



This supersedes availability
plan dated July 2011.

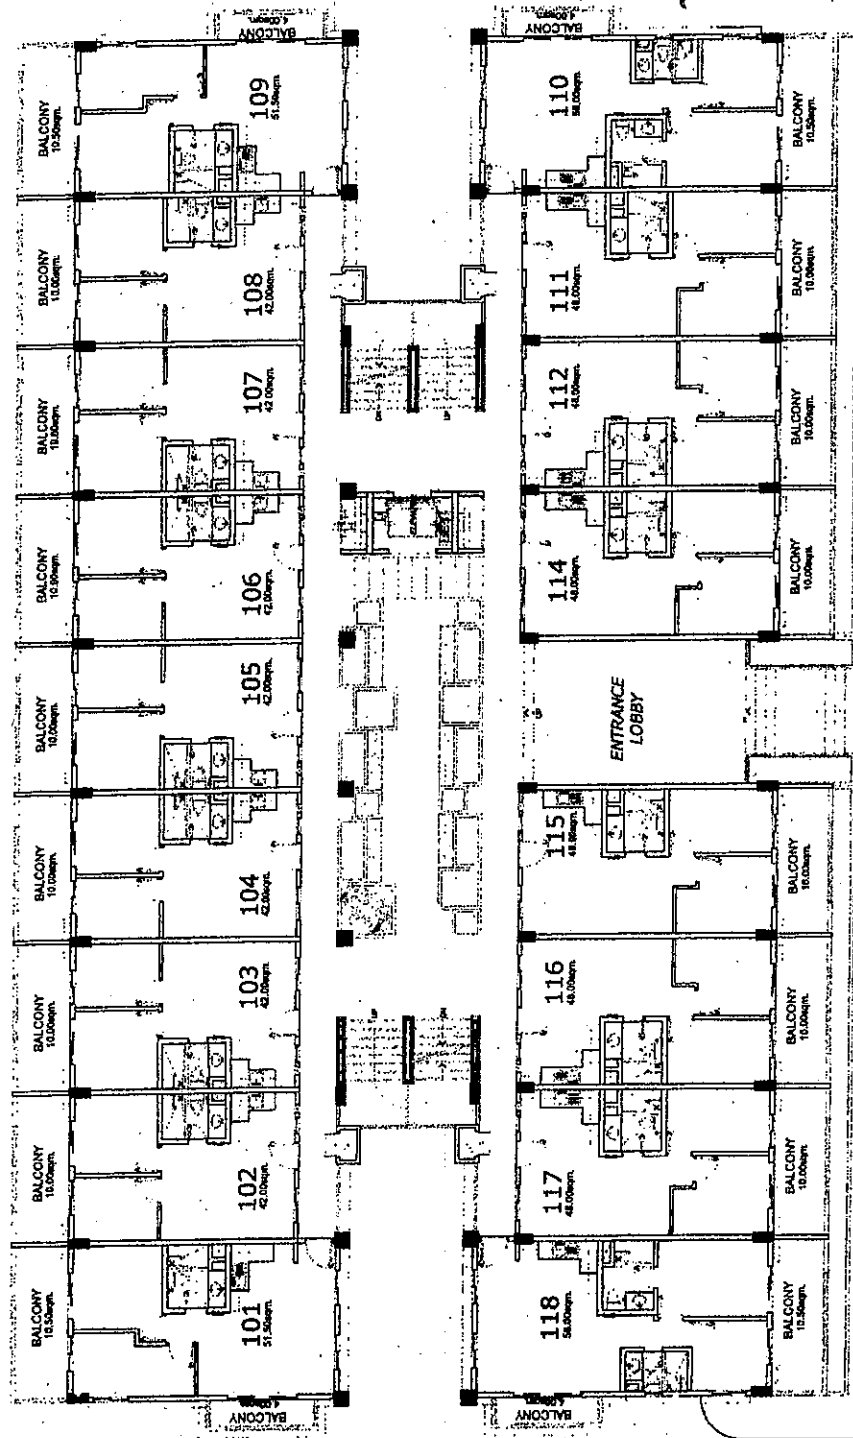

KEY PLAN

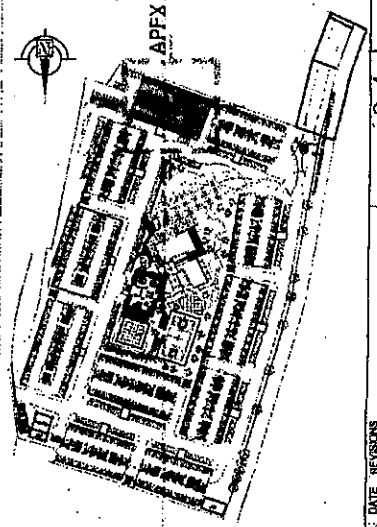

10 LOWER GROUND PARKING
MAIN DOWN

ROAD FRONTING AVENUES


BUILDING ENTRY

Aristo
PLACE
APEX


UPPER GROUND FLOOR PLAN
MARCH 13, 2012



This supersedes availability
plan dated July 2011.

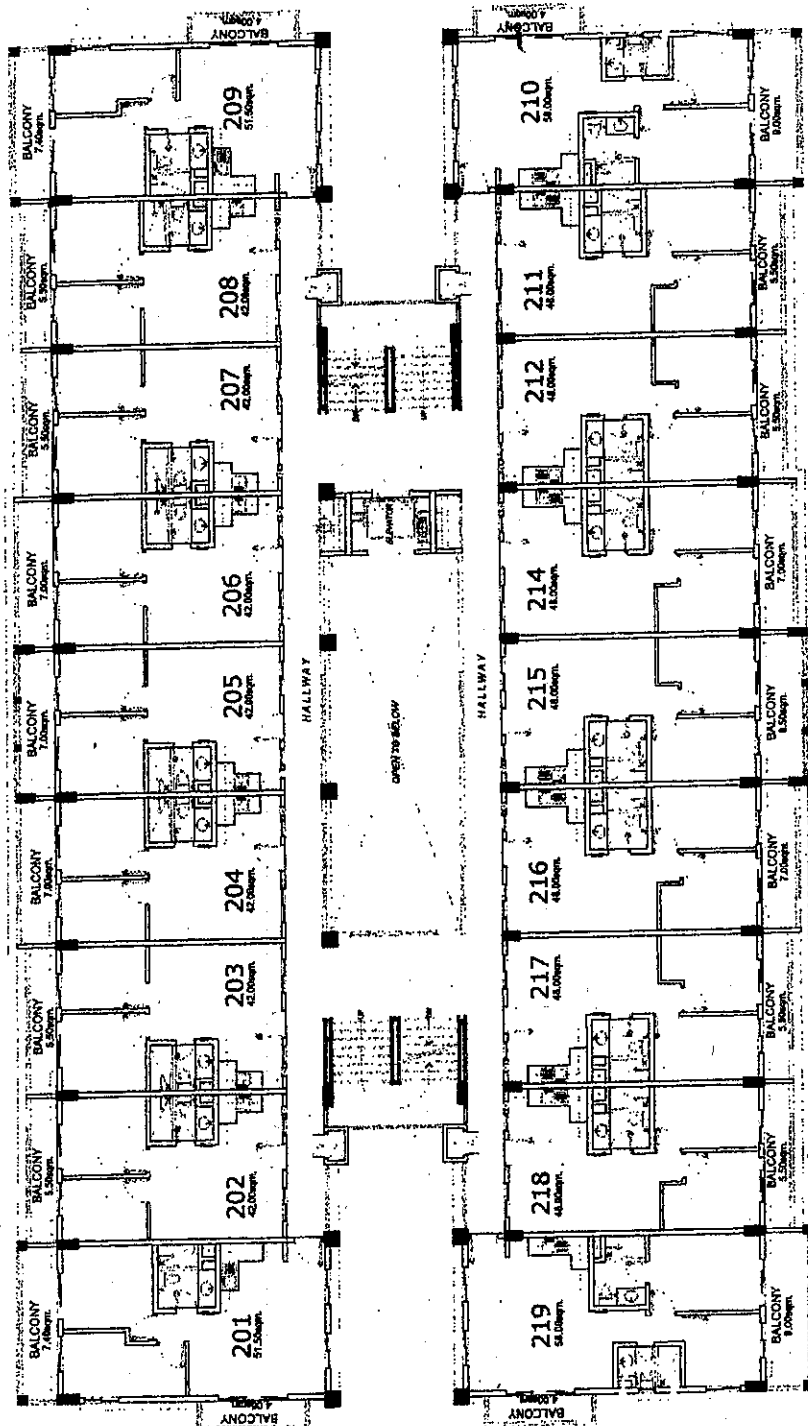

KEY PLAN


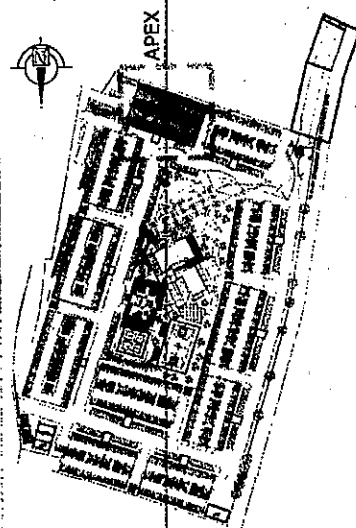


FACING AMENITIES


Arista
PLACE

APEX

SECOND FLOOR PLAN
MARCH 13, 2012

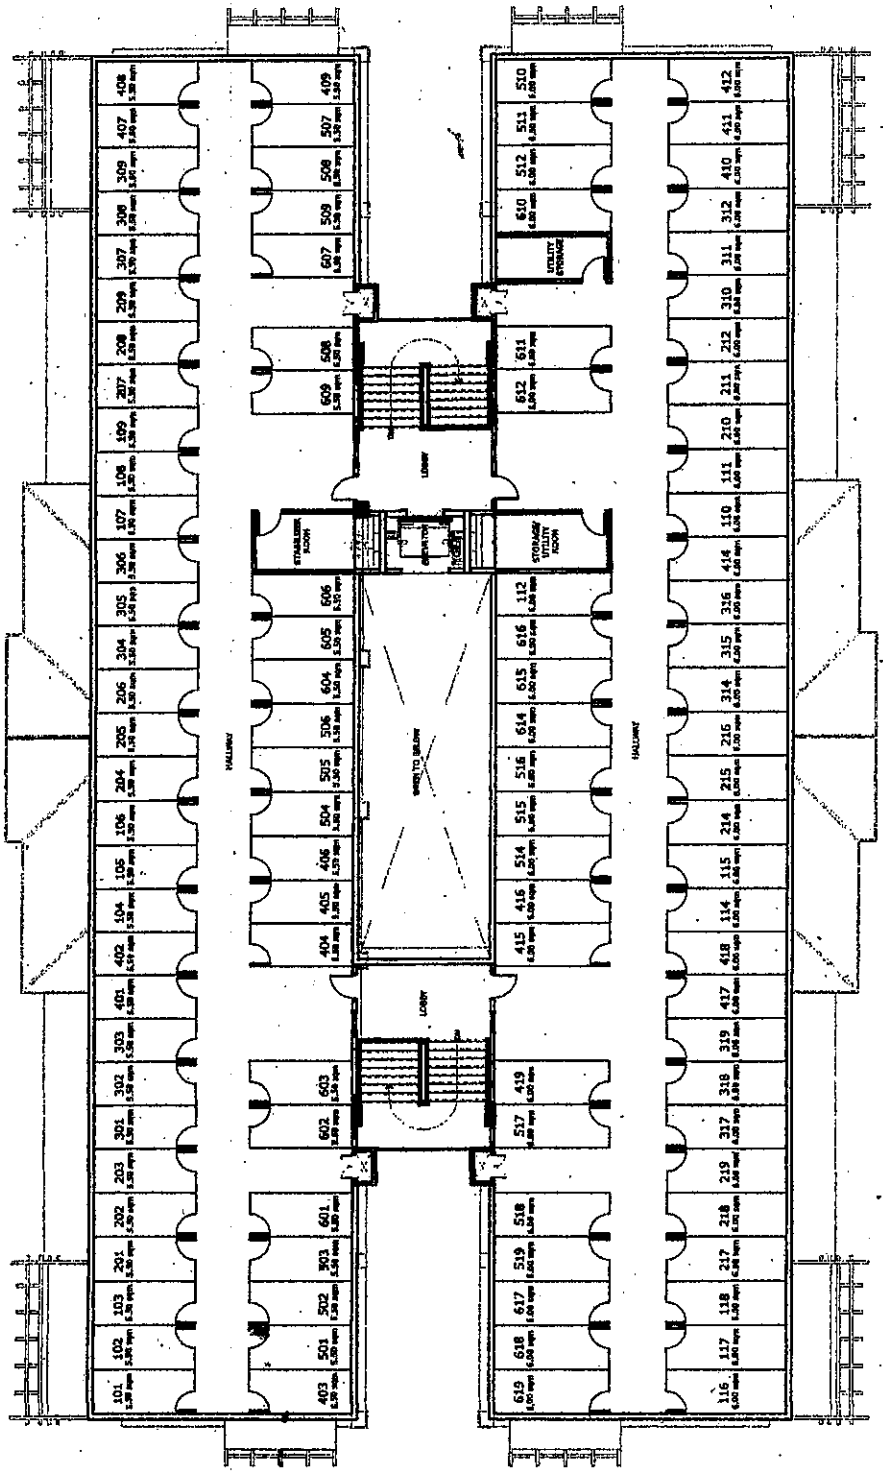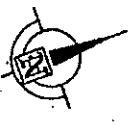

KEY PLAN

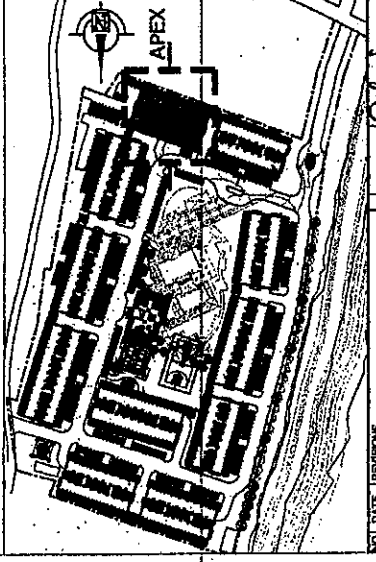

NO.	DATE	REVISIONS
1	01/11/2011	RMS
2	02/11/2011	GSA

Arista
PLACE


APEX

DOVE DECV DI ANI






This supersedes availability
plan dated July 2011.

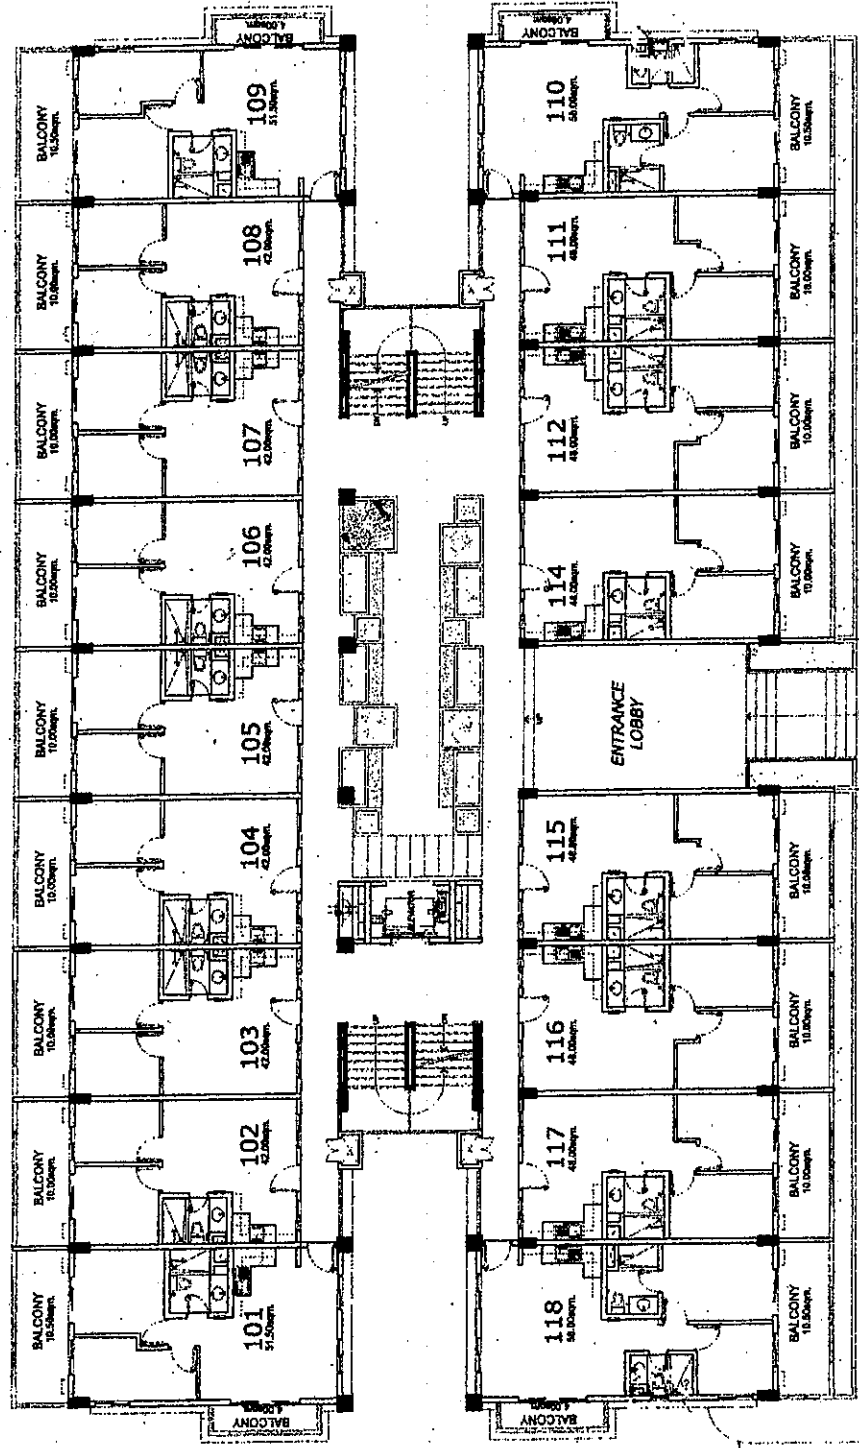

↑
RAMP DOWN
TO LOWER GROUND PARKING

↑
BUILDING ENTRY


ROAD FRONTING AMENITIES

 

GRANDE



UPPER GROUND FLOOR PLAN

KEY PLAN

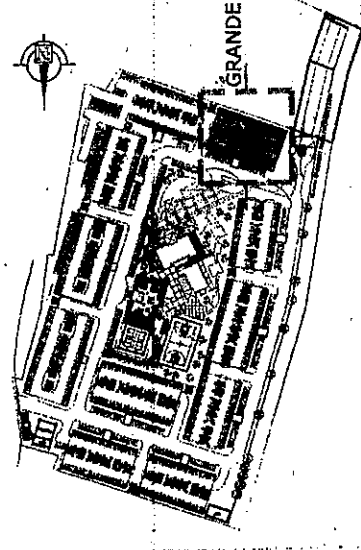

NO. DATE REVISIONS
MAKING SURE YOU HAVE THE RIGHT PLAN AT THE RIGHT TIME
RMS 8/16/11

 **DMCI HOMES**
Feels real good to be home

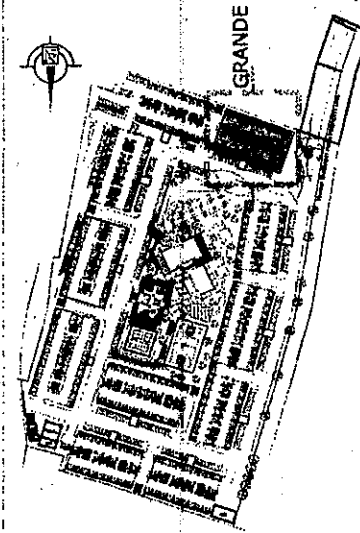 


NO. DATE REVISIONS	NOTED BY:	RMS	10/16/1972
MATCHING ADDITIONAL WINDOW AT RIGHT END UNITS		GSA	10/16/72

GRANDE


SECOND FLOOR PLAN
MARCH 13, 2012

MARCH 13, 2012

This supersedes availability
plan dated July 2011.

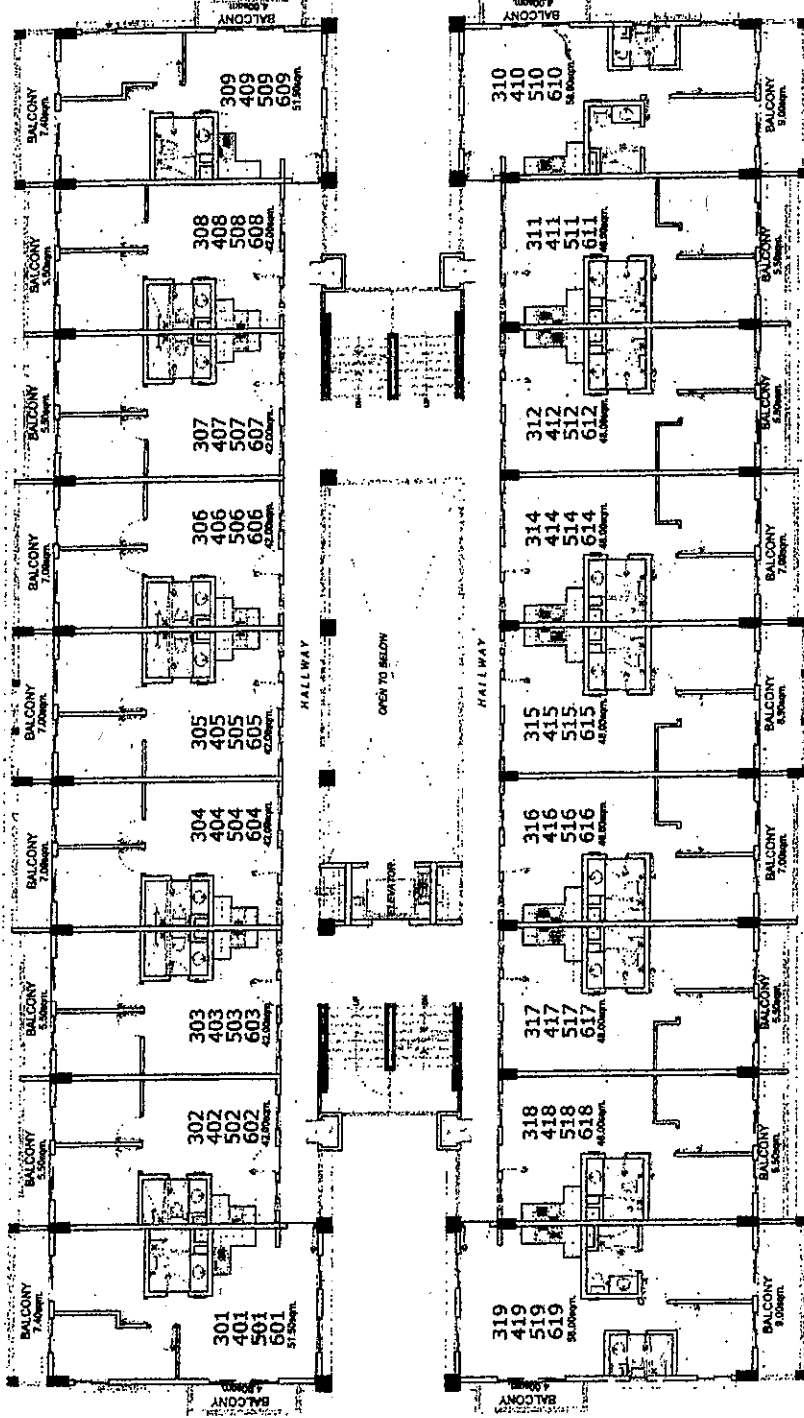

KEY PLAN

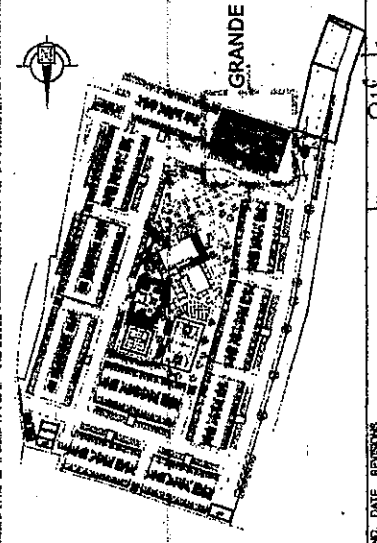


Arista
PLACE


GRANDE
TYPICAL 3RD-6TH FLOOR PLAN
MARCH 13, 2012



NOTED BY: RMS GSA
DATE: 10/10/11
REVISIONS: MATCH SET, ADJUSTMENT, BALCONY AT FRONT BUILDING

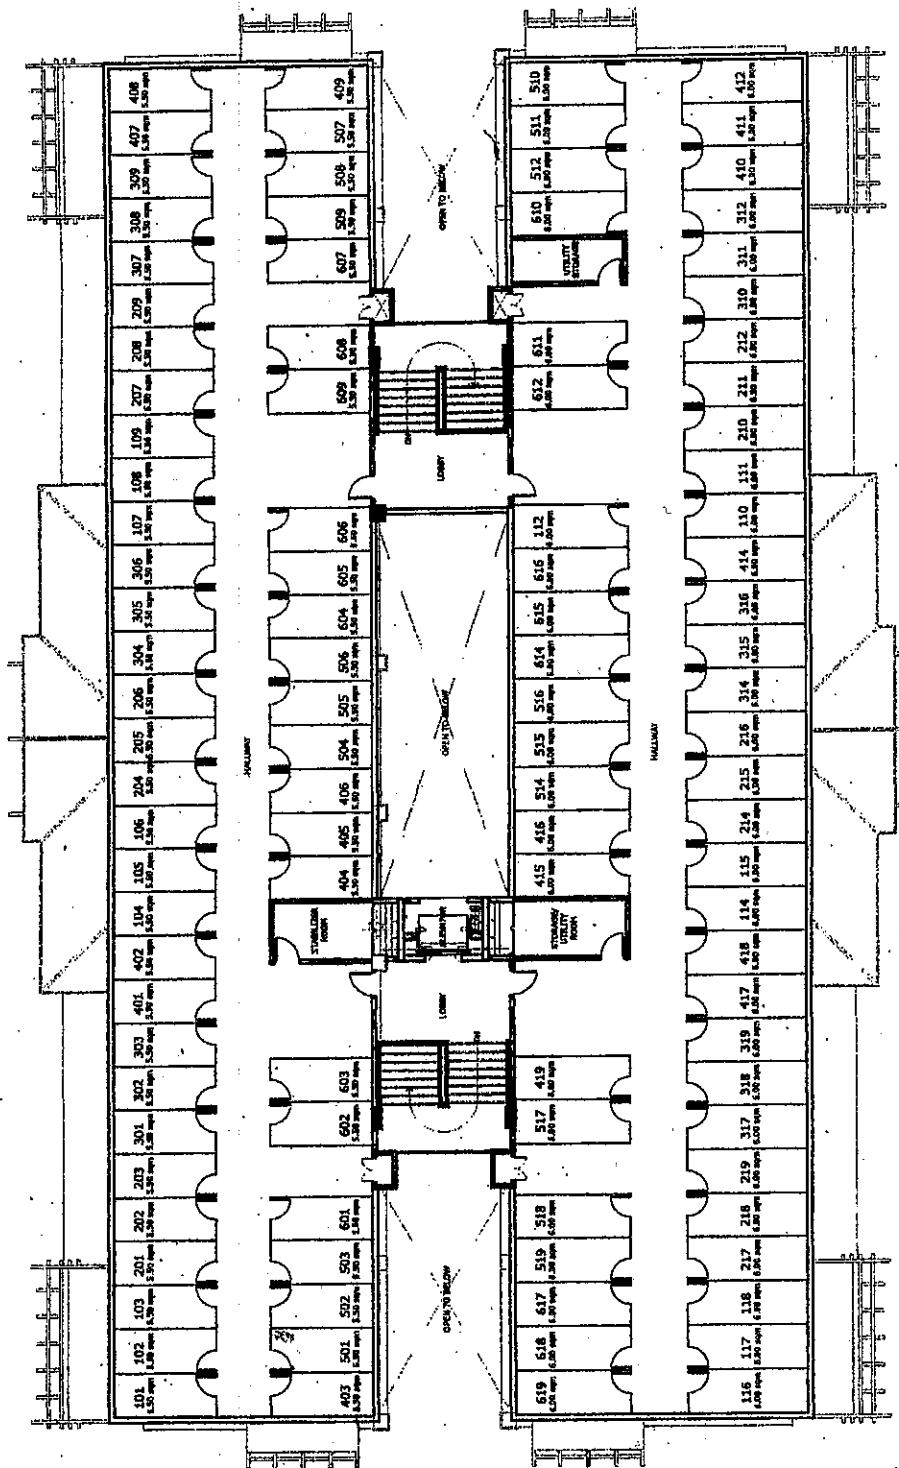

KEY PLAN

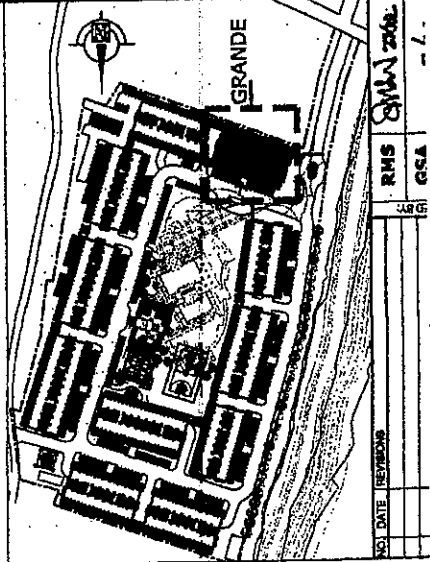


Arista
PLACE

GRANDE




3


NOT DATE	REVISIONS
RMS	8/11/2008
GSA	

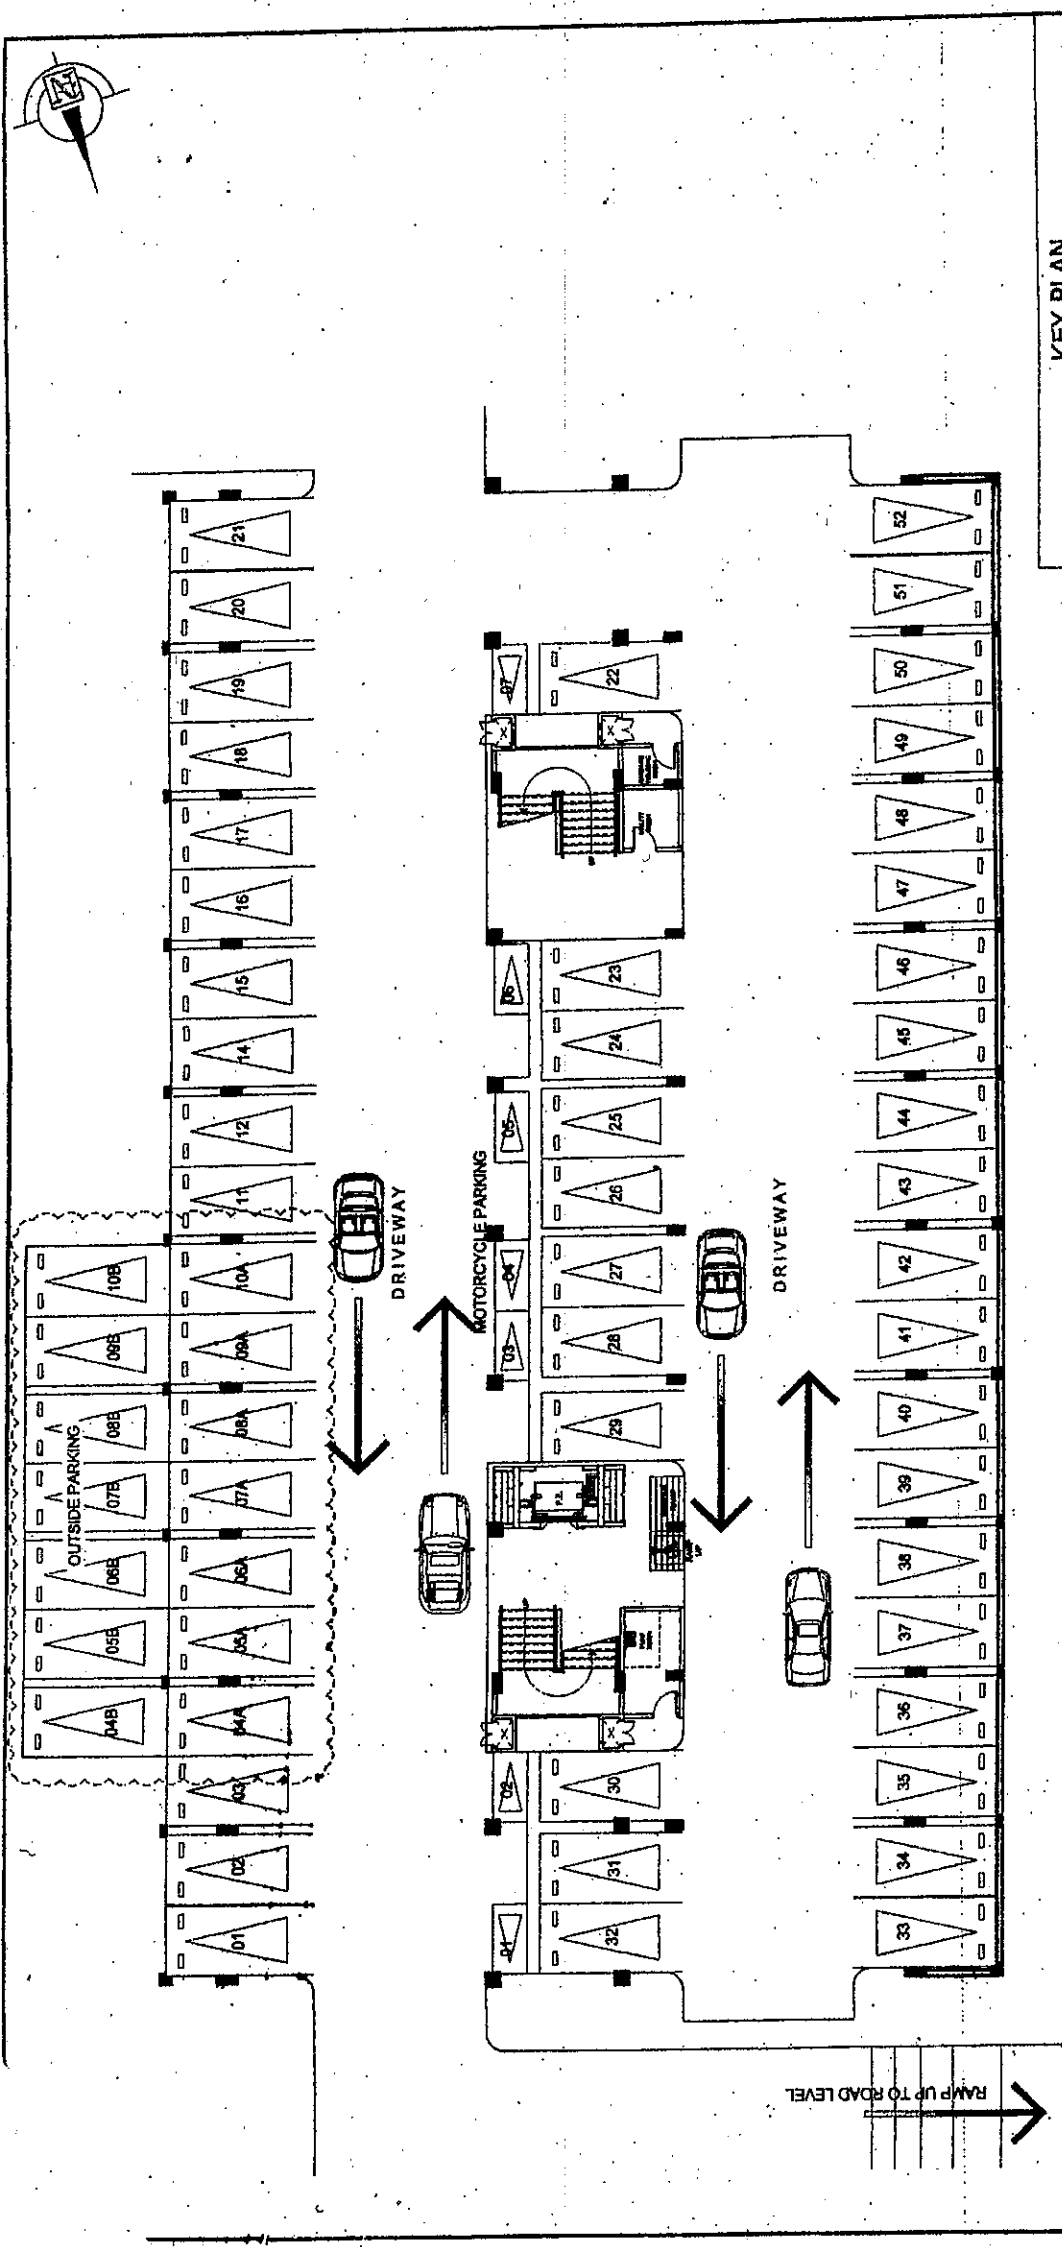

KEY PLAN

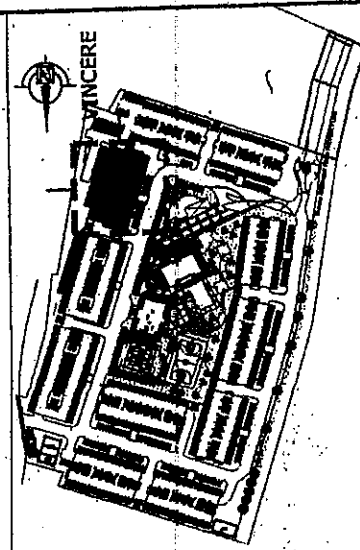

NO.	DATE	REVISIONS	RMS	GSA
1	03/13/12	ISSUED FOR PERMITTING	10/10/11	10/10/11
2	03/13/12	REVISED TO ADD MOTORCYCLE PARKING	10/10/11	10/10/11

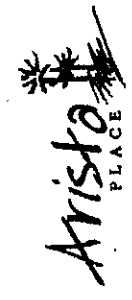


VINCERE

LOWER GROUND FLOOR PLAN
MARCH 13, 2012


DMCI HOMES
Feels real good to be home



This supersedes plan dated
March 13, 2012.

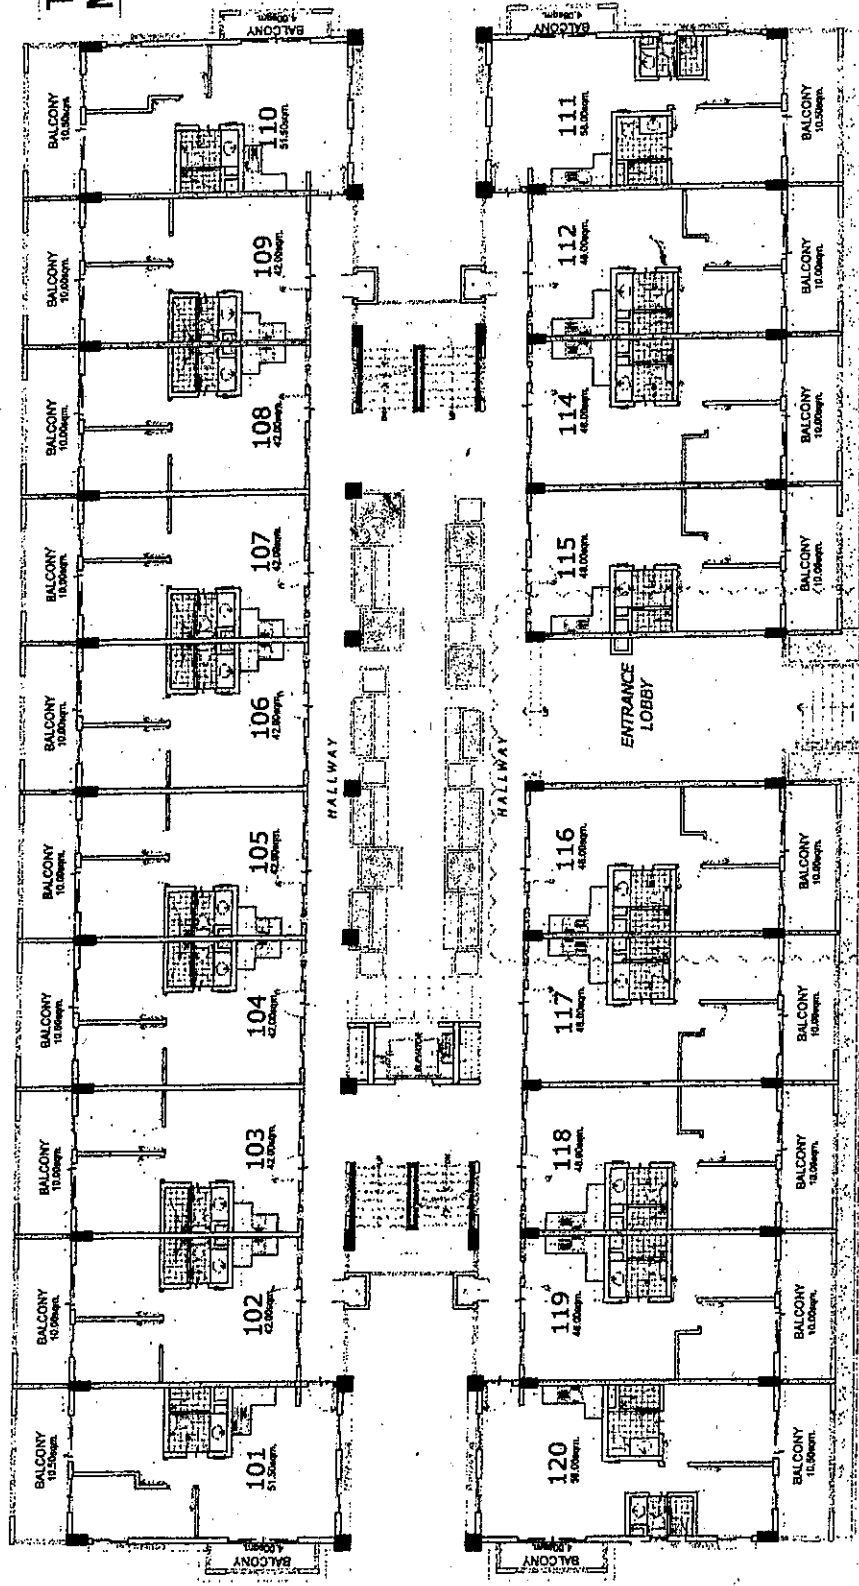

KEY PLAN

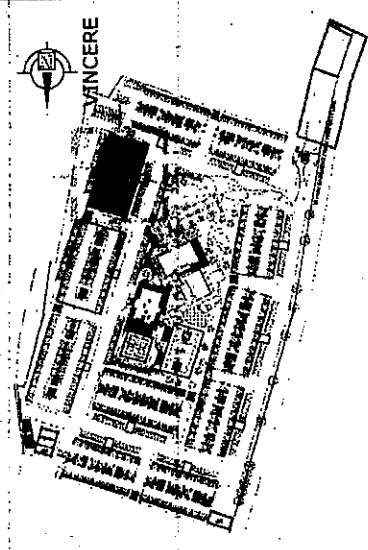

↑
RAMP DOWN
TO LOWER GROUND PARKING


BUILDING ENTRY

ROAD FRONTING AMENITIES

Aristo
PLACE


VINCERE

UPPER GROUND FLOOR PLAN
APRIL 02, 2012

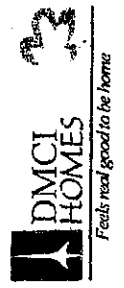


NO. DATE REVISIONS
108 02/14/12 MARKING IN ADDITIONAL WINDOW AT FRONT END UNITS
APRIL 02/12 CHANGES ORIENTATION OF BALCONY LOBBY 1 UNIT 114


NOTED BY:
RMS
GSA

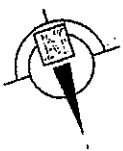

This supersedes availability
plan dated November 2011.

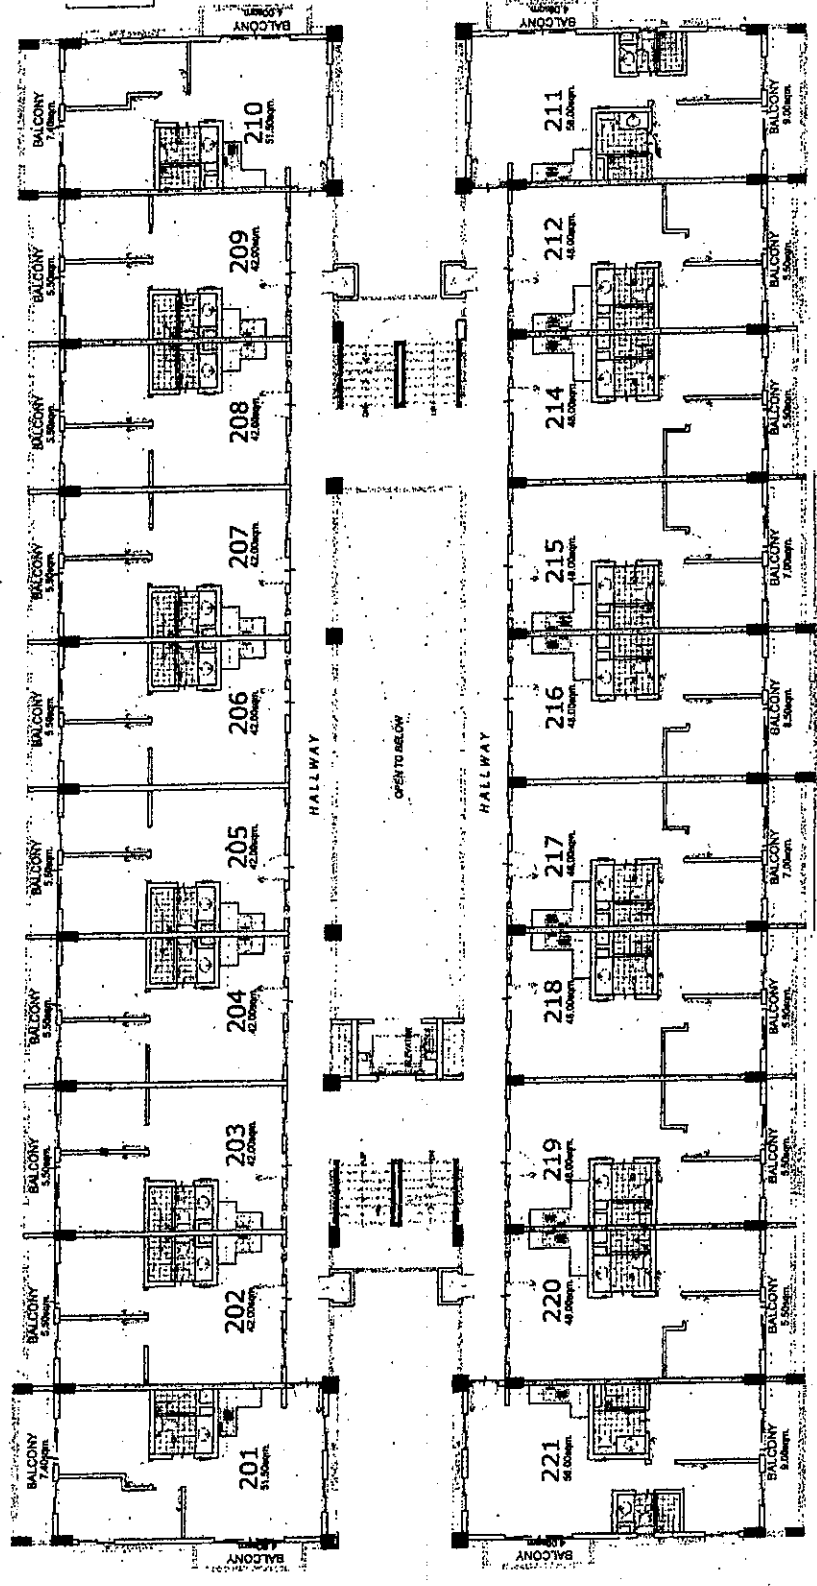

KEY PLAN


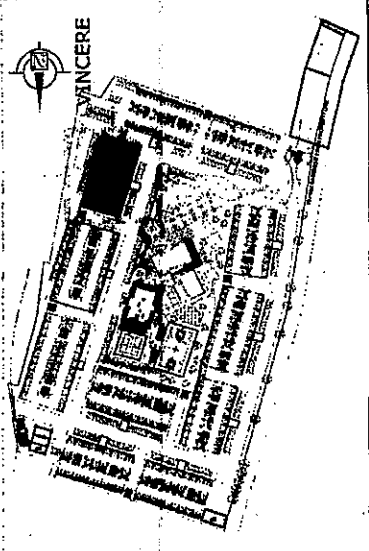


FACING AMENITIES


Aristo
PLACE

VINCERE
SECOND FLOOR PLAN
MARCH 13, 2012



  

KEY PLAN

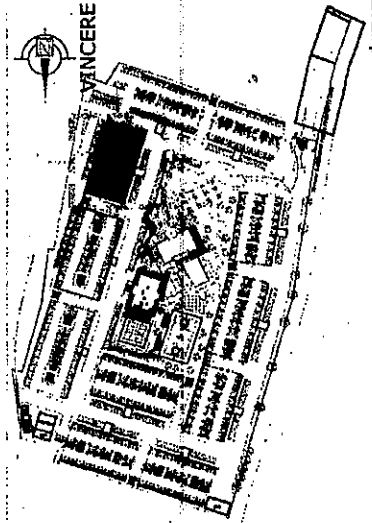

Aristo
PLACE

VINCERE

TYPICAL 3RD-6TH FLOOR PLAN
MARCH 12, 2012

MARCH 13, 2012




I feel real good to be home



NO. DATE REVISIONS
MARCH 2018 ADDITIONAL WINDOW AT FRONT END UNITS

RHS


GSA

ED BY: RMS *Sgt. J. W. 16 MAR 1964*

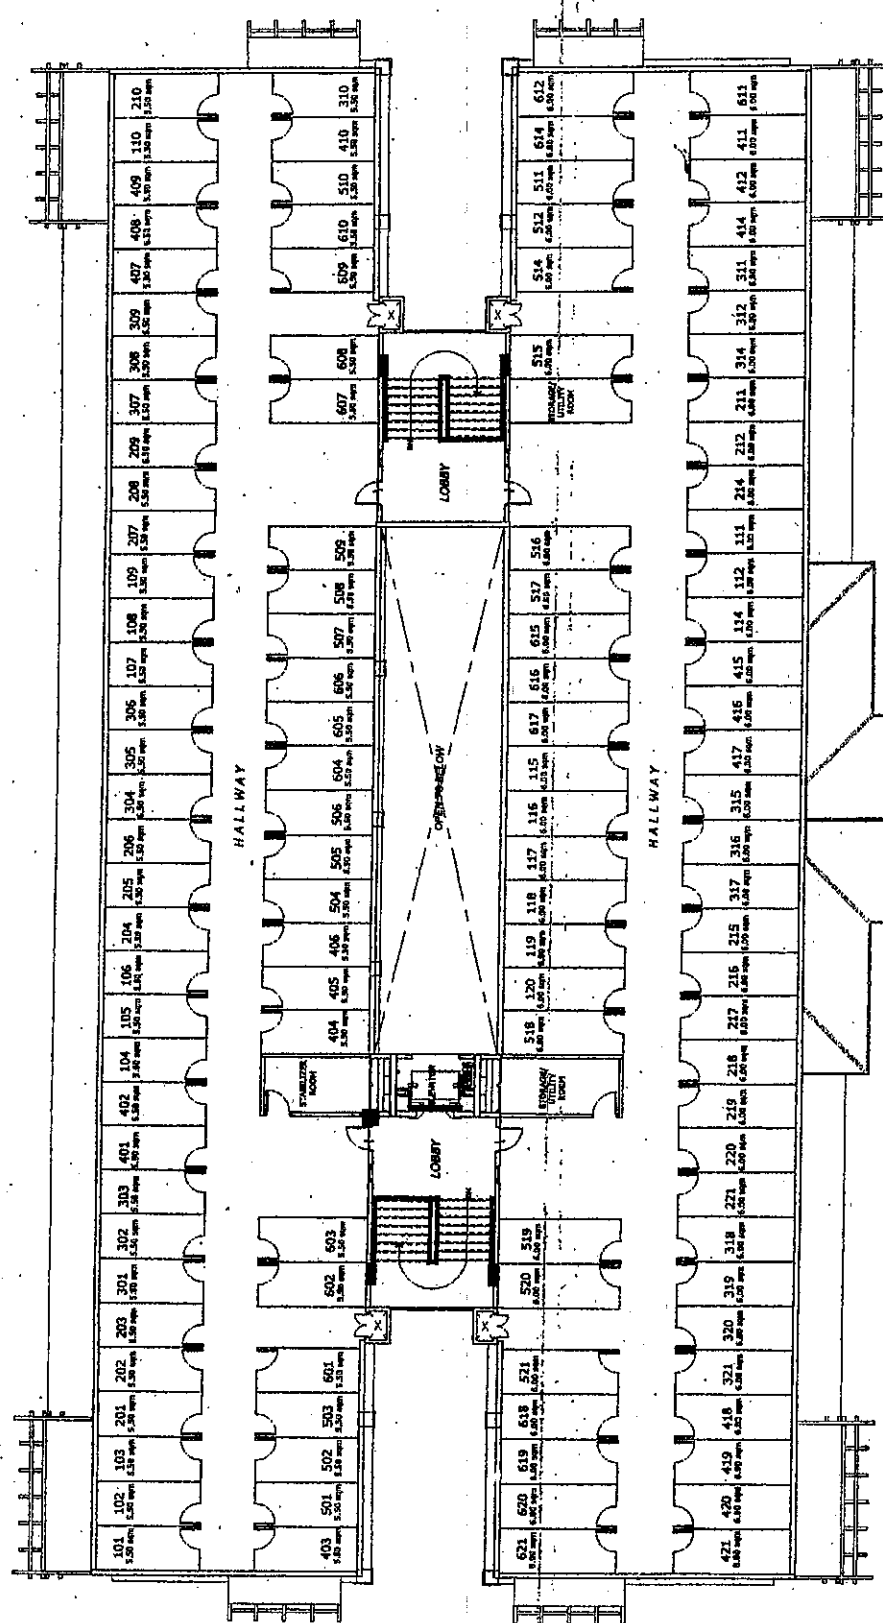

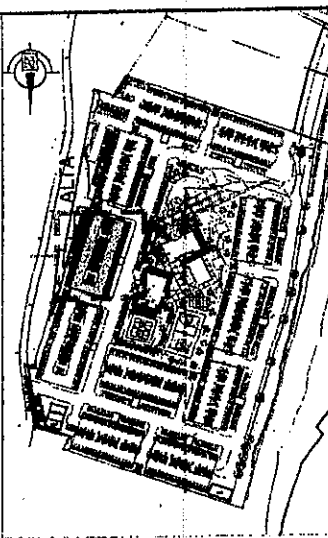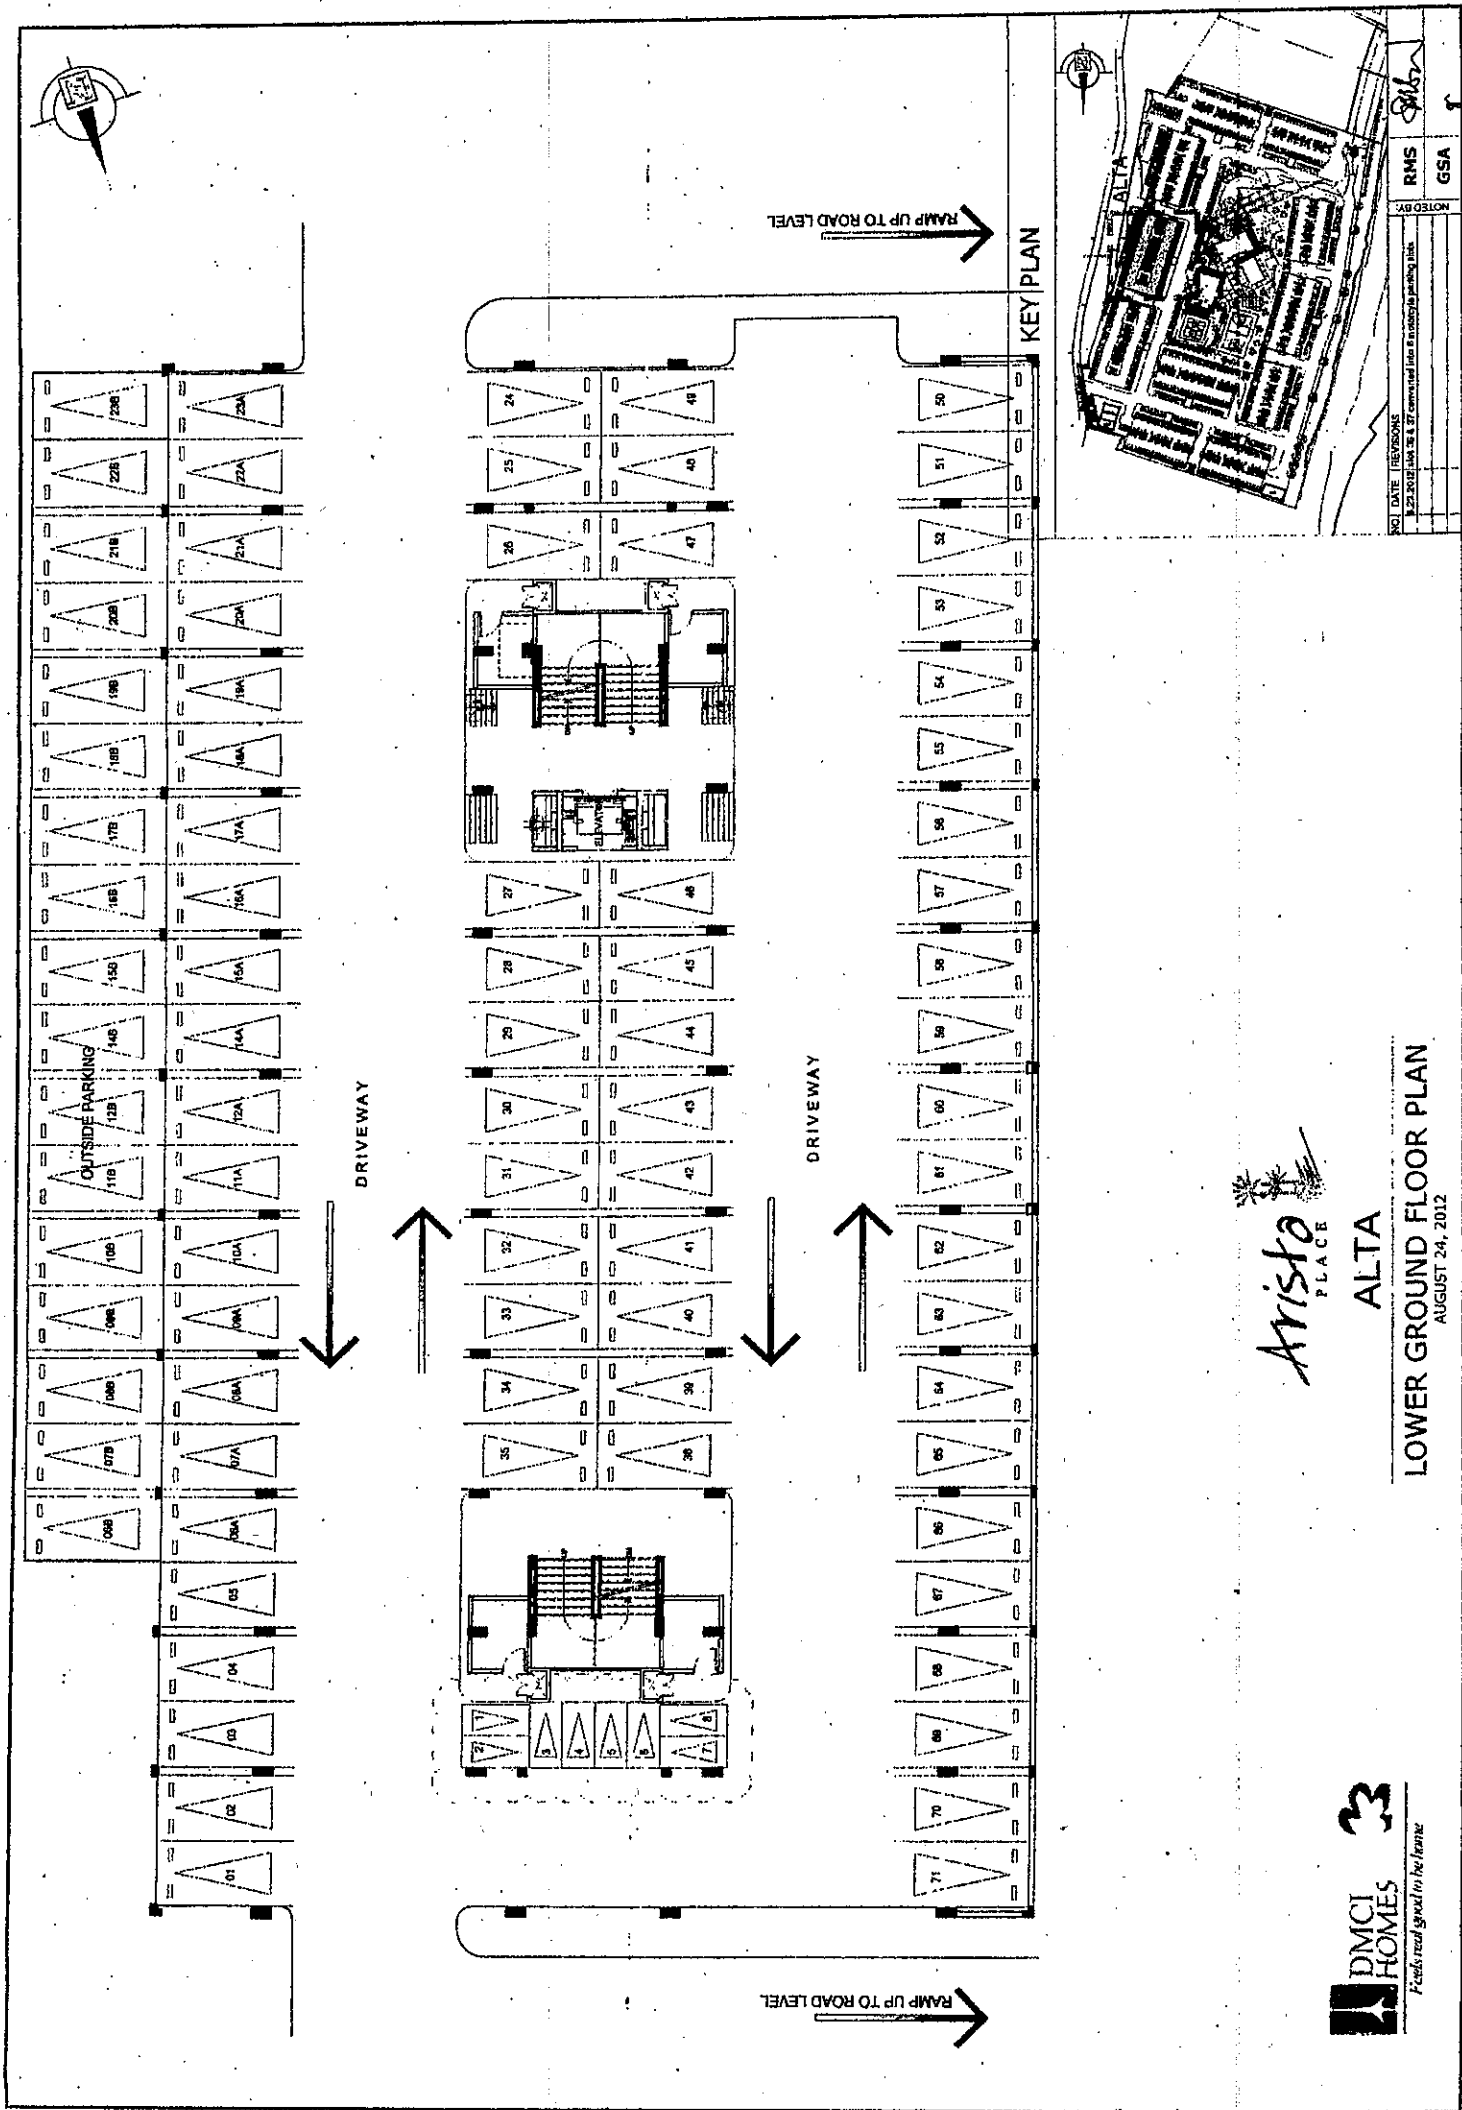

NOTED BY:	RMS	GSA
DATE:	REVISIONS:	
25 AUG 12	1. 25 AUG 12	2. 25 AUG 12

 


ALTA


LOWER GROUND FLOOR PLAN

AUGUST 24, 2012

AVAILABILITY PLAN

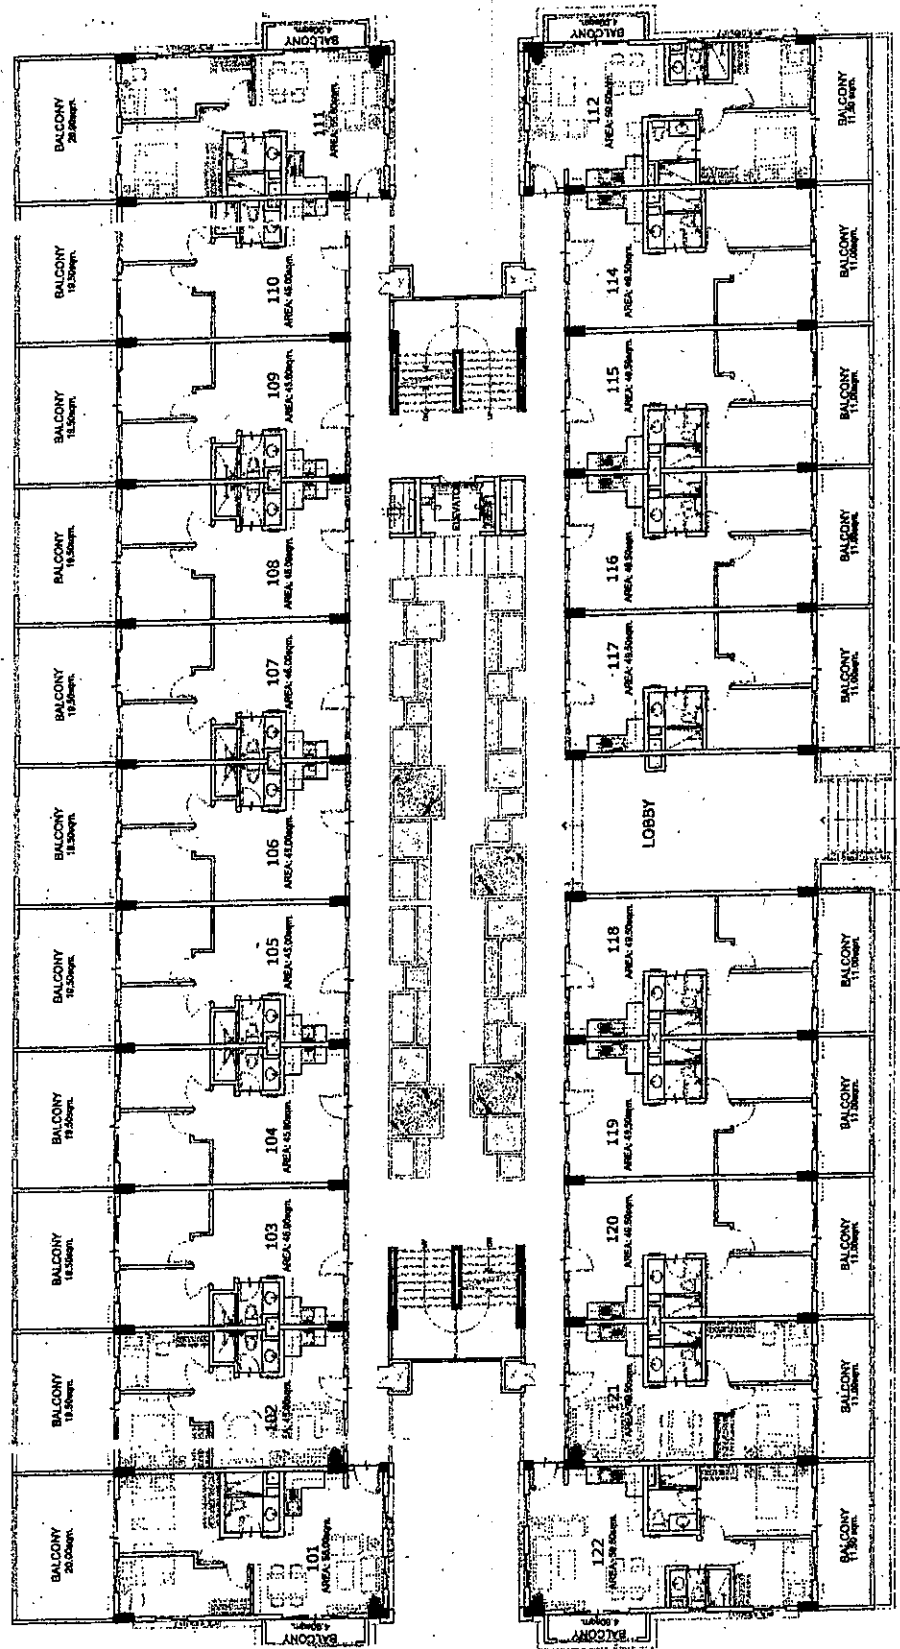

KEY PLAN


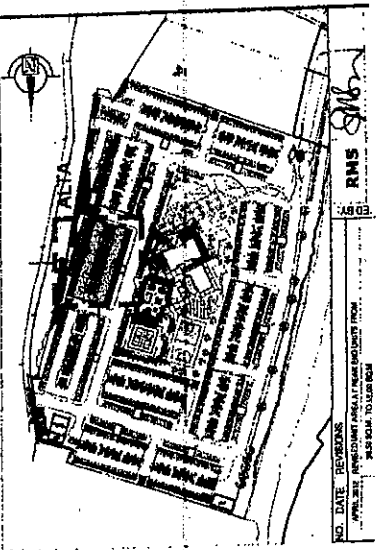


ROAD FRONTING AMENITIES


Arista
PLACE

ALTA

UPPER GROUND FLOOR PLAN

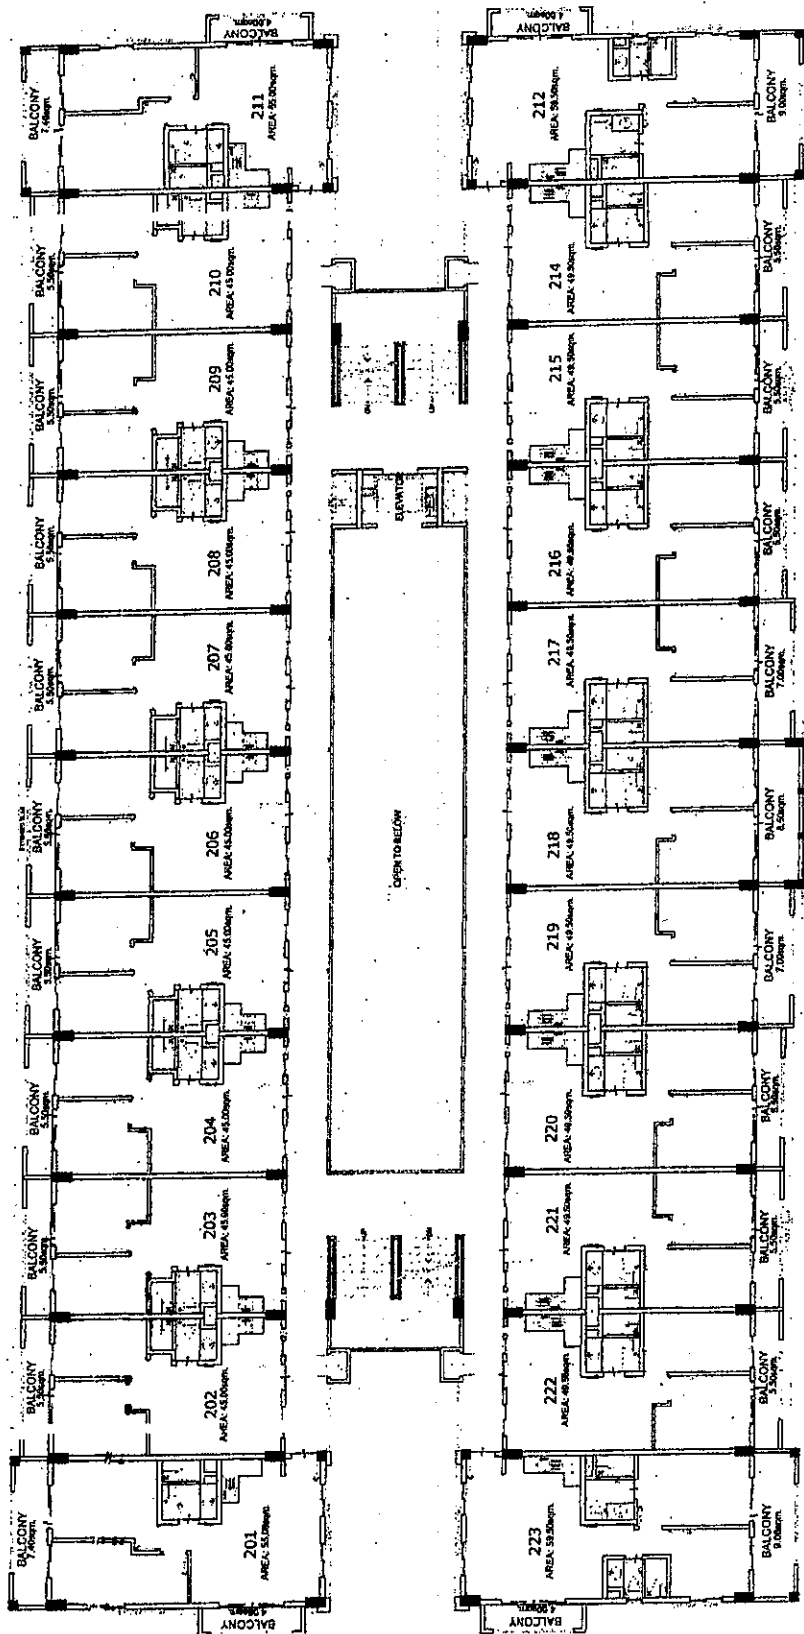 

KEY PLAN

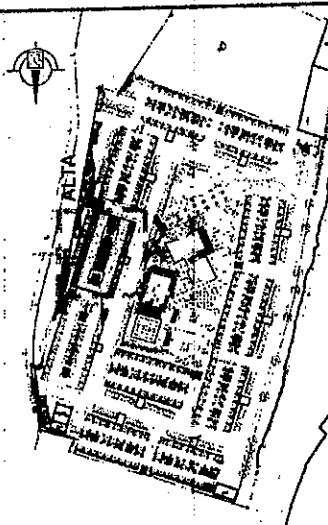

NO. DATE REVISIONS
BY: JPM, JPM, JPM
DATE: 04/03/2012

RMS
GSA

Aristo
PLACE


ALTA

SECOND FLOOR PLAN


APRIL 03, 2012



Feels real good to be home.


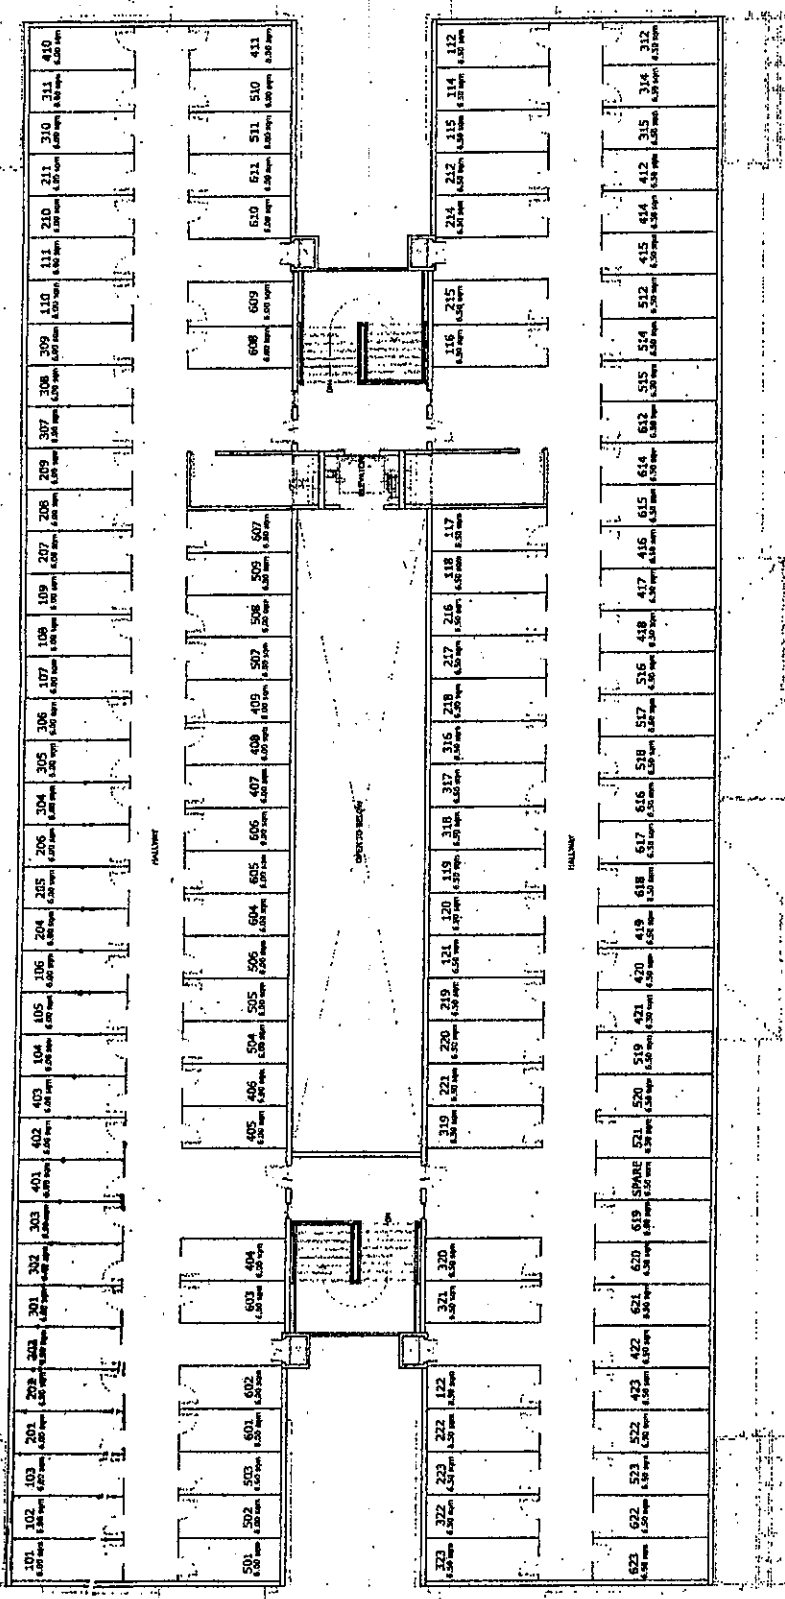


KEY PLAN

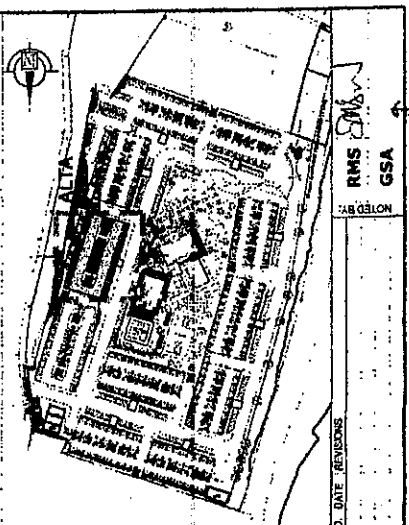

Aristo
PLACE

ALTA
ROOF DECK PLAN
APRIL 03, 2012

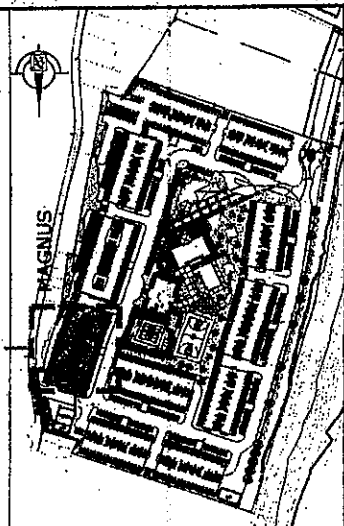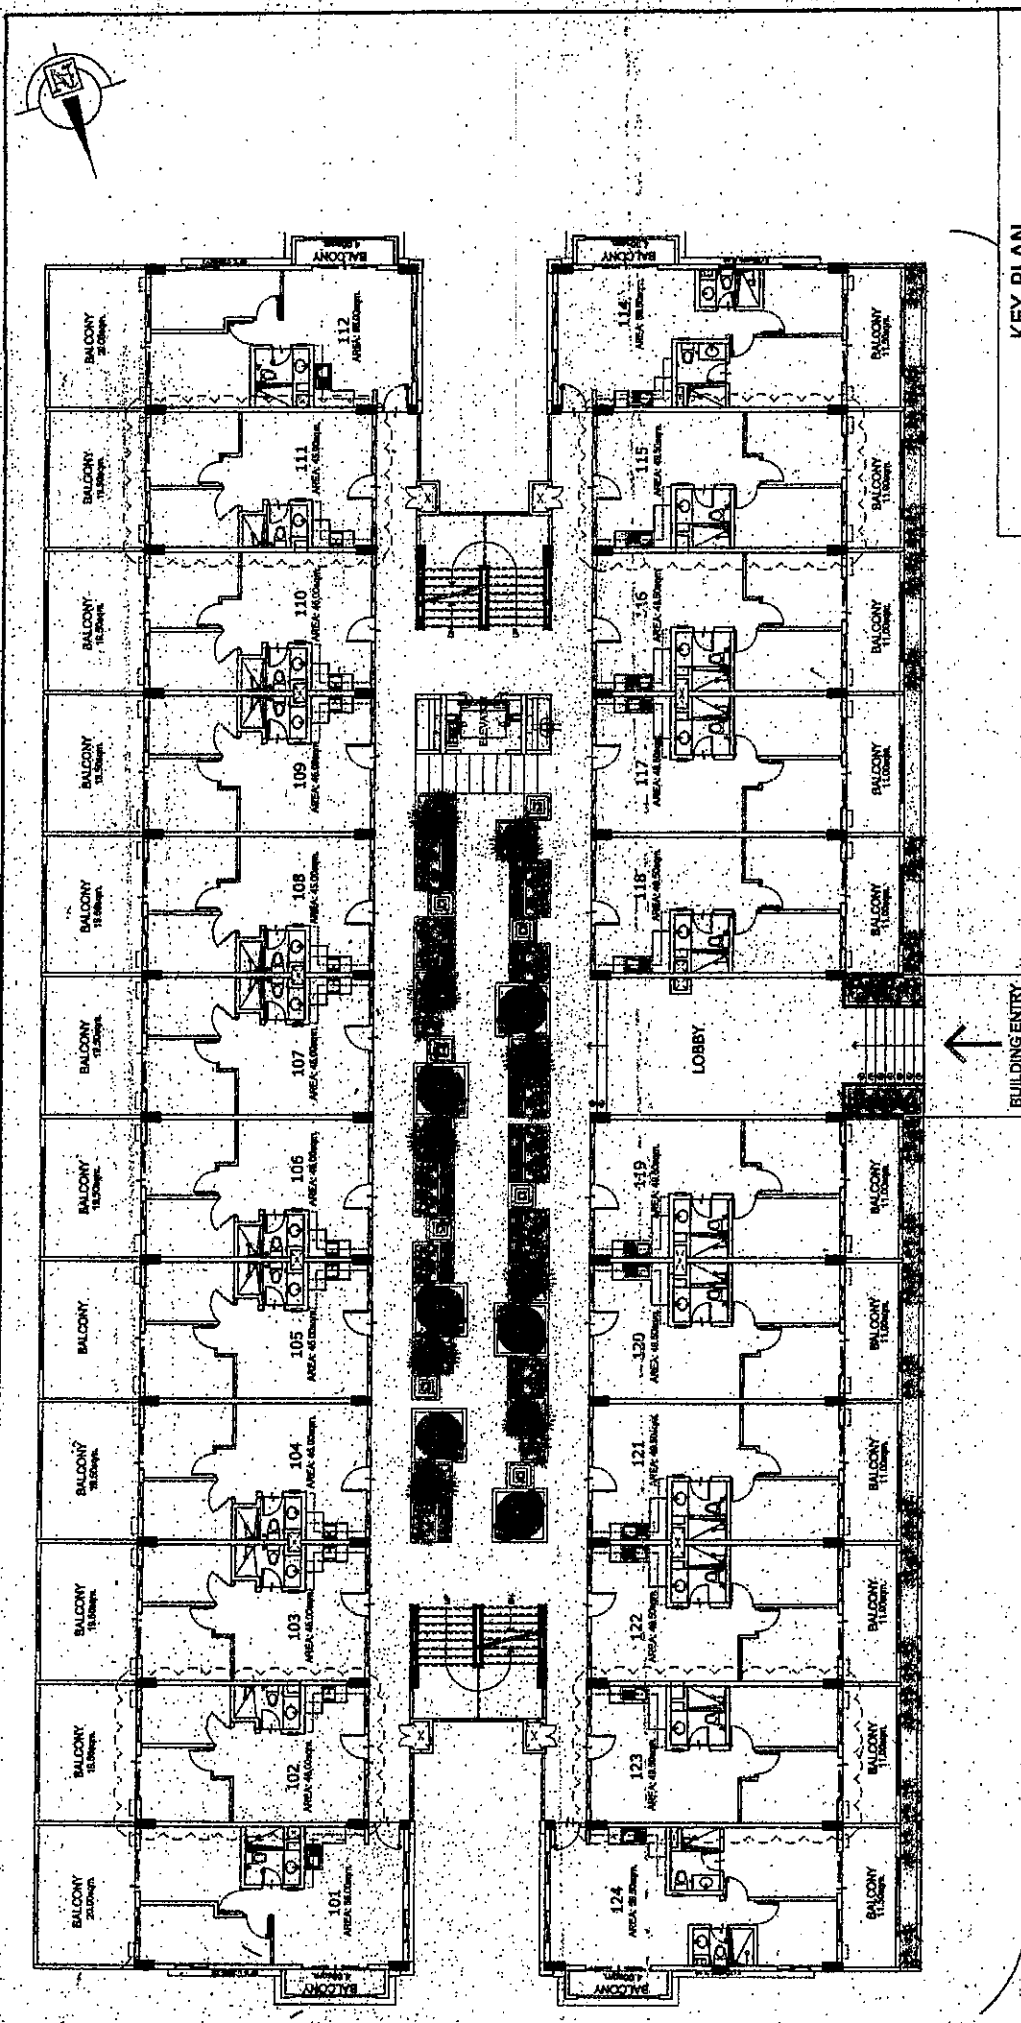


Q. DATE	REVISIONS	NOTED BY	RMS	
A. 5-18-78	Weekly calculations of all cycle loads and cycle RMS. 11 L, 11.5 L, 12.0		GSA	9

AVAILABILITY PLAN

ROAD FRONTING AMENITIES

BUILDING ENTRY

 


MAGNUS

UPPER GROUND FLOOR PLAN


AUGUST 24, 2012



Feels real good to be home

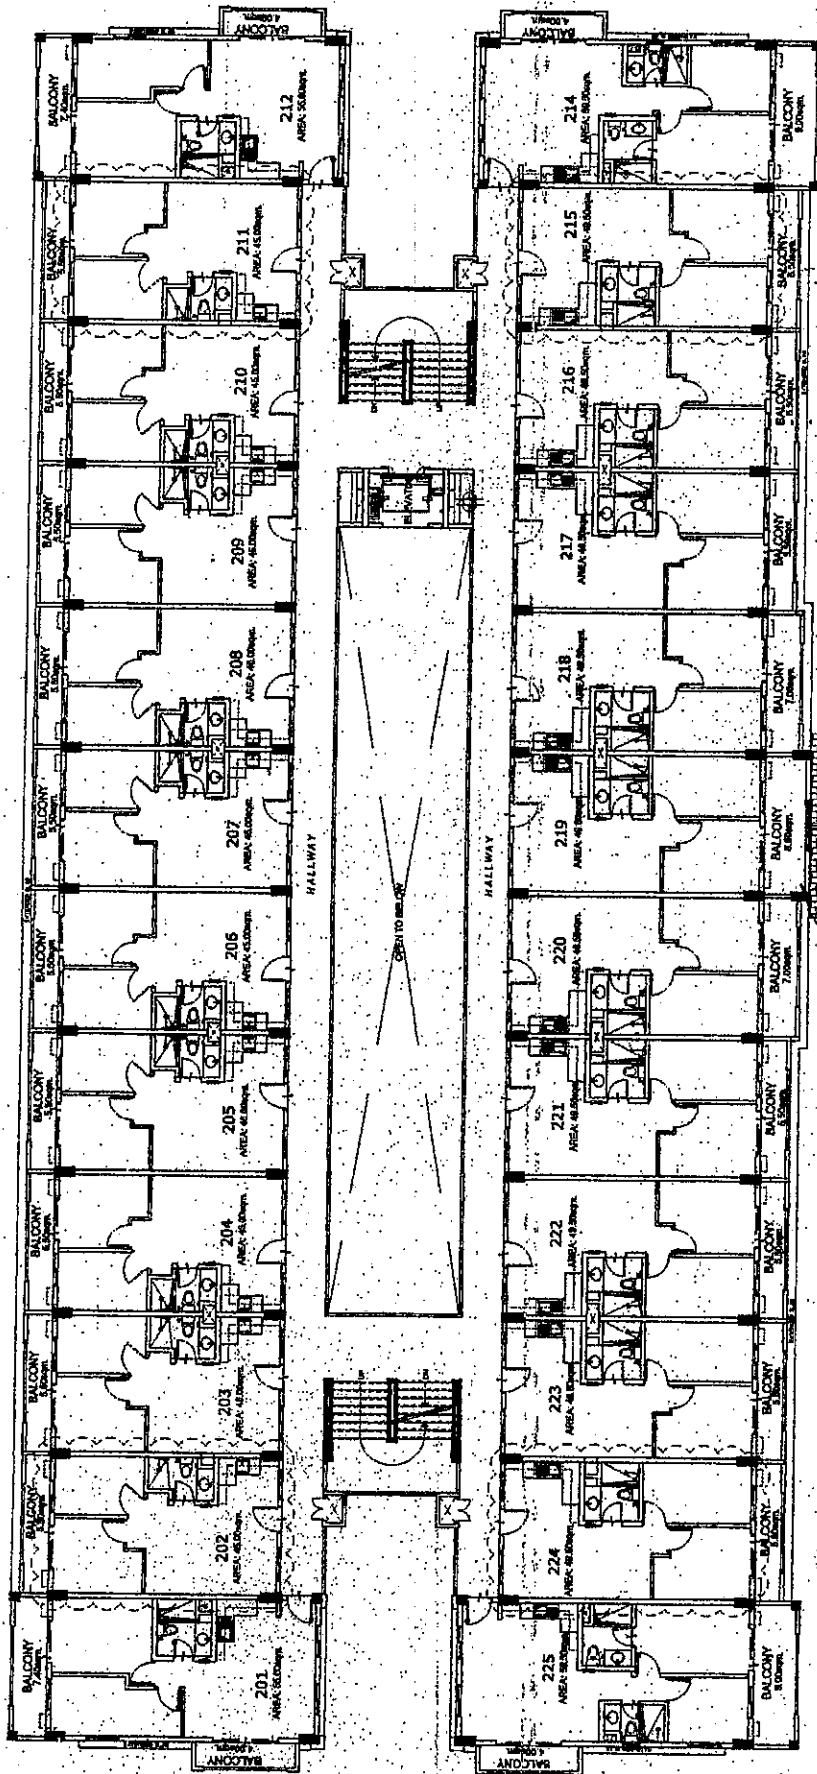

KEY PLAN

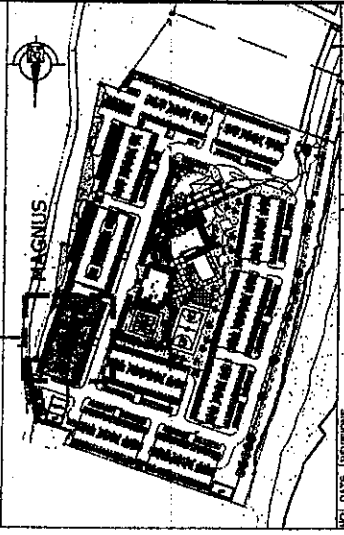



NO.	DATE	REVISIONS
1	8/24/12	Initial plan set for review and comment. 21, 22, 23, 24
2		
3		
Arista
PLACE
MAGNUS



SECOND FLOOR PLAN
AUGUST 24, 2012



AVAILABILITY PLAN

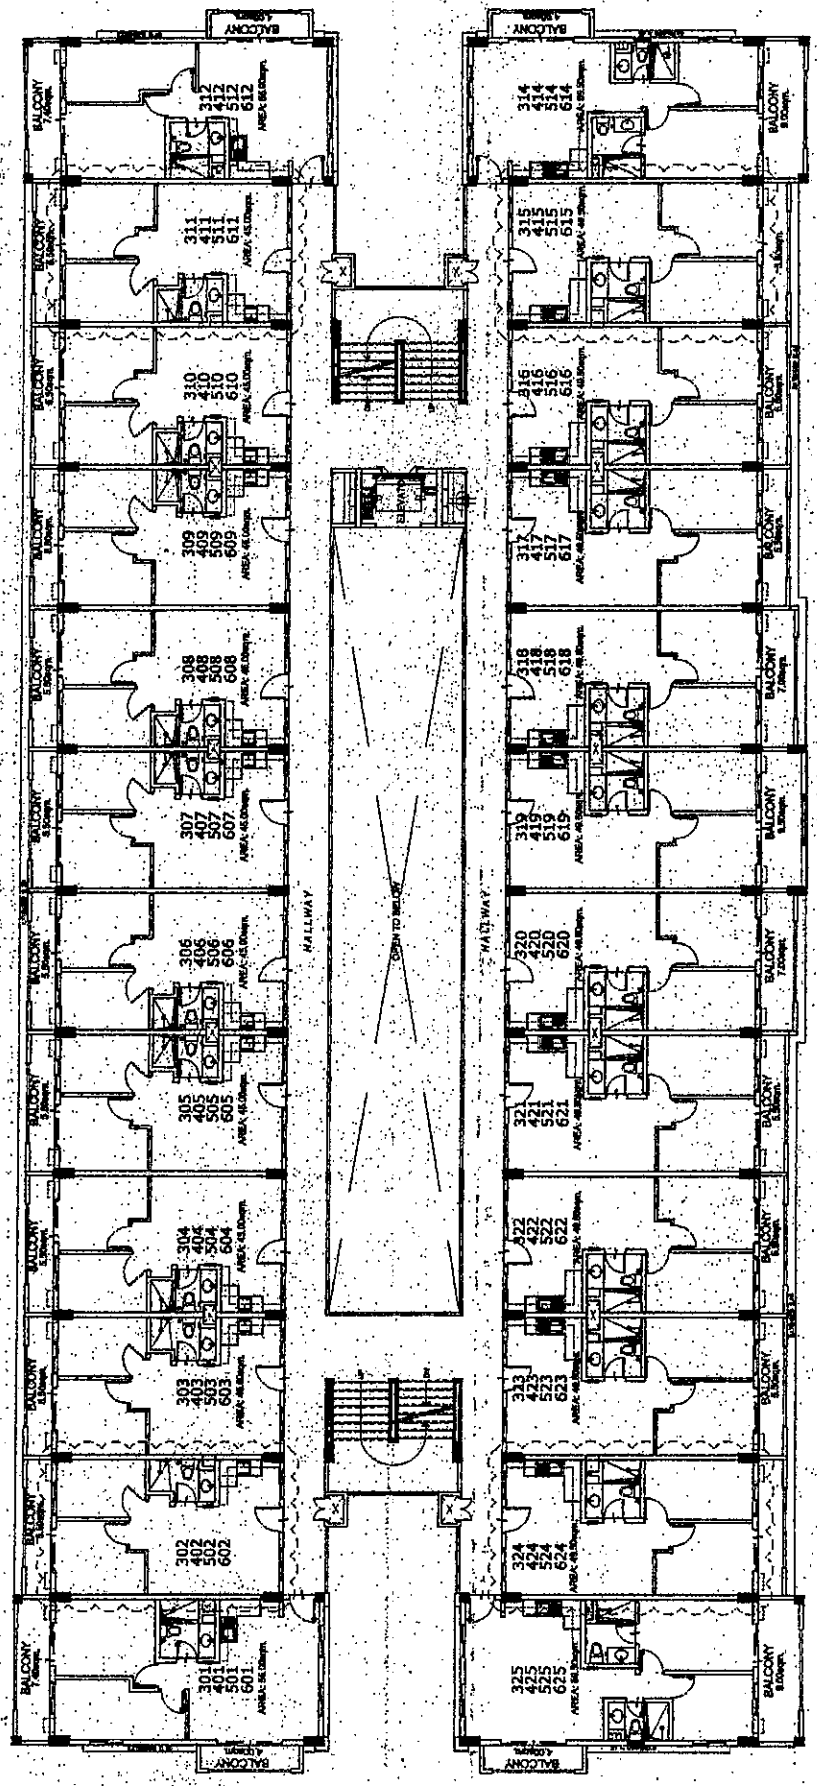 

KEY PLAN

 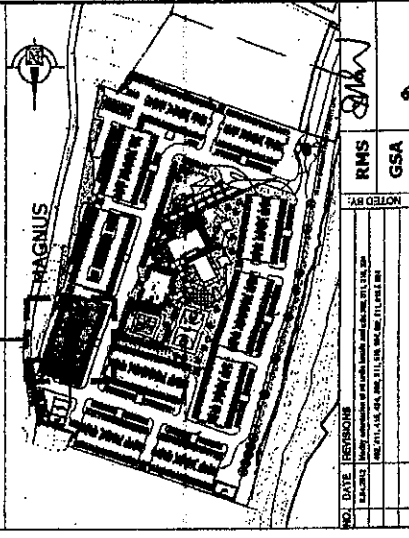



MAGNUS

TYPICAL 3RD-6TH FLOOR PLAN
AUGUST 24, 2012


NO.	DATE	REVISIONS
1	08/24/12	Initial design and construction
2	08/24/12	Revised design and construction
3	08/24/12	Final design and construction

NOTED BY: RMS GSA

AVAILABILITY PLAN

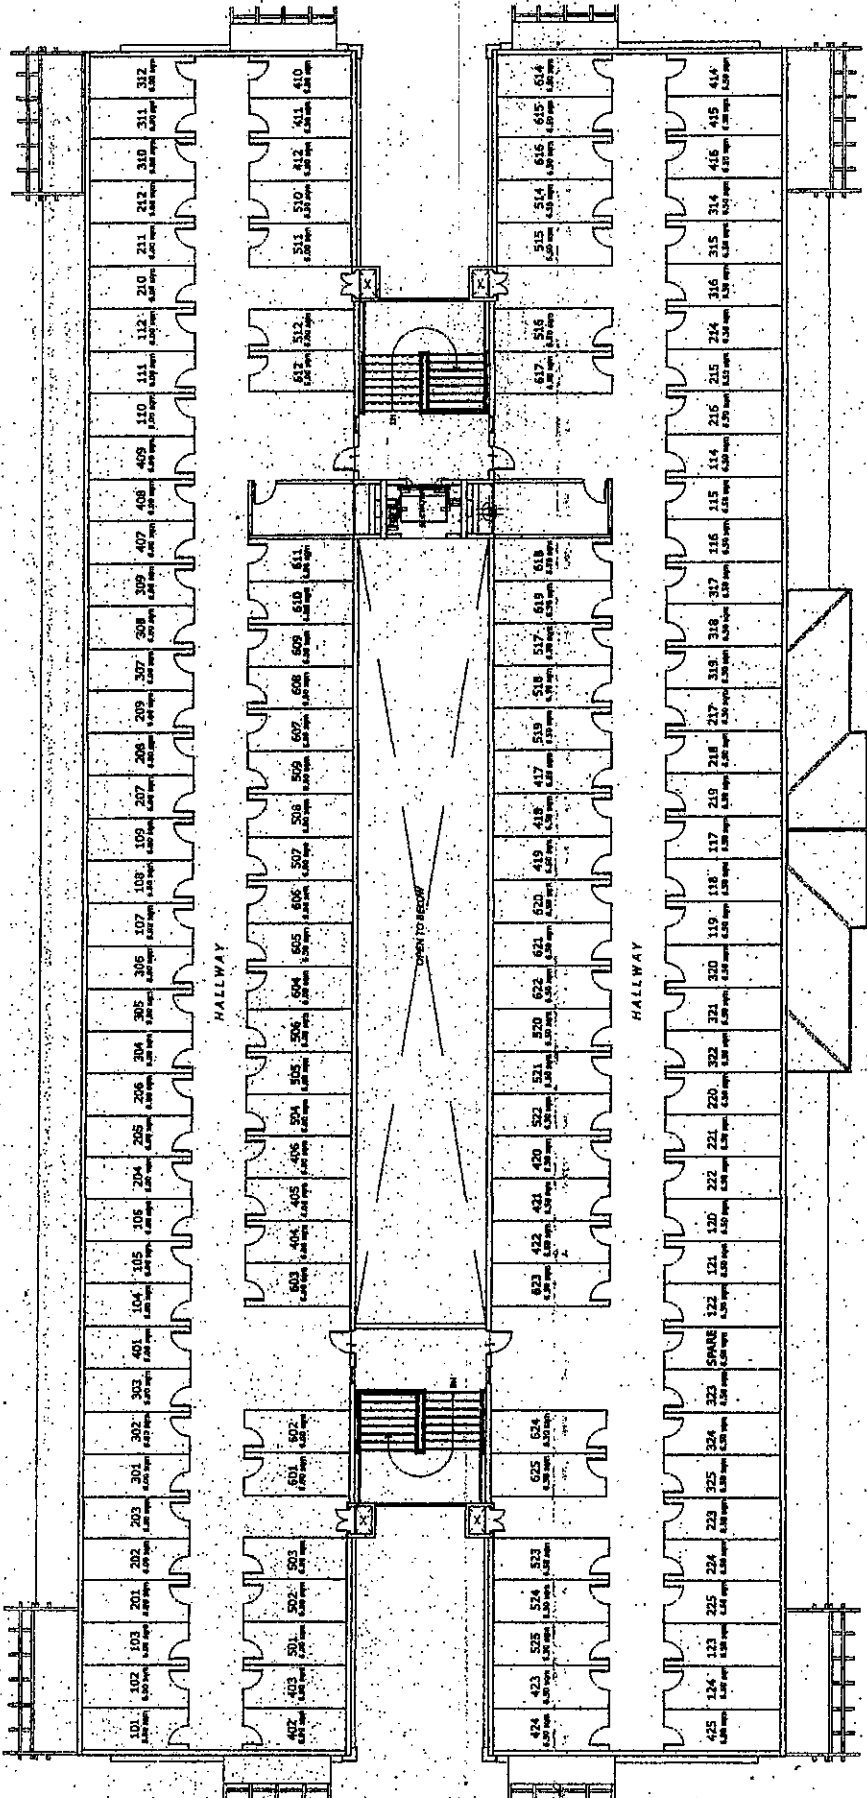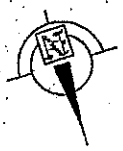


KEY PLAN

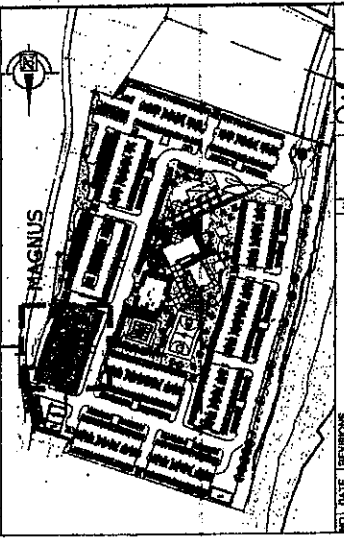

NOTED BY	RMS	GSA
DATE	REVISIONS	


AVAILABILITY PLAN

 


MAGNUS

ROOF DECK PLAN
AUGUST 24, 2012



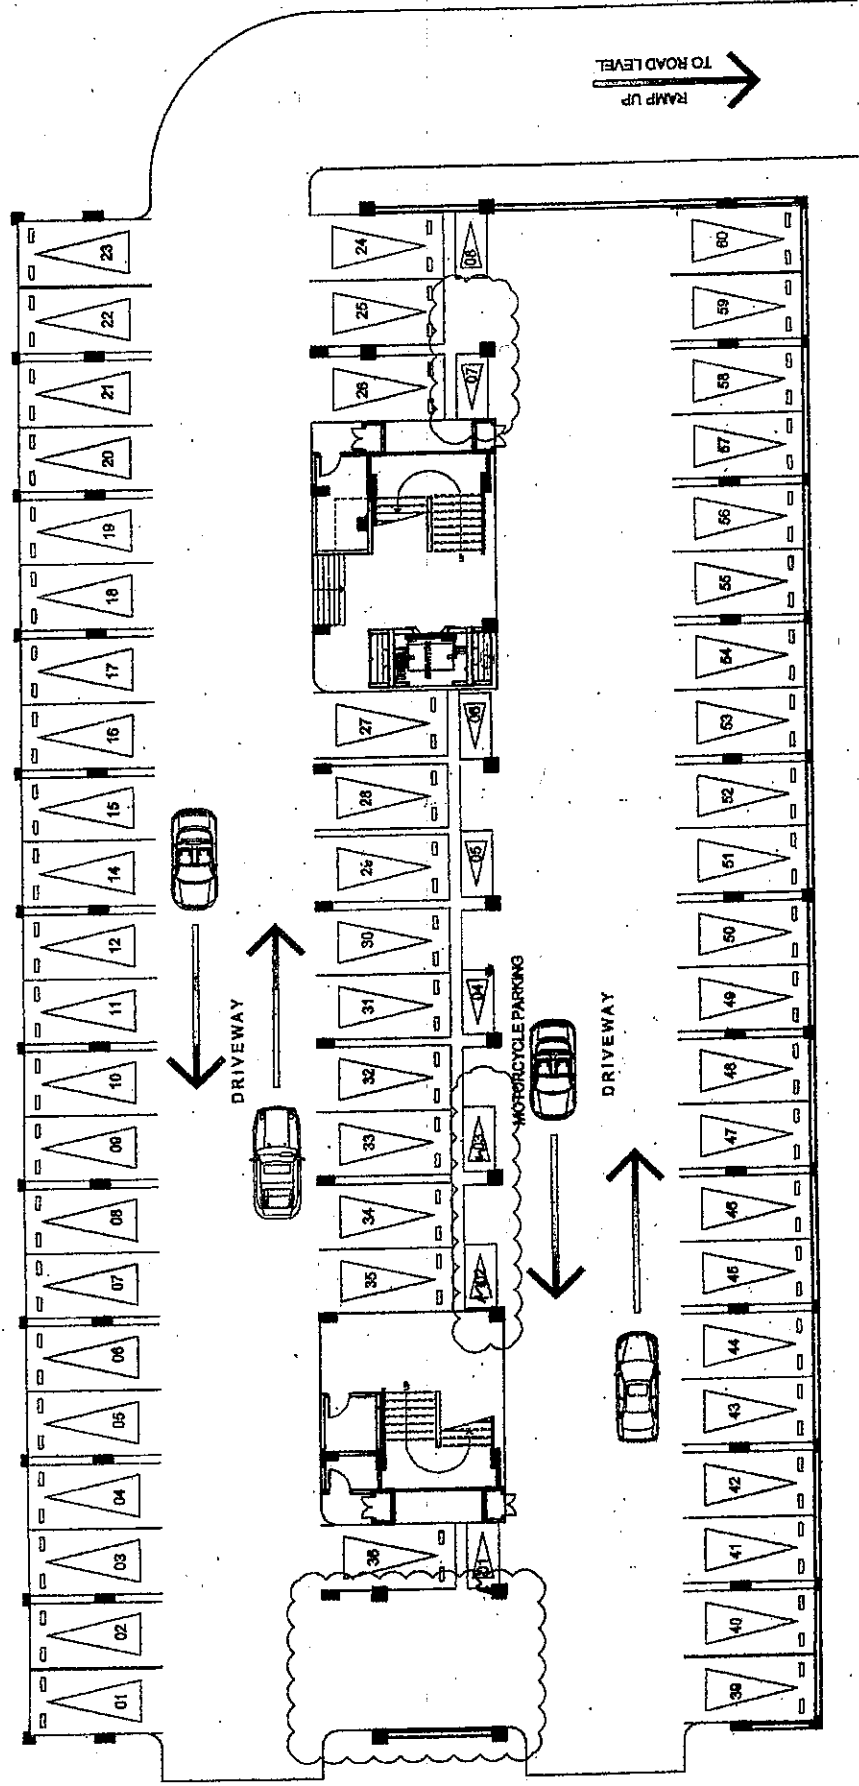


KEY PLAN

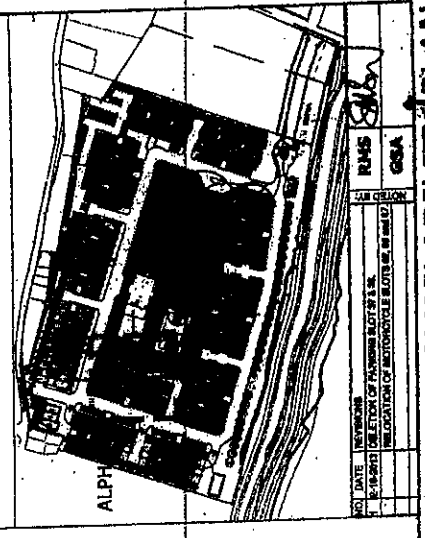


NO.	DATE	REVISION	BY	CHKD.
1	19-02-13	1	DMCI	DMCI
1. PREPARED BY: DMCI HOMES				
2. CHECKED BY: DMCI				
3. APPROVED BY: DMCI				
4. DATE OF PREPARATION: 19-02-13				
5. LOCATION OF BUILDING: BULBUL ROAD				
6. SCALE: 1:100				
7. SHEET NO: 1				
8. TOTAL SHEETS: 1				
9. PROJECT NO: 1				
10. PROJECT NAME: ALPHA				

AVAILABILITY PLAN


 


ALPHA


LOWER GROUND FLOOR PLAN
FEBRUARY 19, 2013

 

FRONTING AMENITIES

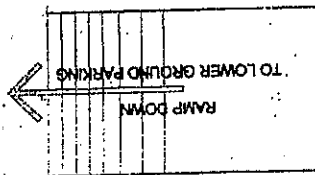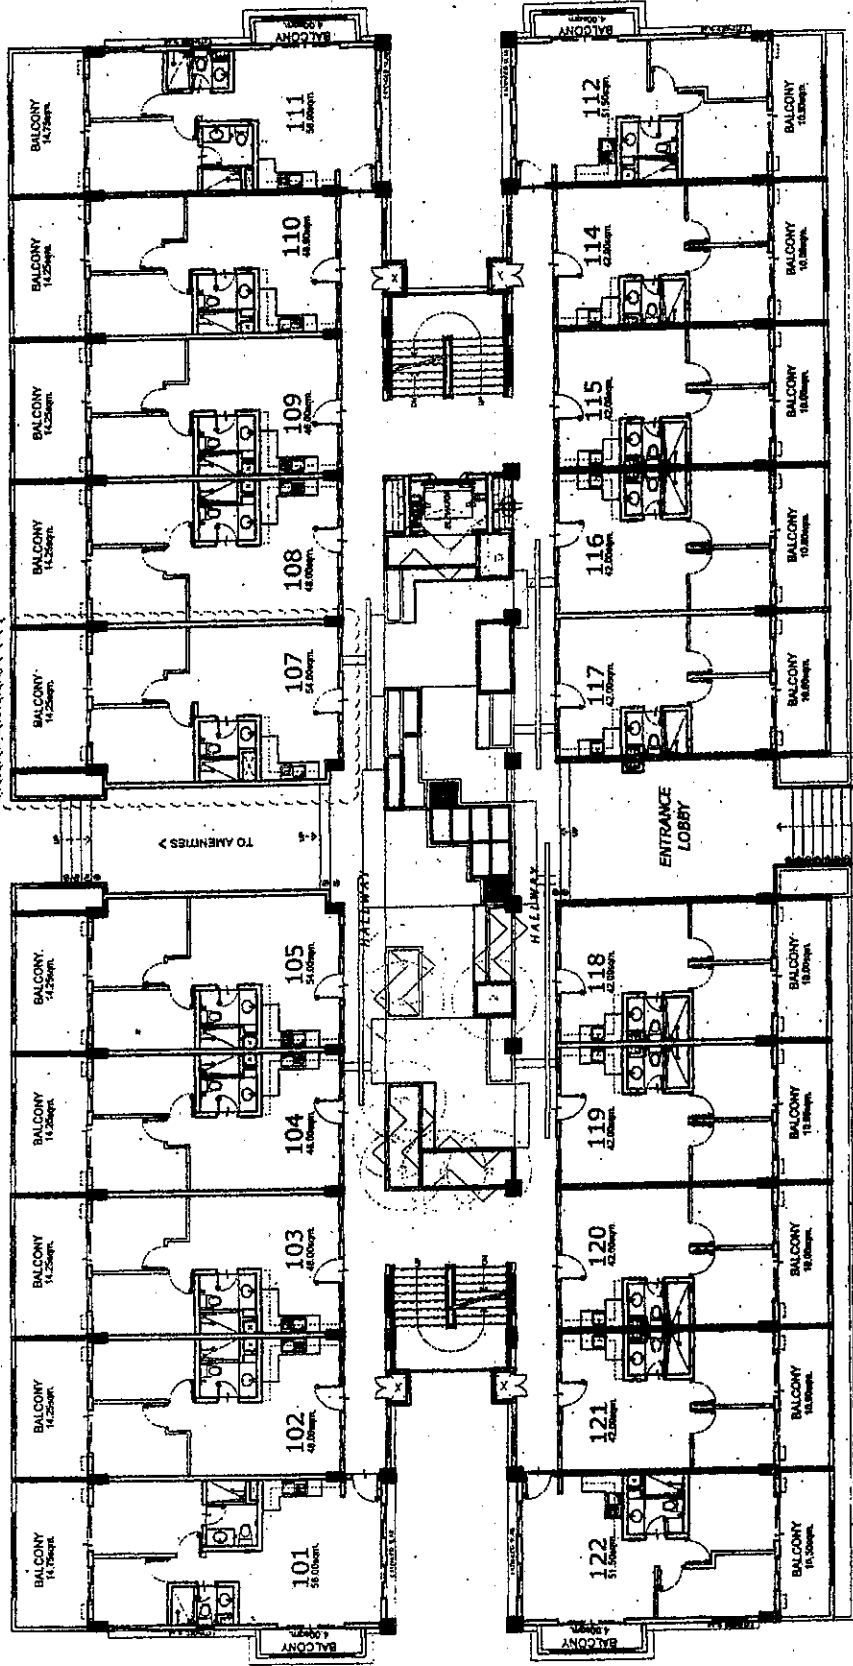

KEY PLAN

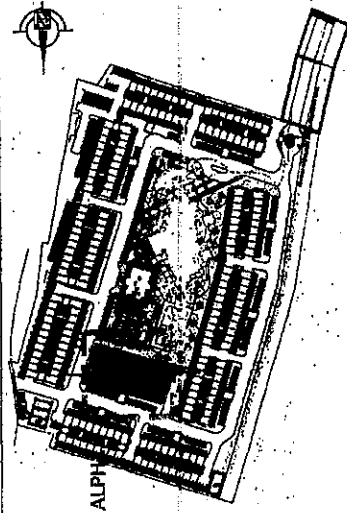


NOTED BY	RMS	GSA
DATE	10/28/2014	10/28/2014
BY	10/28/2014	10/28/2014
REVISION	10/28/2014	10/28/2014

AVAILABILITY PLAN


Aristo
PLACE
ALPHA

UPPER GROUND FLOOR PLAN
JANUARY 8, 2014


 




FACING AMENITIES

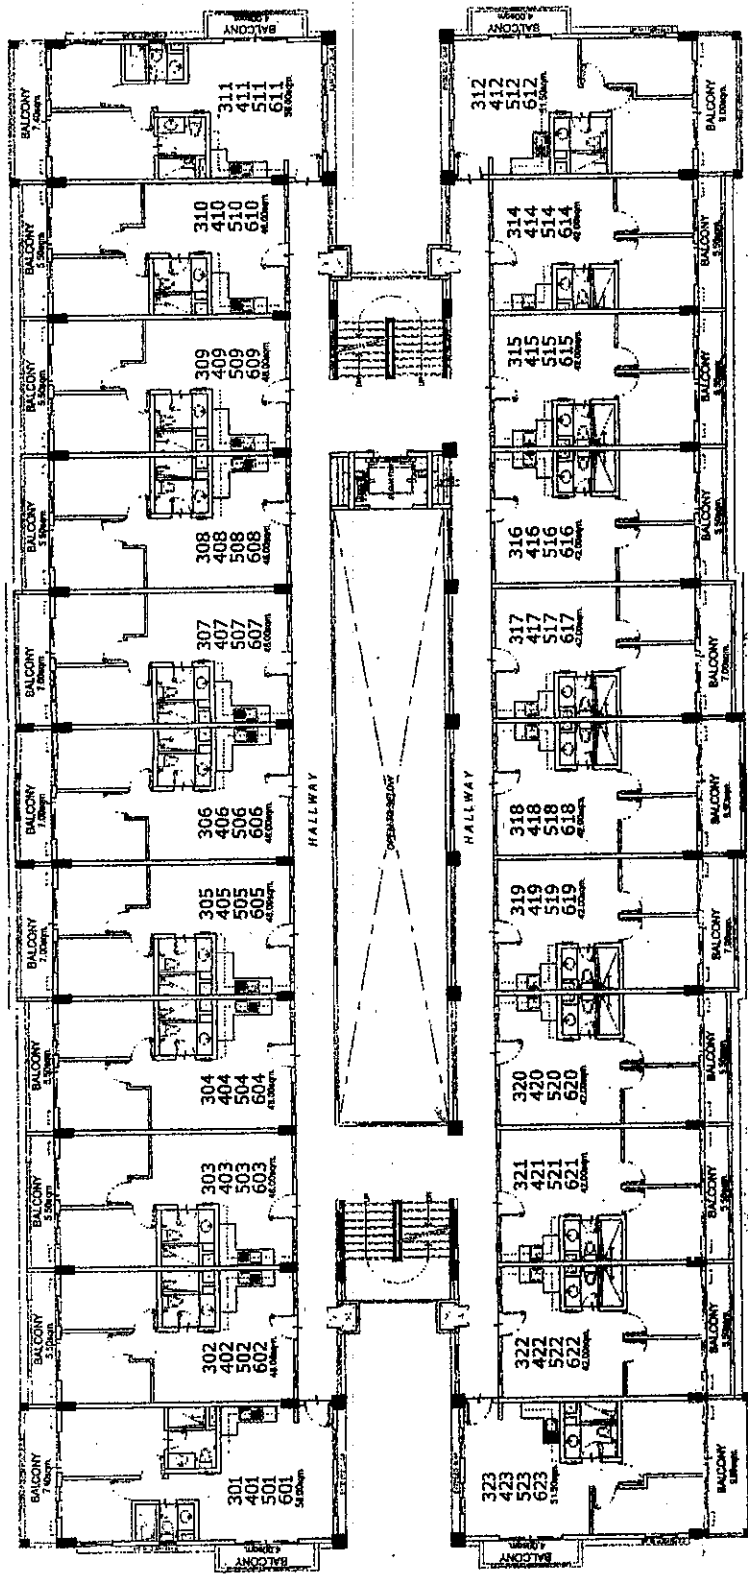


KEY PLAN

 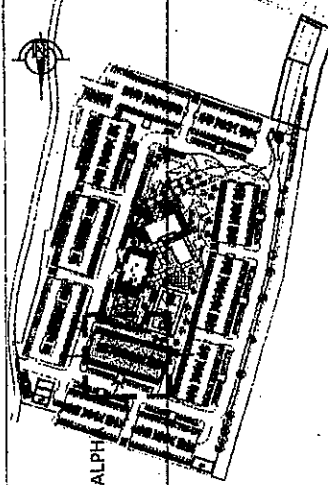


ALPHA

TYPICAL 3RD-6TH FLOOR PLAN
AUGUST 2012

 


DATE	REVISIONS	RMS	GSA


ALPHA TYPICAL 3RD-6TH FLOOR PLAN

 

FACING AMENITIES

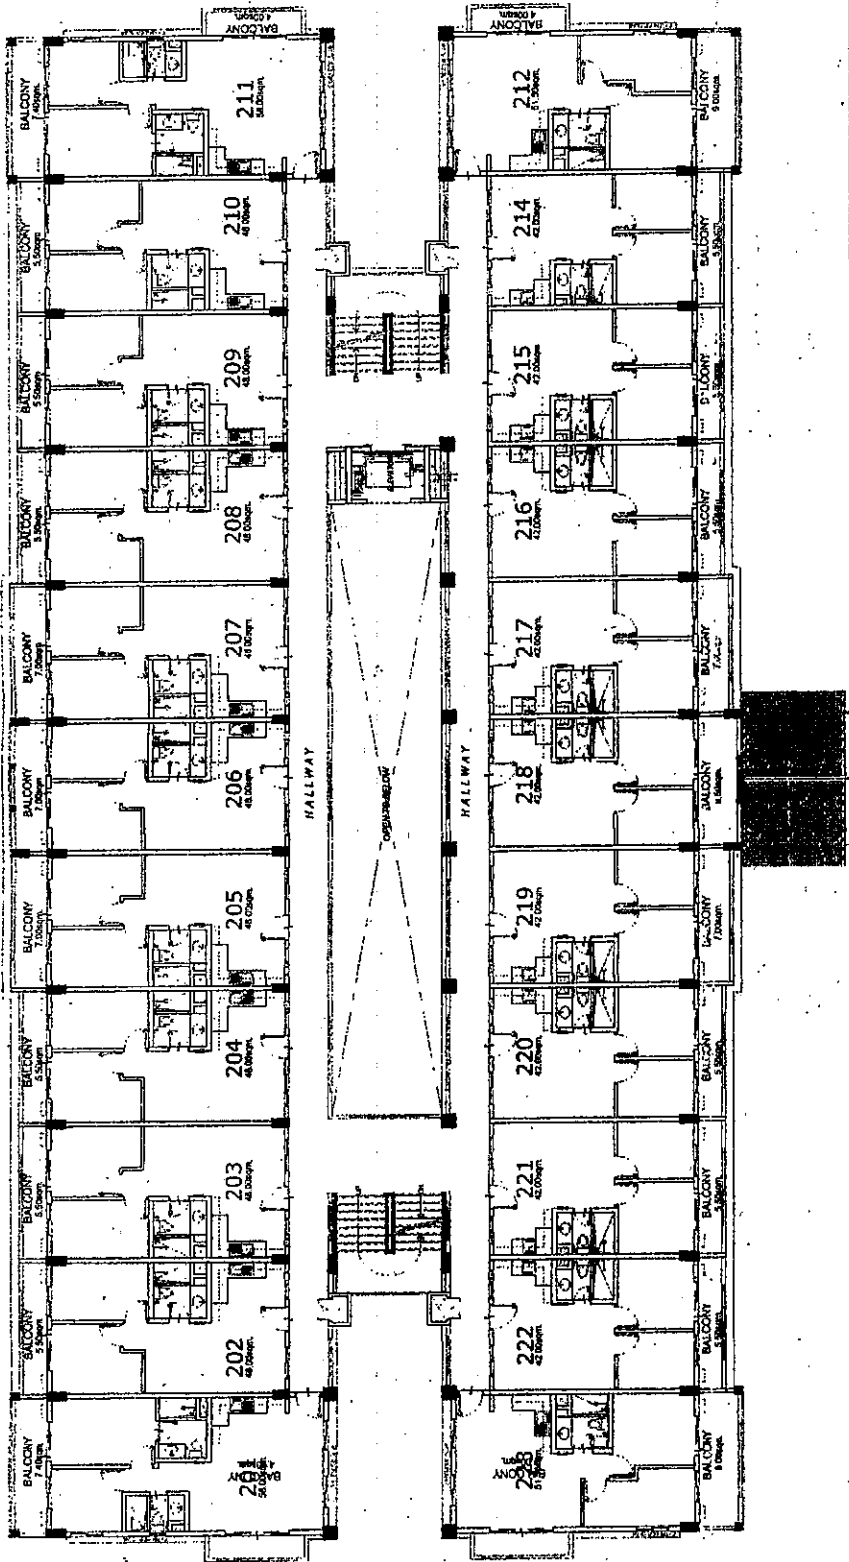

KEY PLAN

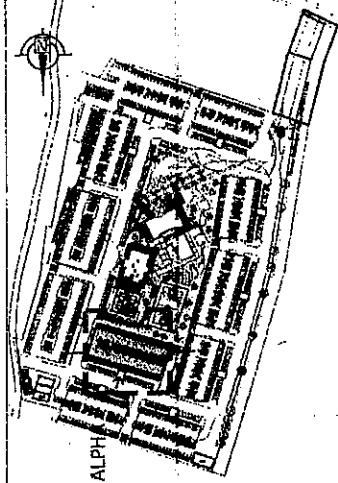


NO.	DATE	REVISIONS
1	08/01/12	ISSUED FOR PERMIT
2	08/01/12	ISSUED FOR PERMIT
 

AVIATI ADT ITT/INDIAN

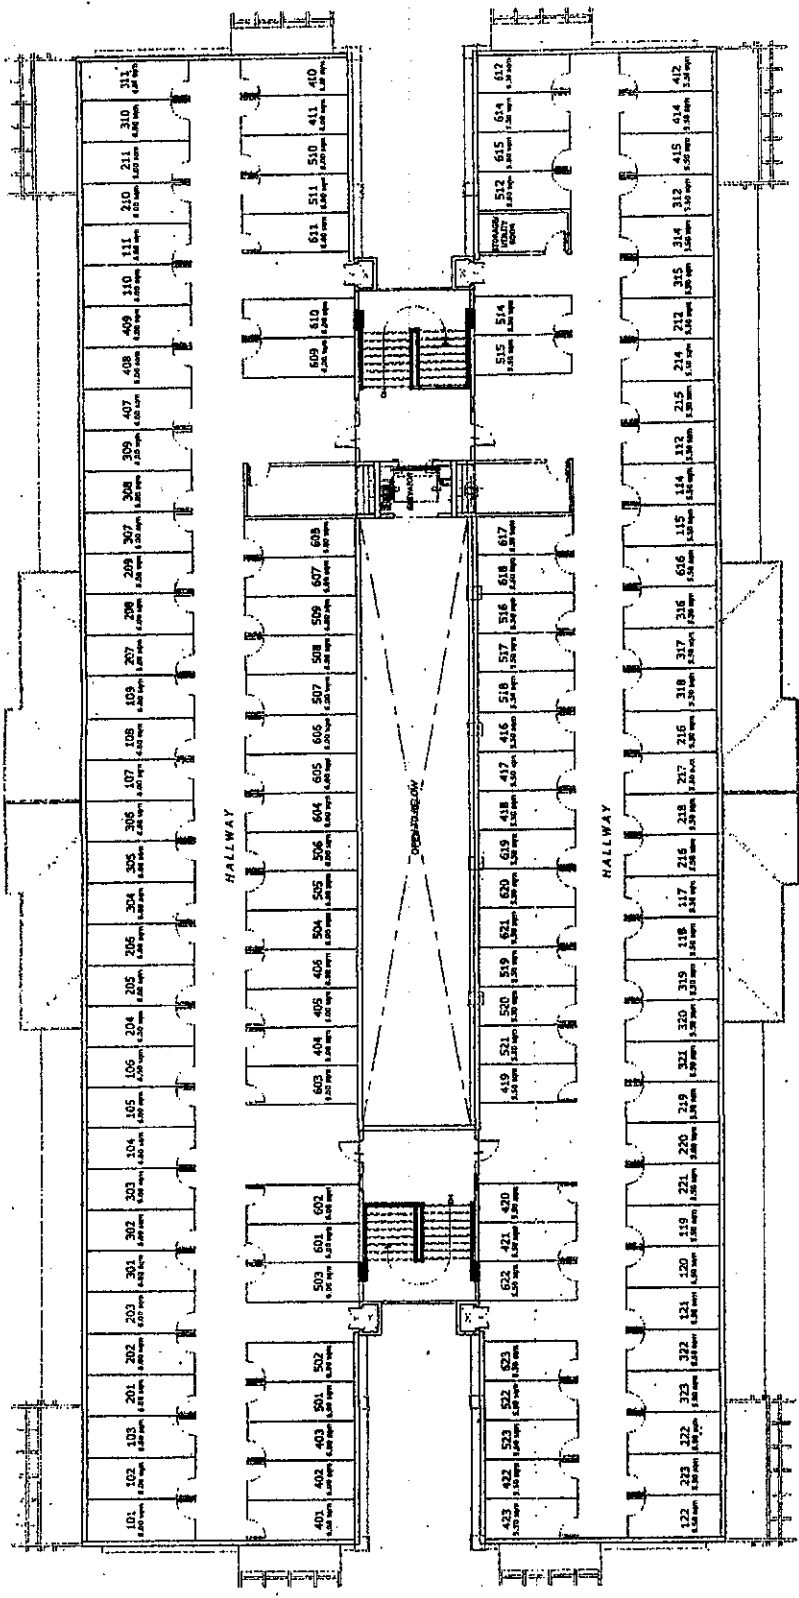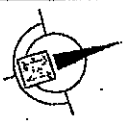


KEY PLAN

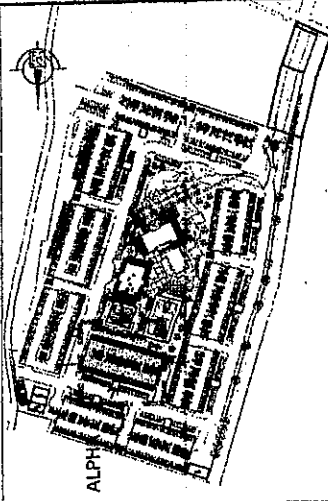

NO.	DATE	REVISIONS
1	8/16/12	RMS
2		GSA



AVAILABILITY PLAN

 


ALPHA

ROOF DECK PLAN
AUGUST 2012



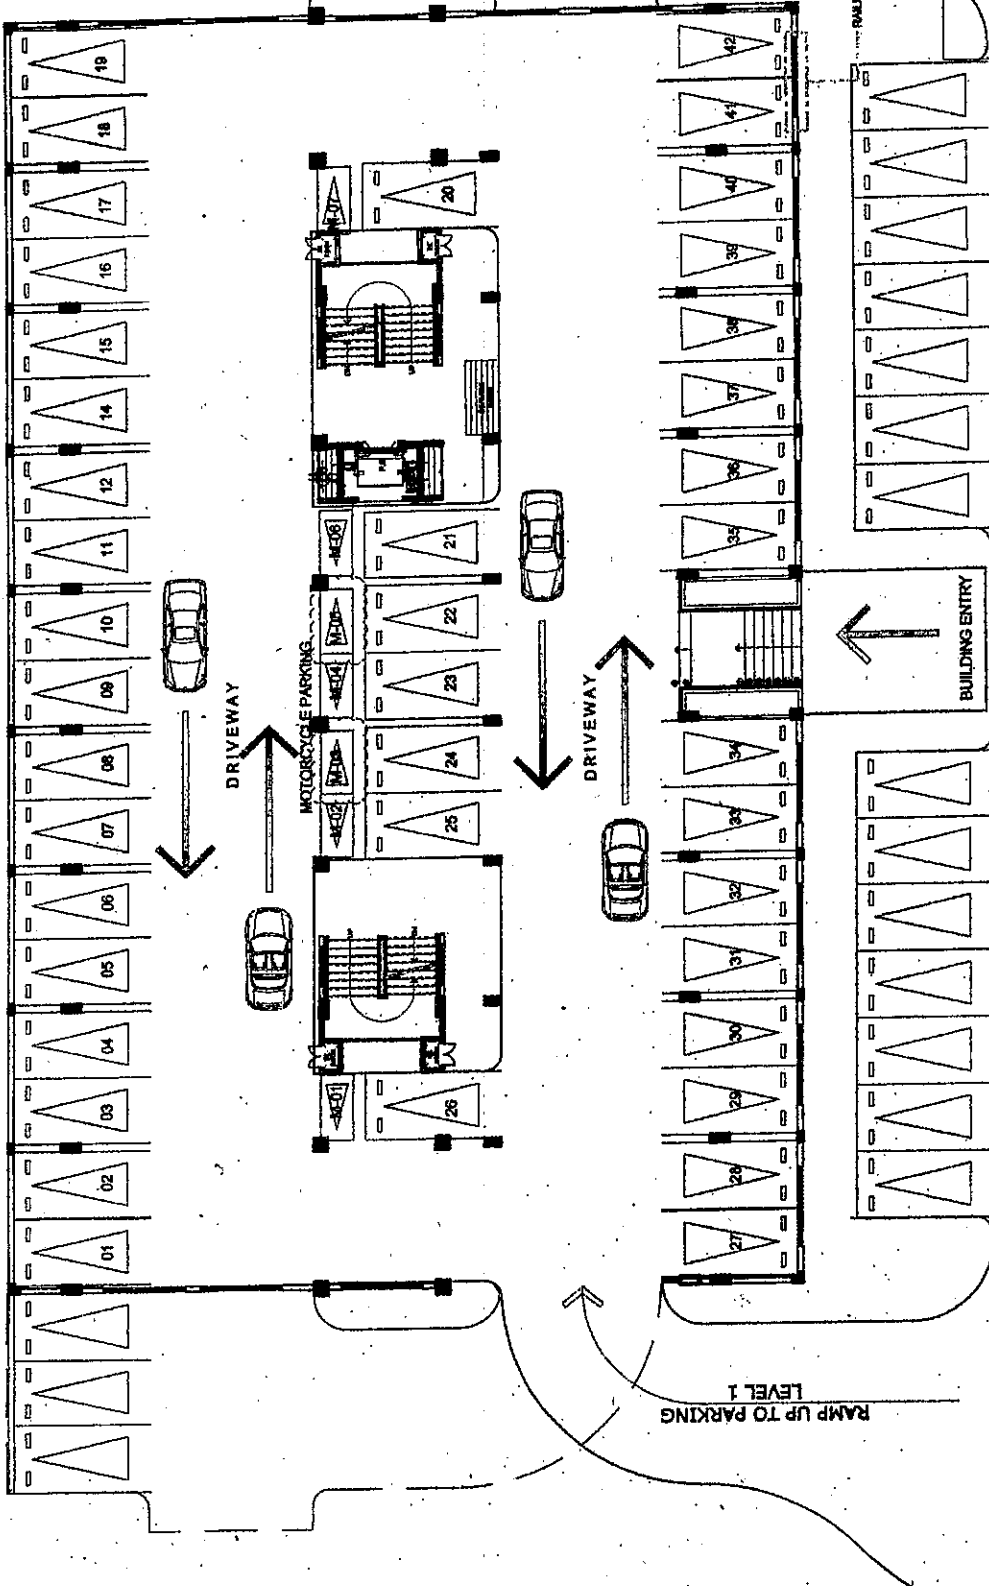 

KEY PLAN

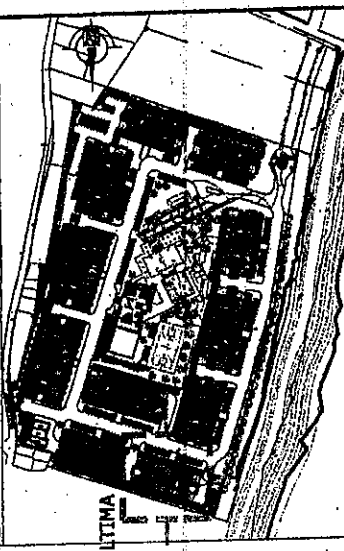

NO.	DATE	REVISION
1	06/01/2013	1. BASELINE ADDITION OF MOTORCYCLE PARKING
100 DESIGN		
GSA		
19.6		




AVANTI ARCHITECTURAL



ULTIMA

PARKING LEVEL 1
JUNE 2013



 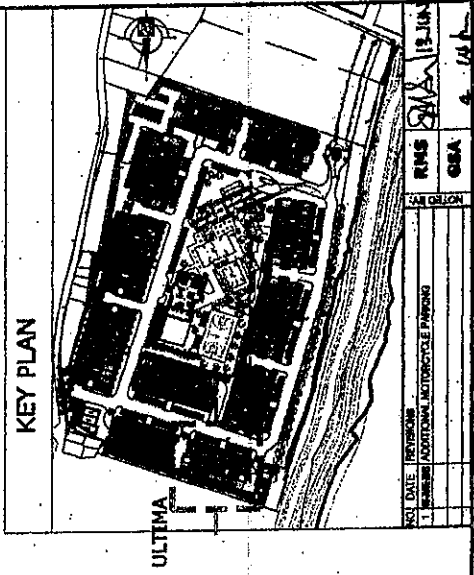
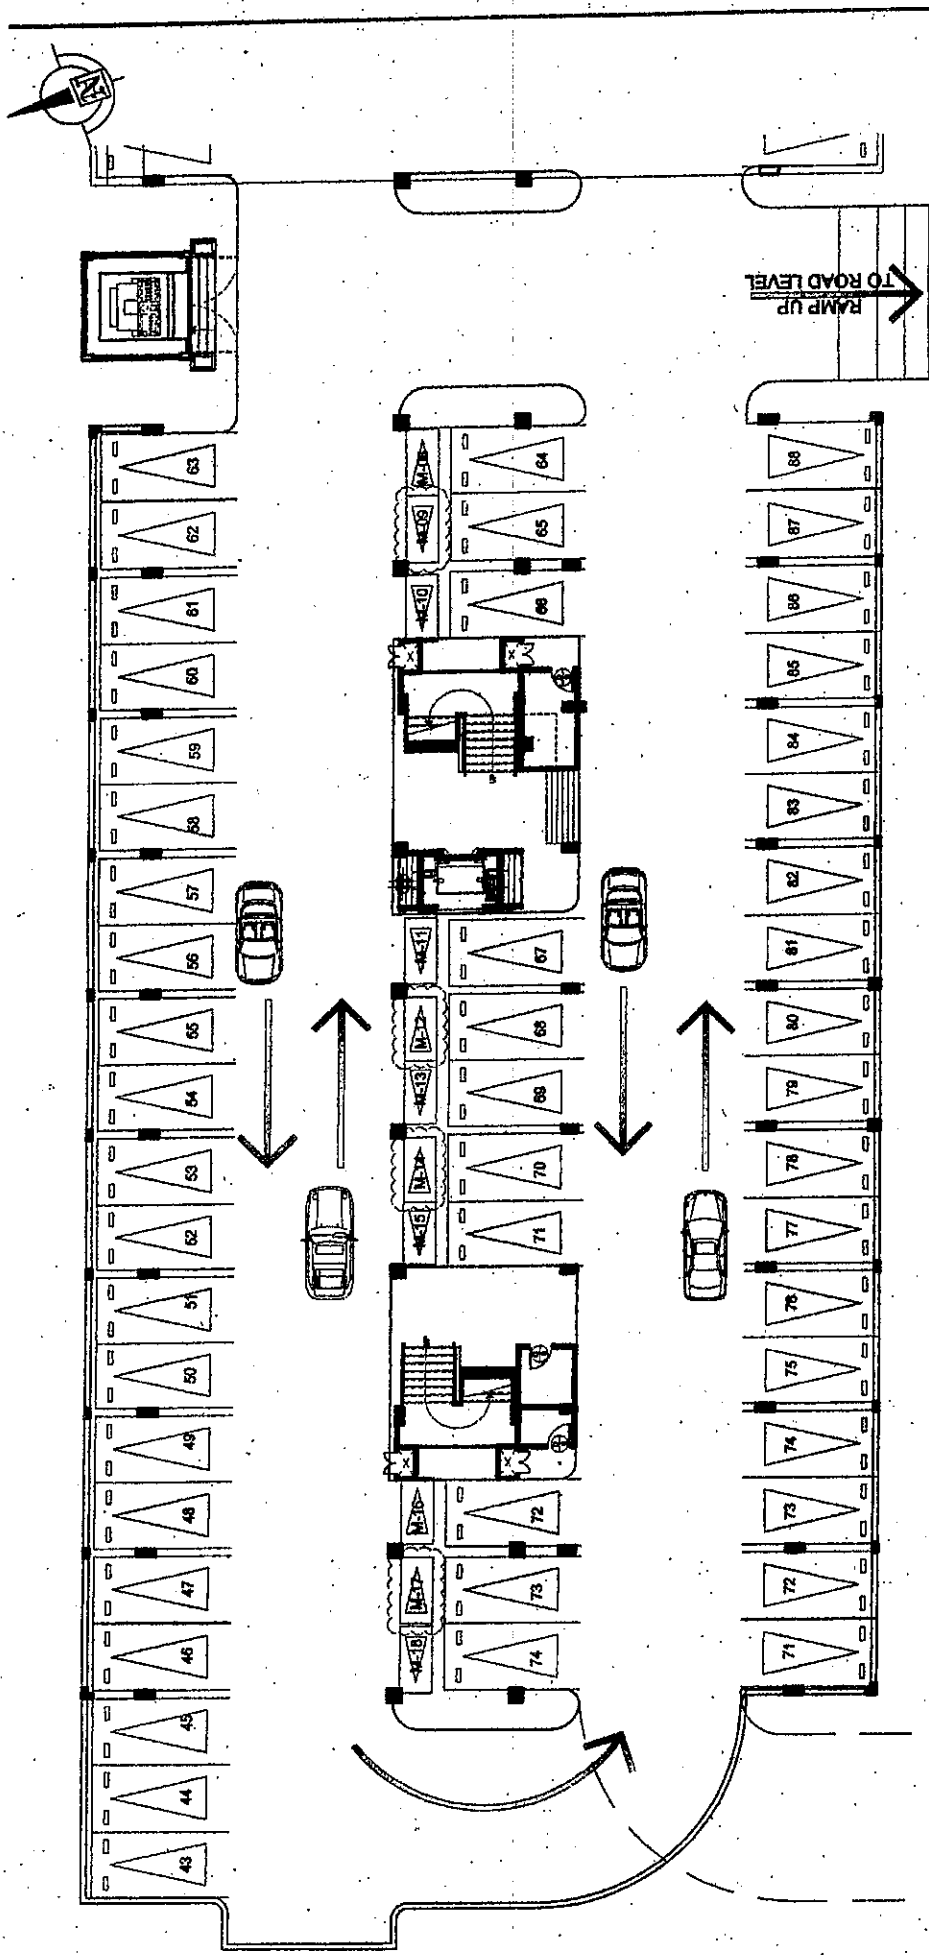


ULTIMA


PARKING LEVEL 2
JUNE 2013



AVAILABILITY PLAN

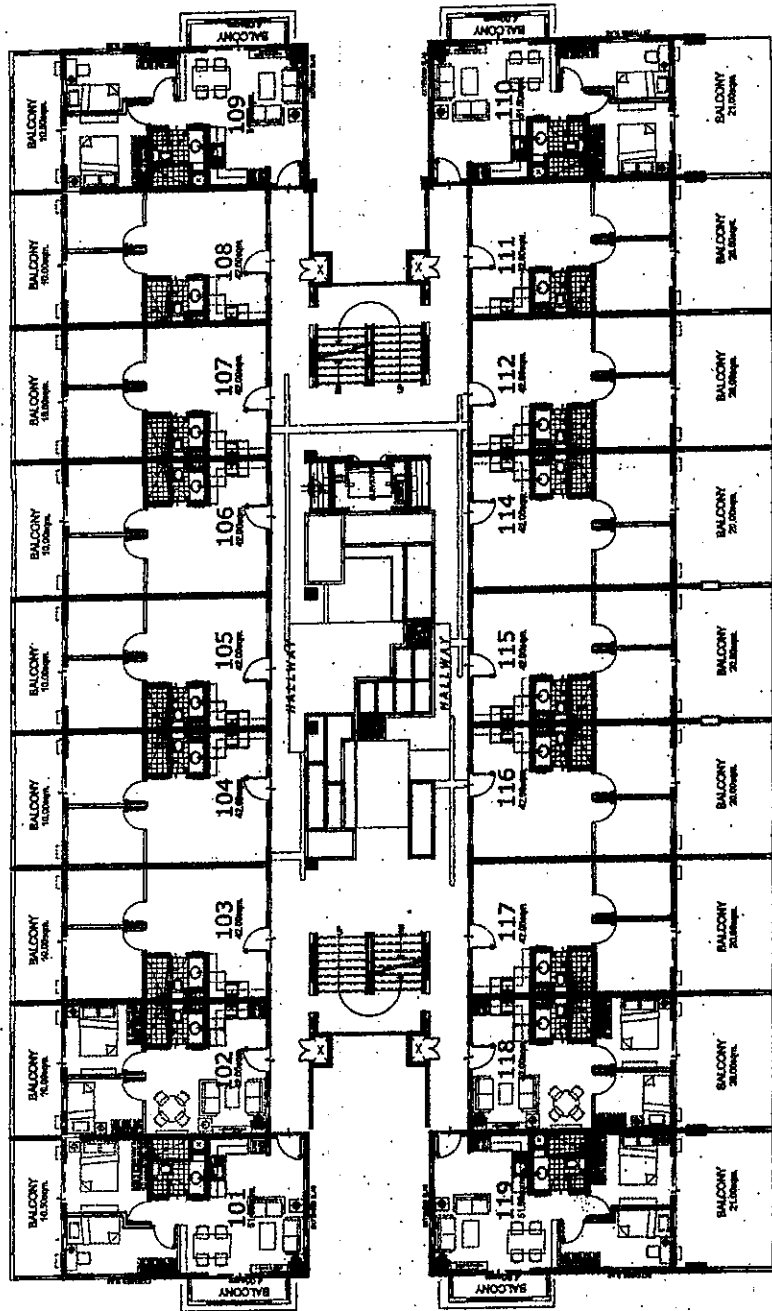 


KEY PLAN

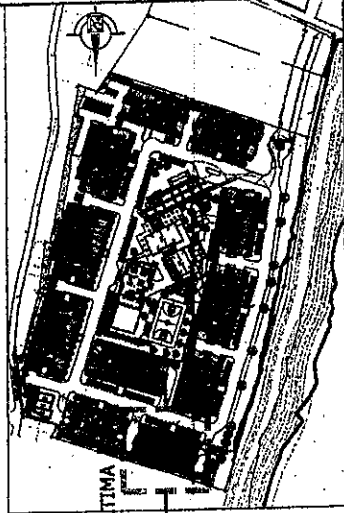

NO.	DATE	REVISIONS
1	10/10/12	ISSUED FOR TENDER
2	11/10/12	EXTENDED BALCONIES & FRONT OF BUILDING
3	12/10/12	DELETED THE LANDSCAPE AREA

DESIGNED BY	RMS
CHECKED BY	GSA


AVAILABILITY PLAN


 


ULTIMA



UPPER GROUND FLOOR PLAN

APRIL 2013

 

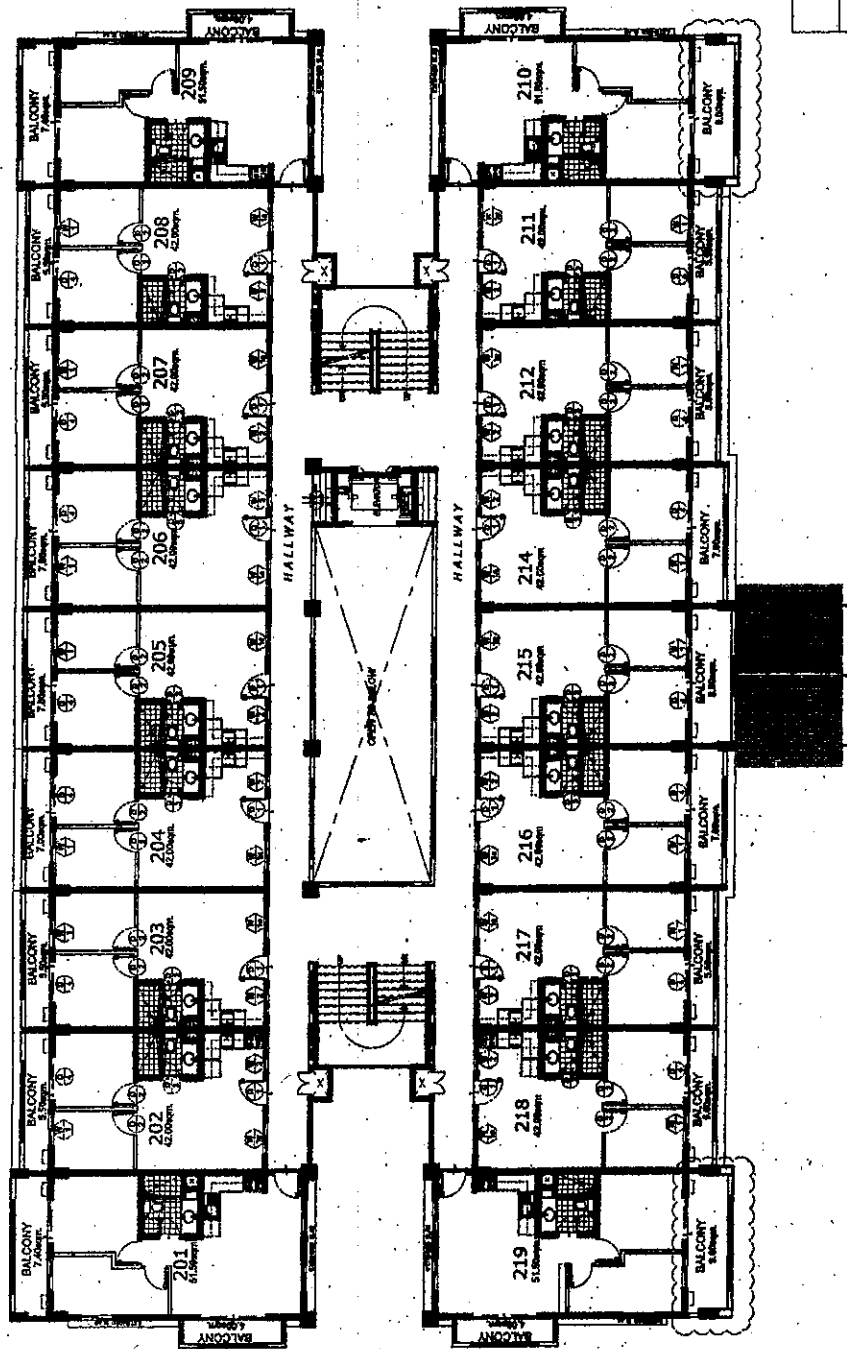 

KEY PLAN

 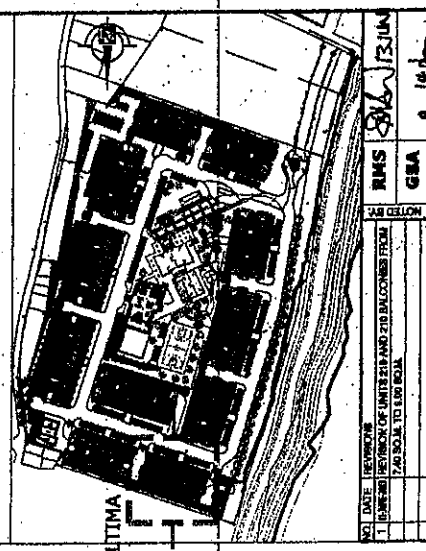

Arista
PLACE



ULTIMA

2ND-6TH FLOOR PLAN



JUNE 2013

AVATI ARIITYPIAN

NO.	DATE	REVISION
1	10/06/2013	REVISION OF UNITS 210 AND 218 BALCONY FROM 7.00 M TO 8.00 M
2	14/06/2013	REVISION OF UNITS 210 AND 218 BALCONY FROM 8.00 M TO 9.00 M

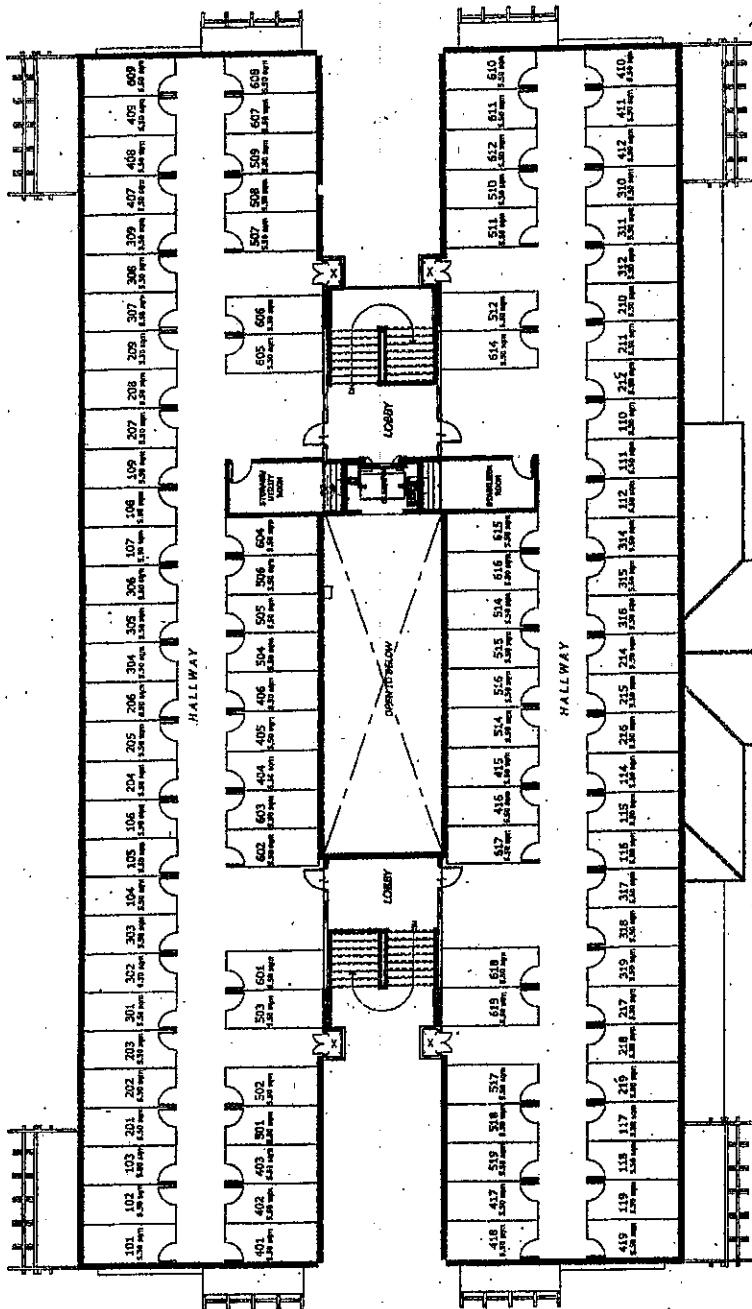 

KEY PLAN

 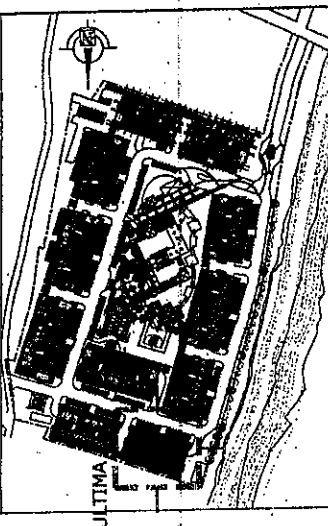



Aristo
PLACE

ULTIMA

ROOF DECK
OCTOBER 2012

NOTED BY	RMS	DATE	REVISION
	GSA	10/10/12	1


AVAILABILITY PLAN

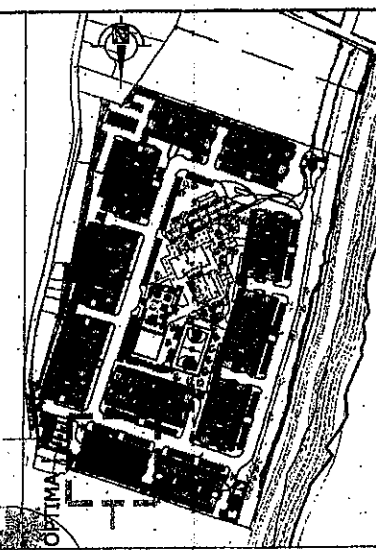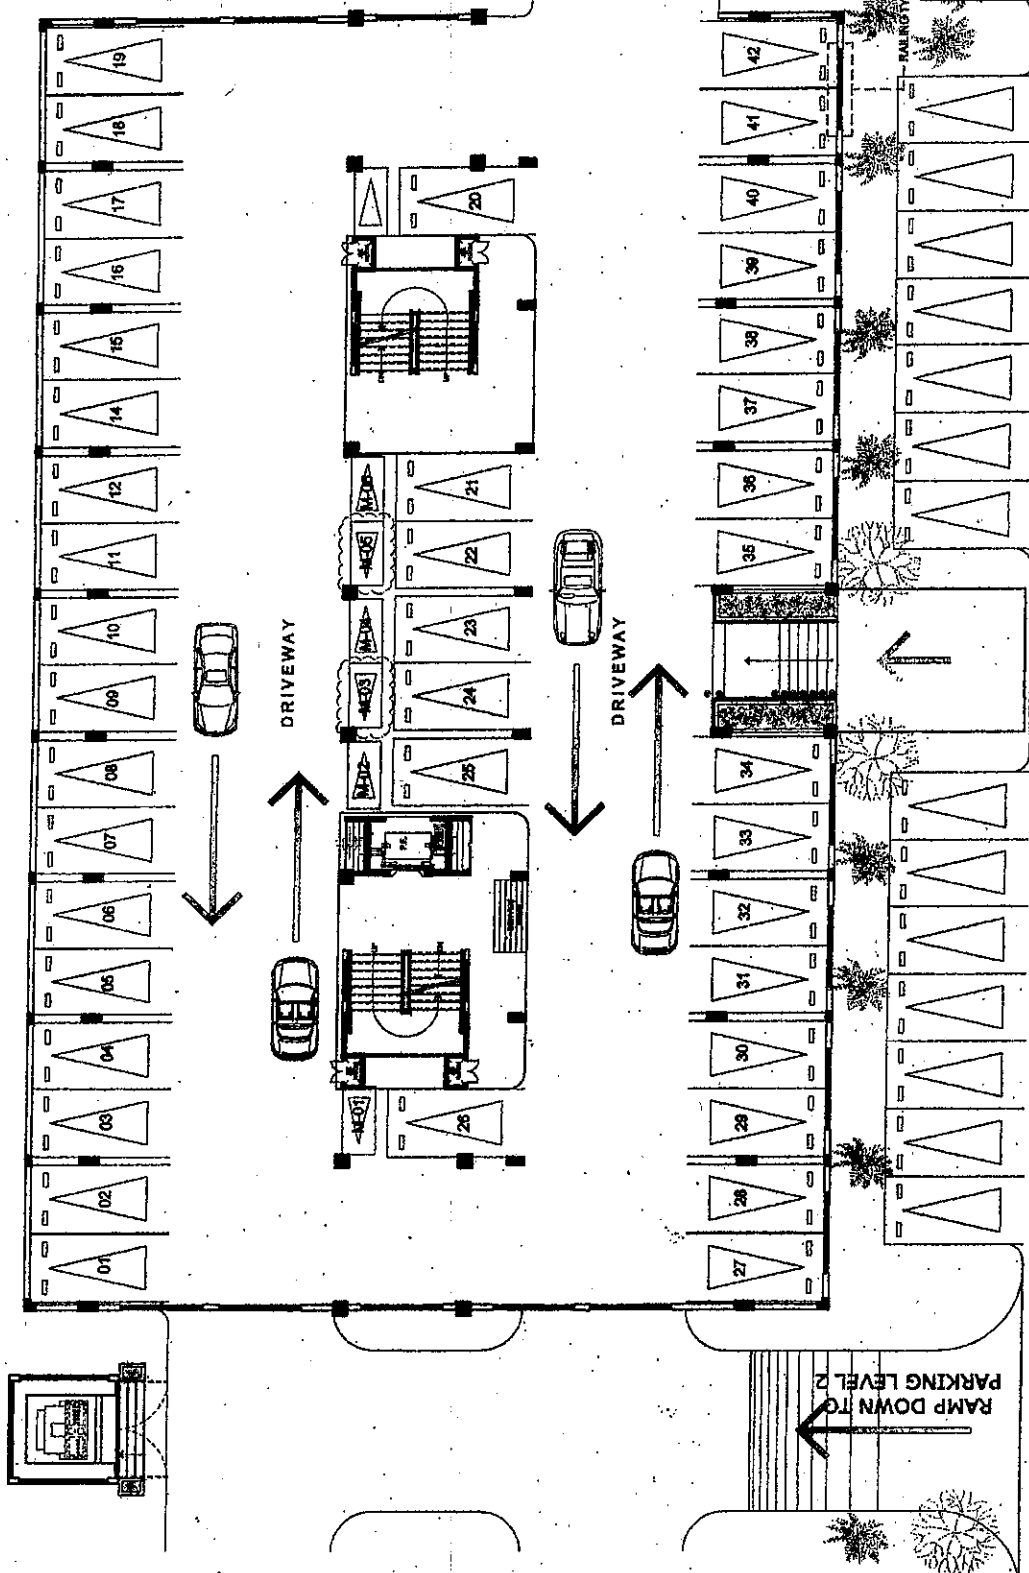



NO. DATE	REVISION
1	01/12/2011
2	02/12/2011
3	03/12/2011
4	04/12/2011
5	05/12/2011
6	06/12/2011
7	07/12/2011
8	08/12/2011
9	09/12/2011
10	10/12/2011
11	11/12/2011
12	12/12/2011
13	01/01/2012
14	02/01/2012
15	03/01/2012
16	04/01/2012
17	05/01/2012
18	06/01/2012
19	07/01/2012
20	08/01/2012
21	09/01/2012
22	10/01/2012
23	11/01/2012
24	12/01/2012
25	01/02/2012
26	02/02/2012
27	03/02/2012
28	04/02/2012
29	05/02/2012
30	06/02/2012
31	07/02/2012
32	08/02/2012
33	09/02/2012
34	10/02/2012
35	11/02/2012
36	12/02/2012
37	01/03/2012
38	02/03/2012
39	03/03/2012
40	04/03/2012
41	05/03/2012
42	06/03/2012
43	07/03/2012
44	08/03/2012

Aristo
PLACE
OPTIMA


PARKING LEVEL 1
JUNE 2012

 

AVATI ARITTY PLAN

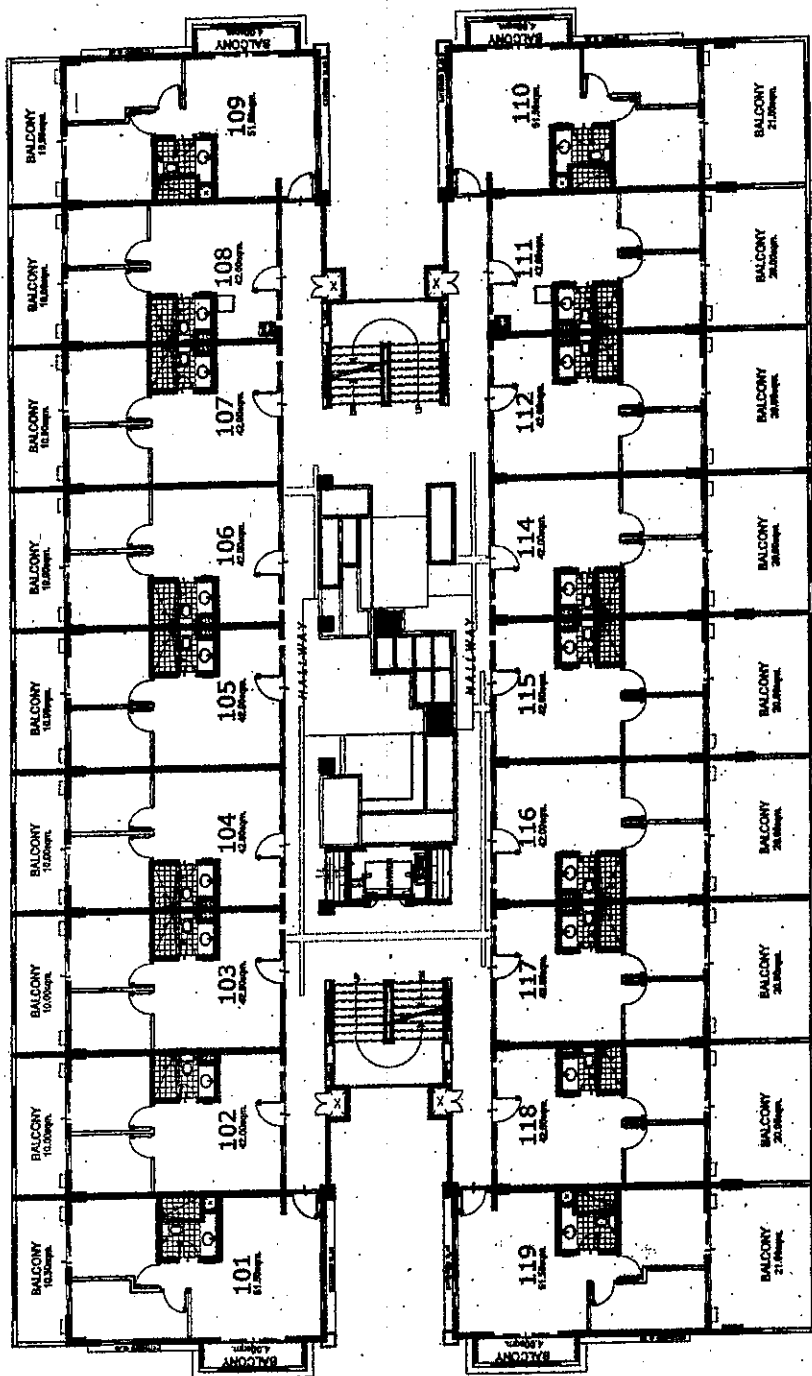 


KEY PLAN

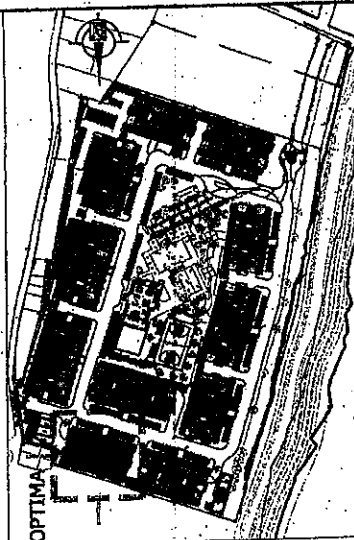

NO.	DATE	REVISION
1	10/01/13	EXTENDED BALCONIES @ FRONT OF BUILDING
2	10/01/13	DELETED THE LANDSCAPE AREA



BMS
GSA

 


OPTIMA

UPPER GROUND FLOOR PLAN
APRIL 2013



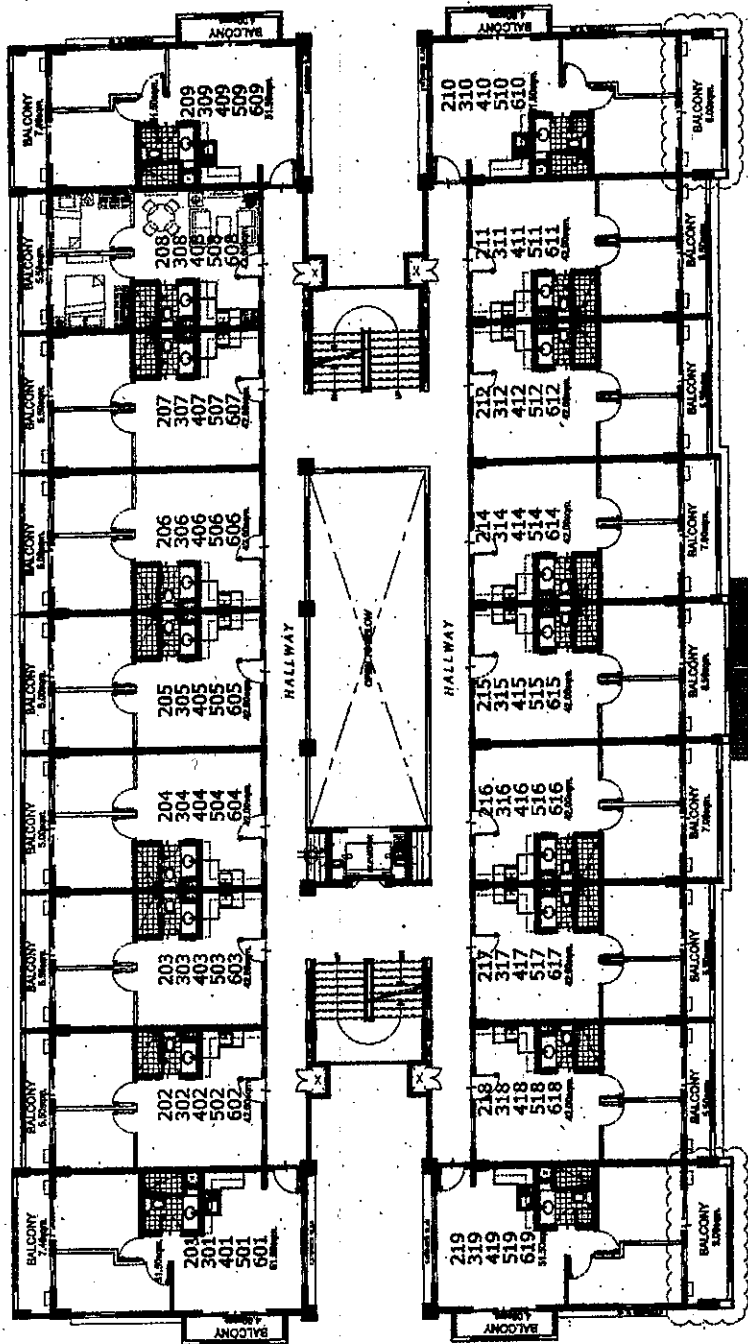 


KEY PLAN

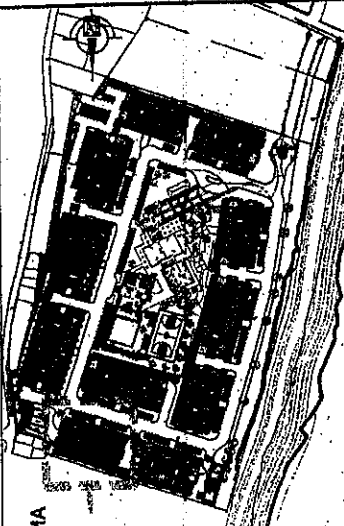

OPTIMA

NO.	DATE	REVISIONS
1	13 JUN 2013	REVISION OF UNIT 619 AND 201 BALCONY FROM 7.0M BULK TO 5.0M BULK
2		
3		
 


OPTIMA


TYPICAL 2nd-6th FLOOR PLAN

JUNE 2013

AVIATI ARTIST VILLAGE

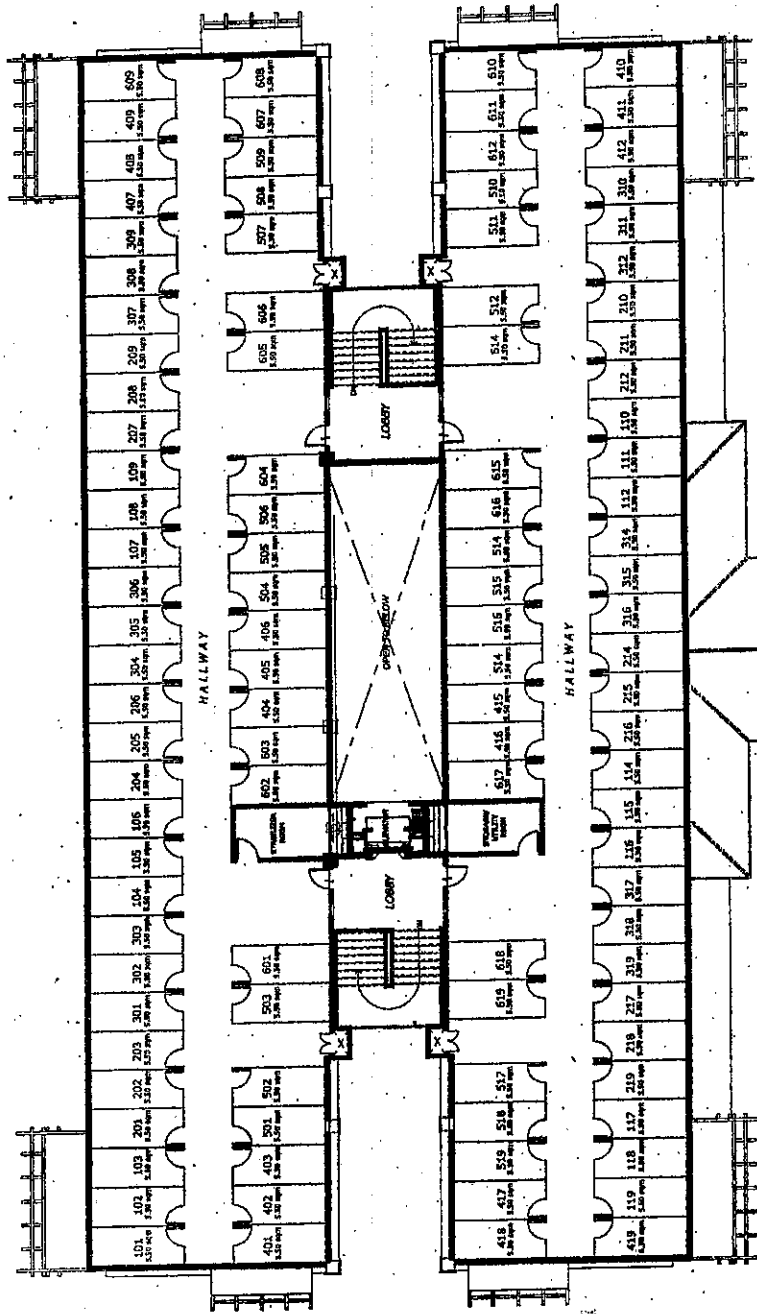 


KEY PLAN

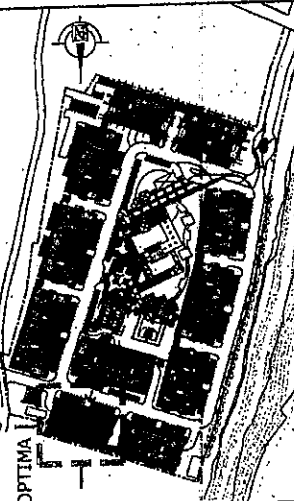



NO.	DATE	REVISIONS
1	10/10/12	ISSUED FOR CONSTRUCTION
2	10/10/12	ISSUED FOR CONSTRUCTION
AVAILABILITY PLAN

 

OPTIMA
ROOF DECK PLAN
OCTOBER 2012



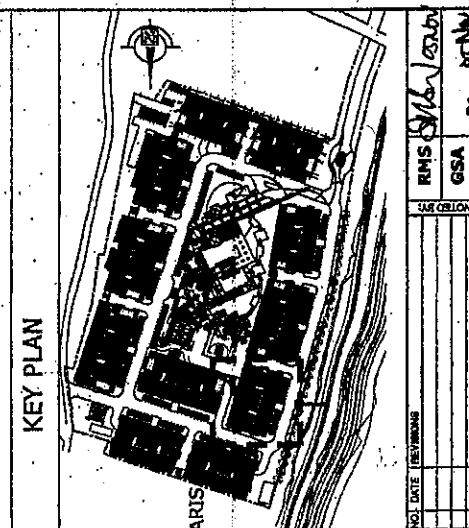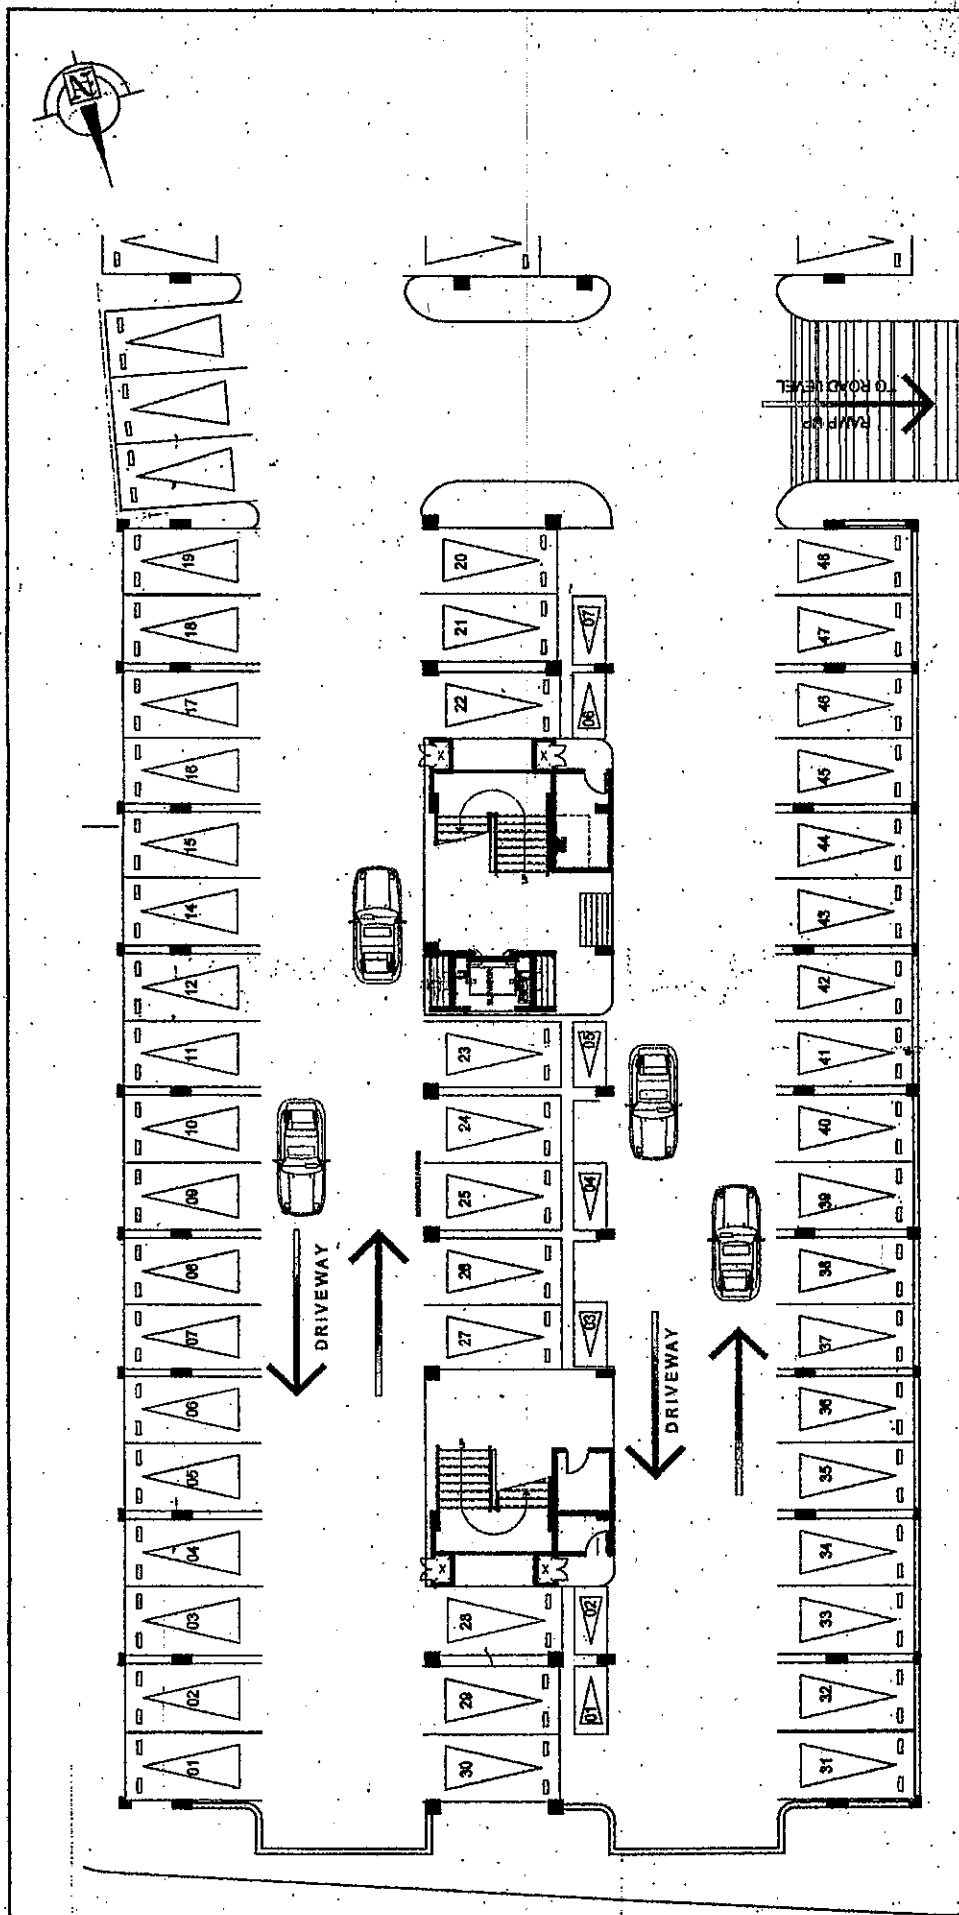

DAI MARS

Aristo
PLACE

PALMARIS

LOWER GROUND FLOOR PLAN


OCTOBER 2012

DMCI HOMES 
Finds real good to be homes

FLUMES
Fam's real good to be home

[illegible]

AVAILABILITY PLAN

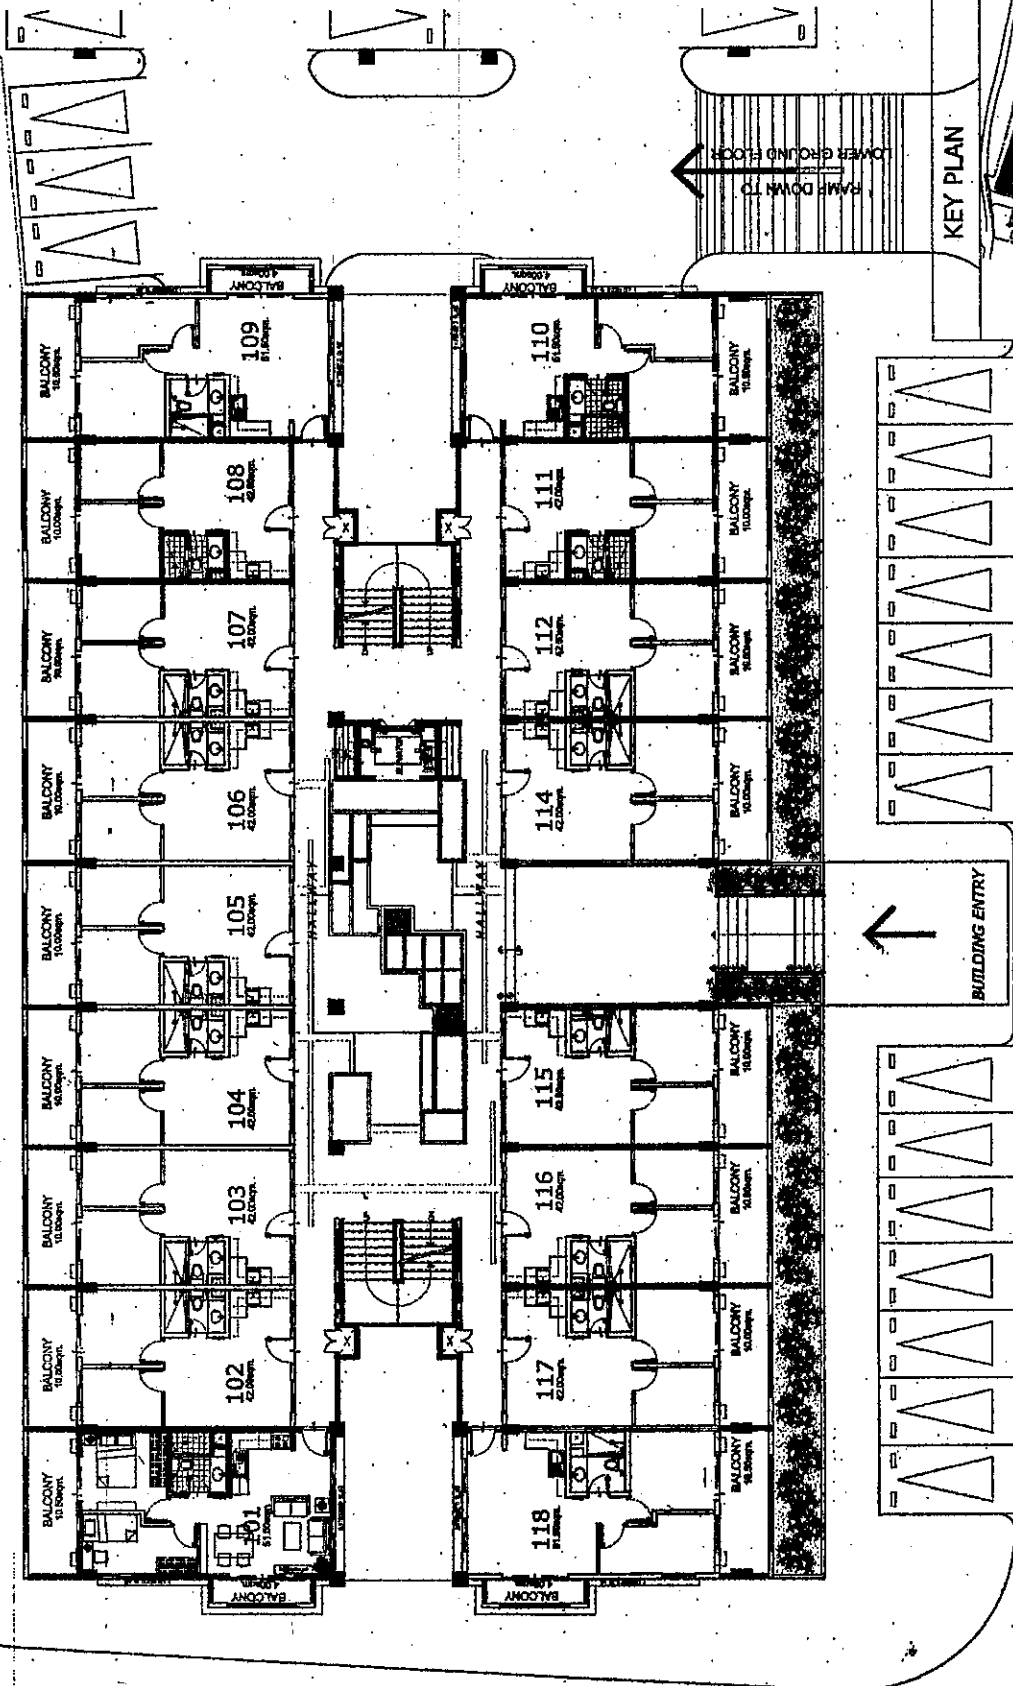

KEY PLAN

BUILDING ENTRY

PALMARIS




PALMARIS

UPPER GROUND FLOOR PLAN
OCTOBER 2012





NO. DATE	REVISION	RMS	GSA	DATE

AVAILABILITY PLAN

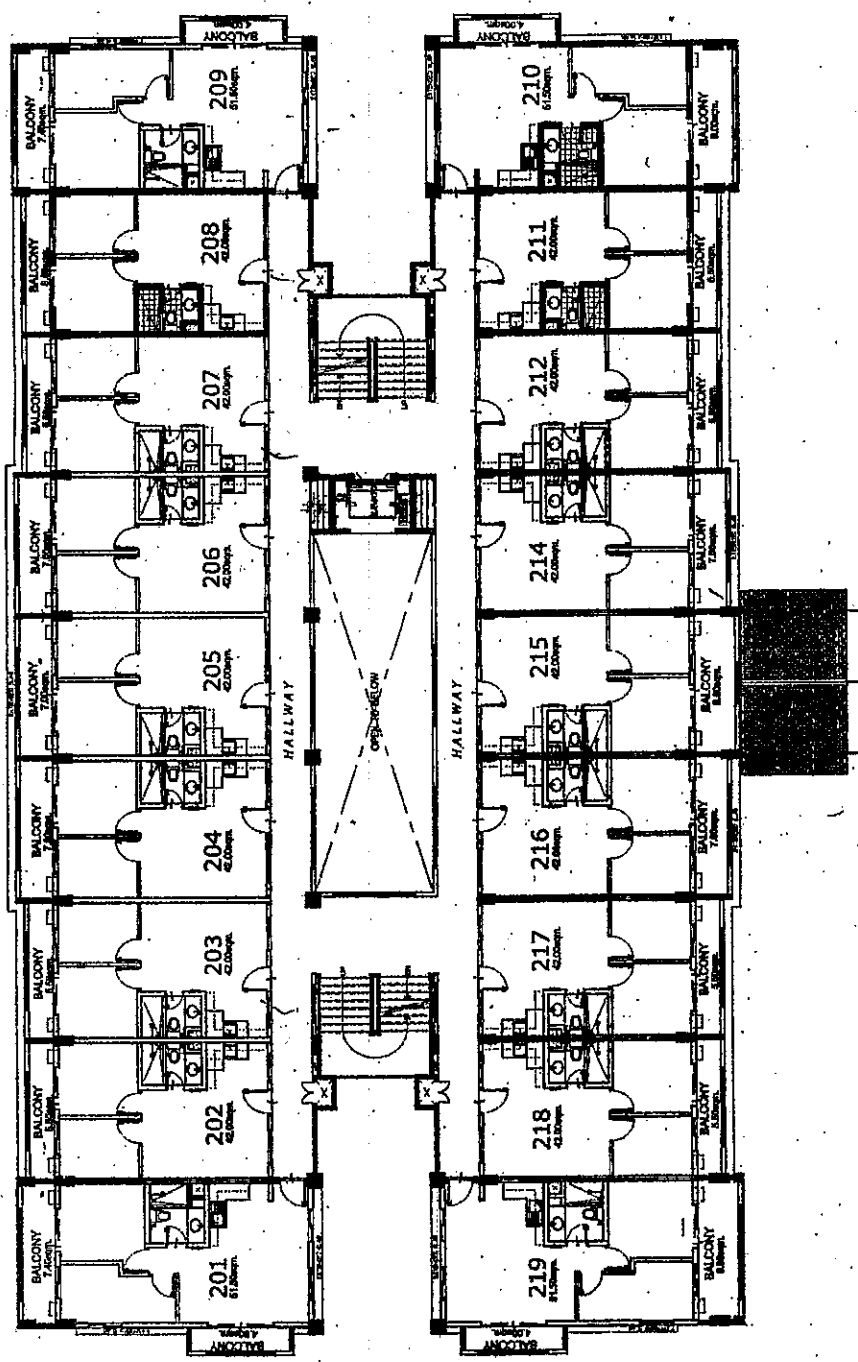

KEY PLAN

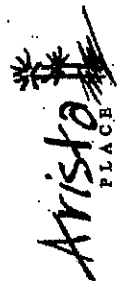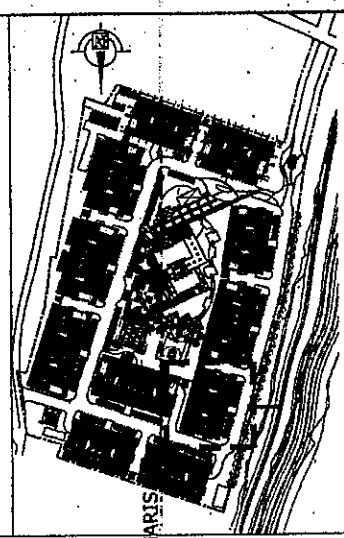


PALMARIS

2ND FLOOR PLAN
OCTOBER 2012




NOI DATE	REVISION	NOTED BY	RMS	DATE	GSA	STN

AVAILABILITY PLAN

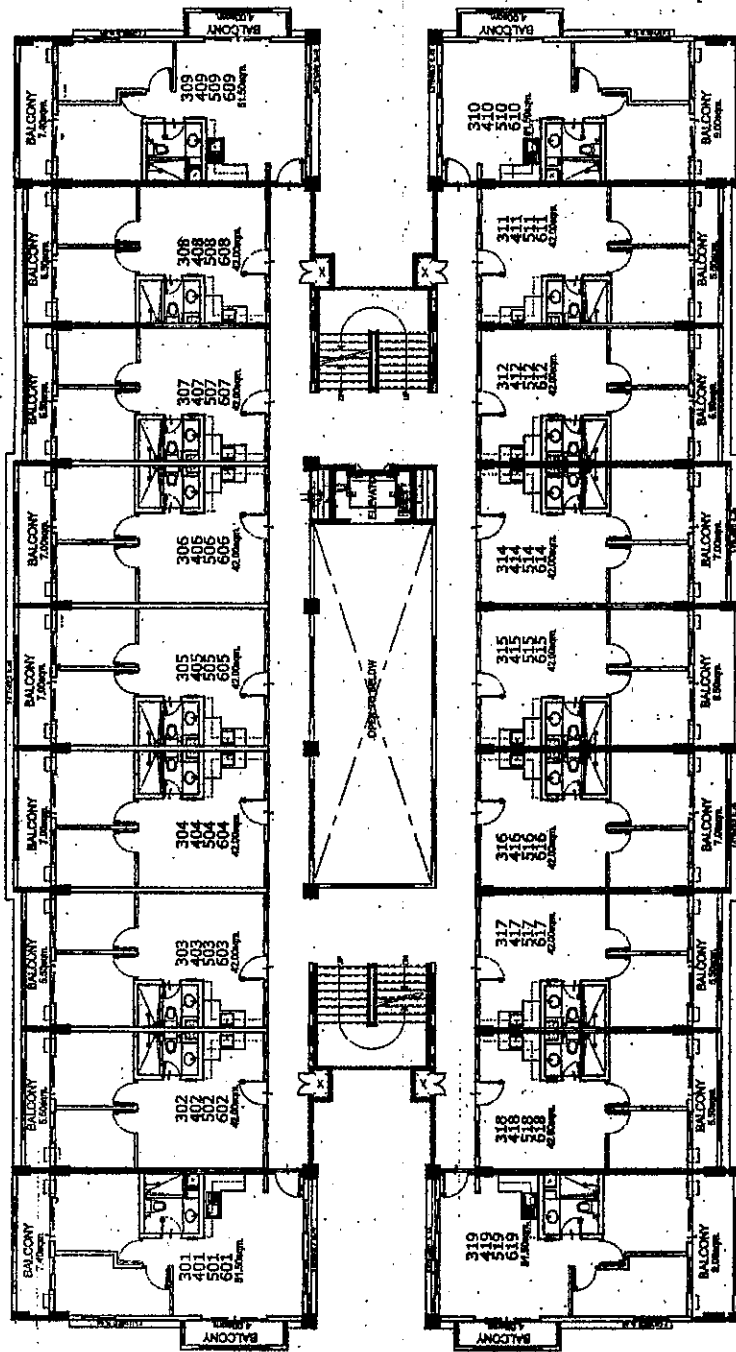

KEY PLAN

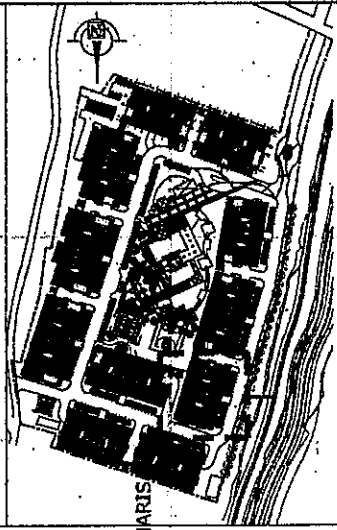

PALMARIS

3RD-6TH FLOOR PLAN
OCTOBER 2012




DMCI HOMES
Palm Beach Gardens, FL


NO. DATE	REVISION	BY	DATE
1	10/10/12	MB	10/10/12
2			
3			
4			
5			
6			
7			
8			
9			
10			

RMS
GSA
AT NW

AVAILABILITY PLAN

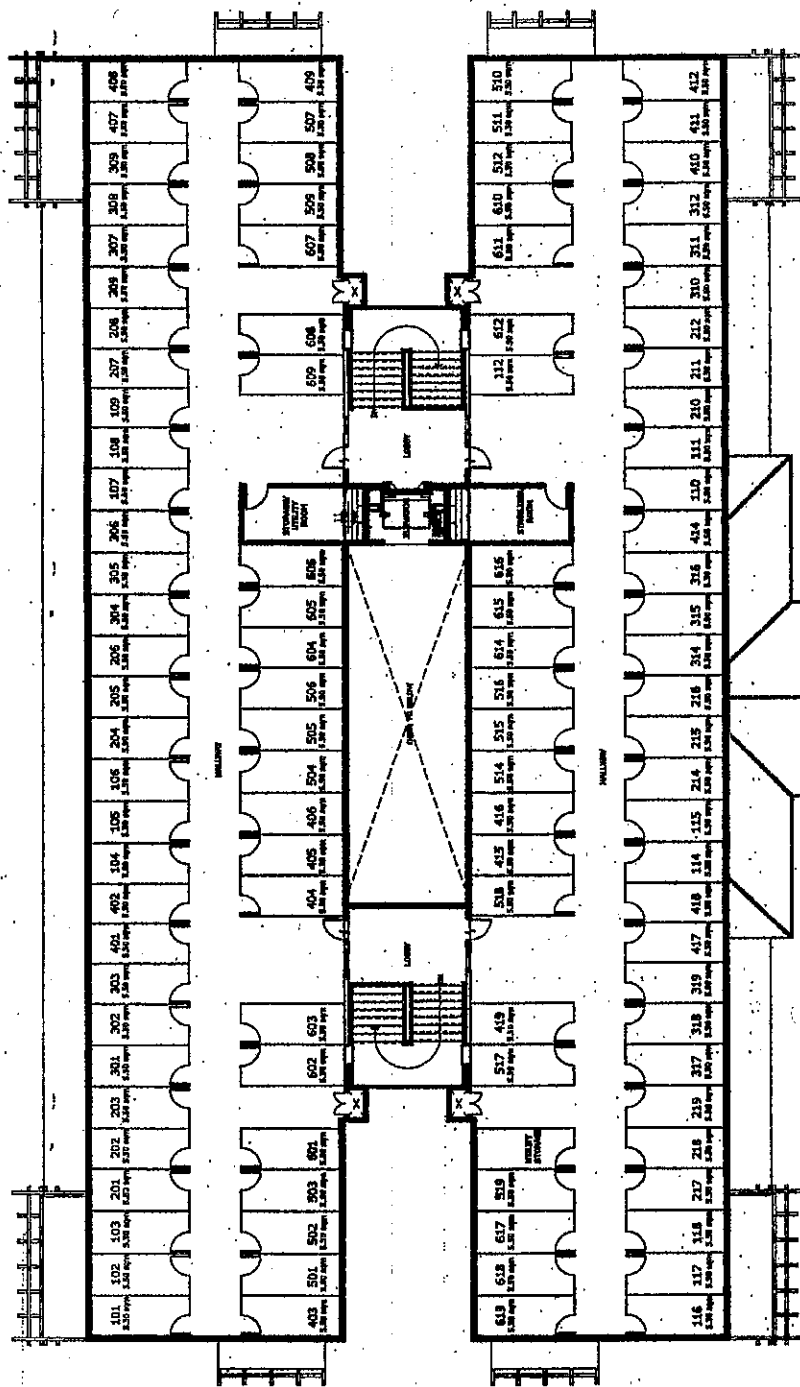

KEY PLAN

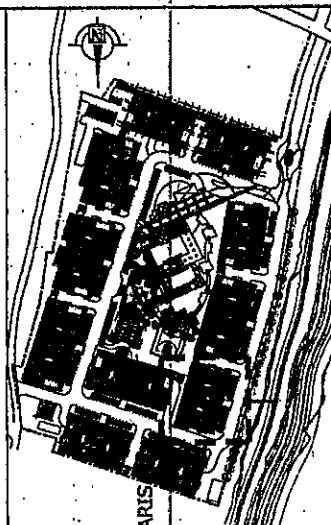

PALMARIS



PALMARIS

ROOF DECK
OCTOBER 2012




It's not good to be home.

NO.	DATE	REPLYING	NOTED BY:	RMS	GSA
				SMH/02/01	STN


AVAILABILITY PLAN





FRONTING AMENITIES

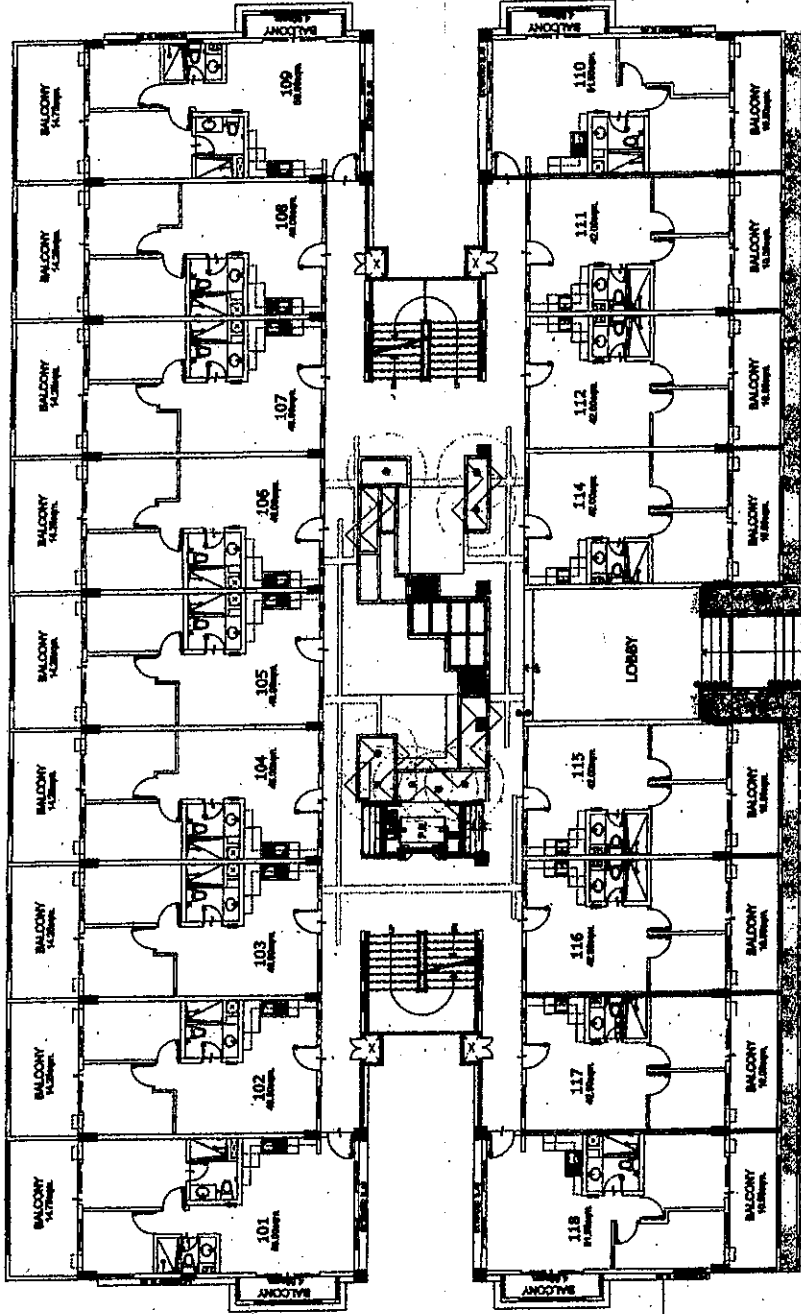

KEY PLAN

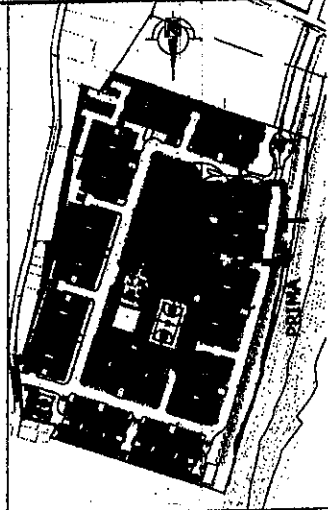


PRIMA
UPPER GROUND FLOOR
OCTOBER 2012

  


W. Kelly
RMS 8/16/2012
GSA
DATE REVISION
ACN 104
AVAILABILITY PLAN



FACING AMENITIES

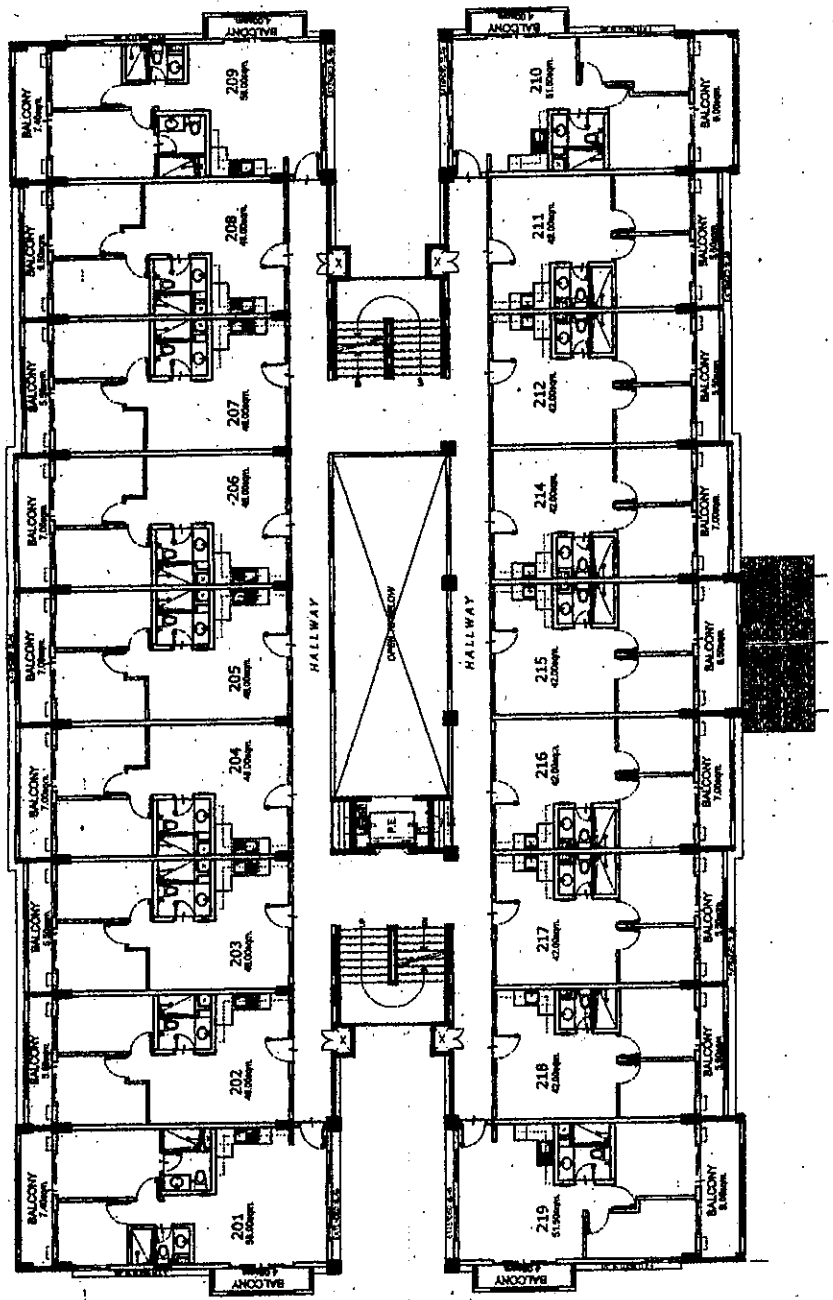

KEY PLAN

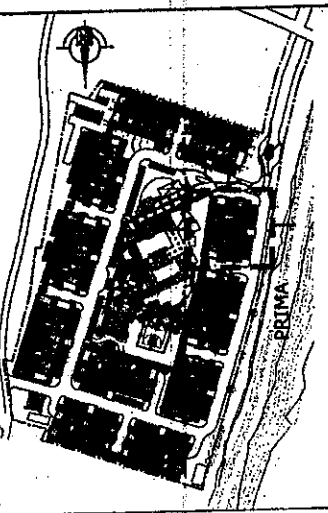

REV	DATE	REVISIONS	NOTED BY	DATE	BY
1					
2					
AVAILABILITY PLAN

Aristo
PLACE

PRIMA


2ND FLOOR PLAN

OCTOBER 2012






FACING AMENITIES

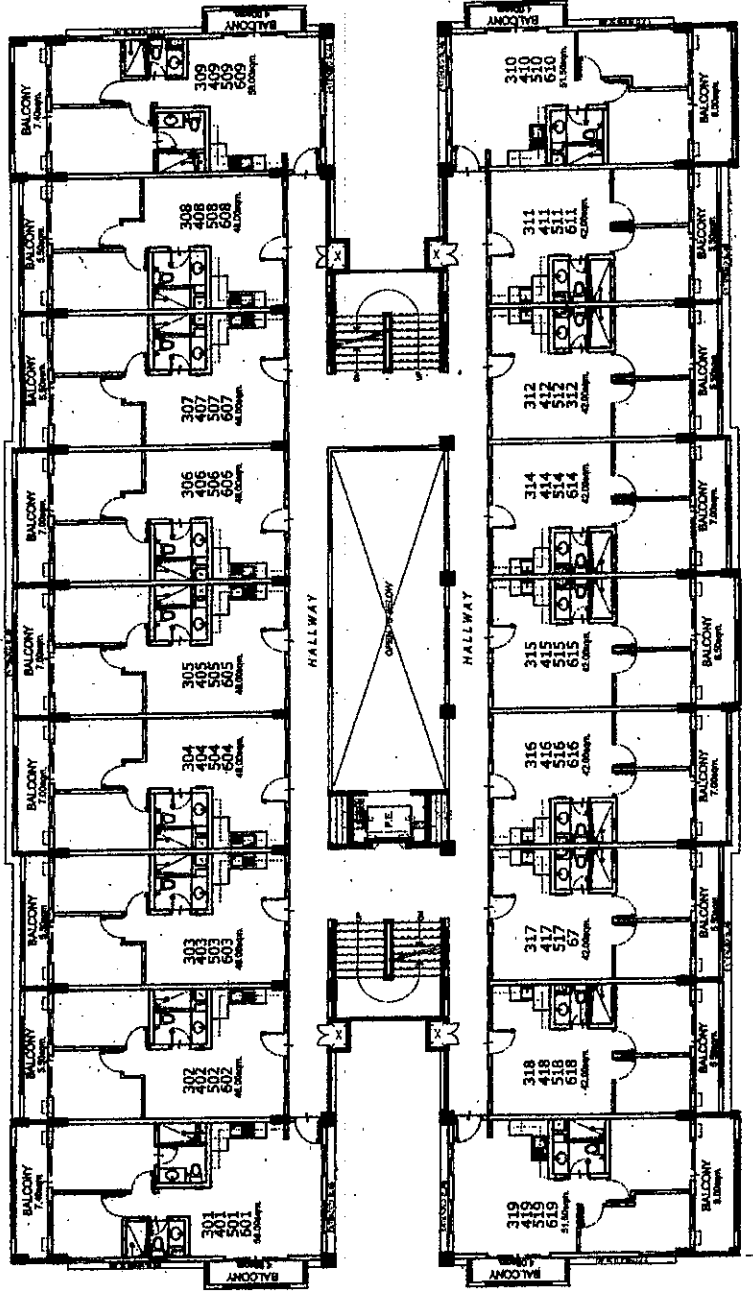


KEY PLAN

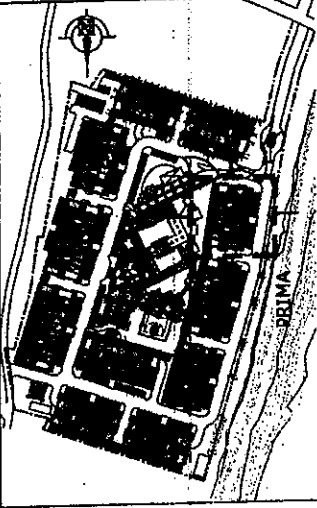

DATE	REVISIONS	RMS	CSA	or NW


AVAILABILITY PLAN

 

PRIMA

3RD-6TH FLOOR PLAN
OCTOBER 2012

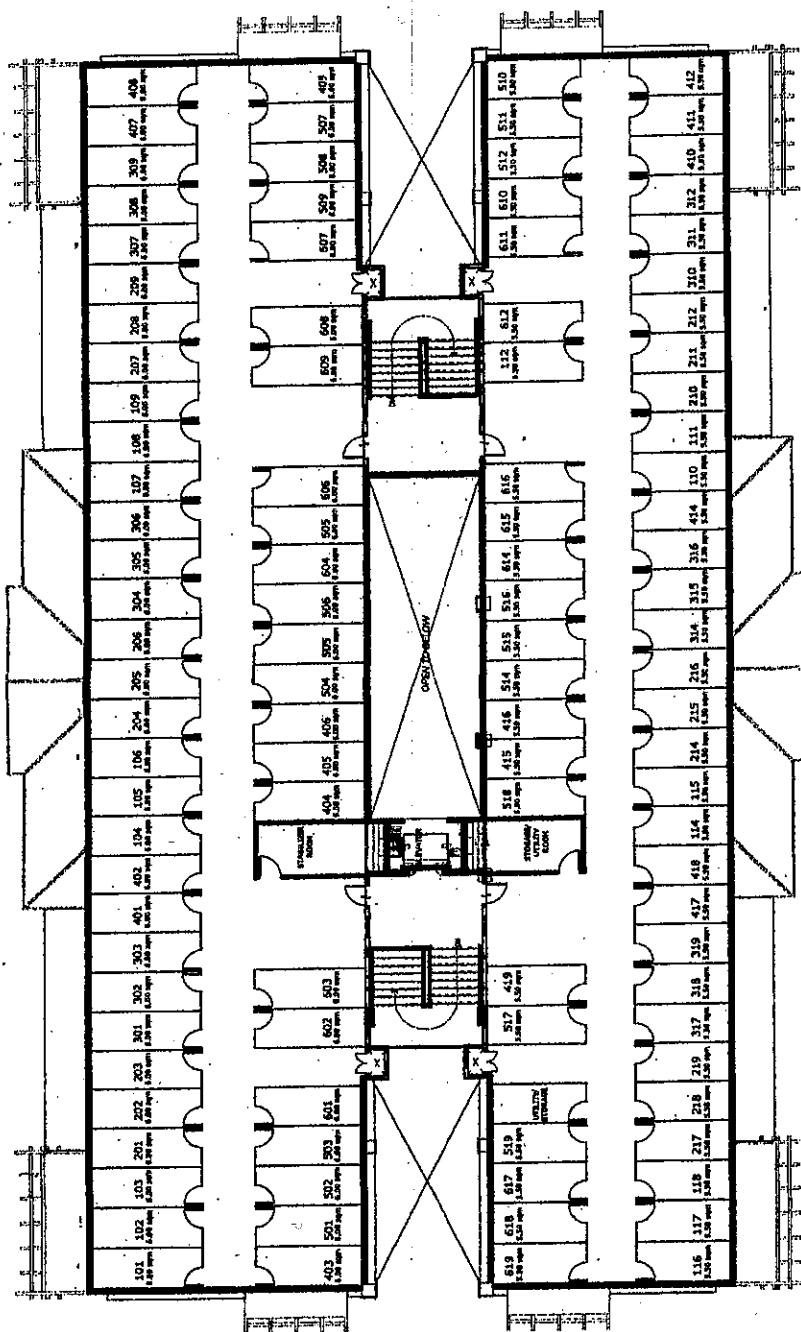

[illegible]

AVAILABILITY PLAN

Arista
PLACE


PRIMA

ROOF DECK
OCTOBER 2012






FACING AMENITIES

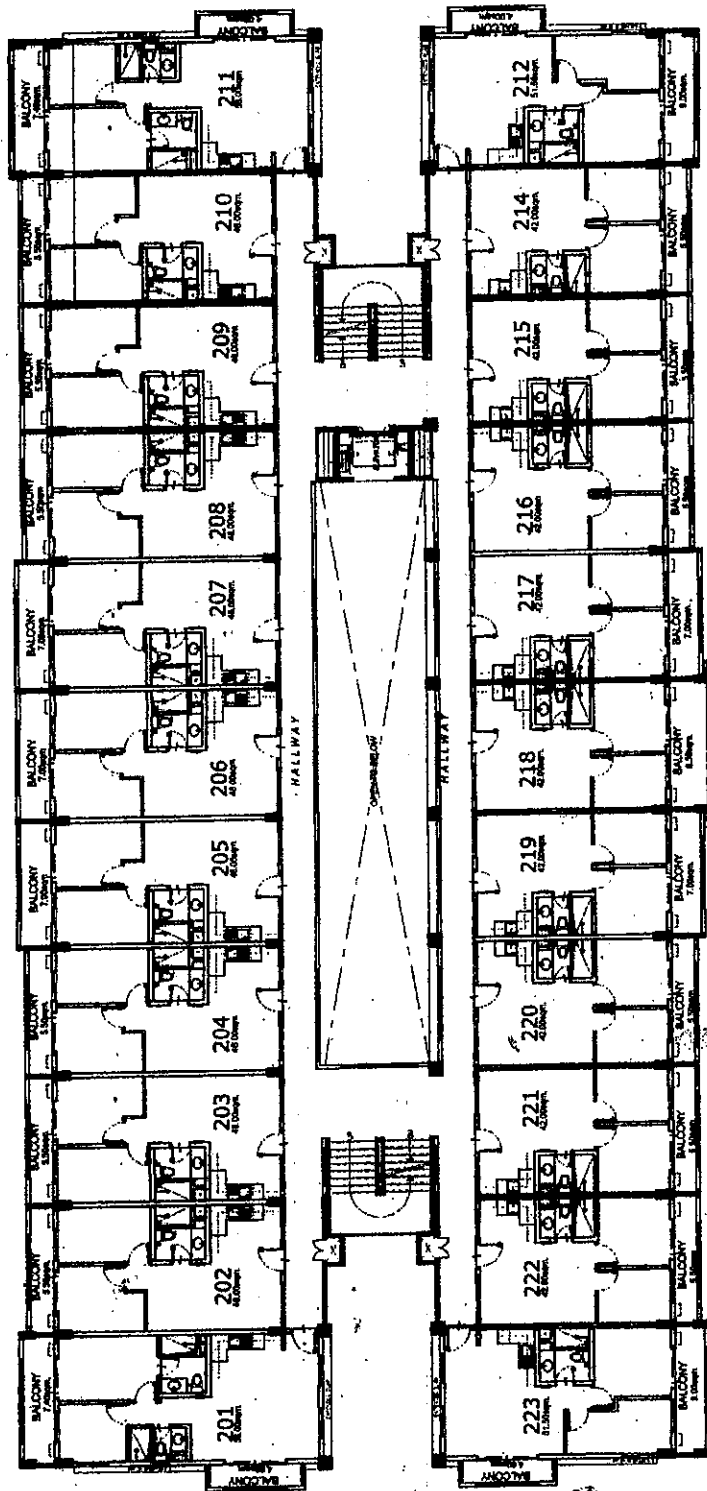

KEY PLAN

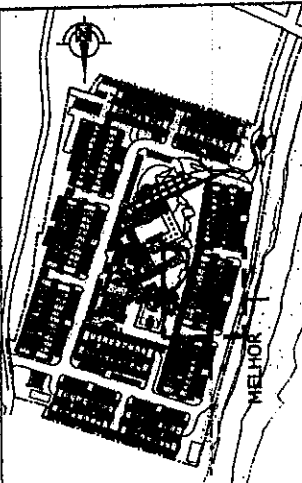


DATE	REVISION
01/01/2012	01
02/01/2012	02
03/01/2012	03
04/01/2012	04
05/01/2012	05
06/01/2012	06
07/01/2012	07
08/01/2012	08
09/01/2012	09
10/01/2012	10
11/01/2012	11
12/01/2012	12

AVAILABILITY PLAN

Aristo
PLACE


MELHOR

2ND FLOOR PLAN
OCTOBER 2012


 




FACING AMENITIES

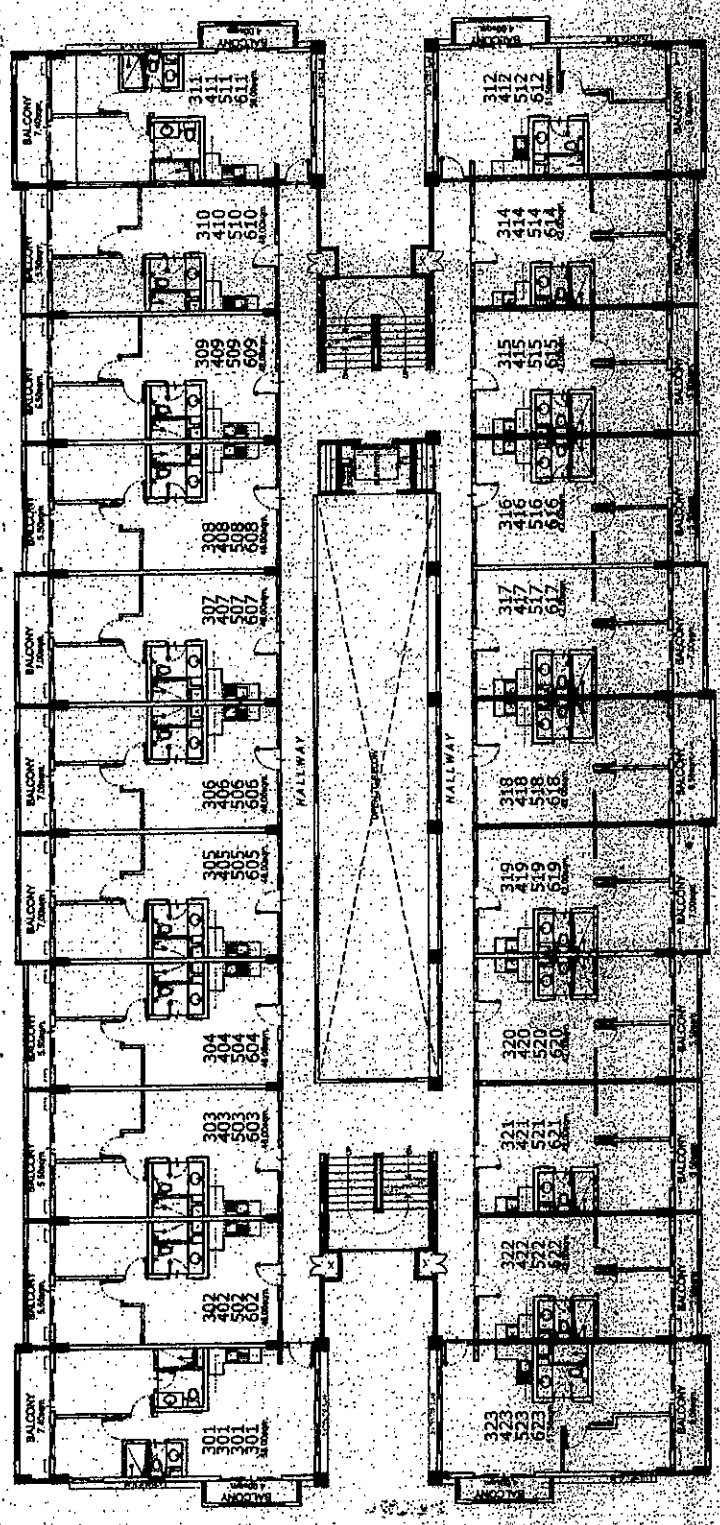


KEY PLAN

 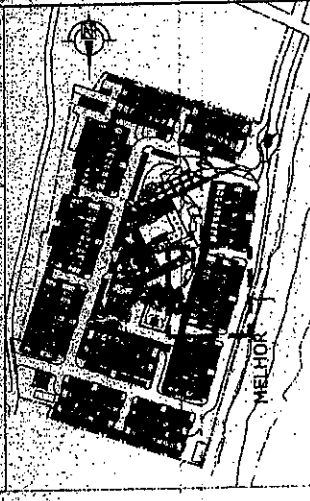

MELHOR

3RD-6TH FLOOR PLAN
OCTOBER 2012

 


NO. OF UNITS	RMS	GSA	AS/NV
100	100	100	100


AVAILABILITY PLAN



ALL DIMENSIONS ARE APPROXIMATE. EXISTING IS SHOWN FOR REFERENCE ONLY. ALL DIMENSIONS ARE TO FACE UNLESS NOTED OTHERWISE. SEE SHEET 01-001 FOR FURTHER INFORMATION.

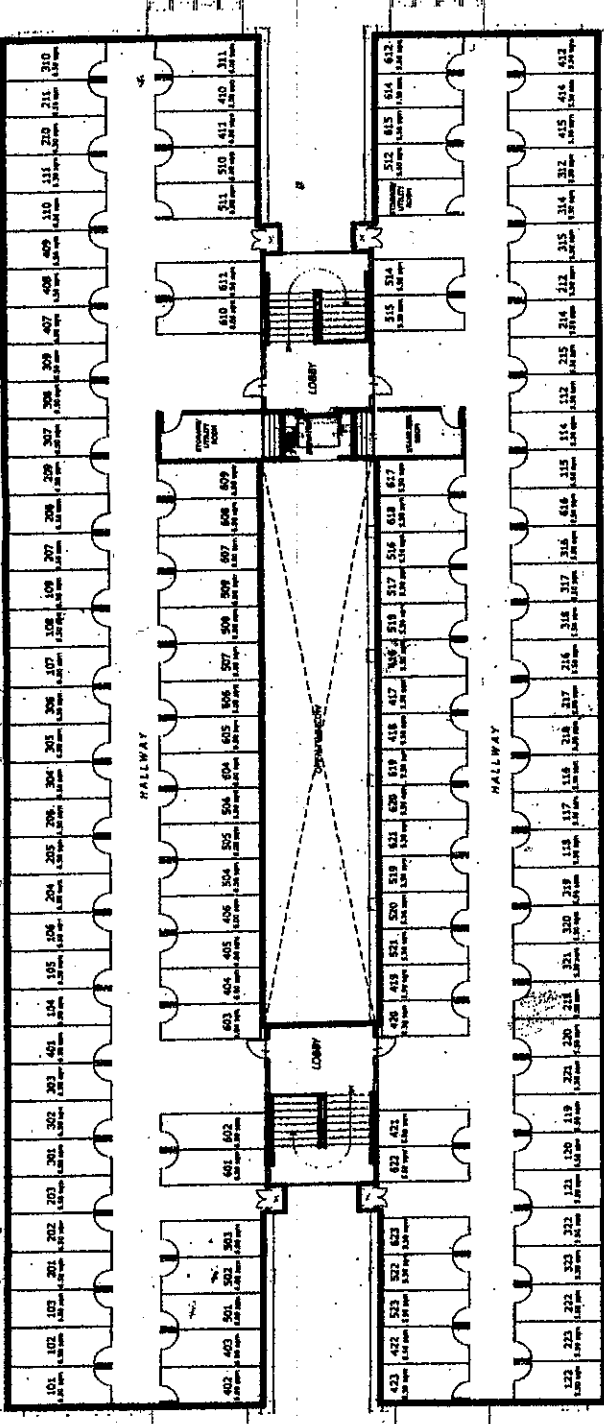

KEY PLAN

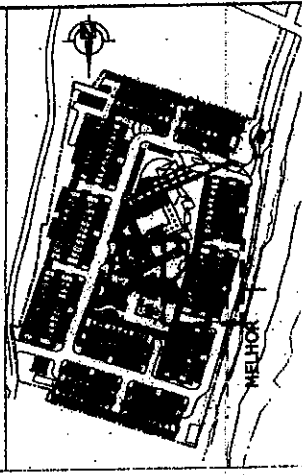

DATE	REVISION	BY	DATE
01/01/2012	01/01/2012	01/01/2012	01/01/2012

AVAILABILITY PLAN

Arista
PLACE

MELHOR

ROOF DECK
OCTOBER 2012

