


TOWNCENTER SIDE



MOUNTAIN SIDE


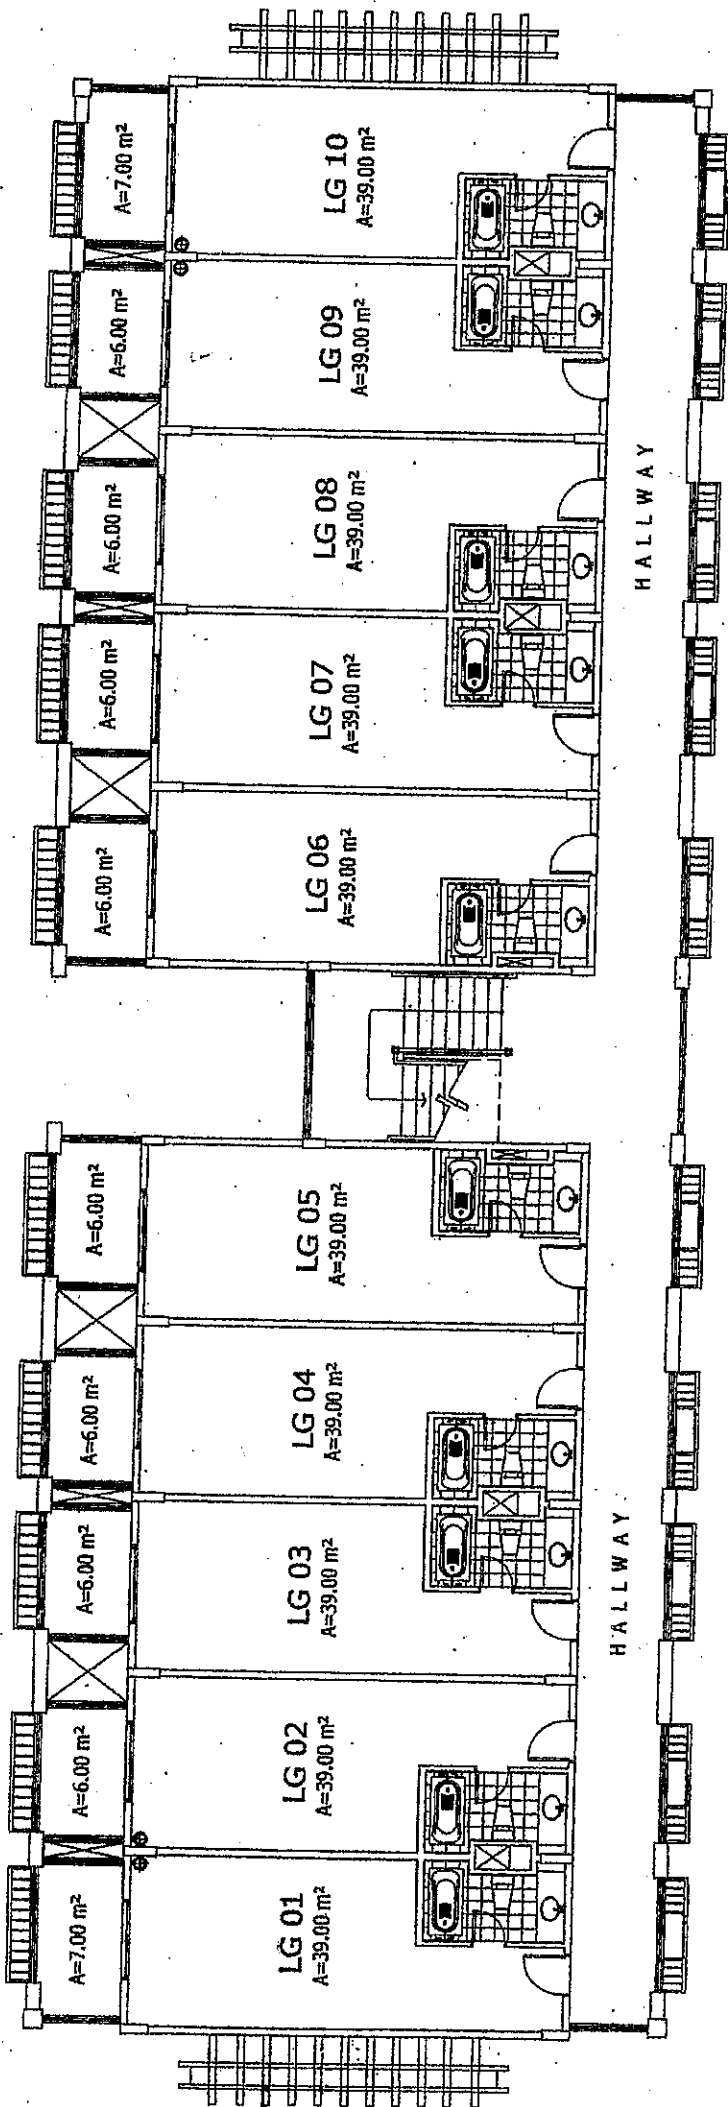


ALTA VISTA

BUILDING J

LOWER GROUND FLOOR PLAN

17 JANUARY 2007

 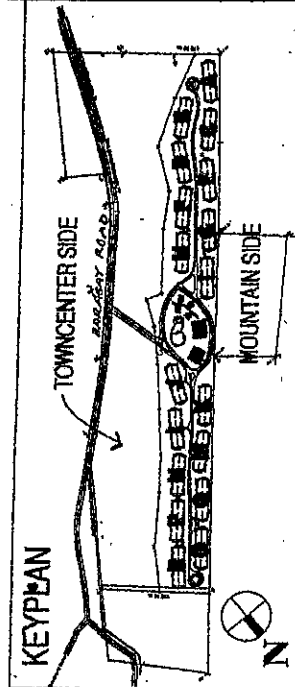


The floor plan shows a building with 10 rooms, numbered 201 to 210, arranged in two rows of five. Each room is 39.00 m². Each room has a balcony, each 6.00 m². The rooms are connected by a central hallway. The plan includes furniture, stairs, and a central staircase.

Room Number	Room Area (m²)	Balcony Area (m²)
201	39.00	6.00
202	39.00	6.00
203	39.00	6.00
204	39.00	6.00
205	39.00	6.00
206	39.00	6.00
207	39.00	6.00
208	39.00	6.00
209	39.00	6.00
210	39.00	6.00

HALLWAY




MOUNTAIN SIDE

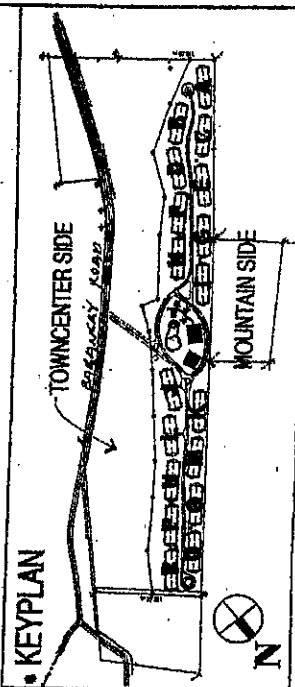


ALTA VISTA



BUILDING J
SECOND FLOOR PLAN
17 JANUARY 2007 *2008*
2008

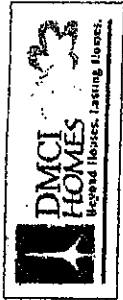


TOWNCENTER SIDE

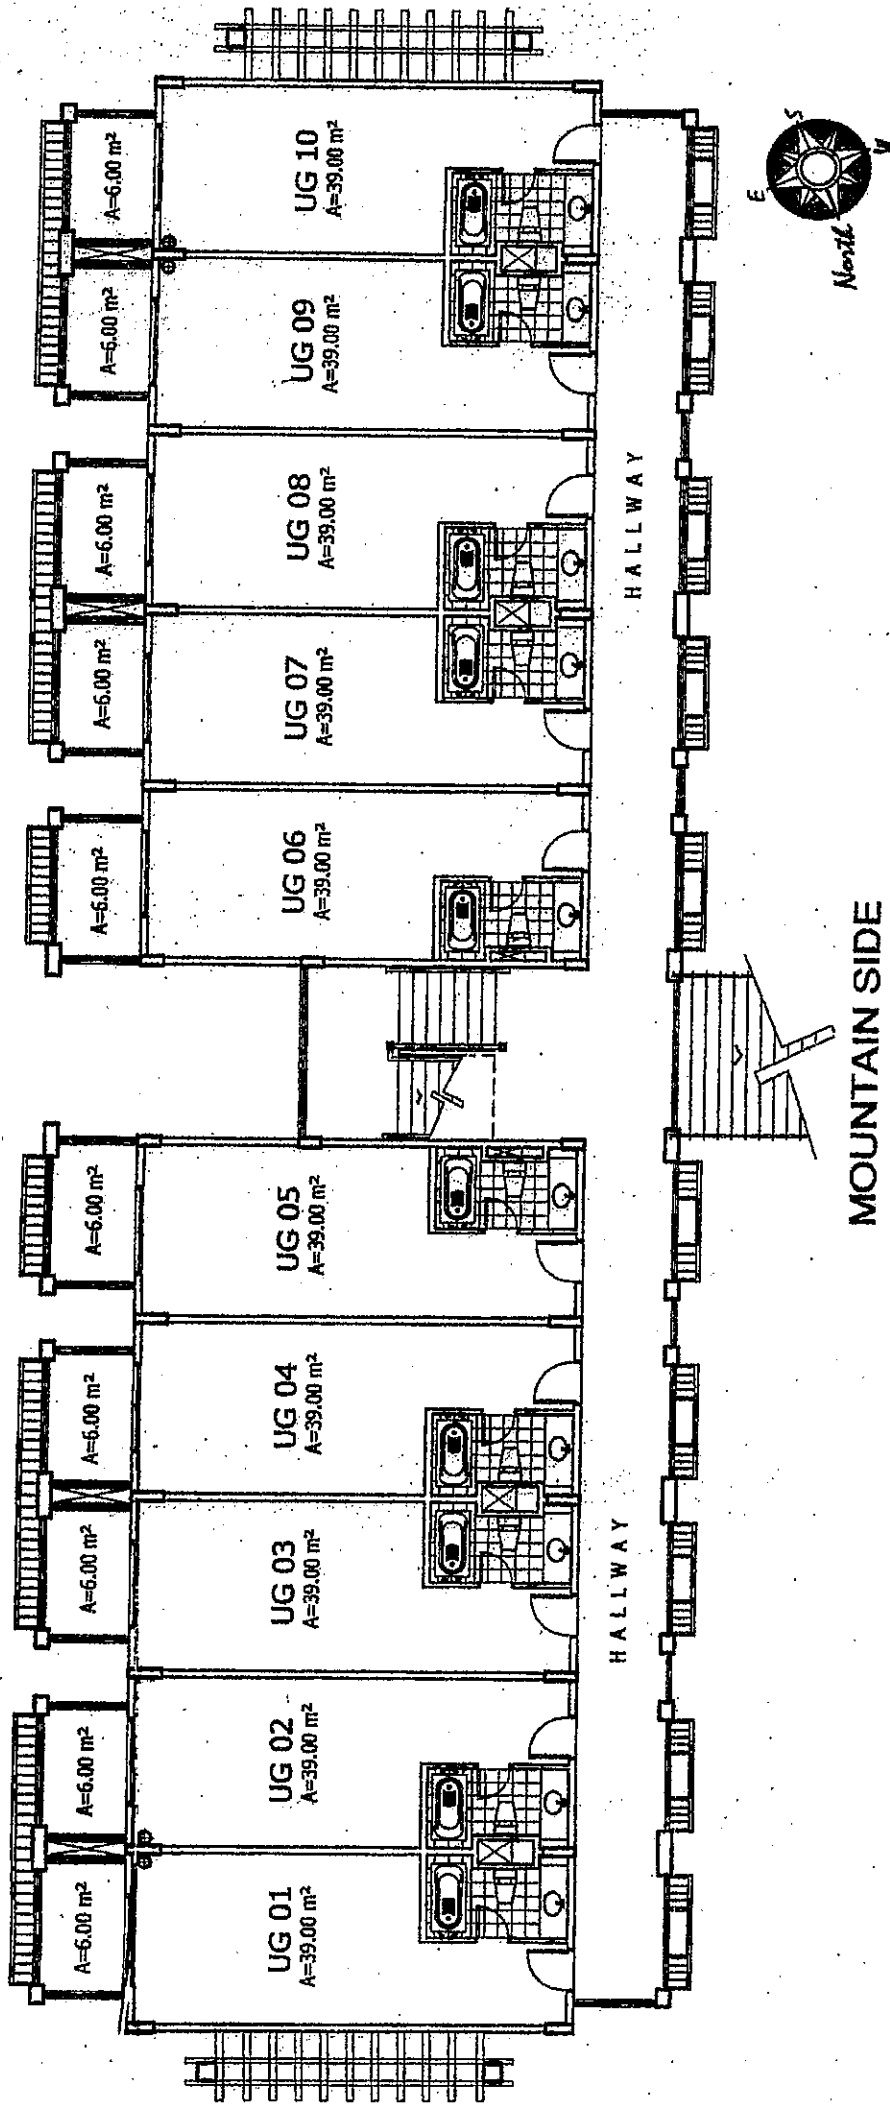


MOUNTAIN SIDE

 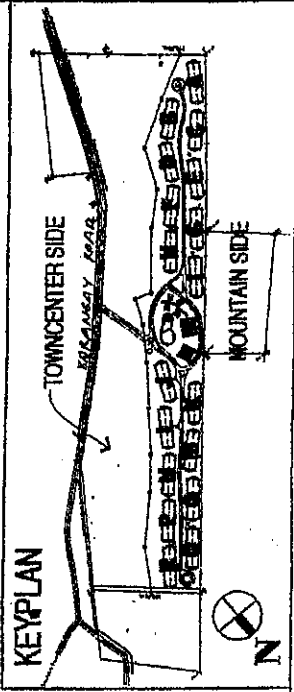


BUILDING J
UPPER GROUND FLOOR PLAN
 17 JANUARY 2007 *Sub N 000*

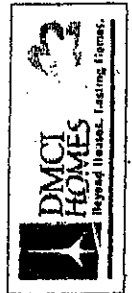

TOWNCENTER SIDE

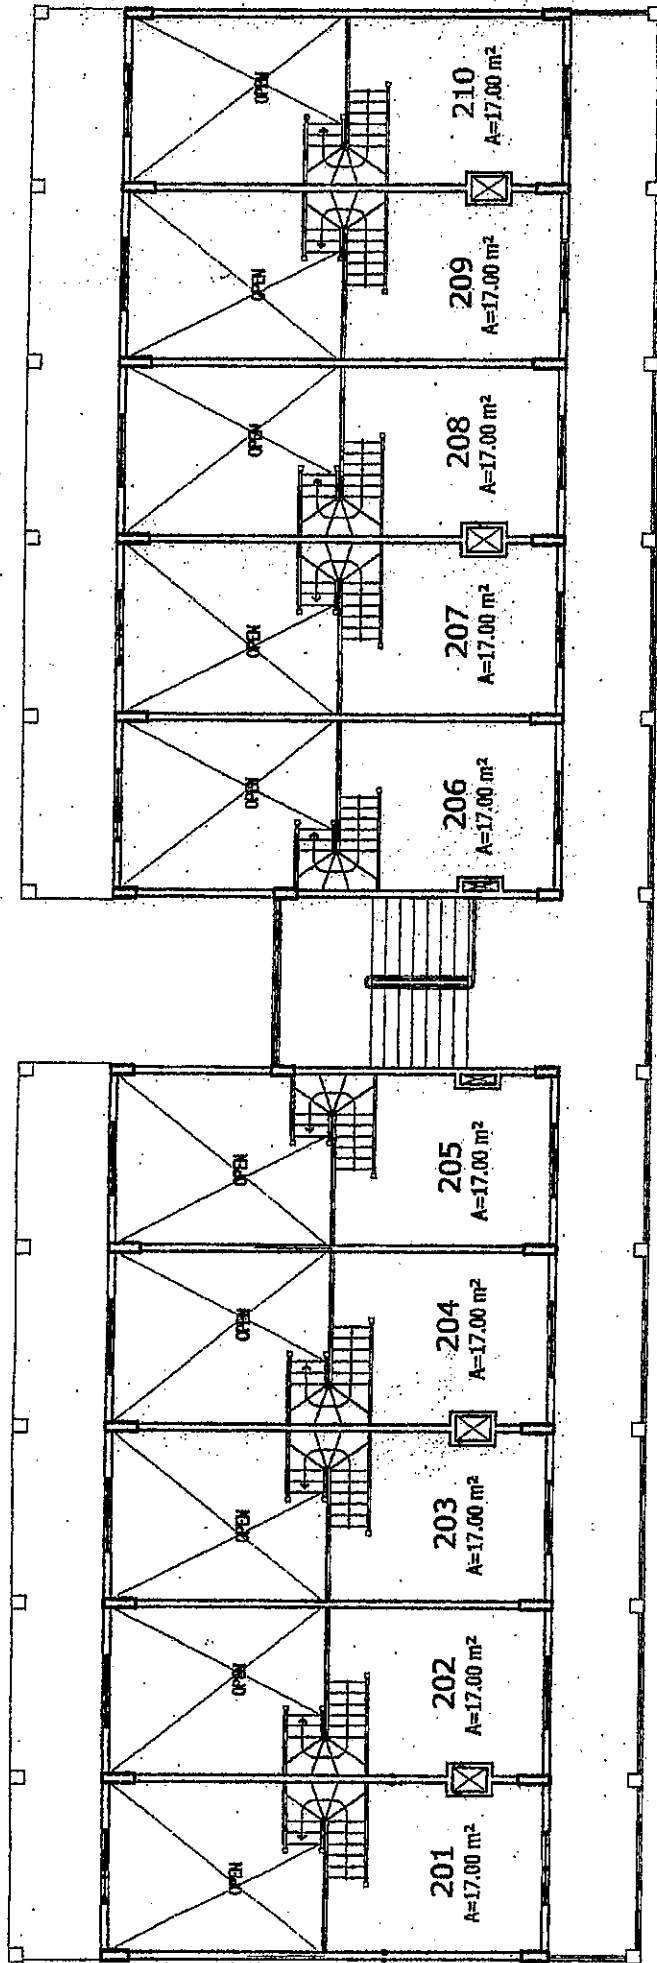



MOUNTAIN SIDE

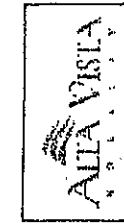


BUILDING J

SECOND FLOOR LOFT PLAN



17 JANUARY 2007 *Qubn AM*

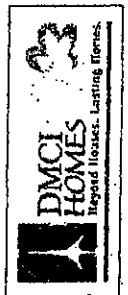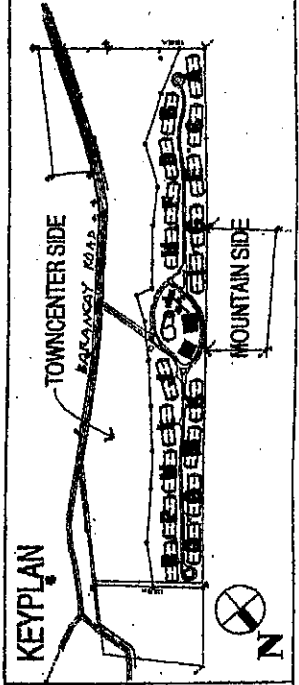


TOWNCENTER SIDE

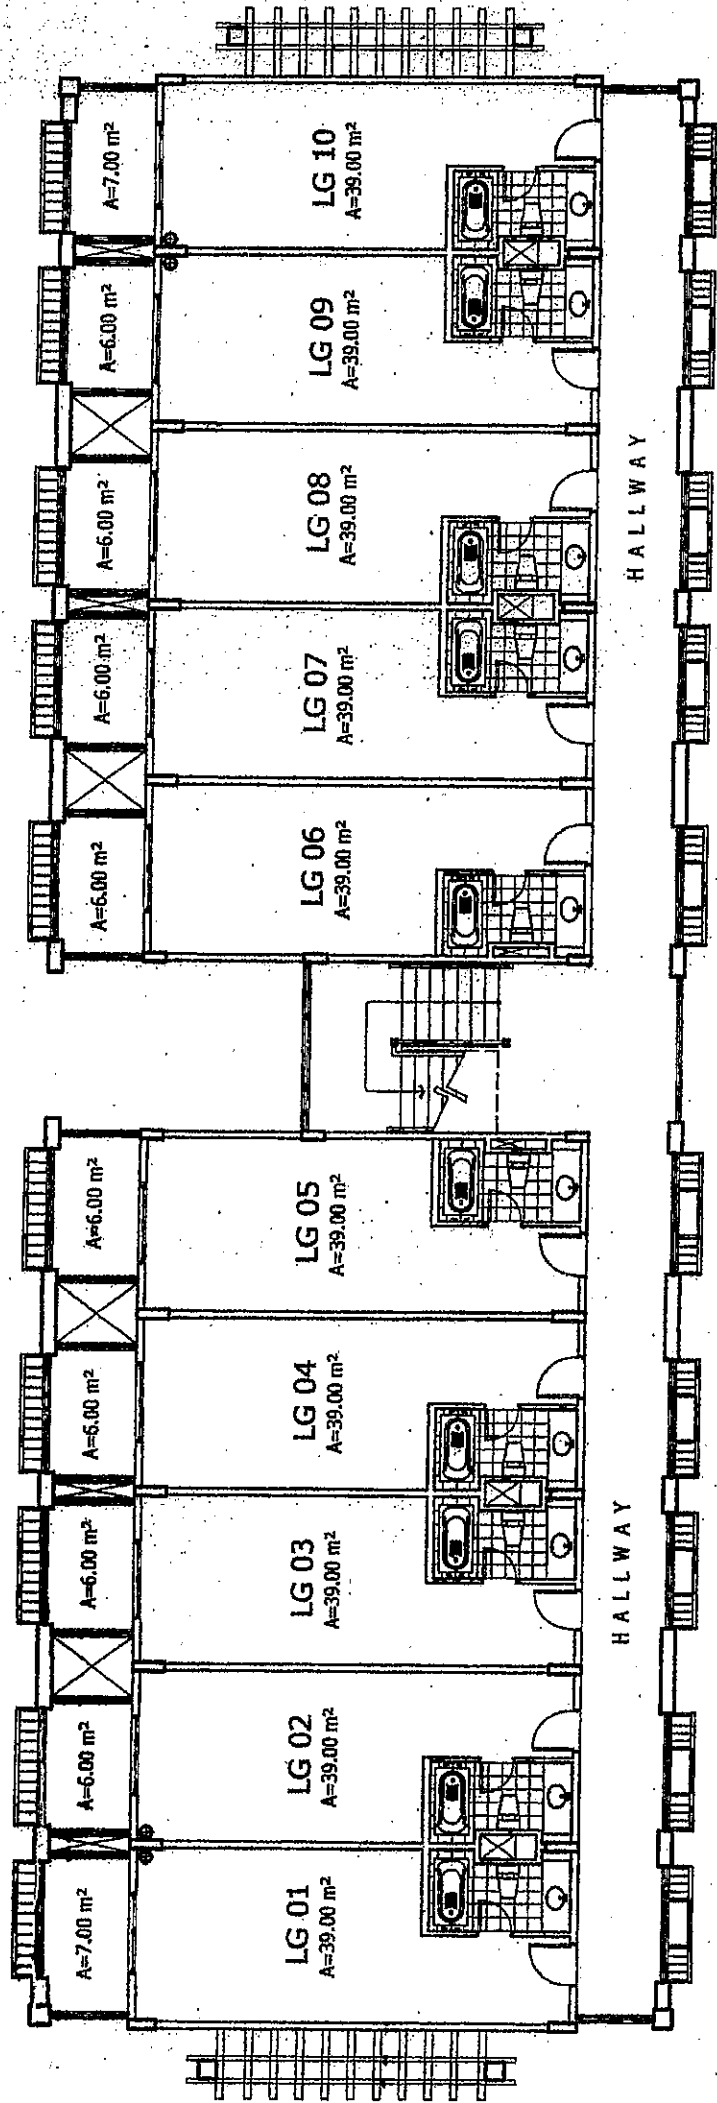


MOUNTAIN SIDE

 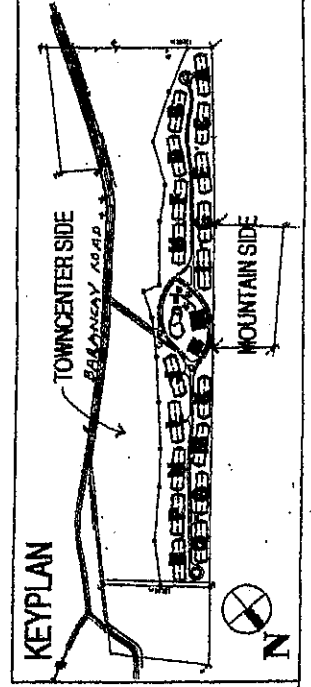

BUILDING K
LOWER GROUND FLOOR PLAN
 17 JANUARY 2007

 


TOWNCENTER SIDE

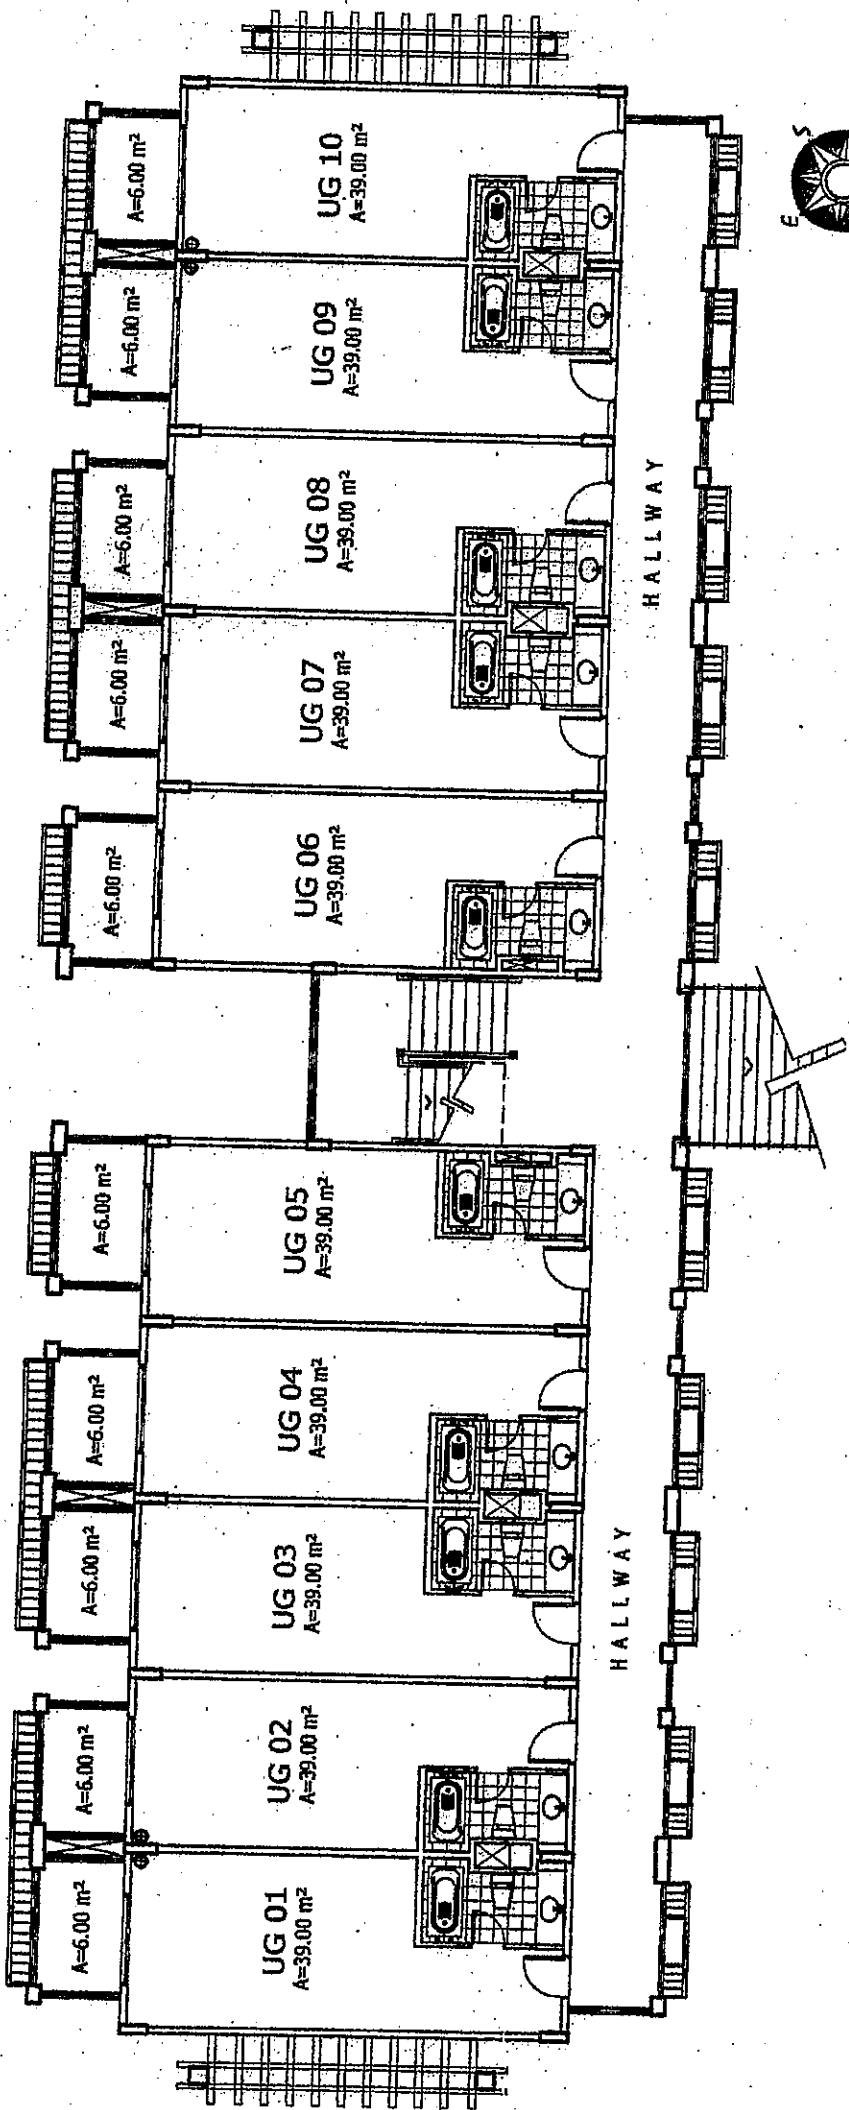


MOUNTAIN SIDE




KEYPLAN

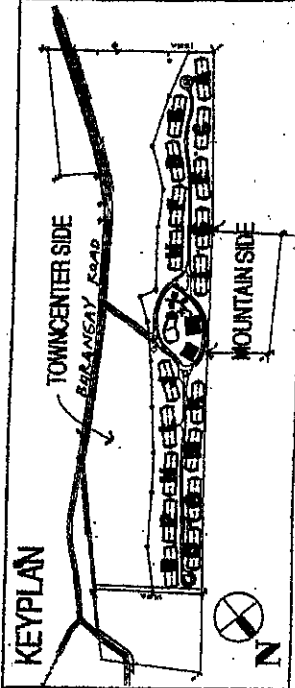



BUILDING K
UPPER GROUND FLOOR PLAN
 17 JANUARY 2007 *Gilbert*

 


TOWNCENTER SIDE

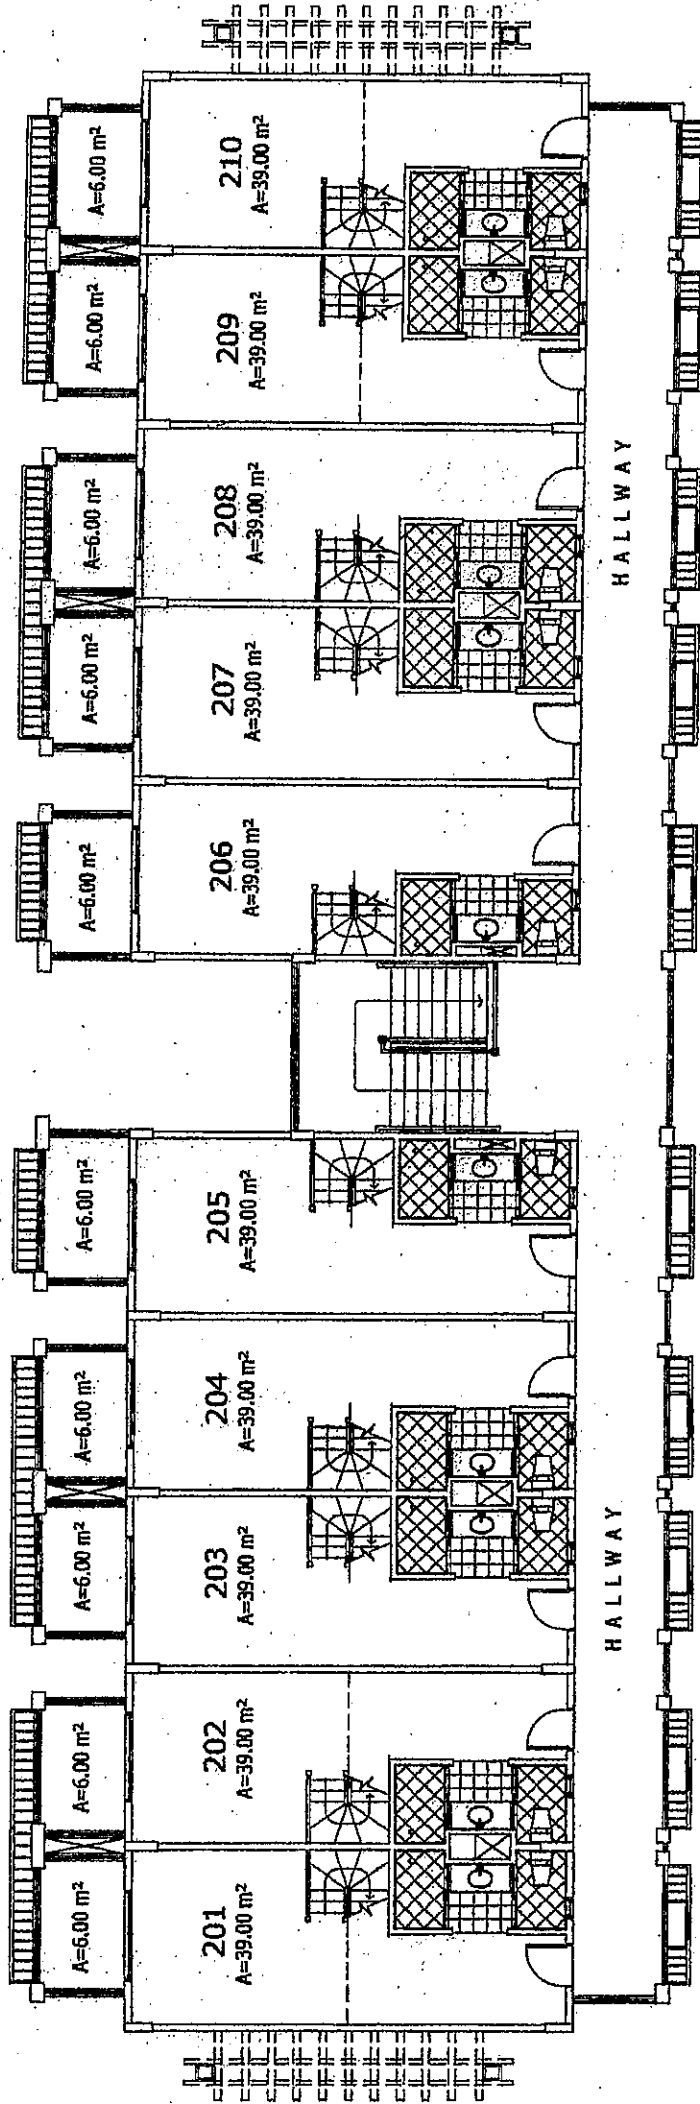


MOUNTAIN SIDE

 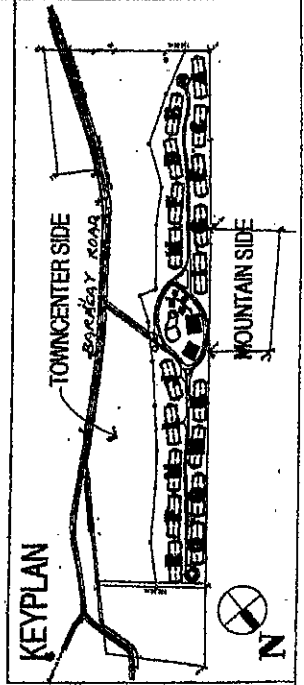



BUILDING K
SECOND FLOOR PLAN
 17 JANUARY 2007 *QJSTN*

 

TOWNCENTER SIDE

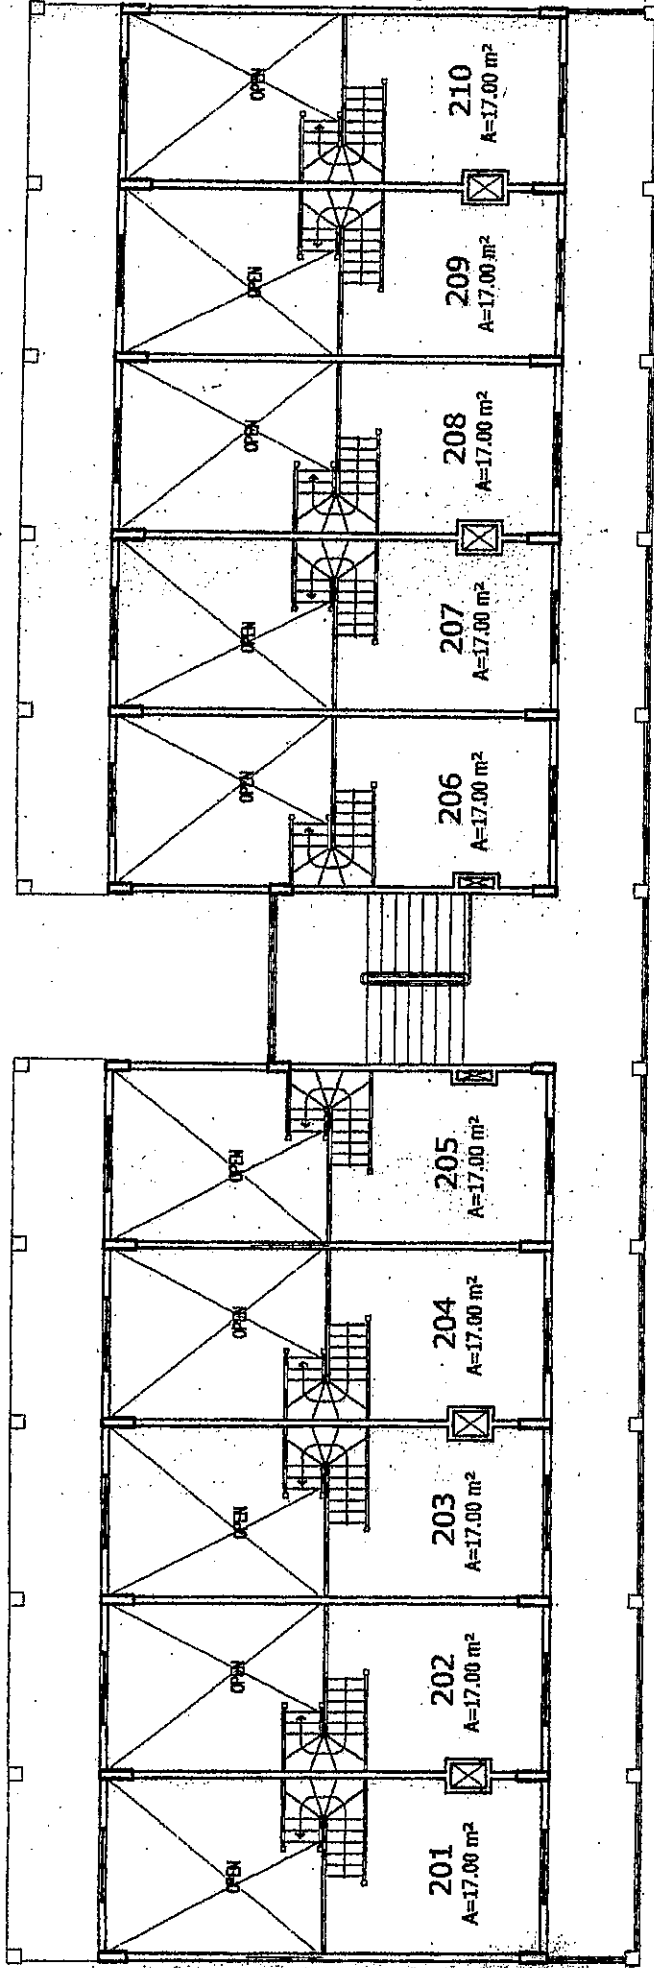


MOUNTAIN SIDE

 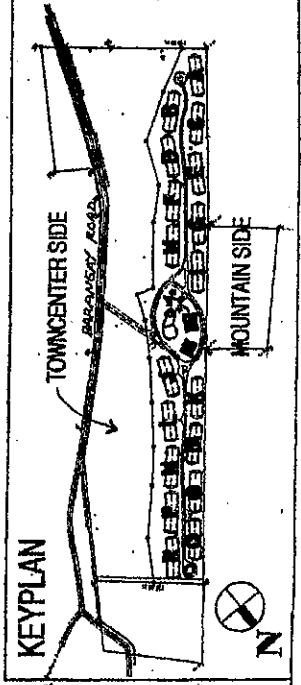

BUILDING K

SECOND FLOOR LOFT PLAN

17 JANUARY 2007 *Shen* CHY

 

Beyond Houses. Lasting Homes.

Architectural floor plan of a building with 11 rooms and a central hallway. The rooms are arranged in two main sections, with a central staircase labeled 'UP'.

Room Details:

Room Number	Area (m²)	Area (ft²)
101	6.50	39.00
102	7.50	39.00
103	7.50	39.00
104	7.50	39.00
105	7.50	39.00
106	7.50	39.00
107	7.50	39.00
108	7.50	39.00
109	7.50	39.00
110	6.50	39.00

HALLWAY

UP

BUILDING HYMETTUS
LEVEL 1 FLOOR PLAN

FOR AVAILABILITY PURPOSES ONLY


NOTED BY:			
RMS	<i>S. H.</i>	<i>AS</i>	
AAF	<i>any</i>		
GSA	<i>q</i>	<i>2/2/6</i>	
EGC			

[illegible]

STATION
Beyond Houses, Lasting Homes.

Mr. J. (red. text)

TOWNCENTER SIDE

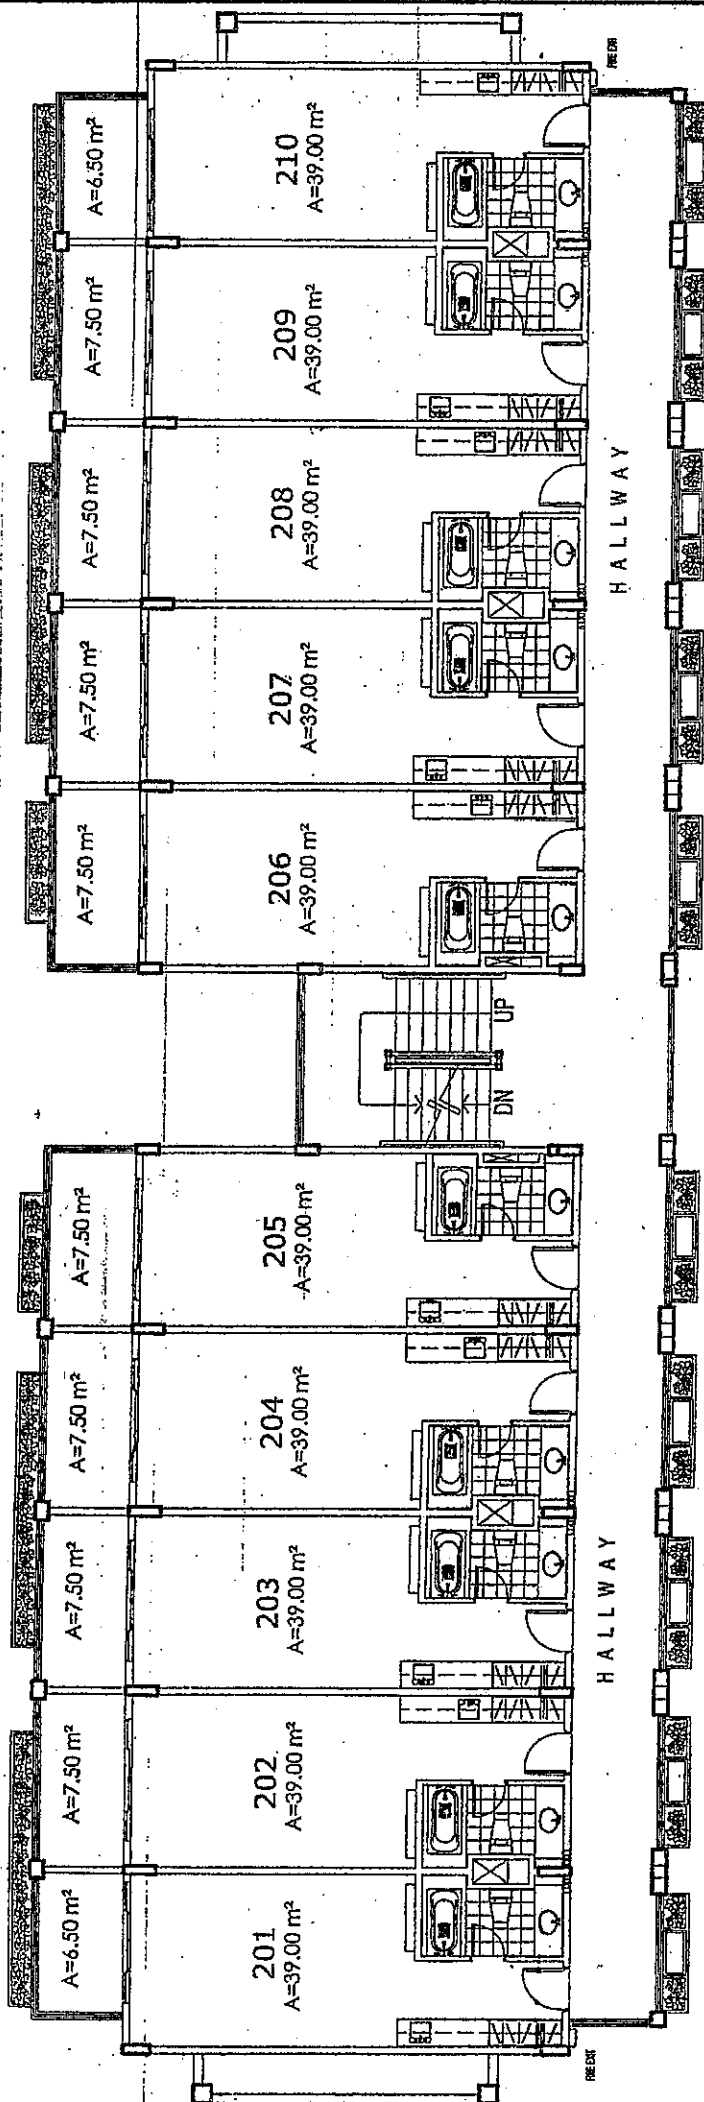

NOTED BY:


RMS	2/2/2007
AAF	2/2/2007
GSA	2/2/2007
EGC	2/2/2007

NO.	DATE	REVISIONS
1	2/2/2007	UNIT AREAS

MOUNTAIN SIDE



KEYPLAN

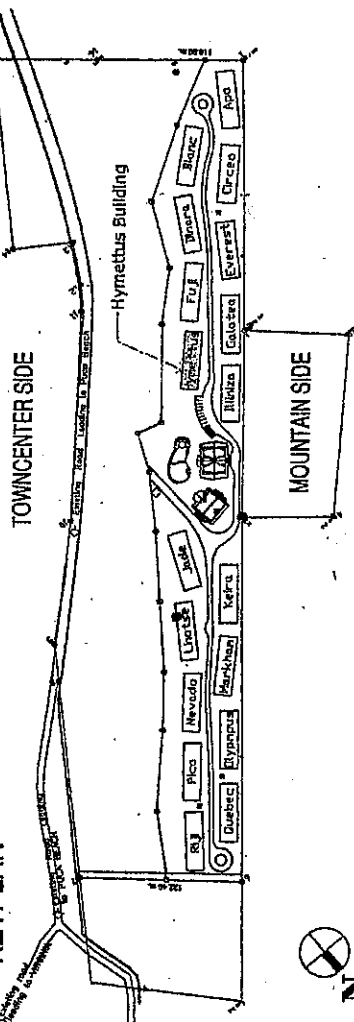

ALTA VISTA

BUILDING HYMETTUS LEVEL 2 FLOOR PLAN



31 AUGUST 2007



FOR AVAILABILITY PURPOSES ONLY

(6) (Red Dot)

TOWNCENTER SIDE

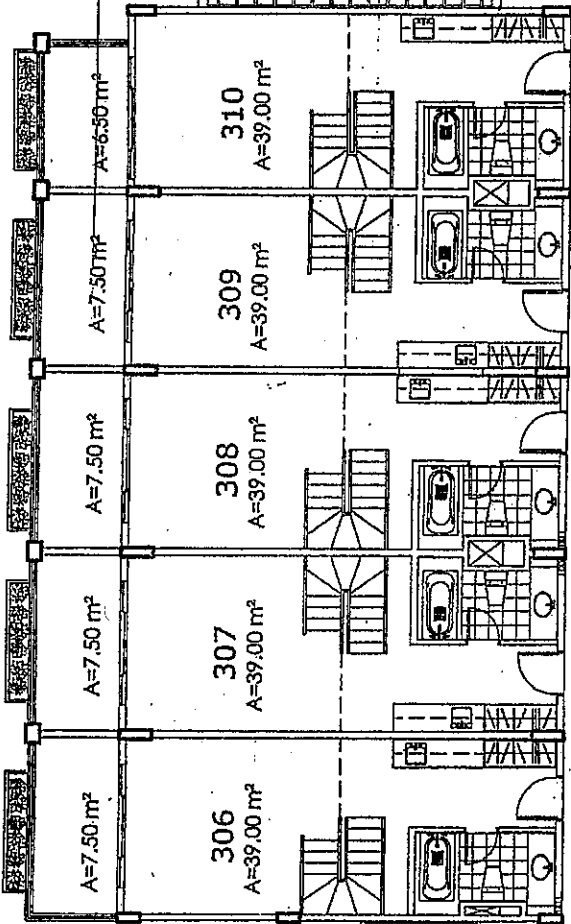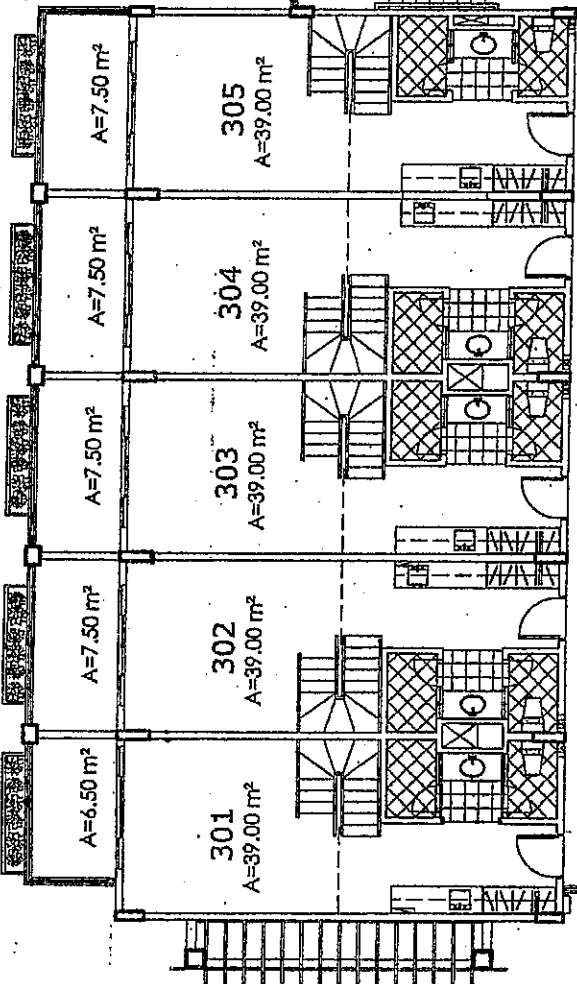

HALLWAY

HALLWAY

NOTED BY:


RMS	1/2/2007	1/2/2007
AAF	1/2/2007	1/2/2007
GSA	1/2/2007	1/2/2007
EGC	1/2/2007	1/2/2007

NO	DATE	REVISIONS	UNIT AREAS
1	1/2/2007		



MOUNTAIN SIDE

KEYPLAN

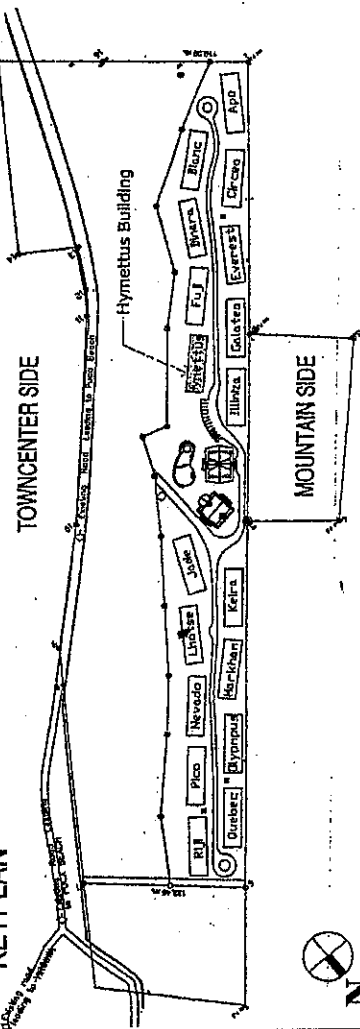

ALTA VISTA

BUILDING HYMETTUS LEVEL 3 FLOOR PLAN

31 AUGUST 2007




FOR AVAILABILITY PURPOSES ONLY

(6 Great Deal)

The floor plan shows a symmetrical layout with rooms 301 through 310. Each room is labeled with its number and area (A=17.50 m²). The plan includes stairs, elevators, and structural elements like columns and beams.

Room Number	Area (m²)
301	17.50
302	17.50
303	17.50
304	17.50
305	17.50
306	17.50
307	17.50
308	17.50
309	17.50
310	17.50

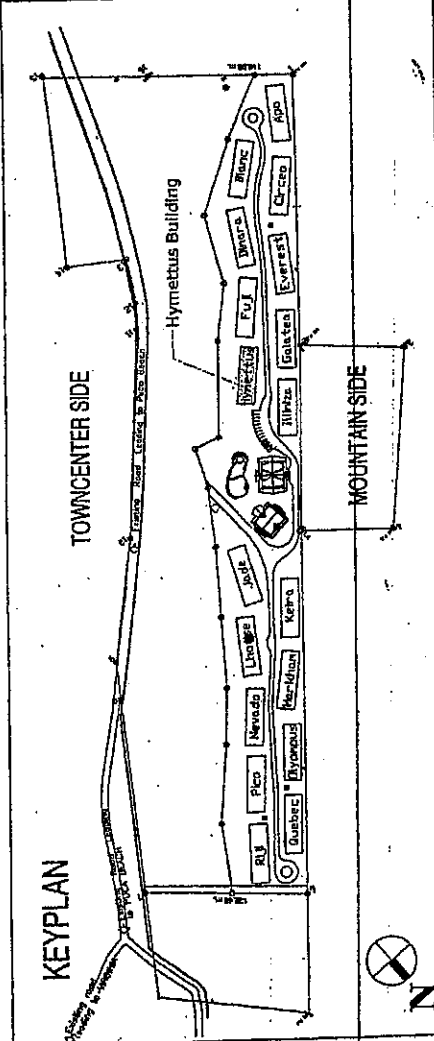

FOR AVAILABILITY PURPOSES ONLY

ALTA ISTA
DE BOACAY

BUILDING HYMETTUS
LEVEL 3 LOFT FLOOR PLAN

31 AUGUST 2007

NOTED BY:	
RMS	gms/2007
AAF	gms
GSA	gms/2007
EGC	

[illegible]

11-557911
Jo (grad. Dept.)
(2100 Dept.)

The floor plan shows a symmetrical layout of the second floor. On the left side, rooms 101 through 106 are arranged in a row. On the right side, rooms 107 through 110 are arranged in a row. Each room is labeled with its number and area: 101 (A=39.00 m²), 102 (A=39.00 m²), 103 (A=39.00 m²), 104 (A=39.00 m²), 105 (A=39.00 m²), 106 (A=39.00 m²), 107 (A=39.00 m²), 108 (A=39.00 m²), 109 (A=39.00 m²), and 110 (A=39.00 m²). The areas for rooms 101-106 are also listed as 6.50 m², 7.50 m², 7.50 m², 7.50 m², 7.50 m², and 7.50 m² respectively. A central hallway, labeled 'HALLWAY' on both sides, runs through the middle of the floor. An 'UP' staircase is located in the center of the hallway. Each room contains a bathtub, toilet, and sink. The plan also shows a central staircase labeled 'UP'.

RMS	2800	1050	1050
AAF	1000	1000	1000
GSA	1000	1000	1000
EGC	1000	1000	1000

NO DATE REMISIONS	
1 2/20/07 UNIT 265-S	
2 2/20/07 CONVERT 3-PASSENGER TBS TO TBS WITH BATHUS AT UNIT 308	


DMCI HOMES
Beyond Houses: Lasting Homes.

BUILDING ILLINIZA
LEVEL 1 FLOOR PLAN

19 SEPTEMBER 2007

FOR AVAILABILITY PURPOSES ONLY


TOWNCENTER SIDE

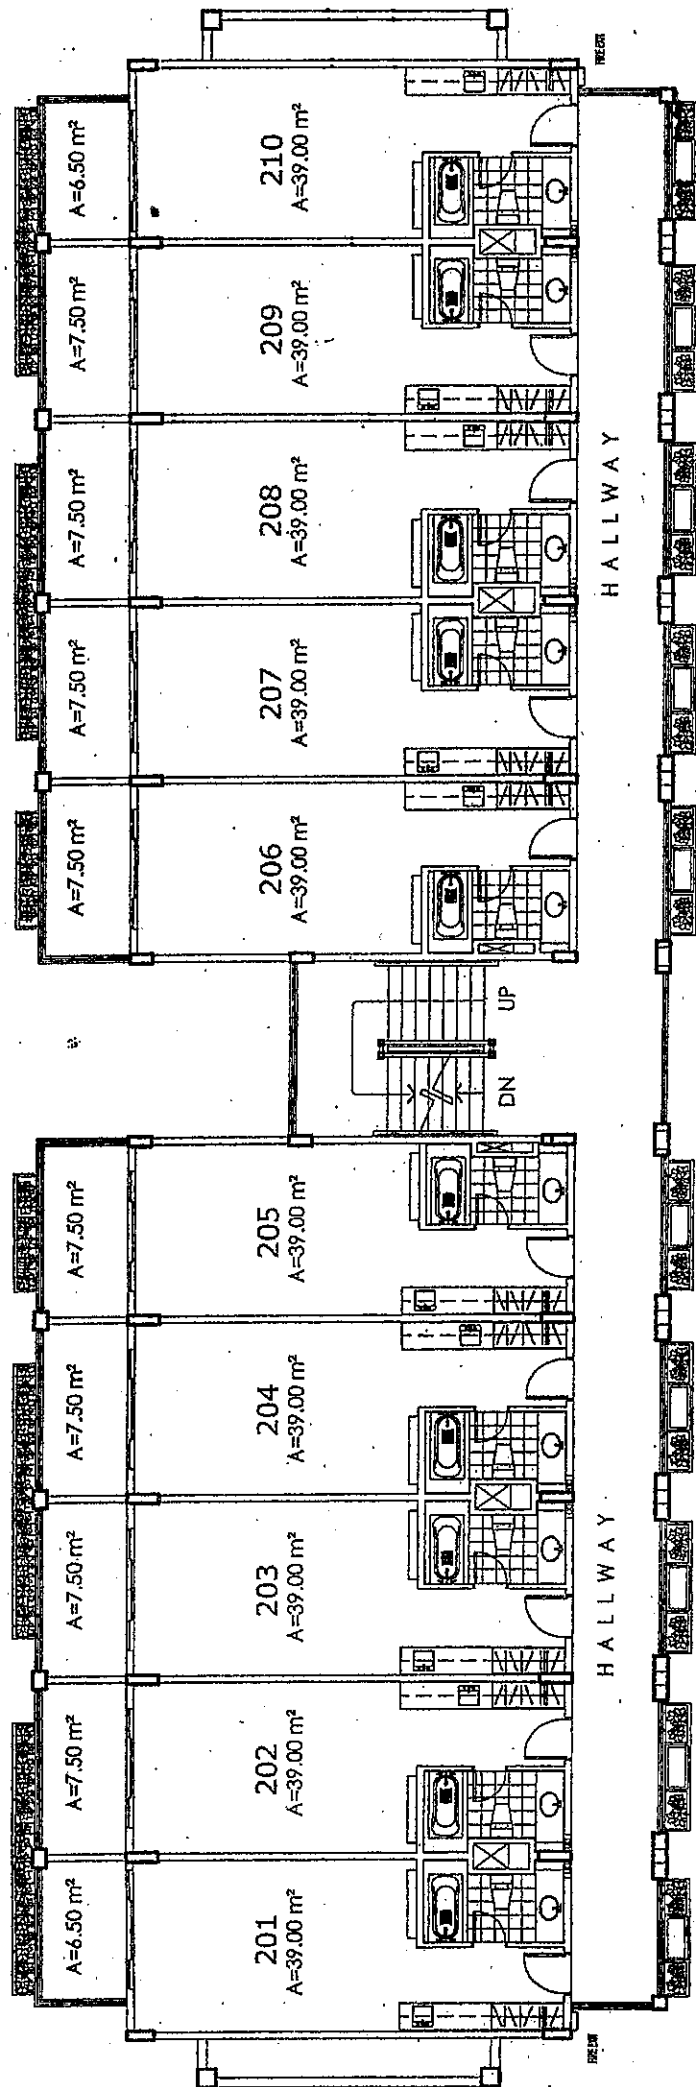

MOUNTAIN SIDE



KEYPLAN

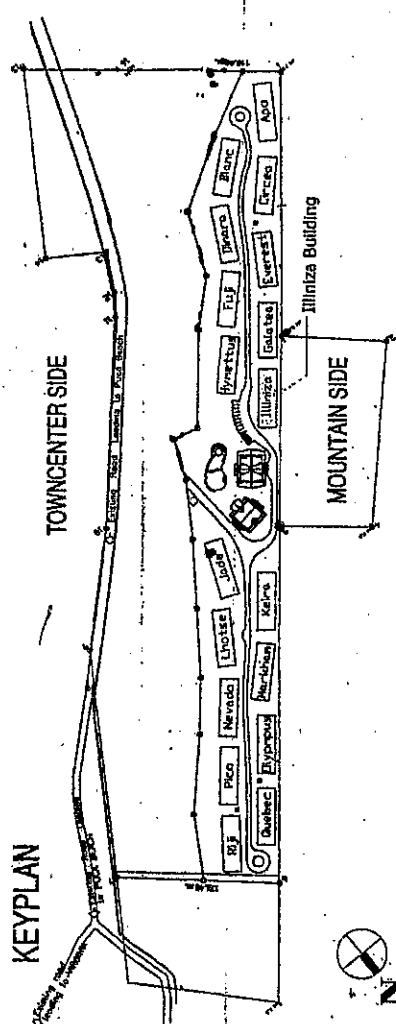

BUILDING ILLINIZA LEVEL 2 FLOOR PLAN

19 SEPTEMBER 2007

FOR AVAILABILITY PURPOSES ONLY


NOTED BY:	
RMS	01/16/2007
AAF	01/17
GSA	01/17
EGC	01/17

NO.	DATE	REVISIONS
1	09/20/07	UNIT AREAS
2	09/20/07	CONVERT 3-PASSENGER TEB TO TEB WITH BATHROOM AT UNIT 303A



23


TOWNCENTER SIDE

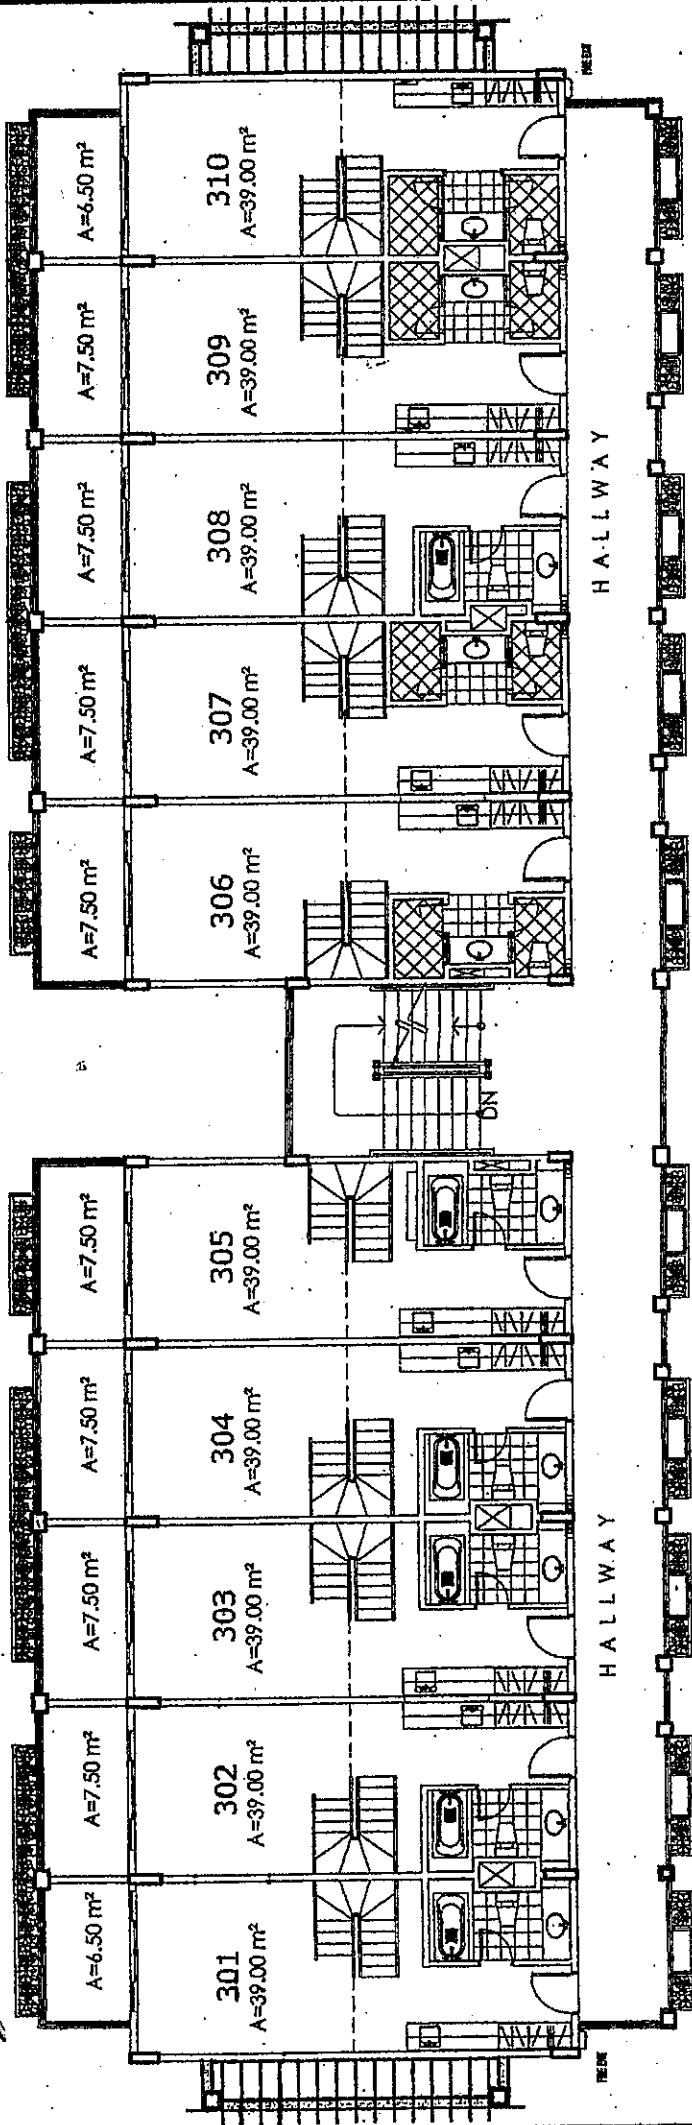

MOUNTAIN SIDE



KEYPLAN

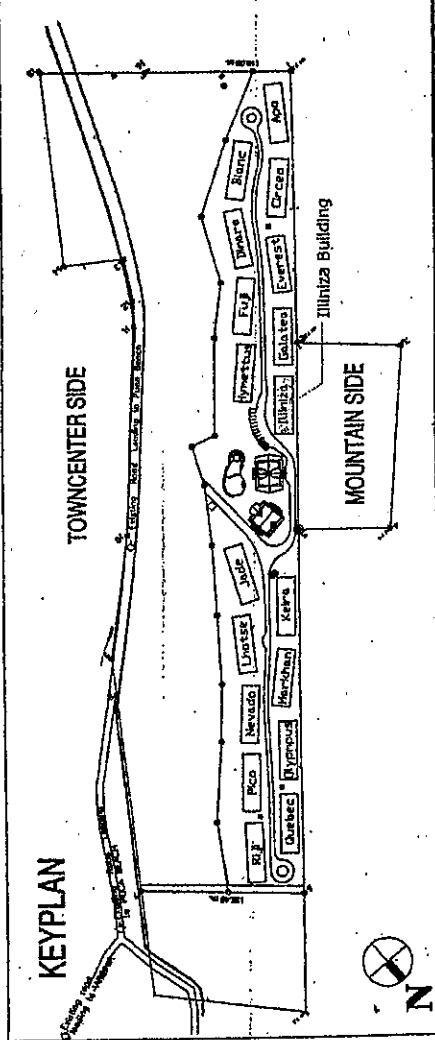

ALTA VISTA

BUILDING ILLINIZA LEVEL 3 FLOOR PLAN

19 SEPTEMBER 2007

FOR AVAILABILITY PURPOSES ONLY

NOTED BY: *SALVA 10/20/07*

RMS	AAE	GSA	EGC
<i>SA</i>	<i>AAE</i>	<i>GSA</i>	<i>EGC</i>

NO.	DATE	REVISIONS
1	10/20/07	UNIT AREAS
2	10/20/07	CONVERT 3-PASSENGER TR. TO TR. WITH BATHUB AT UNIT 303



Architectural floor plan of a five-story building. The plan shows a central corridor with five rooms, numbered 301 to 305 from left to right. Each room is labeled 'OPEN' and has an area of 17.50 m². The rooms are connected by a central staircase. The building has a rectangular footprint with a central corridor and rooms on either side.

The floor plan shows a long, narrow building divided into five identical units, numbered 306 to 310 from left to right. Each unit contains a living area labeled 'A=17.50 m²' and a staircase labeled 'OPEN'. The units are separated by vertical walls, and the entire row is flanked by exterior walls. The plan is oriented horizontally on the page.



NOTED BY:	
RMS	S. H. H. 13032707
AAF	AAF
GSA	g- 514
EGC	VF 7W

NO.	DATE	REVISIONS
1	5/2/2007	UNIT AREAS
2	9/8/2007	CONVERT 3-PASSENGER TEB TO TEB WITH BATH/UB AT UNIT 30A

ALTA VISTA
EST. 1924

**BUILDING ILLINIZAL
LEVEL 3 LOFT FLOOR PLAN**


19 SEPTEMBER 2007

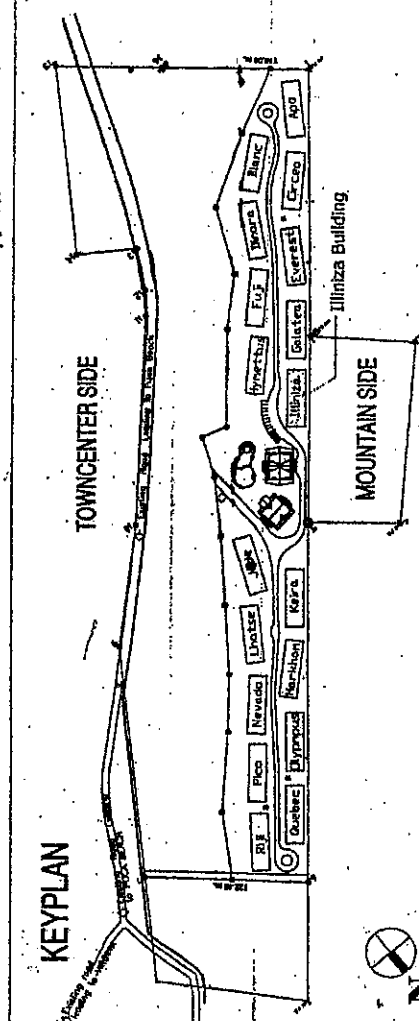 

FOR AVAILABILITY PURPOSES ONLY

FOR AVAILABILITY PURPOSES ONLY

TOWNCENTER SIDE

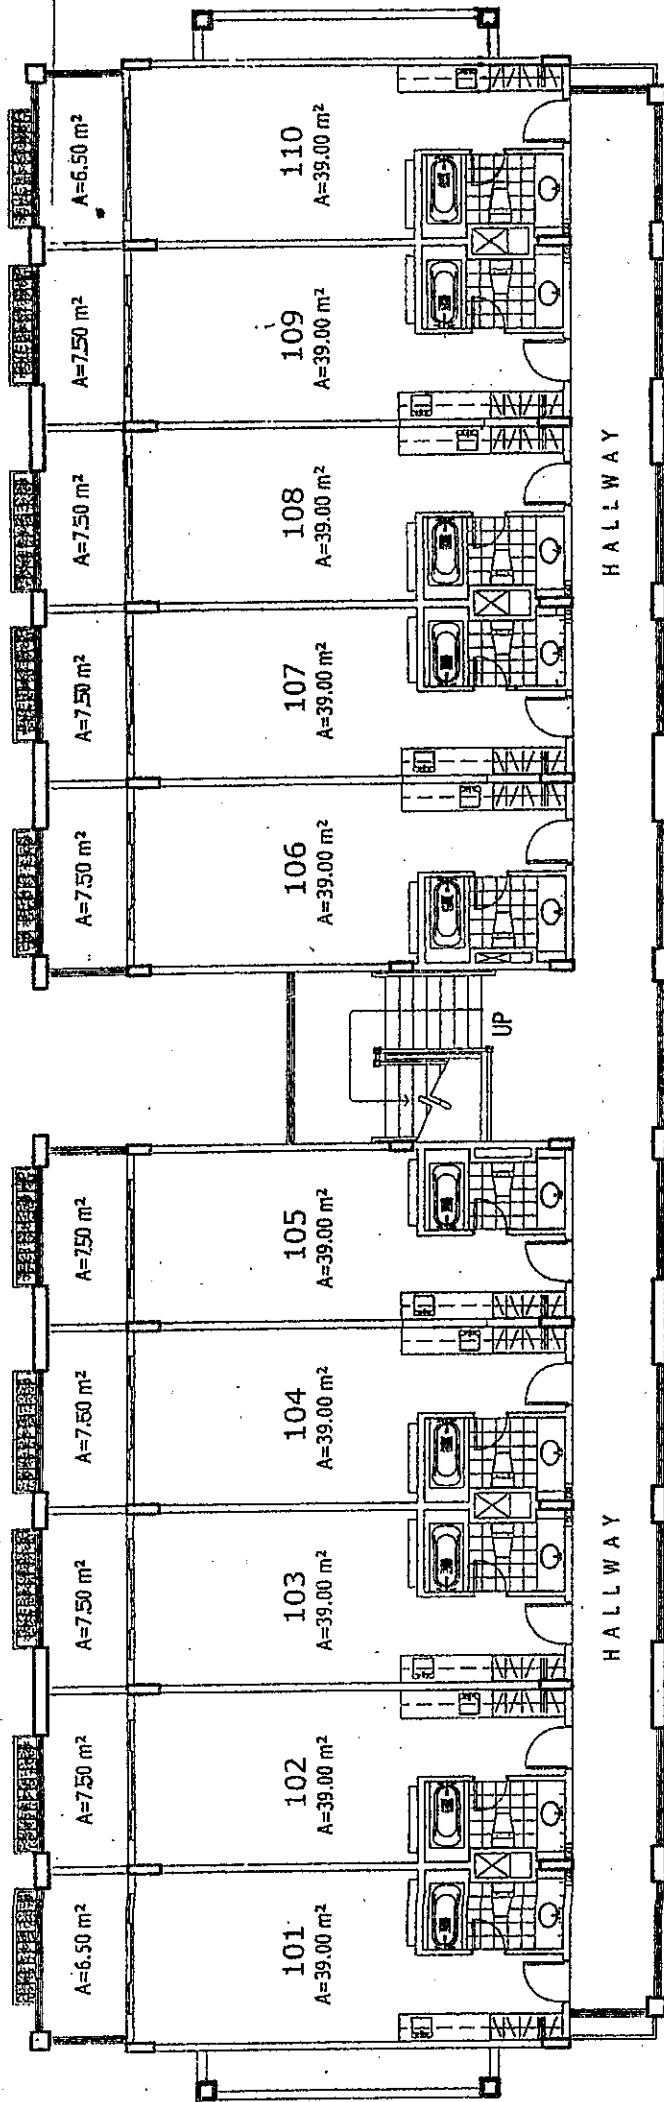


NOTED BY:	
RMS	19/10/07
AAF	01/11/07
GSA	19/10/07
EGC	19/10/07

NOT DATE REVISIONS	
1	19/10/07
2	19/10/07
MOUNTAIN SIDE

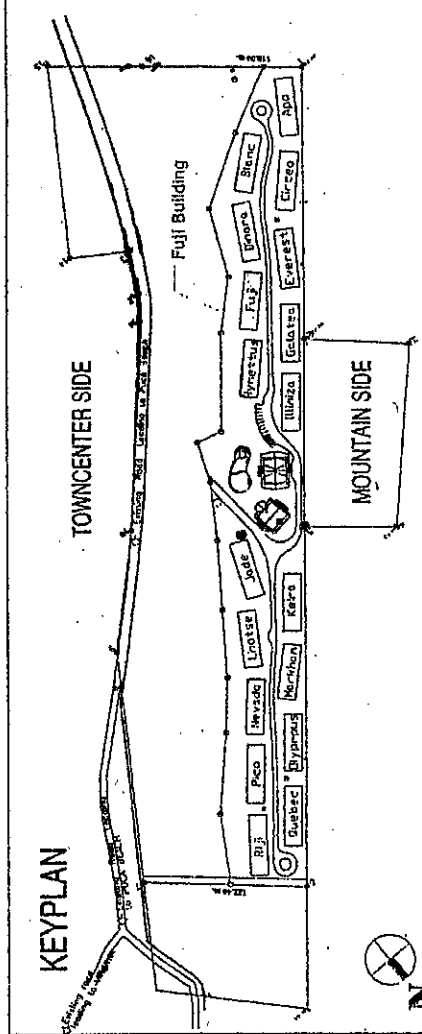

ALTA VISTA

BUILDING FUJI LEVEL 1 FLOOR PLAN 19 SEPTEMBER 2007

FOR AVAILABILITY PURPOSES ONLY

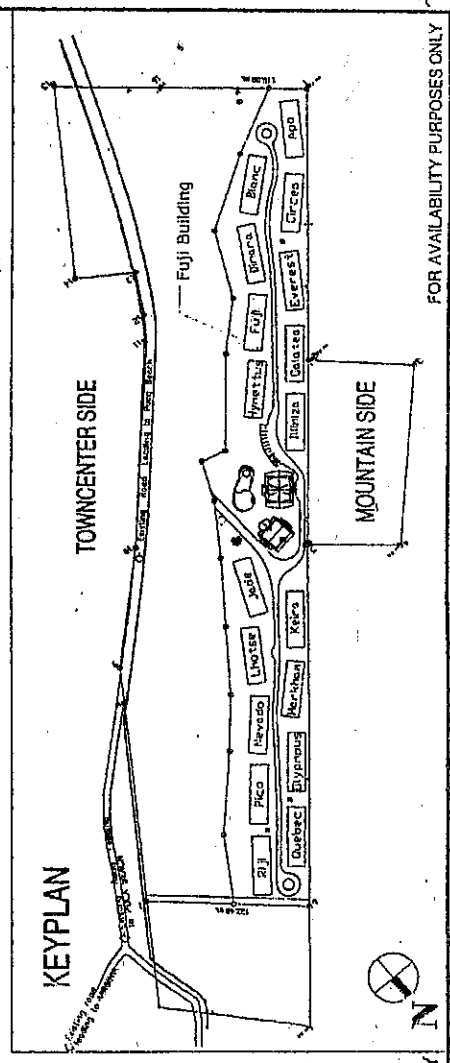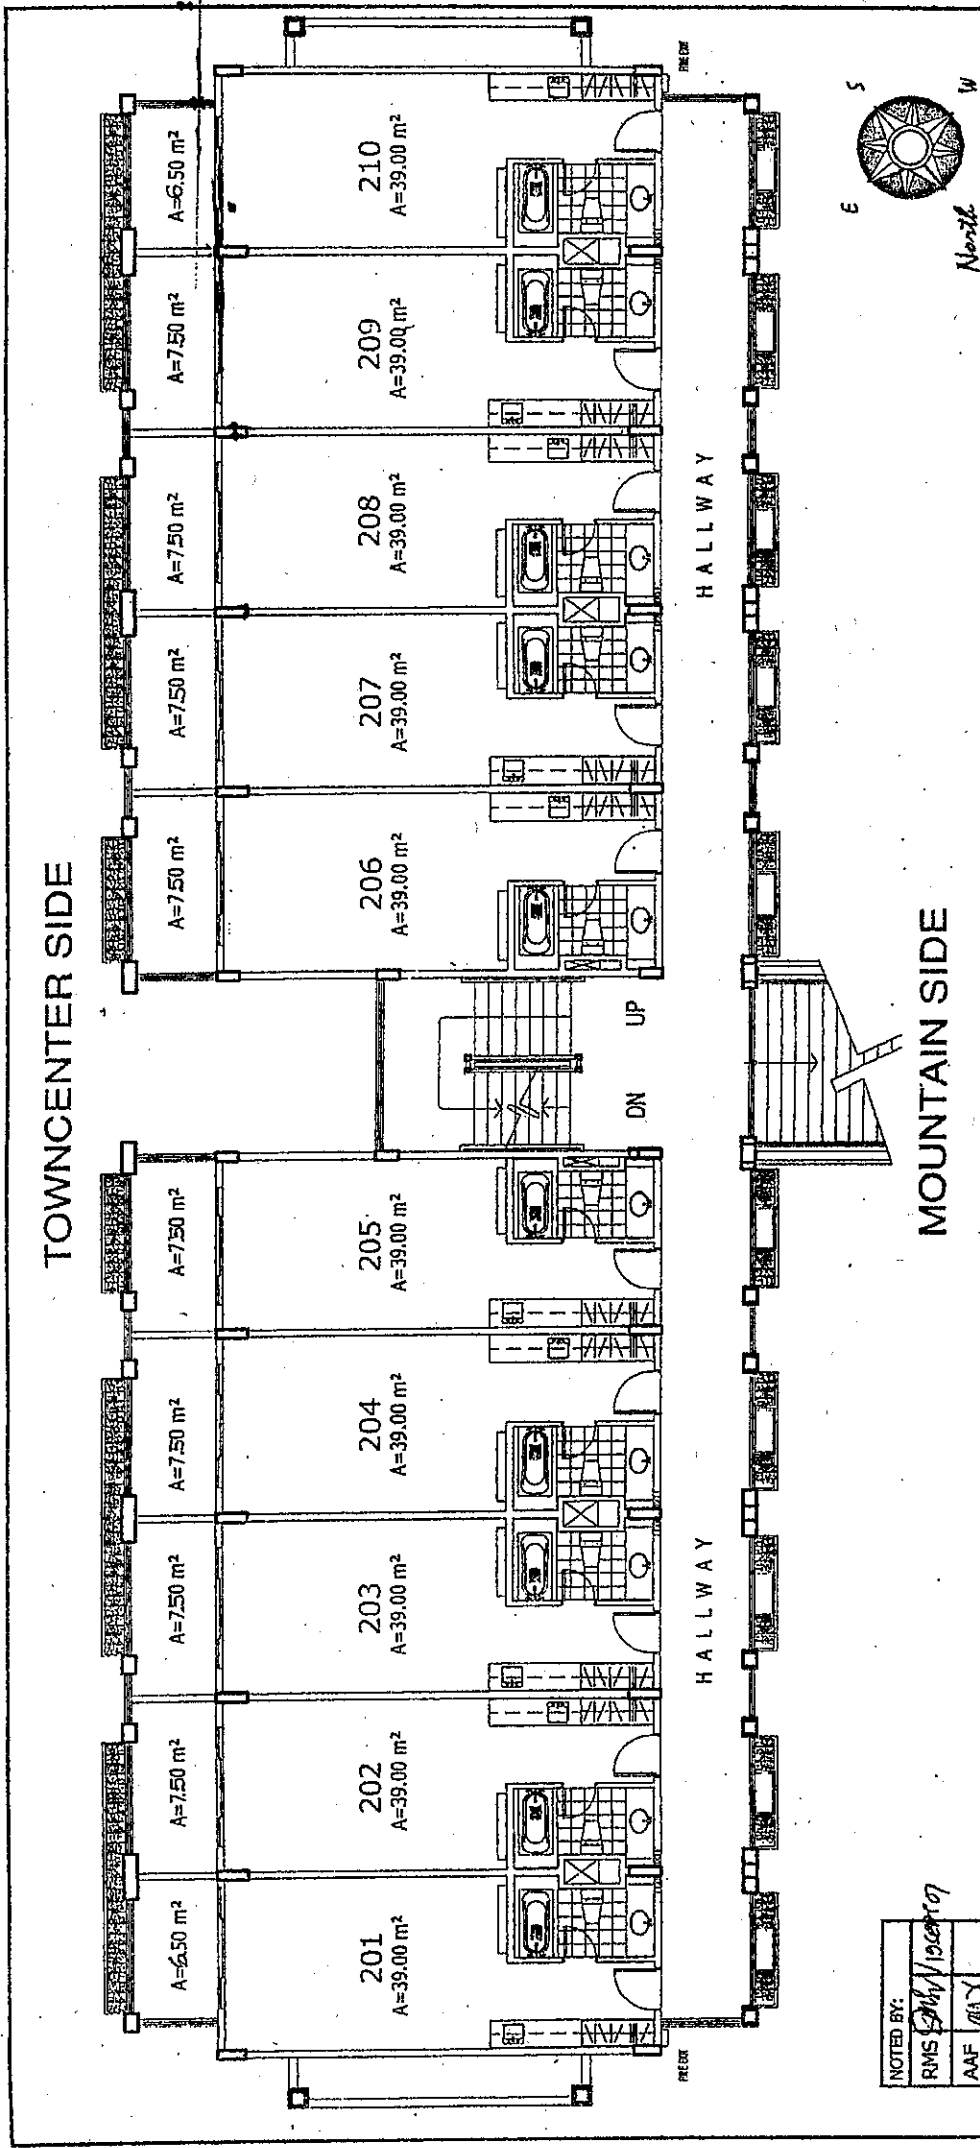


NOTED BY:	
RMS	2001/1/10
AAF	1/10
GSA	1/10
EGC	1/10

NO.	DATE	REVISIONS
1	19-9-2007	CONVERT 3-PAGE ENGINE TEB TO TEB WITH BATHUBS AT UNITS 301 AND 304


ALTA ISIA
DI PORTO CANT

BUILDING FUJI
LEVEL 2 FLOOR PLAN


19 SEPTEMBER 2007

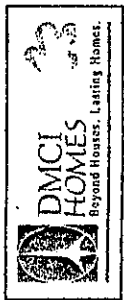

TOWNCENTER SIDE

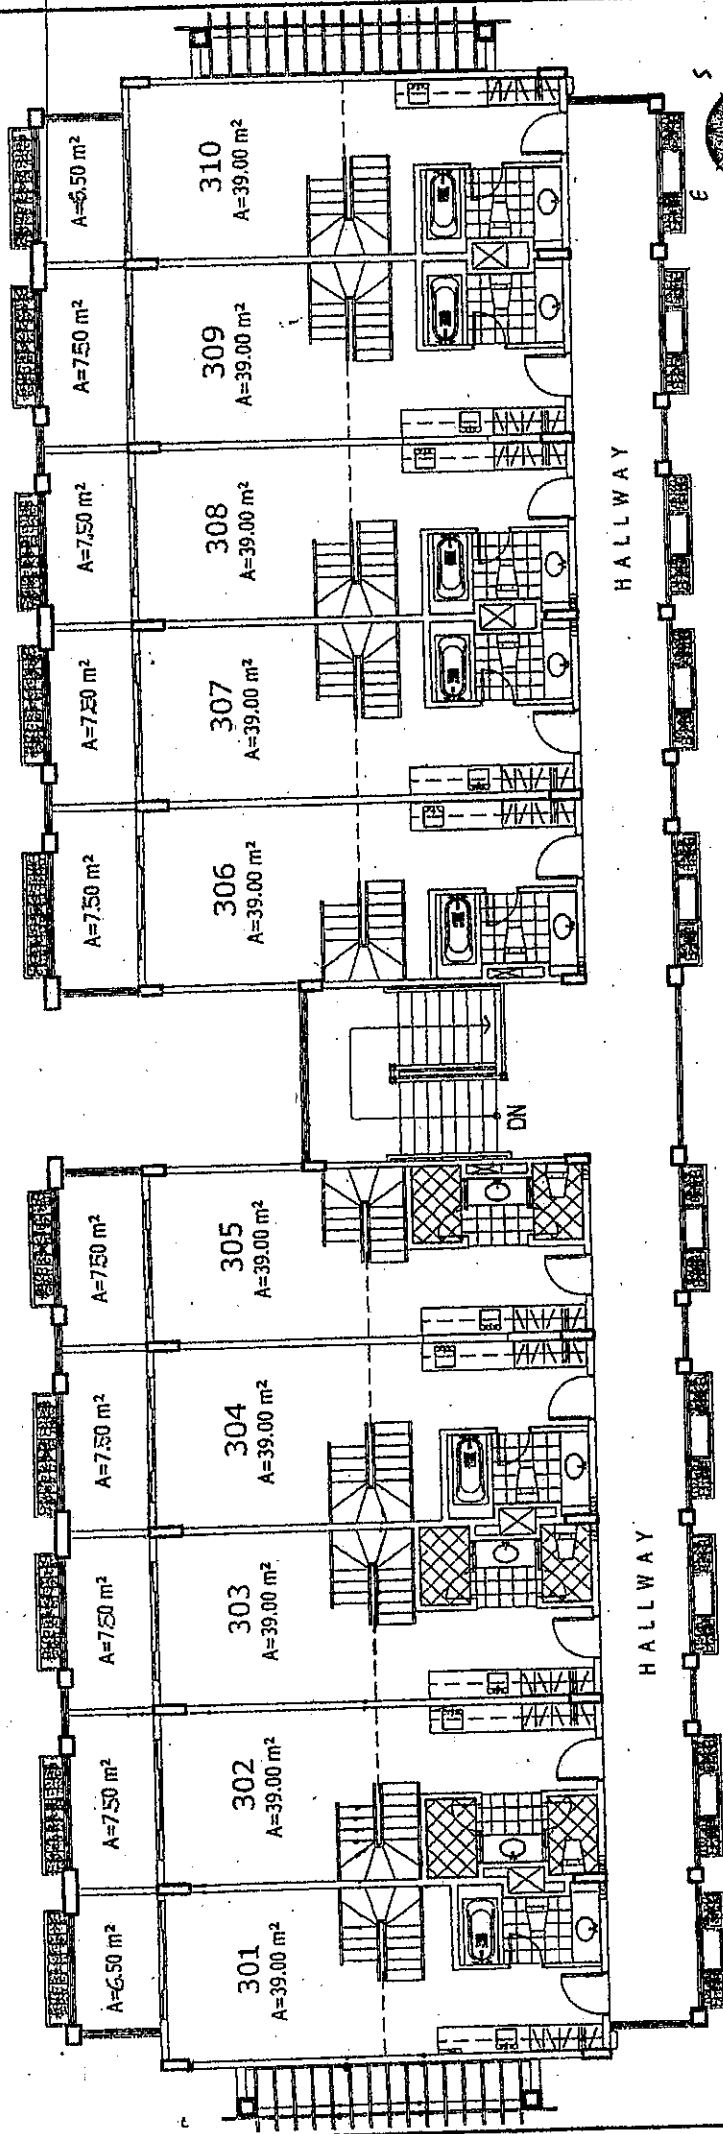

MOUNTAIN SIDE

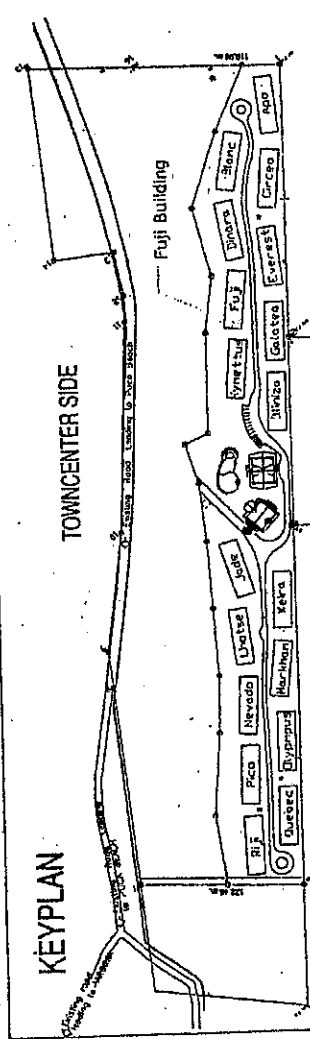

ALTA VISTA

BUILDING FUJI LEVEL 3 FLOOR PLAN

19 SEPTEMBER 2007


FOR AVAILABILITY PURPOSES ONLY

FOR AVAILABILITY PURPOSES ONLY

NOTED BY:

RMS	2/11/10
APR	2/11/10
GSA	2/11/10
EGC	2/11/10


NO.	DATE	REVISIONS
1	19-SEP-2007	CONVERT 3-PASSENGER TIES TO TIES WITH BARRIERS AT UNITS 303 AND 304

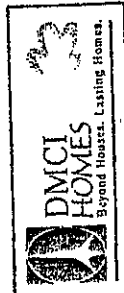

1 of 6 (6) (Rev. 01/10/07)

NOTED BY:	JBL/MS	
RMS	JBL	MS
AAF	JBL	
GSA	JBL	MS
EGC	JBL	MS

NO.	DATE	REVISIONS
1	10-22-07	CONVERT 3-PASSENGER TEB TO TEB WITH BATHUB AT UNITS 301 AND 304

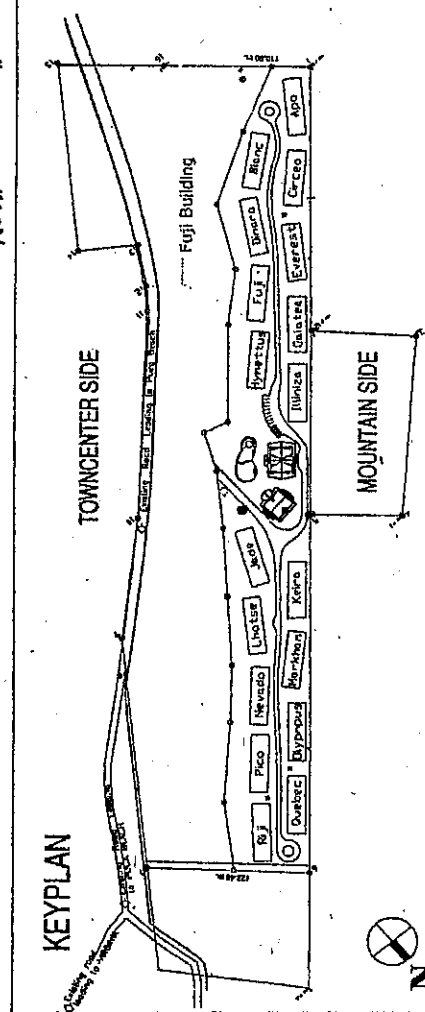


FOR AVAILABILITY PUBLISHED ONLY


FOR AVAILABILITY PURPOSES ONLY

46 (Prod. best)

TOWNCENTER SIDE

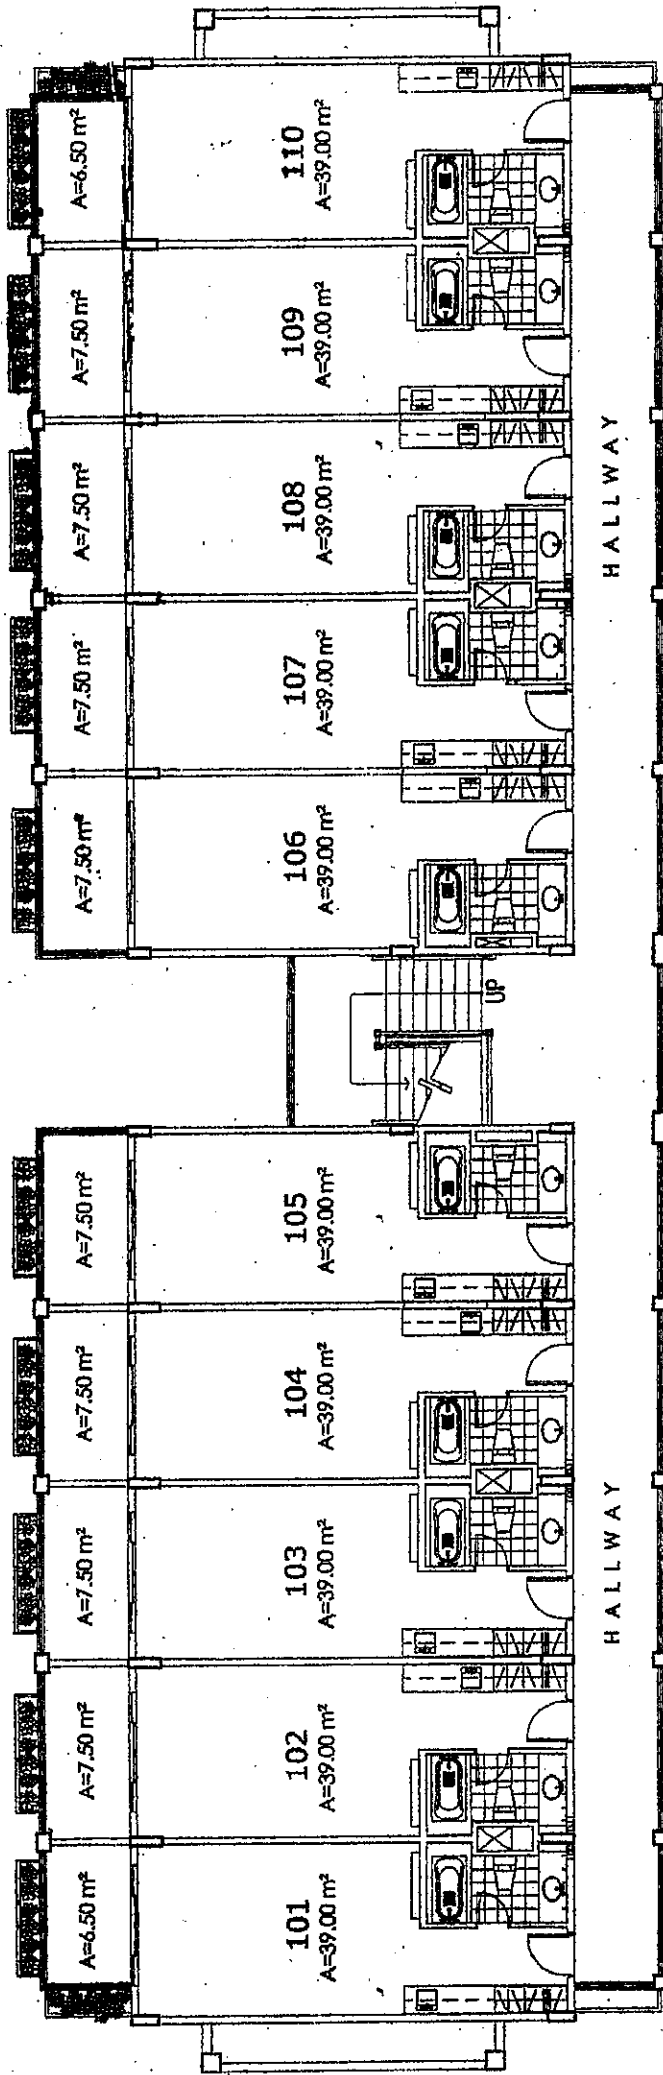

MOUNTAIN SIDE

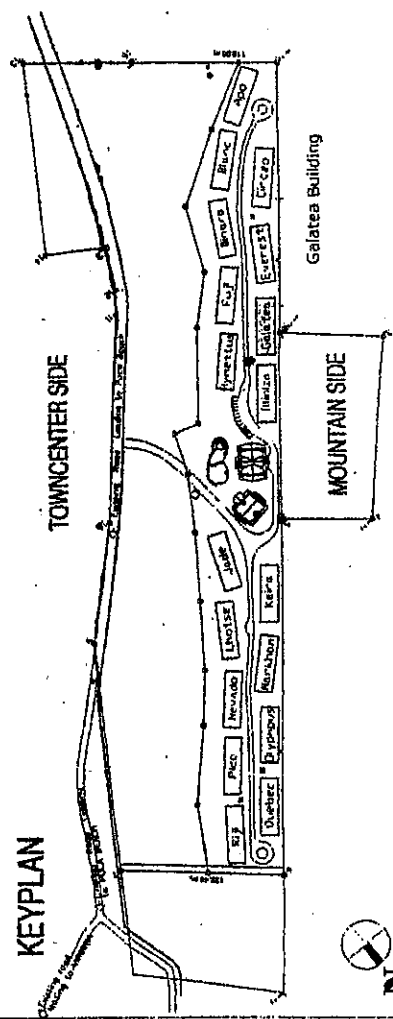


BUILDING GALATEA LOWER GROUND FLOOR PLAN

25 JULY 2007


NOTED BY:

RMS	26/07/2007
AAF	CAF
GSA	27/07/07
EGC	27/07/07


NO.	DATE	REVISIONS

 

TOWNCENTER SIDE

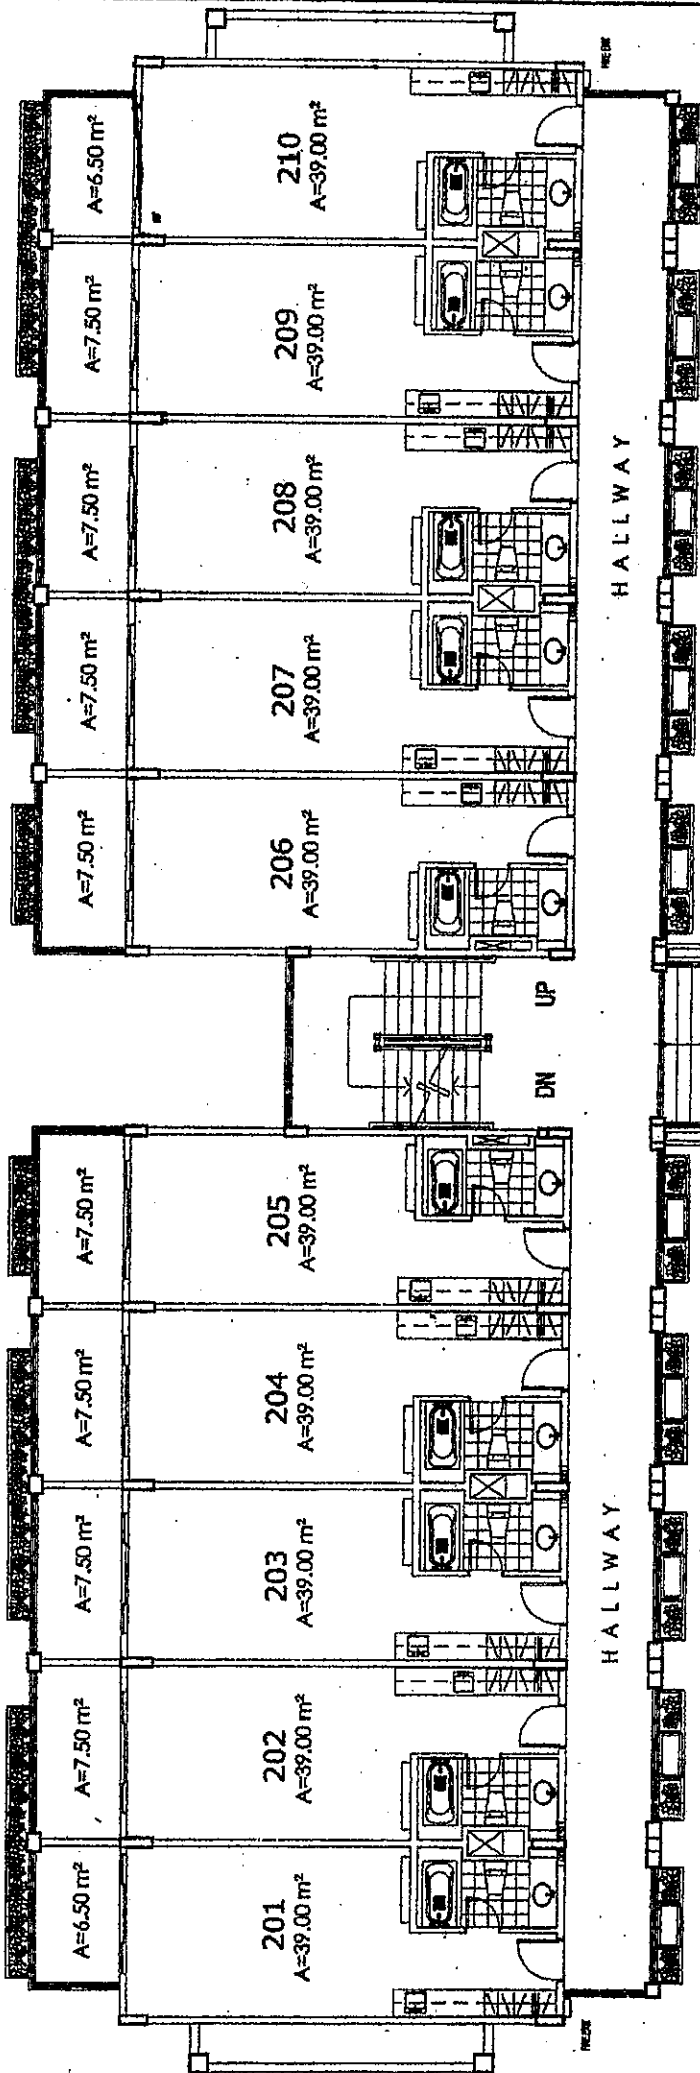

MOUNTAIN SIDE

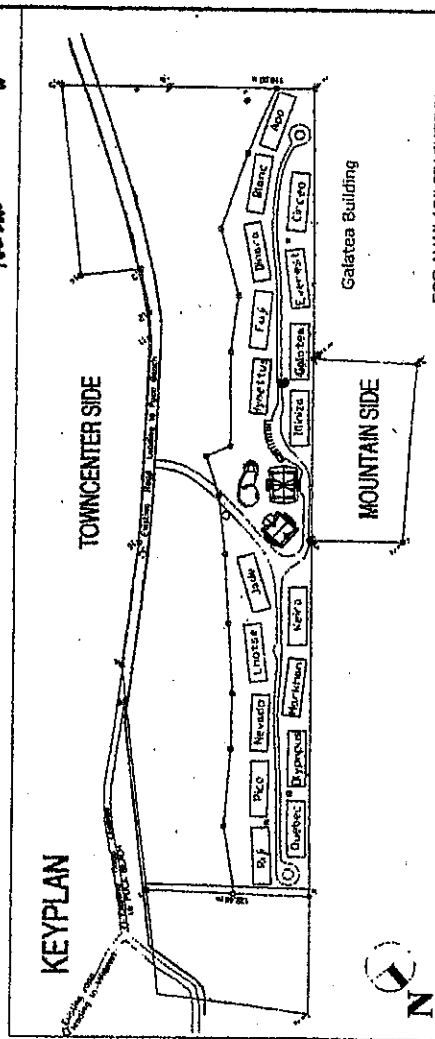

ALTAVISTA

BUILDING GALATEA UPPER GROUND FLOOR PLAN

25 JULY 2007


NOTED BY:		DATE
RMS	SM	26/10/07
AAF	AM	
GSA	AM	27/10/07
EGC	AM	27/10/07

NO.	DATE	REVISIONS



FOR AVAILABILITY PURPOSES ONLY

TOWNCENTER SIDE

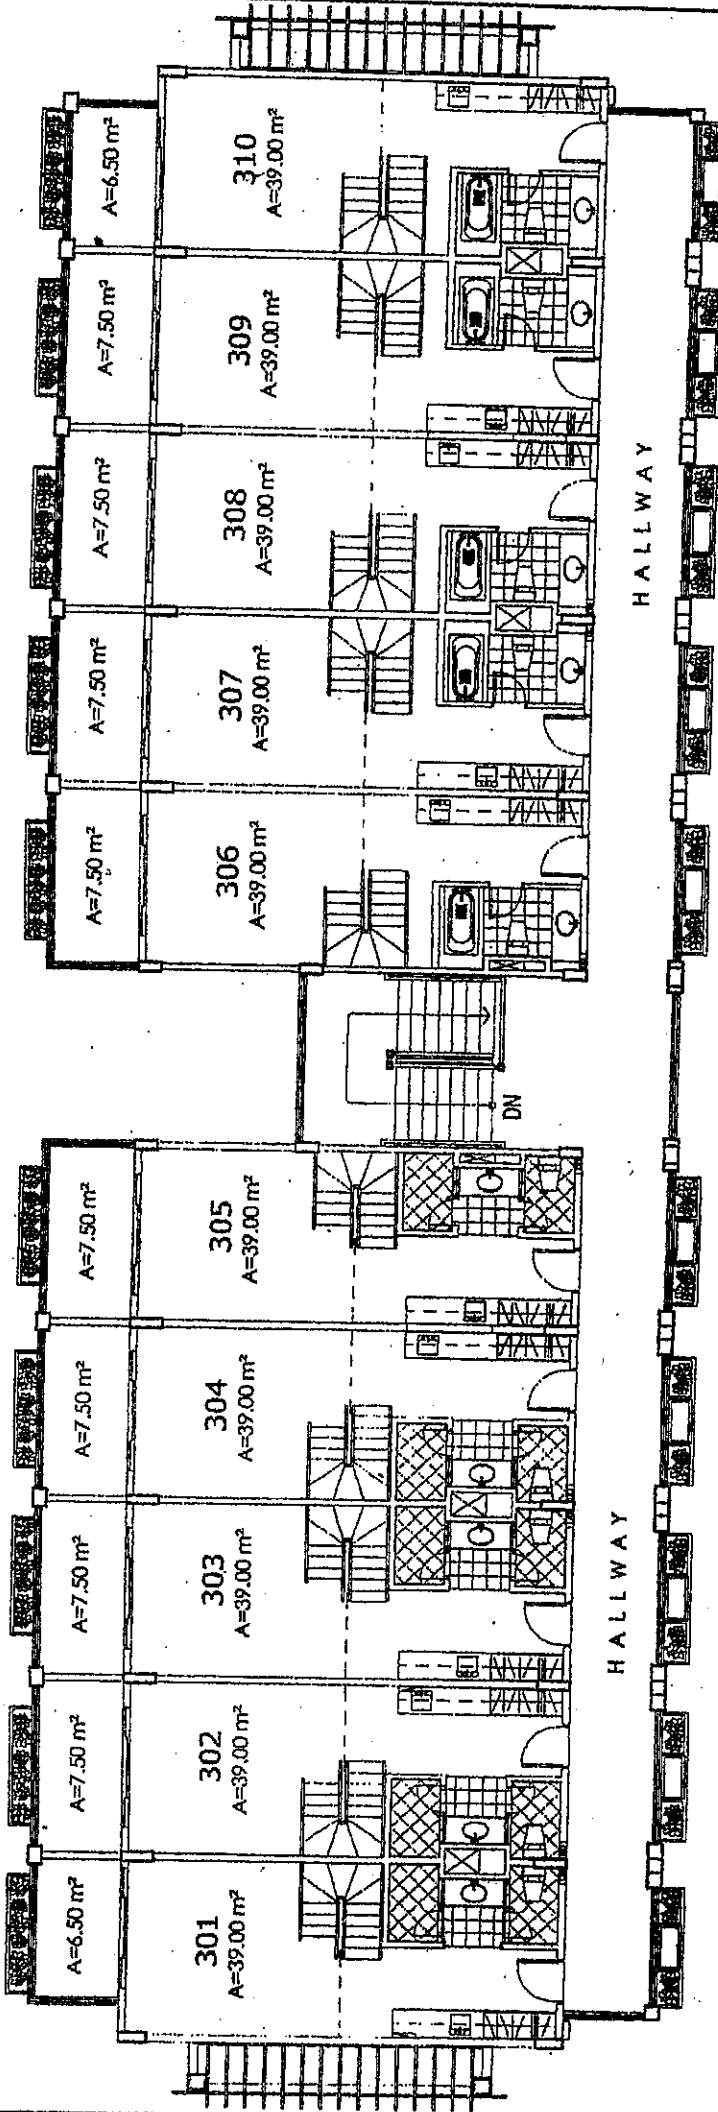

HALLWAY

HALLWAY

MOUNTAIN SIDE


NOTED BY:

RMS	2/26/07
AAF	CAF
GSA	9-27-07
EGC	11/10


NO. DATE / REVISIONS




**BUILDING GALATEA
SECOND FLOOR PLAN**
25 JULY 2007

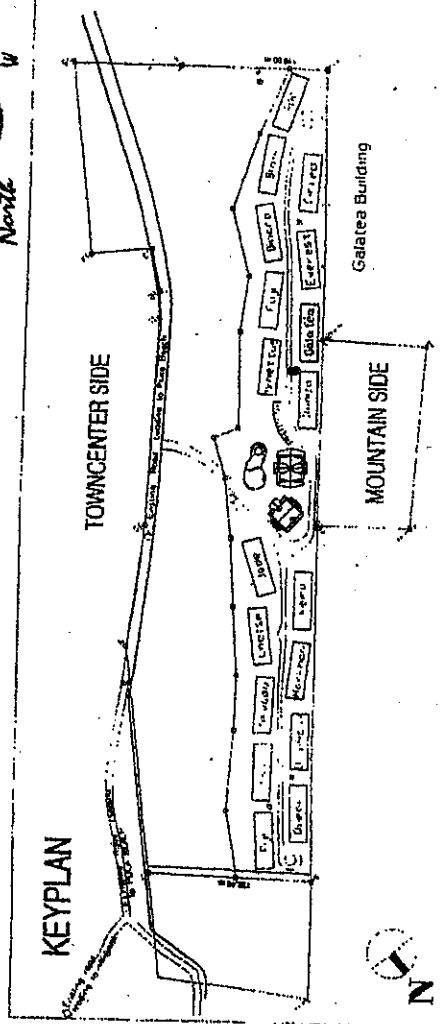

FOR AVAILABILITY PURPOSES ONLY

 


TOWNCENTER SIDE

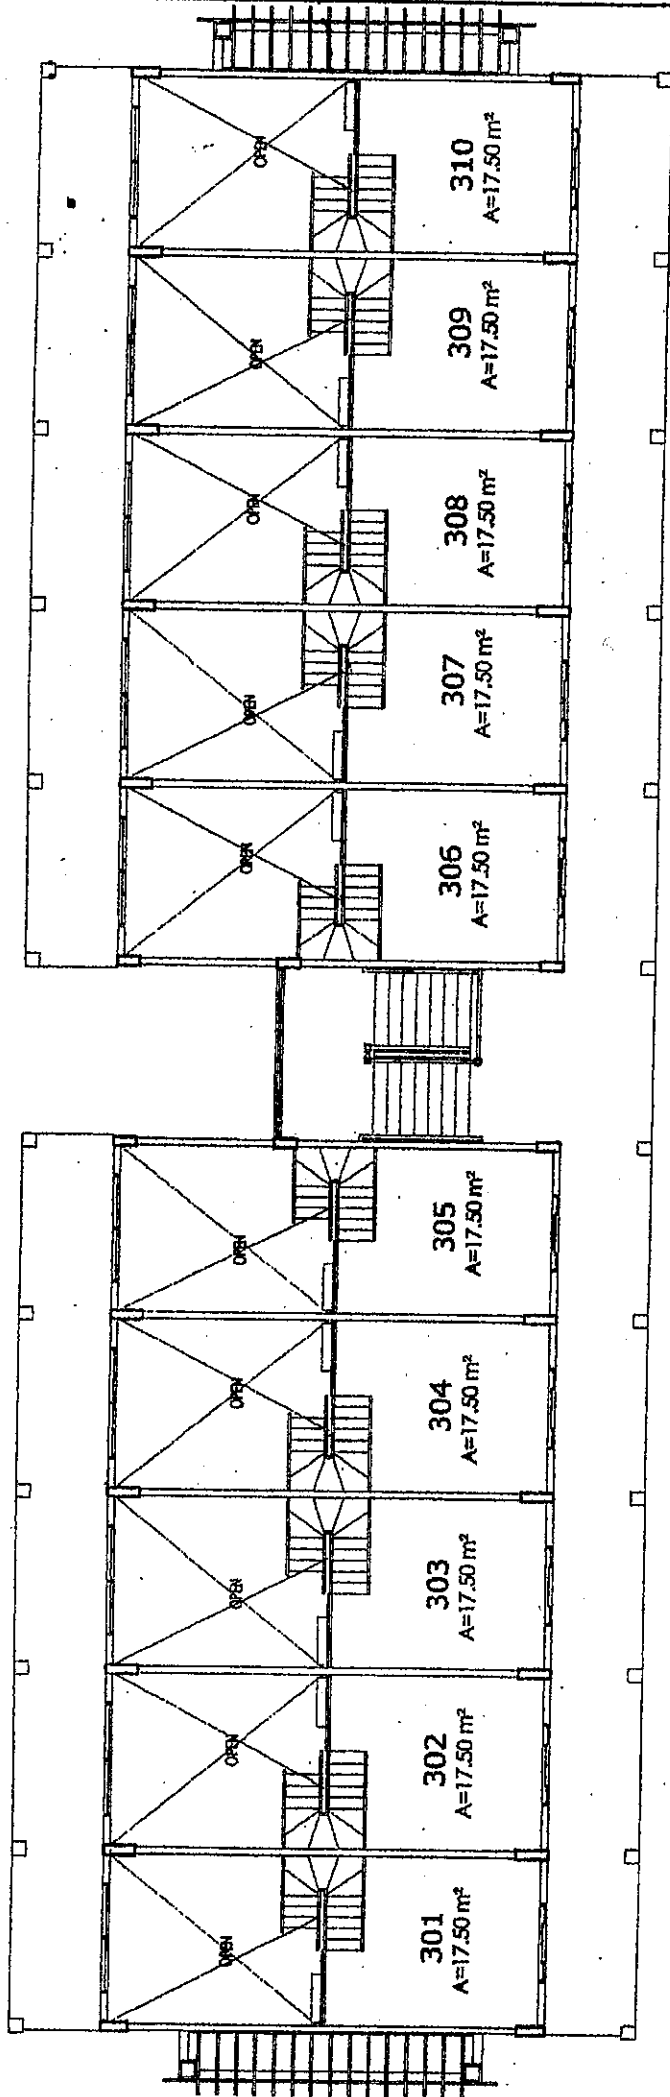


MOUNTAIN SIDE



KEYPLAN

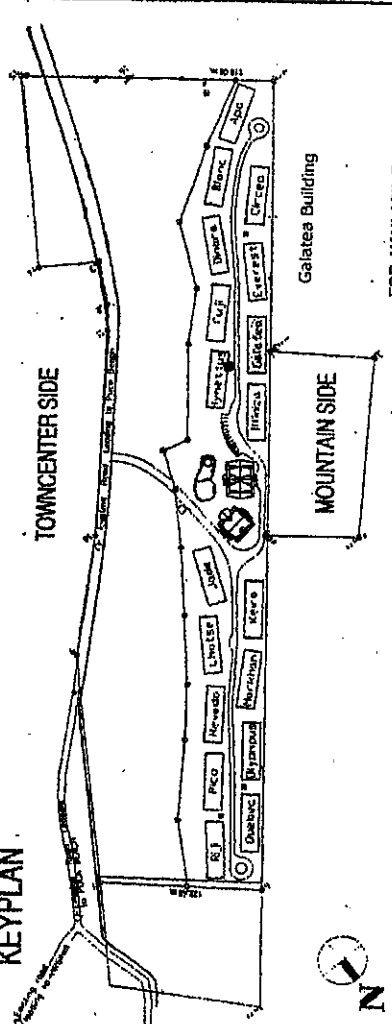

FOR AVAILABILITY PURPOSES ONLY

 


BUILDING GALATEA SECOND FLOOR LOFT PLAN

25 JULY 2007


NOTED BY:

RMS	2/26/07
AAF	CAF
GSA	4-27-07
EGC	1/1/08


NO.	DATE	REVISIONS

 

TOWNCENTER SIDE

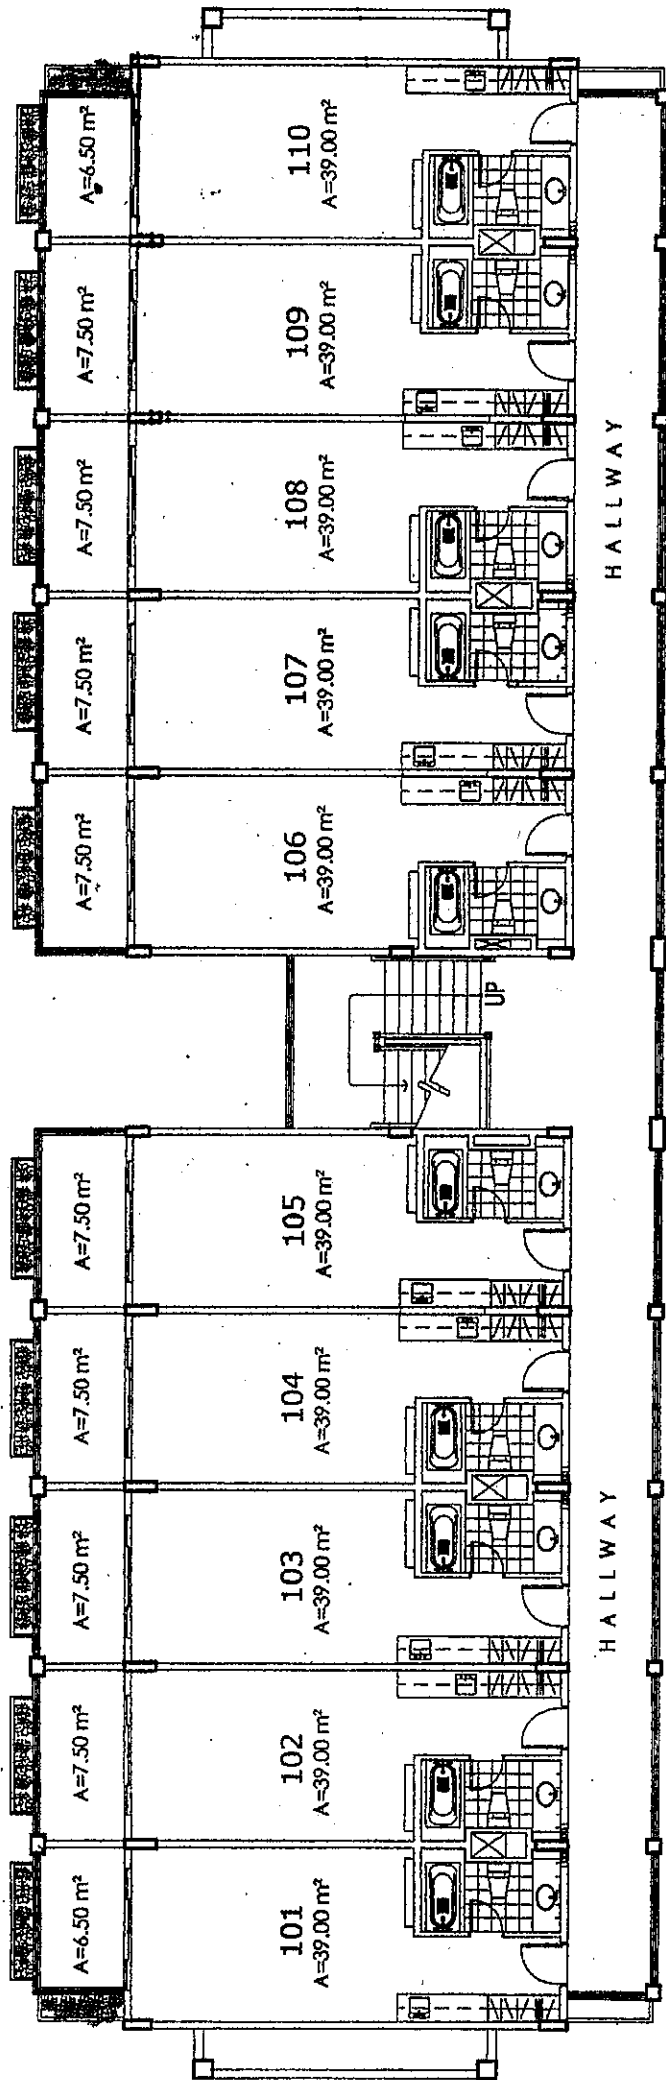

MOUNTAIN SIDE

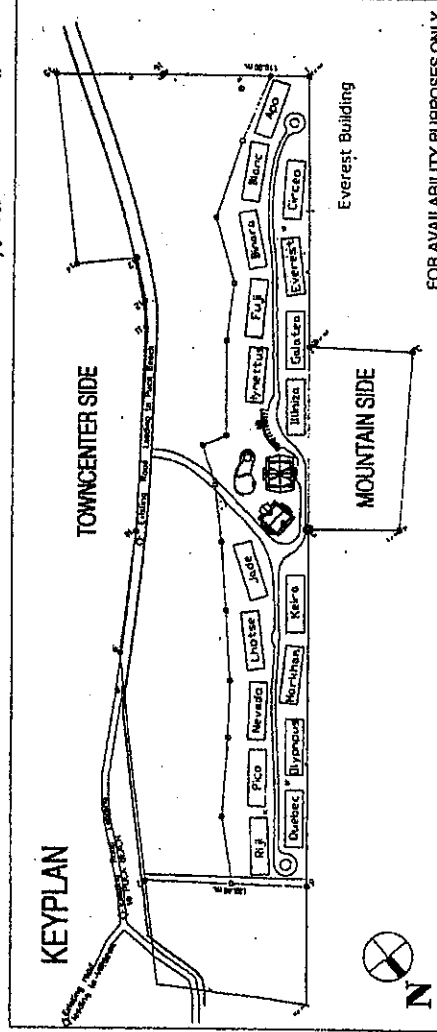

ALTA VISTA

BUILDING EVEREST LEVEL ONE FLOOR PLAN

10 AUGUST 2007


NOTED BY:	
RMS	10/10/07
AAF	10/10/07
GSA	10/10/07
EGC	10/10/07

NO.	DATE	REVISIONS




FOR AVAILABILITY PURPOSES ONLY

TOWNCENTER SIDE

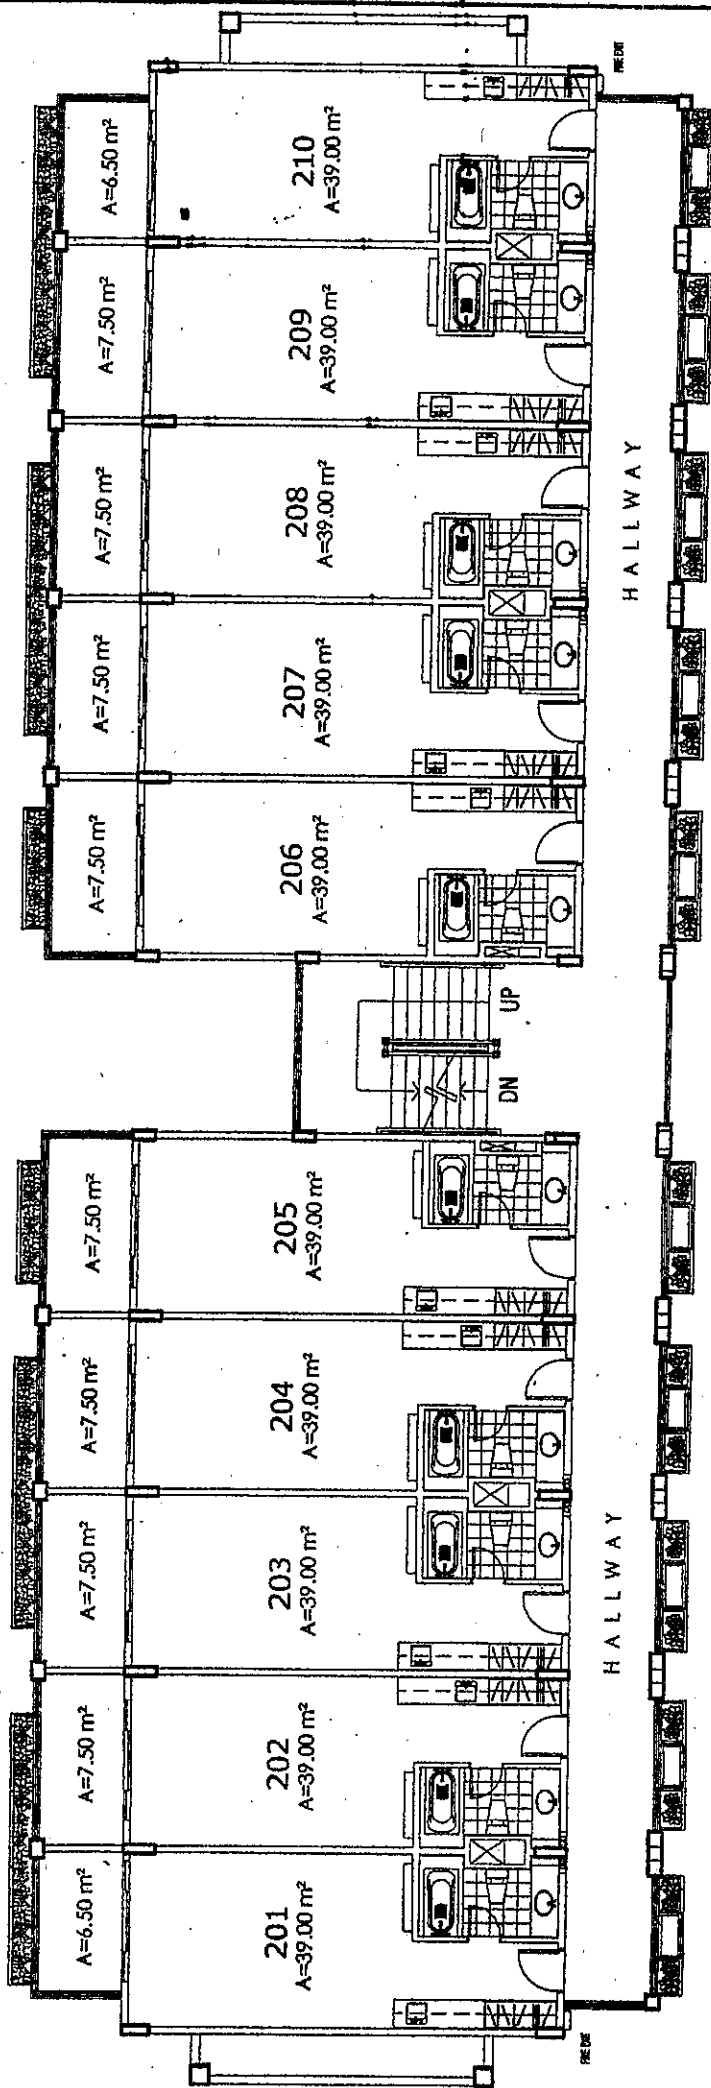

MOUNTAIN SIDE

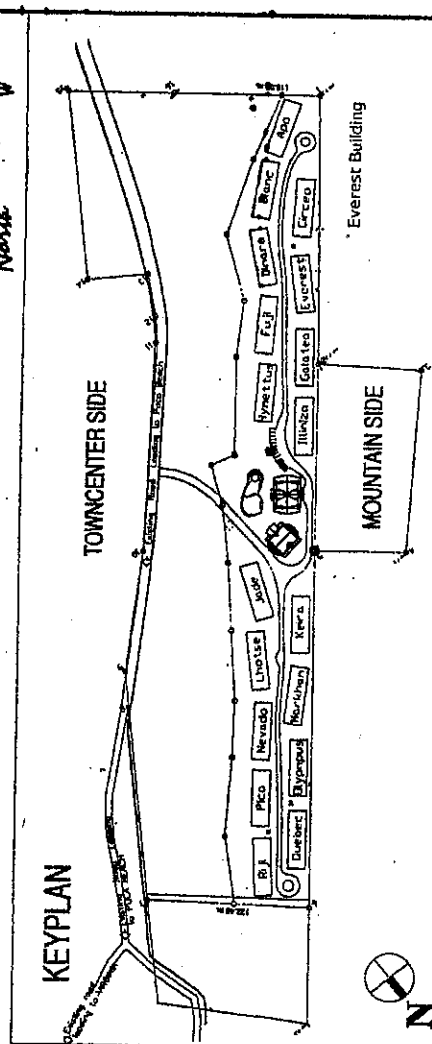

FOR AVAILABILITY PURPOSES ONLY

ALTA ISTA

**BUILDING EVEREST
LEVEL TWO FLOOR PLAN**

10 AUGUST 2007

NOTED BY:	
RMS	<i>[Signature]</i>
AAF	<i>am</i>
GSA	<i>am</i> 14 Aug 07
EGC	<i>[Signature]</i>

[illegible]

The floor plan shows a symmetrical layout with rooms 301-305 on the left and 306-310 on the right. Each room is labeled with its number and area. The central hallway is labeled 'HALLWAY' and features a central staircase with a 'DN' (down) arrow. The plan also shows various architectural details such as doors, windows, and furniture.

Room Number	Area (m²)
301	39.00
302	39.00
303	39.00
304	39.00
305	39.00
306	39.00
307	39.00
308	39.00
309	39.00
310	39.00

HALLWAY

HALLWAY




MOUNTAIN SIDE

ALTA I STA

**BUILDING EVEREST
LEVEL THREE FLOOR PLAN**

10 AUGUST 2007


NOTED BY:	
RMS	Sho 10 Aug 07
AAF	ahj
GSA	g- 14 Aug 07
EGC	11 1710

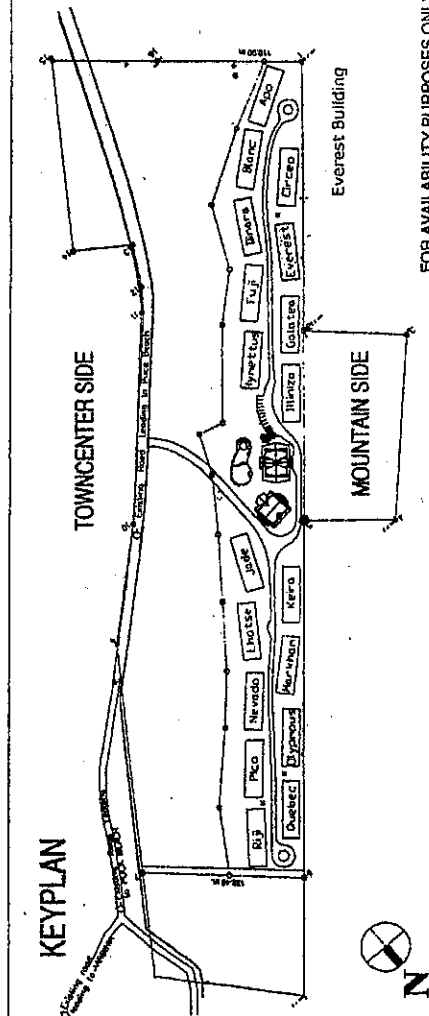[illegible]

FOR AVAILABILITY PURPOSES ONLY

Architectural floor plan of the 3rd floor, showing rooms 301 through 310. The plan is symmetrical around a central corridor with stairs. Each room is labeled with its number and area (A=17.50 m²).

Room Number	Area (m²)
301	17.50
302	17.50
303	17.50
304	17.50
305	17.50
306	17.50
307	17.50
308	17.50
309	17.50
310	17.50

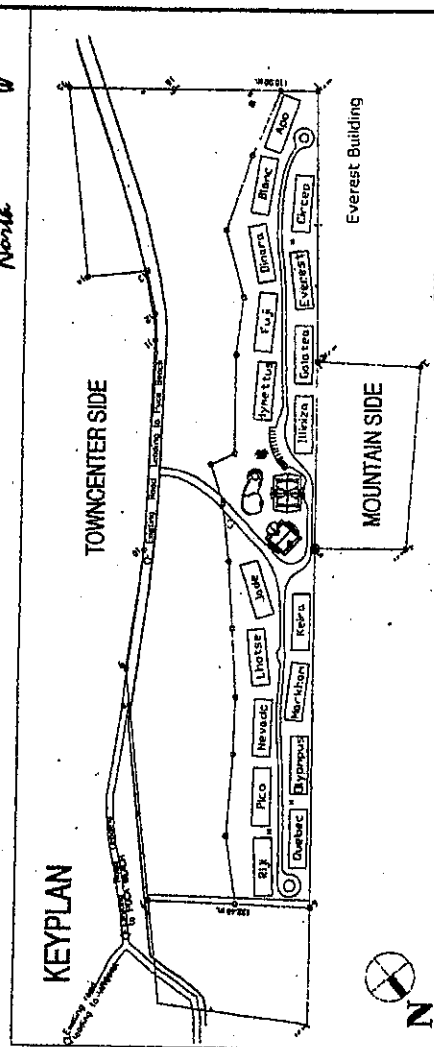

FOR AVAILABILITY PURPOSES ONLY

NOTED BY:		
RMS	Sh	10/10/07
AAF	Sh	
GSA	Sh	10/10/07
EGC	Sh	10/10/07

[illegible]


ALTA **ISTA**
DE TORONTO

BUILDING EVEREST


LOFT FLOOR PLAN

10 AUGUST 2007



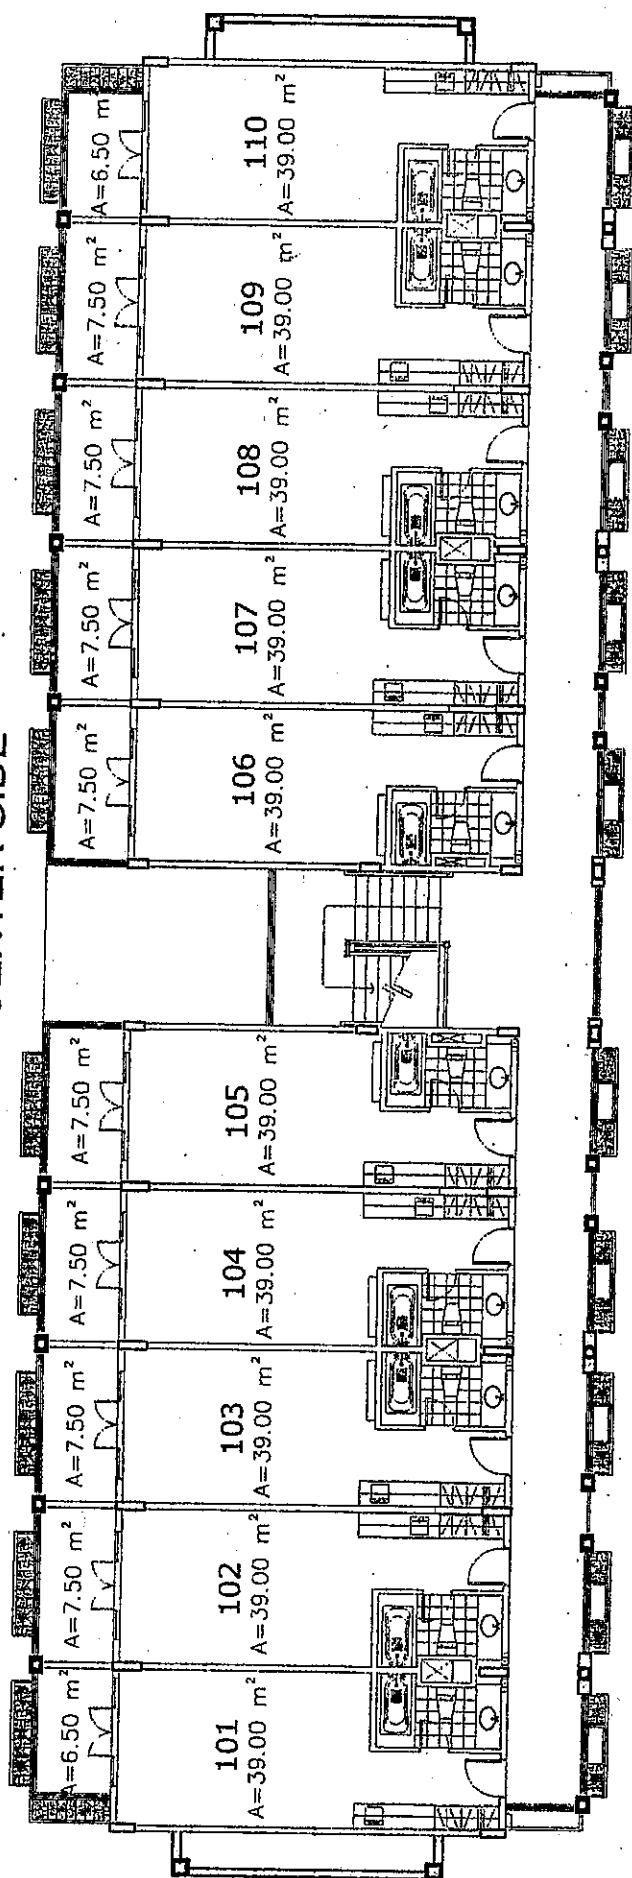

MOUNTAIN SIDE

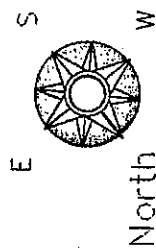


ALTA ISTA DE BORACAY


BUILDING BLANC
LEVEL 1 FLOOR PLAN

29 FEB 2008

NOTED BY:		
RMS	28/10/71	28/10/71
AAF	and	
GSA	g	29/10/71
EGC	ft	29/10/71

 


Because you know.

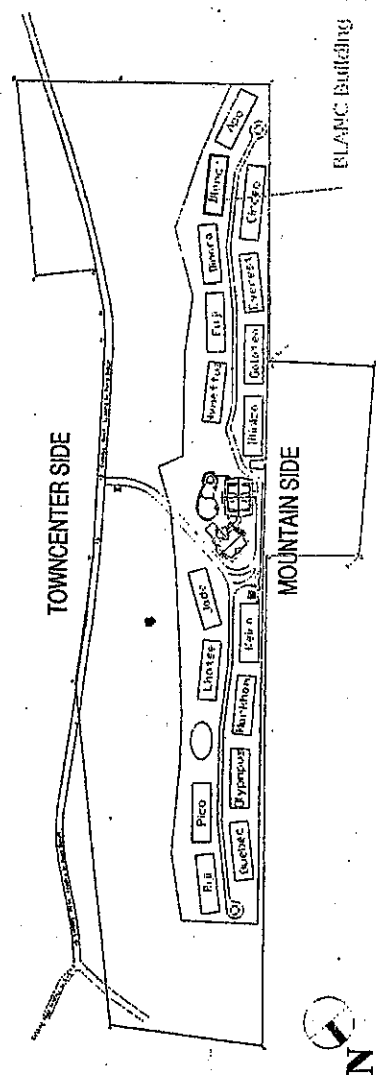


FOR AVAILABILITY PURPOSES ONLY

TOWNCENTER SIDE

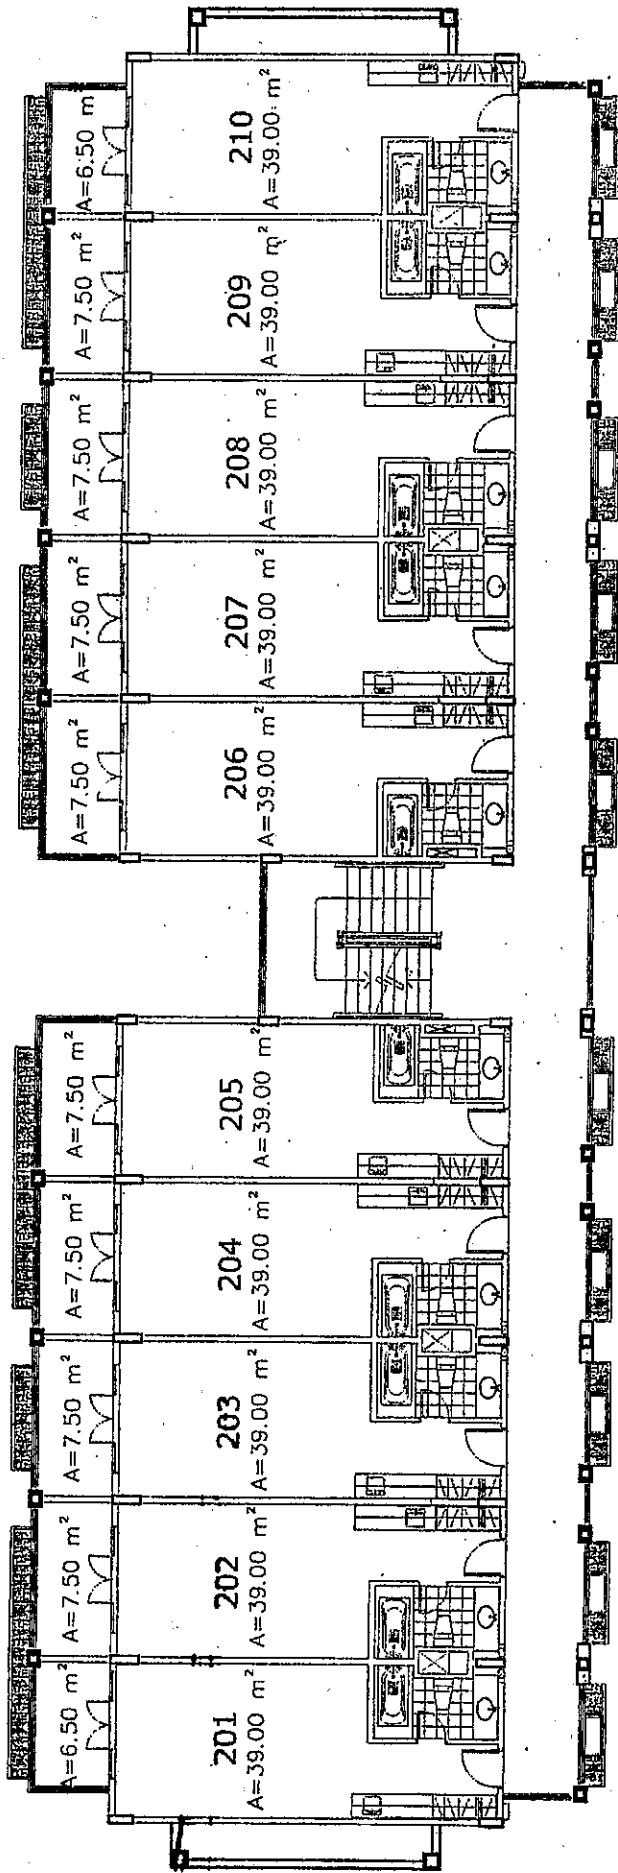

MOUNTAIN SIDE

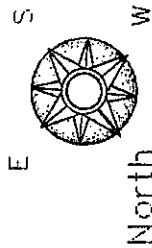


ALTA ISTA
DE BORACAY


BUILDING BLANC
LEVEL 2 FLOOR PLAN

29 FEBRUARY 2008

NOTED BY:	
RMS	SALES/RENT
AAF	AAF
GSA	21 Feb
EGC	21 Feb

 


KEYPLAN

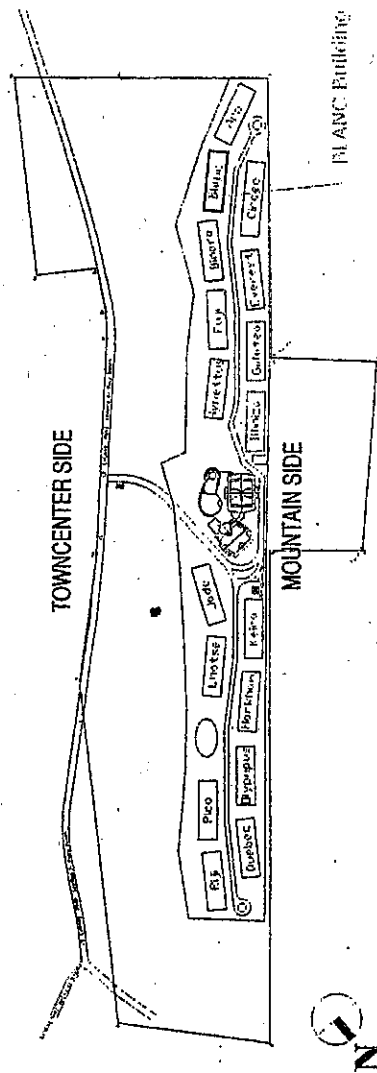

FOR AVAILABILITY PURPOSES ONLY


TOWNCENTER SIDE

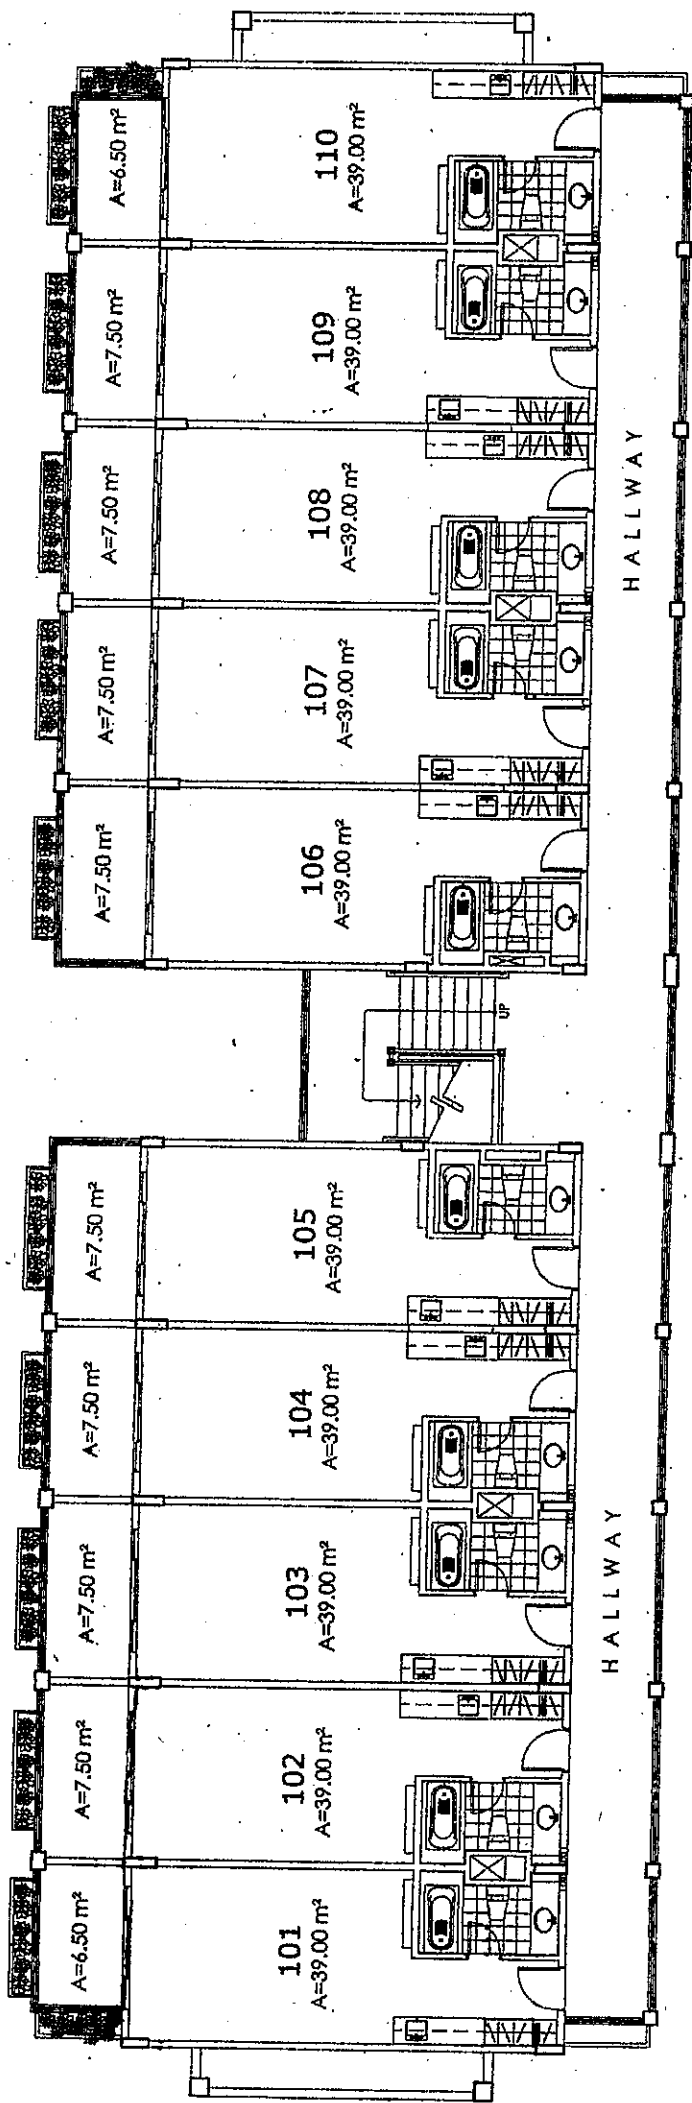


NOTED BY:

RMS	22/10/07
MAF	20/10/07
CSA	20/10/07
EGC	1/11/07

NO.	DATE	REVISIONS
(01)	10 OCTOBER	LOFT STAIRS LAYOUT
(02)	10 OCTOBER	NEW LAYOUT OF TOILET & BATH AT LEVEL 3

 

MOUNTAIN SIDE

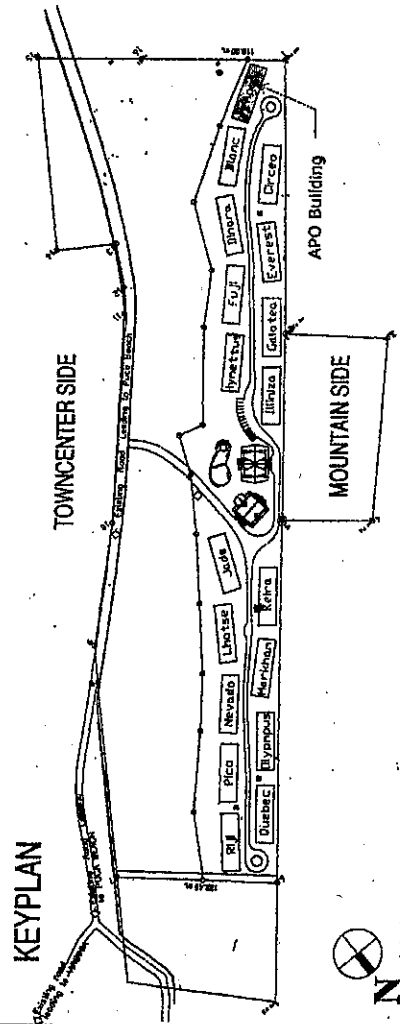

BUILDING APO LEVEL 1 FLOOR PLAN


18 OCTOBER 2007

FOR AVAILABILITY PURPOSES ONLY

7 10/24/07

P 10/24/07



TOWNCENTER SIDE

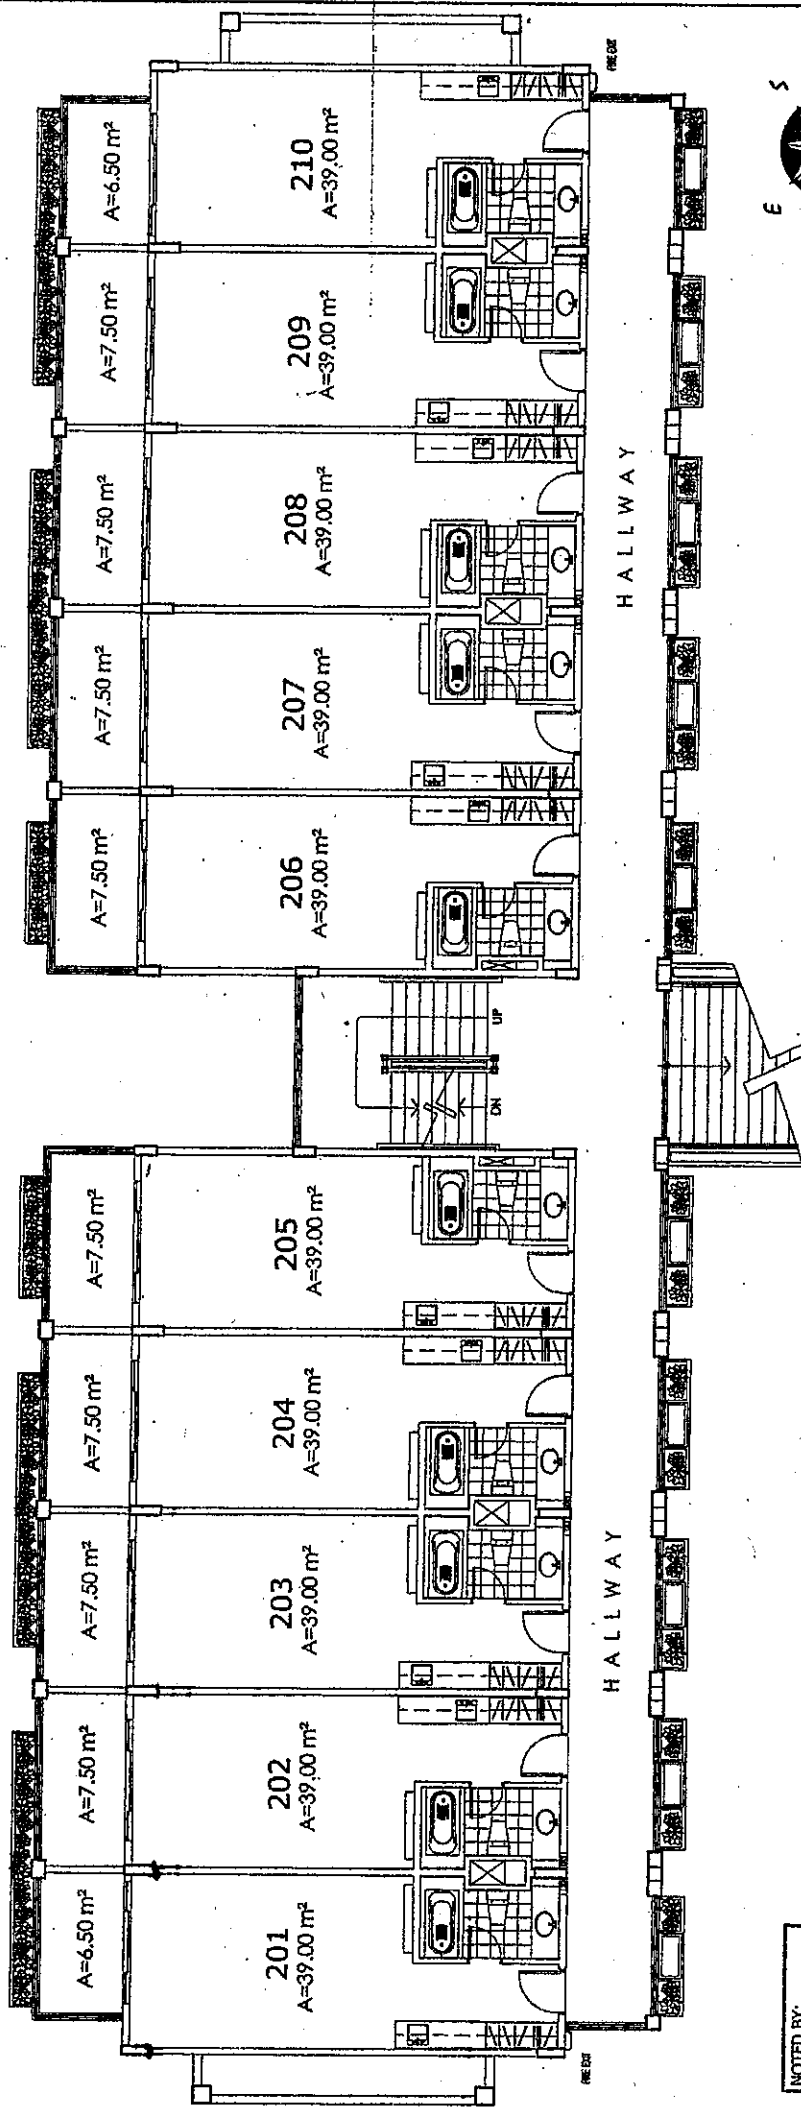

MOUNTAIN SIDE



KEYPLAN

 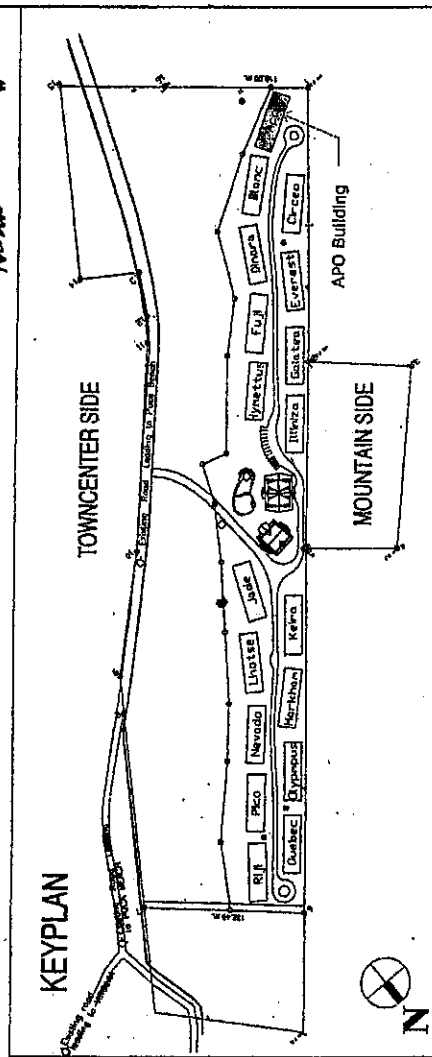

**BUILDING APO
LEVEL 2 FLOOR PLAN**

18 OCTOBER 2007


FOR AVAILABILITY PURPOSES ONLY

NOTED BY:		DATE	REVISIONS
RMS	SAF	10/24/07	
AAF	SAF		
GSA	SAF	10/24/07	
EGC	SAF		

NO.	DATE	REVISIONS
01	10/01/07	LOFT STAIRS LAYOUT
02	10/01/07	NEW LAYOUT OF TOILET & BATH AT LEVEL 3



TOWNCENTER SIDE

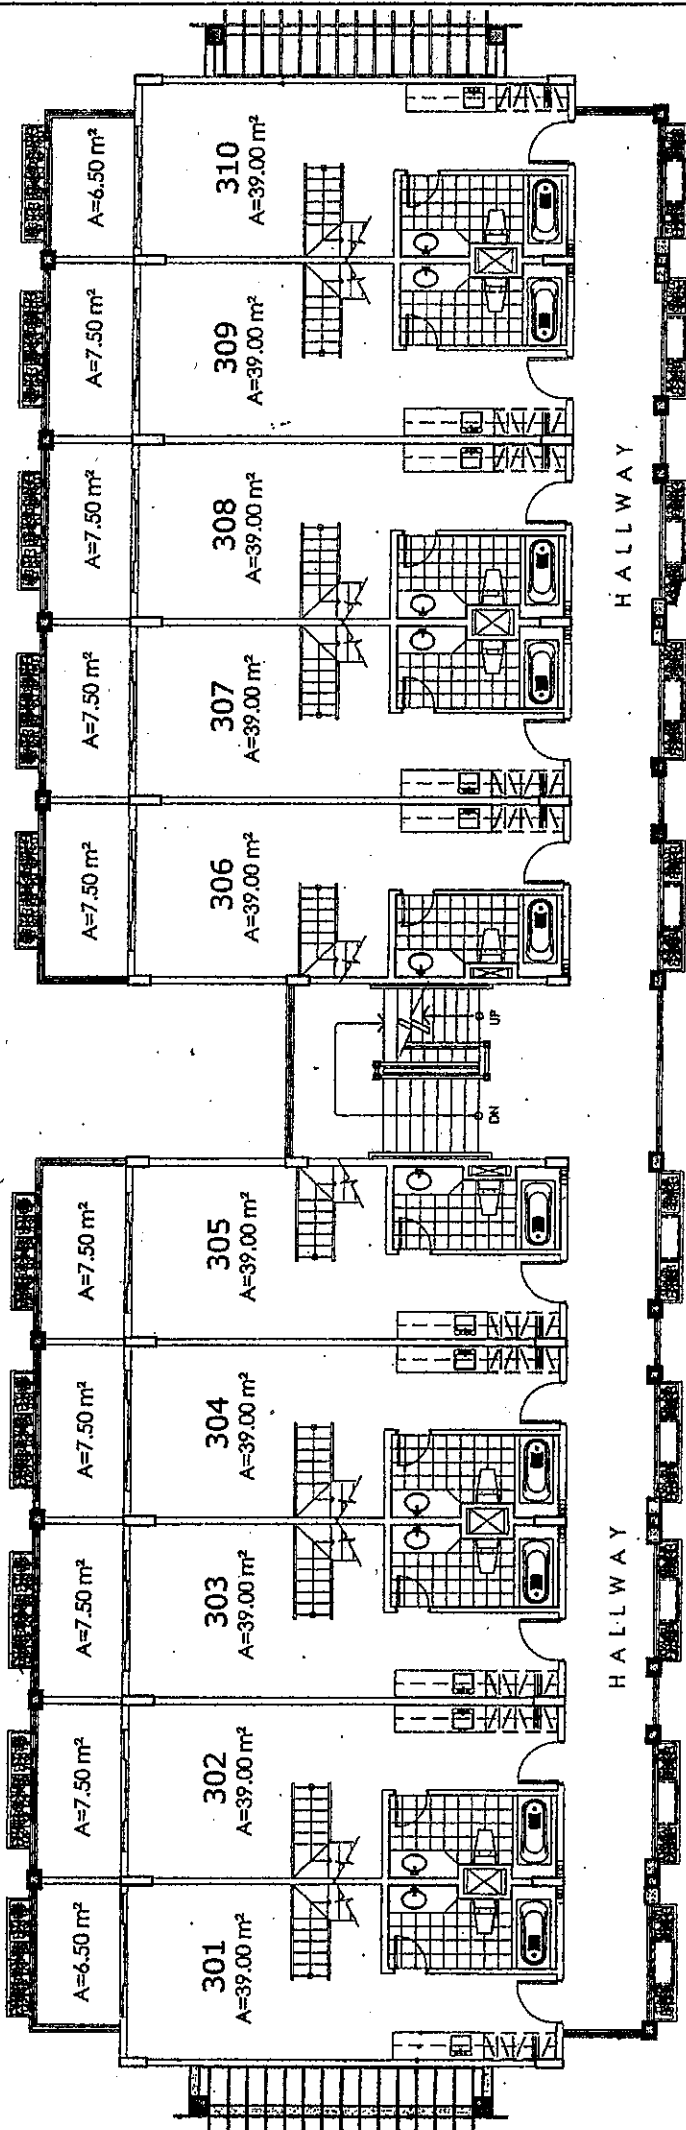

MOUNTAIN SIDE



NOTED BY:	
RAF	22/02/07
GSA	22/02/07
EGC	22/02/07

NO.	DATE	REVISIONS
01	18 OCT 2007	LOFT STAIRS LAYOUT
02	18 OCT 2007	NEW LAYOUT OF TOILET & BATH AT LEVEL 3




ALTA VISTA

BUILDING APO LEVEL 3 FLOOR PLAN


18 OCTOBER 2007

FOR AVAILABILITY PURPOSES ONLY

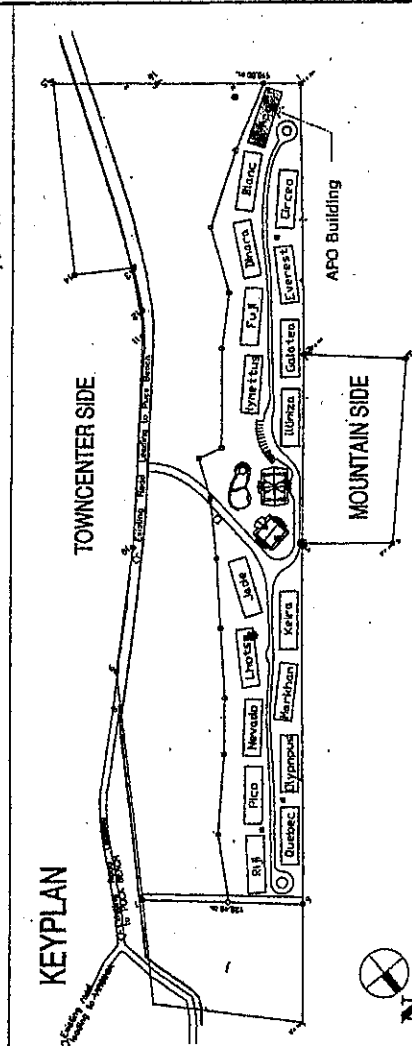

7/10/2007

TOWNCENTER SIDE

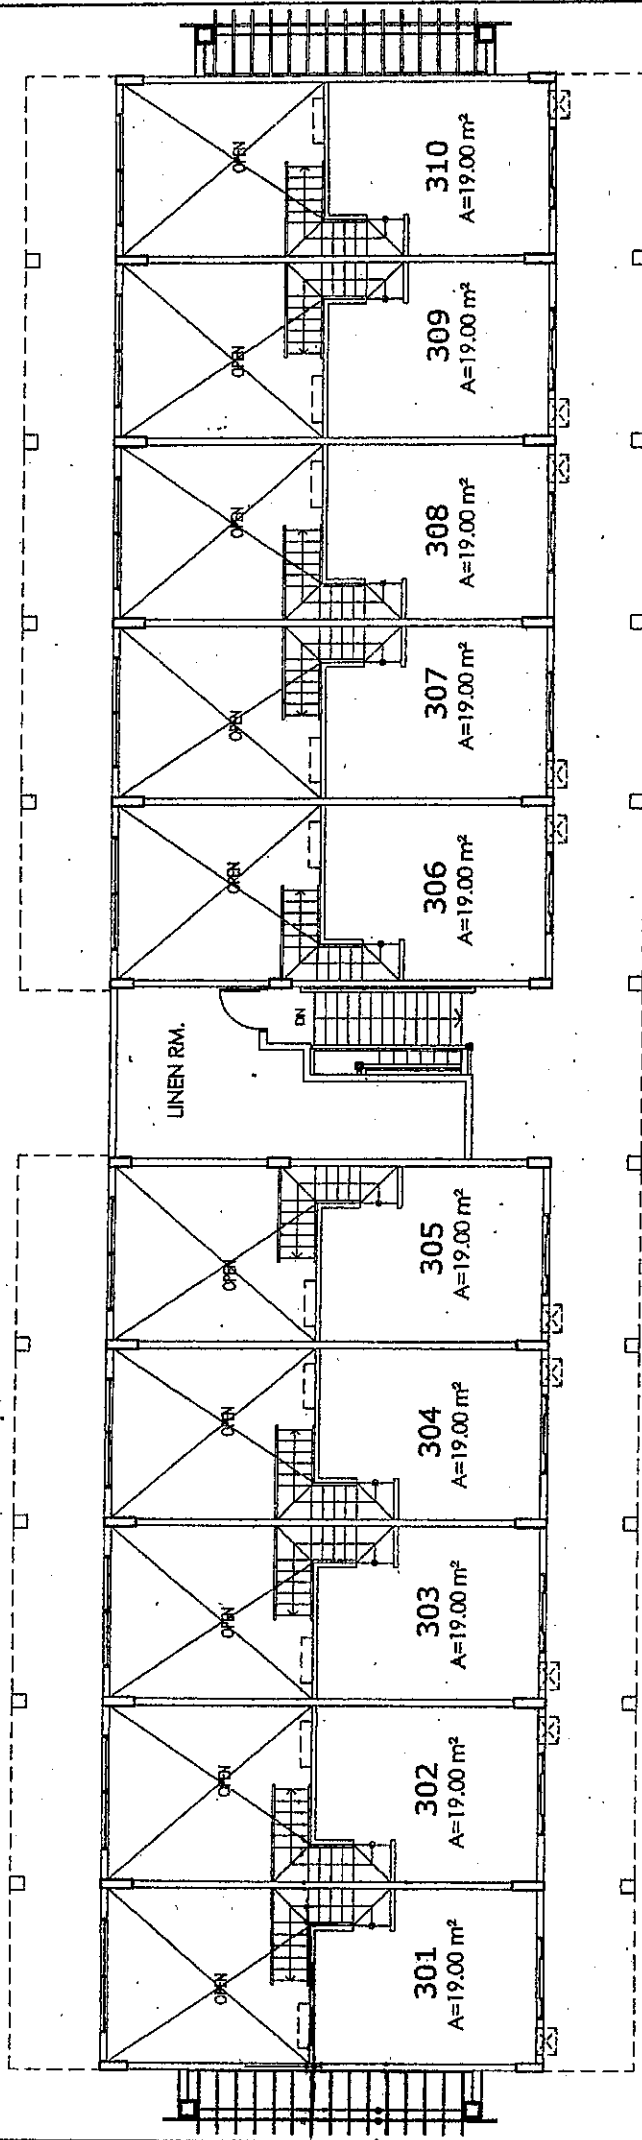


MOUNTAIN SIDE


NOTED BY:

RMS	2007/220007
AAF	10/12
GSA	2007/220007
EGC	10/12

NO.	DATE	REVISIONS
01	10 OCT 2007	LOFT STAIRS LAYOUT
02	10 OCT 2007	NEW LAYOUT OF TOILET & BATH AT LEVEL 3

 



BUILDING APO
LEVEL 3 LOFT FLOOR PLAN
18 OCTOBER 2007

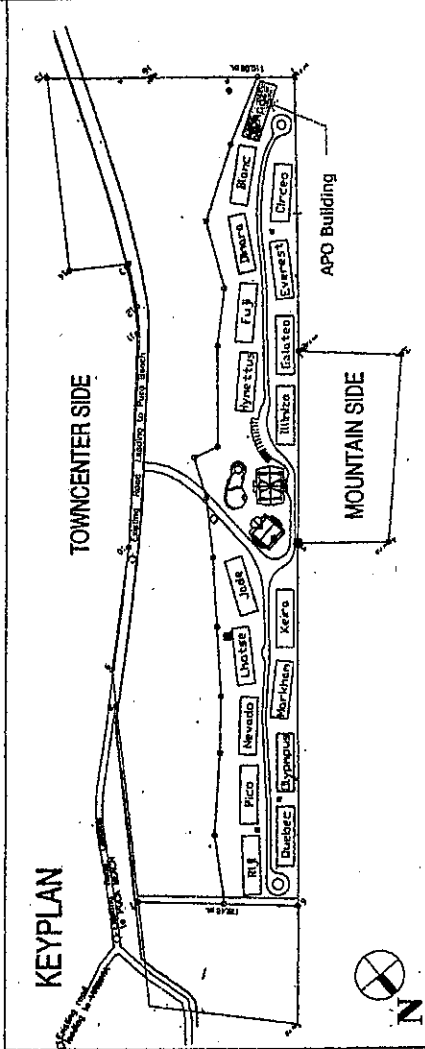


FOR AVAILABILITY PURPOSES ONLY

10/12/07

TOWNCENTER SIDE

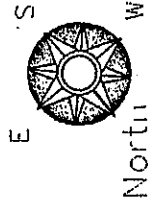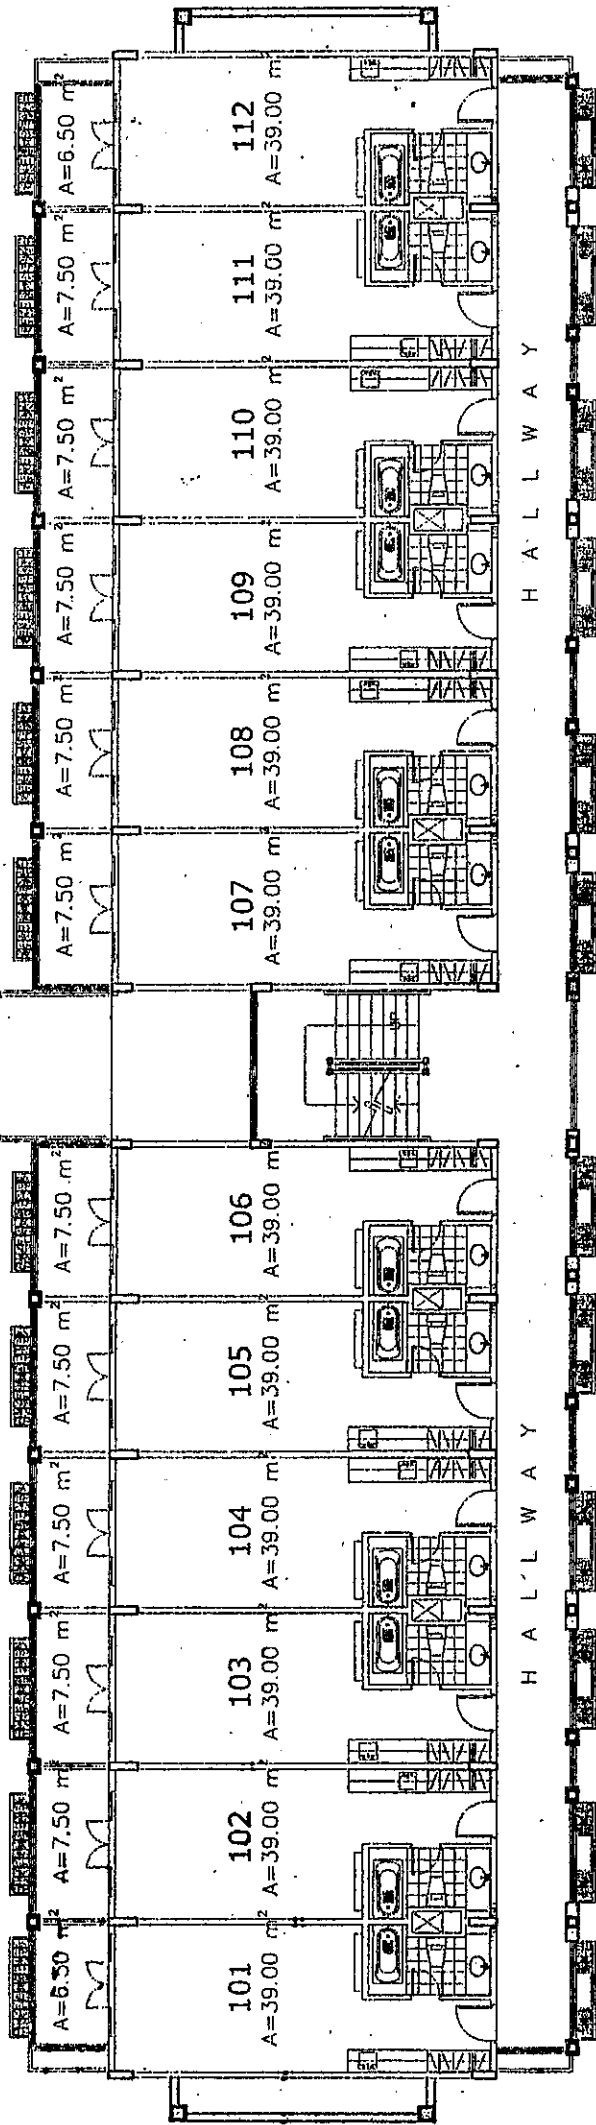

MOUNTAIN SIDE

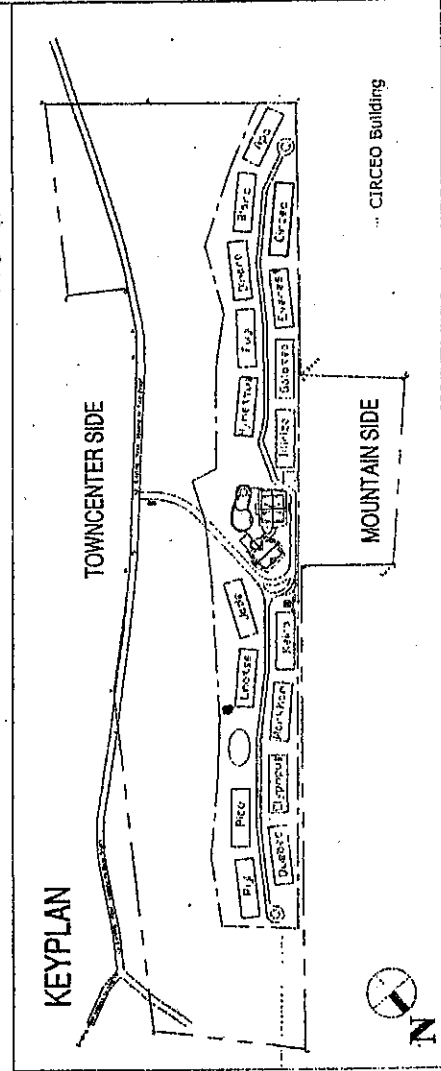

ALTA VISTA

BUILDING CIRCEO


LEVEL 1 FLOOR PLAN

14 JANUARY 2008


FOR AVAILABILITY PURPOSES ONLY

NOTED BY:	
RMS	SABIN/2008
AAF	CAF
GSA	g
EGC	ST

NO.	DATE	REVISIONS
01	18 OCT 2007	LOFT STAIRS LAYOUT
02	18 OCT 2007	NEW LAYOUT OF TOILET & BATH AT LEVEL 3
03	18 OCT 2007	ADDITIONAL 2 UNITS PER FLOOR

 

TOWNCENTER SIDE

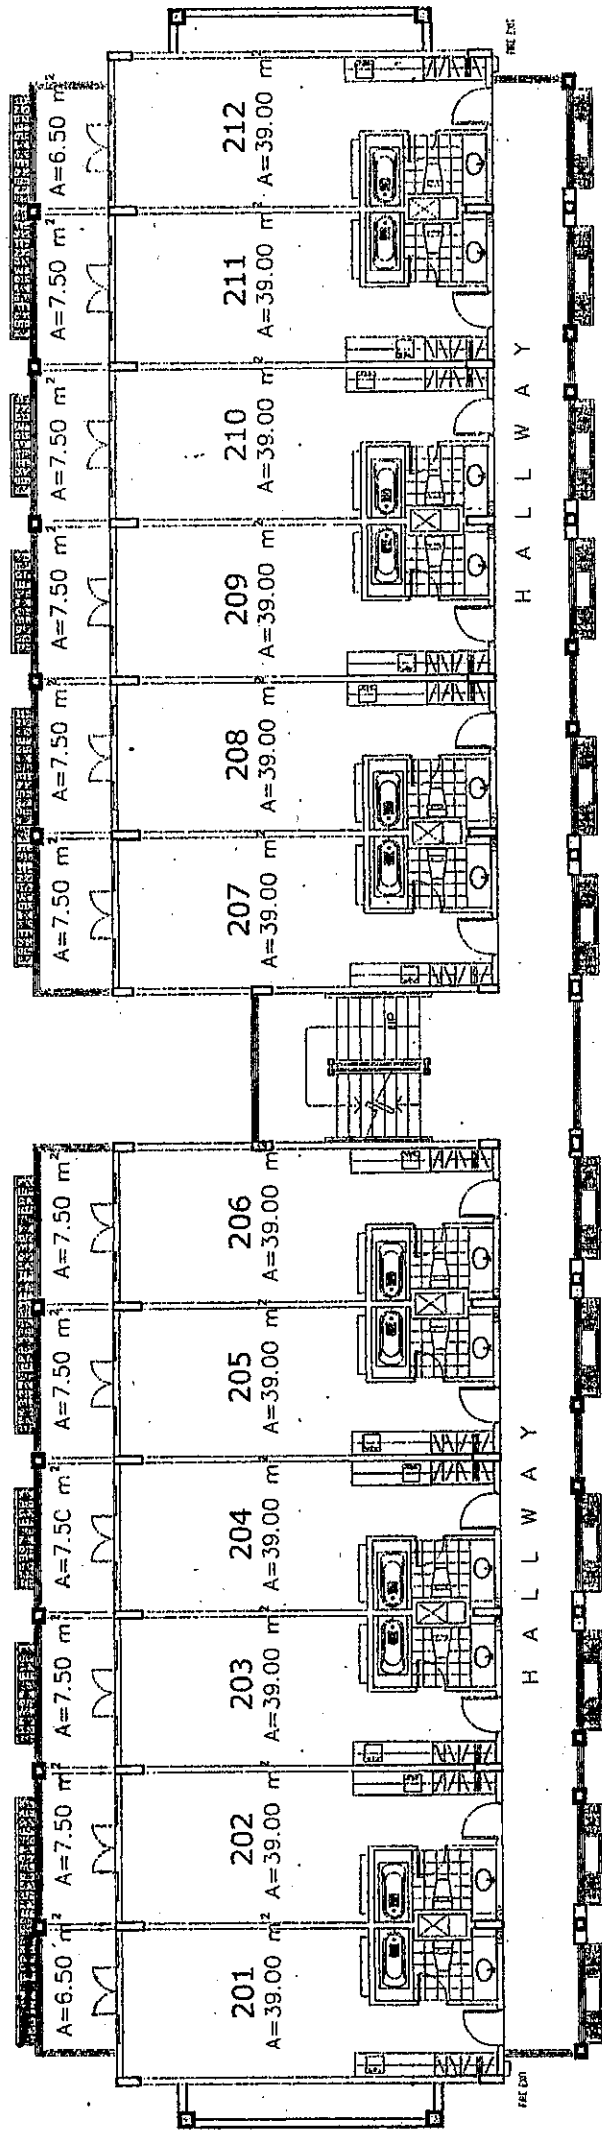

MOUNTAIN SIDE


NOTED BY:	NO. DATE	REVISIONS
RMS	01/11/2008	STAIRS LAYOUT
AAF	02/18/2008	NEW LAYOUT OF TOILET & BATH AT LEVEL 3
GSA	03/18/2008	ADDITIONAL 2 UNITS PER FLOOR
EGC		

NO. DATE	REVISIONS
01/11/2008	STAIRS LAYOUT
02/18/2008	NEW LAYOUT OF TOILET & BATH AT LEVEL 3
03/18/2008	ADDITIONAL 2 UNITS PER FLOOR

ALTA VISTA

BUILDING CIRCEO
LEVEL 2 FLOOR PLAN

14 JANUARY 2008

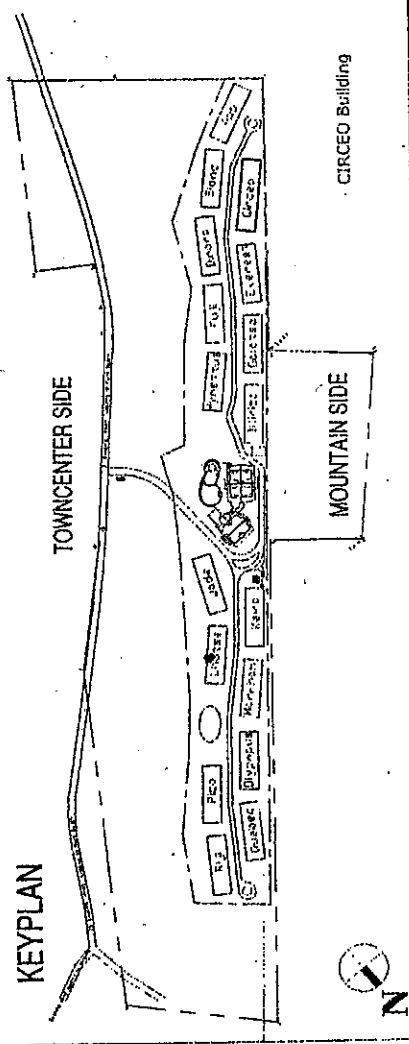

FOR AVAILABILITY PURPOSES ONLY

Architectural floor plan of a building with 12 rooms (301-312) and a central hallway. The rooms are arranged in two rows of six. Each room has a bathroom and a window. The hallway is labeled 'HALLWAY'.


Room Number	Room Area (m²)	Bathroom Area (m²)
301	39.00	3.50
302	39.00	3.50
MOUNTAIN SIDE




14 JANUARY 2008

FOR AVAILABILITY PURPOSES ONLY

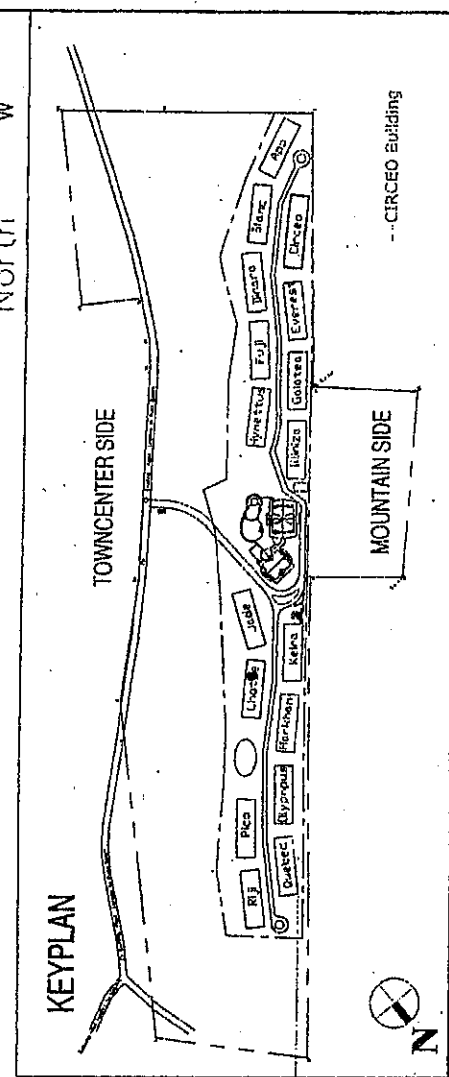


NO.	DATE	REVISIONS
01	18 OCT 2007	LOFT STAIRS LAYOUT
02	18 OCT 2007	NEW LAYOUT OF TOILET & BATH AT LEVEL 3
03	18 OCT 2007	ADDITIONAL 2 UNITS PER FLOOR

 

Because you know.

TOWNCENTER SIDE

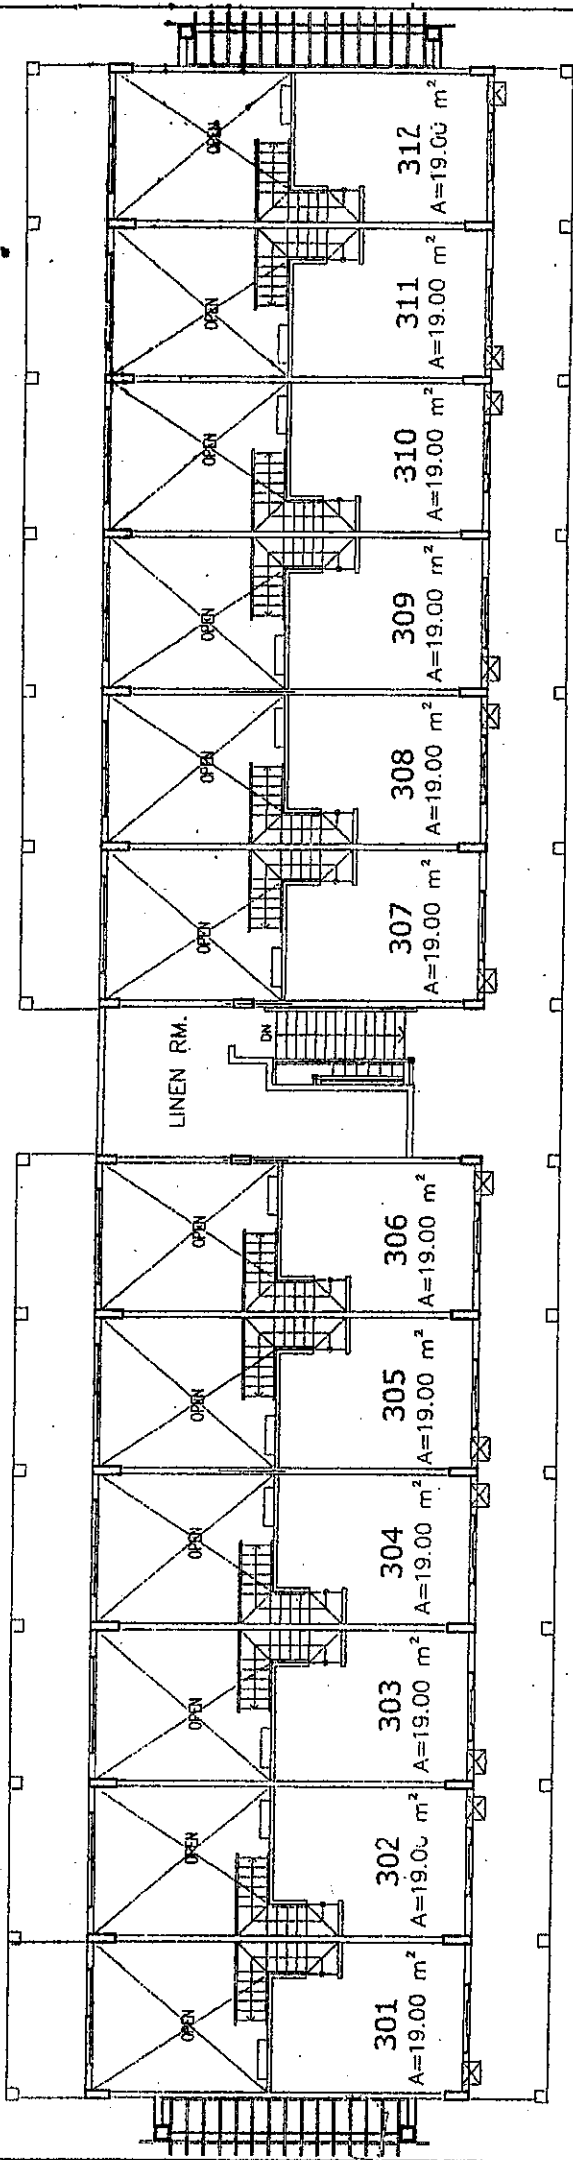


NOTED BY:

RMS	2/15/2008
AAF	2/16/08
GSA	2-22-08
EGC	2/27/08

NO.	DATE	REVISIONS
01	18 OCT 2007	STAIRS LAYOUT
02	18 OCT 2007	NEW LAYOUT OF TOILET & BATH AT LEVEL 3
03	18 OCT 2007	ADDITIONAL 2 UNITS PER FLOOR




MOUNTAIN SIDE

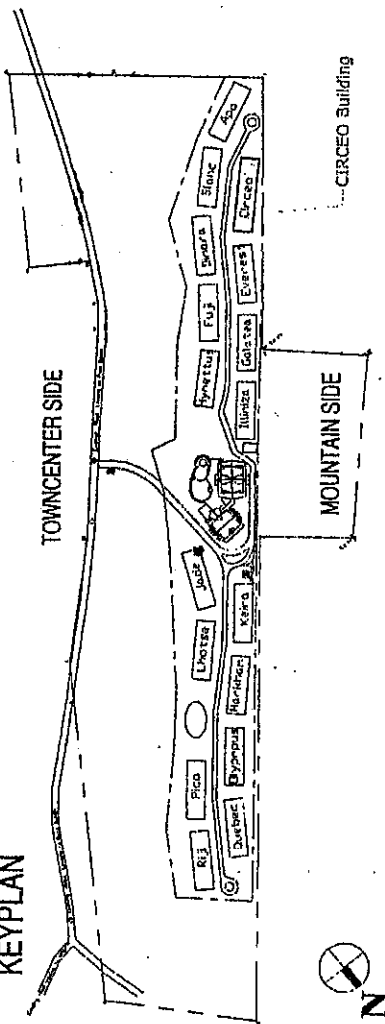

BUILDING CIRCEO LEVEL 3 LOFT FLOOR PLAN 14 JANUARY 2008

FOR AVAILABILITY PURPOSES ONLY


TOWNCENTER SIDE

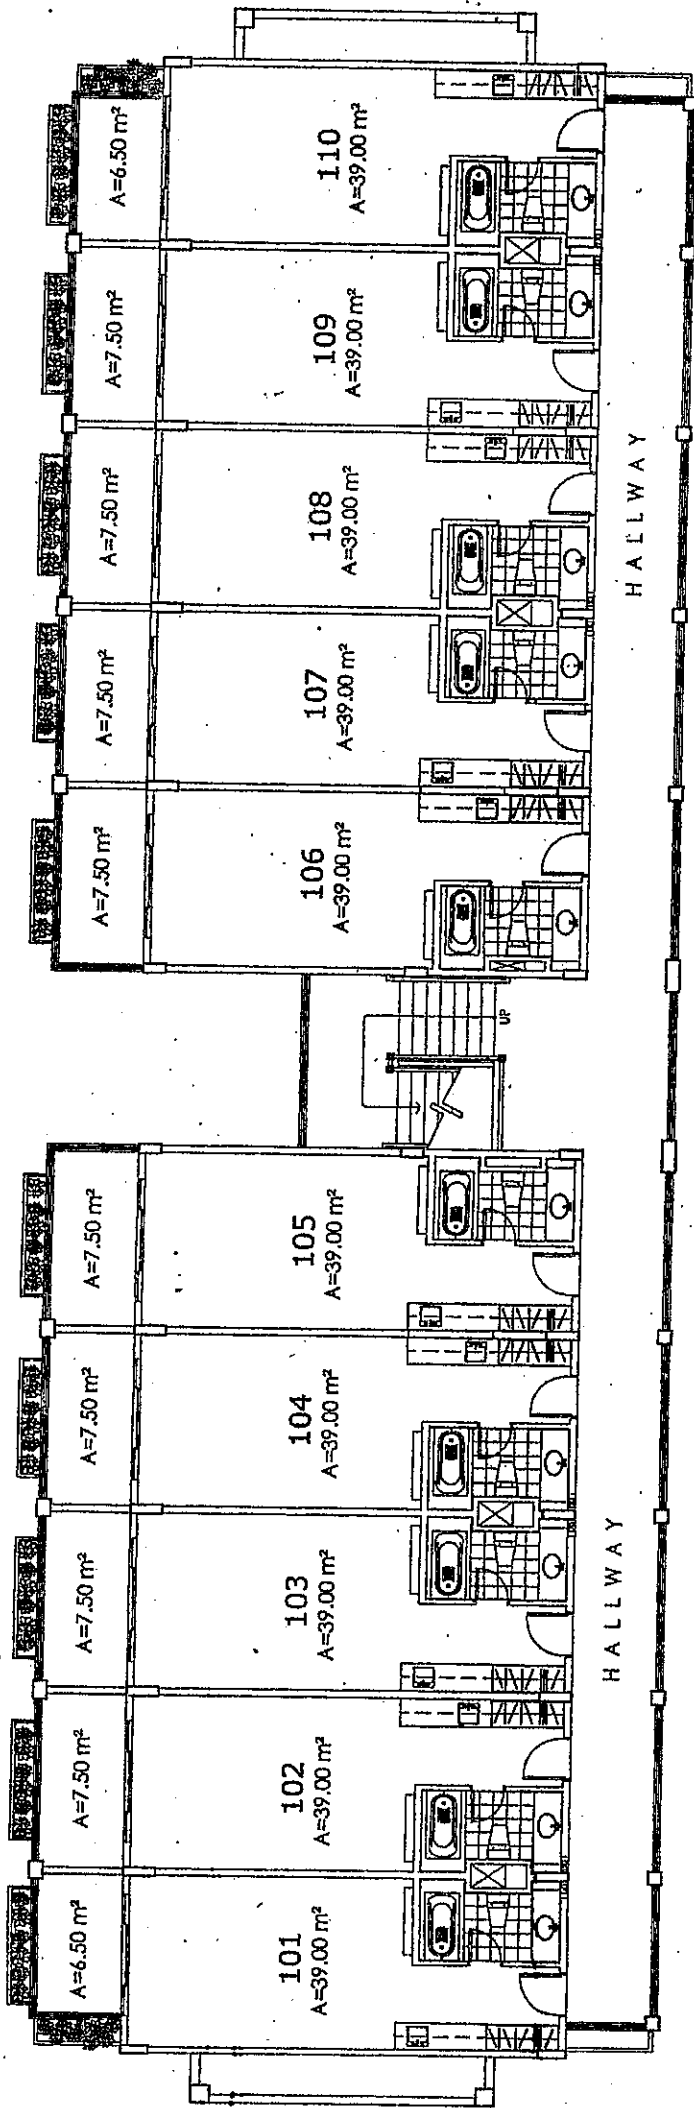

NOTED BY:

RMS	5/10/1/1800
AAF	000
GSA	000
EGC	000

NO.	DATE	REVISIONS
01	10/01/2007	LOFT STAIRS LAYOUT
02	10/01/2007	NEW LAYOUT OF TOILET & BATH AT LEVEL 3

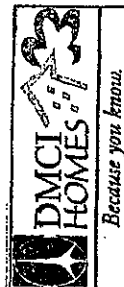

MOUNTAIN SIDE




ALTA VISTA


BUILDING LHOTSE LEVEL 1 FLOOR PLAN

17 DECEMBER 2007

FOR AVAILABILITY PURPOSES ONLY

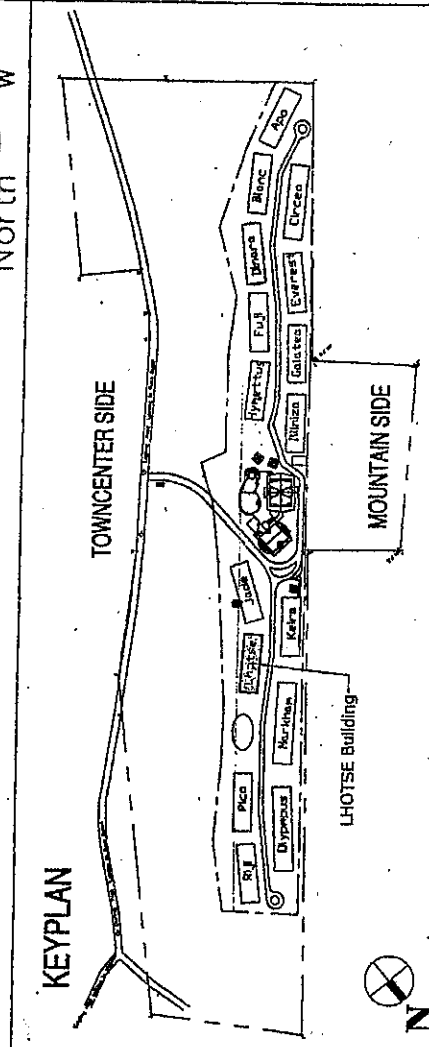

TOWNCENTER SIDE

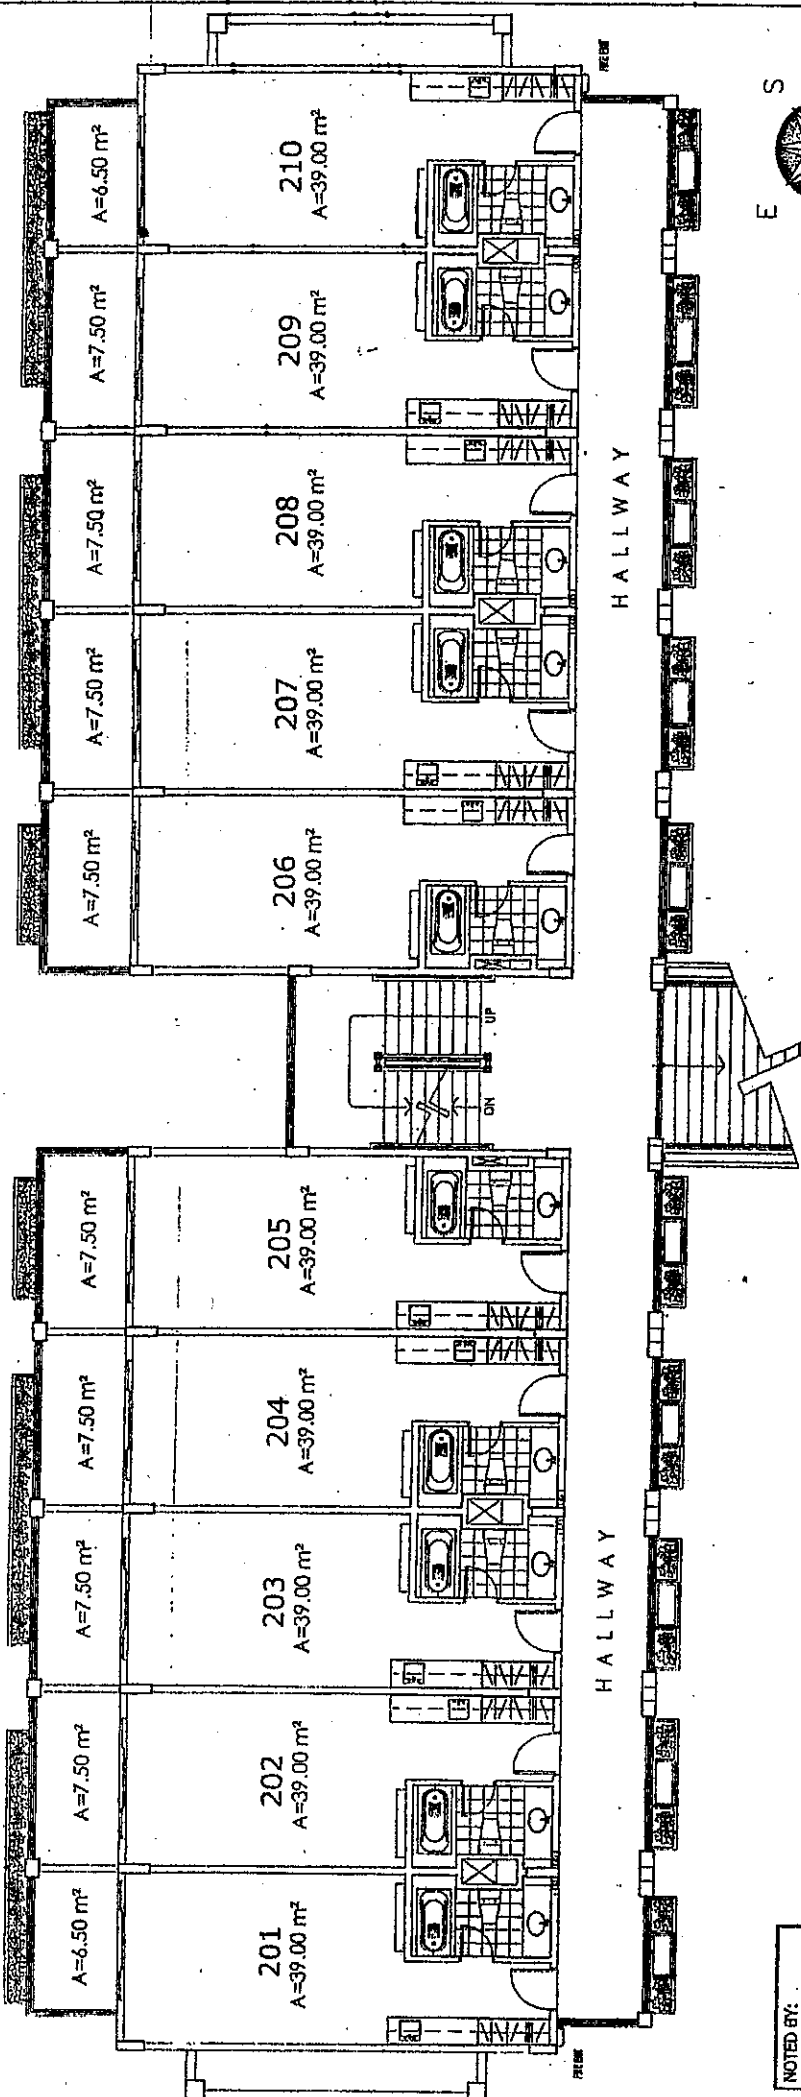

MOUNTAIN SIDE




KEYPLAN

TOWNCENTER SIDE

MOUNTAIN SIDE

LHOTSE Building

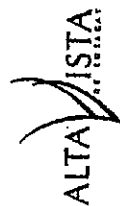

BUILDING LHOTSE

LEVEL 2 FLOOR PLAN


17 DECEMBER 2007

FOR AVAILABILITY PURPOSES ONLY


NOTED BY:

RMS	12/12/07
AAF	CAF
GSA	2-18 Dec
EGC	1/11/08

NO	DATE	REVISIONS
01	11/01/07	LOFT STAIRS LAYOUT
02	11/01/07	NEW LAYOUT OF TOILET & BATH AT LEVEL 3

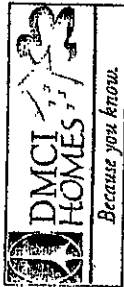

TOWNCENTER SIDE

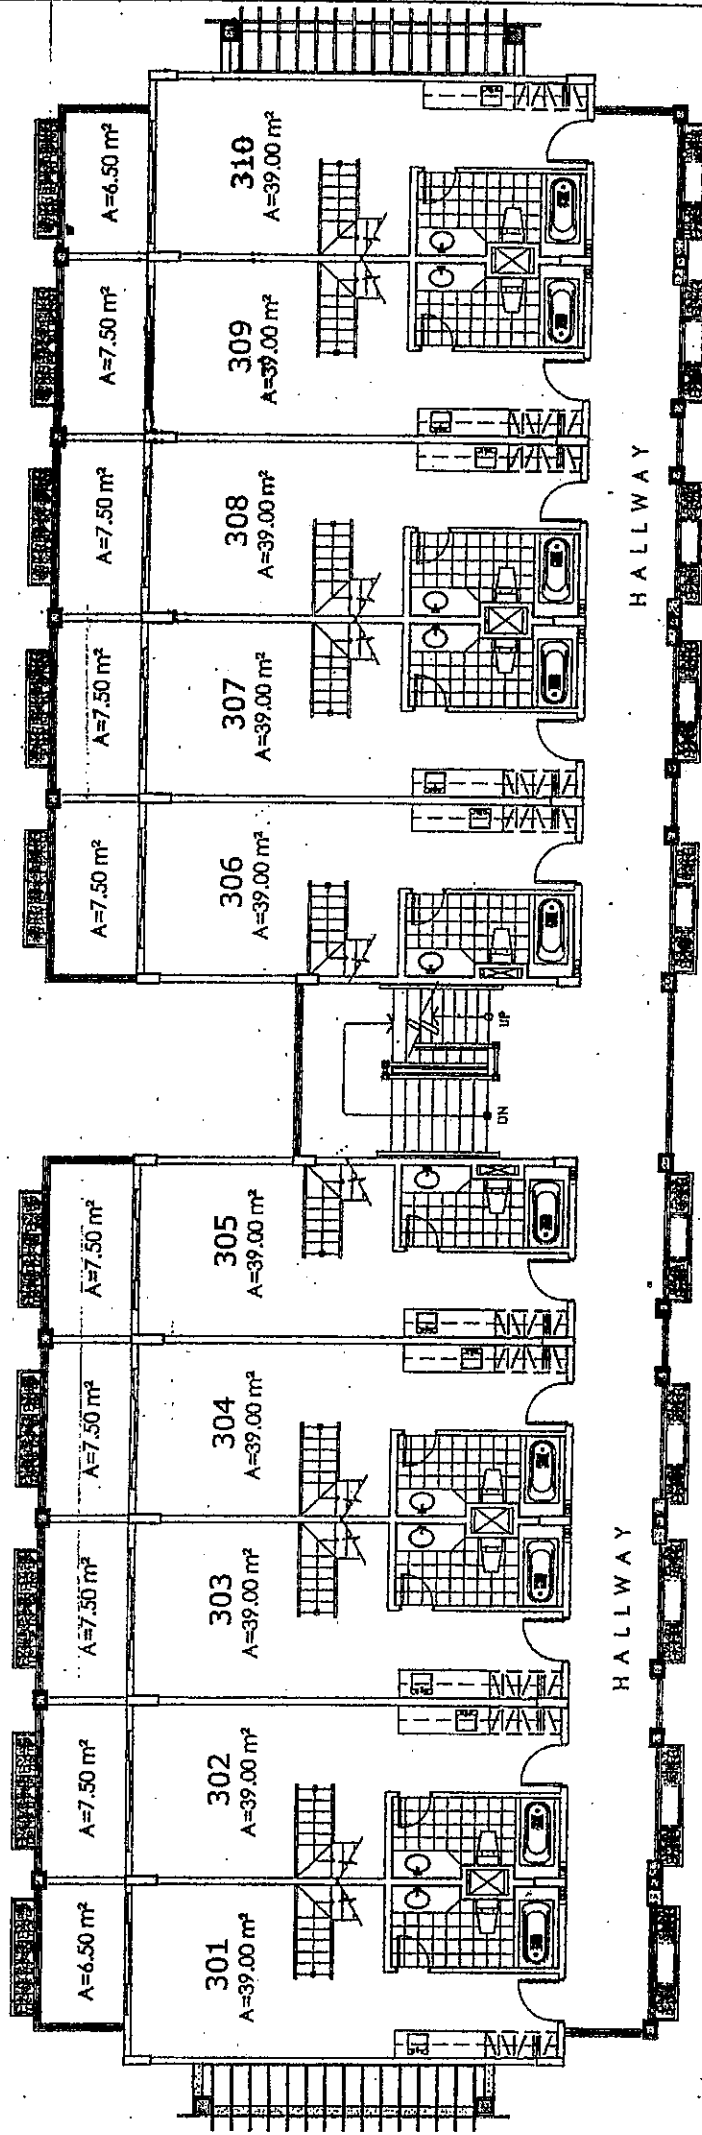


NOTED BY:

RMS	DMC/1/10/02
AAF	MMX
GSA	gr 1/12/02
EGC	U 1/12/02



NO.	DATE	REVISIONS
01	10 OCT 2007	LOFT STAIRS LAYOUT
02	10 OCT 2007	NEW LAYOUT OF TOILET & BATH AT LEVEL 3

MOUNTAIN SIDE

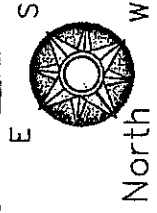

HALLWAY

HALLWAY

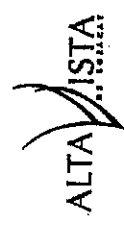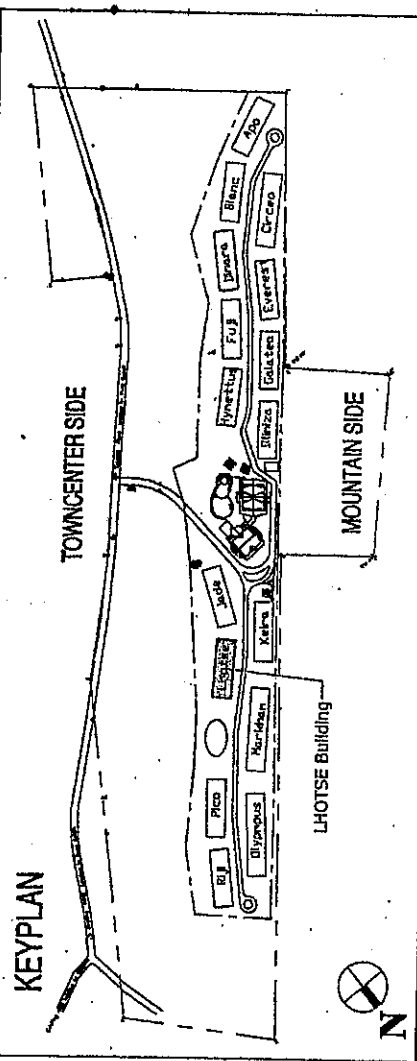


BUILDING LHOTSE

LEVEL 3 FLOOR PLAN

17 DECEMBER 2007

FOR AVAILABILITY PURPOSES ONLY

TOWNCENTER SIDE

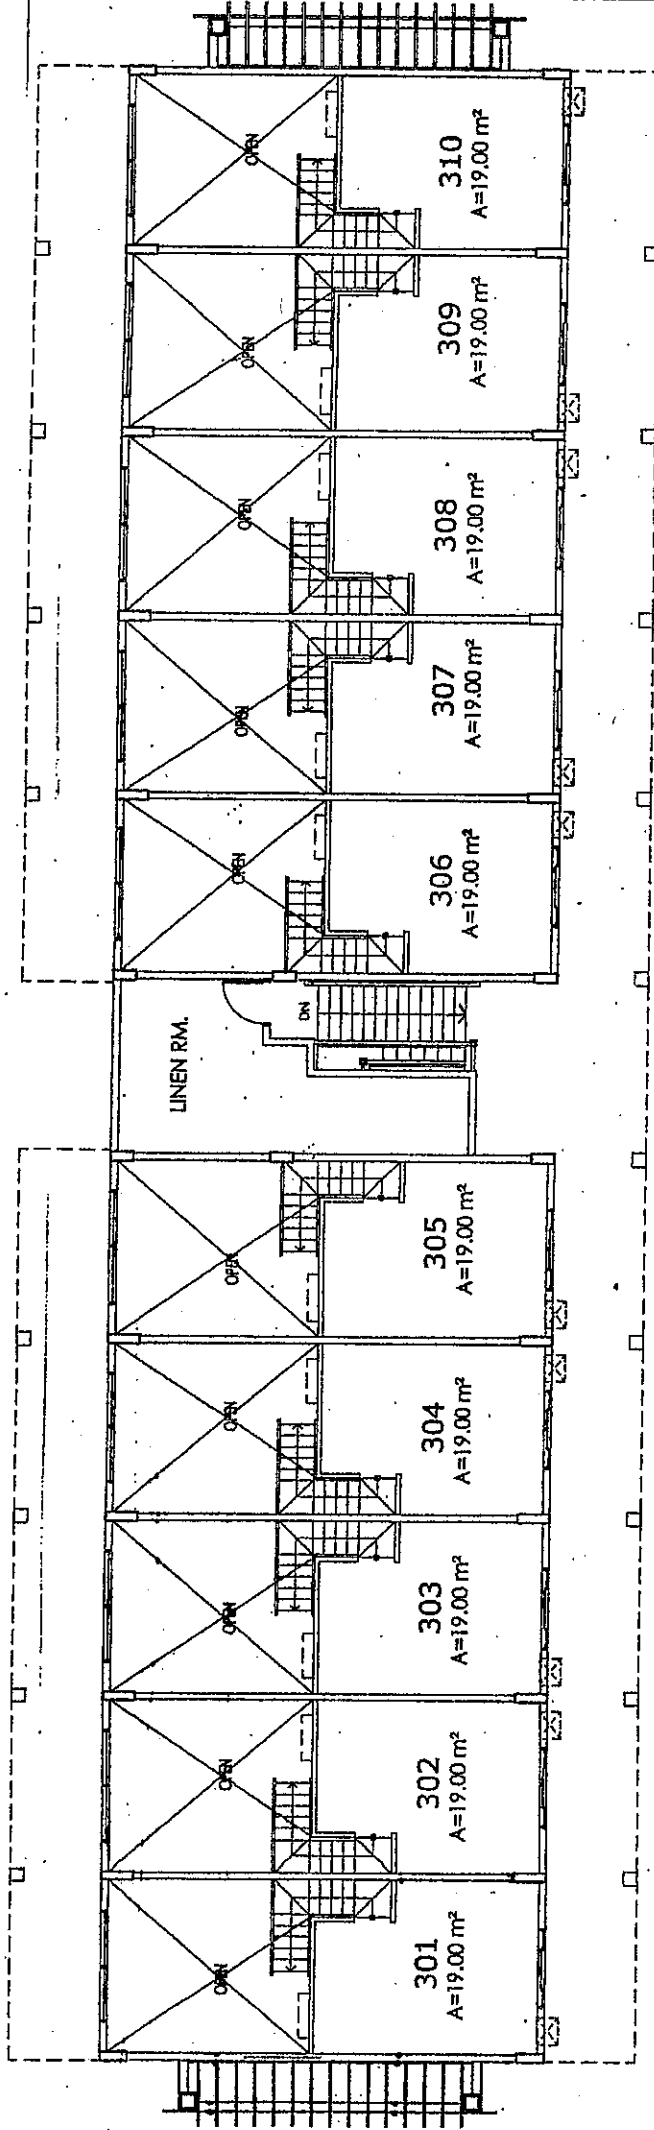


MOUNTAIN SIDE



KEYPLAN

TOWNCENTER SIDE

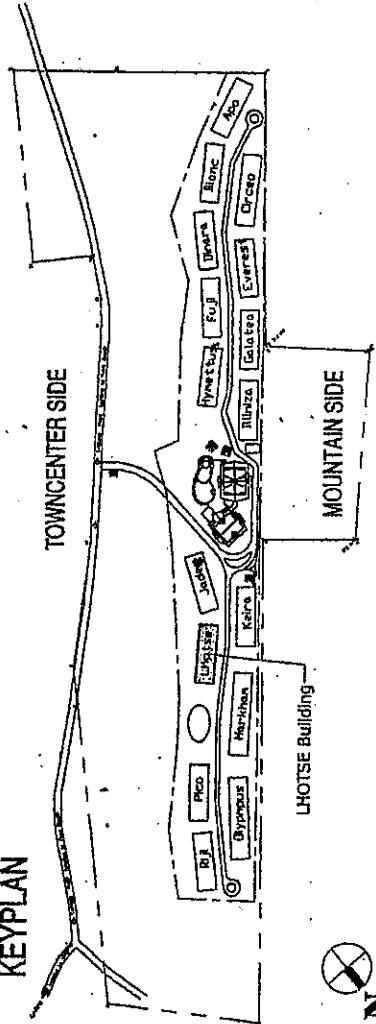


BUILDING LOTSE LEVEL 3 LOFT FLOOR PLAN

17 DECEMBER 2007


FOR AVAILABILITY PURPOSES ONLY

NOTED BY:	DATE	REVISIONS
RMS	01/11/07	LOFT STAIRS LAYOUT
AAF	01/11/07	NEW LAYOUT OF TOILET & BATH AT LEVEL 3
GSA	01/11/07	
EGC	01/11/07	

NO.	DATE	REVISIONS
01	01/11/07	LOFT STAIRS LAYOUT
02	01/11/07	NEW LAYOUT OF TOILET & BATH AT LEVEL 3

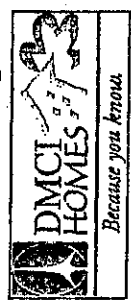

Architectural floor plan of a building with 11 rooms, numbered 101 to 110. The plan shows a central corridor (HALLWAY) with rooms on both sides. Rooms 101-105 are on the left, and rooms 106-110 are on the right. Each room is labeled with its number and area (A=). The areas are: 101 (A=39.00 m²), 102 (A=39.00 m²), 103 (A=39.00 m²), 104 (A=39.00 m²), 105 (A=39.00 m²), 106 (A=39.00 m²), 107 (A=39.00 m²), 108 (A=39.00 m²), 109 (A=39.00 m²), 110 (A=39.00 m²). The areas for the smaller rooms are: 101 (A=6.50 m²), 102 (A=7.50 m²), 103 (A=7.50 m²), 104 (A=7.50 m²), 105 (A=7.50 m²), 106 (A=7.50 m²), 107 (A=7.50 m²), 108 (A=7.50 m²), 109 (A=7.50 m²), 110 (A=6.50 m²). The plan also shows a staircase and a central hallway labeled 'HALLWAY'.

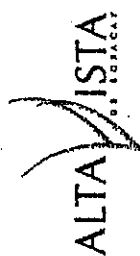

17 APRIL 2008

FOR AVAILABILITY PURPOSES ONLY



NOTED BY:			
RMS	<i>Shel</i>		17/10/20
AAF			
GSA	<i>g</i>		18/10/20
EGC	<i>g</i>		19/10/20

NO.	DATE	REVISIONS
01	10 OCT 2007	LOFT STAIRS LAYOUT
02	10 OCT 2007	NEW LAYOUT OF TOILET & BATH AT LEVEL 3



Because you know.

TOWNCENTER SIDE

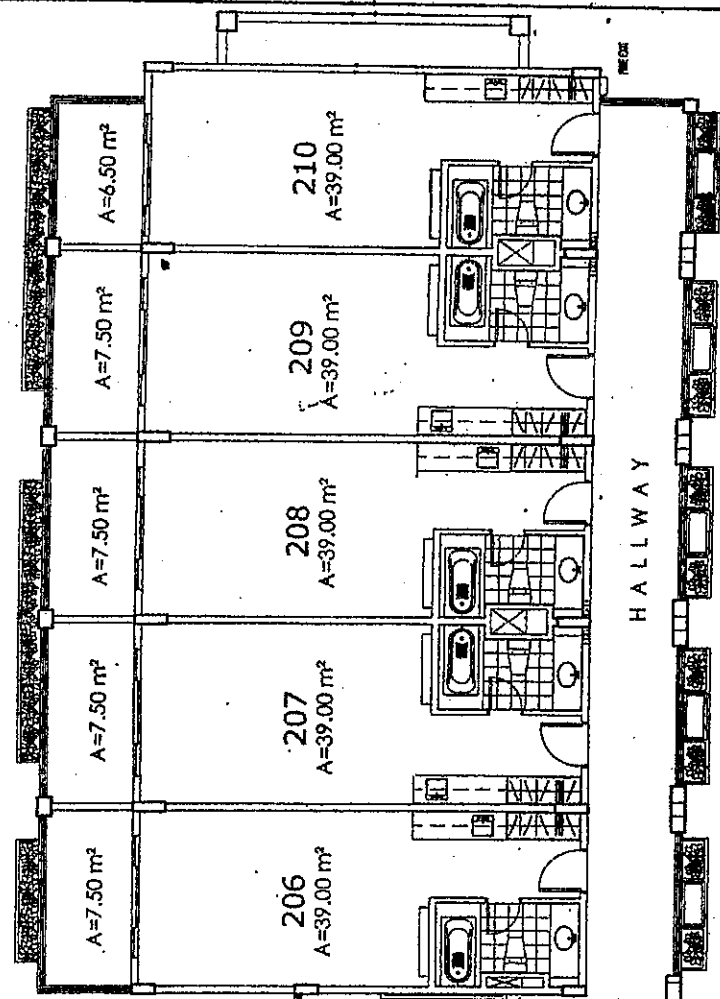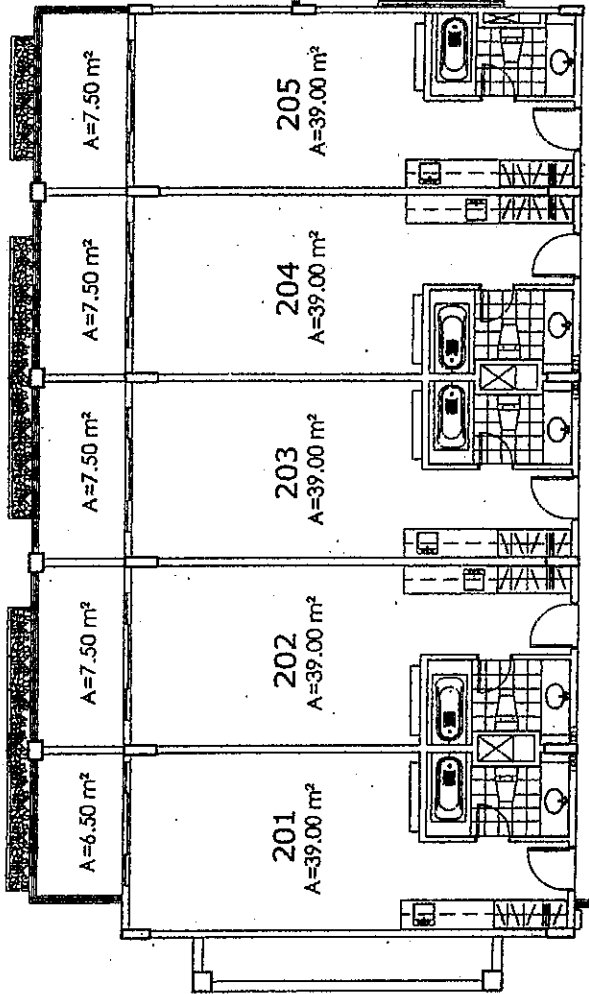

MOUNTAIN SIDE

NOTED BY:

RMS	10/1/08
AAF	
GSA	12/1/08
EGC	1/1/08


NO.	DATE	REVISIONS
01	10 OCT 2007	LOFT STAIRS LAYOUT
02	14 OCT 2007	NEW LAYOUT OF TOILET & BATH AT LEVEL 3




ALTA VISTA
OF PORTCATH

BUILDING PICO
LEVEL 2 FLOOR PLAN
17 APRIL 2008

FOR AVAILABILITY PURPOSES ONLY

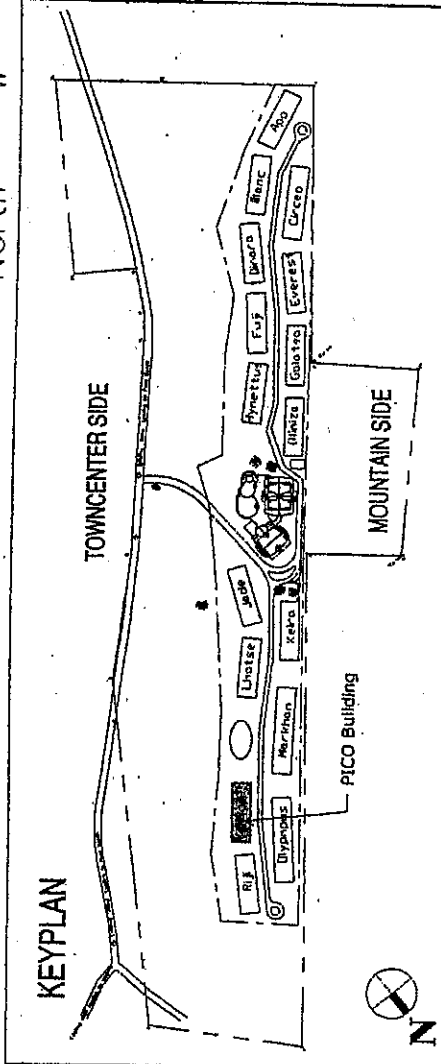

TOWNCENTER SIDE

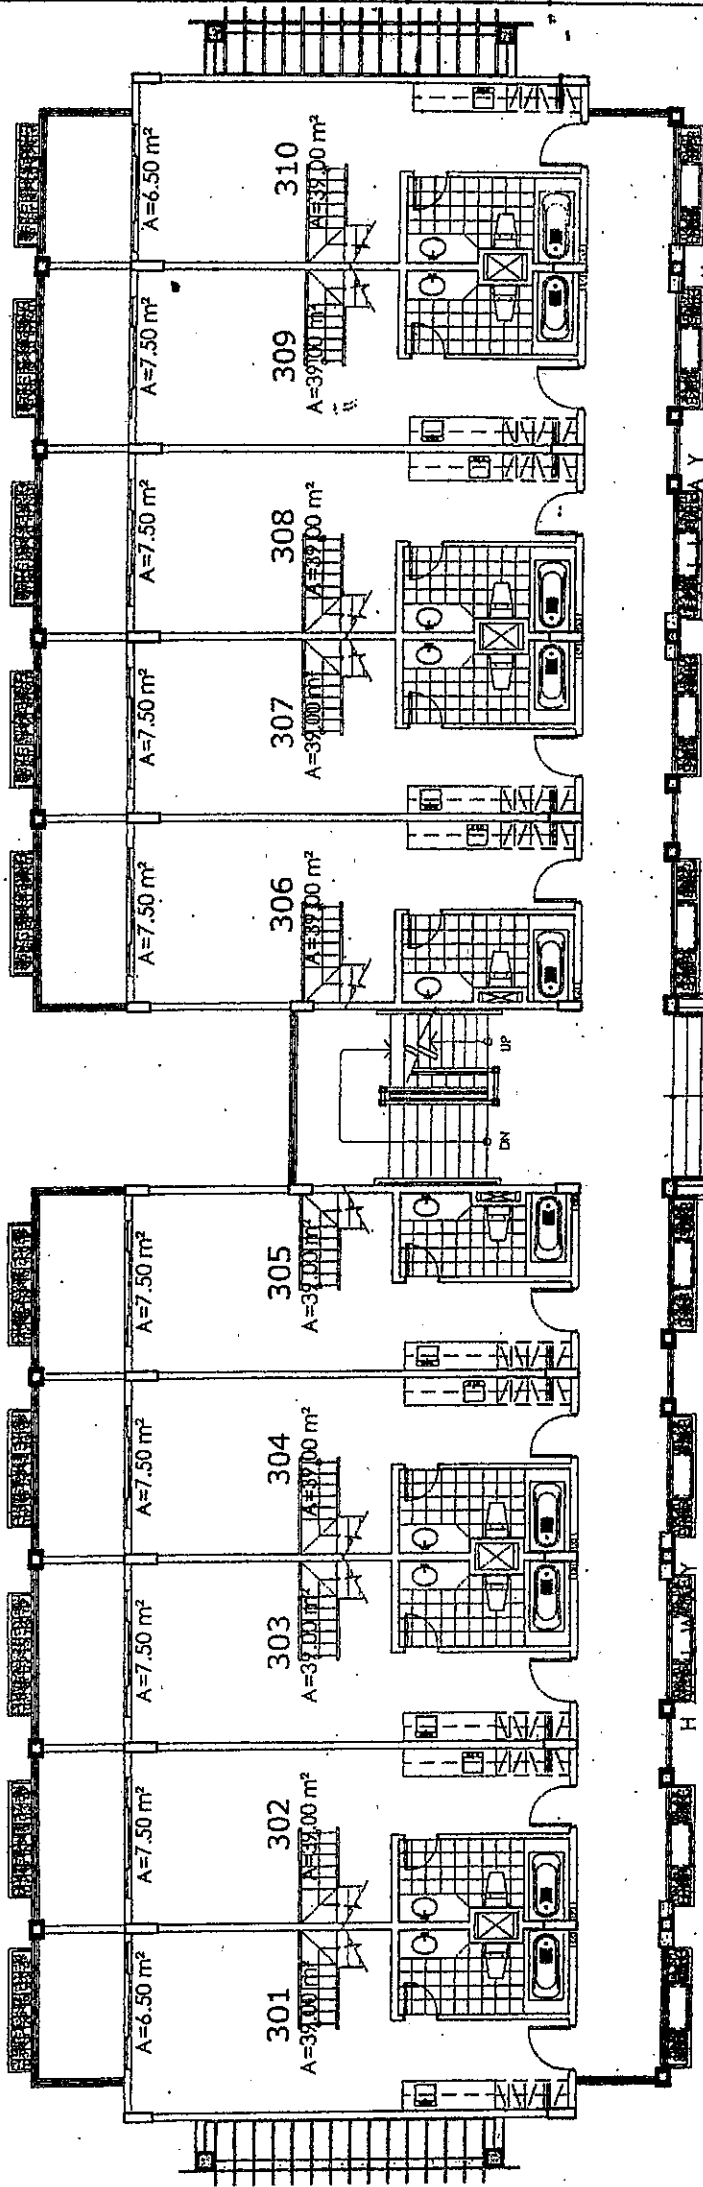

MOUNTAIN SIDE

KEYPLAN

TOWNCENTER SIDE

MOUNTAIN SIDE

PICO Building




BUILDING PICO LEVEL 3 FLOOR PLAN

17 APRIL 2008


FOR AVAILABILITY PURPOSES ONLY

NOTED BY:	
RMS	3/11/10
AAF	
GSA	3/11/10
EGC	3/11/10

NO.	DATE	REVISIONS
01	18 OCT 2007	LOFT STAIRS LAYOUT
02	18 OCT 2007	NEW LAYOUT OF TOILET & BATH AT LEVEL 3

 

Architectural floor plan of the 3rd floor. The plan shows a central corridor with stairs and a linen room. There are ten rooms, each labeled with a number and its area: 301 (19.00 m²), 302 (19.00 m²), 303 (19.00 m²), 304 (19.00 m²), 305 (19.00 m²), 306 (19.00 m²), 307 (19.00 m²), 308 (19.00 m²), 309 (19.00 m²), and 310 (19.00 m²). Each room has a diagonal line across it with the word 'OPEN' written above it. The linen room is located between rooms 305 and 306. The plan also shows a central staircase and a linen room labeled 'LINEN RM.'

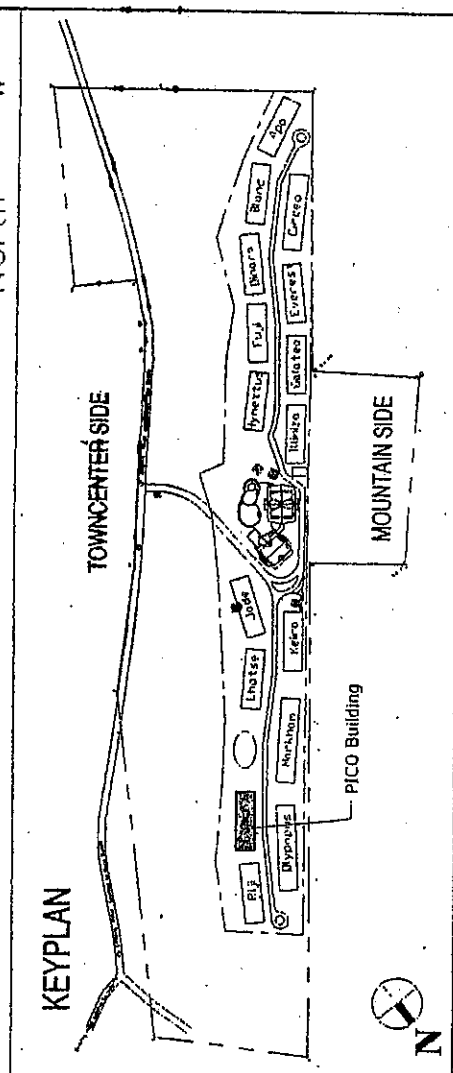

ALTA LISA
DE BORACAT

BUILDING PICO
LEVEL 3 LOFT FLOOR PLAN

17 APRIL 2008


FOR AVAILABILITY PURPOSES ONLY

NOTED BY:	
RMS	17 Apr
AAF	
GSA	18 Apr
EGC	11 May

NO	DATE	REVISIONS
01	16 OCT 2007	LOFT STAIRS LAYOUT
02	16 OCT 2007	NEW LAYOUT OF TOILET & BATH AT LEVEL 3



Because you know.

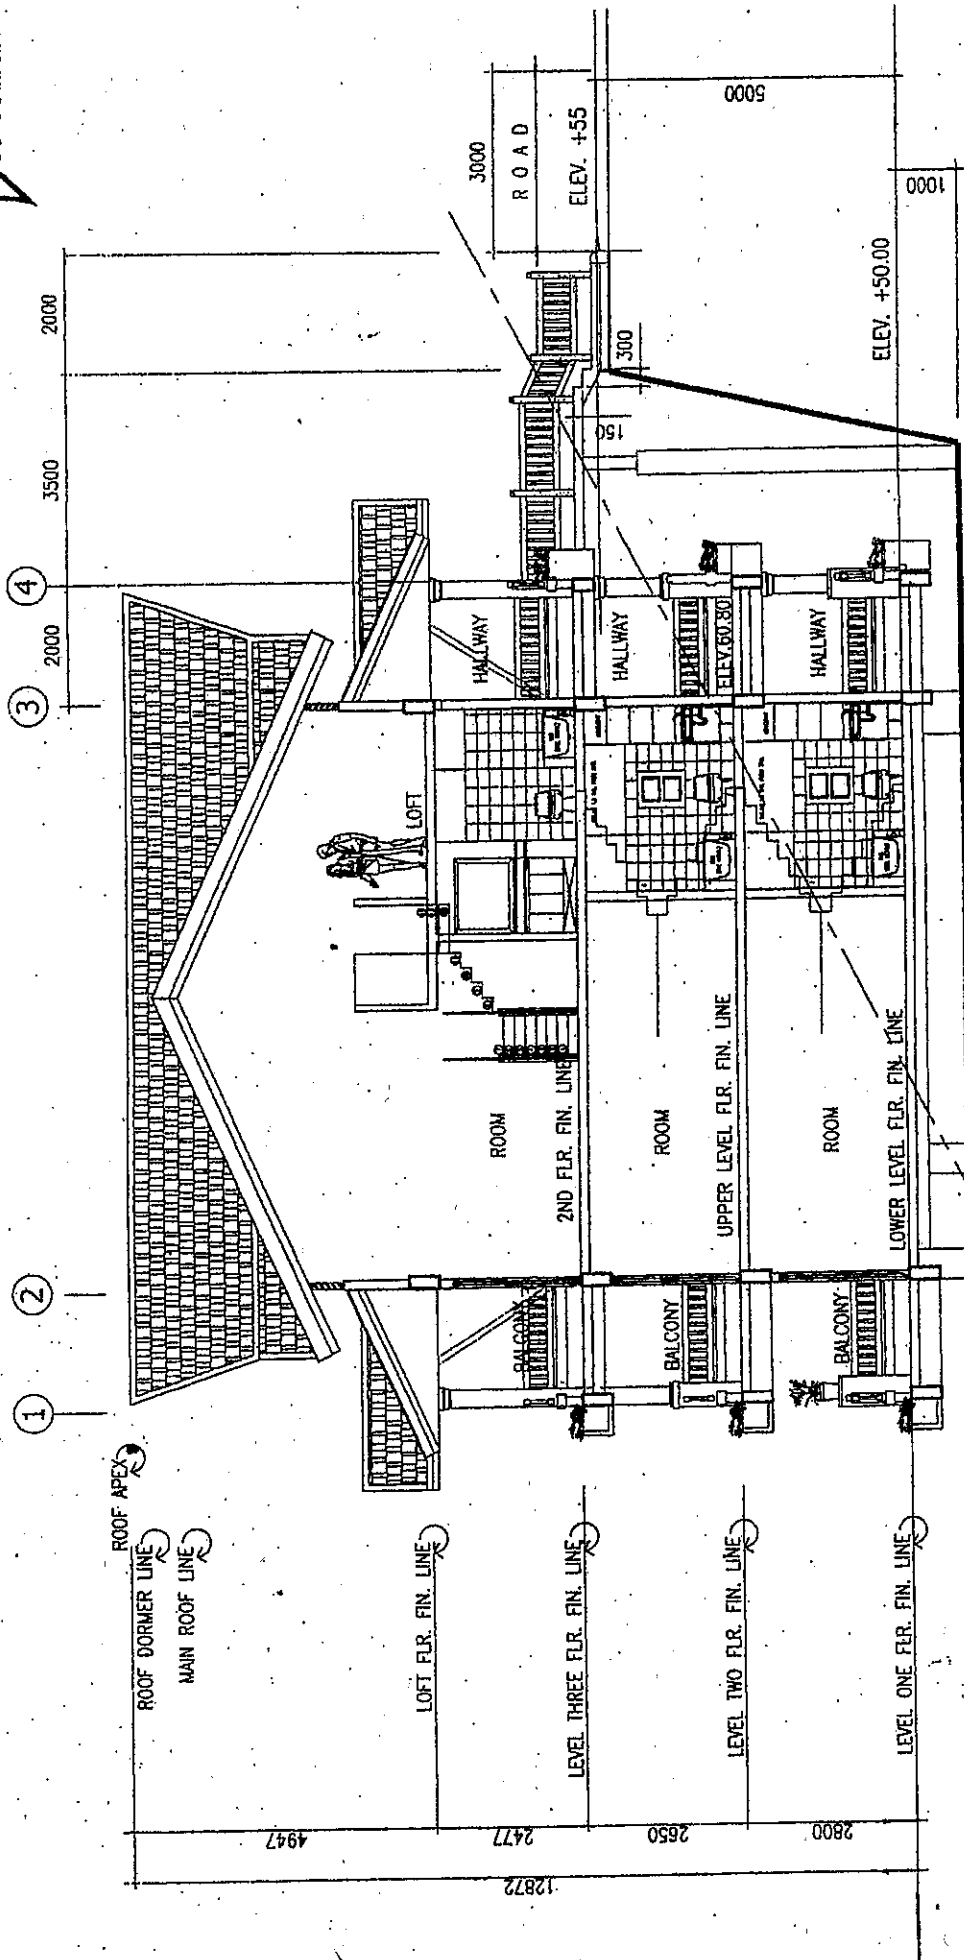


NOTED BY:			
RMS	Shawn	12/16/12	
AAF	aqb		
GSA	g	12/16/12	
EGC	g/v		

NOTED BY:			
Robert	Hawkins	March 11 '08	

10TH BUILDING (P) PICO

MAIN ENTRANCE SECTION
SCALE 1:100 M.

TOWNCENTER SIDE

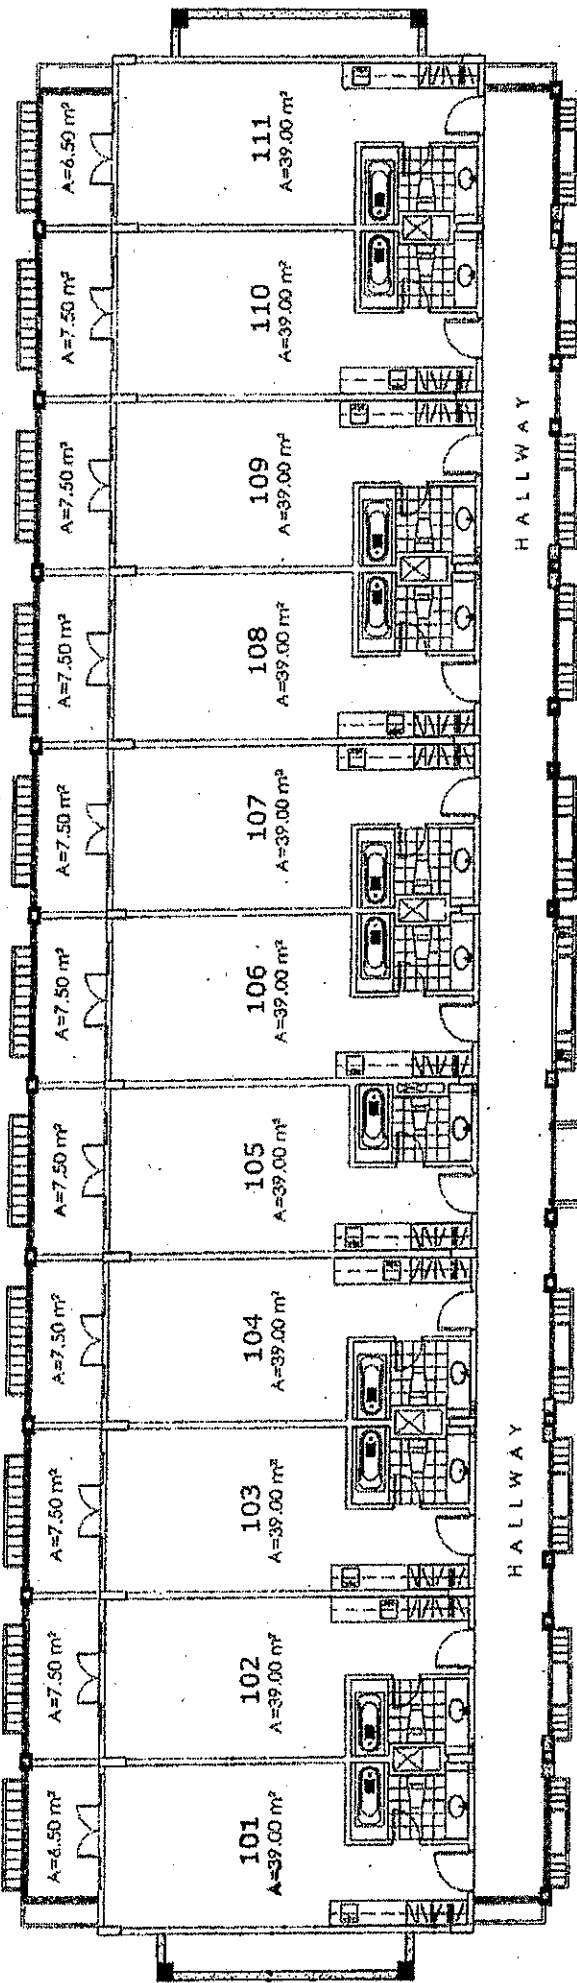


HALLWAY

HALLWAY



MOUNTAIN SIDE

KEYPLAN

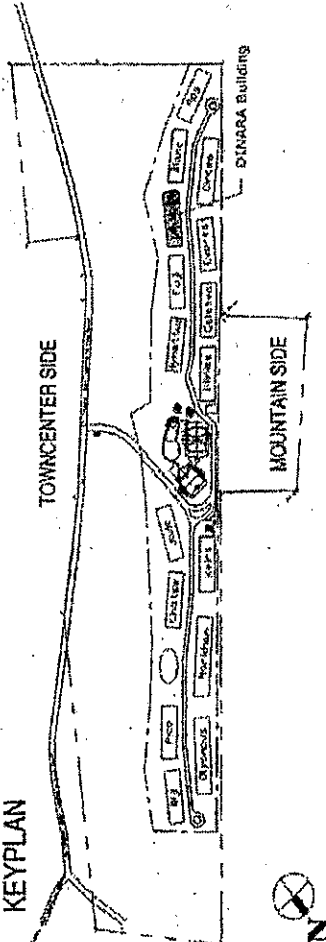

ALTA VISTA

BUILDING DINARA
LOWER GROUND FLOOR PLAN


14 JULY 2008

FOR AVAILABILITY PURPOSES ONLY


NOTED BY:

RMS	2008/1404
GSA	97-1404
EGC	1/1/08

NO.	DATE	REVISIONS
01	2008	2ND & 3RD FLOOR ARE ORIENTED
02		ADDITIONAL FLOOR PLANS FOR 1ST FLOOR
03		ADDITIONAL ONE UNIT & TOWER GROUND
04		LOCATION OF STAIRS

 

TOWNCENTER SIDE

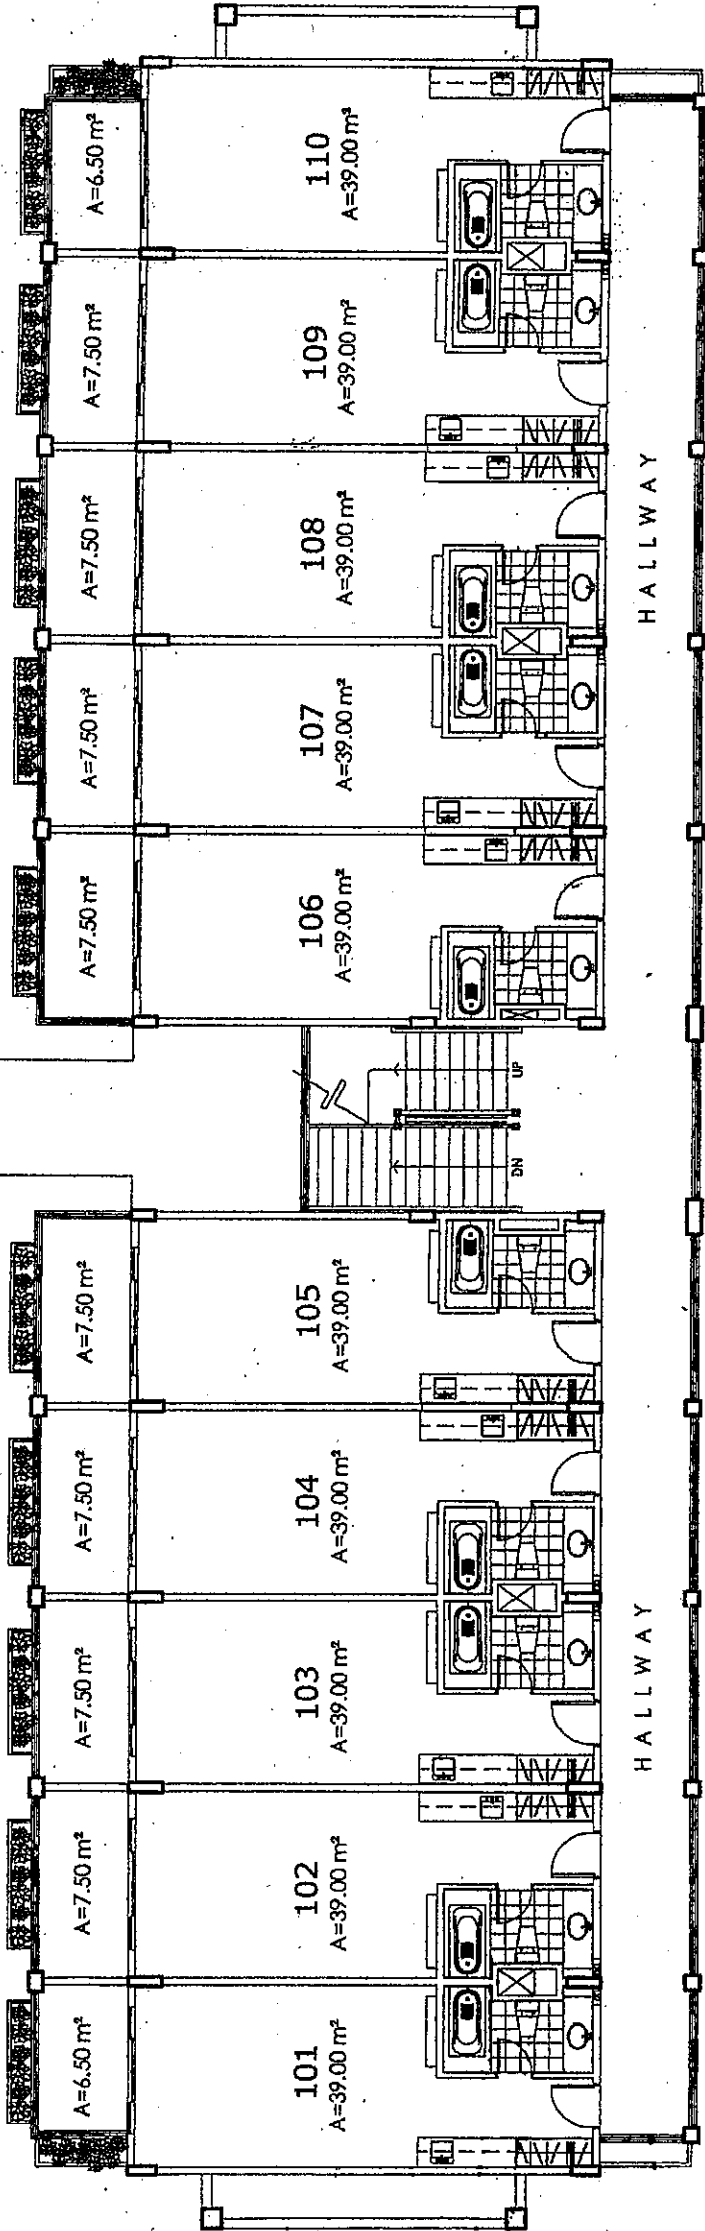

HALLWAY

HALLWAY

NOTED BY:

RMS	2/2/2008
AAF	
GSA	9-23-07
EGC	11-14-07

NO.	DATE	REVISIONS
01		INDICATED LOFT STAIR LAYOUT
02		INDICATED NEW LAYOUT OF POLE & RAILING IN L.S.




BUILDING MARKHAM LEVEL 1 FLOOR PLAN

21 APRIL 2008

MOUNTAIN SIDE




KEYPLAN

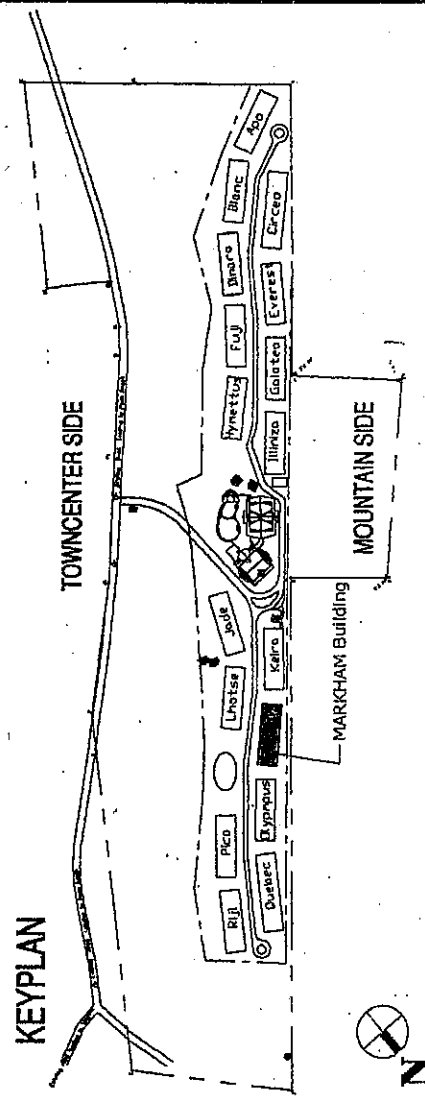

FOR AVAILABILITY PURPOSES ONLY

TOWNCENTER SIDE

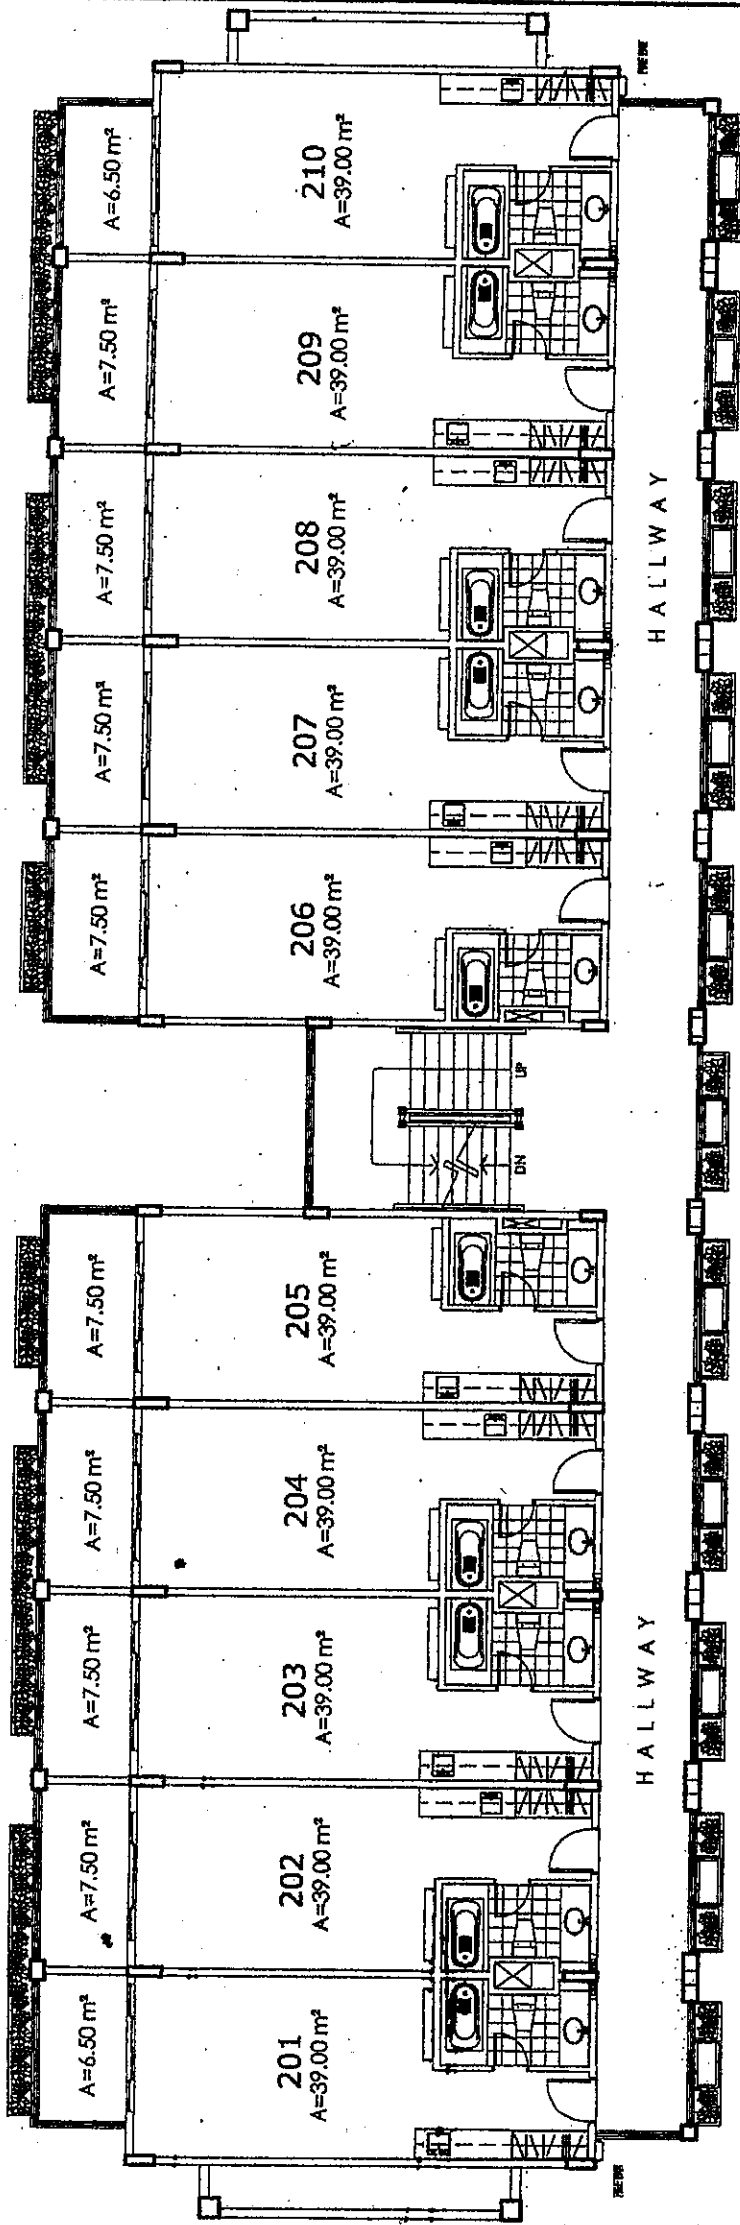


NOTED BY:

RMS	2/2/2008
AMF	
GSA	2/2/2008
EGC	1/1/2008

NO. DATE REVISIONS


01	1/1/2008	LOFT STAIRS LAYOUT
02	1/1/2008	NEW LAYOUT OF TOILET & BATH AT LEVEL 3

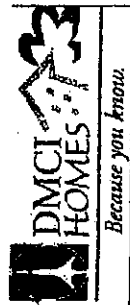

MOUNTAIN SIDE



KEYPLAN

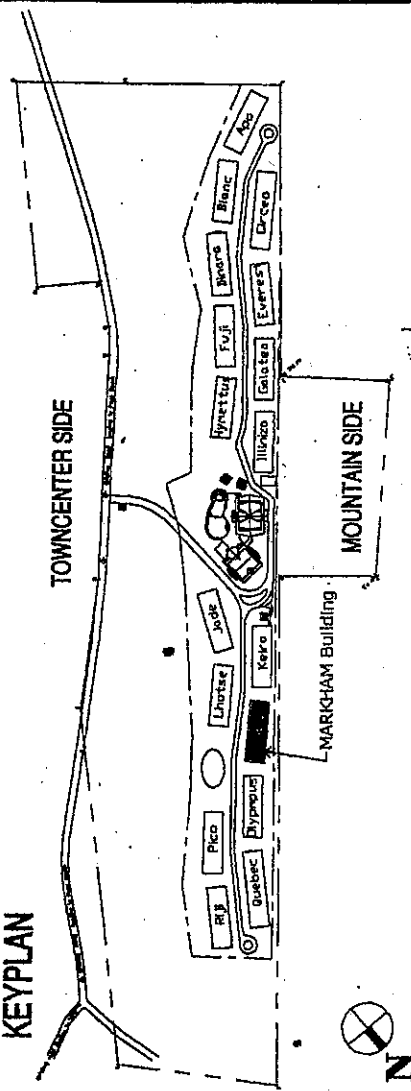


BUILDING MARKHAM

LEVEL 2 FLOOR PLAN

21 APRIL 2008

FOR AVAILABILITY PURPOSES ONLY


TOWNCENTER SIDE

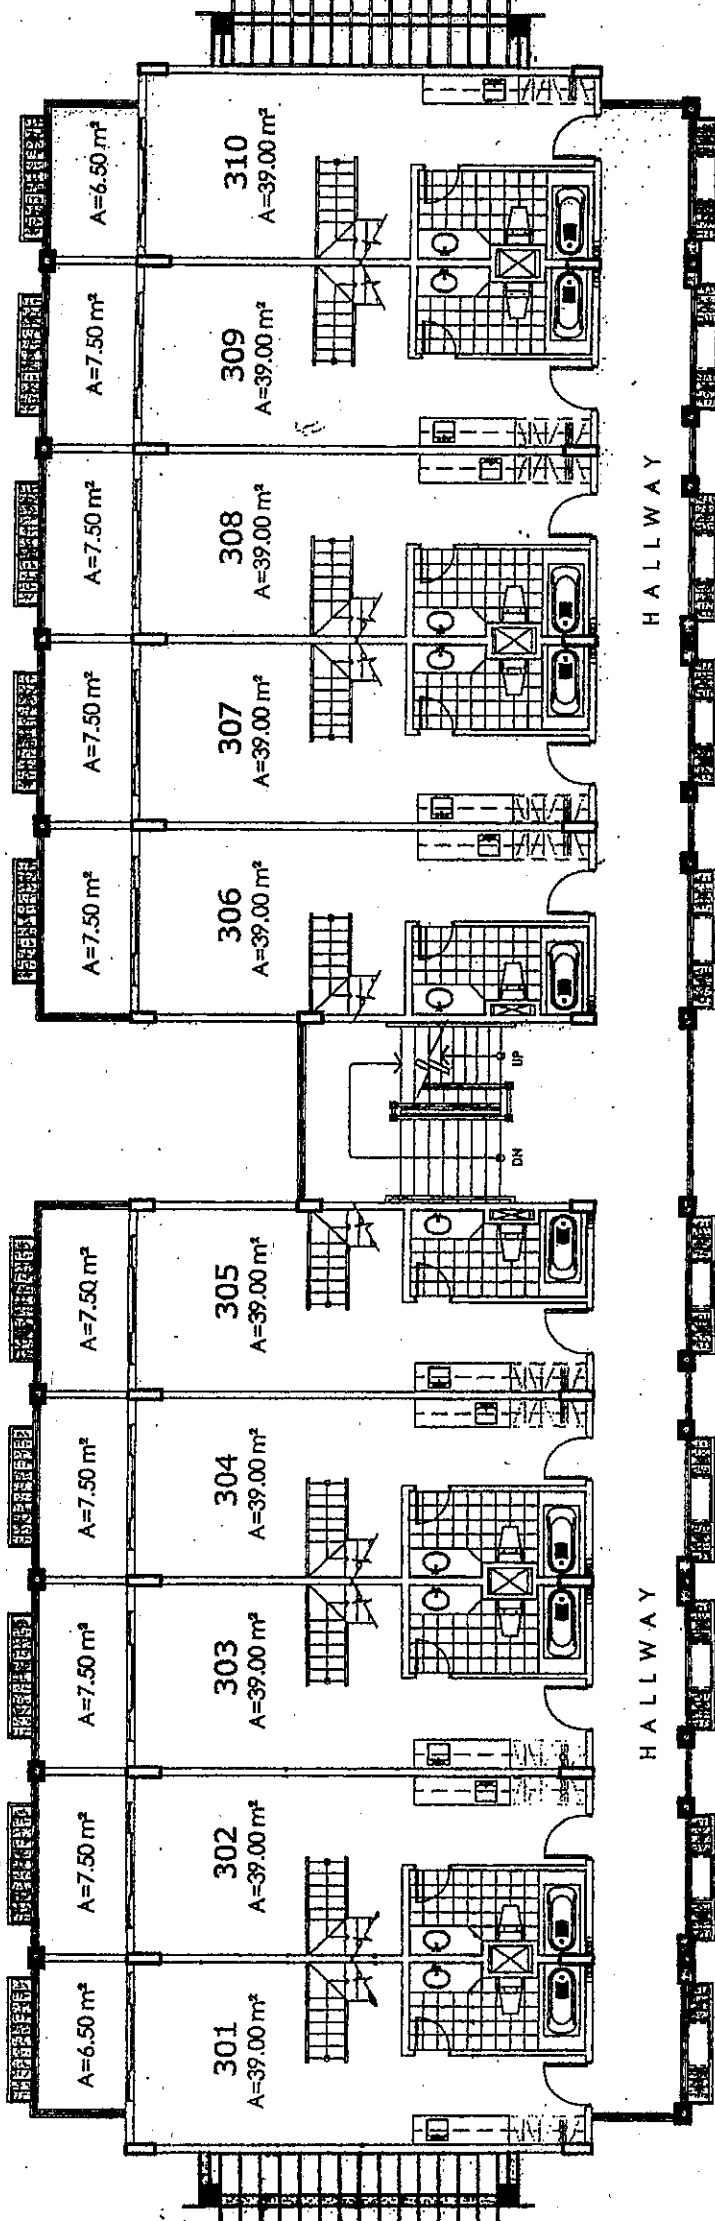

MOUNTAIN SIDE

NOTED BY:	
RMS	Shelly Smith
AAF	
GSA	23 Apr
EGC	1/19/08

NO.	DATE	REVISIONS
01	11/02/2007	LOFT STAIR LAYOUT
02	11/02/2007	NEW LAYOUT OF TOILET & BATH AT LEVEL 3

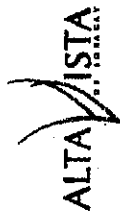


BUILDING MARKHAM LEVEL 3 FLOOR PLAN

21 APRIL 2008




KEYPLAN

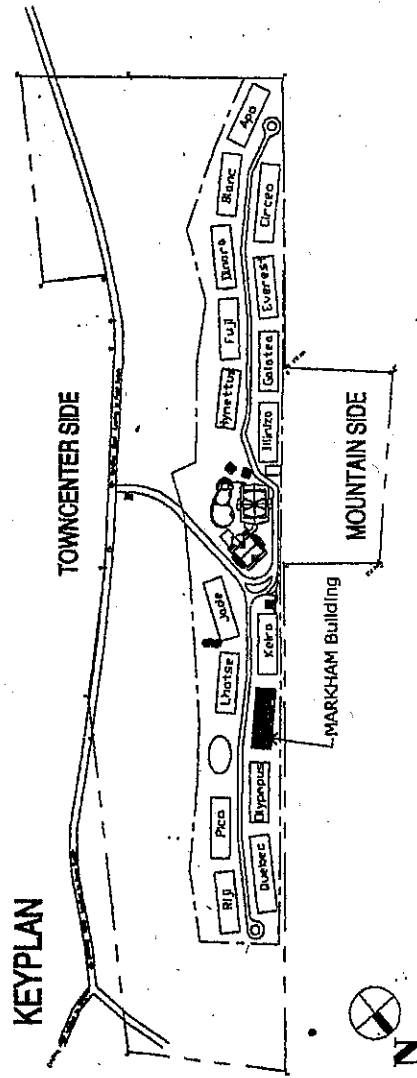

FOR AVAILABILITY PURPOSES ONLY

Architectural floor plan of the 3rd floor. The plan shows a central corridor with stairs and a linen room. Rooms 301 through 310 are arranged in two rows. Each room is 19.00 m². The plan includes structural elements like columns and beams, and labels for 'OPEN' and 'DN' (down) stairs.

Room Number	Area (m²)
301	19.00
302	19.00
303	19.00
304	19.00
305	19.00
306	19.00
307	19.00
308	19.00
309	19.00
310	19.00

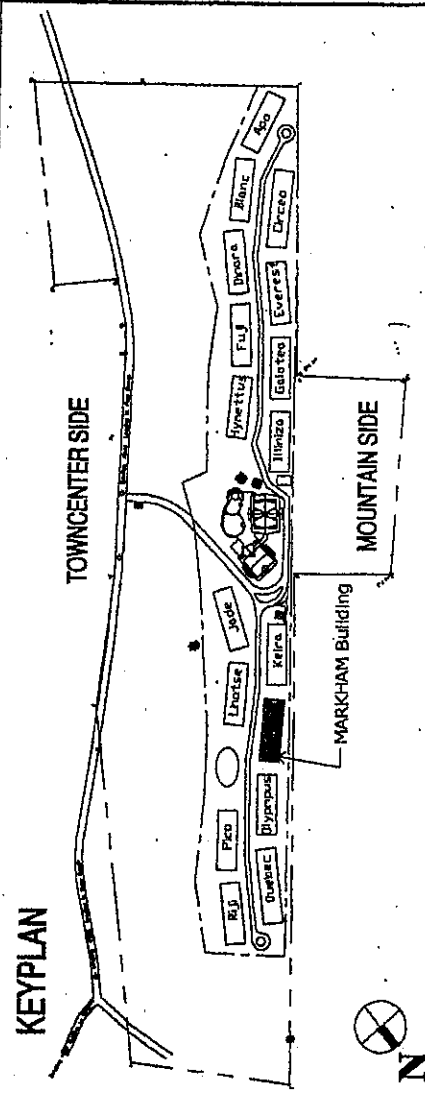

**BUILDING MARKHAM
LEVEL 3 LOFT FLOOR PLAN**

21 APRIL 2008

FOR AVAILABILITY PURPOSES ONLY

NOTED BY:	
RMS	<i>[Signature]</i>
AAF	
GSA	<i>[Signature]</i> 23/12
EGC	<i>[Signature]</i> 23/12

NO.	DATE	REVISIONS
01	06/03/2007	FIRST STAIRS LAYOUT
02	06/03/2007	NEW LAYOUT OF TOILET & BATH AT LEVEL 3

