

**The
Birchwood
ALDER**


ALDER

PARKING LEVEL FLOOR PLAN


OCTOBER 08, 2013

[illegible]

KEY PLAN

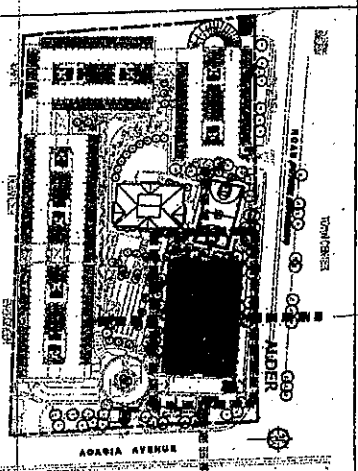

ALL INFORMATION CONTAINED HEREIN IS UNCLASSIFIED

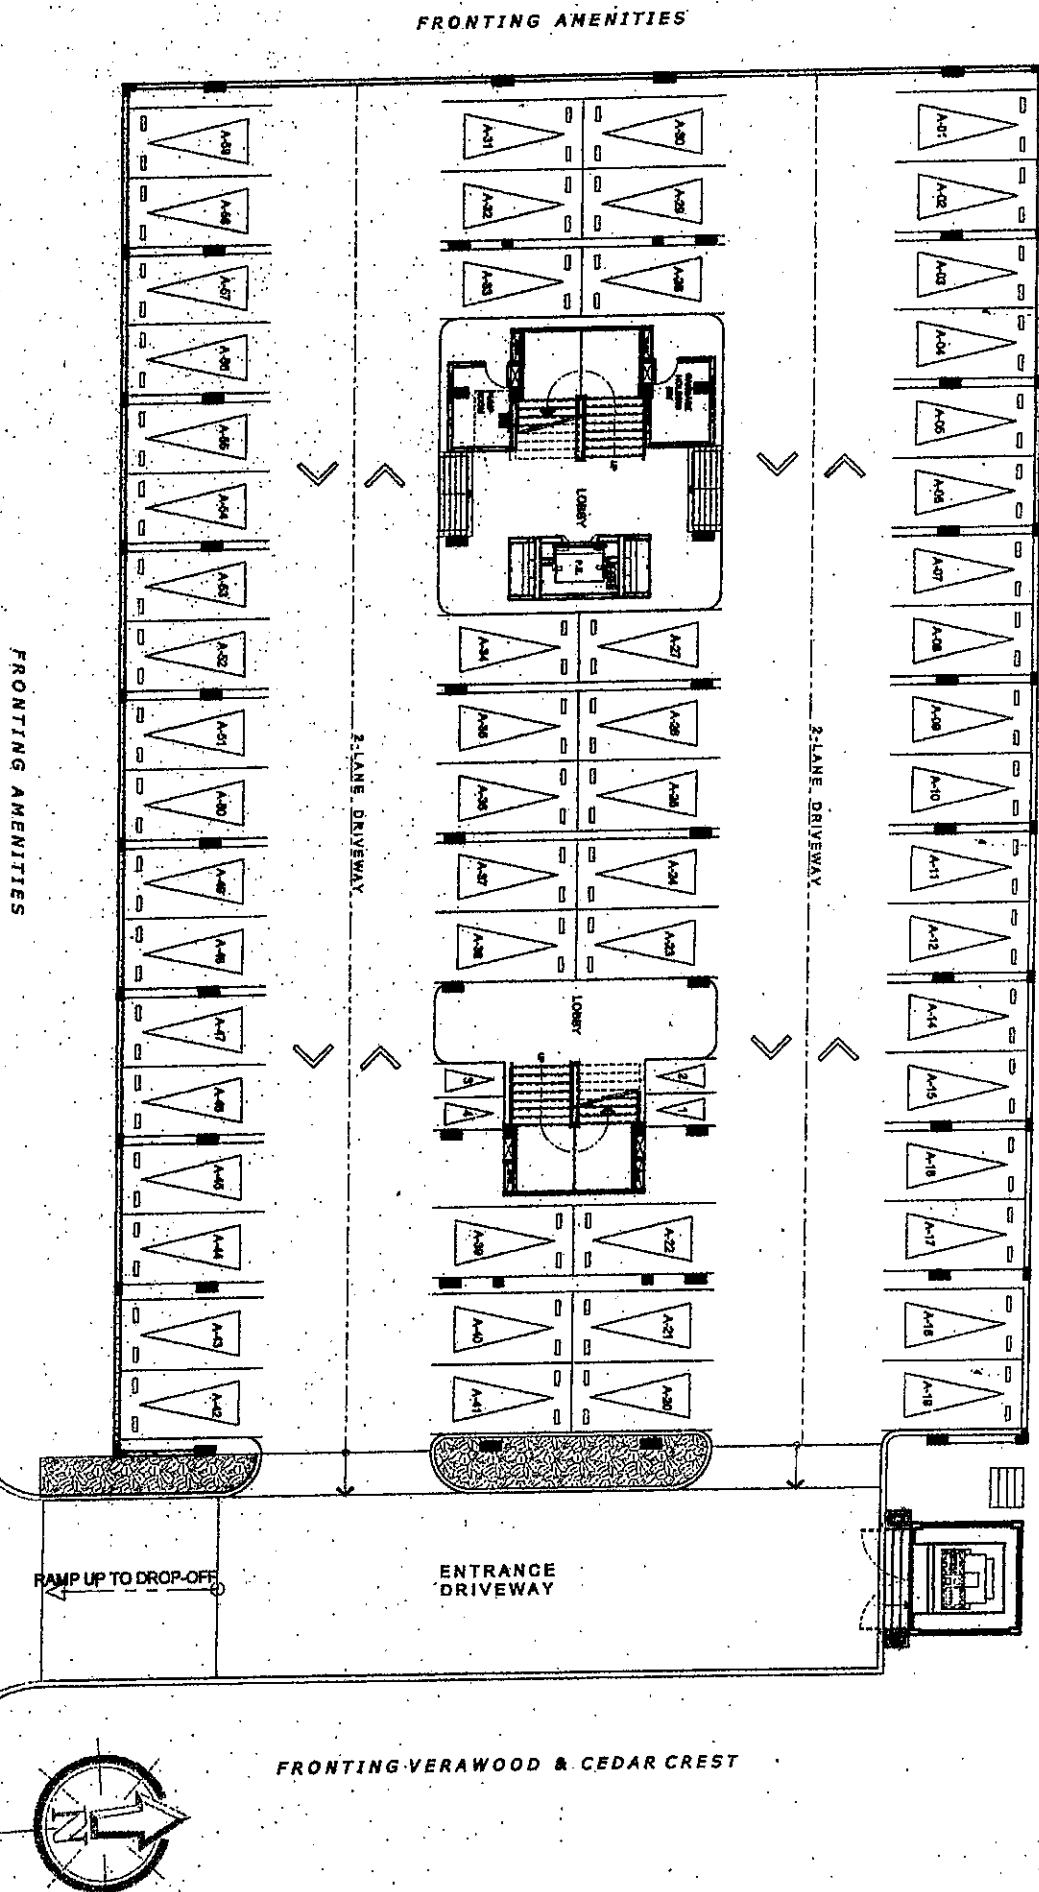




Feels great good to be home

The Birchwood

ALDER

UPPER GROUND FLOOR PLAN

OCTOBER 08, 2013

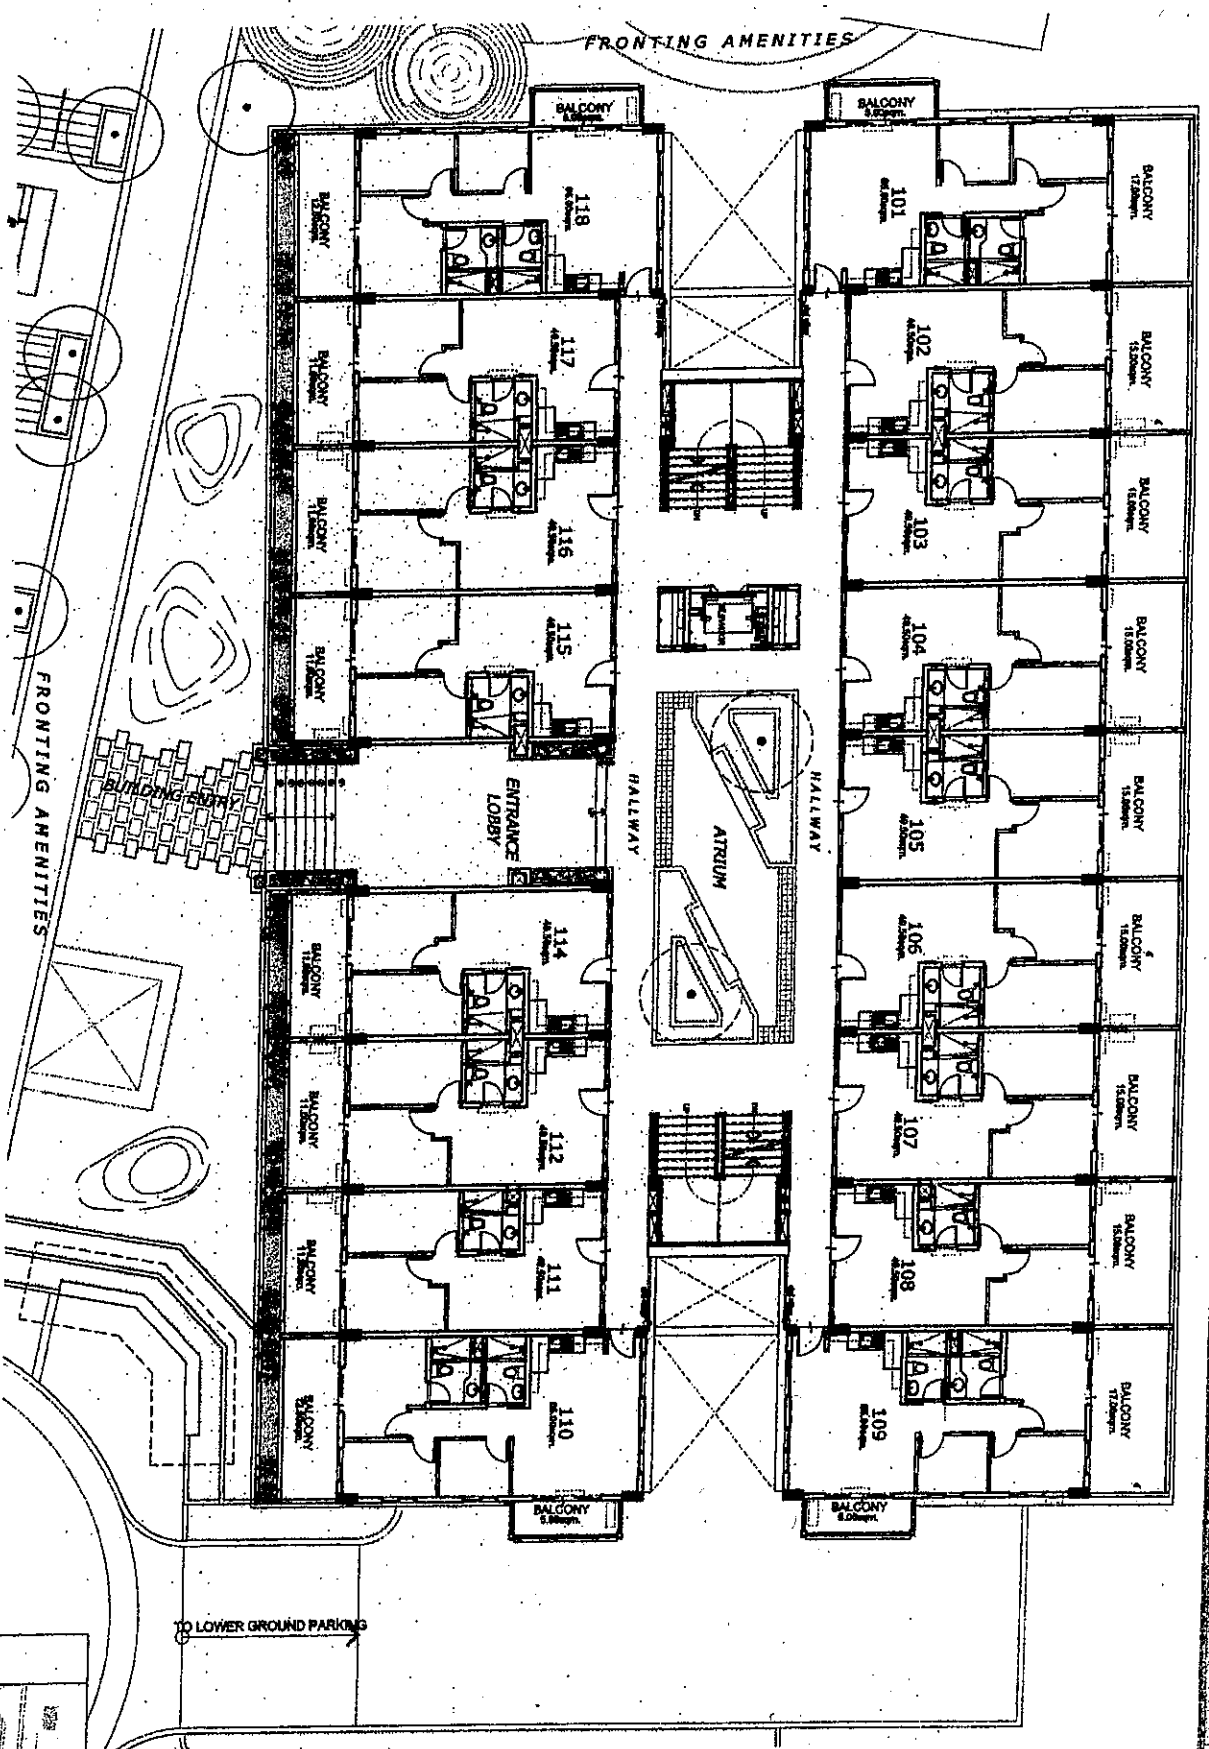


FRONTING VERAWOOD & CEDAR CREST


POSSIBLE TANDEM UNIT:

- 103 & 104
- 105 & 106
- 115 & 116
- 203 & 204
- 205 & 206
- 214 & 215
- 216 & 217
- 303 & 304
- 305 & 306
- 314 & 315
- 316 & 317
- 403 & 404
- 405 & 406
- 414 & 415
- 416 & 417
- 503 & 504
- 505 & 506
- 514 & 515
- 516 & 517
- 603 & 604
- 605 & 606
- 614 & 615
- 616 & 617

NOTE: SUBJECT TO CHANGE UPON AVAILABILITY OF UNITS AND STANDARD COMPANY POLICY REGARDING REQUEST FOR TANDEM

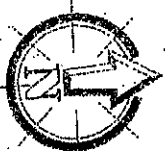


KEY PLAN

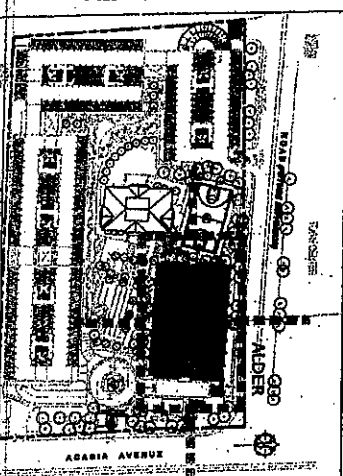

FRONTING TOWN CENTER

FRONTING AMENITIES

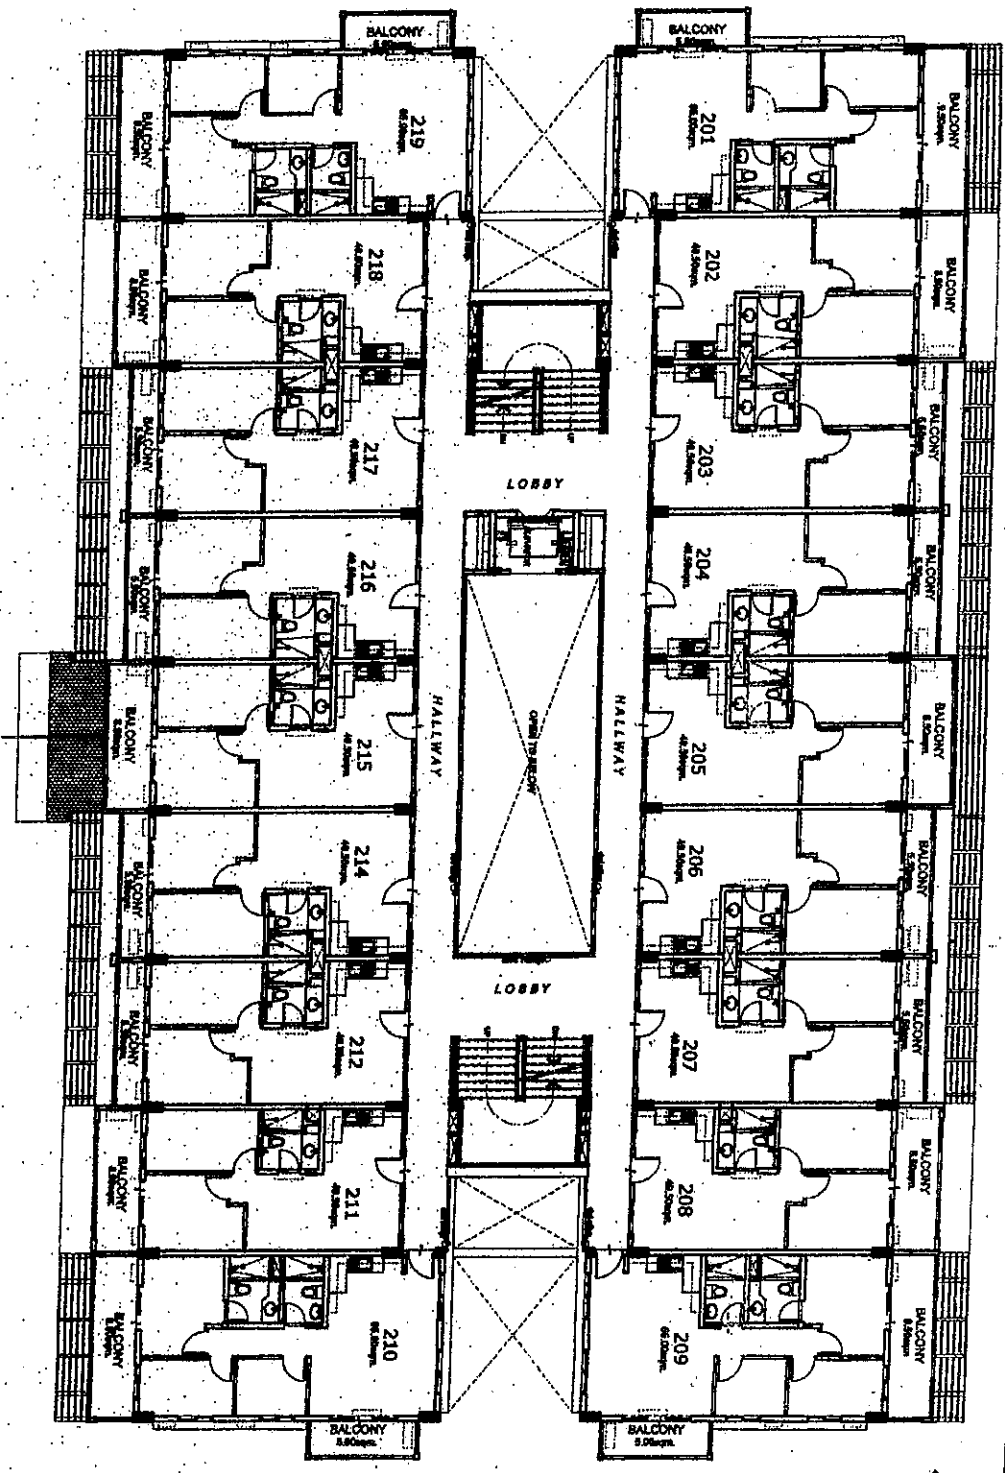


FRONTING AMENITIES

FRONTING VERAWOOD & CEDAR CREST

POSSIBLE TANDEN UNIT:

- 103 & 104
- 105 & 106
- 115 & 116
- 203 & 204
- 205 & 206
- 214 & 215
- 216 & 217
- 303 & 304
- 305 & 306
- 314 & 315
- 316 & 317
- 403 & 404
- 405 & 406
- 414 & 415
- 416 & 417
- 503 & 504
- 505 & 506
- 514 & 515
- 516 & 517
- 603 & 604
- 605 & 606
- 614 & 615
- 616 & 617

NOTE: SUBJECT TO CHANGE UPON AVAILABILITY OF UNITS AND STANDARD COMPANY POLICY REGARDING REQUEST FOR TANDEN

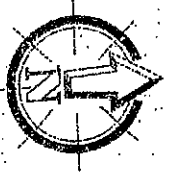


The Birchwood

ALDER

SECOND FLOOR PLAN
OCTOBER 09, 2013

NO.	DATE	REVISION
1		
2		
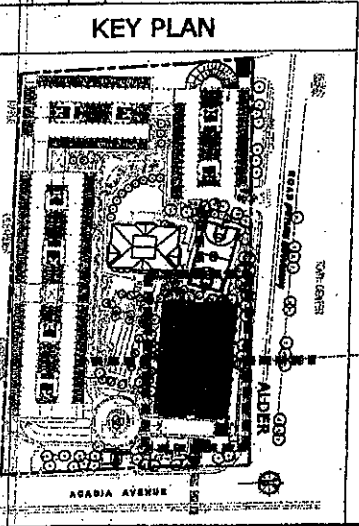


- 103 & 104
- 105 & 106
- 115 & 116
- 203 & 204
- 205 & 206
- 214 & 215
- 216 & 217
- 303 & 304
- 305 & 306
- 314 & 315
- 316 & 317
- 403 & 404
- 405 & 406
- 414 & 415
- 416 & 417
- 503 & 504
- 505 & 506
- 514 & 515
- 516 & 517
- 603 & 604
- 605 & 606
- 614 & 615
- 616 & 617

FRONTING AMENITIES

FRONTING AMENITIES

FRONTING VERAWOOD & CEDAR CREST

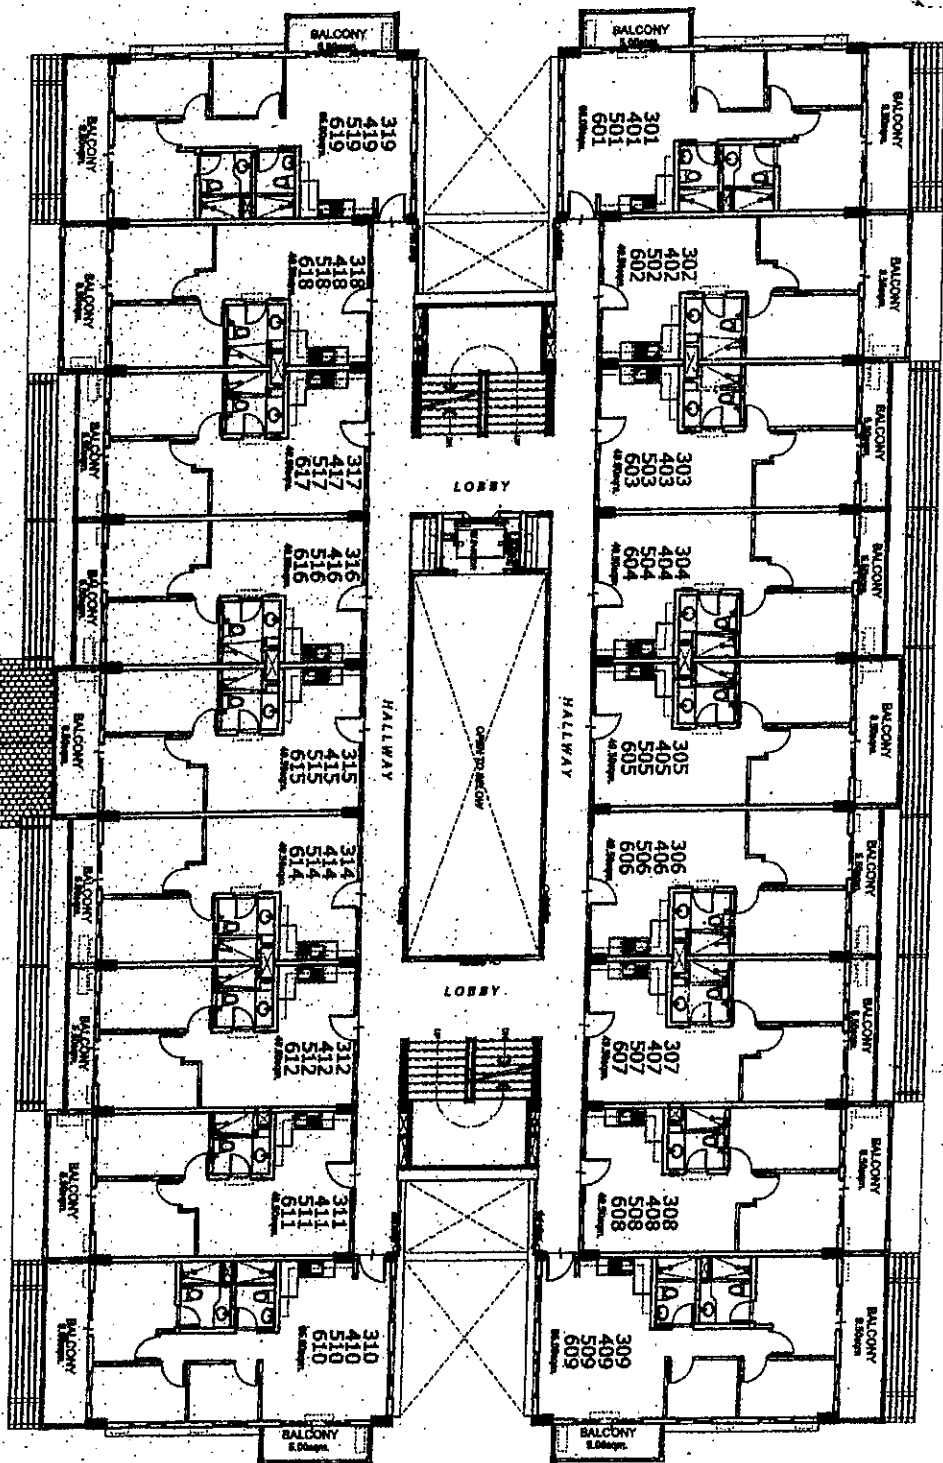

NOTE: SUBJECT TO CHANGE UPON AVAILABILITY OF UNITS AND STANDARD COMPANY POLICY REGARDING REQUEST FOR TANDEM




ALDER




TYPICAL 3RD TO 6TH FLOOR PLAN


OCTOBER 08, 2013

 

Feeling good to be home



KEY PLAN

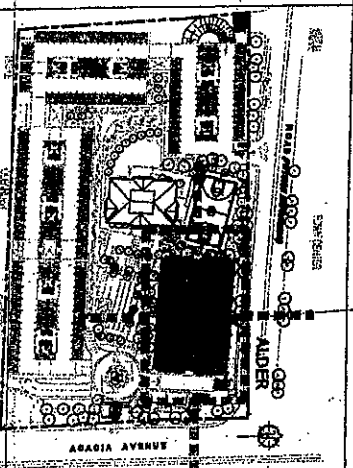

 


ALDER

ROOF DECK PLAN
OCTOBER 08, 2013

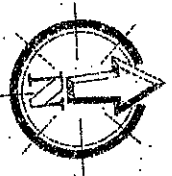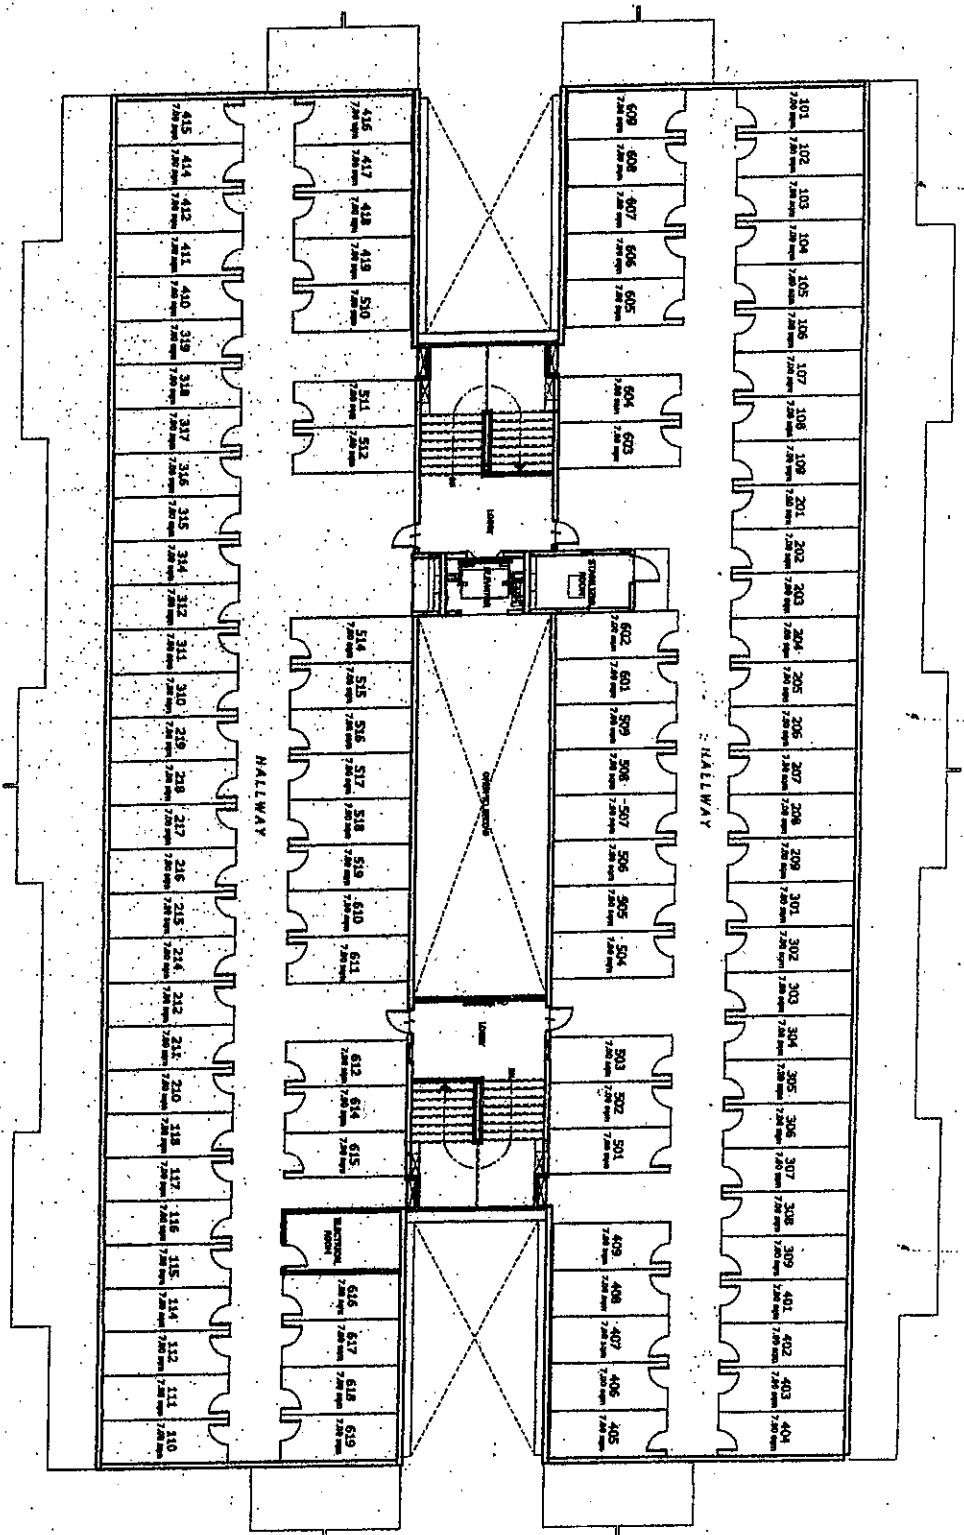

NO.	DATE	REVISION
1		
2		
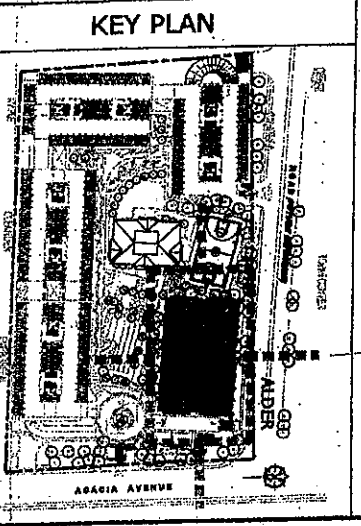

AVANTI ARCHITECTURE

FRONTING ACACIA AVENUE

TO BASEMENT
PARKING

EXIT
ENTRANCE




- 68 - COVERED PARKING SLOTS (P1)
- 6 - OPEN PARKING SLOTS (P1)
- 4 - MOTORCYCLE PARKING SLOTS (P1)

The Birchwood
EVERGREEN

PARKING LEVEL 1 FLOOR PLAN

OCTOBER 09, 2013

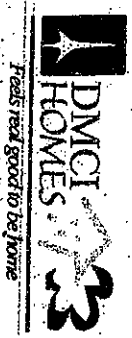



FRONTING AMENITIES

2-LANE DRIVEWAY

2-LANE DRIVEWAY

TO OLSEN PARKING

TO OLSEN PARKING

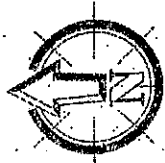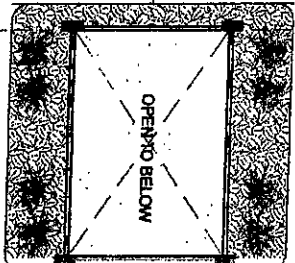


DATE: 10/09/13


PAOLO

RMS

GSAT

KEY PLAN

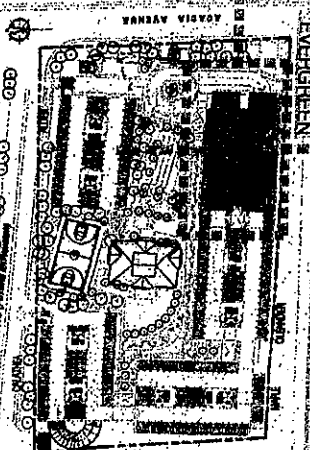

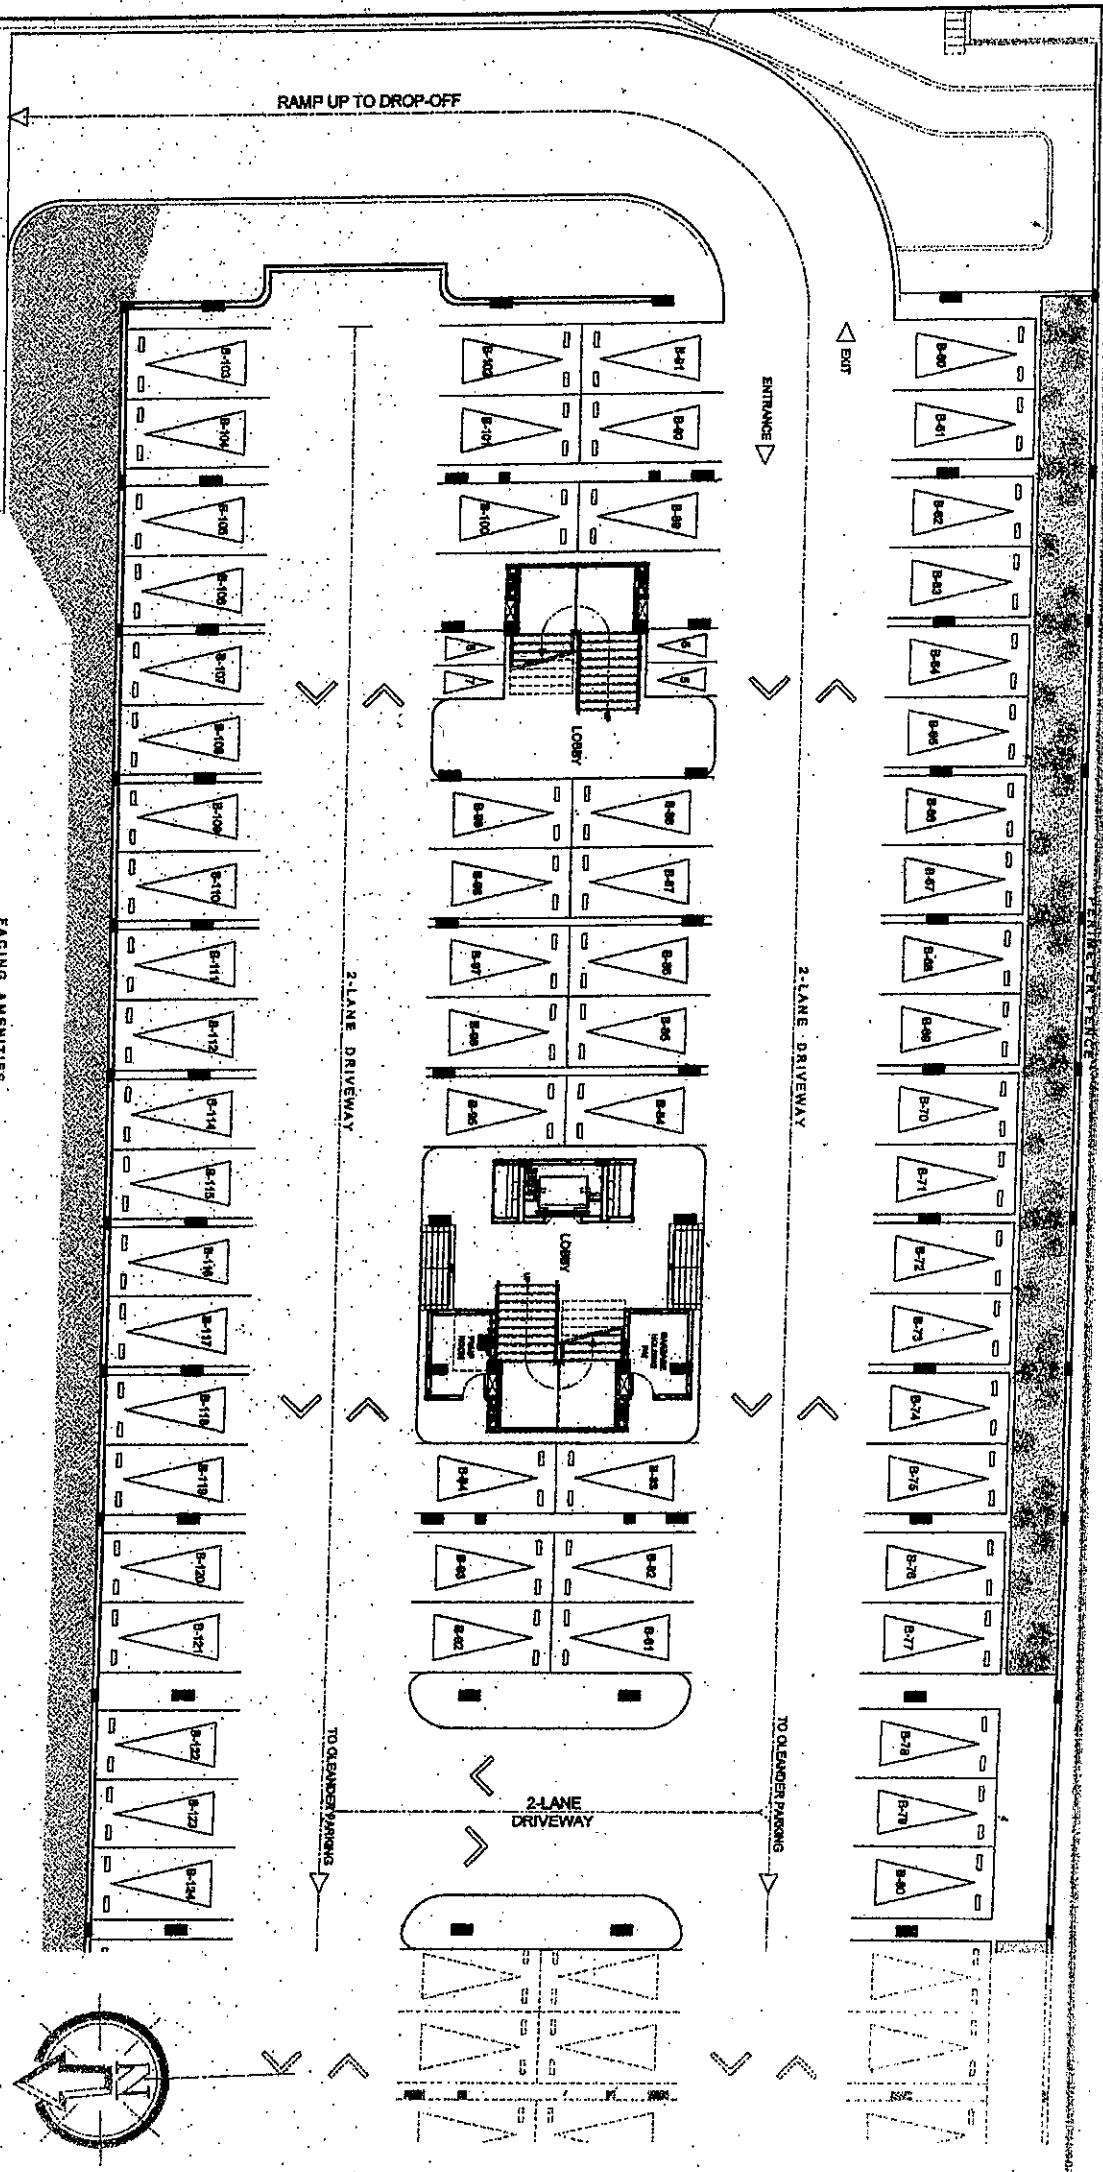

64 - PARKING SLOTS (P2)
4 - MOTORCYCLE PARKING SLOTS (P2)


FACING AMENITIES

The Birchwood
EVERGREEN
PARKING LEVEL 2 FLOOR PLAN
OCTOBER 08, 2013



NO.	DATE	REVISION
1	10/08/13	ISSUED FOR PERMITTING
2	10/08/13	ISSUED FOR PERMITTING
KEY PLAN



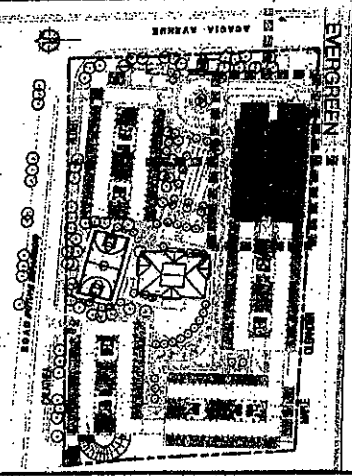


AVANTI ARCHITECTURAL

POSSIBLE TANDEM UNIT:

- 103 & 104
- 105 & 106
- 115 & 116
- 203 & 204
- 205 & 206
- 214 & 215
- 216 & 217
- 303 & 304
- 305 & 306
- 314 & 315
- 316 & 317
- 403 & 404
- 405 & 406
- 414 & 415
- 416 & 417
- 503 & 504
- 505 & 506
- 514 & 515
- 516 & 517
- 603 & 604
- 605 & 606
- 614 & 615
- 616 & 617

NOTE: SUBJECT TO CHANGE UPON AVAILABILITY OF UNITS AND STANDARD COMPANY POLICY REGARDING REQUEST FOR TANDEM.

  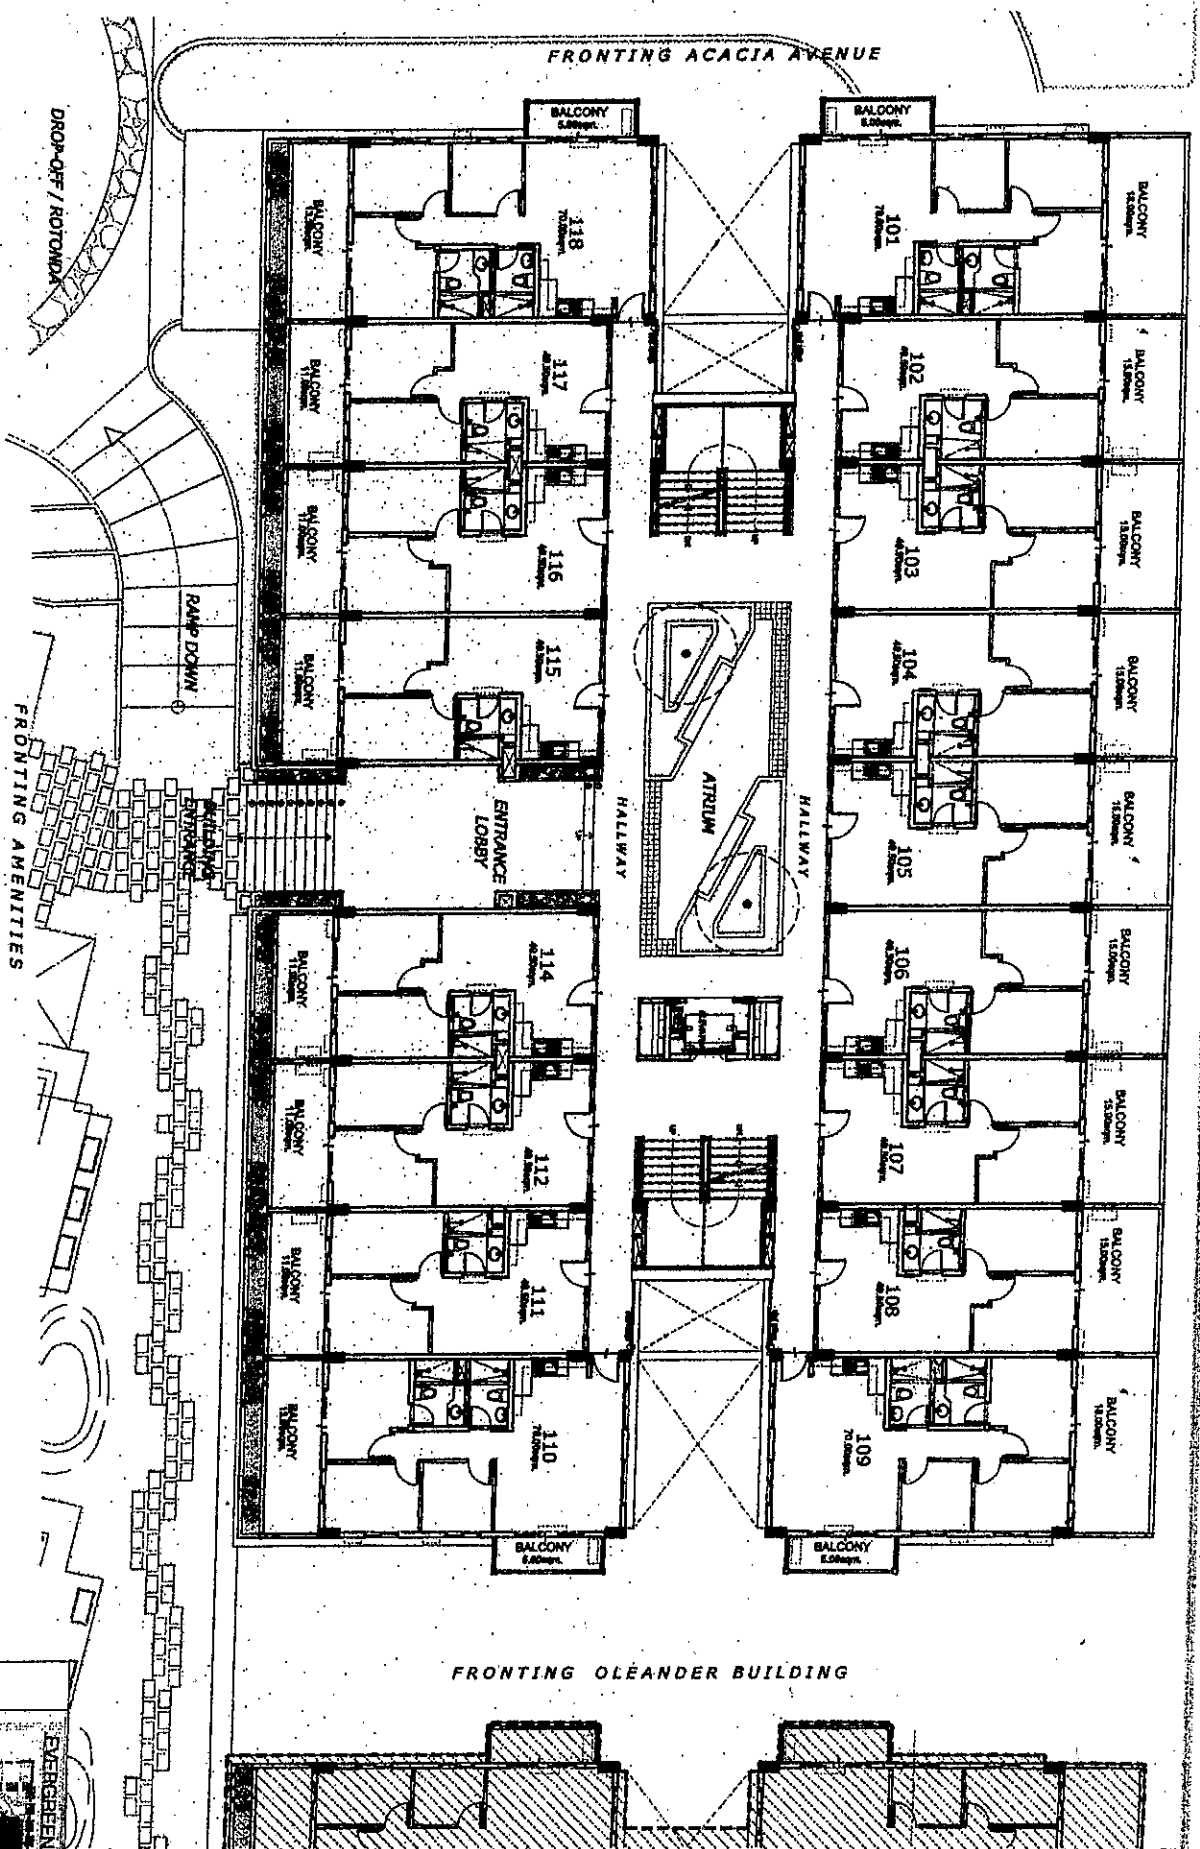

EVERGREEN


UPPER GROUND FLOOR PLAN

OCTOBER 08, 2013

NO.	DATE	REVISION
1		
2		
3		
4		
5		
6		
7		
8		
9		
10		


NOTED BY:	PAOLO
GSA	RMS
	<i>[Signature]</i>

KEY PLAN

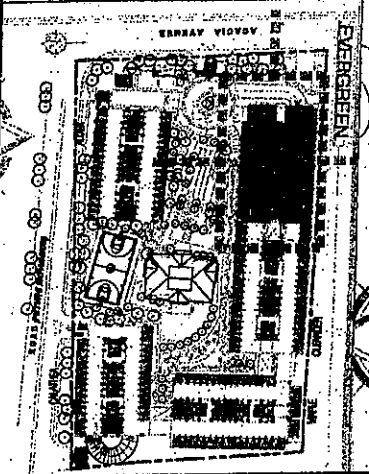

AVIATI ADITI TRV NI ANI

FRONTING ACACIA AVENUE

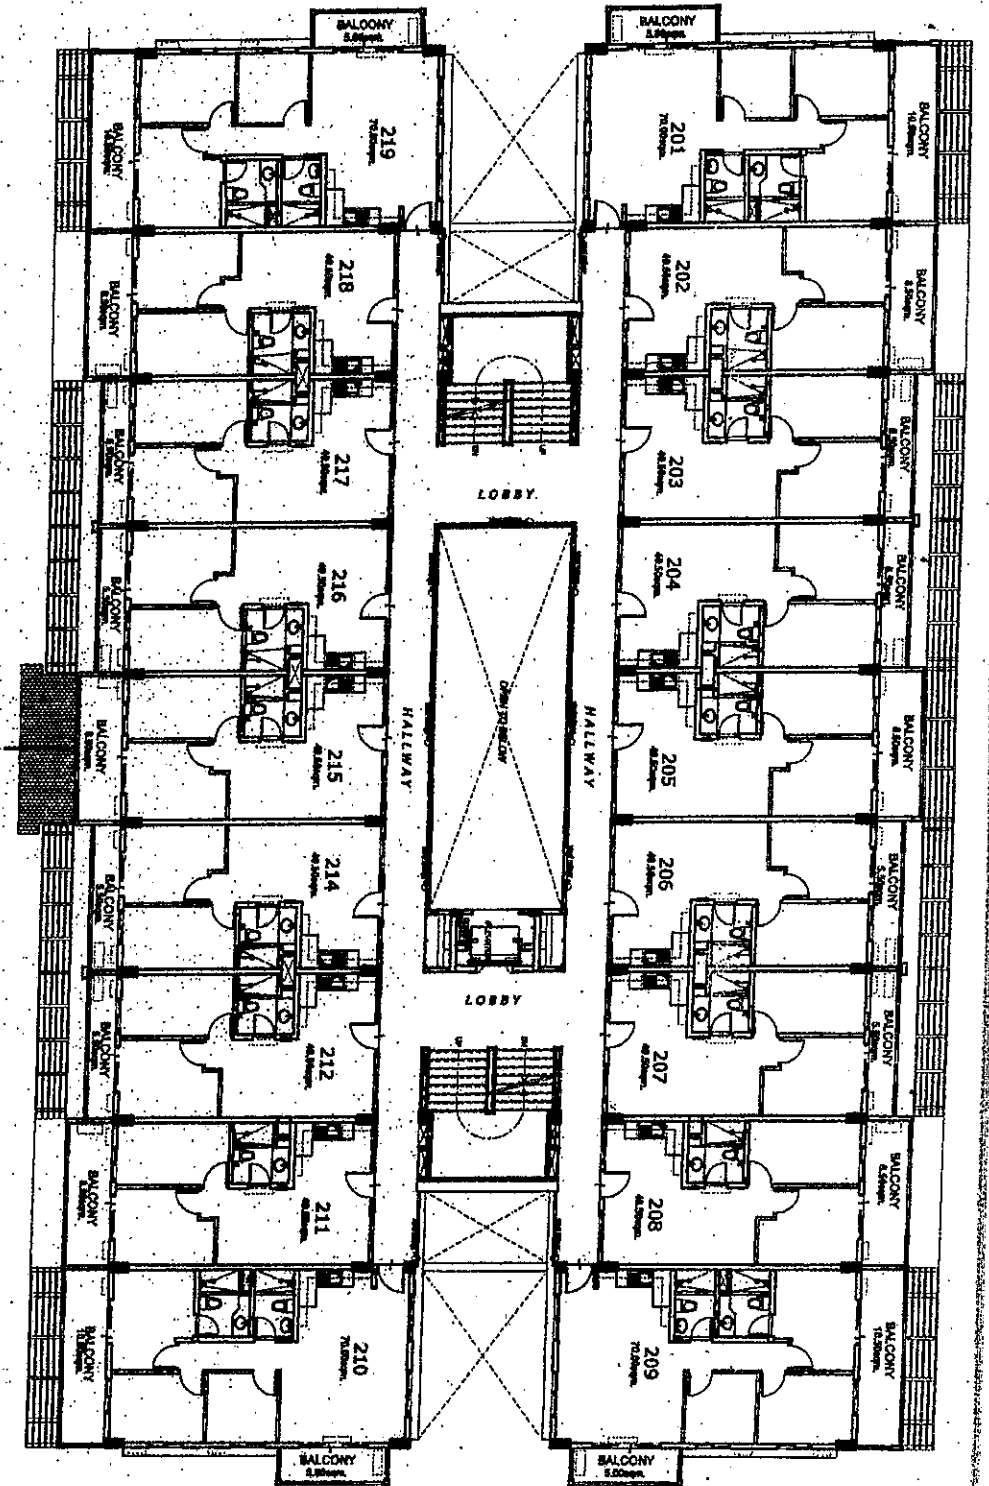

FRONTING OLEANDER



POSSIBLE TANDEM UNIT:

- 103 & 104
- 105 & 106
- 115 & 116
- 203 & 204
- 205 & 206
- 214 & 215
- 216 & 217
- 303 & 304
- 305 & 306
- 314 & 315
- 316 & 317
- 403 & 404
- 405 & 406
- 414 & 415
- 416 & 417
- 503 & 504
- 505 & 506
- 514 & 515
- 516 & 517
- 603 & 604
- 605 & 606
- 614 & 615
- 616 & 617

NOTE: SUBJECT TO CHANGE UPON
AVAILABILITY OF UNITS AND
STANDARD COMPANY POLICY
REGARDING REQUEST FOR
TANDEM.

FRONTING AMENITIES

The
Burkewood

EVERGREEN


SECOND FLOOR PLAN

OCTOBER 08, 2013




Peace real good to be home

NO.	DATE	REVISIONS
1	10/08/13	ISSUED FOR PERMIT
2	10/08/13	REVISED PER COMMENTS
3	10/08/13	REVISED PER COMMENTS
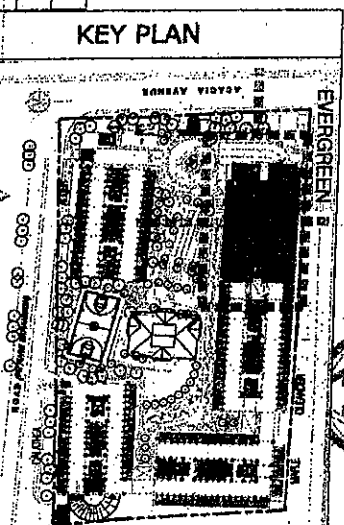

AVANTI ARCHITECTURE

FRONTING ACACIA AVENUE

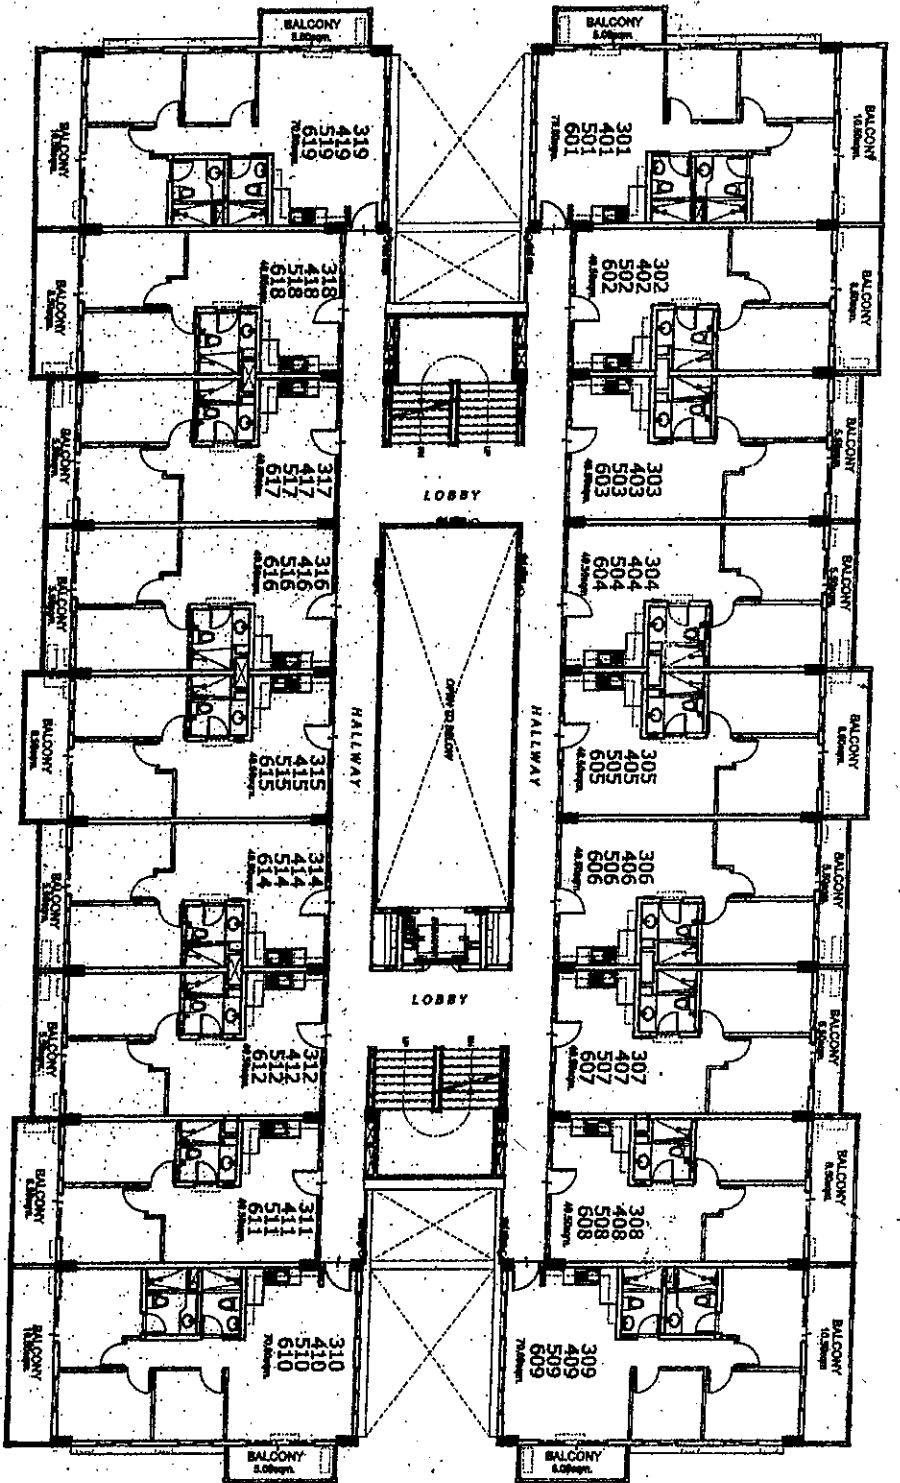

FRONTING OLEANDER



POSSIBLE TANDEM UNIT:

- 103 & 104
- 105 & 106
- 115 & 116
- 203 & 204
- 205 & 206
- 214 & 215
- 216 & 217
- 303 & 304
- 305 & 306
- 314 & 315
- 316 & 317
- 403 & 404
- 405 & 406
- 414 & 415
- 416 & 417
- 503 & 504
- 505 & 506
- 514 & 515
- 516 & 517
- 603 & 604
- 605 & 606
- 614 & 615
- 616 & 617

NOTE: SUBJECT TO CHANGE UPON AVAILABILITY OF UNITS AND STANDARD COMPANY POLICY REGARDING REQUEST FOR TANDEM.

FRONTING AMENITIES

The Birchwood

EVERGREEN

3RD TO 6TH FLOOR PLAN


OCTOBER 08, 2013



Feels real good to be home

NO.	DATE	REVISION
1		
2		
KEY PLAN

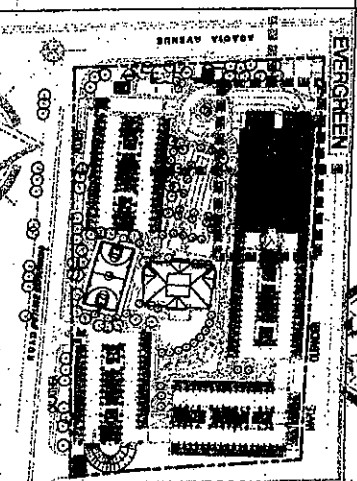

AVANTI ADITI TV NI ANI



EVERGREEN



The Birchwood

ROOF DECK PLAN

OCTOBER 08, 2013

[illegible]

KEY PLAN.

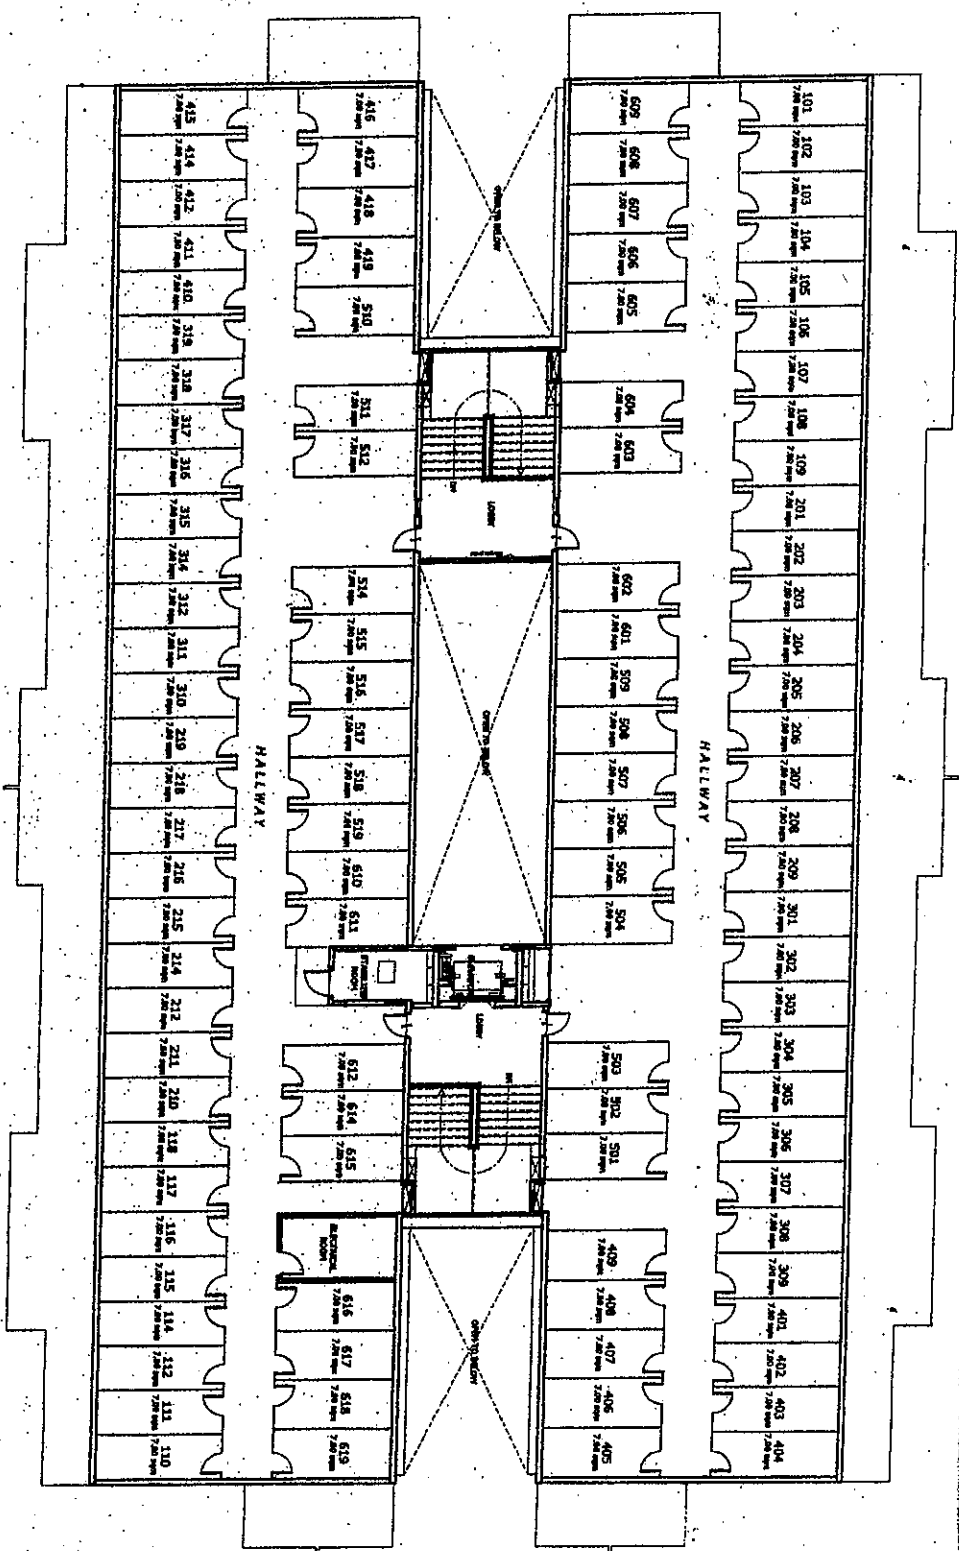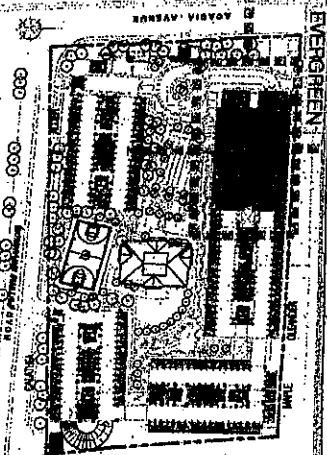



Plans are not to be used without the written consent of DMCI Homes, Inc.

64 - PARKING SLOTS (P1)
4 - MOTORCYCLE PARKING SLOTS (P1)

OLEANDER


The Birchwood

PARKING LEVEL 1 FLOOR PLAN


OCTOBER 08, 2013

NO.	DATE	REVISION
1		
2		
KEY PLAN

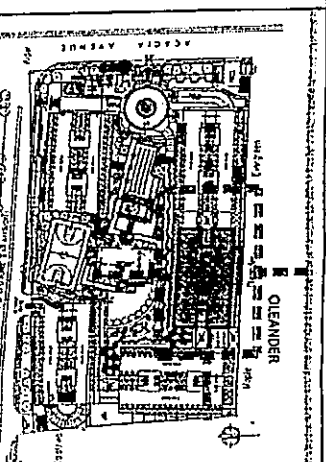

FACING AMENITIES

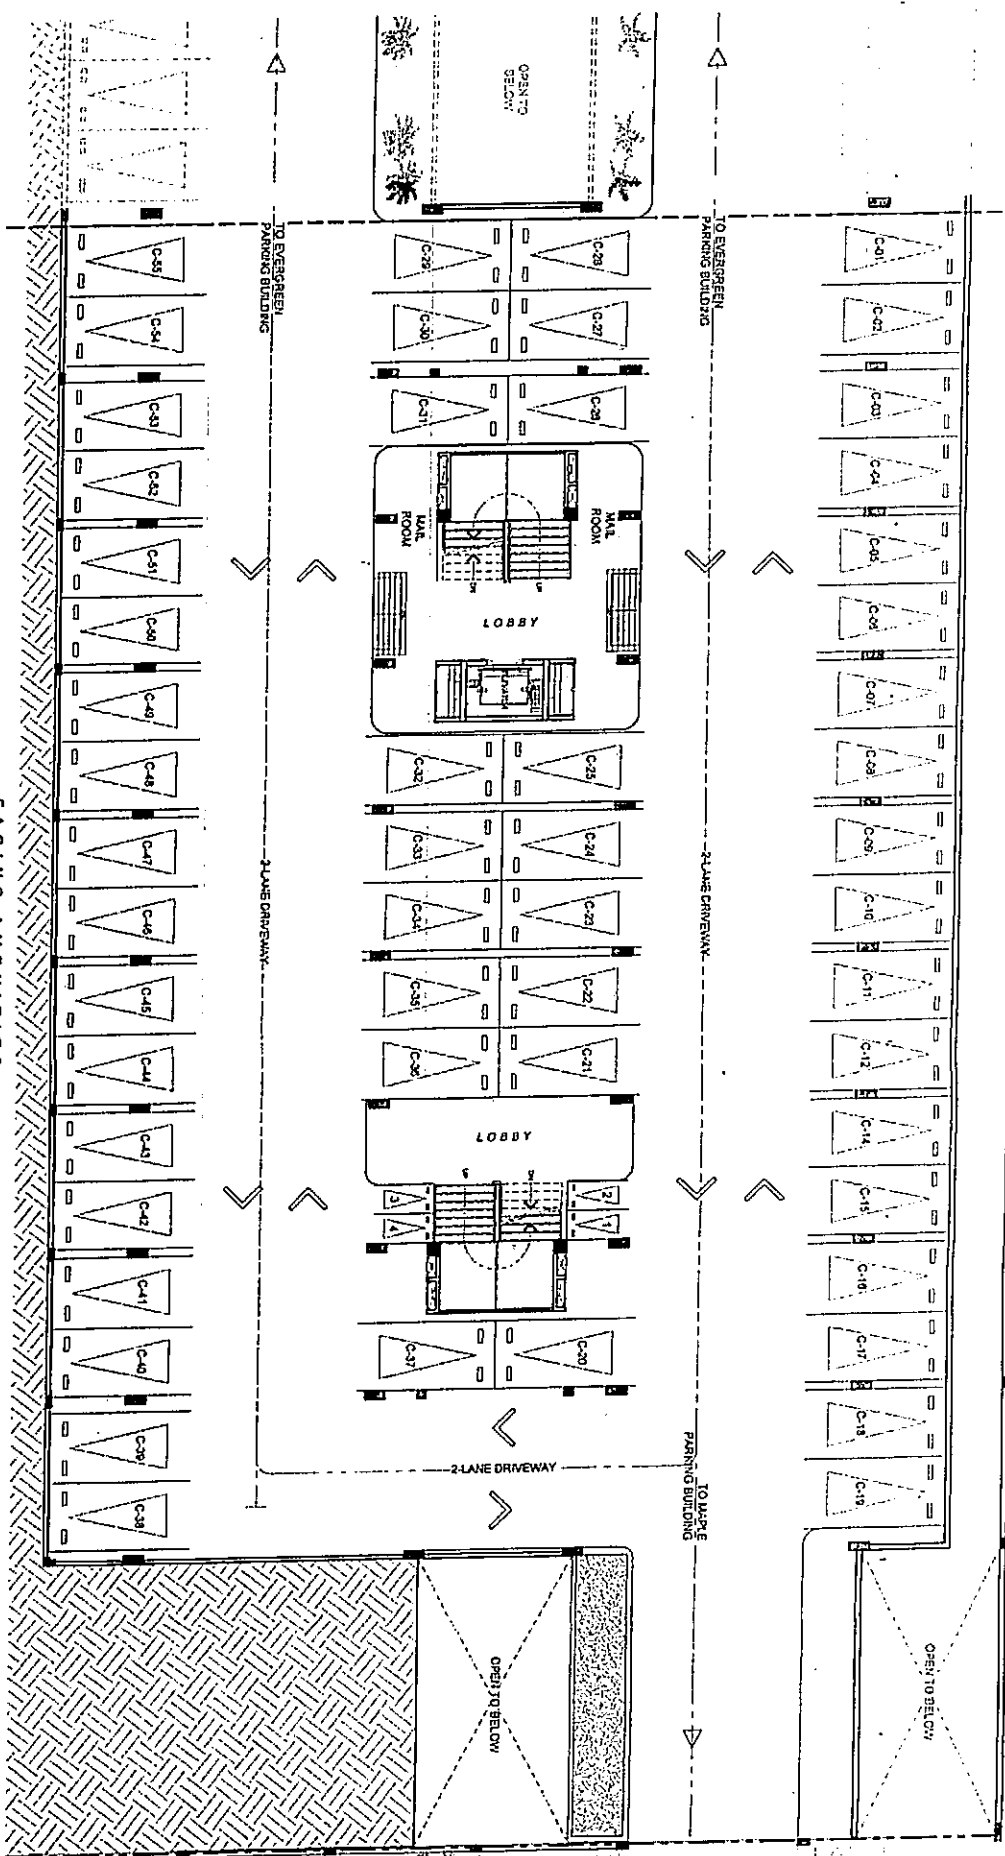





66 - PARKING SLOTS (P2)
4 - MOTORCYCLE PARKING SLOTS (P2)

The Woodward
OLEANDER
PARKING LEVEL 2 FLOOR PLAN
OCTOBER 08, 2013

NO.	DATE	REVISIONS
1		
2		
KEY PLAN

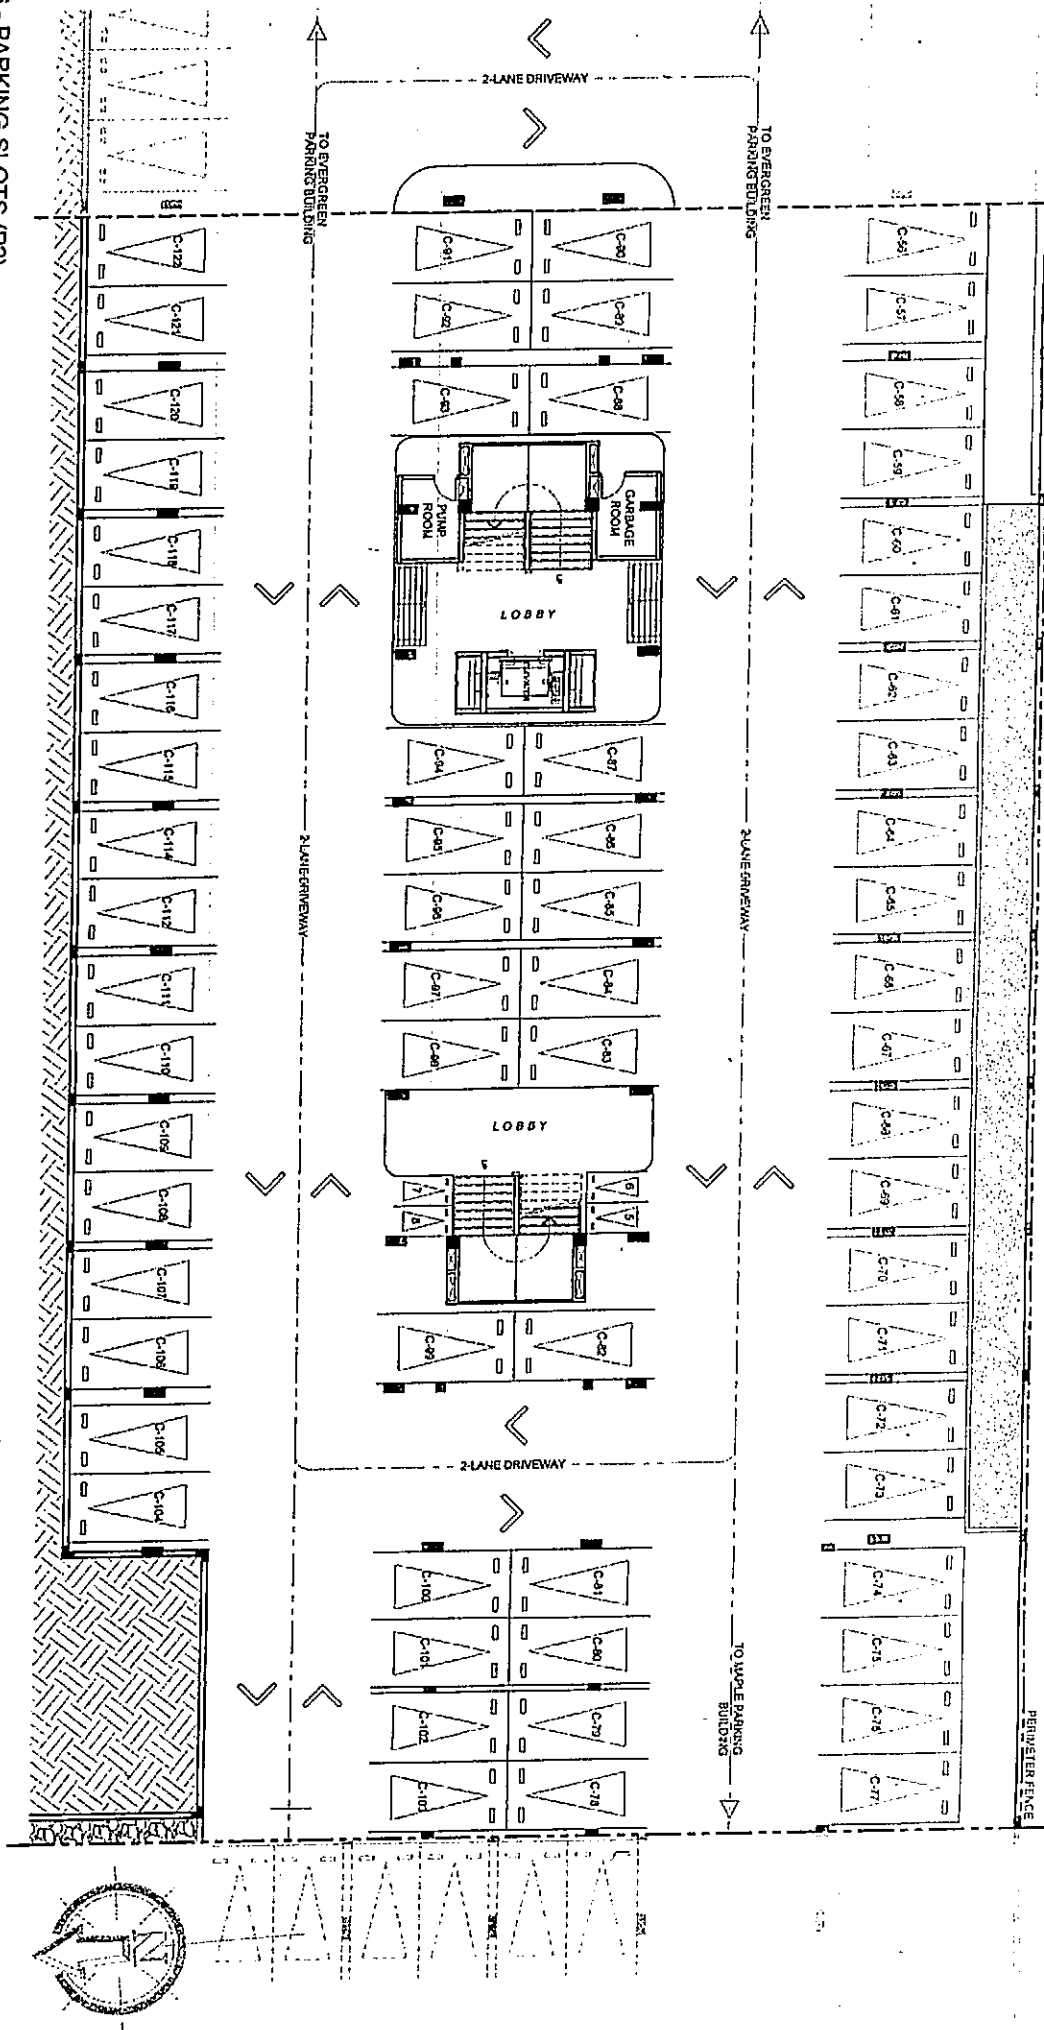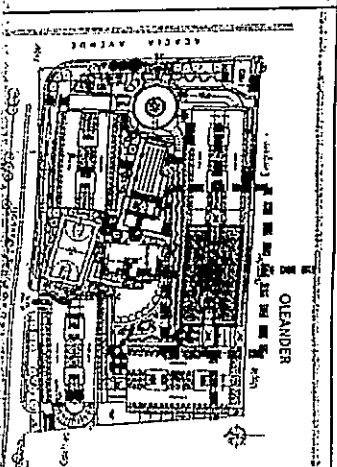



OLEANDER

The Birchwood


FACING AMENITIES

UPPER GROUND FLOOR PLAN

OCTOBER 08, 2013

FACING EVERGREEN BLDG.

FACING MAPLE BLDG.

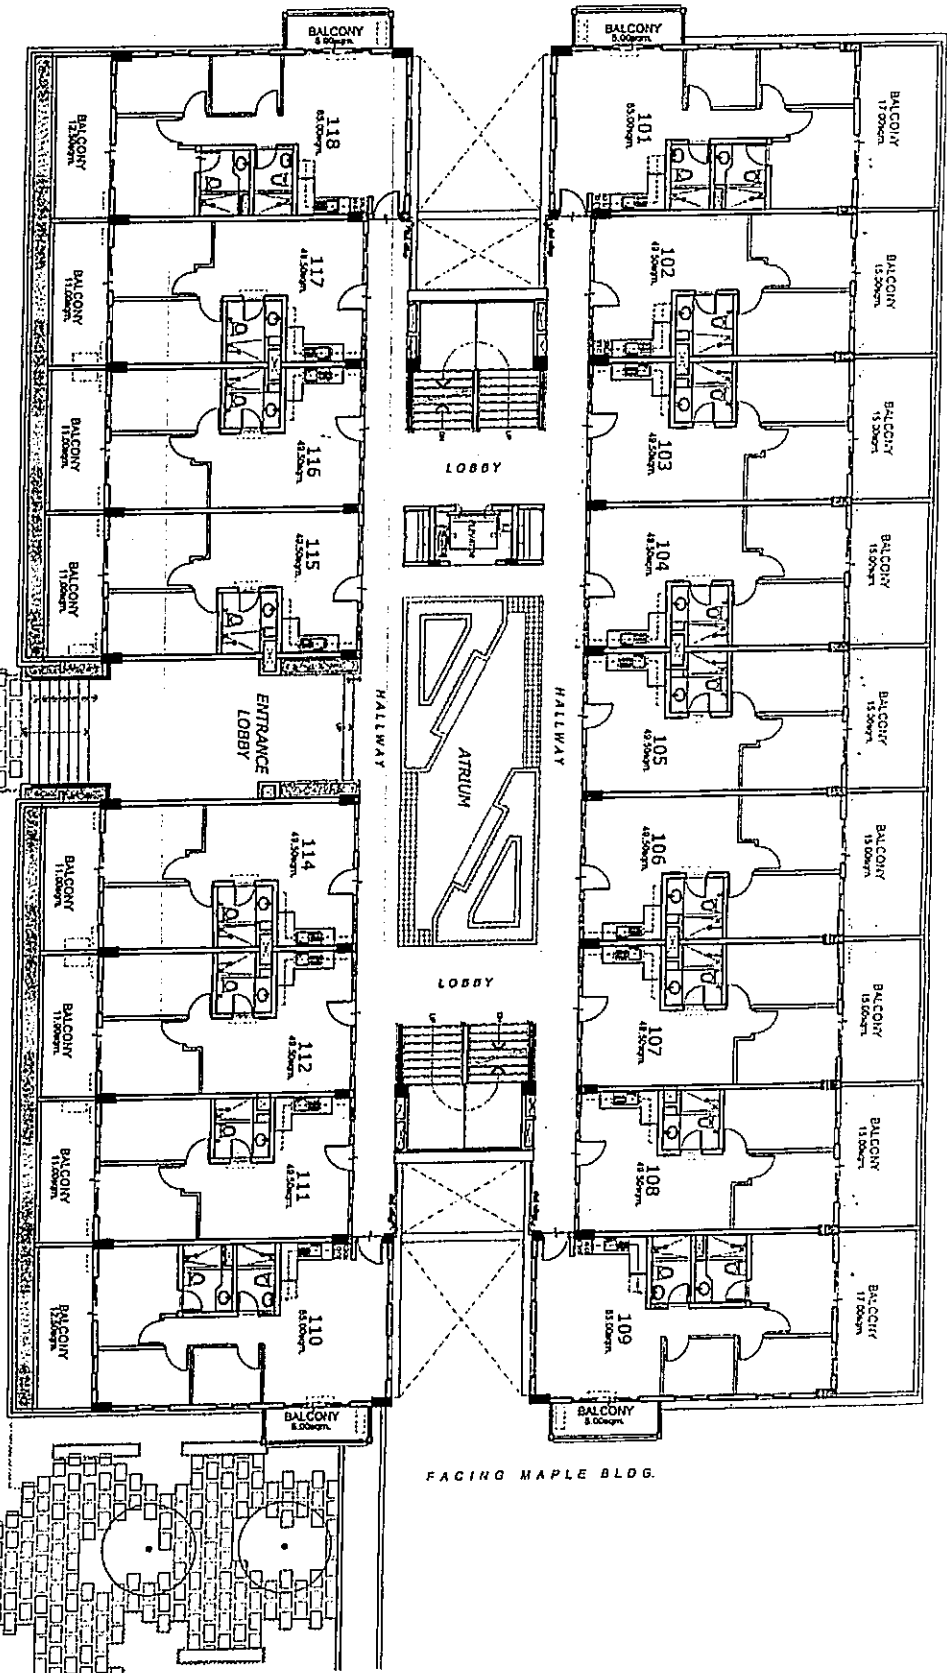


POSSIBLE TANDEM UNIT:

- 103 & 104
- 105 & 106
- 115 & 116
- 203 & 204
- 205 & 206
- 214 & 215
- 216 & 217
- 303 & 304
- 305 & 306
- 314 & 315
- 316 & 317
- 403 & 404
- 405 & 406
- 414 & 415
- 416 & 417
- 503 & 504
- 505 & 506
- 514 & 515
- 516 & 517
- 603 & 604
- 605 & 606
- 614 & 615
- 616 & 617


NOTE: SUBJECT TO CHANGE UPON AVAILABILITY OF UNITS AND STANDARD COMPANY POLICY REGARDING REQUEST FOR TANDEM SHALL APPLY.



KEY PLAN

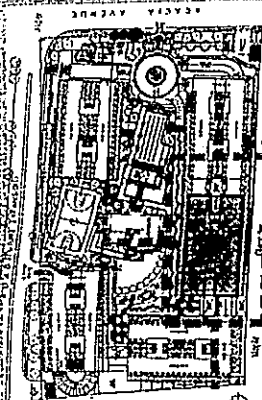

FACING MAPLE BLDG.

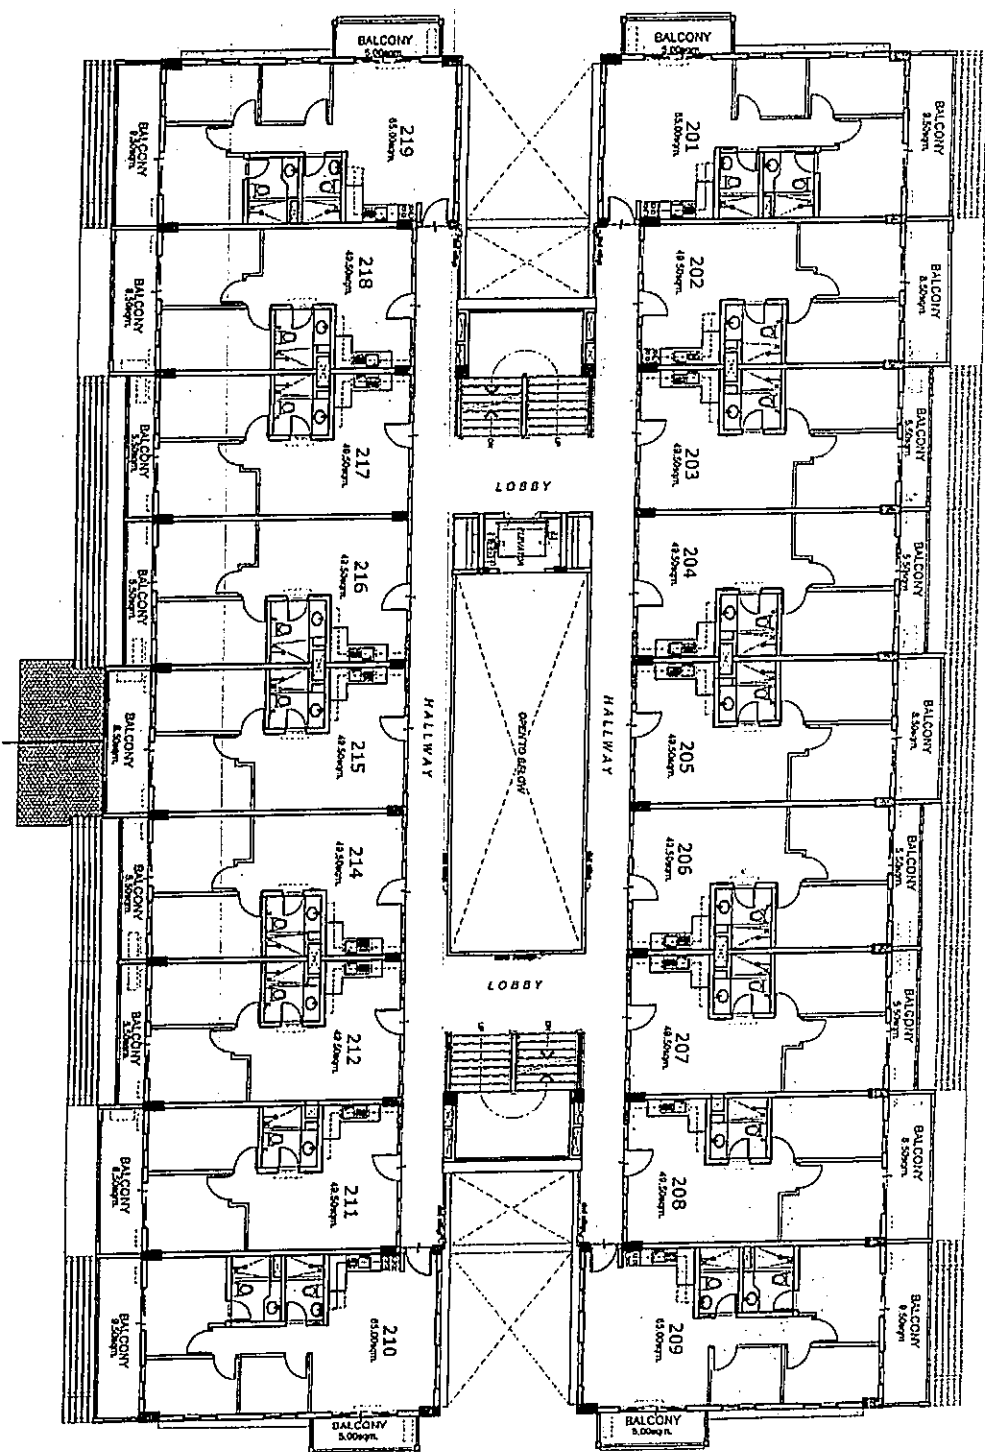

FACING AMENITIES

The Birchwood


OLEANDER

SECOND FLOOR PLAN

OCTOBER 08, 2013

NO.	DATE	REVISIONS
1		
2		
KEY PLAN

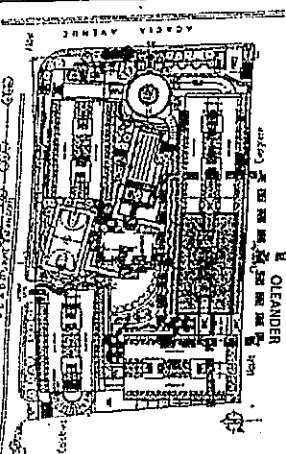

POSSIBLE TANDEM UNIT:

- 103 & 104
- 105 & 106
- 115 & 116
- 203 & 204
- 205 & 206
- 214 & 215
- 216 & 217
- 303 & 304
- 305 & 306
- 314 & 315
- 316 & 317
- 403 & 404
- 405 & 406
- 414 & 415
- 416 & 417
- 503 & 504
- 505 & 506
- 514 & 515
- 516 & 517
- 603 & 604
- 605 & 606
- 614 & 615
- 616 & 617

NOTE: SUBJECT TO CHANGE UPON AVAILABILITY OF UNITS AND STANDARD COMPANY POLICY REGARDING REQUEST FOR TANDEM SHALL APPLY.




33

The Birchwood
OLEANDER


TYPICAL 3RD TO 6TH FLOOR PLAN
OCTOBER 08, 2013

NO	DATE	REVISIONS
1		
2		
KEY PLAN

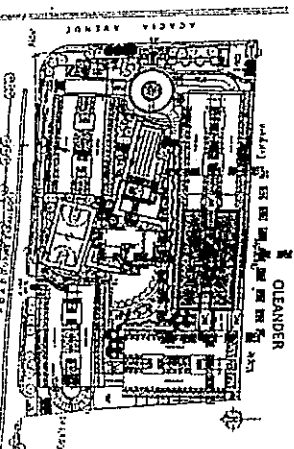

FACING AMENITIES

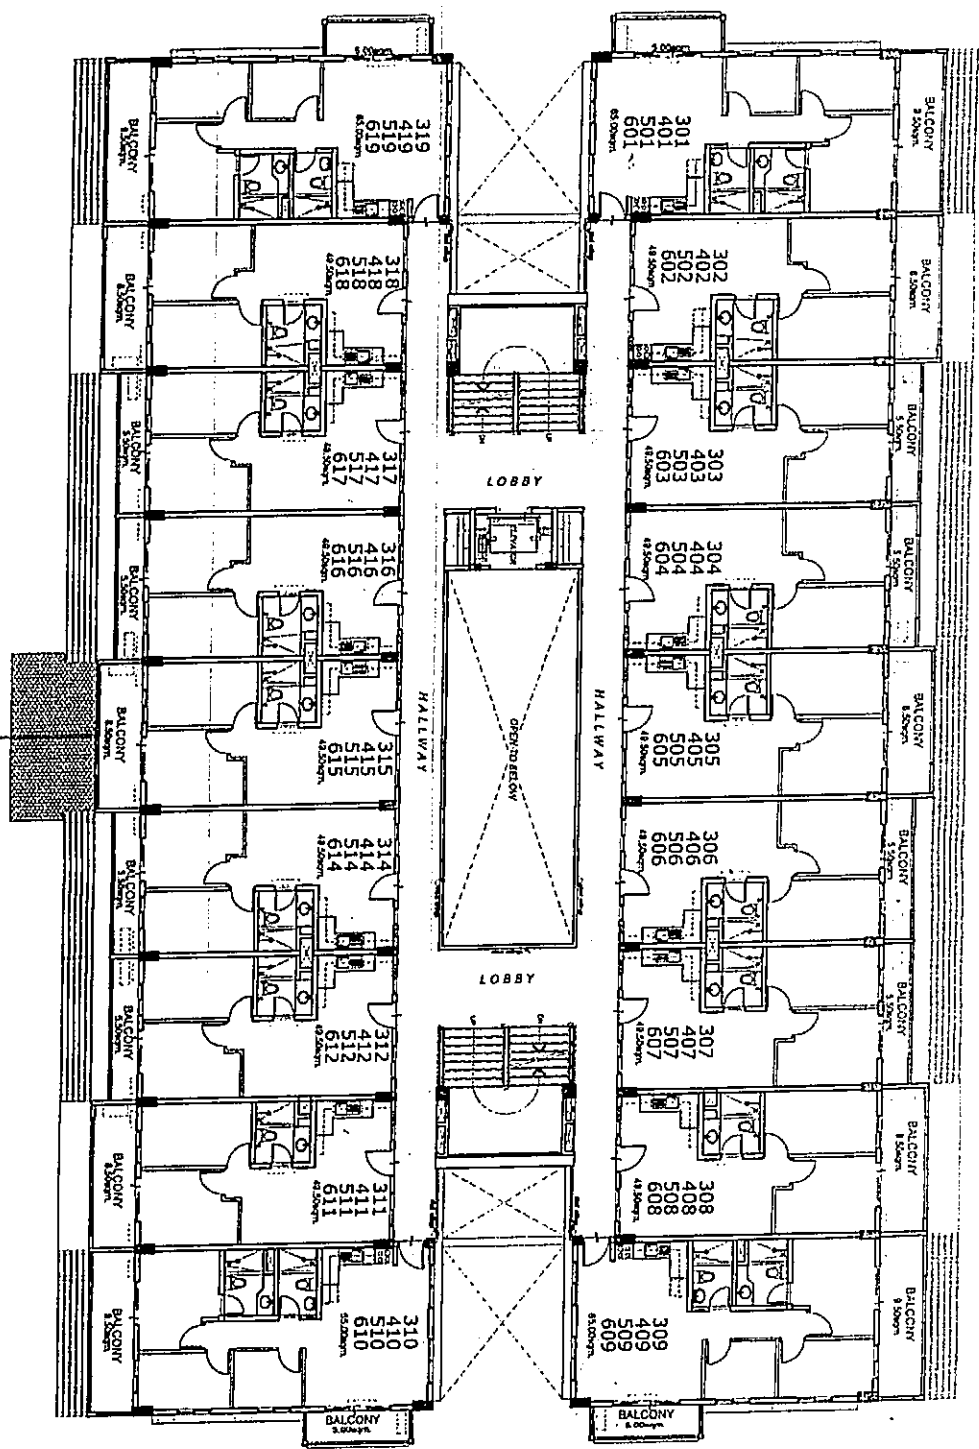

FACING EVERGREEN BLDG.

FACING MAPLE BLDG.

POSSIBLE TANDEM UNIT:

- 103 & 104
- 105 & 106
- 115 & 116
- 203 & 204
- 205 & 206
- 214 & 215
- 216 & 217
- 303 & 304
- 305 & 306
- 314 & 315
- 316 & 317
- 403 & 404
- 405 & 406
- 414 & 415
- 416 & 417
- 503 & 504
- 505 & 506
- 514 & 515
- 516 & 517
- 603 & 604
- 605 & 606
- 614 & 615
- 616 & 617

NOTE: SUBJECT TO CHANGE UPON
AVAILABILITY OF UNITS AND
STANDARD COMPANY POLICY
REGARDING REQUEST FOR
TANDEM SHALL APPLY.







3

The Birchwood
OLEANDER

ROOF DECK FLOOR PLAN
OCTOBER 08, 2013

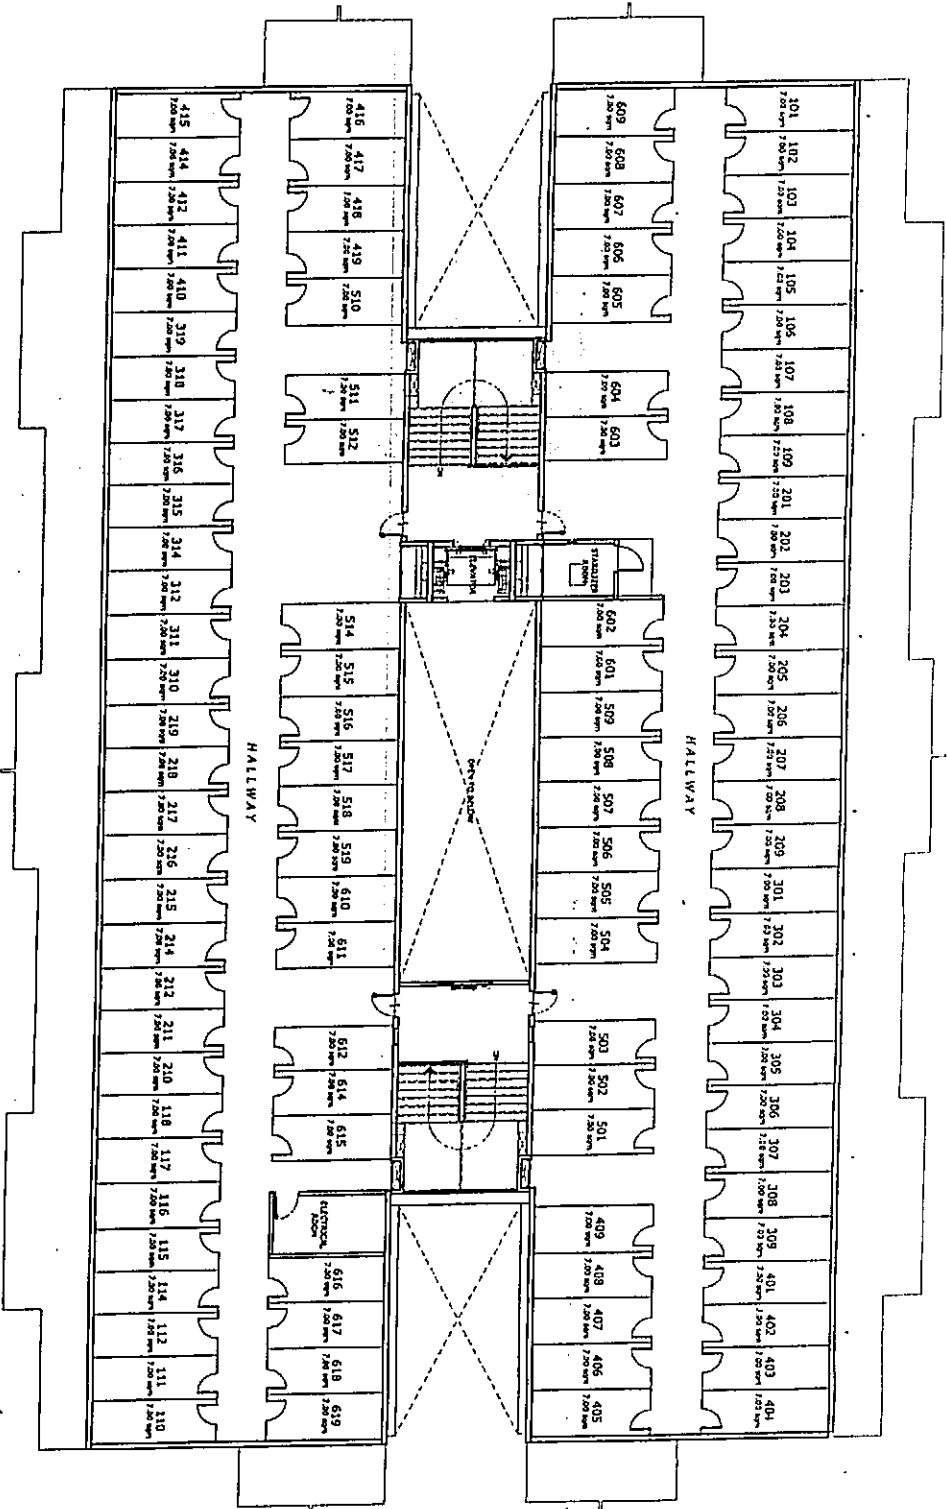


KEY PLAN

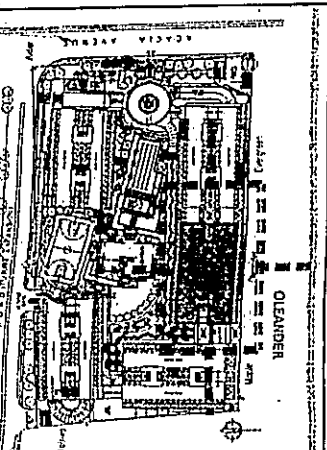

NO.	DATE	REVISIONS
1		
2		
NOTED BY: PAOLO RMS

 

Feels real good to be home

- 52 - COVERED PARKING SLOTS (P1)
- 8 - *OPEN PARKING SLOTS (P1)
- 4 - MOTORCYCLE PARKING SLOTS (P1)




MAPLE

PARKING LEVEL 1 FLOOR PLAN


OCTOBER 30, 2013


NO.	DATE	REVISION
1		
2		
NOTED BY:	PAOLO
QSA	RMS
	QSA

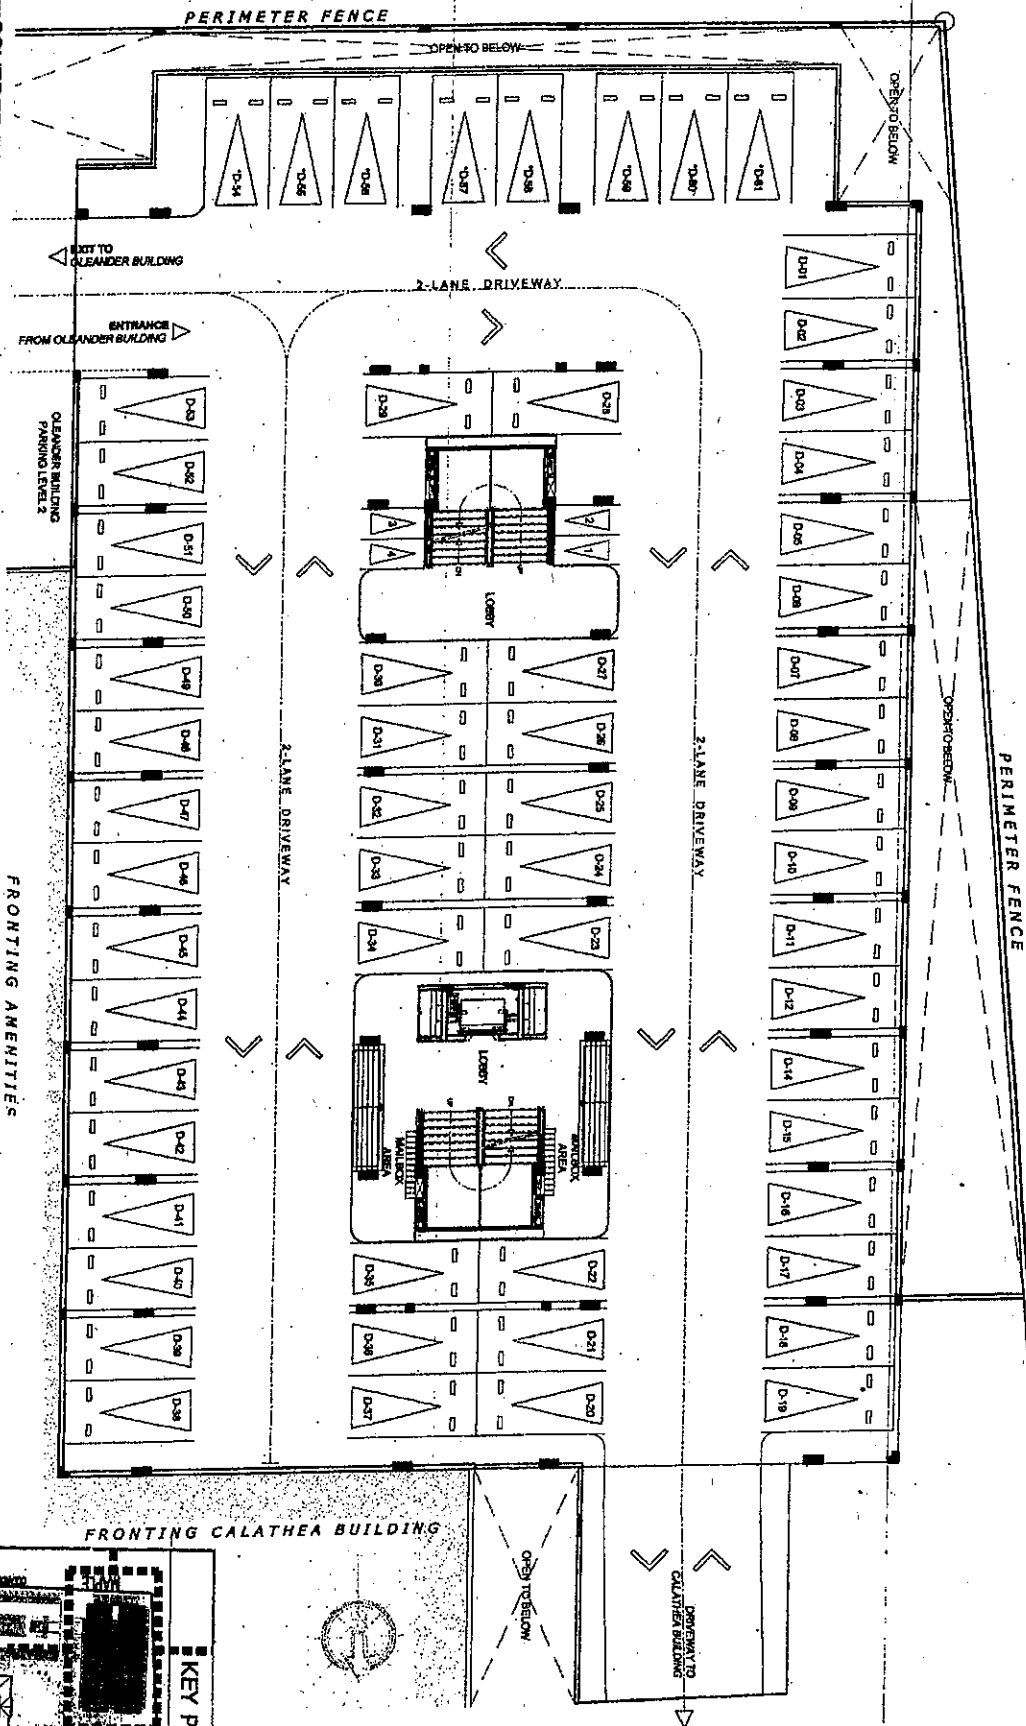

KEY PLAN

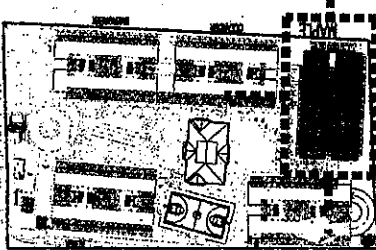

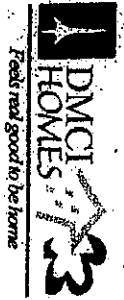


64 - PARKING SLOTS (P2)
4 - MOTORCYCLE PARKING SLOTS (P2)

MAPLE
PARKING LEVEL 2 FLOOR PLAN
NOVEMBER 25, 2013




OLIVER BUILDING
PARKING LEVEL 2

RACING/AMENITIES

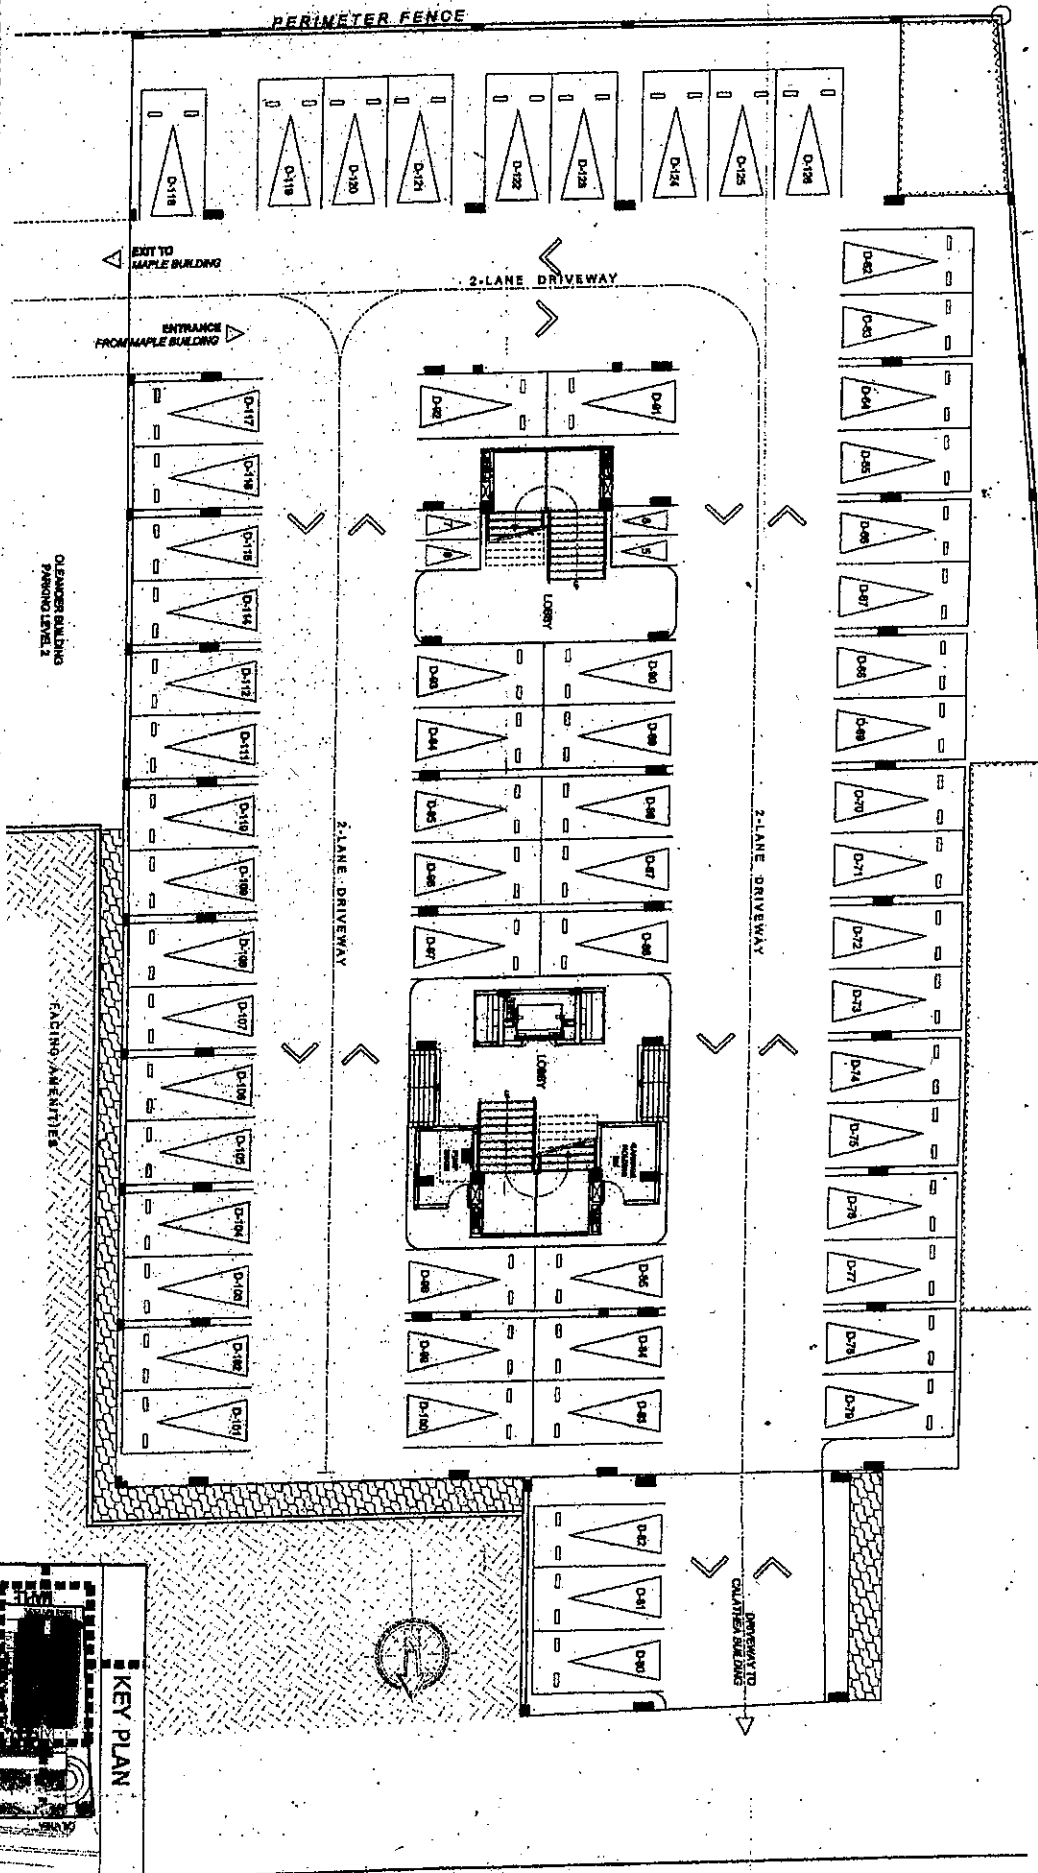


NO.	DATE	REVISION
1	11/25/13	ISSUED FOR CONSTRUCTION
2	11/25/13	REVISED FOR CONSTRUCTION
3	11/25/13	REVISED FOR CONSTRUCTION
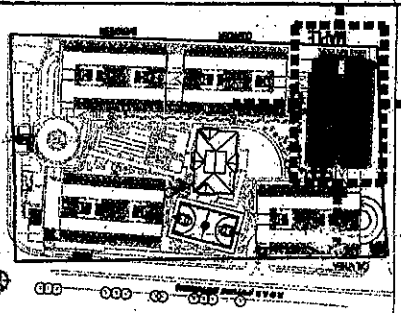

FRONTING TOWN CENTER

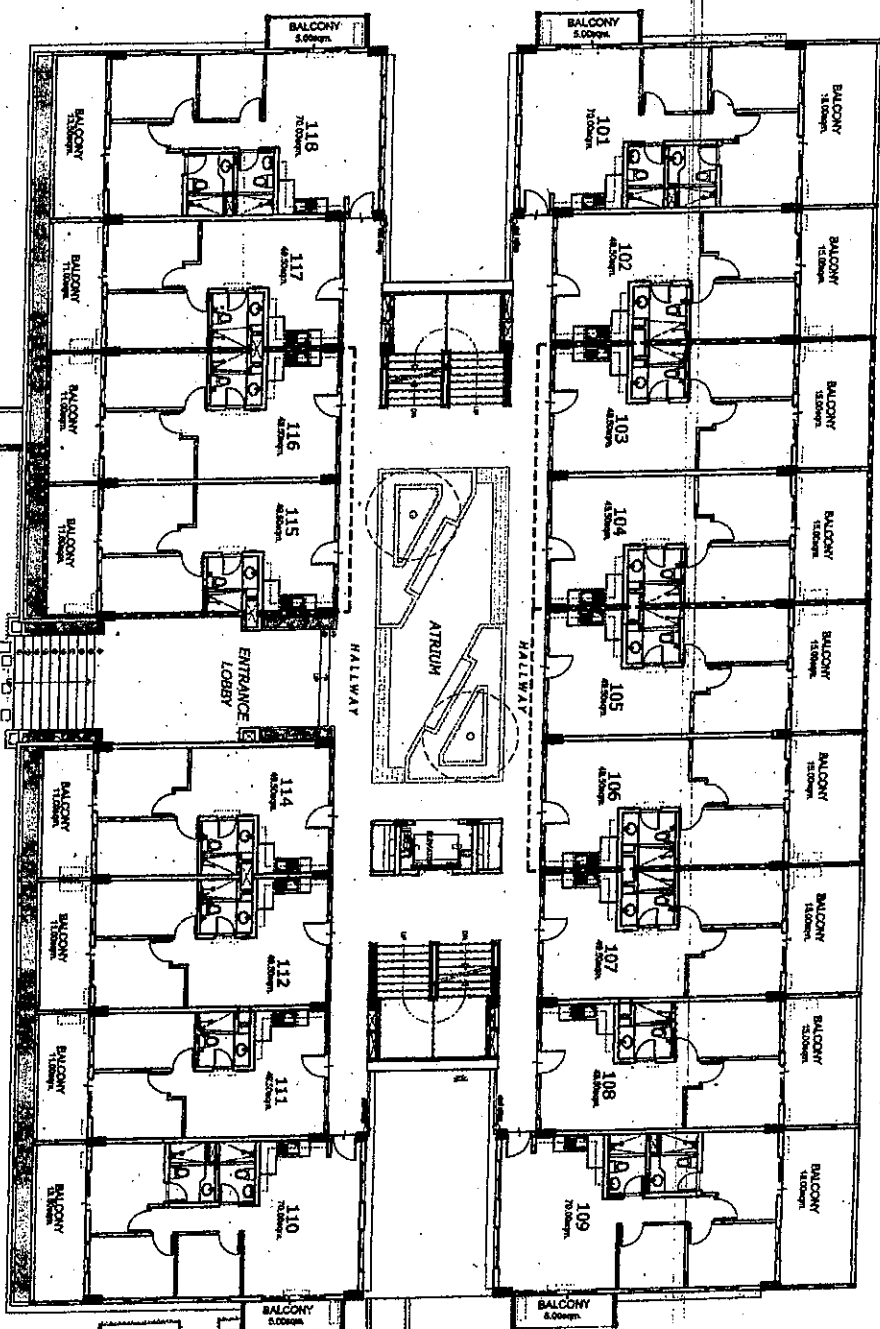


POSSIBLE TANDEM UNIT:

- 103 & 104
- 105 & 106
- 115 & 116

NOTE: SUBJECT TO CHANGE UPON AVAILABILITY OF UNITS AND STANDARD COMPANY POLICY REGARDING REQUEST FOR TANDEM

KEY PLAN

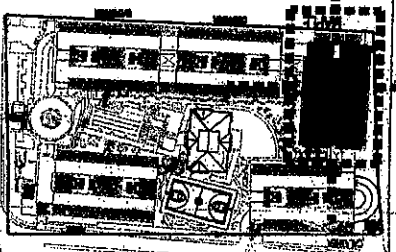

The Birchwood


MAPLE

UPPER GROUND FLOOR PLAN

OCTOBER 30, 2013

NO.	DATE	REVISION
1	10/30/13	ISSUED FOR PERMITTING
2	11/01/13	REVISED TO REFLECT CHANGES
3	11/01/13	REVISED TO REFLECT CHANGES
4	11/01/13	REVISED TO REFLECT CHANGES
5	11/01/13	REVISED TO REFLECT CHANGES
6	11/01/13	REVISED TO REFLECT CHANGES
7	11/01/13	REVISED TO REFLECT CHANGES
8	11/01/13	REVISED TO REFLECT CHANGES
9	11/01/13	REVISED TO REFLECT CHANGES
10	11/01/13	REVISED TO REFLECT CHANGES

NOTED BY:	PAOLO	THOMAS	GSA

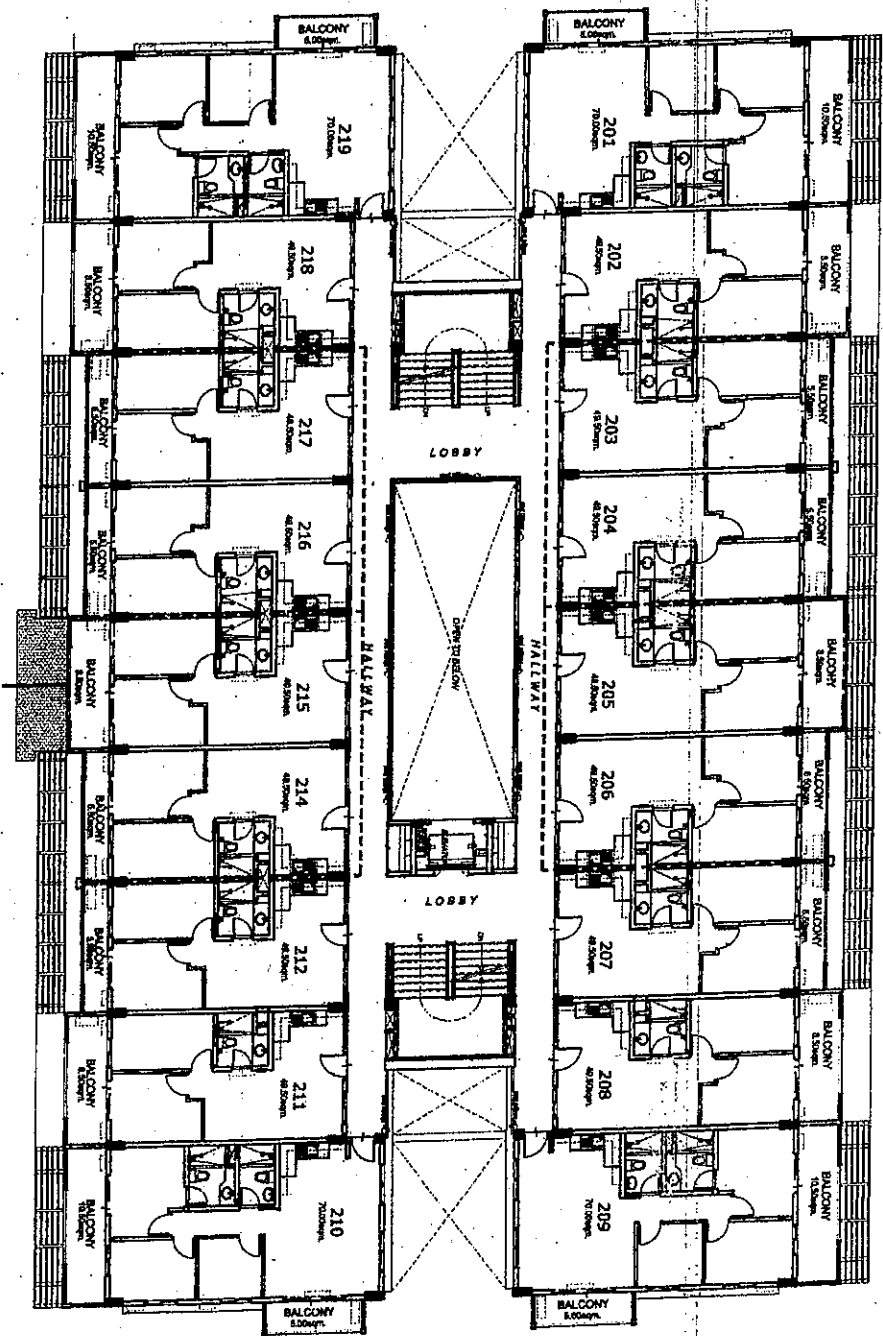

FACING AMENITIES


The Birchwood **MAPLE** **SECOND FLOOR PLAN** OCTOBER 30, 2013


NO.	DATE	REVISION
1	10/30/13	PAOLO
2	10/30/13	PAOLO
- POSSIBLE TANDEM UNIT:
- 203 & 204
 - 205 & 206
 - 214 & 215
 - 216 & 217

NOTE: SUBJECT TO CHANGE UPON AVAILABILITY OF UNITS AND STANDARD COMPANY POLICY REGARDING REQUEST FOR TANDEM.

KEY PLAN

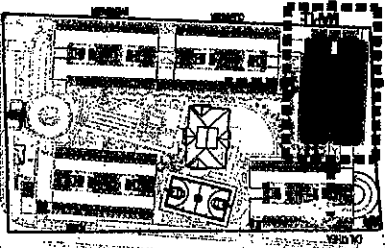

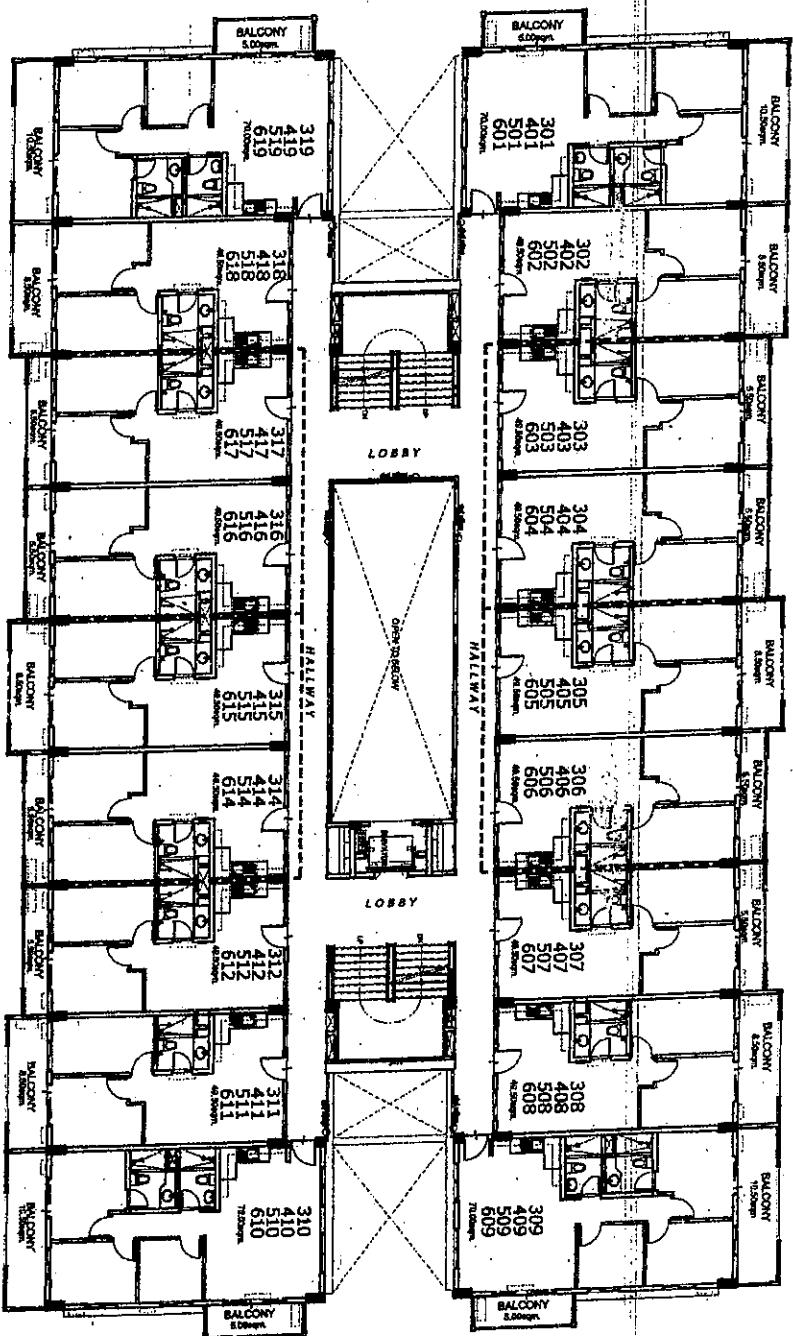


FACING AMENITIES

POSSIBLE TANDEN UNIT:

- 303 & 304
- 305 & 306
- 314 & 315
- 316 & 317
- 403 & 404
- 405 & 406
- 414 & 415
- 416 & 417
- 503 & 504
- 505 & 506
- 514 & 515
- 516 & 517
- 603 & 604
- 605 & 606
- 614 & 615
- 616 & 617

NOTE: SUBJECT TO CHANGE UPON AVAILABILITY OF UNITS AND STANDARD COMPANY POLICY REGARDING REQUEST FOR TANDEN.

KEY PLAN

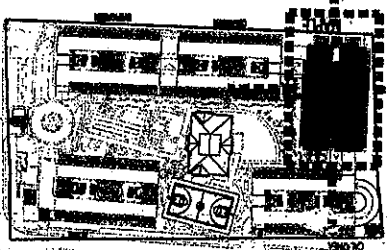

The Birchwood

MAPLE


3RD TO 6TH FLOOR PLAN

OCTOBER 30, 2013

NO.	DATE	REVISION
1		
2		
3		
4		
5		
6		
7		
8		
9		
10		

NOTED BY:	PAOLO
RMS	
GSA	

AVAILABILITY PLAN

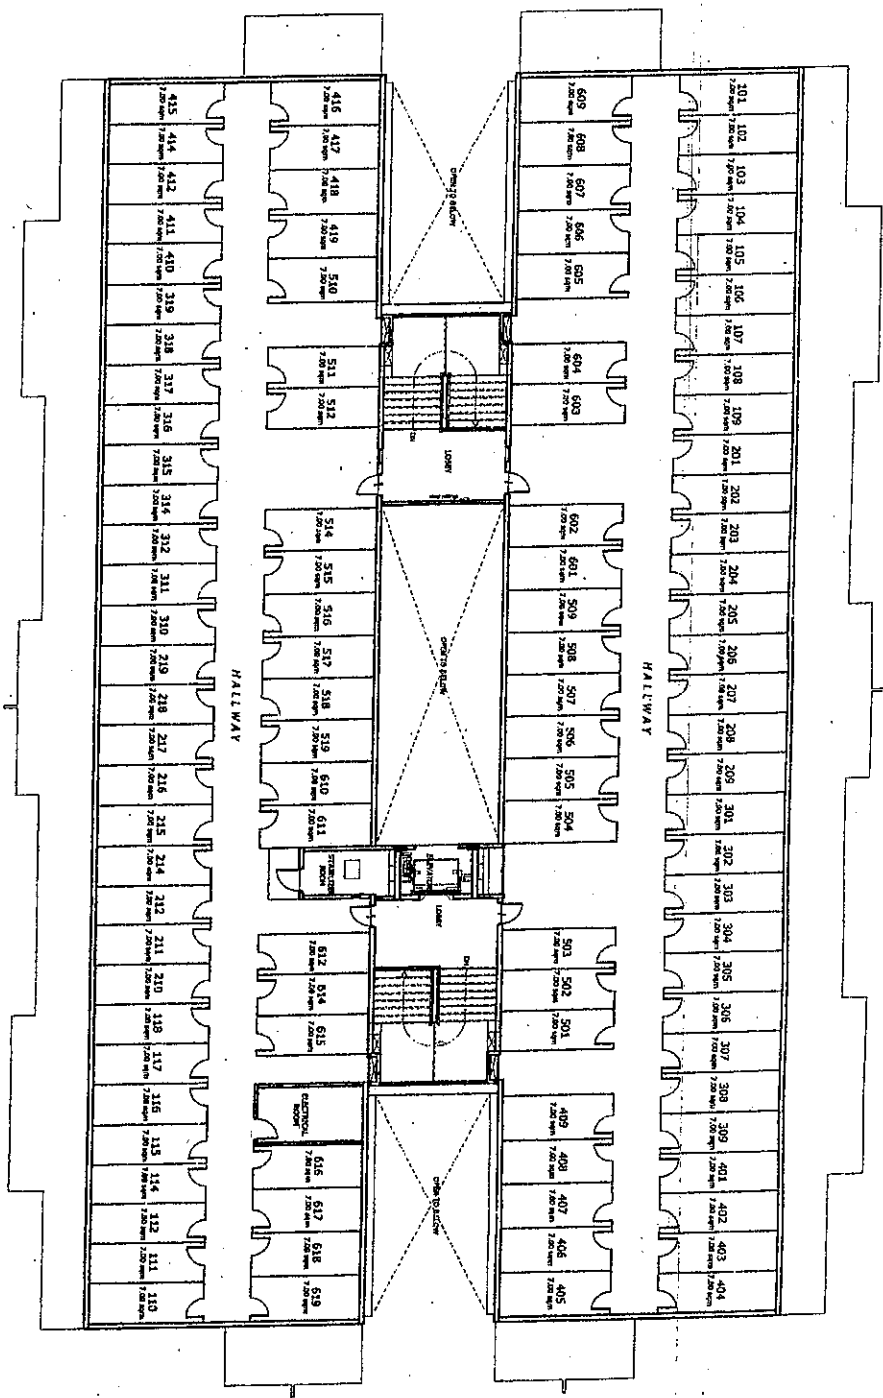

The Burdwood


MAPLE

ROOF DECK PLAN


OCTOBER 30, 2013

NO.	DATE	REVISION
1		
2		
3		
4		
5		
6		
7		
8		
9		
10		

NOTED BY:	PAOLO
GSA	RMS
	SW

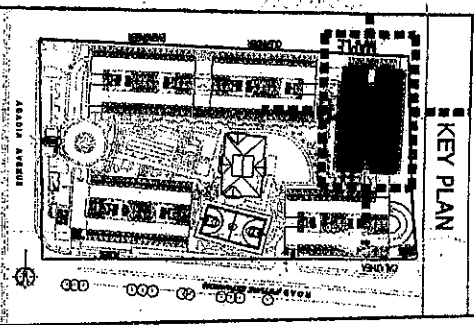

AVAILABILITY PLAN

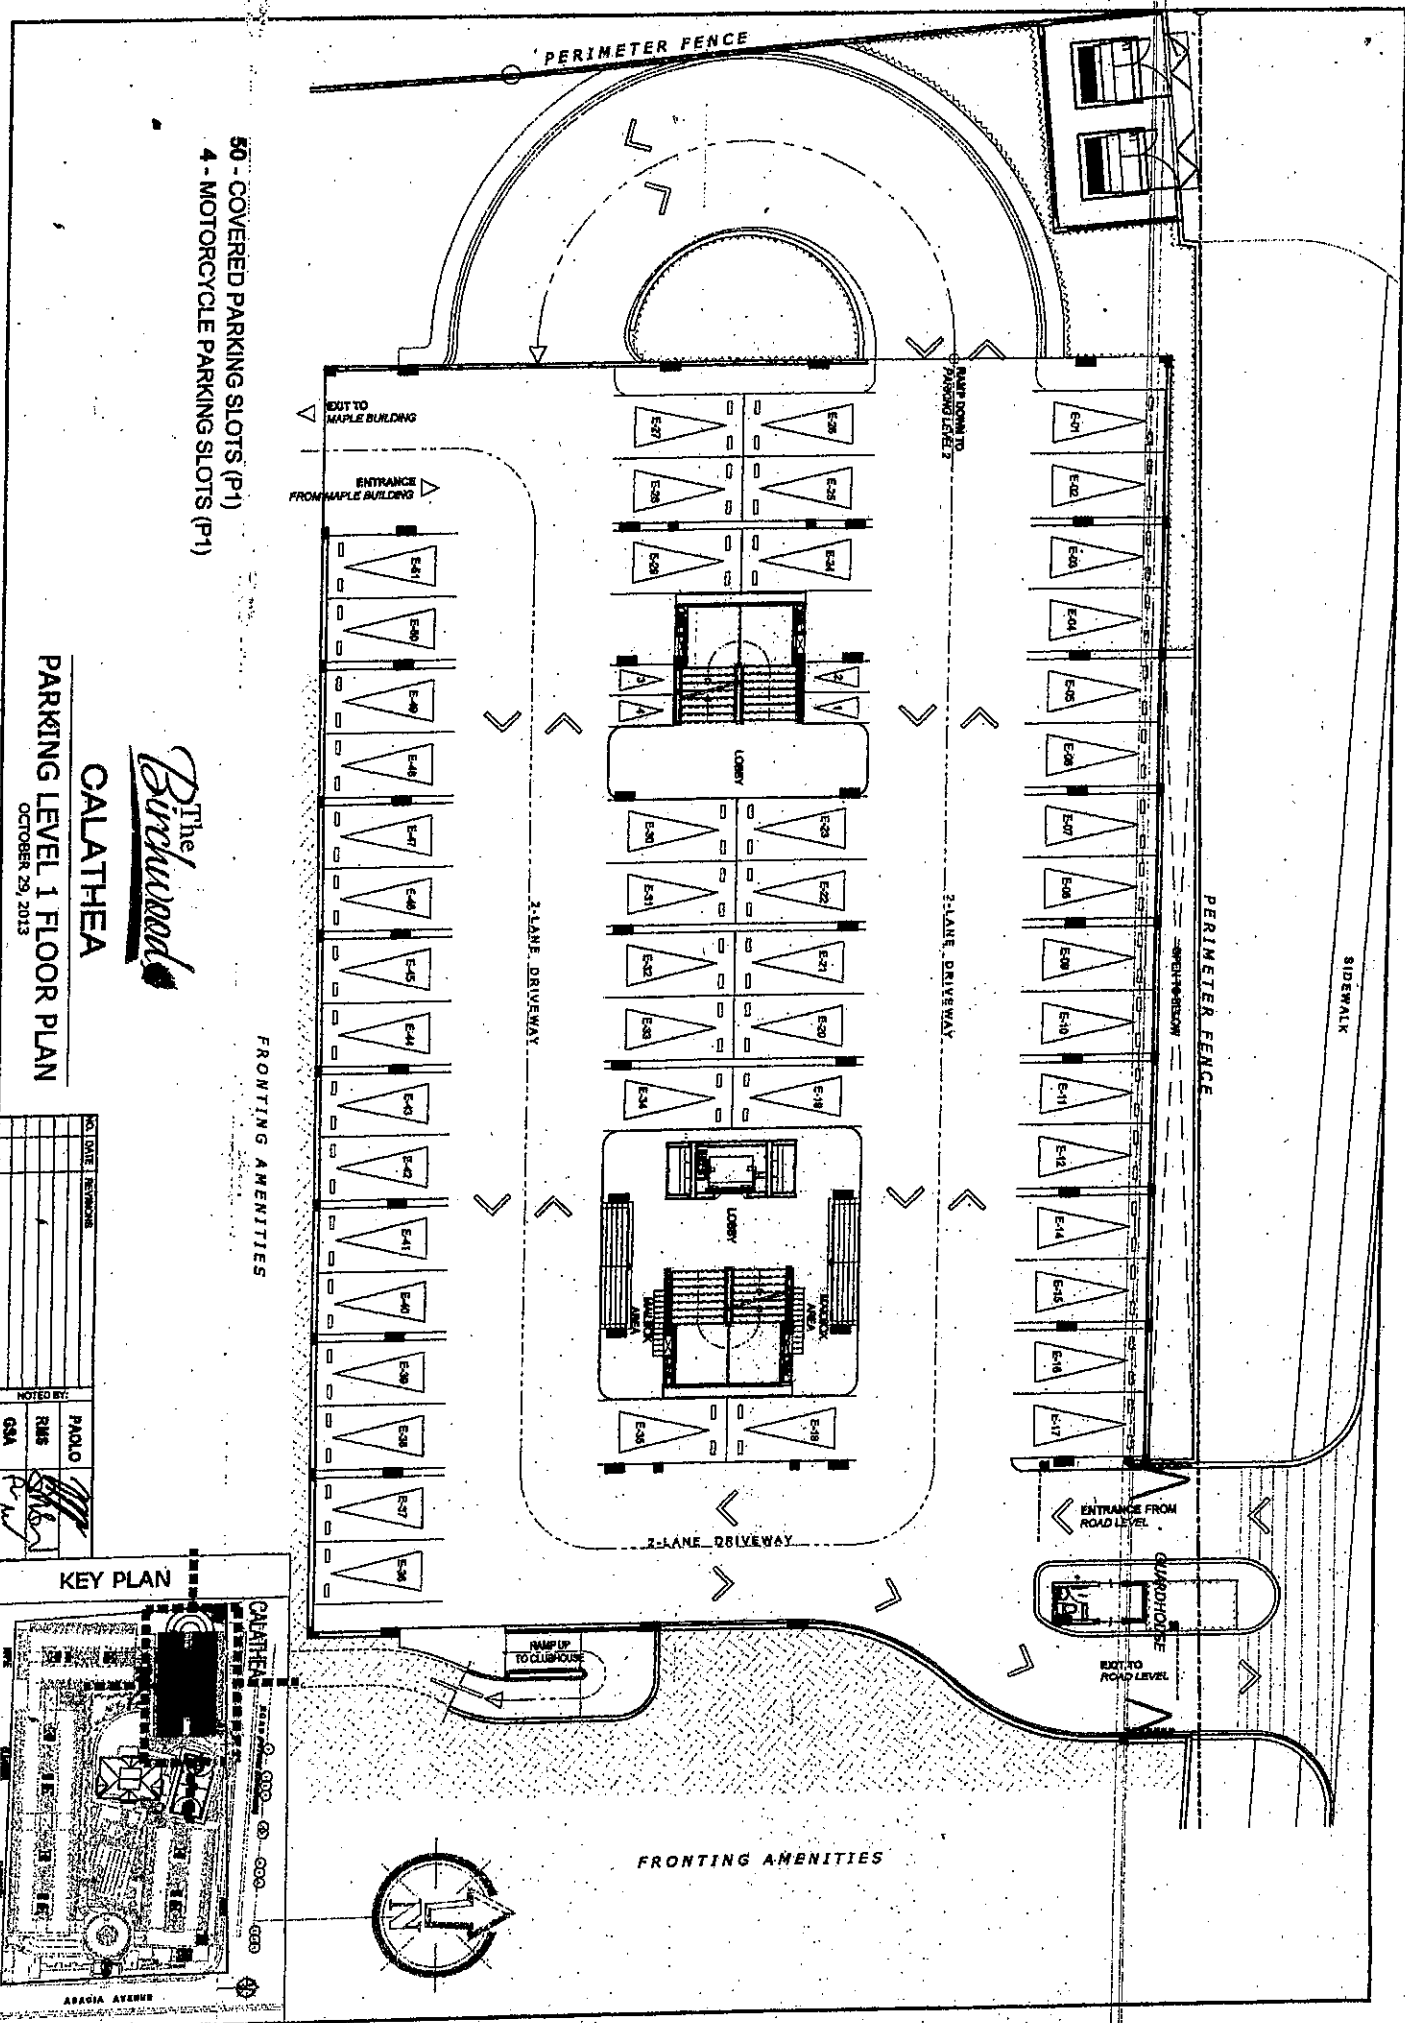


50 - COVERED PARKING SLOTS (P1)
 4 - MOTORCYCLE PARKING SLOTS (P1)


The Birchwood
CALATHEA
PARKING LEVEL 1 FLOOR PLAN
 OCTOBER 29, 2013

NO.	DATE	REVISION
1		
2		
3		
4		
5		
6		
7		
8		
9		
10		

NOTED BY:	PAOLO
REVIS	REVIS
CSA	CSA

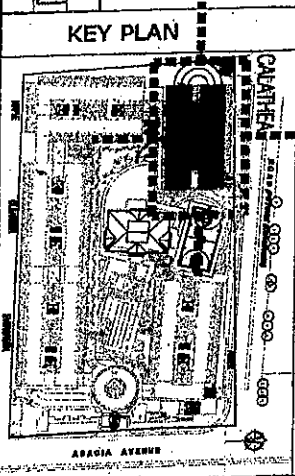

AVAILABILITY PLAN

 


52 - PARKING SLOTS (P2)
4 - MOTORCYCLE PARKING SLOTS (P2)


The Birchwood
CALATHEA
PARKING LEVEL 2 FLOOR PLAN
OCTOBER 29, 2013

NO.	DATE	REVISION
1		
2		
KEY PLAN

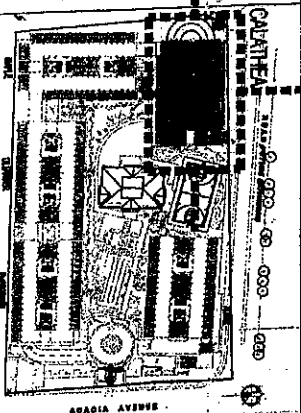

AVAILABILITY PLAN

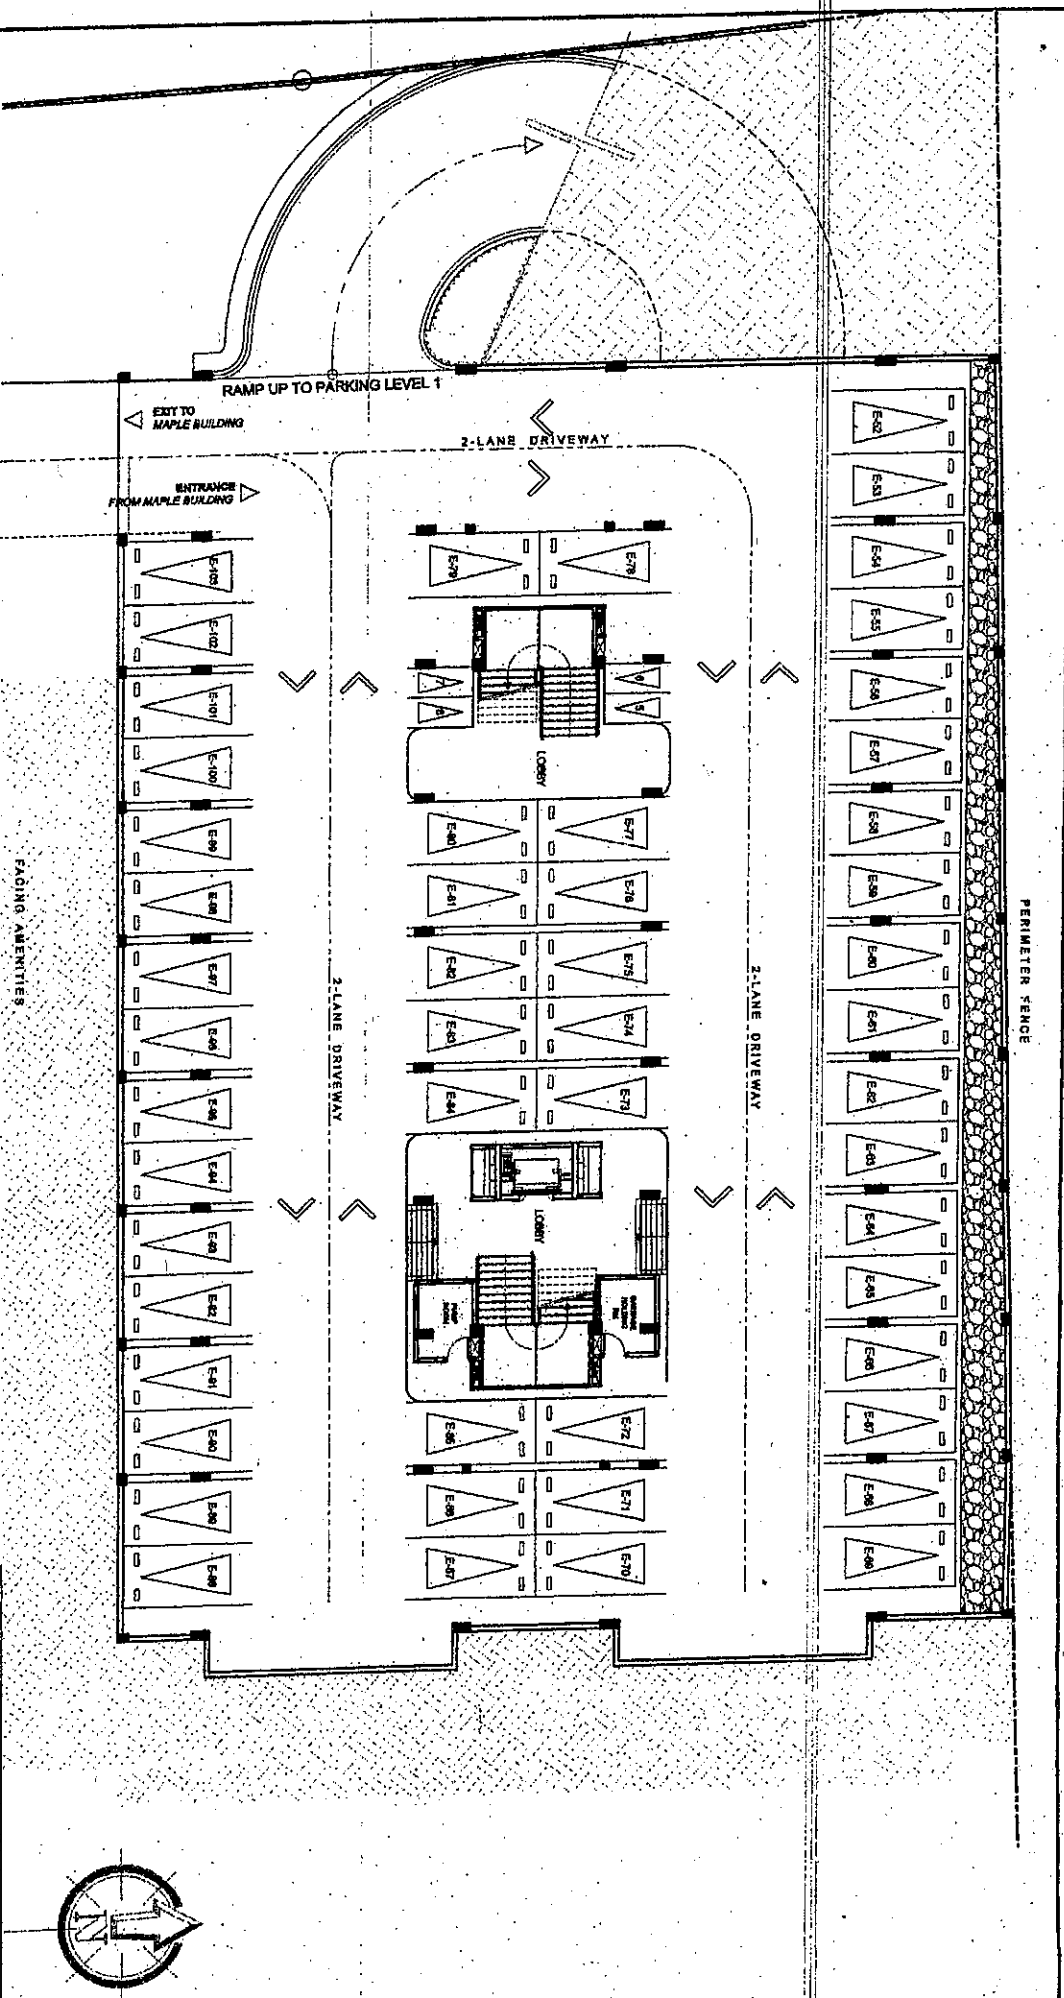

FRONTING TOWN CENTER

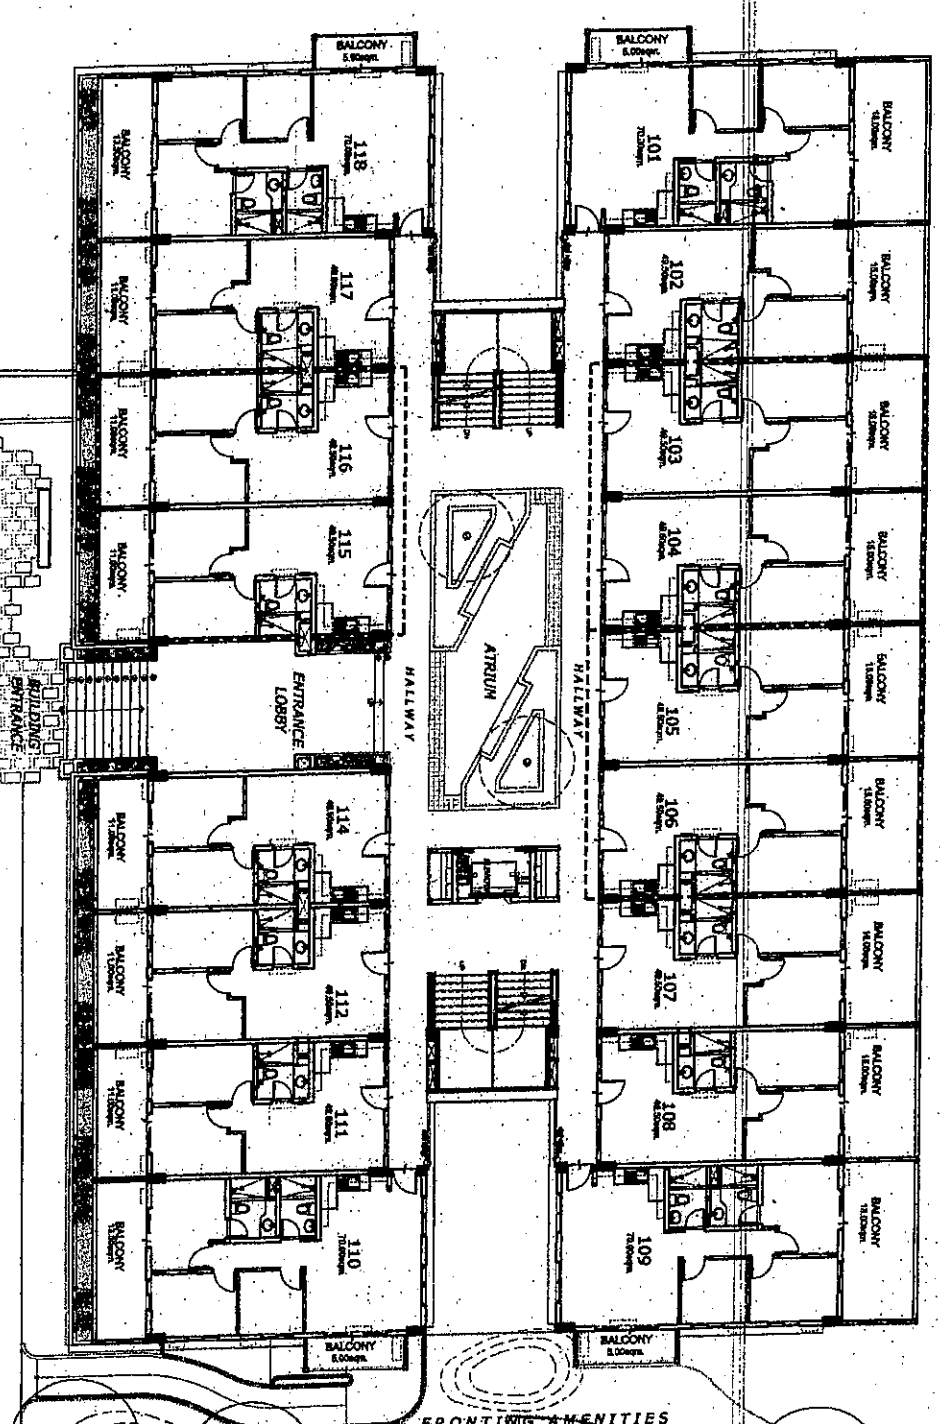


FRONTING AMENITIES

POSSIBLE TANDEN UNIT:

- 103 & 104
- 105 & 106
- 115 & 116

NOTE: SUBJECT TO CHANGE UPON AVAILABILITY OF UNITS AND STANDARD COMPANY POLICY REGARDING REQUEST FOR TANDEN.

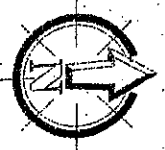

The Birchwood


CALATHEA

UPPER GROUND FLOOR PLAN

OCTOBER 29, 2013


NO.	DATE	REVISIONS
1		
2		
KEY PLAN

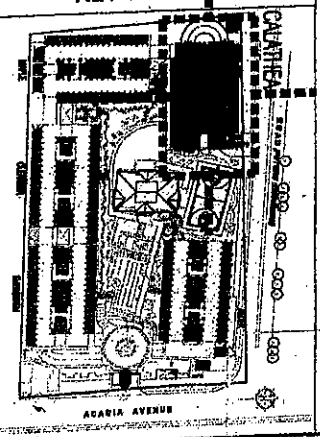

AVAILABILITY PLAN

FRONTING TOWN CENTER

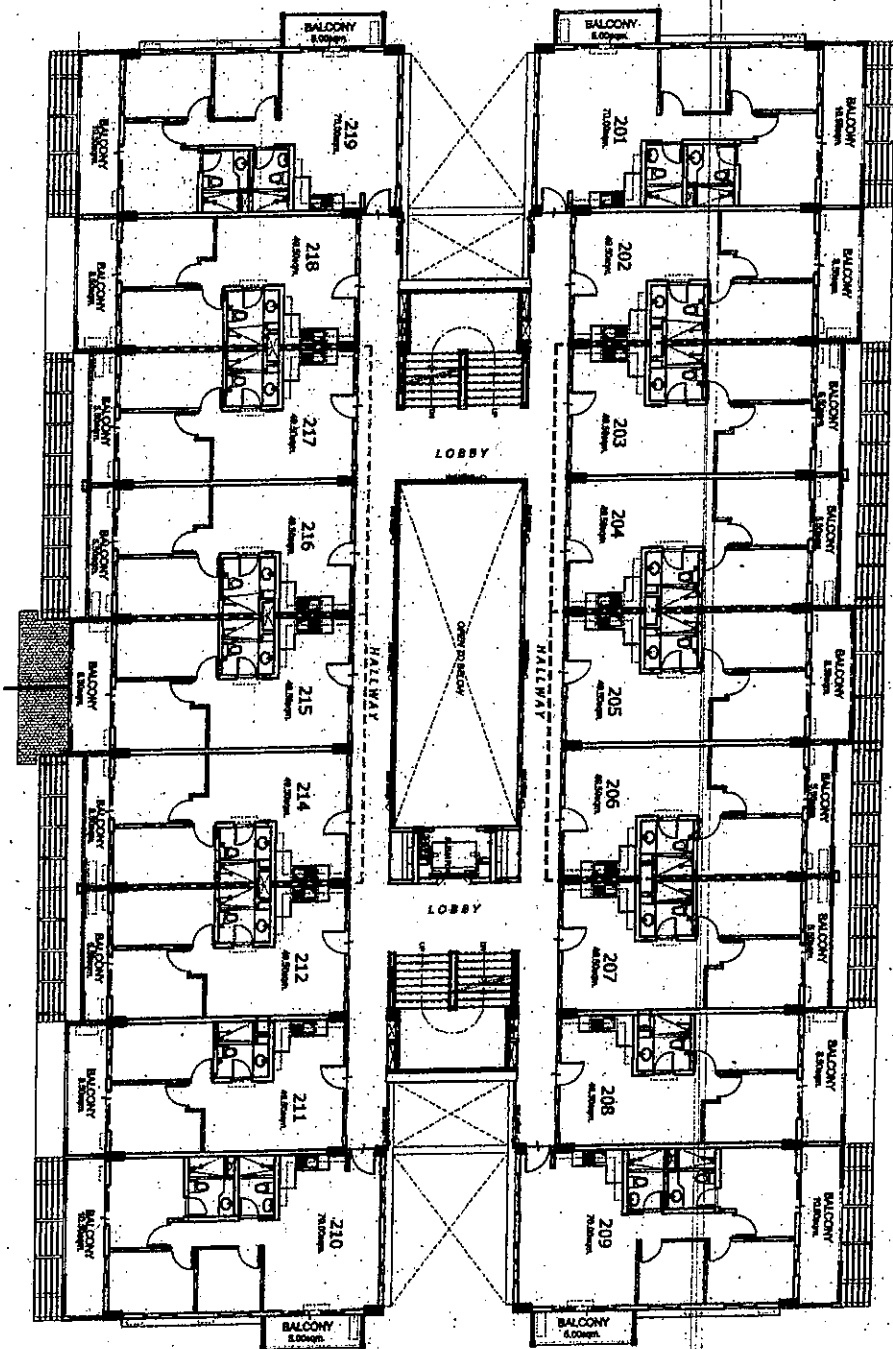

FRONTING AMENITIES

FRONTING AMENITIES

CALATHEA

SECOND FLOOR PLAN



OCTOBER 29, 2013

The Birchwood

NO.	DATE	REVISION
1		
2		
3		
4		
5		
6		
7		
8		
9		
10		

PAOLO	DESIGNED BY
RUS	DRAWN BY
CSA	CHECKED BY

KEY PLAN

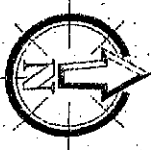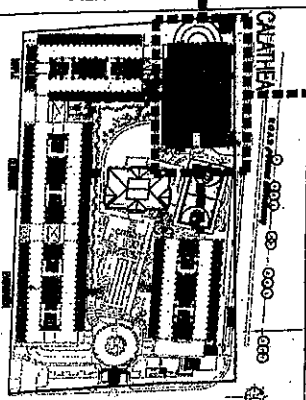


- POSSIBLE TANDEM UNIT:
- 203 & 204
 - 205 & 206
 - 214 & 215
 - 216 & 217

NOTE: SUBJECT TO CHANGE UPON AVAILABILITY OF UNITS AND STANDARD COMPANY POLICY REGARDING REQUEST FOR TANDEM.

AVAILABILITY PLAN

FRONTING TOWN CENTER

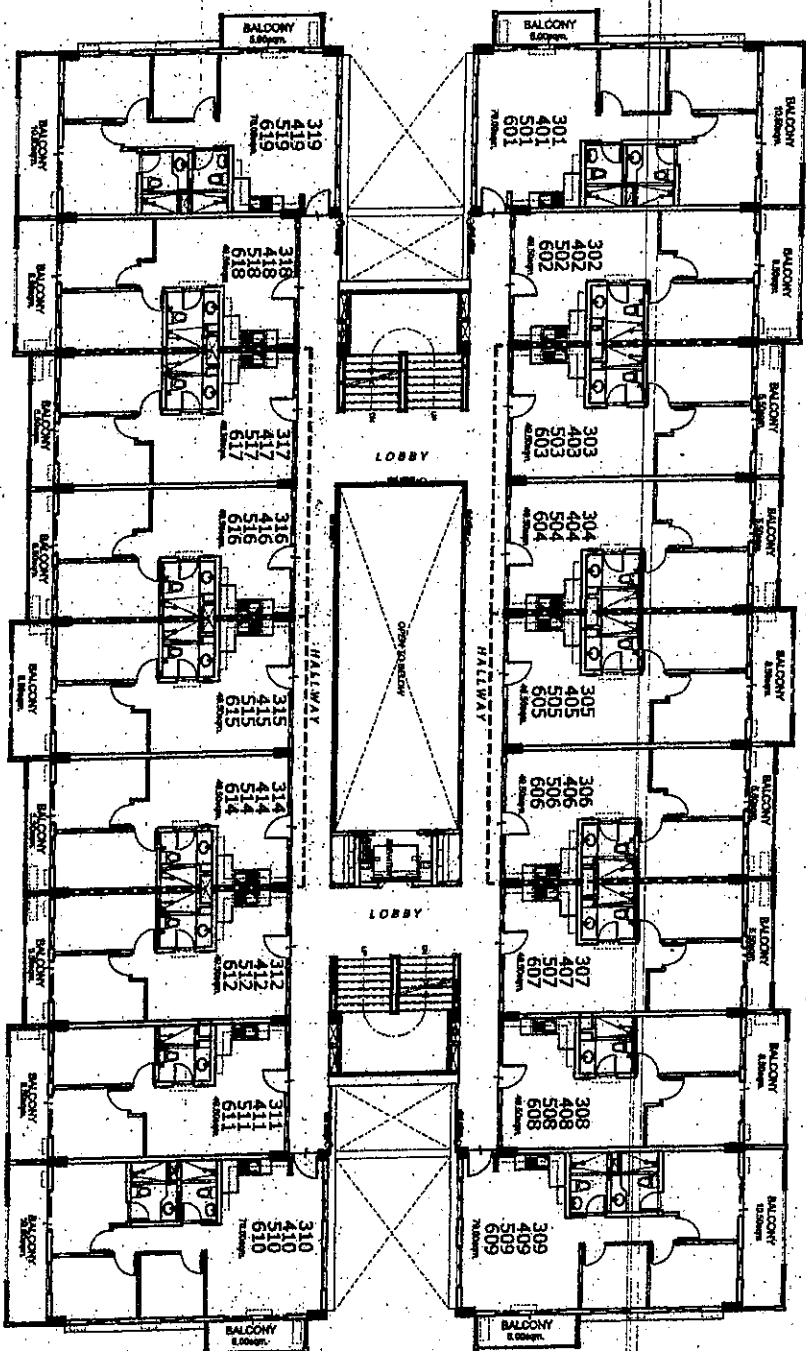

FRONTING AMENITIES

POSSIBLE TANDEM UNIT:

- 303 & 304
- 305 & 306
- 314 & 315
- 316 & 317
- 403 & 404
- 405 & 406
- 414 & 415
- 416 & 417
- 503 & 504
- 505 & 506
- 514 & 515
- 516 & 517
- 603 & 604
- 605 & 606
- 614 & 615
- 616 & 617

NOTE: SUBJECT TO CHANGE UPON AVAILABILITY OF UNITS AND STANDARD COMPANY POLICY. REWARDING REQUEST FOR TANDEM.



FRONTING AMENITIES




CALATHEA

3RD TO 6TH FLOOR PLAN

OCTOBER 29, 2013

NO.	DATE	REVISION
1		
2		
3		
4		
5		
6		
7		
8		
9		
10		

KEY PLAN

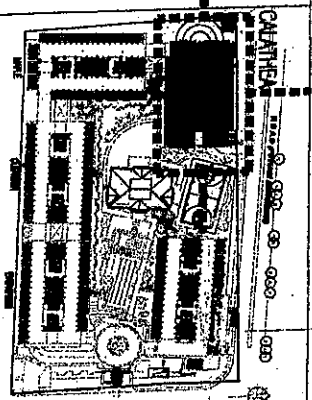

AVAILABILITY PLAN



The Birchwood

OCTOBER 29, 2013

NOTED BY:		
	RLMS	



AVAILABILITY PLAN

