



3

Feels real good to be home

TRI 4: IVW O: DW 000233

INTEROFFICE MEMORANDUM


Ref #: PD-18-11-007

DATE : 11/7/2018
FOR : Sales Admin, Sales Management, Training, IT, DICD, Finance, Construction Division, Marketing,
Legal & Permits
FROM : Project Development
CC : Design & Engineering, Business Process
RE : Ivory Wood (IVW)
Updated Availability Plans - All Buildings

Please be informed of the updated building availability plans for Ivory Wood. This supersedes all previously released availability plans.

Thank you:

Endorsed By:

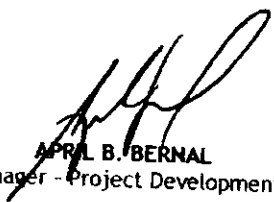
APRIL B. BERNAL
Manager - Project Development



Noted By:


DENNIS O. YAP
AVP - Project Development

BP-FM-001


RECEIVED BY: MARJORIE ESTRADA
SALES ADMIN
Date: 11-07-18 Time: 12:00PM

Prepared by: Carmina Charisse C. Del Rosario
Ivory Wood (IVW) : Updated Availability Plans - All Buildings
PD-18-11-007 

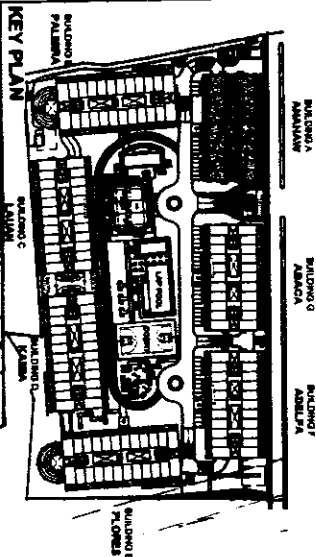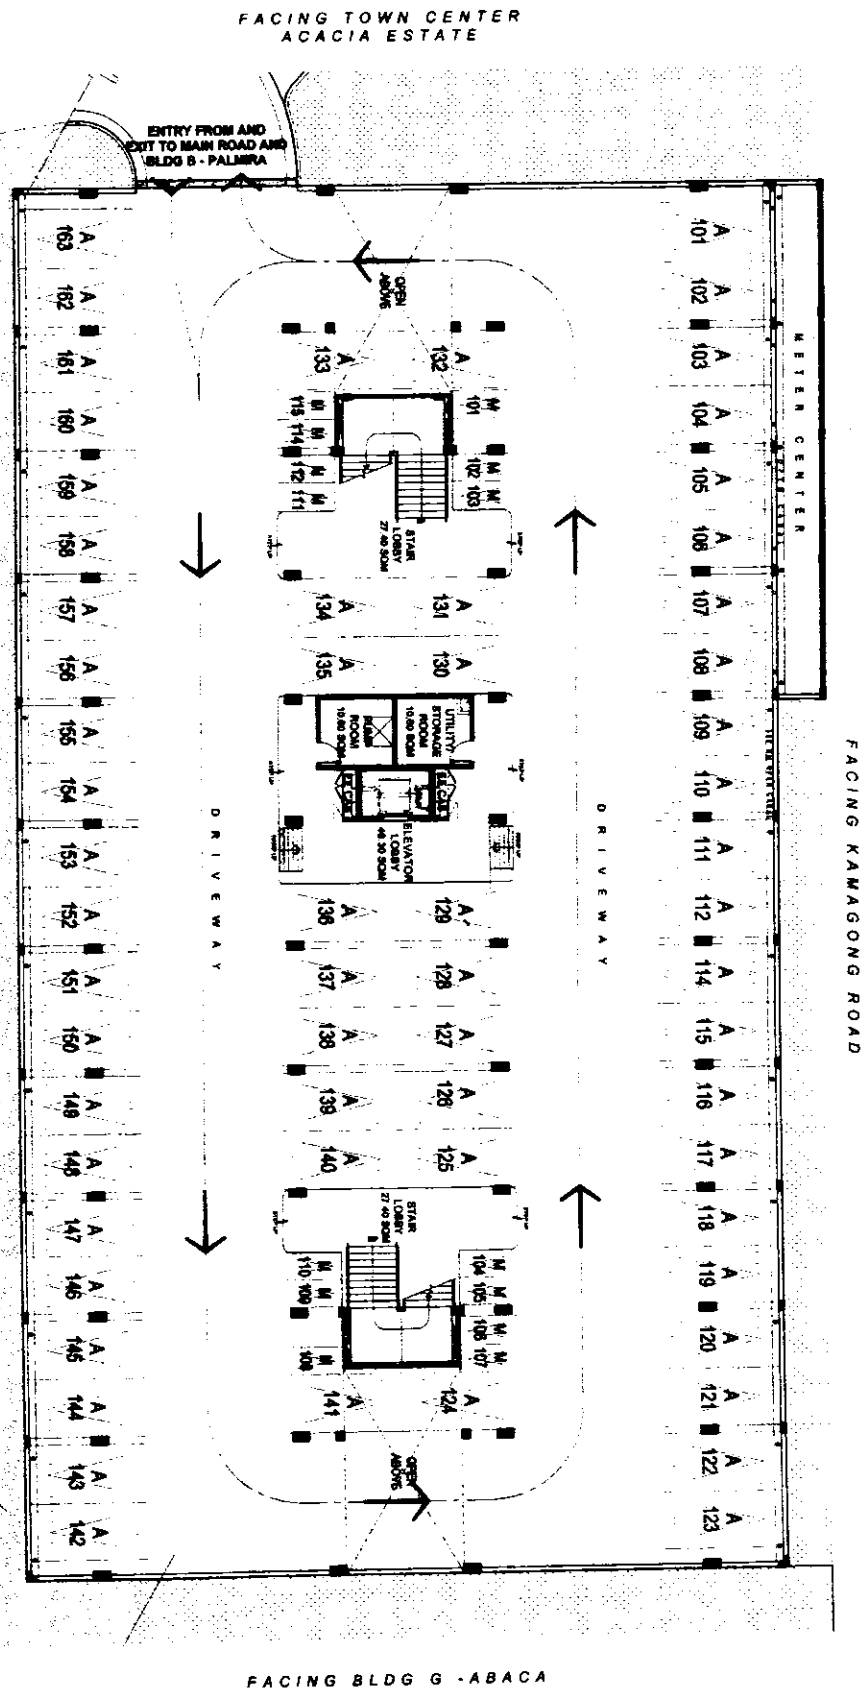

DMCI HOMES

NOTED BY: **RMS** **ANC**

DATE: **10/17/2018**

Project not good to be shown

ANAHAW **LOWER LEVEL 1**


OCTOBER 2018
PER MEMO REF. DE-18-10-008

NOTE:
Standard company policy regarding request for landem shall apply.

IVORY WOOD

AVAILABILITY PLAN

Disclaimer: Floor plans depicted in this material are for informational purposes only and should not be relied upon as final project plans. For announcement purposes only.

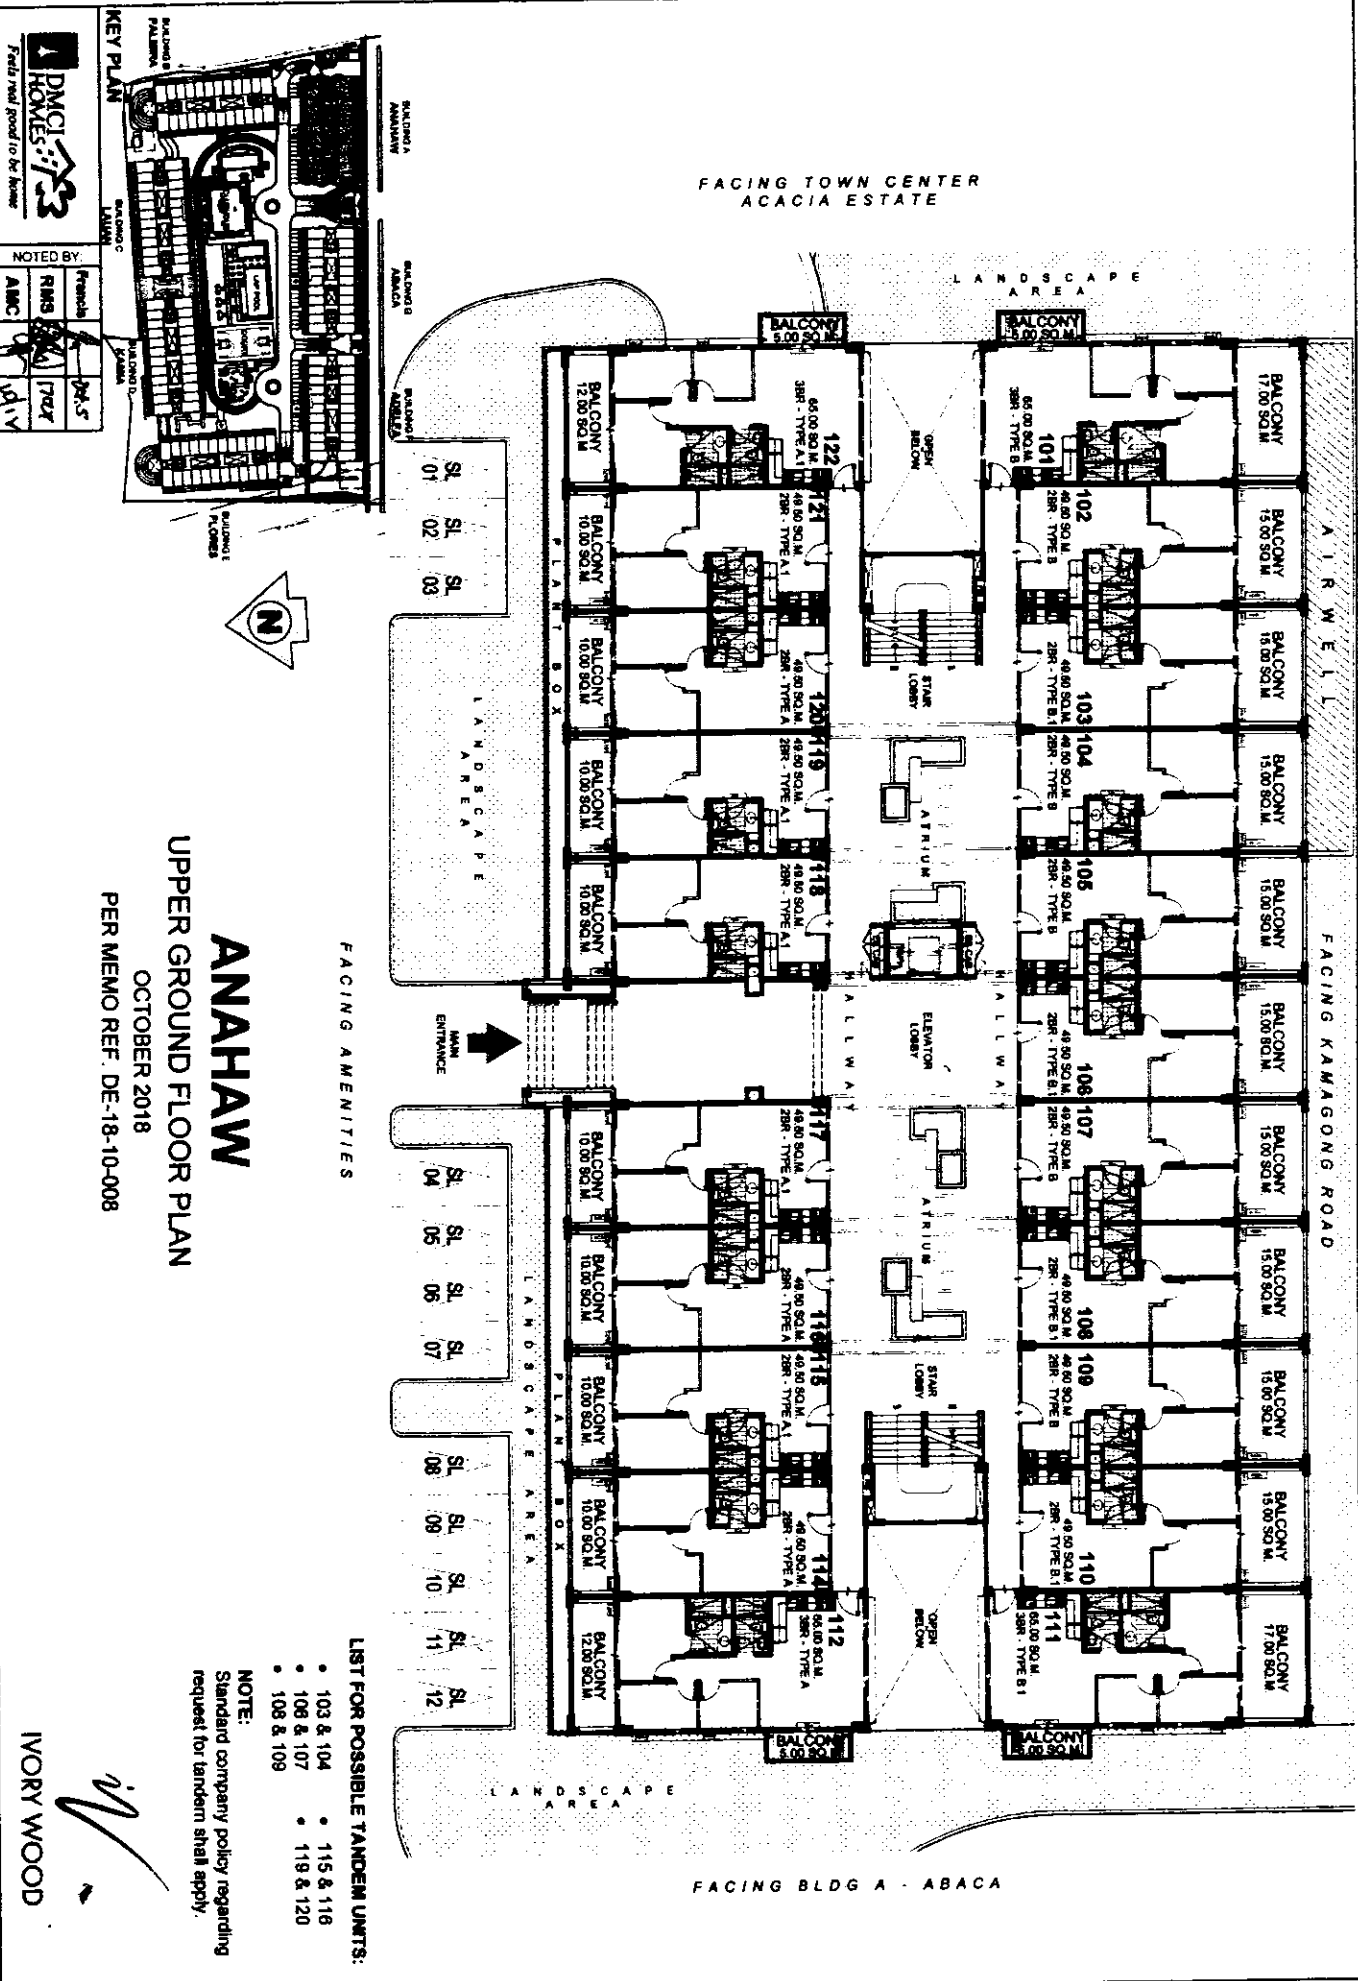

FACING TOWN CENTER
ACACIA ESTATE

LANDSCAPE
AREA

A I R W E L L

FACING KAMAGONG ROAD

FACING BLDG A - ABACA

FACING AMENITIES

ANAHAW

UPPER GROUND FLOOR PLAN

OCTOBER 2018

PER MEMO REF. DE-18-10-008

LIST FOR POSSIBLE TANDEM UNITS:

- 103 & 104 • 115 & 116
- 106 & 107 • 118 & 120
- 108 & 109

NOTE:
Standard company policy regarding
request for tandem shall apply.

IVORY WOOD

AVAILABILITY PLAN

PMCI HOMES

NOTED BY:

ARCHITECT: [Signature]

DATE: 10/18/18


SCALE: 1/4" = 1'-0"

Disclaimer: Floor plans depicted in this material are for demonstration purposes only and should not be relied upon as the project plans.
For entertainment purposes only.

FACING KAMAGONG ROAD

FACING TOWN CENTER
ACACIA ESTATE


FACING BLDG A - ABACA

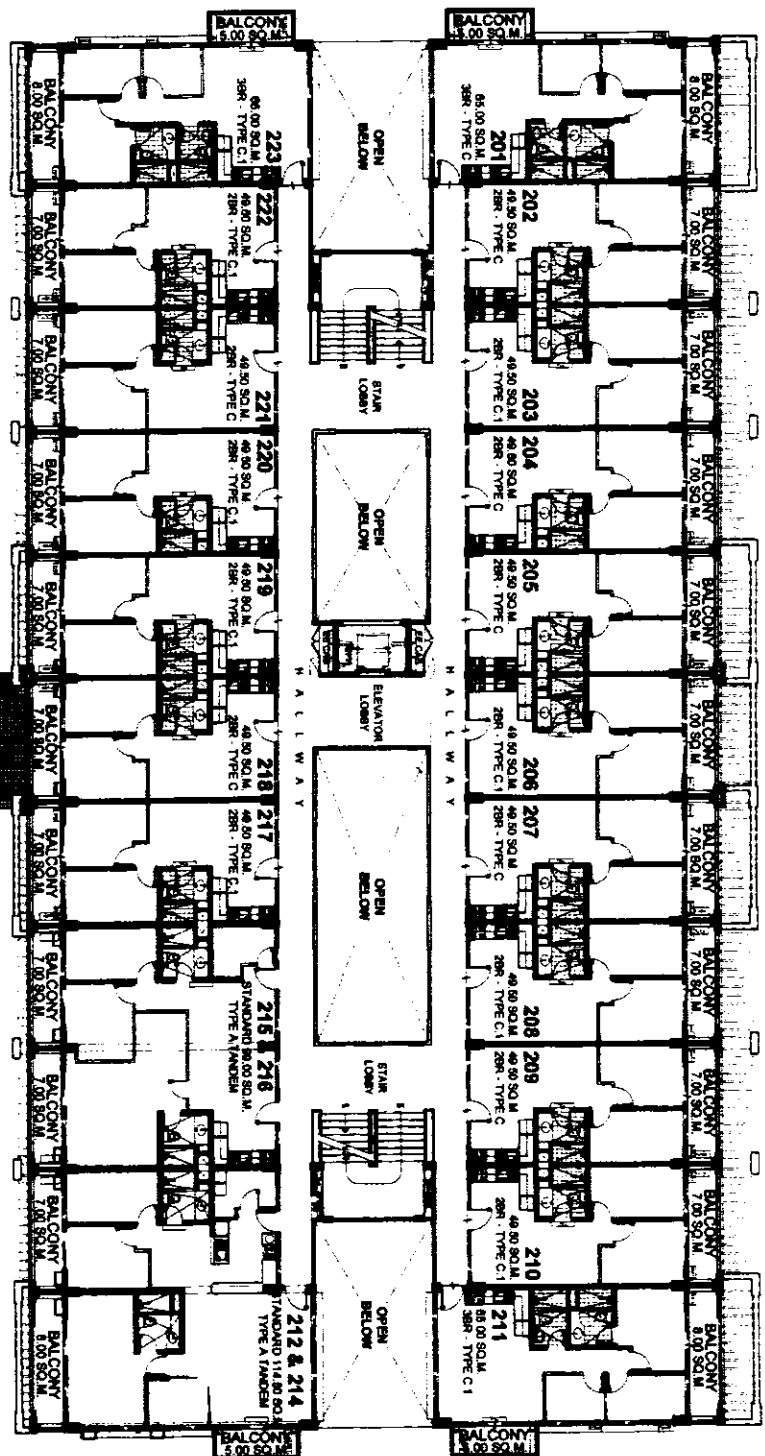

FACING AMENITIES

ANAHAW

SECOND FLOOR PLAN
OCTOBER 2018
PER MEMO REF. DE-18-10-008

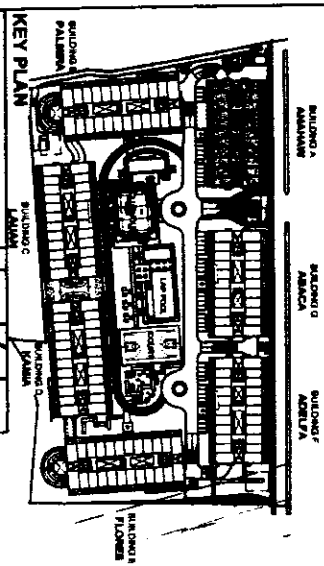

DMCI HOMES 733
NOTED BY: French, RRS, ABC
Felt real good to be home

LIST FOR MANDATORY TANDEM UNITS:

- 212 & 214 • 215 & 216

LIST FOR POSSIBLE TANDEM UNITS:


- 203 & 204 • 217 & 218
- 206 & 207 • 220 & 221
- 208 & 209

NOTE:
Standard company policy regarding request for tandem shall apply.

IVORY WOOD

Disclaimer: Floor plans depicted in this material are for demonstration purposes only and should not be relied upon as final project plans. For entertainment purposes only.

AVAILABILITY PLAN

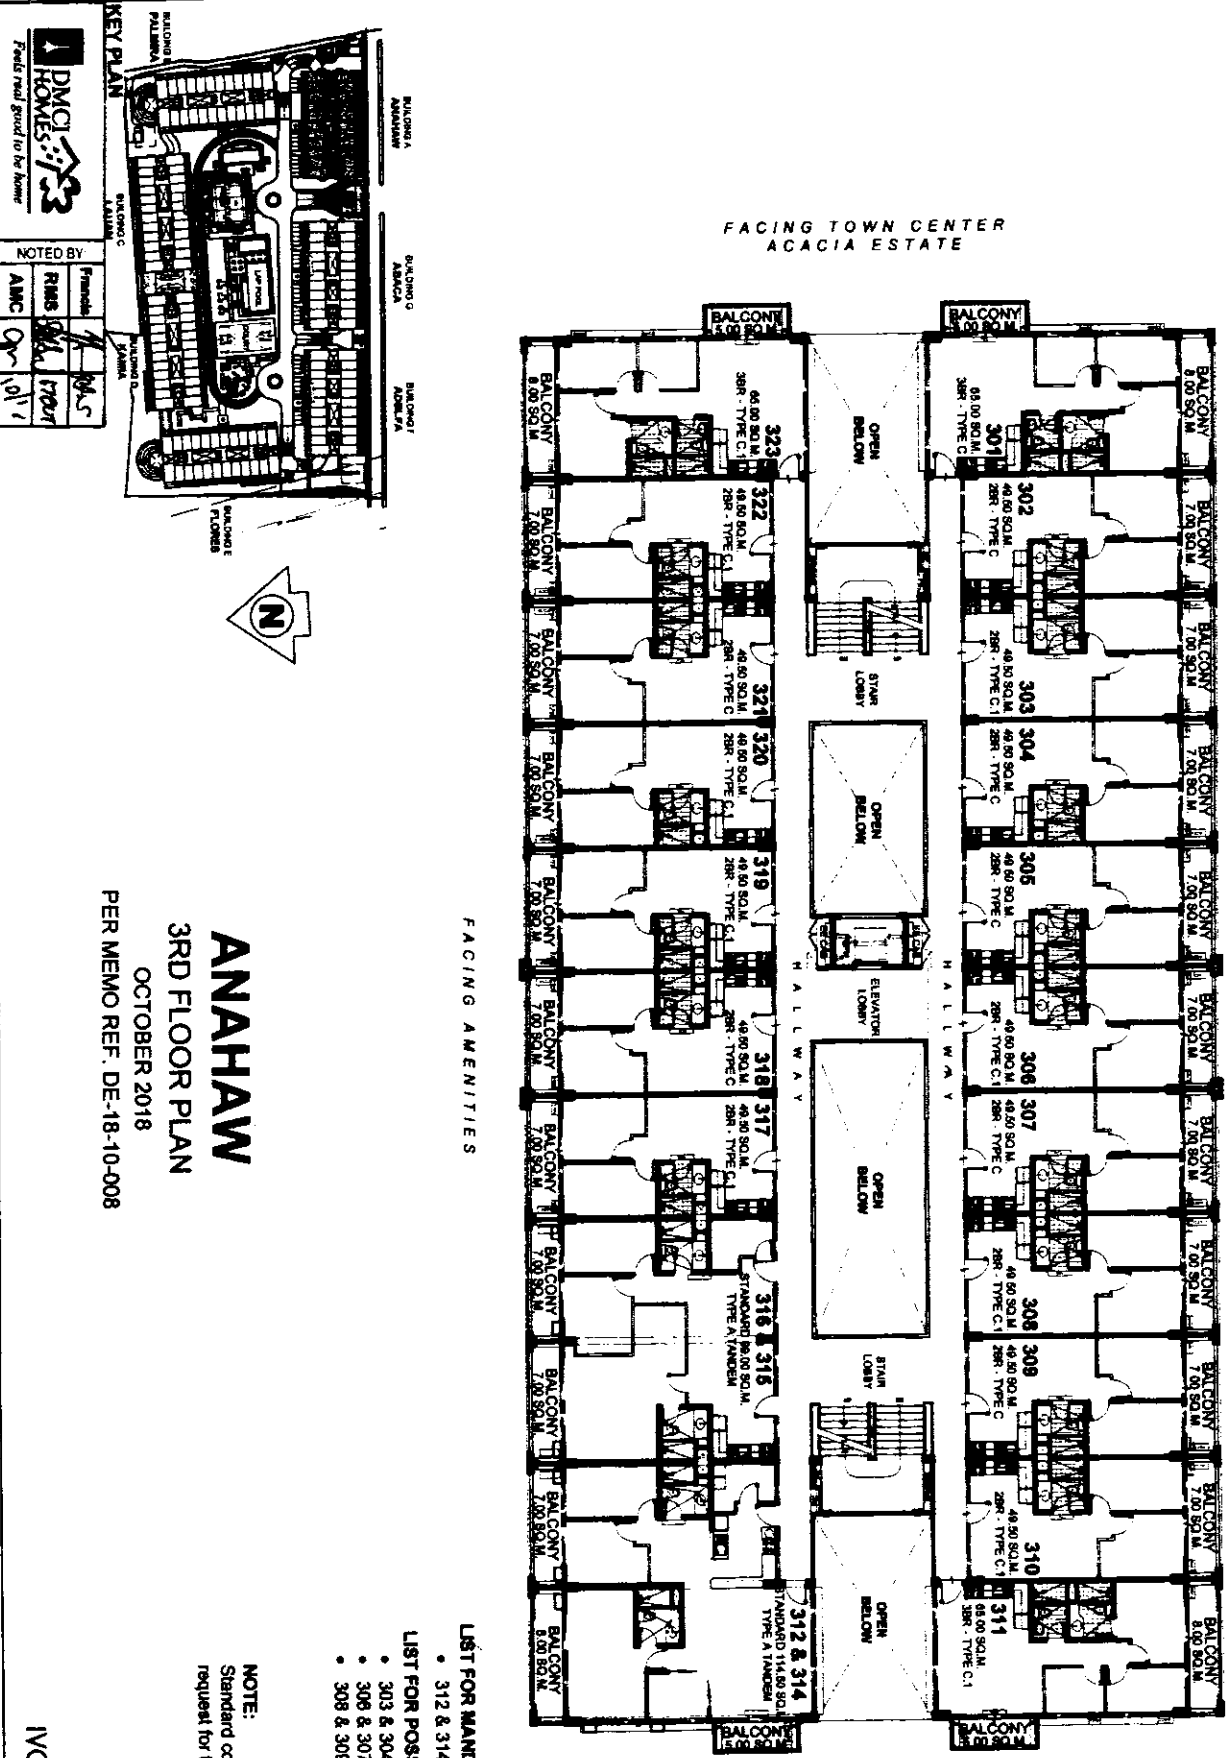

FACING TOWN CENTER
ACACIA ESTATE

FACING KAMAGONG ROAD


FACING BLDG A - ABACA

FACING AMENITIES

LIST FOR MANDATORY TANDEM UNITS:

- 312 & 314 • 315 & 316
- 303 & 304 • 317 & 318
- 306 & 307 • 320 & 321
- 308 & 309

NOTE:
Standard company policy regarding
request for tandem shall apply.

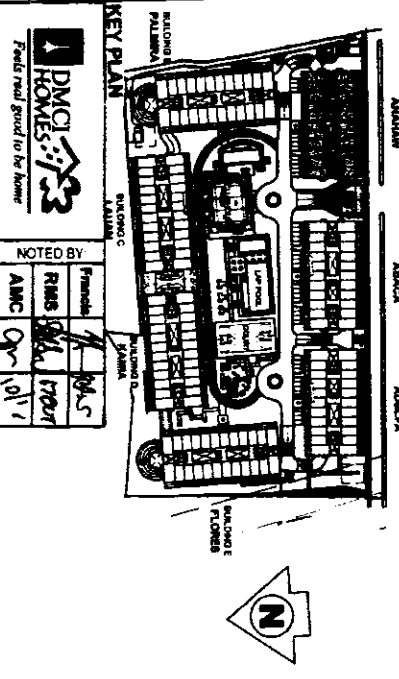

DMCI HOMES 733

Feeds real good to be home

NOTED BY

FRANCIS

RMS

AMC

09/01/17

ANAHAW
3RD FLOOR PLAN
OCTOBER 2018
PER MEMO REF. DE-18-10-008

IVORY WOOD


AVAILABILITY PLAN

Disclaimer: Floor plans depicted in this material are for development purposes only, and should not be relied upon as final project plans.
For arrangement purposes only.

FACING KAMAGONG ROAD

FACING TOWN CENTER
ACACIA ESTATE

FACING BLDG A - ABACA

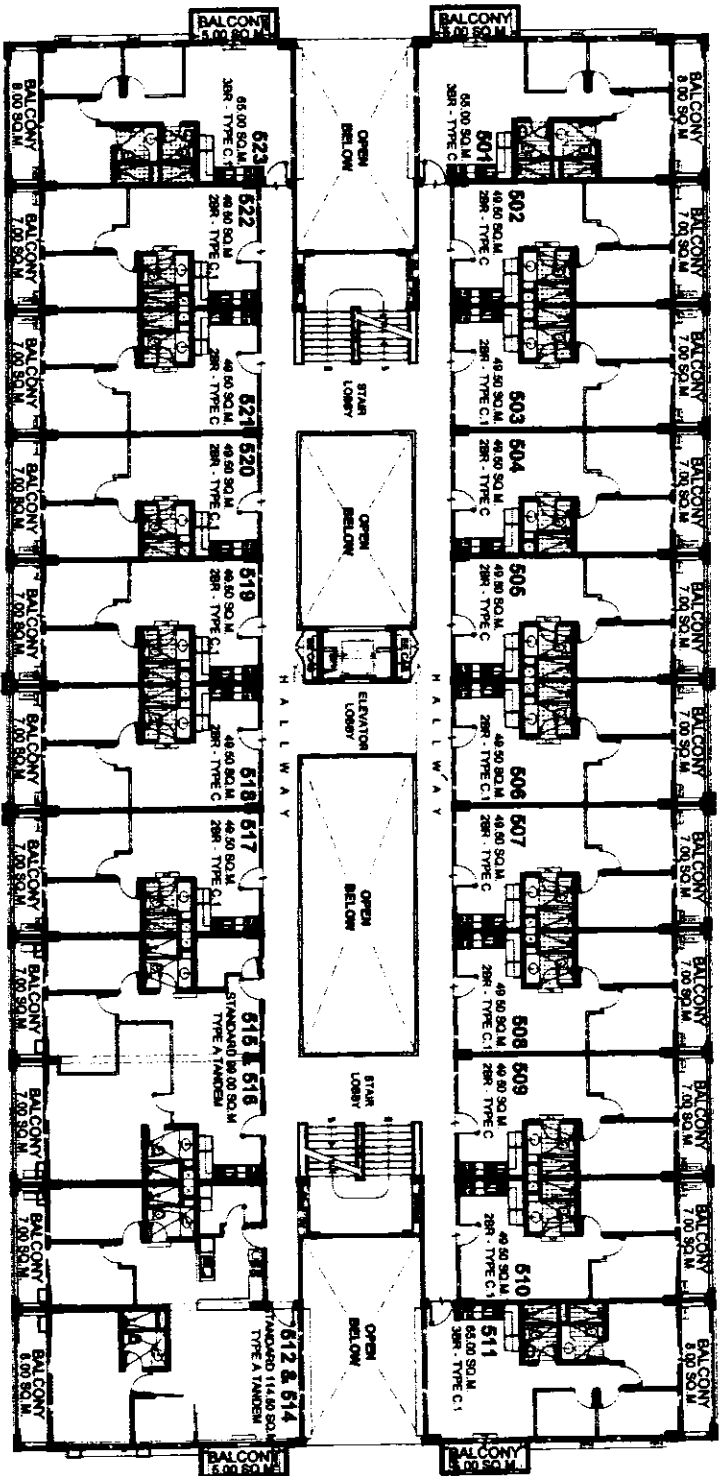

FACING AMENITIES

LIST FOR MANDATORY TANDEM UNITS:

- 512 & 514 • 515 & 516

LIST FOR POSSIBLE TANDEM UNITS:


- 503 & 504 • 517 & 518
- 508 & 507 • 520 & 521
- 508 & 509

NOTE:
Standard company policy regarding
request for tandem shall apply.

ANAHAW
5TH FLOOR PLAN

OCTOBER 2018

PER MEMO REF. DE-18-10-008

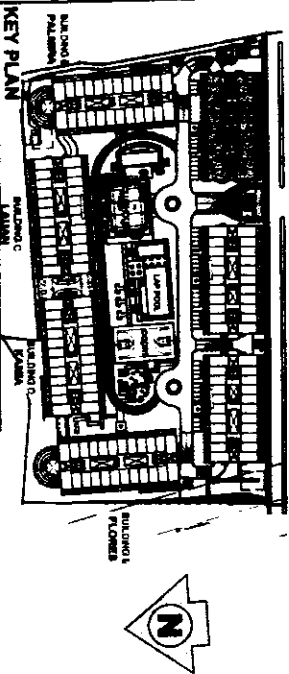


NOTED BY:
RMS: [Signature]
AMC: [Signature]

Disclaimer: Floor plans depicted in this material are for dissemination purposes only and should not be relied upon as final project plans.
For endorsement purposes only.

AVAILABILITY PLAN

IVORY WOOD

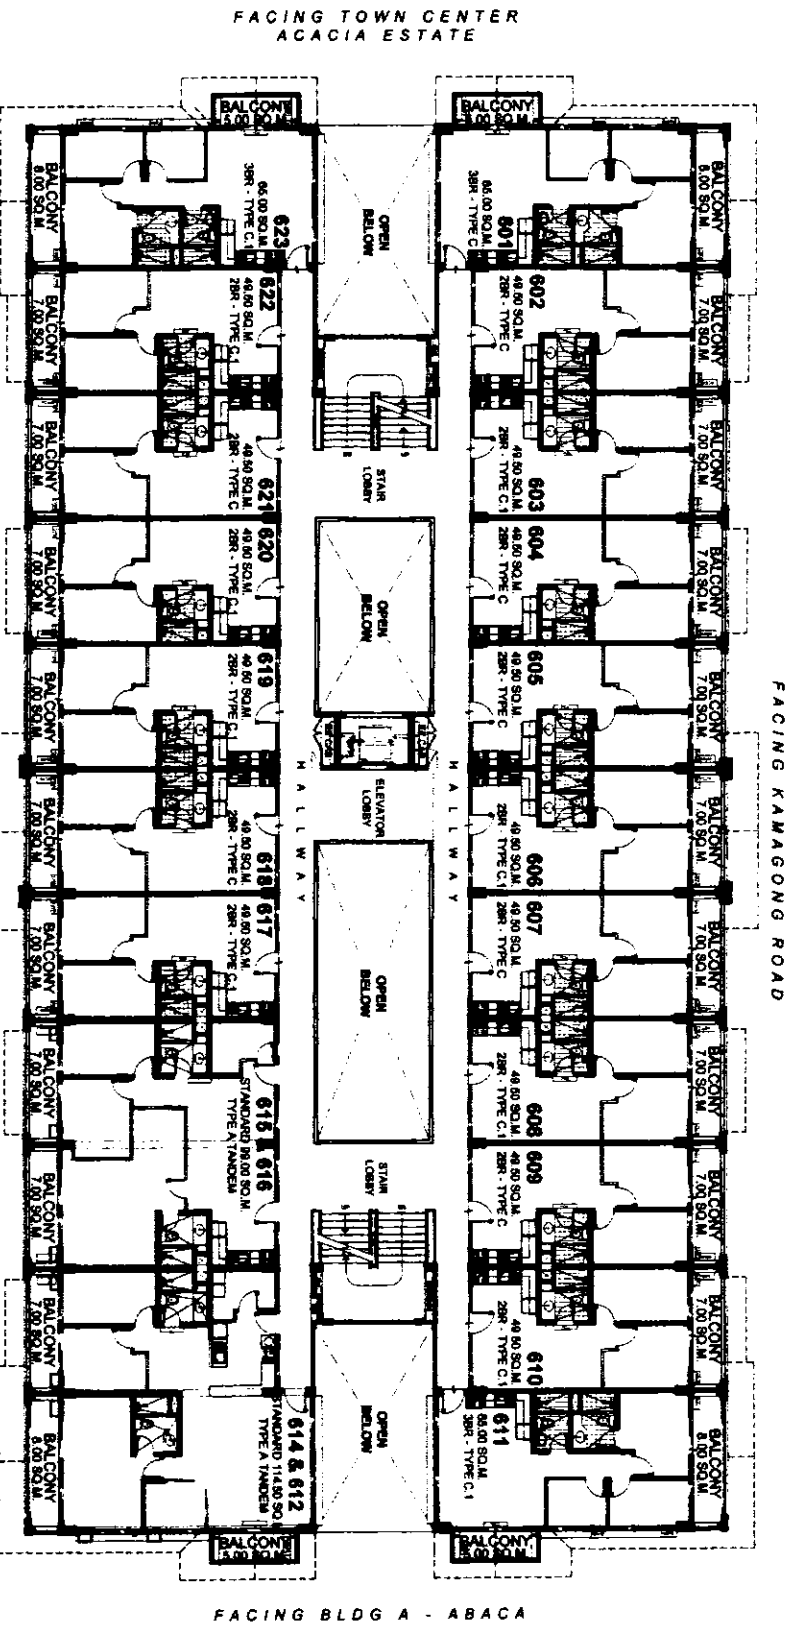

FACING TOWN CENTER
ACACIA ESTATE

FACING KAMAGONG ROAD

FACING BLDG A - ABACA

FACING AMENITIES

LIST FOR MANDATORY TANDEM UNITS:

- 612 & 614
- 615 & 616

LIST FOR POSSIBLE TANDEM UNITS:


- 603 & 604
- 617 & 618
- 608 & 607
- 620 & 621
- 608 & 609

NOTE:
Standard company policy regarding
request for tandem shall apply.

ANAHAW

6TH FLOOR PLAN

OCTOBER 2018
PER MEMO REF. DE-18-10-008

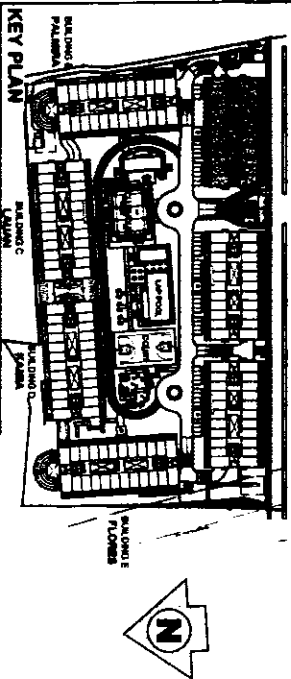

NOTED BY:	French
RMS	17/07
AMC	17/07

Disclaimer: Floor plans depicted in this material are for dissemination purposes only and should not be relied upon as final project plans.
For announcement purposes only.

AVAILABILITY PLAN

IVORY WOOD

[illegible][illegible][illegible]

ANAHAW
ROOFDECK FLOOR PLAN
 OCTOBER 2018
 PER MEMO REF. DE-18-10-008

IVORY WOOD


AVAILABILITY PLAN

NOTED BY:	
FRANCIS	17/04
RMS	17/04
AMC	17/04

Disclaimer: Floor plans depicted in this material are for ~~development~~ purposes only and should not be relied upon as final project plans. For announcement purposes only.

FACING TOWN CENTER
ACACIA ESTATE


- 201 B
- 202 B
- 203 B
- 204 B
- 205 B
- 206 B
- 207 B
- 208 B
- 209 B
- 210 B
- 211 B
- 212 B
- 214 B
- 215 B
- 216 B
- 217 B
- 218 B
- 219 B
- 220 B
- 221 B
- 222 B
- 223 B
- 224 B
- 225 B

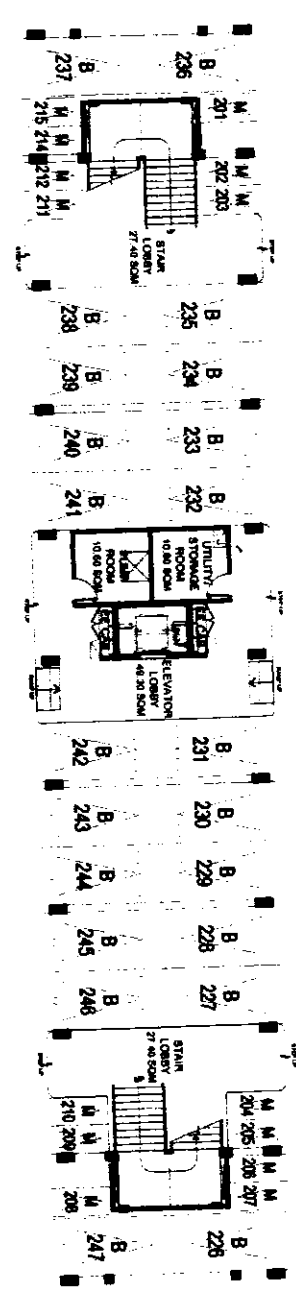

DRIVEWAY

FACING AMENITIES

ENTRY FROM AND
EXIT TO
BLDG. C - LILIAN

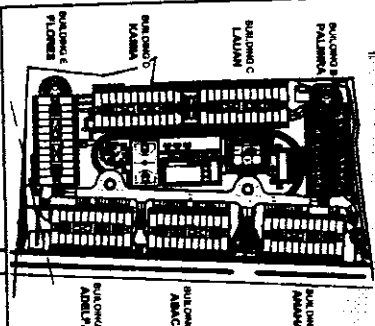

KEY PLAN

PALMIRA

LOWER LEVEL 2 FLOOR PLAN

OCTOBER 2018
PER MEMO REF. DE-18-10-008



NOTE:
Standard company policy regarding
request for tandem shall apply.

IVORY WOOD

AVAILABILITY PLAN



NOTED BY:	FRANCIS	W.S.
DATE	10/17/2017	
AMC		

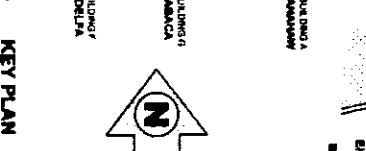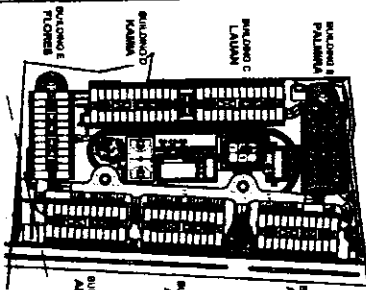

KEY PLAN

NOTED BY:

Frame: JMS
 RUS: 17647
 AMC: DIV

Palmera
 Lower Level 1 Floor Plan

OCTOBER 2018

PER MEMO REF. DE-18-10-008

IVORY WOOD

NOTE: Standard company policy regarding request for tandem shall apply.

AVAILABILITY PLAN

FACING TOWN CENTER
 ACACIA ESTATE

WESTER CENTER

FACING BUILDING G - ANAHAW

ENTRY FROM AND EXIT TO BLDG. G - ANAHAW

ENTRY FROM AND EXIT TO BLDG. E - LADIAN

STAIR LOBBY 27' 46" SQM

UTILITY ROOM 10' 40" SQM

STORAGE 10' 40" SQM

STAIR LOBBY 49' 20" SQM

STAIR LOBBY 27' 46" SQM

STAIR LOBBY 27' 46" SQM

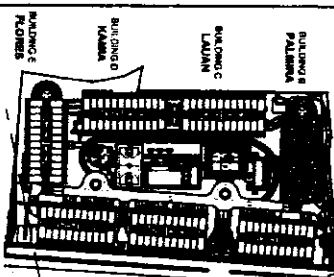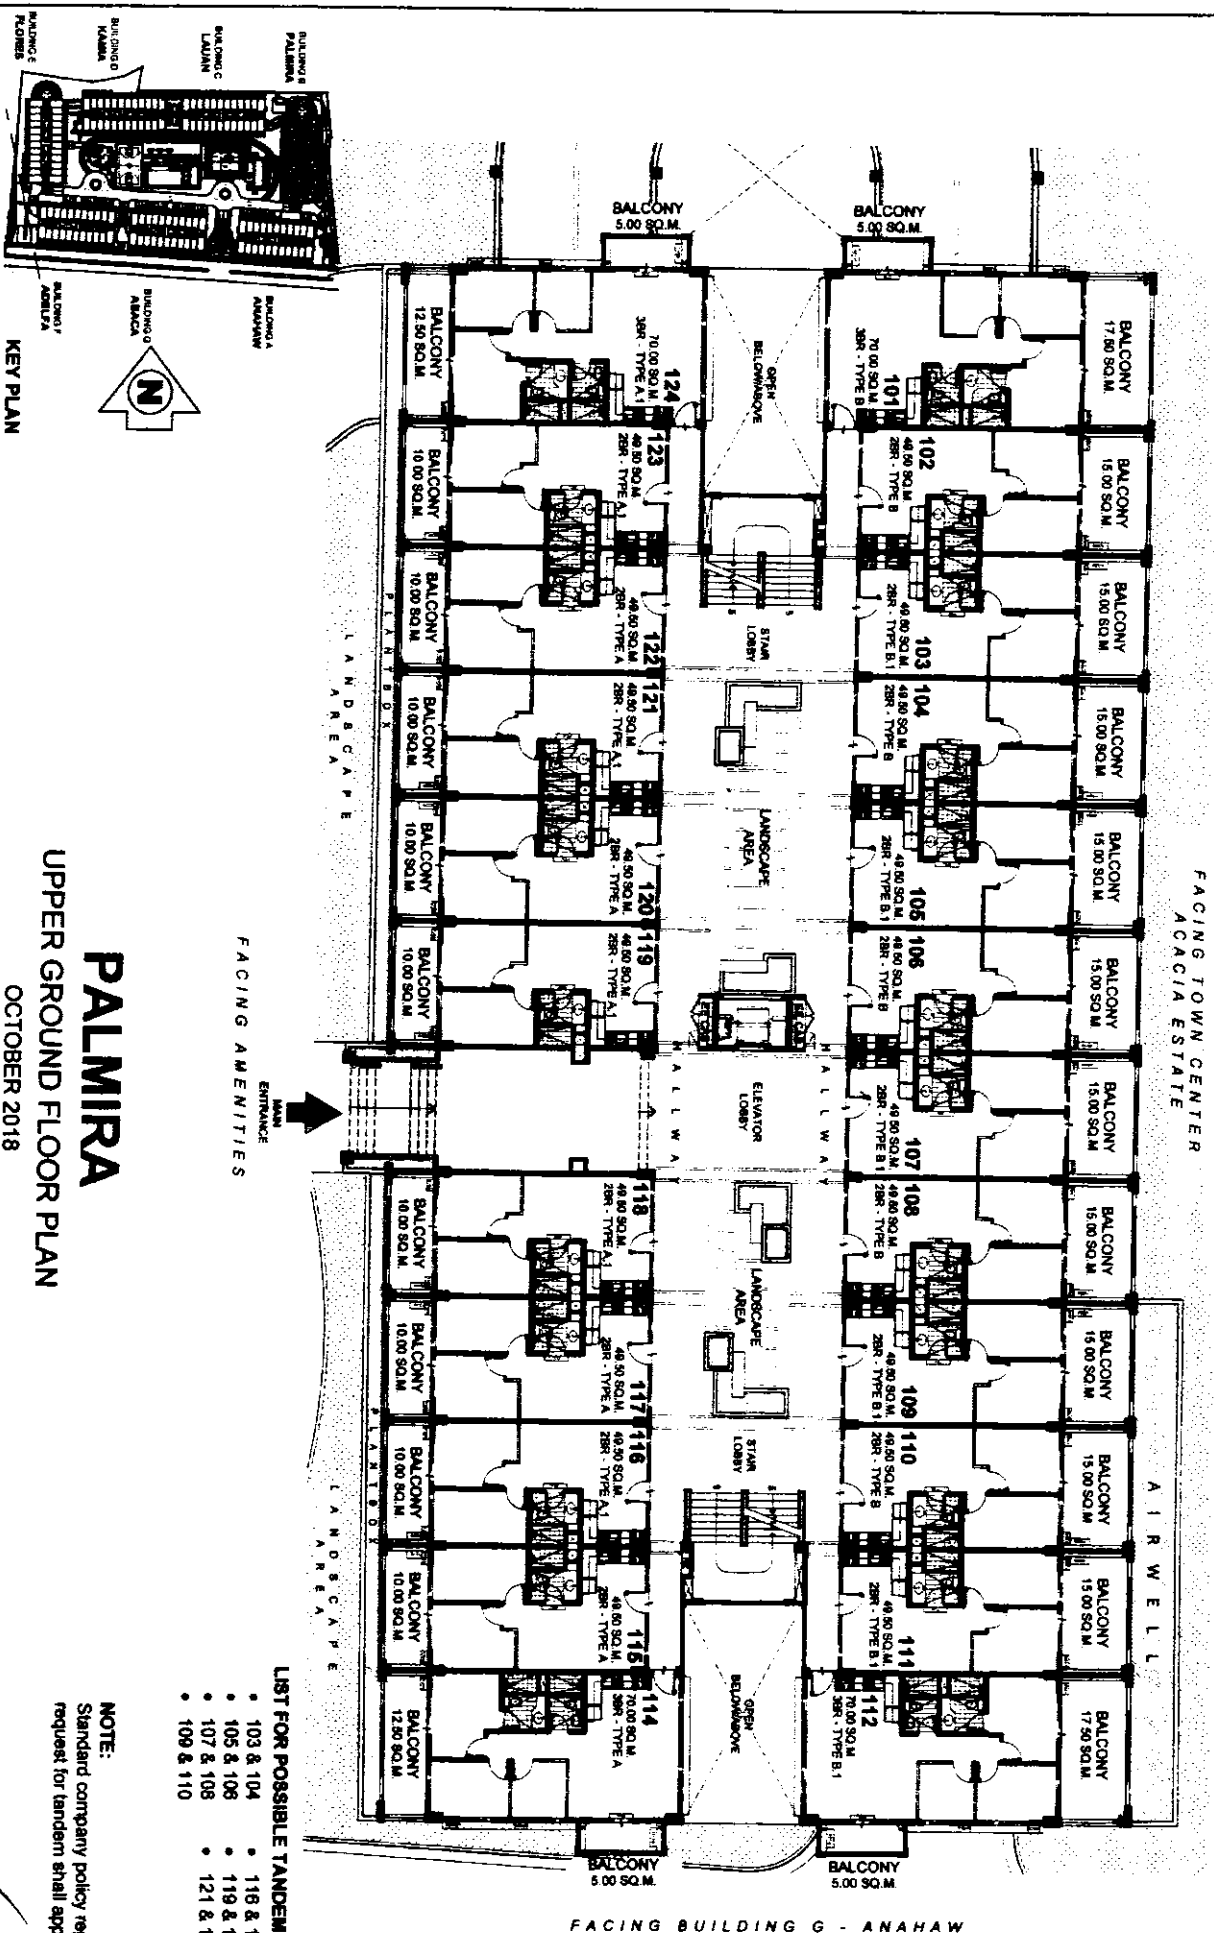

PALMIRA UPPER GROUND FLOOR PLAN OCTOBER 2018 PER MEMO REF. DE-18-10-008

- LIST FOR POSSIBLE TANDEM UNITS:**
- 103 & 104
 - 105 & 106
 - 107 & 108
 - 109 & 110
 - 116 & 117
 - 119 & 120
 - 121 & 122

NOTE:
Standard company policy regarding request for tandem shall apply.



NOTED BY

Franchise	1/15
RMS	17/07
AMC	01/11

AVAILABILITY PLAN

IVORY WOOD

10th Floor Plan

Units 220 through 226 (Left Wing):

- 220: 40.00 SQ. M. BR, 48.00 SQ. M. B, 70.00 SQ. M. K, 48.00 SQ. M. L, 5.00 SQ. M. BALCONY
- 221: 40.00 SQ. M. BR, 48.00 SQ. M. B, 70.00 SQ. M. K, 48.00 SQ. M. L, 5.00 SQ. M. BALCONY
- 222: 40.00 SQ. M. BR, 48.00 SQ. M. B, 70.00 SQ. M. K, 48.00 SQ. M. L, 5.00 SQ. M. BALCONY
- 223: 40.00 SQ. M. BR, 48.00 SQ. M. B, 70.00 SQ. M. K, 48.00 SQ. M. L, 5.00 SQ. M. BALCONY
- 224: 40.00 SQ. M. BR, 48.00 SQ. M. B, 70.00 SQ. M. K, 48.00 SQ. M. L, 5.00 SQ. M. BALCONY
- 225: 40.00 SQ. M. BR, 48.00 SQ. M. B, 70.00 SQ. M. K, 48.00 SQ. M. L, 5.00 SQ. M. BALCONY
- 226: 40.00 SQ. M. BR, 48.00 SQ. M. B, 70.00 SQ. M. K, 48.00 SQ. M. L, 5.00 SQ. M. BALCONY

Units 201 through 212 (Right Wing):

- 201: 40.00 SQ. M. BR, 48.00 SQ. M. B, 70.00 SQ. M. K, 48.00 SQ. M. L, 5.00 SQ. M. BALCONY
- 202: 40.00 SQ. M. BR, 48.00 SQ. M. B, 70.00 SQ. M. K, 48.00 SQ. M. L, 5.00 SQ. M. BALCONY
Common Areas:

- HALLWAY
- STAIR
- ELEVATOR
- OCEAN BELOW
- OCEAN ABOVE

LIST FOR MANDATORY T

FACING AMENITIES

SECOND FLOOR PLAN
OCTOBER 2018

OCTOBER 2018
PER MEMO REF. DE-18-10-008

LIST FOR MANDATORY TANDEM UNITS:

- 214 & 215
- 220 & 221

LIST FOR POSSIBLE TANDEM UNITS:

- 203 & 204
- 205 & 206
- 207 & 208
- 209 & 210
- 216 & 217
- 218 & 219
- 222 & 223

NOTE:
Standard company policy regarding request for tandem shall apply.

DMCI HOMES 
Facts real good to be home

NOTED BY:

KEY PLAN

Francis	100.0
---------	-------


RMS 211-1707

AMC	On	10/17
-----	----	-------

AVAILABILITY PLAN

IVORY WOOD

FACING TOWN CENTER
ACACIA ESTATE

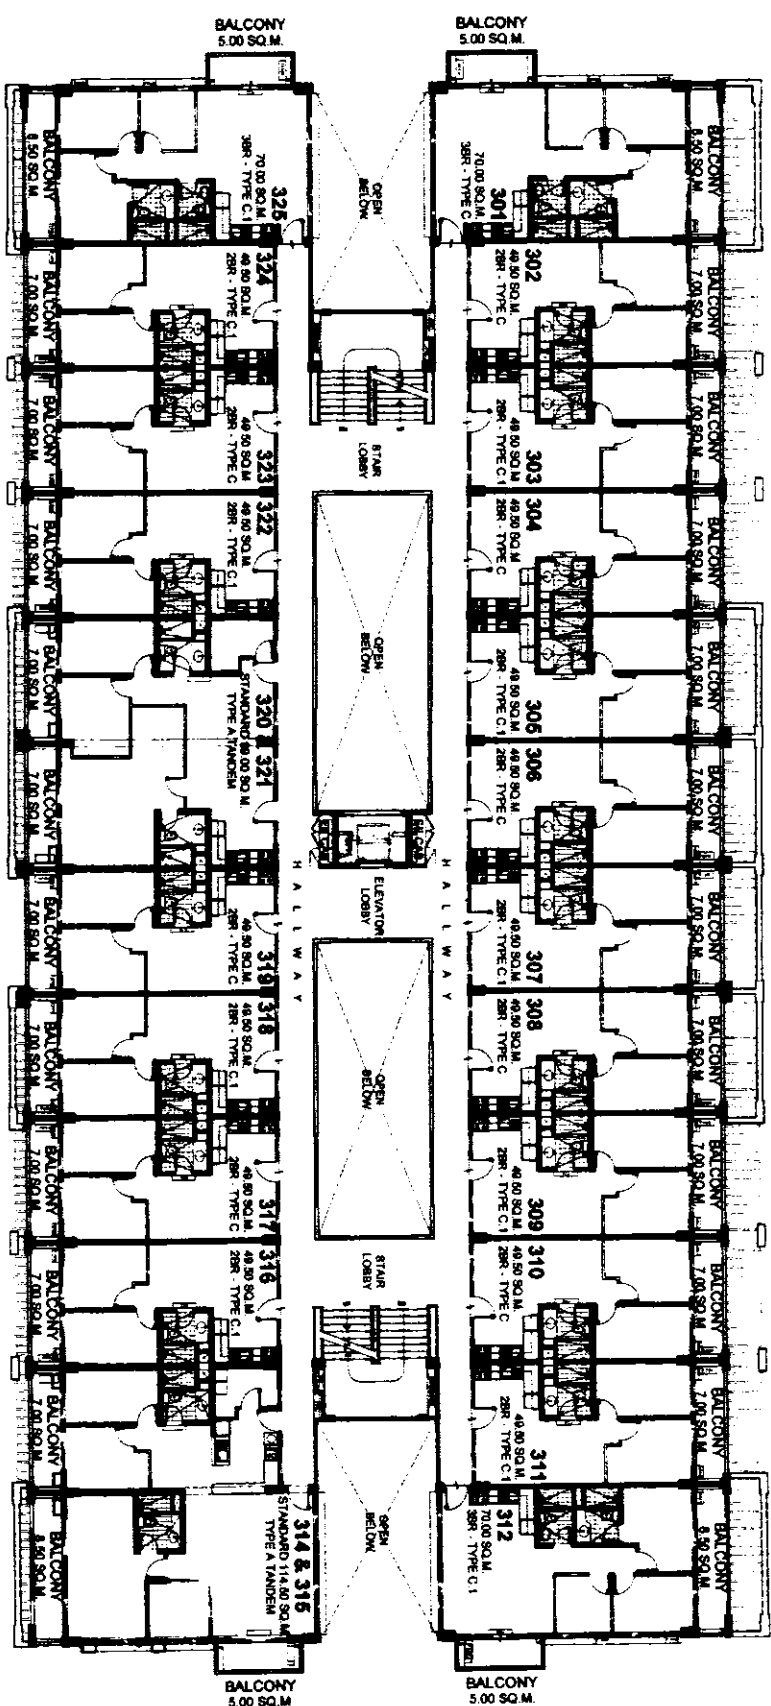

FACING BUILDING G - ANAHAW

FACING AMENITIES

LIST FOR MANDATORY TANDEM UNITS:

- 314 & 315
- 320 & 321

LIST FOR POSSIBLE TANDEM UNITS:

- 303 & 304
- 305 & 306
- 307 & 308
- 309 & 310
- 316 & 317
- 318 & 319
- 322 & 323

NOTE:
Standard company policy regarding request for tandem shall apply.


PALMIRA

THIRD FLOOR PLAN

OCTOBER 2018

PER MEMO REF. DE-18-10-008

KEY PLAN

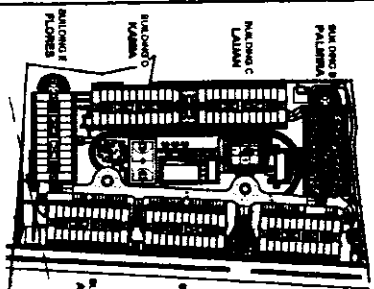


NOTED BY	French	10/15
RAAS	17/11/18	
AMC		

AVAILABILITY PLAN

IVORY WOOD

FACING TOWN CENTER
ACACIA ESTATE

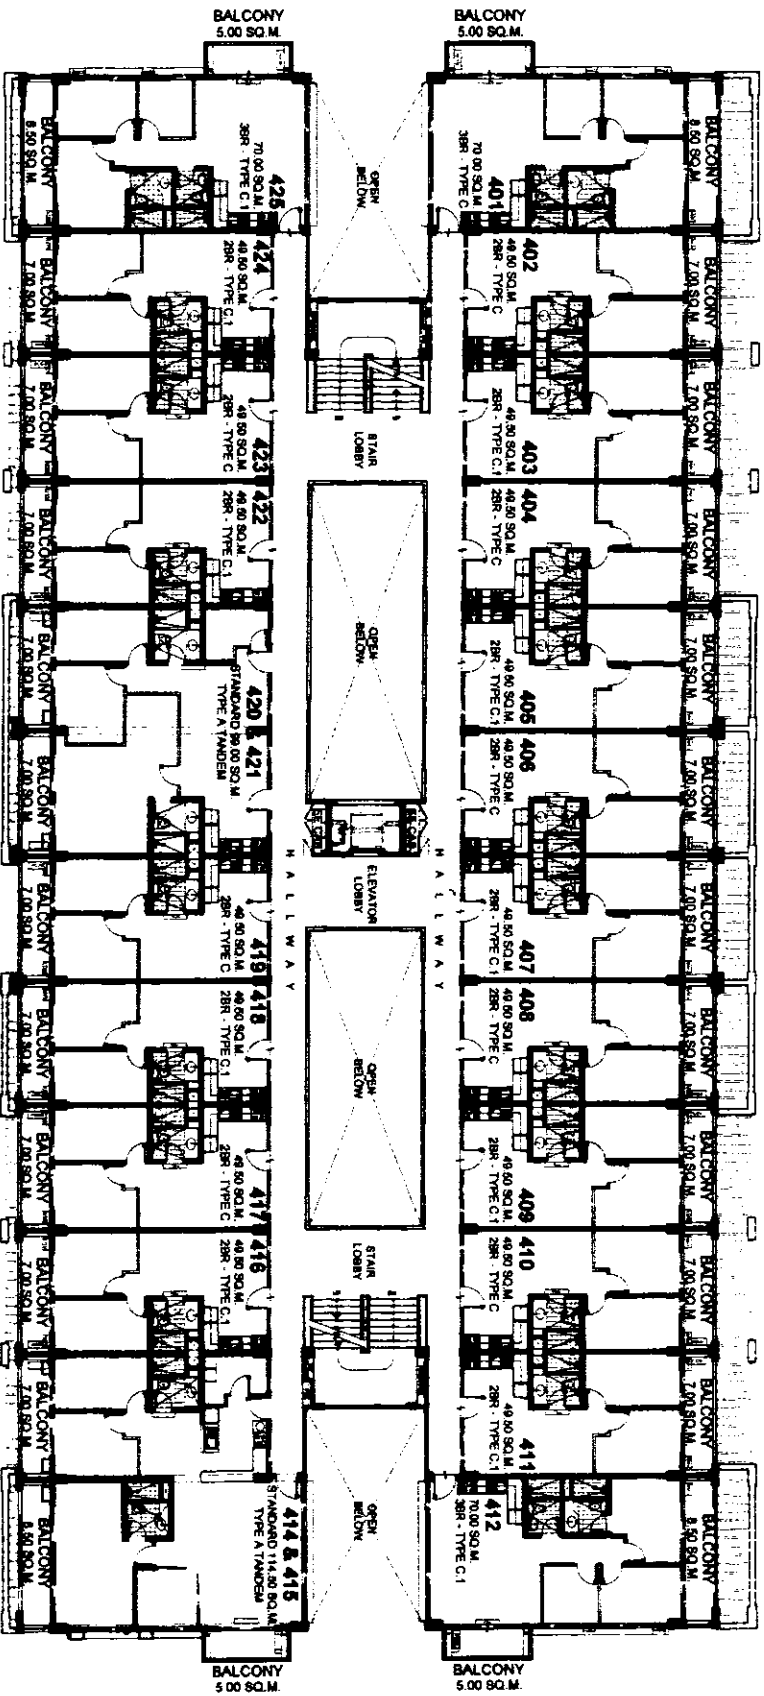


FACING BUILDING G - ANAHAW

FACING AMENITIES

- LIST FOR MANDATORY TANDEM UNITS:
- 414 & 415 • 420 & 421
- LIST FOR POSSIBLE TANDEM UNITS:
- 403 & 404 • 416 & 417
 - 405 & 406 • 418 & 419
 - 407 & 408 • 422 & 423
 - 409 & 410

NOTE:
Standard company policy regarding request for tandem shall apply.

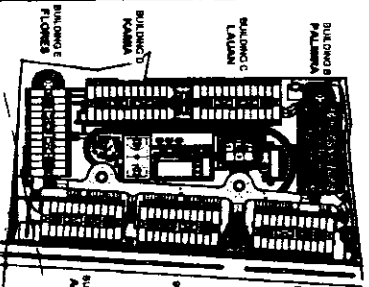

KEY PLAN


PALMIRA
FOURTH FLOOR PLAN
OCTOBER 2018
PER MEMO REF. DE-18-10-008



NOTED BY:	Final
RMG	17047
AMC	17047

IVORY WOOD

FACING TOWN CENTER
ACACIA ESTATE

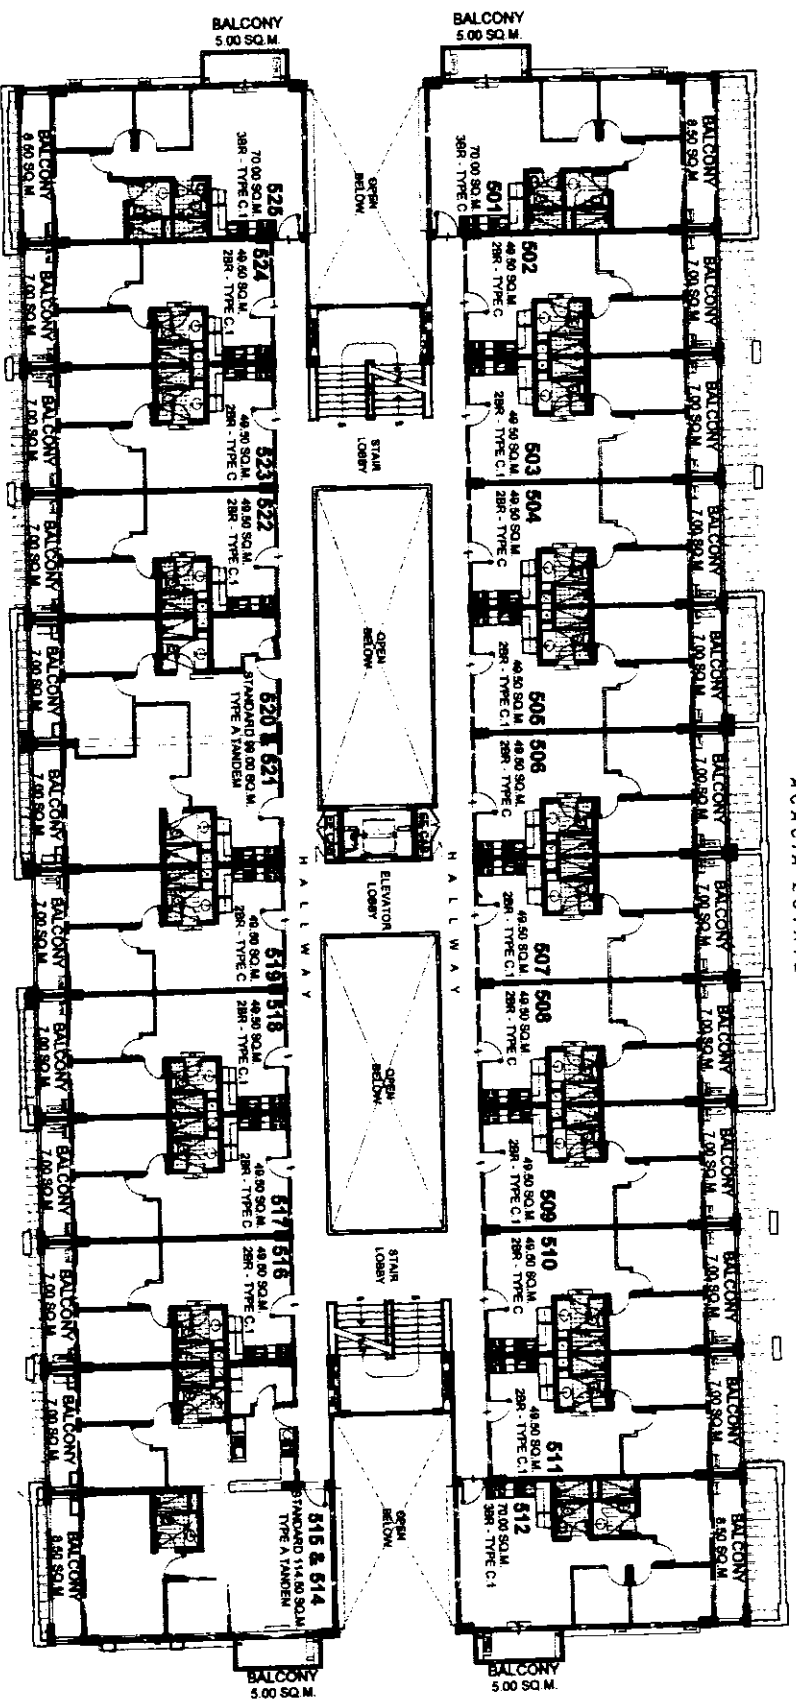

FACING BUILDING G - ANAHAW

FACING AMENITIES

LIST FOR MANDATORY TANDEM UNITS:

- 514 & 515 • 520 & 521

LIST FOR POSSIBLE TANDEM UNITS:

- 503 & 504 • 516 & 517
- 505 & 506 • 518 & 519
- 507 & 508 • 522 & 523
- 509 & 510

NOTE:
Standard company policy regarding request for tandem shall apply.


PALMIRA

FIFTH FLOOR PLAN

OCTOBER 2018

PER MEMO REF. DE-18-10-008

KEY PLAN

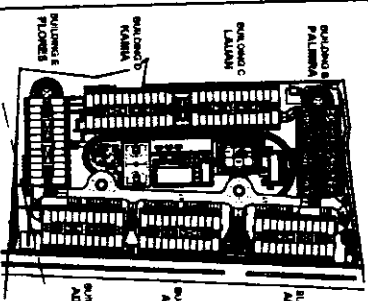


NOTED BY:	REVISION
AMC	1/1
	1/1

AVAILABILITY PLAN

IVORY WOOD

FACING TOWN CENTER
ACACIA ESTATE

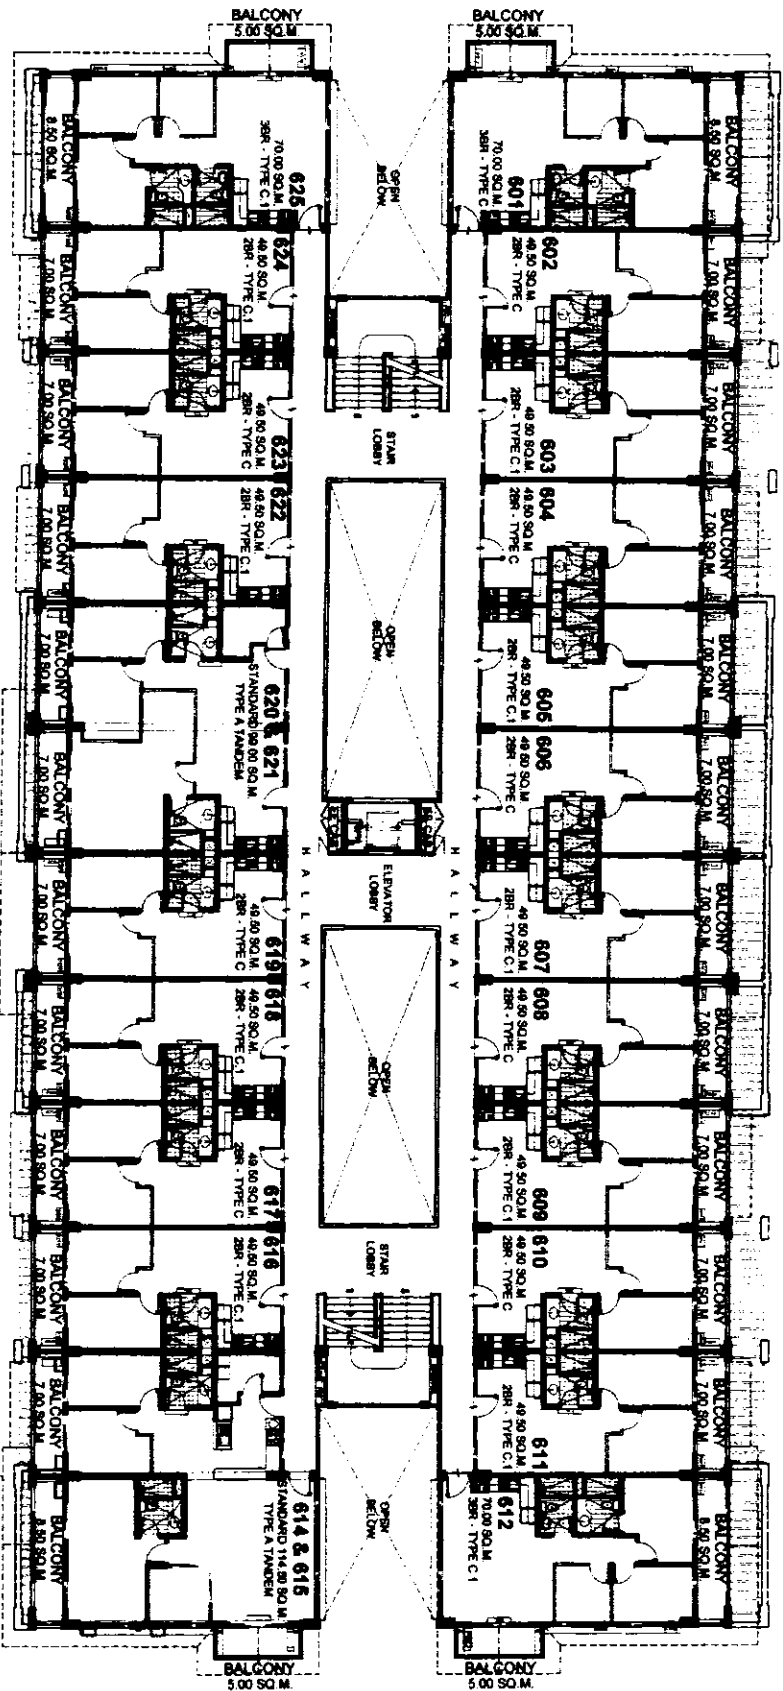

FACING BUILDING G - ANAHAW

FACING AMENITIES


PALMIRA

SIXTH FLOOR PLAN

OCTOBER 2018

PER MEMO REF. DE-18-10-008

KEY PLAN

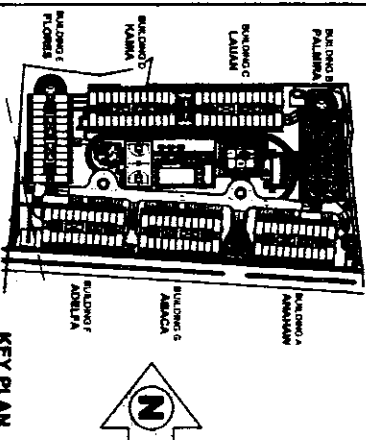

LIST FOR MANDATORY TANDEM UNITS:

- 614 & 616 • 620 & 621

LIST FOR POSSIBLE TANDEM UNITS:

- 603 & 604 • 616 & 617
- 605 & 606 • 618 & 619
- 607 & 608 • 622 & 623
- 609 & 610

NOTE:

Standard company policy regarding request for tandem shall apply.

iv


IVORY WOOD

AVAILABILITY PLAN




NOTED BY	Reviewed
RMS	10/18
AMC	10/18

FACING TOWN CENTER
ACACIA ESTATE

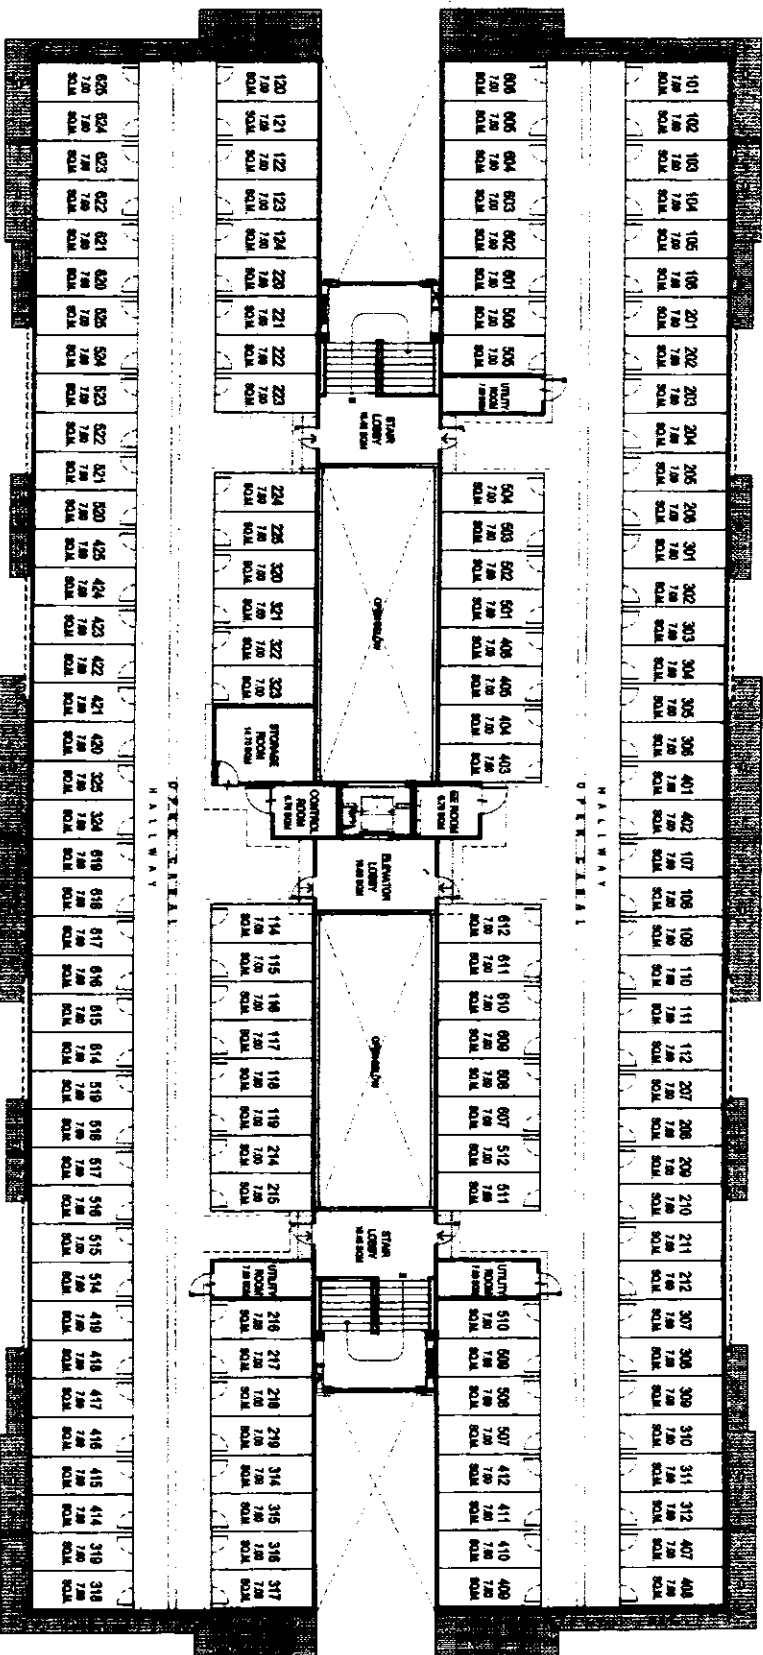

FACING BUILDING G - ANAHAW

FACING AMENITIES

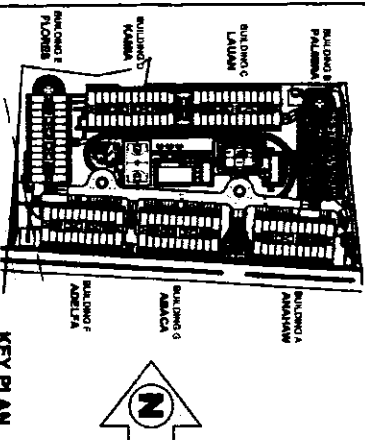

PALMIRA

ROOFDECK FLOOR PLAN

OCTOBER 2018
PER MEMO REF. DE-18-10-008



NOTE:
Standard company policy regarding
request for tandem shall apply.



NOTED BY:	Prepared
AMC	04/0
	04/0

AVAILABILITY PLAN

IVORY WOOD

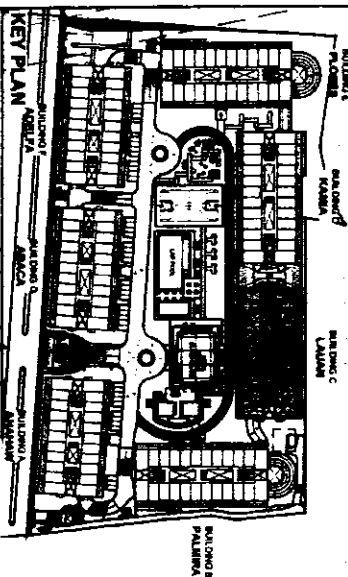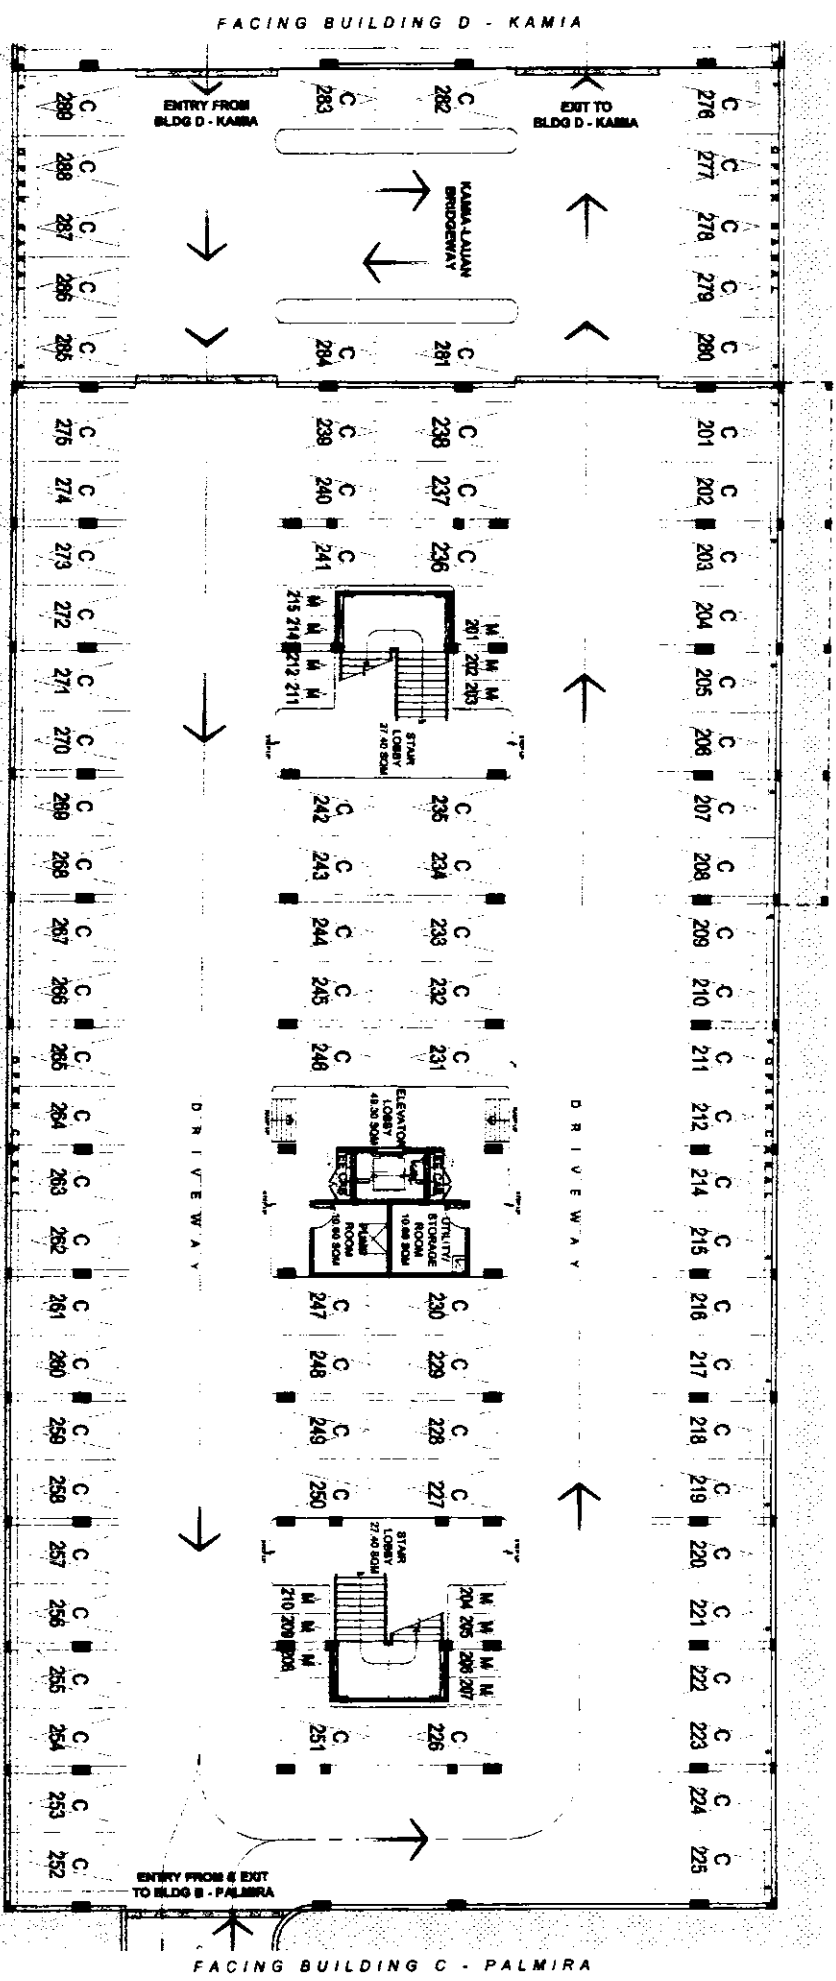

LAUAN

LOWER LEVEL 2 FLOOR PLAN


OCTOBER 2018
PER MEMO REF. DE-18-10-008

NOTE:
Standard company policy regarding
request for tandem shall apply.

IVORY WOOD

Disclaimer: Floor plans depicted in this materials are for information purposes only and should not be relied upon as final project plans.
For announcement purposes only.

FACING BUILDING D - KAMIA

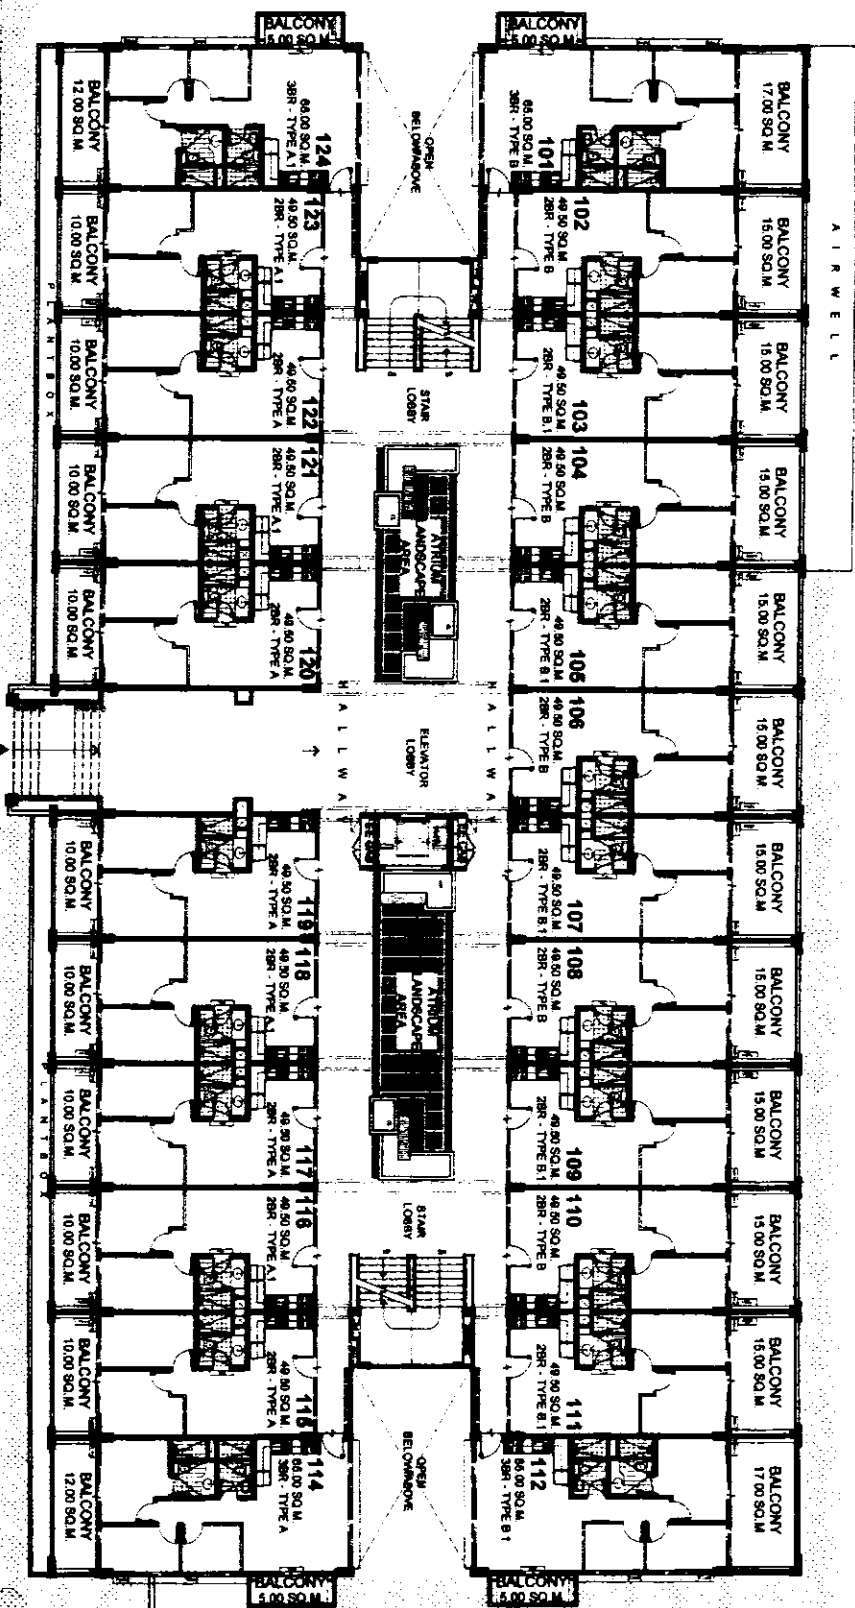

FACING BUILDING B - PALMIRA

FACING AMENITIES

LAUAN

UPPER GROUND FLOOR PLAN


OCTOBER 2018

PER MEMO REF. DE-18-10-008

LIST FOR POSSIBLE TANDEM UNITS:

- 103 & 104
- 105 & 106
- 107 & 108
- 109 & 110
- 118 & 117
- 119 & 118
- 121 & 122

NOTE:
Standard company policy regarding
request for tandem shall apply.

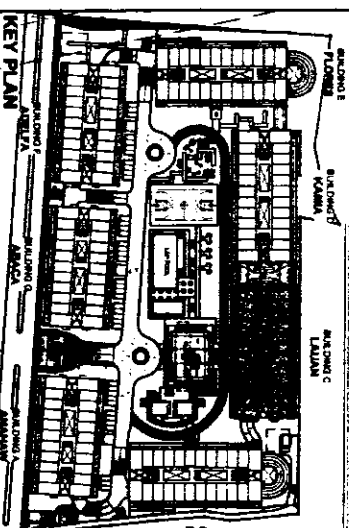


NOTED BY	RMG	17/04
AMC	OK	04/05

IVORY WOOD

Disclaimer: Floor plans depicted in this material are for demonstration purposes only and should not be relied upon as final project plans.
For information purposes only.

FACING BUILDING D - KAMIA

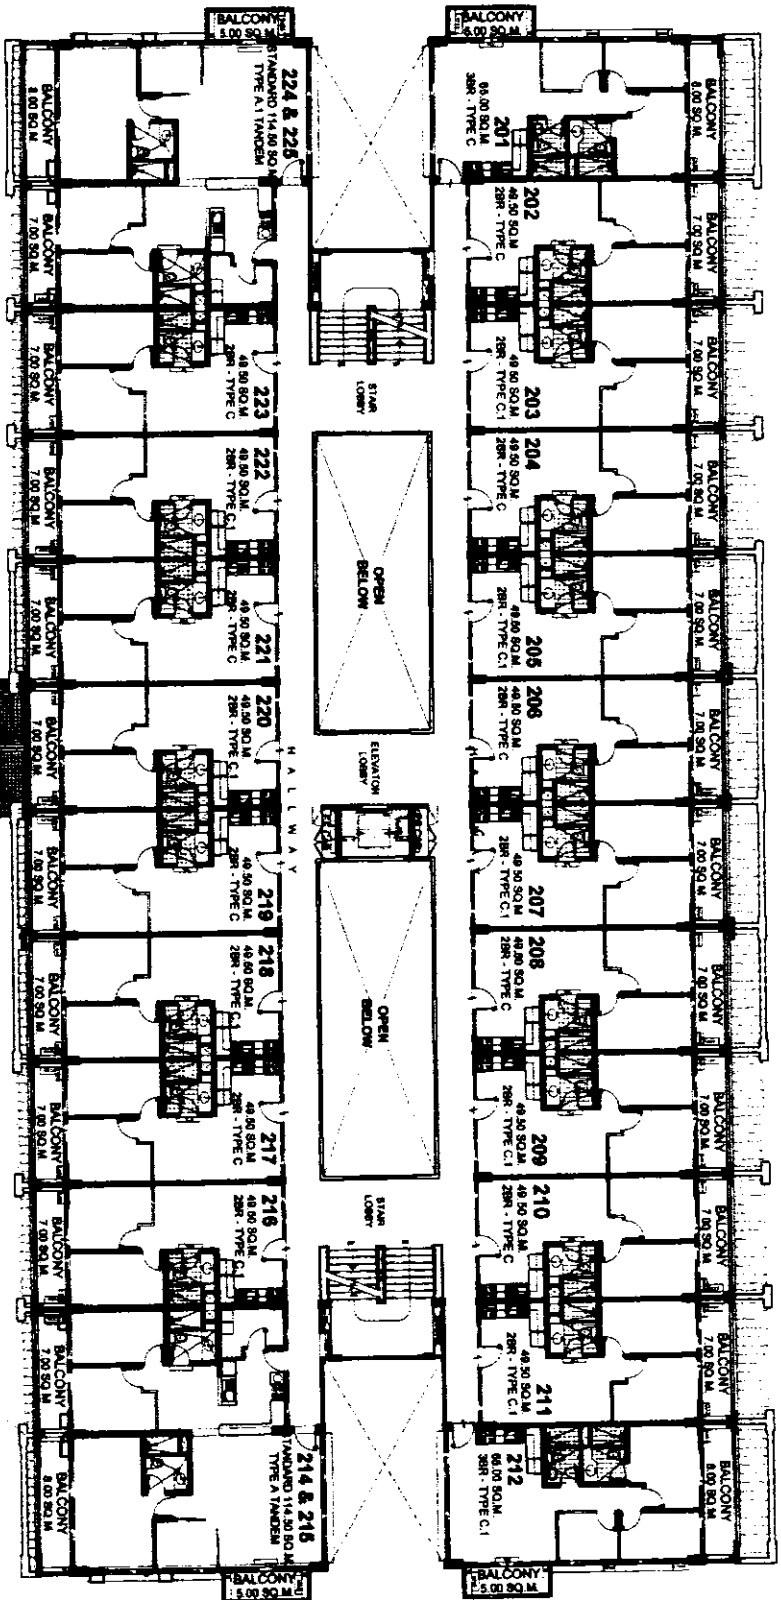

FACING BUILDING B - PALMIRA

FACING AMENITIES


LAUAN

SECOND FLOOR PLAN

OCTOBER 2018

PER MEMO REF. DE-18-10-008

KEY PLAN

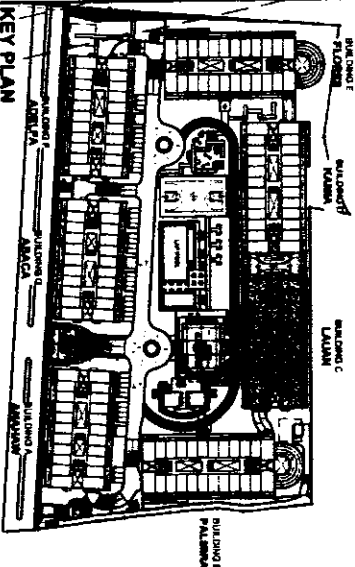

LIST OF MANDATORY TANDEM UNITS:

- 214 & 215
- 224 & 225

LIST FOR POSSIBLE TANDEM UNITS:

- 203 & 204
- 205 & 206
- 207 & 208
- 209 & 210
- 216 & 217
- 218 & 219
- 220 & 221
- 222 & 223

NOTE:



Standard company policy regarding request for tandem shall apply.



NOTED BY:
RMS
17/07/17

AMC

IVORY WOOD

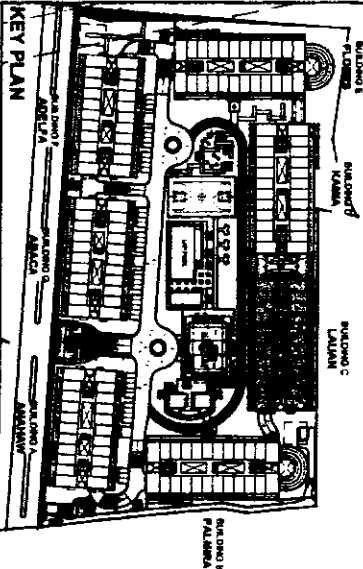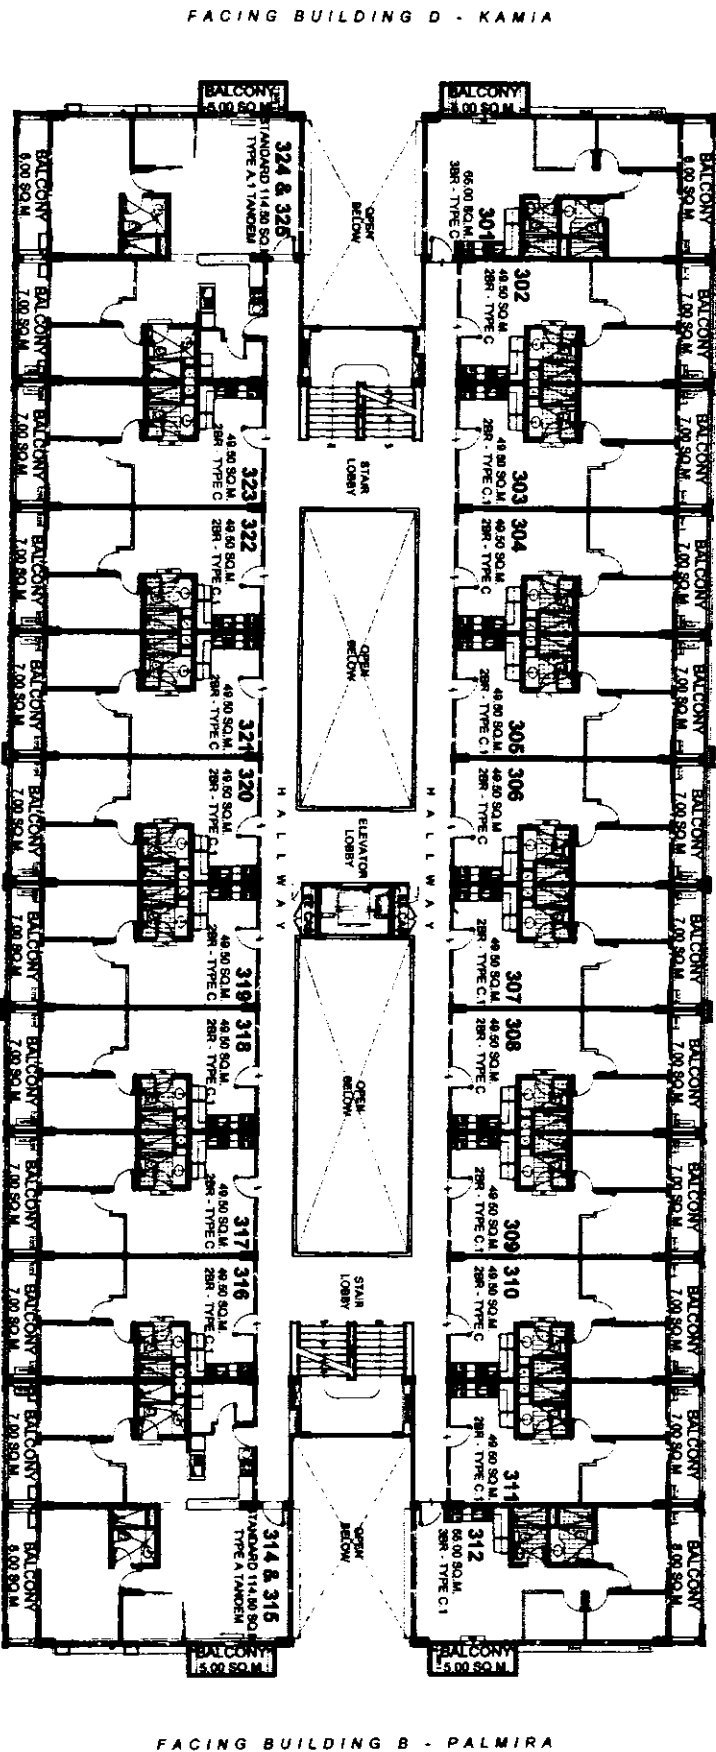

LAUAN

THIRD FLOOR PLAN

OCTOBER 2018

PER MEMO REF. DE-18-10-008

FACING AMENITIES

- LIST OF MANDATORY TANDEM UNITS:
- 314 & 315
 - 324 & 325

- LIST FOR POSSIBLE TANDEM UNITS:
- 303 & 304
 - 305 & 306
 - 307 & 308
 - 309 & 310
 - 316 & 317
 - 318 & 319
 - 320 & 321
 - 322 & 323

NOTE:
Standard company policy regarding request for tandem shall apply.




NOTED BY	DATE	REVISION
AMC	17/07	1
AMC	17/07	2

IVORY WOOD


Disclaimer: Floor plans depicted in this material are for demonstration purposes only and should not be relied upon as final project plans. For arrangement purposes only.

FACING BUILDING D - KAMIA

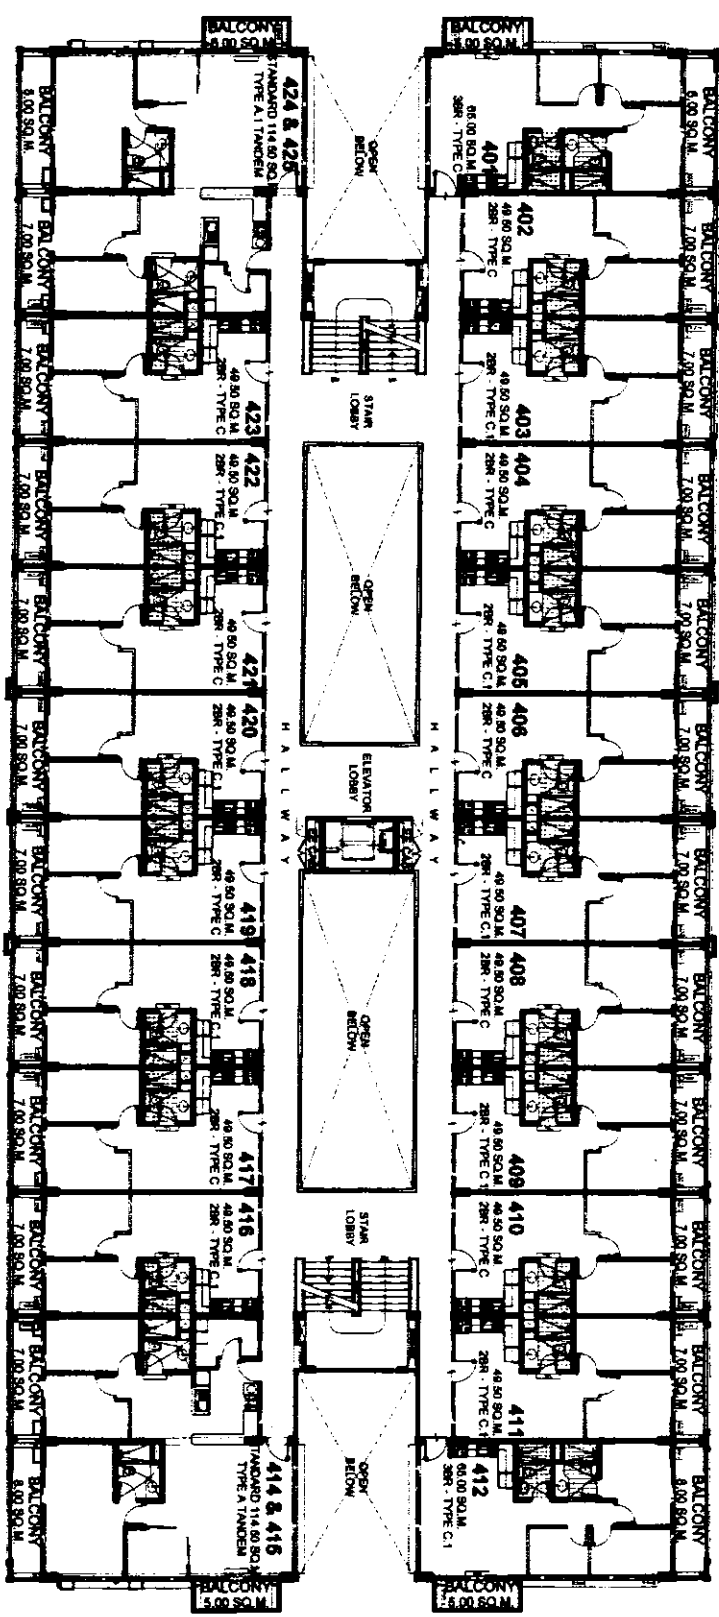

FACING BUILDING B - PALMIRA

FACING AMENITIES

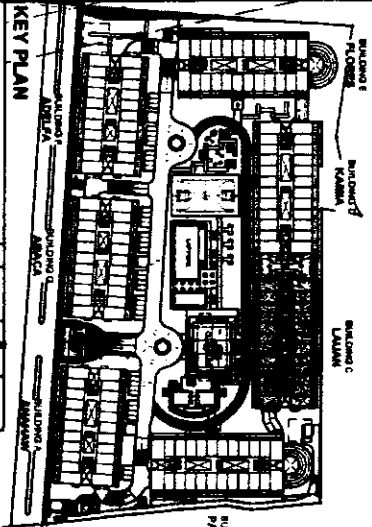

LAUAN

FOURTH FLOOR PLAN

OCTOBER 2018

PER MEMO REF. DE-18-10-008

LIST OF MANDATORY TANDEM UNITS:

- 414 & 415 • 424 & 425

LIST FOR POSSIBLE TANDEM UNITS:

- 403 & 404 • 416 & 417
- 405 & 406 • 418 & 419
- 407 & 408 • 420 & 421
- 409 & 410 • 422 & 423

NOTE:
Standard company policy regarding request for tandem shall apply.

DMCI HOMES 73

NOTED BY:

FRANCIS RAS


AMC

10/15

IVORY WOOD

Disclaimer: Floor plans depicted in this material are for demonstration purposes only and should not be relied upon as final project plans. For announcement purposes only.

FACING BUILDING D - KAMIA

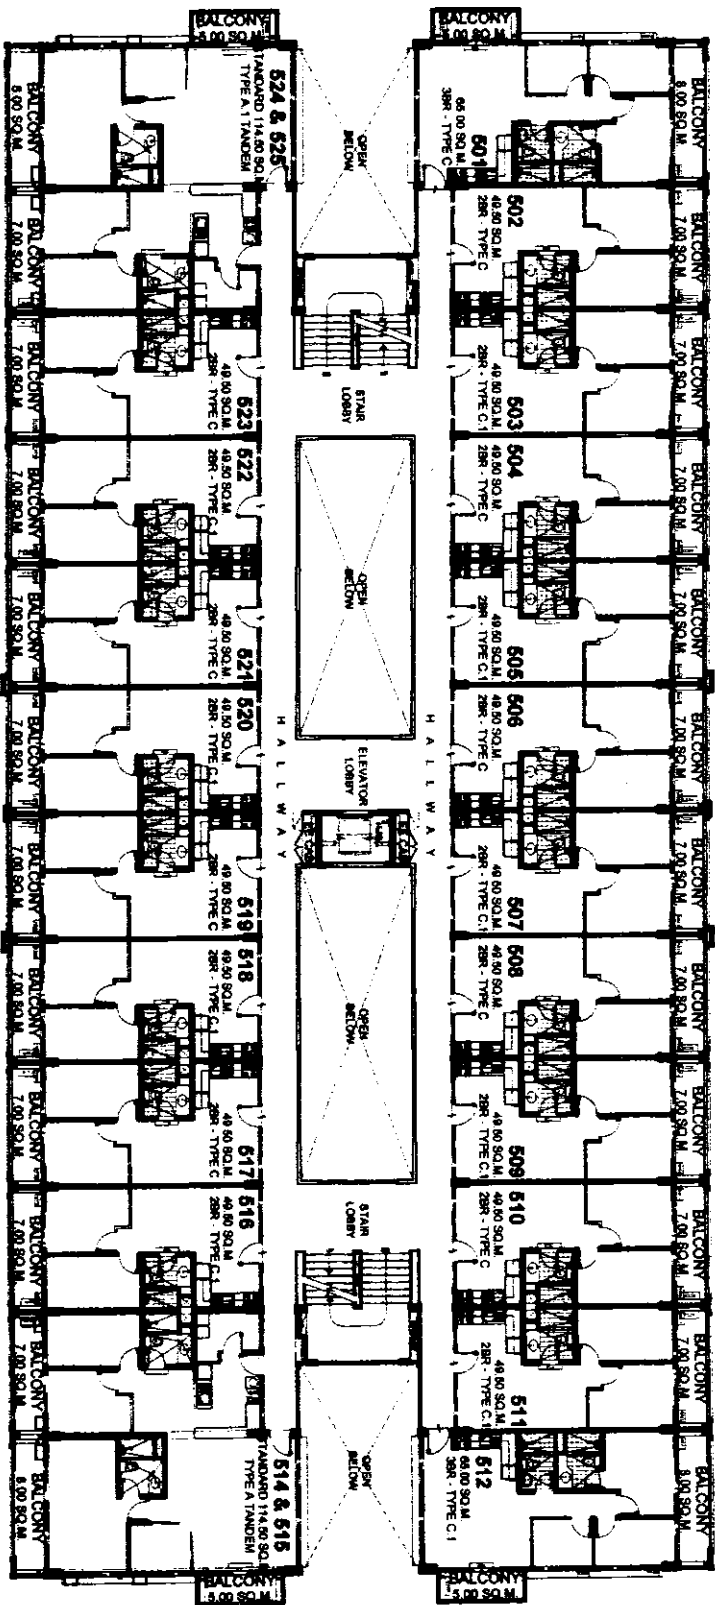

FACING BUILDING B - PALMIRA

FACING AMENITIES

LIST OF MANDATORY TANDEM UNITS:


- 514 & 515 • 524 & 525

LIST FOR POSSIBLE TANDEM UNITS:

- 503 & 504 • 518 & 517
- 505 & 506 • 518 & 519
- 507 & 508 • 520 & 521
- 509 & 510 • 522 & 523

NOTE:

Standard company policy regarding request for tandem shall apply.

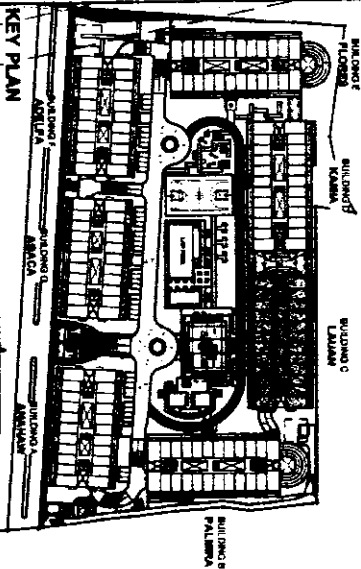


LAUAN
FIFTH FLOOR PLAN
OCTOBER 2018
PER MEMO REF. DE-18-10-008



NOTED BY:	Final
RM	10/11/18
AMC	10/11/18


Disclaimer: Floor plans depicted in the material are for demonstration purposes only and should not be relied upon as final project plans. For entertainment purposes only.

FACING BUILDING D - KAMIA

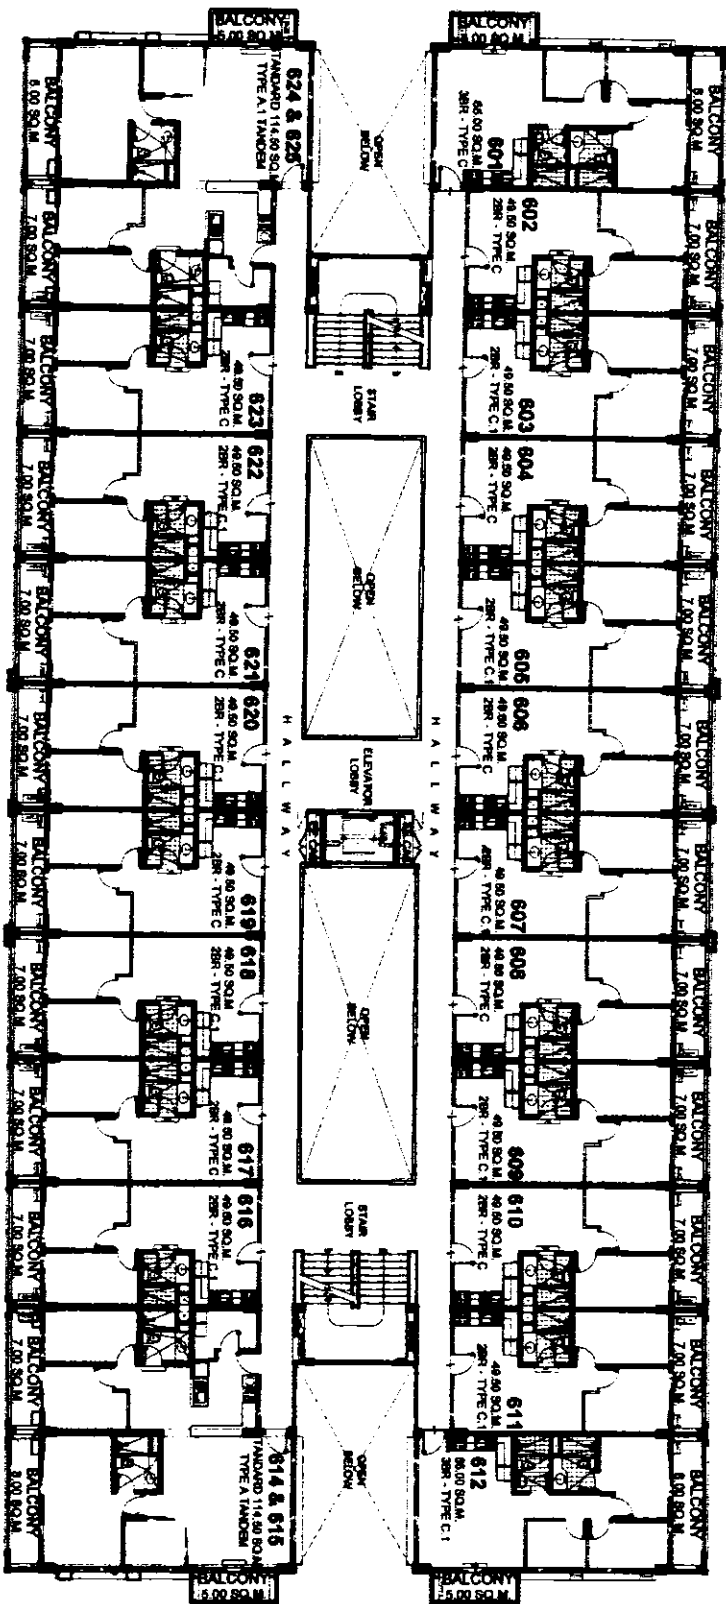

FACING BUILDING B - PALMIRA

FACING AMENITIES

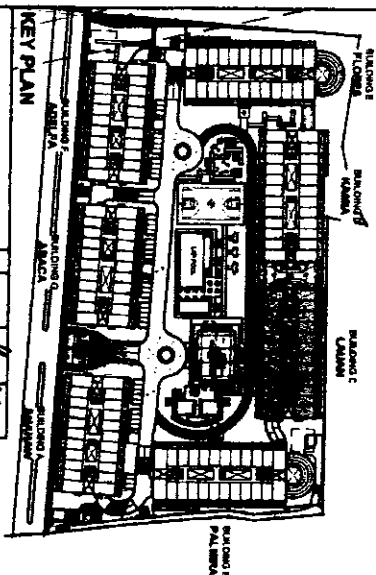

LAUAN

SIXTH FLOOR PLAN

OCTOBER 2018

PER MEMO REF. DE-18-10-008

- LIST OF MANDATORY TANDEM UNITS:
- 614 & 615 • 624 & 625
- LIST FOR POSSIBLE TANDEM UNITS:
- 603 & 604 • 616 & 617
 - 605 & 606 • 618 & 619
 - 607 & 608 • 620 & 621
 - 609 & 610 • 622 & 623

NOTE:
Standard company policy regarding request for tandem shall apply.

PMCI HOMES 73


Field and good to be done

NOTED BY	REVISION	DATE
AMC	1	10/10
AMC	2	10/10
AMC	3	10/10
AMC	4	10/10
AMC	5	10/10
AMC	6	10/10
AMC	7	10/10
AMC	8	10/10
AMC	9	10/10
AMC	10	10/10

Disclaimer: Floor plans displayed in this material are for demonstration purposes only and should not be relied upon as final project plans. For arrangement purposes only.


IVORY WOOD

FACING BUILDING D - KAMIA

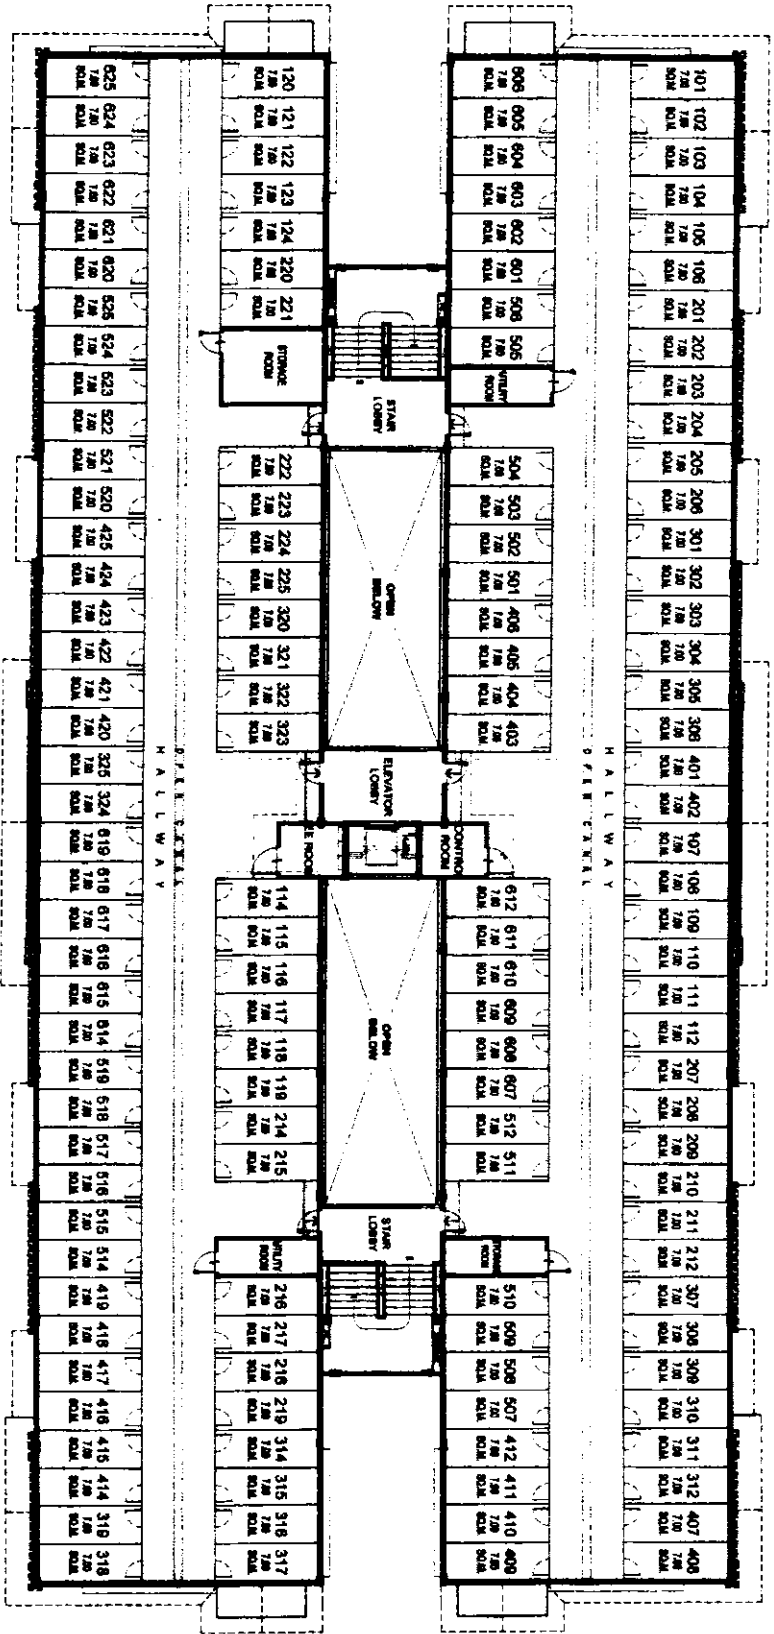

FACING BUILDING B - PALMIRA

FACING AMENITIES

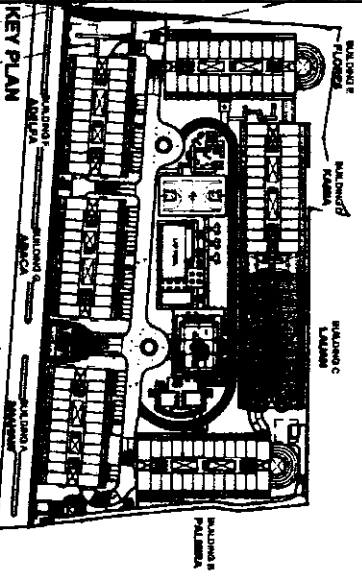

LAUAN

ROOFDECK FLOOR PLAN

OCTOBER 2018

PER MEMO REF. DE-18-10-008

NOTE:
Standard company policy regarding request for tandem shall apply.




NOTED BY:
RMC
AMC
01/11

IVORY WOOD


Disclaimer: Floor plans depicted in this material are for consideration purposes only and should not be relied upon as final project plans. For announcement purposes only.

FACING BUILDING E - FLORES

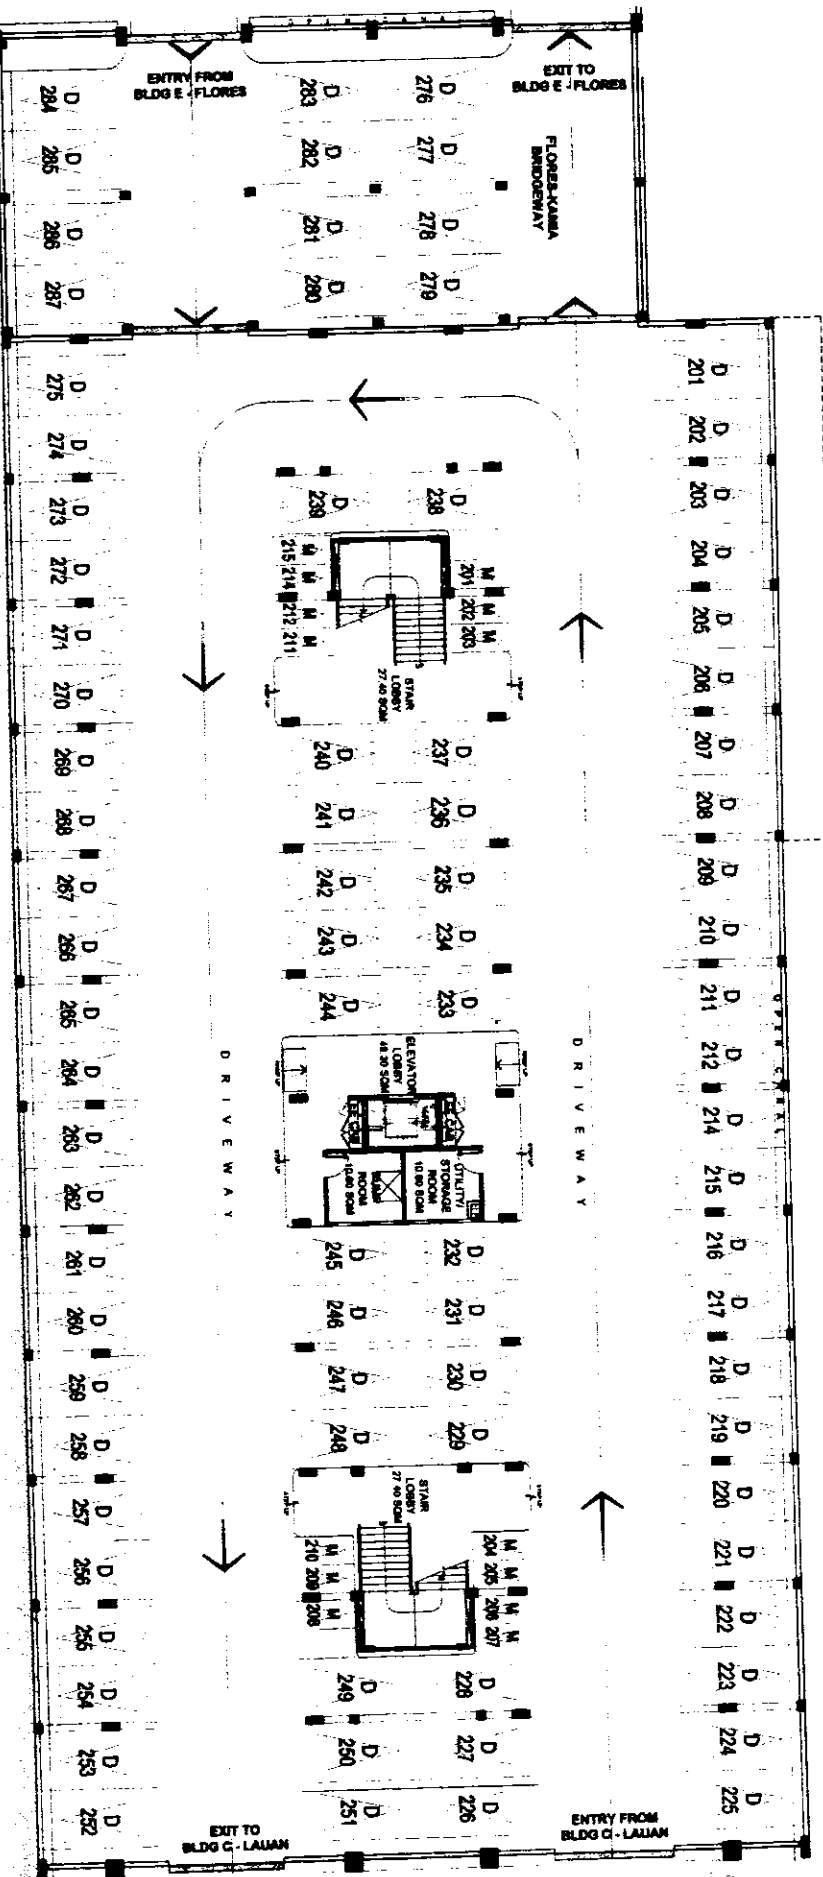

FACING BUILDING C - LAUAN

FACING AMENITIES

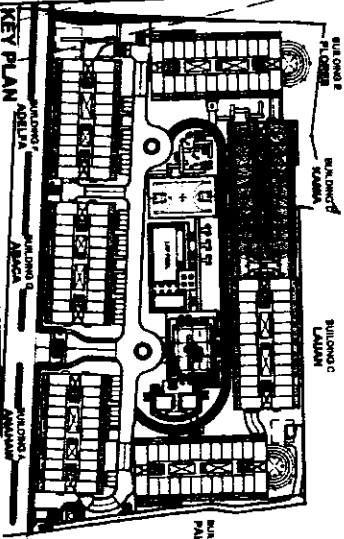

KAMIA

LOWER LEVEL 2 FLOOR PLAN

OCTOBER 2018

PER MEMO REF. DE-18-10-008

NOTE:
Standard company policy regarding
request for tandem shall apply.

IVORY WOOD

AVAILABILITY PLAN


DMCI HOMES
NOTED BY:
FRIENDLY
RMS
AMC
17027
10/11

Disclaimer: Floor plans depicted in this material are for demonstration purposes only and should not be relied upon as final project plans.
For architectural purposes only.

FACING BUILDING E - FLORES


ENTRY FROM AND EXIT TO
BLDG E - FLORES

METER CENTER

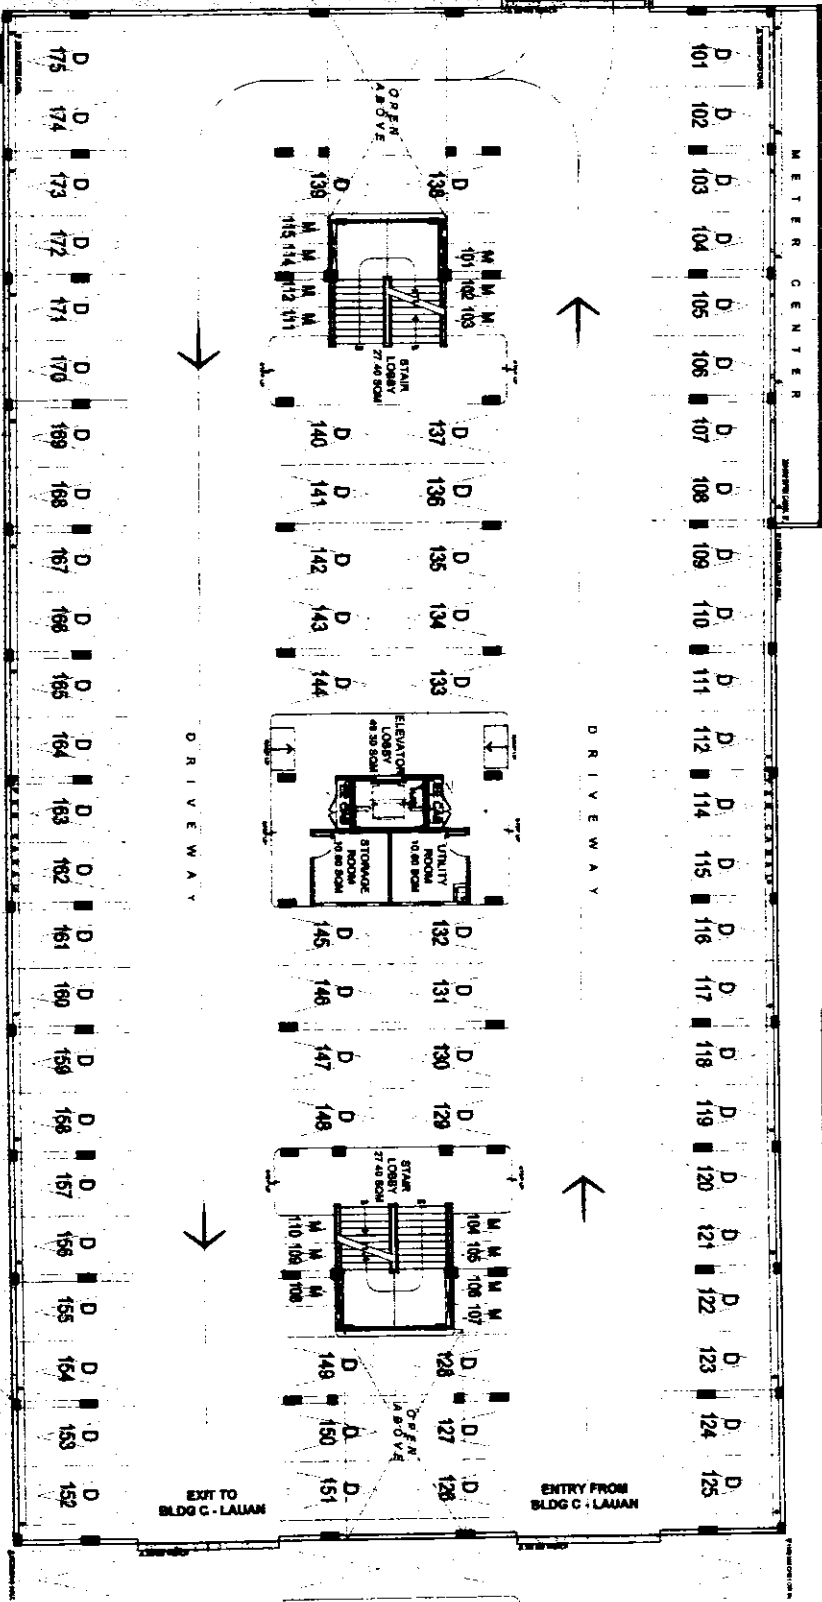

FACING BUILDING C - LAUAN

FACING AMENITIES

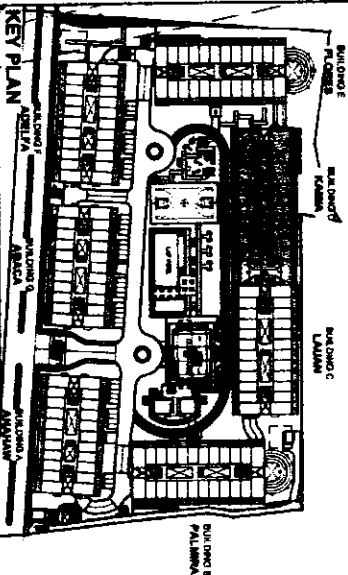

KAMIA

LOWER LEVEL 1 FLOOR PLAN

OCTOBER 2018

PER MEMO REF. DE-18-10-008

NOTE:
Standard company policy regarding
request for tandem shall apply.



IVORY WOOD

AVAILABILITY PLAN



NOTED BY:
RMC
AMC

Disclaimer: Floor plans depicted in this material are for demonstration purposes only and should not be relied upon as final project plans.
For entertainment purposes only.

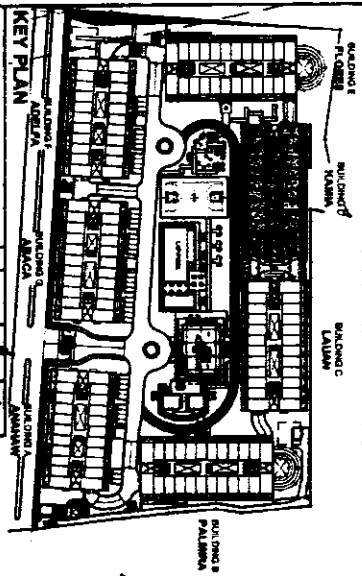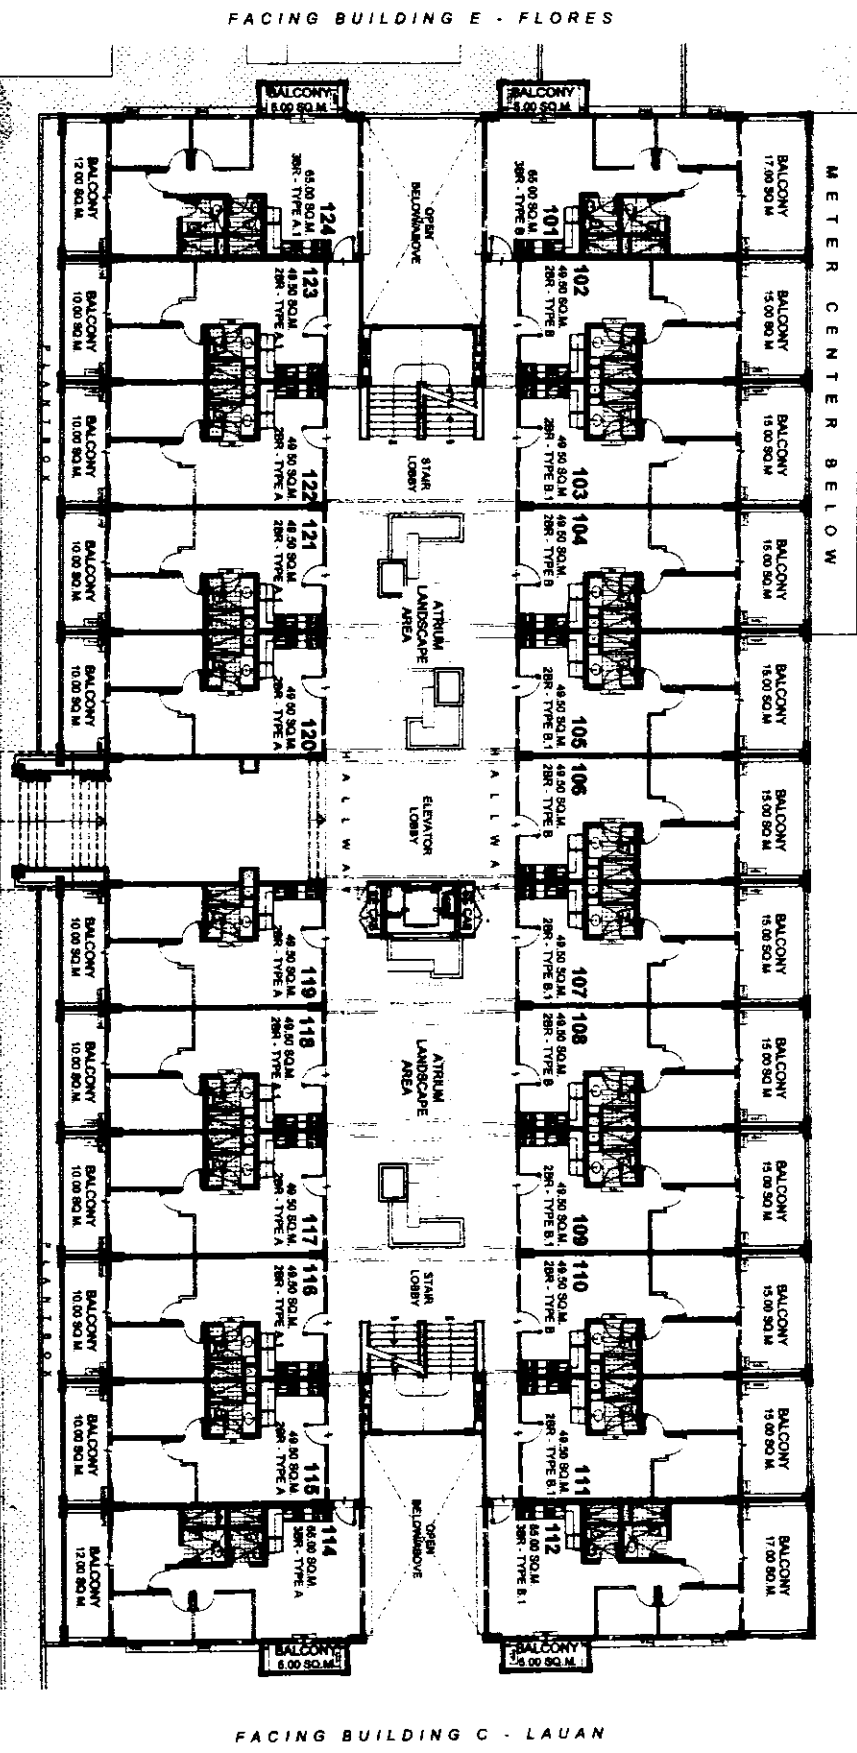

KAMIA

UPPER GROUND FLOOR PLAN

OCTOBER 2018

PER MEMO REF. DE-18-10-008

LIST FOR POSSIBLE TANDEM UNITS:

- 103 & 104
- 105 & 106
- 107 & 108
- 109 & 110
- 116 & 117
- 118 & 119
- 121 & 122

NOTE:
Standard company policy regarding request for tandem shall apply.

iv

IVORY WOOD


AVAILABILITY PLAN



NOTED BY:	Prepared:
AMC	RMS
10/11	17/207

Disclaimer: Floor plans displayed in this material are for identification purposes only and should not be relied upon as final project plans. For arrangement purposes only.

FACING BUILDING E - FLORES

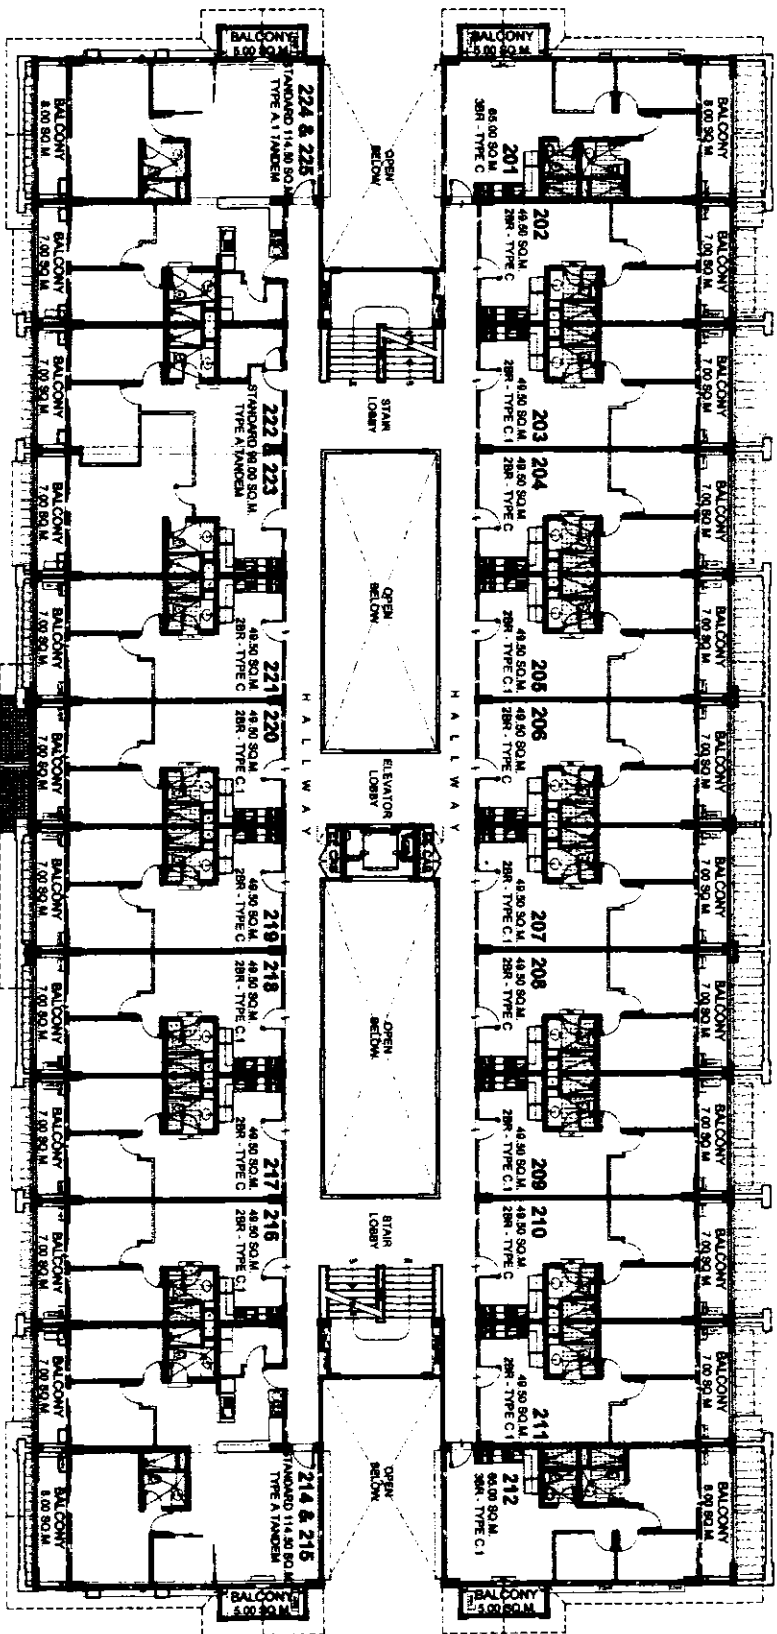

FACING BUILDING C - LAUAN

FACING AMENITIES

LIST FOR MANDATORY TANDEM UNITS:

- 214 & 215 • 224 & 225
- 222 & 223

LIST FOR POSSIBLE TANDEM UNITS:

- 203 & 204 • 216 & 217
- 205 & 206 • 218 & 219
- 207 & 208 • 220 & 221
- 209 & 210


NOTE:
Standard company policy regarding request for tandem shall apply.

KAMIA

SECOND FLOOR PLAN

OCTOBER 2018

PER MEMO REF. DE-18-10-008

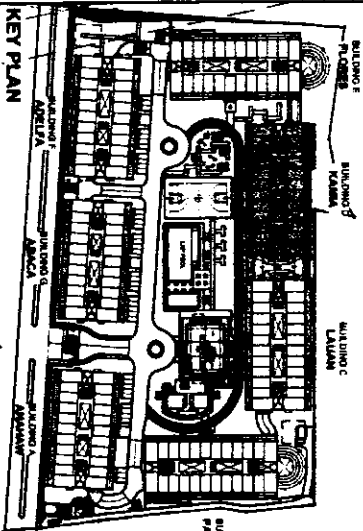

KEY PLAN



Feet real good to be home


NOTED BY:	French
RMS	2015
AMC	1701
	1011

Disclaimer: Floor plans depicted in this material are for demonstration purposes only and should not be relied upon as final project plans. For entertainment purposes only.

AVAILABILITY PLAN

IVORY WOOD

FACING BUILDING E - FLORES

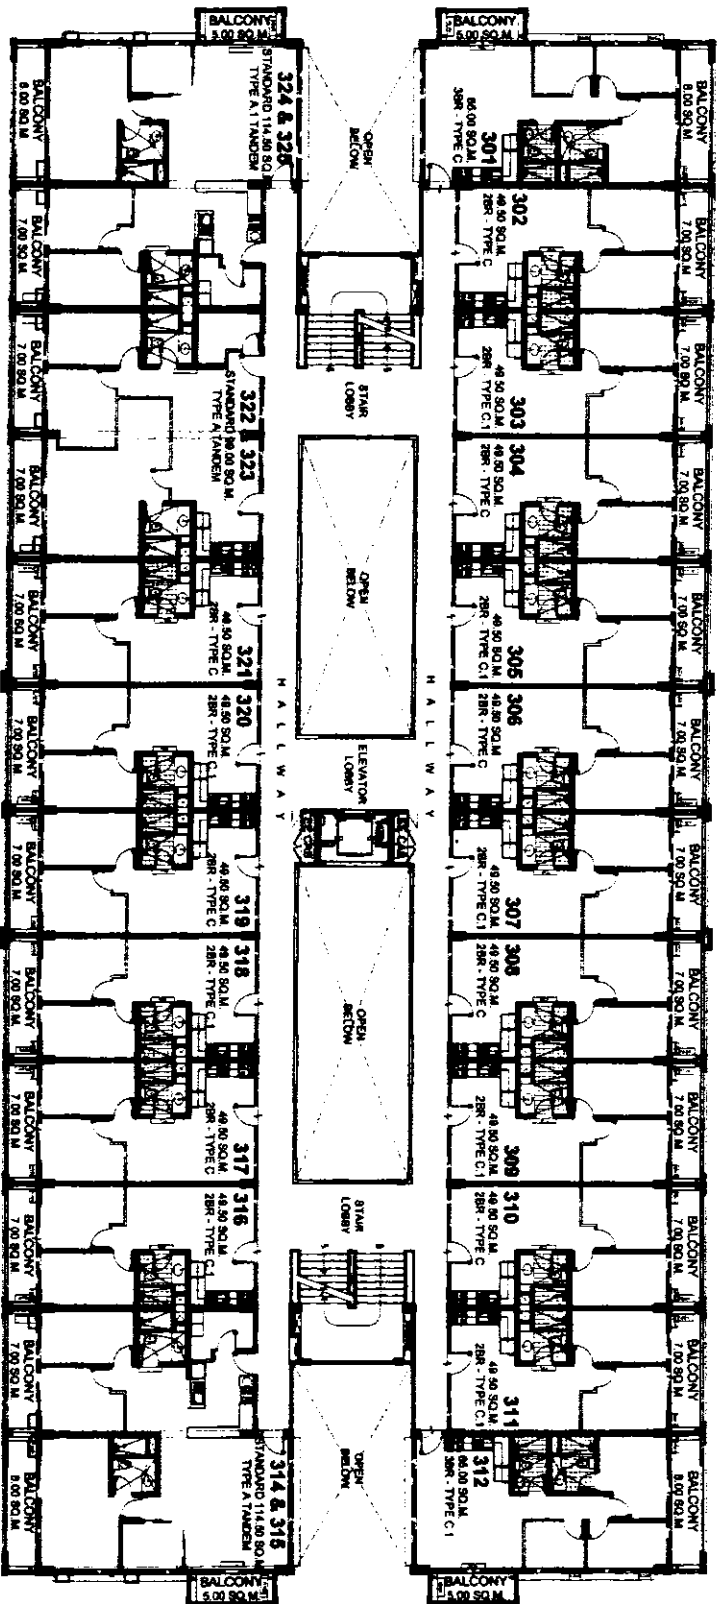

FACING BUILDING C - LAUAN

FACING AMENITIES

LIST FOR MANDATORY TANDEM UNITS:


- 314 & 215 • 324 & 325
- 322 & 223

LIST FOR POSSIBLE TANDEM UNITS:

- 303 & 304 • 316 & 317
- 305 & 306 • 318 & 319
- 307 & 308 • 320 & 321
- 309 & 310

NOTE:
Standard company policy regarding request for tandem shall apply.

KAMIA
THIRD FLOOR PLAN
OCTOBER 2018
PER MEMO REF. DE-18-10-008

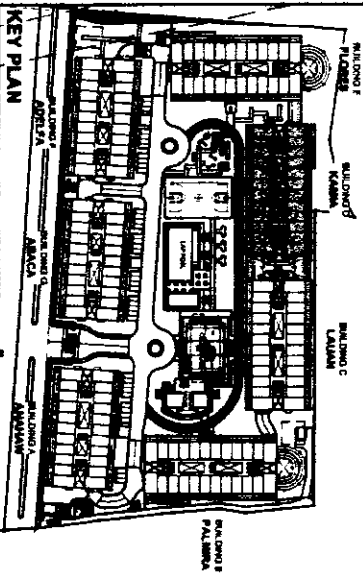


NOTED BY:	Francis
DATE:	10/11/18
BY:	AMC

Disclaimer: Floor plans depicted in this material are for design and information purposes only and should not be relied upon as final project plans. For entertainment purposes only.

AVAILABILITY PLAN


IVORY WOOD

FACING BUILDING E - FLORES

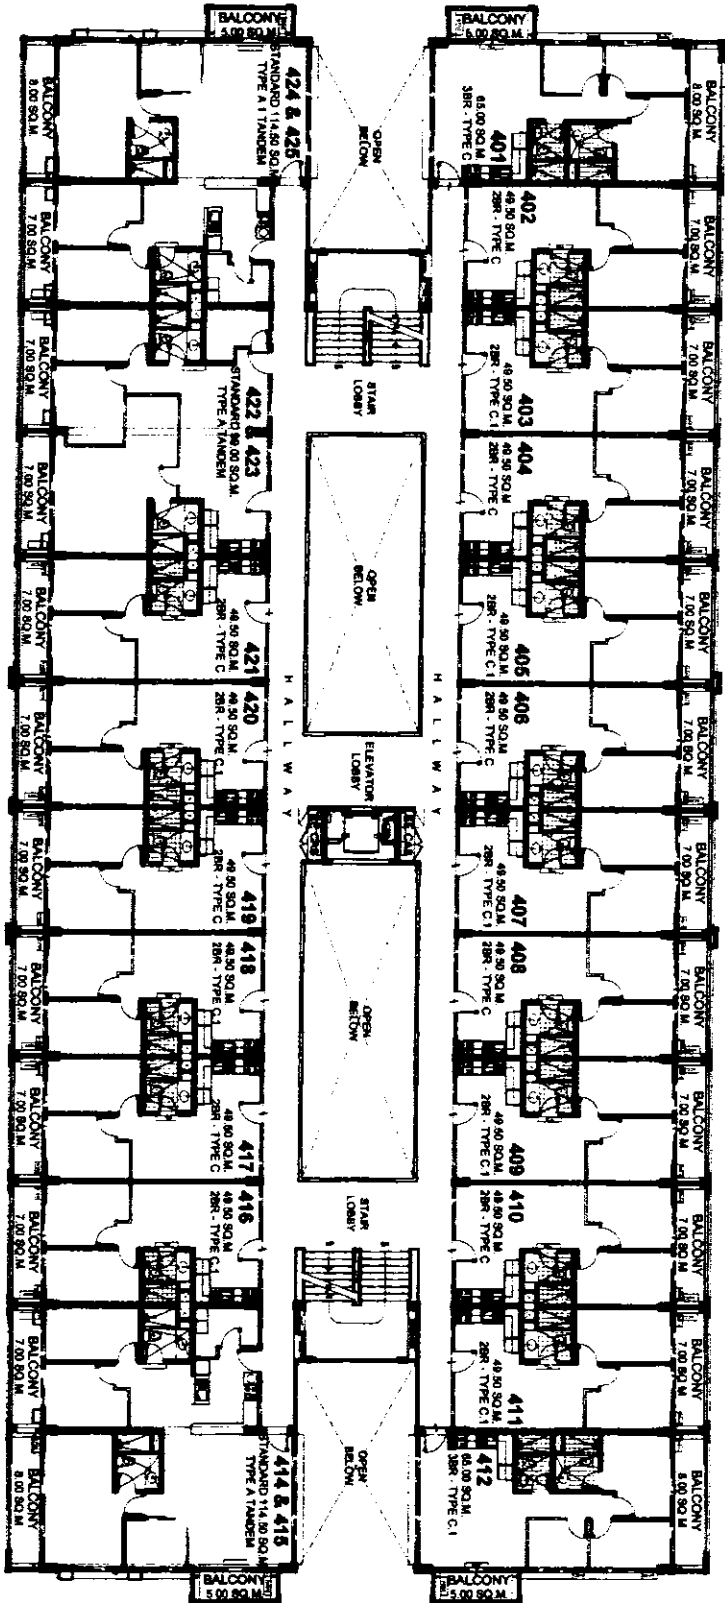

FACING BUILDING C - LAUAN

FACING AMENITIES

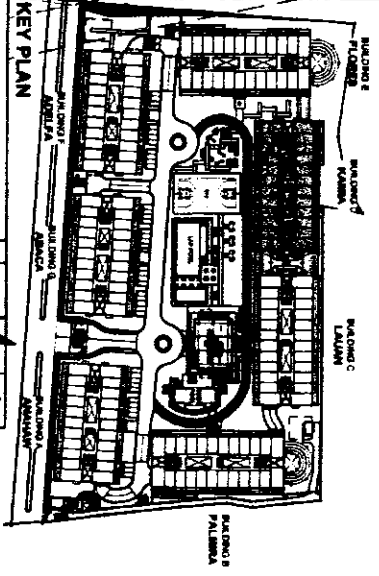

KAMIA

FOURTH FLOOR PLAN
OCTOBER 2018
PER MEMO REF. DE-18-10-008

LIST FOR MANDATORY TANDEM UNITS:

- 414 & 415 • 424 & 425
- 422 & 423

LIST FOR POSSIBLE TANDEM UNITS:

- 403 & 404 • 416 & 417
- 405 & 406 • 418 & 419
- 407 & 408 • 420 & 421
- 408 & 410

NOTE:
Standard company policy regarding request for tandem shall apply.

Handwritten signature

IVORY WOOD


AVAILABILITY PLAN



NOTED BY:	Francis
RMS	OK
AMC	OK
QIV	OK

Disclaimer: Floor plans depicted in this material are for demonstration purposes only and should not be relied upon as final project plans. For announcement purposes only.

FACING BUILDING E - FLORES

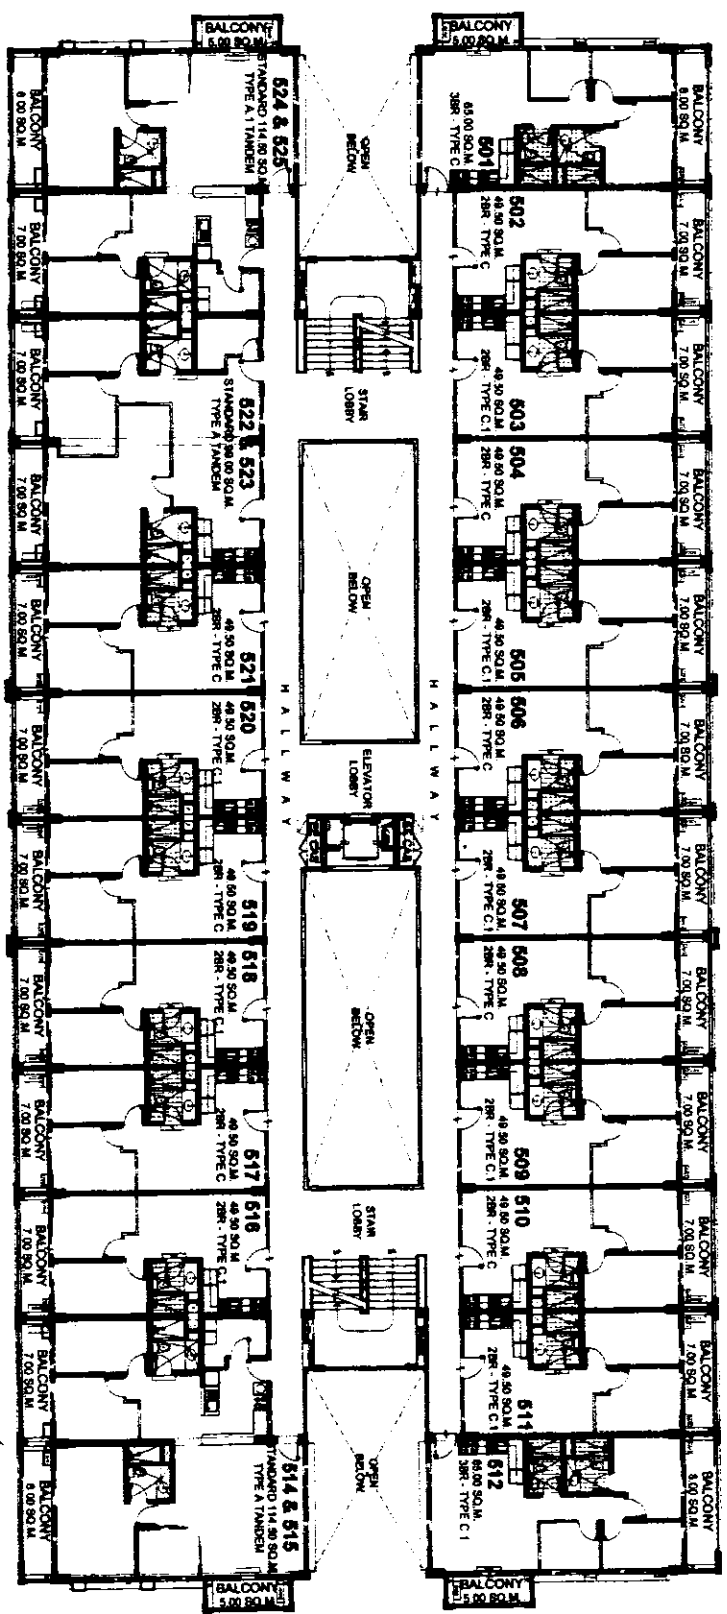

FACING BUILDING C - LAUAN

FACING AMENITIES

LIST FOR MANDATORY TANDEM UNITS:

- 514 & 515 • 524 & 525
- 522 & 523
- 503 & 504 • 518 & 517
- 505 & 506 • 518 & 519
- 507 & 508 • 520 & 521
- 509 & 510

LIST FOR POSSIBLE TANDEM UNITS:


NOTE:
Standard company policy regarding request for tandem shall apply.

KAMIA

FIFTH FLOOR PLAN

OCTOBER 2018

PER MEMO REF. DE-18-10-008

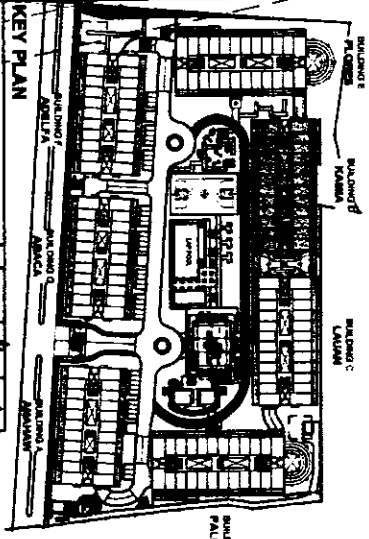

KEY PLAN




NOTED BY:
RMS 1704
AMC 1014

Disclaimer: Floor plans depicted in this material are for development purposes only and should not be relied upon as final project plans. For announcement purposes only.

AVAILABILITY PLAN

IVORY WOOD

FACING BUILDING E - FLORES

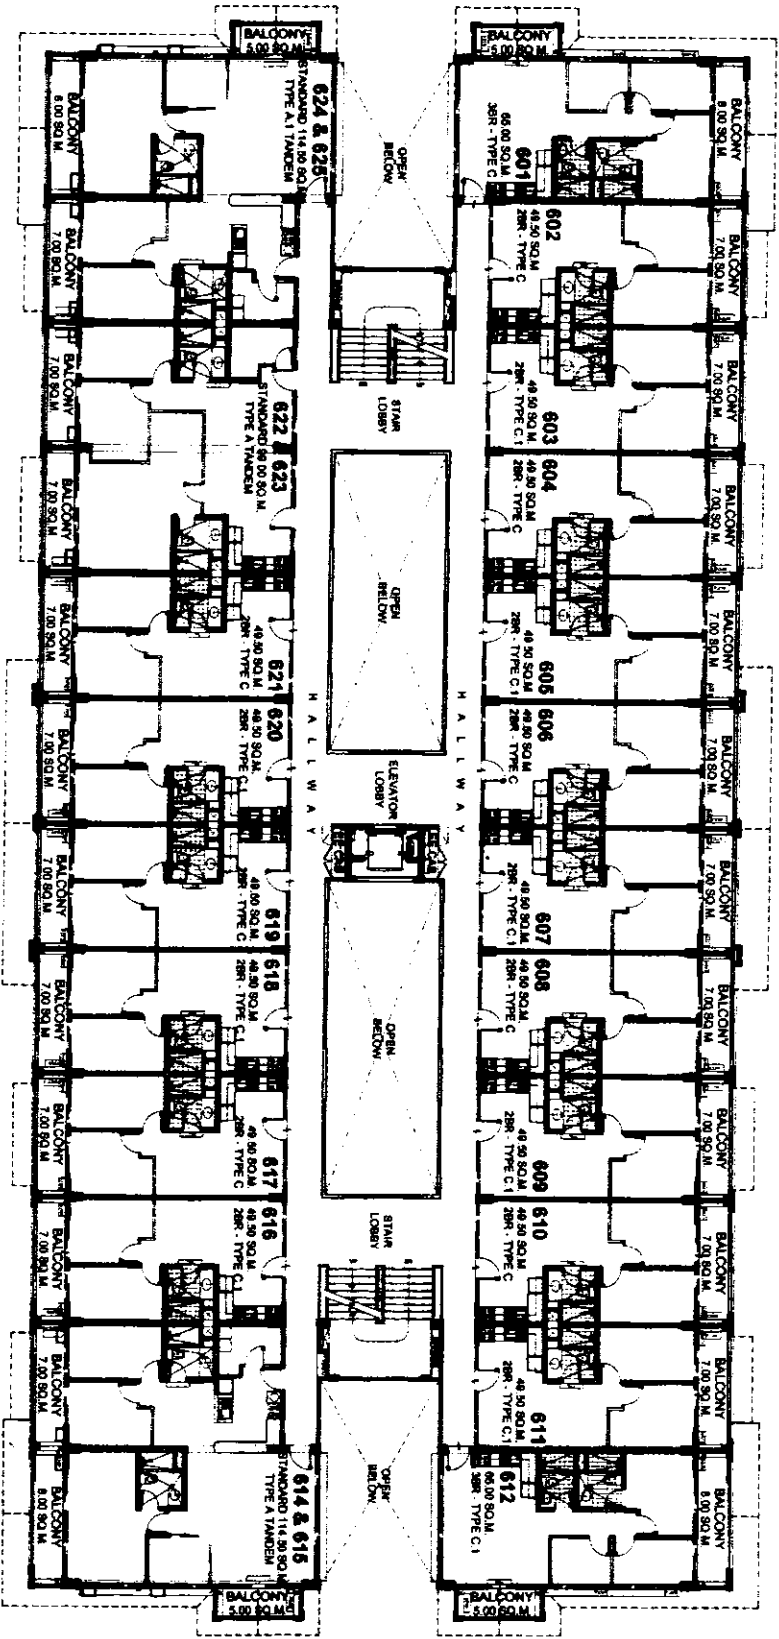

FACING BUILDING C - LAUAN


FACING AMENITIES

KAMIA

SIXTH FLOOR PLAN

OCTOBER 2018

PER MEMO REF. DE-18-10-008

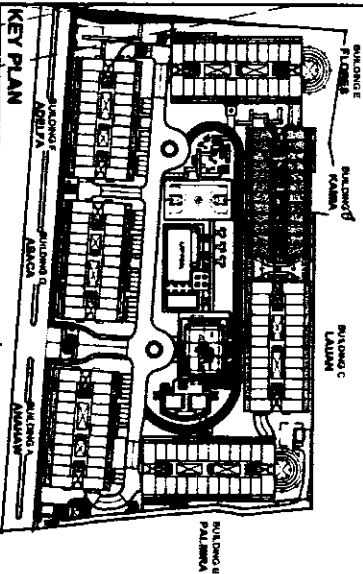

NOTED BY:
Finalist: *[Signature]*
RMS: *[Signature]*
AMC: *[Signature]*

LIST FOR MANDATORY TANDEM UNITS:

- 614 & 615 • 624 & 625
- 622 & 623

LIST FOR POSSIBLE TANDEM UNITS:

- 603 & 604 • 616 & 617
- 605 & 606 • 618 & 619
- 607 & 608 • 620 & 621
- 608 & 610

NOTE:


Standard company policy regarding request for tandem shall apply.

IVORY WOOD

Disclaimer: Floor plans depicted in this material are for demonstration purposes only and should not be relied upon as final project plans. For architectural purposes only.


AVAILABILITY PLAN

FACING BUILDING E - FLORES

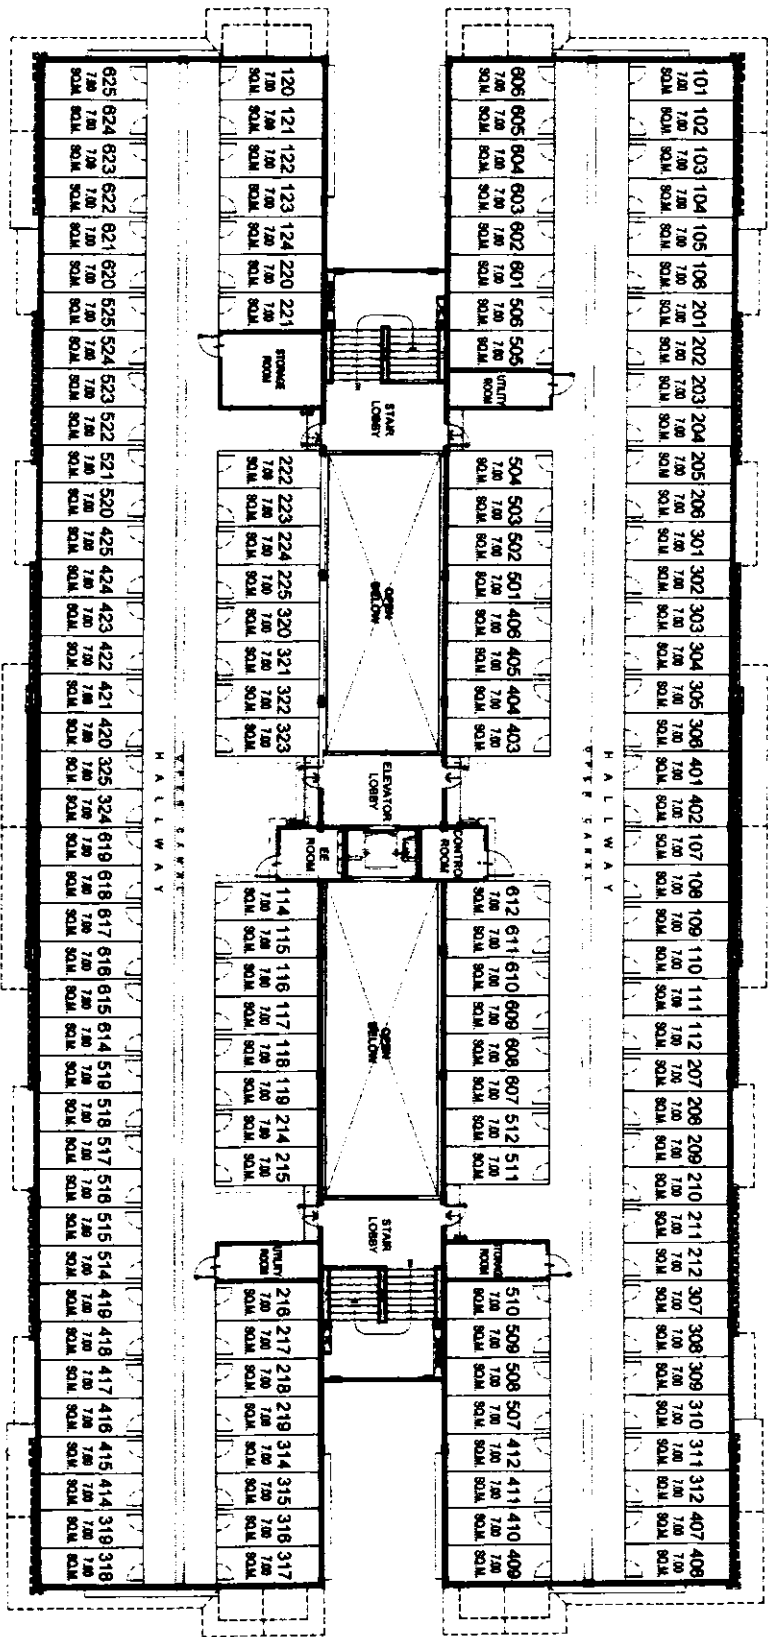

FACING BUILDING C - LAUAN

FACING AMENITIES

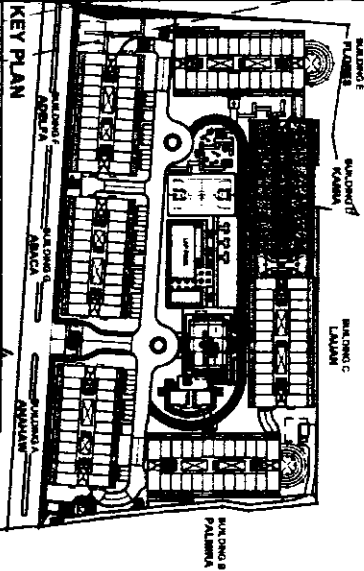

KAMIA

ROOFDECK FLOOR PLAN

OCTOBER 2018

PER MEMO REF. DE-18-10-008

NOTE:
Standard company policy regarding request for tandem shall apply.





NOTED BY:
RMS
AMC
p/v

Disclaimer: Floor plans depicted in this material are for demonstration purposes only and should not be relied upon as final project plans. For announcement purposes only.

AVAILABILITY PLAN

IVORY WOOD

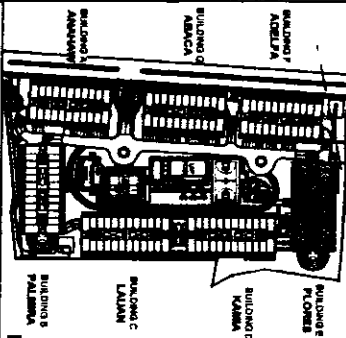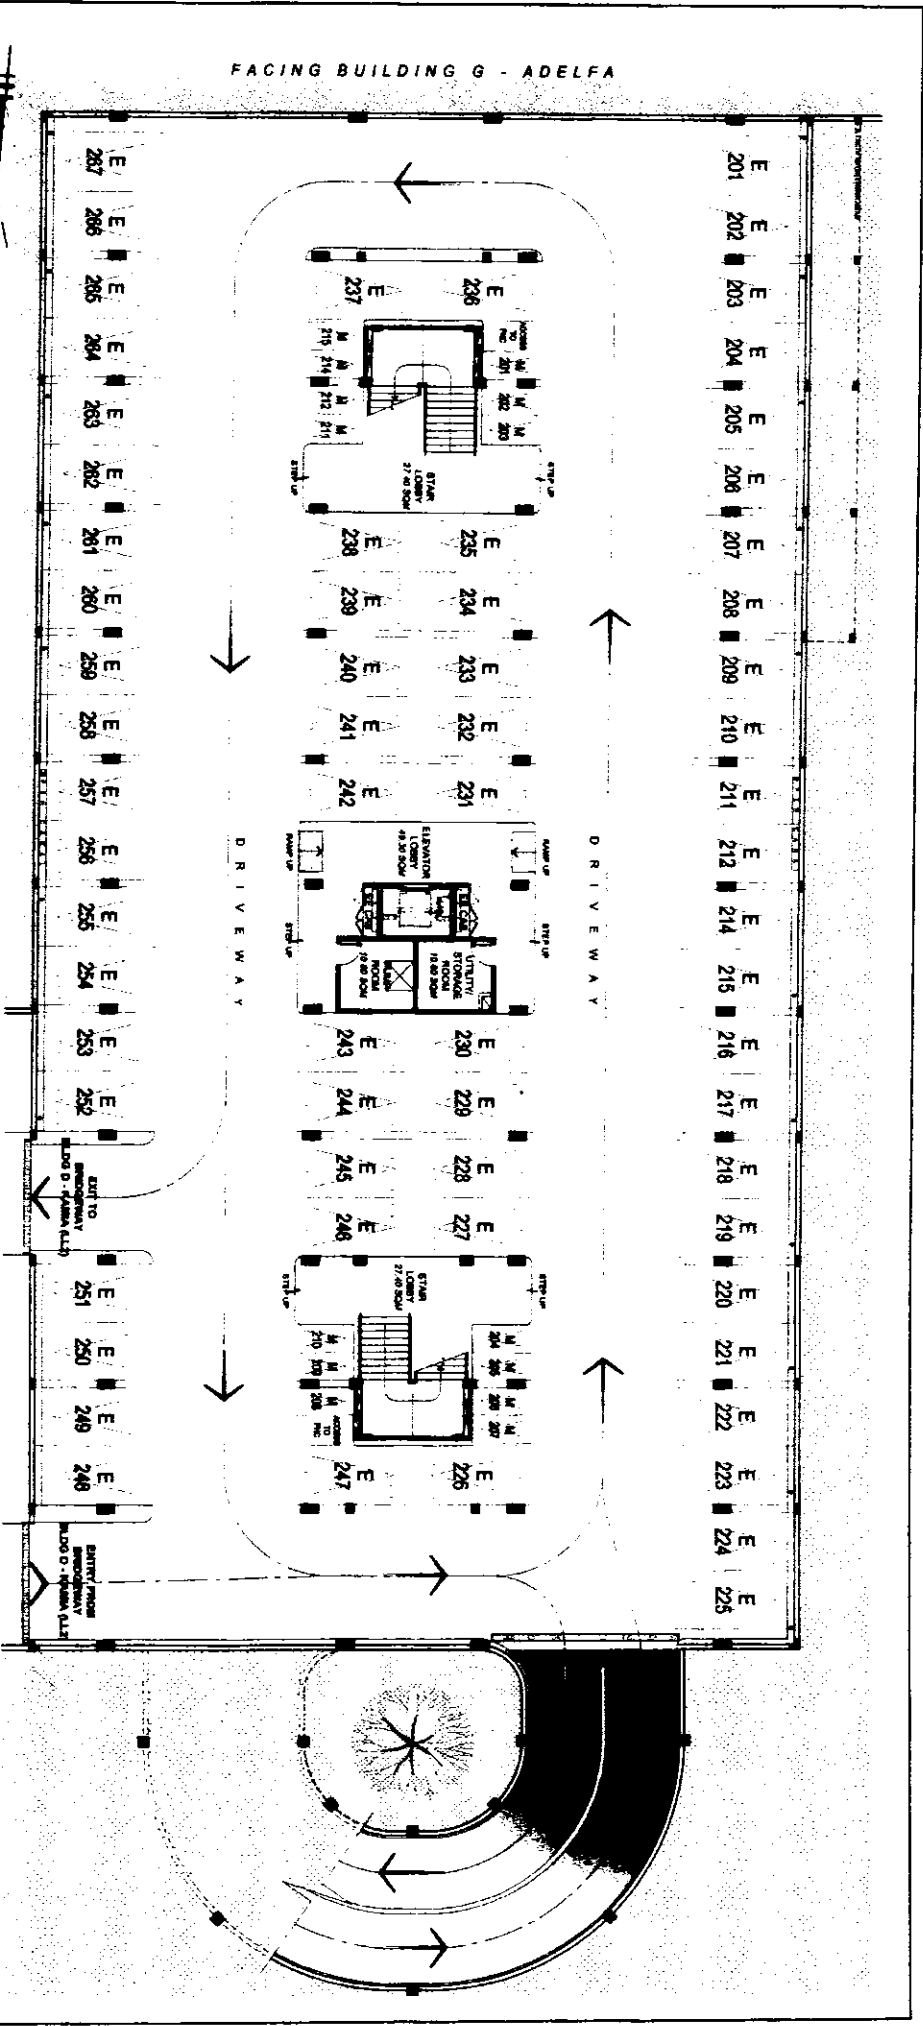

FLORES

LOWER LEVEL 2 FLOOR PLAN

OCTOBER 2018

PER MEMO REF. DE-18-10-008

KEY PLAN




NOTED BY:	French	4-04-5
	RMS	6/17/07
	AMC	6/17/07

NOTE:
Standard company policy regarding request for tandem shall apply.

IVORY WOOD

AVAILABILITY PLAN

Disclaimer: Floor plans depicted in the materials are for illustration purposes only and should not be relied upon as final project plans. For attestation purposes only.

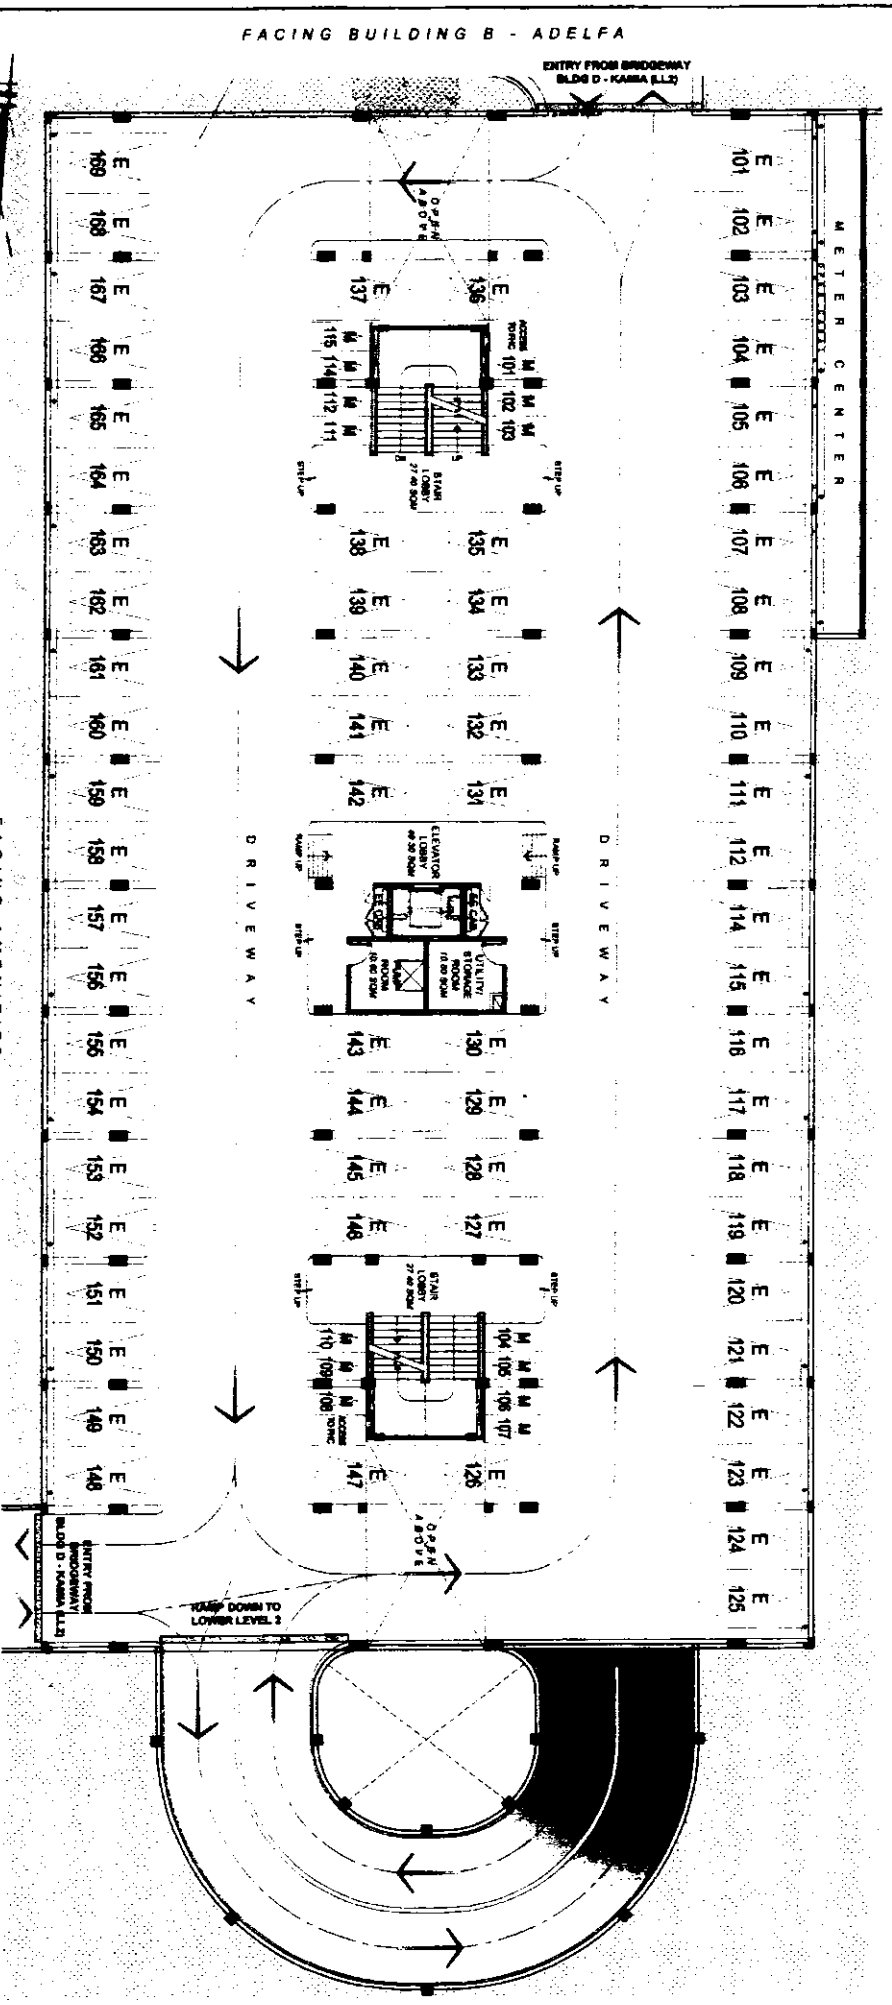

FACING BUILDING B - ADELFA

ENTRY FROM BRIDGEWAY
BLDG D - KAMBA (LL2)

METER CENTER

101 E 102 E 103 E 104 E 105 E 106 E 107 E 108 E 109 E 110 E 111 E 112 E 114 E 115 E 116 E 117 E 118 E 119 E 120 E 121 E 122 E 123 E 124 E 125 E

DRIVEWAY


DRIVEWAY



FACING AMENITIES

RAMP DOWN TO
LOWER LEVEL 2

169 E 168 E 167 E 166 E 165 E 164 E 163 E 162 E 161 E 160 E 159 E 158 E 157 E 156 E 155 E 154 E 153 E 152 E 151 E 150 E 149 E 148 E

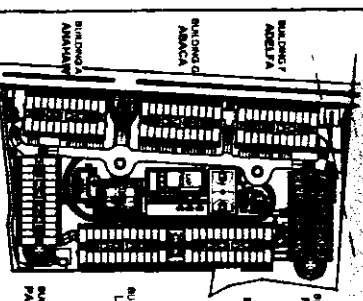

KEY PLAN

FLORES

LOWER LEVEL 1 FLOOR PLAN

OCTOBER 2018

PER MEMO REF. DE-18-10-008



NOTED BY	Francis
DATE	10/17/18
BY	AMC



NOTE:
Standard company policy regarding
request for tandem shall apply.

ivory wood

IVORY WOOD

AVAILABILITY PLAN

Disclaimer: Floor plans depicted in this material are for demonstration purposes only and should not be relied upon as final project plans.
For announcement purposes only.

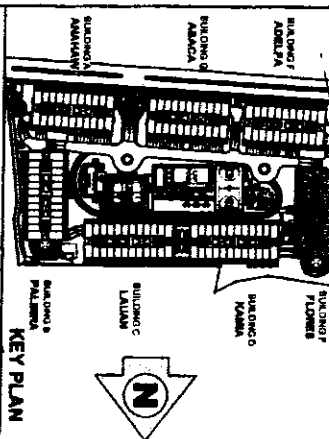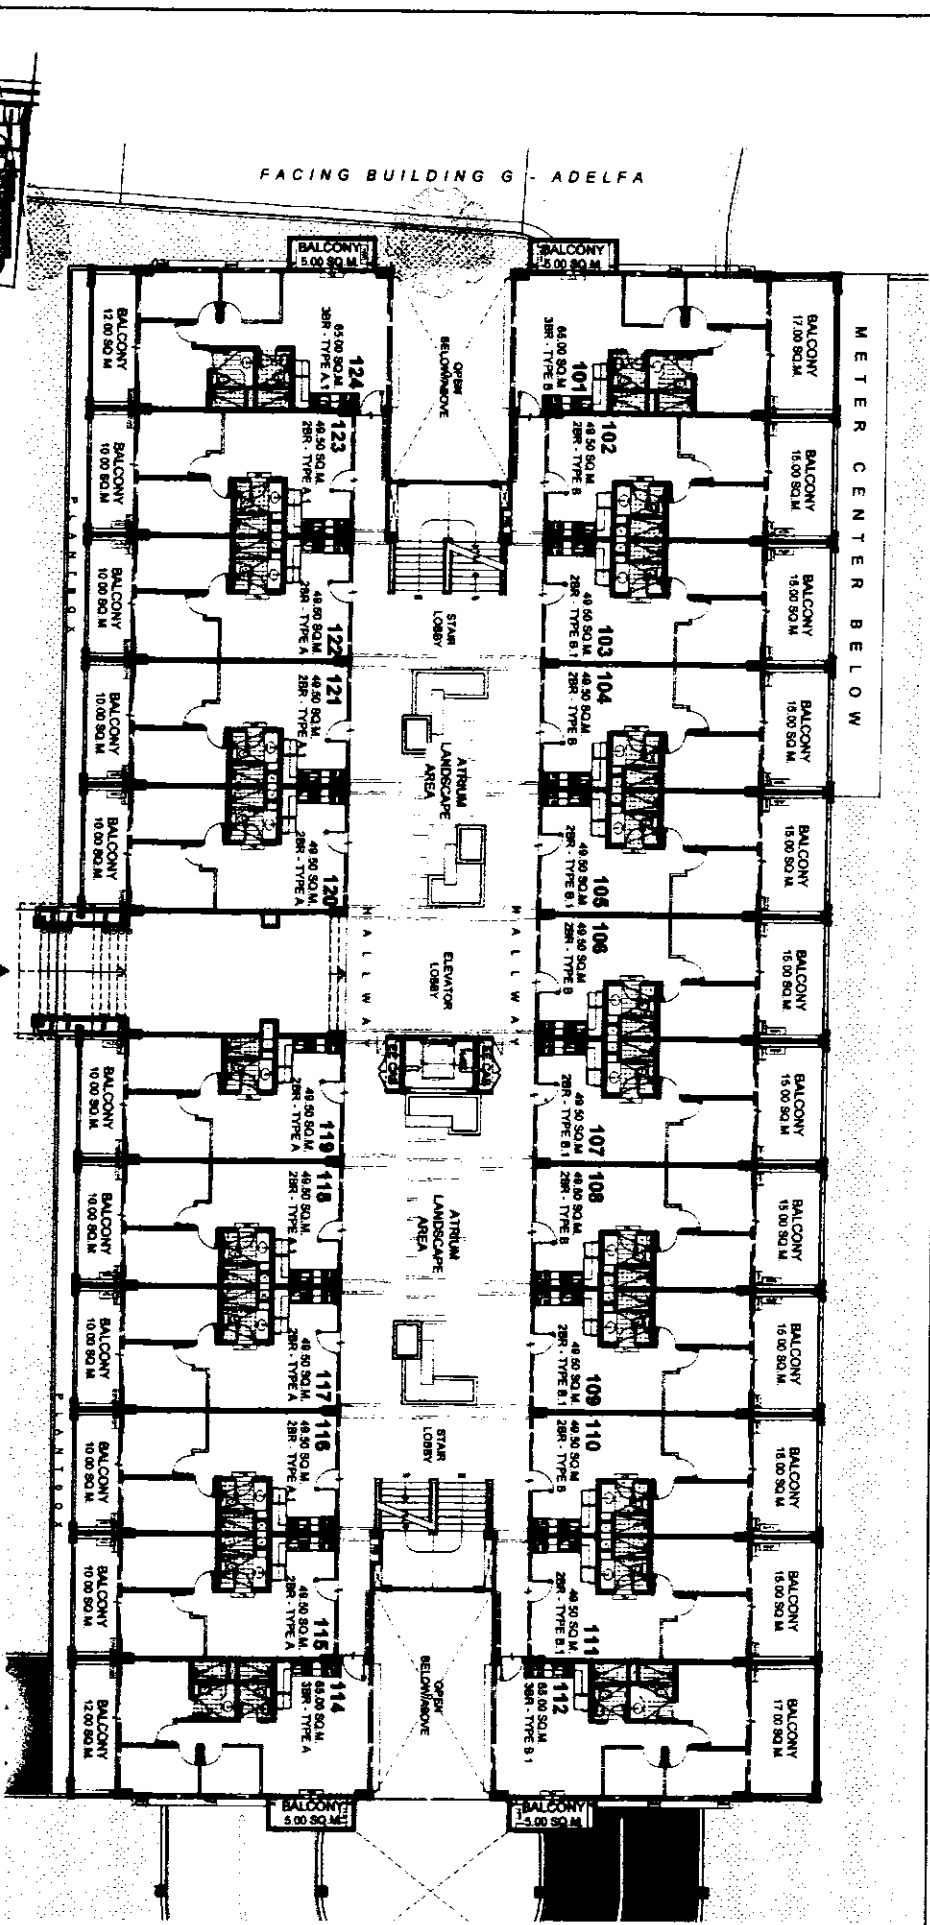

FLORES

UPPER GROUND FLOOR PLAN

OCTOBER 2018
PER MEMO REF. DE-18-10-008

- LIST FOR POSSIBLE TANDEM UNITS:
- 103 & 104
 - 105 & 106
 - 107 & 108
 - 109 & 110
 - 116 & 117
 - 118 & 119
 - 121 & 122

NOTE:
Standard company policy regarding request for tandem shall apply.

IVORY WOOD

AVAILABILITY PLAN

Disclaimer: Floor plans depicted in this material are for demonstration purposes only and should not be relied upon as final product plans. For announcement purposes only.



NOTED BY	DATE	REVISION
AMC	10/17/18	1

The floor plan illustrates the 2nd floor of a building, featuring two symmetrical wings of residential units separated by a central corridor. The units are numbered 201 through 212 on both the left and right sides. Each unit includes a living area, kitchen, and bedrooms, with some units having multiple bathrooms. Balconies are attached to each unit, with dimensions ranging from 6.00 SQ. M. to 8.00 SQ. M. The central corridor includes an elevator lobby and stairs. The plan also shows various open areas, including a large open space in the center and smaller open areas near the stairs and elevators. The overall layout is symmetrical, with units mirrored across the central corridor.

Unit Details:

- Units 201-212 (Left Wing):** Each unit includes a living area, kitchen, and bedrooms. Balcony dimensions range from 6.00 SQ. M. to 8.00 SQ. M. Unit 201 has a balcony of 6.00 SQ. M. Unit 212 has a balcony of 8.00 SQ. M.
- Units 201-212 (Right Wing):** Each unit includes a living area, kitchen, and bedrooms. Balcony dimensions range from 6.00 SQ. M. to 8.00 SQ. M. Unit 201 has a balcony of 6.00 SQ. M. Unit 212 has a balcony of 8.00 SQ. M.

Common Areas:

- Central Corridor:** Includes an elevator lobby and stairs.
- Open Spaces:** Large open space in the center, and smaller open areas near the stairs and elevators.

LIST FOR MANDATORY TANDEM UNITS:

- 222 & 223
- 224 & 225

LIST FOR POSSIBLE TANDEM UNITS:

- 203 & 204
- 205 & 206
- 207 & 208
- 209 & 210
- 216 & 217
- 218 & 219
- 220 & 221

NOTE:


Standard company policy regarding request for tandem shall apply.

FLORES

SECOND FLOOR PLAN

OCTOBER 2018

PER MEMO REF. DE-18-10-008

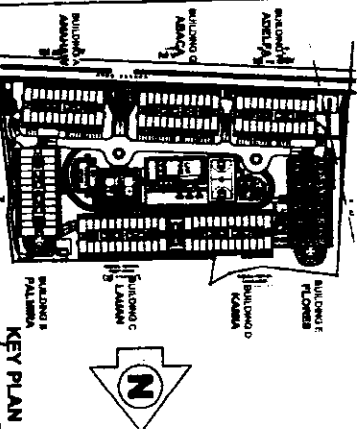

KEY PLAN

DMCI HOMES 

First is real good to be home

NOTED BY:


Francis	4/11/17
RMS	17/04/17
AMC	17/04/17

Disclaimer: Floor plans depicted in this material are for demonstration purposes only and should not be relied upon as final project plans. For announcement purposes only.

AVAILABILITY PLAN

IVORY WOOD

FACING BUILDING G - ADELFA

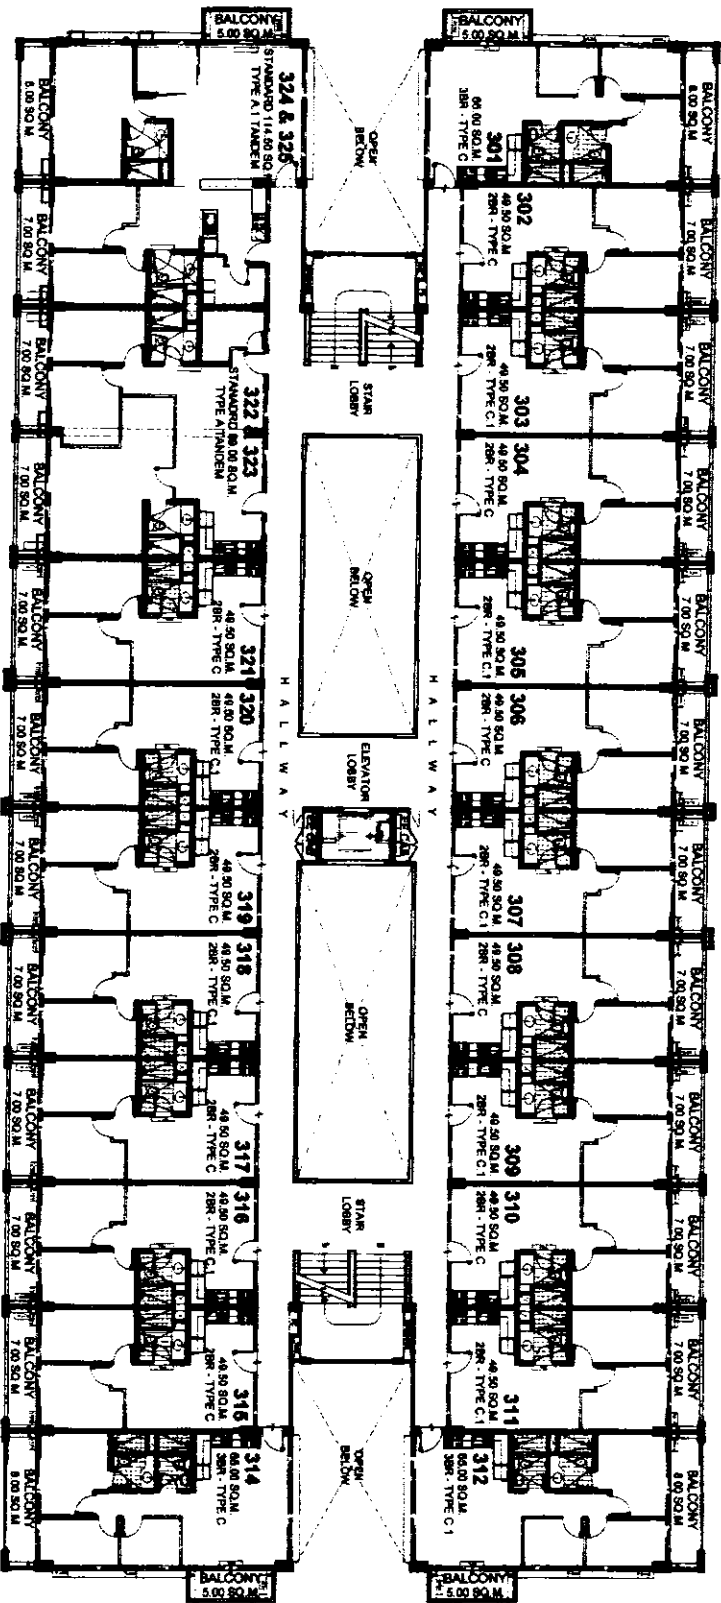

FACING AMENITIES

LIST FOR MANDATORY TANDER UNITS:

- 322 & 323
- 324 & 325

LIST FOR POSSIBLE TANDER UNITS:

- 303 & 304
- 305 & 306
- 307 & 308
- 308 & 310
- 316 & 317
- 318 & 319
- 320 & 321

NOTE:

Standard company policy regarding request for tandem shall apply.


FLORES

THIRD FLOOR PLAN

OCTOBER 2018

PER MEMO REF. DE-18-10-008

KEY PLAN

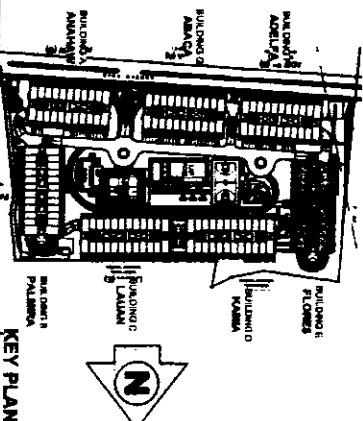


NOTED BY
FRANCIS
RMS
AMC
10/14

Disclaimer: Floor plans depicted in this materials are for demonstration purposes only and should not be relied upon as final project plans. For announcement purposes only.

AVAILABILITY PLAN

IVORY WOOD

FACING BUILDING G - ADELFA

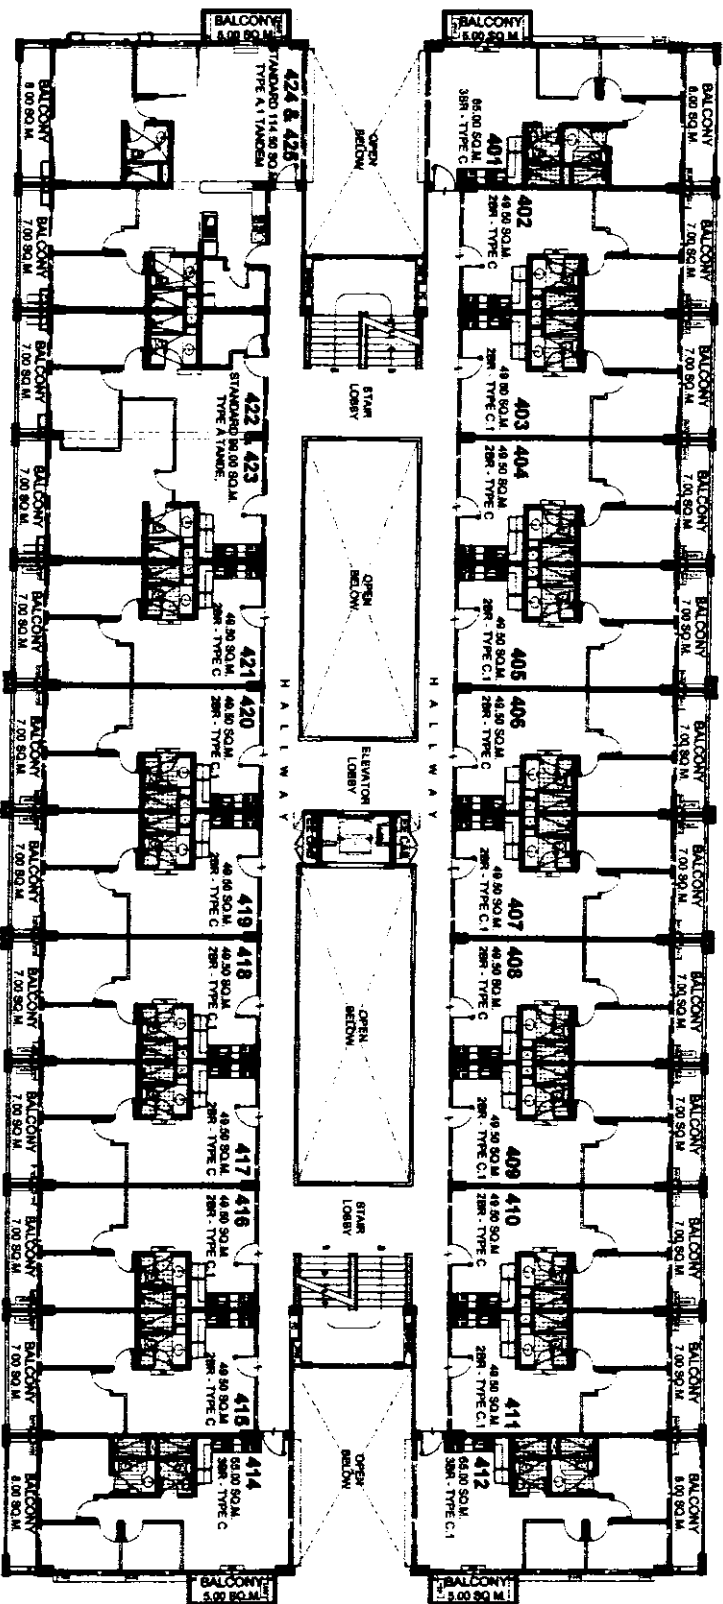

FACING AMENITIES

LIST FOR MANDATORY TANDEM UNITS:

- 422 & 423 • 424 & 425

LIST FOR POSSIBLE TANDEM UNITS:

- 403 & 404 • 418 & 417
- 405 & 406 • 418 & 419
- 407 & 408 • 420 & 421
- 409 & 410

NOTE:
Standard company policy regarding request for tandem shall apply.


FLORES

FOURTH FLOOR PLAN

OCTOBER 2018

PER MEMO REF. DE-18-10-008

KEY PLAN

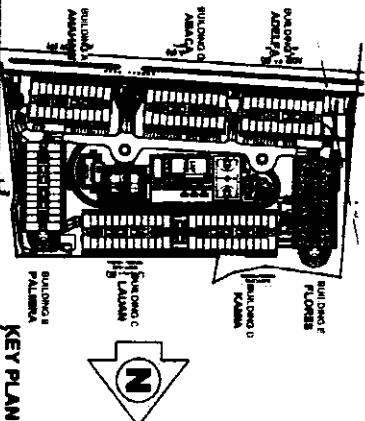

NOTED BY:


Francis	10/1/18
RMS	17/02/18
AMC	10/1/18

Disclaimer: Floor plans depicted in this material are for informational purposes only and should not be relied upon as final project plans. For entertainment purposes only.

AVAILABILITY PLAN

IVORY WOOD

FACING BUILDING G - ADELFA

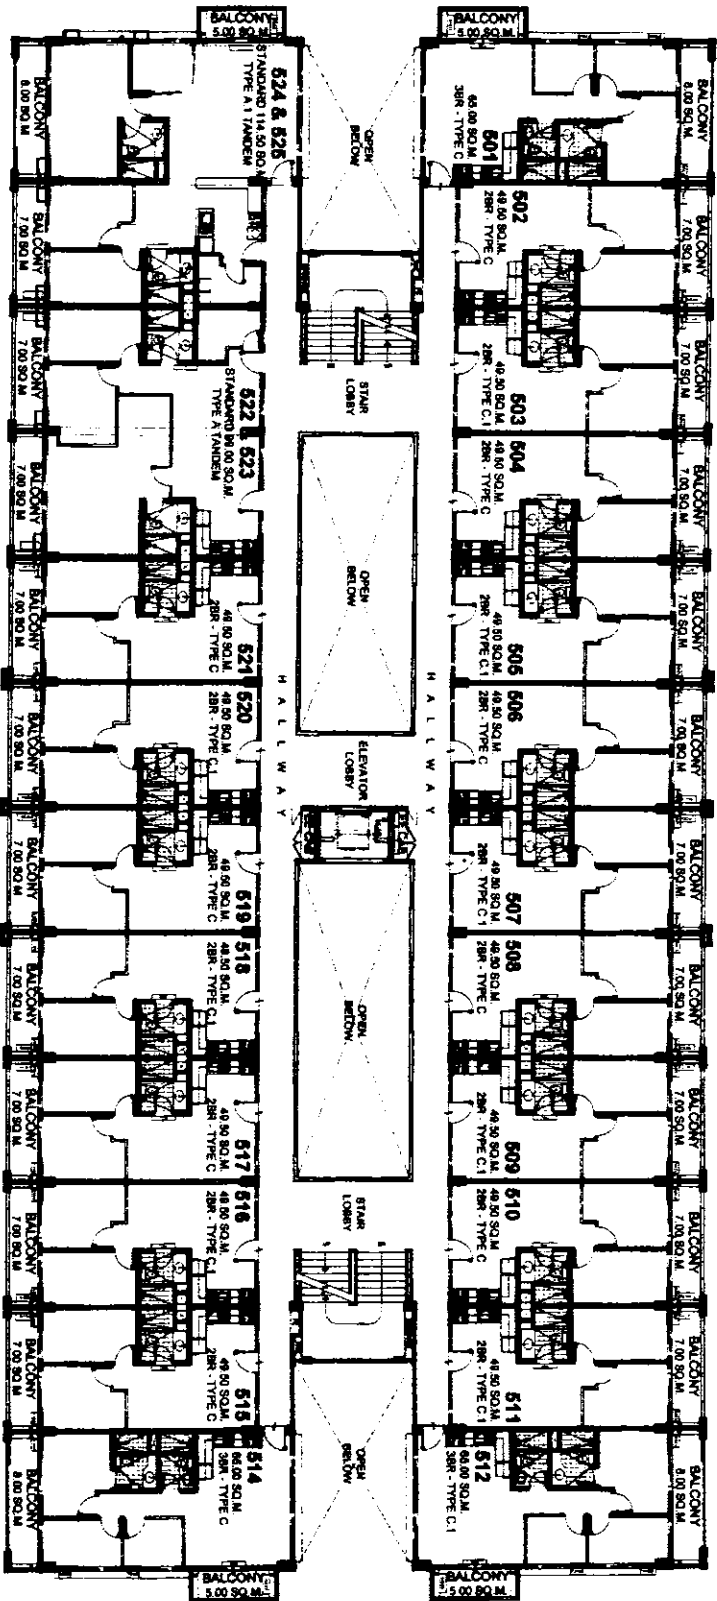


FACING AMENITIES

FLORES

FIFTH FLOOR PLAN

OCTOBER 2018

PER MEMO REF. DE-18-10-008

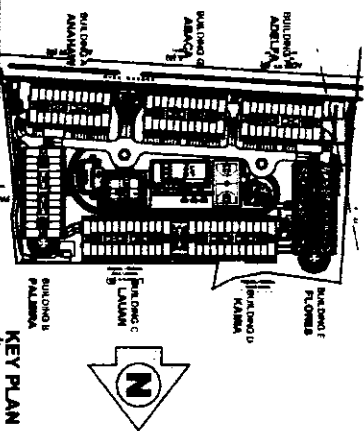

KEY PLAN



NOTED BY	Drawn
AMC	10/17

LIST FOR POSSIBLE TANDEM UNITS:

- 503 & 504
- 505 & 506
- 507 & 508
- 509 & 510
- 516 & 517
- 518 & 519
- 520 & 521

NOTE:

Standard company policy regarding request for tandem shall apply.


ivory wood

IVORY WOOD

Disclaimer: Floor plans depicted in this model are for illustration purposes only and should not be relied upon as final project plans. For announcement purposes only.

AVAILABILITY PLAN

FACING BUILDING G - ADELFA

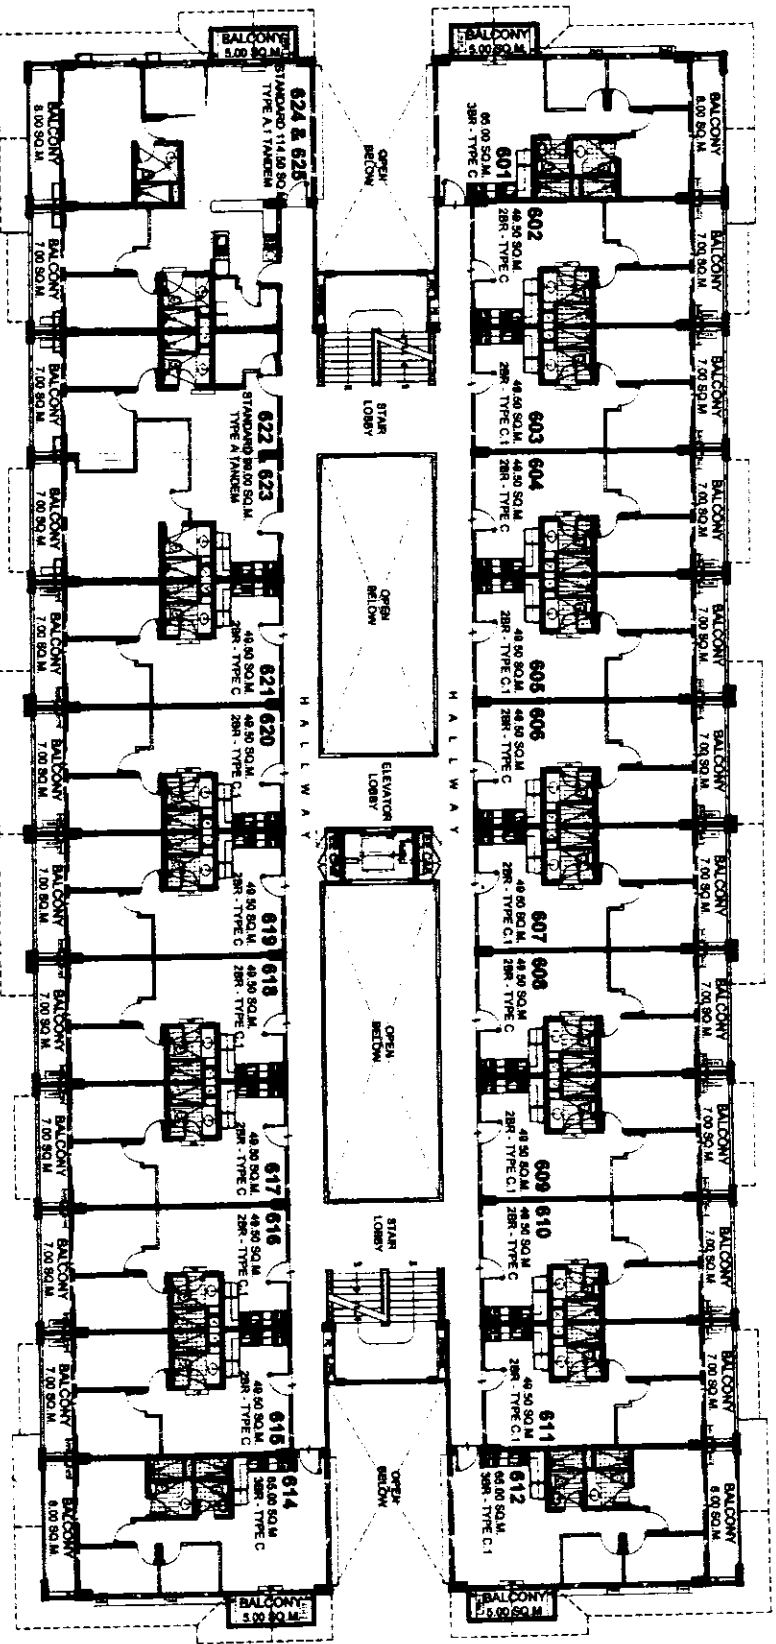


FACING AMENITIES

FLORES

SIXTH FLOOR PLAN

OCTOBER 2018

PER MEMO REF. DE-18-10-008

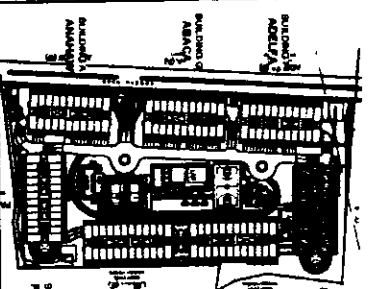

KEY PLAN



NOTED BY	FRANCHISE
AMC	10/1/18

LIST FOR POSSIBLE TANDEM UNITS:

- 603 & 604 • 616 & 617
- 605 & 606 • 618 & 619
- 607 & 608 • 620 & 621
- 609 & 610

NOTE:

Standard company policy regarding request for tandem shall apply.

LIST FOR MANDATORY TANDEM UNITS:


- 622 & 623 • 624 & 625

AVAILABILITY PLAN

IVORY WOOD

Handwritten signature/initials

Disclaimer: Floor plans depicted in this material are for information purposes only and should not be relied upon as final project plans. For entertainment purposes only.

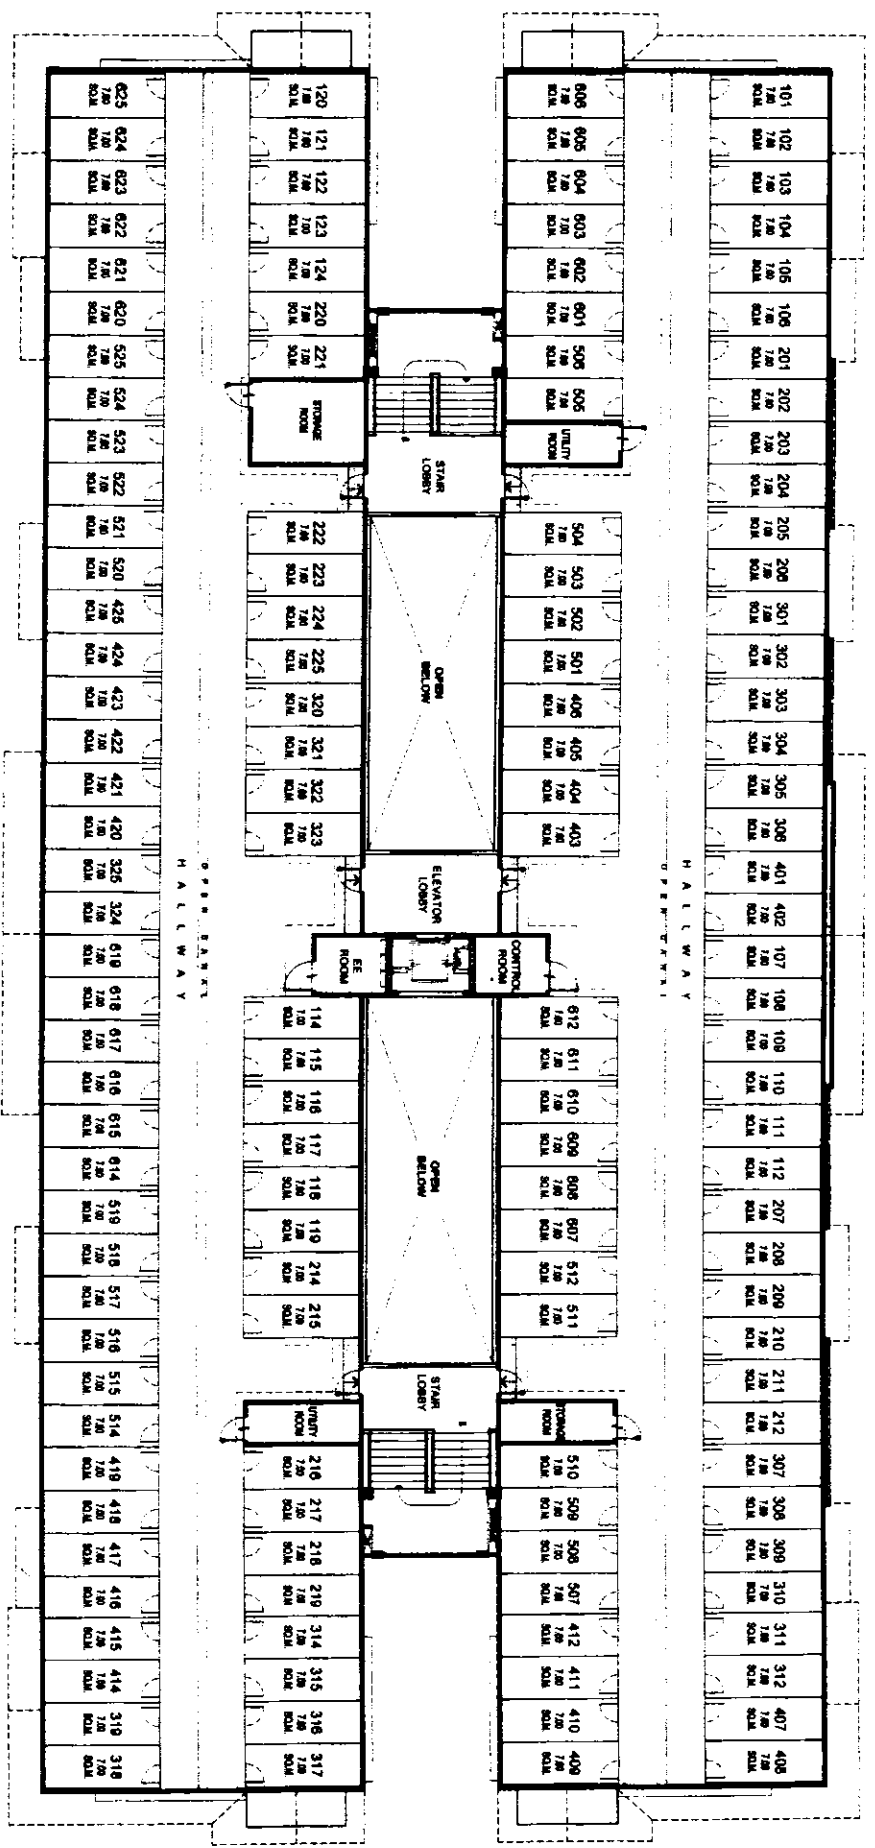


FACING AMENITIES

FLORES

ROOFDECK FLOOR PLAN

OCTOBER 2018

PER MEMO REF. DE-18-10-008

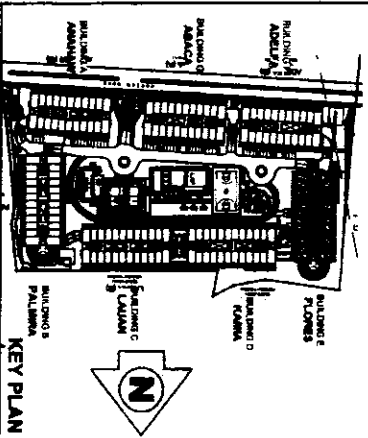

KEY PLAN

DMCI HOMES	
NOTED BY	
FRANCIS	10-5
RMS	10-17-18
AMC	10-17



NOTE:
Standard company policy regarding request for tandem shall apply.

iv

IVORY WOOD

Disclaimer: Floor plans depicted in this material are for representation purposes only and should not be relied upon as final project plans. For announcement purposes only.

AVAILABILITY PLAN

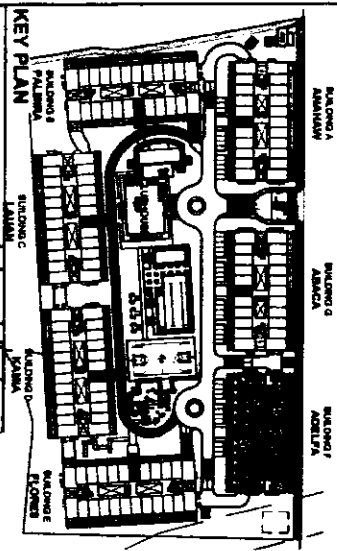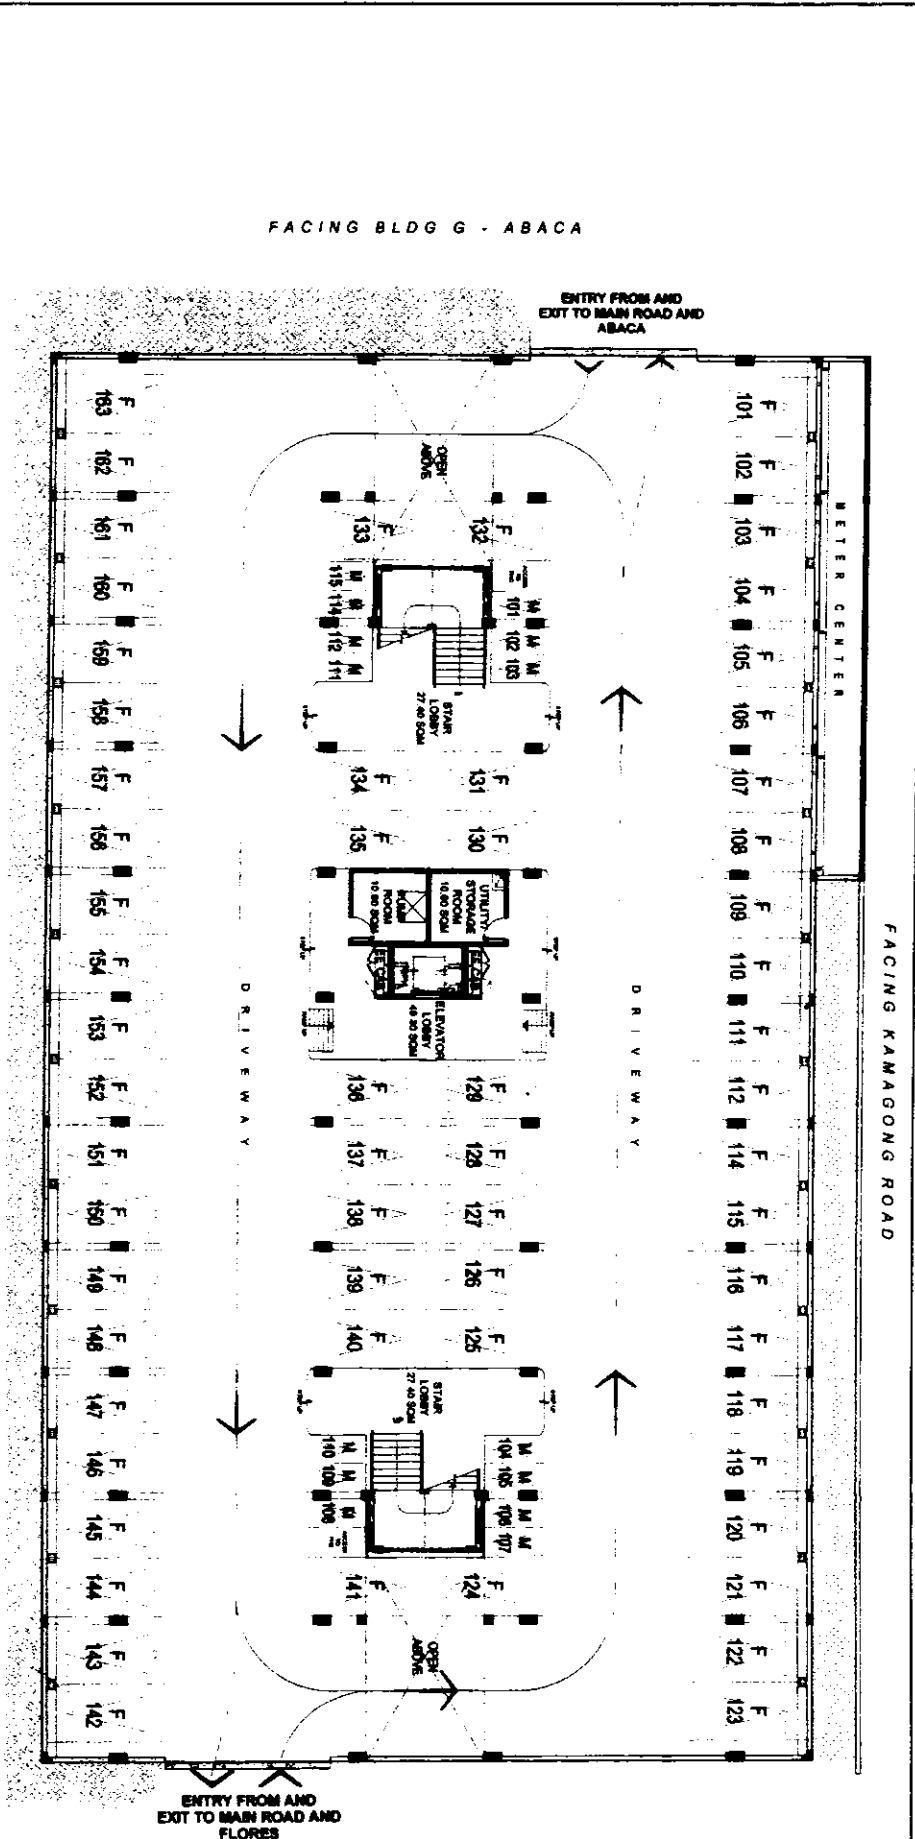

ADELPHA

LOWER LEVEL 1

OCTOBER 2018



PER MEMO REF. DE-18-10-008

NOTE:
Standard company policy regarding request for tandem shall apply.

IVORY WOOD

AVAILABILITY PLAN

DMCI HOMES 73
Plans not good to be home
NOTED BY: RMB 10/27/18
AMC 10/27/18
Disclaimer: Floor plans depicted in the material are for demonstration purposes only and should not be relied upon as final project plans. For announcement purposes only.

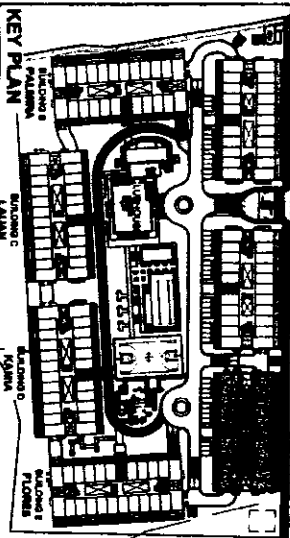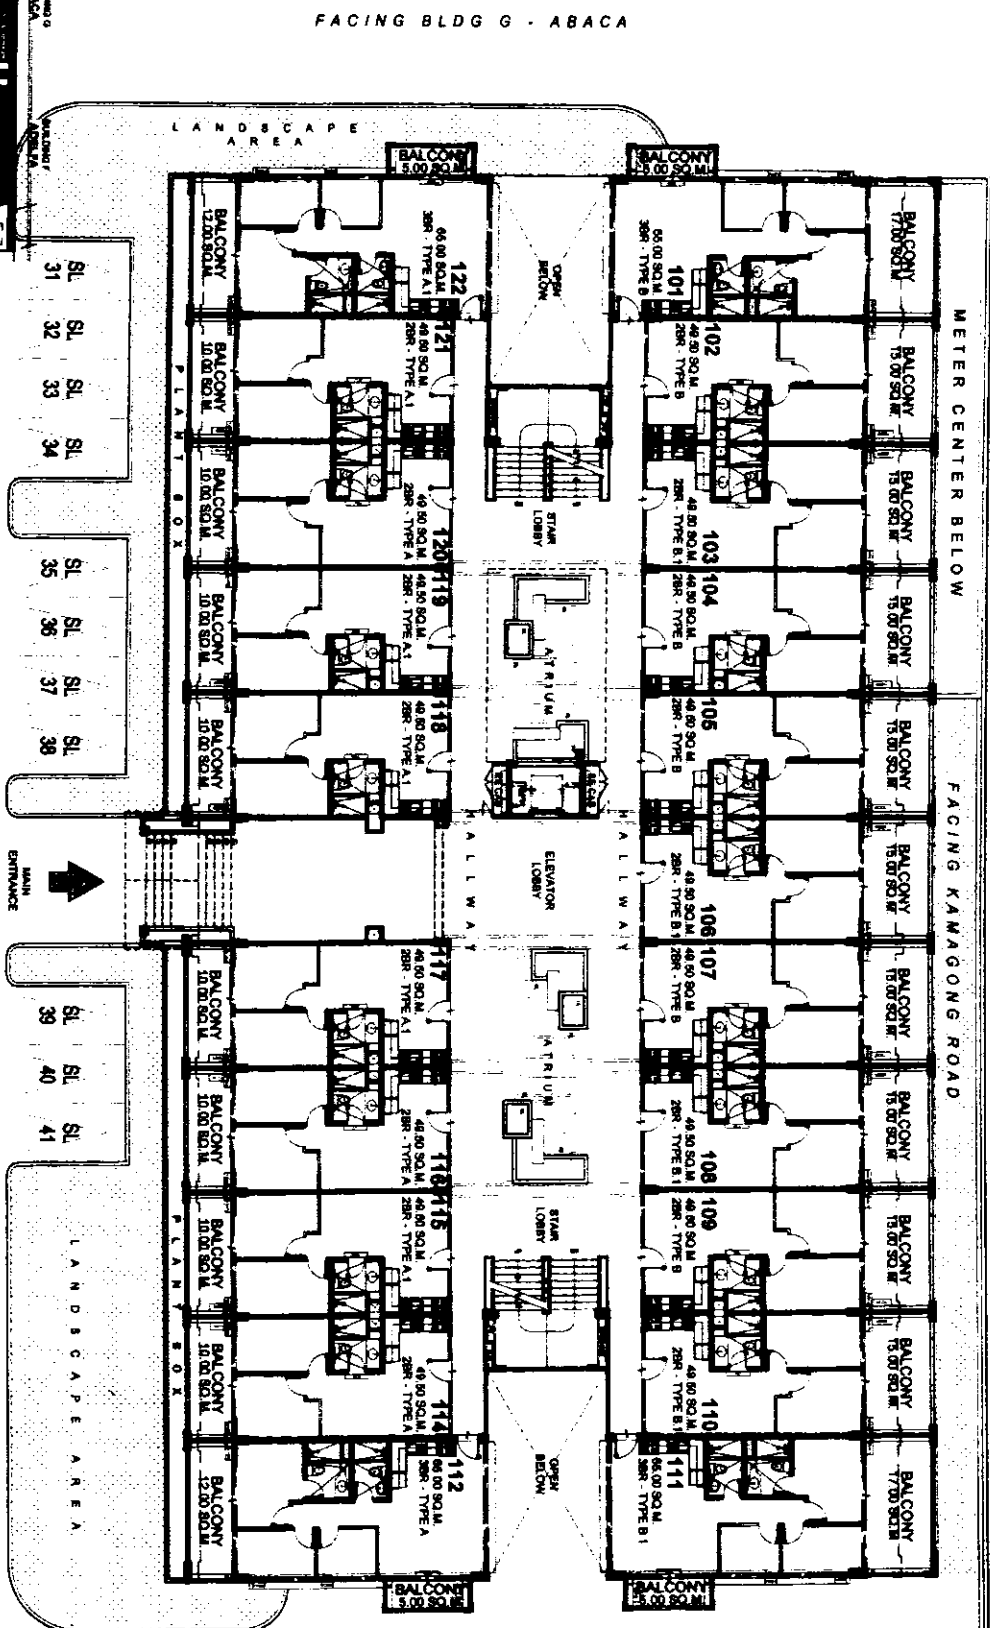

ADELFA
 UPPER GROUND FLOOR PLAN
 OCTOBER 2018
 PER MEMO REF. DE-18-10-008

LIST FOR POSSIBLE TANDEM UNITS:

- 103 & 104 • 115 & 116
- 108 & 107 • 119 & 120
- 108 & 109

NOTE:
 Standard company policy regarding
 request for tandem shall apply.

iv


IVORY WOOD

AVAILABILITY PLAN

DMCI HOMES
 Field not good to be shown
 NOTED BY:
 RMB
 AHC
 17/04/2018

Disclaimer: Floor plans depicted in this material are for demonstration purposes only and should not be relied upon as final project plans. For information purposes only.

FACING BLDG G - ABACA

 

- 220 & 221
- 222 & 223

- 203 & 204
- 206 & 207
- 208 & 209
- 215 & 218
- 217 & 218

Standard company policy regarding request for tandem shall apply.

SECOND FLOOR PLAN

PER MEMO REF. DE-18-10-008




KEY PLAN




Francis	1045
RMS	1045
AMS	1045

AVAILABILITY PLAN

FACING KAMAGONG ROAD

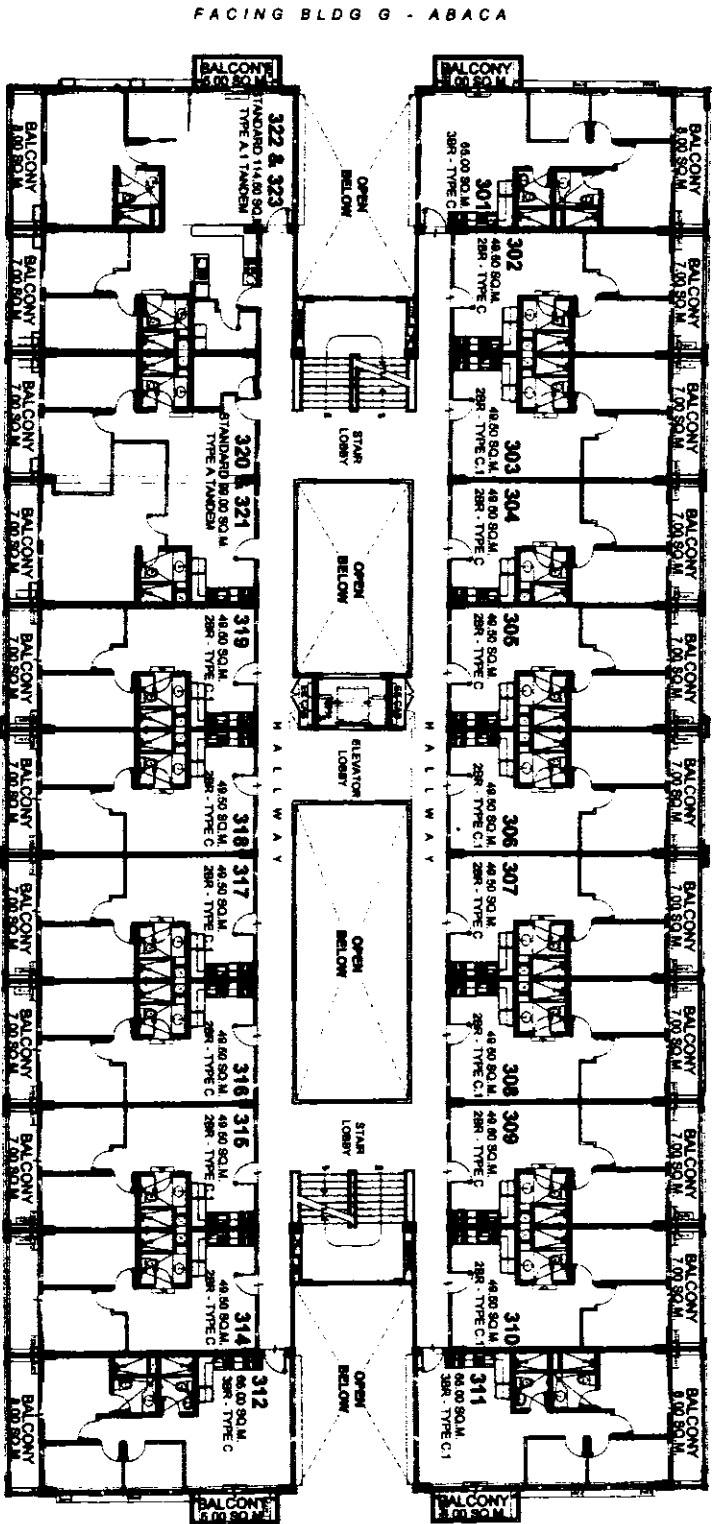

FACING AMENITIES

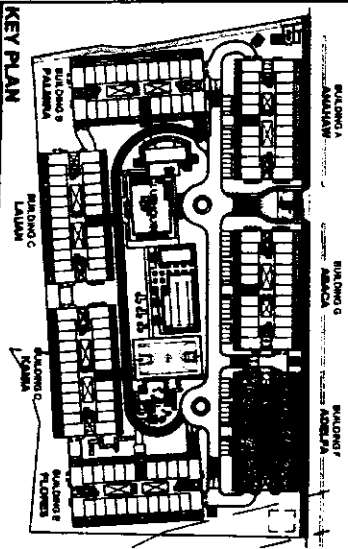

ADELFA
3RD FLOOR PLAN
OCTOBER 2018
PER MEMO REF. DE-18-10-008

- LIST FOR MANDATORY TANDEM UNITS:
- 320 & 321
 - 322 & 323

- LIST FOR POSSIBLE TANDEM UNITS:
- 303 & 304
 - 305 & 306
 - 307 & 308
 - 309 & 310
 - 311 & 312

NOTE:
Standard company policy regarding request for tandem shall apply.

IVORY WOOD


AVAILABILITY PLAN




NOTED BY:
RMS: 201707
AMC: 01/11

Disclaimer: Floor plans depicted in this material are for design purposes only and should not be relied upon as final project plans. For arrangement purposes only.

FACING KAMAGONG ROAD

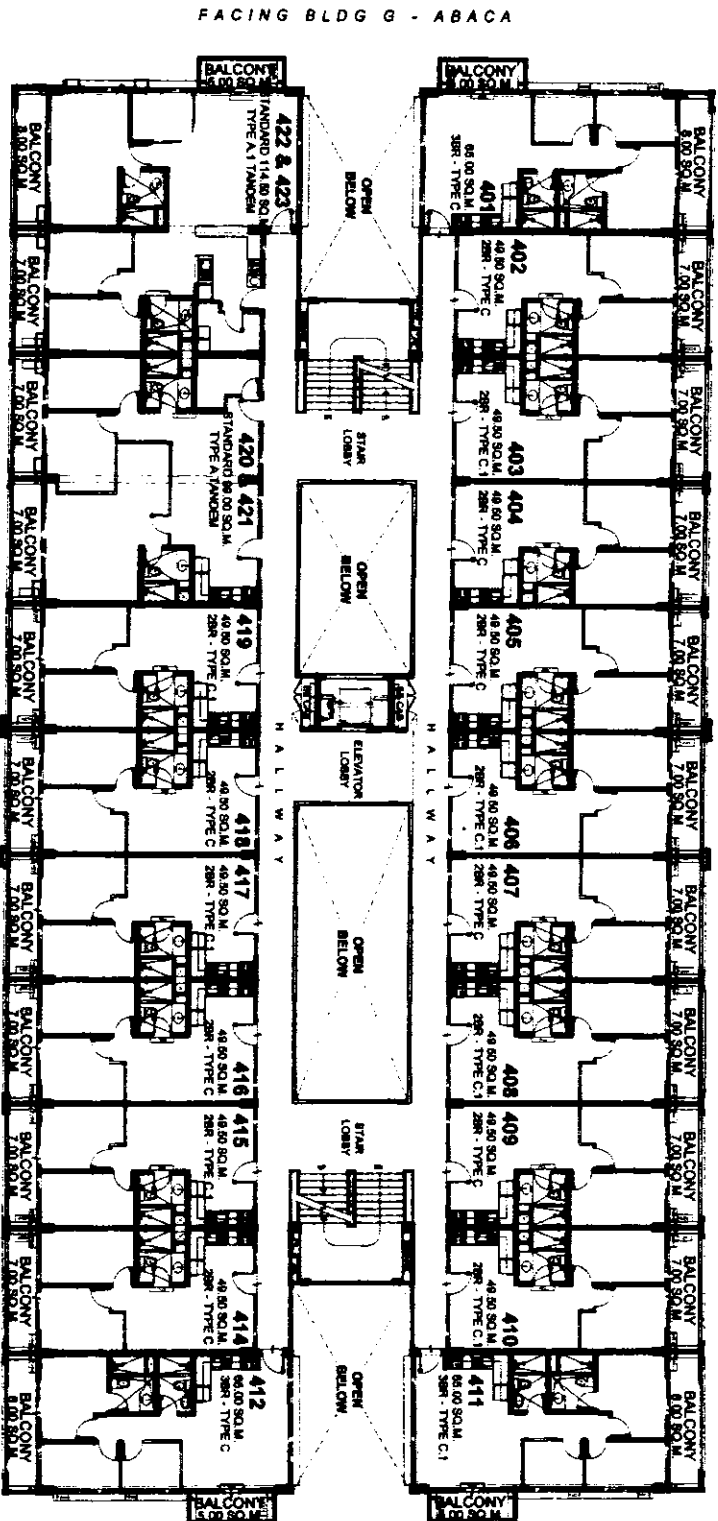

FACING AMENITIES

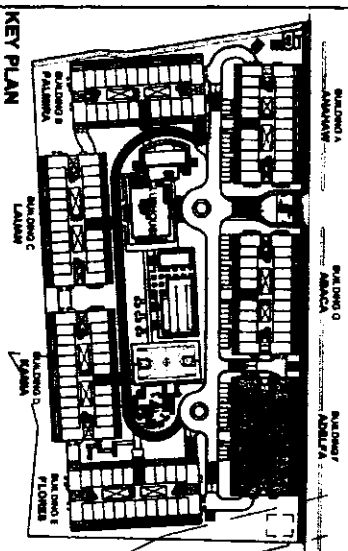

ADELFA

4TH FLOOR PLAN

02 OCTOBER 2014

PER MEMO REF. DE-18-10-008

LIST FOR MANDATORY TANDEM UNITS:

- 420 & 421 • 422 & 423

LIST FOR POSSIBLE TANDEM UNITS:

- 403 & 404 • 415 & 416
- 406 & 407 • 417 & 418
- 408 & 409

NOTE:

Standard company policy regarding request for tandem shall apply.


IVORY WOOD

AVAILABILITY PLAN

PMQ HOMES	NOTED BY	Francis
	DATE	02/10/2014
	APPROVED	AMC


Disclaimer: Floor plans depicted in this material are for demonstration purposes only and should not be relied upon as final project plans. For information purposes only.

FACING KAMAGONG ROAD

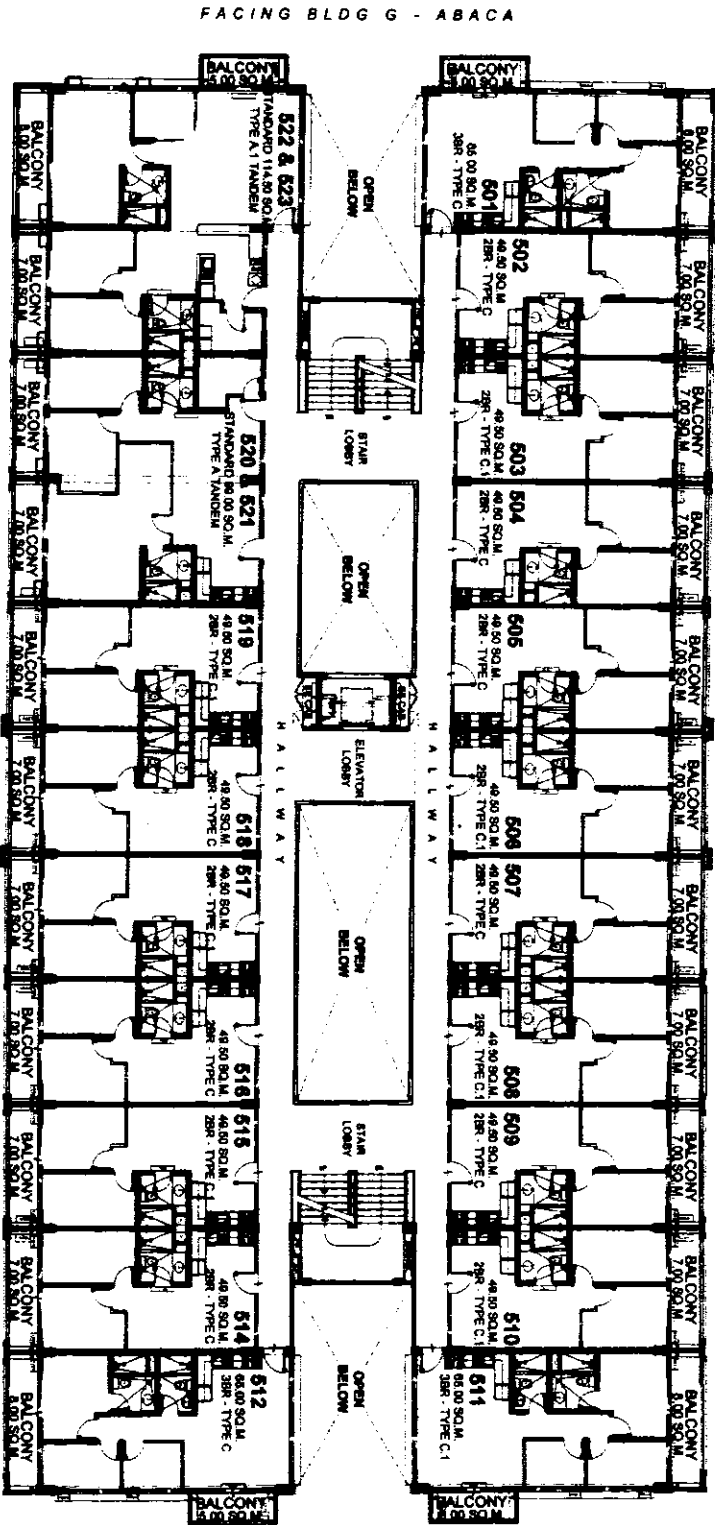

FACING BLDG G - ABACA

FACING AMENITIES

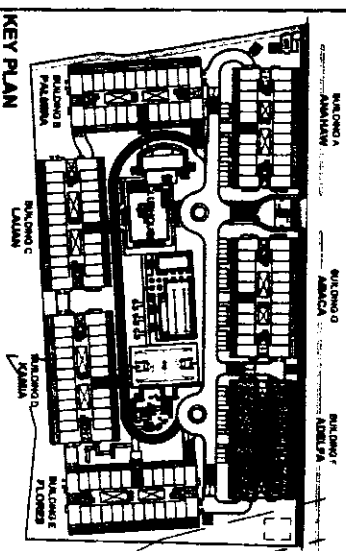

ADELFA

5TH FLOOR PLAN

OCTOBER 2018

PER MEMO REF. DE-18-10-008

- LIST FOR MANDATORY TANDEM UNITS:
- 520 & 521
 - 522 & 523
- LIST FOR POSSIBLE TANDEM UNITS:
- 503 & 504
 - 506 & 507
 - 508 & 509
 - 515 & 516
 - 517 & 518

NOTE:
Standard company policy regarding request for tandem shall apply.

IVORY WOOD



DMCI HOMES



NOTED BY

French	10/15
Rates	17/07
AMC	div

Finals read good to be home

Disclaimer: Floor plans depicted in this material are for demonstration purposes only and should not be relied upon as final project plans. For attachment purposes only.

AVAILABILITY PLAN

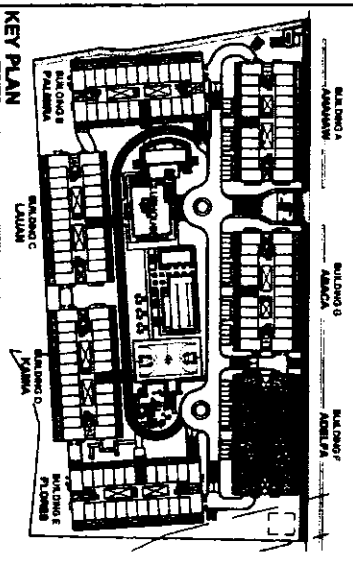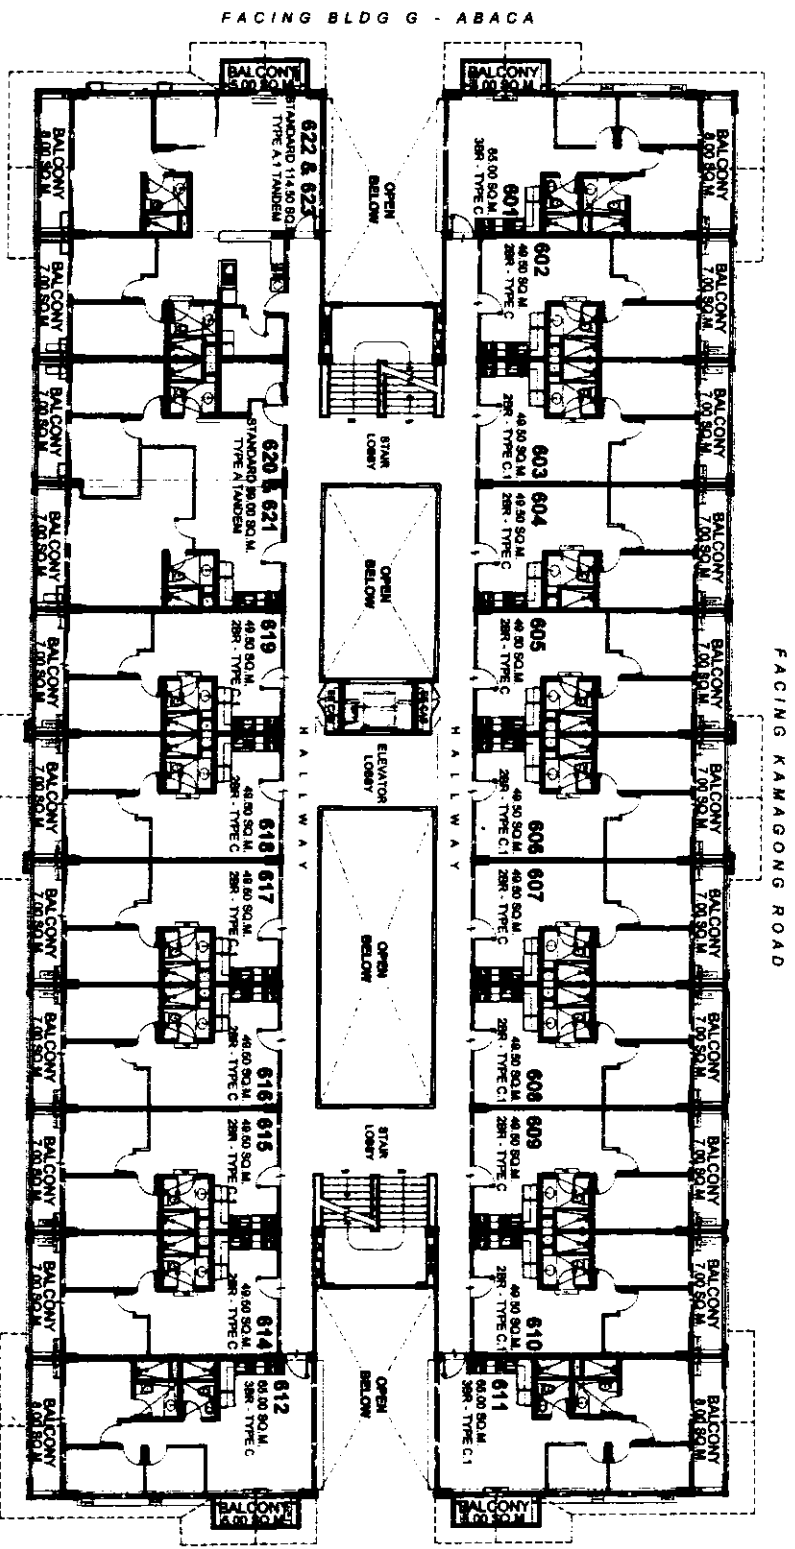

ADELFA

6TH FLOOR PLAN

OCTOBER 2018

PER MEMO REF. DE-18-10-008

LIST FOR MANDATORY TANDEM UNITS:

- 620 & 621 • 622 & 623

LIST FOR POSSIBLE TANDEM UNITS:

- 603 & 604 • 615 & 616
- 606 & 607 • 617 & 618
- 608 & 609

NOTE:
Standard company policy regarding request for tandem shall apply.

iv

IVORY WOOD



NOTED BY:	Friends
RMS	17/987
AMC	17/987

Disclaimer: Floor plans depicted in this material are for information purposes only and should not be relied upon as final project plans. For announcement purposes only.

AVAILABILITY PLAN

[illegible]

605	604	603	602	601	595	594	593
7/8	7/8	7/8	7/8	7/8	7/8	7/8	7/8
SOL	SOL	SOL	SOL	SOL	SOL	SOL	SOL
592	591	404	403	401	402		
7/8	7/8	7/8	7/8	7/8	7/8		
SOL	SOL	SOL	SOL	SOL	SOL		
611	610	608	608	607	608	511	510
7/8	7/8	7/8	7/8	7/8	7/8	7/8	7/8
SOL	SOL	SOL	SOL	SOL	SOL	SOL	SOL
509	508	507	505	411	410	408	408
7/8	7/8	7/8	7/8	7/8	7/8	7/8	7/8
SOL	SOL	SOL	SOL	SOL	SOL	SOL	SOL

The floor plan shows a central corridor with elevators and stairs. Rooms are arranged on both sides of the corridor. The plan includes a central corridor with elevators and stairs, and various rooms such as Single Rooms, Double Rooms, and Suites. The layout is symmetrical around the central corridor.

Room Number	Room Type	Room Number	Room Type	Room Number	Room Type
118	Single Room	220	Single Room	318	Single Room
119	Single Room	221	Single Room	319	Single Room
120	Single Room	222	Single Room	320	Single Room
184	Single Room	286	Single Room	384	Single Room
185					

623	SOL
622	SOL
4	



ROOFDECK FLOOR PLAN

PER MEMO REF. DE-18-10-008





DMCI HOMES:  *Real's real good to be home*

NOTED BY:

Francis		14.5
RMS		17.0
AMC		11.1

AVAILABILITY PLAN

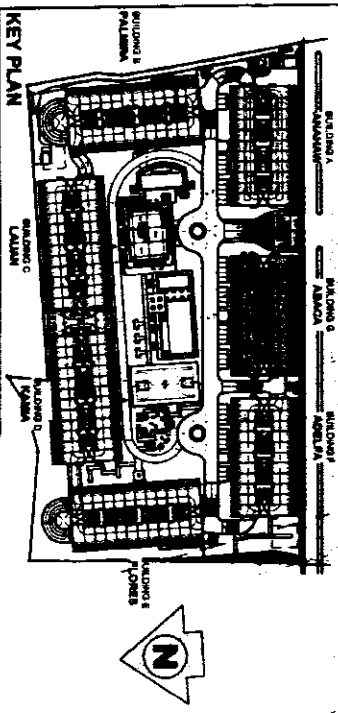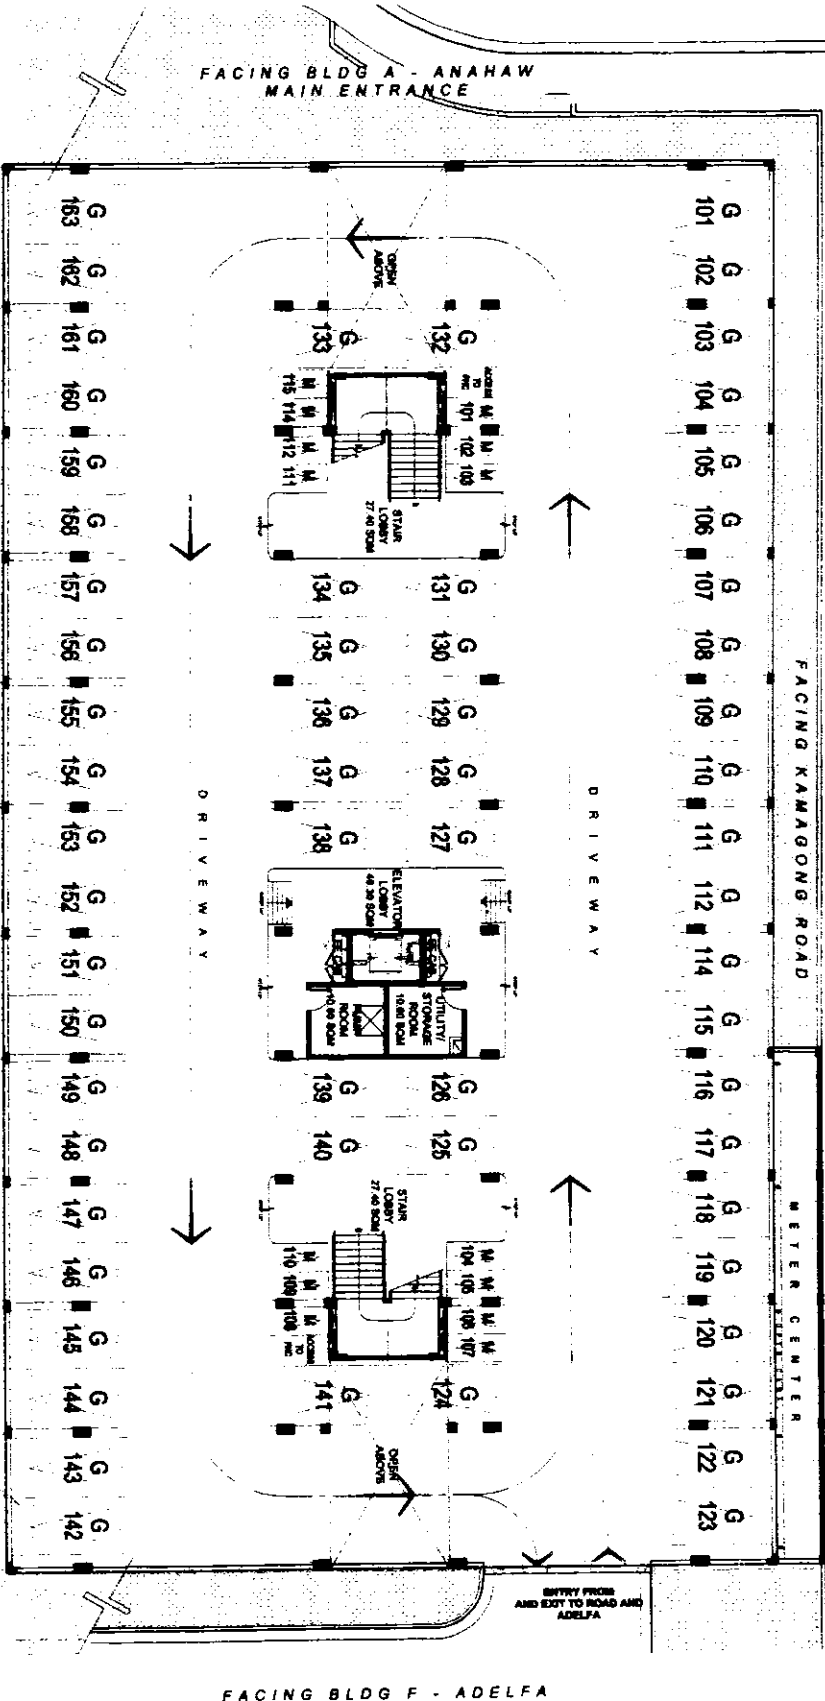

ABACA **LOWER LEVEL 1**

OCTOBER 2018
PER MEMO REF. DE-18-10-008

NOTE:
Standard company policy regarding request for landlord shall apply.

IVORY WOOD

AVAILABILITY PLAN

DMCI HOMES
Field and Good to be Home

NOTED BY:
RMS 17007
AMC


Disclaimer: Floor plans depicted in this material are for information purposes only and should not be relied upon as final project plans. For amusement purposes only.

Disclaimer: Floor plans depicted in this material are for demonstration purposes only and should not be relied upon as final project plans.
For arrangement purposes only.




NOTED BY:	Project
RMS	17/02/17
ABC	01/17

KEY PLAN

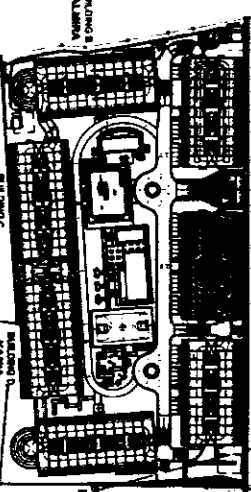

ABACA
UPPER GROUND FLOOR PLAN
OCTOBER 2018
PER MEMO REF. DE-18-10-008

FACING AMENITIES

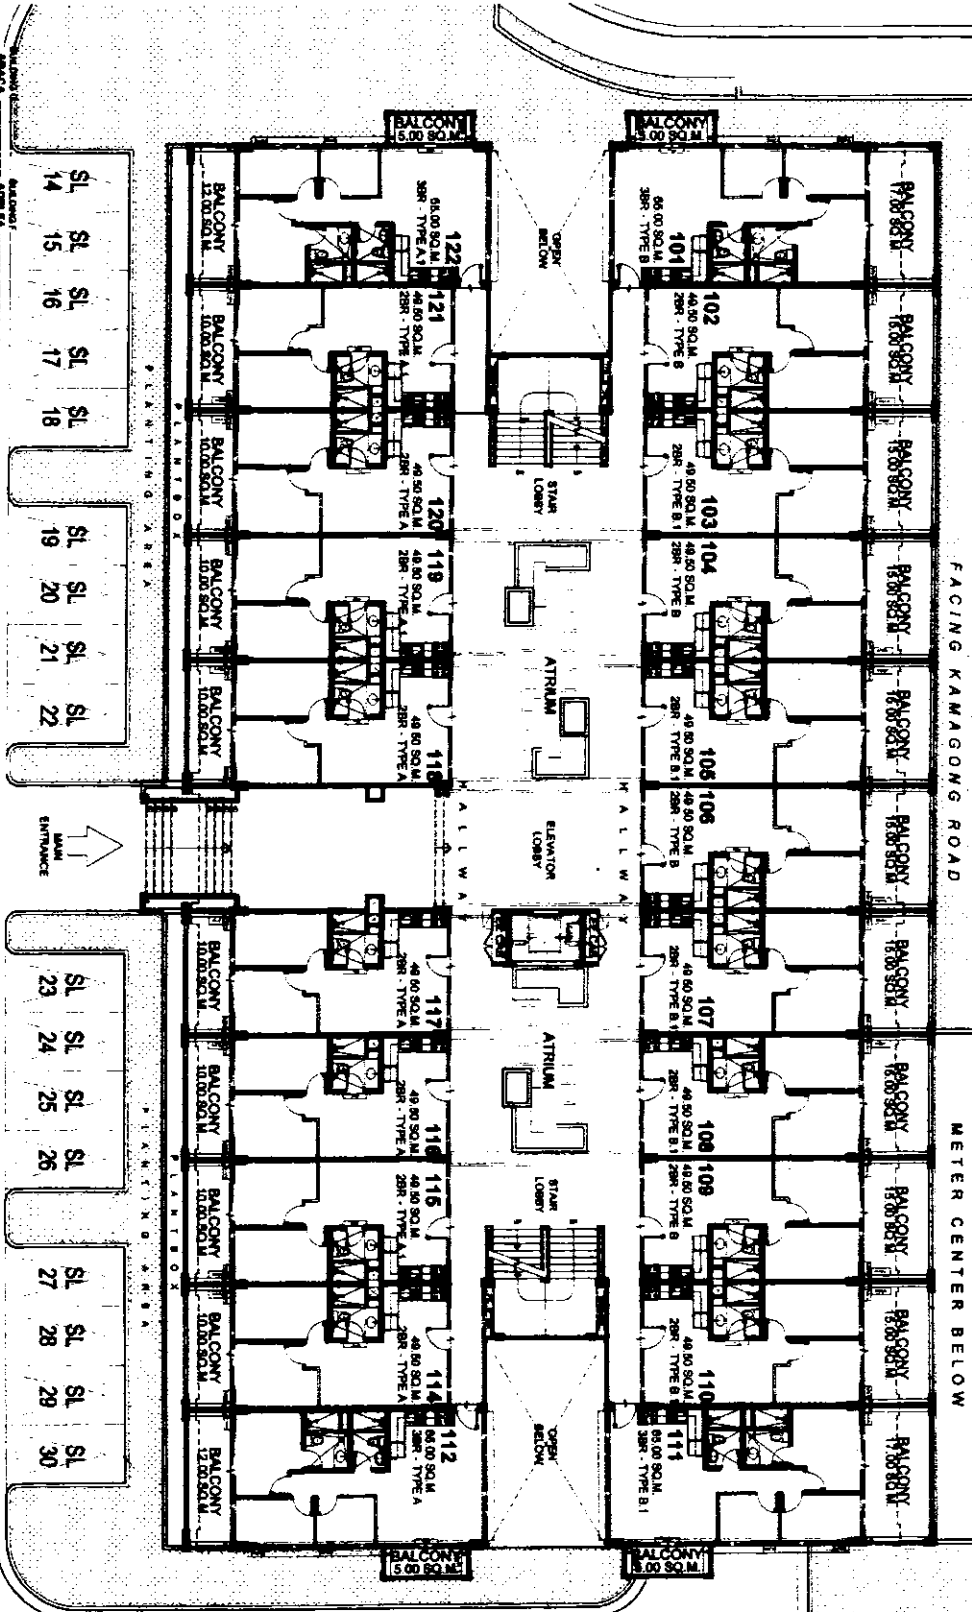

FACING BLDG F - ADELFA

LIST FOR POSSIBLE TANDEN UNITS


- 103 & 104
- 105 & 106
- 108 & 109
- 115 & 116
- 119 & 120

NOTE:
Standard company policy regarding request for tandem shall apply.

ivory wood

AVAILABILITY PLAN

FACING KAMAGONG ROAD

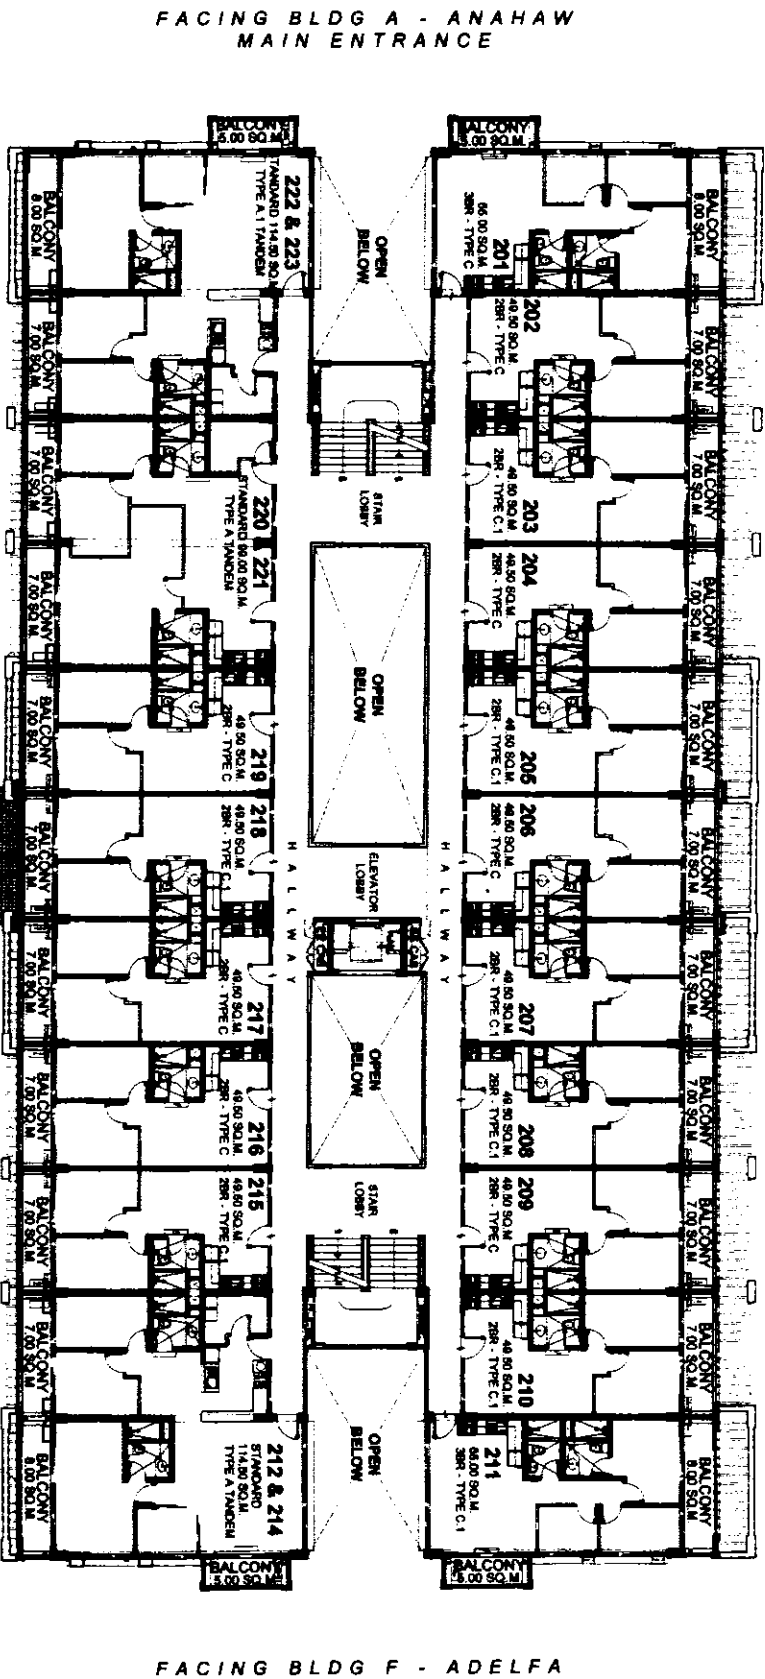

FACING BLDG A - ANAHAW
MAIN ENTRANCE

FACING BLDG F - ADELFA


FACING AMENITIES

ABACA

SECOND FLOOR PLAN

OCTOBER 2018

PER MEMO REF. DE-18-10-008

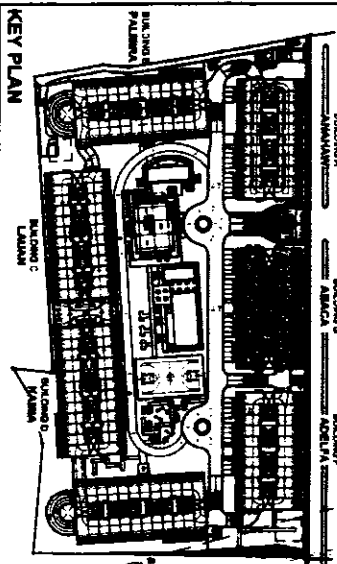

KEY PLAN



NOTED BY
RMS
AMC
04.5
1704

Fields need good to be home

Disclaimer: Floor plans depicted in this material are for design and information purposes only and should not be relied upon as final project plans. For entertainment purposes only.


- LIST FOR MANDATORY TANDEM UNITS:
- 212 & 214
 - 220 & 221
 - 222 & 223
- LIST FOR POSSIBLE TANDEM UNITS:
- 203 & 204
 - 205 & 206
 - 208 & 209
 - 215 & 216
 - 218 & 219

NOTE:
Standard company policy regarding request for tandem shall apply.


IVORY WOOD

AVAILABILITY PLAN

FACING KAMAGONG ROAD

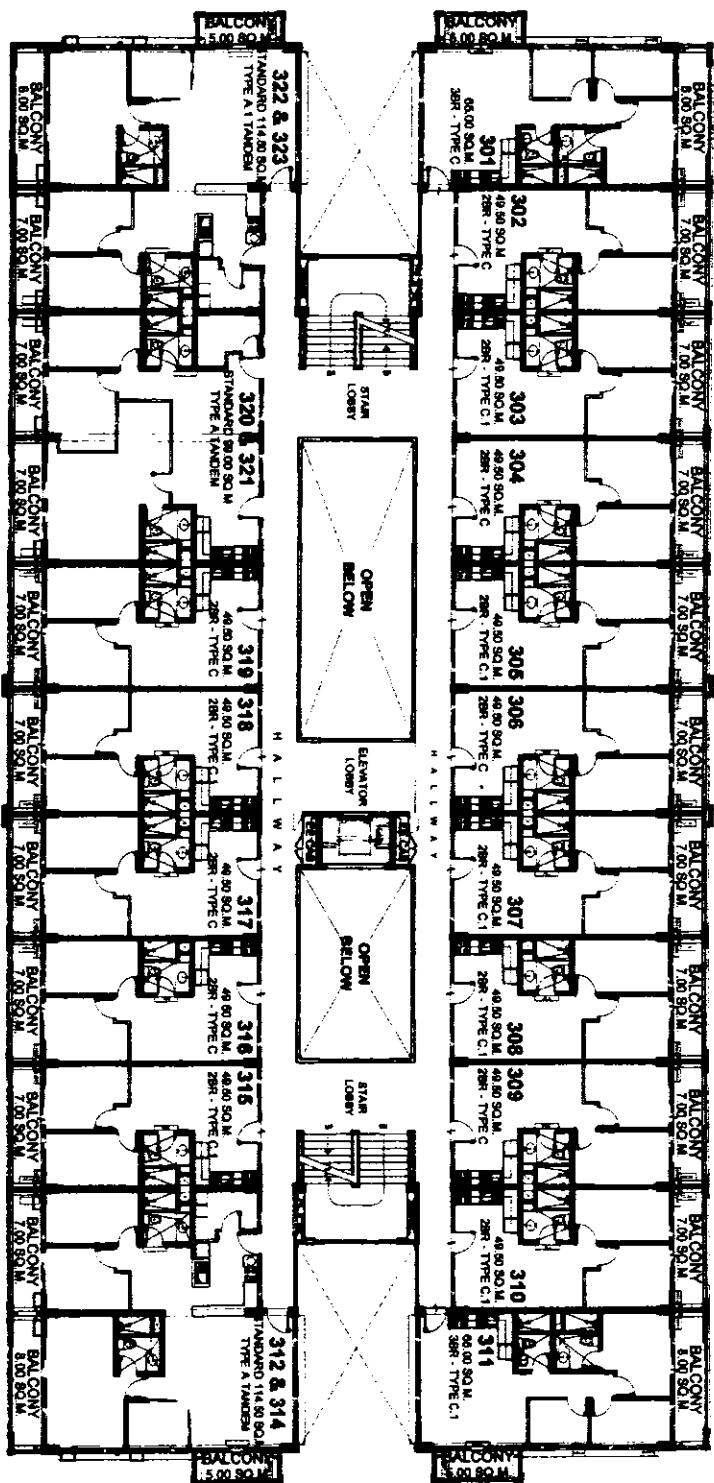

FACING AMENITIES

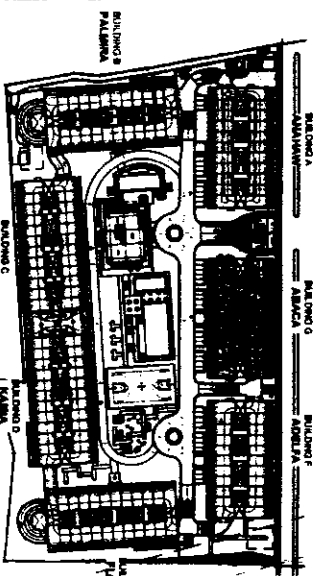

ABACA

3RD FLOOR PLAN

OCTOBER 2018

PER MEMO REF. DE-18-10-008

- LIST FOR MANDATORY TANDEM UNITS:
- 312 & 314
 - 320 & 321
 - 322 & 323
- LIST FOR POSSIBLE TANDEM UNITS:
- 303 & 304
 - 305 & 306
 - 308 & 309
 - 315 & 316
 - 318 & 319

NOTE:
Standard company policy regarding request for tandem shall apply.



IVORY WOOD

AVAILABILITY PLAN

Disclaimer: Floor plans depicted in this material are for demonstration purposes only and should not be relied upon as final project plans. For entertainment purposes only.



NOTED BY	French
PLANS	17/17
AMC	1/1/1

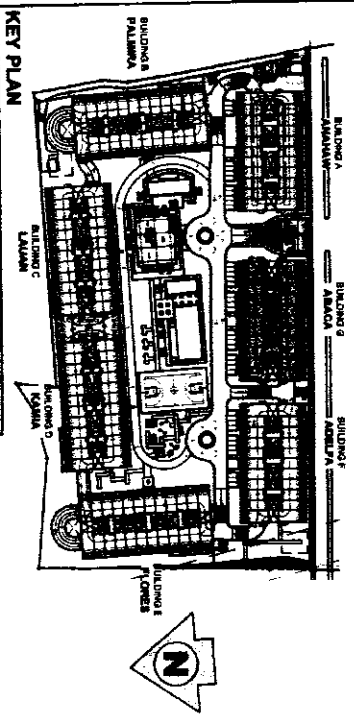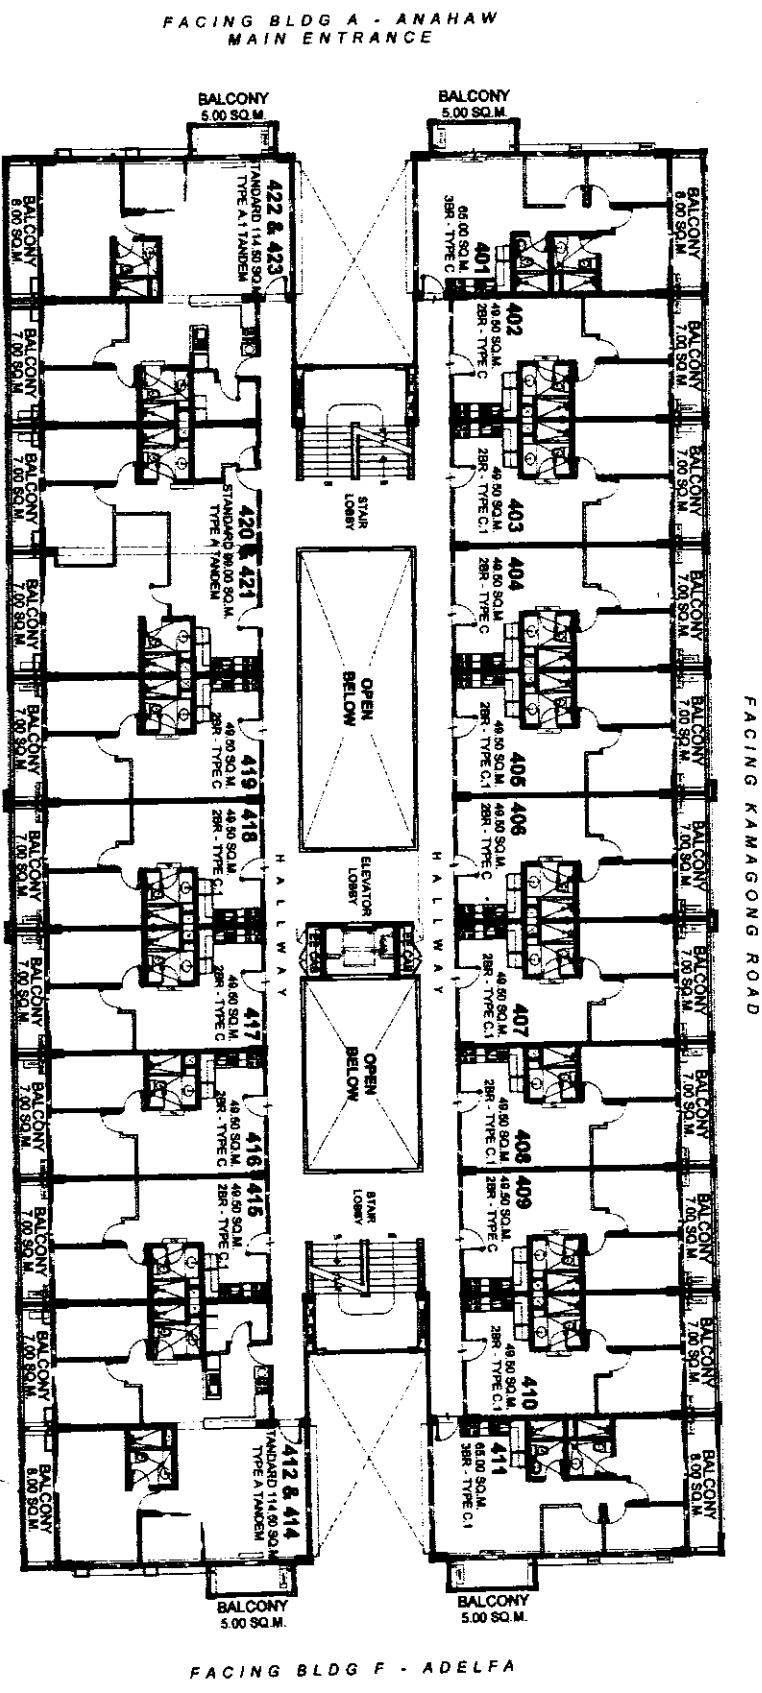

ABACA

4TH FLOOR PLAN

OCTOBER 2018
PER MEMO REF. DE-18-10-008

- LIST FOR MANDATORY TANDEM UNITS:**
- 412 & 414
 - 420 & 421
 - 422 & 423
- LIST FOR POSSIBLE TANDEM UNITS:**
- 403 & 404
 - 405 & 406
 - 408 & 409
 - 415 & 416
 - 418 & 419

NOTE:
Standard company policy regarding request for tandem shall apply.

IVORY WOOD

AVAILABILITY PLAN

DMCI HOMES

Feels real good to be home

NOTED BY:


French 10/15/18

RMS 10/17/18

AMC 10/17/18

Disclaimer: Floor plans depicted in the material are for demonstration purposes only and should not be relied upon as final project plans. For announcement purposes only.

FACING KAMAGONG ROAD

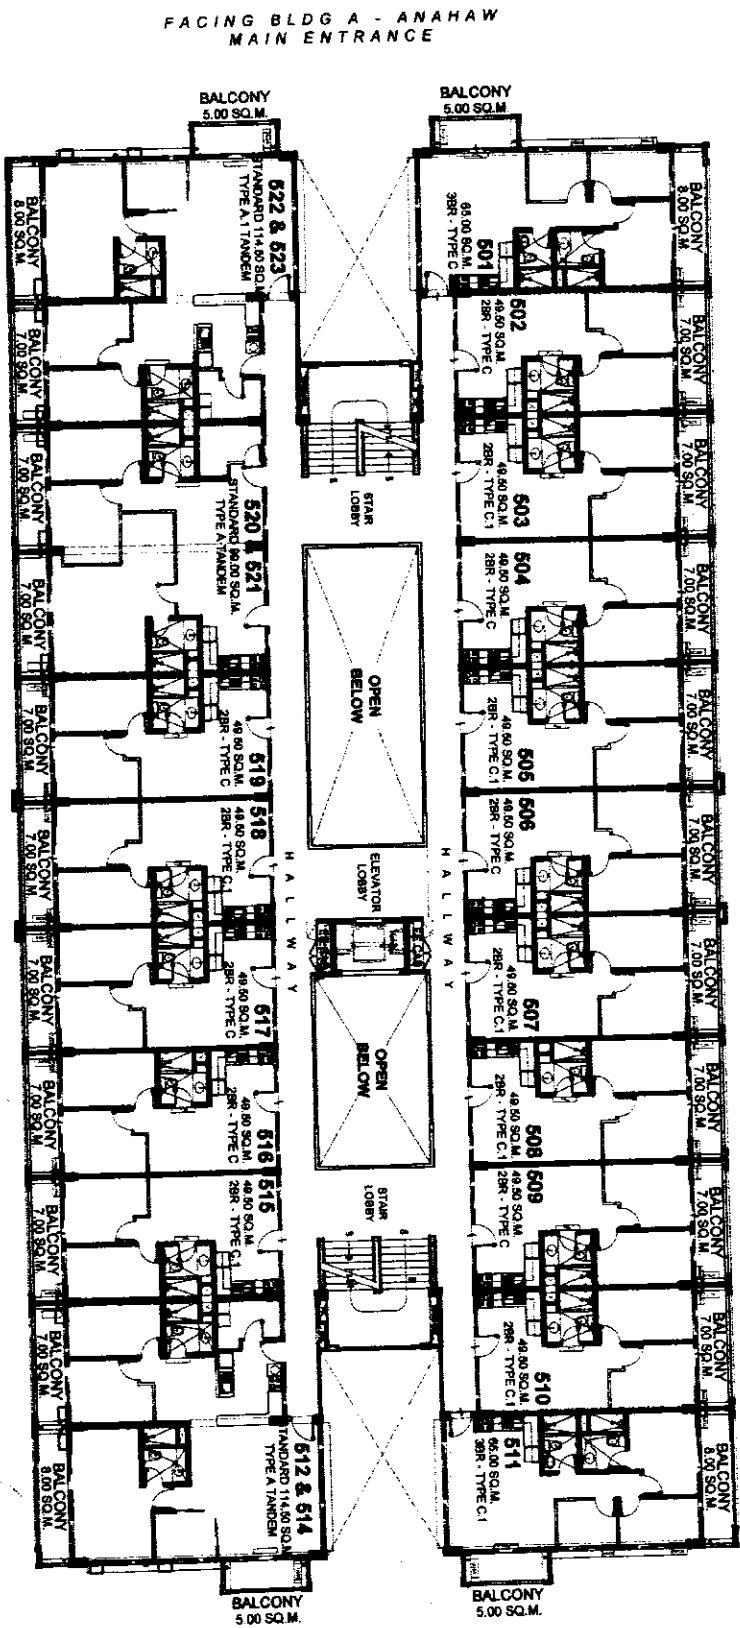

FACING BLDG A - ANAHAW
MAIN ENTRANCE

FACING BLDG F - ADELFA

FACING AMENITIES

LIST FOR MANDATORY TANDEM UNITS:

- 512 & 514 • 522 & 523
- 520 & 521

LIST FOR POSSIBLE TANDEM UNITS:

- 503 & 504 • 515 & 516
- 505 & 506 • 518 & 519
- 508 & 509

NOTE:
Standard company policy regarding
request for tandem shall apply.


ABACA

5TH FLOOR PLAN

OCTOBER 2018

PER MEMO REF. DE-18-10-008

KEY PLAN

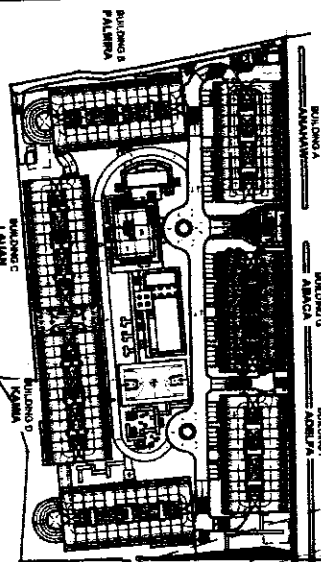


NOTED BY:	Final	10/15
AMC	10/17	10/17

AVAILABILITY PLAN


IVORY WOOD

Disclaimer: Floor plans depicted in this material are for information purposes only and should not be relied upon as final project plans.
For announcement purposes only.

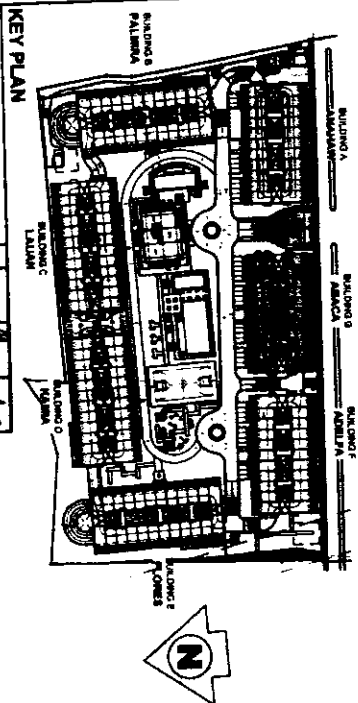

ABACA **6TH FLOOR PLAN** OCTOBER 2018 PER MEMO REF. DE-18-10-008

FACING AMENITIES

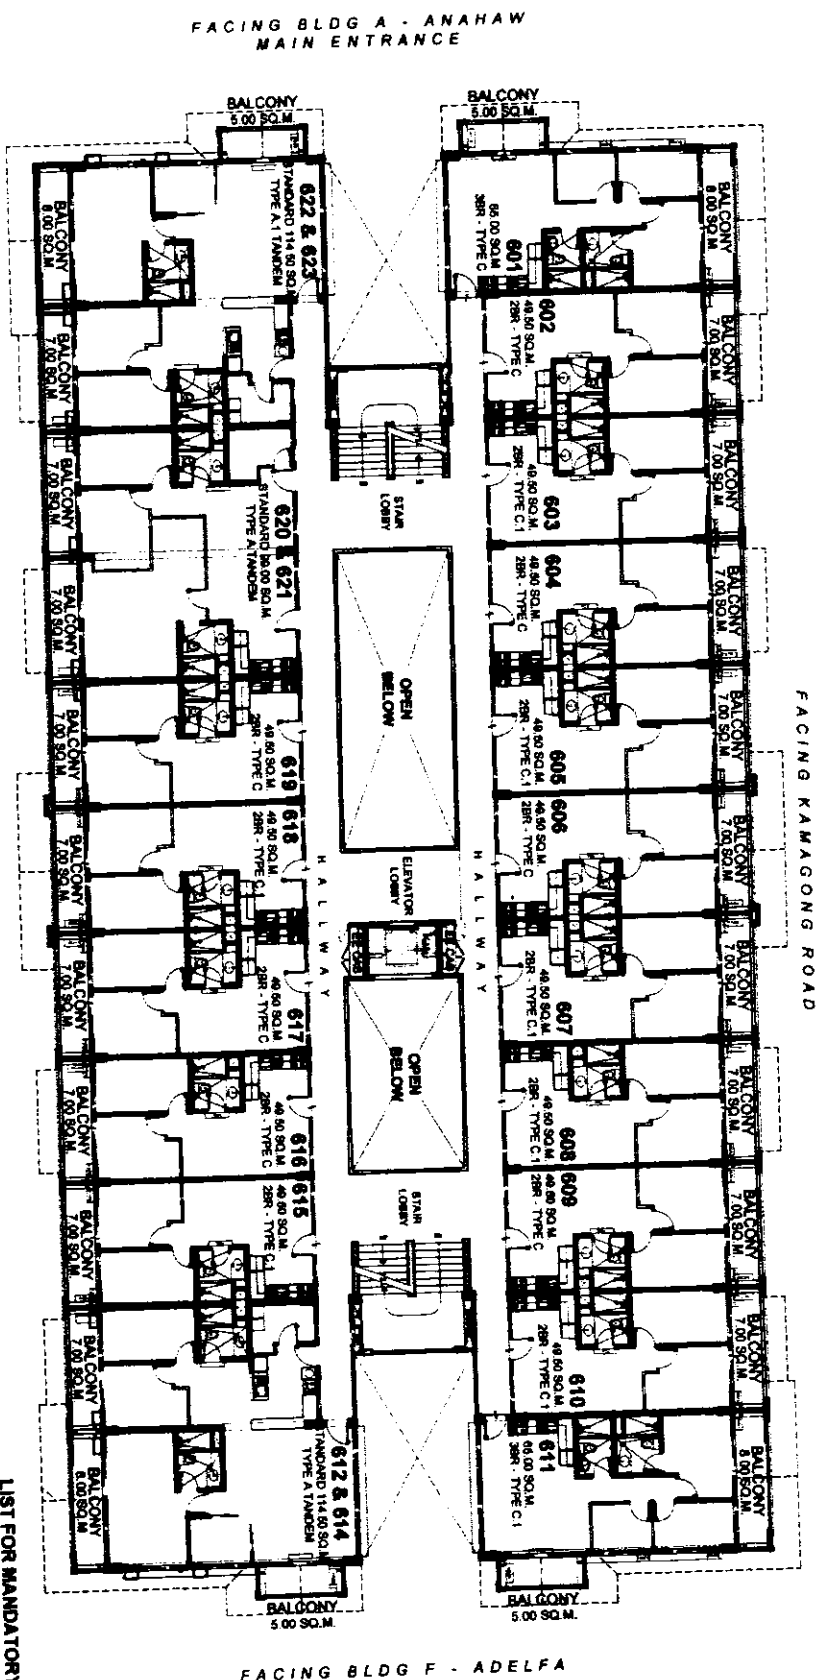

LIST FOR MANDATORY TANDEM UNITS:

- 612 & 614 • 622 & 623
- 620 & 621

LIST FOR POSSIBLE TANDEM UNITS:

- 603 & 604 • 615 & 616
- 605 & 606 • 618 & 619
- 608 & 609

NOTE:
 Standard company policy regarding request for tandem shall apply.

iv

IVORY WOOD



AVAILABILITY PLAN



NOTED BY:

Approved: *[Signature]*
 RAS: *[Signature]*
 AMC: *[Signature]*

Disclaimer: Floor plans depicted in this material are for demonstration purposes only and should not be relied upon as final project plans. For entertainment purposes only.

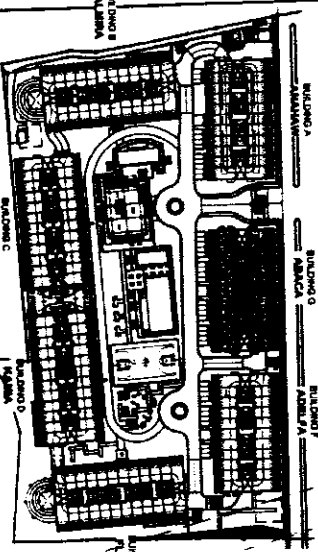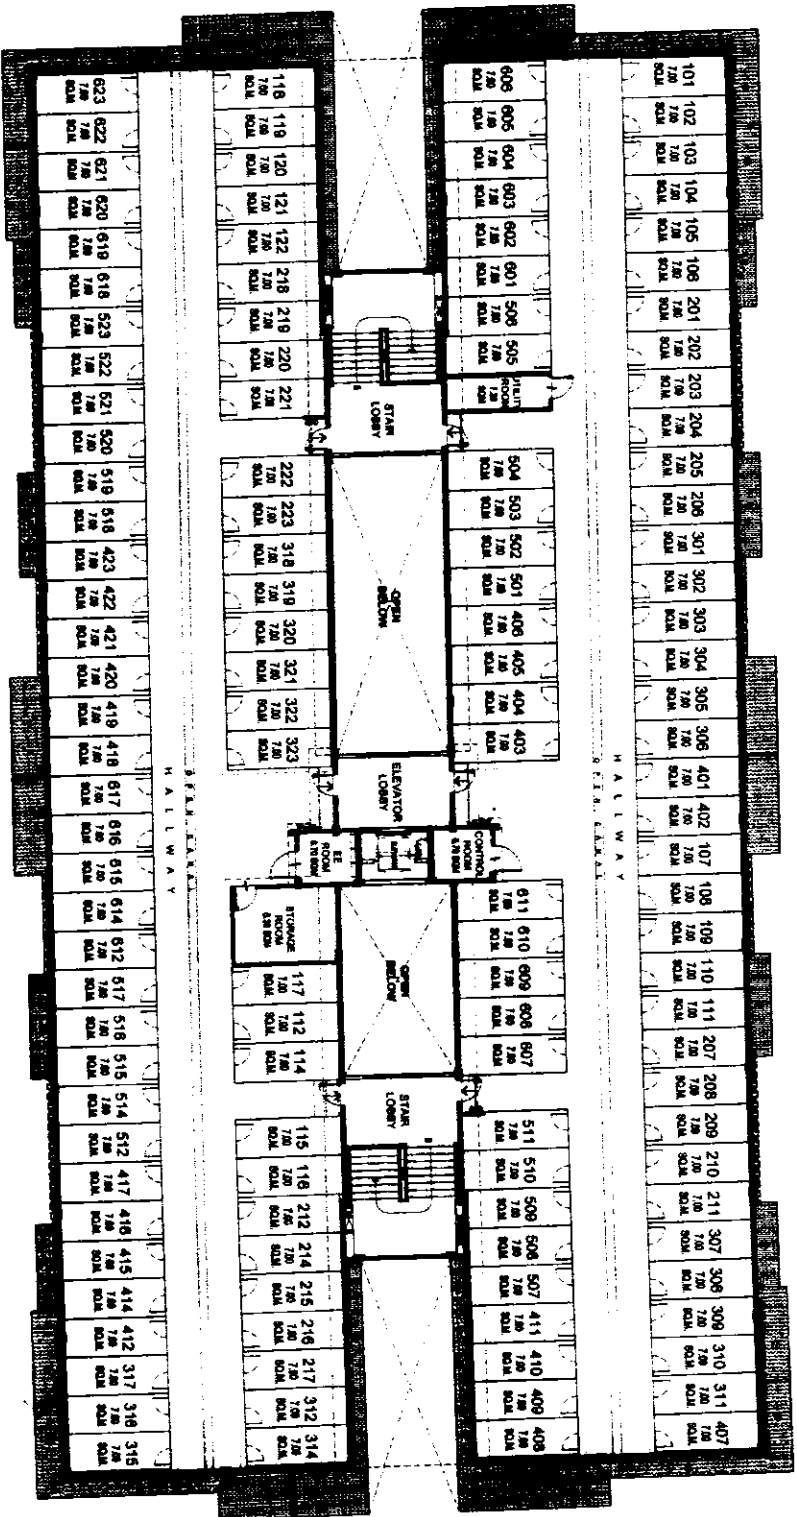

ABACA

ROOFDECK FLOOR PLAN

OCTOBER 2018

PER MEMO REF. DE-18-10-008

FACING AMENITIES

NOTE:
Standard company policy regarding request for landem shall apply.

IVORY WOOD

AVAILABILITY PLAN

NOTED BY:

French	M. 06/5
RMS	06/17/2017
AMC	06/17/2017

Finals read good to be home

Disclaimer: Floor plans depicted in this material are for demonstration purposes only and should not be relied upon as final project plans. For architectural purposes only.