



DANCO
HOMES

Feel real good to be home

CTRL #: 258 - O-Qu - 2016

INTEROFFICE MEMORANDUM

Ref #: PD-16-03-027

DATE : March 29, 2016
TO : Sales Admin, Sales Mgt, Sales Training, Business Process, Customer Care, DICD,
Marketing, QMD, Construction
FROM : Project Development
RE : Bristle Ridge
Updated Unit Layouts

Please be informed of the updated Unit Layouts of Bristle Ridge.


This shall supersede the unit layouts in PD memos with reference no: PD-16-01-029 dated 19 January 2016
RE: Bristle Ridge - Pricelist (Bluebird Building) and PD-16-01-060 dated 29 January 2016 RE: Bristle Ridge -
Price Increase (Oakhill Building).


For your information and guidance.


Thank you.


Endorsed By:


Noted By:

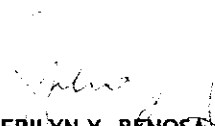
SHERILYN Y. BENOSA
Project Dev't Manager

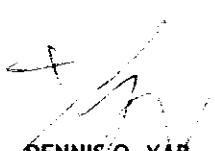
DENNIS O. YAP
Sr. Project Development Manager

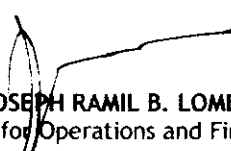
JOSEPH RAMIL B. LOMBOS
SVP for Operations and Finance

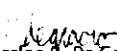
Prepared By: Marloe R. De Gracia
Bristle Ridge - Updated Unit Lay-outs
PD-16-03-027

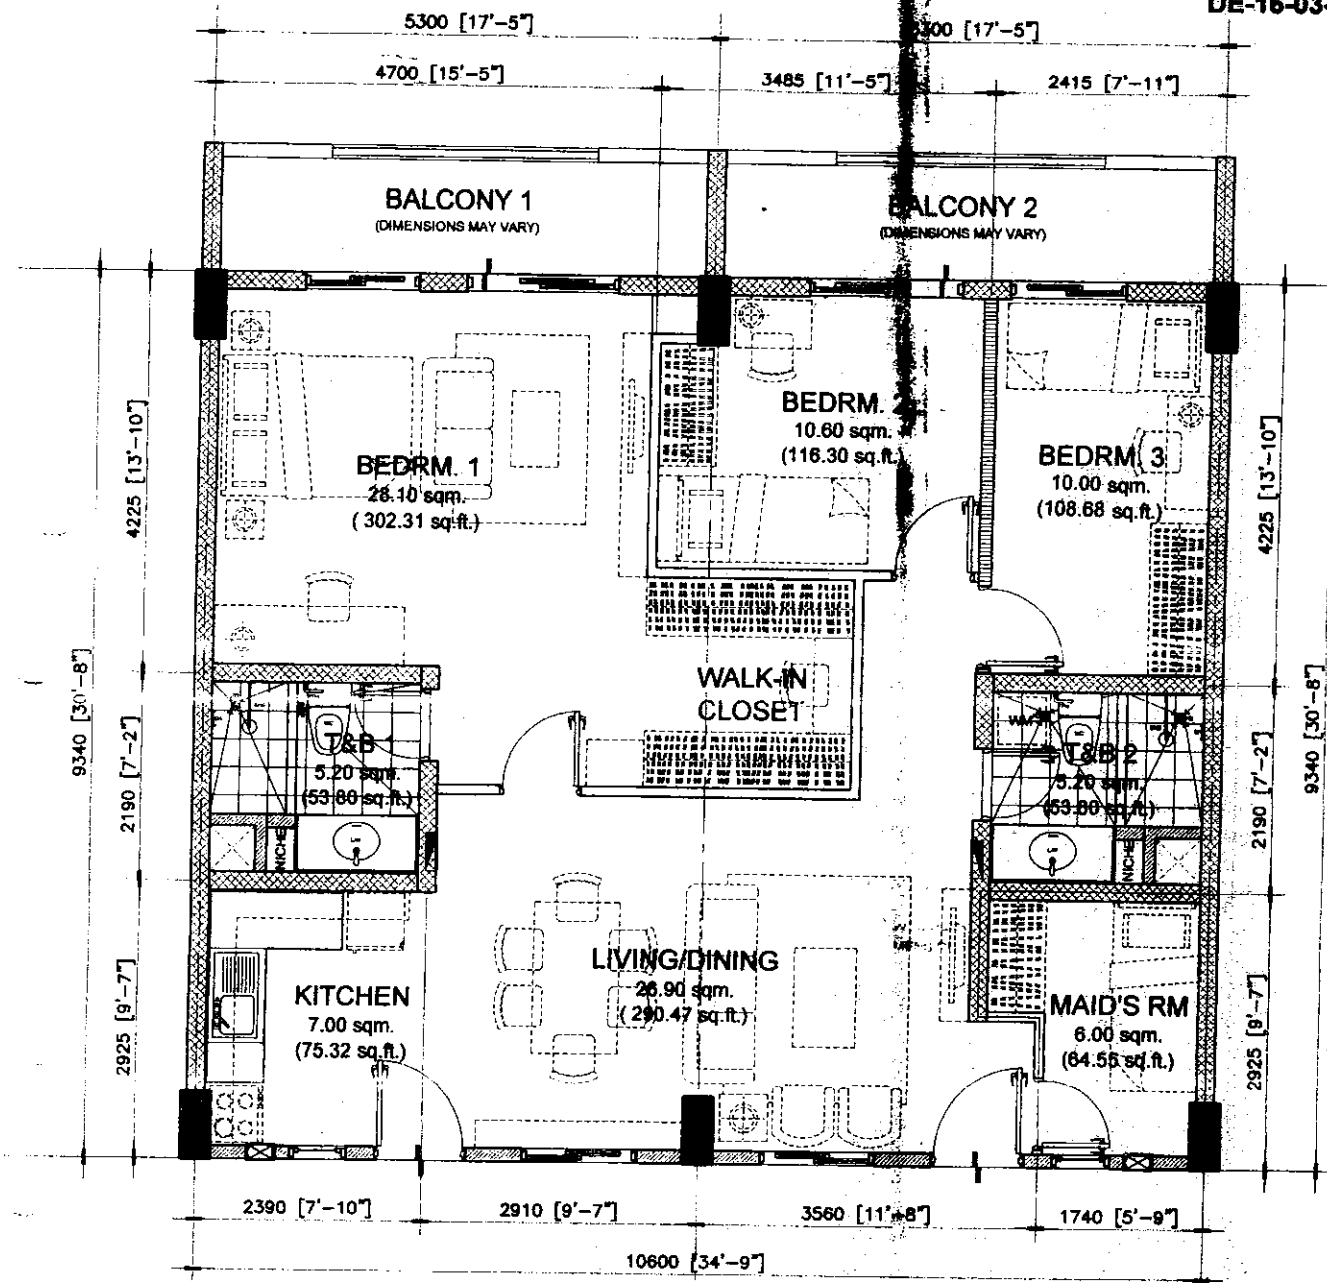

TYPE A

99.00 sq.m. 3-BR TANDEM UNIT

TANDEM UNIT - 99.00 sq.m. / 1065.23 sq.ft.

WITH BALCONIES - AREAS MAY VARY

SCALE: 1 : 80 mtrs.

- NOTE:
- DIMENSIONS & AREAS MAY VARY BASED ON ACTUAL SITE CONDITION.
 - FURNITURE & APPLIANCES ARE NOT INCLUDED.
 - FLOOR PLANS DEPICTED IN THIS MATERIAL ARE FOR DEMONSTRATION PURPOSES ONLY AND SHOULD NOT BE RELIED UPON AS FINAL PROJECT PLANS.
 - FOR ANNOUNCEMENT PURPOSES ONLY.

APPLICABLE TO
OAKHILL BUILDING ONLY

INNER UNIT	AREA	
	SQ. MTR.	SQ. FT.
LIVING/DINING	26.90	290.47
KITCHEN	7.00	75.32
BEDROOM 1	28.10	302.31
BEDROOM 2	10.60	116.30
BEDROOM 3	10.00	108.68
MAID'S RM.	6.00	64.55
T&B 1	5.20	53.80
T&B 2	5.20	53.80
UNIT AREA	99.00	1065.23
BALCONY 1	VARIABLES	VARIABLES
BALCONY 2	VARIABLES	VARIABLES

NOTED BY:

RAMIR

RMS

AMC

3/11/16


3

DMCI HOMES

Feels real good to be home

UPDATED LAYOUT OF BSR

Bristle
RIDGE
09 MARCH 2016
DE-16-03-017

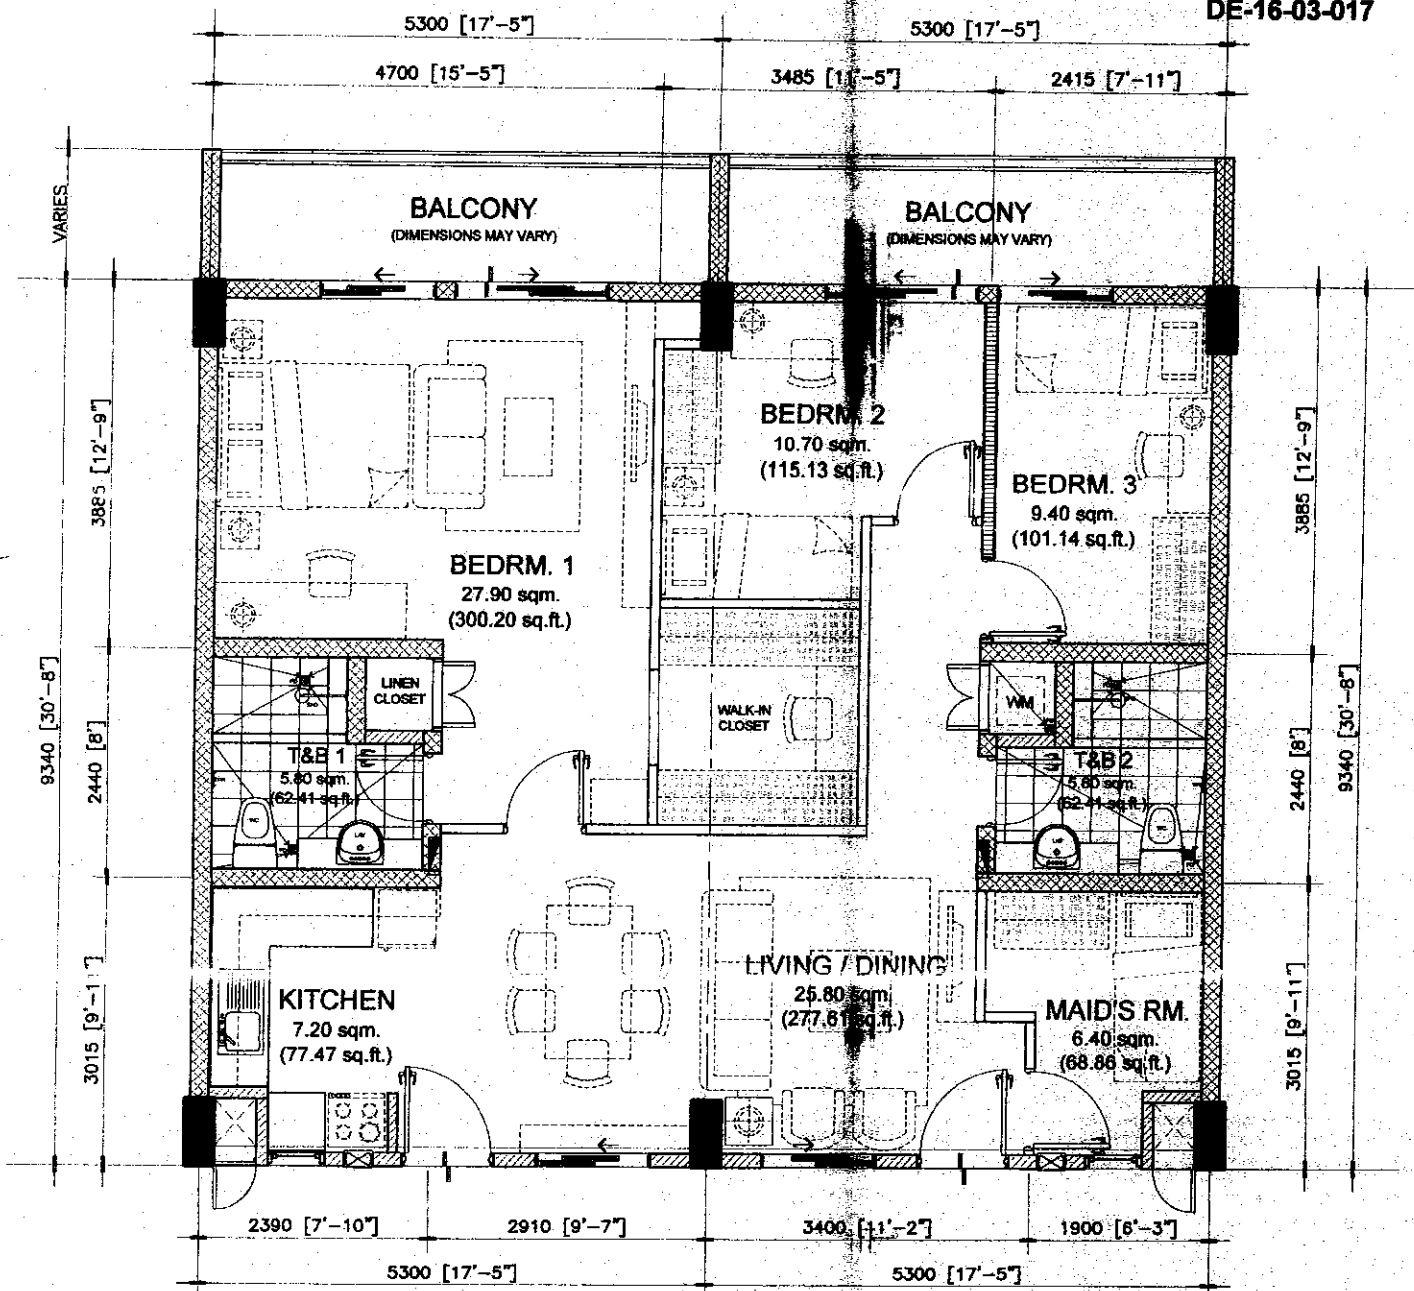

APPLICABLE TO BLUEBIRD AND
SOUTHBELLE BUILDING ONLY

TYPE B

99.00 sq.m. 3-BR TANDEM UNIT

TANDEM UNIT - 99.00 sq.m. / 1065.23 sq.ft.

WITH BALCONIES - AREAS MAY VARY

SCALE:

1 : 80 mtrs.

NOTE:


- DIMENSIONS & AREAS MAY VARY BASED ON ACTUAL SITE CONDITION.
- FURNITURE & APPLIANCES ARE NOT INCLUDED.
- FLOOR PLANS DEPICTED IN THIS MATERIAL ARE FOR DEMONSTRATION PURPOSES ONLY AND SHOULD NOT BE RELIED UPON AS FINAL PROJECT PLANS.
- FOR ANNOUNCEMENT PURPOSES ONLY.

INNER UNIT	AREA	
	SQ. MTR.	SQ. FT.
LIVING/DINING	25.80	277.81
KITCHEN	7.20	77.47
BEDROOM 1	27.90	300.20
BEDROOM 2	10.70	115.13
BEDROOM 3	9.40	101.14
MAID'S RM.	6.40	68.86
T&B 1	5.80	62.41
T&B 2	5.80	62.41
UNIT AREA	99.00	1065.23
BALCONY 1	VARIES	VARIES
BALCONY 2	VARIES	VARIES

NOTED BY:

RAMIR	8/7/16
RMS	8/7/16
AMC	8/7/16



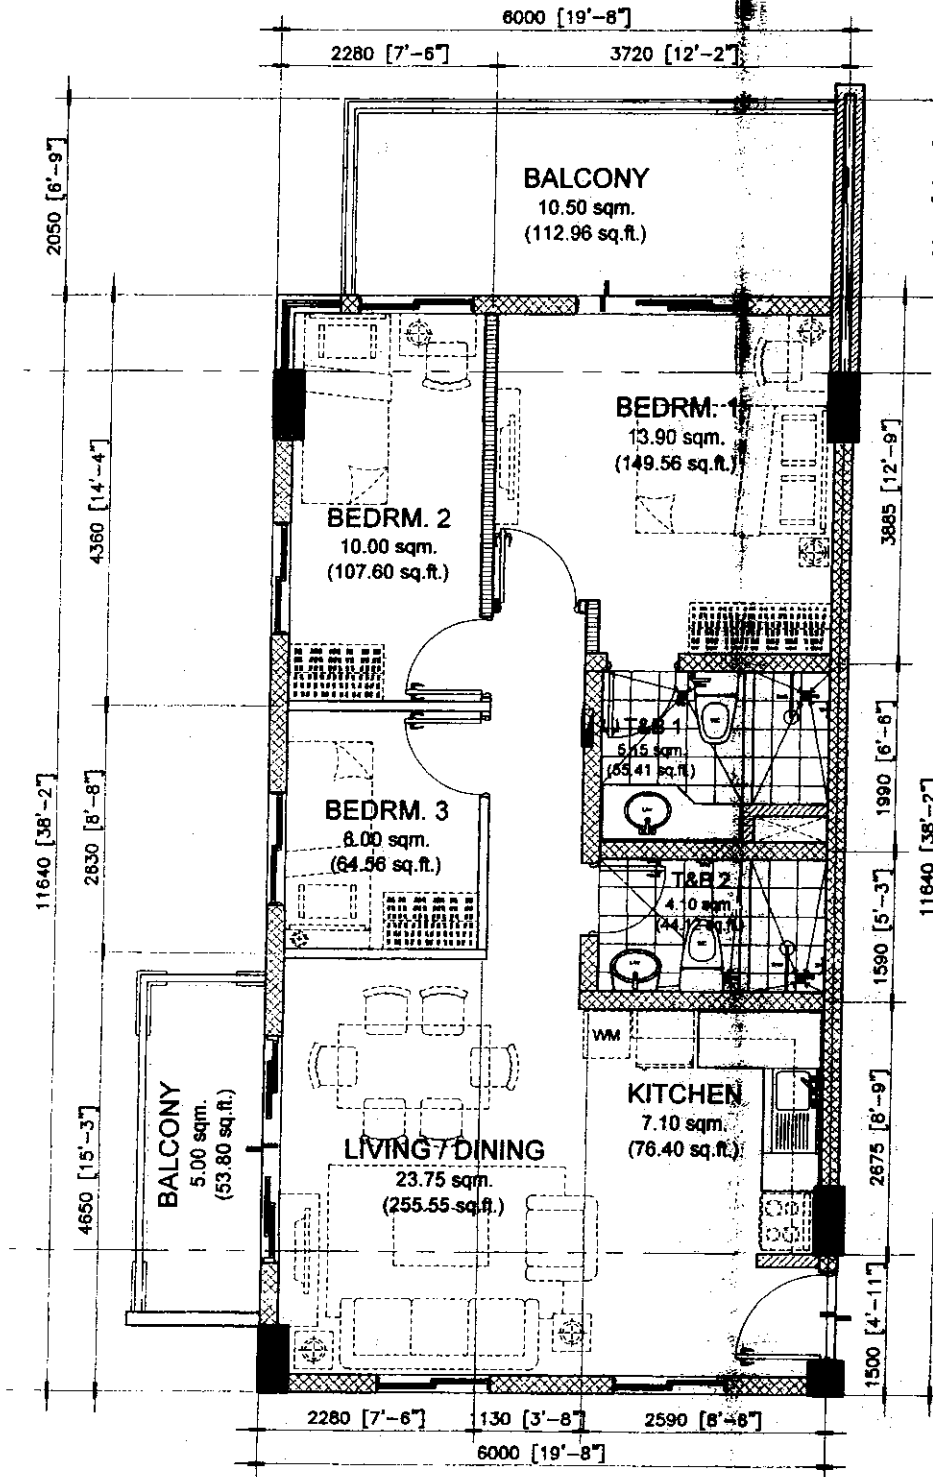

NOTED BY:
RAMIR [Signature] 3/1/16
RMS [Signature] 11 MAR 16
AMC [Signature] 3/11/16

70.00 sq.m. 3-BR TYPE - A.1
END UNIT - 70.00 sq.m. / 753.20 sq.ft.
WITH 2 BALCONIES - 10.50 & 5.00 sq.m. / 112.96 & 53.80 sq.ft.
GROSS FLOOR AREA - 85.50 sq.m. / 919.96 sq.ft.


SCALE: 1 : 80 mtrs.

- NOTE:
- DIMENSIONS & AREAS MAY VARY BASED ON ACTUAL SITE CONDITION.
 - FURNITURE & APPLIANCES ARE NOT INCLUDED.
 - FLOOR PLANS DEPICTED IN THIS MATERIAL ARE FOR DEMONSTRATION PURPOSES ONLY AND SHOULD NOT BE RELIED UPON AS FINAL PROJECT PLANS.
 - FOR ANNOUNCEMENT PURPOSES ONLY.



TYPICAL AT GROUND FLOOR

END UNIT	AREA	
	SQ. MTR.	SQ. FT.
LIVING/DINING	23.75	255.55
KITCHEN	7.10	76.40
BEDROOM 1	13.90	149.56
BEDROOM 2	10.00	107.60
BEDROOM 3	8.00	64.56
T&B 1	5.15	55.41
T&B 2	4.10	44.12
UNIT AREA	70.00	753.20
BALCONY 1	10.50	112.96
BALCONY 2	5.00	53.80
GR. FLR. AREA	85.50	919.96

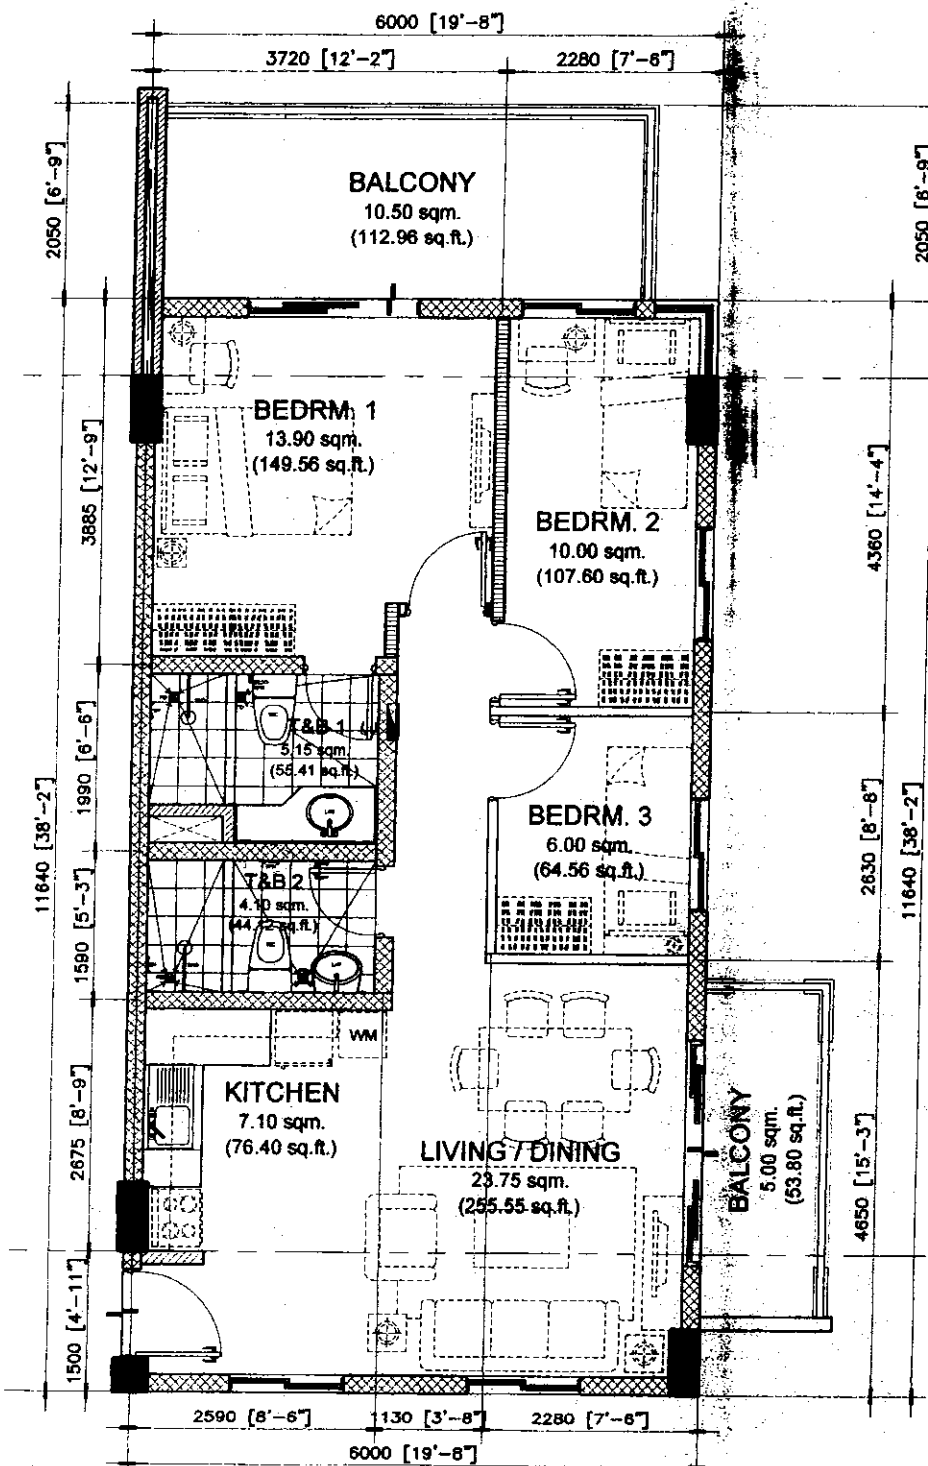

NOTED BY: *[Signature]* 03/19/2016

NOTED BY:
RAMIR *[Signature]*
RMS *[Signature]*
AMC *[Signature]* 3/11/16

70.00 sq.m. 3-BR TYPE - A.2

END UNIT - 70.00 sq.m. / 753.20 sq.ft.

WITH 2 BALCONIES - 10.50 & 5.00 sq.m. / 112.96 & 53.80 sq.ft.
GROSS FLOOR AREA - 85.50 sq.m. / 919.96 sq.ft.

SCALE:

1 : 80 mtrs.

NOTE:

- DIMENSIONS & AREAS MAY VARY BASED ON ACTUAL SITE CONDITION.
- FURNITURE & APPLIANCES ARE NOT INCLUDED.
- FLOOR PLANS DEPICTED IN THIS MATERIAL ARE FOR DEMONSTRATION PURPOSES ONLY AND SHOULD NOT BE RELIED UPON AS FINAL PROJECT PLANS.
- FOR ANNOUNCEMENT PURPOSES ONLY.




TYPICAL AT GROUND FLOOR

END UNIT	AREA	
	SQ. MTR.	SQ. FT.
LIVING/DINING	23.75	255.55
KITCHEN	7.10	76.40
BEDROOM 1	13.90	149.56
BEDROOM 2	10.00	107.60
BEDROOM 3	6.00	64.56
T&B 1	5.15	55.41
T&B 2	4.10	44.12
UNIT AREA	70.00	753.20
BALCONY 1	10.50	112.96
BALCONY 2	5.00	53.80
GR. FLR. AREA	85.50	919.96



09 MARCH 2016
DE-16-03-017

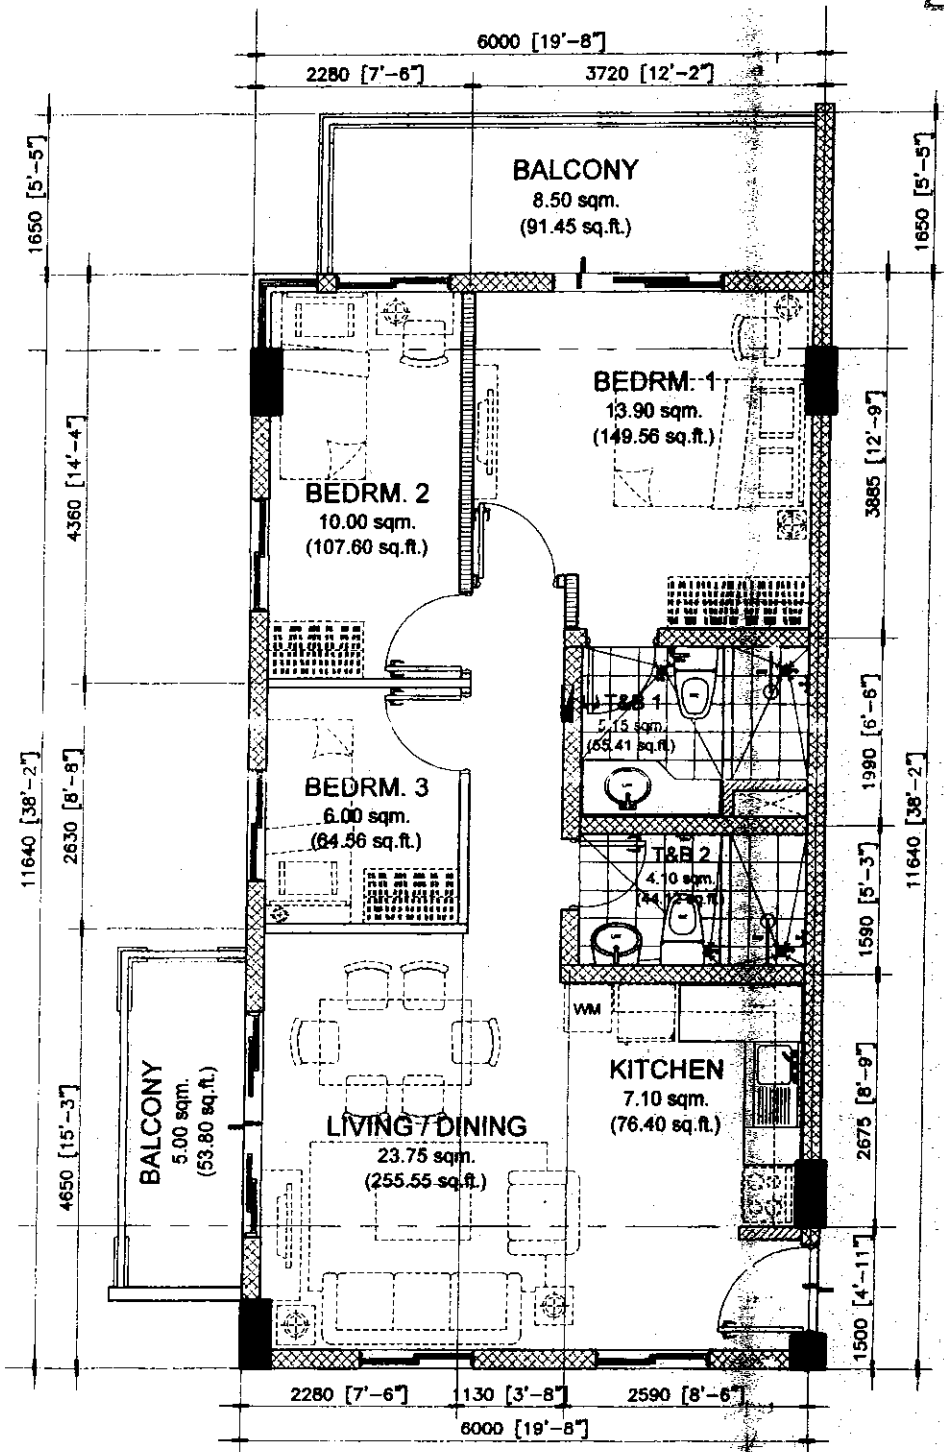

NOTED BY: 03/09/2016

NOTED BY:
RAMIR
RMS
FRAMC

70.00 sq.m. 3-BR TYPE - A.3
END UNIT - 70.00 sq.m. / 753.20 sq.ft.
WITH 2 BALCONIES - 8.50 & 5.00 sq.m. / 91.45 & 53.80 sq.ft.
GROSS FLOOR AREA - 83.50 sq.m. / 898.45 sq.ft.


SCALE: 1 : 80 mtrs.

NOTE:
- DIMENSIONS & AREAS MAY VARY BASED ON ACTUAL SITE CONDITION.
- FURNITURE & APPLIANCES ARE NOT INCLUDED.
- FLOOR PLANS DEPICTED IN THIS MATERIAL ARE FOR DEMONSTRATION PURPOSES ONLY AND SHOULD NOT BE RELIED UPON AS FINAL PROJECT PLANS.
- FOR ANNOUNCEMENT PURPOSES ONLY.



TYPICAL - 2ND TO 5TH FLOOR

END UNIT	AREA	
	SQ. MTR.	SQ. FT.
LIVING/DINING	23.75	255.55
KITCHEN	7.10	76.40
BEDROOM 1	13.90	149.56
BEDROOM 2	10.00	107.60
BEDROOM 3	6.00	64.56
T&B 1	5.15	55.41
T&B 2	4.10	44.12
UNIT AREA	70.00	753.20
BALCONY 1	8.50	91.45
BALCONY 2	5.00	53.80
GR. FLR. AREA	83.50	898.45

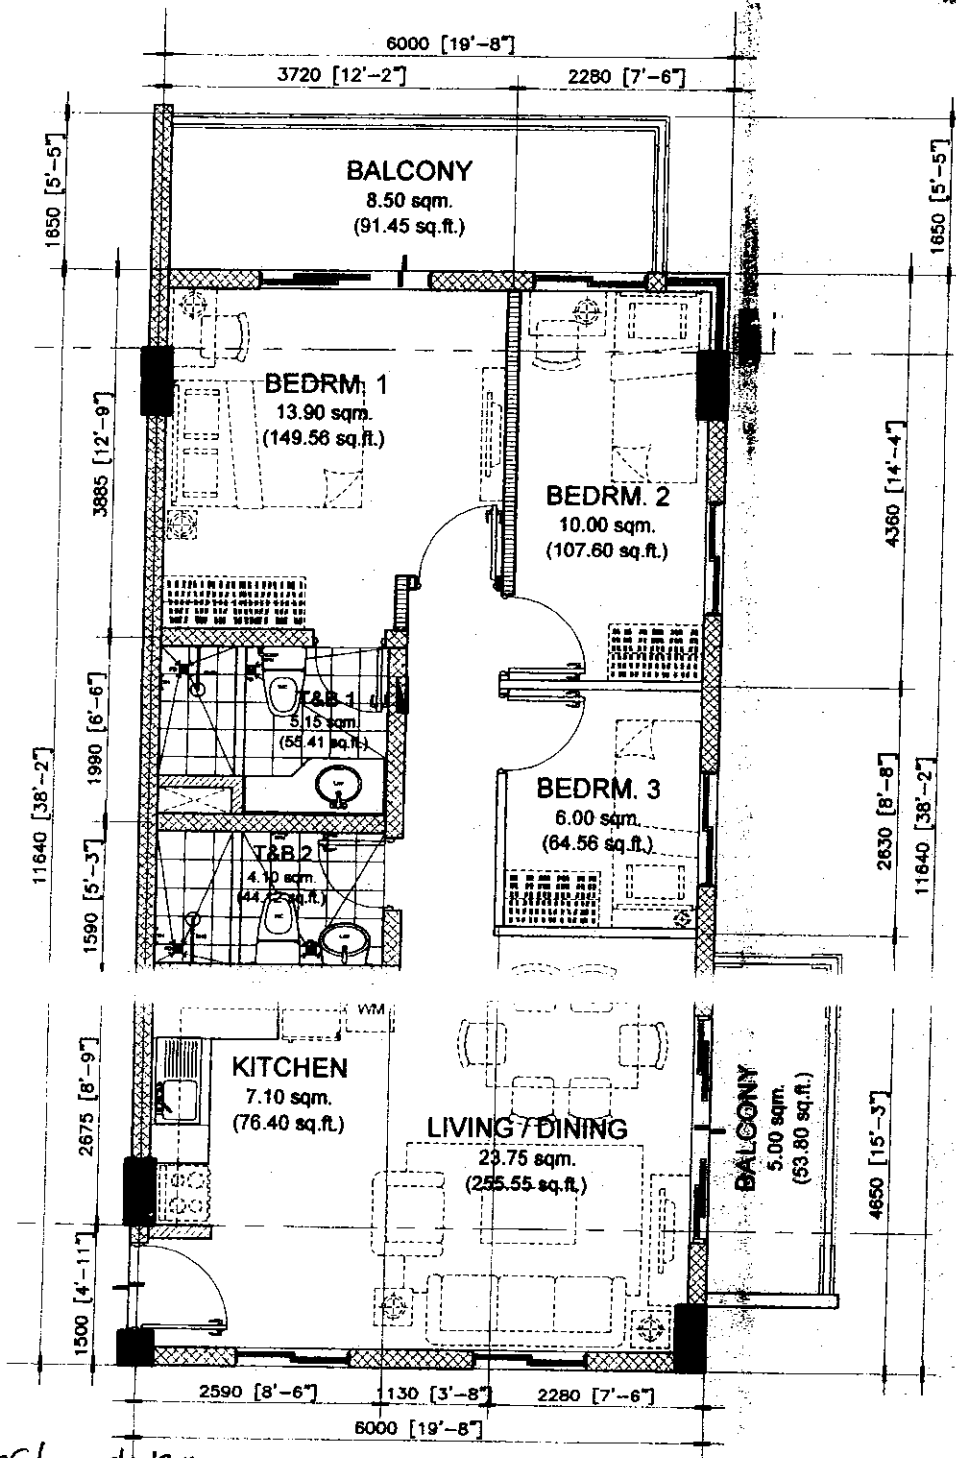

NOTED BY
RAMIR
RMS
AMC
3/11/16

70.00 sq.m. 3-BR TYPE - A.4
END UNIT - 70.00 sq.m. / 753.20 sq.ft.
WITH 2 BALCONIES - 8.50 & 5.00 sq.m. / 91.45 & 53.80 sq.ft.
GROSS FLOOR AREA - 83.50 sq.m. / 898.45 sq.ft.


SCALE: 1 : 80 mtrs.

NOTE:
- DIMENSIONS & AREAS MAY VARY BASED ON ACTUAL SITE CONDITION.
- FURNITURE & APPLIANCES ARE NOT INCLUDED.
- FLOOR PLANS DEPICTED IN THIS MATERIAL ARE FOR DEMONSTRATION PURPOSES ONLY AND SHOULD NOT BE RELIED UPON AS FINAL PROJECT PLANS.
- FOR ANNOUNCEMENT PURPOSES ONLY.



TYPICAL - 2ND TO 5TH FLOOR

END UNIT	AREA	
	SQ. MTR.	SQ. FT.
LIVING/DINING	23.75	255.55
KITCHEN	7.10	76.40
BEDROOM 1	13.90	149.56
BEDROOM 2	10.00	107.60
BEDROOM 3	6.00	64.56
T&B 1	5.15	55.41
T&B 2	4.10	44.12
UNIT AREA	70.00	753.20
BALCONY 1	8.50	91.45
BALCONY 2	5.00	53.80
GR. FLR. AREA	83.50	898.45

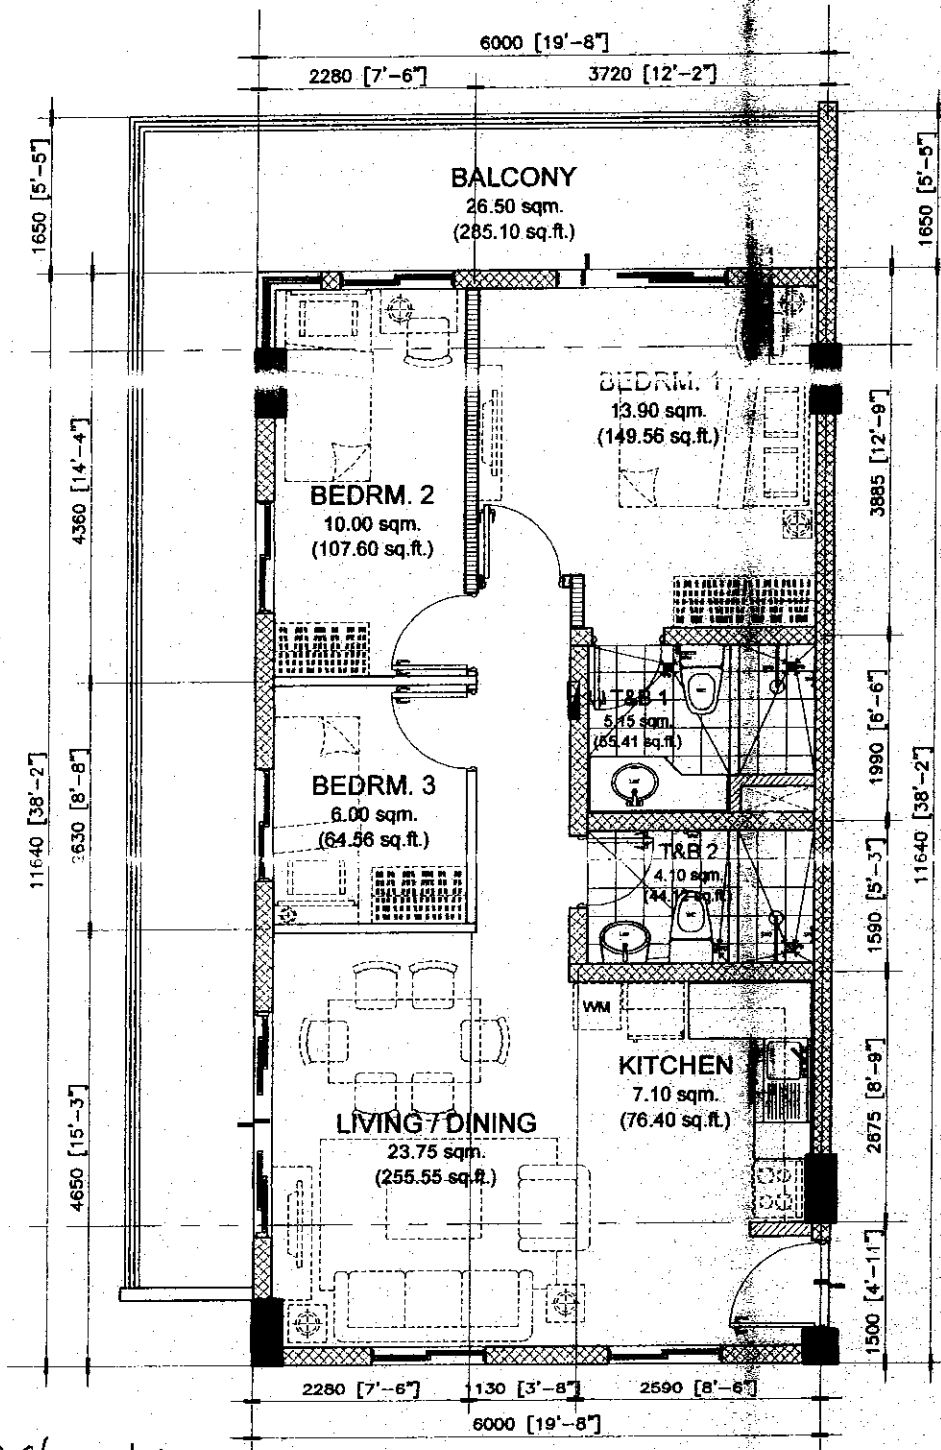

TYPICAL AT 6TH FLOOR


END UNIT	AREA	
	SQ. MTR.	SQ. FT.
LIVING/DINING	23.75	255.55
KITCHEN	7.10	76.40
BEDROOM 1	13.90	149.56
BEDROOM 2	10.00	107.60
BEDROOM 3	6.00	64.56
T&B 1	5.15	55.41
T&B 2	4.10	44.12
UNIT AREA	70.00	753.20
BALCONY	26.50	285.10
GR. FLR. AREA	96.50	1038.30

NOTED BY
RAMIR [Signature]
RMS [Signature]
FAMC [Signature]

70.00 sq.m. 3-BR TYPE - A.5
END UNIT - 70.00 sq.m. / 753.20 sq.ft.
WITH BALCONY - 26.50 / 285.10 sq.ft.
GROSS FLOOR AREA - 96.50 sq.m. / 1038.30 sq.ft.

SCALE: 1 : 80 mtrs.

NOTE:
- DIMENSIONS & AREAS MAY VARY BASED ON ACTUAL SITE CONDITION.
- FURNITURE & APPLIANCES ARE NOT INCLUDED.
- FLOOR PLANS DEPICTED IN THIS MATERIAL ARE FOR DEMONSTRATION PURPOSES ONLY AND SHOULD NOT BE RELIED UPON AS FINAL PROJECT PLANS.
- FOR ANNOUNCEMENT PURPOSES ONLY.

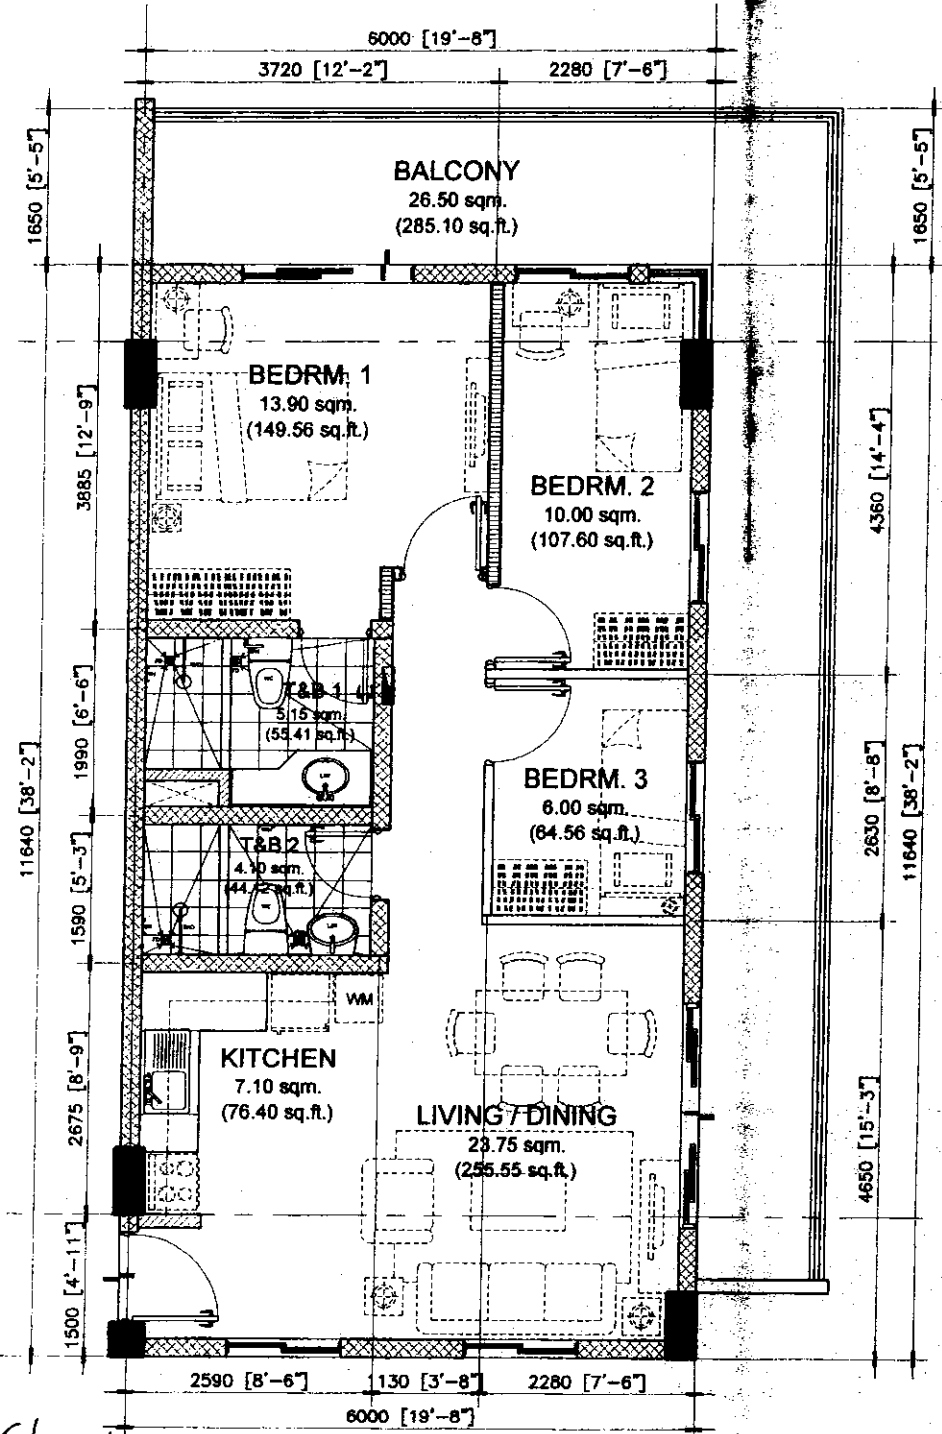

NOTED BY: 2/13/16

RAMIR	2/13/16
RMS	2/13/16
AMC	3/11/16

70.00 sq.m. 3-BR TYPE - A.6
END UNIT - 70.00 sq.m. / 753.20 sq.ft.
WITH BALCONY - 26.50 / 285.10 sq.ft.
GROSS FLOOR AREA - 96.50 sq.m. / 1038.30 sq.ft.

SCALE: 1 : 80 mtrs.

- NOTE:
- DIMENSIONS & AREAS MAY VARY BASED ON ACTUAL SITE CONDITION.
 - FURNITURE & APPLIANCES ARE NOT INCLUDED.
 - FLOOR PLANS DEPICTED IN THIS MATERIAL ARE FOR DEMONSTRATION PURPOSES ONLY AND SHOULD NOT BE RELIED UPON AS FINAL PROJECT PLANS.
 - FOR ANNOUNCEMENT PURPOSES ONLY.

TYPICAL AT 6TH FLOOR


END UNIT	AREA	
	SQ. MTR.	SQ. FT.
LIVING/DINING	23.75	255.55
KITCHEN	7.10	76.40
BEDROOM 1	13.90	149.56
BEDROOM 2	10.00	107.60
BEDROOM 3	6.00	64.56
T&B 1	5.15	55.41
T&B 2	4.10	44.12
UNIT AREA	70.00	753.20
BALCONY	26.50	285.10
GR. FLR. AREA	96.50	1038.30



RIDGE

09 MARCH 2016

DE-16-03-017

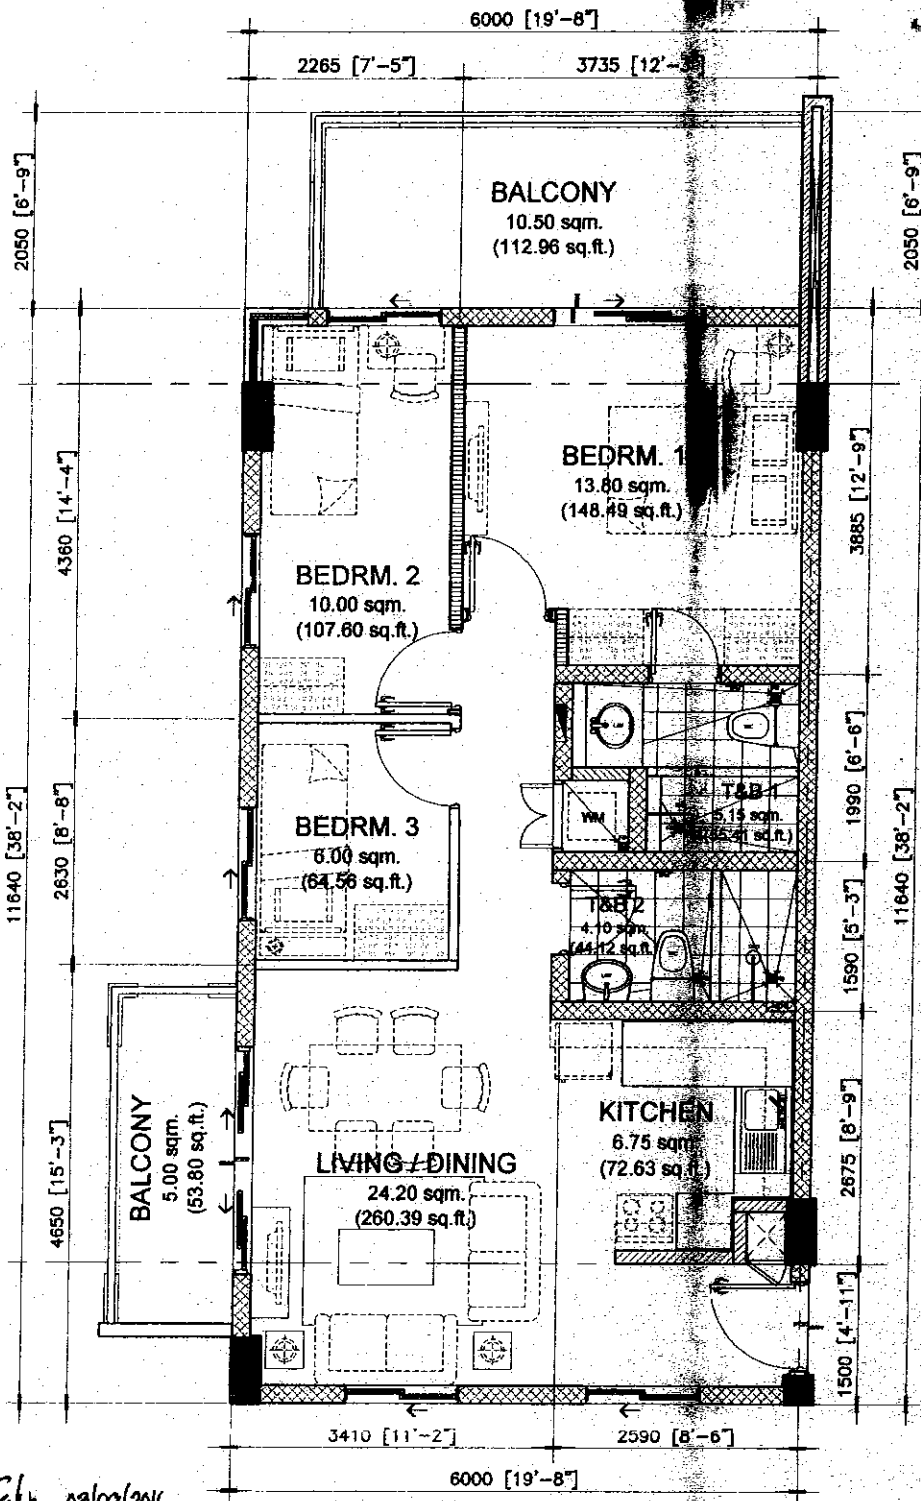

Noted by [Signature] 09/09/2016

NOTED BY	
RAMIR	[Signature]
RMS	[Signature]
AMC	[Signature]

70.00 sq.m. 3-BR TYPE - B.1

END UNIT - 70.00 sq.m. / 753.20 sq.ft.

WITH 2 BALCONIES - 10.50 & 5.00 sq.m. / 112.96 & 53.80 sq.ft.

GROSS FLOOR AREA - 85.50 sq.m. / 919.96 sq.ft.


SCALE: 1 : 80 mtrs.

- NOTE:
- DIMENSIONS & AREAS MAY VARY BASED ON ACTUAL SITE CONDITION.
 - FURNITURE & APPLIANCES ARE NOT INCLUDED.
 - FLOOR PLANS DEPICTED IN THIS MATERIAL ARE FOR DEMONSTRATION PURPOSES ONLY AND SHOULD NOT BE RELIED UPON AS FINAL PROJECT PLANS.
 - FOR ANNOUNCEMENT PURPOSES ONLY.



TYPICAL AT GROUND FLOOR

END UNIT	AREA	
	SQ. MTR.	SQ. FT.
LIVING/DINING	24.20	260.39
KITCHEN	6.75	72.63
BEDROOM 1	13.80	148.49
BEDROOM 2	10.00	107.60
BEDROOM 3	6.00	64.56
T&B 1	5.15	55.41
T&B 2	4.10	44.12
UNIT AREA	70.00	753.20
BALCONY 1	10.50	112.96
BALCONY 2	5.00	53.80
GR. FLR. AREA	85.50	919.96

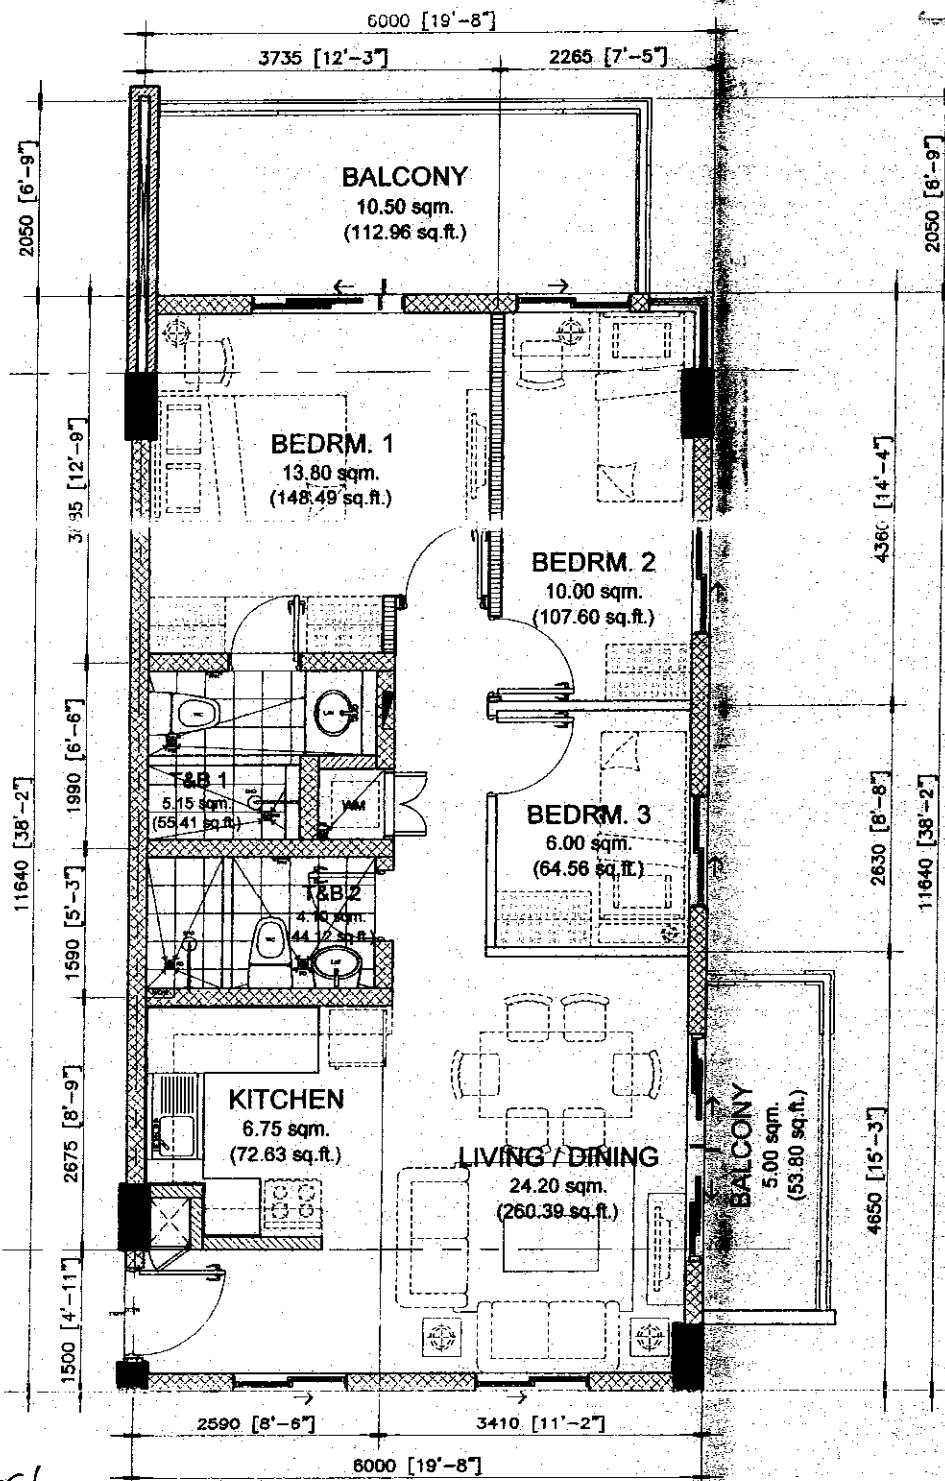

NOTED BY: *[Signature]* 03/09/2016

RAMIR	<i>[Signature]</i>	3/9/16
RMS	<i>[Signature]</i>	3/11/16
AMC	<i>[Signature]</i>	3/11/16


70.00 sq.m. 3-BR TYPE - B.2
END UNIT - 70.00 sq.m. / 753.20 sq.ft.
WITH 2 BALCONIES - 10.50 & 5.00 sq.m. / 112.96 & 53.80 sq.ft.
GROSS FLOOR AREA - 85.50 sq.m. / 919.96 sq.ft.

SCALE: 1 : 80 mtrs.

NOTE:
- DIMENSIONS & AREAS MAY VARY BASED ON ACTUAL SITE CONDITION.
- FURNITURE & APPLIANCES ARE NOT INCLUDED.
- FLOOR PLANS DEPICTED IN THIS MATERIAL ARE FOR DEMONSTRATION PURPOSES ONLY AND SHOULD NOT BE RELIED UPON AS FINAL PROJECT PLANS.
- FOR ANNOUNCEMENT PURPOSES ONLY.

TYPICAL AT GROUND FLOOR

END UNIT	AREA	
	SQ. MTR.	SQ. FT.
LIVING/DINING	24.20	260.39
KITCHEN	6.75	72.63
BEDROOM 1	13.80	148.49
BEDROOM 2	10.00	107.60
BEDROOM 3	6.00	64.56
T&B 1	5.15	55.41
T&B 2	4.10	44.12
UNIT AREA	70.00	753.20
BALCONY 1	10.50	112.96
BALCONY 2	5.00	53.80
GR. FLR. AREA	85.50	919.96

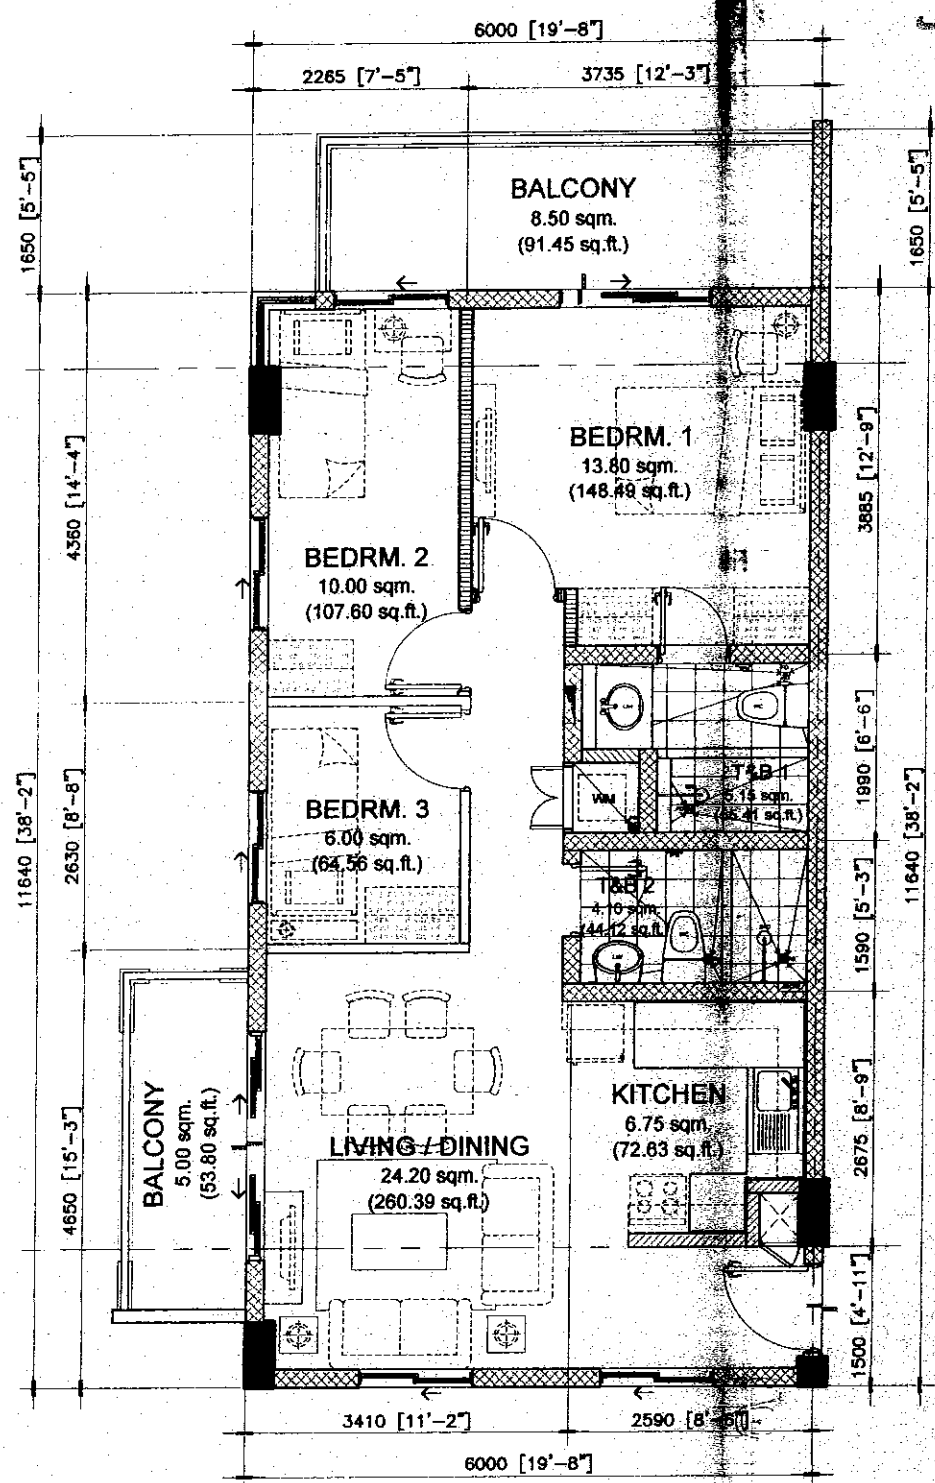

Noted by: 03/09/2016

NOTED BY:	
RAMIR	
RMS	11 MAR
AMC	13/11/14

70.00 sq.m. 3-BR TYPE - B.3
END UNIT - 70.00 sq.m. / 753.20 sq.ft.
WITH 2 BALCONIES - 8.50 & 5.00 sq.m. / 91.45 & 53.80 sq.ft.
GROSS FLOOR AREA - 83.50 sq.m. / 898.45 sq.ft.

SCALE: 1 : 80 mtrs.


NOTE:
- DIMENSIONS & AREAS MAY VARY BASED ON ACTUAL SITE CONDITION.
- FURNITURE & APPLIANCES ARE NOT INCLUDED.
- FLOOR PLANS DEPICTED IN THIS MATERIAL ARE FOR DEMONSTRATION PURPOSES ONLY AND SHOULD NOT BE RELIED UPON AS FINAL PROJECT PLANS.
- FOR ANNOUNCEMENT PURPOSES ONLY.



TYPICAL - 2ND TO 5TH FLOOR

END UNIT	AREA	
	SQ. MTR.	SQ. FT.
LIVING/DINING	24.20	260.39
KITCHEN	6.75	72.63
BEDROOM 1	13.80	148.49
BEDROOM 2	10.00	107.60
BEDROOM 3	6.00	64.56
T&B 1	5.15	55.41
T&B 2	4.10	44.12
UNIT AREA	70.00	753.20
BALCONY 1	8.50	91.45
BALCONY 2	5.00	53.80
GR. FLR. AREA	83.50	898.45

RIDGE
09 MARCH 2016
DE-16-03-017

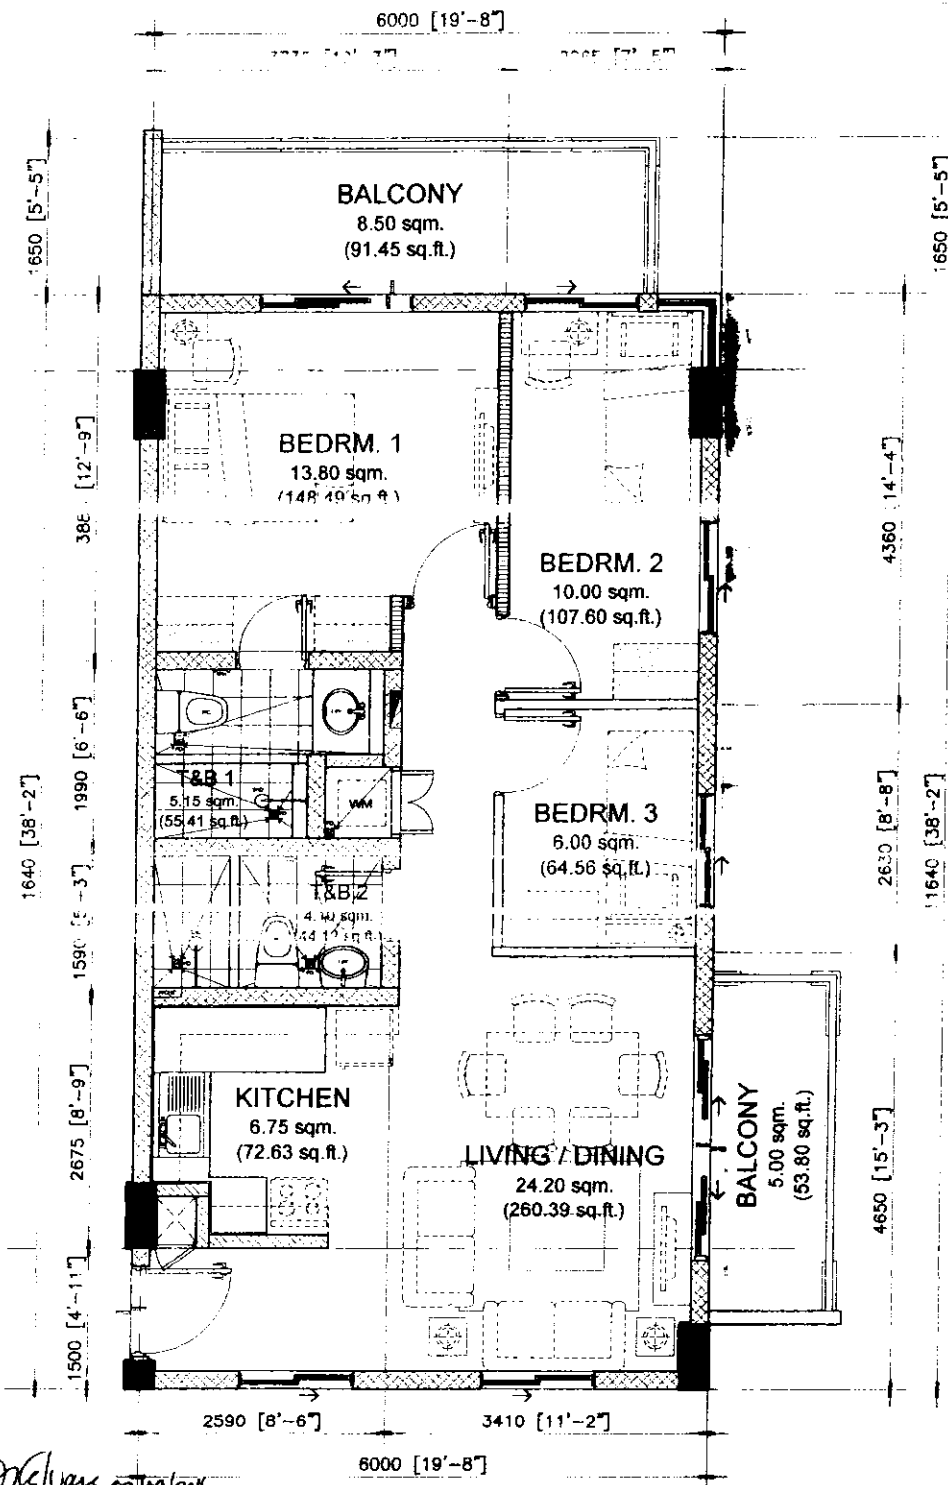

NOTE: 03/09/2016

RAMIR

RMS

AVAMC

70.00 sq.m. 3-BR TYPE - B.4

END UNIT - 70.00 sq.m. / 753.20 sq.ft.

WITH 2 BALCONIES - 8.50 & 5.00 sq.m. / 91.45 & 53.80 sq.ft.

GROSS FLOOR AREA - 83.50 sq.m. / 898.45 sq.ft.

SCALE:

1 : 80 mtrs.


NOTE:

- DIMENSIONS & AREAS MAY VARY BASED ON ACTUAL SITE CONDITION.
- FURNITURE & APPLIANCES ARE NOT INCLUDED.
- FLOOR PLANS DEPICTED IN THIS MATERIAL ARE FOR DEMONSTRATION PURPOSES ONLY AND SHOULD NOT BE RELIED UPON AS FINAL PROJECT PLANS.
- FOR ANNOUNCEMENT PURPOSES ONLY.



TYPICAL - 2ND TO 5TH FLOOR

END UNIT	AREA	
	SQ. MTR.	SQ. FT.
LIVING/DINING	24.20	260.39
KITCHEN	6.75	72.63
BEDROOM 1	13.80	148.49
BEDROOM 2	10.00	107.60
BEDROOM 3	6.00	64.56
T&B 1	5.15	55.41
T&B 2	4.10	44.12
UNIT AREA	70.00	753.20
BALCONY 1	8.50	91.45
BALCONY 2	5.00	53.80
GR. FLR. AREA	83.50	898.45

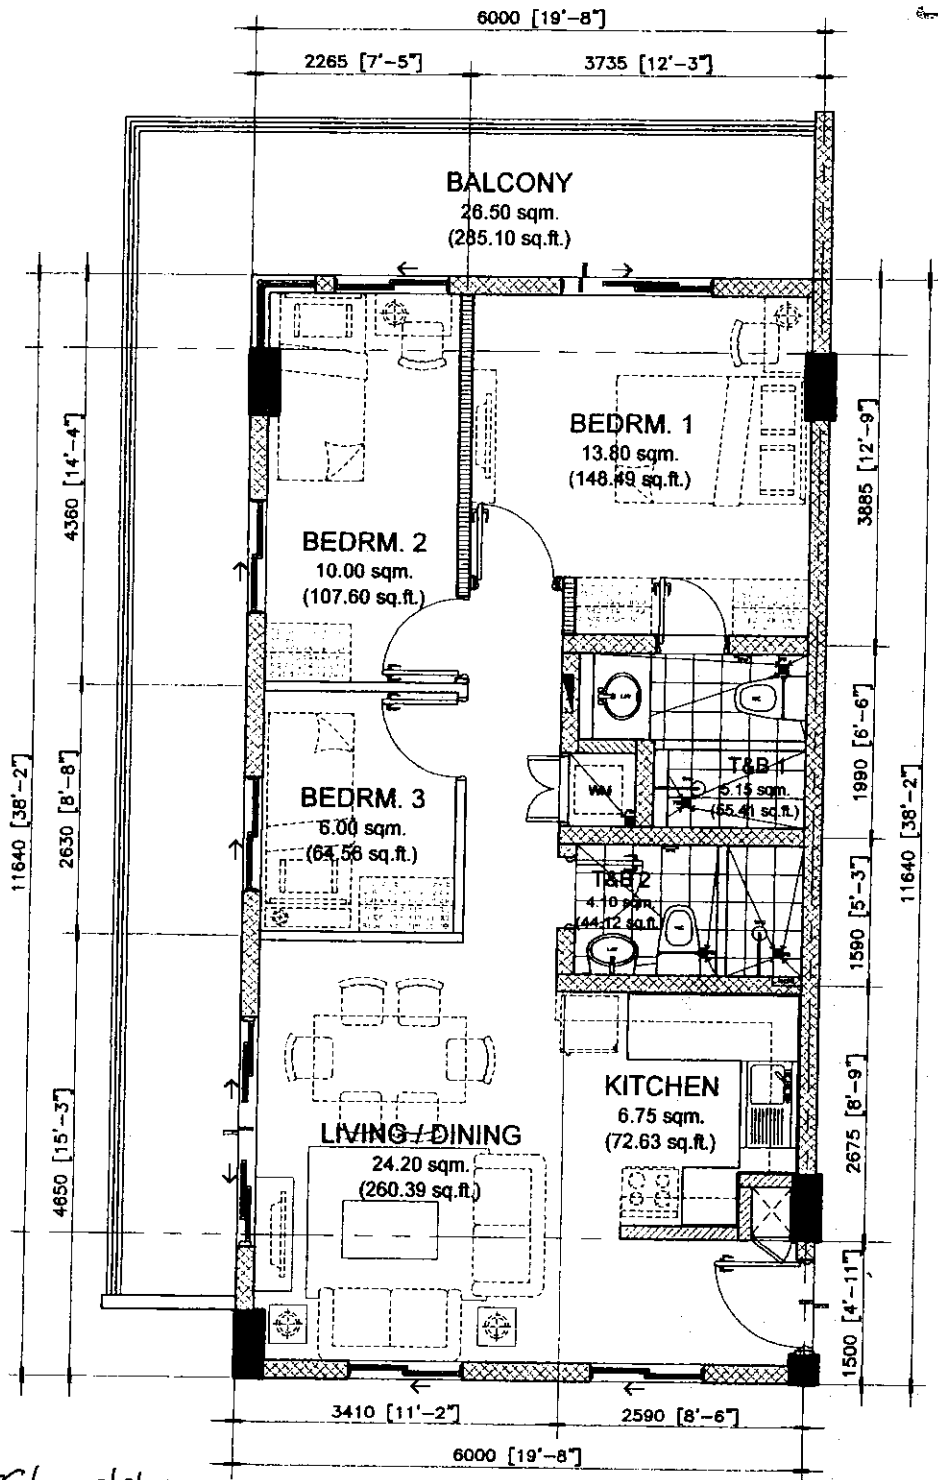

TYPICAL AT 6TH FLOOR

END UNIT	AREA	
	SQ. MTR.	SQ. FT.
LIVING/DINING	24.20	260.39
KITCHEN	6.75	72.63
BEDROOM 1	13.80	148.49
BEDROOM 2	10.00	107.60
BEDROOM 3	6.00	64.56
T&B 1	5.15	55.41
T&B 2	4.10	44.12
UNIT AREA	70.00	753.20
BALCONY	26.50	285.10
GR. FLR. AREA	96.50	1038.30

NOEL 3/10/2016
NOTED BY:
RAMIR 3/10
RMS 3/10
FRAMC 3/10

70.00 sq.m. 3-BR TYPE - B.5

END UNIT - 70.00 sq.m. / 753.20 sq.ft.

WITH BALCONY - 26.50 / 285.10 sq.ft.


GROSS FLOOR AREA - 96.50 sq.m. / 1038.30 sq.ft.

SCALE:

1 : 80 mtrs.

NOTE:

- DIMENSIONS & AREAS MAY VARY BASED ON ACTUAL SITE CONDITION.
- FURNITURE & APPLIANCES ARE NOT INCLUDED.
- FLOOR PLANS DEPICTED IN THIS MATERIAL ARE FOR DEMONSTRATION PURPOSES ONLY AND SHOULD NOT BE RELIED UPON AS FINAL PROJECT PLANS.
- FOR ANNOUNCEMENT PURPOSES ONLY.

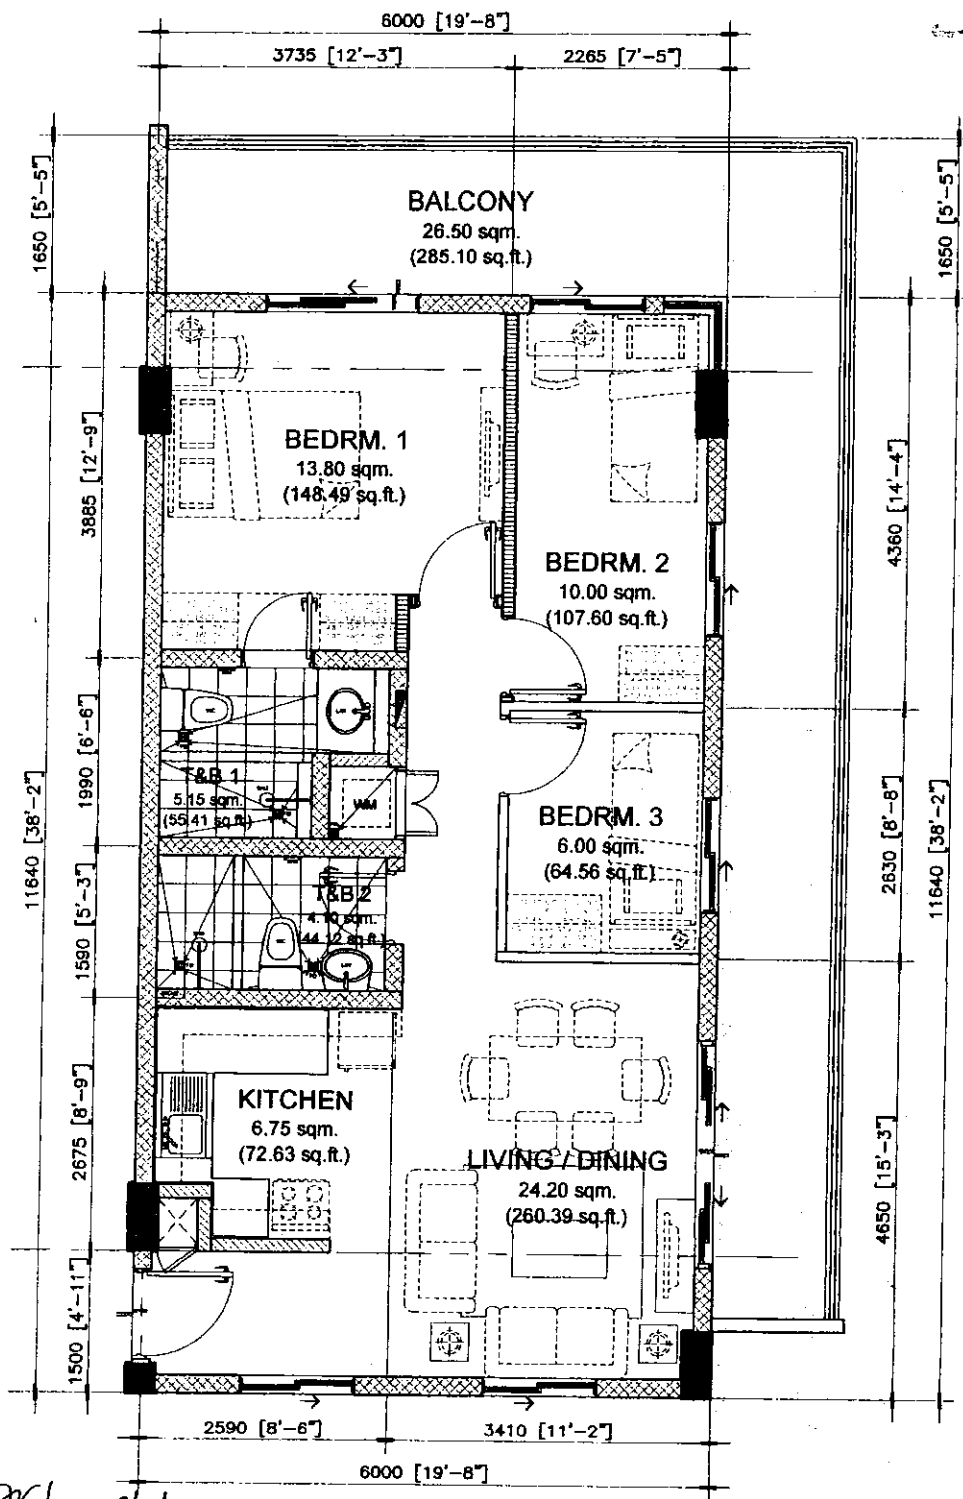

NOTE: 03/09/2016

NOTED BY
RAMIR
RMS
AMC

70.00 sq.m. 3-BR TYPE - B.6
END UNIT - 70.00 sq.m. / 753.20 sq.ft.
WITH BALCONY - 26.50 / 285.10 sq.ft.
GROSS FLOOR AREA - 96.50 sq.m. / 1038.30 sq.ft.


SCALE: 1 : 80 mtrs.

NOTE:
- DIMENSIONS & AREAS MAY VARY BASED ON ACTUAL SITE CONDITION.
- FURNITURE & APPLIANCES ARE NOT INCLUDED.
- FLOOR PLANS DEPICTED IN THIS MATERIAL ARE FOR DEMONSTRATION PURPOSES ONLY AND SHOULD NOT BE RELIED UPON AS FINAL PROJECT PLANS.
- FOR ANNOUNCEMENT PURPOSES ONLY.



TYPICAL AT 6TH FLOOR

END UNIT	AREA	
	SQ. MTR.	SQ. FT.
LIVING/DINING	24.20	260.39
KITCHEN	6.75	72.63
BEDROOM 1	13.80	148.49
BEDROOM 2	10.00	107.60
BEDROOM 3	6.00	64.56
T&B 1	5.15	55.41
T&B 2	4.10	44.12
UNIT AREA	70.00	753.20
BALCONY	26.50	285.10
GR. FLR. AREA	96.50	1038.30

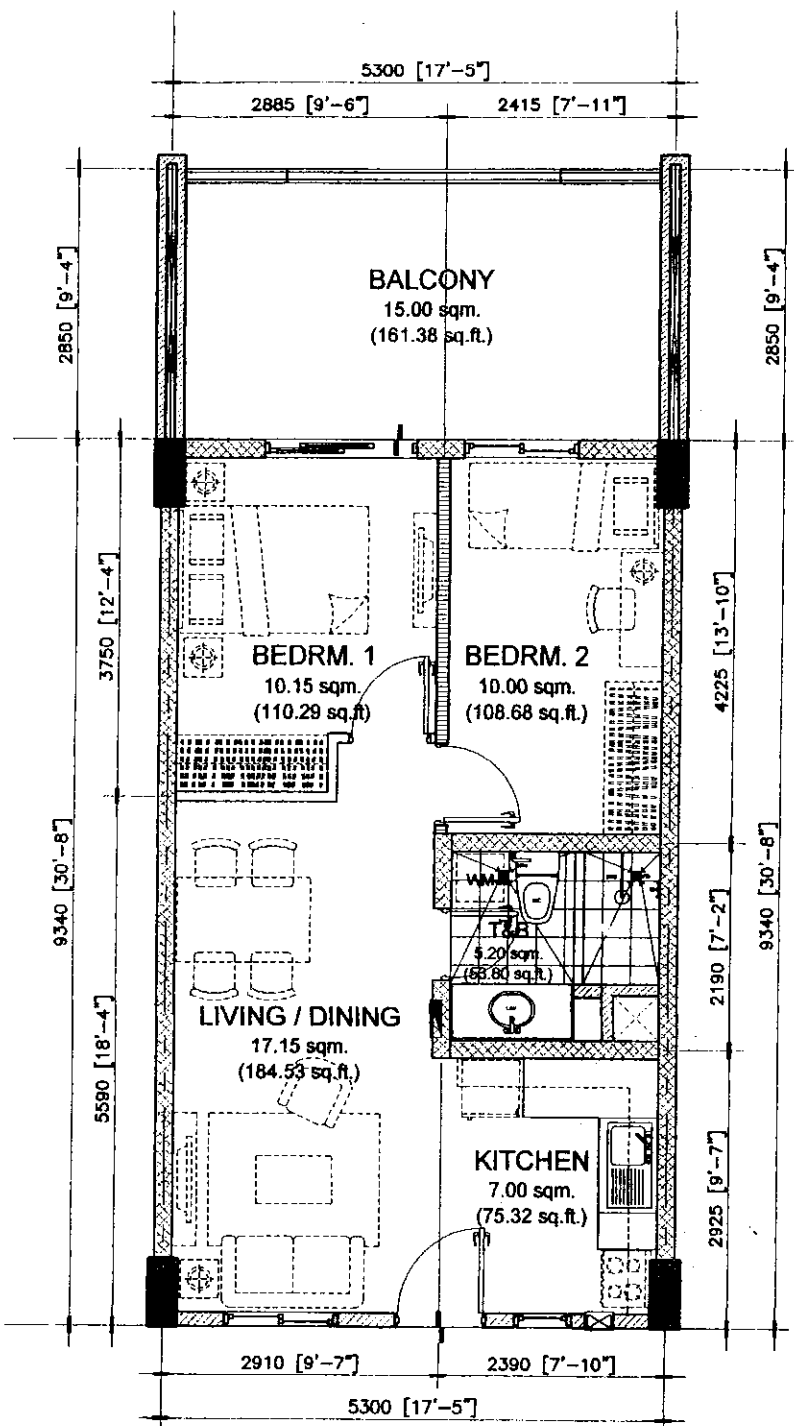

TYPICAL AT GROUND FLOOR

INNER UNIT	AREA	
	SQ. MTR.	SQ. FT.
LIVING/DINING	17.15	184.53
KITCHEN	7.00	75.32
BEDROOM 1	10.15	110.29
BEDROOM 2	10.00	108.68
T&B	5.20	53.80
UNIT AREA	49.50	532.62
BALCONY	15.00	161.38
GR. FLR. AREA	64.50	694.00

NOEL 28/09/2016
NOTED BY:
RAMIR
RMS
AMC


49.50 sq.m. 2-BR TYPE - A.1
INNER UNIT - 49.50 sq.m. / 532.62 sq.ft.
WITH BALCONY - 15.00 sq.m. / 161.38 sq.ft.
GROSS FLOOR AREA - 64.50 sq.m. / 694.00 sq.ft.

SCALE: 1 : 80 mtrs.

NOTE:
- DIMENSIONS & AREAS MAY VARY BASED ON ACTUAL SITE CONDITION.
- FURNITURE & APPLIANCES ARE NOT INCLUDED.
- FLOOR PLANS DEPICTED IN THIS MATERIAL ARE FOR DEMONSTRATION PURPOSES ONLY AND SHOULD NOT BE RELIED UPON AS FINAL PROJECT PLANS.
- FOR ANNOUNCEMENT PURPOSES ONLY.



RIDGE
09 MARCH 2016
DE-16-03-017

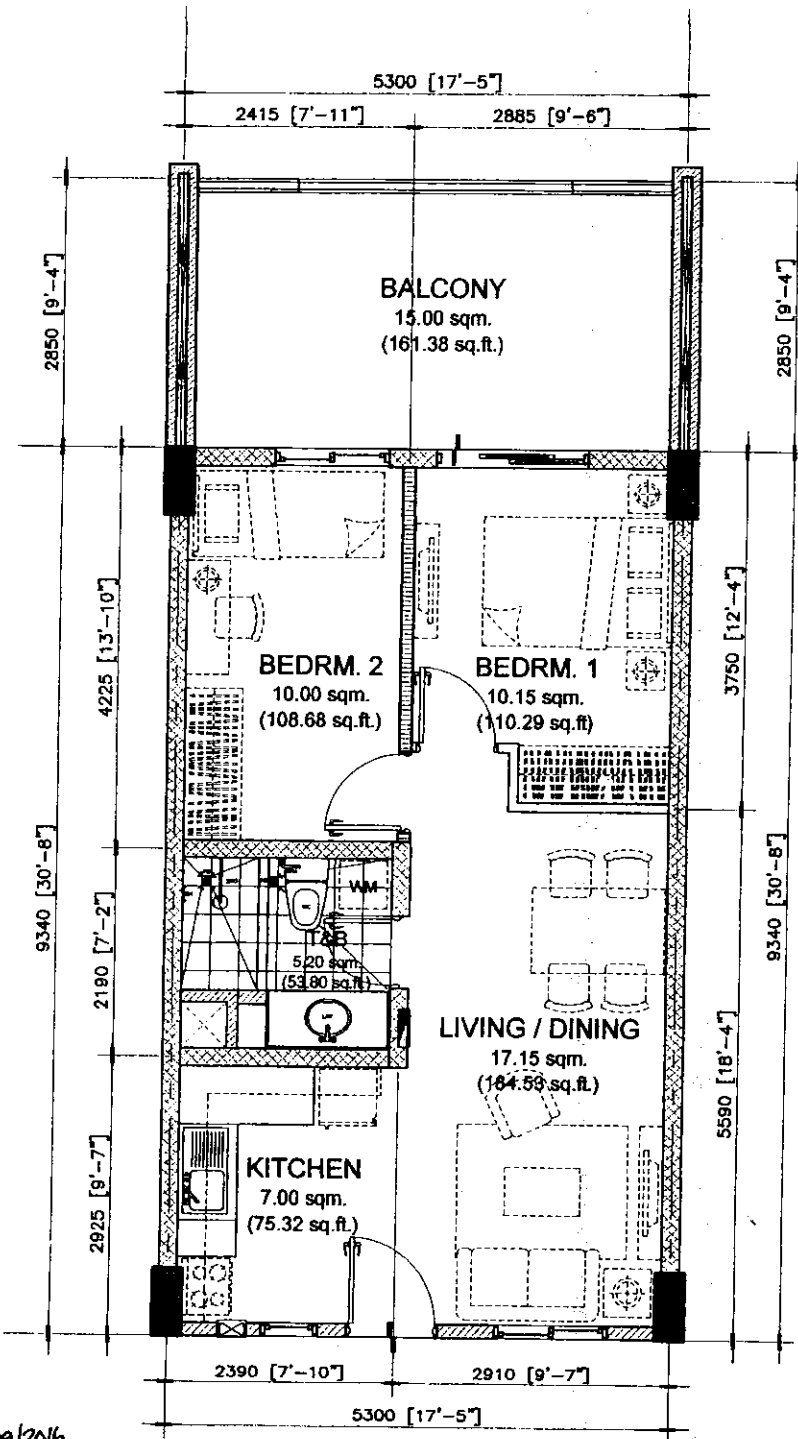

TYPICAL AT GROUND FLOOR

INNER UNIT	AREA	
	SQ. MTR.	SQ. FT.
LIVING/DINING	17.15	184.53
KITCHEN	7.00	75.32
BEDROOM 1	10.15	110.29
BEDROOM 2	10.00	108.68
T&B	5.20	53.80
UNIT AREA	49.50	532.62
BALCONY	15.00	161.38
GR. FLR. AREA	64.50	694.00

49.50 sq.m. 2-BR TYPE - A.2

INNER UNIT - 49.50 sq.m. / 532.62 sq.ft.

WITH BALCONY - 15.00 sq.m. / 161.38 sq.ft.

GROSS FLOOR AREA - 64.50 sq.m. / 694.00 sq.ft.


SCALE:

1 : 80 mtrs.

NOTE:

- DIMENSIONS & AREAS MAY VARY BASED ON ACTUAL SITE CONDITION.
- FURNITURE & APPLIANCES ARE NOT INCLUDED.
- FLOOR PLANS DEPICTED IN THIS MATERIAL ARE FOR DEMONSTRATION PURPOSES ONLY AND SHOULD NOT BE RELIED UPON AS FINAL PROJECT PLANS.
- FOR ANNOUNCEMENT PURPOSES ONLY.

NOTED BY:
RAMIR
RMS
GAMC
09/09/2016

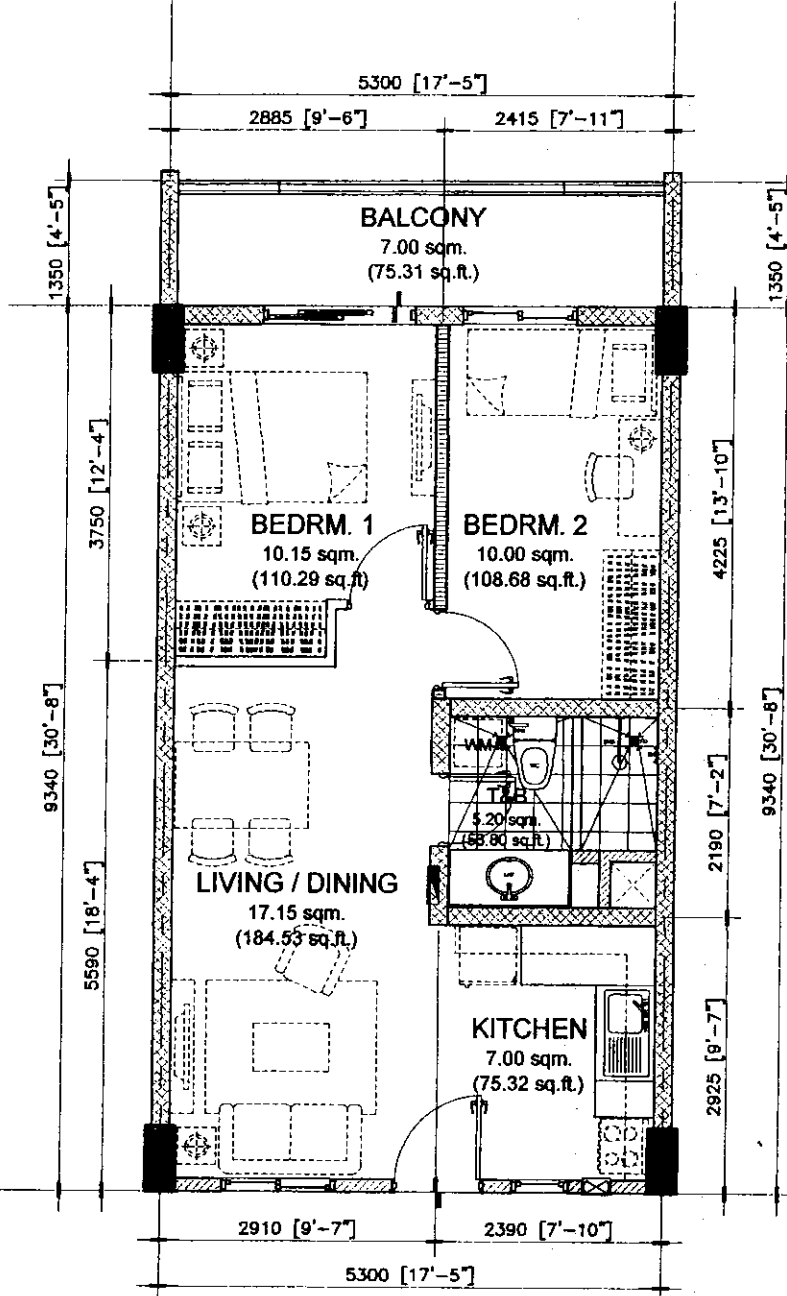

TYPICAL - 2ND TO 6TH FLOOR


INNER UNIT	AREA	
	SQ. MTR.	SQ. FT.
LIVING/DINING	17.15	184.53
KITCHEN	7.00	75.32
BEDROOM 1	10.15	110.29
BEDROOM 2	10.00	108.68
T&B	5.20	53.80
UNIT AREA	49.50	532.62
BALCONY	7.00	75.31
GR. FLR. AREA	56.50	607.93

NOTED BY:
RAMIR
RMS
FRANC
03/09/2016

49.50 sq.m. 2-BR TYPE - A.3
INNER UNIT - 49.50 sq.m. / 532.62 sq.ft.
WITH BALCONY - 7.00 sq.m. / 75.31 sq.ft.
GROSS FLOOR AREA - 56.50 sq.m. / 607.93 sq.ft.

SCALE: 1 : 80 mtrs.

NOTE:
- DIMENSIONS & AREAS MAY VARY BASED ON ACTUAL SITE CONDITION.
- FURNITURE & APPLIANCES ARE NOT INCLUDED.
- FLOOR PLANS DEPICTED IN THIS MATERIAL ARE FOR DEMONSTRATION PURPOSES ONLY AND SHOULD NOT BE RELIED UPON AS FINAL PROJECT PLANS.
- FOR ANNOUNCEMENT PURPOSES ONLY.

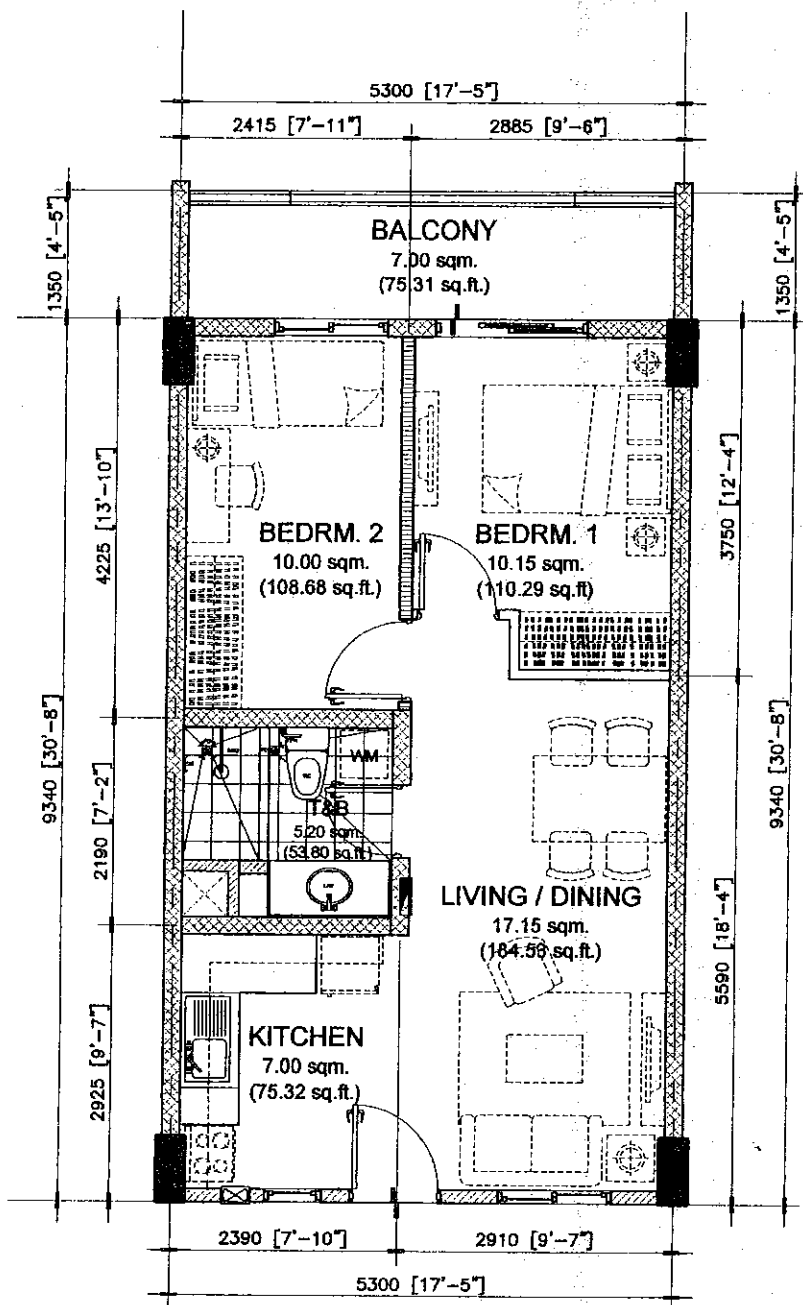

TYPICAL - 2ND TO 6TH FLOOR


INNER UNIT	AREA	
	SQ. MTR.	SQ. FT.
LIVING/DINING	17.15	184.53
KITCHEN	7.00	75.32
BEDROOM 1	10.15	110.29
BEDROOM 2	10.00	108.68
T&B	5.20	53.80
UNIT AREA	49.50	532.62
BALCONY	7.00	75.31
GR. FLR. AREA	56.50	607.93

Noted *28/03/2016*
NOTED BY:
RAMIR *[Signature]*
RMS *[Signature]*
HMC *[Signature]*

49.50 sq.m. 2-BR TYPE - A.4
INNER UNIT - 49.50 sq.m. / 532.62 sq.ft.
WITH BALCONY - 7.00 sq.m. / 75.31 sq.ft.
GROSS FLOOR AREA - 56.50 sq.m. / 607.93 sq.ft.

SCALE: 1 : 80 mtrs.

NOTE:
- DIMENSIONS & AREAS MAY VARY BASED ON ACTUAL SITE CONDITION.
- FURNITURE & APPLIANCES ARE NOT INCLUDED.
- FLOOR PLANS DEPICTED IN THIS MATERIAL ARE FOR DEMONSTRATION PURPOSES ONLY AND SHOULD NOT BE RELIED UPON AS FINAL PROJECT PLANS.
- FOR ANNOUNCEMENT PURPOSES ONLY.

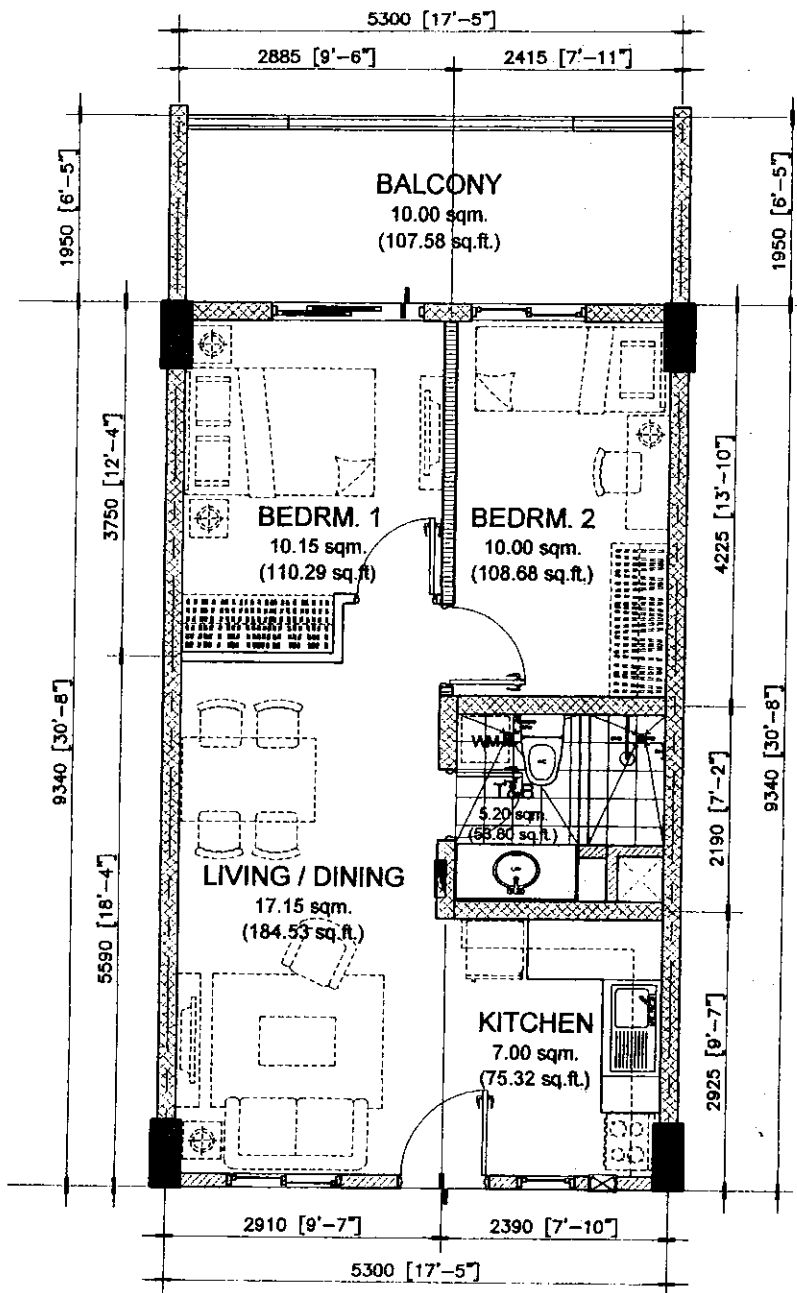

TYPICAL - 2ND TO 6TH FLOOR

INNER UNIT	AREA	
	SQ. MTR.	SQ. FT.
LIVING/DINING	17.15	184.53
KITCHEN	7.00	75.32
BEDROOM 1	10.15	110.29
BEDROOM 2	10.00	108.68
T&B	5.20	53.80
UNIT AREA	49.50	532.62
BALCONY	10.00	107.58
GR. FLR. AREA	59.50	640.20


NOEL *[Signature]* 02/09/2016

NOTED BY
RAMIR *[Signature]*
RMS *[Signature]* 11 MAR
AMC *[Signature]* 3/11/16

49.50 sq.m. 2-BR TYPE - A.5
INNER UNIT - 49.50 sq.m. / 532.62 sq.ft.
WITH BALCONY - 10.00 sq.m. / 107.58 sq.ft.
GROSS FLOOR AREA - 59.50 sq.m. / 640.20 sq.ft.

SCALE: 1 : 80 mtrs.

NOTE:
- DIMENSIONS & AREAS MAY VARY BASED ON ACTUAL SITE CONDITION.
- FURNITURE & APPLIANCES ARE NOT INCLUDED.
- FLOOR PLANS DEPICTED IN THIS MATERIAL ARE FOR DEMONSTRATION PURPOSES ONLY AND SHOULD NOT BE RELIED UPON AS FINAL PROJECT PLANS.
- FOR ANNOUNCEMENT PURPOSES ONLY.

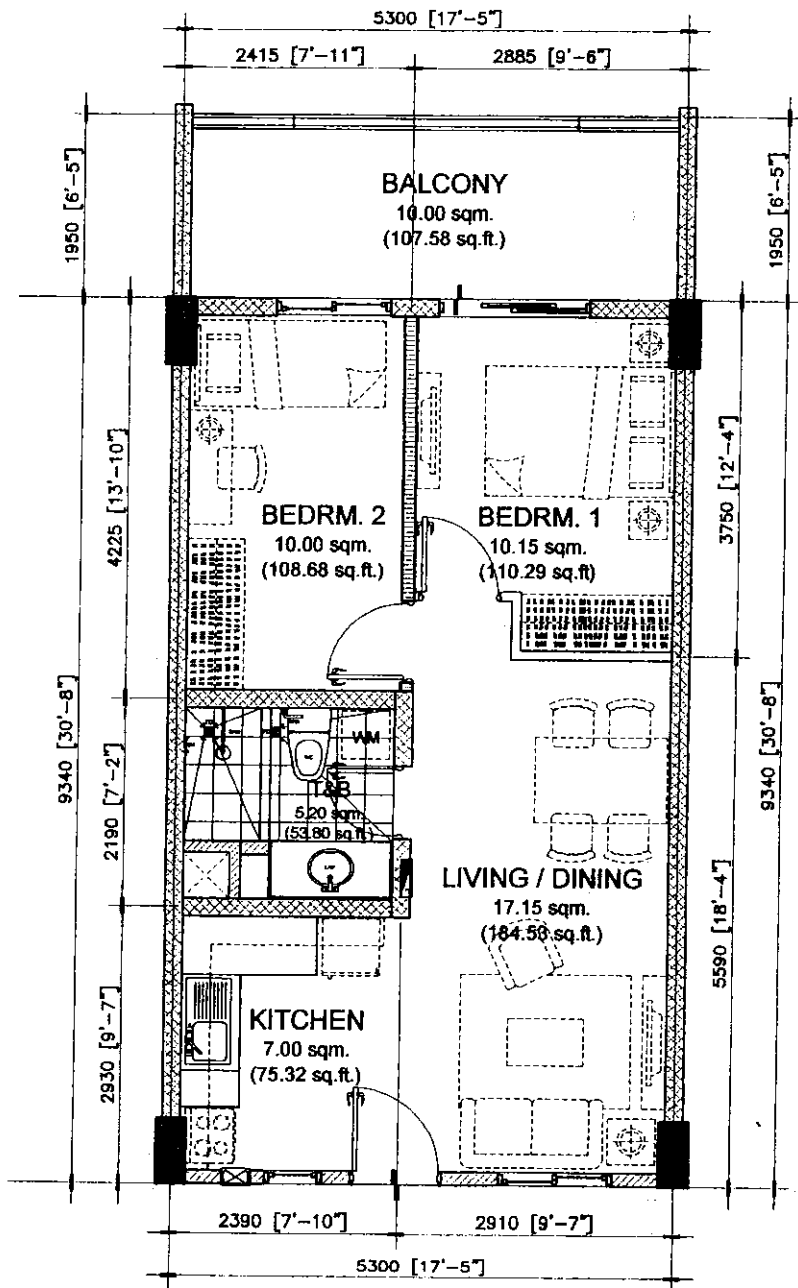

TYPICAL - 2ND TO 6TH FLOOR

INNER UNIT	AREA	
	SQ. MTR.	SQ. FT.
LIVING/DINING	17.15	184.53
KITCHEN	7.00	75.32
BEDROOM 1	10.15	110.29
BEDROOM 2	10.00	108.68
T&B	5.20	53.80
UNIT AREA	49.50	532.62
BALCONY	10.00	107.58
GR. FLR. AREA	59.50	640.20

NOTE: 03/09/2016

NOTED BY:

RAMIR [Signature]

RMS [Signature]

AMC [Signature]

49.50 sq.m. 2-BR TYPE - A.6

INNER UNIT - 49.50 sq.m. / 532.62 sq.ft.

WITH BALCONY - 10.00 sq.m. / 107.58 sq.ft.


GROSS FLOOR AREA - 59.50 sq.m. / 640.20 sq.ft.

SCALE:

1 : 80 mtrs.

NOTE:

- DIMENSIONS & AREAS MAY VARY BASED ON ACTUAL SITE CONDITION.
- FURNITURE & APPLIANCES ARE NOT INCLUDED.
- FLOOR PLANS DEPICTED IN THIS MATERIAL ARE FOR DEMONSTRATION PURPOSES ONLY AND SHOULD NOT BE RELIED UPON AS FINAL PROJECT PLANS.
- FOR ANNOUNCEMENT PURPOSES ONLY.

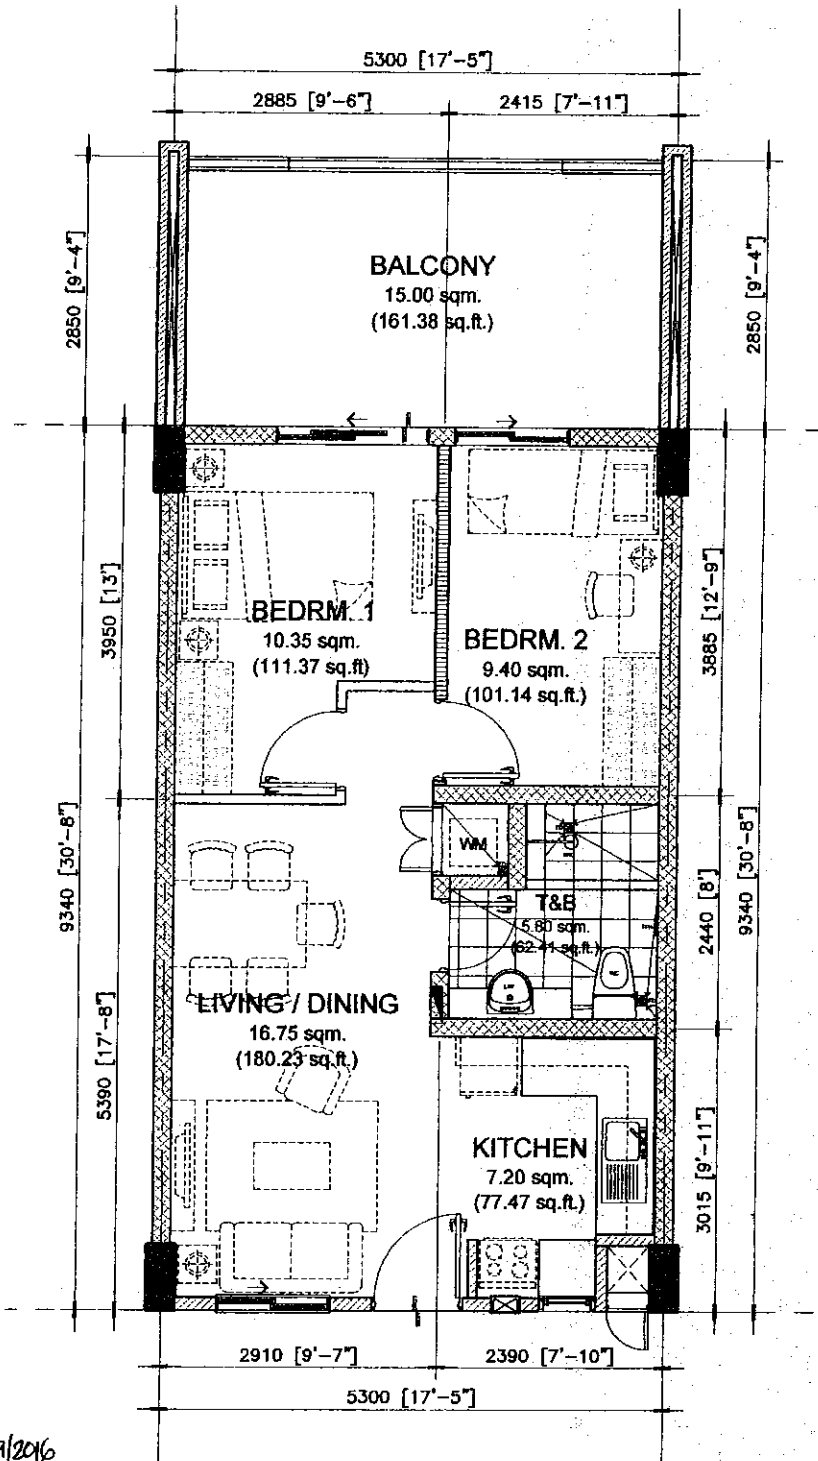



NOTE JRG/um 03/09/2016

NOTED BY:

RAMIR

RMS

FAMC

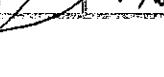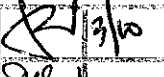

3/10

UMAR

3/11/16

49.50 sq.m. 2-BR TYPE - B.1
INNER UNIT - 49.50 sq.m. / 532.62 sq.ft.
WITH BALCONY - 15.00 sq.m. / 161.38 sq.ft.
GROSS FLOOR AREA - 64.50 sq.m. / 694.00 sq.ft.

SCALE: 1 : 80 mtrs.


NOTE:

- DIMENSIONS & AREAS MAY VARY BASED ON ACTUAL SITE CONDITION.
- FURNITURE & APPLIANCES ARE NOT INCLUDED.
- FLOOR PLANS DEPICTED IN THIS MATERIAL ARE FOR DEMONSTRATION PURPOSES ONLY AND SHOULD NOT BE RELIED UPON AS FINAL PROJECT PLANS.
- FOR ANNOUNCEMENT PURPOSES ONLY.



TYPICAL AT GROUND FLOOR

INNER UNIT	AREA	
	SQ. MTR.	SQ. FT.
LIVING/DINING	16.75	180.23
KITCHEN	7.20	77.47
BEDROOM 1	10.35	111.37
BEDROOM 2	9.40	101.14
T&B	5.80	62.41
UNIT AREA	49.50	532.62
BALCONY	15.00	161.38
GR. FLR. AREA	64.50	694.00

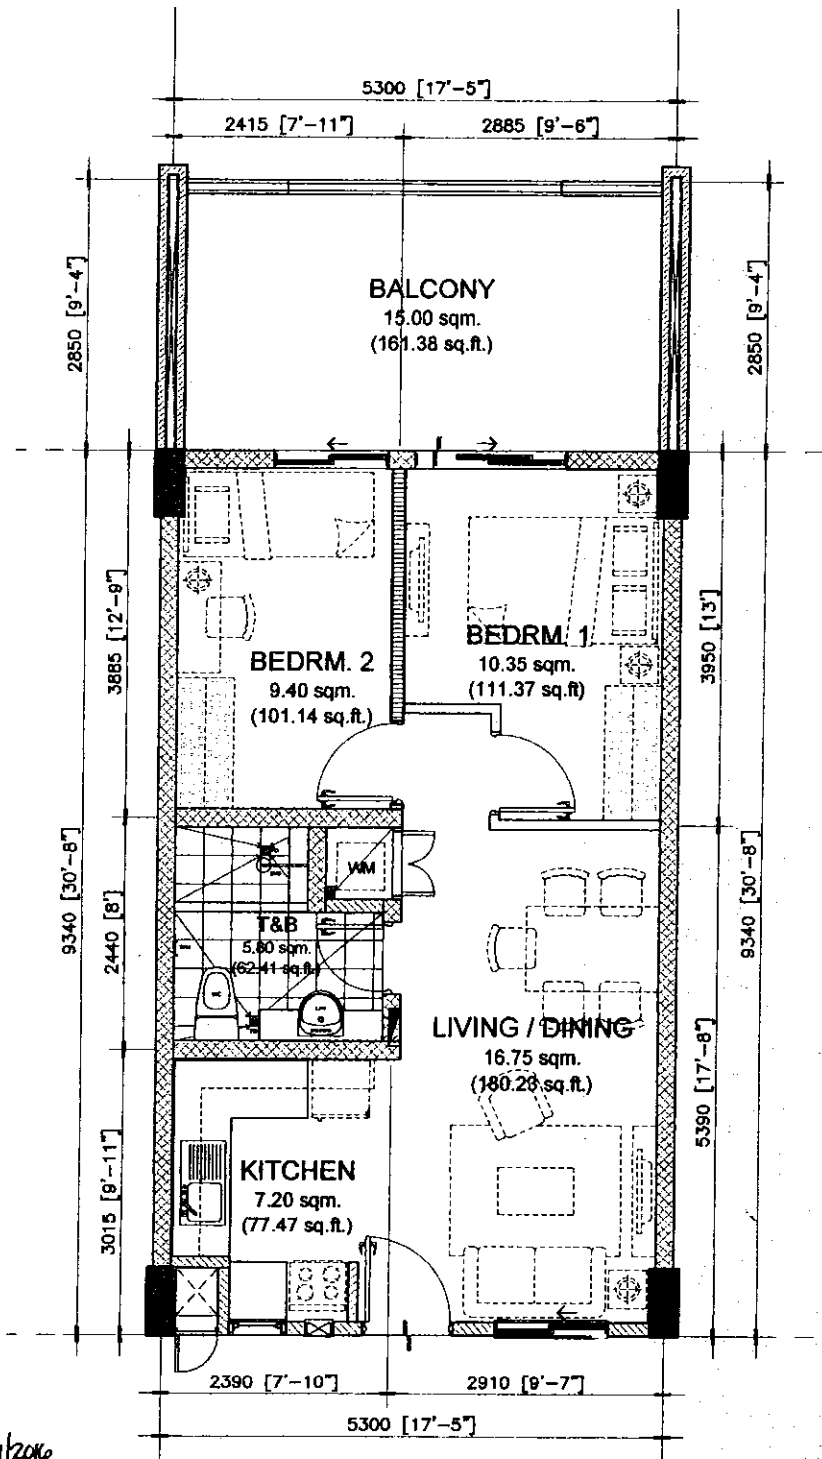

TYPICAL AT GROUND FLOOR


INNER UNIT	AREA	
	SQ. MTR.	SQ. FT.
LIVING/DINING	16.75	180.23
KITCHEN	7.20	77.47
BEDROOM 1	10.35	111.37
BEDROOM 2	9.40	101.14
T&B	5.80	62.41
UNIT AREA	49.50	532.62
BALCONY	15.00	161.38
GR. FLR. AREA	64.50	694.00

NOTED BY: *[Signature]* 03/09/2016
RAMIR *[Signature]*
RMS *[Signature]*
AMC *[Signature]* 5/11/16

49.50 sq.m. 2-BR TYPE - B.2
INNER UNIT - 49.50 sq.m. / 532.62 sq.ft.
WITH BALCONY - 15.00 sq.m. / 161.38 sq.ft.
GROSS FLOOR AREA - 64.50 sq.m. / 694.00 sq.ft.

SCALE: 1 : 80 mtrs.




NOTE:
- DIMENSIONS & AREAS MAY VARY BASED ON ACTUAL SITE CONDITION.
- FURNITURE & APPLIANCES ARE NOT INCLUDED.
- FLOOR PLANS DEPICTED IN THIS MATERIAL ARE FOR DEMONSTRATION PURPOSES ONLY AND SHOULD NOT BE RELIED UPON AS FINAL PROJECT PLANS.
- FOR ANNOUNCEMENT PURPOSES ONLY.

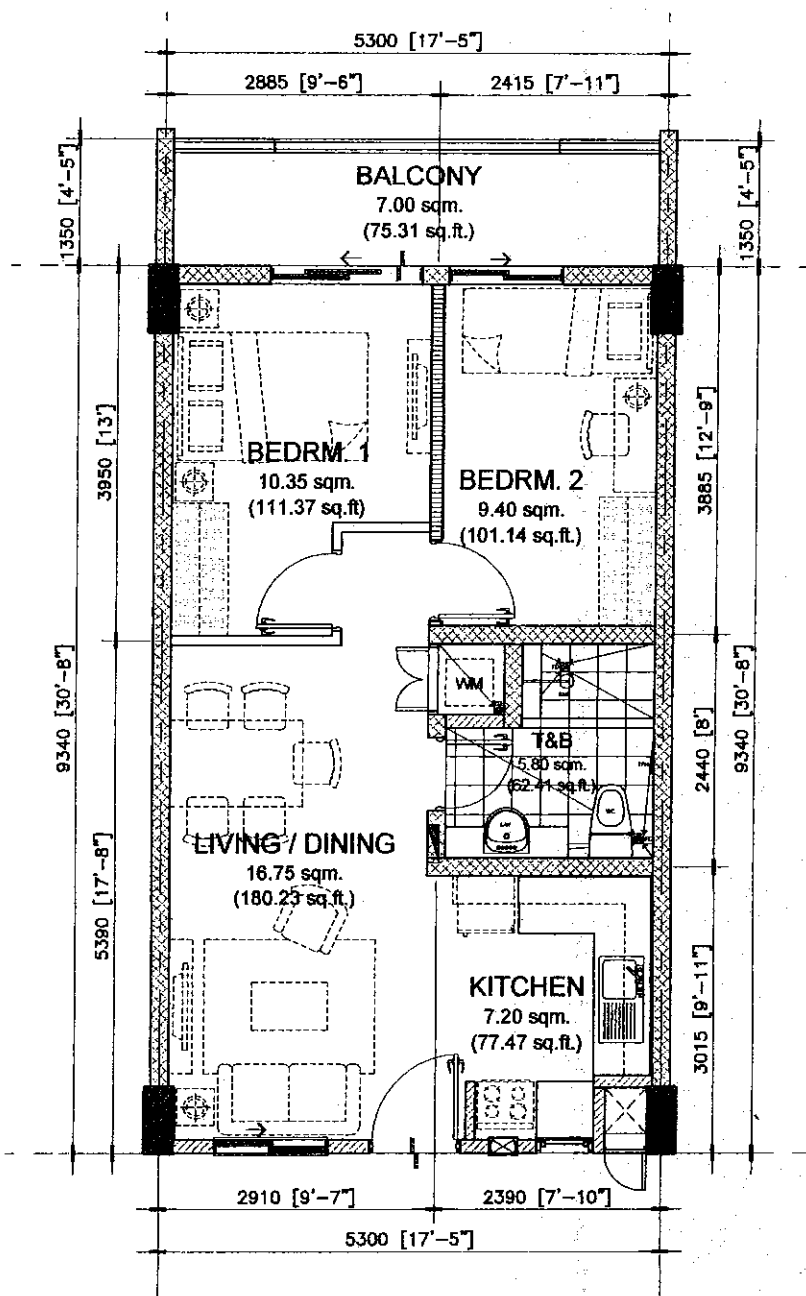

TYPICAL - 2ND TO 6TH FLOOR

INNER UNIT	AREA	
	SQ. MTR.	SQ. FT.
LIVING/DINING	16.75	180.23
KITCHEN	7.20	77.47
BEDROOM 1	10.35	111.37
BEDROOM 2	9.40	101.14
T&B	5.80	62.41
UNIT AREA	49.50	532.62
BALCONY	7.00	75.31
GR. FLR. AREA	56.50	607.93

NOTED BY:

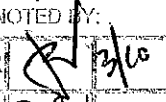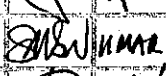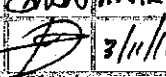RAMIR	
RMS	
AMC	


03/09/2016

49.50 sq.m. 2-BR TYPE - B.3
INNER UNIT - 49.50 sq.m. / 532.62 sq.ft.
WITH BALCONY - 7.00 sq.m. / 75.31 sq.ft.
GROSS FLOOR AREA - 56.50 sq.m. / 607.93 sq.ft.

SCALE: 1 : 80 mtrs.

NOTE:

- DIMENSIONS & AREAS MAY VARY BASED ON ACTUAL SITE CONDITION.
- FURNITURE & APPLIANCES ARE NOT INCLUDED.
- FLOOR PLANS DEPICTED IN THIS MATERIAL ARE FOR DEMONSTRATION PURPOSES ONLY AND SHOULD NOT BE RELIED UPON AS FINAL PROJECT PLANS.
- FOR ANNOUNCEMENT PURPOSES ONLY.

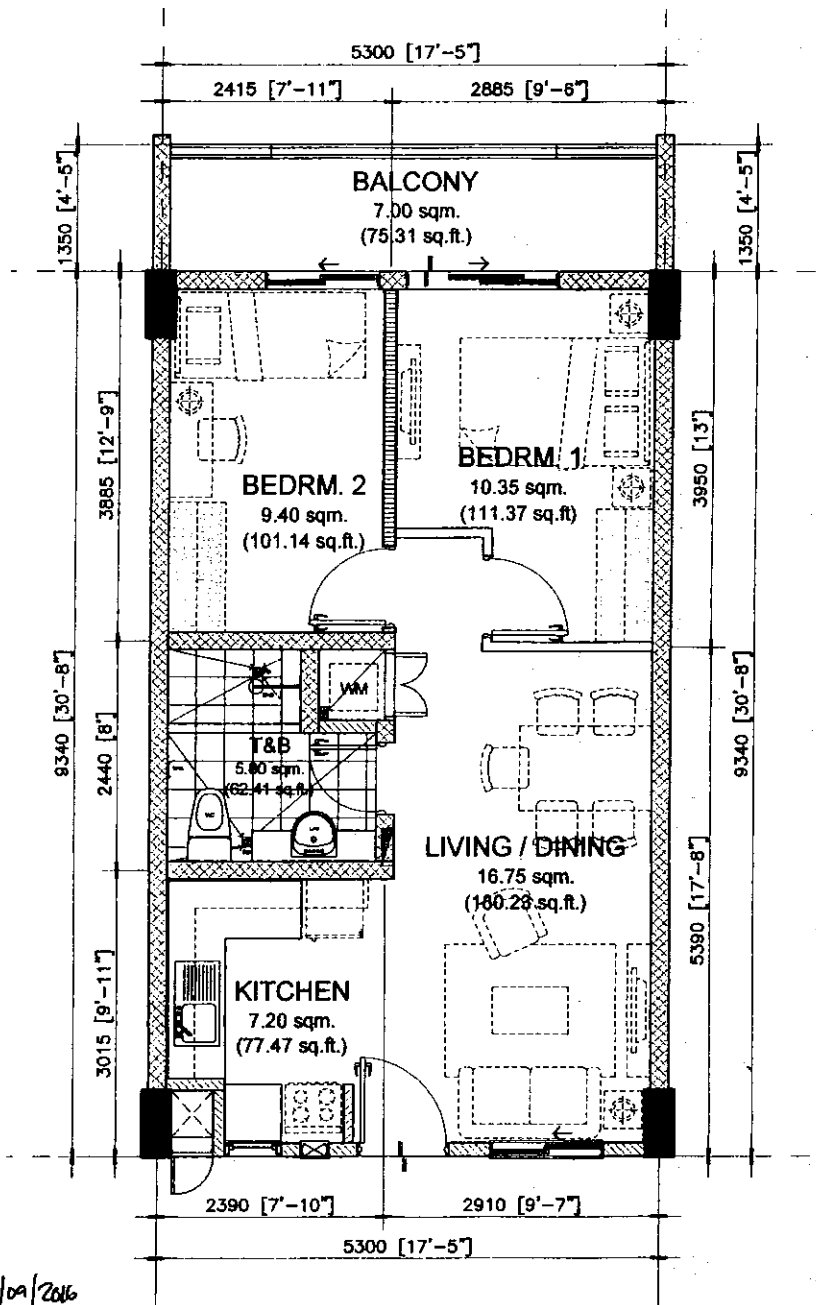

TYPICAL - 2ND TO 6TH FLOOR


INNER UNIT	AREA	
	SQ. MTR.	SQ. FT.
LIVING/DINING	16.75	180.23
KITCHEN	7.20	77.47
BEDROOM 1	10.35	111.37
BEDROOM 2	9.40	101.14
T&B	5.80	62.41
UNIT AREA	49.50	532.62
BALCONY	7.00	75.31
GR. FLR. AREA	56.50	607.93

NOTED BY:
RAMIR [Signature] 3/1/16
RMS [Signature] 3/1/16
AMC [Signature] 3/1/16

49.50 sq.m. 2-BR TYPE - B.4
INNER UNIT - 49.50 sq.m. / 532.62 sq.ft.
WITH BALCONY - 7.00 sq.m. / 75.31 sq.ft.
GROSS FLOOR AREA - 56.50 sq.m. / 607.93 sq.ft.

SCALE: 1 : 80 mtrs.

NOTE:
- DIMENSIONS & AREAS MAY VARY BASED ON ACTUAL SITE CONDITION.
- FURNITURE & APPLIANCES ARE NOT INCLUDED.
- FLOOR PLANS DEPICTED IN THIS MATERIAL ARE FOR DEMONSTRATION PURPOSES ONLY AND SHOULD NOT BE RELIED UPON AS FINAL PROJECT PLANS.
- FOR ANNOUNCEMENT PURPOSES ONLY.

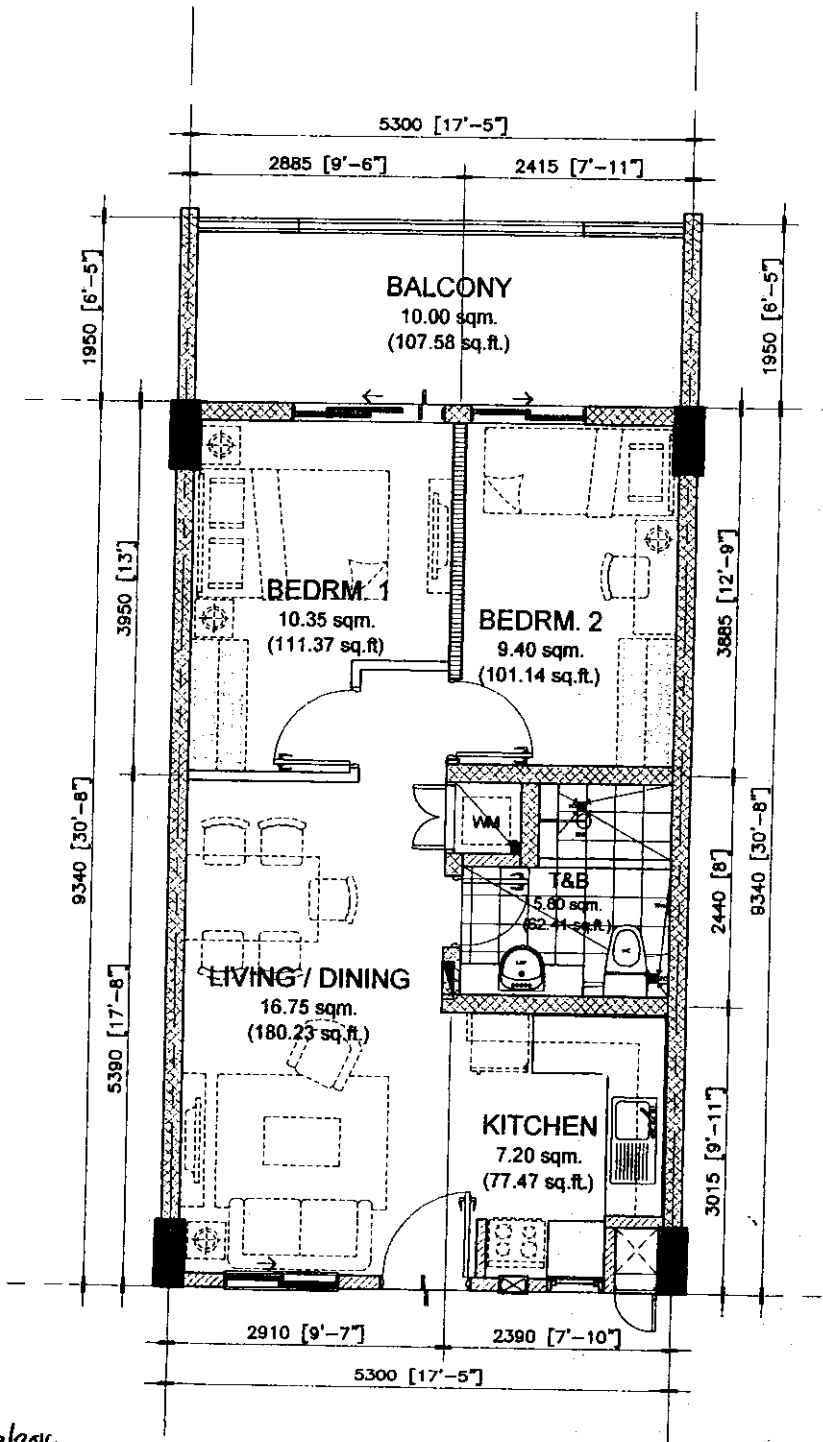

TYPICAL - 2ND TO 6TH FLOOR


INNER UNIT	AREA	
	SQ. MTR.	SQ. FT.
LIVING/DINING	16.75	180.23
KITCHEN	7.20	77.47
BEDROOM 1	10.35	111.37
BEDROOM 2	9.40	101.14
T&B	5.80	62.41
UNIT AREA	49.50	532.62
BALCONY	10.00	107.58
GR. FLR. AREA	59.50	640.20

NOTED BY:
RAMIR [Signature]
RMS [Signature]
JAME [Signature]

49.50 sq.m. 2-BR TYPE - B.5
INNER UNIT - 49.50 sq.m. / 532.62 sq.ft.
WITH BALCONY - 10.00 sq.m. / 107.58 sq.ft.
GROSS FLOOR AREA - 59.50 sq.m. / 640.20 sq.ft.

SCALE: 1 : 80 mtrs.

NOTE:
- DIMENSIONS & AREAS MAY VARY BASED ON ACTUAL SITE CONDITION.
- FURNITURE & APPLIANCES ARE NOT INCLUDED.
- FLOOR PLANS DEPICTED IN THIS MATERIAL ARE FOR DEMONSTRATION PURPOSES ONLY AND SHOULD NOT BE RELIED UPON AS FINAL PROJECT PLANS.
- FOR ANNOUNCEMENT PURPOSES ONLY.

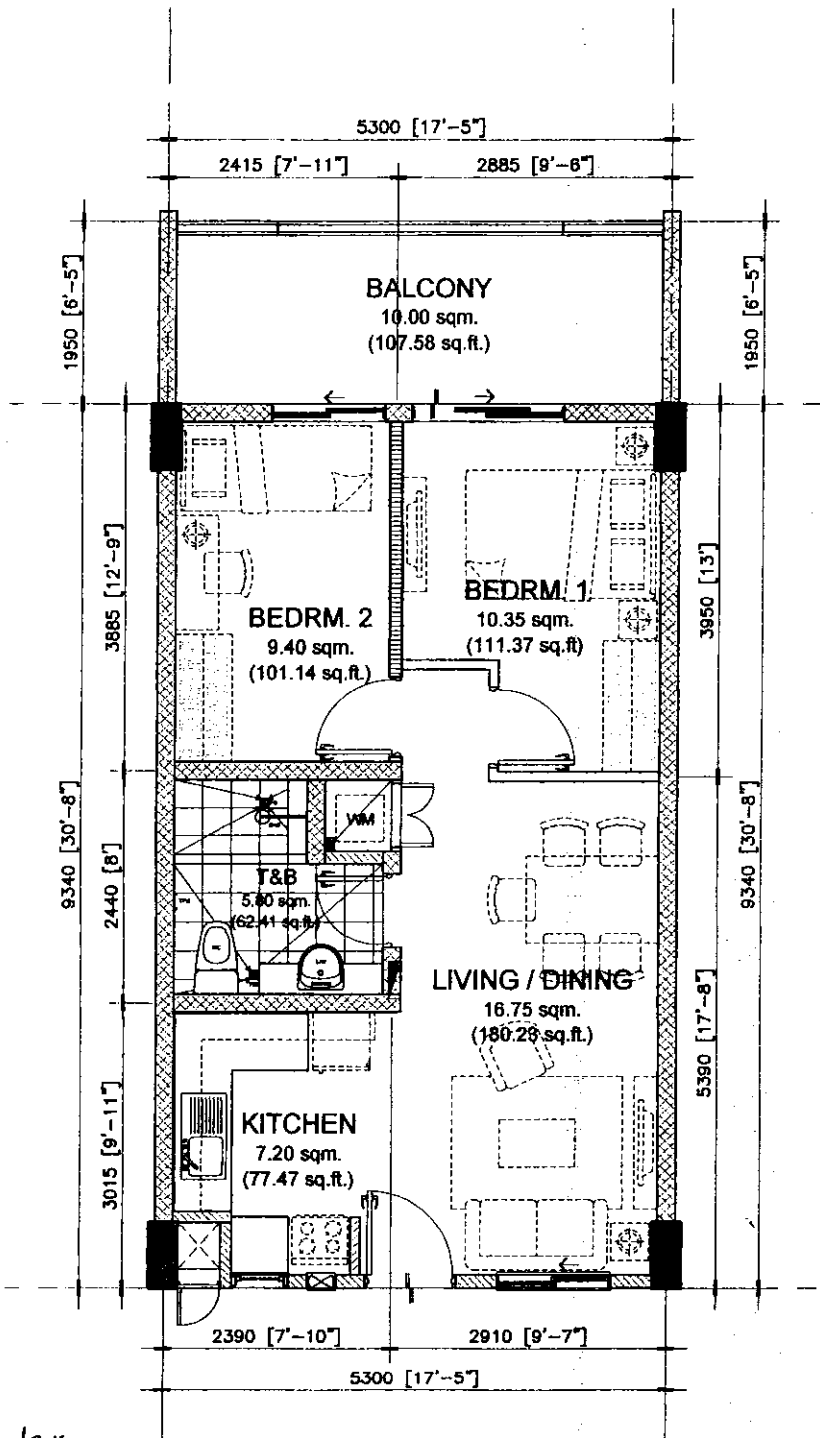

TYPICAL - 2ND TO 6TH FLOOR

INNER UNIT	AREA	
	SQ. MTR.	SQ. FT.
LIVING/DINING	16.75	180.23
KITCHEN	7.20	77.47
BEDROOM 1	10.35	111.37
BEDROOM 2	9.40	101.14
T&B	5.80	62.41
UNIT AREA	49.50	532.62
BALCONY	10.00	107.58
GR. FLR. AREA	59.50	640.20

NOTED BY:
RAMIR [Signature] 3/10
RMS [Signature] 11 MAR
[Signature] 3/11/10

49.50 sq.m. 2-BR TYPE - B.6

INNER UNIT - 49.50 sq.m. / 532.62 sq.ft.

WITH BALCONY - 10.00 sq.m. / 107.58 sq.ft.


GROSS FLOOR AREA - 59.50 sq.m. / 640.20 sq.ft.

SCALE:

1 : 80 mtrs.

NOTE:

- DIMENSIONS & AREAS MAY VARY BASED ON ACTUAL SITE CONDITION.
- FURNITURE & APPLIANCES ARE NOT INCLUDED.
- FLOOR PLANS DEPICTED IN THIS MATERIAL ARE FOR DEMONSTRATION PURPOSES ONLY AND SHOULD NOT BE RELIED UPON AS FINAL PROJECT PLANS.
- FOR ANNOUNCEMENT PURPOSES ONLY.

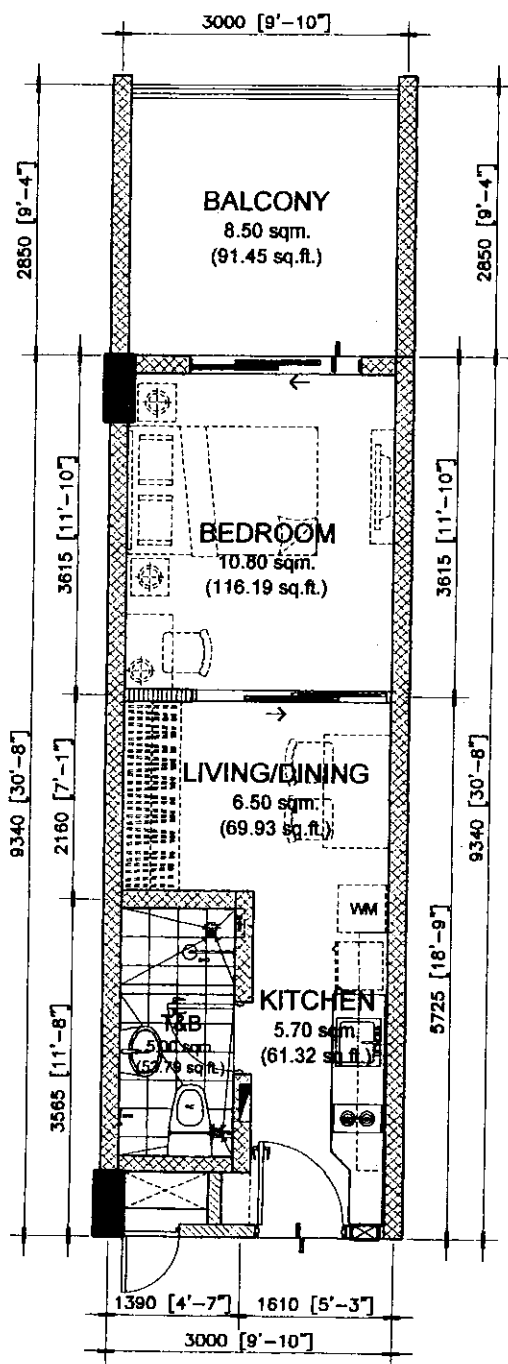

TYPICAL AT GROUND FLOOR

INNER UNIT	AREA	
	SQ. MTR.	SQ. FT.
LIVING/DINING	6.50	69.93
KITCHEN	5.70	61.32
BEDROOM	10.80	116.19
T&B	5.00	53.79
UNIT AREA	28.00	301.23
BALCONY	8.50	91.45
GR. FLR. AREA	36.50	392.68

NOTED BY: *[Signature]* 03/09/2016


RAMIR	<i>[Signature]</i>
RMS	<i>[Signature]</i>
AMC	<i>[Signature]</i>

28.00 sq.m. 1-BR TYPE - A.1
INNER UNIT - 28.00 sq.m. / 301.23 sq.ft.
WITH BALCONY - 8.50 sq.m. / 91.45 sq.ft.
GROSS FLOOR AREA - 36.50 sq.m. / 392.68 sq.ft.

SCALE: 1 : 80 mtrs.

NOTE:

- DIMENSIONS & AREAS MAY VARY BASED ON ACTUAL SITE CONDITION.
- FURNITURE & APPLIANCES ARE NOT INCLUDED.
- FLOOR PLANS DEPICTED IN THIS MATERIAL ARE FOR DEMONSTRATION PURPOSES ONLY AND SHOULD NOT BE RELIED UPON AS FINAL PROJECT PLANS.
- FOR ANNOUNCEMENT PURPOSES ONLY.

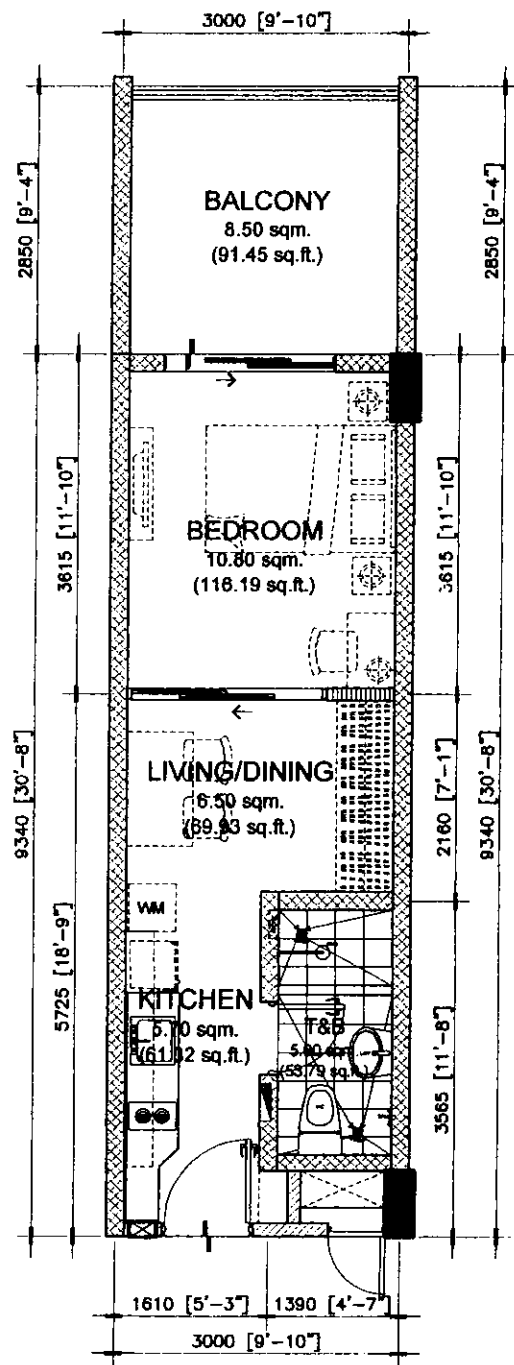

TYPICAL AT GROUND FLOOR

INNER UNIT	AREA	
	SQ. MTR.	SQ. FT.
LIVING/DINING	6.50	69.93
KITCHEN	5.70	61.32
BEDROOM	10.80	116.19
T&B	5.00	53.79
UNIT AREA	28.00	301.23
BALCONY	8.50	91.45
GR. FLR. AREA	36.50	392.68


NOTE: *JK/luar 03/09/2016*

NOTED BY:	
RAMIR	<i>[Signature]</i>
RMS	<i>[Signature]</i>
FRAMG	<i>[Signature]</i>

28.00 sq.m. 1-BR TYPE - A.2
INNER UNIT - 28.00 sq.m. / 301.23 sq.ft.
WITH BALCONY - 8.50 sq.m. / 91.45 sq.ft.
GROSS FLOOR AREA - 36.50 sq.m. / 392.68 sq.ft.

SCALE: 1 : 80 mtrs.

- NOTE:
- DIMENSIONS & AREAS MAY VARY BASED ON ACTUAL SITE CONDITION.
 - FURNITURE & APPLIANCES ARE NOT INCLUDED.
 - FLOOR PLANS DEPICTED IN THIS MATERIAL ARE FOR DEMONSTRATION PURPOSES ONLY AND SHOULD NOT BE RELIED UPON AS FINAL PROJECT PLANS.
 - FOR ANNOUNCEMENT PURPOSES ONLY.

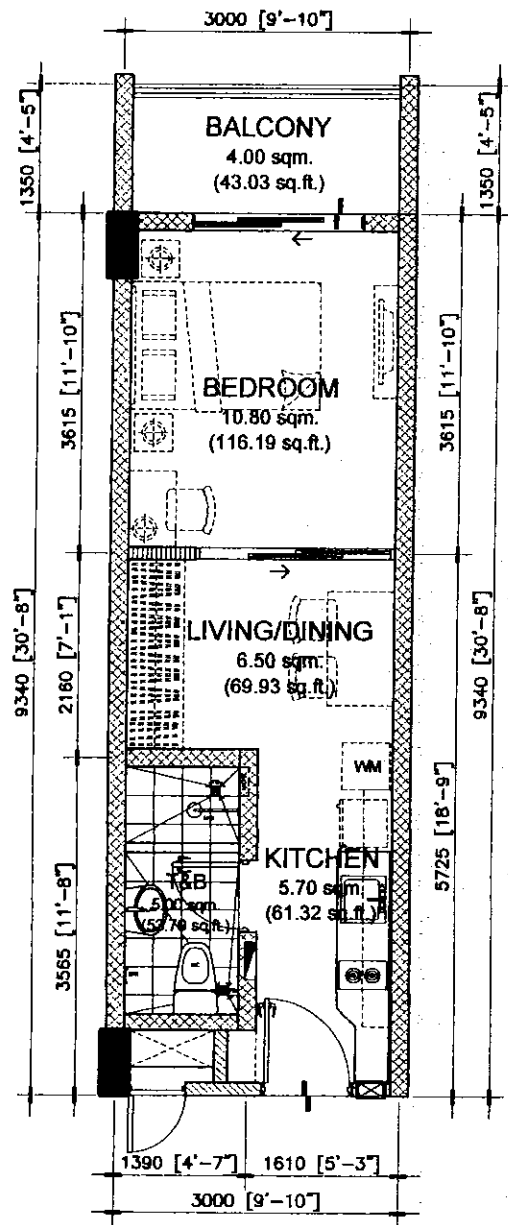

TYPICAL - 2ND TO 6TH FLOOR


INNER UNIT	AREA	
	SQ. MTR.	SQ. FT.
LIVING/DINING	6.50	69.93
KITCHEN	5.70	61.32
BEDROOM	10.80	116.19
T&B	5.00	53.79
UNIT AREA	28.00	301.23
BALCONY	4.00	43.03
GR. FLR. AREA	32.00	344.26

NOTED BY
RAMIR [Signature]
RMS [Signature]
FRAME [Signature]

28.00 sq.m. 1-BR TYPE - A.3
INNER UNIT - 28.00 sq.m. / 301.23 sq.ft.
WITH BALCONY - 4.00 sq.m. / 43.03 sq.ft.
GROSS FLOOR AREA - 32.00 sq.m. / 344.26 sq.ft.

SCALE: 1 : 80 mtrs.

NOTE:
- DIMENSIONS & AREAS MAY VARY BASED ON ACTUAL SITE CONDITION.
- FURNITURE & APPLIANCES ARE NOT INCLUDED.
- FLOOR PLANS DEPICTED IN THIS MATERIAL ARE FOR DEMONSTRATION PURPOSES ONLY AND SHOULD NOT BE RELIED UPON AS FINAL PROJECT PLANS.
- FOR ANNOUNCEMENT PURPOSES ONLY.

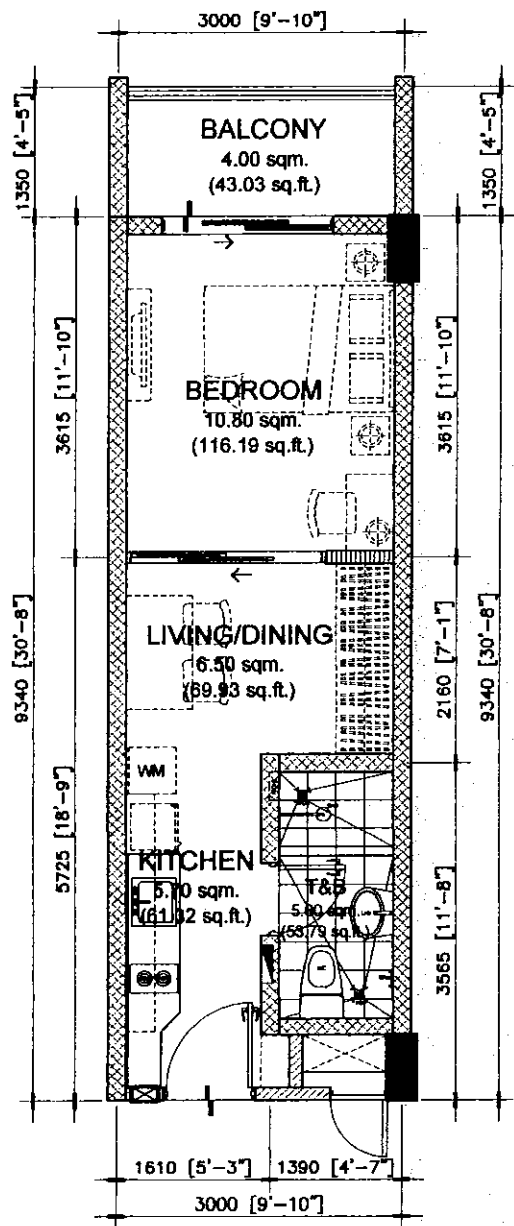

NOTED BY: *[Signature]* 03/09/2016

RAMIR	<i>[Signature]</i>	3/16
RMS	<i>[Signature]</i>	11/11/16
AMC	<i>[Signature]</i>	3/11/16

28.00 sq.m. 1-BR TYPE - A.4
INNER UNIT - 28.00 sq.m. / 301.23 sq.ft.
WITH BALCONY - 4.00 sq.m. / 43.03 sq.ft.
GROSS FLOOR AREA - 32.00 sq.m. / 344.26 sq.ft.

SCALE: 1 : 80 mtrs.

NOTE:

- DIMENSIONS & AREAS MAY VARY BASED ON ACTUAL SITE CONDITION.
- FURNITURE & APPLIANCES ARE NOT INCLUDED.
- FLOOR PLANS DEPICTED IN THIS MATERIAL ARE FOR DEMONSTRATION PURPOSES ONLY AND SHOULD NOT BE RELIED UPON AS FINAL PROJECT PLANS.
- FOR ANNOUNCEMENT PURPOSES ONLY.

TYPICAL - 2ND TO 6TH FLOOR

INNER UNIT	AREA	
	SQ. MTR.	SQ. FT.
LIVING/DINING	6.50	69.93
KITCHEN	5.70	61.32
BEDROOM	10.80	116.19
T&B	5.00	53.79
UNIT AREA	28.00	301.23
BALCONY	4.00	43.03
GR. FLR. AREA	32.00	344.26