



INTEROFFICE MEMORANDUM

Ref #: PD-16-10-031



DATE : October 19, 2016
 TO : Sales Admin/ Sales Management / Customer Care
 FROM : Project Development
 CC : Sales Training, IT, DICD, Legal, Marketing, D&E, BPU
 RE : **BRIXTON PLACE (BXP) – Weston Tower**
Updated Availability Plans and Unit Layouts

We would like to transmit the corrected tandem units' designation for **Weston Tower** applicable to 16th, 17th and 39th floor. Moreover, enclosed is a full set of **Weston Tower** unit layouts and availability plans for easy reference.

All pricelist and other documents using the new layout for dissemination should have the revised plans as attachment.

For your information and guidance.

Thank you.

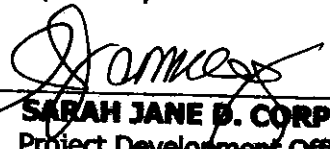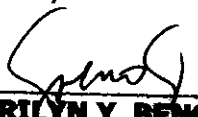Prepared By:	Endorsed By:	Noted By:
		
SARAH JANE D. CORPUZ Project Development Officer	SHERILYN Y. BENOSA Project Development Manager	DENNIS O. YAP Sr. Project Development Manager



INTEROFFICE MEMORANDUM

Reference #: DE-16-10-028


TO : PROJECT DEVELOPMENT
CC : BPU / File
FROM : Design & Engineering
DATE : 18 October 2016
SUBJECT : BRIXTON PLACE –Phase 1
Revised Weston Tower Availability Plans

Please find attached corrected tandem units designation for Weston Tower applicable to 16th, 17th and 39th floors. This supersedes the previously issued plans per memo reference #DE-16-03-001.

For easy reference, enclosed is a full set of residential availability plans and unit layouts.

Prepared by:


Riza E. Chua
ARCHITECT

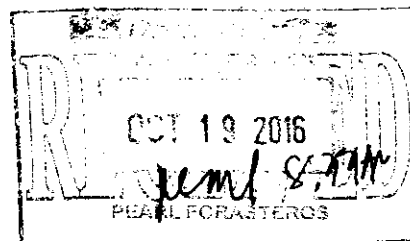


Approved by:


Adrian M. Calimbas
VP – DESIGN & ENGINEERING

FOR REFERENCE ONLY

BRIXTON PLACE

OCTOBER 2016 - DE-016-10-018

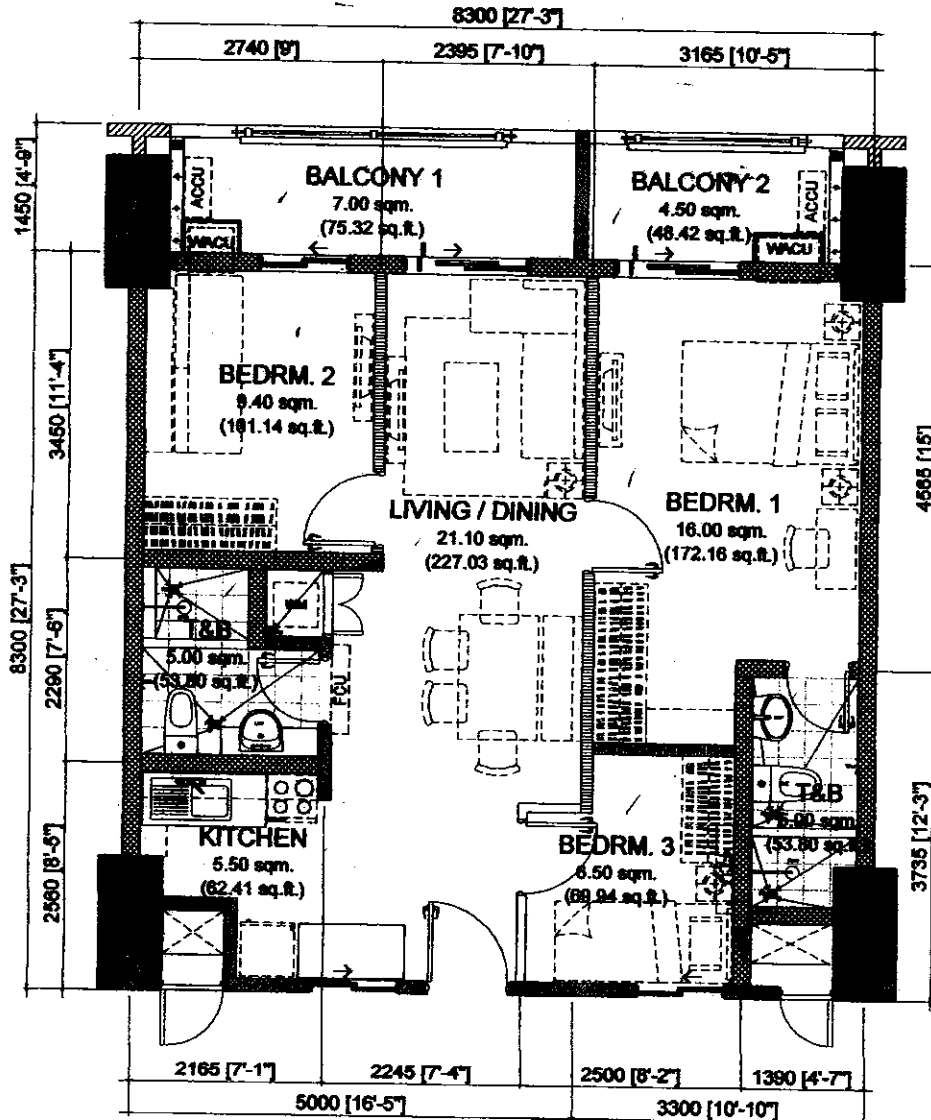

WESTON (B)

INNER UNIT	AREA	
	SQ. MTR.	SQ. FT.
LIVING/DINING	21.10	227.03
KITCHEN	5.50	59.21
BEDROOM 1	16.00	172.16
BEDROOM 2	9.40	101.14
BEDROOM 3	6.50	69.94
T&B 1	5.00	53.81
T&B 2	5.00	53.81
UNIT AREA	68.50	737.05
BALCONY 1	7.00	75.32
BALCONY 2	4.50	48.42
GR. FLR. AREA	80.00	860.80

68.50 sq.m. 3-BR TANDEM B

INNER UNIT - 68.50 sq.m. / 737.05 sq.ft.

WITH 2 BALCONIES - 7.00 & 4.50 / 75.32 sq.ft. & 48.42 sq.ft.

GROSS FLOOR AREA - 80.00 sq.m. / 860.80 sq.ft.

SCALE:

1 : 80 mtrs.

NOTE:

- DIMENSIONS & AREAS MAY VARY BASED ON ACTUAL SITE CONDITION.
- FURNITURE & APPLIANCES ARE NOT INCLUDED.
- FLOOR PLANS DEPICTED IN THIS MATERIAL ARE FOR DEMONSTRATION PURPOSES ONLY AND SHOULD NOT BE RELIED UPON AS FINAL PROJECT PLANS.
- FOR ANNOUNCEMENT PURPOSES ONLY.

NOTED BY:


Riza	[Signature]	12/11/16
RMS	[Signature]	12/01/16
AMC	[Signature]	12/01/16



FOR REFERENCE ONLY

BRIXTON PLACE

OCTOBER 2016 - DE-016-10-018

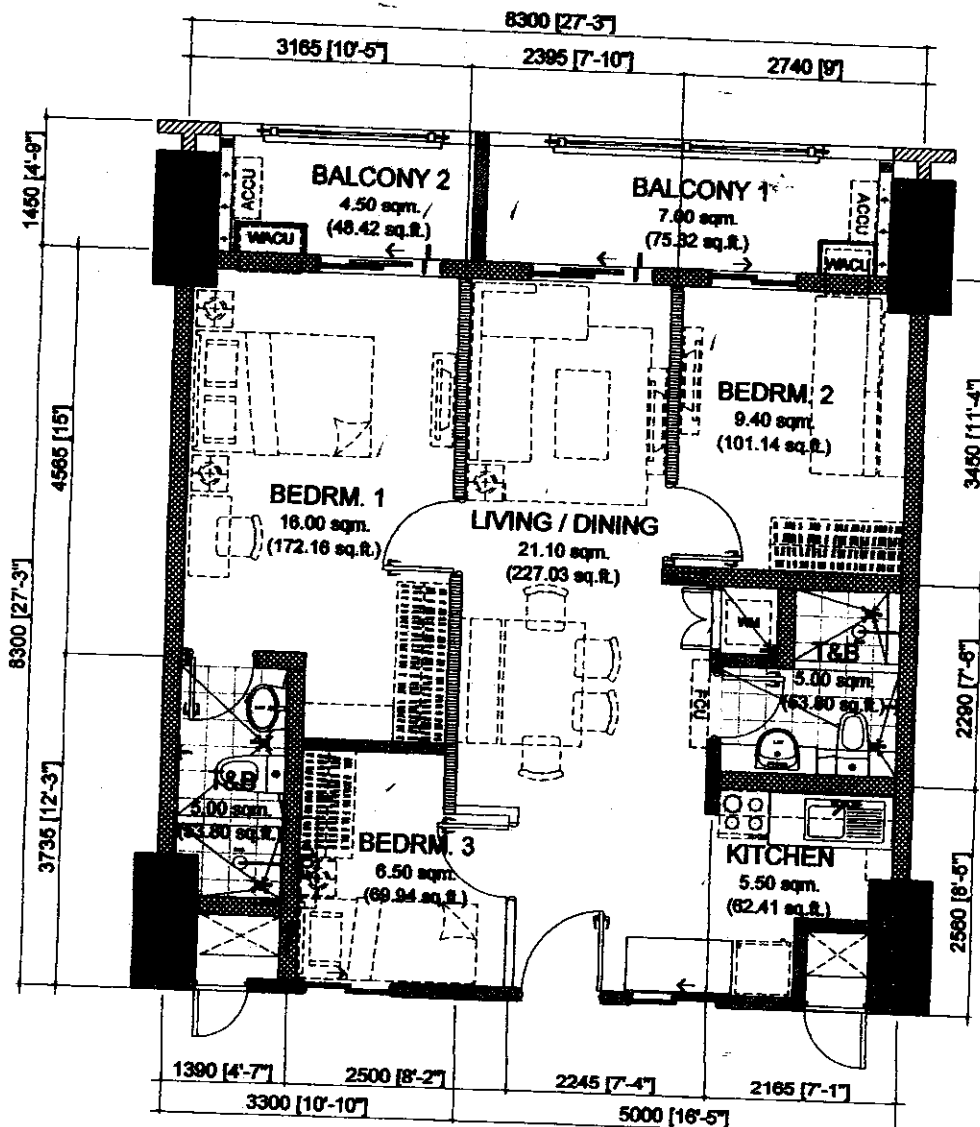

WESTON (B)

INNER UNIT	AREA	
	SQ. MTR.	SQ. FT.
LIVING/DINING	21.10	227.03
KITCHEN	5.50	59.18
BEDROOM 1	16.00	172.16
BEDROOM 2	9.40	101.14
BEDROOM 3	6.50	69.94
T&B 1	5.00	53.80
T&B 2	5.00	53.80
UNIT AREA	68.50	737.05
BALCONY 1	7.00	75.32
BALCONY 2	4.50	48.42
GR. FLR. AREA	80.00	860.80

NOTED BY:

Riza	<i>[Signature]</i>	10/12/2016
RMS	<i>[Signature]</i>	12/07
AMC	<i>[Signature]</i>	12/07

68.50 sq.m. 3-BR TANDEM A

INNER UNIT - 68.50 sq.m. / 737.05 sq.ft.

WITH 2 BALCONIES - 7.00 & 4.50 / 75.32 sq.ft. & 48.42 sq.ft.

GROSS FLOOR AREA - 80.00 sq.m. / 860.80 sq.ft.

SCALE:

1 : 80 mtrs.


NOTE:

- DIMENSIONS & AREAS MAY VARY BASED ON ACTUAL SITE CONDITION.
- FURNITURE & APPLIANCES ARE NOT INCLUDED.
- FLOOR PLANS DEPICTED IN THIS MATERIAL ARE FOR DEMONSTRATION PURPOSES ONLY AND SHOULD NOT BE RELIED UPON AS FINAL PROJECT PLANS.
- FOR ANNOUNCEMENT PURPOSES ONLY.

FOR REFERENCE ONLY

BRIXTON PLACE

MARCH 2016 - DE-016-03-001

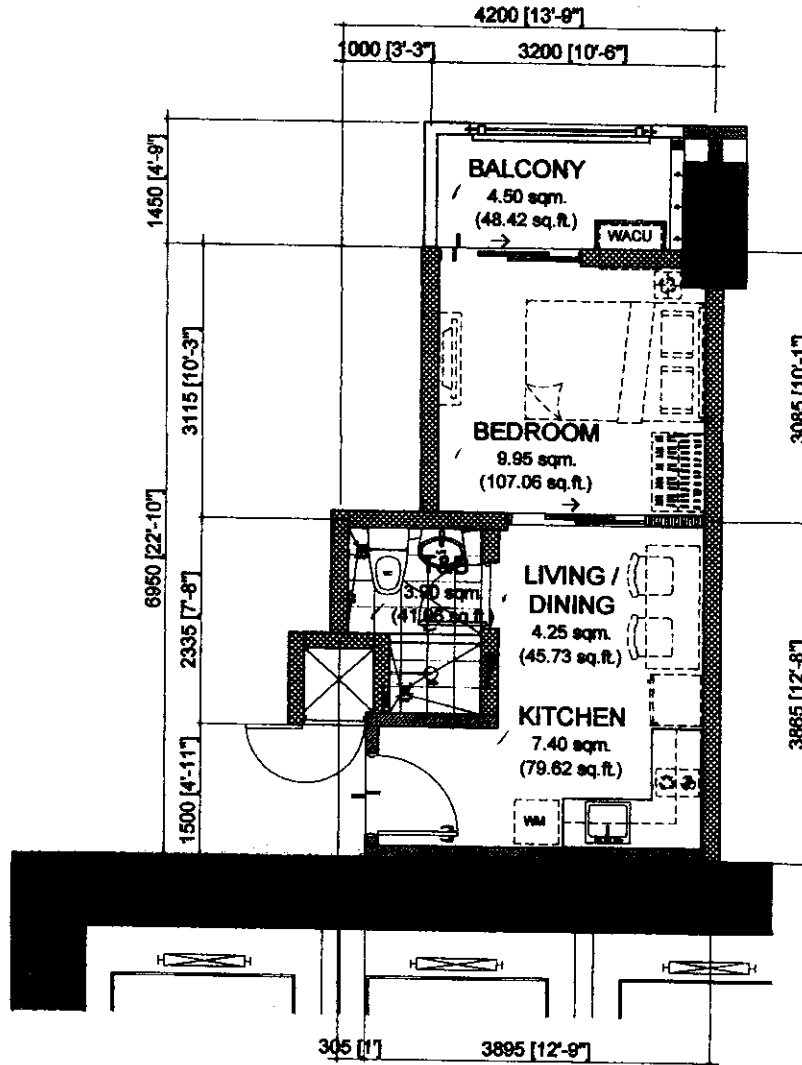

NOTED BY:		
STEPH	<i>[Signature]</i>	<i>[Signature]</i>
RMS	<i>[Signature]</i>	<i>[Signature]</i>
AMC	<i>[Signature]</i>	<i>[Signature]</i>

25.50 sq.m. 1-BR TYPE - A

INNER UNIT - 25.50 sq.m. / 274.38 sq.ft.

WITH 1 BALCONY - 4.50 / 48.42 sq.ft.

GROSS FLOOR AREA - 30.00 sq.m. / 322.80 sq.ft.

SCALE:

1 : 80 mtrs.

NOTE:

- DIMENSIONS & AREAS MAY VARY BASED ON ACTUAL SITE CONDITION.
- FURNITURE & APPLIANCES ARE NOT INCLUDED.
- FLOOR PLANS DEPICTED IN THIS MATERIAL ARE FOR DEMONSTRATION PURPOSES ONLY AND SHOULD NOT BE RELIED UPON AS FINAL PROJECT PLANS.
- FOR ANNOUNCEMENT PURPOSES ONLY.


INNER UNIT	AREA	
	SQ. MTR.	SQ. FT.
LIVING/DINING	4.25	45.73
KITCHEN	7.40	79.62
BEDROOM	9.95	107.06
T&B	3.90	41.96
UNIT AREA	25.50	274.38
BALCONY	4.50	48.42
GR. FLR. AREA	30.00	322.80



FOR REFERENCE ONLY

BRIXTON PLACE

MARCH 2016 - DE-016-03-001

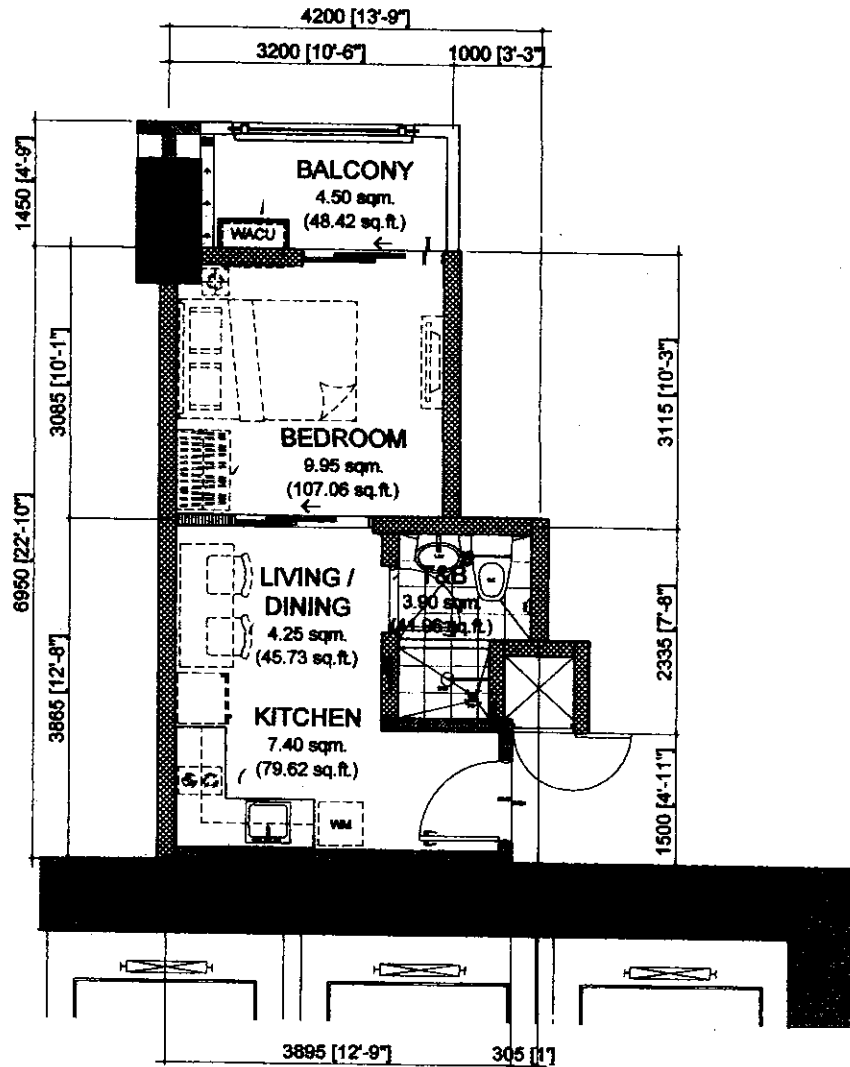

NOTED BY:		
STEPH	<i>[Signature]</i>	<i>[Signature]</i>
RMS	<i>[Signature]</i>	<i>[Signature]</i>
AMC	<i>[Signature]</i>	<i>[Signature]</i>

25.50 sq.m. 1-BR TYPE - A.1
INNER UNIT - 25.50 sq.m. / 274.38 sq.ft.
WITH 1 BALCONY - 4.50 / 48.42 sq.ft.
GROSS FLOOR AREA - 30.00 sq.m. / 322.80 sq.ft.

1 : 80 mtrs.

INNER UNIT	AREA	
	SQ. MTR.	SQ. FT.
LIVING/DINING	4.25	45.73
KITCHEN	7.40	79.62
BEDROOM	9.95	107.06
T&B	3.90	41.96
UNIT AREA	25.50	274.38
BALCONY	4.50	48.42
GR. FLR. AREA	30.00	322.80

NOTE:


- DIMENSIONS & AREAS MAY VARY BASED ON ACTUAL SITE CONDITION.
- FURNITURE & APPLIANCES ARE NOT INCLUDED.
- FLOOR PLANS DEPICTED IN THIS MATERIAL ARE FOR DEMONSTRATION PURPOSES ONLY AND SHOULD NOT BE RELIED UPON AS FINAL PROJECT PLANS.
- FOR ANNOUNCEMENT PURPOSES ONLY.



FOR REFERENCE ONLY

BRIXTON PLACE

MARCH 2016 - DE-016-03-001

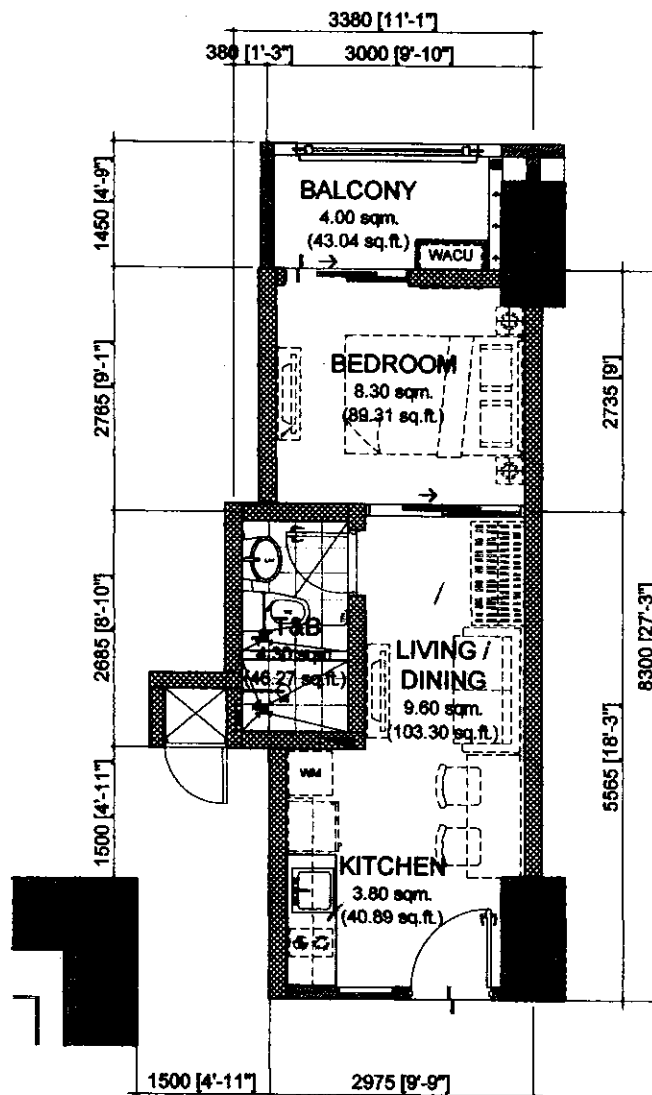

NOTED BY: 03/02/2016

NOTED BY:		
STEPH	<i>[Signature]</i>	03/02/2016
RMS	<i>[Signature]</i>	04/04/2016
AMC	<i>[Signature]</i>	

26.00 sq.m. 1-BR TYPE - B

INNER UNIT - 26.00 sq.m. / 279.76 sq.ft.

WITH 1 BALCONY - 4.00 / 43.04 sq.ft.

GROSS FLOOR AREA - 30.00 sq.m. / 322.80 sq.ft.

SCALE:

1 : 80 mtrs.

NOTE:

- DIMENSIONS & AREAS MAY VARY BASED ON ACTUAL SITE CONDITION.
- FURNITURE & APPLIANCES ARE NOT INCLUDED.
- FLOOR PLANS DEPICTED IN THIS MATERIAL ARE FOR DEMONSTRATION PURPOSES ONLY AND SHOULD NOT BE RELIED UPON AS FINAL PROJECT PLANS.
- FOR ANNOUNCEMENT PURPOSES ONLY.


INNER UNIT	AREA	
	SQ. MTR.	SQ. FT.
LIVING/DINING	9.60	103.30
KITCHEN	3.80	40.89
BEDROOM	8.30	89.31
T&B	4.30	46.27
UNIT AREA	26.00	279.76
BALCONY	4.00	43.04
GR. FLR. AREA	30.00	322.80



FOR REFERENCE ONLY

BRIXTON PLACE

MARCH 2016 - DE-016-03-001

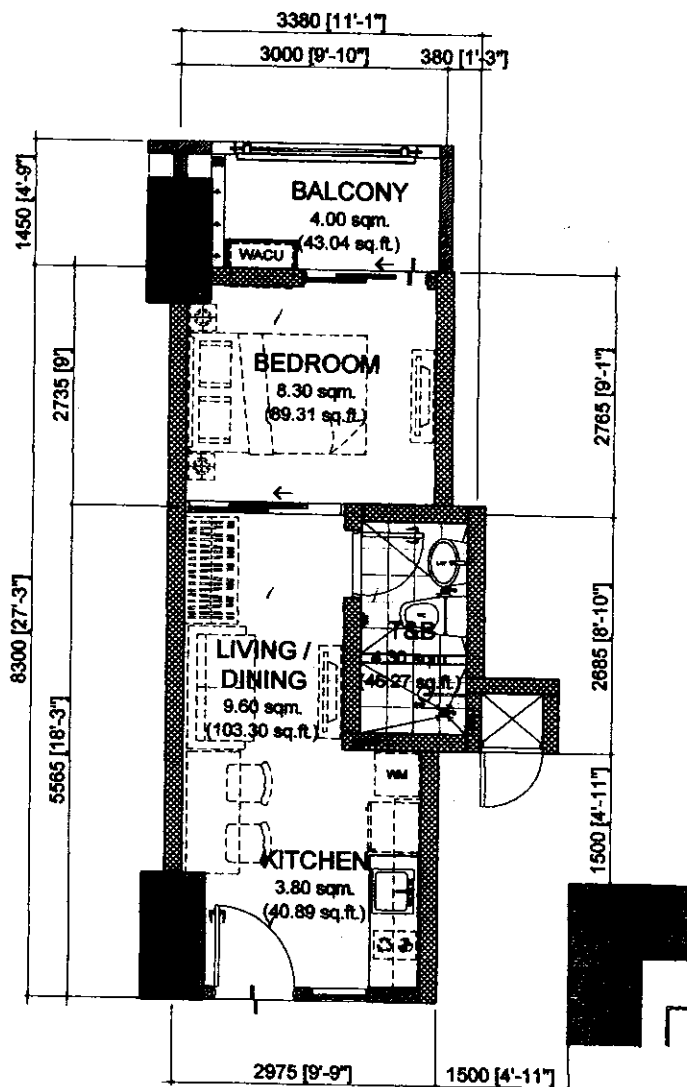

NOTED BY:

STEPH	<i>[Signature]</i>	03 MAR 2016
RMS	<i>[Signature]</i>	04 MAR 2016
AMC	<i>[Signature]</i>	04 MAR 2016

26.00 sq.m. 1-BR TYPE - B.1
INNER UNIT - 26.00 sq.m. / 279.76 sq.ft.
WITH 1 BALCONY - 4.00 / 43.04 sq.ft.
GROSS FLOOR AREA - 30.00 sq.m. / 322.80 sq.ft.

SCALE:

1 : 80 mtrs.

NOTE:

- DIMENSIONS & AREAS MAY VARY BASED ON ACTUAL SITE CONDITION.
- FURNITURE & APPLIANCES ARE NOT INCLUDED.
- FLOOR PLANS DEPICTED IN THIS MATERIAL ARE FOR DEMONSTRATION PURPOSES ONLY AND SHOULD NOT BE RELIED UPON AS FINAL PROJECT PLANS.
- FOR ANNOUNCEMENT PURPOSES ONLY.


INNER UNIT	AREA	
	SQ. MTR.	SQ. FT.
LIVING/DINING	9.60	103.30
KITCHEN	3.80	40.89
BEDROOM	8.30	89.31
T&B	4.30	46.27
UNIT AREA	26.00	279.76
BALCONY	4.00	43.04
GR. FLR. AREA	30.00	322.80



FOR REFERENCE ONLY

BRIXTON PLACE

MARCH 2016 - DE-016-03-001

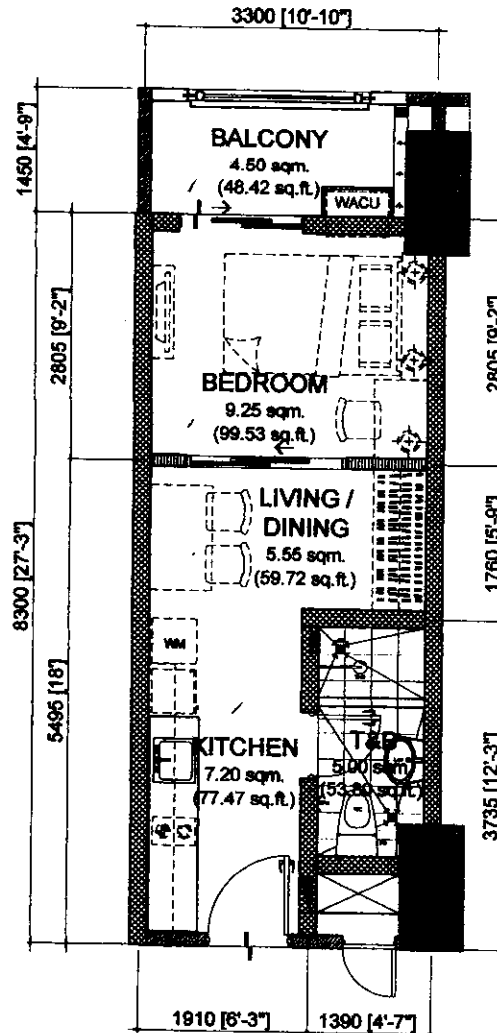

NOEL *[Signature]* 03/02/2016

NOTED BY:		
STEPH	<i>[Signature]</i>	02 MAR
RMS	<i>[Signature]</i>	04 MAR
AMC	<i>[Signature]</i>	2/2

27.00 sq.m. 1-BR TYPE - C
INNER UNIT - 27.00 sq.m. / 290.52 sq.ft.
WITH 1 BALCONY - 4.50 / 48.42 sq.ft.
GROSS FLOOR AREA - 31.50 sq.m. / 338.94 sq.ft.

SCALE: 1 : 80 mtrs.

NOTE:
- DIMENSIONS & AREAS MAY VARY BASED ON ACTUAL SITE CONDITION.
- FURNITURE & APPLIANCES ARE NOT INCLUDED.
- FLOOR PLANS DEPICTED IN THIS MATERIAL ARE FOR DEMONSTRATION PURPOSES ONLY AND SHOULD NOT BE RELIED UPON AS FINAL PROJECT PLANS.
- FOR ANNOUNCEMENT PURPOSES ONLY.


INNER UNIT	AREA	
	SQ. MTR.	SQ. FT.
LIVING/DINING	5.55	59.72
KITCHEN	7.20	77.47
BEDROOM	9.25	99.53
T&B	5.00	53.80
UNIT AREA	27.00	290.52
BALCONY	4.50	48.42
GR. FLR. AREA	31.50	338.94



FOR REFERENCE ONLY

BRIXTON PLACE

MARCH 2016 - DE-016-03-001

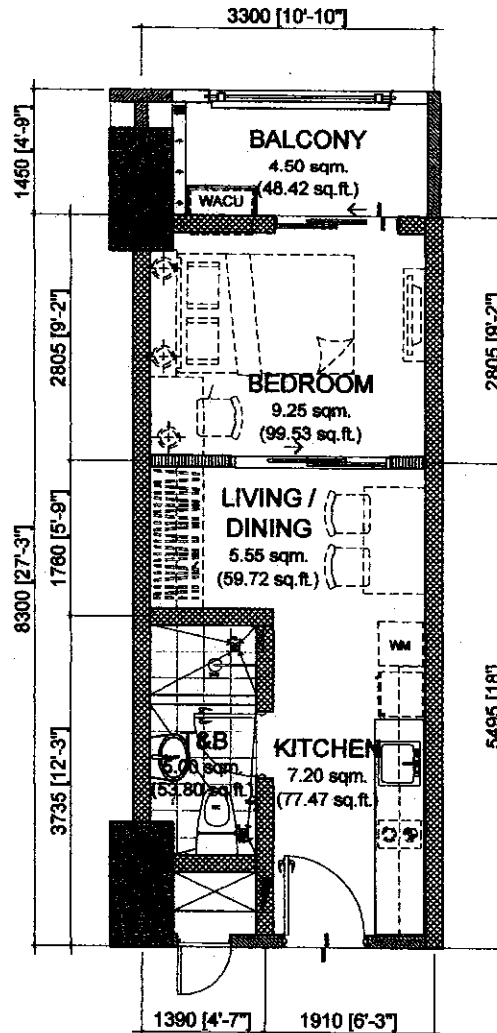

NOTE: *MS/101 03/02/2016*

NOTED BY:		
STEPH	<i>[Signature]</i>	<i>03/02/2016</i>
RMS	<i>[Signature]</i>	<i>04/02/2016</i>
AMC	<i>[Signature]</i>	<i>04/02/2016</i>

27.00 sq.m. 1-BR TYPE - C.1
 INNER UNIT - 27.00 sq.m. / 290.52 sq.ft.
 WITH 1 BALCONY - 4.50 / 48.42 sq.ft.
 GROSS FLOOR AREA - 31.50 sq.m. / 338.94 sq.ft.

SCALE: 1 : 80 mtrs.

- NOTE:
- DIMENSIONS & AREAS MAY VARY BASED ON ACTUAL SITE CONDITION.
 - FURNITURE & APPLIANCES ARE NOT INCLUDED.
 - FLOOR PLANS DEPICTED IN THIS MATERIAL ARE FOR DEMONSTRATION PURPOSES ONLY AND SHOULD NOT BE RELIED UPON AS FINAL PROJECT PLANS.
 - FOR ANNOUNCEMENT PURPOSES ONLY.

INNER UNIT	AREA	
	SQ. MTR.	SQ. FT.
LIVING/DINING	✓ 5.55	59.72
KITCHEN	✓ 7.20	77.47
BEDROOM	✓ 9.25	99.53
T&B	✓ 5.00	53.80
UNIT AREA	27.00	290.52
BALCONY	✓ 4.50	48.42
GR. FLR. AREA	31.50	338.94




176

FOR REFERENCE ONLY

BRIXTON PLACE

MARCH 2016 - DE-016-03-001

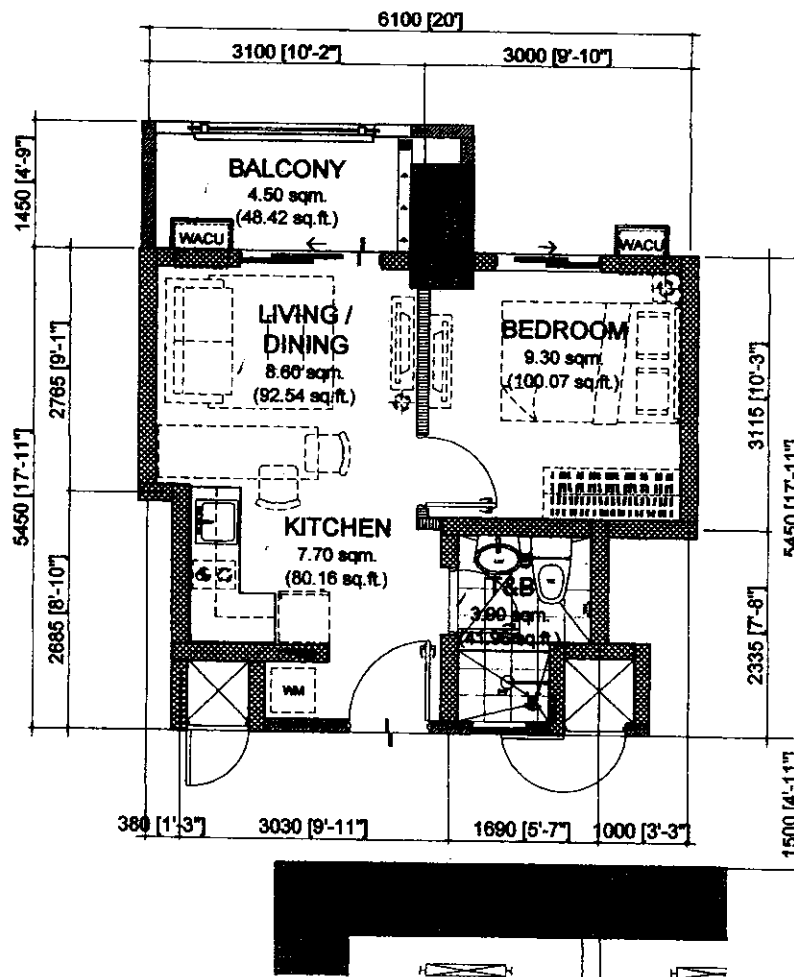

NOTED BY: *Noel [Signature] 08/02/2016*

NOTED BY:		
STEPH	<i>[Signature]</i>	03 MAR 2016
RMS	<i>[Signature]</i>	04 MAR 2016
AMC	<i>[Signature]</i>	04 MAR 2016

29.50 sq.m. 1-BR TYPE - D

INNER UNIT - 29.50 sq.m. / 317.42 sq.ft.

WITH 1 BALCONY - 4.50 / 48.42 sq.ft.

GROSS FLOOR AREA - 34.00 sq.m. / 365.84 sq.ft.

SCALE:

1 : 80 mtrs.

NOTE:

- DIMENSIONS & AREAS MAY VARY BASED ON ACTUAL SITE CONDITION.
- FURNITURE & APPLIANCES ARE NOT INCLUDED.
- FLOOR PLANS DEPICTED IN THIS MATERIAL ARE FOR DEMONSTRATION PURPOSES ONLY AND SHOULD NOT BE RELIED UPON AS FINAL PROJECT PLANS.
- FOR ANNOUNCEMENT PURPOSES ONLY.


INNER UNIT	AREA	
	SQ. MTR.	SQ. FT.
LIVING/DINING	8.60	92.54
KITCHEN	7.70	80.16
BEDROOM	9.30	100.07
T&B	3.90	41.96
UNIT AREA	29.50	317.42
BALCONY	4.50	48.42
GR. FLR. AREA	34.00	365.84



FOR REFERENCE ONLY

BRIXTON PLACE

MARCH 2016 - DE-016-03-001

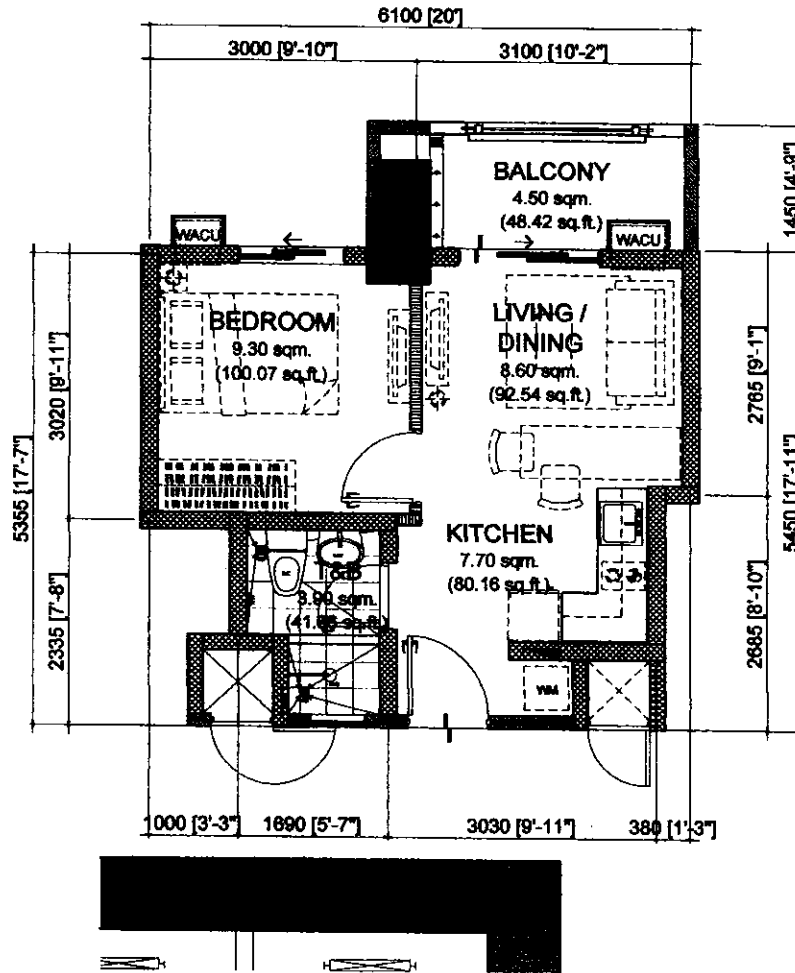

NOEL 28/03/2016

NOTED BY:		
STEPH	<i>[Signature]</i>	23 MAR 2016
RMS	<i>[Signature]</i>	04 MAR 2016
AMC	<i>[Signature]</i>	11

29.50 sq.m. 1-BR TYPE - D.1
INNER UNIT - 29.50 sq.m. / 317.42 sq.ft.
WITH 1 BALCONY - 4.50 / 48.42 sq.ft.
GROSS FLOOR AREA - 34.00 sq.m. / 365.84 sq.ft.

SCALE:

1 : 80 mtrs.


NOTE:

- DIMENSIONS & AREAS MAY VARY BASED ON ACTUAL SITE CONDITION.
- FURNITURE & APPLIANCES ARE NOT INCLUDED.
- FLOOR PLANS DEPICTED IN THIS MATERIAL ARE FOR DEMONSTRATION PURPOSES ONLY AND SHOULD NOT BE RELIED UPON AS FINAL PROJECT PLANS.
- FOR ANNOUNCEMENT PURPOSES ONLY.

INNER UNIT	AREA	
	SQ. MTR.	SQ. FT.
LIVING/DINING	8.60	92.54
KITCHEN	7.70	80.16
BEDROOM	9.30	100.07
T&B	3.90	41.96
UNIT AREA	29.50	317.42
BALCONY	4.50	48.42
GR. FLR. AREA	34.00	365.84



[Handwritten signature]

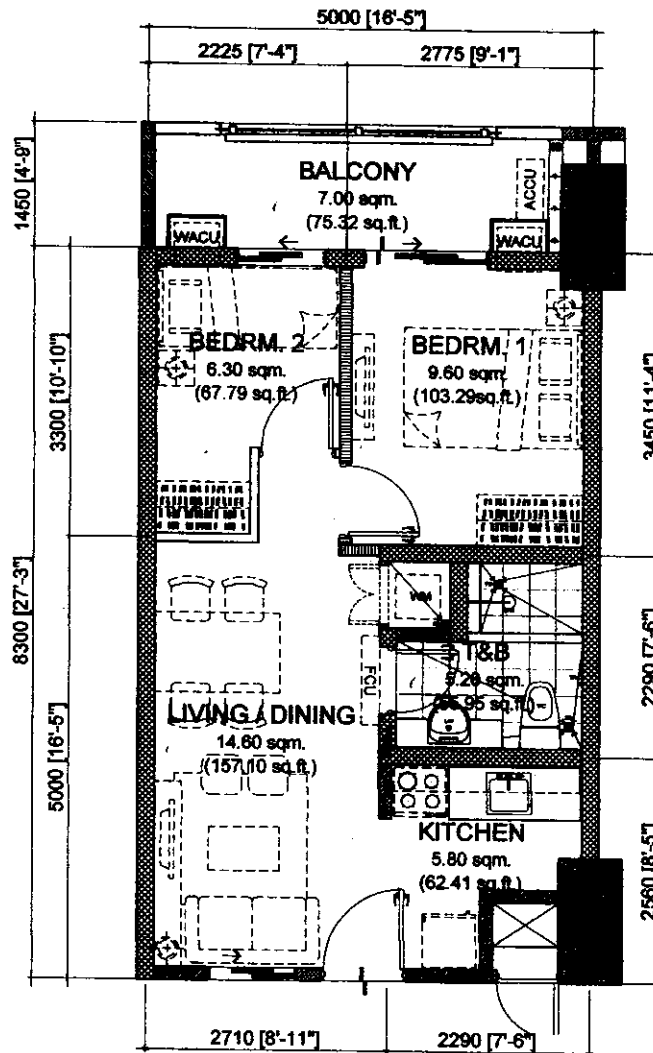

NOTED BY: 03/02/2016

NOTED BY:		
STEPH	<i>[Signature]</i>	03/02/2016
RMS	<i>[Signature]</i>	04/04/2016
AMC	<i>[Signature]</i>	11/11/2016

41.50 sq.m. 2-BR TYPE - A

INNER UNIT - 41.50 sq.m. / 446.54 sq.ft.

WITH 1 BALCONY - 7.00 / 75.32 sq.ft.

GROSS FLOOR AREA - 48.50 sq.m. / 521.86 sq.ft.

SCALE:

1 : 80 mtrs.

NOTE:

- DIMENSIONS & AREAS MAY VARY BASED ON ACTUAL SITE CONDITION.
- FURNITURE & APPLIANCES ARE NOT INCLUDED.
- FLOOR PLANS DEPICTED IN THIS MATERIAL ARE FOR DEMONSTRATION PURPOSES ONLY AND SHOULD NOT BE RELIED UPON AS FINAL PROJECT PLANS.
- FOR ANNOUNCEMENT PURPOSES ONLY.

INNER UNIT	AREA	
	SQ. MTR.	SQ. FT.
LIVING/DINING	14.60	157.10
KITCHEN	5.80	62.41
BEDROOM 1	9.60	103.29
BEDROOM 2	6.30	67.79
T&B	5.20	55.95
UNIT AREA	41.50	446.54
BALCONY	7.00	75.32
GR. FLR. AREA	48.50	521.86




3/2

FOR REFERENCE ONLY

BRIXTON PLACE

MARCH 2016 - DE-016-03-001

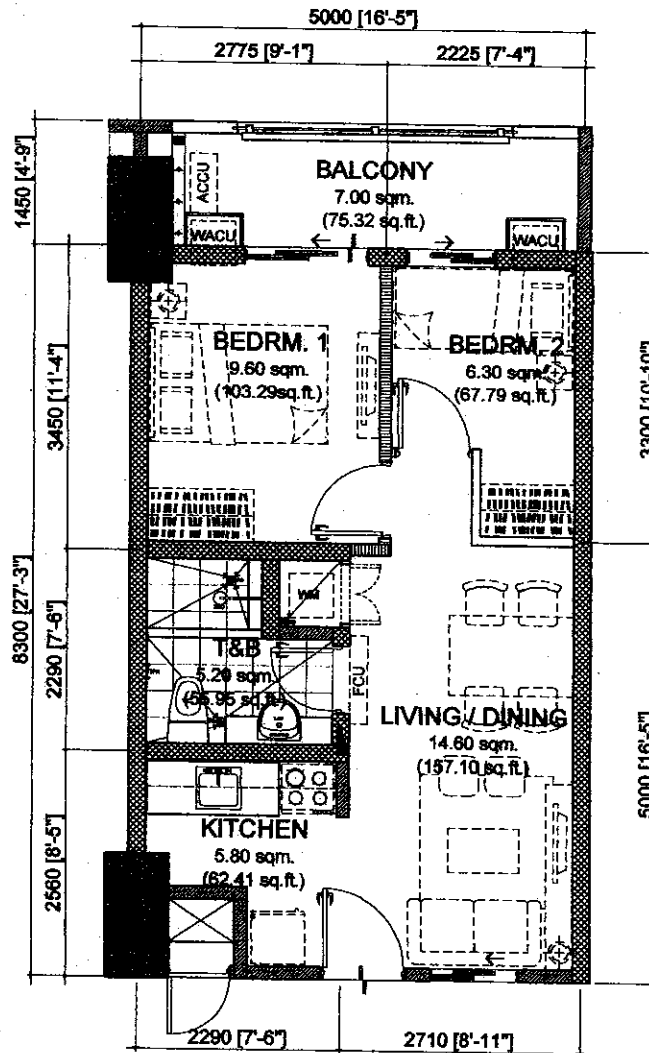

NOTED BY:

STEPH	<i>[Signature]</i>	03 MAR 2016
RMS	<i>[Signature]</i>	04 MAR 2016
AMC	<i>[Signature]</i>	21

41.50 sq.m. 2-BR TYPE - A.1
 INNER UNIT - 41.50 sq.m. / 446.54 sq.ft.
 WITH 1 BALCONY - 7.00 / 75.32 sq.ft.
 GROSS FLOOR AREA - 48.50 sq.m. / 521.86 sq.ft.

SCALE:

1 : 80 mtrs.

NOTE:

- DIMENSIONS & AREAS MAY VARY BASED ON ACTUAL SITE CONDITION.
- FURNITURE & APPLIANCES ARE NOT INCLUDED.
- FLOOR PLANS DEPICTED IN THIS MATERIAL ARE FOR DEMONSTRATION PURPOSES ONLY AND SHOULD NOT BE RELIED UPON AS FINAL PROJECT PLANS.
- FOR ANNOUNCEMENT PURPOSES ONLY.


INNER UNIT	AREA	
	SQ. MTR.	SQ. FT.
LIVING/DINING	14.60	157.10
KITCHEN	5.80	62.41
BEDROOM 1	9.60	103.29
BEDROOM 2	6.30	67.79
T&B	5.20	55.95
UNIT AREA	41.50	446.54
BALCONY	7.00	75.32
GR. FLR. AREA	48.50	521.86



FOR REFERENCE ONLY

BRIXTON PLACE

MARCH 2016 - DE-016-03-001

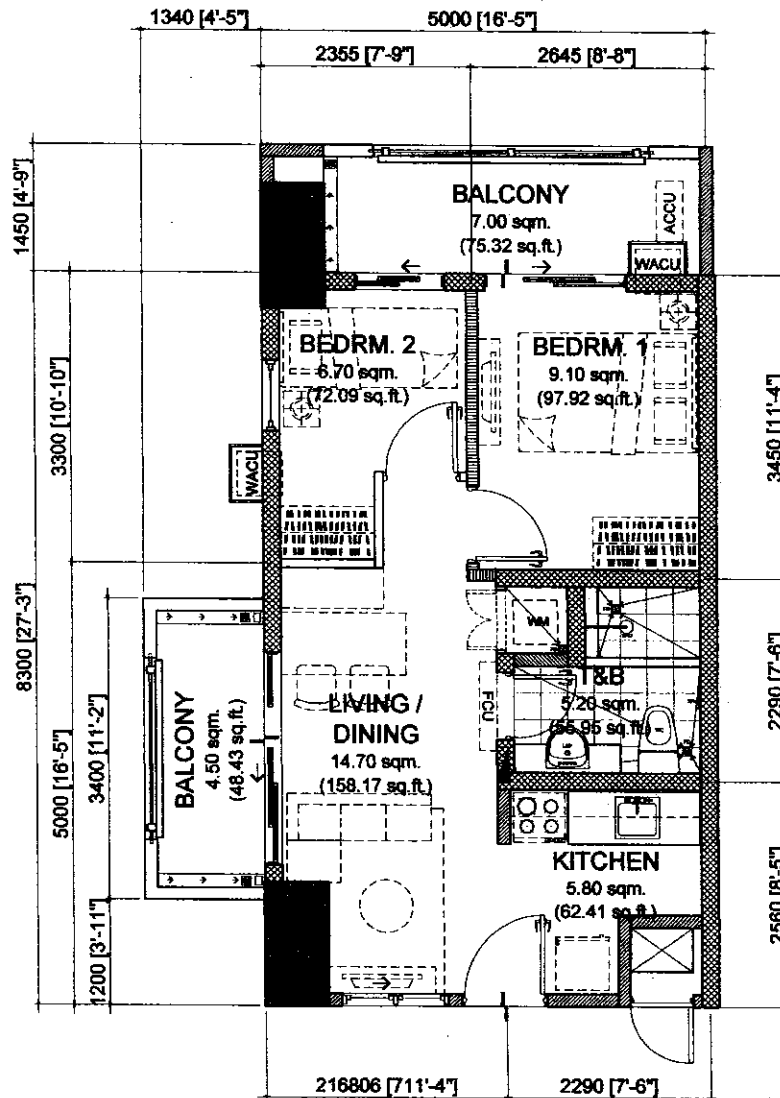

WESTON (B)

END UNIT	AREA	
	SQ. MTR.	SQ. FT.
LIVING/DINING	14.70	158.17
KITCHEN	5.80	62.41
BEDROOM 1	9.10	97.92
BEDROOM 2	6.70	72.09
T&B	5.20	55.95
UNIT AREA	41.50	446.54
BALCONY 1	7.00	75.32
BALCONY 2	4.50	48.43
GR. FLR. AREA	53.00	570.29

NOTED BY:

STEPH	<i>[Signature]</i>	03 MAR
RMS	<i>[Signature]</i>	04 MAR
AMC	<i>[Signature]</i>	04 MAR

41.50 sq.m. 2-BR TYPE - B

INNER UNIT - 41.50 sq.m. / 446.54 sq.ft.

WITH 2 BALCONIES - 7.00 & 4.50 / 75.32 & 48.43 sq.ft.

GROSS FLOOR AREA - 53.00 sq.m. / 570.29 sq.ft.

SCALE:

1 : 80 mtrs.

NOTE:


- DIMENSIONS & AREAS MAY VARY BASED ON ACTUAL SITE CONDITION.
- FURNITURE & APPLIANCES ARE NOT INCLUDED.
- FLOOR PLANS DEPICTED IN THIS MATERIAL ARE FOR DEMONSTRATION PURPOSES ONLY AND SHOULD NOT BE RELIED UPON AS FINAL PROJECT PLANS.
- FOR ANNOUNCEMENT PURPOSES ONLY.



FOR REFERENCE ONLY

BRIXTON PLACE

MARCH 2016 - DE-016-03-001

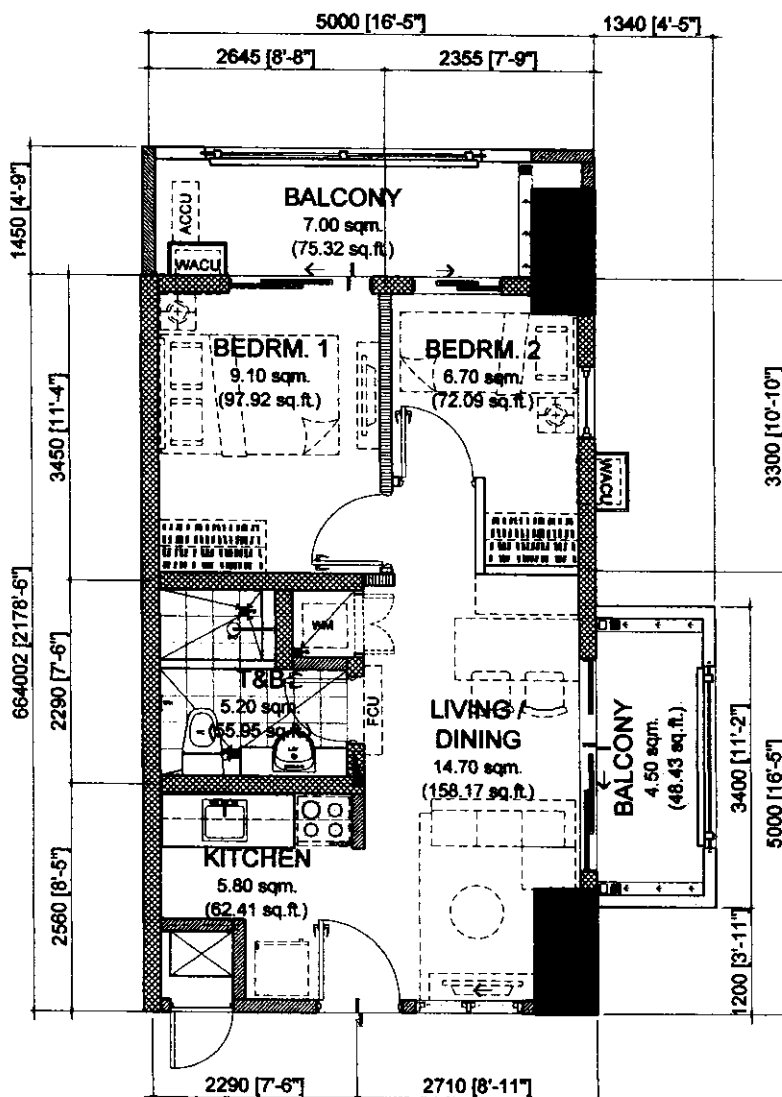

NOEL [Signature] 03/02/2016

NOTED BY:		
STEPH	[Signature]	04 MAR 2016
RMS	[Signature]	04 MAR 2016
AMC	[Signature]	04 MAR 2016


41.50 sq.m. 2-BR TYPE - B.1
INNER UNIT - 41.50 sq.m. / 446.54 sq.ft.
WITH 2 BALCONIES - 7.00 & 4.50 / 75.32 & 48.43 sq.ft.
GROSS FLOOR AREA - 53.00 sq.m. / 570.29 sq.ft.

SCALE: 1 : 80 mtrs.

- NOTE:**
- DIMENSIONS & AREAS MAY VARY BASED ON ACTUAL SITE CONDITION.
 - FURNITURE & APPLIANCES ARE NOT INCLUDED.
 - FLOOR PLANS DEPICTED IN THIS MATERIAL ARE FOR DEMONSTRATION PURPOSES ONLY AND SHOULD NOT BE RELIED UPON AS FINAL PROJECT PLANS.
 - FOR ANNOUNCEMENT PURPOSES ONLY.

WESTON (B)


END UNIT	AREA	
	SQ. MTR.	SQ. FT.
LIVING/DINING	14.70	158.17
KITCHEN	5.80	62.41
BEDROOM 1	9.10	97.92
BEDROOM 2	6.70	72.09
T&B	5.20	55.95
UNIT AREA	41.50	446.54
BALCONY 1	7.00	75.32
BALCONY 2	4.50	48.43
GR. FLR. AREA	53.00	570.29

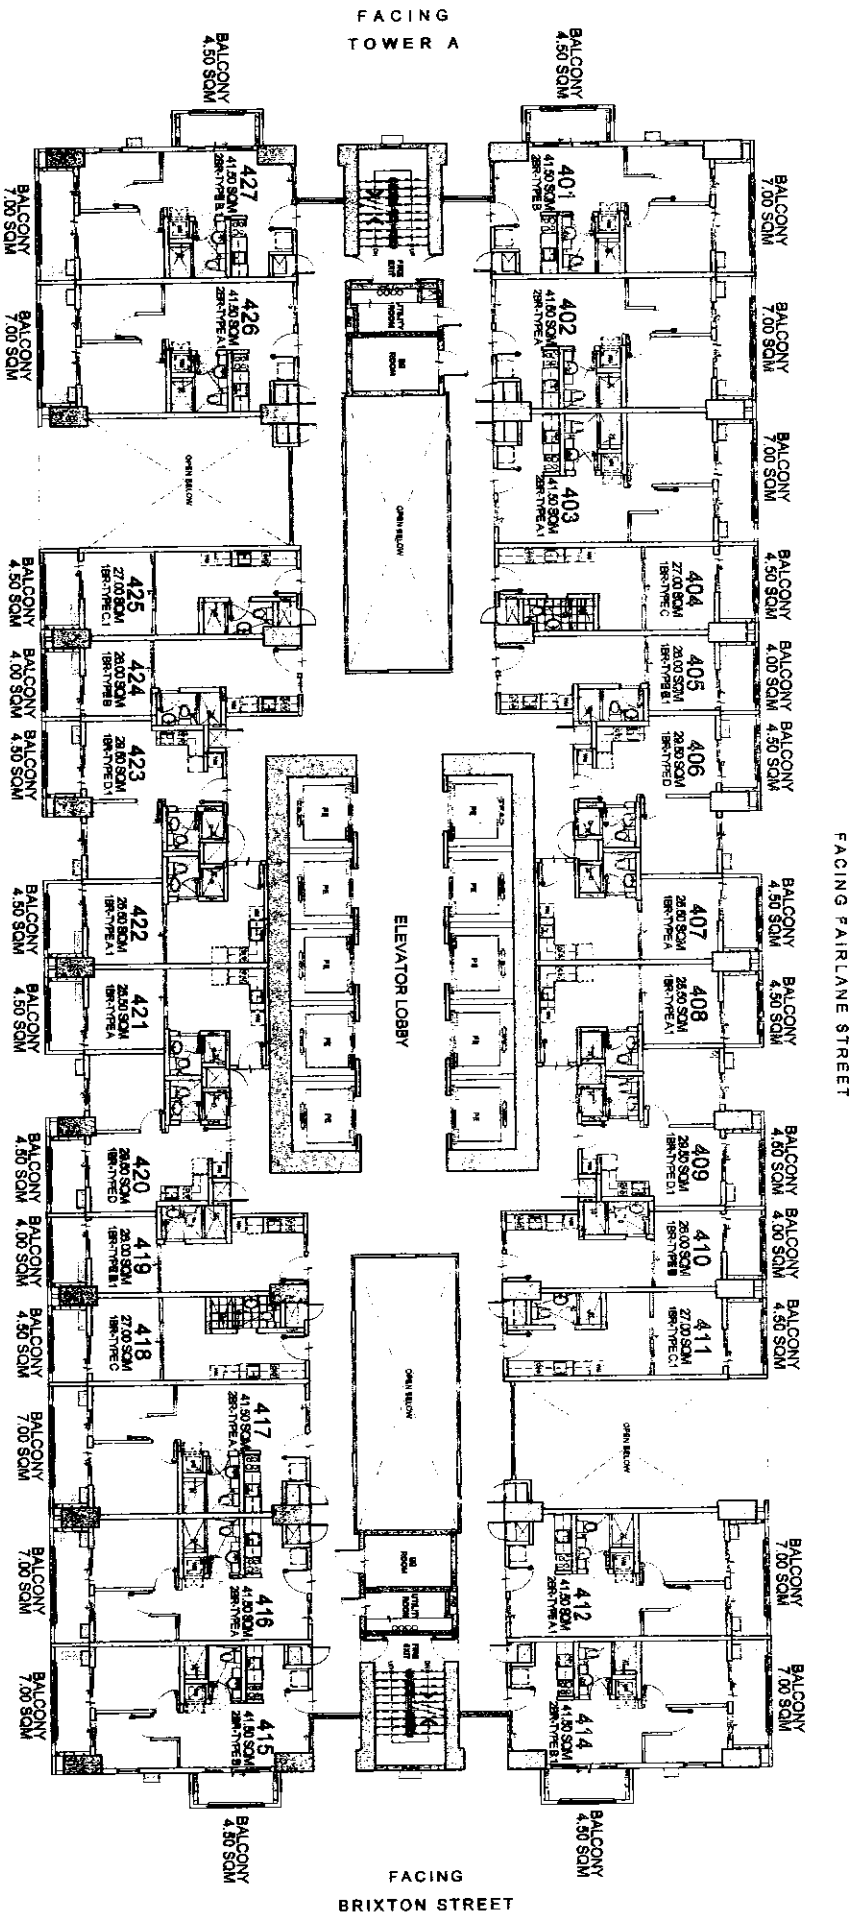

FACING AMENITIES

LIST FOR POSSIBLE
TANDEM UNITS:
403 & 404 TANDEM B
417 & 418 TANDEM B

NOTE:
Standard company policy regarding
request for tandem shall apply.

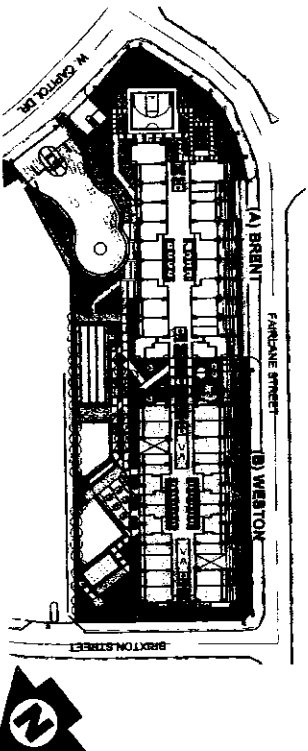

KEYPLAN

WESTON 4TH FLOOR PLAN

MARCH 2016

PER MEMO REF. NO. DE-16-03-001




NOTED BY:	
STEPH	5/12
RMS	5/12
AMC	5/12


Disclaimer: Floor plans depicted in this material are for demonstration purposes only and should not be relied upon as final project plans.

BRIXTON
PLACE
AVAILABILITY PLAN

FACING FAIRLANE STREET

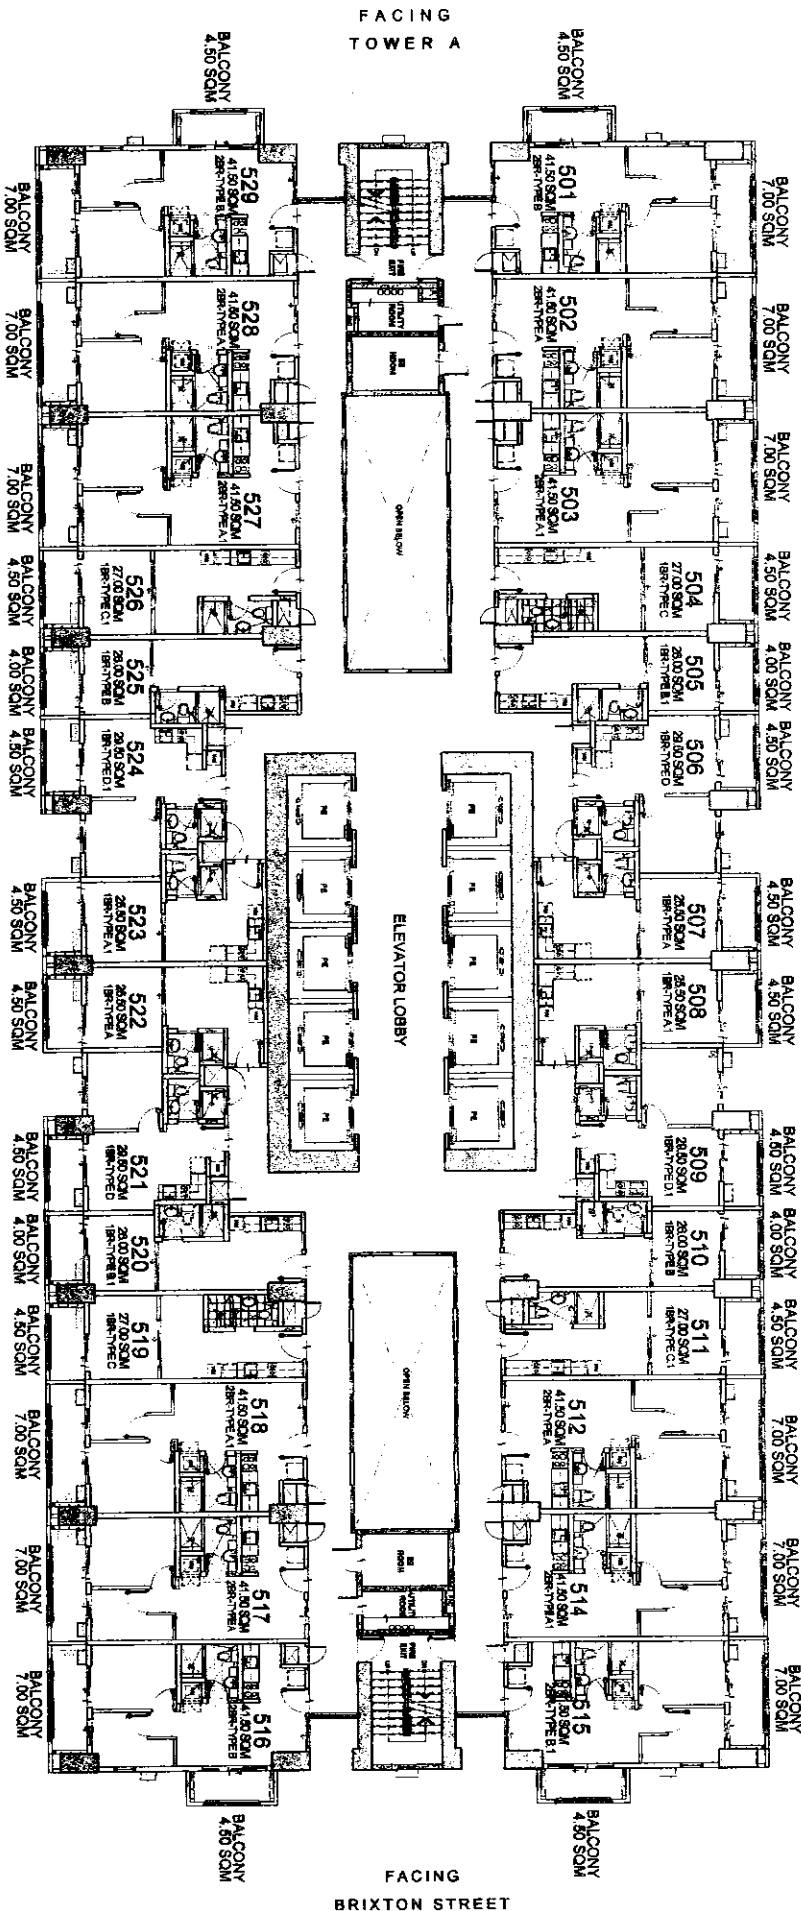

FACING AMENITIES

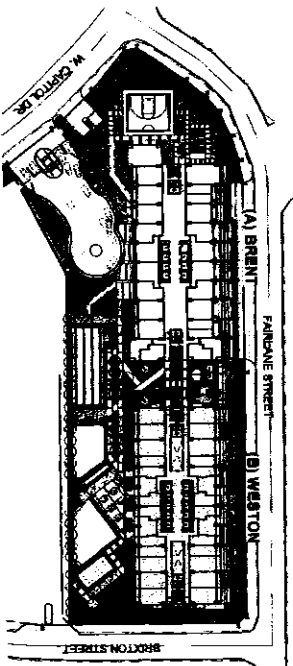

KEYPLAN

WESTON

5TH FLOOR PLAN

MARCH 2016

PER MEMO REF. NO. DE-16-03-001

NOTE:
Standard company policy regarding request for tandem shall apply.

LIST FOR POSSIBLE
TANDEM UNITS:
503 & 504 TANDEM B
511 & 512 TANDEM A
518 & 519 TANDEM B
526 & 527 TANDEM A




NOTED BY:
STEPH 5/8
RMS 5/8
ANC 5/8


Disclaimer: Floor plans depicted in this material are for demonstration purposes only and should not be relied upon as final project plans.

BRIXTON
PLACE
AVAILABILITY PLAN

FACING FAIRLAINE STREET

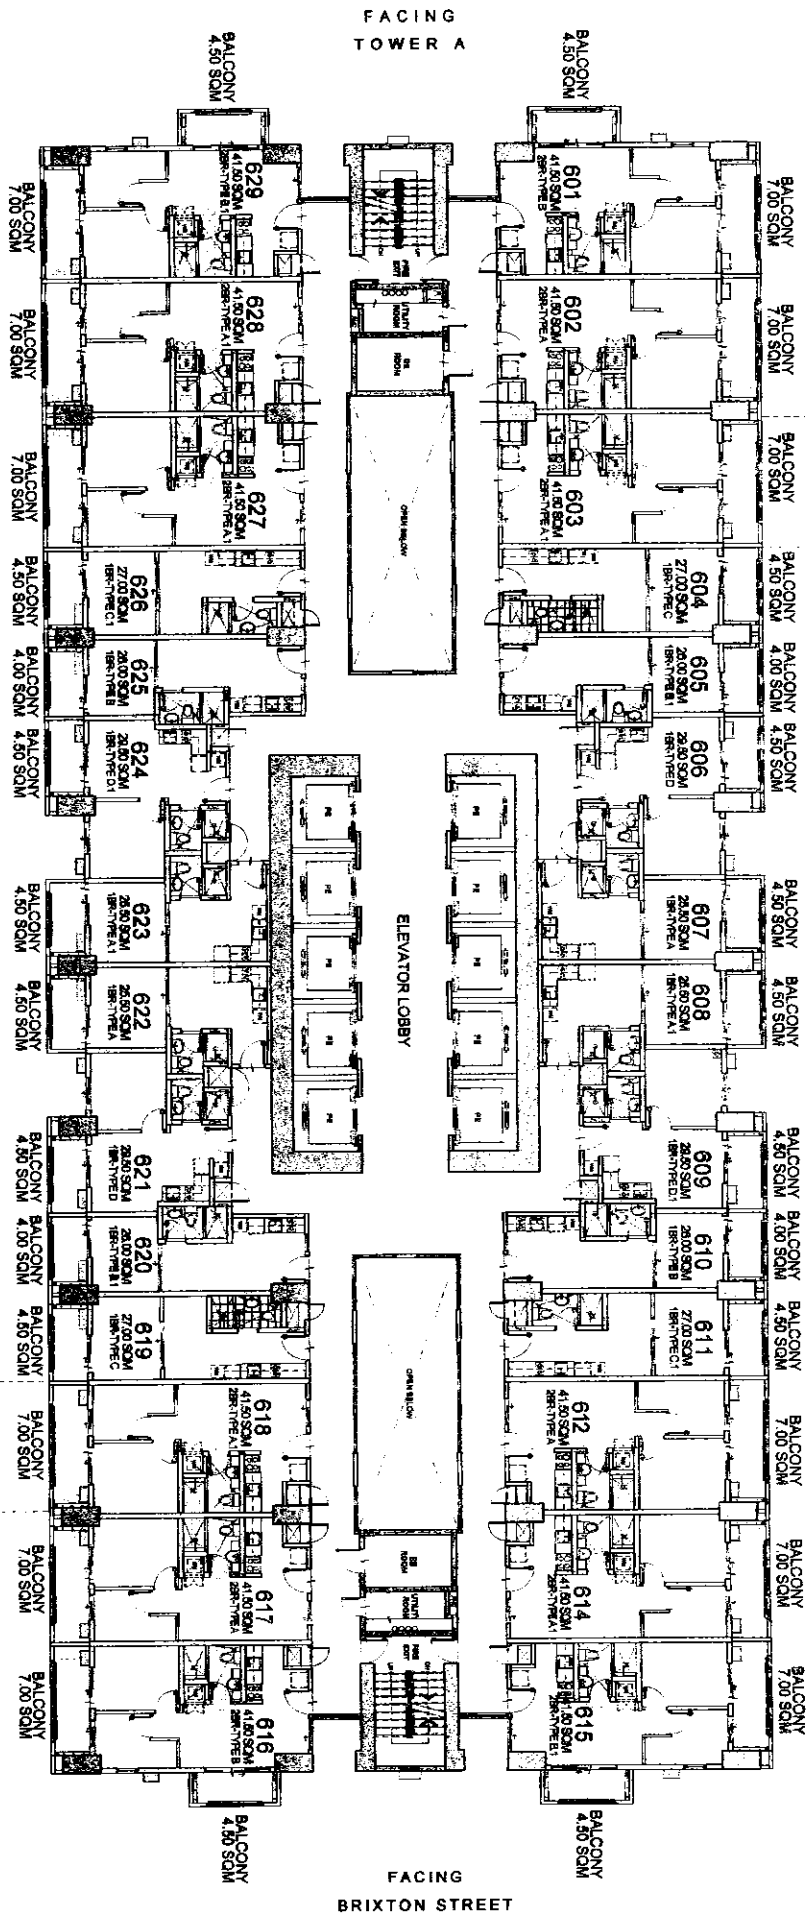

FACING AMENITIES

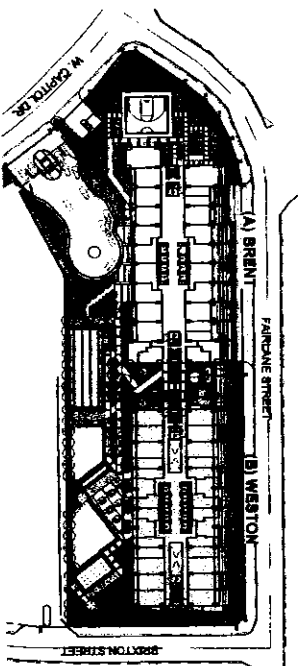

KEYPLAN

WESTON

6TH FLOOR PLAN

MARCH 2016

PER MEMO REF. NO. DE-16-03-001

NOTE:
Standard company policy regarding
request for tandem shall apply.



LIST FOR POSSIBLE
TANDEM UNITS:
603 & 604 TANDEM B
611 & 612 TANDEM A
618 & 619 TANDEM B
626 & 627 TANDEM A



NOTED BY:		STEPH	E/R
RMS	5/8		
AMC	3/11		

Disclaimer: Floor plans depicted in this material are for demonstration purposes only and should not be relied upon as final project plans.

BRIXTON
PLACE
AVAILABILITY PLAN

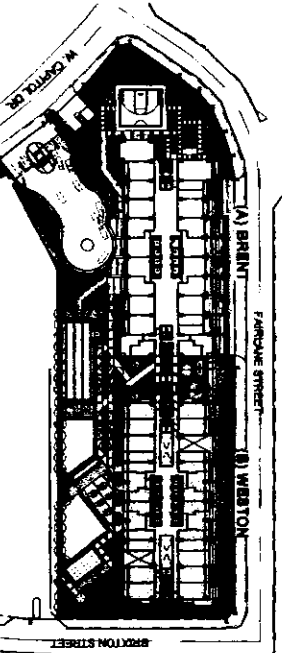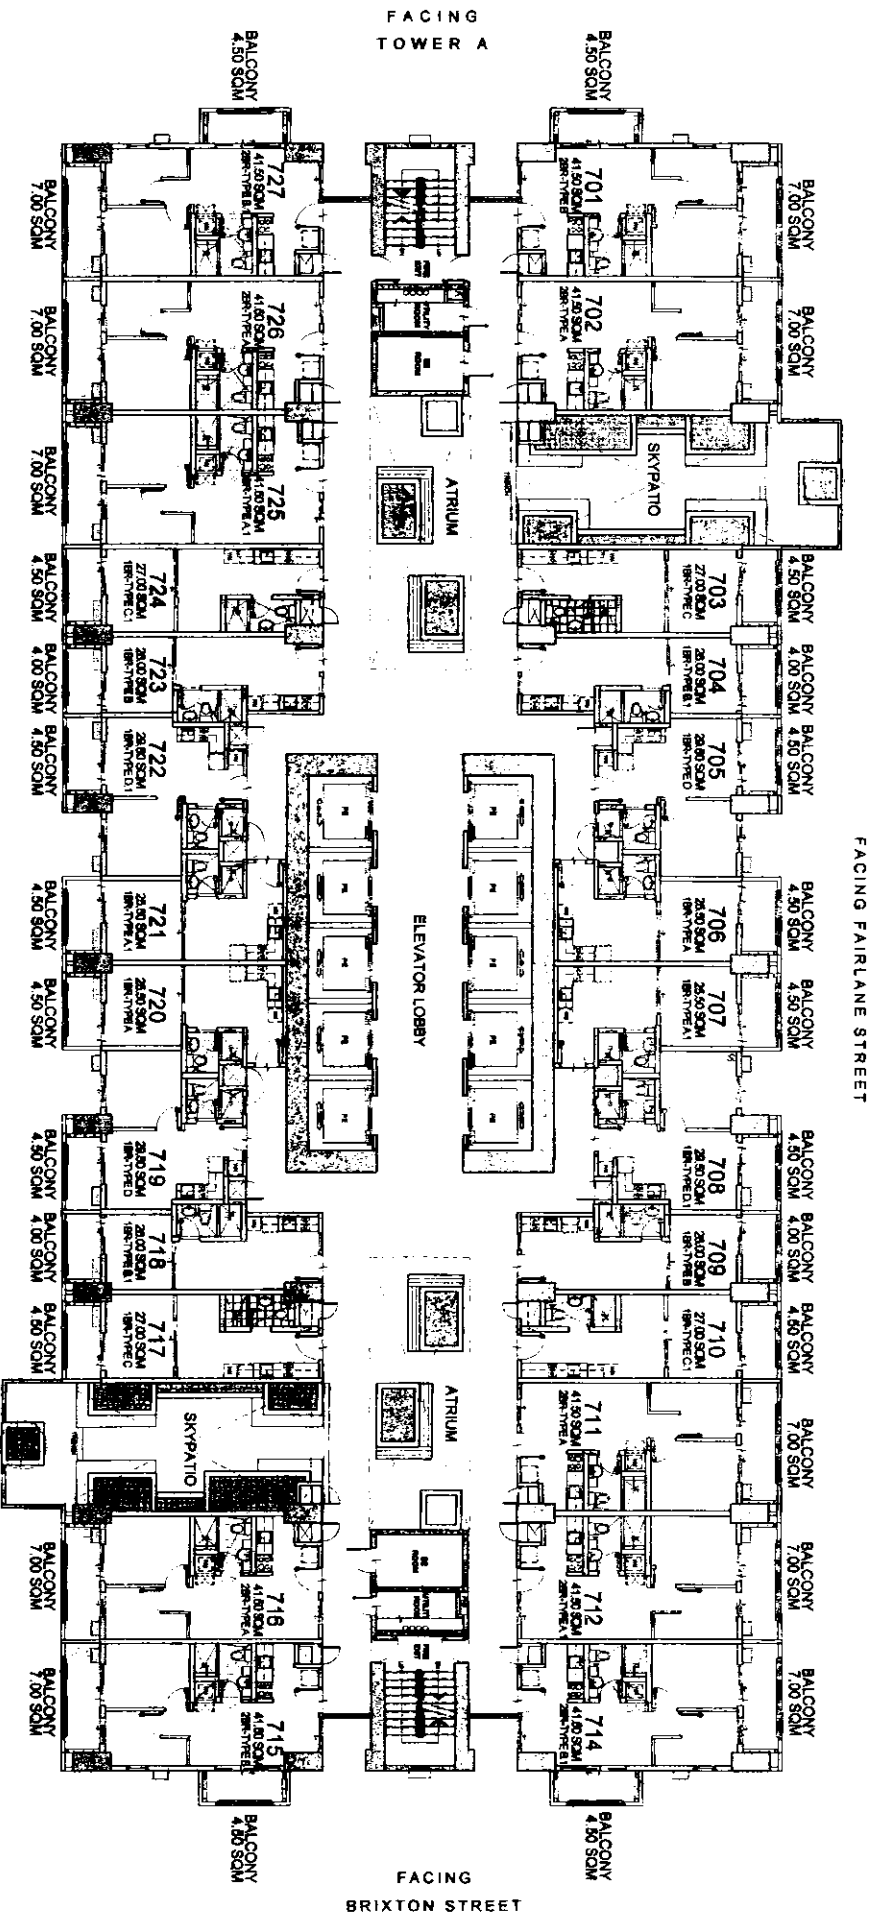

KEY PLAN

WESTON **7TH FLOOR PLAN**

MARCH 2016

PER MEMO REF. NO. DE-16-03-001

LIST FOR POSSIBLE
TANDEM UNITS:
710 & 711 TANDEM A
724 & 725 TANDEM A

NOTE:
Standard company policy regarding
request for tandem shall apply.



NOTED BY:	STEPH	5/8
RMS	5/8	5/8
AMC	5/8	5/8

Disclaimer: Floor plans depicted in this material are for demonstration purposes only and should not be relied upon as final project plans.

BRIXTON
PLAZA

AVAILABILITY PLAN


[illegible]

**LIST FOR POSSIBLE
TANDEM UNITS:**
810 & 811 TANDEM A
824 & 825 TANDEM A

NOTE: Standard company policy regarding request for tandem shall apply.

8TH FLOOR PLAN

KEYPLAN

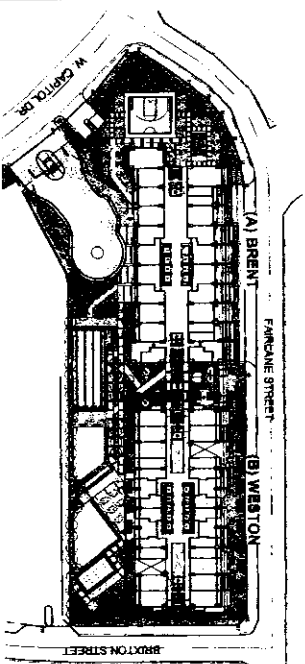

DMCI HOMES

NOTED BY:


STEPH	RMS	AMC
5/12	5/12	5/11

PER MEMO REF. NO. DE-16-03-001

Disclaimer: Floor plans depicted in this material are for demonstration purposes only and should not be relied upon as final project plans. For announcement purposes only.

**BRIXTON
PLACE**

FACING FAIRLAINE STREET

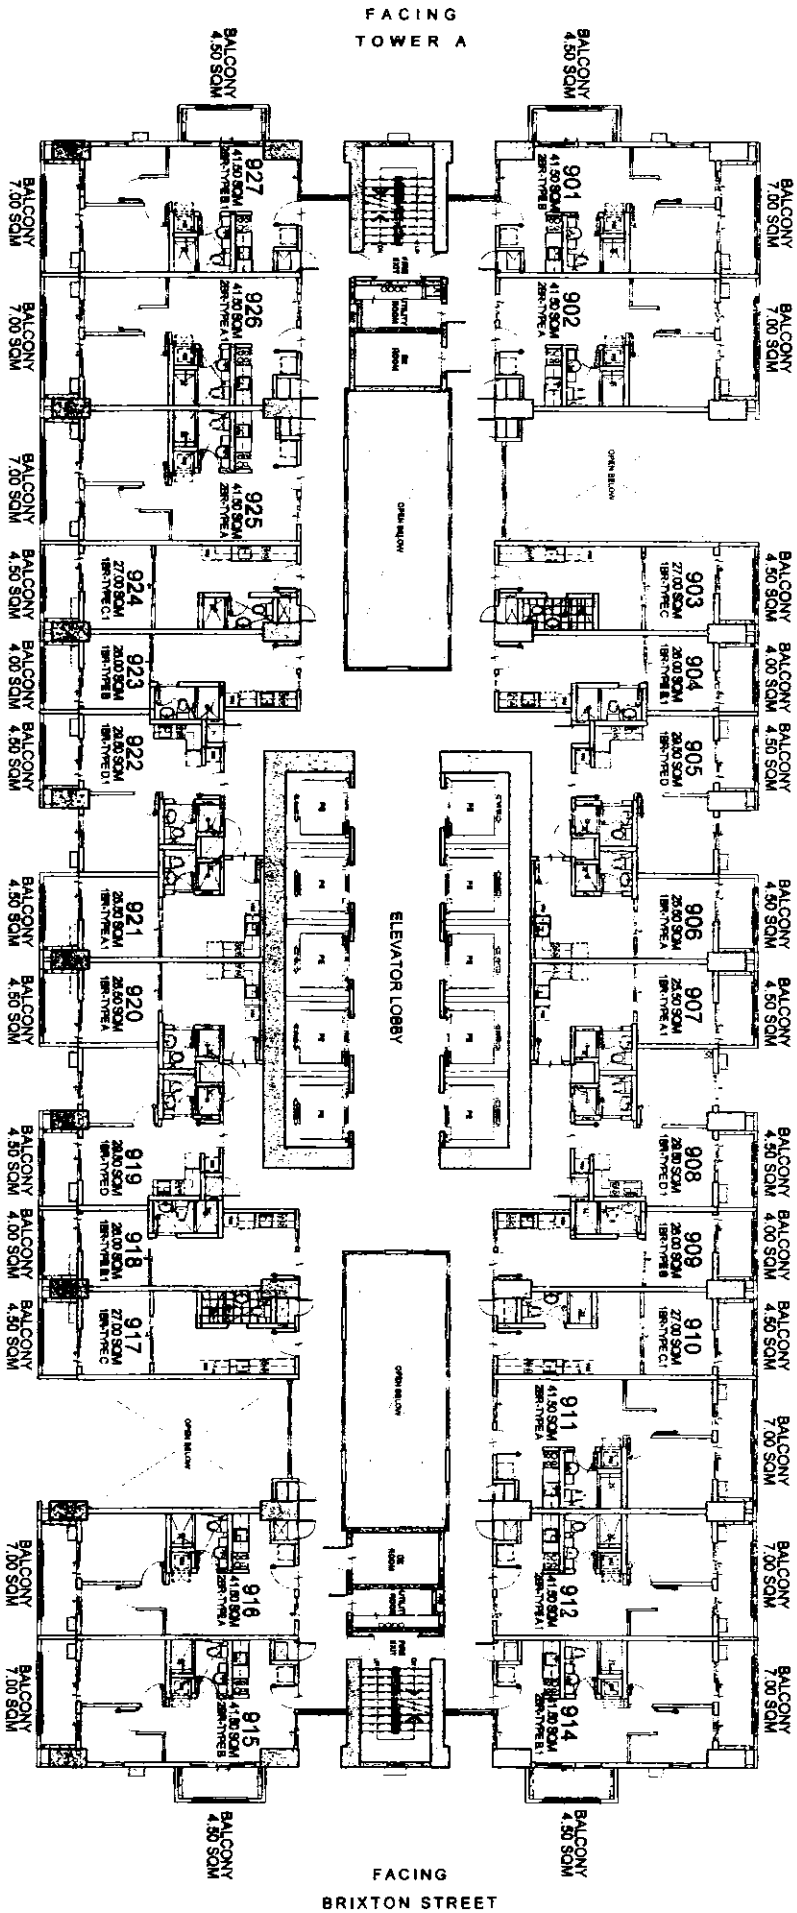


FACING AMENITIES

LIST FOR POSSIBLE
TANDEM UNITS:
910 & 911 TANDEM A
924 & 925 TANDEM A

NOTE:
Standard company policy regarding
request for tandem shall apply.

KEYPLAN

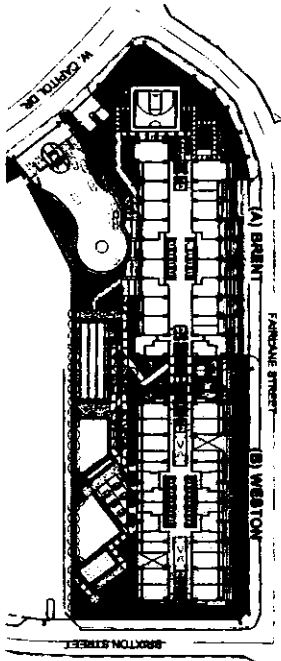

WESTON
9TH FLOOR PLAN

MARCH 2016

PER MEMO REF. NO. DE-16-03-001




NOTED BY:	
STEPH	LJS
RMS	5/13
AMC	5/14


Disclaimer: Floor plans depicted in this material are for demonstration purposes only and should not be relied upon as final project plans.

BRIXTON
PLACE

AVAILABILITY PLAN

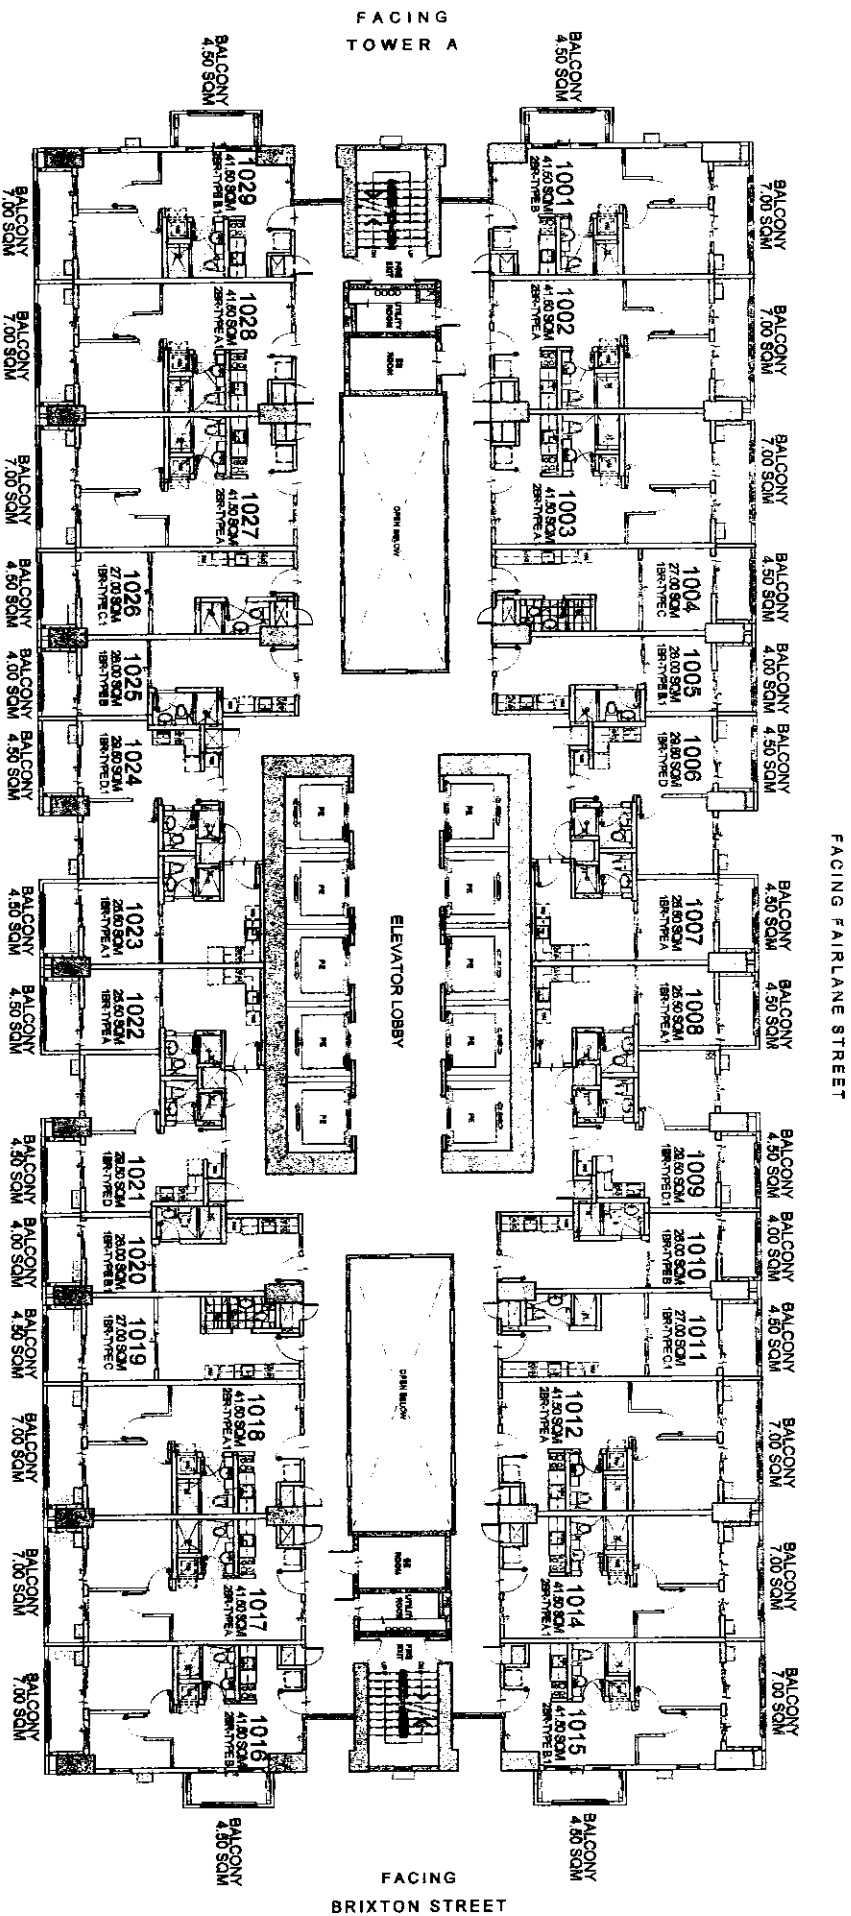

FACING AMENITIES

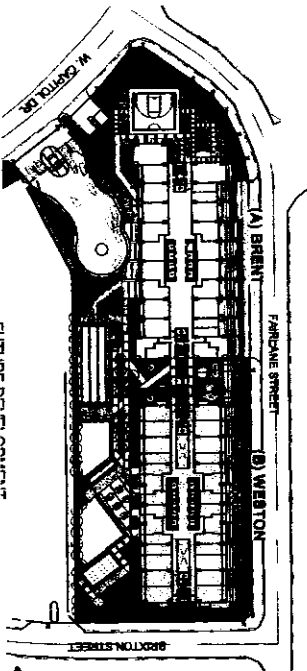

KEY PLAN

WESTON 10TH FLOOR PLAN

MARCH 2016

PER MEMO REF. NO. DE-16-03-001

NOTE:
Standard company policy regarding request for tandem shall apply.

LIST FOR POSSIBLE
TANDEM UNITS:
1003 & 1004 TANDEM B
1011 & 1012 TANDEM A
1018 & 1019 TANDEM B
1026 & 1027 TANDEM A




NOTED BY:	STEPH	5/18
RMS	5/18	
AMC	5/18	


Disclaimer: Floor plans depicted in this material are for demonstration purposes only and should not be relied upon as final project plans.

BRIXTON
PLACE
AVAILABILITY PLAN

FACING FAIRLANE STREET

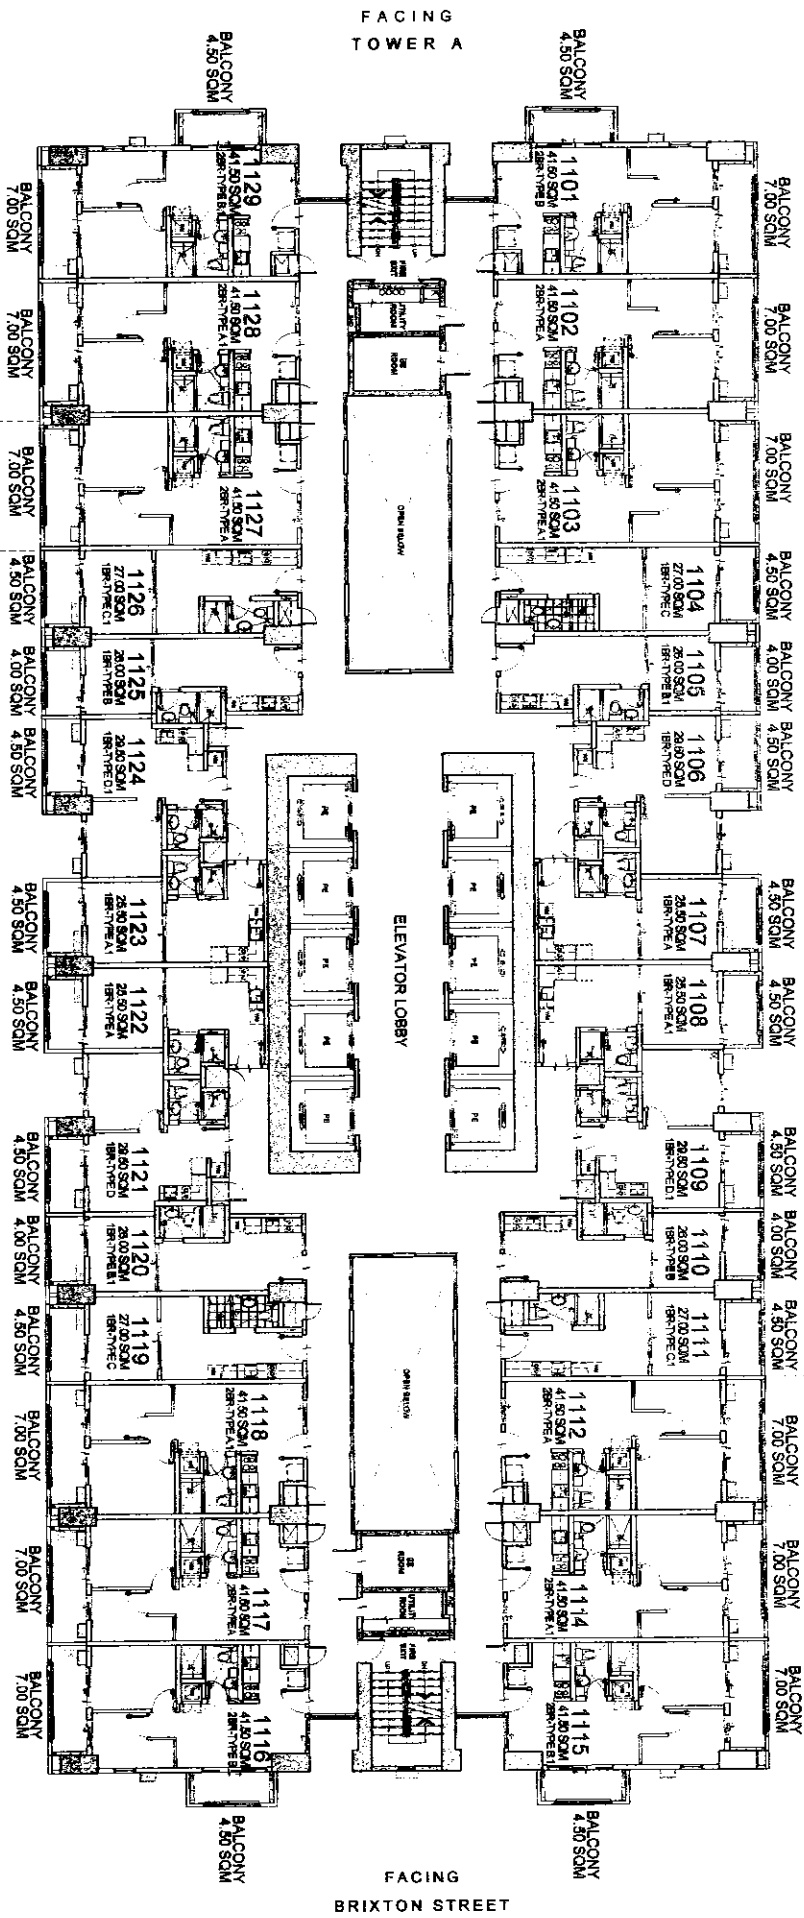

FACING AMENITIES

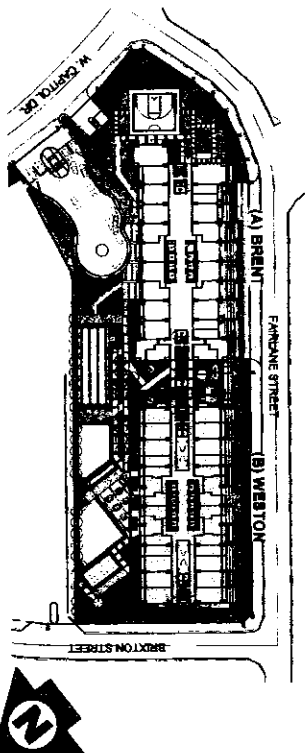


KEYPLAN

WESTON

11TH FLOOR PLAN

MARCH 2016

PER MEMO REF. NO. DE-16-03-001

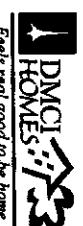

STEP#	5/16
RMS	5/18
AMC	2/17

- LIST FOR POSSIBLE
TANDEM UNITS:
- 1103 & 1104 TANDEM B
 - 1111 & 1112 TANDEM A
 - 1118 & 1119 TANDEM B
 - 1126 & 1127 TANDEM A



NOTE:
Standard company policy regarding
request for tandem shall apply.

BRIXTON

PLACE

AVAILABILITY PLAN

Disclaimer: Floor plans depicted in this material are for demonstration purposes only and should not be relied upon as final project plans.

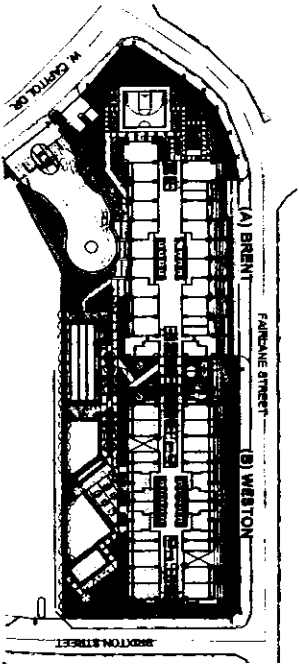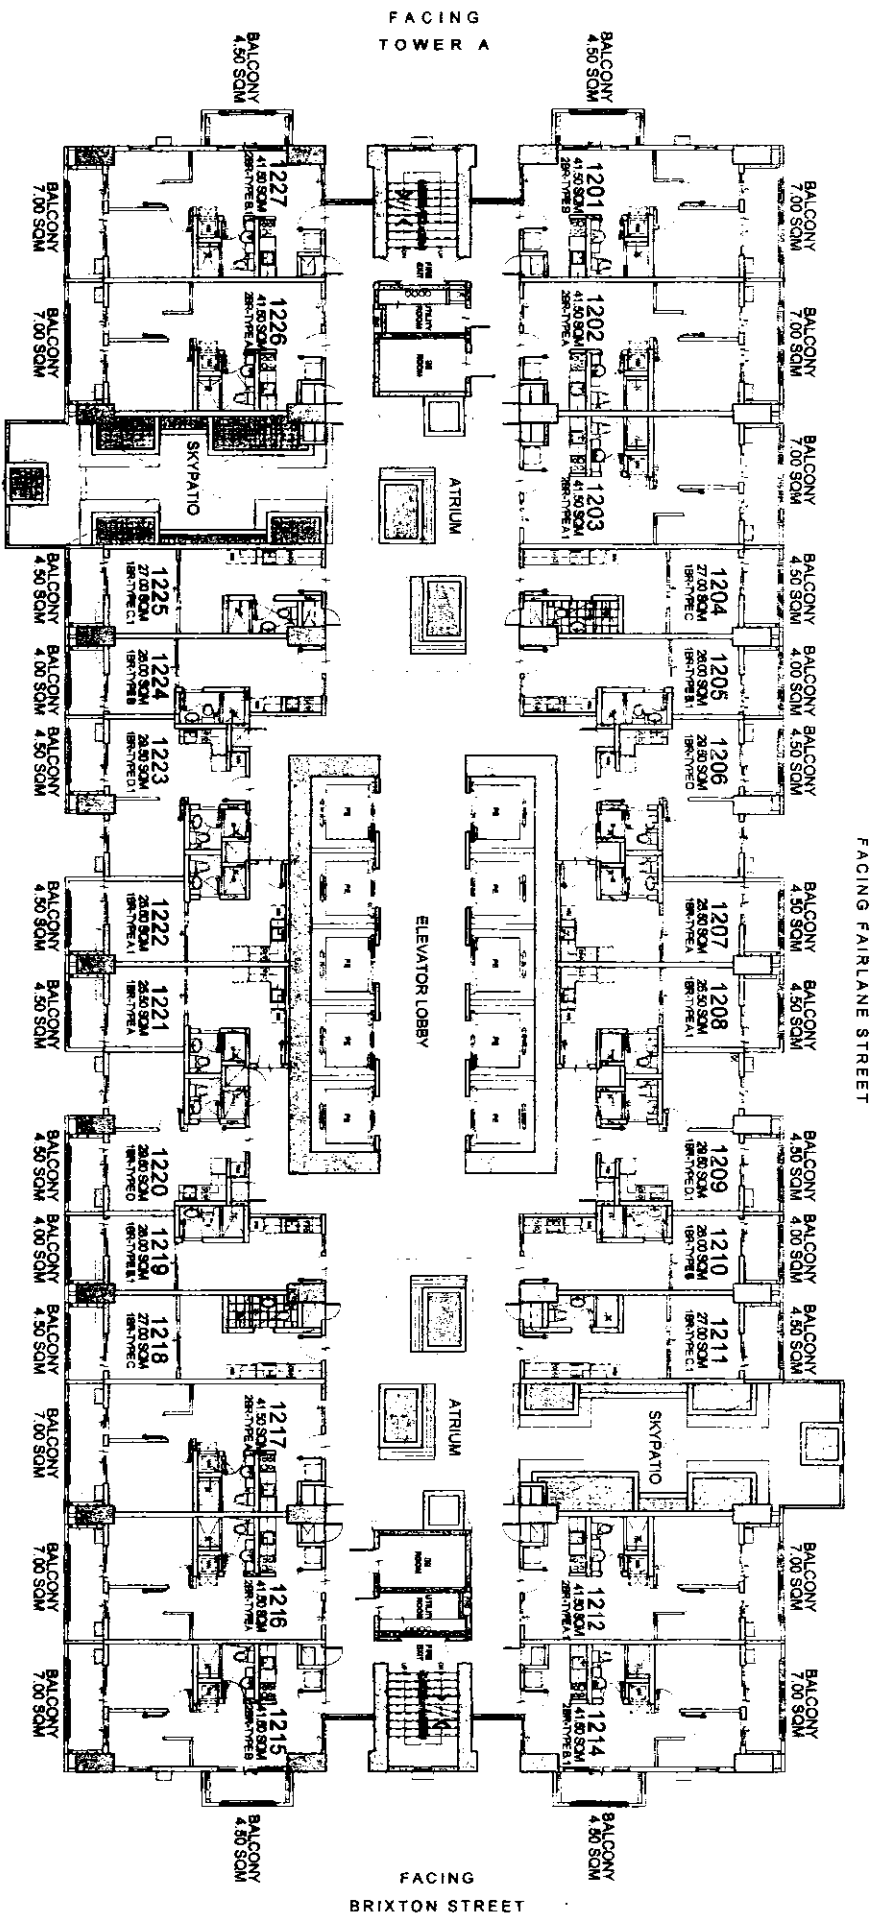

KEYPLAN

WESTON 12TH FLOOR PLAN

MARCH 2016

PER MEMO REF. NO. DE-16-03-001



NOTED BY:	STEPH	5/16
AMC	RMS	5/16
	Or	5/16

LIST FOR POSSIBLE
TANDEM UNITS:
1203 & 1204 TANDEM B
1217 & 1218 TANDEM B

NOTE:
Standard company policy regarding
request for tandem shall apply.

BRIXTON
PLACE

AVAILABILITY PLAN

Disclaimer: Floor plans depicted in this material are for demonstration purposes only and should not be relied upon as final project plans.


[illegible]

**LIST FOR POSSIBLE
TANDEM UNITS:**
1403 & 1404 TANDEM B
1417 & 1418 TANDEM B

NOTE:
Standard company policy regarding request for tandem shall apply.

14TH FLOOR PLAN

PER MEMO REF. NO. DE-16-03-001

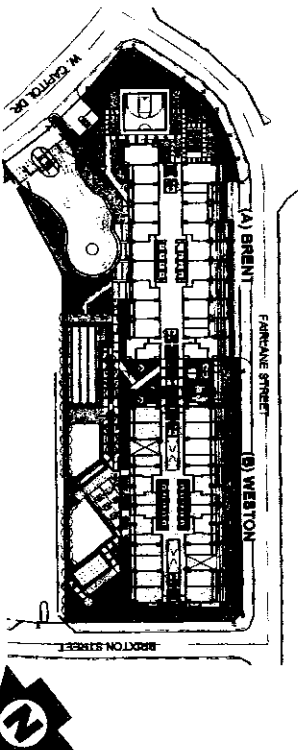

KEYPLAN




Feels real good to be home

NOTED BY:

STEPH		5/18
RMS		5/18
AMC		5/18

Disclaimer: Floor plans depicted in this material are for demonstration purposes only and should not be relied upon as final project plans


**BRIXTON
PLACE
AVAILABILITY PLAN**

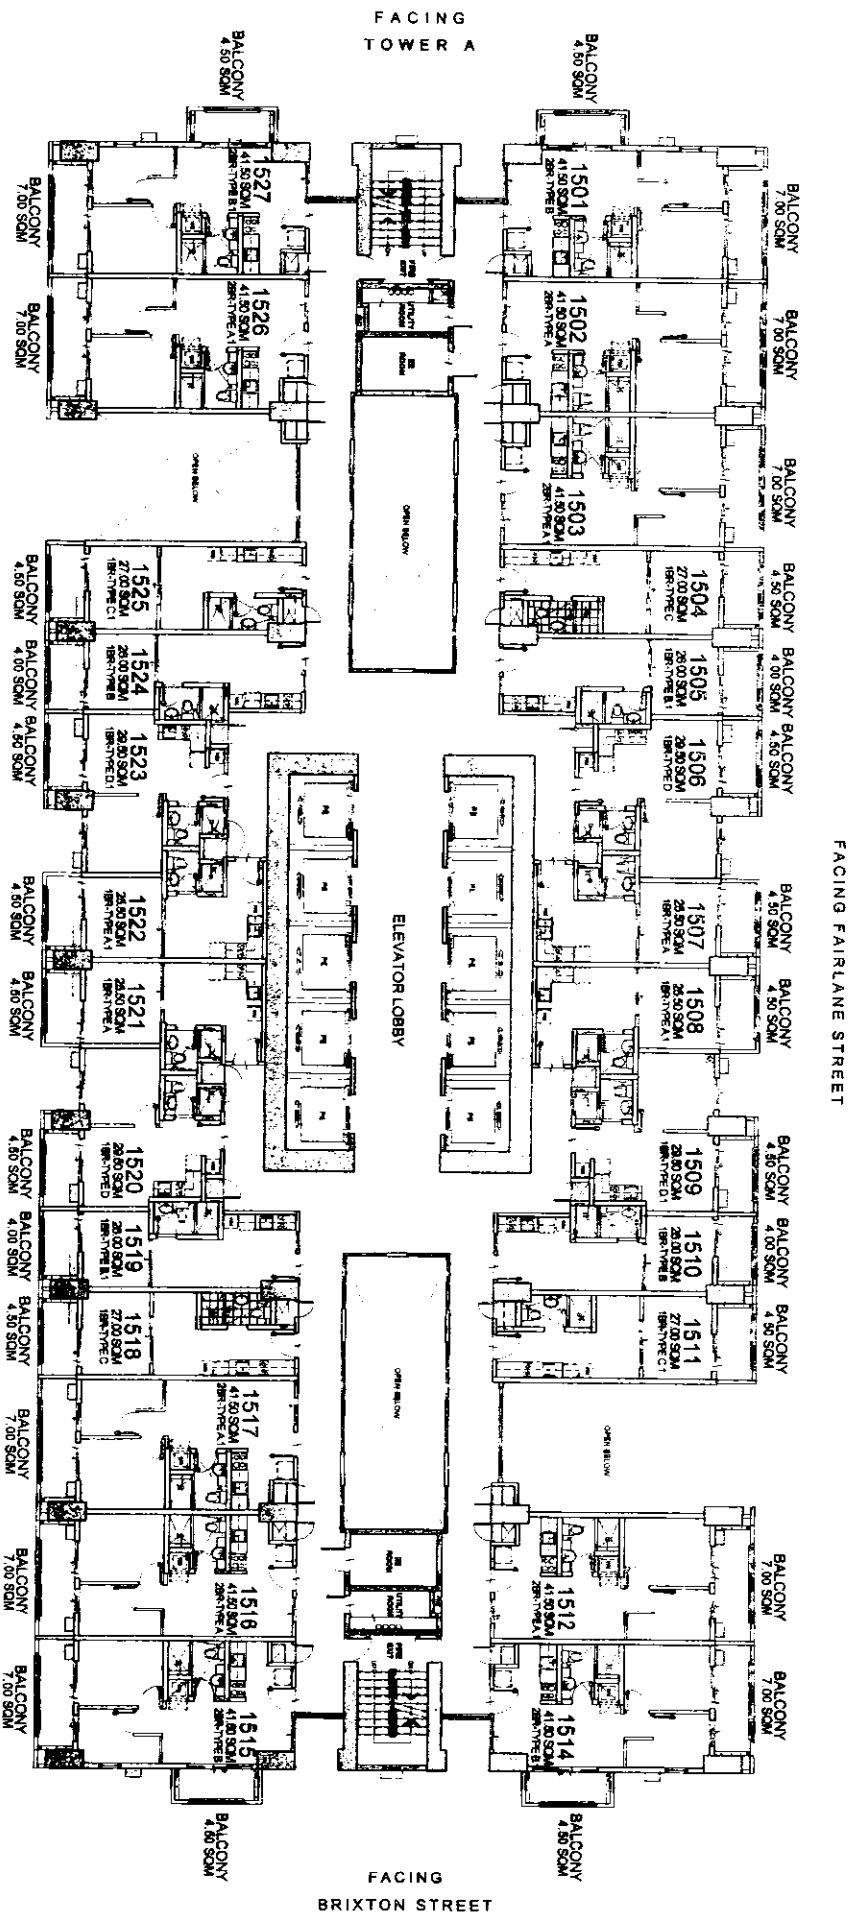

FACING AMENITIES

LIST FOR POSSIBLE
TANDEM UNITS:
1503 & 1504 TANDEM B
1517 & 1518 TANDEM B

NOTE:
Standard company policy regarding
request for tandem shall apply.

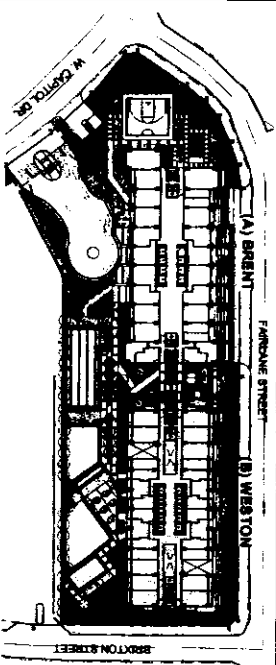

KEY PLAN

WESTON

15TH FLOOR PLAN

MARCH 2016

PER MEMO REF. NO. DE-16-03-001

DMCI HOMES

NOTED BY:



STEPH	5/2
RMS	5/1
AMC	5/1

Feels real good to be home

BRIXTON
PLACE

AVAILABILITY PLAN

Disclaimer: Floor plans depicted in this material are for demonstration purposes only and should not be relied upon as final project plans.
For amendment purposes only.

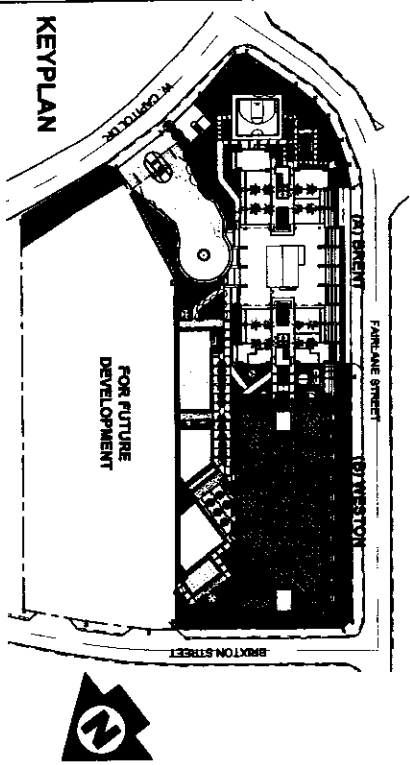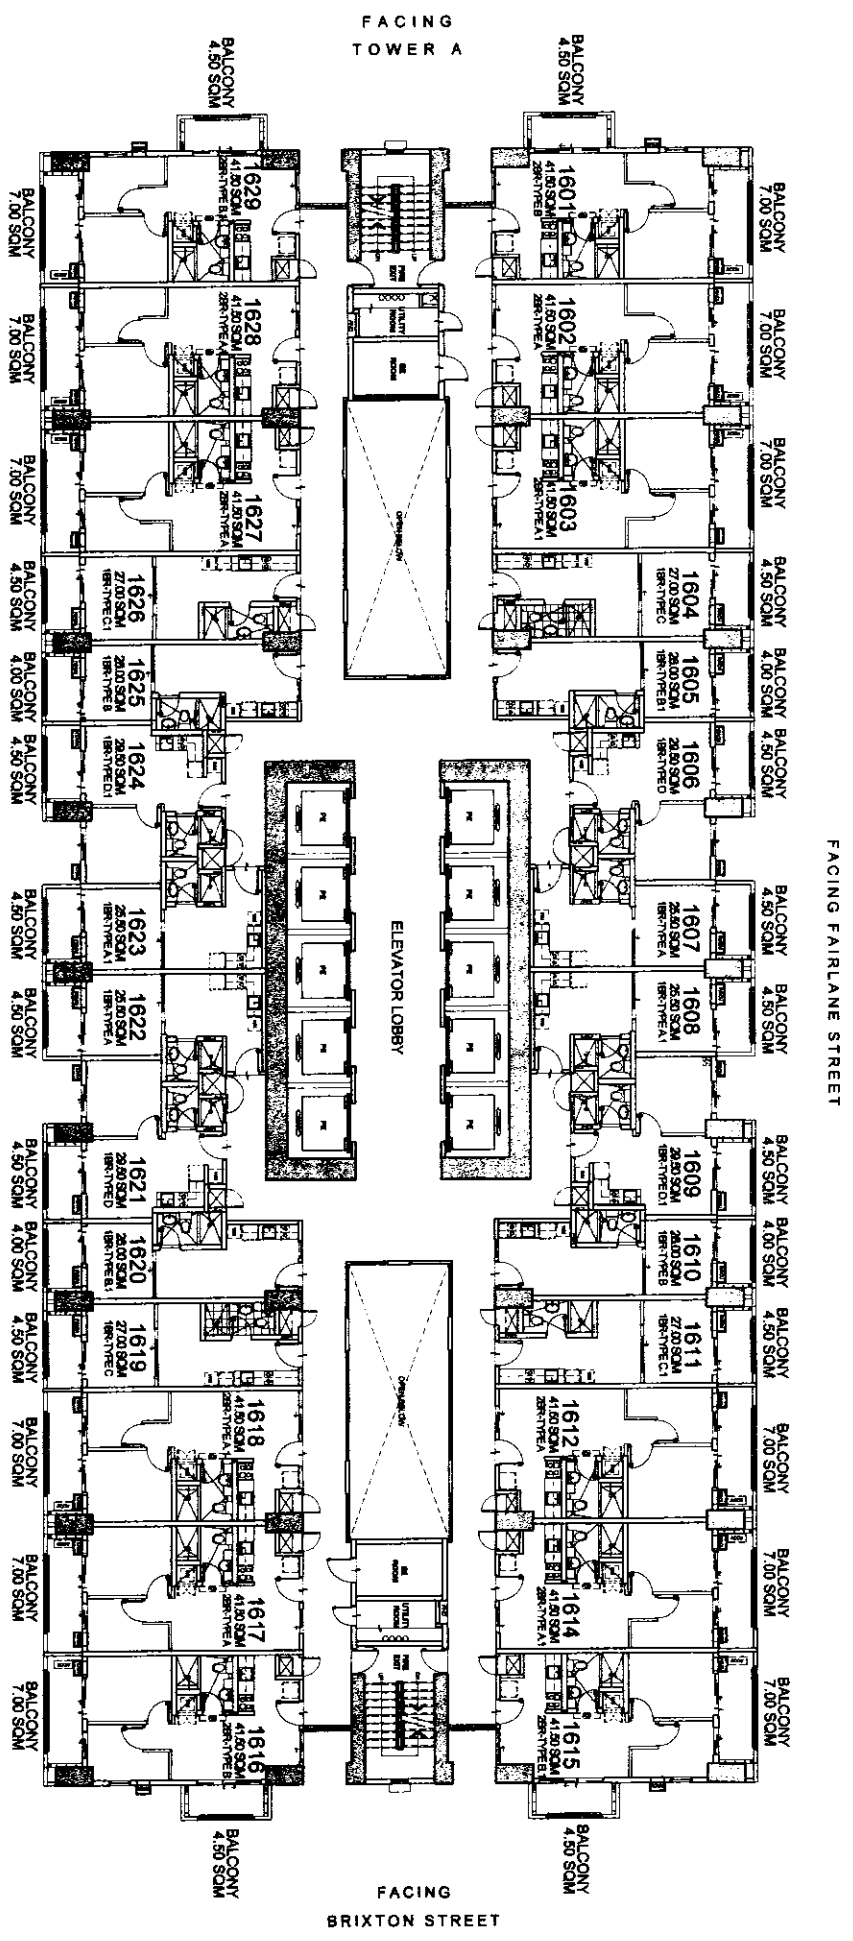

WESTON 16TH FLOOR PLAN

OCTOBER 2016

PER MEMO REF. NO. DE-16-10-028

- LIST FOR POSSIBLE
TANDEM UNITS:
- 1603 & 1604 TANDEM B
 - 1611 & 1612 TANDEM A
 - 1618 & 1619 TANDEM B
 - 1626 & 1627 TANDEM A

NOTE:
Standard company policy regarding
request for tandem shall apply.



DMCI HOMES

Feels real good to be home

NOTED BY:	
RIZA	18/04/16
RMS	18/04/16
AMC	18/04/16

Disclaimer: Floor plans identified in this material are for demonstration purposes only and should not be relied upon as final intended plans.

BRIXTON
PLACE

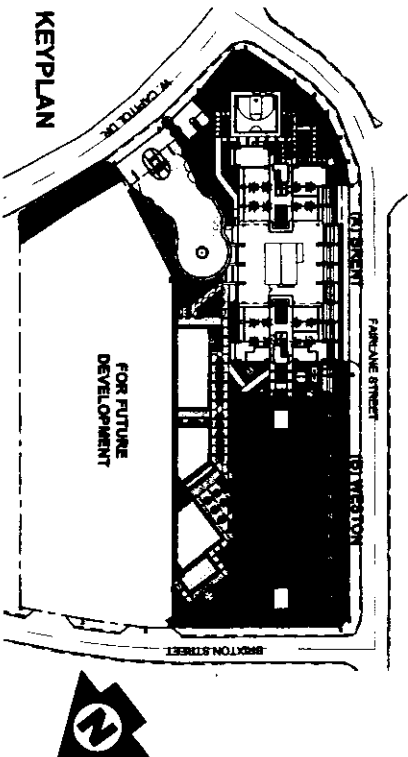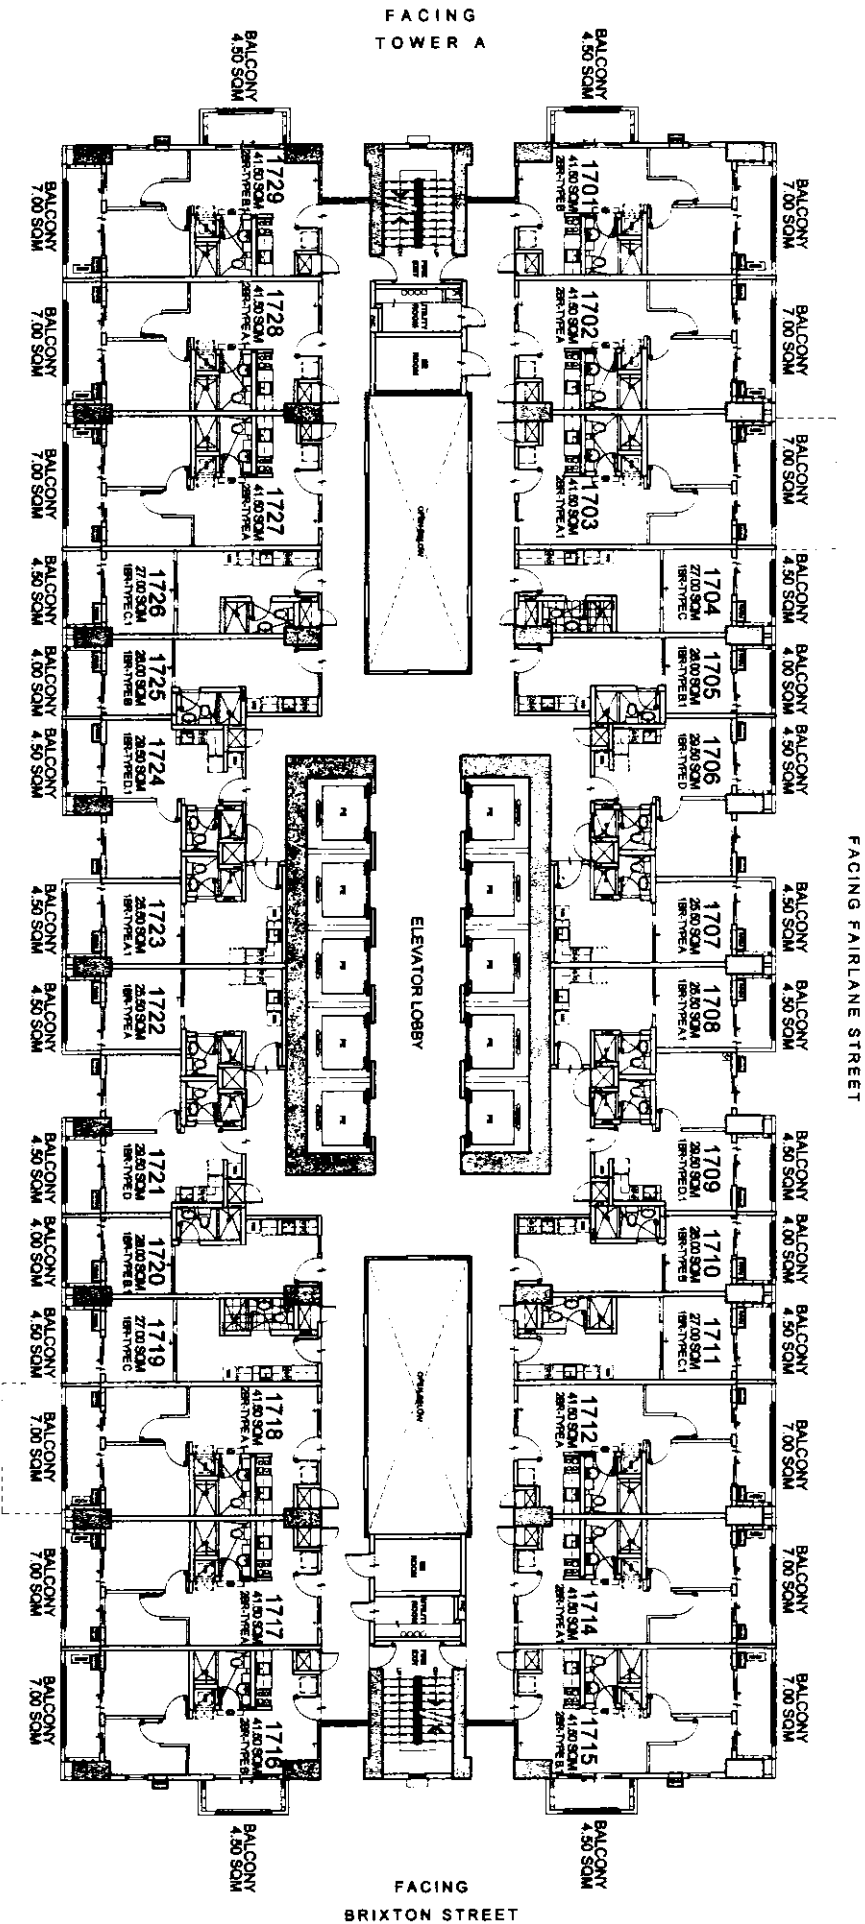

WESTON 17TH FLOOR PLAN

OCTOBER 2016

PER MEMO REF. NO. DE-16-10-028



RIZA	18.04.16
RMS	18.07
AMC	18.07



NOTE:
Standard company policy regarding request for tandem shall apply.

LIST FOR POSSIBLE
TANDEM UNITS:
1703 & 1704 TANDEM B
1711 & 1712 TANDEM A
1718 & 1719 TANDEM B
1726 & 1727 TANDEM A

BRIXTON
PLACE

Disclaimer: Floor plans depicted in this material are for demonstration purposes only and should not be relied upon as final project plans.

AVAILABILITY

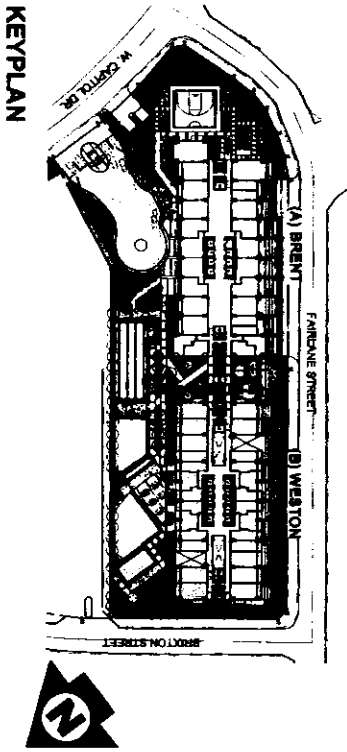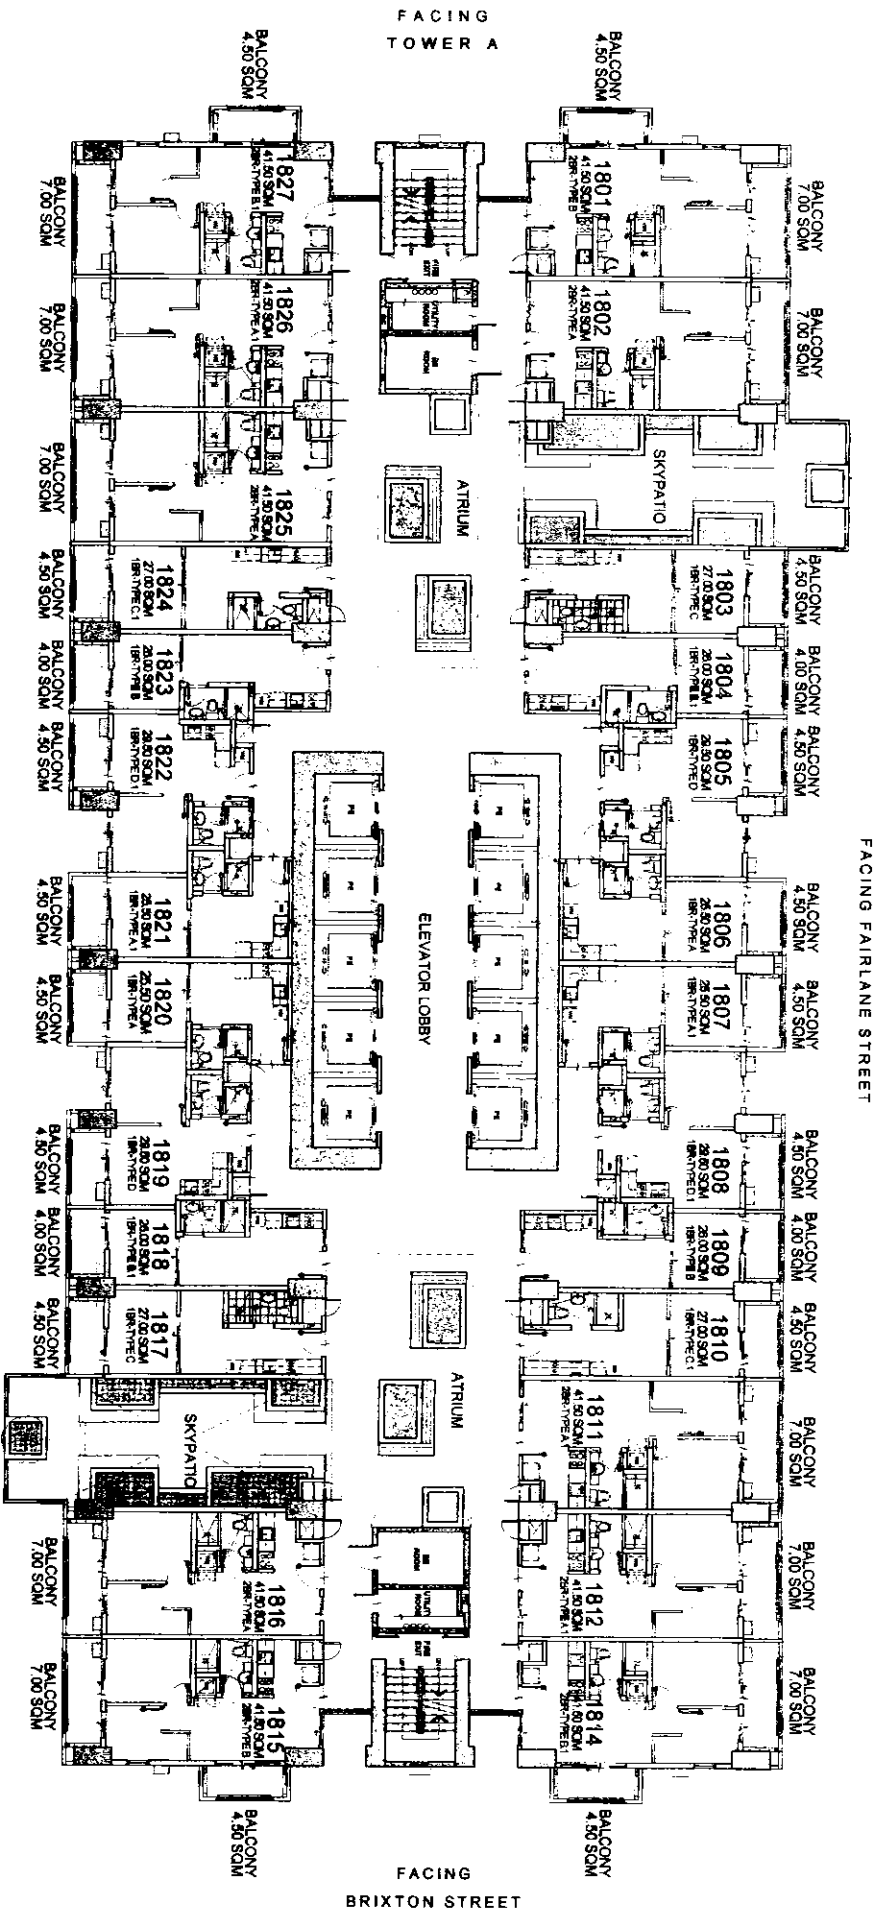

WESTON 18TH FLOOR PLAN

MARCH 2016

PER MEMO REF. NO. DE-16-03-001

LIST FOR POSSIBLE
TANDEM UNITS:
1810 & 1811 TANDEM A
1824 & 1825 TANDEM A

NOTE:
Standard company policy regarding
request for tandem shall apply.




NOTED BY:	STEPH	5/18
	RMS	5/18
	AMC	5/18

Disclaimer: Floor plans depicted in this material are for demonstration purposes only and should not be relied upon as final project plans. For announcement purposes only.

BRIXTON
PLACE


AVAILABILITY PLAN

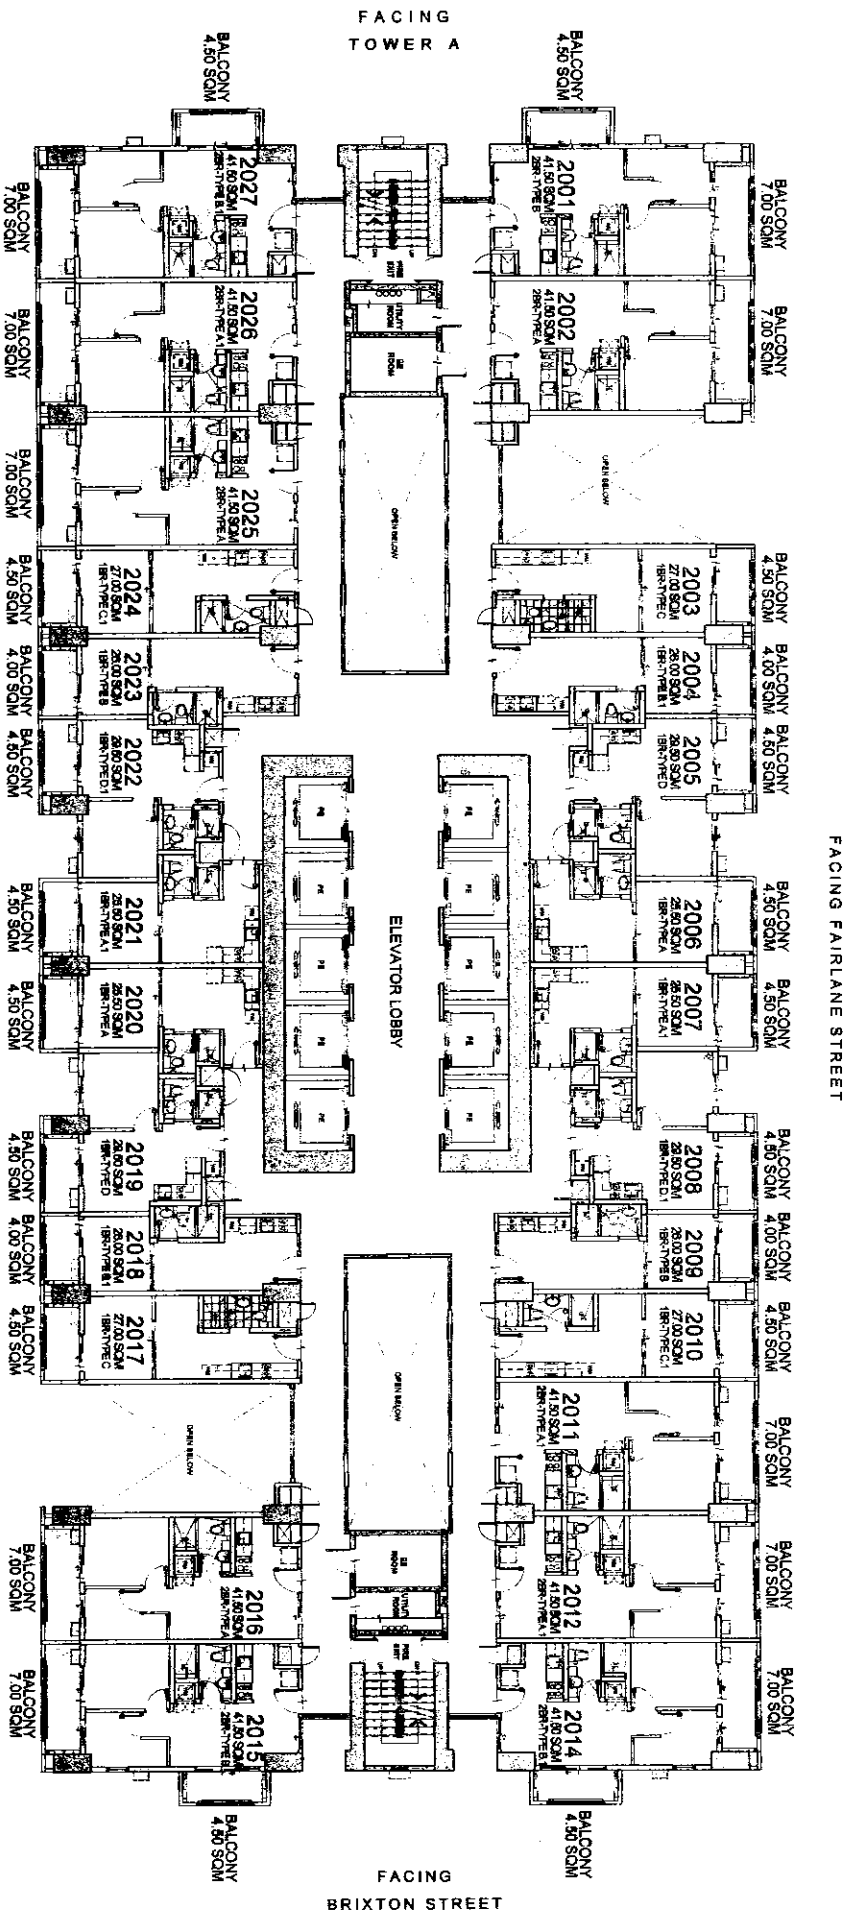

FACING AMENITIES

LIST FOR POSSIBLE
TANDEM UNITS:
2010 & 2011 TANDEM A
2024 & 2025 TANDEM A

NOTE:
Standard company policy regarding
request for tandem shall apply.

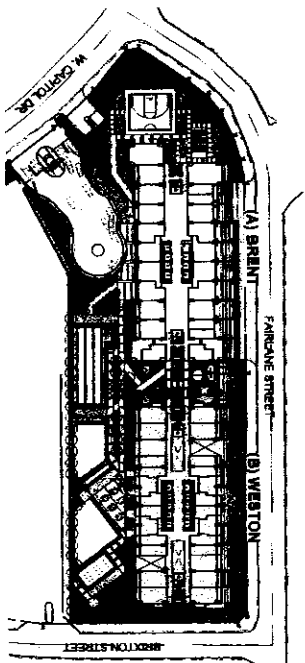


KEYPLAN

WESTON

20TH FLOOR PLAN

MARCH 2016

PER MEMO REF. NO. DE-16-03-001


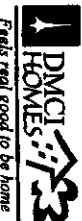


NOTED BY:	STEPH
	8/1/16
	RMS
	201 5/16
	AMC
	201 2/17

Disclaimer: Floor plans depicted in this material are for demonstration purposes only and should not be relied upon as final project plans.
For announcement purposes only.

BRIXTON PLACE

AVAILABILITY PLAN

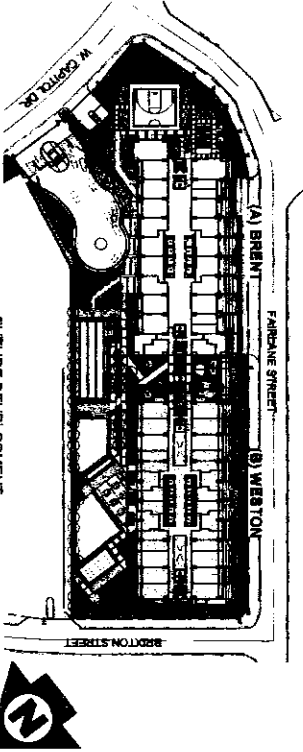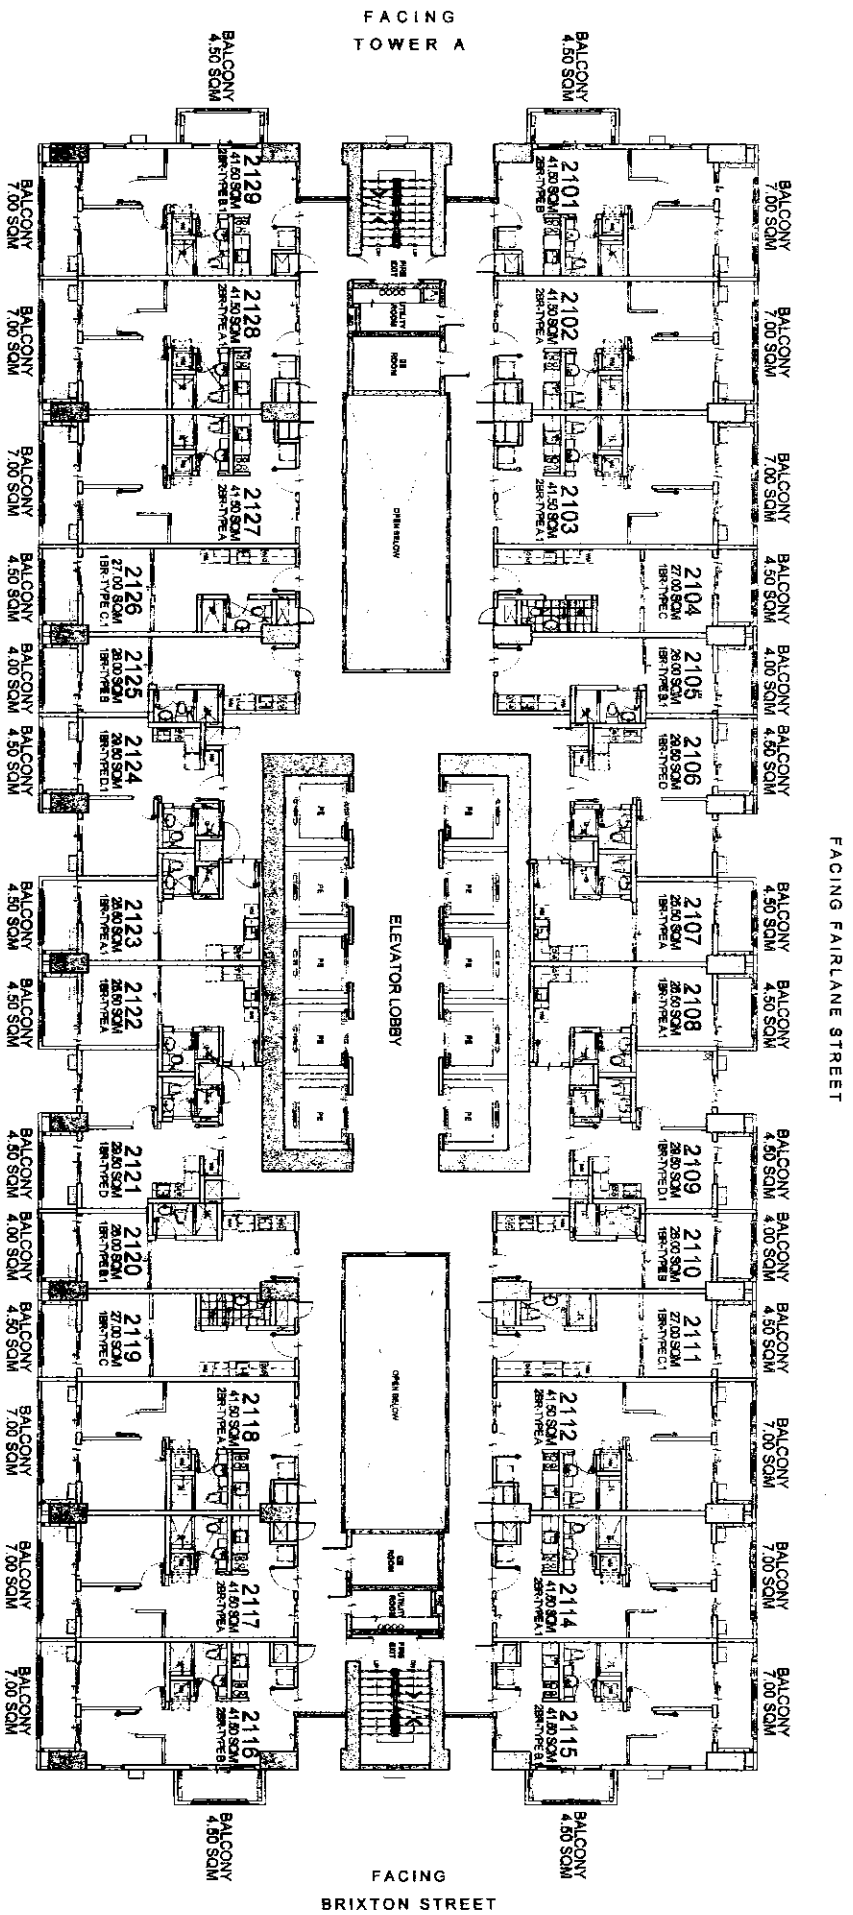


KEY PLAN

WESTON

21ST FLOOR PLAN

MARCH 2016

PER MEMO REF. NO. DE-16-03-001

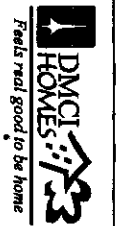

NOTED BY:	STEPH	5/18
	RMS	5/18
	AMC	5/18

LIST FOR POSSIBLE
TANDEM UNITS:
2103 & 2104 TANDEM B
2111 & 2112 TANDEM A
2118 & 2119 TANDEM B
2126 & 2127 TANDEM A

NOTE:
Standard company policy regarding
request for tandem shall apply.

BRIXTON

PLACE

Disclaimer: Floor plans depicted in this material are for demonstration purposes only and should not be relied upon as final project plans.
For announcement purposes only.

AVAILABILITY PLAN

[illegible]

**LIST FOR POSSIBLE
TANDEM UNITS:**

NOTE:
Standard company policy regarding request for tandem shall apply.

22ND FLOOR PLAN


PER MEMO REF. NO. DE-16-03-001




NOTED BY:		
STEPH	RMS	AMC
5/18	5/18	5/11

Disclaimer: Floor plans depicted in this material are for demonstration purposes only and should not be relied upon as final project plans. For announcement purposes only.

BRIXTON
PLACE
AVALIABILITY PLAN

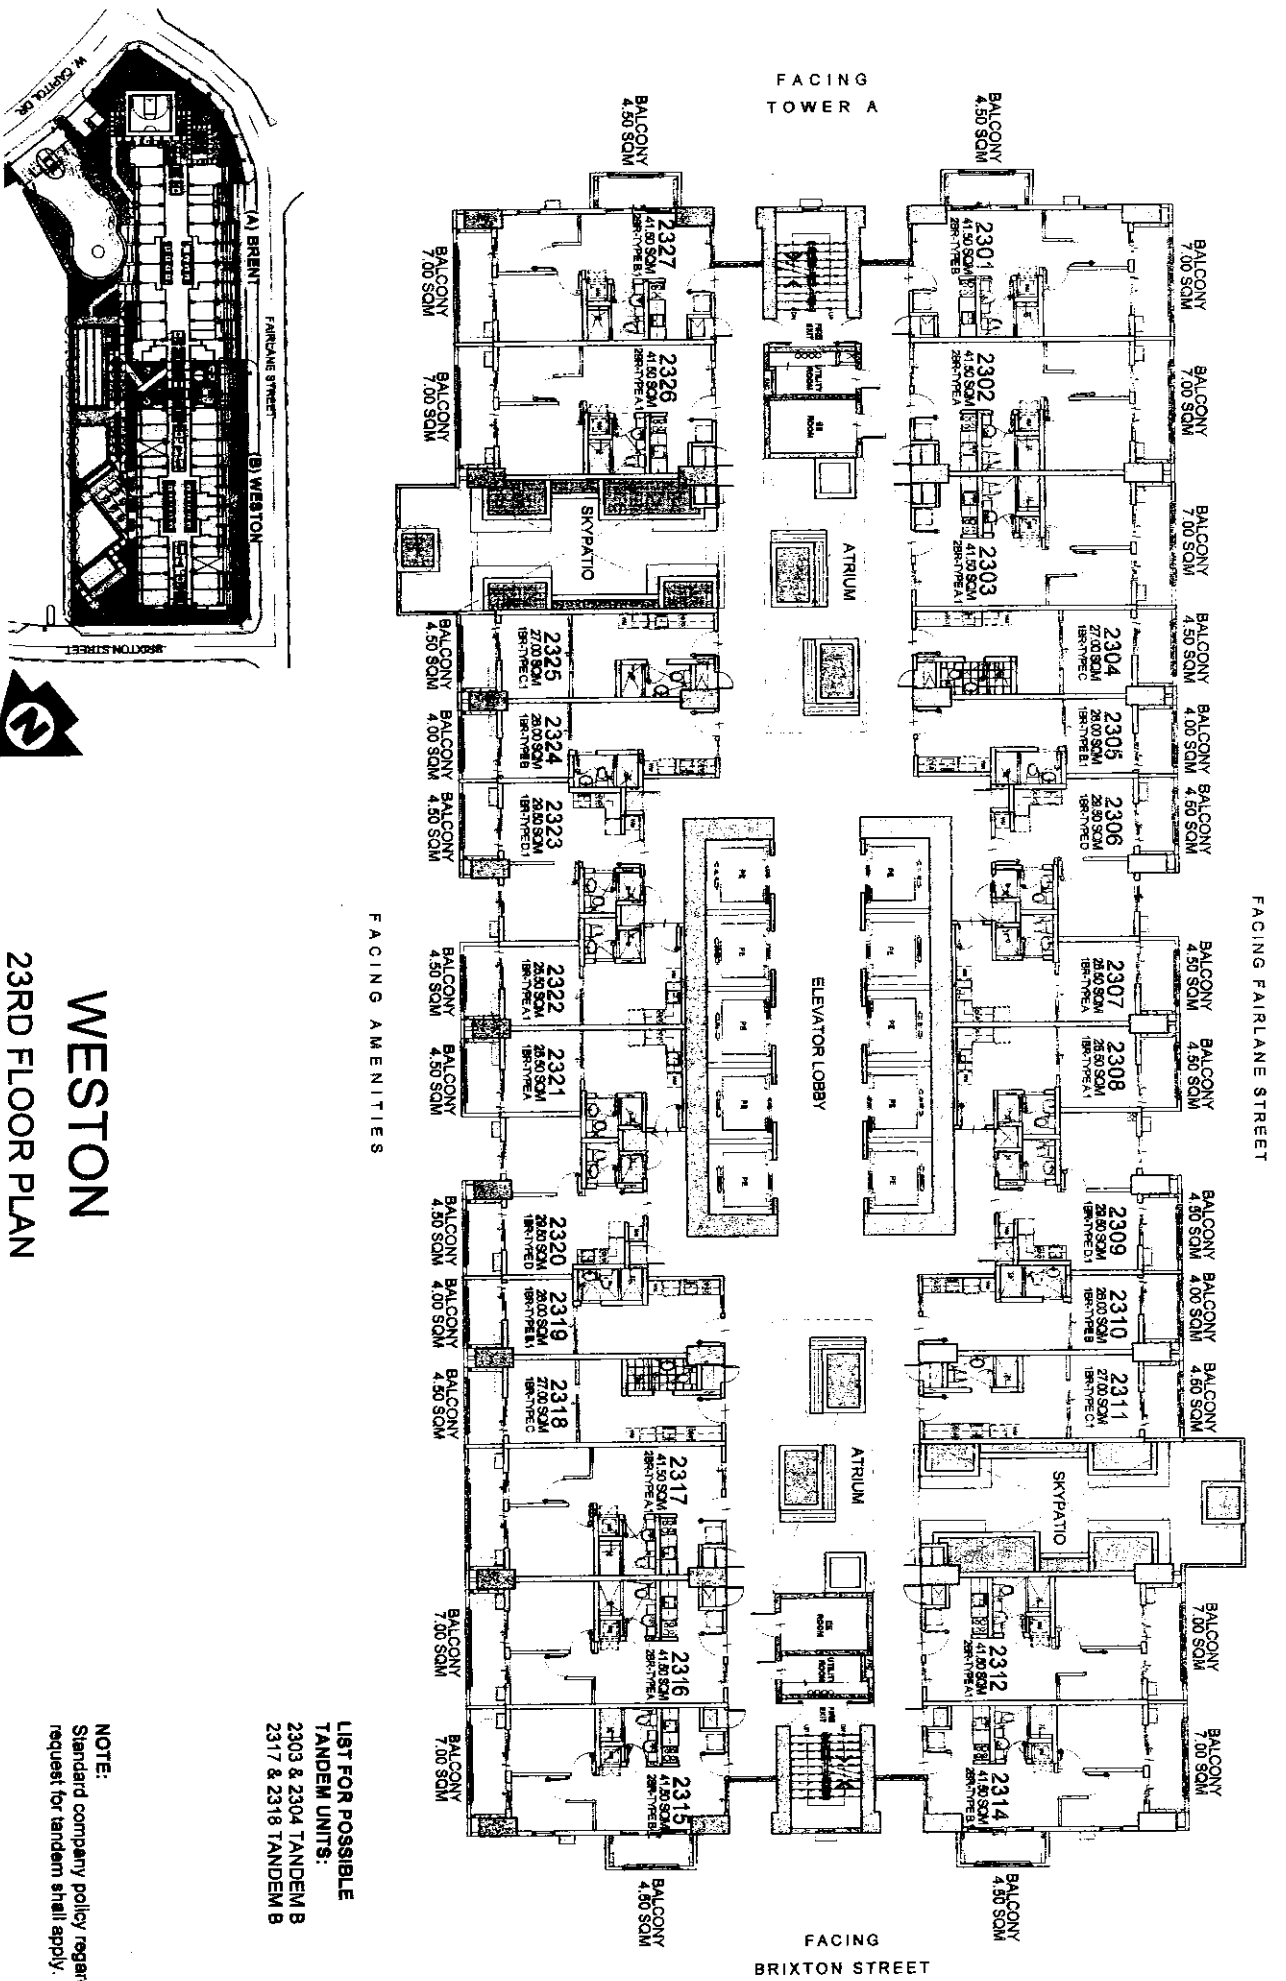

KEY PLAN

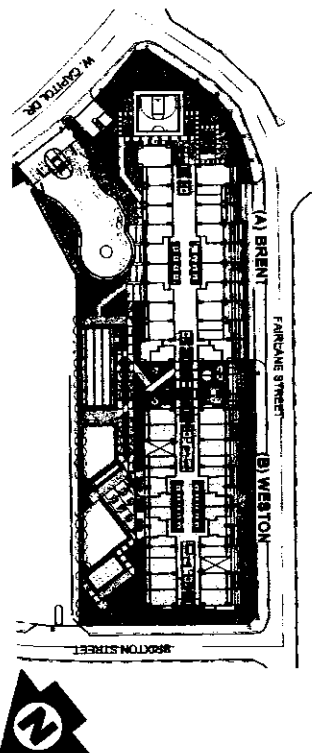

WESTON

23RD FLOOR PLAN

MARCH 2016

PER MEMO REF. NO. DE-16-03-001

LIST FOR POSSIBLE
TANDEM UNITS:
2303 & 2304 TANDEM B
2317 & 2318 TANDEM B

NOTE:
Standard company policy regarding
request for tandem shall apply.




STEP#	NOTED BY:
8/5/16	RMS
5/18	AMC
1/1	AMC

Disclaimer: Floor plans depicted in this material are for demonstration purposes only and should not be relied upon as final project plans.

BRIXTON
PLACE
AVAILABILITY PLAN


FACING FAIRLANE STREET

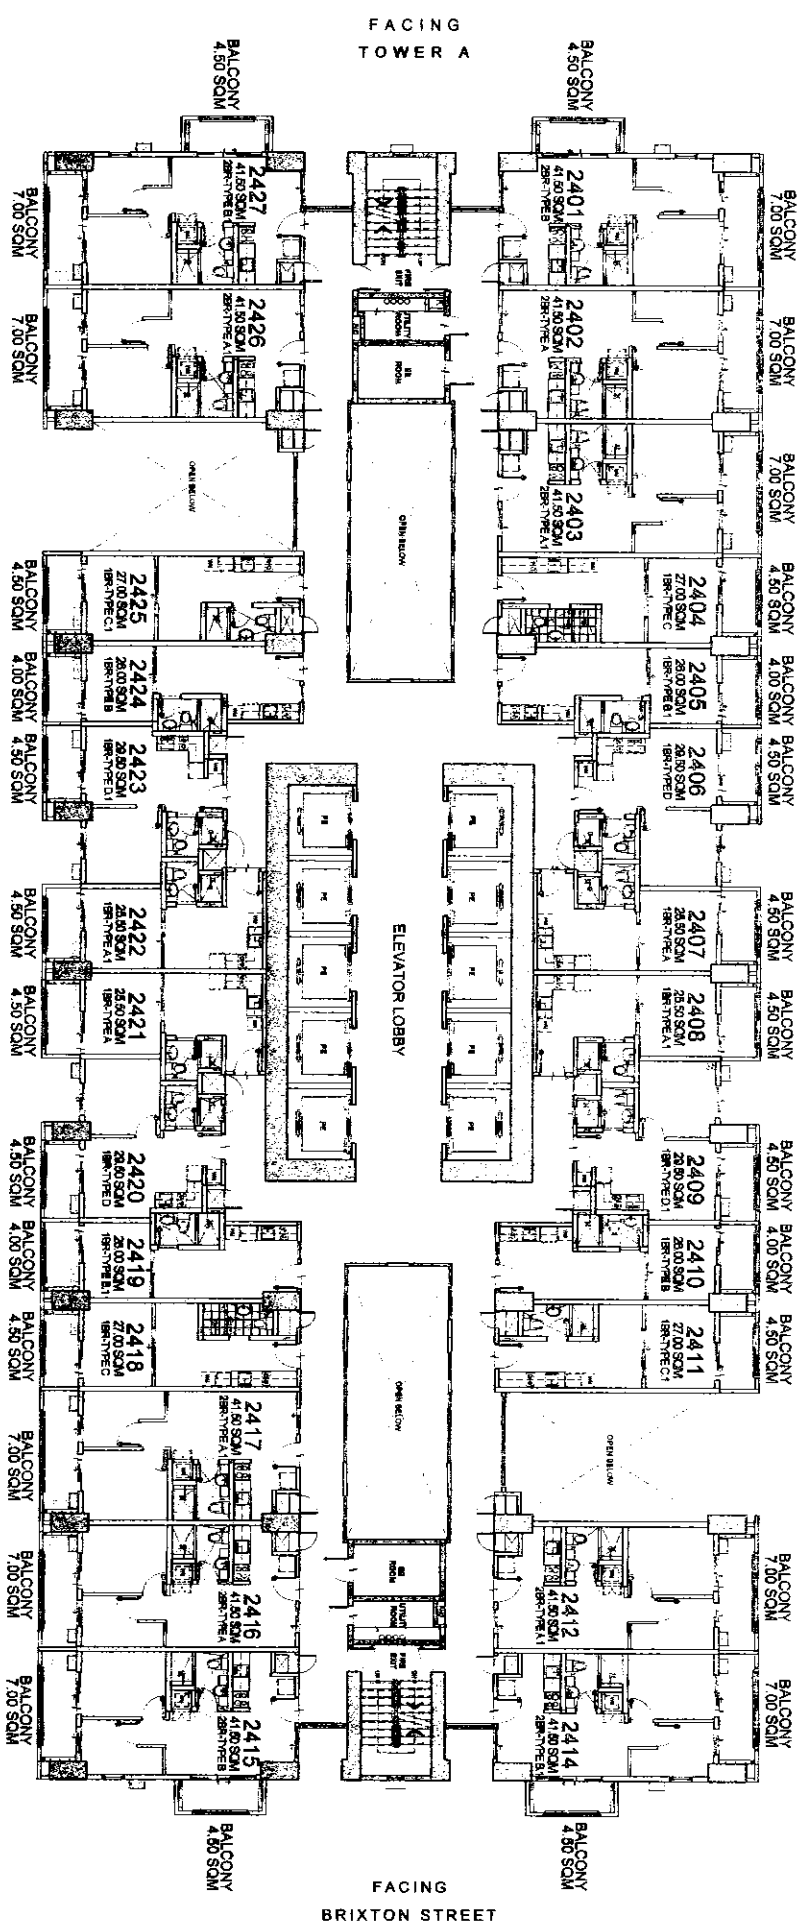

FACING TOWER A

FACING BRIXTON STREET

FACING AMENITIES

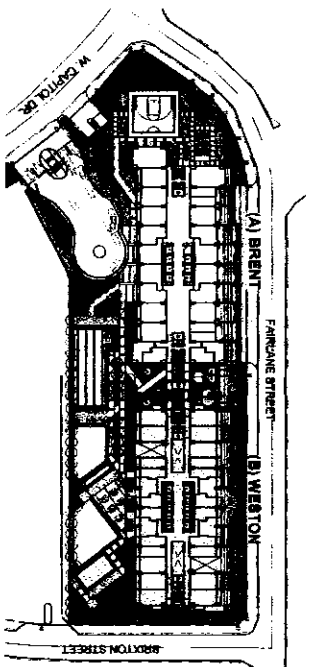

KEY PLAN

WESTON

24TH FLOOR PLAN

MARCH 2016

PER MEMO REF. NO. DE-16-03-001




NOTED BY:	STEPH	5/16
	RMS	5/16
	AMC	5/17

LIST FOR POSSIBLE
TANDEM UNITS:
2403 & 2404 TANDEM B
2417 & 2418 TANDEM B


NOTE:
Standard company policy regarding
request for tandem shall apply.

BRIXTON PLACE

FACING FAIRLANE STREET

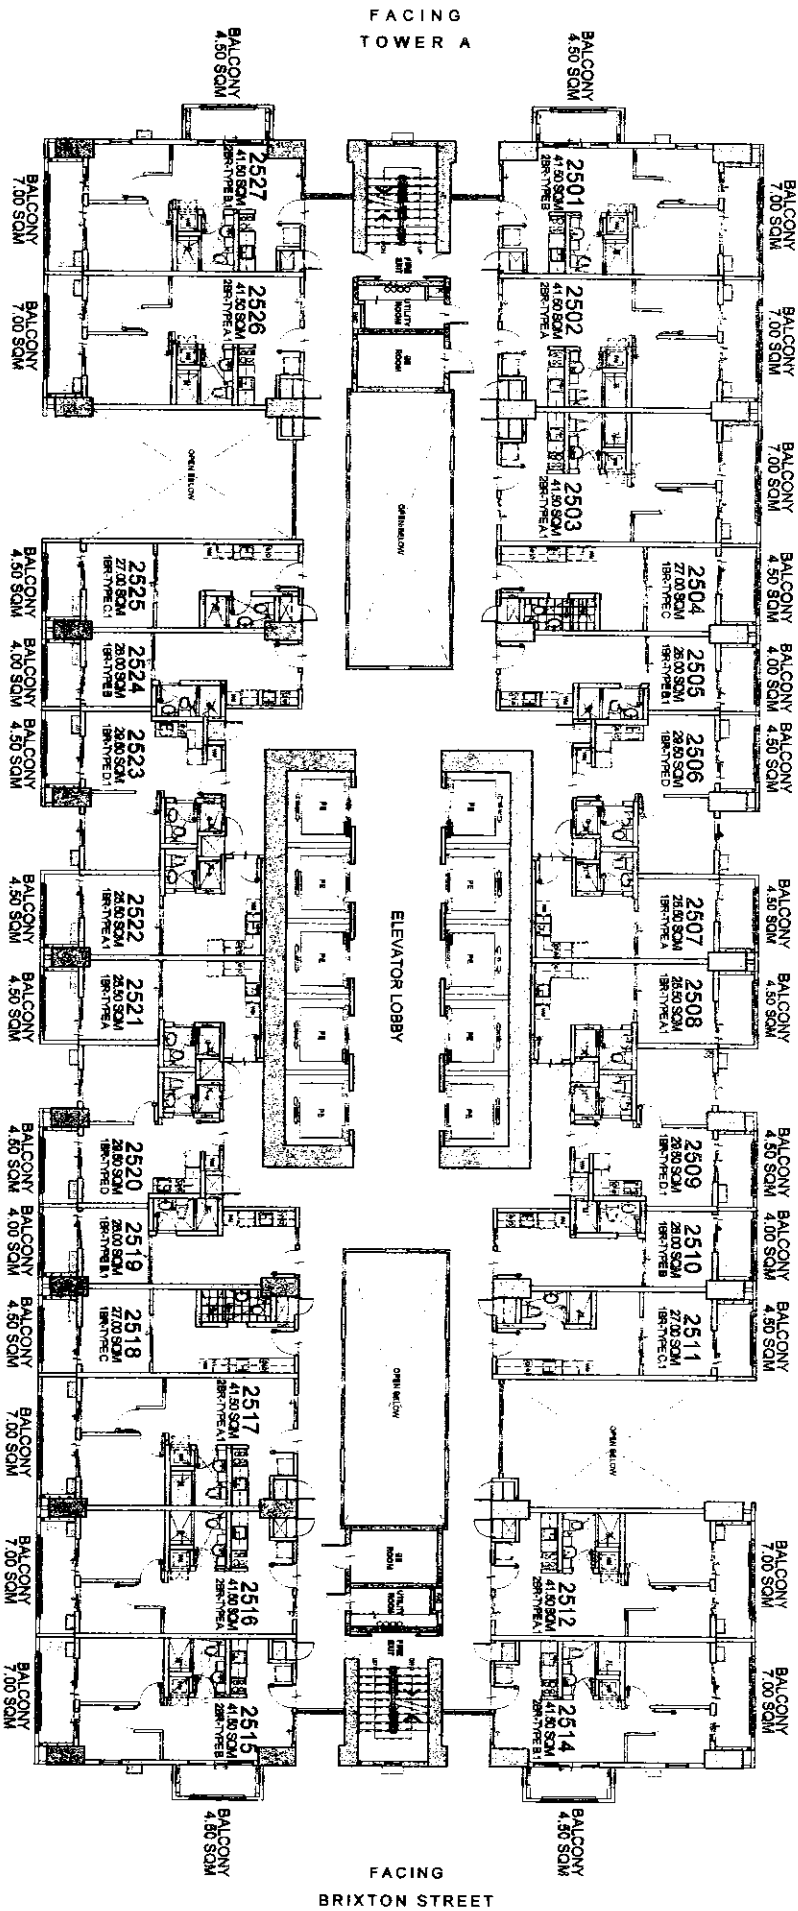

FACING AMENITIES

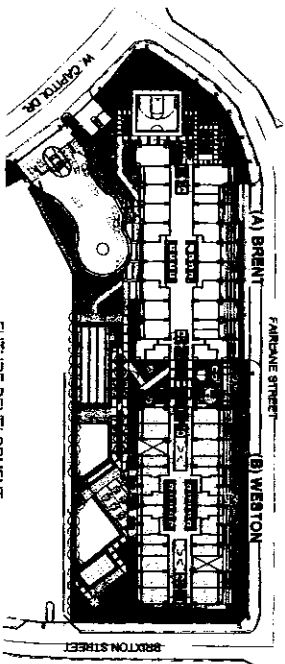

KEY PLAN

WESTON

25TH FLOOR PLAN

MARCH 2016

PER MEMO REF. NO. DE-16-03-001

NOTE:
Standard company policy regarding request for tandem shall apply.

LIST FOR POSSIBLE
TANDEM UNITS:
2503 & 2504 TANDEM B
2517 & 2518 TANDEM B



NOTED BY:	STEPH 5/18
	RMS 1/1/18
	AMC 1/1/18

Disclaimer: Floor plans depicted in this material are for demonstration purposes only and should not be relied upon as final project plans.


BRIXTON
PLACE

FACING FAIRLANE STREET

FACING TOWER A

ELEVATOR LOBBY

FACING BRIXTON STREET

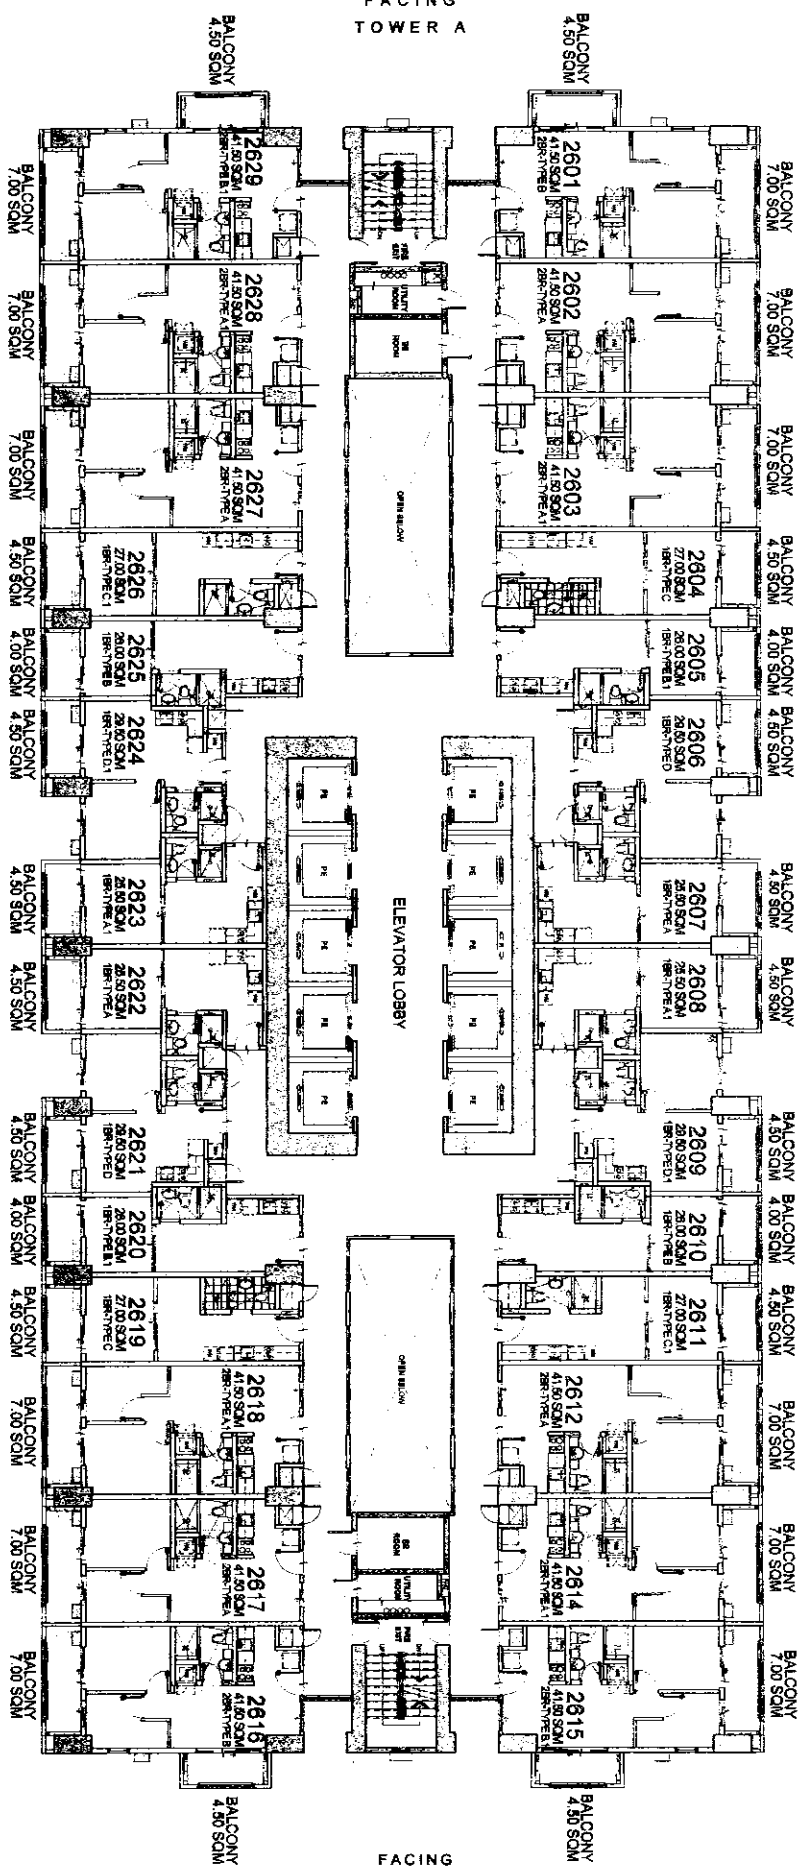


FACING AMENITIES

LIST FOR POSSIBLE
TANDEM UNITS:
2603 & 2604 TANDEM B
2611 & 2612 TANDEM A
2618 & 2619 TANDEM B
2626 & 2627 TANDEM A

NOTE:
Standard company policy regarding
request for tandem shall apply.

KEYPLAN

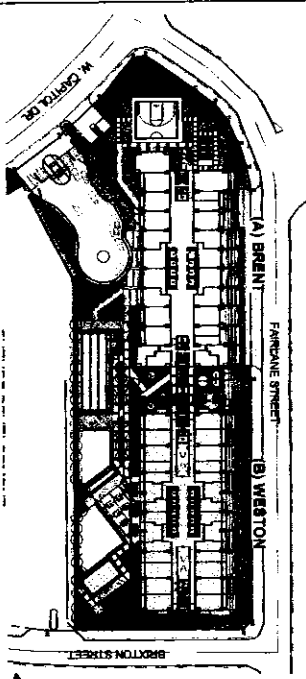

WESTON
26TH FLOOR PLAN

MARCH 2016

PER MEMO REF. NO. DE-16-03-001





NOTED BY:	STEPH	S/R
	RMS	5/1x
	AMC	8/1v

Disclaimer: Floor plans depicted in this material are for denotation purposes only and should not be relied upon as final project plans.
For information only: 2016-03-01

BRIXTON
PLACE

AVAILABILITY PLAN

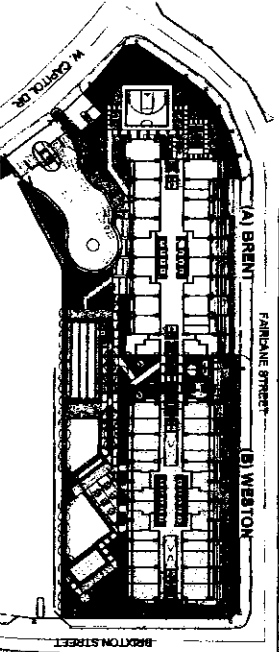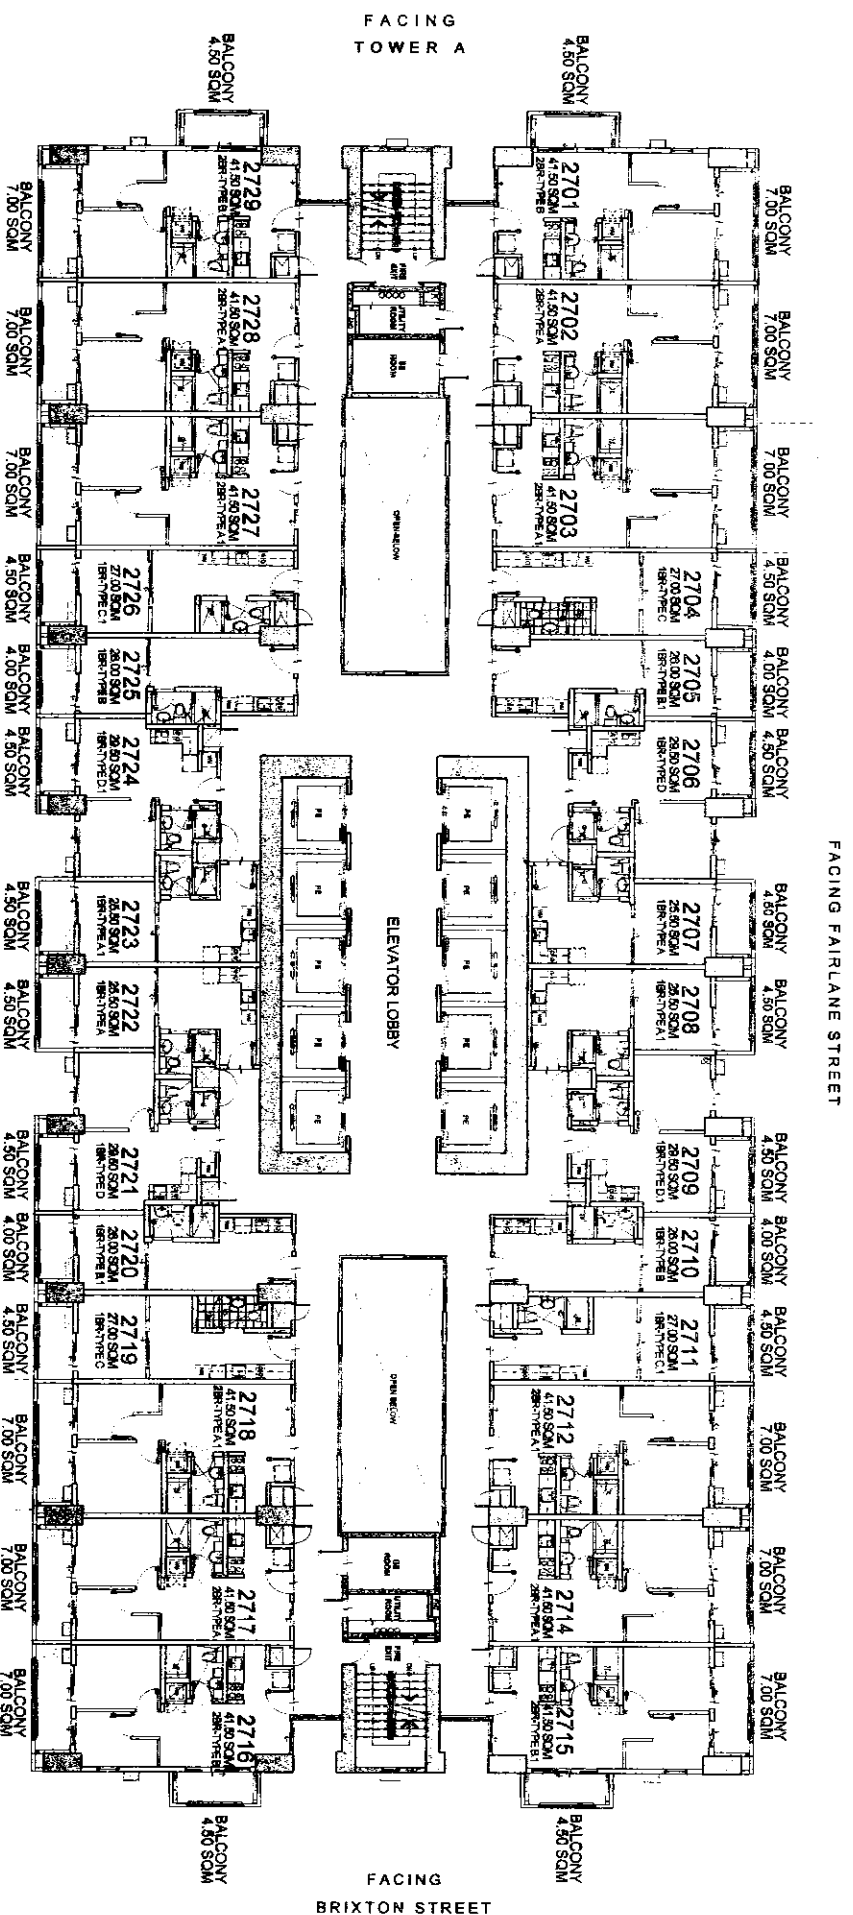

KEYPLAN

WESTON
27TH FLOOR PLAN

MARCH 2016

PER MEMO REF. NO. DE-16-03-001



NOTED BY:	STEPH	5/16
	RMS	5/16
	AMC	5/16



**LIST FOR POSSIBLE
TANDEM UNITS:**

- 2703 & 2704 TANDEM B
- 2711 & 2712 TANDEM A
- 2718 & 2719 TANDEM B
- 2726 & 2727 TANDEM A

NOTE:
Standard company policy regarding request for tandem shall apply.

**BRIXTON
PLACE**

Disclaimer: Floor plans depicted in this material are for demonstration purposes only and should not be relied upon as final project plans. For announcement purposes only.

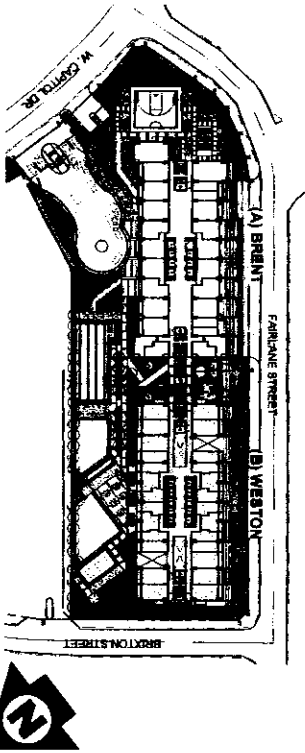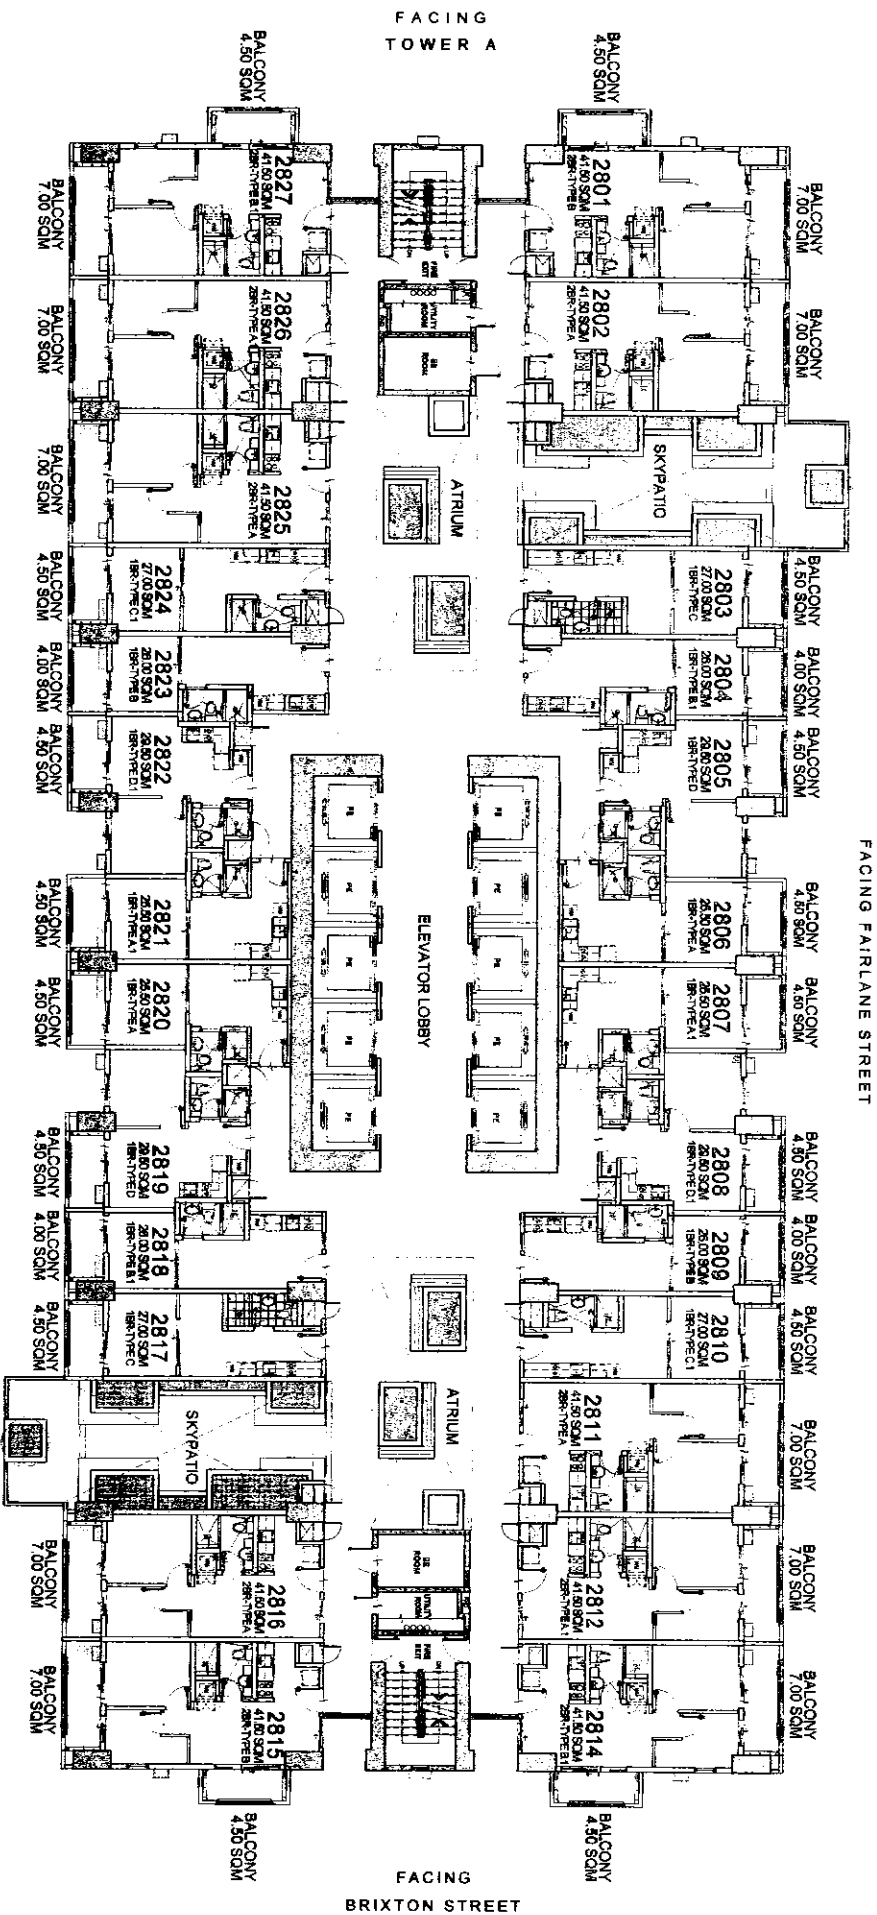

NOTE:
Standard company policy regarding request for tandem shall apply.

LIST FOR POSSIBLE TANDEM UNITS:
2810 & 2811 TANDEM A
2824 & 2825 TANDEM A




NOTED BY:	STEPH	5/8
RMS	5/8	
AMC	5/8	

Disclaimer: Floor plans depicted in this material are for demonstration purposes only and should not be relied upon as final project plans. For announcement purposes only.

BRIXTON PLACE


AVAILABILITY

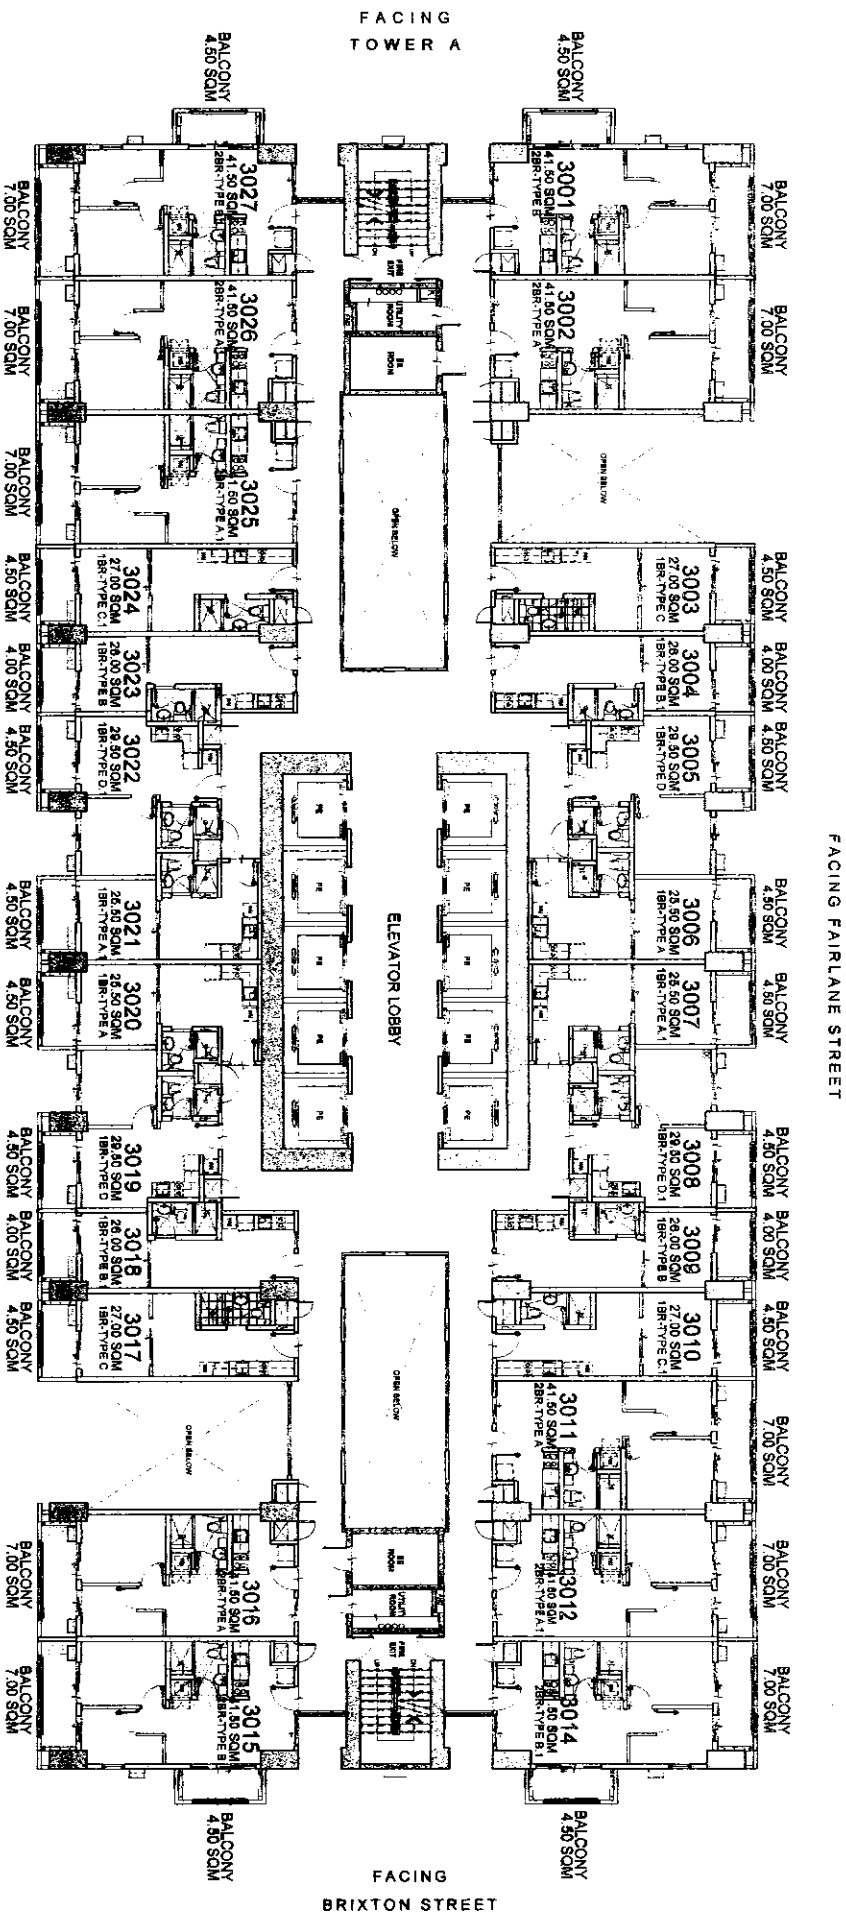

FACING AMENITIES

LIST FOR POSSIBLE
TANDEM UNITS:
3010 & 3011 TANDEM A
3024 & 3025 TANDEM A

NOTE:
Standard company policy regarding
request for tandem shall apply.

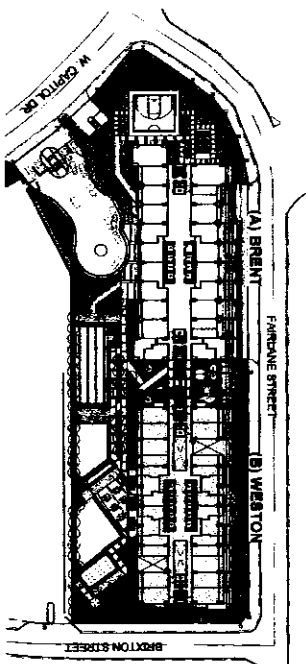

KEYPLAN

WESTON

30TH FLOOR PLAN

MARCH 2016

PER MEMO REF. NO. DE-16-03-001




NOTED BY:	STEPH
RMS	5/8
AMC	5/1

Disclaimer: Floor plans depicted in this material are for demonstration purposes only and should not be relied upon as final project plans.

BRIXTON
PLACE


AVAILABILITY PLAN

FACING FAIRLAINE STREET

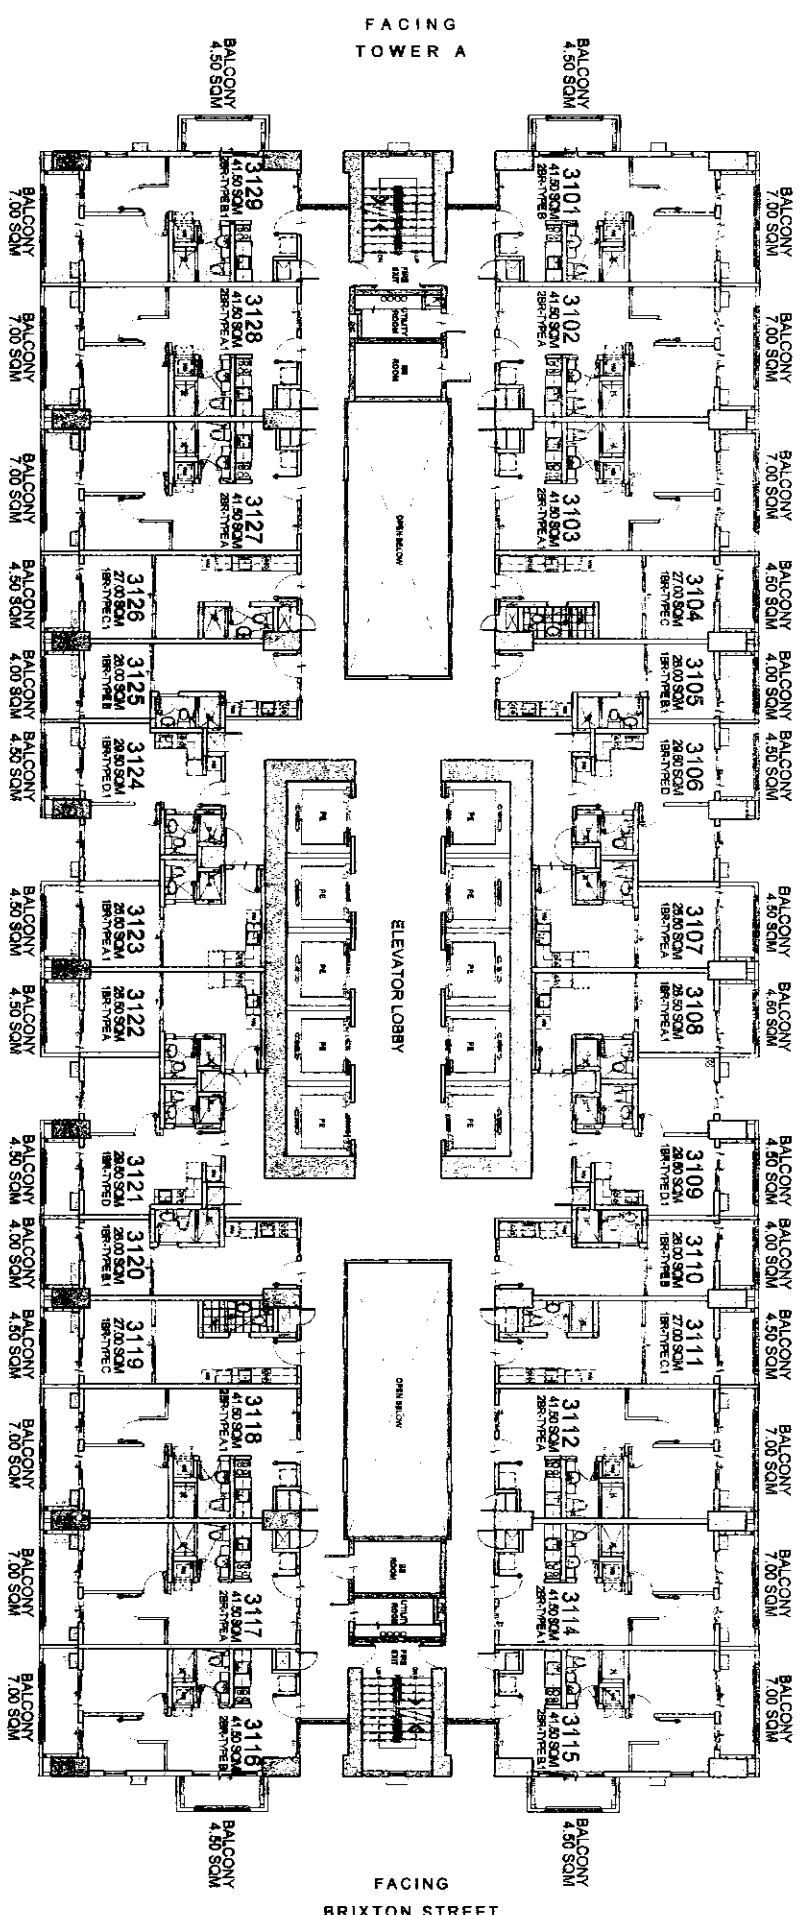

FACING
BRIXTON STREET

FACING AMENITIES

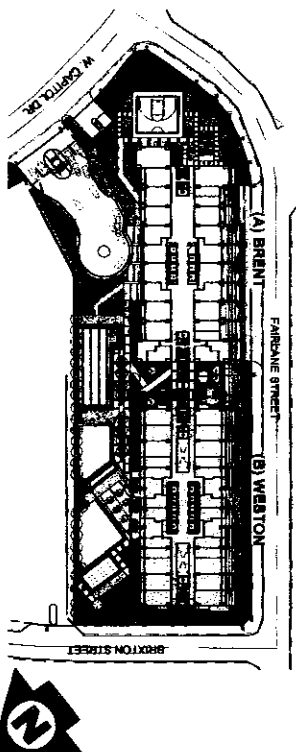

KEY PLAN

WESTON 31ST FLOOR PLAN

MARCH 2016

PER MEMO REF. NO. DE-16-03-001



STEPH	S/C
RMS	5/8
AMC	IV



LIST FOR POSSIBLE
TANDEM UNITS:
3103 & 3104 TANDEM B
3111 & 3112 TANDEM A
3118 & 3119 TANDEM B
3126 & 3127 TANDEM A

NOTE:
Standard company policy regarding
request for tandem shall apply.

BRIXTON PLACE

Disclaimer: Floor plans depicted in this material are for demonstration purposes only and should not be relied upon as final project plans.
For information purposes only.

AVAILABILITY PLAN

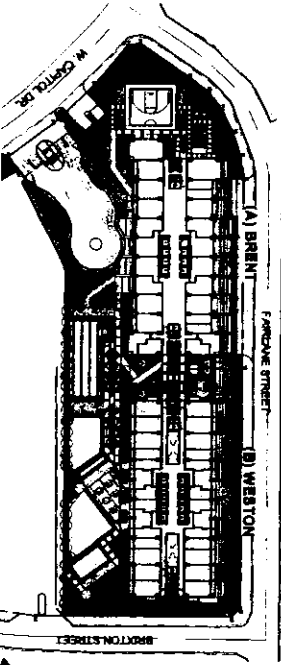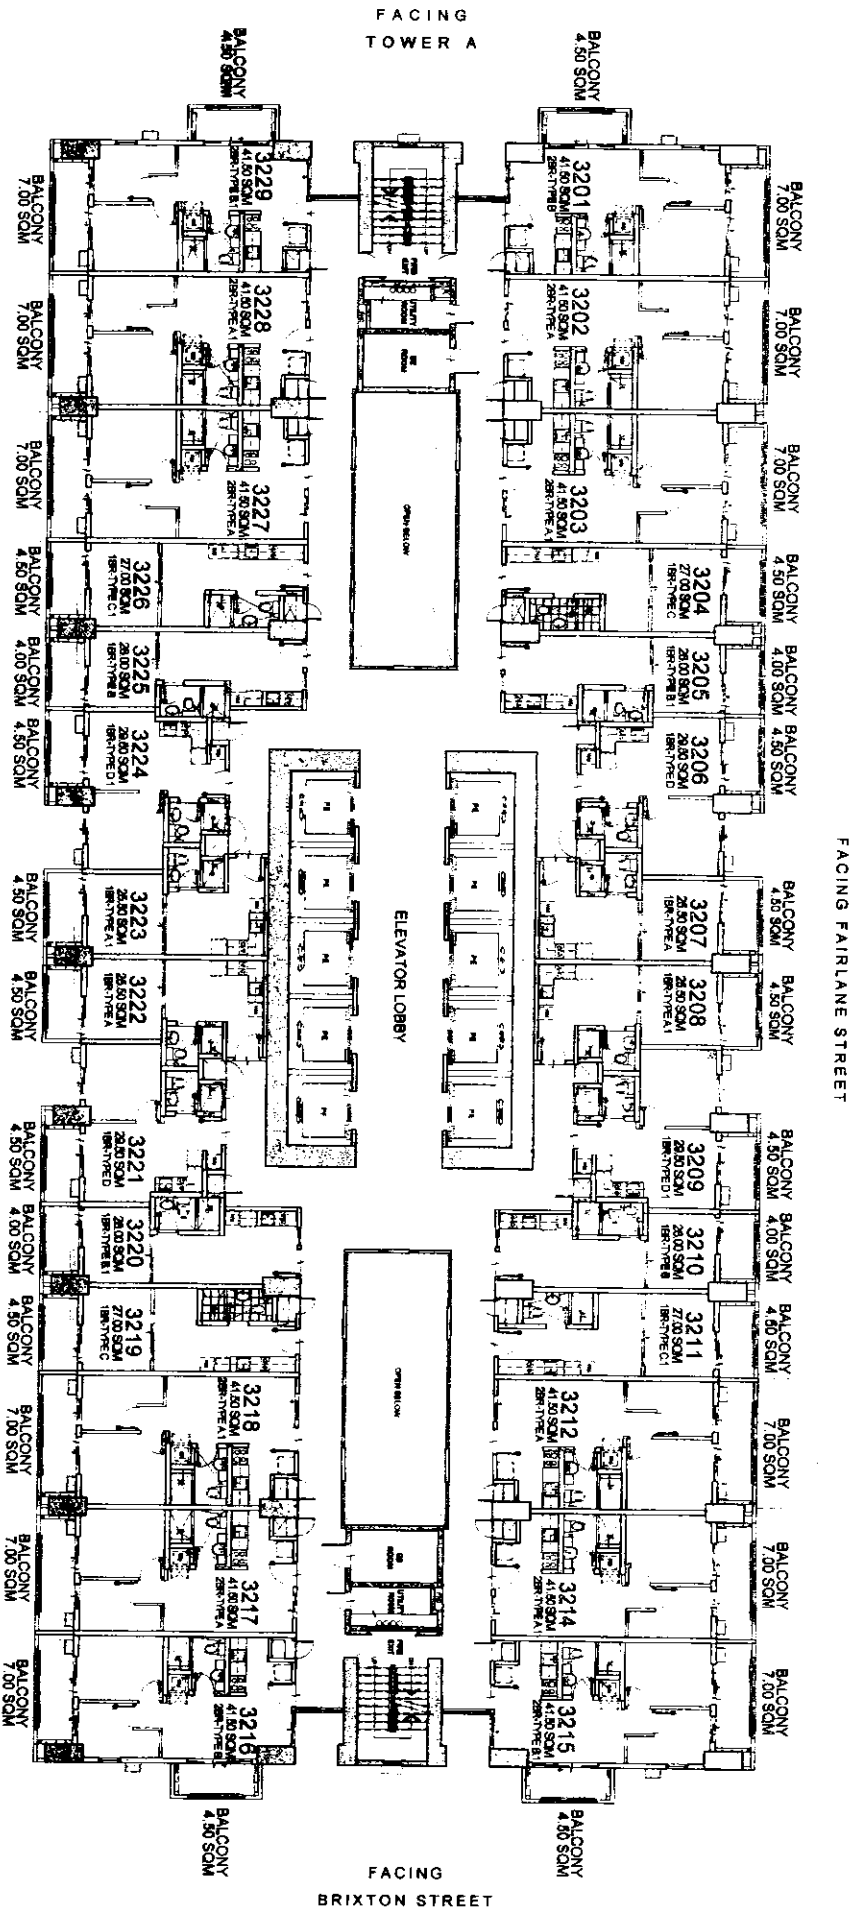

KEY PLAN

WESTON 32ND FLOOR PLAN

MARCH 2016

PER MEMO REF. NO. DE-16-03-001

DMCI HOMES

NOTED BY:

STEPH	5/8
RMS	5/18
AMC	5/17

Fields real good to be home

LIST FOR POSSIBLE
TANDEM UNITS:



- 3203 & 3204 TANDEM B
- 3211 & 3212 TANDEM A
- 3218 & 3219 TANDEM B
- 3226 & 3227 TANDEM A

NOTE:
Standard company policy regarding
request for tandem shall apply.

BRIXTON
PLACE

Disclaimer: Floor plans depicted in this material are for demonstration purposes only and should not be relied upon as final project plans.
For information purposes only.

AVAILABILITY PLAN

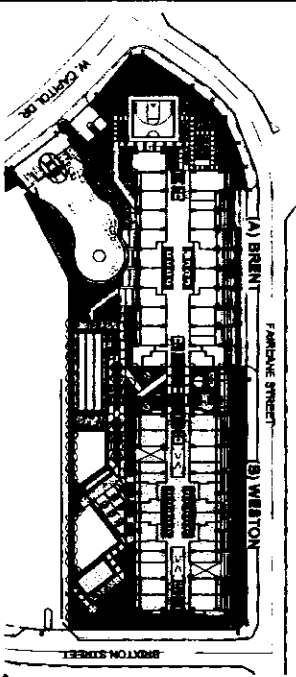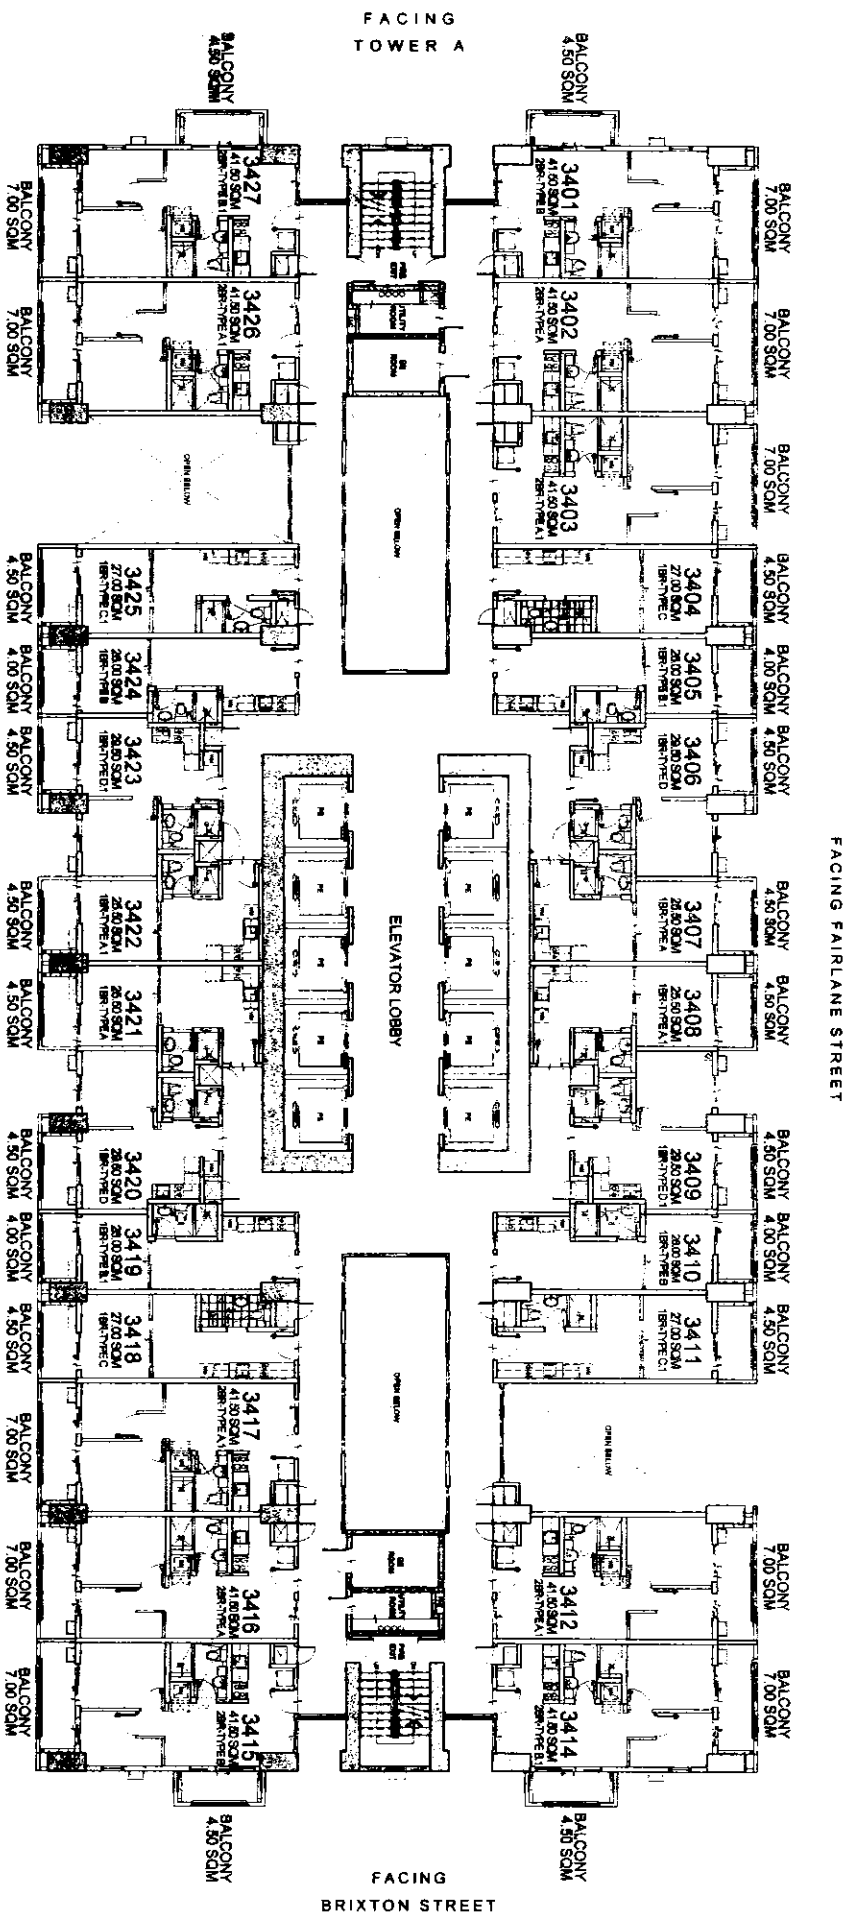

KEYPLAN

WESTON 34TH FLOOR PLAN

MARCH 2016

PER MEMO REF. NO. DE-16-03-001

LIST FOR POSSIBLE
TANDEM UNITS:
3403 & 3404 TANDEM B
3417 & 3418 TANDEM B

NOTE:
Standard company policy regarding
request for tandem shall apply.




NOTED BY:	STEPH	5/19
RMS	5/19	5/19
AMC	5/19	5/19

Disclaimer: Floor plans depicted in this material are for demonstration purposes only and should not be relied upon as final project plans.

BRIXTON
PLACE

FACING FAIRLAINE STREET

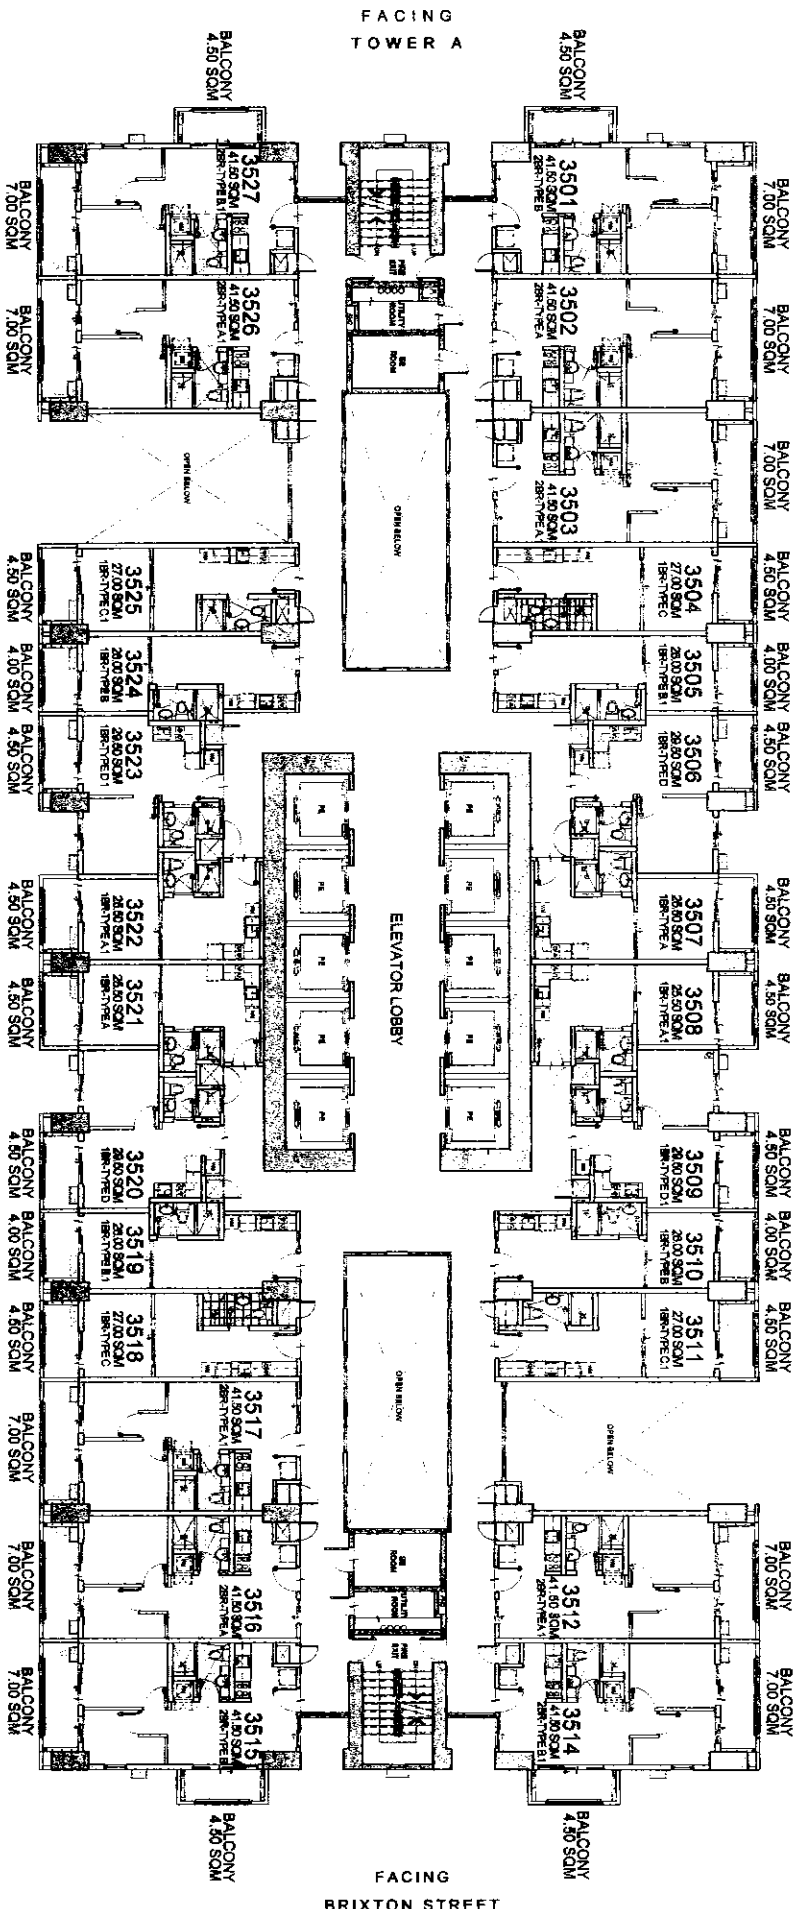


FACING AMENITIES

LIST FOR POSSIBLE
TANDEM UNITS:
3503 & 3504 TANDEM B
3517 & 3518 TANDEM B

NOTE:
Standard company policy regarding
request for tandem shall apply.

KEYPLAN

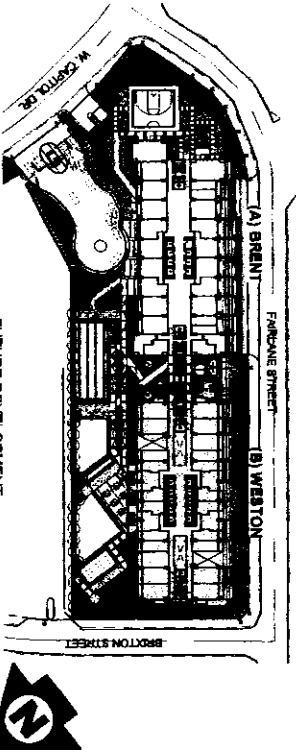

WESTON
35TH FLOOR PLAN

MARCH 2016

PER MEMO REF. NO. DE-16-03-001





Feels real good to be home

STEP#	5/18
RMS	5/18
NOTED BY:	AMC

Disclaimer: Floor plans depicted in this material are for demonstration purposes only and should not be relied upon as final project plans.

BRIXTON
PLACE
AVAILABILITY PLAN

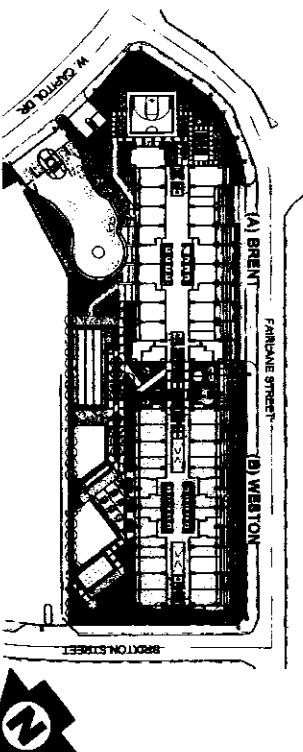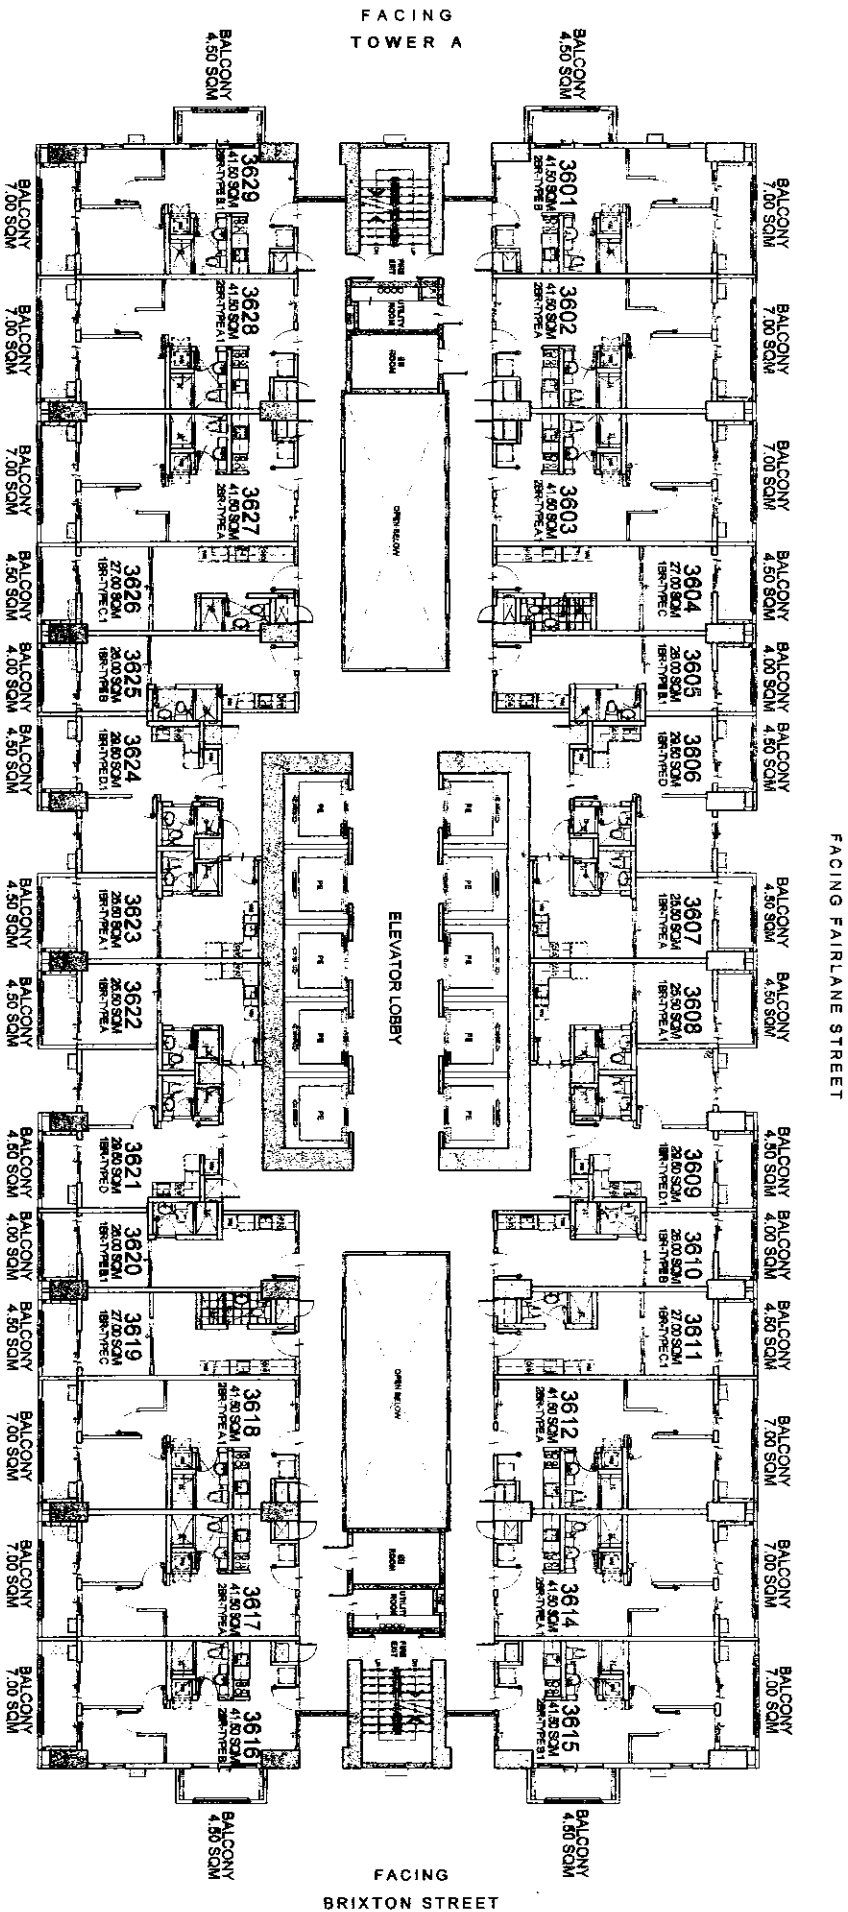

KEY PLAN

WESTON 36TH FLOOR PLAN

MARCH 2016
PER MEMO REF. NO. DE-16-03-001

LIST FOR POSSIBLE
TANDEM UNITS:
3603 & 3604 TANDEM B
3611 & 3612 TANDEM A
3618 & 3619 TANDEM B
3626 & 3627 TANDEM A

NOTE:
Standard company policy regarding
request for tandem shall apply.

DMCI HOMES


Feels real good to be home

NOTED BY:	STEPH	5/18
	RMS	5/18
	AMC	5/18

Disclaimer: Floor plans depicted in this material are for demonstration purposes only and should not be relied upon as final project plans. For announcement purposes only.

BRIXTON PLACE AVAILABILITY PLAN

FACING FAIRLANE STREET

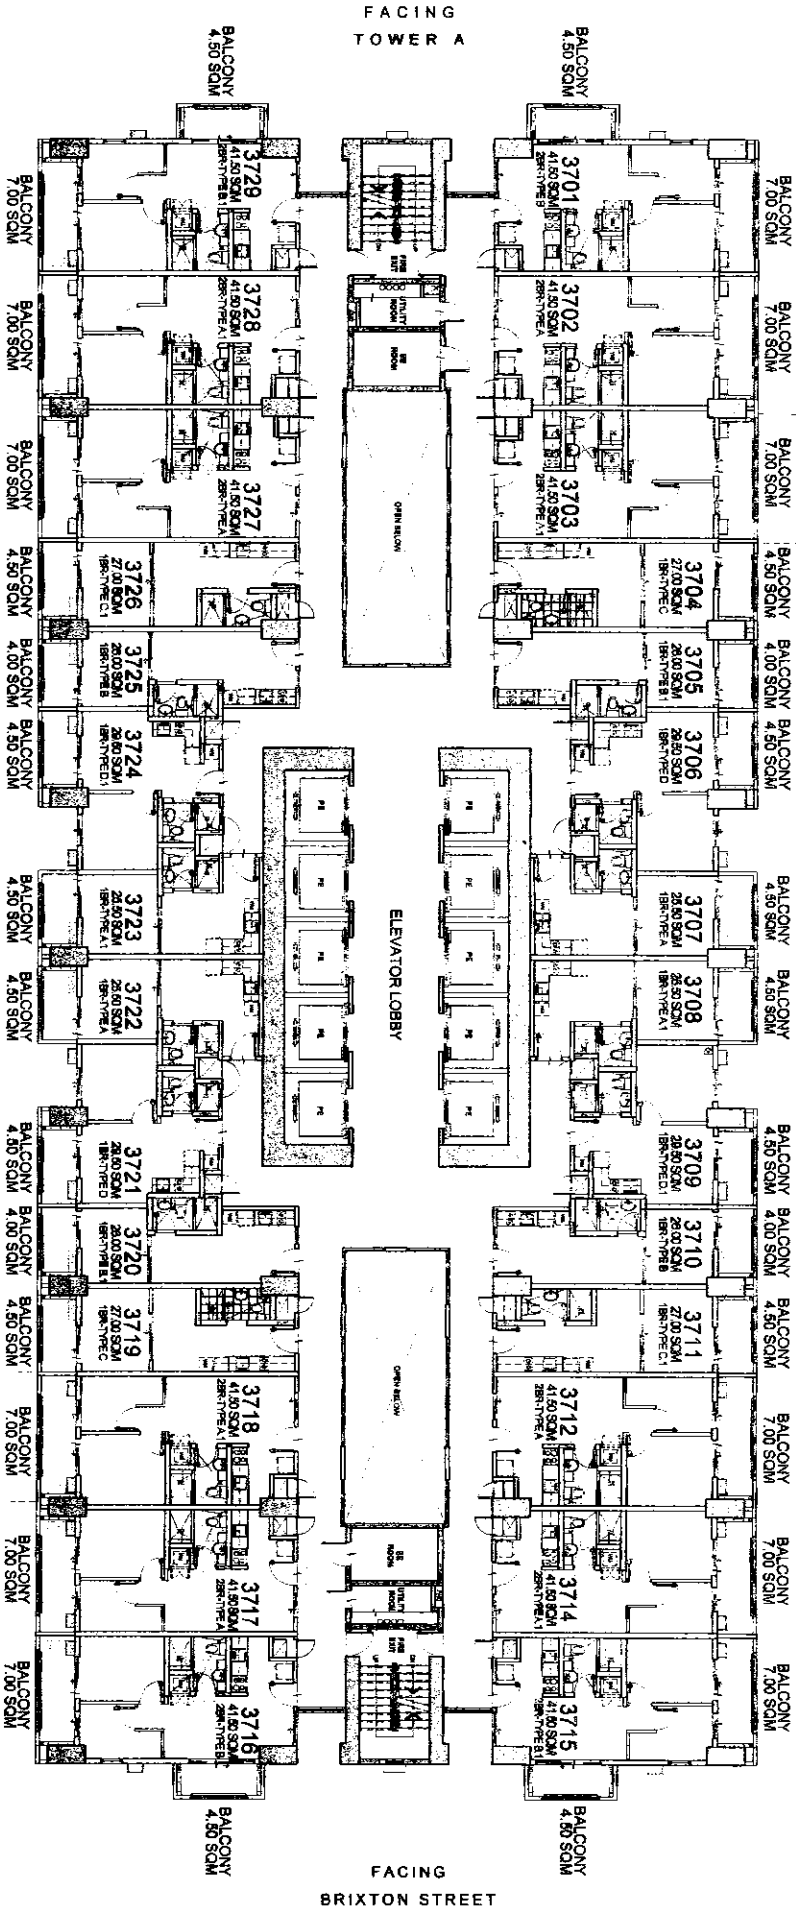

FACING AMENITIES


LIST FOR POSSIBLE
TANDEM UNITS:

- 3703 & 3704 TANDEM B
- 3711 & 3712 TANDEM A
- 3718 & 3719 TANDEM B
- 3726 & 3727 TANDEM A

NOTE:

Standard company policy regarding
request for tandem shall apply.

KEYPLAN

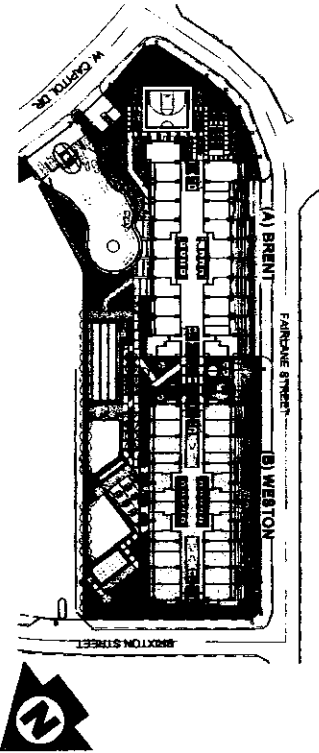

WESTON

37TH FLOOR PLAN

MARCH 2016

PER MEMO REF. NO. DE-16-03-001




NOTED BY:	STEPH	5/19
RMS	5	15
AMC	9	11

Disclaimer: Floor plans depicted in this material are for demonstration purposes only and should not be relied upon as final project plans.
For announcement purposes only.

BRIXTON
PLACE
AVAILABILITY PLAN

FACING FAIRLANE STREET

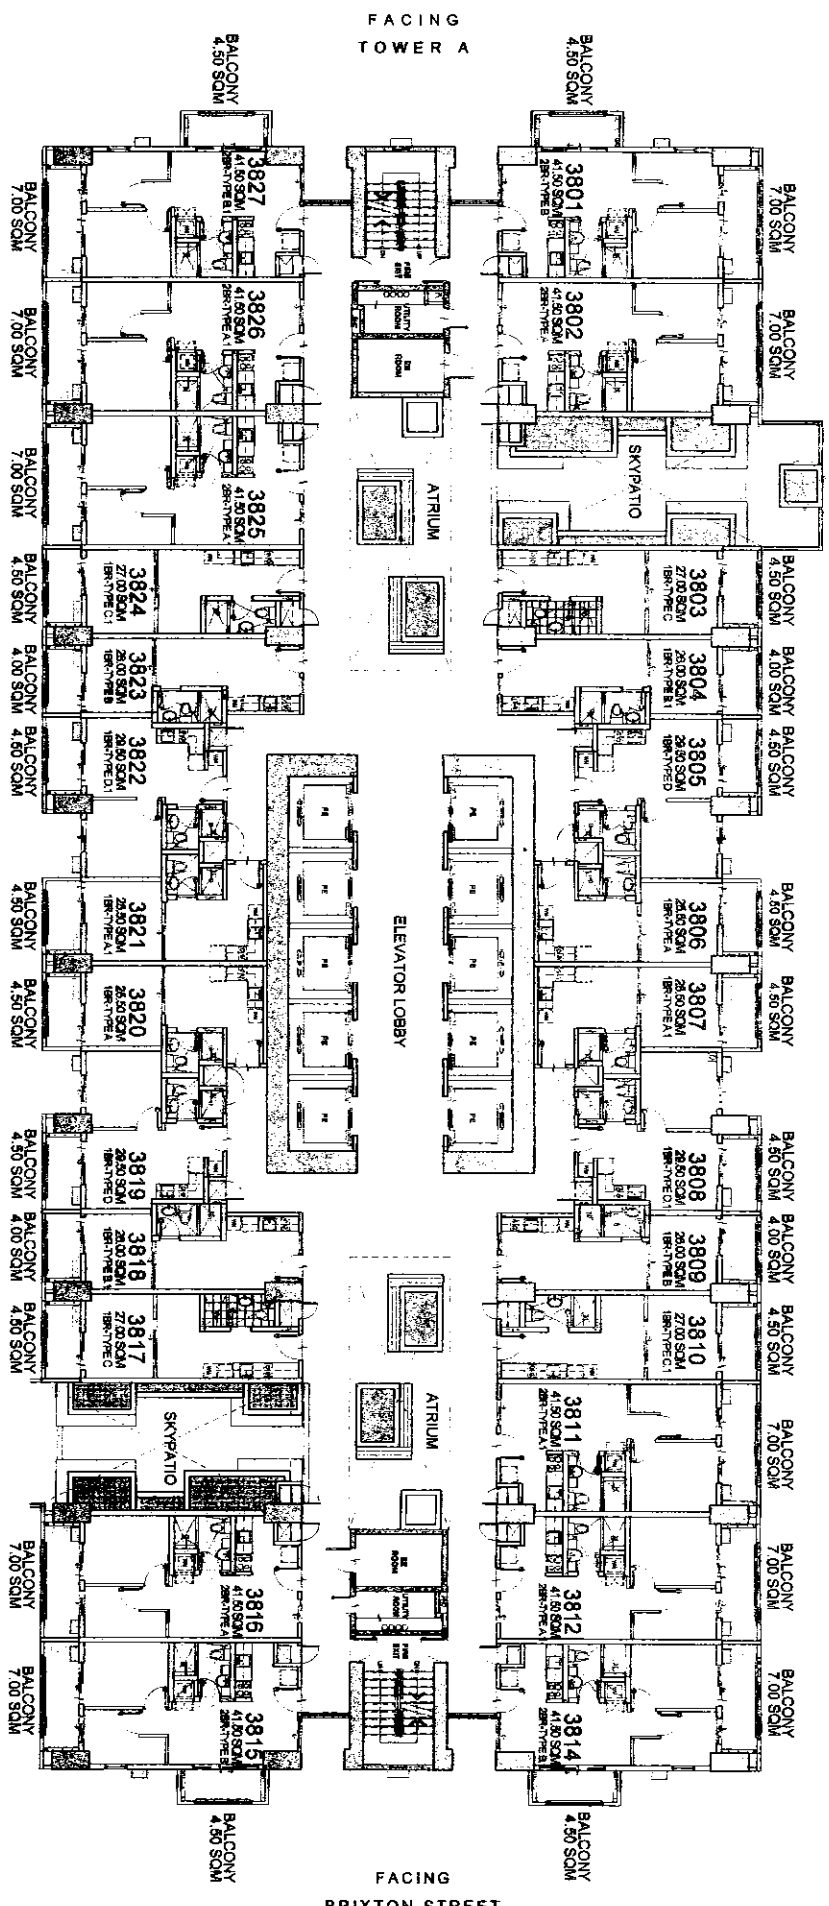


FACING
TOWER A

FACING
BRIXTON STREET

FACING AMENITIES

LIST FOR POSSIBLE
TANDEM UNITS:
3810 & 3811 TANDEM B
3824 & 3825 TANDEM B

NOTE:
Standard company policy regarding
request for tandem shall apply.

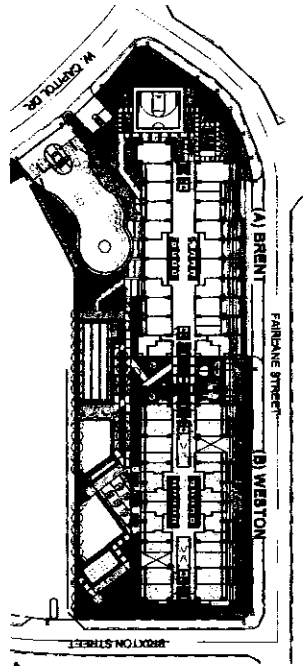


KEY PLAN

WESTON

38TH FLOOR PLAN

MARCH 2016

PER MEMO REF. NO. DE-16-03-001

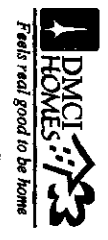



NOTED BY:	STEPH	5/18
	RMS	5/18
	AMC	5/18

Disclaimer: Floor plans depicted in this material are for demonstration purposes only and should not be relied upon as final project plans. For announcement purposes only.

BRIXTON

PLACE

AVAILABILITY PLAN

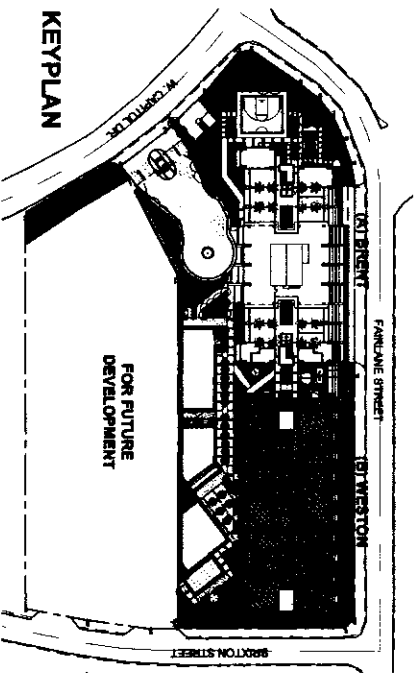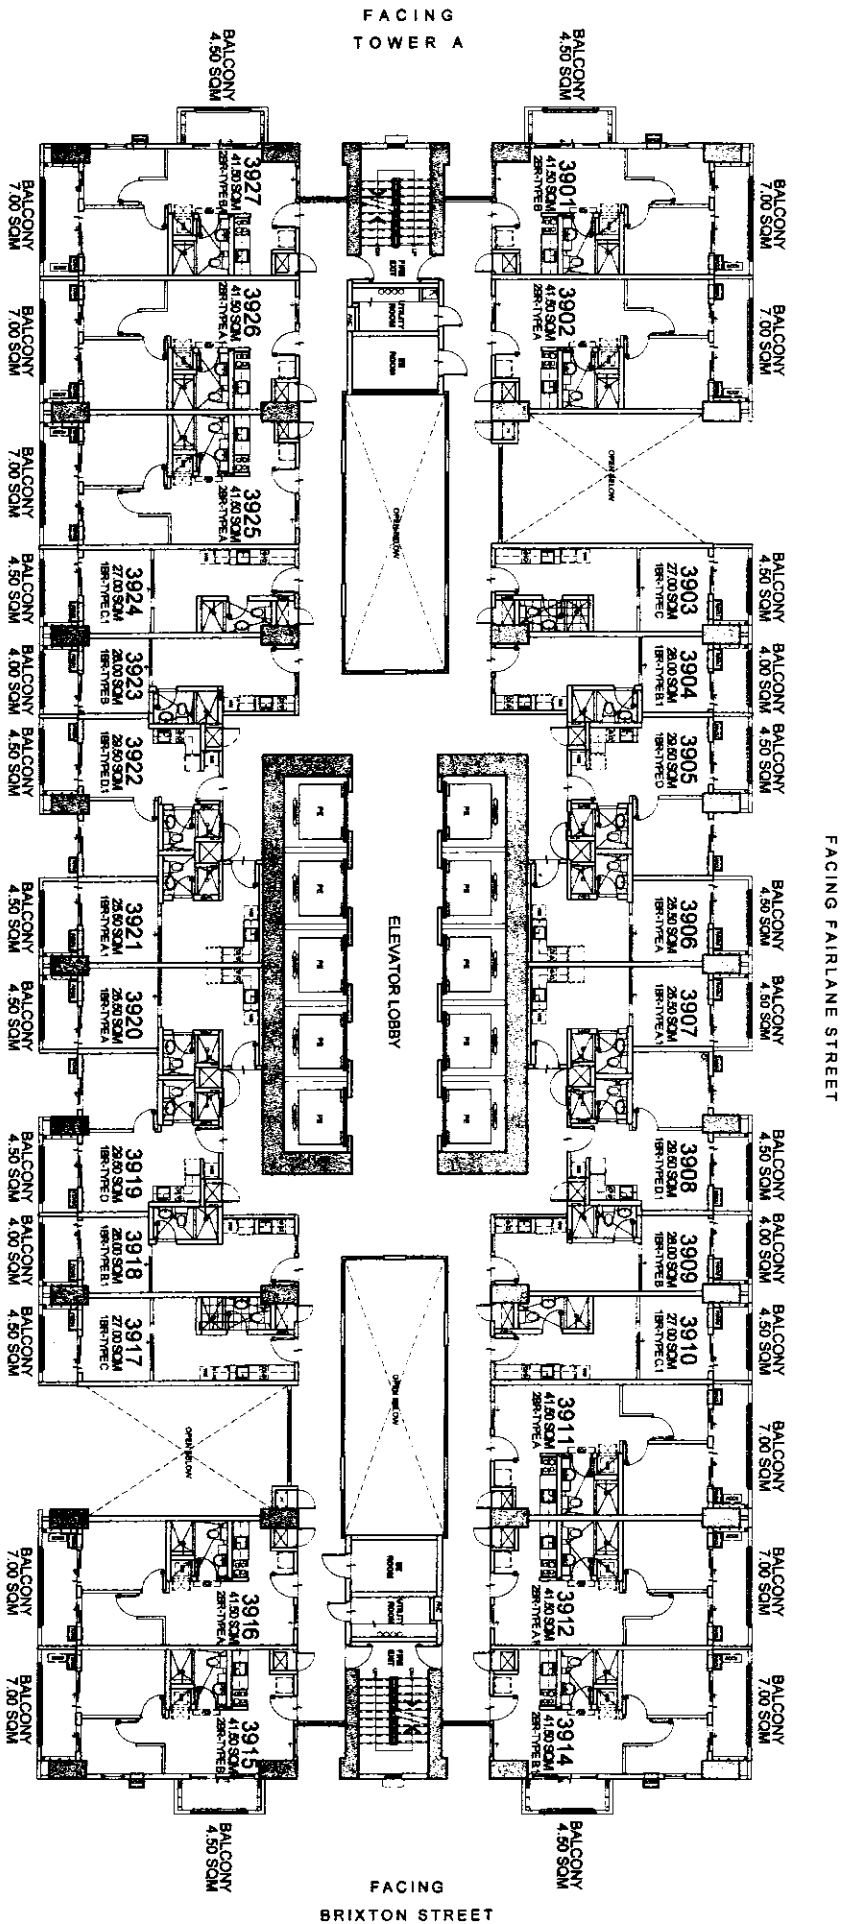

WESTON

39TH FLOOR PLAN

OCTOBER 2016

PER MEMO REF. NO. DE-16-10-028

LIST FOR POSSIBLE
TANDEM UNITS:
3910 & 3911 TANDEM A
3924 & 3925 TANDEM A

NOTE:
Standard company policy regarding
request for tandem shall apply.




NOTED BY:	RIZA
	RMS
AMC	10/11

Disclaimer: Floor plans depicted in this material are for demonstration purposes only and should not be relied upon as final project plans.

BRIXTON
PLACE

AVAILABILITY

FACING FAIRLANE STREET

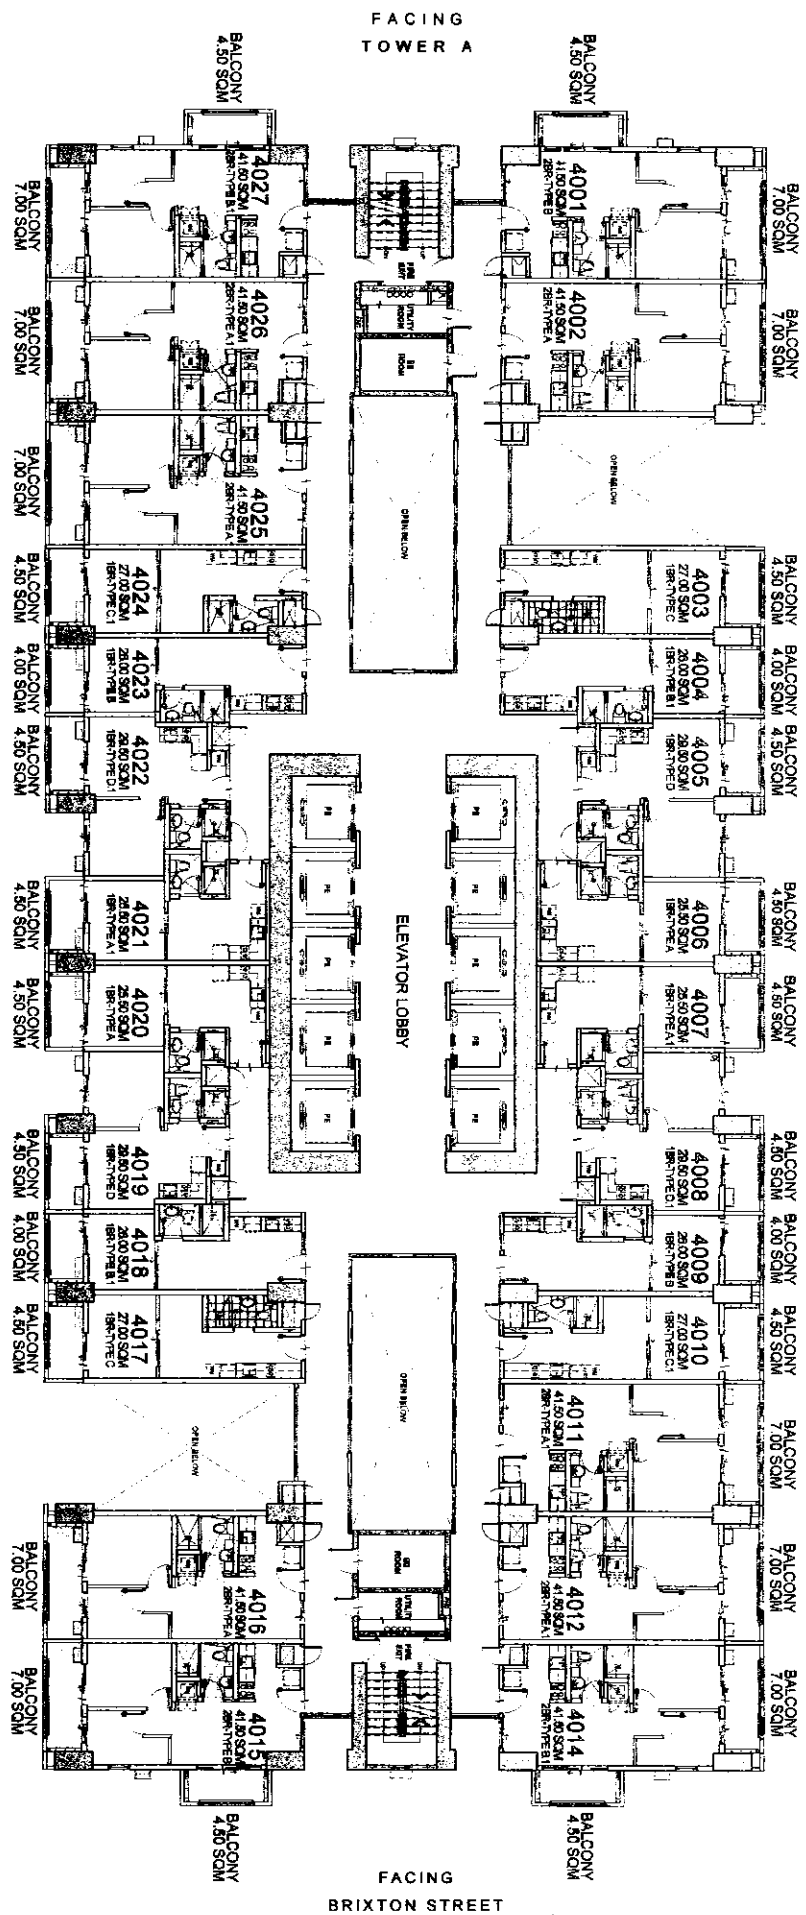


FACING AMENITIES

LIST FOR POSSIBLE
TANDEM UNITS:
4010 & 4011 TANDEM A
4024 & 4025 TANDEM A

NOTE:
Standard company policy regarding
request for tandem shall apply.

KEYPLAN

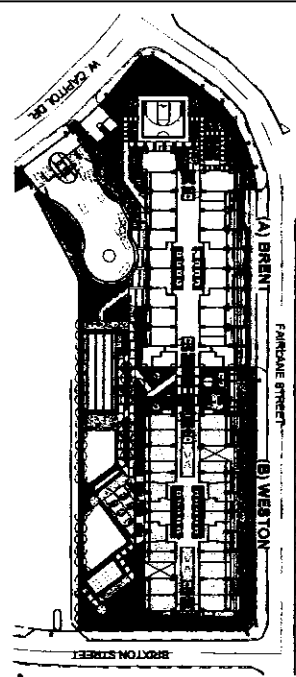

WESTON
40TH FLOOR PLAN

MARCH 2016

PER MEMO REF. NO. DE-16-03-001




STEPH	5/18
RMS	5/18
NOTED BY:	AMC

BRIXTON
PLACE

Disclaimer: Floor plans depicted in this material are for demonstration purposes only and should not be relied upon as final project plans.

AVAILABILITY PLAN


FACING FAIRLAINE STREET

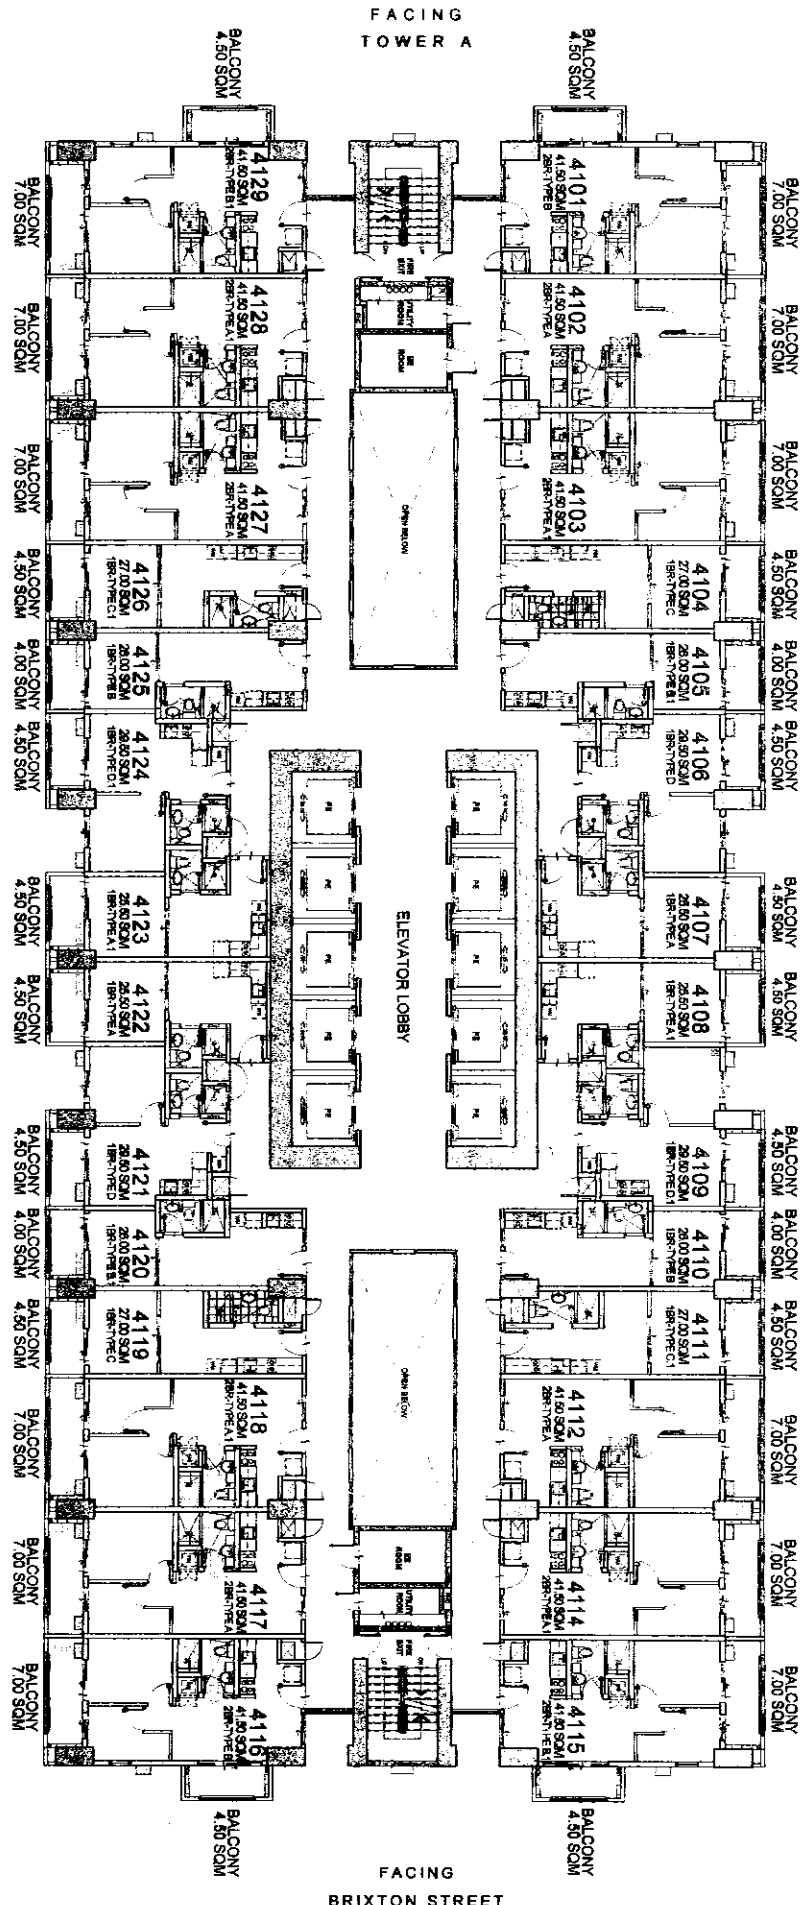

FACING TOWER A

FACING BRIXTON STREET

FACING AMENITIES

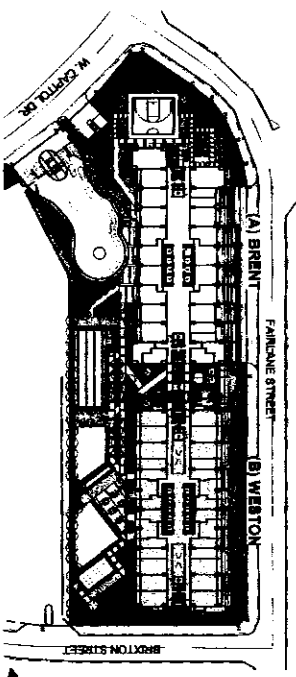

KEY PLAN

WESTON

41ST FLOOR PLAN

MARCH 2016

PER MEMO REF. NO. DE-16-03-001

NOTE:
Standard company policy regarding request for tandem shall apply.

LIST FOR POSSIBLE
TANDEM UNITS:
4103 & 4104 TANDEM B
4111 & 4112 TANDEM A
4118 & 4119 TANDEM B
4126 & 4127 TANDEM A




NOTED BY:	STEPH	S/R
	RMS	S/R
	AMC	S/R

Disclaimer: Floor plans depicted in this material are for demonstration purposes only and should not be relied upon as final project plans.


BRIXTON
PLACE

AVAILABILITY

FACING FAIRLANE STREET

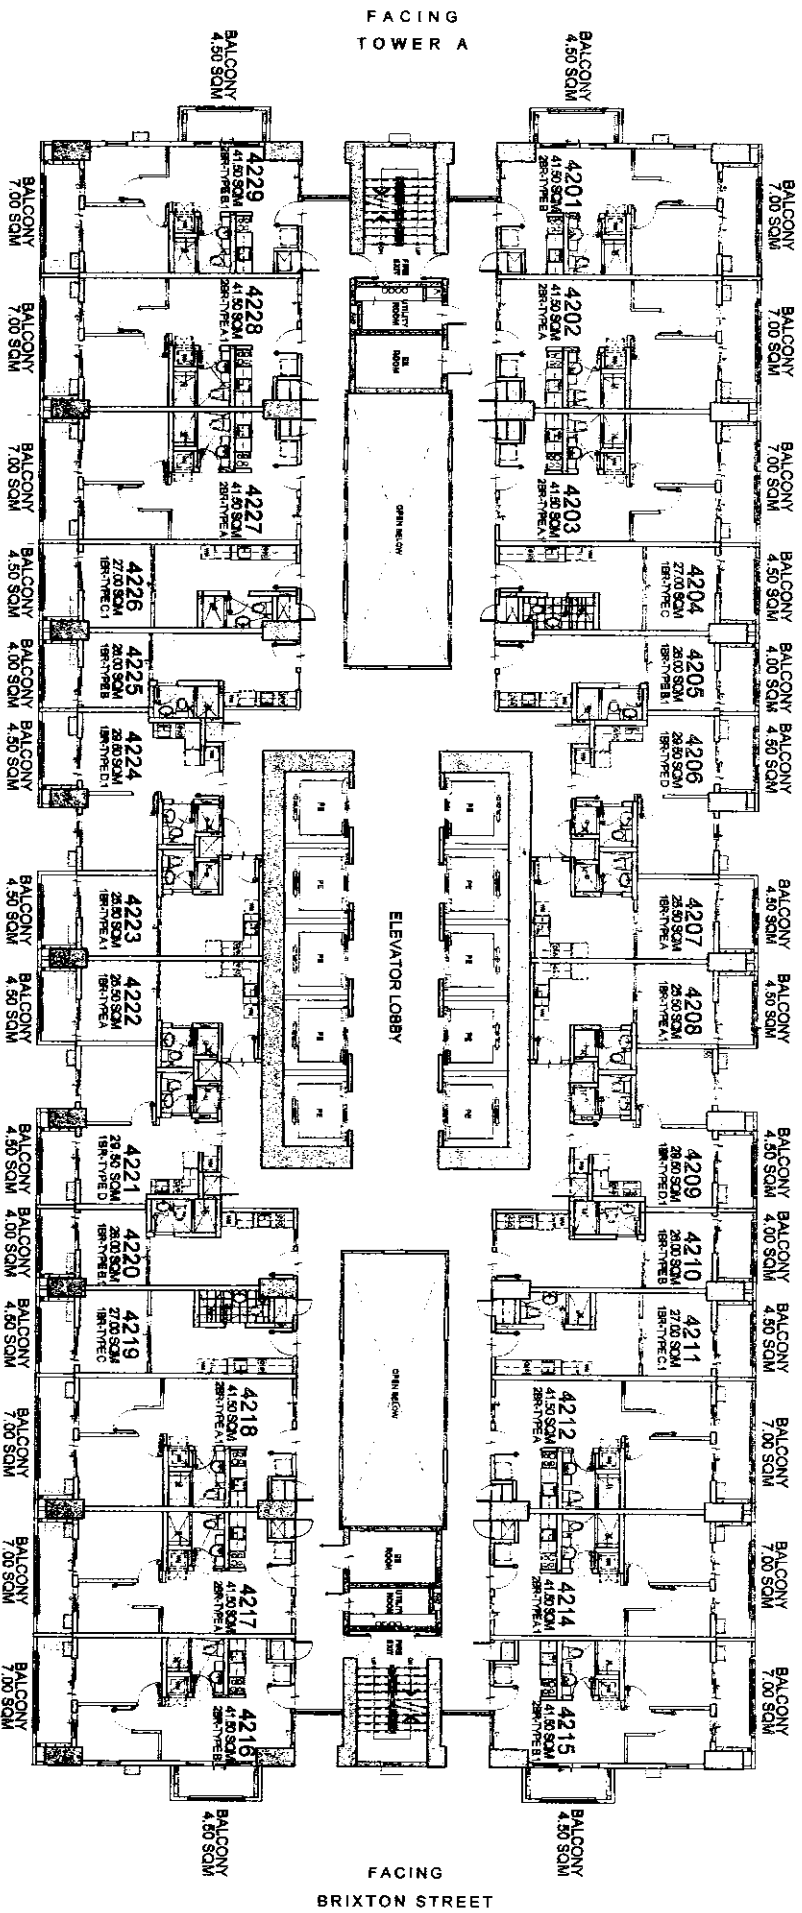

FACING AMENITIES

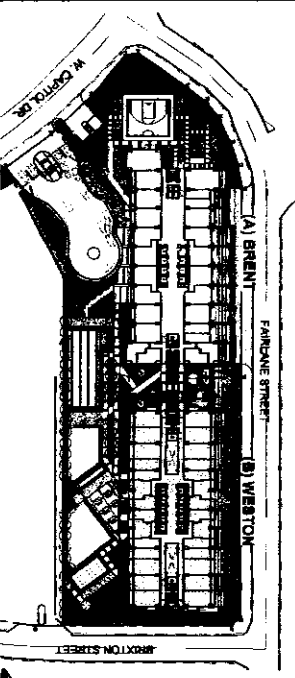

KEY PLAN

WESTON

42ND FLOOR PLAN

MARCH 2016

PER MEMO REF. NO. DE-16-03-001

DMCI HOMES

Feels real, good to be home

NOTED BY:

STEPH 5/8

RMS 5/12

AMC 5/17



- LIST FOR POSSIBLE
TANDEM UNITS:
- 4203 & 4204 TANDEM B
 - 4211 & 4212 TANDEM A
 - 4218 & 4219 TANDEM B
 - 4226 & 4227 TANDEM A

NOTE:
Standard company policy regarding
request for tandem shall apply.

BRIXTON PLACE

Disclaimer: Floor plans depicted in this material are for demonstration purposes only and should not be relied upon as final project plans.
For announcement purposes only.

AVAILABILITY PLAN

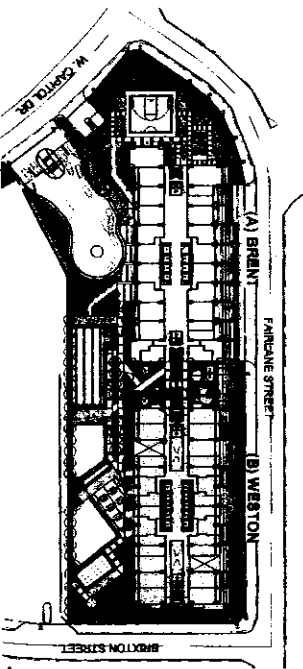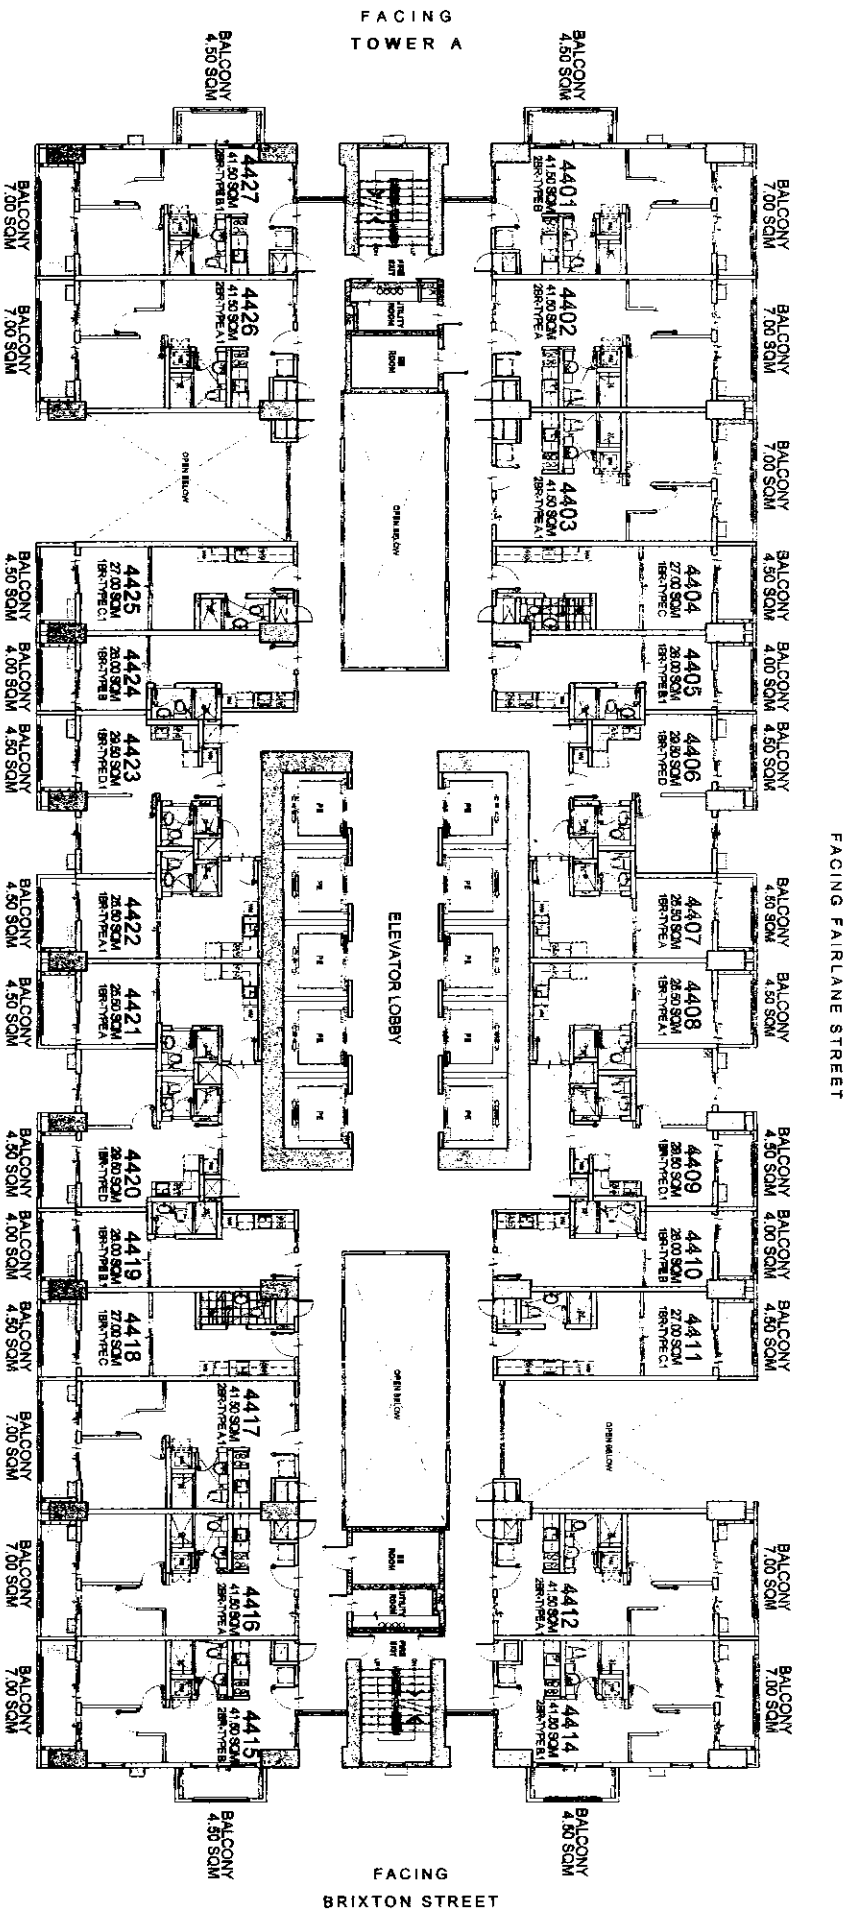

KEYPLAN

WESTON 44TH FLOOR PLAN

MARCH 2016

PER MEMO REF. NO. DE-16-03-001



NOTED BY:	STEPH	5/16
	RMS	5/16
	AMC	5/16


LIST FOR POSSIBLE
TANDEM UNITS:
4403 & 4404 TANDEM B
4417 & 4418 TANDEM B

NOTE:
Standard company policy regarding
request for tandem shall apply.

BRIXTON
PLACE

Disclaimer: Floor plans depicted in this material are for demonstration purposes only and should not be relied upon as final project plans.

FACING FAIRLAINE STREET

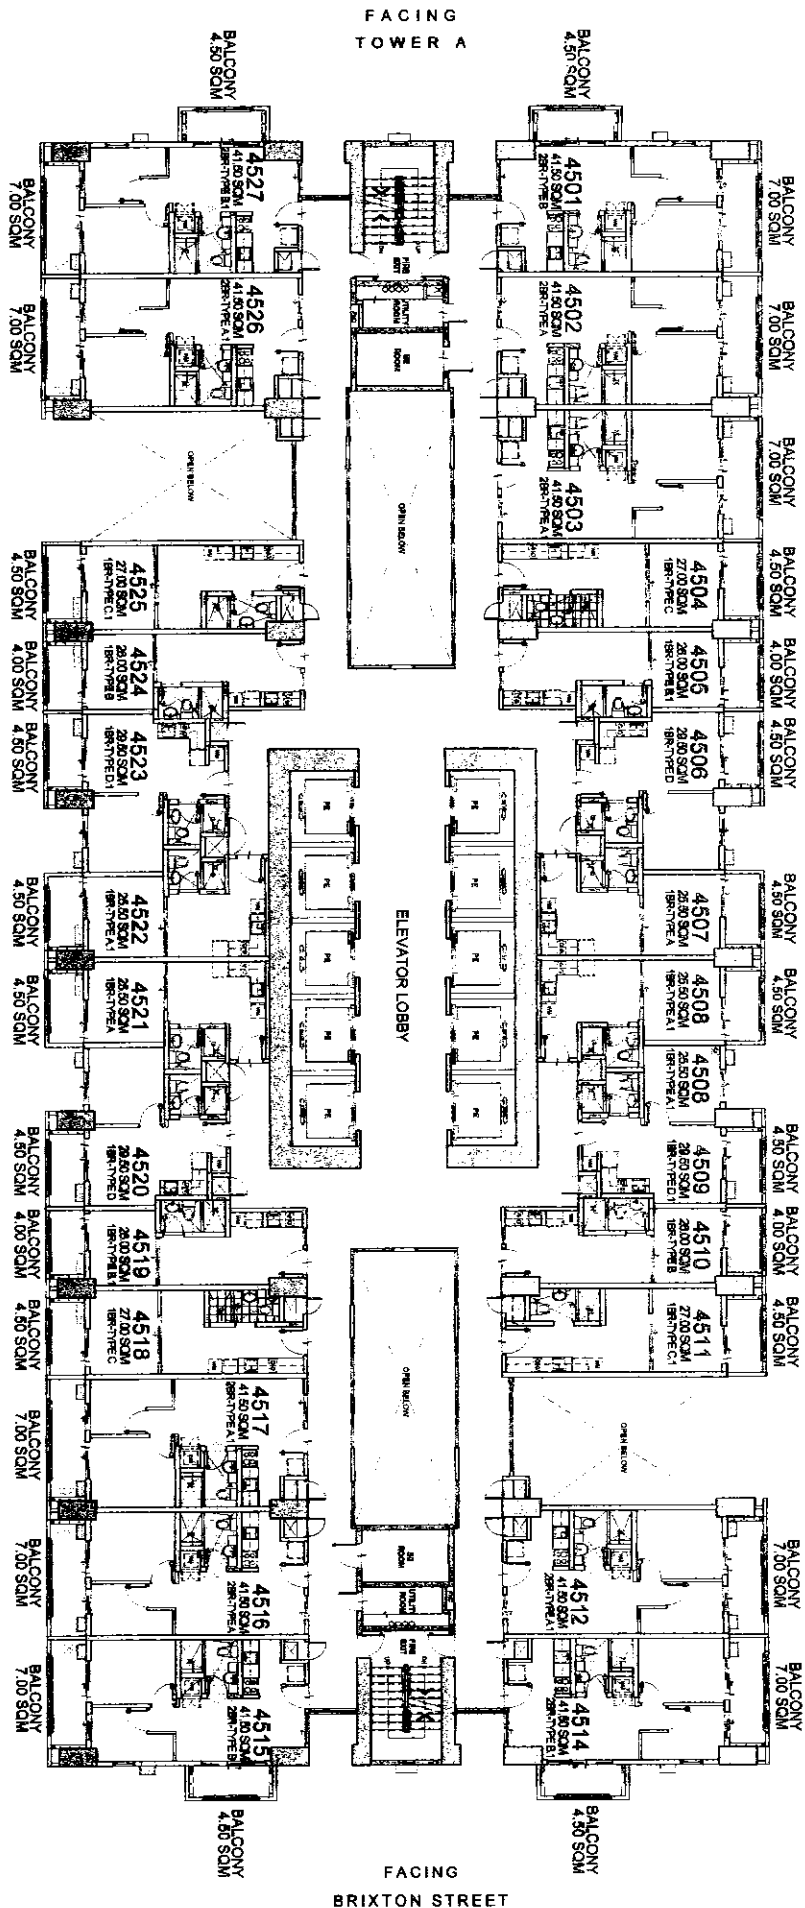


FACING AMENITIES

LIST FOR POSSIBLE
TANDEM UNITS:
4503 & 4504 TANDEM B
4517 & 4518 TANDEM B

NOTE:
Standard company policy regarding
request for tandem shall apply.

KEYPLAN

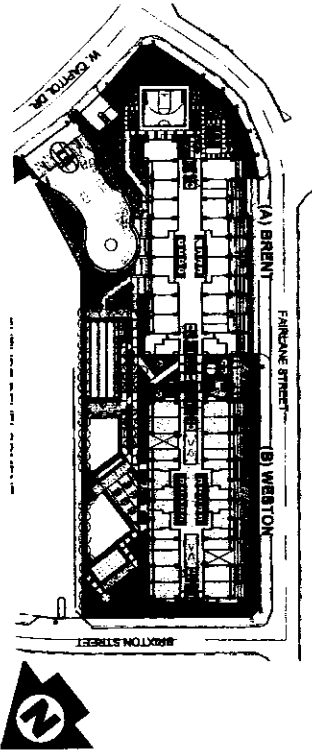

WESTON

45TH FLOOR PLAN

MARCH 2016

PER MEMO REF. NO. DE-16-03-001




NOTED BY:	
STEPH	5/16
RMS	5/16
AMC	5/16


Disclaimer: Floor plans depicted in this material are for demonstration purposes only and should not be relied upon as final project plans.

BRIXTON
PLACE

AVAILABILITY PLAN

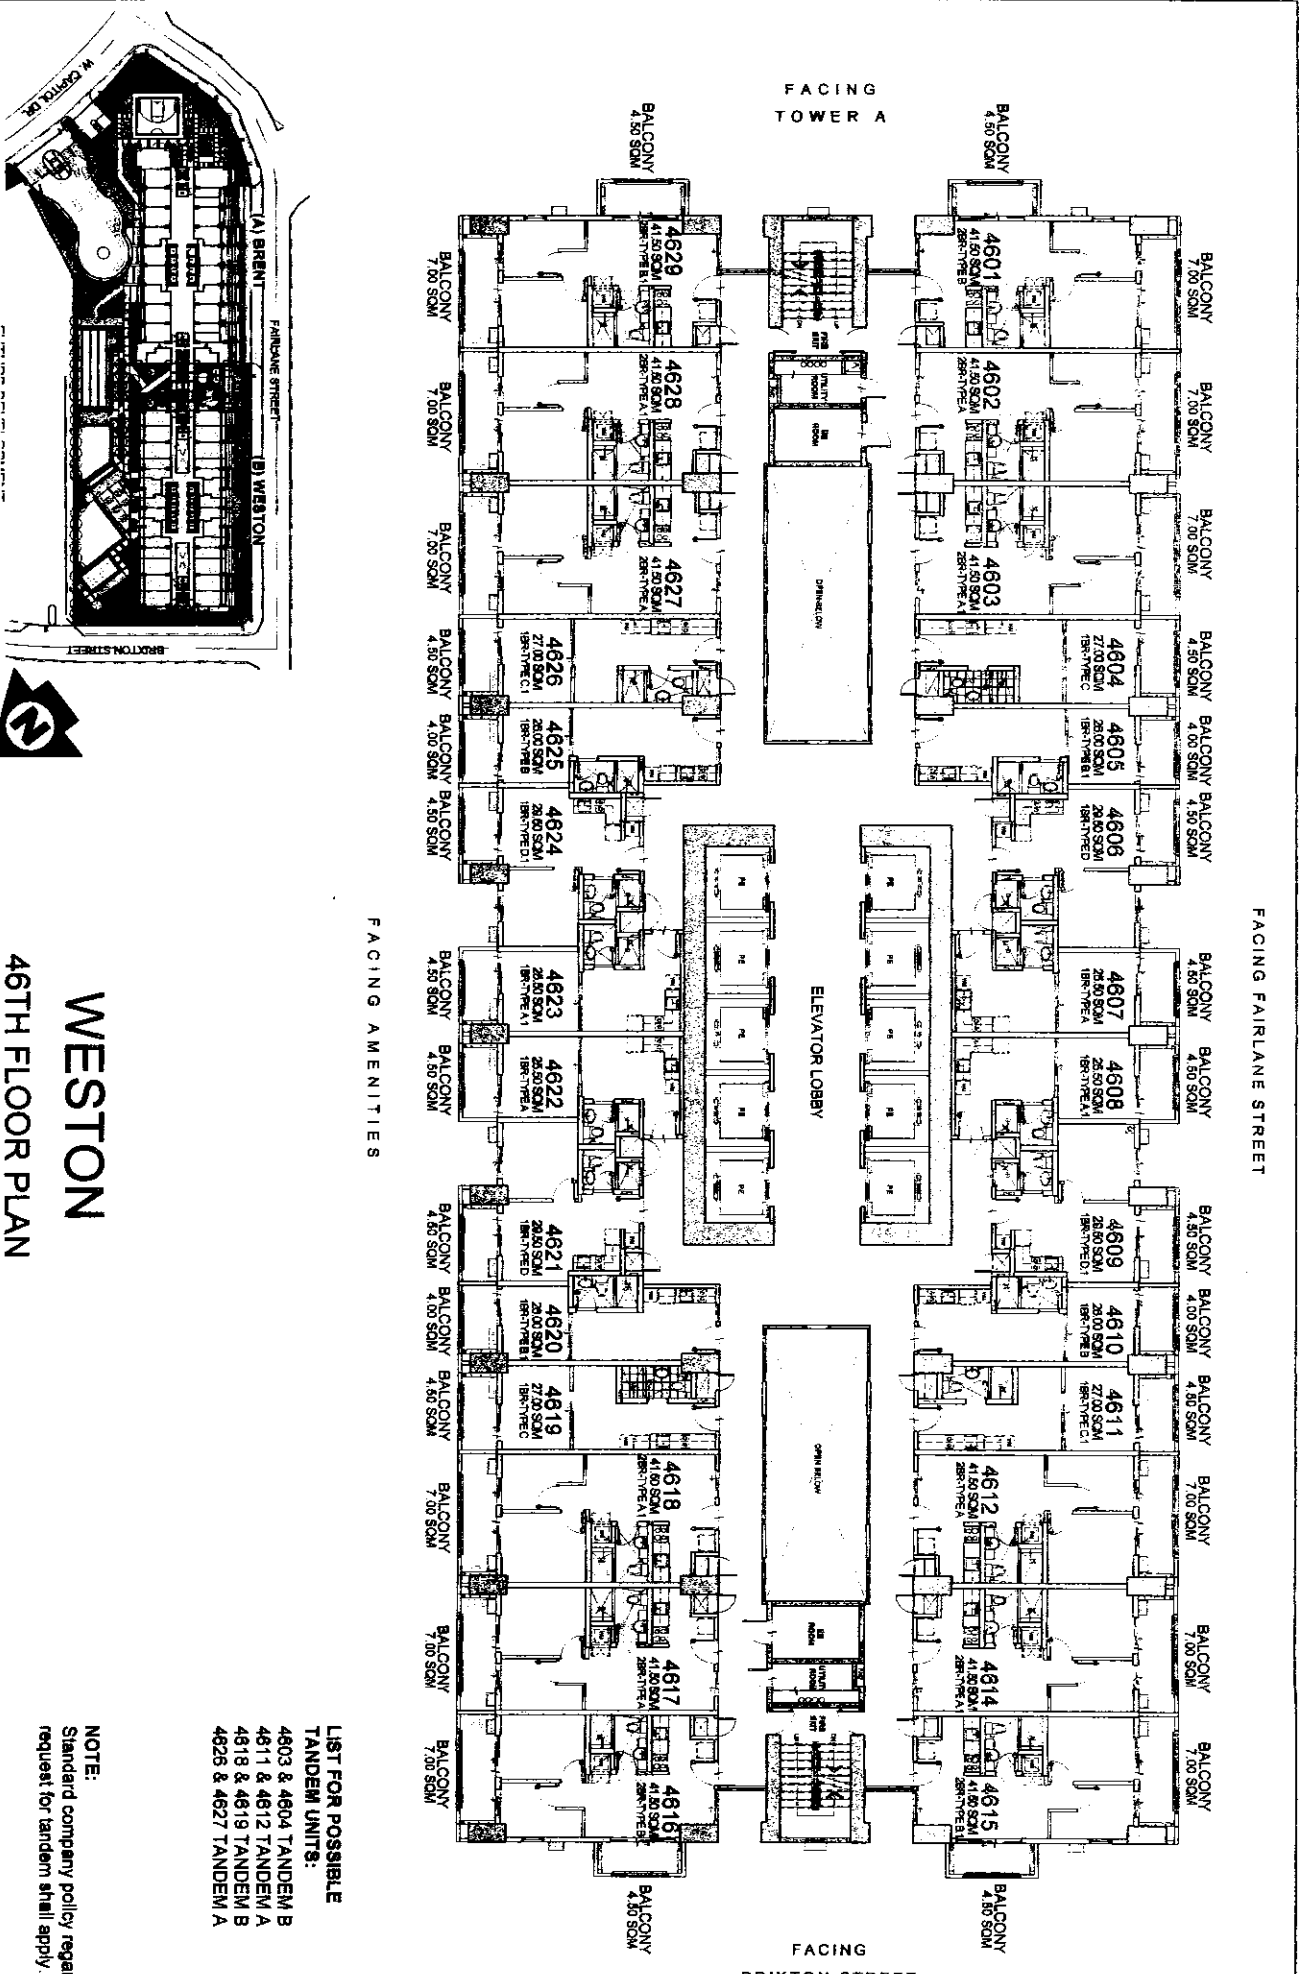

KEY PLAN

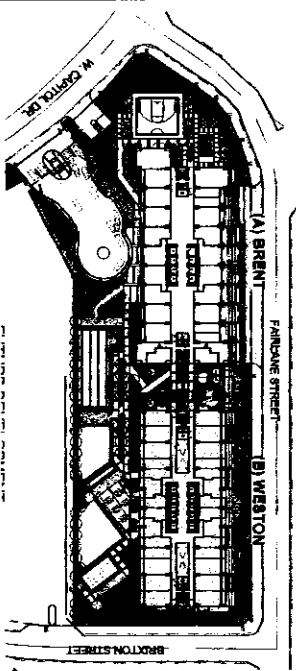

WESTON

46TH FLOOR PLAN

MARCH 2016

PER MEMO REF. NO. DE-16-03-001



NOTED BY:	STECH	5/8
	RMS	5/8
	ANC	5/8


Disclaimer: Floor plans depicted in this material are for demarcation purposes only and should not be relied upon as final project plans.

BRIXTON PLACE

LIST FOR POSSIBLE
TANDEM UNITS:
4603 & 4604 TANDEM B
4611 & 4612 TANDEM A
4618 & 4619 TANDEM B
4626 & 4627 TANDEM A

NOTE:
Standard company policy regarding
request for tandem shall apply.

FACING FAIRLAINE STREET

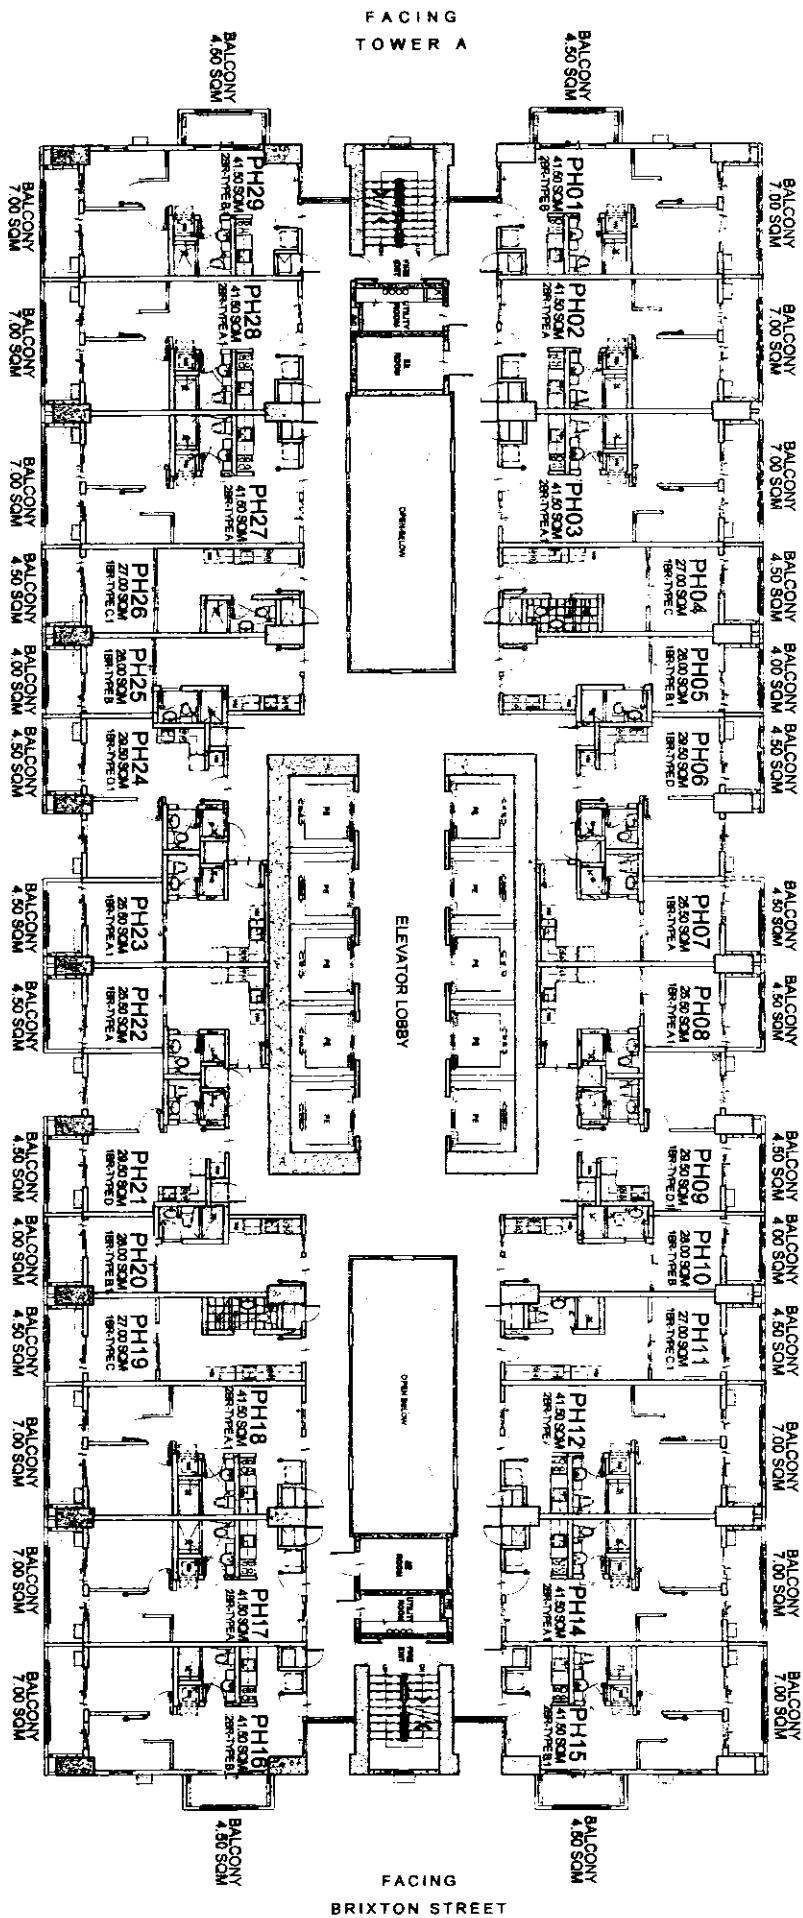


FACING TOWER A

ELEVATOR LOBBY

FACING BRIXTON STREET

FACING AMENITIES

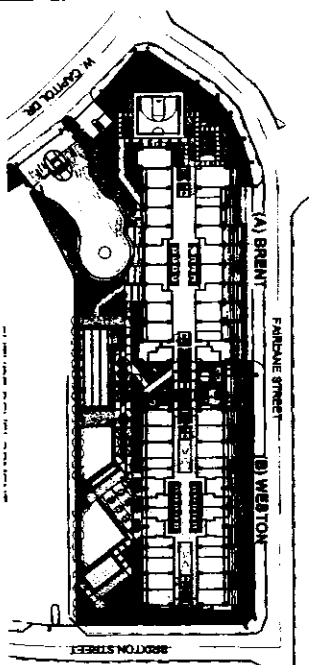

KEYPLAN

WESTON PENTHOUSE FLOOR PLAN

MARCH 2016

PER MEMO REF. NO. DE-16-03-001

NOTE:
Standard company policy regarding
request for tandem shall apply.

LIST FOR POSSIBLE
TANDEM UNITS:
PH03 & PH04 TANDEM B
PH11 & PH12 TANDEM A
PH18 & PH19 TANDEM B
PH26 & PH27 TANDEM A



NOTED BY:
STEPH S/S
RMS 1/18
AMC 3/17

Disclaimer: Floor plans depicted in this material are for demonstration purposes only and should not be relied upon as final project plans.

BRIXTON
PLACE
AVAILABILITY PLAN