



DMCI HOMES

Feels real good to be home

INTEROFFICE MEMORANDUM

Reference #: DE-19-11-036

TO : PROJECT DEVELOPMENT

FROM : DESIGN & ENGINEERING DEPARTMENT

DATE : 25 NOVEMBER 2019

SUBJECT : ALLEGRA GARDEN PLACE (AMINA BUILDING)
– UPDATED UNIT LAYOUTS, AVAILABILITY PLANS
(RESIDENTIAL FLOORS) AND UNIT MIX

CC : FILE

This is to issue the updated residential floors Availability plans, Unit layouts and Unit mix with SDP particulars for Allegra Garden Place project – Amina (Building A) due to the issued PD-18-09-069 - DCR-176 for the request to converting the 70.00sq.m. 3-BR end-unit into two 1-BR units which are 31.50sq.m. and 32.50sq.m.

1. Unit Layouts
 - 31.50sqm - 1 bedroom unit type
 - 32.50sqm - 1 bedroom unit type
2. Residential Floors Availability plans
 - Amina Building
3. Basement Parking Floor Availability Plans
4. Unit mix with SDP Particulars


For our common reference.

Prepared by:

 11/05/19

JOHN VINCENT C LEVISTE
Architect

Checked by:

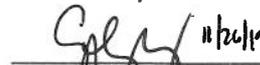
 11/26/19

JULIE N. SUBANG
Associate Architect

Noted by:

 11/17

Adrian M. Calimbas
VP, Design and Engineering

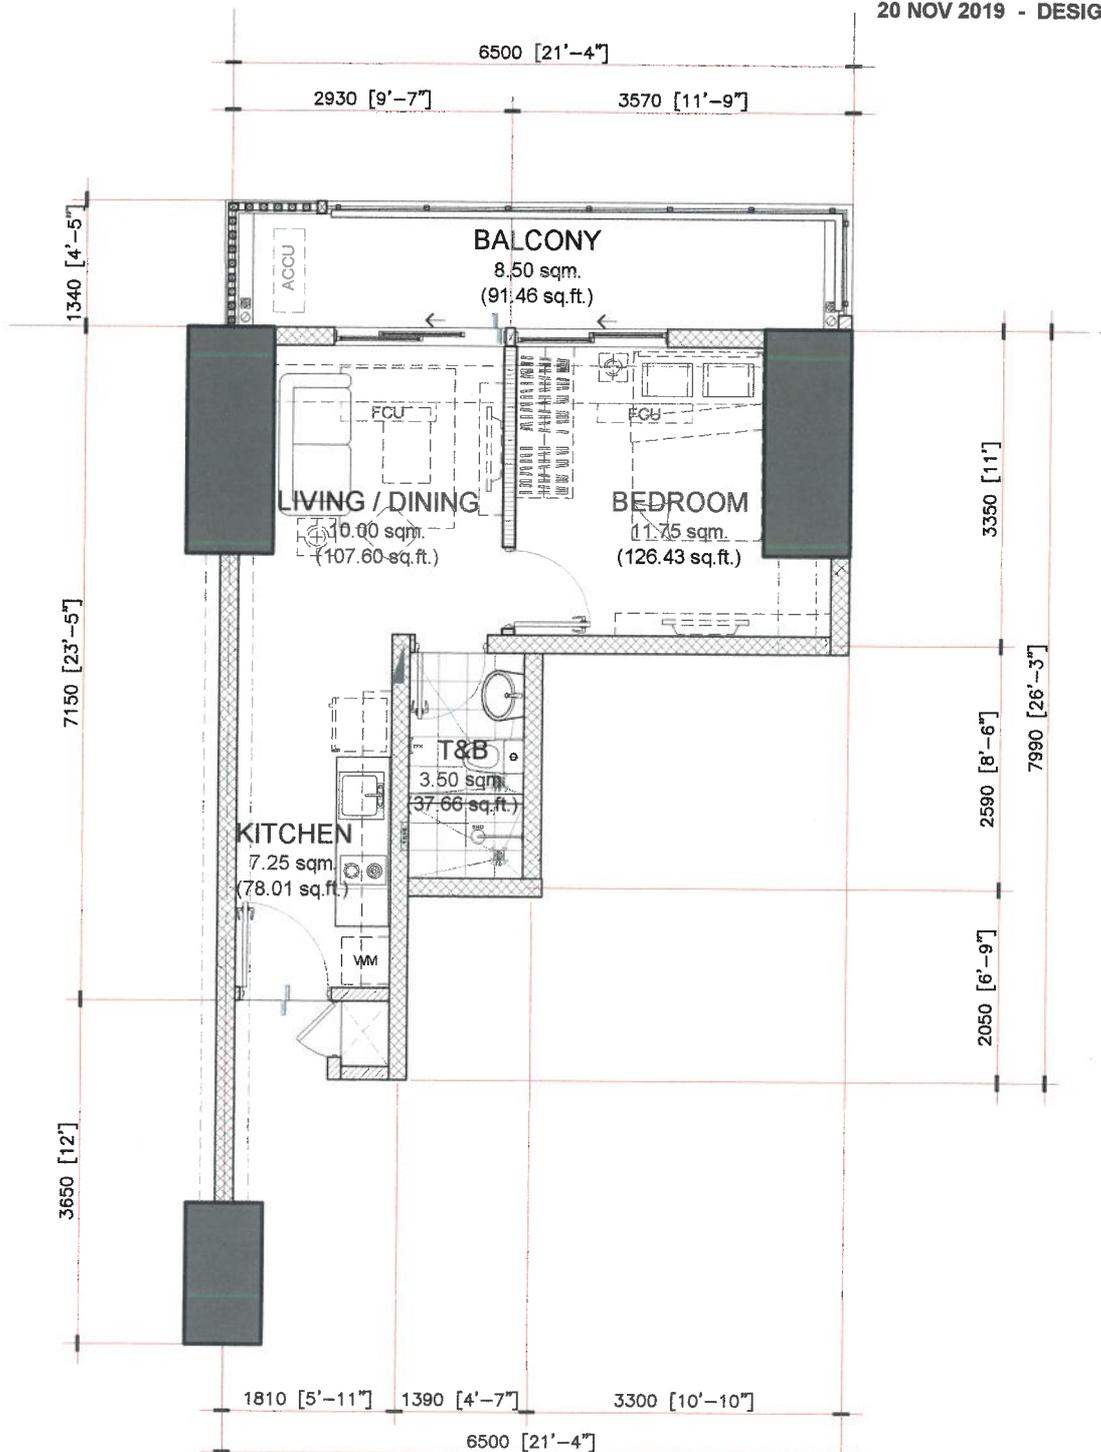

NOTED BY:		
Julie	<i>[Signature]</i>	<i>[Signature]</i>
Noel	<i>[Signature]</i>	11/20/2019
Ana	<i>[Signature]</i>	11/26


32.50 sq.m. 1-BR TYPE - D.1
END UNIT - 32.50 sq.m. / 349.70 sq.ft.
 WITH BALCONY - 8.50 sq.m / 91.46 sq.ft
 GROSS FLOOR AREA - 41.00 sq.m / 441.16 sq.ft

SCALE: 1 : 80 mtrs.

NOTE:
 - DIMENSIONS & AREAS MAY VARY BASED ON ACTUAL SITE CONDITION.
 - FURNITURE & APPLIANCES ARE NOT INCLUDED.
 - FLOOR PLANS DEPICTED IN THIS MATERIAL ARE FOR ILLUSTRATION PURPOSES ONLY.
 - ALL PLANS, DETAILS AND SPECIFICATIONS CONTAINED HEREIN ARE SUBJECT TO CHANGE WITHOUT PRIOR NOTICE AND DO NOT CONSTITUTE PART OF ANY OFFER OR CONTRACT.

APPLIES TO BUILDING A (AMIN.)

INNER UNIT	AREA	
	SQ. MTR.	SQ. FT.
LIVING/DINING	10.00	107.60
KITCHEN	7.25	78.01
BEDROOM	11.75	126.43
T&B	3.50	37.66
UNIT AREA	32.50	349.70
BALCONY	8.50	91.46
GR. FLR. AREA	41.00	441.16

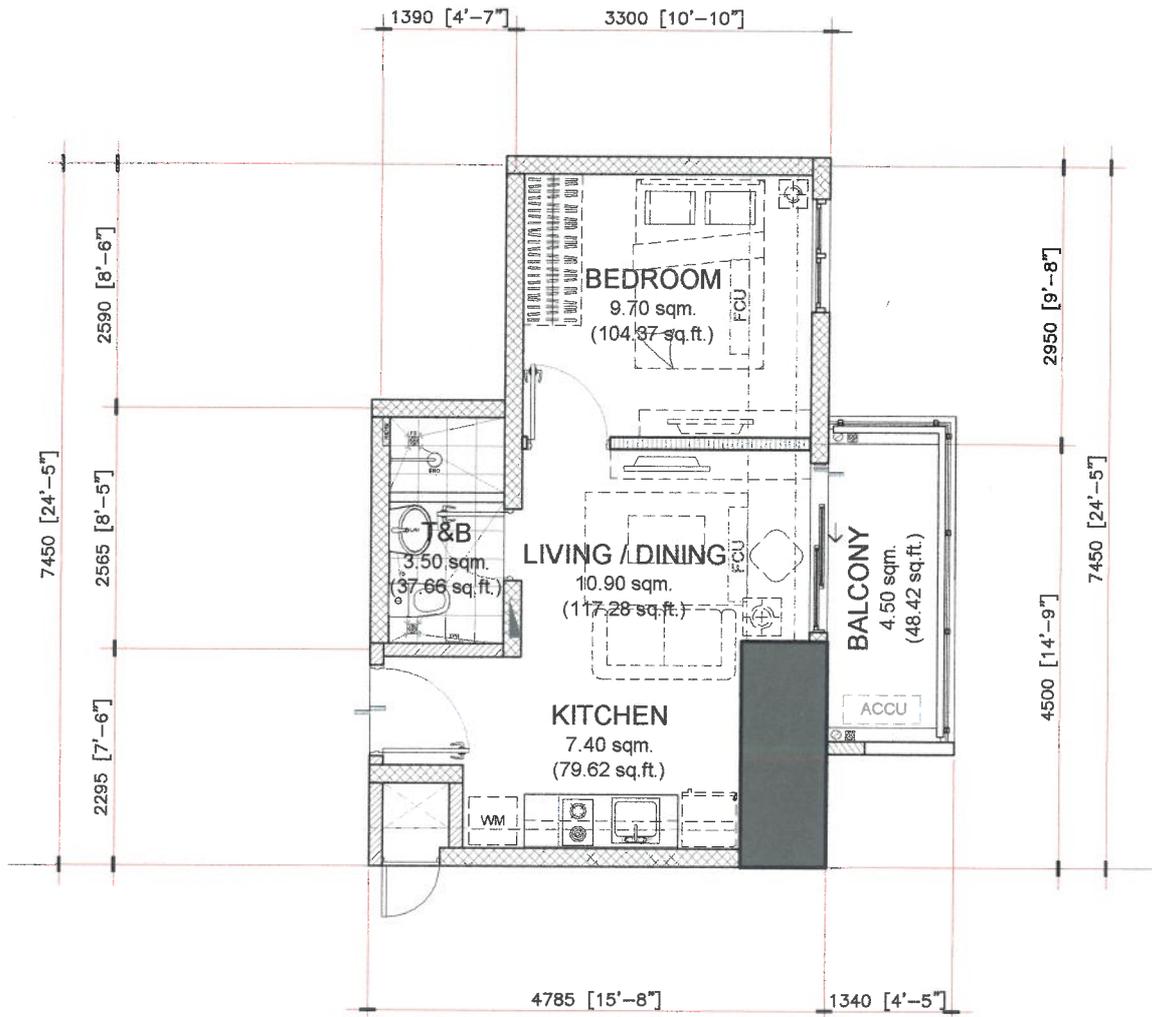

NOTED BY:		
Julie	<i>[Signature]</i>	10/26/19
Noel	<i>[Signature]</i>	11/26/2019
Ana	<i>[Signature]</i>	11/26

31.50 sq.m. 1-BR TYPE - C.1
 END UNIT - 31.50 sq.m. / 338.94 sq.ft.
 WITH BALCONY - 4.50 sq.m / 48.42 sq.ft
 GROSS FLOOR AREA - 36.00 sq.m / 387.36 sq.ft


SCALE: 1 : 80 mtrs.

NOTE:
 - DIMENSIONS & AREAS MAY VARY BASED ON ACTUAL SITE CONDITION.
 - FURNITURE & APPLIANCES ARE NOT INCLUDED.
 - FLOOR PLANS DEPICTED IN THIS MATERIAL ARE FOR ILLUSTRATION PURPOSES ONLY.
 - ALL PLANS, DETAILS AND SPECIFICATIONS CONTAINED HEREIN ARE SUBJECT TO CHANGE WITHOUT PRIOR NOTICE AND DO NOT CONSTITUTE PART OF ANY OFFER OR CONTRACT.


APPLIES TO BUILDING A (AMIN.)

INNER UNIT	AREA	
	SQ. MTR.	SQ. FT.
LIVING/DINING	10.90	117.28
KITCHEN	7.40	79.62
BEDROOM	9.70	104.37
T&B	3.50	37.66
UNIT AREA	31.50	338.93
BALCONY	4.50	48.42
GR. FLR. AREA	36.00	387.35

FACING ORTIGAS SKYLINE

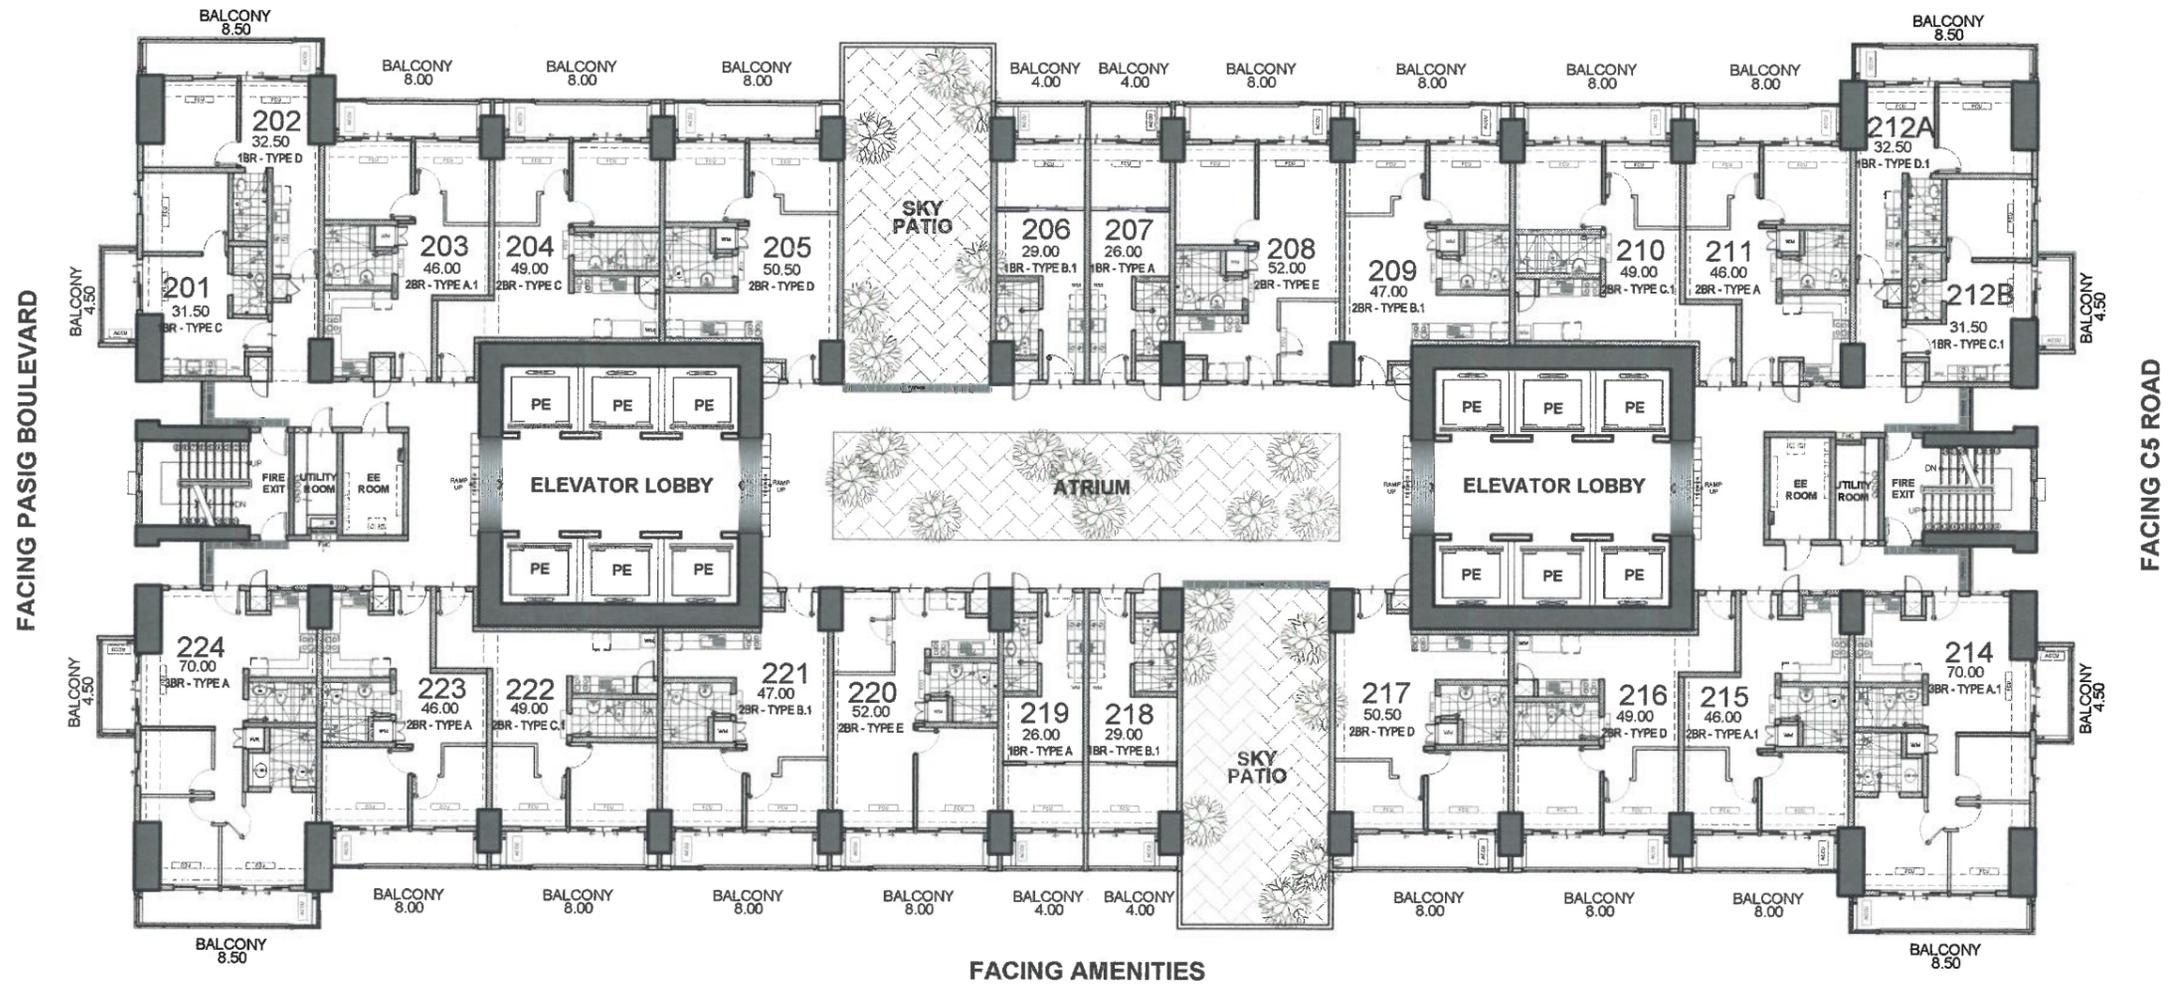

FACING AMENITIES

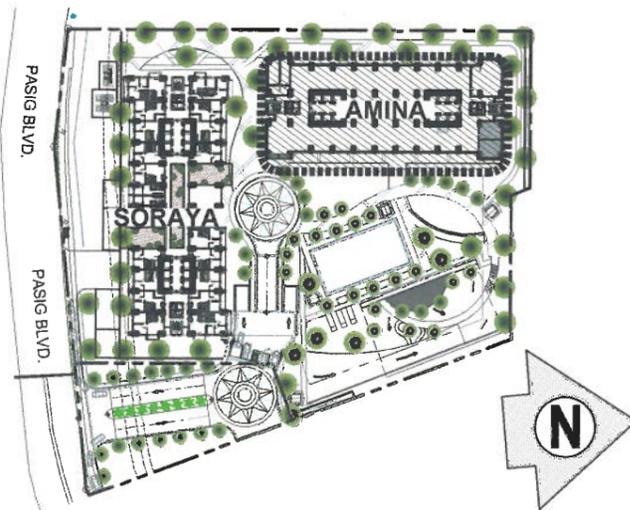



ALLEGRA GARDEN PLACE
 AMINA
 SECOND FLOOR PLAN
 NOVEMBER 20, 2019
 PER MEMO REF. # DE-19-11-036



NOTED BY:	JY	11-25-19
	Julie	11/25/19
	Ana	11/26

Disclaimer: Floor plans depicted in this material are for demonstration purposes only and should not be relied upon as final project plans. For announcement purposes only.

AVAILABILITY PLAN

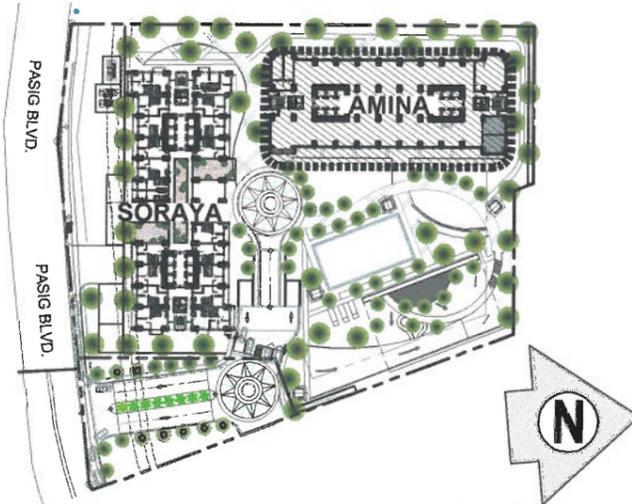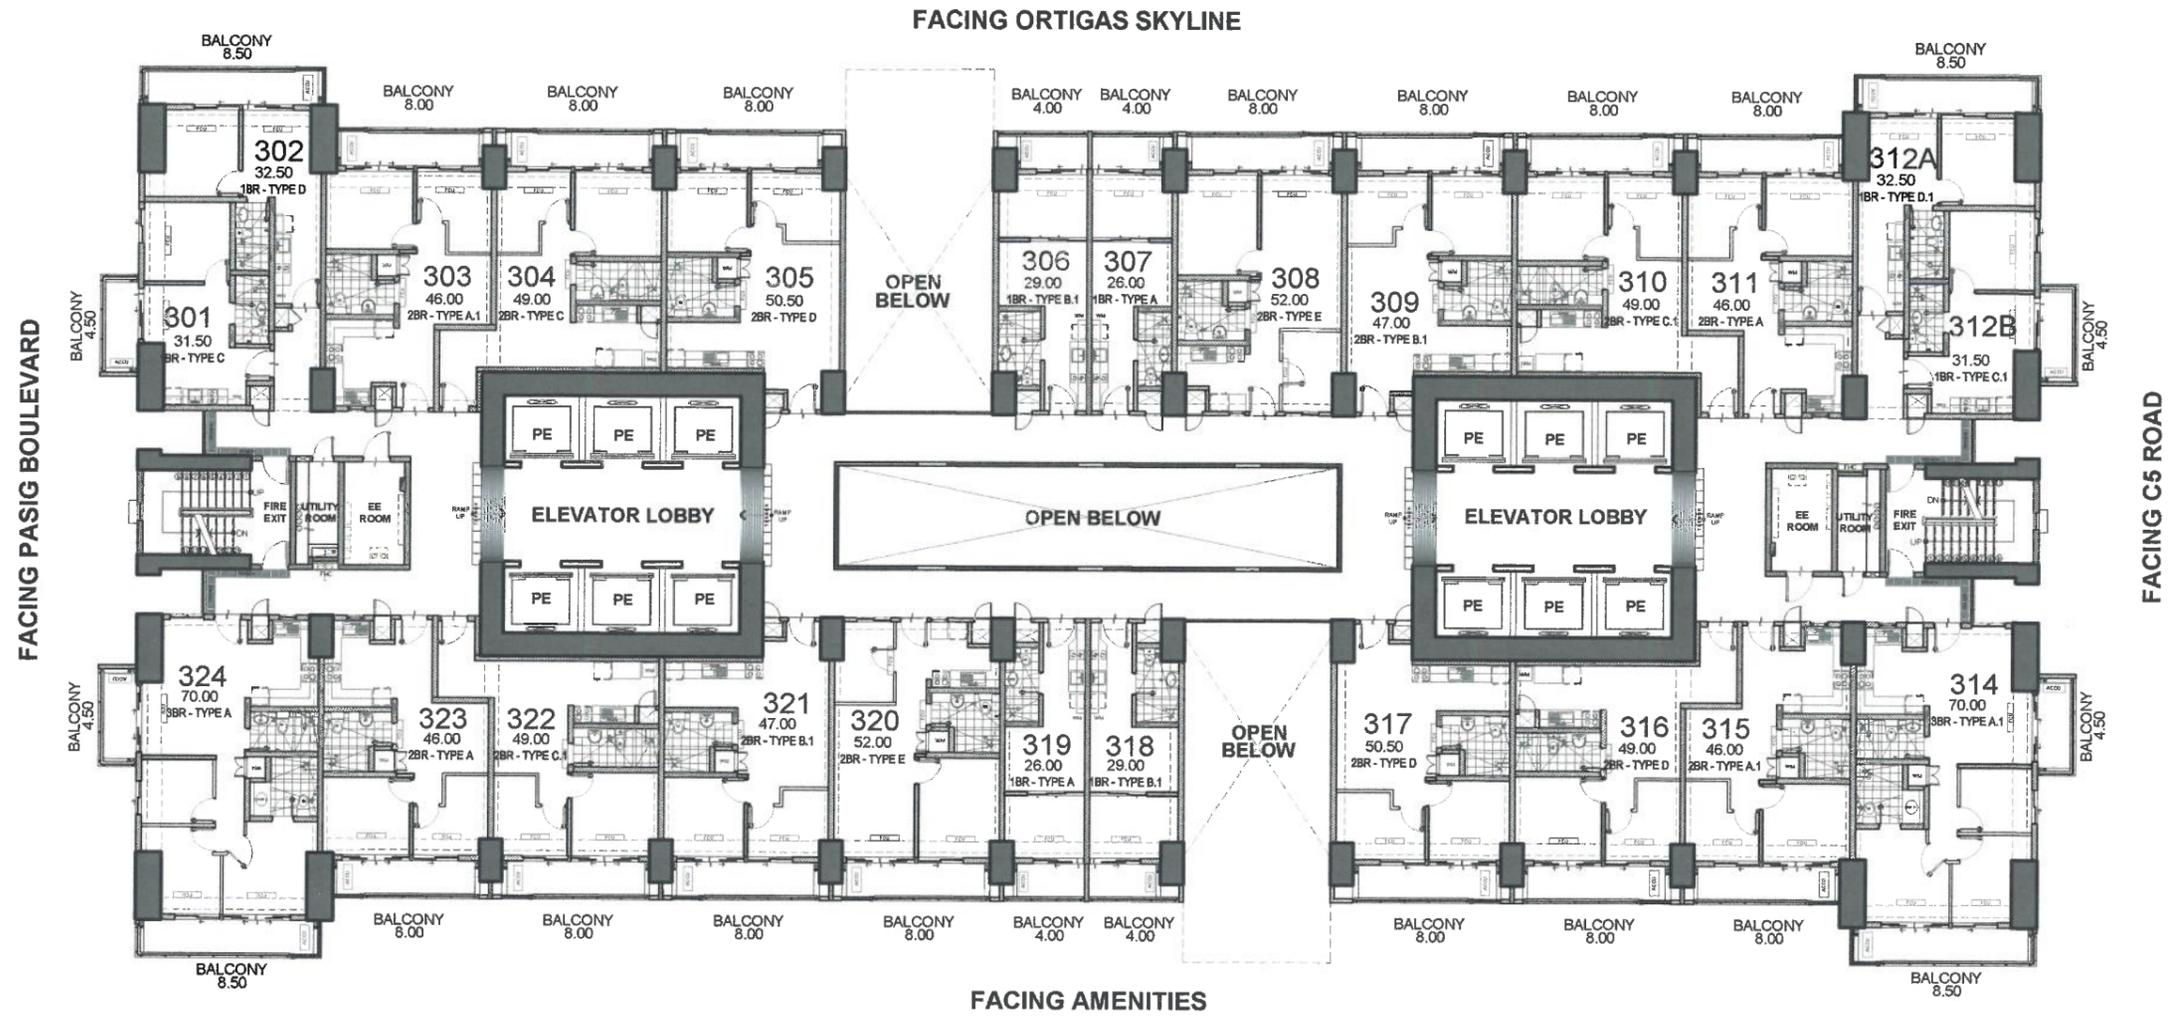

ALLEGRA GARDEN PLACE
 AMINA
 THIRD FLOOR PLAN
 NOVEMBER 20, 2019
 PER MEMO REF. # DE-19-11-036





NOTED BY:	JV	11-25-19
	Julie	11/26/19
	Ana	11/26



Disclaimer: Floor plans depicted in this material are for demonstration purposes only and should not be relied upon as final project plans. For announcement purposes only.

AVAILABILITY PLAN

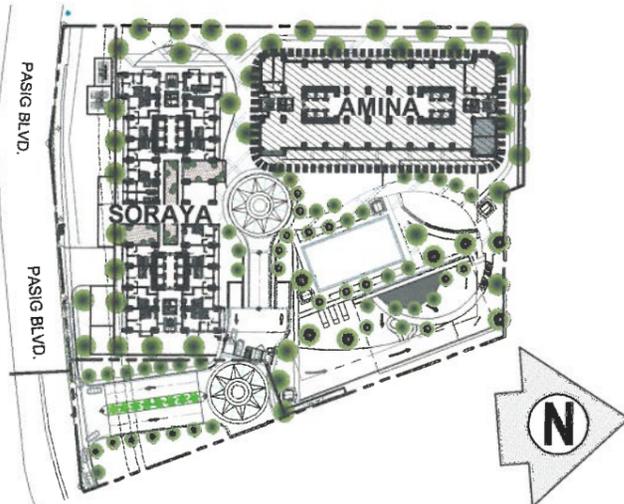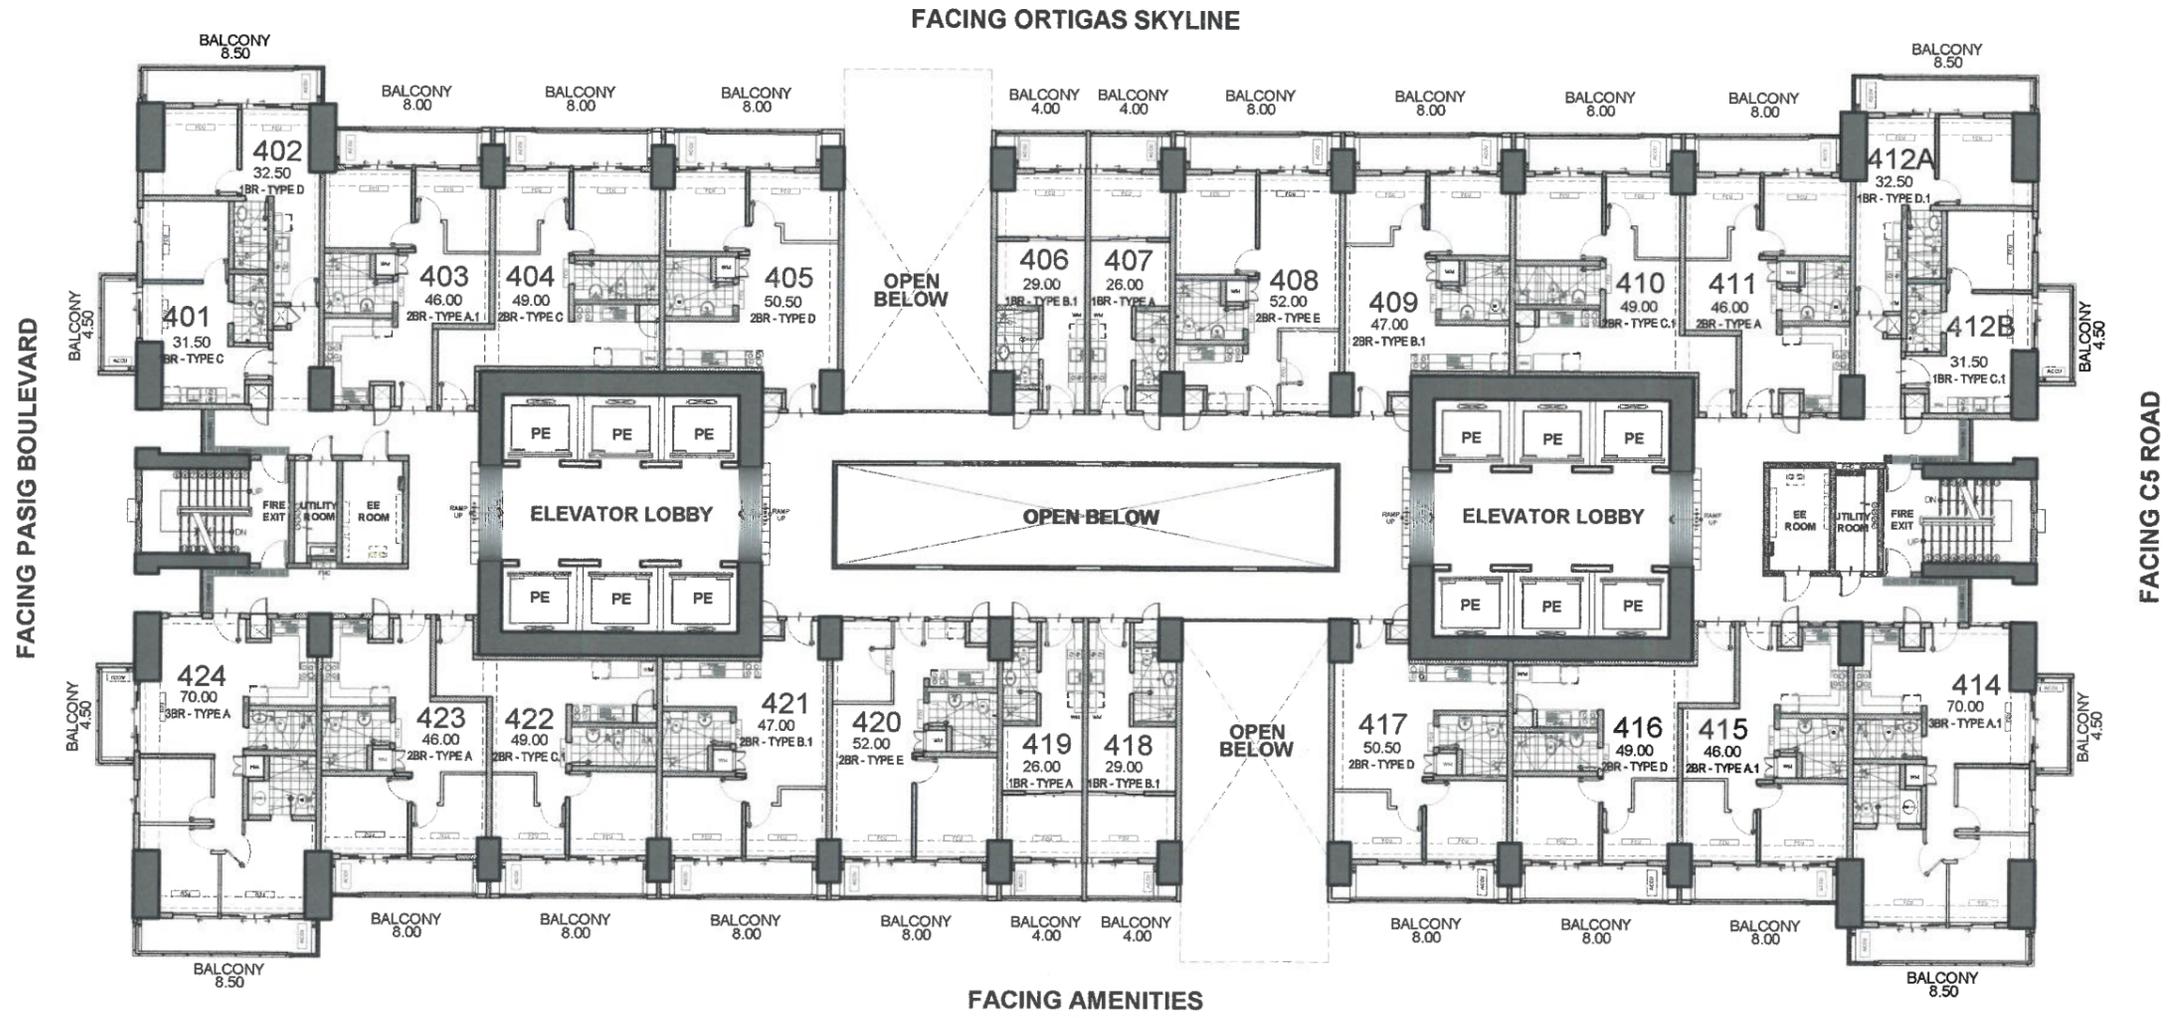

ALLEGRA GARDEN PLACE
 AMINA
 FOURTH FLOOR PLAN
 NOVEMBER 20, 2019
 PER MEMO REF. # DE-19-11-036





NOTED BY:	JV	11-25-19
	Julie	11/26/19
	Ana	11/26



Disclaimer: Floor plans depicted in this material are for demonstration purposes only and should not be relied upon as final project plans. For announcement purposes only.

AVAILABILITY PLAN

FACING ORTIGAS SKYLINE

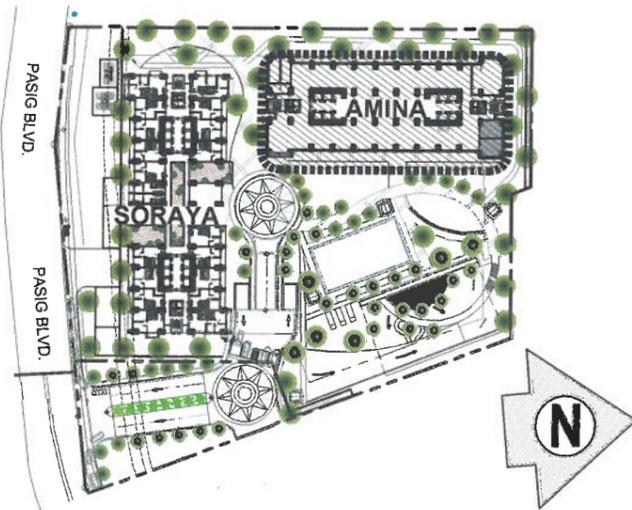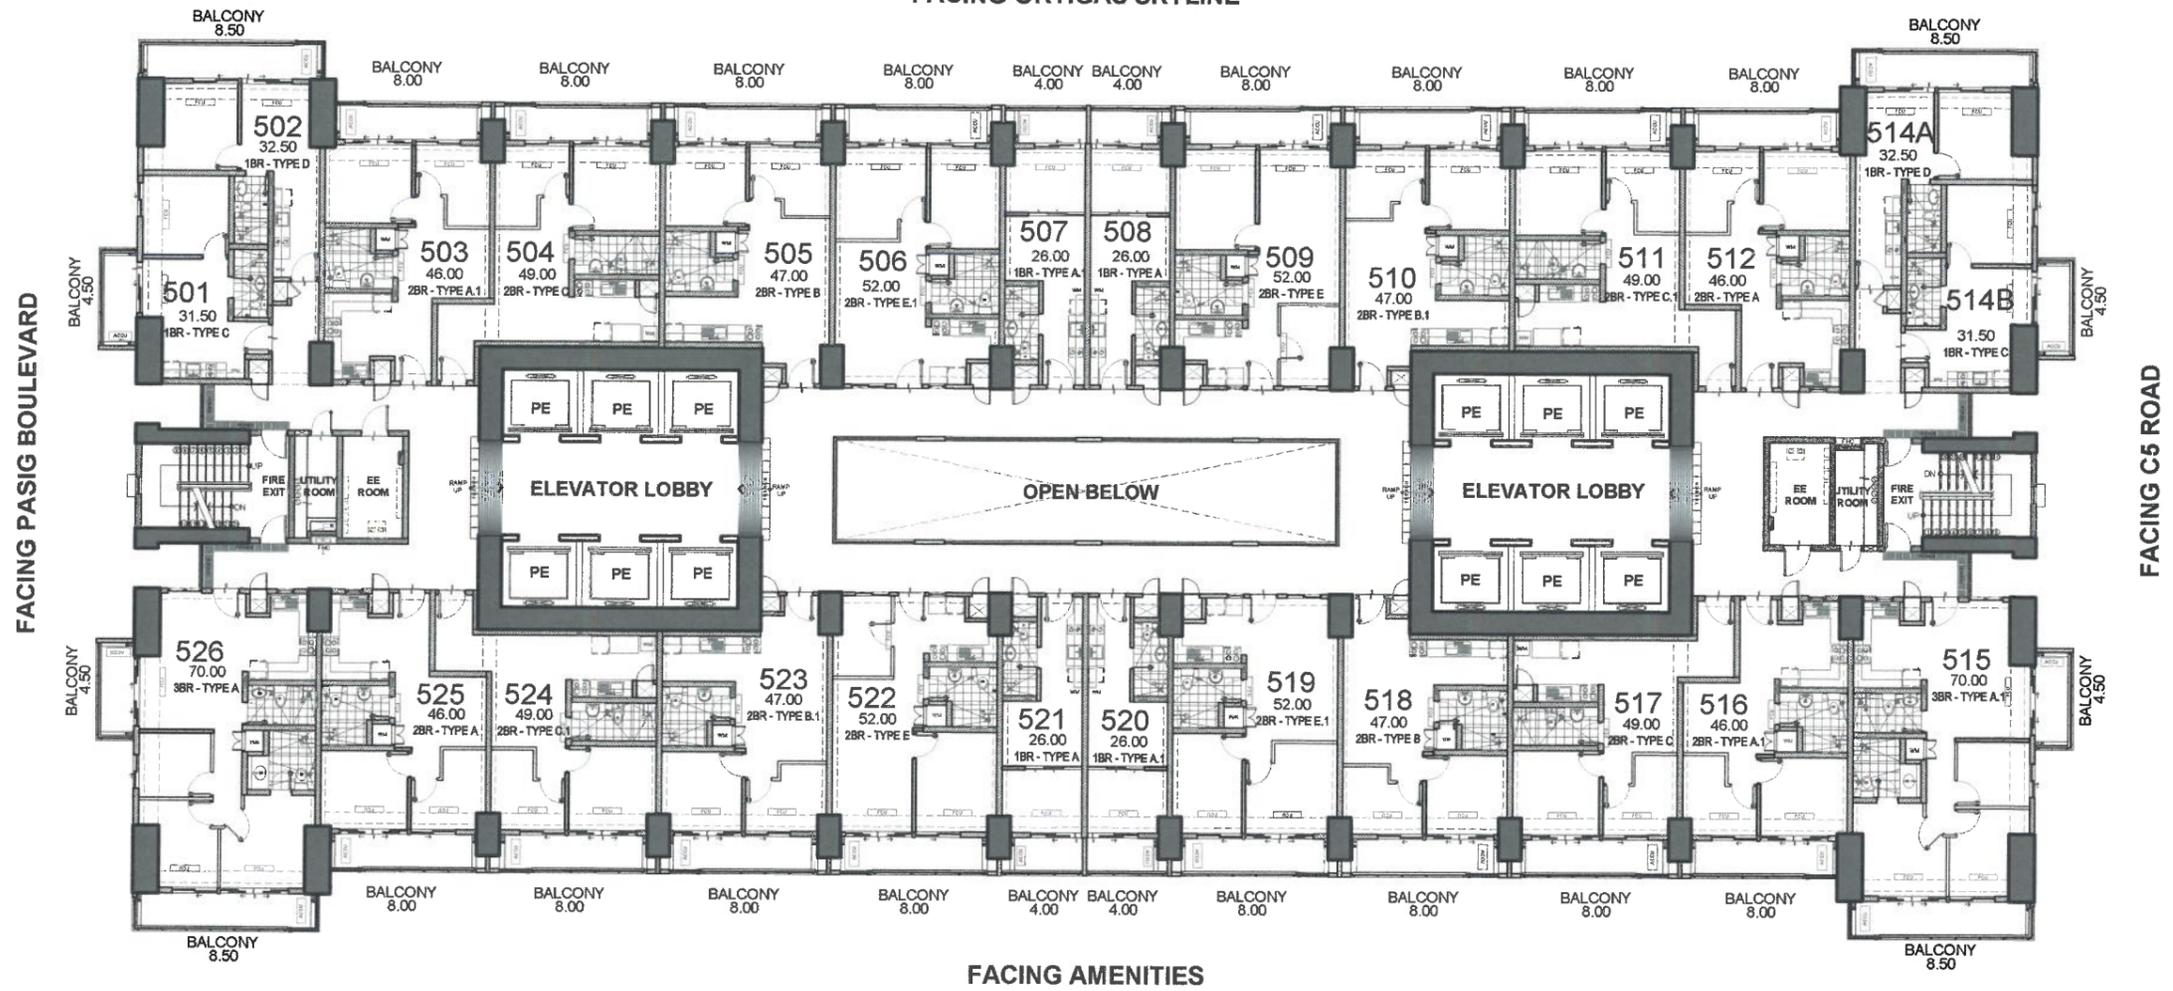

ALLEGRA GARDEN PLACE
 AMINA
 FIFTH FLOOR PLAN
 NOVEMBER 20, 2019
 PER MEMO REF. # DE-19-11-036





NOTED BY:	JV	<i>[Signature]</i>	11-25-19
	Julie	<i>[Signature]</i>	11/26/19
	Ana	<i>[Signature]</i>	11/26



Disclaimer: Floor plans depicted in this material are for demonstration purposes only and should not be relied upon as final project plans. For announcement purposes only.

AVAILABILITY PLAN

FACING ORTIGAS SKYLINE

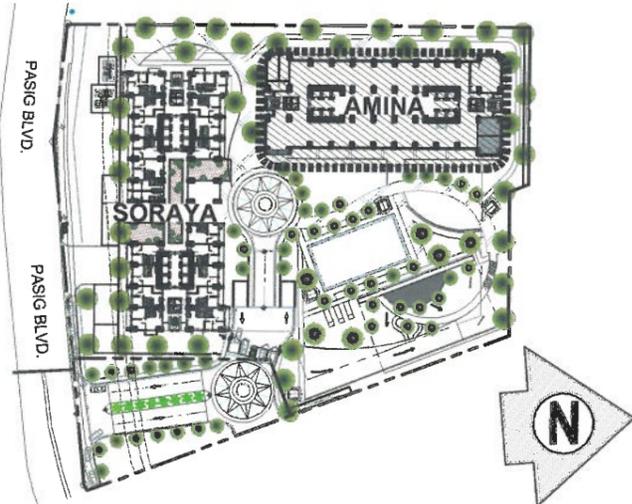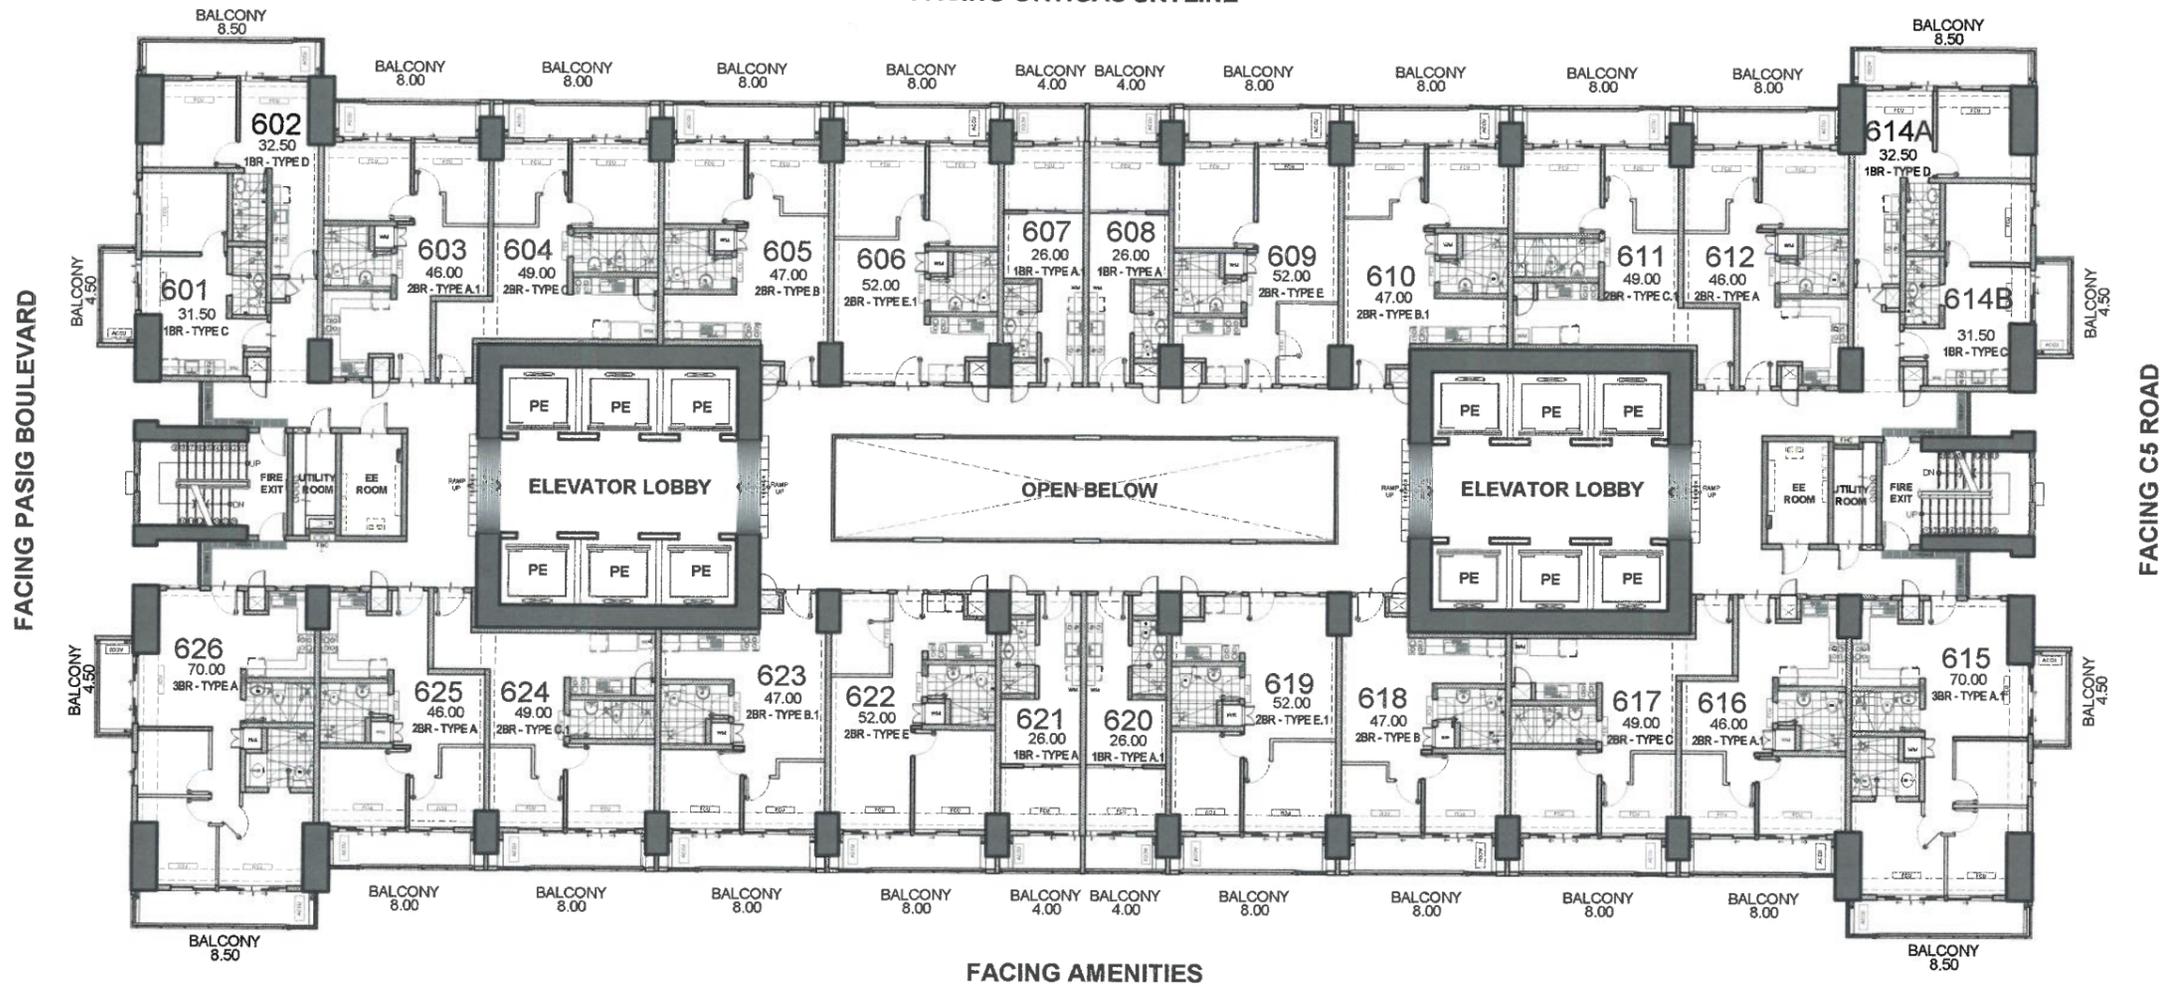

ALLEGRA GARDEN PLACE
 AMINA
 SIXTH FLOOR PLAN
 NOVEMBER 20, 2019
 PER MEMO REF. # DE-19-11-036





NOTED BY:	JV	11-25-19
	Julie	11/26/19
	Ana	11/26



Disclaimer: Floor plans depicted in this material are for demonstration purposes only and should not be relied upon as final project plans. For announcement purposes only.

AVAILABILITY PLAN

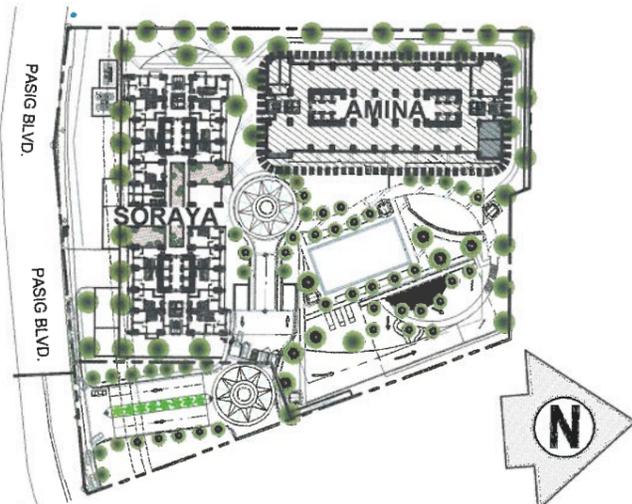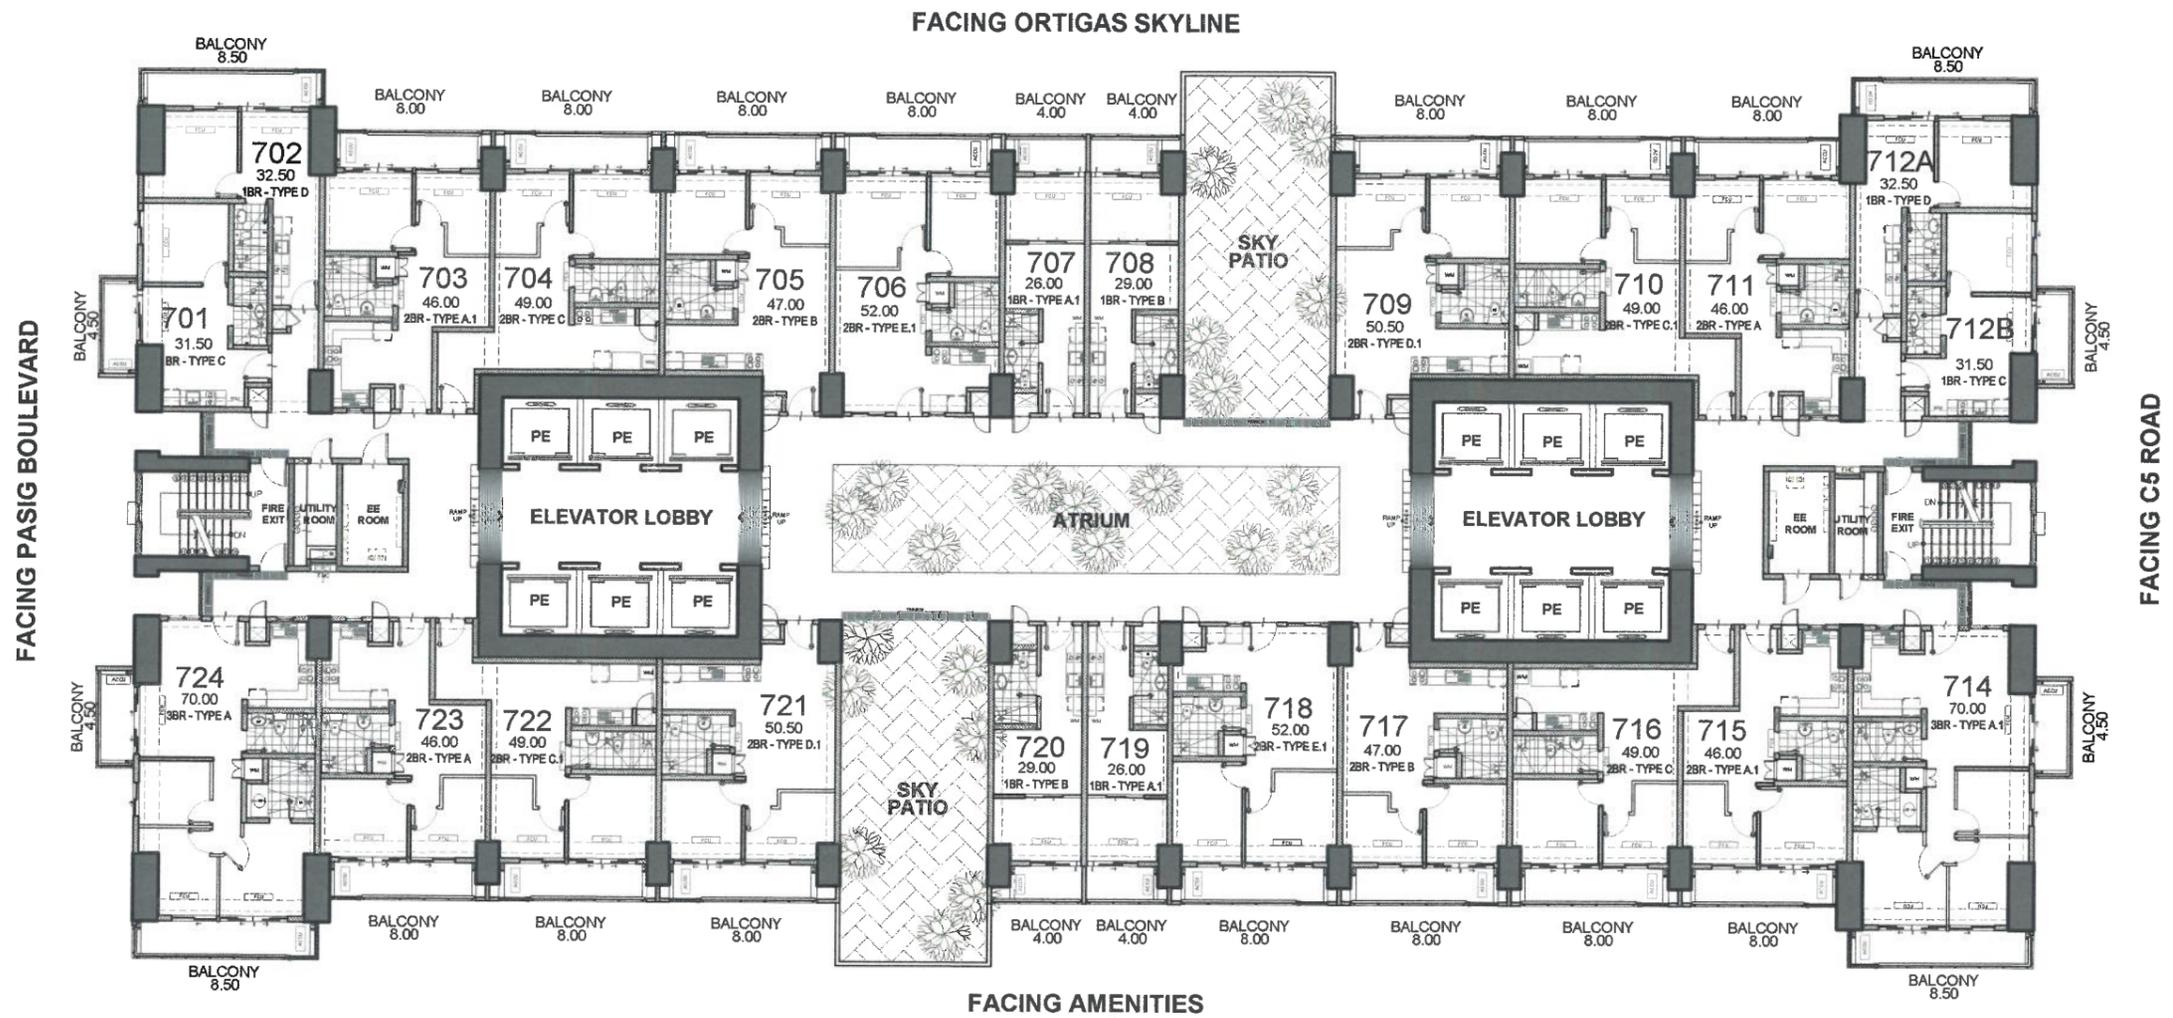

ALLEGRA GARDEN PLACE
 AMINA
 SEVENTH FLOOR PLAN
 NOVEMBER 20, 2019
 PER MEMO REF. # DE-19-11-036





NOTED BY:	JV	11/25/19
	Julie	11/24/19
	Ana	11/26



Disclaimer: Floor plans depicted in this material are for demonstration purposes only and should not be relied upon as final project plans. For announcement purposes only.

AVAILABILITY PLAN

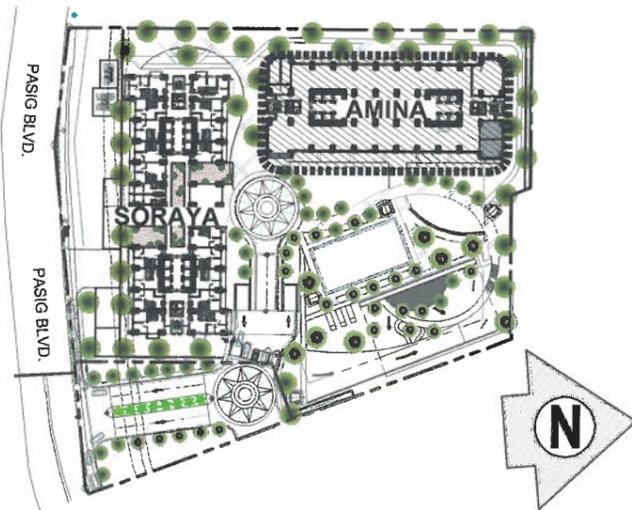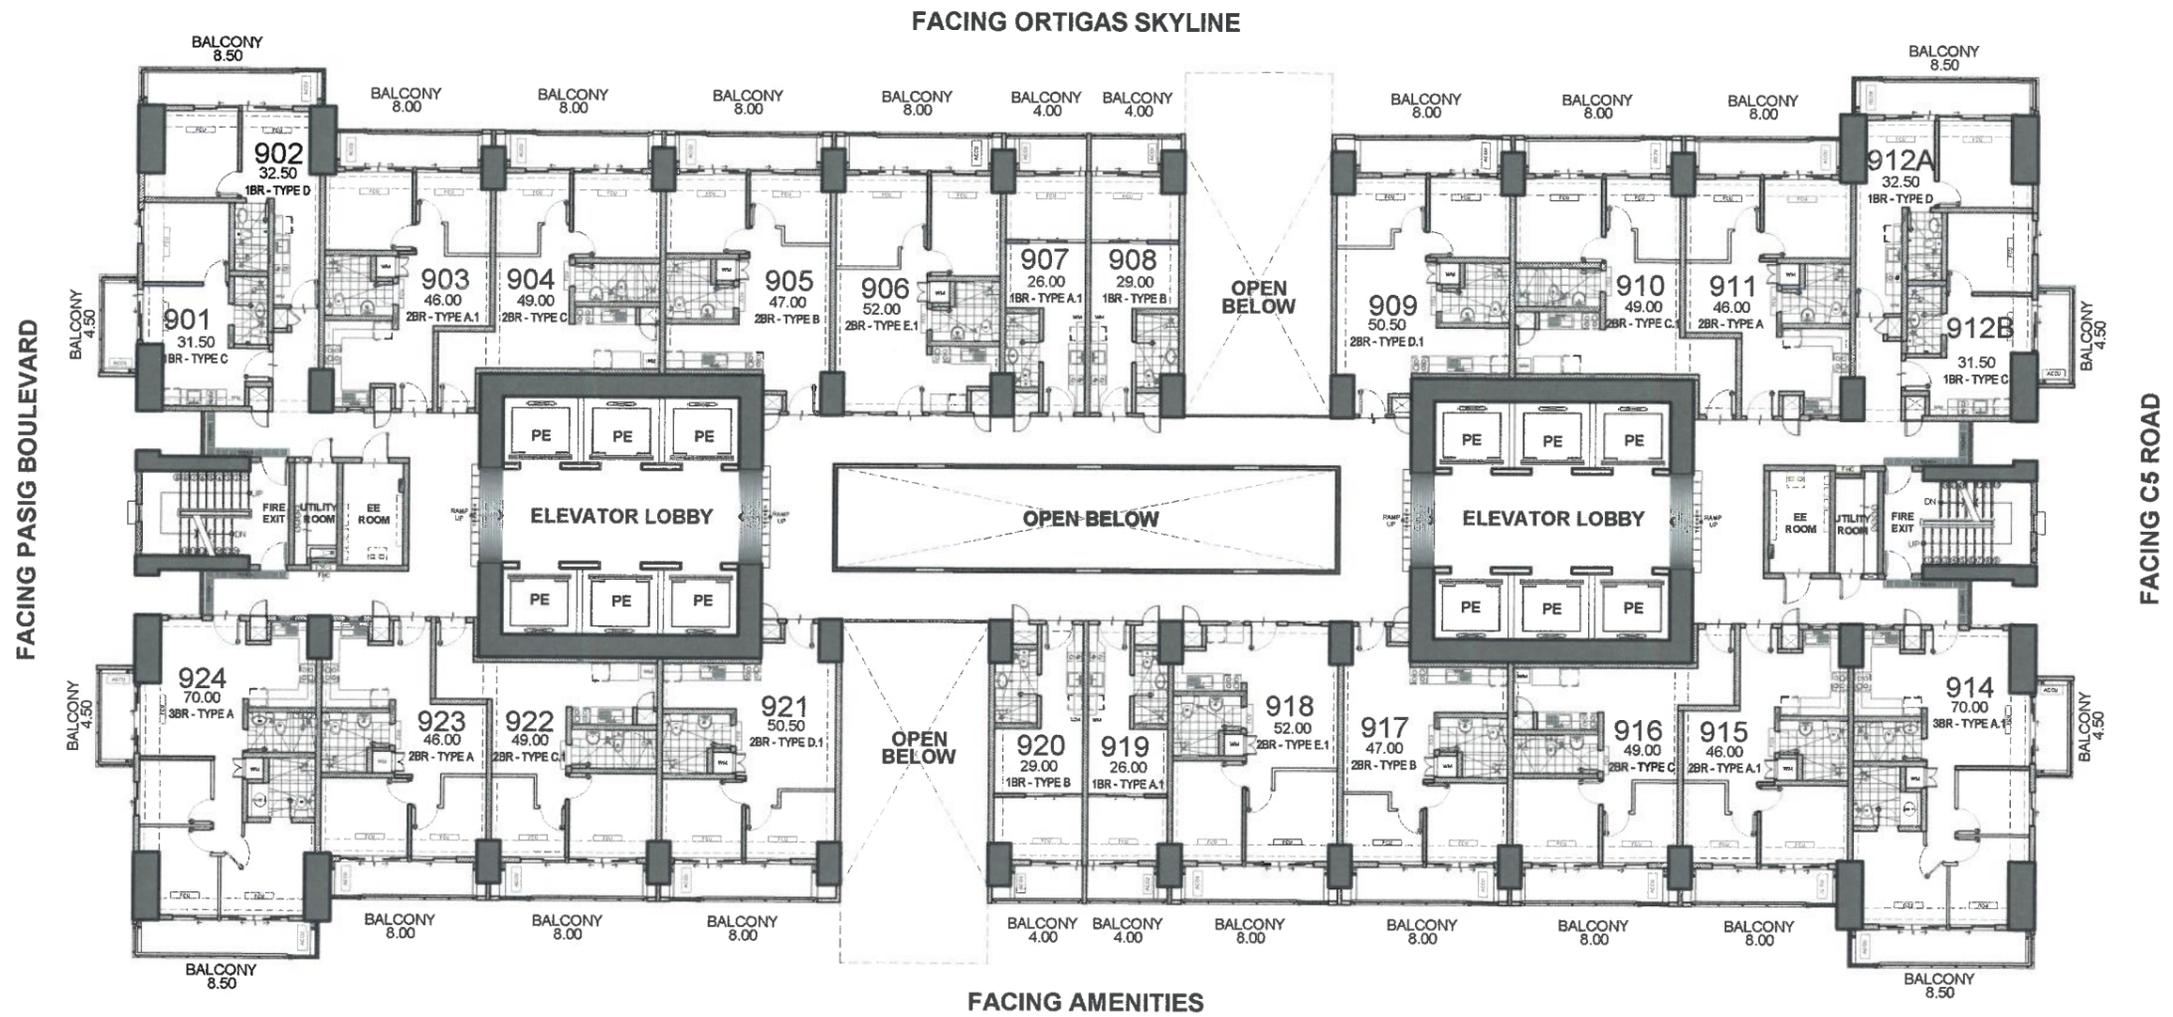

ALLEGRA GARDEN PLACE
 AMINA
 NINTH FLOOR PLAN
 NOVEMBER 20, 2019
 PER MEMO REF. # DE-19-11-036





NOTED BY:	JV	<i>[Signature]</i>	11/25/19
	Julie	<i>[Signature]</i>	11/26/19
	Ana	<i>[Signature]</i>	11/26



Disclaimer: Floor plans depicted in this material are for demonstration purposes only and should not be relied upon as final project plans.
 For announcement purposes only.

AVAILABILITY PLAN

FACING ORTIGAS SKYLINE

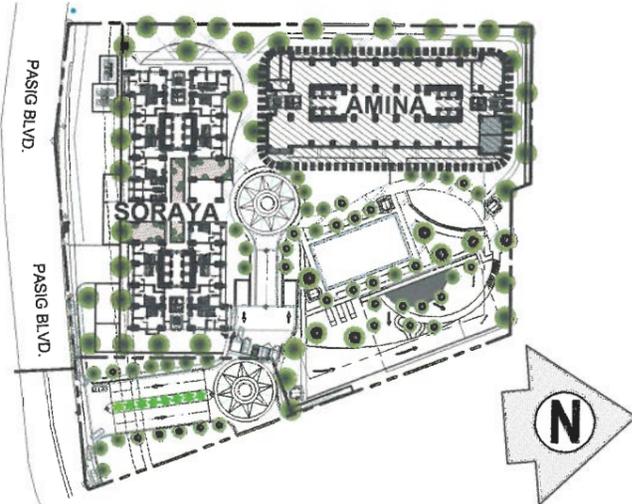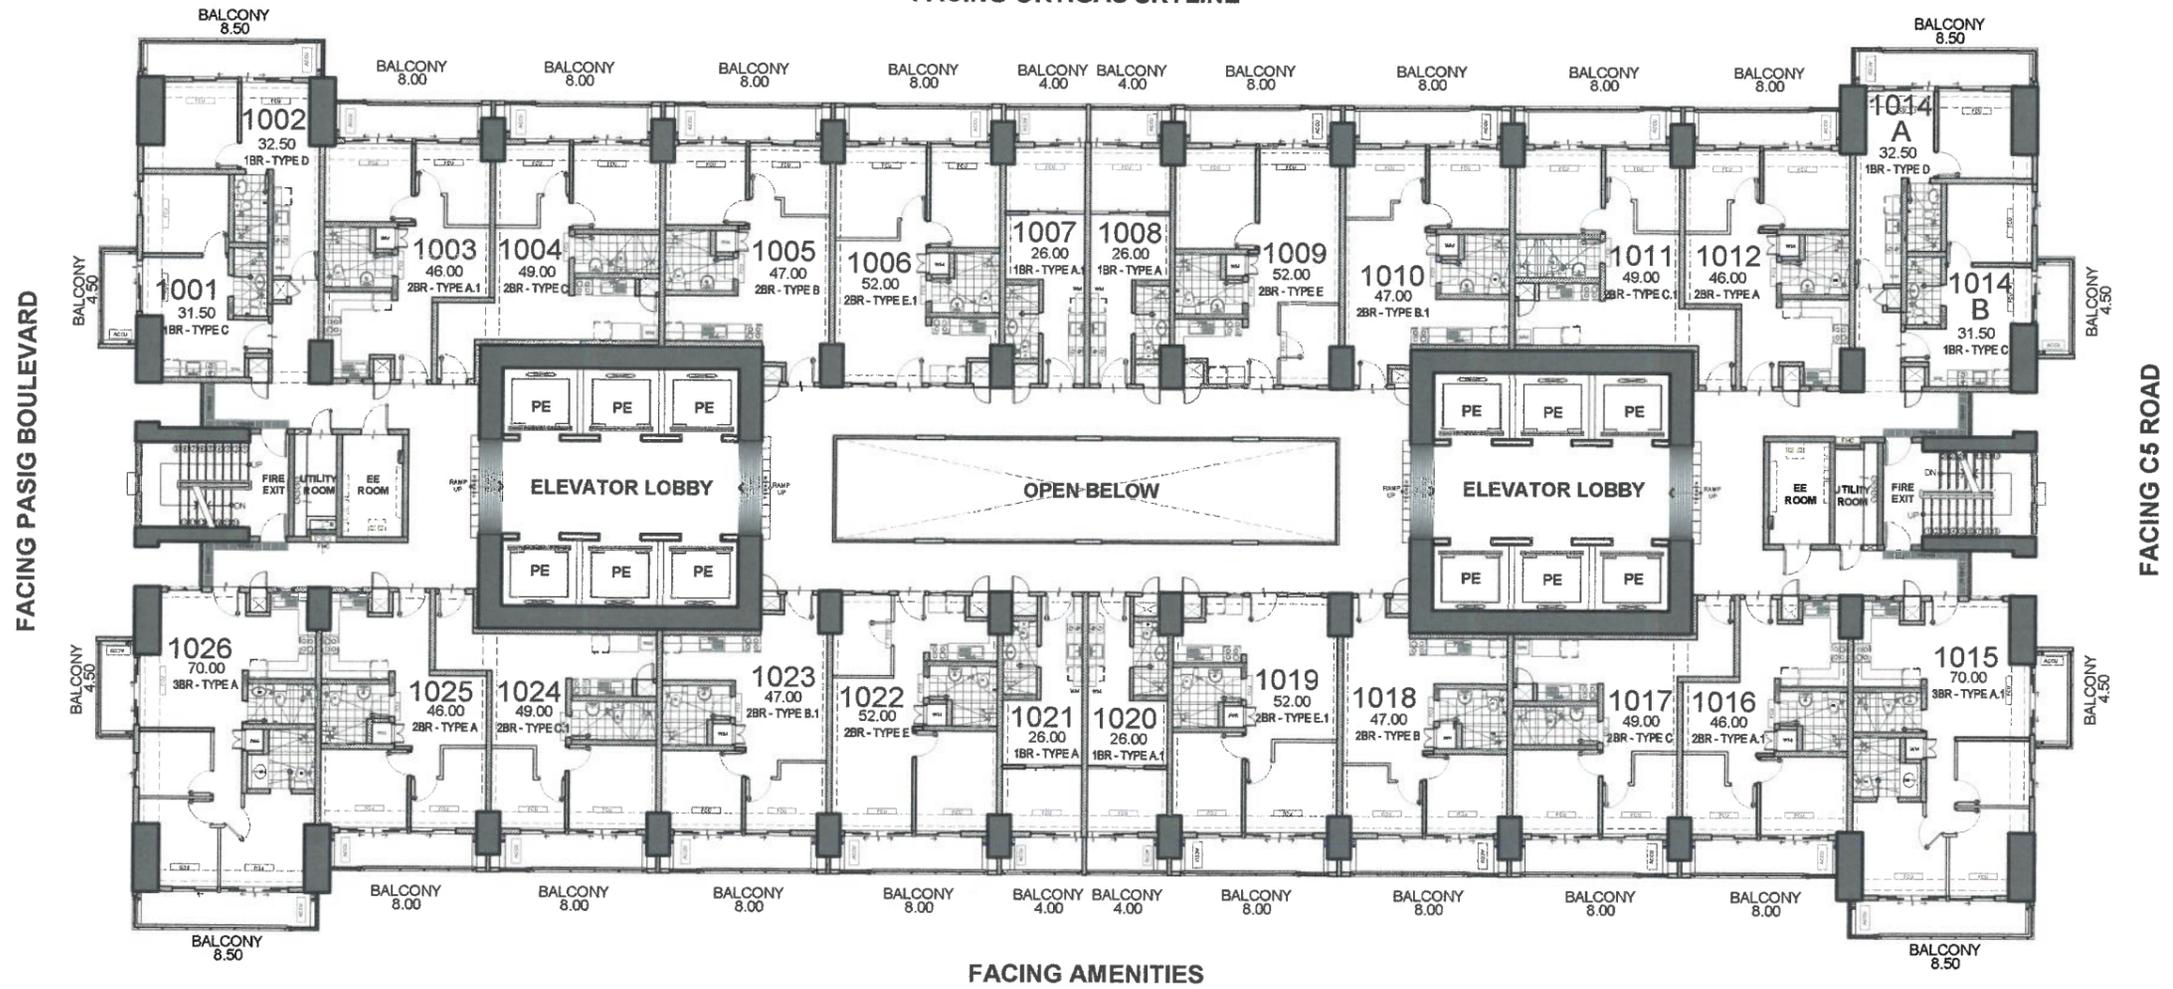

ALLEGRA GARDEN PLACE
 AMINA
 TENTH FLOOR PLAN
 NOVEMBER 20, 2019
 PER MEMO REF. # DE-19-11-036





NOTED BY:	JV	<i>[Signature]</i>	11/25/19
	Julie	<i>[Signature]</i>	11/26/19
	Ana	<i>[Signature]</i>	11/26



Disclaimer: Floor plans depicted in this material are for demonstration purposes only and should not be relied upon as final project plans. For announcement purposes only.

AVAILABILITY PLAN

FACING ORTIGAS SKYLINE

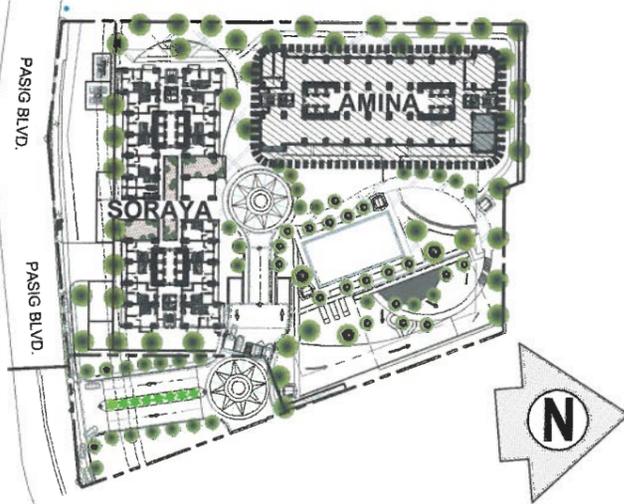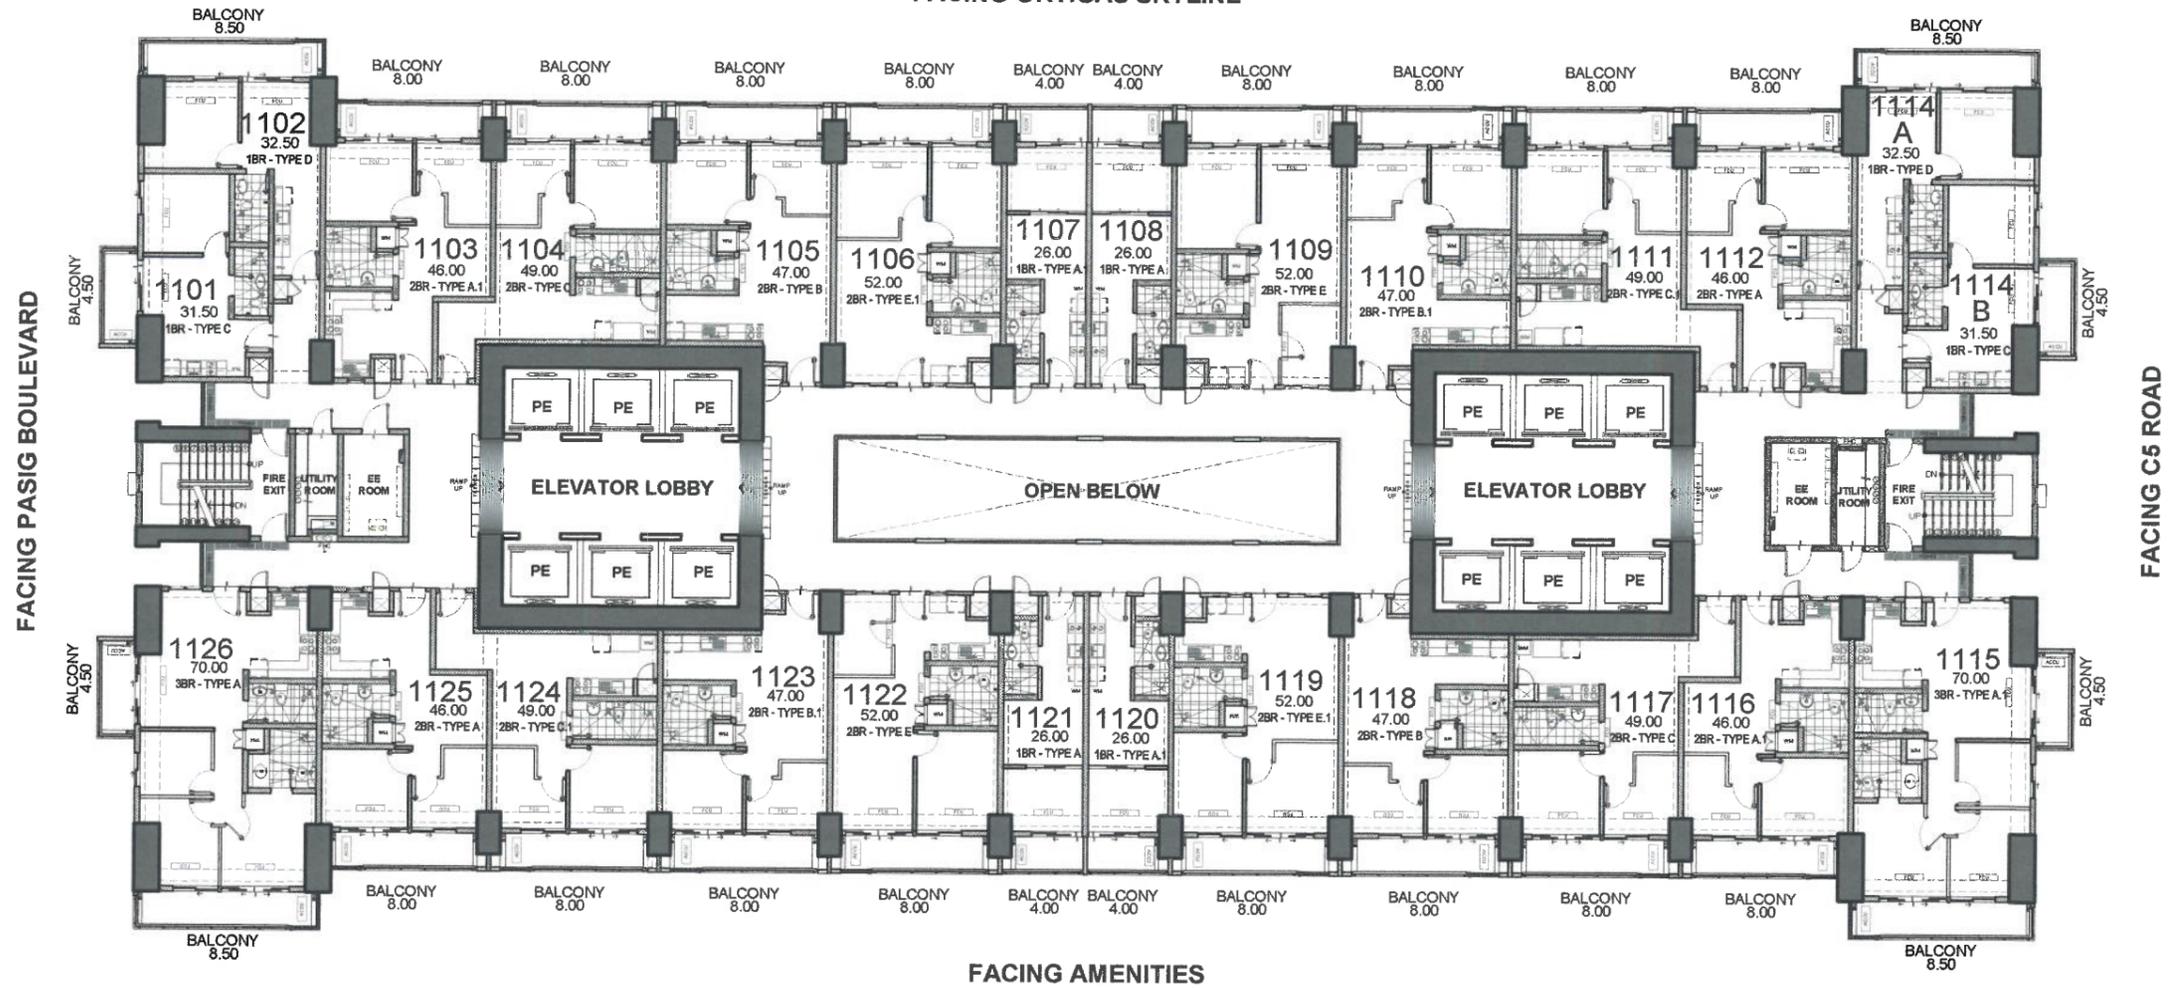

ALLEGRA GARDEN PLACE
 AMINA
 11TH FLOOR PLAN
 NOVEMBER 20, 2019
 PER MEMO REF. # DE-19-11-036





NOTED BY:	JV	11/25/19
	Julie	11/26/19
	Ana	11/26

Disclaimer: Floor plans depicted in this material are for demonstration purposes only and should not be relied upon as final project plans. For announcement purposes only.

AVAILABILITY PLAN

FACING ORTIGAS SKYLINE

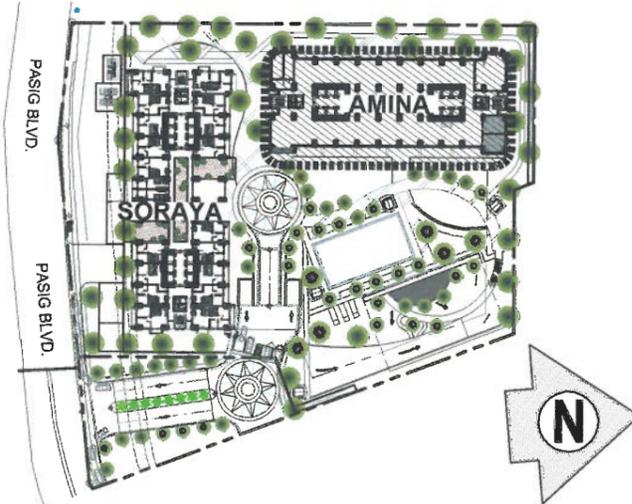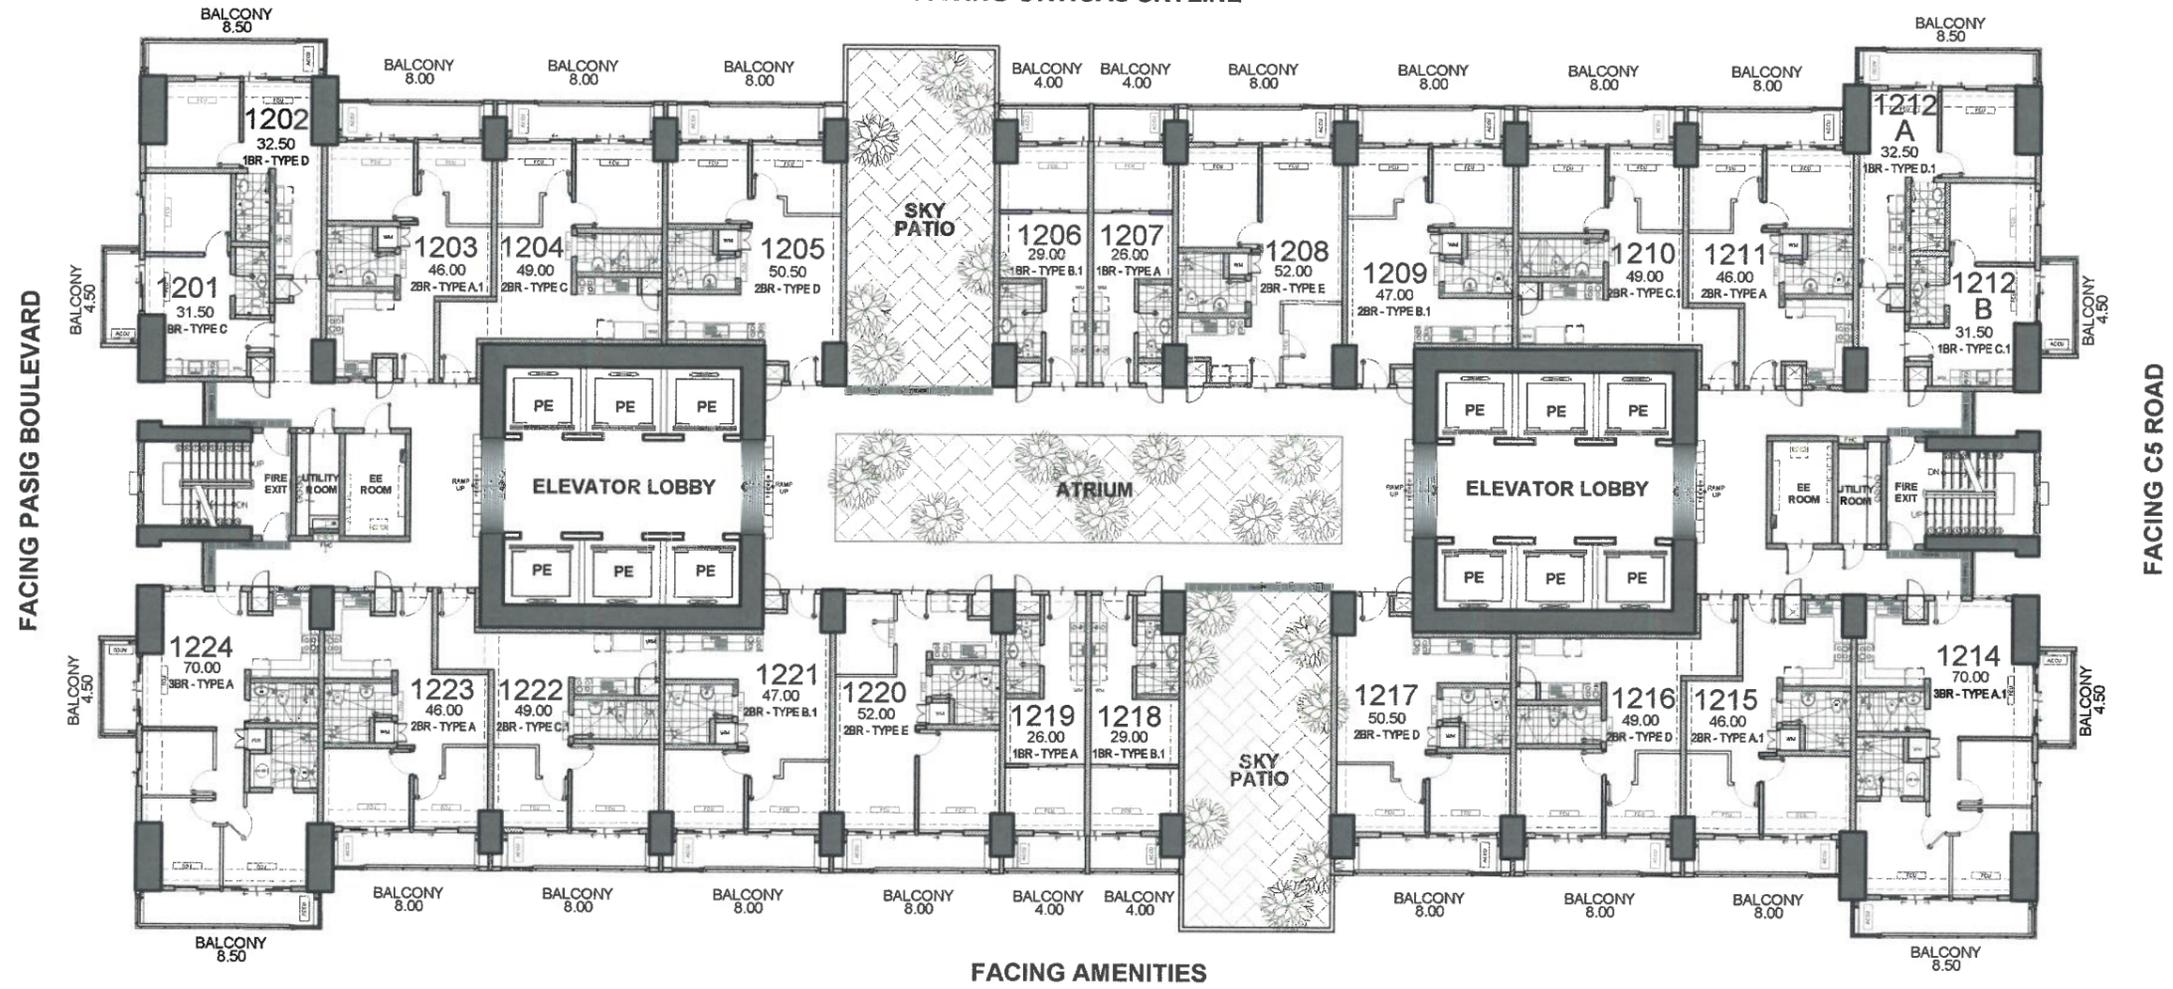

ALLEGRA GARDEN PLACE
 AMINA
 12TH FLOOR PLAN
 NOVEMBER 20, 2019
 PER MEMO REF. # DE-19-11-036





NOTED BY:	JV	11/25/19
	Julie	11/26/19
	Ana	11/26



Disclaimer: Floor plans depicted in this material are for demonstration purposes only and should not be relied upon as final project plans. For announcement purposes only.

AVAILABILITY PLAN

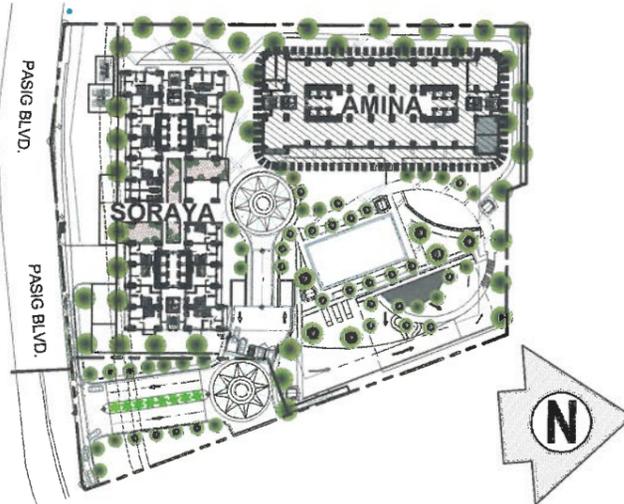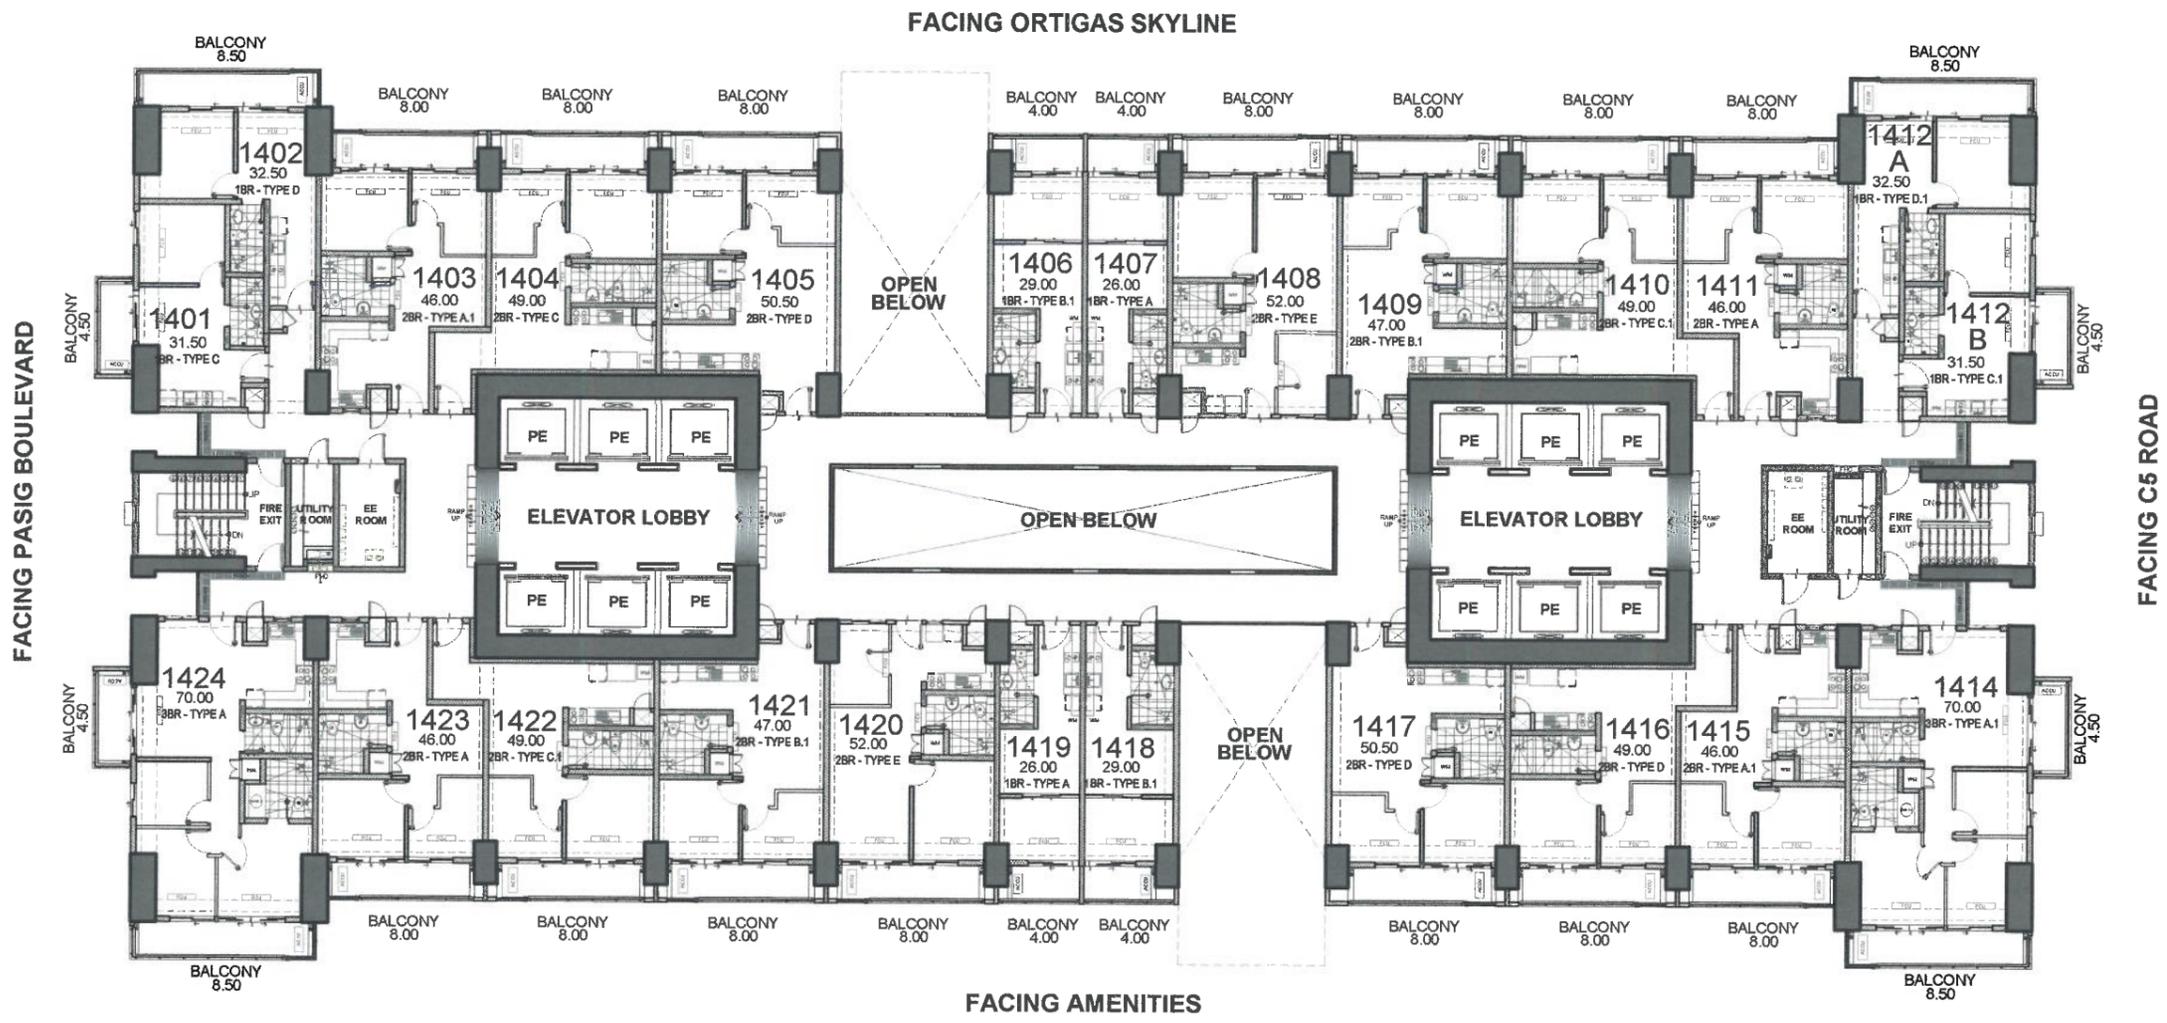

ALLEGRA GARDEN PLACE
 AMINA
 14TH FLOOR PLAN
 NOVEMBER 20, 2019
 PER MEMO REF. # DE-19-11-036





NOTED BY:	JV	11/25/19
	Julie	11/22/19
	Ana	11/26



Disclaimer: Floor plans depicted in this material are for demonstration purposes only and should not be relied upon as final project plans. For announcement purposes only.

AVAILABILITY PLAN

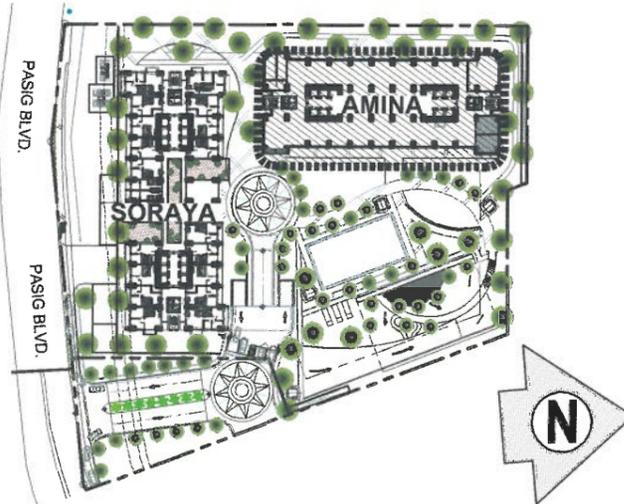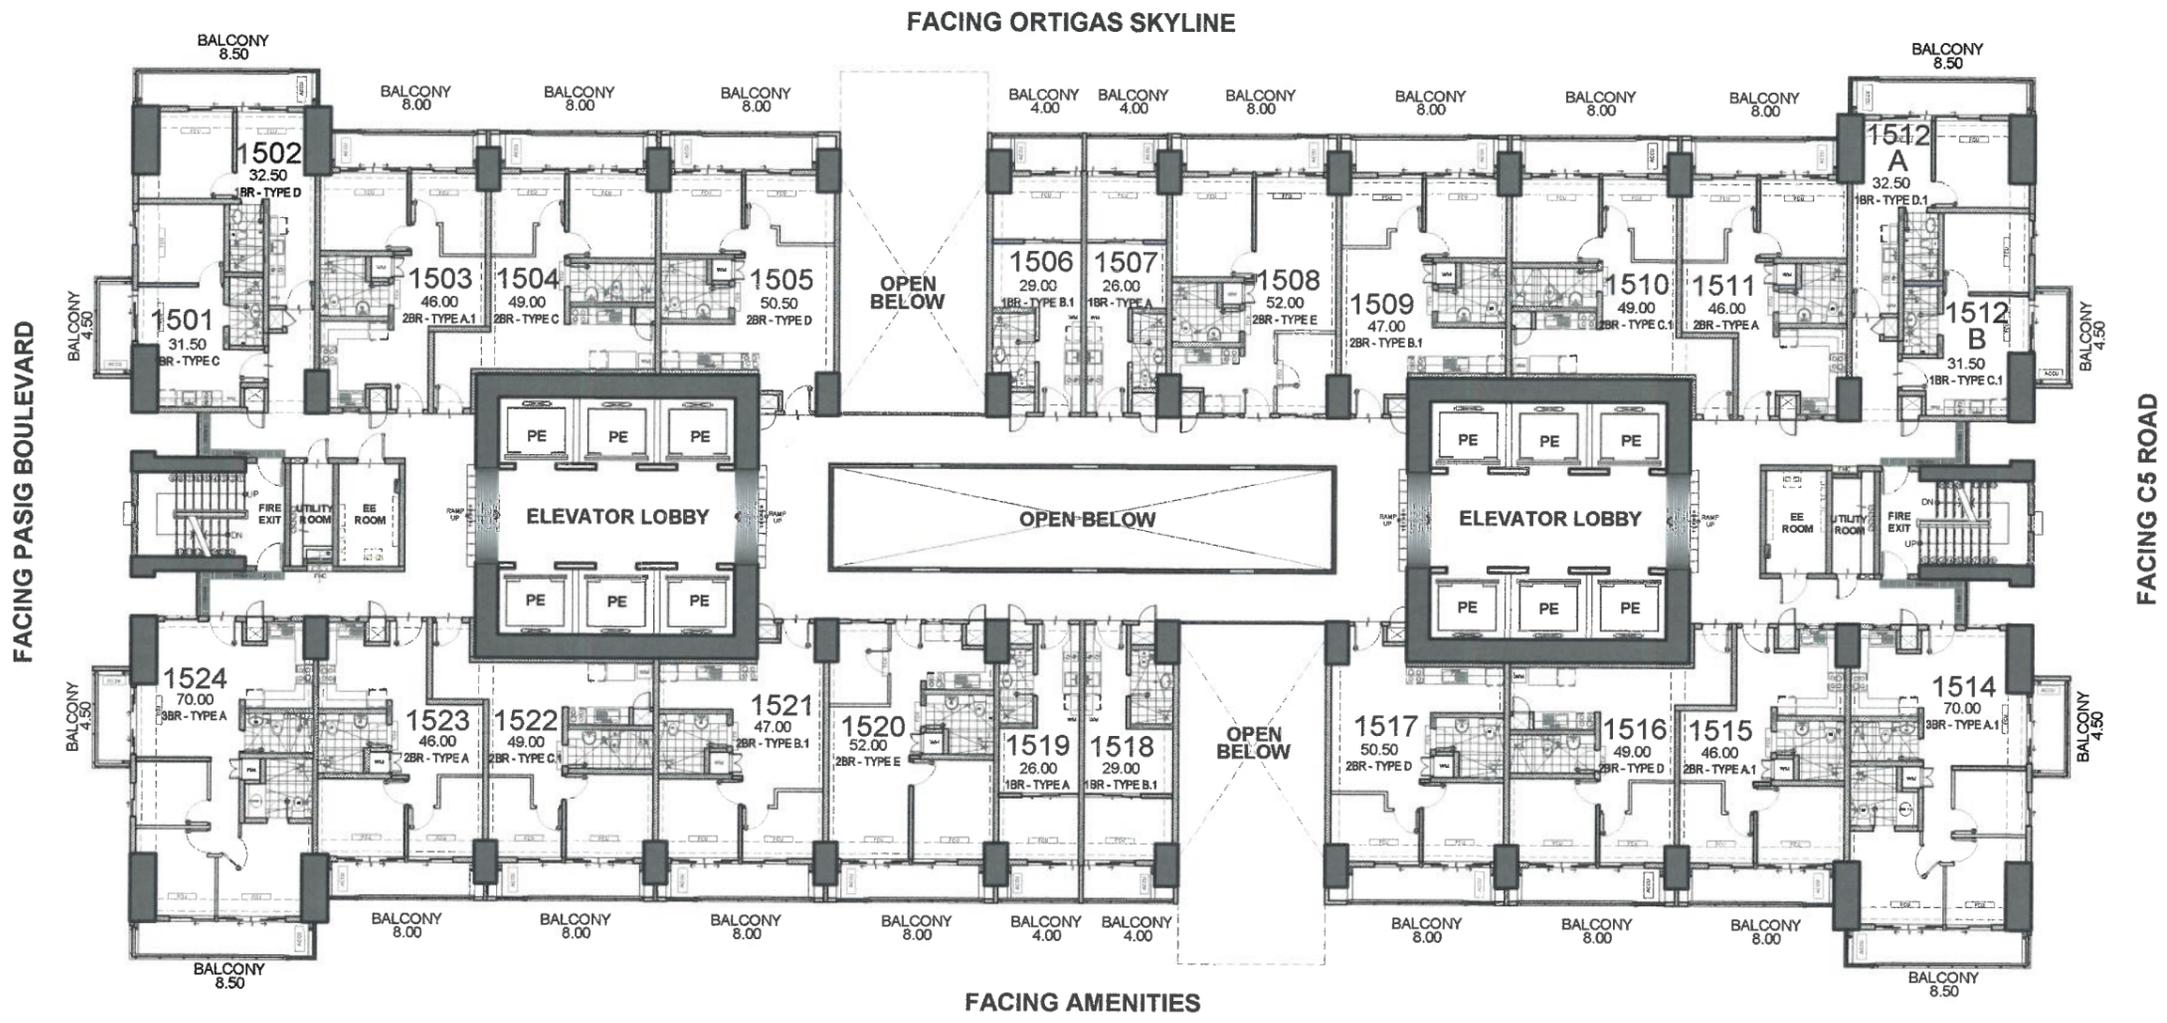

ALLEGRA GARDEN PLACE
 AMINA
 15TH FLOOR PLAN
 NOVEMBER 20, 2019
 PER MEMO REF. # DE-19-11-036





NOTED BY:	JV	<i>[Signature]</i>	11/25/19
	Julie	<i>[Signature]</i>	11/20/19
	Ana	<i>[Signature]</i>	11/26



Disclaimer: Floor plans depicted in this material are for demonstration purposes only and should not be relied upon as final project plans. For announcement purposes only.

AVAILABILITY PLAN

FACING ORTIGAS SKYLINE

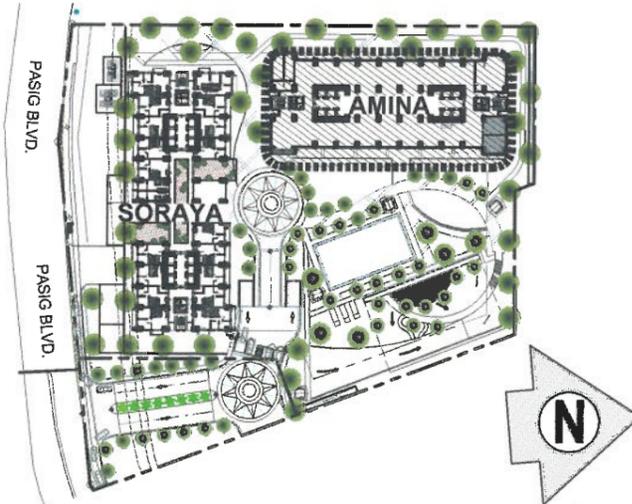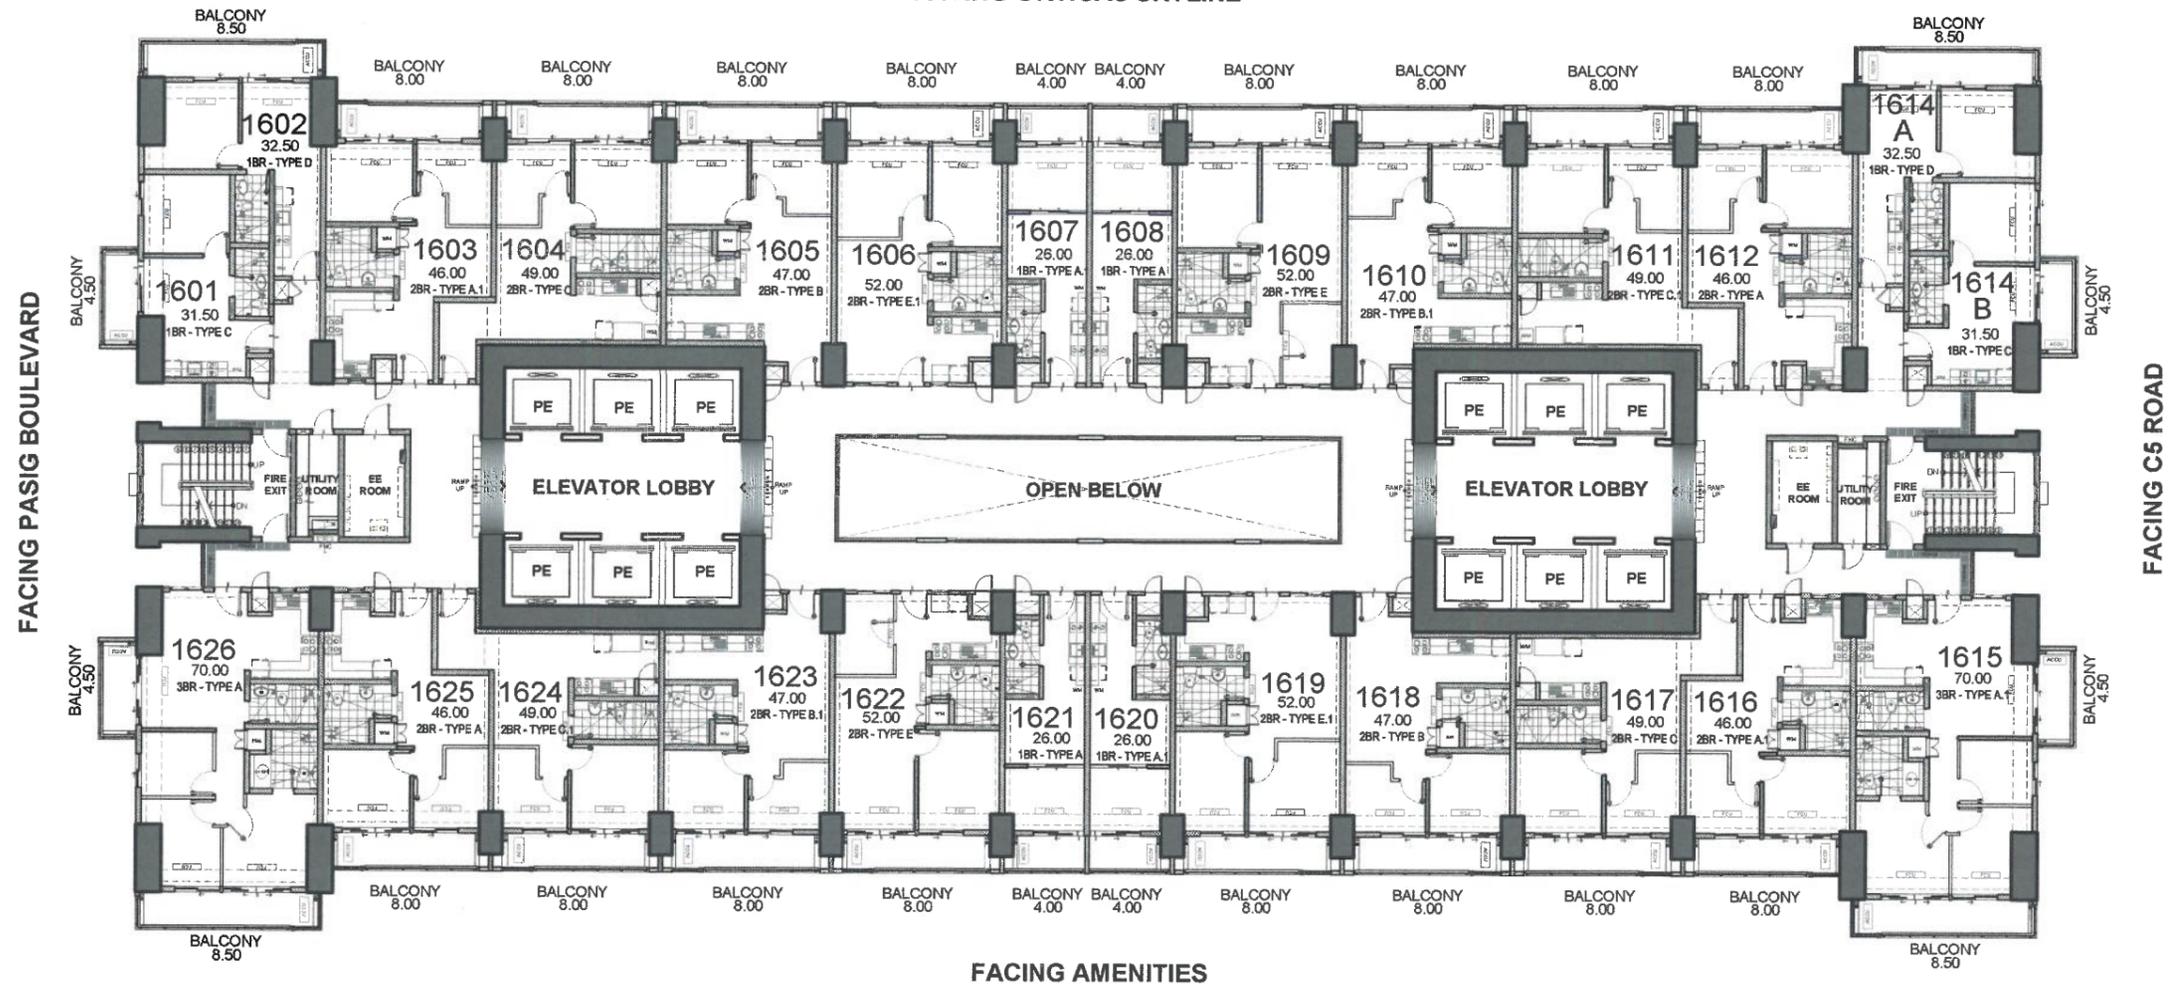

ALLEGRA GARDEN PLACE
 AMINA
 16TH FLOOR PLAN
 NOVEMBER 20, 2019
 PER MEMO REF. # DE-19-11-036




NOTED BY:	JV	<i>[Signature]</i>	11/25/19
	Julie	<i>[Signature]</i>	11/26/19
	Ana	<i>[Signature]</i>	11/26




Disclaimer: Floor plans depicted in this material are for demonstration purposes only and should not be relied upon as final project plans. For announcement purposes only.

AVAILABILITY PLAN

FACING ORTIGAS SKYLINE

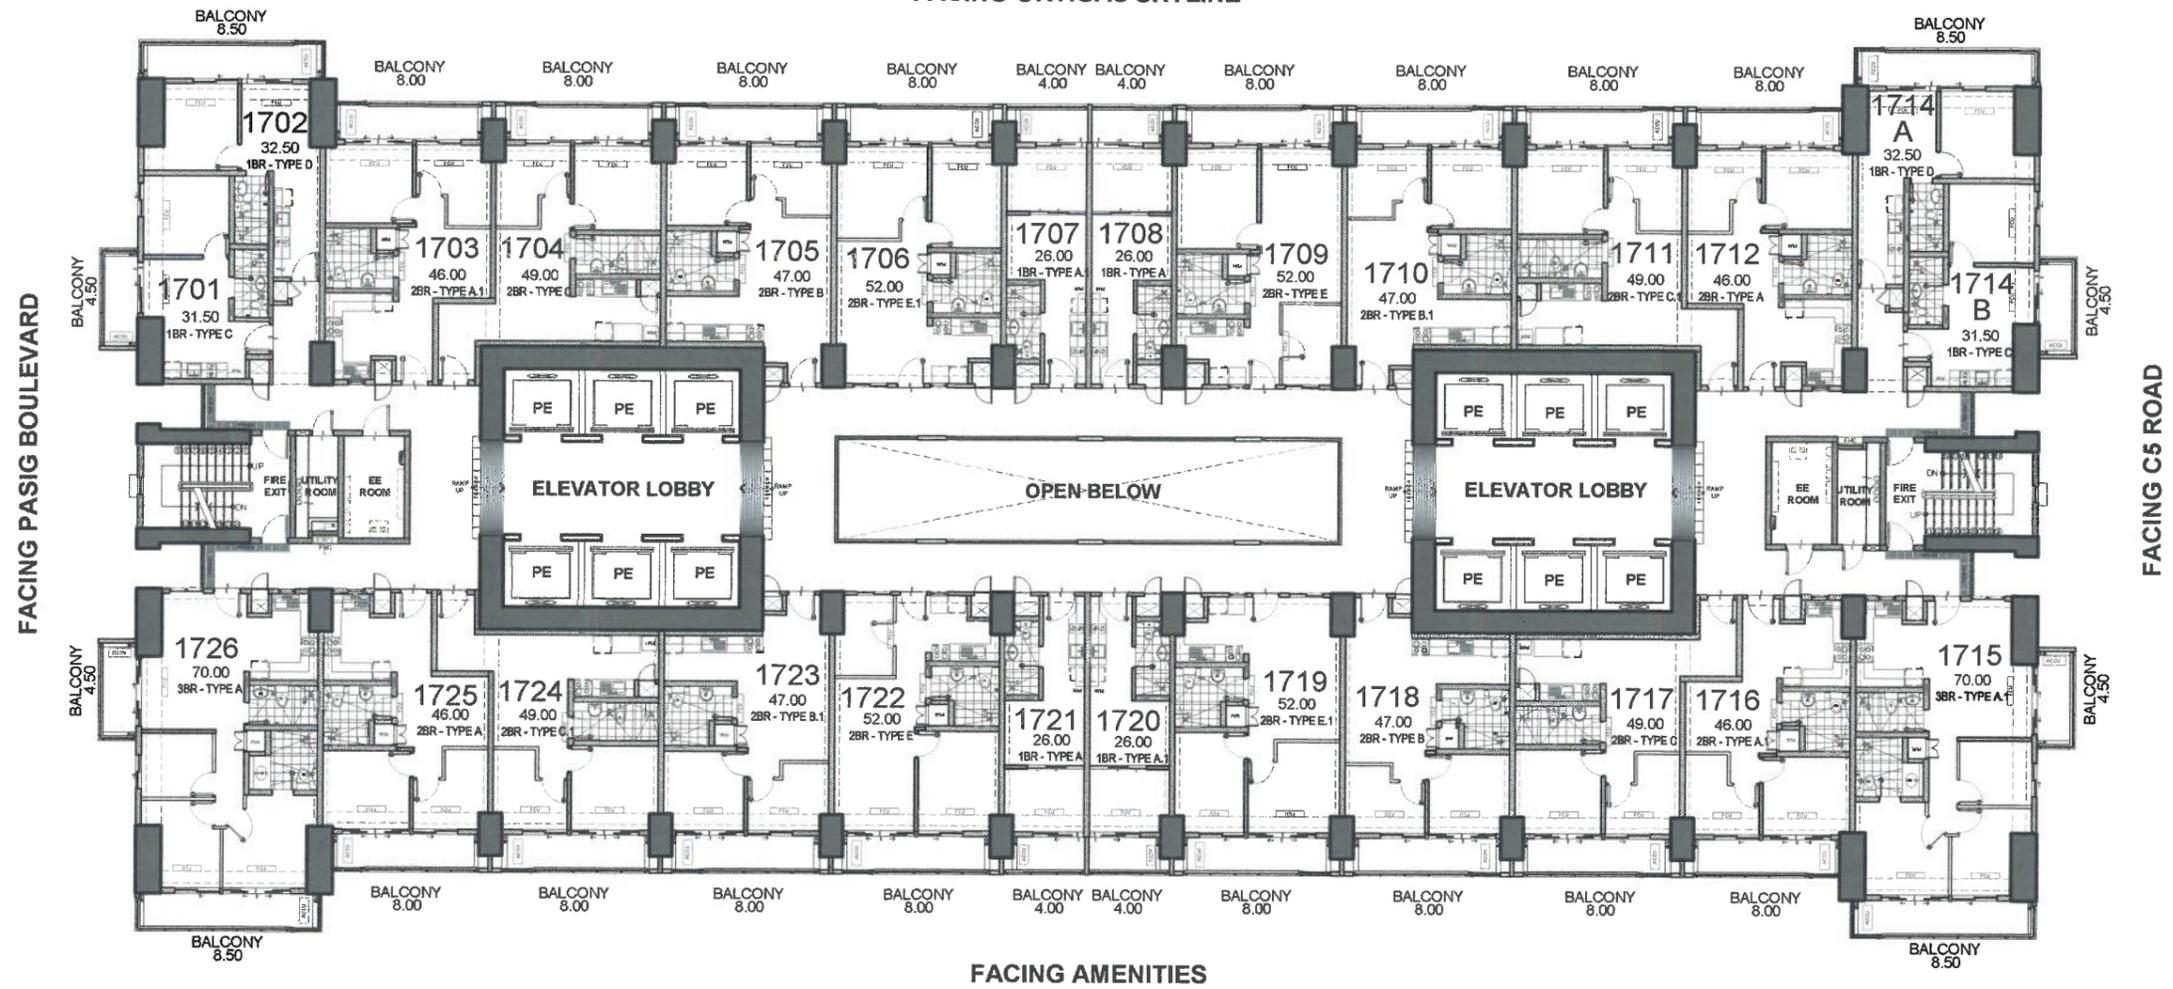

FACING AMENITIES

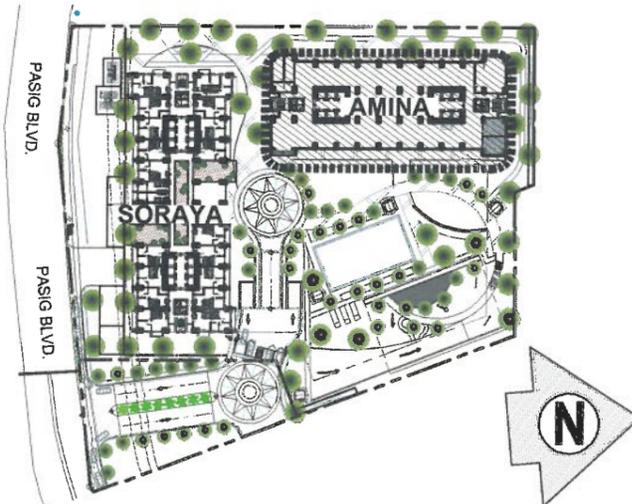

ALLEGRA GARDEN PLACE
 AMINA
 17TH FLOOR PLAN
 NOVEMBER 20, 2019
 PER MEMO REF. # DE-19-11-036





NOTED BY:	JV	<i>[Signature]</i>	11/25/19
	Julie	<i>[Signature]</i>	11/26/19
	Ana	<i>[Signature]</i>	11/26



Disclaimer: Floor plans depicted in this material are for demonstration purposes only and should not be relied upon as final project plans. For announcement purposes only.

AVAILABILITY PLAN

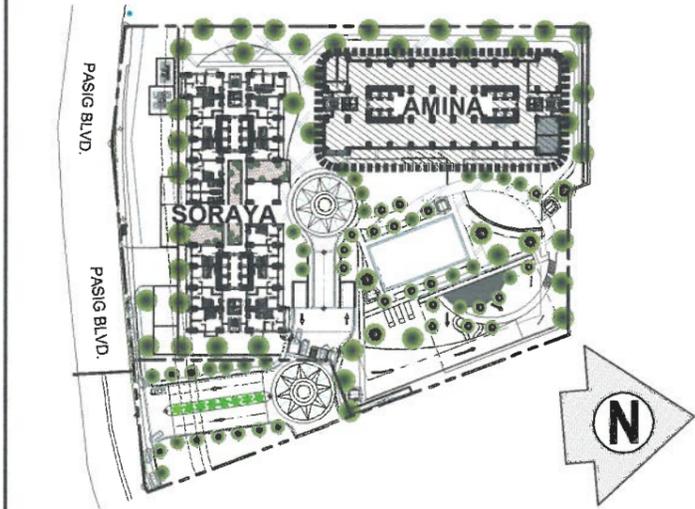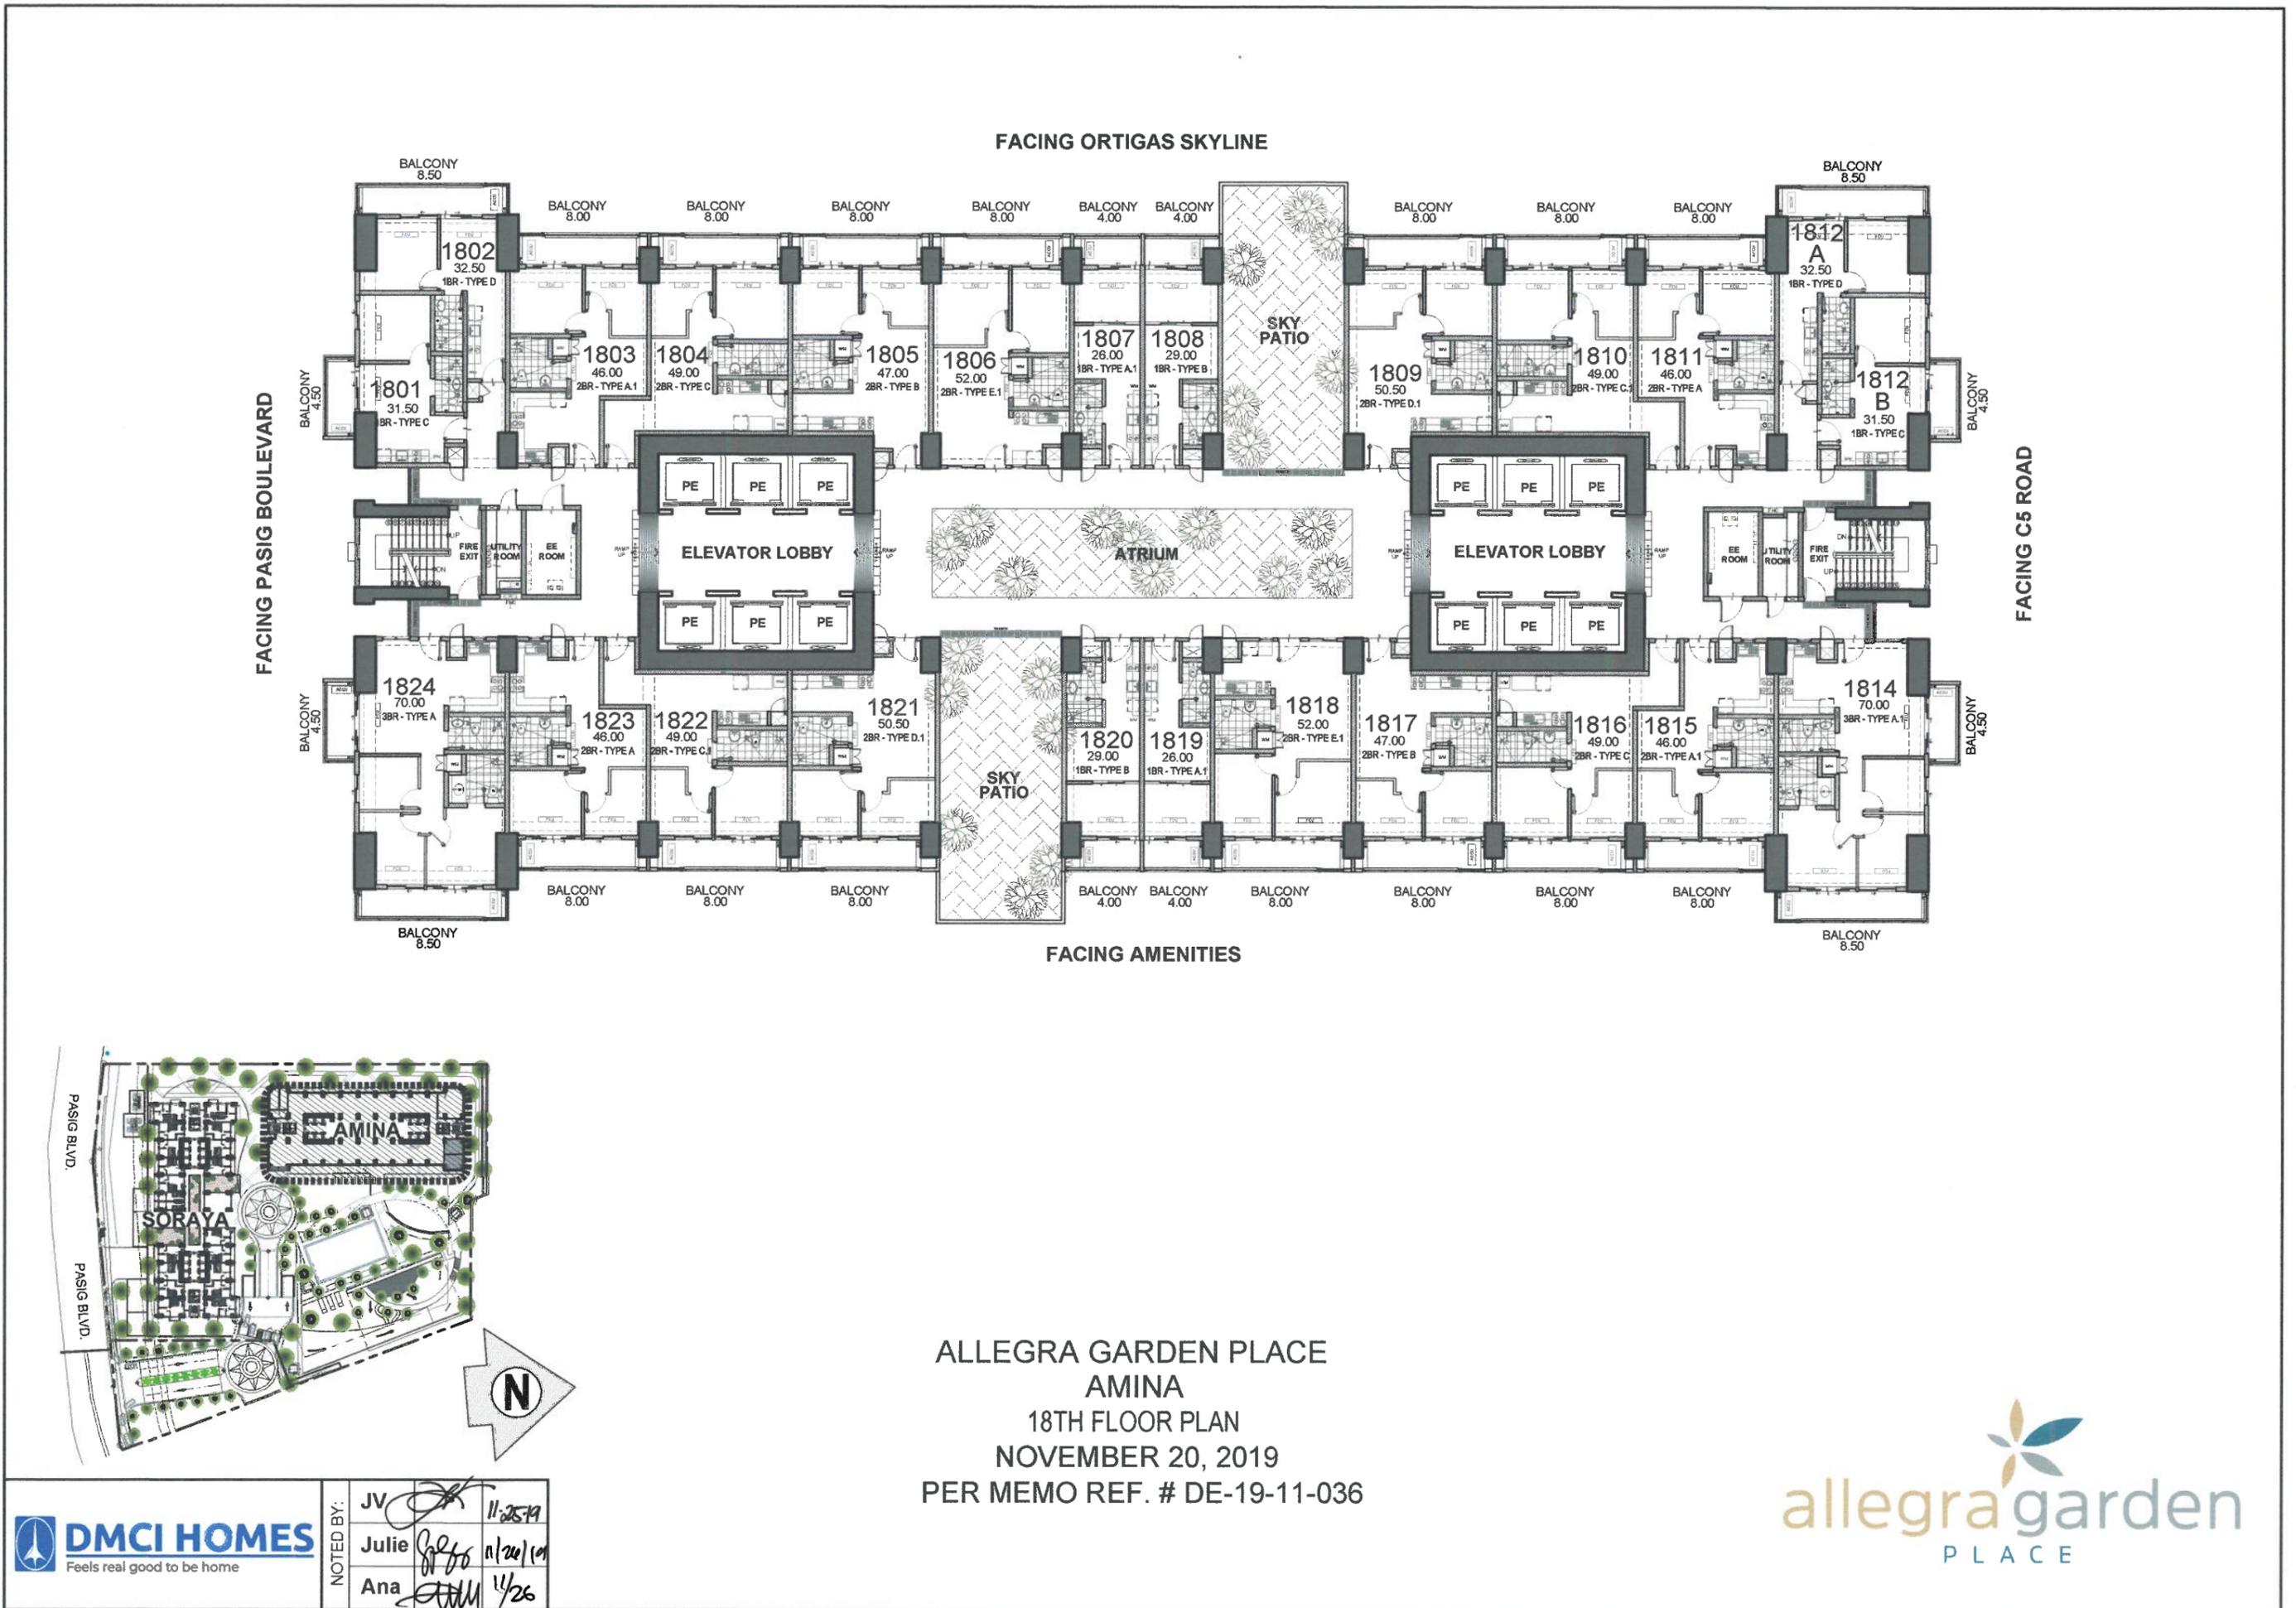

ALLEGRA GARDEN PLACE
 AMINA
 18TH FLOOR PLAN
 NOVEMBER 20, 2019
 PER MEMO REF. # DE-19-11-036





NOTED BY:	JV	<i>[Signature]</i>	11/25/19
	Julie	<i>[Signature]</i>	11/26/19
	Ana	<i>[Signature]</i>	11/26

Disclaimer: Floor plans depicted in this material are for demonstration purposes only and should not be relied upon as final project plans. For announcement purposes only.

AVAILABILITY PLAN

FACING ORTIGAS SKYLINE

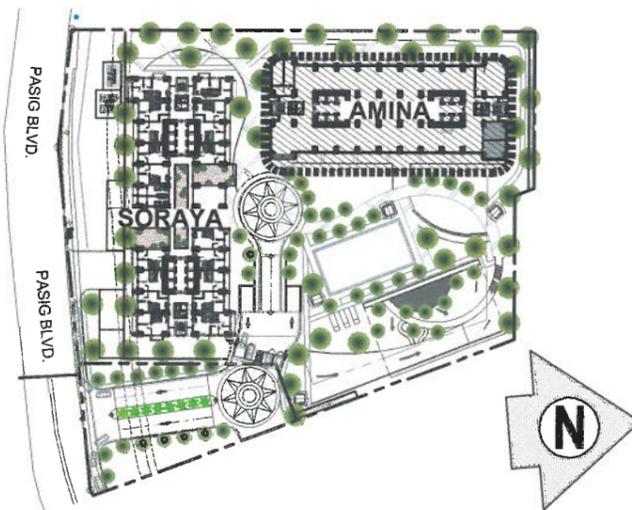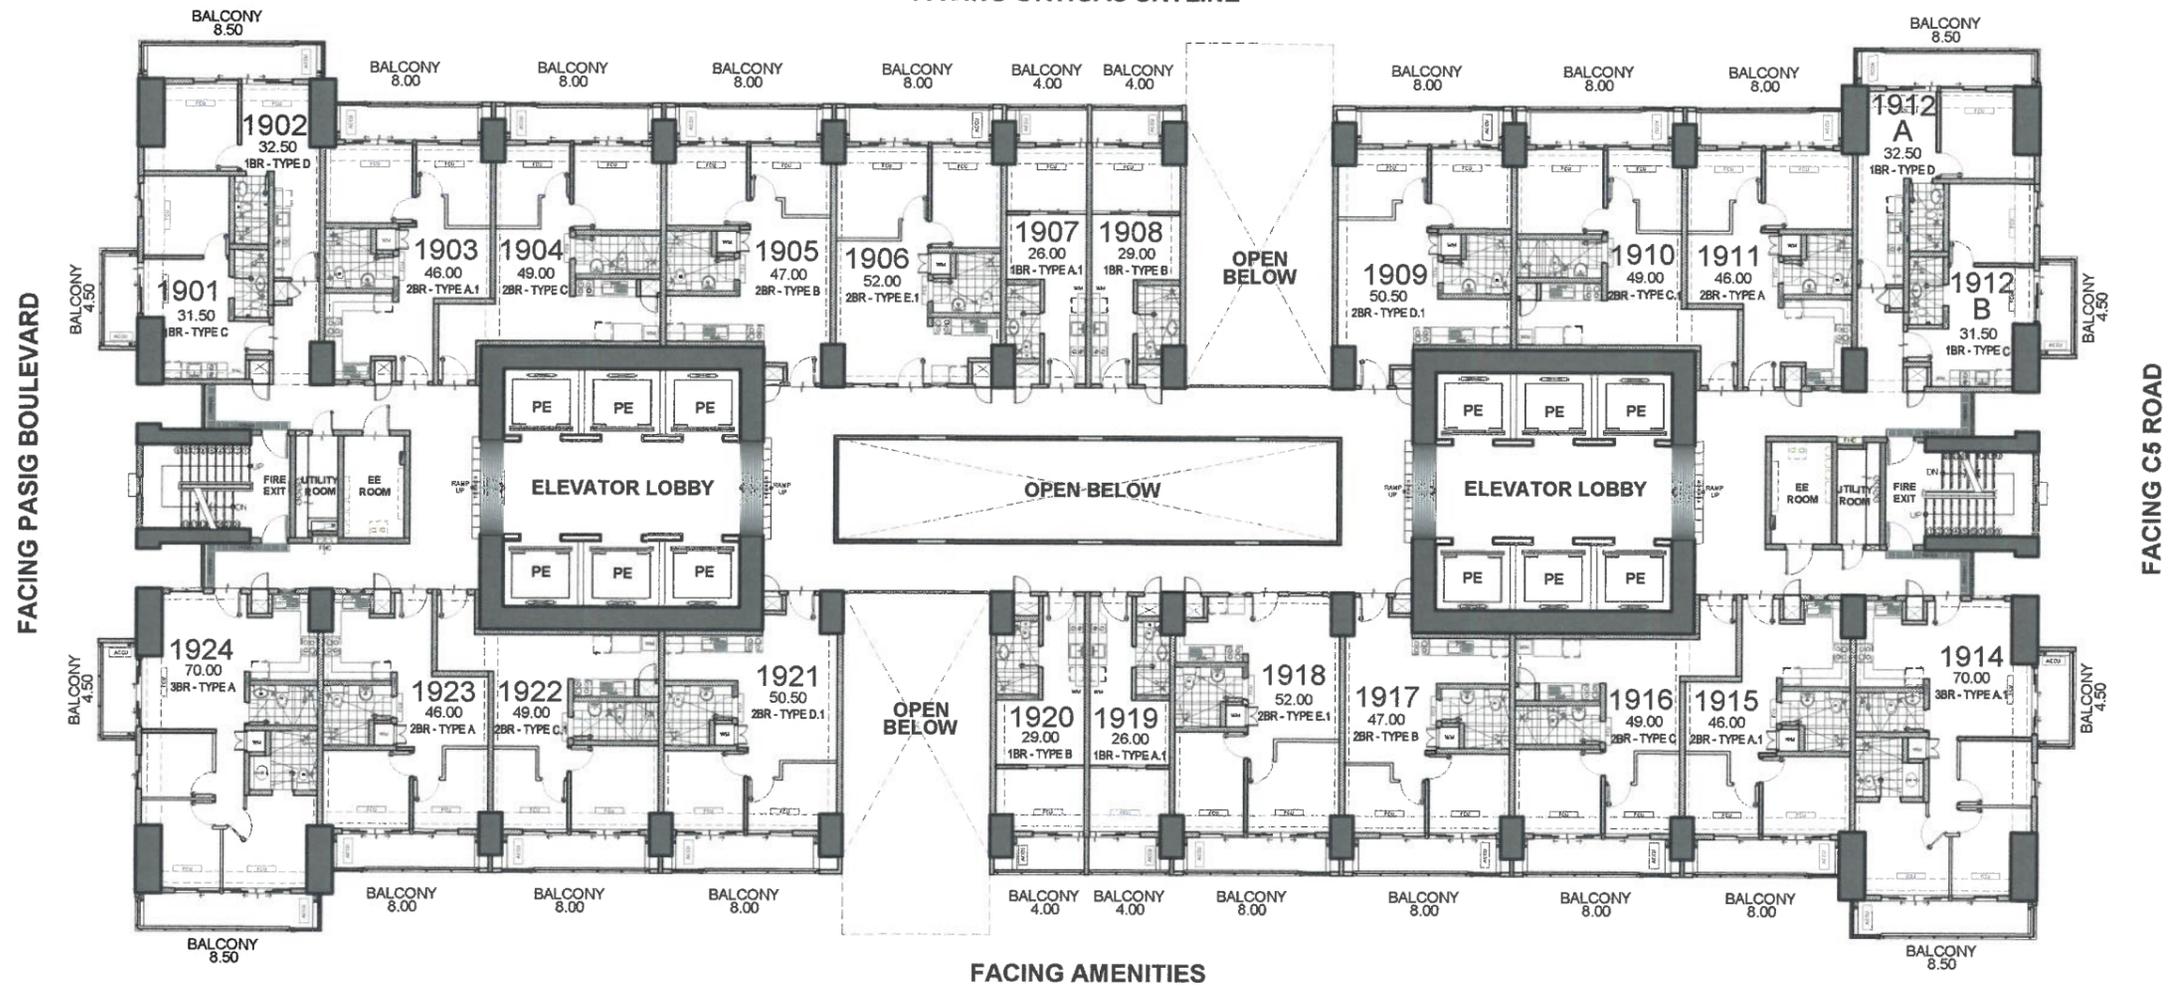

ALLEGRA GARDEN PLACE
 AMINA
 19TH FLOOR PLAN
 NOVEMBER 20, 2019
 PER MEMO REF. # DE-19-11-036





NOTED BY:	JV	<i>[Signature]</i>	11/25/19
	Julie	<i>[Signature]</i>	11/20/19
	Ana	<i>[Signature]</i>	11/26



Disclaimer: Floor plans depicted in this material are for demonstration purposes only and should not be relied upon as final project plans. For announcement purposes only.

AVAILABILITY PLAN

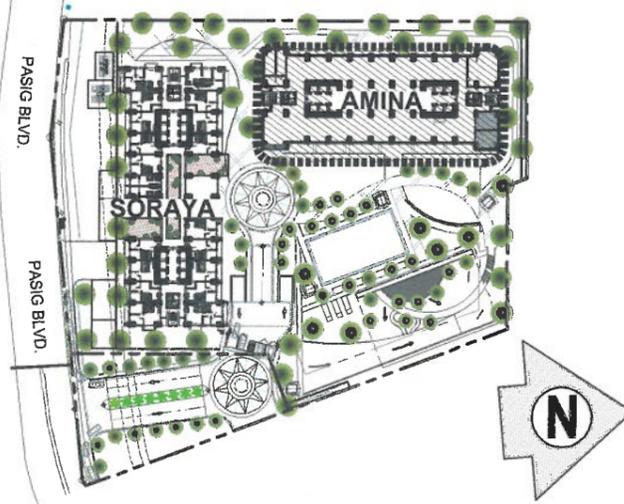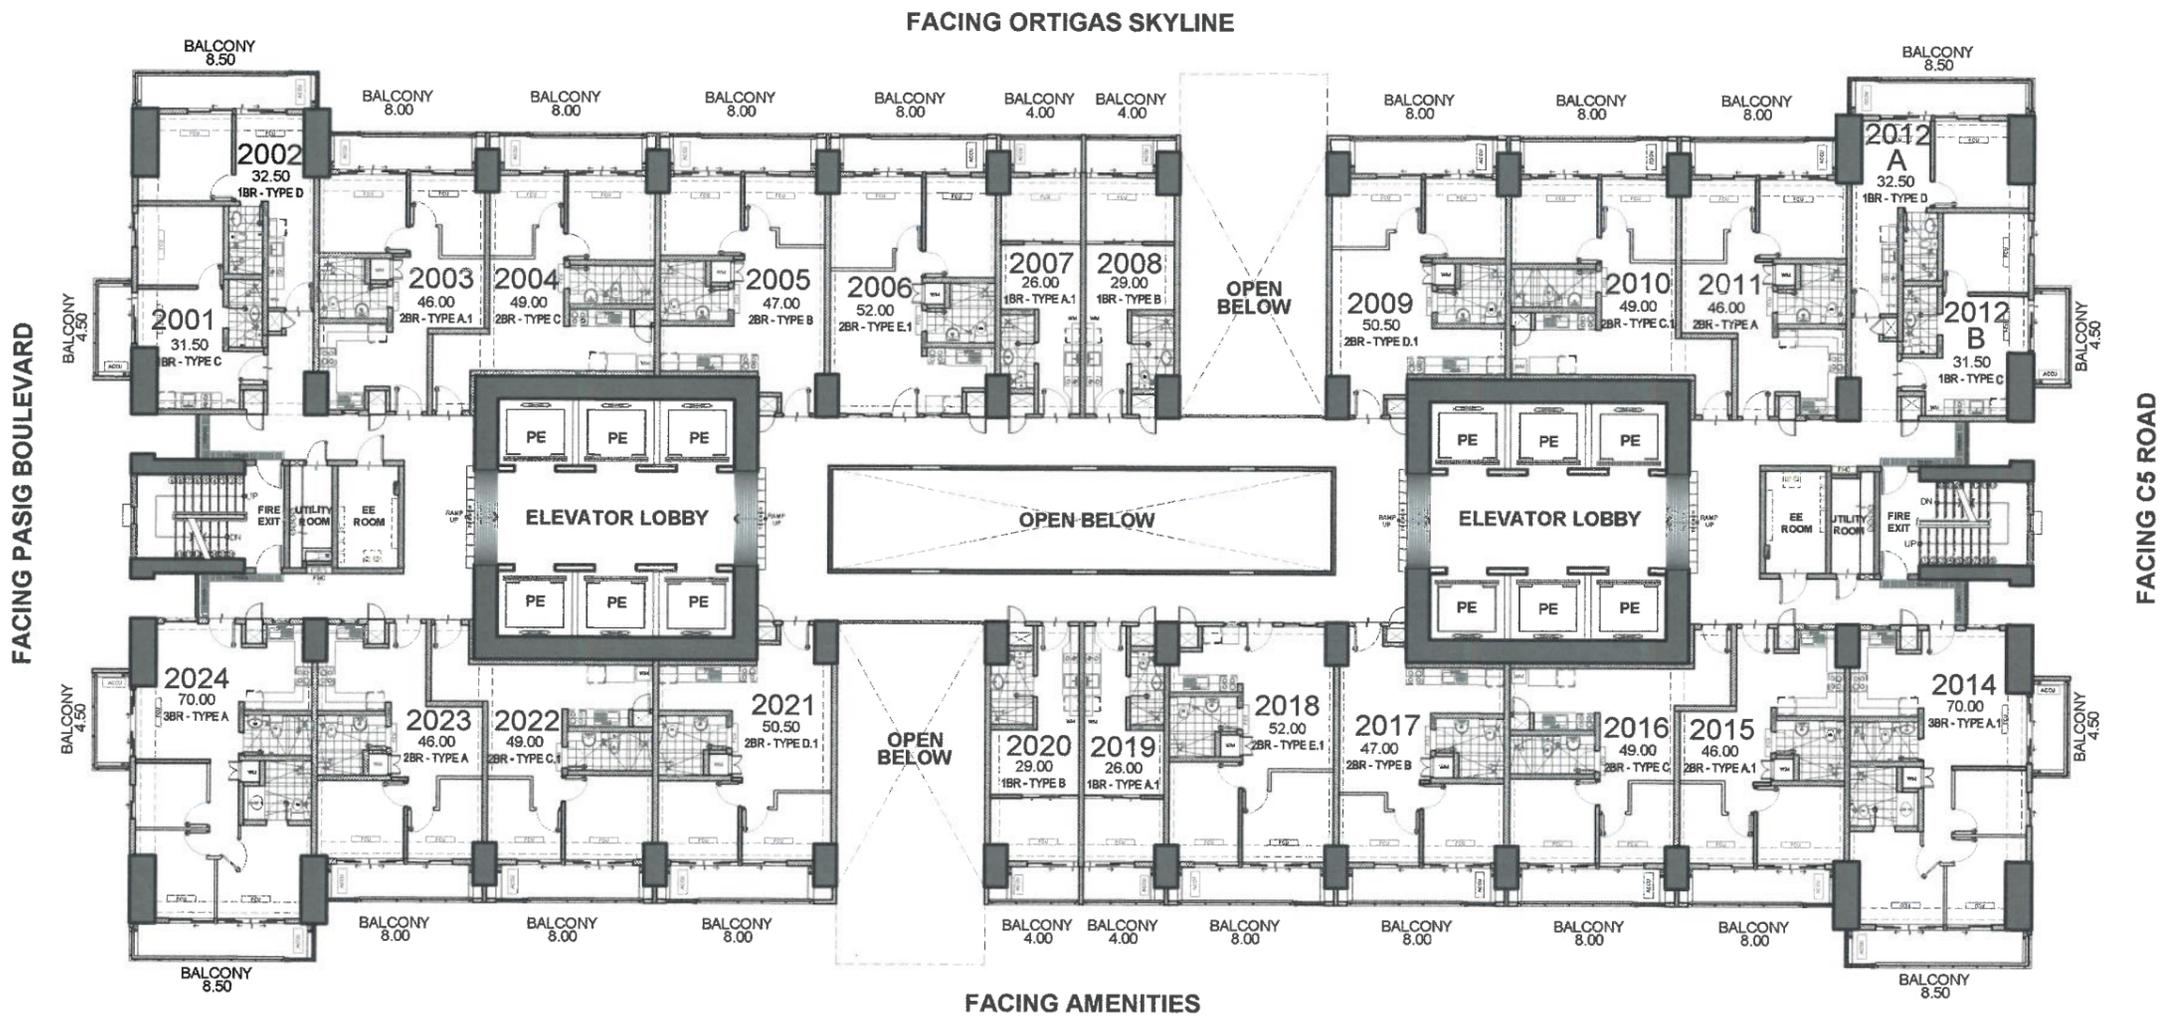

ALLEGRA GARDEN PLACE
 AMINA
 20TH FLOOR PLAN
 NOVEMBER 20, 2019
 PER MEMO REF. # DE-19-11-036




	NOTED BY:	JV	<i>[Signature]</i>	11/25/19
		Julie	<i>[Signature]</i>	11/26/19
		Ana	<i>[Signature]</i>	11/26

Disclaimer: Floor plans depicted in this material are for demonstration purposes only and should not be relied upon as final project plans. For announcement purposes only.

AVAILABILITY PLAN


FACING ORTIGAS SKYLINE

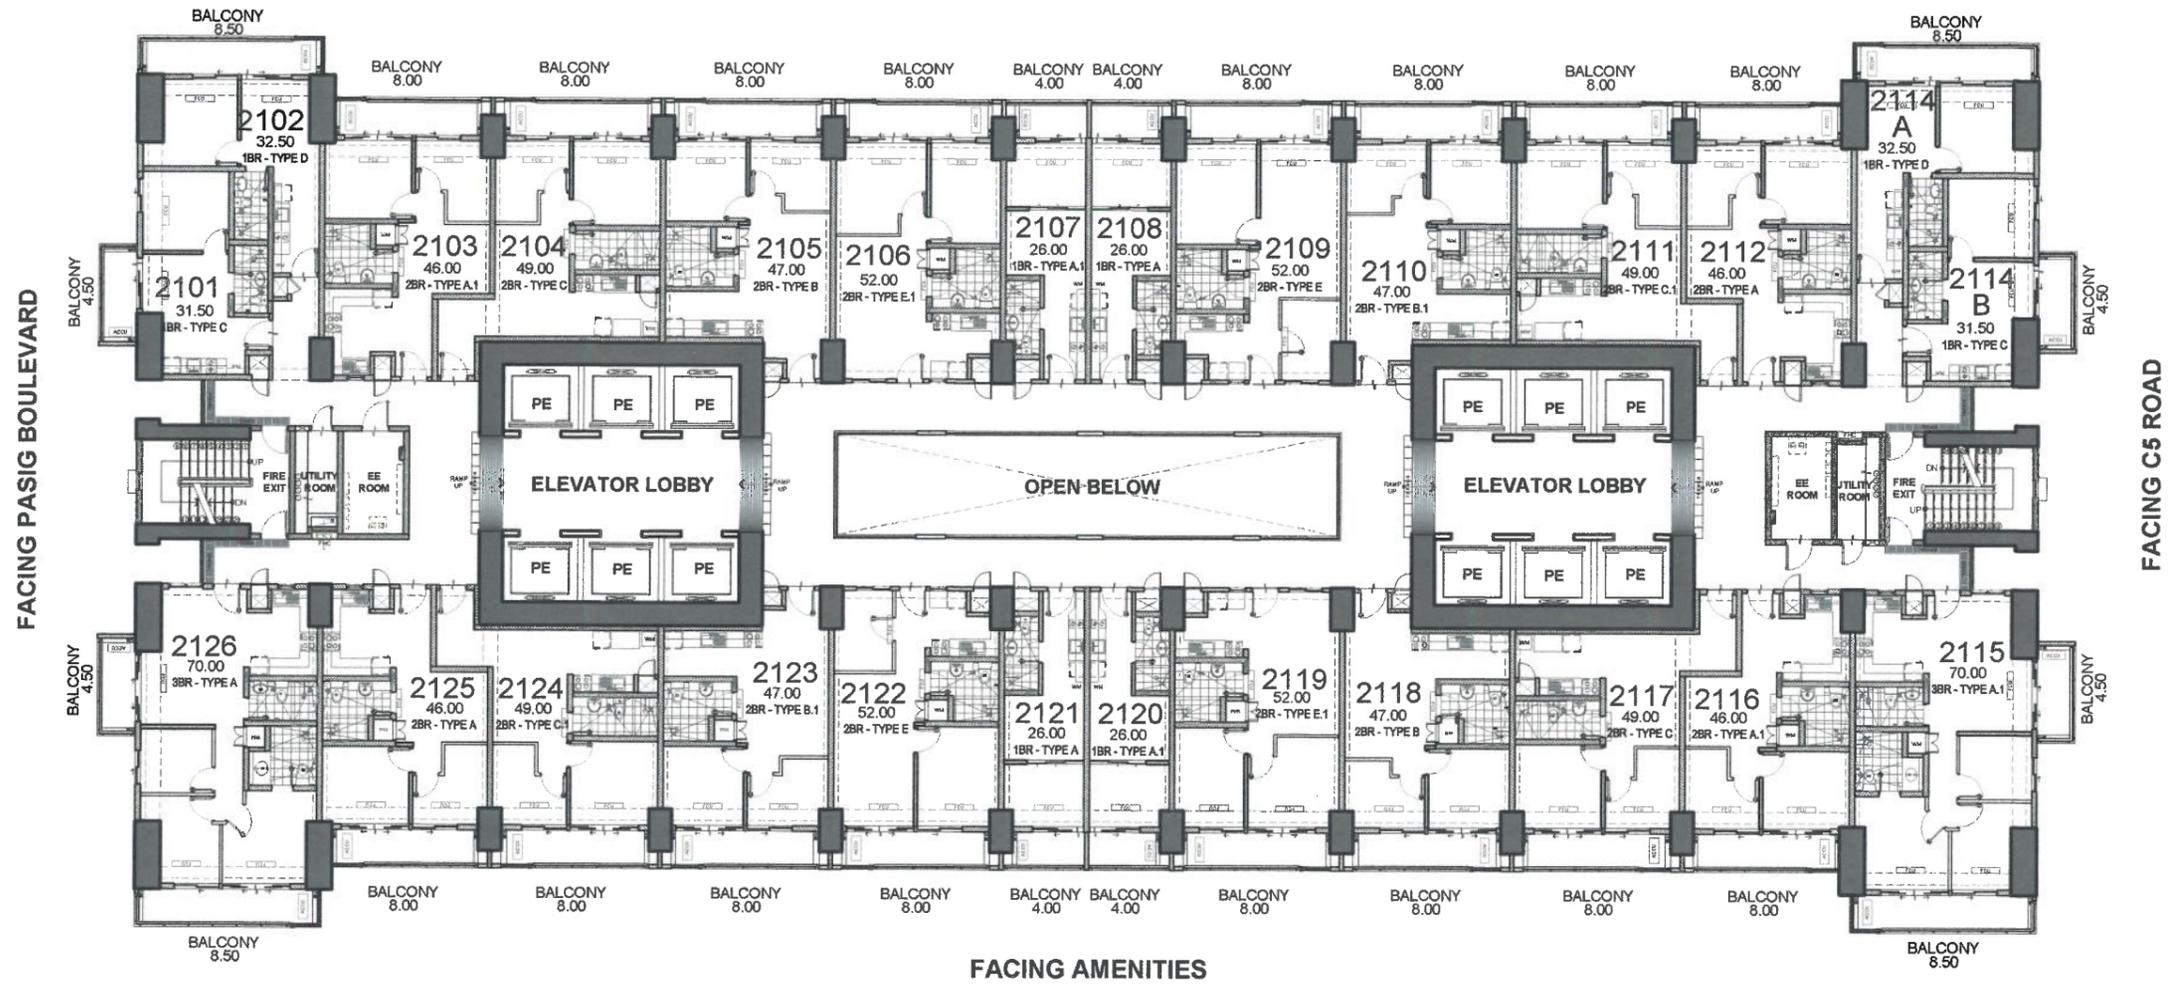

FACING PASIG BOULEVARD

FACING C5 ROAD

FACING AMENITIES

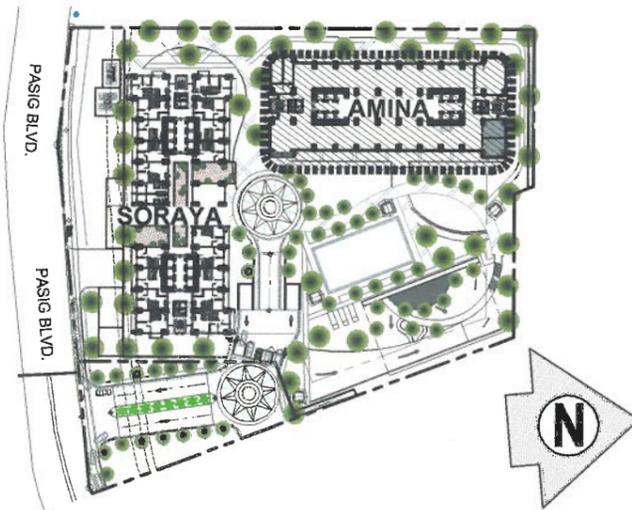

ALLEGRA GARDEN PLACE
AMINA
21ST FLOOR PLAN
JUNE 7, 2019

PER MEMO REF. # DE-19-01-086





NOTED BY:	JV	<i>[Signature]</i>	11/25/19
	Julie	<i>[Signature]</i>	11/26/19
	Ana	<i>[Signature]</i>	11/26



Disclaimer: Floor plans depicted in this material are for demonstration purposes only and should not be relied upon as final project plans. For announcement purposes only.

AVAILABILITY PLAN

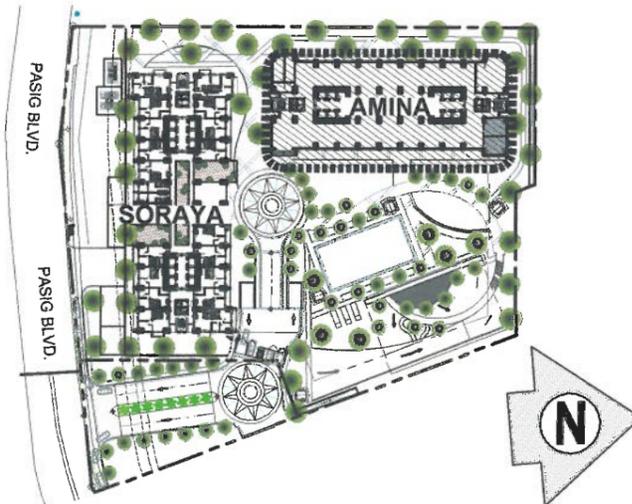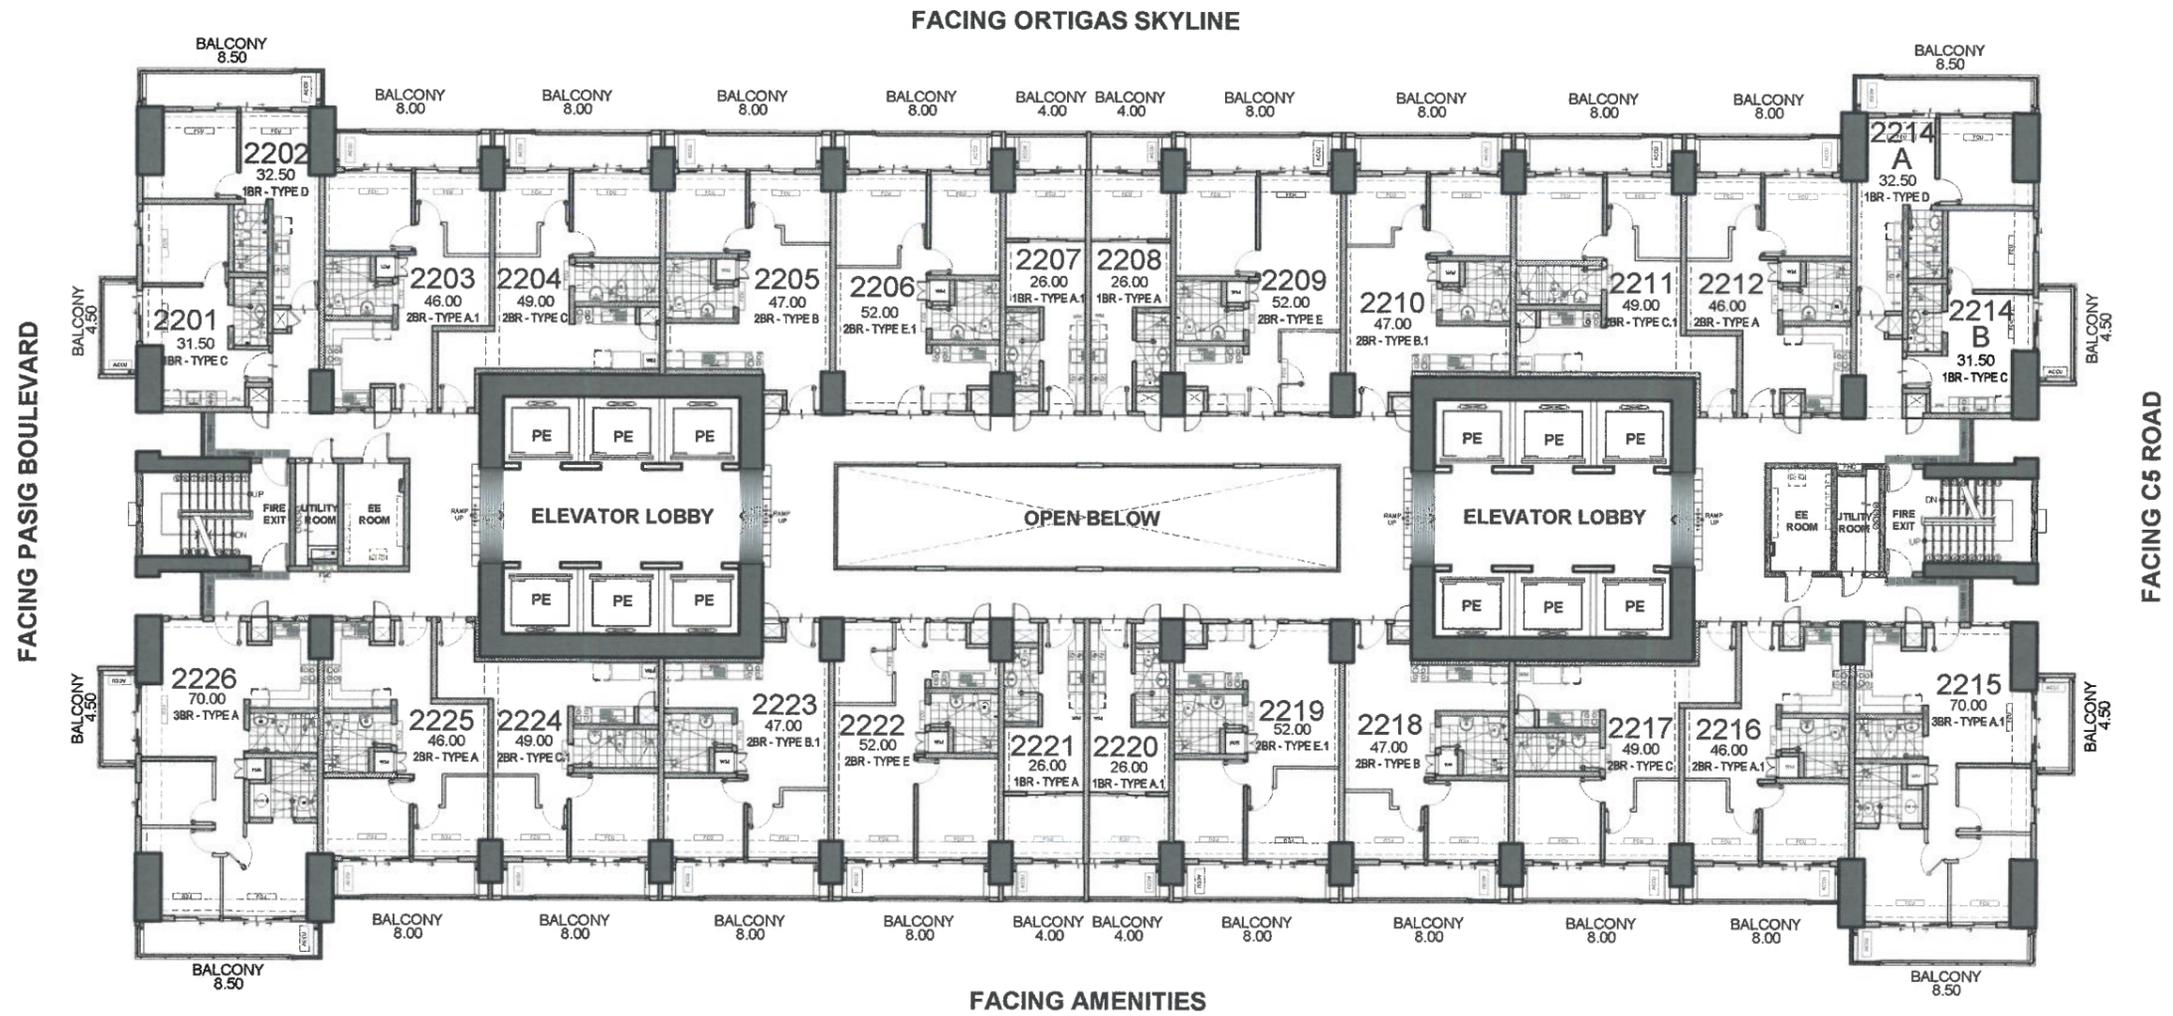

ALLEGRA GARDEN PLACE
 AMINA
 22ND FLOOR PLAN
 NOVEMBER 20, 2019
 PER MEMO REF. # DE-19-11-036





NOTED BY:	JV	<i>[Signature]</i>	11/25/19
	Julie	<i>[Signature]</i>	11/26/19
	Ana	<i>[Signature]</i>	11/26



Disclaimer: Floor plans depicted in this material are for demonstration purposes only and should not be relied upon as final project plans. For announcement purposes only.

AVAILABILITY PLAN

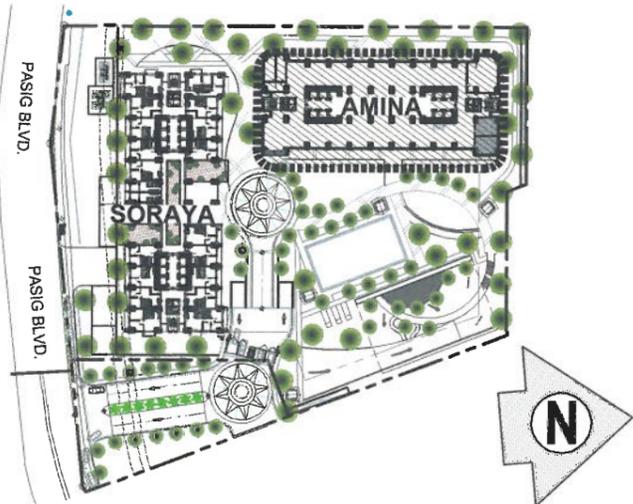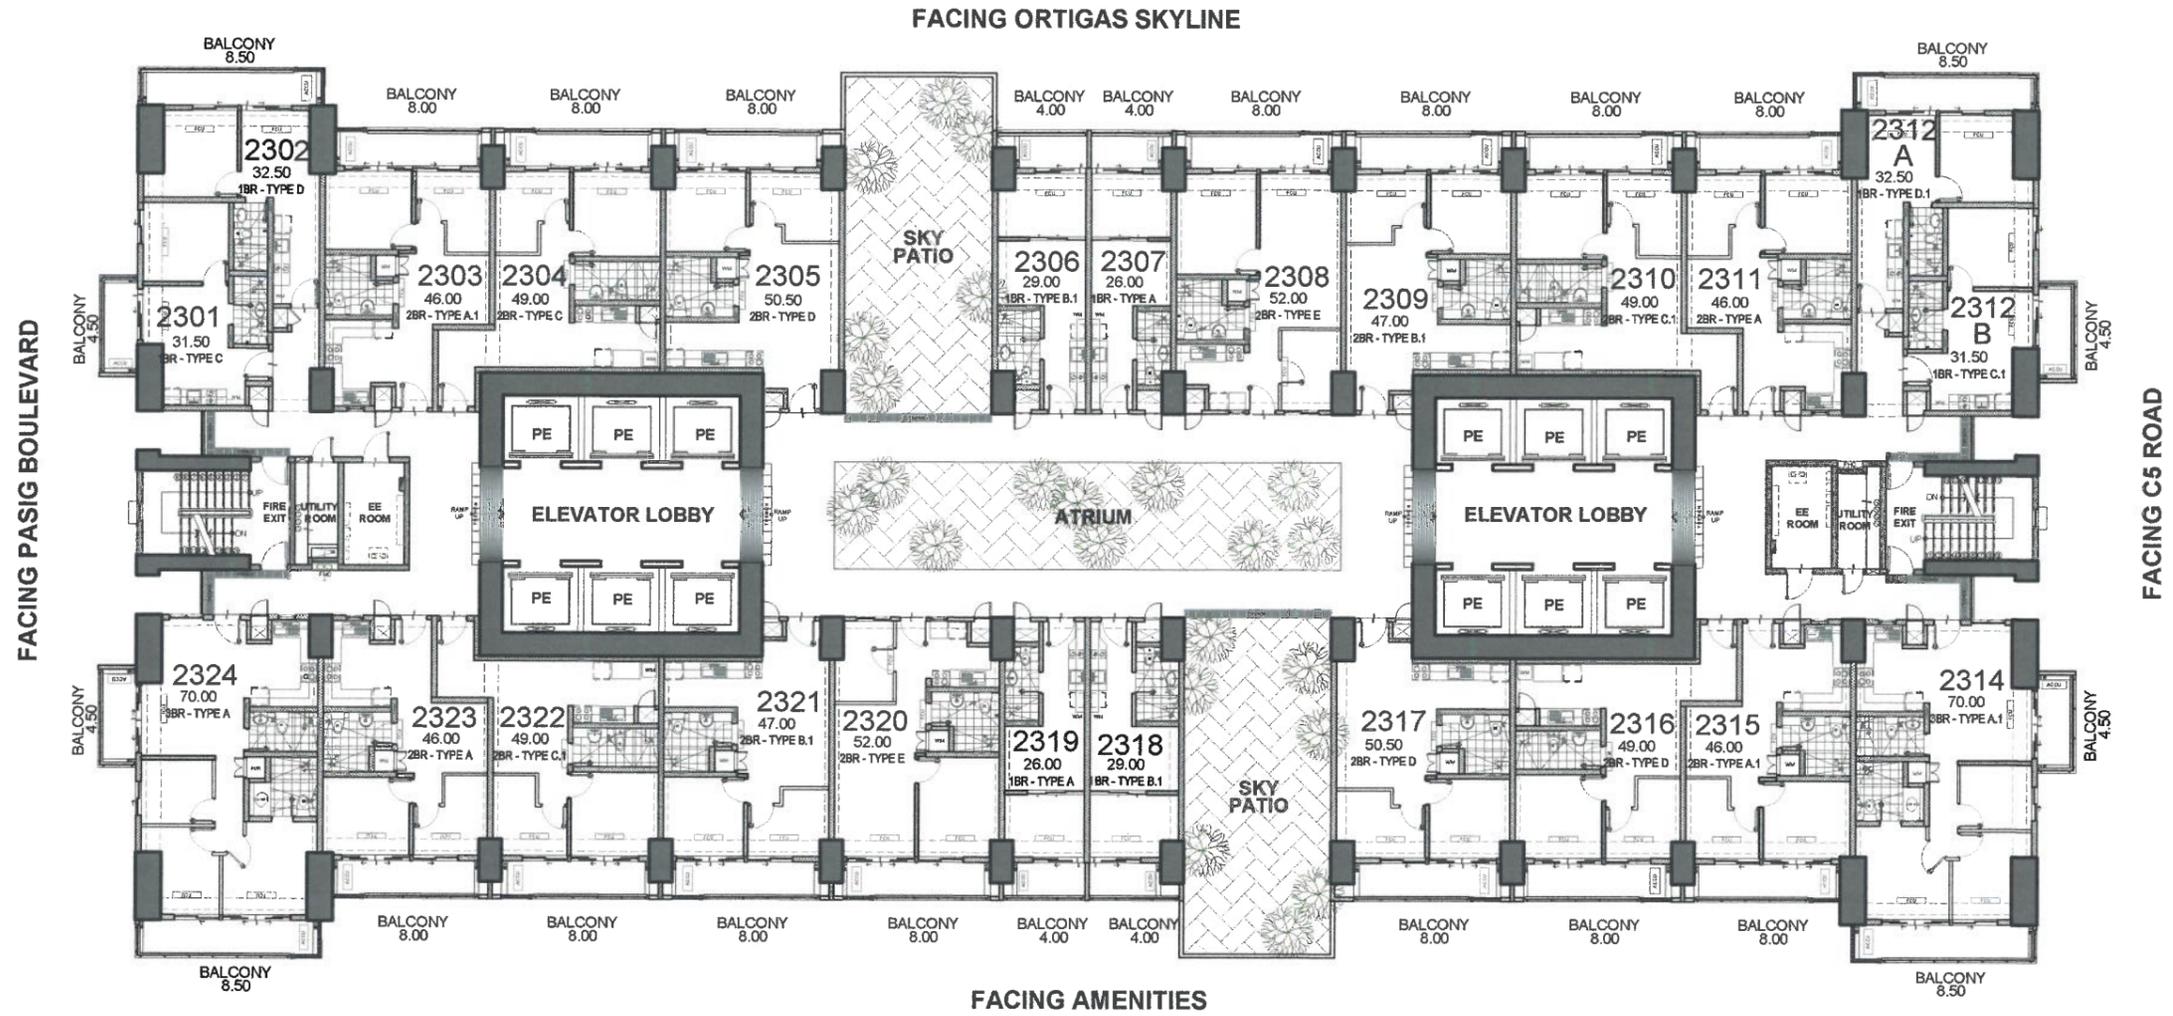

ALLEGRA GARDEN PLACE
 AMINA
 23RD FLOOR PLAN
 NOVEMBER 20, 2019
 PER MEMO REF. # DE-19-11-036





NOTED BY:	JV	<i>[Signature]</i>	11-25-19
	Julie	<i>[Signature]</i>	11-25-19
	Ana	<i>[Signature]</i>	11-26



Disclaimer: Floor plans depicted in this material are for demonstration purposes only and should not be relied upon as final project plans. For announcement purposes only.

AVAILABILITY PLAN

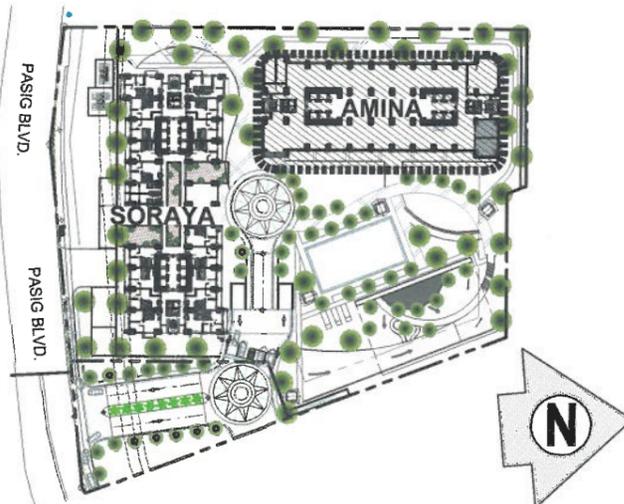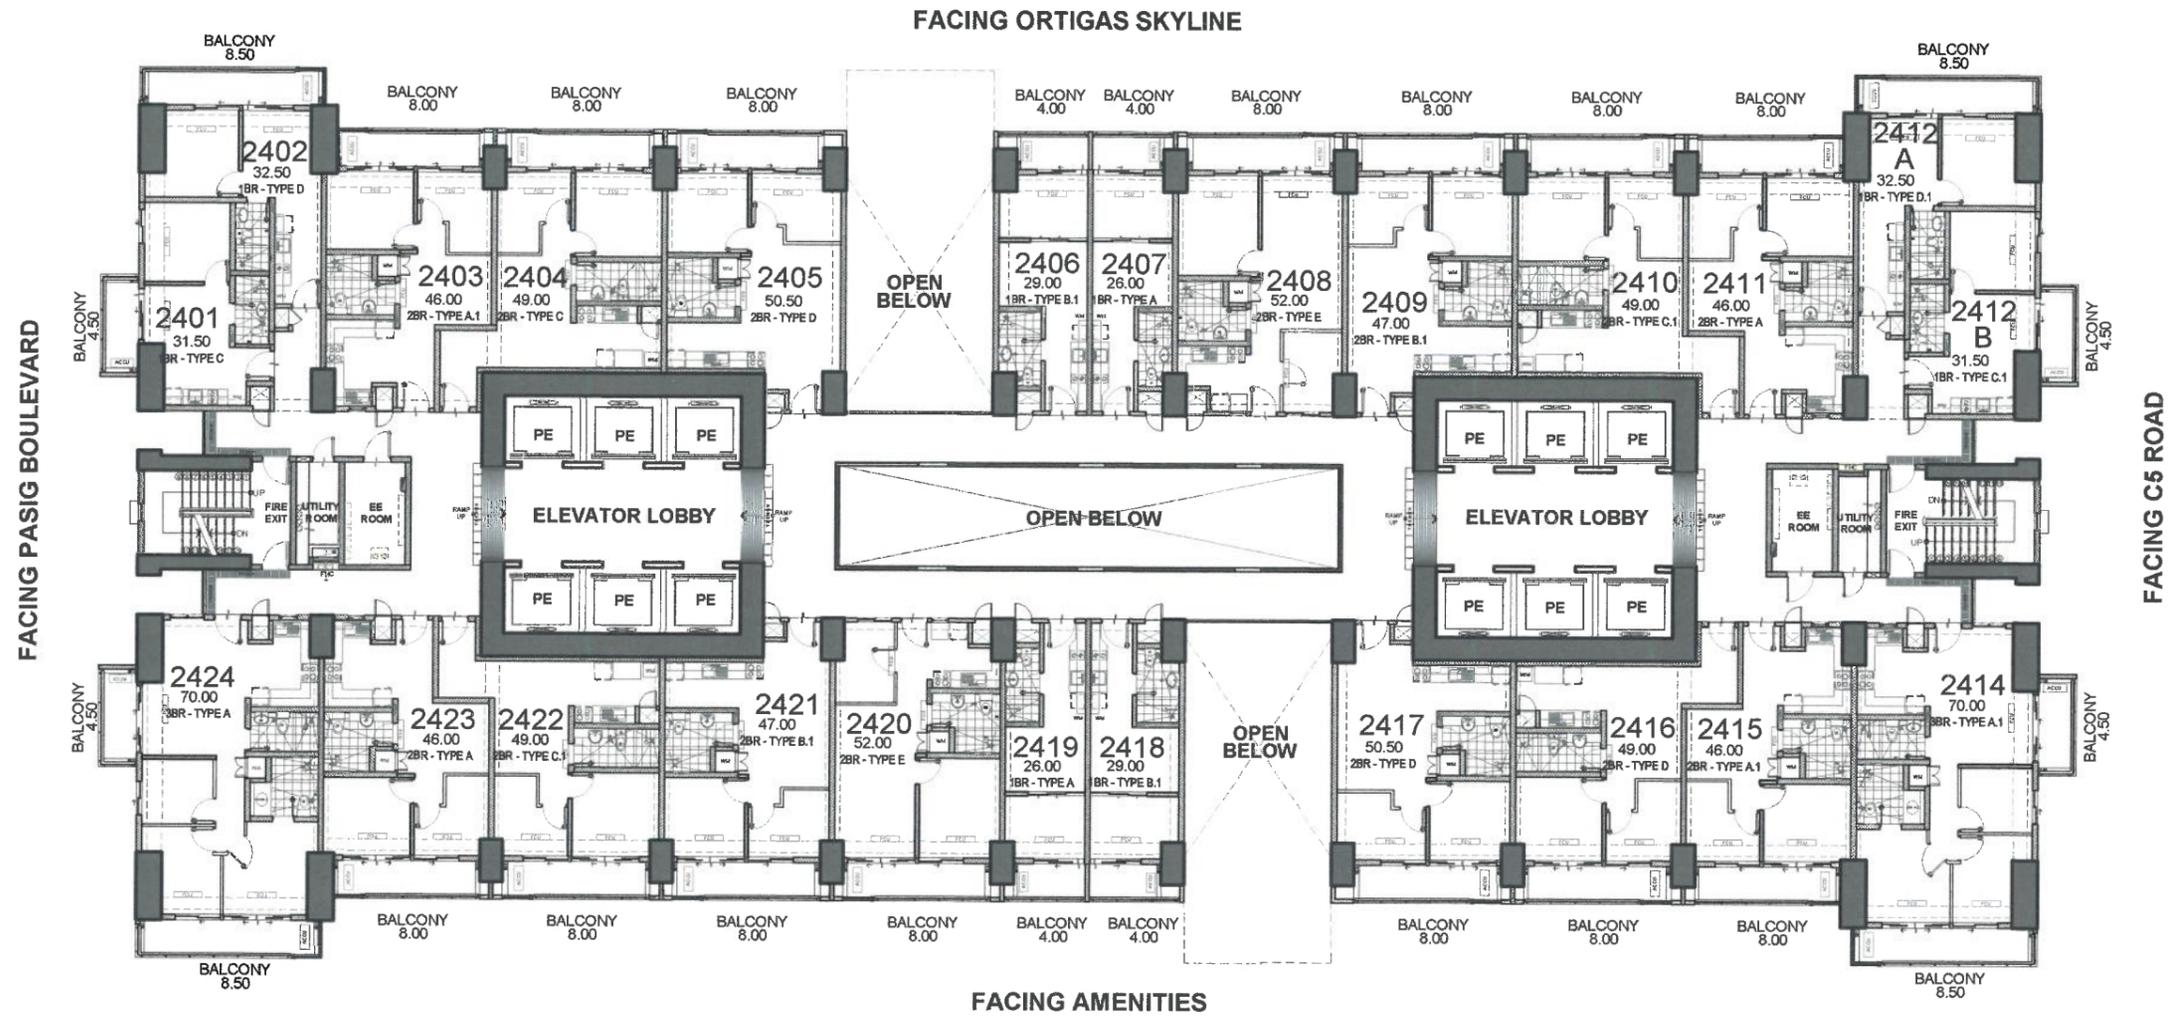

ALLEGRA GARDEN PLACE
 AMINA
 24TH FLOOR PLAN
 NOVEMBER 20, 2019
 PER MEMO REF. # DE-19-11-036





NOTED BY:	JV	11/28/19
	Julie	11/28/19
	Ana	11/28/19



Disclaimer: Floor plans depicted in this material are for demonstration purposes only and should not be relied upon as final project plans. For announcement purposes only.

AVAILABILITY PLAN

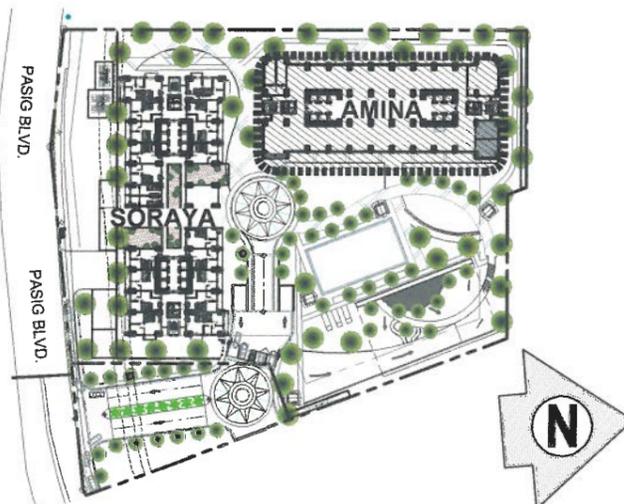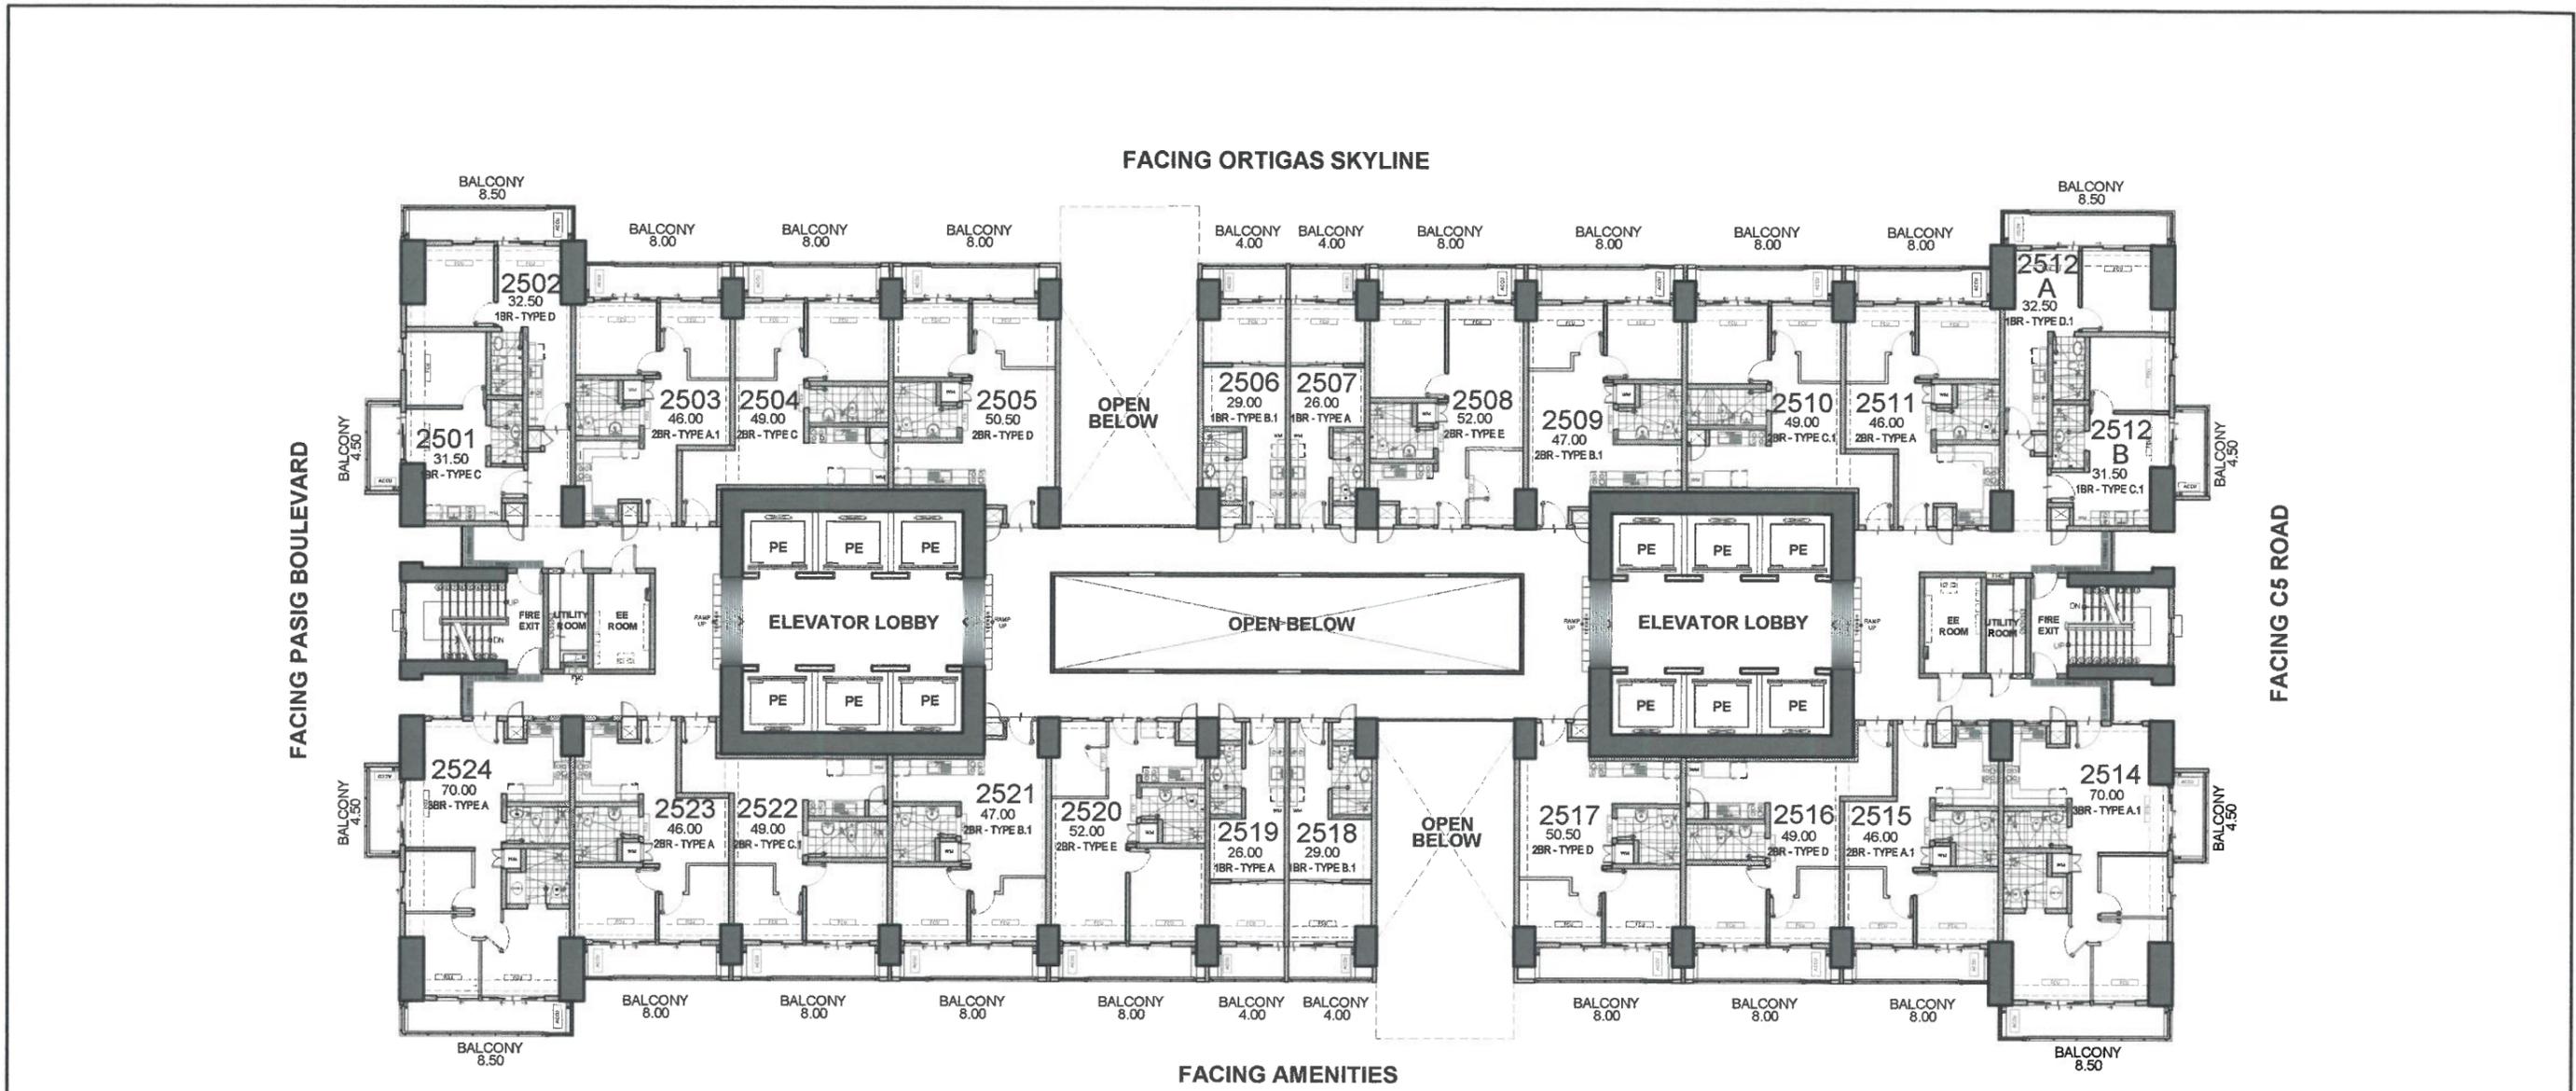

ALLEGRA GARDEN PLACE
 AMINA
 25TH FLOOR PLAN
 NOVEMBER 20, 2019
 PER MEMO REF. # DE-19-11-036




NOTED BY:	JV	<i>[Signature]</i>	11-20-19
	Julie	<i>[Signature]</i>	11/20/19
	Ana	<i>[Signature]</i>	11/20




Disclaimer: Floor plans depicted in this material are for demonstration purposes only and should not be relied upon as final project plans. For announcement purposes only.

AVAILABILITY PLAN

FACING ORTIGAS SKYLINE

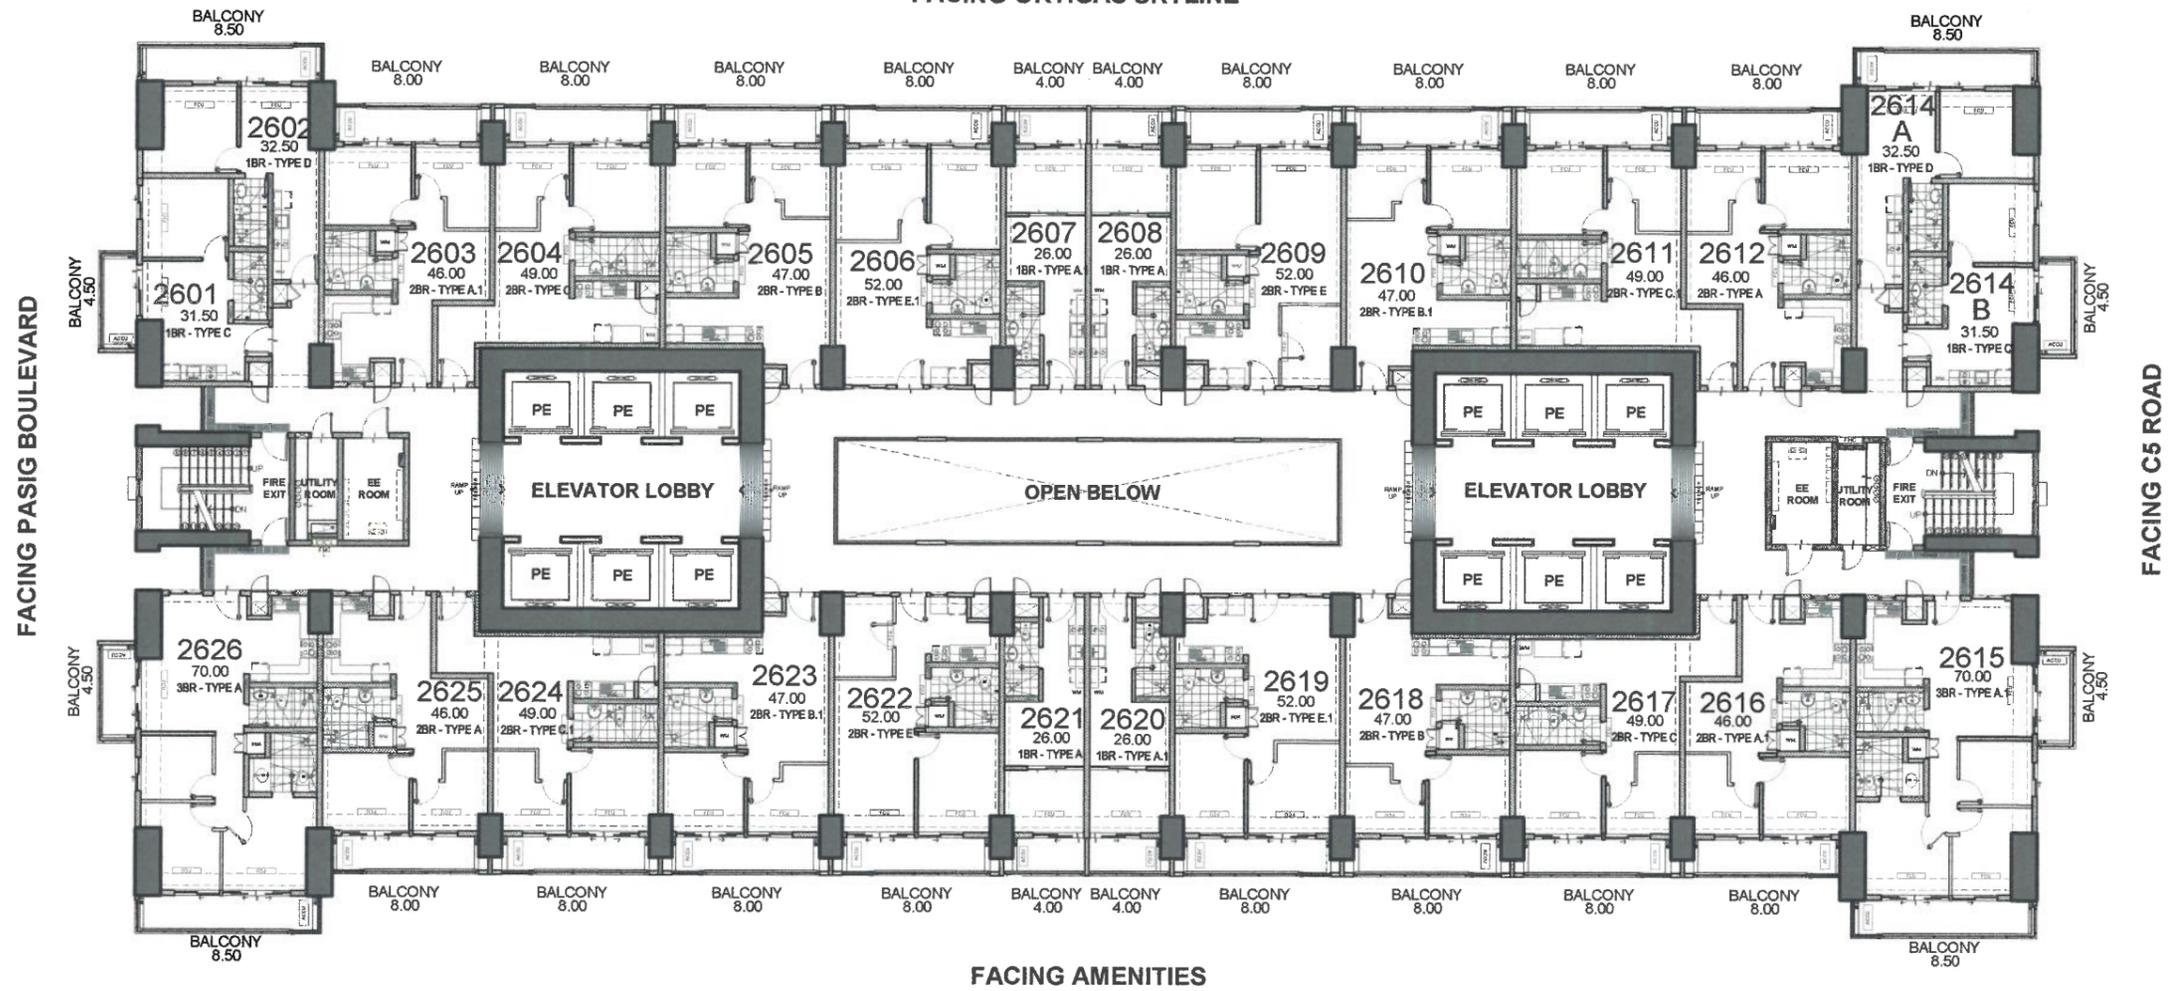

FACING AMENITIES

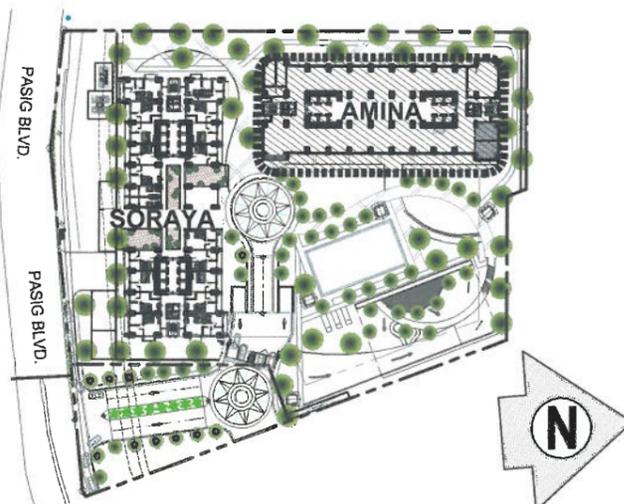

ALLEGRA GARDEN PLACE
 AMINA
 26TH FLOOR PLAN
 NOVEMBER 20, 2019
 PER MEMO REF. # DE-19-11-036





NOTED BY:	JV	<i>[Signature]</i>	11/25/19
	Julie	<i>[Signature]</i>	11/26/19
	Ana	<i>[Signature]</i>	11/26



Disclaimer: Floor plans depicted in this material are for demonstration purposes only and should not be relied upon as final project plans. For announcement purposes only.

AVAILABILITY PLAN

FACING ORTIGAS SKYLINE

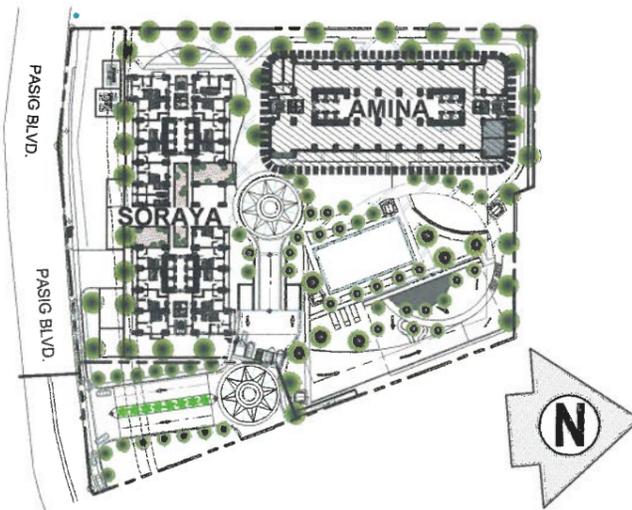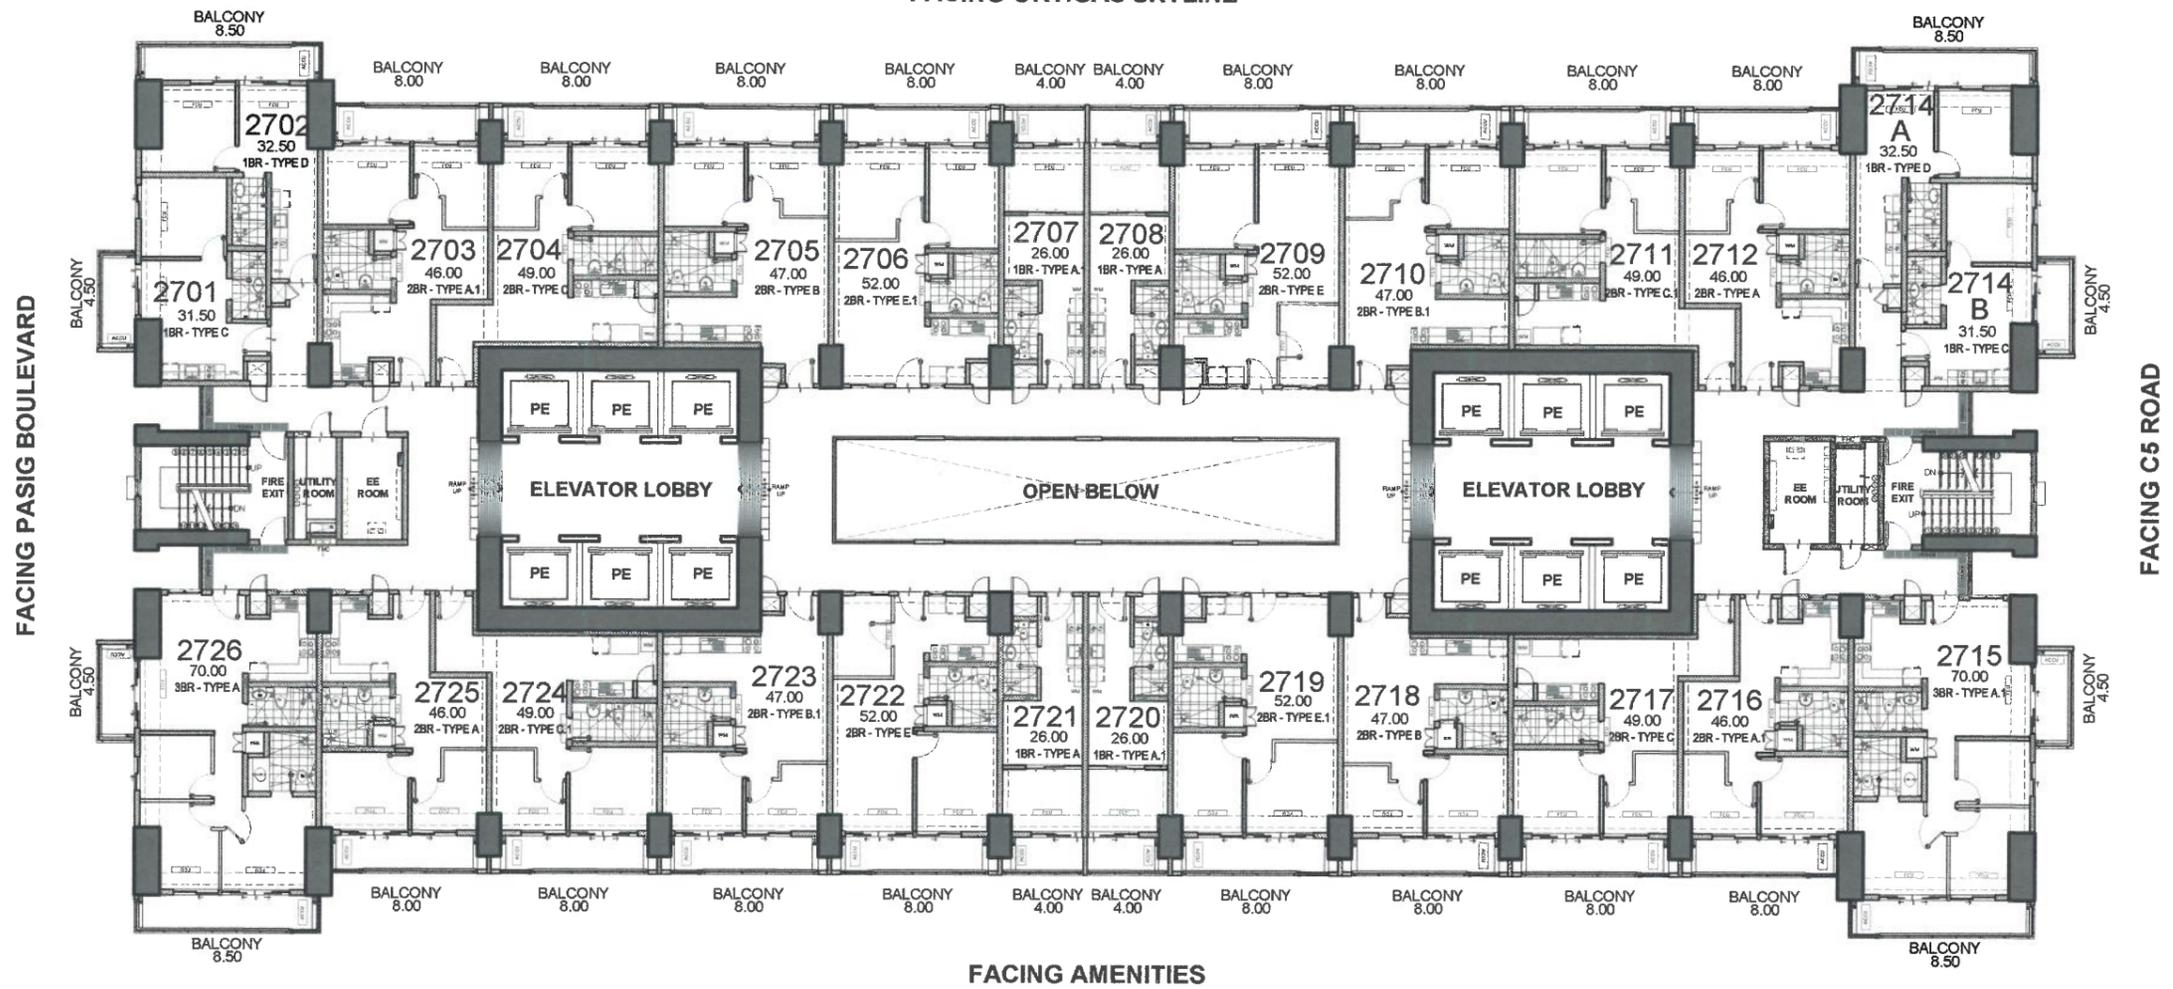

ALLEGRA GARDEN PLACE
 AMINA
 27TH FLOOR PLAN
 NOVEMBER 20, 2019
 PER MEMO REF. # DE-19-11-036





NOTED BY:	JV	<i>[Signature]</i>	11/25/19
	Julie	<i>[Signature]</i>	11/26/19
	Ana	<i>[Signature]</i>	11/26



Disclaimer: Floor plans depicted in this material are for demonstration purposes only and should not be relied upon as final project plans. For announcement purposes only.

AVAILABILITY PLAN

FACING ORTIGAS SKYLINE

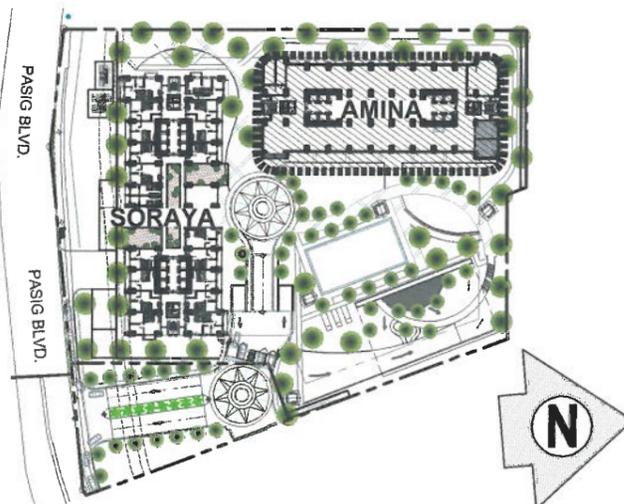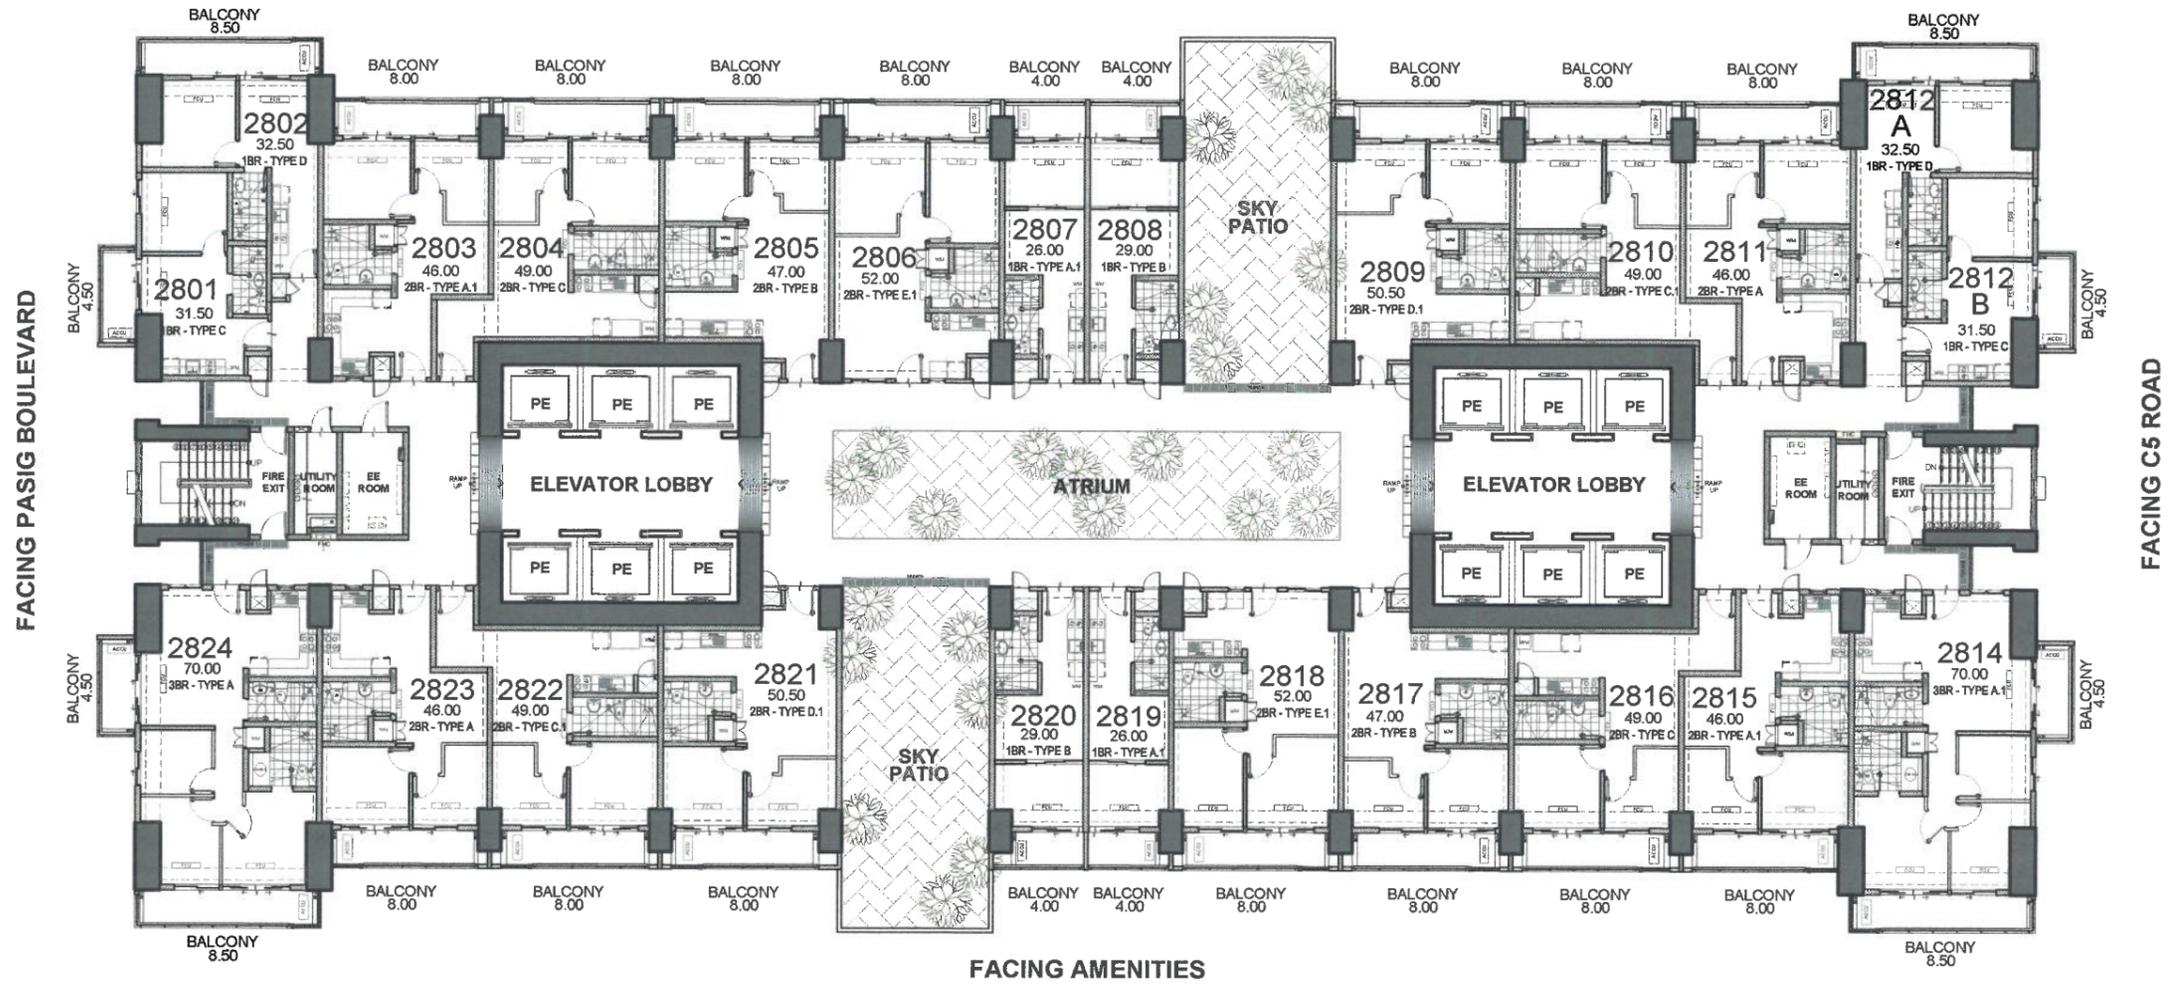

ALLEGRA GARDEN PLACE
 AMINA
 28TH FLOOR PLAN
 NOVEMBER 20, 2019
 PER MEMO REF. # DE-19-11-036





NOTED BY:	JV	11/25/19
	Julie	11/26/19
	Ana	11/26



Disclaimer: Floor plans depicted in this material are for demonstration purposes only and should not be relied upon as final project plans. For announcement purposes only.

AVAILABILITY PLAN

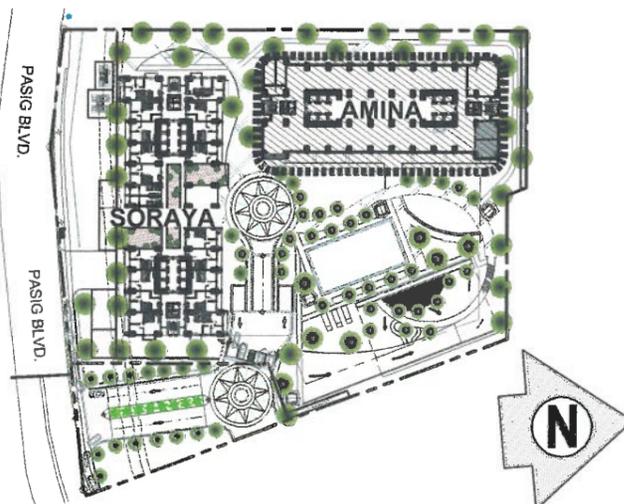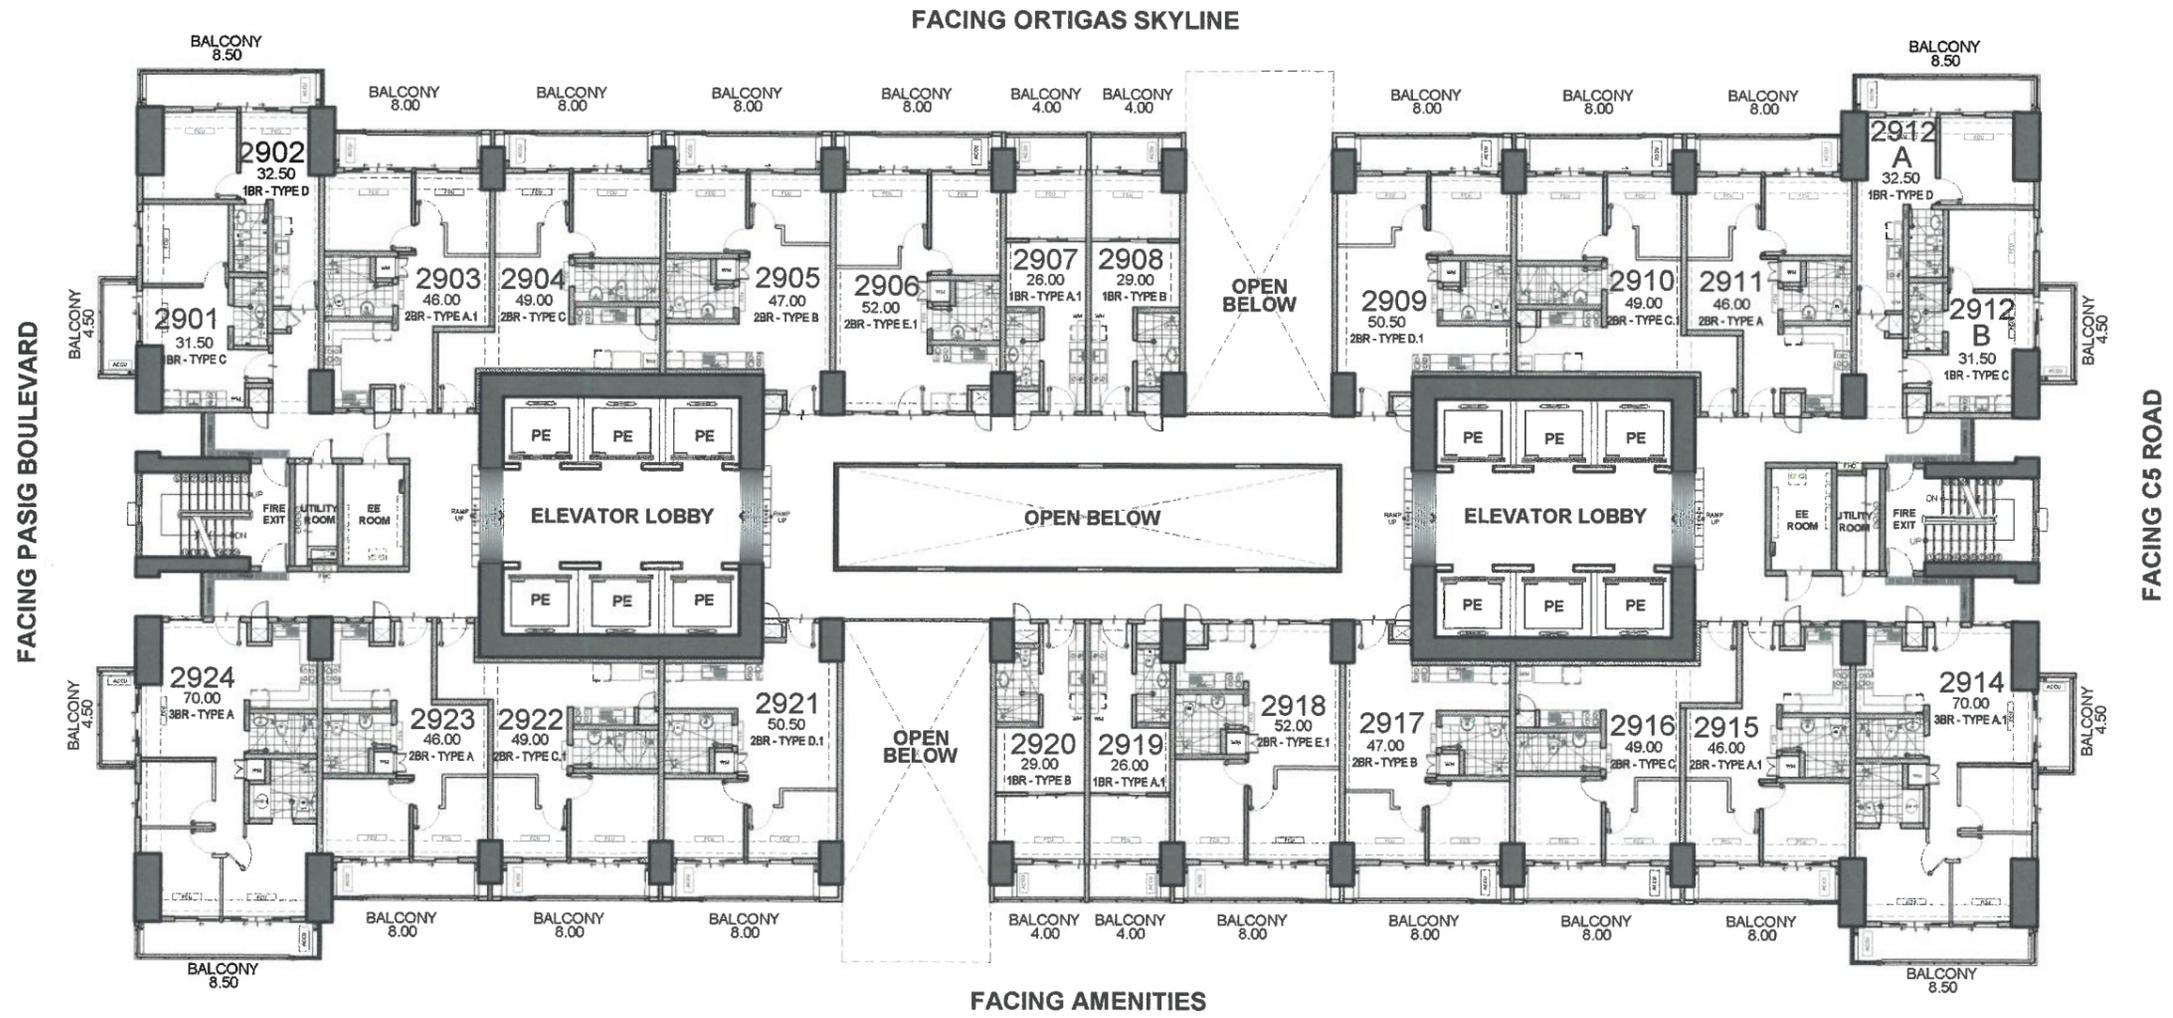

ALLEGRA GARDEN PLACE
 AMINA
 29TH FLOOR PLAN
 NOVEMBER 20, 2019
 PER MEMO REF. # DE-19-11-036





NOTED BY:	JV	<i>[Signature]</i>	11/25/19
	Julie	<i>[Signature]</i>	11/21/19
	Ana	<i>[Signature]</i>	11/26



Disclaimer: Floor plans depicted in this material are for demonstration purposes only and should not be relied upon as final project plans. For announcement purposes only.

AVAILABILITY PLAN

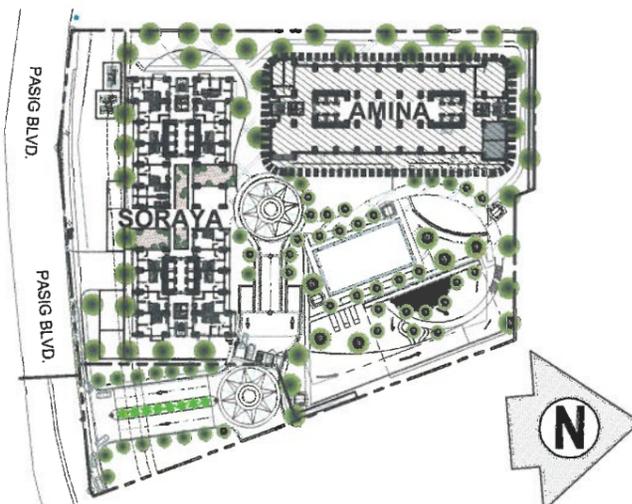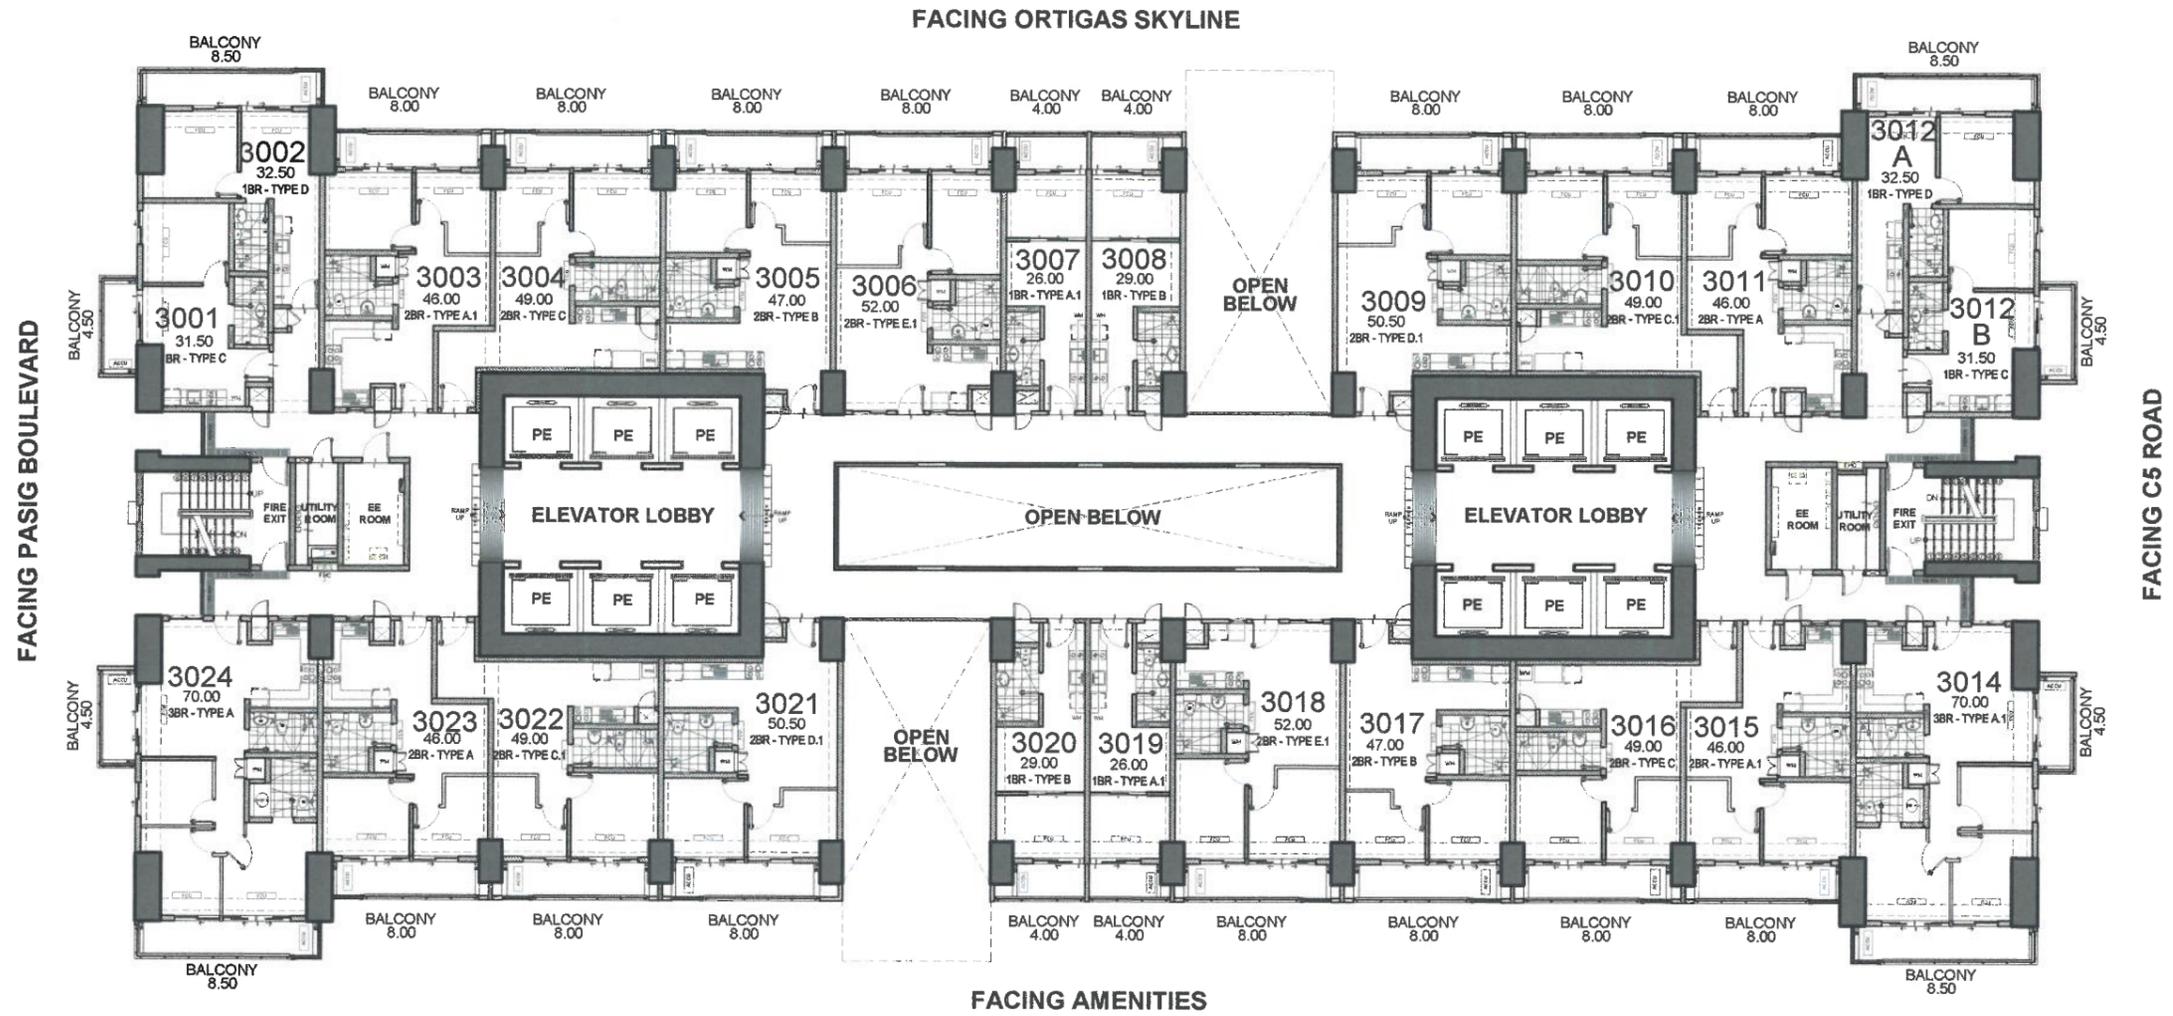

ALLEGRA GARDEN PLACE
 AMINA
 30TH FLOOR PLAN
 NOVEMBER 20, 2019
 PER MEMO REF. # DE-19-11-036




NOTED BY:	JV	11/25/19
	Julie	11/26/19
	Ana	11/26




Disclaimer: Floor plans depicted in this material are for demonstration purposes only and should not be relied upon as final project plans. For announcement purposes only.

AVAILABILITY PLAN

FACING ORTIGAS SKYLINE

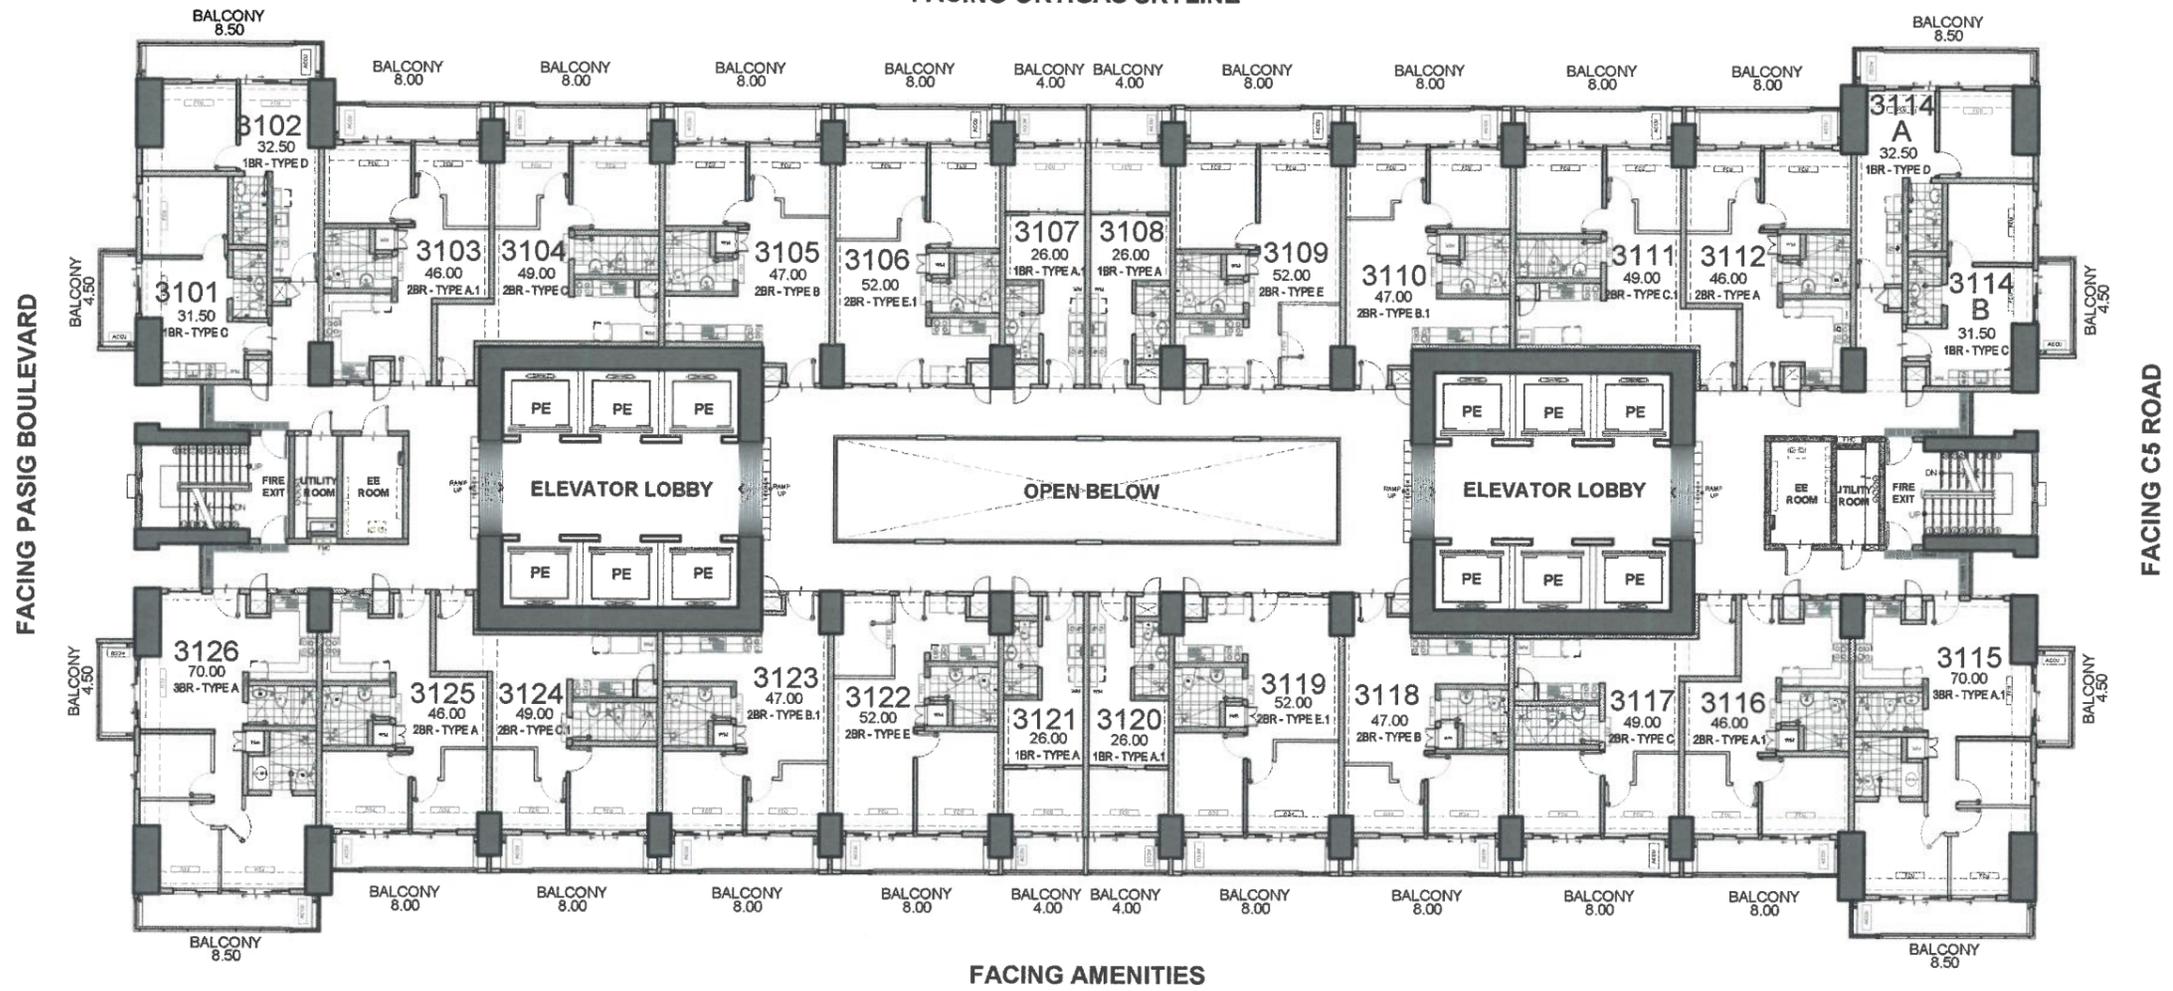

FACING AMENITIES

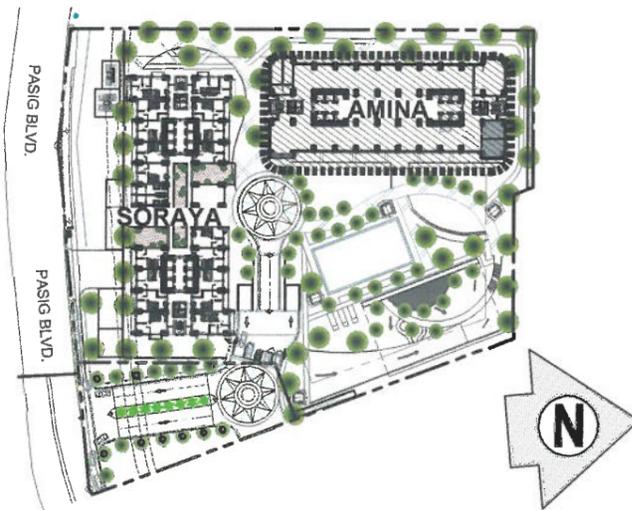

ALLEGRA GARDEN PLACE
 AMINA
 31ST FLOOR PLAN
 NOVEMBER 20, 2019
 PER MEMO REF. # DE-19-11-036





NOTED BY:	JV	<i>[Signature]</i>	11/25/19
	Julie	<i>[Signature]</i>	11/26/19
	Ana	<i>[Signature]</i>	11/26



Disclaimer: Floor plans depicted in this material are for demonstration purposes only and should not be relied upon as final project plans. For announcement purposes only.

AVAILABILITY PLAN

FACING ORTIGAS SKYLINE

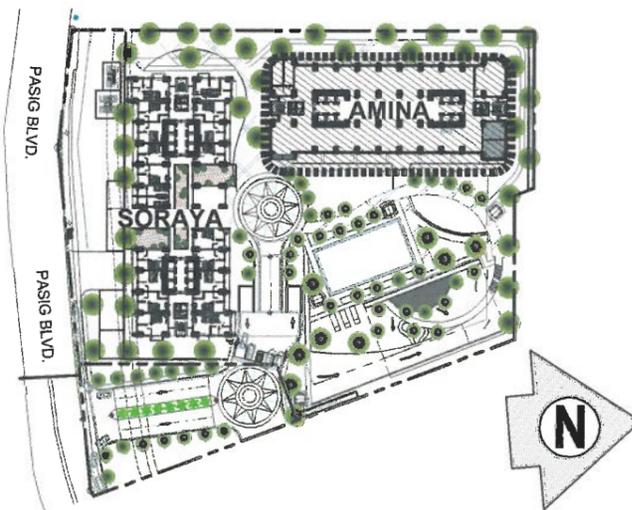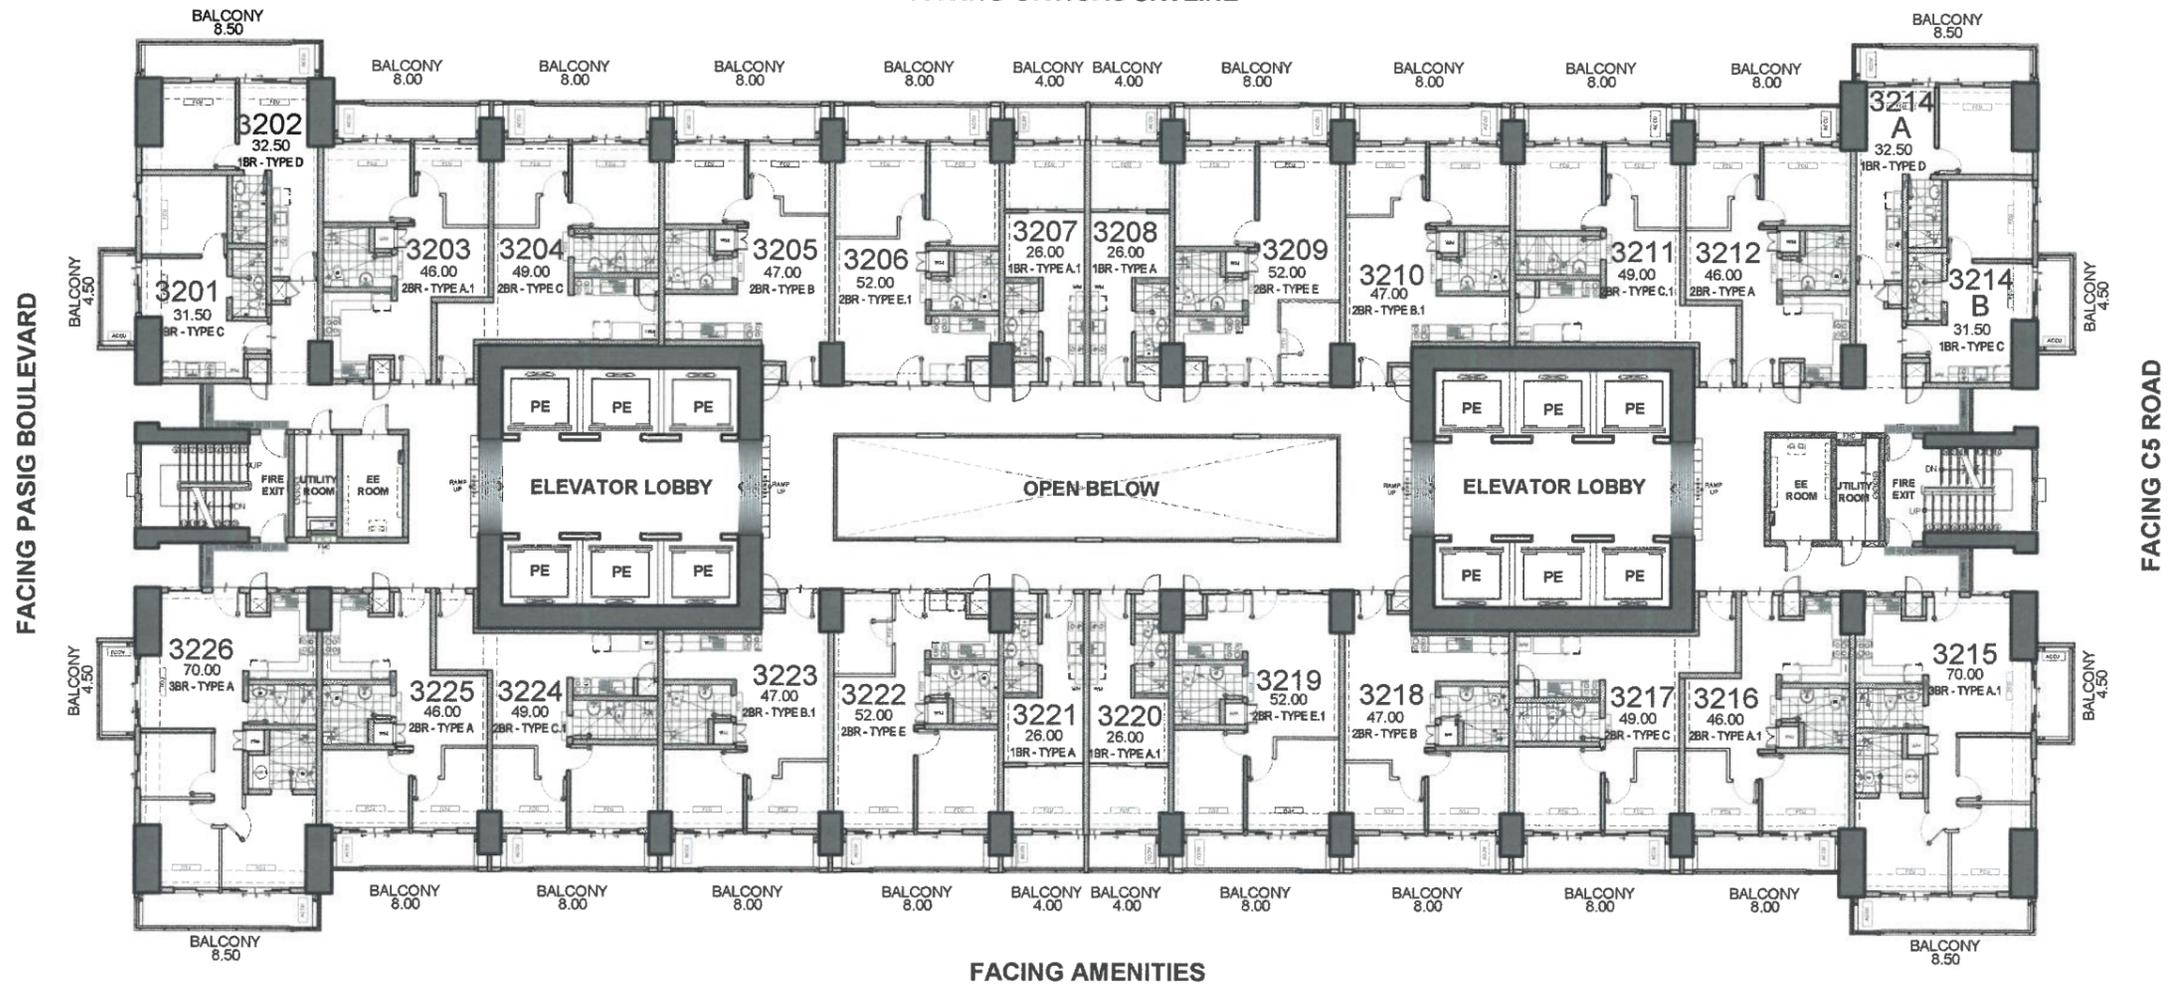

ALLEGRA GARDEN PLACE
 AMINA
 32ND FLOOR PLAN
 NOVEMBER 20, 2019
 PER MEMO REF. # DE-19-11-036





NOTED BY:	JV	<i>[Signature]</i>	11/25/19
	Julie	<i>[Signature]</i>	11/26/19
	Ana	<i>[Signature]</i>	11/26



Disclaimer: Floor plans depicted in this material are for demonstration purposes only and should not be relied upon as final project plans. For announcement purposes only.

AVAILABILITY PLAN

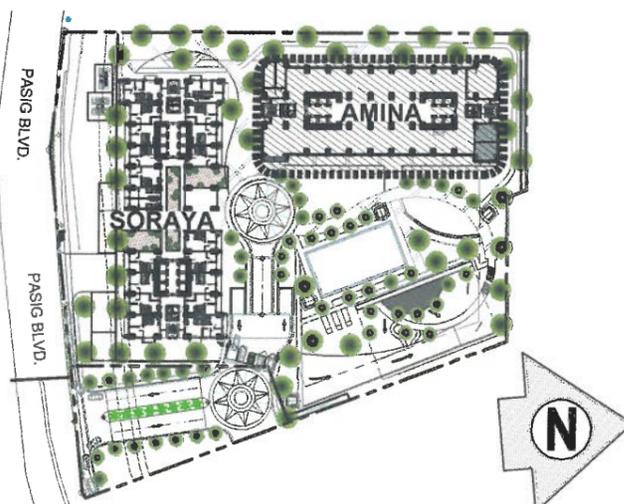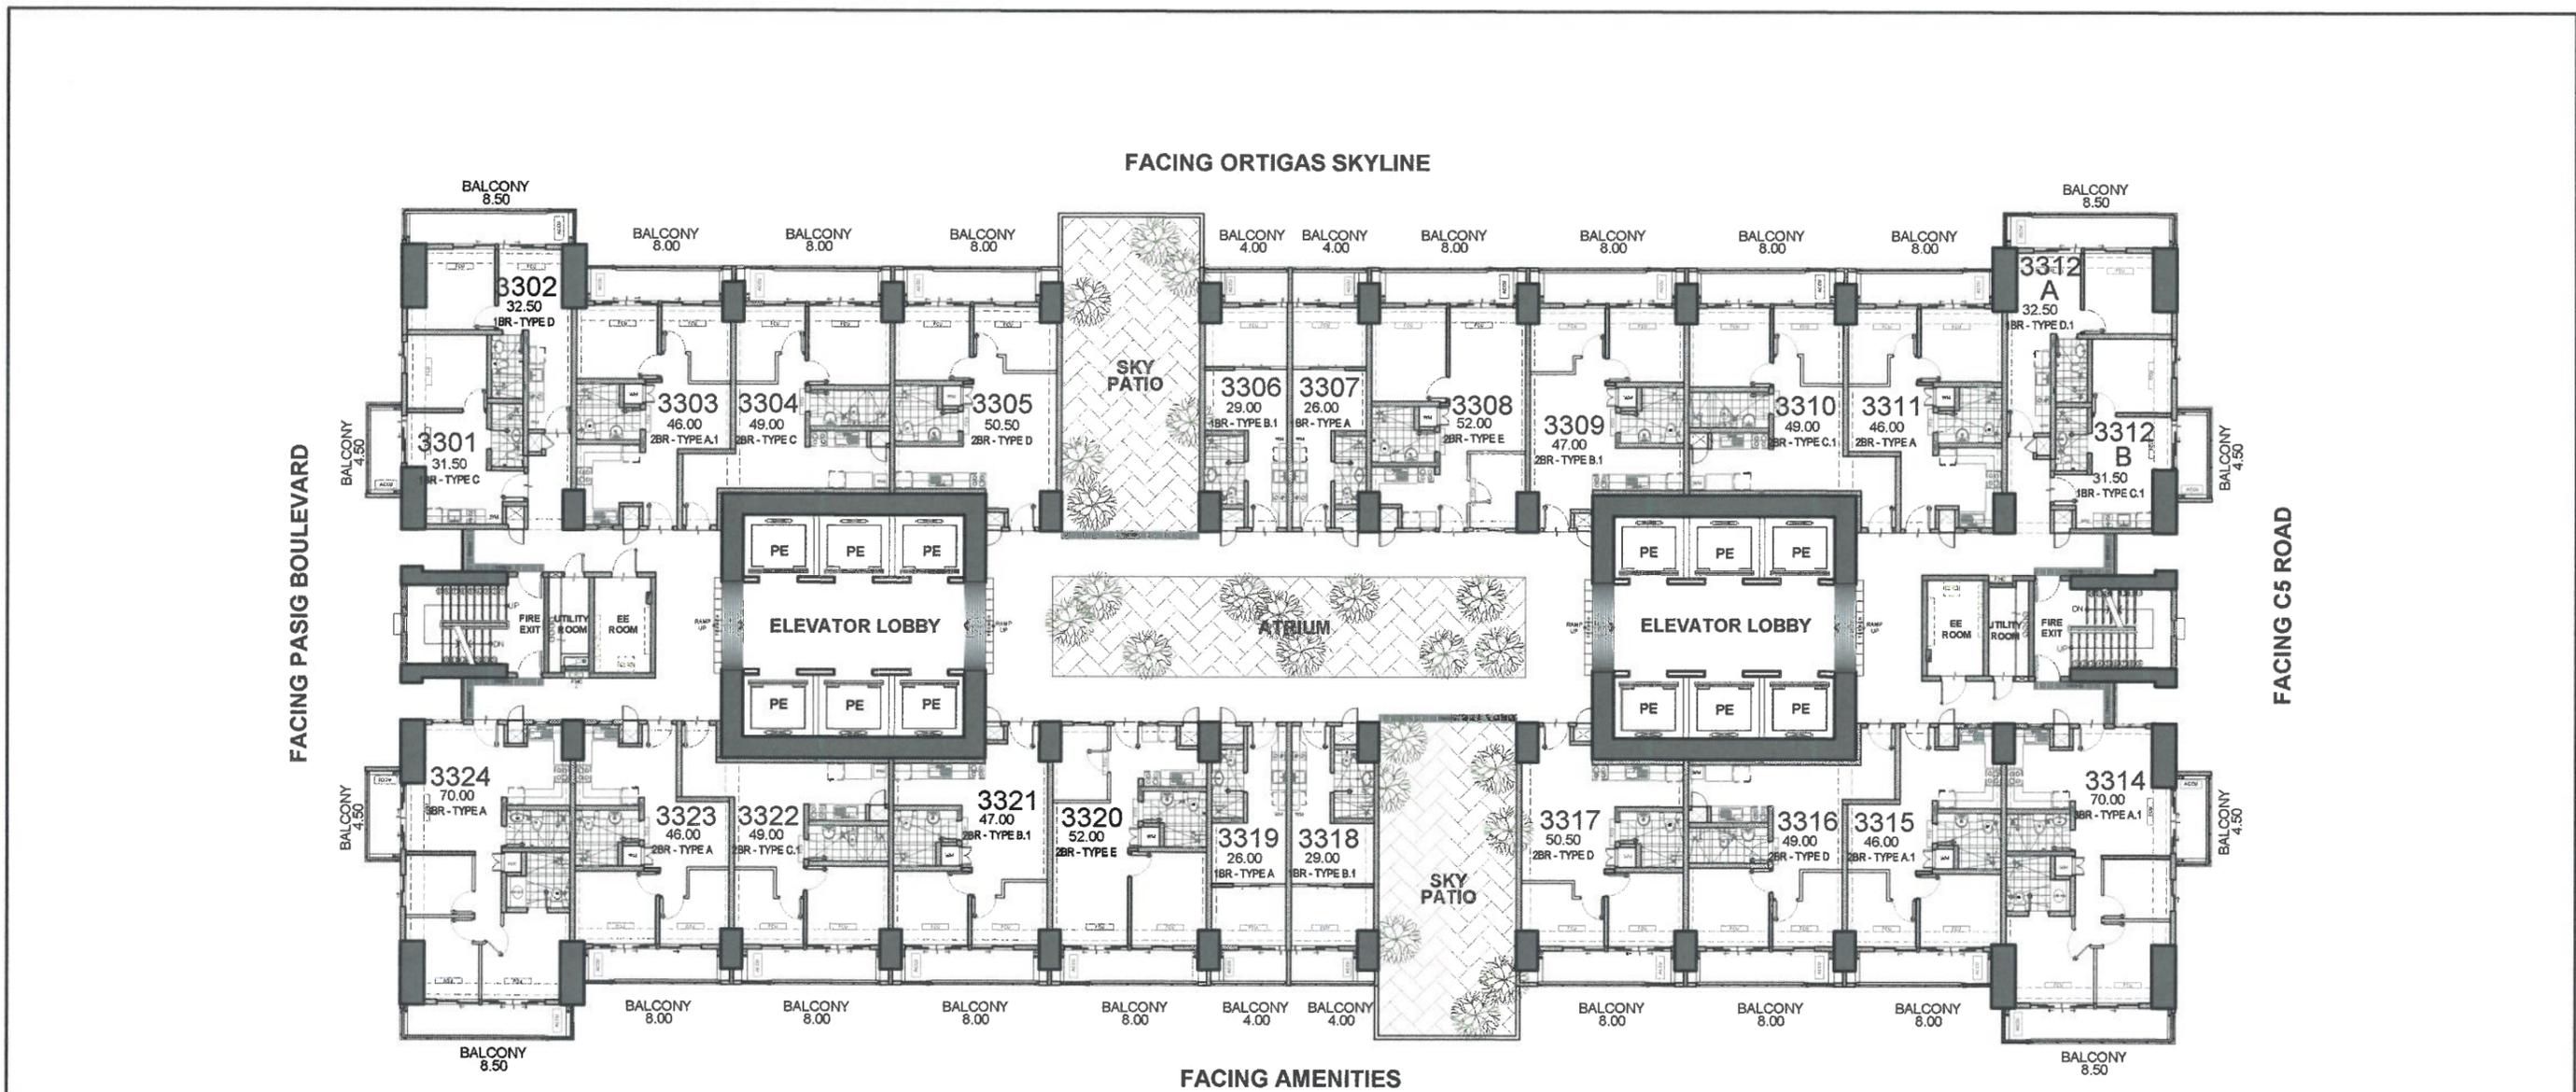

ALLEGRA GARDEN PLACE
 AMINA
 33RD FLOOR PLAN
 NOVEMBER 20, 2019
 PER MEMO REF. # DE-19-11-036





NOTED BY:	JV	<i>[Signature]</i>	11/20/19
	Julie	<i>[Signature]</i>	11/20/19
	Ana	<i>[Signature]</i>	11/26/19



Disclaimer: Floor plans depicted in this material are for demonstration purposes only and should not be relied upon as final project plans. For announcement purposes only.

AVAILABILITY PLAN

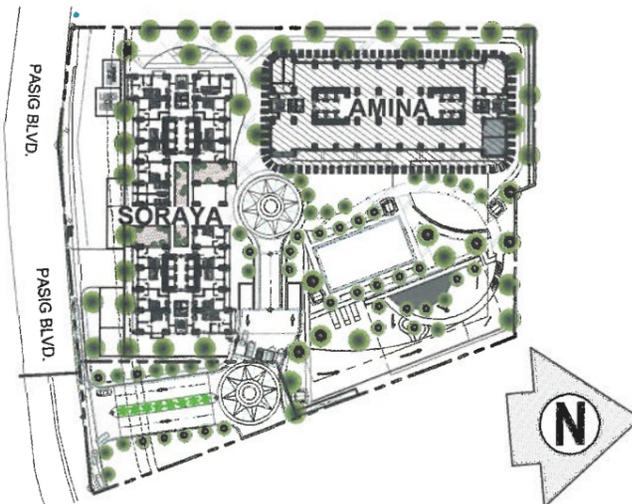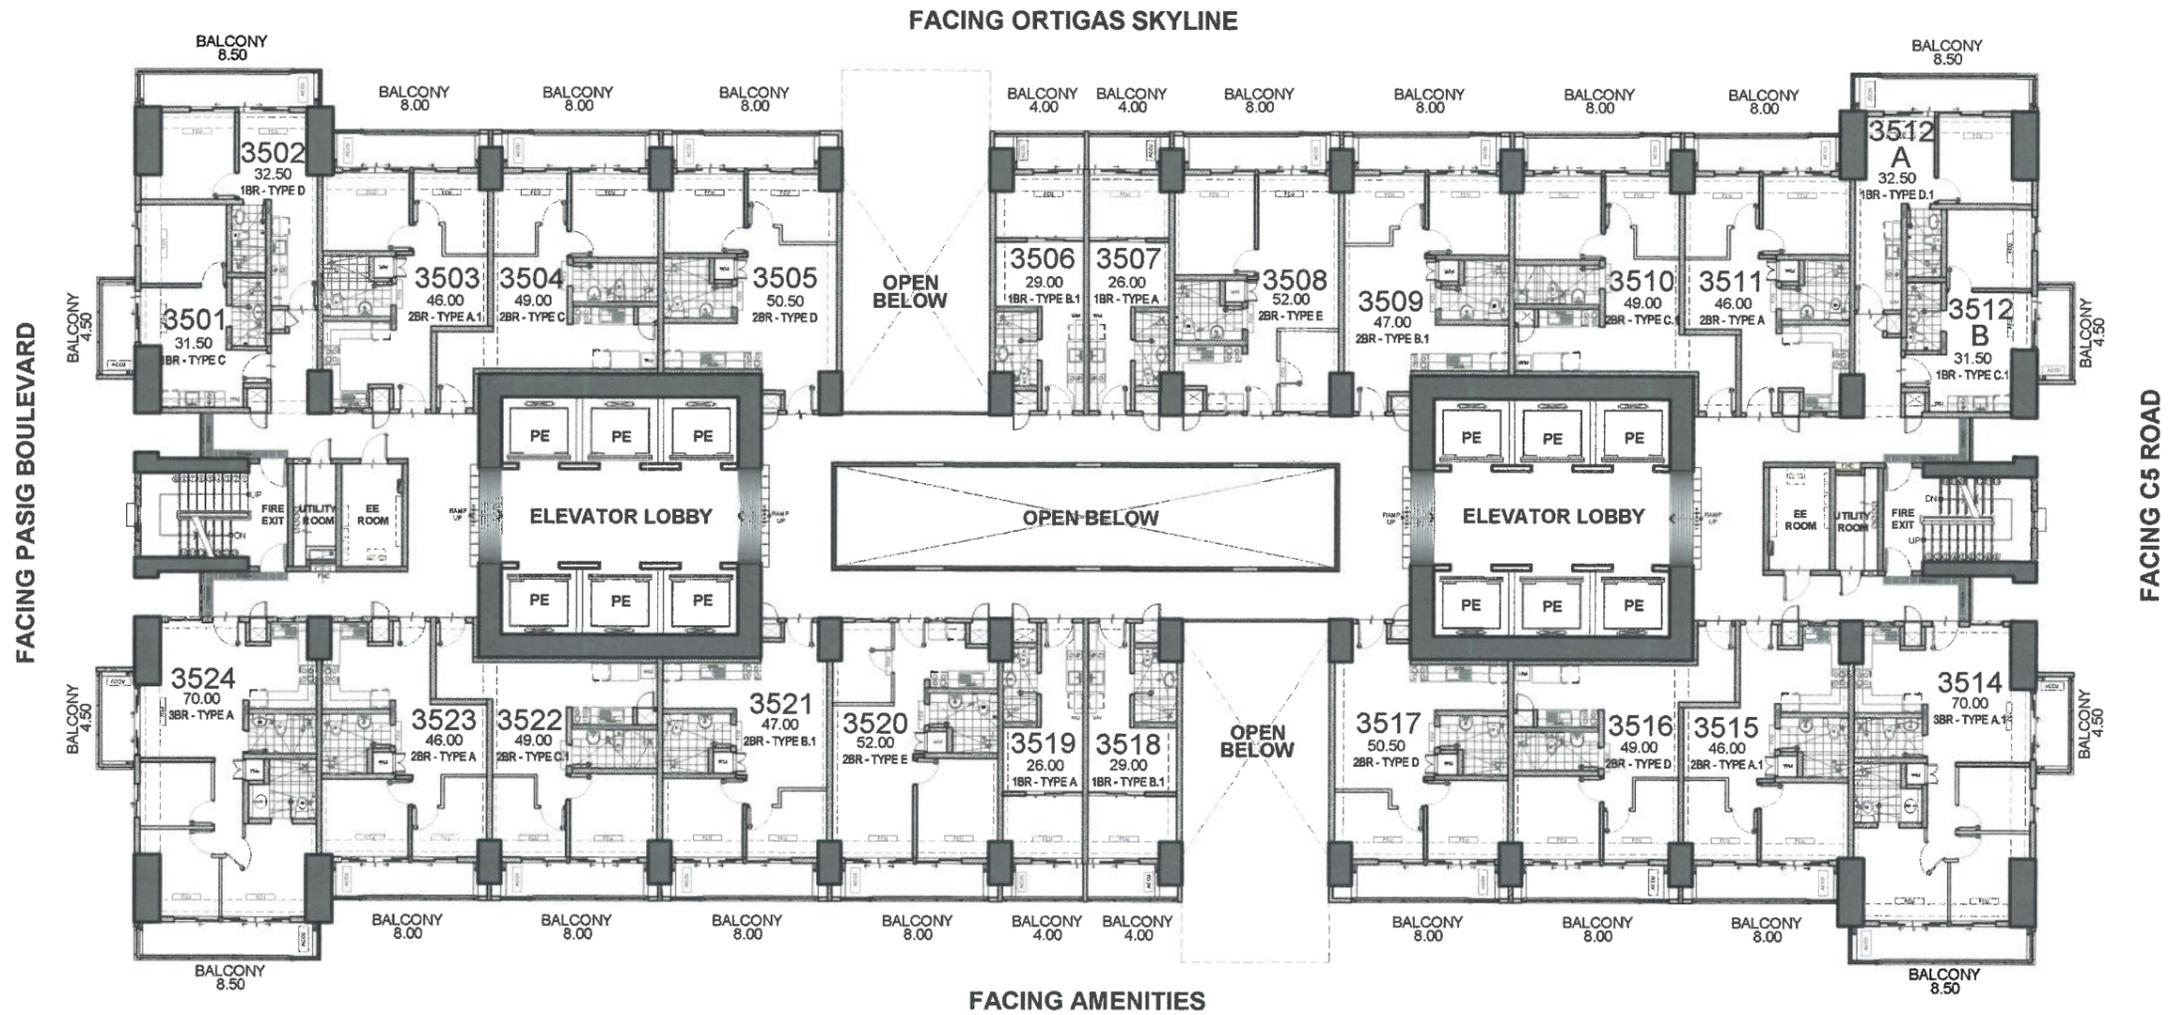

ALLEGRA GARDEN PLACE
 AMINA
 35TH FLOOR PLAN
 NOVEMBER 20, 2019
 PER MEMO REF. # DE-19-11-036





NOTED BY:	JV	<i>[Signature]</i>	11/25/19
	Julie	<i>[Signature]</i>	11/26/19
	Ana	<i>[Signature]</i>	11/26



Disclaimer: Floor plans depicted in this material are for demonstration purposes only and should not be relied upon as final project plans. For announcement purposes only.

AVAILABILITY PLAN

FACING ORTIGAS SKYLINE

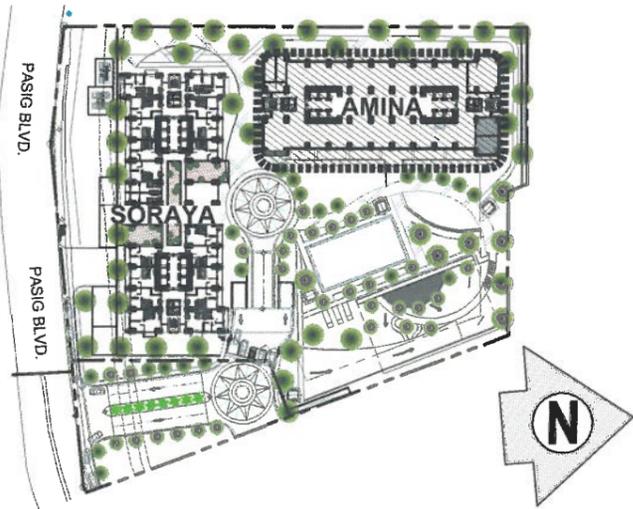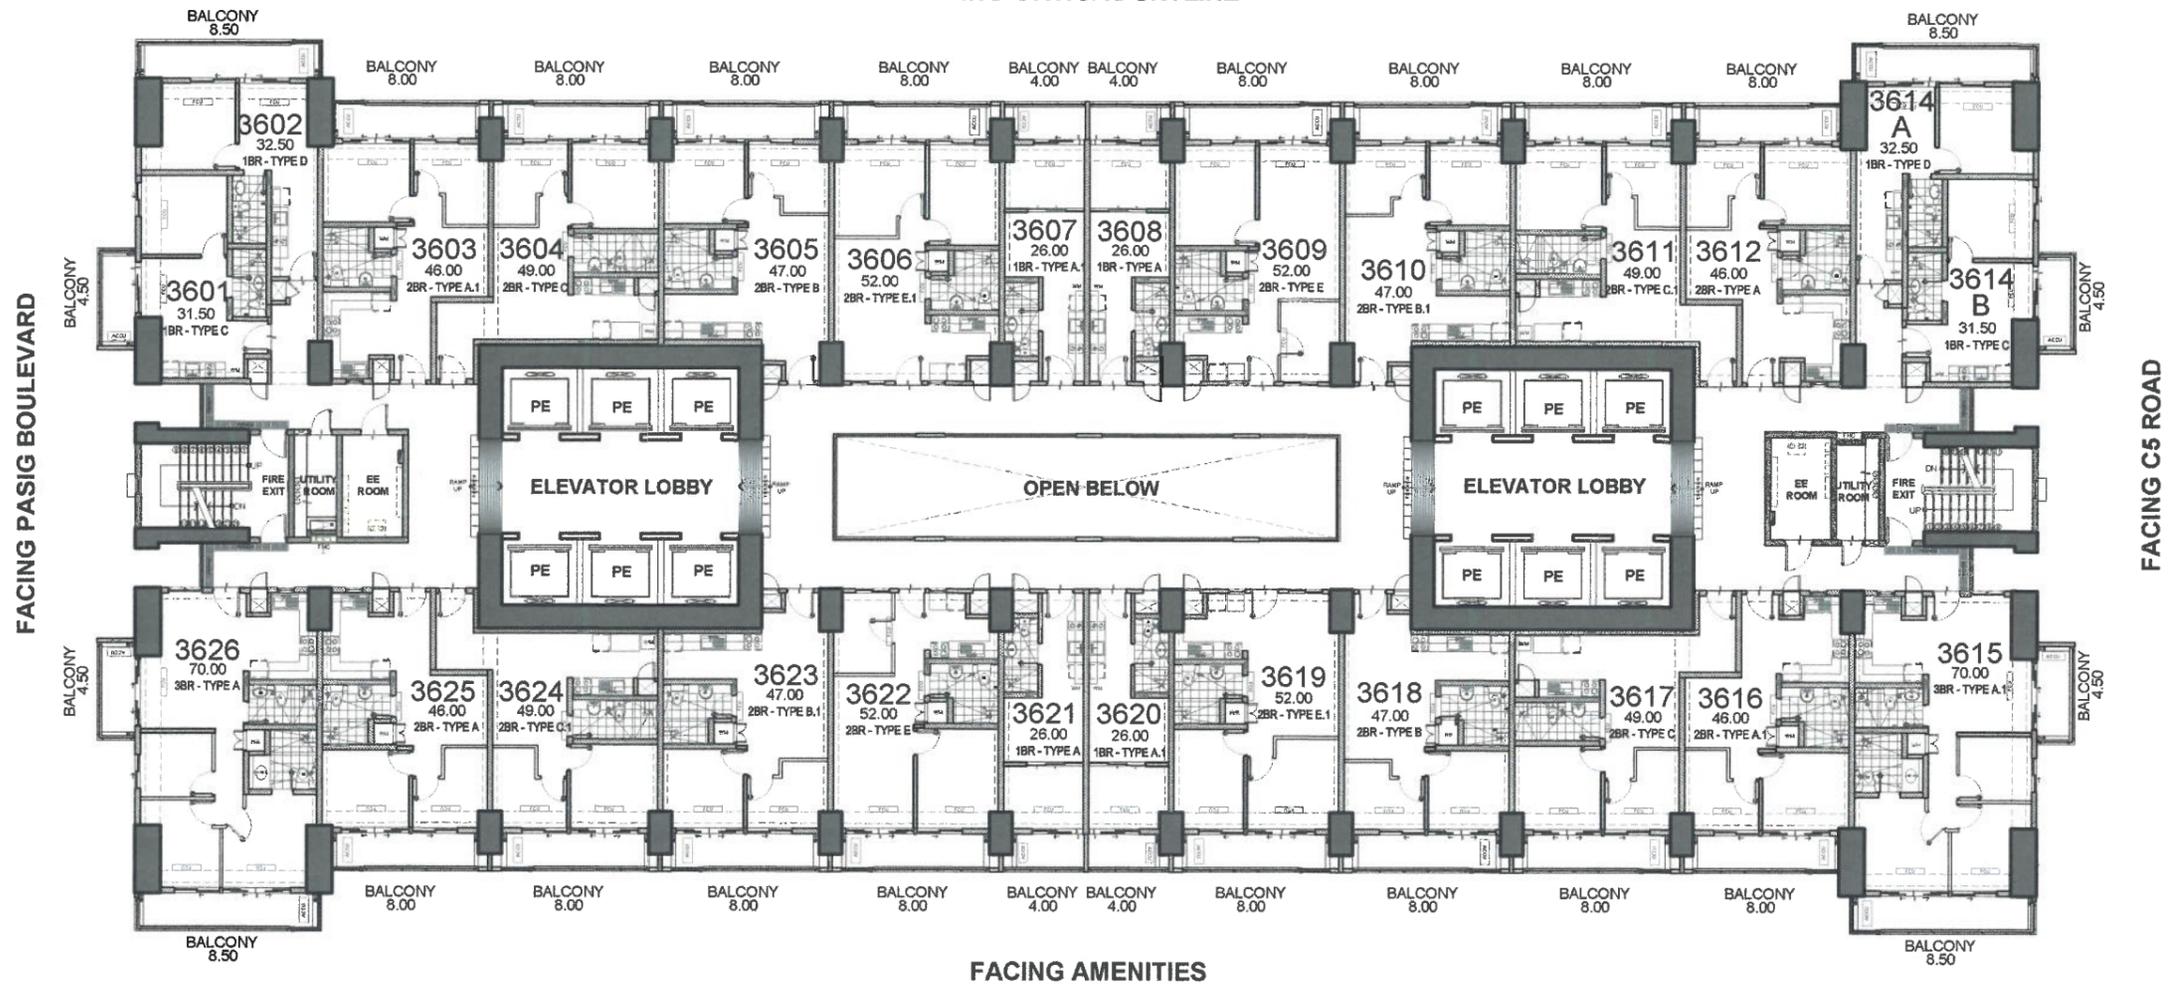

ALLEGRA GARDEN PLACE
 AMINA
 36TH FLOOR PLAN
 NOVEMBER 20, 2019
 PER MEMO REF. # DE-19-11-036





NOTED BY:	JV	<i>[Signature]</i>	11/25/19
	Julie	<i>[Signature]</i>	11/20/19
	Ana	<i>[Signature]</i>	11/26



Disclaimer: Floor plans depicted in this material are for demonstration purposes only and should not be relied upon as final project plans. For announcement purposes only.

AVAILABILITY PLAN

FACING ORTIGAS SKYLINE

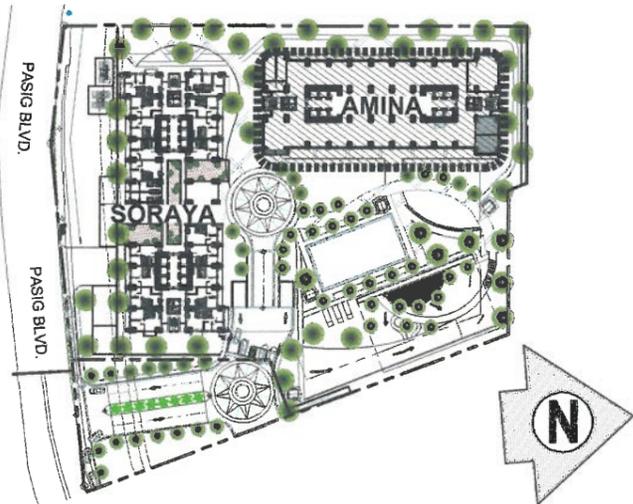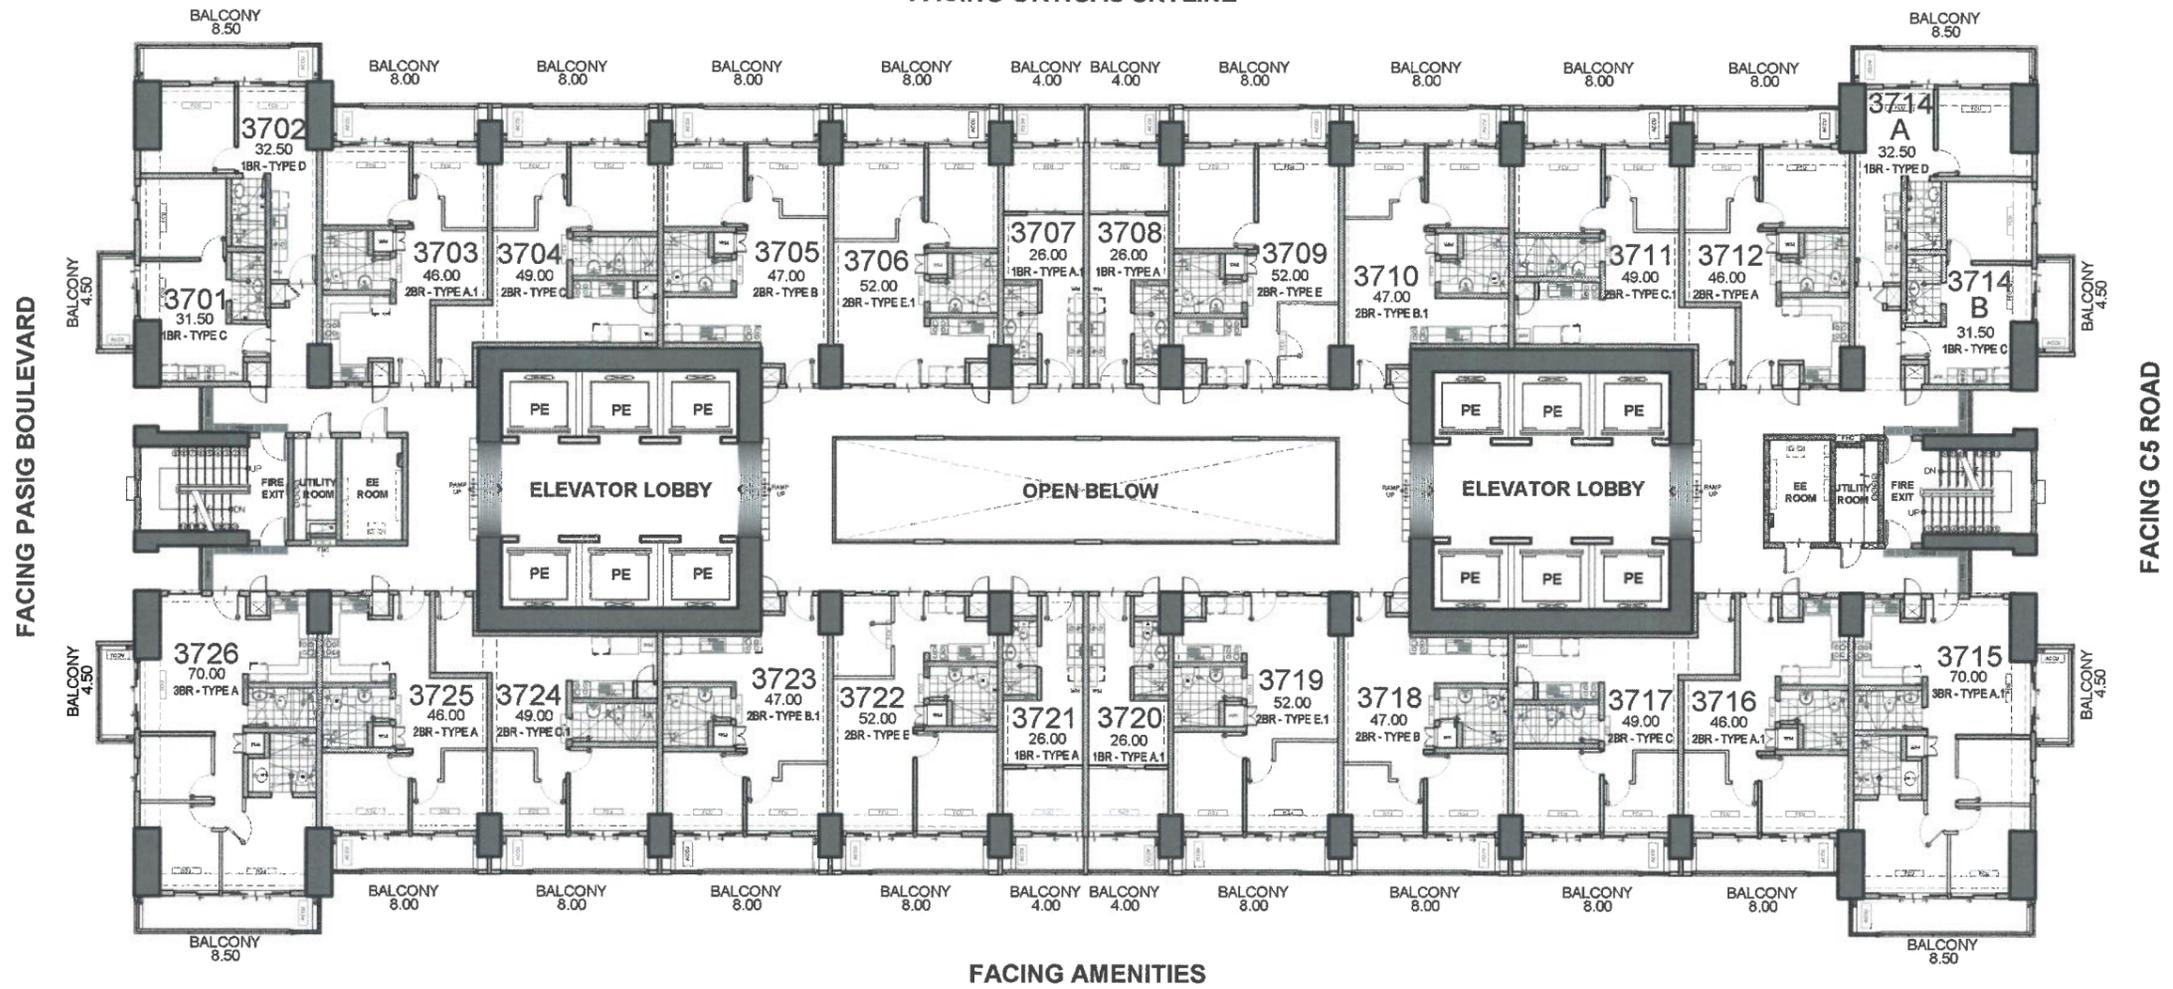



ALLEGRA GARDEN PLACE
 AMINA
 37TH FLOOR PLAN
 NOVEMBER 20, 2019
 PER MEMO REF. # DE-19-11-036



NOTED BY:	JV	<i>[Signature]</i>	11/25/19
	Julie	<i>[Signature]</i>	11/25/19
	Ana	<i>[Signature]</i>	11/26

Disclaimer: Floor plans depicted in this material are for demonstration purposes only and should not be relied upon as final project plans. For announcement purposes only.

AVAILABILITY PLAN

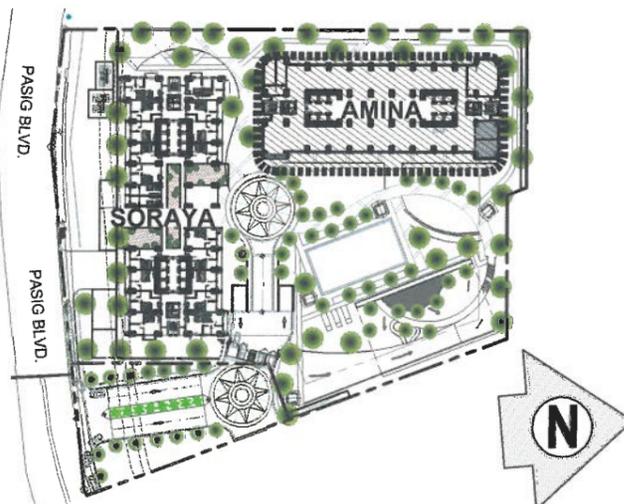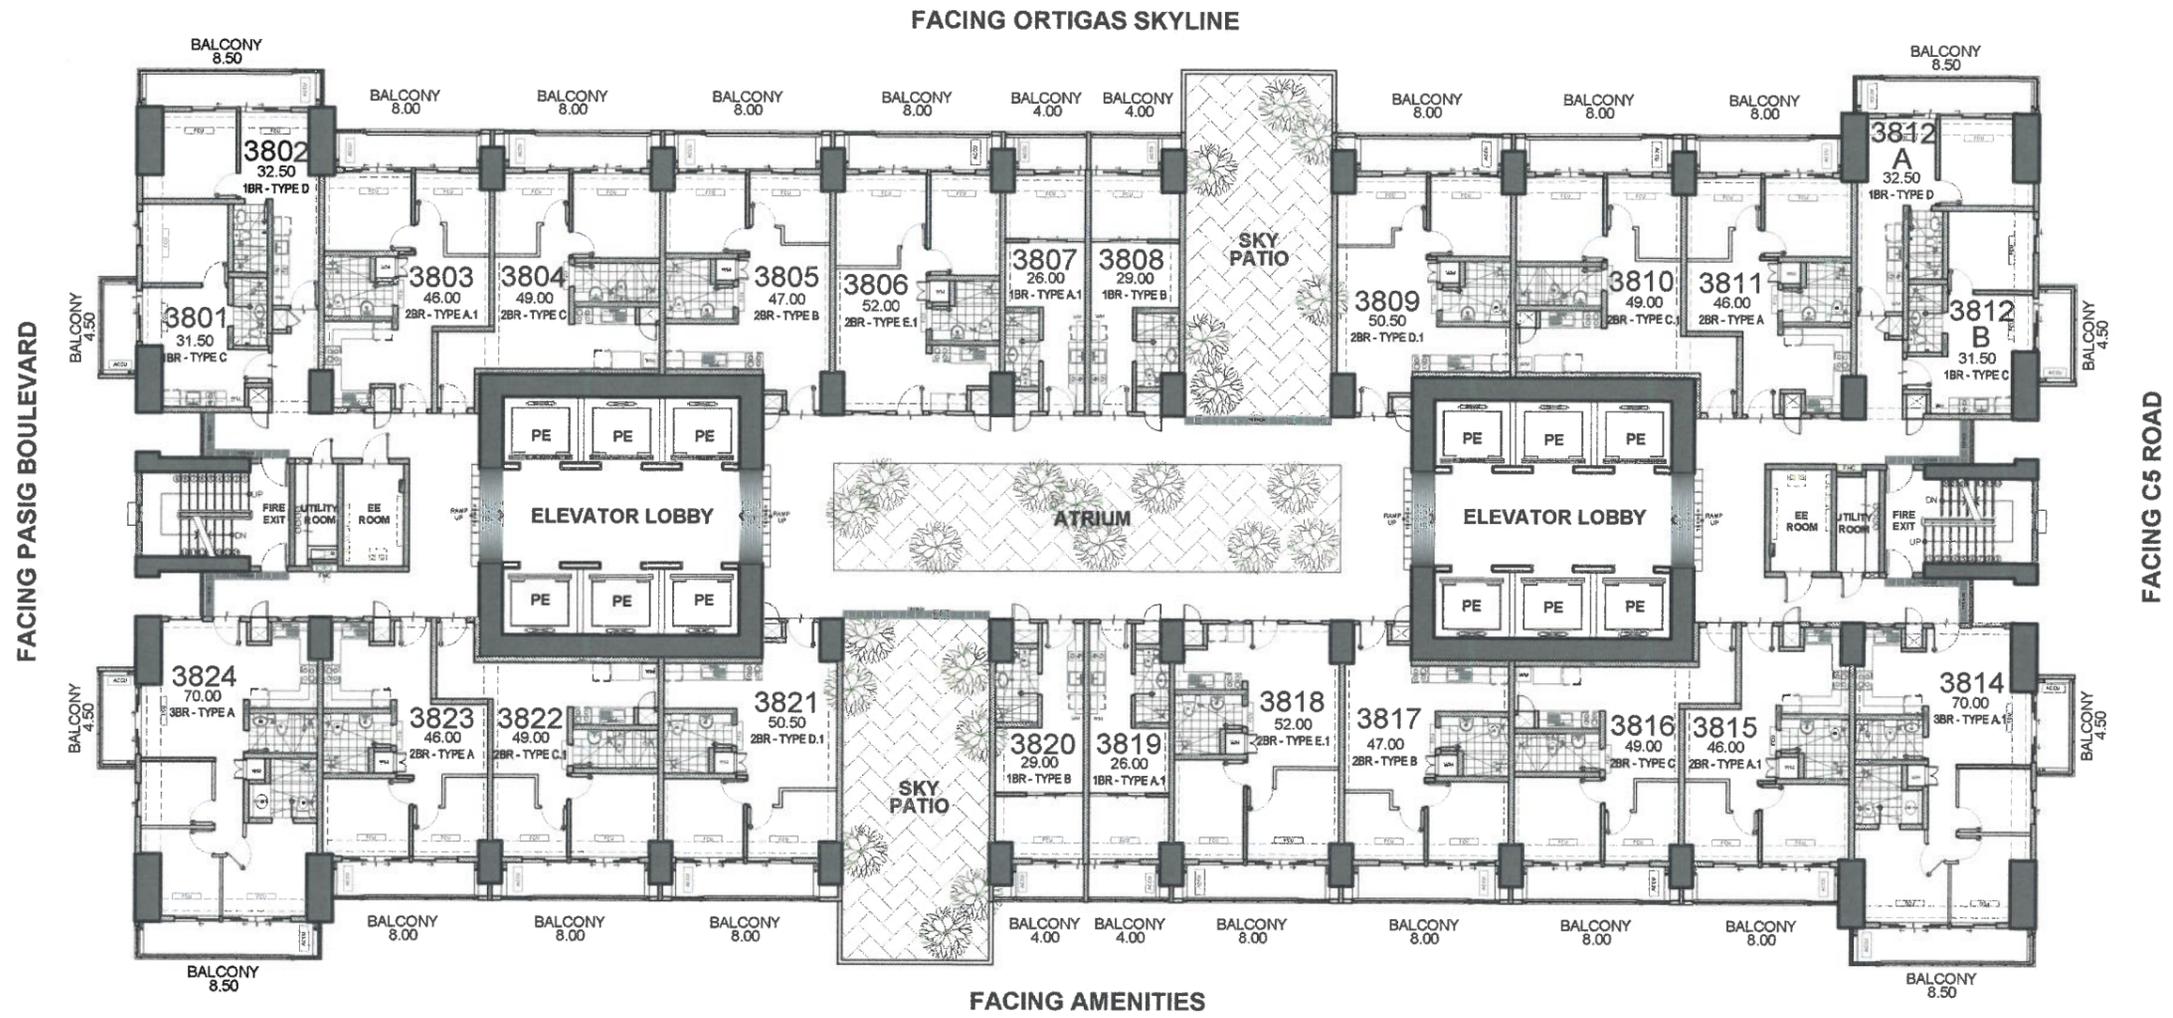

ALLEGRA GARDEN PLACE
 AMINA
 38TH FLOOR PLAN
 NOVEMBER 20, 2019
 PER MEMO REF. # DE-19-11-036




NOTED BY:	JV	<i>[Signature]</i>	25/11/19
	Julie	<i>[Signature]</i>	11/24/19
	Ana	<i>[Signature]</i>	11/26



Disclaimer: Floor plans depicted in this material are for demonstration purposes only and should not be relied upon as final project plans. For announcement purposes only.

AVAILABILITY PLAN

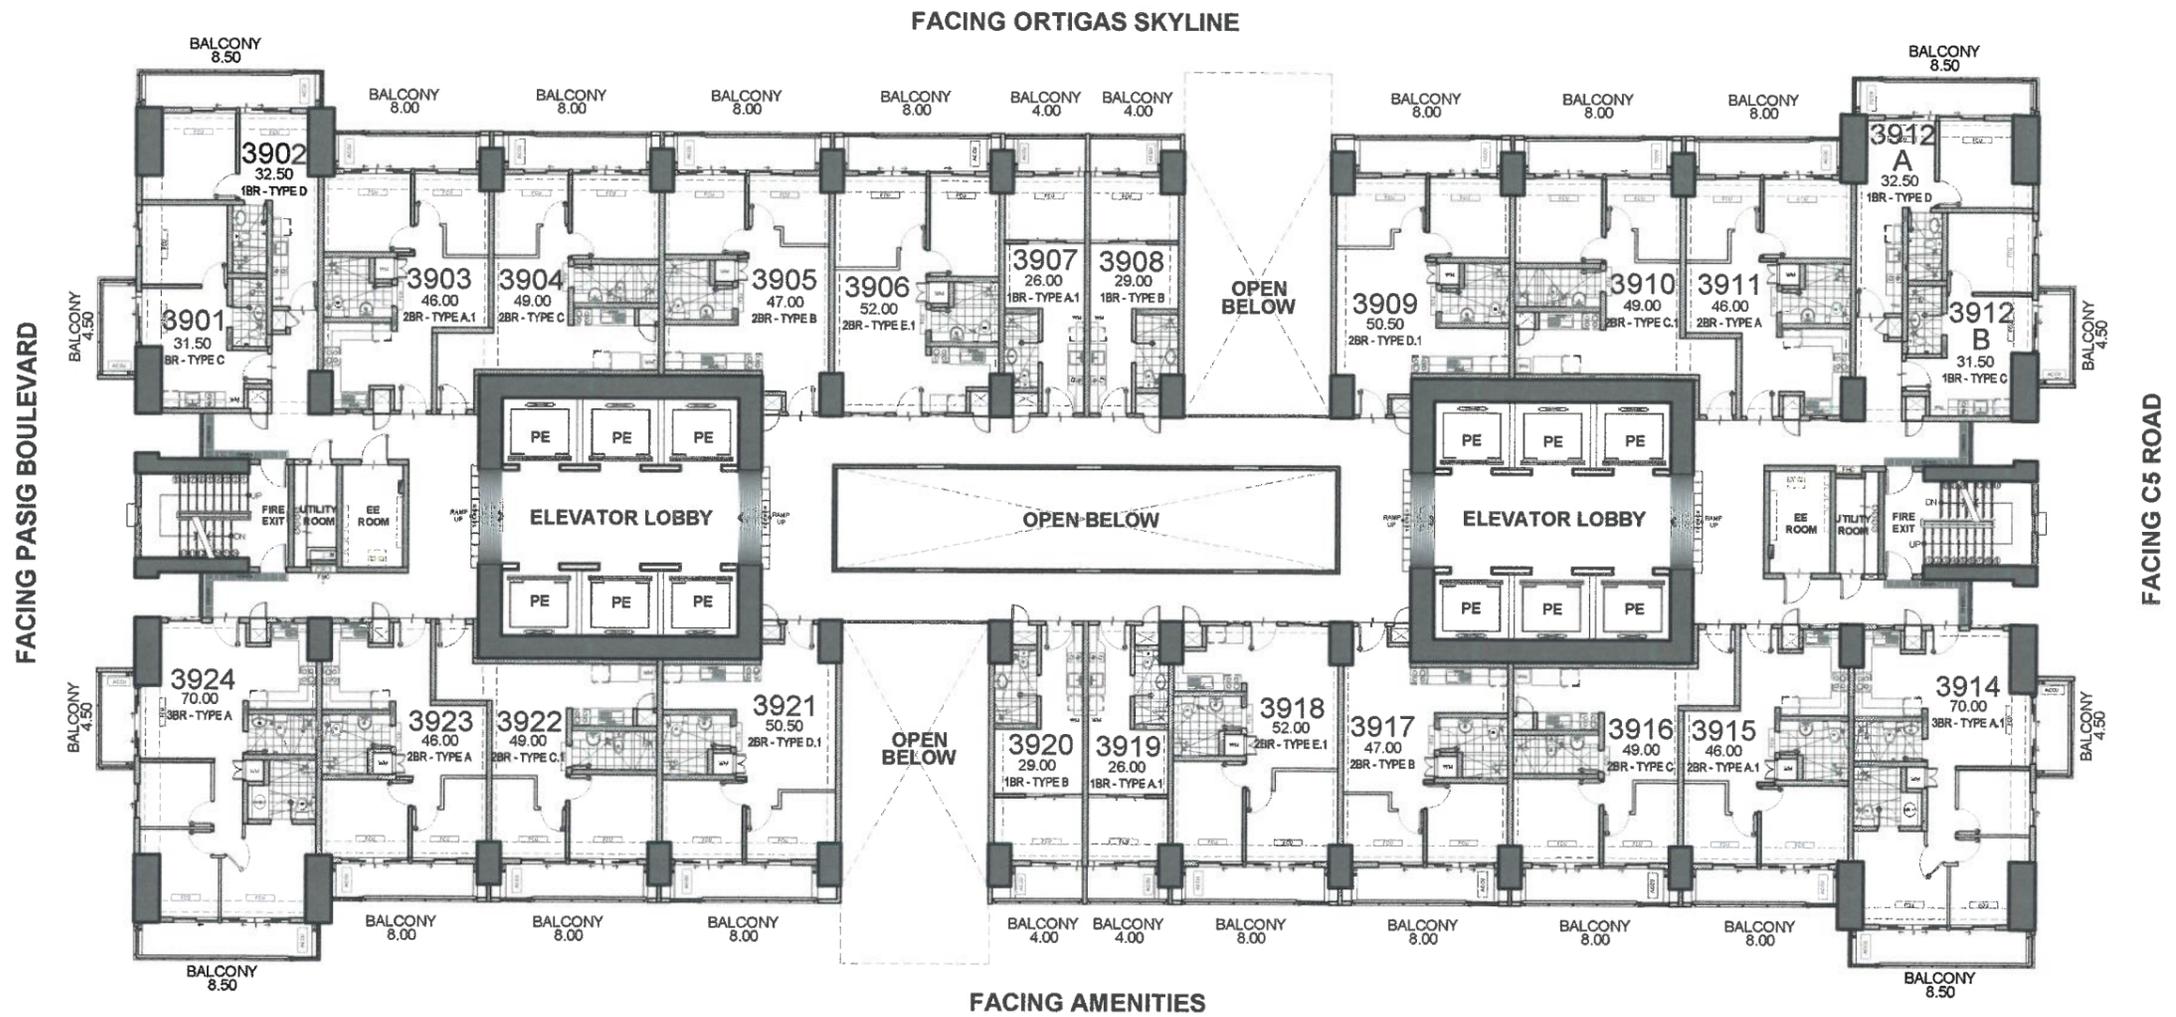

ALLEGRA GARDEN PLACE
 AMINA
 39TH FLOOR PLAN
 NOVEMBER 20, 2019
 PER MEMO REF. # DE-19-11-036





NOTED BY:	JV	<i>[Signature]</i>	11-25-19
	Julie	<i>[Signature]</i>	11/26
	Ana	<i>[Signature]</i>	11/26



Disclaimer: Floor plans depicted in this material are for demonstration purposes only and should not be relied upon as final project plans. For announcement purposes only.

AVAILABILITY PLAN

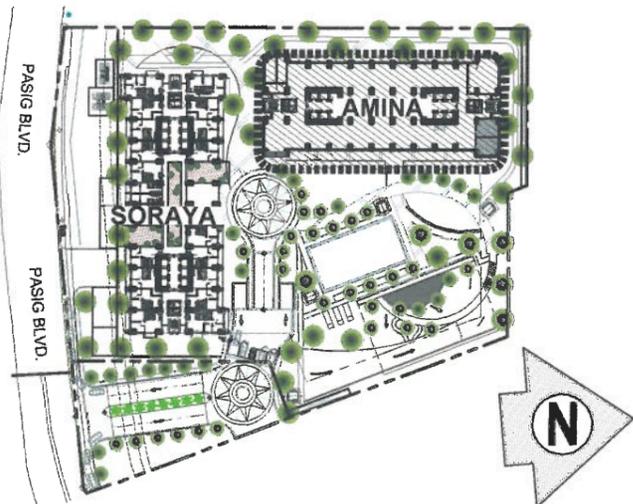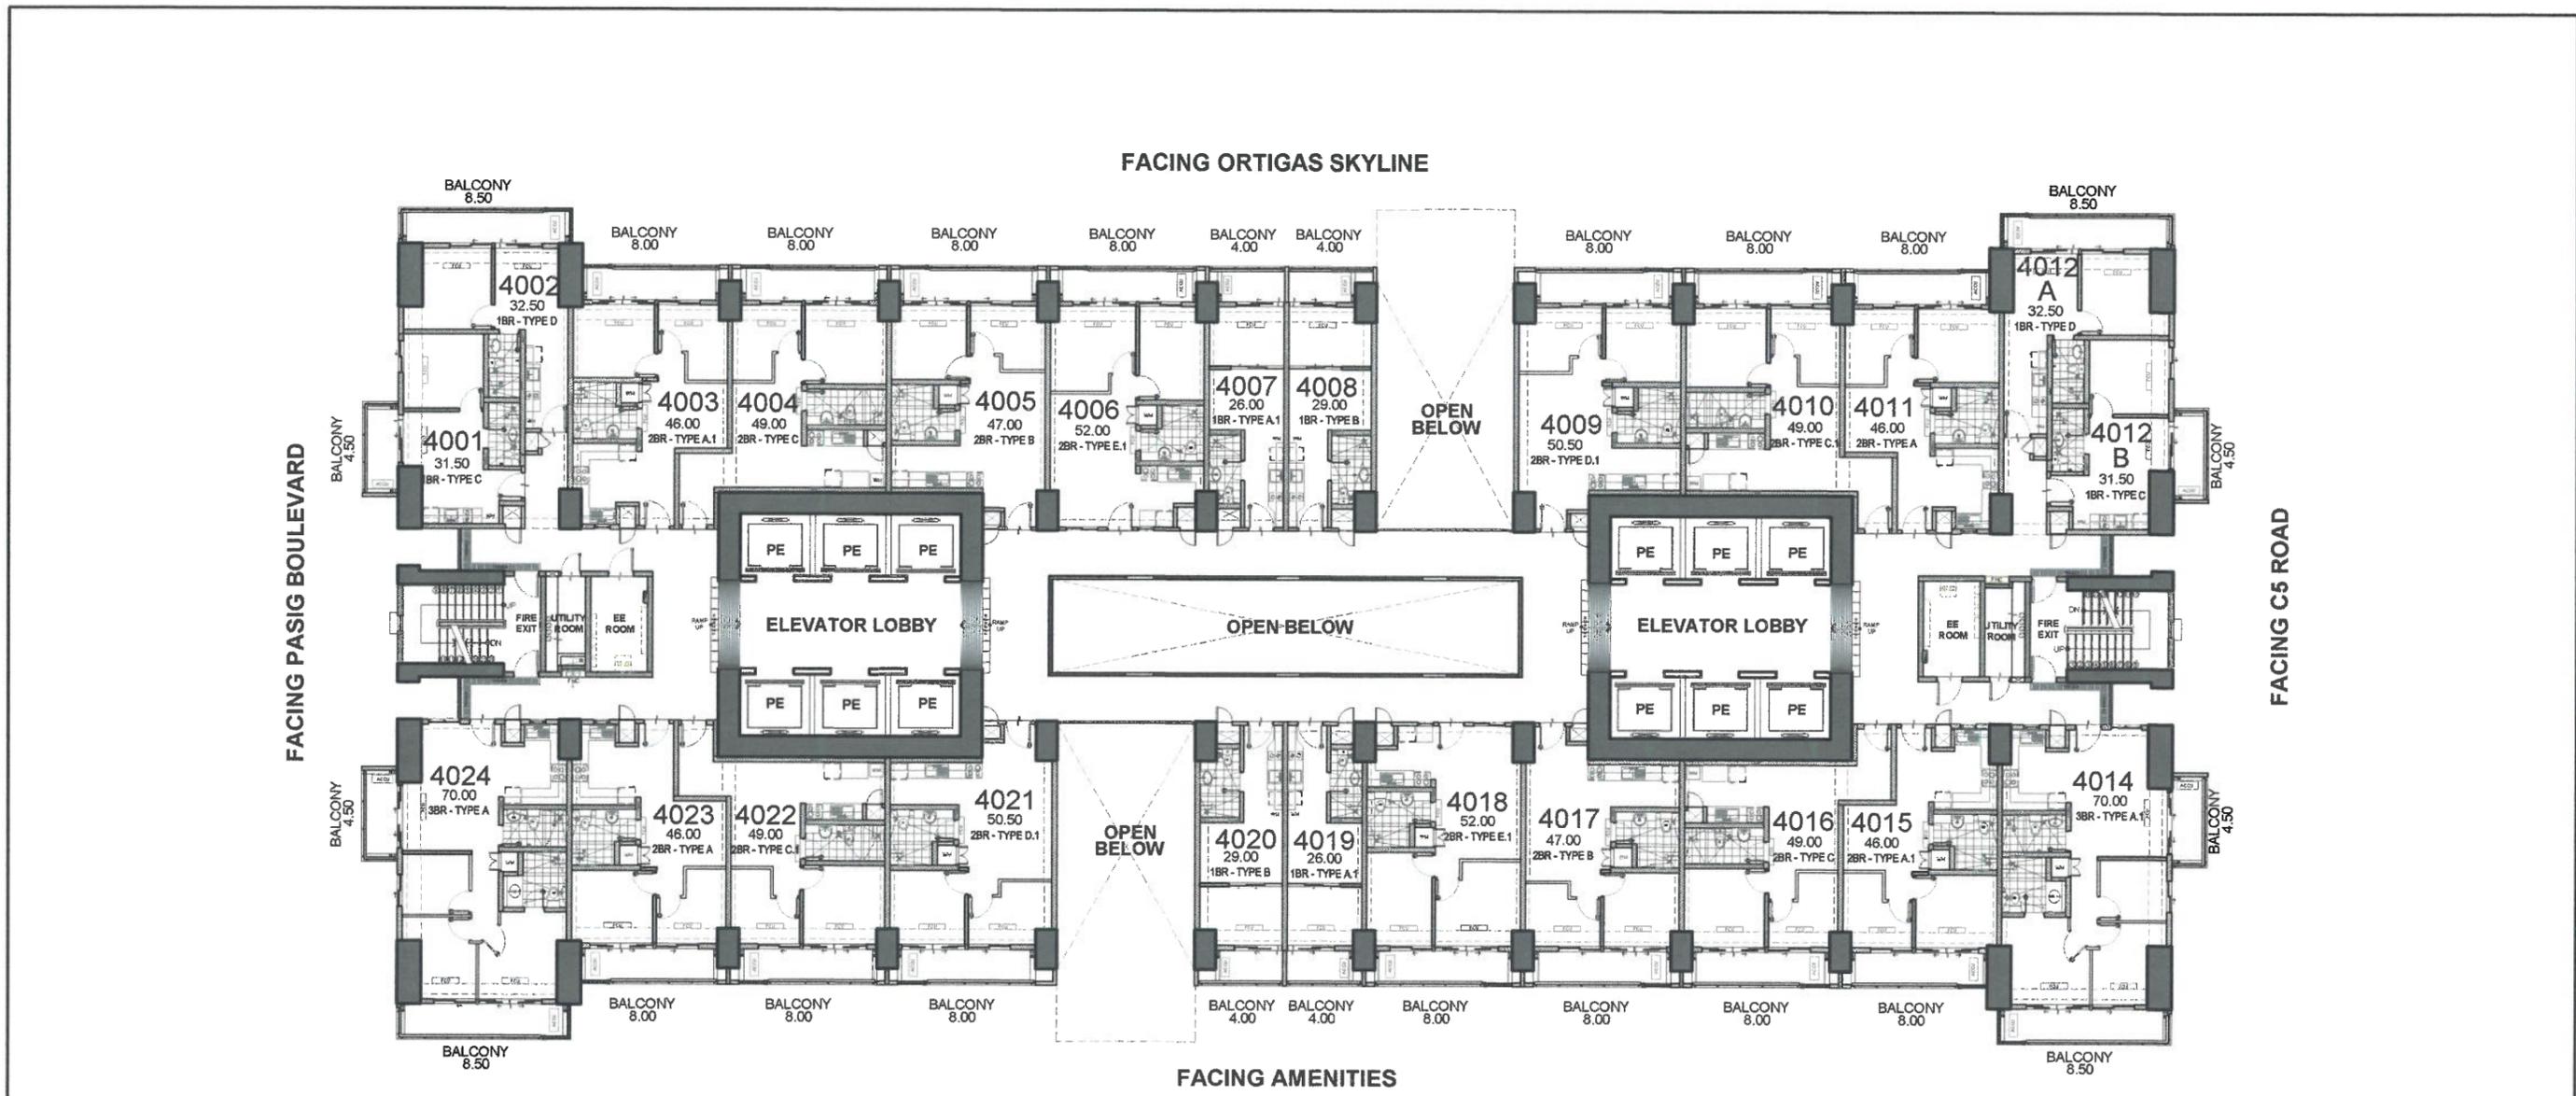

ALLEGRA GARDEN PLACE
 AMINA
 40TH FLOOR PLAN
 NOVEMBER 20, 2019
 PER MEMO REF. # DE-19-11-036





NOTED BY:	JV	11/25/19
	Julie	11/26/19
	Ana	11/26



Disclaimer: Floor plans depicted in this material are for demonstration purposes only and should not be relied upon as final project plans. For announcement purposes only.

AVAILABILITY PLAN

FACING ORTIGAS SKYLINE

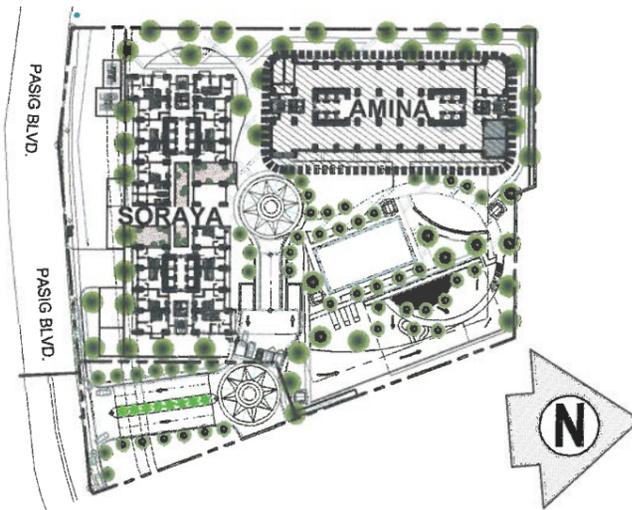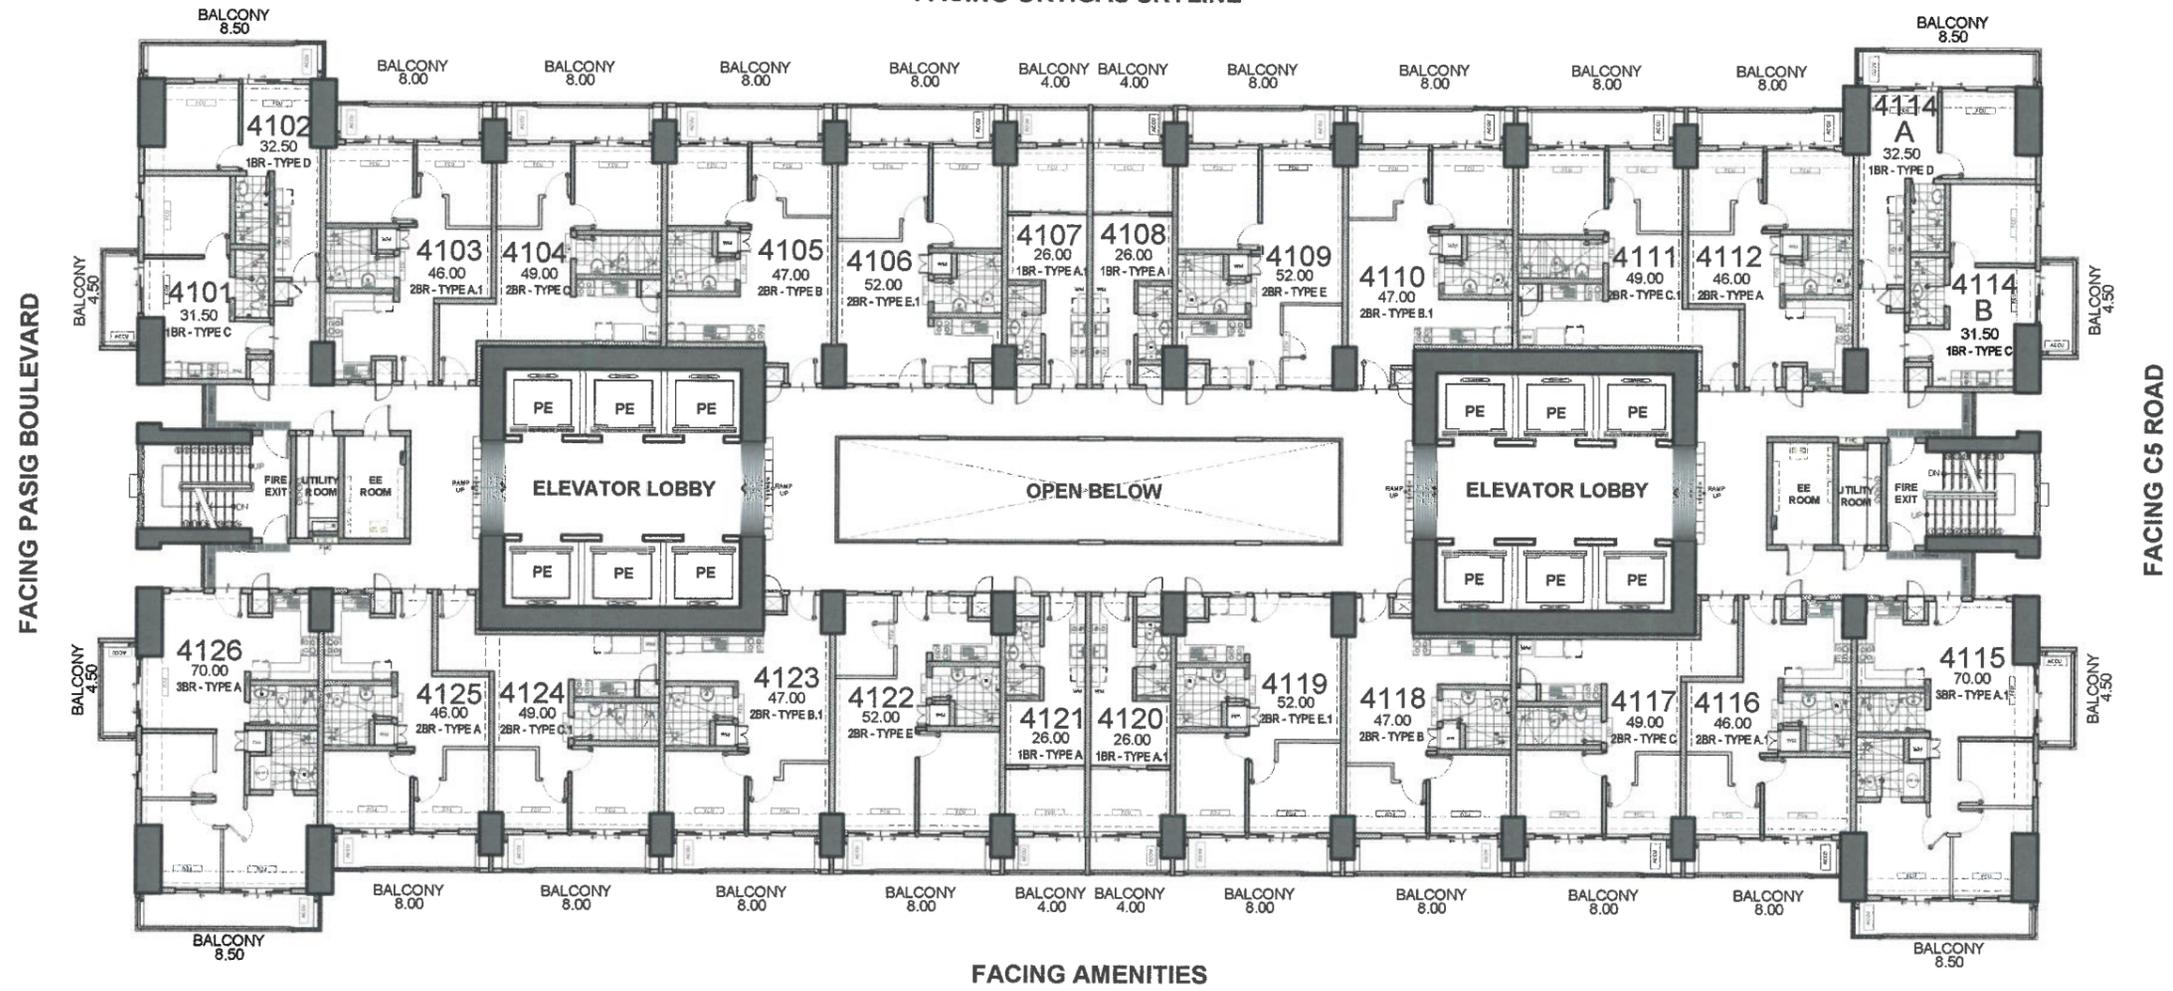

ALLEGRA GARDEN PLACE
 AMINA
 41ST FLOOR PLAN
 NOVEMBER 20, 2019
 PER MEMO REF. # DE-19-11-036





NOTED BY:	JV	<i>[Signature]</i>	11/25/19
	Julie	<i>[Signature]</i>	11/26/19
	Ana	<i>[Signature]</i>	11/26



Disclaimer: Floor plans depicted in this material are for demonstration purposes only and should not be relied upon as final project plans. For announcement purposes only.

AVAILABILITY PLAN

FACING ORTIGAS SKYLINE

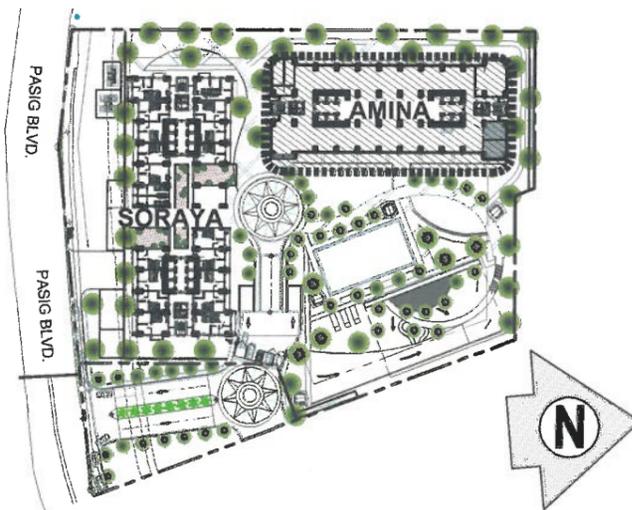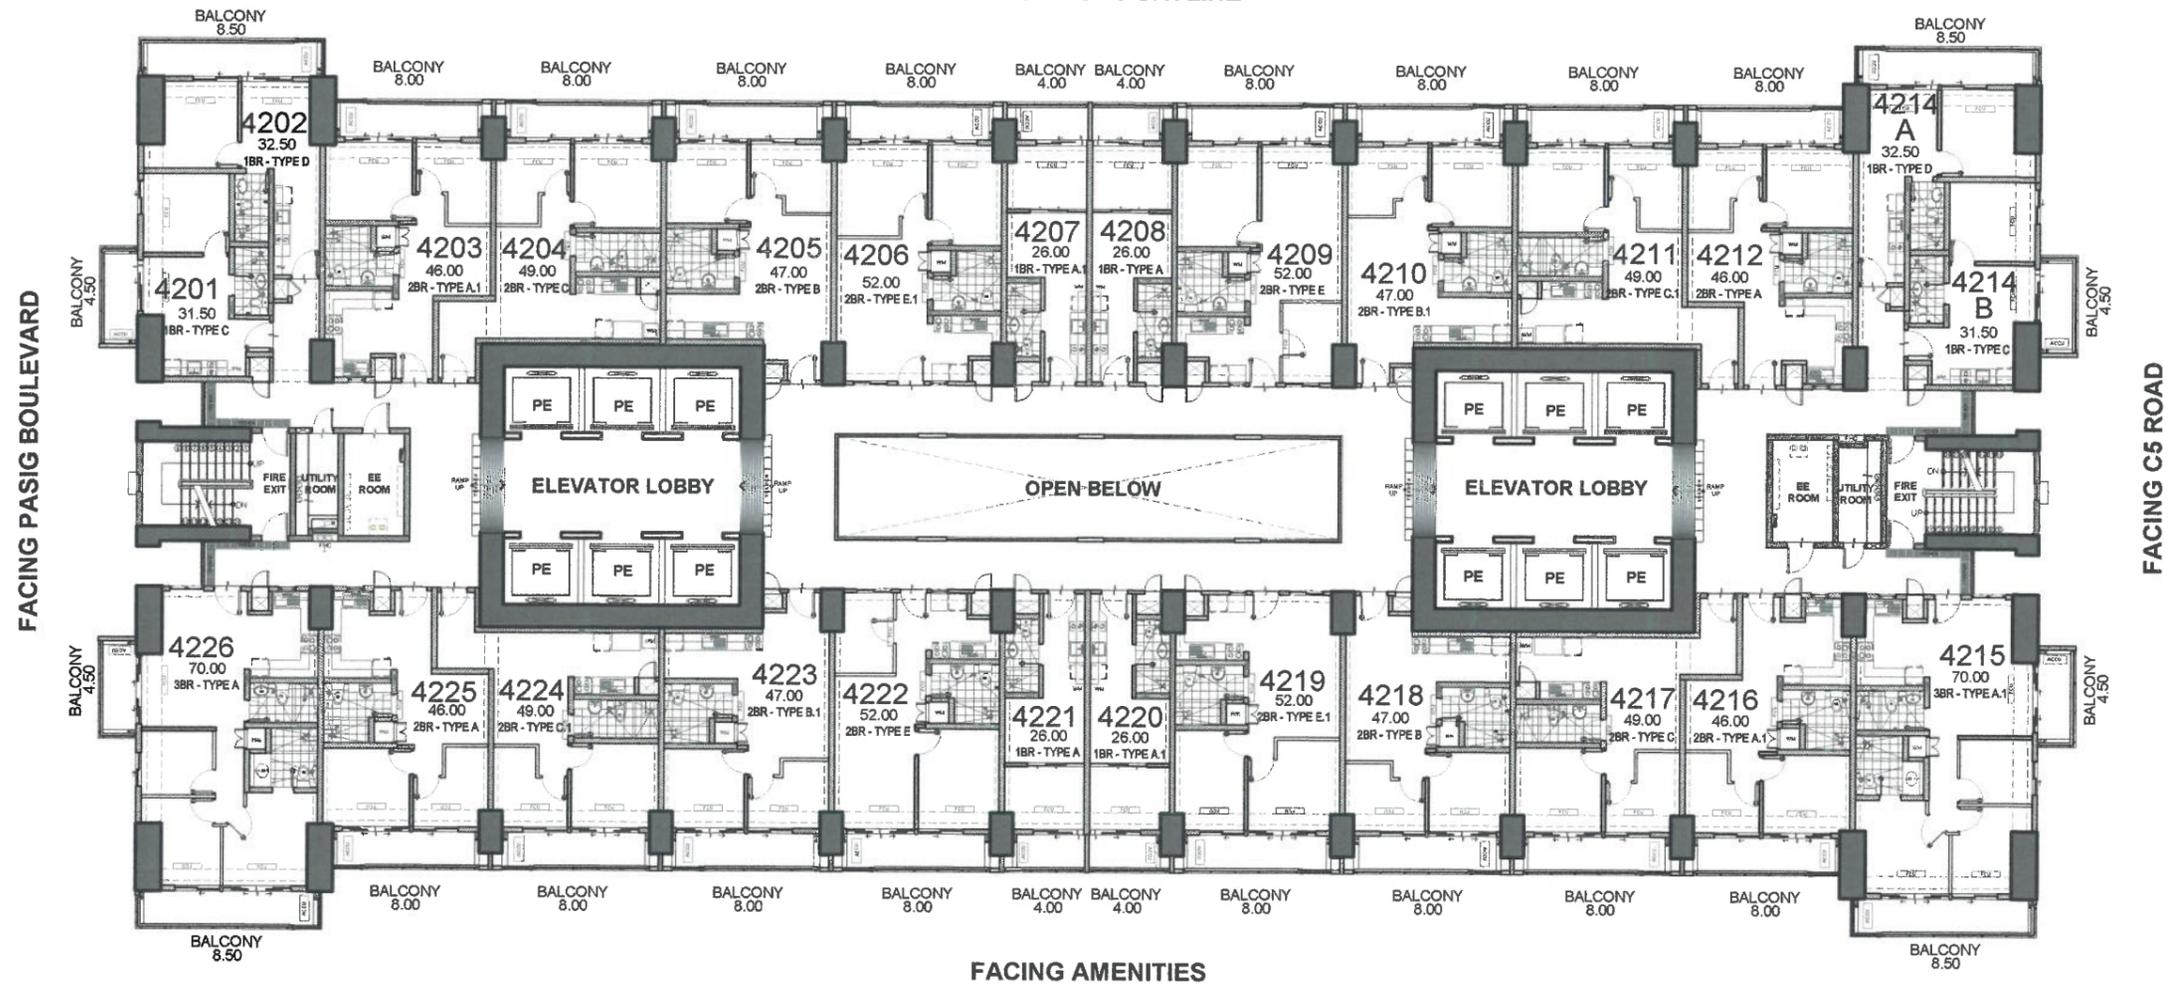

ALLEGRA GARDEN PLACE
 AMINA
 42ND FLOOR PLAN
 NOVEMBER 20, 2019
 PER MEMO REF. # DE-19-11-036





NOTED BY:	JV	<i>[Signature]</i>	11-25-19
	Julie	<i>[Signature]</i>	11/26/19
	Ana	<i>[Signature]</i>	11/26



Disclaimer: Floor plans depicted in this material are for demonstration purposes only and should not be relied upon as final project plans. For announcement purposes only.

AVAILABILITY PLAN

FACING ORTIGAS SKYLINE

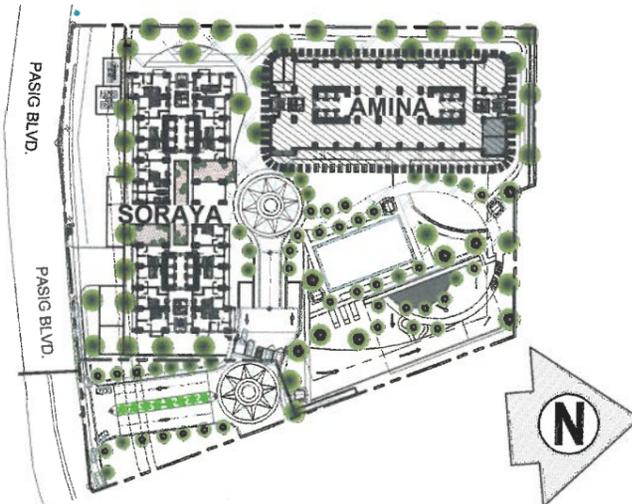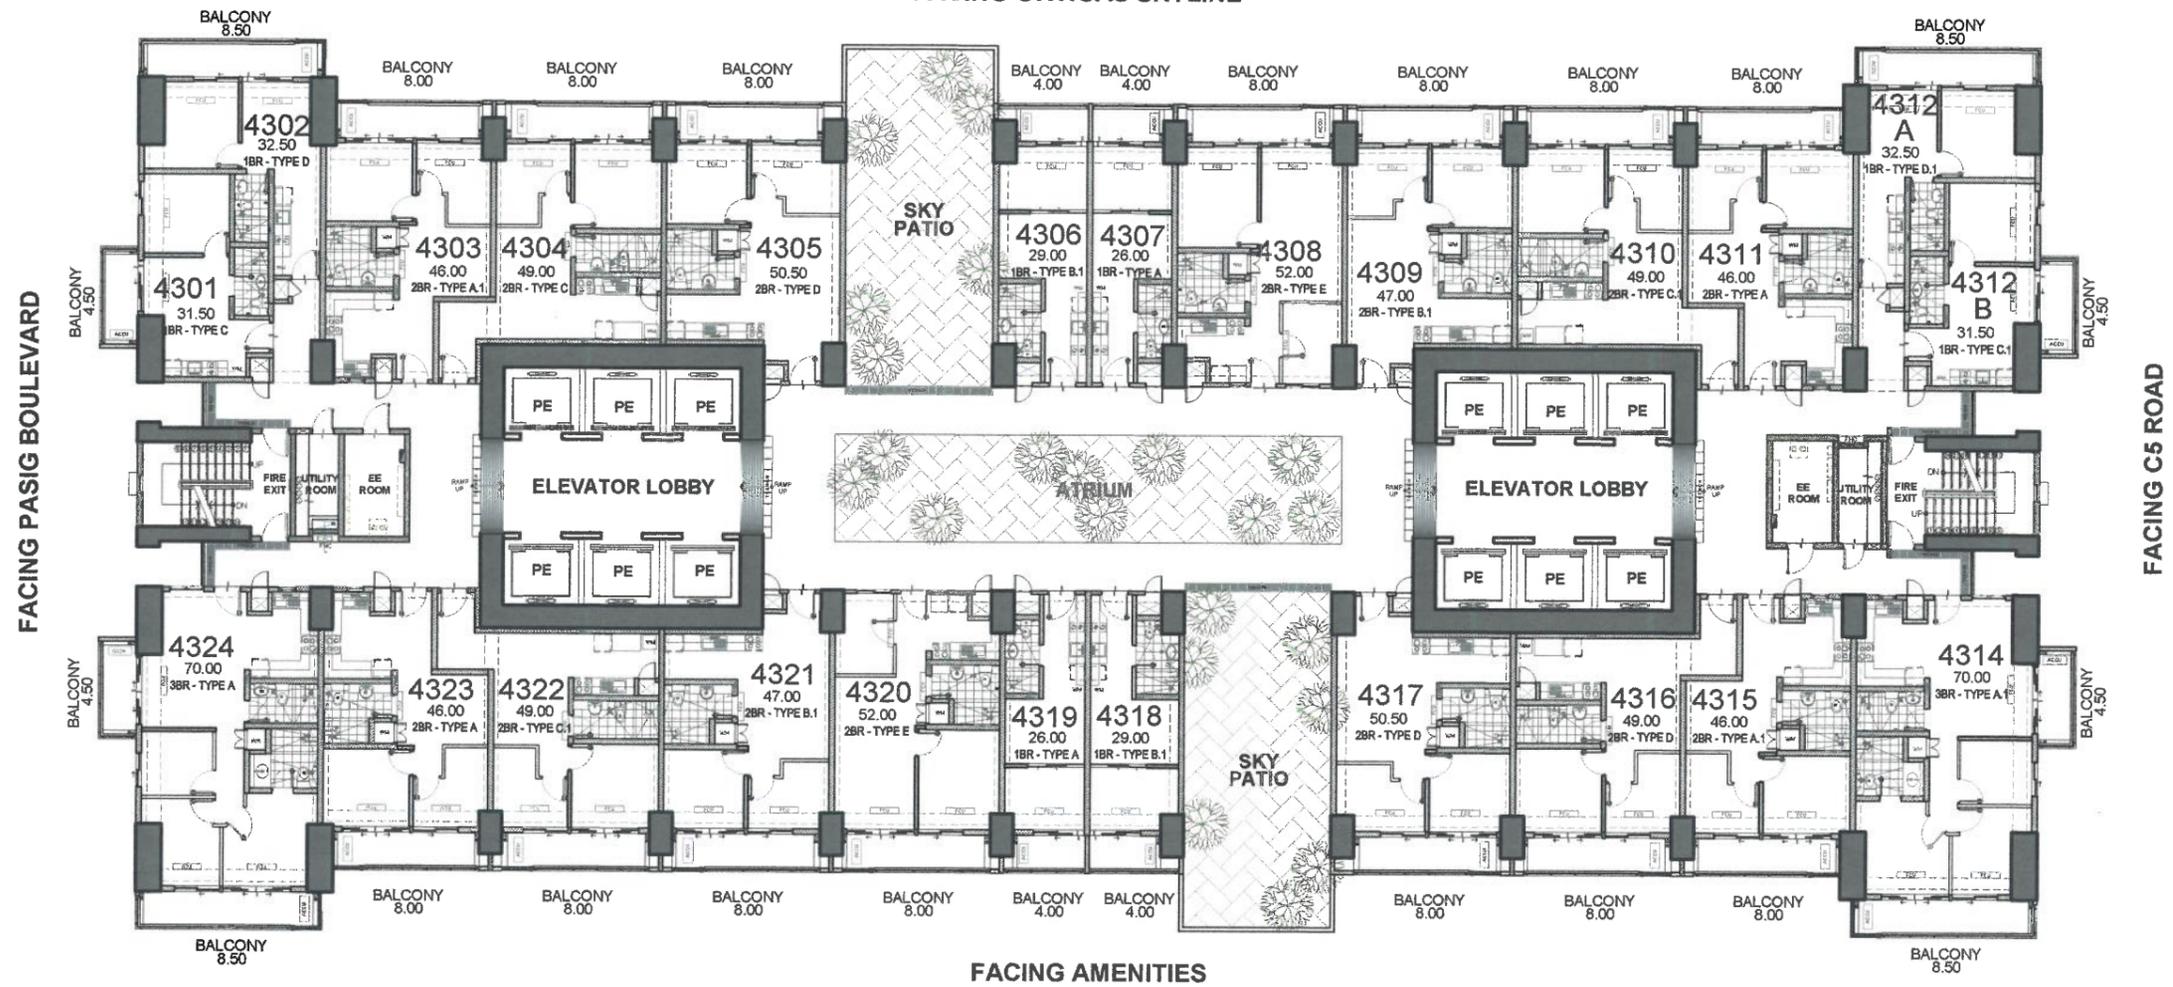

ALLEGRA GARDEN PLACE
 AMINA
 43RD FLOOR PLAN
 NOVEMBER 20, 2019
 PER MEMO REF. # DE-19-11-036





NOTED BY:	JV	11-25-19
	Julie	11/24/19
	Ana	11/26



Disclaimer: Floor plans depicted in this material are for demonstration purposes only and should not be relied upon as final project plans. For announcement purposes only.

AVAILABILITY PLAN

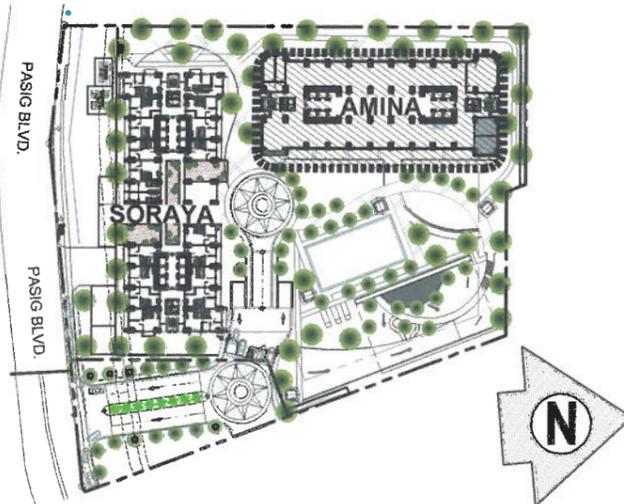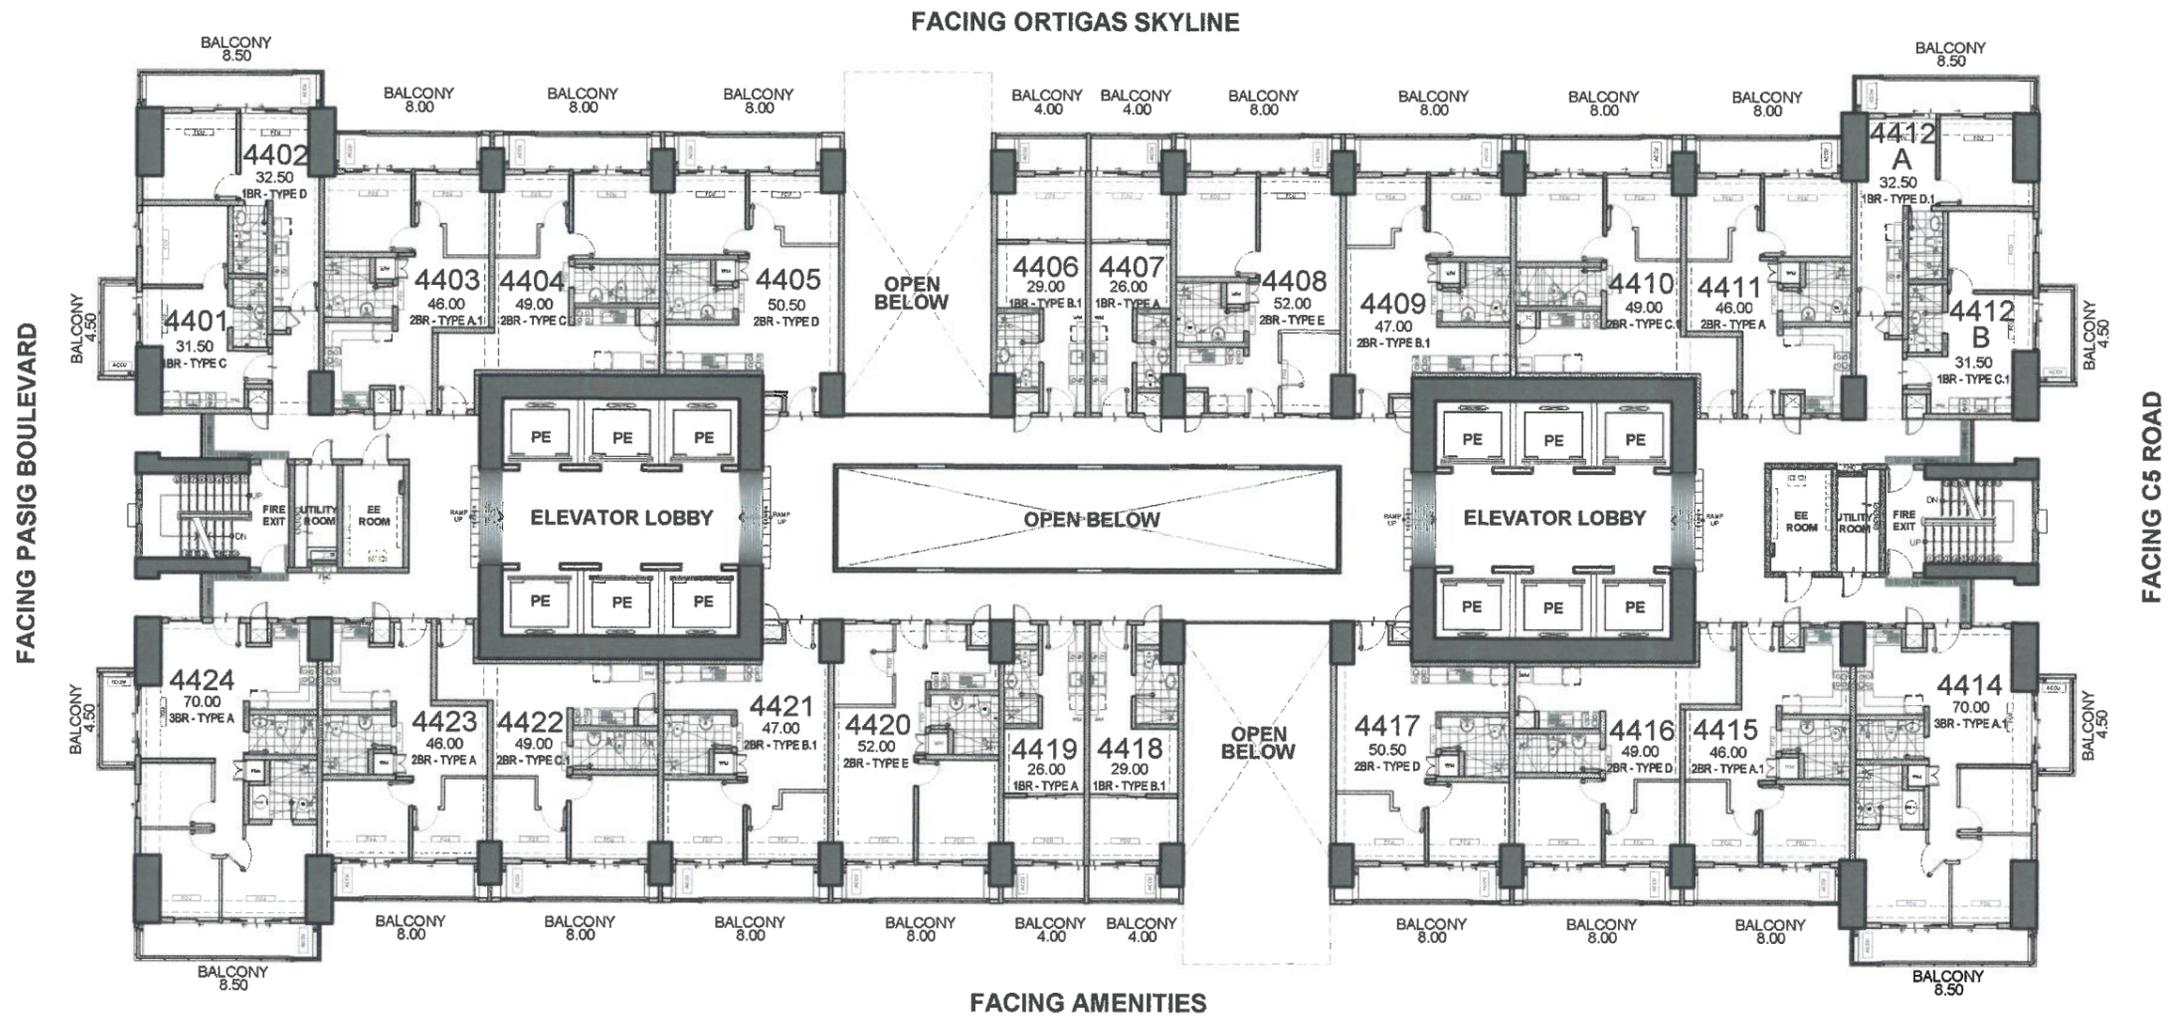

ALLEGRA GARDEN PLACE
 AMINA
 44TH FLOOR PLAN
 NOVEMBER 20, 2019
 PER MEMO REF. # DE-19-11-036





NOTED BY:	JV	<i>[Signature]</i>	11/25/19
	Julie	<i>[Signature]</i>	11/26/19
	Ana	<i>[Signature]</i>	11/26



Disclaimer: Floor plans depicted in this material are for demonstration purposes only and should not be relied upon as final project plans. For announcement purposes only.

AVAILABILITY PLAN

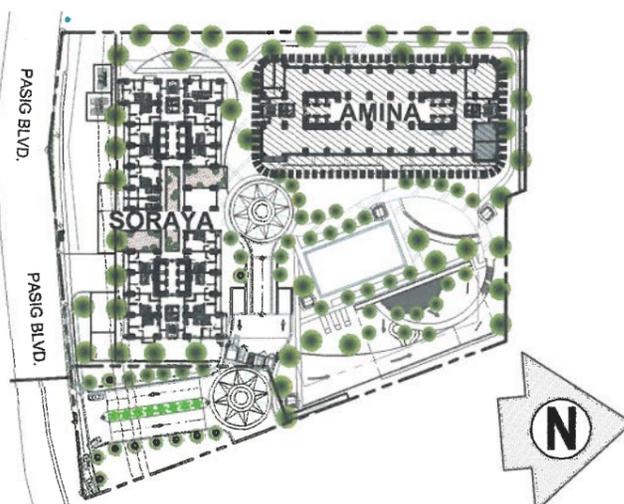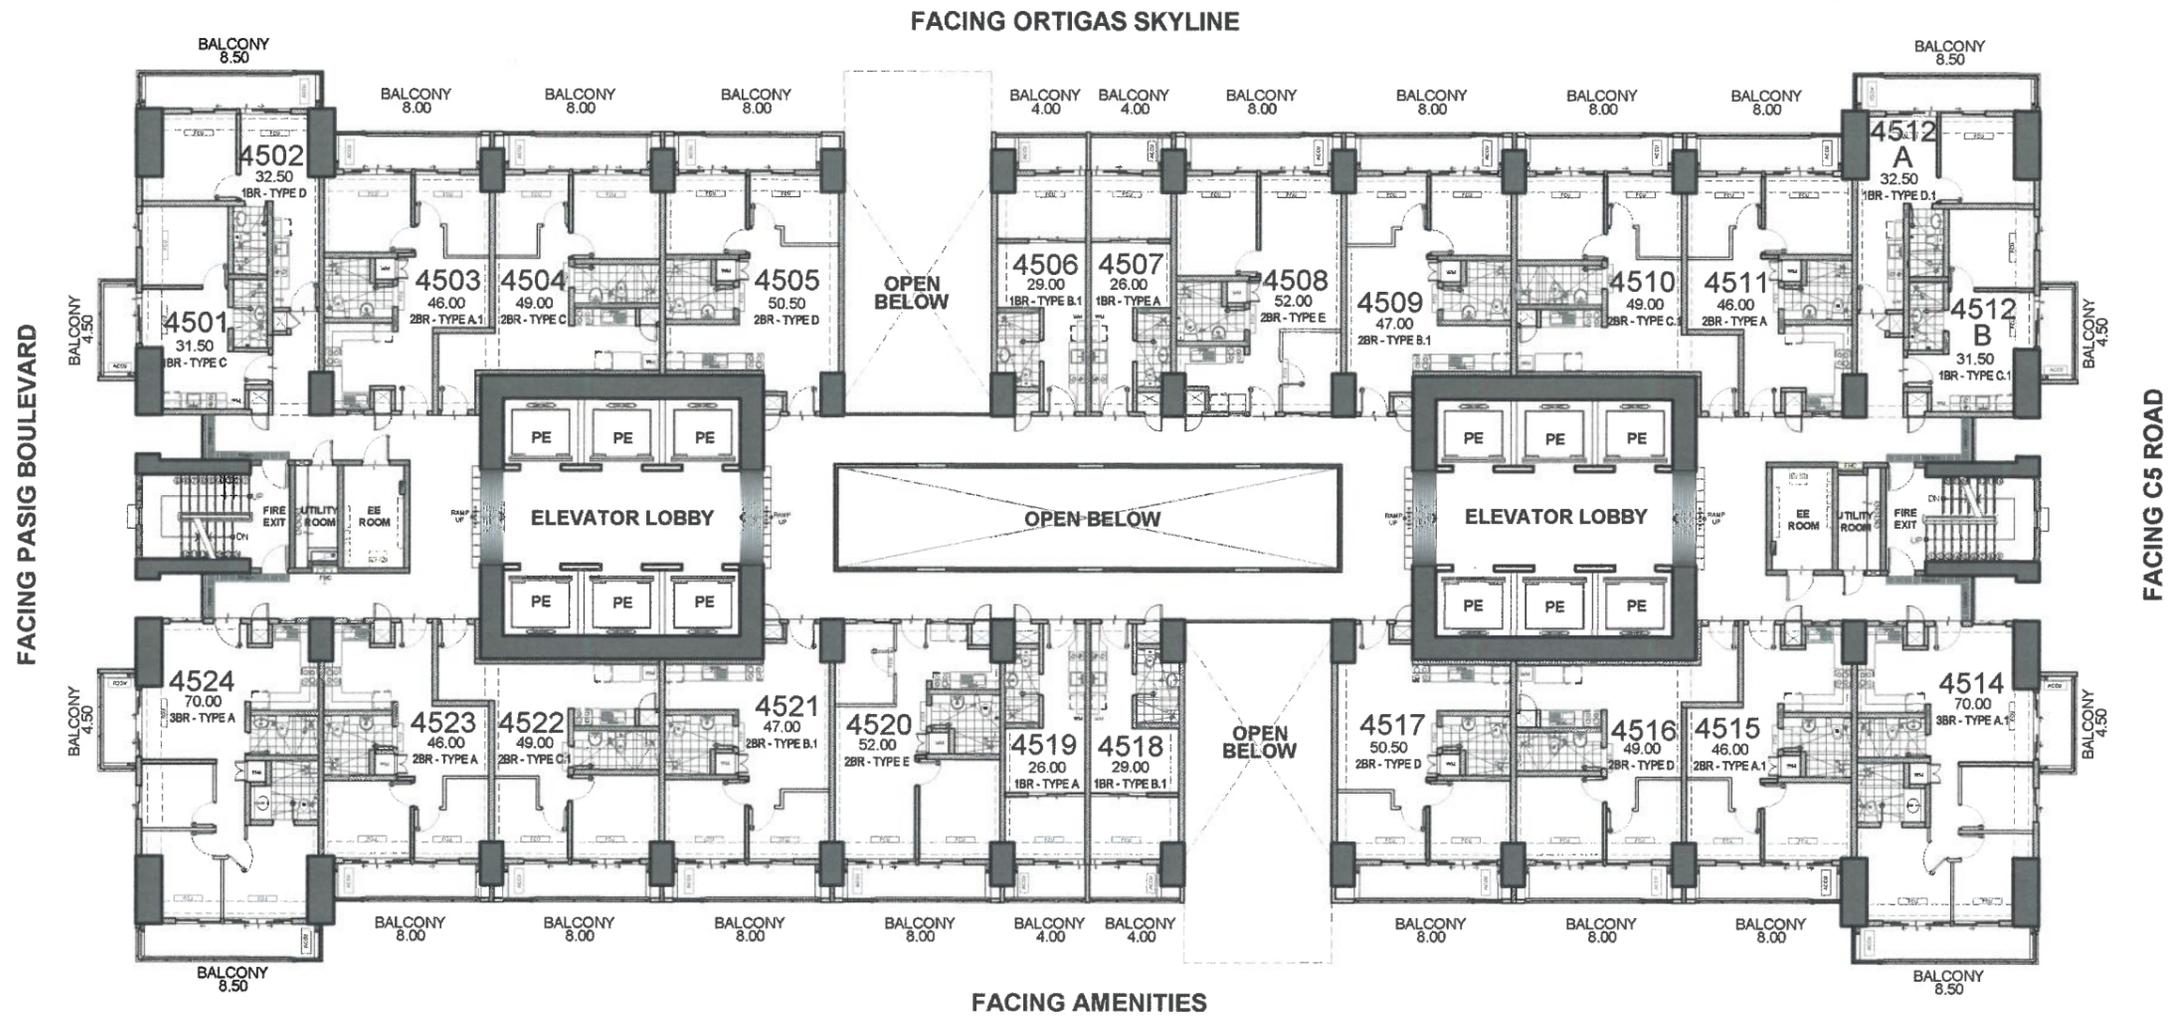

ALLEGRA GARDEN PLACE
 AMINA
 45TH FLOOR PLAN
 NOVEMBER 20, 2019
 PER MEMO REF. # DE-19-11-036




NOTED BY:	JV	<i>[Signature]</i>	11/25/19
	Julie	<i>[Signature]</i>	11/26/19
	Ana	<i>[Signature]</i>	11/26

Disclaimer: Floor plans depicted in this material are for demonstration purposes only and should not be relied upon as final project plans. For announcement purposes only.

AVAILABILITY PLAN


FACING ORTIGAS SKYLINE

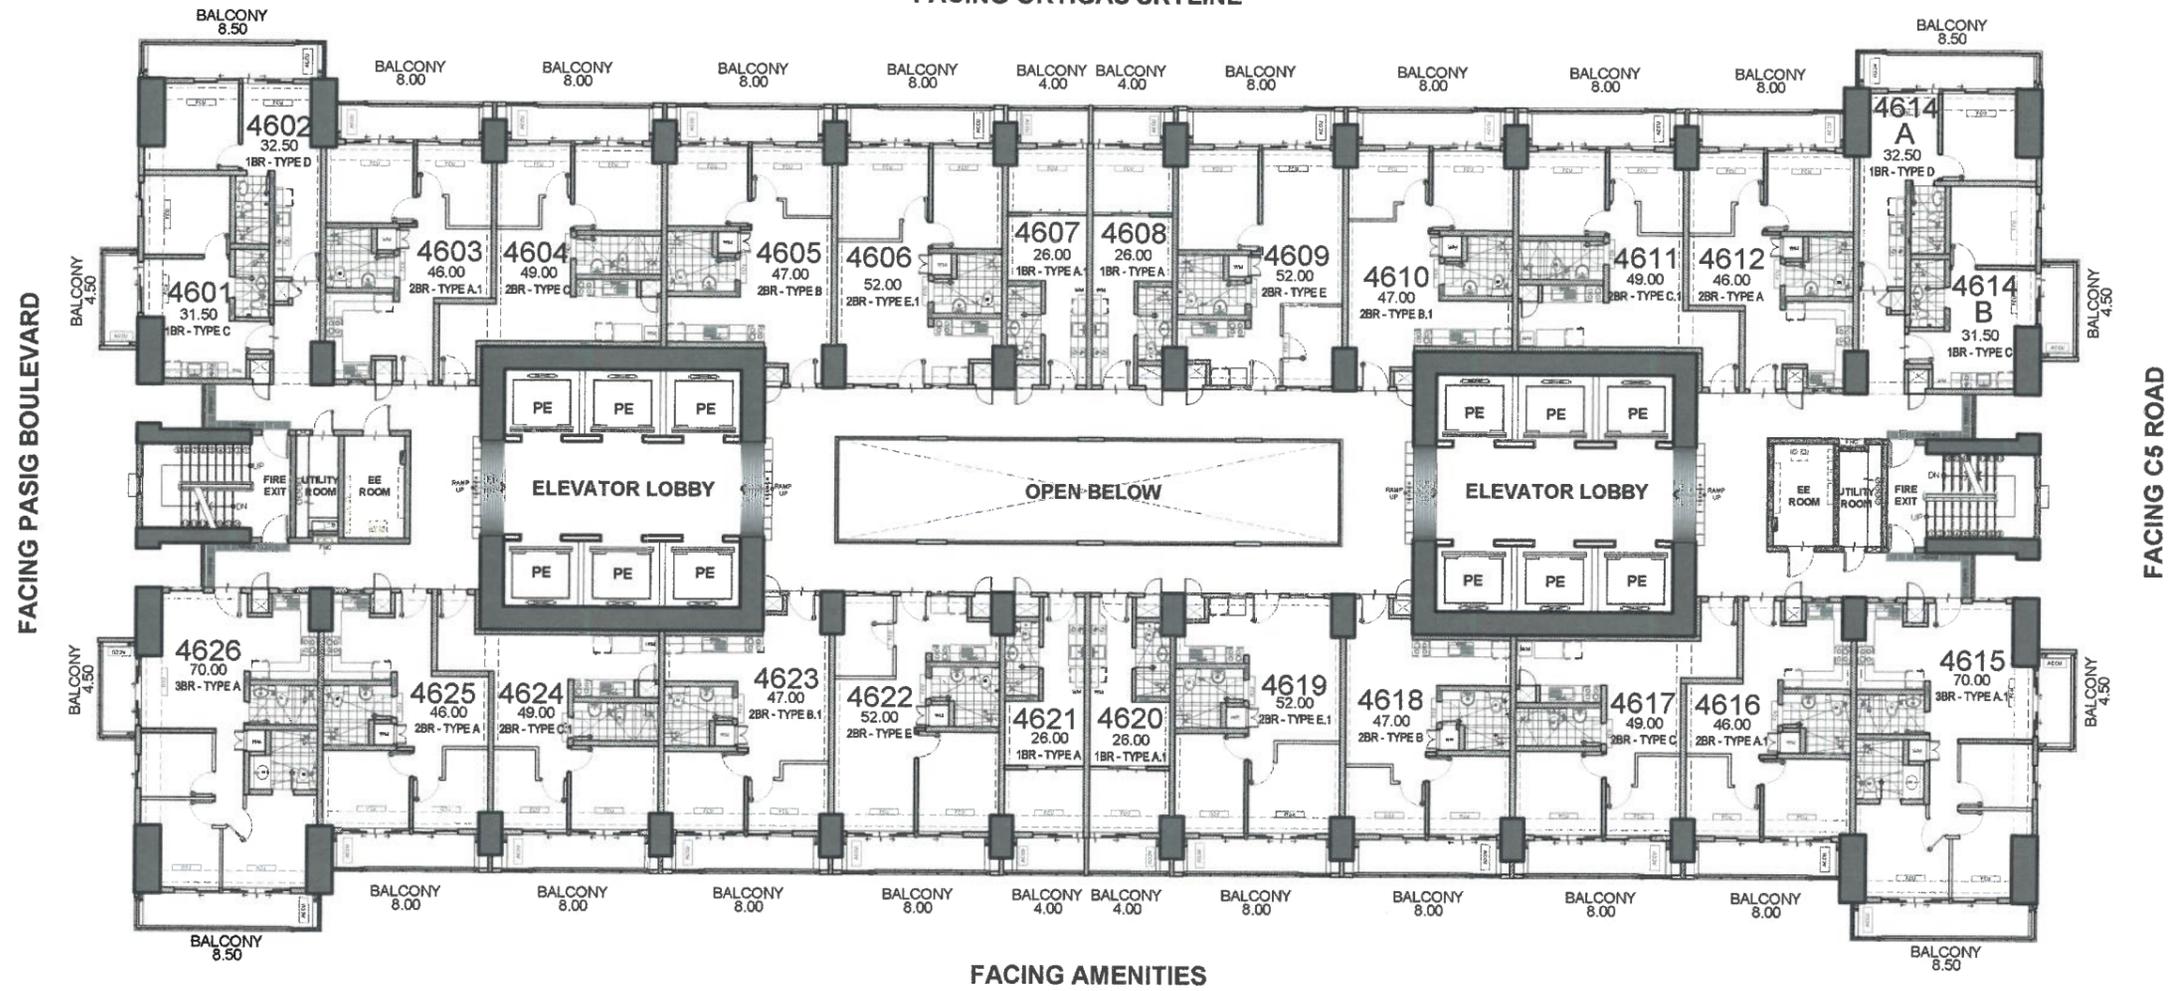

FACING PASIG BOULEVARD

FACING C5 ROAD

FACING AMENITIES

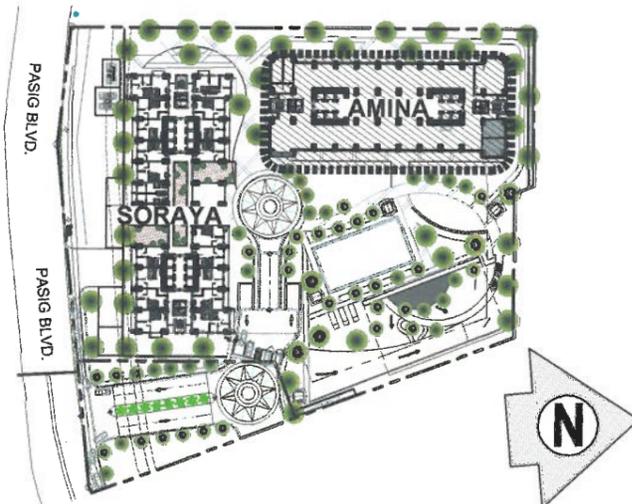

ALLEGRA GARDEN PLACE
 AMINA
 46TH FLOOR PLAN
 NOVEMBER 20, 2019
 PER MEMO REF. # DE-19-11-036




NOTED BY:	JV	<i>[Signature]</i>	11/25/19
	Julie	<i>[Signature]</i>	11/26/19
	Ana	<i>[Signature]</i>	11/26



Disclaimer: Floor plans depicted in this material are for demonstration purposes only and should not be relied upon as final project plans. For announcement purposes only.

AVAILABILITY PLAN


FACING ORTIGAS SKYLINE

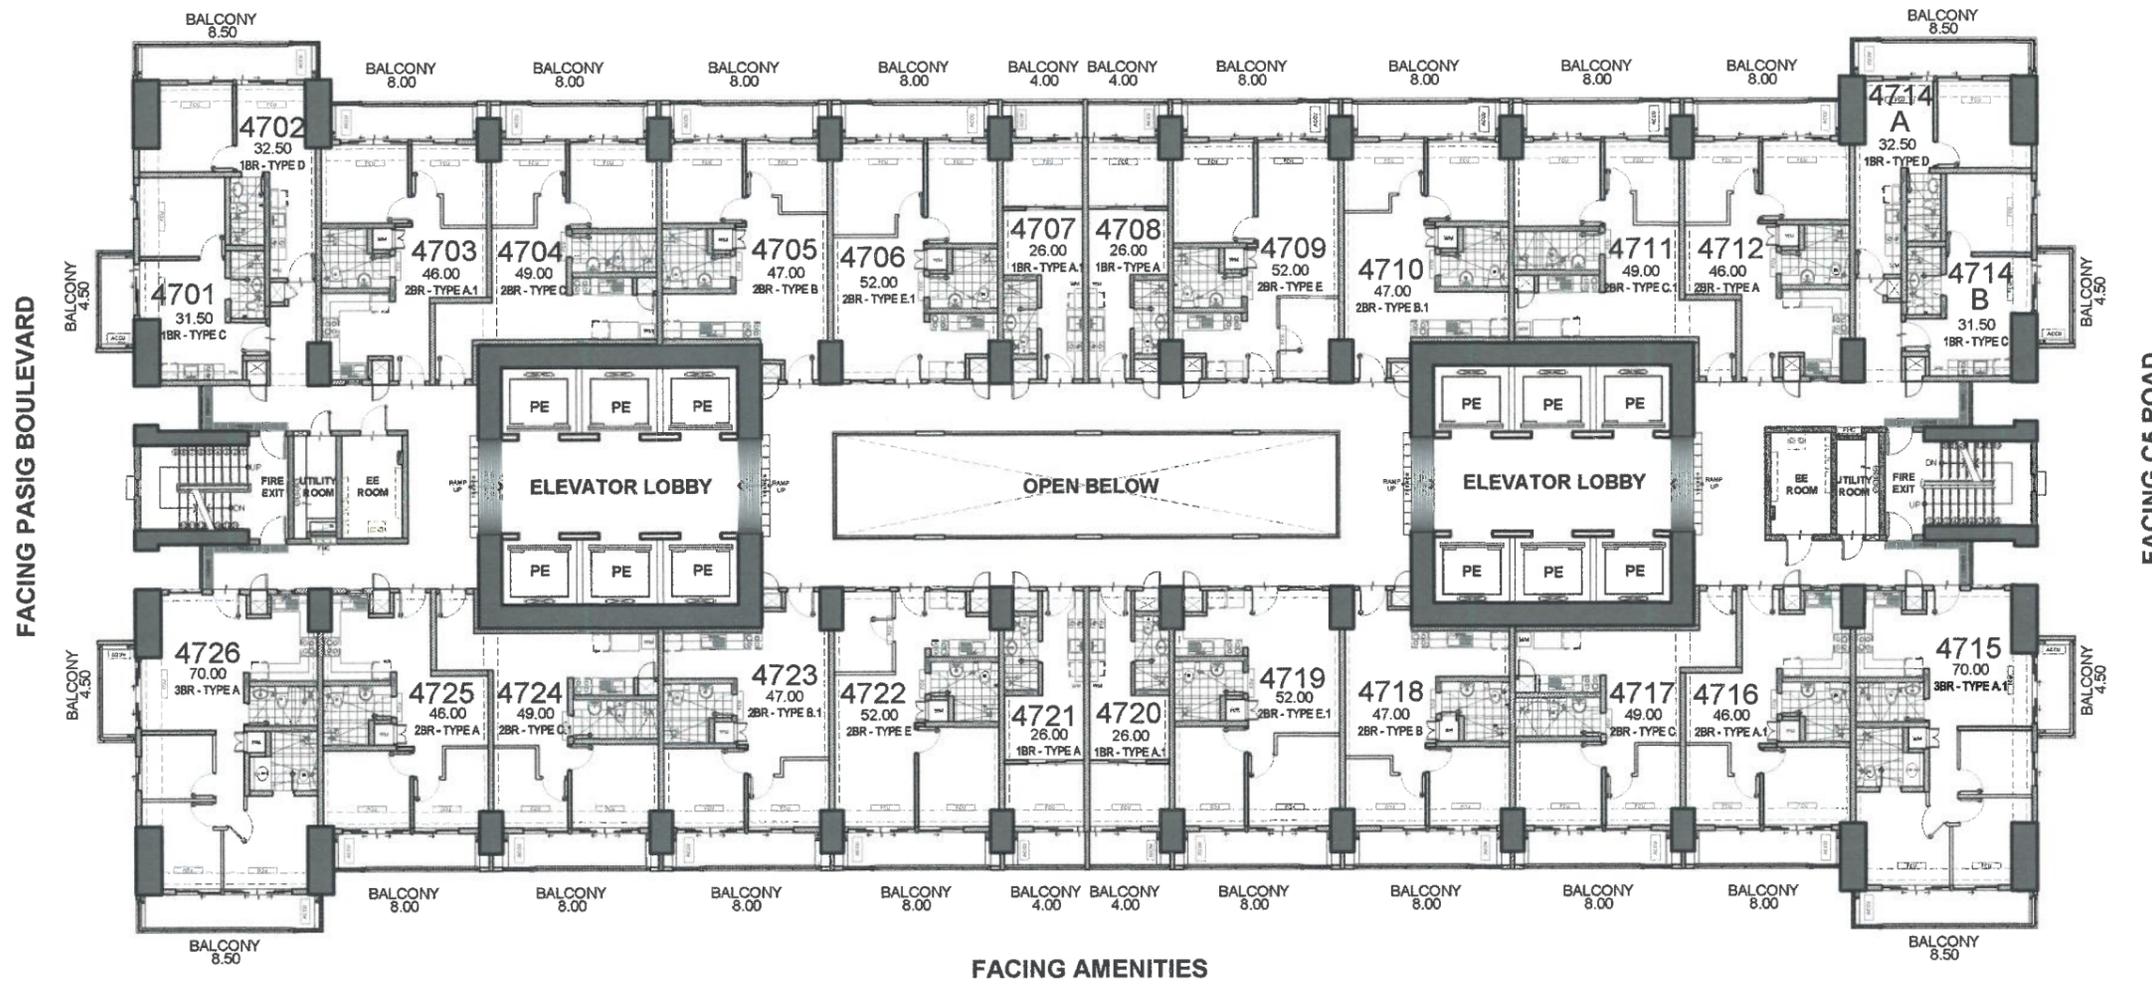

FACING PASIG BOULEVARD

FACING C5 ROAD

FACING AMENITIES

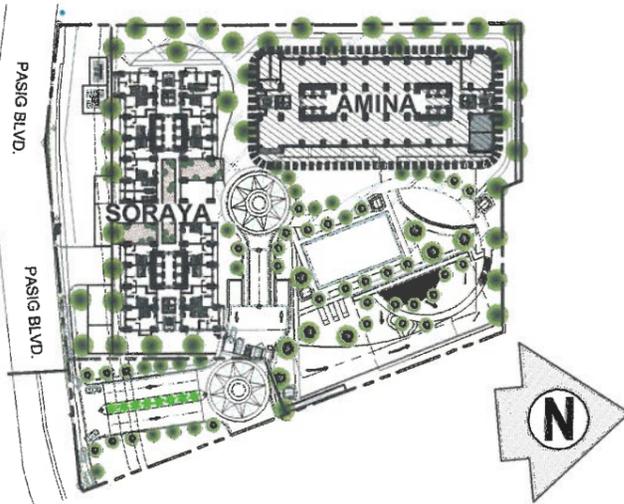

ALLEGRA GARDEN PLACE
 AMINA
 47TH FLOOR PLAN
 NOVEMBER 20, 2019
 PER MEMO REF. # DE-19-11-036





NOTED BY:	JV	<i>[Signature]</i>	11/20/19
	Julie	<i>[Signature]</i>	11/20/19
	Ana	<i>[Signature]</i>	11/26



Disclaimer: Floor plans depicted in this material are for demonstration purposes only and should not be relied upon as final project plans. For announcement purposes only.

AVAILABILITY PLAN

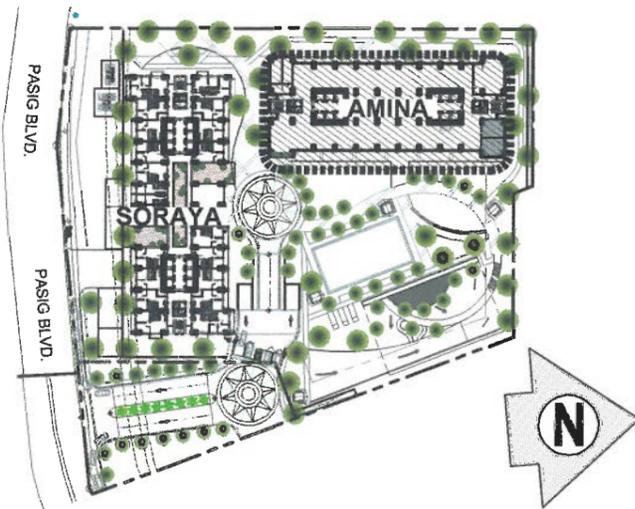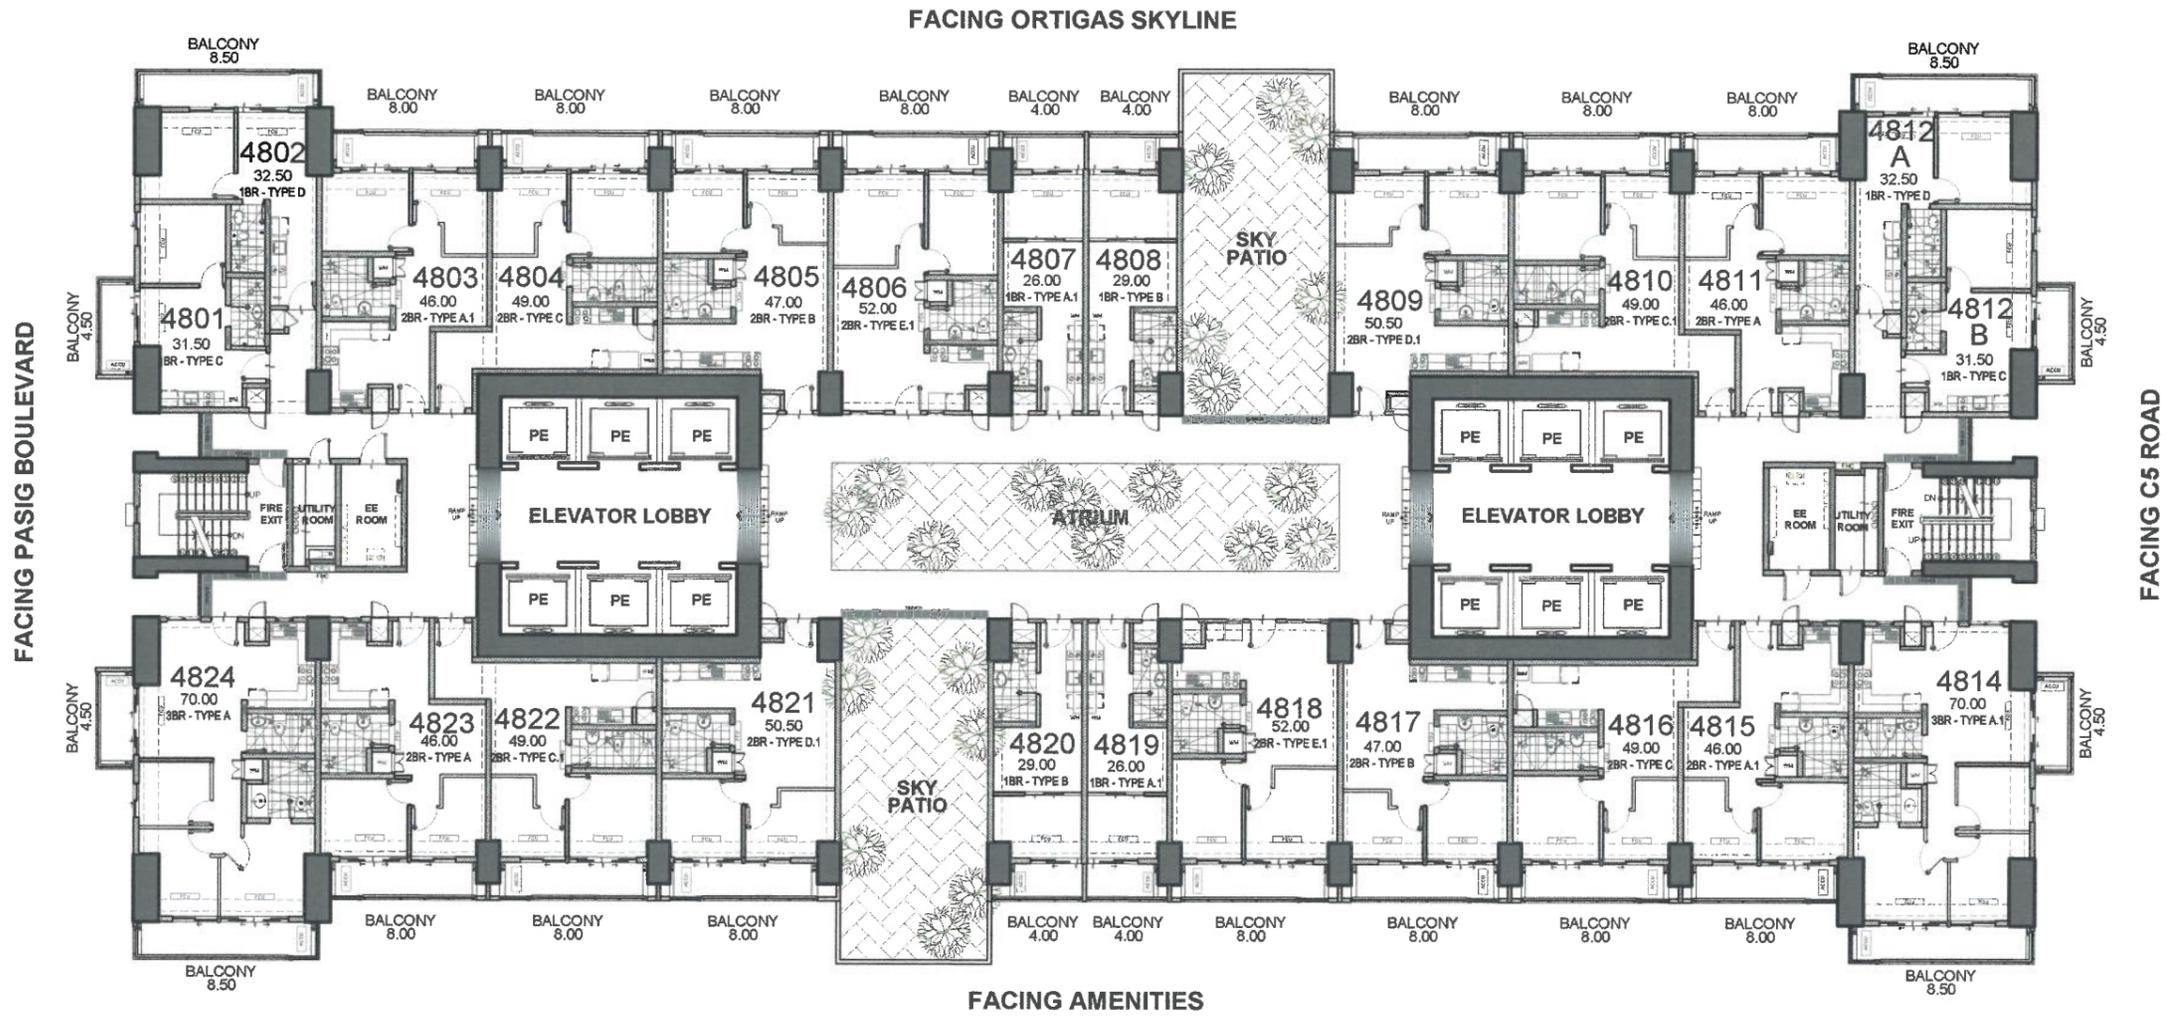

ALLEGRA GARDEN PLACE
 AMINA
 48TH FLOOR PLAN
 NOVEMBER 20, 2019
 PER MEMO REF. # DE-19-11-036





NOTED BY:	JV	<i>[Signature]</i>	11-25-19
	Julie	<i>[Signature]</i>	11/26/19
	Ana	<i>[Signature]</i>	11/26



Disclaimer: Floor plans depicted in this material are for demonstration purposes only and should not be relied upon as final project plans. For announcement purposes only.

AVAILABILITY PLAN

FACING ORTIGAS SKYLINE

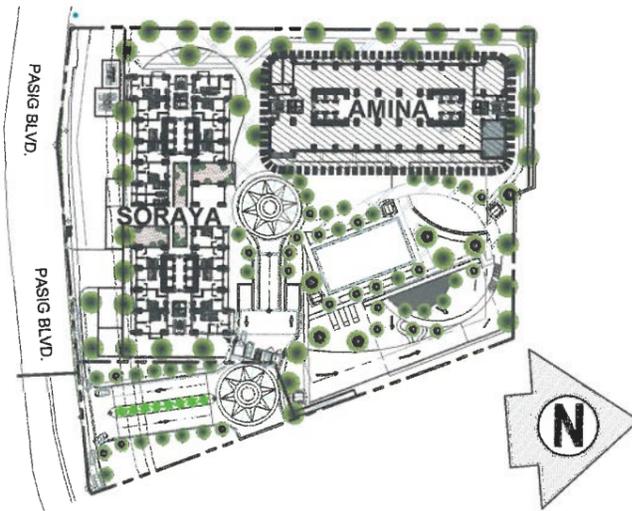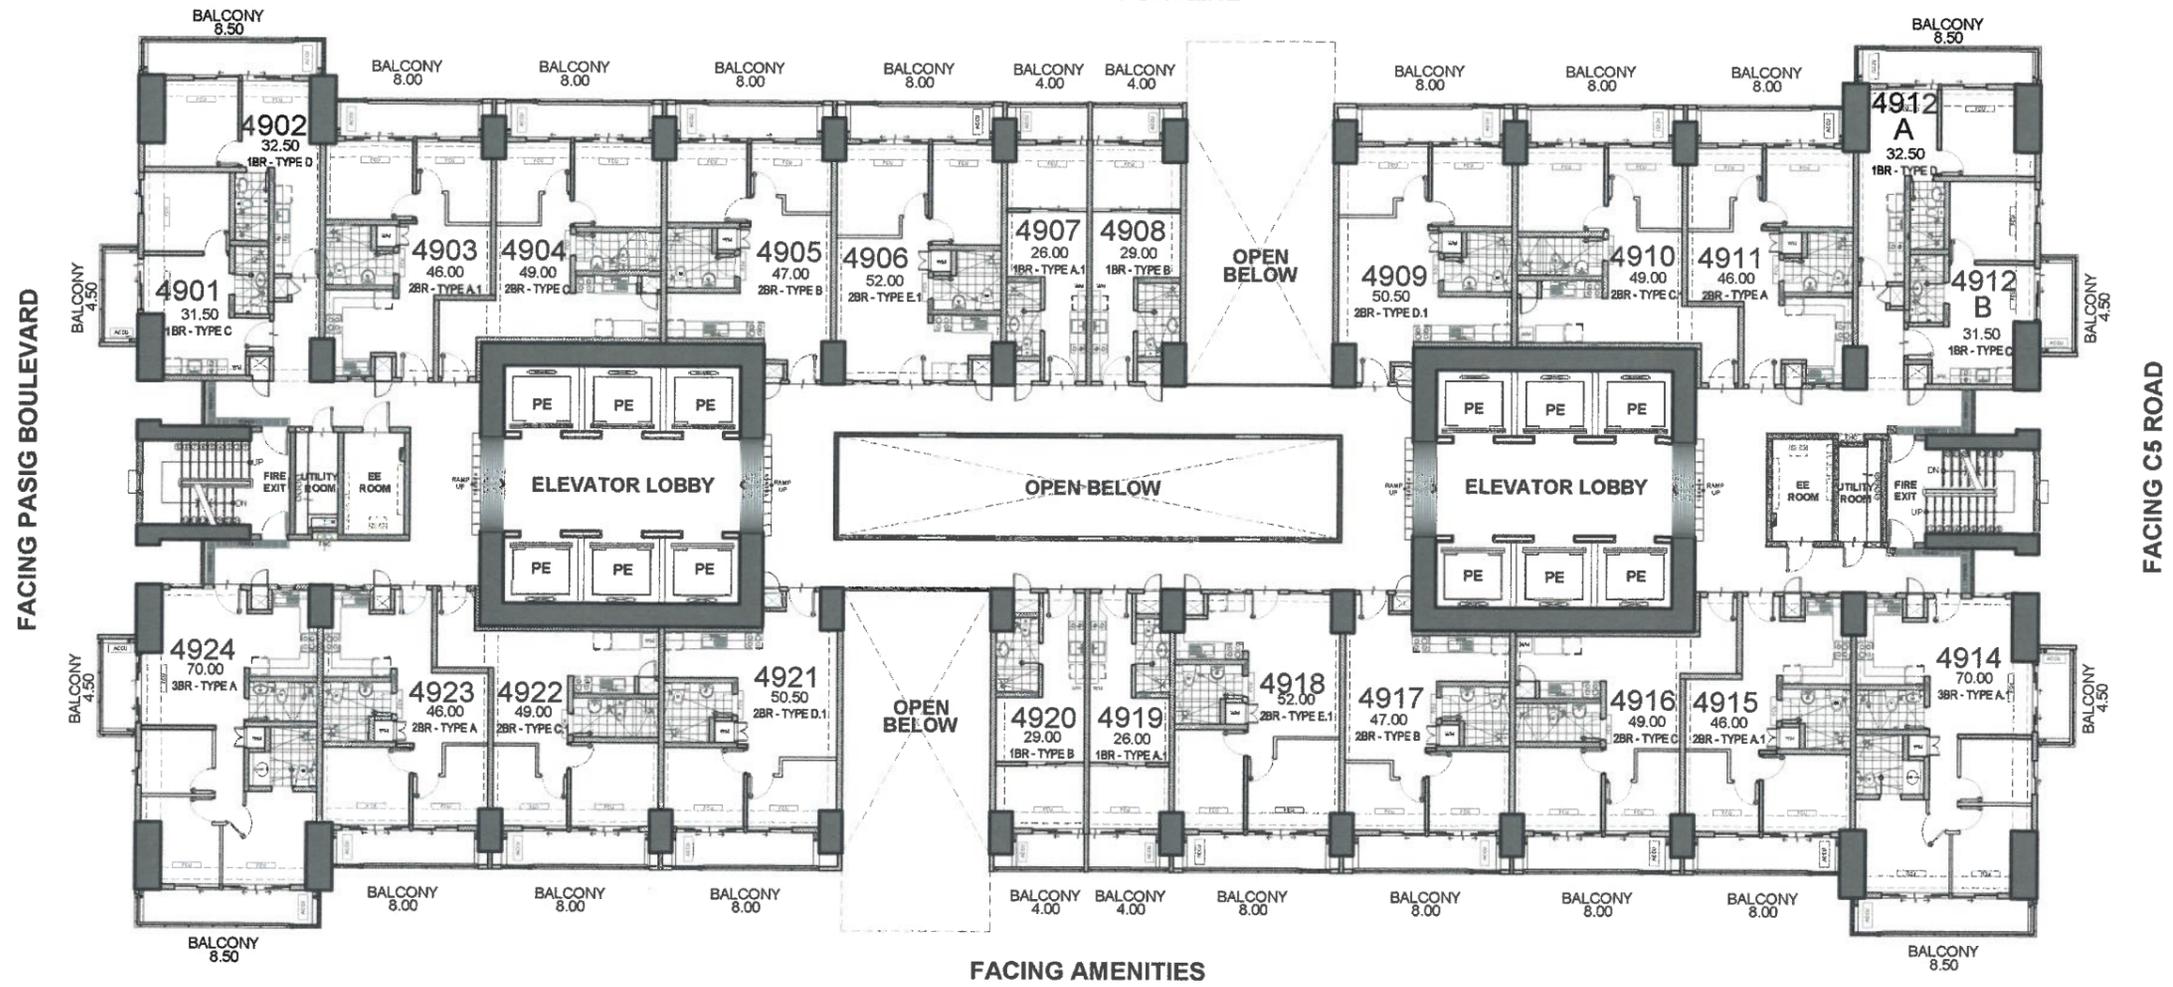

ALLEGRA GARDEN PLACE
 AMINA
 49TH FLOOR PLAN
 NOVEMBER 20, 2019
 PER MEMO REF. # DE-19-11-036





NOTED BY:	JV	<i>[Signature]</i>	11/20/19
	Julie	<i>[Signature]</i>	11/21/19
	Ana	<i>[Signature]</i>	11/26



Disclaimer: Floor plans depicted in this material are for demonstration purposes only and should not be relied upon as final project plans. For announcement purposes only.

AVAILABILITY PLAN

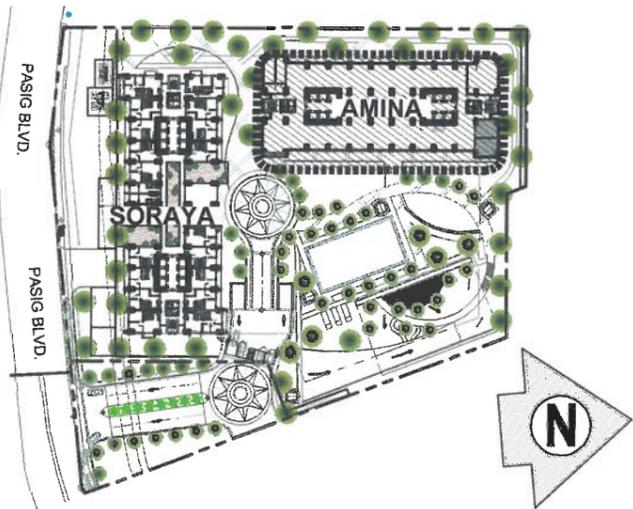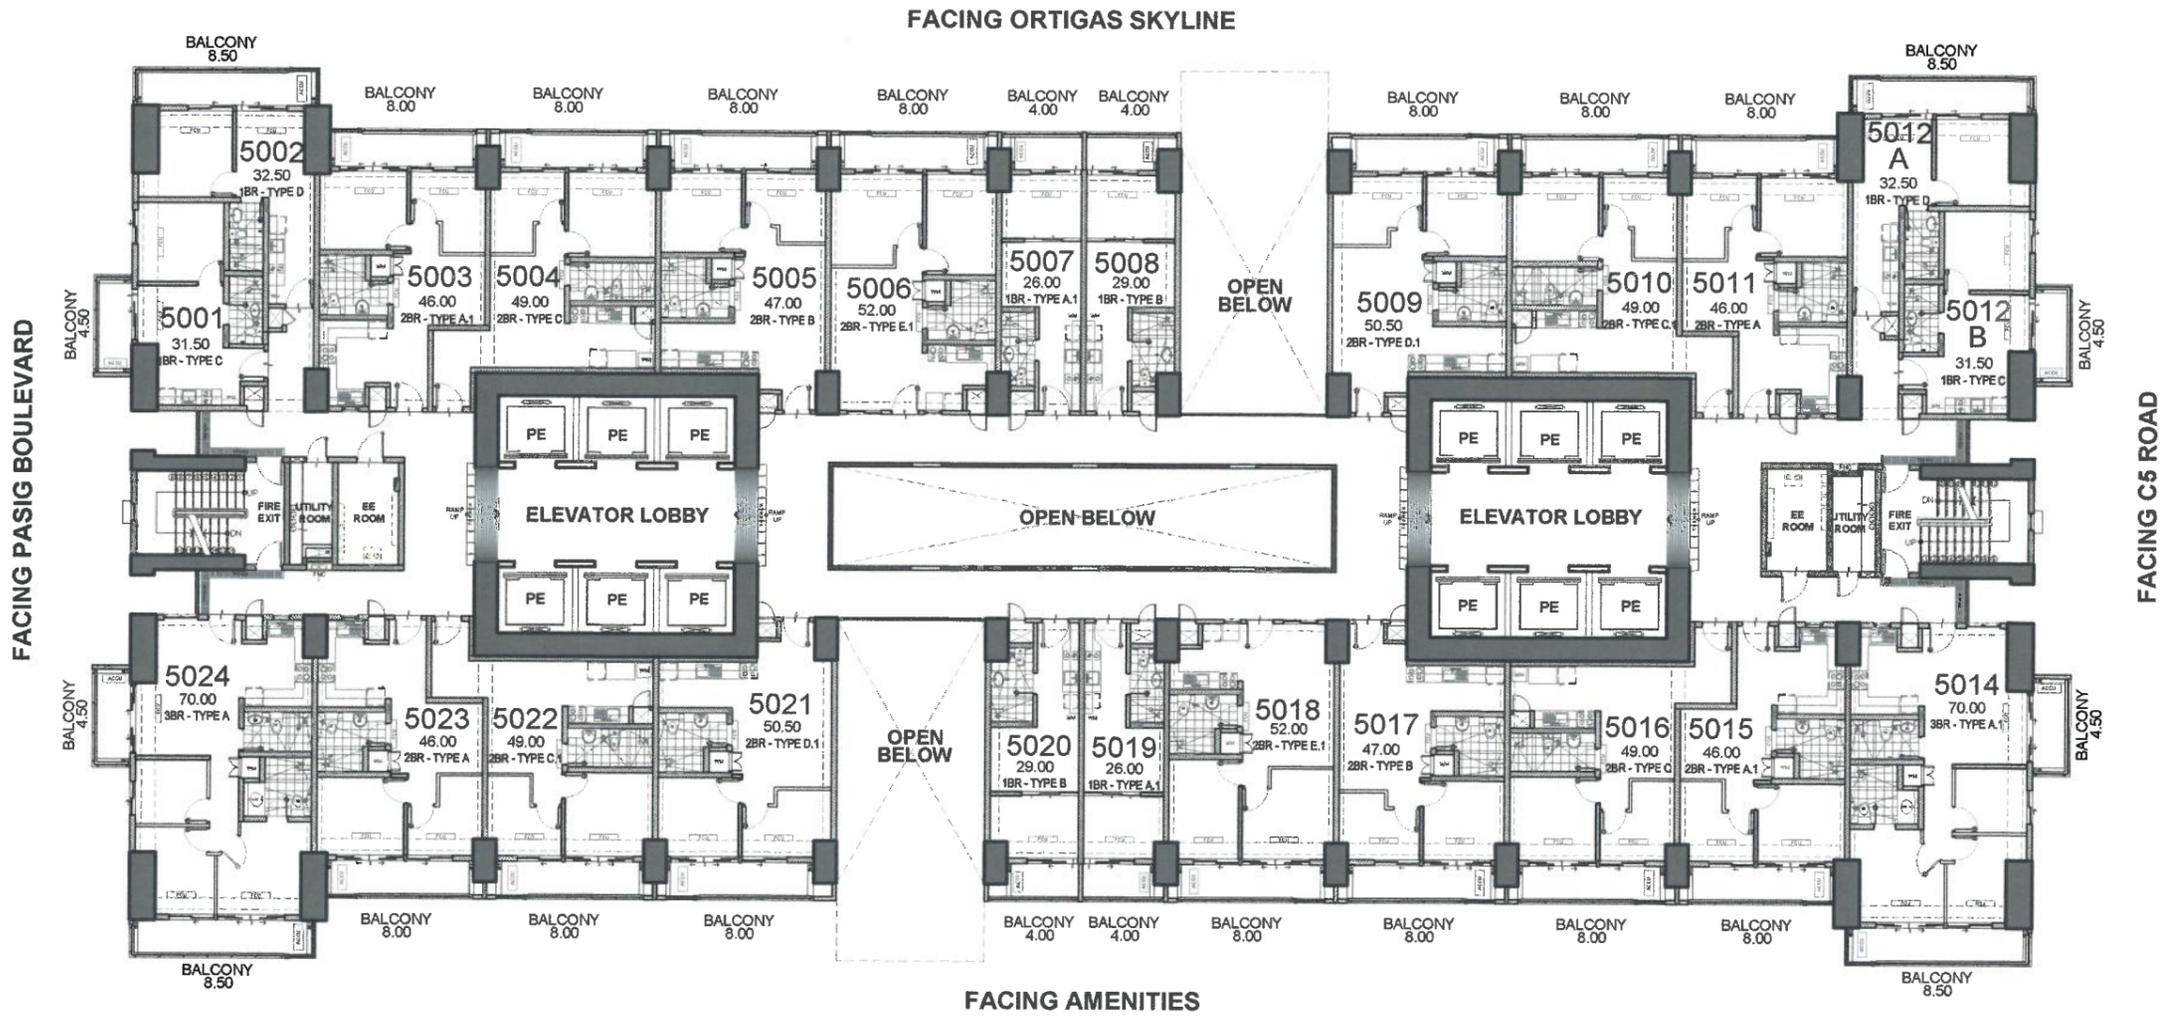

ALLEGRA GARDEN PLACE
 AMINA
 50TH FLOOR PLAN
 NOVEMBER 20, 2019
 PER MEMO REF. # DE-19-11-036





NOTED BY:	JV	<i>[Signature]</i>	11/20/19
	Julie	<i>[Signature]</i>	11/20/19
	Ana	<i>[Signature]</i>	11/20



Disclaimer: Floor plans depicted in this material are for demonstration purposes only and should not be relied upon as final project plans. For announcement purposes only.

AVAILABILITY PLAN

FACING ORTIGAS SKYLINE

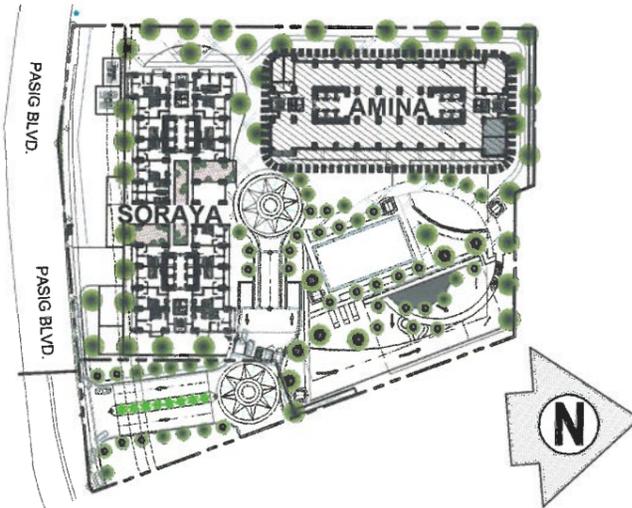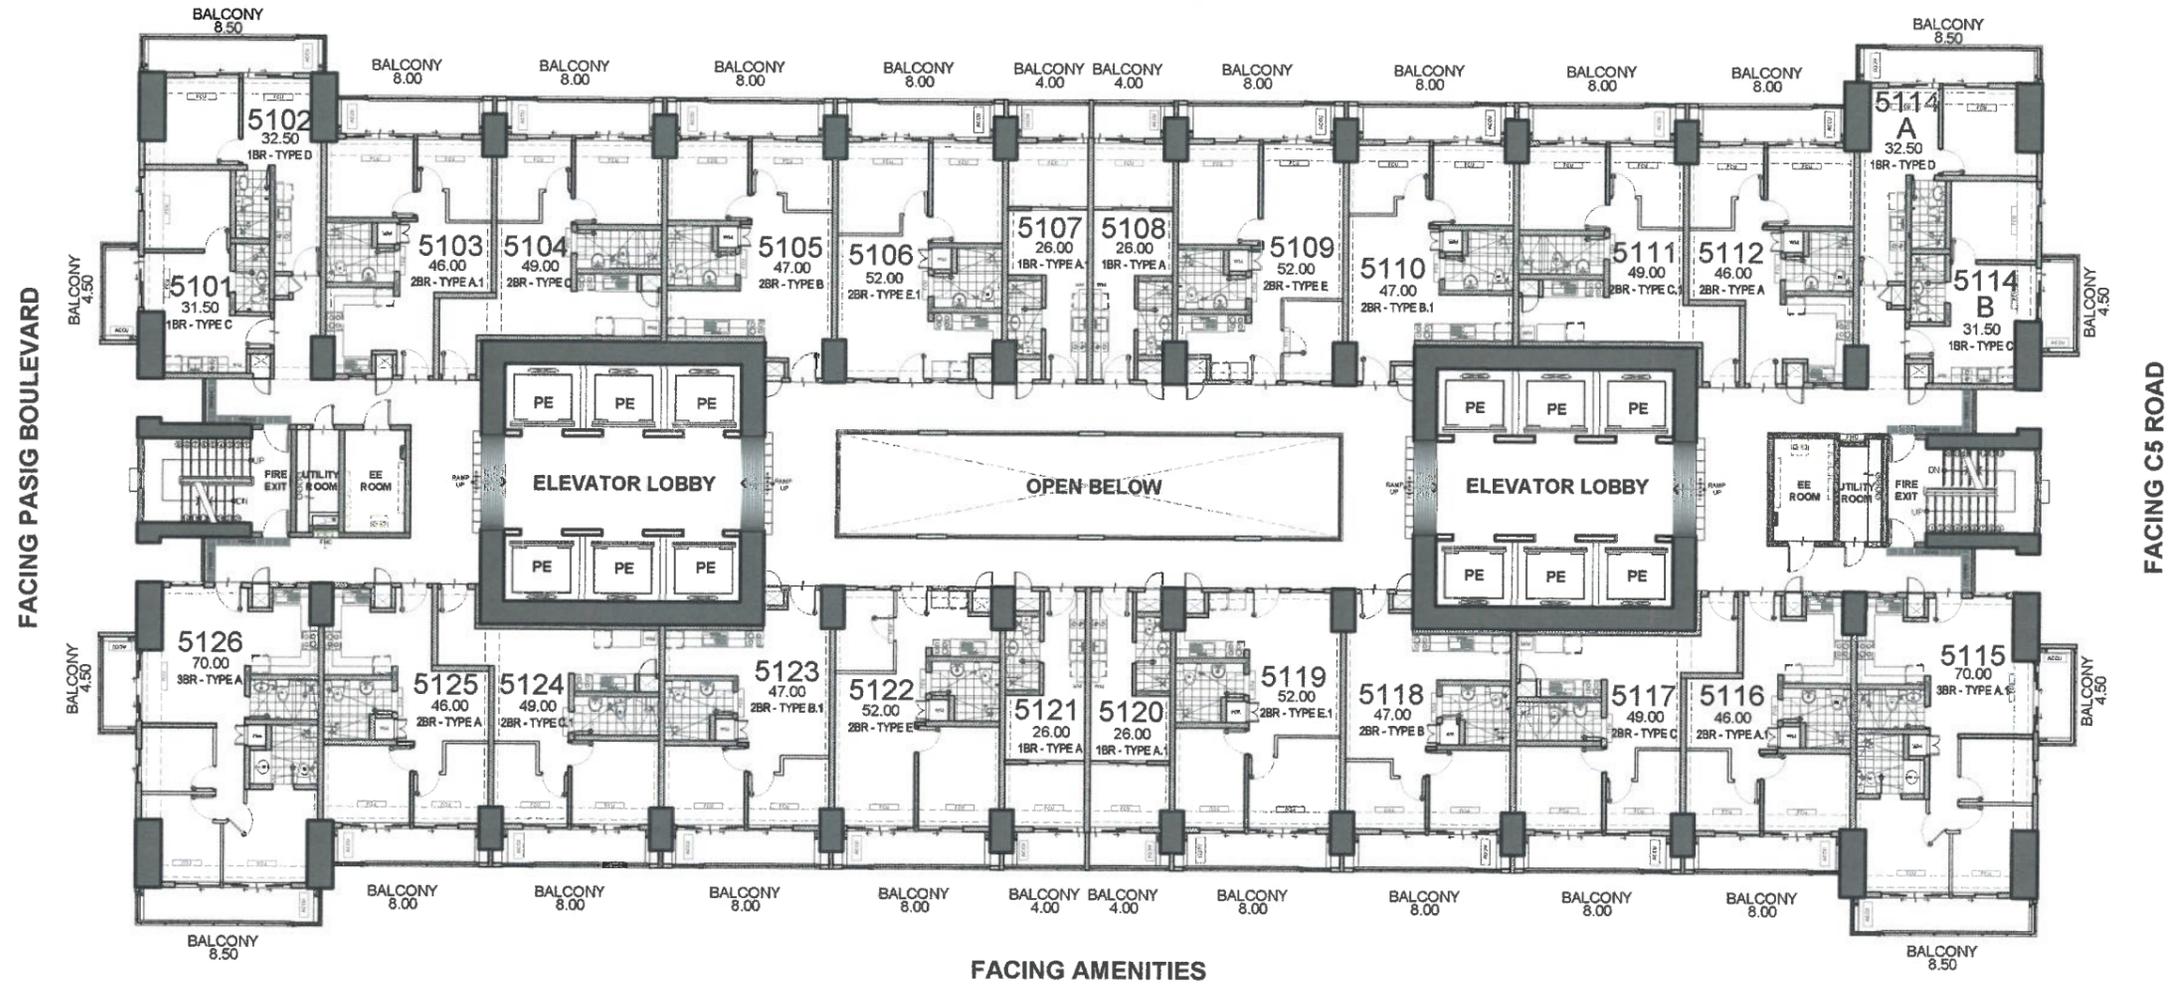

ALLEGRA GARDEN PLACE
 AMINA
 51ST FLOOR PLAN
 NOVEMBER 20, 2019
 PER MEMO REF. # DE-19-11-036




NOTED BY:	JV	<i>[Signature]</i>	11/20/19
	Julie	<i>[Signature]</i>	11/20/19
	Ana	<i>[Signature]</i>	11/26



Disclaimer: Floor plans depicted in this material are for demonstration purposes only and should not be relied upon as final project plans. For announcement purposes only.

AVAILABILITY PLAN


FACING ORTIGAS SKYLINE

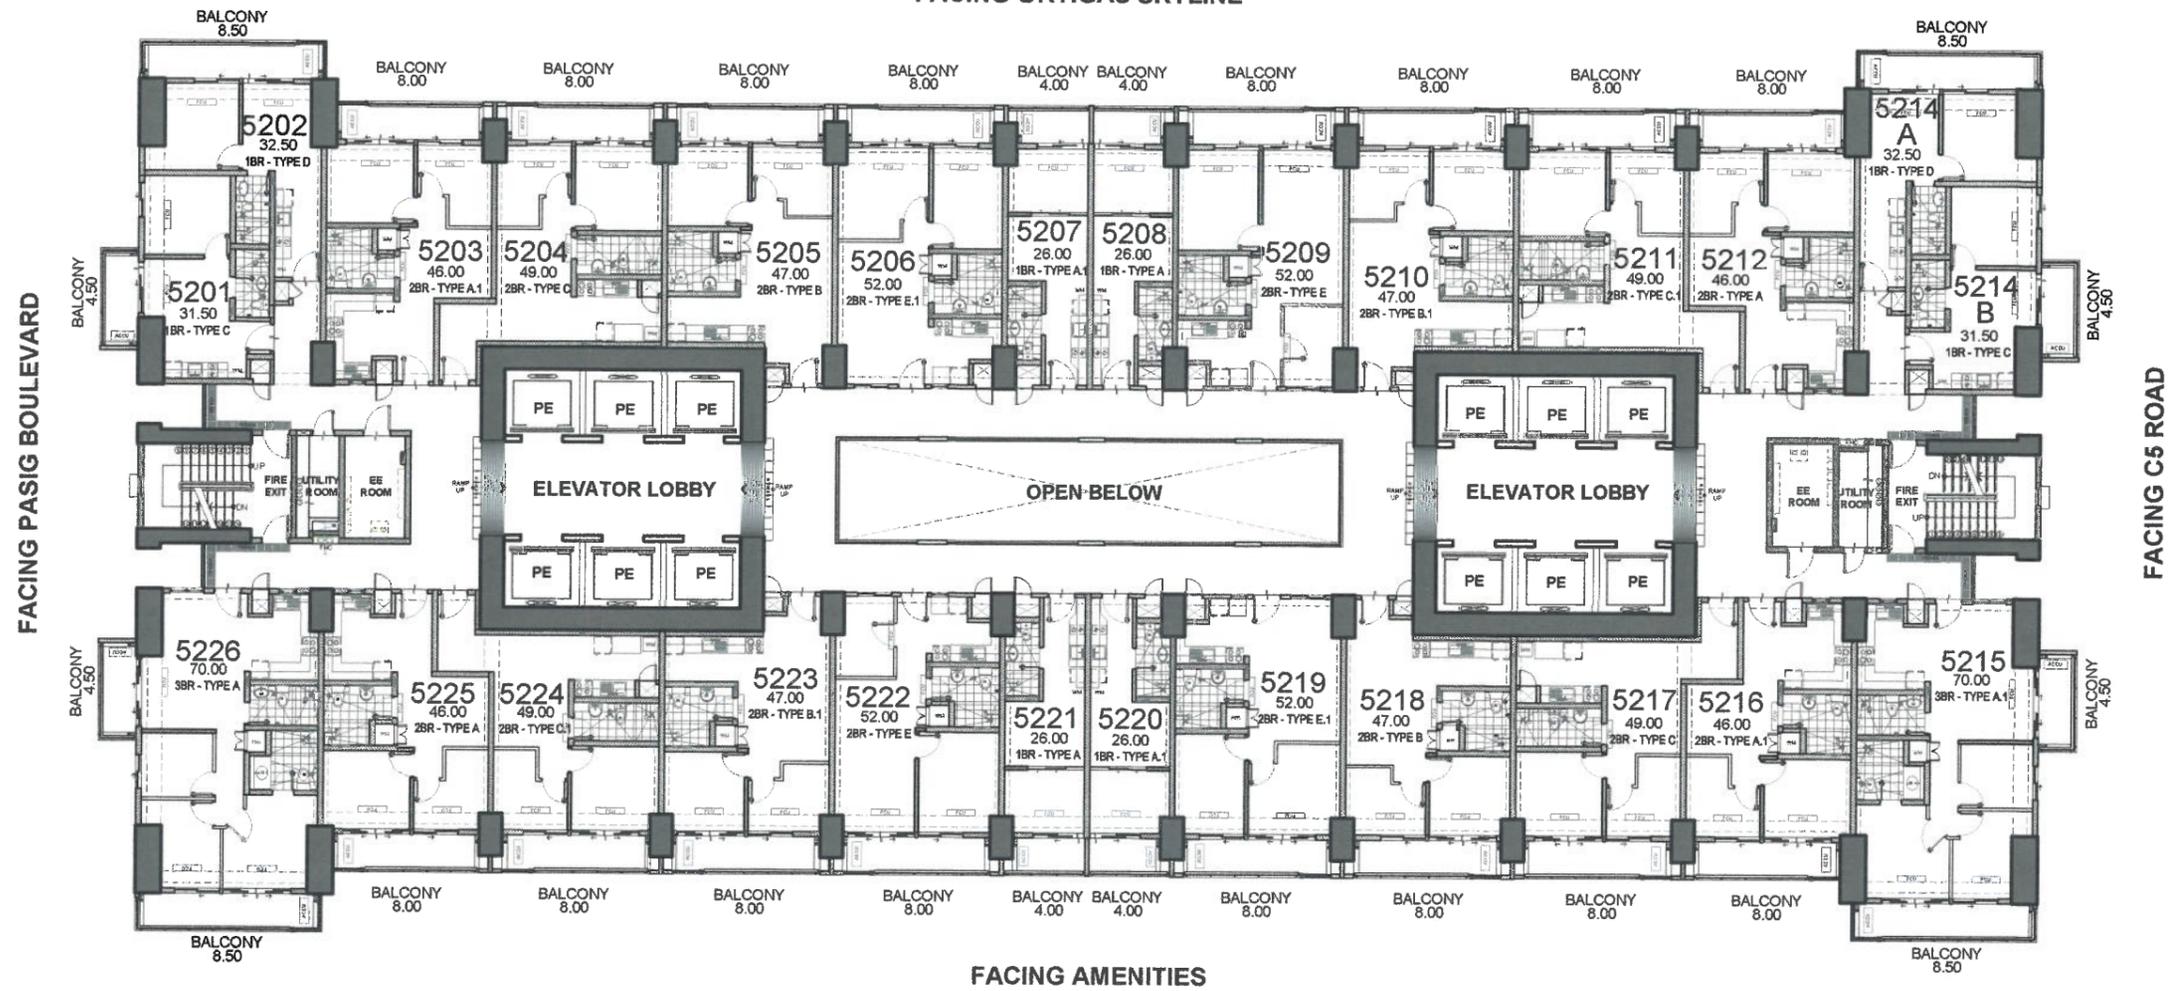

FACING PASIG BOULEVARD

FACING C5 ROAD

FACING AMENITIES

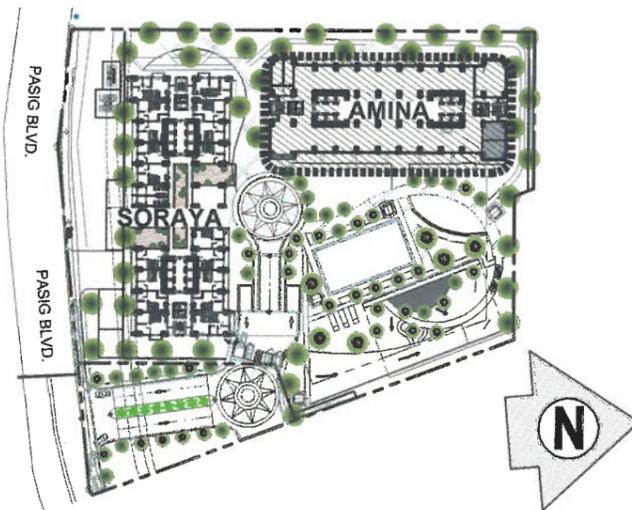

ALLEGRA GARDEN PLACE
 AMINA
 52NDFLOOR PLAN
 NOVEMBER 20, 2019
 PER MEMO REF. # DE-19-11-036




NOTED BY:	JV	<i>[Signature]</i>	11/25/19
	Julie	<i>[Signature]</i>	11/26/19
	Ana	<i>[Signature]</i>	11/26



Disclaimer: Floor plans depicted in this material are for demonstration purposes only and should not be relied upon as final project plans. For announcement purposes only.

AVAILABILITY PLAN


FACING ORTIGAS SKYLINE

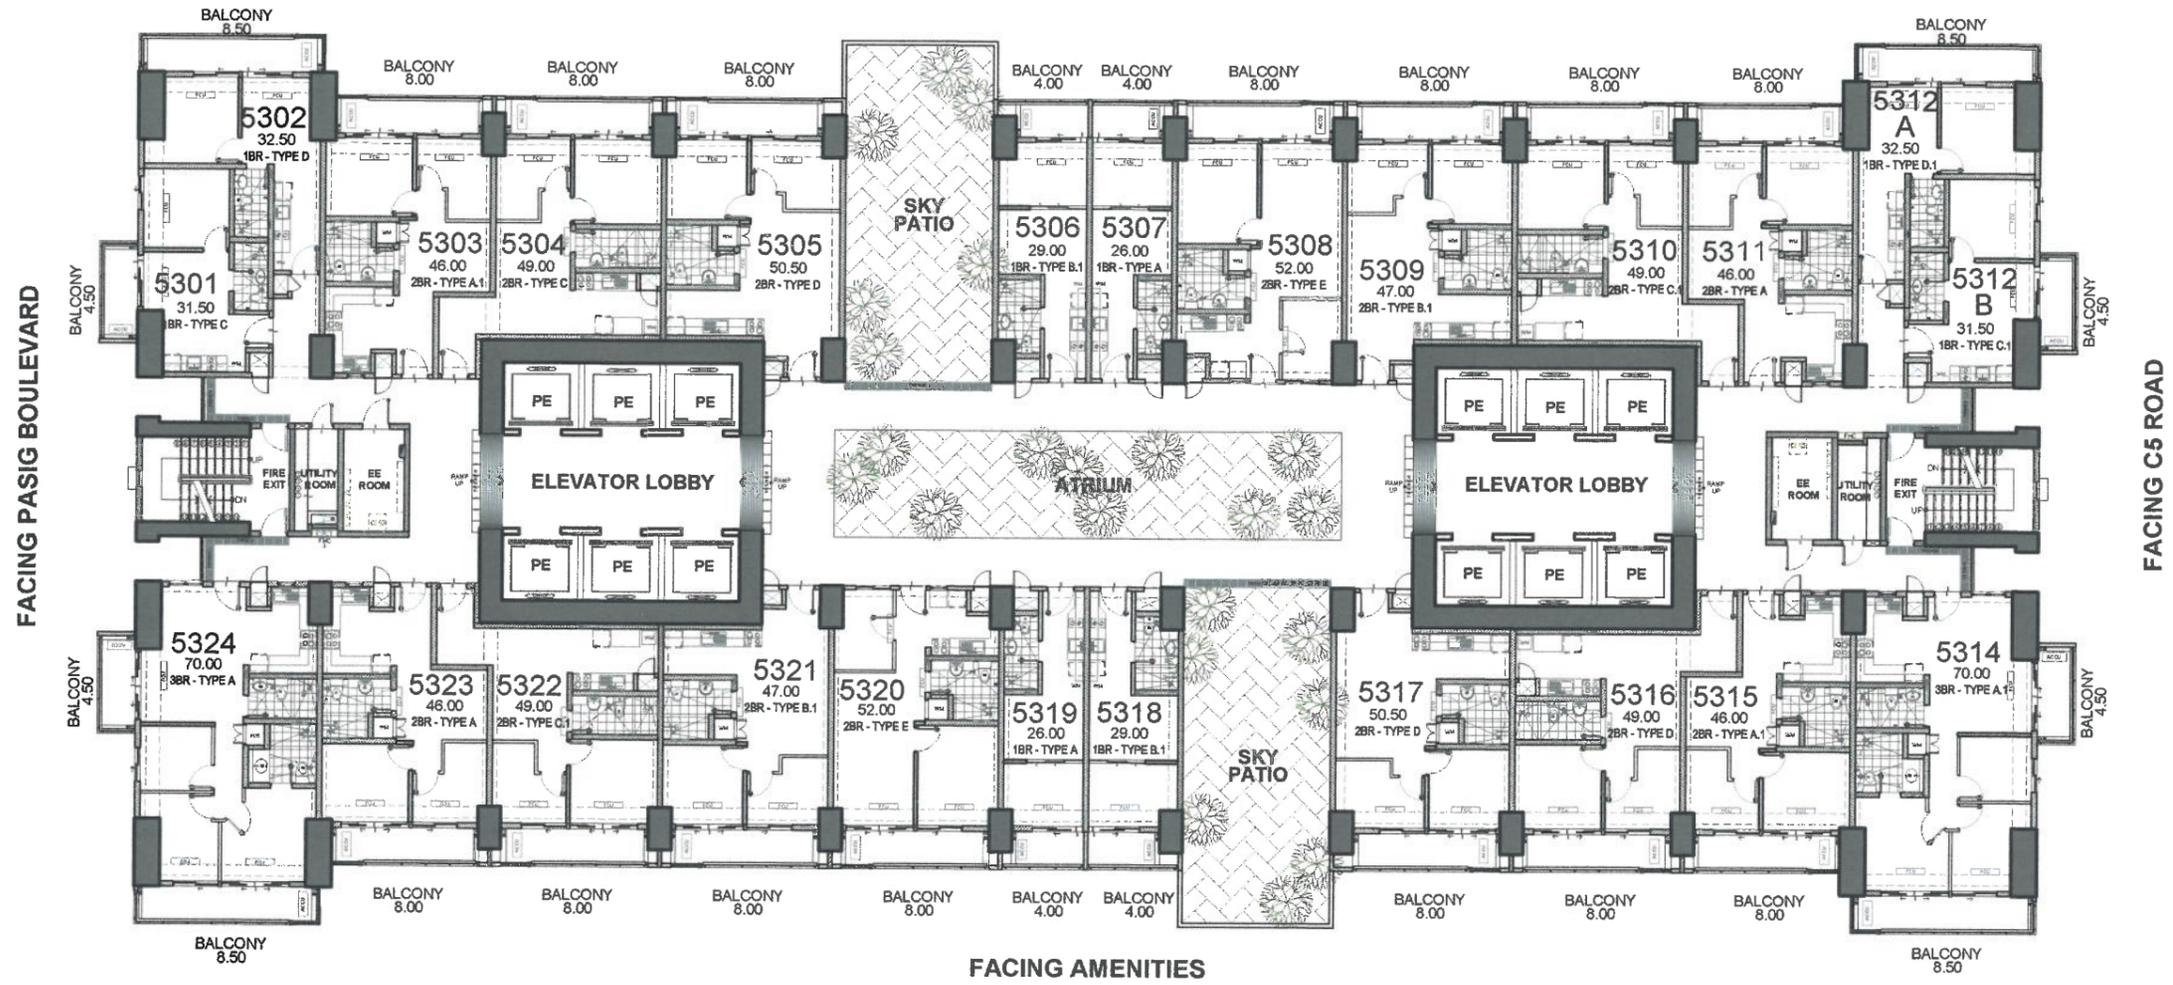

FACING PASIG BOULEVARD

FACING C5 ROAD

FACING AMENITIES

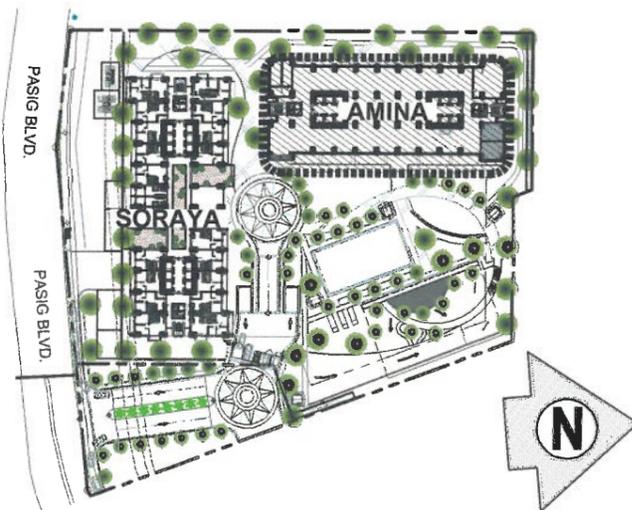

ALLEGRA GARDEN PLACE
 AMINA
 53RD FLOOR PLAN
 NOVEMBER 20, 2019
 PER MEMO REF. # DE-19-11-036





NOTED BY:	JV	<i>[Signature]</i>	11-25-19
	Julie	<i>[Signature]</i>	11/24/19
	Ana	<i>[Signature]</i>	11/26



Disclaimer: Floor plans depicted in this material are for demonstration purposes only and should not be relied upon as final project plans. For announcement purposes only.

AVAILABILITY PLAN

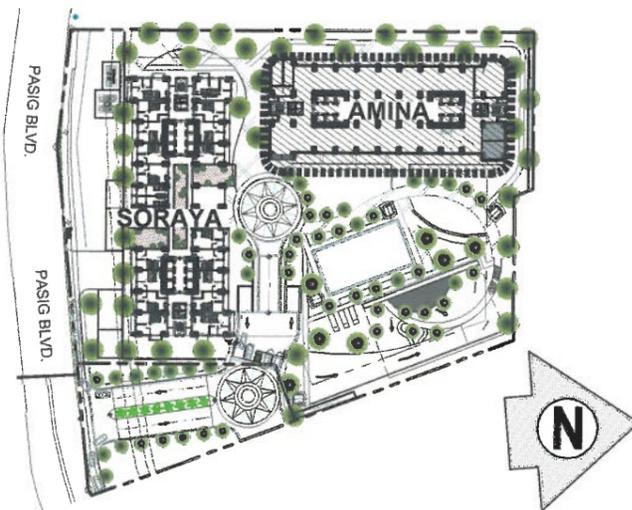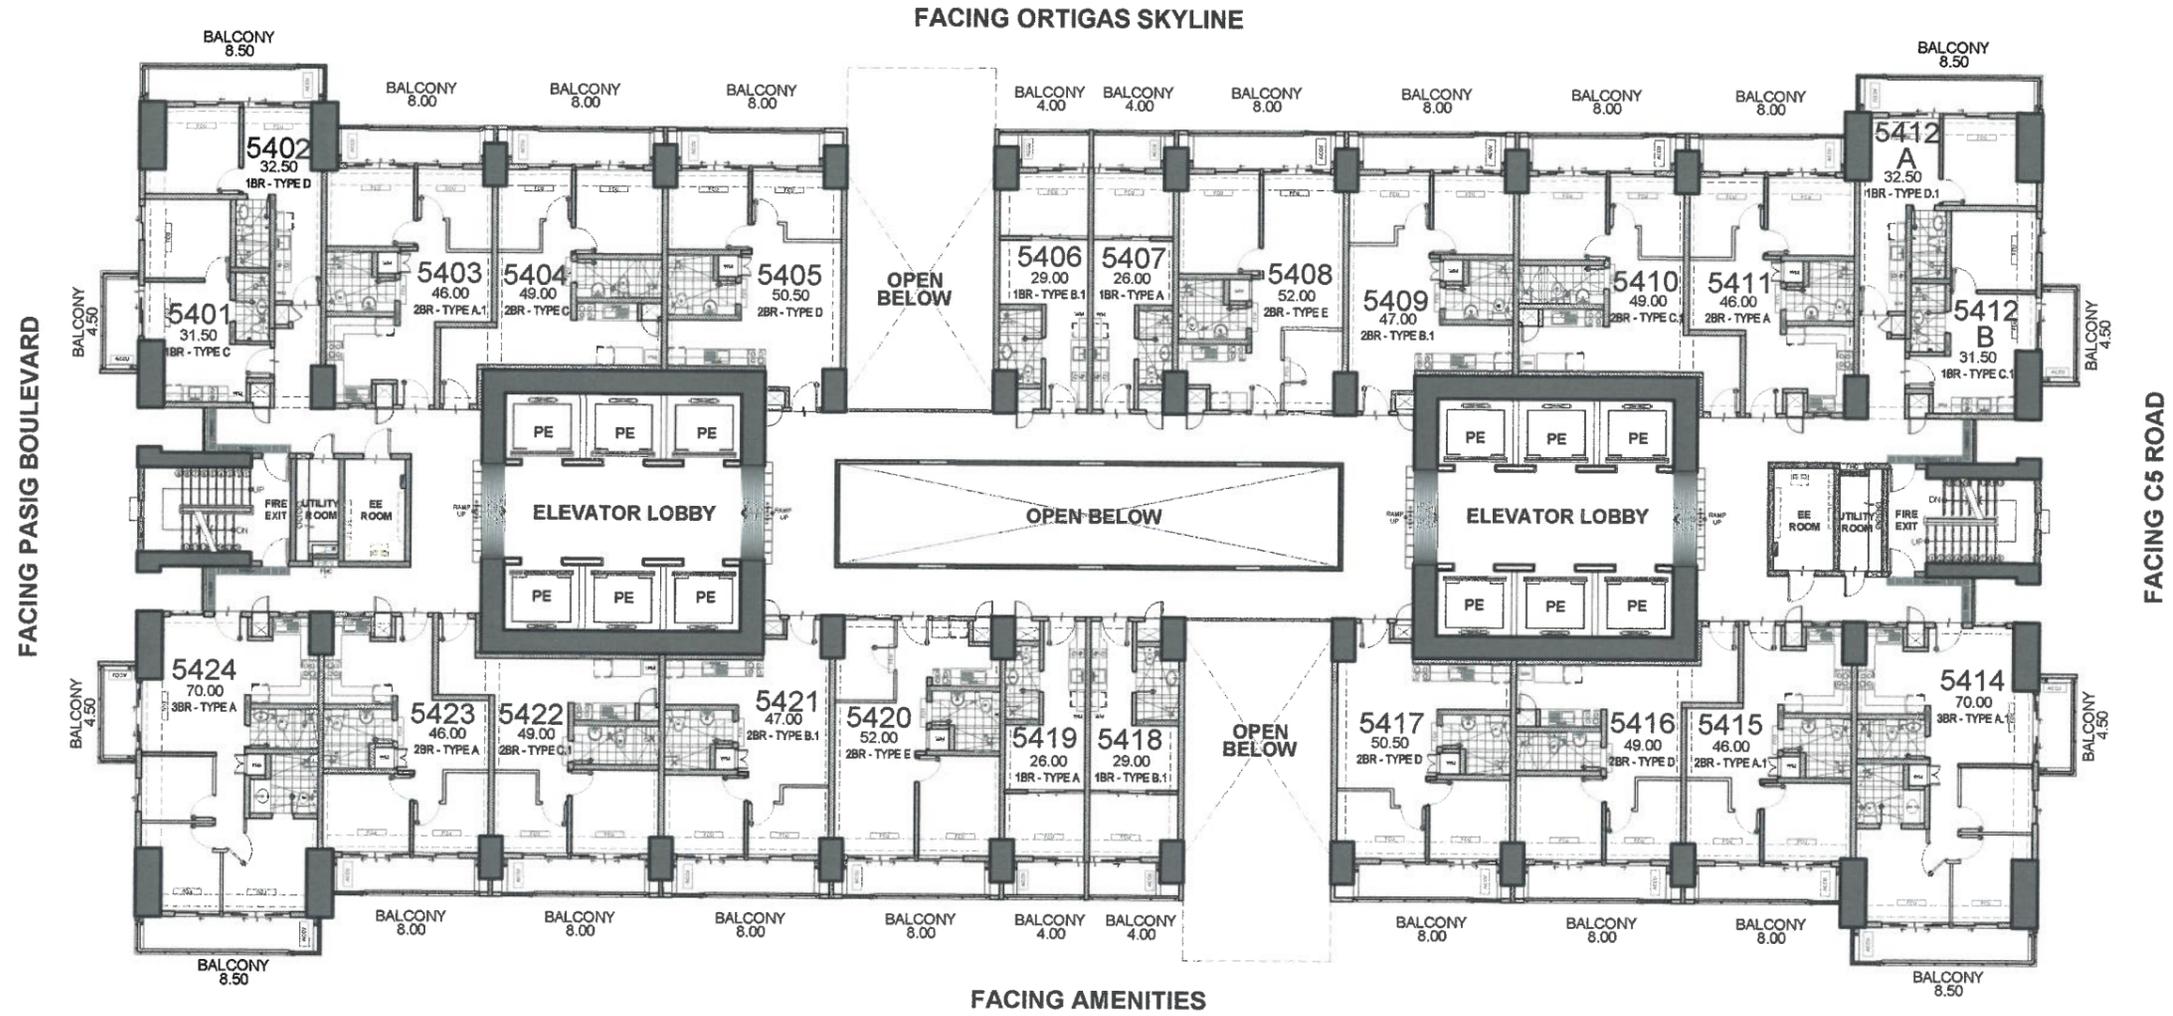

ALLEGRA GARDEN PLACE
 AMINA
 54TH FLOOR PLAN
 NOVEMBER 20, 2019
 PER MEMO REF. # DE-19-11-036





NOTED BY:	JV	<i>[Signature]</i>	11-20-19
	Julie	<i>[Signature]</i>	11/21/19
	Ana	<i>[Signature]</i>	11/26



Disclaimer: Floor plans depicted in this material are for demonstration purposes only and should not be relied upon as final project plans. For announcement purposes only.

AVAILABILITY PLAN

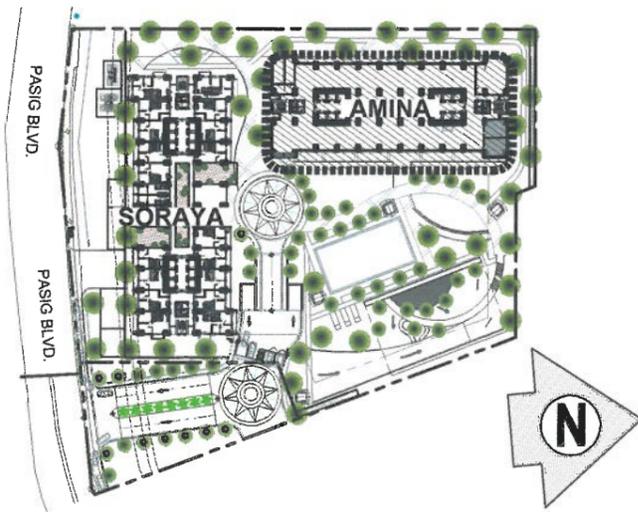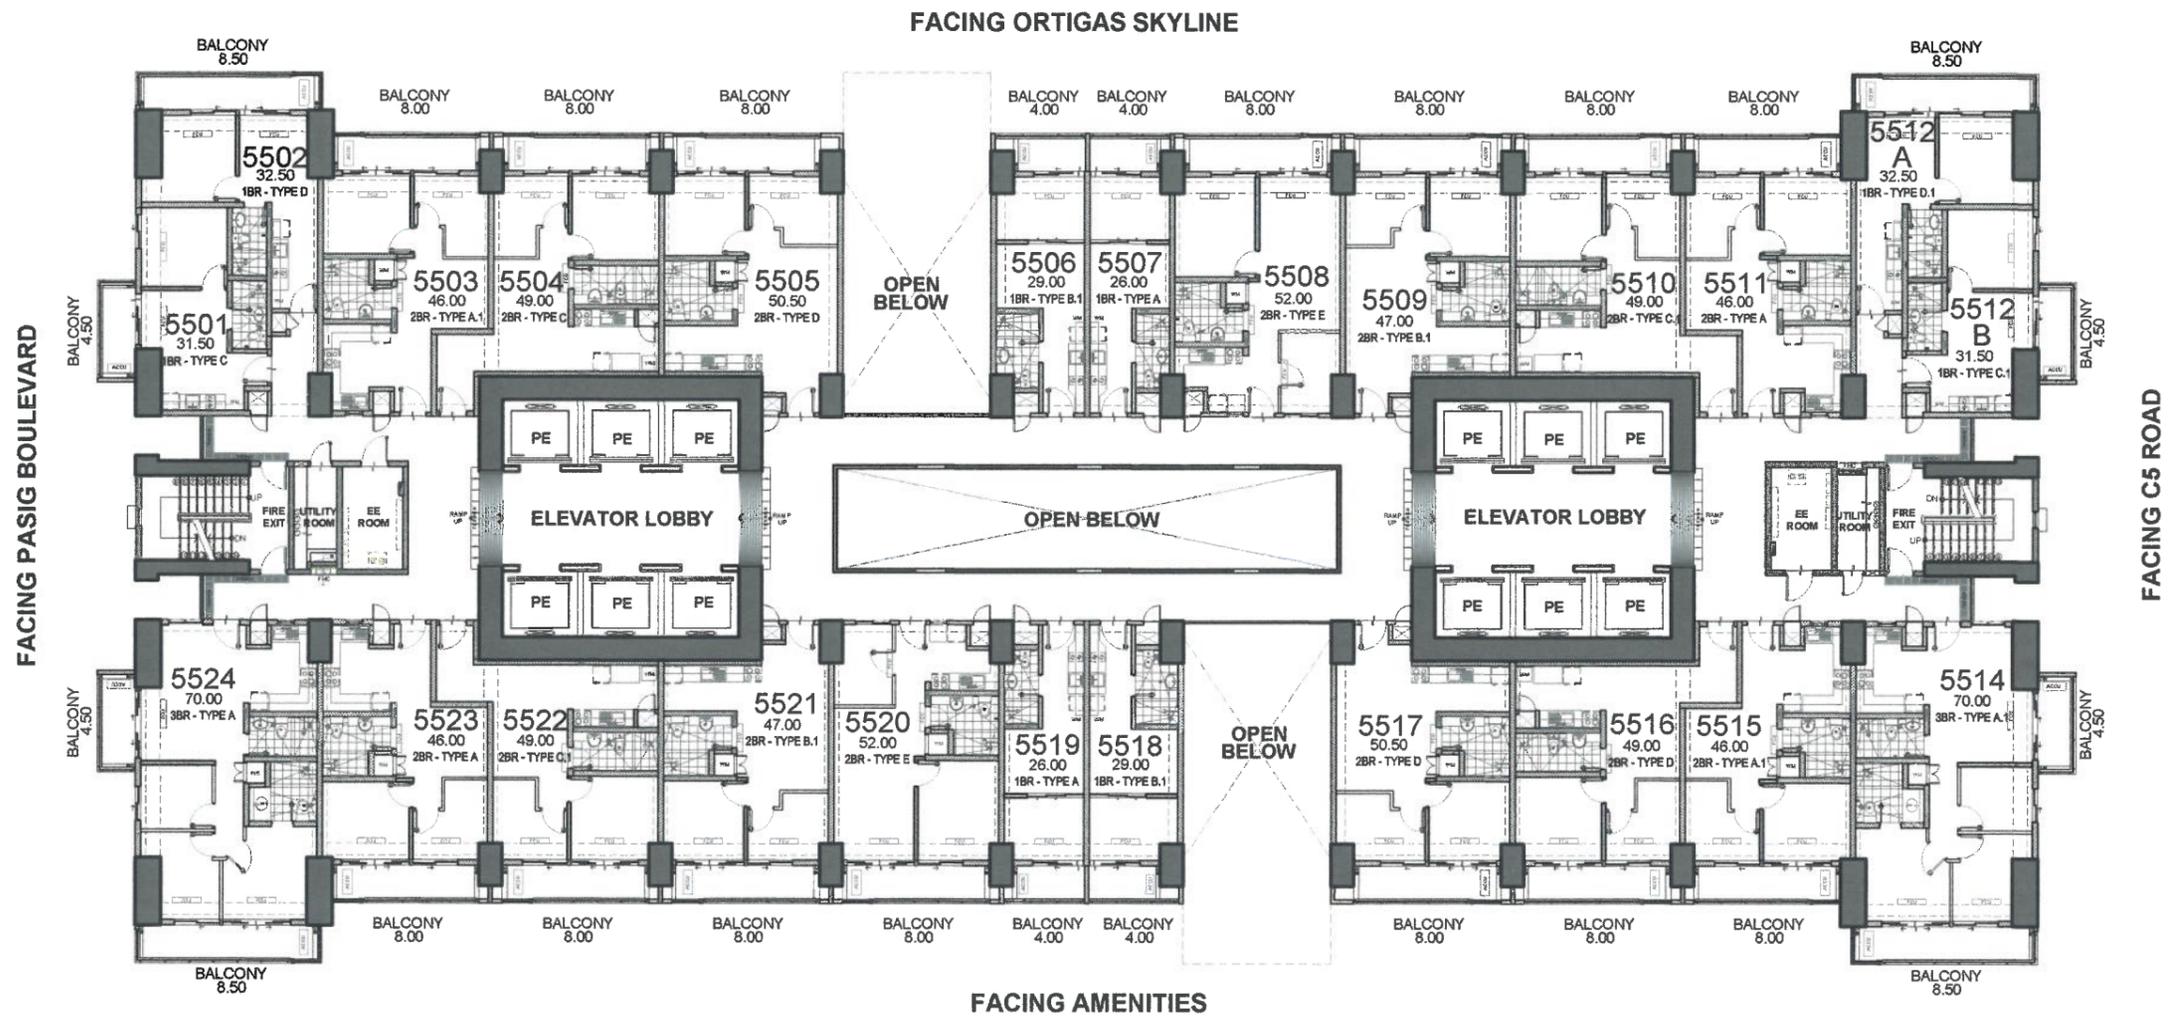

ALLEGRA GARDEN PLACE
 AMINA
 55TH FLOOR PLAN
 NOVEMBER 20, 2019
 PER MEMO REF. # DE-19-11-036




NOTED BY:	JV	<i>[Signature]</i>	11/20/19
	Julie	<i>[Signature]</i>	11/20/19
	Ana	<i>[Signature]</i>	11/26



Disclaimer: Floor plans depicted in this material are for demonstration purposes only and should not be relied upon as final project plans.
 For announcement purposes only.

AVAILABILITY PLAN


FACING ORTIGAS SKYLINE

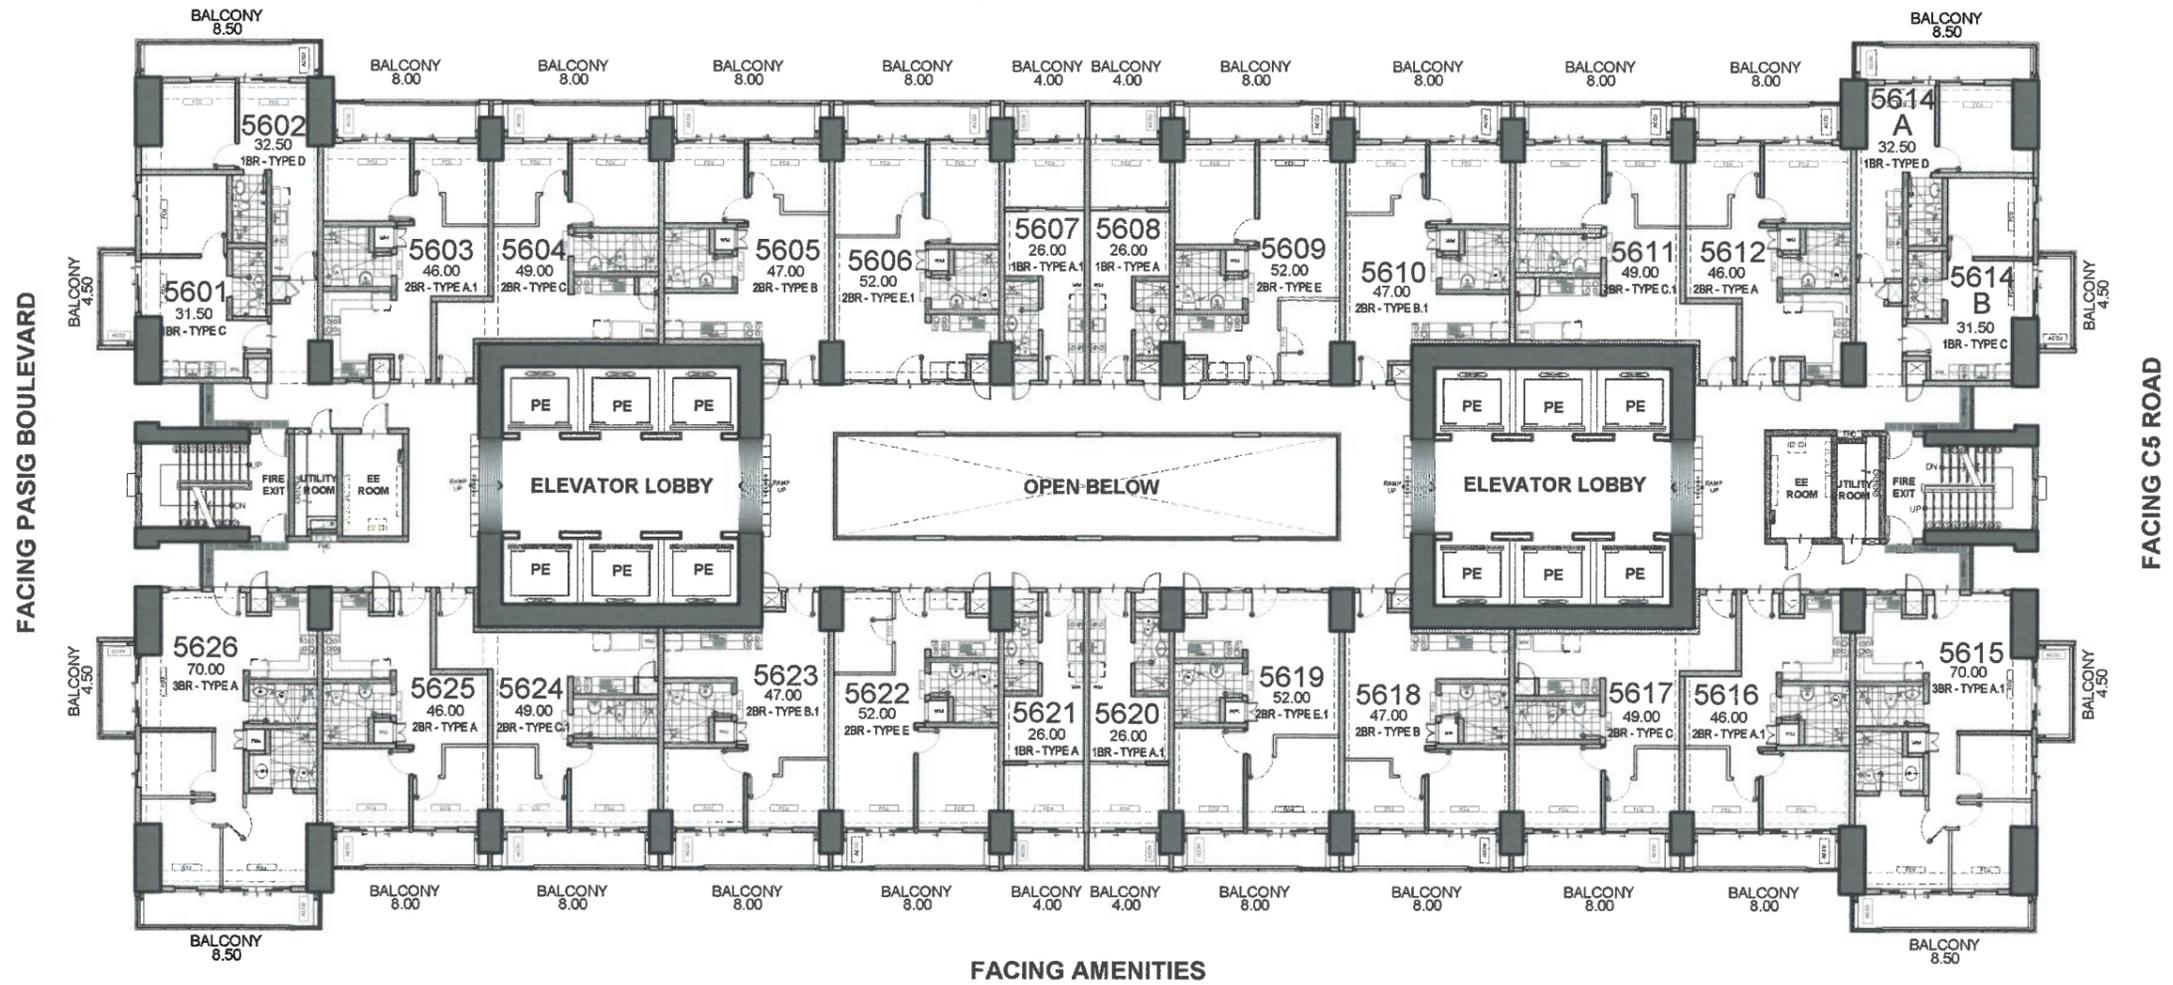

FACING PASIG BOULEVARD

FACING C5 ROAD

FACING AMENITIES

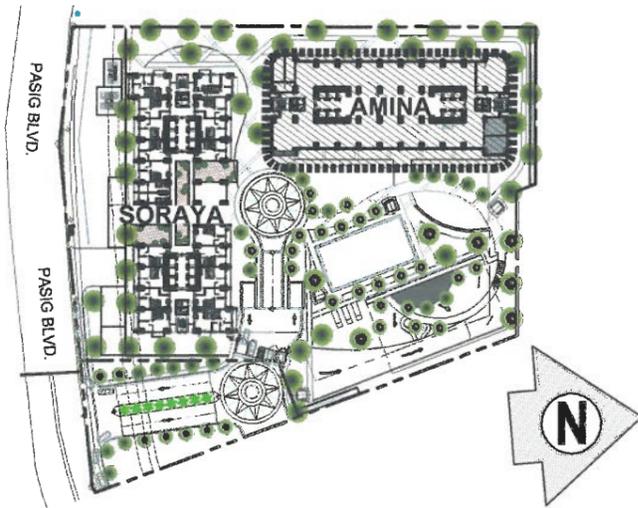

ALLEGRA GARDEN PLACE
 AMINA
 56TH FLOOR PLAN
 NOVEMBER 20, 2019
 PER MEMO REF. # DE-19-11-036





NOTED BY:	JV	<i>[Signature]</i>	11/25/19
	Julie	<i>[Signature]</i>	11/20/19
	Ana	<i>[Signature]</i>	1/26



Disclaimer: Floor plans depicted in this material are for demonstration purposes only and should not be relied upon as final project plans. For announcement purposes only.

AVAILABILITY PLAN

FACING ORTIGAS SKYLINE

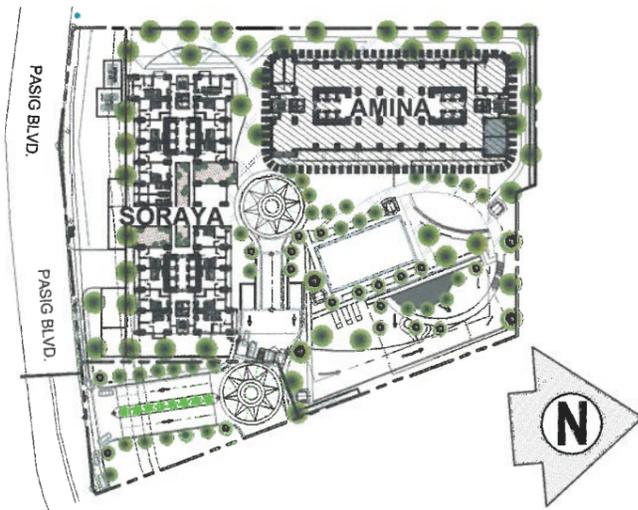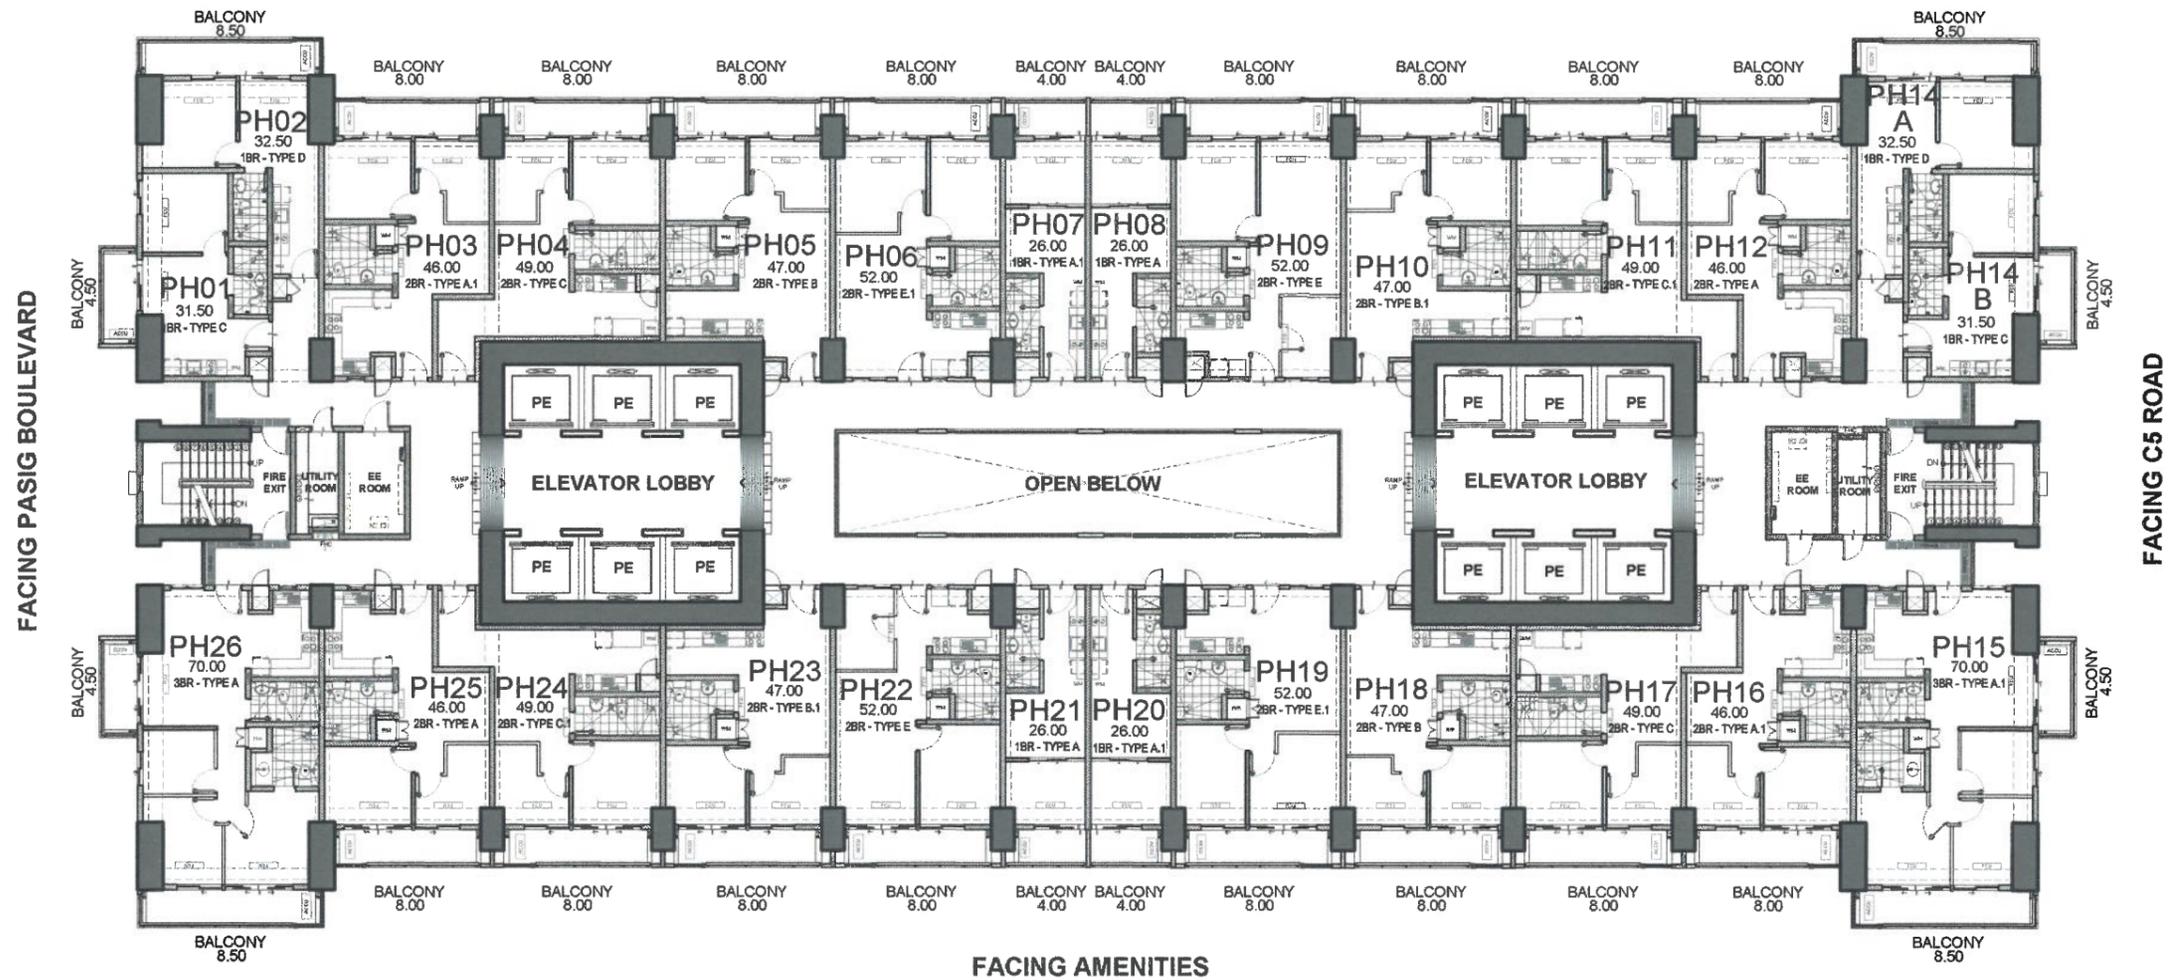

- LIST FOR POSSIBLE TANDEM UNITS:**
 PH03 & PH04
 PH11 & PH12
 PH16 & PH17
 PH24 & PH25

NOTE:
 Standard company policy regarding request for tandem shall apply.

ALLEGRA GARDEN PLACE
 AMINA
 PENTHOUSE FLOOR PLAN
 NOVEMBER 20, 2019
 PER MEMO REF. # DE-19-11-036



NOTED BY:	JV	<i>[Signature]</i>	11/25/19
	Julie	<i>[Signature]</i>	11/20/19
	Ana	<i>[Signature]</i>	11/26

