


FEBRUARY 2021 - DE-21-02-002

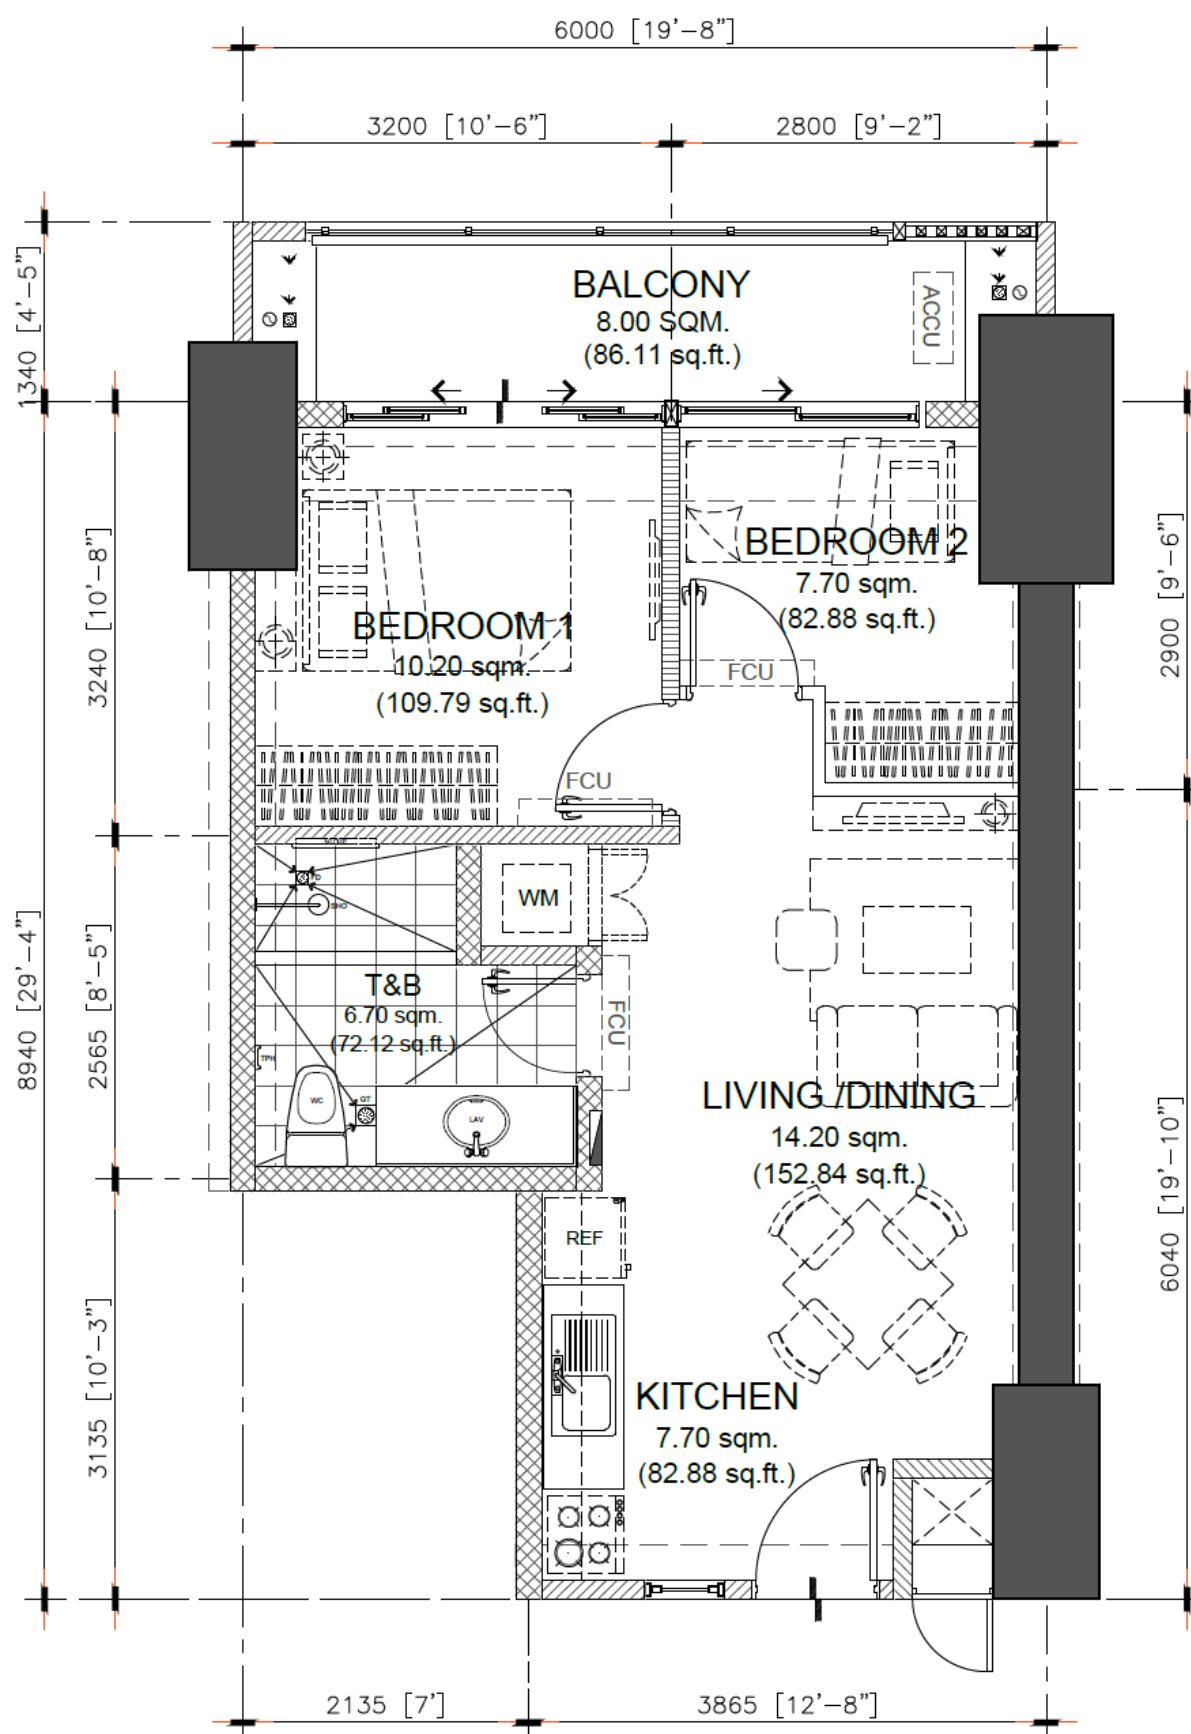

**APPLIES TO
NORTH TOWER ONLY**

NOTED BY:		
NOEL		03FEB2021
MIKE		03FEB2021
ANA		03FEB2021

46.50 sq.m. 2-BR TYPE - A
INNER UNIT- 46.50 sq.m. / 500.52 sq.ft.
 WITH BALCONY - 8.00 sq.m / 86.11 sq.ft
GROSS FLOOR AREA - 54.50 sq.m / 586.63 sq. ft


SCALE: 1 : 80 mtrs.

NOTE:

- DIMENSIONS & AREAS MAY VARY BASED ON ACTUAL SITE CONDITION.
- FURNITURE & APPLIANCES ARE NOT INCLUDED.
- FLOOR PLANS DEPICTED IN THIS MATERIAL ARE FOR ILLUSTRATION PURPOSES ONLY.
- ALL PLANS, DETAILS AND SPECIFICATIONS CONTAINED HEREIN ARE SUBJECT TO CHANGE WITHOUT PRIOR NOTICE AND DO NOT CONSTITUTE PART OF ANY OFFER OR CONTRACT.

INNER UNIT	AREA	
	SQ. MTR.	SQ. FT.
LIVING/DINING	14.20	152.84
KITCHEN	7.70	82.88
BEDROOM 1	10.20	109.79
BEDROOM 2	7.70	82.88
T&B	6.70	72.12
UNIT AREA	46.50	500.52
BALCONY	8.00	86.11
GR. FLR. AREA	54.50	586.63

FEBRUARY 2021 - DE-21-02-002

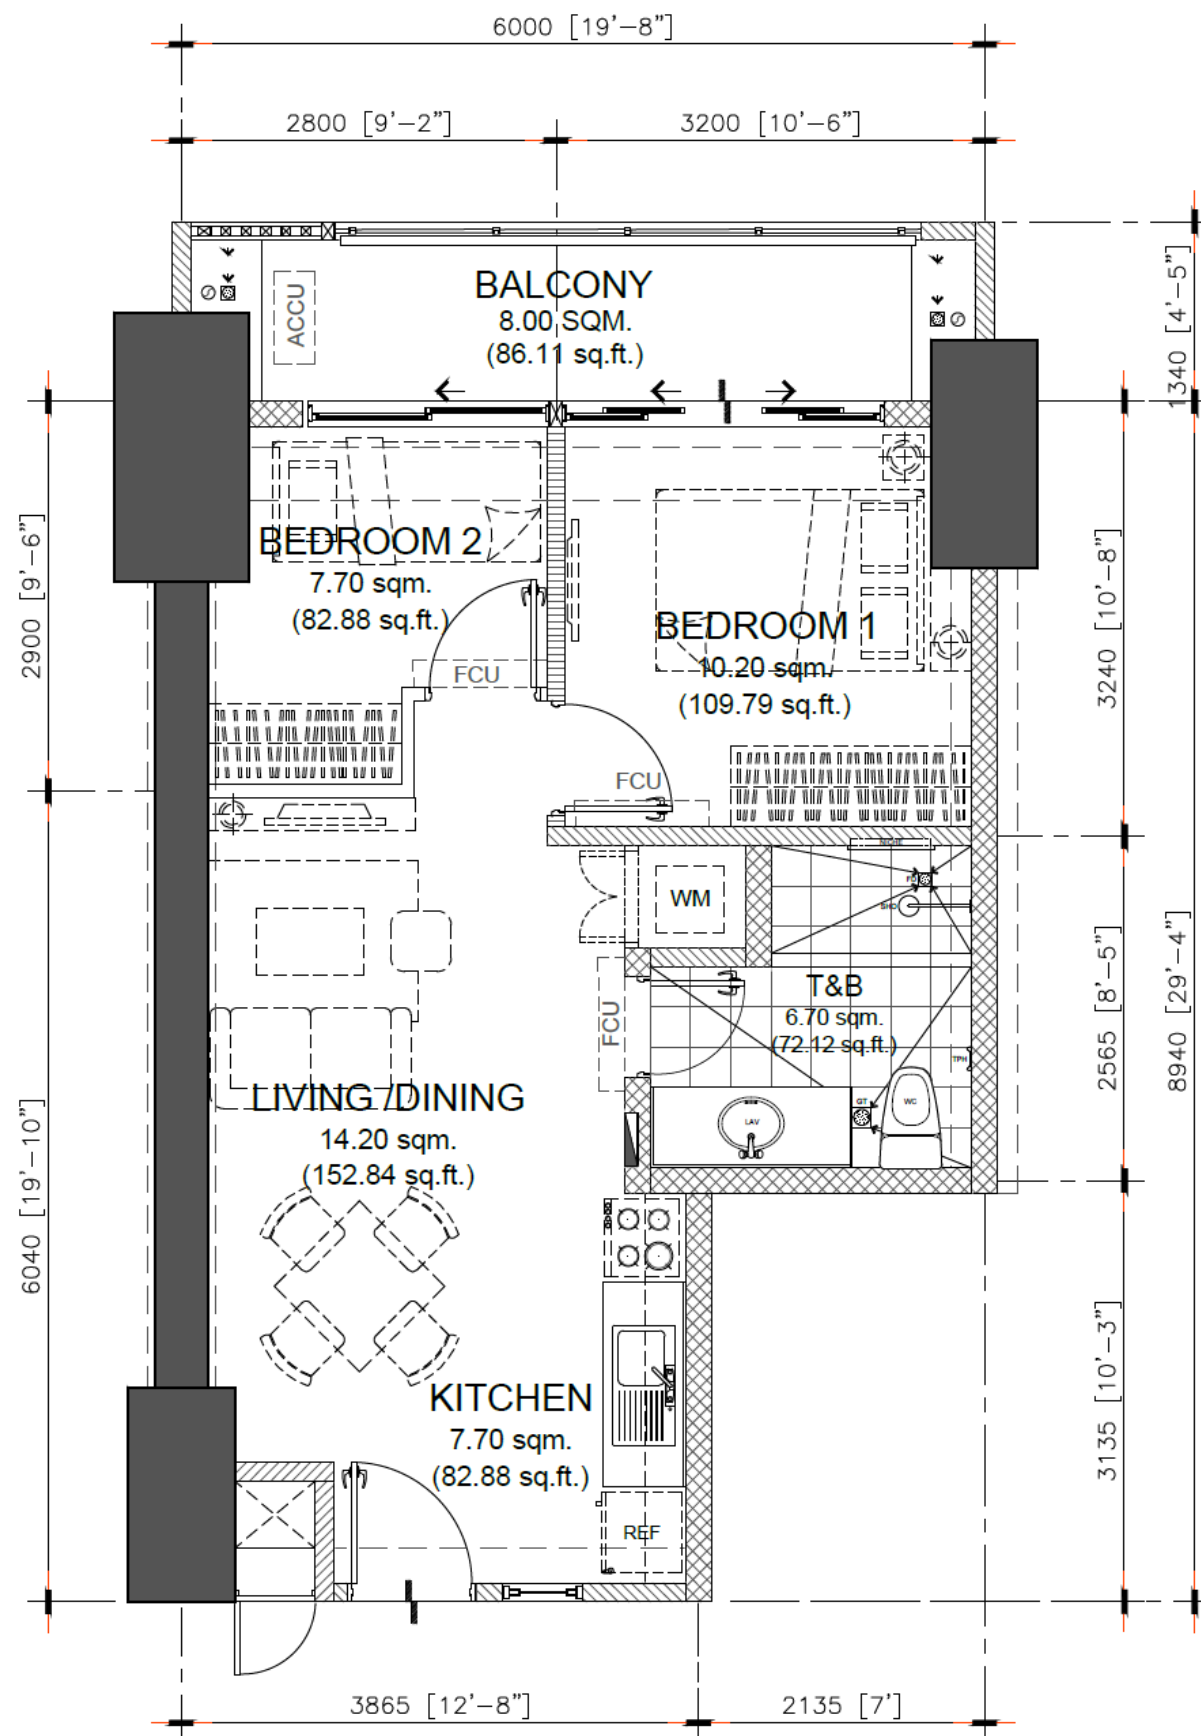

**APPLIES TO
NORTH TOWER ONLY**

NOTED BY:		
NOEL		03FEB2021
MIKE		03FEB2021
ANA		03FEB2021

46.50 sq.m. 2-BR TYPE - A.1
 INNER UNIT- 46.50 sq.m. / 500.52 sq.ft.
 WITH BALCONY - 8.00 sq.m / 86.11 sq.ft
 GROSS FLOOR AREA - 54.50 sq.m / 586.63 sq. ft


SCALE: 1 : 80 mtrs.

NOTE:


- DIMENSIONS & AREAS MAY VARY BASED ON ACTUAL SITE CONDITION.
- FURNITURE & APPLIANCES ARE NOT INCLUDED.
- FLOOR PLANS DEPICTED IN THIS MATERIAL ARE FOR ILLUSTRATION PURPOSES ONLY.
- ALL PLANS, DETAILS AND SPECIFICATIONS CONTAINED HEREIN ARE SUBJECT TO CHANGE WITHOUT PRIOR NOTICE AND DO NOT CONSTITUTE PART OF ANY OFFER OR CONTRACT.

INNER UNIT	AREA	
	SQ. MTR.	SQ. FT.
LIVING/DINING	14.20	152.84
KITCHEN	7.70	82.88
BEDROOM 1	10.20	109.79
BEDROOM 2	7.70	82.88
T&B	6.70	72.12
UNIT AREA	46.50	500.52
BALCONY	8.00	86.11
GR. FLR. AREA	54.50	586.63

FEBRUARY 2021 - DE-21-02-002

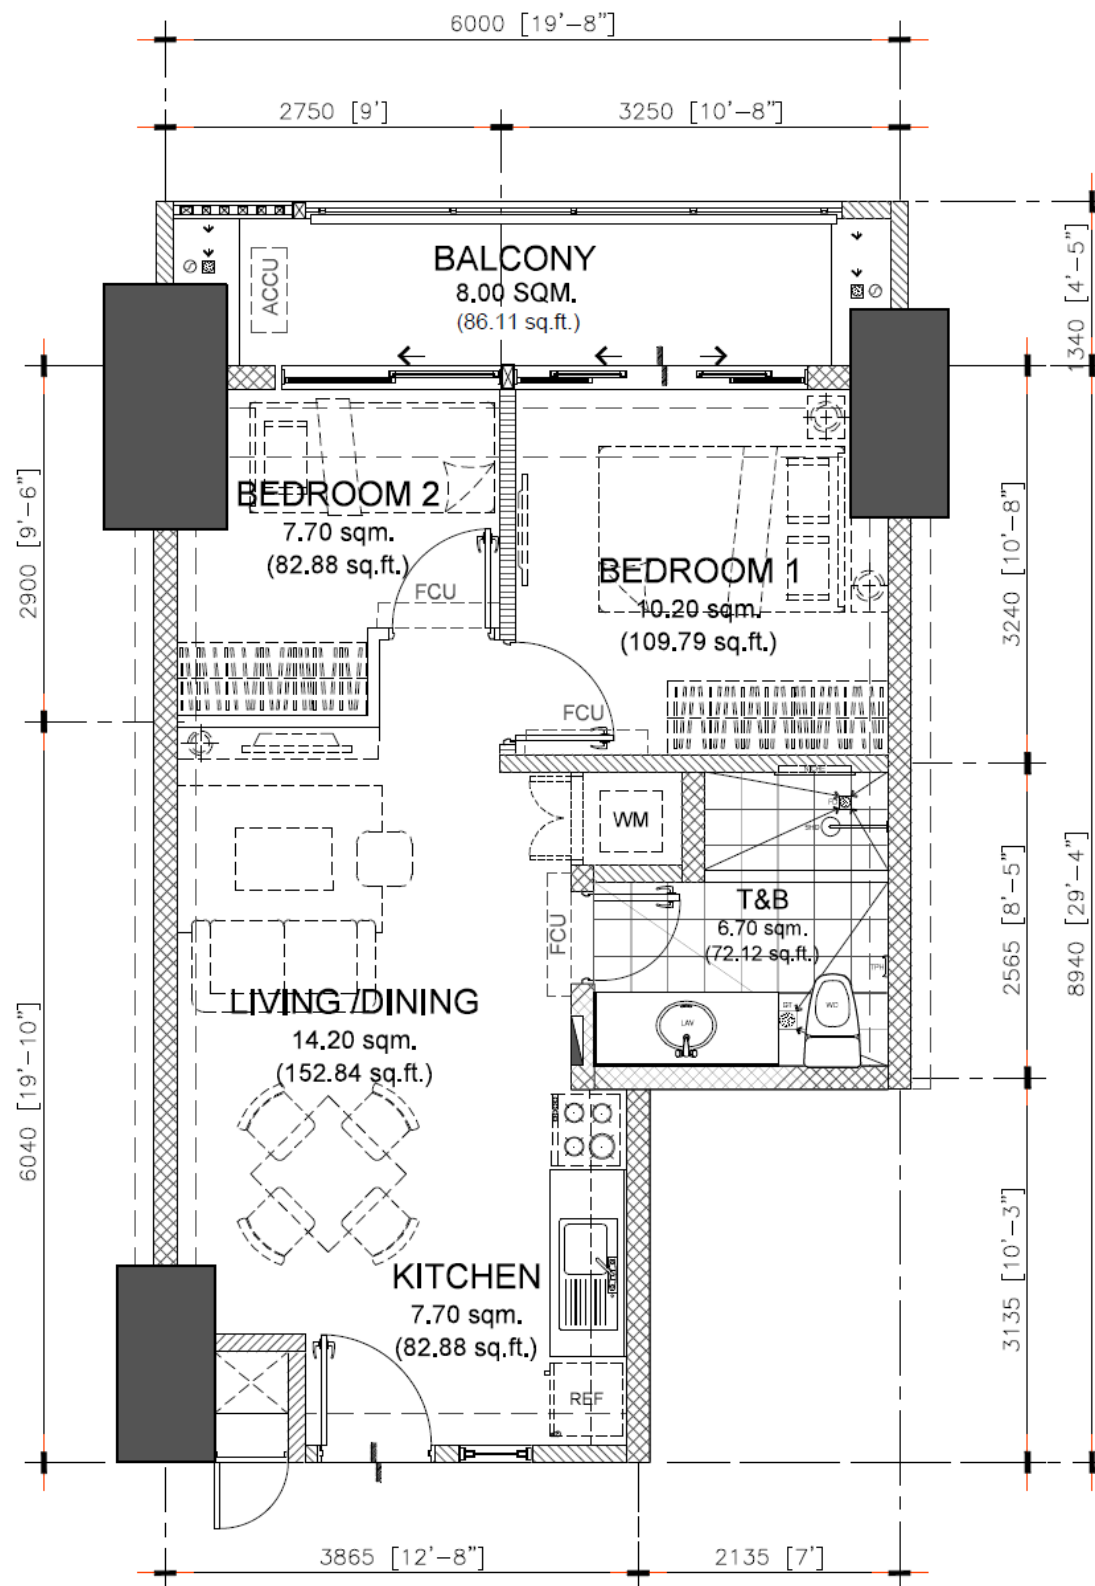

**APPLIES TO
NORTH TOWER ONLY**

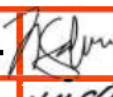NOTED BY:		
NOEL		20JAN21
MIKE		21JAN21
ANA		21JAN21

46.50 sq.m. 2-BR TYPE - A.1
INNER UNIT- 46.50 sq.m. / 500.52 sq.ft.
 WITH BALCONY - 8.00 sq.m / 86.11 sq.ft
GROSS FLOOR AREA - 54.50 sq.m / 586.63 sq. ft


SCALE: 1 : 80 mtrs.

NOTE:


- DIMENSIONS & AREAS MAY VARY BASED ON ACTUAL SITE CONDITION.
- FURNITURE & APPLIANCES ARE NOT INCLUDED.
- FLOOR PLANS DEPICTED IN THIS MATERIAL ARE FOR ILLUSTRATION PURPOSES ONLY.
- ALL PLANS, DETAILS AND SPECIFICATIONS CONTAINED HEREIN ARE SUBJECT TO CHANGE WITHOUT PRIOR NOTICE AND DO NOT CONSTITUTE PART OF ANY OFFER OR CONTRACT.

INNER UNIT	AREA	
	SQ. MTR.	SQ. FT.
LIVING/DINING	14.20	152.84
KITCHEN	7.70	82.88
BEDROOM 1	10.20	109.79
BEDROOM 2	7.70	82.88
T&B	6.70	72.12
UNIT AREA	46.50	500.52
BALCONY	8.00	86.11
GR. FLR. AREA	54.50	586.63

FEBRUARY 2021 - DE-21-02-002

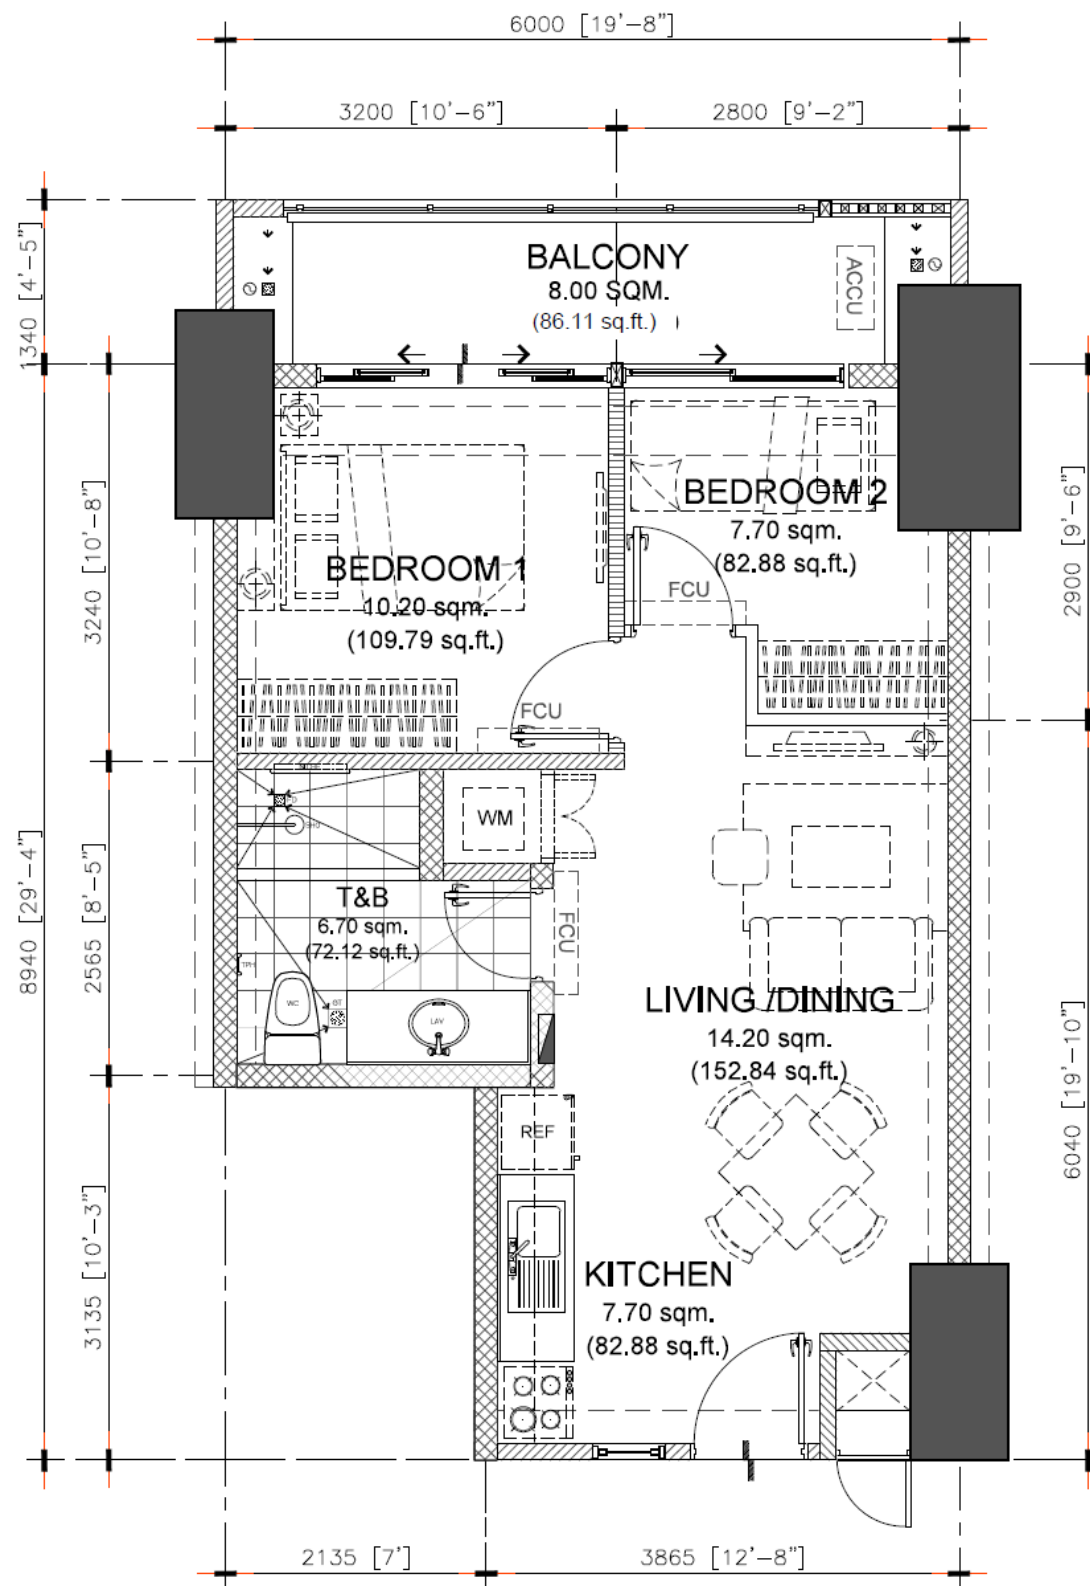

**APPLIES TO
NORTH TOWER ONLY**

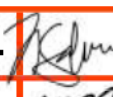NOTED BY:		
NOEL		20JAN21
MIKE		21JAN21
ANA		21JAN21

46.50 sq.m. 2-BR TYPE - A
INNER UNIT- 46.50 sq.m. / 500.52 sq.ft.
WITH BALCONY - 8.00 sq.m / 86.11 sq.ft
GROSS FLOOR AREA - 54.50 sq.m / 586.63 sq. ft


SCALE: 1 : 80 mtrs.

NOTE:

- DIMENSIONS & AREAS MAY VARY BASED ON ACTUAL SITE CONDITION.
- FURNITURE & APPLIANCES ARE NOT INCLUDED.
- FLOOR PLANS DEPICTED IN THIS MATERIAL ARE FOR ILLUSTRATION PURPOSES ONLY.
- ALL PLANS, DETAILS AND SPECIFICATIONS CONTAINED HEREIN ARE SUBJECT TO CHANGE WITHOUT PRIOR NOTICE AND DO NOT CONSTITUTE PART OF ANY OFFER OR CONTRACT.

INNER UNIT	AREA	
	SQ. MTR.	SQ. FT.
LIVING/DINING	14.20	152.84
KITCHEN	7.70	82.88
BEDROOM 1	10.20	109.79
BEDROOM 2	7.70	82.88
T&B	6.70	72.12
UNIT AREA	46.50	500.52
BALCONY	8.00	86.11
GR. FLR. AREA	54.50	586.63

FEBRUARY 2021 - DE-21-02-002

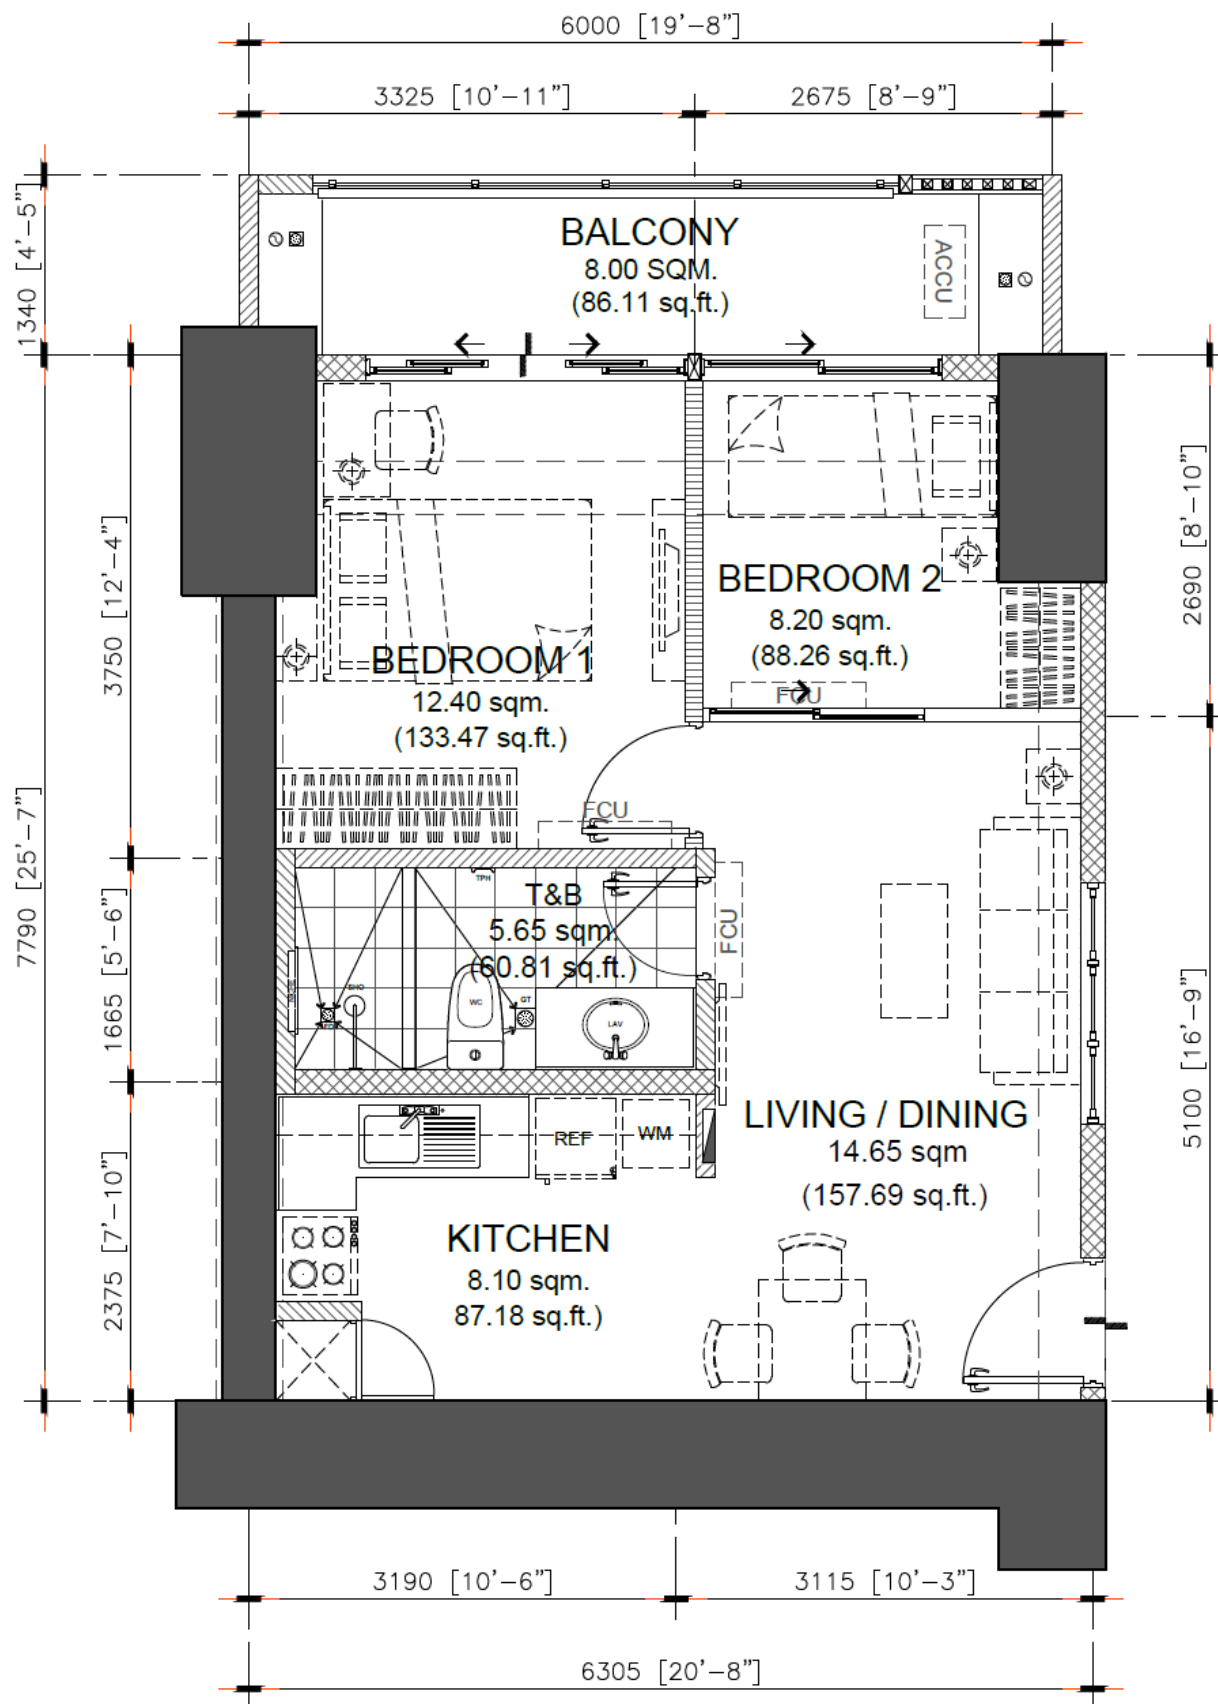

**APPLIES TO
NORTH TOWER ONLY**

NOTED BY:		
NOEL		10FEB21
MIKE		2/11
ANA		2/11

49.00 sq.m. 2-BR TYPE - B.1
INNER UNIT- 49.00 sq.m. / 527.43 sq.ft.
 WITH BALCONY - 8.00 sq.m / 86.11 sq.ft.
 GROSS FLOOR AREA - 57.00 sq.m / 613.54 sq.ft


SCALE: 1 : 80 mtrs.

NOTE:

- DIMENSIONS & AREAS MAY VARY BASED ON ACTUAL SITE CONDITION.
- FURNITURE & APPLIANCES ARE NOT INCLUDED.
- FLOOR PLANS DEPICTED IN THIS MATERIAL ARE FOR ILLUSTRATION PURPOSES ONLY.
- ALL PLANS, DETAILS AND SPECIFICATIONS CONTAINED HEREIN ARE SUBJECT TO CHANGE WITHOUT PRIOR NOTICE AND DO NOT CONSTITUTE PART OF ANY OFFER OR CONTRACT.

INNER UNIT	AREA	
	SQ. MTR.	SQ. FT.
LIVING/DINING	14.65	157.69
KITCHEN	8.10	87.18
BEDROOM 1	12.40	133.47
BEDROOM 2	8.20	88.26
T&B	5.65	60.81
UNIT AREA	49.00	527.43
BALCONY	8.00	86.11
GR. FLR. AREA	57.00	613.54

FEBRUARY 2021 - DE-21-02-002

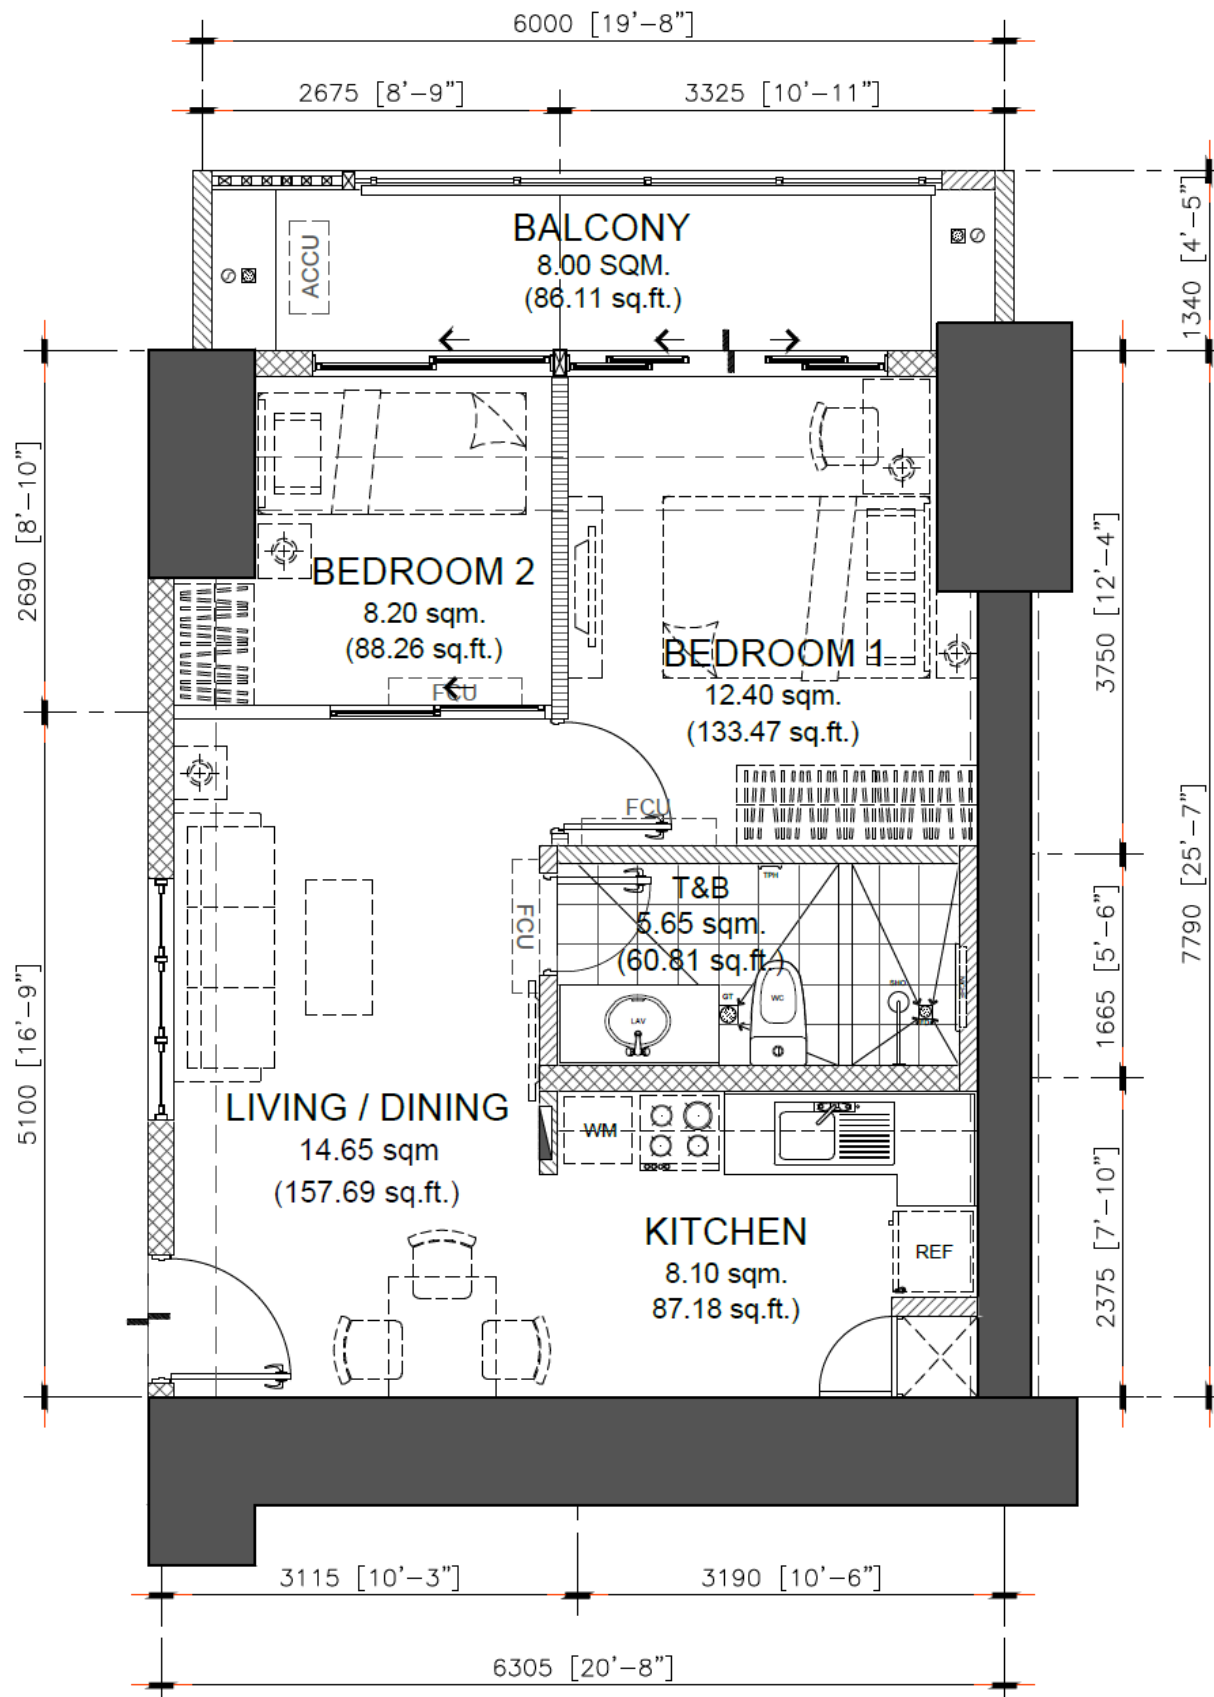

**APPLIES TO
NORTH TOWER ONLY**

NOTED BY:		
NOEL		10FEB21
MIKE		2/11
ANA		2/11

49.00 sq.m. 2-BR TYPE - B
INNER UNIT- 49.00 sq.m. / 527.43 sq.ft.
 WITH BALCONY - 8.00 sq.m / 86.11 sq.ft
 GROSS FLOOR AREA - 57.00 sq.m / 613.54 sq.ft


SCALE: 1 : 80 mtrs.

NOTE:

- DIMENSIONS & AREAS MAY VARY BASED ON ACTUAL SITE CONDITION.
- FURNITURE & APPLIANCES ARE NOT INCLUDED.
- FLOOR PLANS DEPICTED IN THIS MATERIAL ARE FOR ILLUSTRATION PURPOSES ONLY.
- ALL PLANS, DETAILS AND SPECIFICATIONS CONTAINED HEREIN ARE SUBJECT TO CHANGE WITHOUT PRIOR NOTICE AND DO NOT CONSTITUTE PART OF ANY OFFER OR CONTRACT.

INNER UNIT	AREA	
	SQ. MTR.	SQ. FT.
LIVING/DINING	14.65	157.69
KITCHEN	8.10	87.18
BEDROOM 1	12.40	133.47
BEDROOM 2	8.20	88.26
T&B	5.65	60.81
UNIT AREA	49.00	527.43
BALCONY	8.00	86.11
GR. FLR. AREA	57.00	613.54

FEBRUARY 2021 - DE-21-02-002

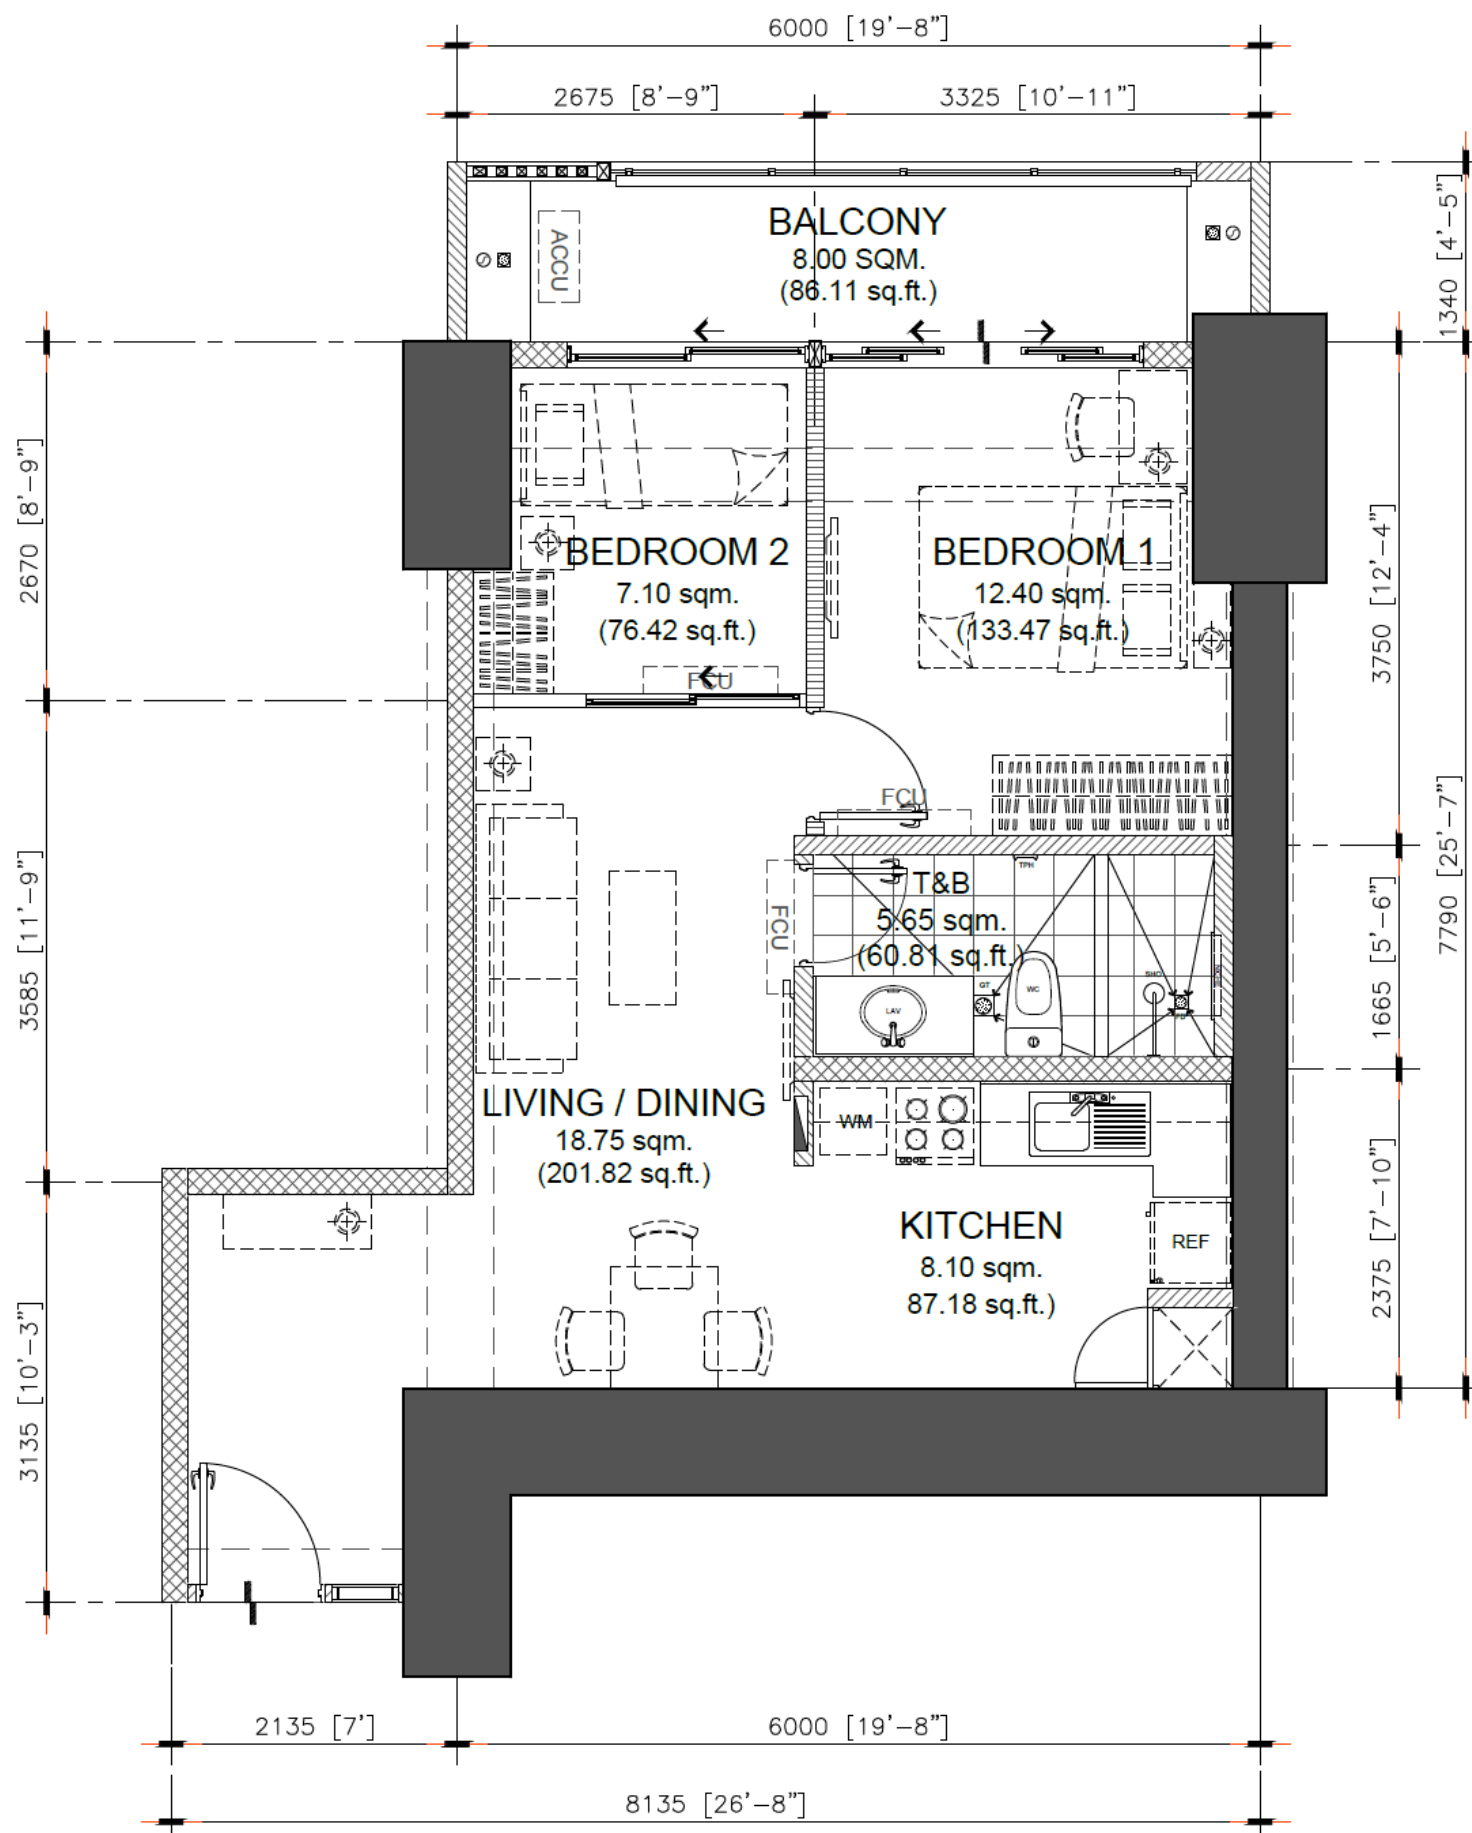

**APPLIES TO
NORTH TOWER ONLY**

NOTED BY:		
NOEL		10FEB21
MIKE		2/11
ANA		2/11

52.00 sq.m. 2-BR TYPE - C.1
INNER UNIT- 52.00 sq.m. / 559.72 sq.ft.
 WITH BALCONY - 8.00 sq.m / 86.11 sq.ft
GROSS FLOOR AREA - 60.00 sq.m / 645.83 sq.ft


SCALE: 1 : 80 mtrs.

NOTE:

- DIMENSIONS & AREAS MAY VARY BASED ON ACTUAL SITE CONDITION.
- FURNITURE & APPLIANCES ARE NOT INCLUDED.
- FLOOR PLANS DEPICTED IN THIS MATERIAL ARE FOR ILLUSTRATION PURPOSES ONLY.
- ALL PLANS, DETAILS AND SPECIFICATIONS CONTAINED HEREIN ARE SUBJECT TO CHANGE WITHOUT PRIOR NOTICE AND DO NOT CONSTITUTE PART OF ANY OFFER OR CONTRACT.

INNER UNIT	AREA	
	SQ. MTR.	SQ. FT.
LIVING/DINING	18.75	201.82
KITCHEN	8.10	87.18
BEDROOM 1	12.40	133.47
BEDROOM 2	7.10	76.42
T&B	5.65	60.81
UNIT AREA	52.00	559.72
BALCONY	8.00	86.11
GR. FLR. AREA	60.00	645.83

FEBRUARY 2021 - DE-21-02-002

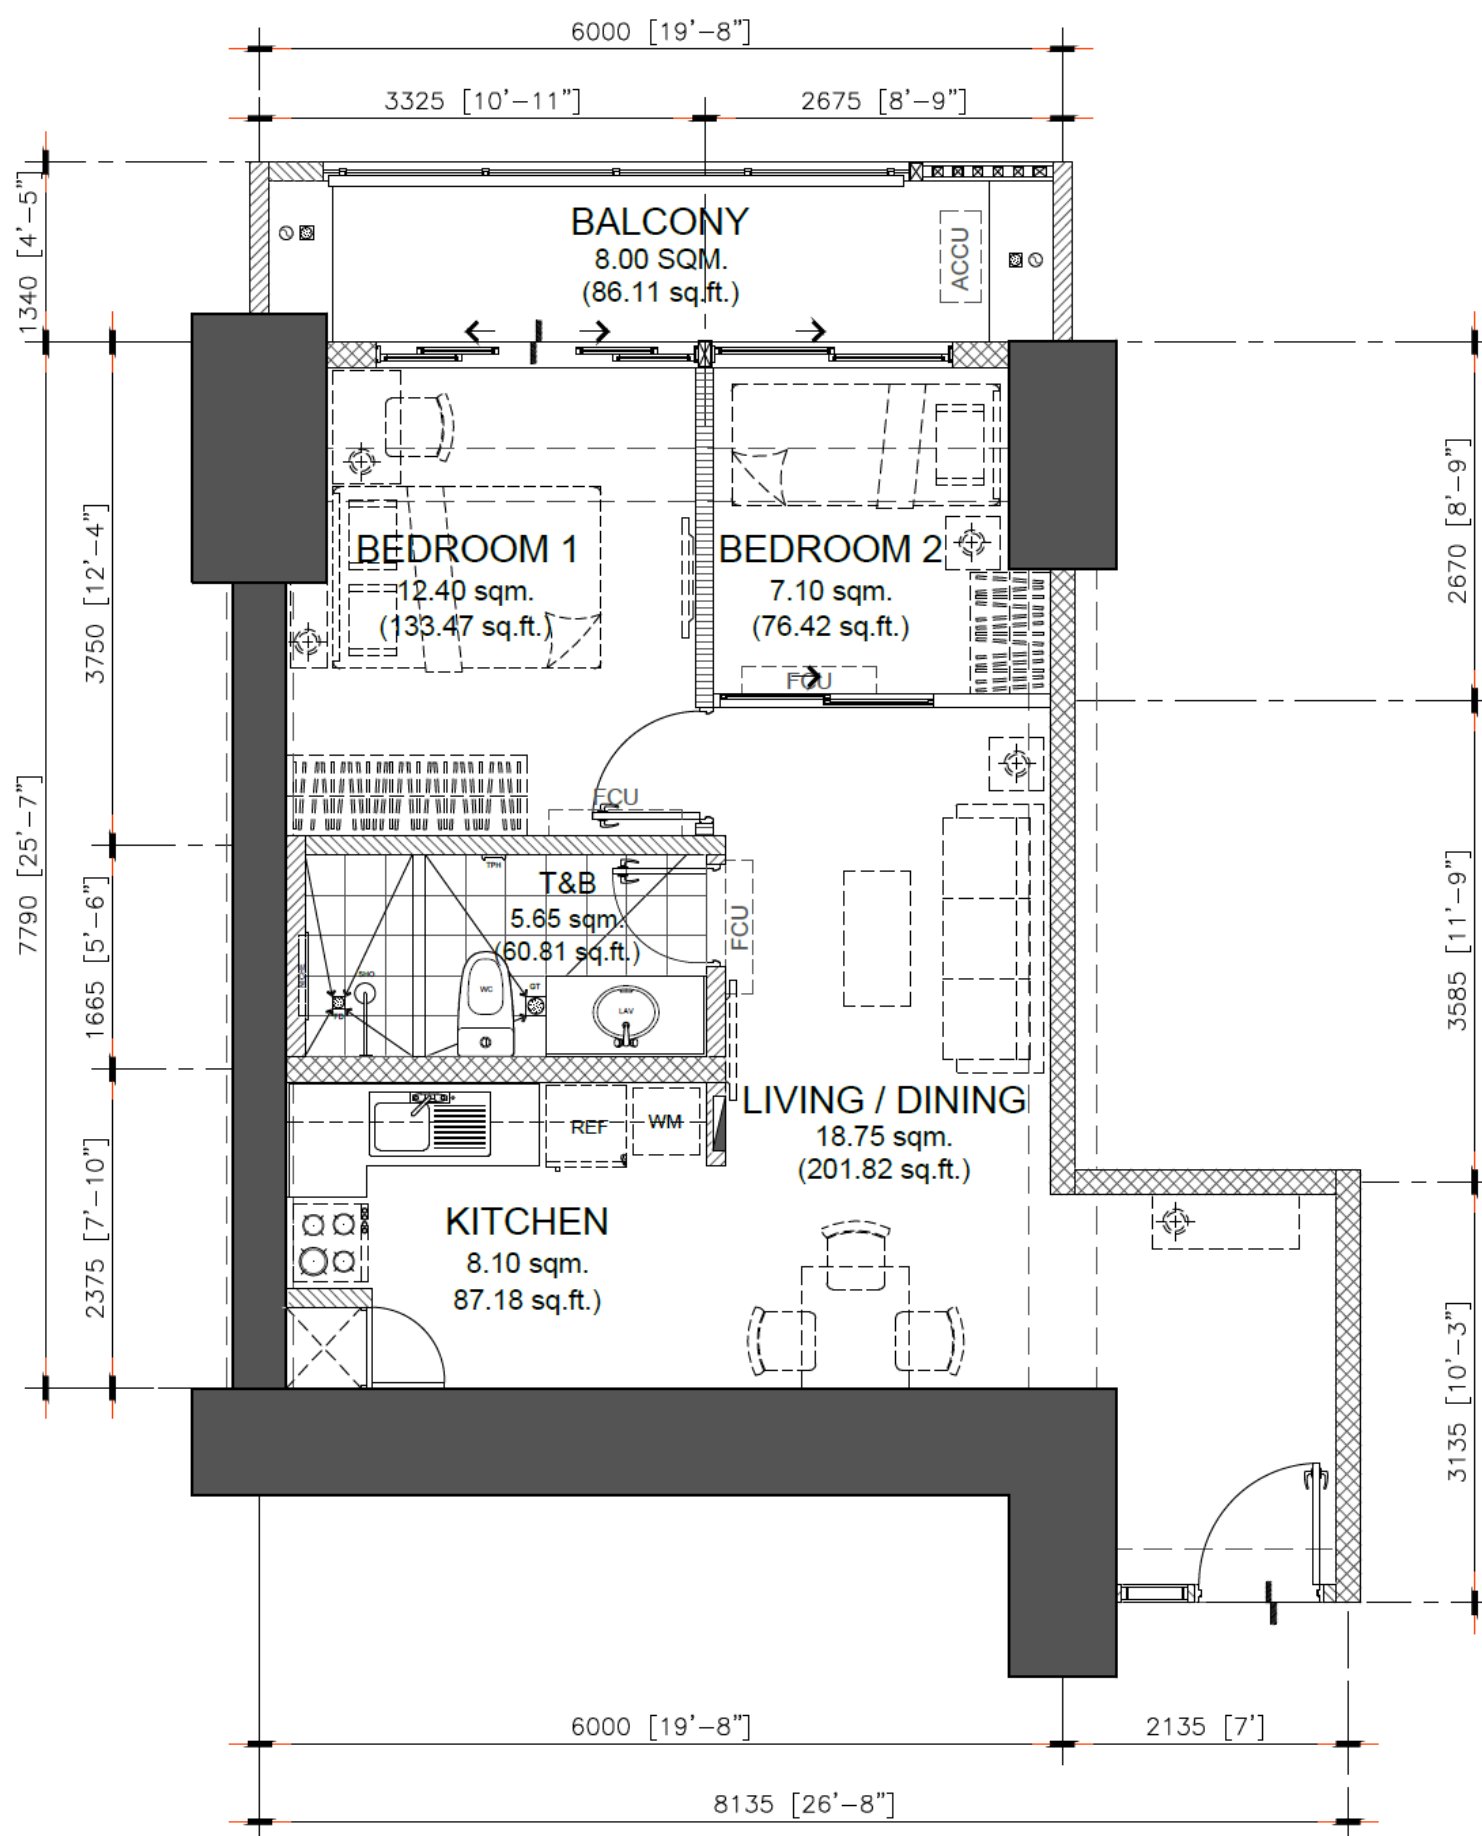

**APPLIES TO
NORTH TOWER ONLY**

NOTED BY:		
NOEL		10FEB21
MIKE		2/11
ANA		2/11

52.00 sq.m. 2-BR TYPE -C
INNER UNIT- 52.00 sq.m. / 559.72 sq.ft.
 WITH BALCONY - 8.00 sq.m / 86.11 sq.ft
 GROSS FLOOR AREA - 60.00 sq.m / 645.83 sq.ft


SCALE: 1 : 80 mtrs.

NOTE:

- DIMENSIONS & AREAS MAY VARY BASED ON ACTUAL SITE CONDITION.
- FURNITURE & APPLIANCES ARE NOT INCLUDED.
- FLOOR PLANS DEPICTED IN THIS MATERIAL ARE FOR ILLUSTRATION PURPOSES ONLY.
- ALL PLANS , DETAILS AND SPECIFICATIONS CONTAINED HEREIN ARE SUBJECT TO CHANGE WITHOUT PRIOR NOTICE AND DO NOT CONSTITUTE PART OF ANY OFFER OR CONTRACT.

INNER UNIT	AREA	
	SQ. MTR.	SQ. FT.
LIVING/DINING	18.75	201.82
KITCHEN	8.10	87.18
BEDROOM 1	12.40	133.47
BEDROOM 2	7.10	76.42
T&B	5.65	60.81
UNIT AREA	52.00	559.72
BALCONY	8.00	86.11
GR. FLR. AREA	60.00	645.83

FEBRUARY 2021 - DE-21-02-002

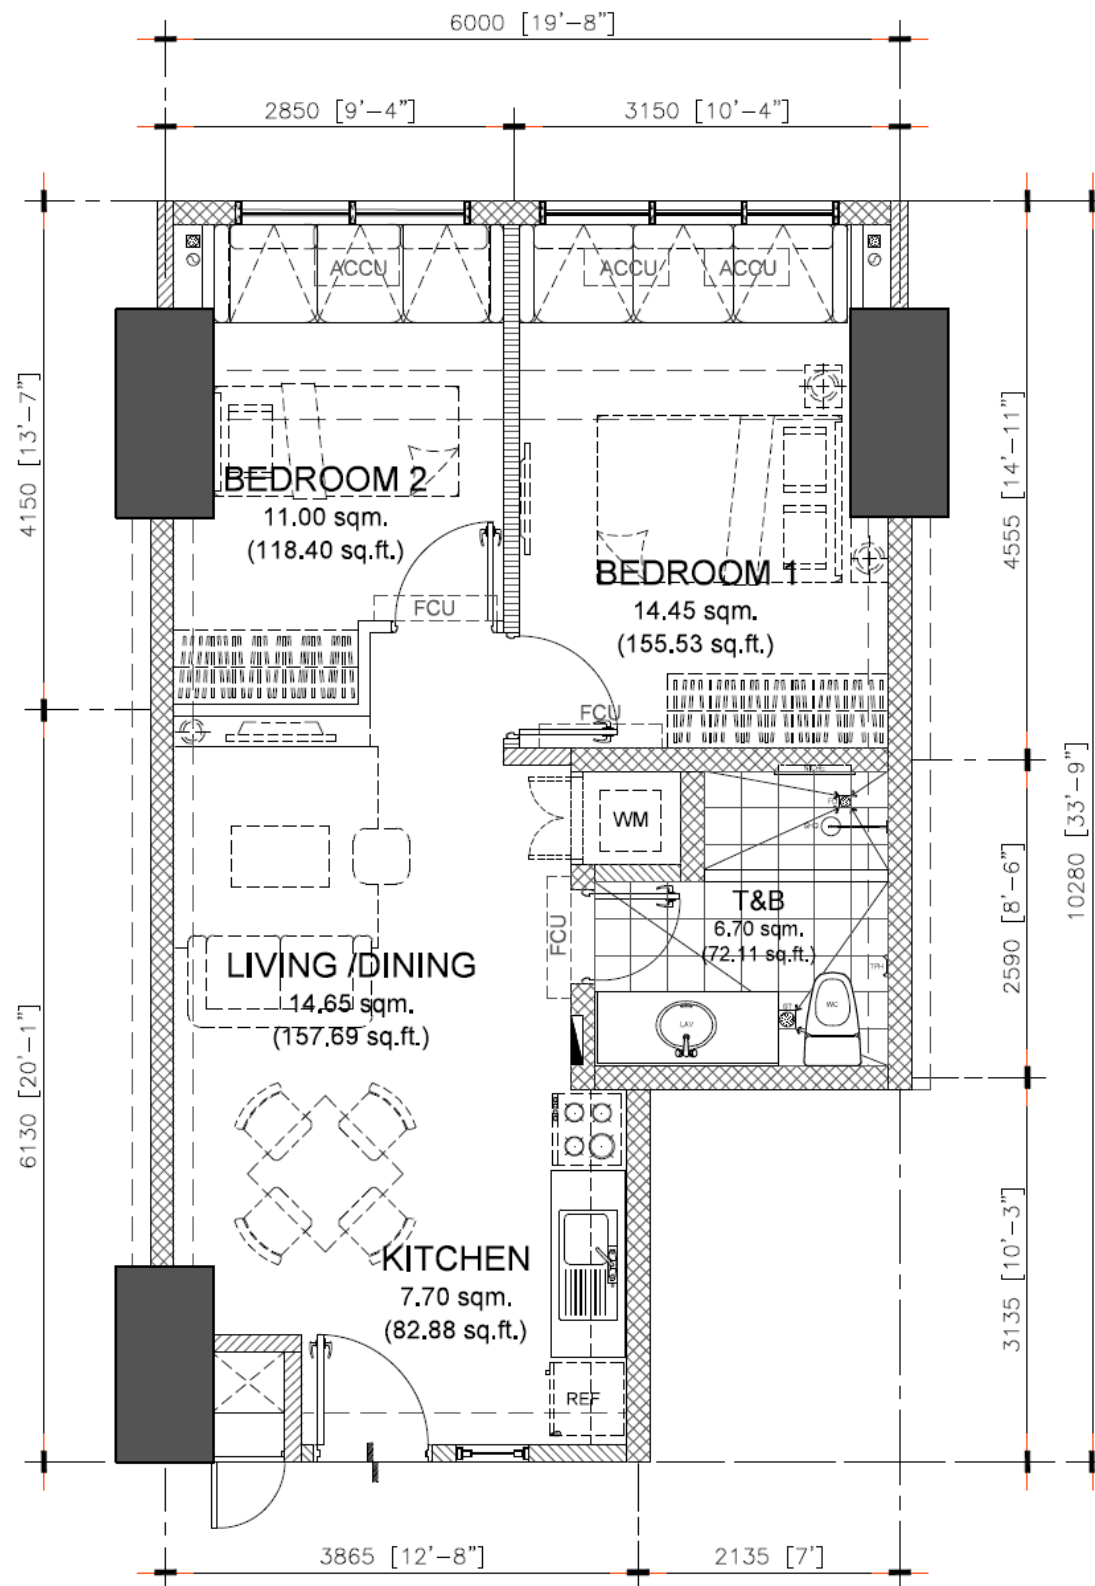**APPLIES TO NORTH
TOWER ONLY**

NOTED BY:		
NOEL		20JAN21
MIKE		21JAN21
ANA		21JAN21

54.50 sq.m. 2-BR TYPE - F.1
INNER UNIT - 54.50 sq.m. / 586.63 sq.ft.
GROSS FLOOR AREA - 54.50 sq.m / 586.63 sq.ft


SCALE: 1 : 80 mtrs.


NOTE:

- DIMENSIONS & AREAS MAY VARY BASED ON ACTUAL SITE CONDITION.
- FURNITURE & APPLIANCES ARE NOT INCLUDED.
- FLOOR PLANS DEPICTED IN THIS MATERIAL ARE FOR ILLUSTRATION PURPOSES ONLY.
- ALL PLANS, DETAILS AND SPECIFICATIONS CONTAINED HEREIN ARE SUBJECT TO CHANGE WITHOUT PRIOR NOTICE AND DO NOT CONSTITUTE PART OF ANY OFFER OR CONTRACT.

INNER UNIT	AREA	
	SQ. MTR.	SQ. FT.
LIVING/DINING	14.65	157.69
KITCHEN	7.70	82.88
BEDROOM 1	14.45	155.53
BEDROOM 2	11.00	118.40
T&B	6.70	72.11
UNIT AREA	54.50	586.63
GR. FLR. AREA	54.50	586.63

FEBRUARY 2021 - DE-21-02-002

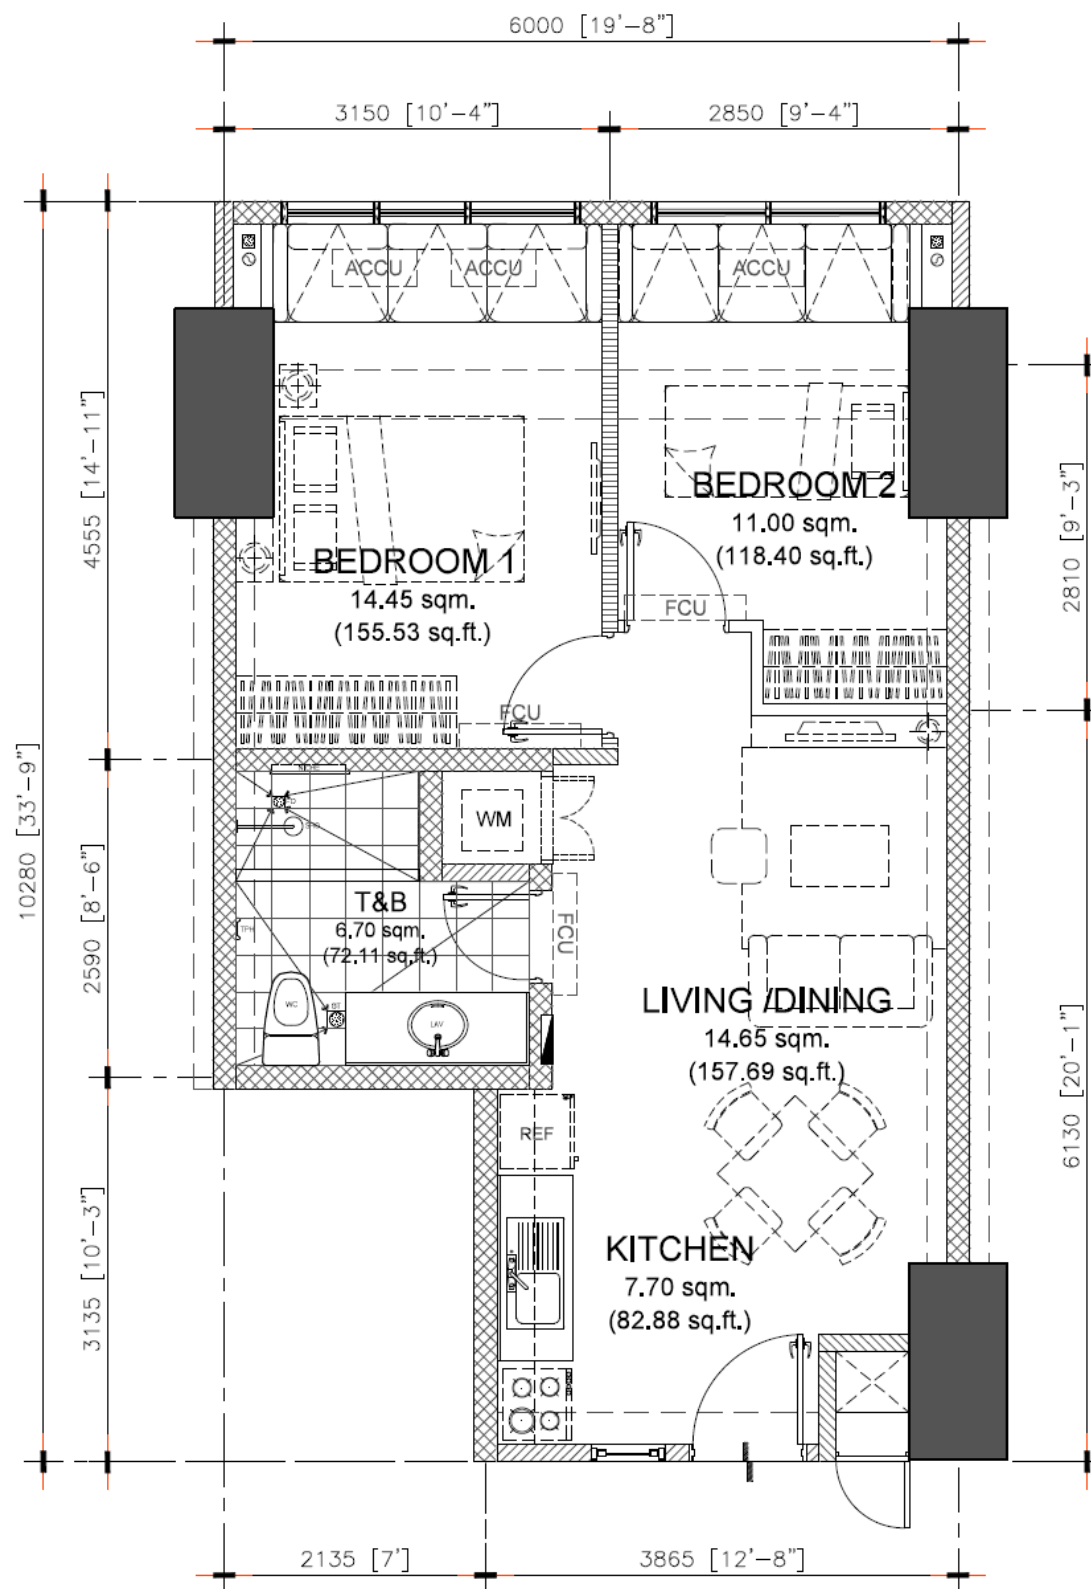

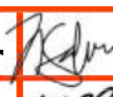NOTED BY:		
NOEL		20JAN21
MIKE		21JAN21
ANA		21JAN21



54.50 sq.m. 2-BR TYPE - F
 INNER UNIT - 54.50 sq.m. / 586.63 sq.ft.
 GROSS FLOOR AREA - 54.50 sq.m / 586.63 sq.ft

SCALE: 1 : 80 mtrs.


NOTE:

- DIMENSIONS & AREAS MAY VARY BASED ON ACTUAL SITE CONDITION.
- FURNITURE & APPLIANCES ARE NOT INCLUDED.
- FLOOR PLANS DEPICTED IN THIS MATERIAL ARE FOR ILLUSTRATION PURPOSES ONLY.
- ALL PLANS, DETAILS AND SPECIFICATIONS CONTAINED HEREIN ARE SUBJECT TO CHANGE WITHOUT PRIOR NOTICE AND DO NOT CONSTITUTE PART OF ANY OFFER OR CONTRACT.

APPLIES TO NORTH TOWER ONLY

INNER UNIT	AREA	
	SQ. MTR.	SQ. FT.
LIVING/DINING	14.65	157.69
KITCHEN	7.70	82.88
BEDROOM 1	14.45	155.53
BEDROOM 2	11.00	118.40
T&B	6.70	72.11
UNIT AREA	54.50	586.63
GR. FLR. AREA	54.50	586.63

FEBRUARY 2021 - DE-21-02-002

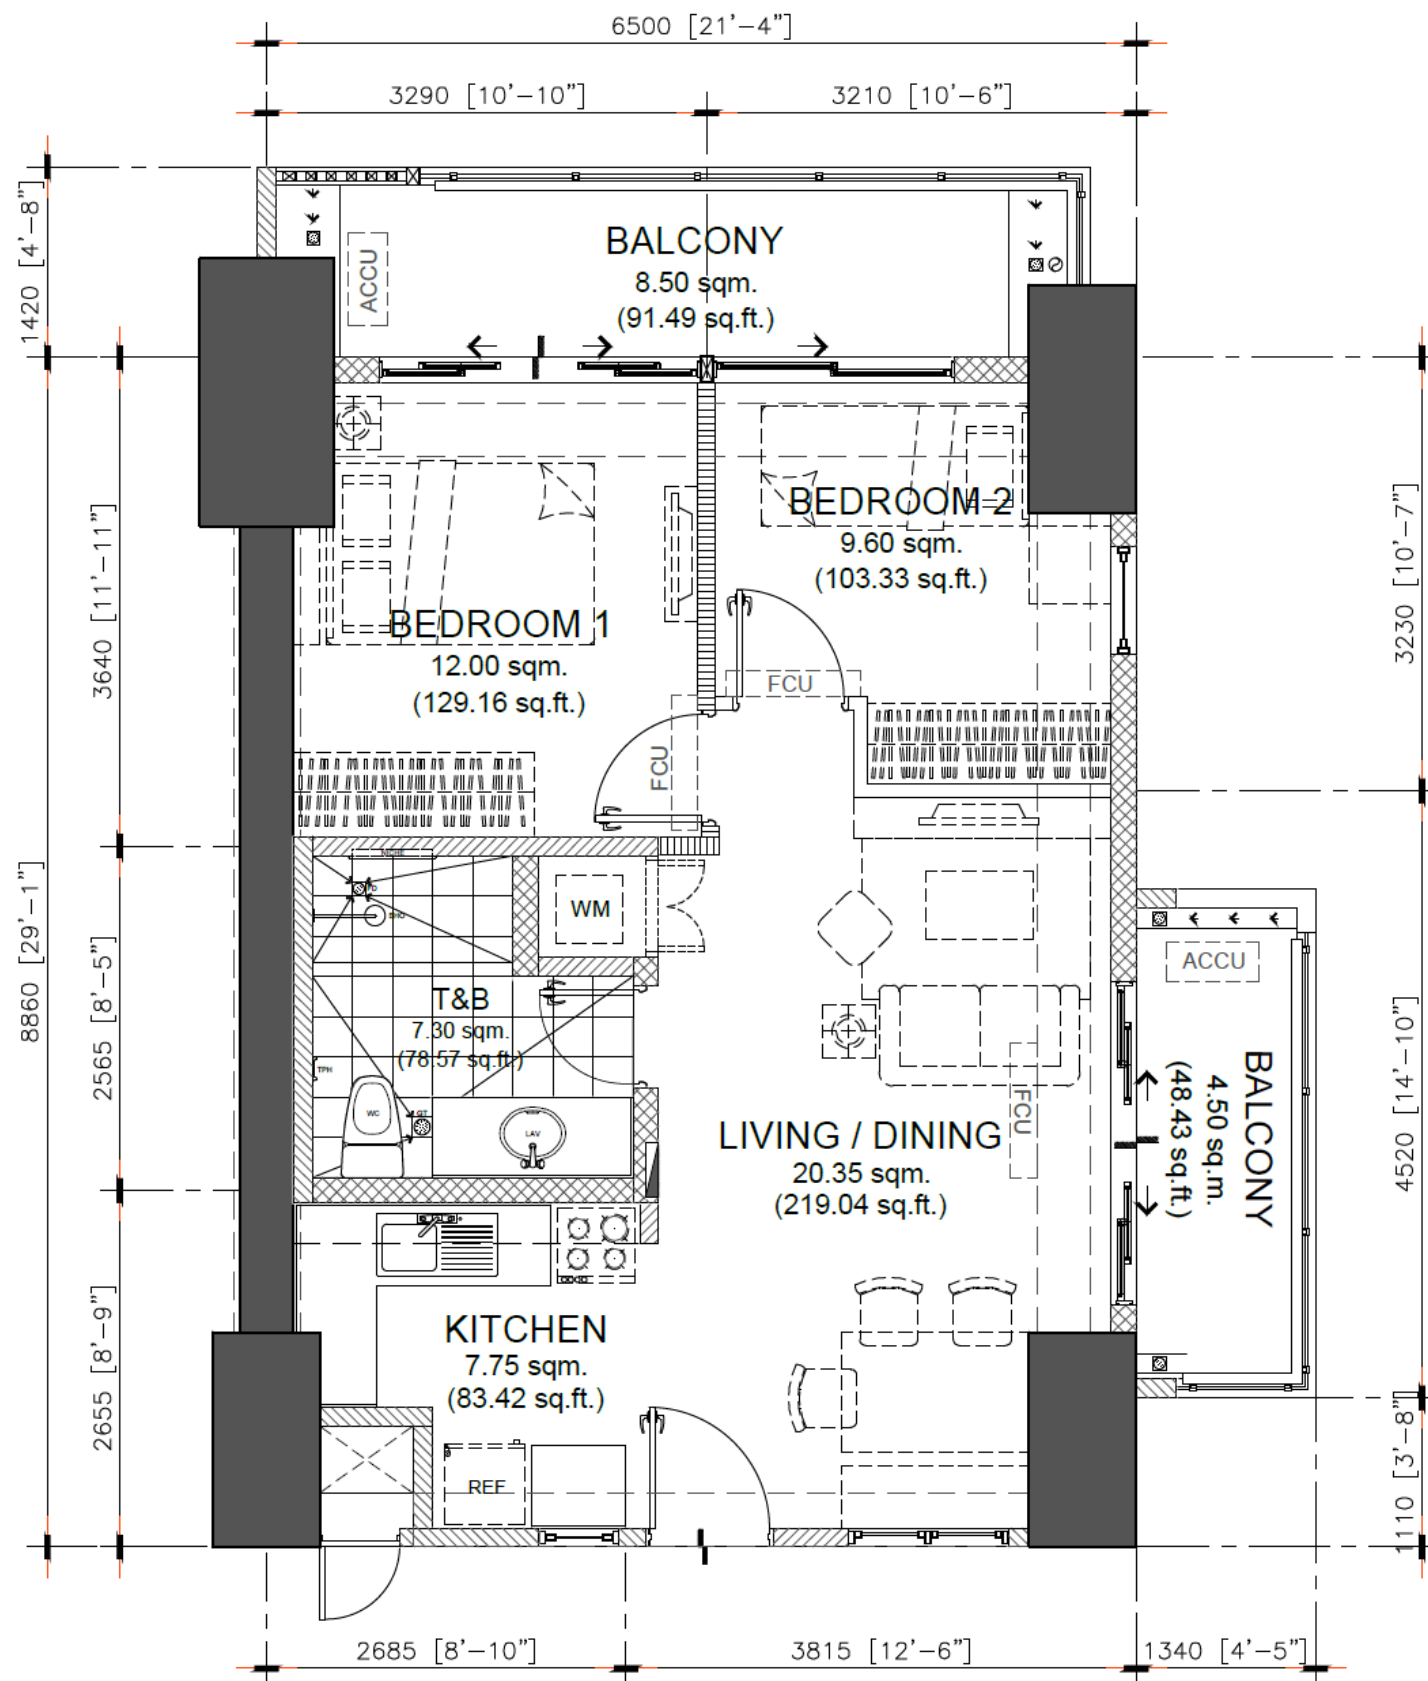

**APPLIES TO
NORTH & SOUTH
TOWERS**

57.00 sq.m. 2-BR TYPE - H.1

END UNIT - 57.00 sq.m. / 613.54 sq.ft.

WITH BALCONY - 8.50 sq.m / 91.49 sq.ft

& 4.50 sq.m / 48.43 sq.ft

GROSS FLOOR AREA - 70.00 sq.m / 753.47 sq.ft

SCALE:

1 : 80 mtrs.


NOTE:

- DIMENSIONS & AREAS MAY VARY BASED ON ACTUAL SITE CONDITION.
- FURNITURE & APPLIANCES ARE NOT INCLUDED.
- FLOOR PLANS DEPICTED IN THIS MATERIAL ARE FOR ILLUSTRATION PURPOSES ONLY.
- ALL PLANS, DETAILS AND SPECIFICATIONS CONTAINED HEREIN ARE SUBJECT TO CHANGE WITHOUT PRIOR NOTICE AND DO NOT CONSTITUTE PART OF ANY OFFER OR CONTRACT.

END UNIT	AREA	
	SQ. MTR.	SQ. FT.
LIVING/DINING	20.35	219.04
KITCHEN	7.75	83.42
BEDROOM 1	12.00	129.16
BEDROOM 2	9.60	103.33
T&B	7.30	78.57
UNIT AREA	57.00	613.54
BALCONY	8.50	91.49
	4.50	48.43
GR. FLR. AREA	70.00	753.47

NOTED BY:		
NOEL		20JAN21
MIKE		21JAN21
ANA		21JAN21

FEBRUARY 2021 - DE-21-02-002

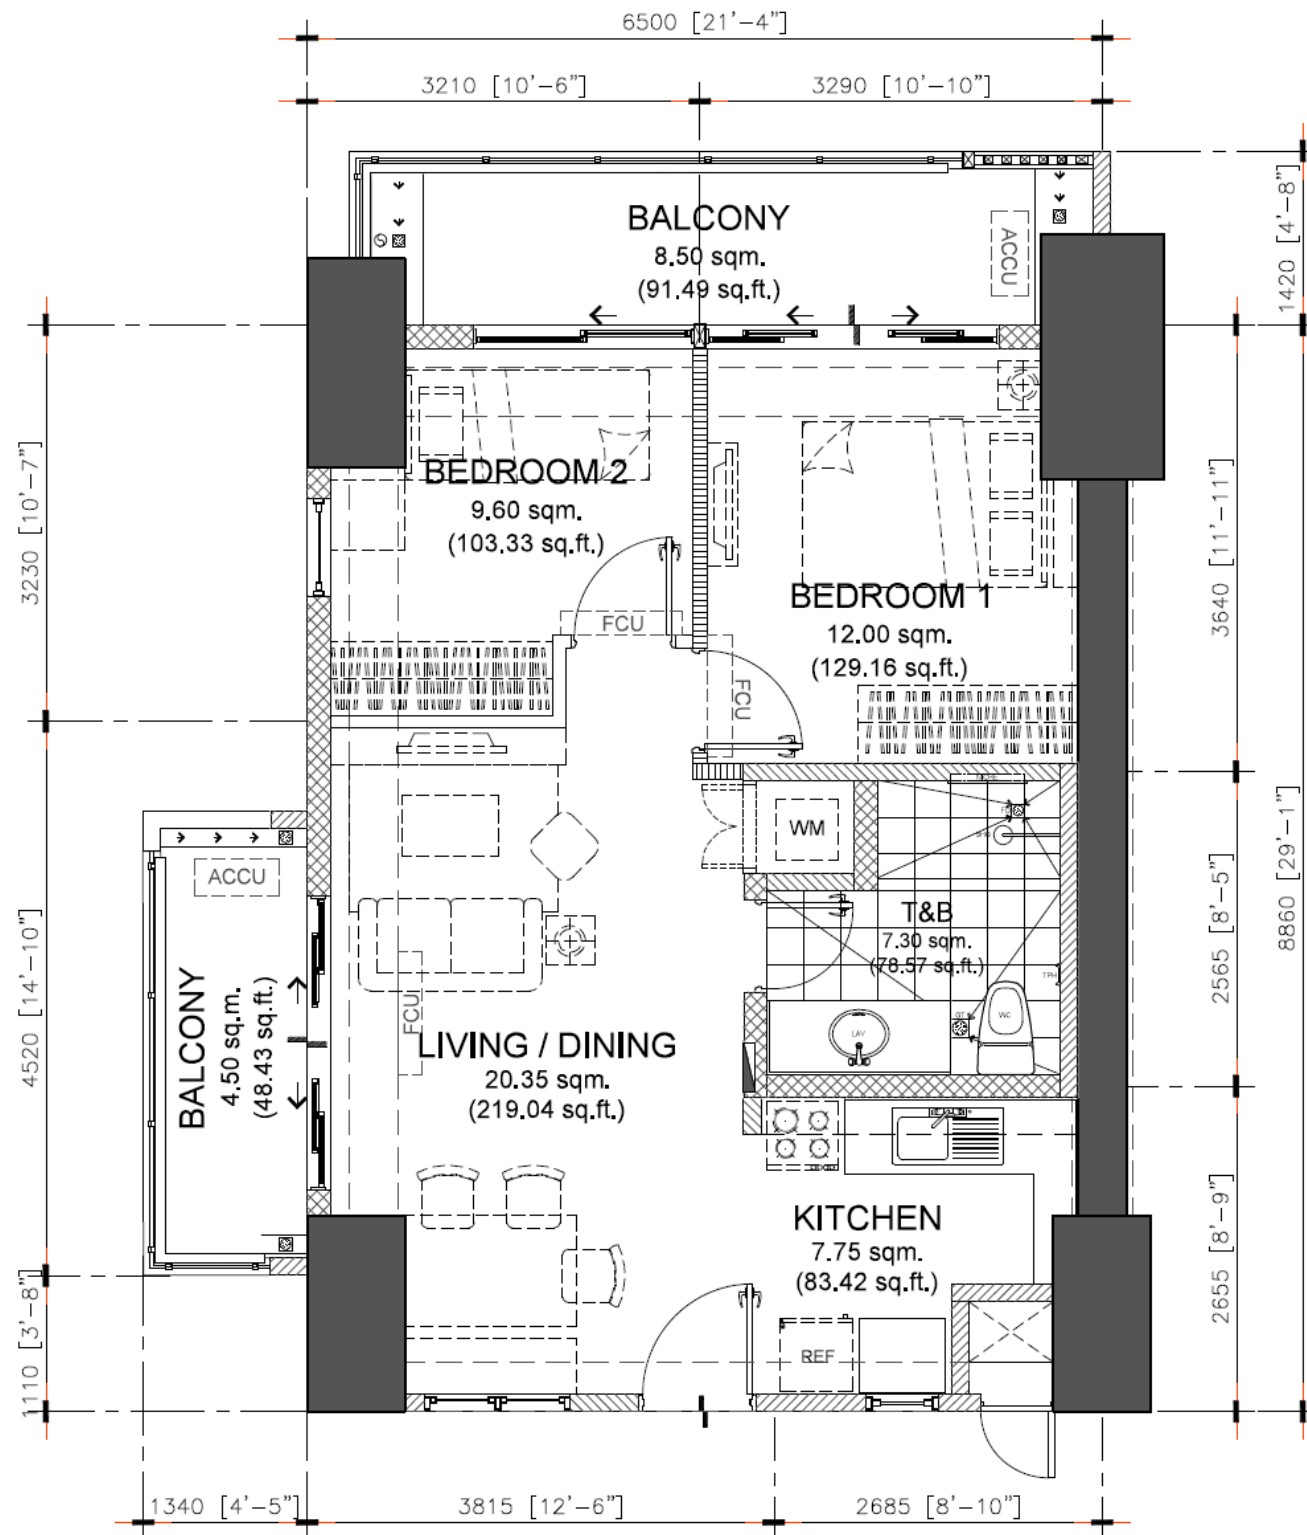

**APPLIES TO
NORTH & SOUTH
TOWER**

57.00 sq.m. 2-BR TYPE - H

END UNIT - 57.00 sq.m. / 613.54 sq.ft.

WITH BALCONY - 8.50 sq.m / 91.49 sq.ft

& 4.50 sq.m / 48.43 sq.ft


GROSS FLOOR AREA - 70.00 sq.m / 753.47 sq.ft

SCALE:

1 : 80 mtrs.


NOTE:

- DIMENSIONS & AREAS MAY VARY BASED ON ACTUAL SITE CONDITION.
- FURNITURE & APPLIANCES ARE NOT INCLUDED.
- FLOOR PLANS DEPICTED IN THIS MATERIAL ARE FOR ILLUSTRATION PURPOSES ONLY.
- ALL PLANS, DETAILS AND SPECIFICATIONS CONTAINED HEREIN ARE SUBJECT TO CHANGE WITHOUT PRIOR NOTICE AND DO NOT CONSTITUTE PART OF ANY OFFER OR CONTRACT.

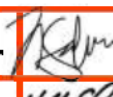NOTED BY:		
NOEL		20JAN21
MIKE		21JAN21
ANA		21JAN21



END UNIT	AREA	
	SQ. MTR.	SQ. FT.
LIVING/DINING	20.35	219.04
KITCHEN	7.75	83.42
BEDROOM 1	12.00	129.16
BEDROOM 2	9.60	103.33
T&B	7.30	78.57
UNIT AREA	57.00	613.54
BALCONY	8.50	91.49
	4.50	48.43
GR. FLR. AREA	70.00	753.47

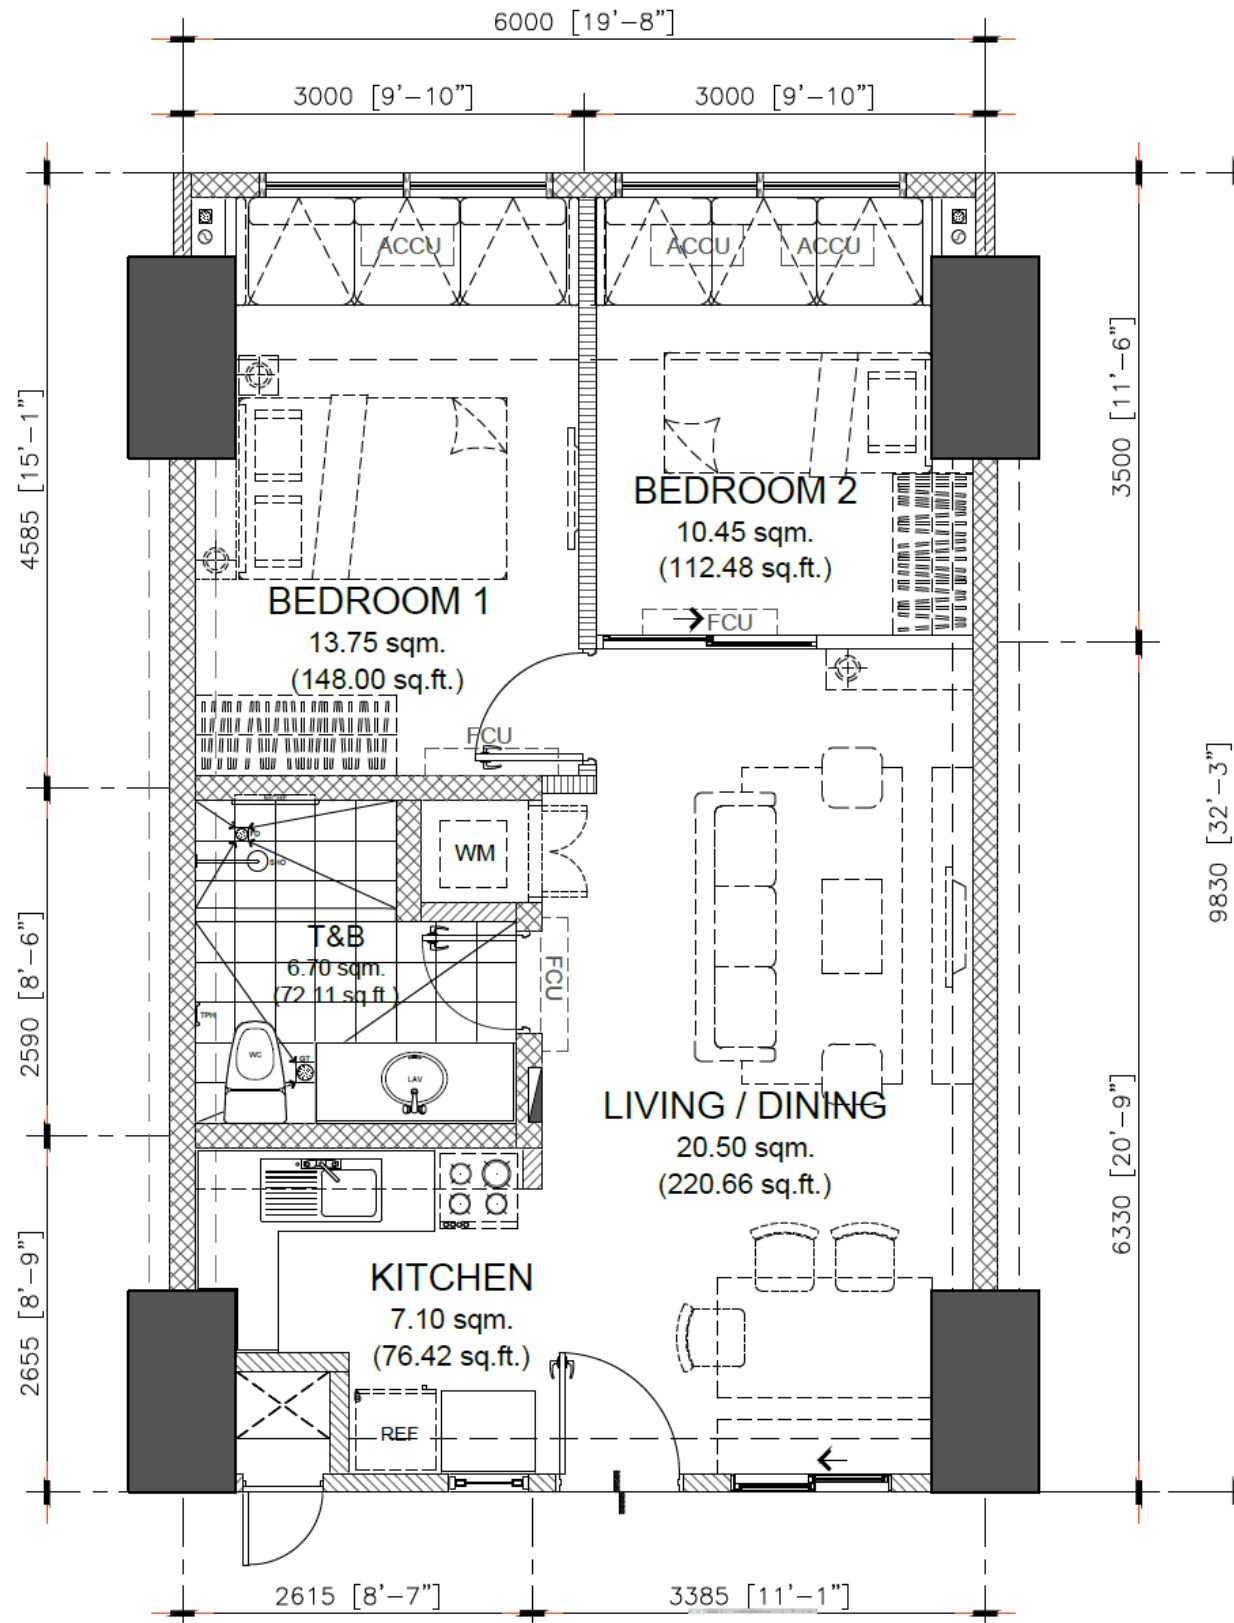
**APPLIES TO
NORTH TOWER ONLY**

INNER UNIT	AREA	
	SQ. MTR.	SQ. FT.
LIVING/DINING	20.50	220.66
KITCHEN	7.10	76.42
BEDROOM 1	13.75	148.00
BEDROOM 2	10.45	112.48
T&B	6.70	72.11
UNIT AREA	58.50	629.68
GR. FLR. AREA	58.50	629.68


NOTED BY:		
NOEL		05MAR21
MIKE		05MAR21
ANA		08MAR21

58.50 sq.m. 2-BR TYPE - K.1
 INNER UNIT - 58.50 sq.m. / 629.68 sq.ft.
 GROSS FLOOR AREA - 58.50 sq.m / 629.68 sq.ft

SCALE: 1 : 80 mtrs.

NOTE:

- DIMENSIONS & AREAS MAY VARY BASED ON ACTUAL SITE CONDITION.
- FURNITURE & APPLIANCES ARE NOT INCLUDED.
- FLOOR PLANS DEPICTED IN THIS MATERIAL ARE FOR ILLUSTRATION PURPOSES ONLY.
- ALL PLANS, DETAILS AND SPECIFICATIONS CONTAINED HEREIN ARE SUBJECT TO CHANGE WITHOUT PRIOR NOTICE AND DO NOT CONSTITUTE PART OF ANY OFFER OR CONTRACT.

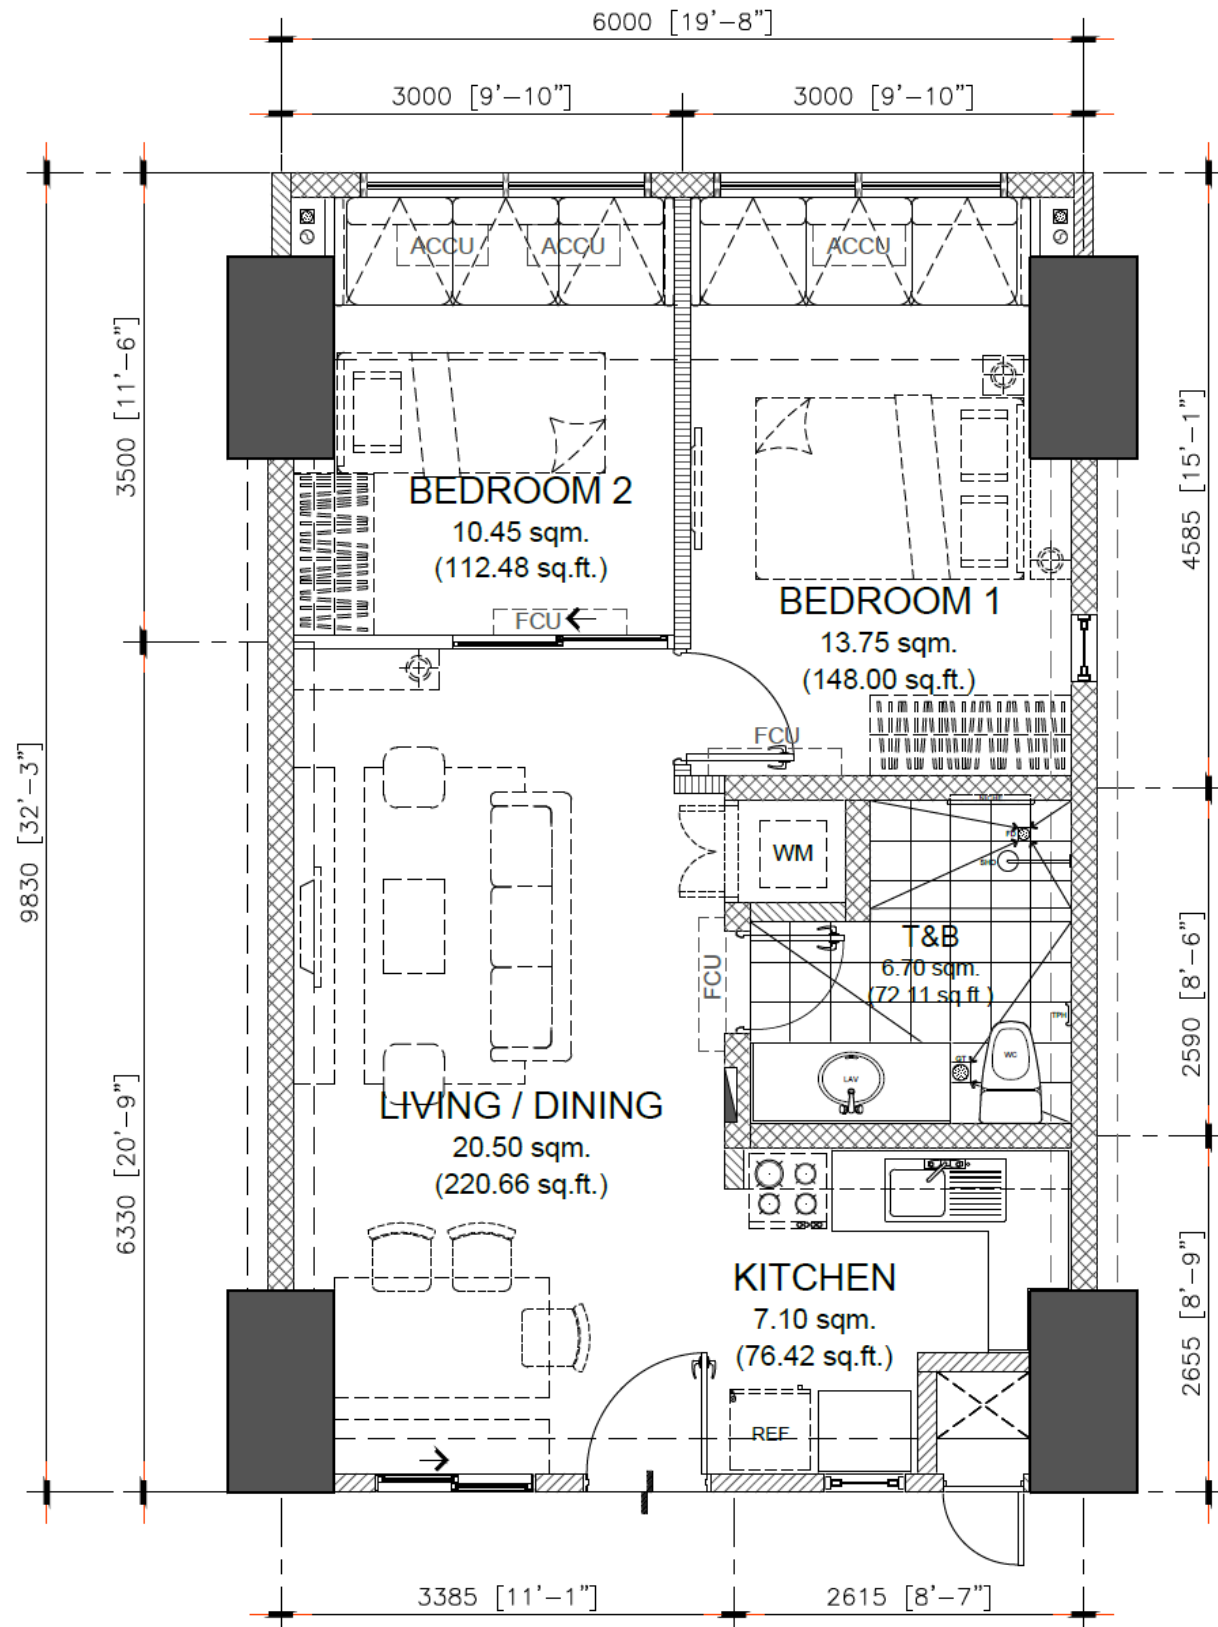

APPLIES TO
NORTH TOWER ONLY

NOTED BY:		
NOEL		05MAR21
MIKE		05MAR21
ANA		08MAR21


58.50 sq.m. 2-BR TYPE - K.2
 INNER UNIT - 58.50 sq.m. / 629.68 sq.ft.
 GROSS FLOOR AREA - 58.50 sq.m / 629.68 sq.ft

SCALE: 1 : 80 mtrs.

NOTE:

- DIMENSIONS & AREAS MAY VARY BASED ON ACTUAL SITE CONDITION.
- FURNITURE & APPLIANCES ARE NOT INCLUDED.
- FLOOR PLANS DEPICTED IN THIS MATERIAL ARE FOR ILLUSTRATION PURPOSES ONLY.
- ALL PLANS, DETAILS AND SPECIFICATIONS CONTAINED HEREIN ARE SUBJECT TO CHANGE WITHOUT PRIOR NOTICE AND DO NOT CONSTITUTE PART OF ANY OFFER OR CONTRACT.

INNER UNIT	AREA	
	SQ. MTR.	SQ. FT.
LIVING/DINING	20.50	220.66
KITCHEN	7.10	76.42
BEDROOM 1	13.75	148.00
BEDROOM 2	10.45	112.48
T&B	6.70	72.11
UNIT AREA	58.50	629.68
GR. FLR. AREA	58.50	629.68

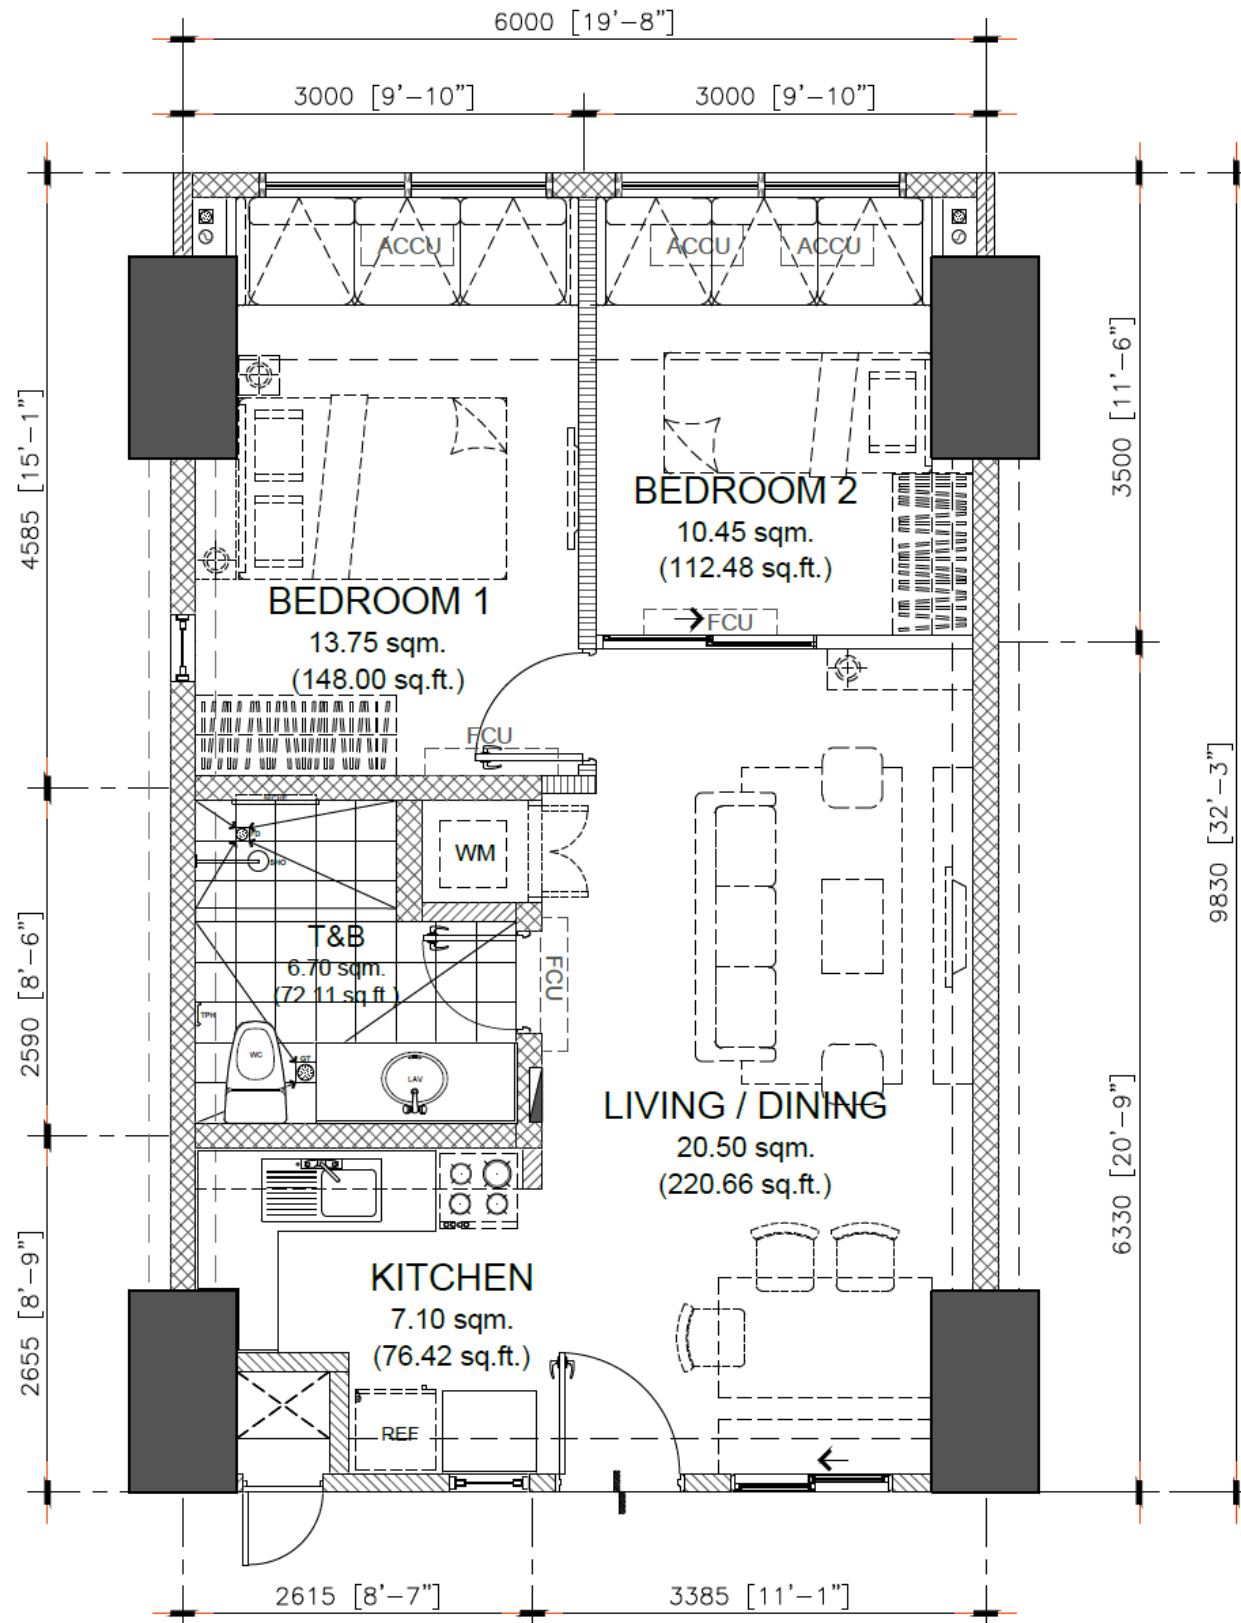

APPLIES TO
NORTH TOWER ONLY

INNER UNIT	AREA	
	SQ. MTR.	SQ. FT.
LIVING/DINING	20.50	220.66
KITCHEN	7.10	76.42
BEDROOM 1	13.75	148.00
BEDROOM 2	10.45	112.48
T&B	6.70	72.11
UNIT AREA	58.50	629.68
GR. FLR. AREA	58.50	629.68

NOTED BY:		
NOEL		05MAR21
MIKE		05MAR21
ANA		08MAR21


58.50 sq.m. 2-BR TYPE - K.3
 INNER UNIT - 58.50 sq.m. / 629.68 sq.ft.
 GROSS FLOOR AREA - 58.50 sq.m / 629.68 sq.ft

SCALE: 1 : 80 mtrs.

NOTE:

- DIMENSIONS & AREAS MAY VARY BASED ON ACTUAL SITE CONDITION.
- FURNITURE & APPLIANCES ARE NOT INCLUDED.
- FLOOR PLANS DEPICTED IN THIS MATERIAL ARE FOR ILLUSTRATION PURPOSES ONLY.
- ALL PLANS, DETAILS AND SPECIFICATIONS CONTAINED HEREIN ARE SUBJECT TO CHANGE WITHOUT PRIOR NOTICE AND DO NOT CONSTITUTE PART OF ANY OFFER OR CONTRACT.

FEBRUARY 2021 - DE-21-02-002

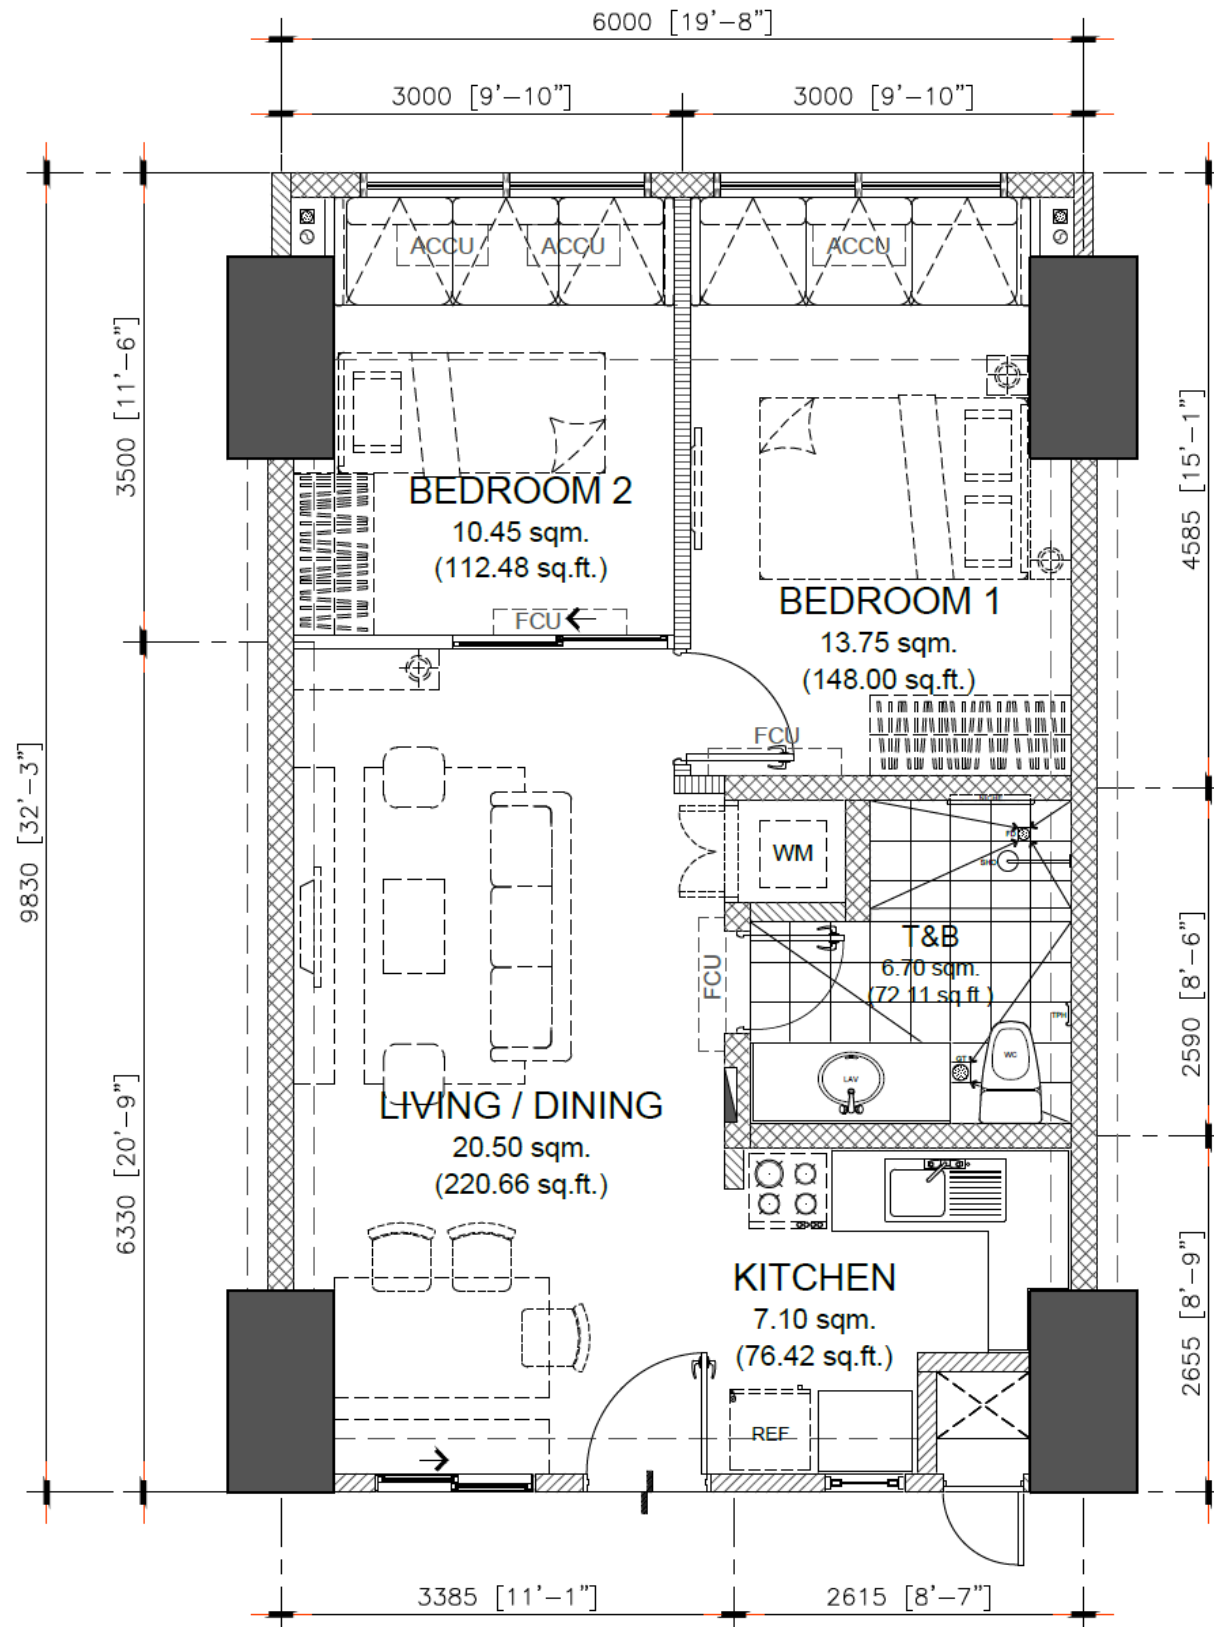

**APPLIES TO
NORTH TOWER ONLY**

NOTED BY:		
NOEL		05MAR21
MIKE		05MAR21
ANA		08MAR21

58.50 sq.m. 2-BR TYPE - K
 INNER UNIT - 58.50 sq.m. / 629.68 sq.ft.
 GROSS FLOOR AREA - 58.50 sq.m / 629.68 sq.ft


SCALE: 1 : 80 mtrs.


NOTE:

- DIMENSIONS & AREAS MAY VARY BASED ON ACTUAL SITE CONDITION.
- FURNITURE & APPLIANCES ARE NOT INCLUDED.
- FLOOR PLANS DEPICTED IN THIS MATERIAL ARE FOR ILLUSTRATION PURPOSES ONLY.
- ALL PLANS, DETAILS AND SPECIFICATIONS CONTAINED HEREIN ARE SUBJECT TO CHANGE WITHOUT PRIOR NOTICE AND DO NOT CONSTITUTE PART OF ANY OFFER OR CONTRACT.

INNER UNIT	AREA	
	SQ. MTR.	SQ. FT.
LIVING/DINING	20.50	220.66
KITCHEN	7.10	76.42
BEDROOM 1	13.75	148.00
BEDROOM 2	10.45	112.48
T&B	6.70	72.11
UNIT AREA	58.50	629.68
GR. FLR. AREA	58.50	629.68

FEBRUARY 2021 - DE-21-02-002

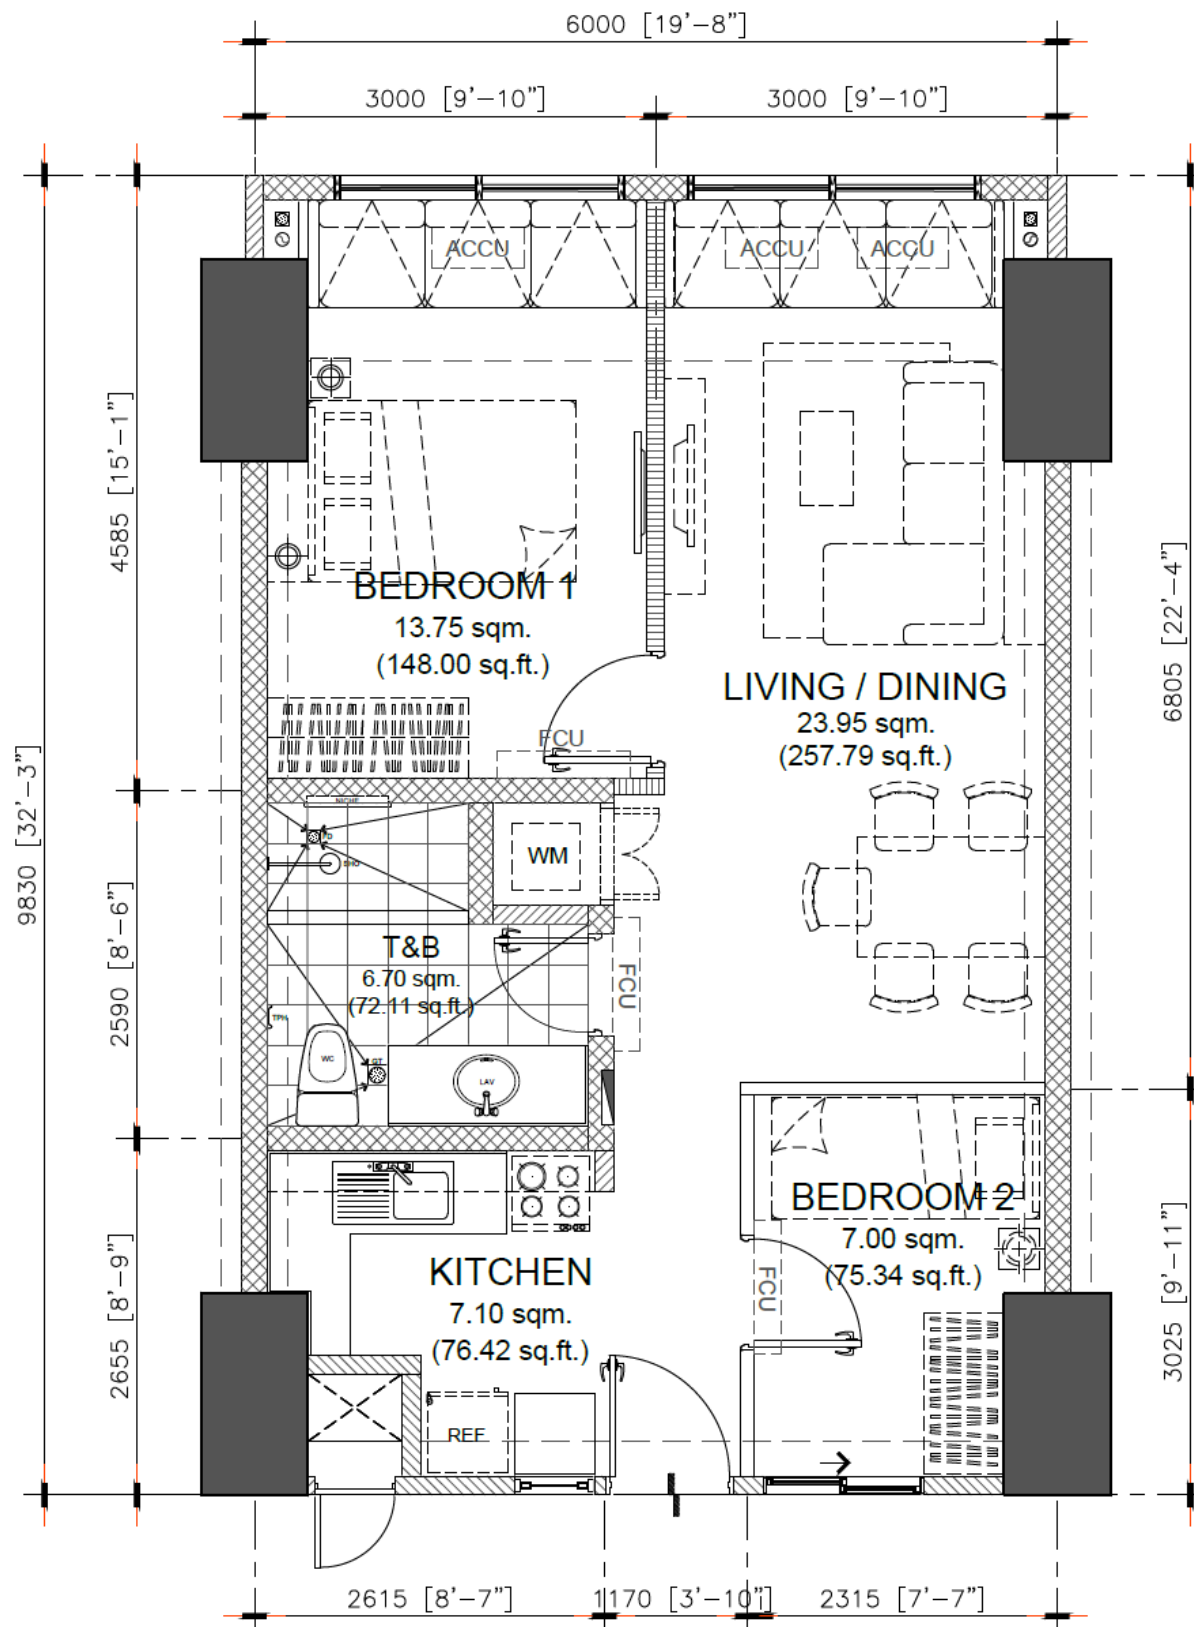
**APPLIES TO
NORTH TOWER ONLY**

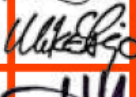NOTED BY:		
NOEL		05MAR21
MIKE		05MAR21
ANA		08MAR21

58.50 sq.m. 2-BR TYPE - L.1
 INNER UNIT - 58.50 sq.m. / 629.68 sq.ft.
 GROSS FLOOR AREA - 58.50 sq.m / 629.68 sq.ft


SCALE: 1 : 80 mtrs.

NOTE:

- DIMENSIONS & AREAS MAY VARY BASED ON ACTUAL SITE CONDITION.
- FURNITURE & APPLIANCES ARE NOT INCLUDED.
- FLOOR PLANS DEPICTED IN THIS MATERIAL ARE FOR ILLUSTRATION PURPOSES ONLY.
- ALL PLANS, DETAILS AND SPECIFICATIONS CONTAINED HEREIN ARE SUBJECT TO CHANGE WITHOUT PRIOR NOTICE AND DO NOT CONSTITUTE PART OF ANY OFFER OR CONTRACT.

INNER UNIT	AREA	
	SQ. MTR.	SQ. FT.
LIVING/DINING	23.95	257.79
KITCHEN	7.10	76.42
BEDROOM 1	13.75	148.00
BEDROOM 2	7.00	75.34
T&B	6.70	72.11
UNIT AREA	58.50	629.68
GR. FLR. AREA	58.50	629.68

FEBRUARY 2021 - DE-21-02-002

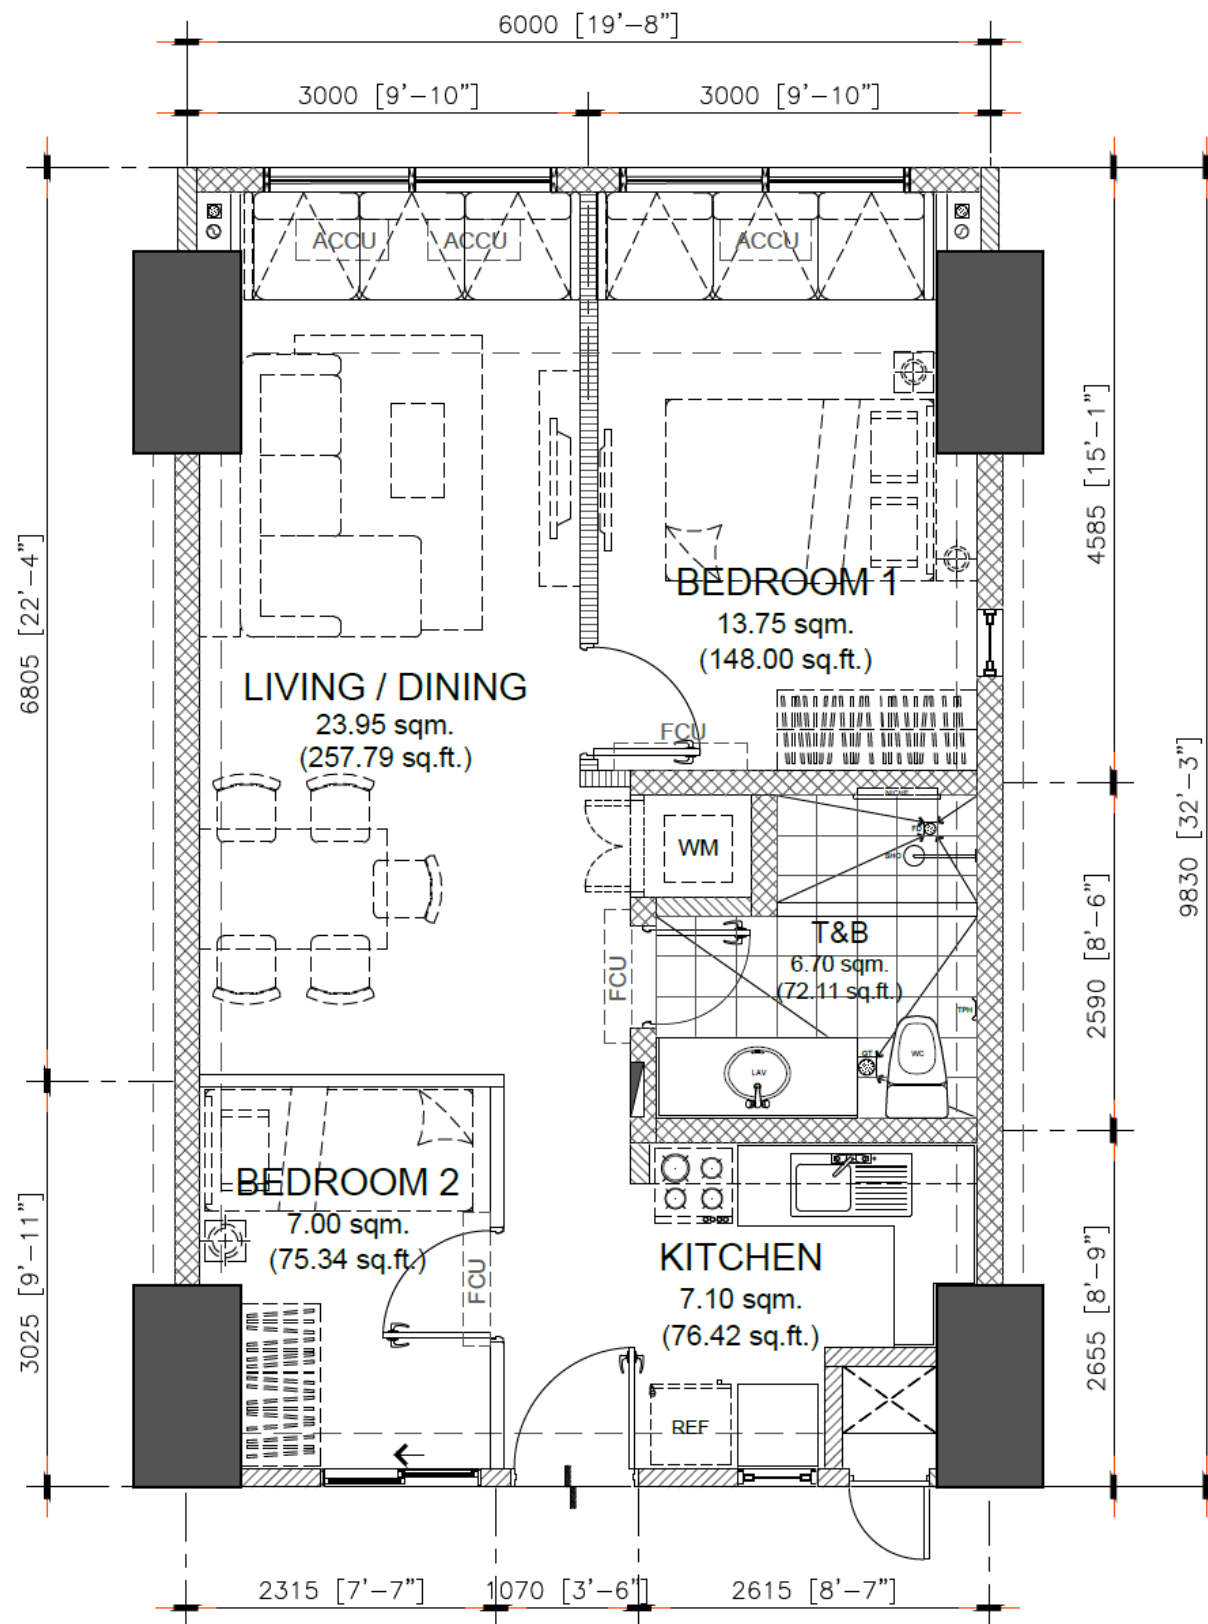

**APPLIES TO
NORTH TOWER ONLY**

NOTED BY:		
NOEL		05MAR21
MIKE		05MAR21
ANA		08MAR21

58.50 sq.m. 2-BR TYPE - L.2
 INNER UNIT - 58.50 sq.m. / 629.68 sq.ft.
 GROSS FLOOR AREA - 58.50 sq.m / 629.68 sq.ft


SCALE:

1 : 80 mtrs.

NOTE:

- DIMENSIONS & AREAS MAY VARY BASED ON ACTUAL SITE CONDITION.
- FURNITURE & APPLIANCES ARE NOT INCLUDED.
- FLOOR PLANS DEPICTED IN THIS MATERIAL ARE FOR ILLUSTRATION PURPOSES ONLY.
- ALL PLANS, DETAILS AND SPECIFICATIONS CONTAINED HEREIN ARE SUBJECT TO CHANGE WITHOUT PRIOR NOTICE AND DO NOT CONSTITUTE PART OF ANY OFFER OR CONTRACT.

INNER UNIT	AREA	
	SQ. MTR.	SQ. FT.
LIVING/DINING	23.95	257.79
KITCHEN	7.10	76.42
BEDROOM 1	13.75	148.00
BEDROOM 2	7.00	75.34
T&B	6.70	72.11
UNIT AREA	58.50	629.68
GR. FLR. AREA	58.50	629.68

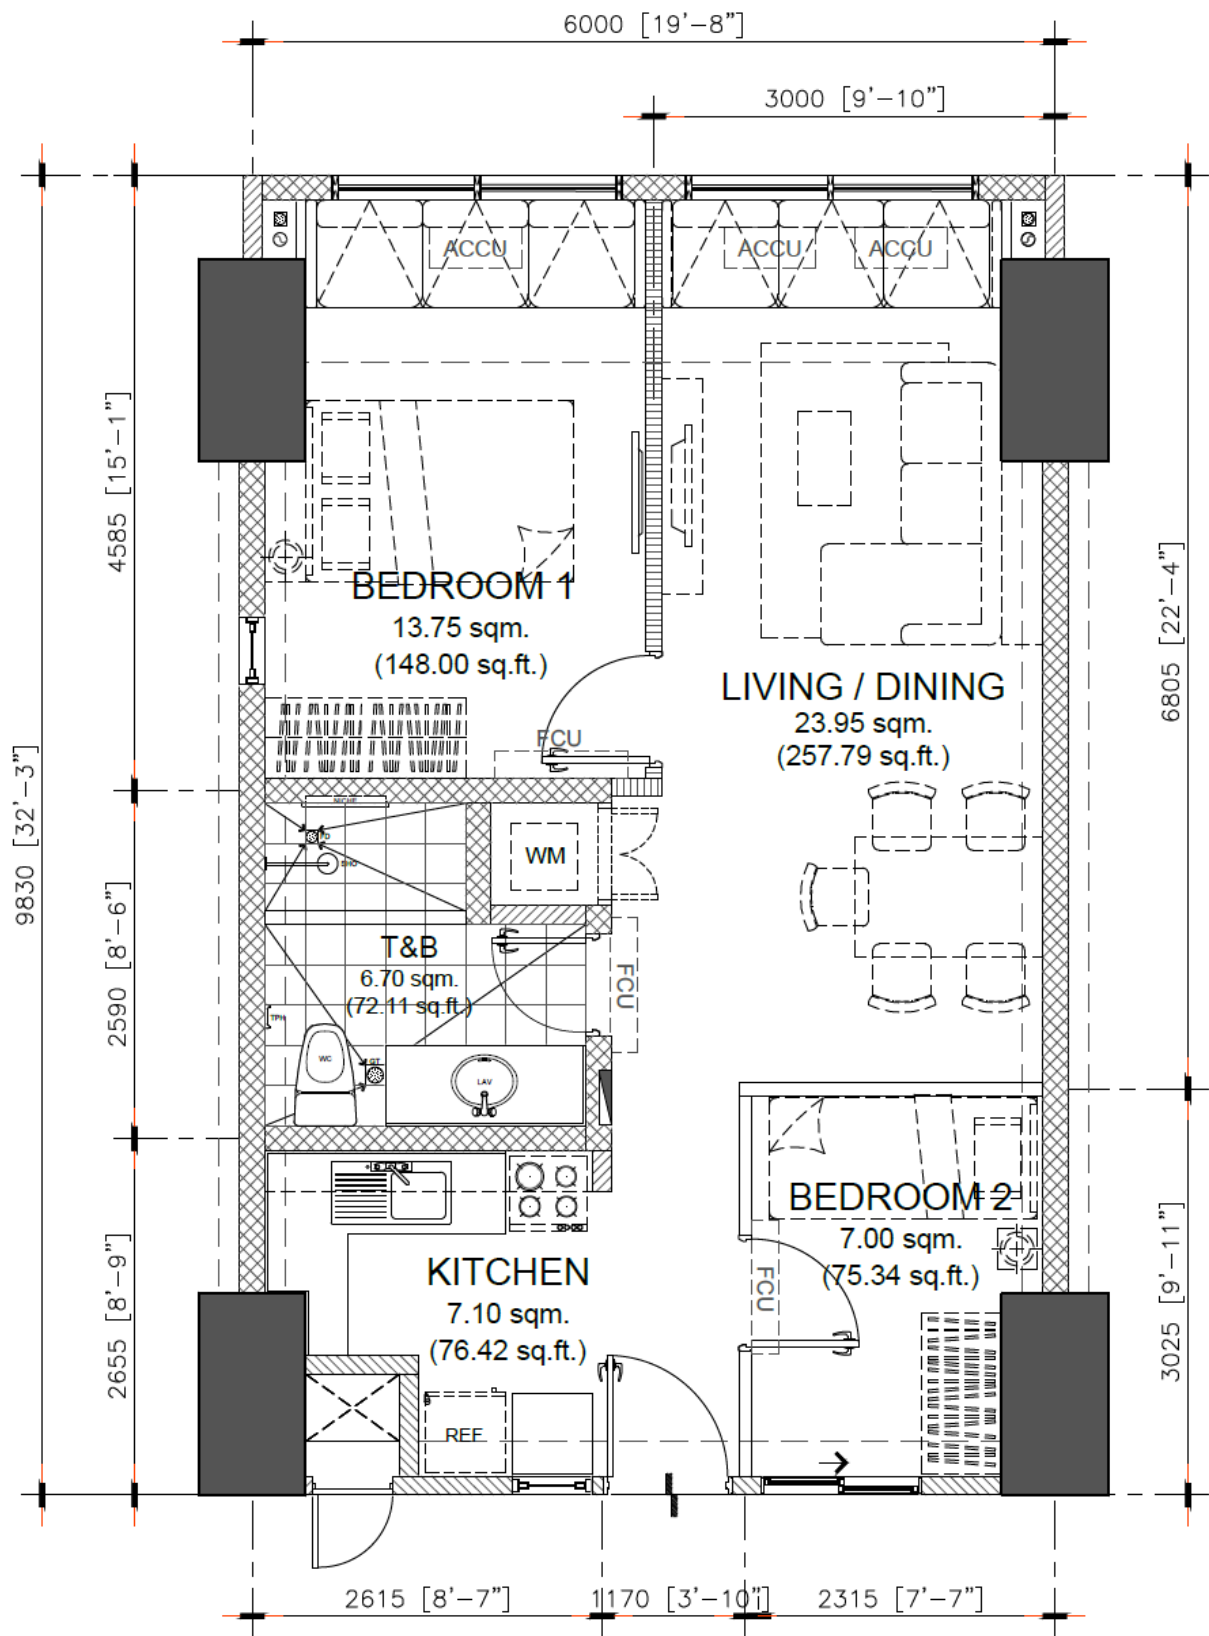

NOTED BY:		
NOEL		05MAR21
MIKE		05MAR21
ANA		08MAR21

58.50 sq.m. 2-BR TYPE - L.3
INNER UNIT - 58.50 sq.m. / 629.68 sq.ft.
GROSS FLOOR AREA - 58.50 sq.m / 629.68 sq.ft

SCALE: 1 : 80 mtrs.

NOTE:


- DIMENSIONS & AREAS MAY VARY BASED ON ACTUAL SITE CONDITION.
- FURNITURE & APPLIANCES ARE NOT INCLUDED.
- FLOOR PLANS DEPICTED IN THIS MATERIAL ARE FOR ILLUSTRATION PURPOSES ONLY.
- ALL PLANS , DETAILS AND SPECIFICATIONS CONTAINED HEREIN ARE SUBJECT TO CHANGE WITHOUT PRIOR NOTICE AND DO NOT CONSTITUTE PART OF ANY OFFER OR CONTRACT.




APPLIES TO NORTH TOWER ONLY

INNER UNIT	AREA	
	SQ. MTR.	SQ. FT.
LIVING/DINING	23.95	257.79
KITCHEN	7.10	76.42
BEDROOM 1	13.75	148.00
BEDROOM 2	7.00	75.34
T&B	6.70	72.11
UNIT AREA	58.50	629.68
GR. FLR. AREA	58.50	629.68

FEBRUARY 2021 - DE-21-02-002

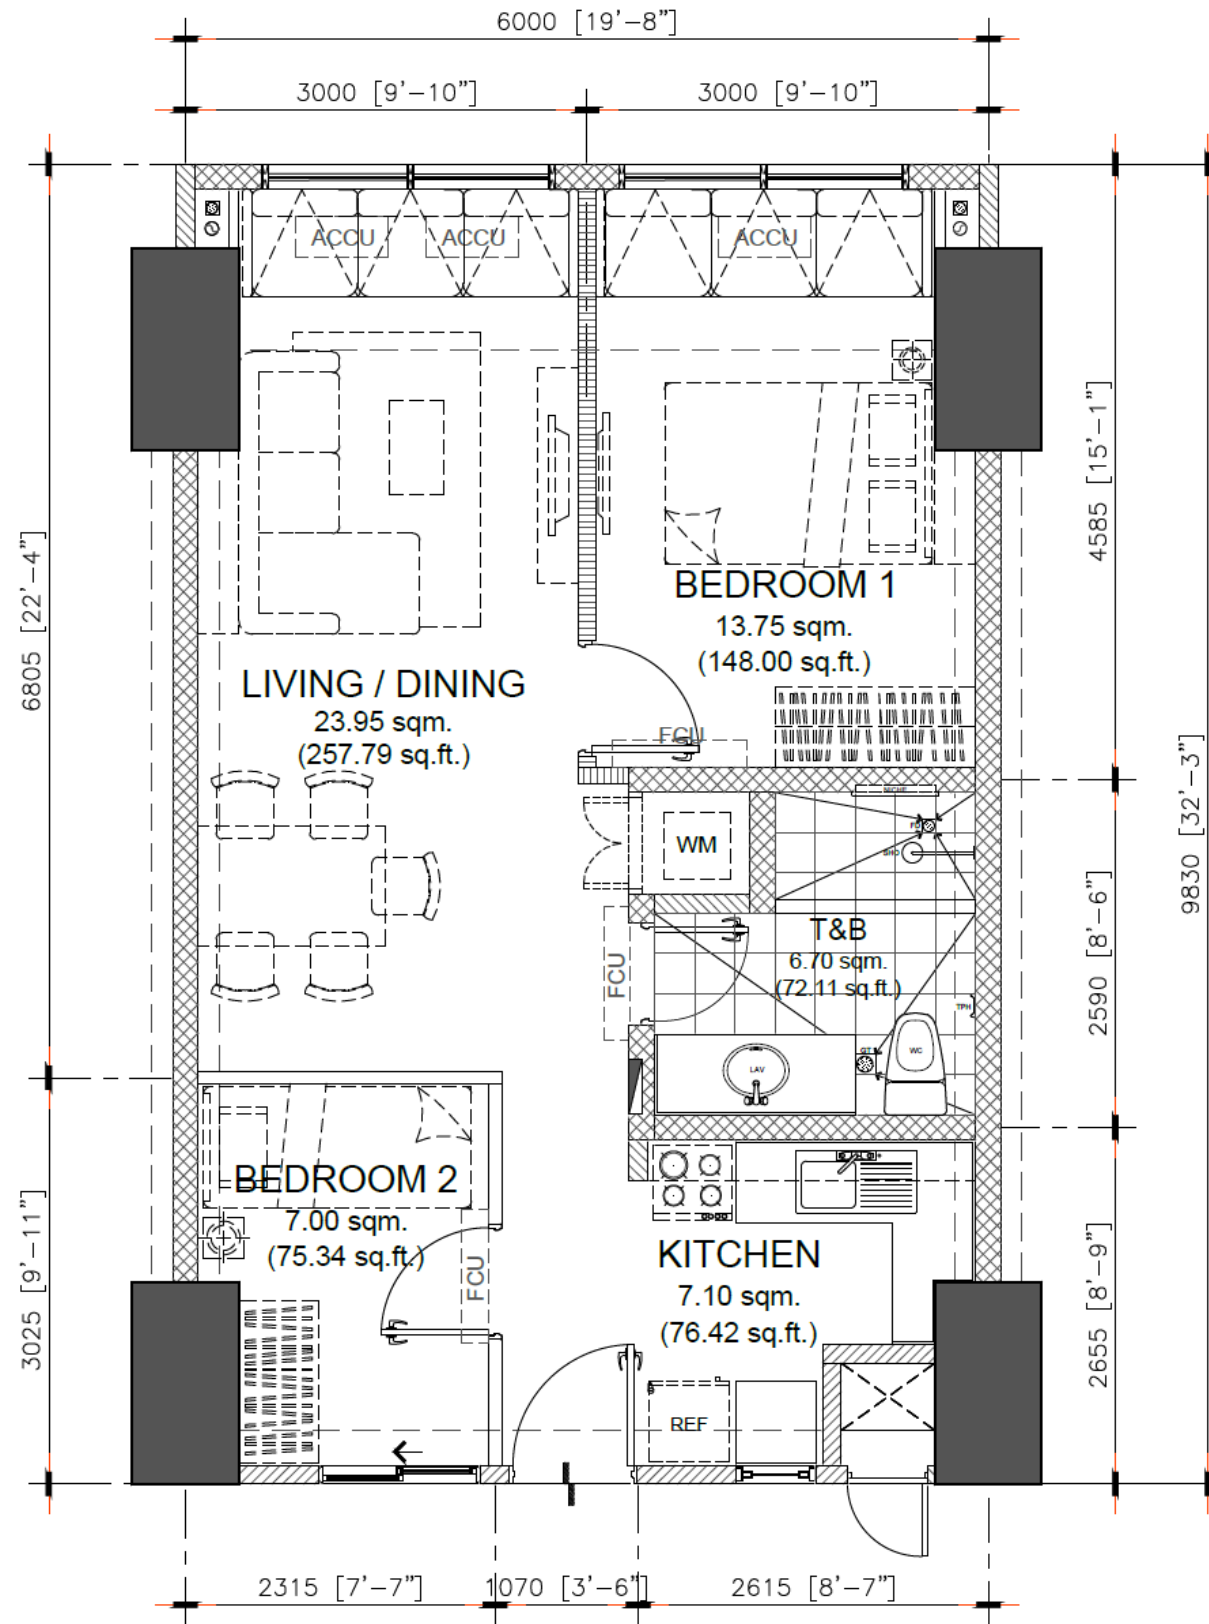

**APPLIES TO
NORTH TOWER ONLY**

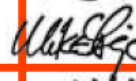NOTED BY:		
NOEL		05MAR21
MIKE		05MAR21
ANA		08MAR21

58.50 sq.m. 2-BR TYPE - L
INNER UNIT - 58.50 sq.m. / 629.68 sq.ft.
GROSS FLOOR AREA - 58.50 sq.m / 629.68 sq.ft


SCALE: 1 : 80 mtrs.

NOTE:

- DIMENSIONS & AREAS MAY VARY BASED ON ACTUAL SITE CONDITION.
- FURNITURE & APPLIANCES ARE NOT INCLUDED.
- FLOOR PLANS DEPICTED IN THIS MATERIAL ARE FOR ILLUSTRATION PURPOSES ONLY.
- ALL PLANS, DETAILS AND SPECIFICATIONS CONTAINED HEREIN ARE SUBJECT TO CHANGE WITHOUT PRIOR NOTICE AND DO NOT CONSTITUTE PART OF ANY OFFER OR CONTRACT.

INNER UNIT	AREA	
	SQ. MTR.	SQ. FT.
LIVING/DINING	23.95	257.79
KITCHEN	7.10	76.42
BEDROOM 1	13.75	148.00
BEDROOM 2	7.00	75.34
T&B	6.70	72.11
UNIT AREA	58.50	629.68
GR. FLR. AREA	58.50	629.68

FEBRUARY 2021 - DE-21-04-005

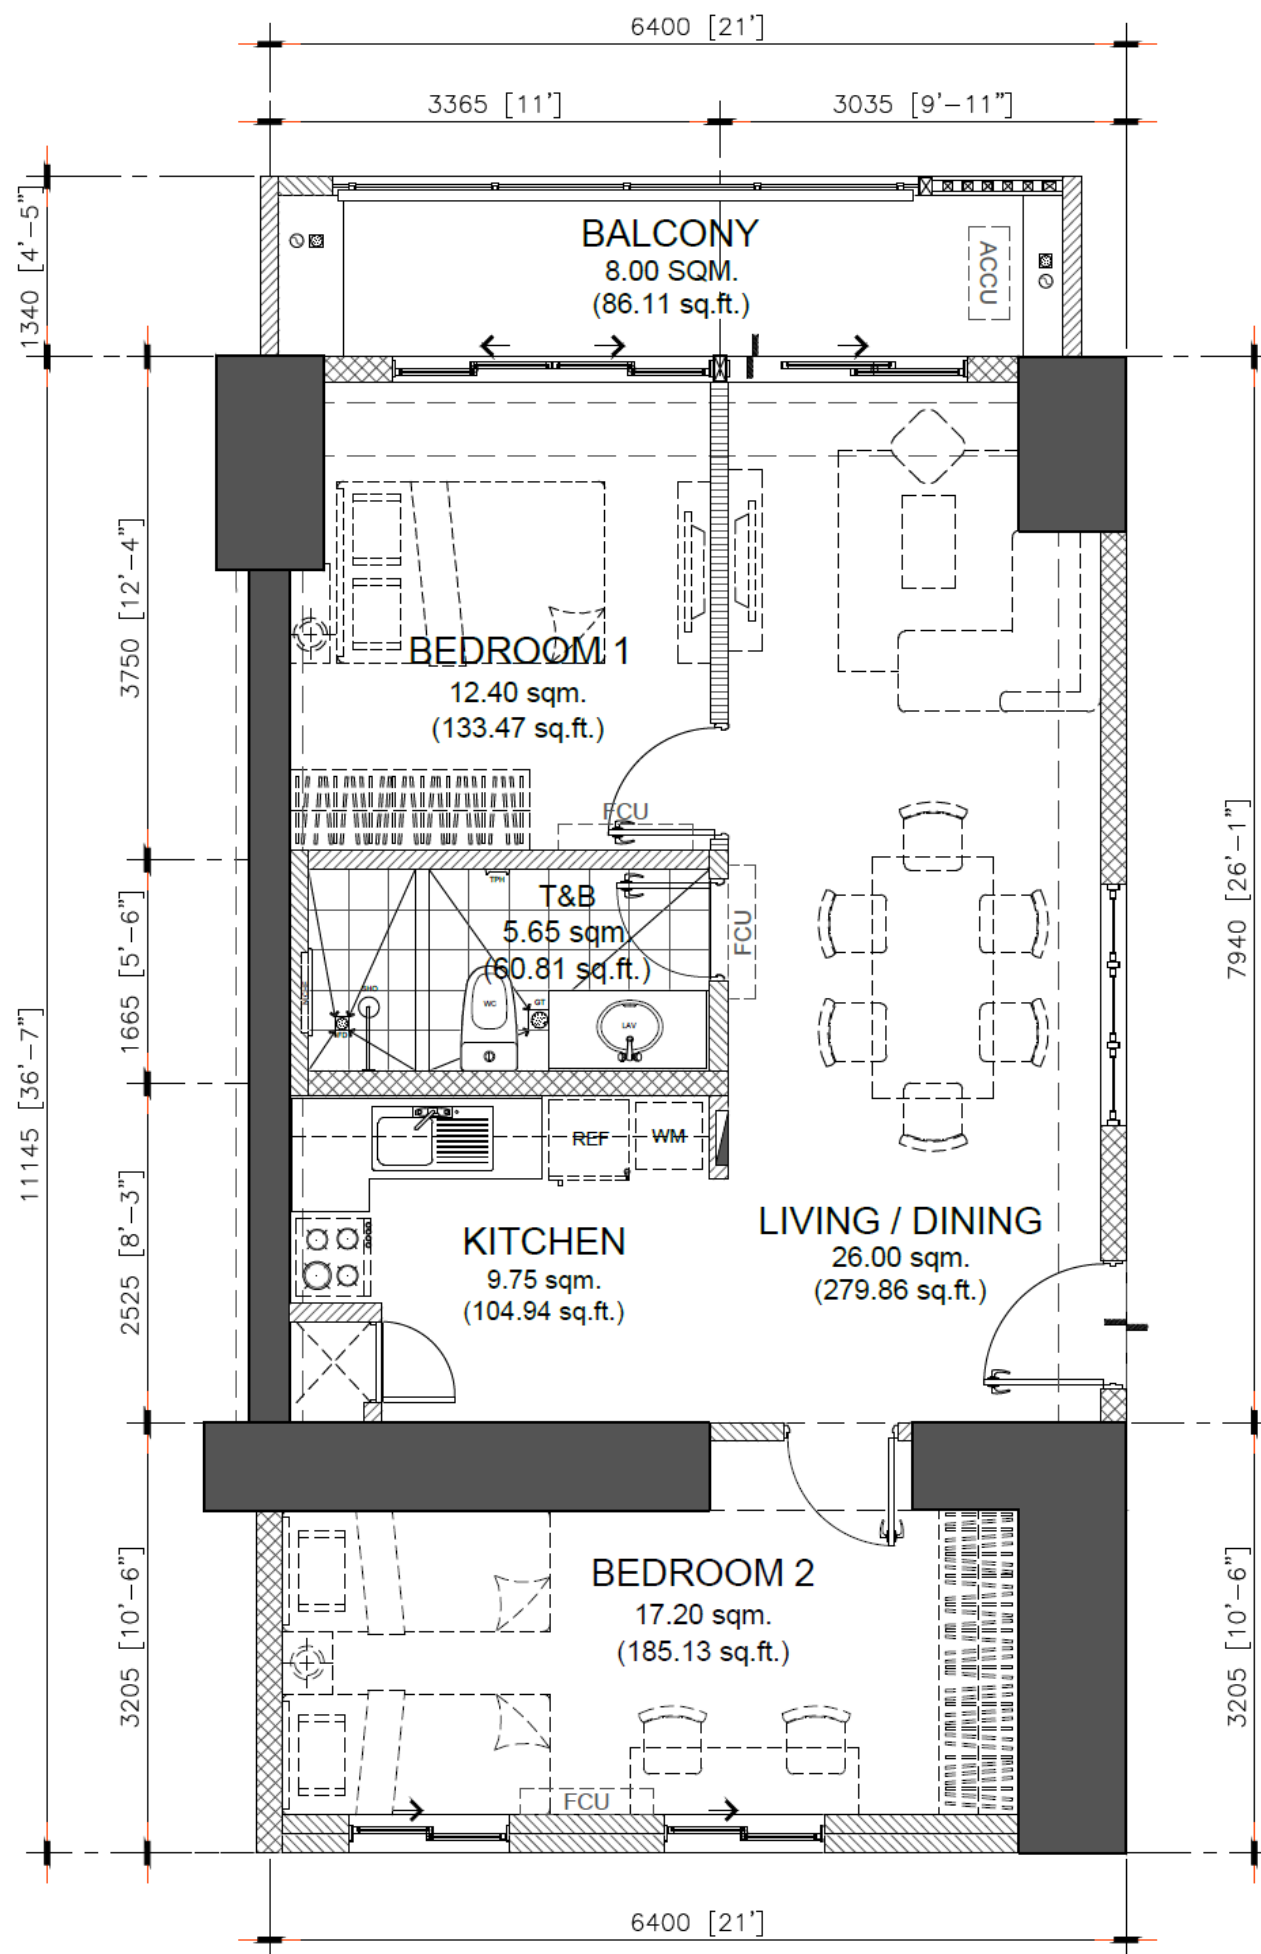**APPLIES TO NORTH
TOWER ONLY**

NOTED BY:		
NOEL		07APR21
MIKE		4/7
ANA		4/7

71.00 sq.m. 2-BR TYPE - O.1
INNER UNIT - 71.00 sq.m. / 764.23 sq.ft.
 WITH BALCONY - 8.00 sq.m / 86.11 sq.ft.
GROSS FLOOR AREA - 79.00 sq.m / 850.34 sq.ft


SCALE: 1 : 80 mtrs.

NOTE:

- DIMENSIONS & AREAS MAY VARY BASED ON ACTUAL SITE CONDITION.
- FURNITURE & APPLIANCES ARE NOT INCLUDED.
- FLOOR PLANS DEPICTED IN THIS MATERIAL ARE FOR ILLUSTRATION PURPOSES ONLY.
- ALL PLANS, DETAILS AND SPECIFICATIONS CONTAINED HEREIN ARE SUBJECT TO CHANGE WITHOUT PRIOR NOTICE AND DO NOT CONSTITUTE PART OF ANY OFFER OR CONTRACT.

INNER UNIT	AREA	
	SQ. MTR.	SQ. FT.
LIVING/DINING	26.00	279.86
KITCHEN	9.75	104.94
BEDROOM 1	12.40	133.47
BEDROOM 2	17.20	185.13
T&B	5.65	60.81
UNIT AREA	68.00	731.94
BALCONY	8.00	86.11
GR. FLR. AREA	79.00	850.34

FEBRUARY 2021 - DE-21-04-005

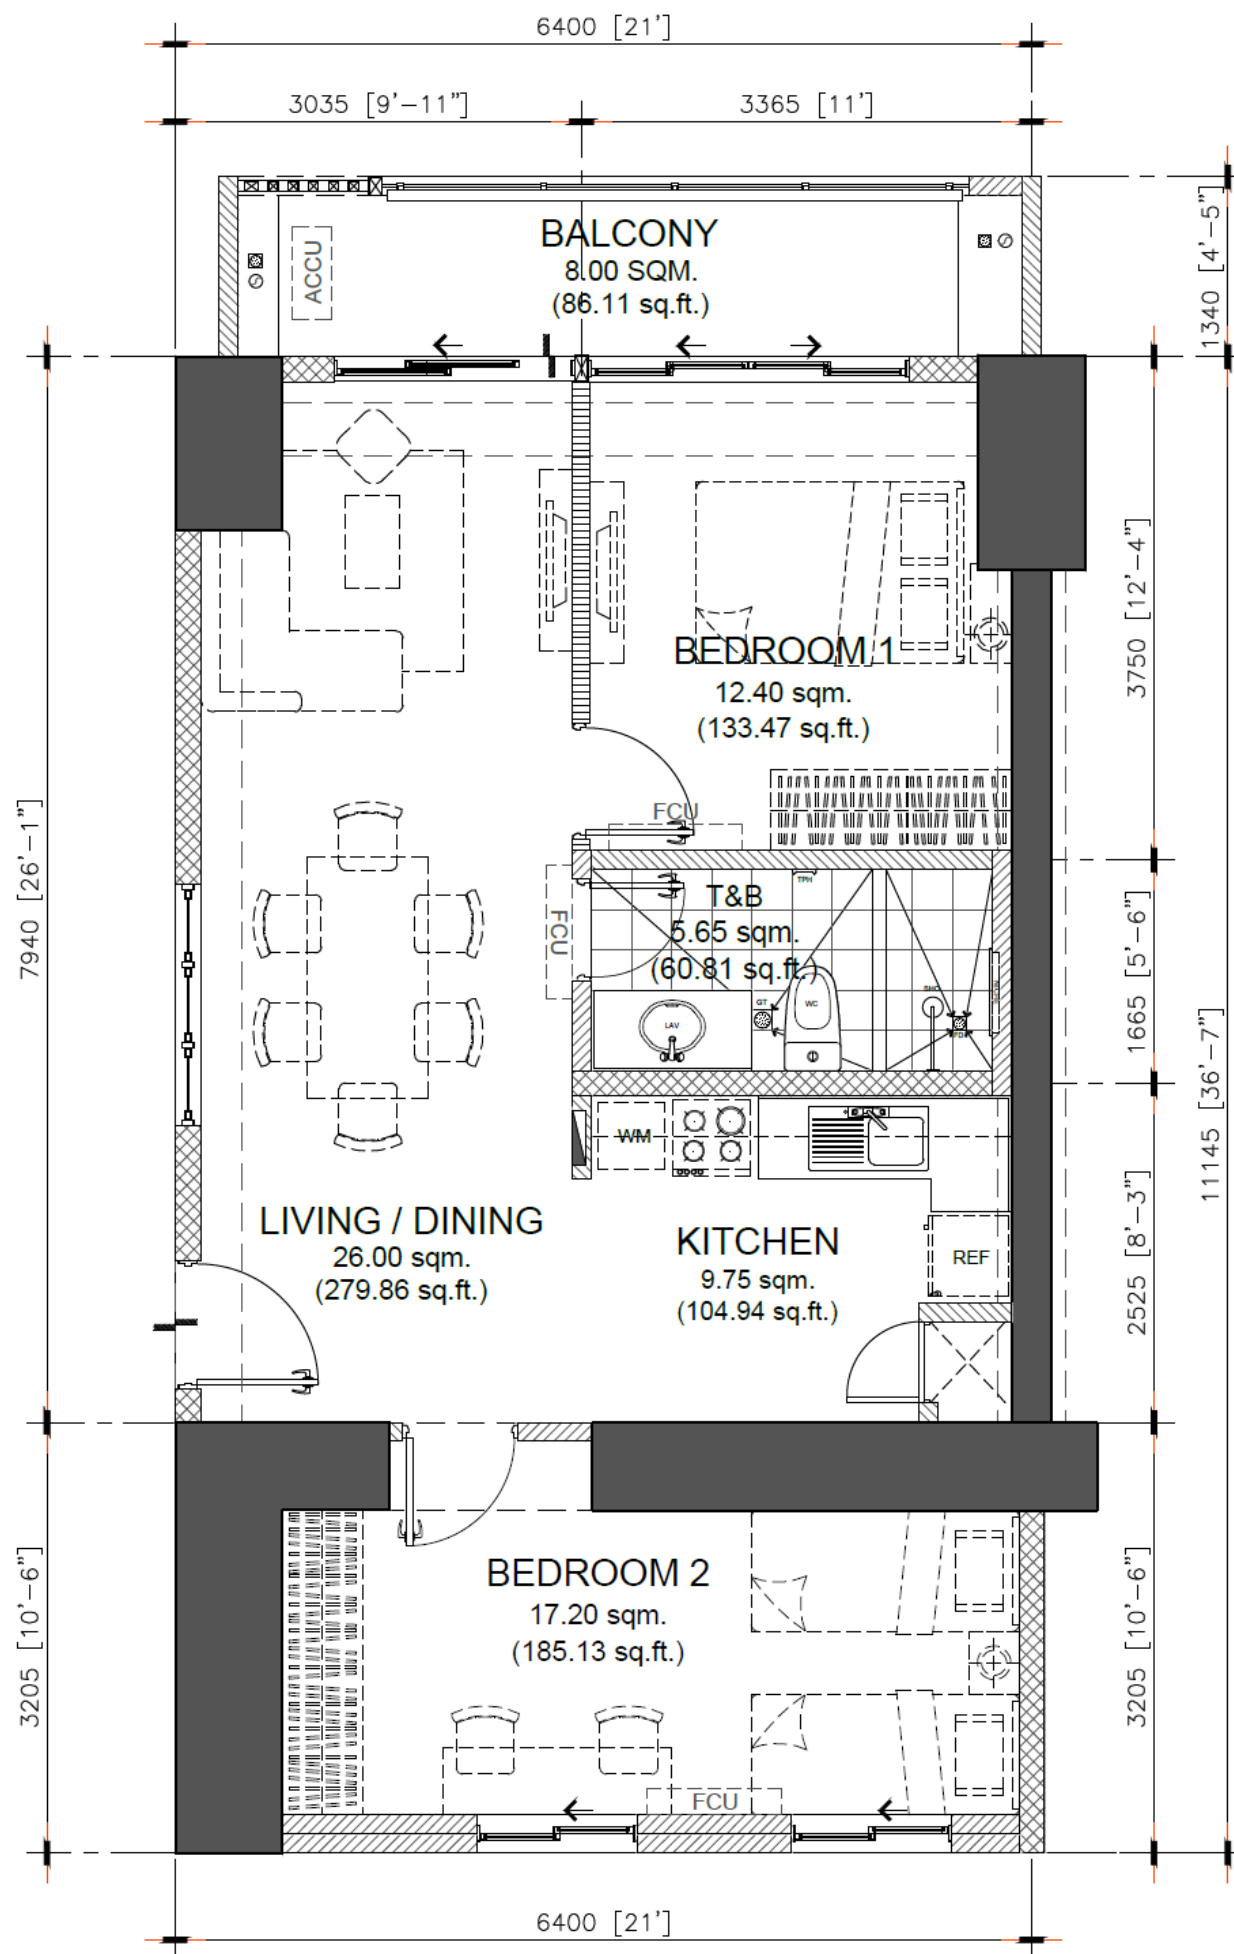**APPLIES TO NORTH
TOWER ONLY**

NOTED BY:		
NOEL		07APR21
MIKE		4/7
ANA		4/7

71.00 sq.m. 2-BR TYPE - O
INNER UNIT - 71.00 sq.m. / 764.23 sq.ft.
 WITH BALCONY - 8.00 sq.m / 86.11 sq.ft
GROSS FLOOR AREA - 79.00 sq.m / 850.34 sq.ft


SCALE: 1 : 80 mtrs.

NOTE:

- DIMENSIONS & AREAS MAY VARY BASED ON ACTUAL SITE CONDITION.
- FURNITURE & APPLIANCES ARE NOT INCLUDED.
- FLOOR PLANS DEPICTED IN THIS MATERIAL ARE FOR ILLUSTRATION PURPOSES ONLY.
- ALL PLANS, DETAILS AND SPECIFICATIONS CONTAINED HEREIN ARE SUBJECT TO CHANGE WITHOUT PRIOR NOTICE AND DO NOT CONSTITUTE PART OF ANY OFFER OR CONTRACT.

INNER UNIT	AREA	
	SQ. MTR.	SQ. FT.
LIVING/DINING	26.00	279.86
KITCHEN	9.75	104.94
BEDROOM 1	12.40	133.47
BEDROOM 2	17.20	185.13
T&B	5.65	60.81
UNIT AREA	68.00	731.94
BALCONY	8.00	86.11
GR. FLR. AREA	79.00	850.34

FEBRUARY 2021 - DE-21-04-005

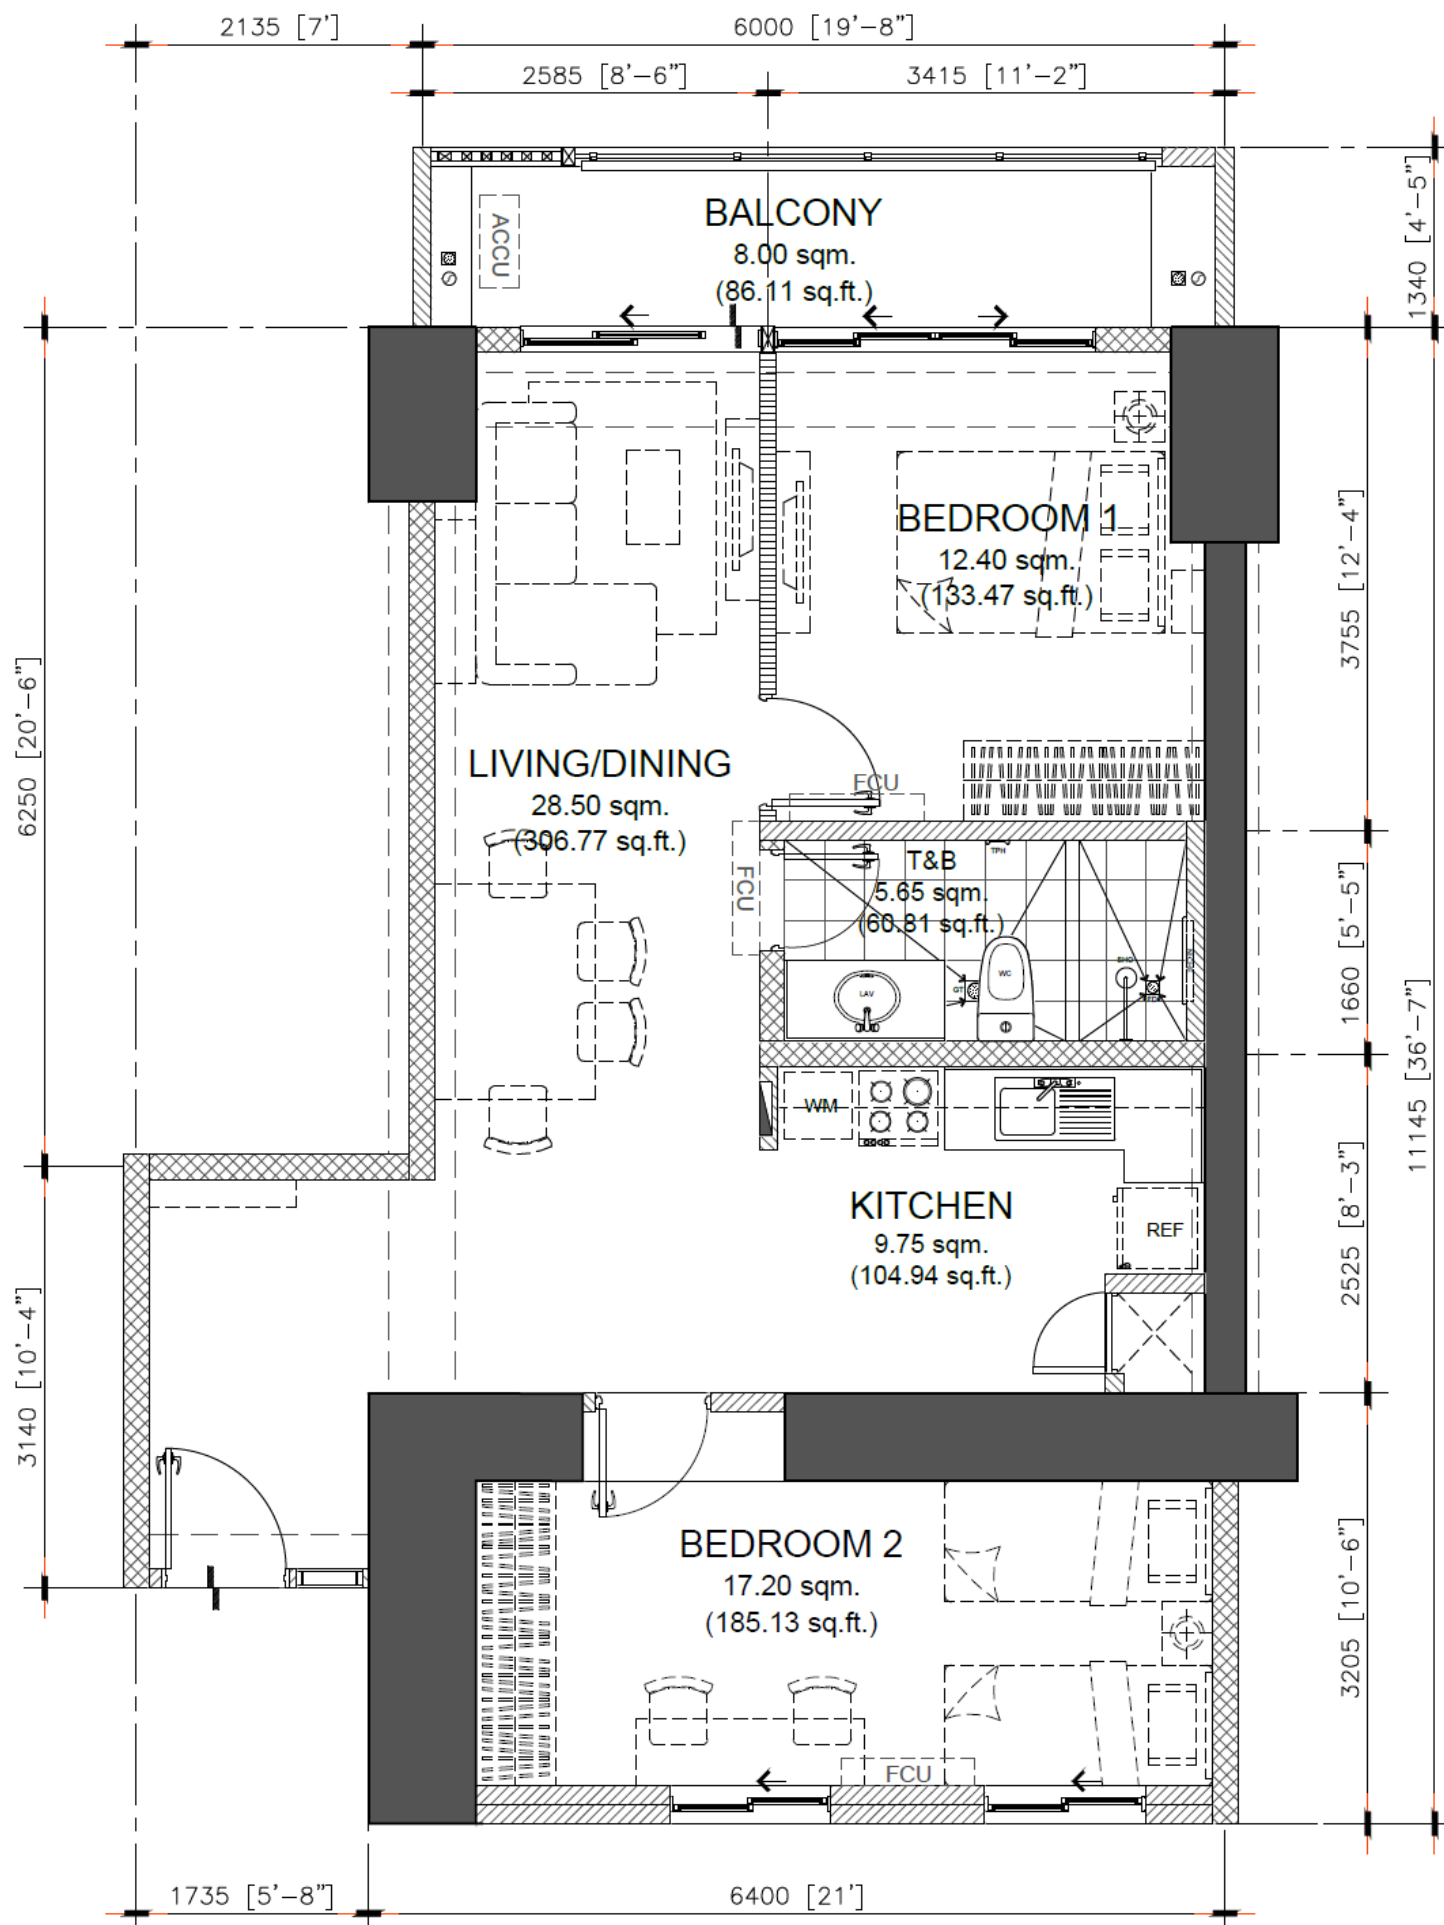**APPLIES TO NORTH
TOWER ONLY**

NOTED BY:		
NOEL		07APR21
MIKE		4/7
ANA		4/7

73.50 sq.m. 2-BR TYPE - P.1
INNER UNIT - 73.50 sq.m. / 791.14sq.ft.
 WITH BALCONY - 8.00 sq.m / 86.11 sq.ft
 GROSS FLOOR AREA - 81.50 sq.m / 877.25 sq.ft


SCALE: 1 : 80 mtrs.

NOTE:

- DIMENSIONS & AREAS MAY VARY BASED ON ACTUAL SITE CONDITION.
- FURNITURE & APPLIANCES ARE NOT INCLUDED.
- FLOOR PLANS DEPICTED IN THIS MATERIAL ARE FOR ILLUSTRATION PURPOSES ONLY.
- ALL PLANS , DETAILS AND SPECIFICATIONS CONTAINED HEREIN ARE SUBJECT TO CHANGE WITHOUT PRIOR NOTICE AND DO NOT CONSTITUTE PART OF ANY OFFER OR CONTRACT.

INNER UNIT	AREA	
	SQ. MTR.	SQ. FT.
LIVING/DINING	28.50	306.77
KITCHEN	9.75	104.94
BEDROOM 1	12.40	133.47
BEDROOM 2	17.20	185.13
T&B	5.65	60.81
UNIT AREA	73.50	791.14
BALCONY	8.00	86.11
GR. FLR. AREA	81.50	877.25

FEBRUARY 2021 - DE-21-04-005

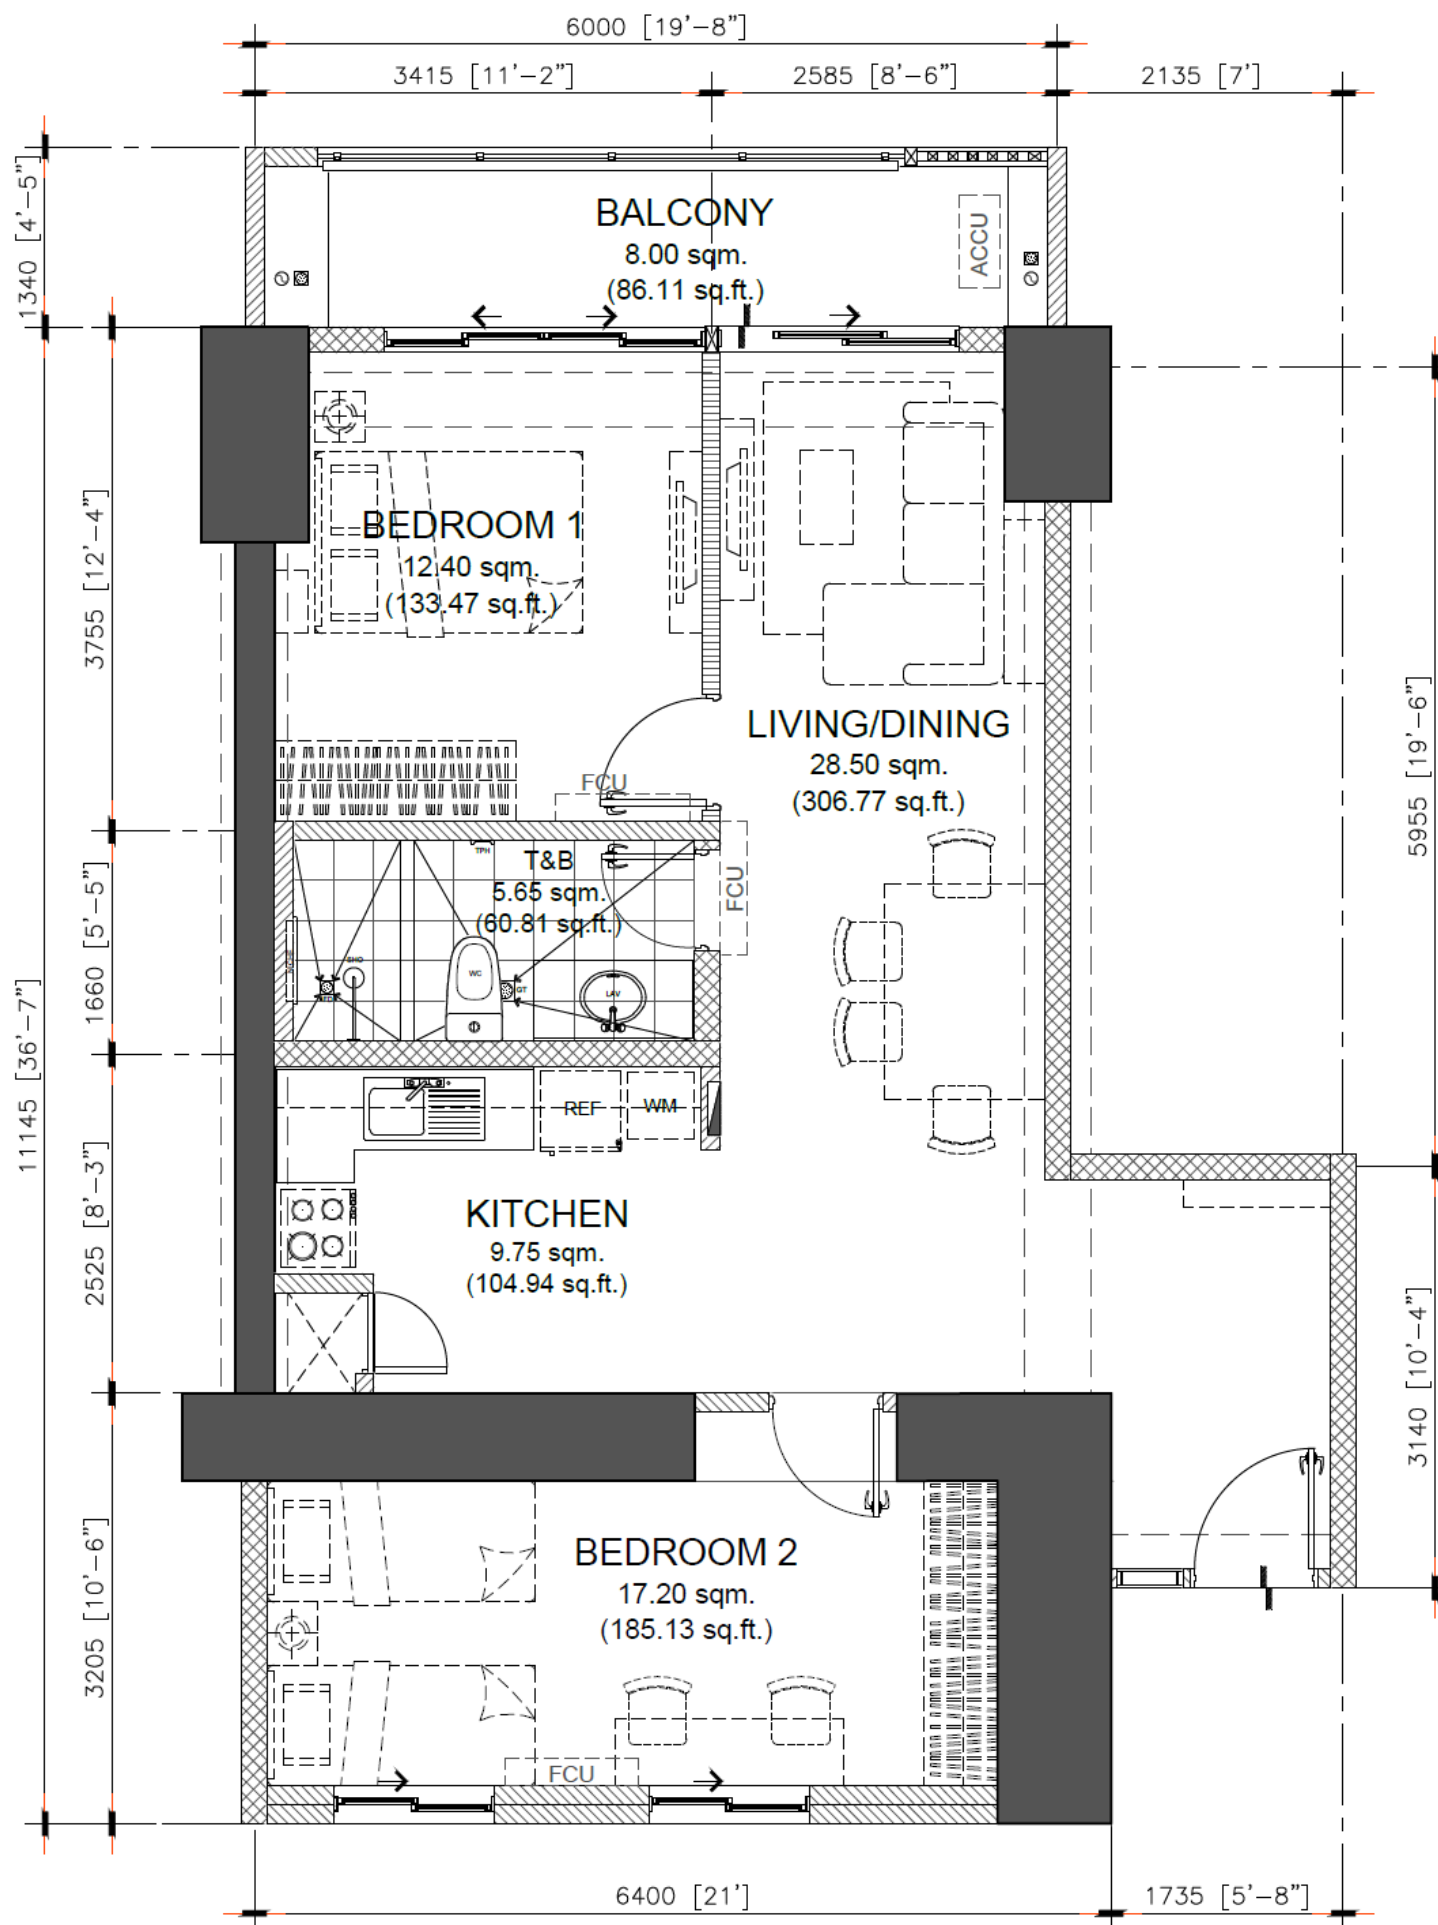**APPLIES TO NORTH
TOWER ONLY**

NOTED BY:		
NOEL		07APR21
MIKE		4/7
ANA		4/7

73.50 sq.m. 2-BR TYPE - P
INNER UNIT - 73.50 sq.m. / 791.14sq.ft.
 WITH BALCONY - 8.00 sq.m / 86.11 sq.ft
 GROSS FLOOR AREA - 81.50 sq.m / 877.25 sq.ft


SCALE: 1 : 80 mtrs.

NOTE:

- DIMENSIONS & AREAS MAY VARY BASED ON ACTUAL SITE CONDITION.
- FURNITURE & APPLIANCES ARE NOT INCLUDED.
- FLOOR PLANS DEPICTED IN THIS MATERIAL ARE FOR ILLUSTRATION PURPOSES ONLY.
- ALL PLANS, DETAILS AND SPECIFICATIONS CONTAINED HEREIN ARE SUBJECT TO CHANGE WITHOUT PRIOR NOTICE AND DO NOT CONSTITUTE PART OF ANY OFFER OR CONTRACT.

INNER UNIT	AREA	
	SQ. MTR.	SQ. FT.
LIVING/DINING	28.50	306.77
KITCHEN	9.75	104.94
BEDROOM 1	12.40	133.47
BEDROOM 2	17.20	185.13
T&B	5.65	60.81
UNIT AREA	73.50	791.14
BALCONY	8.00	86.11
GR. FLR. AREA	81.50	877.25

FEBRUARY 2021 - DE-21-02-002

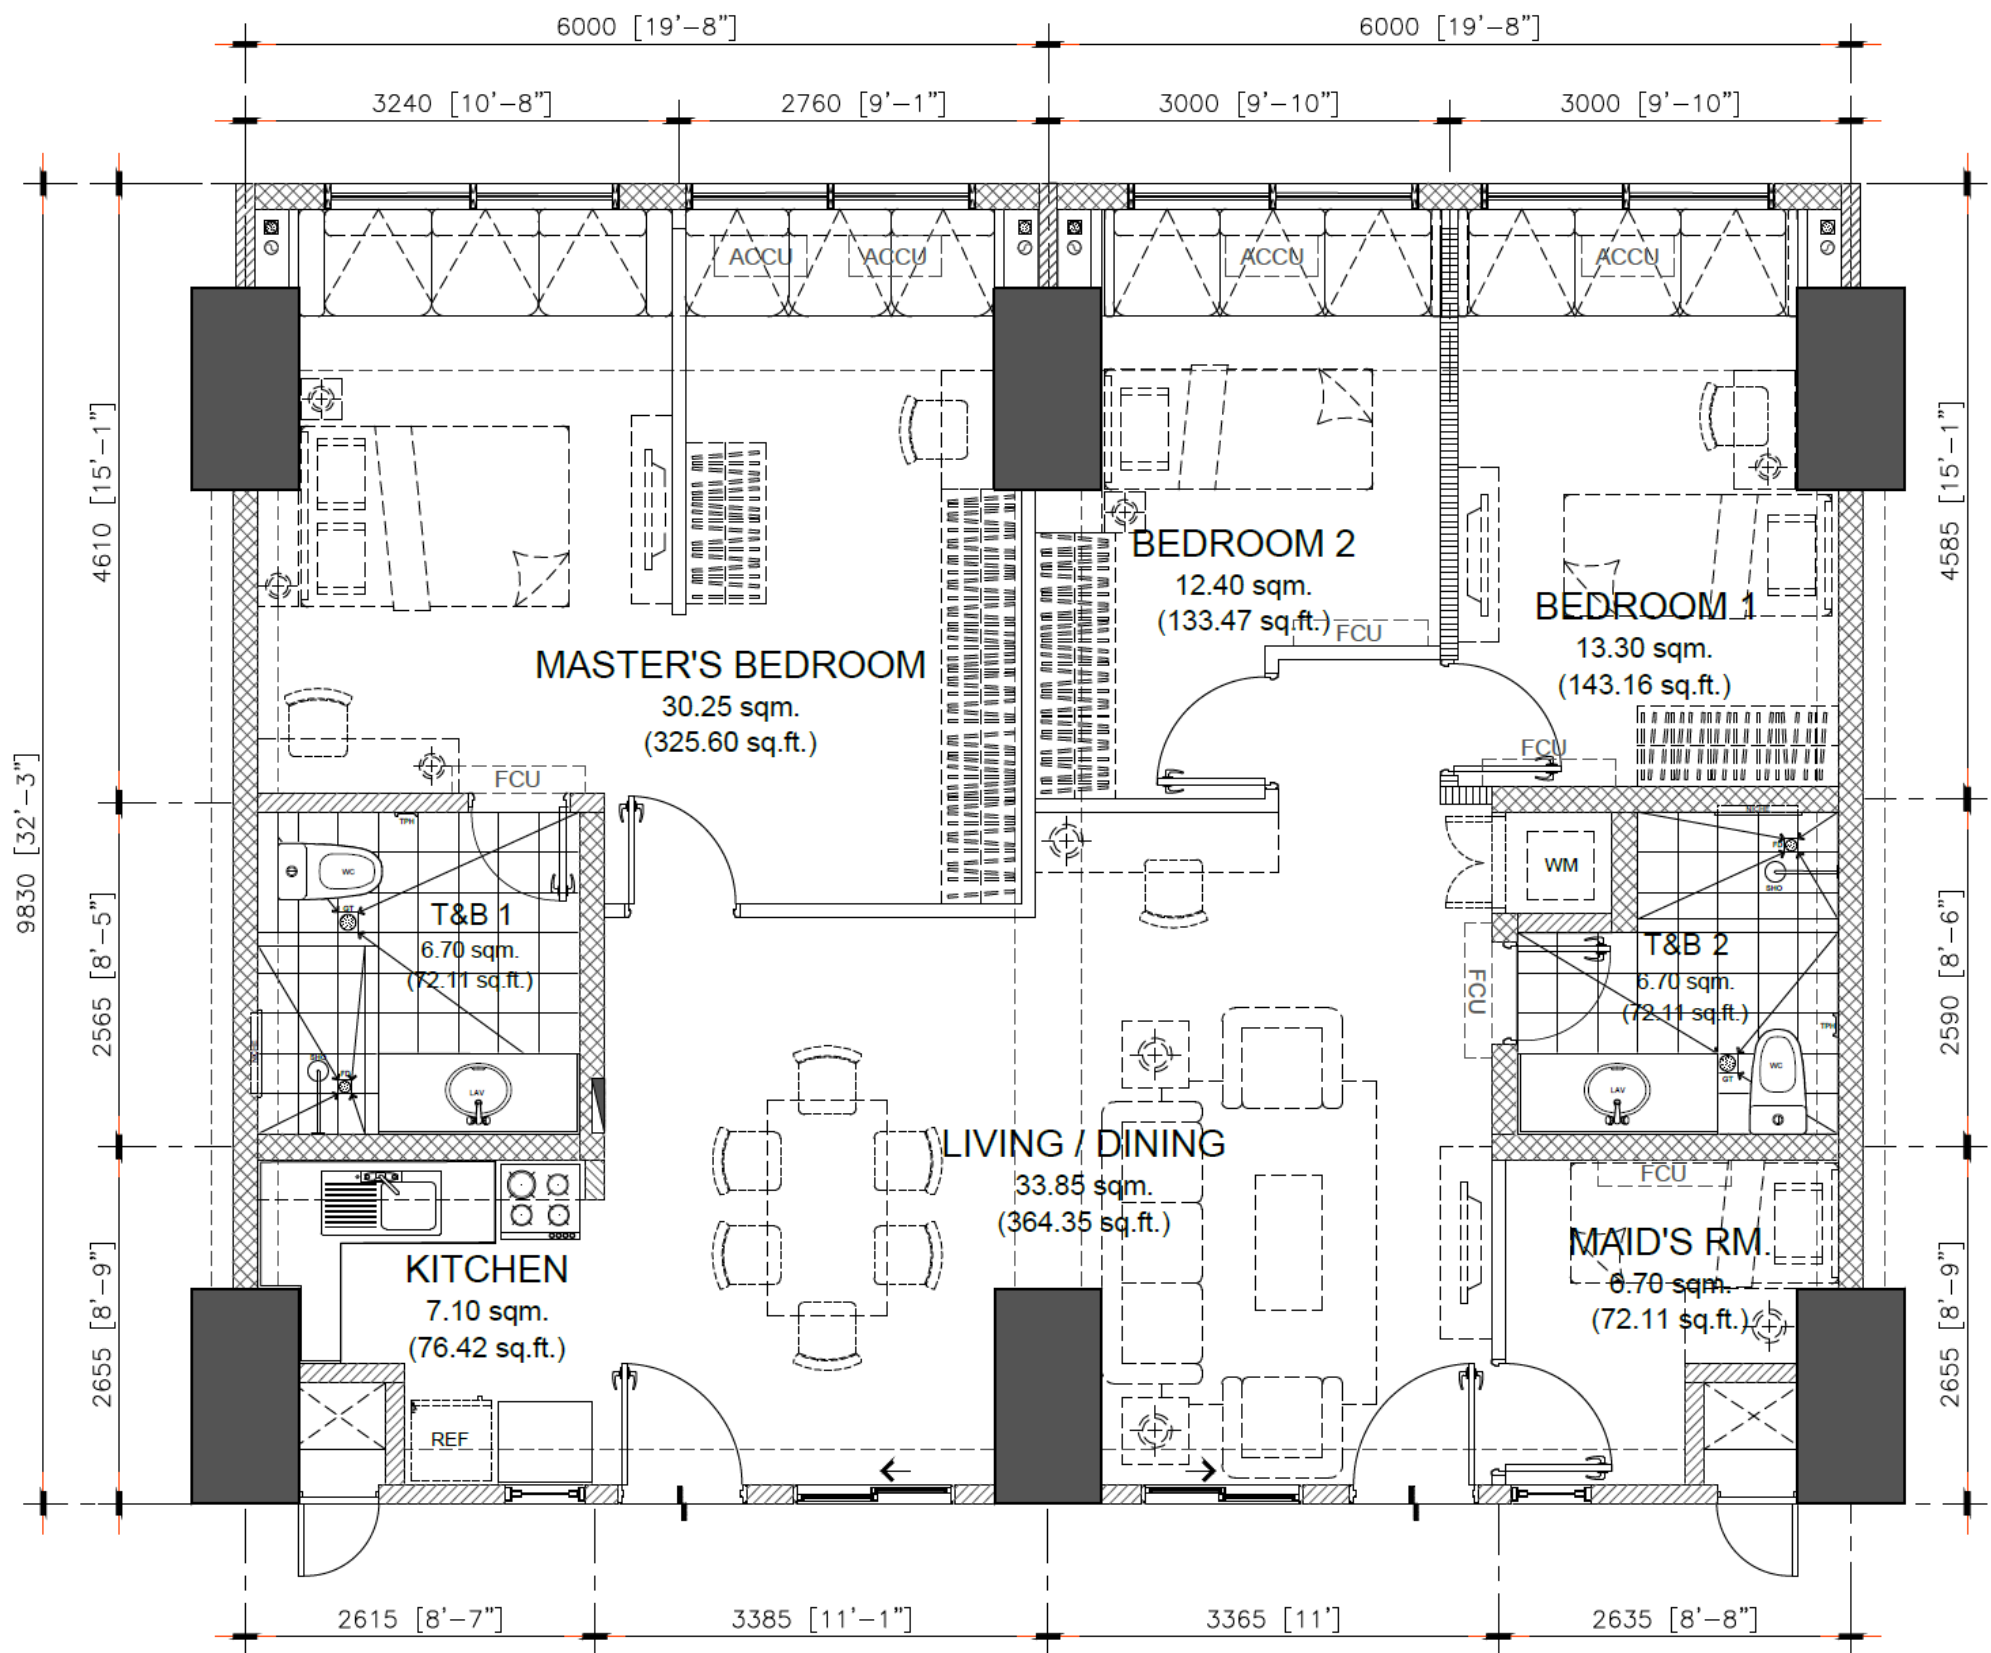
**APPLIES TO
NORTH TOWER ONLY**

TANDEM UNIT	AREA	
	SQ. MTR.	SQ. FT.
LIVING/DINING	33.85	364.35
KITCHEN	7.10	76.42
MASTER'S	30.25	325.60
BEDROOM 1	13.30	143.16
BEDROOM 2	12.40	133.47
MAID'S ROOM	6.70	72.11
T&B 1	6.70	72.11
T&B 2	6.70	72.11
UNIT AREA	117.00	1259.37
GR. FLR. AREA	117.00	1259.37

NOTED BY:		
NOEL		05MAR21
MIKE		05MAR21
ANA		08MAR21


117.00 sq.m. - 3-BR TYPE - B.1
TANDEM UNIT - 117.00 sq.m. / 1259.37 sq.ft.
GROSS FLOOR AREA - 117.00 sq.m / 1259.37 sq.ft

1 : 80 mtrs.

NOTE:

- DIMENSIONS & AREAS MAY VARY BASED ON ACTUAL SITE CONDITION.
- FURNITURE & APPLIANCES ARE NOT INCLUDED.
- FLOOR PLANS DEPICTED IN THIS MATERIAL ARE FOR ILLUSTRATION PURPOSES ONLY.
- ALL PLANS, DETAILS AND SPECIFICATIONS CONTAINED HEREIN ARE SUBJECT TO CHANGE WITHOUT PRIOR NOTICE AND DO NOT CONSTITUTE PART OF ANY OFFER OR CONTRACT.

FEBRUARY 2021 - DE-21-02-002

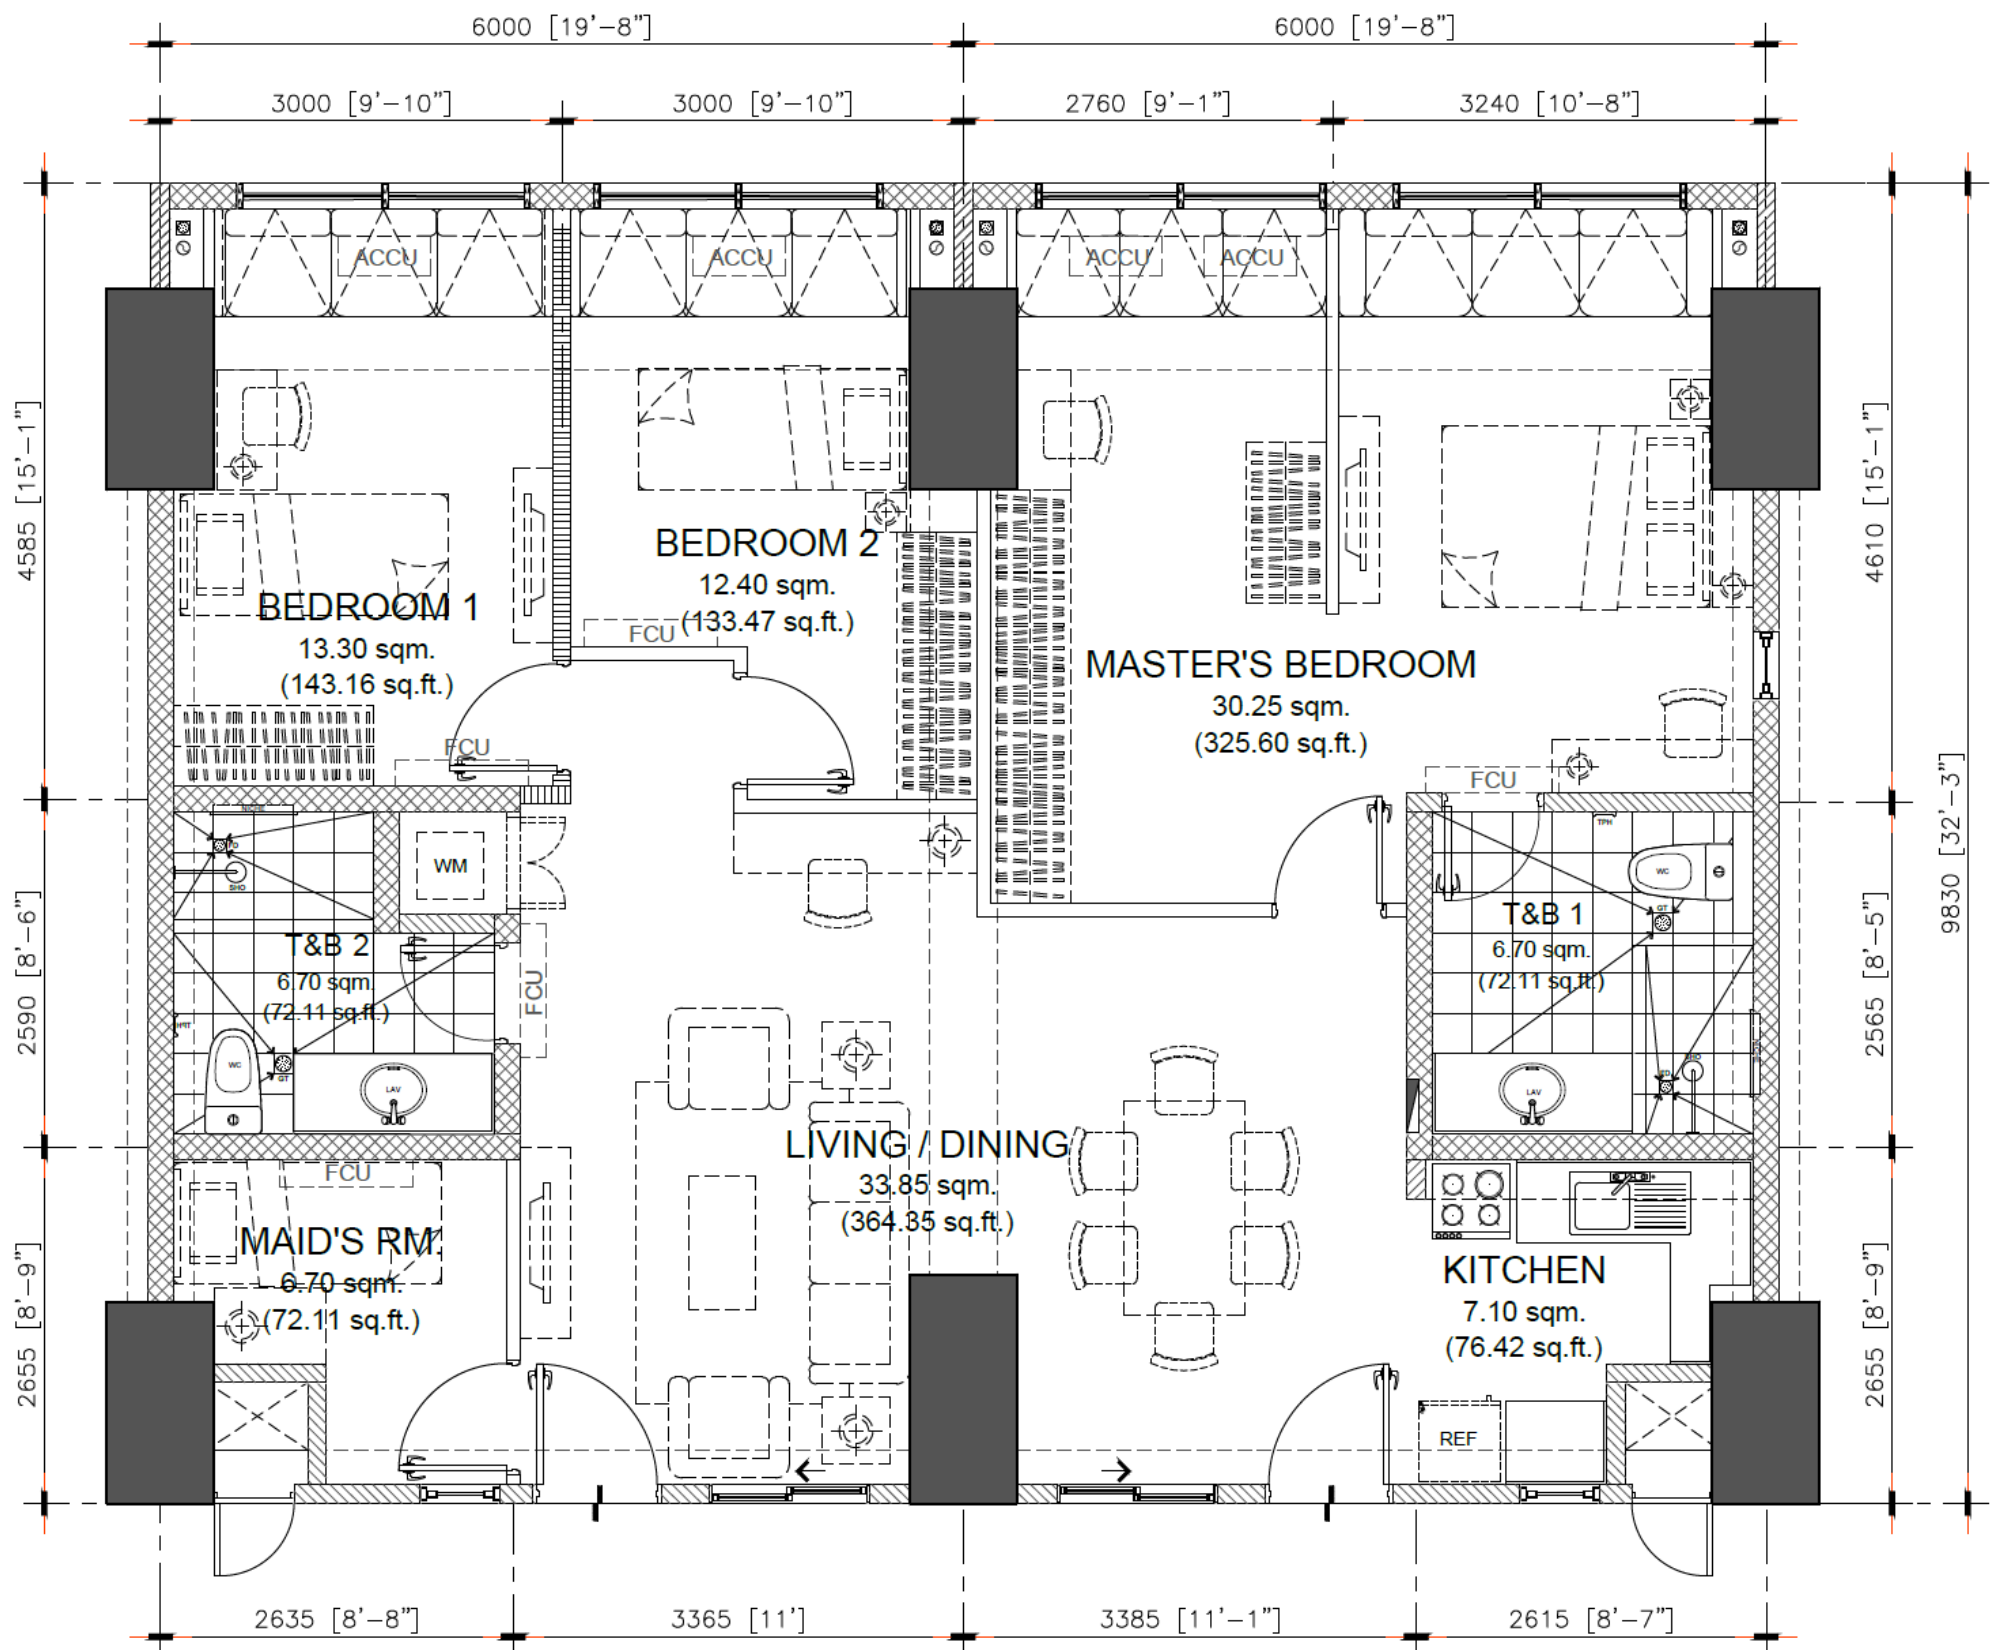

**APPLIES TO
NORTH TOWER ONLY**

TANDEM UNIT	AREA	
	SQ. MTR.	SQ. FT.
LIVING/DINING	33.85	364.35
KITCHEN	7.10	76.42
MASTER'S	30.25	325.60
BEDROOM 1	13.30	143.16
BEDROOM 2	12.40	133.47
MAID'S ROOM	6.70	72.11
T&B 1	6.70	72.11
T&B 2	6.70	72.11
UNIT AREA	117.00	1259.37
GR. FLR. AREA	117.00	1259.37

NOTED BY:		
NOEL		05MAR21
MIKE		05MAR21
ANA		08MAR21


117.00 sq.m. - 3-BR TYPE - B.2
TANDEM UNIT - 117.00 sq.m. / 1259.37 sq.ft.
GROSS FLOOR AREA - 117.00 sq.m / 1259.37 sq.ft

SCALE: 1 : 80 mtrs.

NOTE:

- DIMENSIONS & AREAS MAY VARY BASED ON ACTUAL SITE CONDITION.
- FURNITURE & APPLIANCES ARE NOT INCLUDED.
- FLOOR PLANS DEPICTED IN THIS MATERIAL ARE FOR ILLUSTRATION PURPOSES ONLY.
- ALL PLANS, DETAILS AND SPECIFICATIONS CONTAINED HEREIN ARE SUBJECT TO CHANGE WITHOUT PRIOR NOTICE AND DO NOT CONSTITUTE PART OF ANY OFFER OR CONTRACT.

FEBRUARY 2021 - DE-21-02-002

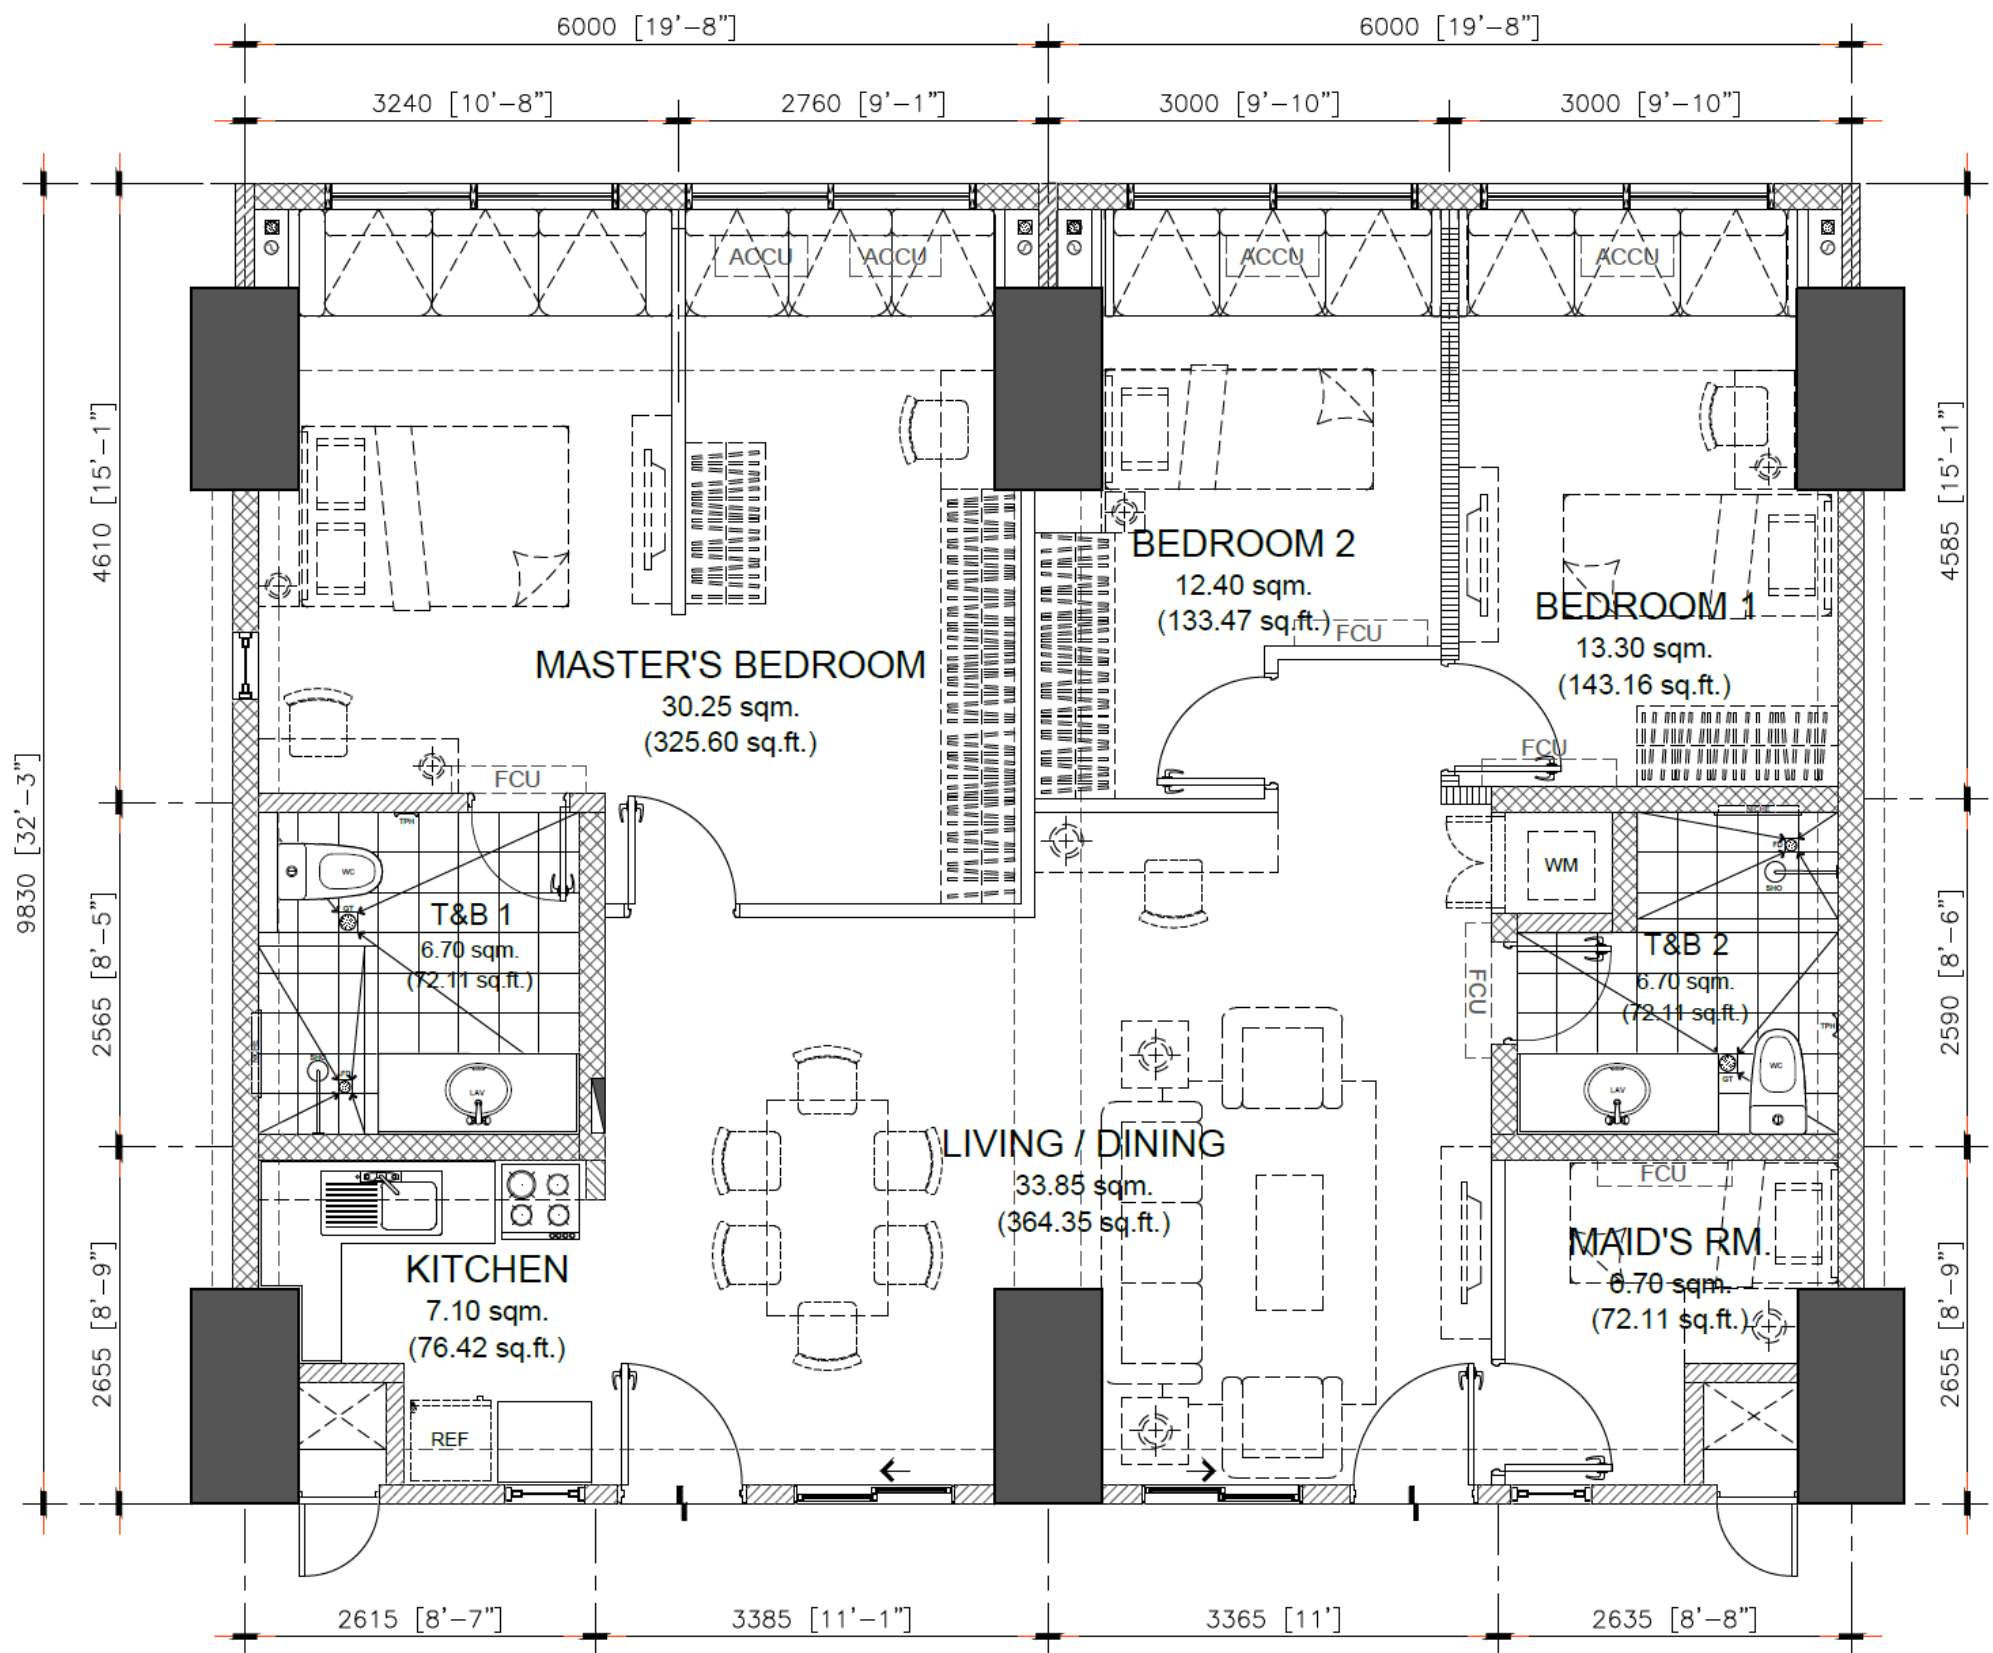
**APPLIES TO
NORTH TOWER ONLY**

TANDEM UNIT	AREA	
	SQ. MTR.	SQ. FT.
LIVING/DINING	33.85	364.35
KITCHEN	7.10	76.42
MASTER'S	30.25	325.60
BEDROOM 1	13.30	143.16
BEDROOM 2	12.40	133.47
MAID'S ROOM	6.70	72.11
T&B 1	6.70	72.11
T&B 2	6.70	72.11
UNIT AREA	117.00	1259.37
GR. FLR. AREA	117.00	1259.37

NOTED BY:		
NOEL		05MAR21
MIKE		05MAR21
ANA		08MAR21


117.00 sq.m. - 3-BR TYPE - B.3
TANDEM UNIT - 117.00 sq.m. / 1259.37 sq.ft.
GROSS FLOOR AREA - 117.00 sq.m / 1259.37 sq.ft

1 : 80 mtrs.

NOTE:


- DIMENSIONS & AREAS MAY VARY BASED ON ACTUAL SITE CONDITION.
- FURNITURE & APPLIANCES ARE NOT INCLUDED.
- FLOOR PLANS DEPICTED IN THIS MATERIAL ARE FOR ILLUSTRATION PURPOSES ONLY.
- ALL PLANS, DETAILS AND SPECIFICATIONS CONTAINED HEREIN ARE SUBJECT TO CHANGE WITHOUT PRIOR NOTICE AND DO NOT CONSTITUTE PART OF ANY OFFER OR CONTRACT.

FEBRUARY 2021 - DE-21-02-002

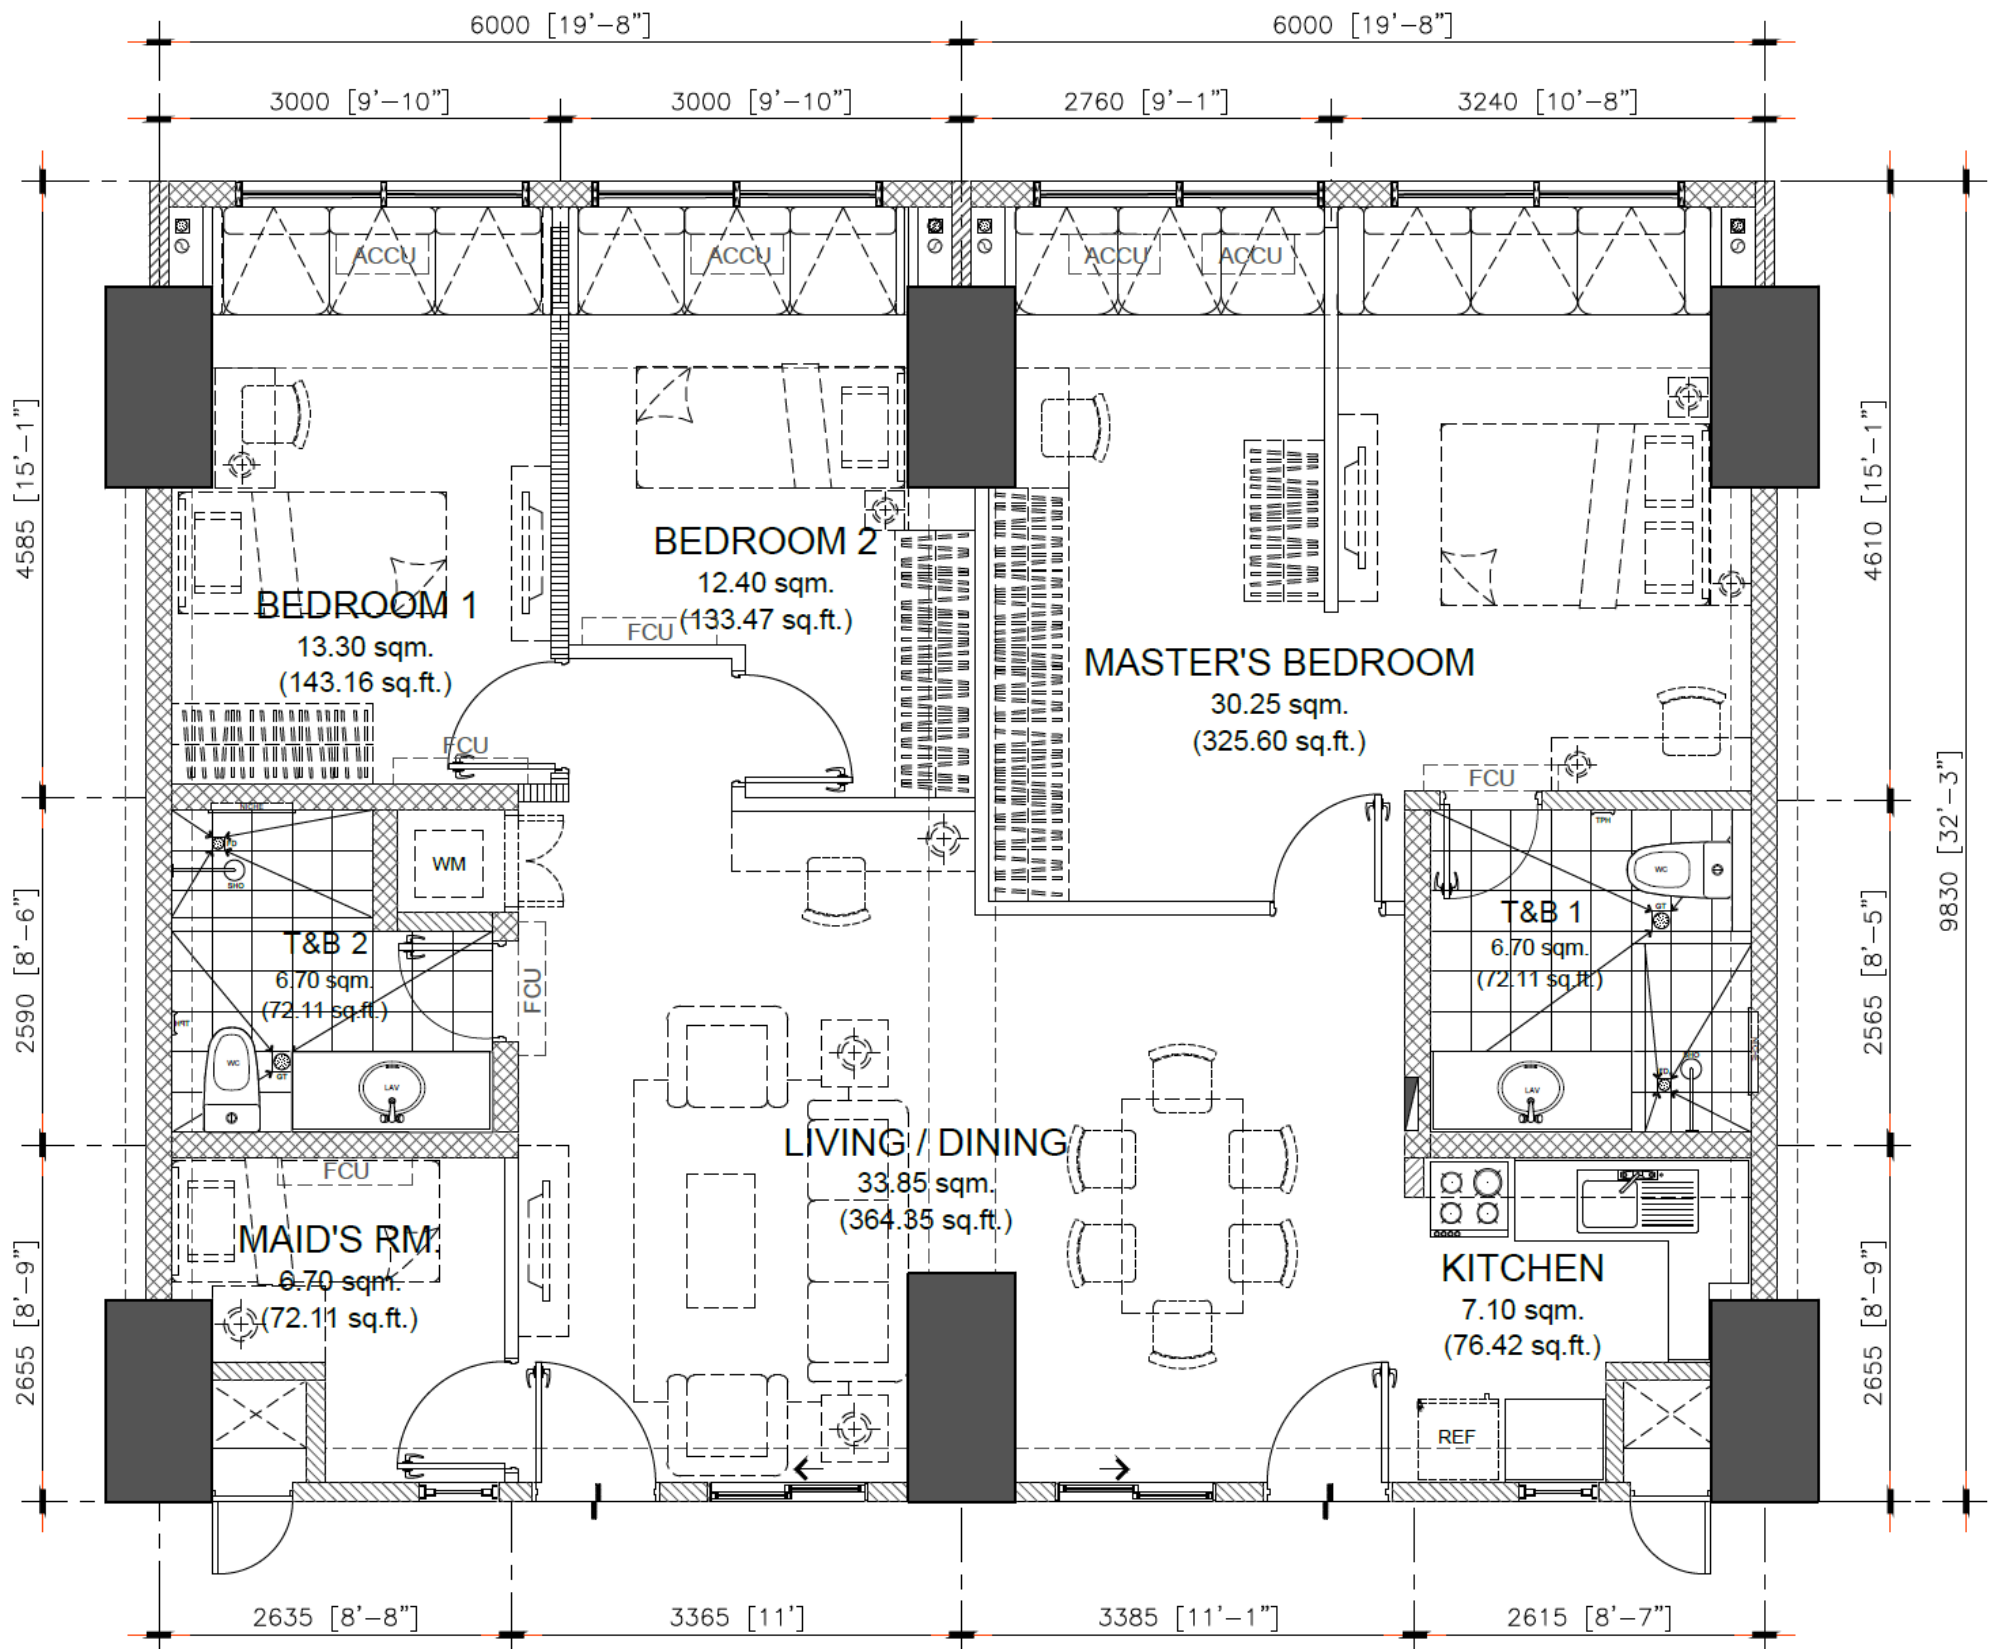

**APPLIES TO
NORTH TOWER ONLY**

TANDEM UNIT	AREA	
	SQ. MTR.	SQ. FT.
LIVING/DINING	33.85	364.35
KITCHEN	7.10	76.42
MASTER'S	30.25	325.60
BEDROOM 1	13.30	143.16
BEDROOM 2	12.40	133.47
MAID'S ROOM	6.70	72.11
T&B 1	6.70	72.11
T&B 2	6.70	72.11
UNIT AREA	117.00	1259.37
GR. FLR. AREA	117.00	1259.37

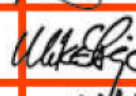NOTED BY:		
NOEL		05MAR21
MIKE		05MAR21
ANA		08MAR21

117.00 sq.m. - 3-BR TYPE - B
TANDEM UNIT - 117.00 sq.m. / 1259.37 sq.ft.
GROSS FLOOR AREA - 117.00 sq.m / 1259.37 sq.ft

SCALE: 1 : 80 mtrs.

NOTE:

- DIMENSIONS & AREAS MAY VARY BASED ON ACTUAL SITE CONDITION.
- FURNITURE & APPLIANCES ARE NOT INCLUDED.
- FLOOR PLANS DEPICTED IN THIS MATERIAL ARE FOR ILLUSTRATION PURPOSES ONLY.
- ALL PLANS, DETAILS AND SPECIFICATIONS CONTAINED HEREIN ARE SUBJECT TO CHANGE WITHOUT PRIOR NOTICE AND DO NOT CONSTITUTE PART OF ANY OFFER OR CONTRACT.