



**D.M. CONSUMM, INC.**  
ENGINEERS • CONTRACTORS  
2281 JASSONG TIAO EXTENSION, WAKATI CITY  
TEL. NO.: 941-0841



**BLDG. A - LOWER GROUND FLOOR PLAN**

*Rosewood Pointe*

20 OCTOBER 2006

*Shawn*  
as



KEY PLAN

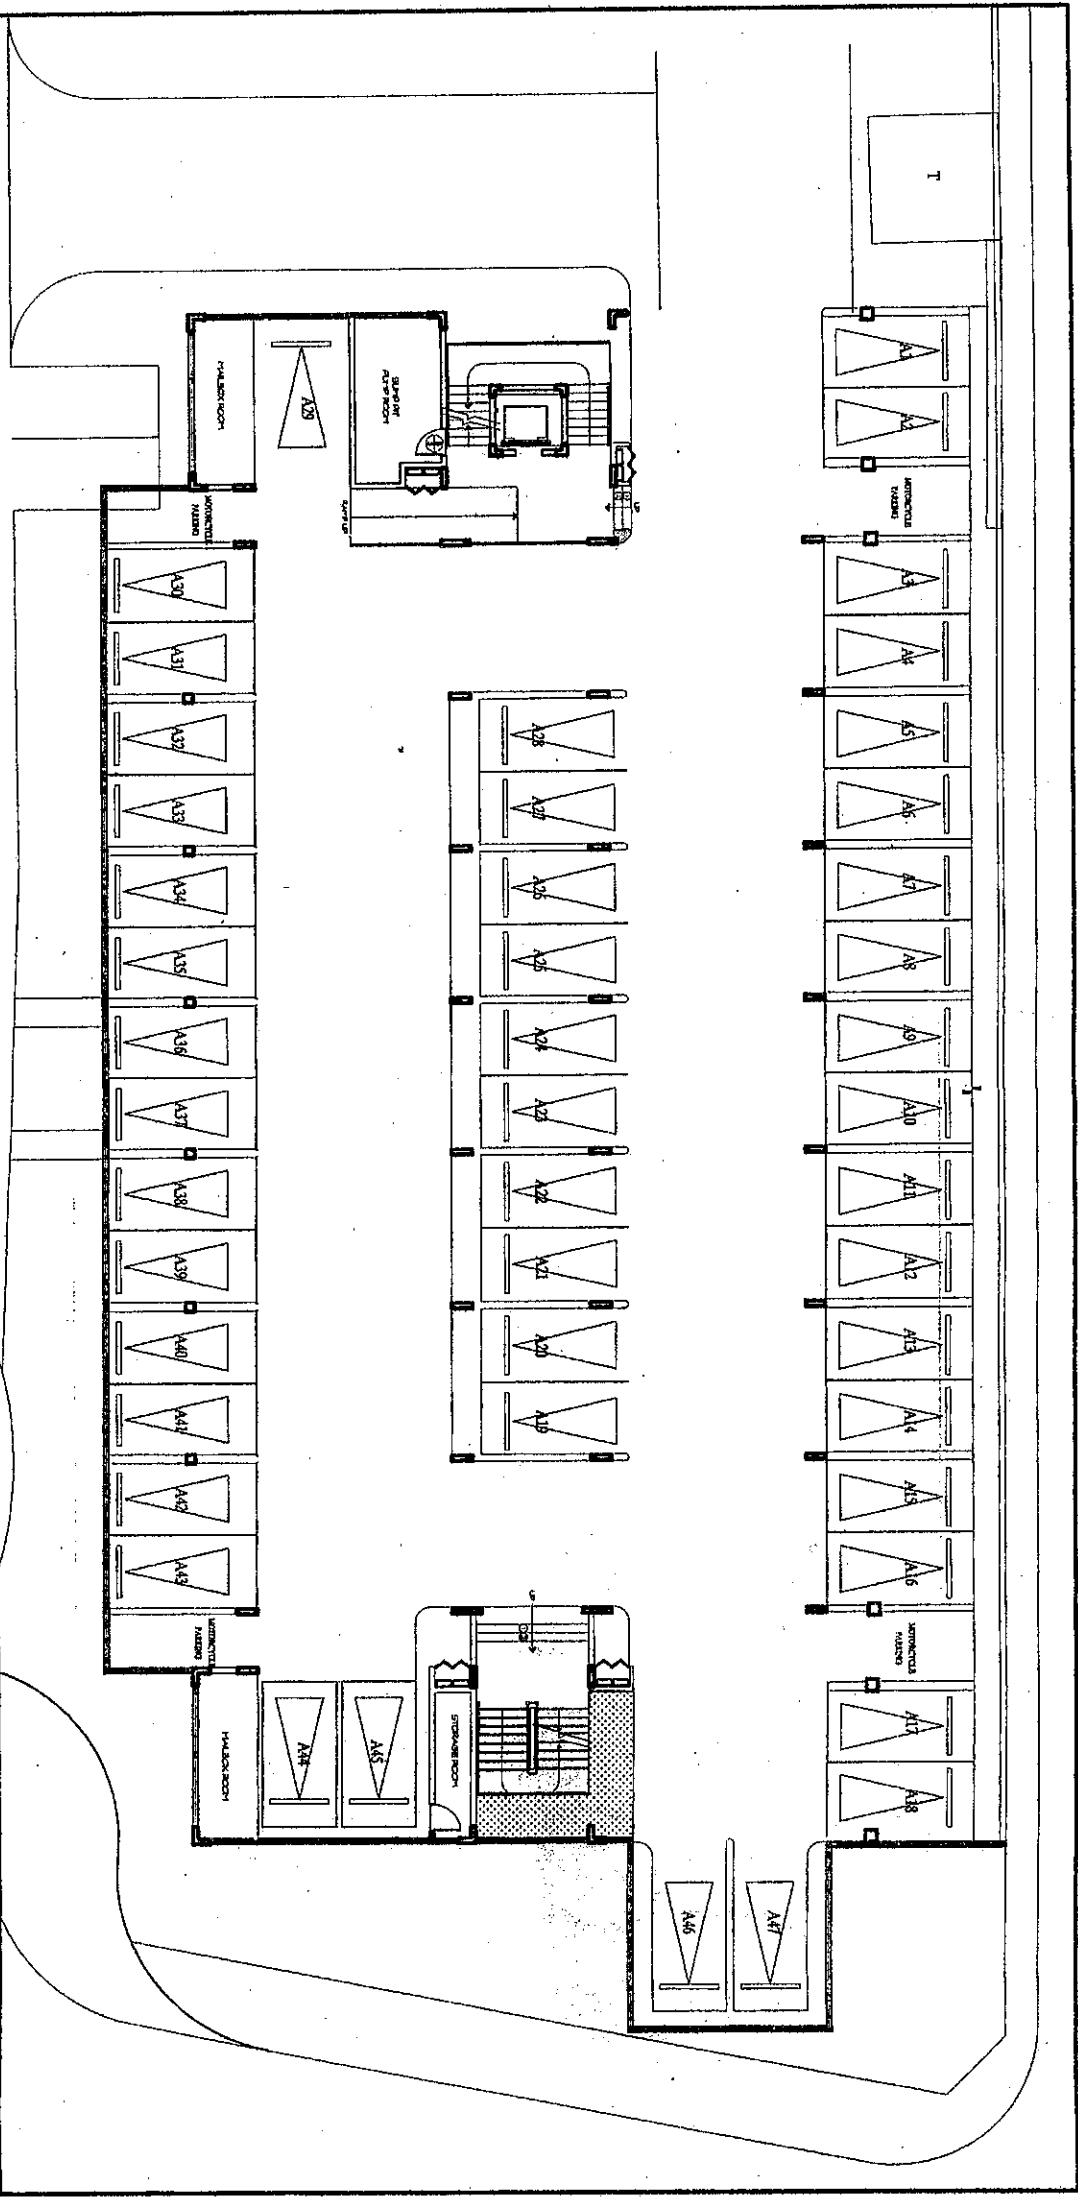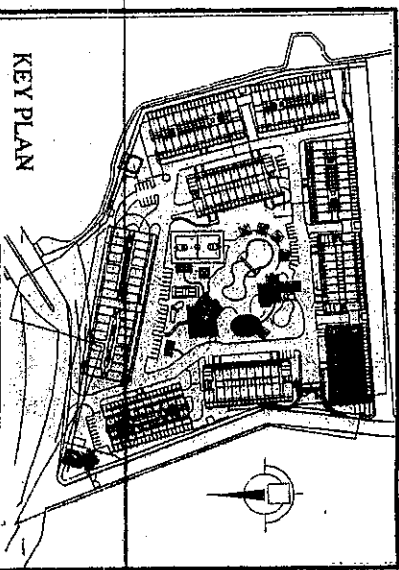



**D.M. CONSUNJI, INC.**  
ENGINEERS - CONTRACTORS  
2281 MASONG TAWO EXTENSION, MAKATI CITY  
TEL. NO.: 941-0041

*Rosewood Pointe*  
**BLDG. A - UPPER GROUND FLOOR PLAN**  
13 MARCH 2006 *arj glibn*

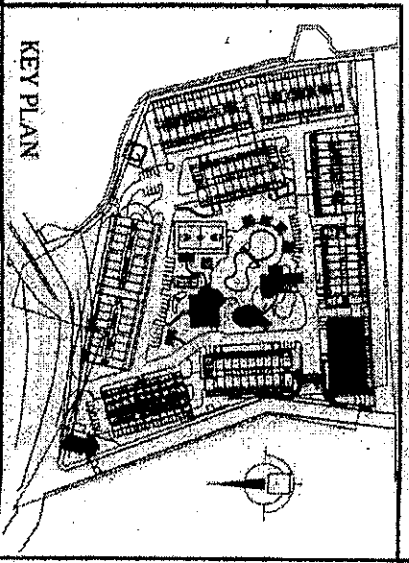
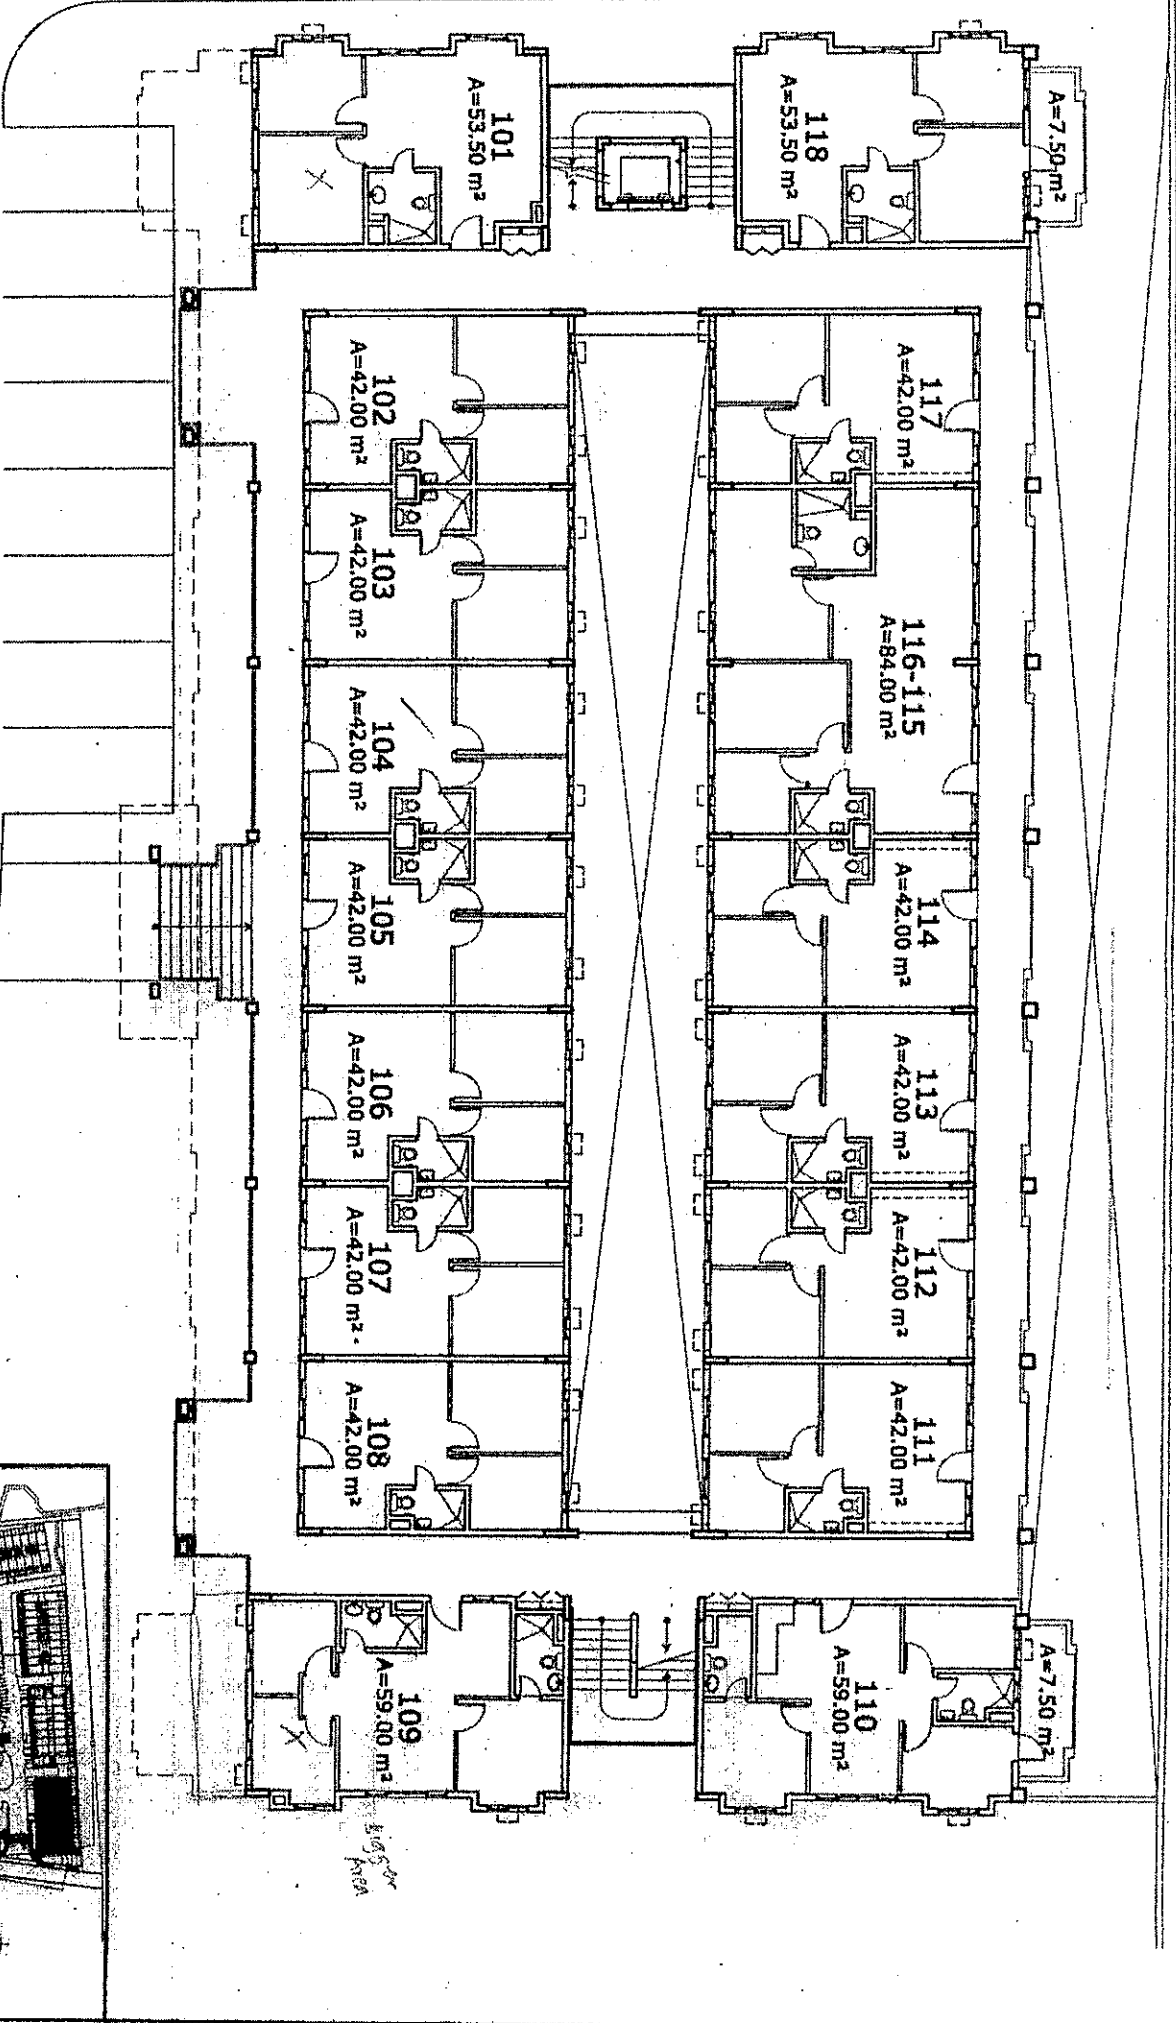


KEY PLAN



**D.M. CONSUNJI, INC.**  
ENGINEERS • CONTRACTORS  
2281 MANSING TANG EXTENSION, MANKATI CITY  
TEL. NO.: 941-0841

*Rosewood Pointe*  
**BLDG. A - SECOND FLOOR PLAN**  
13 MARCH 2006 *AWY QMS*

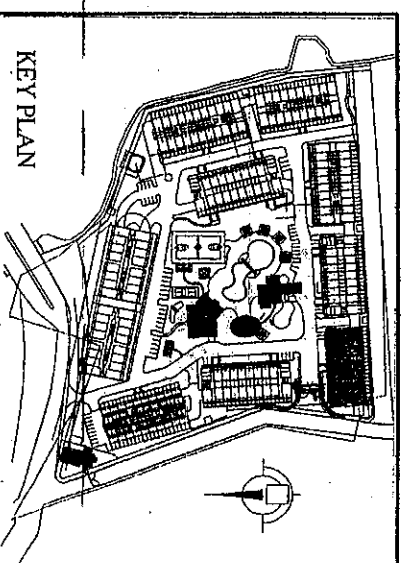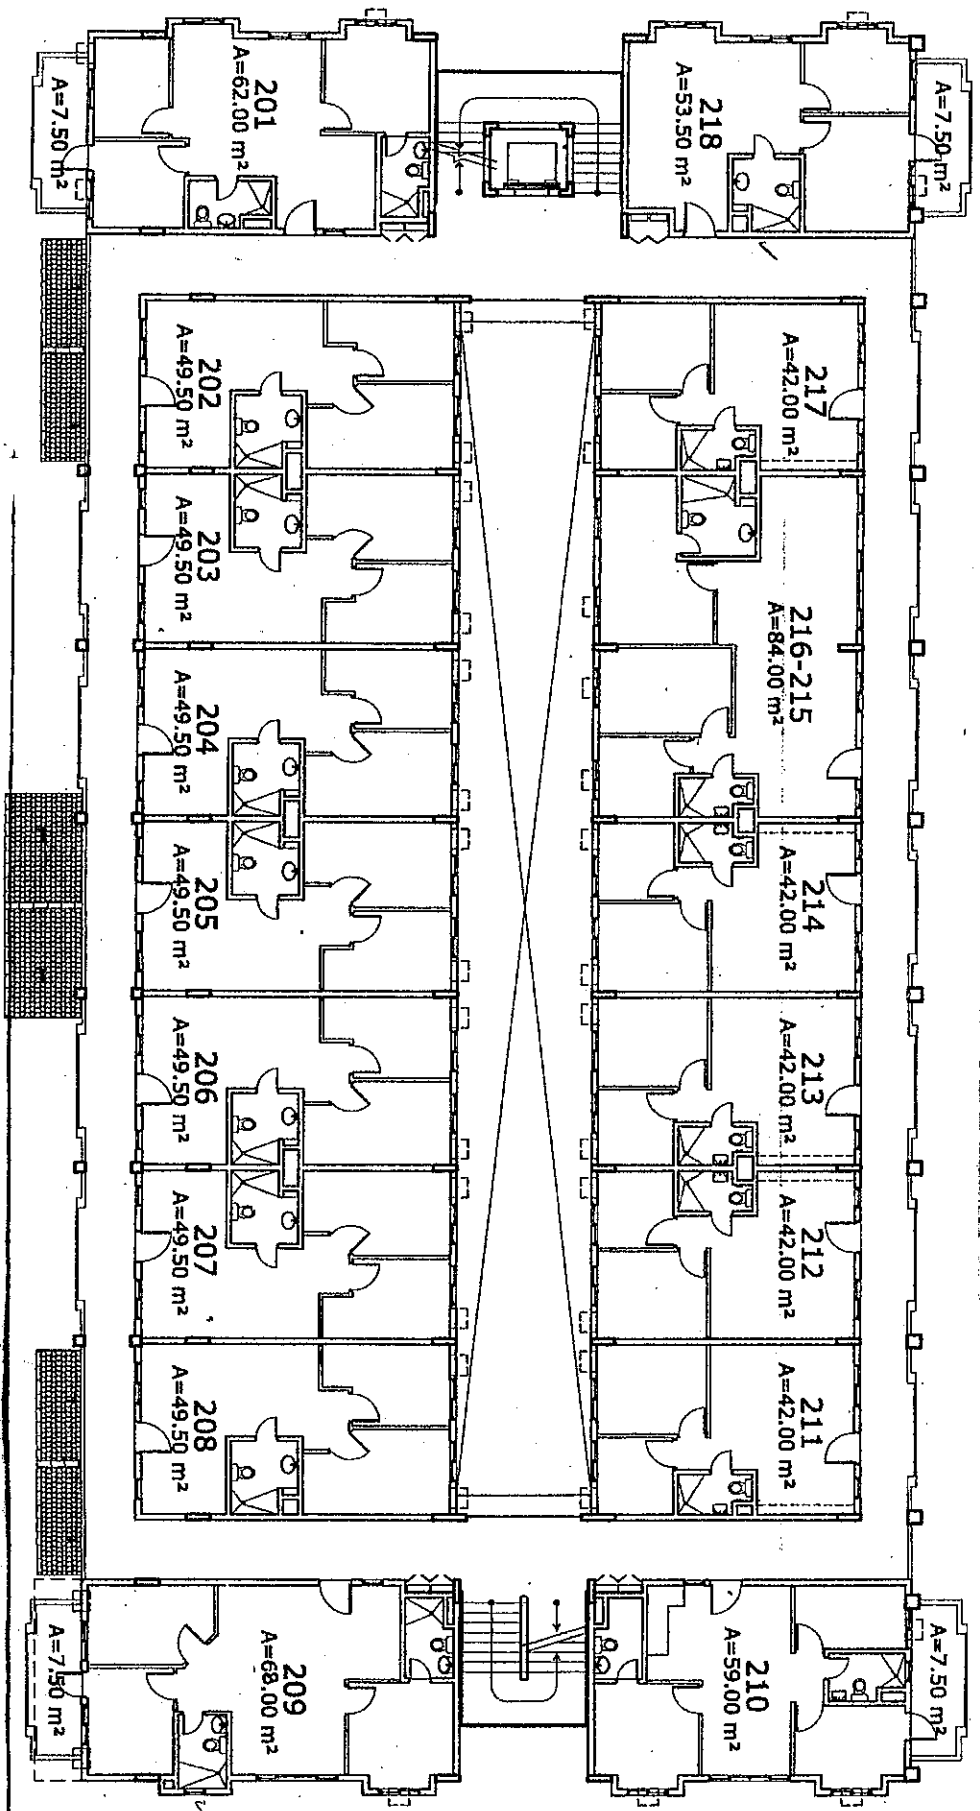




**D.M. CONSUJJI, INC.**  
ENGINEERS • CONTRACTORS  
2281 AASONG TANG EXTENSION, WAKATI CITY  
TEL. NO.: 841-0841


*Rosewood Pointe*  
**BLDG. A - THIRD FLOOR PLAN**

13 MARCH 2006

*at* *Shilpa*

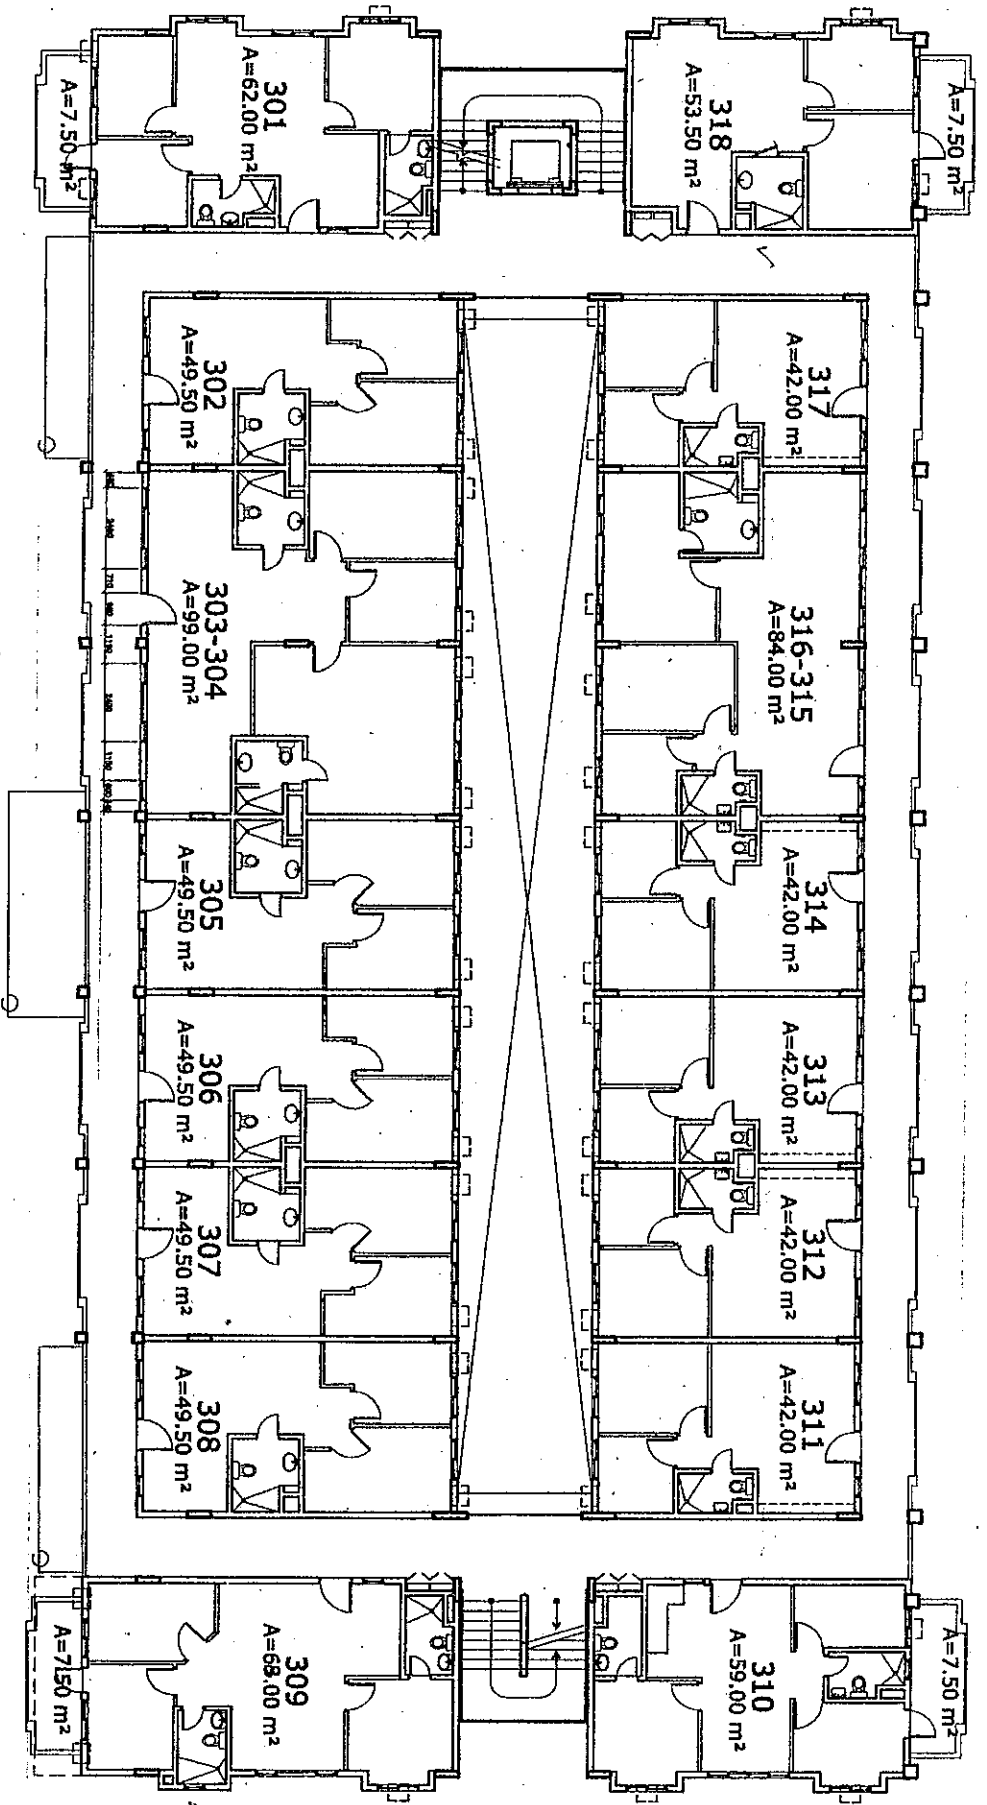

KEY PLAN

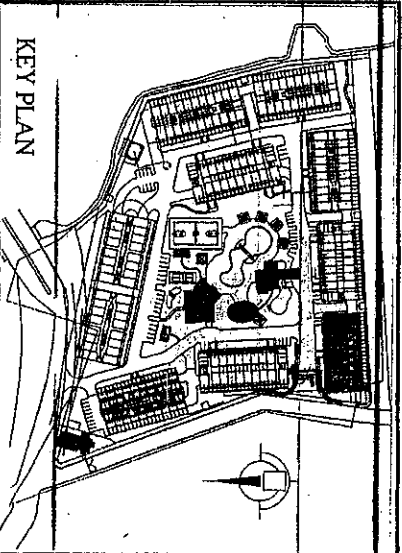





**D.M. CONSUMJI, INC.**  
ENGINEERS • CONTRACTORS  
2281 RASONG TAND EXTENSION, WAKAHI CITY  
TEL. NO.: 841-0841

*Rosewood Pointe*  
**BLDG. A - FOURTH FLOOR PLAN**

13 MARCH 2006

AN  
SILVA

KEY PLAN

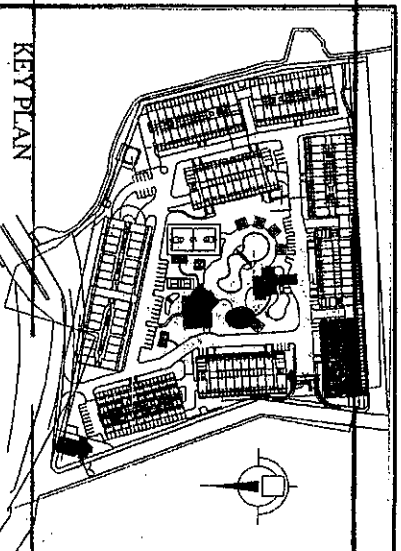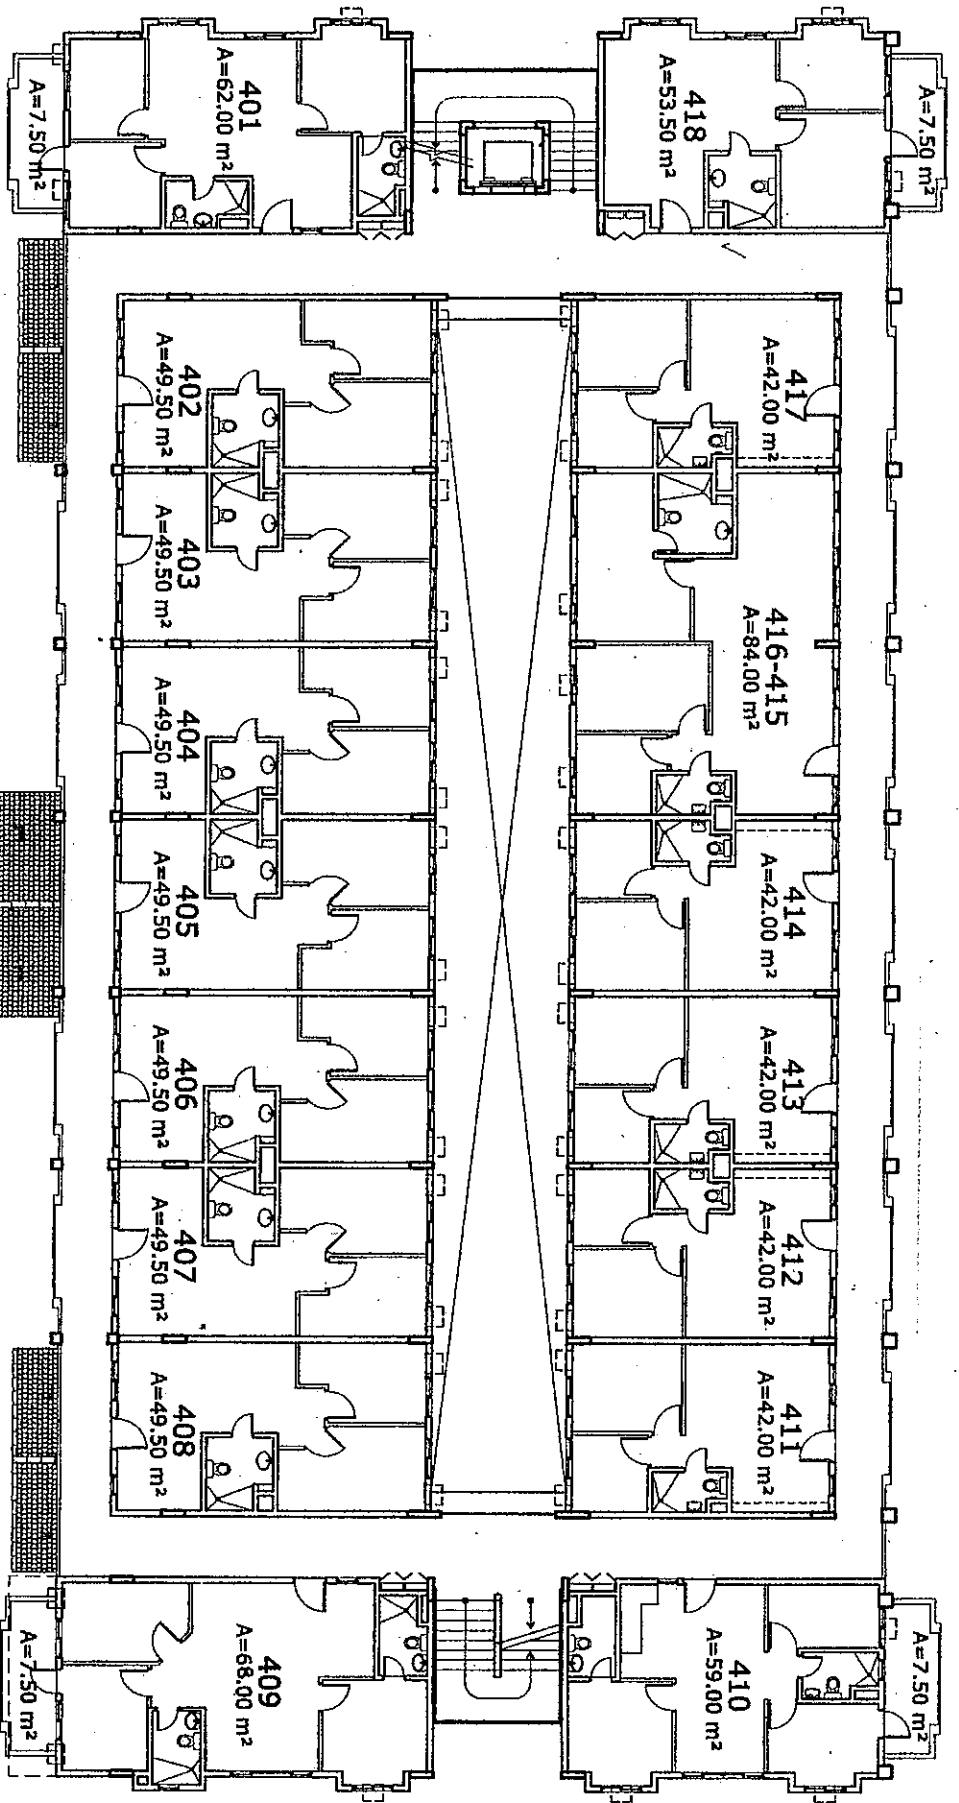





D.M. CONSUMJI, INC.

ENGINEERS • CONTRACTORS  
2281 AASONG TANG EXPANSION, JAKKATI CITY  
TEL. NO.: 841-0841

*Rosewood Pointe*  
BLDG. A - FIFTH FLOOR PLAN

13 MARCH 2006

*CHD Gilford*

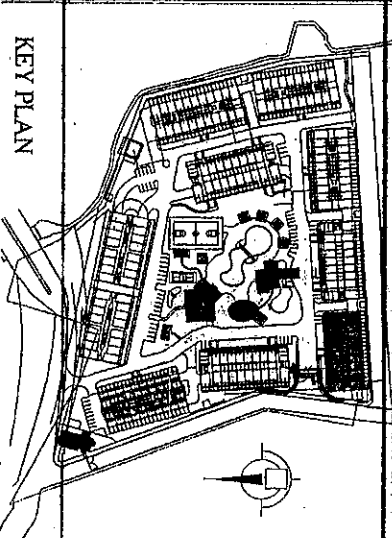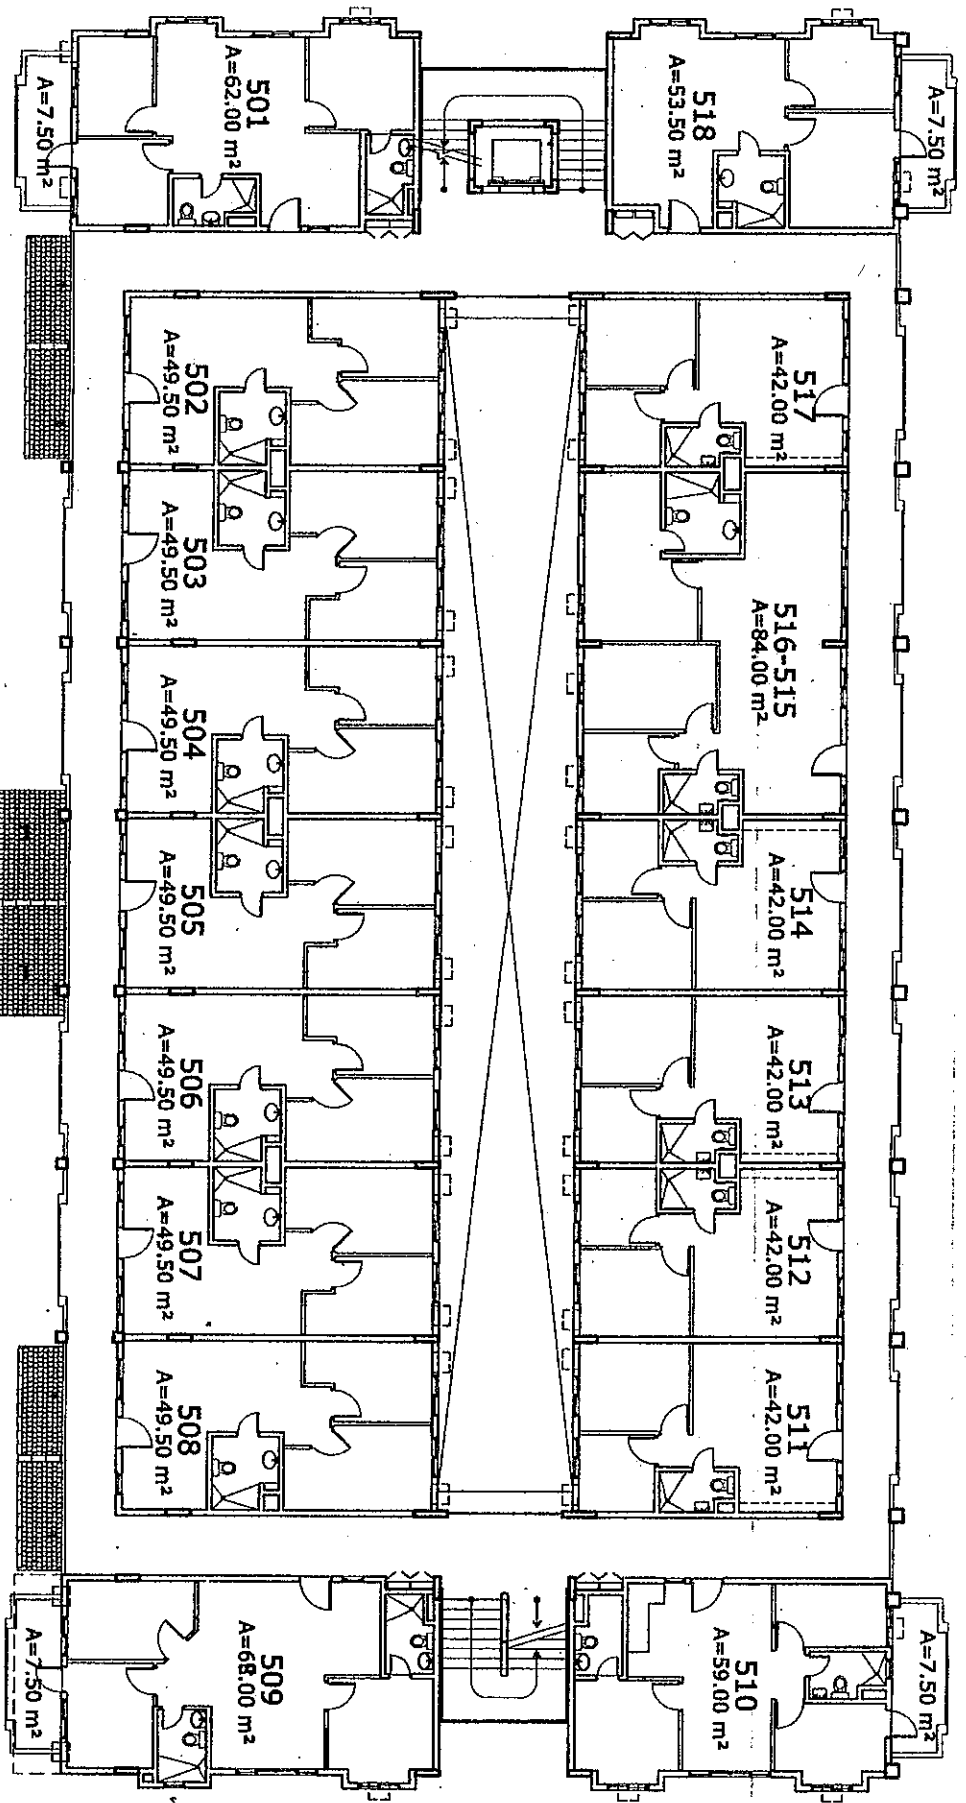

KEY PLAN