



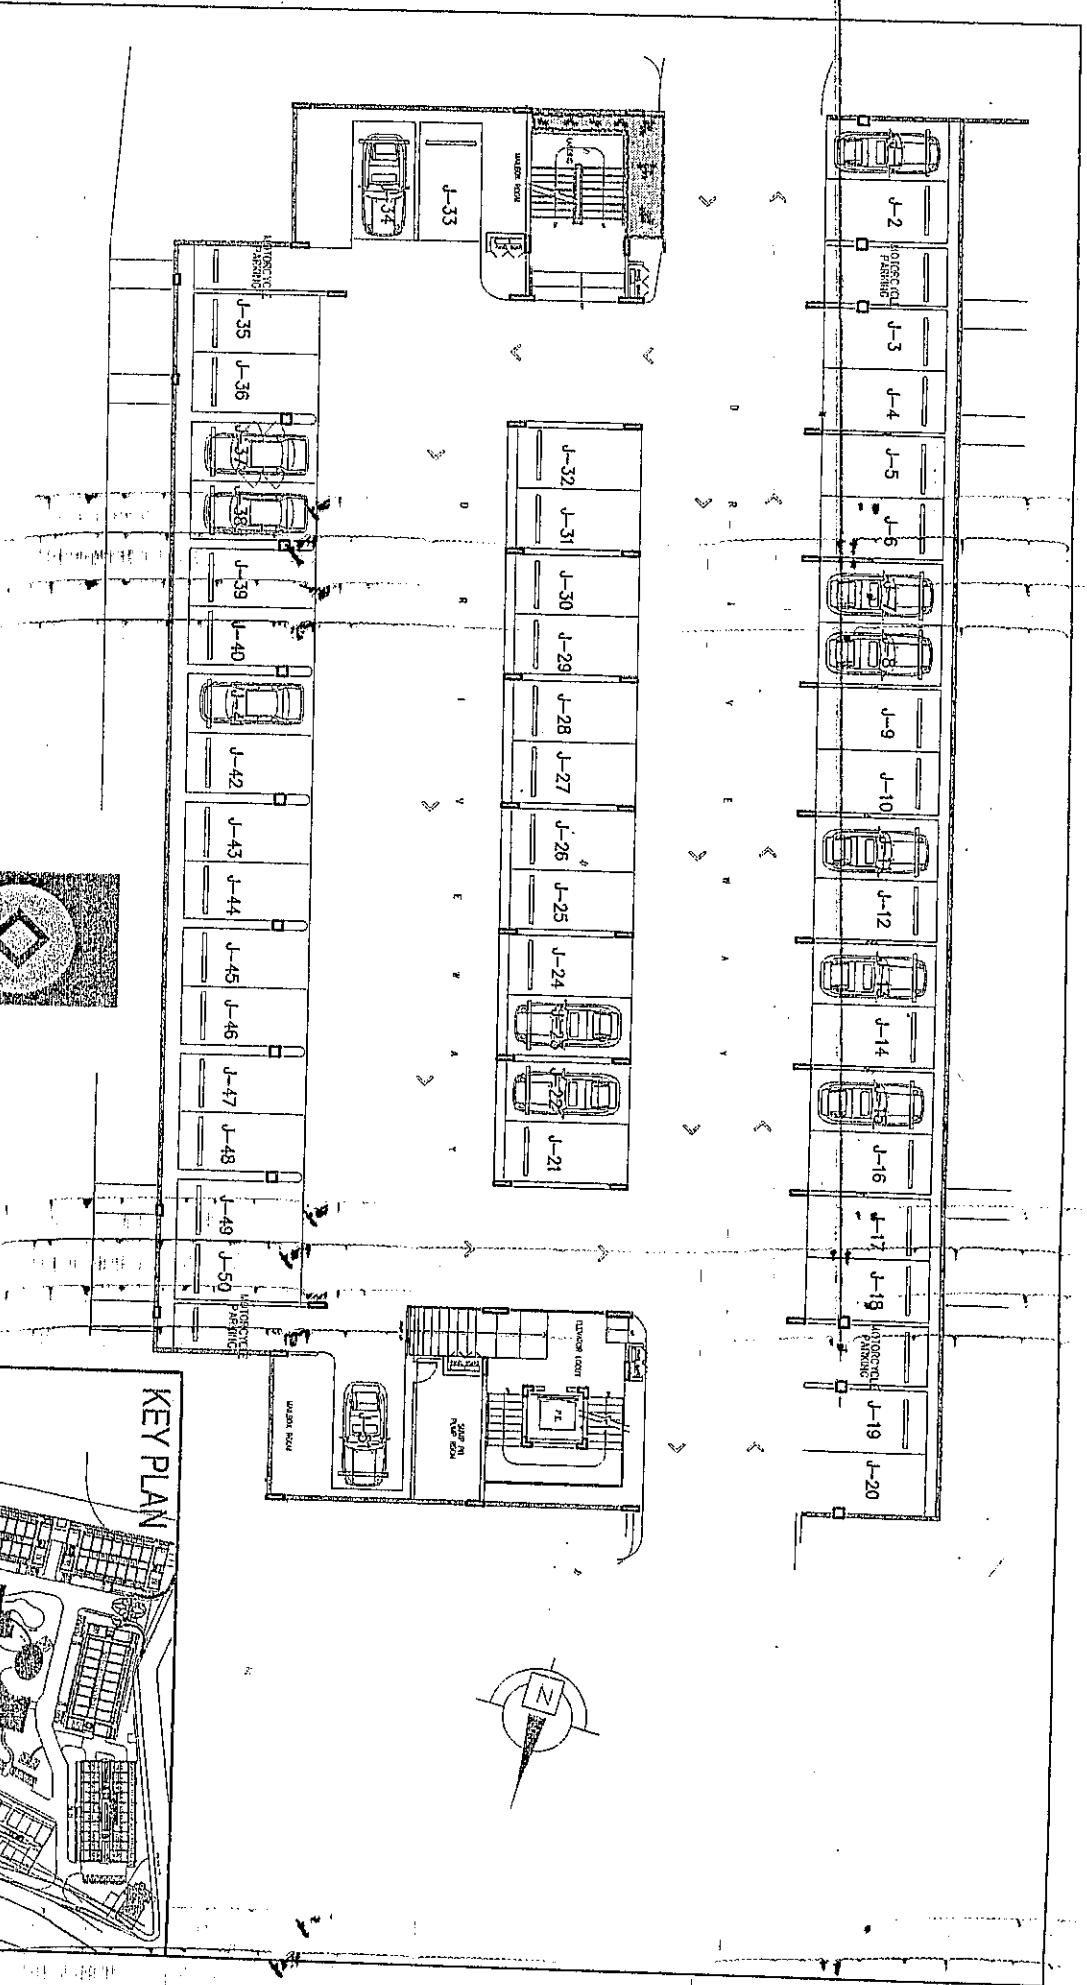


BUILDING J - DIAMOND
LOWER GROUND FLOOR PLAN


FEBRUARY 07, 2007

Salmon 2007

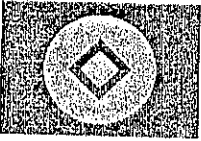

KEY PLAN

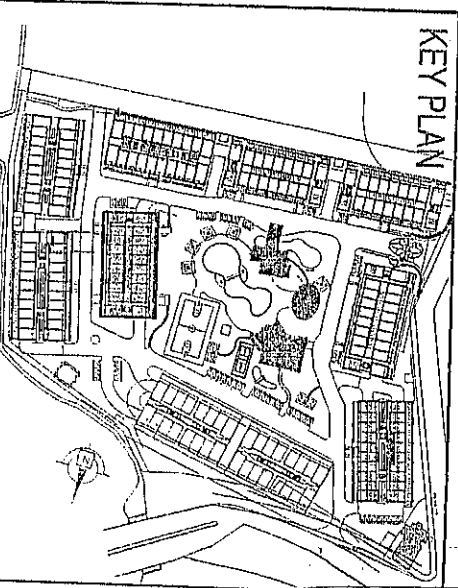


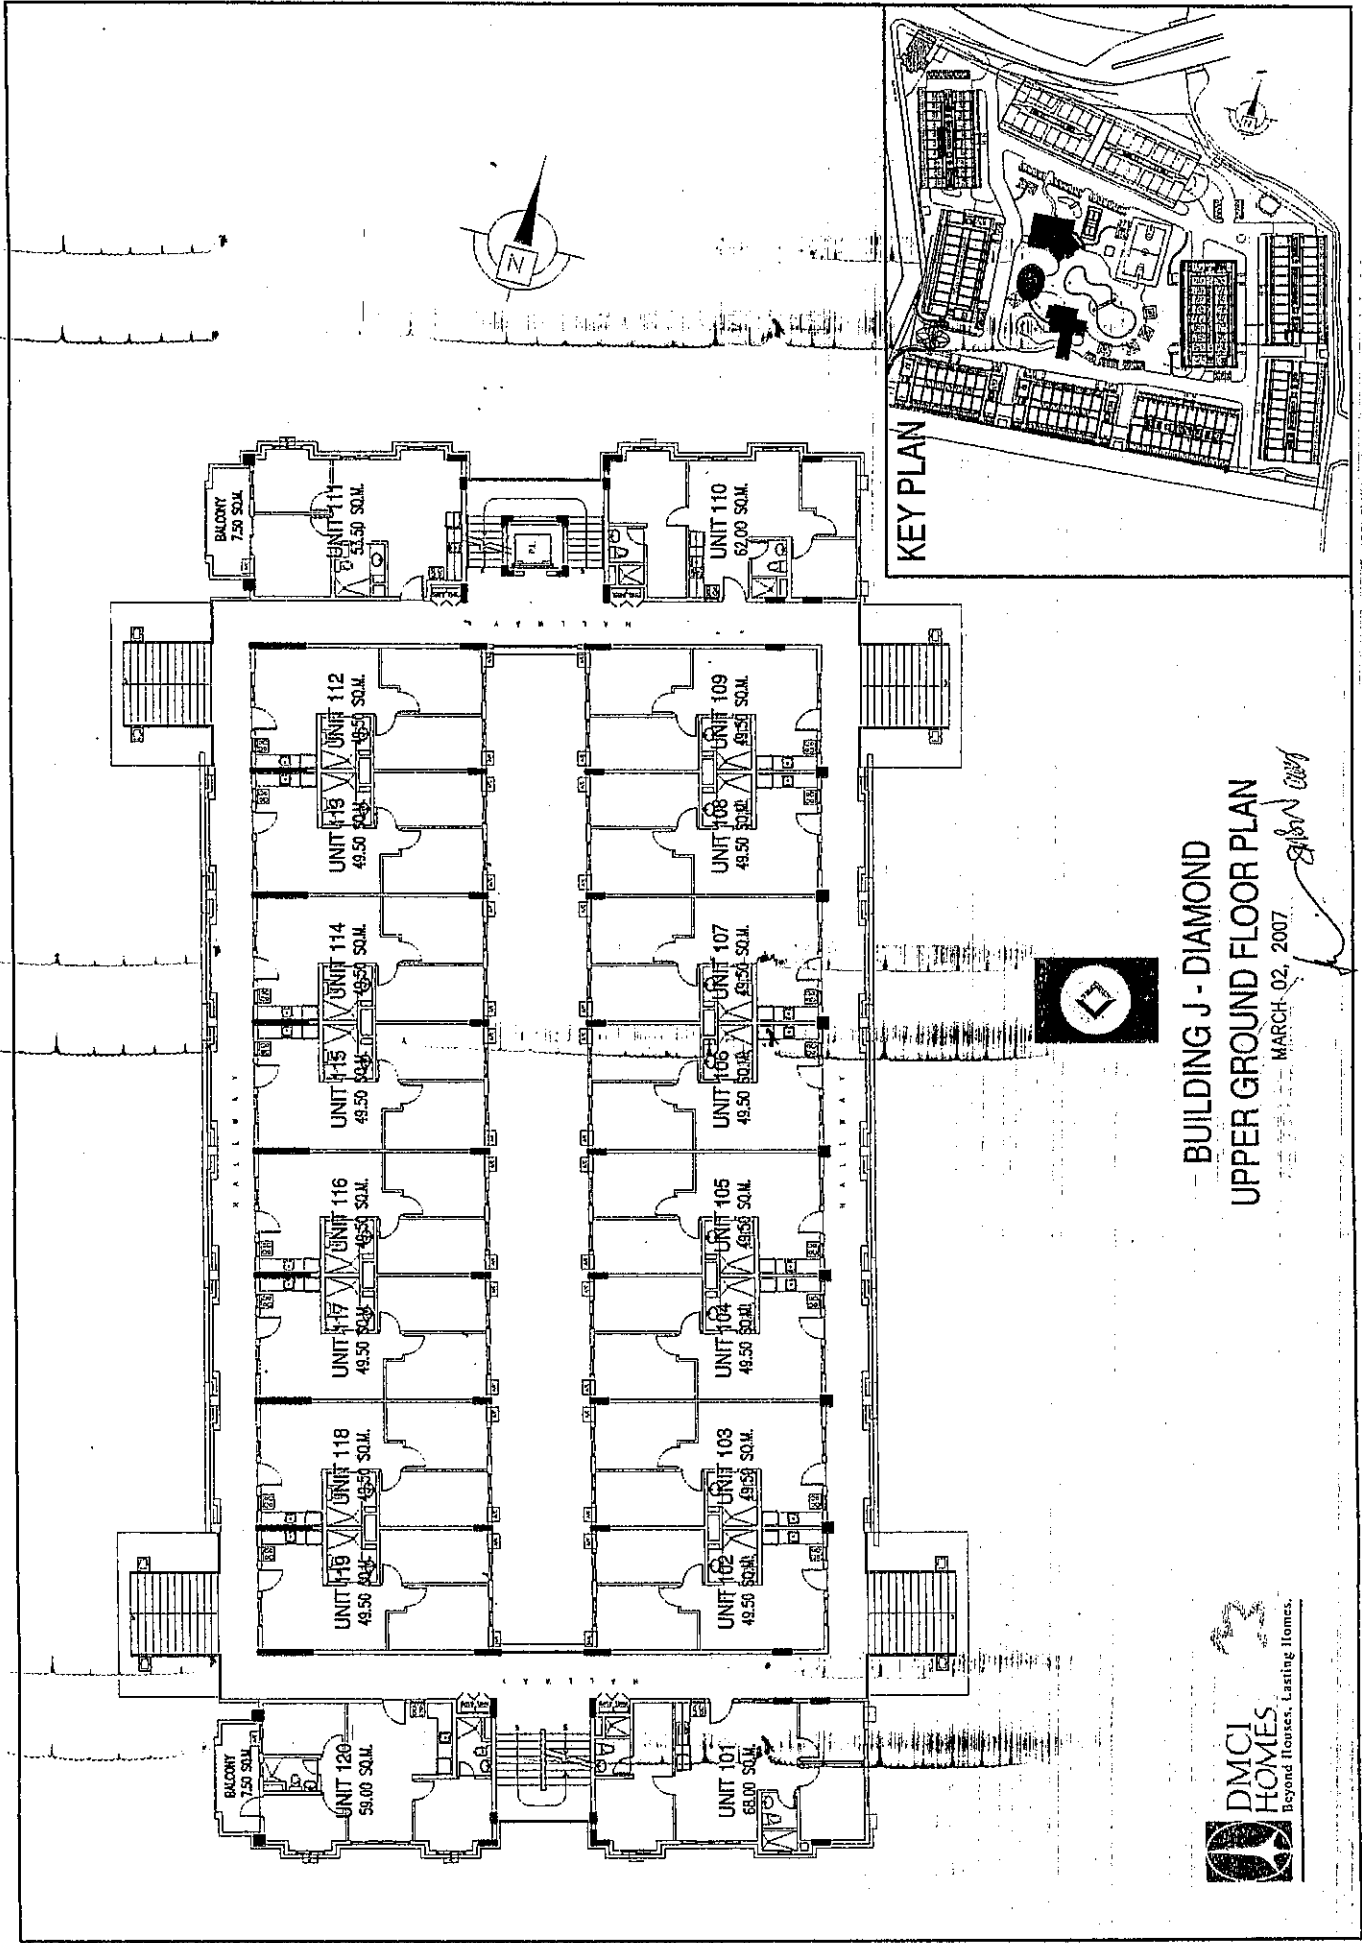




KEY PLAN

BUILDING J - DIAMOND
UPPER GROUND FLOOR PLAN

MARCH 02, 2007

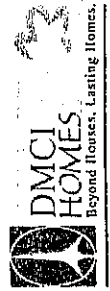

Handwritten signature

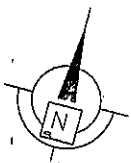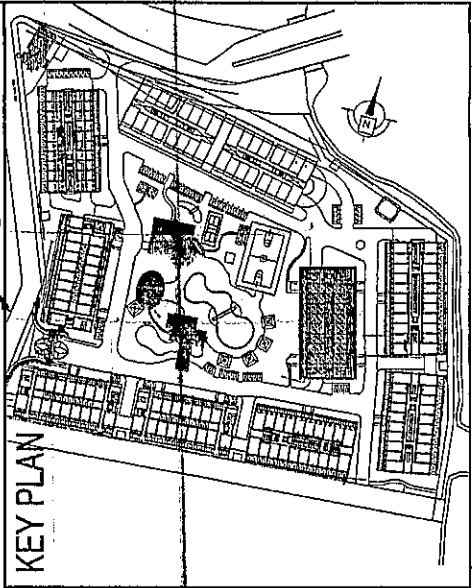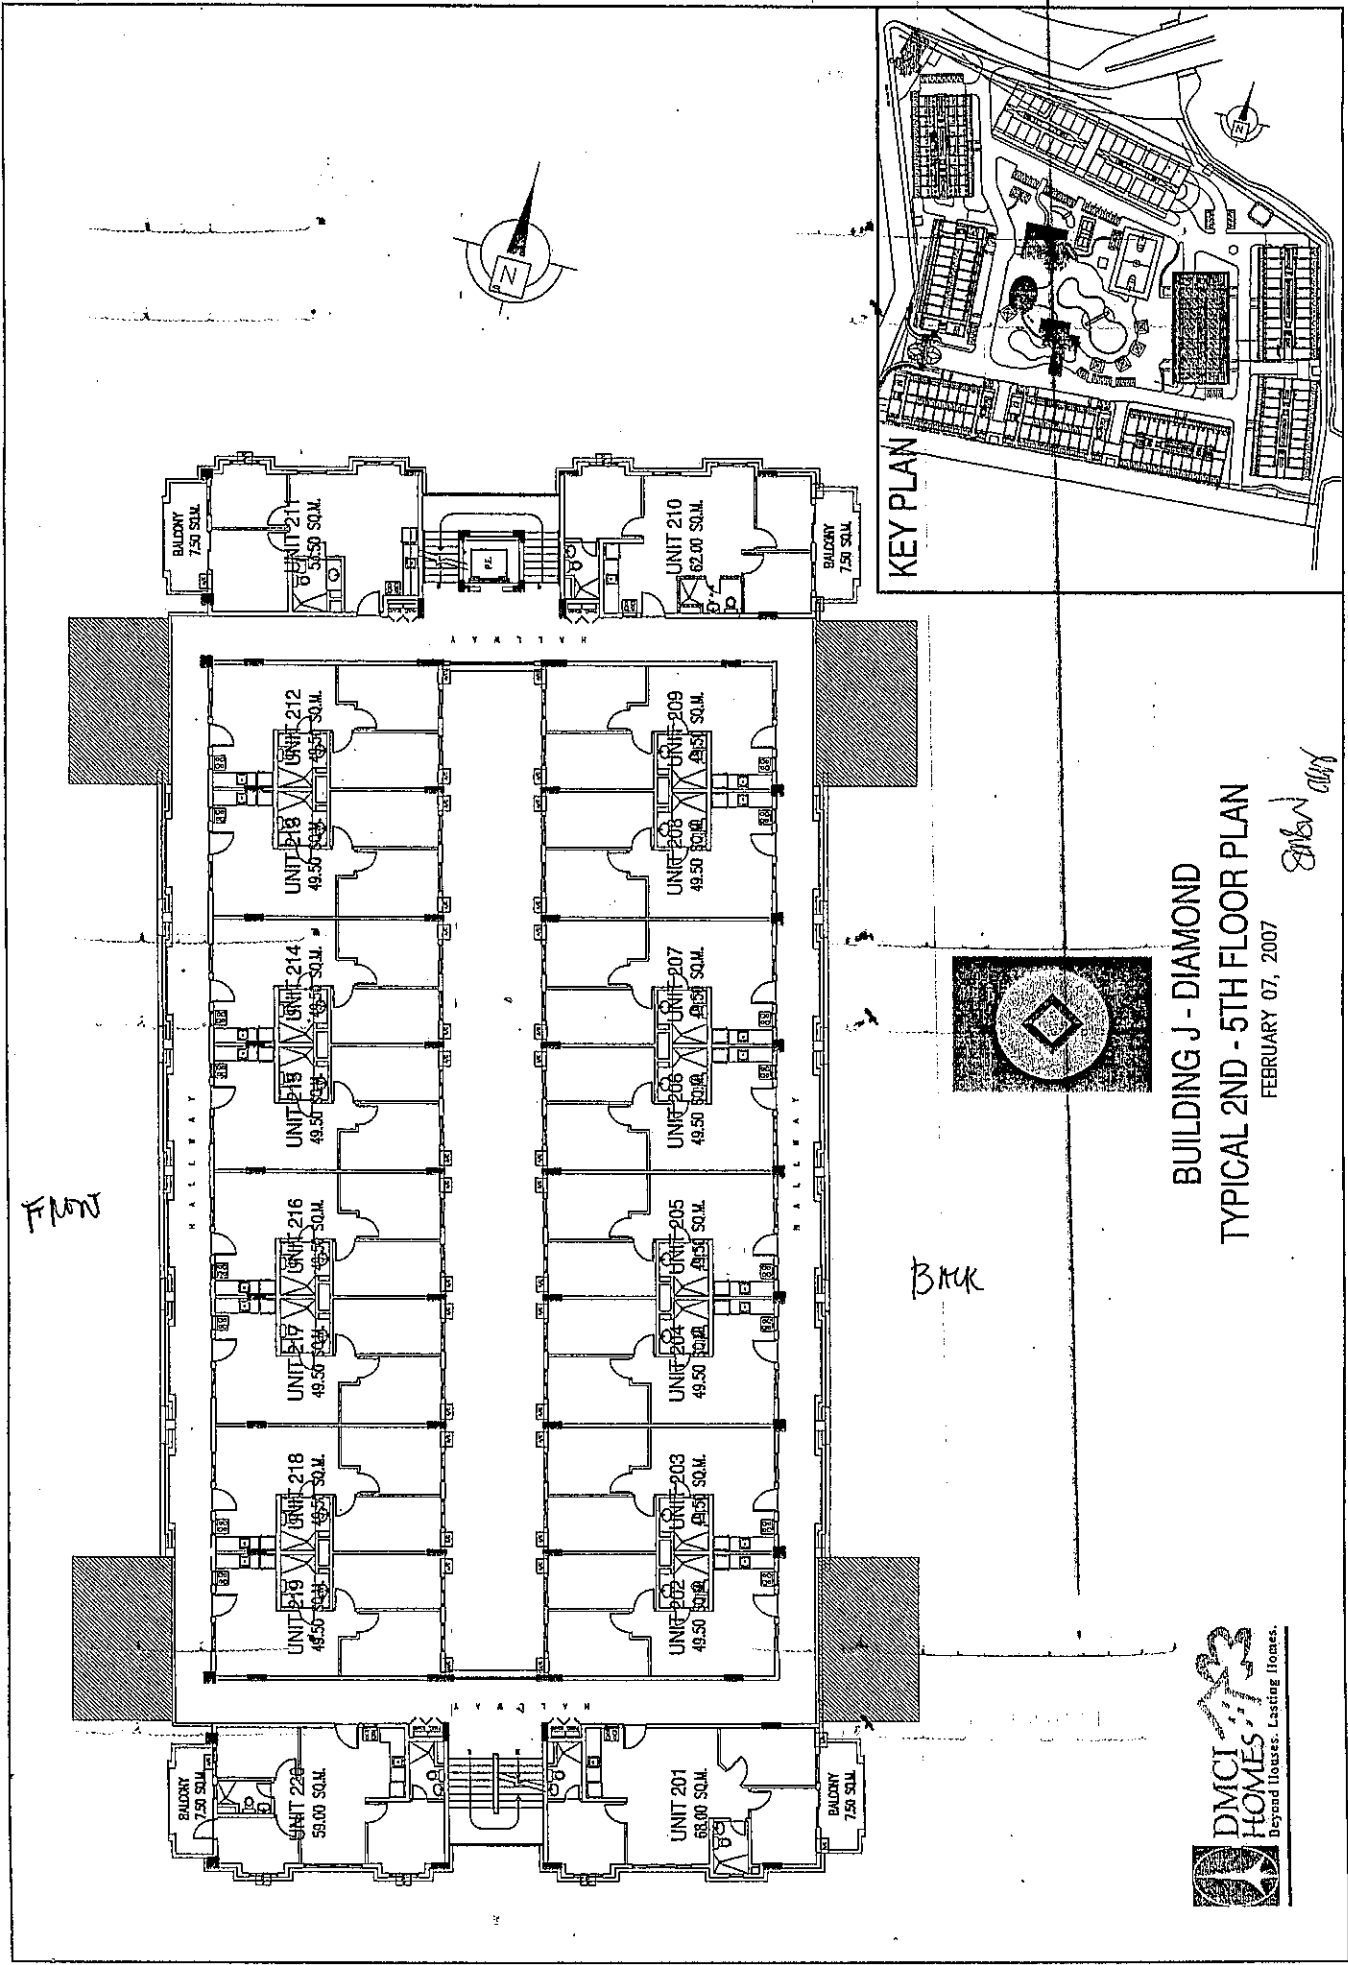

FRONT



BACK

BUILDING J - DIAMOND
TYPICAL 2ND - 5TH FLOOR PLAN



FEBRUARY 07, 2007

Handwritten signature



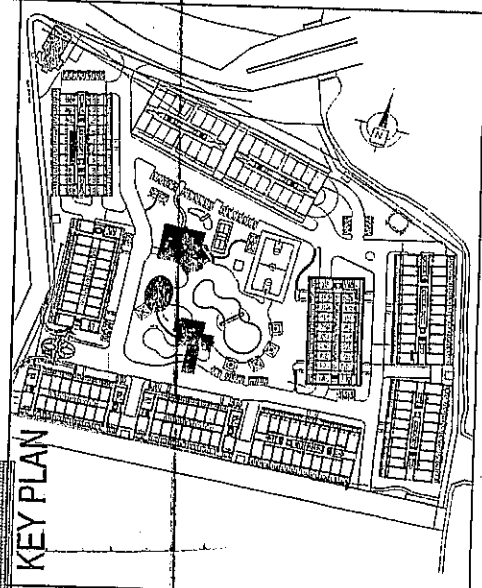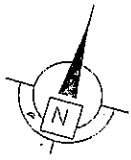

KEY PLAN

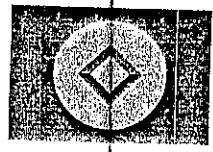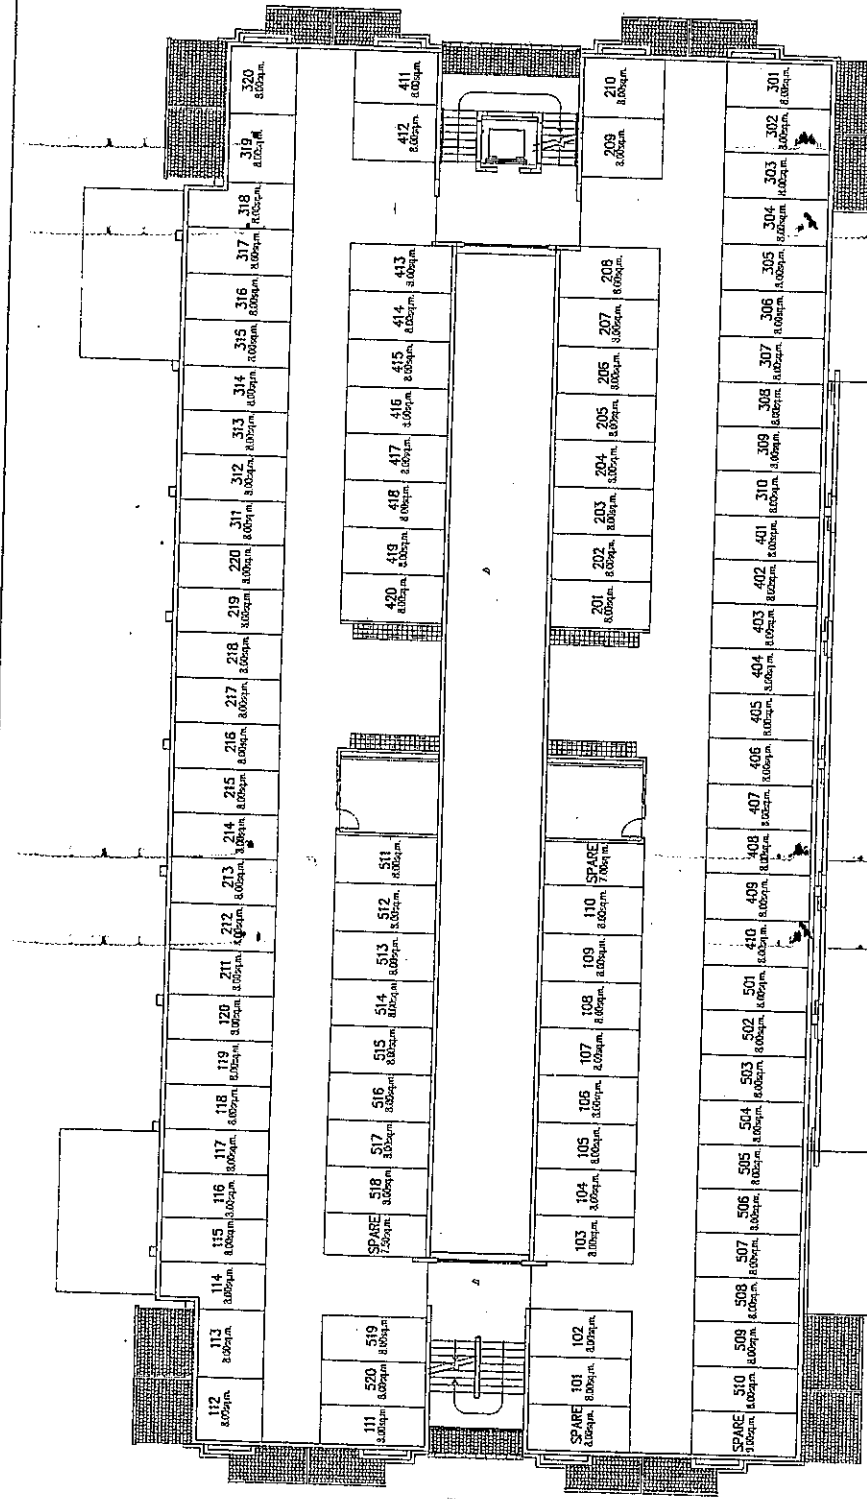

BUILDING J - DIAMOND
ROOF DECK PLAN
FEBRUARY 07, 2007

Handwritten initials/signature

