



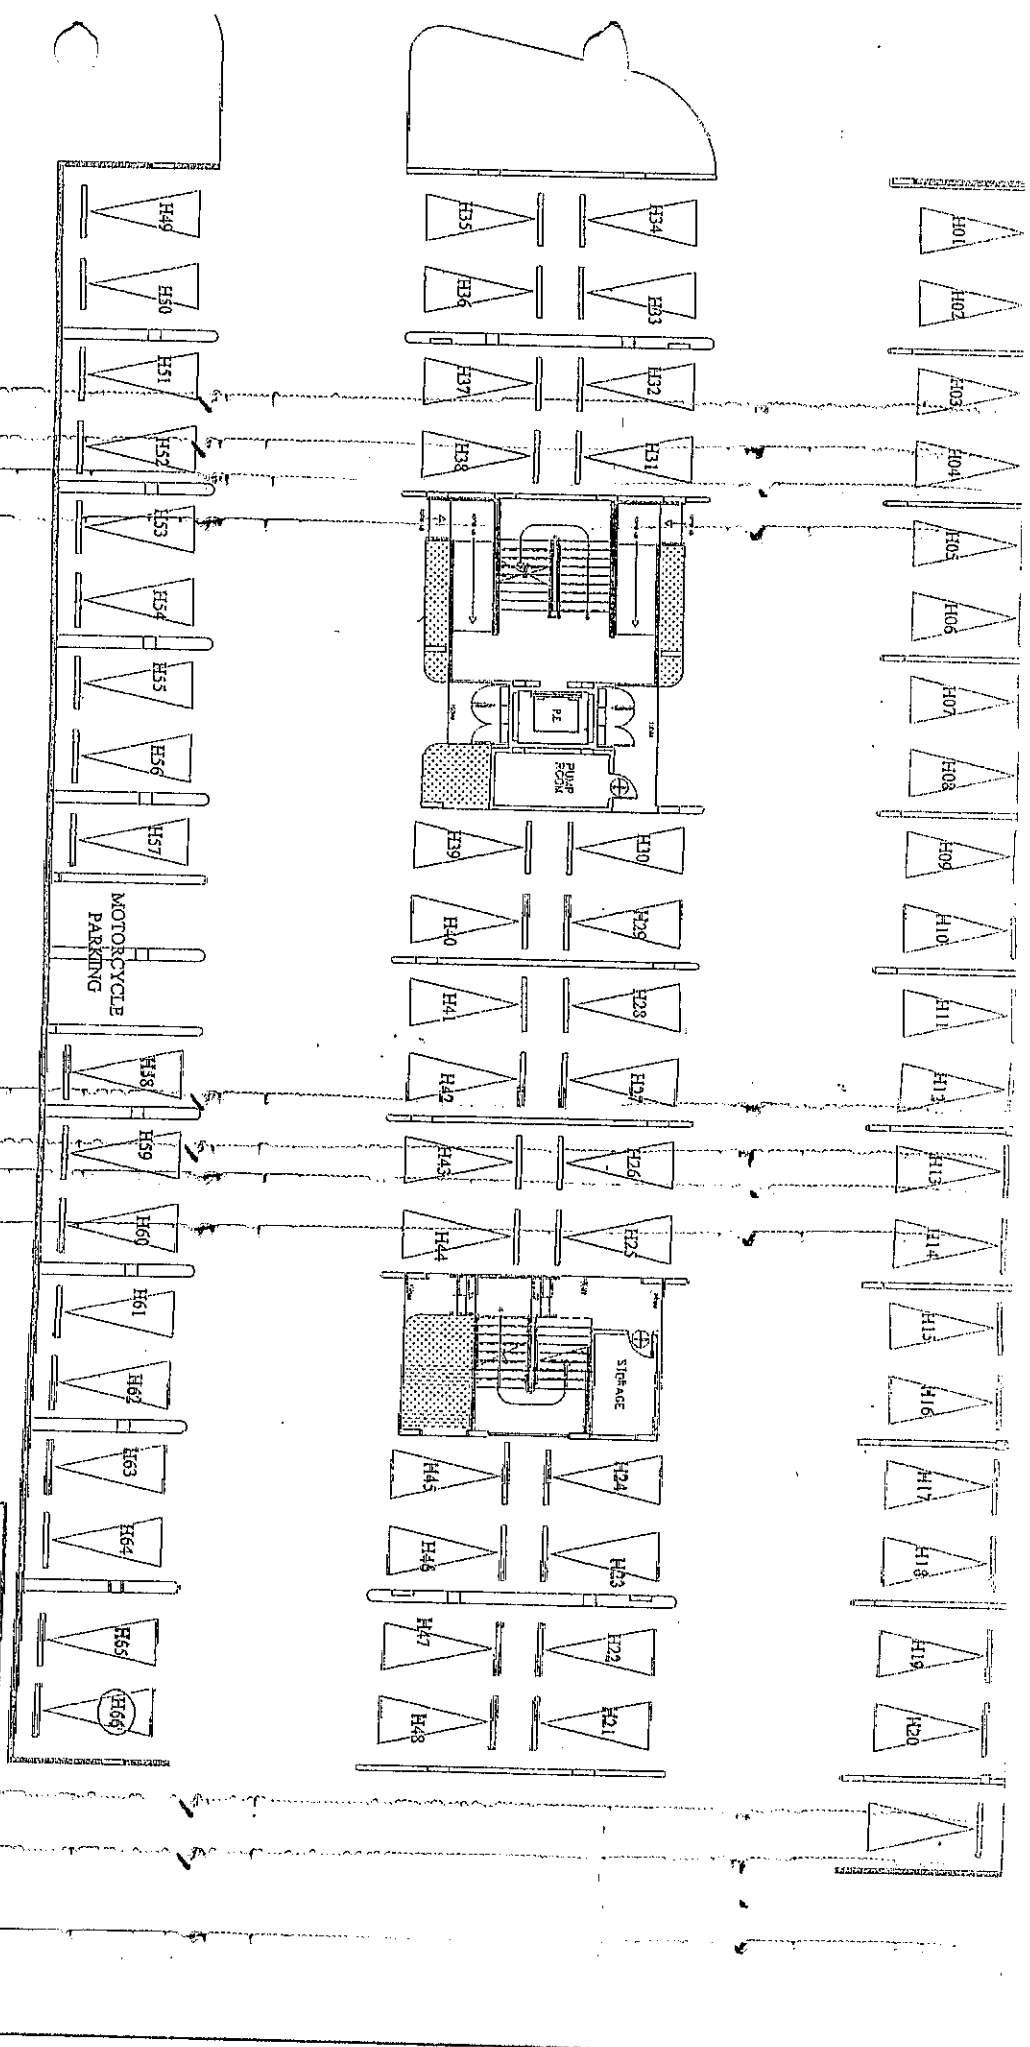



D.M. CONSUNJI, INC.
ENGINEERS · CONTRACTORS

Rosewood Pointe
BLDG. H - LOWER GROUND FLOOR PLAN

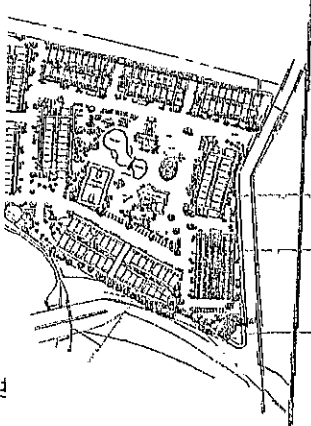

D.M. CONSUMM, INC.



Rosewood Gate
RING H - LIPPER GARMENT PLAN

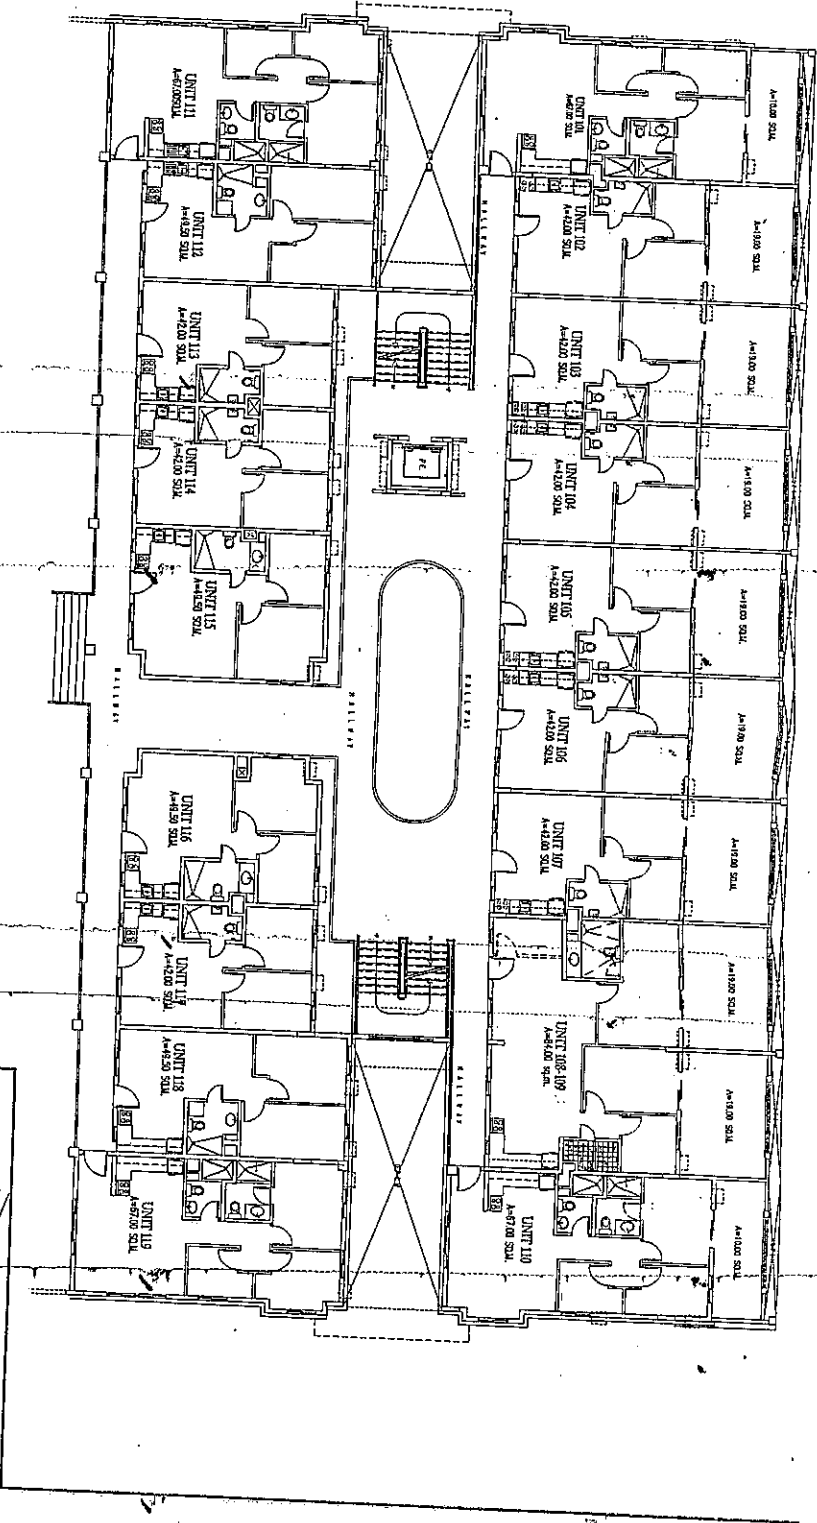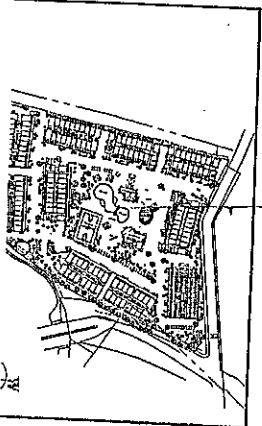





D.M. CONSUMTI, INC.
 ENGINEERS PLANNERS ARCHITECTS

Rosewood Spinks
 BLDG. H - SECOND FLOOR PLAN

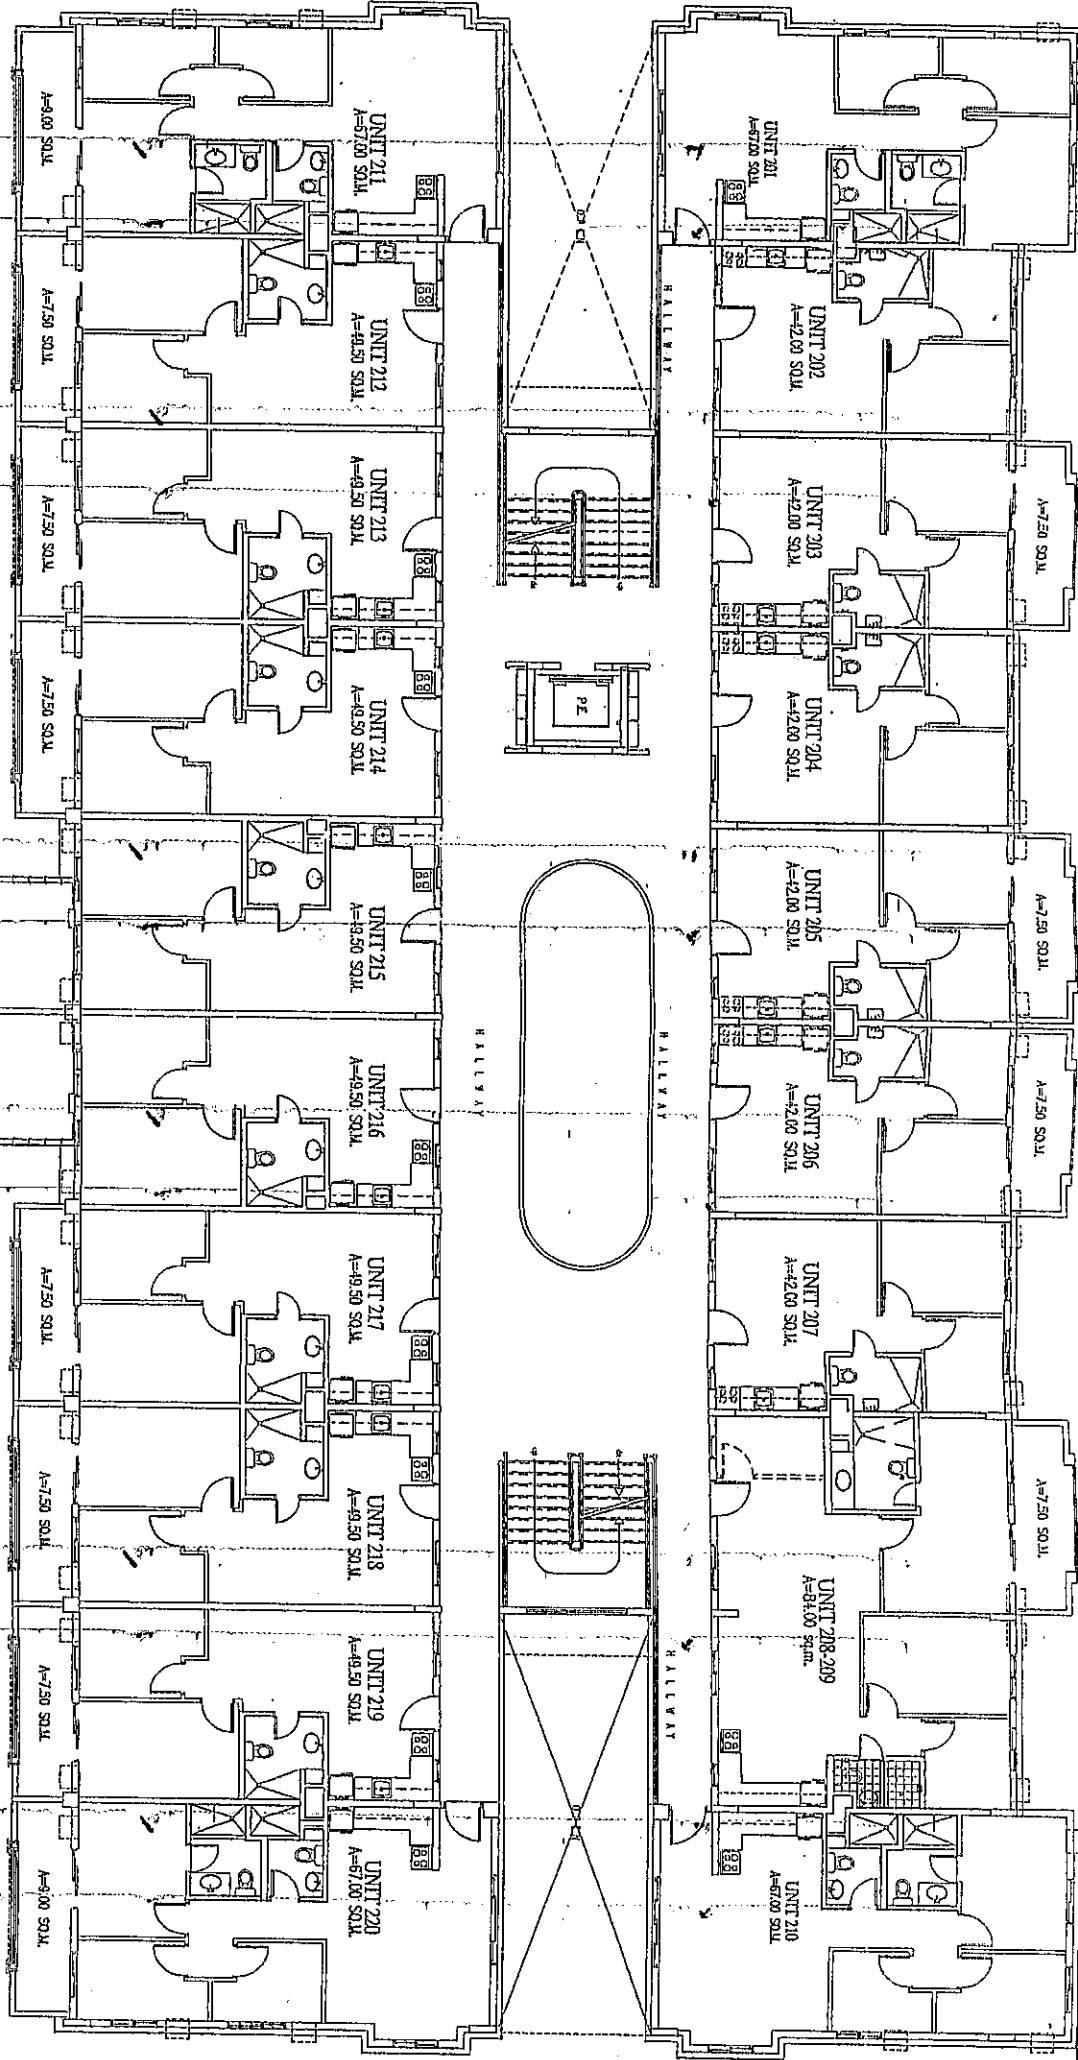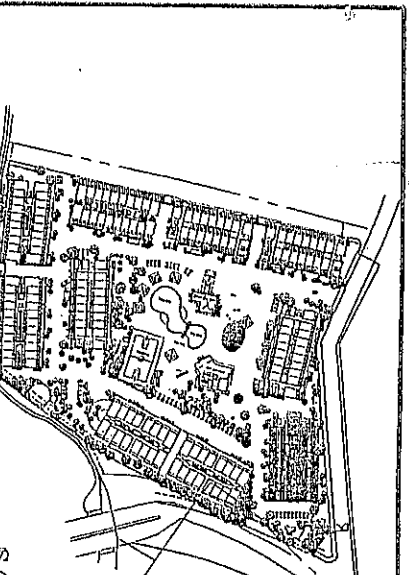

Rosewood Pointe
RING H - 3RD TO 5TH FLOOR PLAN

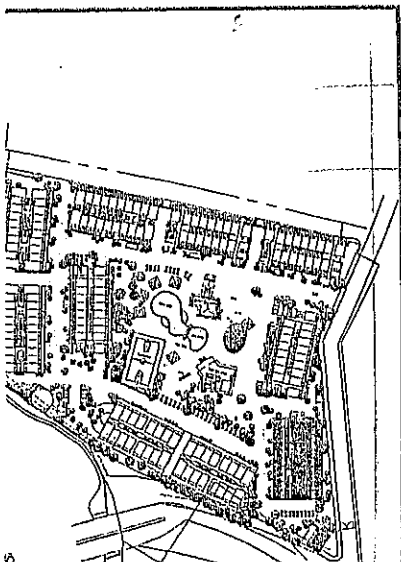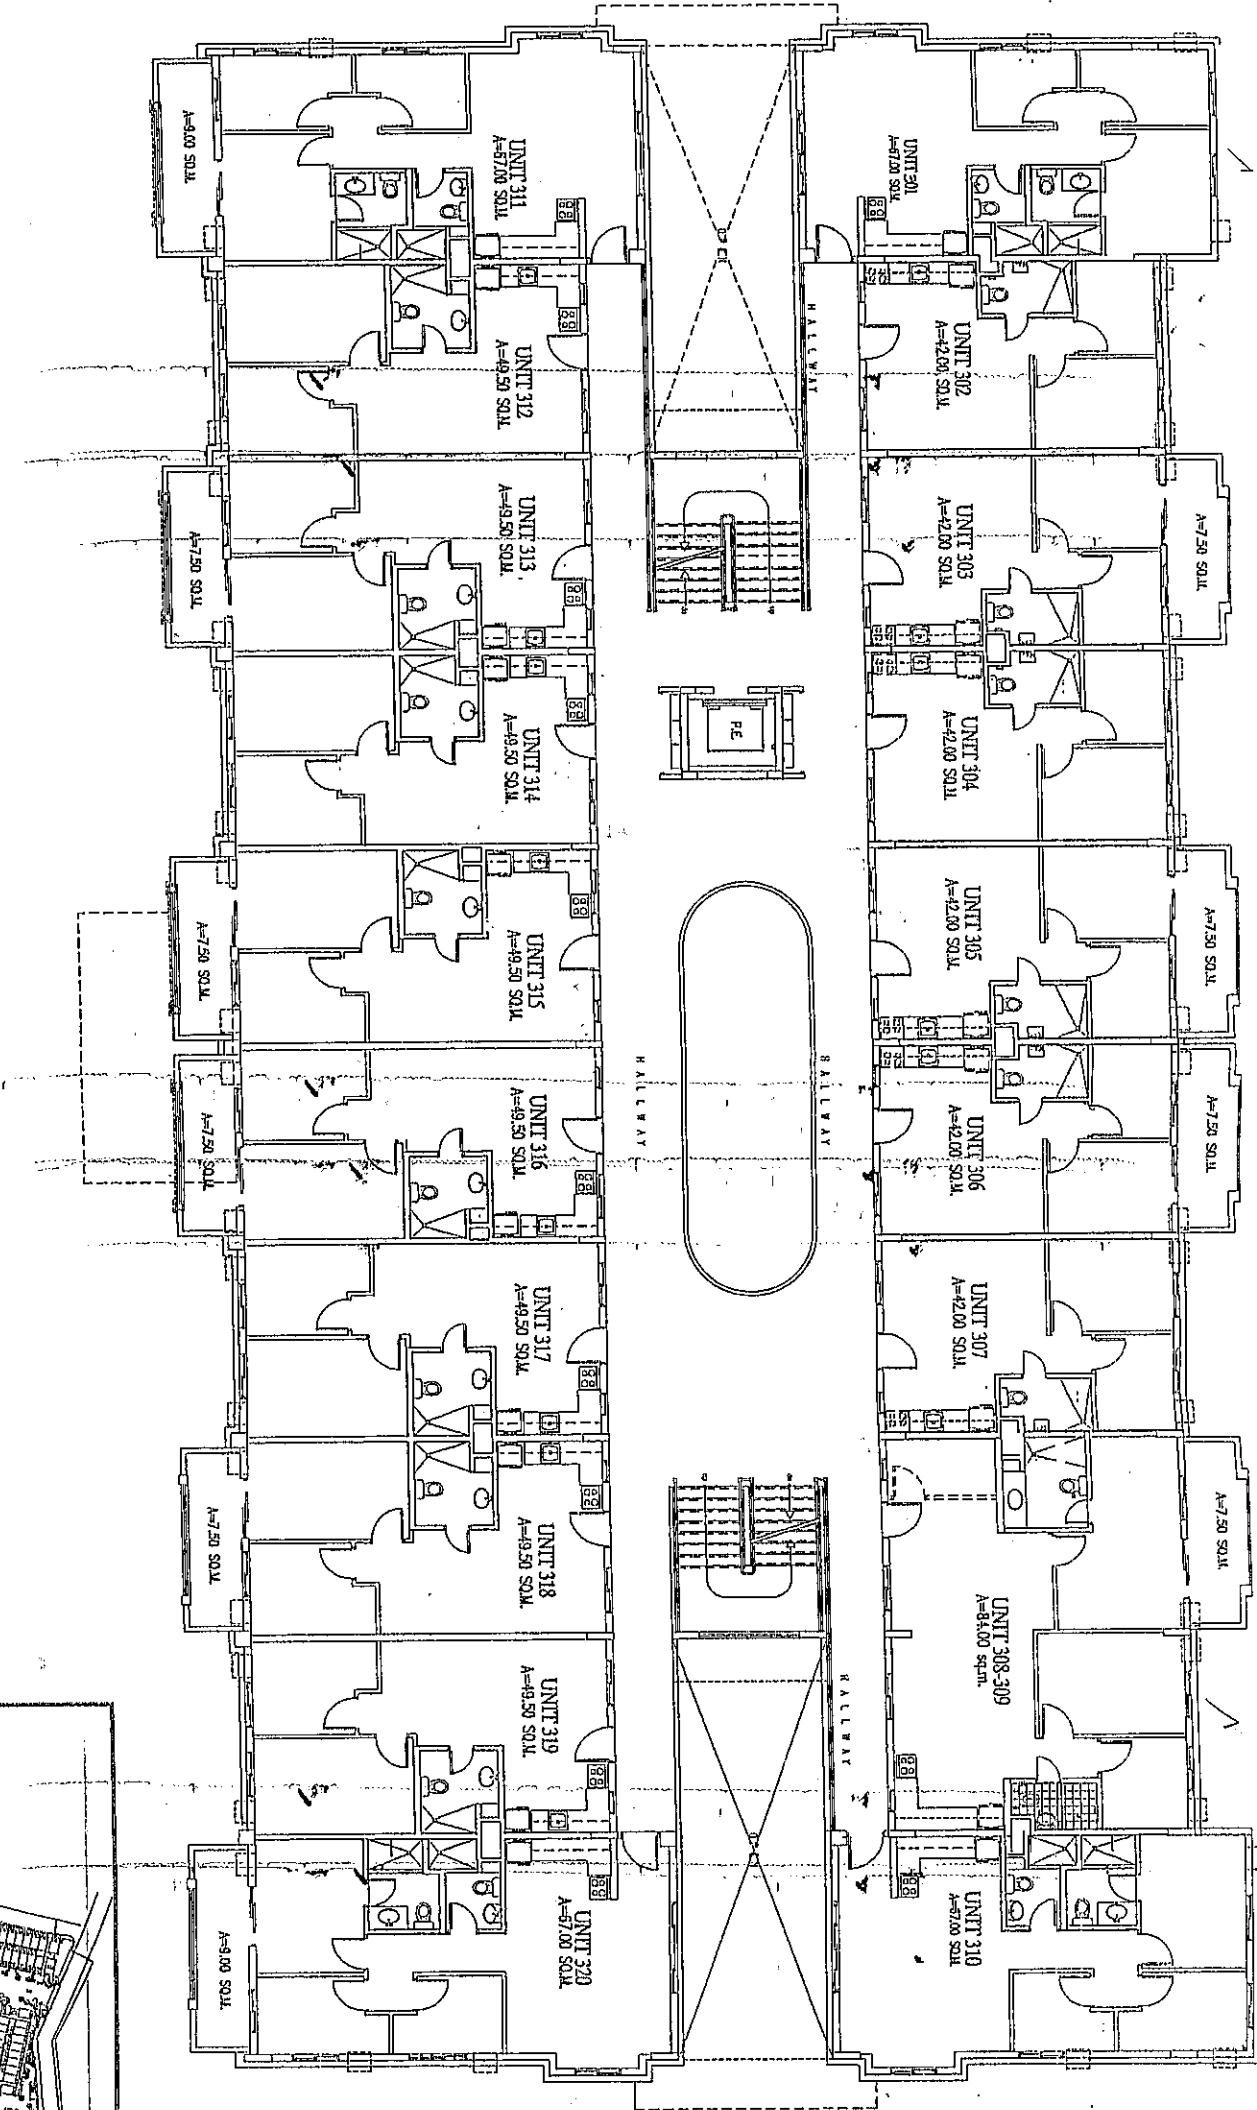



D.M. CONSULTING, INC.
 ENGINEERS • CONTRACTORS
 9381 DEWING TAVERN CYPRESSWOOD HAVEN CITY

Rosewood Pointe
BLDG. H - ROOF DECK PLAN

11 JANUARY 2007

SKL

dlx

KEVIN ANI

