



D.M. CONSUNJI, INC.

ENGINEERS - CONTRACTORS

2281 MASSON TIAO EXTENSION, WAKATI CITY
TEL. NO.: 94-8841



Rosewood Pointe

BLDG. B - LOWER GROUND FLOOR PLAN

20 OCTOBER 2006

Garvin

KEY PLAN

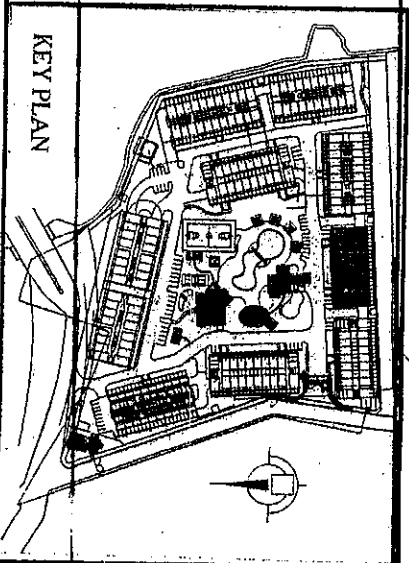
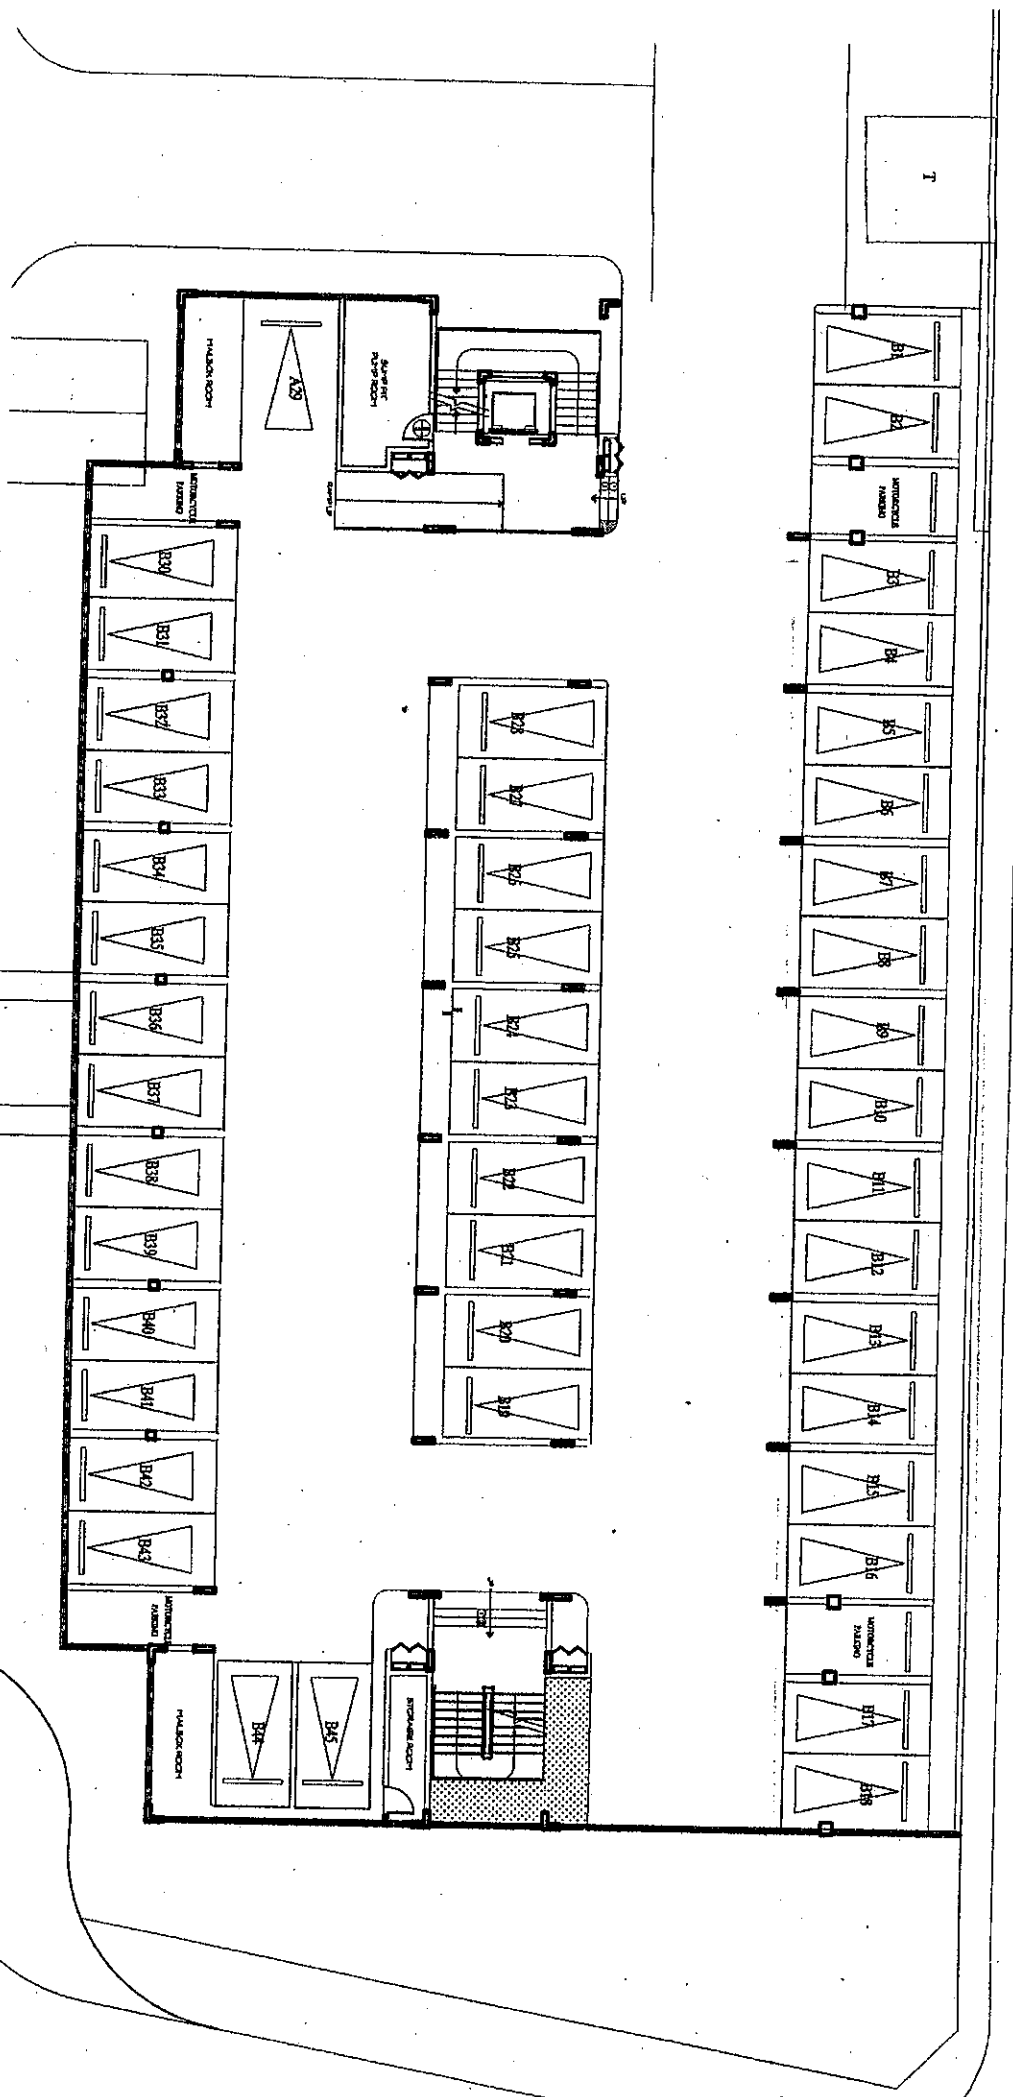




D.M. CONSUNJI, INC.
ENGINEERS • CONTRACTORS
2281 AASONG TIAO EXTENSION, MAKATI CITY
TEL. NO.: 841-0841

Rosewood Pointe
BLDG. B - UPPER GROUND FLOOR PLAN


13 MARCH 2006
GAB

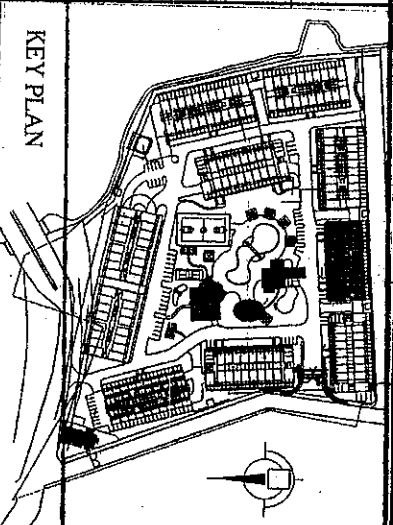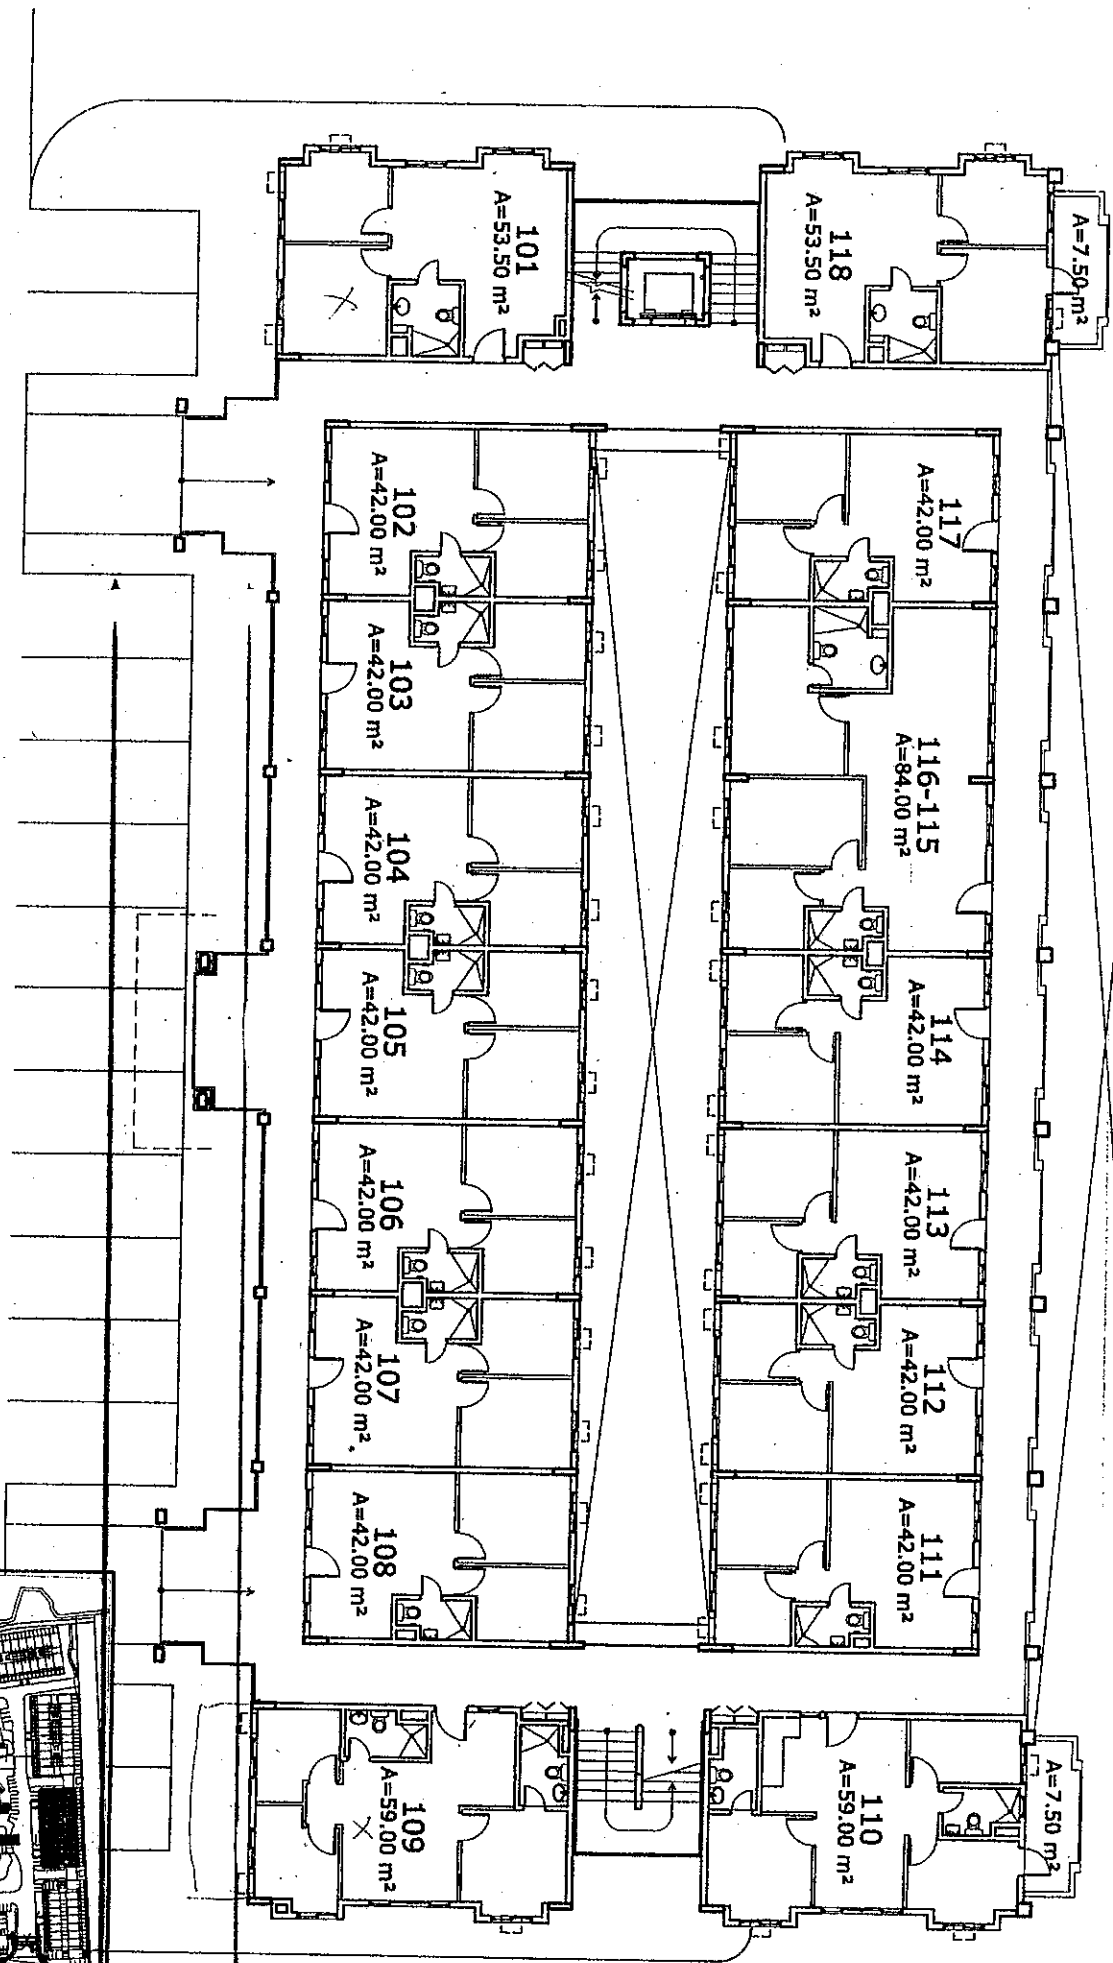

KEY PLAN




D.M. CONSUMJI, INC.
ENGINEERS - CONTRACTORS
2281 AASONG TIAO EXTENSION, MAKATI CITY
TEL. NO.: 841-0841

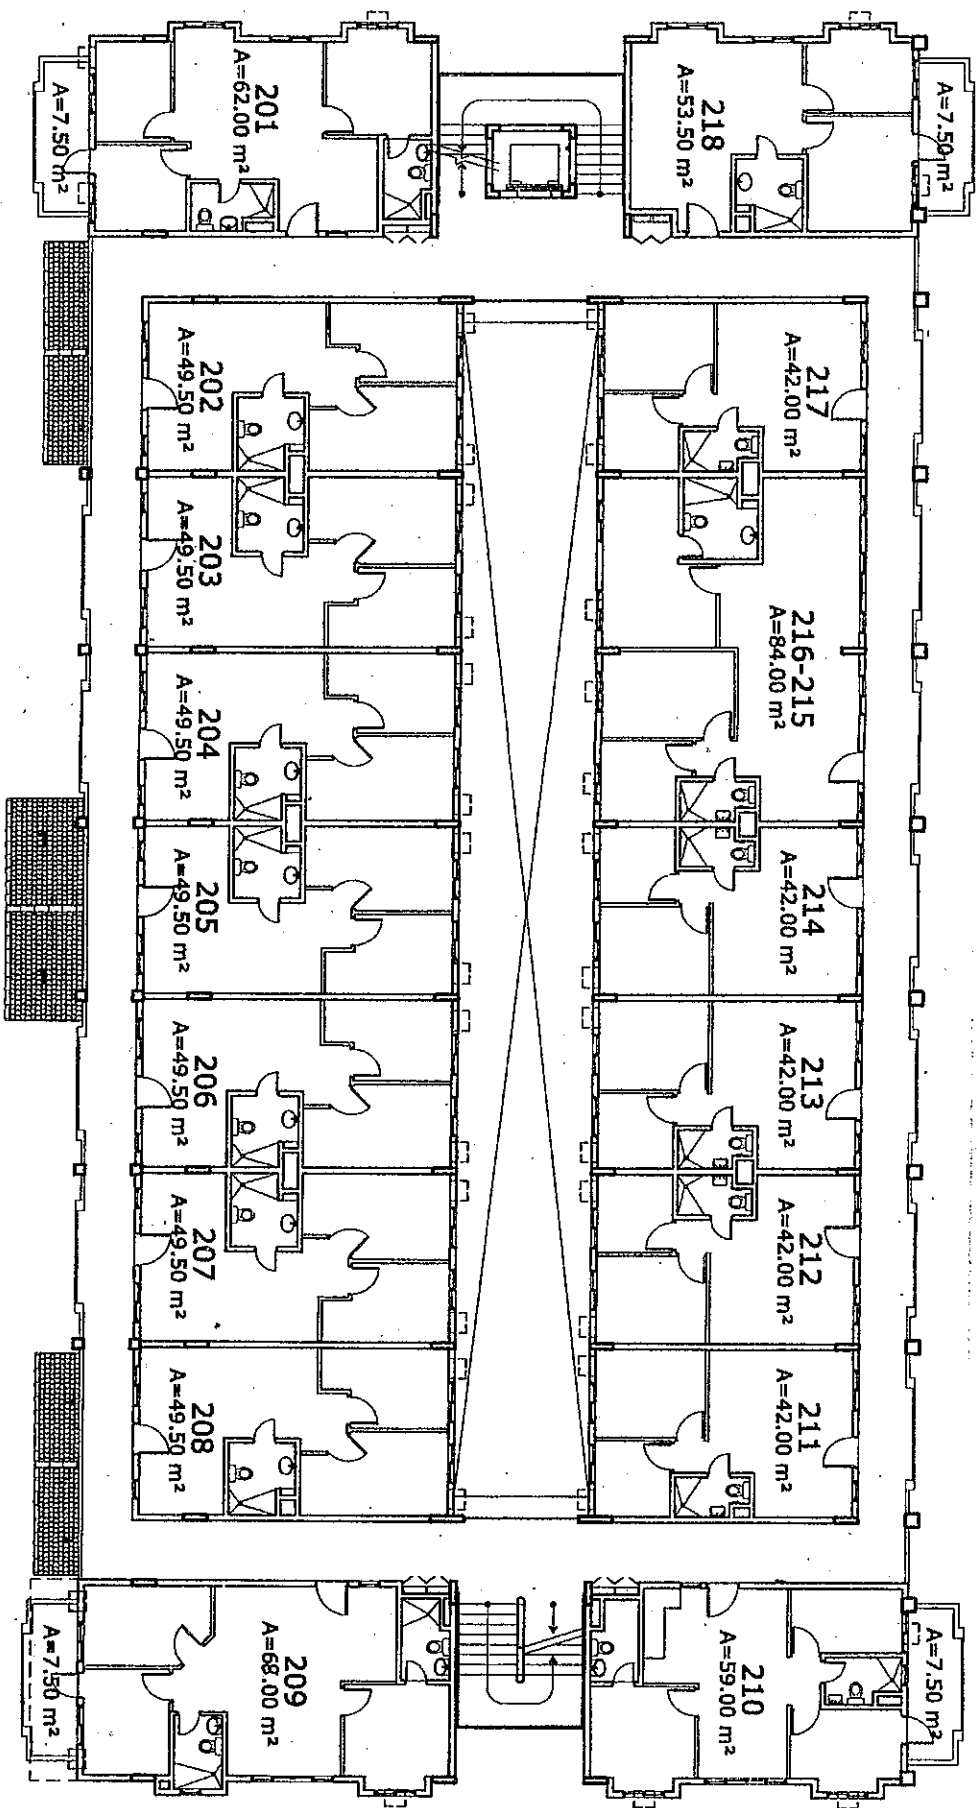

Rosewood Pointe
BLDG. B - SECOND FLOOR PLAN

13 MARCH 2006 *CMY* *QMBW*


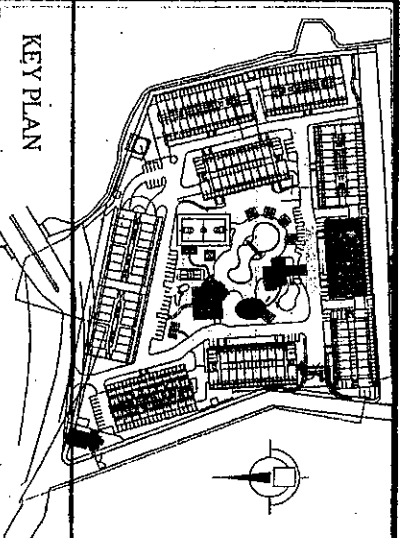


KEY PLAN



D.M. CONSUNJI, INC.
ENGINEERS • CONTRACTORS
2281 MASONIC TOWER EXTENSION, MAKATI CITY
TEL. NO.: 841-0841

Rosewood Pointe
BLDG. B - THIRD FLOOR PLAN
13 MARCH 2006
CITY OF QUEZON CITY

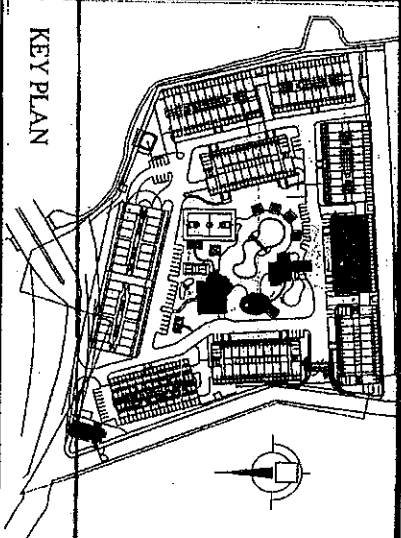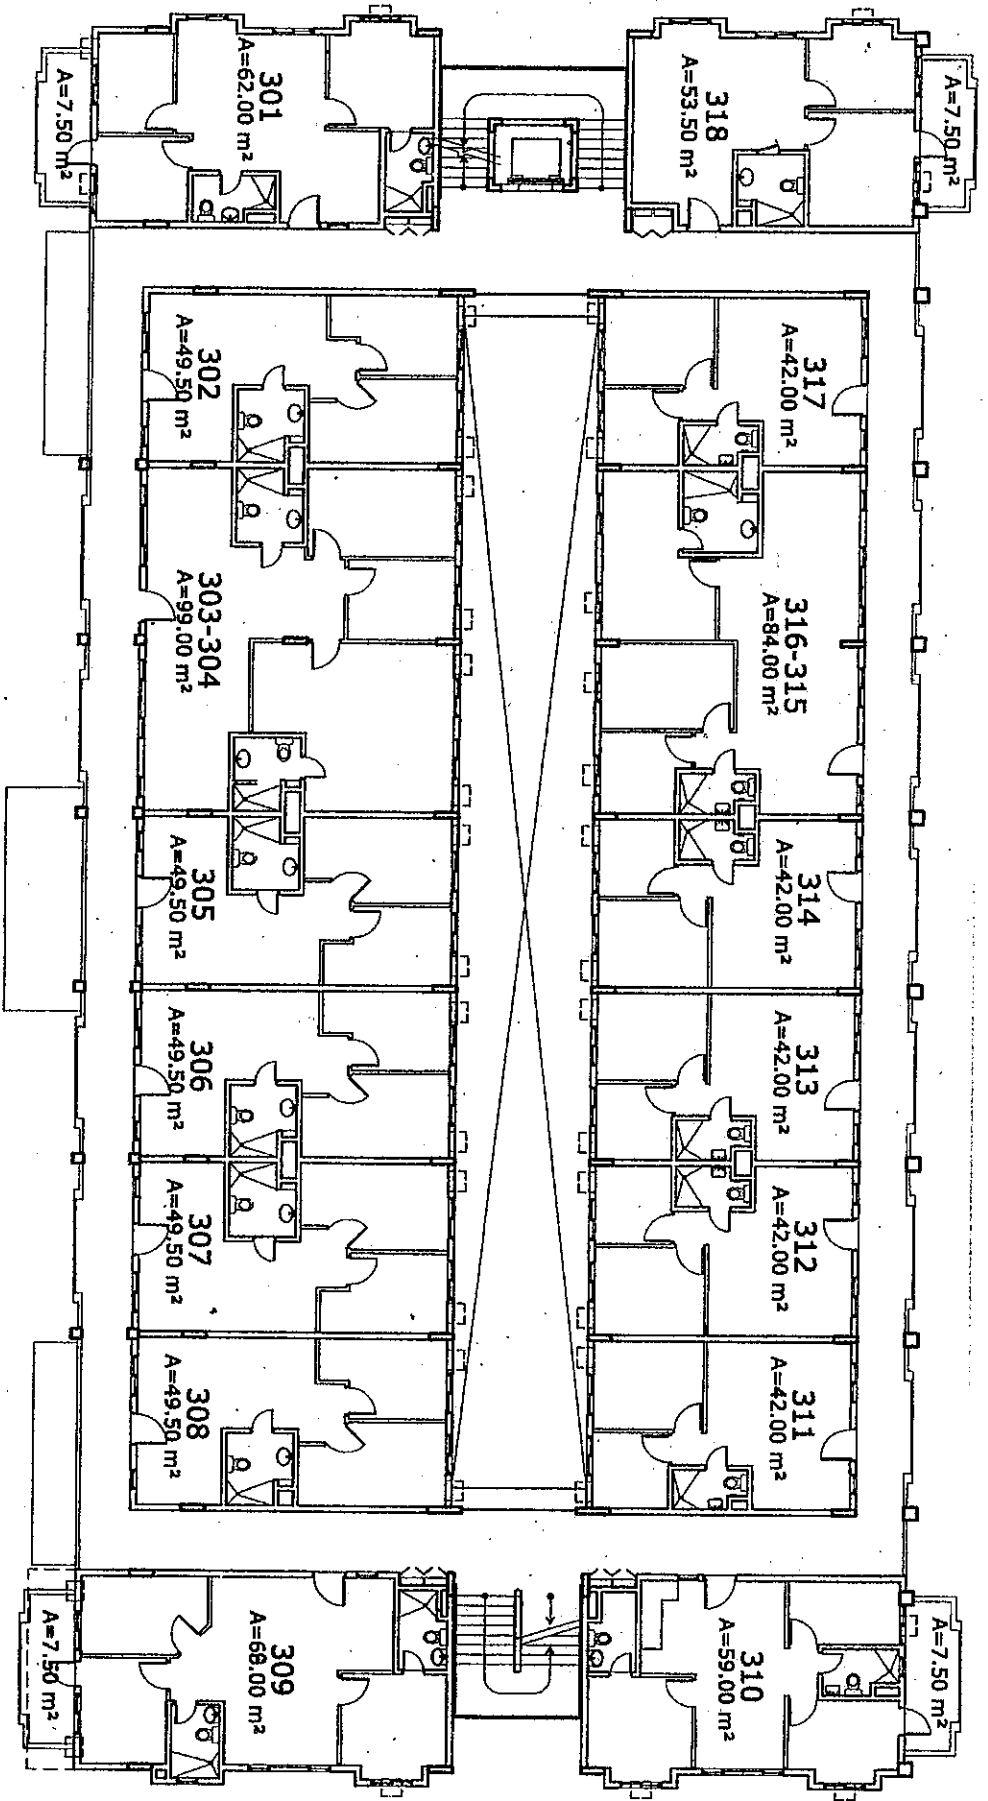

KEY PLAN





D.M. CONSUNJI, INC.
ENGINEERS • CONTRACTORS
2281 AASONG TAWO EXTENSION, MAKATI CITY
TEL. NO. 841-0841

Rosewood Pointe
BLDG. B - FOURTH FLOOR PLAN

13 MARCH 2006

BY *Quison*

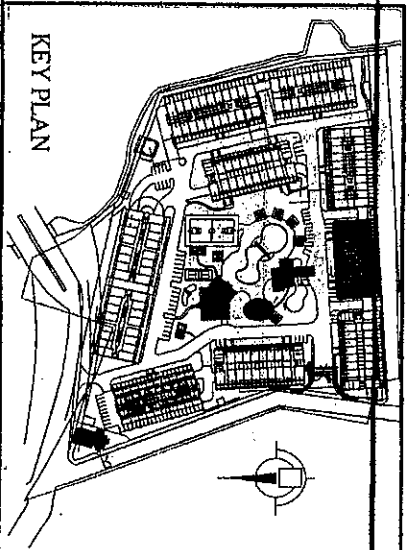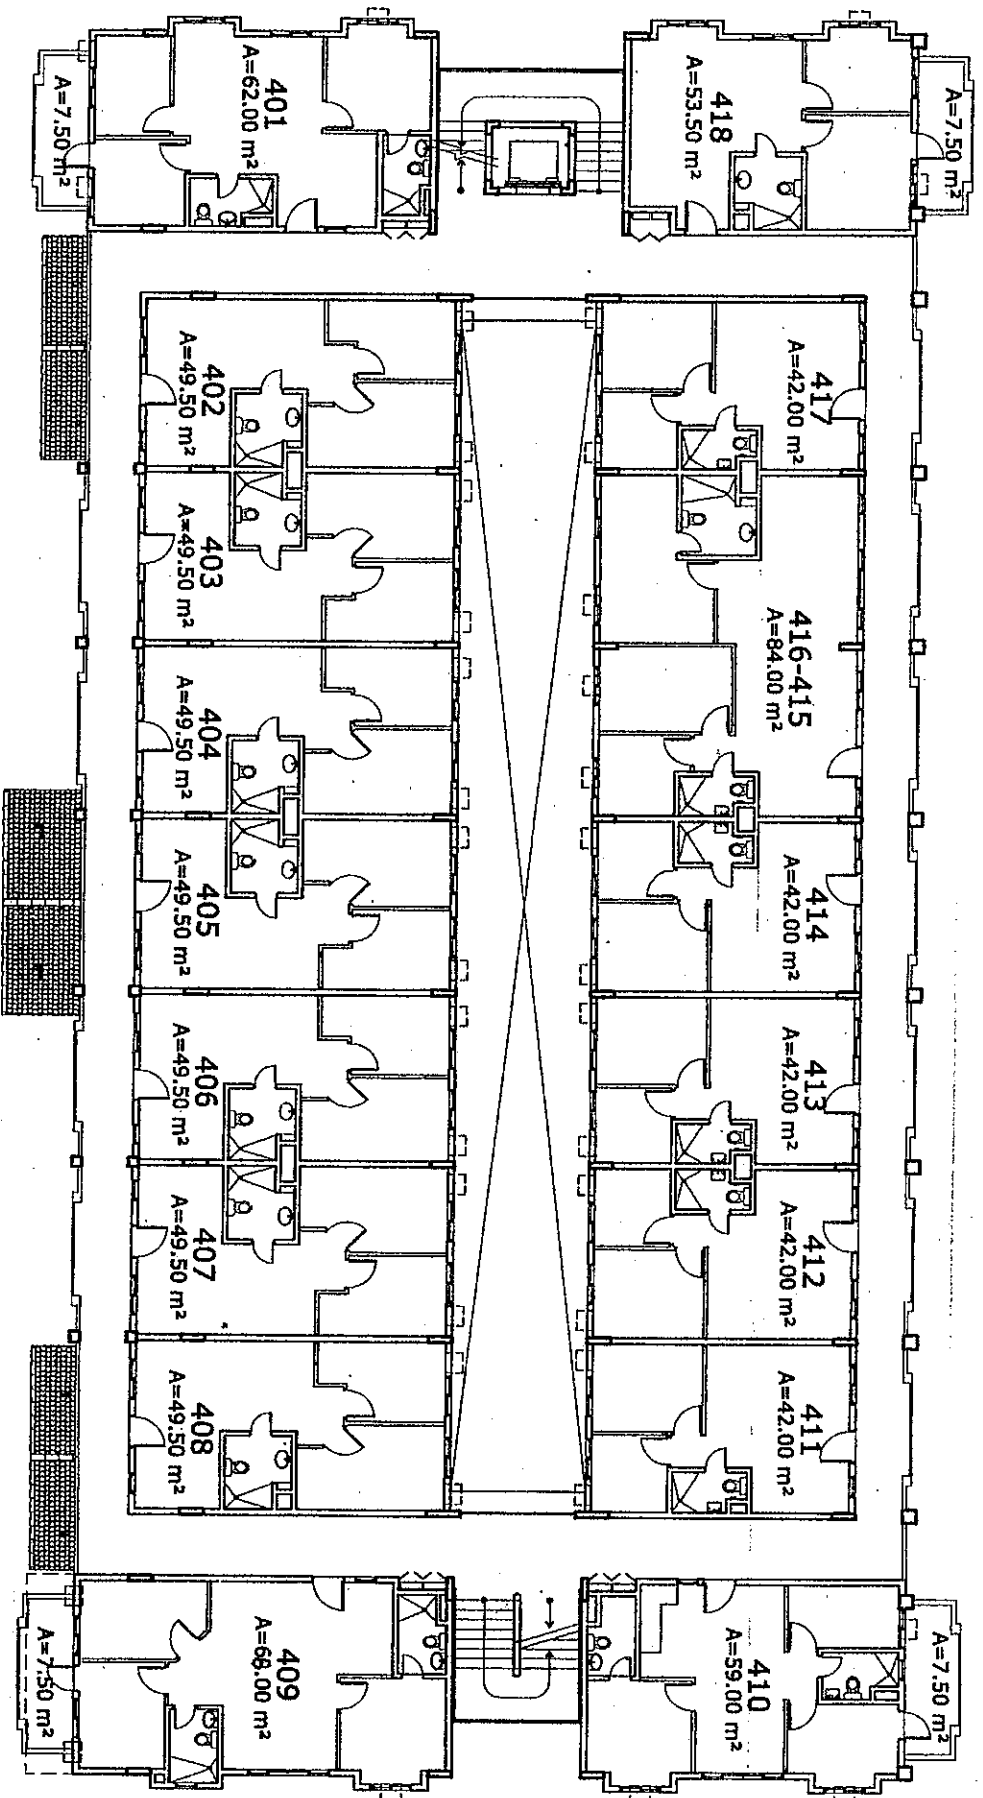

KEY PLAN





D.M. CONSUNJI, INC.
ENGINEERS · CONTRACTORS
2281 MASANG TAWO EXTENSION, WAKATI CITY
TEL. NO.: 84-0841

Rosewood Pointe
BLDG. B - FIFTH FLOOR PLAN

13 MARCH 2006

at

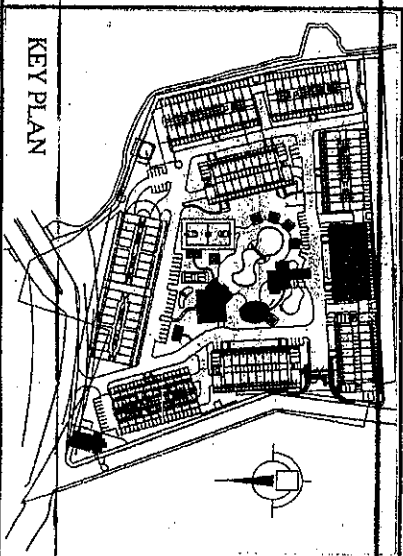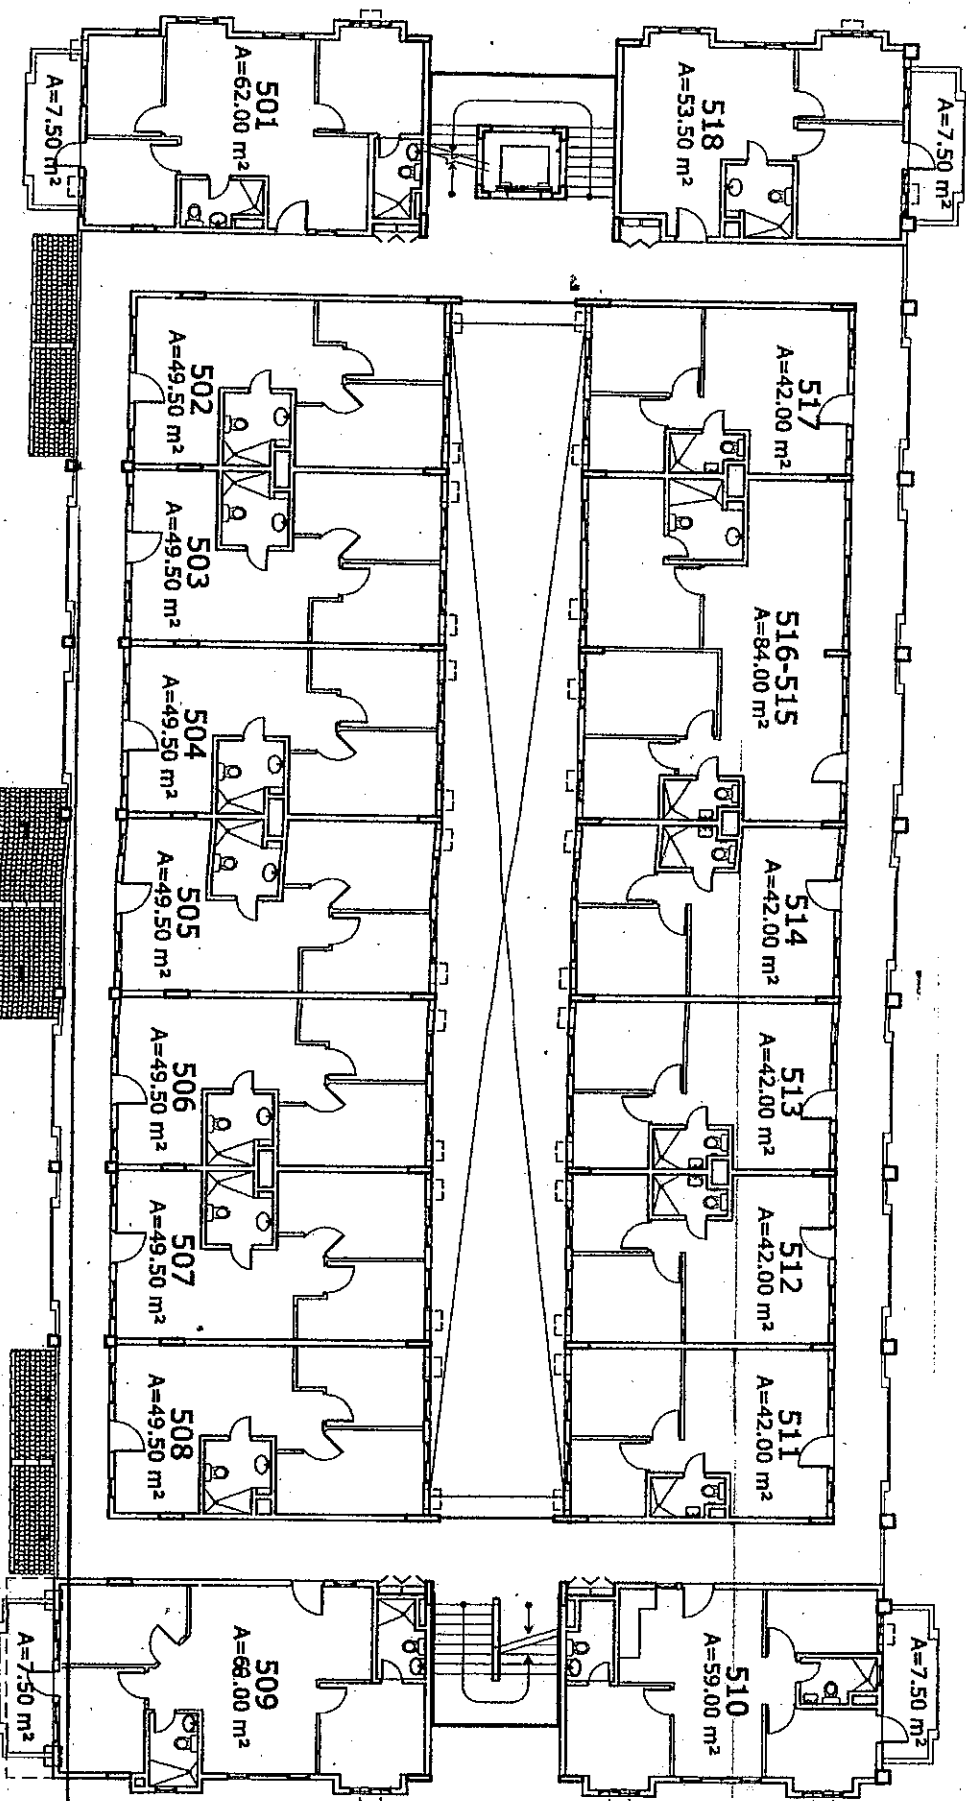

KEY PLAN



D.M. CONSUNJI, INC.
 ENGINEERS • CONTRACTORS
 2281 AASONG TIAO EXTENSION, NAKATI CITY
 TEL. NO.: 841-0841

Rosewood Pointe
BLDG. B - ROOF DECK PLAN

13 MARCH 2006

AM
Shan

