



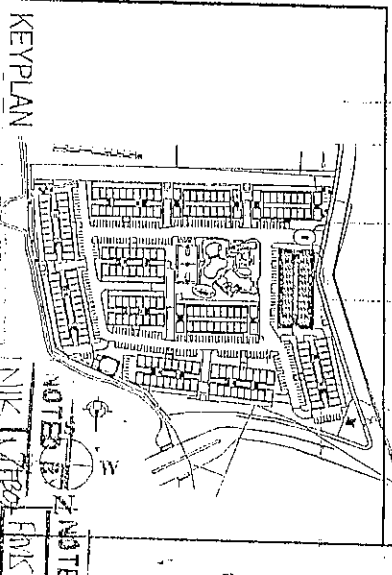

D.M. CONSUNJI, INC.
 ENGINEERS - CONTRACTORS
 2281 AASONG TAND EXTENSION, MAKATI CITY
 TEL. NO. 841-0824

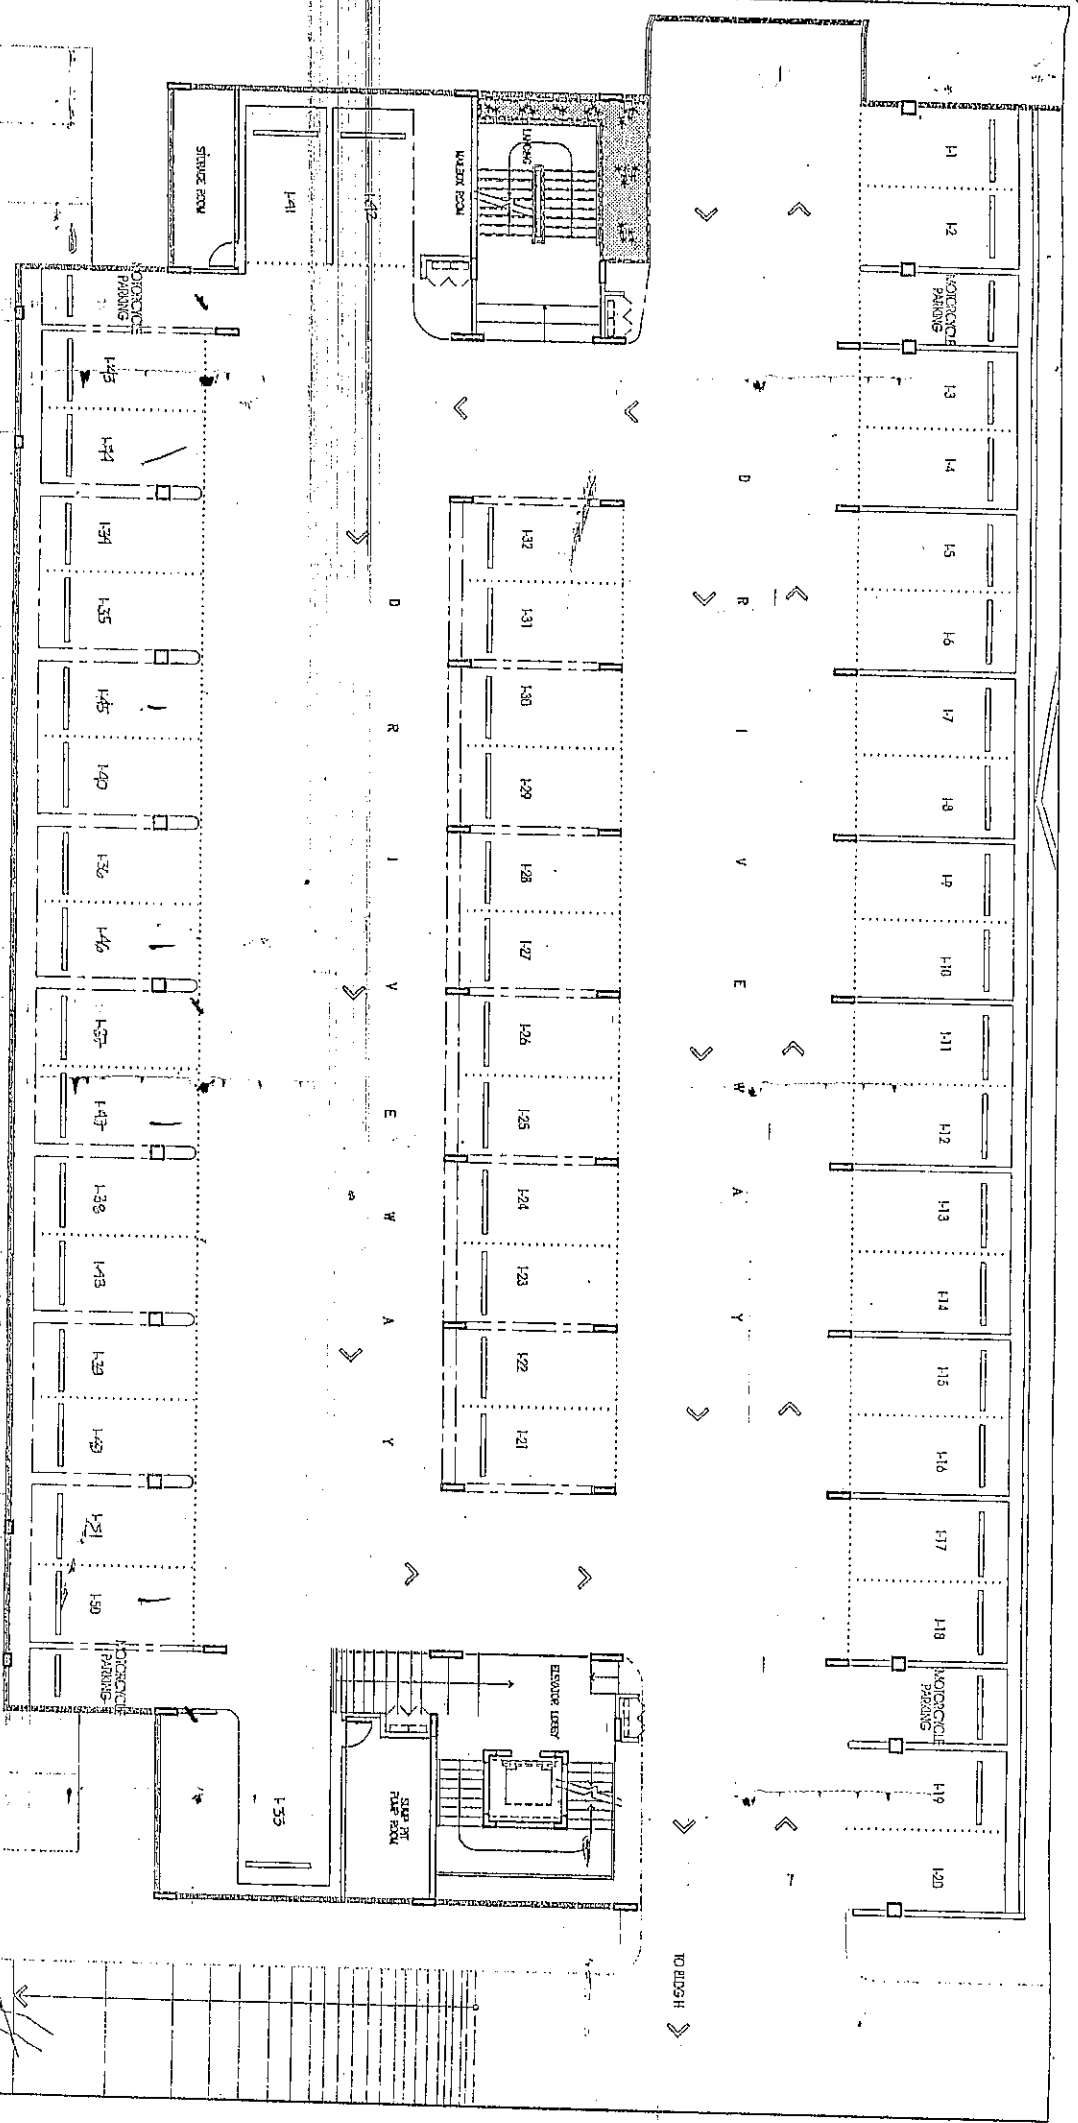

Rosewood Pointe
BLDG. 1 - LOWER GROUND FLOOR PLAN
 09 FEBRUARY 2007 GWN



NOTES:

DATE	BY	REVISION
11/11/07	MM	1
12/11/07	MM	2
01/11/08	MM	3
02/11/08	MM	4



NOTED: [Signature]



D.M. CONSUMI, INC.
ENGINEERS • CONTRACTORS
2281 ASSANG TANU EXTENSION, KUALA LUMPUR CITY
TEL. NO.: 841-0841

Rosewood Pointe
BLDG. I - UPPER GROUND FLOOR PLAN
31 MARCH 2006

KEY PLAN

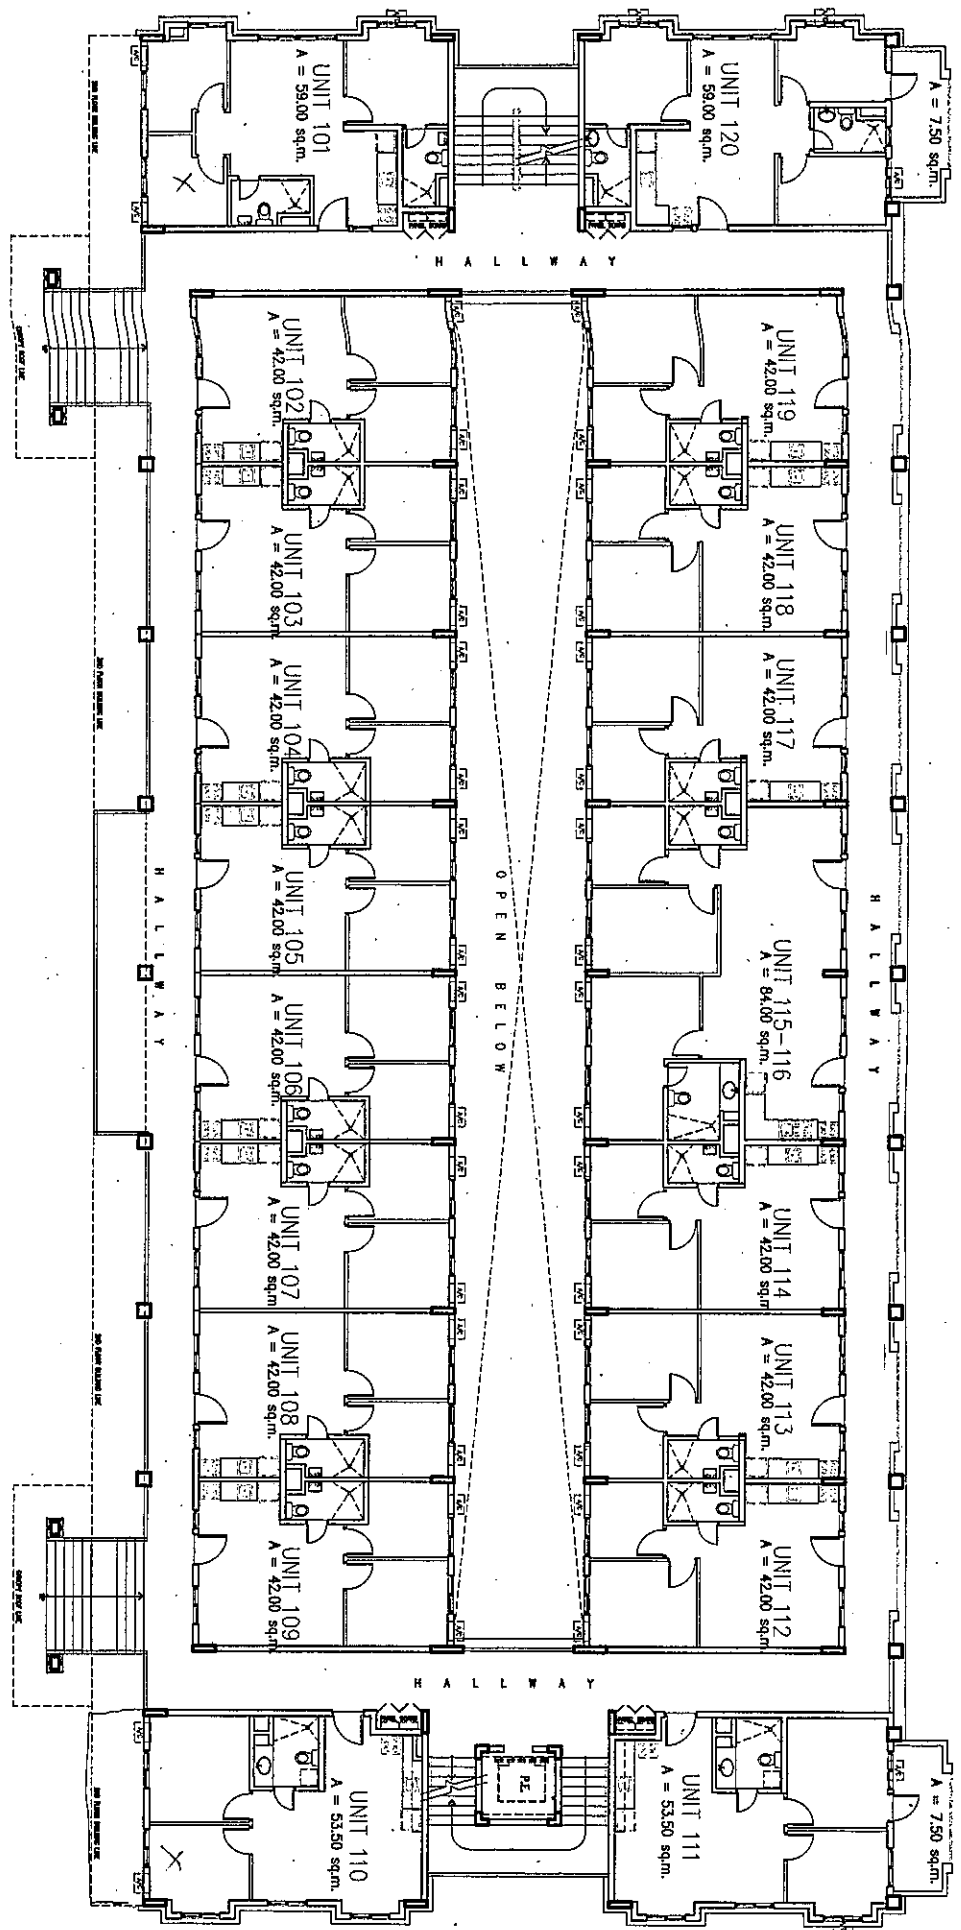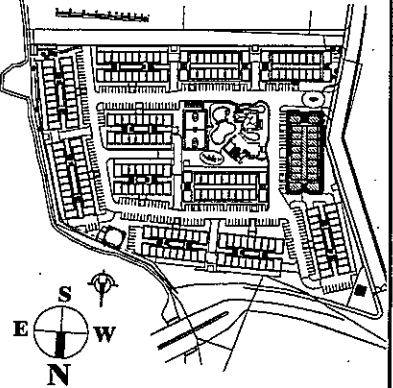



D.M. CONSUMM, INC.



ENGINEERS · CONTRACTORS
2281 AASONG JAWO EXTENSION, MAKATI CITY
TEL. NO.: 841-0841

Rosewood Pointe
BLDG. 1 - SECOND FLOOR PLAN

31 MARCH 2006

Shelton

KEYPLAN

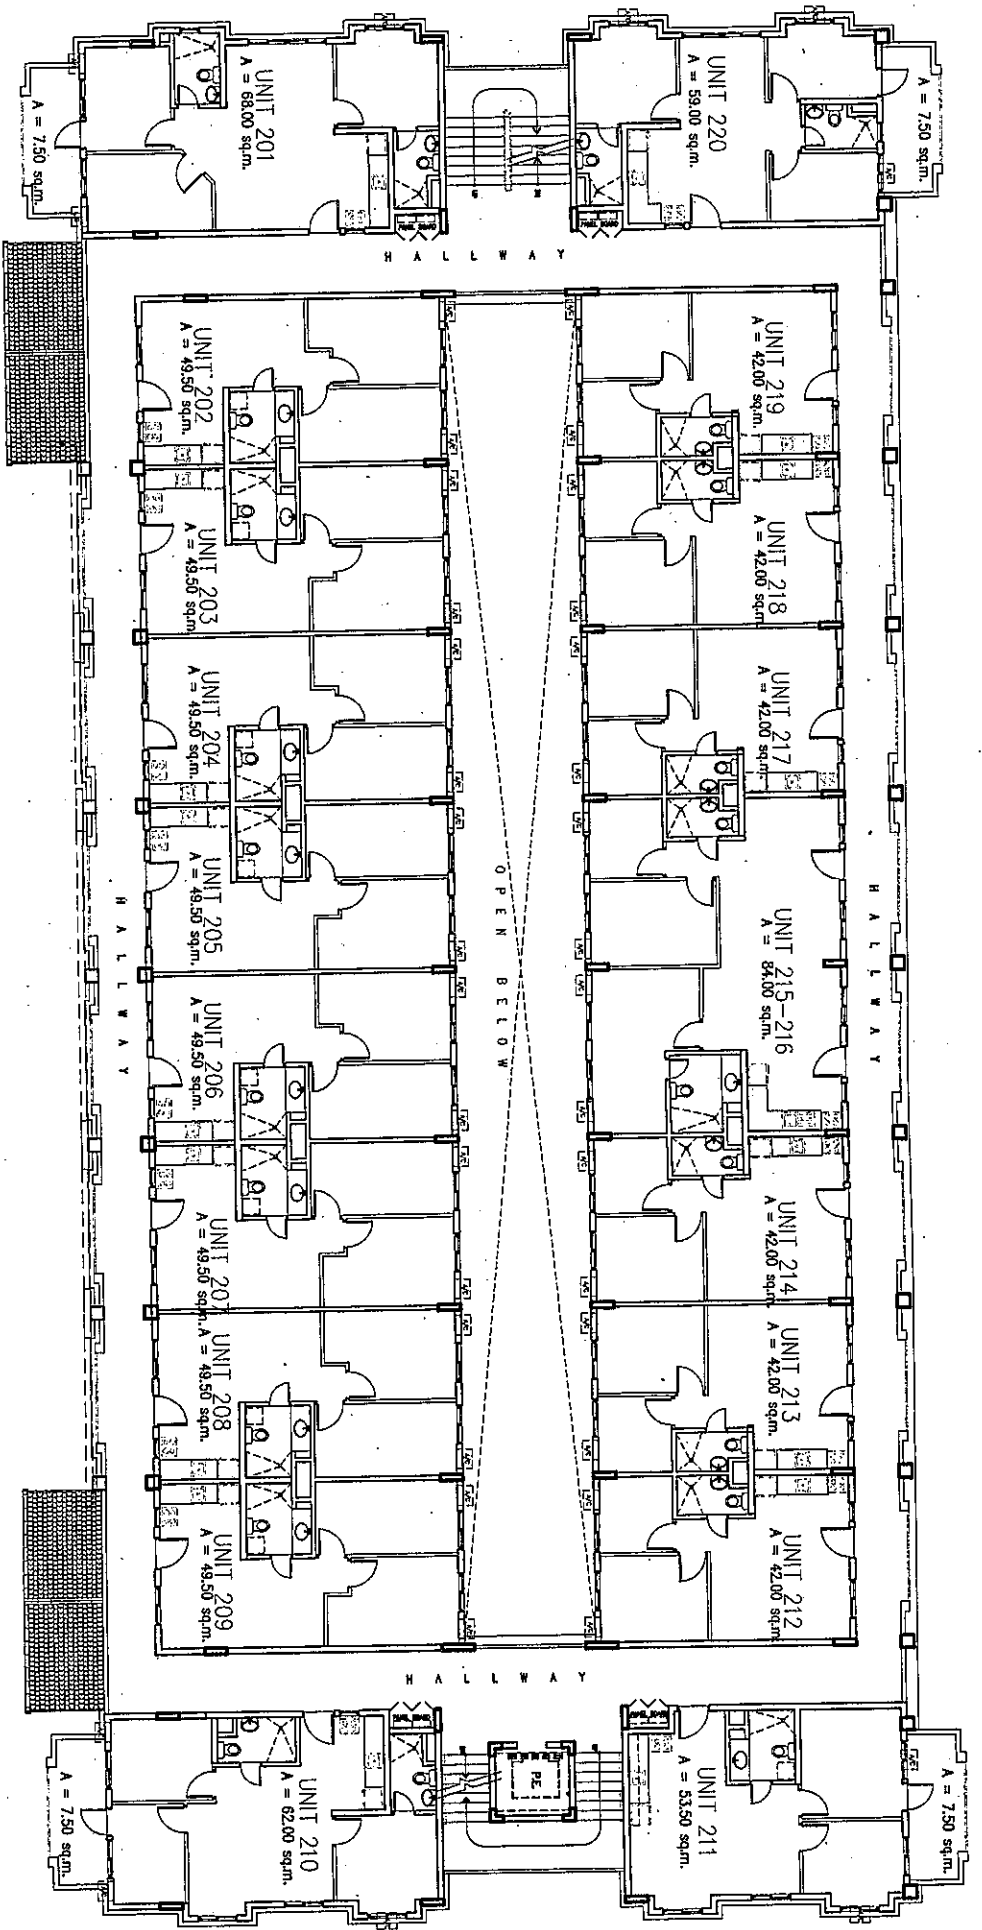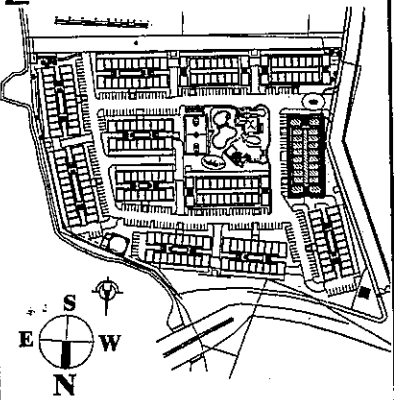





D.M. CONSUMJI, INC.
ENGINEERS · CONTRACTORS
2281 AASONG TAWO EXTENSION, MAKATI CITY
TEL. NO.: 841-0541

Rosewood Pointe
BLDG. I - THIRD FLOOR PLAN

31 MARCH 2006

John V. ...

KEY PLAN

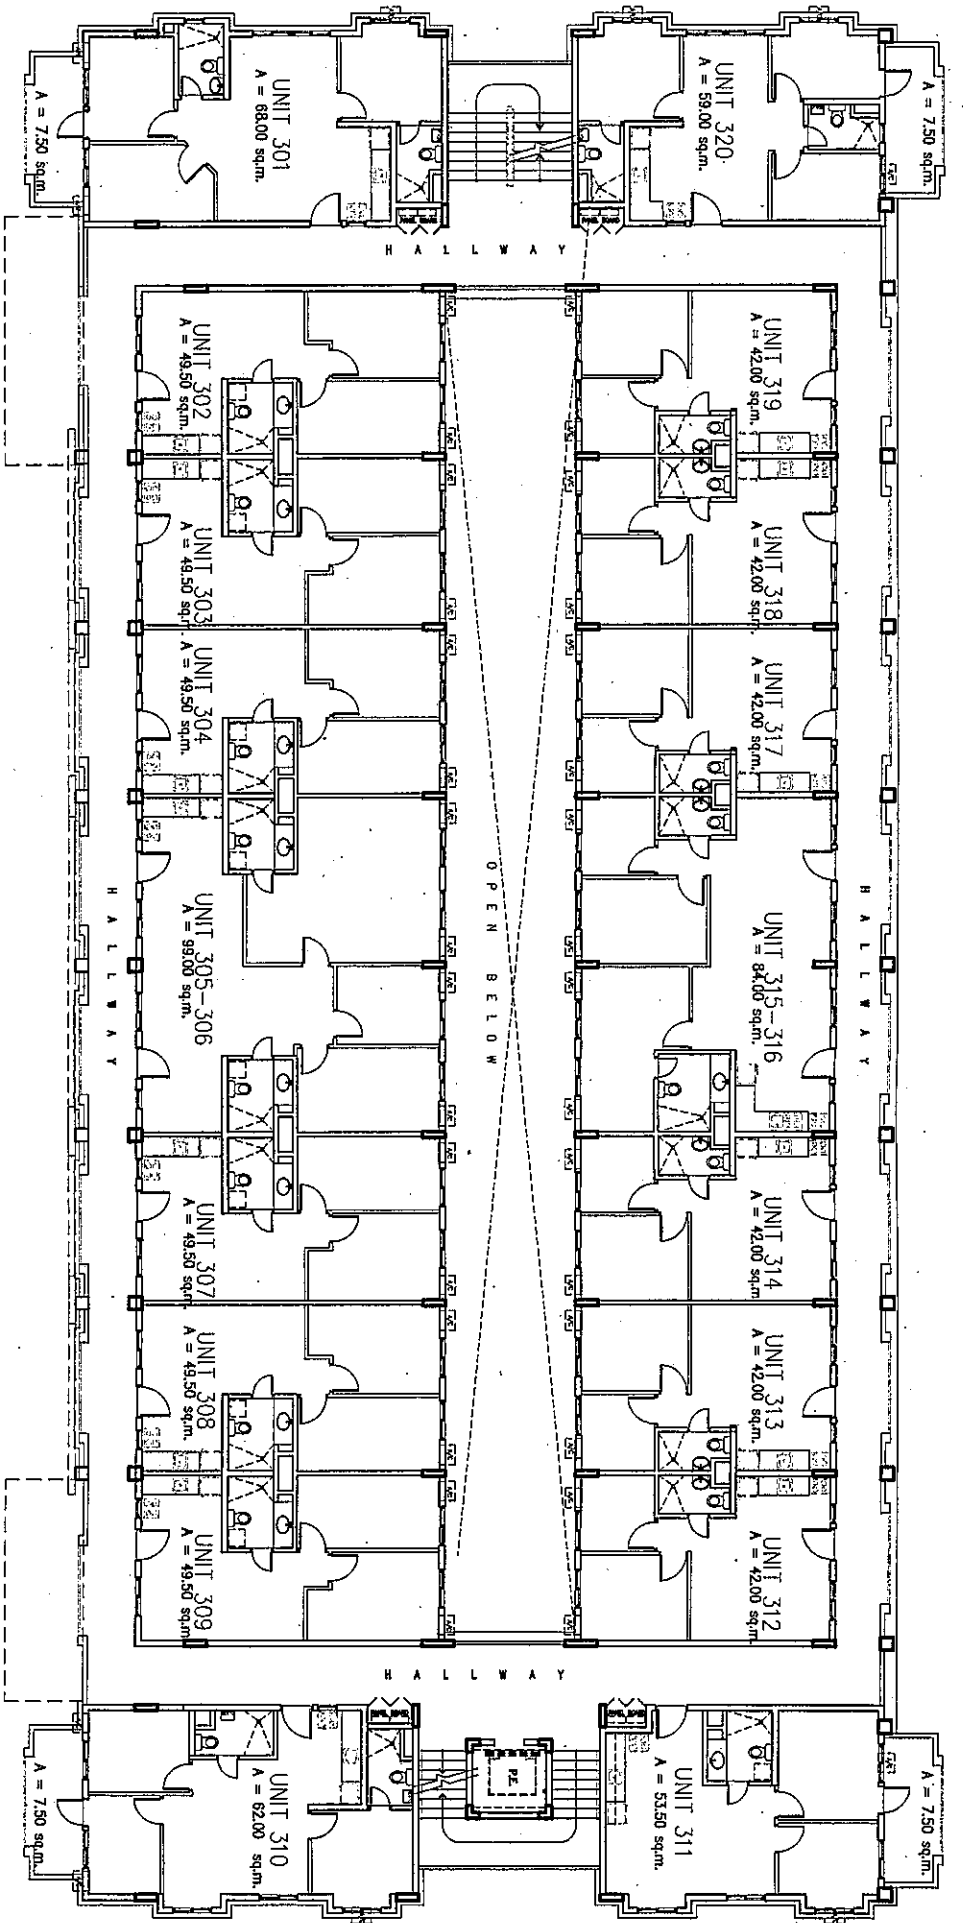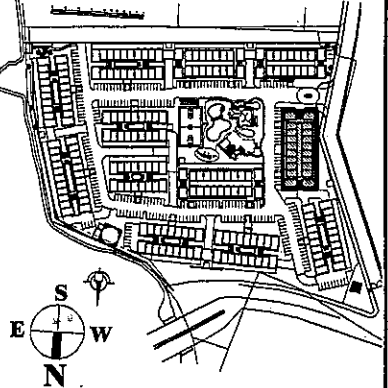



D.M. CONSUNJI, INC.



ENGINEERS - CONTRACTORS
2281 MASONIC TANK EXTENSION, MAKATI CITY
TEL. NO. 841-0841

Rosewood Pointe
BLDG. I - FOURTH FLOOR PLAN

31 MARCH 2006

at

KEYPLAN

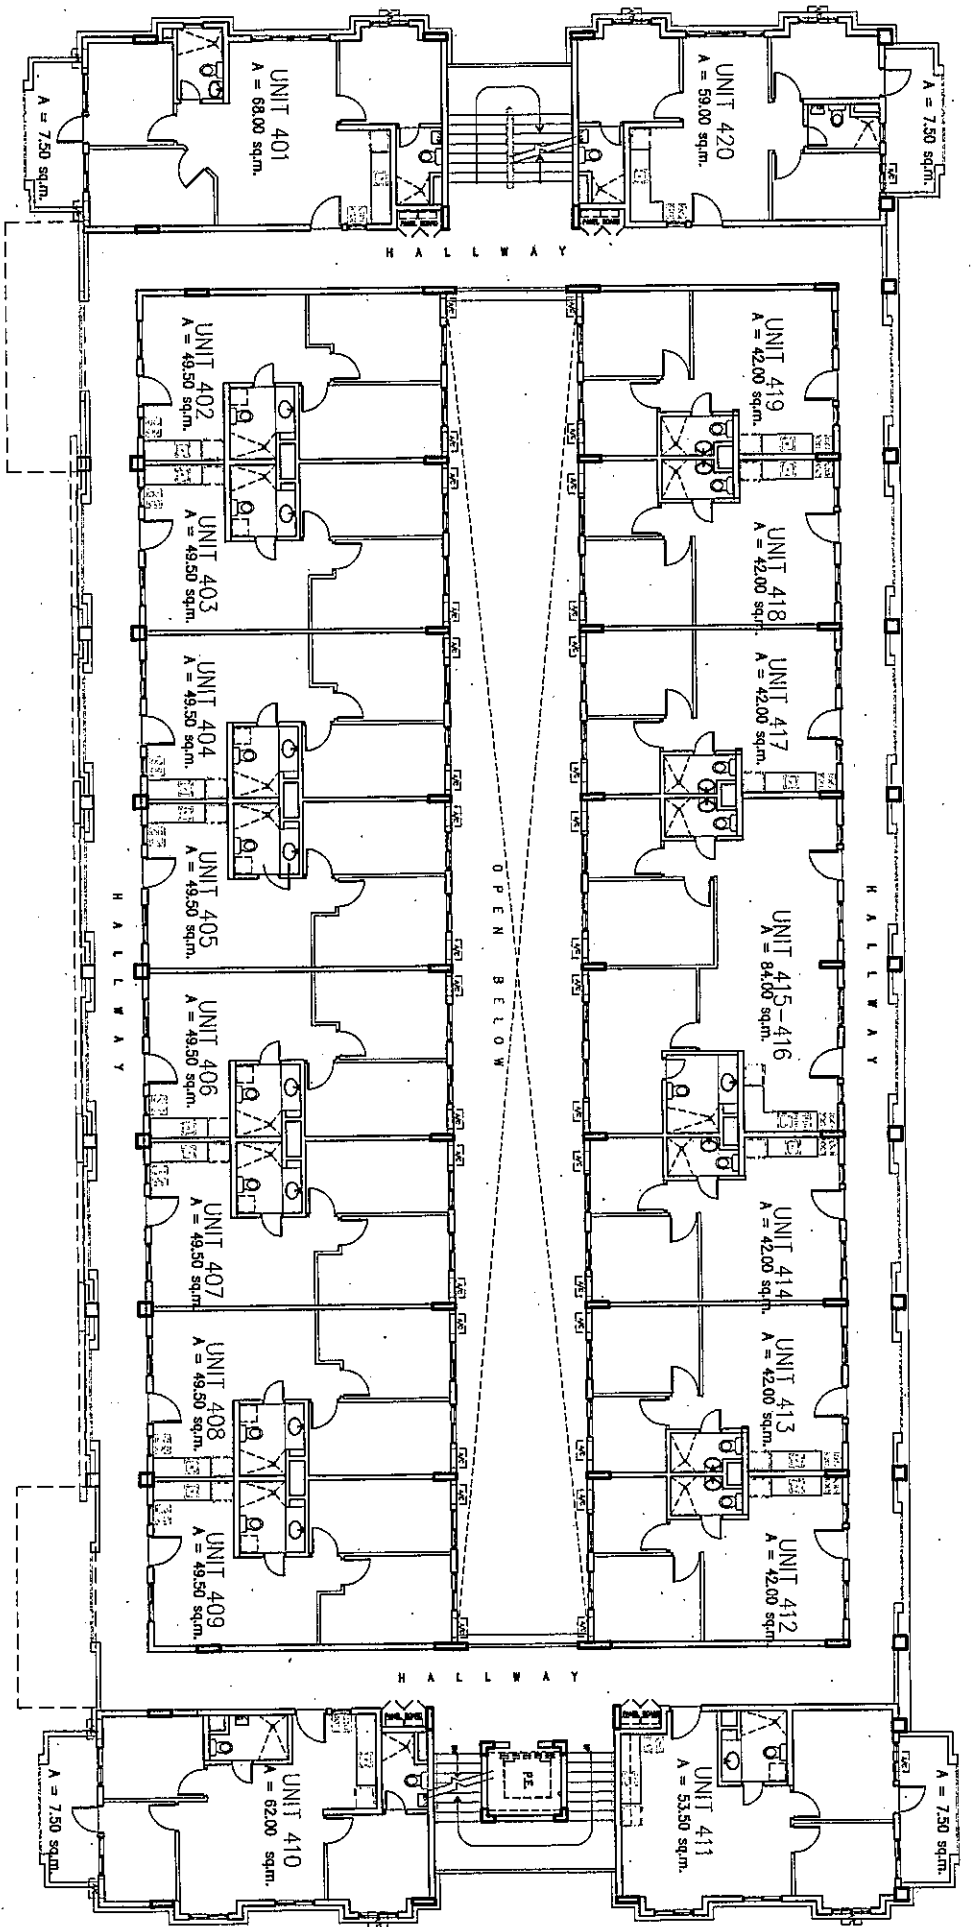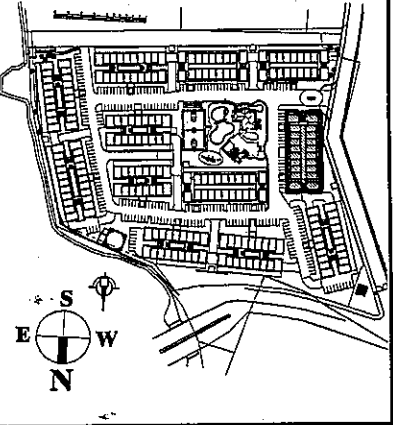



D.M. CONSUNJI, INC.

ENGINEERS • CONTRACTORS
2281 MASUNG TAWO EXTENSION, MAKATI CITY
TEL. NO.: 84-0941



Rosewood Pointe

BLDG. 1 - ROOF DECK PLAN

31 MARCH 2006

John
off

KEY PLAN

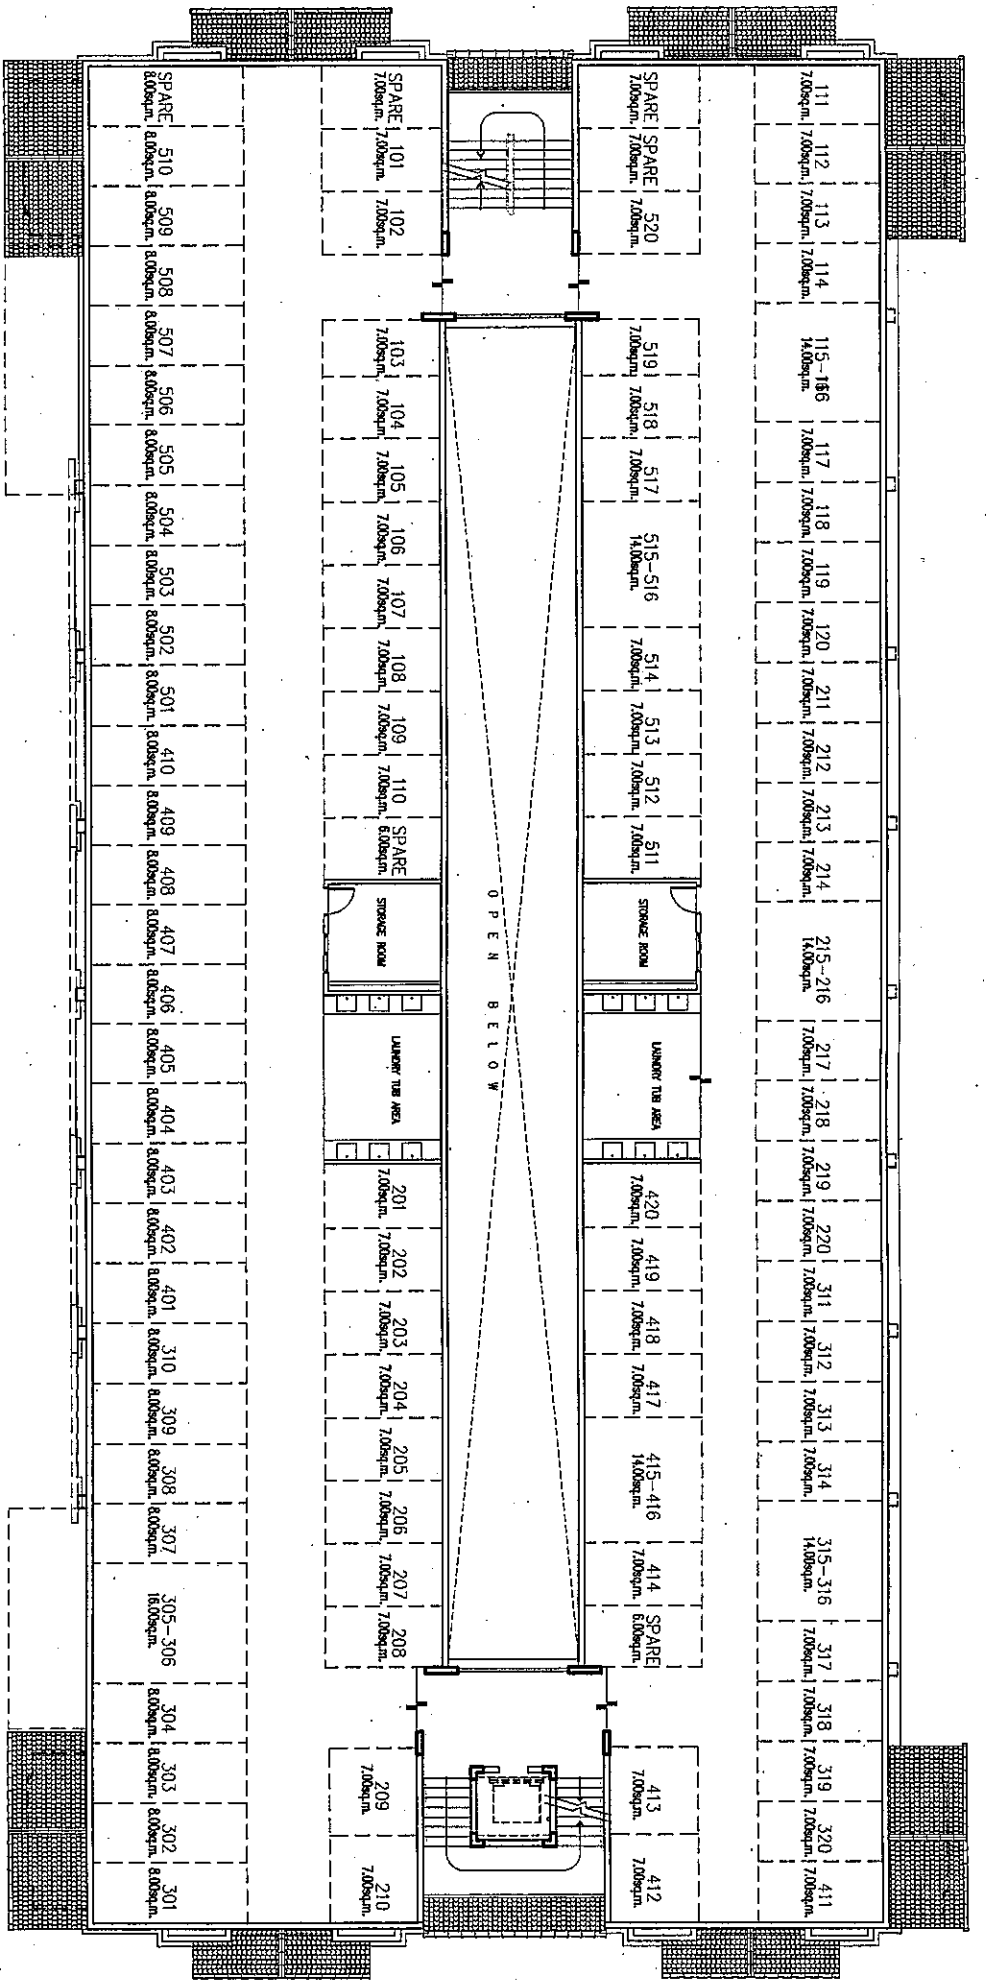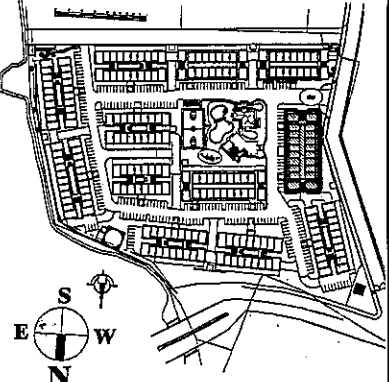



D.M. CONSUNJI, INC.



ENGINEERS • CONTRACTORS
2281 AASONG TANG EXTENSION, MAKATI CITY
TEL. NO.: 841-0241

Rosewood Pointe
BLDG. 1 - FIFTH FLOOR PLAN

31 MARCH 2006

Shawn City

KEYPLAN

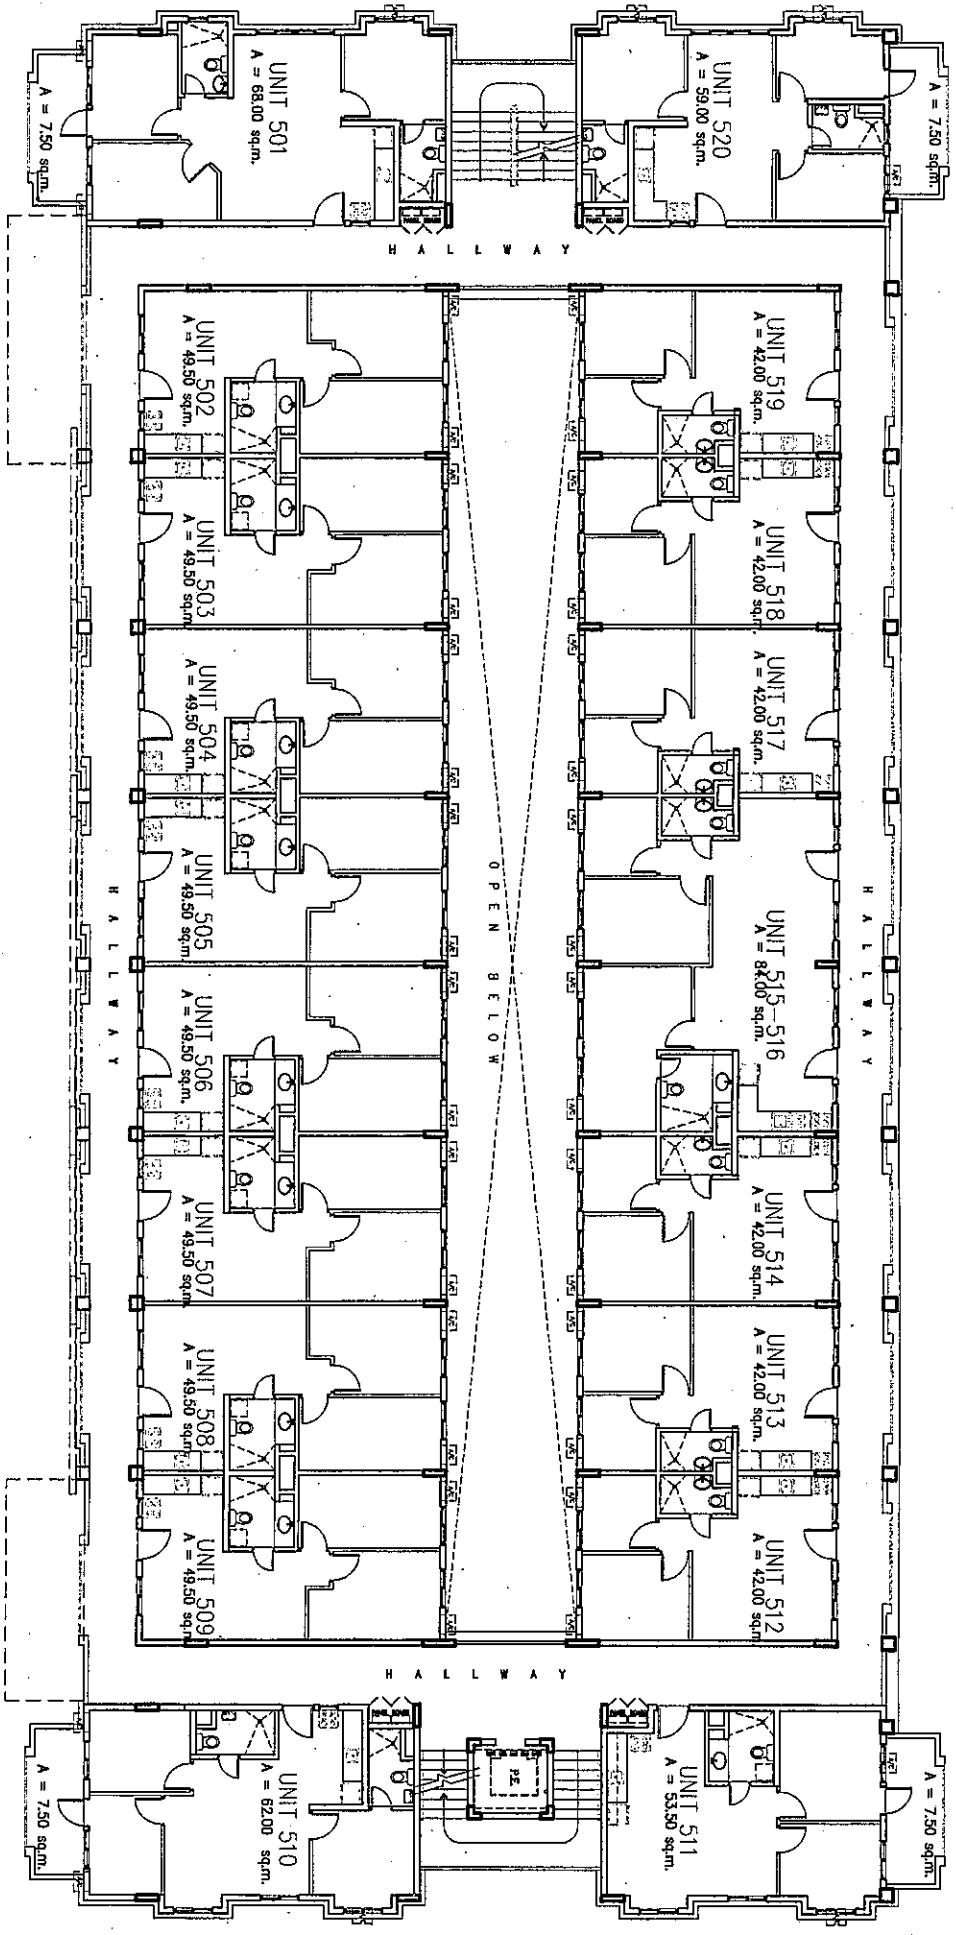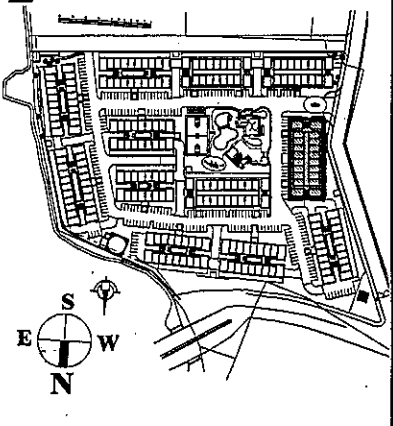

A = 7.50 sqm.

UNIT 520
A = 59.00 sqm.

UNIT 501
A = 68.00 sqm.

A = 7.50 sqm.

UNIT 519
A = 42.00 sqm.

UNIT 518
A = 42.00 sqm.

UNIT 517
A = 42.00 sqm.

UNIT 515-516
A = 84.00 sqm.

UNIT 514
A = 42.00 sqm.

UNIT 513
A = 42.00 sqm.

UNIT 512
A = 42.00 sqm.

UNIT 502
A = 49.50 sqm.

UNIT 503
A = 49.50 sqm.

UNIT 504
A = 49.50 sqm.

UNIT 505
A = 49.50 sqm.

UNIT 506
A = 49.50 sqm.

UNIT 507
A = 49.50 sqm.

UNIT 508
A = 49.50 sqm.

UNIT 509
A = 49.50 sqm.

UNIT 510
A = 62.00 sqm.

UNIT 511
A = 53.50 sqm.

A = 7.50 sqm.

A = 7.50 sqm.