


Lumiere RESIDENCES

WEST TOWER
2014 AUGUST 26
DESIGN - 14 - 08 - 030

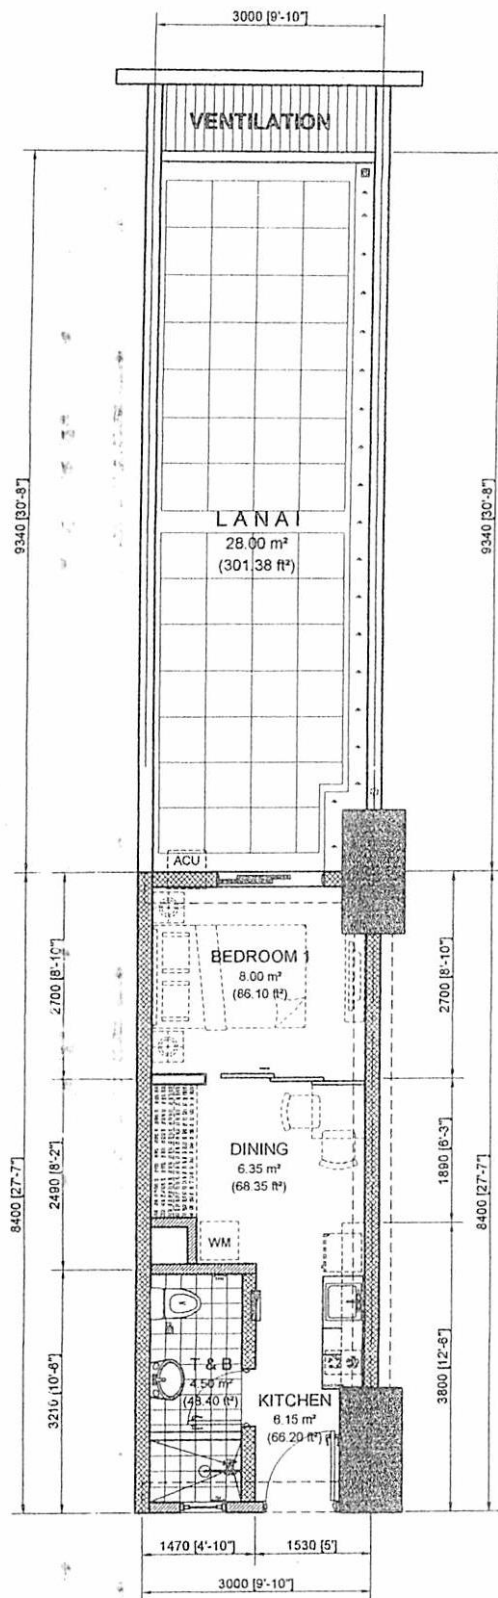

25.00 sq.m. 1-BR TYPE A3

MID UNIT - 25.00 sq.m. / 269.05 sq.ft.
WITH LANAI - (28.00 sq.m./ 301.38 sq.ft.)

SCALE: 1 : 100 mtrs.

- NOTE:
- DIMENSIONS & AREAS MAY VARY BASED ON ACTUAL SITE CONDITION.
 - FURNITURES & APPLIANCES ARE NOT INCLUDED.
 - FLOOR PLANS DEPICTED IN THIS MATERIAL ARE FOR DEMONSTRATION PURPOSES ONLY AND SHOULD NOT BE RELIED AS FINAL PROJECT PLANS
 - FOR ANNOUNCEMENT PURPOSES ONLY.

APPLICABLE TO THE FOLLOWING UNITS: 103


MID UNIT	AREA	
	SQ. MTR.	SQ. FT.
KITCHEN	6.15	66.20
DINING	6.35	68.35
BEDROOM 1	8.00	86.10
T&B	4.50	48.40
UNIT AREA	25.00	269.05
LANAI	28.00	301.38
TOTAL AREA	52.00	559.71

Mike *Wick* 27 AUG 2014
RMS *Wick* 27 AUG 2014
GSA *g* 8/28

Lumiere

RESIDENCES

WEST TOWER
2014 AUGUST 26
DESIGN - 14 - 08 - 030

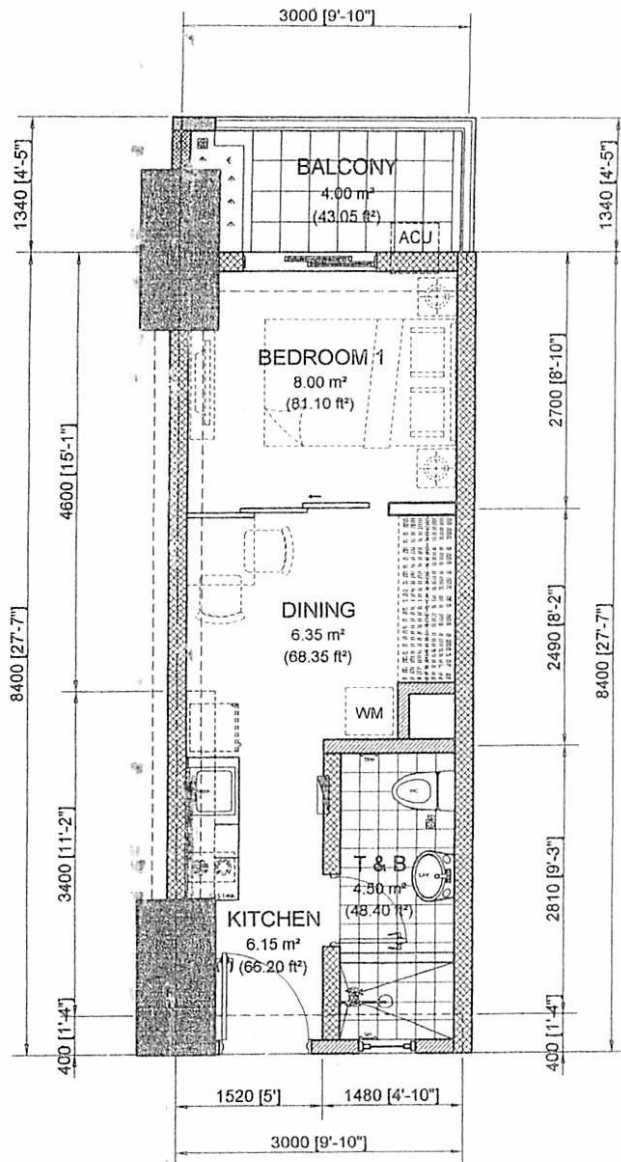


25.00 sq.m. 1-BR TYPE A4
MID UNIT - 25.00 sq.m. / 269.05 sq.ft.
WITH BALCONY - (4.00 sq.m. / 43.05 sq.ft.)

NOTE:
- DIMENSIONS & AREAS MAY VARY BASED ON ACTUAL SITE CONDITION.
- FURNITURES & APPLIANCES ARE NOT INCLUDED.
- FLOOR PLANS DEPICTED IN THIS MATERIAL ARE FOR DEMONSTRATION PURPOSES ONLY AND SHOULD NOT BE RELIED AS FINAL PROJECT PLANS
- FOR ANNOUNCEMENT PURPOSES ONLY.

APPLICABLE TO THE FOLLOWING UNITS: 111, M11

MID UNIT	AREA	
	SQ. MTR.	SQ. FT.
KITCHEN	6.15	66.20
DINING	6.35	68.35
BEDROOM 1	8.00	86.10
T&B	4.50	48.40
UNIT AREA	25.00	269.05
BALCONY	4.00	43.05
TOTAL AREA	29.00	312.10


Mike 27 AUG 2014
RMS 27 AUG 2014
GSA 8/28

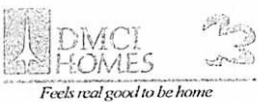

Lumiere

RESIDENCES

WEST TOWER
2014 AUGUST 26
DESIGN - 14 - 08 - 030

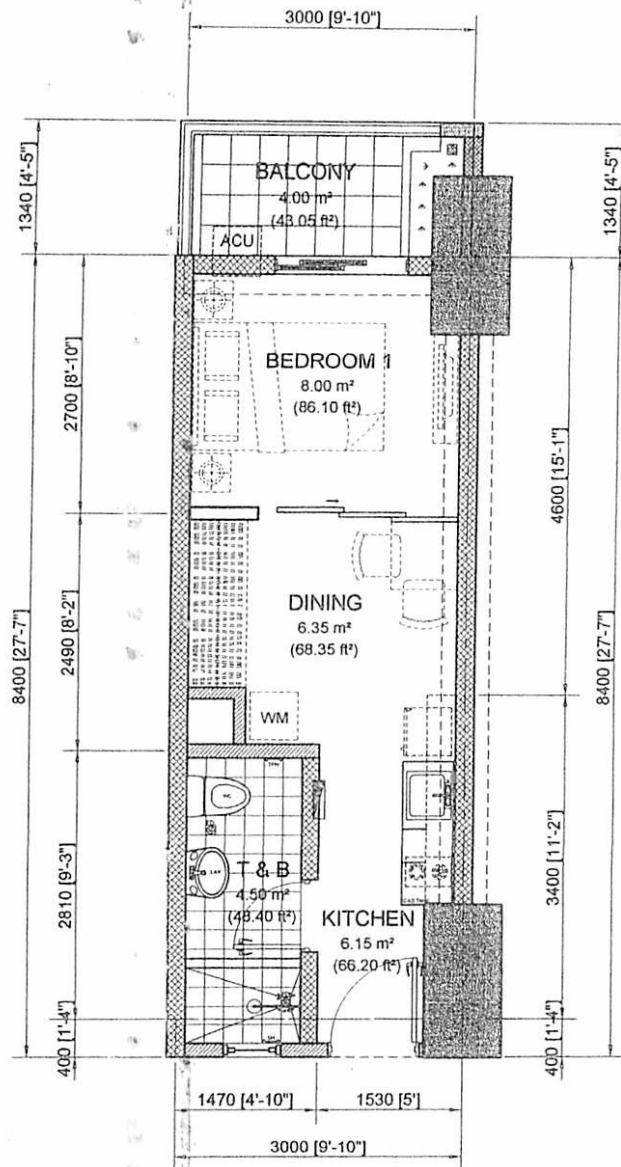

25.00 sq.m. 1-BR TYPE A5
MID UNIT - 25.00 sq.m. / 269.05 sq.ft.
WITH BALCONY - (4.00 sq.m./ 43.05 sq.ft.)

SCALE: 1 : 80 mtrs.

- NOTE:
- DIMENSIONS & AREAS MAY VARY BASED ON ACTUAL SITE CONDITION.
 - FURNITURES & APPLIANCES ARE NOT INCLUDED
 - FLOOR PLANS DEPICTED IN THIS MATERIAL ARE FOR DEMONSTRATION PURPOSES ONLY AND SHOULD NOT BE RELIED AS FINAL PROJECT PLANS
 - FOR ANNOUNCEMENT PURPOSES ONLY.


APPLICABLE TO THE FOLLOWING UNITS: M02

MID UNIT	AREA	
	SQ. MTR.	SQ. FT.
KITCHEN	6.15	66.20
DINING	6.35	68.35
BEDROOM 1	8.00	86.10
T&B	4.50	48.40
UNIT AREA	25.00	269.05
BALCONY	4.00	43.05
TOTAL AREA	29.00	312.10

Mike White 27 AUG 2014
RMS 27 AUG
GSA 8/28



WEST TOWER
2014 AUGUST 26
DESIGN - 14 - 08 - 030

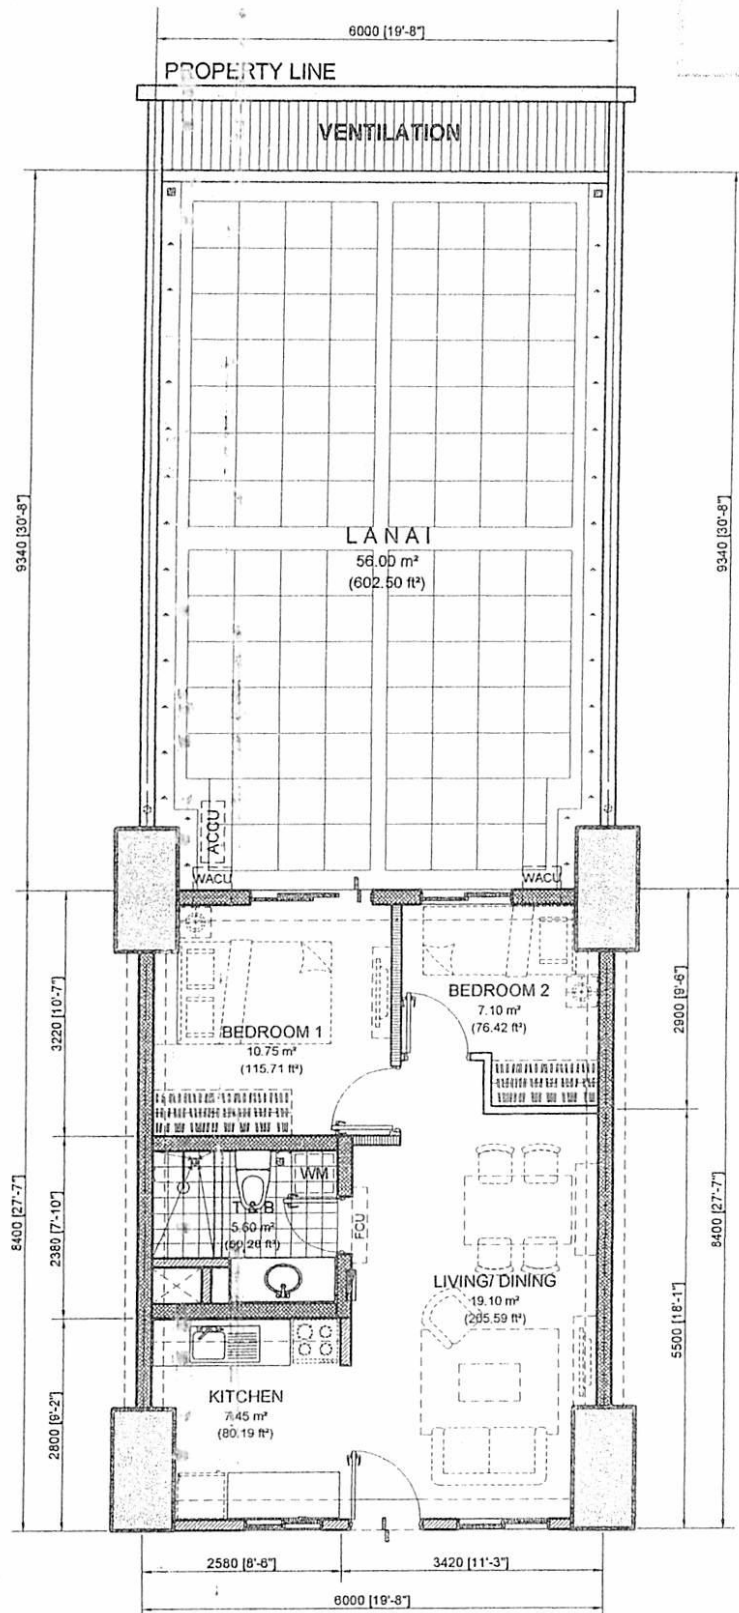

50.00 sq.m. 2-BR A3

MID UNIT - 50.00 sq.m. / 538.19 sq.ft.

WITH LANAI - (56.00 sq.m. / 602.77 sq.ft.)

SCALE:

1 : 100 mtrs.

NOTE:

- DIMENSIONS & AREAS MAY VARY BASED ON ACTUAL SITE CONDITION.
- FURNITURES & APPLIANCES ARE NOT INCLUDED.
- FLOOR PLANS DEPICTED IN THIS MATERIAL ARE FOR DEMONSTRATION PURPOSES ONLY AND SHOULD NOT BE RELIED AS FINAL PROJECT PLANS
- FOR ANNOUNCEMENT PURPOSES ONLY.


APPLICABLE TO THE FOLLOWING UNITS: 104

MID UNIT	AREA	
	SQ. MTR.	SQ. FT.
LIVING/DINING	19.10	205.59
KITCHEN	7.45	80.19
BEDROOM 1	10.75	115.71
BEDROOM 2	7.10	76.42
T&B	5.60	60.28
UNIT AREA	50.00	538.19
LANAI	56.00	602.77
TOTAL AREA	106.00	1140.96

Mike *Uliker* 27 AUG
RMS *MB* 27 AUG
GSA *g* 8/28



WEST TOWER
2014 AUGUST 26
DESIGN - 14 - 08 - 030

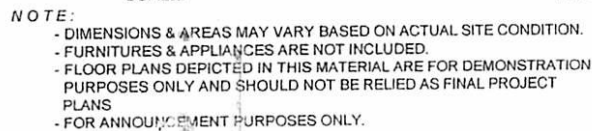

MID UNIT	AREA	
	SQ. MTR.	SQ. FT.
LIVING/DINING	19.10	205.59
KITCHEN	7.45	80.19
BEDROOM 1	10.75	115.71
BEDROOM 2	7.10	76.42
T&B	5.60	60.28
UNIT AREA	50.00	538.19
LANAI	56.00	602.77
TOTAL AREA	106.00	1140.96

APPLICABLE TO THE FOLLOWING UNITS: 105


Mike *Ullrich* 27 AUG
2014
RMS *EW* 27 AUG
GSA *g* 8/28



Lumiere

RESIDENCES

WEST TOWER
2014 AUGUST 26
DESIGN - 14 - 08 - 030

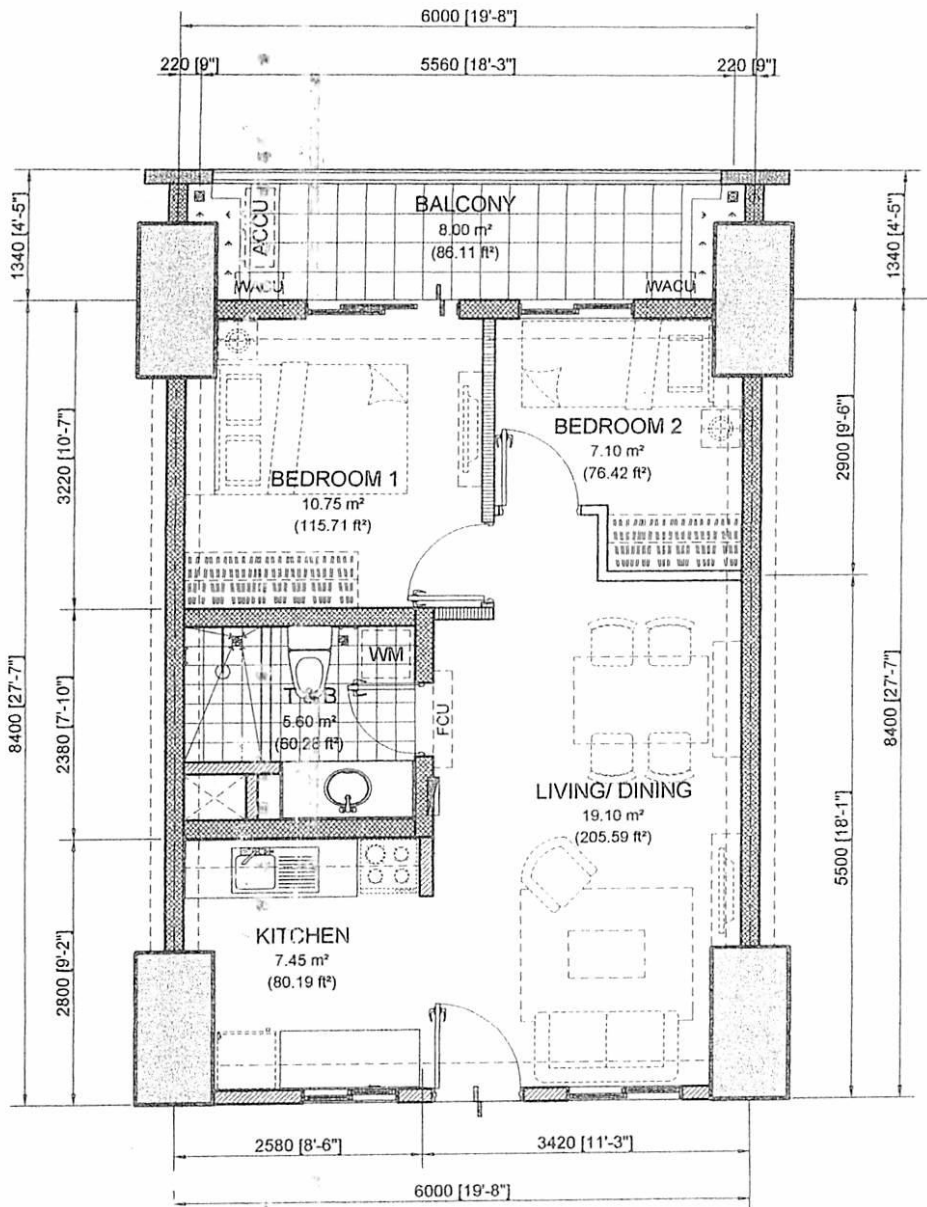

Mike White 27 AUG 2014
RMS [Signature]
GSA g 8/28



50.00 sq.m. 2-BR A5
Mid UNIT - 50.00 sq.m. / 538.19 sq.ft.
WITH BALCONY - (8.00 sq.m. / 86.11 sq.ft.)

SCALE: 1 : 80 mtrs.

NOTE:
- DIMENSIONS & AREAS MAY VARY BASED ON ACTUAL SITE CONDITION.
- FURNITURES & APPLIANCES ARE NOT INCLUDED.
- FLOOR PLANS DEPICTED IN THIS MATERIAL ARE FOR DEMONSTRATION PURPOSES ONLY AND SHOULD NOT BE RELIED AS FINAL PROJECT PLANS
- FOR ANNOUNCEMENT PURPOSES ONLY.


APPLICABLE TO THE FOLLOWING UNITS: 108, M04, M08

MID UNIT	AREA	
	SQ. MTR.	SQ. FT.
LIVING/DINING	19.10	205.59
KITCHEN	7.45	80.19
BEDROOM 1	10.75	115.71
BEDROOM 2	7.10	76.42
T&B	5.60	60.28
UNIT AREA	50.00	538.19
BALCONY	8.00	86.11
TOTAL AREA	56.00	624.30

Lumiere

RESIDENCES

WEST TOWER
2014 AUGUST 26
DESIGN - 14 - 08 - 030

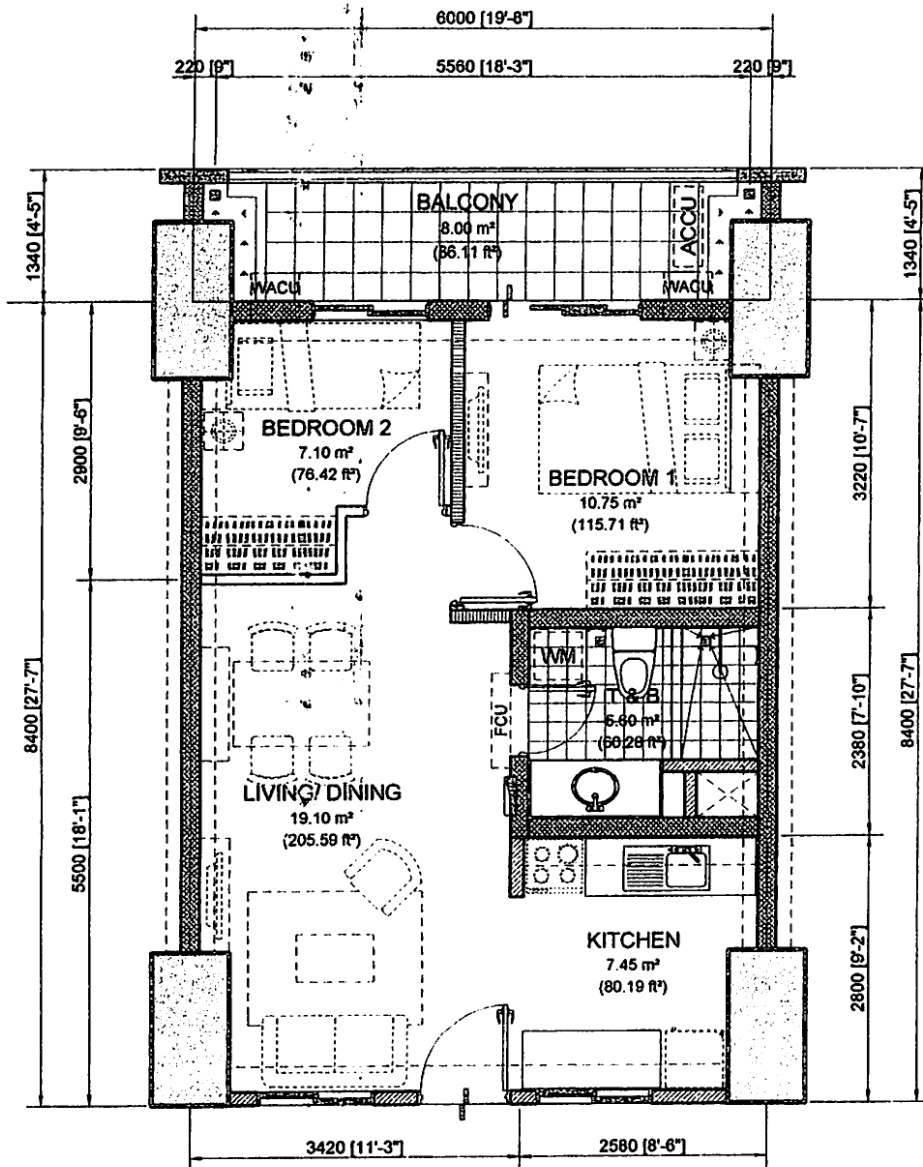

Mike *Ulf* 27 AUG 2014
RMS *Ulf* 27 AUG 2014
GSA *g* 8/28

50.00 sq.m. 2-BR A6
MID UNIT - 50.00 sq.m. / 538.19 sq.ft.
WITH BALCONY - (8.00 sq.m. / 86.11 sq.ft.)

SCALE: 1 : 80 mtrs.

NOTE:

- DIMENSIONS & AREAS MAY VARY BASED ON ACTUAL SITE CONDITION.
- FURNITURES & APPLIANCES ARE NOT INCLUDED.
- FLOOR PLANS DEPICTED IN THIS MATERIAL ARE FOR DEMONSTRATION PURPOSES ONLY AND SHOULD NOT BE RELIED AS FINAL PROJECT PLANS
- FOR ANNOUNCEMENT PURPOSES ONLY.

APPLICABLE TO THE FOLLOWING UNITS: 109, M05, M09


MID UNIT	AREA	
	SQ. MTR.	SQ. FT.
LIVING/DINING	19.10	205.59
KITCHEN	7.45	80.19
BEDROOM 1	10.75	115.71
BEDROOM 2	7.10	76.42
T&B	5.60	60.28
UNIT AREA	50.00	538.19
BALCONY	8.00	86.11
TOTAL AREA	106.00	624.30

DMCI HOMES
Feels real good to be home

Lumiere

RESIDENCES

WEST TOWER
2014 AUGUST 26
DESIGN - 14 - 08 - 030

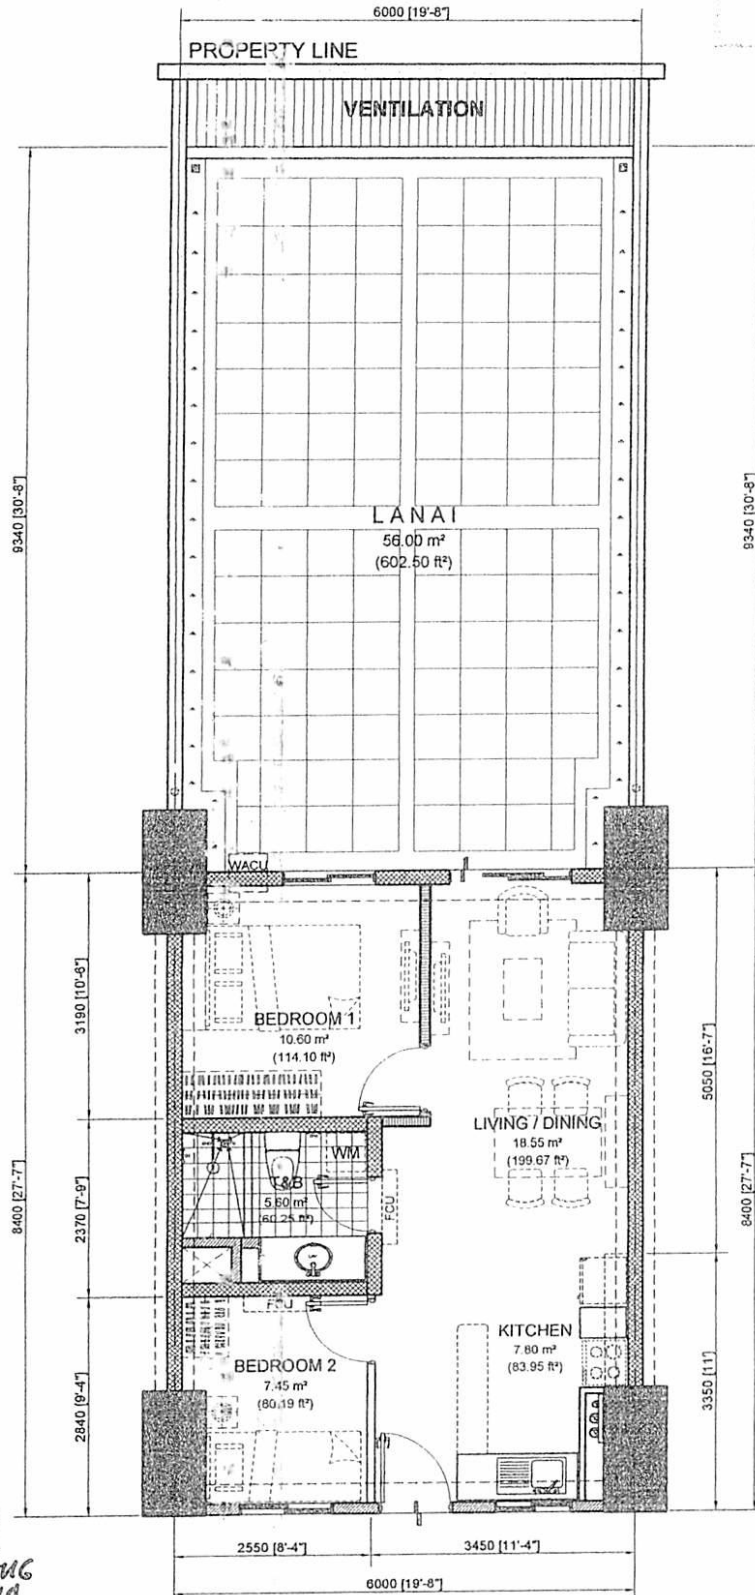

50.00 sq.m. 2-BR B3

MID UNIT - 50.00 sq.m. / 538.19 sq.ft.

WITH LANAI - (56.00 sq.m. / 602.50 sq.ft.)

SCALE: 1 : 100 mtrs.

NOTE:

- DIMENSIONS & AREAS MAY VARY BASED ON ACTUAL SITE CONDITION.
- FURNITURES & APPLIANCES ARE NOT INCLUDED.
- FLOOR PLANS DEPICTED IN THIS MATERIAL ARE FOR DEMONSTRATION PURPOSES ONLY AND SHOULD NOT BE RELIED AS FINAL PROJECT PLANS
- FOR ANNOUNCEMENT PURPOSES ONLY.

APPLICABLE TO THE FOLLOWING UNITS: 103

MID UNIT	AREA	
	SQ. MTR.	SQ. FT.
LIVING/DINING	18.55	199.67
KITCHEN	7.80	83.95
BEDROOM 1	10.60	114.10
BEDROOM 2	7.45	80.19
T&B	5.60	60.25
UNIT AREA	50.00	538.19
BALCONY	56.00	602.50
TOTAL AREA	104.00	1119.44


Mike *Mike* 27 AUG 2014
RMS *RMS* 27 AUG
GSA *GSA* 8/28

DMCI HOMES
Feels real good to be home

Lumiere

RESIDENCES

WEST TOWER
2014 AUGUST 26
DESIGN - 14 - 08 - 030

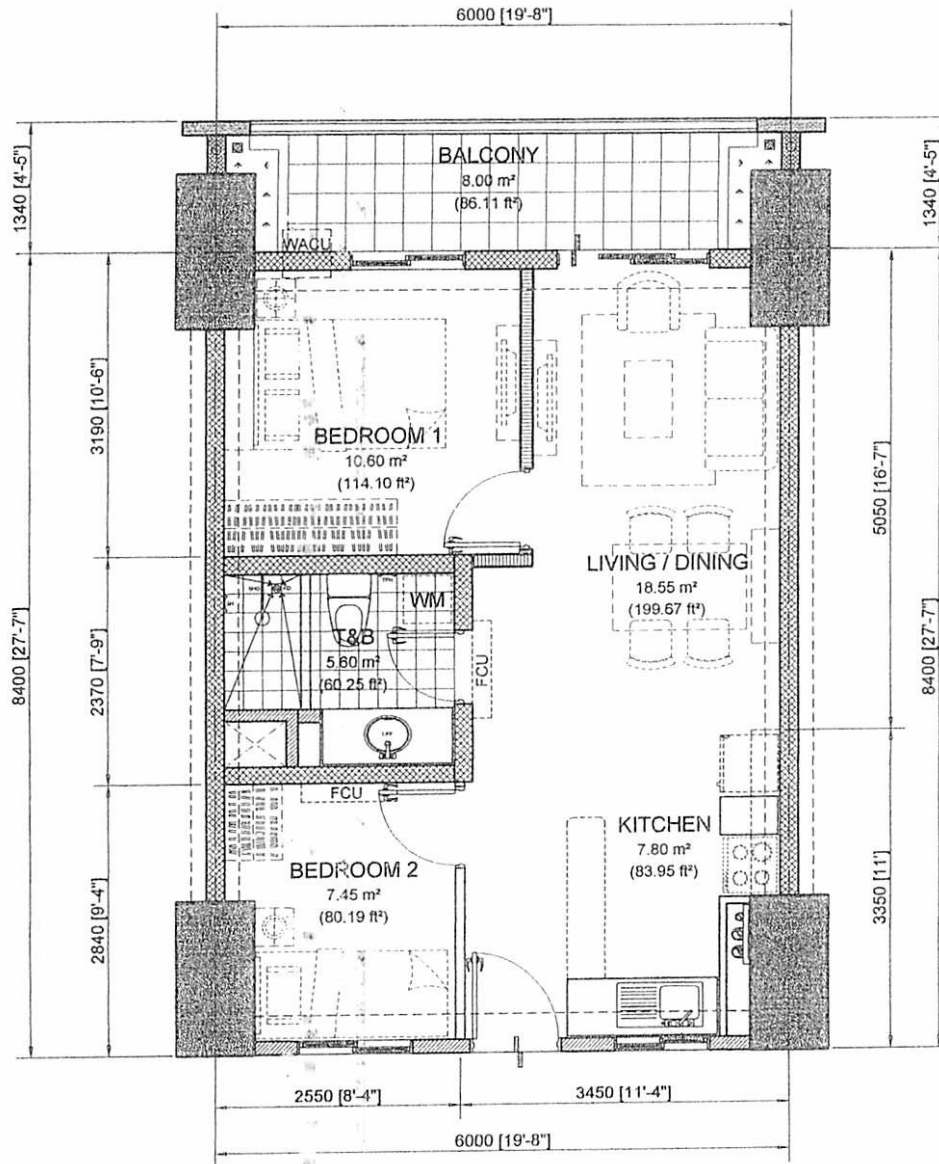

50.00 sq.m. 2-BR B4
MID UNIT - 50.00 sq.m. / 538.19 sq.ft.
WITH BALCONY - (8.00 sq.m. / 86.11 sq.ft.)

SCALE: 1 : 80 mtrs.

NOTE:
- DIMENSIONS & AREAS MAY VARY BASED ON ACTUAL SITE CONDITION.
- FURNITURES & APPLIANCES ARE NOT INCLUDED.
- FLOOR PLANS DEPICTED IN THIS MATERIAL ARE FOR DEMONSTRATION PURPOSES ONLY AND SHOULD NOT BE RELIED AS FINAL PROJECT PLANS
- FOR ANNOUNCEMENT PURPOSES ONLY.

APPLICABLE TO THE FOLLOWING UNITS: M03


MID UNIT	AREA	
	SQ. MTR.	SQ. FT.
LIVING/DINING	18.55	199.67
KITCHEN	7.80	83.95
BEDROOM 1	10.60	114.10
BEDROOM 2	7.45	80.19
T&B	5.60	60.25
UNIT AREA	50.00	538.19
BALCONY	8.00	86.11
TOTAL AREA	58.00	624.30

Mike *W. K. TANG* 2014
RMS *W. K. TANG* 2014
GSA *g* 8/28



Lumiere RESIDENCES

WEST TOWER
2014 AUGUST 26
DESIGN - 14 - 08 - 030

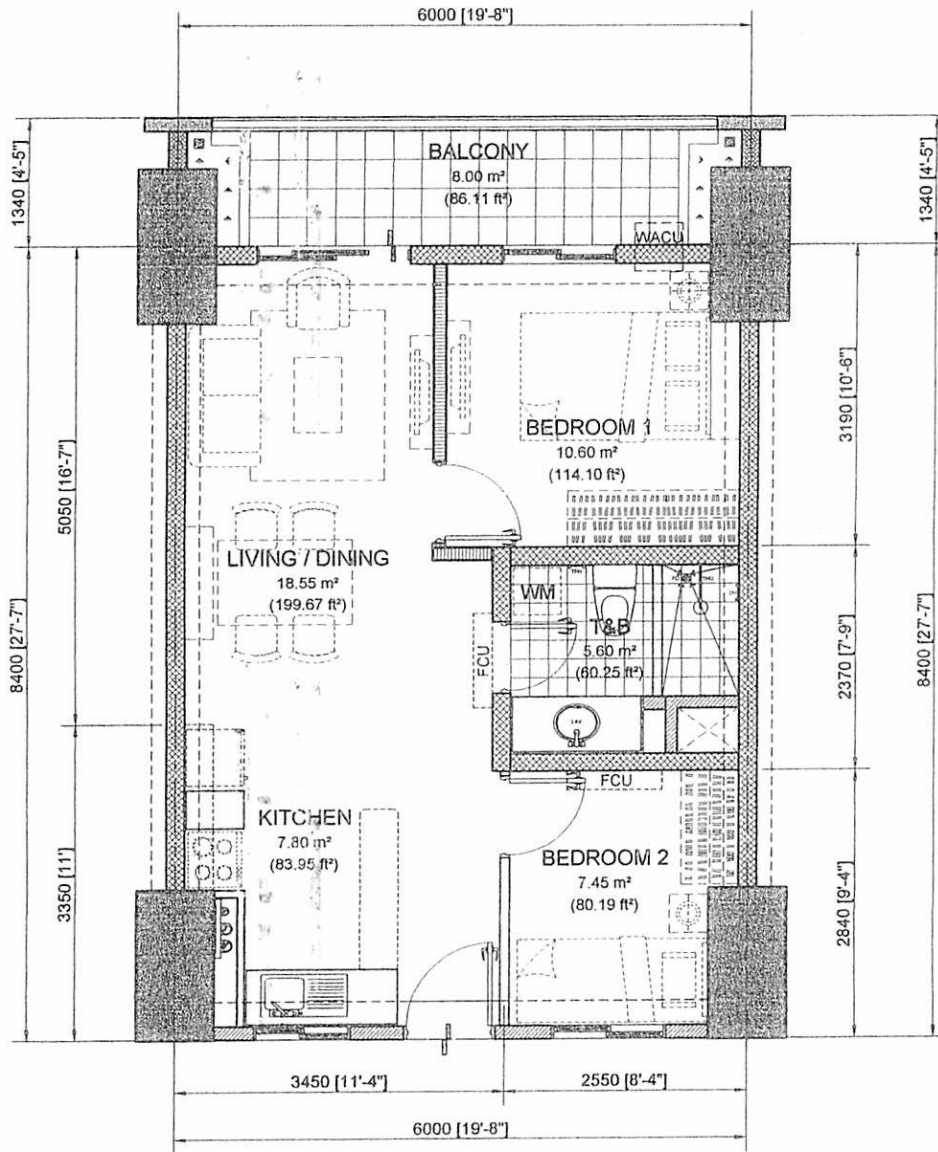

Mike *[Signature]* 27 AUG 2014
RMS *[Signature]* 27 AUG
GSA *[Signature]* 8/28

50.00 sq.m. 2-BR B5
Mid UNIT - 50.00 sq.m. / 538.19 sq.ft.
WITH BALCONY - (8.00 sq.m. / 86.11 sq.ft.)

SCALE: 1 : 80 mtrs.

- NOTE:**
- DIMENSIONS & AREAS MAY VARY BASED ON ACTUAL SITE CONDITION.
 - FURNITURES & APPLIANCES ARE NOT INCLUDED.
 - FLOOR PLANS DEPICTED IN THIS MATERIAL ARE FOR DEMONSTRATION PURPOSES ONLY AND SHOULD NOT BE RELIED AS FINAL PROJECT PLANS
 - FOR ANNOUNCEMENT PURPOSES ONLY.

APPLICABLE TO THE FOLLOWING UNITS: 110, M10


MID UNIT	AREA	
	SQ. MTR.	SQ. FT.
LIVING/DINING	18.55	199.67
KITCHEN	7.80	83.95
BEDROOM 1	10.60	114.10
BEDROOM 2	7.45	80.19
T&B	5.60	60.25
UNIT AREA	50.00	538.19
BALCONY	8.00	86.11
TOTAL AREA	58.00	624.30

DMCI HOMES
Feels real good to be home

Lumiere

RESIDENCES

WEST TOWER
2013 AUGUST 26
DESIGN - 14 - 08 - 030

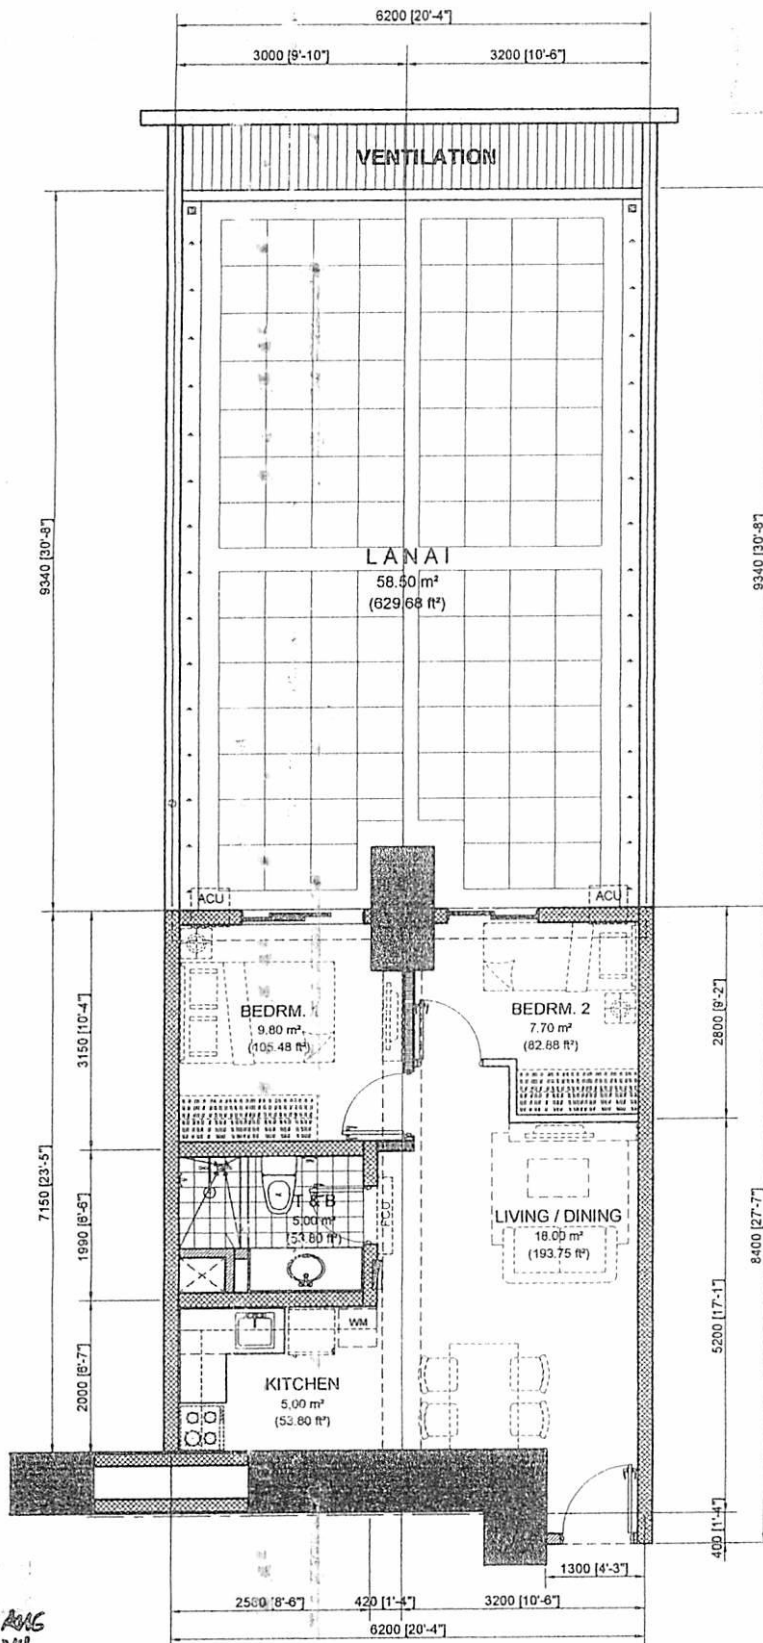

45.50 sq.m. 2-BR C3

MID UNIT - 45.50 sq.m. / 489.75 sq.ft.

WITH LANAI - (58.50 sq.m / 629.68 sq.ft.)

SCALE: 1 : 100 mtrs.

NOTE:

- DIMENSIONS & AREAS MAY VARY BASED ON ACTUAL SITE CONDITION.
- FURNITURES & APPLIANCES ARE NOT INCLUDED.
- FLOOR PLANS DEPICTED IN THIS MATERIAL ARE FOR DEMONSTRATION PURPOSES ONLY AND SHOULD NOT BE RELIED AS FINAL PROJECT PLANS
- FOR ANNOUNCEMENT PURPOSES ONLY.

APPLICABLE TO THE FOLLOWING UNITS: 101

MID UNIT	AREA	
	SQ. MTR.	SQ. FT.
LIVING/DINING	18.00	193.75
KITCHEN	5.00	53.80
BEDROOM 1	9.80	105.48
BEDROOM 2	7.70	82.88
T&B	5.00	53.80
UNIT AREA	45.50	489.75
LANAI	58.50	629.68
TOTAL AREA	103.50	1114.06


Mike *Mike* 27 AUG 2014
RMS *RMS* 27 AUG
GSA *g* 8/18



Lumiere

RESIDENCES

WEST TOWER
2013 AUGUST 26
DESIGN - 14 - 08 - 030

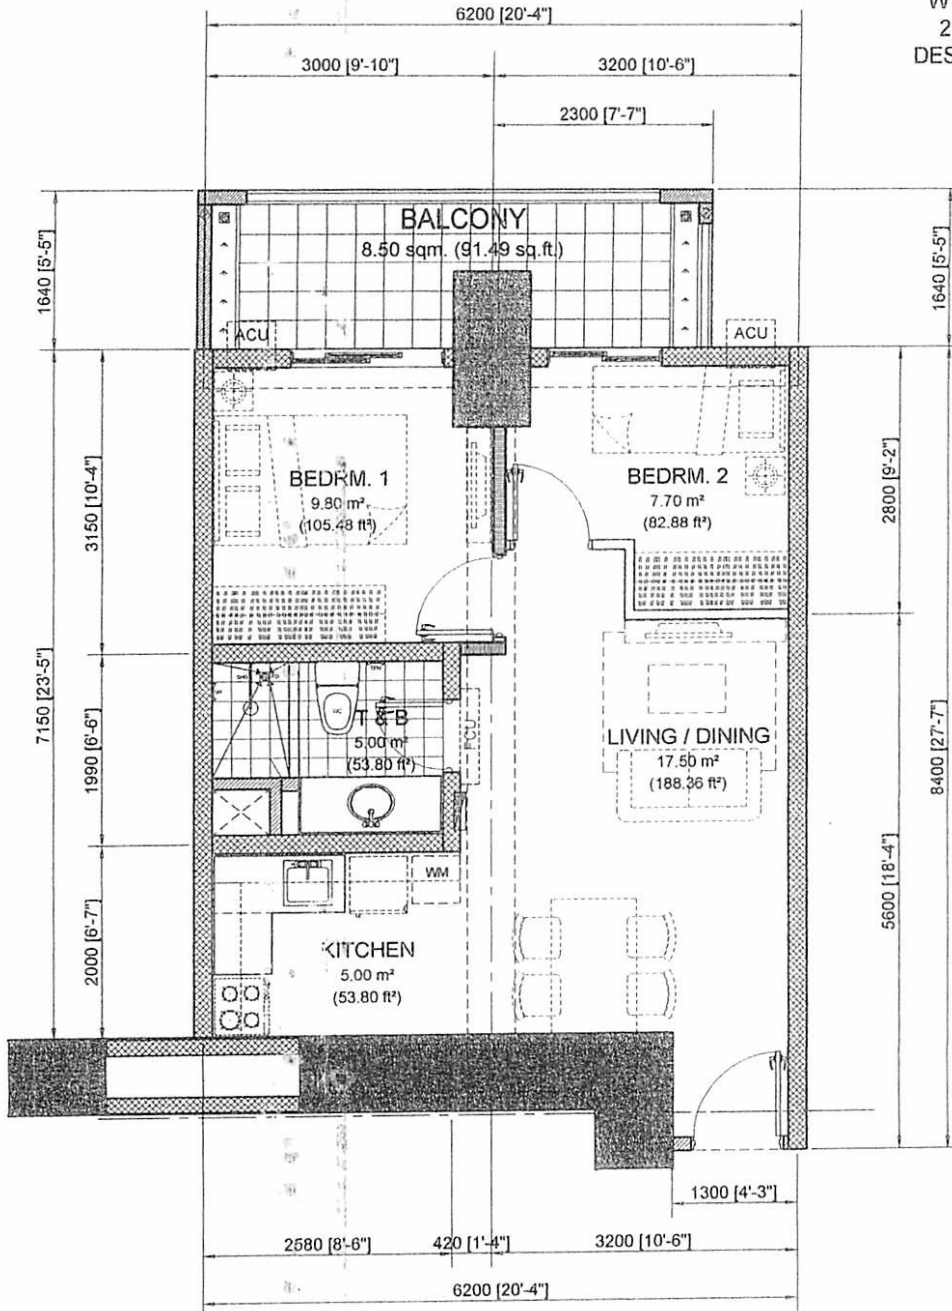

45.50 sq.m. 2-BR C4

MID UNIT - 45.50 sq.m. / 489.75 sq.ft.
WITH BALCONY - (8.50 sq.m / 91.49 sq.ft.)

SCALE: 1 : 80 mtrs.

- NOTE:**
- DIMENSIONS & AREAS MAY VARY BASED ON ACTUAL SITE CONDITION.
 - FURNITURES & APPLIANCES ARE NOT INCLUDED.
 - FLOOR PLANS DEPICTED IN THIS MATERIAL ARE FOR DEMONSTRATION PURPOSES ONLY AND SHOULD NOT BE RELIED AS FINAL PROJECT PLANS
 - FOR ANNOUNCEMENT PURPOSES ONLY.

APPLICABLE TO THE FOLLOWING UNITS: M01

MID UNIT	AREA	
	SQ. MTR.	SQ. FT.
LIVING/DINING	18.00	193.75
KITCHEN	5.00	53.80
BEDROOM 1	9.80	105.48
BEDROOM 2	7.70	82.88
T&B	5.00	53.80
UNIT AREA	45.50	489.75
BALCONY	8.50	91.49
TOTAL AREA	103.50	1114.06


Mike *Mike* 27 AUG 2014
RMS *RMS* 27 AUG
GSA *GSA* 8/28

DMCI HOMES
Feels real good to be home

Lumiere

RESIDENCES

WEST TOWER
2013 AUGUST 26
DESIGN - 14 - 08 - 030

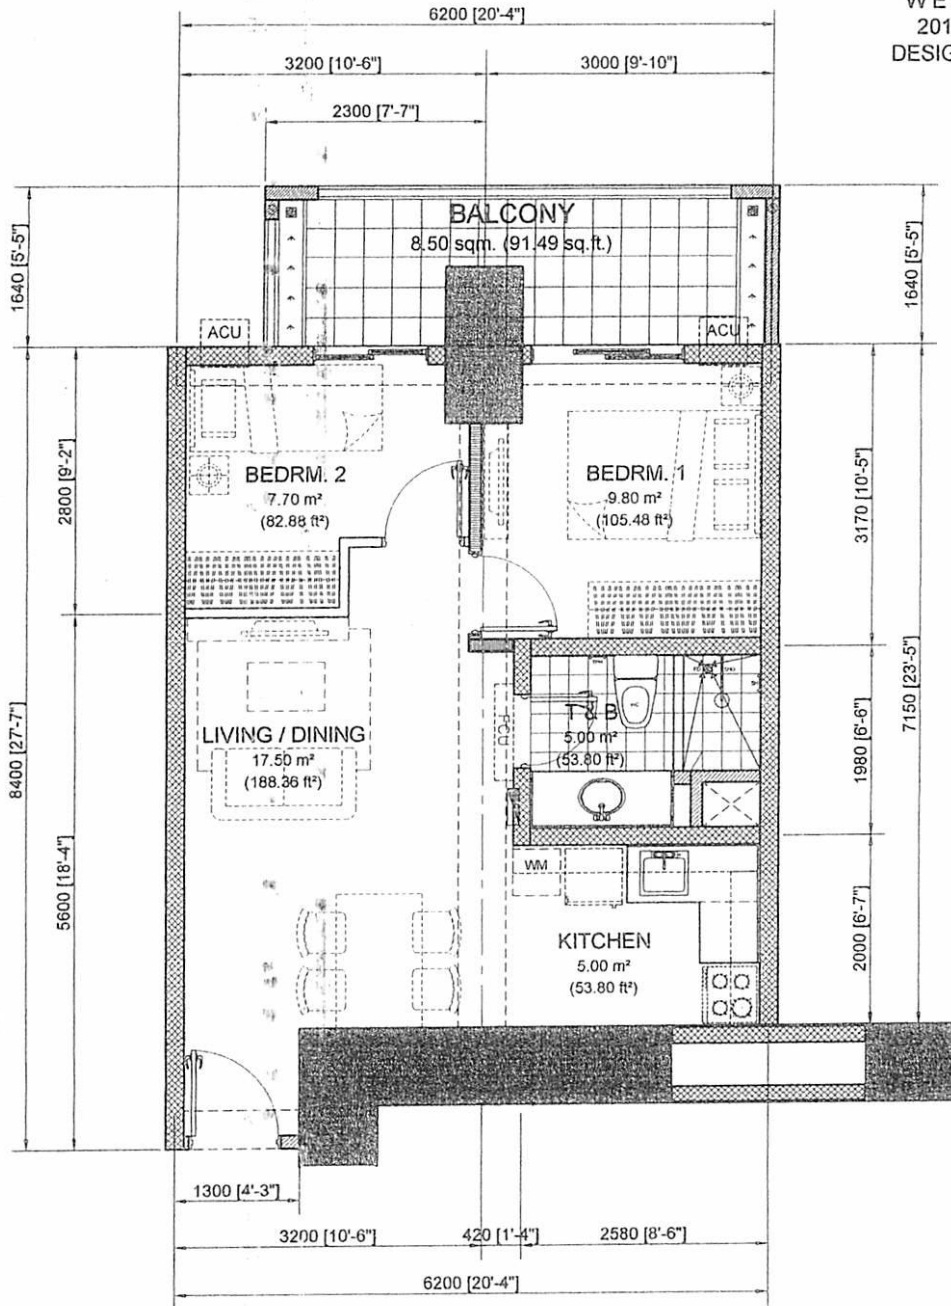

Mike *[Signature]* 27 AUG 2014
RMS *[Signature]* 27 AUG
GSA *[Signature]* 8/18

45.50 sq.m. 2-BR C5
MID UNIT - 45.50 sq.m. / 489.75 sq.ft.
WITH BALCONY - (8.50 sq.m / 91.49 sq.ft.)

SCALE: 1 : 80 mtrs.

NOTE:
- DIMENSIONS & AREAS MAY VARY BASED ON ACTUAL SITE CONDITION.
- FURNITURES & APPLIANCES ARE NOT INCLUDED.
- FLOOR PLANS DEPICTED IN THIS MATERIAL ARE FOR DEMONSTRATION PURPOSES ONLY AND SHOULD NOT BE RELIED AS FINAL PROJECT PLANS
- FOR ANNOUNCEMENT PURPOSES ONLY.

APPLICABLE TO THE FOLLOWING UNITS: 112, M12

MID UNIT	AREA	
	SQ. MTR.	SQ. FT.
LIVING/DINING	18.00	193.75
KITCHEN	5.00	53.80
BEDROOM 1	9.80	105.48
BEDROOM 2	7.70	82.88
T&B	5.00	53.80
UNIT AREA	45.50	489.75
BALCONY	8.50	91.49
TOTAL AREA	103.50	1114.06



FOR REFERENCE ONLY


Lumiere

RESIDENCES

EAST TOWER

2014 OCT 27

DESIGN - 14 - 10 - 045

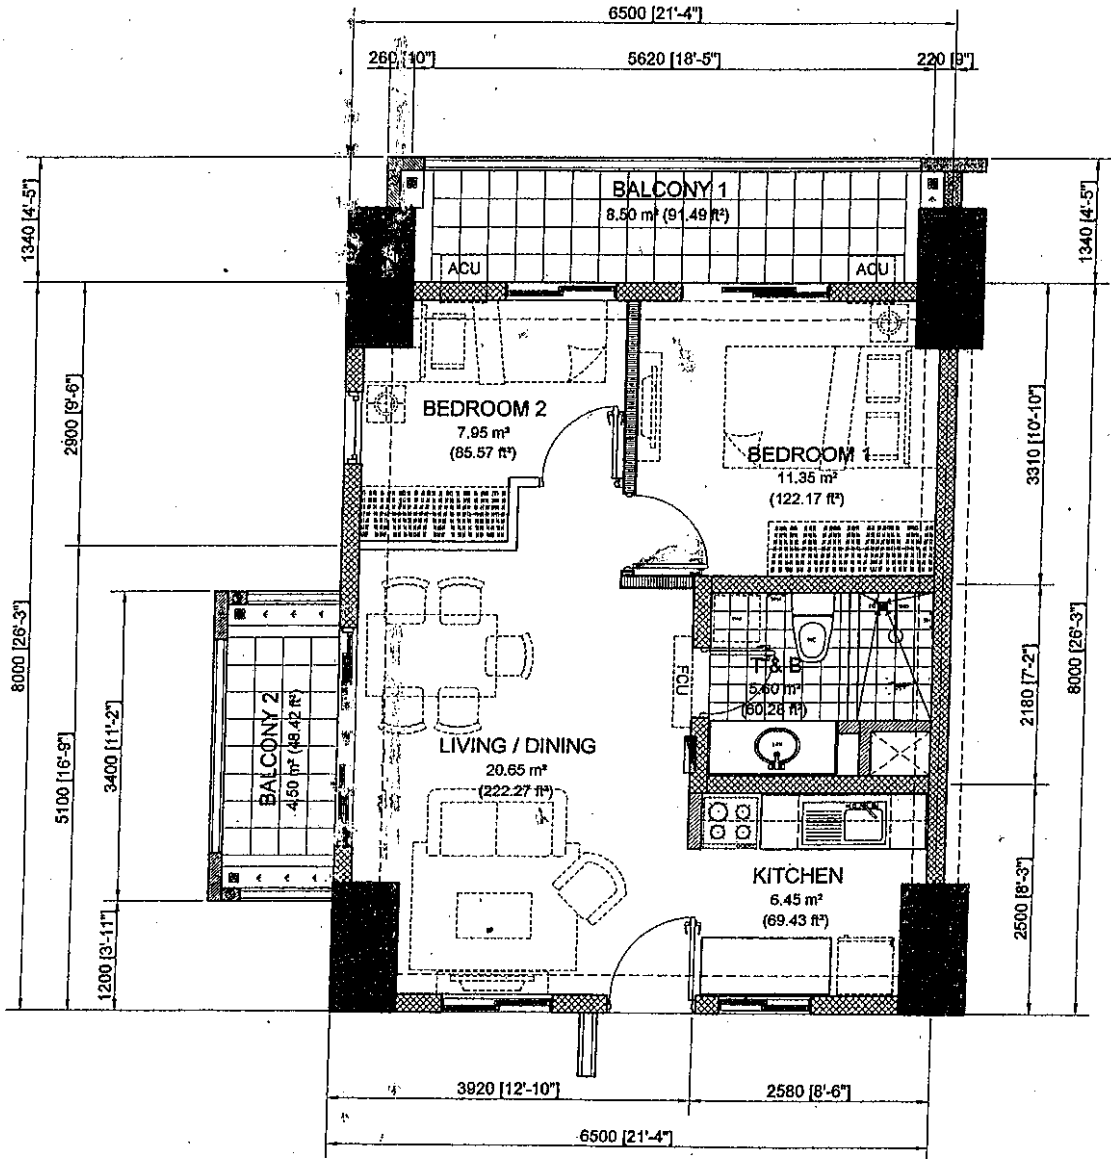

NOTED BY:	
Mike	Mike 29 OCT 2014
RMS	RMS 29 OCT 2014
GSA	GSA 6/30




52.00 sq.m. 2-BR D1
END UNIT - 52.00 sq.m. / 559.72 sq.ft.
WITH 2 BALCONIES - 8.50 sq.m / 91.49 sq.ft.
- 4.50 sq.m. / 48.42 sq.ft.

SCALE: 1 : 80 mtrs.

NOTE:
- DIMENSIONS & AREAS MAY VARY BASED ON ACTUAL SITE CONDITION.
- FURNITURES & APPLIANCES ARE NOT INCLUDED.
- FLOOR PLANS DEPICTED IN THIS MATERIAL ARE FOR DEMONSTRATION PURPOSES ONLY AND SHOULD NOT BE RELIED AS FINAL PROJECT PLANS
- FOR ANNOUNCEMENT PURPOSES ONLY.

MID UNIT	AREA	
	SQ. MTR.	SQ. FT.
LIVING/DINING	20.65	222.27
KITCHEN	6.45	69.43
BEDROOM 1	11.35	122.17
BEDROOM 2	7.95	85.57
T&B	5.60	60.28
UNIT AREA	52.00	559.72
BALCONY 1	8.50	91.49
BALCONY 2	4.50	48.42
TOTAL AREA	65.00	699.6

WEST TOWER
2014 AUGUST 26
DESIGN 14 - 08 - 030

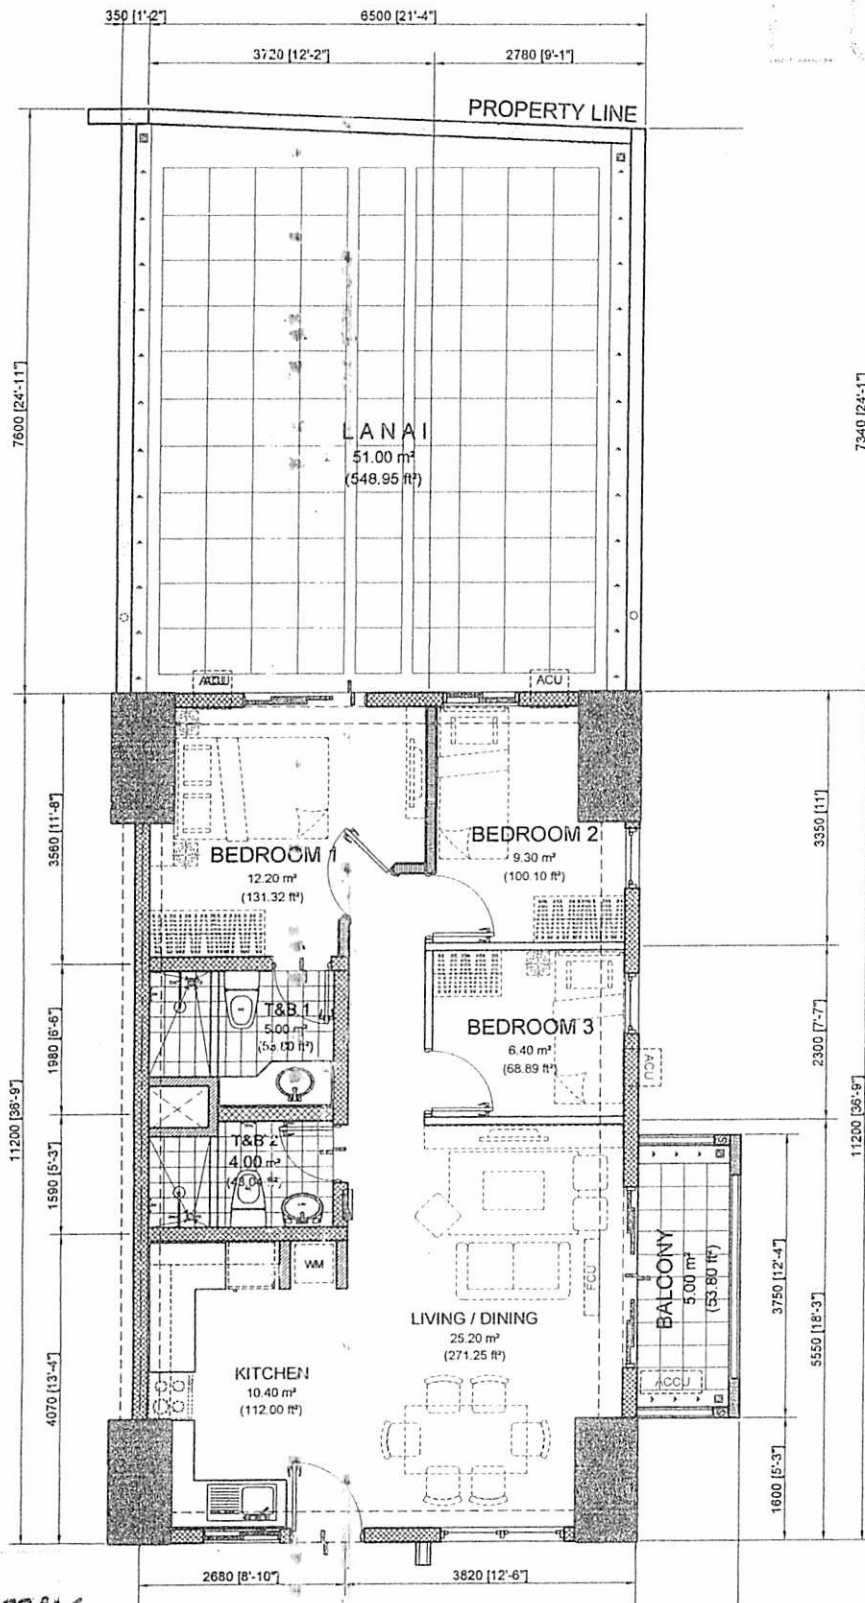

72.50 sq.m. 3-BR A3
END UNIT - 72.50 sq.m. / 780.38 sq. ft.
WITH LANAI - 51.00 sq.m. / 548.95 sq. ft.
WITH BALCONY - 5.00 sq.m. / 53.80 sq. ft.

SCALE: 1 : 100 mtrs.

NOTE:
- DIMENSIONS & AREAS MAY VARY BASED ON ACTUAL SITE CONDITION.
- FURNITURES & APPLIANCES ARE NOT INCLUDED.
- FLOOR PLANS DEPICTED IN THIS MATERIAL ARE FOR DEMONSTRATION PURPOSES ONLY AND SHOULD NOT BE RELIED AS FINAL PROJECT PLANS
- FOR ANNOUNCEMENT PURPOSES ONLY.

APPLICABLE TO THE FOLLOWING UNITS: 106

MID UNIT	AREA	
	SQ. MTR.	SQ. FT.
LIVING/DINING	25.20	271.25
KITCHEN	10.40	112.00
BEDROOM 1	12.20	131.32
BEDROOM 2	9.30	100.10
BEDROOM 3	6.40	68.89
T&B-1	5.00	53.80
T&B-2	4.00	43.04
UNIT AREA	72.50	780.38
LANAI	51.00	548.95
BALCONY	5.00	53.80
TOTAL AREA	128.50	1383.13


Mike *Mike* 27 AUG 2014
RMS *RMS* 27 AUG
GSA *GSA* 8/28



Lumiere

RESIDENCES

WEST TOWER
2014 AUGUST 26
DESIGN 14 - 08 - 030

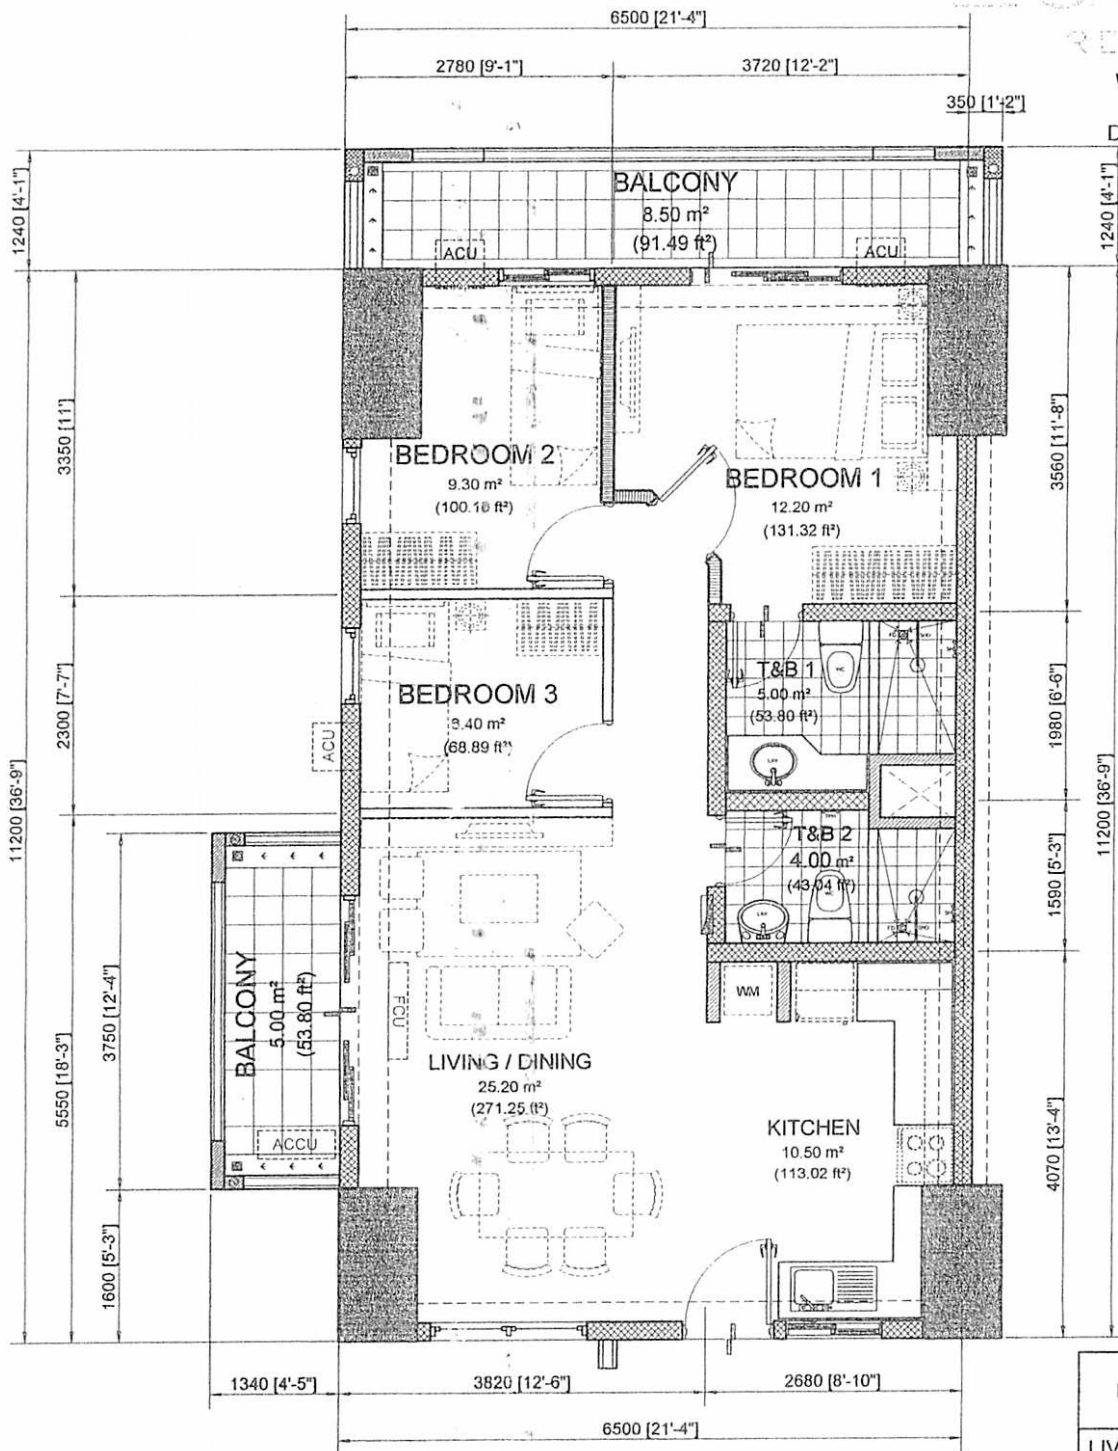

72.50 sq.m. 3-BR A5
END UNIT - 72.50 sq.m. / 780.38 sq.ft.
WITH TWO BALCONIES - 8.50 sq.m. / 91.49 sq.ft.
- 5.00 sq.m. / 53.80 sq.ft.

NOTE:

- DIMENSIONS & AREAS MAY VARY BASED ON ACTUAL SITE CONDITION.
- FURNITURES & APPLIANCES ARE NOT INCLUDED.
- FLOOR PLANS DEPICTED IN THIS MATERIAL ARE FOR DEMONSTRATION PURPOSES ONLY AND SHOULD NOT BE RELIED AS FINAL PROJECT PLANS
- FOR ANNOUNCEMENT PURPOSES ONLY.

APPLICABLE TO THE FOLLOWING UNITS: 107, M07

MID UNIT	AREA	
	SQ. MTR.	SQ. FT.
LIVING/DINING	25.20	271.25
KITCHEN	10.40	112.00
BEDROOM 1	12.20	131.32
BEDROOM 2	9.30	100.10
BEDROOM 3	6.40	68.89
T&B-1	5.00	53.80
T&B-2	4.00	43.04
UNIT AREA	72.50	780.38
BALCONY 1	8.50	91.49
BALCONY 2	5.00	53.80
TOTAL AREA	86.00	925.67

Mike *Ullrich* 27 AUG 2014

RMS *SNB* 27 AUG

GSA *g* 8/28

