


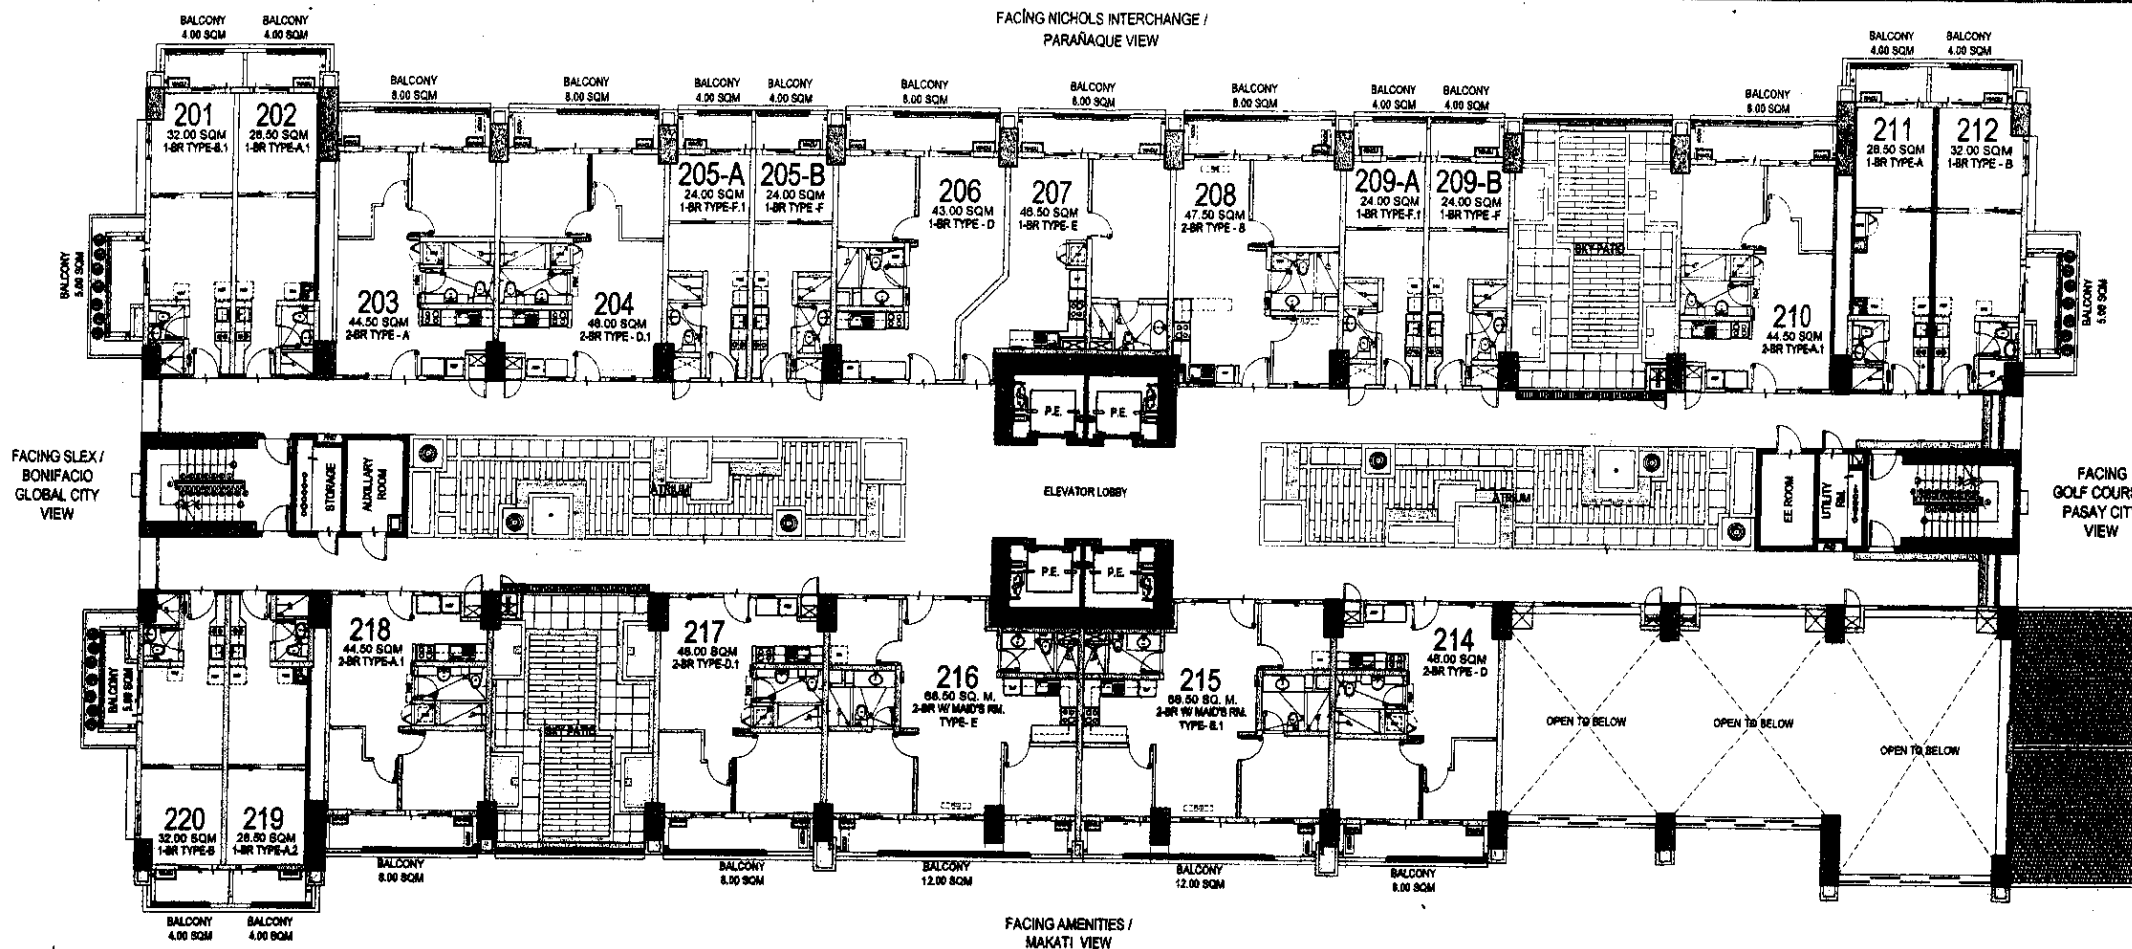

LIST FOR POSSIBLE
TANDEM UNITS:


NOTE:
Standard company policy
regarding request for tandem
shall apply.

SECOND FLOOR PLAN
SEPTEMBER 29, 2016
PER MEMO REF. # DE-16-09-53

FAIRWAY
Terraces


BY DMC HOMES


AVAILABILITY PLAN

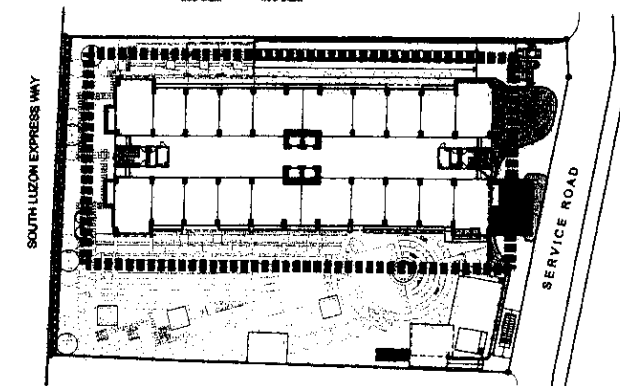

NOTED BY:	NIKKO	21/10
	RMS	03/07
	AMC	01/10



Disclaimer: Floor plans depicted in this material are for demonstration purposes only and should not be relied upon as final project plans.
For announcement purposes only.

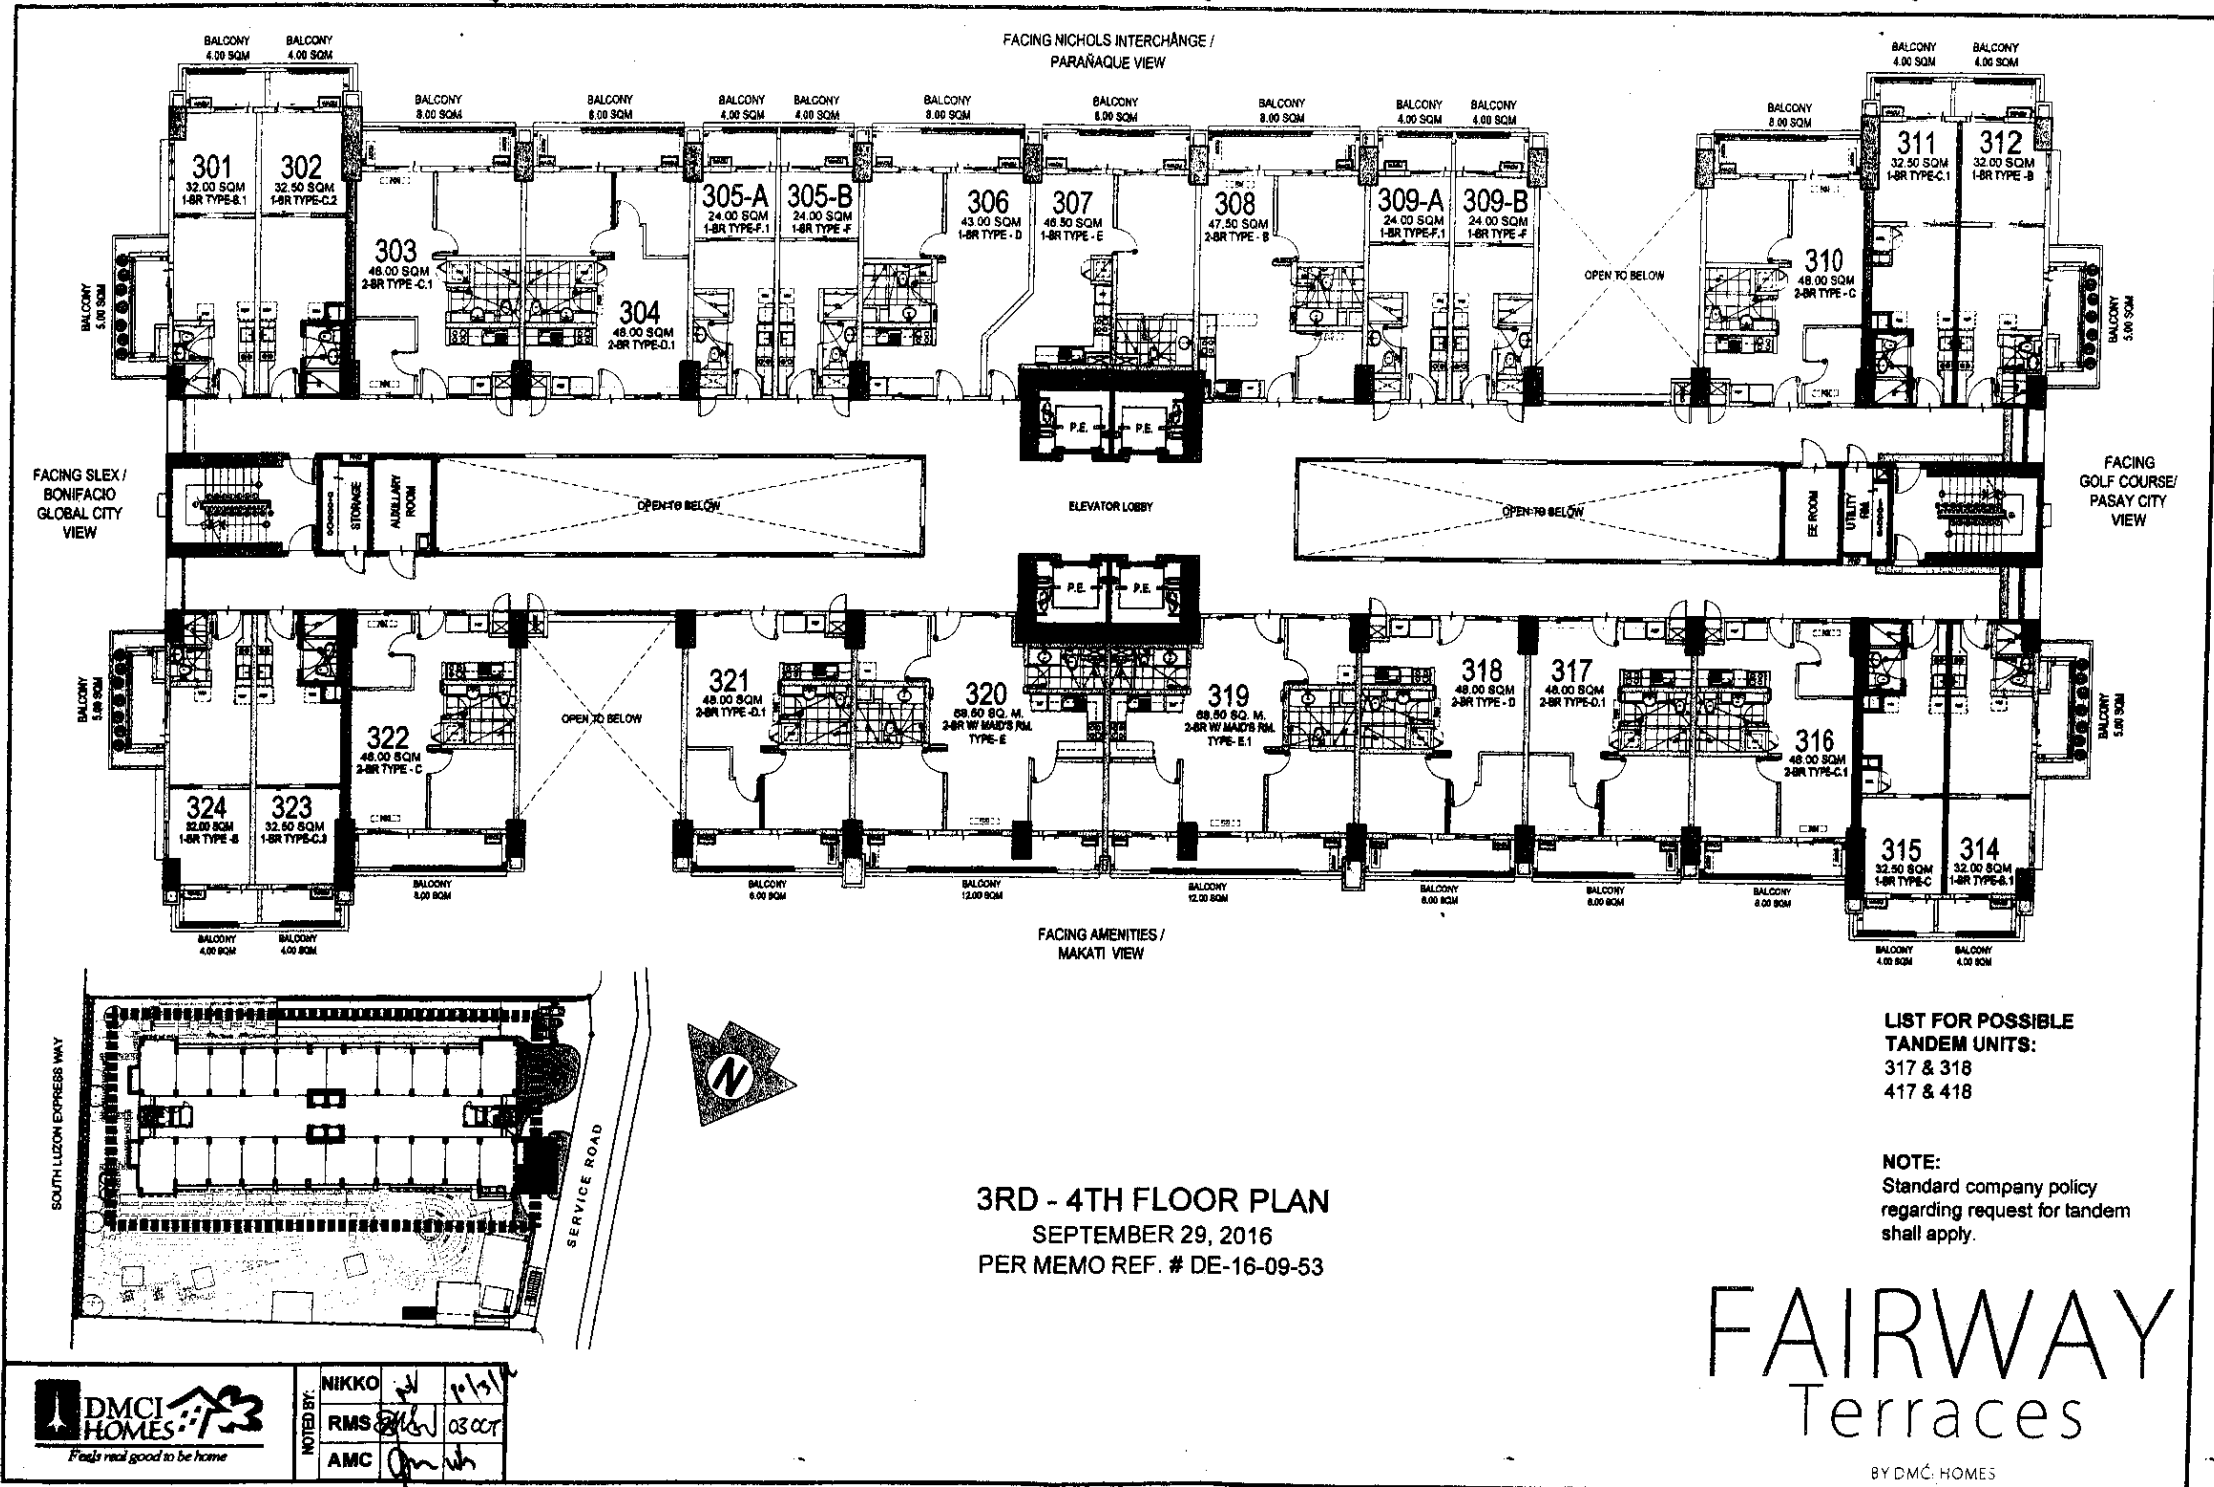

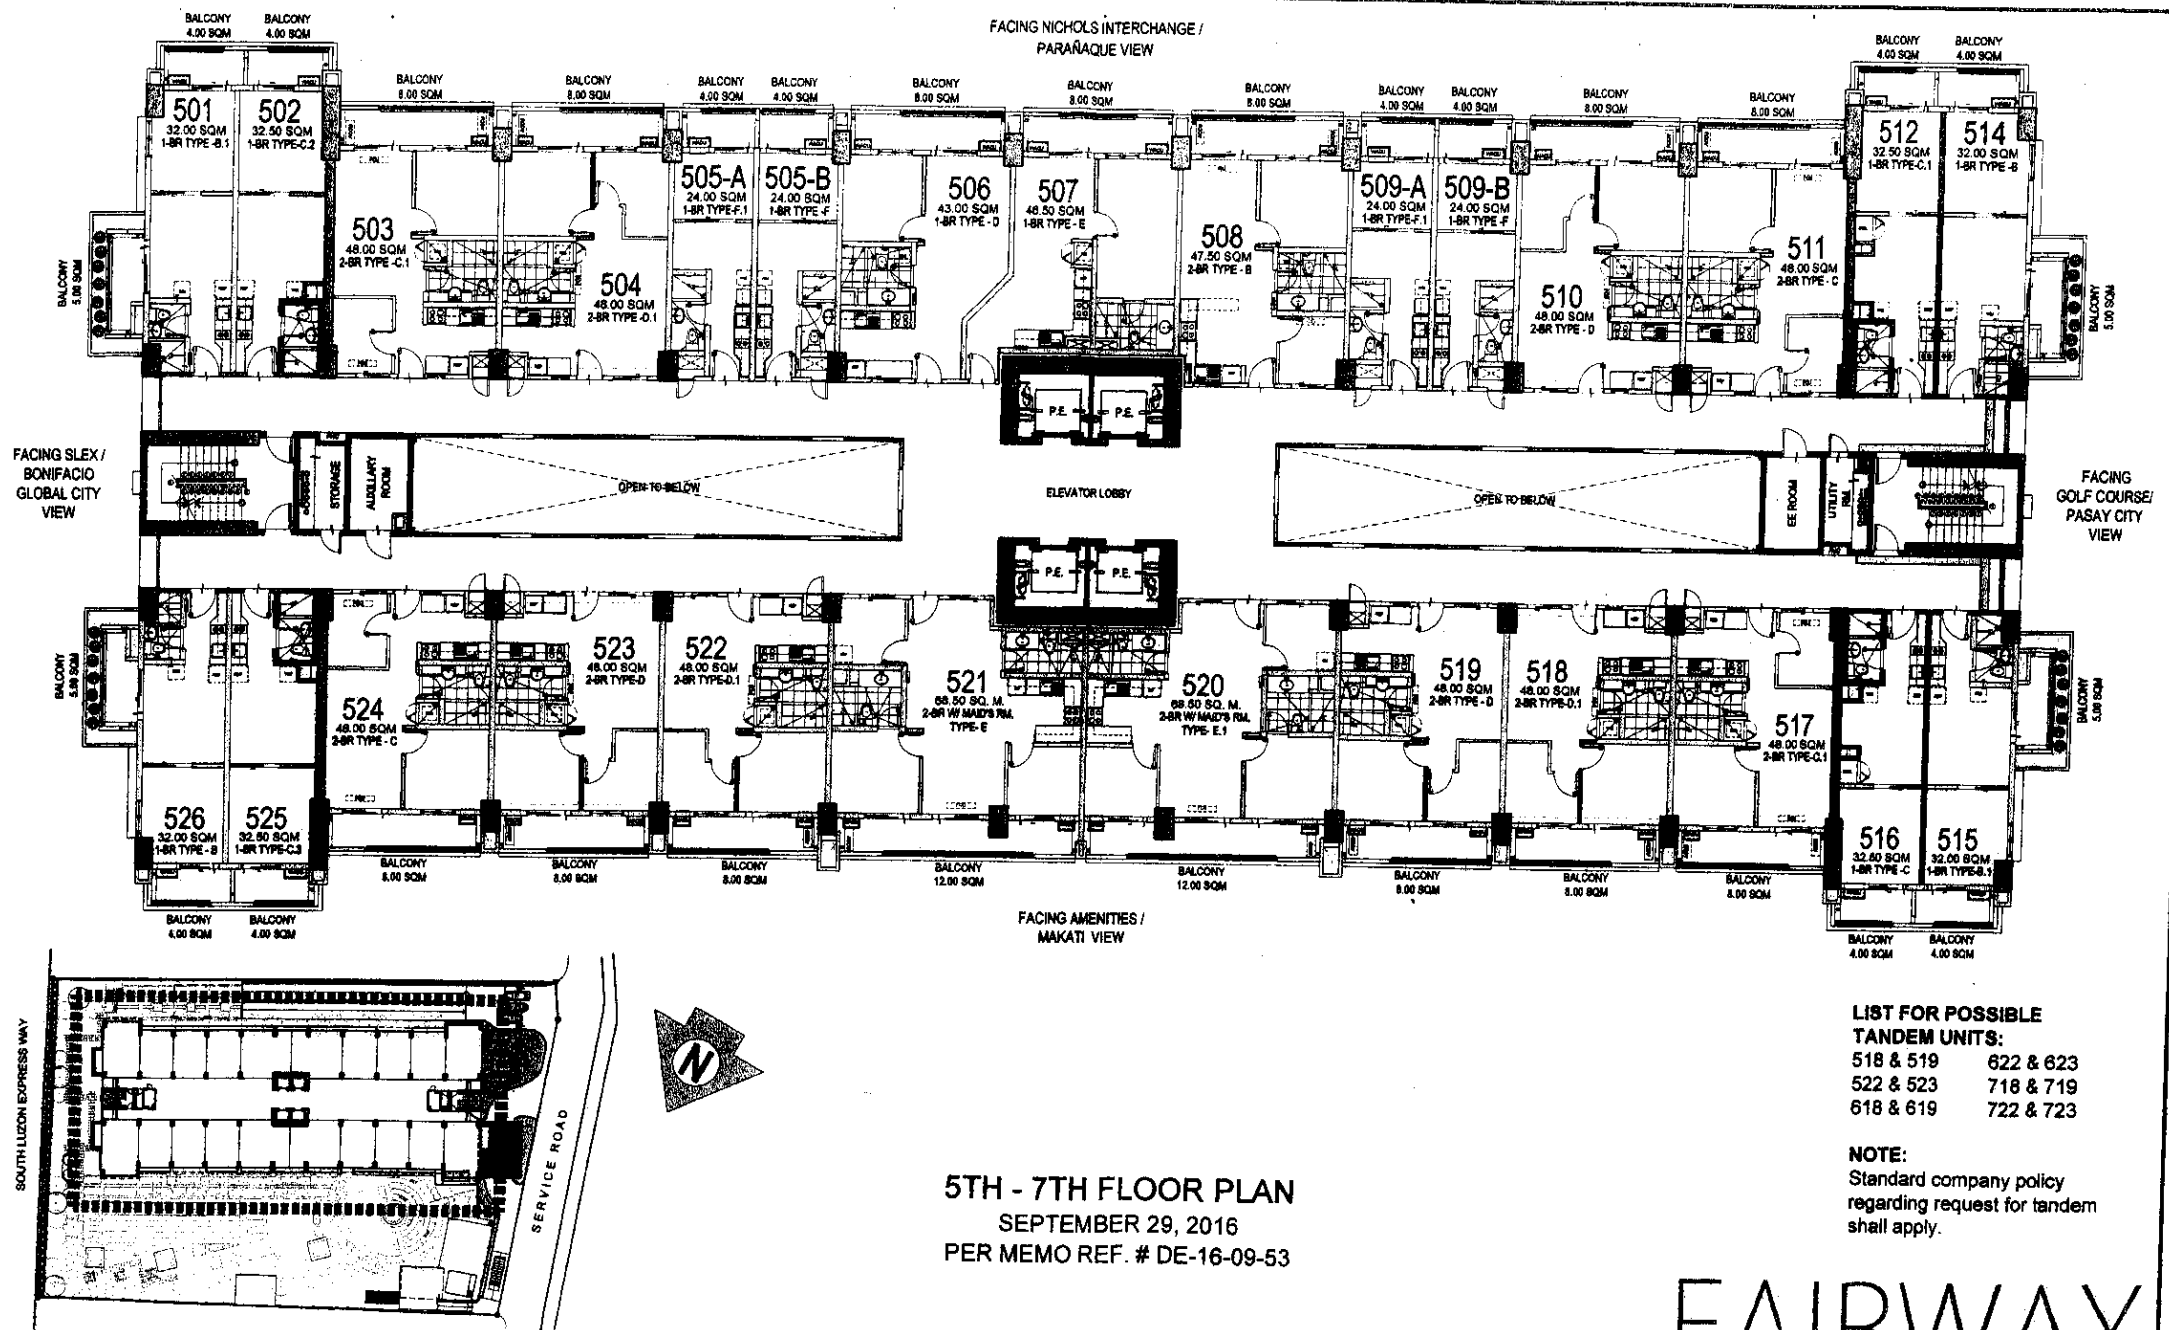

NOTED BY: NIKKO W. P. / 5/5/16
RMS [Signature] 0300T
AMC [Signature]

Disclaimer: Floor plans depicted in this material are for demonstration purposes only and should not be relied upon as final project plans.
For announcement purposes only.

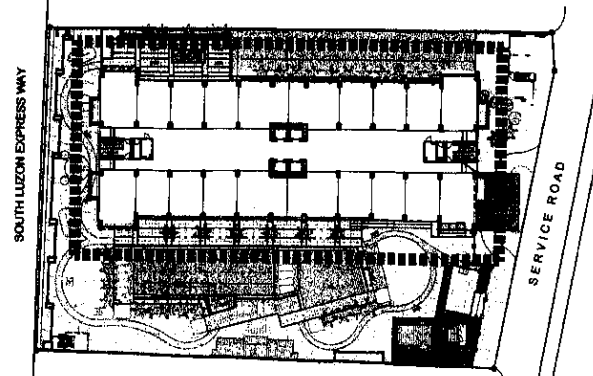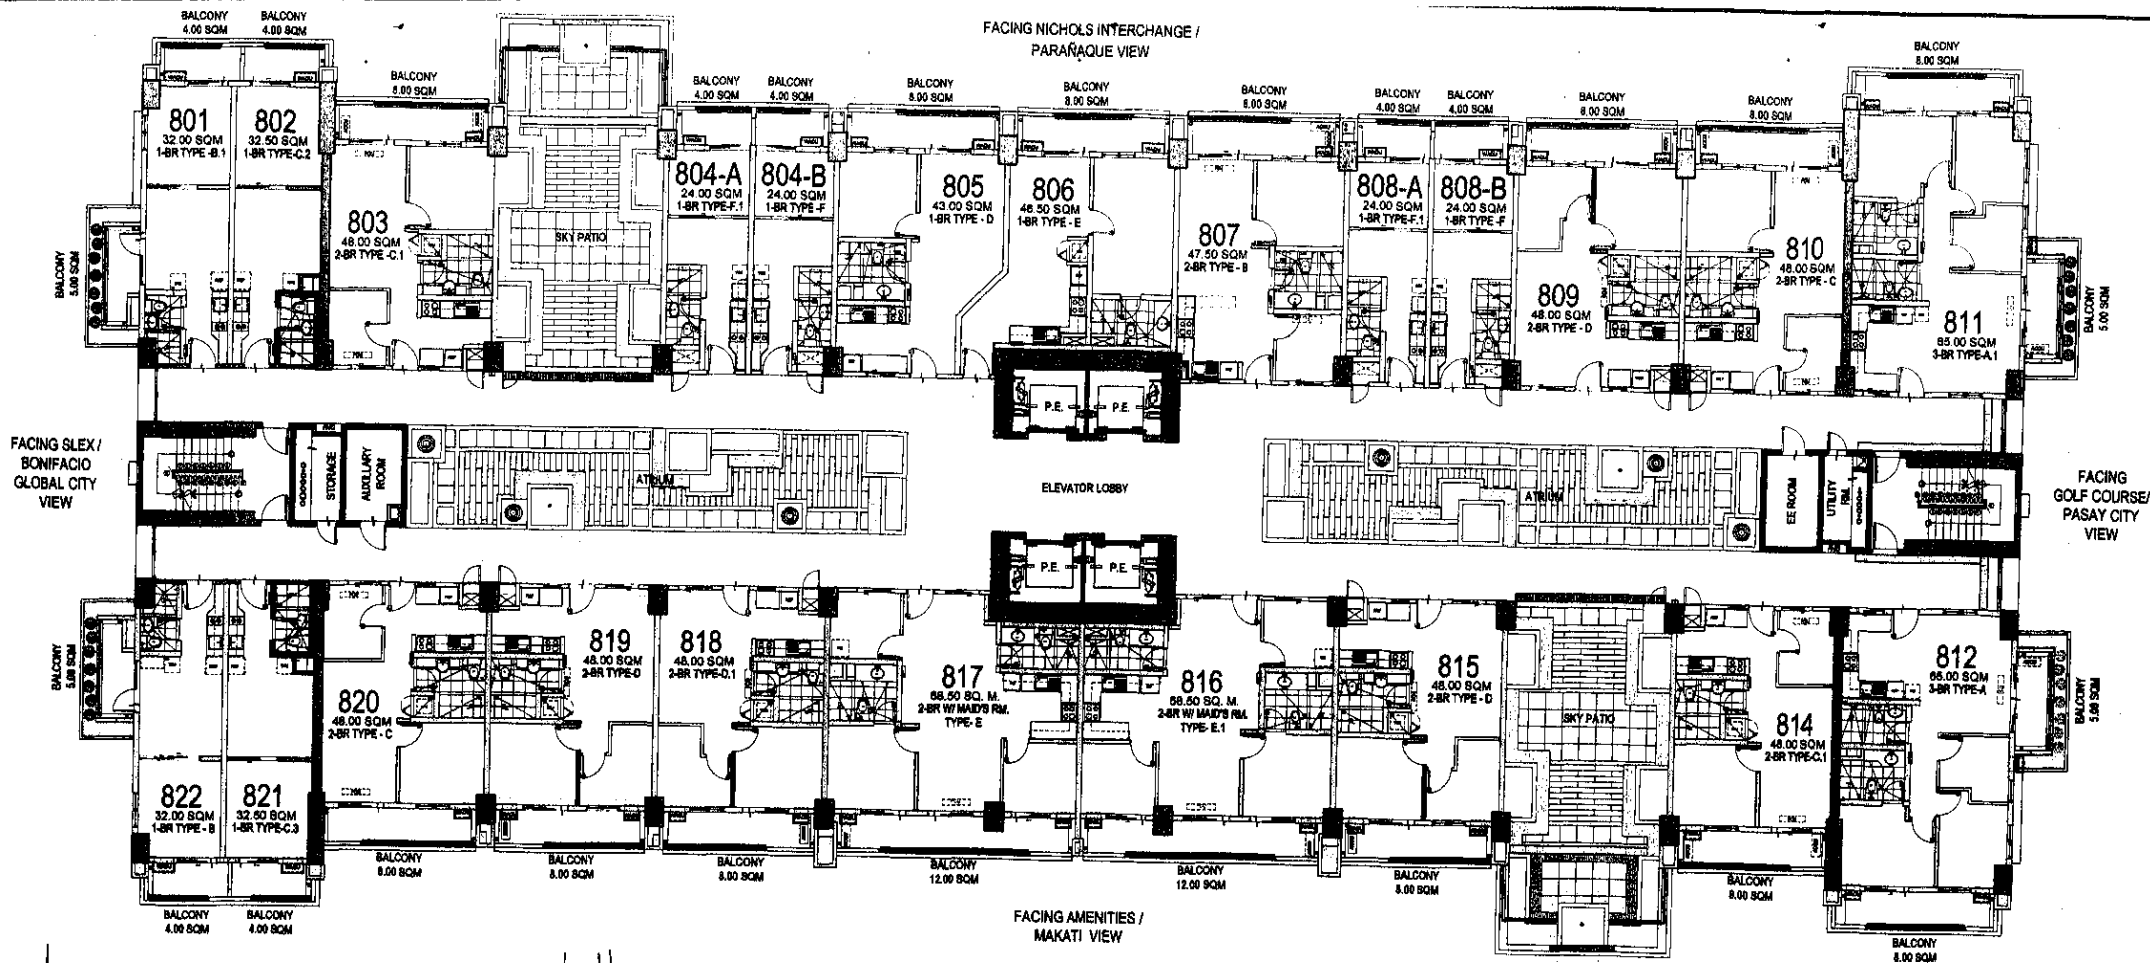

8TH FLOOR PLAN
 JANUARY 18, 2017
 PER MEMO REF. # DE-17-01-028

**LIST FOR POSSIBLE
 TANDEM UNITS:**
 818 & 819

NOTE:
 Standard company policy
 regarding request for tandem
 shall apply.

FAIRWAY Terraces

BY DMCI HOMES



AVAILABILITY PLAN



NOTED BY:	NIKKO	10/10/17
	RMS	2/15/18
	AMC	1/17

THIS AVAILABILITY PLAN SUPERSEDES
 AVAILABILITY PLAN RELEASED LAST
 DECEMBER 10, 2015 WITH REF. # DE-15-12-008

Disclaimer: Floor plans depicted in this material are for demonstration purposes only and should not be relied upon as final project plans.
 For announcement purposes only.

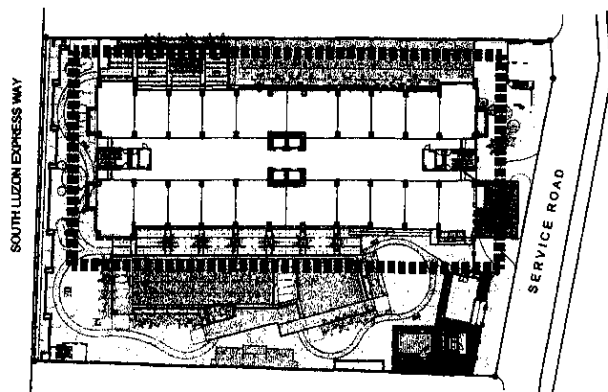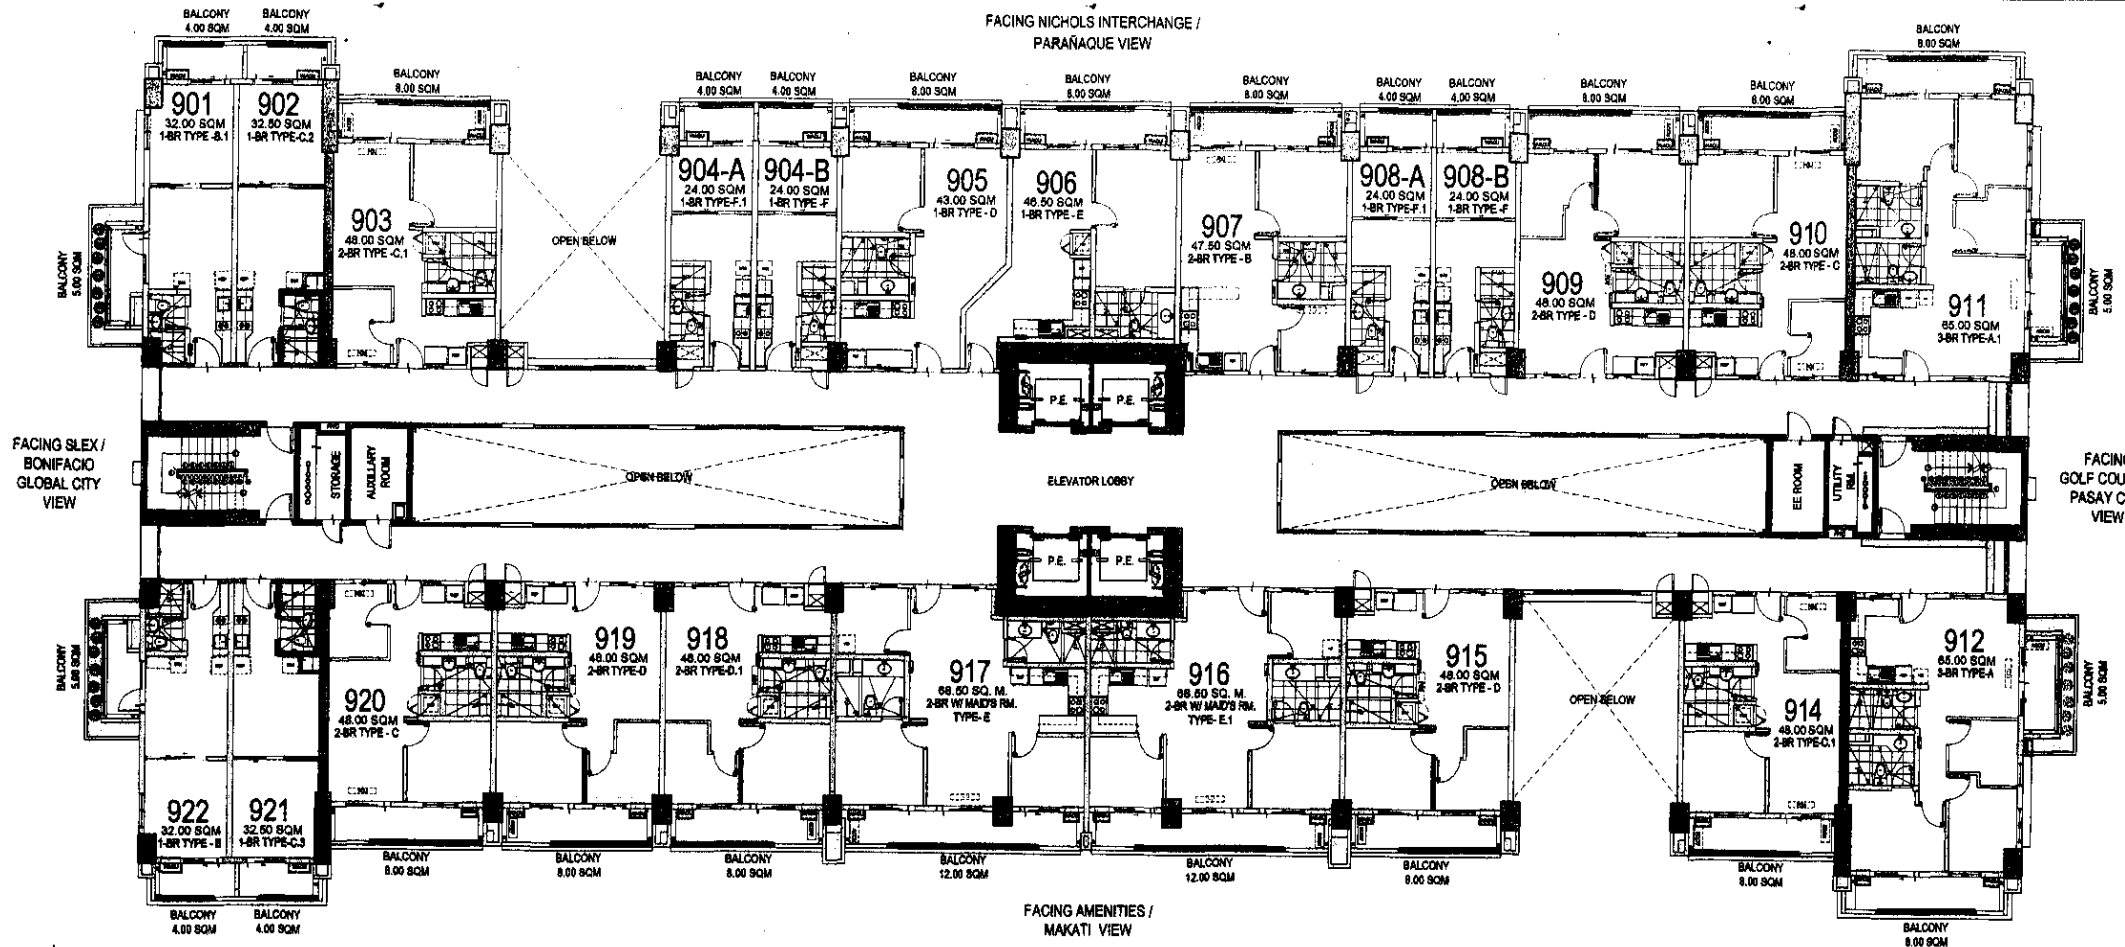

TYPICAL 9TH & 10TH FLOOR PLAN

JANUARY 18, 2017

PER MEMO REF. # DE-17-01-028

**LIST FOR POSSIBLE
TANDEM UNITS:**
918 & 919
1018 & 1019

NOTE:
Standard company policy
regarding request for tandem
shall apply.

FAIRWAY Terraces

BY DMC HOMES



-AVAILABILITY PLAN



NOTED BY:	NIKKO	1/18/17
	RMS	1/19/17
	AMC	1/17

THIS AVAILABILITY PLAN SUPERSEDES
AVAILABILITY PLAN RELEASED LAST
DECEMBER 10, 2016 WITH REF. # DE-16-12-009

Disclaimer: Floor plans depicted in this material are for demonstration purposes only and should not be relied upon as final project plans.
For announcement purposes only.

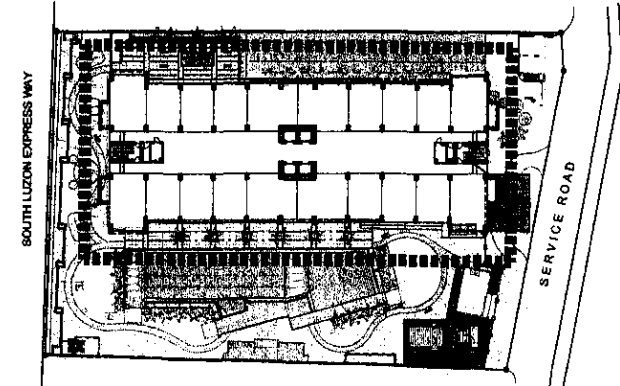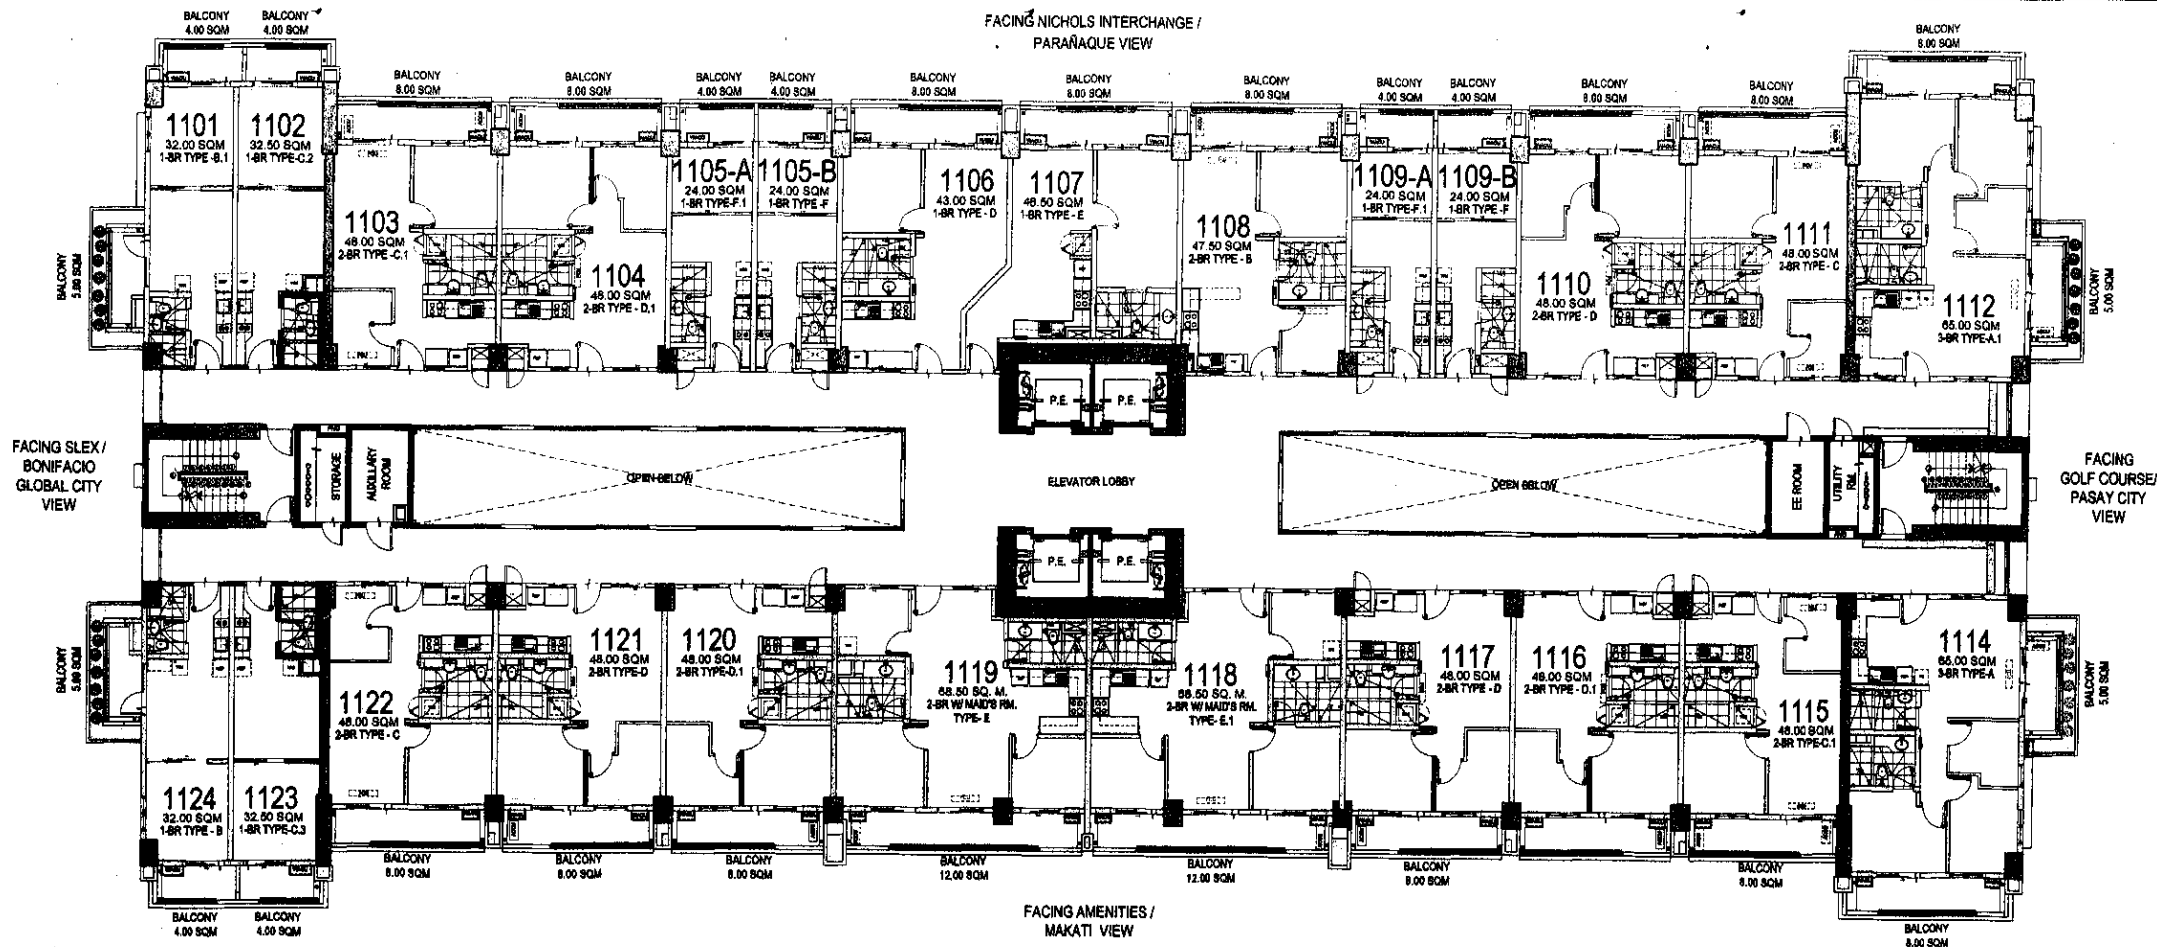

TYPICAL 11TH & 12TH FLOOR PLAN
 JANUARY 18, 2017
 PER MEMO REF. # DE-17-01-028

- LIST FOR POSSIBLE TANDEM UNITS:**
 1120 & 1121 1220 & 1221
 1116 & 1117 1216 & 1217

NOTE:
 Standard company policy regarding request for tandem shall apply.

FAIRWAY Terraces

BY DMC HOMES



AVAILABILITY PLAN



NOTED BY:	NIKKO	1/18/17
	RMS	1/19/17
	AMC	1/19/17

THIS AVAILABILITY PLAN SUPERSEDES
 AVAILABILITY PLAN RELEASED LAST
 DECEMBER 10, 2015 WITH REF. # DE-15-12-008

Disclaimer: Floor plans depicted in this material are for demonstration purposes only and should not be relied upon as final project plans.
 For announcement purposes only.

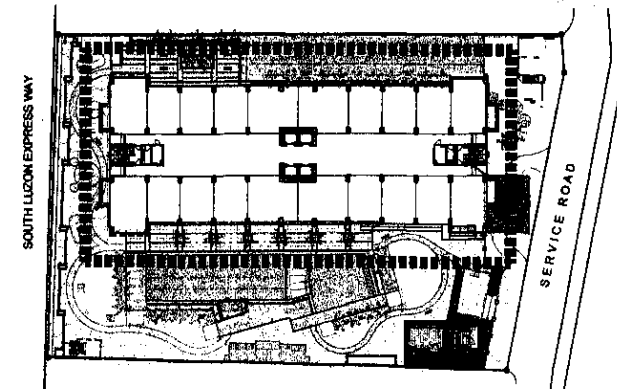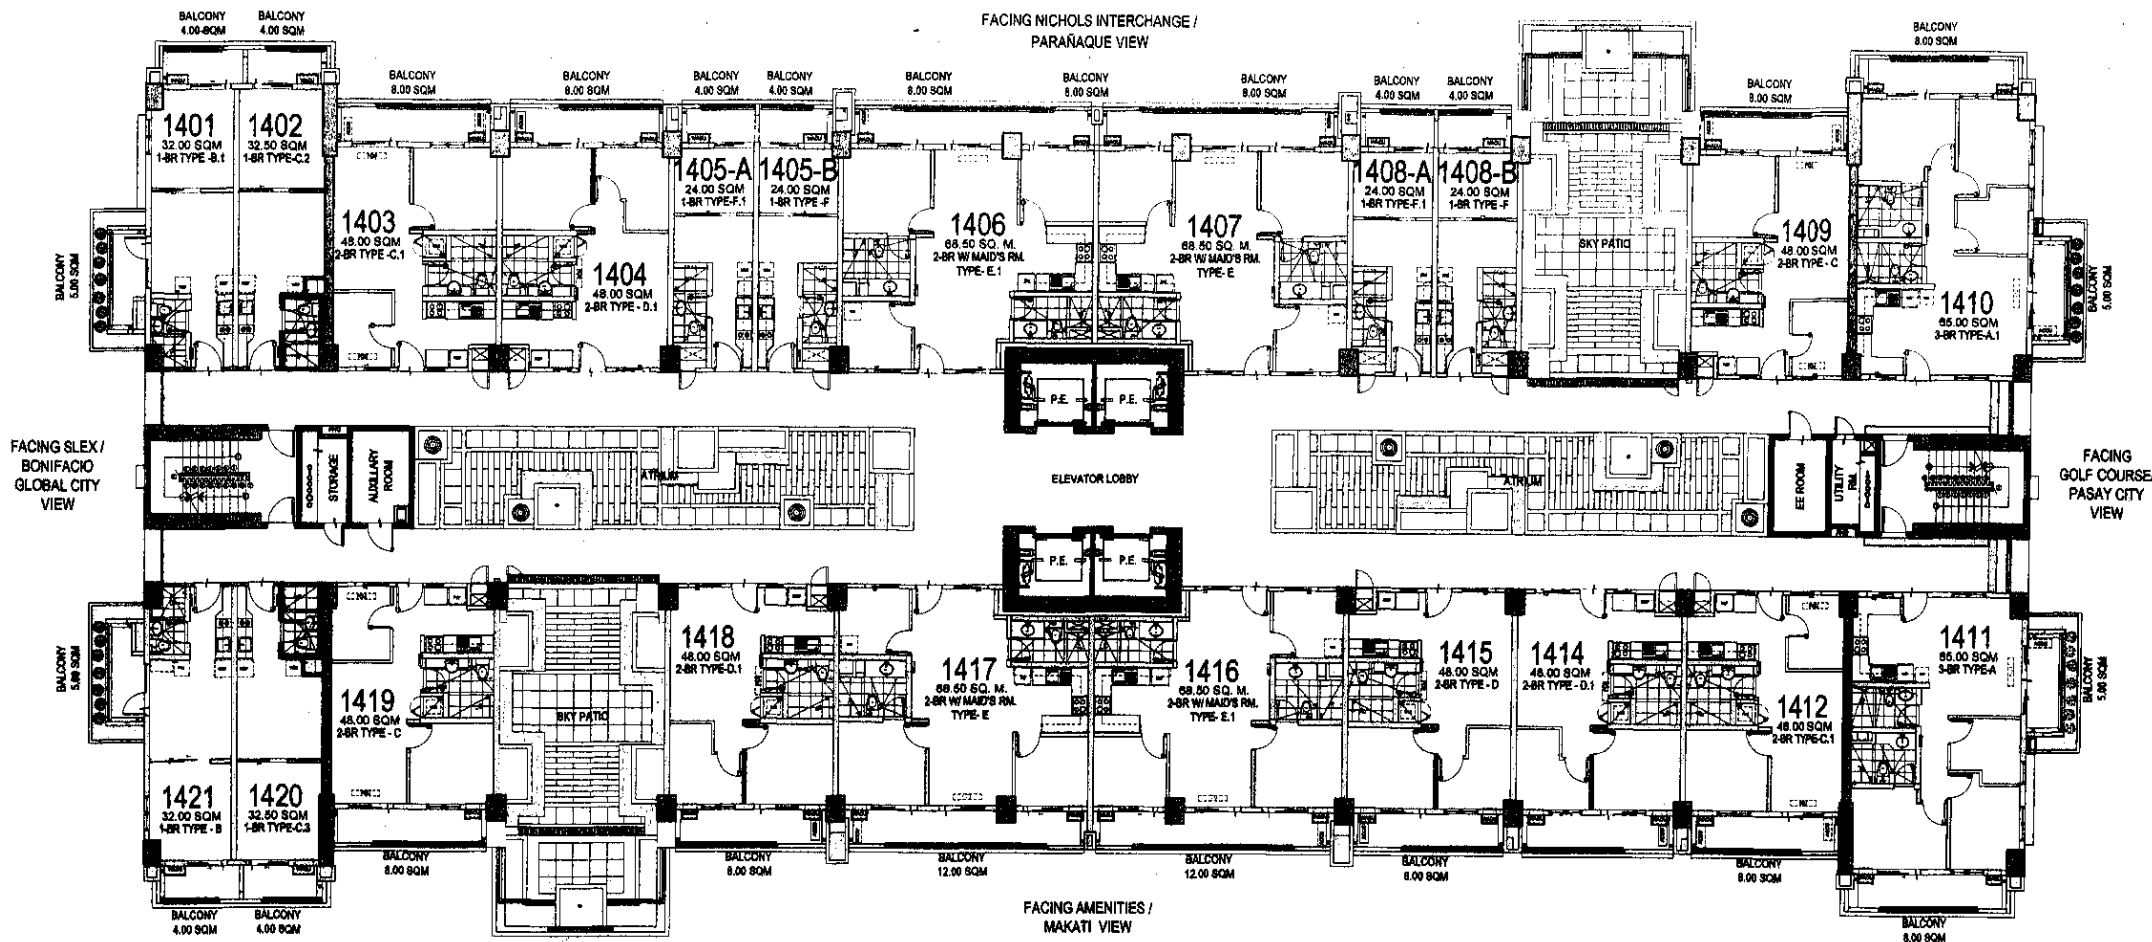

14TH FLOOR PLAN
JANUARY 18, 2017
PER MEMO REF. # DE-17-01-028

- LIST FOR POSSIBLE TANDEM UNITS:**
1414 & 1415
1409 & 1410
1411 & 1412

NOTE:
Standard company policy regarding request for tandem shall apply.



NOTED BY:	NIKKO	W	1/18/17
	RMS	W	1/18/17
	AMC	W	1/18/17



THIS AVAILABILITY PLAN SUPERSEDES AVAILABILITY PLAN RELEASED LAST DECEMBER 10, 2016 WITH REF. # DE-16-12-008

FAIRWAY
Terraces

BY DMCI HOMES

AVAILABILITY PLAN

Disclaimer: Floor plans depicted in this material are for demonstration purposes only and should not be relied upon as final project plans. For announcement purposes only.

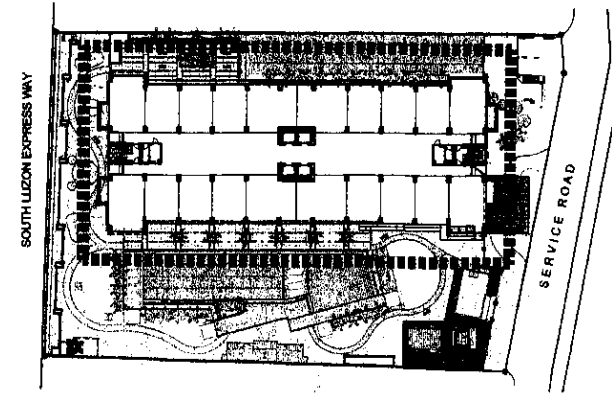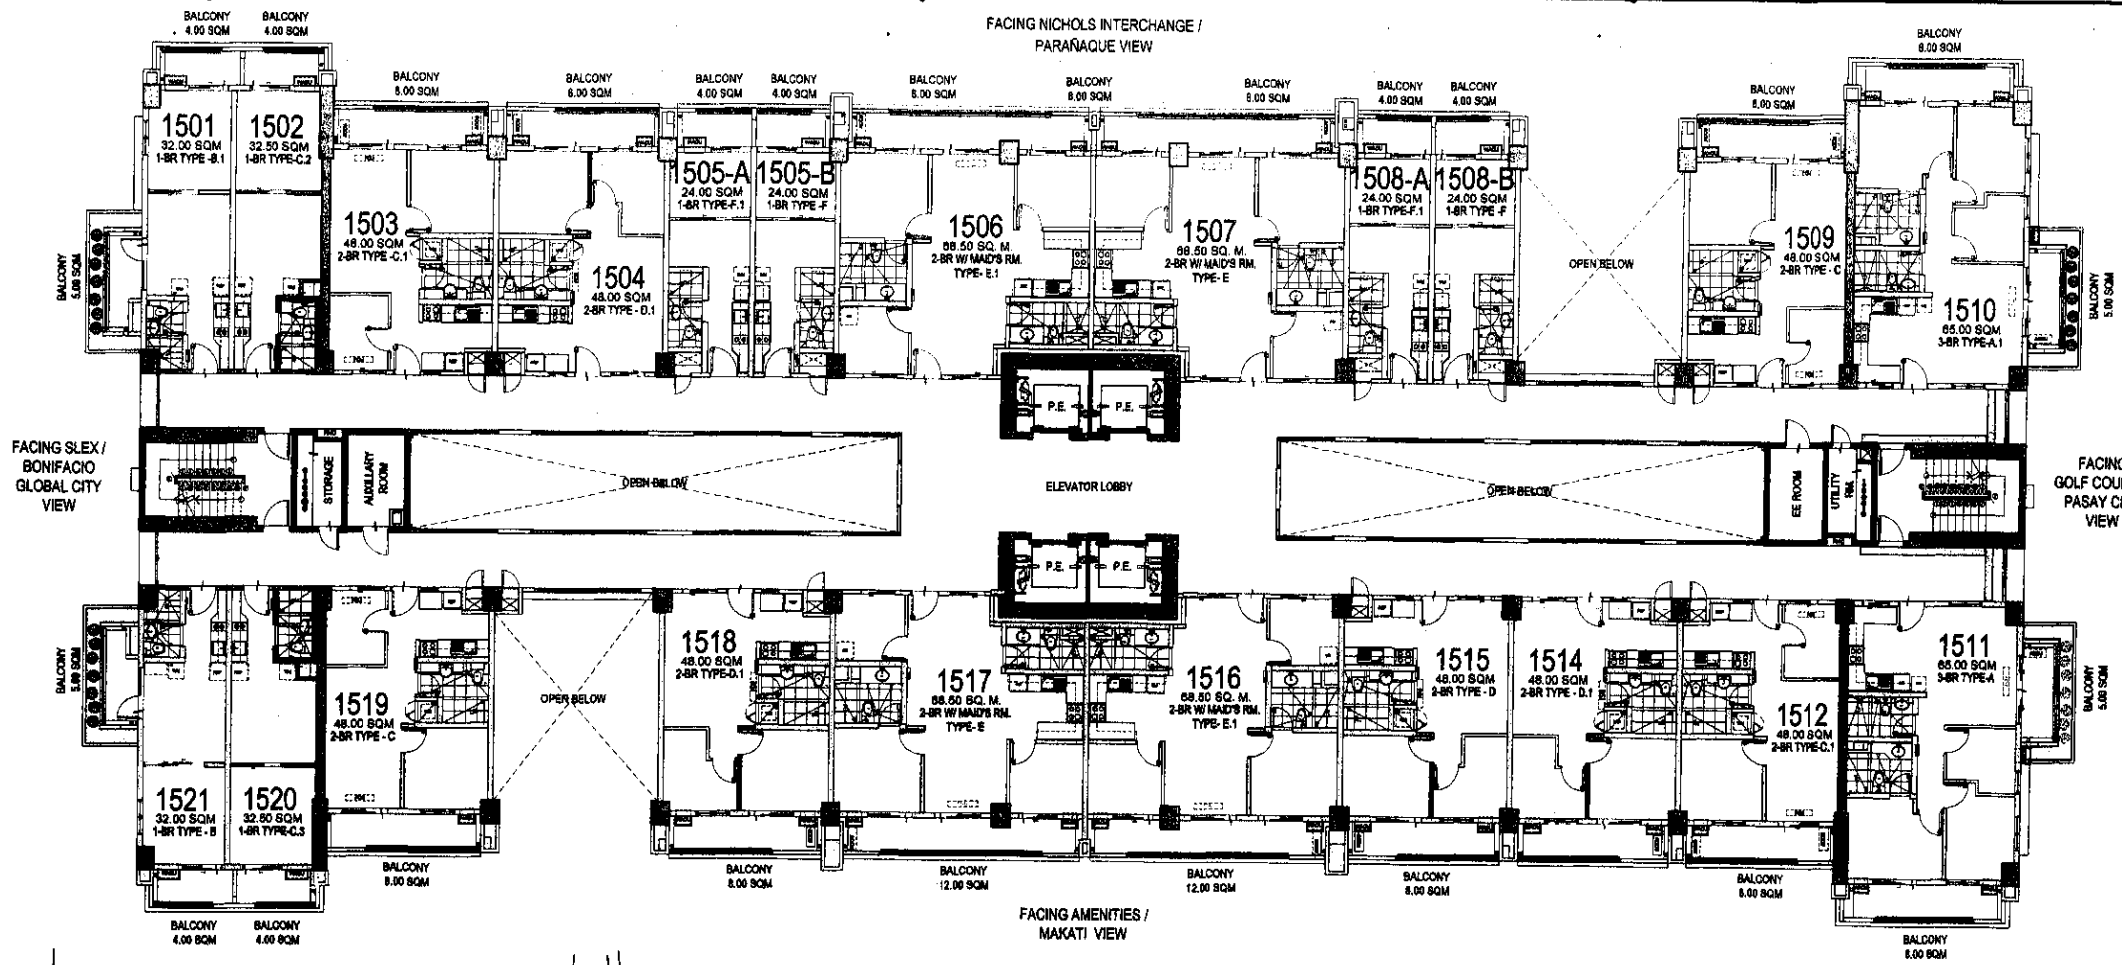

- LIST FOR POSSIBLE TANDEM UNITS:**
- | | |
|-------------|-------------|
| 1514 & 1515 | 1614 & 1615 |
| 1509 & 1510 | 1609 & 1610 |
| 1511 & 1512 | 1611 & 1612 |

NOTE:
Standard company policy regarding request for tandem shall apply.

TYPICAL 15TH & 16TH FLOOR PLAN
JANUARY 18, 2017
PER MEMO REF. # DE-17-01-028

FAIRWAY Terraces

BY DMC-HOMES



AVAILABILITY PLAN



NOTED BY:	NIKKO	W	1/10/17
	RMS	8/18	1/9/17
	AMC	1/19	

THIS AVAILABILITY PLAN SUPERSEDES AVAILABILITY PLAN RELEASED LAST DECEMBER 10, 2015 WITH REF. # DE-15-12-008

Disclaimer: Floor plans depicted in this material are for demonstration purposes only and should not be relied upon as final project plans. For announcement purposes only.

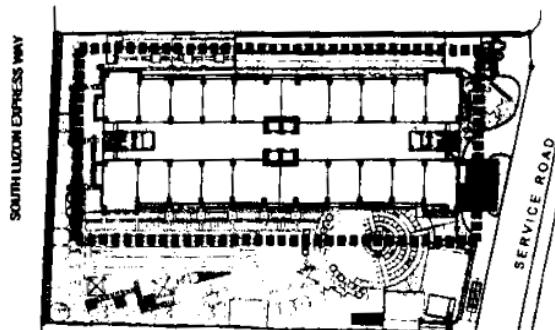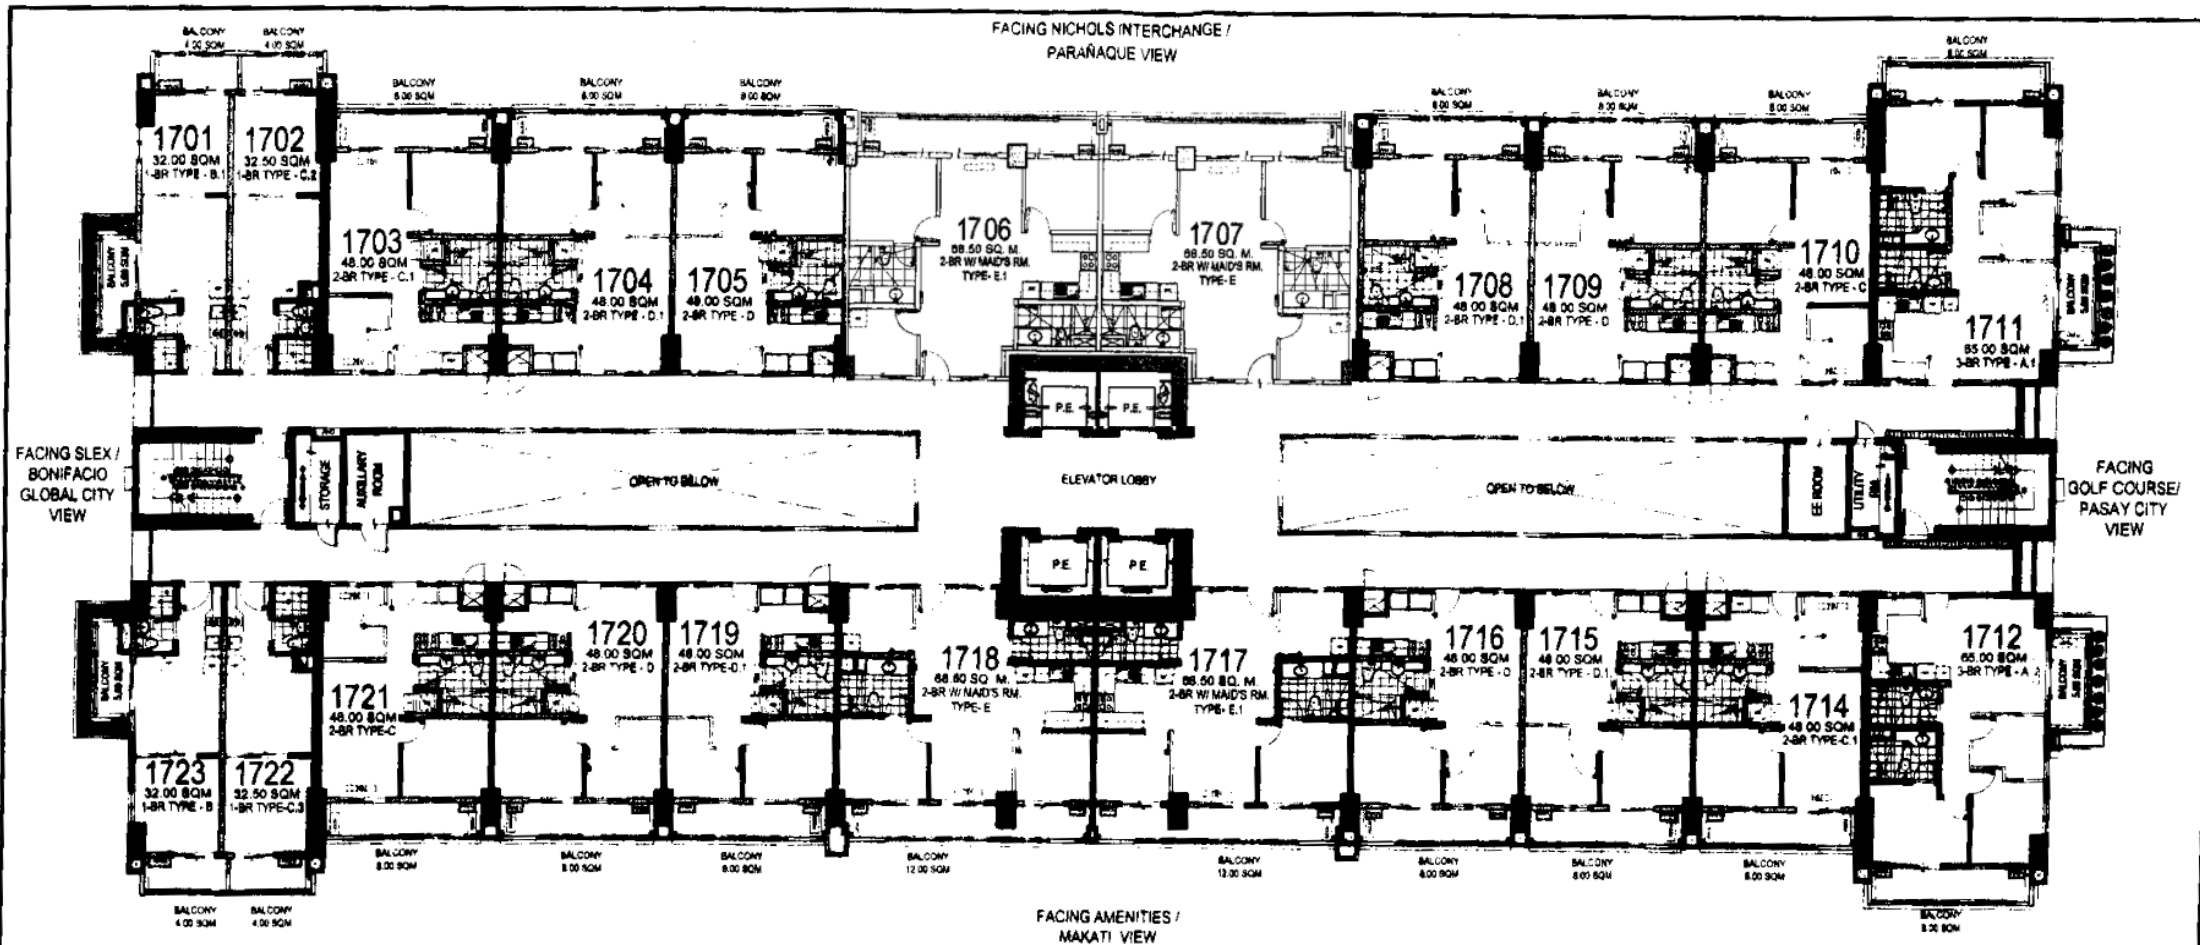

17TH-PENTHOUSE FLOOR PLAN

JANUARY 18, 2017

PER MEMO REF. # DE-17-01-028

LIST FOR POSSIBLE TANDEM UNITS:

1704 & 1705	1804 & 1805	PH04 & PH05
1708 & 1709	1808 & 1809	PH08 & PH09
1715 & 1716	1815 & 1816	PH15 & PH16
1719 & 1720	1819 & 1820	PH19 & PH20
1710 & 1711	1810 & 1811	PH10 & PH11
1712 & 1714	1812 & 1814	PH12 & PH14

IOTE:

Standard company policy regarding request for tandem hall apply.



NOTED BY:	NIKKO	W	1/18/17
	RMS	2/1/17	19/1/17
	AMC	2/1/17	1/1/17

THIS AVAILABILITY PLAN SUPERSEDES AVAILABILITY PLAN RELEASED LAST DECEMBER 10, 2015 WITH REF. # DE-15-12-008

FAIRWAY Terraces

BY DMCI HOMES

Disclaimer: Floor plans depicted in this material are for demonstration purposes only and should not be relied upon as final project plans. For announcement purposes only.

AVAILABILITY PLAN