

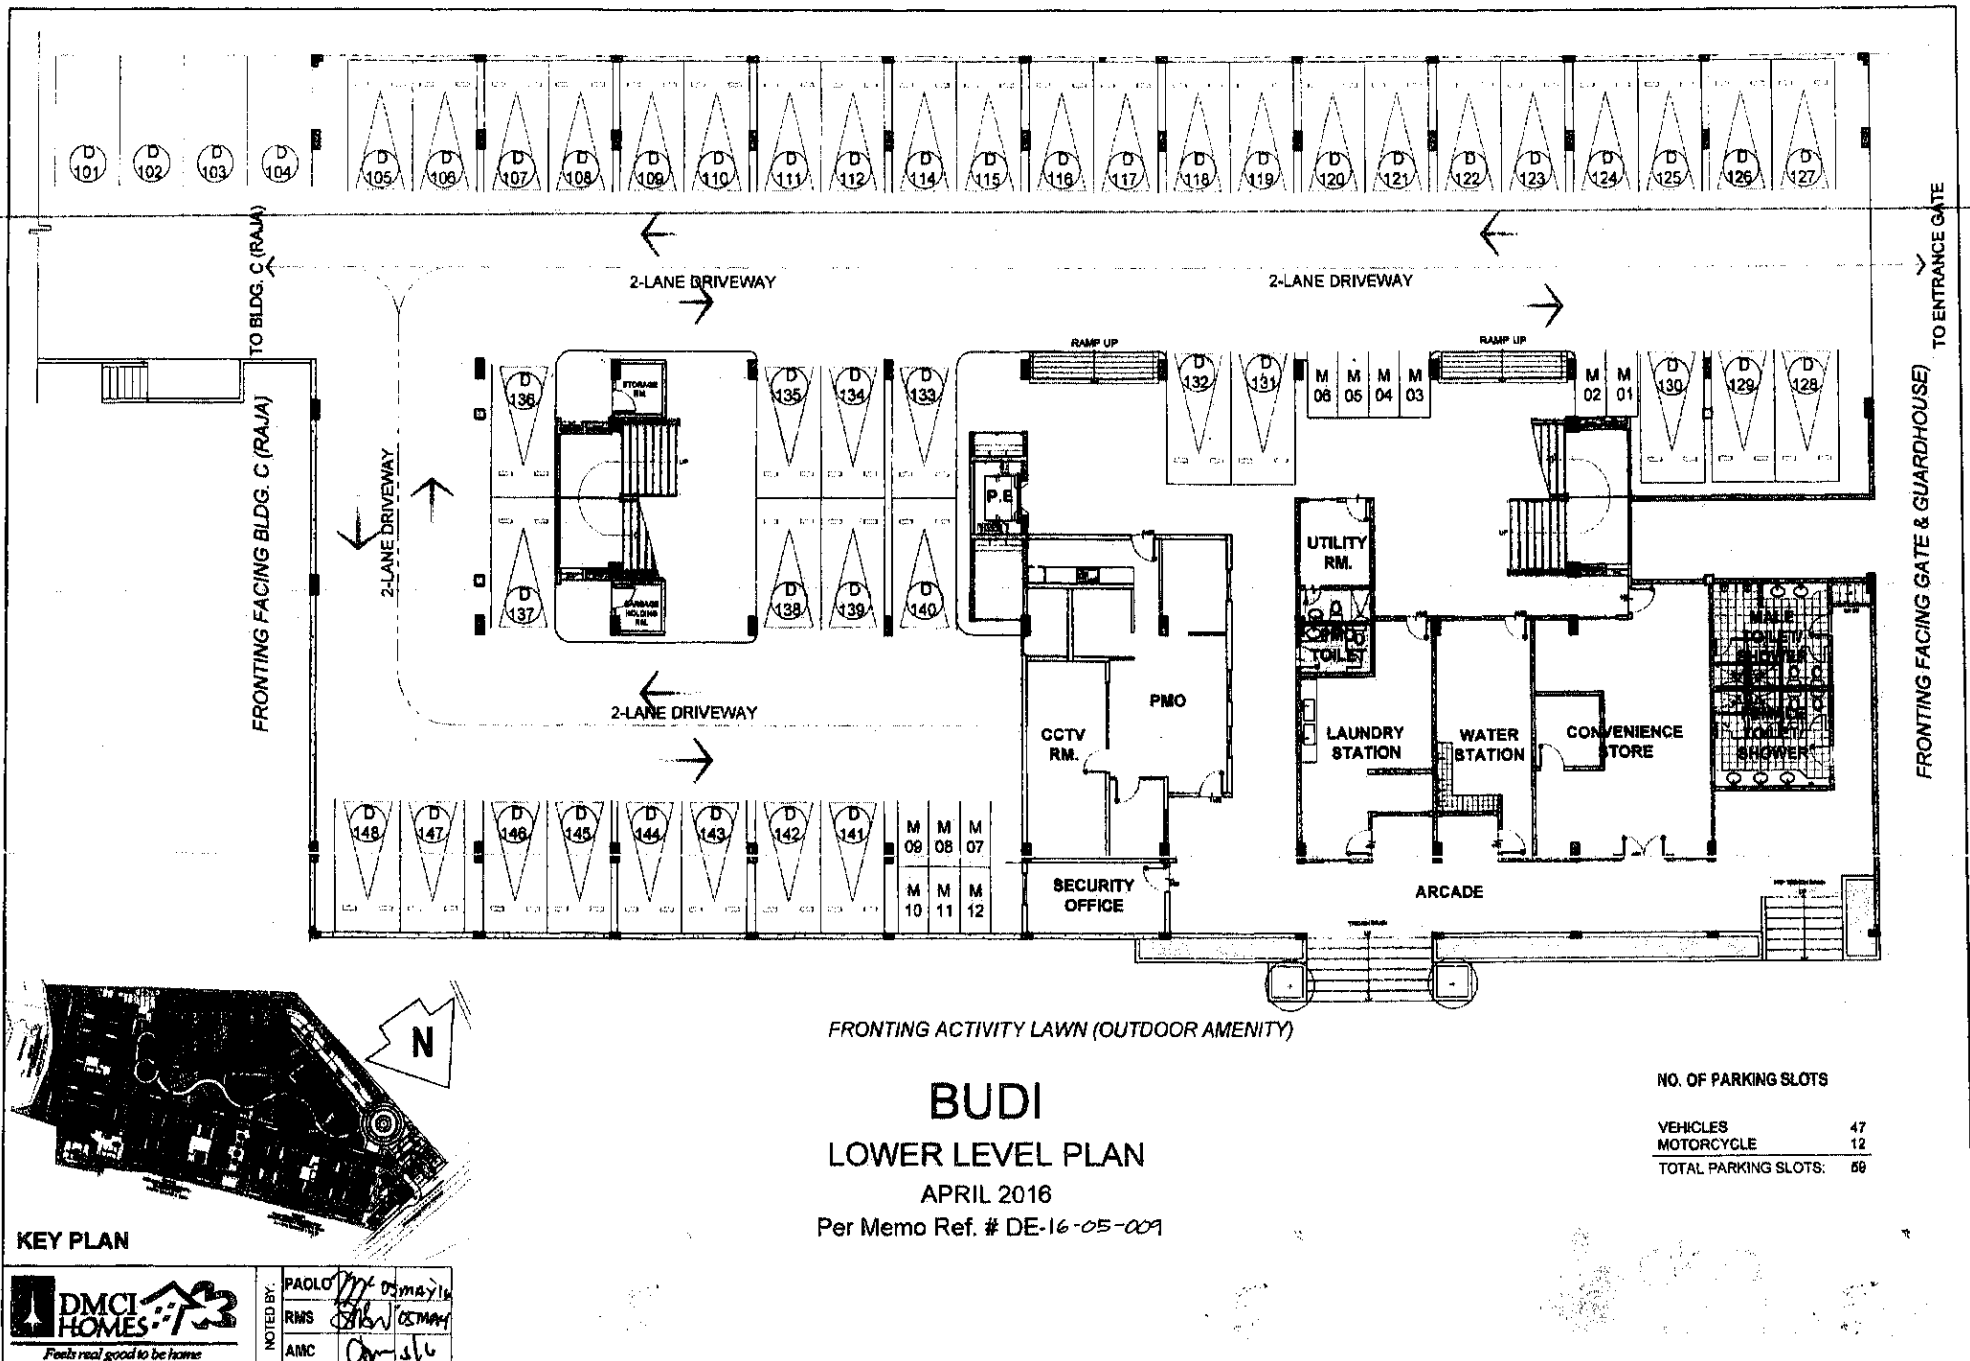


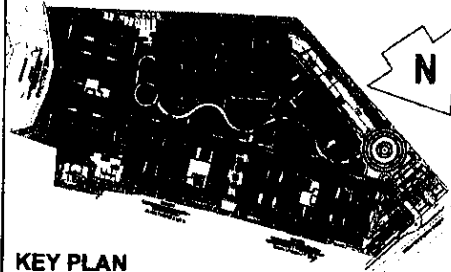

Disclaimer: Floor plans depicted in this material are for demonstration purposes only and should not be relied upon as final project plans.
For announcement purposes only.

AVAILABILITY PLAN

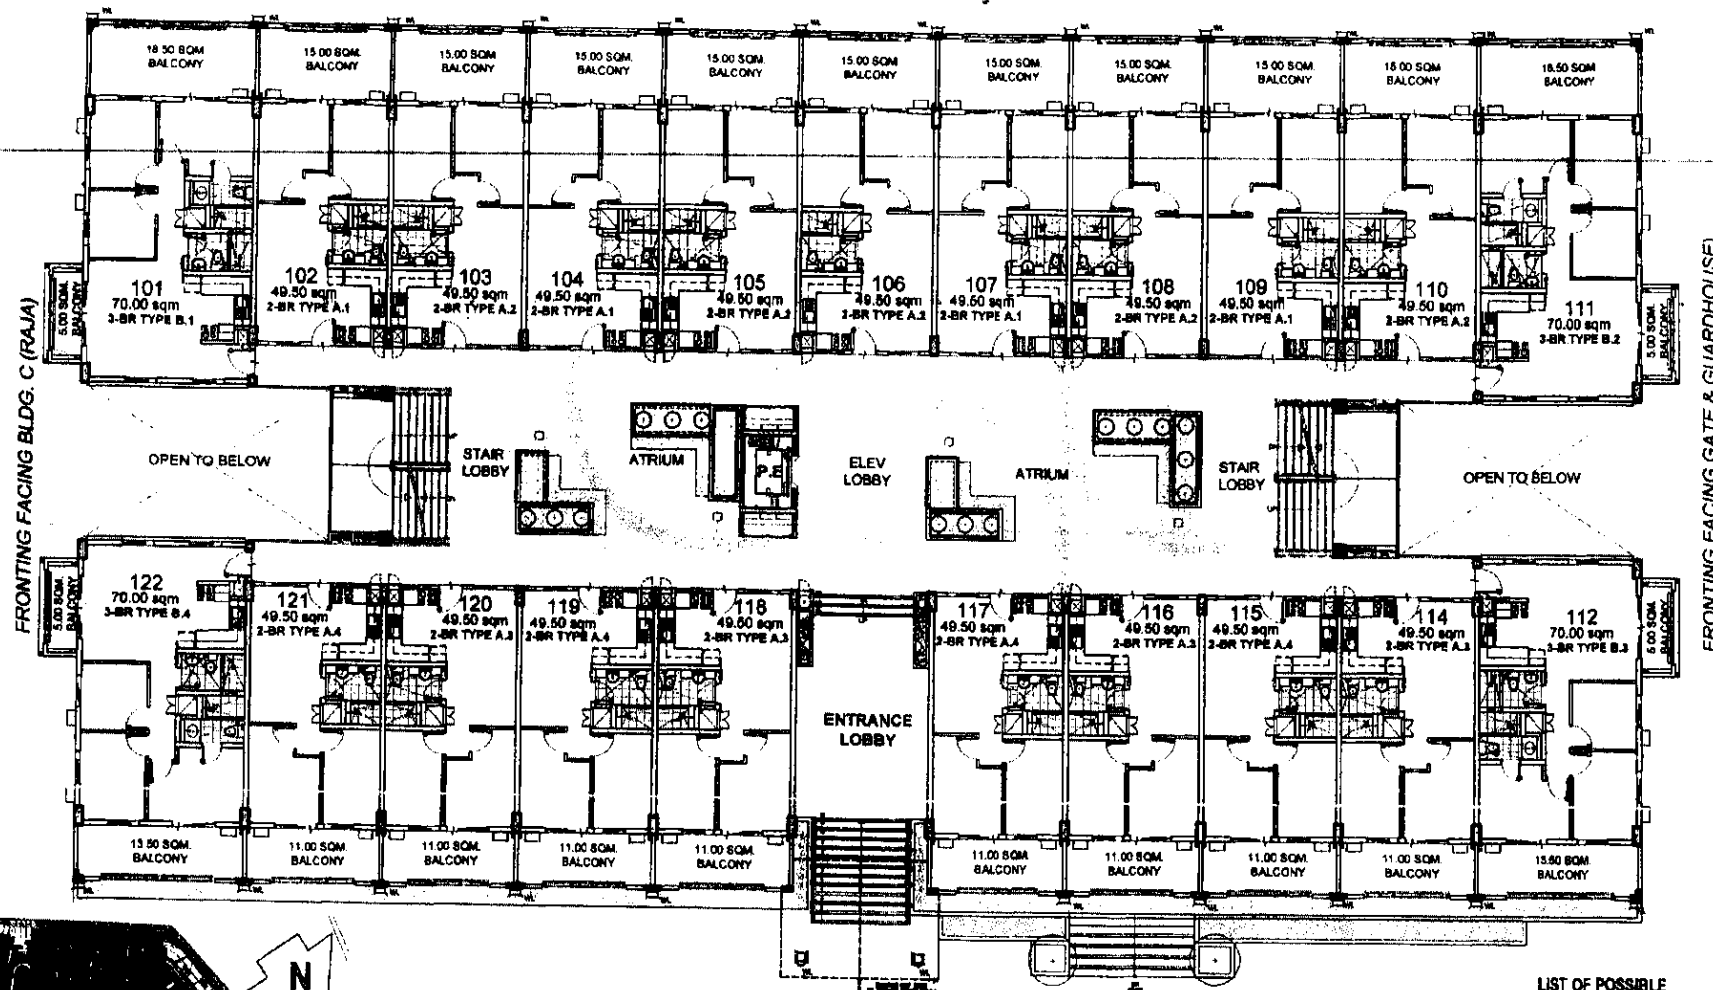

FRONTING ACTIVITY LAWN (OUTDOOR AMENITY)

BUDI

UPPER GROUND FLOOR PLAN

APRIL 2016

Per Memo Ref. # DE-16-05-09

LIST OF POSSIBLE TANDEM UNITS:


- 103 & 104 • 115 & 116
- 106 & 107 • 118 & 120
- 108 & 109

NOTE:

Standard company policy
regarding request for tandem
shall apply

Disclaimer: Floor plans depicted in this material are for demonstration purposes only and should not be relied upon as final project plans.
For announcement purposes only

AVAILABILITY PLAN

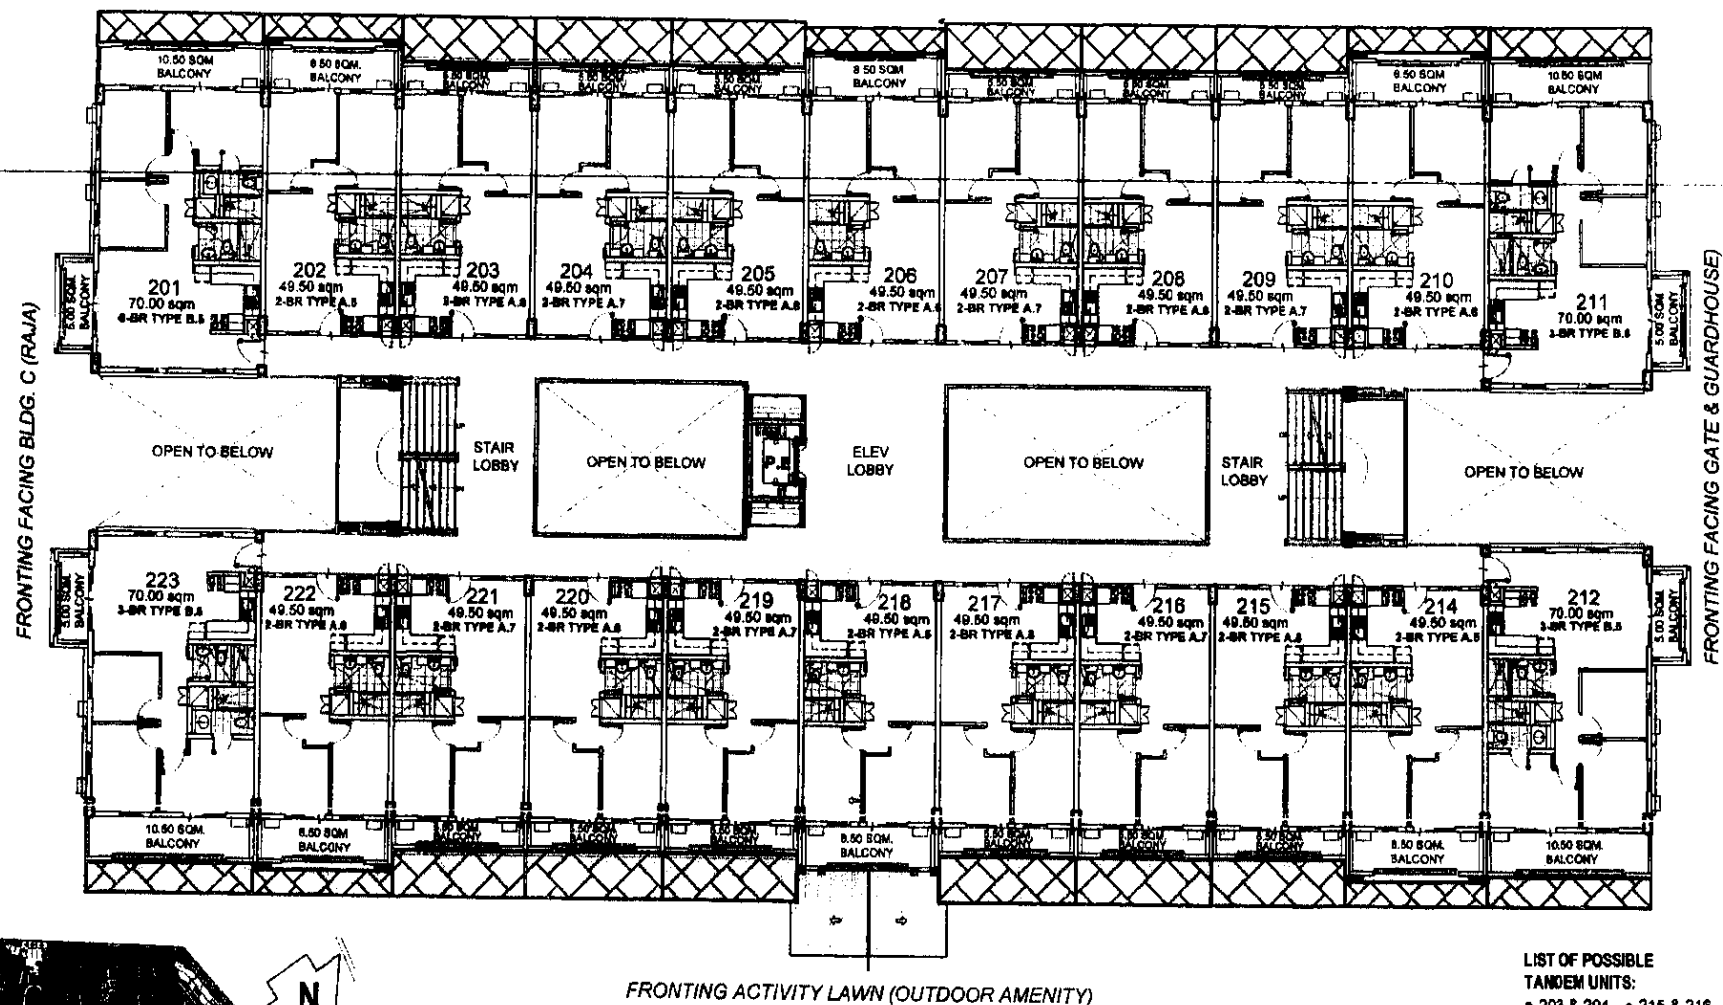

KEY PLAN

	NOTED BY:	PAOLO
	RMS	[Signature]
	AMC	[Signature]
		3/6

BUDI SECOND FLOOR PLAN

APRIL 2016

Per Memo Ref. # DE-16-05-009

LIST OF POSSIBLE TANDEM UNITS:



- 203 & 204 • 215 & 216
- 206 & 207 • 217 & 218
- 208 & 209 • 220 & 221

NOTE:

Standard company policy
regarding request for tandem
shall apply

Disclaimer: Floor plans depicted in this material are for demonstration purposes only and should not be relied upon as final project plans.
For announcement purposes only.

AVAILABILITY PLAN

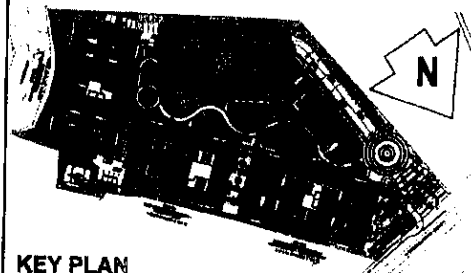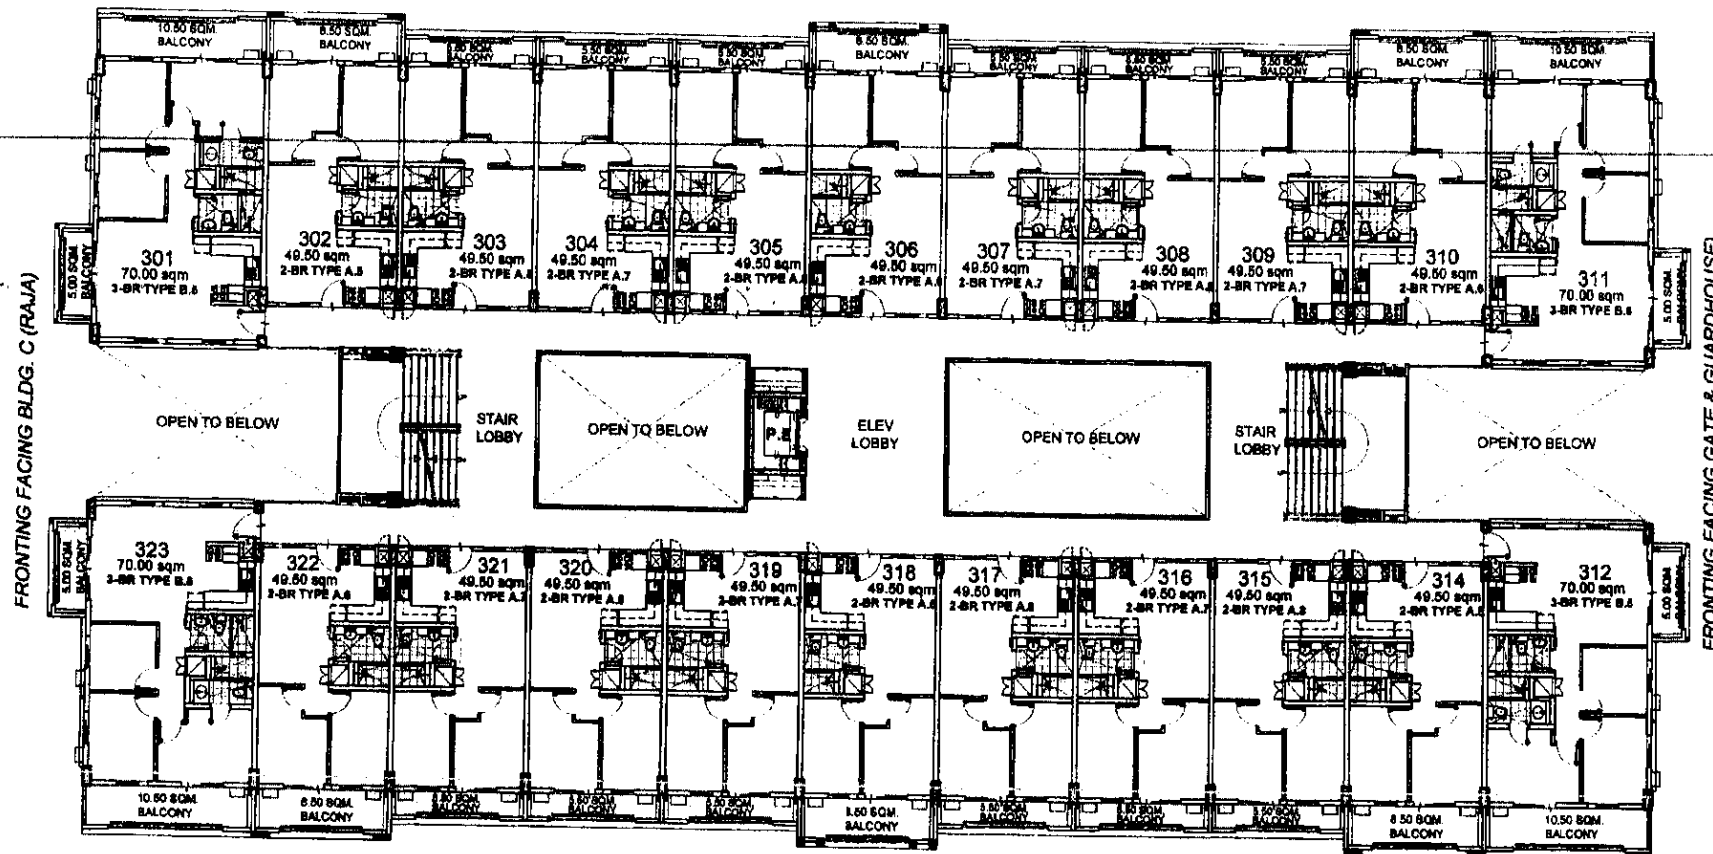

FRONTING ACTIVITY LAWN (OUTDOOR AMENITY)

BUDI 3RD FLOOR PLAN

APRIL 2016

Per Memo Ref. # DE-16-05-009

LIST OF POSSIBLE TANDEM UNITS:

- 303 & 304 • 315 & 316
- 306 & 307 • 317 & 318
- 308 & 309 • 320 & 321


NOTE:

Standard company policy
regarding request for tandem
shall apply


	NOTED BY:	PAOLO
	RMS	[Signature]
	AMC	[Signature]

Disclaimer: Floor plans depicted in this material are for demonstration purposes only and should not be relied upon as final project plans.
For announcement purposes only

AVAILABILITY PLAN

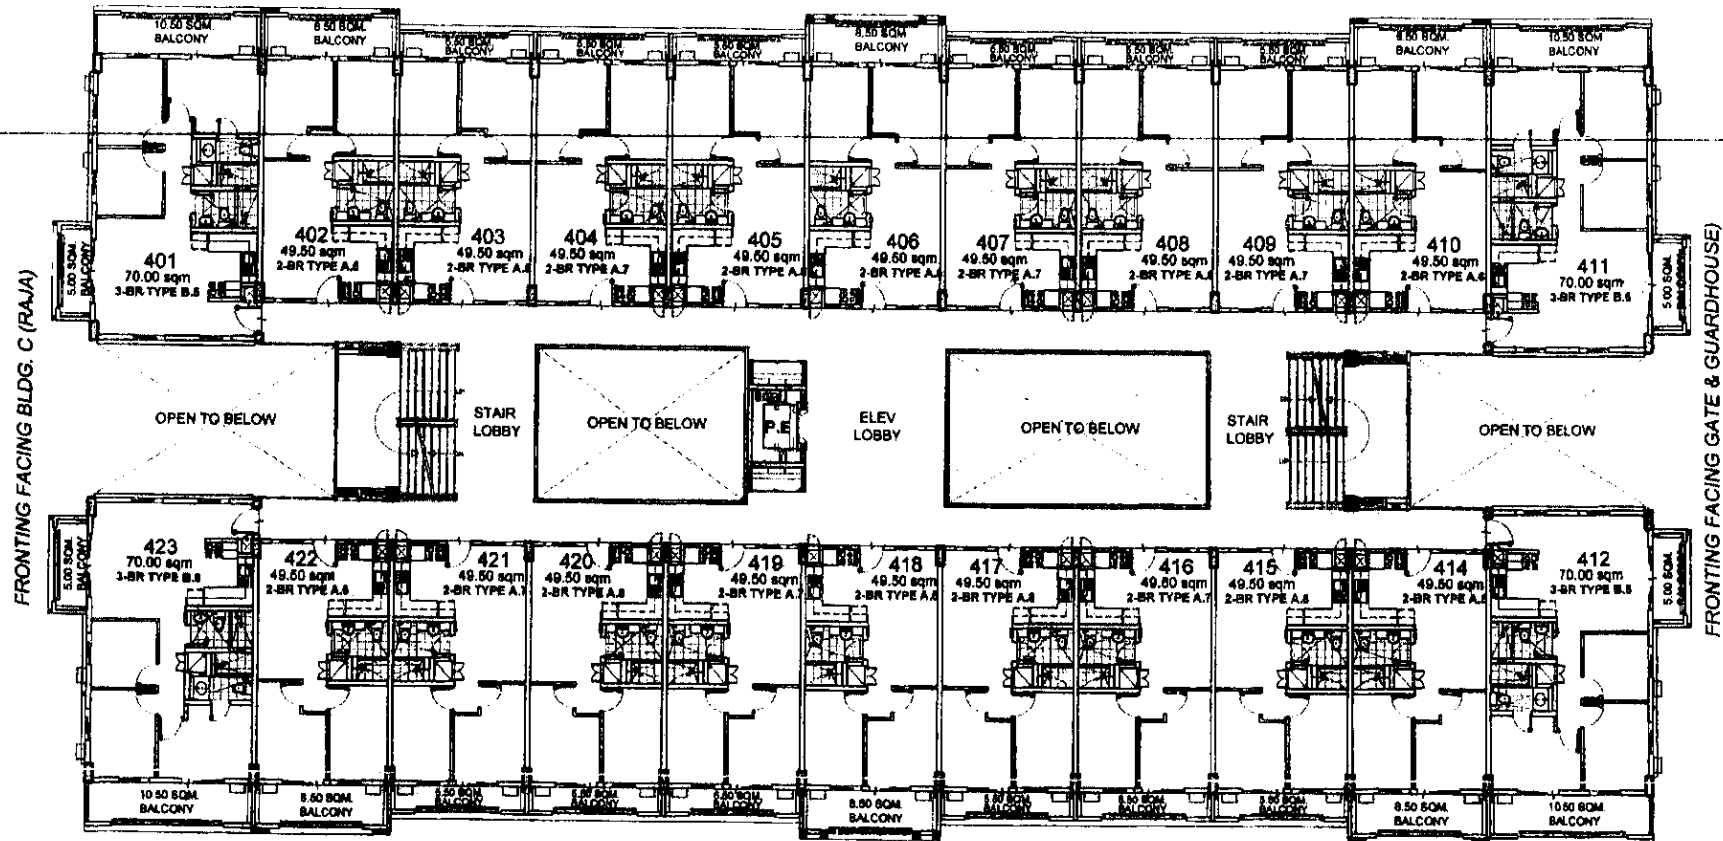

FRONTING ACTIVITY LAWN (OUTDOOR AMENITY)

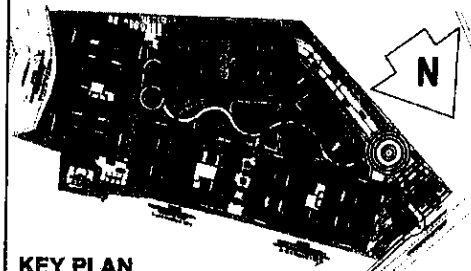

KEY PLAN



NOTED BY:	PAOLO	07 MAY 16
RMS		
AMC		

BUDI 4TH FLOOR PLAN

APRIL 2016

Per Memo Ref. # DE-16-05-004


LIST OF POSSIBLE TANDEM UNITS:

- 403 & 404 • 415 & 416
- 406 & 407 • 417 & 418
- 408 & 409 • 420 & 421

NOTE:
Standard company policy
regarding request for tandem
shall apply

Disclaimer: Floor plans depicted in this material are for demonstration purposes only and should not be relied upon as final project plans.
For announcement purposes only

AVAILABILITY PLAN

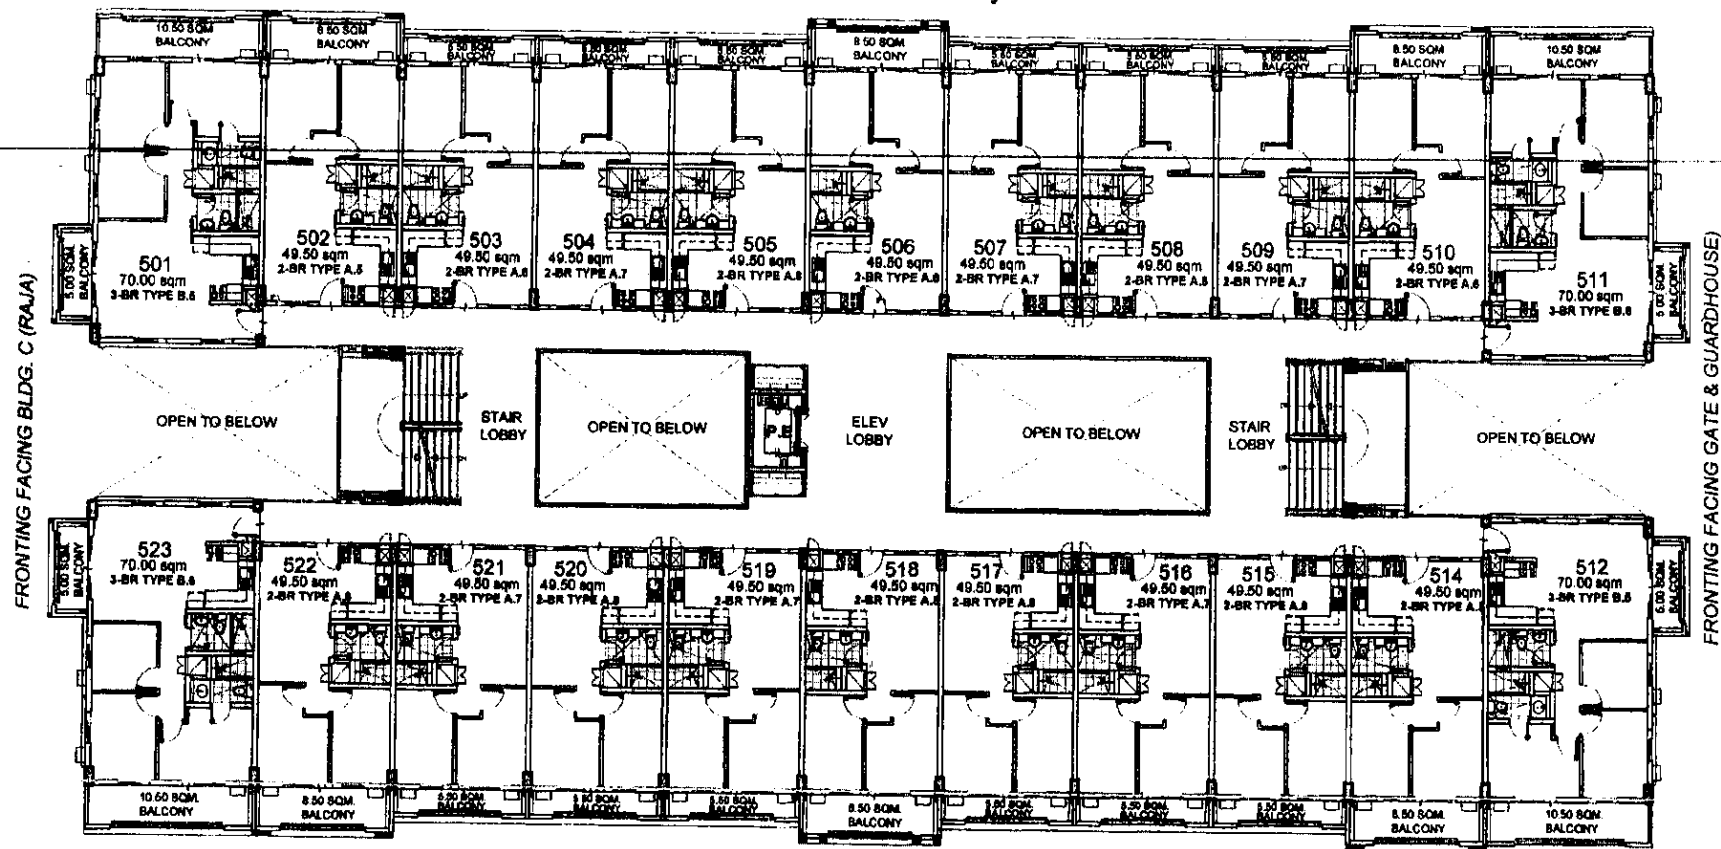

FRONTING ACTIVITY LAWN (OUTDOOR AMENITY)

BUDI 5TH FLOOR PLAN

APRIL 2016


Per Memo Ref. # DE-16-05-009

LIST OF POSSIBLE TANDEM UNITS:

- 503 & 504 • 515 & 516
- 506 & 507 • 517 & 518
- 508 & 509 • 520 & 521

NOTE:

Standard company policy
regarding request for tandem
shall apply

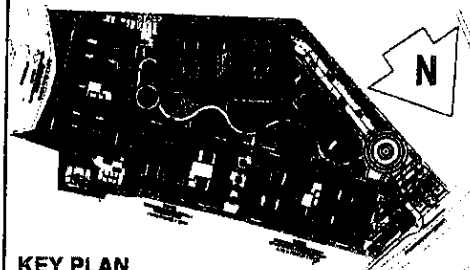


KEY PLAN




Disclaimer: Floor plans depicted in this material are for demonstration purposes only and should not be relied upon as final project plans.
For announcement purposes only.

AVAILABILITY PLAN

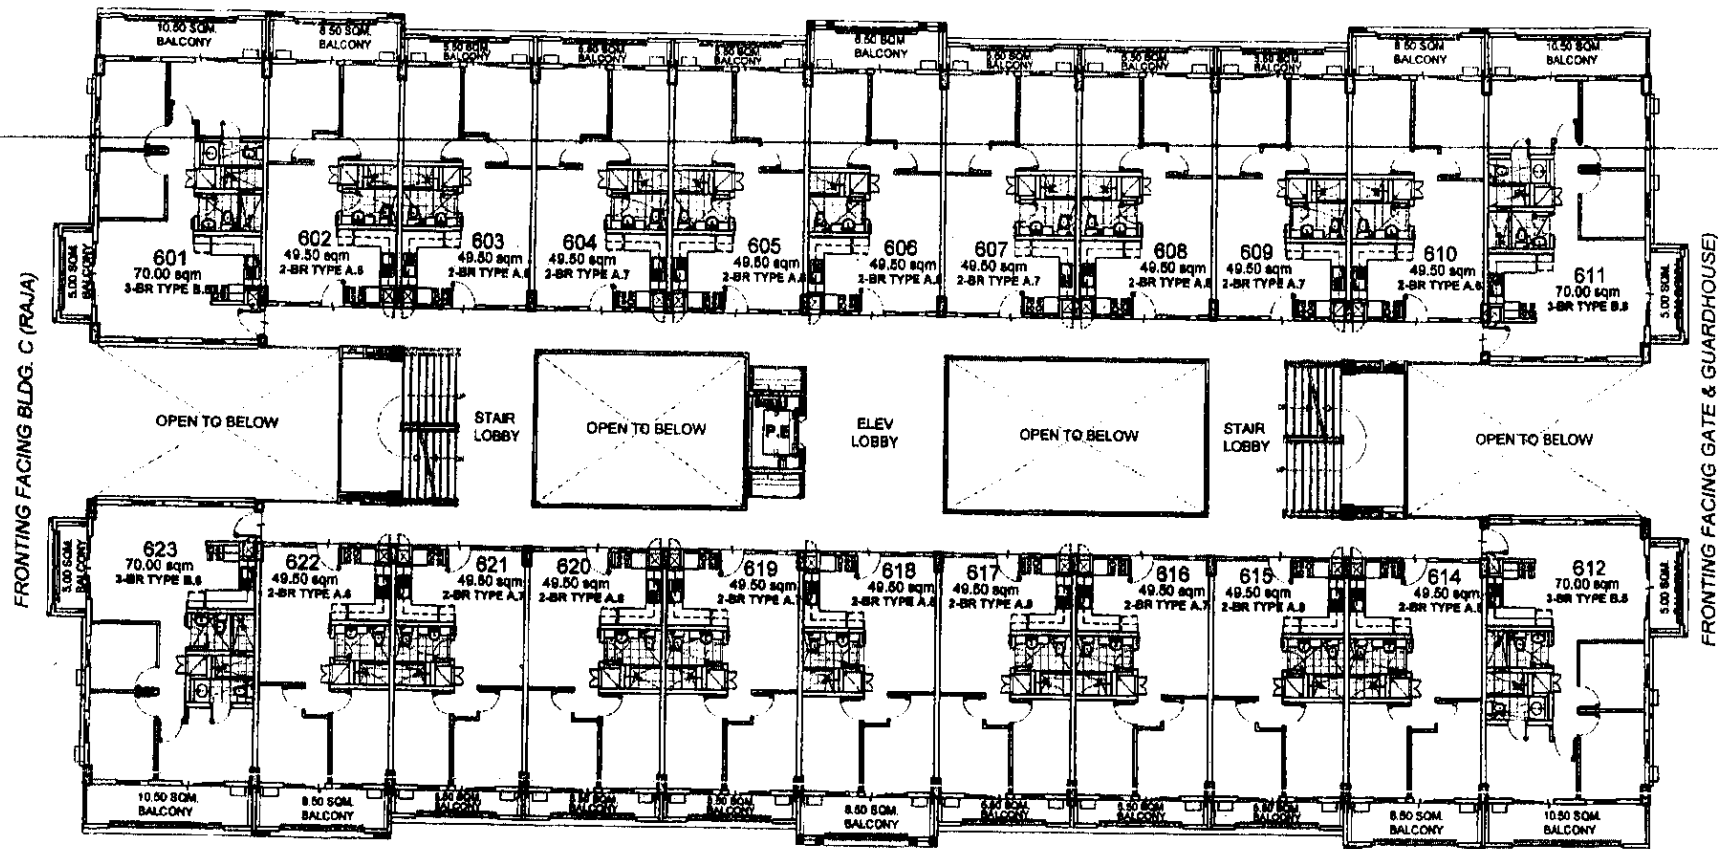

FRONTING ACTIVITY LAWN (OUTDOOR AMENITY)

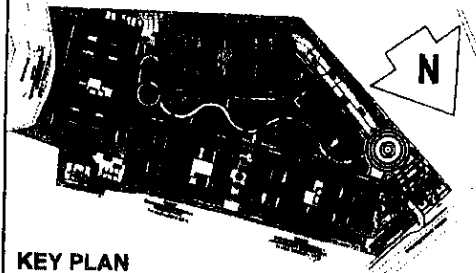

KEY PLAN

BUDI 6TH FLOOR PLAN

APRIL 2016

Per Memo Ref. # DE-16-05-009

LIST OF POSSIBLE TANDEM UNITS:

- 603 & 604 • 615 & 616
- 606 & 607 • 617 & 618
- 608 & 609 • 620 & 621


NOTE:

Standard company policy
regarding request for tandem
shall apply



Disclaimer: Floor plans depicted in this material are for demonstration purposes only and should not be relied upon as final project plans.
For announcement purposes only.

AVAILABILITY PLAN

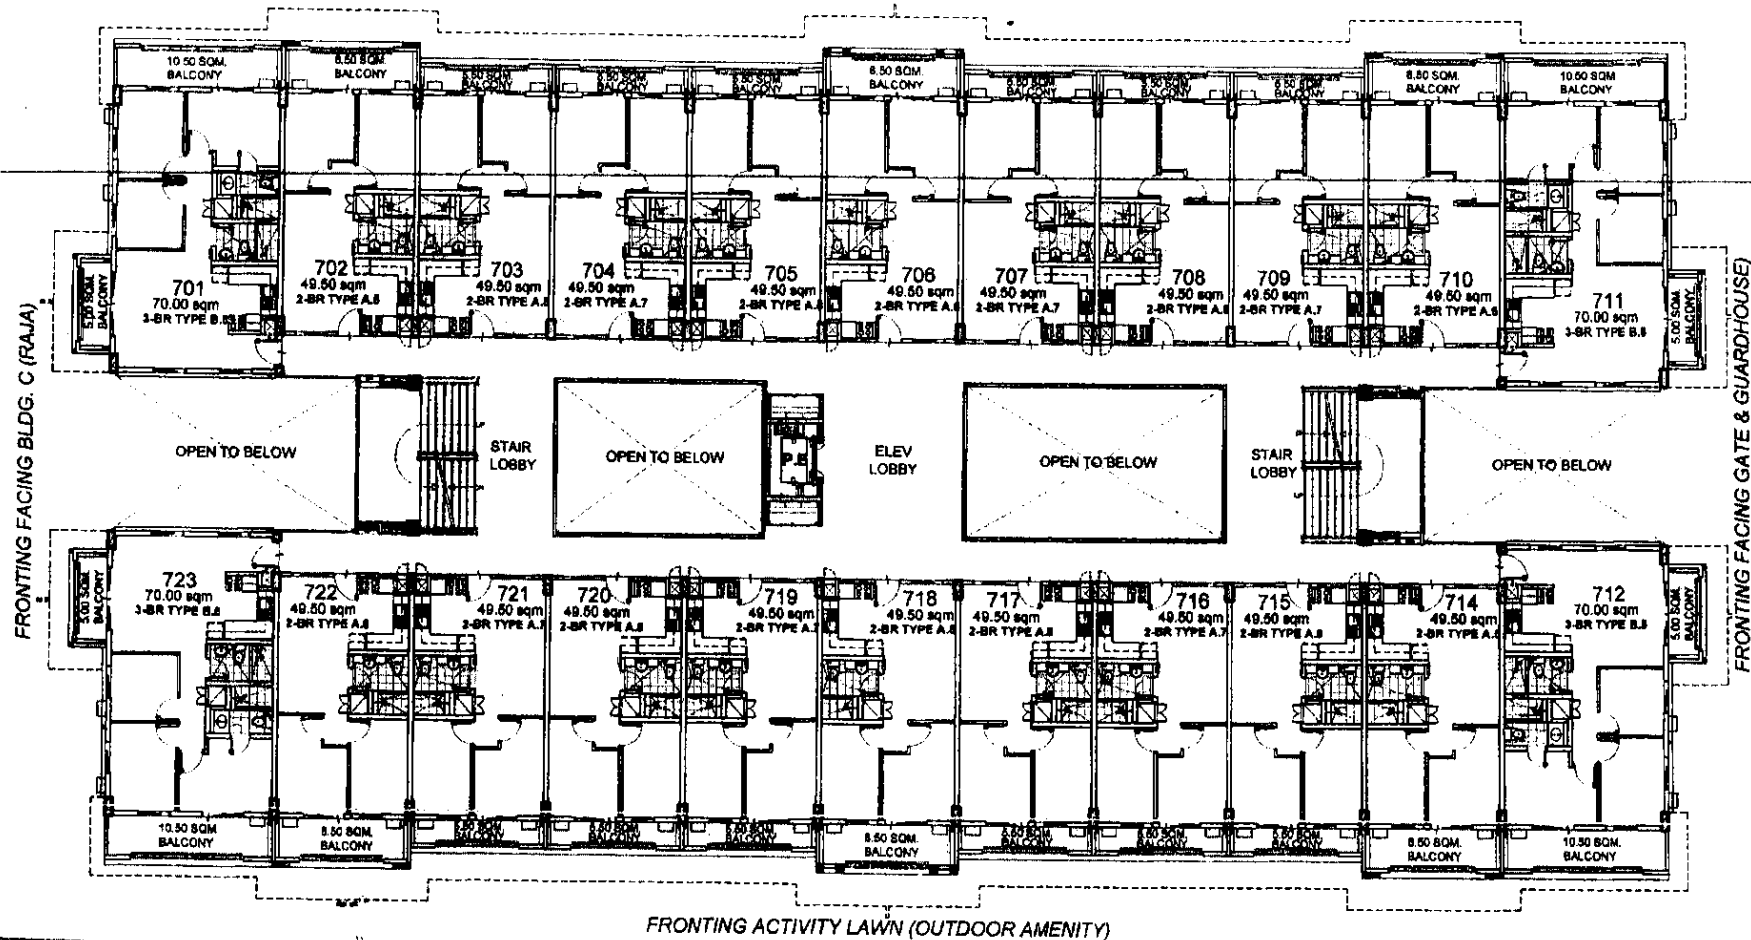

BUDI **7TH FLOOR PLAN** APRIL 2016 Per Memo Ref. # DE-16-05-009

- LIST OF POSSIBLE TANDEM UNITS:**
- 703 & 704 • 715 & 716
 - 708 & 707 • 717 & 718
 - 708 & 709 • 720 & 721
- NOTE:**
 Standard company policy regarding request for tandem shall apply


DMCI HOMES Feels real good to be home	NOTED BY:	PAOLO
	RMS	[Signature]
	AMC	[Signature]

Disclaimer: Floor plans depicted in this material are for demonstration purposes only and should not be relied upon as final project plans. For announcement purposes only.


AVAILABILITY PLAN

FRONTING FACING BLDG. C (RAJA)

FRONTING FACING GATE AND GUARDHOUSE

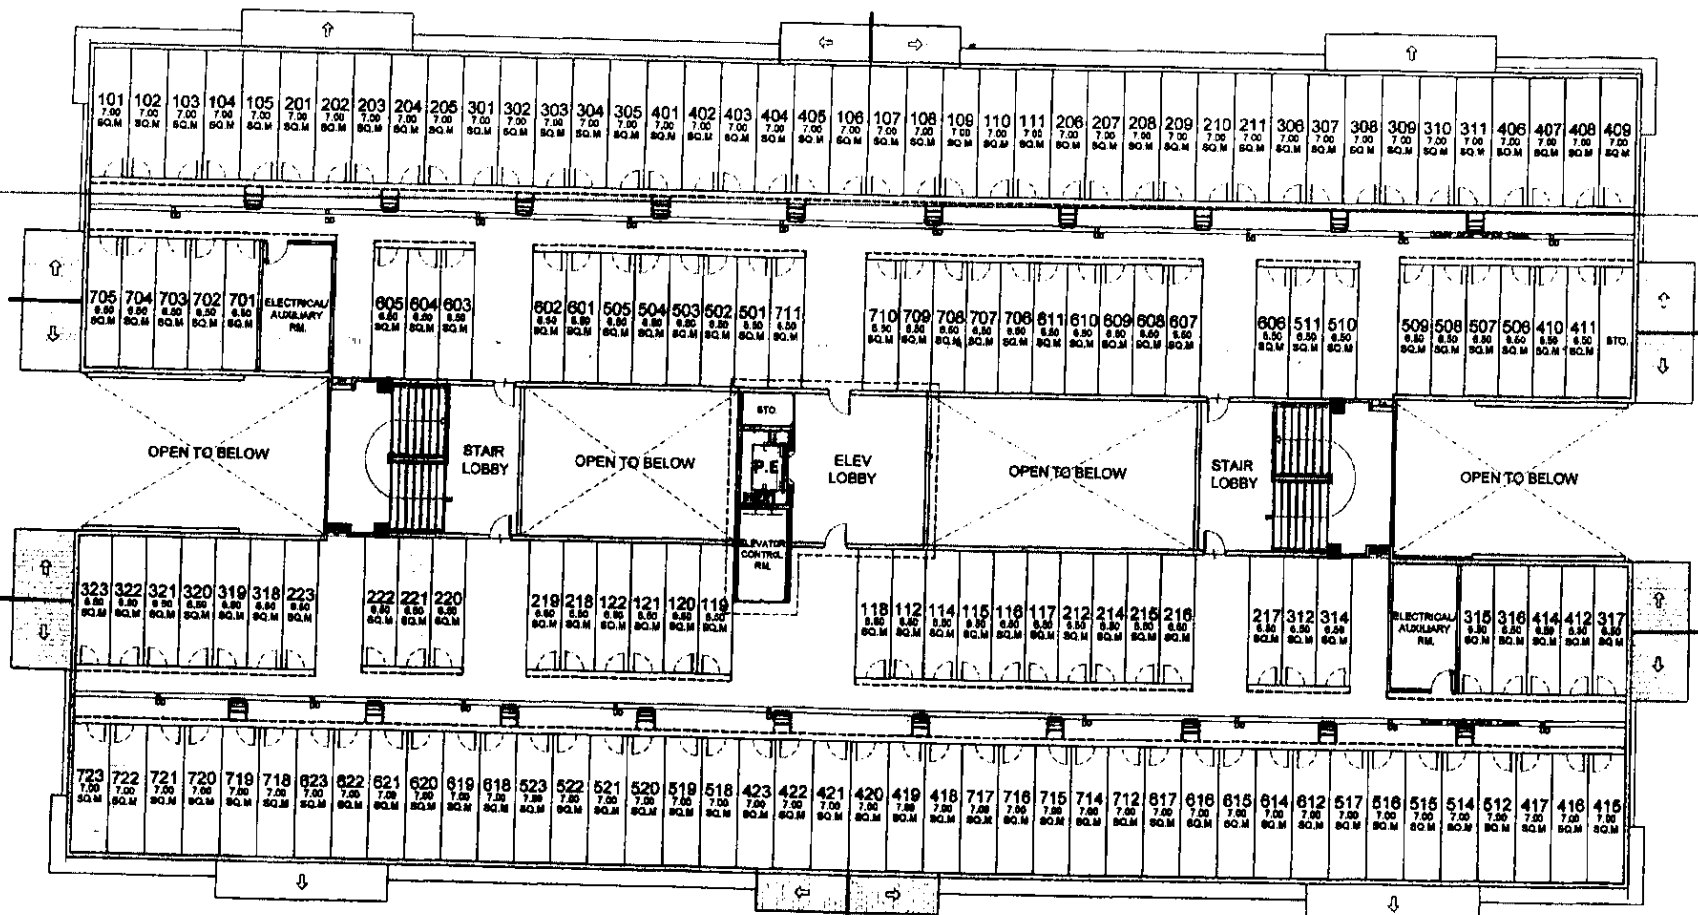

FRONTING ACTIVITY LAWN (OUTDOOR AMENITY)

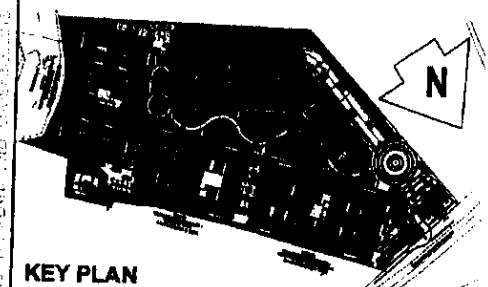

BUDI
ROOF DECK LEVEL
 APRIL 2016
 Per Memo Ref. # DE-16-05-009

DMCI HOMES
Real good to be home

NOTED BY:	PAOLO	REVIEWED BY:	REVIEWED BY:
	RMS		RMS
	AMC		AMC



Disclaimer: Floor plans depicted in this material are for demonstration purposes only and should not be relied upon as final project plans.
 For announcement purposes only.

AVAILABILITY PLAN