



PART OF GARDEN AREA
(FRONTING LAS PINAS TALABA DIVERSION ROAD)

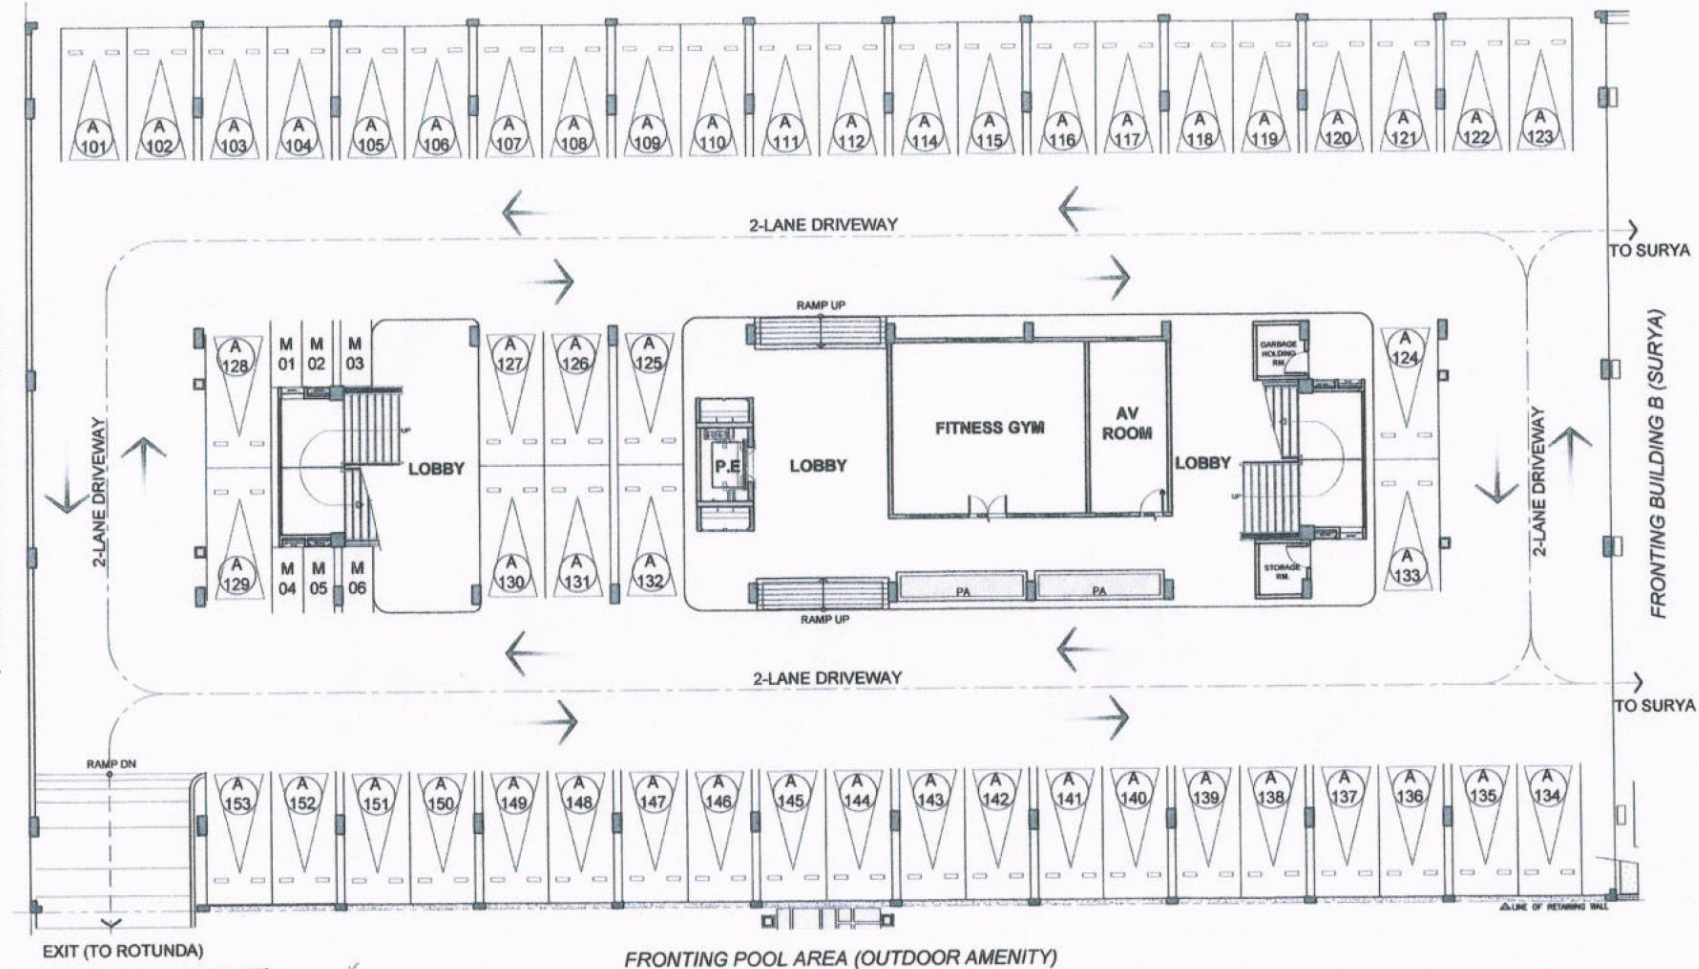

TO SURYA
FRONTING BUILDING B (SURYA)
TO SURYA

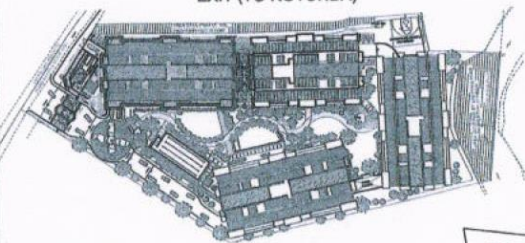

KEY PLAN

	NOTED BY:	PAOLO	<i>[Signature]</i>	07 OCT 15
		RMS	<i>[Signature]</i>	07 OCT 15
		AMC	<i>[Signature]</i>	07 OCT 15



FRONTING POOL AREA (OUTDOOR AMENITY)


DARMA LOWER LEVEL 1 OCTOBER 2015 Per Memo Ref. # DE-15-09-038

NO. OF PARKING SLOTS	
VEHICLES:	52
MOTORCYCLES:	6
TOTAL PARKING SLOTS:	58



Disclaimer: Floor plane depicted in this material are for demonstration purposes only and should not be relied upon as final project plans.
For announcement purposes only.

AVAILABILITY PLAN

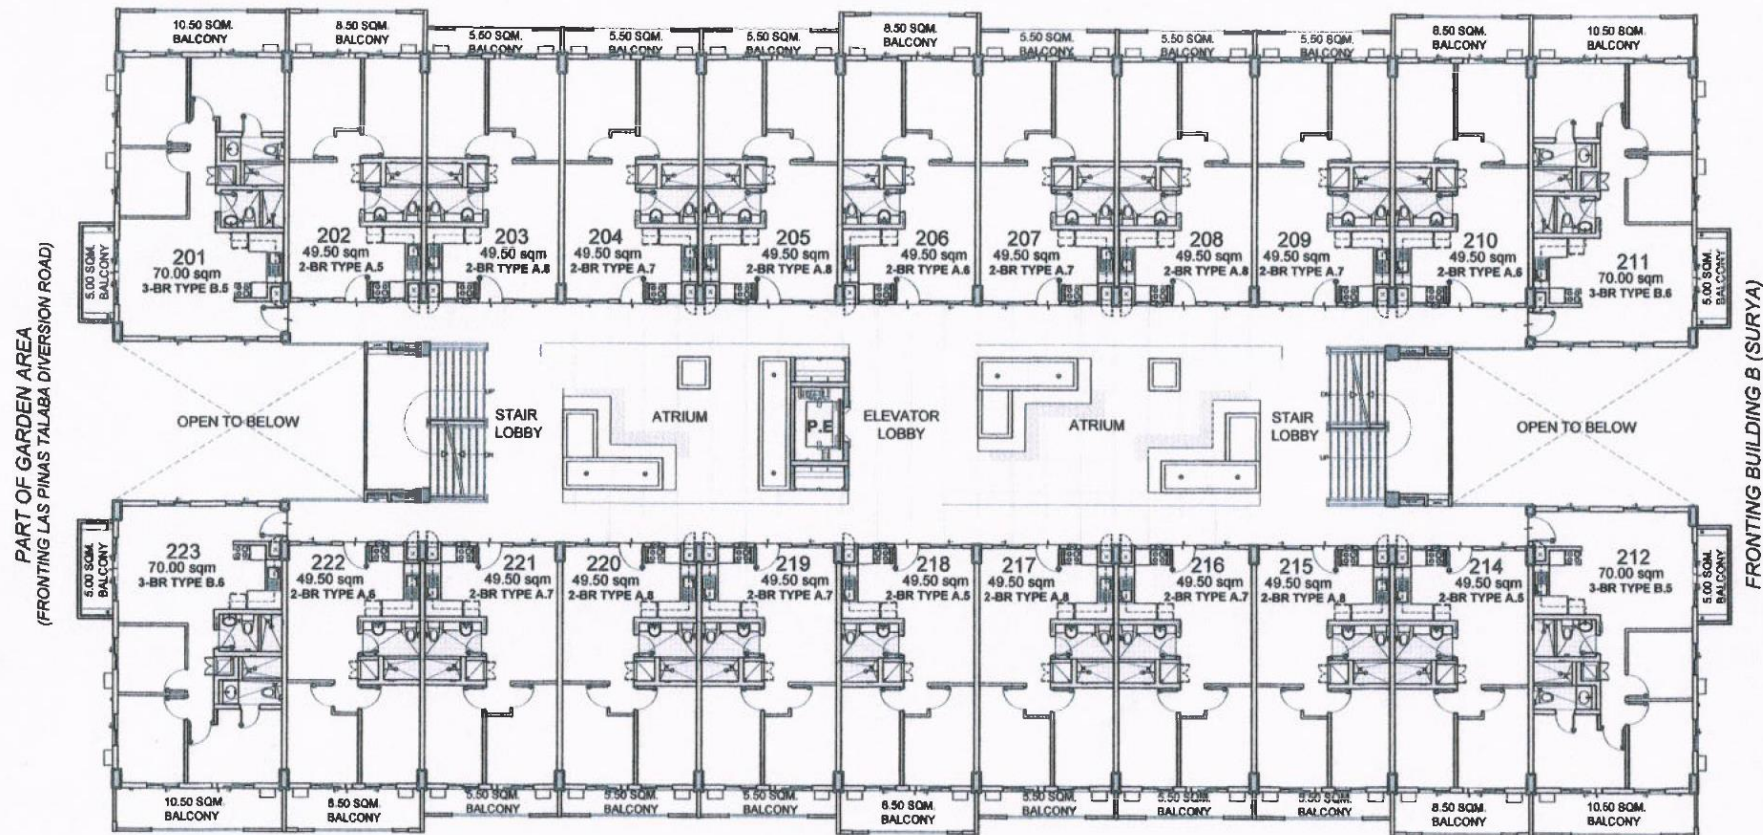

PART OF GARDEN AREA
(FRONTING LAS PINAS TALABA DIVERSION ROAD)

FRONTING BUILDING B (SURYA)

FRONTING POOL AREA (OUTDOOR AMENITY)

DARMA

SECOND FLOOR LEVEL


OCTOBER 2015
Per Memo Ref. # DE-15-09-038

LIST OF POSSIBLE TANDEM UNITS:

- 201 & 202
- 203 & 204
- 206 & 207
- 208 & 209
- 210 & 211
- 212 & 214
- 215 & 216
- 217 & 218
- 220 & 221
- 222 & 223

NOTE:

Standard company policy
regarding request for
tandem shall apply

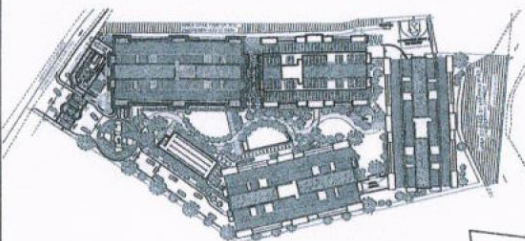

KEY PLAN




NOTED BY:	PAOLO	OTOCIS
	RMS	OTOCIS
	AMC	OTOCIS



Disclaimer: Floor plans depicted in this material are for demonstration purposes only and should not be relied upon as final project plans.
For announcement purposes only.

AVAILABILITY PLAN

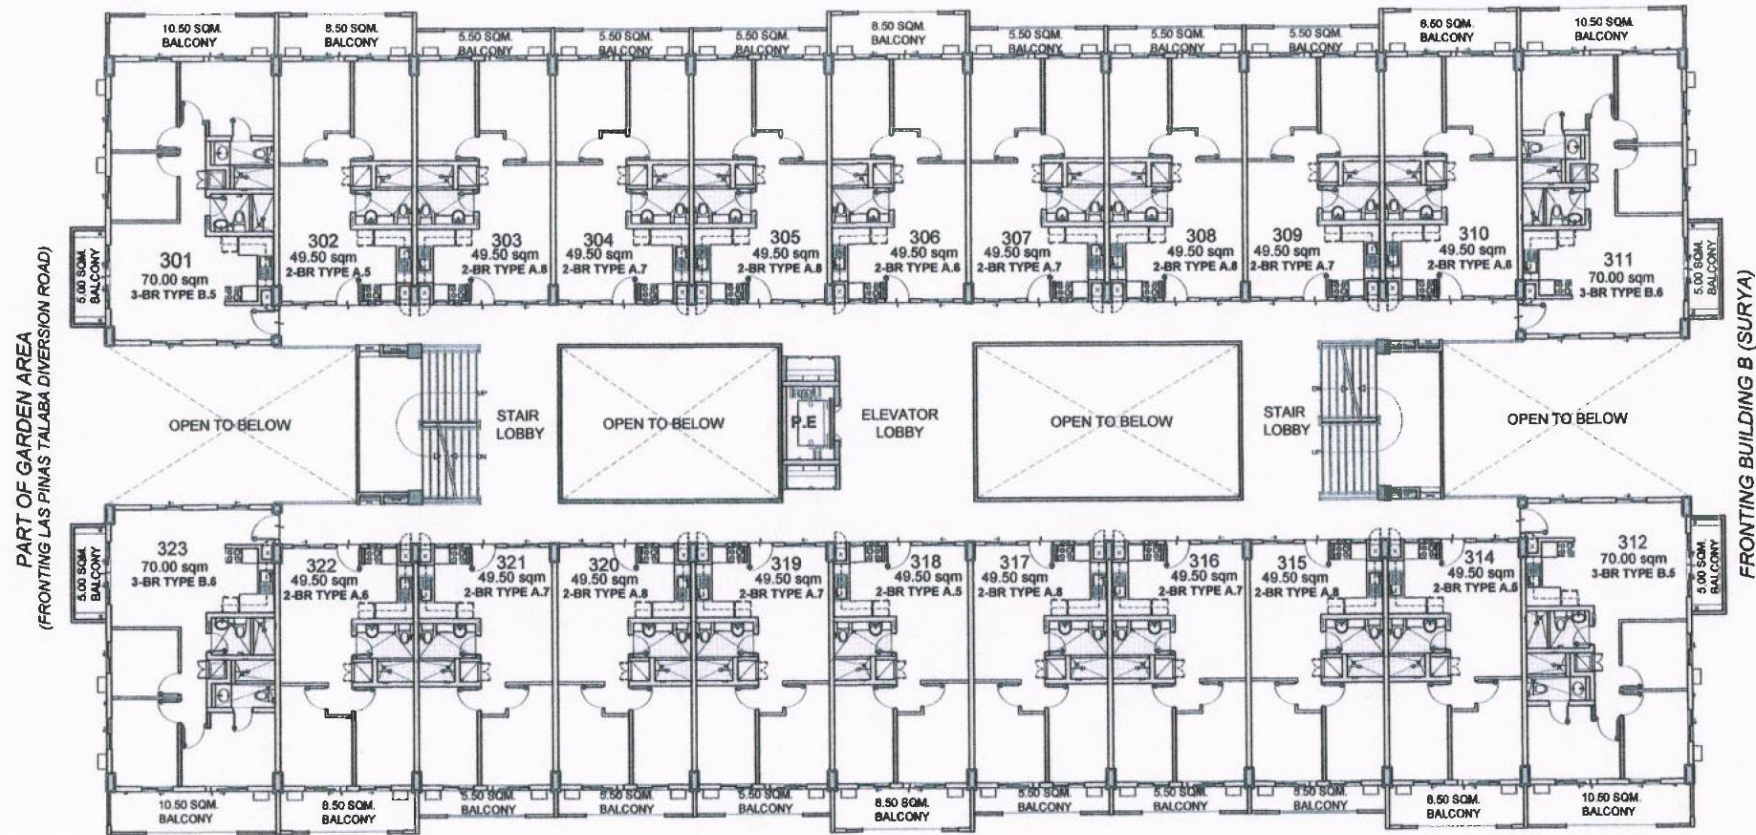

PART OF GARDEN AREA
(FRONTING LAS PINAS TALABA DIVERSION ROAD)

FRONTING BUILDING B (SURYA)


FRONTING POOL AREA (OUTDOOR AMENITY)

**LIST OF POSSIBLE
TANDEM UNITS:**

- 301 & 302
- 303 & 304
- 306 & 307
- 308 & 309
- 310 & 311
- 312 & 314
- 315 & 316
- 317 & 318
- 320 & 321
- 322 & 323

NOTE:
Standard company policy
regarding request for
tandem shall apply

DARMA
3RD FLOOR LEVEL
OCTOBER 2015
Per Memo Ref. # DE-15-09-038

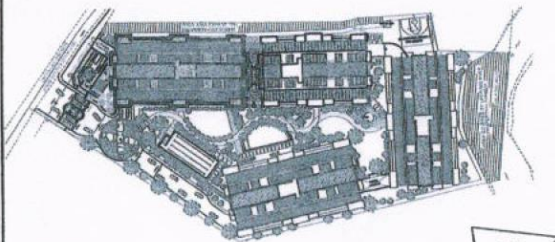


KEY PLAN



Disclaimer: Floor plans depicted in this material are for demonstration purposes only and should not be relied upon as final project plans.
For announcement purposes only.



AVAILABILITY PLAN

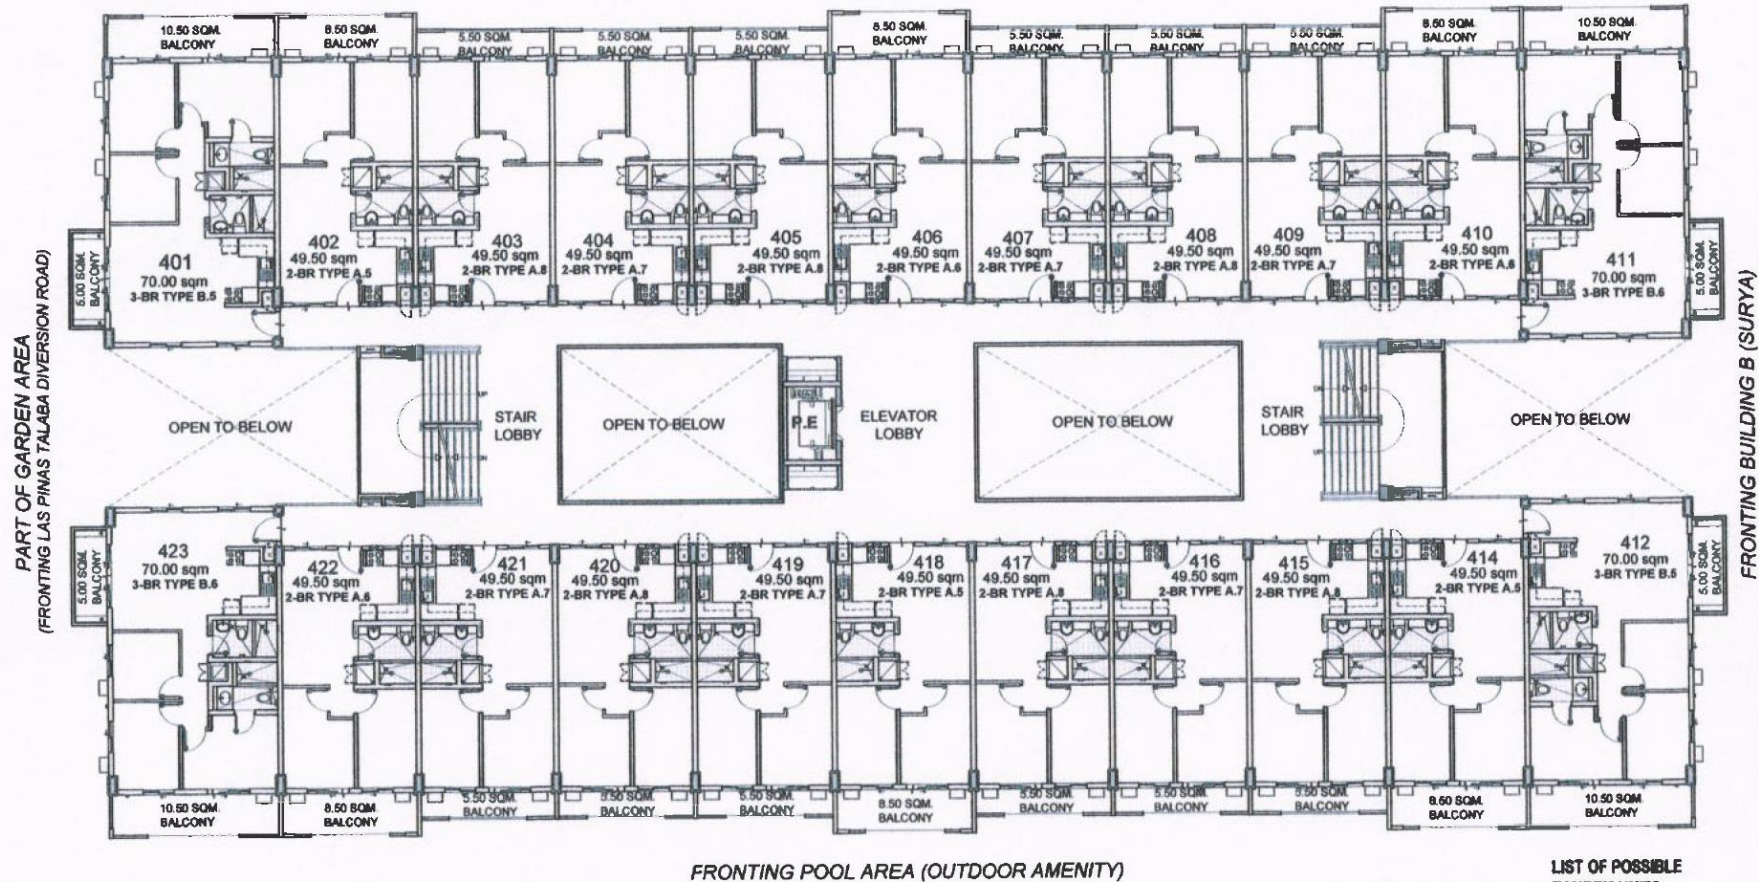


FRONTING POOL AREA (OUTDOOR AMENITY)

**LIST OF POSSIBLE
TANDEM UNITS:**

- 401 & 402
- 403 & 404
- 406 & 407
- 408 & 409
- 410 & 411
- 412 & 414
- 415 & 416
- 417 & 418
- 420 & 421
- 422 & 423

NOTE:
Standard company policy
regarding request for
tandem shall apply

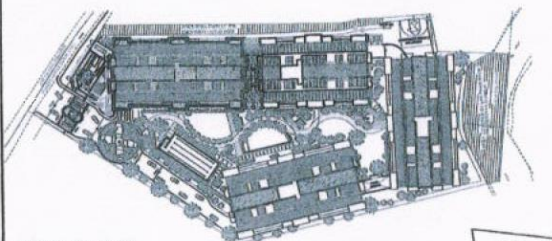

KEY PLAN



NOTED BY: PAOLO
RMS
AMC




DARMA
4TH FLOOR LEVEL
OCTOBER 2015
Per Memo Ref. # DE-15-09-038



AVAILABILITY PLAN

Disclaimer: Floor plans depicted in this material are for demonstration purposes only and should not be relied upon as final project plans.
For announcement purposes only.

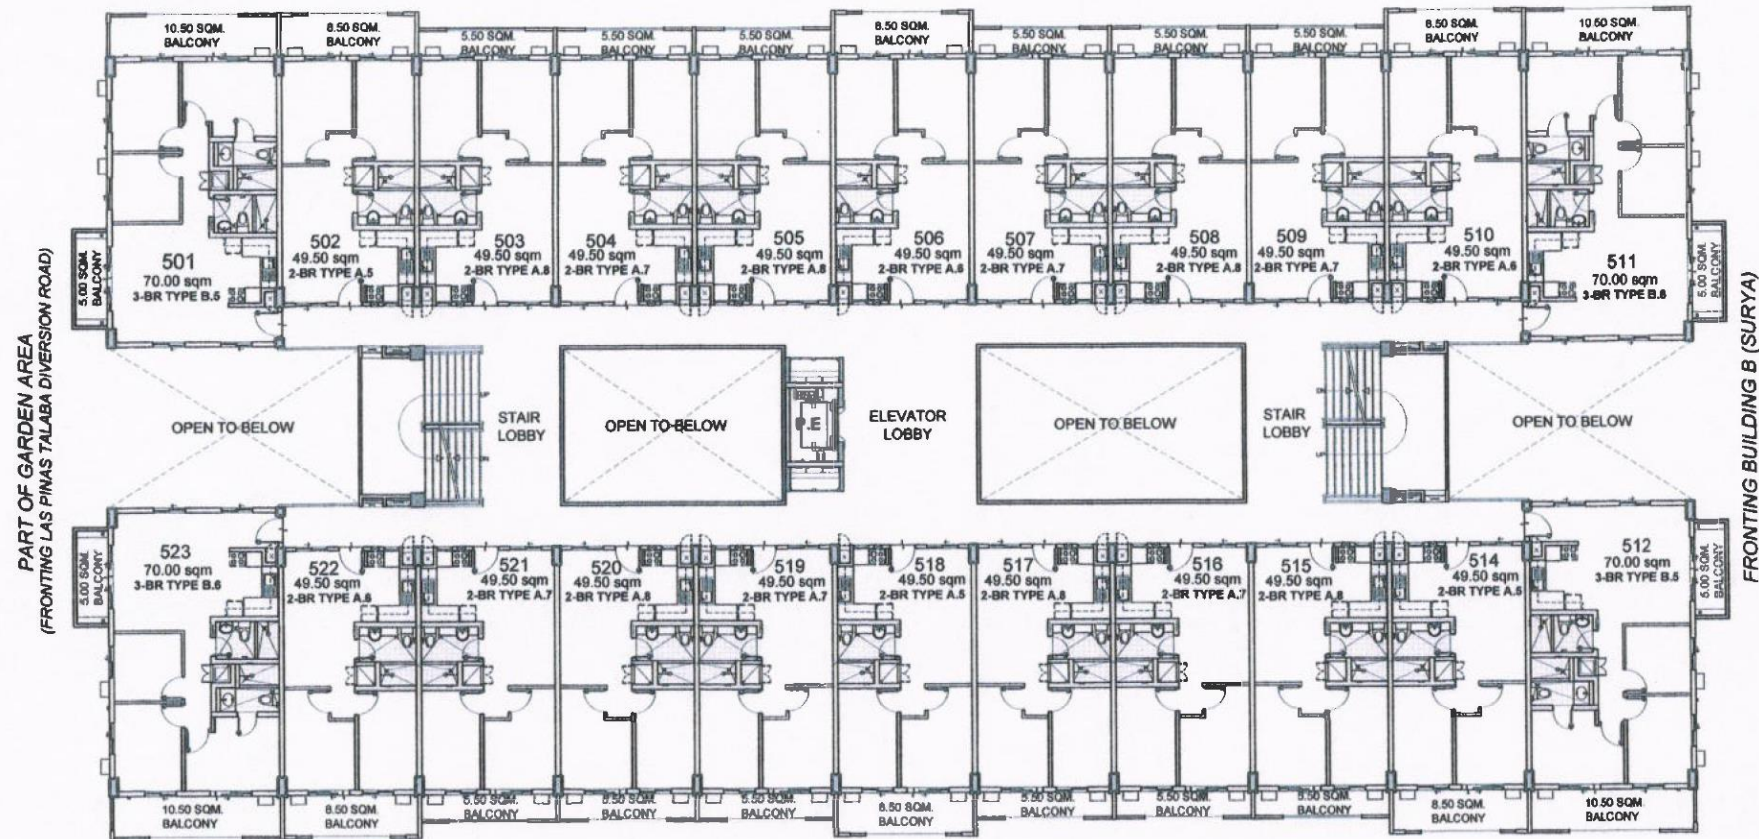

FRONTING POOL AREA (OUTDOOR AMENITY)

**LIST OF POSSIBLE
TANDEM UNITS:**


- 501 & 502 • 512 & 514
- 503 & 504 • 515 & 516
- 506 & 507 • 517 & 518
- 508 & 509 • 520 & 521
- 510 & 511 • 522 & 523

NOTE:
Standard company policy
regarding request for
tandem shall apply

DARMA **5TH FLOOR LEVEL**

OCTOBER 2015

Per Memo Ref. # DE-15-09-038

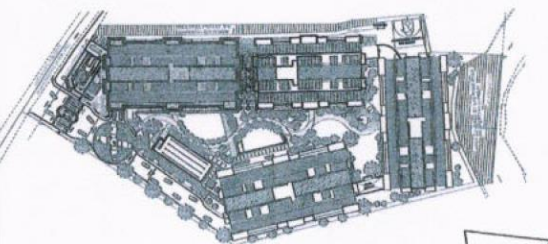

KEY PLAN




NOTED BY:
PAOLO [Signature]
RMS [Signature]
AMC [Signature]

Disclaimer: Floor plans depicted in this material are for demonstration purposes only and should not be relied upon as final project plans.
For announcement purposes only.



AVAILABILITY PLAN

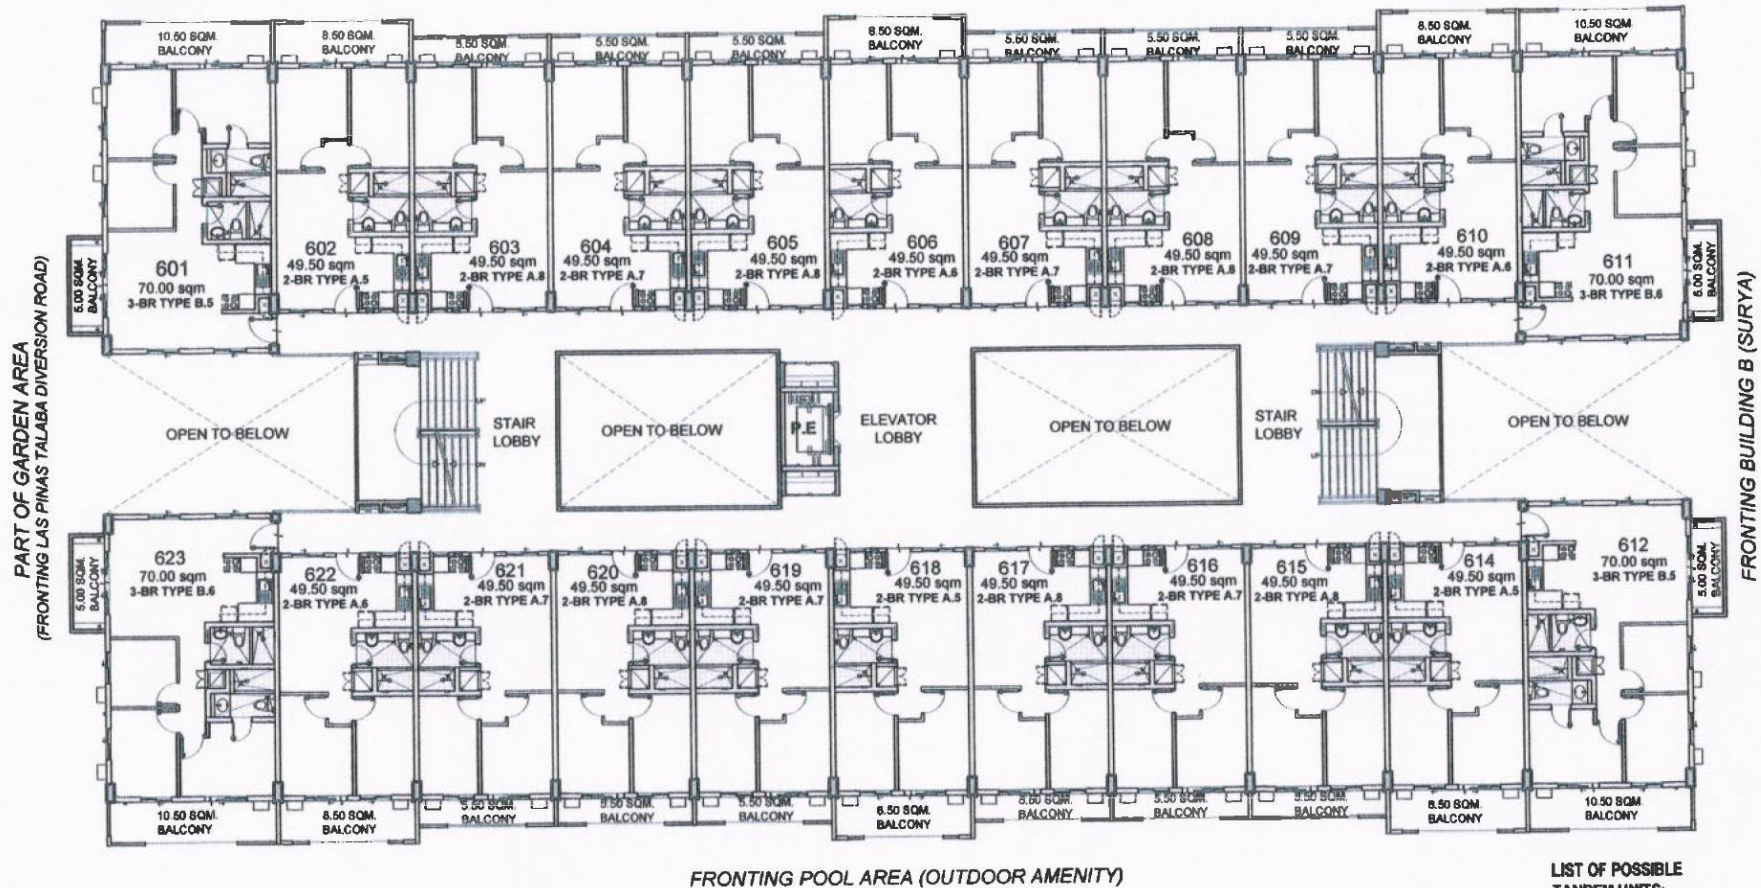


**LIST OF POSSIBLE
TANDEM UNITS:**

- 601 & 602 • 612 & 614
- 603 & 604 • 615 & 616
- 606 & 607 • 617 & 618
- 608 & 609 • 620 & 621
- 610 & 611 • 622 & 623

NOTE:

Standard company policy
regarding request for
tandem shall apply

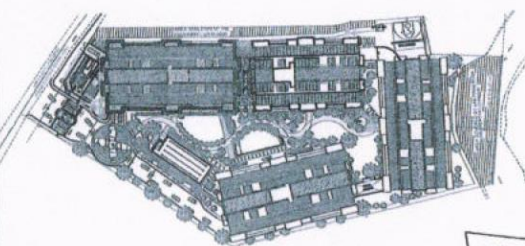

KEY PLAN



NOTED BY: PAOLO
RMS
AMC




DARMA
6TH FLOOR LEVEL
OCTOBER 2015
Per Memo Ref. # DE-15-09-038



Disclaimer: Floor plans depicted in this material are for demonstration purposes only and should not be relied upon as final project plans.
For announcement purposes only.


AVAILABILITY PLAN

PART OF GARDEN AREA
(FRONTING LAS PINAS TALABA DIVERSION ROAD)

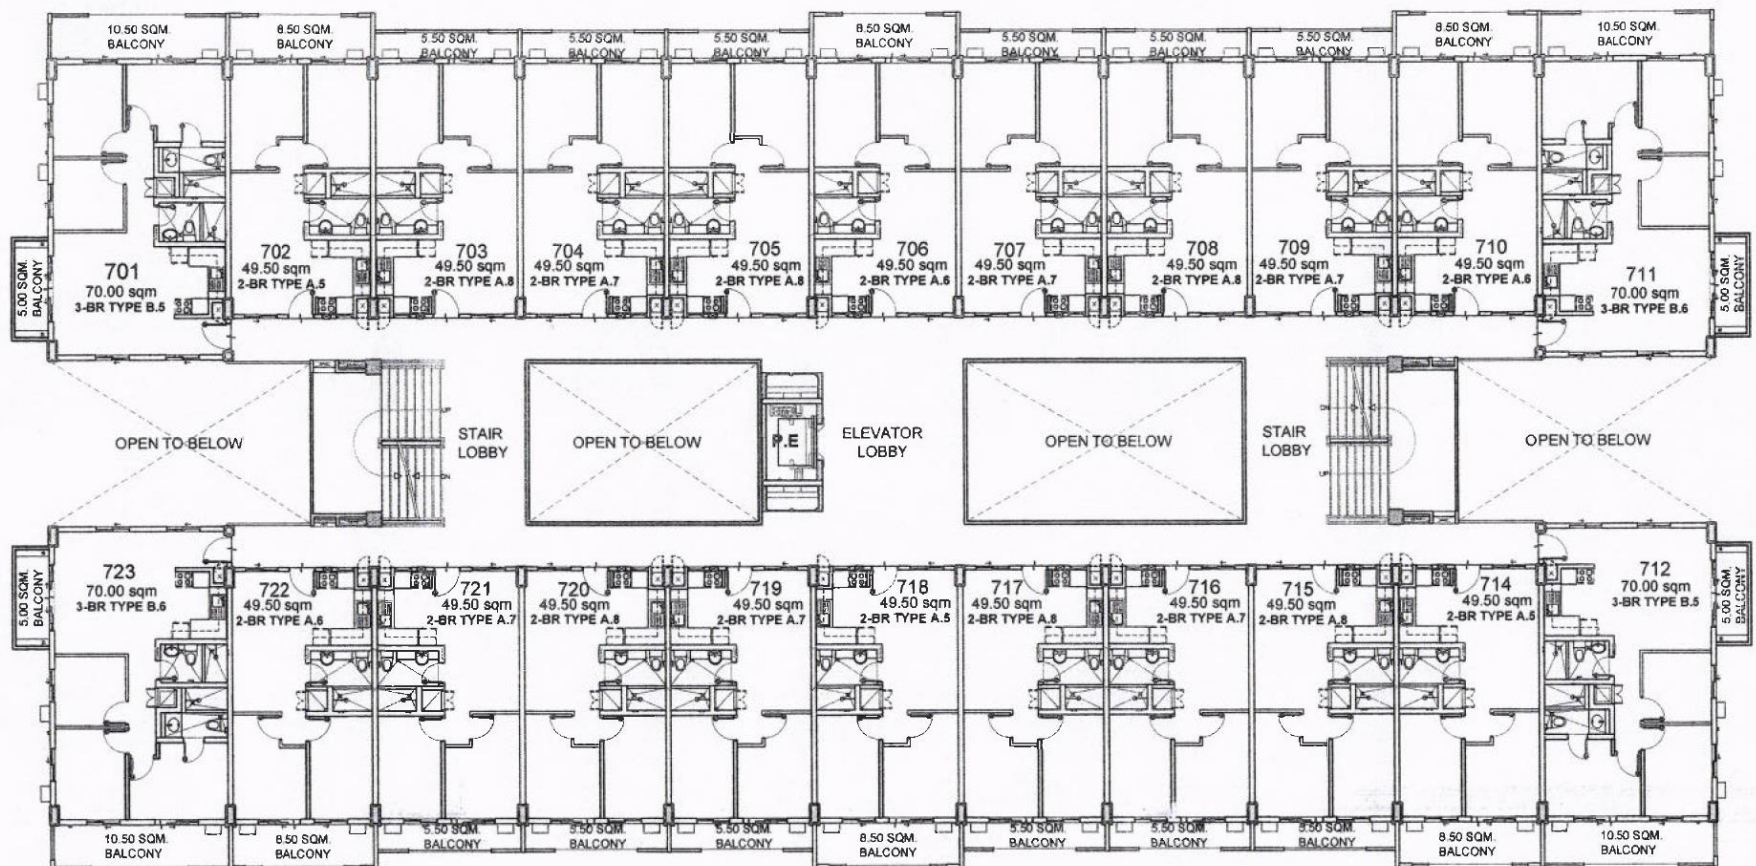

FRONTING BUILDING B (SURYA)

FRONTING POOL AREA (OUTDOOR AMENITY)

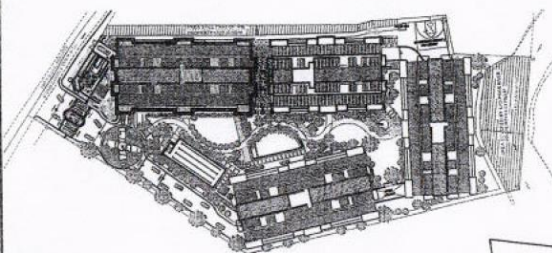

DARMA

7TH FLOOR LEVEL

OCTOBER 2015

Per Memo Ref. # DE-15-09-038

LIST OF POSSIBLE TANDEM UNITS:

- 701 & 702 • 712 & 714
- 703 & 704 • 715 & 716
- 706 & 707 • 717 & 718
- 708 & 709 • 720 & 721
- 710 & 711 • 722 & 723

NOTE:

Standard company policy
regarding request for
tandem shall apply


KEY PLAN



NOTED BY:	PAOLO	<i>[Signature]</i>
	RMS	<i>[Signature]</i>
	AMC	<i>[Signature]</i>



Disclaimer: Floor plans depicted in this material are for demonstration purposes only and should not be relied upon as final project plans.
For announcement purposes only.

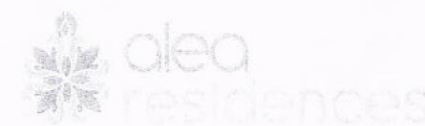

AVAILABILITY PLAN