


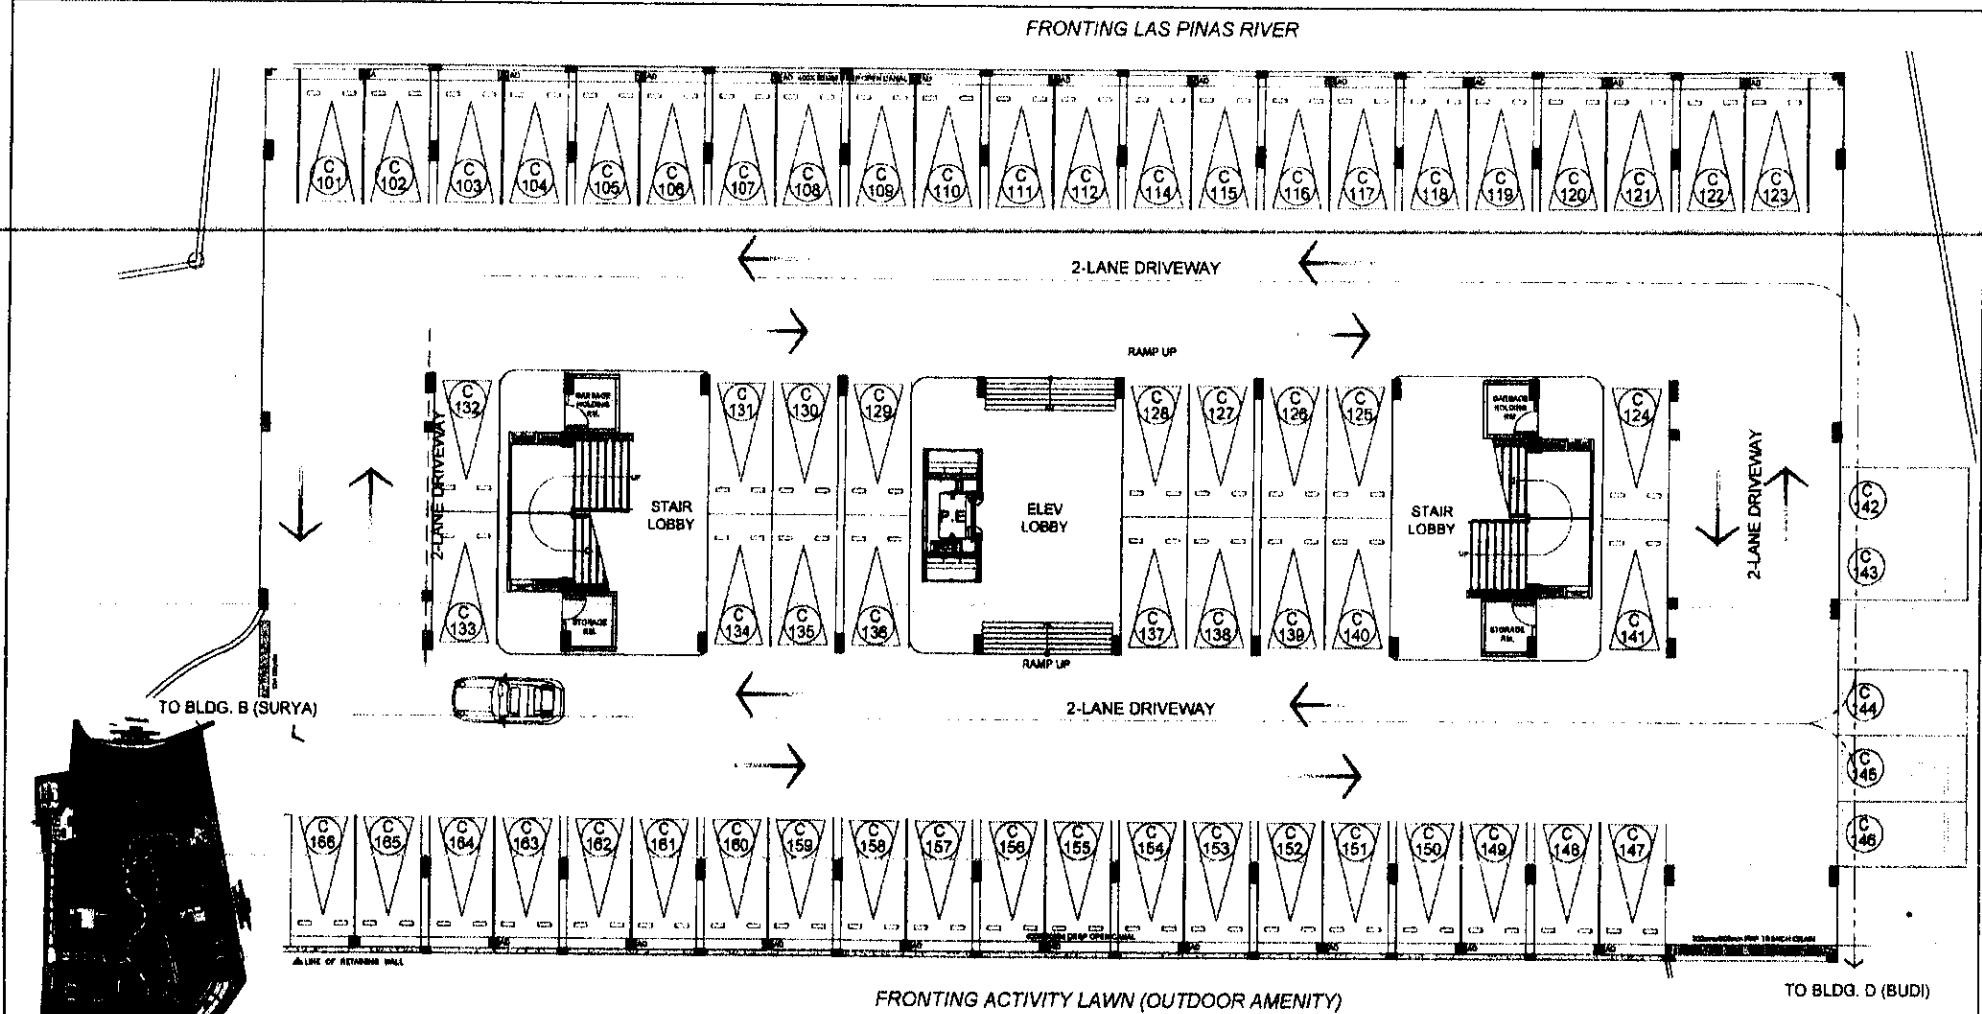

RAJA
LOWER GROUND LEVEL
 APRIL 2016
 Per Memo Ref. # DE-15-09-038

NO. OF PARKING SLOTS
 TOTAL PARKING SLOTS: 66
 (VEHICLES)

KEY PLAN

DMCI HOMES
Pinoy real good to be home


NOTED BY:	PAOLO	DATE	07 MAY 16
REVIS	SLW	DATE	06 MAY 16
AMC	SLW	DATE	06 MAY 16



Disclaimer: Floor plans depicted in this material are for demonstration purposes only and should not be relied upon as final project plans.
 For announcement purposes only.

AVAILABILITY PLAN

FRONTING LAS PINAS RIVER

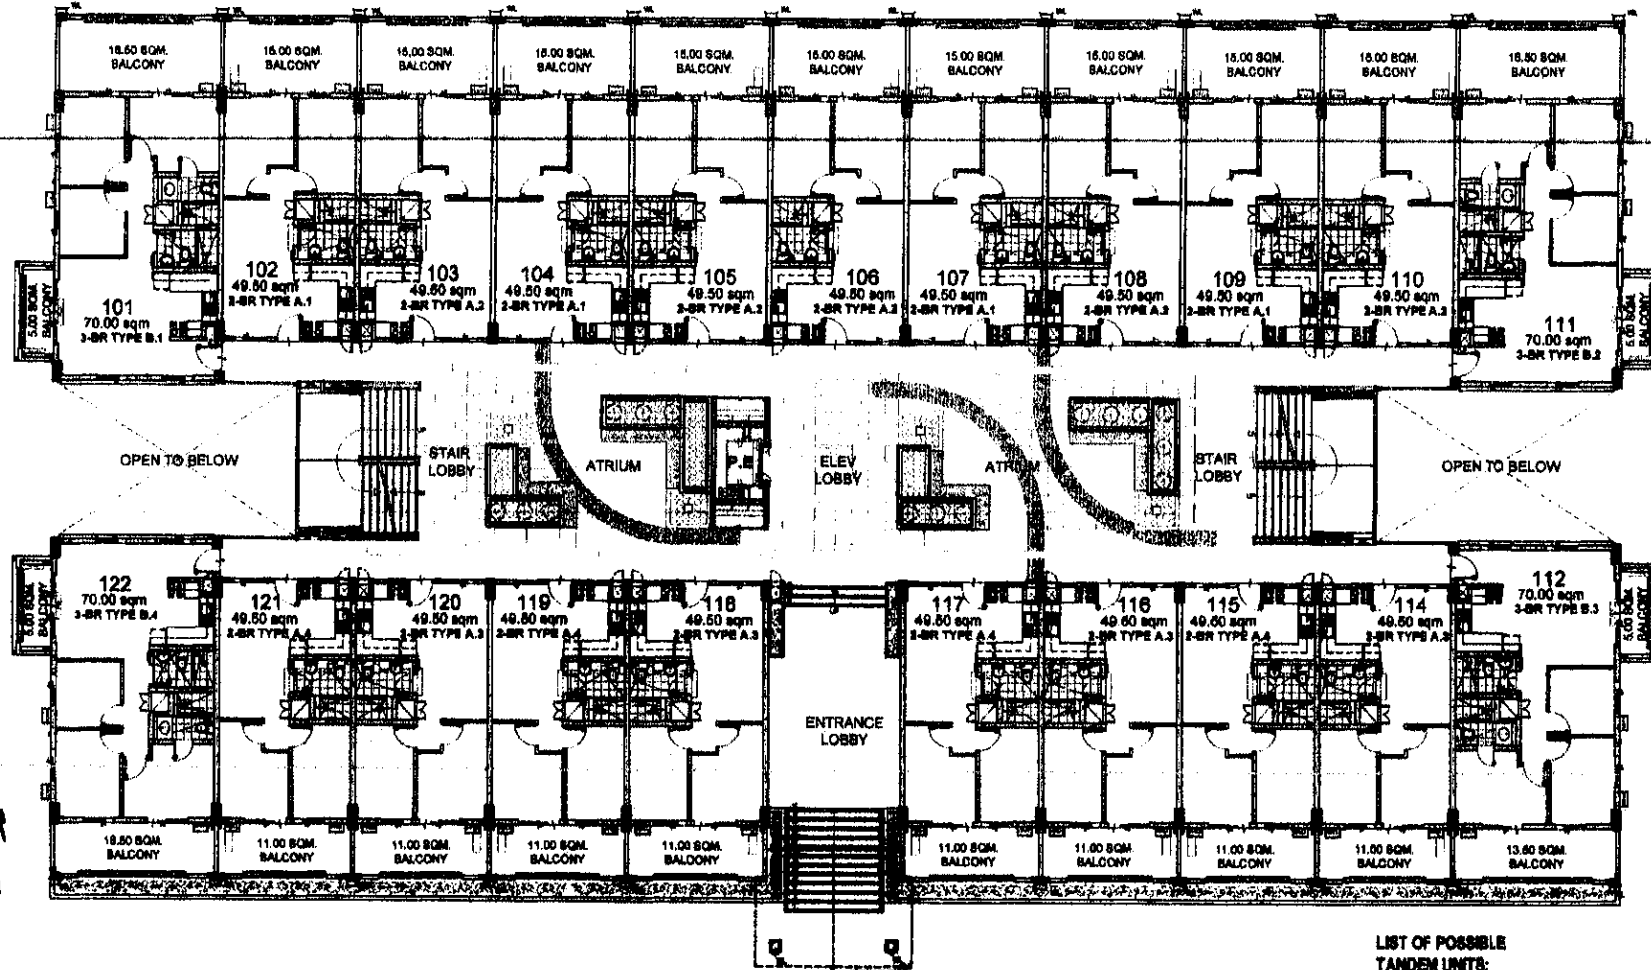

FRONTING ACTIVITY LAWN (OUTDOOR AMENITY)

RAJA UPPER GROUND FLOOR PLAN

APRIL 2016

Per Memo Ref. # DE-16-05-09

LIST OF POSSIBLE TANDEM UNITS:

- 103 & 104 • 110 & 111
- 106 & 107 • 116 & 118
- 108 & 109 • 119 & 120

NOTE:


Standard company policy
regarding request for tandem
shall apply

KEY PLAN

	NOTED BY:	PAOLO	<i>[Signature]</i>
		RMS	<i>[Signature]</i>
		AMC	<i>[Signature]</i>


ALEA AVAILABILITY PLANS(2ND ISSUE)04272016

Disclaimer: Floor plans depicted in this material are for demonstration purposes only and should not be relied upon as final project plans.
For announcement purposes only.

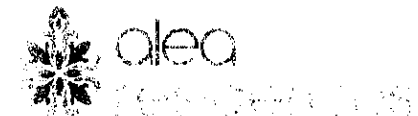

AVAILABILITY PLAN

FRONTING LAS PINAS RIVER

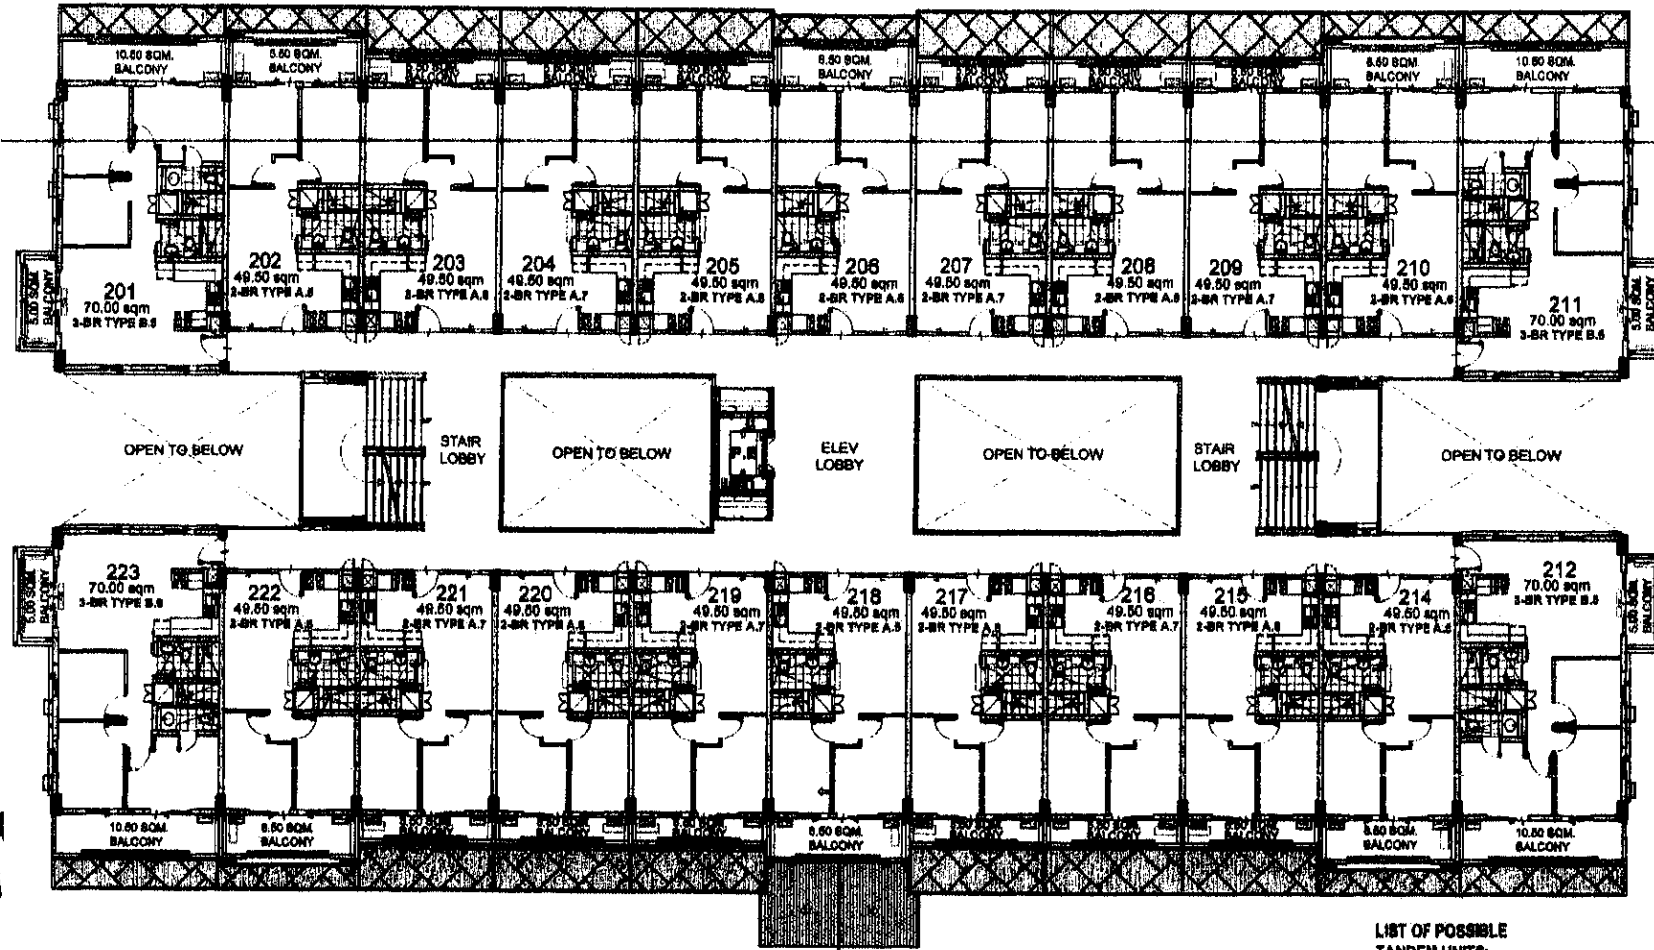

FRONTING ACTIVITY LAWN (OUTDOOR AMENITY)

RAJA SECOND FLOOR PLAN


APRIL 2016
Per Memo Ref. # DE-16-05-09

LIST OF POSSIBLE TANDEM UNITS:

- 203 & 204 • 215 & 216
- 206 & 207 • 217 & 218
- 206 & 209 • 220 & 221

NOTE:

Standard company policy
regarding request for tandem
shall apply

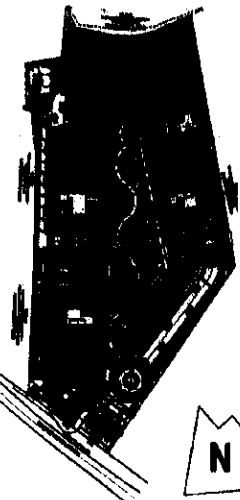


KEY PLAN

	NOTED BY:	PAOLO	<i>[Signature]</i>
		RMS	<i>[Signature]</i>
	AMC	<i>[Signature]</i>	<i>[Signature]</i>


ALEA AVAILABILITY PLANS/2ND ISSUE/04/27/2016

Disclaimer: Floor plans depicted in this material are for demonstration purposes only and should not be relied upon as final project plans.
For announcement purposes only.

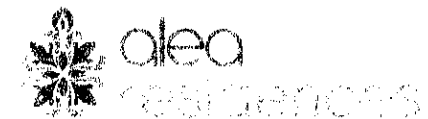

AVAILABILITY PLAN

FRONTING LAS PINAS RIVER

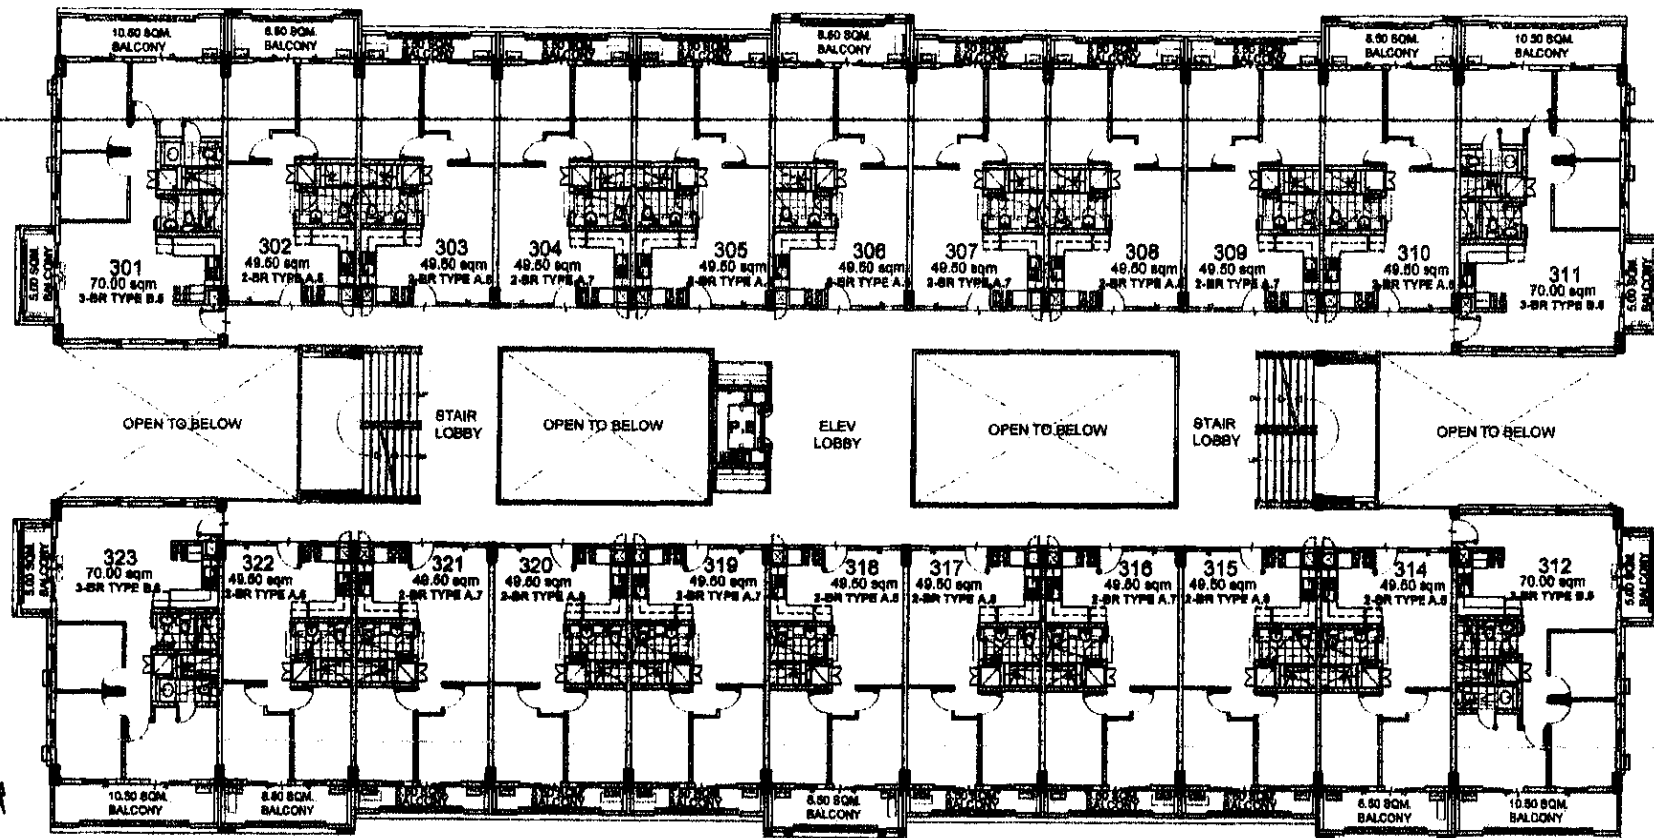

FRONTING ACTIVITY LAWN (OUTDOOR AMENITY)

RAJA

3RD FLOOR PLAN

APRIL 2016

Per Memo Ref. # DE-16-05-09

LIST OF POSSIBLE TANDEM UNITS:

- 303 & 304 • 315 & 316
- 306 & 307 • 317 & 318
- 308 & 309 • 320 & 321

NOTE:

Standard company policy
regarding request for tandem
shall apply



KEY PLAN

	NOTED BY:	PAOLO	DATE
	RMS	[Signature]	5/14/16
	AMC	[Signature]	5/16


ALEA AVAILABILITY PLANS/2ND ISSUE/04/27/2016

Disclaimer: Floor plans depicted in this material are for demonstration purposes only and should not be relied upon as final project plans.
For announcement purposes only.



AVAILABILITY PLAN

FRONTING LAS PINAS RIVER

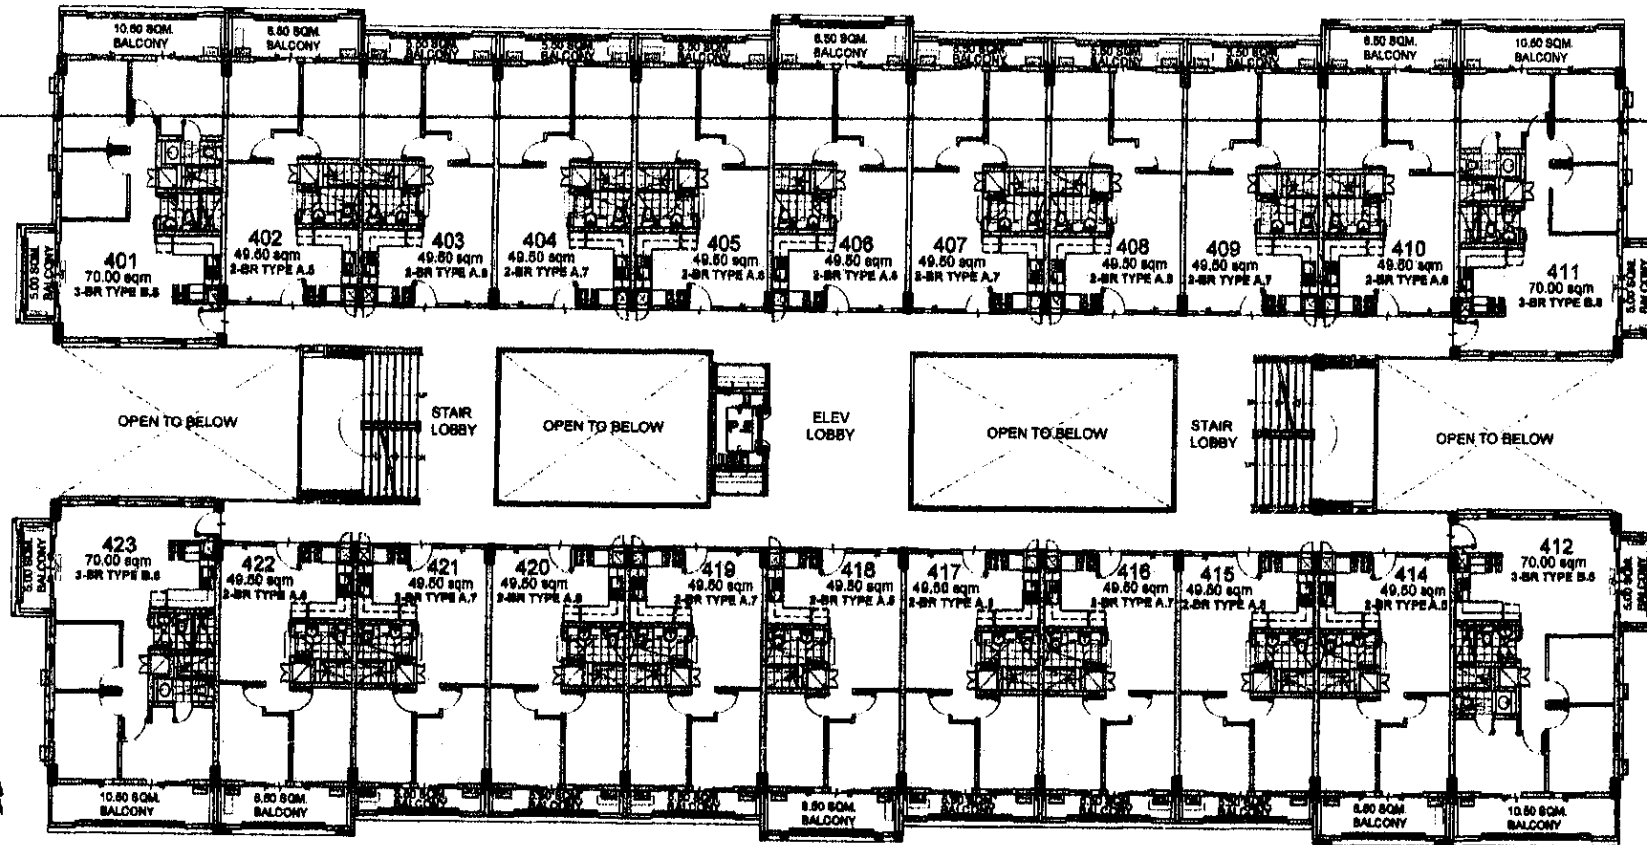

FRONTING ACTIVITY LAWN (OUTDOOR AMENITY)

RAJA 4TH FLOOR PLAN

APRIL 2016
Per Memo Ref. # DE-16-05-09

LIST OF POSSIBLE TANDEM UNITS:


- 403 & 404 • 415 & 416
- 406 & 407 • 417 & 418
- 408 & 409 • 420 & 421

NOTE:
Standard company policy
regarding request for tandem
shall apply

KEY PLAN


	NOTED BY:	PAOLO	<i>[Signature]</i>
		RMB	<i>[Signature]</i>
		AMC	<i>[Signature]</i>

Disclaimer: Floor plans depicted in this material are for demonstration purposes only and should not be relied upon as final project plans.
For announcement purposes only.

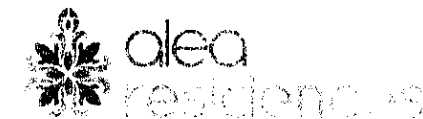

AVAILABILITY PLAN

FRONTING LAS PINAS RIVER

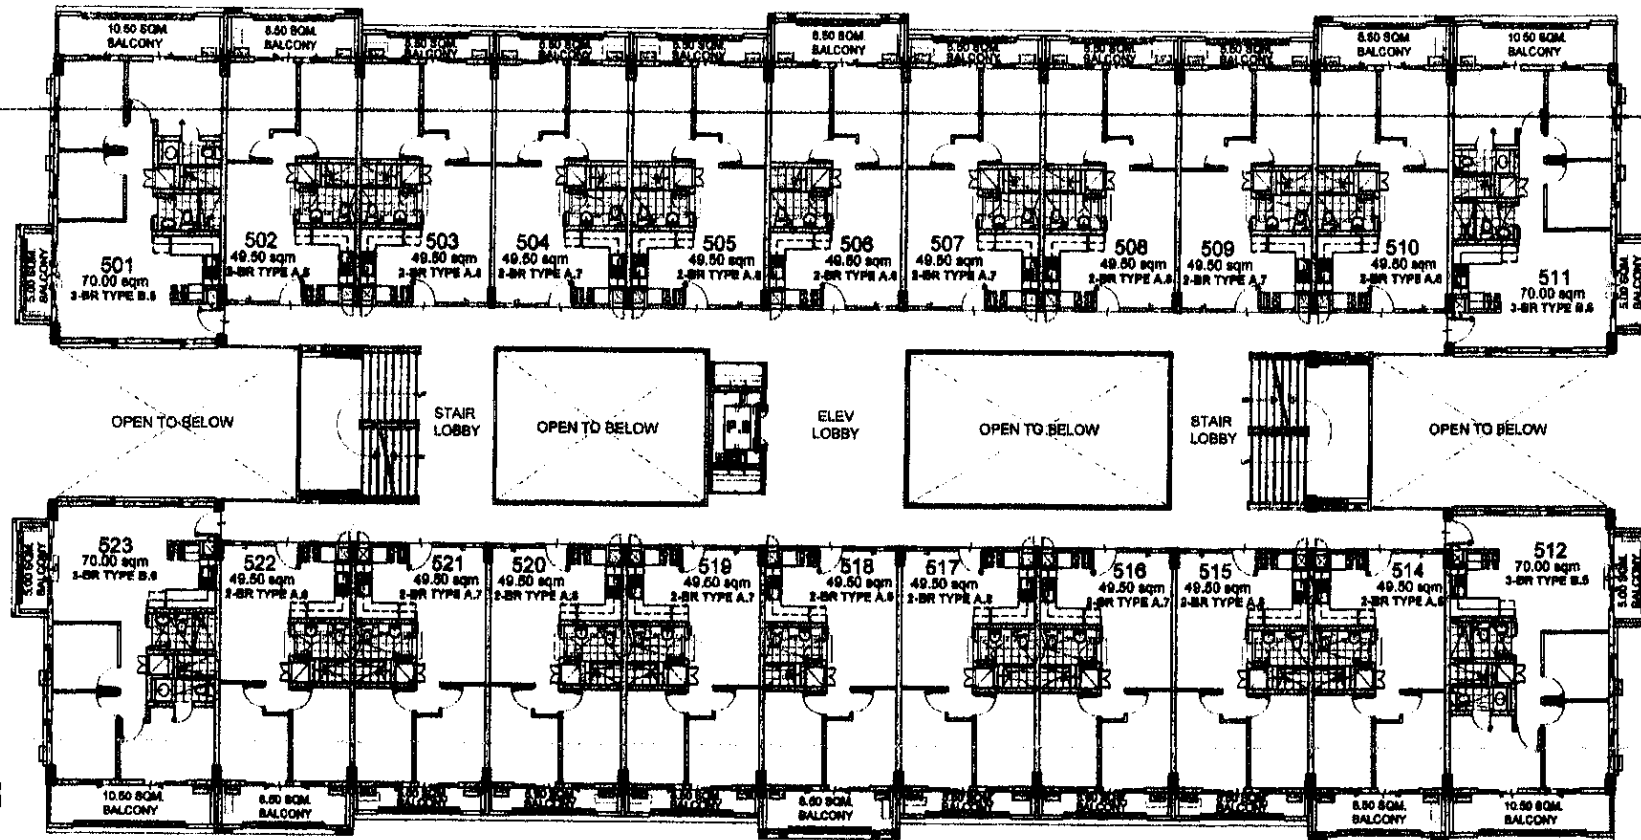

FRONTING ACTIVITY LAWN (OUTDOOR AMENITY)

RAJA 5TH FLOOR PLAN

APRIL 2016
Per Memo Ref. # DE-18-05-09

LIST OF POSSIBLE TANDEM UNITS:

- 503 & 504 • 515 & 516
- 506 & 507 • 517 & 518
- 508 & 509 • 520 & 521

NOTE:

Standard company policy
regarding request for tandem
shall apply

KEY PLAN




NOTED BY:	PAOLO	Mr. Paolo
	RMS	Mr. RMS
	AMC	Mr. AMC



AVAILABILITY PLAN

FRONTING LAS PINAS RIVER

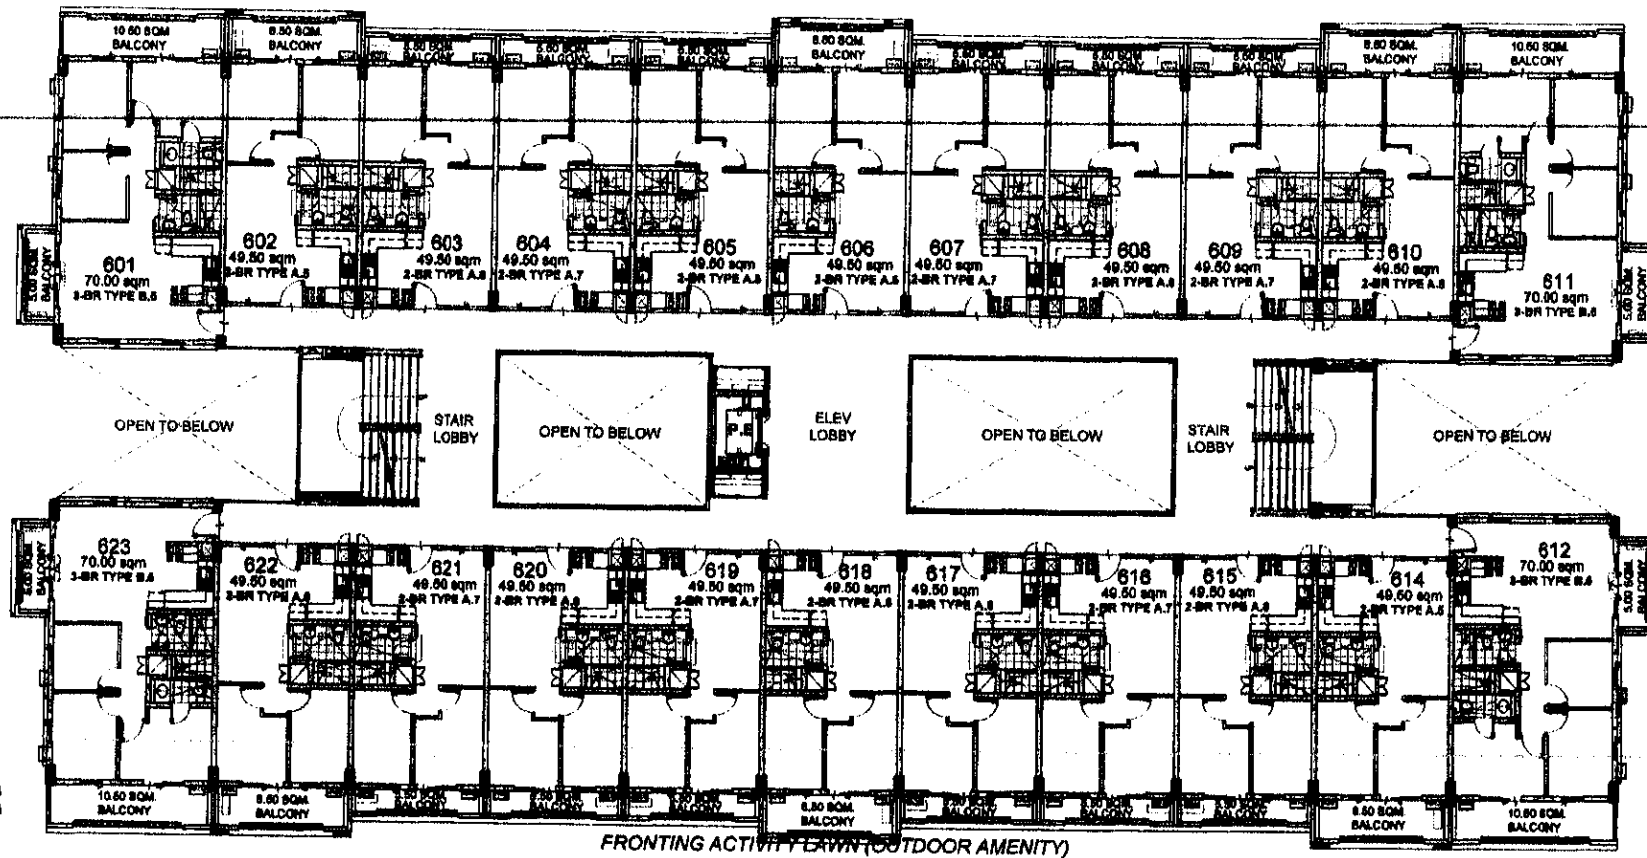

FRONTING ACTIVITY LAWN (OUTDOOR AMENITY)

RAJA

6TH FLOOR PLAN

APRIL 2016


Per Memo Ref. # DE-16-05-09

LIST OF POSSIBLE TANDEM UNITS:

- 603 & 604 • 615 & 616
- 606 & 607 • 617 & 618
- 608 & 609 • 620 & 621

NOTE:

Standard company policy
regarding request for tandem
shall apply

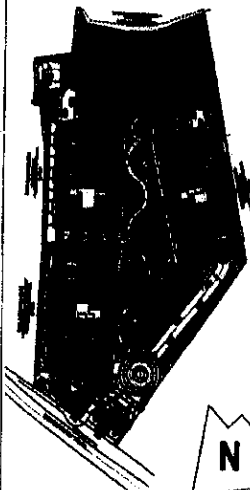

KEY PLAN



NOTED BY:	PAOLO	04 May 16
	RMS	05 May 16
	AMC	06 May 16


ALEA AVAILABILITY PLANS/2ND ISSUE/04272016

Disclaimer: Floor plans depicted in this material are for demonstration purposes only and should not be relied upon as final project plans.
For announcement purposes only.



AVAILABILITY PLAN

FRONTING LAS PINAS RIVER

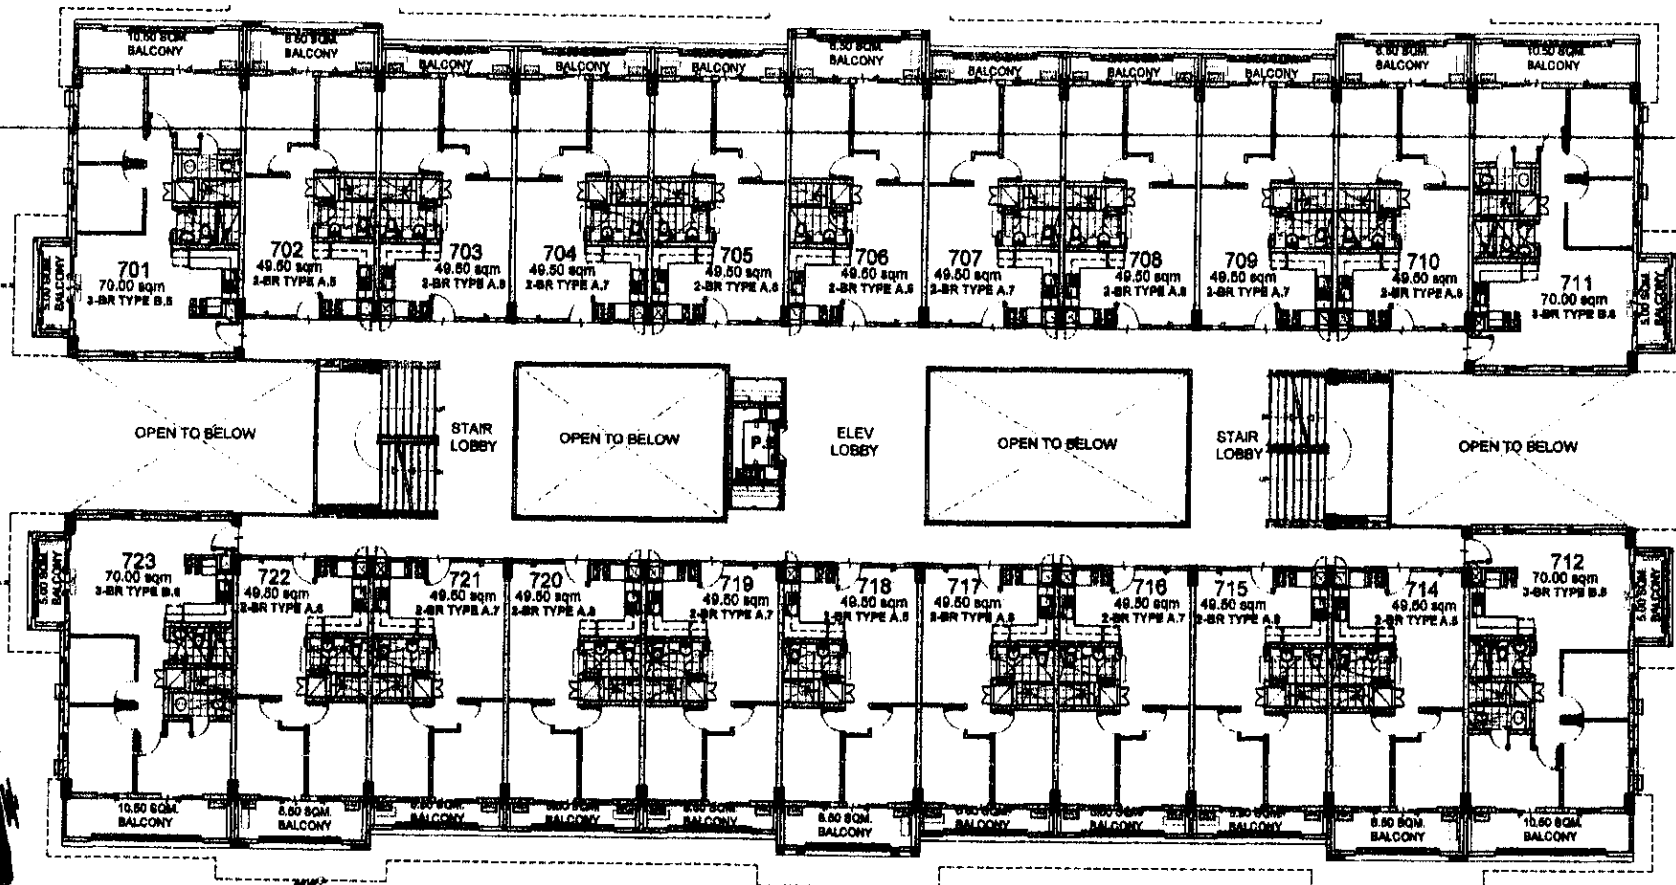


FRONTING ACTIVITY LAWN (OUTDOOR AMENITY)

RAJA **7TH FLOOR PLAN** APRIL 2016 Per Memo Ref. # DE-16-05-09

LIST OF POSSIBLE TANDEM UNITS:

- 703 & 704 • 715 & 716
- 708 & 707 • 717 & 718
- 708 & 709 • 720 & 721

NOTE:
 Standard company policy
 regarding request for tandem
 shall apply

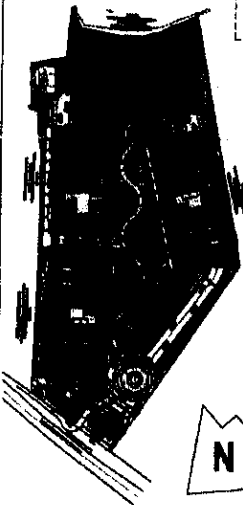


KEY PLAN




NOTED BY:	PAOLO	M. Ocampo
	RMS	S. L. DE VERA
	AMC	S. L.

Disclaimer: Floor plans depicted in this material are for demonstration purposes only and should not be relied upon as final project plans.
 For announcement purposes only.

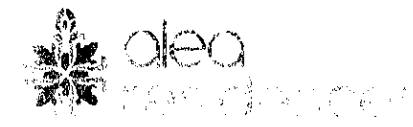

AVAILABILITY PLAN

FRONTING LAS PINAS RIVER

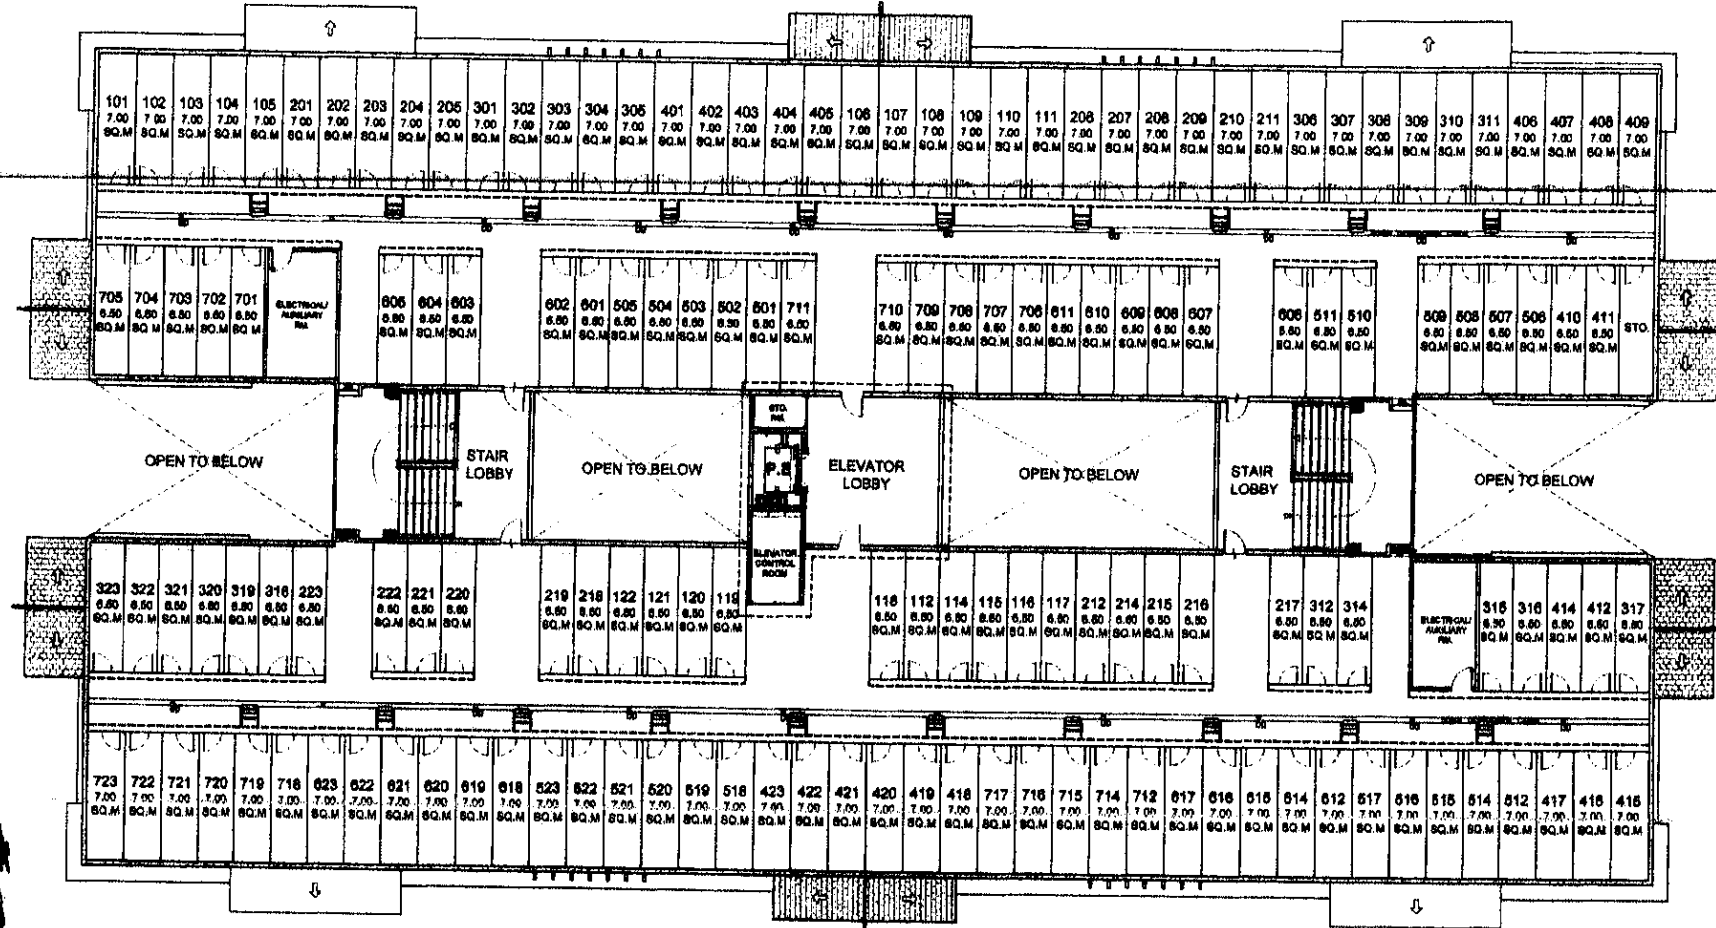


FRONTING ACTIVITY LAWN (OUTDOOR AMENITY)

RAJA

ROOF DECK LEVEL

APRIL 2016

Per Memo Ref. # DE-16-05-09

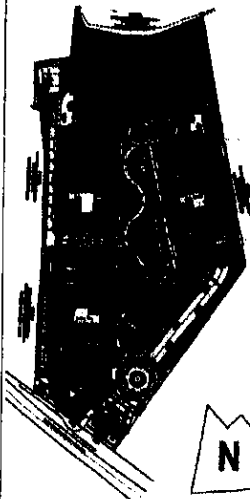

KEY PLAN



NOTED BY:
PAOLO [Signature]
RMS [Signature]
AMC [Signature]



AVAILABILITY PLAN

ALEA AVAILABILITY PLANS/2ND ISSUE/04/27/2016