



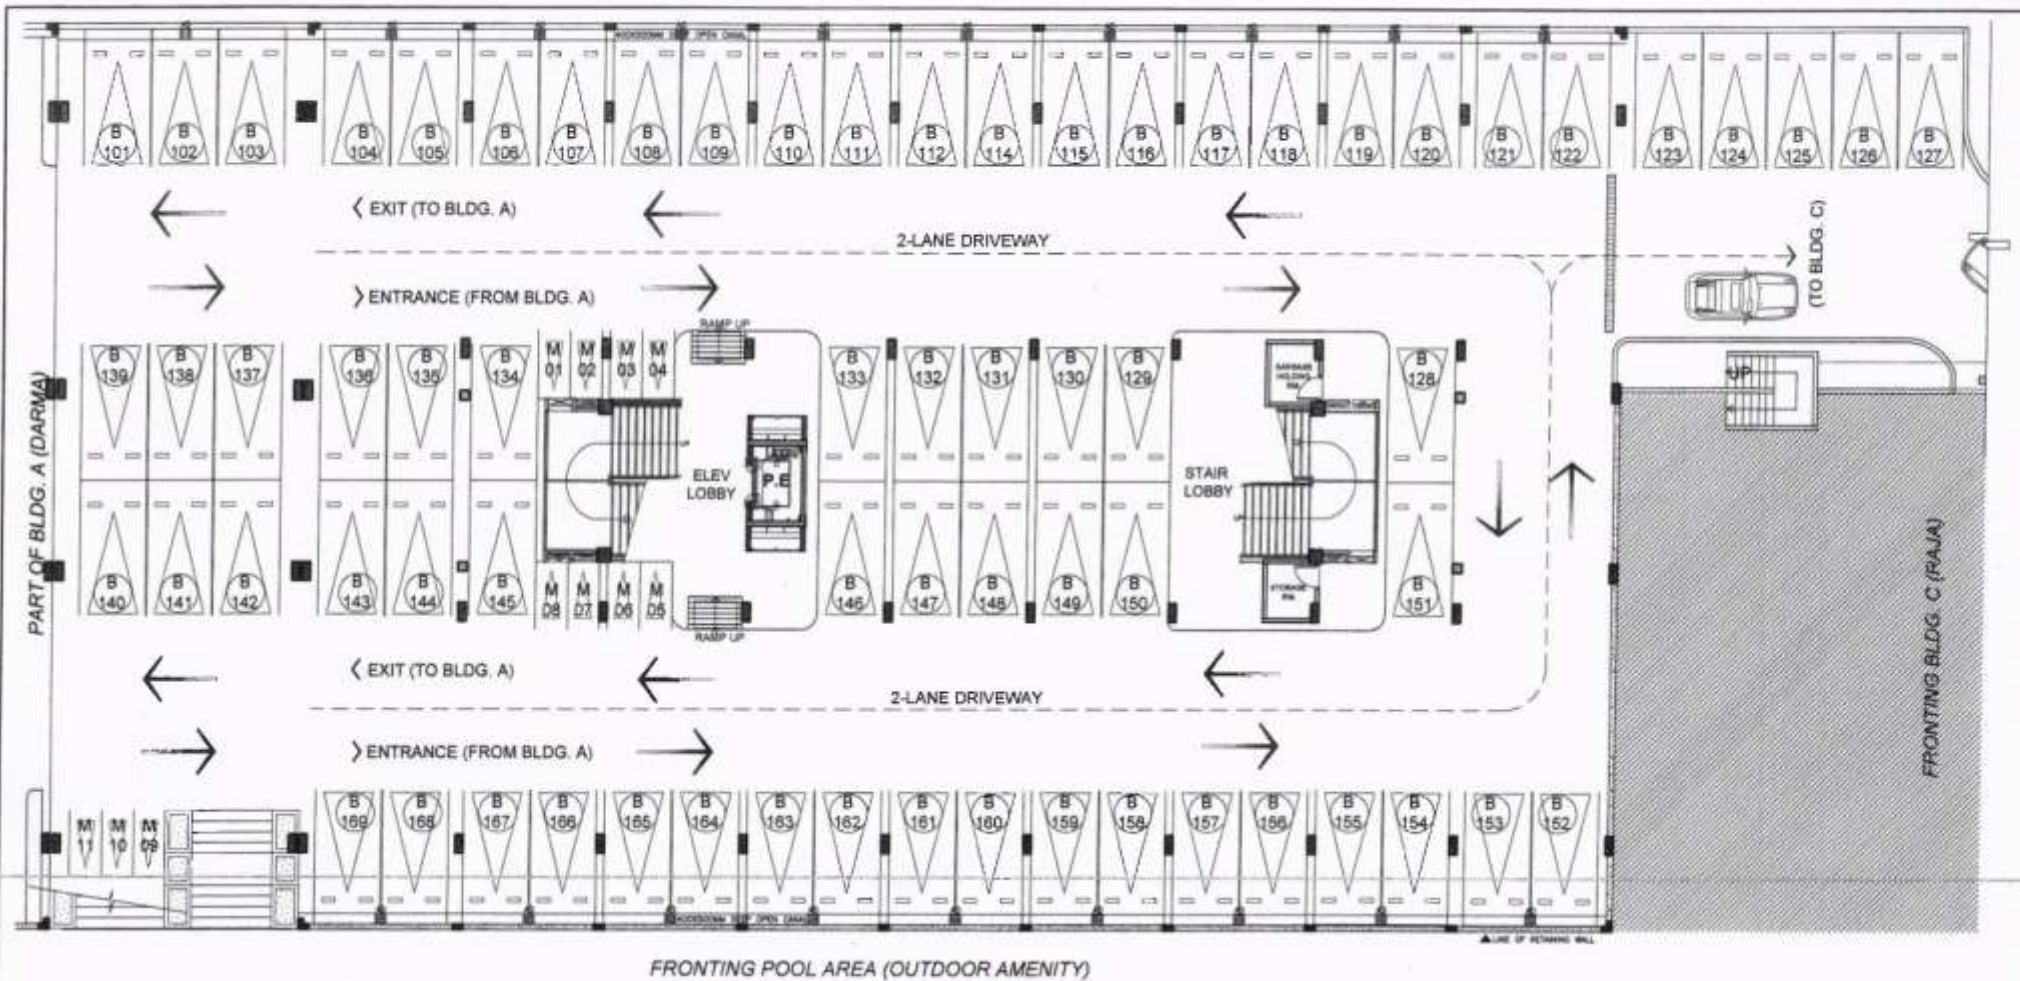

SURYA **LOWER LEVEL PLAN** APRIL 2016 Per Memo Ref. # DE-16-05-009

NO. OF PARKING SLOTS:	
VEHICLES:	68
MOTORCYCLES:	11
TOTAL:	79

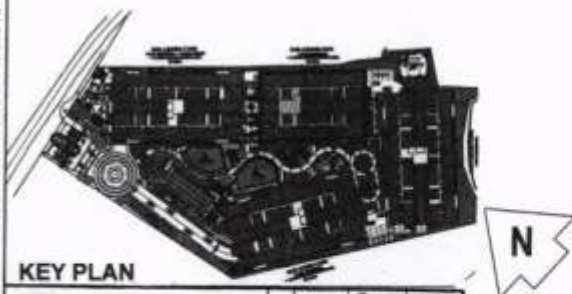


KEY PLAN	
DMCI HOMES	
Partners good to be home	
NOTED BY:	PAOLO
REVIS	REVIS
AMC	AMC

Disclaimer: Floor plans depicted in this material are for demonstration purposes only and should not be relied upon as final project plans.
 For announcement purposes only.



AVAILABILITY PLAN



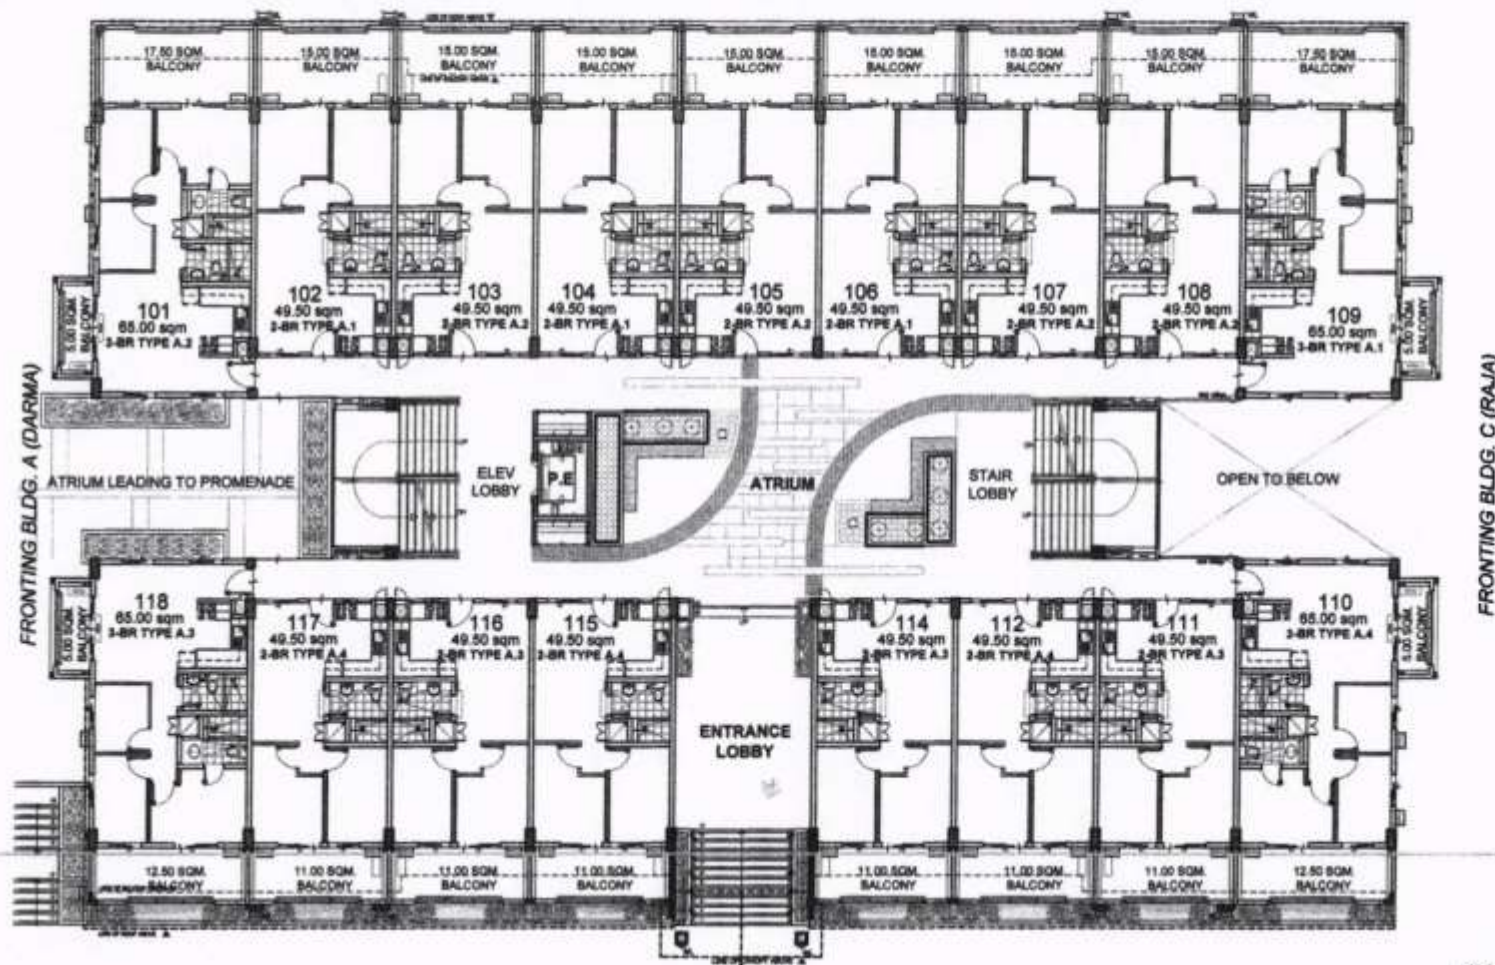

FRONTING POOL AREA (OUTDOOR AMENITY)

SURYA UPPER GROUND FLOOR PLAN

APRIL 2016


Per Memo Ref. # DE-16-05-009

LIST OF POSSIBLE TANDEM UNITS:

- 103 & 104
- 105 & 106
- 112 & 114
- 115 & 116

NOTE:

Standard company policy
regarding request for
tandem shall apply

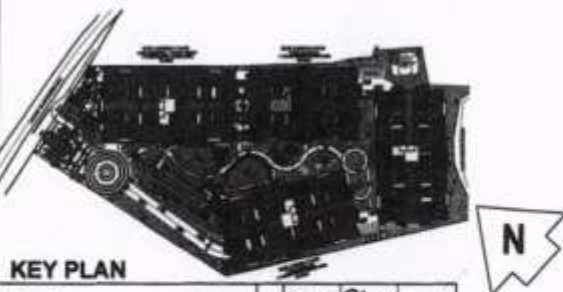

KEY PLAN




NOTED BY:	PAOLO
RMS	[Signature]
AMC	[Signature]

Disclaimer: Floor plans depicted in this material are for demonstration purposes only and should not be relied upon as final project plans.
For announcement purposes only.



AVAILABILITY PLAN

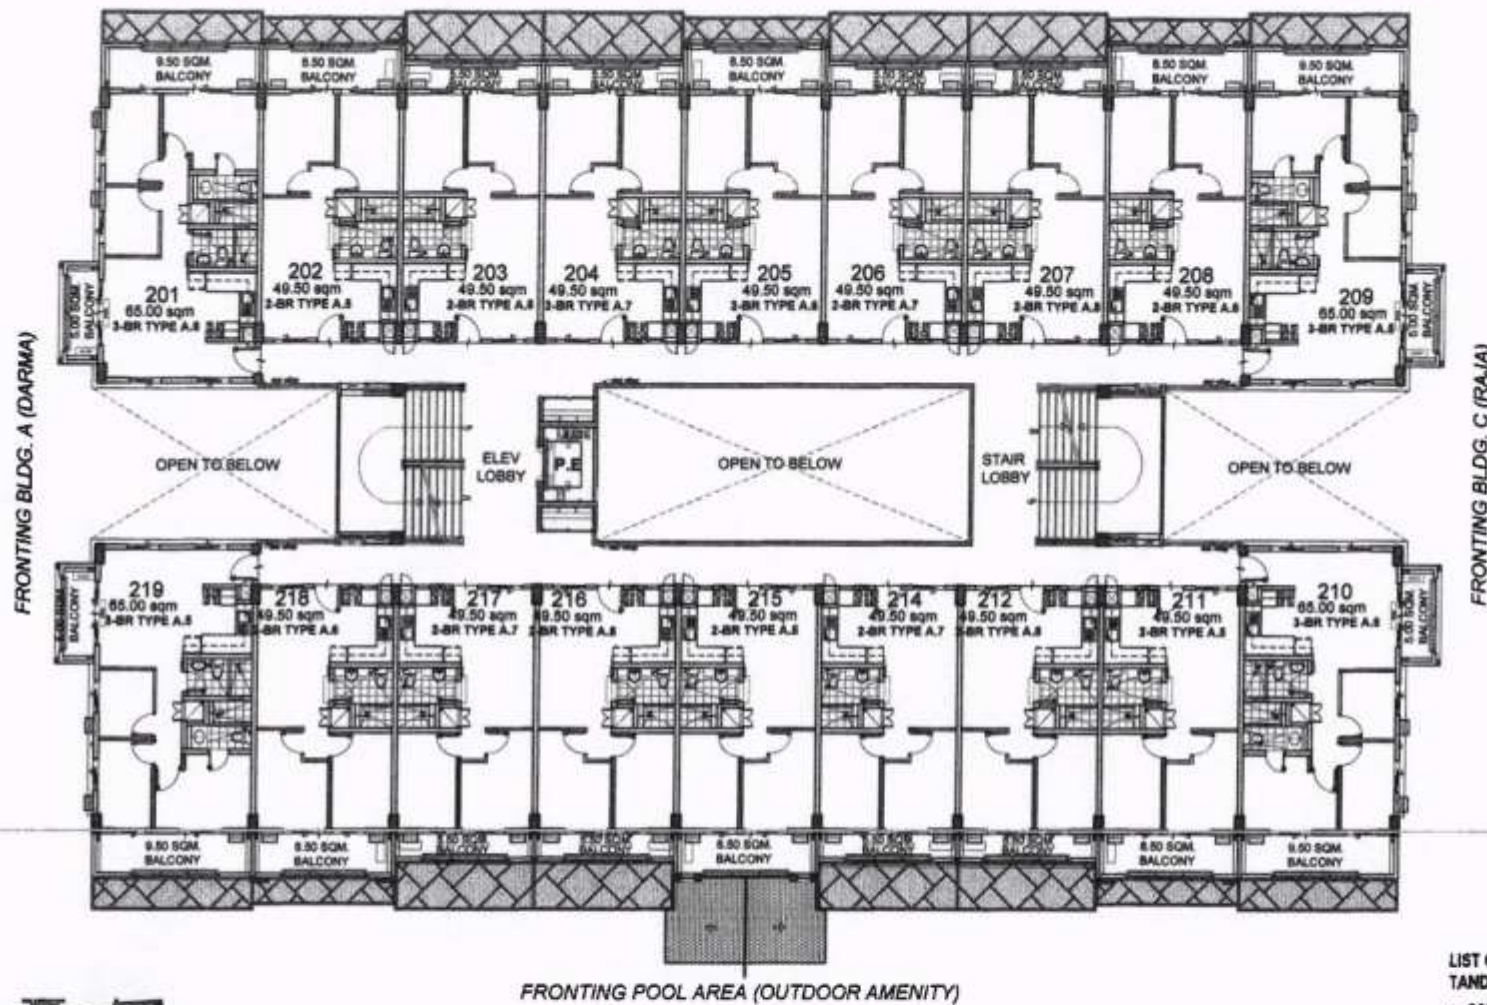


SURYA **SECOND FLOOR PLAN** APRIL 2016 Per Memo Ref. # DE-16-05-009

LIST OF POSSIBLE TANDEM UNITS:

- 203 & 204
- 205 & 206
- 212 & 214
- 216 & 217

NOTE:

Standard company policy
 regarding request for
 tandem shall apply

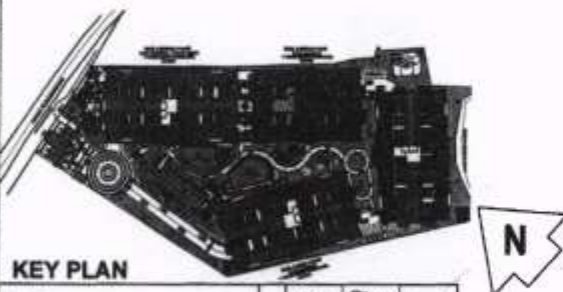

KEY PLAN




NOTED BY:	PAOLO	<i>[Signature]</i>
	RMS	<i>[Signature]</i>
	AMC	<i>[Signature]</i>

Disclaimer: Floor plans depicted in this material are for demonstration purposes only and should not be relied upon as final project plans.
 For announcement purposes only.



AVAILABILITY PLAN

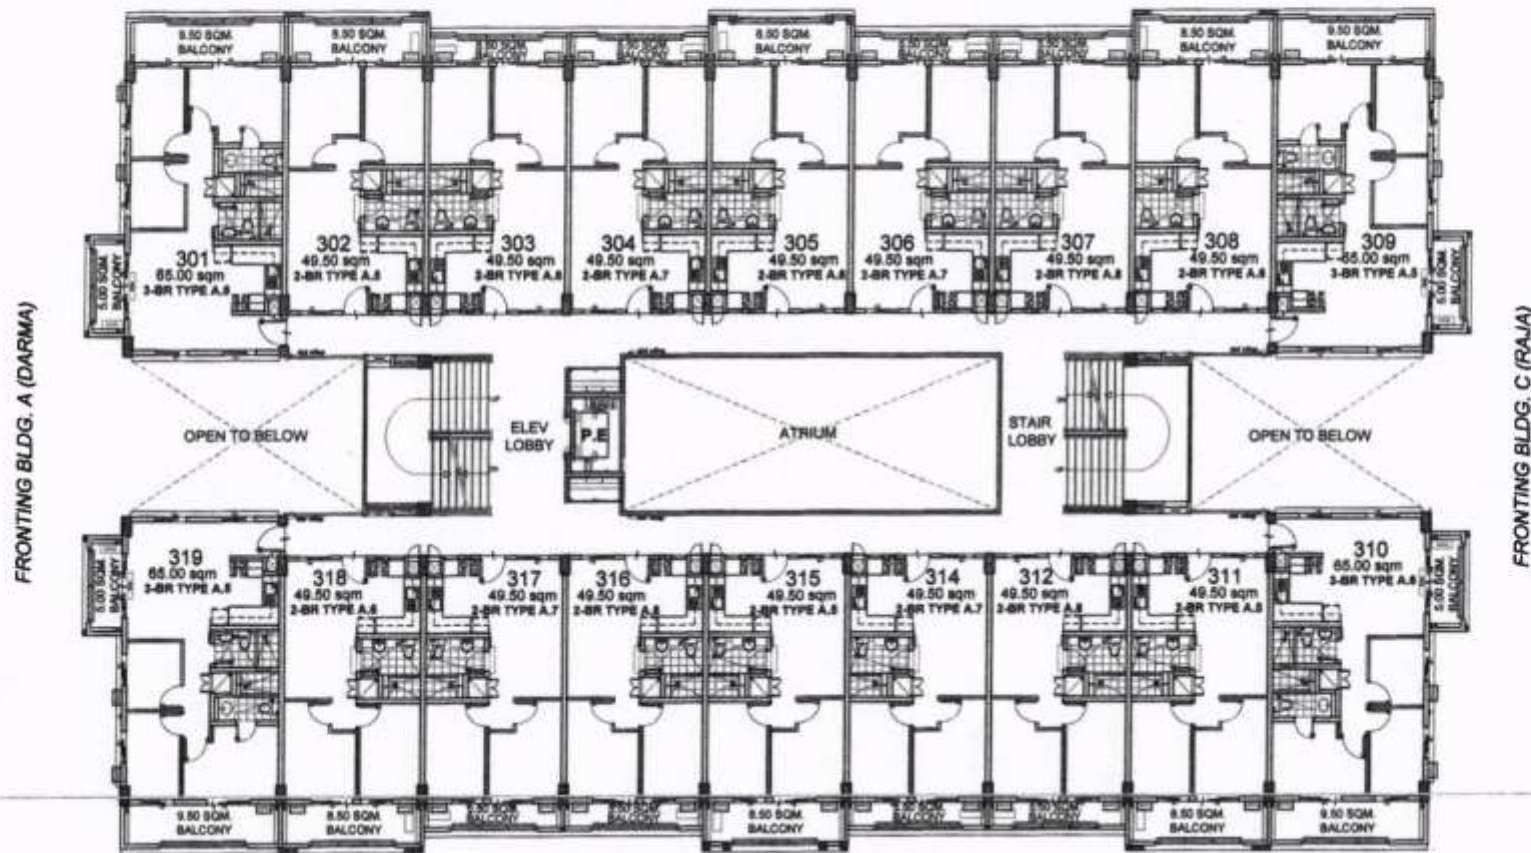

FRONTING POOL AREA (OUTDOOR AMENITY)

SURYA


3RD FLOOR PLAN

APRIL 2016
Per Memo Ref. # DE-16-05-009

LIST OF POSSIBLE TANDEM UNITS:

- 303 & 304
- 306 & 308
- 312 & 314
- 316 & 317

NOTE:
Standard company policy
regarding request for
tandem shall apply

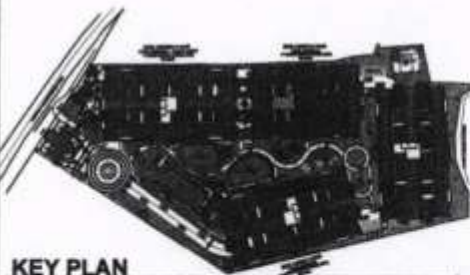

KEY PLAN




NOTED BY:	PAOLO	DMCI
	RMS	DMCI
	ANC	DMCI



AVAILABILITY PLAN

Disclaimer: Floor plans depicted in this material are for demonstration purposes only and should not be relied upon as final project plans.
For announcement purposes only.

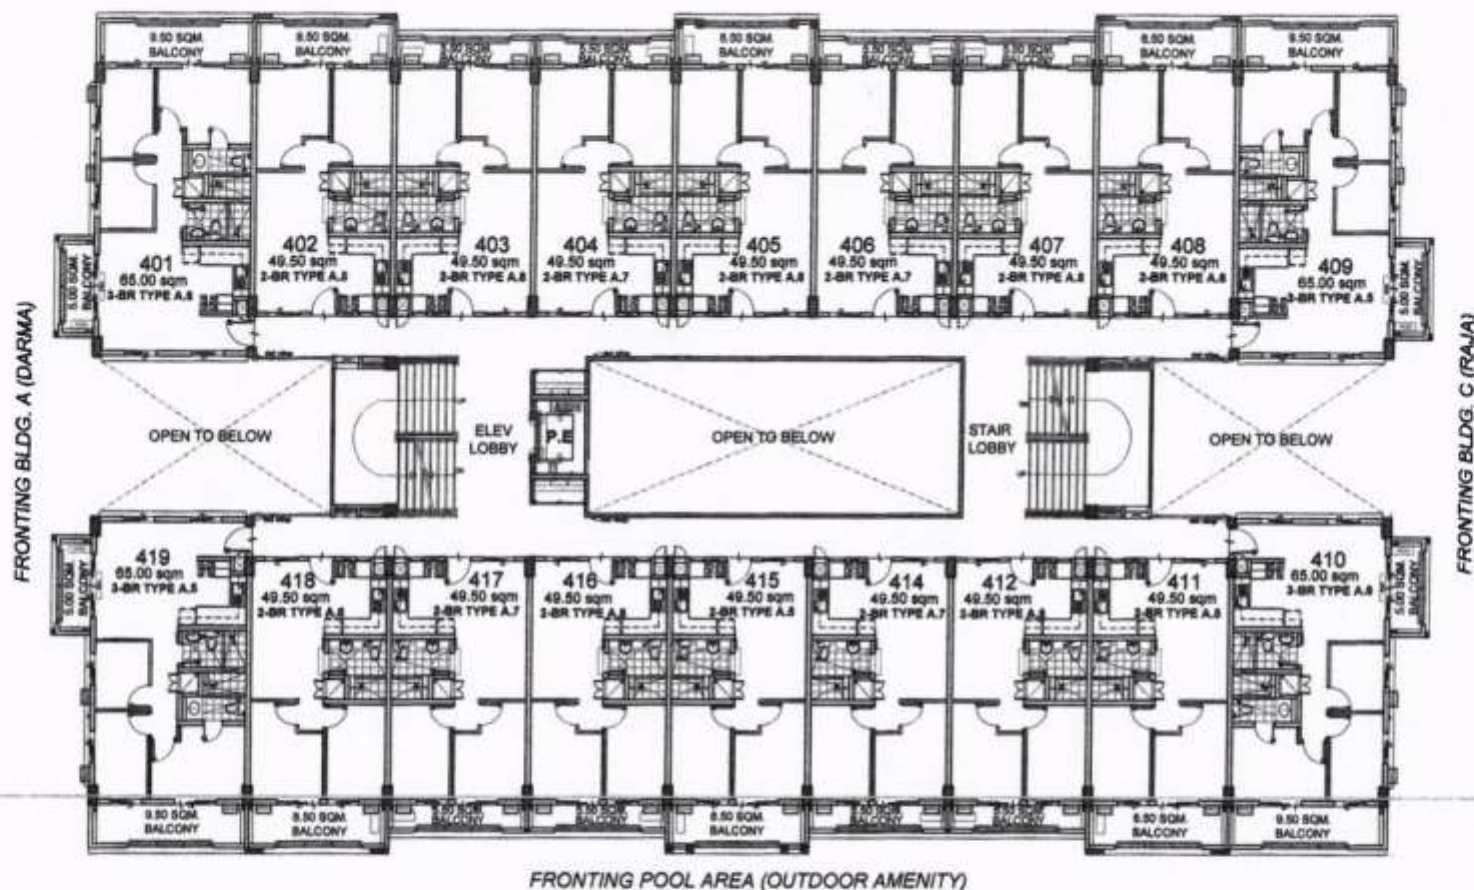

SURYA

4TH FLOOR PLAN

APRIL 2016

Per Memo Ref. # DE-16-05-009

LIST OF POSSIBLE TANDEM UNITS:

- 403 & 404
- 406 & 408
- 412 & 414
- 416 & 417

NOTE:

Standard company policy
regarding request for
tandem shall apply



KEY PLAN




NOTED BY:	PAOLO	CHERRY
RMS	CHERRY	CHERRY
AMC	CHERRY	CHERRY

Disclaimer: Floor plans depicted in this material are for demonstration purposes only and should not be relied upon as final project plans.
For announcement purposes only.



AVAILABILITY PLAN

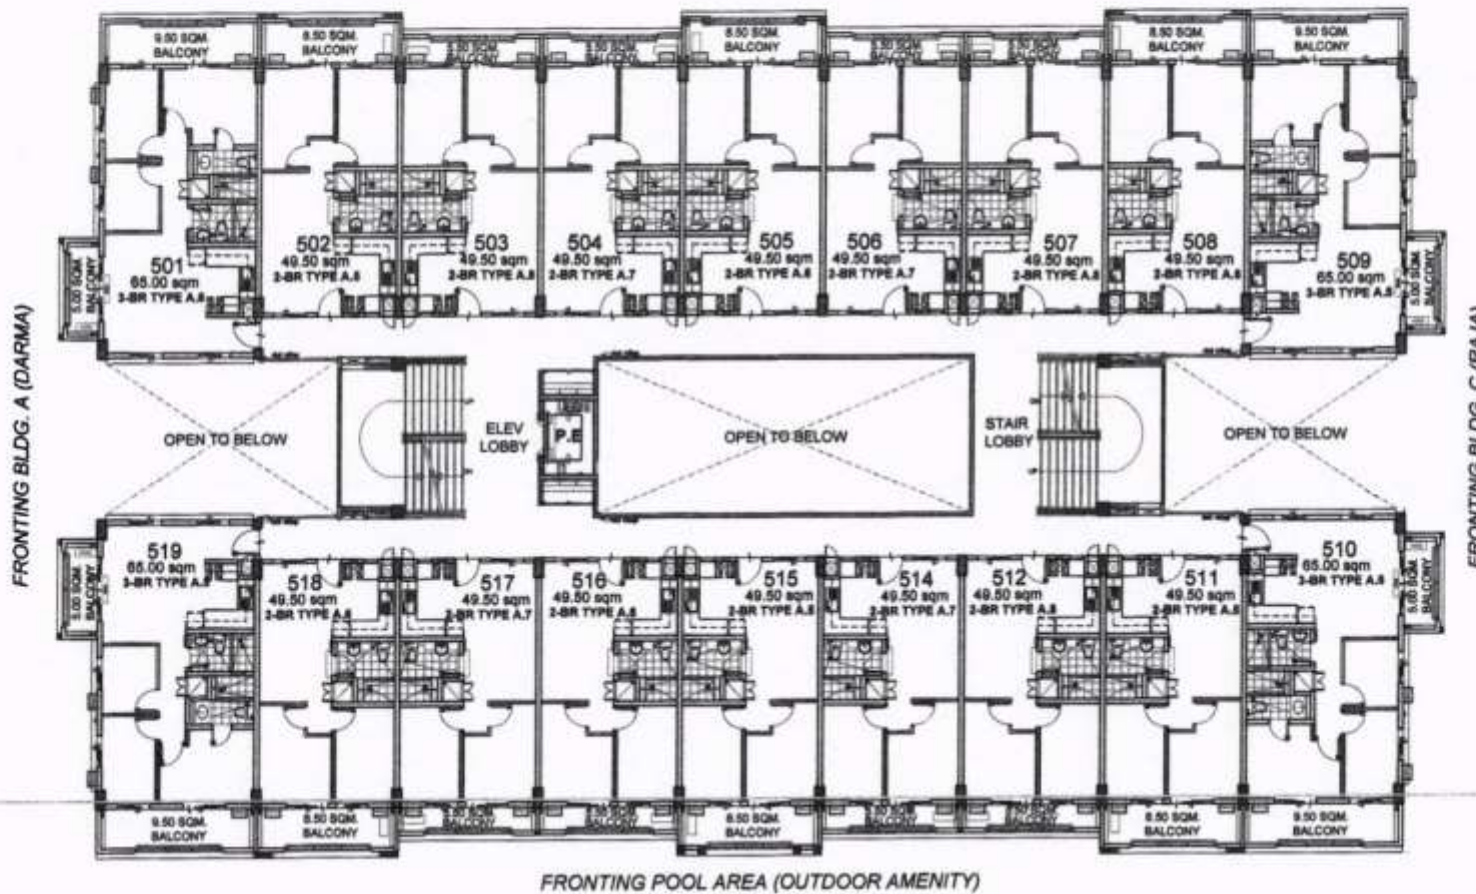

FRONTING POOL AREA (OUTDOOR AMENITY)

SURYA

5TH FLOOR PLAN

APRIL 2016


Per Memo Ref. # DE-16-05-009

LIST OF POSSIBLE TANDEM UNITS:

- 503 & 504
- 505 & 506
- 512 & 514
- 516 & 517

NOTE:

Standard company policy
regarding request for
tandem shall apply

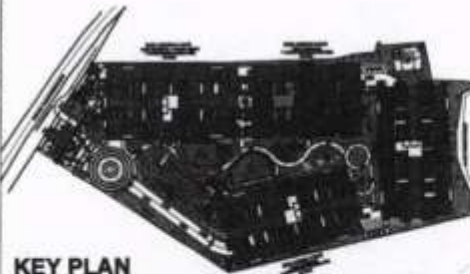

KEY PLAN




PAOLO	<i>[Signature]</i>
RMS	<i>[Signature]</i>
AMC	<i>[Signature]</i>



Disclaimer: Floor plans depicted in this material are for demonstration purposes only and should not be relied upon as final project plans.
For announcement purposes only.

AVAILABILITY PLAN

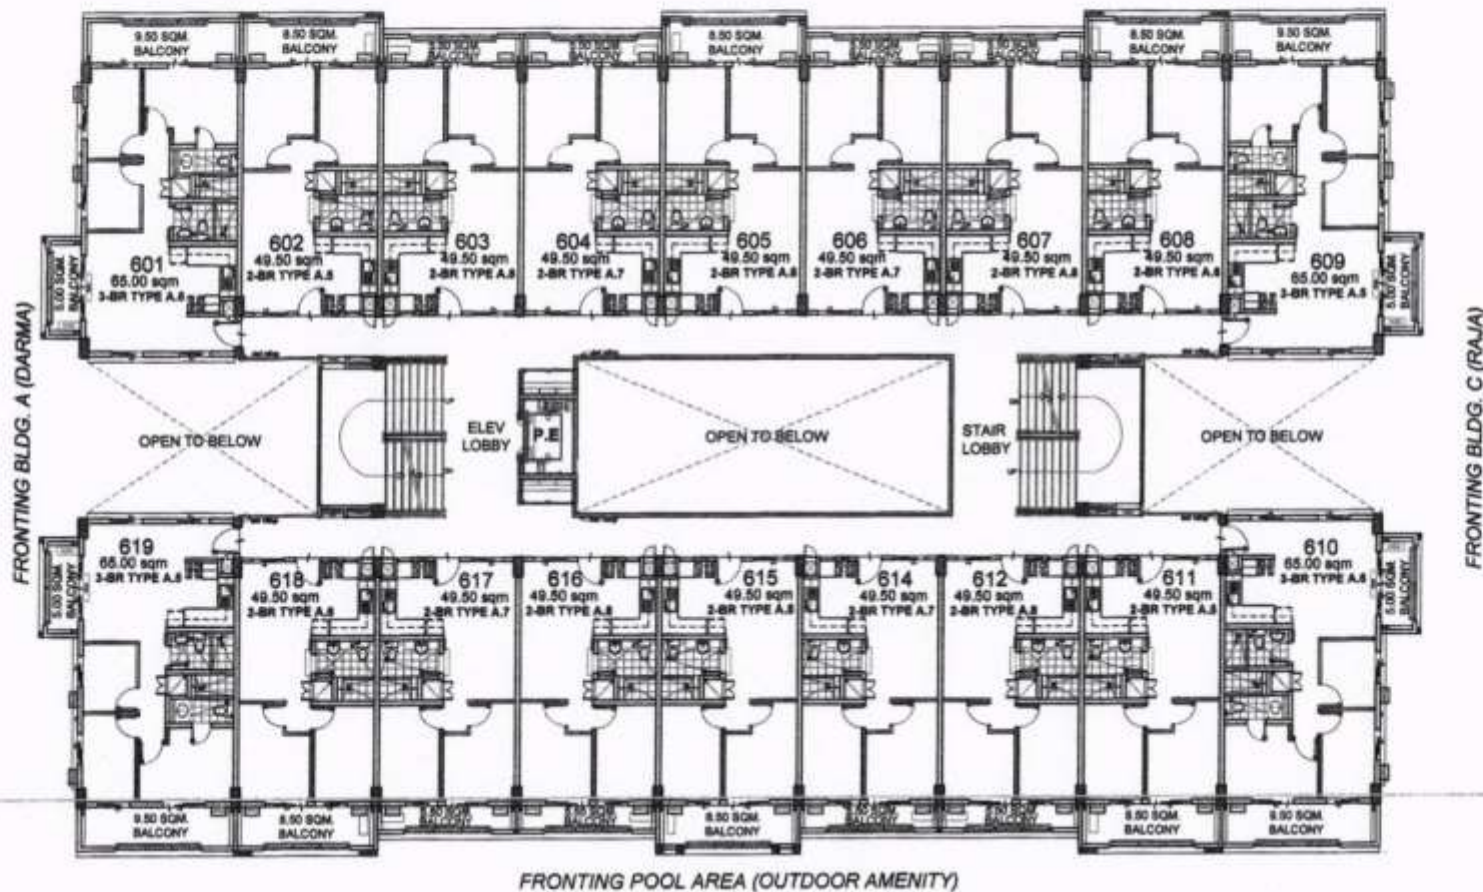

SURYA

6TH FLOOR PLAN

APRIL 2016

Per Memo Ref. # DE-16-05-009

LIST OF POSSIBLE TANDEM UNITS:


- 603 & 604
- 605 & 606
- 612 & 614
- 616 & 617

NOTE:

Standard company policy
regarding request for
tandem shall apply



AVAILABILITY PLAN


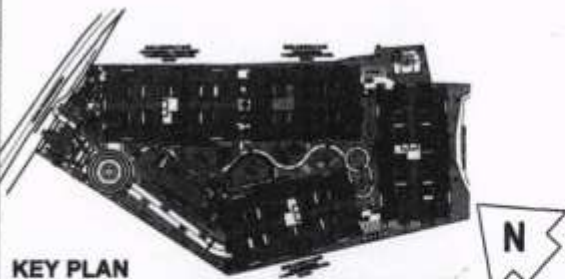


KEY PLAN



NOTED BY:	PAOLO
RMS	
AMC	

Disclaimer: Floor plans depicted in this material are for demonstration purposes only and should not be relied upon as final project plans.
For announcement purposes only.

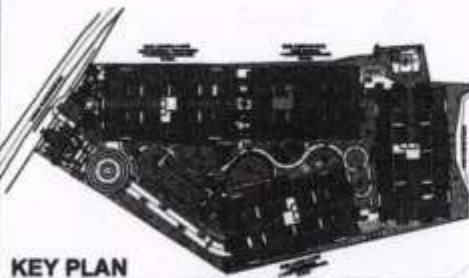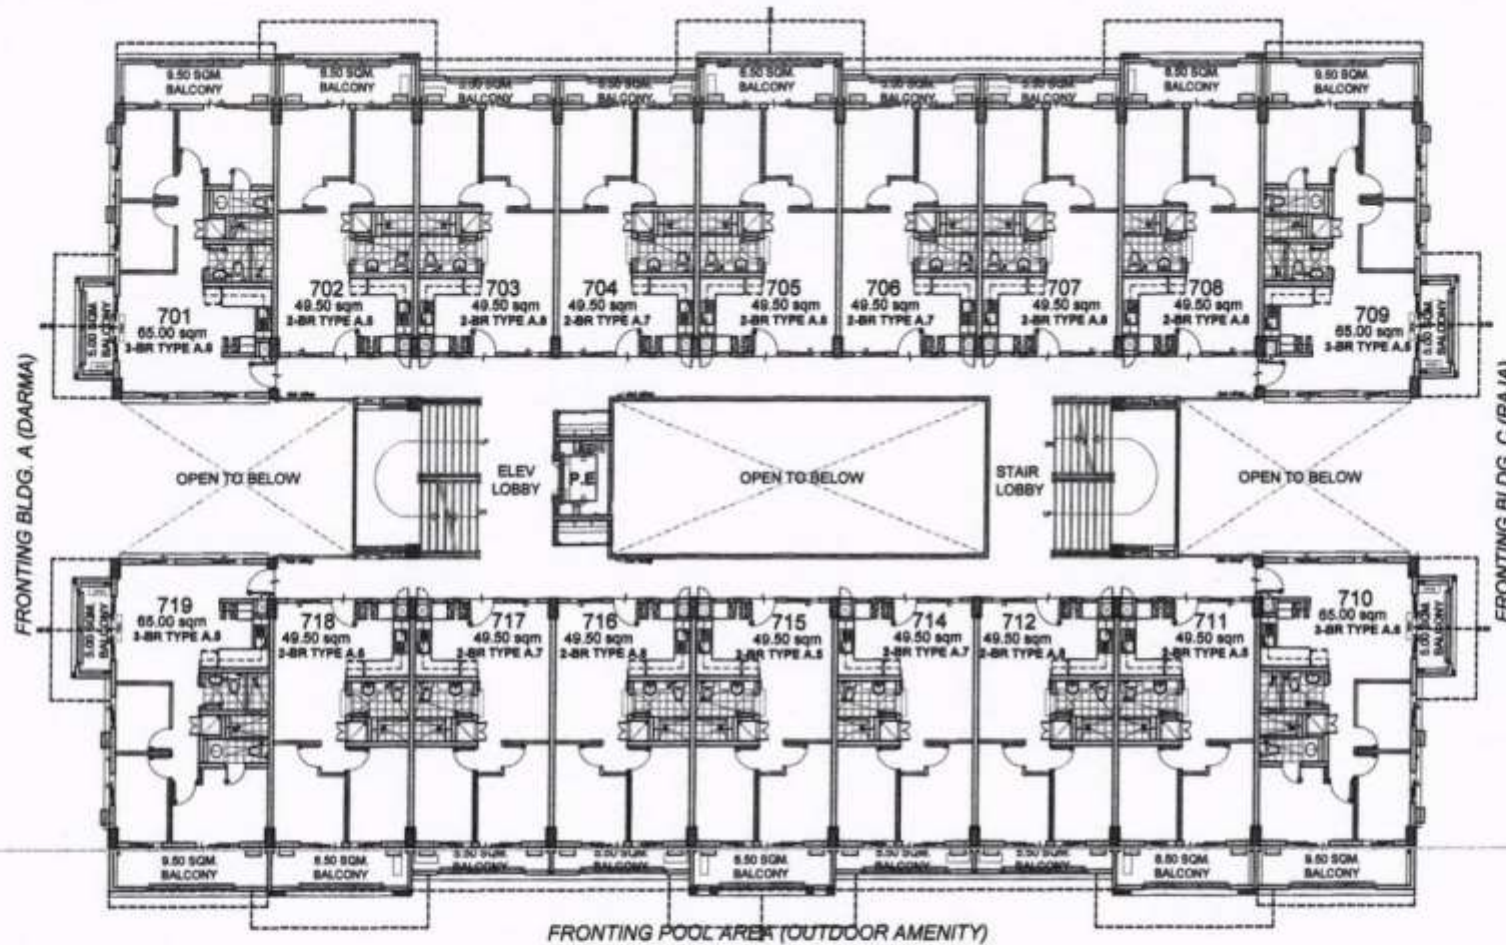

KEY PLAN

DMCI HOMES	PAOLO	11/11/2016
RMS	11/11/2016	11/11/2016
AMC	11/11/2016	11/11/2016

SURYA **7TH FLOOR PLAN** APRIL 2016 Per Memo Ref. # DE-16-05-009

LIST OF POSSIBLE TANDEM UNITS:

- 703 & 704
- 705 & 706
- 712 & 714
- 716 & 717


NOTE:

Standard company policy regarding request for tandem shall apply



AVAILABILITY PLAN

Disclaimer: Floor plans depicted in this material are for demonstration purposes only and should not be relied upon as final project plans. For announcement purposes only.

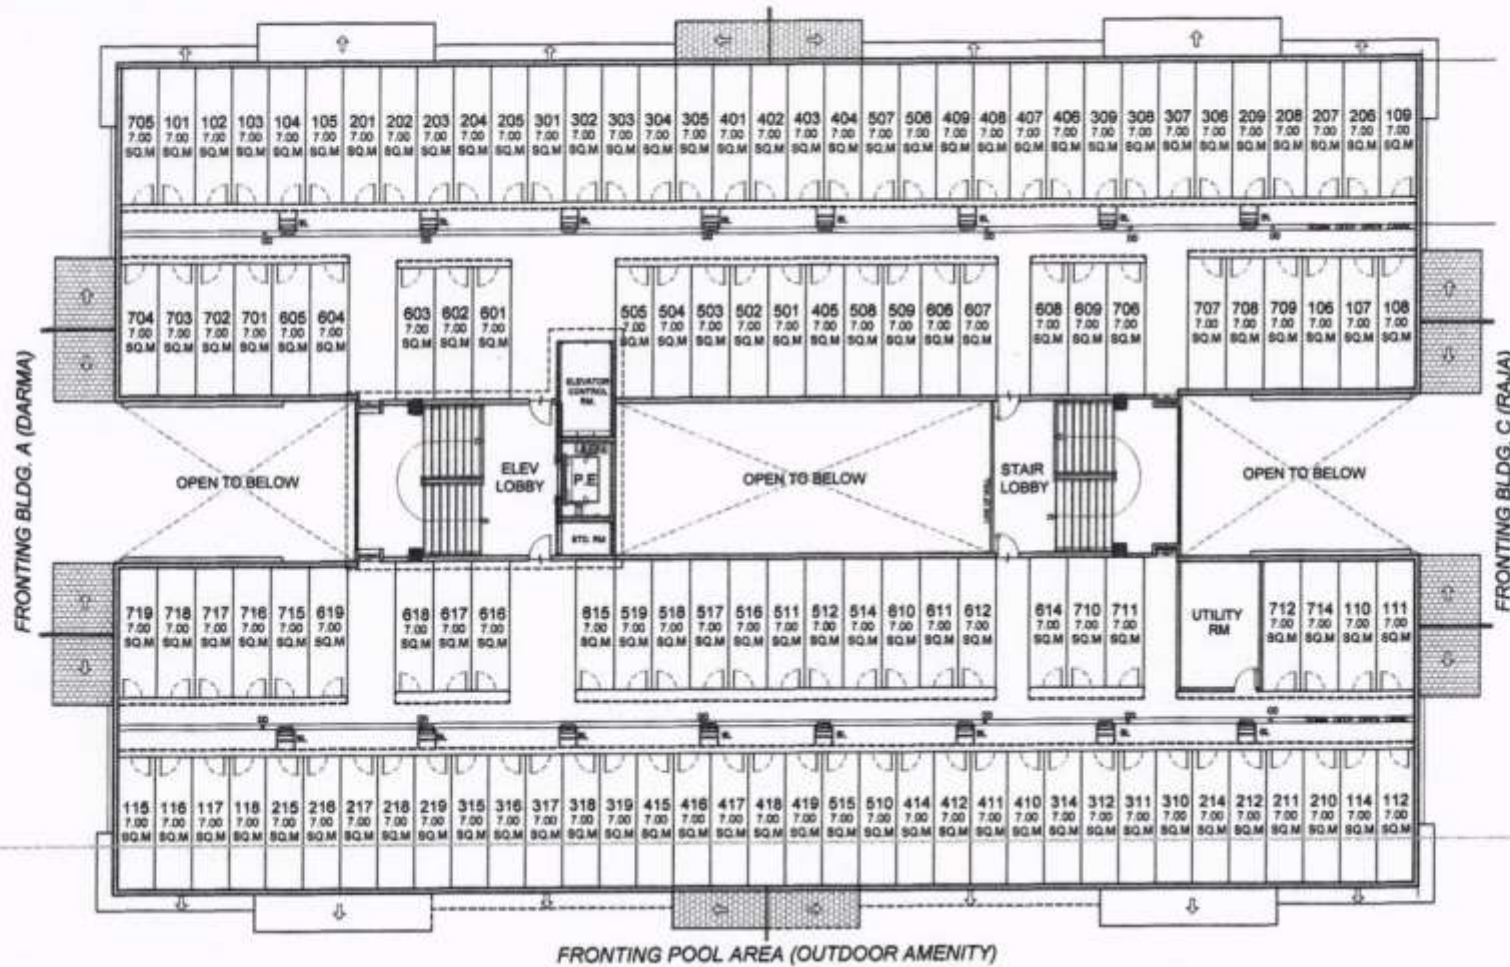

SURYA

ROOF DECK LEVEL

APRIL 2016

Per Memo Ref. # DE-16-05-009



NOTED BY:	PAOLO
RMS	[Signature]
AMC	[Signature]



Disclaimer: Floor plans depicted in this material are for demonstration purposes only and should not be relied upon as final project plans.
For announcement purposes only.

AVAILABILITY PLAN