
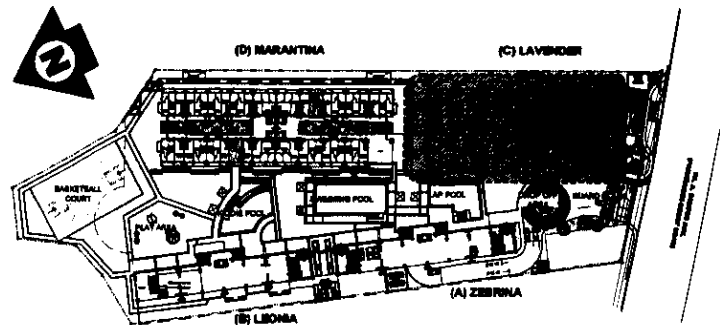


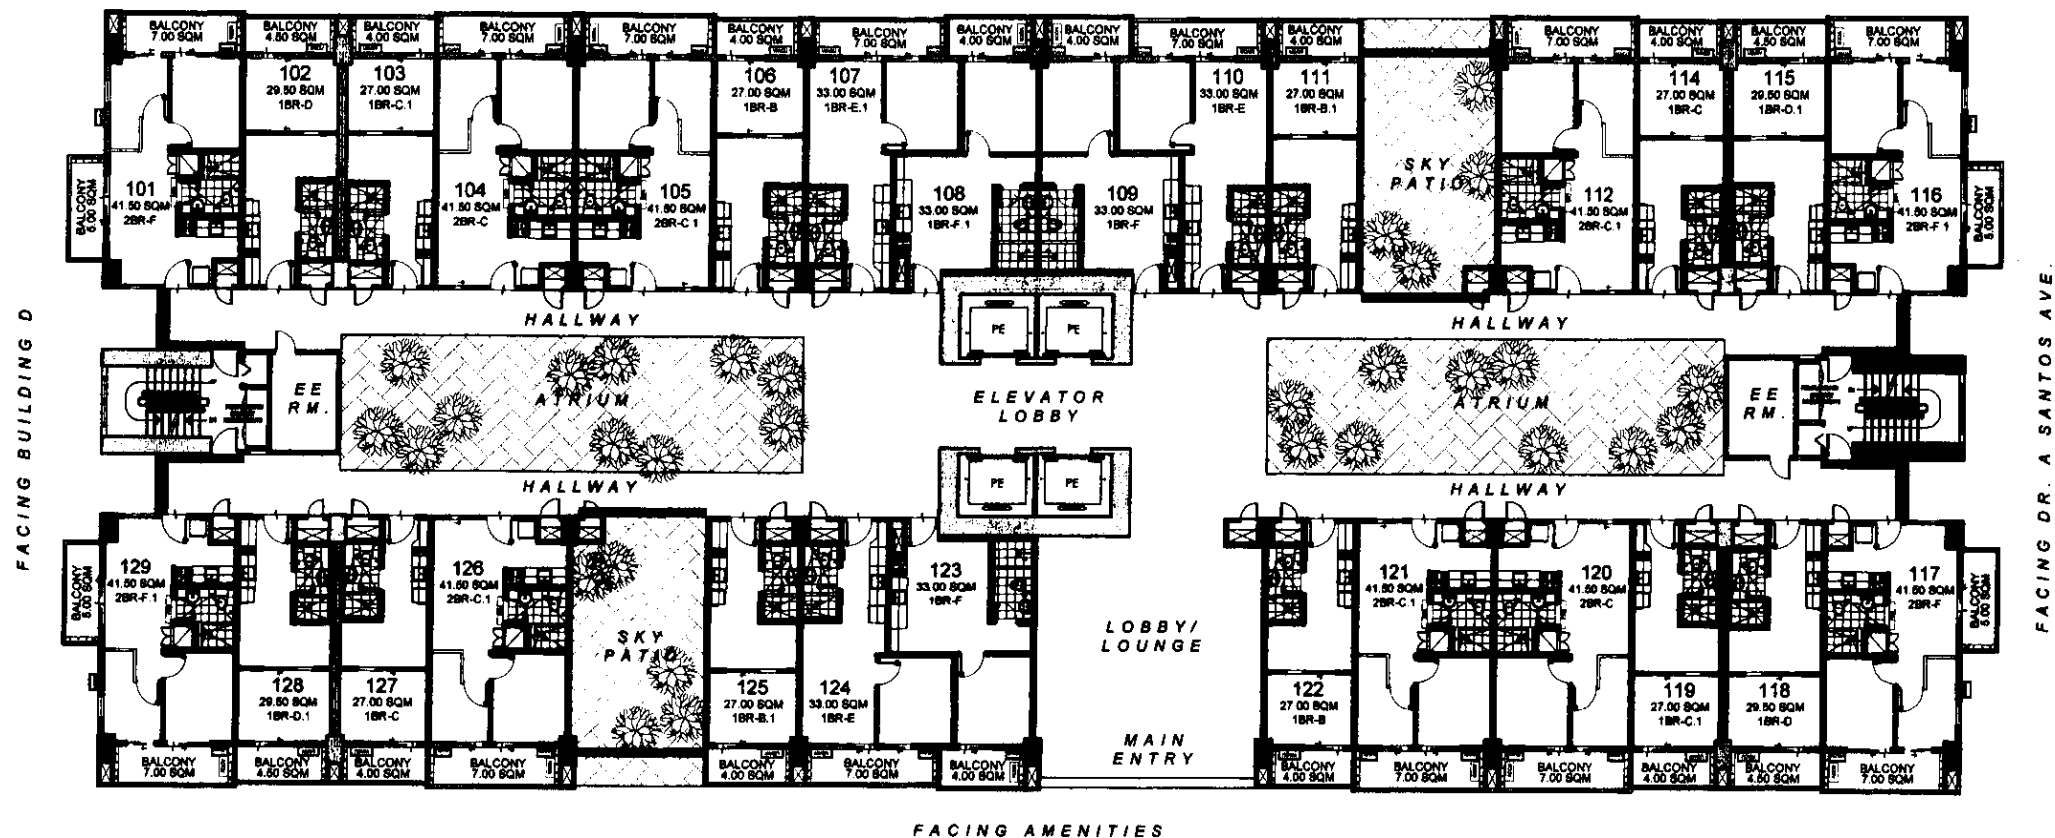

(C) LAVENDER GROUND FLOOR PLAN

MAY 19, 2016

Per Memo Ref. # DE - 16 - 05 - 034

LIST FOR POSSIBLE TANDEM UNITS:

- 103 & 104
- 105 & 106
- 112 & 114
- 119 & 120
- 121 & 122
- 126 & 127

NOTE:



Standard company policy regarding request for tandem shall apply.



NOTED BY	FRANCIS	1/5	NA/K
	RMS	5/13	
	AMC	5/13	

Disclaimer: Floor plans depicted in this material are for demonstration purposes only and should not be relied upon as final project plans. For announcement purposes only.

AVAILABILITY PLAN

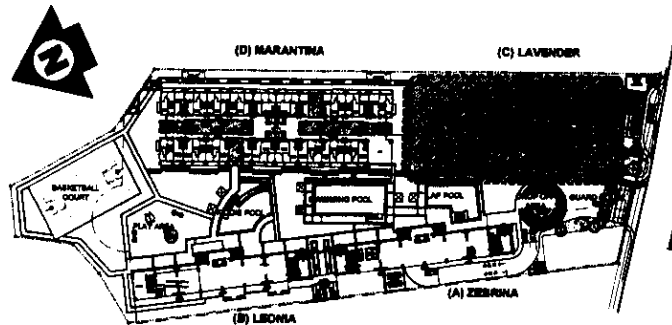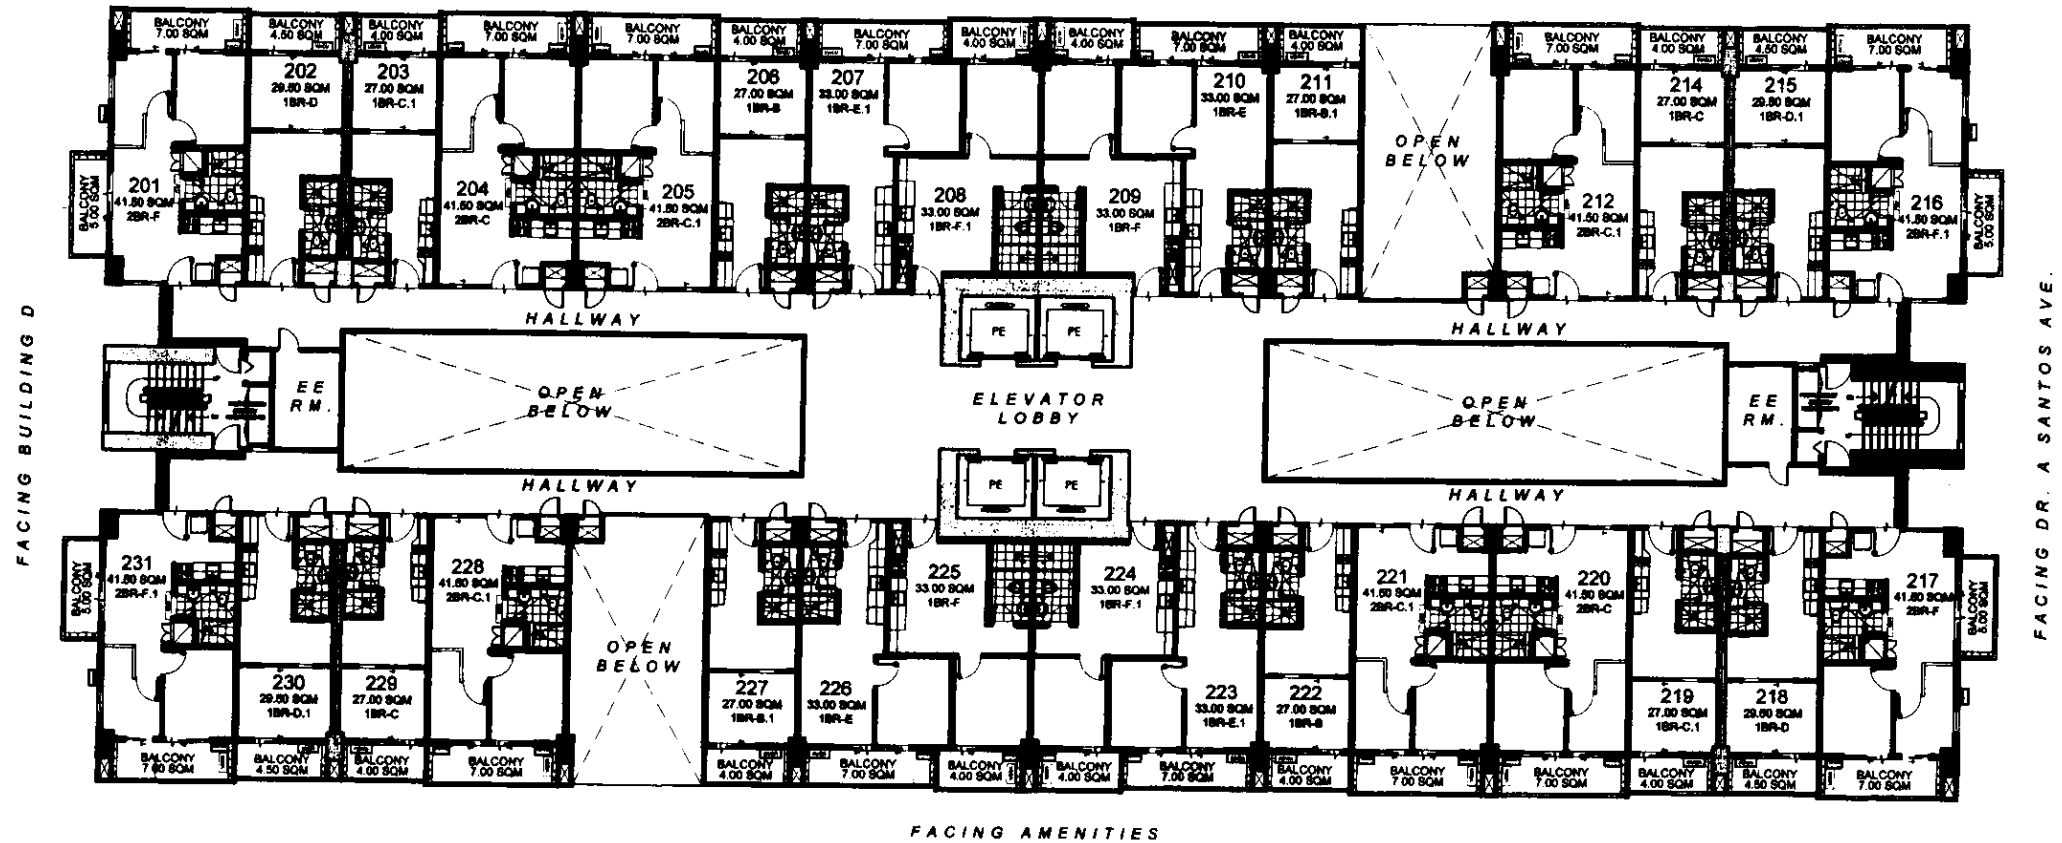

(C) LAVENDER 2ND FLOOR PLAN

MAY 19, 2016
Per Memo Ref. # DE - 16 - 05 - 034

LIST FOR POSSIBLE TANDEM UNITS:

- 203 & 204
- 205 & 206
- 212 & 214
- 219 & 220
- 221 & 222
- 228 & 229

NOTE:



Standard company policy regarding request for tandem shall apply.



NOTED BY:	FRANCIS	1/15	1/24/13
	RMS	1/24/13	5/13
	AMC	1/24/13	5/13

Disclaimer: Floor plans depicted in this material are for demonstration purposes only and should not be relied upon as final project plans.
For announcement purposes only.

AVAILABILITY PLAN

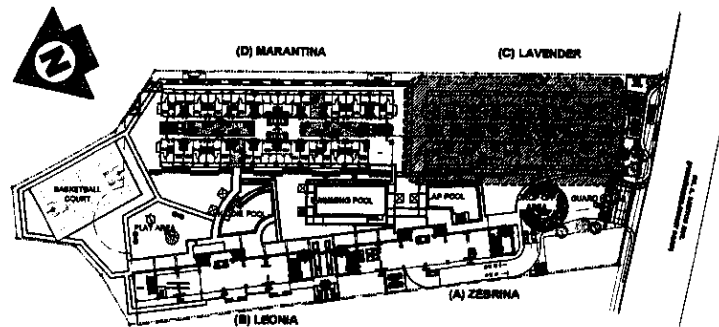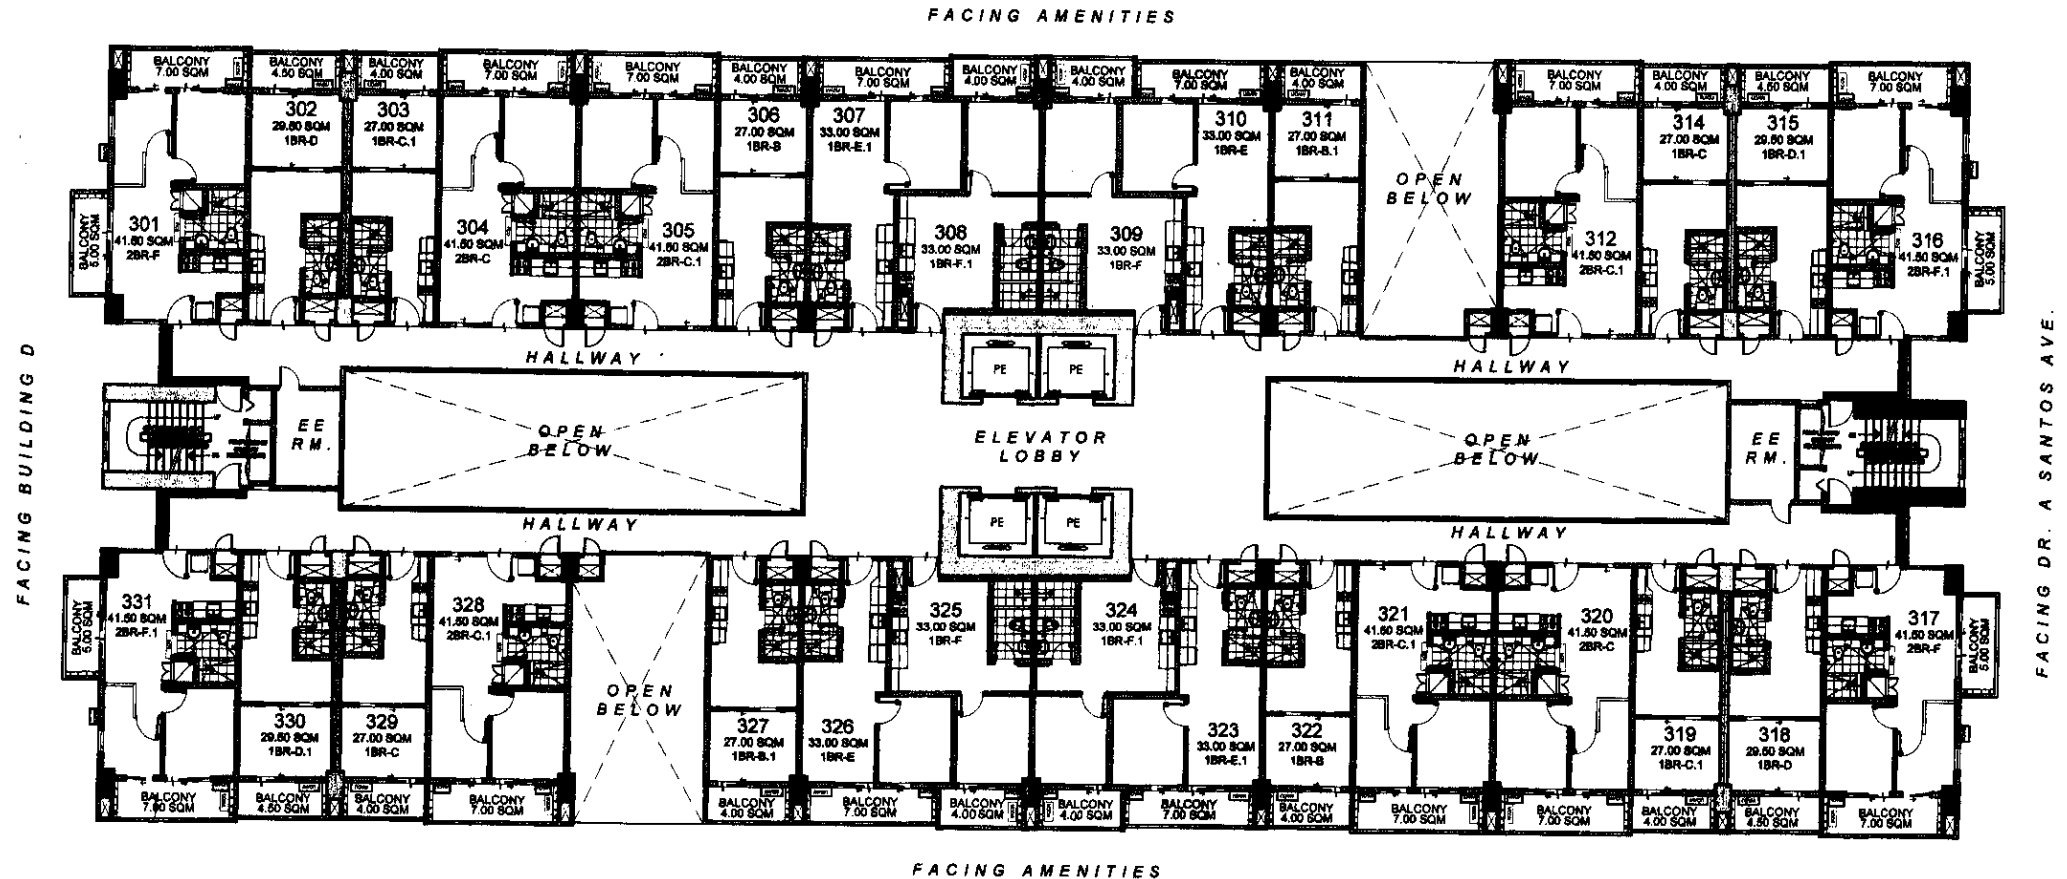

(C) LAVENDER

3RD FLOOR PLAN

MAY 19, 2016
Per Memo Ref. # DE - 16 - 05 - 034

LIST FOR POSSIBLE TANDEM UNITS:

- 303 & 304
- 305 & 306
- 312 & 314
- 319 & 320
- 321 & 322
- 328 & 329

NOTE:
Standard company policy regarding request for tandem shall apply.




NOTED BY:	FRANCIS	May 19
	RMS	15/13
	AMC	15/13

Disclaimer: Floor plans depicted in this material are for demonstration purposes only and should not be relied upon as final project plans.
For announcement purposes only.


AVAILABILITY PLAN

FACING BUILDING D

FACING DR. A SANTOS AVE.

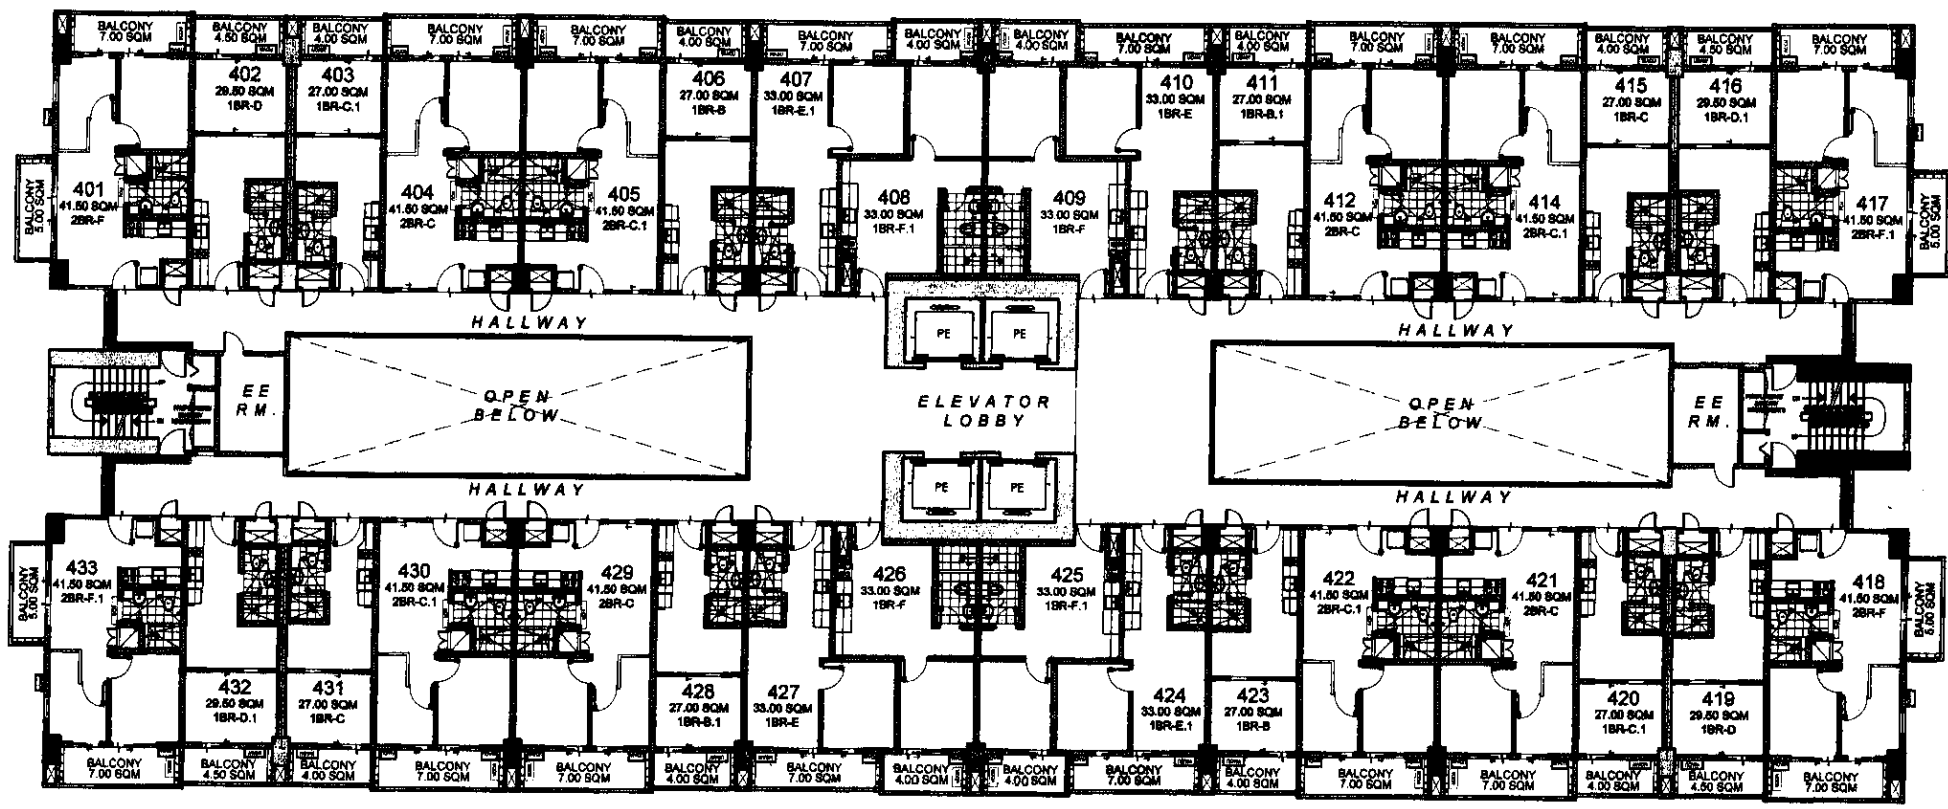

FACING AMENITIES

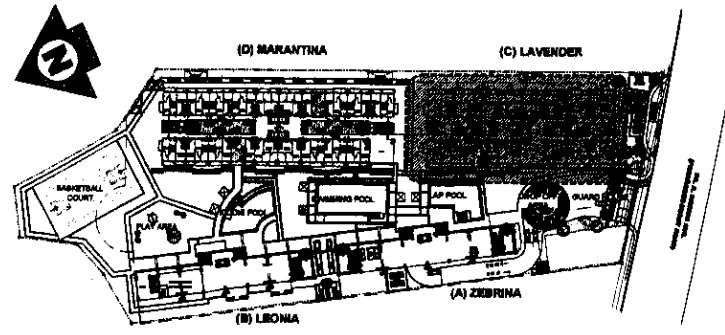

(C) LAVENDER 4TH FLOOR PLAN

MAY 19, 2016
Per Memo Ref. # DE - 16 - 05 - 034

LIST FOR POSSIBLE TANDEM UNITS:

- 403 & 404
- 405 & 406
- 411 & 412
- 414 & 415
- 420 & 421
- 422 & 423
- 428 & 429
- 430 & 431

NOTE:
Standard company policy regarding request for tandem shall apply.





NOTED BY:	FRANCIS	For Approval
	RMS	5/13
	AMC	Or Jim

CALATHA

Disclaimer: Floor plans depicted in this material are for demonstration purposes only and should not be relied upon as final project plans.
For announcement purposes only.

AVAILABILITY PLAN

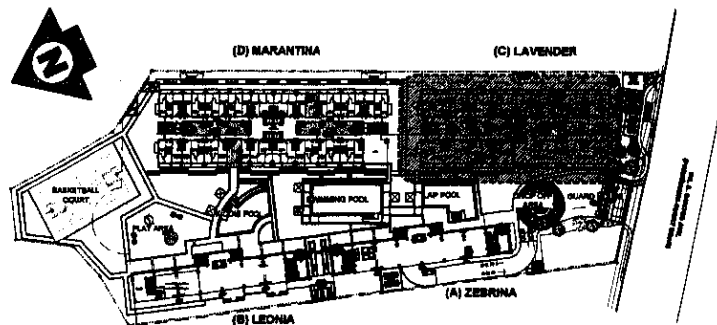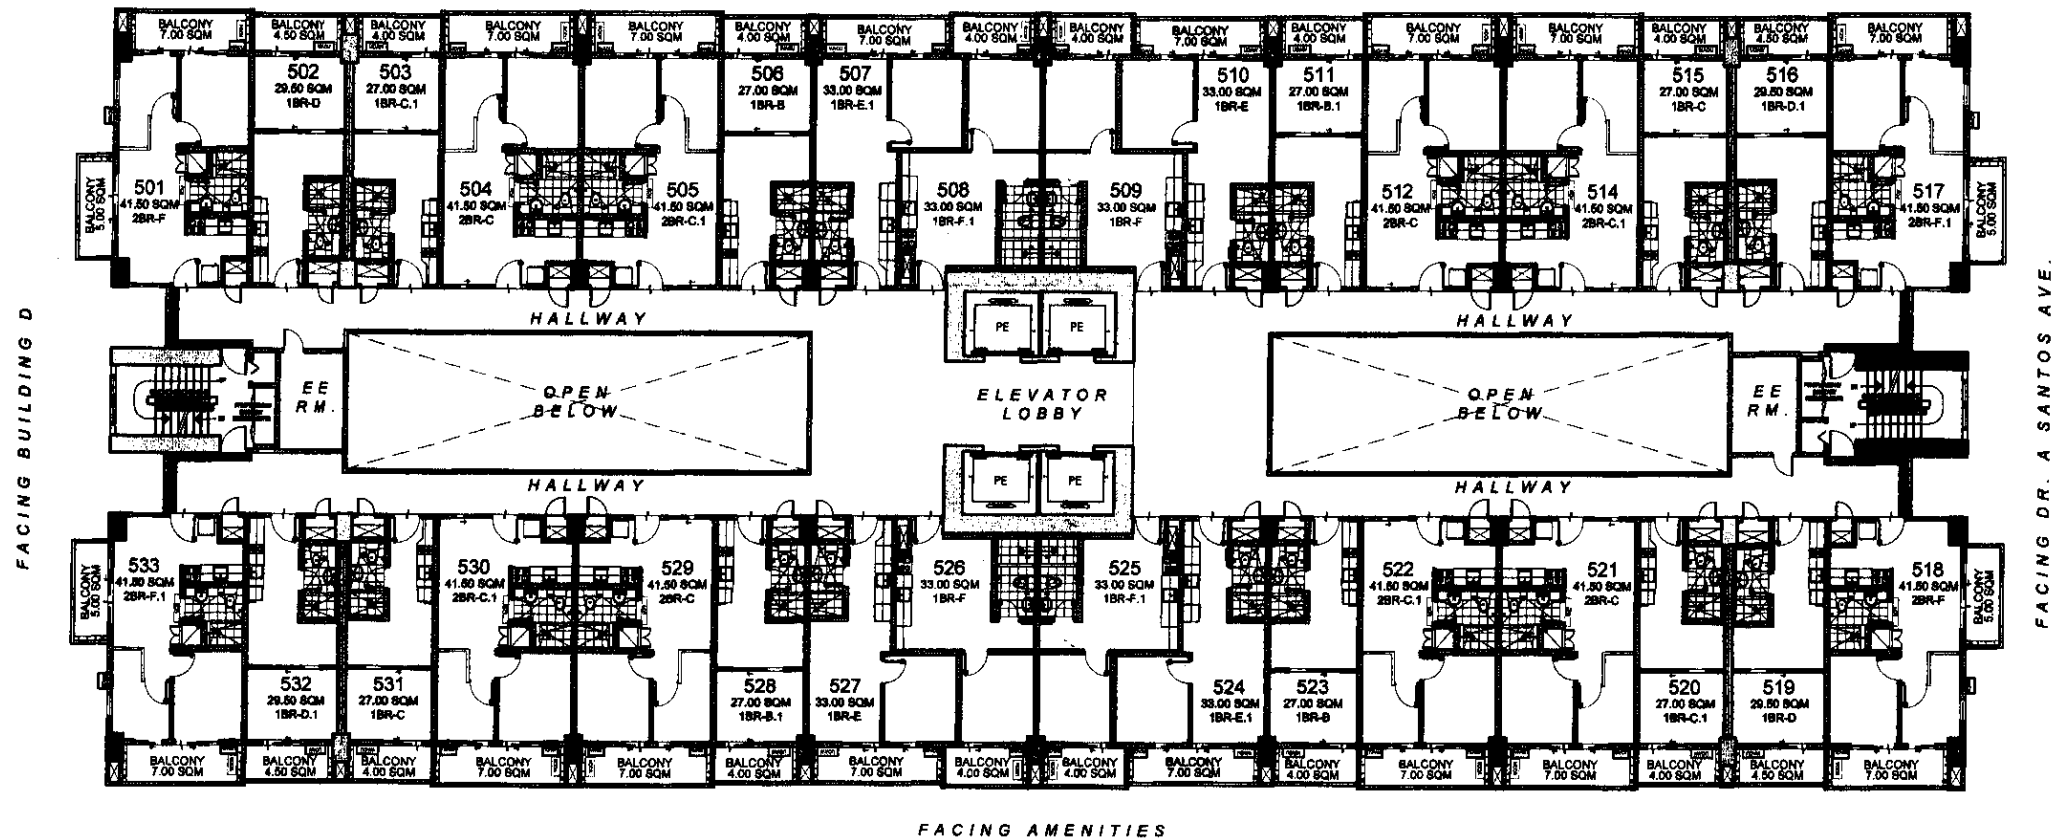

(C) LAVENDER 5TH FLOOR PLAN

MAY 19, 2016
Per Memo Ref. # DE - 16 - 05 - 034

LIST FOR POSSIBLE TANDEM UNITS:

- 503 & 504
- 505 & 506
- 511 & 512
- 514 & 515
- 520 & 521
- 522 & 523
- 528 & 529
- 530 & 531

NOTE:

Standard company policy regarding request for tandem shall apply.




NOTED BY:	FRANCIS	1/1	1/24/16
	RMS	5/13	
	AMC	6/13	

Disclaimer: Floor plans depicted in this material are for demonstration purposes only and should not be relied upon as final project plans. For announcement purposes only.


AVAILABILITY PLAN

FACING BUILDING D

FACING DR. A SANTOS AVE.

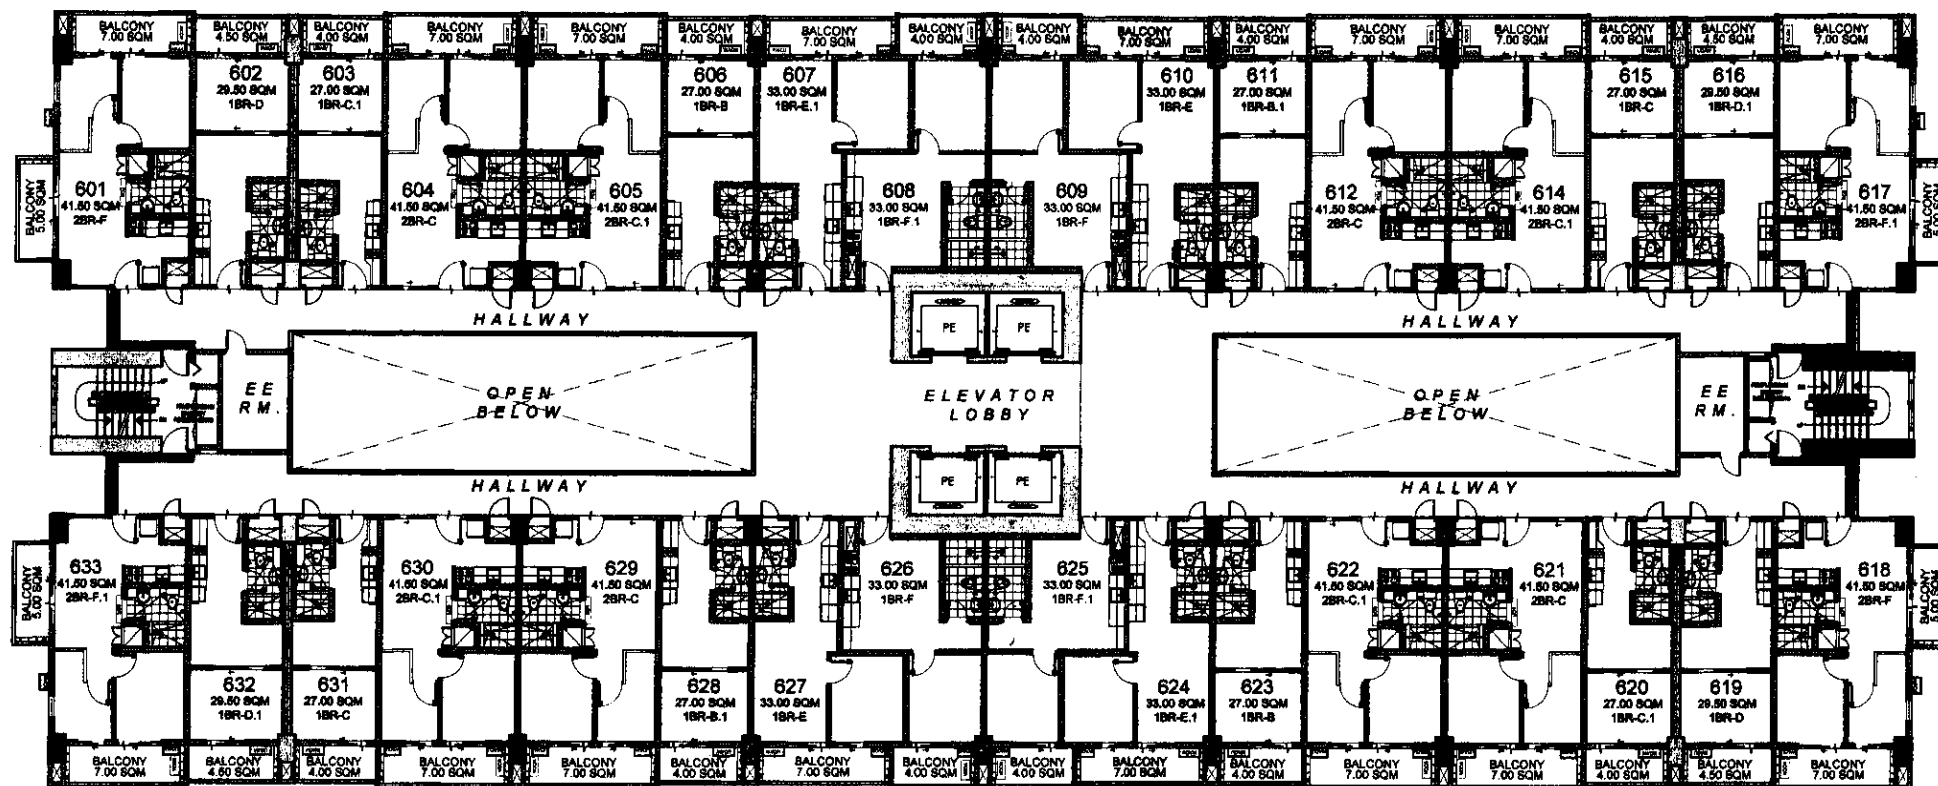

FACING AMENITIES

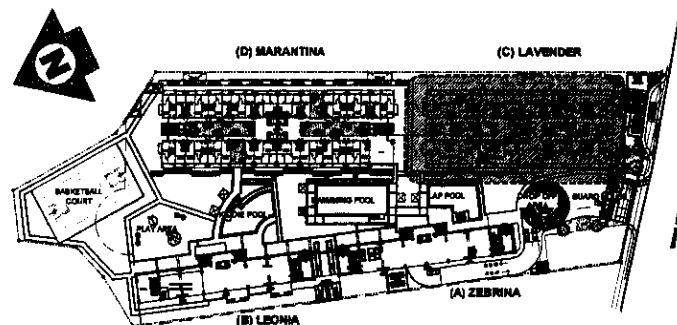

(C) LAVENDER 6TH FLOOR PLAN

MAY 19, 2016

Per Memo Ref. # DE - 16 - 05 - 034

LIST FOR POSSIBLE TANDEM UNITS:

- 603 & 604
- 605 & 606
- 611 & 612
- 614 & 615
- 620 & 621
- 622 & 623
- 628 & 629
- 630 & 631

NOTE:

Standard company policy regarding request for tandem shall apply.




NOTED BY:	FRANCIS	5/13
	RMS	5/13
	AMC	5/13

Disclaimer: Floor plans depicted in this material are for demonstration purposes only and should not be relied upon as final project plans. For announcement purposes only.


AVAILABILITY PLAN

FACING BUILDING D

FACING DR. A SANTOS AVE.

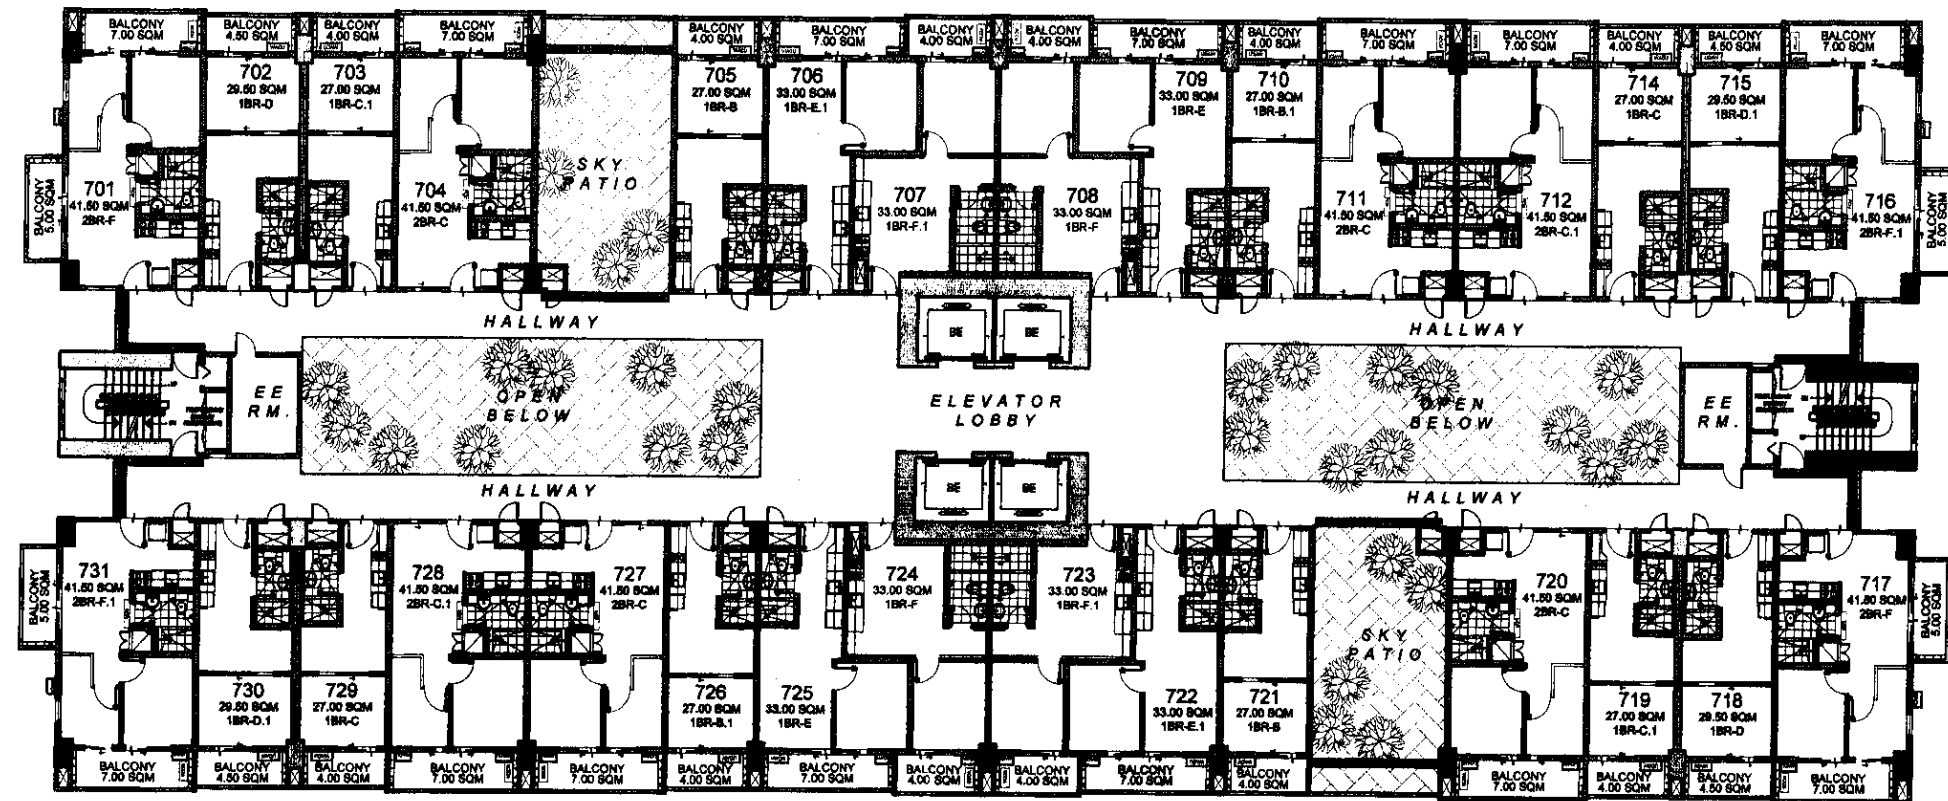

FACING AMENITIES

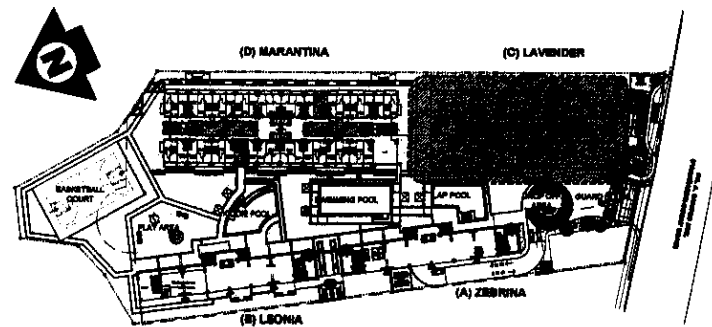

(C) LAVENDER 7TH FLOOR PLAN

MAY 19, 2016
Per Memo Ref. # DE - 16 - 05 - 034

LIST FOR POSSIBLE TANDEM UNITS:

- 703 & 704
- 719 & 720
- 710 & 711
- 726 & 727
- 712 & 714
- 728 & 729

NOTE:
Standard company policy regarding request for tandem shall apply.

NOTED BY:	FRANCIS	1/15/16
	RMS	1/15/16
	AMC	1/15/16


CALATHEA

Disclaimer: Floor plans depicted in this material are for demonstration purposes only and should not be relied upon as final project plans. For announcement purposes only.


AVAILABILITY PLAN

FACING BUILDING D

FACING DR. A SANTOS AVE.

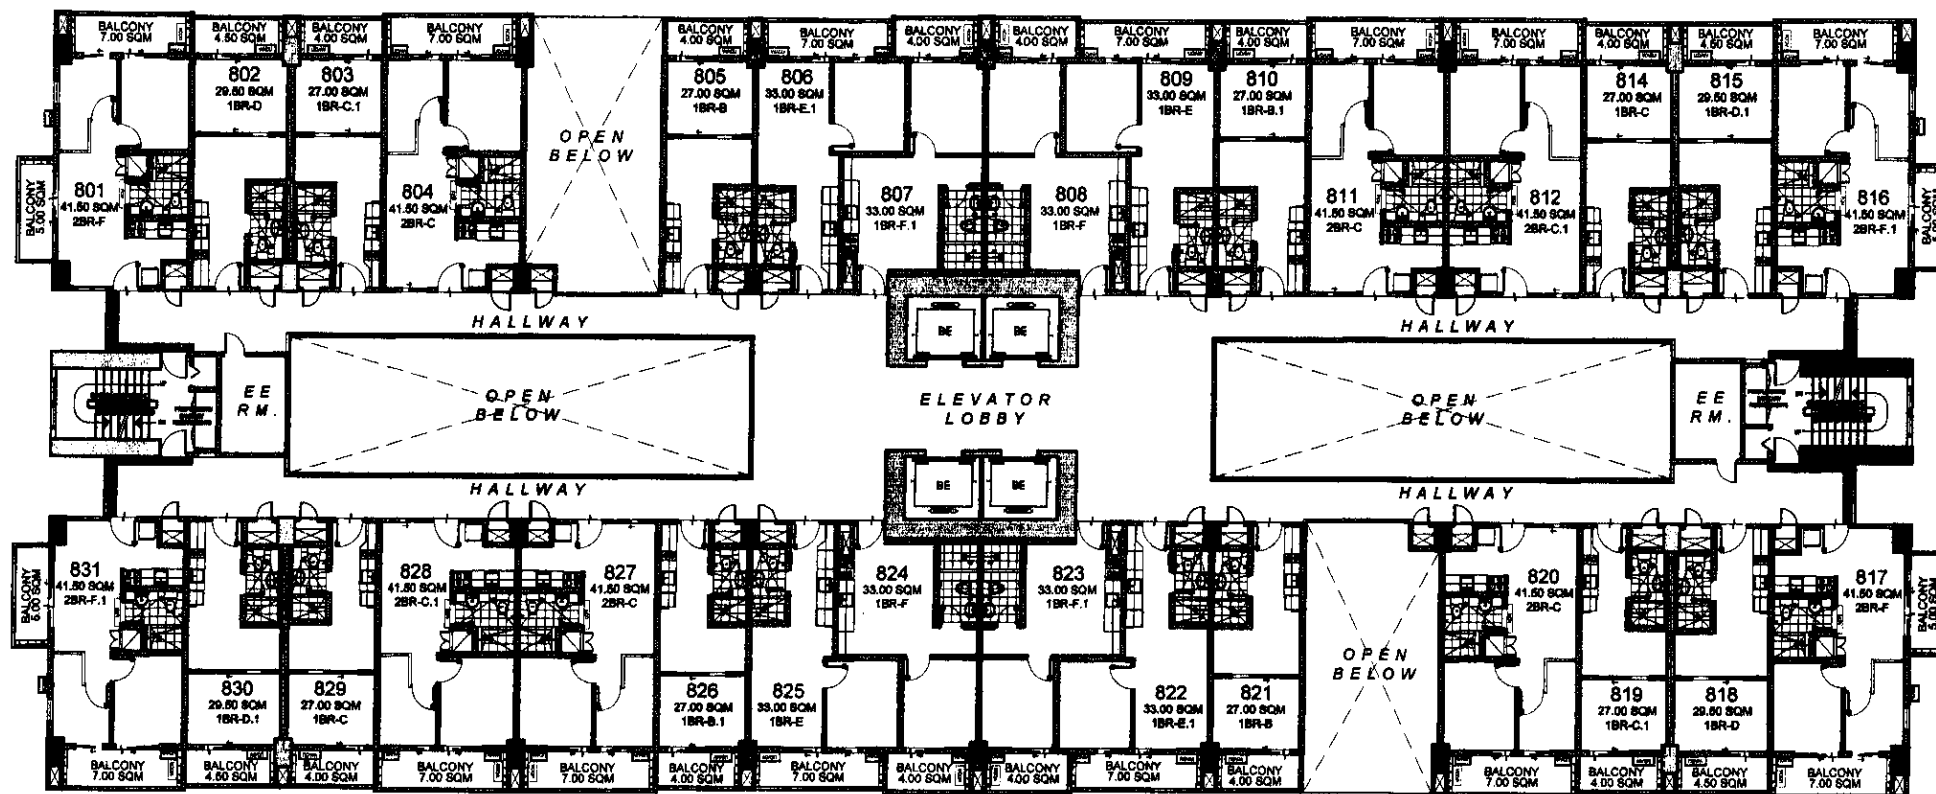

FACING AMENITIES

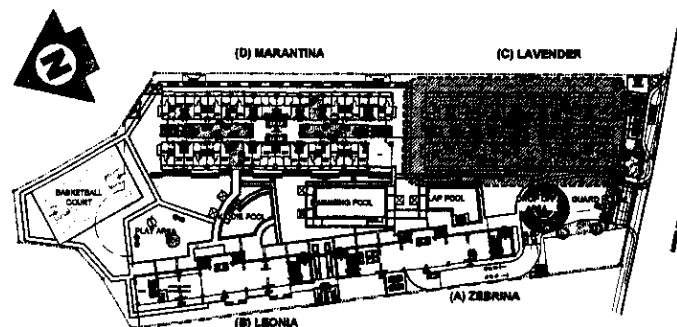

(C) LAVENDER 8TH FLOOR PLAN

MAY 19, 2016

Per Memo Ref. # DE - 16 - 05 - 034

LIST FOR POSSIBLE TANDEM UNITS:

- 803 & 804
- 819 & 820
- 810 & 811
- 826 & 827
- 812 & 814
- 828 & 829

NOTE:

Standard company policy regarding request for tandem shall apply.




NOTED BY:	FRANCIS	Mr. May 13
	RMS	5/13
	AMC	5/13

Disclaimer: Floor plans depicted in this material are for demonstration purposes only and should not be relied upon as final project plans. For announcement purposes only.


AVAILABILITY PLAN

FACING BUILDING D

FACING DR. A SANTOS AVE.

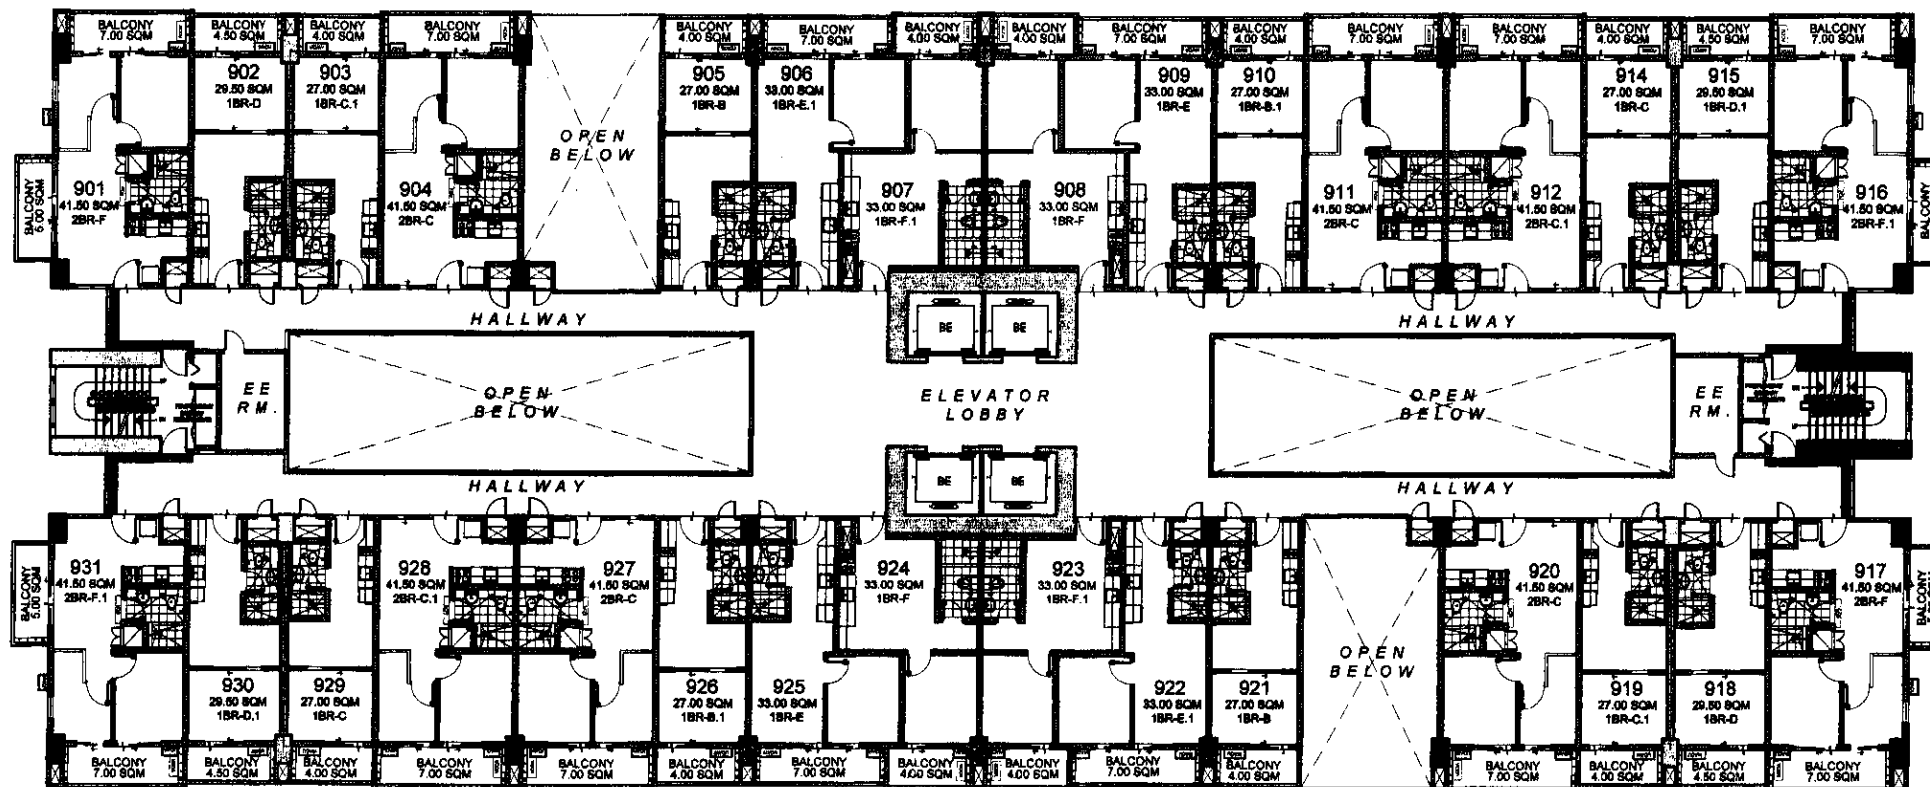

FACING AMENITIES

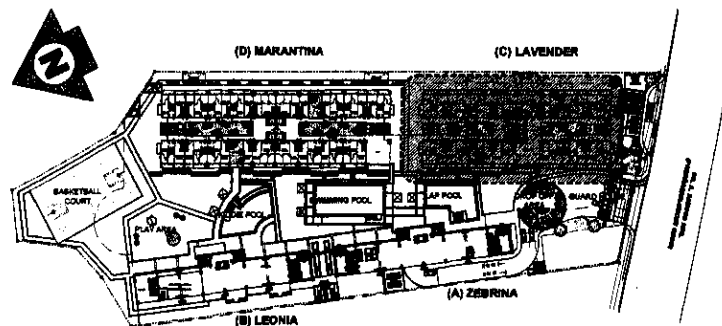

(C) LAVENDER 9TH FLOOR PLAN

MAY 19, 2016

Per Memo Ref. # DE - 16 - 05 - 034

LIST FOR POSSIBLE TANDEM UNITS:

- 903 & 904
- 910 & 911
- 912 & 914
- 919 & 920
- 926 & 927
- 928 & 929

NOTE:

Standard company policy regarding request for tandem shall apply.




NOTED BY	FRANCIS	<i>[Signature]</i>
	RMS	<i>[Signature]</i> 5/13
	AMC	<i>[Signature]</i> 5/13

Disclaimer: Floor plans depicted in this material are for demonstration purposes only and should not be relied upon as final project plans. For announcement purposes only.


AVAILABILITY PLAN

FACING BUILDING D

FACING DR. A SANTOS AVE.

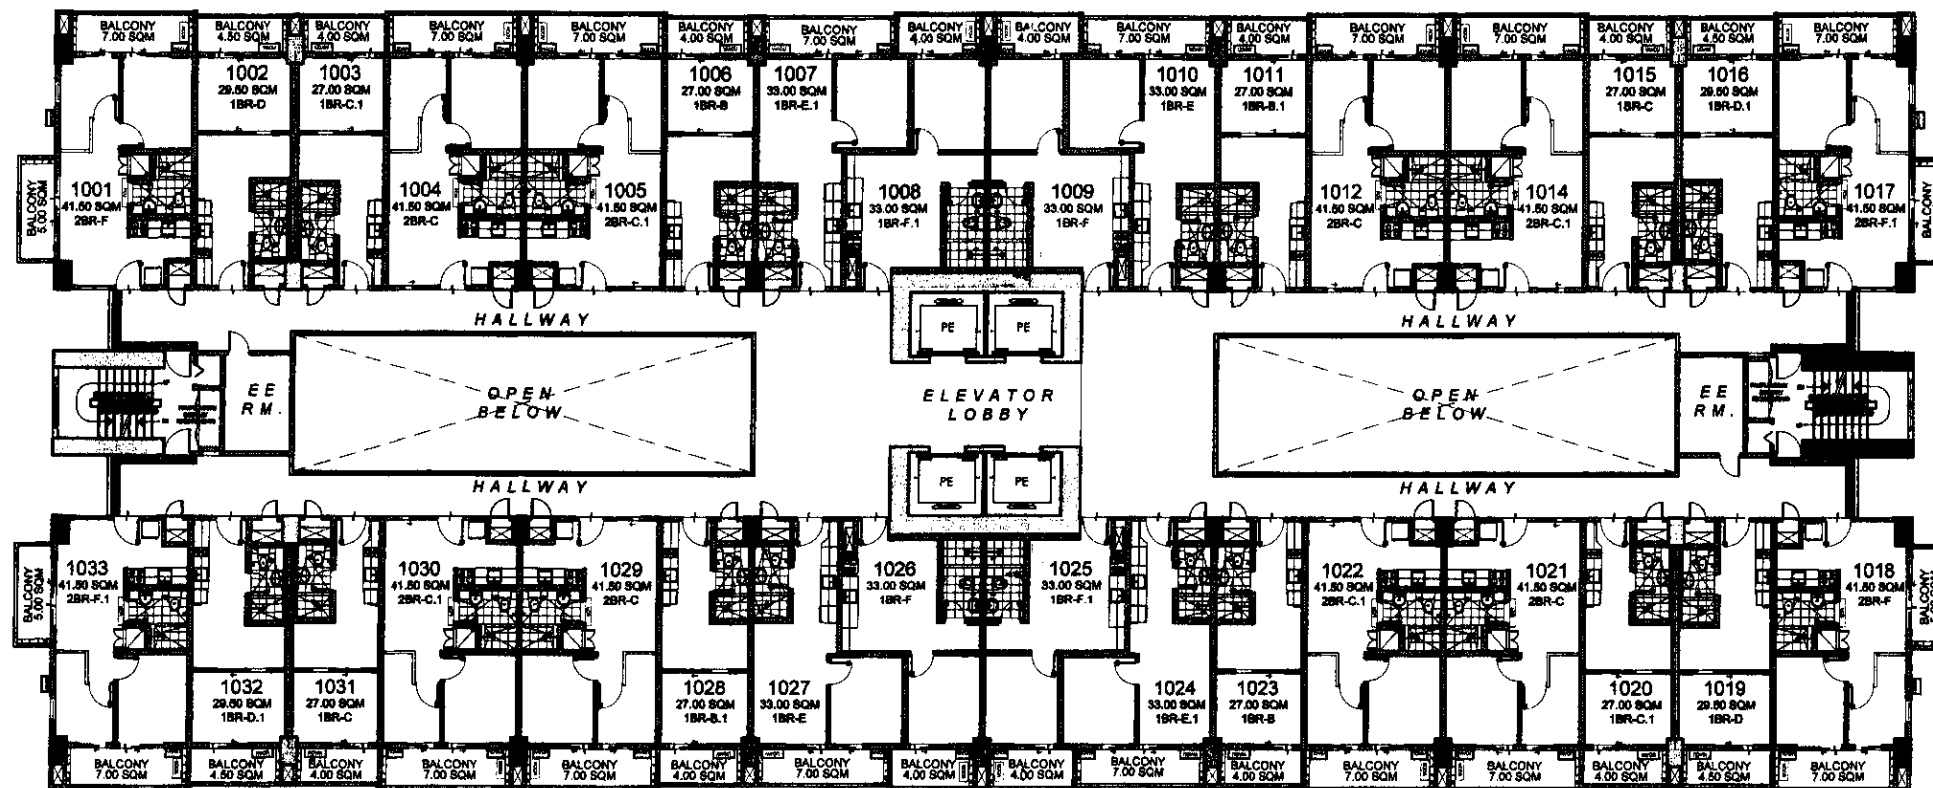

FACING AMENITIES

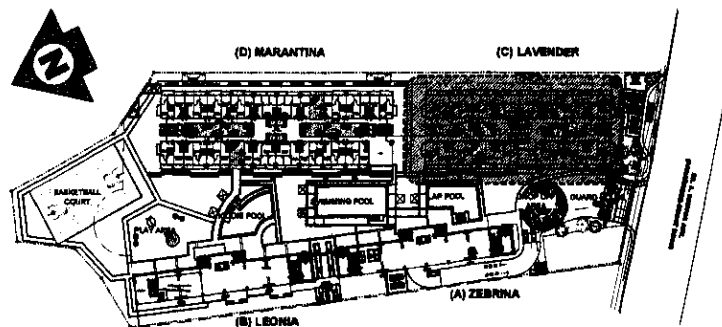

(C) LAVENDER 10TH FLOOR PLAN

MAY 19, 2016

Per Memo Ref. # DE - 16 - 05 - 034

LIST FOR POSSIBLE TANDEM UNITS:

- 1003 & 1004
- 1005 & 1006
- 1011 & 1012
- 1014 & 1015
- 1020 & 1021
- 1022 & 1023
- 1028 & 1029
- 1030 & 1031

NOTE:



Standard company policy regarding request for tandem shall apply.



NOTED BY:	FRANCIS	1/11/16
	RMS	5/13
	AMC	5/17

Disclaimer: Floor plans depicted in this material are for demonstration purposes only and should not be relied upon as final project plans. For announcement purposes only.

AVAILABILITY PLAN

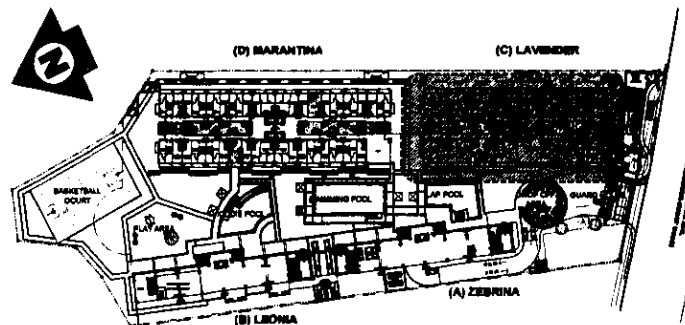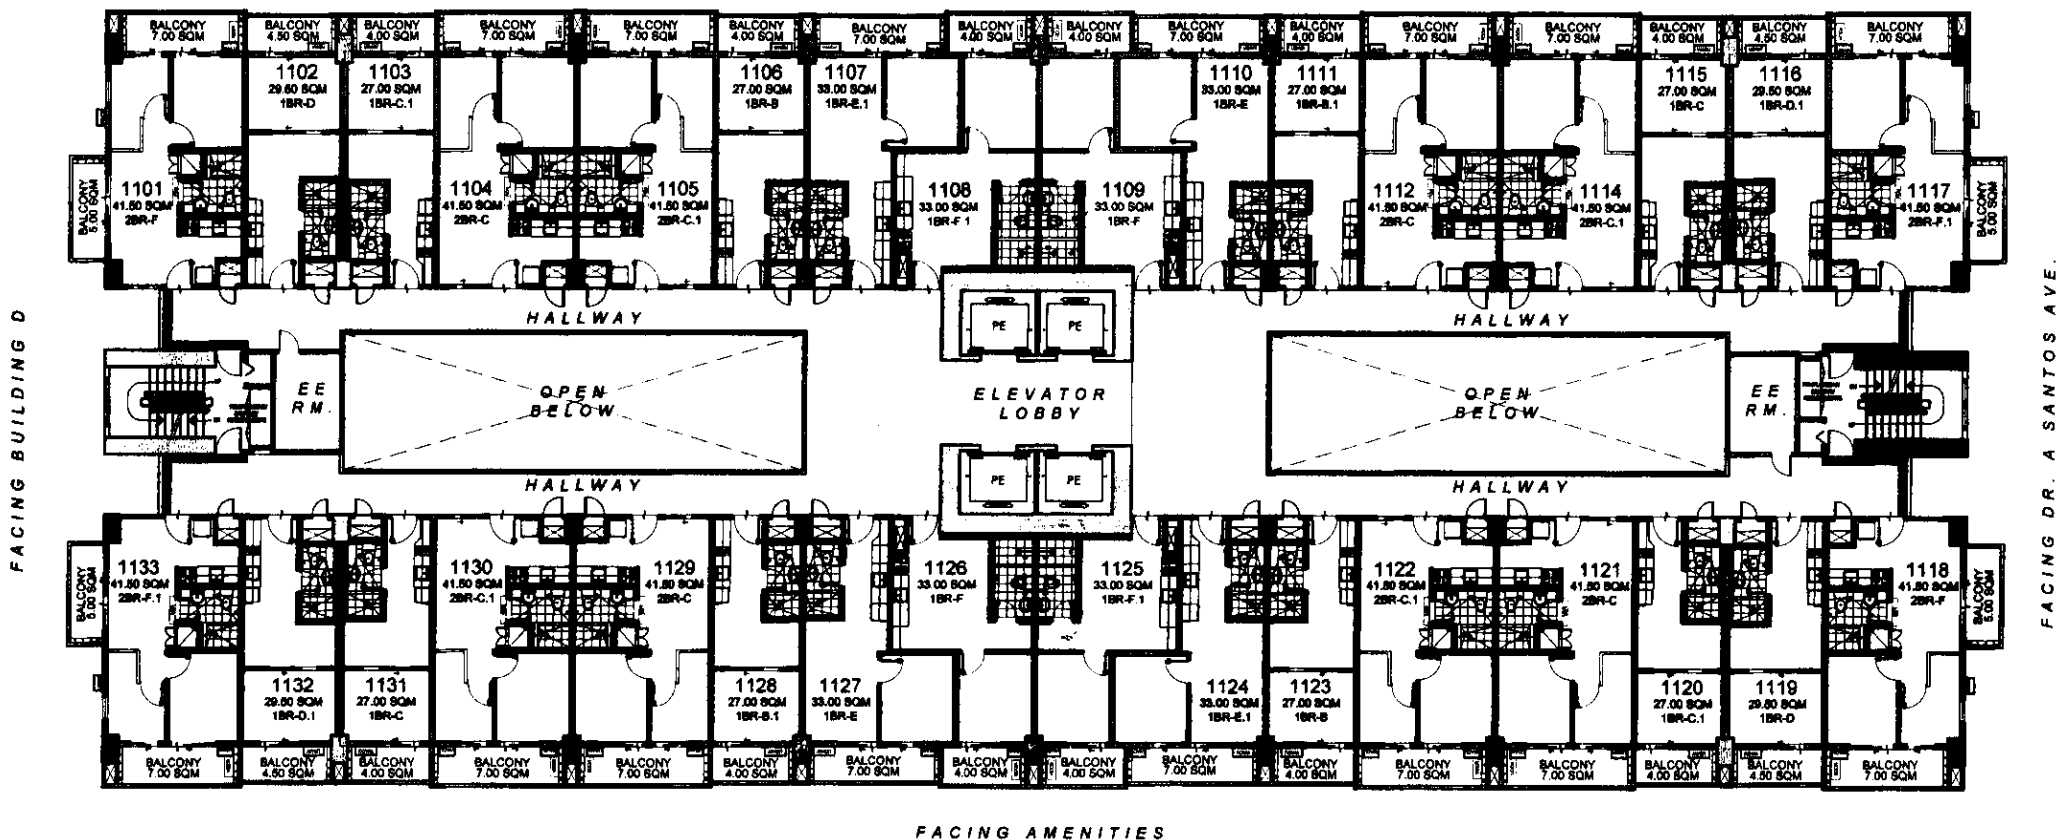

(C) LAVENDER

11TH FLOOR PLAN

MAY 19, 2016

Per Memo Ref. # DE - 16 - 05 - 034

LIST FOR POSSIBLE TANDEM UNITS:

- 1103 & 1104
- 1105 & 1106
- 1111 & 1112
- 1114 & 1115
- 1120 & 1121
- 1122 & 1123
- 1128 & 1129
- 1130 & 1131

NOTE:

Standard company policy regarding request for tandem shall apply.




NOTED BY	FRANCIS	Per Memo
	RMS	5/13
	AMC	SM

Disclaimer: Floor plans depicted in this material are for demonstration purposes only and should not be relied upon as final project plans. For announcement purposes only.


AVAILABILITY PLAN

FACING BUILDING D

FACING DR. A SANTOS AVE.

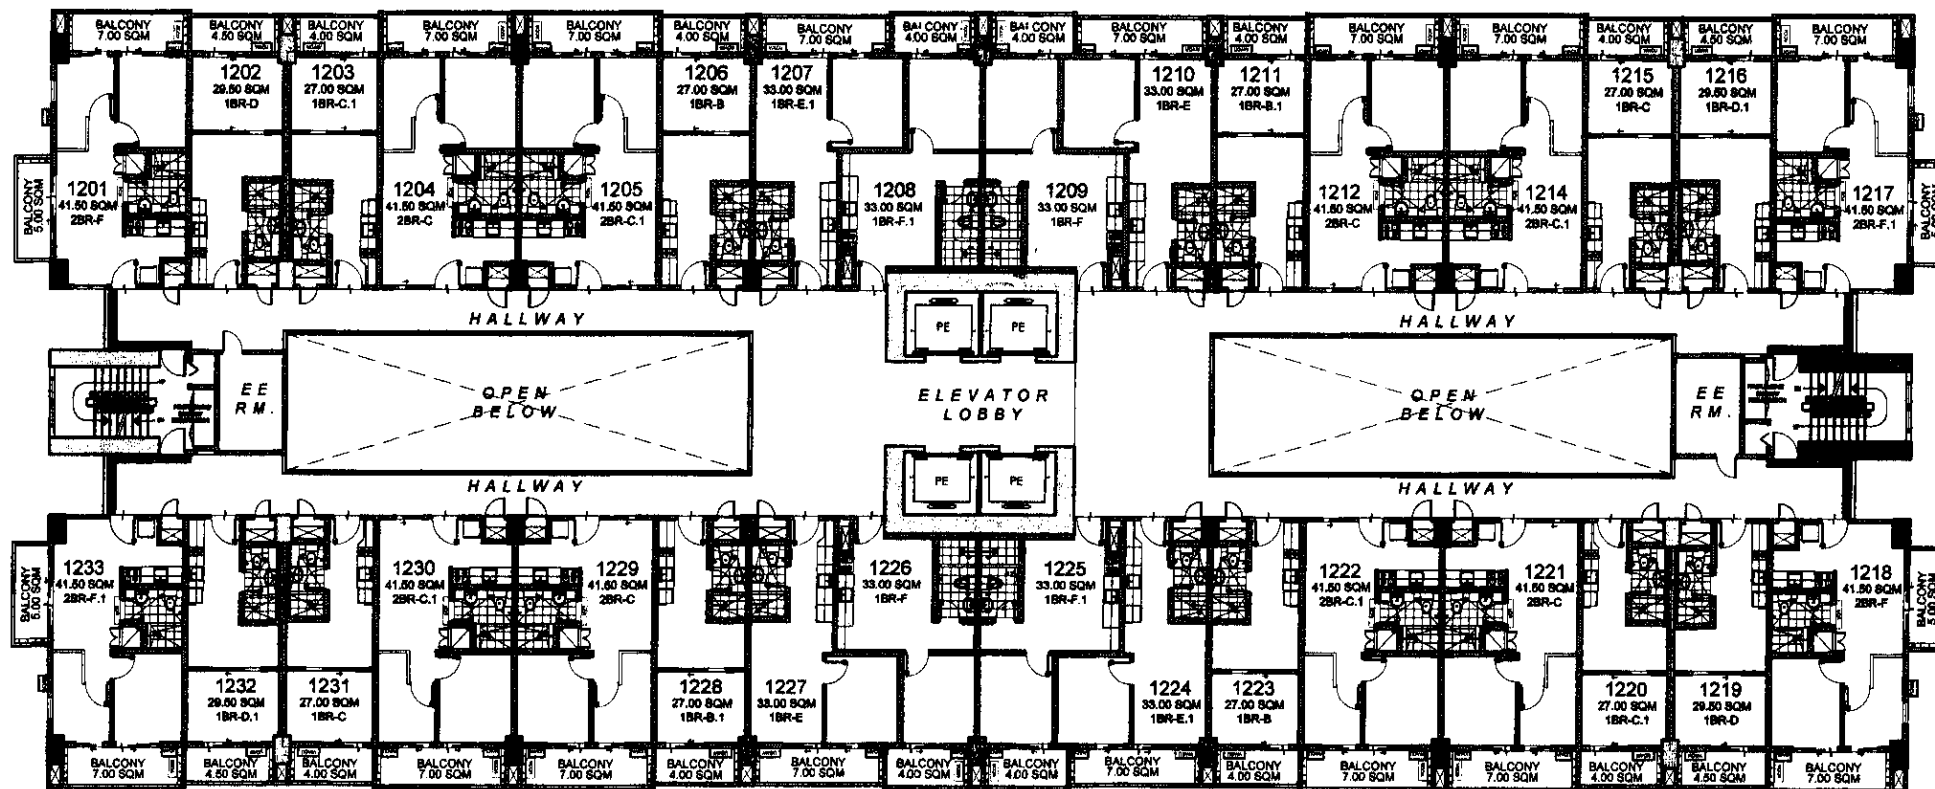

FACING AMENITIES

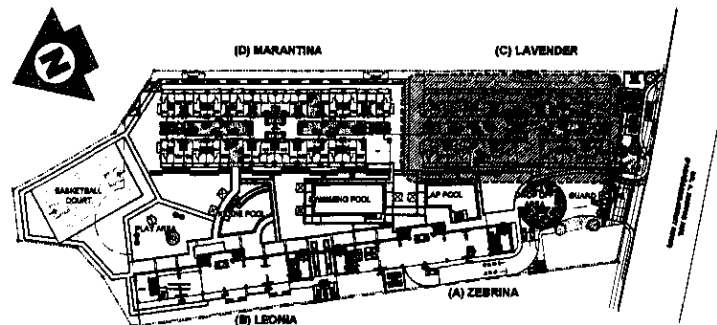

(C) LAVENDER

12TH FLOOR PLAN

MAY 19, 2016

Per Memo Ref. # DE - 16 - 05 - 034

LIST FOR POSSIBLE TANDEM UNITS:

- 1203 & 1204
- 1205 & 1206
- 1211 & 1212
- 1214 & 1215
- 1220 & 1221
- 1222 & 1223
- 1228 & 1229
- 1230 & 1231

NOTE:

Standard company policy regarding request for tandem shall apply.



NOTED BY:	FRANCIS	PM
	RMS	8/13
	AMC	3/13

Disclaimer: Floor plans depicted in this material are for demonstration purposes only and should not be relied upon as final project plans. For announcement purposes only.

AVAILABILITY PLAN