
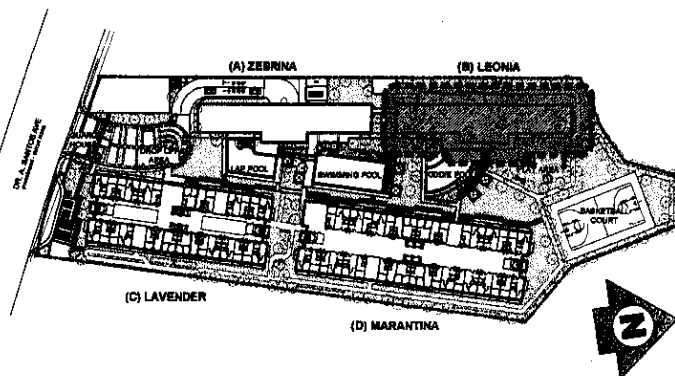


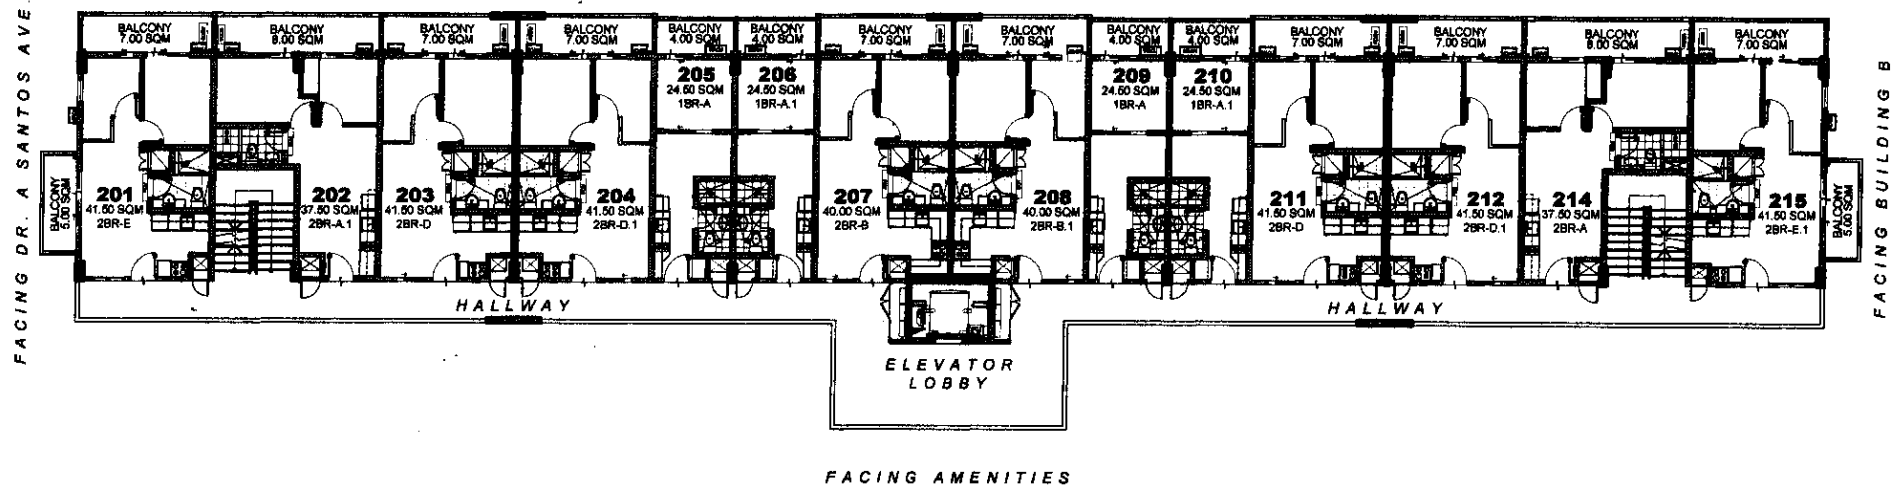

(B) LEONIA 2ND FLOOR PLAN

MAY 19, 2016

Per Memo Ref. # DE - 16 - 05 - 034

LIST FOR POSSIBLE TANDEM UNITS:

- 204 & 205
- 208 & 209
- 206 & 207
- 210 & 211

NOTE:



Standard company policy regarding request for tandem shall apply.



NOTED BY:	FRANCIS	<i>[Signature]</i>
	RMS	<i>[Signature]</i> 5/13
	AMC	<i>[Signature]</i>

Disclaimer: Floor plans depicted in this material are for demonstration purposes only and should not be relied upon as final project plans. For announcement purposes only.

AVAILABILITY PLAN

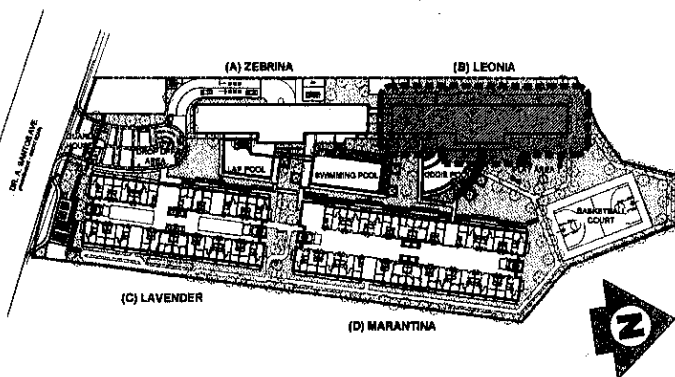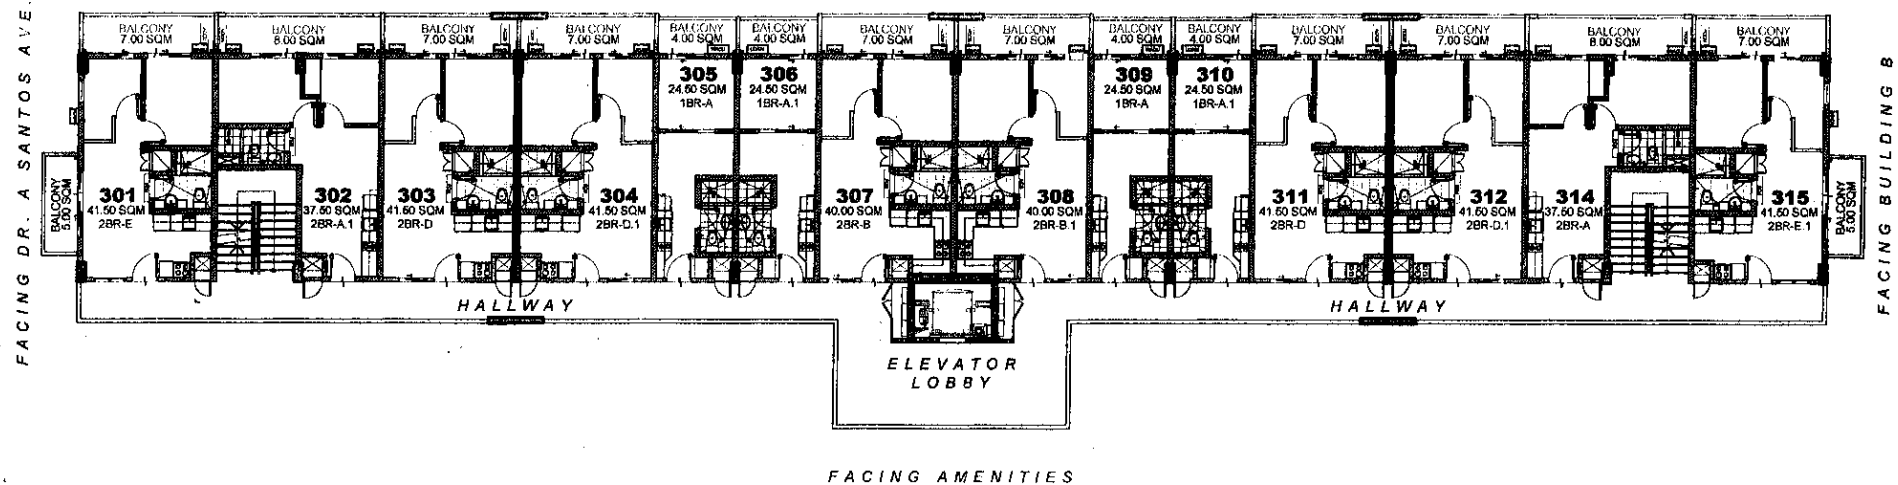

(B) LEONIA

3RD FLOOR PLAN

MAY 19, 2016

Per Memo Ref. # DE - 16 - 05 - 034

LIST FOR POSSIBLE TANDEM UNITS:

- 304 & 305
- 308 & 309
- 306 & 307
- 310 & 311

NOTE:

Standard company policy regarding request for tandem shall apply.




NOTED BY:	FRANCIS	May 15
	RMS	5/13
	AMC	5/17

CALATHEA


Disclaimer: Floor plans depicted in this material are for demonstration purposes only and should not be relied upon as final project plans. For announcement purposes only.

AVAILABILITY PLAN

FACING DR. A SANTOS AVE.

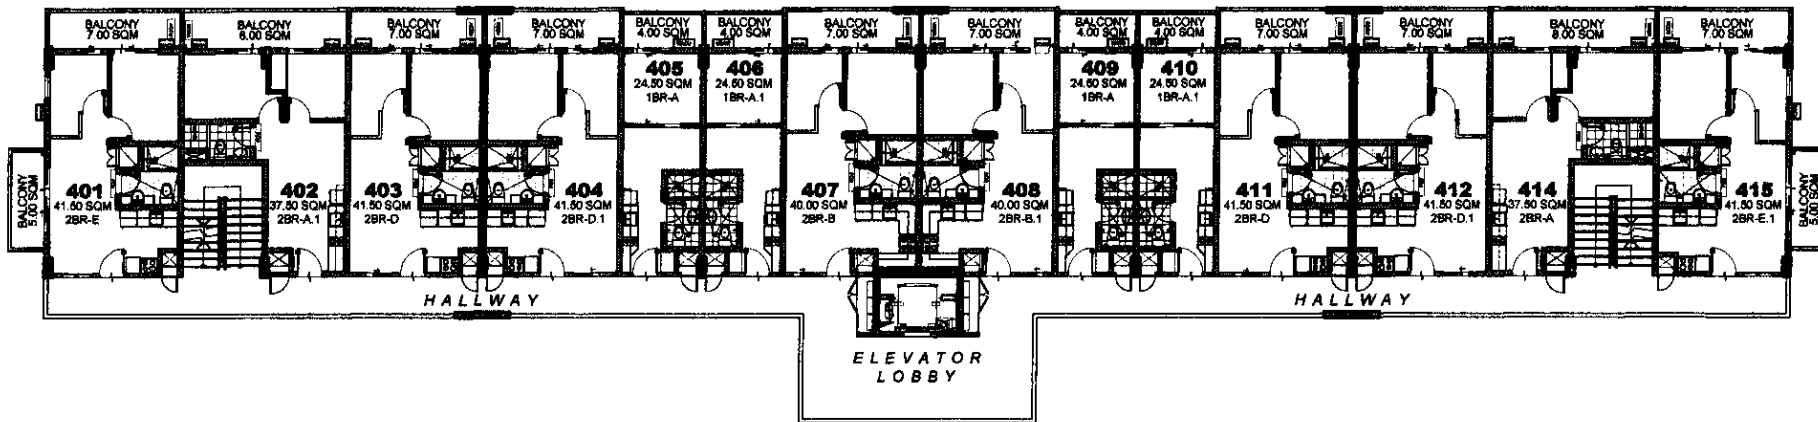

FACING AMENITIES

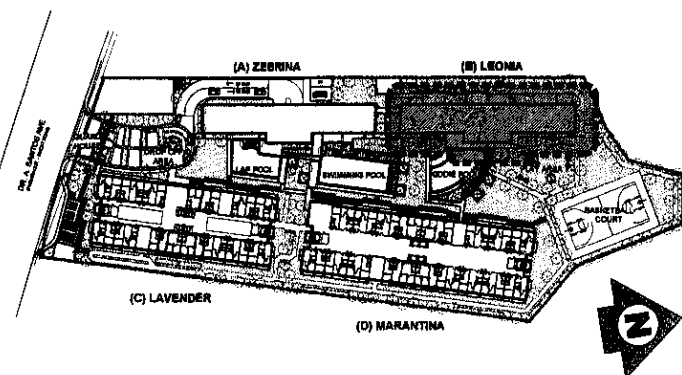

(B) LEONIA 4TH FLOOR PLAN

MAY 19, 2016

Per Memo Ref. # DE - 16 - 05 - 034

LIST FOR POSSIBLE TANDEM UNITS:

- 404 & 405 • 408 & 409
- 406 & 407 • 410 & 411

NOTE:



Standard company policy regarding request for tandem shall apply.



NOTED BY:	FRANCIS	10/4/13
	RMS	5/13
	AMC	5/13

Disclaimer: Floor plans depicted in this material are for demonstration purposes only and should not be relied upon as final project plans. For announcement purposes only.

AVAILABILITY PLAN

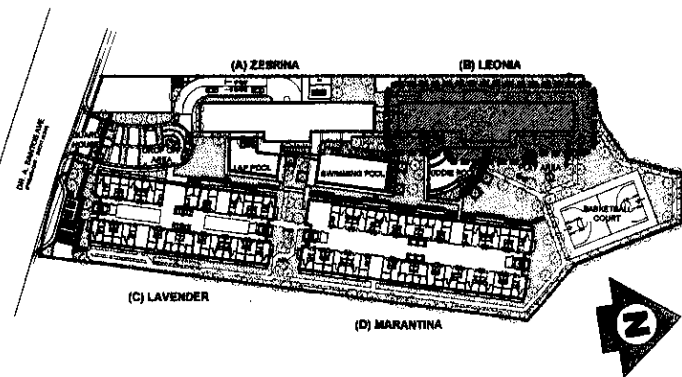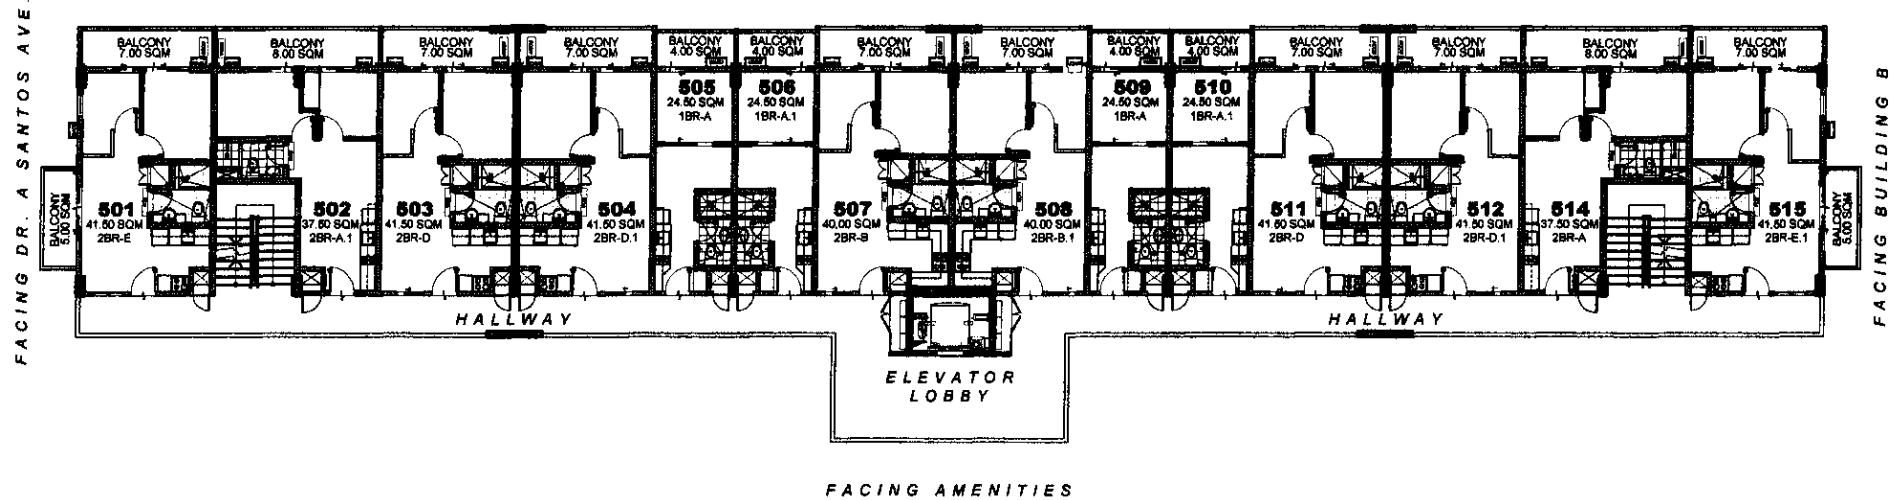

(B) LEONIA 5TH FLOOR PLAN

MAY 19, 2016

Per Memo Ref. # DE - 16 - 05 - 034

LIST FOR POSSIBLE TANDEM UNITS:

- 504 & 505
- 508 & 509
- 506 & 507
- 510 & 511



NOTE:
Standard company policy regarding request for tandem shall apply.



NOTED BY:	FRANCIS	May 13
	RMS	5/13
	AMC	5/13

Disclaimer: Floor plans depicted in this material are for demonstration purposes only and should not be relied upon as final project plans. For announcement purposes only.

AVAILABILITY PLAN

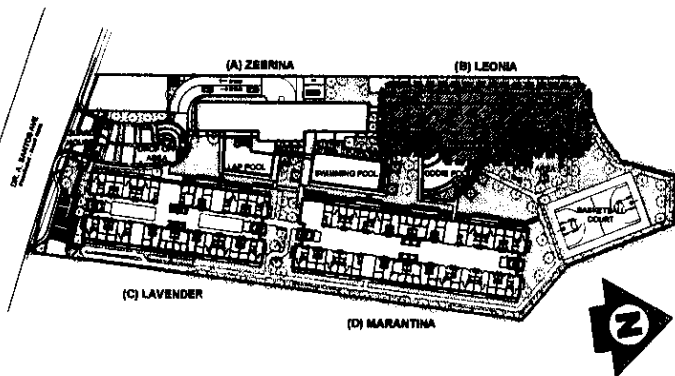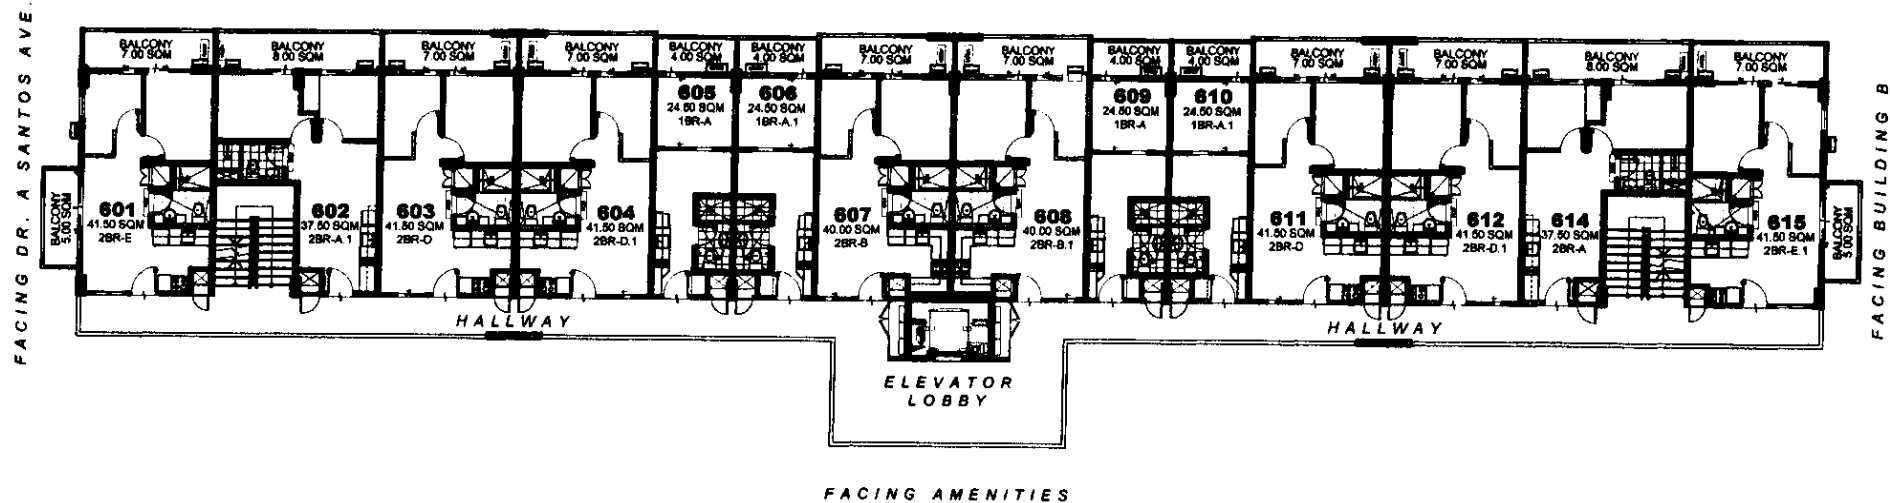

(B) LEONIA 6TH FLOOR PLAN

MAY 19, 2016

Per Memo Ref. # DE - 16 - 05 - 034

LIST FOR POSSIBLE TANDEM UNITS:

- 604 & 605 • 608 & 609
- 606 & 607 • 610 & 611

NOTE:



Standard company policy regarding request for tandem shall apply.



NOTED BY	FRANCIS	5/19/16
	RMS	5/13
	AMC	5/17

Disclaimer: Floor plans depicted in this material are for demonstration purposes only and should not be relied upon as final project plans.

AVAILABILITY PLAN

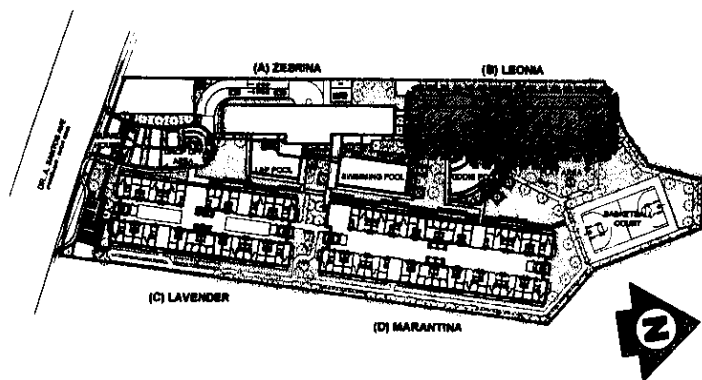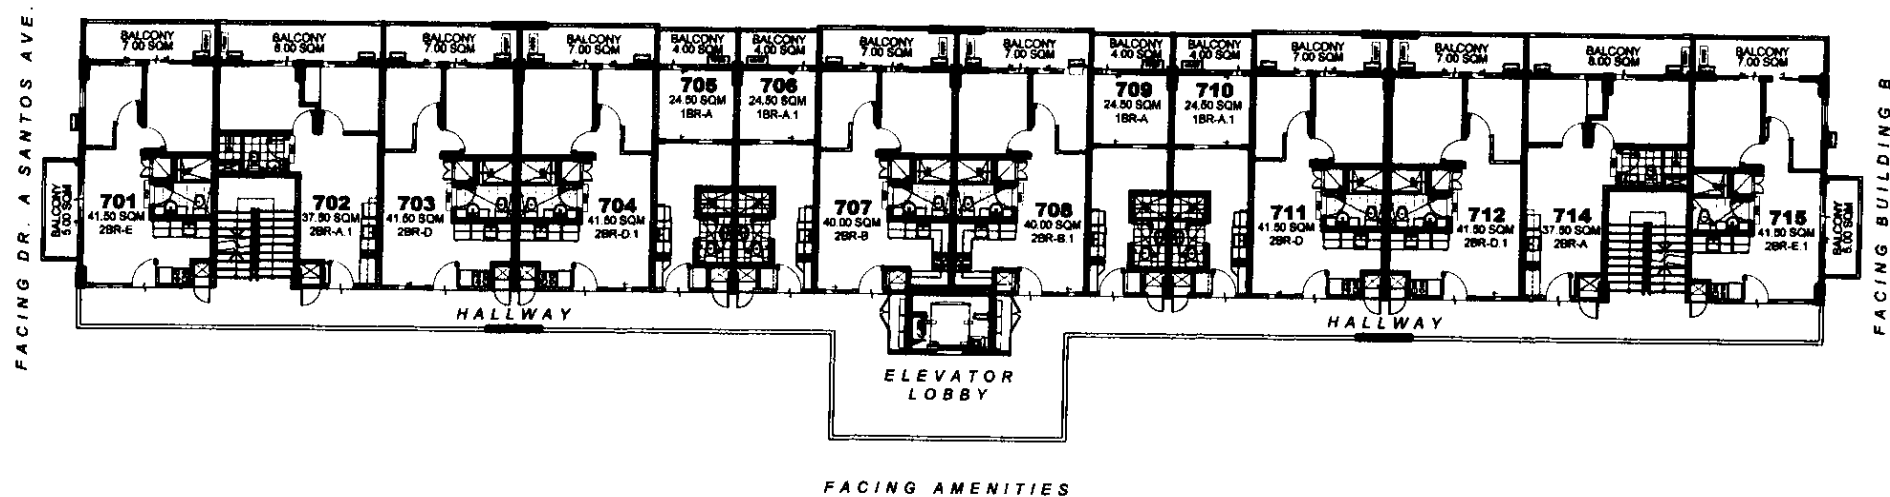

(B) LEONIA 7TH FLOOR PLAN

MAY 19, 2016

Per Memo Ref. # DE - 16 - 05 - 034

LIST FOR POSSIBLE TANDEM UNITS:

- 704 & 705
- 706 & 707
- 708 & 709
- 710 & 711

NOTE:



Standard company policy regarding request for tandem shall apply.



NOTED BY:	FRANCIS	May 19
	RMS	5/13
	AMC	5/13

Disclaimer: Floor plans depicted in this material are for demonstration purposes only and should not be relied upon as final project plans. For announcement purposes only.

AVAILABILITY PLAN

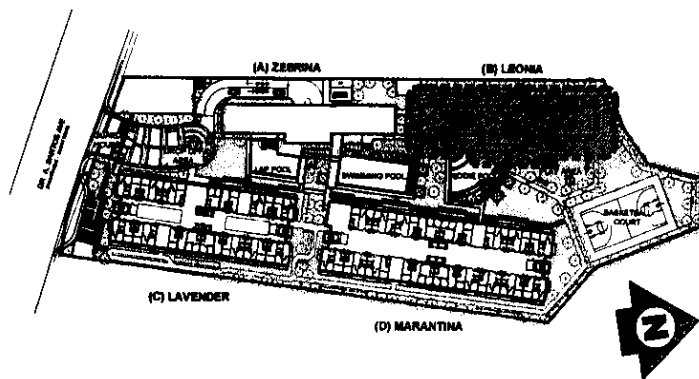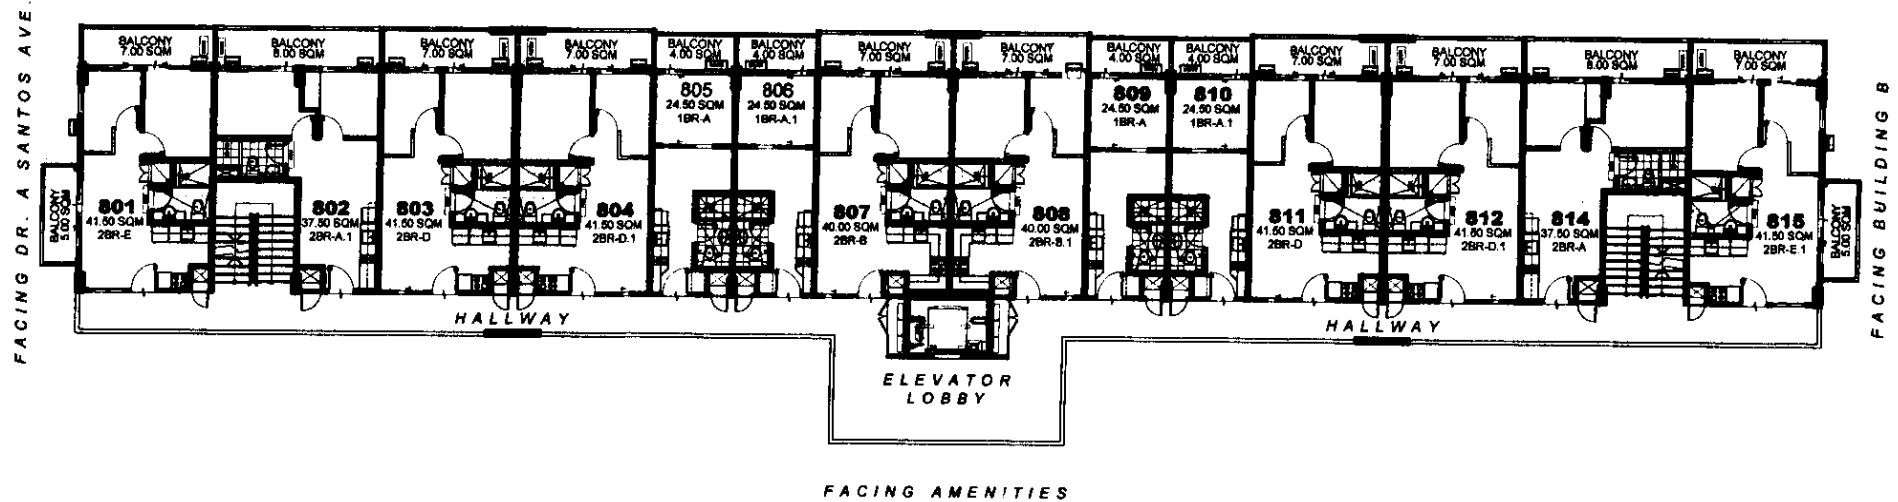

(B) LEONIA 8TH FLOOR PLAN

MAY 19, 2016

Per Memo Ref. # DE - 16 - 05 - 034

LIST FOR POSSIBLE TANDEM UNITS:

- 804 & 805
- 806 & 807
- 808 & 809
- 810 & 811

NOTE:

Standard company policy regarding request for tandem shall apply.




NOTED BY:	FRANCIS	5/13
	RMS	5/13
	AMC	5/13


Disclaimer: Floor plans depicted in this material are for demonstration purposes only and should not be relied upon as final project plans. For serious investment review only.

AVAILABILITY PLAN

FACING BUILDING A (ZEBRINA)

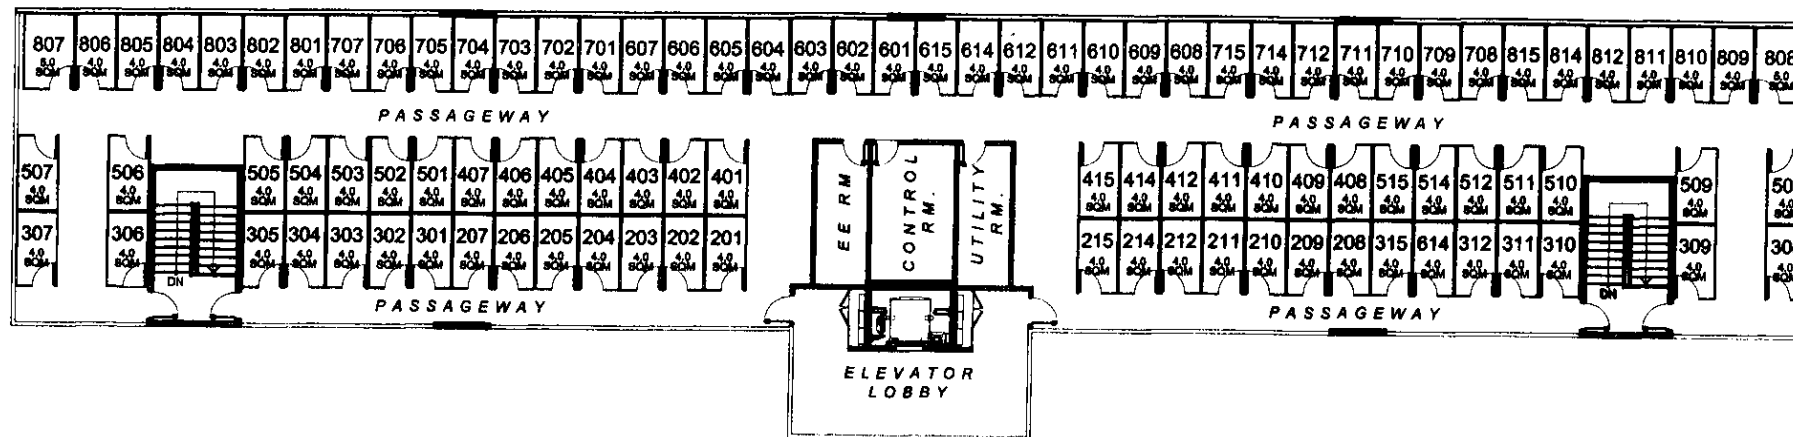

FACING AMENITIES

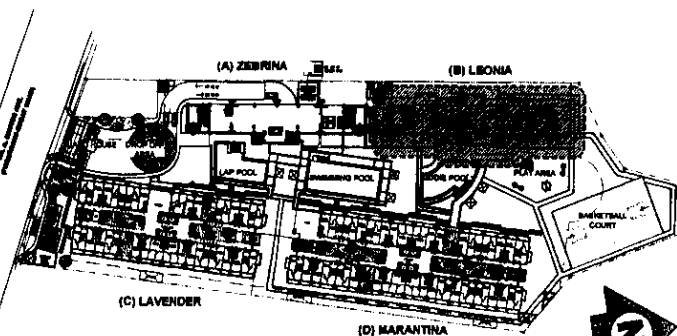

(B) LEONIA ROOF DECK PLAN

MAY 19, 2016

Per Memo Ref. # DE - 16 - 05 - 34

NOTE:
Standard company policy regarding
request for tandem shall apply.



NOTED BY	FRANCIS	4/11	May 12
	RMS	5/12	
	AMC	Or	Sm