





D.M. CONSUNJI, INC.
ENGINEERS - CONTRACTORS
2281 PASONG TAND EXTENSION, MAKATI CITY
TEL. NO.: 841-0241

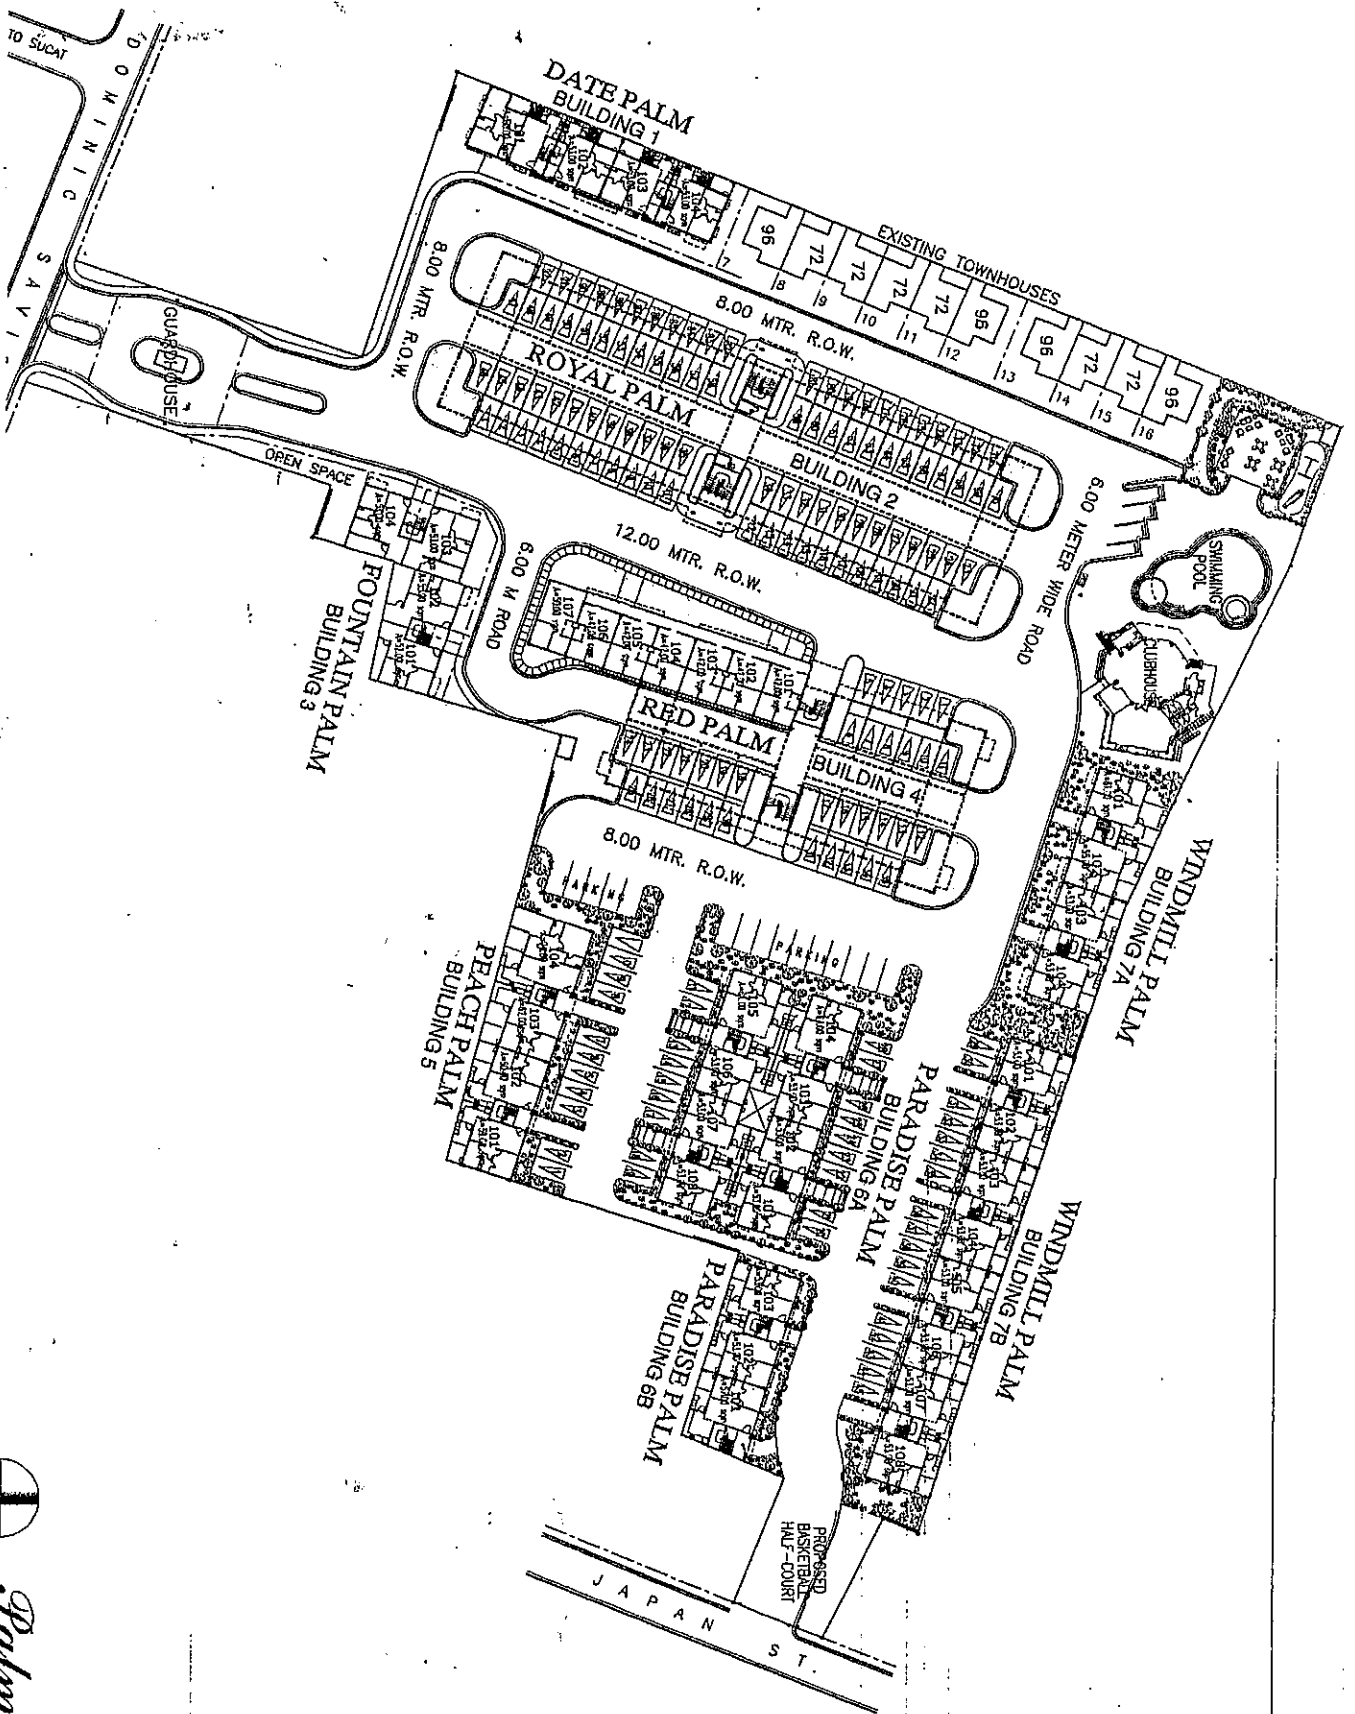

Palm Grove
GROUND FLOOR PLAN

Q/S
2/8/8

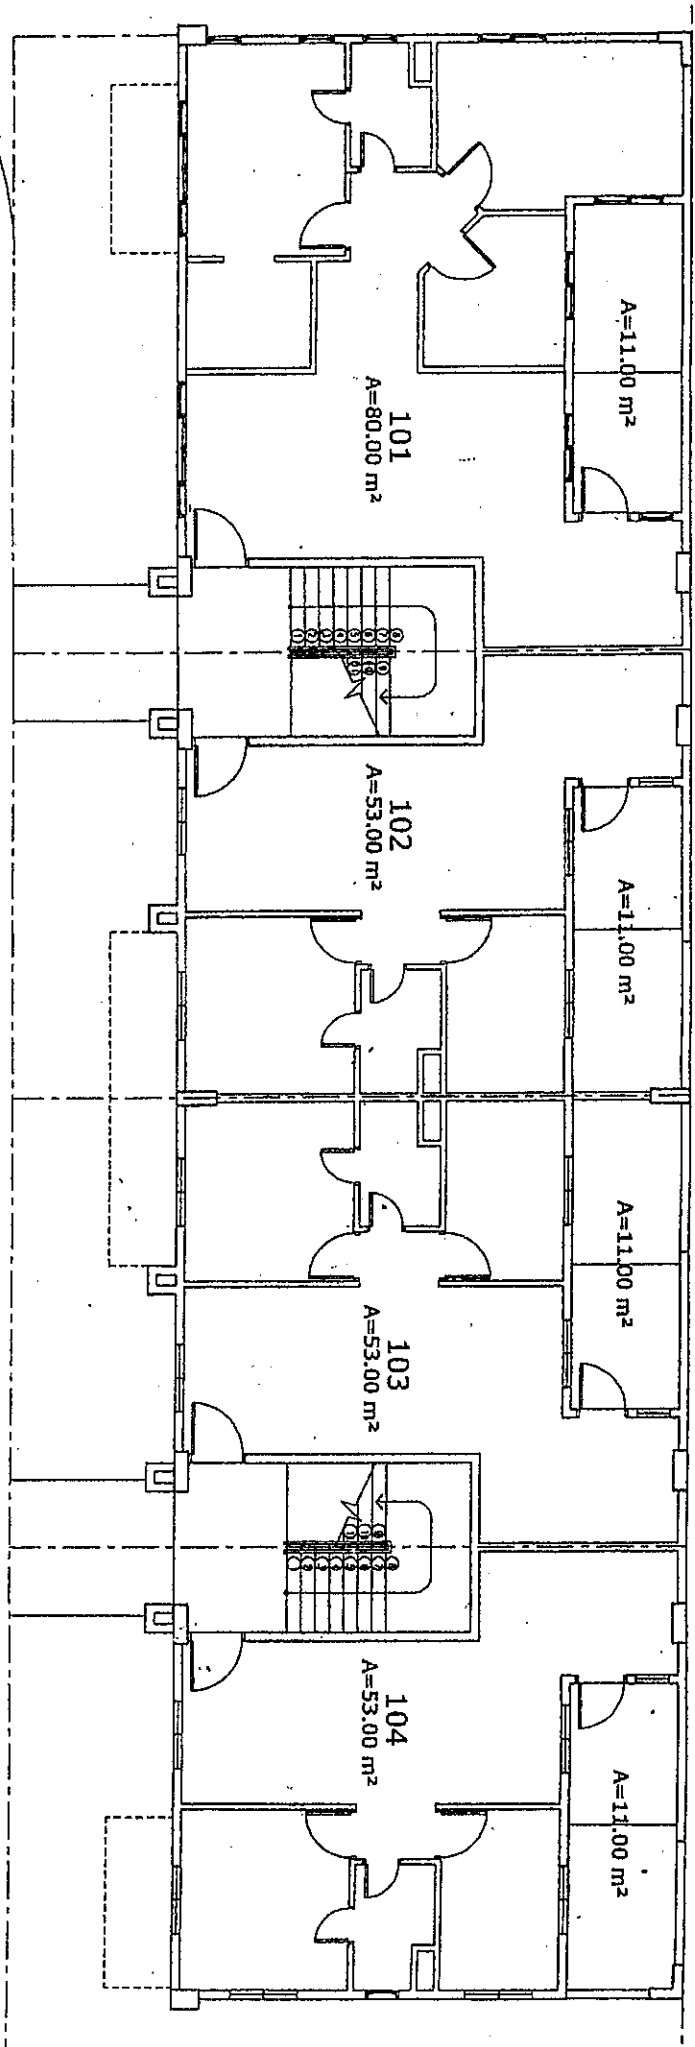

Building 1


DATE PALM


KEYPLAN



D.M. CONSUMI, INC.
ENGINEERS • CONTRACTORS
281 PANGLOSS DRIVE, AUSTIN, TX 78704
TEL: (512) 841-0841

Palm Grove
GROUND FLOOR PLAN
20 AUGUST 2004
S. Allen

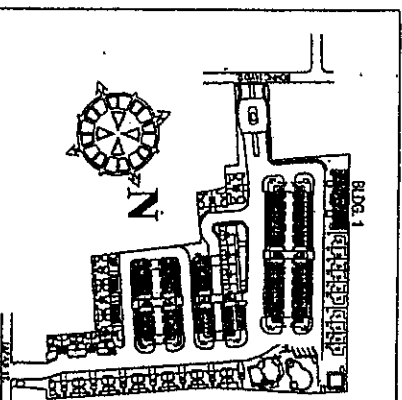

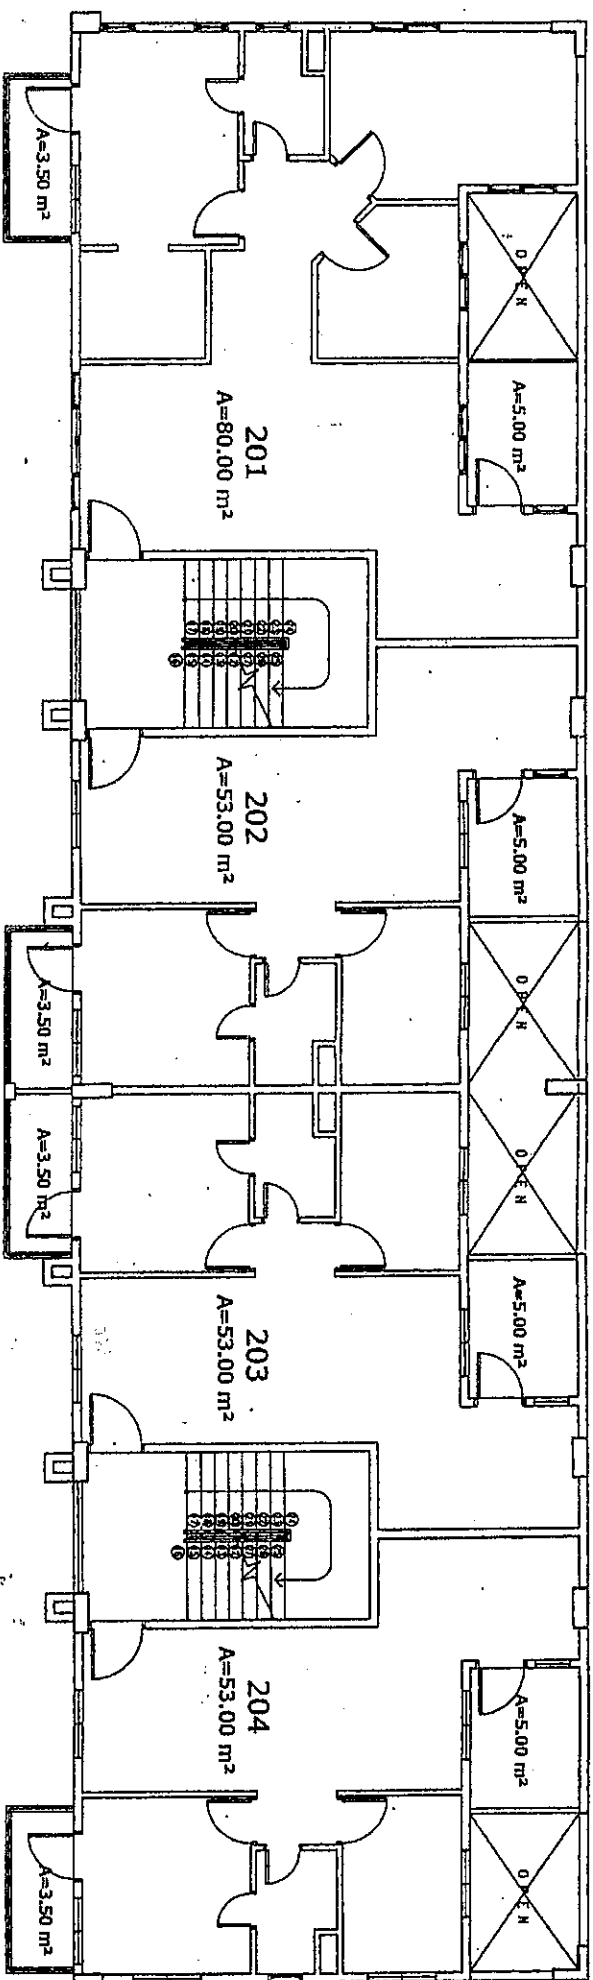

Building 1


DATE PALM


KEYPLAN



D.M. CONSUNJI, INC.
ENGINEERS - CONTRACTORS
2281 PANGLOSS LANE, ERIKSON, ALASKA 99571
TEL NO: 841-0341

Palm Grove
SECOND FLOOR PLAN
20 AUGUST 2004
SP/AN

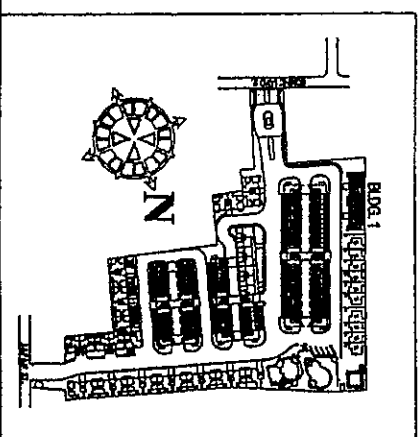


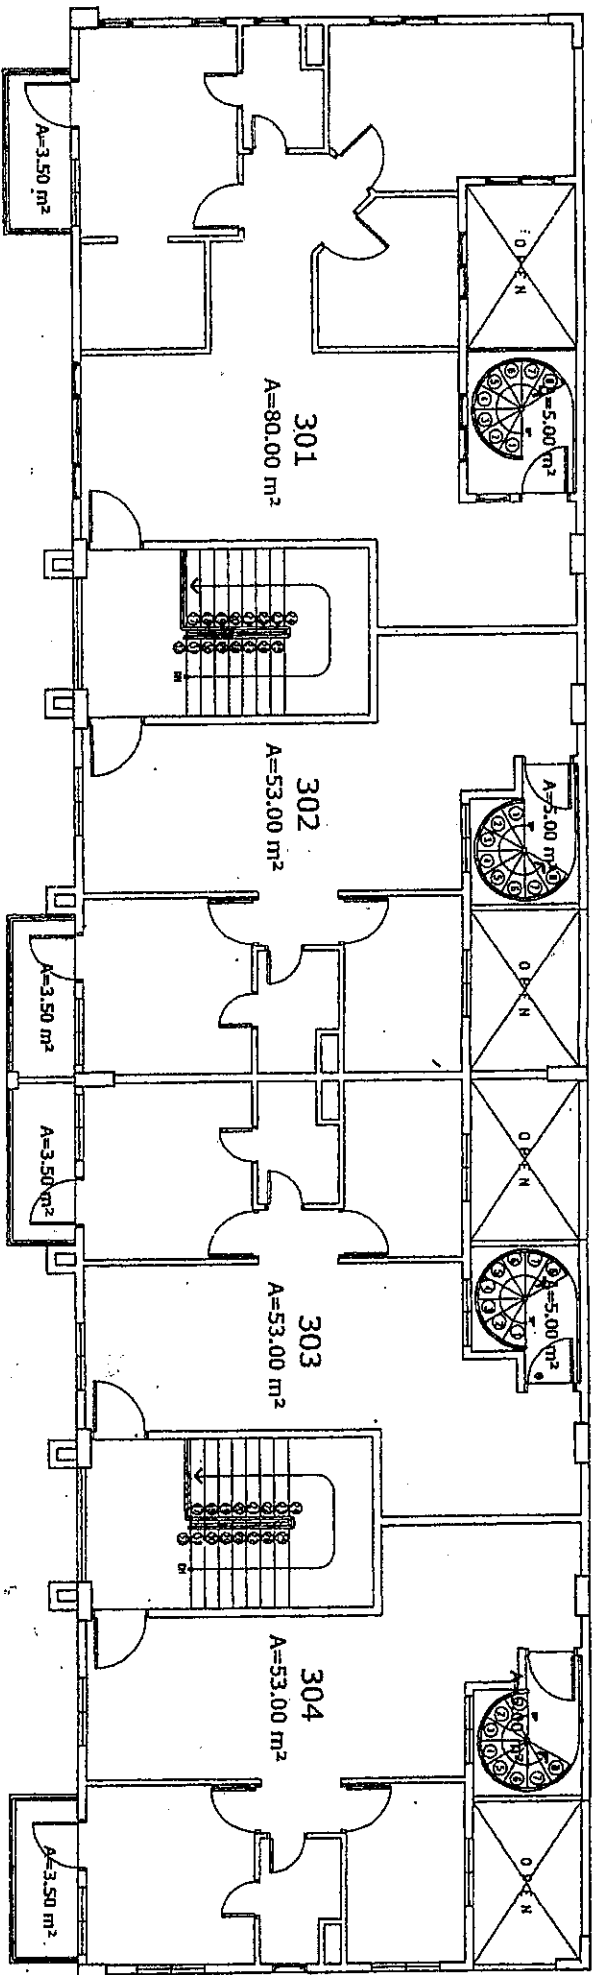


Building 1

DATE PALM

KEYPLAN

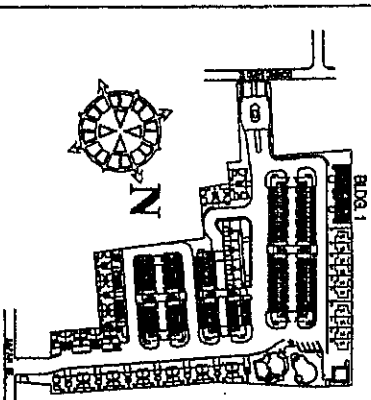

Palm Grove
 THIRD FLOOR PLAN
 20 AUGUST 2004
 S.M.B.

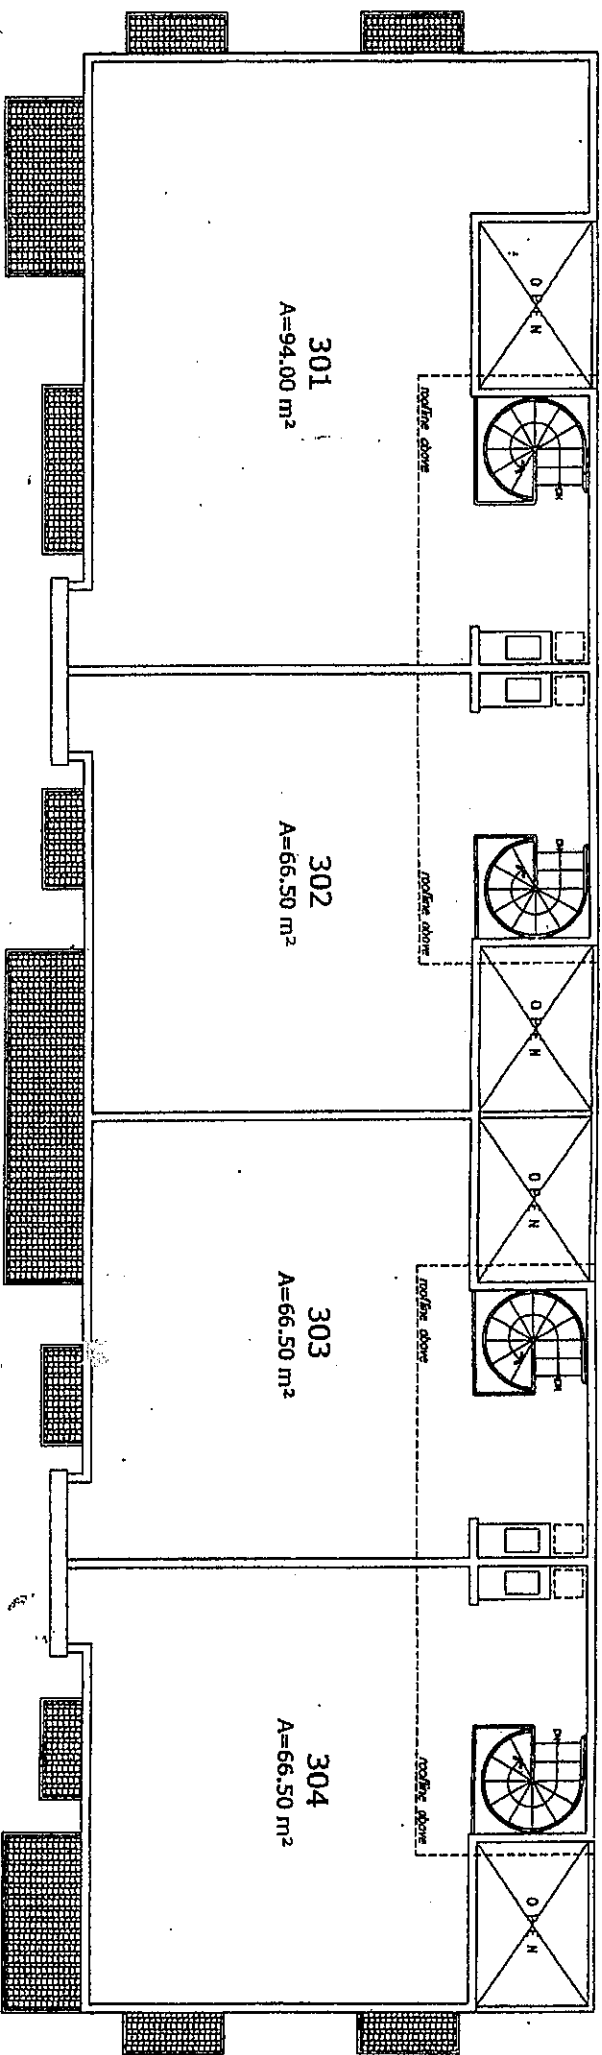

DATE PALM

Building 1


KEY PLAN




D.M. CONSUNJI, INC.
 ENGINEERS - CONTRACTORS
 2281 PASONGTAWAN EMBROIDERY, MAKATI CITY
 TEL. NO. 841-0341

Palm Grove
ROOF DECK PLAN
 20 AUGUST 2004

2004

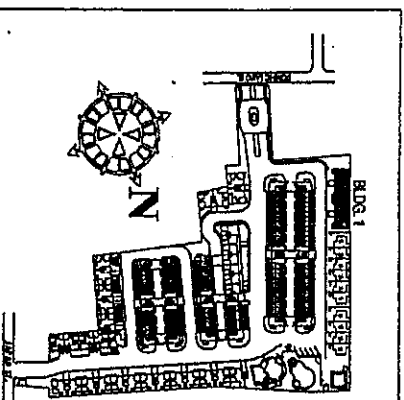


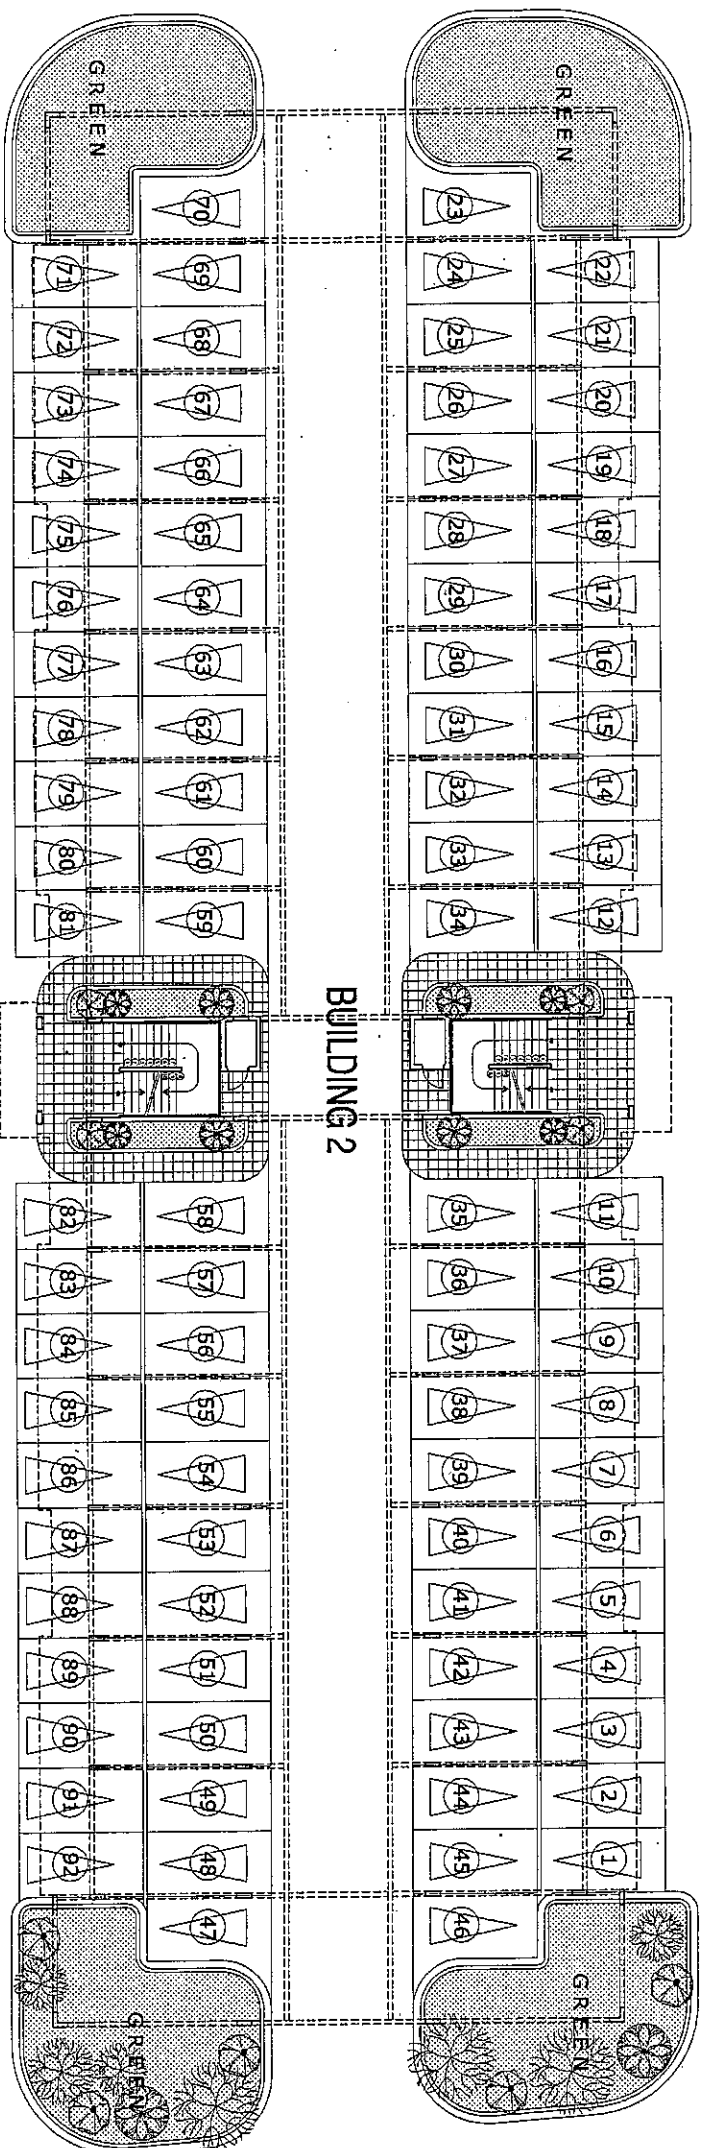

BUILDING 2

ROYAL PALM

KEYPLAN

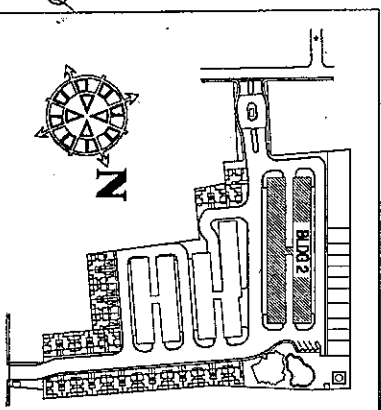


D.M. CONSUNJI, INC.
ENGINEERS - CONTRACTORS
2281 PASONG TAMO EXTENSION, MAKATI CITY
TEL. NO.: 841-0841

Palm Grove
GROUND FLOOR PLAN
30 JUNE 2004




D.M. CONSUNJI, INC.
ENGINEERS - CONTRACTORS
2281 PASONG TAND EXTENSION, MAKATI CITY
TEL. NO.: 841-0841


ROYAL PALM

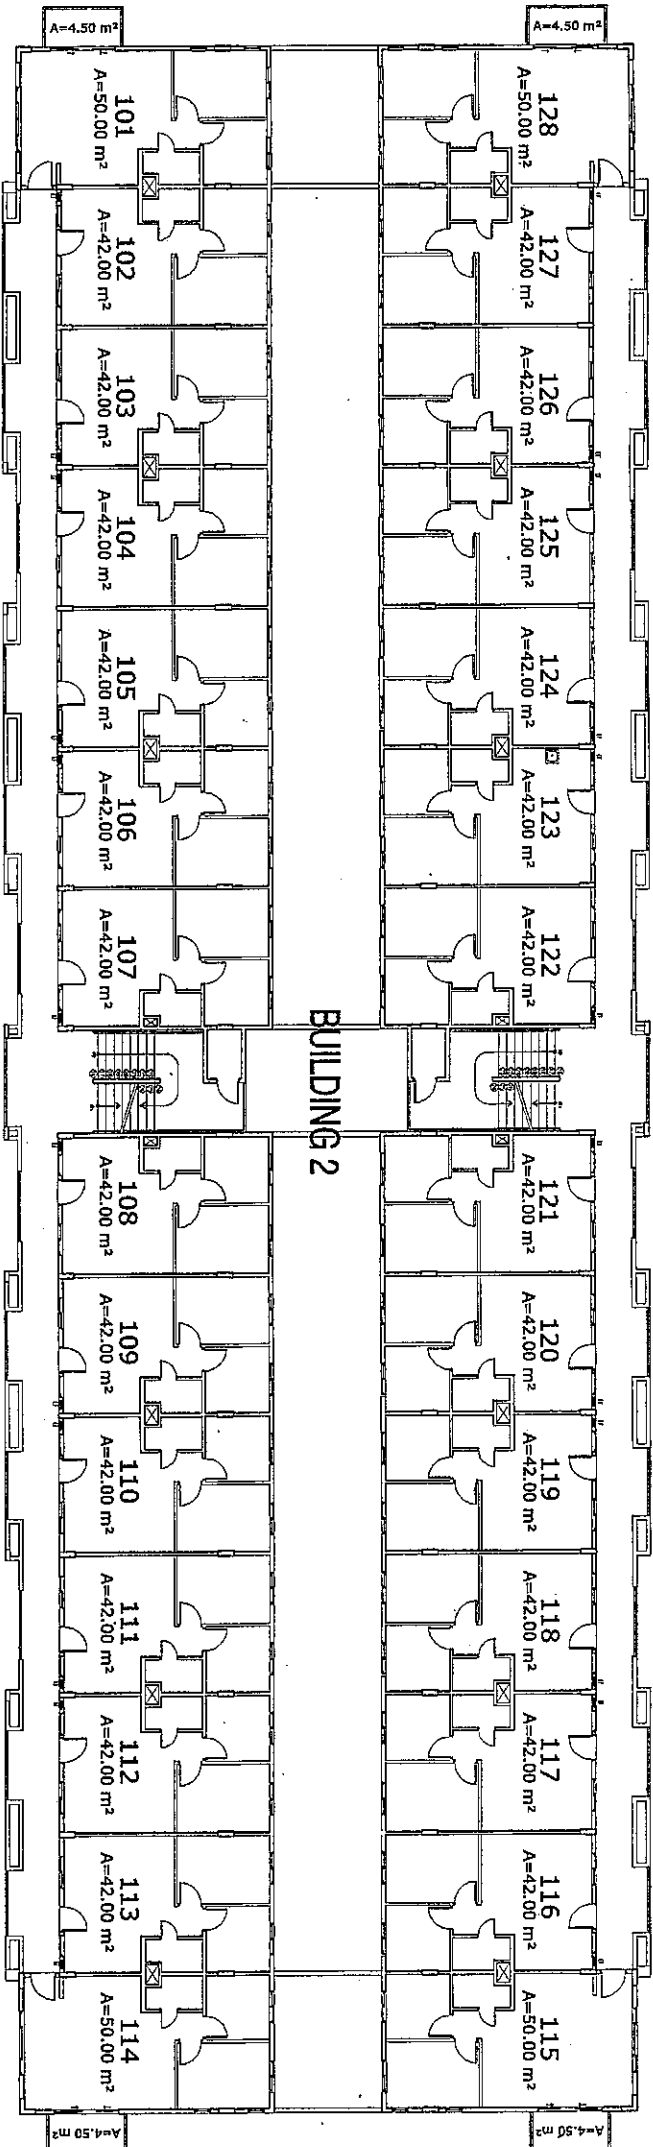

KEYPLAN


Palm Grove
SECOND FLOOR PLAN
30 JUNE 2004

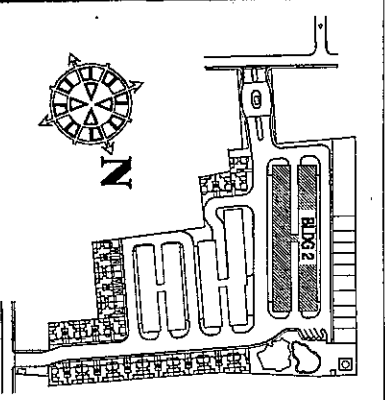

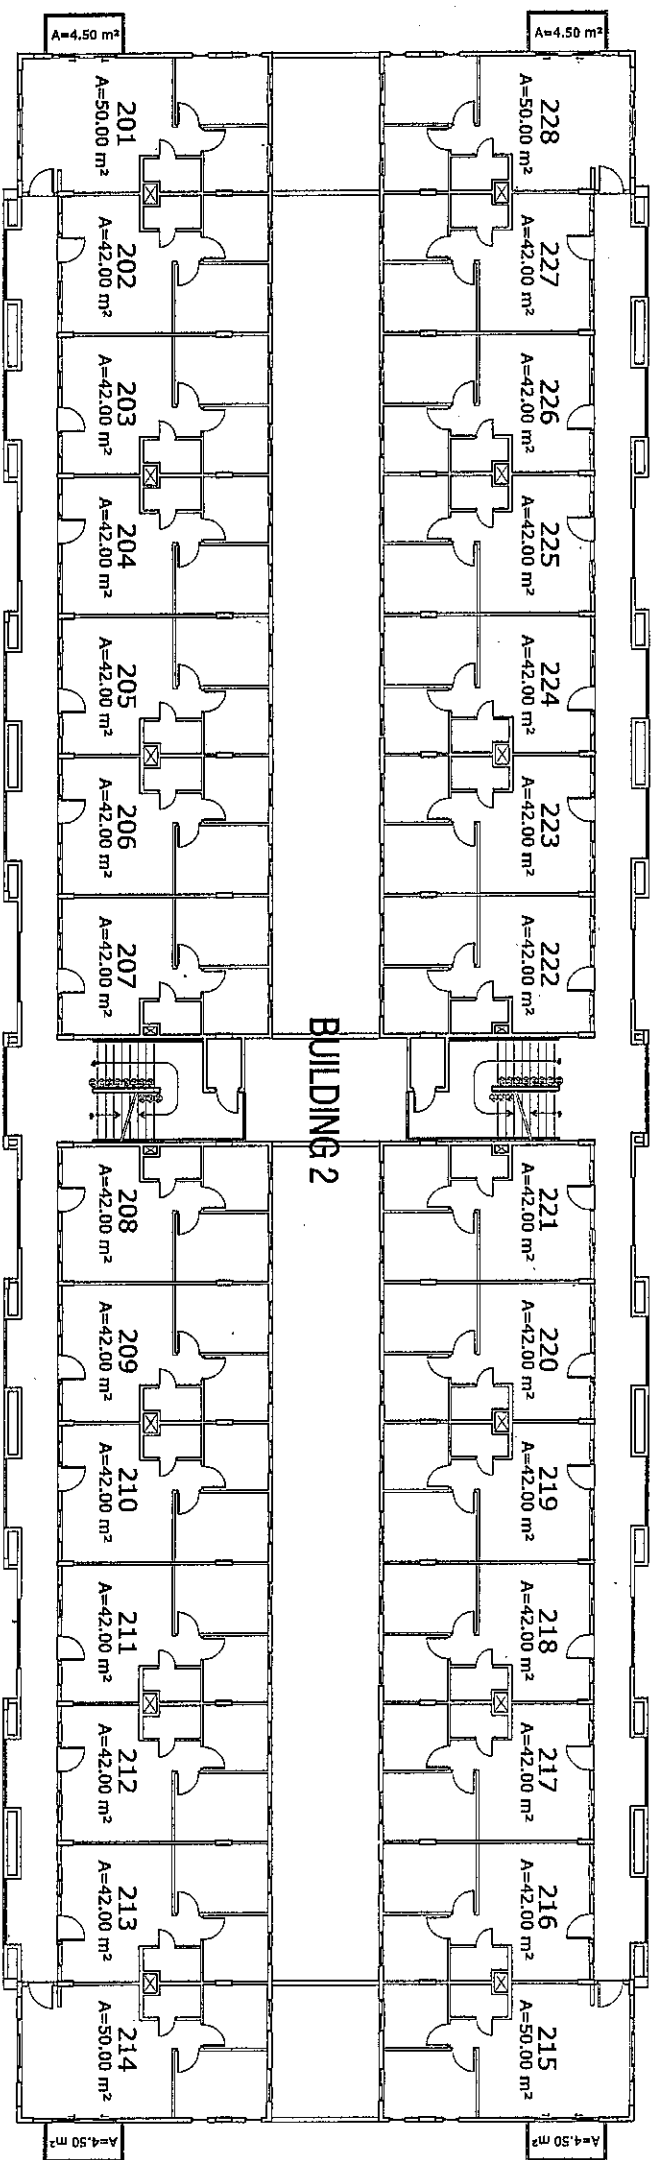


ROYAL PALM

KEYPLAN

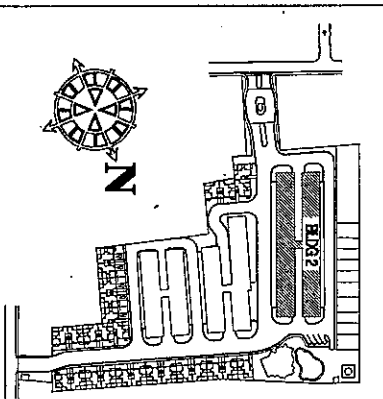

D.M. CONSUNJI, INC.
 ENGINEERS • CONTRACTORS
 2281 PASONG TAMO EXTENSION, MAKATI CITY
 TEL: (02) 744-1084


Palm Grove
 THIRD FLOOR PLAN
 30 JUNE 2004

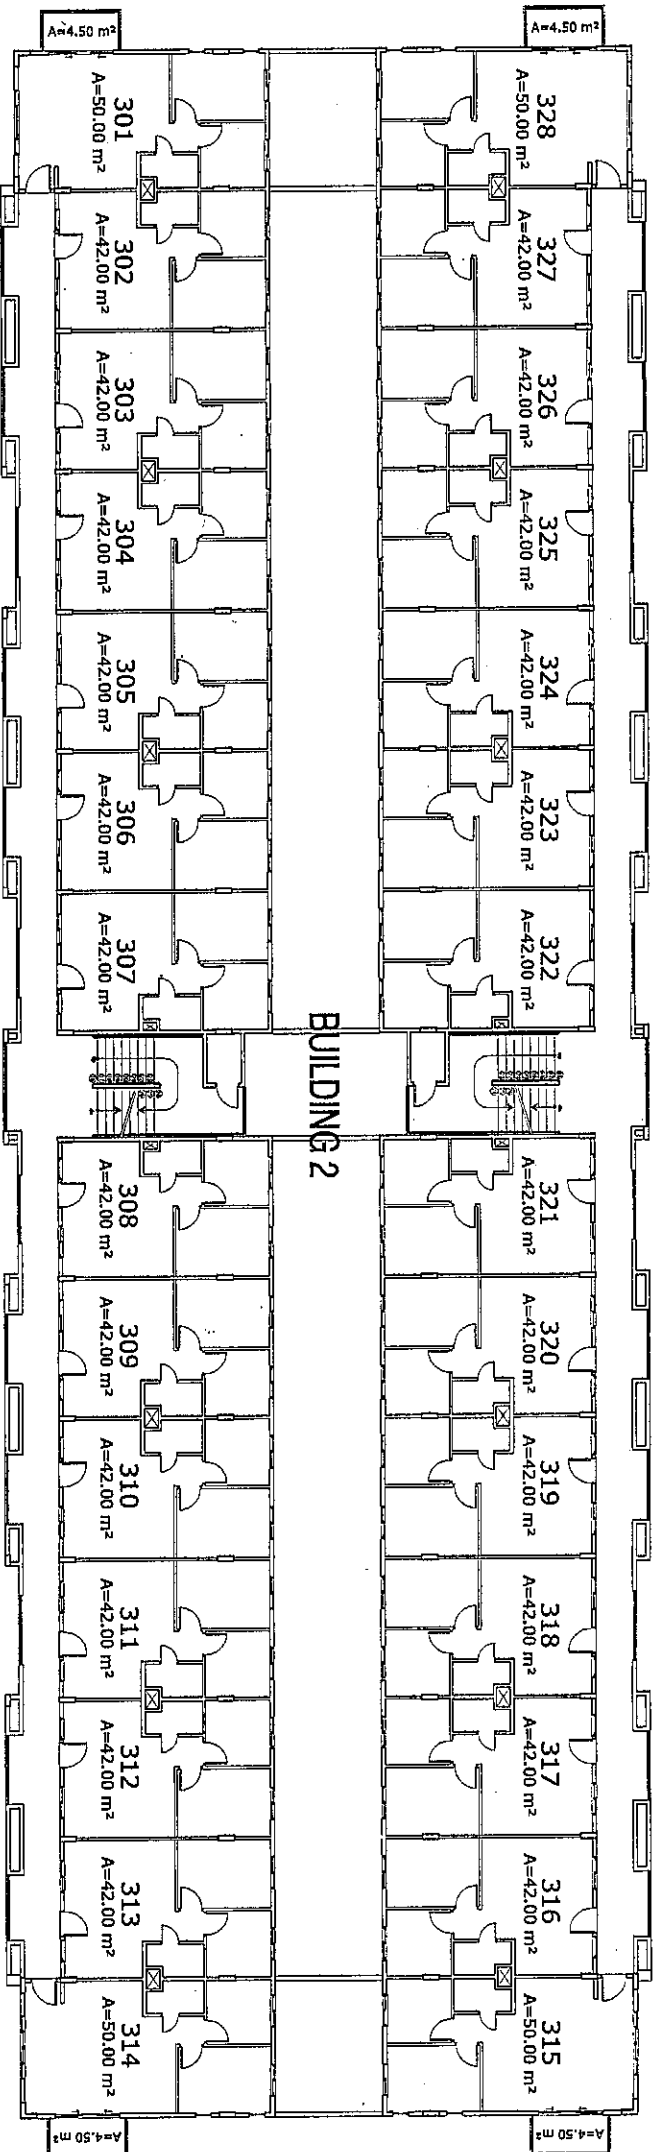

BUILDING 2

ROYAL PALM

KEYPLAN

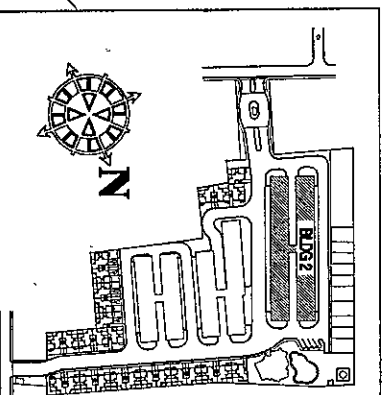

D.M. CONSUNJI, INC.

ENGINEERS • CONTRACTORS


2281 PASONG TAWO EXTENSION, MAKATI CITY

TEL. NO.: 844-0841

Palm Grove
FOURTH FLOOR PLAN


30 JUNE 2004

S. Allen

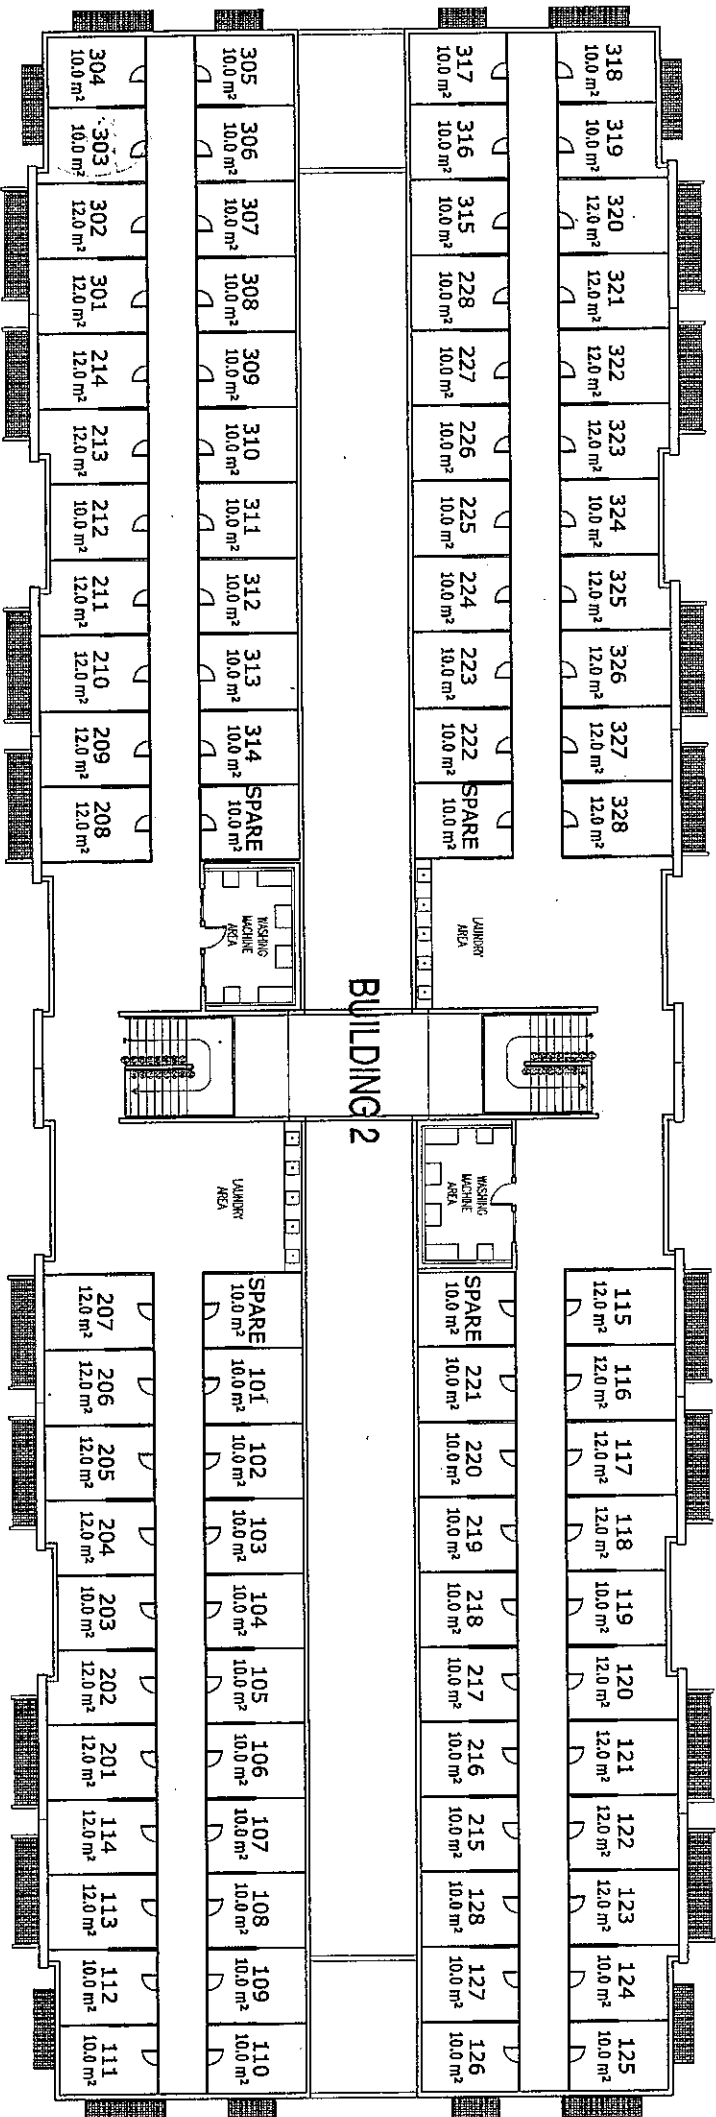

ROYAL PALM

KEYPLAN

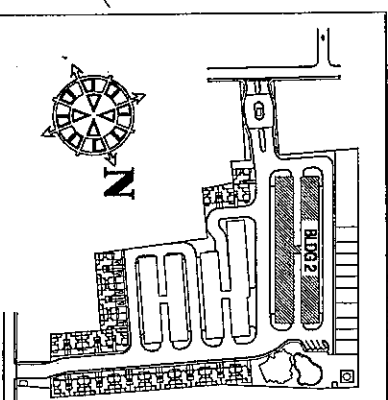

D.M. CONSUNJI, INC.

ENGINEERS · CONTRACTORS

2281 PASONG TANDU EXTENSION, MAKATI CITY

Palm Grove
ROOF DECK PLAN

30 JUNE 2004






D.M. CONSUNJI, INC.
ENGINEERS - CONTRACTORS
2281 PASONG TAWO EXTENSION, MAKATI CITY
TEL. NO.: 841-0841


FOUNTAIN PALM

Fountain Palm
GROUND FLOOR PLAN
15 APRIL 2005

Building 3

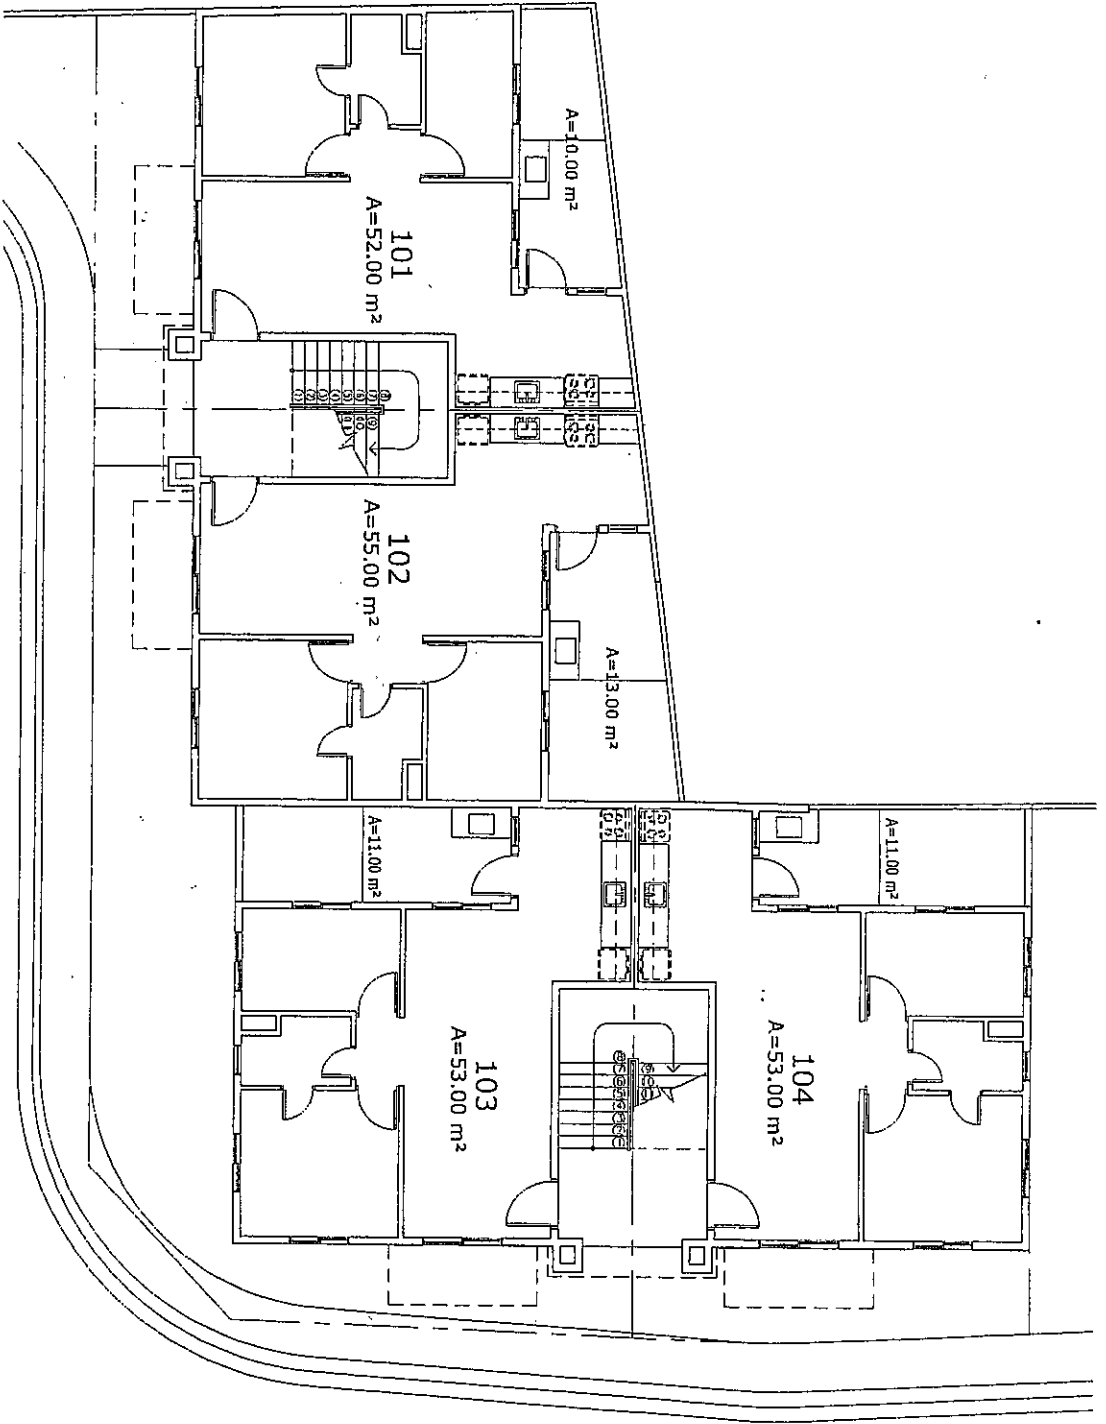

KEYPLAN

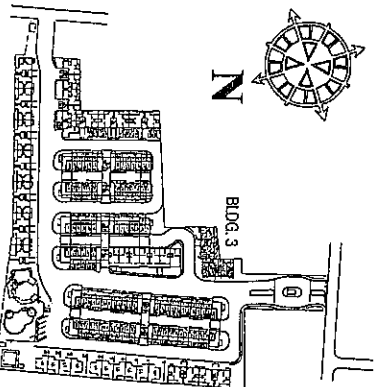




D.M. CONSUNJI, INC.
ENGINEERS • CONTRACTORS
2281 PASONG TAND EXTENSION, MAKATI CITY
TEL. NO.: 841-0841


FOUNTAIN PALM

Palm Grove at
SECOND FLOOR PLAN
15 APRIL 2005

Building 3

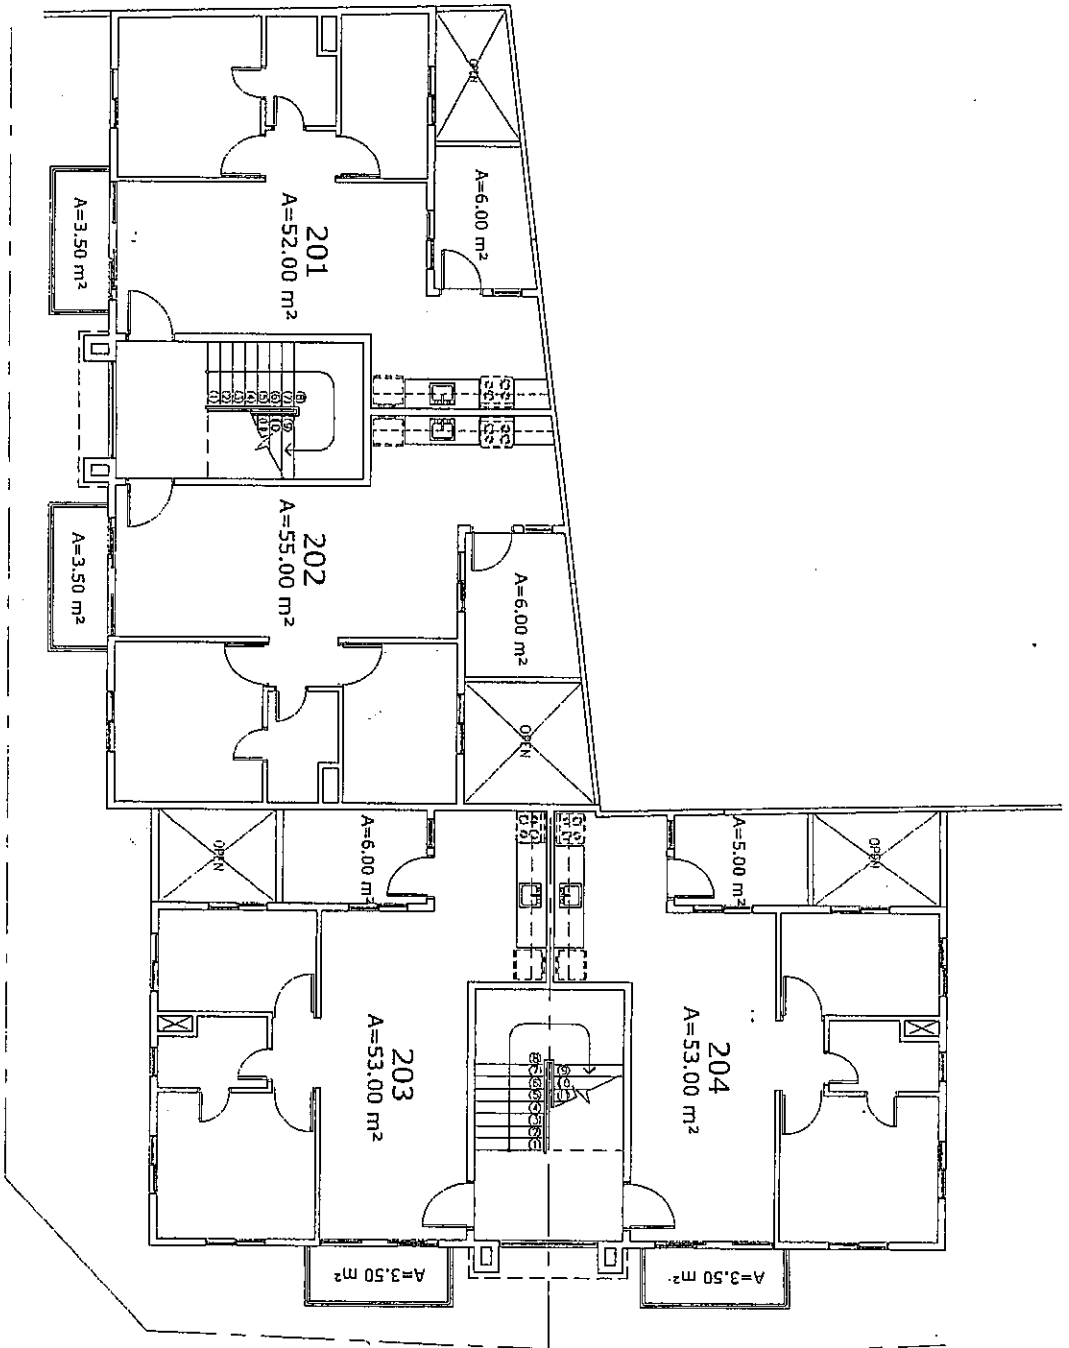

KEYPLAN

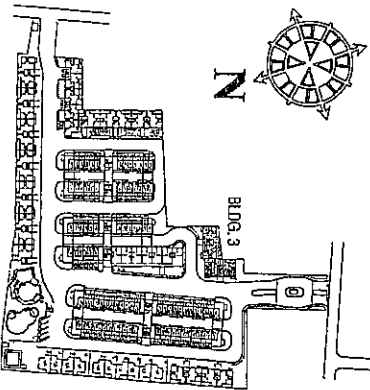




D.M. CONSUNJI, INC.
ENGINEERS - CONTRACTORS
2281 PASONG TAO EXTENSION, MAKATI CITY
TEL. NO.: 841-0841

FOUNTAIN PALM


Palm Grove
and
THIRD FLOOR PLAN

15 APRIL 2005

Building 3

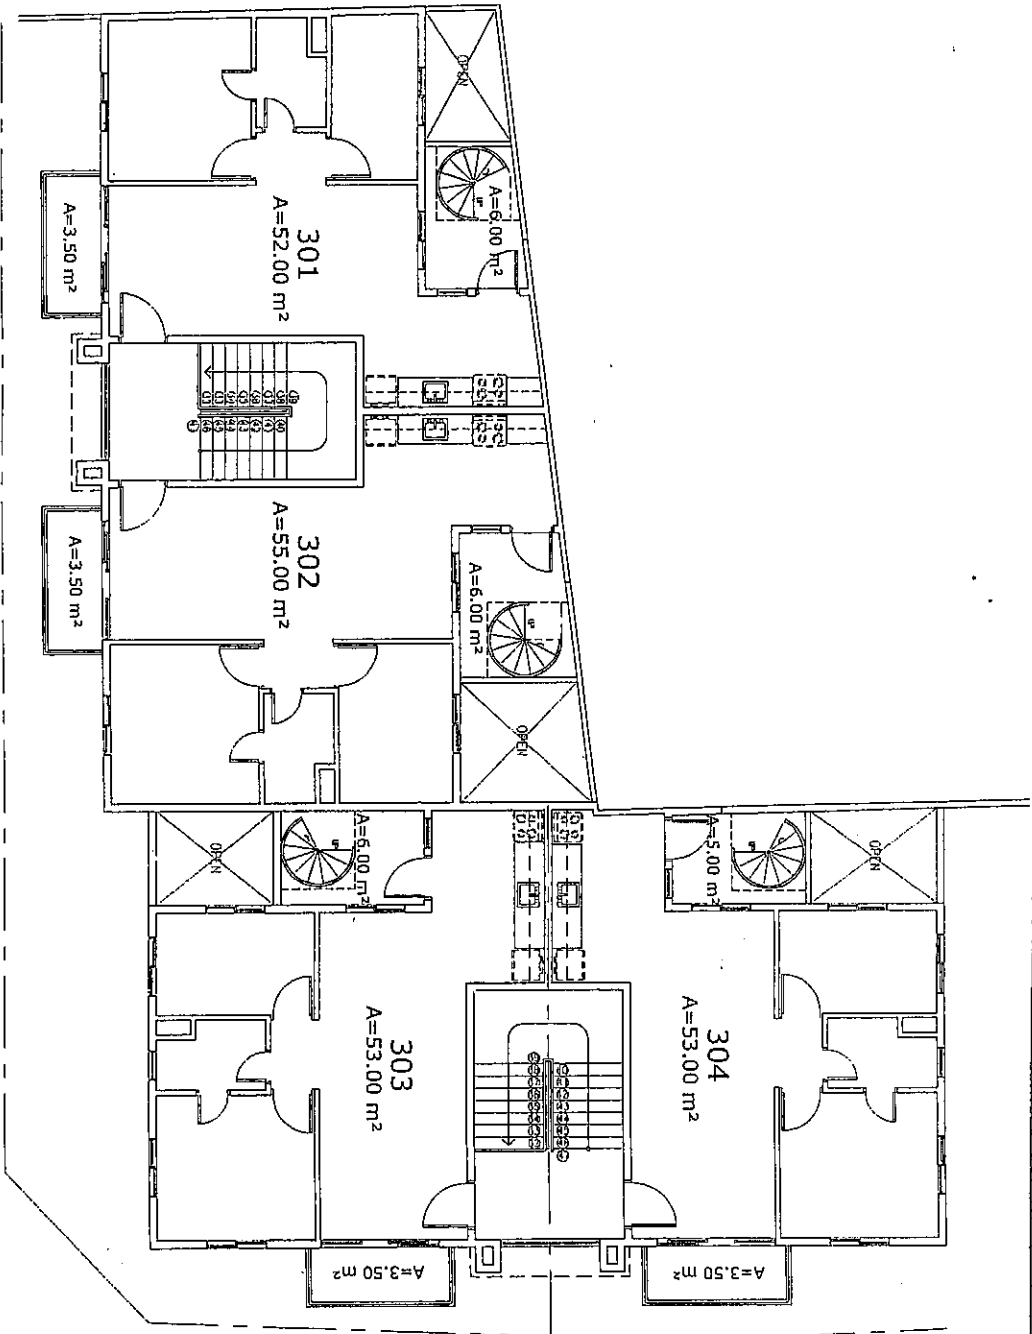

KEY PLAN

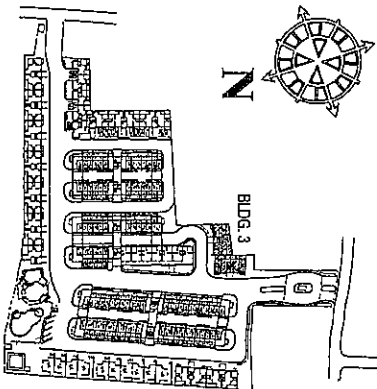




D.M. CONSUMI, INC.
ENGINEERS • CONTRACTORS
2281 PASONG TANO EXTENSION, MAKATI CITY
TEL. NO.: 841-0841


FOUNTAIN PALM

Building 3

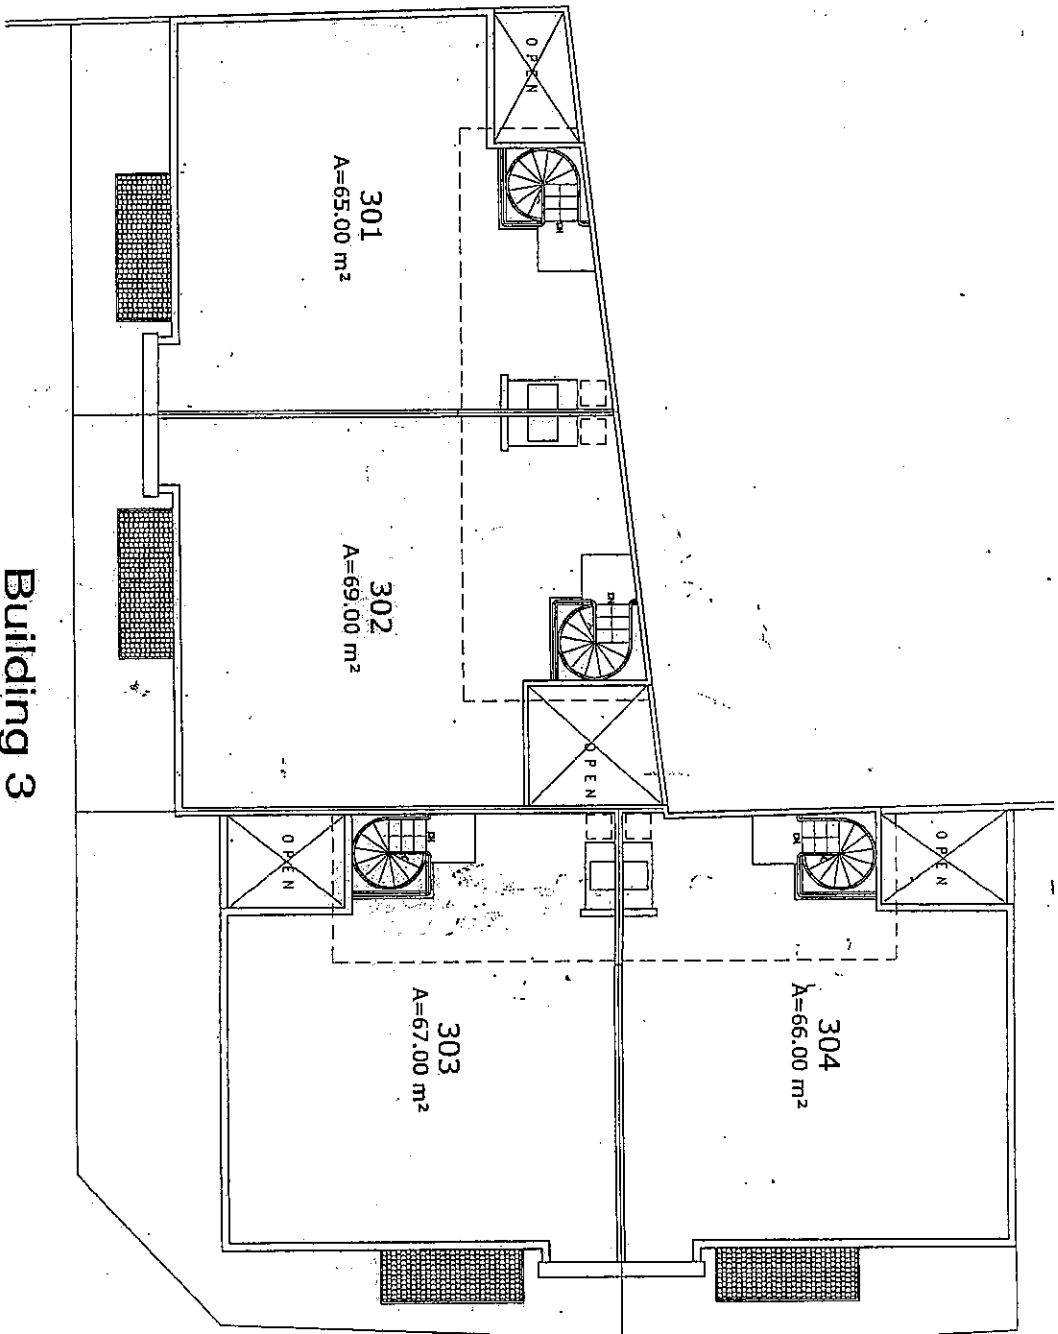


Palm Grove ROOF DECK PLAN


15 APRIL 2005

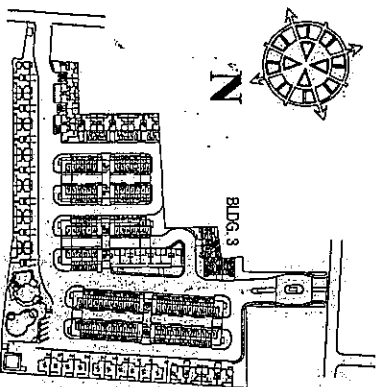

KEYPLAN

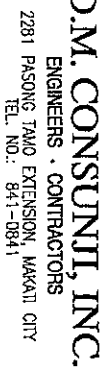


Building 4
RED PALM

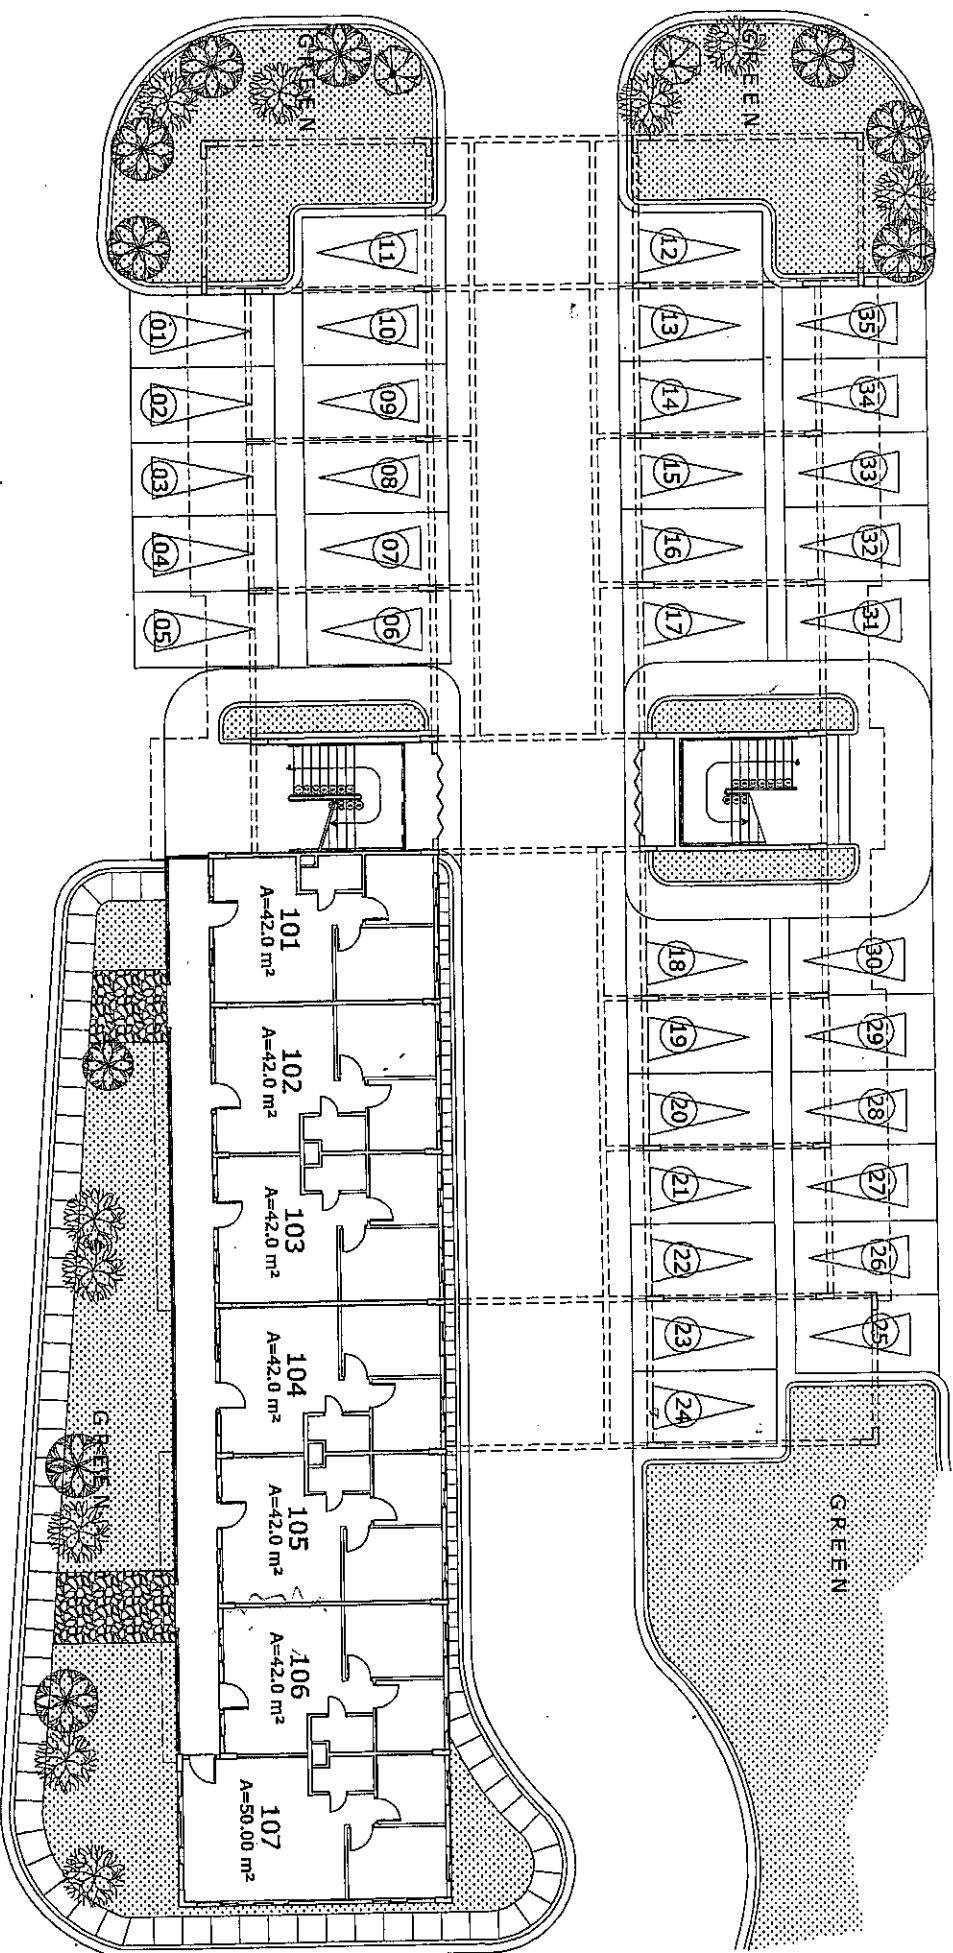


KEYPLAN

Palm Grove
GROUND FLOOR PLAN

09 SEPTEMBER 2004

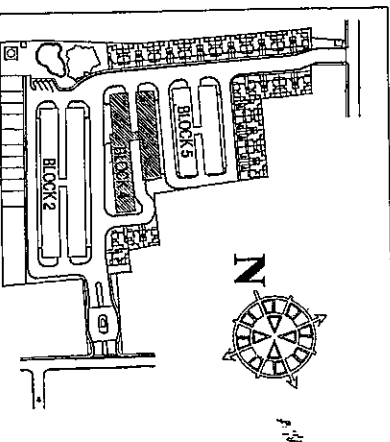


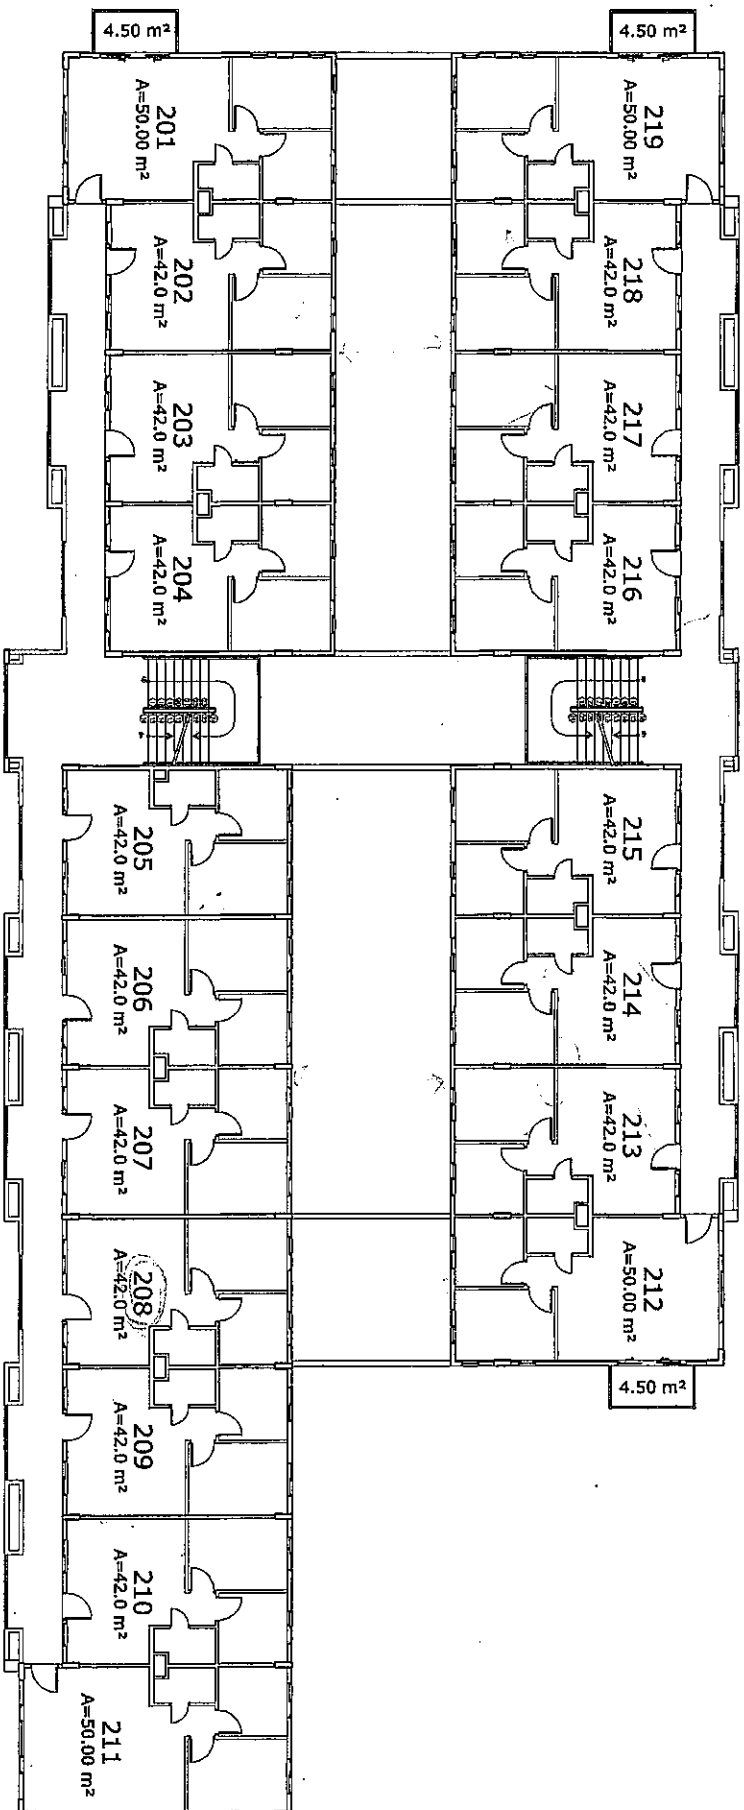

Building 4


RED PALM

KEYPLAN

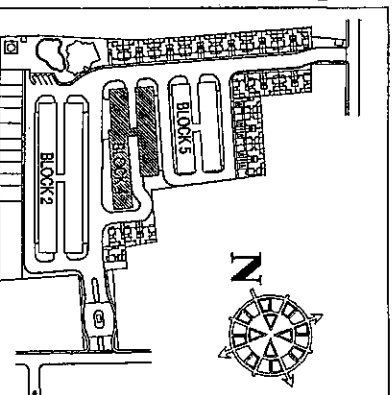

D.M. CONSUNJI, INC.
ENGINEERS - CONTRACTORS
2281 PASONG TAMO EXTENSION, MAKATI CITY
TEL. NO.: 841-0841

Palm Grove
SECOND FLOOR PLAN
09 SEPTEMBER 2004
Wilson

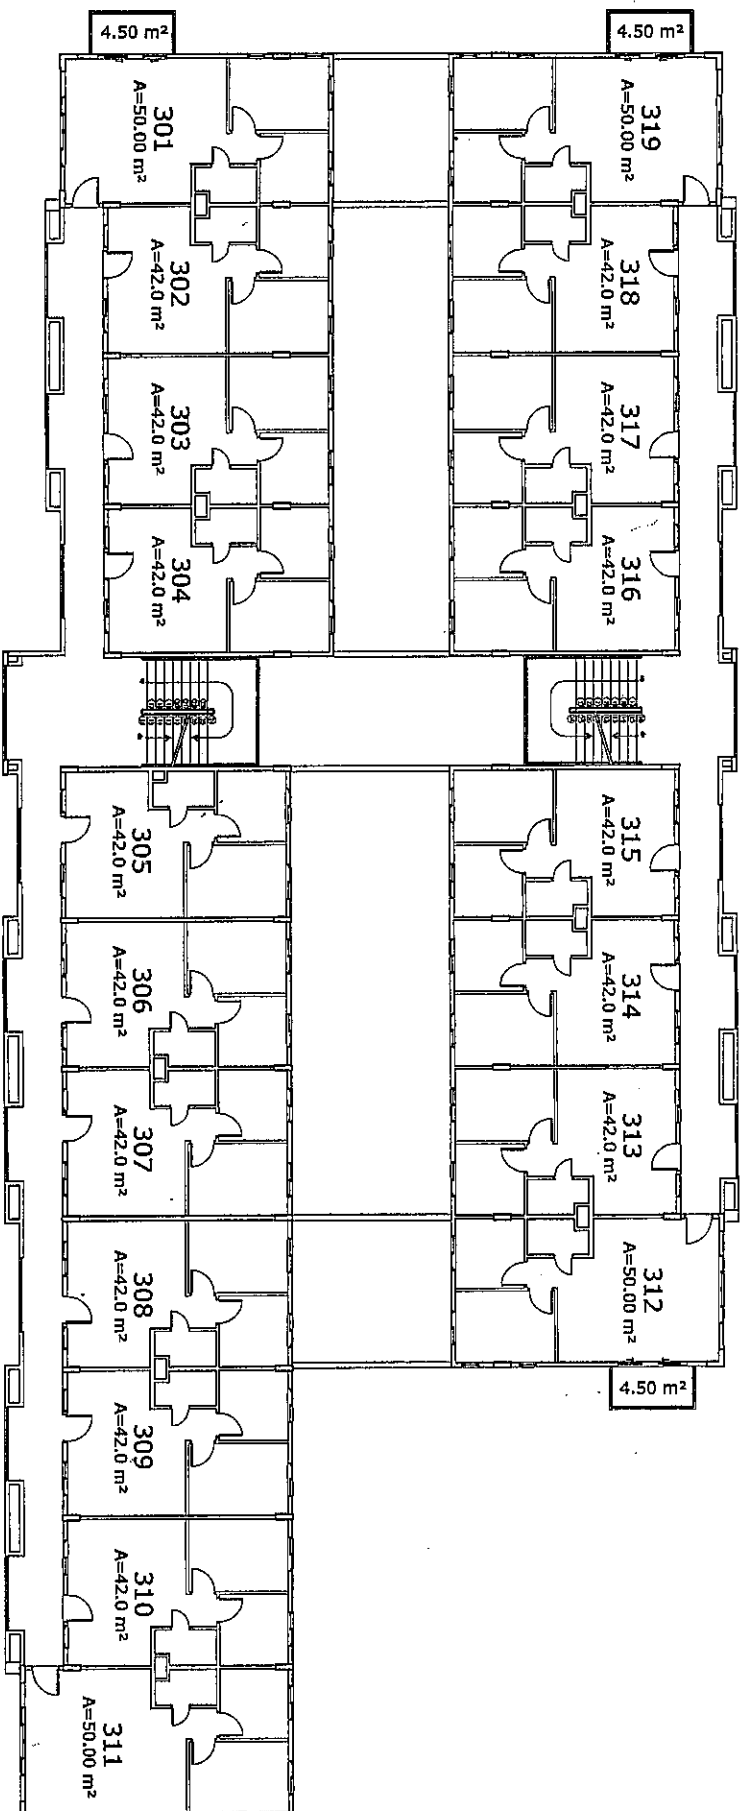

Building 4


RED PALM


KEYPLAN



D.M. CONSUNJI, INC.
ENGINEERS • CONTRACTORS
2281 PASONG TMAO EXTENSION, MAKATI CITY
TEL. NO.: 841-0841

Palm Grove
THIRD FLOOR PLAN
09 SEPTEMBER 2004
aag

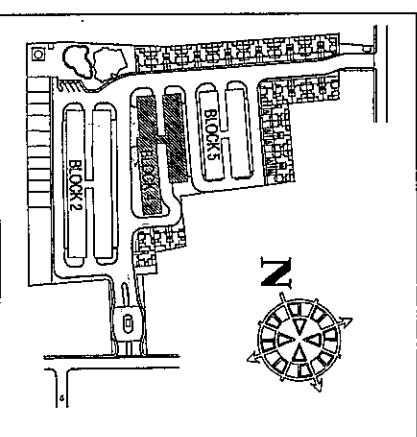

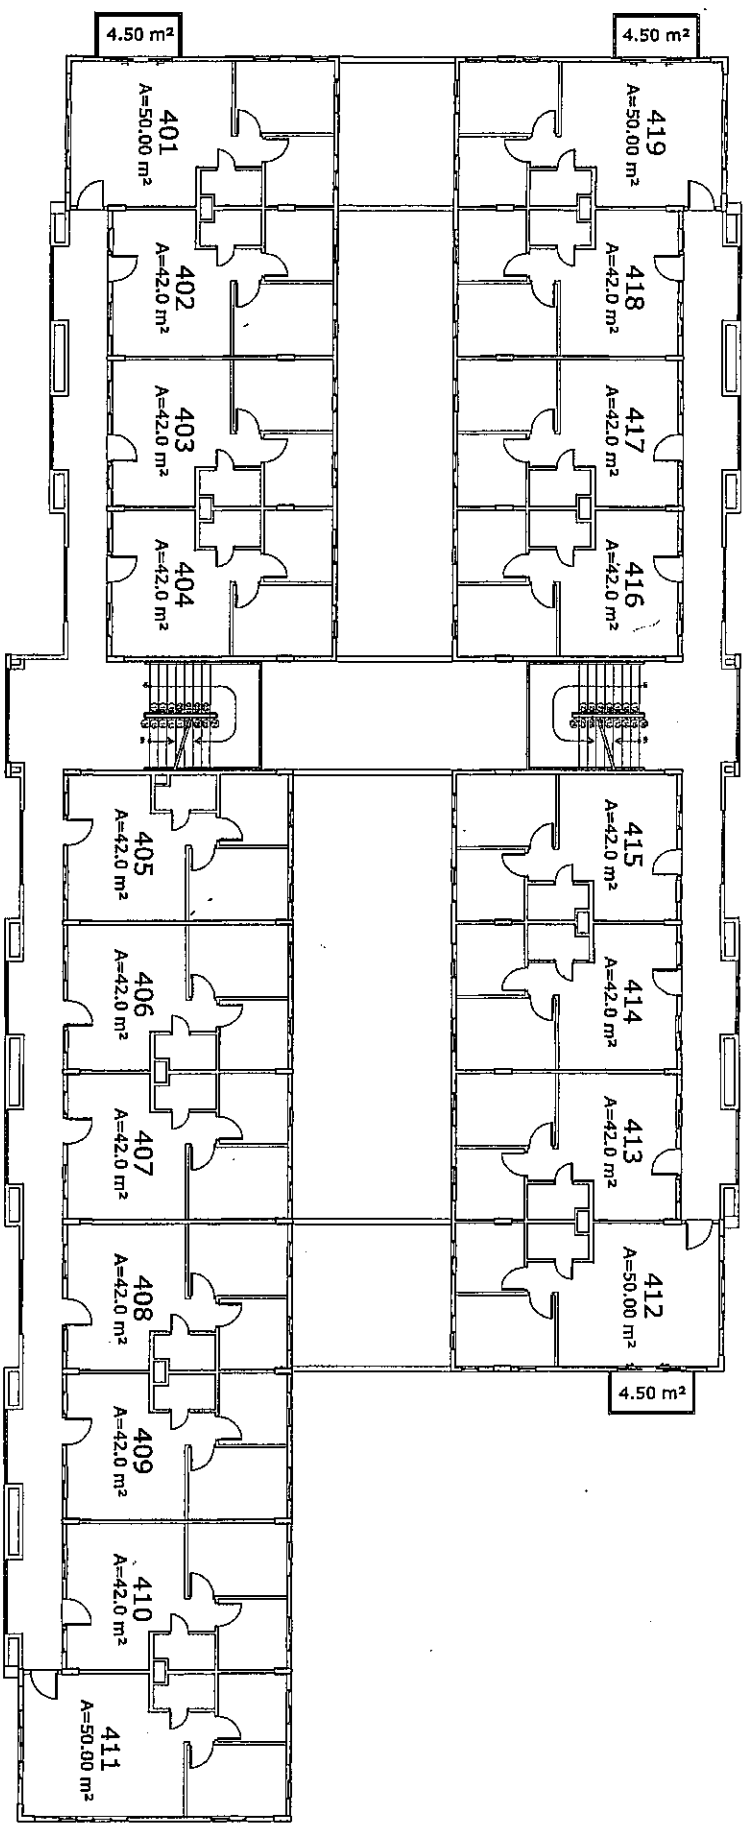

Building 4


RED PALM


KEYPLAN



D.M. CONSUNJI, INC.
 ENGINEERS • CONTRACTORS
 2281 PASONG TAMO EXTENSION, MAKATI CITY
 TEL. NO.: 841-0841

Palm Grove
 FOURTH FLOOR PLAN
 09 SEPTEMBER 2004
 GMB

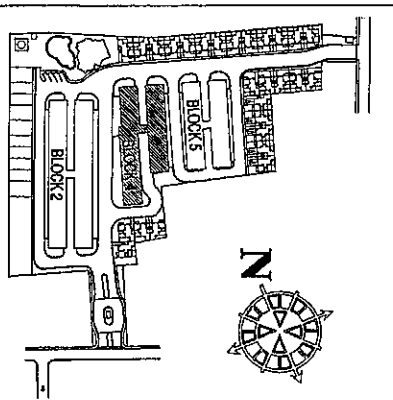

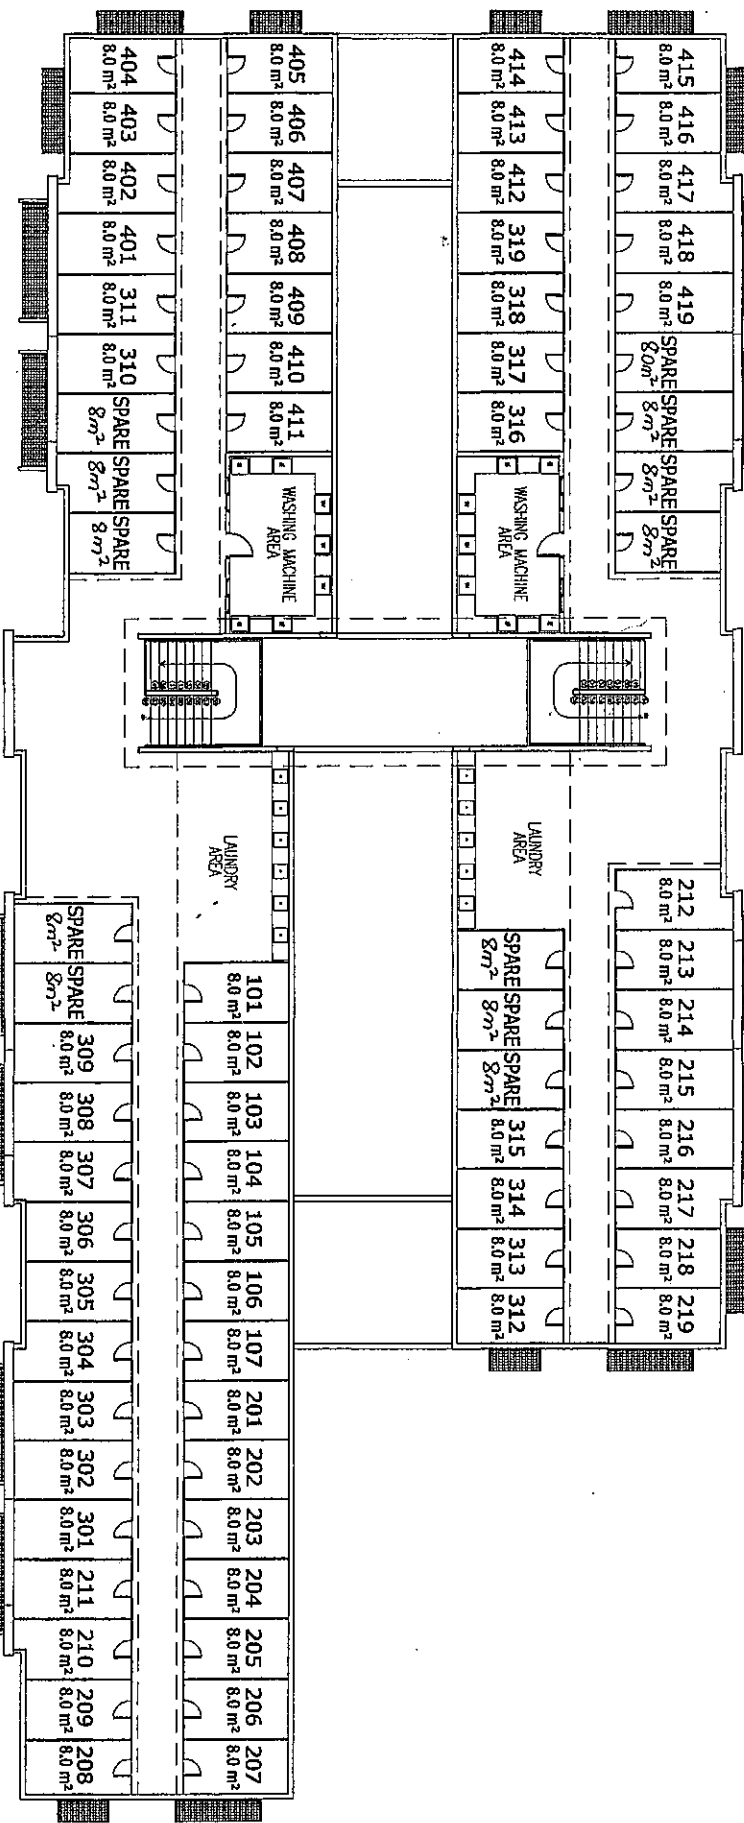

Building 4


RED PALM


KEYPLAN



D.M. CONSUNJI, INC.
ENGINEERS • CONTRACTORS
2281 PASONG TAYO EXTENSION, MAKATI CITY
TEL. NO.: 841-0841

Palm Grove
ROOF DECK PLAN
09 SEPTEMBER 2004

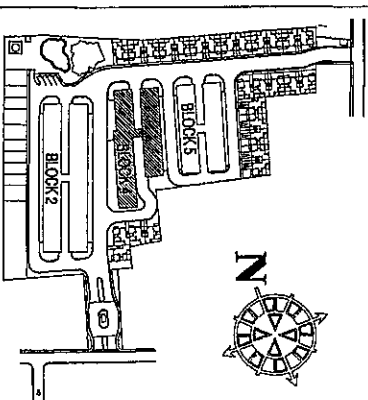


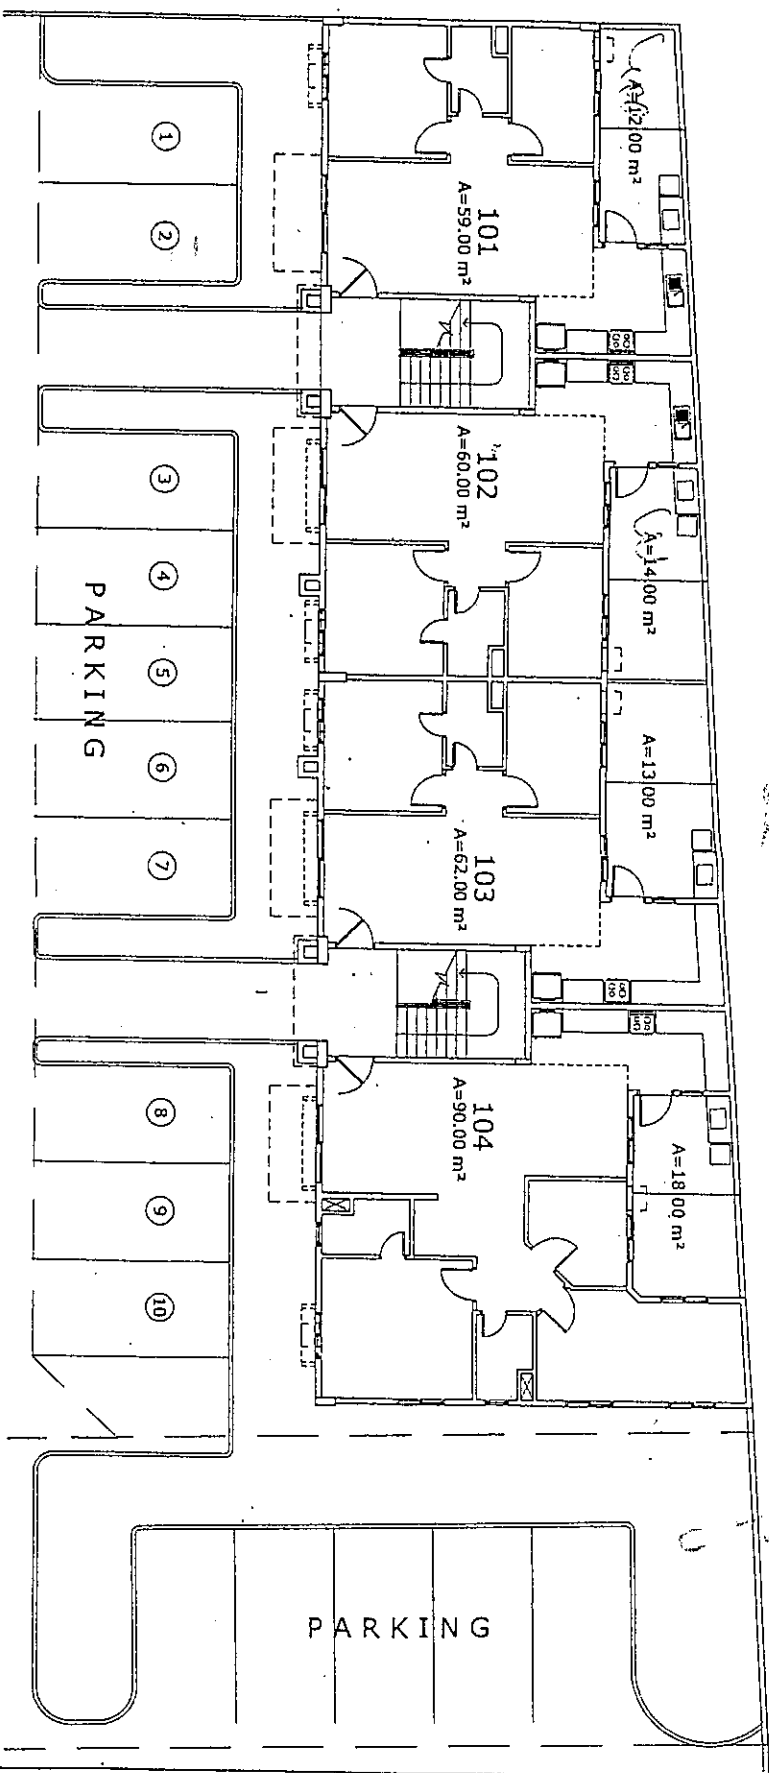


Building 5 - PEACH PALM



D.M. CONSULTING, INC.
 ENGINEERS • CONTRACTORS
 2781 PASADENA ROAD, DIXON, ILLINOIS 61011
 TEL. 815-851-1841

Palm Grove
 GROUND FLOOR PLAN
 26 APRIL 2005

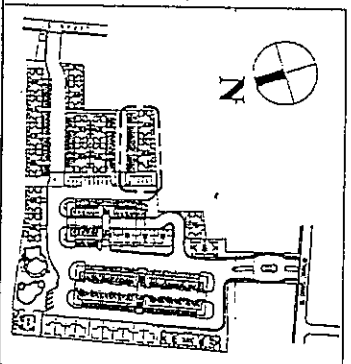


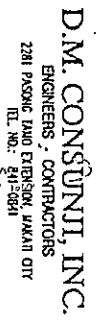

Building 5 - PEACH PALM

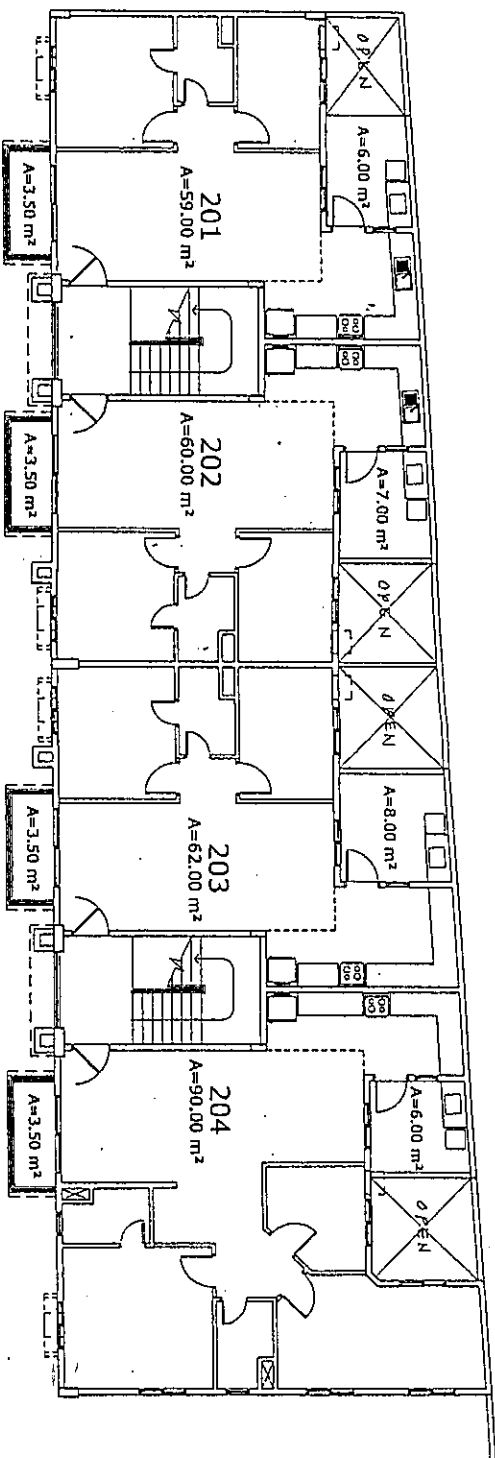

KEYPLAN

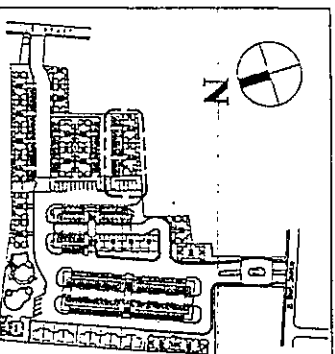


CHB
Palm Grove
SECOND FLOOR PLAN
26 APRIL 2005
GWS




D.M. CONSUNJI, INC.
ENGINEERS - CONTRACTORS
2281 PACIFIC TOWN EXTENSION, WAKAI CITY
TEL. NO. 341-0841

Building 5 - PEACH PALM

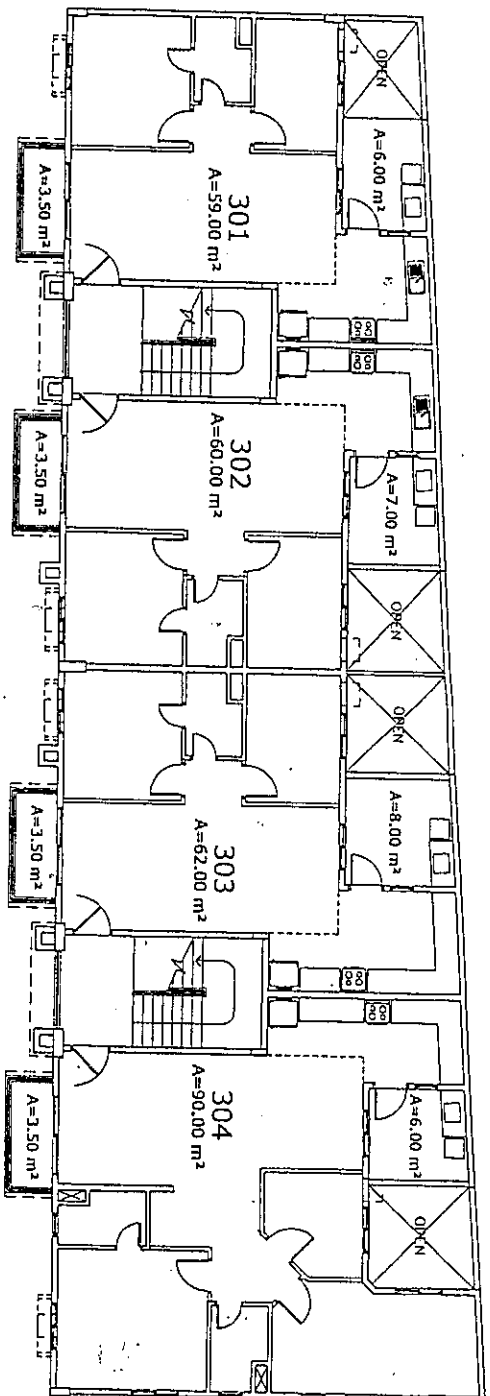

Palm Grove and
THIRD FLOOR PLAN
25 APRIL 2005

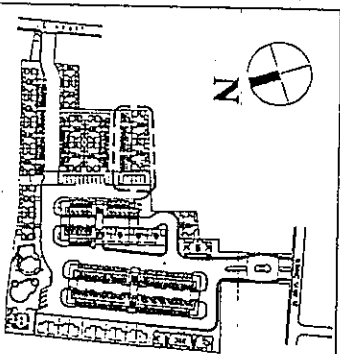


KEYPLAN





D.M. CONSULTING, INC.
ENGINEERS - CONTRACTORS
2281 PASADENA, ILLINOIS, U.S.A.
TEL NO.: 841-0841

Building 5 - PEACH PALM

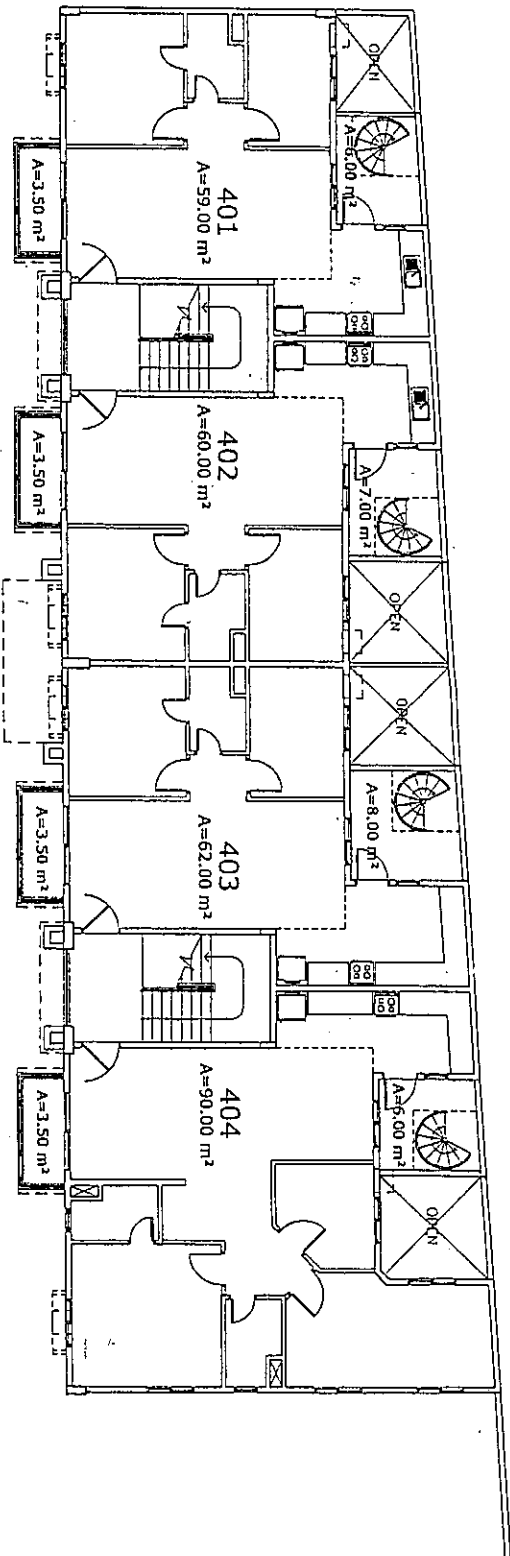

Palm Grove
FOURTH FLOOR PLAN
26 APRIL 2005

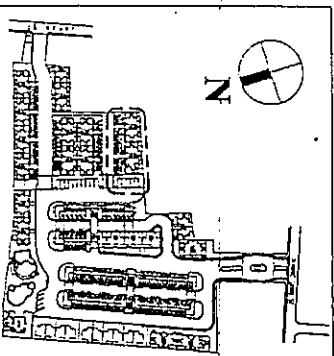

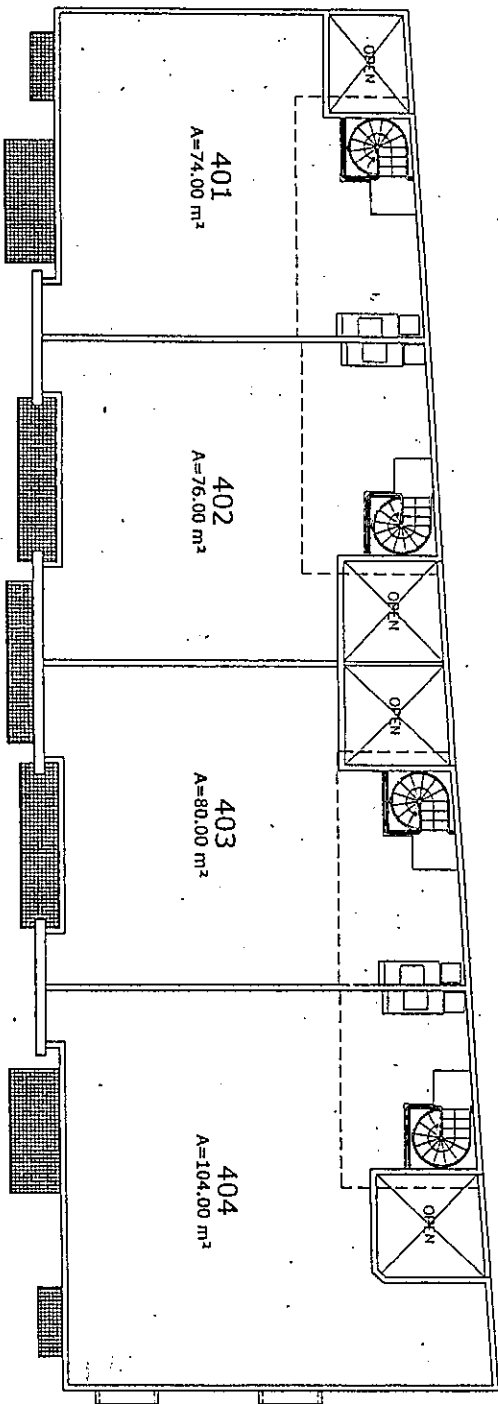


Building 5 - PEACH PALM



D.M. CONSULTING, INC.
ENGINEERS • CONTRACTORS
2281 PUEBLO, MAUI, HAWAII 96741
TEL. NO. 841-0841


Palm Grove
ROOF DECK PLAN
26 APRIL 2005

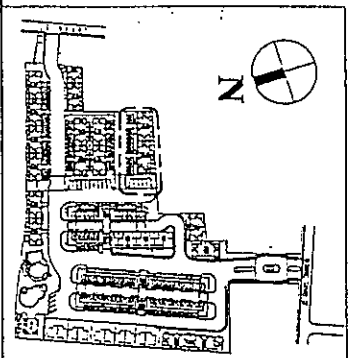




D.M. CONSULTING, INC.
ENGINEERS - CONTRACTORS
2281 PISCOP, TAMU DISTRICT, TAMU CITY
TEL. NO. 841-0921

Building 6c- PARADISE PALM

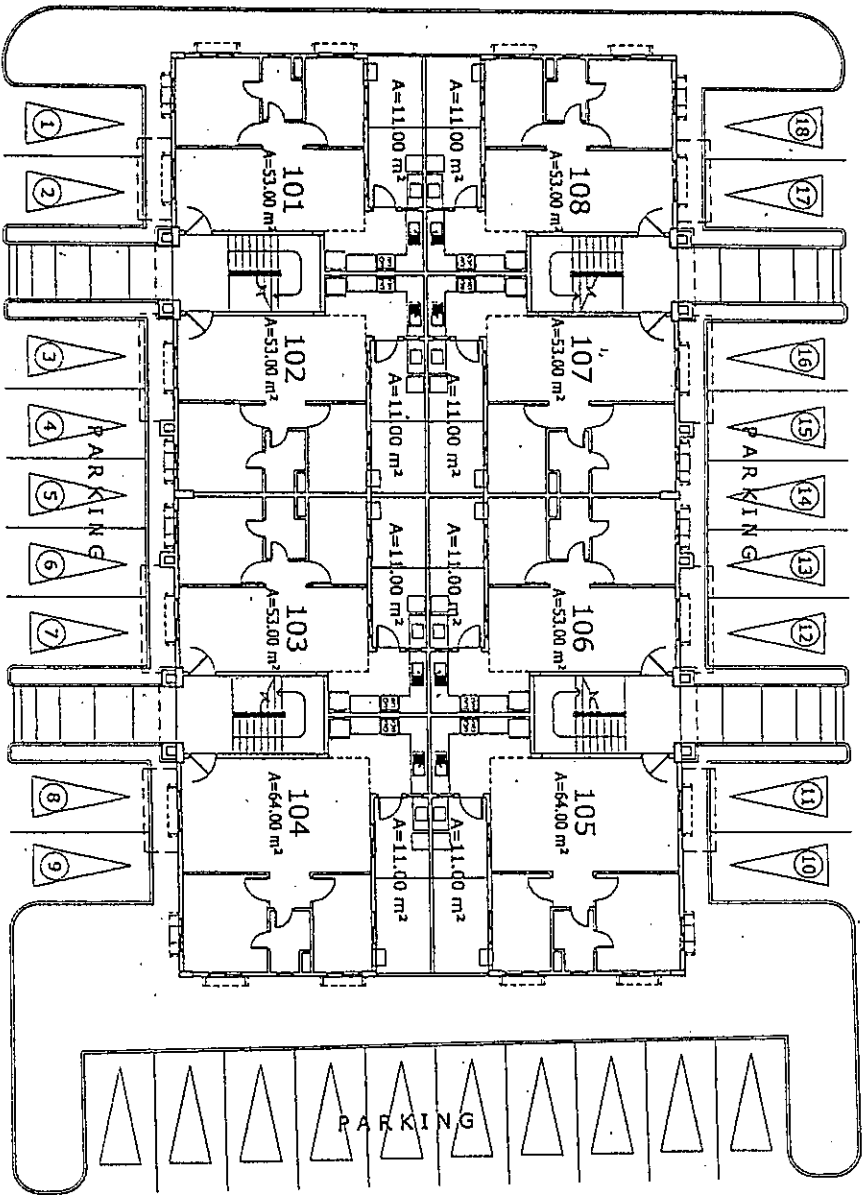

Palm Groves
GROUND FLOOR PLAN

26 APRIL 2005
GSM

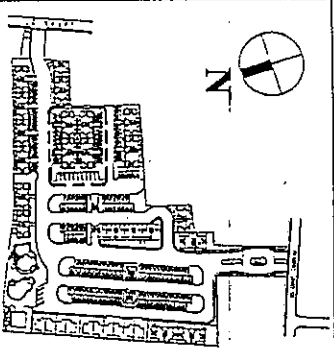


KEY PLAN

Revised:
01-29-05




D.M. CONSULTING, INC.
ENGINEERS - CONTRACTORS
2281 PASADENA DRIVE, PASADENA, CALIF. 92363
TEL. NO. 841-0841

Building 6_A - PARADISE PALM

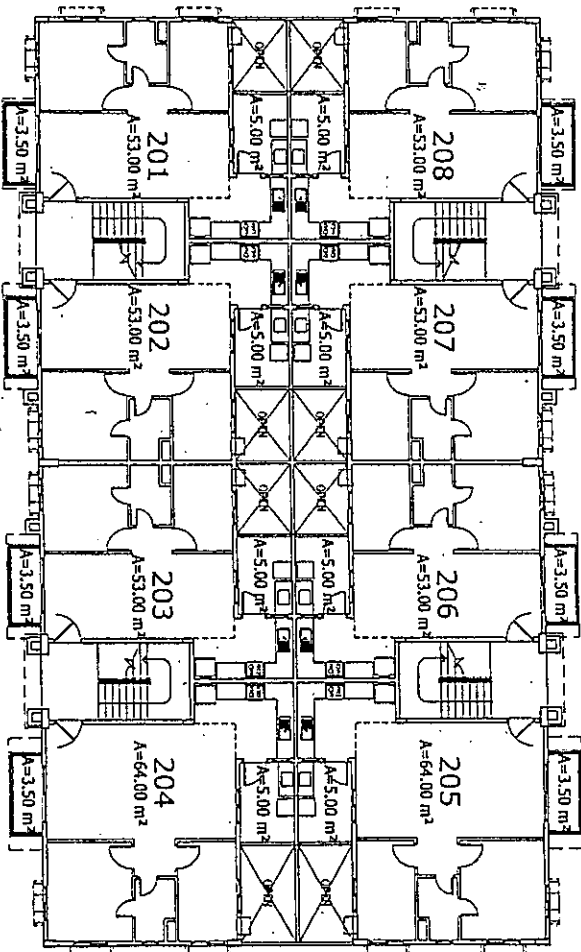


Palm Groves
SECOND FLOOR PLAN
26 APRIL 2008

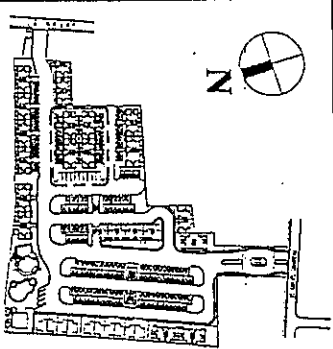




D.M. CONSUMPT, INC.
ENGINEERS - CONTRACTORS
2281 PASONG TIAN STREET, ULAAN CITY
TEL. NO. 341-0641


Building 6 - PARADISE PALM

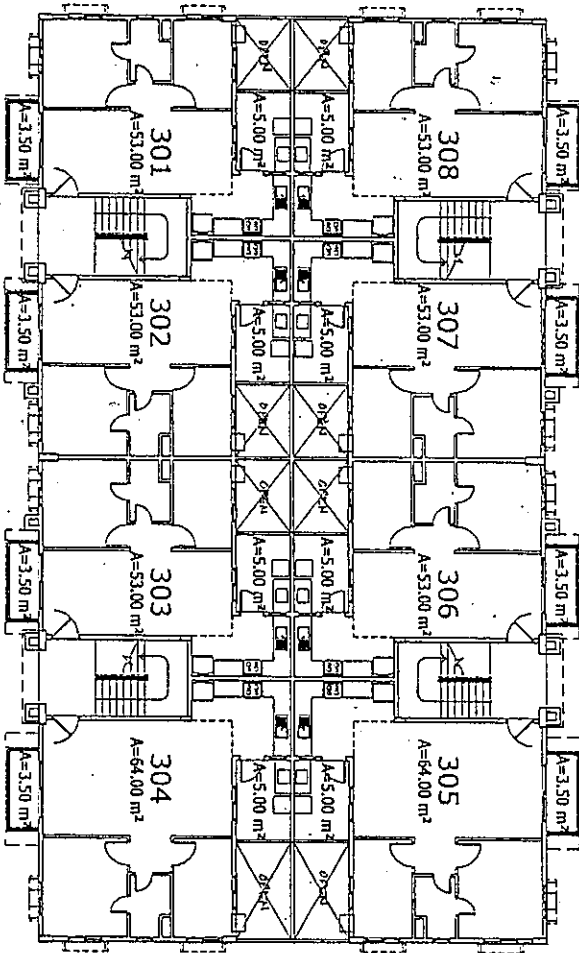

Palm Grove
THIRD FLOOR PLAN
26 APRIL 2005

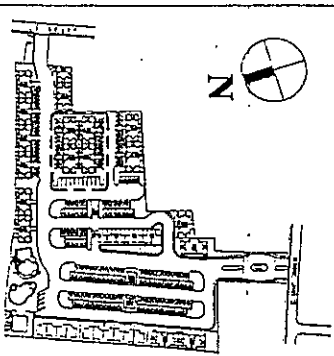

KEY PLAN

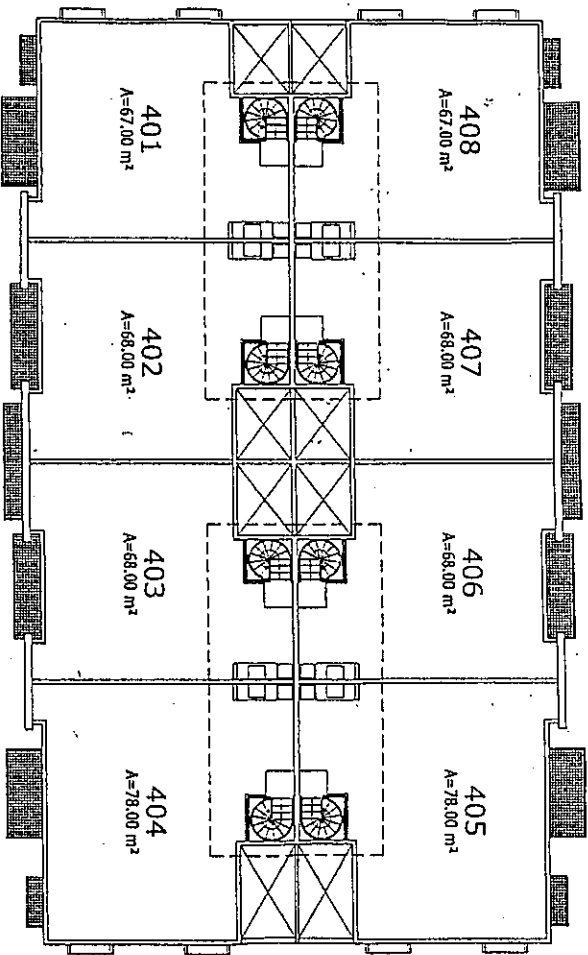


Building 6 - PARADISE PALM



D.M. CONSULTING, INC.
ENGINEERS - CONTRACTORS
2281 PACIFIC TANG EXTENSION, UAKAH CITY
TEL. NO. 811-0941


Palm Growth
ROOF DECK PLAN
26 APRIL 2005

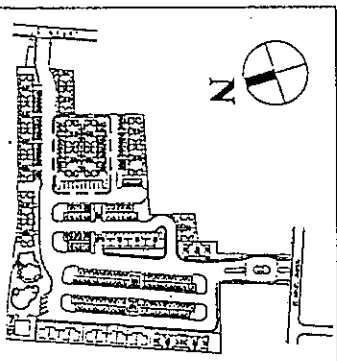

KEY PLAN




D.M. CONSUNJI, INC.
ENGINEERS - CONTRACTORS
2281 PISOONG TIAO EXTENSION, MAKATI CITY
TEL. NO.: 841-0841

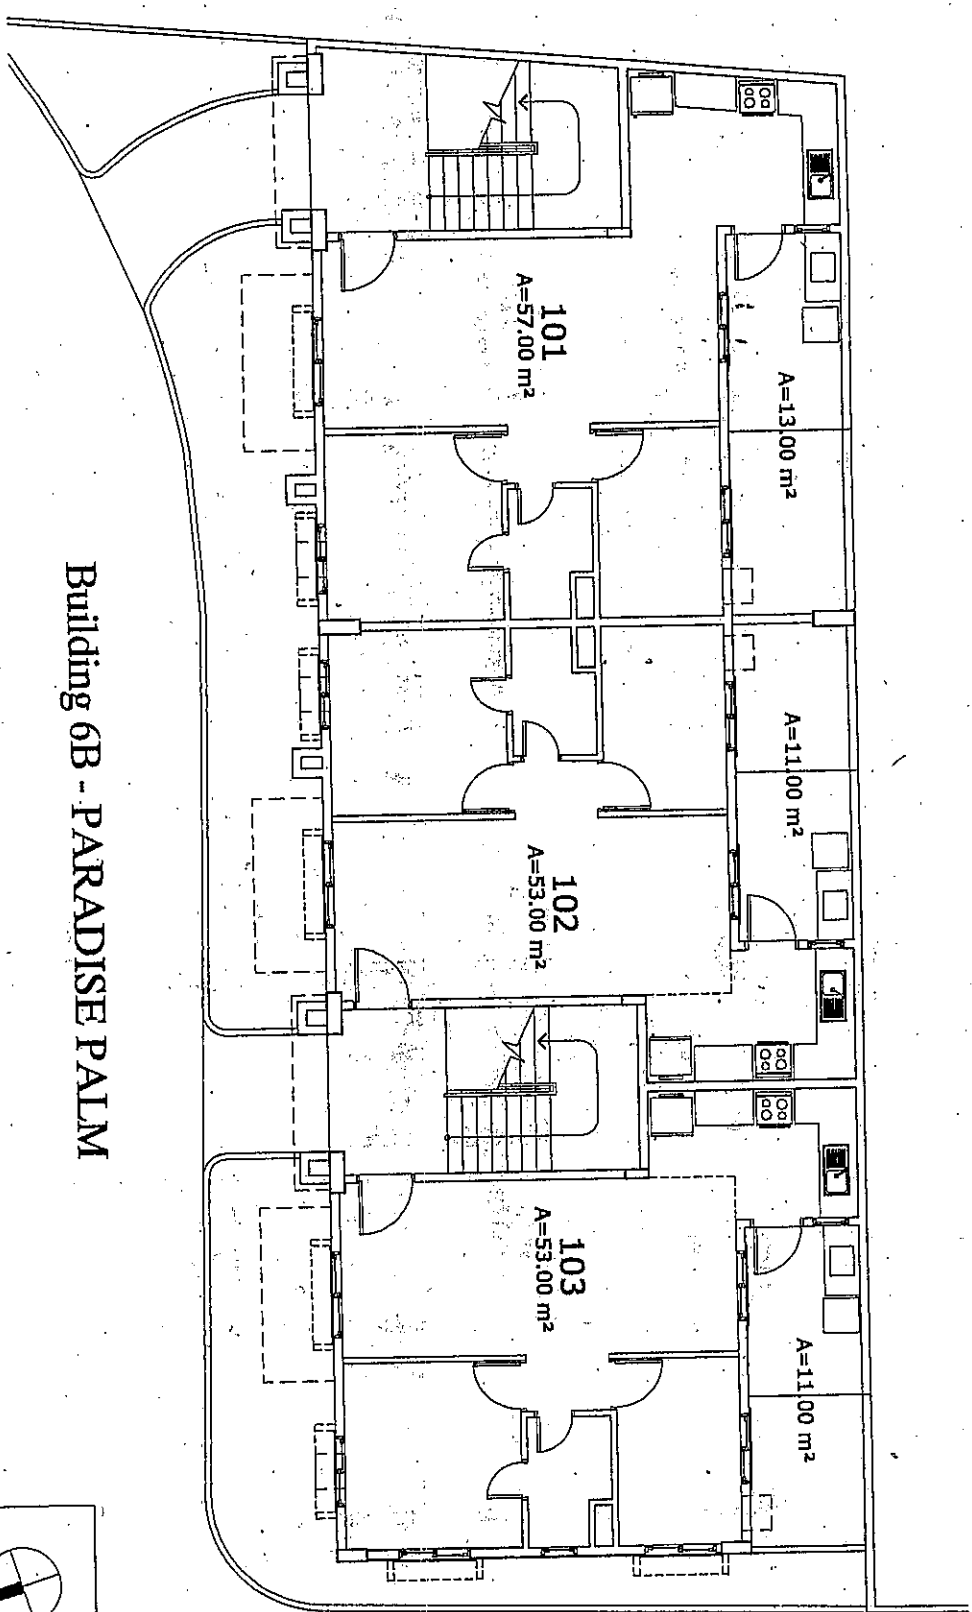

Building 6B - PARADISE PALM


Palm Grove
GROUND FLOOR PLAN
19 JULY 2005

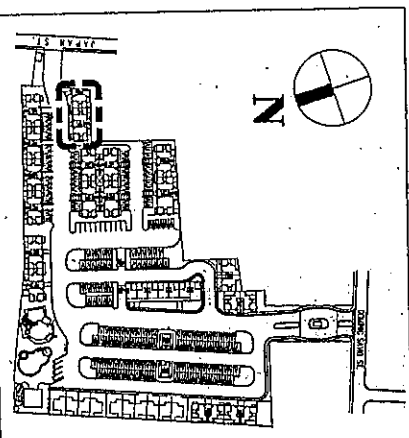

KEYPLAN




D.M. CONSUNJI, INC.
ENGINEERS • CONTRACTORS
2281 PASONG TAND EXTENSION, MAKATI CITY
TEL. NO.: 841-0041

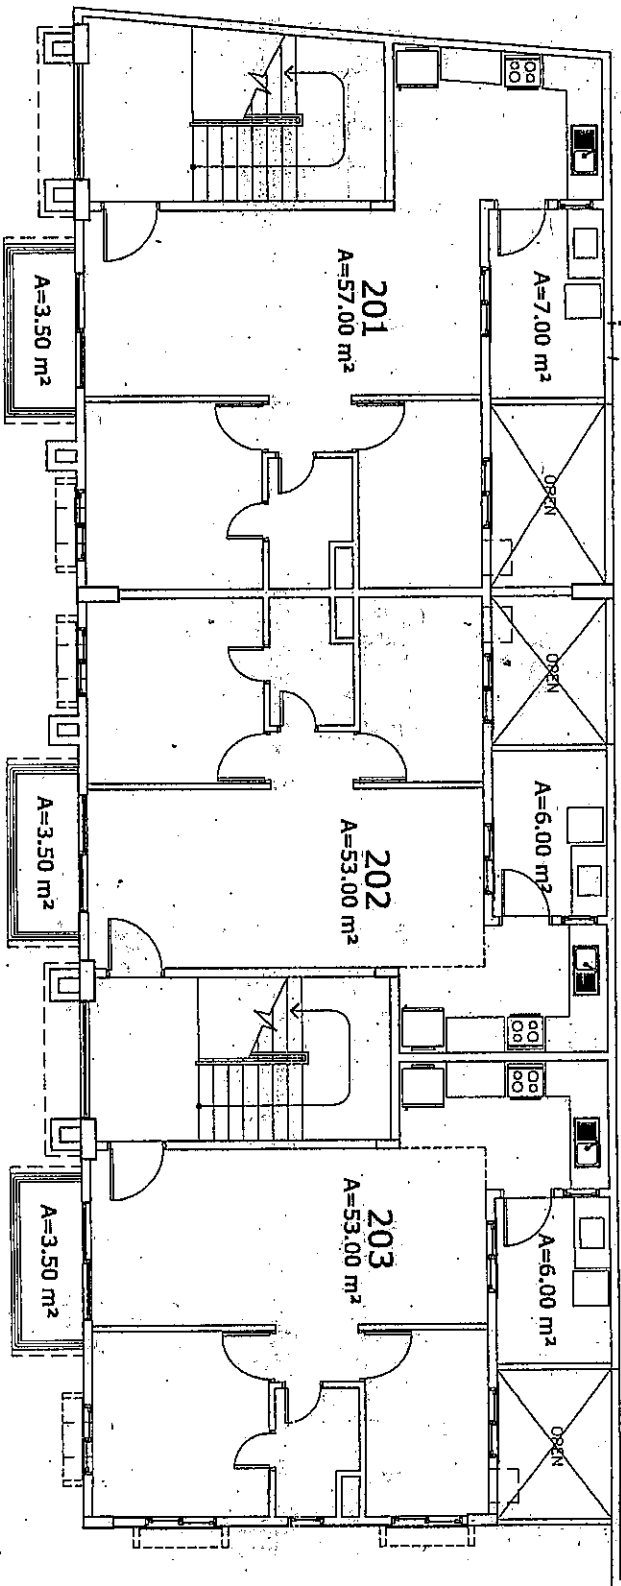

Building 6B - PARADISE PALM

KEY PLAN

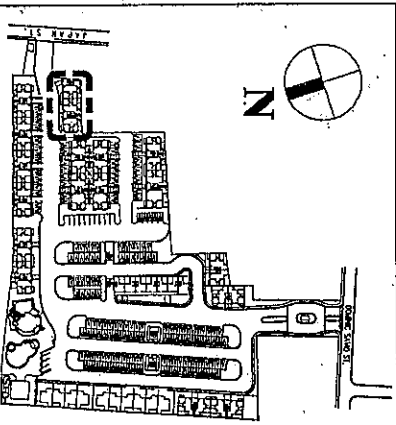


Palm Grove
SECOND FLOOR PLAN
19 JULY 2005



D.M. CONSUNJI, INC.
ENGINEERS - CONTRACTORS
228 PASONG TANO EXTENSION, MAKATI CITY
TEL. NO.: 841-0841


Building 6B - PARADISE PALM

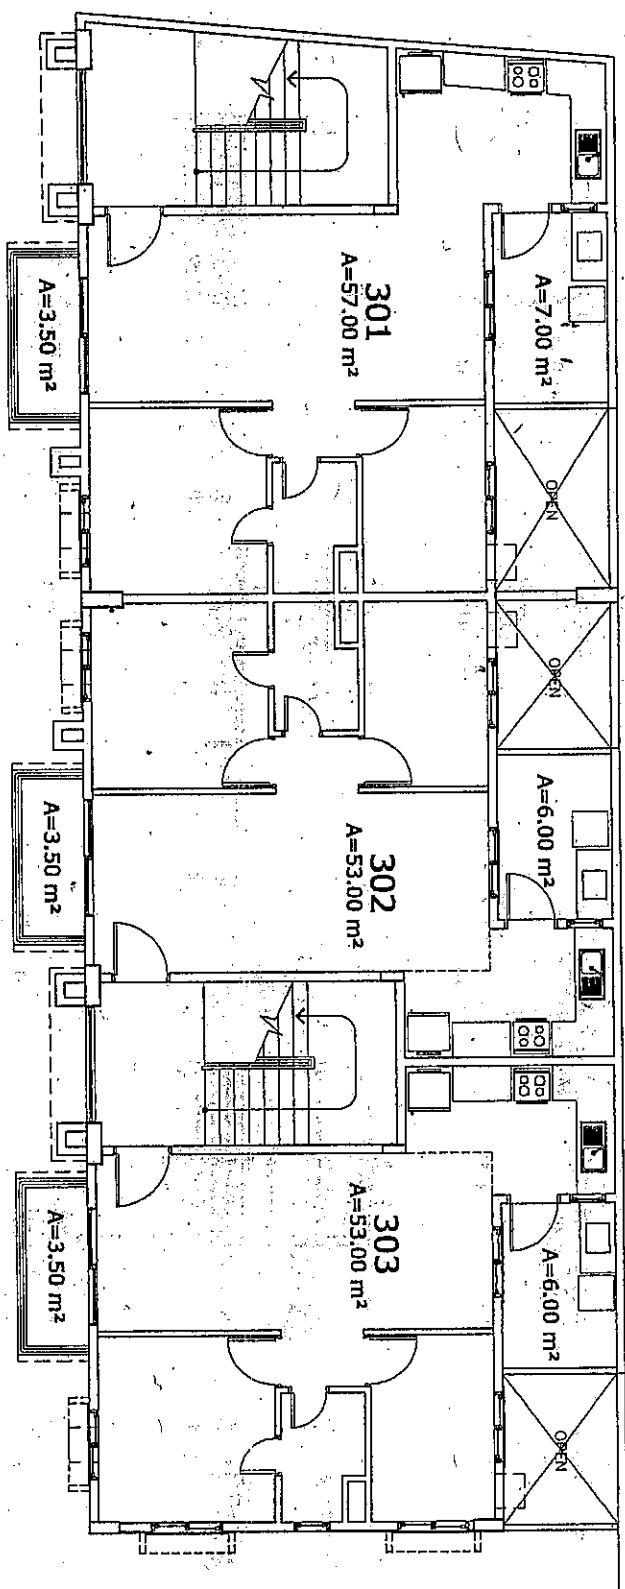

Palm Grove
THIRD FLOOR PLAN

19 JULY 2005


gln
gln

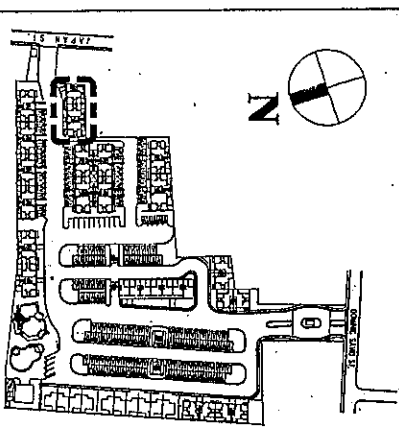


KEY PLAN



D.M. CONSUNJI, INC.
ENGINEERS - CONTRACTORS
2281 PASONG TANDI EXTENSION, MAKATI CITY
TEL. NO. - 864-1944

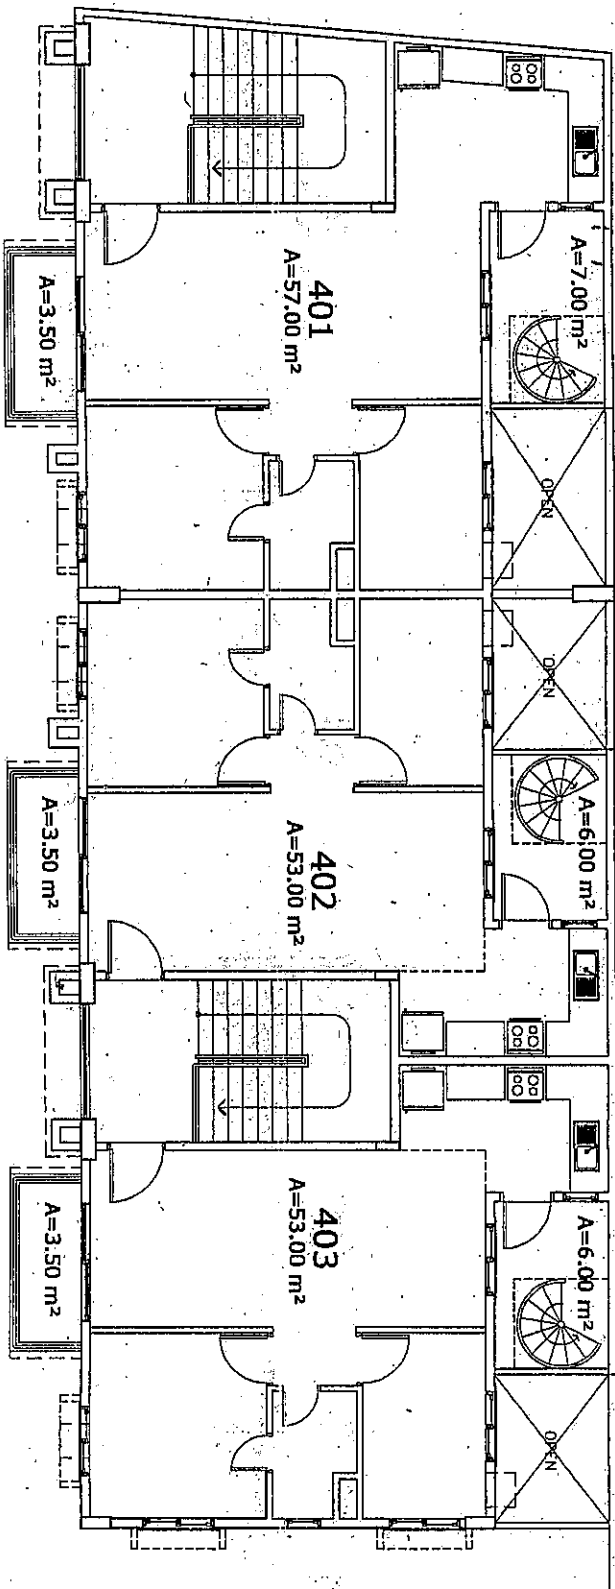

Building 6B - PARADISE PALM

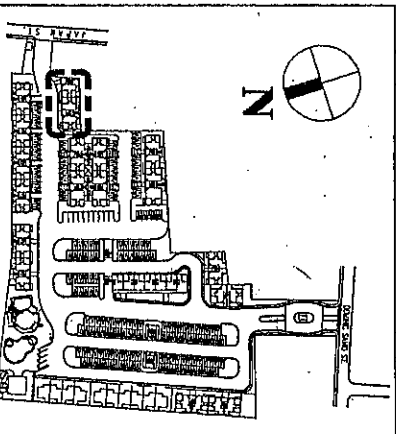


KEY PLAN

Palm Grove
FOURTH FLOOR PLAN
19 JULY 2005
J. B. N. 006




D.M. CONSUNJI, INC.
ENGINEERS - CONTRACTORS
2281 PASONG TIAO EXTENSION, MAKATI CITY
TEL. NO.: 841-0841

Building 6B - PARADISE PALM

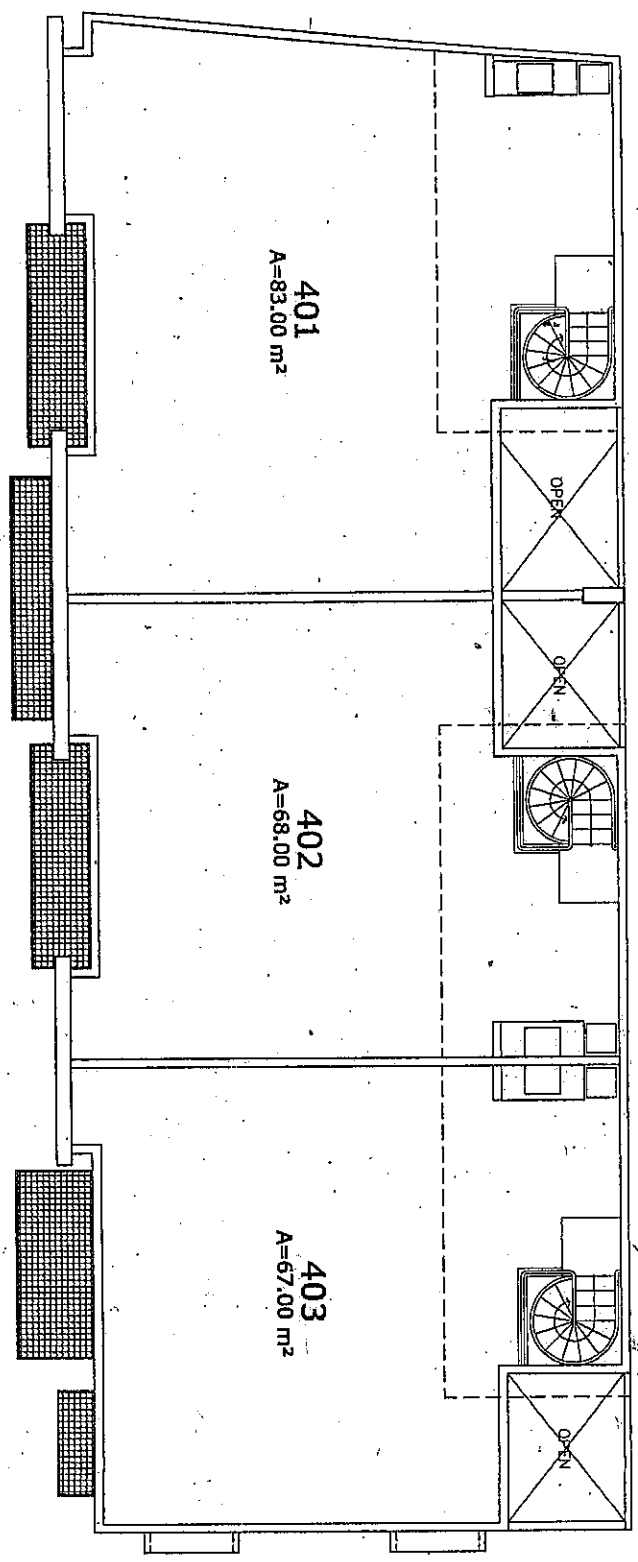


KEYPLAN

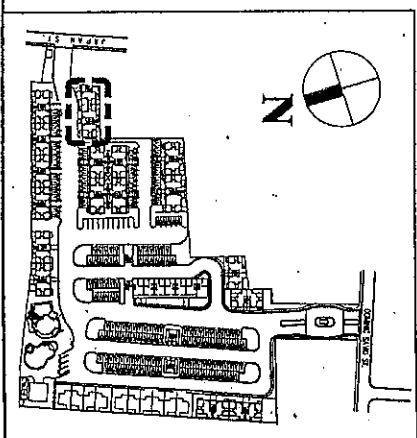

Palm Grove
ROOF DECK PLAN
19 JULY 2005
Q. B. O. A. M.




D.M. CONSUNJI, INC.
ENGINEERS • CONTRACTORS
2281 PASONG TAWO EXTENSION, MAKATI CITY
TEL. NO.: 841-0841

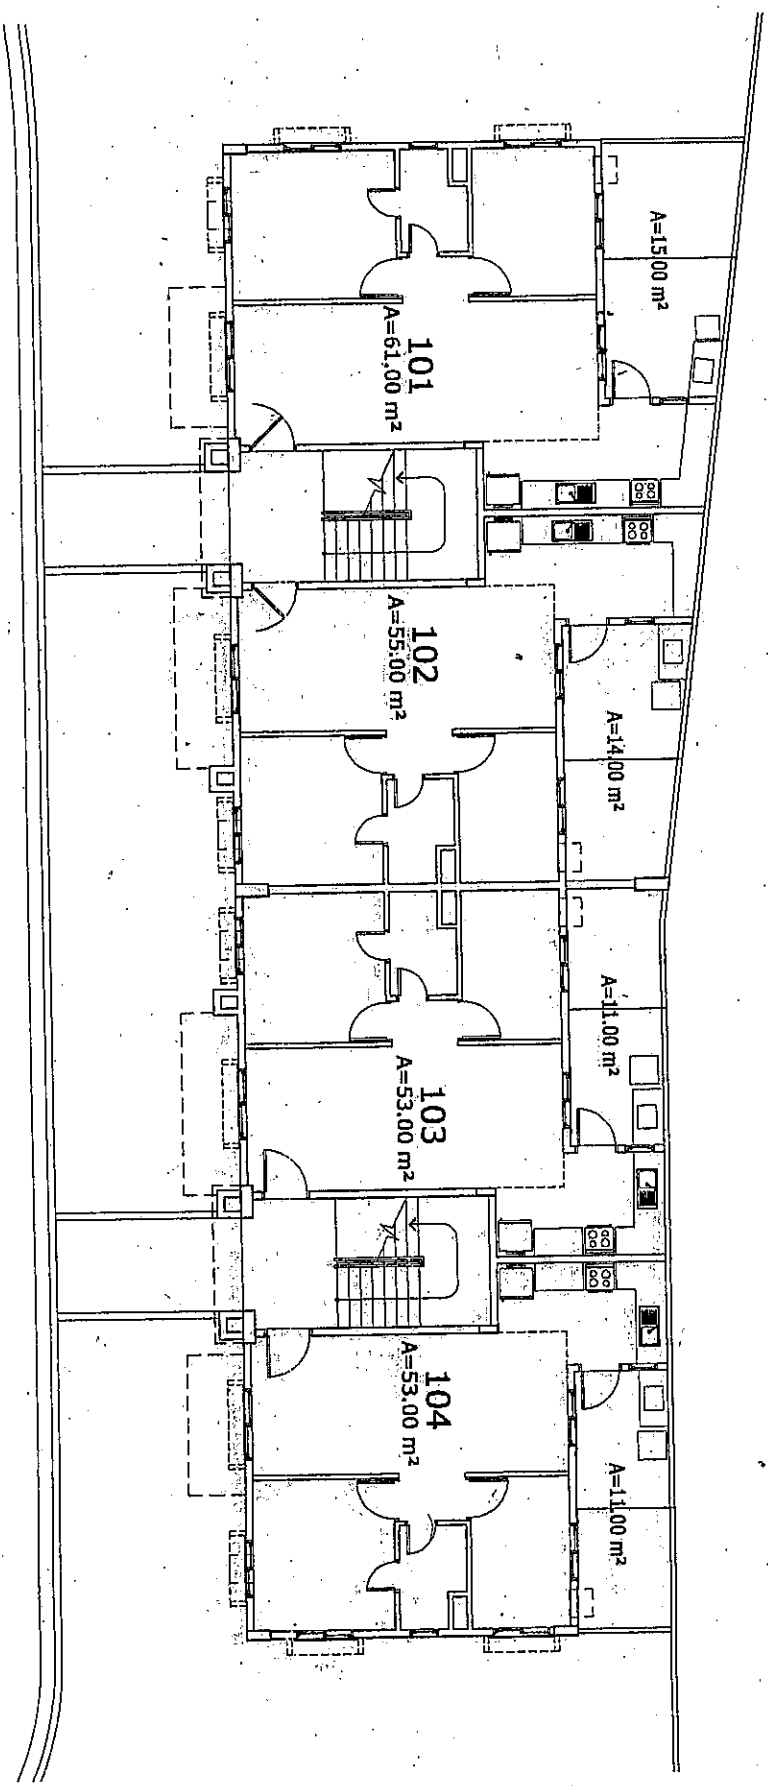

Building 7A - WINDMILL PALM

Palm Grove
GROUND FLOOR PLAN
26 APRIL 2005

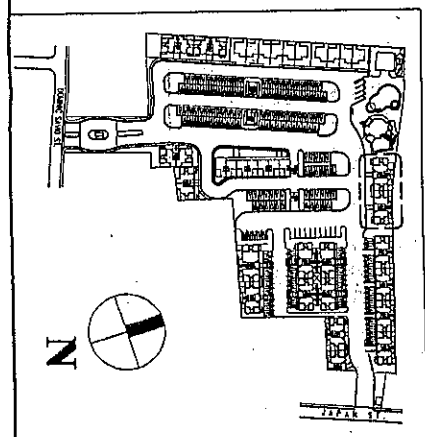





D.M. CONSUNJI, INC.
ENGINEERS • CONTRACTORS
2281 PASONG TAWO EXTENSION, NAKHAT CITY
TEL. NO.: 841-0841

Palm Grove
SECOND FLOOR PLAN
26 APRIL 2005

Building 7A- WINDMILL PALM

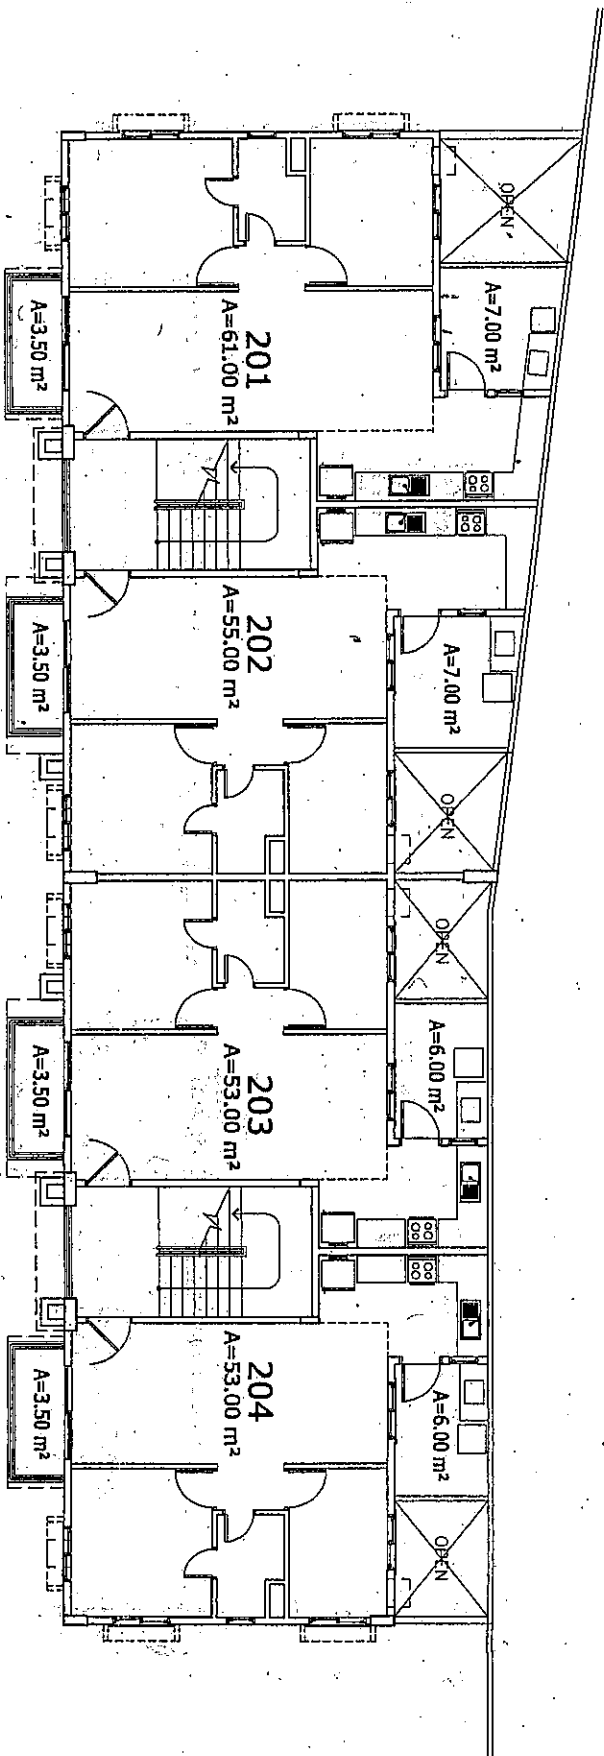


KEY PLAN

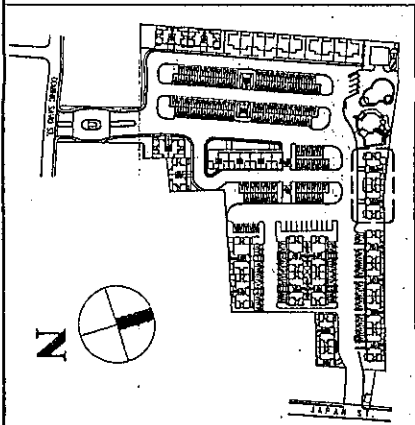




D.M. CONSULTING, INC.
ENGINEERS • CONTRACTORS
2281 PASSING LANE EXTENSION, WAKATI CITY
TEL. NO.: 941-0841

Building 7a- WINDMILL PALM

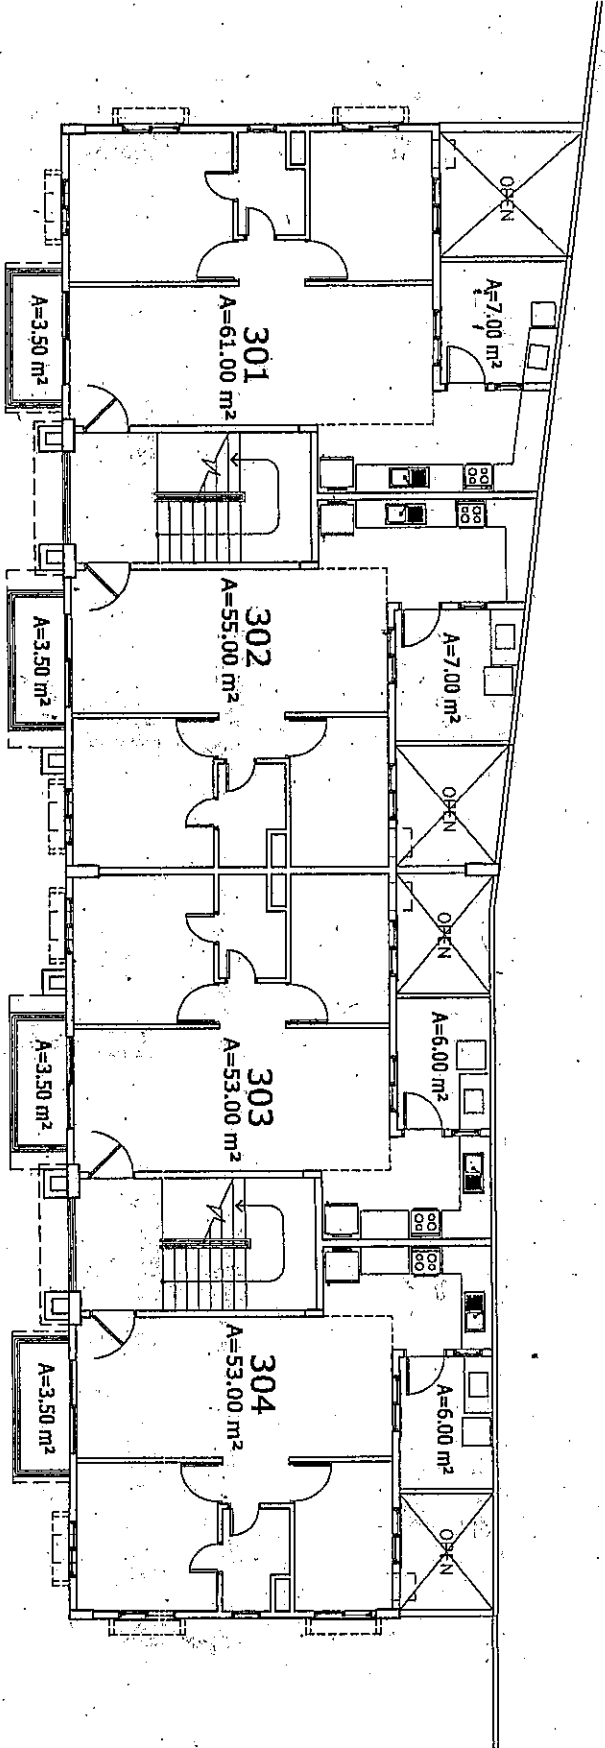

KEYPLAN

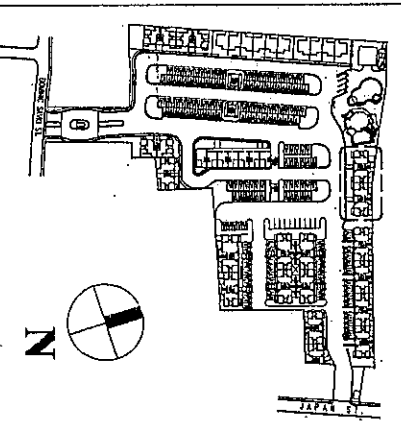


Palm Grove
THIRD FLOOR PLAN
26 APRIL 2005




D.M. CONSUNJI, INC.
ENGINEERS • CONTRACTORS
2281 PASONG TAO EXTENSION, MAKATI CITY
TEL. NO.: 841-0841

Building 7A- WINDMILL PALM

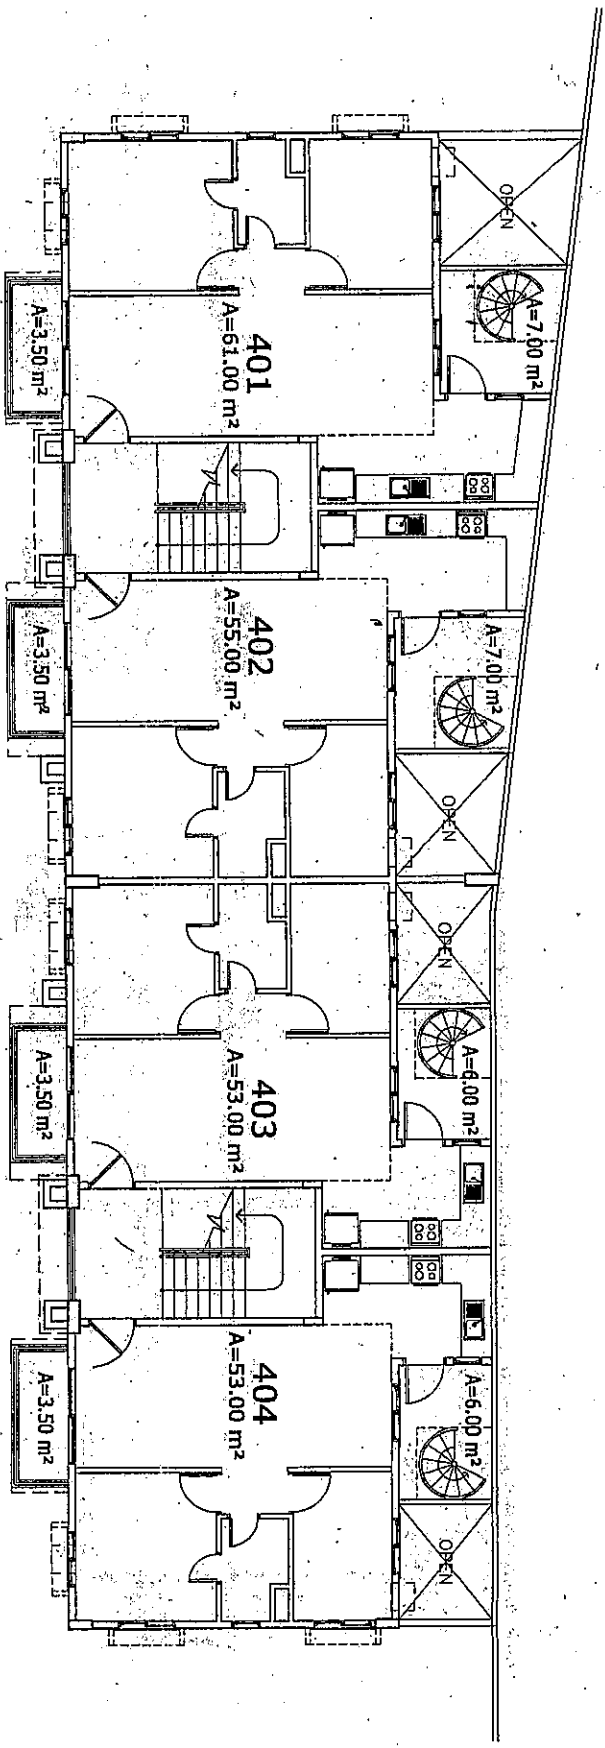

KEYPLAN

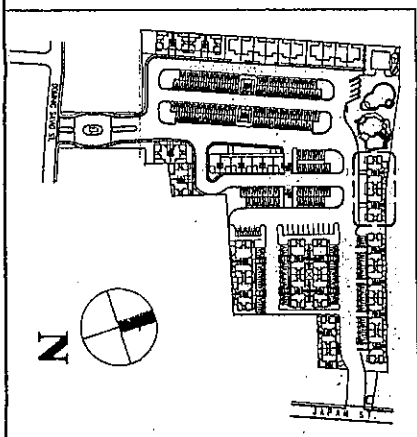


Palm Grove
FOURTH FLOOR PLAN
26 APRIL 2005




D.M. CONSUMJI, INC.
ENGINEERS • CONTRACTORS
2281 PASONG TIAO EXTENSION, JAKKATI CITY
TEL. NO. 841-0841

Building 7A- WINDMILL PALM

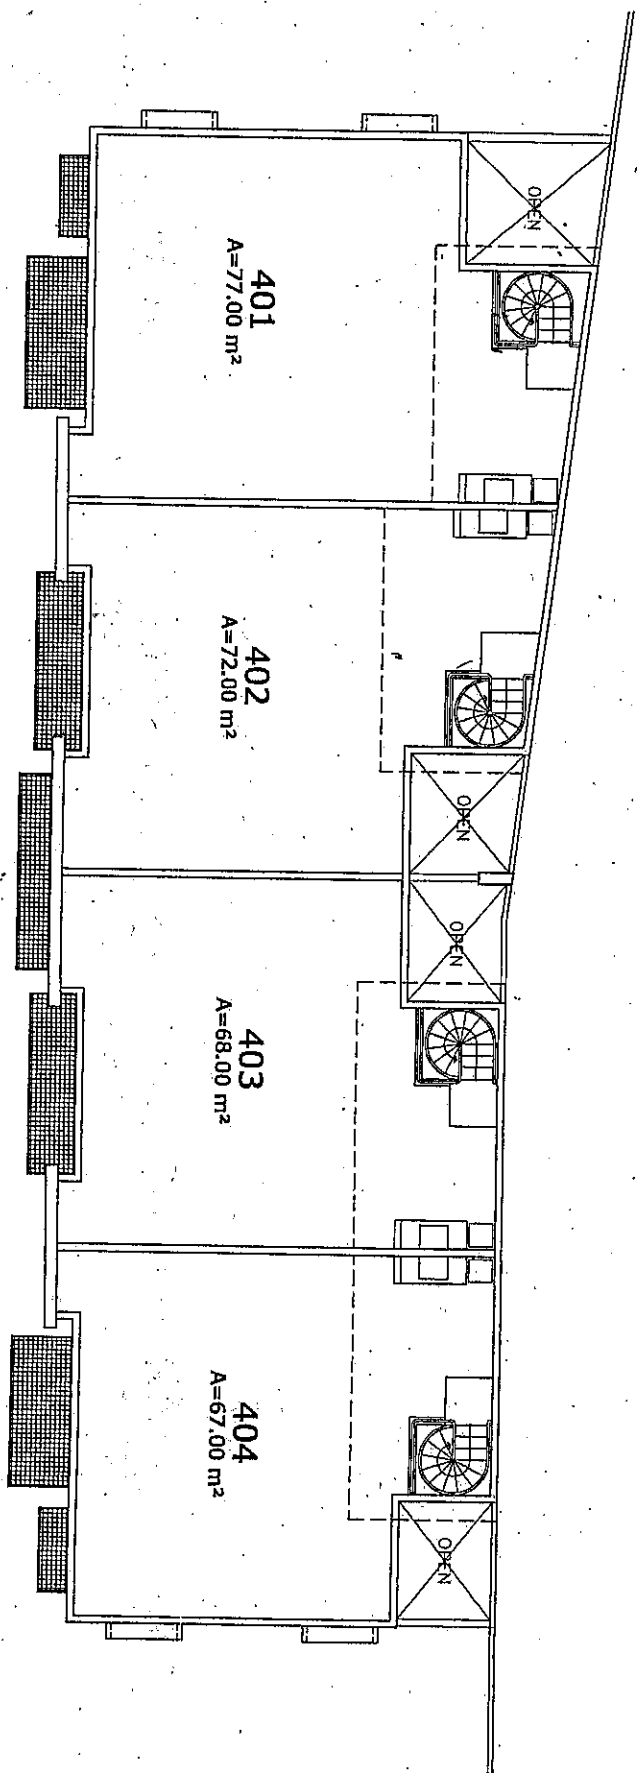

KEY PLAN

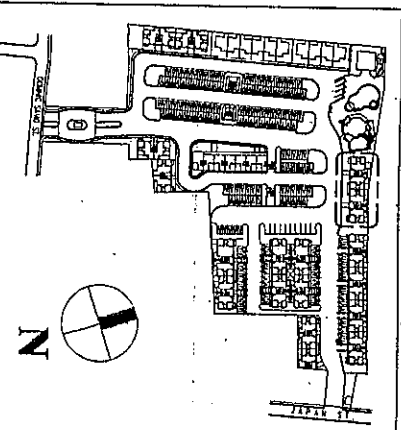


Palm Grove
ROOF DECK PLAN
26 APRIL 2005




D.M. CONSULT, INC.
ENGINEERS - CONTRACTORS
2281 PASONG TAYO EXTENSION, MAKATI CITY
TEL. NO.: 841-0841

Building 7B - WINDMILL PALM

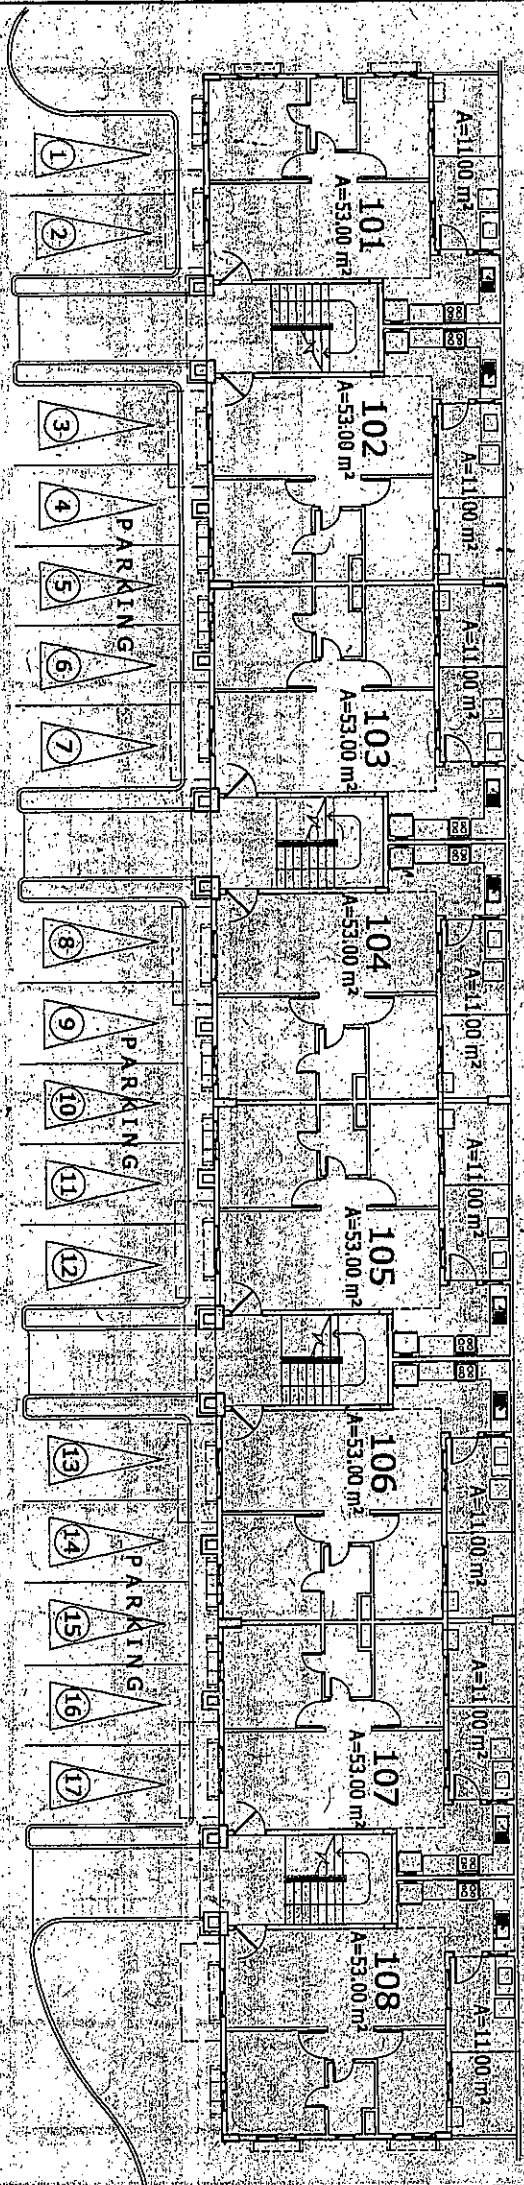

KEY PLAN

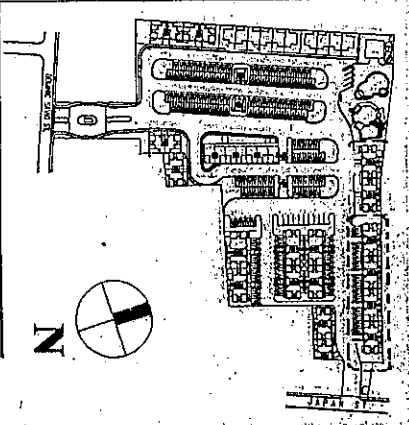


Palm Grove
GROUND FLOOR PLAN
26 APRIL 2005
Q. Wilson




D.M. CONSUNJI, INC.
ENGINEERS - CONTRACTORS
2281 PASING 1740 EXTENSION, WAKATI CITY
TEL. NO.: 841-0841

Building 7B - WINDMILL PALM

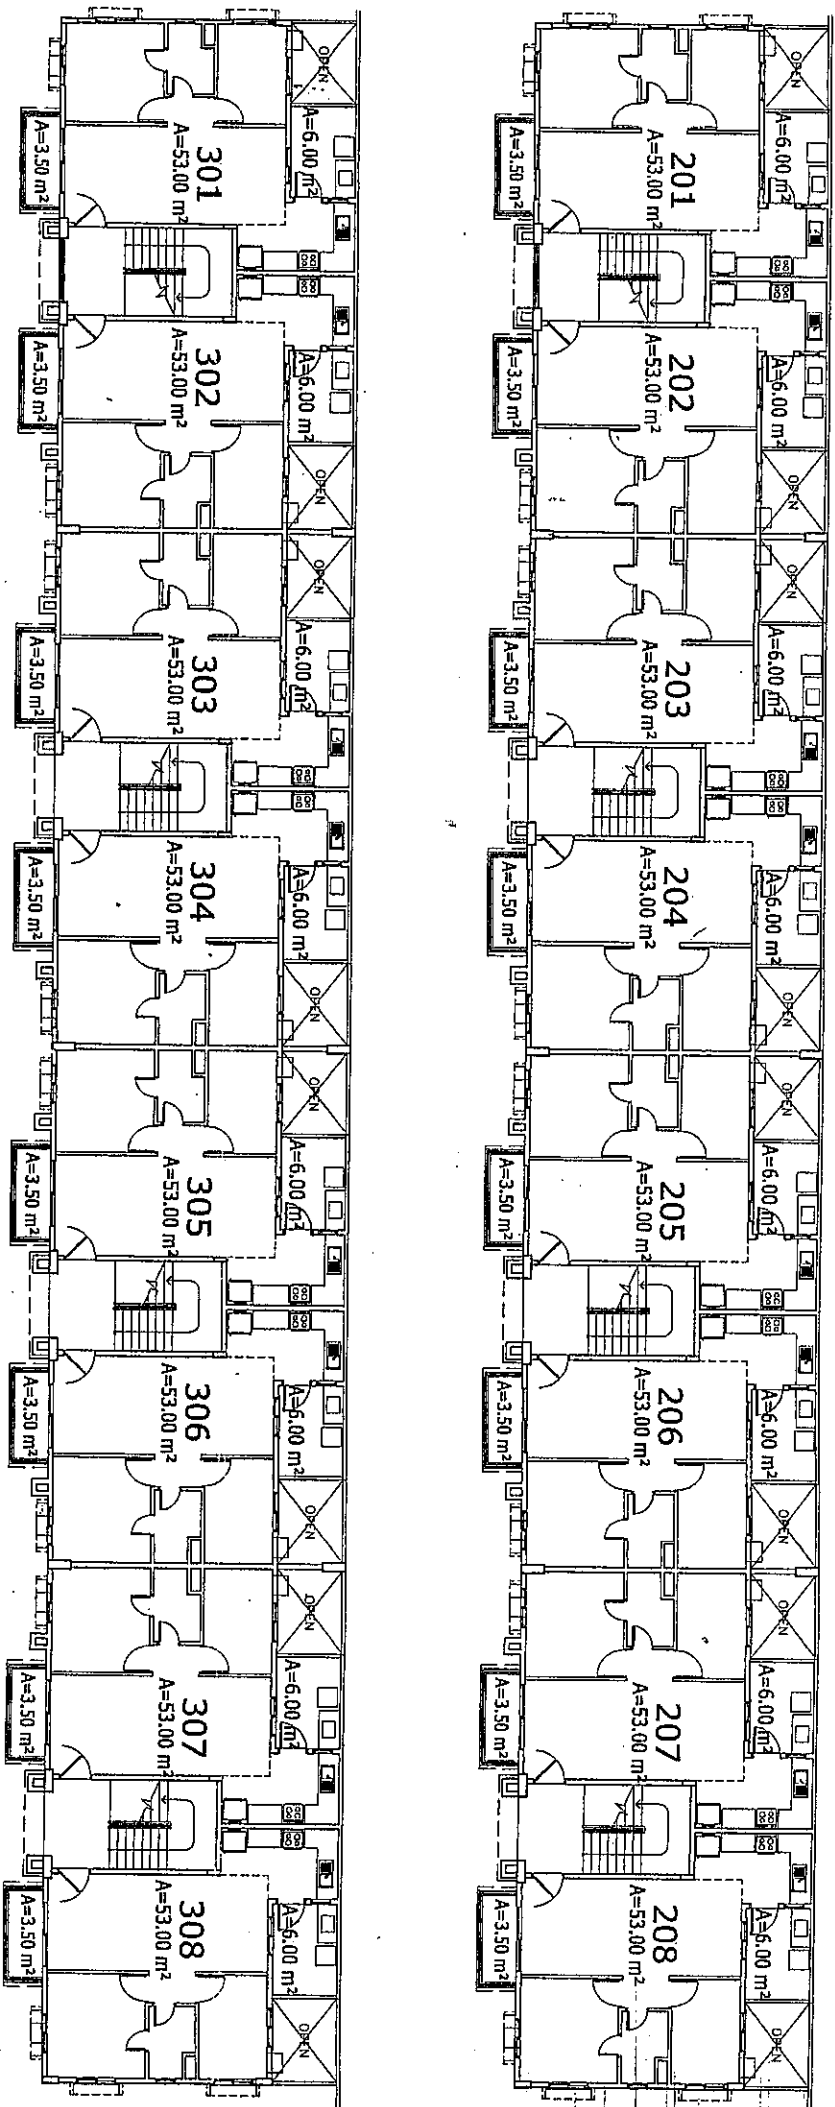


KEY PLAN

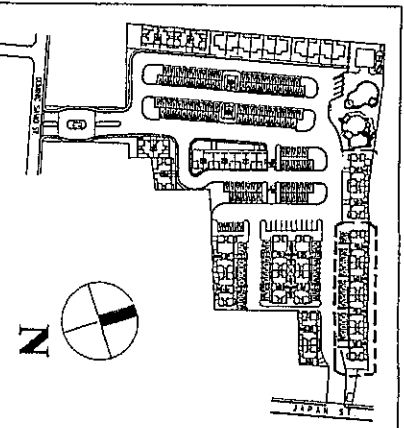


Palm Grove
SECOND FLOOR PLAN
THIRD FLOOR PLAN

26 APRIL 2005

QHS

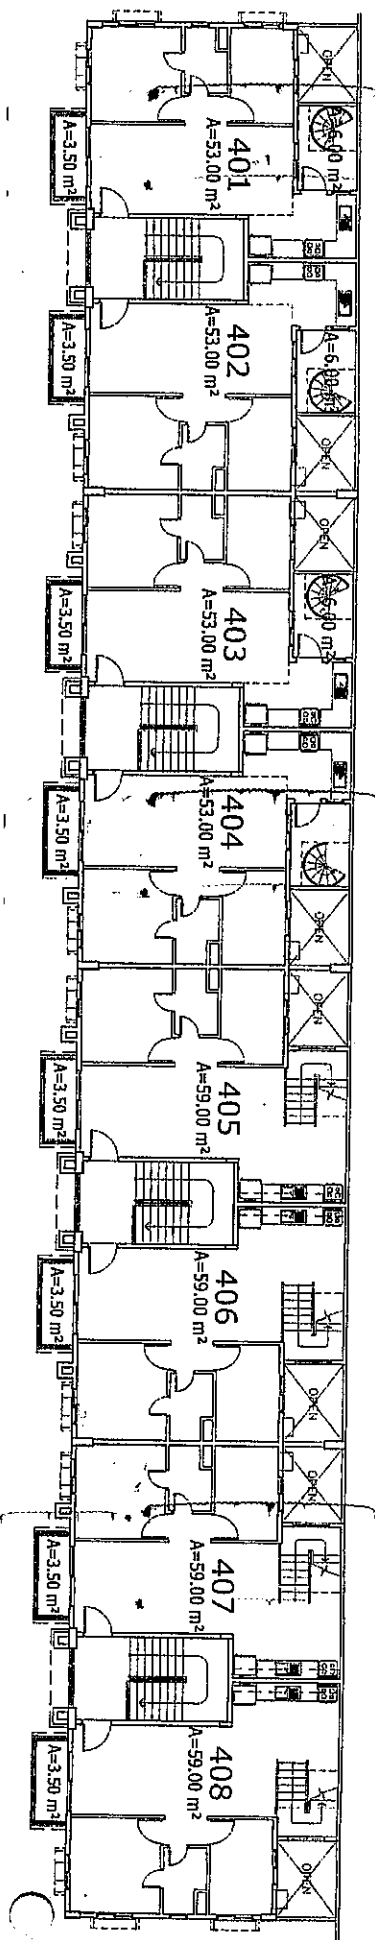


FOURTH FLOOR - LOWER LEVEL

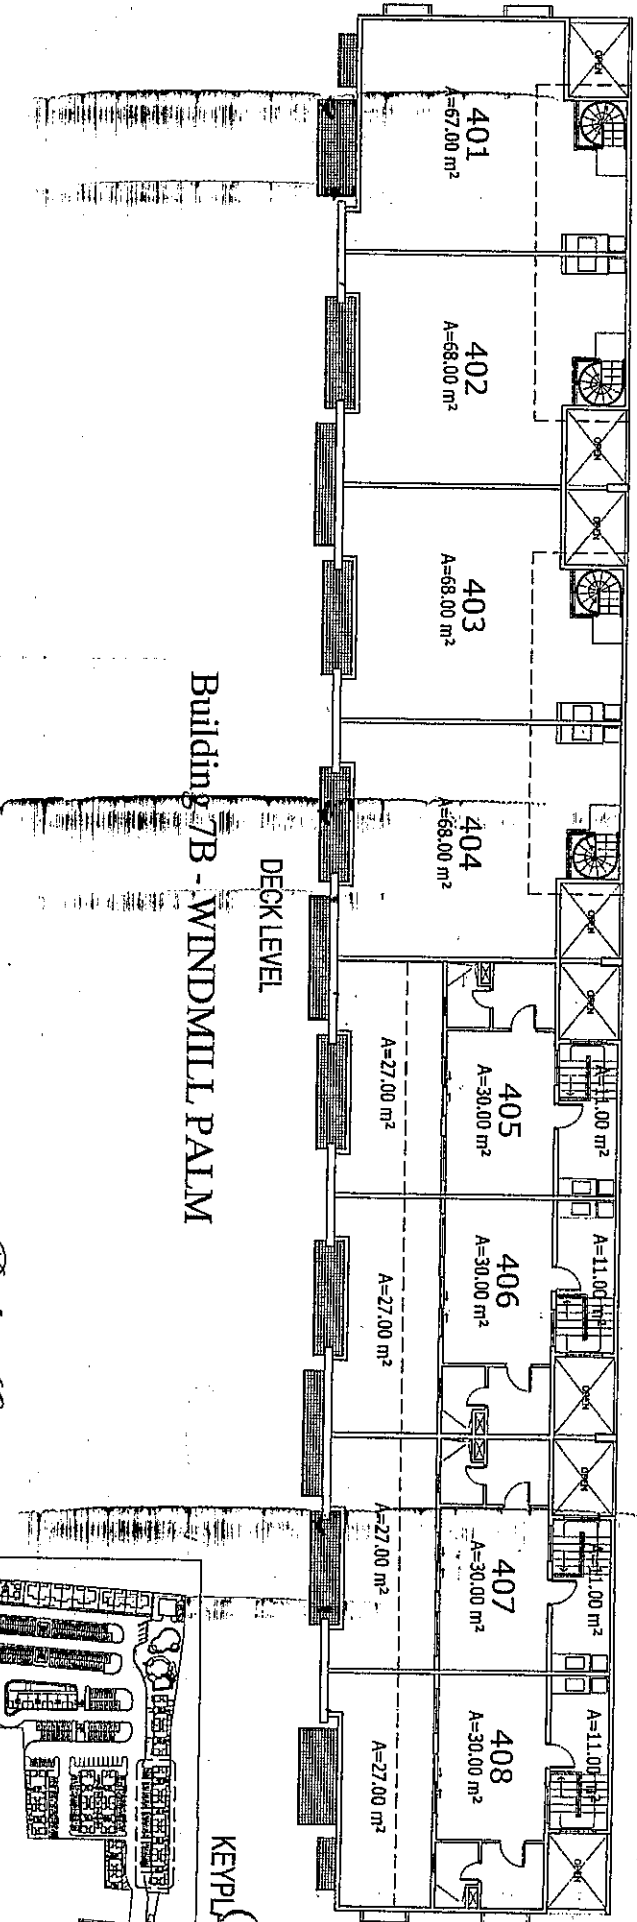

Building 7B - WINDMILL PALM

DECK LEVEL

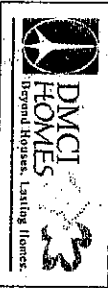

Palm Grove
FOURTH FLOOR PLAN
ROOF DECK PLAN
26 FEBRUARY 2007

