



TYPE	DIMENSION		AREA	QTY.
	WIDTH	LENGTH		
TYPE 1	2750	5000	13.75	41
TYPE 2	3175	5000	15.88	0
TYPE 3	3430	5000	17.15	0
TYPE 4	3150	5000	15.75	3
TYPE 5	2600	5000	13.00	2
MOTORCYCLE PARKING	1200	2300	2.76	8
NO. OF CAR SLOT/S				46
TOTAL NO. OF CAR SLOT/S (FOR PHASE 1)				442

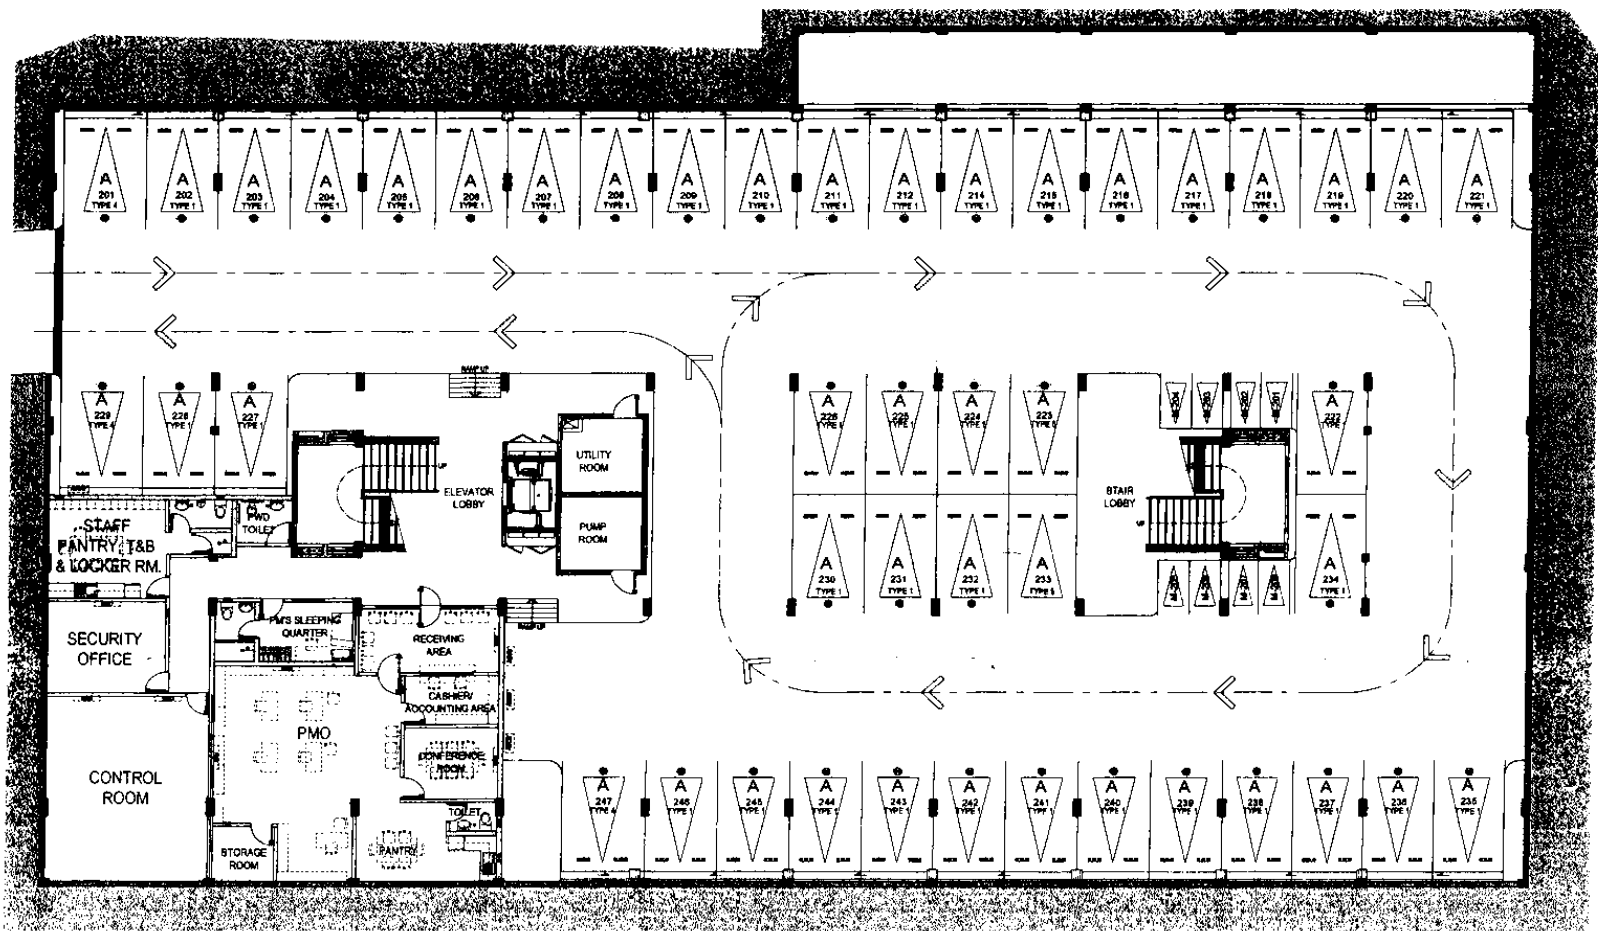

BLDG. A - BENGALINE
LOWER LEVEL 2 FLOOR PLAN
 MARCH 10, 2017
 PER MEMO REF. # DE-17-03-012

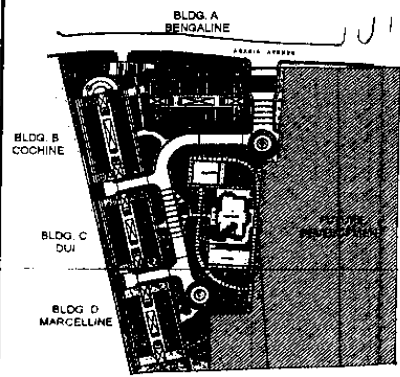

NOTED BY:


JULIE	<i>[Signature]</i>	13 MAR 17
RMS	<i>[Signature]</i>	13 MAR 17
AMC	<i>[Signature]</i>	14

Disclaimer: Floor plans depicted in this material are for demonstration purposes only and should not be relied upon as final project plans. For announcement purposes only.

MULBERRY PLACE

AVAILABILITY PLAN


TYPE	DIMENSION		AREA	QTY.
	WIDTH	LENGTH		
TYPE 1	2750	5000	13.75	55
TYPE 2	3175	5000	15.88	0
TYPE 3	3430	5000	17.15	0
TYPE 4	3150	5000	15.75	1
TYPE 5	2800	5000	13.00	2
MOTORCYCLE PARKING	1200	2300	2.76	4
NO. OF CAR SLOT/S				58
TOTAL NO. OF CAR SLOT/S (FOR PHASE 1)				442

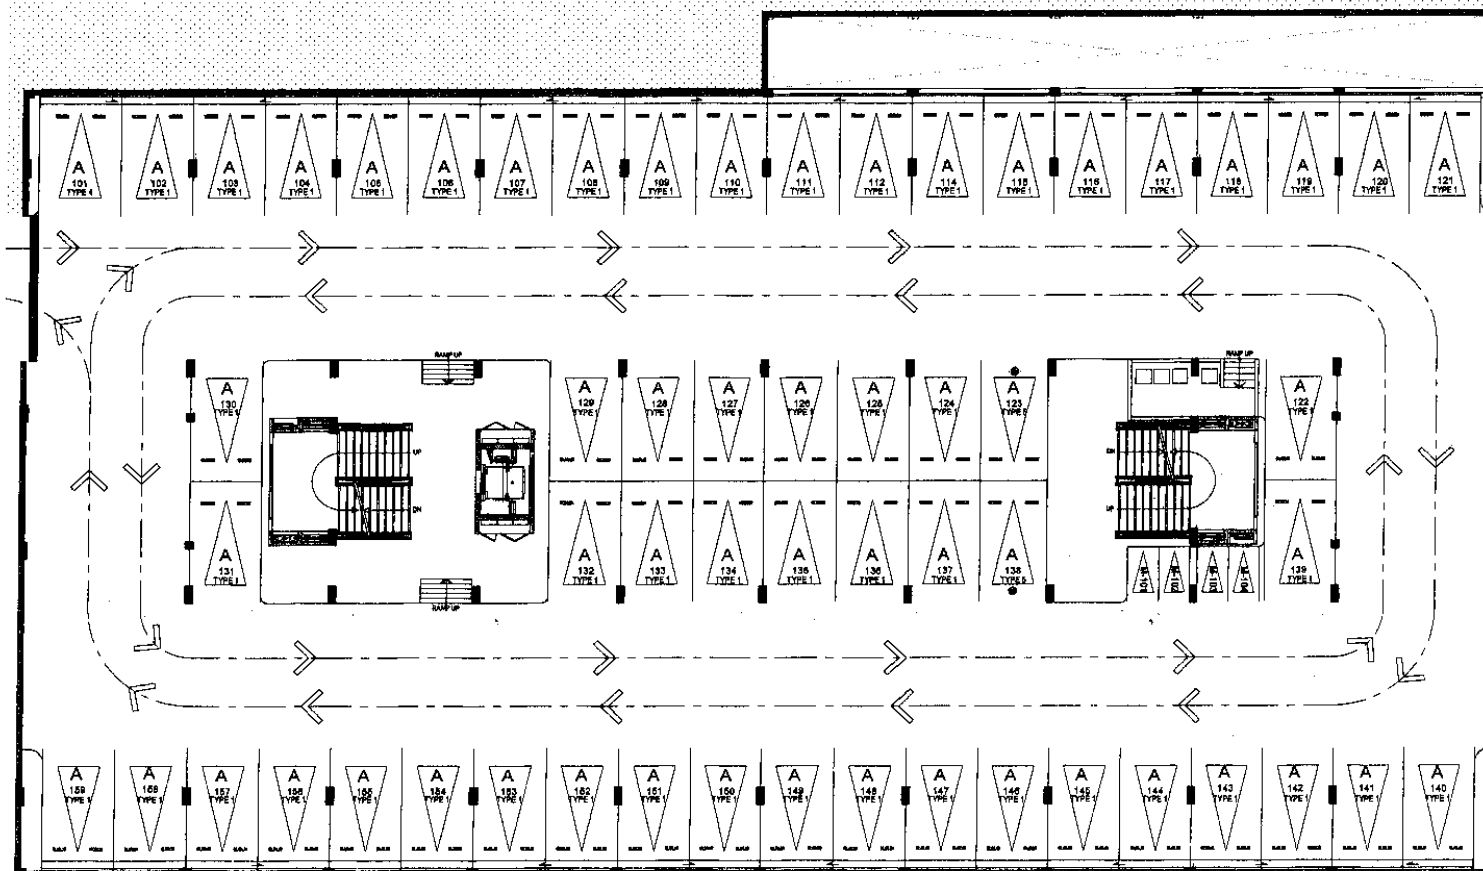

BLDG. A - BENGALINE LOWER LEVEL 1 FLOOR PLAN

MARCH 10, 2017

PER MEMO REF. # DE-17-03-012

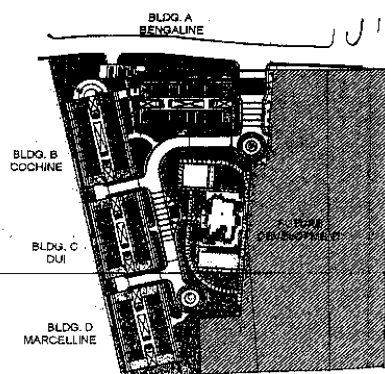



NOTED BY:	JULIE	18 Mar 17
	RMS	18 Mar 17
	AMC	18 Mar 17



Disclaimer: Floor plans depicted in this material are for demonstration purposes only and should not be relied upon as final project plans.
For announcement purposes only.

AVAILABILITY PLAN

PARKING SLOTS				
TYPE	DIMENSION		AREA	QTY.
	WIDTH	LENGTH		
TYPE 1	2750	5000	13.75	46
TYPE 2	3175	5000	15.88	8
TYPE 3	3430	5000	17.15	6
TYPE 4	3150	5000	15.75	2
TYPE 5	2600	5000	13.00	4
MOTORCYCLE PARKING	1200	2300	2.76	8
NO. OF CAR SLOT/S				66
TOTAL NO. OF CAR SLOT/S (FOR PHASE 1)				442

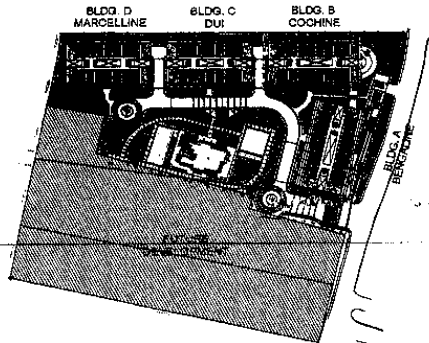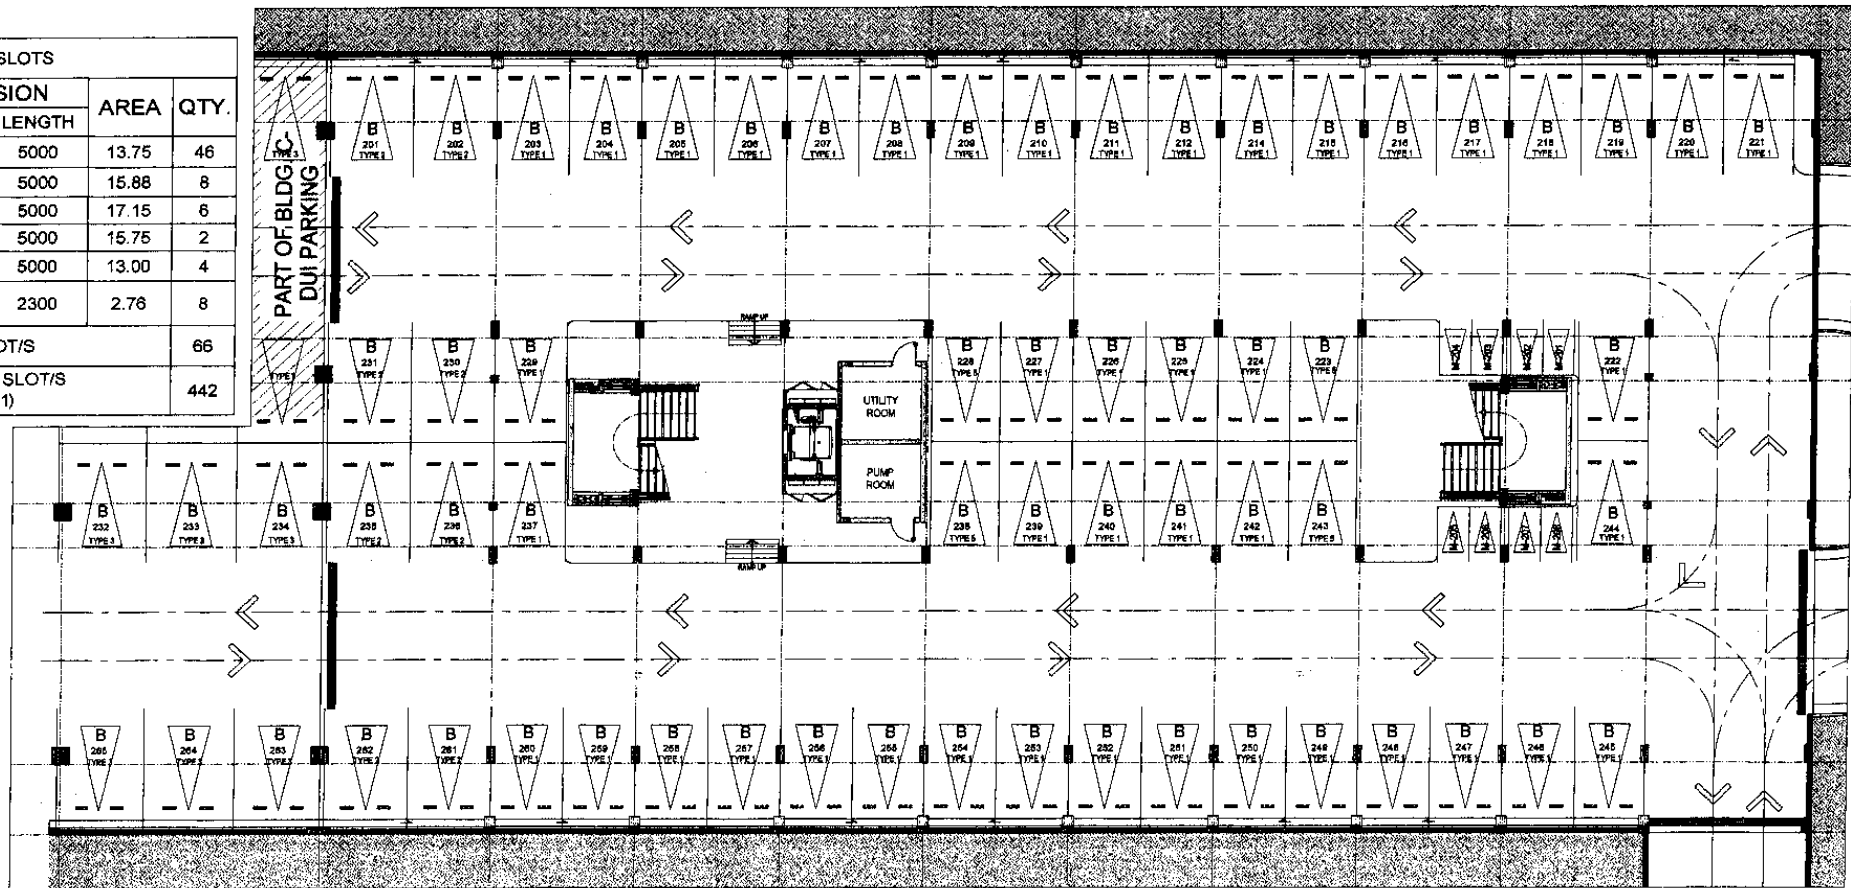

BLDG. B - COCHINE LOWER LEVEL 2 FLOOR PLAN

MARCH 10, 2017

PER MEMO REF. # DE-17-03-012





NOTED BY:	JULIE	10/10/17
	RMS	14/11/17
	AMC	11/11/17



Disclaimer: Floor plans depicted in this material are for demonstration purposes only and should not be relied upon as final project plans.
For announcement purposes only.

AVAILABILITY PLAN

PARKING SLOTS				
TYPE	DIMENSION		AREA	QTY.
	WIDTH	LENGTH		
TYPE 1	2750	5000	13.75	53
TYPE 2	3175	5000	15.88	0
TYPE 3	3430	5000	17.15	0
TYPE 4	3150	5000	15.75	1
TYPE 5	2800	5000	13.00	2
MOTORCYCLE PARKING	1200	2300	2.76	4
NO. OF CAR SLOT/S				56
TOTAL NO. OF CAR SLOT/S (FOR PHASE 1)				442

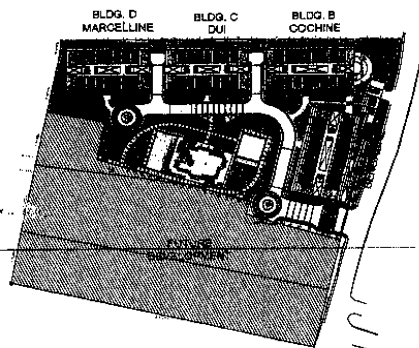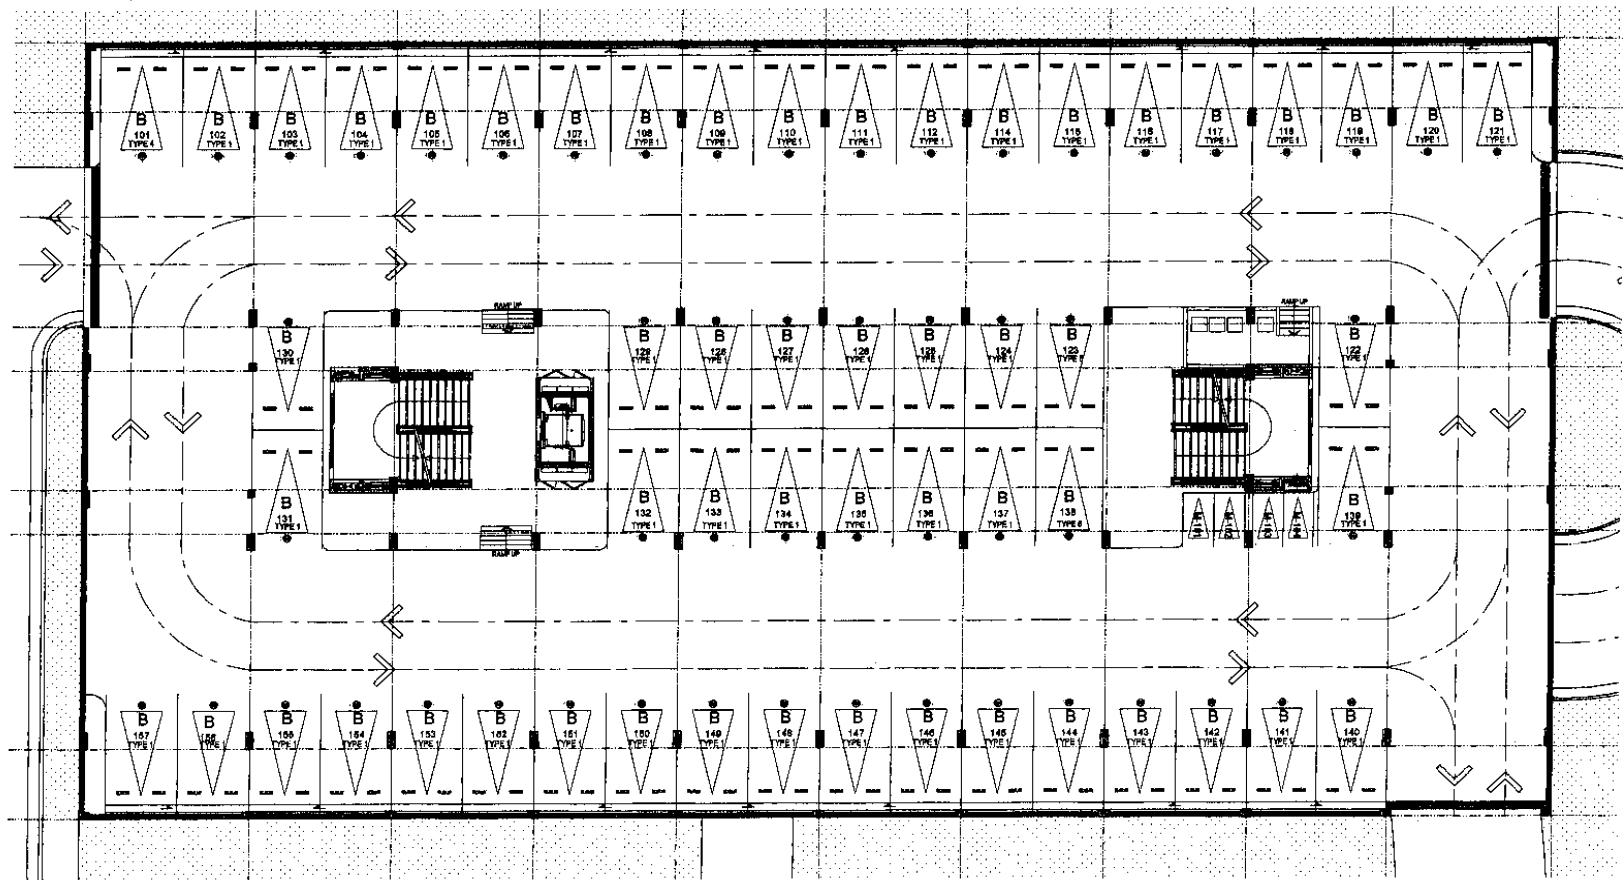

BLDG. B - COCHINE LOWER LEVEL 1 FLOOR PLAN

MARCH 10, 2017

PER MEMO REF. # DE-17-03-012





NOTED BY:	JULIE	3/10/17
	RMS	3/13/17
	AMC	3/27



Disclaimer: Floor plans depicted in this material are for demonstration purposes only and should not be relied upon as final project plans.
For announcement purposes only.

AVAILABILITY PLAN

PARKING SLOTS				
TYPE	DIMENSION		AREA	QTY.
	WIDTH	LENGTH		
TYPE 1	2750	5000	13.75	36
TYPE 2	3175	5000	15.85	12
TYPE 3	3000	5000	17.15	12
TYPE 4	3150	5000	15.75	0
TYPE 5	2600	5000	13.00	4
MOTORCYCLE PARKING	1200	2300	2.76	8
NO. OF CAR SLOT/S				64
TOTAL NO. OF CAR SLOT/S FOR PHASE 1				443

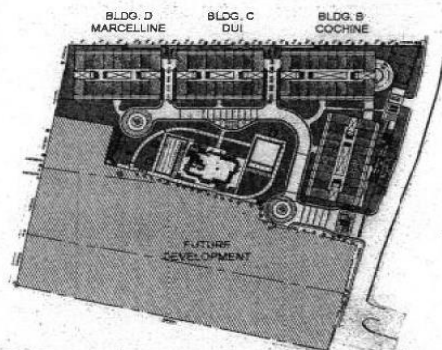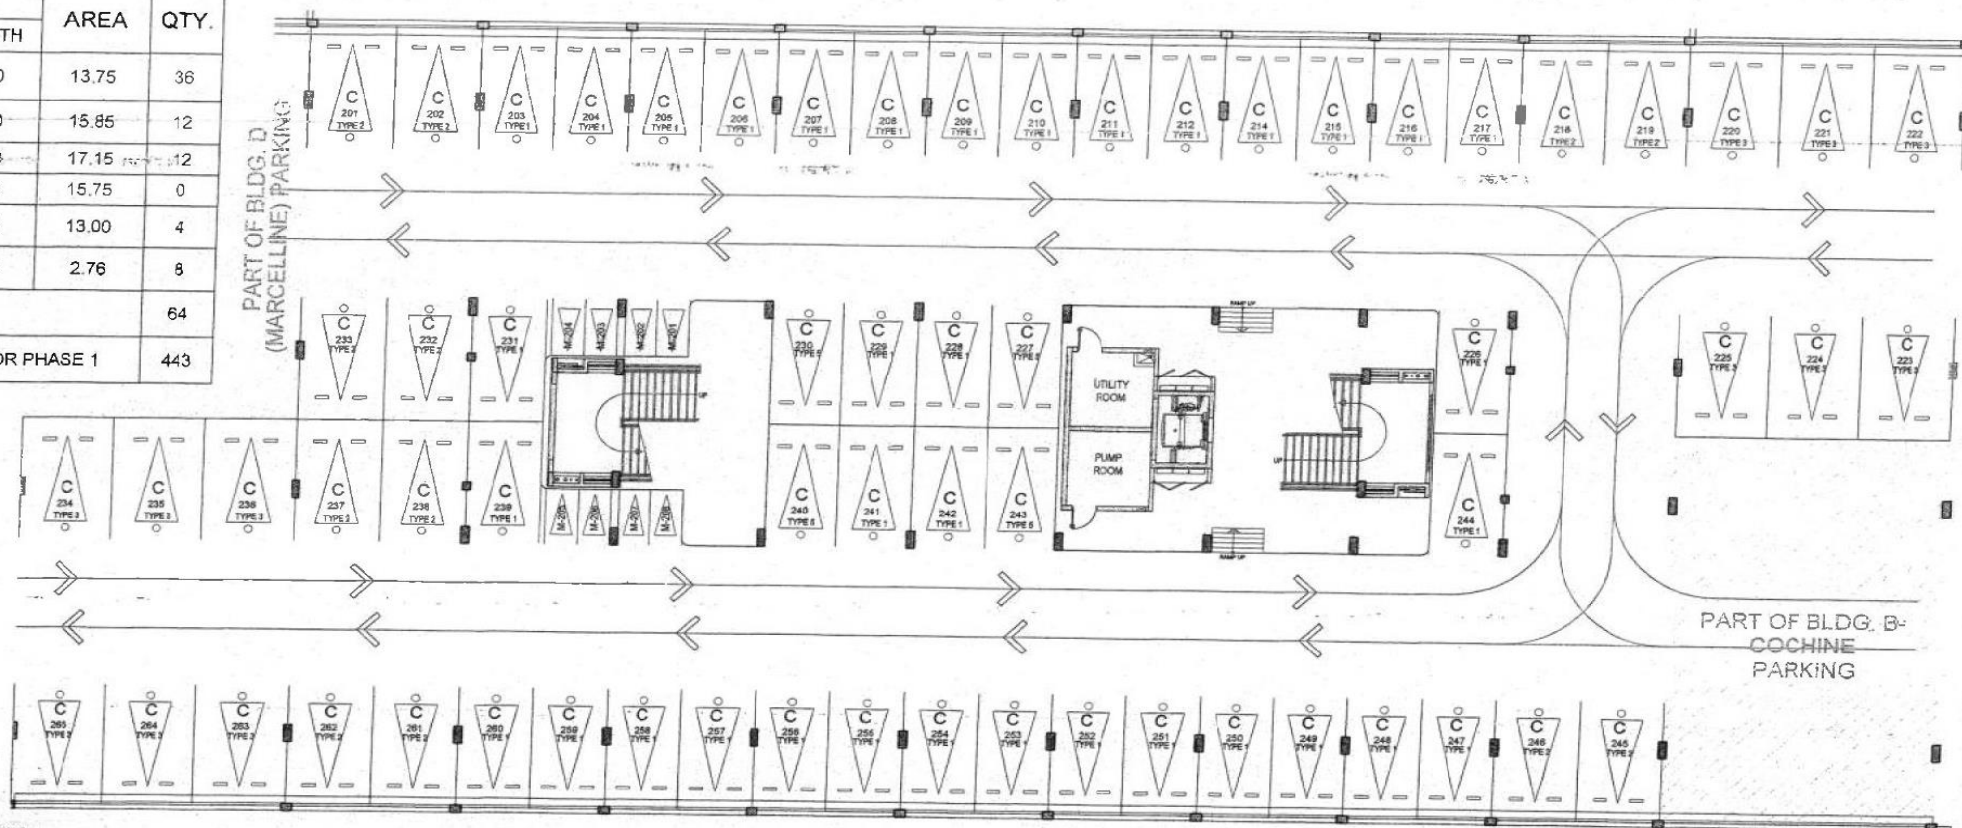

BLDG. C - DUI
LOWER LEVEL 2 FLOOR PLAN
 MARCH 16, 2017
 PER MEMO REF. # DE-17-03-024





NOTED BY:	JULIE	K. Mar 17
	RMS	K. Mar 17
	AMC	7/14



Disclaimer: Floor plans depicted in this material are for demonstration purposes only and should not be relied upon as final project plans.
 For announcement purposes only.

AVAILABILITY PLAN

PARKING SLOTS				
TYPE	DIMENSION		AREA	QTY.
	WIDTH	LENGTH		
TYPE 1	2750	5000	13.75	46
TYPE 2	3175	5000	15.85	0
TYPE 3	3430	5000	17.15	0
TYPE 4	3120	5000	15.75	2
TYPE 5	2600	5000	13.00	2
MOTORCYCLE PARKING	1200	2300	2.76	4
NO. OF CAR SLOT/S				50
TOTAL NO. OF CAR SLOT/S FOR PHASE 1				442

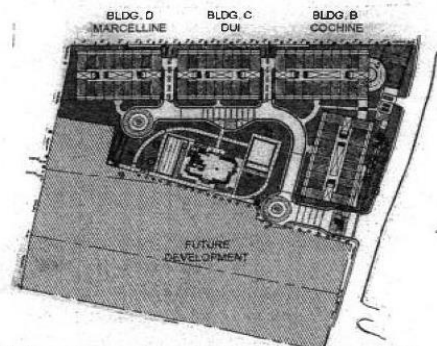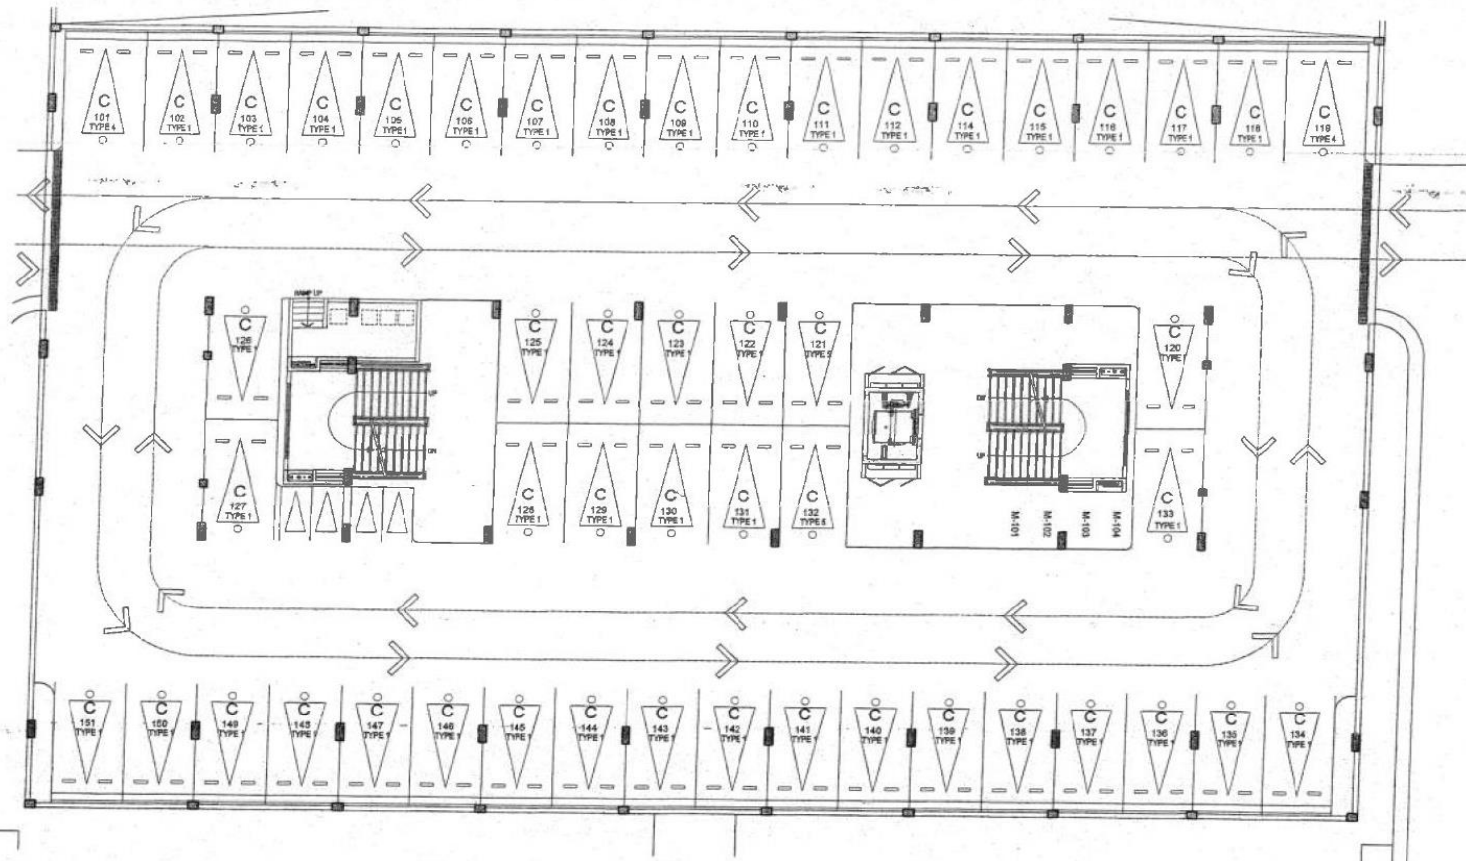

BLDG. C - DUI
LOWER LEVEL 1 FLOOR PLAN
 MARCH 16, 2017
 PER MEMO REF. # DE-17-03-024



NOTED BY:	JULIE	16 Mar 17
	RMS	16 Mar 17
	AMC	3/14



Disclaimer: Floor plans depicted in this material are for demonstration purposes only and should not be relied upon as final project plans. For announcement purposes only.

AVAILABILITY PLAN