

PARKING SLOTS			
TYPE	DIMENSION	AREA	QTY
TYPE A	2800 X 5000	13.00	133
TYPE B	2500 X 5000	12.50	11
TOTAL NO. OF CAR SLOT/S			144

- LIST OF TANDEM PARKING SLOTS:**
- 1031 & 1032
 - 1069 & 1070
 - 1071 & 1072
 - 1073 & 1074
 - 1075 & 1076
 - 1077 & 1078
 - 1079 & 1080
 - 1091 & 1092
 - 1105 & 1106
 - 1107 & 1108
 - 1109 & 1110
 - 1128 & 1127
 - 1128 & 1129

SUGI
BASEMENT 1 FLOOR PLAN
 JUNE 2017
 PER MEMO REF. DE-17-06-042





NOTED BY:	FoM	lbn	6/28
	RMS	lbn	23 JUN
	AMC	lbn	6/28



AVAILABILITY PLAN

Disclaimer: Floor plans depicted in this material are for demonstration purposes only and should not be relied upon as final project plans. For announcement purposes only.

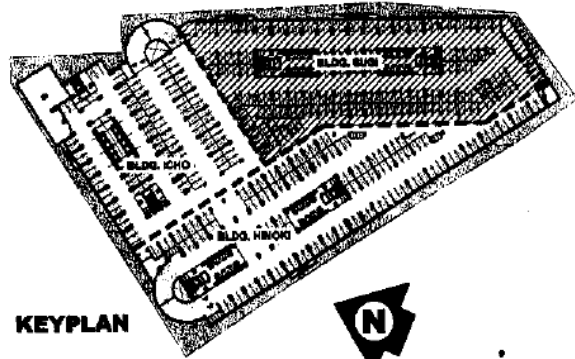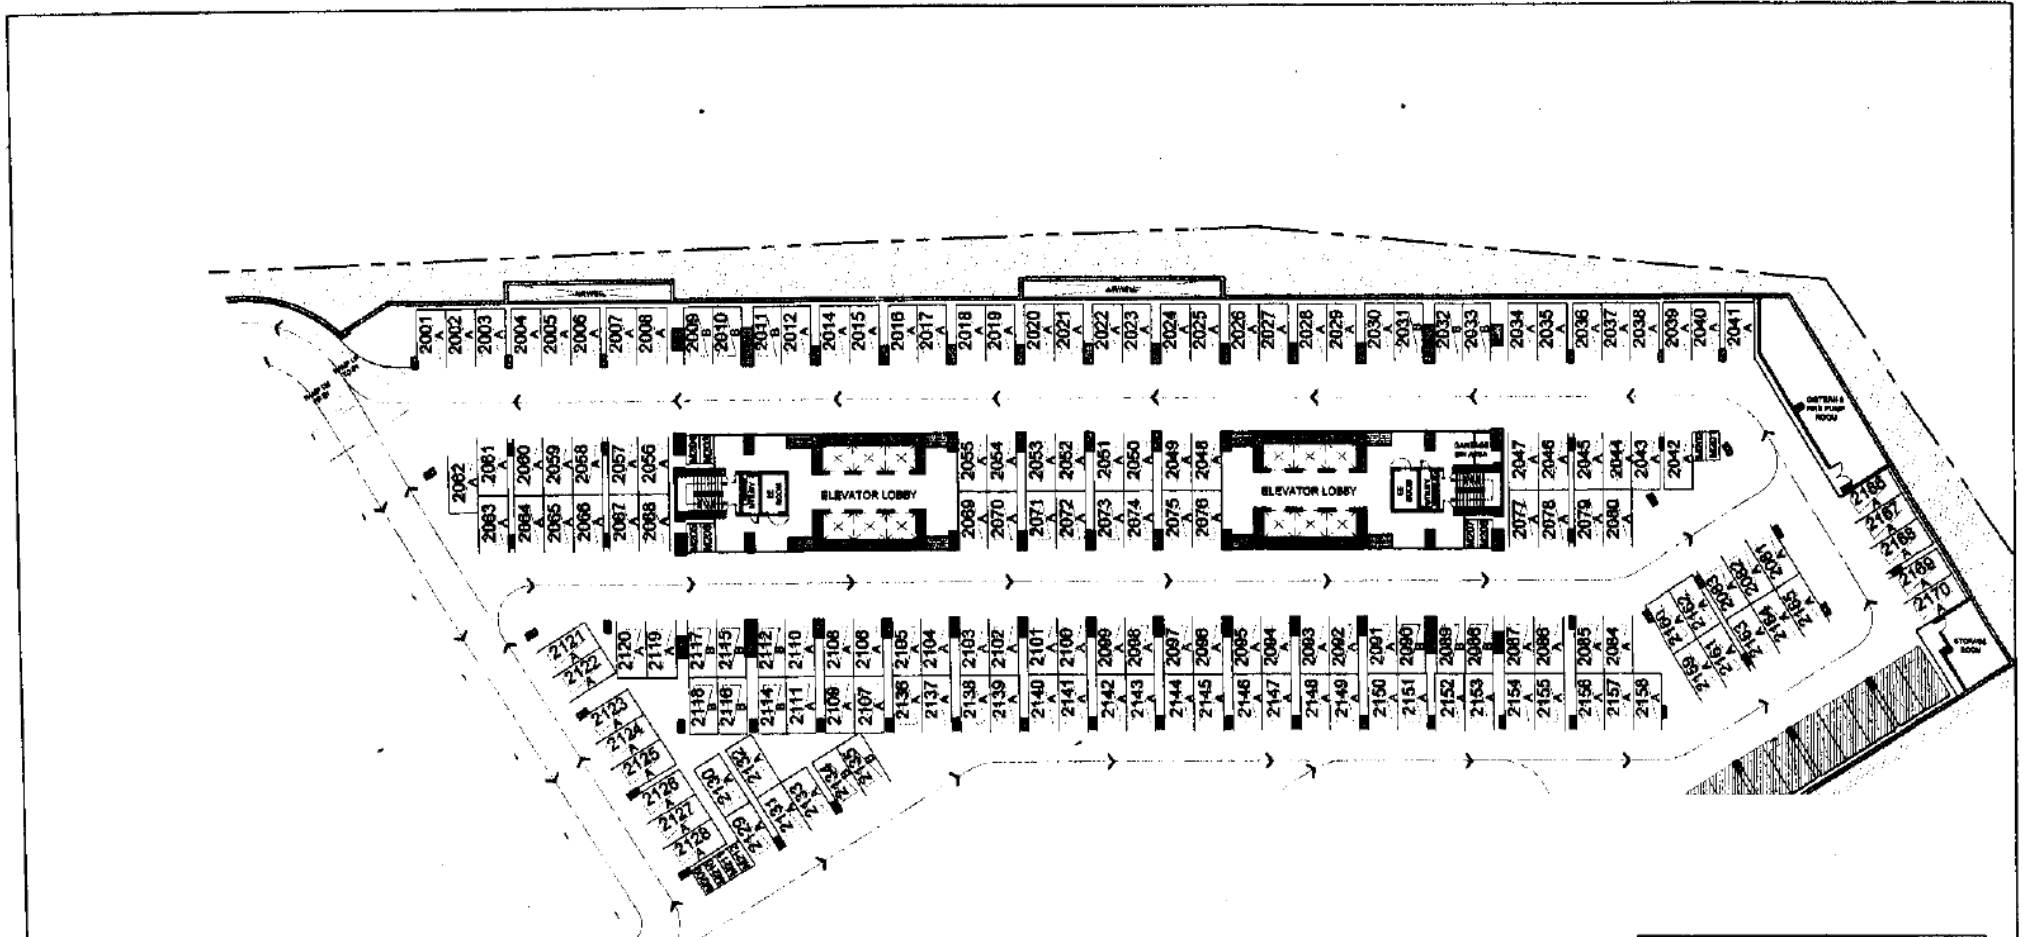

SUGI
BASEMENT 2 FLOOR PLAN
 JUNE 2017
 PER MEMO REF. DE-17-06-042

PARKING SLOTS			
TYPE	DIMENSION	AREA	QTY
TYPE A	2600 X 6000	13.00	181
TYPE B	2600 X 6000	12.50	17
TOTAL NO. OF CAR SLOTS/8			168
MOTORCYCLE	1280 X 2800	3.125	12

LIST OF TANDEM PARKING SLOTS:


2106 & 2107	2117 & 2118
2108 & 2109	2129 & 2130
2110 & 2111	2131 & 2132
2112 & 2114	2156 & 2160
2115 & 2116	2161 & 2162

	NOTED BY:	FoM	6/28
		RMS	2017
		AMC	6/28

Disclaimer: Floor plans depicted in this material are for demonstration purposes only and should not be relied upon as final project plans. For announcement purposes only.



AVAILABILITY PLAN

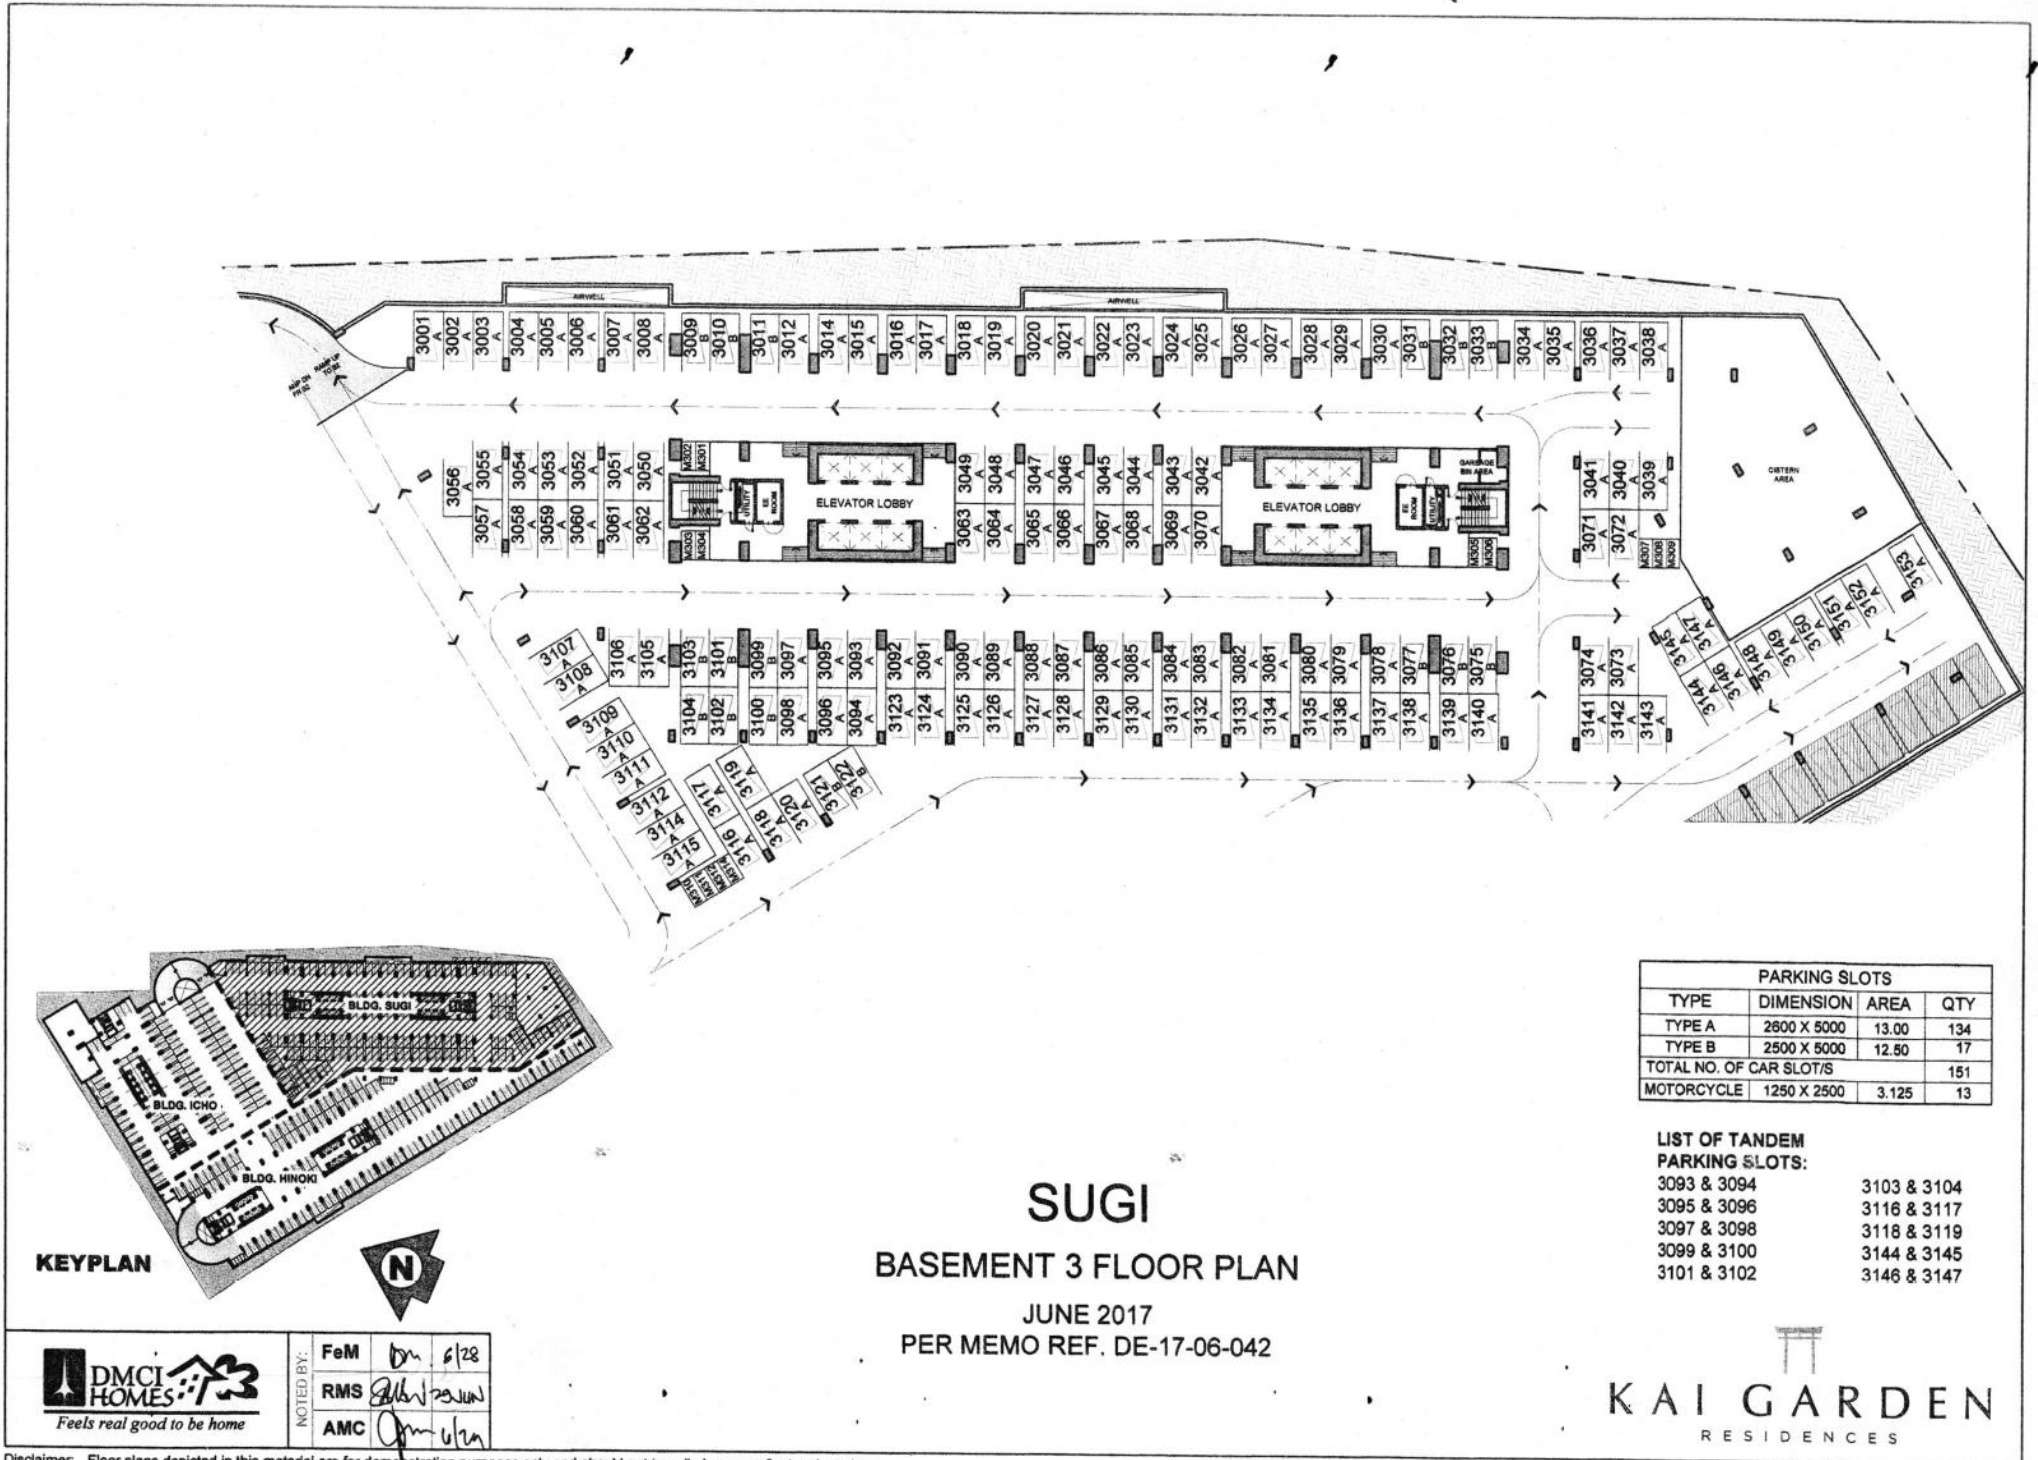

PARKING SLOTS			
TYPE	DIMENSION	AREA	QTY
TYPE A	2600 X 5000	13.00	134
TYPE B	2500 X 5000	12.50	17
TOTAL NO. OF CAR SLOT/S			151
MOTORCYCLE	1250 X 2500	3.125	13

LIST OF TANDEM PARKING SLOTS:

3093 & 3094	3103 & 3104
3095 & 3096	3116 & 3117
3097 & 3098	3118 & 3119
3099 & 3100	3144 & 3145
3101 & 3102	3146 & 3147

SUGI

BASEMENT 3 FLOOR PLAN

JUNE 2017
PER MEMO REF. DE-17-06-042





NOTED BY:	FeM	dn	6/28
	RMS	[Signature]	[Signature]
	AMC	[Signature]	[Signature]

Disclaimer: Floor plans depicted in this material are for demonstration purposes only and should not be relied upon as final project plans. For announcement purposes only.



AVAILABILITY PLAN

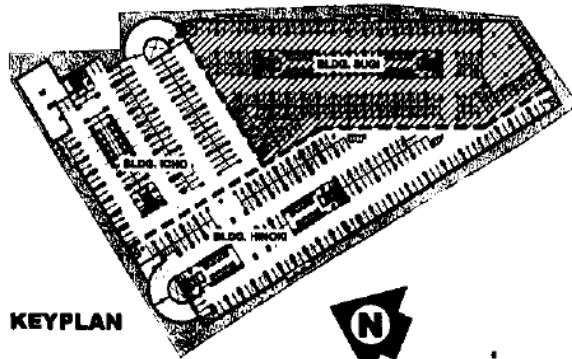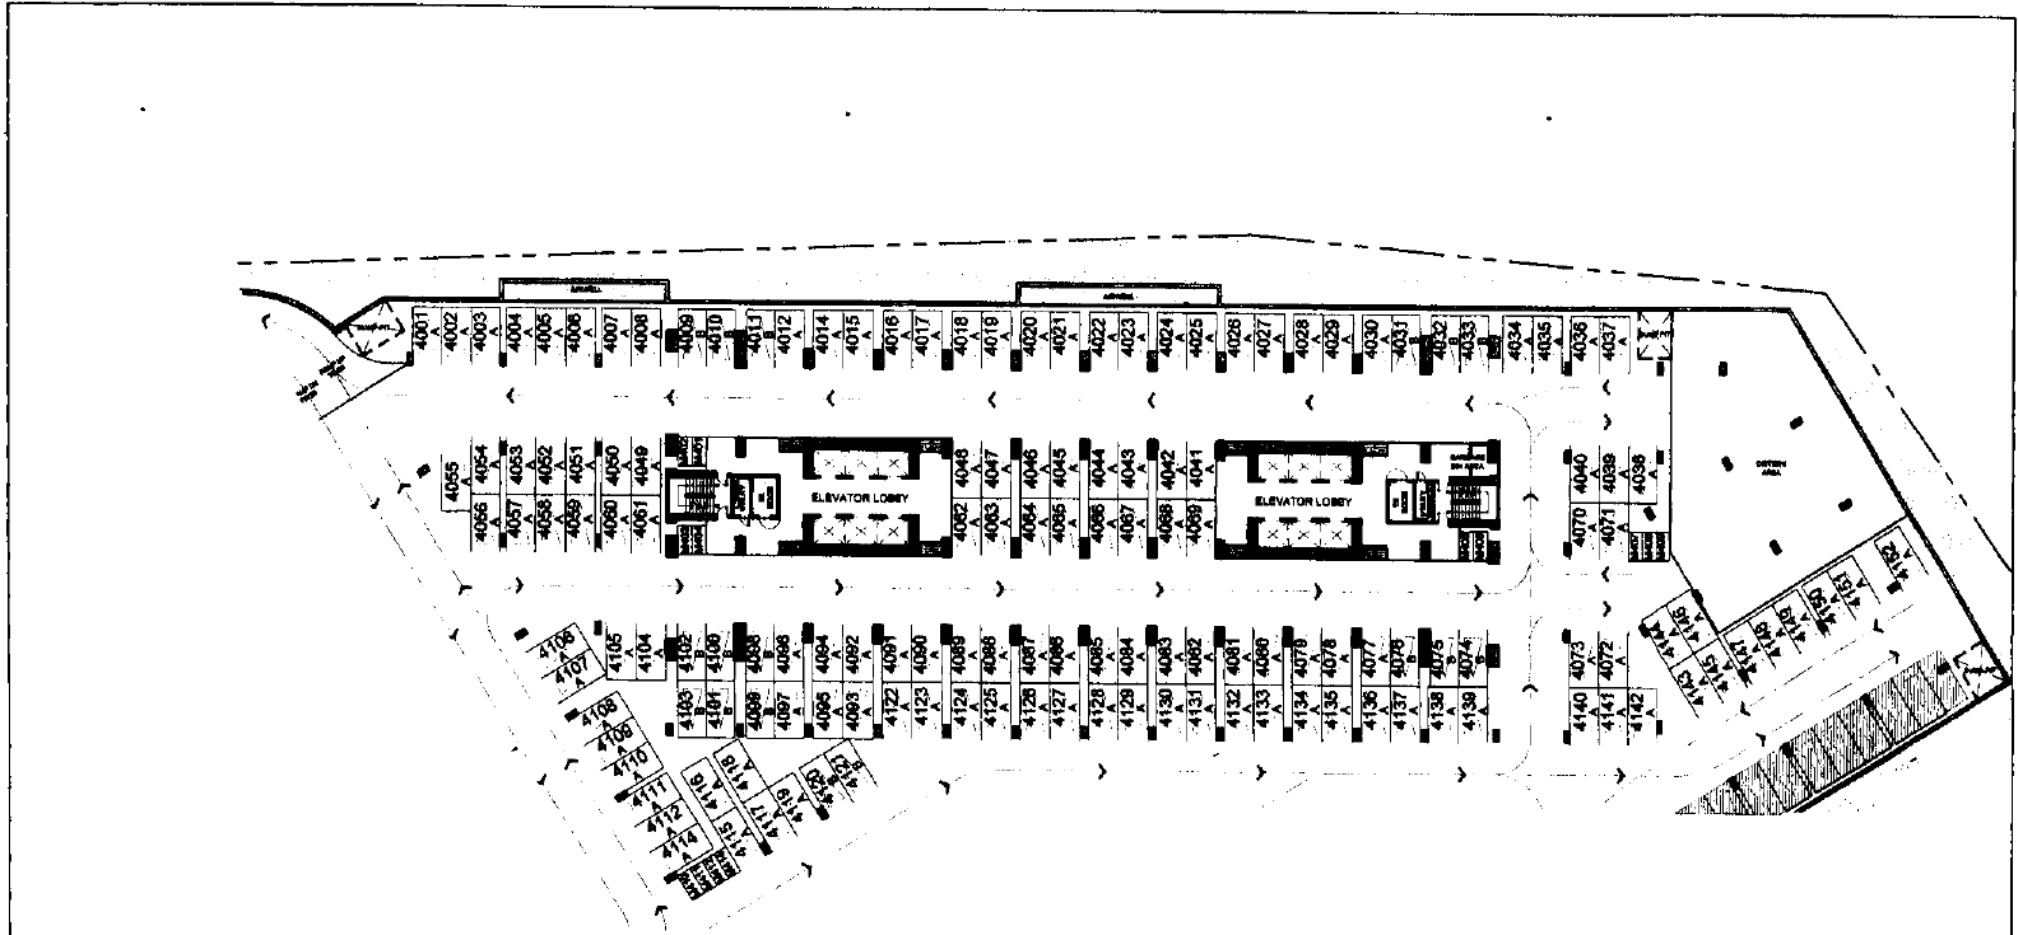

KEYPLAN

SUGI BASEMENT 4 FLOOR PLAN

JUNE 2017
PER MEMO REF. DE-17-06-042

PARKING SLOTS			
TYPE	DIMENSION	AREA	QTY
TYPE A	2600 X 5000	13.00	133
TYPE B	2800 X 5000	12.50	17
TOTAL NO. OF CAR SLOT/S			
MOTORCYCLE	1250 X 2500	3.125	13

LIST OF TANDEM PARKING SLOTS:

4092 & 4093	4102 & 4103
4094 & 4095	4115 & 4116
4096 & 4097	4117 & 4118
4098 & 4099	4143 & 4144
4100 & 4101	4145 & 4146



NOTED BY:	FoM	DR	G/28
		<i>[Signature]</i>	
	RMS	<i>[Signature]</i>	
	AMC	<i>[Signature]</i>	

Disclaimer: Floor plans depicted in this material are for demonstration purposes only and should not be relied upon as final project plans. For announcement purposes only.


KAI GARDEN
 RESIDENCES

AVAILABILITY PLAN