



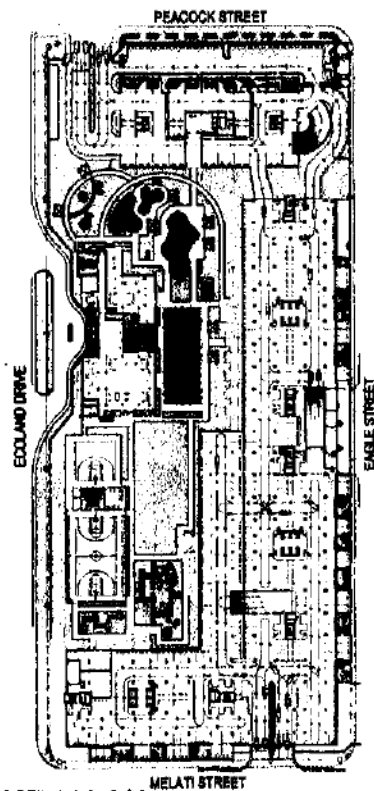

KEYPLAN

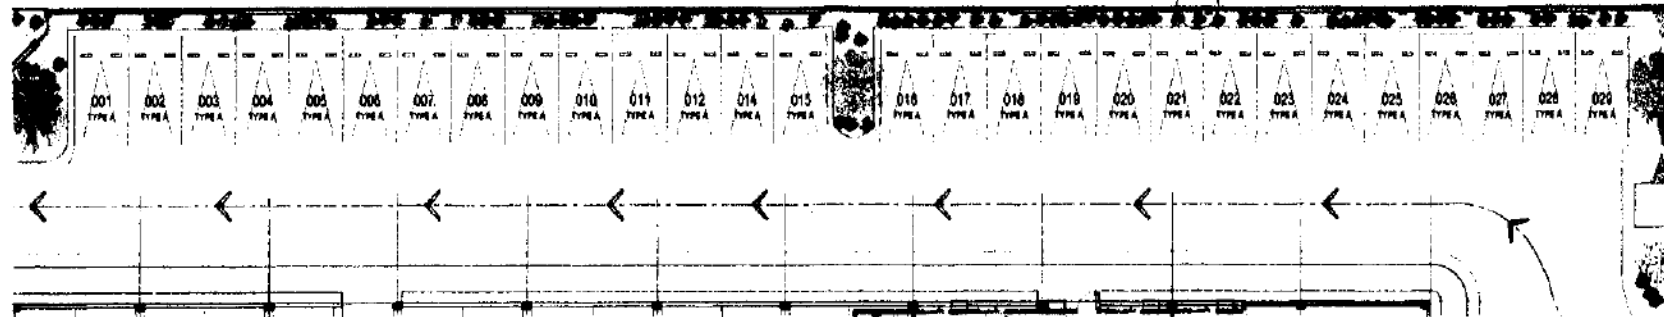

NOTED BY:
 KYLE [Signature]
 RM [Signature]
 AMC [Signature]

SITE DEVELOPMENT PLAN STREET PARKING

20 NOVEMBER 2017
 PER MEMO REF. # DE-017-11-029

PARKING SLOT

TYPE	DIMENSION	AREA	QTY.
TYPE A	2500 X 5000	12.50 SQM.	28
TYPE B	2800 X 5000	14.00 SQM.	0
TYPE C	2900 X 5000	14.50 SQM.	0
TYPE D	3000 X 5000	15.00 SQM.	0
TYPE E	3900 X 5000	19.50 SQM.	0
TOTAL PARKING SLOT			28
MOTORCYCLE PARKING SLOT	1200 X 2500	3.00 SQM.	0



**VERDON
PARC**

DISCLAIMER: Floor plans depicted in this material are for demonstration purposes only and should not be relied upon as final project plans. For announcement purposes only.

AVAILABILITY PLAN