


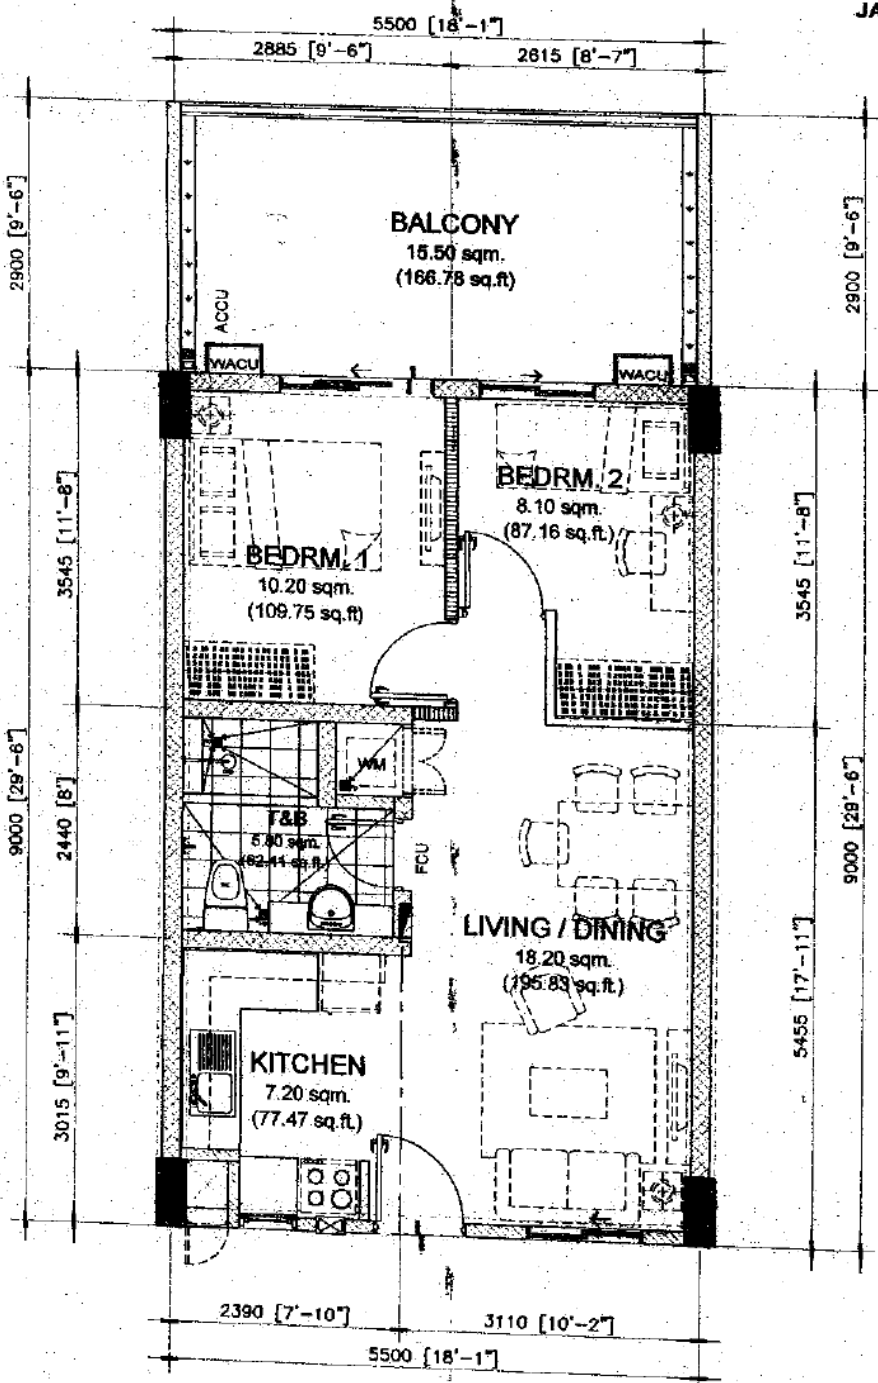

Noel 1/13/2017

NOTED BY:		
Julie	[Signature]	16 JAN 17
RMS	[Signature]	16 JAN 17
AMC	[Signature]	1/17

49.50 sq.m. 2-BR TYPE - A.1
INNER UNIT - 49.50 sq.m. / 532.62 sq.ft.
WITH BALCONY - 15.50 sq.m./166.78 sq.ft.
GROSS FLOOR AREA - 65.00 sq.m./699.40 sq.ft.


SCALE: 1 : 80 mtrs.

- NOTE:
- DIMENSIONS & AREAS MAY VARY BASED ON ACTUAL SITE CONDITION.
 - FURNITURE & APPLIANCES ARE NOT INCLUDED.
 - FLOOR PLANS DEPICTED IN THIS MATERIAL ARE FOR DEMONSTRATION PURPOSES ONLY AND SHOULD NOT BE RELIED UPON AS FINAL PROJECT PLANS.
 - FOR ANNOUNCEMENT PURPOSES ONLY.



UPPER GROUND FLOOR (REAR UNITS)

INNER UNIT	AREA	
	SQ. MTR.	SQ. FT.
LIVING/DINING	18.20	195.83
KITCHEN	7.20	77.47
BEDROOM 1	10.20	109.75
BEDROOM 2	8.10	87.16
T&B	5.80	62.41
UNIT AREA	49.50	532.62
BALCONY	15.50	166.78
GR. FLR. AREA	65.00	699.40

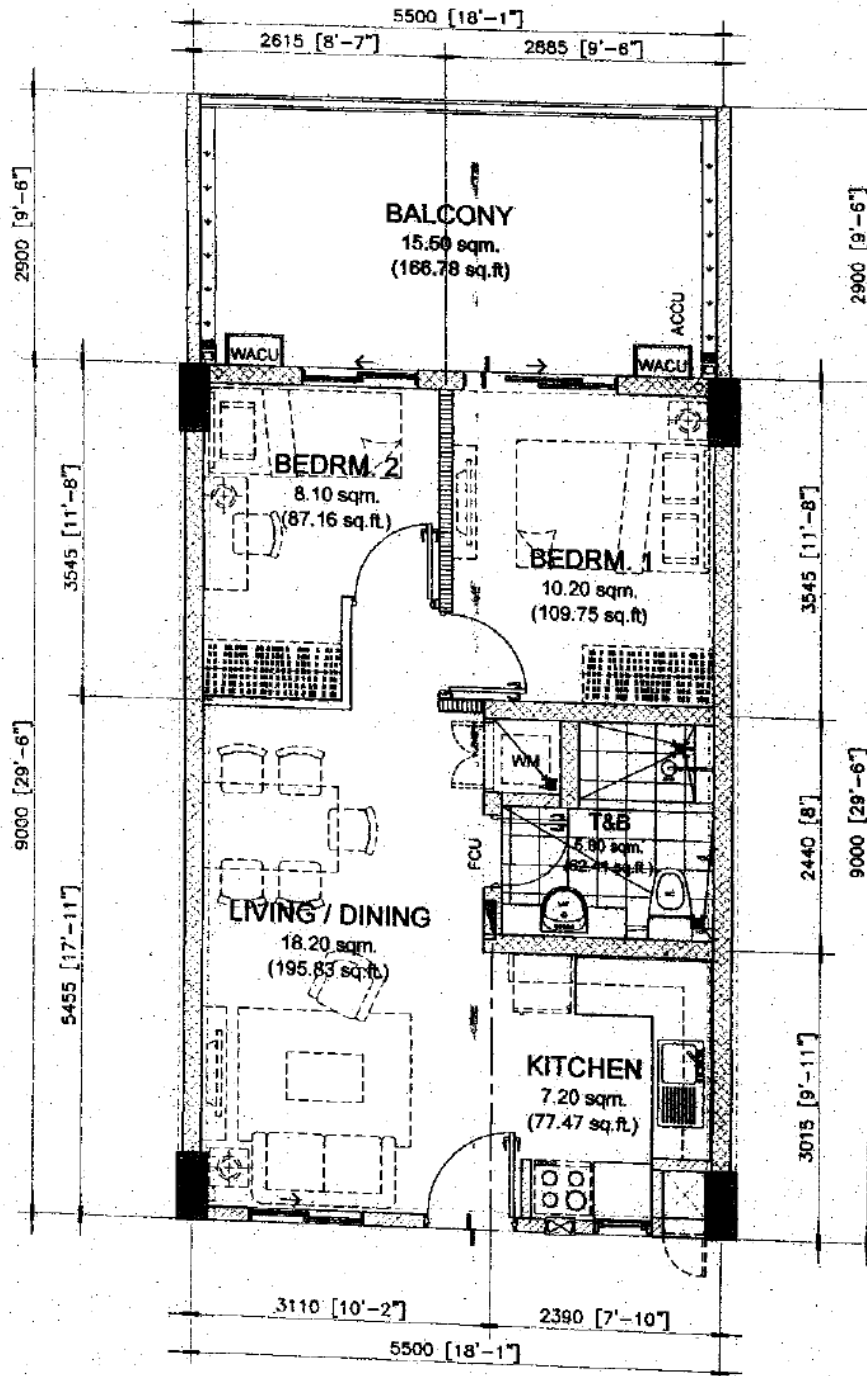

Noel *[Signature]* 1/13/2017

NOTED BY:		
Julie	<i>[Signature]</i>	<i>[Signature]</i>
RMS	<i>[Signature]</i>	<i>[Signature]</i>
AMC	<i>[Signature]</i>	<i>[Signature]</i>

49.50 sq.m. 2-BR TYPE - A
INNER UNIT - 49.50 sq.m. / 532.62 sq.ft.
WITH BALCONY - 15.50 sq.m. / 166.78 sq.ft.
GROSS FLOOR AREA - 65.00 sq.m. / 699.40 sq.ft.


SCALE: 1 : 80 mtrs.

- NOTE:
- DIMENSIONS & AREAS MAY VARY BASED ON ACTUAL SITE CONDITION.
 - FURNITURE & APPLIANCES ARE NOT INCLUDED.
 - FLOOR PLANS DEPICTED IN THIS MATERIAL ARE FOR DEMONSTRATION PURPOSES ONLY AND SHOULD NOT BE RELIED UPON AS FINAL PROJECT PLANS.
 - FOR ANNOUNCEMENT PURPOSES ONLY.



UPPER GROUND FLOOR (REAR UNITS)

INNER UNIT	AREA	
	SQ. MTR.	SQ. FT.
LIVING/DINING	18.20	195.83
KITCHEN	7.20	77.47
BEDROOM 1	10.20	109.75
BEDROOM 2	8.10	87.16
T&B	5.80	62.41
UNIT AREA	49.50	532.62
BALCONY	15.50	166.78
GR. FLR. AREA	65.00	699.40

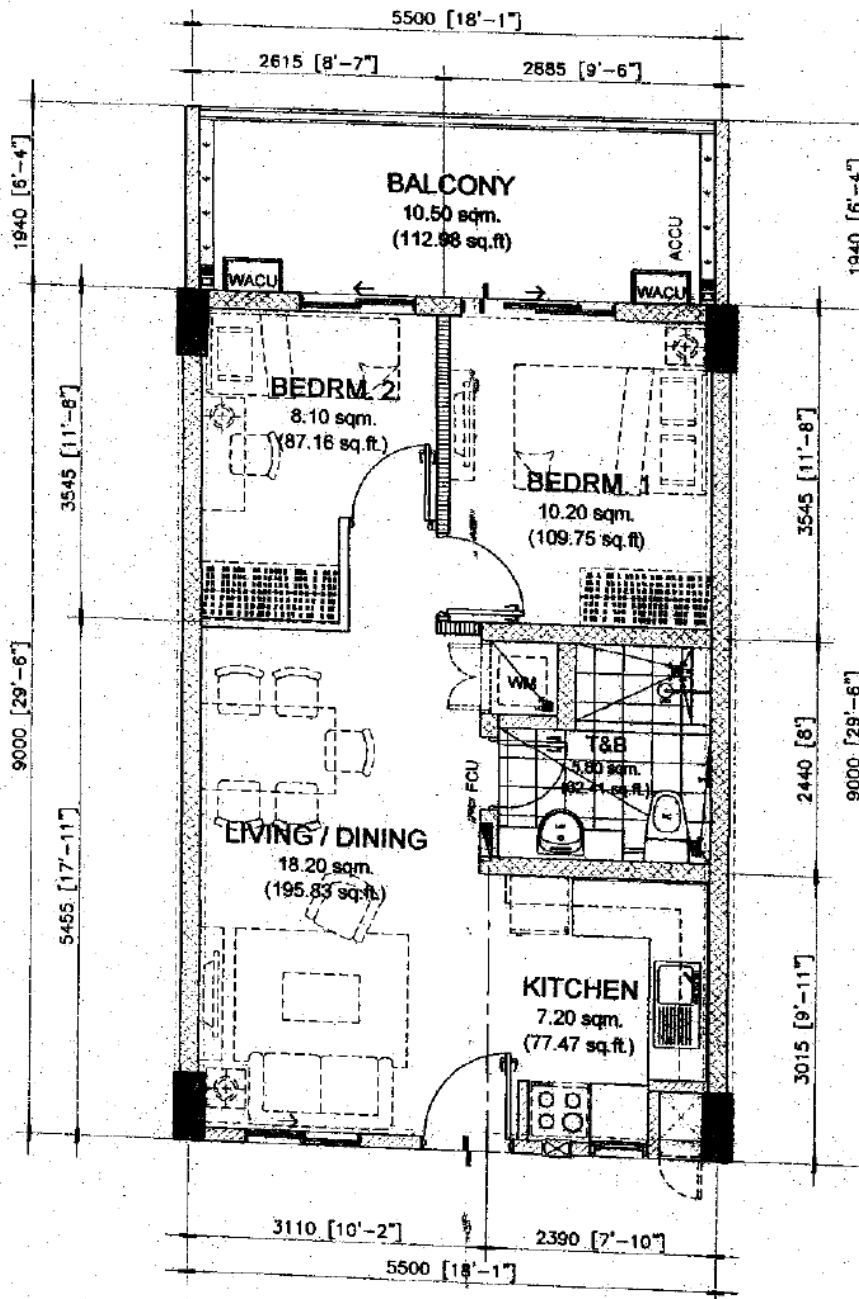

Noel 1/15/2017

NOTED BY:		
Julie		12/20/17
RMS		16/1/17
AMC		1/1/17

49.50 sq.m. 2-BR TYPE - B
INNER UNIT - 49.50 sq.m. / 532.62 sq.ft.
WITH BALCONY - 10.50 sq.m. / 112.98 sq.ft.
GROSS FLOOR AREA - 60.00 sq.m. / 645.60 sq.ft.

SCALE:

1 : 80 mtrs.


NOTE:

- DIMENSIONS & AREAS MAY VARY BASED ON ACTUAL SITE CONDITION.
- FURNITURE & APPLIANCES ARE NOT INCLUDED.
- FLOOR PLANS DEPICTED IN THIS MATERIAL ARE FOR DEMONSTRATION PURPOSES ONLY AND SHOULD NOT BE RELIED UPON AS FINAL PROJECT PLANS.
- FOR ANNOUNCEMENT PURPOSES ONLY.



UPPER GROUND FLOOR (FRONT UNITS)

INNER UNIT	AREA	
	SQ. MTR.	SQ. FT.
LIVING/DINING	18.20	195.83
KITCHEN	7.20	77.47
BEDROOM 1	10.20	109.75
BEDROOM 2	8.10	87.16
T&B	5.80	62.41
UNIT AREA	49.50	532.62
BALCONY	10.50	112.98
GR. FLR. AREA	60.00	645.60

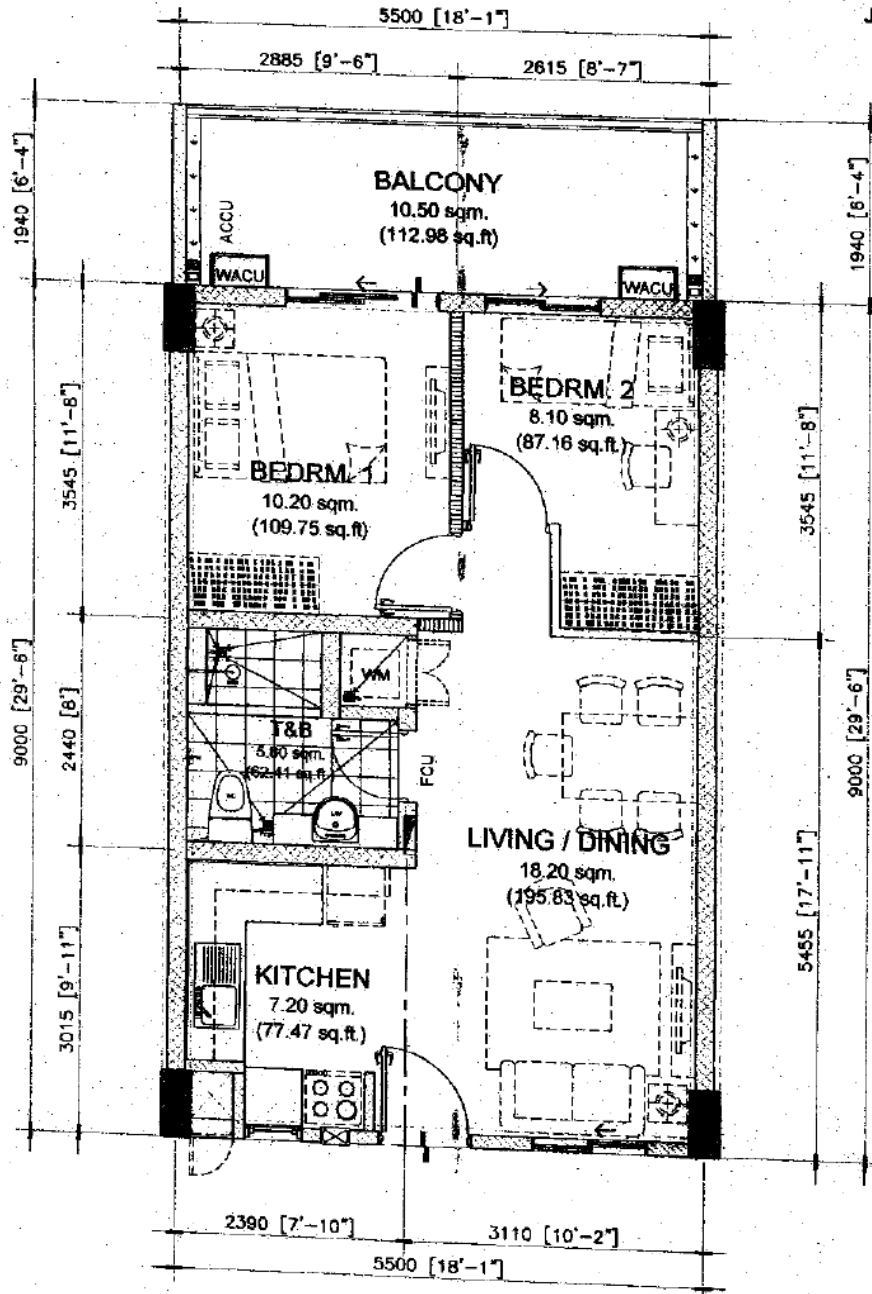

Noel *[Signature]* 1/13/2017

NOTED BY:		
Julie	<i>[Signature]</i>	<i>[Signature]</i>
RMS	<i>[Signature]</i>	<i>[Signature]</i>
AMC	<i>[Signature]</i>	<i>[Signature]</i>

49.50 sq.m. 2-BR TYPE - B.1
INNER UNIT - 49.50 sq.m. / 532.62 sq.ft.
WITH BALCONY - 10.50sq.m. / 112.98 sq.ft.
GROSS FLOOR AREA - 60.00 sq.m. / 645.60 sq.ft.

SCALE:

1 : 80 mtrs.


NOTE:

- DIMENSIONS & AREAS MAY VARY BASED ON ACTUAL SITE CONDITION.
- FURNITURE & APPLIANCES ARE NOT INCLUDED.
- FLOOR PLANS DEPICTED IN THIS MATERIAL ARE FOR DEMONSTRATION PURPOSES ONLY AND SHOULD NOT BE RELIED UPON AS FINAL PROJECT PLANS.
- FOR ANNOUNCEMENT PURPOSES ONLY.



UPPER GROUND FLOOR (FRONT UNITS)

INNER UNIT	AREA	
	SQ. MTR.	SQ. FT.
LIVING/DINING	18.20	195.83
KITCHEN	7.20	77.47
BEDROOM 1	10.20	109.75
BEDROOM 2	8.10	87.16
T&B	5.80	62.41
UNIT AREA	49.50	532.62
BALCONY	10.50	112.98
GR. FLR. AREA	60.00	645.60

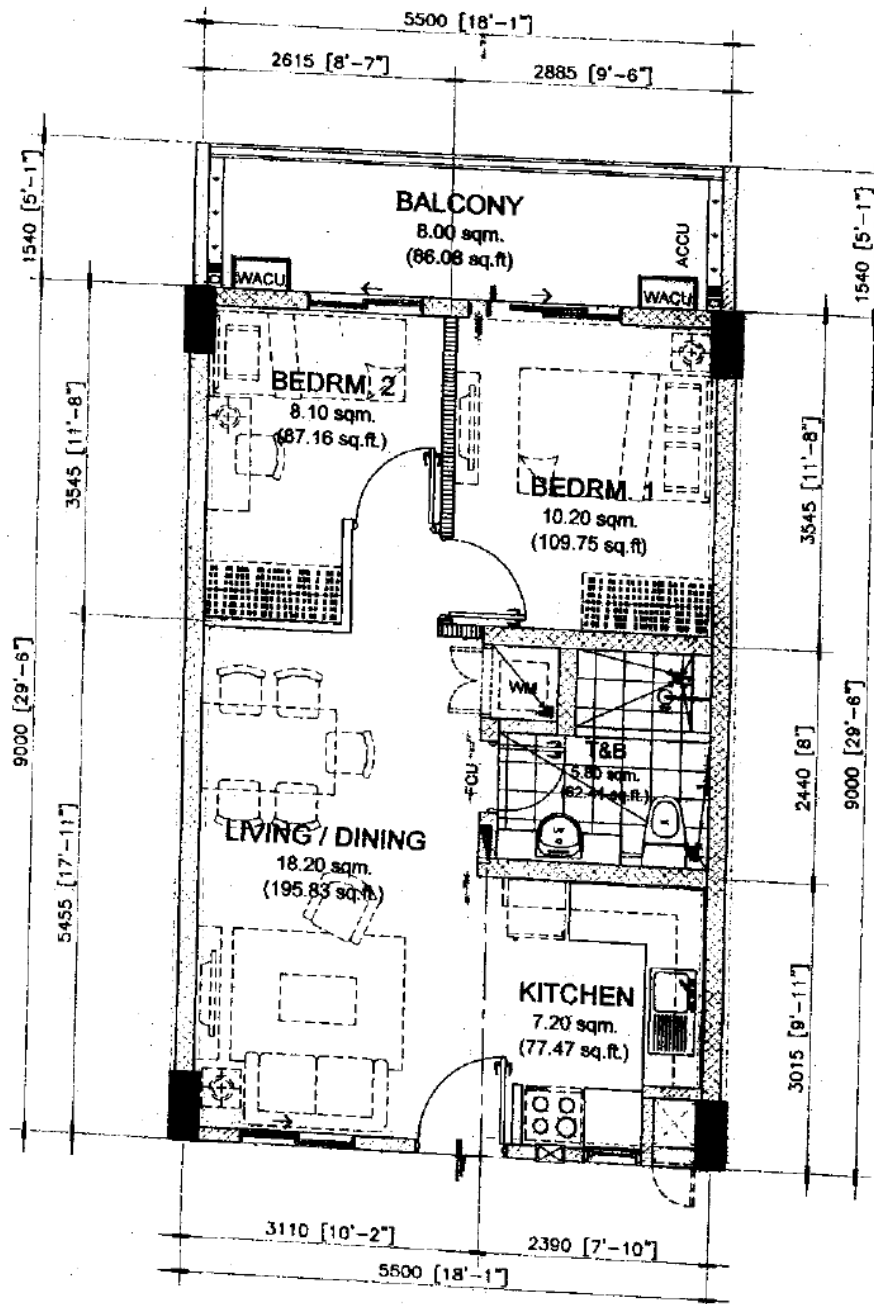

Noel *J. Khan* 1/13/2017

NOTED BY:		
Julie	<i>[Signature]</i>	<i>[Signature]</i>
RMS	<i>[Signature]</i>	<i>[Signature]</i>
AMC	<i>[Signature]</i>	<i>[Signature]</i>

49.50 sq.m. 2-BR TYPE - C
INNER UNIT - 49.50 sq.m. / 532.62 sq.ft.
WITH BALCONY - 8.00 sq.m. / 86.08 sq.ft.
GROSS FLOOR AREA - 57.50 sq.m. / 618.70 sq.ft.

SCALE:


1 : 80 mtrs.

NOTE:

- DIMENSIONS & AREAS MAY VARY BASED ON ACTUAL SITE CONDITION.
- FURNITURE & APPLIANCES ARE NOT INCLUDED.
- FLOOR PLANS DEPICTED IN THIS MATERIAL ARE FOR DEMONSTRATION PURPOSES ONLY AND SHOULD NOT BE RELIED UPON AS FINAL PROJECT PLANS.
- FOR ANNOUNCEMENT PURPOSES ONLY.

TYPICAL 2ND-8TH FLOOR

INNER UNIT	AREA	
	SQ. MTR.	SQ. FT.
LIVING/DINING	18.20	195.83
KITCHEN	7.20	77.47
BEDROOM 1	10.20	109.75
BEDROOM 2	8.10	87.16
T&B	5.80	62.41
UNIT AREA	49.50	532.62
BALCONY	8.00	86.08
GR. FLR. AREA	57.50	618.70

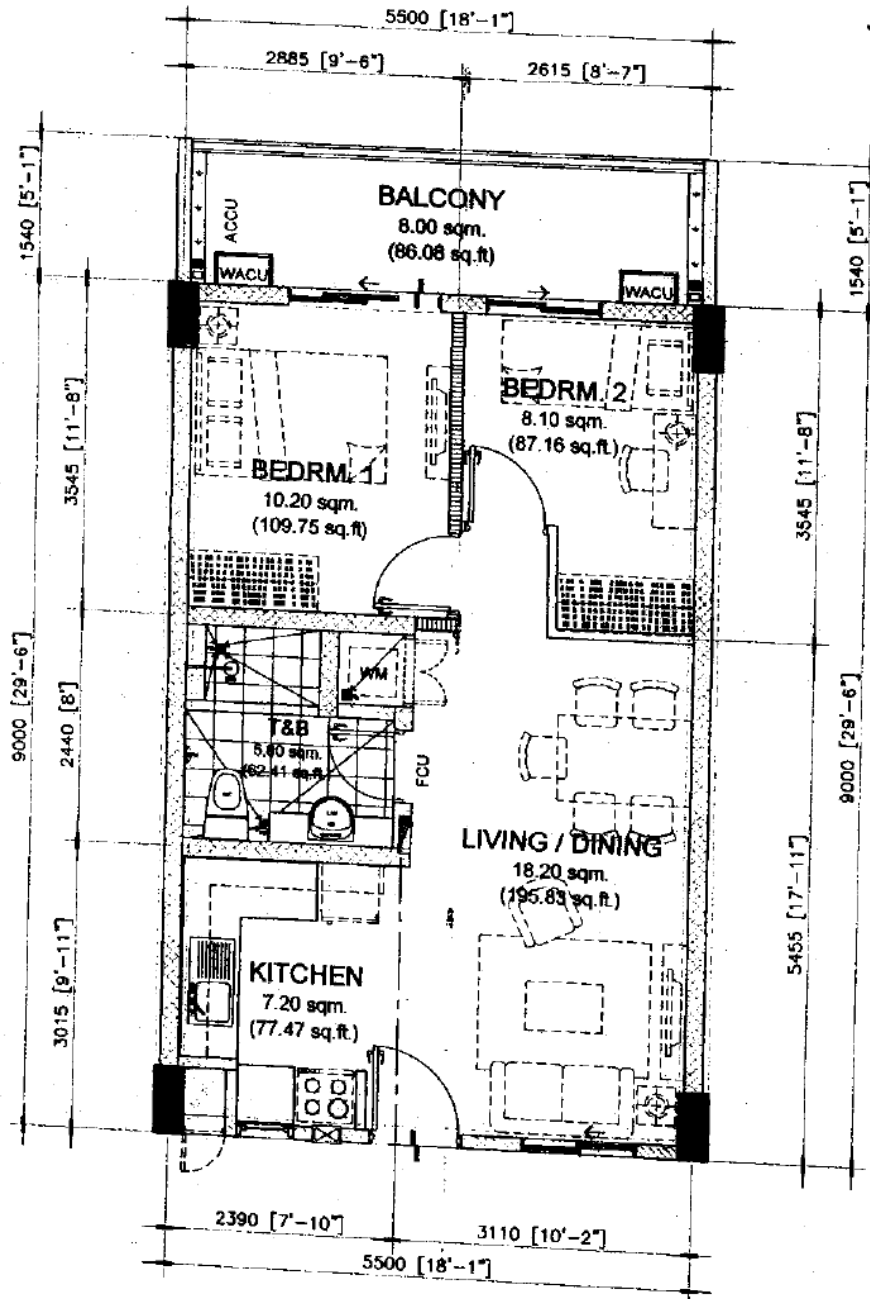

Noel 1/13/2017

NOTED BY:		
Julie	<i>[Signature]</i>	13 Jan
RMS	<i>[Signature]</i>	16 Jan
AMC	<i>[Signature]</i>	17

49.50 sq.m. 2-BR TYPE - C.1
INNER UNIT - 49.50 sq.m. / 532.62 sq.ft.
WITH BALCONY - 8.00 sq.m. / 86.08 sq.ft.
GROSS FLOOR AREA - 57.50 sq.m. / 618.70 sq.ft.

SCALE:


1 : 80 mtrs.

NOTE:

- DIMENSIONS & AREAS MAY VARY BASED ON ACTUAL SITE CONDITION.
- FURNITURE & APPLIANCES ARE NOT INCLUDED.
- FLOOR PLANS DEPICTED IN THIS MATERIAL ARE FOR DEMONSTRATION PURPOSES ONLY AND SHOULD NOT BE RELIED UPON AS FINAL PROJECT PLANS.
- FOR ANNOUNCEMENT PURPOSES ONLY.

TYPICAL 2ND-6TH FLOOR

INNER UNIT	AREA	
	SQ. MTR.	SQ. FT.
LIVING/DINING	18.20	195.83
KITCHEN	7.20	77.47
BEDROOM 1	10.20	109.75
BEDROOM 2	8.10	87.16
T&B	5.80	62.41
UNIT AREA	49.50	532.62
BALCONY	8.00	86.08
GR. FLR. AREA	57.50	618.70

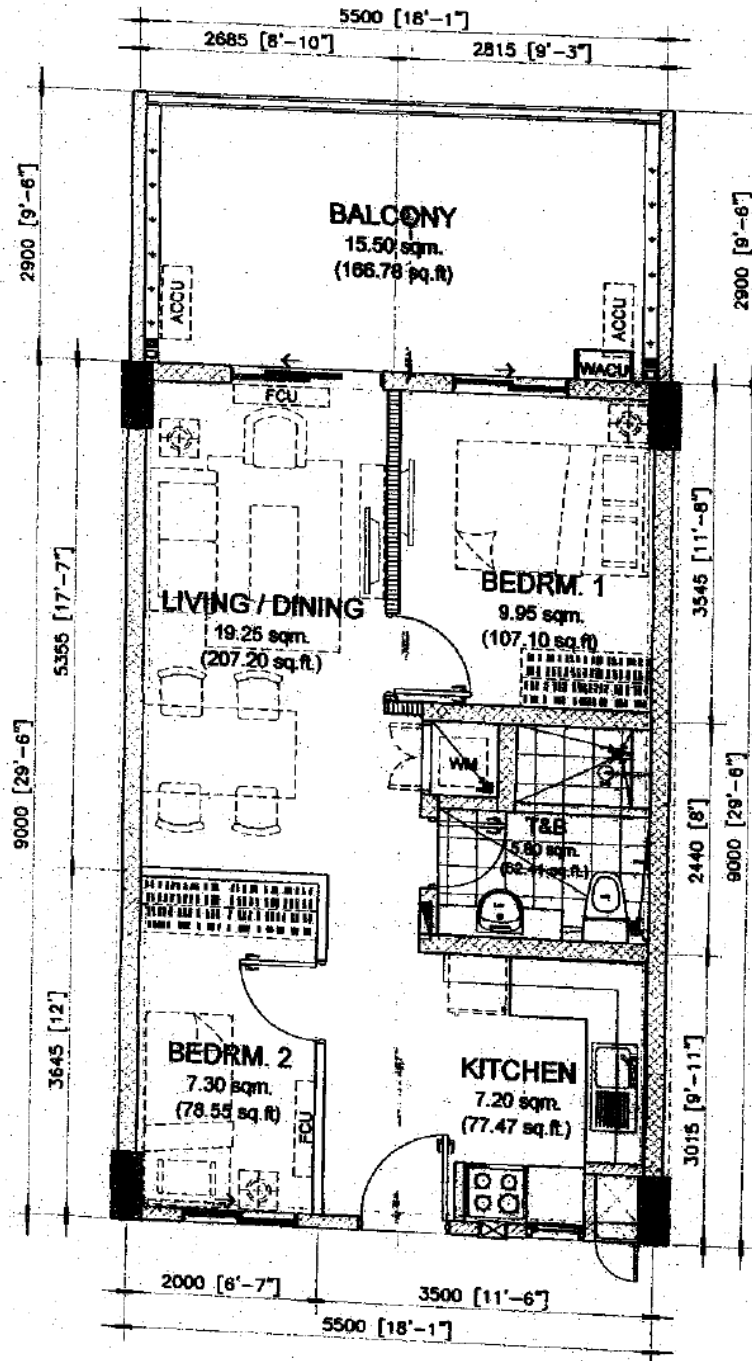

49.50 sq.m. 2-BR TYPE - D
INNER UNIT - 49.50 sq.m. / 532.62 sq.ft.
WITH BALCONY - 15.50 sq.m. / 166.78 sq.ft.
GROSS FLOOR AREA - 65.00 sq.m. / 699.40 sq.ft.

SCALE:

1 : 80 mtrs.

NOTE:

- DIMENSIONS & AREAS MAY VARY BASED ON ACTUAL SITE CONDITION.
- FURNITURE & APPLIANCES ARE NOT INCLUDED.
- FLOOR PLANS DEPICTED IN THIS MATERIAL ARE FOR DEMONSTRATION PURPOSES ONLY AND SHOULD NOT BE RELIED UPON AS FINAL PROJECT PLANS.
- FOR ANNOUNCEMENT PURPOSES ONLY.

UPPER GROUND FLOOR (REAR UNITS)


INNER UNIT	AREA	
	SQ. MTR.	SQ. FT.
LIVING/DINING	19.25	207.20
KITCHEN	7.20	77.47
BEDROOM 1	9.95	107.10
BEDROOM 2	7.30	78.55
T&B	5.80	62.41
UNIT AREA	49.50	532.62
BALCONY	15.50	166.78
GR. FLR. AREA	65.00	699.40

Noel 28/Jan 1/18/2017

NOTED BY:

Julie	<i>[Signature]</i>	18 Jan 17
RMS	<i>[Signature]</i>	16 Jan 17
AMC	<i>[Signature]</i>	11 Jan 17



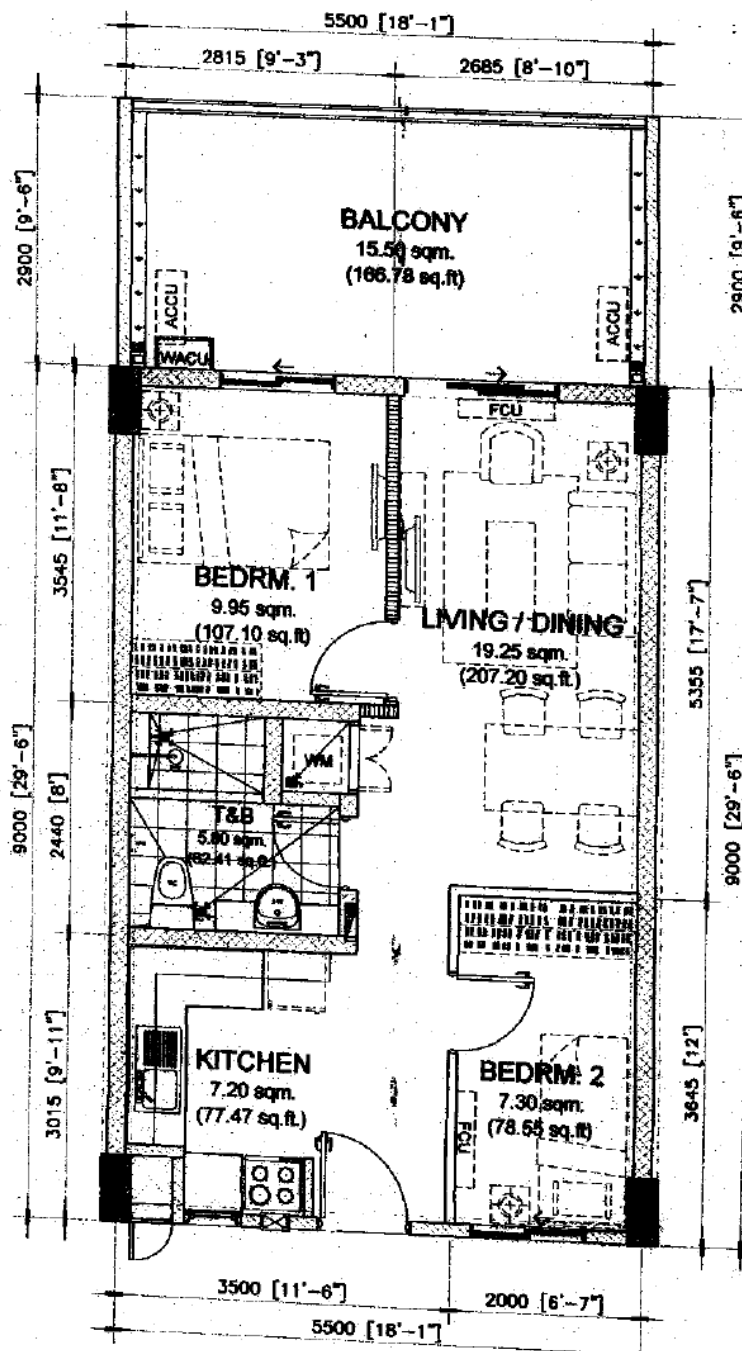

Noel 1/13/2017

NOTED BY:		
Julie	[Signature]	13 Jan 17
RMS	[Signature]	16 Jan 17
AMC	[Signature]	11 Jan 17

49.50 sq.m. 2-BR TYPE - D.1
INNER UNIT - 49.50 sq.m. / 532.62 sq.ft.
WITH BALCONY - 15.50 sq.m. / 166.78 sq.ft.
GROSS FLOOR AREA - 65.00 sq.m. / 699.40 sq.ft.

SCALE:


1 : 80 mtrs.

NOTE:

- DIMENSIONS & AREAS MAY VARY BASED ON ACTUAL SITE CONDITION.
- FURNITURE & APPLIANCES ARE NOT INCLUDED.
- FLOOR PLANS DEPICTED IN THIS MATERIAL ARE FOR DEMONSTRATION PURPOSES ONLY AND SHOULD NOT BE RELIED UPON AS FINAL PROJECT PLANS.
- FOR ANNOUNCEMENT PURPOSES ONLY.

UPPER GROUND FLOOR (REAR UNITS)

INNER UNIT	AREA	
	SQ. MTR.	SQ. FT.
LIVING/DINING	19.25	207.20
KITCHEN	7.20	77.47
BEDROOM 1	9.95	107.10
BEDROOM 2	7.30	78.65
T&B	5.80	62.41
UNIT AREA	49.50	532.62
BALCONY	15.50	166.78
GR. FLR. AREA	65.00	699.40

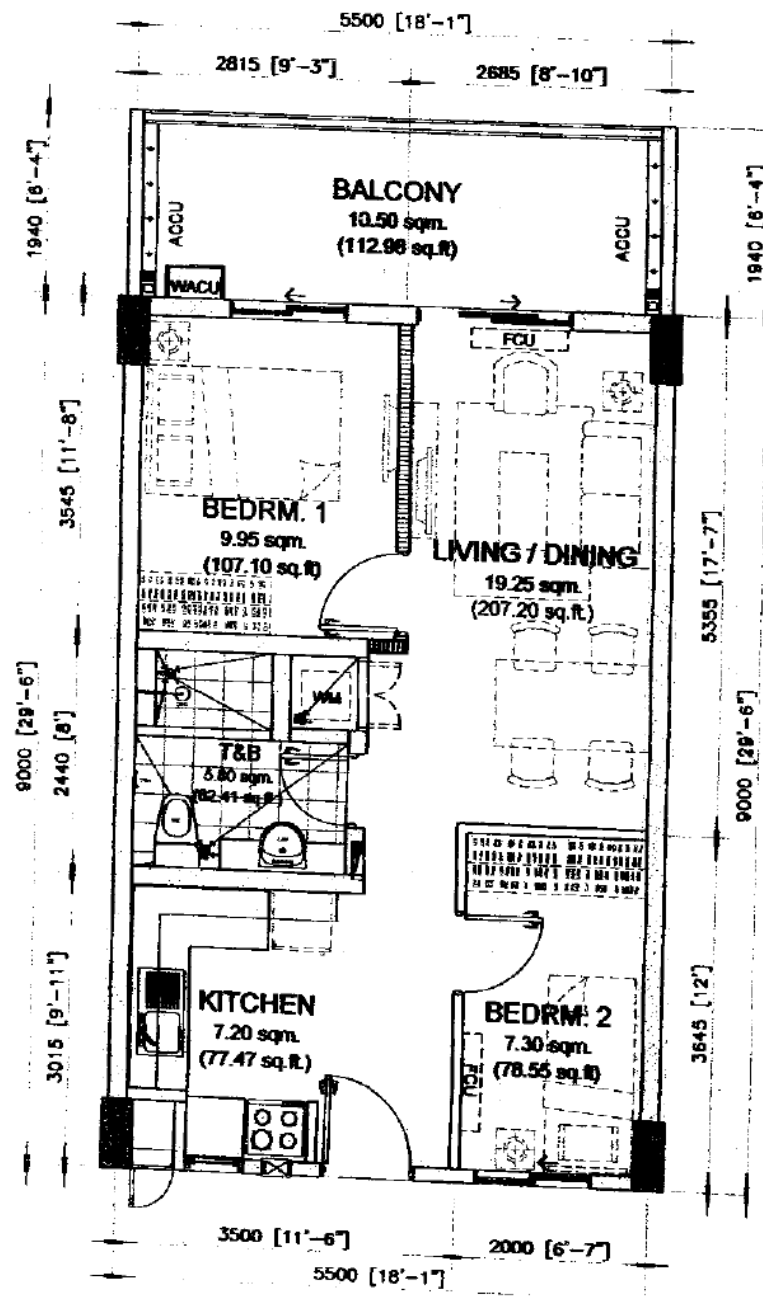

Noel *[Signature]* 1/13/2017

Julie	<i>[Signature]</i>	<i>[Signature]</i>
RMS	<i>[Signature]</i>	<i>[Signature]</i>
AMC	<i>[Signature]</i>	<i>[Signature]</i>

49.50 sq.m. 2-BR TYPE - E.1
INNER UNIT - 49.50 sq.m. / 532.62 sq.ft.
WITH BALCONY - 10.50 sq.m. / 112.98 sq.ft.
GROSS FLOOR AREA - 60.00 sq.m. / 645.60 sq.ft.

SCALE:

1 : 80 mtrs.


NOTE:

- DIMENSIONS & AREAS MAY VARY BASED ON ACTUAL SITE CONDITION.
- FURNITURE & APPLIANCES ARE NOT INCLUDED.
- FLOOR PLANS DEPICTED IN THIS MATERIAL ARE FOR DEMONSTRATION PURPOSES ONLY AND SHOULD NOT BE RELIED UPON AS FINAL PROJECT PLANS.
- FOR ANNOUNCEMENT PURPOSES ONLY.



UPPER GROUND FLOOR (FRONT UNITS)

INNER UNIT	AREA	
	SQ. MTR.	SQ. FT.
LIVING/DINING	19.25	207.20
KITCHEN	7.20	77.47
BEDROOM 1	9.95	107.10
BEDROOM 2	7.30	78.55
T&B	5.80	62.41
UNIT AREA	49.50	532.62
BALCONY	10.50	112.98
GR. FLR. AREA	60.00	645.60

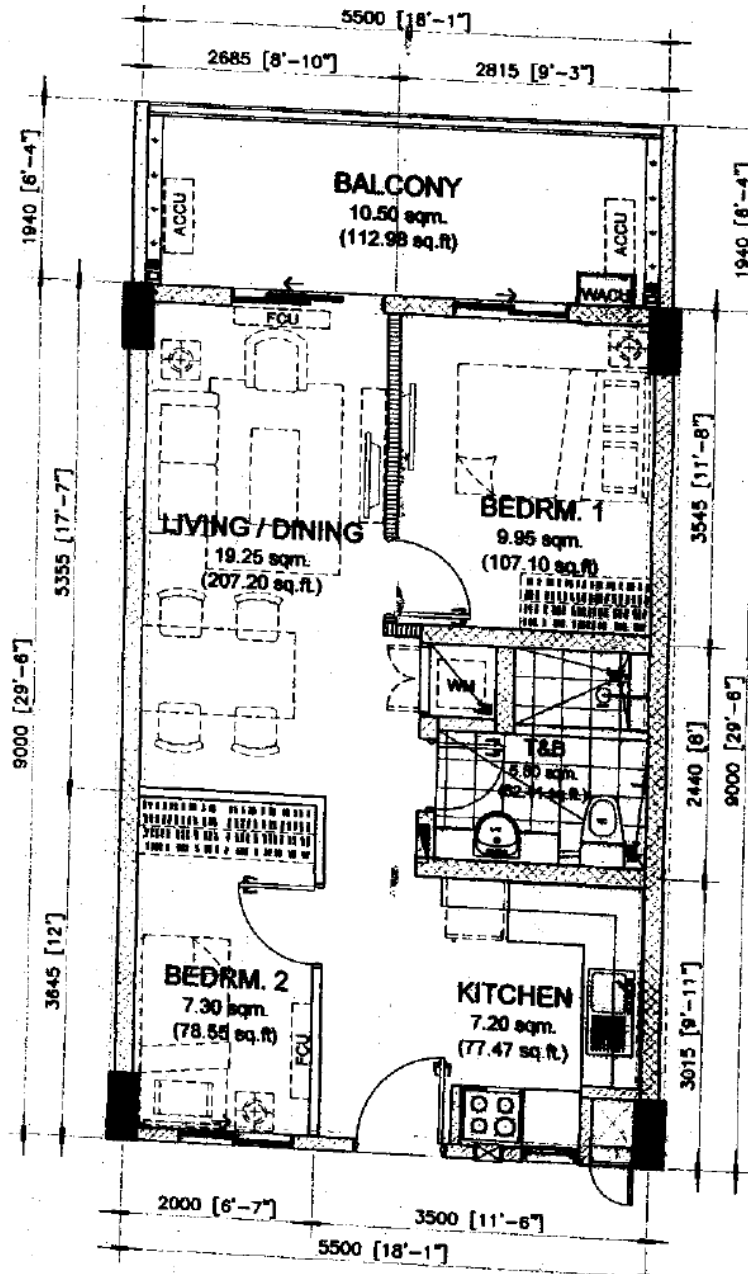

Noel *[Signature]* 11/13/2017

NOTED BY:		
Julie	<i>[Signature]</i>	<i>[Signature]</i>
RMS	<i>[Signature]</i>	<i>[Signature]</i>
AMC	<i>[Signature]</i>	<i>[Signature]</i>

49.50 sq.m. 2-BR TYPE - E.1
INNER UNIT - 49.50 sq.m. / 532.62 sq.ft.
WITH BALCONY - 10.50 sq.m. / 112.98 sq.ft.
GROSS FLOOR AREA - 60.00 sq.m. / 645.60 sq.ft.

SCALE:


1 : 80 mtrs.

NOTE:

- DIMENSIONS & AREAS MAY VARY BASED ON ACTUAL SITE CONDITION.
- FURNITURE & APPLIANCES ARE NOT INCLUDED.
- FLOOR PLANS DEPICTED IN THIS MATERIAL ARE FOR DEMONSTRATION PURPOSES ONLY AND SHOULD NOT BE RELIED UPON AS FINAL PROJECT PLANS.
- FOR ANNOUNCEMENT PURPOSES ONLY.

UPPER GROUND FLOOR (FRONT UNITS)

INNER UNIT	AREA	
	SQ. MTR.	SQ. FT.
LIVING/DINING	19.25	207.20
KITCHEN	7.20	77.47
BEDROOM 1	9.95	107.10
BEDROOM 2	7.30	78.55
T&B	5.80	62.41
UNIT AREA	49.50	532.62
BALCONY	10.50	112.98
GR. FLR. AREA	60.00	645.60

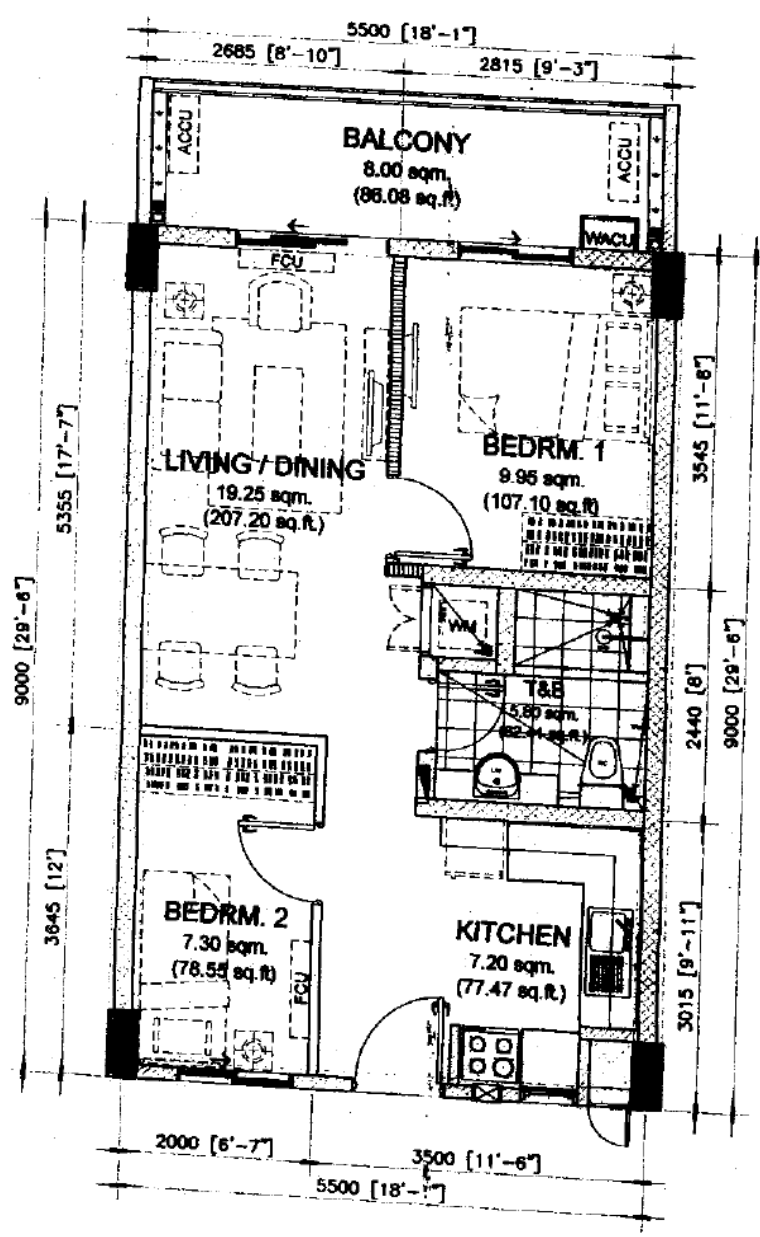

Noel 1/13/2017

NOTED BY:		
Julie	12 Jan 17	
RMS	16 Jan	
AMC	11 Jan	


49.50 sq.m. 2-BR TYPE - F
INNER UNIT - 49.50 sq.m. / 532.62 sq.ft.
WITH BALCONY - 8.00 sq.m. / 86.08 sq.ft.
GROSS FLOOR AREA - 57.50 sq.m. / 618.70 sq.ft.

SCALE: 1 : 80 mtrs.

- NOTE:
- DIMENSIONS & AREAS MAY VARY BASED ON ACTUAL SITE CONDITION.
 - FURNITURE & APPLIANCES ARE NOT INCLUDED.
 - FLOOR PLANS DEPICTED IN THIS MATERIAL ARE FOR DEMONSTRATION PURPOSES ONLY AND SHOULD NOT BE RELIED UPON AS FINAL PROJECT PLANS.
 - FOR ANNOUNCEMENT PURPOSES ONLY.



INNER UNIT	TYPICAL 2ND-6TH FLOOR AREA	
	SQ. MTR.	SQ. FT.
LIVING/DINING	19.25	207.20
KITCHEN	7.20	77.47
BEDROOM 1	9.95	107.10
BEDROOM 2	7.30	78.55
T&B	5.80	62.41
UNIT AREA	49.50	532.62
BALCONY	8.00	86.08
GR. FLR. AREA	57.50	618.70

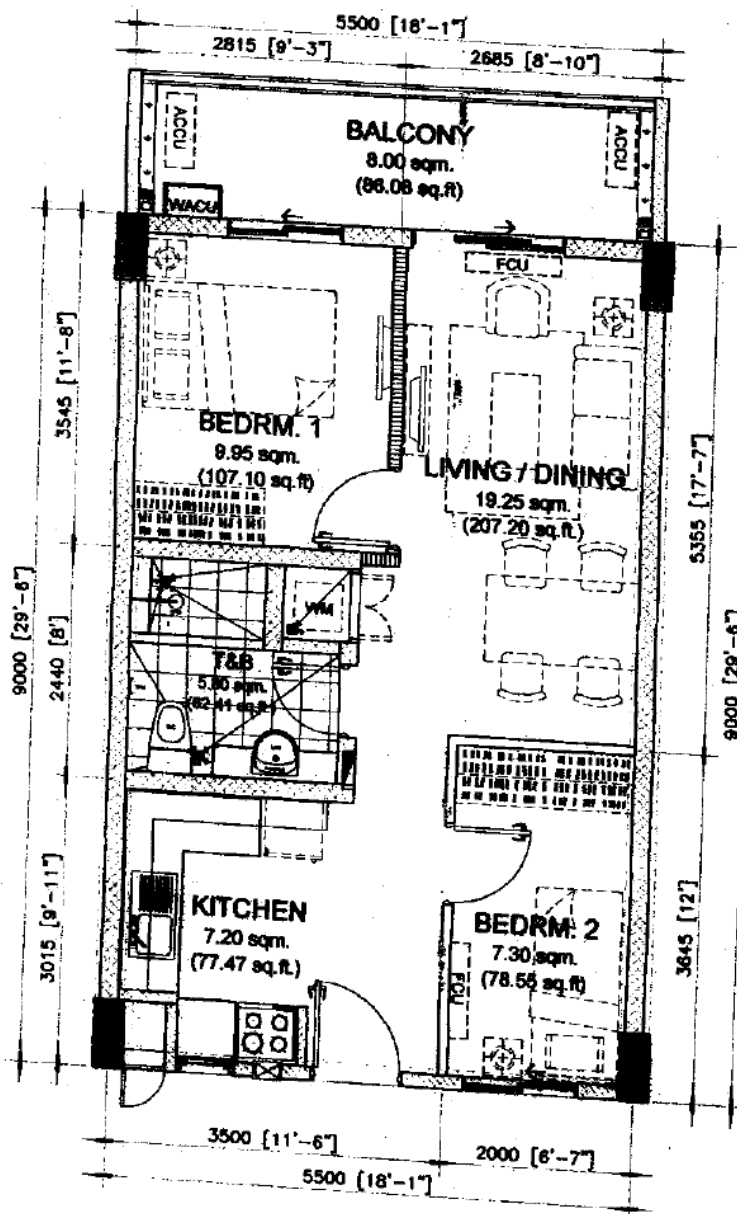

Noel *Nguyen* 1/13/2017

NOTED BY:		
Julie	<i>[Signature]</i>	<i>[Signature]</i>
RMS	<i>[Signature]</i>	<i>[Signature]</i>
AMC	<i>[Signature]</i>	<i>[Signature]</i>

49.50 sq.m. 2-BR TYPE - F.1
INNER UNIT - 49.50 sq.m. / 532.62 sq.ft.
WITH BALCONY - 8.00 sq.m / 86.08 sq.ft.
GROSS FLOOR AREA - 57.50 sq.m / 618.70 sq.ft.

SCALE:

1 : 80 mtrs.

NOTE:

- DIMENSIONS & AREAS MAY VARY BASED ON ACTUAL SITE CONDITION.
- FURNITURE & APPLIANCES ARE NOT INCLUDED.
- FLOOR PLANS DEPICTED IN THIS MATERIAL ARE FOR DEMONSTRATION PURPOSES ONLY AND SHOULD NOT BE RELIED UPON AS FINAL PROJECT PLANS.
- FOR ANNOUNCEMENT PURPOSES ONLY.



TYPICAL 2ND-6TH FLOOR

INNER UNIT	AREA	
	SQ. MTR.	SQ. FT.
LIVING/DINING	19.25	207.20
KITCHEN	7.20	77.47
BEDROOM 1	9.95	107.10
BEDROOM 2	7.30	78.55
T&B	5.80	62.41
UNIT AREA	49.50	532.62
BALCONY	8.00	86.08
GR. FLR. AREA	57.50	618.70



END UNIT	AREA	
	SQ. MTR.	SQ. FT.
LIVING/DINING	26.00	279.76
KITCHEN	6.75	72.63
BEDROOM 1	10.80	116.21
BEDROOM 2	9.90	106.52
BEDROOM 3	7.30	78.55
T&B 1	5.15	55.41
T&B 2	4.10	44.12
UNIT AREA	70.00	753.20
BALCONY 1	18.50	199.06
BALCONY 2	5.50	59.18
GR. FLR. AREA	94.00	1011.44

NOTED BY:

NOTED BY:		
JULIE	<i>[Signature]</i>	12/20/01
RMS	<i>[Signature]</i>	16/20/01
AMC	<i>[Signature]</i>	1/17

70.00 sq.m. 3-BR TYPE - A
END UNIT - 70.00 sq.m. / 753.20 sq.ft.
WITH 2 BALCONIES - 18.50 sq.m. / 199.06 sq.ft.
- 5.50 sq.m. / 59.18 sq.ft.
GROSS FLOOR AREA - 94.00 sq.m. / 1011.44 sq.ft.
SCALE:


SCALE:

1 : 80 mtrs.

NOTE:

- DIMENSIONS & AREAS MAY VARY BASED ON ACTUAL SITE CONDITION.
- FURNITURE & APPLIANCES ARE NOT INCLUDED.
- FLOOR PLANS DEPICTED IN THIS MATERIAL ARE FOR DEMONSTRATION PURPOSES ONLY AND SHOULD NOT BE RELIED UPON AS FINAL PROJECT PLANS.
- FOR ANNOUNCEMENT PURPOSES ONLY.



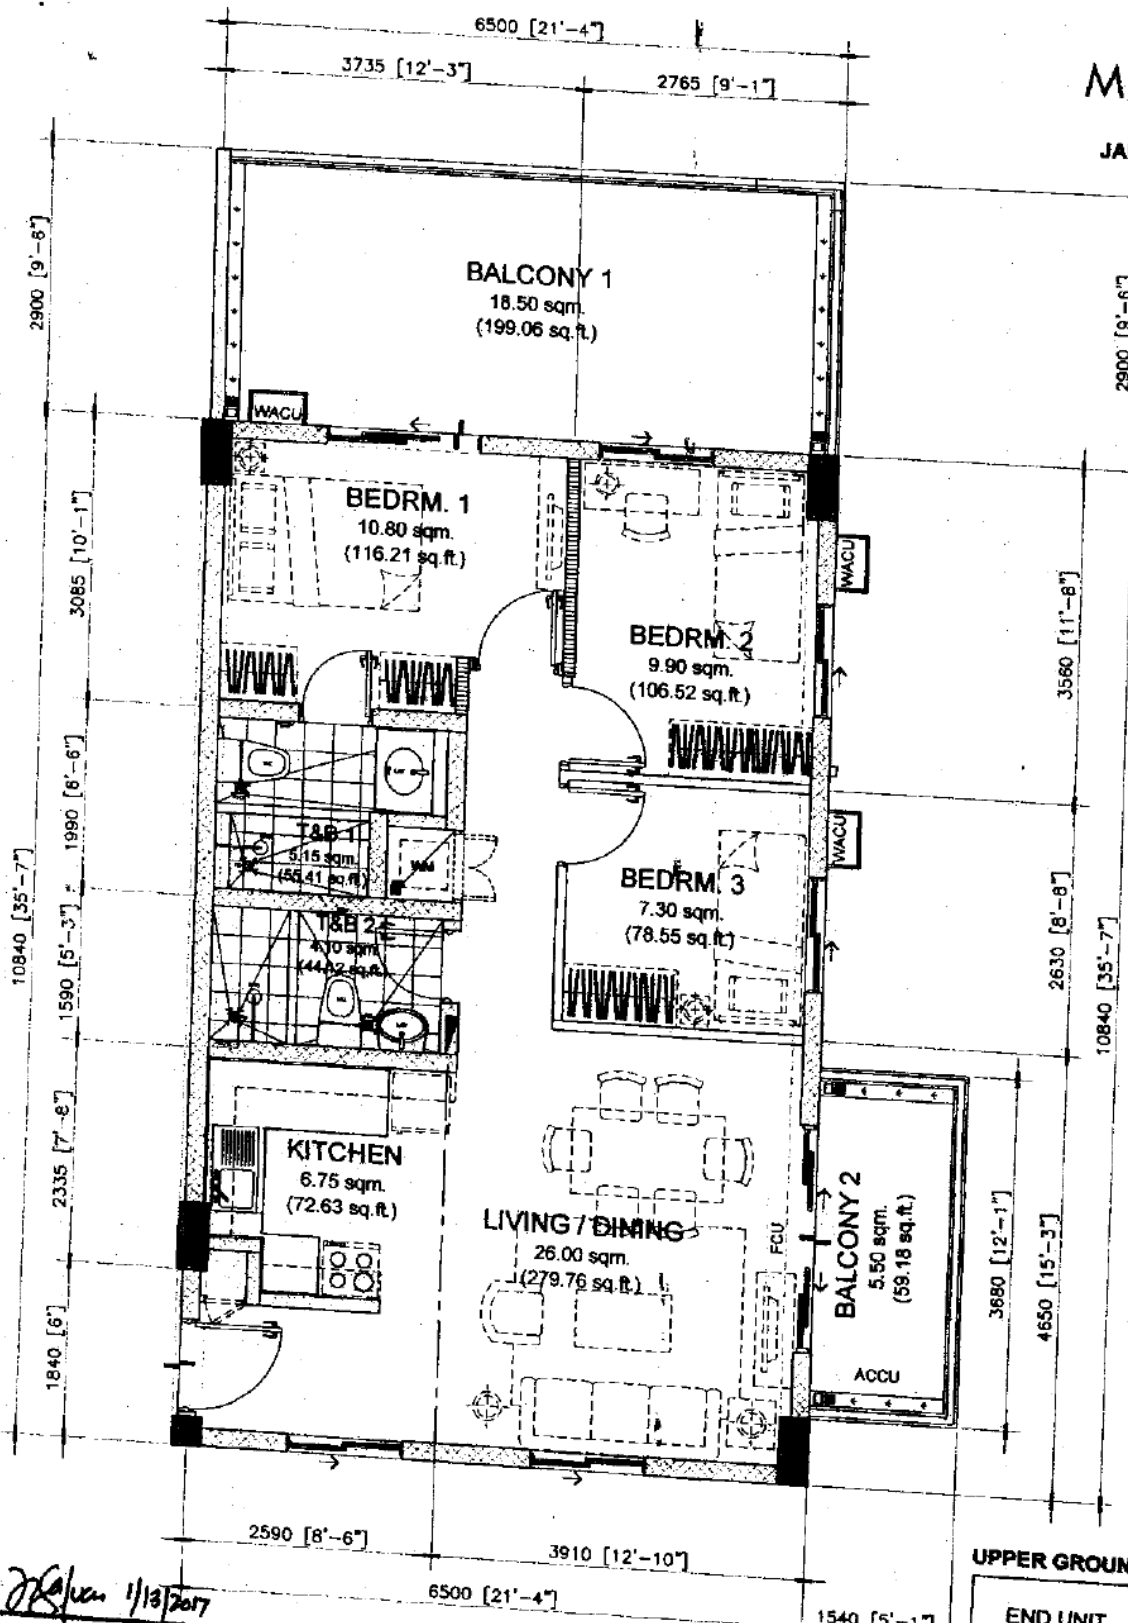

UPPER GROUND FLOOR (REAR UNITS)

END UNIT	AREA	
	SQ. MTR.	SQ. FT.
LIVING/DINING	26.00	279.76
KITCHEN	6.75	72.63
BEDROOM 1	10.80	116.21
BEDROOM 2	9.90	106.52
BEDROOM 3	7.30	78.55
T&B 1	5.15	55.41
T&B 2	4.10	44.12
UNIT AREA	70.00	753.20
BALCONY 1	18.50	199.06
BALCONY 2	5.50	59.18
GR. FLR. AREA	94.00	1011.44

70.00 sq.m. 3-BR TYPE - A.1

END UNIT - 70.00 sq.m. / 753.20 sq.ft.
WITH 2 BALCONIES - 18.50 sq.m. / 199.06 sq.ft.
- 5.50 sq.m. / 59.18 sq.ft.

GROSS FLOOR AREA - 94.00 sq.m. / 1011.44 sq.ft.

SCALE:

1 : 80 mtrs.

NOTE:

- DIMENSIONS & AREAS MAY VARY BASED ON ACTUAL SITE CONDITION.
- FURNITURE & APPLIANCES ARE NOT INCLUDED.
- FLOOR PLANS DEPICTED IN THIS MATERIAL ARE FOR DEMONSTRATION PURPOSES ONLY AND SHOULD NOT BE RELIED UPON AS FINAL PROJECT PLANS.
- FOR ANNOUNCEMENT PURPOSES ONLY.

Noel 1/13/2017

NOTED BY:


Julie	RMS	AMC





MULBERRY
PLACE

JAN. 12, 2016-DE-17-01-018

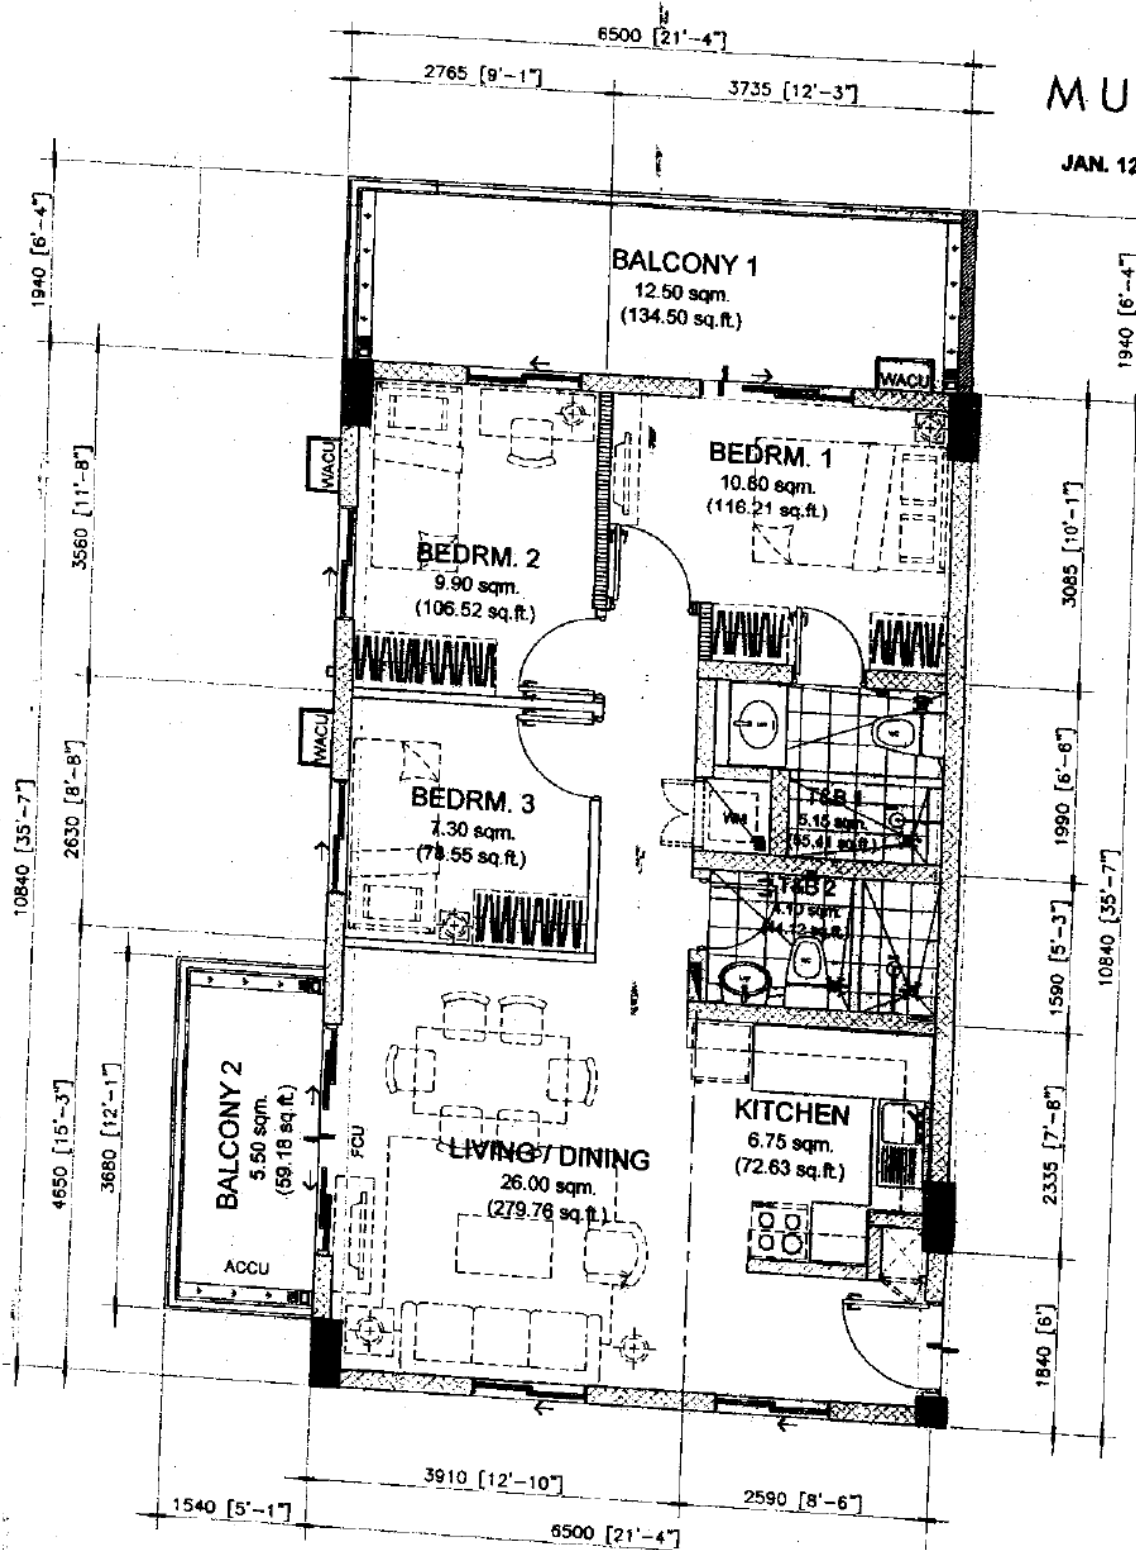

Noel 1/13/2017

NOTED BY:		
Julie	[Signature]	[Signature]
RMS	[Signature]	[Signature]
AMC	[Signature]	[Signature]

70.00 sq.m. 3-BR TYPE - B

END UNIT - 70.00 sq.m. / 753.20 sq.ft.

WITH 2 BALCONIES - 12.50 sq.m. / 134.50 sq.ft.
- 5.50 sq.m. / 59.18 sq.ft.

GROSS FLOOR AREA - 88.00 sq.m. / 946.88 sq.ft.

SCALE:

1 : 80 mtrs.

NOTE:

- DIMENSIONS & AREAS MAY VARY BASED ON ACTUAL SITE CONDITION.
- FURNITURE & APPLIANCES ARE NOT INCLUDED.
- FLOOR PLANS DEPICTED IN THIS MATERIAL ARE FOR DEMONSTRATION PURPOSES ONLY AND SHOULD NOT BE RELIED UPON AS FINAL PROJECT PLANS.
- FOR ANNOUNCEMENT PURPOSES ONLY.



UPPER GROUND FLOOR (FRONT UNITS)

END UNIT	AREA	
	SQ. MTR.	SQ. FT.
LIVING/DINING	26.00	279.76
KITCHEN	6.75	72.63
BEDROOM 1	10.80	116.21
BEDROOM 2	9.90	106.52
BEDROOM 3	7.30	78.55
T&B 1	5.15	55.41
T&B 2	4.10	44.12
UNIT AREA	70.00	753.20
BALCONY 1	12.50	134.50
BALCONY 2	5.50	59.18
GR. FLR. AREA	88.00	946.88

22

JAN. 12, 2016-DE-17-01-018




NOTED BY:		
Julie	<i>[Signature]</i>	12/26/77
RMS	<i>[Signature]</i>	12/26/77
AMC	<i>[Signature]</i>	12/26/77

1 : 80 mtrs.

- DIMENSIONS & AREAS MAY VARY BASED ON ACTUAL SITE CONDITION.
- FURNITURE & APPLIANCES ARE NOT INCLUDED.
- FLOOR PLANS DEPICTED IN THIS MATERIAL ARE FOR DEMONSTRATION PURPOSES ONLY AND SHOULD NOT BE RELIED UPON AS FINAL PROJECT PLANS.
- FOR ANNOUNCEMENT PURPOSES ONLY.



END UNIT	AREA	
	SQ. MTR.	SQ. FT.
LIVING/DINING	26.00	279.76
KITCHEN	6.75	72.63
BEDROOM 1	10.80	116.21
BEDROOM 2	9.90	106.52
BEDROOM 3	7.30	78.55
T&B 1	5.15	55.41
T&B 2	4.10	44.12
UNIT AREA	70.00	753.20
BALCONY 1	12.50	134.50
BALCONY 2	5.50	59.18
GR. FLR. AREA	88.00	946.88

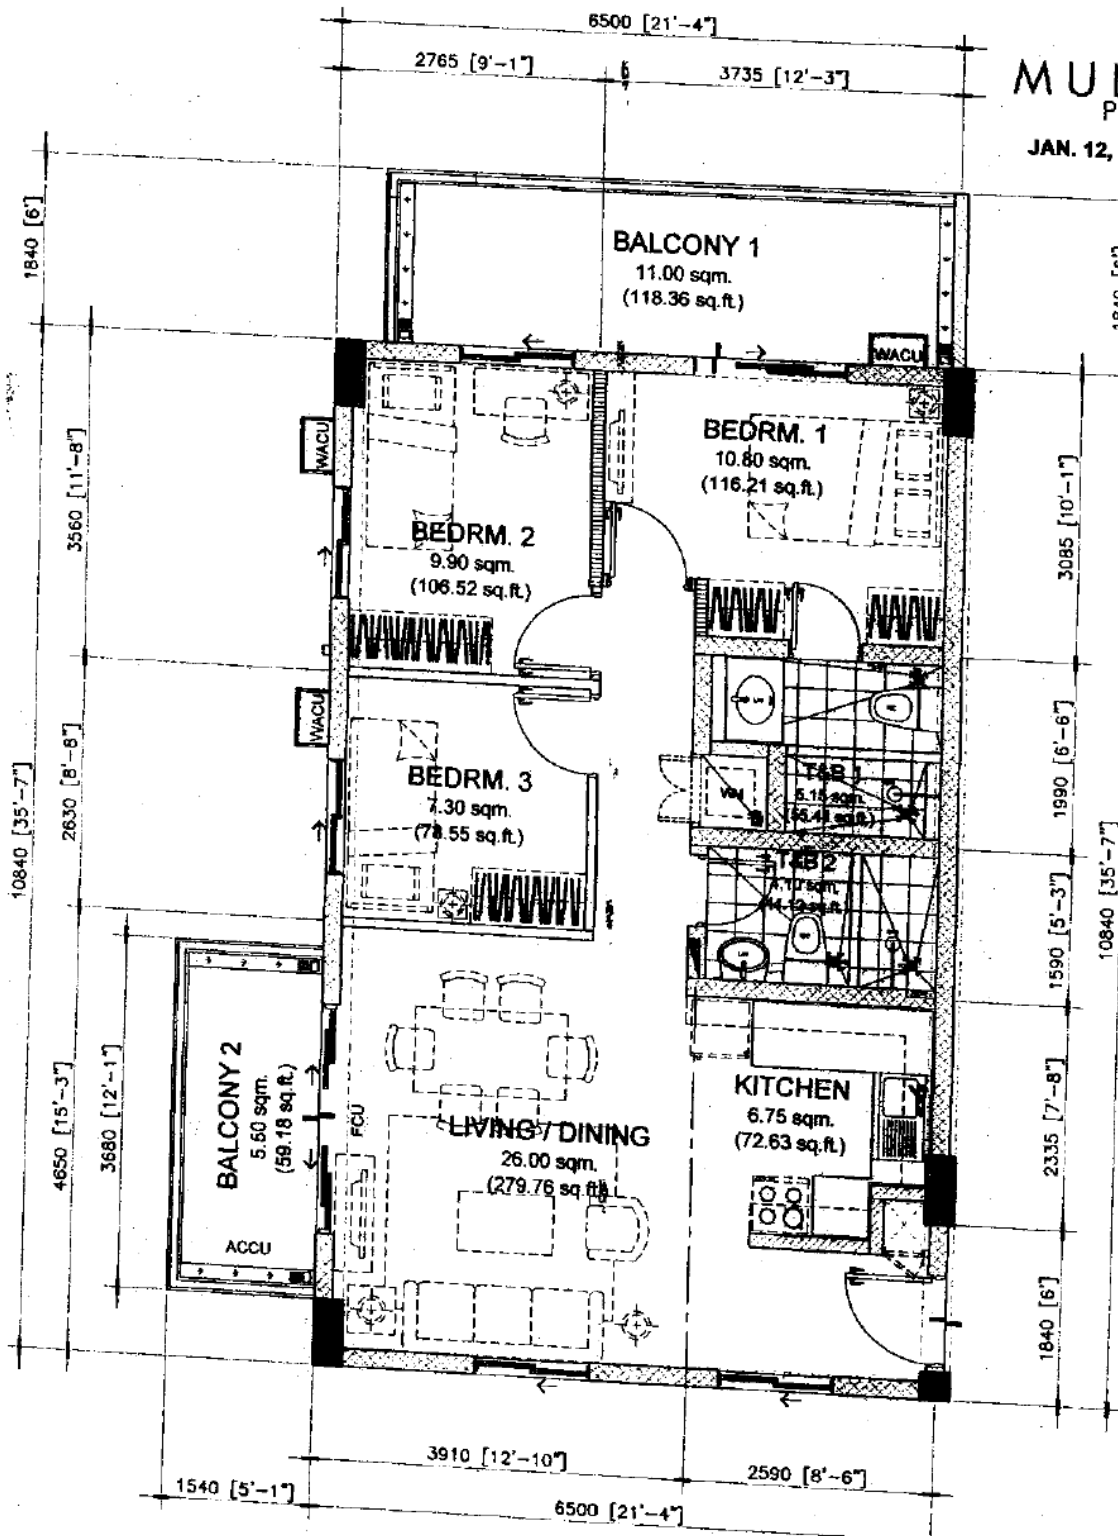

Noel 1/13/2017

NOTED BY:		
Julie	Calu	Kalan
RMS	Sam	Kwan
AMC	Qin	Lin

70.00 sq.m. 3-BR TYPE - C
END UNIT - 70.00 sq.m. / 753.20 sq.ft.
WITH 2 BALCONIES - 11.00 sq.m. / 118.36 sq.ft.
- 5.50 sq.m. / 59.18 sq.ft.
GROSS FLOOR AREA - 86.50 sq.m. / 930.74 sq.ft.

SCALE:

1 : 80 mtrs.

NOTE:

- DIMENSIONS & AREAS MAY VARY BASED ON ACTUAL SITE CONDITION.
- FURNITURE & APPLIANCES ARE NOT INCLUDED.
- FLOOR PLANS DEPICTED IN THIS MATERIAL ARE FOR DEMONSTRATION PURPOSES ONLY AND SHOULD NOT BE RELIED UPON AS FINAL PROJECT PLANS.
- FOR ANNOUNCEMENT PURPOSES ONLY.

TYPICAL 2ND-6TH FLOOR

END UNIT	AREA	
	SQ. MTR.	SQ. FT.
LIVING/DINING	26.00	279.76
KITCHEN	6.75	72.63
BEDROOM 1	10.80	116.21
BEDROOM 2	9.90	106.52
BEDROOM 3	7.30	78.55
T&B 1	5.15	55.41
T&B 2	4.10	44.12
UNIT AREA	70.00	753.20
BALCONY 1	11.00	118.36
BALCONY 2	5.50	59.18
GR. FLR. AREA	86.50	930.74





NOTED BY:


1 : 80 mtrs.

NOTES

- DIMENSIONS & AREAS MAY VARY BASED ON ACTUAL SITE CONDITION.
- FURNITURE & APPLIANCES ARE NOT INCLUDED.
- FLOOR PLANS DEPICTED IN THIS MATERIAL ARE FOR DEMONSTRATION PURPOSES ONLY AND SHOULD NOT BE RELIED UPON AS FINAL PROJECT PLANS.
- FOR ANNOUNCEMENT PURPOSES ONLY.

END UNIT	AREA	
	SQ. MTR.	SQ. FT.
LIVING/DINING	26.00	279.76
KITCHEN	6.75	72.63
BEDROOM 1	10.80	116.21
BEDROOM 2	9.90	106.52
BEDROOM 3	7.30	78.55
T&B 1	5.15	55.41
T&B 2	4.10	44.12
UNIT AREA	70.00	753.20
BALCONY 1	11.00	118.36
BALCONY 2	5.50	59.18
GR. FLR. AREA	86.50	930.74




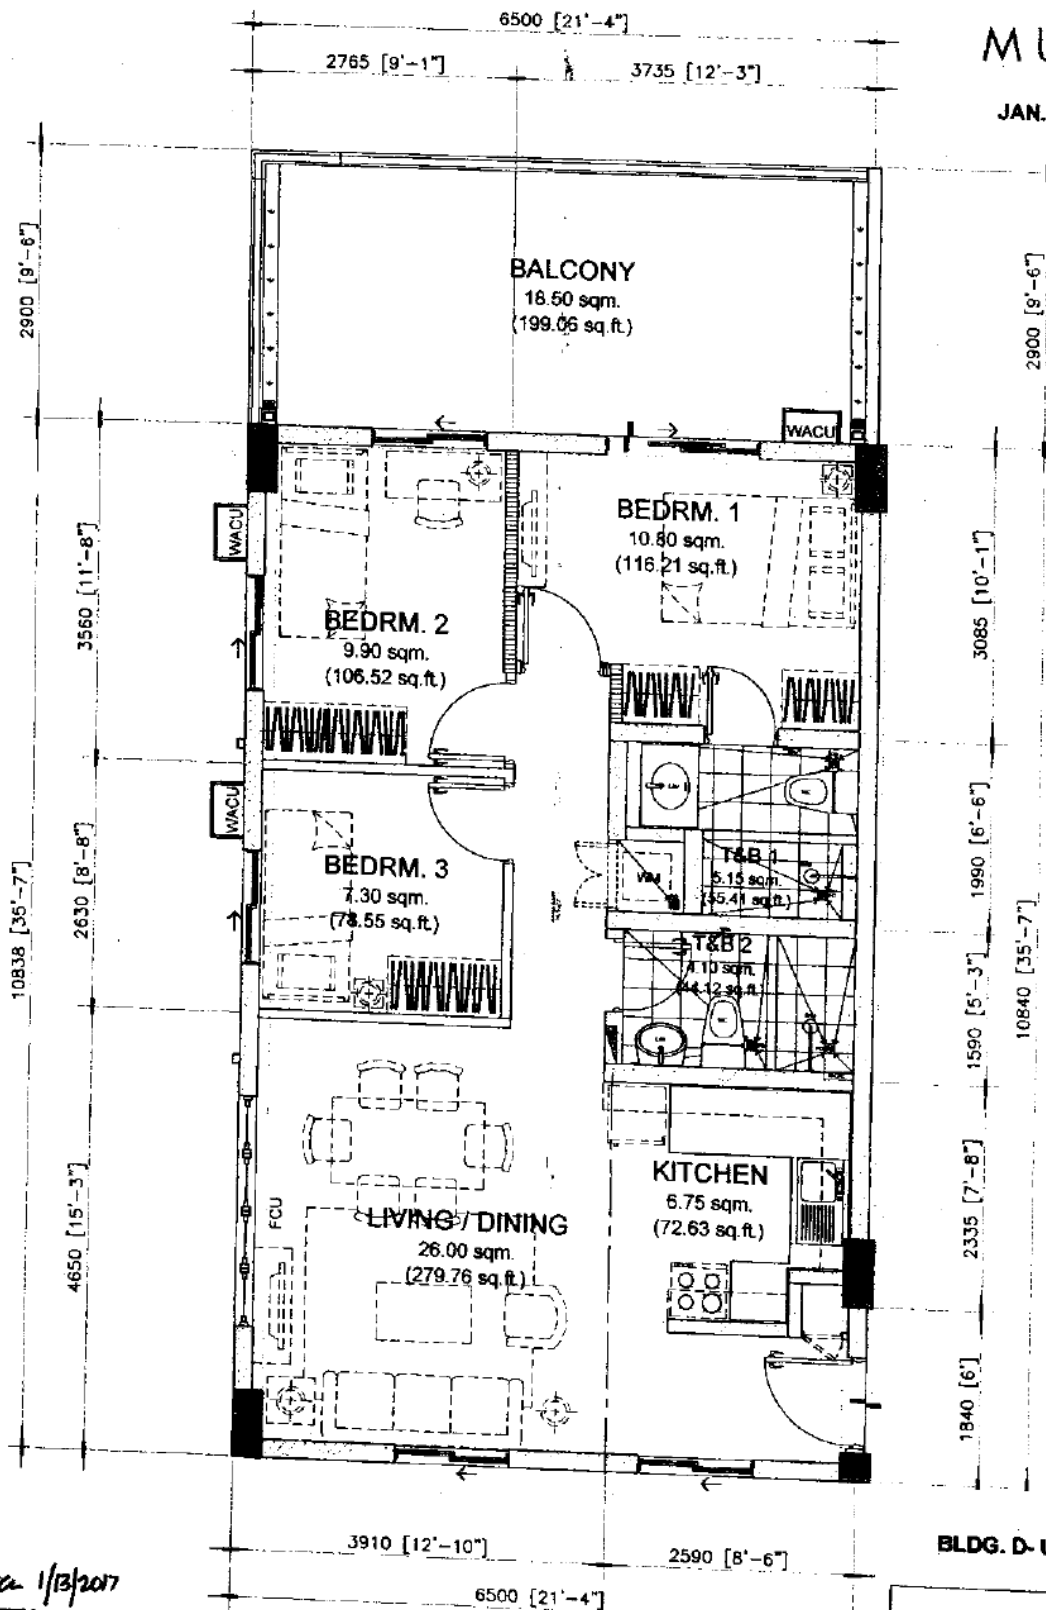

Noel 1/13/2017

NOTED BY:		
Julie	Cal	12/11/17
RMS	16/11/17	
AMC	1/11/17	



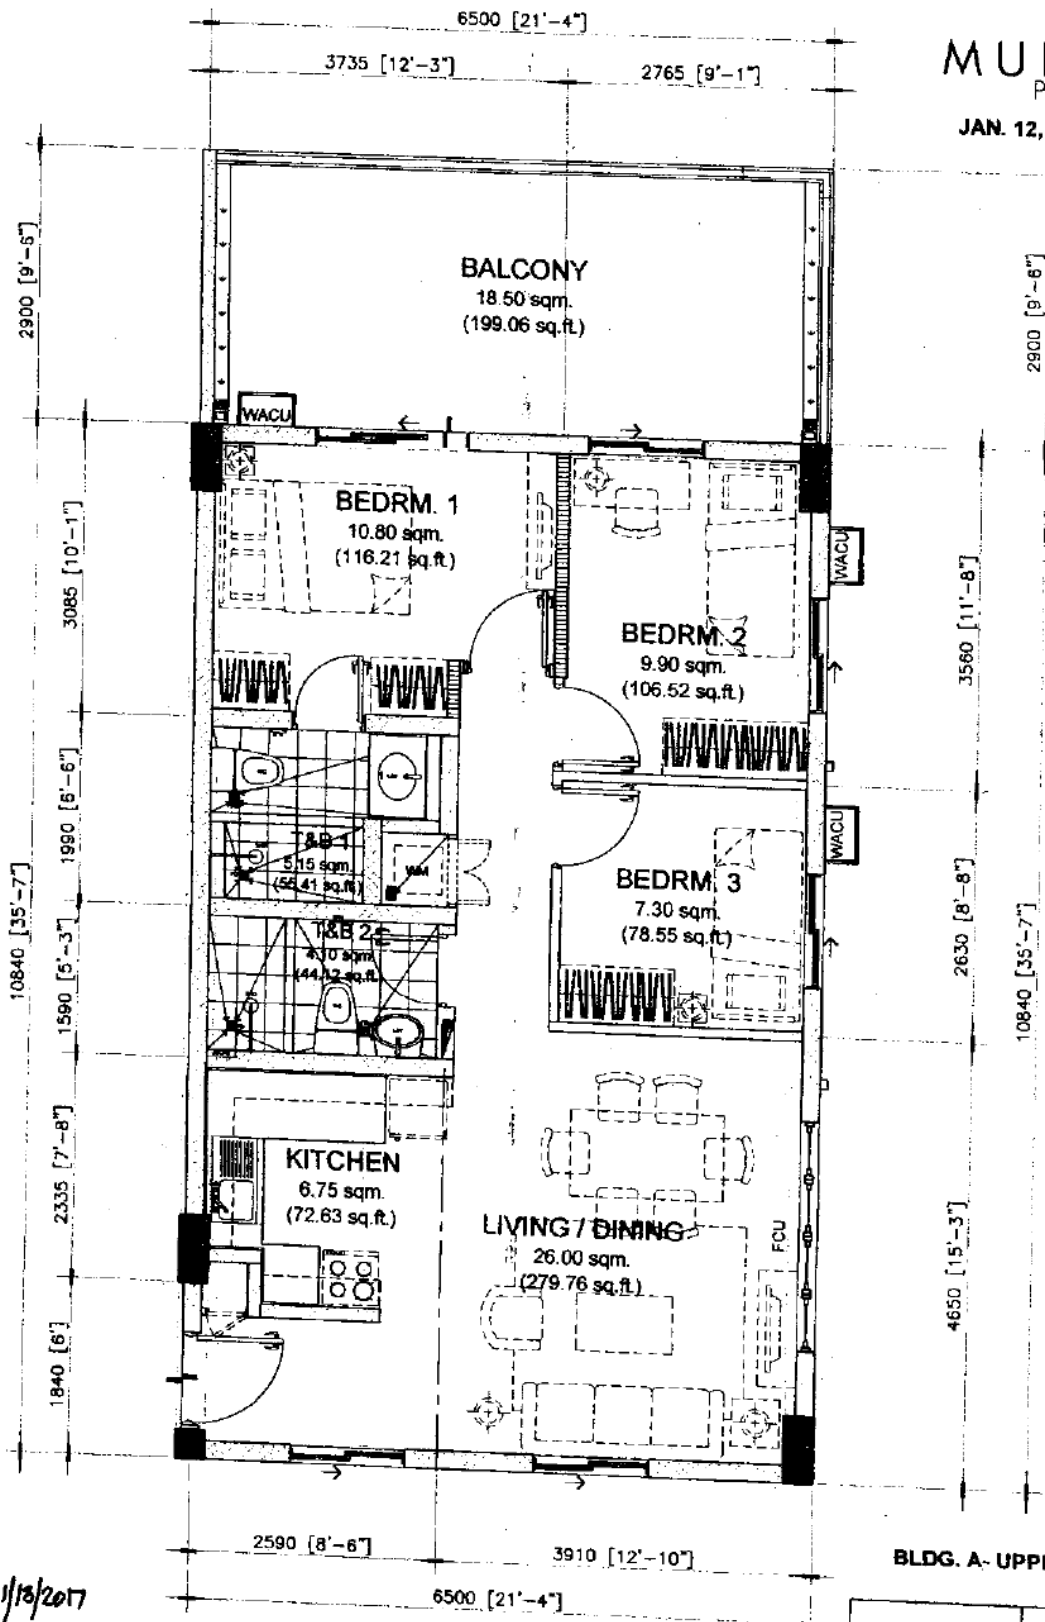

Noel *[Signature]* 1/18/2017

NOTED BY:		
Julie	<i>[Signature]</i>	13 Jan 17
RMS	<i>[Signature]</i>	16 Jan 17
AMC	<i>[Signature]</i>	1/17

70.00 sq.m. 3-BR TYPE - D.1
END UNIT - 70.00 sq.m. / 753.20 sq.ft.
WITH BALCONY - 18.50 sq.m. / 199.06 sq.ft.
GROSS FLOOR AREA - 88.50 sq.m. / 952.26 sq.ft.


SCALE: 1 : 80 mtrs.

NOTE:

- DIMENSIONS & AREAS MAY VARY BASED ON ACTUAL SITE CONDITION.
- FURNITURE & APPLIANCES ARE NOT INCLUDED.
- FLOOR PLANS DEPICTED IN THIS MATERIAL ARE FOR DEMONSTRATION PURPOSES ONLY AND SHOULD NOT BE RELIED UPON AS FINAL PROJECT PLANS.
- FOR ANNOUNCEMENT PURPOSES ONLY.

END UNIT	AREA	
	SQ. MTR.	SQ. FT.
LIVING/DINING	26.00	279.76
KITCHEN	6.75	72.63
BEDROOM 1	10.80	116.21
BEDROOM 2	9.90	106.52
BEDROOM 3	7.30	78.55
T&B 1	5.15	55.41
T&B 2	4.10	44.12
UNIT AREA	70.00	753.20
BALCONY	18.50	199.06
GR. FLR. AREA	88.50	952.26



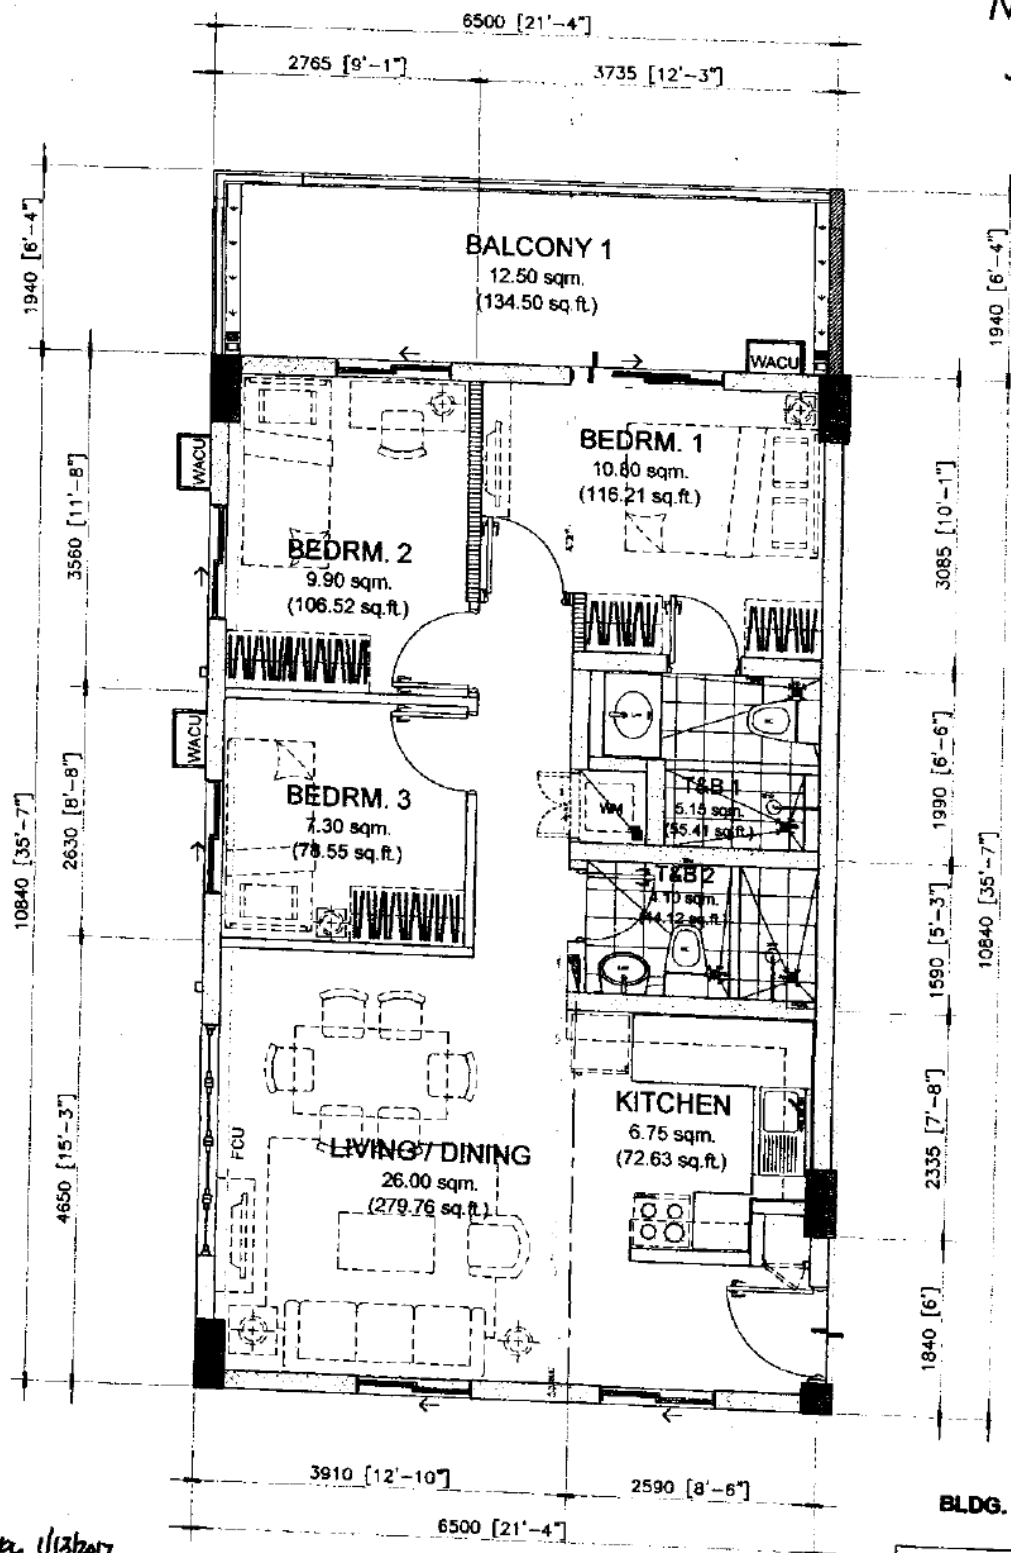

Noel *[Signature]* 1/13/2017

NOTED BY:		
Julie	<i>[Signature]</i>	13 Jan 17
RMS	<i>[Signature]</i>	17 Jan 17
AMC	<i>[Signature]</i>	1/17




70.00 sq.m. 3-BR TYPE - E
END UNIT - 70.00 sq.m. / 753.20 sq.ft.
WITH BALCONY - 12.50 sq.m. / 134.50 sq.ft.
GROSS FLOOR AREA - 82.50 sq.m. / 887.70 sq.ft.
SCALE: 1 : 80 mtrs.

NOTE:

- DIMENSIONS & AREAS MAY VARY BASED ON ACTUAL SITE CONDITION.
- FURNITURE & APPLIANCES ARE NOT INCLUDED.
- FLOOR PLANS DEPICTED IN THIS MATERIAL ARE FOR DEMONSTRATION PURPOSES ONLY AND SHOULD NOT BE RELIED UPON AS FINAL PROJECT PLANS.
- FOR ANNOUNCEMENT PURPOSES ONLY.

END UNIT	AREA	
	SQ. MTR.	SQ. FT.
LIVING/DINING	26.00	279.76
KITCHEN	6.75	72.63
BEDROOM 1	10.80	116.21
BEDROOM 2	9.90	106.52
BEDROOM 3	7.30	78.55
T&B 1	5.15	55.41
T&B 2	4.10	44.12
UNIT AREA	70.00	753.20
BALCONY	12.50	134.50
GR. FLR. AREA	82.50	887.70

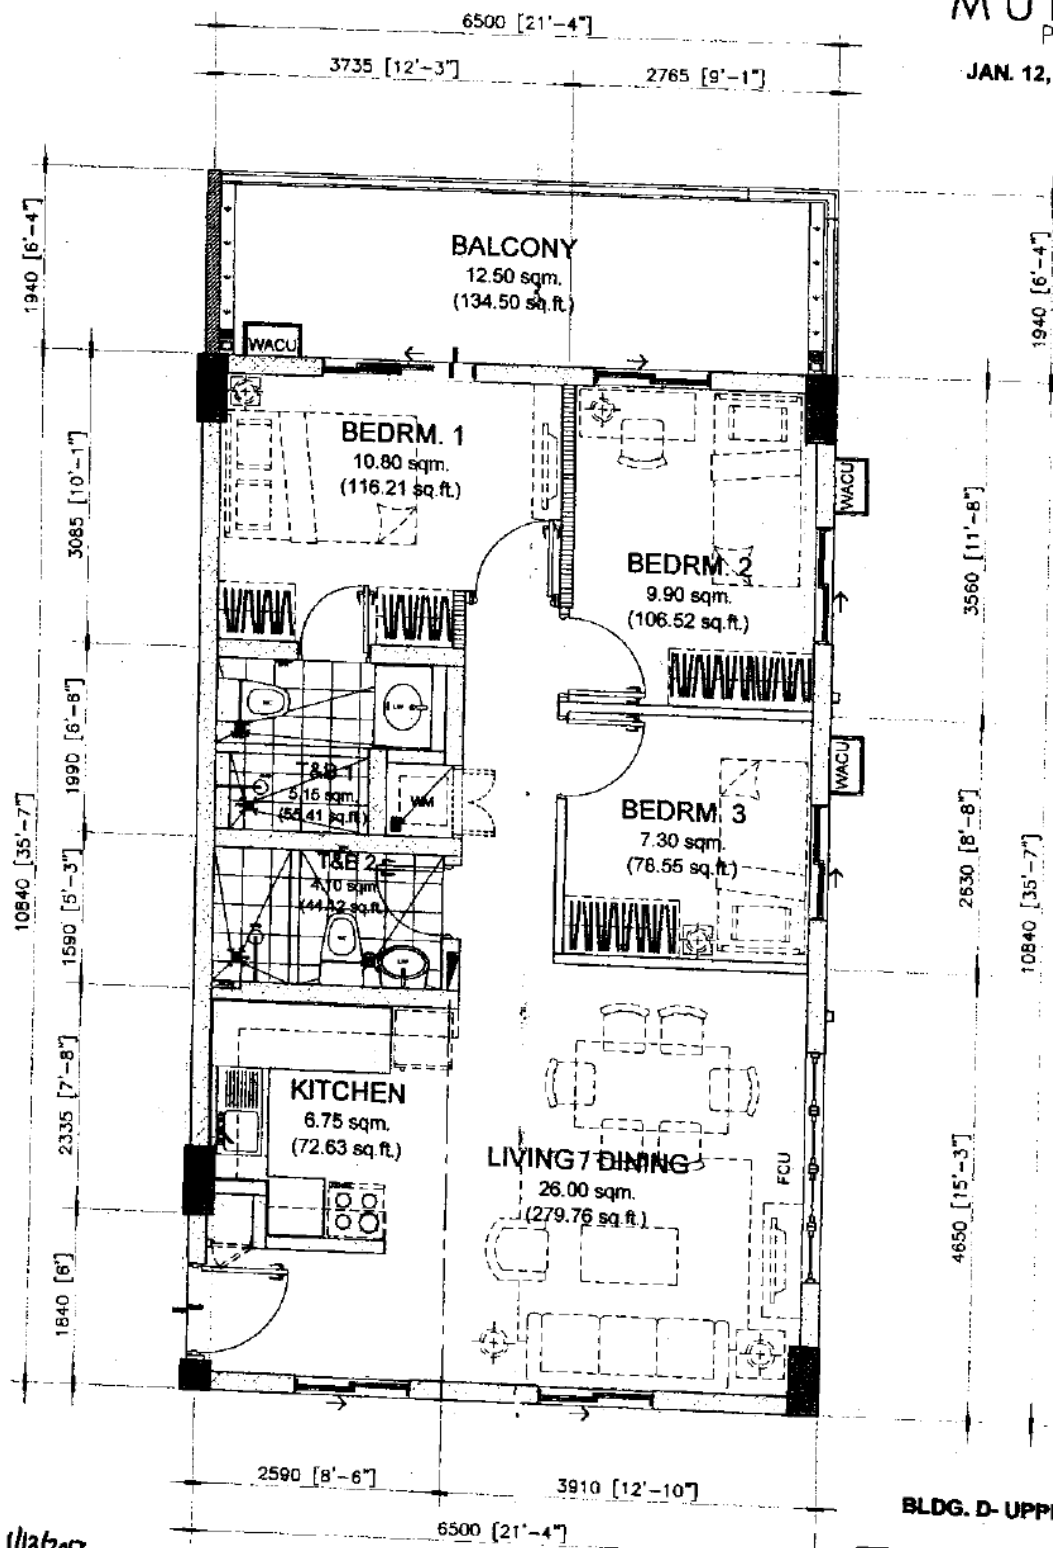


Noel *[Signature]* 1/13/2017

NOTED BY:		
Julie	<i>[Signature]</i>	13 Jan
RMS	<i>[Signature]</i>	16 Jan
AMC	<i>[Signature]</i>	11/17



70.00 sq.m. 3-BR TYPE - E.1
END UNIT - 70.00 sq.m. / 753.20 sq.ft.
WITH BALCONY - 12.50 sq.m./ 134.50 sq.ft.
GROSS FLOOR AREA -82.50 sq.m./ 887.70 sq.ft.
SCALE: 1 : 80 mtrs.
NOTE:
- DIMENSIONS & AREAS MAY VARY BASED ON ACTUAL SITE CONDITION.
- FURNITURE & APPLIANCES ARE NOT INCLUDED.
- FLOOR PLANS DEPICTED IN THIS MATERIAL ARE FOR DEMONSTRATION PURPOSES ONLY AND SHOULD NOT BE RELIED UPON AS FINAL PROJECT PLANS.
- FOR ANNOUNCEMENT PURPOSES ONLY.

END UNIT	AREA	
	SQ. MTR.	SQ. FT.
LIVING/DINING	26.00	279.76
KITCHEN	6.75	72.63
BEDROOM 1	10.80	116.21
BEDROOM 2	9.90	106.52
BEDROOM 3	7.30	78.55
T&B 1	5.15	55.41
T&B 2	4.10	44.12
UNIT AREA	70.00	753.20
BALCONY	12.50	134.50
GR. FLR. AREA	82.50	887.70

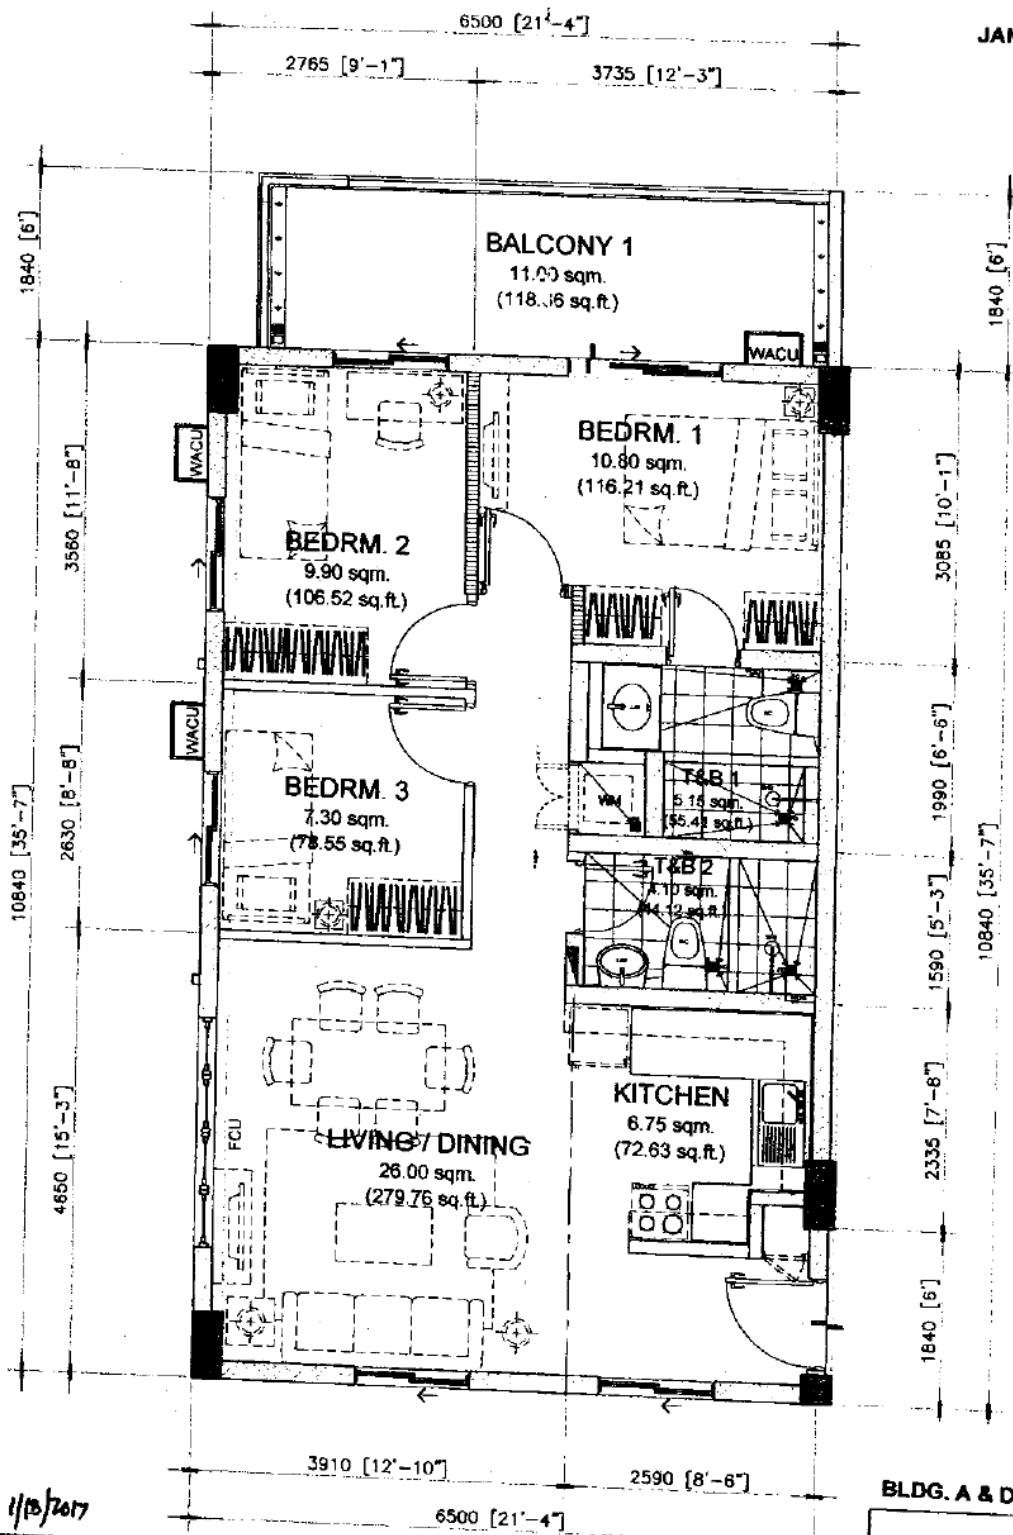

Noel *[Signature]* 1/13/2017

NOTED BY:	
Julie	<i>[Signature]</i> 13 Jan 17
RMS	<i>[Signature]</i> 17 Jan 17
AMC	<i>[Signature]</i> 17 Jan 17

70.00 sq.m. 3-BR TYPE - F
END UNIT - 70.00 sq.m. / 753.20 sq.ft.
WITH BALCONY - 11.00 sq.m. / 118.36 sq.ft.
GROSS FLOOR AREA - 81.00 sq.m. / 871.56 sq.ft.

SCALE: 1 : 80 mtrs.


NOTE:

- DIMENSIONS & AREAS MAY VARY BASED ON ACTUAL SITE CONDITION.
- FURNITURE & APPLIANCES ARE NOT INCLUDED.
- FLOOR PLANS DEPICTED IN THIS MATERIAL ARE FOR DEMONSTRATION PURPOSES ONLY AND SHOULD NOT BE RELIED UPON AS FINAL PROJECT PLANS.
- FOR ANNOUNCEMENT PURPOSES ONLY.

BLDG. A & D-TYPICAL 2ND-6TH FLOOR

END UNIT	AREA	
	SQ. MTR.	SQ. FT.
LIVING/DINING	26.00	279.76
KITCHEN	6.75	72.63
BEDROOM 1	10.80	116.21
BEDROOM 2	9.90	106.52
BEDROOM 3	7.30	78.55
T&B 1	5.15	55.41
T&B 2	4.10	44.12
UNIT AREA	70.00	753.20
BALCONY	11.00	118.36
GR. FLR. AREA	81.00	871.56



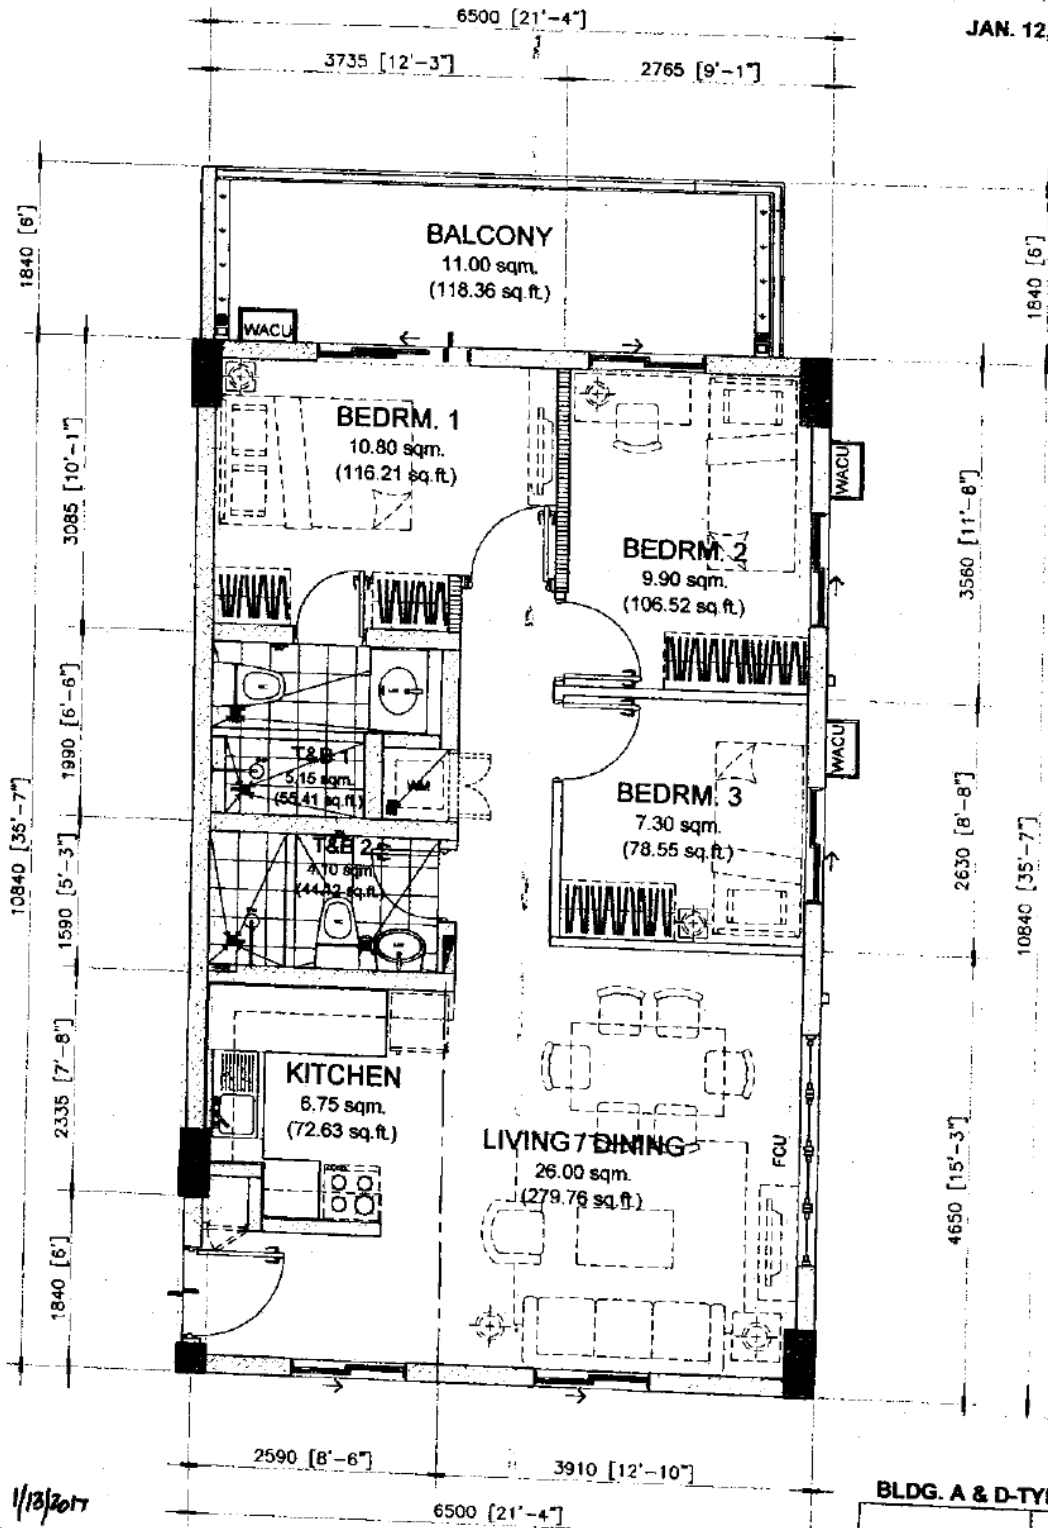

Noel *[Signature]* 1/13/2017

NOTED BY:		
Julie	<i>[Signature]</i>	13/1/17
RMS	<i>[Signature]</i>	17/1/17
AMC	<i>[Signature]</i>	1/1/17




70.00 sq.m. 3-BR TYPE - F.1
END UNIT - 70.00 sq.m. / 753.20 sq.ft.
WITH BALCONY - 11.00 sq.m. / 118.36 sq.ft.
GROSS FLOOR AREA - 81.00 sq.m. / 871.56 sq.ft.

SCALE: 1 : 80 mtrs.

NOTE:
- DIMENSIONS & AREAS MAY VARY BASED ON ACTUAL SITE CONDITION.
- FURNITURE & APPLIANCES ARE NOT INCLUDED.
- FLOOR PLANS DEPICTED IN THIS MATERIAL ARE FOR DEMONSTRATION PURPOSES ONLY AND SHOULD NOT BE RELIED UPON AS FINAL PROJECT PLANS.
- FOR ANNOUNCEMENT PURPOSES ONLY.

END UNIT	AREA	
	SQ. MTR.	SQ. FT.
LIVING/DINING	26.00	279.76
KITCHEN	6.75	72.63
BEDROOM 1	10.80	116.21
BEDROOM 2	9.90	106.52
BEDROOM 3	7.30	78.55
T&B 1	5.15	55.41
T&B 2	4.10	44.12
UNIT AREA	70.00	753.20
BALCONY	11.00	118.36
GR. FLR. AREA	81.00	871.56

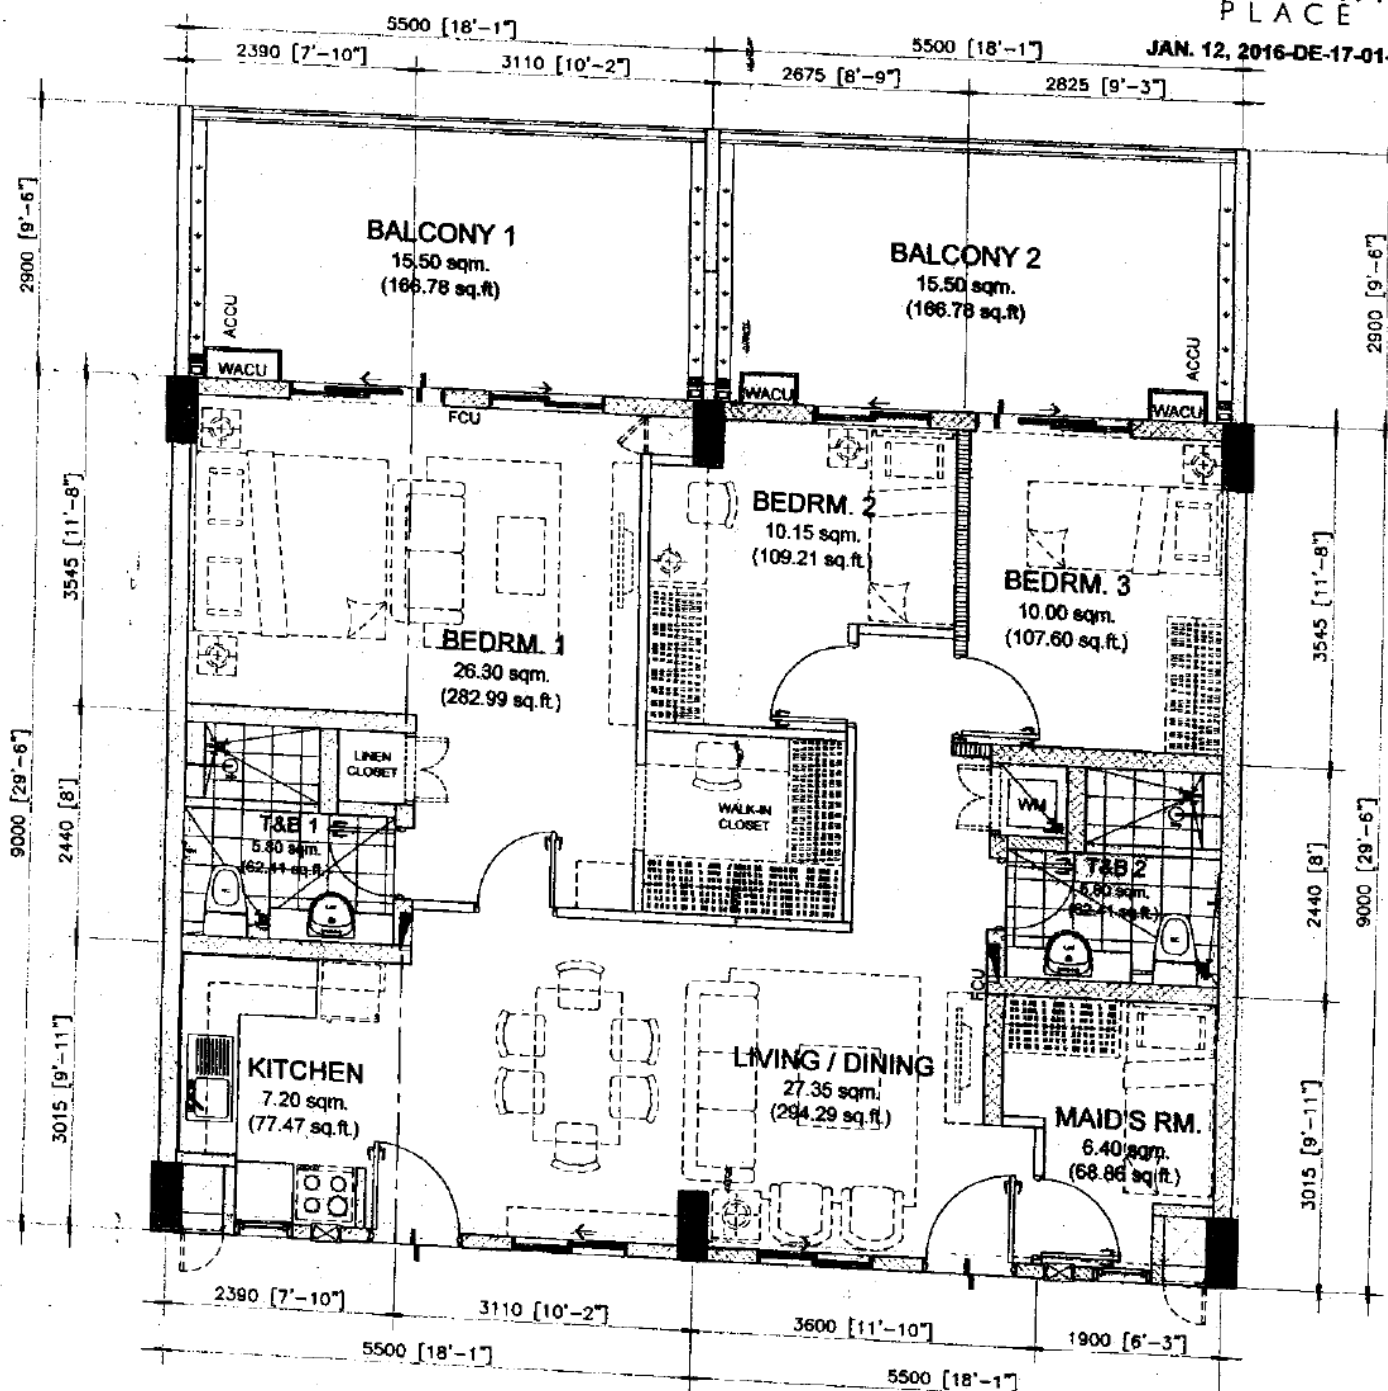

Noel *[Signature]* 1/13/2017

NOTED BY:

Julie	<i>[Signature]</i>	<i>[Signature]</i>
RMS	<i>[Signature]</i>	<i>[Signature]</i>
AMC	<i>[Signature]</i>	<i>[Signature]</i>

99.00 sq.m. TANDEM TYPE -A
TANDEM UNIT - 99.00 sq.m. / 1065.24 sq.ft.
 WITH 2 BALCONIES - 15.50 sq.m. / 166.78 sq.ft.
 - 15.50 sq.m. / 166.78 sq.ft.
GROSS FLOOR AREA - 130.00 sq.m. / 1398.80 sq.ft

SCALE:

1 : 80 mtrs.

NOTE:

- DIMENSIONS & AREAS MAY VARY BASED ON ACTUAL SITE CONDITION.
- FURNITURE & APPLIANCES ARE NOT INCLUDED.
- FLOOR PLANS DEPICTED IN THIS MATERIAL ARE FOR DEMONSTRATION PURPOSES ONLY AND SHOULD NOT BE RELIED UPON AS FINAL PROJECT PLANS.
- FOR ANNOUNCEMENT PURPOSES ONLY.

UPPER GROUND FLOOR (REAR UNITS)

TANDEM UNIT	AREA	
	SQ. MTR.	SQ. FT.
LIVING/DINING	27.35	294.29
KITCHEN	7.20	77.47
BEDROOM 1	26.30	282.99
BEDROOM 2	10.15	109.21
BEDROOM 3	10.00	107.60
MAID'S RM	6.40	68.86
T&B 1	5.80	62.41
T&B 2	5.80	62.41
UNIT AREA	99.00	1065.24
BALCONY 1	15.50	166.78
BALCONY 2	15.50	166.78
GR. FLR. AREA	130.00	1398.80



TANDEM UNIT	AREA	
	SQ. MTR.	SQ. FT.
LIVING/DINING	27.35	294.29
KITCHEN	7.20	77.47
BEDROOM 1	26.30	282.99
BEDROOM 2	10.15	109.21
BEDROOM 3	10.00	107.60
MAID'S RM	6.40	68.86
T&B 1	5.80	62.41
T&B 2	5.80	62.41
UNIT AREA	99.00	1065.24
BALCONY 1	10.50	112.98
BALCONY 2	10.50	112.98
GR. FLR. AREA	120.00	1291.20

NOTED BY:

Julie	<i>GR</i>	13 Jun 17
RMS	<i>GR</i>	17 Jun 17
AMC	<i>Om</i>	11/17

TANDEM UNIT - 99.00 sq.m. / 1065.24 sq.ft.
WITH 2 BALCONIES - 10.52 sq.m. / 113.01 sq.ft.

WITH 2 BALCONIES - 10.50 sq.m./ 112.98 sq.ft.

GROSS FLOOR AREA - 120.00 sq.m./ 1291.20 sq.ft.


SCALE:

1 : 80 mtrs.

NOTE:

- DIMENSIONS & AREAS MAY VARY BASED ON ACTUAL SITE CONDITION.
- FURNITURE & APPLIANCES ARE NOT INCLUDED.
- FLOOR PLANS DEPICTED IN THIS MATERIAL ARE FOR DEMONSTRATION PURPOSES ONLY AND SHOULD NOT BE RELIED UPON AS FINAL PROJECT PLANS.
- FOR ANNOUNCEMENT PURPOSES ONLY.



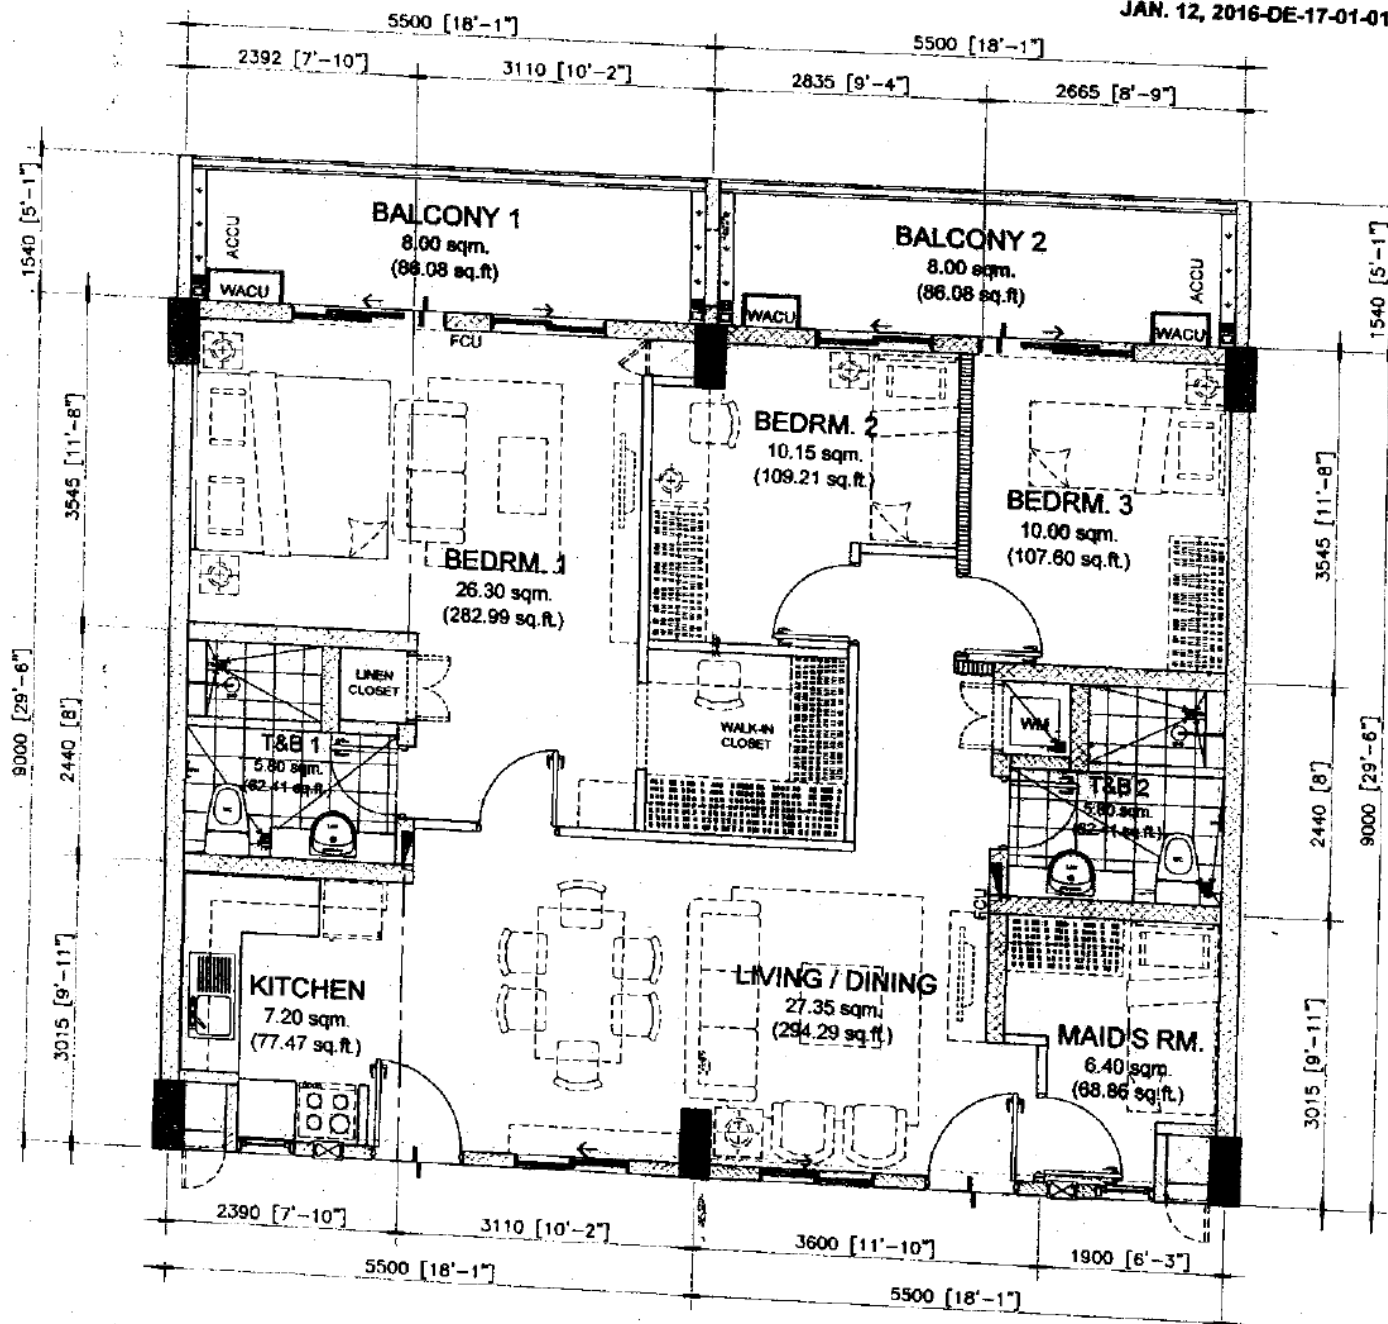

Noel *[Signature]* 1/13/2017

NOTED BY:

Julie	<i>[Signature]</i>	13 Jan 17
RMS	<i>[Signature]</i>	17 Jan
AMC	<i>[Signature]</i>	1/17

99.00 sq.m. TANDEM TYPE -C
TANDEM UNIT - 99.00 sq.m. / 1065.24 sq.ft.
 WITH 2 BALCONIES - 8.00 sq.m. / 86.08 sq.ft.
 - 8.00 sq.m. / 86.08 sq.ft.
GROSS FLOOR AREA - 115.00 sq.m. / 1237.40 sq.ft.

SCALE:


1 : 80 mtrs.

NOTE:

- DIMENSIONS & AREAS MAY VARY BASED ON ACTUAL SITE CONDITION.
- FURNITURE & APPLIANCES ARE NOT INCLUDED.
- FLOOR PLANS DEPICTED IN THIS MATERIAL ARE FOR DEMONSTRATION PURPOSES ONLY AND SHOULD NOT BE RELIED UPON AS FINAL PROJECT PLANS.
- FOR ANNOUNCEMENT PURPOSES ONLY.

TYPICAL 2ND-6TH FLOOR

TANDEM UNIT	AREA	
	SQ. MTR.	SQ. FT.
LIVING/DINING	27.35	294.29
KITCHEN	7.20	77.47
BEDROOM 1	26.30	282.99
BEDROOM 2	10.15	109.21
BEDROOM 3	10.00	107.80
MAID'S RM	6.40	68.86
T&B 1	5.80	62.41
T&B 2	5.80	62.41
UNIT AREA	99.00	1065.24
BALCONY 1	8.00	86.08
BALCONY 2	8.00	86.08
GR. FLR. AREA	115.00	1237.40

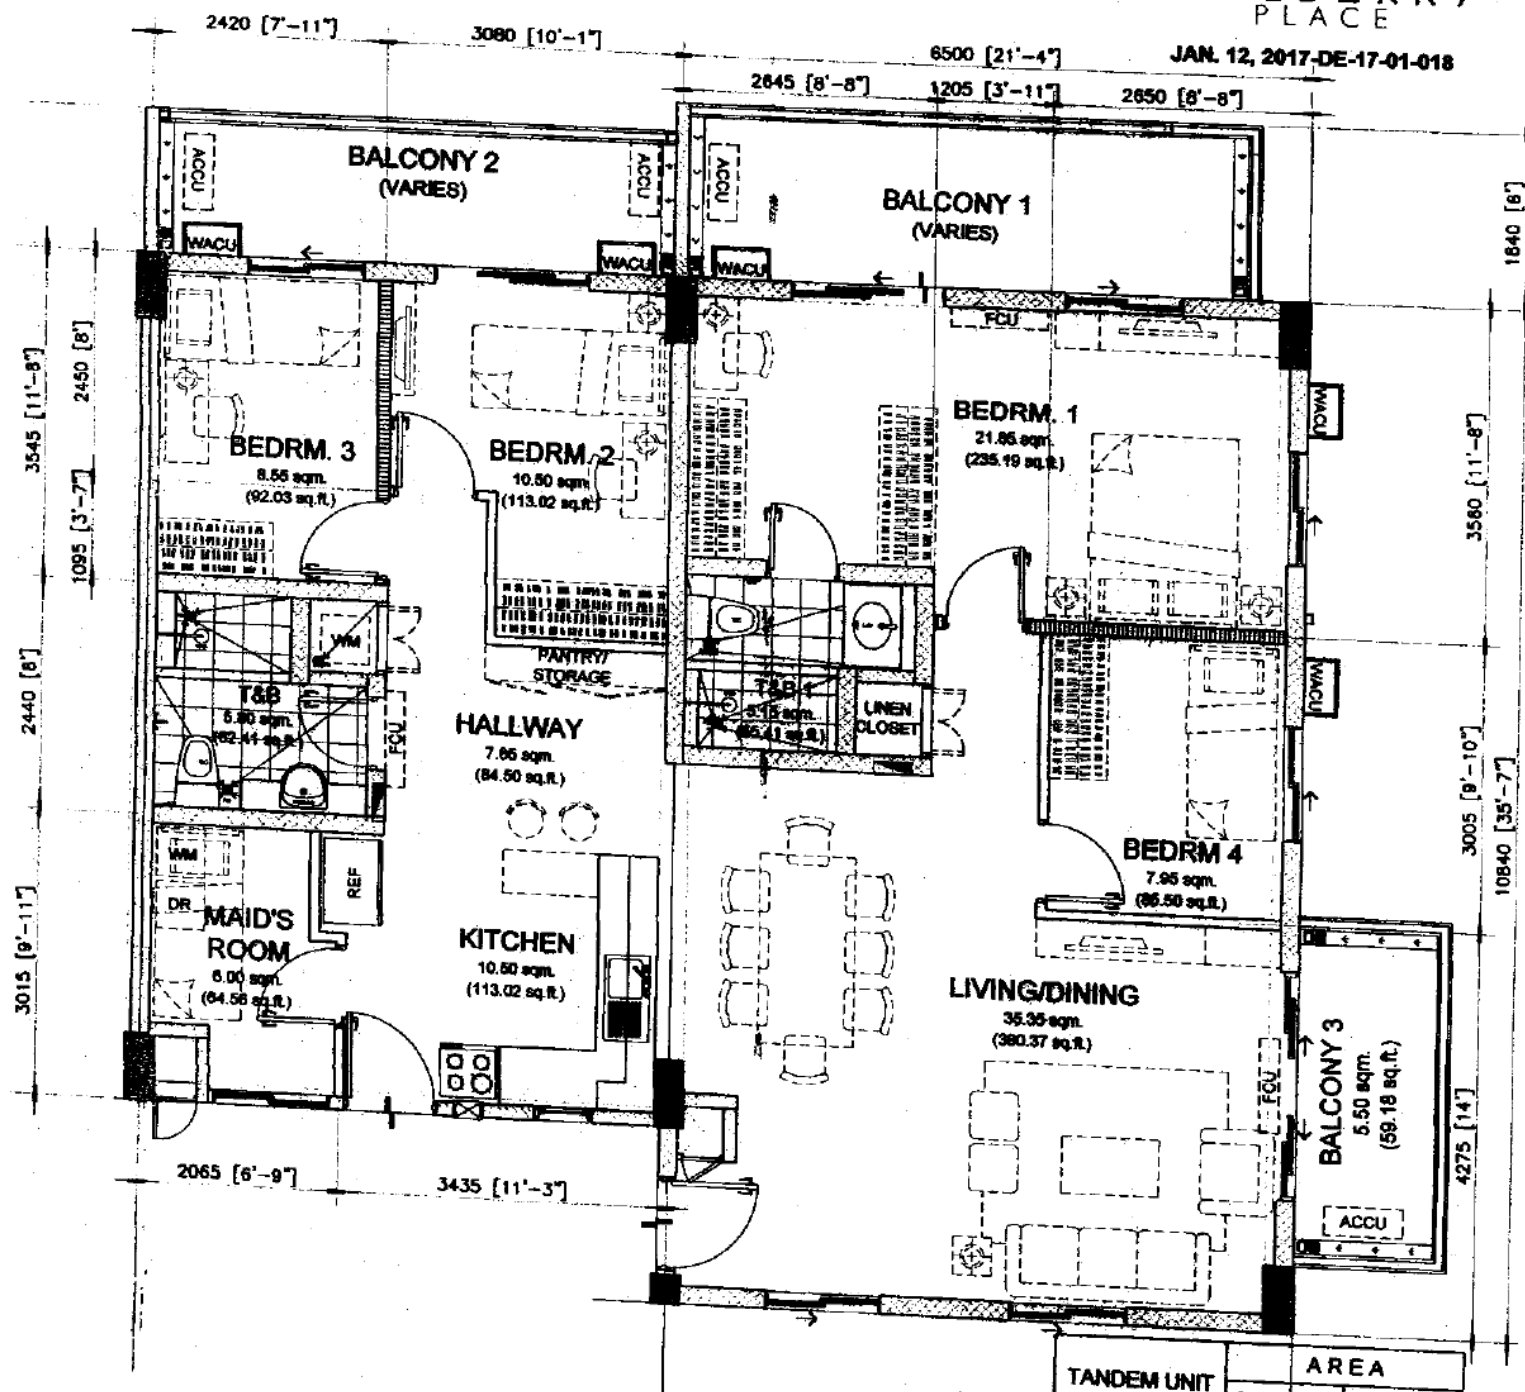

Noel *[Signature]* 1/13/2017

NOTED BY:

Julie	<i>[Signature]</i>	<i>[Signature]</i>
RMS	<i>[Signature]</i>	<i>[Signature]</i>
AMC	<i>[Signature]</i>	<i>[Signature]</i>

INNER-END TANDEM TYPE -A.1

TANDEM UNIT - 119.50 sq.m. / 1065.24 sq.ft.

WITH 3 BALCONIES

- VARIES
- VARIES
- 5.50 sq.m / 59.18 sq.ft.

GROSS FLOOR AREA - VARIES


SCALE: 1 : 80 mtrs.

NOTE:

- DIMENSIONS & AREAS MAY VARY BASED ON ACTUAL SITE CONDITION.
- FURNITURE & APPLIANCES ARE NOT INCLUDED.
- FLOOR PLANS DEPICTED IN THIS MATERIAL ARE FOR DEMONSTRATION PURPOSES ONLY AND SHOULD NOT BE RELIED UPON AS FINAL PROJECT PLANS.
- FOR ANNOUNCEMENT PURPOSES ONLY.

TANDEM UNIT	AREA	
	SQ. MTR.	SQ. FT.
LIVING/DINING	35.35	380.37
KITCHEN	10.50	113.02
BEDROOM 1	21.85	235.19
BEDROOM 2	10.50	113.02
BEDROOM 3	8.55	92.03
BEDROOM 4	7.95	85.50
MAID'S RM	6.00	64.56
T&B 1	5.15	55.41
T&B 2	5.80	62.41
HALLWAY	7.85	84.50
UNIT AREA	119.50	1285.82
BALCONY 1	VARIES	VARIES
BALCONY 2	VARIES	VARIES
BALCONY 3	5.50	59.18
GR. FLR. AREA	VARIES	VARIES

JAN. 12, 2017-DE-17-01-018

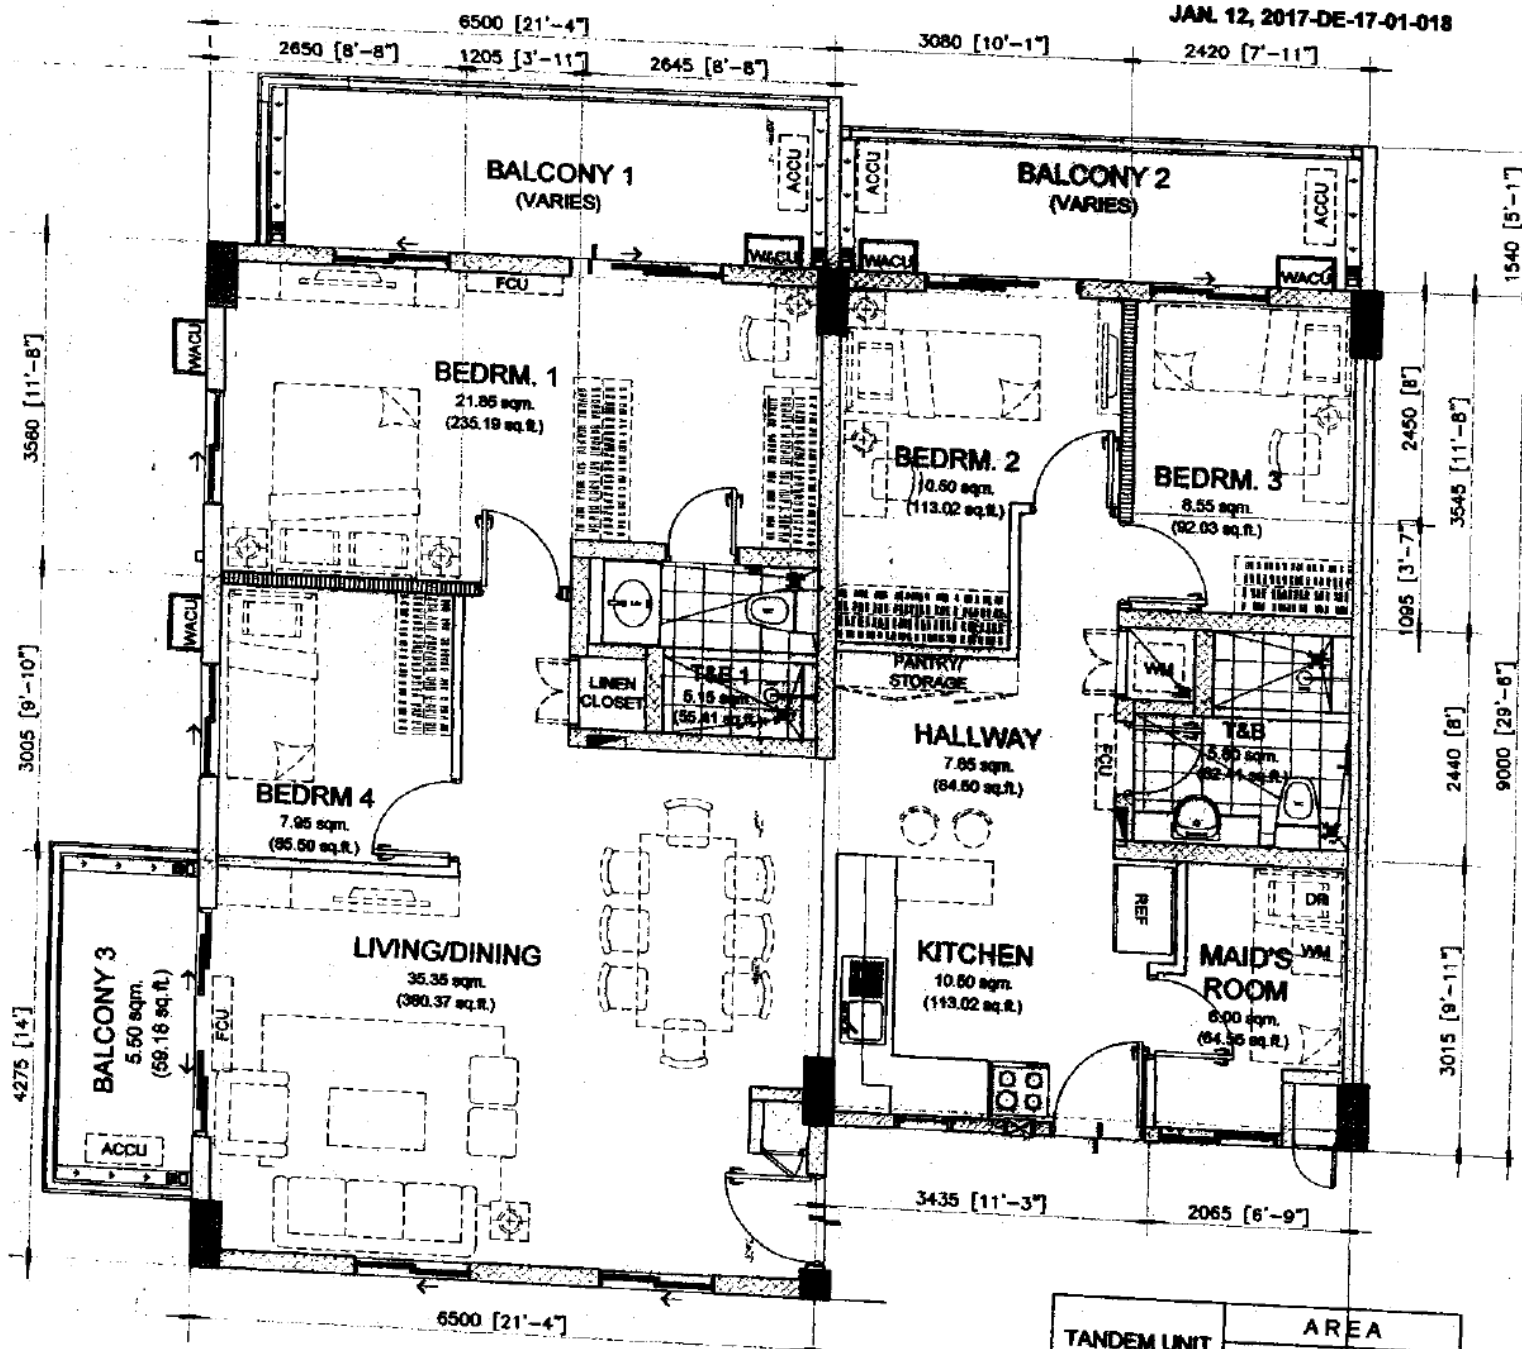

Noel 1/19/2017

NOTED BY:

Julie	13 Jan
RMS	17 Jan
AMC	1/17

INNER-END TANDEM TYPE -A
TANDEM UNIT - 119.50 sq.m. / 1065.24 sq.ft
WITH 3 BALCONIES
 - VARIES
 - VARIES
 - 5.50 sq.m. / 59.18 sq.ft.
GROSS FLOOR AREA - VARIES

SCALE:

1 : 80 mtrs.

NOTE:

- DIMENSIONS & AREAS MAY VARY BASED ON ACTUAL SITE CONDITION.
- FURNITURE & APPLIANCES ARE NOT INCLUDED.
- FLOOR PLANS DEPICTED IN THIS MATERIAL ARE FOR DEMONSTRATION PURPOSES ONLY AND SHOULD NOT BE RELIED UPON AS FINAL PROJECT PLANS.
- FOR ANNOUNCEMENT PURPOSES ONLY.

TANDEM UNIT	AREA	
	SQ. MTR.	SQ. FT.
LIVING/DINING	35.35	380.37
KITCHEN	10.50	113.02
BEDROOM 1	21.85	235.19
BEDROOM 2	10.50	113.02
BEDROOM 3	8.55	92.03
BEDROOM 4	7.95	85.50
MAID'S RM	6.00	64.56
T&B 1	5.15	55.41
T&B 2	5.80	62.41
HALLWAY	7.85	84.50
UNIT AREA	119.50	1285.82
BALCONY 1	VARIES	VARIES
BALCONY 2	VARIES	VARIES
BALCONY 3	5.50	59.18
GR. FLR. AREA	VARIES	VARIES