


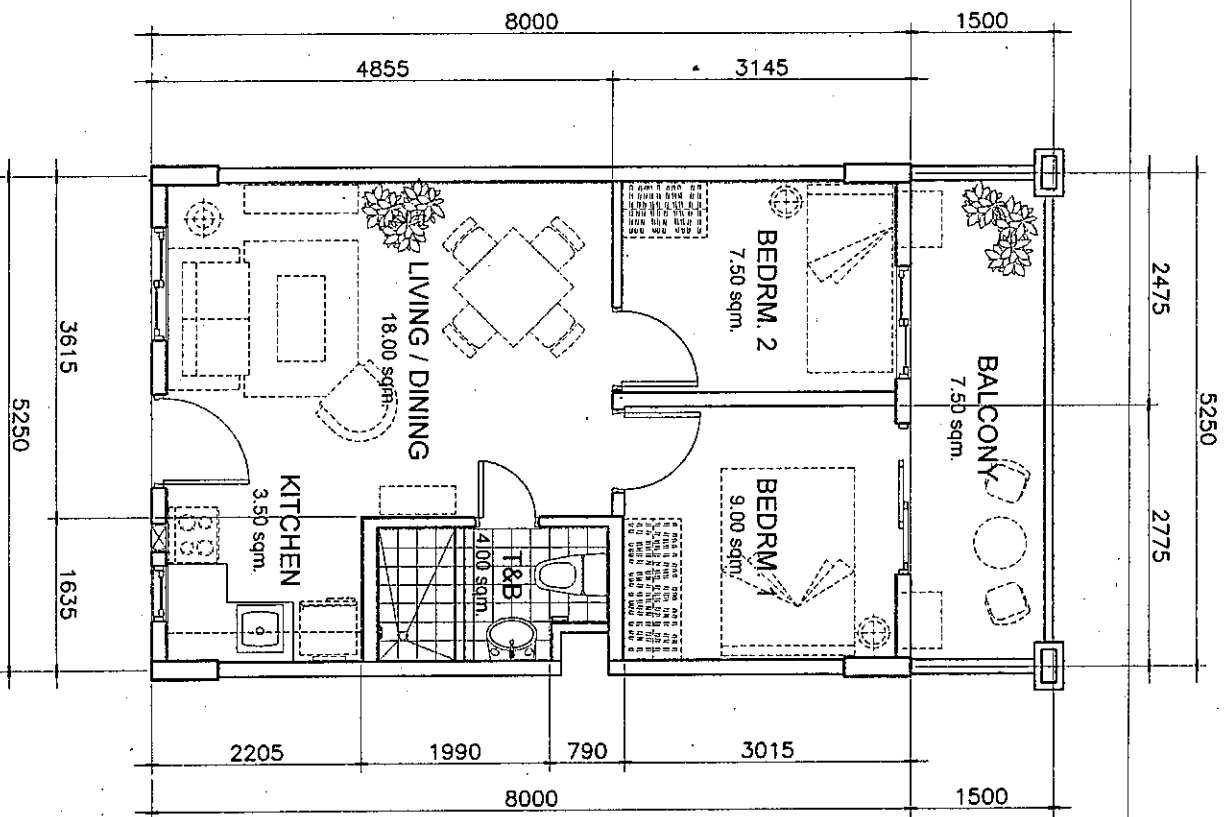


MID UNIT (42.00 sq.m.)
 WITH BALCONY (A = 7.50sq.m.)
 SCALE: 1:80 mtrs.

GANGES (BLDG. G)
 APPLICABLE FOR UNITS:
 104, 204, 209, 211, 304, 309, 311,
 404, 409, 411, 504, 509, 511

RIVERFRONT
 RESIDENCES

Handwritten signature: Zaidi Ali

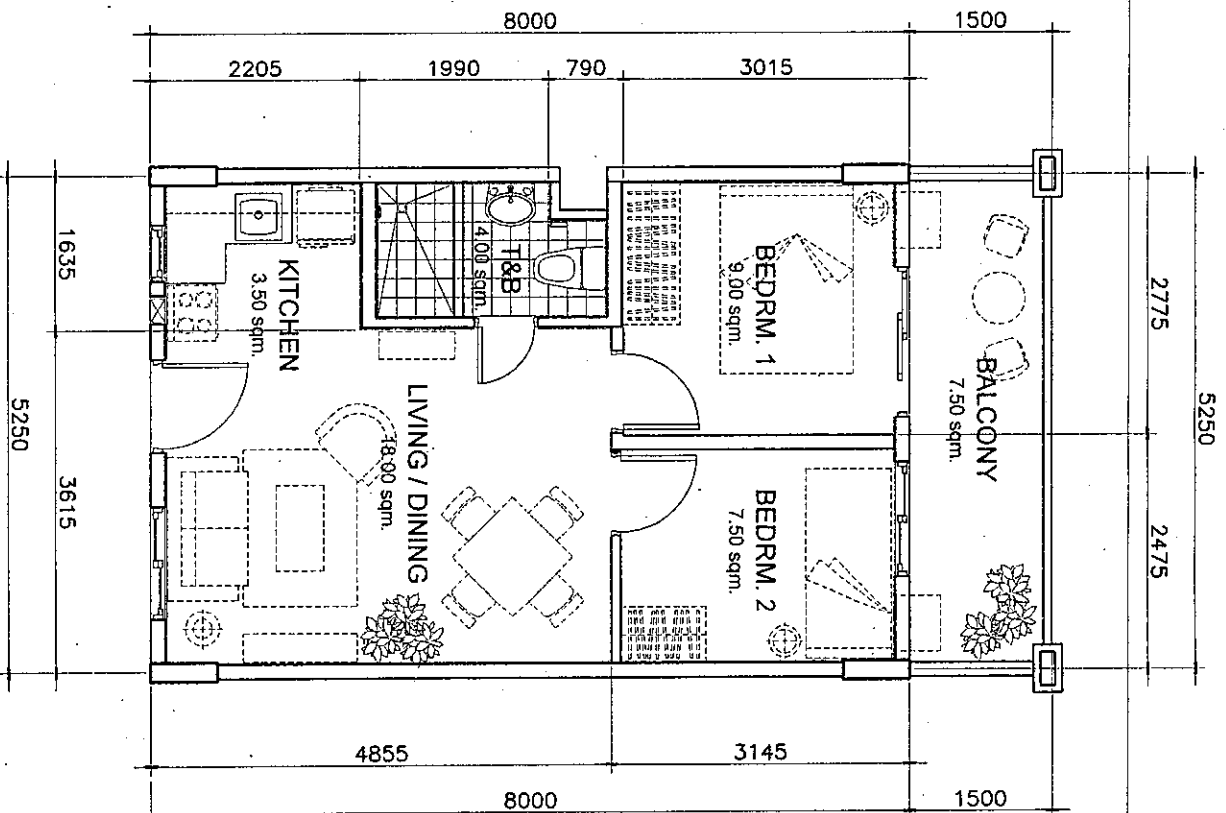

MID UNIT (42.00 sq.m.)

WITH BALCONY (A = 7.50sq.m.)

SCALE:

1:80 mtrs.


GANGES (BLDG. G)

APPLICABLE FOR UNITS:

103, 203, 208, 210, 212, 303, 308, 310, 312,
403, 408, 410, 412, 503, 508, 510, 512

RIVERFRONT
RESIDENCES

Shishu

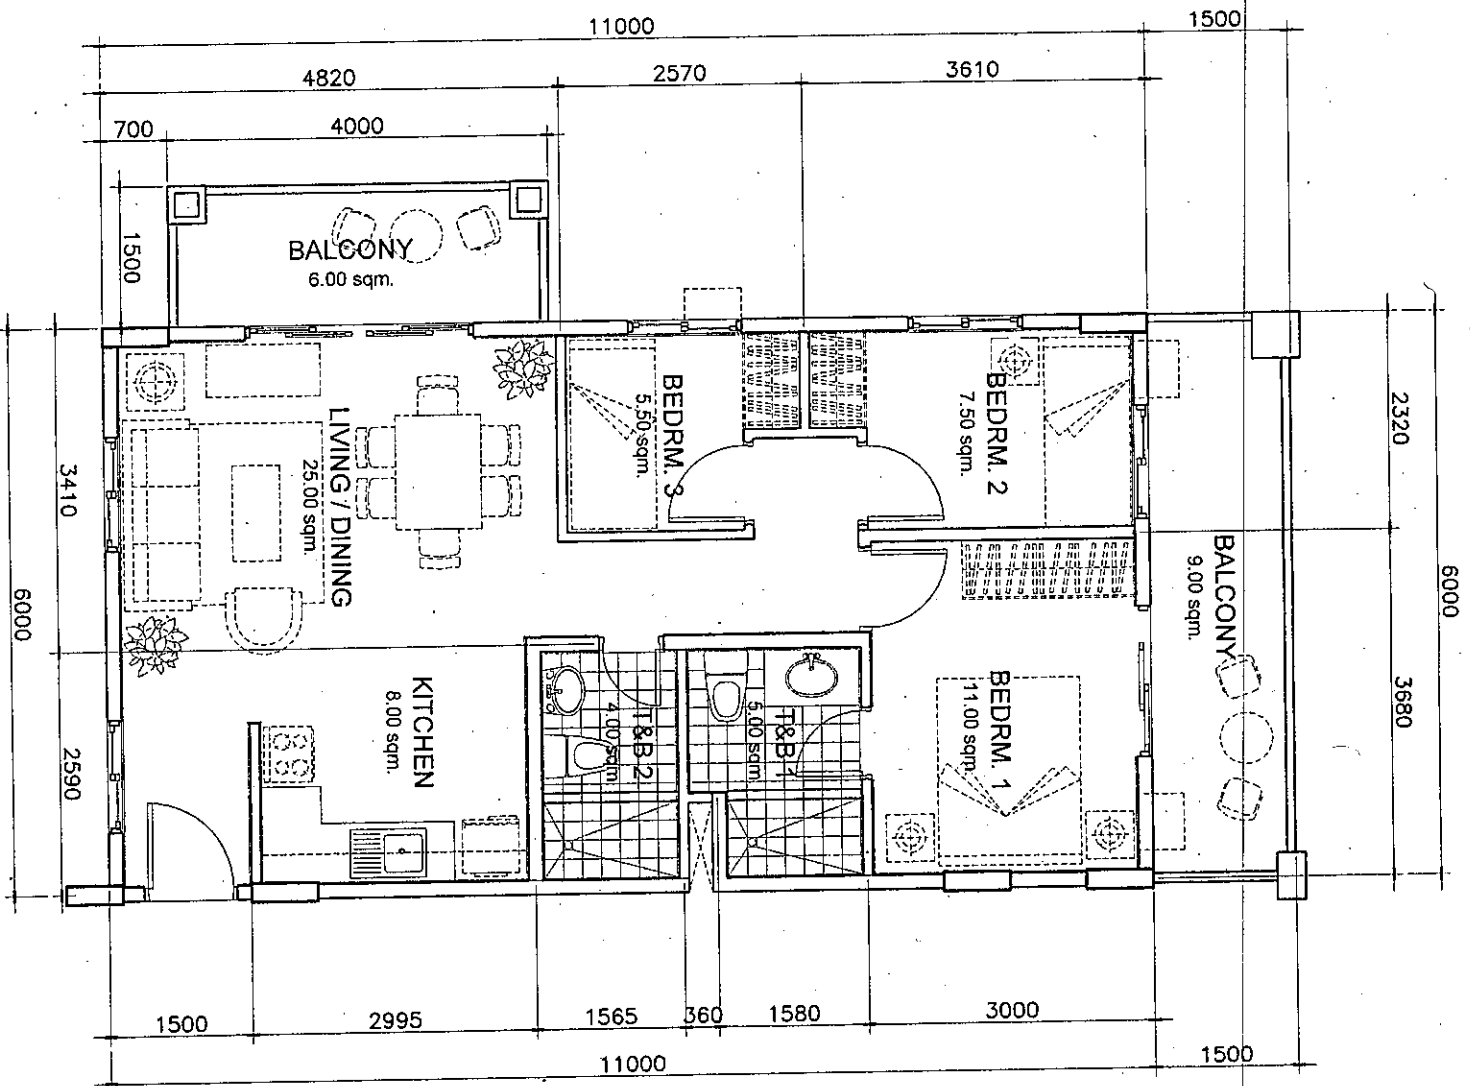


END UNIT (66.00 sq.m.)
 WITH 2 BALCONIES (A = 6.00 & 9.00 sq.m.)
 SCALE: 1:80 mtrs.

GANGES (BLDG. G)
 APPLICABLE FOR UNITS:
 207, 307, 407, 507

RIVERFRONT
 RESIDENCES

Handwritten signature

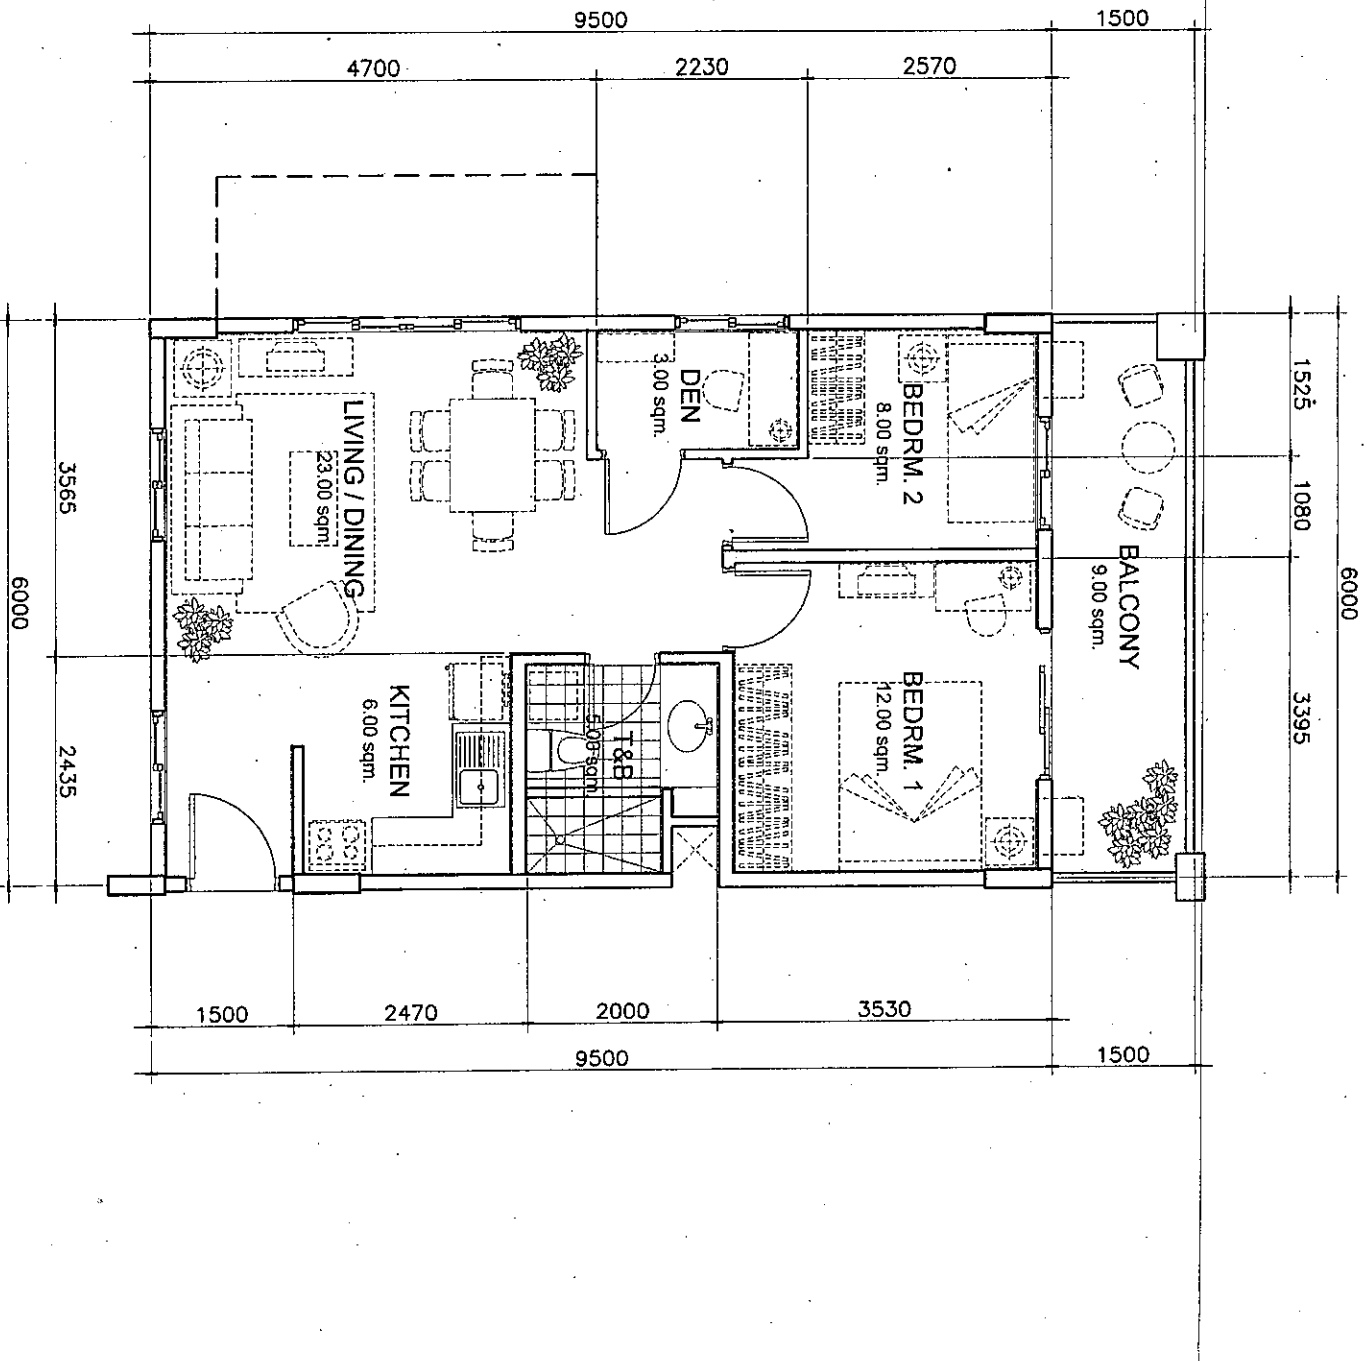


END UNIT (57.00 sq.m.)
 WITH BALCONY (A = 9.00sq.m.)
 SCALE: 1:80 mtrs.

GANGES (BLDG. G)
 APPLICABLE FOR UNITS:
 101

RIVERFRONT
 RESIDENCES

Shirley


101

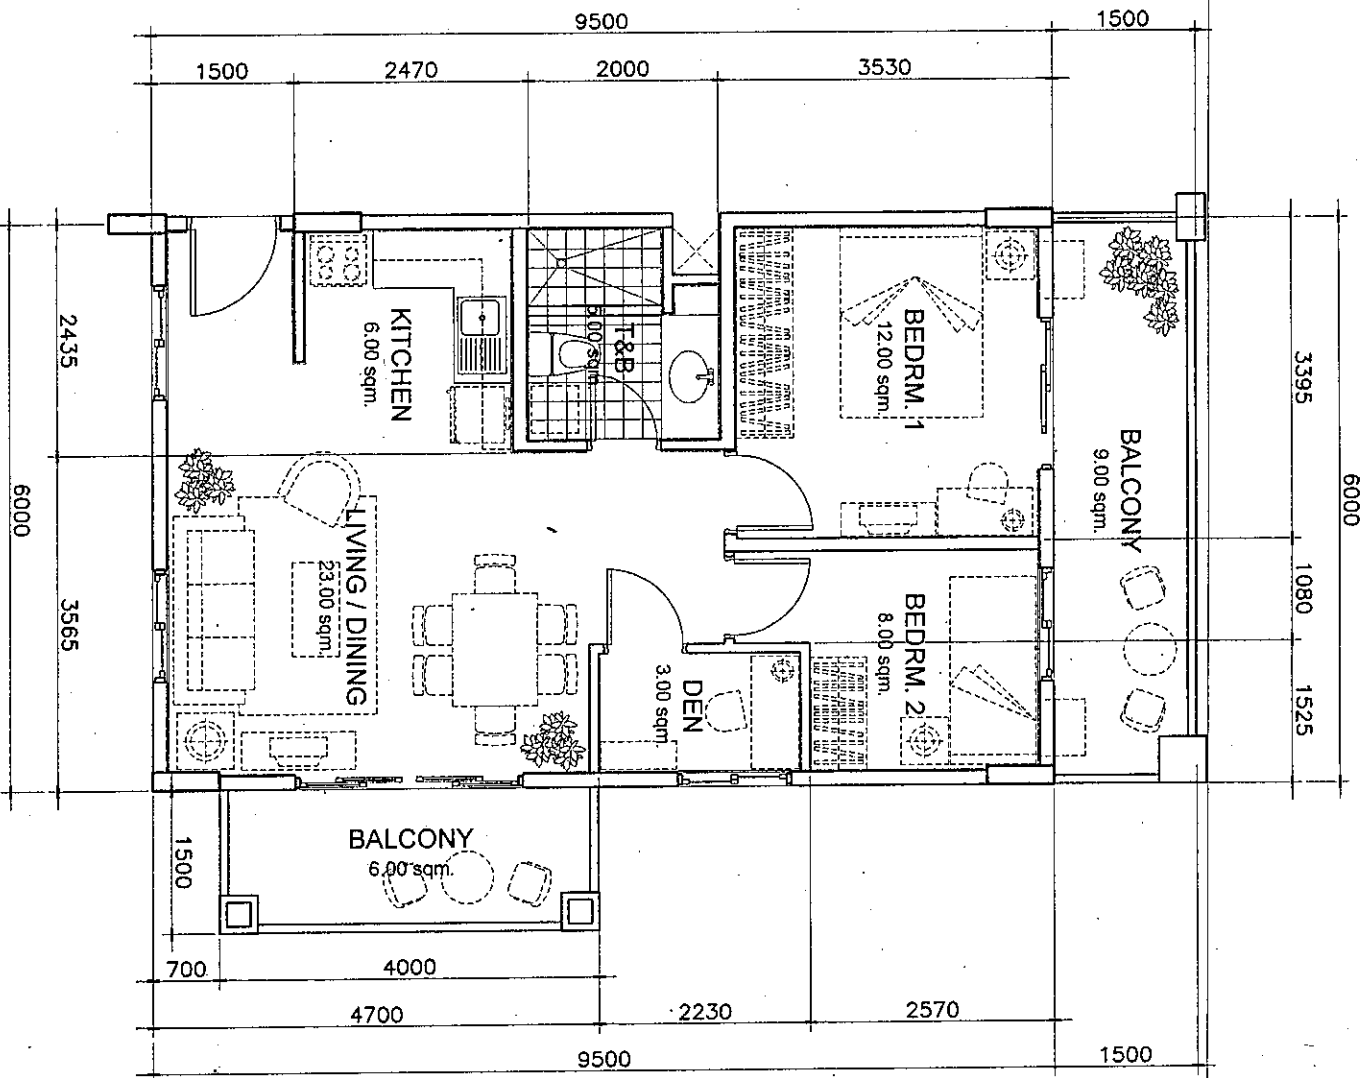

GANGES (BLDG. G)
 APPLICABLE FOR UNITS:
 206, 306, 406, 506

RIVERFRONT
 RESIDENCES

Signature

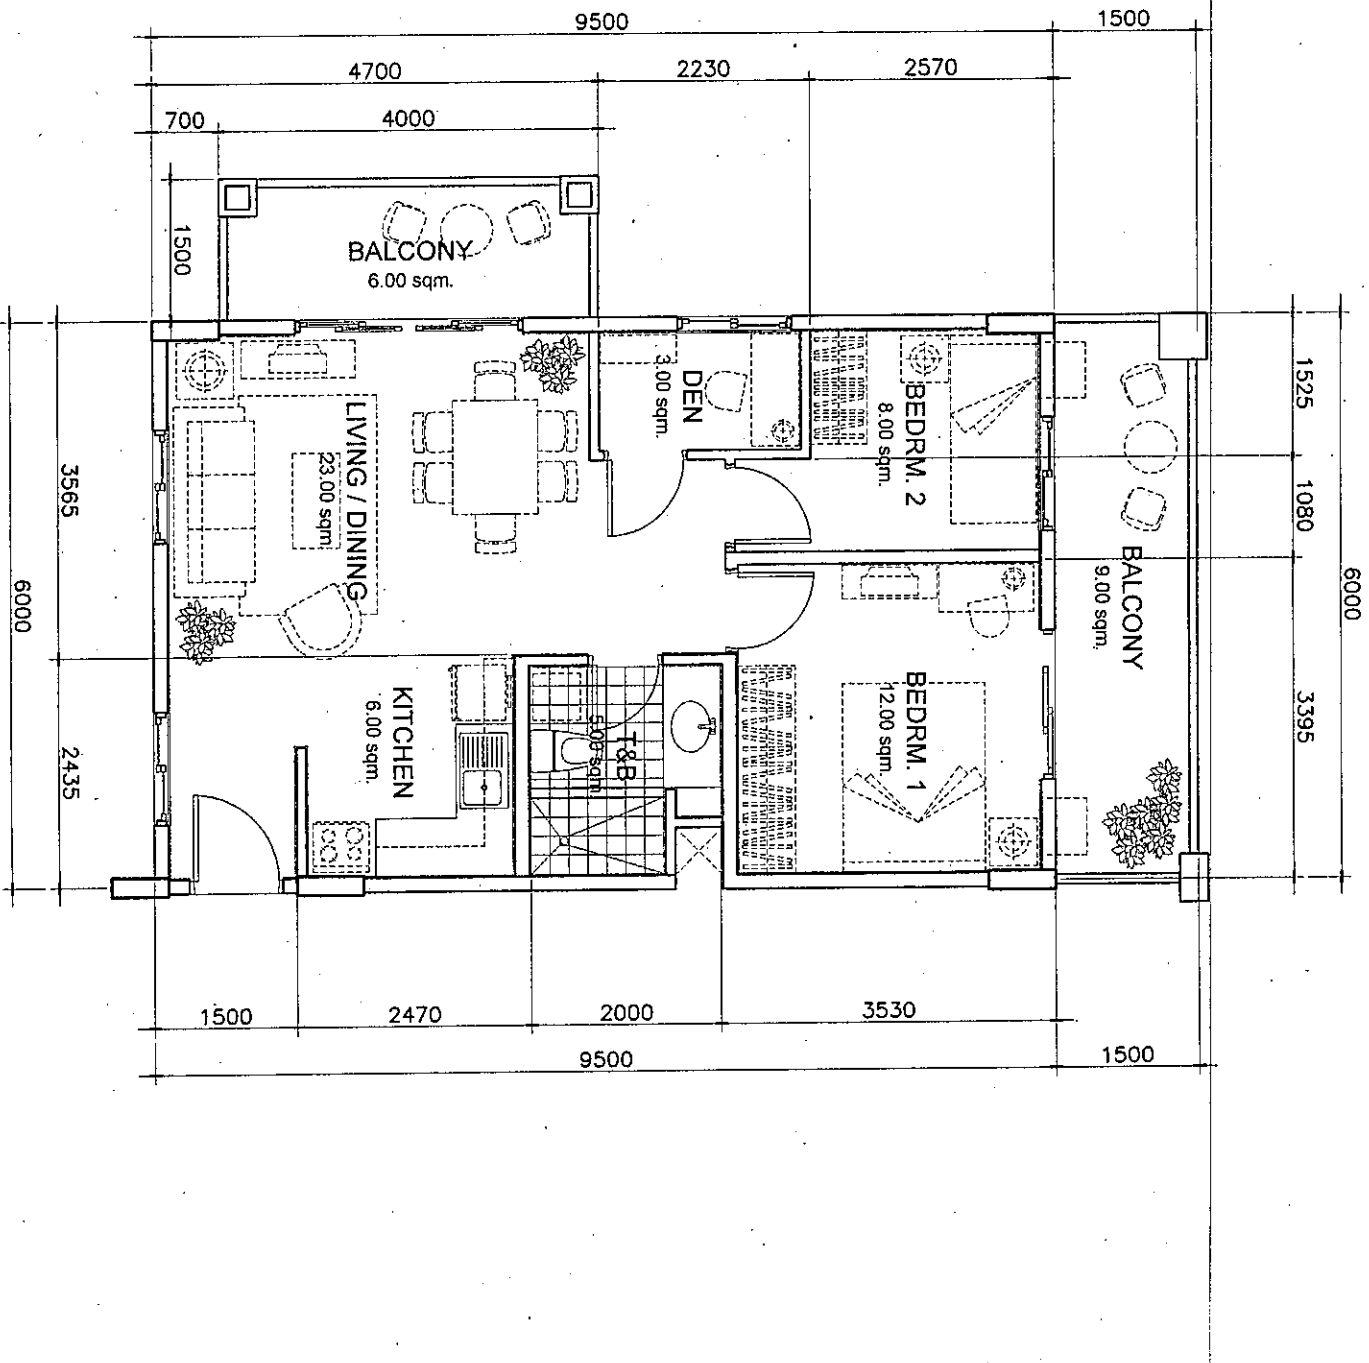


END UNIT (57.00 sq.m.)
WITH 2 BALCONIES (A = 6.00 & 9.00sq.m.)
 SCALE: 1:80 mtrs.

GANGES (BLDG. G)
 APPLICABLE FOR UNITS:
 201, 301, 401, 501

RIVERFRONT
 RESIDENCES

Handwritten signature and initials.

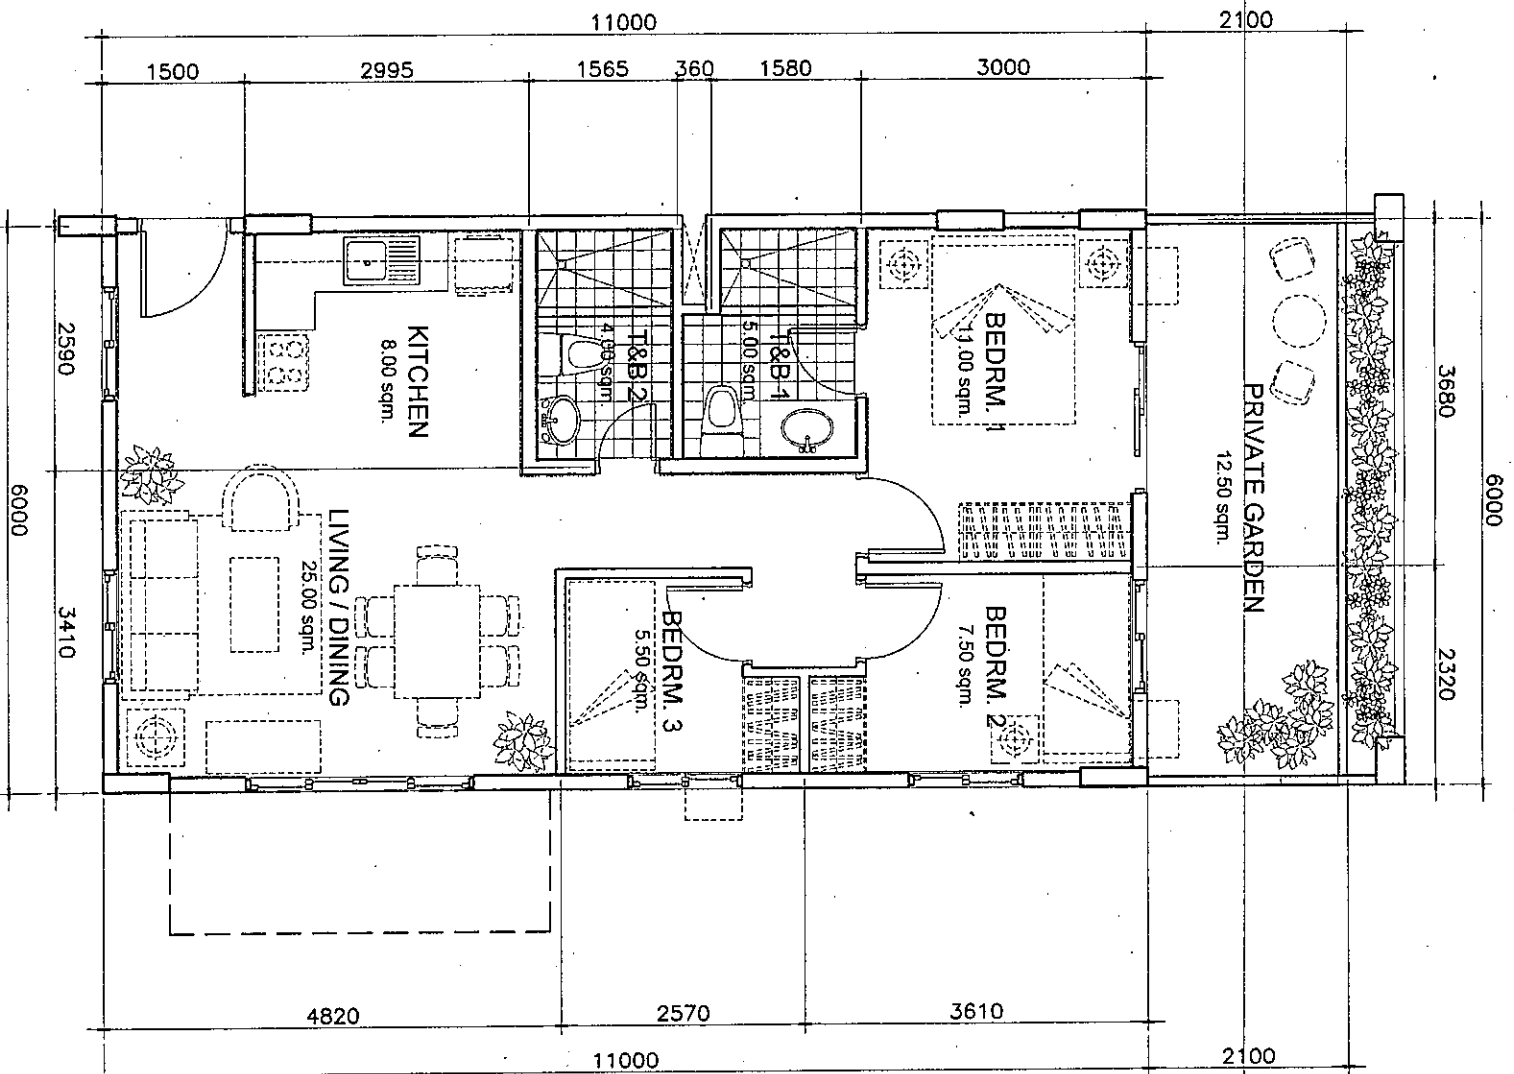


END UNIT (66.00 sq.m.)
 WITH PRIVATE GARDEN (A = 12.50 sq.m.)
 SCALE: 1:80 mts.

GANGES (BLDG. G)
 APPLICABLE FOR UNITS:
 112

RIVERFRONT
 RESIDENCES

Signature

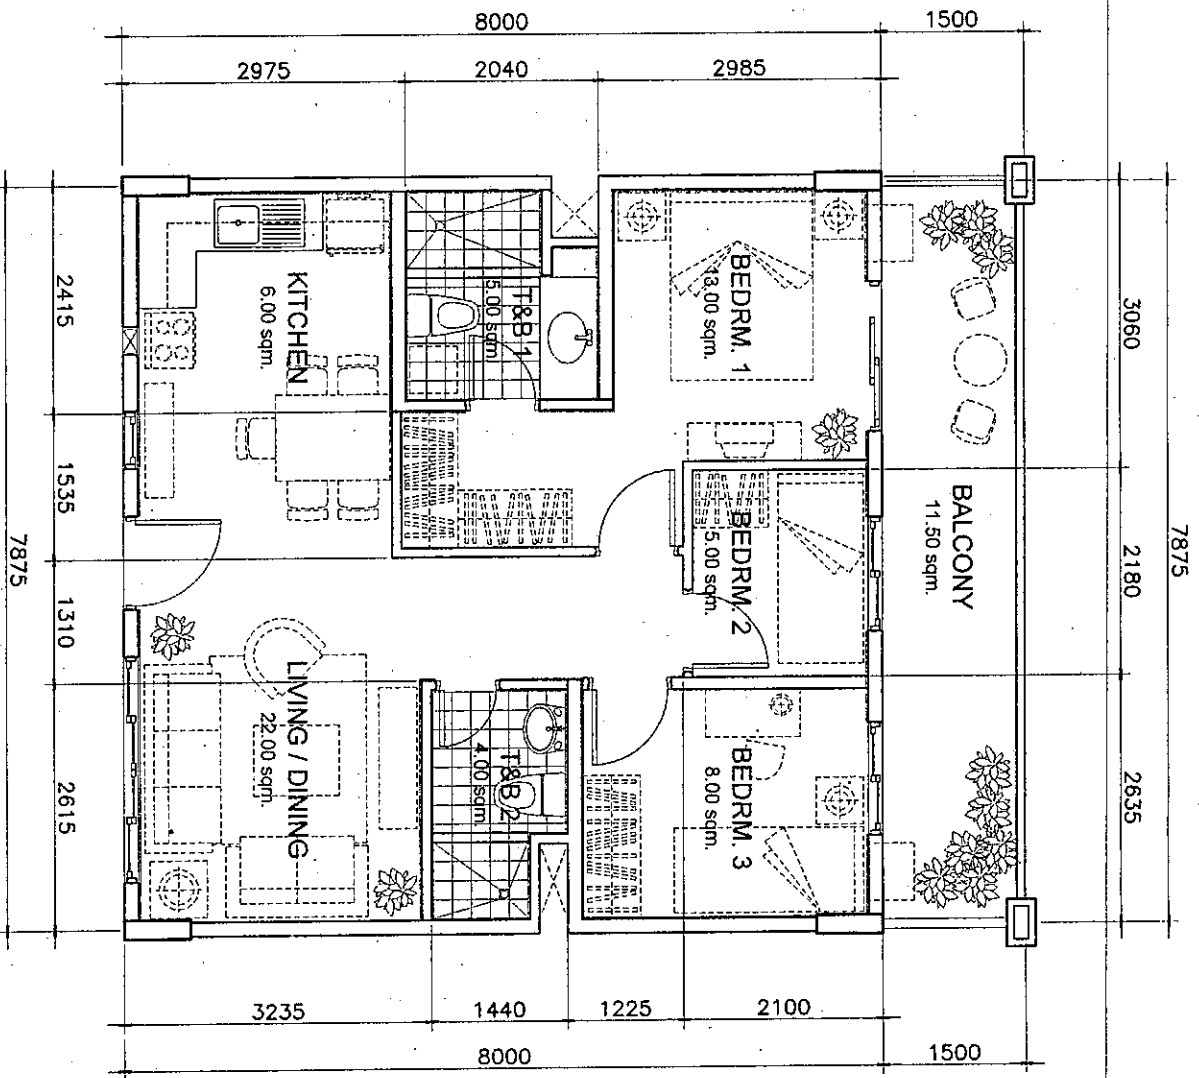

MID UNIT (63.00 sq.m.)

• WITH BALCONY (A = 11.50sq.m.)

SCALE: 1:80 mtrs.

GANGES (BLDG. G)


APPLICABLE FOR UNITS:

102, 202, 302, 402, 502

RIVERFRONT
RESIDENCES

Signature

Signature

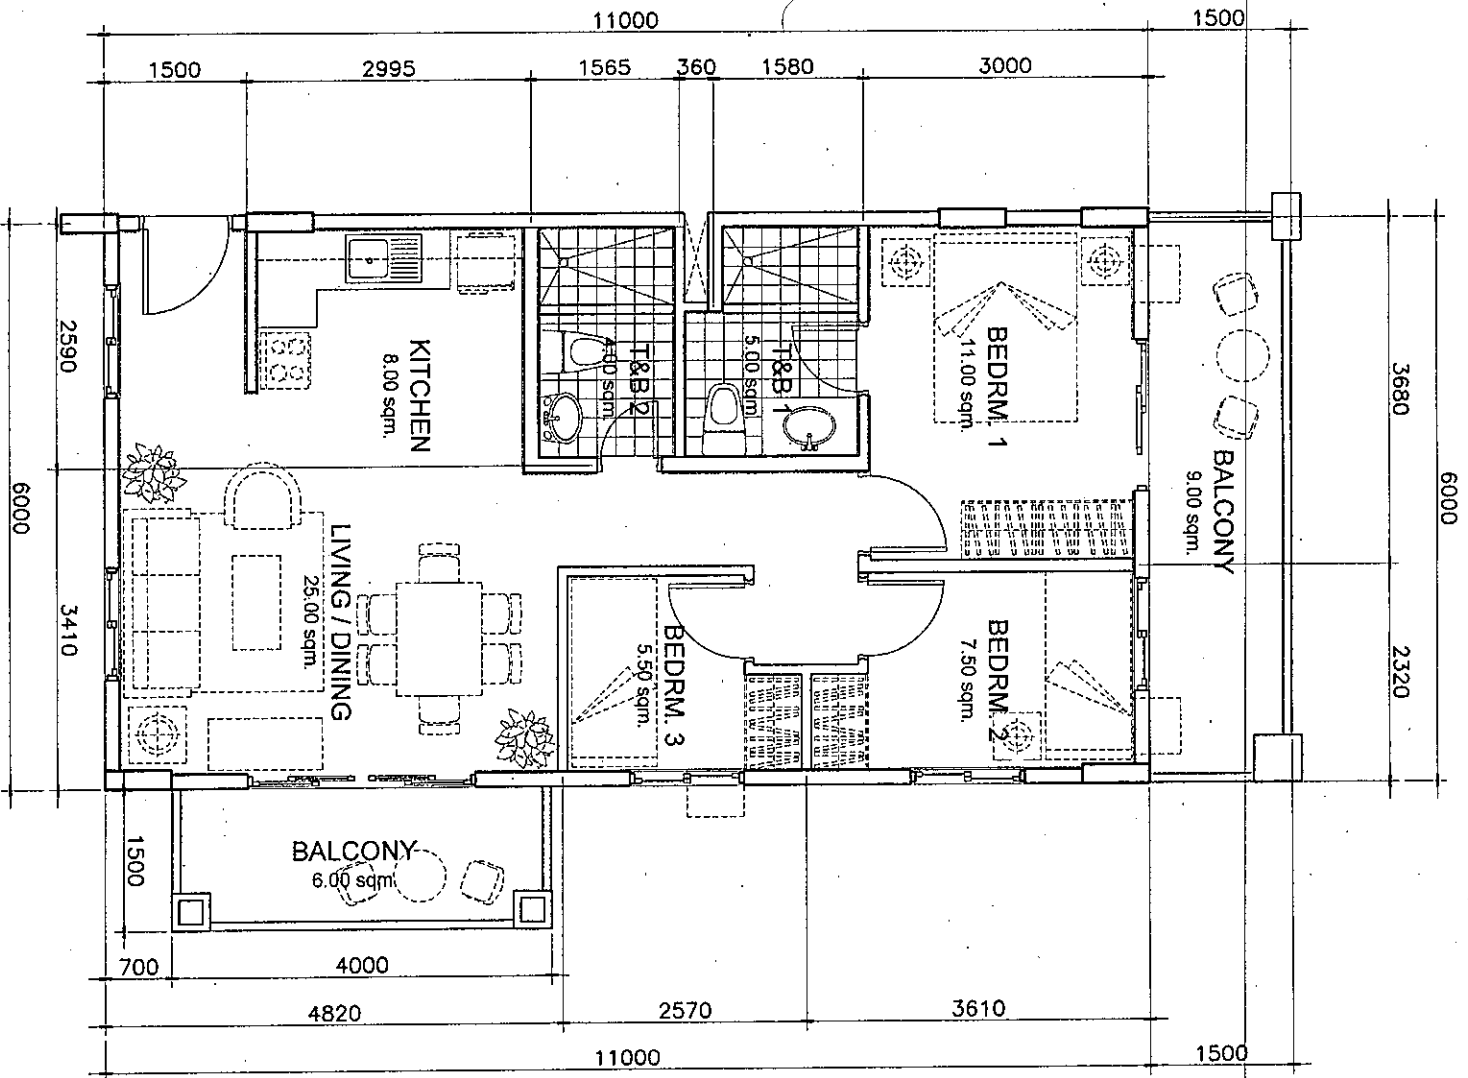


END UNIT (66.00 sq.m.)
 WITH 2 BALCONIES (A = 6.00 & 9.00 sq.m.)
 SCALE: 1:80 mtrs.

GANGES (BLDG. G)
 APPLICABLE FOR UNITS:
 213, 313, 413, 513

RIVERFRONT
 RESIDENCES

Handwritten signature

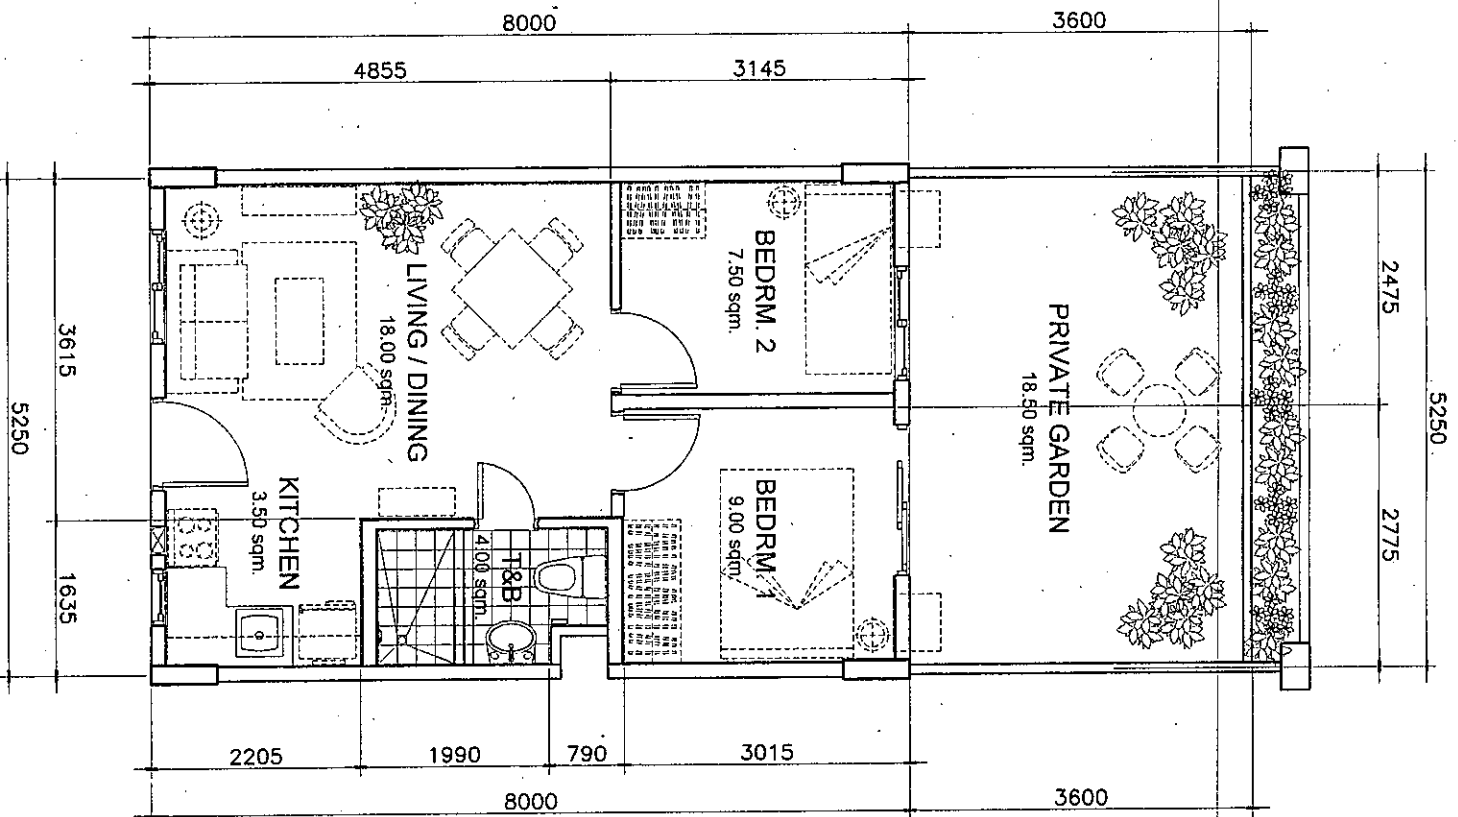


MID UNIT (42.00 sq.m.)
 WITH PRIVATE GARDEN (A = 18.50sq.m.)
 SCALE: 1:80 mtrs.

GANGES (BLDG. G)
 APPLICABLE FOR UNITS:
 109, 110

RIVERFRONT
 RESIDENCES

Handwritten signature and initials.

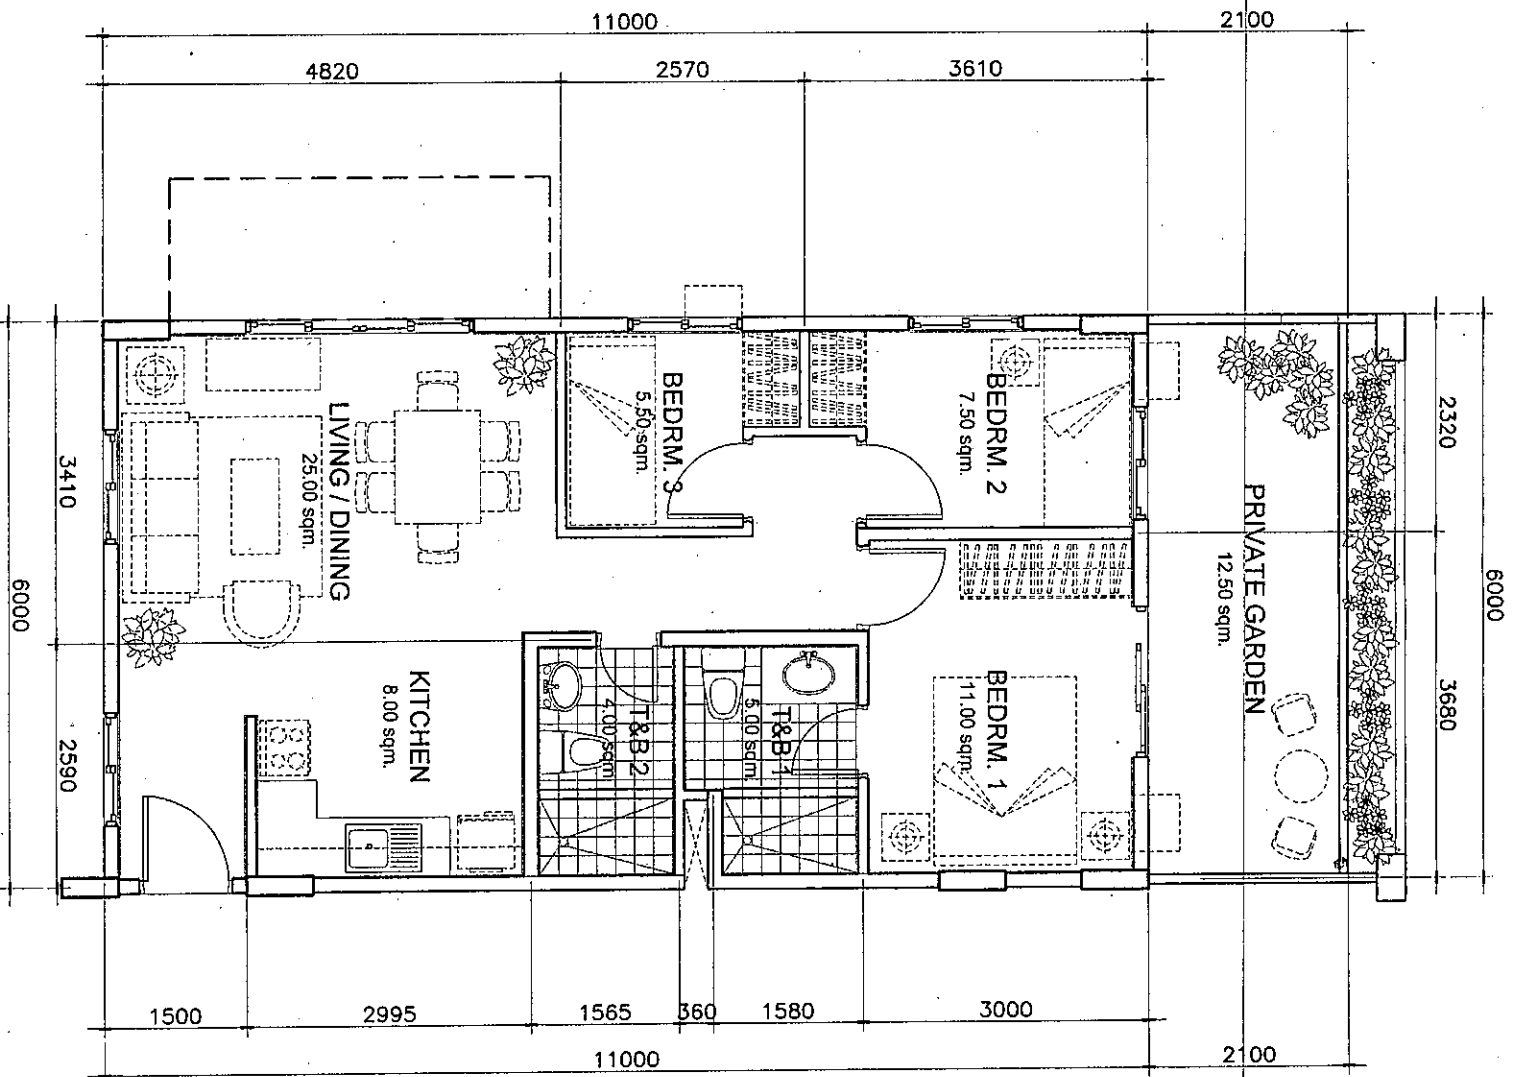

END UNIT (66.00 sq.m.)
 WITH PRIVATE GARDEN (A = 12.50 sq.m.)
 SCALE: 1:80 mts.

GANGES (BLDG. G)
 APPLICABLE FOR UNITS:
 107

RIVERFRONT
 RESIDENCES

Signature