



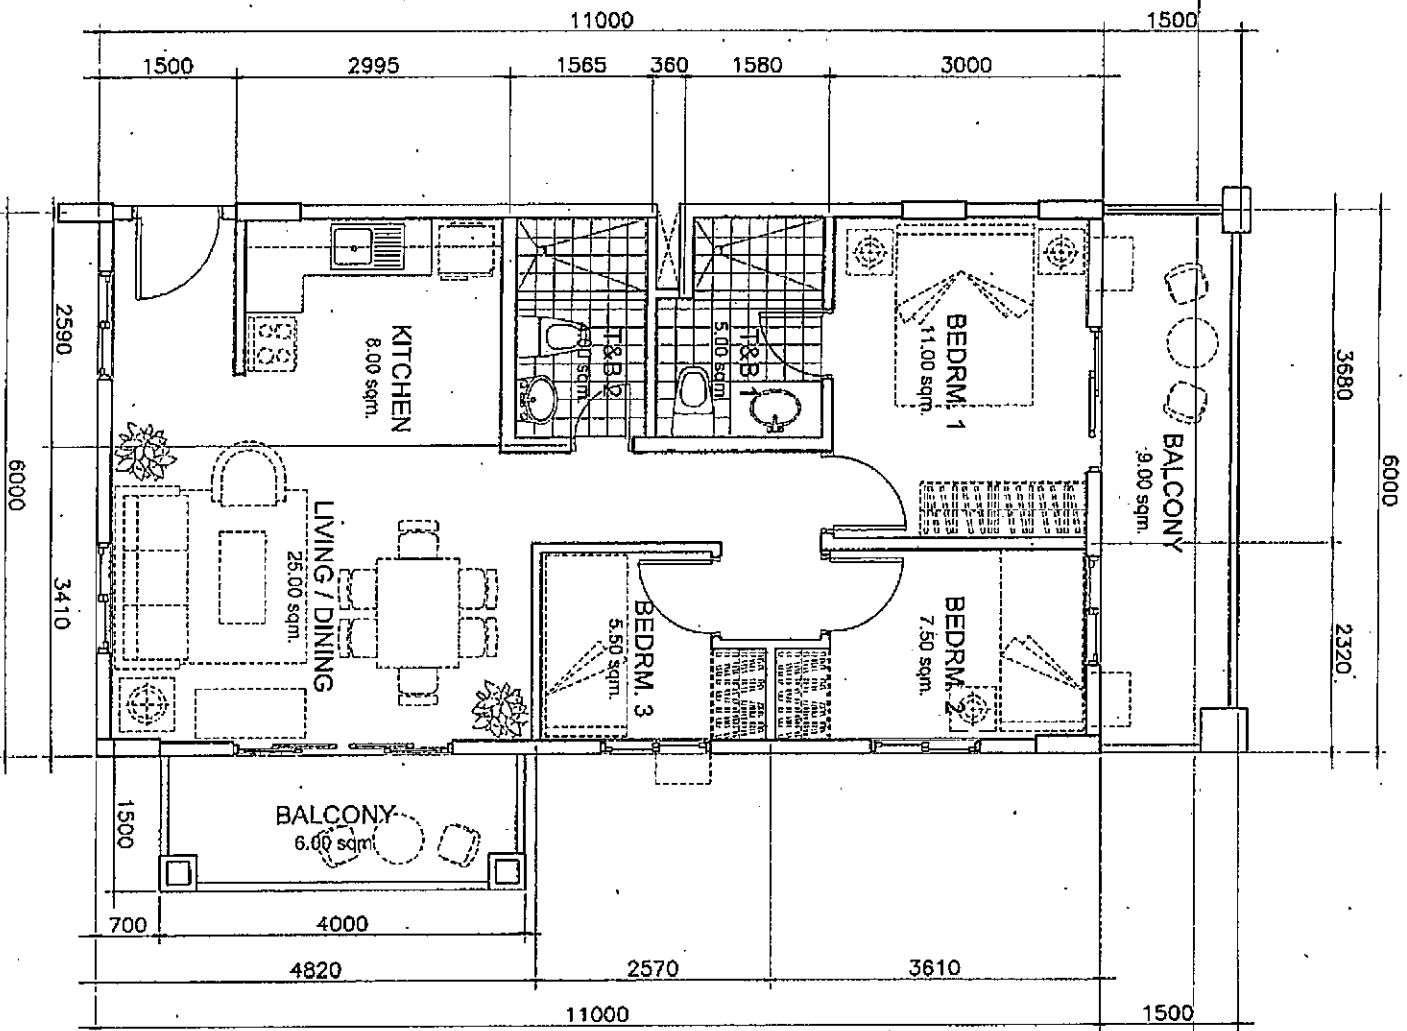

MISSISSIPPI (BLDG. F)
APPLICABLE FOR UNITS:
208, 216, 308, 316, 408, 416, 508, 516

RIVERFRONT
RESIDENCES

2018/11/11

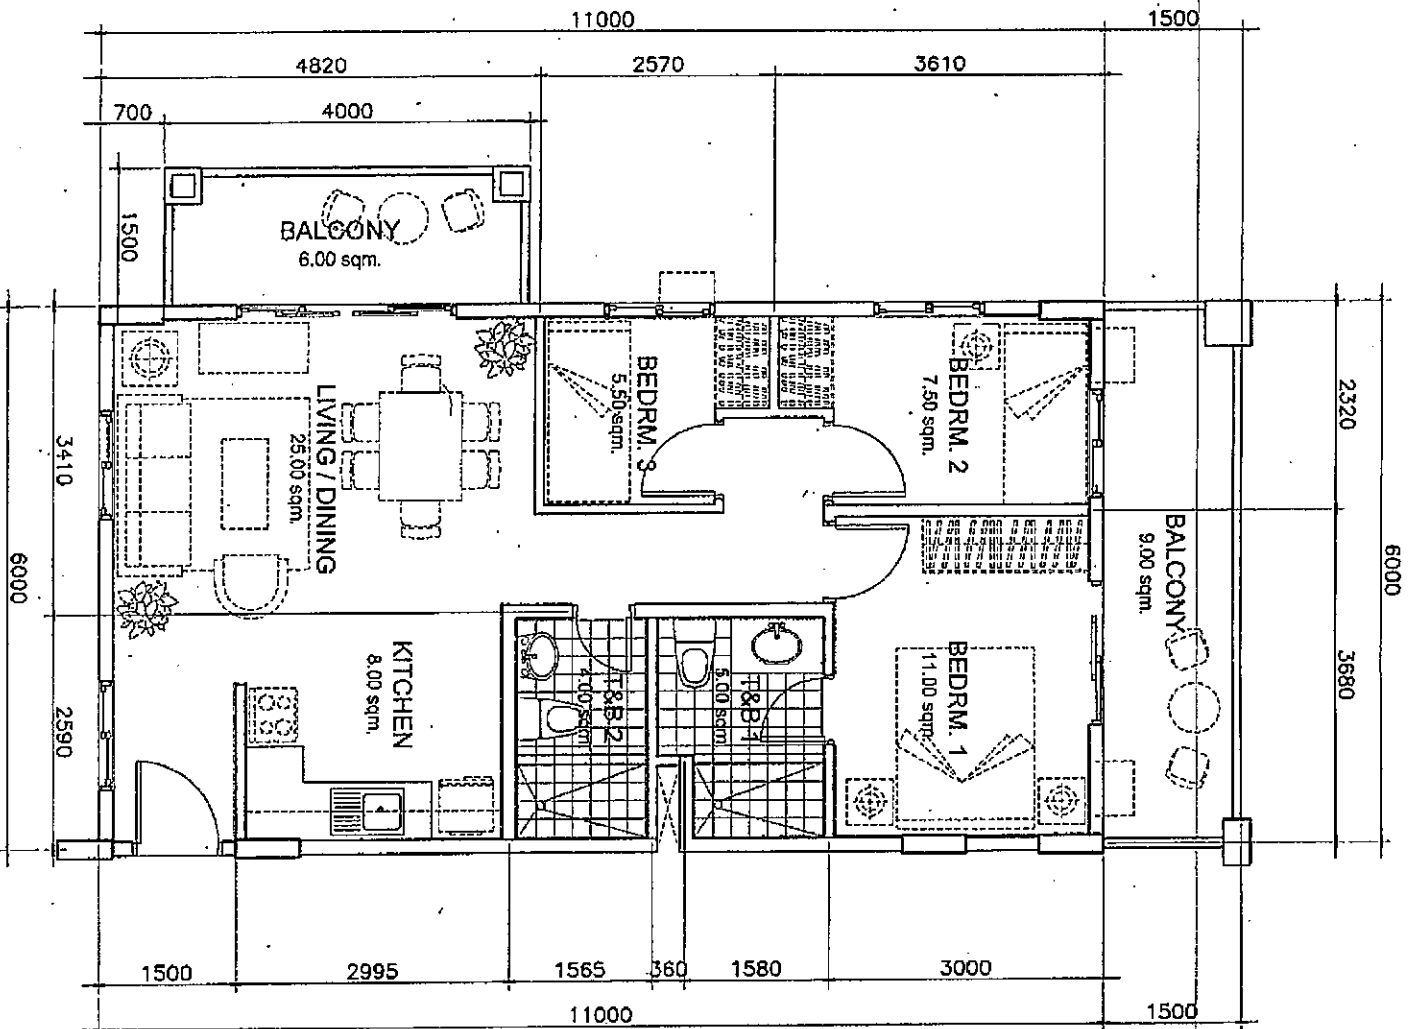

END UNIT (66.00 sq.m.)
WITH 2 BALCONIES (A = 6.00 & 9.00 sq.m.)

SCALE:

1:80 mts.


MISSISSIPPI (BLDG. F)

APPLICABLE FOR UNITS:

201, 209, 301, 309, 401, 409, 501, 509

RIVERFRONT
RESIDENCES

Signature

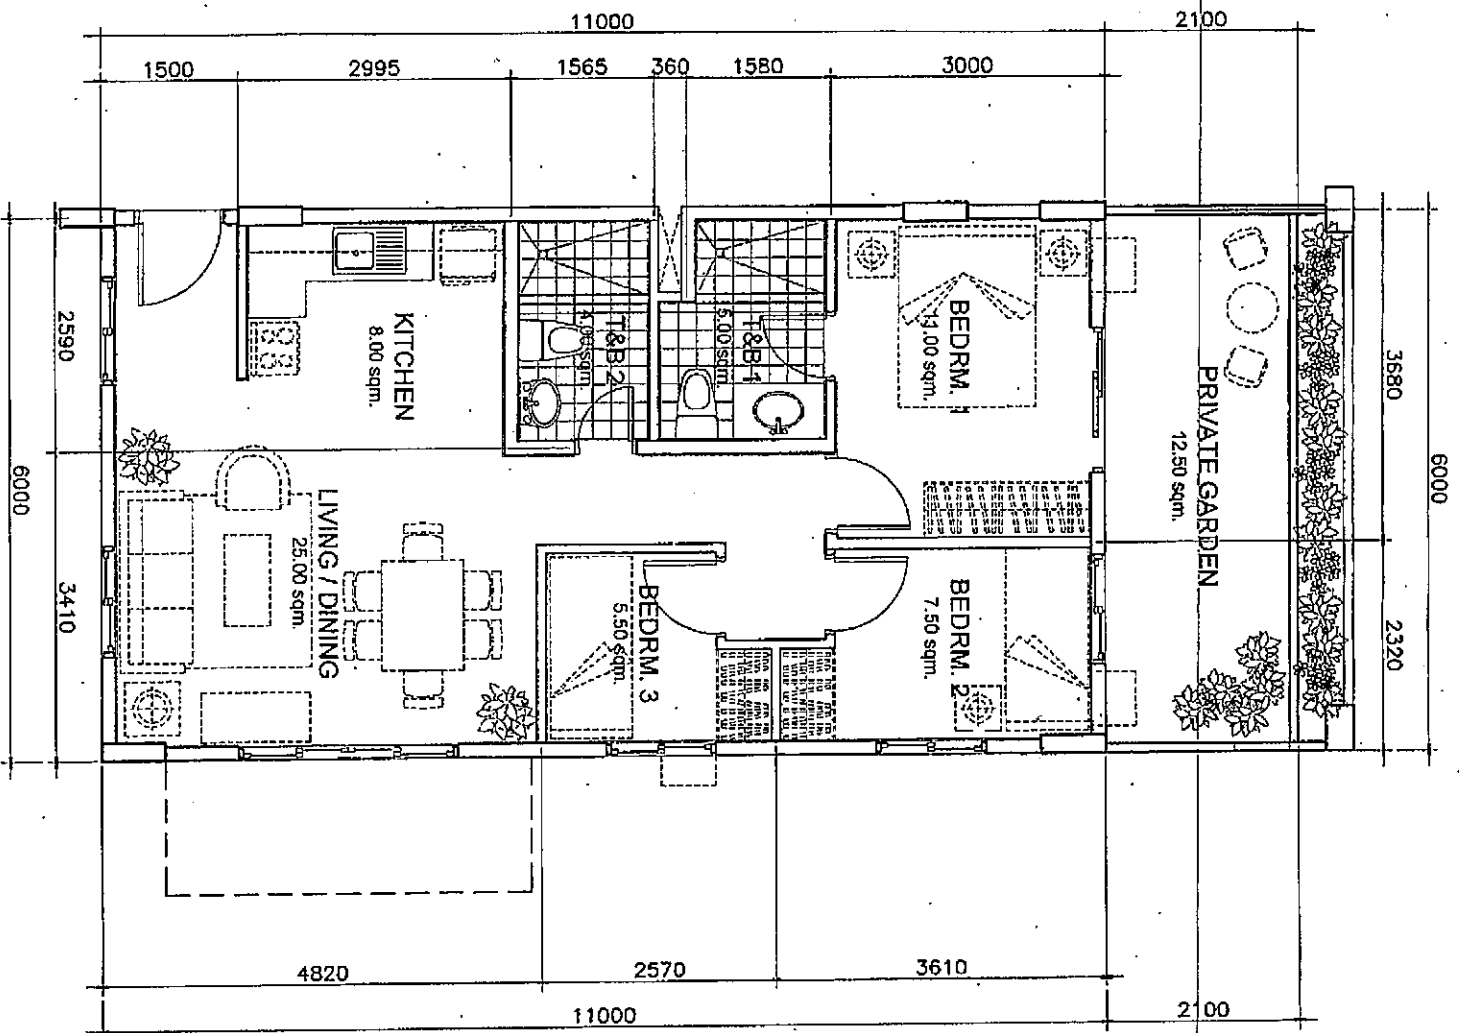


END UNIT (66.00 sq.m.)
 WITH PRIVATE GARDEN (A = 12.50 sq.m.)
 SCALE: 1:80 mts.

MISSISSIPPI (BLDG. F)
 APPLICABLE FOR UNITS:
 115

RIVERFRONT
 RESIDENCES

Garson & Co.

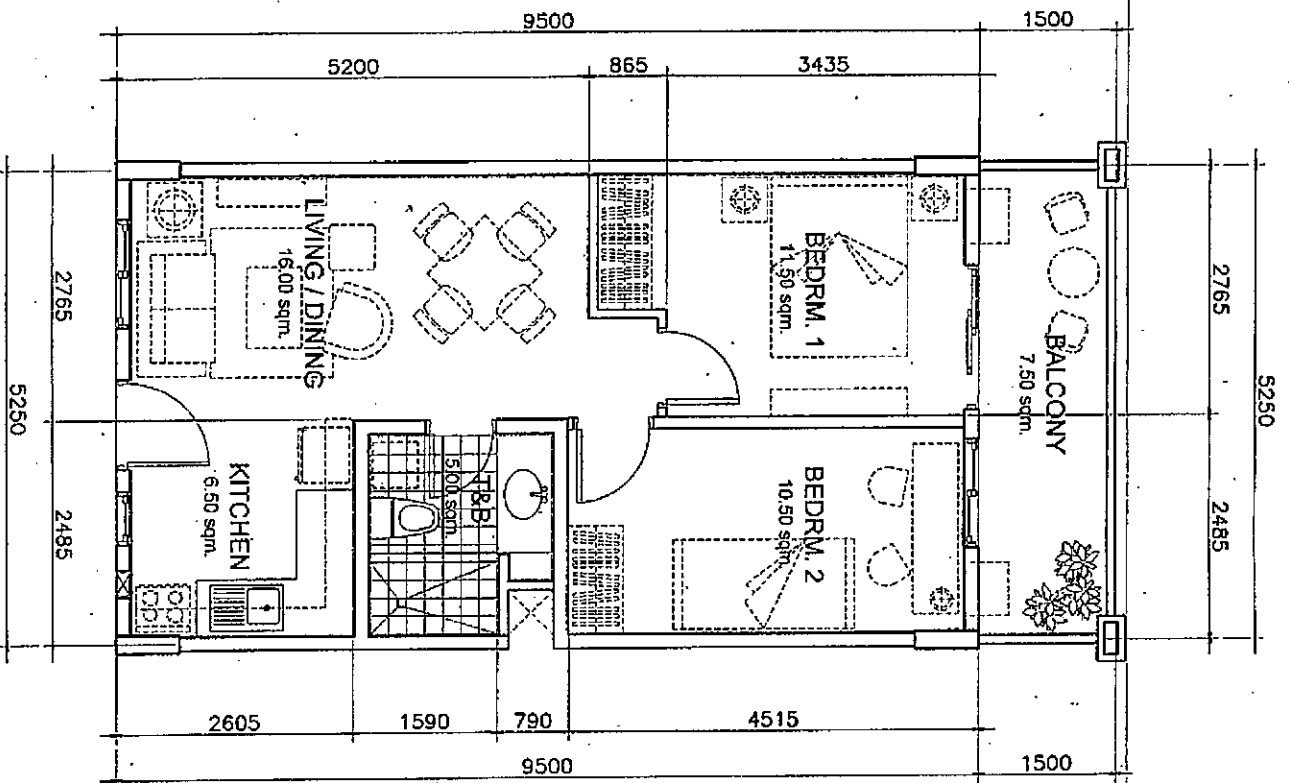


MID UNIT (49.50 sq.m.)
 WITH PRIVATE GARDEN (A = 11.00sq.m.)
 SCALE: 1:80 mts.

MISSISSIPPI (BLDG. F)
 APPLICABLE FOR UNITS:
 205, 305, 405, 505

RIVERFRONT
 RESIDENCES

Handwritten signature and date: 2/18/11

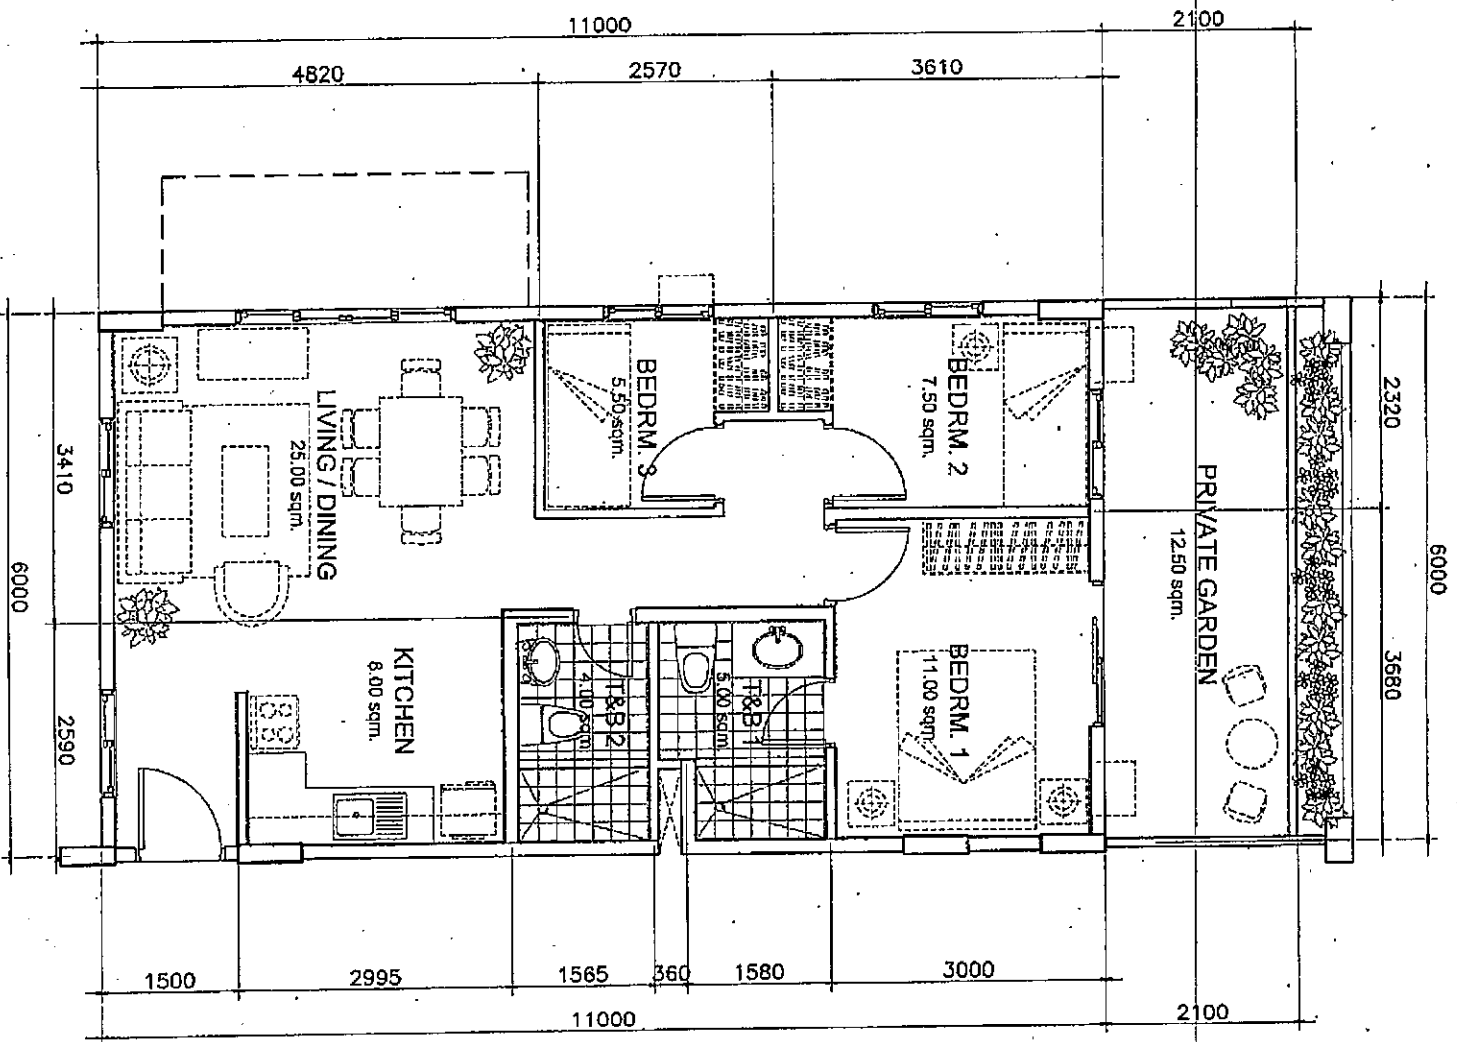


END UNIT (66.00 sq.m.)
WITH PRIVATE GARDEN (A = 12.50 sq.m.)

SCALE: 1:80 mtrs.

MISSISSIPPI (BLDG. F)
 APPLICABLE FOR UNITS:
 109

RIVERFRONT
 RESIDENCES

Signature

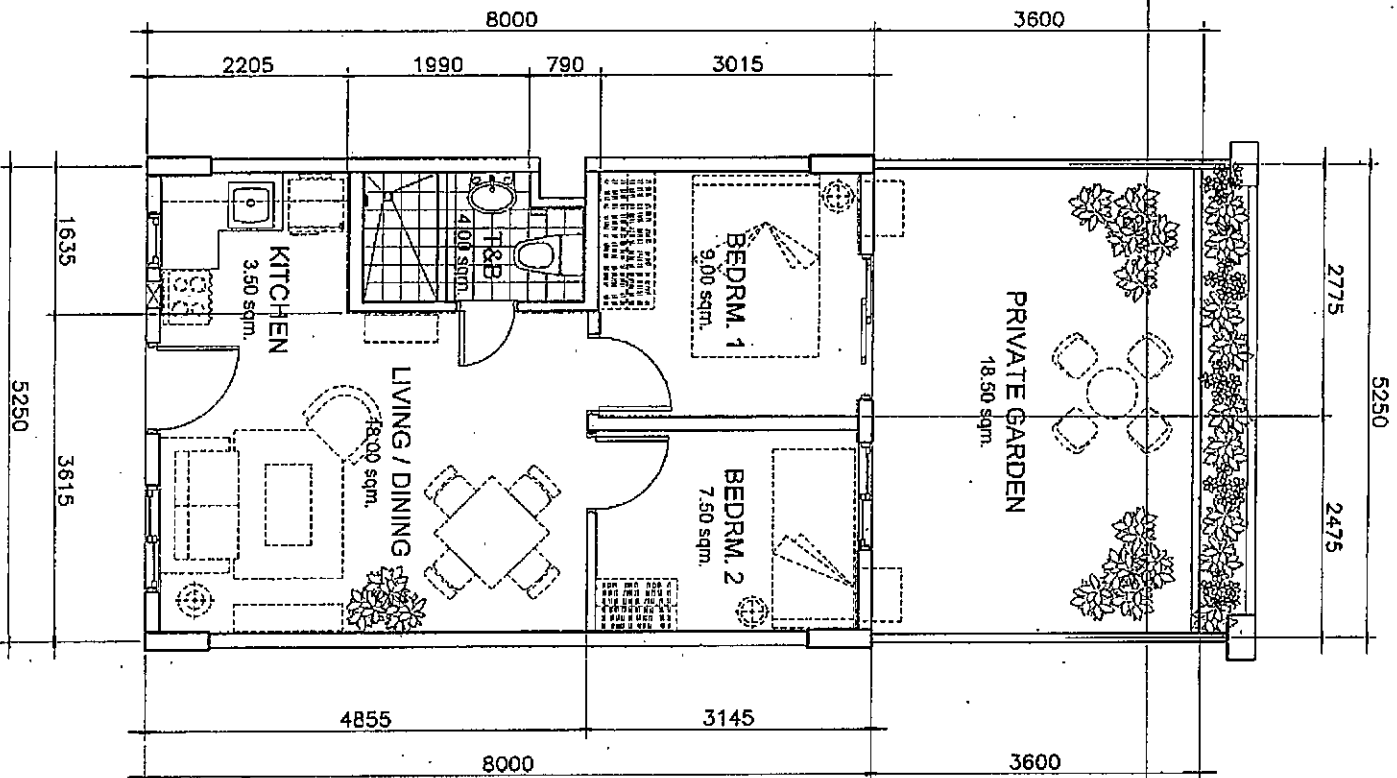


MID UNIT (42.00 sq.m.)
 WITH PRIVATE GARDEN (A = 18.50 sq.m.)
 SCALE: 1:80 mths.

MISSISSIPPI (BLDG. F)
 APPLICABLE FOR UNITS:
 112

RIVERFRONT
 RESIDENCES

Signature

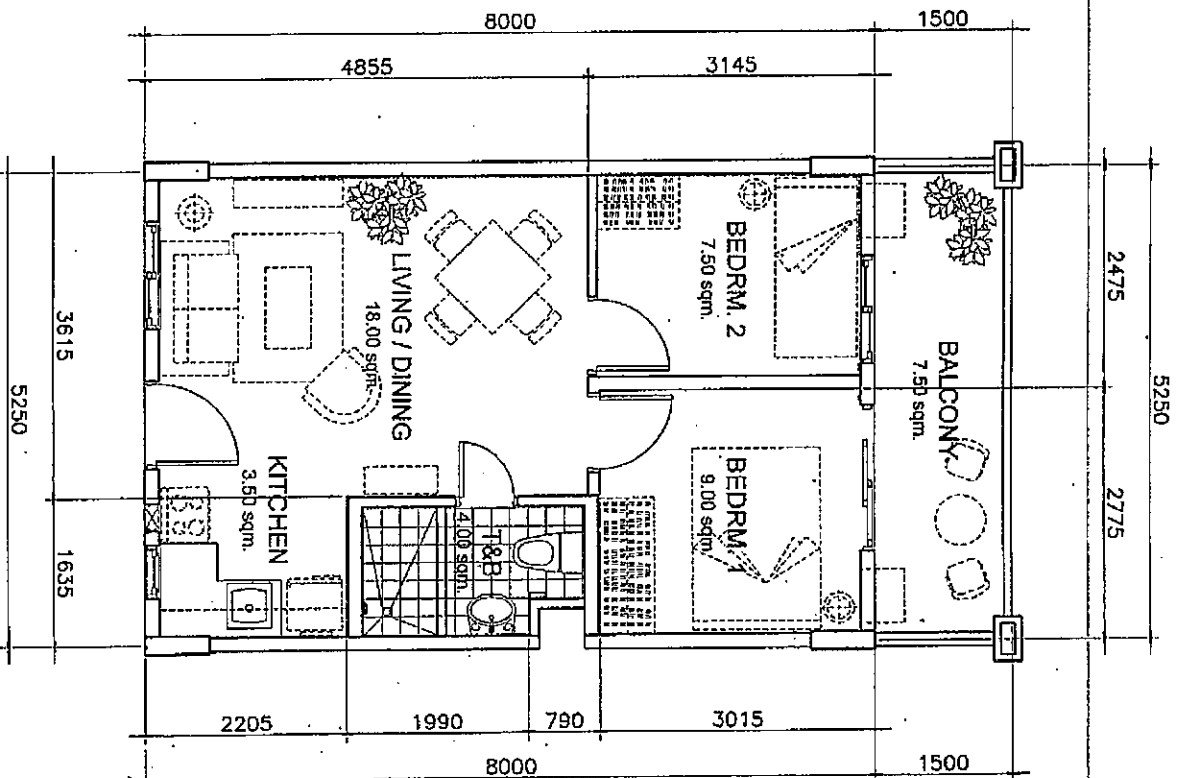


MID UNIT (42.00 sq.m.)
 WITH BALCONY (A = 7.50 sq.m.)
 SCALE: 1:80 mtrs.

MISSISSIPPI (BLDG. F)
 APPLICABLE FOR UNITS:
 212, 312, 412, 512

RIVERFRONT
 RESIDENCES

Handwritten signature and initials

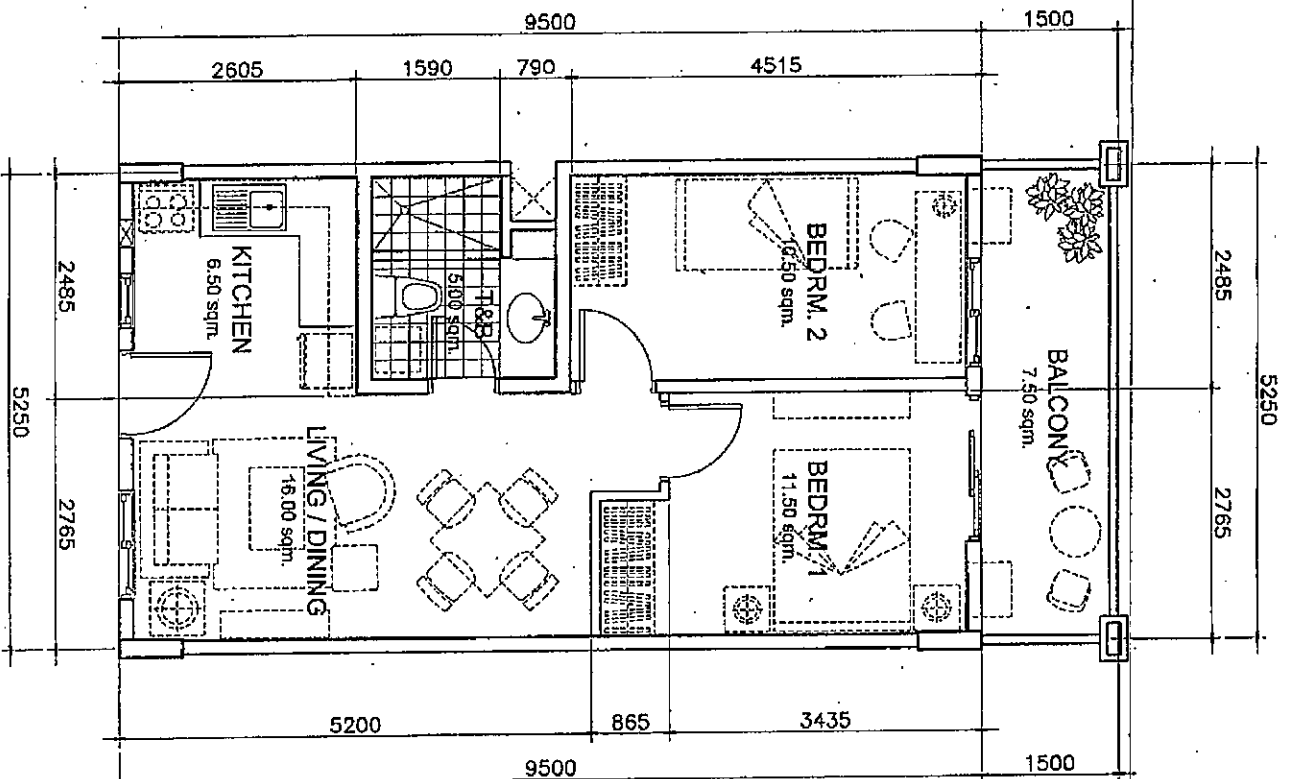


MID UNIT (49.50 sq.m.)
 WITH PRIVATE GARDEN (A = 11.00sq.m.)
 SCALE: 1:80 mtrs.

MISSISSIPPI (BLDG. F)
 APPLICABLE FOR UNITS:
 204, 304, 404, 504

RIVERFRONT
 RESIDENCES

204/304/404/504

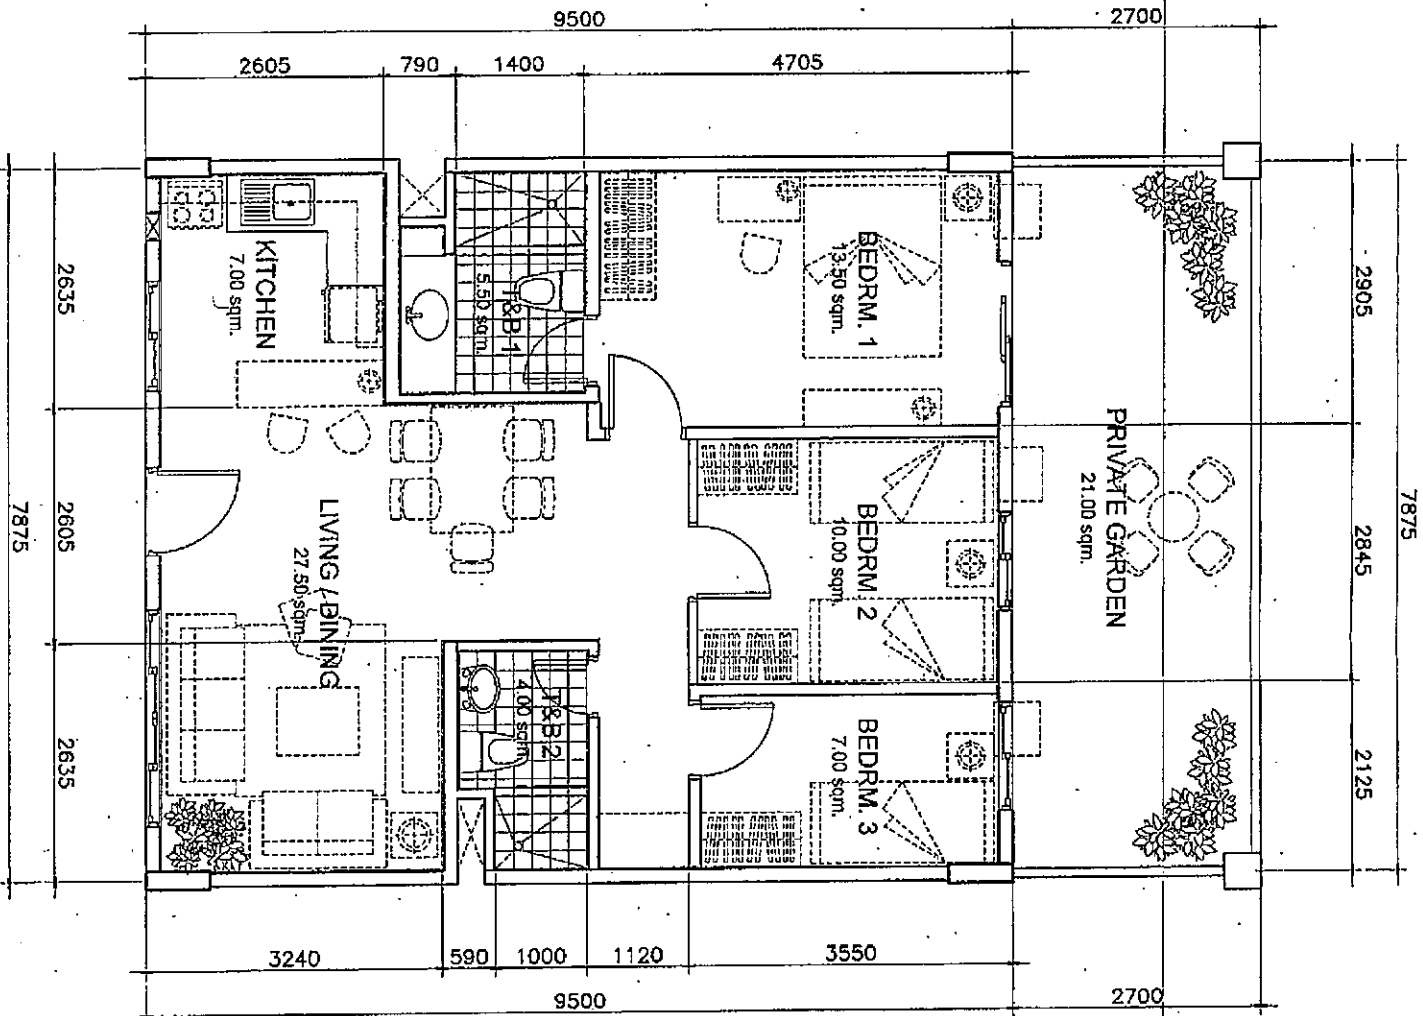


MID UNIT (74.50 sq.m.)
 WITH PRIVATE GARDEN (A = 21.00 sq.m.)
 SCALE: 1:80 mtrs.

MISSISSIPPI (BLDG. F)
 APPLICABLE FOR UNITS:
 102

RIVERFRONT
 RESIDENCES


Gordon

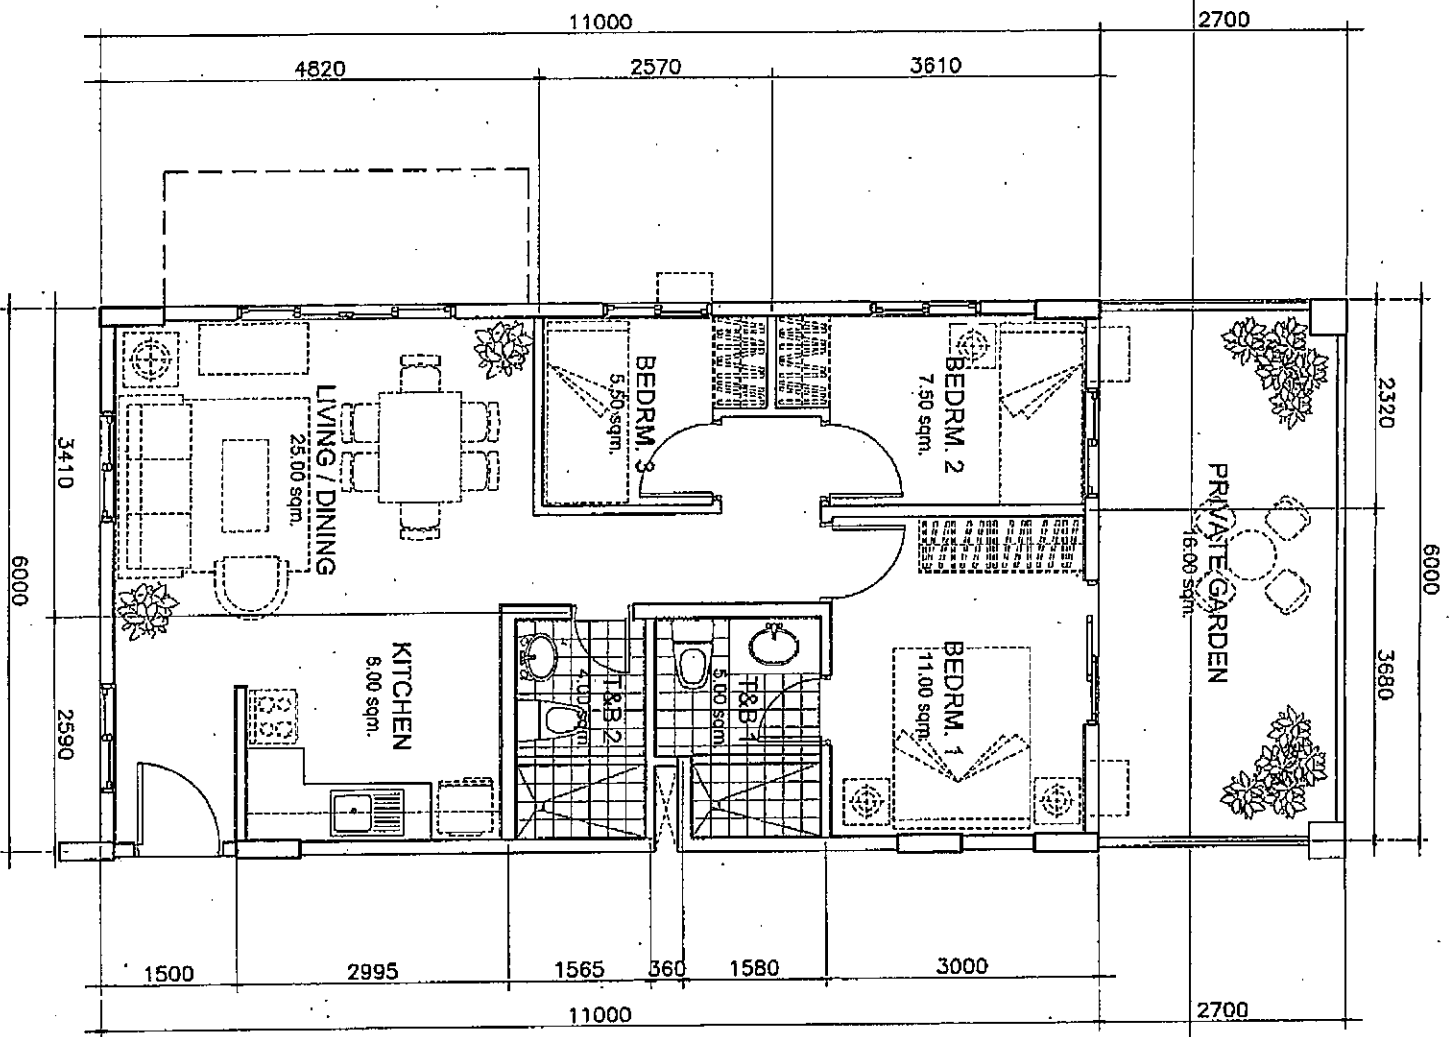

END UNIT (66.00 sq.m.)
 WITH PRIVATE GARDEN (A = 16.00 sq.m.)
 SCALE: 1:80 mtrs.

MISSISSIPPI (BLDG. F)
 APPLICABLE FOR UNITS:
 101

RIVERFRONT
 RESIDENCES
Gordon H

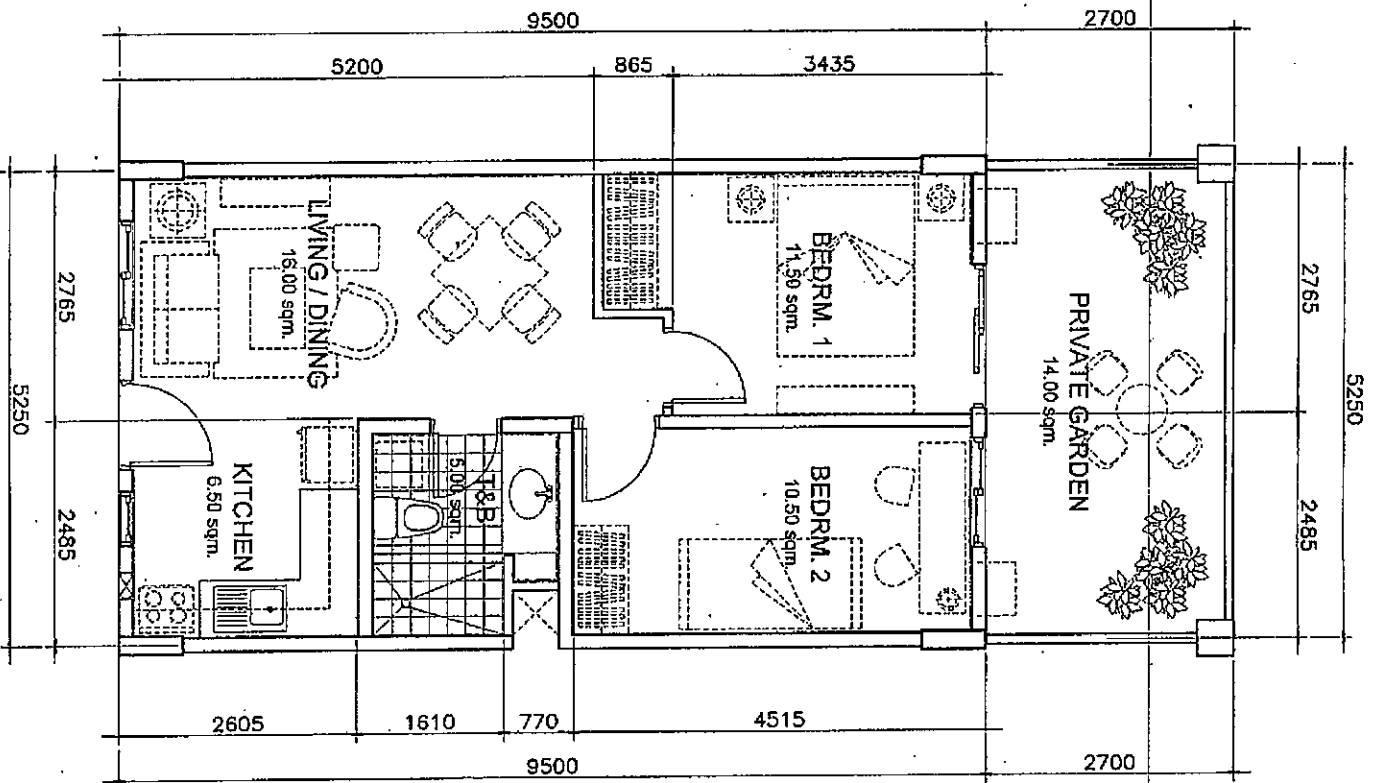


MID UNIT (49.50 sq.m.)
 WITH PRIVATE GARDEN (A = 14.00sq.m.)
 SCALE: 1:80 mtrs.

MISSISSIPPI (BLDG. F)
 APPLICABLE FOR UNITS:
 105

RIVERFRONT
 RESIDENCES

8/25/11

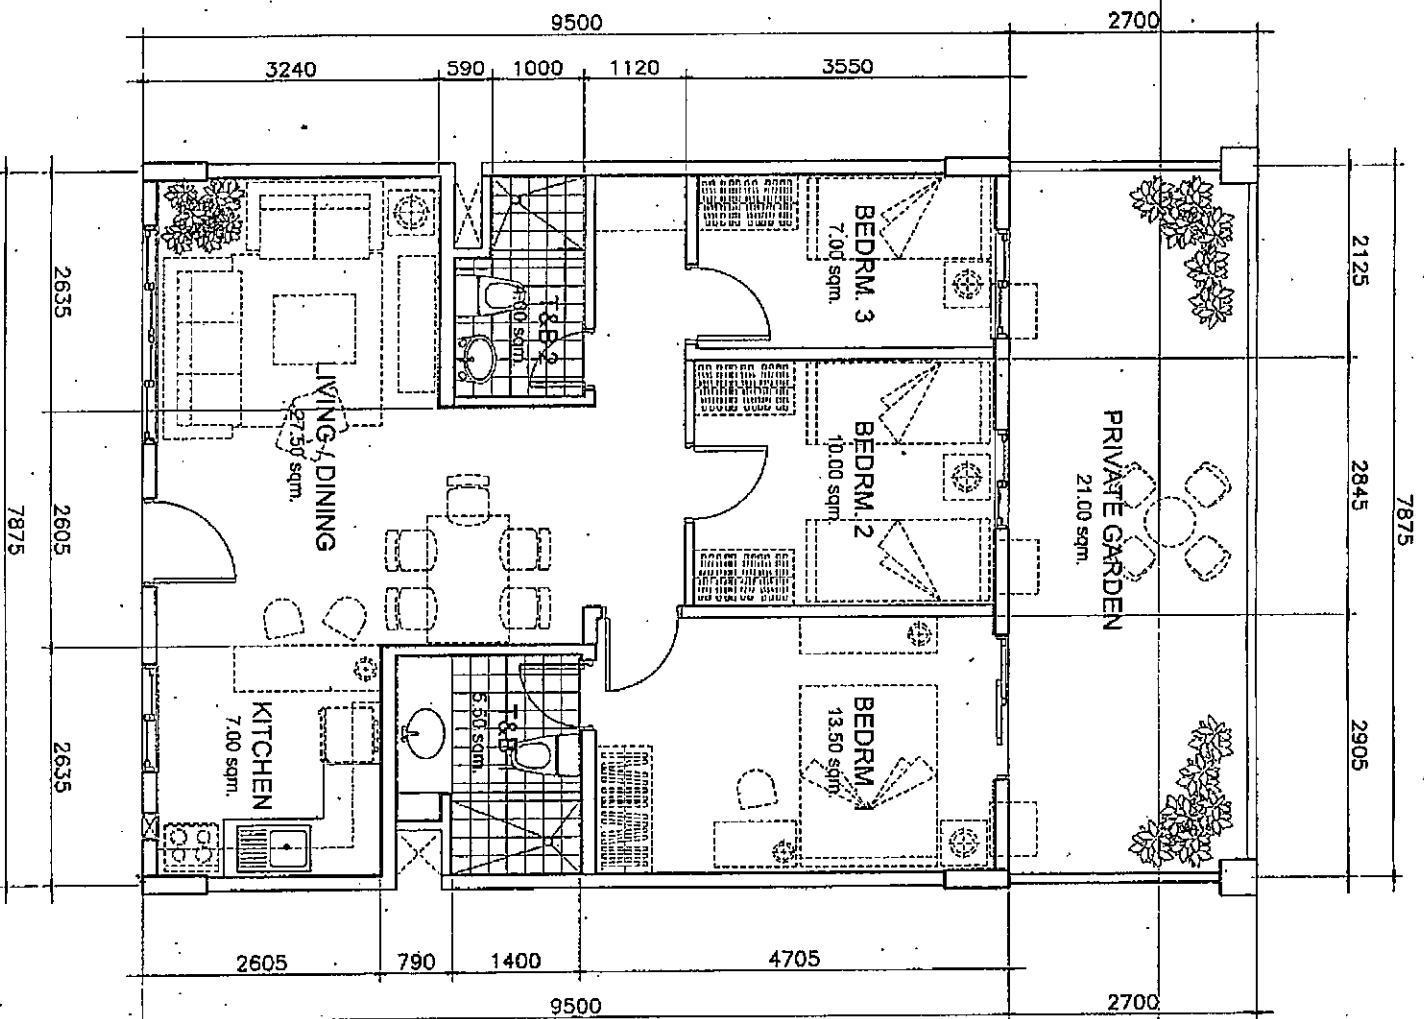


MID UNIT (74.50 sq.m.)
 WITH PRIVATE GARDEN (A = 21.00 sq.m.)
 SCALE: 1:80 mtrs.

MISSISSIPPI (BLDG. F)
 APPLICABLE FOR UNITS:
 103

RIVERFRONT
 RESIDENCES

Handwritten signature and date:
 2/18/11

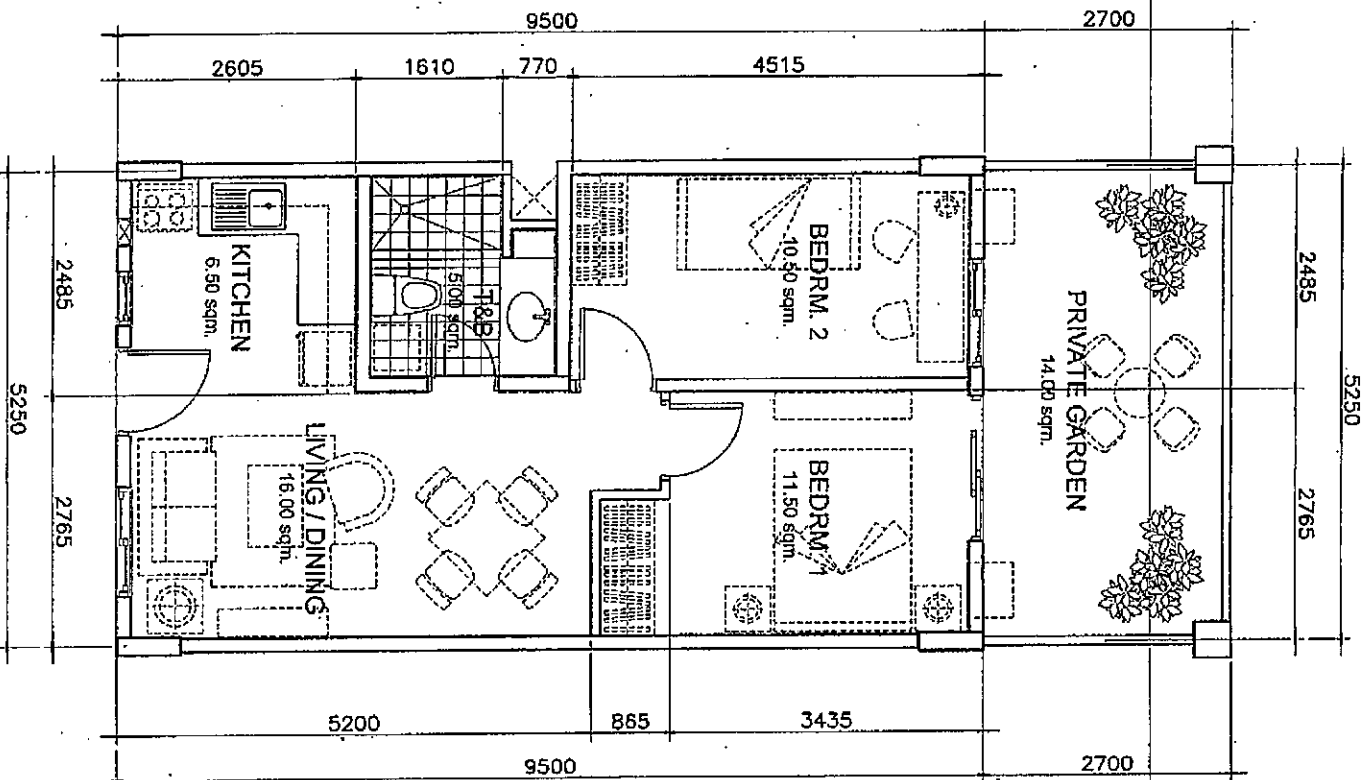


MID UNIT (49.50 sq.m.)
 WITH PRIVATE GARDEN (A = 14.00sq.m.)
 SCALE: 1:80 mtrs.

MISSISSIPPI (BLDG. F)
 APPLICABLE FOR UNITS:
 104

RIVERFRONT
 RESIDENCES

Handwritten signature and initials

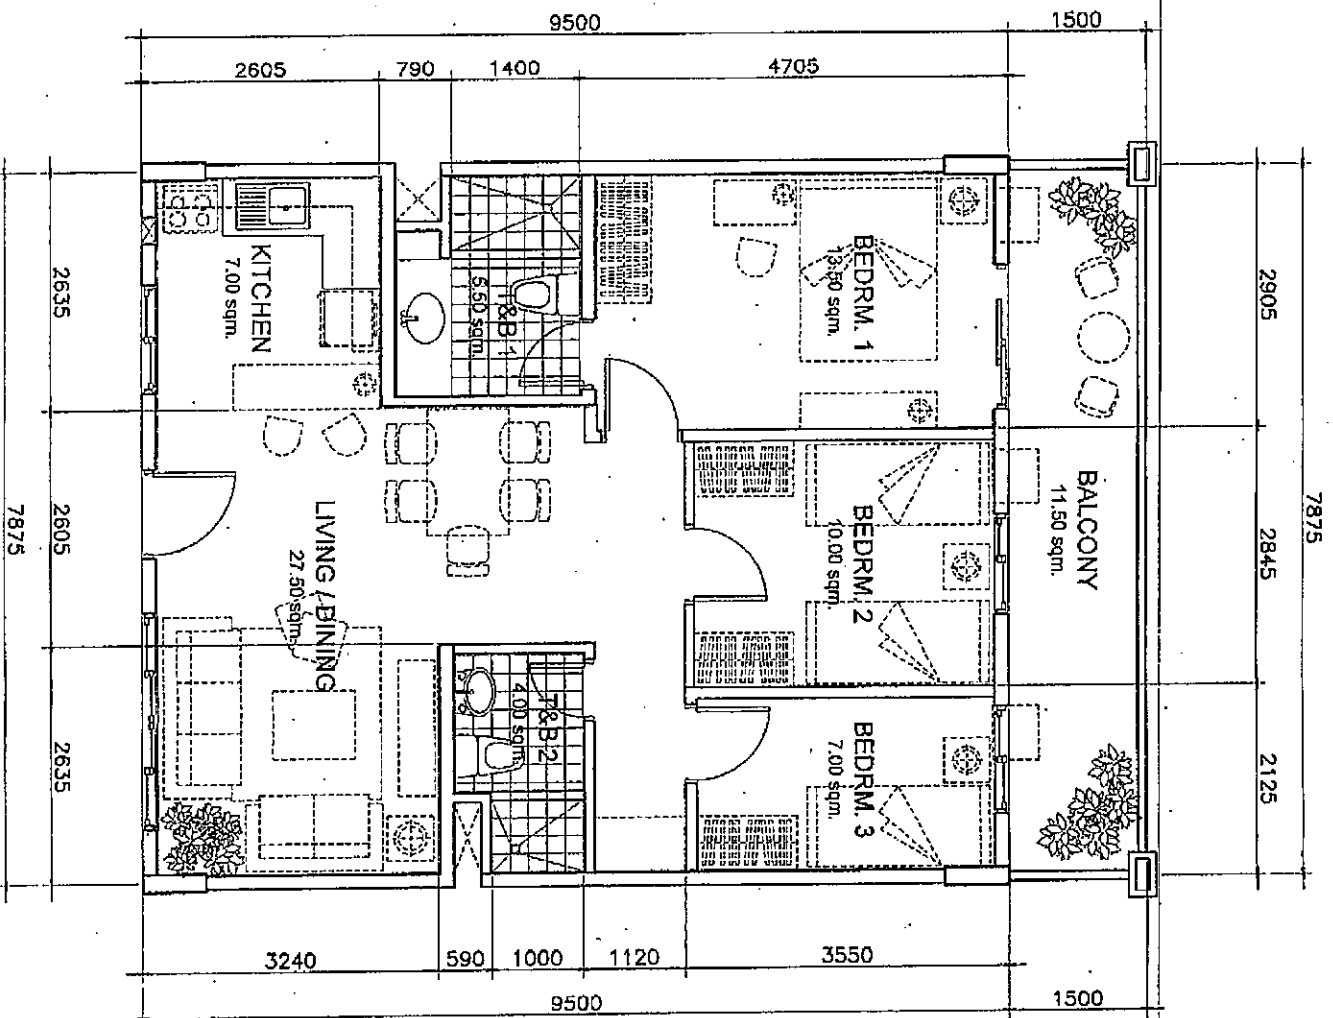


MID UNIT (74.50 sq.m.)
 WITH BALCONY (A = 11.50sq.m.)
 SCALE: 1:50 mtrs.

MISSISSIPPI (BLDG. F)
 APPLICABLE FOR UNITS:
 106, 202, 206, 302, 306,
 402, 406, 502, 506

RIVERFRONT
 RESIDENCES

Signature

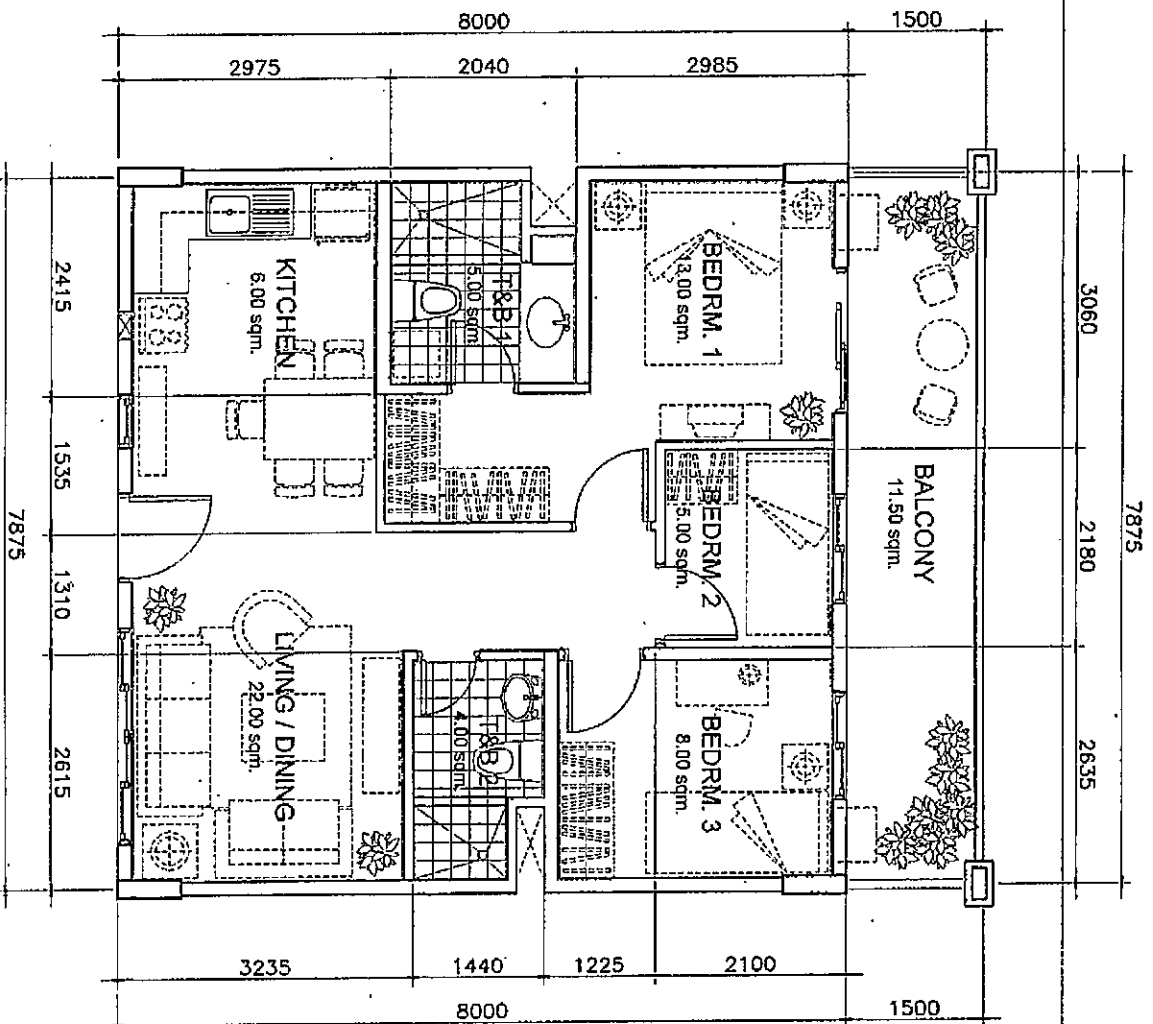


MID UNIT (63.00 sq.m.)
WITH BALCONY (A = 11.50 sq.m.)

SCALE: 1:80 mtrs.

MISSISSIPPI (BLDG. F)
APPLICABLE FOR UNITS:
211, 215, 311, 315, 411, 415, 511, 515

RIVERFRONT
RESIDENCES

Shawn

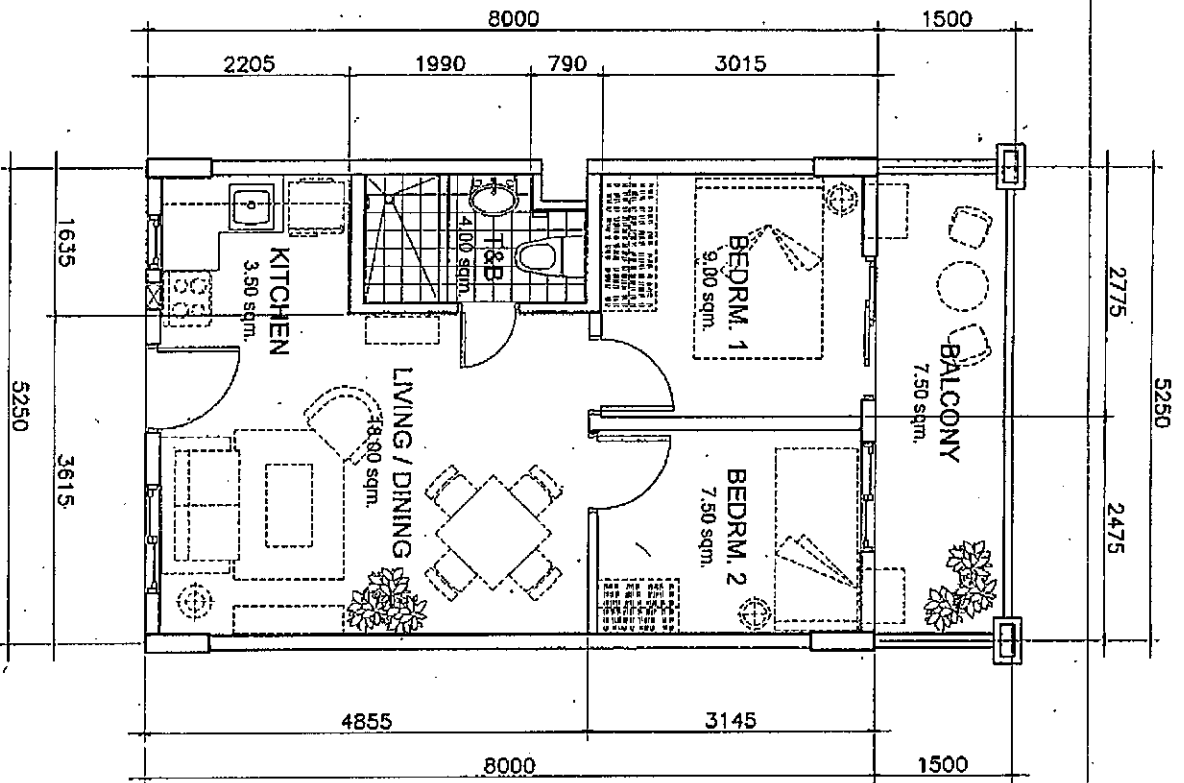

MID UNIT (42.00 sq.m.)
 WITH BALCONY (A = 7.50 sq.m.)
 SCALE: 1:80 mtrs.

MISSISSIPPI (BLDG. F)
 APPLICABLE FOR UNITS:
 213, 313, 413, 513

RIVERFRONT
 RESIDENCES

SMR d1