


**LIST OF TANDEM PARKING SLOTS:**

- 1034 & 1035
- 1036 & 1037
- 1038 & 1039
- 1040 & 1041
- 1042 & 1043
- 1044 & 1045
- 1046 & 1047
- 1048 & 1049
- 1050 & 1051
- 1052 & 1053
- 1054 & 1055
- 1056 & 1057

PARKING SLOTS			
TYPE	DIMENSION	AREA	QTY
TYPE 1	2800 X 5000	13.00	24
TYPE 2	2900 X 5000	14.50	66
TYPE 4	3200 X 5000	16.00	5
MOTORCYCLE	1200 X 2500	3.00	2
TOTAL NO. OF CAR SLOTS			97
TOTAL NO. OF MOTORCYCLE SLOTS			2

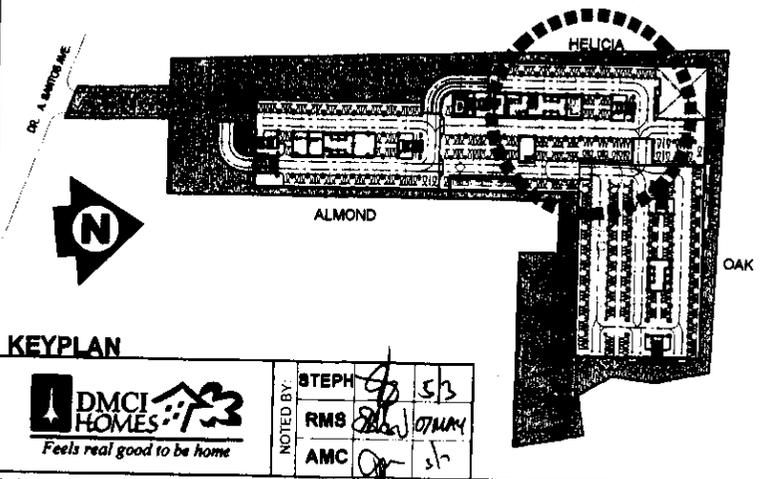




**HELICIA**  
 BASEMENT LEVEL 1 FLOOR PLAN  
 MAY 2018  
 PER MEMO REF. NO. DE-18-05-001

**KEYPLAN**

DMCI HOMES Feels real good to be home

NOTED BY: STEPH SJB  
 RMS OTWAY  
 AMC SH

Disclaimer: Floor plans depicted in this material are for demonstration purposes only and should not be relied upon as final project plans. For announcement purposes only.

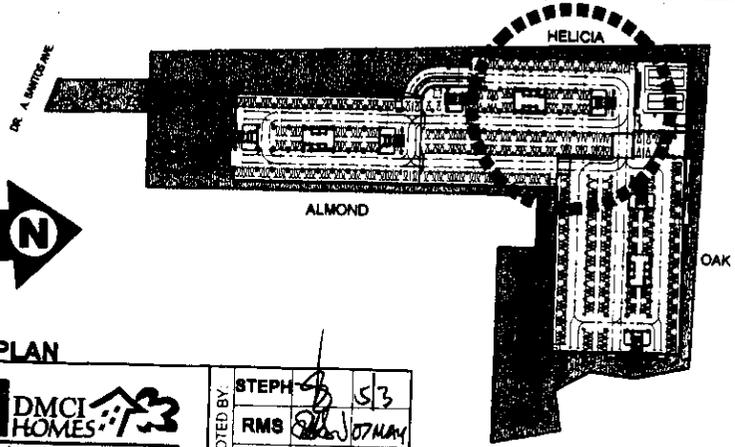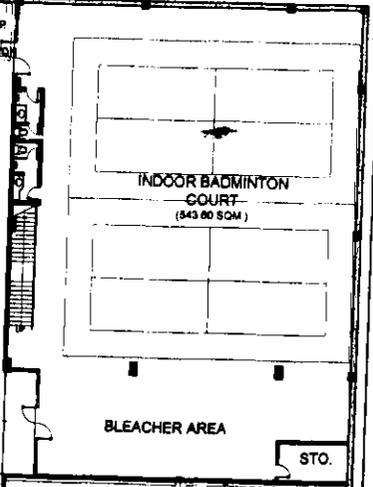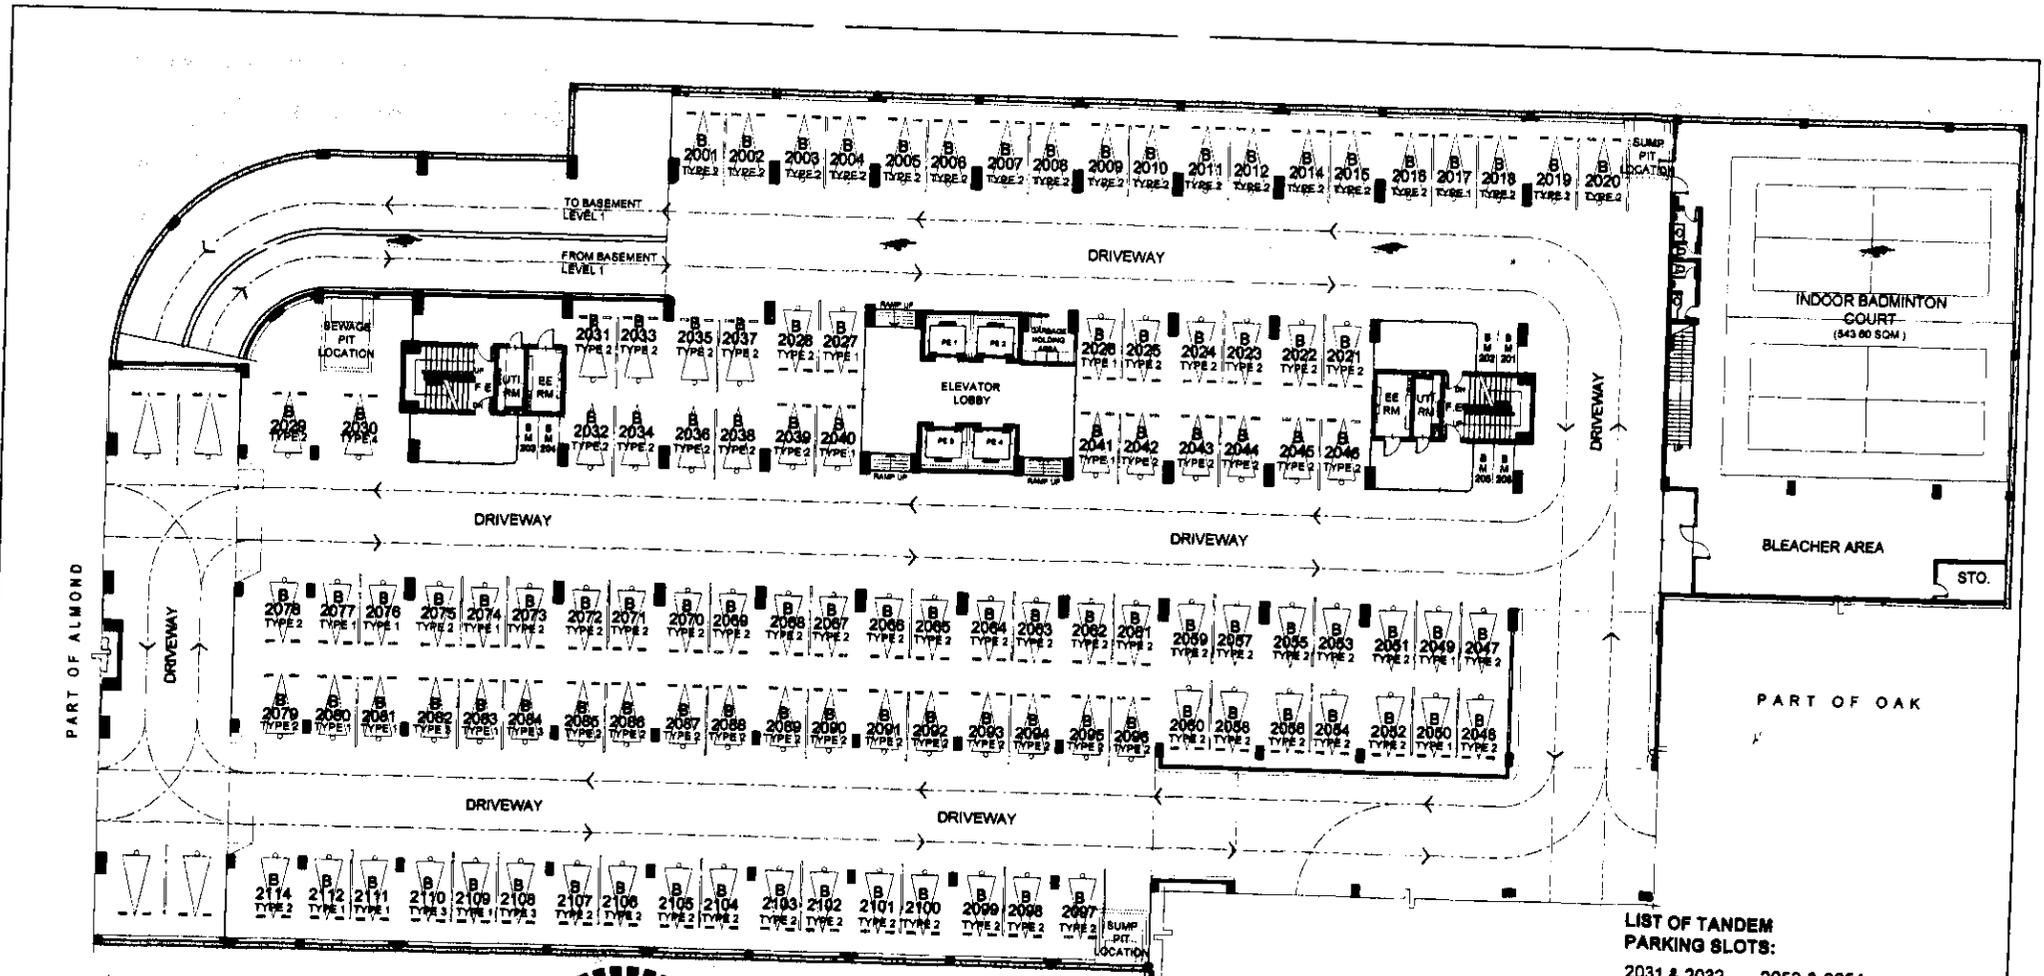

**HELICIA**  
**BASEMENT LEVEL 2 FLOOR PLAN**  
 MAY 2018  
 PER MEMO REF. NO. DE-18-05-001

- LIST OF TANDEM PARKING SLOTS:**
- 2031 & 2032      2053 & 2054
  - 2033 & 2034      2055 & 2056
  - 2035 & 2036      2057 & 2058
  - 2037 & 2038      2059 & 2060
  - 2047 & 2048
  - 2049 & 2050
  - 2051 & 2052

PARKING SLOTS			
TYPE	DIMENSION	AREA	QTY
TYPE 1	2600 X 5000	13.00	16
TYPE 2	2900 X 5000	14.50	91
TYPE 3	3000 X 5000	15.00	4
TYPE 4	3200 X 5000	16.00	1
MOTORCYCLE	1200 X 2500	3.00	6
TOTAL NO. OF CAR SLOTS/S			112
TOTAL NO. OF MOTORCYCLE SLOTS/S			6

KEYPLAN





NOTED BY: STEPH [Signature] 5/3  
 RMS [Signature] 07 MAY  
 AMC [Signature] 5/7

Disclaimer: Floor plans depicted in this material are for demonstration purposes only and should not be relied upon as final project plans. For announcement purposes only.

THE  
*Atherton*

AVAILABILITY PLAN

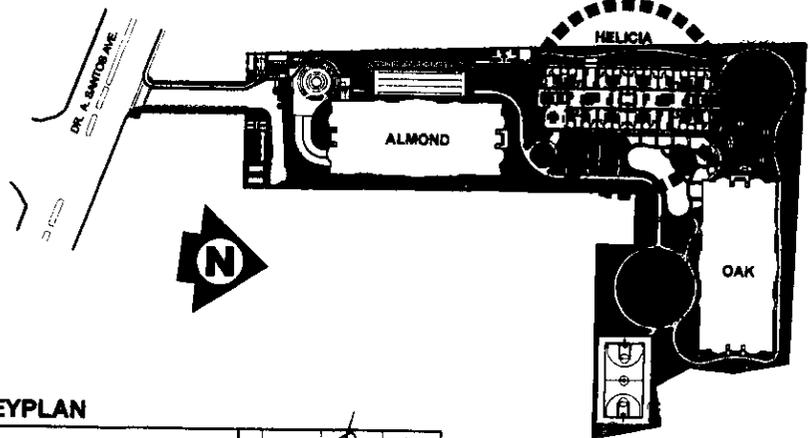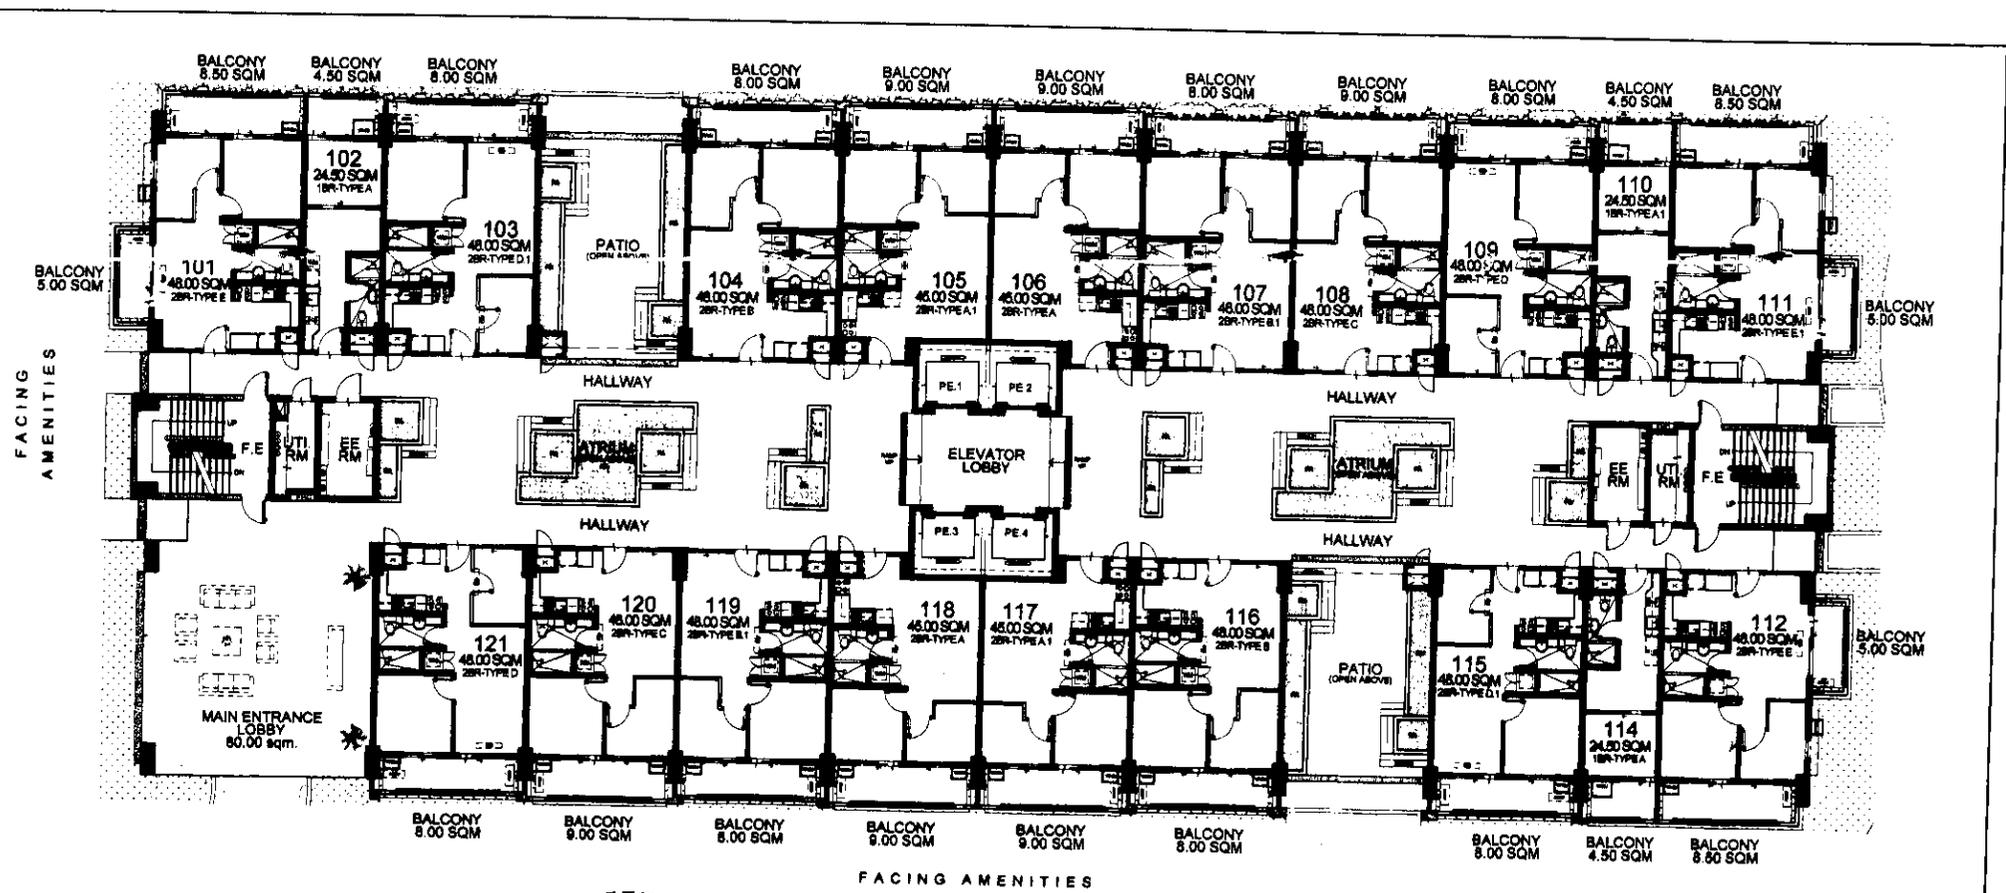

**HELICIA**  
**GROUND FLOOR PLAN**  
 MAY 2018  
 PER MEMO REF. NO. DE-18-05-001

- LIST FOR POSSIBLE TANDEM UNITS:**
- 101 & 102 TANDEM A
  - 107 & 108 TANDEM B
  - 110 & 111 TANDEM A.1
  - 112 & 114 TANDEM A
  - 119 & 120 TANDEM B

**NOTE:**  
 Standard company policy regarding request for tandem shall apply.



**KEYPLAN**



NOTED BY:	STEPH	STB
	RMS	07 MAY
	AMC	

Disclaimer: Floor plans depicted in this material are for demonstration purposes only and should not be relied upon as final project plans. For announcement purposes only.

THE  
**Atherton**  
 AVAILABILITY PLAN

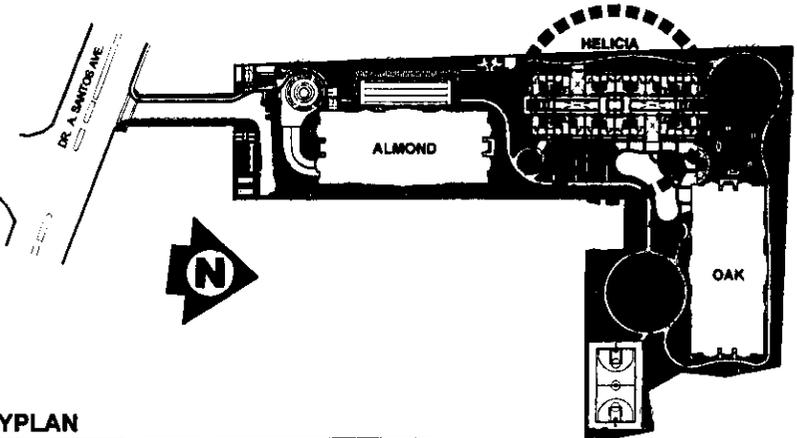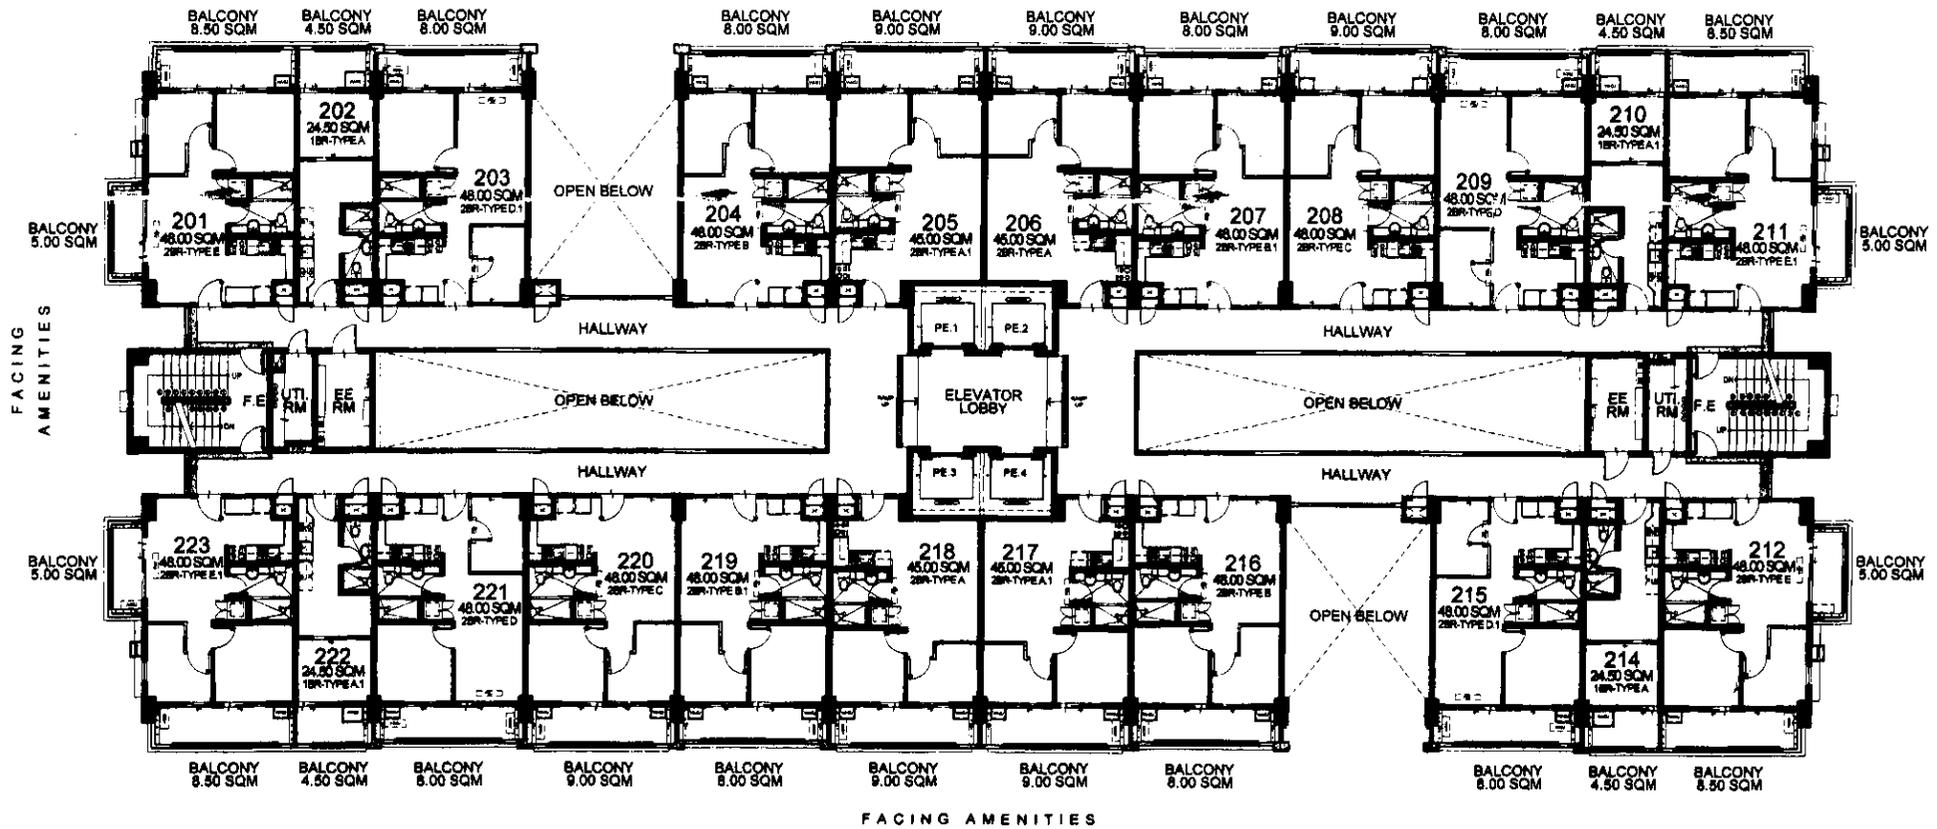

**HELICIA**  
**2ND FLOOR PLAN**  
 MAY 2018  
 PER MEMO REF. NO. DE-18-05-001

- LIST FOR POSSIBLE TANDEM UNITS:**
- 201 & 202 TANDEM A
  - 207 & 208 TANDEM B
  - 210 & 211 TANDEM A.1
  - 212 & 214 TANDEM A
  - 219 & 220 TANDEM B
  - 222 & 223 TANDEM A.1

**NOTE:**  
 Standard company policy regarding request for tandem shall apply.



**KEYPLAN**



NOTED BY:	STEPH	5/3
	RMS	OTMAY
	AMC	4/2

Disclaimer: Floor plans depicted in this material are for demonstration purposes only and should not be relied upon as final project plans. For announcement purposes only.

THE  
*Atherton*  
**AVAILABILITY PLAN**

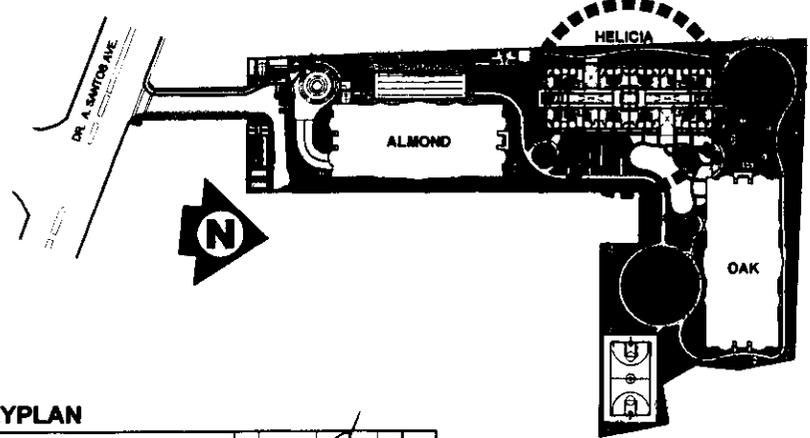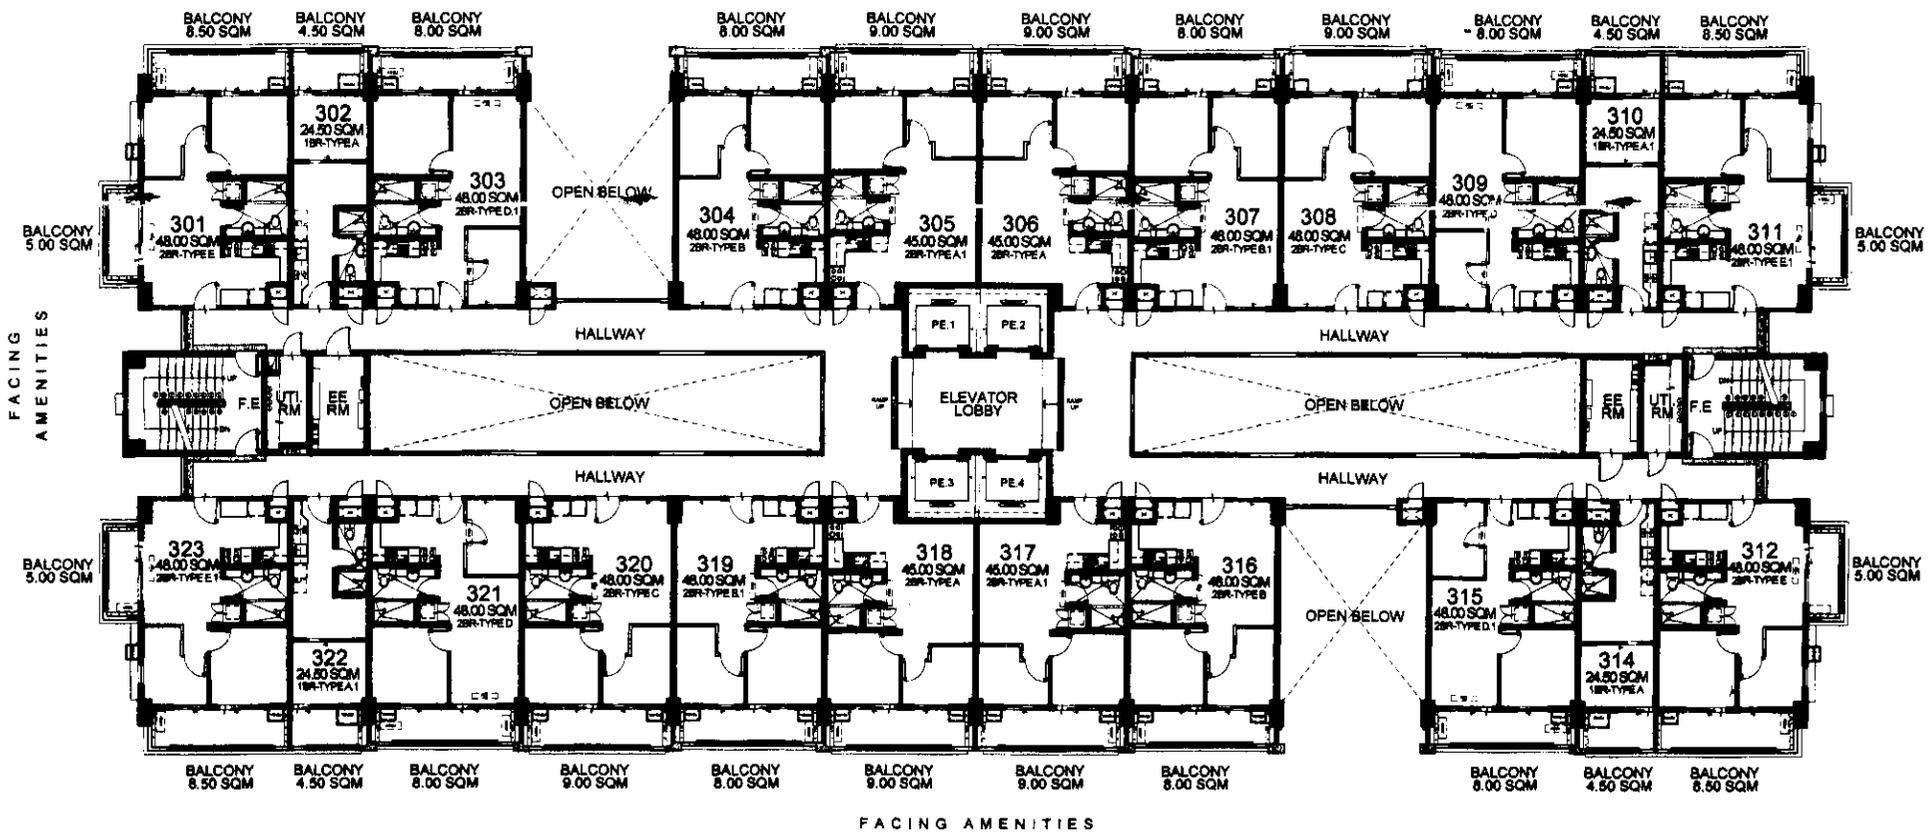

FACING AMENITIES

- LIST FOR POSSIBLE TANDEM UNITS:**
- 301 & 302 TANDEM A
  - 307 & 308 TANDEM B
  - 310 & 311 TANDEM A.1
  - 312 & 314 TANDEM A
  - 319 & 320 TANDEM B
  - 322 & 323 TANDEM A.1

**NOTE:**  
Standard company policy regarding request for tandem shall apply.

# HELICIA

## 3RD FLOOR PLAN

MAY 2018

PER MEMO REF. NO. DE-18-05-001

**KEYPLAN**





NOTED BY:	STEPH	SB
	RMS	OTARY
	AMC	ST

Disclaimer: Floor plans depicted in this material are for demonstration purposes only and should not be relied upon as final project plans. For announcement purposes only.

THE  
*Atherton*

**AVAILABILITY PLAN**

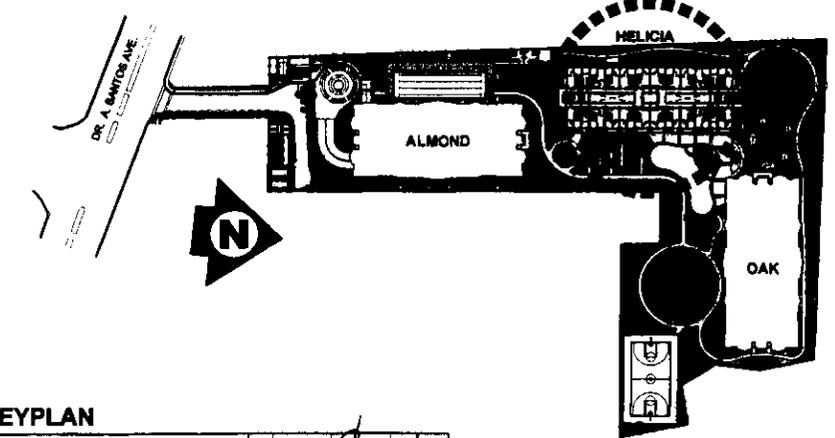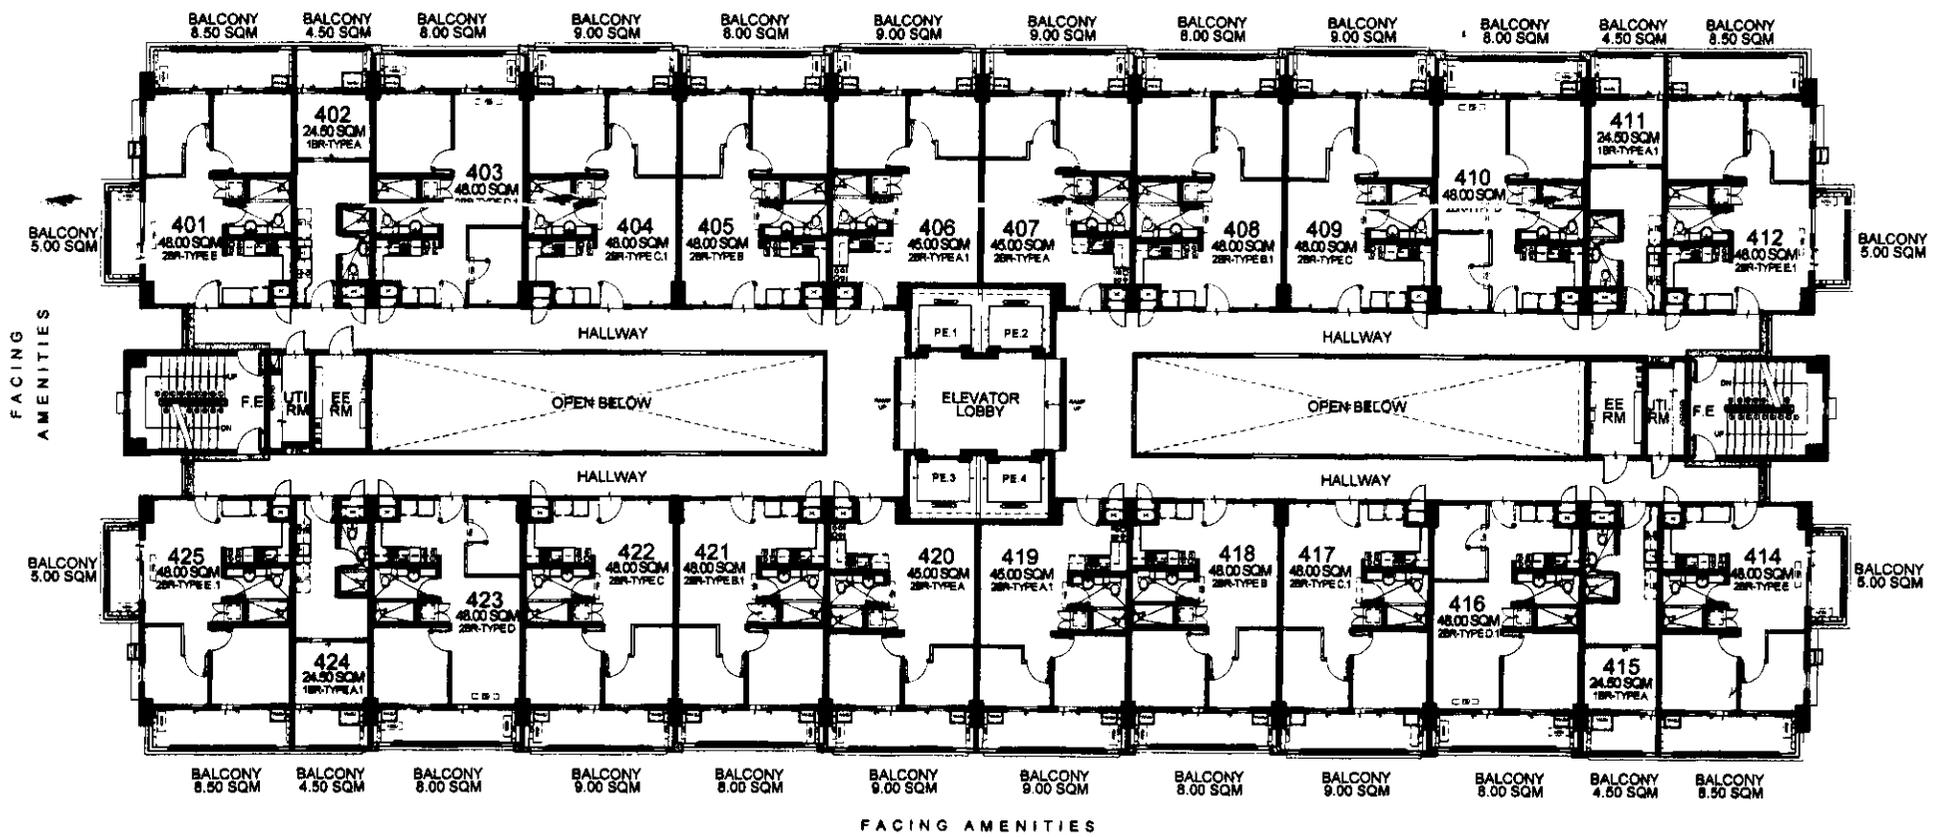

**HELICIA**  
**4TH FLOOR PLAN**  
 MAY 2018  
 PER MEMO REF. NO. DE-18-05-001

- LIST FOR POSSIBLE TANDEM UNITS:**
- 401 & 402 TANDEM A
  - 404 & 405 TANDEM B
  - 408 & 409 TANDEM B
  - 411 & 412 TANDEM A.1
  - 414 & 415 TANDEM A
  - 417 & 418 TANDEM B
  - 421 & 422 TANDEM B
  - 424 & 425 TANDEM A.1



**NOTE:**  
 Standard company policy regarding request for tandem shall apply.

**KEYPLAN**

 <i>Feels real good to be home</i>	NOTED BY:	STEPH	SS
		RMS	07 MAY
		AMC	5/7

Disclaimer: Floor plans depicted in this material are for demonstration purposes only and should not be relied upon as final project plans. For announcement purposes only.

THE  
*Atherton*  
**AVAILABILITY PLAN**

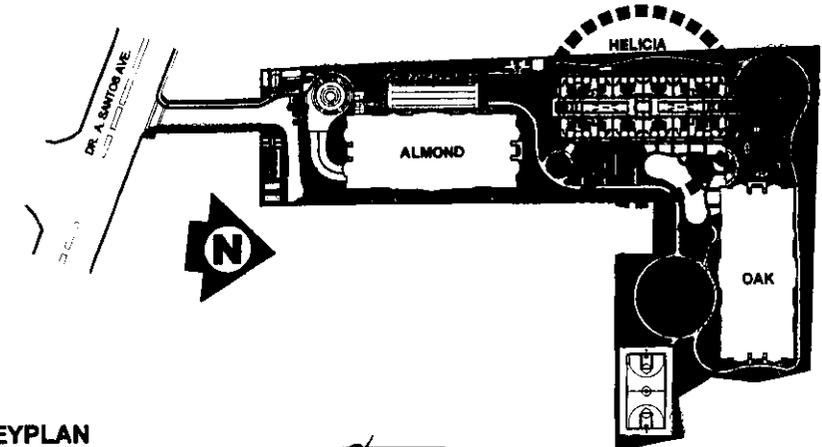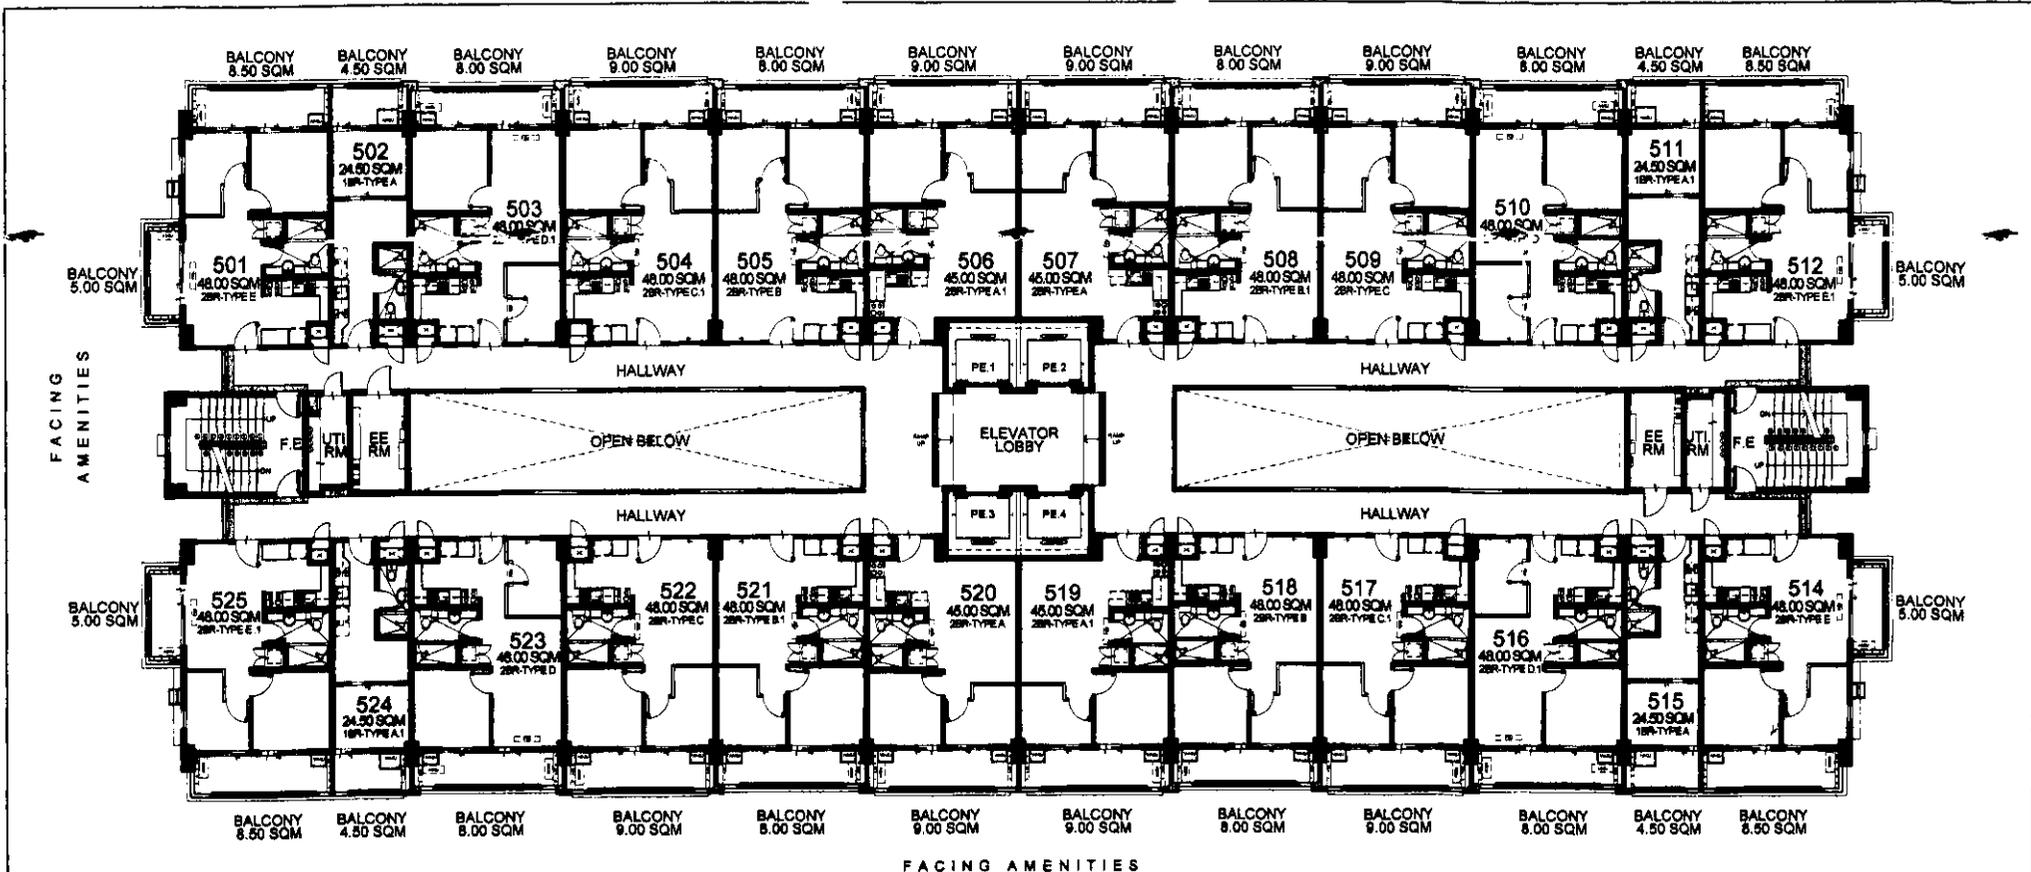

FACING AMENITIES

- LIST FOR POSSIBLE TANDEM UNITS:**
- 501 & 502 TANDEM A
  - 504 & 505 TANDEM B
  - 508 & 509 TANDEM B
  - 511 & 512 TANDEM A.1
  - 514 & 515 TANDEM A
  - 517 & 518 TANDEM B
  - 521 & 522 TANDEM B
  - 524 & 525 TANDEM A.1

**NOTE:**  
Standard company policy regarding request for tandem shall apply.

# HELICIA

## 5TH FLOOR PLAN

MAY 2018

PER MEMO REF. NO. DE-18-05-001


**KEYPLAN**



NOTED BY:	STEPH	5/3
	RMS	DTALAM
	AMC	5/7


Disclaimer: Floor plans depicted in this material are for demonstration purposes only and should not be relied upon as final project plans. For announcement purposes only.

THE  
*Atherton*  
AVAILABILITY PLAN

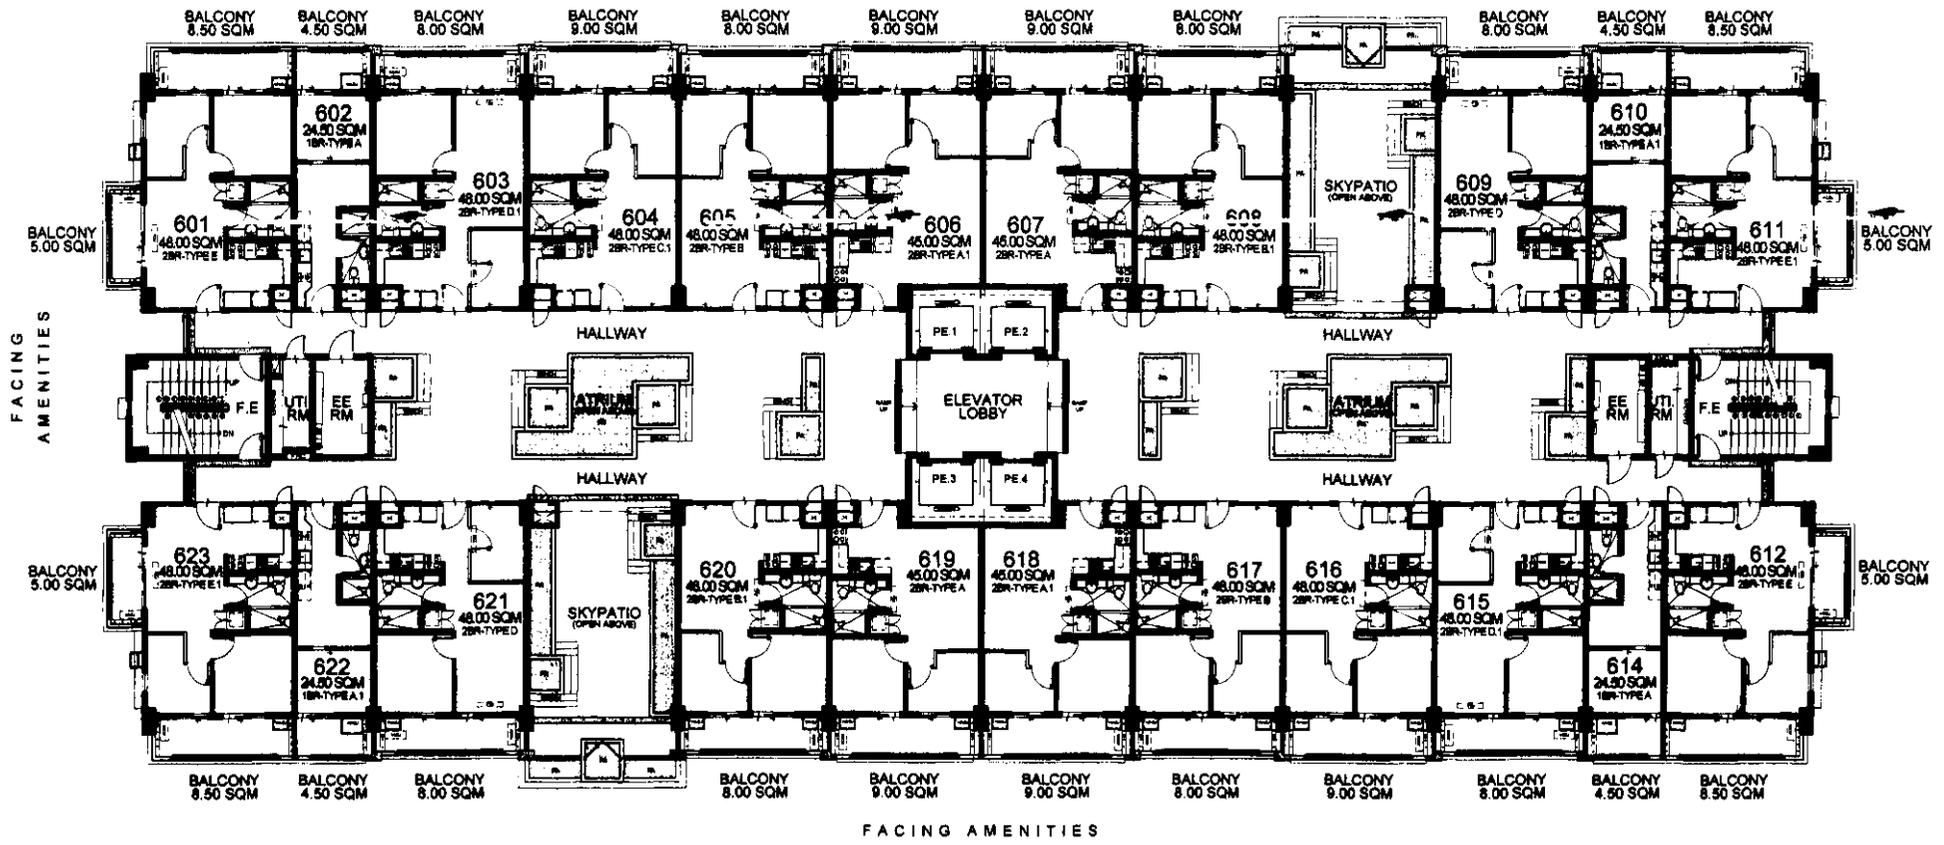

- LIST FOR POSSIBLE TANDEM UNITS:**
- 601 & 602 TANDEM A
  - 604 & 605 TANDEM B
  - 610 & 611 TANDEM A.1
  - 612 & 614 TANDEM A
  - 616 & 617 TANDEM B
  - 622 & 623 TANDEM A.1

**NOTE:**  
Standard company policy regarding request for tandem shall apply.

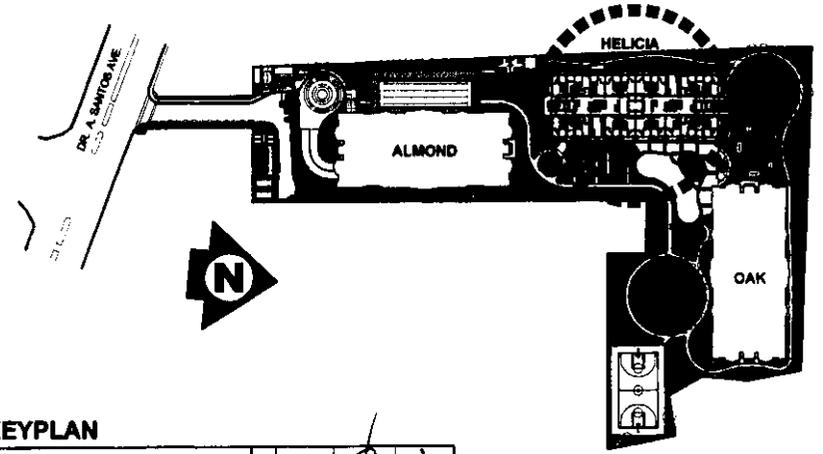

**HELICIA**  
**6TH FLOOR PLAN**  
MAY 2018

PER MEMO REF. NO. DE-18-05-001

**KEYPLAN**





NOTED BY:	STEPH	\$	5/3
	RMS	STAN	5/11/18
	AMC		5/17



Disclaimer: Floor plans depicted in this material are for demonstration purposes only and should not be relied upon as final project plans. For announcement purposes only.

**AVAILABILITY PLAN**

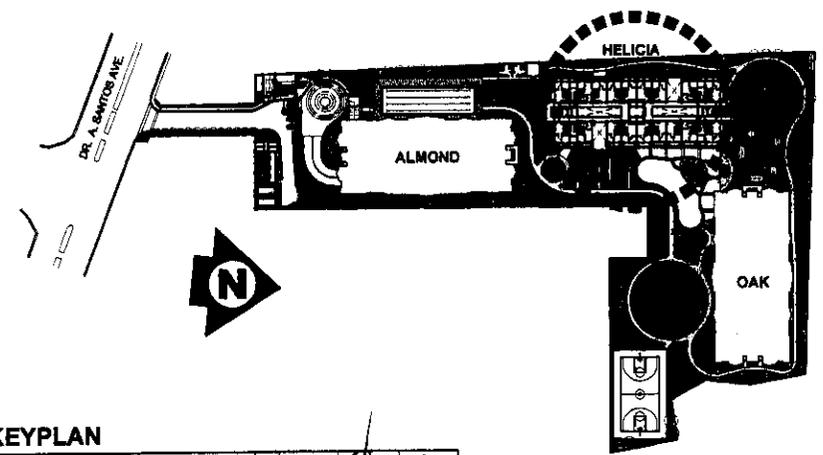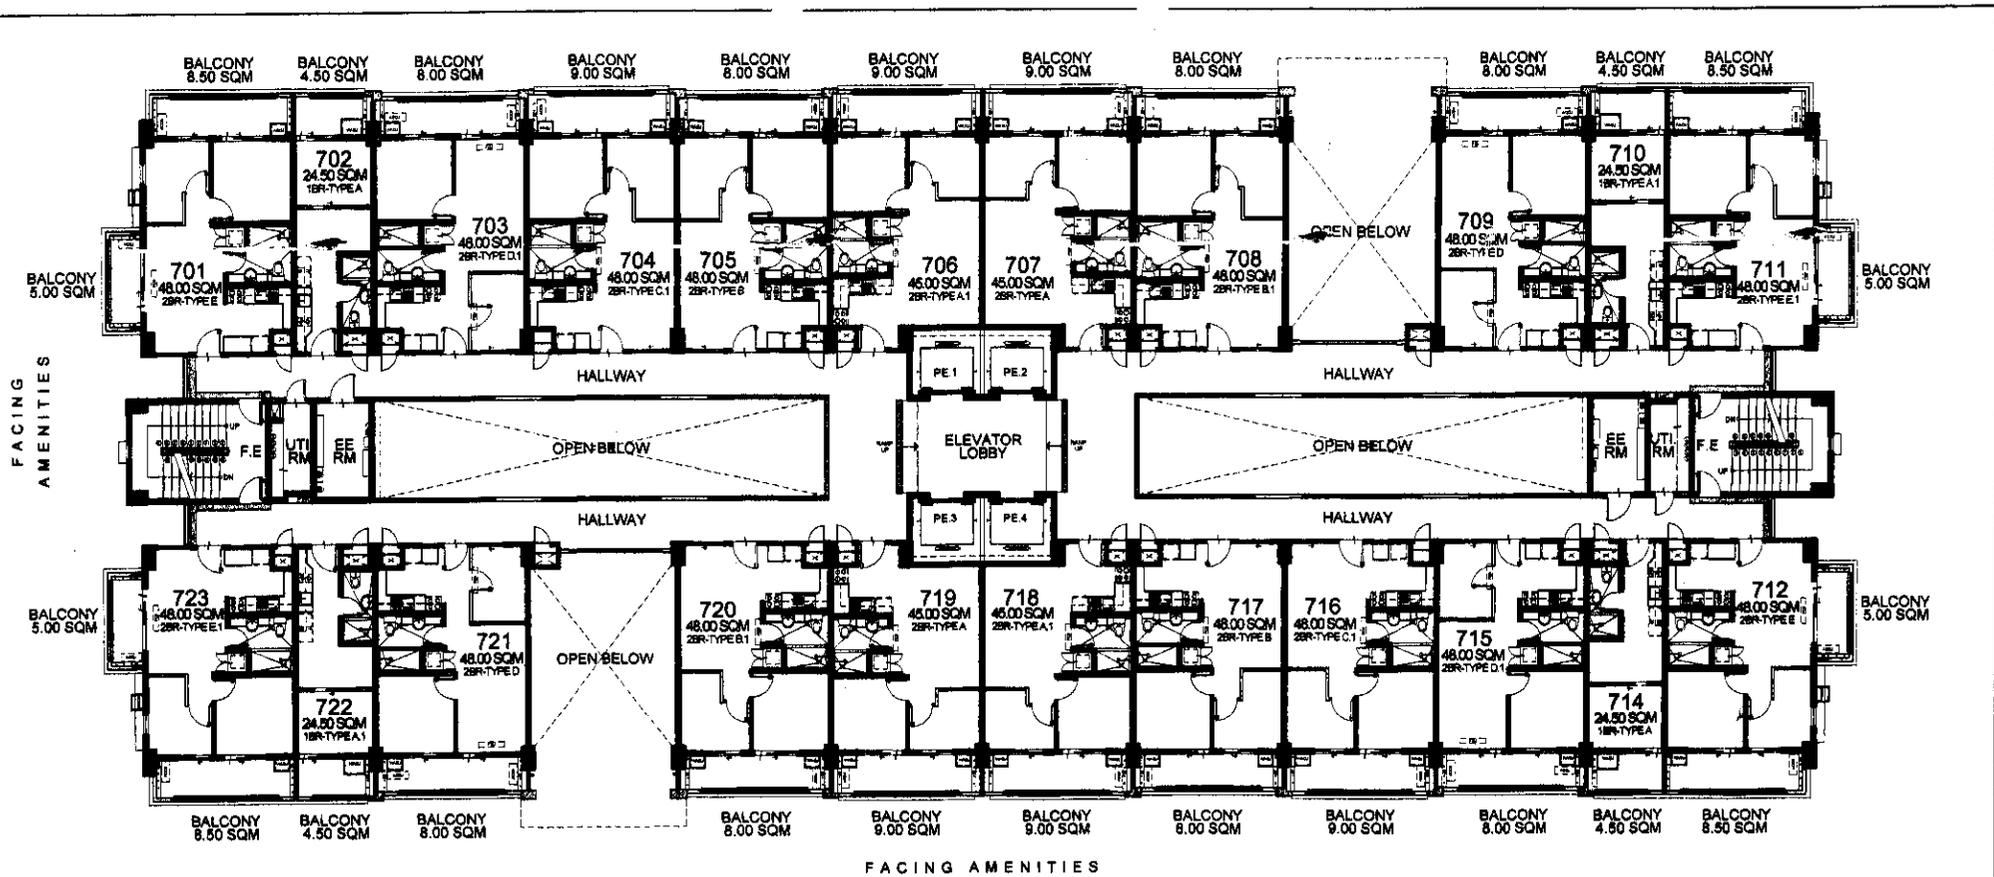

- LIST FOR POSSIBLE TANDEM UNITS:**
- 701 & 702 TANDEM A
  - 704 & 705 TANDEM B
  - 710 & 711 TANDEM A.1
  - 712 & 714 TANDEM A
  - 716 & 717 TANDEM B
  - 722 & 723 TANDEM A.1

**NOTE:**  
Standard company policy regarding request for tandem shall apply.

# HELICIA

## 7TH FLOOR PLAN

MAY 2018

PER MEMO REF. NO. DE-18-05-001



**KEYPLAN**



NOTED BY:	STEPH	sl
	RMS	OTMAY
	AMC	sl

Disclaimer: Floor plans depicted in this material are for demonstration purposes only and should not be relied upon as final project plans. For announcement purposes only.

THE  
*Atherton*  
AVAILABILITY PLAN

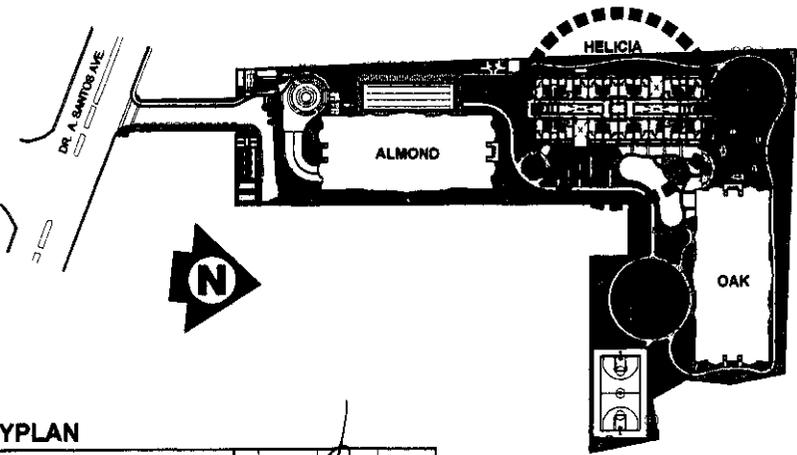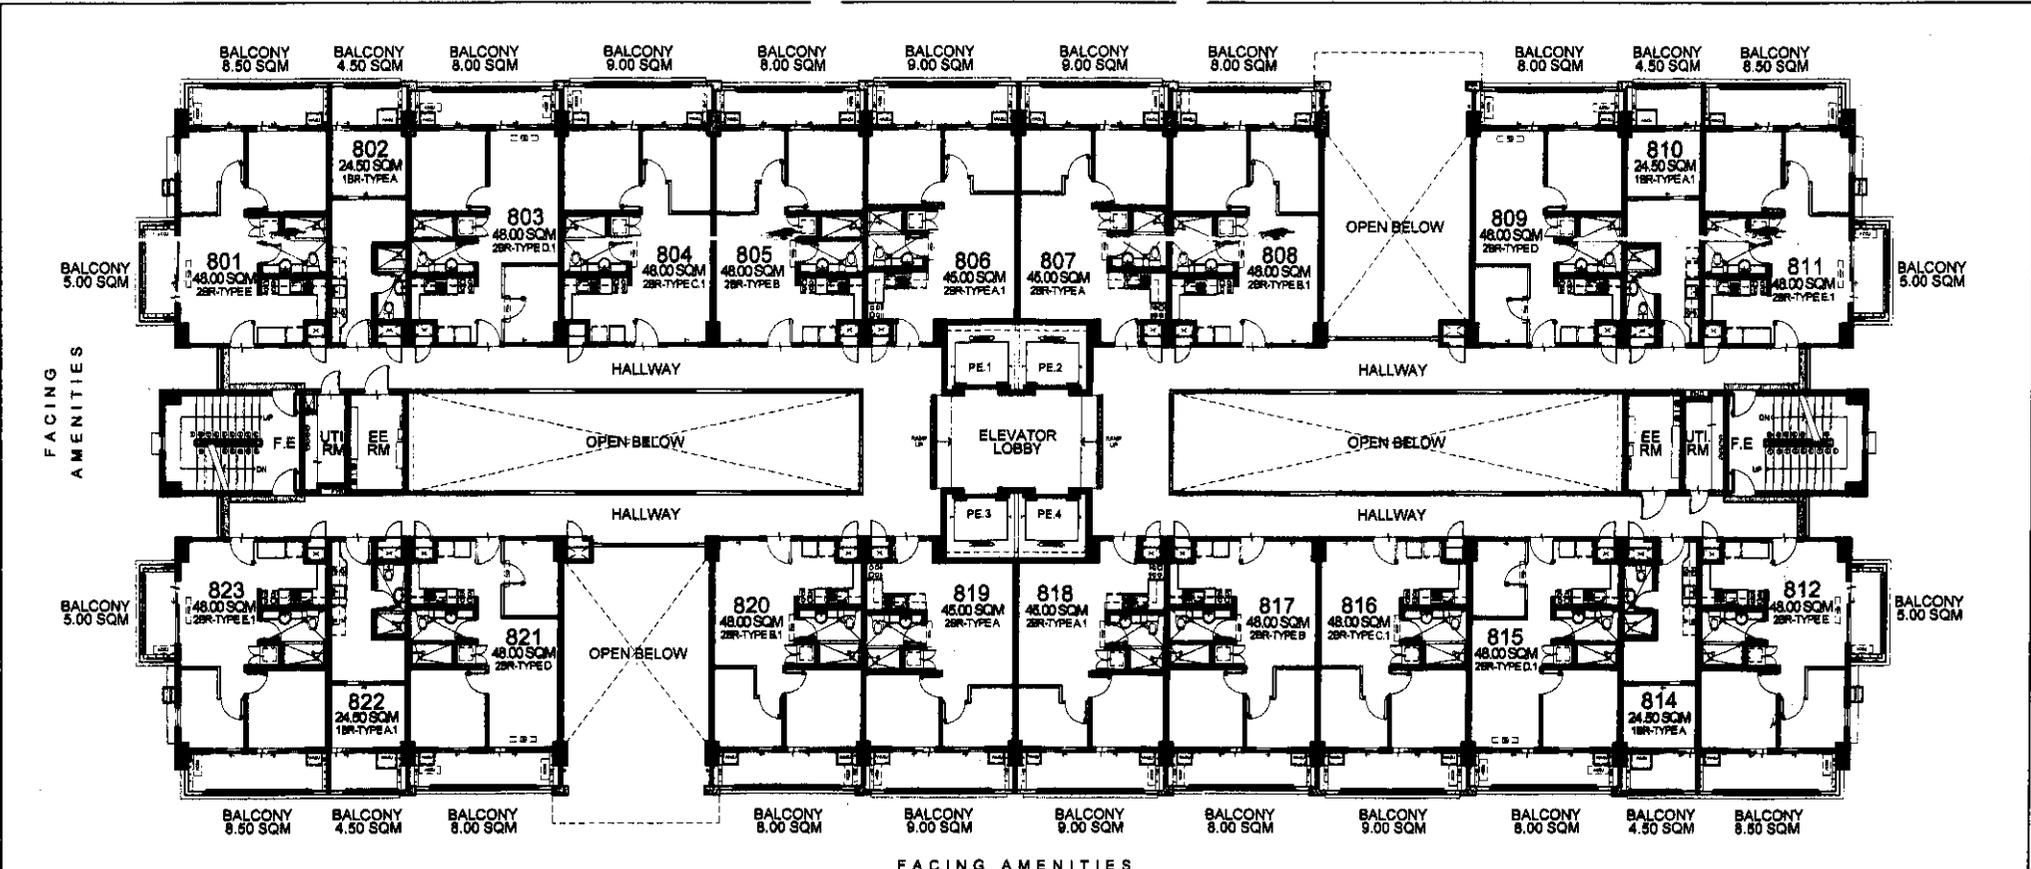

- LIST FOR POSSIBLE TANDEM UNITS:**
- 801 & 802 TANDEM A
  - 804 & 805 TANDEM B
  - 810 & 811 TANDEM A.1
  - 812 & 814 TANDEM A
  - 818 & 817 TANDEM B
  - 822 & 823 TANDEM A.1

**NOTE:**  
Standard company policy regarding request for tandem shall apply.

# HELICIA

## 8TH FLOOR PLAN

MAY 2018

PER MEMO REF. NO. DE-18-05-001



**KEYPLAN**



NOTED BY:	STEPH	SLB
	RMS	OMMY
	AMC	SLB

Disclaimer: Floor plans depicted in this material are for demonstration purposes only and should not be relied upon as final project plans. For announcement purposes only.

THE  
*Atherton*  
AVAILABILITY PLAN

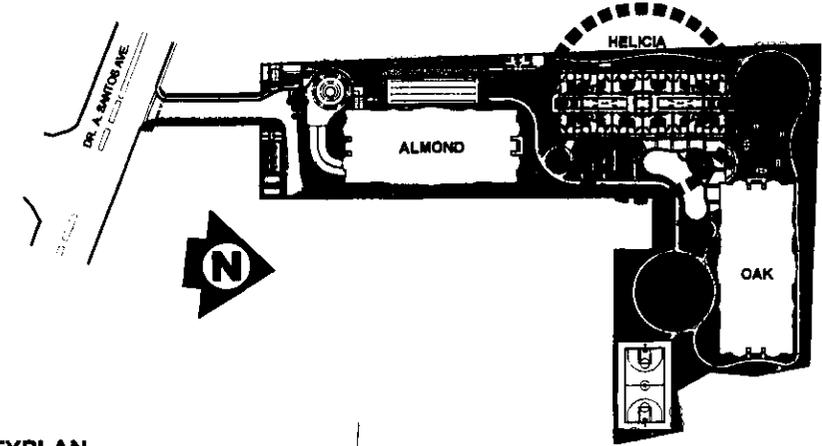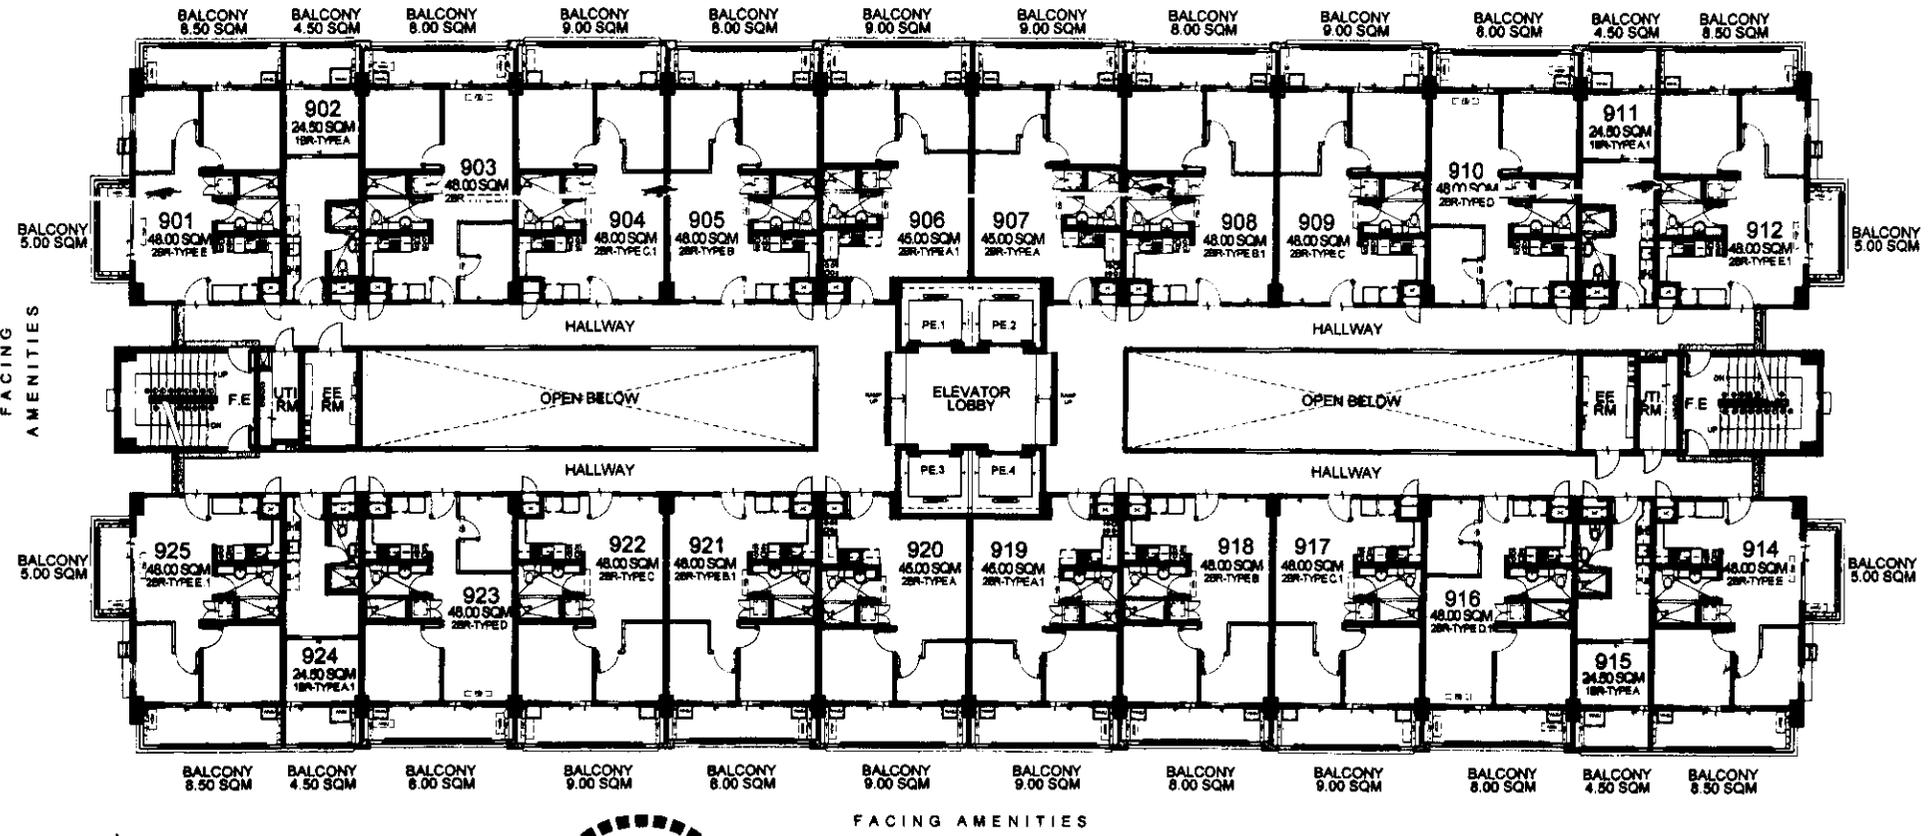

- LIST FOR POSSIBLE TANDEM UNITS:**
- 901 & 902 TANDEM A
  - 904 & 905 TANDEM B
  - 908 & 909 TANDEM B
  - 911 & 912 TANDEM A.1
  - 914 & 915 TANDEM A
  - 917 & 918 TANDEM B
  - 921 & 922 TANDEM B
  - 924 & 925 TANDEM A.1

**NOTE:**  
Standard company policy regarding request for tandem shall apply.

# HELICIA

## 9TH FLOOR PLAN

MAY 2018

PER MEMO REF. NO. DE-18-05-001



**KEYPLAN**

<p>DMCI HOMES Feels real good to be home</p>	NOTED BY:	STEPH	S/S
		RMS	07/11/18
		AMC	5/17

Disclaimer: Floor plans depicted in this material are for demonstration purposes only and should not be relied upon as final project plans. For announcement purposes only.

THE  
*Atherton*

**AVAILABILITY PLAN**

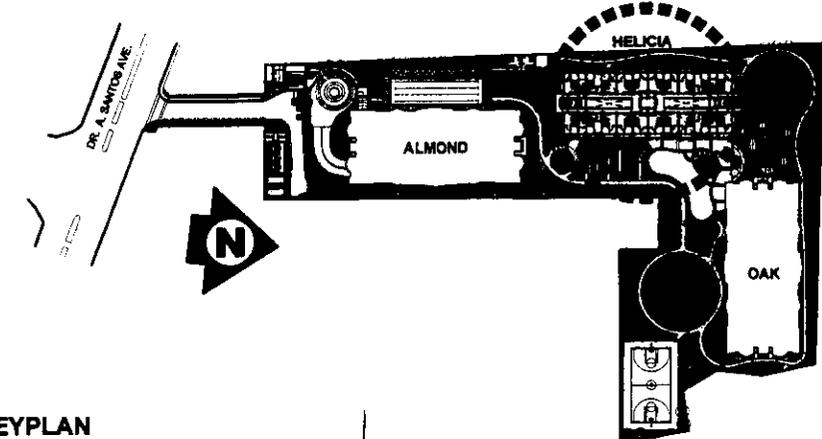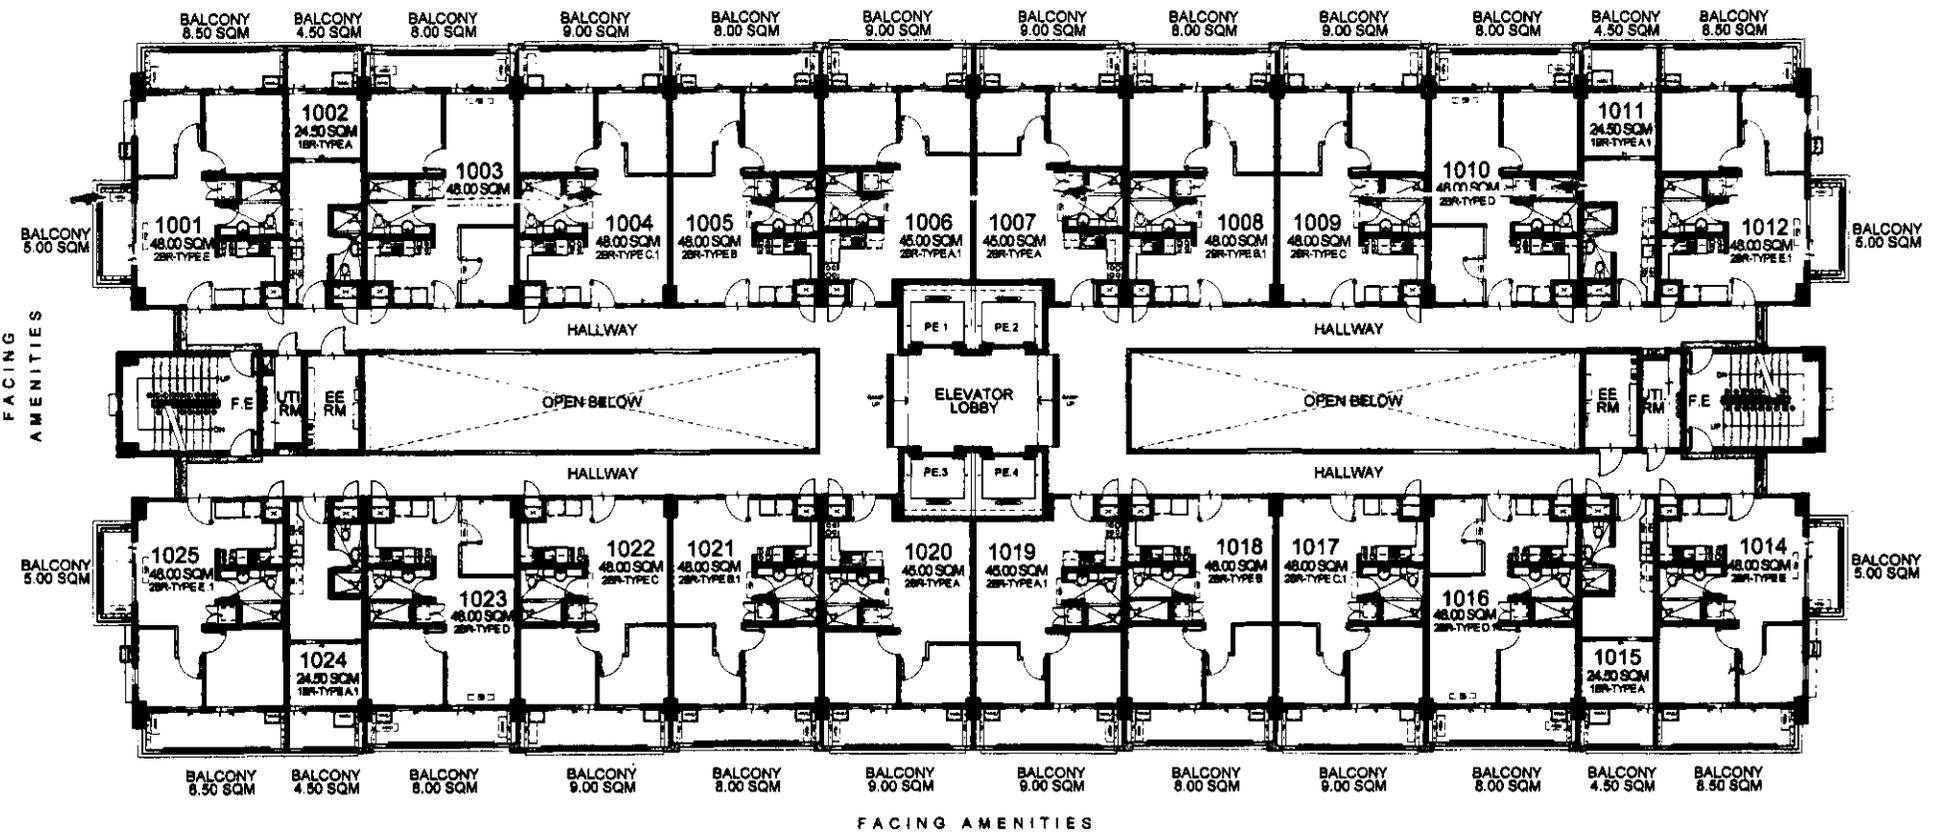

**HELICIA**  
 10TH FLOOR PLAN  
 MAY 2018  
 PER MEMO REF. NO. DE-18-05-001

- LIST FOR POSSIBLE TANDEM UNITS:**
- 1001 & 1002 TANDEM A
  - 1004 & 1005 TANDEM B
  - 1008 & 1009 TANDEM B
  - 1011 & 1012 TANDEM A.1
  - 1014 & 1015 TANDEM A
  - 1017 & 1018 TANDEM B
  - 1021 & 1022 TANDEM B
  - 1024 & 1025 TANDEM A.1

**NOTE:**  
 Standard company policy regarding request for tandem shall apply.


**KEYPLAN**




NOTED BY:	STEPH	STB
	RMS	STANLEY
	AMC	ST

Disclaimer: Floor plans depicted in this material are for demonstration purposes only and should not be relied upon as final project plans. For announcement purposes only.

THE  
*Atherton*  
 AVAILABILITY PLAN

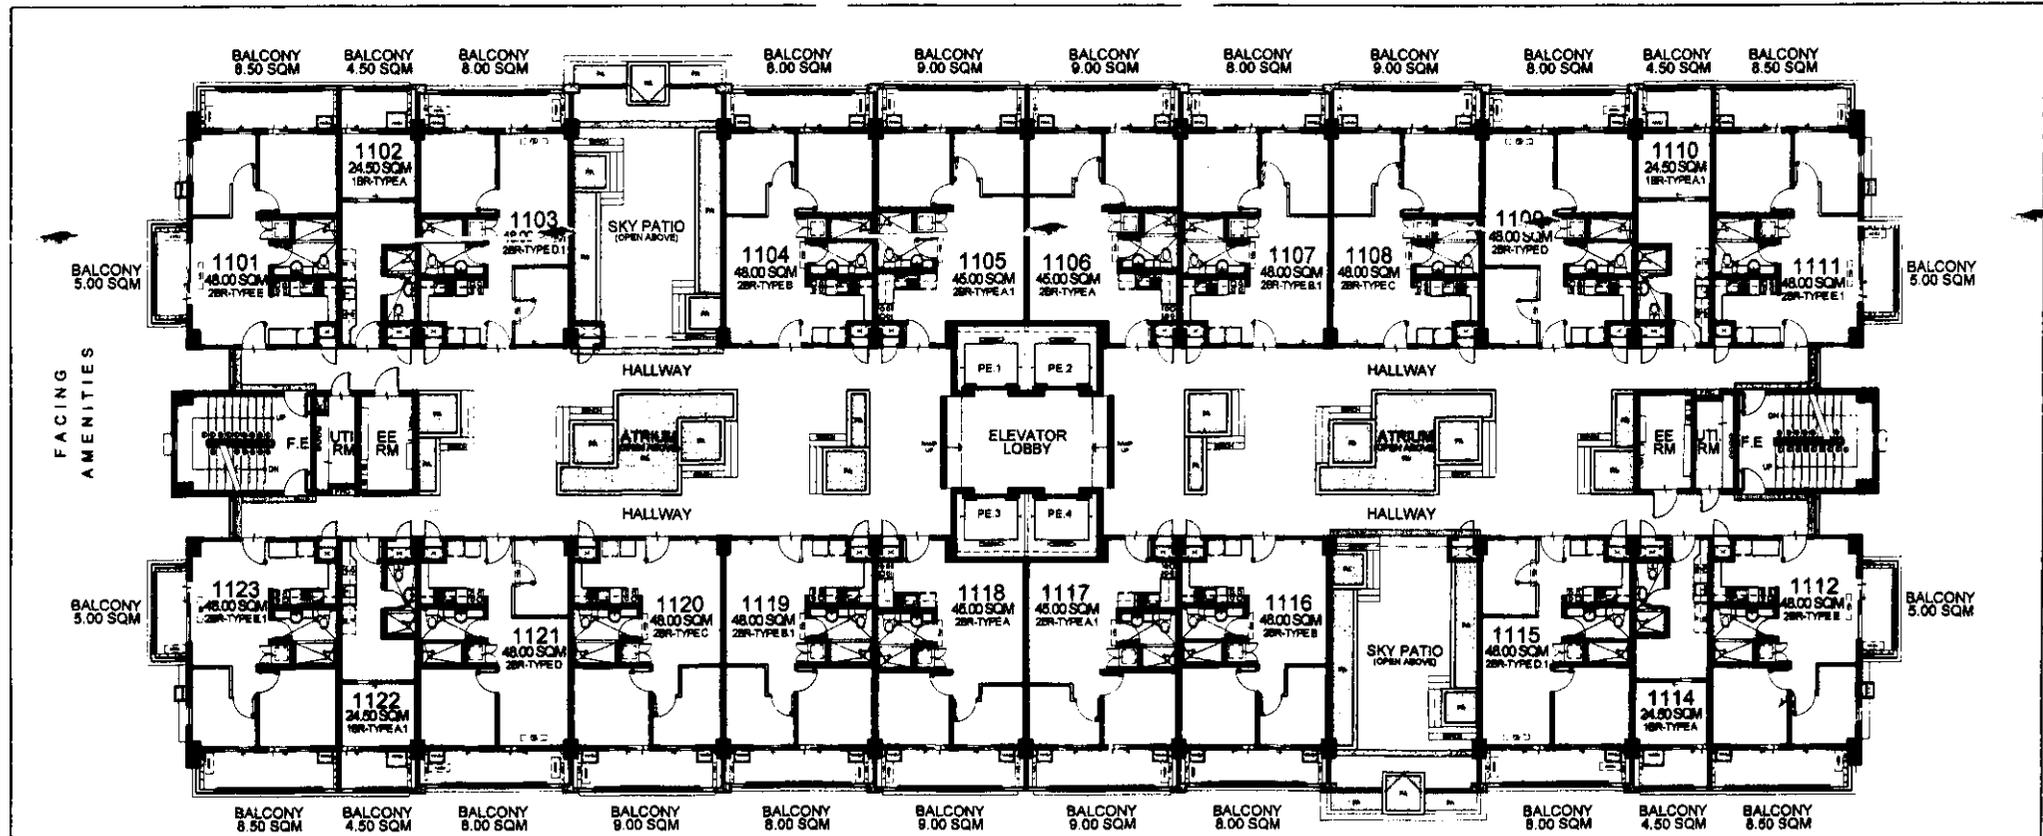

FACING AMENITIES

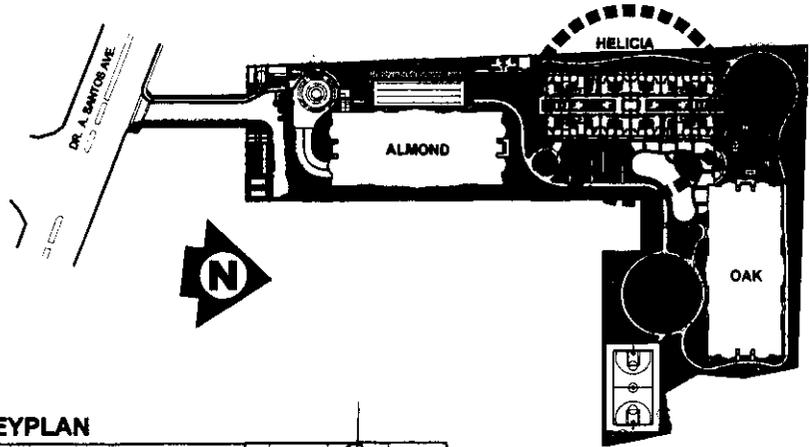

- LIST FOR POSSIBLE TANDEM UNITS:**
- 1101 & 1102 TANDEM A
  - 1107 & 1108 TANDEM B
  - 1110 & 1111 TANDEM A.1
  - 1112 & 1114 TANDEM A
  - 1119 & 1120 TANDEM B
  - 1122 & 1123 TANDEM A.1

**NOTE:**  
Standard company policy regarding request for tandem shall apply.

**HELICIA**  
11TH FLOOR PLAN  
MAY 2018

PER MEMO REF. NO. DE-18-05-001

**KEYPLAN**




NOTED BY:	STEPH	S	S
	RMS	OT	MMY
	AMC	S	17

THE  
*Atherton*


Disclaimer: Floor plans depicted in this material are for demonstration purposes only and should not be relied upon as final project plans. For announcement purposes only.

**AVAILABILITY PLAN**

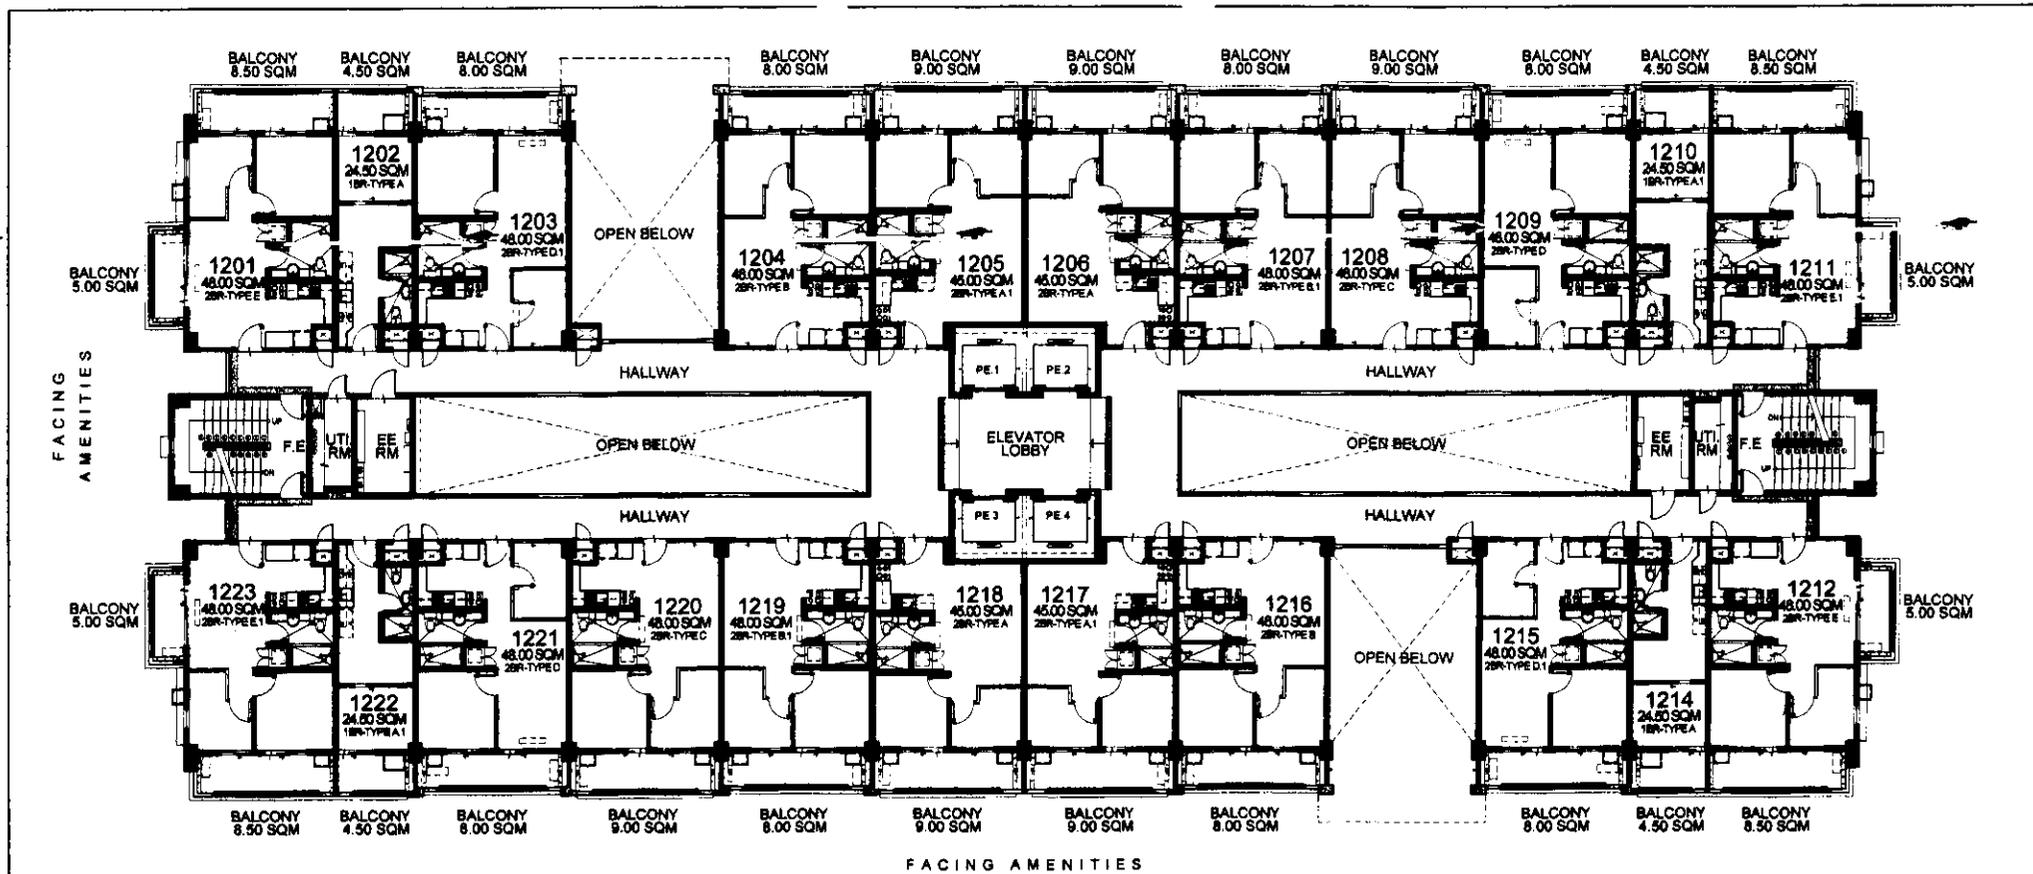

FACING AMENITIES

FACING AMENITIES

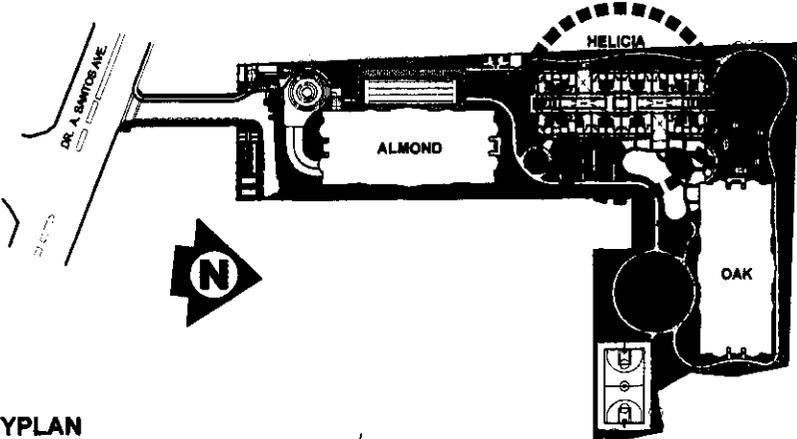

- LIST FOR POSSIBLE TANDEM UNITS:**
- 1201 & 1202 TANDEM A
  - 1207 & 1208 TANDEM B
  - 1210 & 1211 TANDEM A.1
  - 1212 & 1214 TANDEM A
  - 1219 & 1220 TANDEM B
  - 1222 & 1223 TANDEM A.1

**NOTE:**  
Standard company policy regarding request for tandem shall apply.

# HELICIA

## 12TH FLOOR PLAN

MAY 2018

PER MEMO REF. NO. DE-18-05-001



**KEYPLAN**



NOTED BY:	STEPH	S	SB
	RMS	OT	OT/AM
	AMC	AM	ST

Disclaimer: Floor plans depicted in this material are for demonstration purposes only and should not be relied upon as final project plans. For announcement purposes only.

THE  
*Atherton*  
AVAILABILITY PLAN

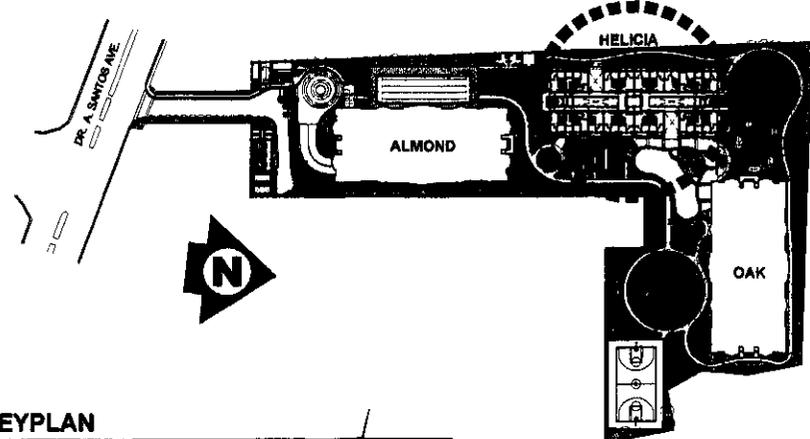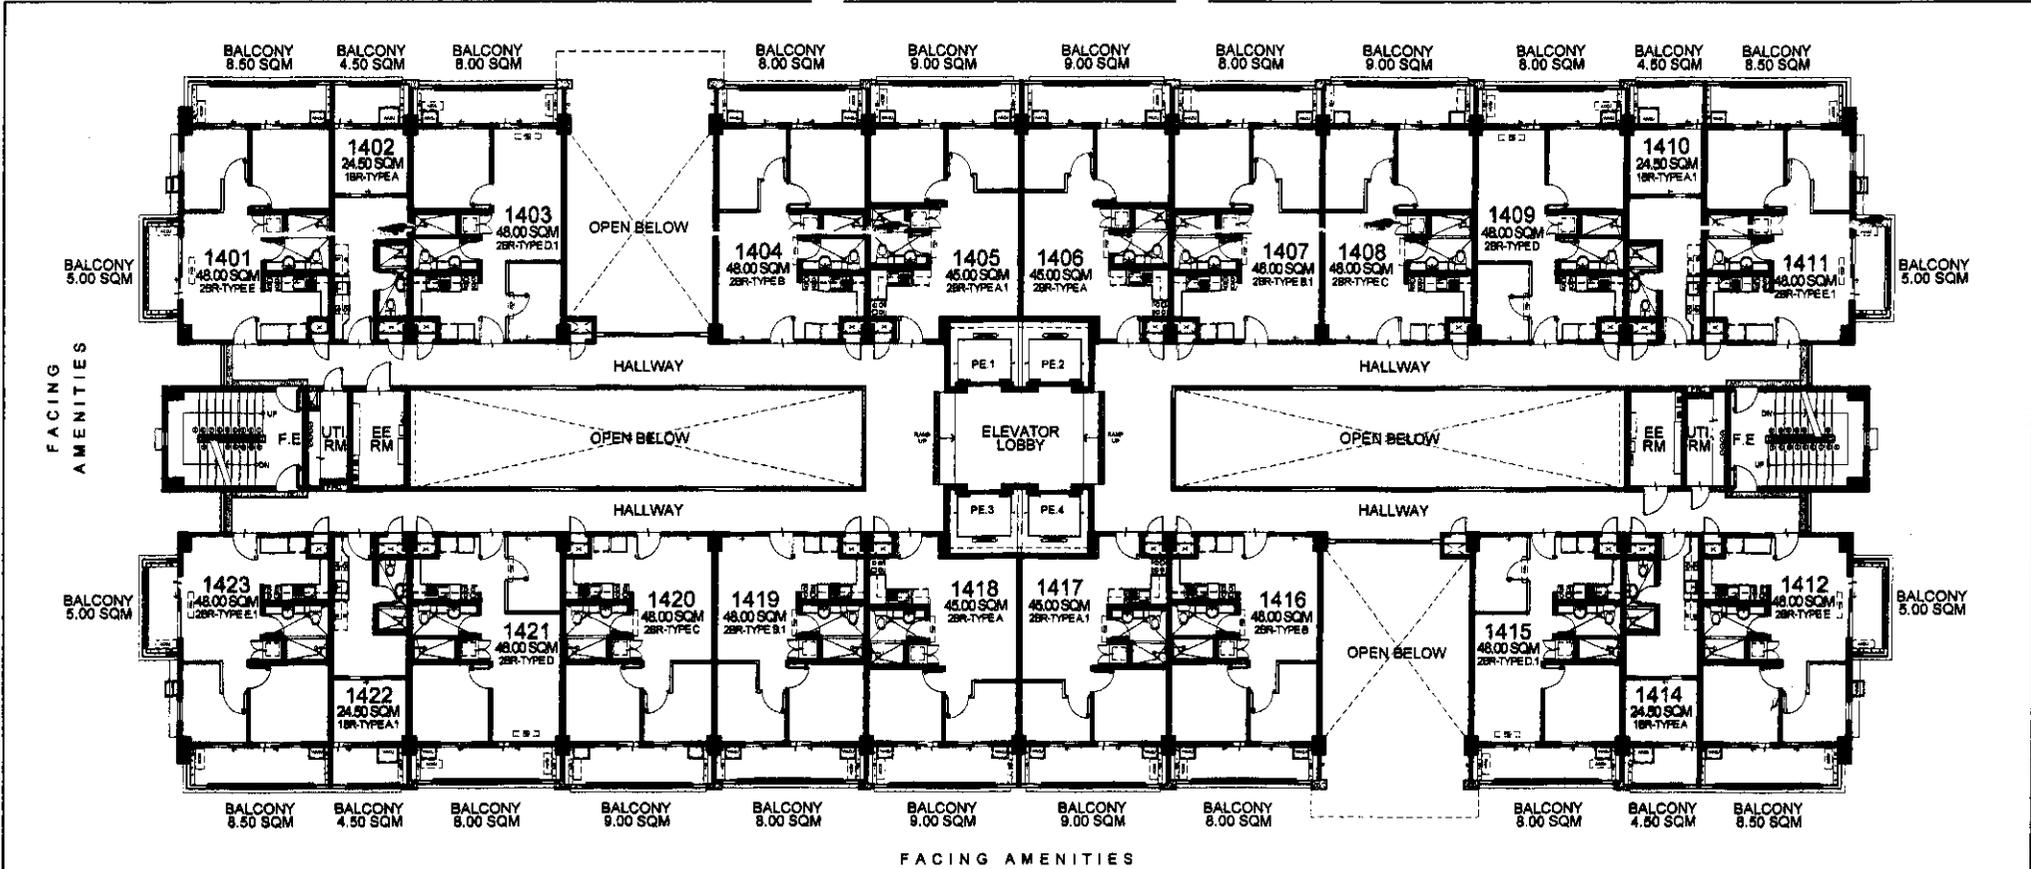

**HELICIA**  
**14TH FLOOR PLAN**  
 MAY 2018

PER MEMO REF. NO. DE-18-05-001

- LIST FOR POSSIBLE TANDEM UNITS:**
- 1401 & 1402 TANDEM A
  - 1407 & 1408 TANDEM B
  - 1410 & 1411 TANDEM A.1
  - 1412 & 1414 TANDEM A
  - 1419 & 1420 TANDEM B
  - 1422 & 1423 TANDEM A.1


**NOTE:**  
 Standard company policy regarding request for tandem shall apply.

**KEYPLAN**

NOTED BY:	STEPH	S	Sf3
	RMS	[Signature]	[Signature]
	AMC	[Signature]	[Signature]


THE  
*Atherton*  
**AVAILABILITY PLAN**

Disclaimer: Floor plans depicted in this material are for demonstration purposes only and should not be relied upon as final project plans. For announcement purposes only.

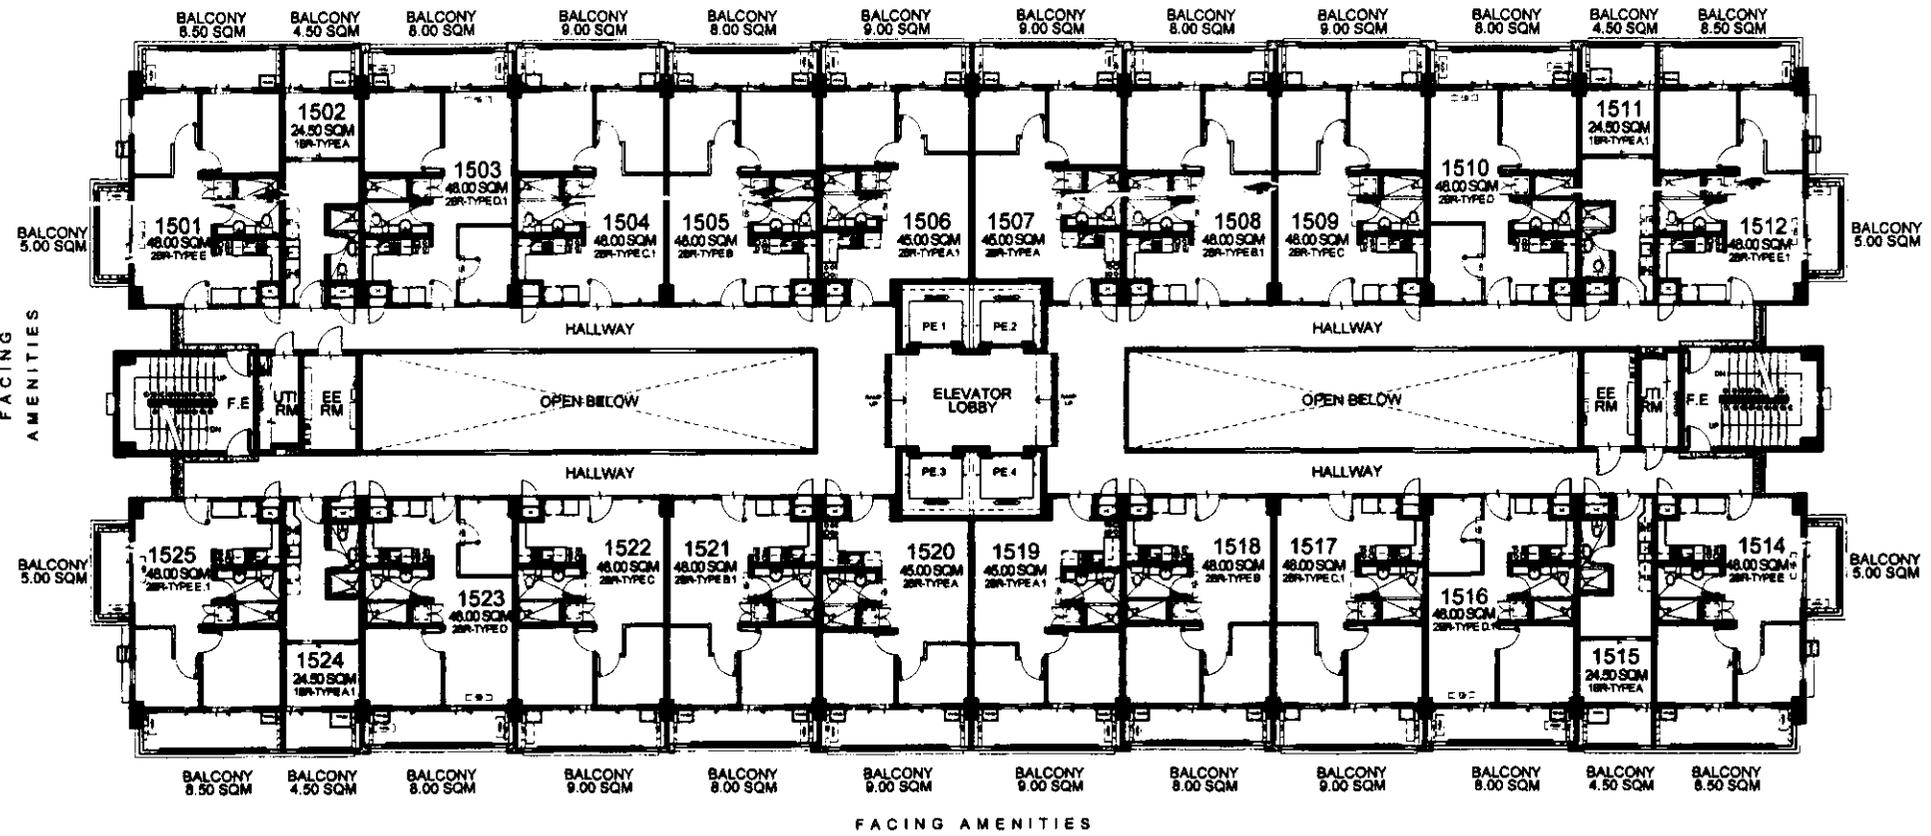

FACING AMENITIES

FACING AMENITIES

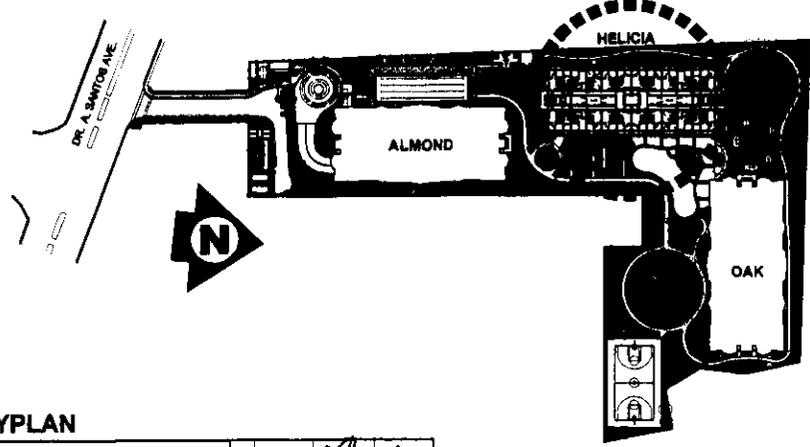

- LIST FOR POSSIBLE TANDEM UNITS:**
- 1501 & 1502 TANDEM A
  - 1504 & 1505 TANDEM B
  - 1508 & 1509 TANDEM B
  - 1511 & 1512 TANDEM A.1
  - 1514 & 1515 TANDEM A
  - 1517 & 1518 TANDEM B
  - 1521 & 1522 TANDEM B
  - 1524 & 1525 TANDEM A.1

**NOTE:**  
Standard company policy regarding request for tandem shall apply.

# HELICIA

## 15TH FLOOR PLAN

MAY 2018

PER MEMO REF. NO. DE-18-05-001

**KEYPLAN**





NOTED BY:	STEPH	ST/S
	RMS	DT/AMC
	AMC	ST



Disclaimer: Floor plans depicted in this material are for demonstration purposes only and should not be relied upon as final project plans. For announcement purposes only.

**AVAILABILITY PLAN**

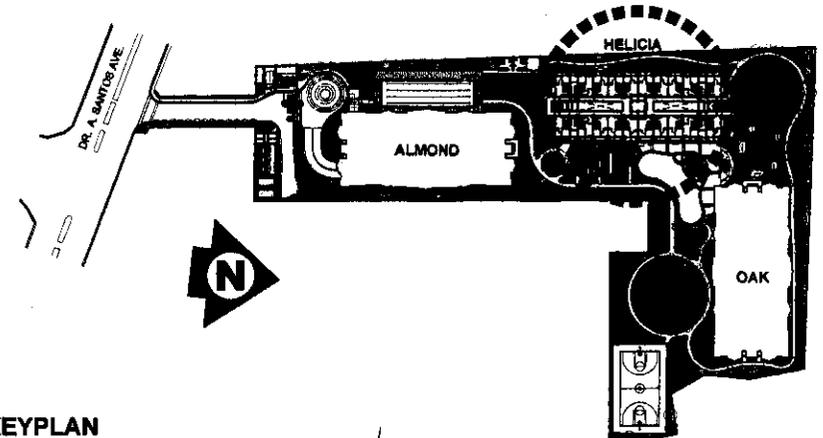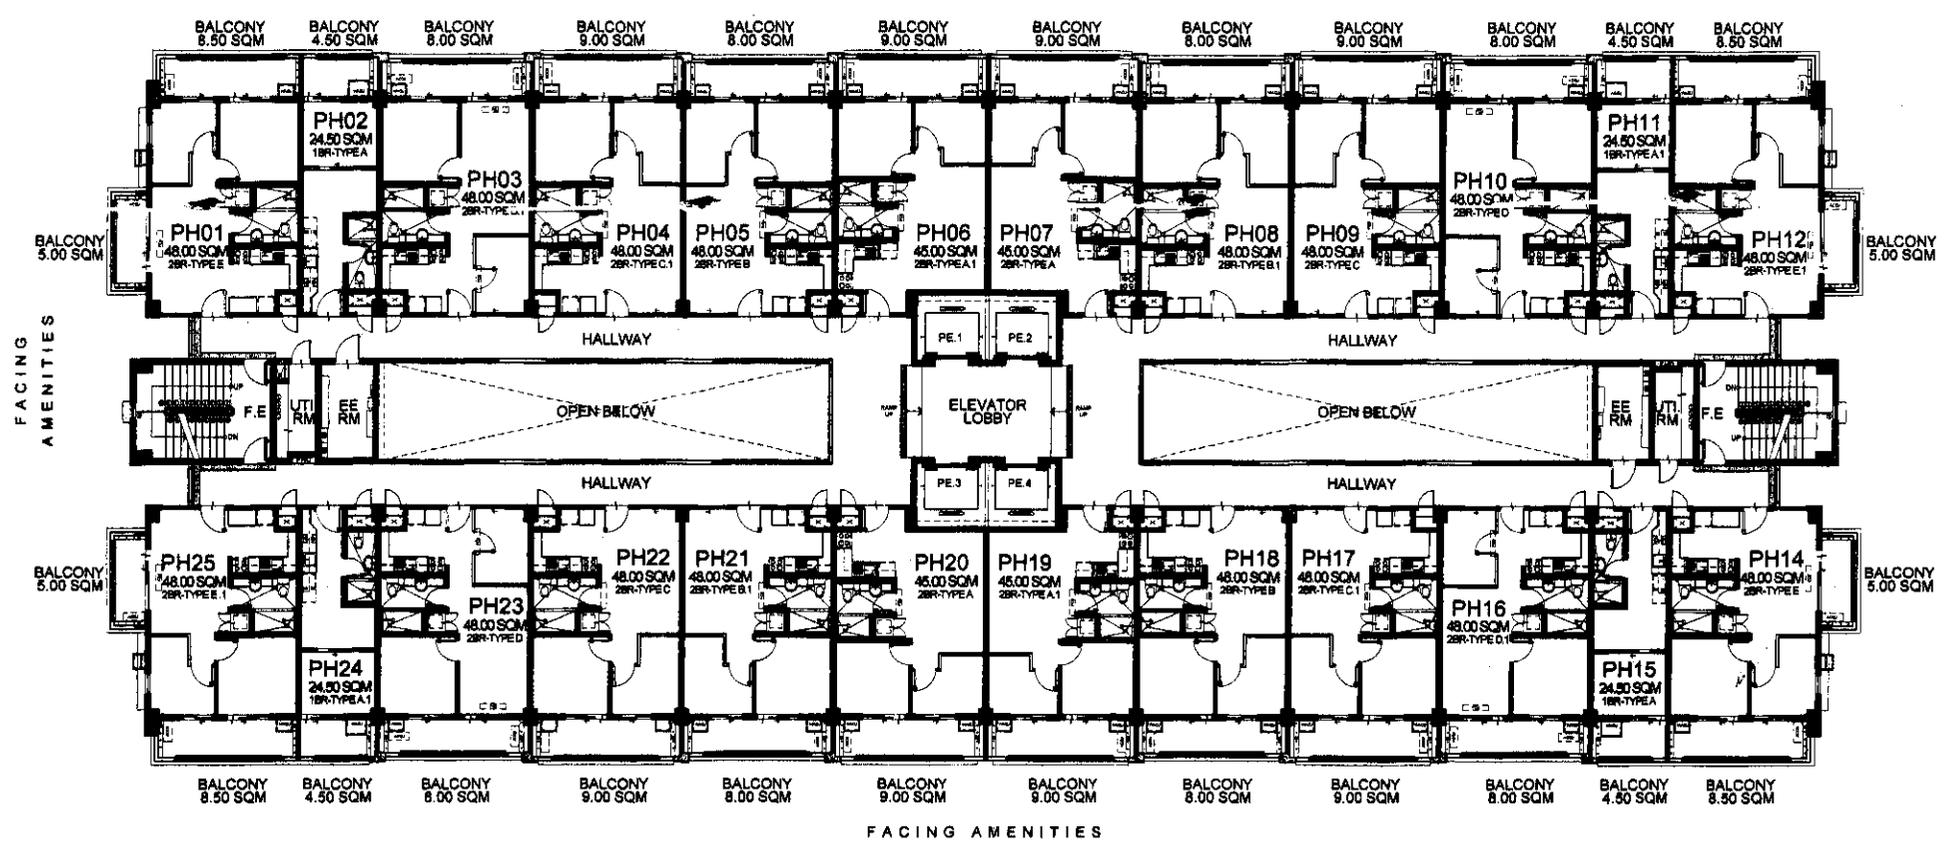

**HELICIA**  
**PENTHOUSE LEVEL PLAN**  
MAY 2018  
PER MEMO REF. NO. DE-18-05-001

- LIST FOR POSSIBLE TANDEM UNITS:**
- PH01 & PH02 TANDEM A
  - PH04 & PH05 TANDEM B
  - PH08 & PH09 TANDEM B
  - PH11 & PH12 TANDEM A.1
  - PH14 & PH15 TANDEM A
  - PH17 & PH18 TANDEM B
  - PH21 & PH22 TANDEM B
  - PH24 & PH25 TANDEM A.1


**NOTE:**  
Standard company policy regarding request for tandem shall apply.

**KEYPLAN**

	NOTED BY:	STEPH	<i>[Signature]</i>
		RMS	<i>[Signature]</i>
		AMC	<i>[Signature]</i>


Disclaimer: Floor plans depicted in this material are for demonstration purposes only and should not be relied upon as final project plans. For announcement purposes only.

THE  
*Atherton*  
**AVAILABILITY PLAN**

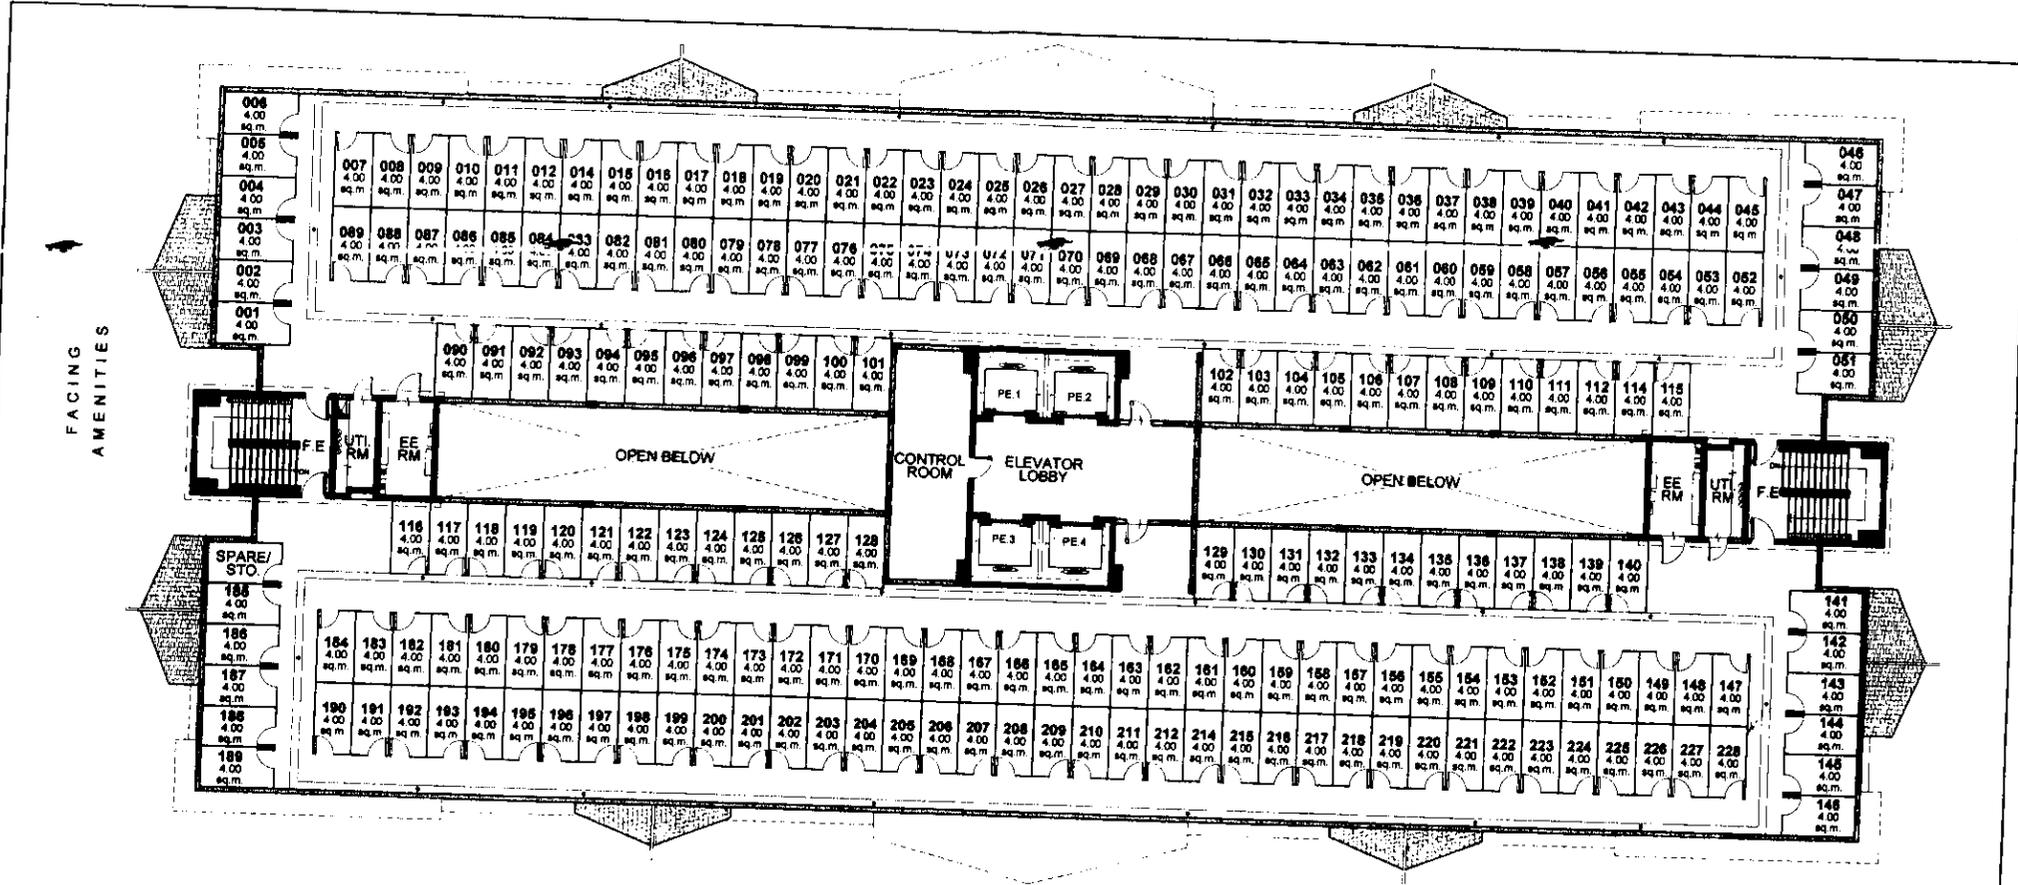

FACING AMENITIES

FACING AMENITIES

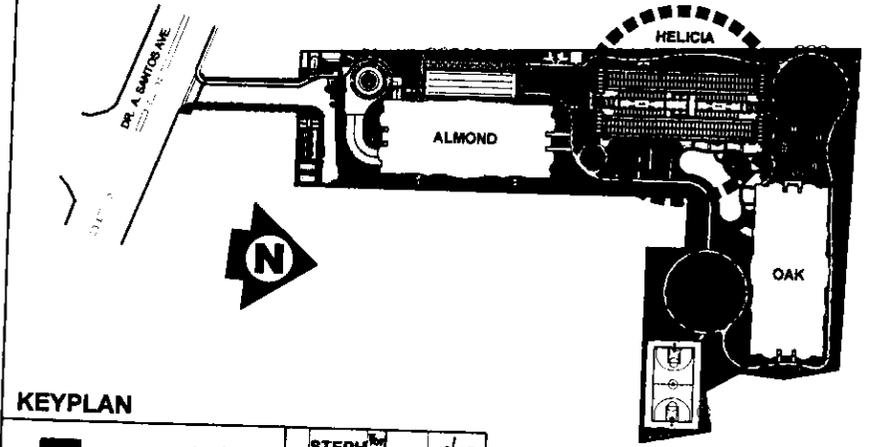

KEYPLAN

# HELICIA

## ROOF DECK PLAN

JULY 2018

PER MEMO REF. NO. DE-18-07-062



NOTED BY:	STEPH	7/27
	RMS	27 Jul
	AMC	7/27

Disclaimer: Floor plans depicted in this material are for demonstration purposes only and should not be relied upon as final project plans. For announcement purposes only.

THE  
*Atherton*