

KEYPLAN



STEPH *[Signature]* 5/3  
 RMS *[Signature]*  
 AMC *[Signature]*

# OAK

BASEMENT LEVEL 1 FLOOR PLAN  
 MAY 2018


PER MEMO REF. NO. DE-18-05-001

PARKING SLOTS			
TYPE	DIMENSION	AREA	QTY
TYPE 1	2800 X 6000	13.00	13
TYPE 2	2900 X 5000	14.50	92
TYPE 4	3200 X 5000	16.00	6
MOTORCYCLE	1200 X 2500	3.00	4
TOTAL NO. OF CAR SLOTS			111
TOTAL NO. OF MOTORCYCLE SLOTS			4

THE  
*Atherton*

Disclaimer: Floor plans depicted in this material are for demonstration purposes only and should not be relied upon as final project plans. For announcement purposes only.

AVAILABILITY PLAN

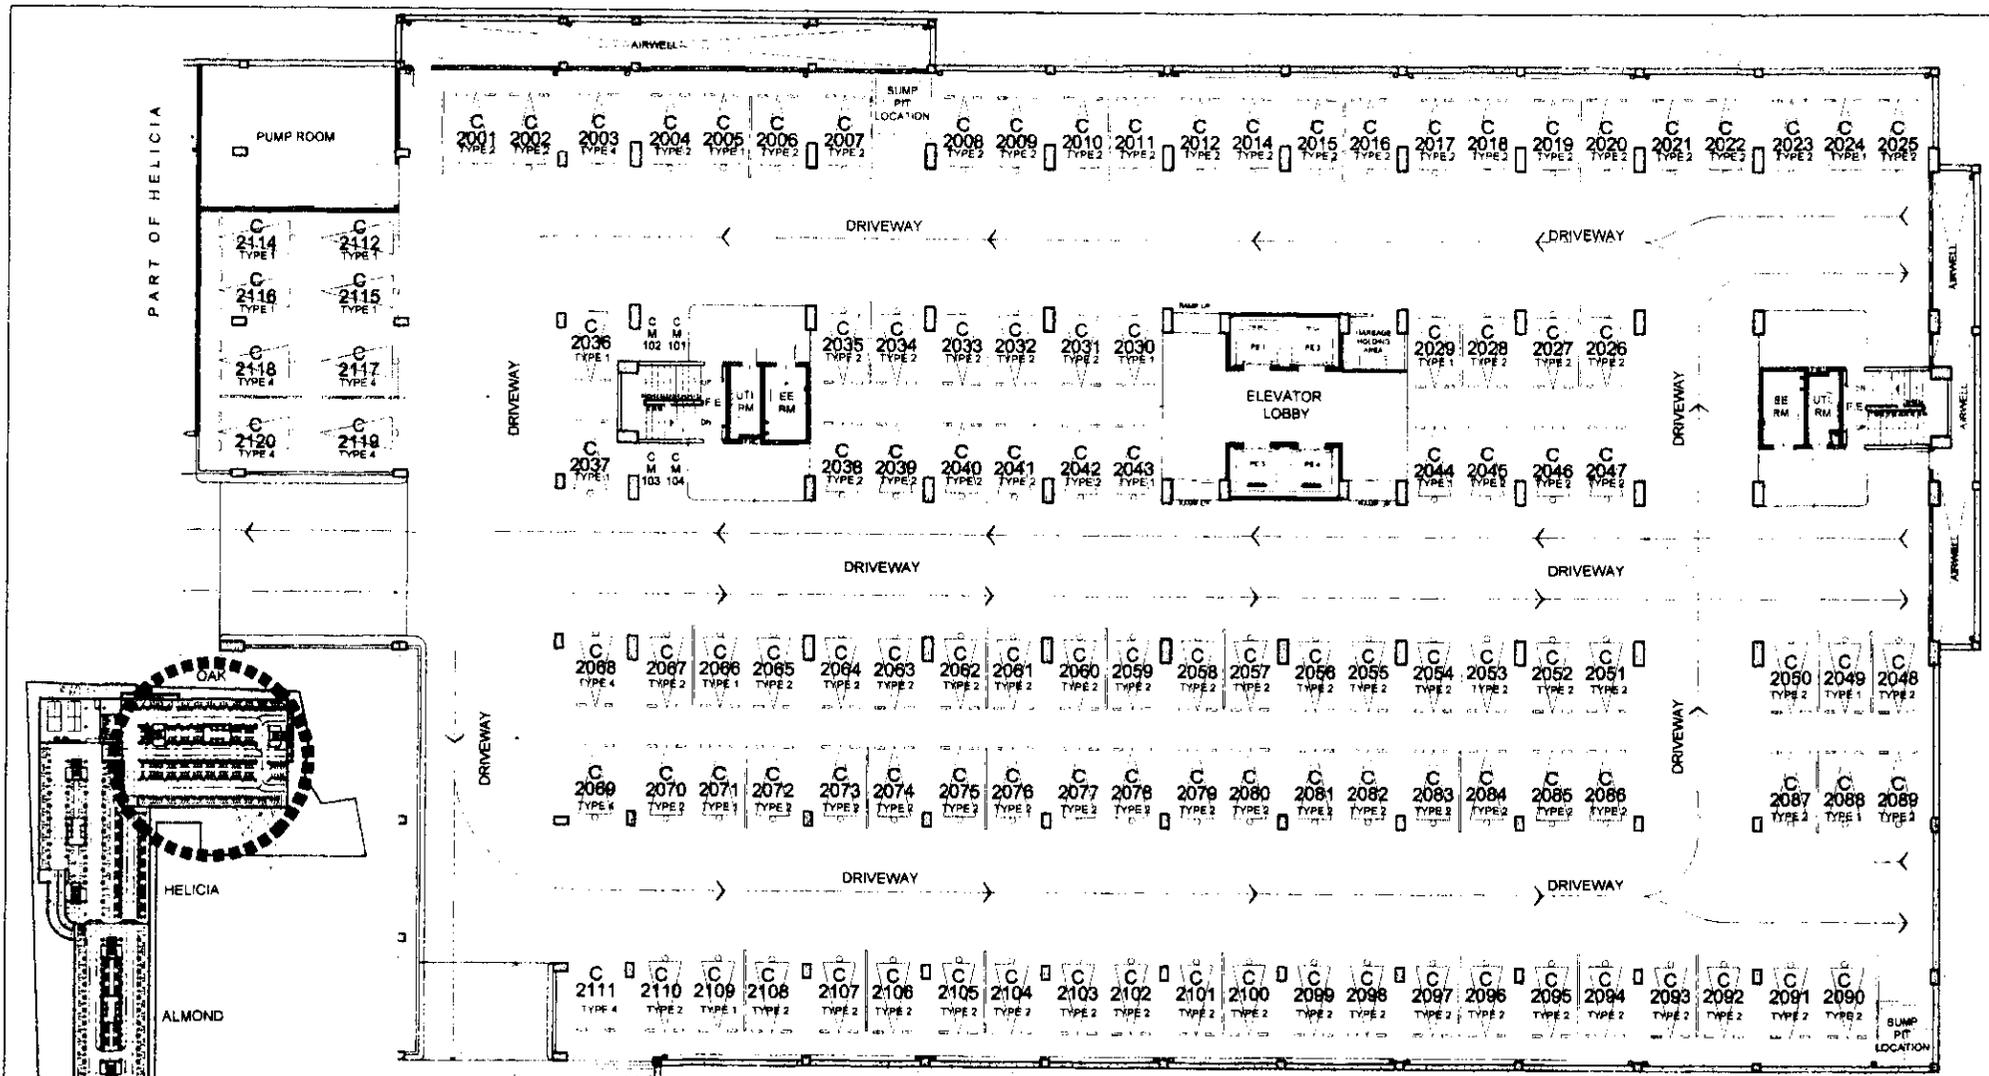

# OAK

## BASEMENT LEVEL 2 FLOOR PLAN

MAY 2018

PER MEMO REF. NO. DE-18-05-001

PARKING SLOTS			
TYPE	DIMENSION	AREA	QTY
TYPE 1	2800 X 5000	13.00	17
TYPE 2	2800 X 5000	14.50	93
TYPE 4	3200 X 5000	16.00	8
MOTORCYCLE	1200 X 2600	3.00	4
TOTAL NO. OF CAR SLOT/S			118
TOTAL NO. OF MOTORCYCLE SLOT/S			4

DR. A SANTOS AVE

**KEYPLAN**



**DMCI HOMES**  
Feels real good to be home

STEPH *[Signature]* 5/3  
RMS *[Signature]* 5/3/18  
AMC

THE  
*Athenion*

Disclaimer: Floor plans depicted in this material are for demonstration purposes only and should not be relied upon as final project plans. For announcement purposes only.

### AVAILABILITY PLAN

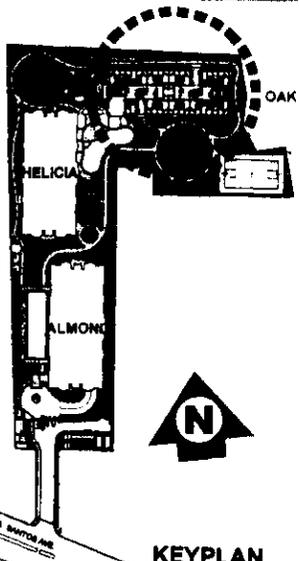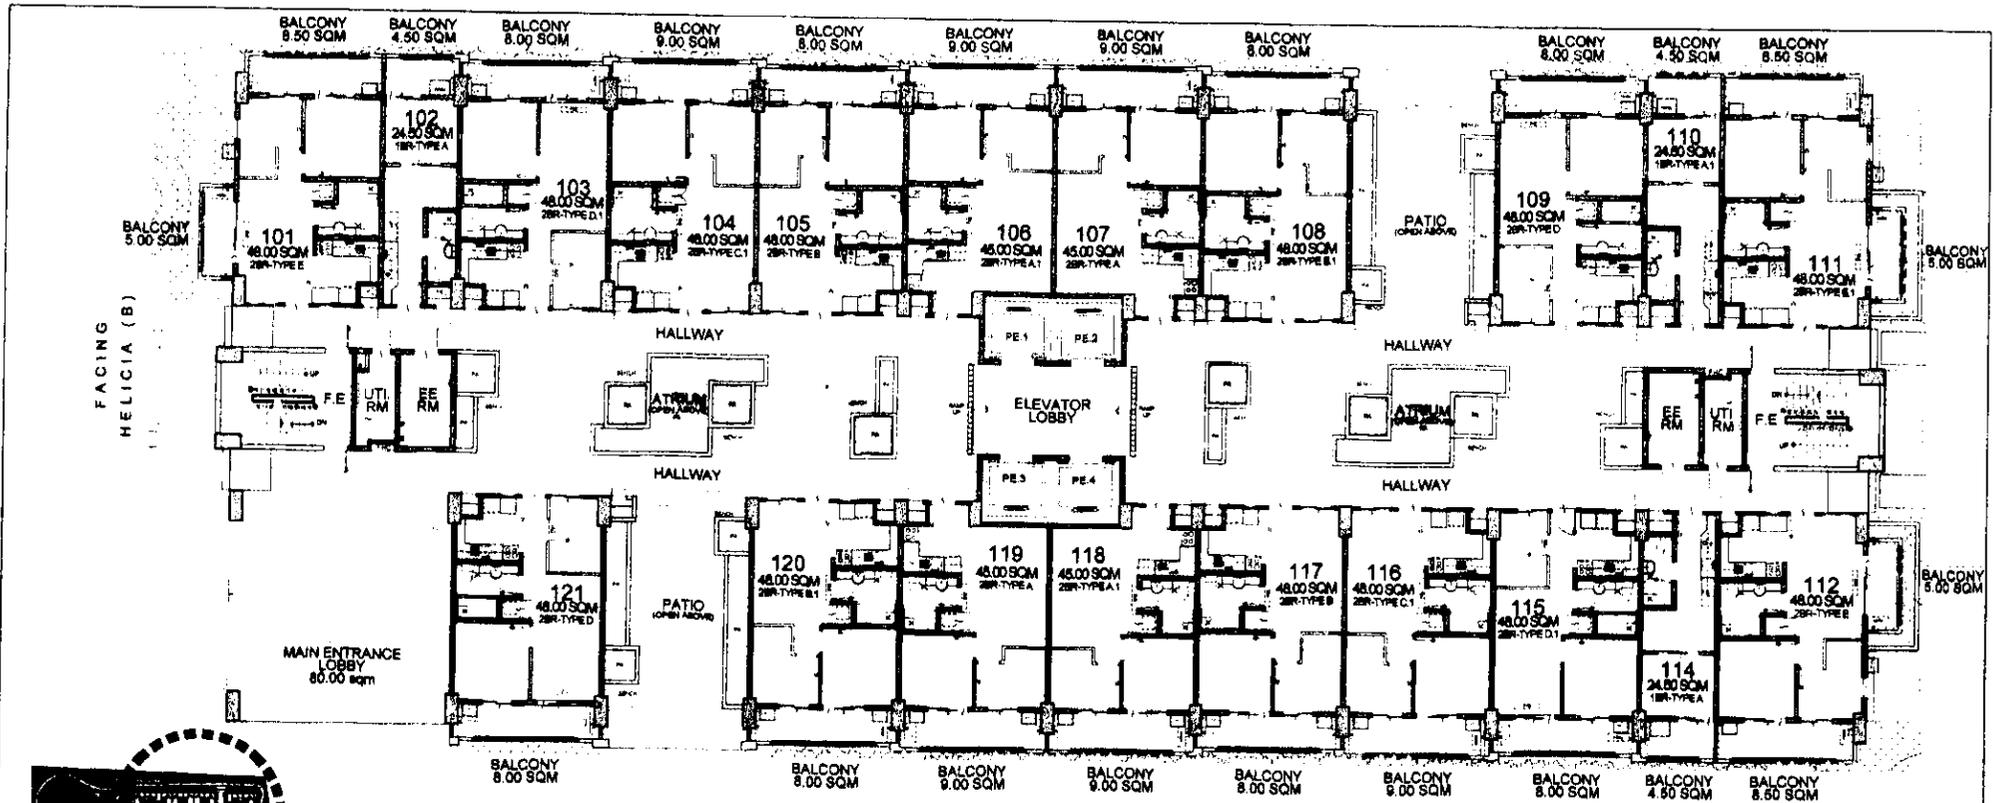

- LIST FOR POSSIBLE TANDEM UNITS:**
- 101 & 102 TANDEM A
  - 104 & 105 TANDEM B
  - 110 & 111 TANDEM A.1
  - 112 & 114 TANDEM A
  - 116 & 117 TANDEM B

**NOTE:**  
Standard company policy regarding request for tandem shall apply


**OAK**  
**GROUND FLOOR PLAN**  
MAY 2018

PER MEMO REF. NO. DE-18-05-001

	STEPH <i>[Signature]</i> 5/3
	RMS <i>[Signature]</i> 07 MAY
	AMC <i>[Signature]</i> 5/1

Disclaimer: Floor plans depicted in this material are for demonstration purposes only and should not be relied upon as final project plans. For announcement purposes only.

THE  
*Atherton*  
**AVAILABILITY PLAN**

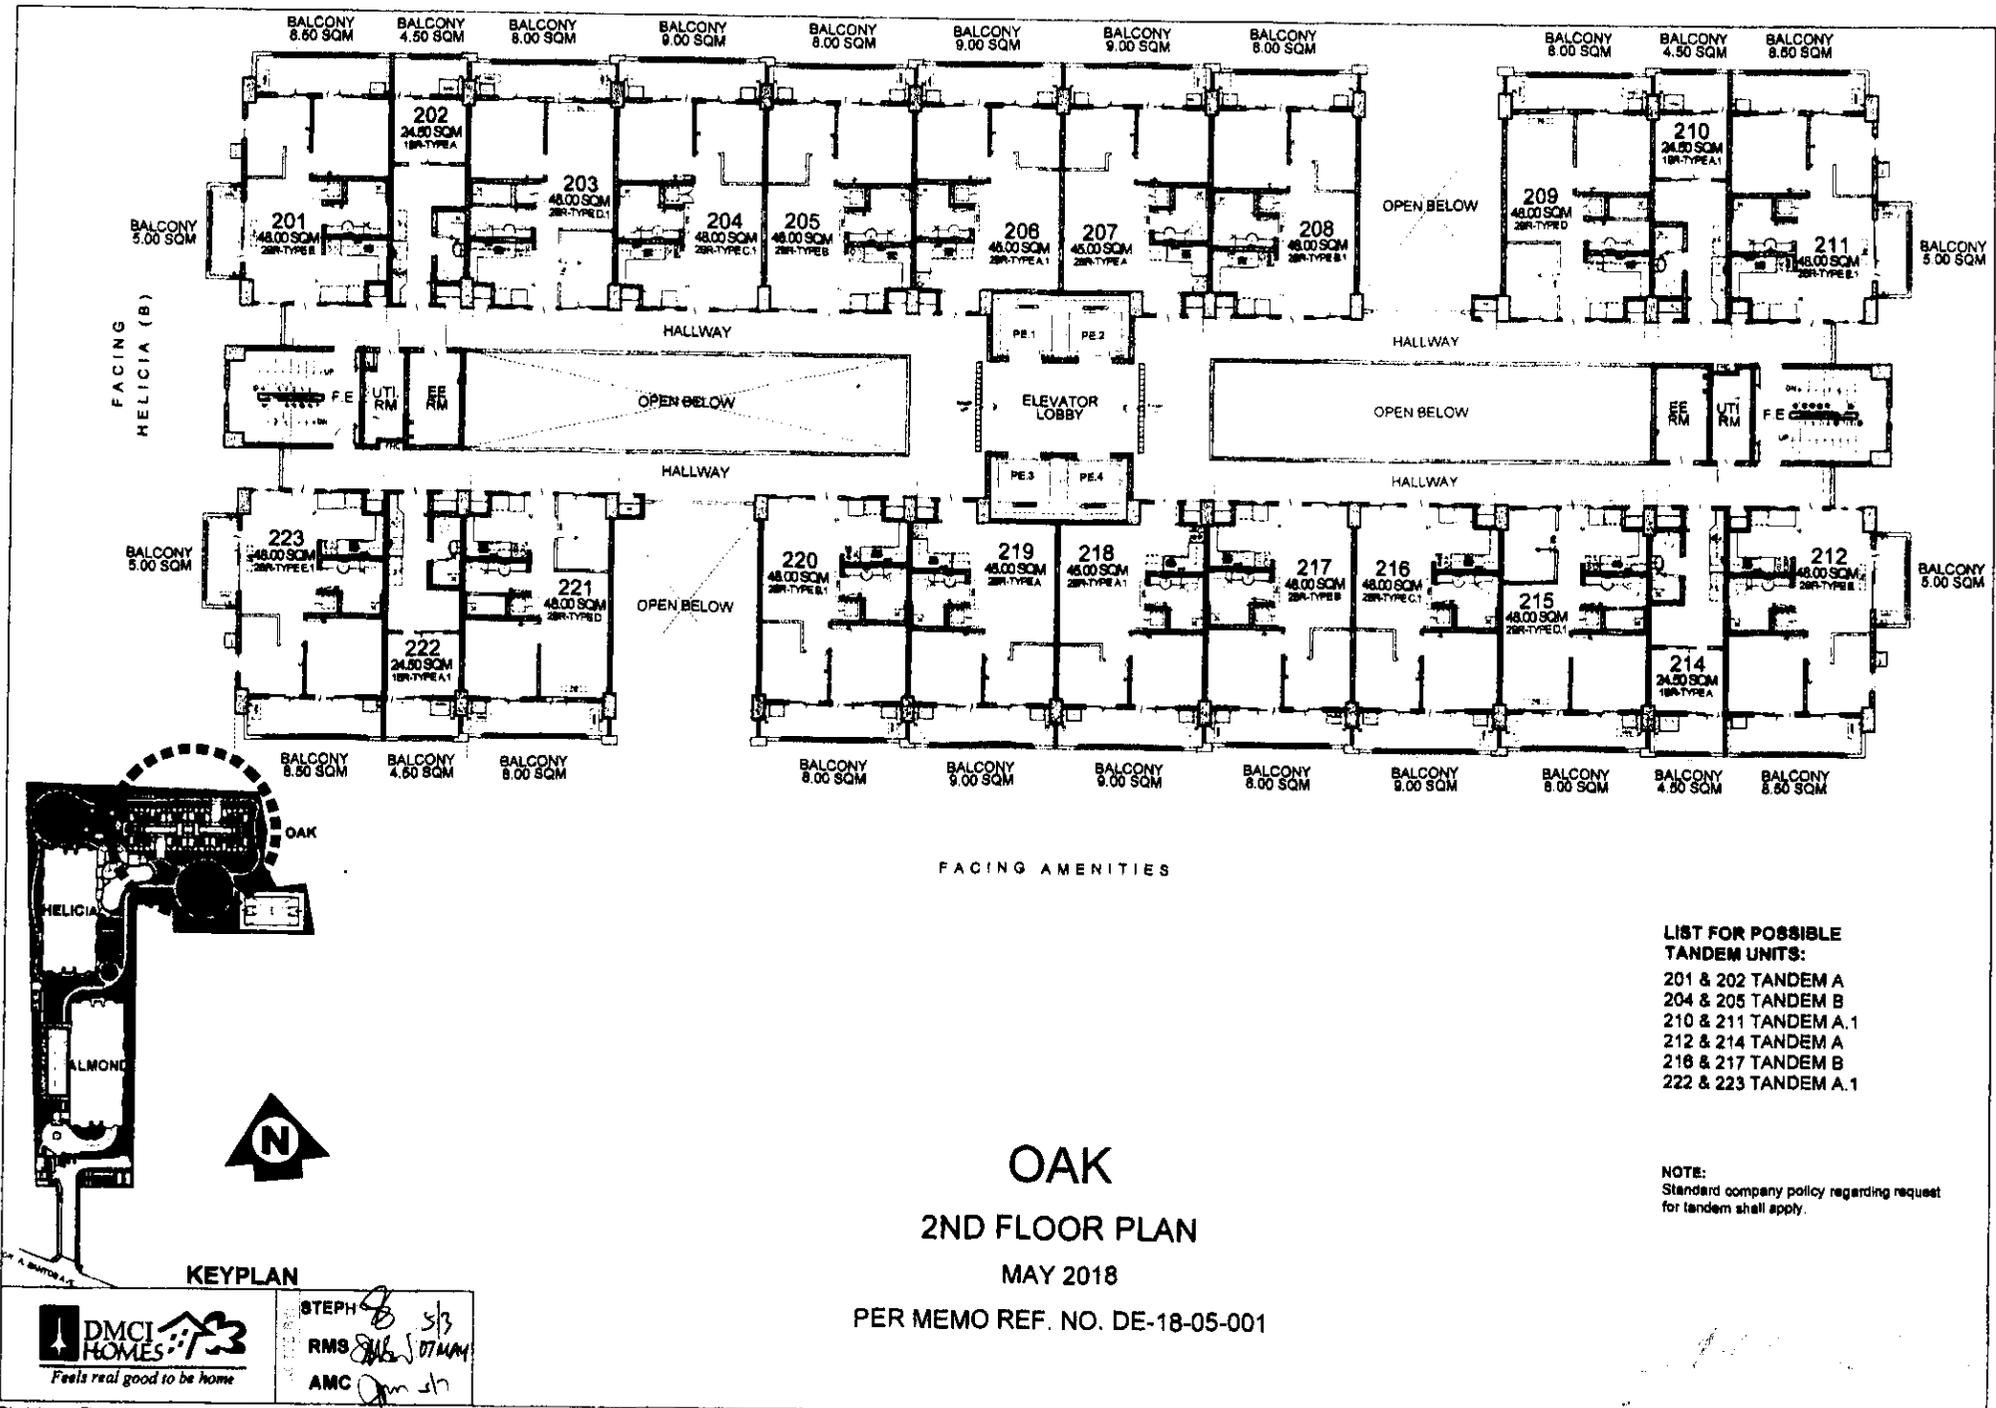

- LIST FOR POSSIBLE TANDEM UNITS:**
- 201 & 202 TANDEM A
  - 204 & 205 TANDEM B
  - 210 & 211 TANDEM A.1
  - 212 & 214 TANDEM A
  - 216 & 217 TANDEM B
  - 222 & 223 TANDEM A.1

**NOTE:**  
Standard company policy regarding request for tandem shall apply.

**OAK**  
**2ND FLOOR PLAN**


MAY 2018  
PER MEMO REF. NO. DE-18-05-001

**KEYPLAN**

STEPH *[Signature]* 5/3  
RMS *[Signature]* 5/17/18  
AMC *[Signature]* 5/17

Disclaimer: Floor plans depicted in this material are for demonstration purposes only and should not be relied upon as final project plans. For announcement purposes only.

**AVAILABILITY PLAN**

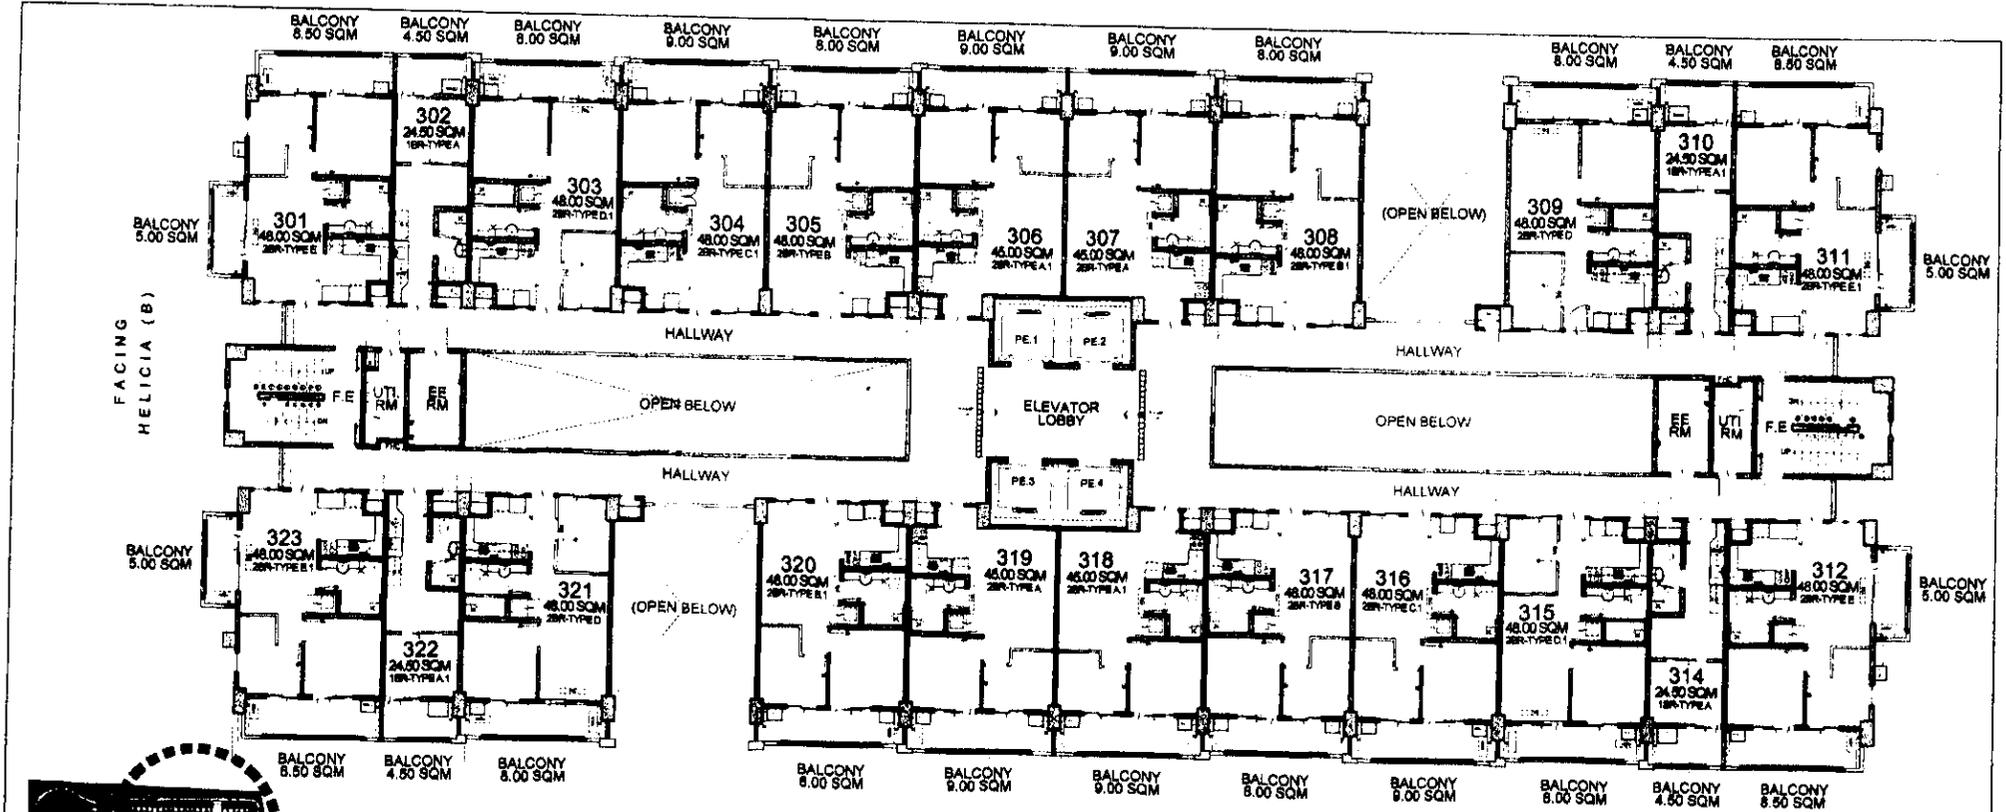

- LIST FOR POSSIBLE TANDEM UNITS:**
- 301 & 302 TANDEM A
  - 304 & 305 TANDEM B
  - 310 & 311 TANDEM A.1
  - 312 & 314 TANDEM A
  - 316 & 317 TANDEM B
  - 322 & 323 TANDEM A.1

**NOTE:**  
Standard company policy regarding request for tandem shall apply

**OAK**  
**3RD FLOOR PLAN**  
MAY 2018

PER MEMO REF. NO. DE-18-05-001



**KEYPLAN**

**DMCI HOMES**  
Feels real good to be home

STEPH  
RMS  
AMC

THE  
*Atherton*  
AVAILABILITY PLAN

Disclaimer: Floor plans depicted in this material are for demonstration purposes only and should not be relied upon as final project plans. For announcement purposes only.

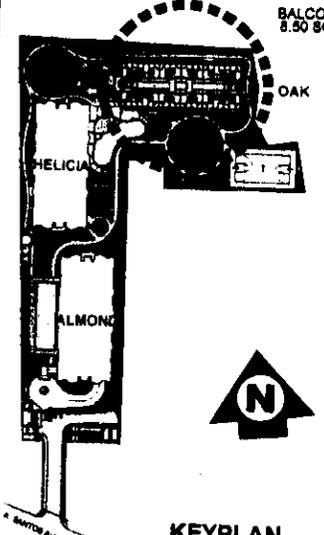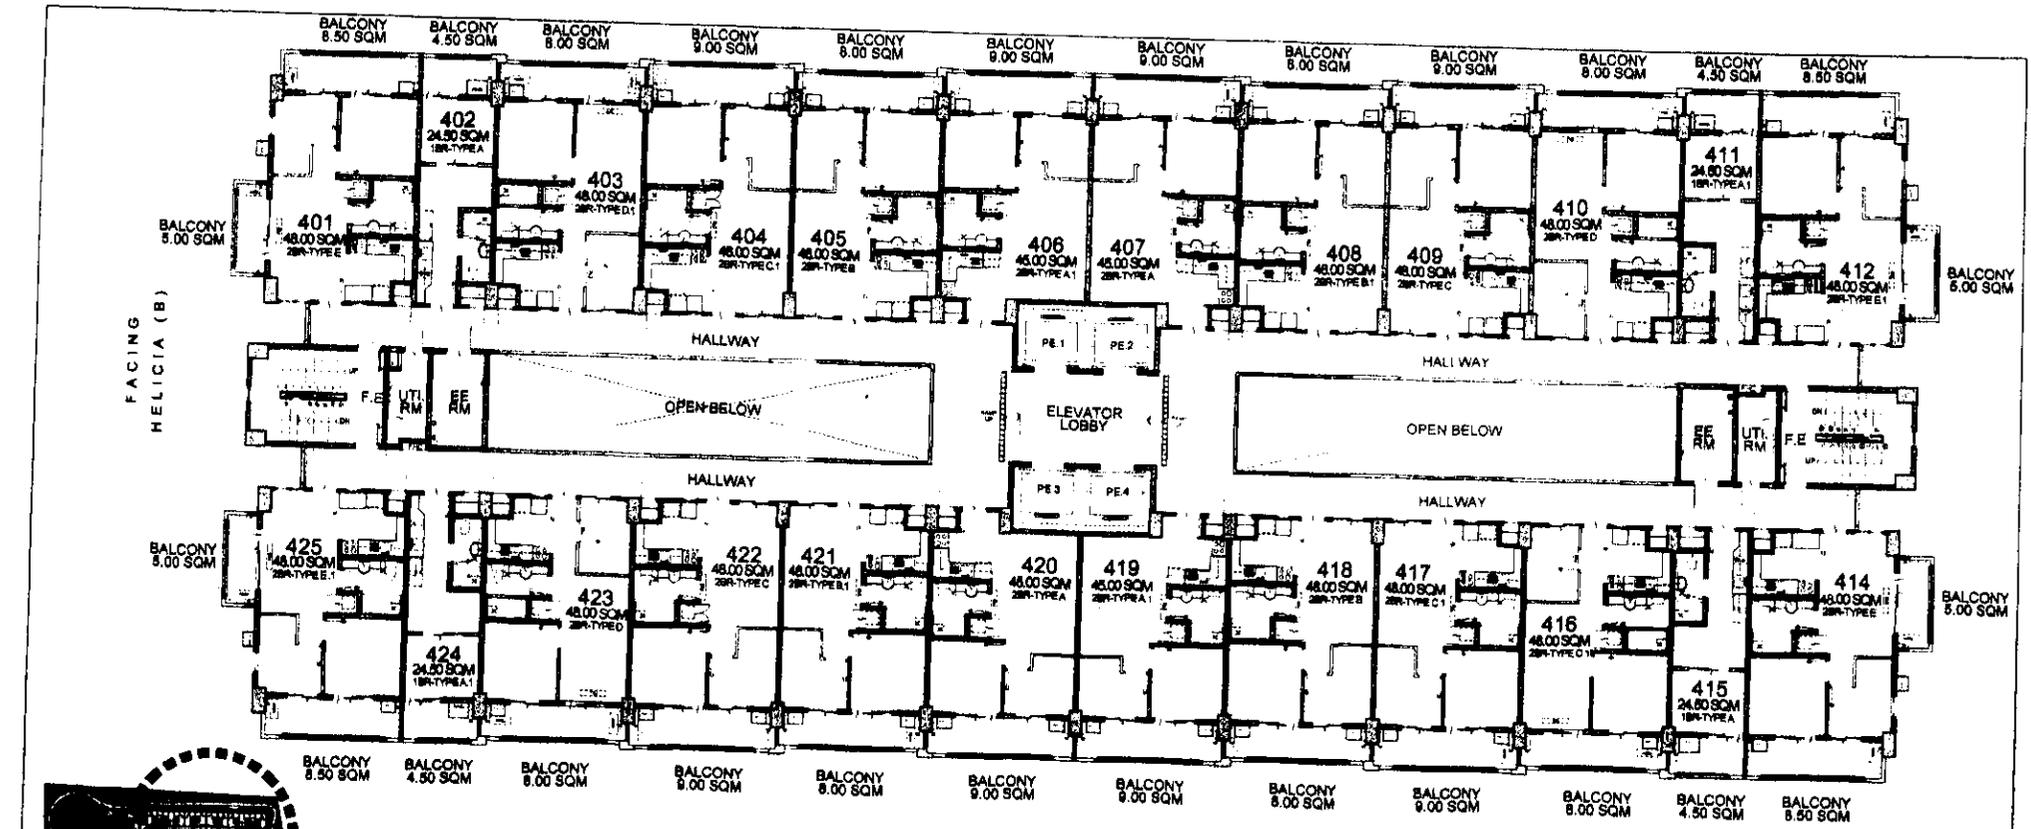

FACING AMENITIES

**OAK**  
**4TH FLOOR PLAN**  
 MAY 2018

PER MEMO REF. NO. DE-18-05-001

- LIST FOR POSSIBLE TANDEM UNITS:**
- 401 & 402 TANDEM A
  - 404 & 405 TANDEM B
  - 408 & 409 TANDEM B
  - 411 & 412 TANDEM A.1
  - 414 & 415 TANDEM A
  - 417 & 418 TANDEM B
  - 421 & 422 TANDEM B
  - 424 & 425 TANDEM A.1



**NOTE:**  
 Standard company policy regarding request for tandem shall apply.

**DMCI HOMES**  
*Feels real good to be home*

STEPH \$ 5/3  
 RMS 07/11/14  
 AMC 07/11/14

Disclaimer: Floor plans depicted in this material are for demonstration purposes only and should not be relied upon as final project plans. For announcement purposes only.

THE  
*Herberton*  
**AVAILABILITY PLAN**

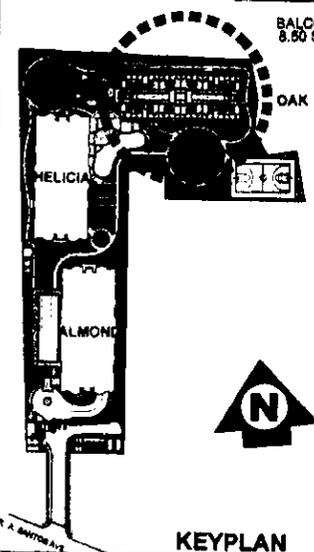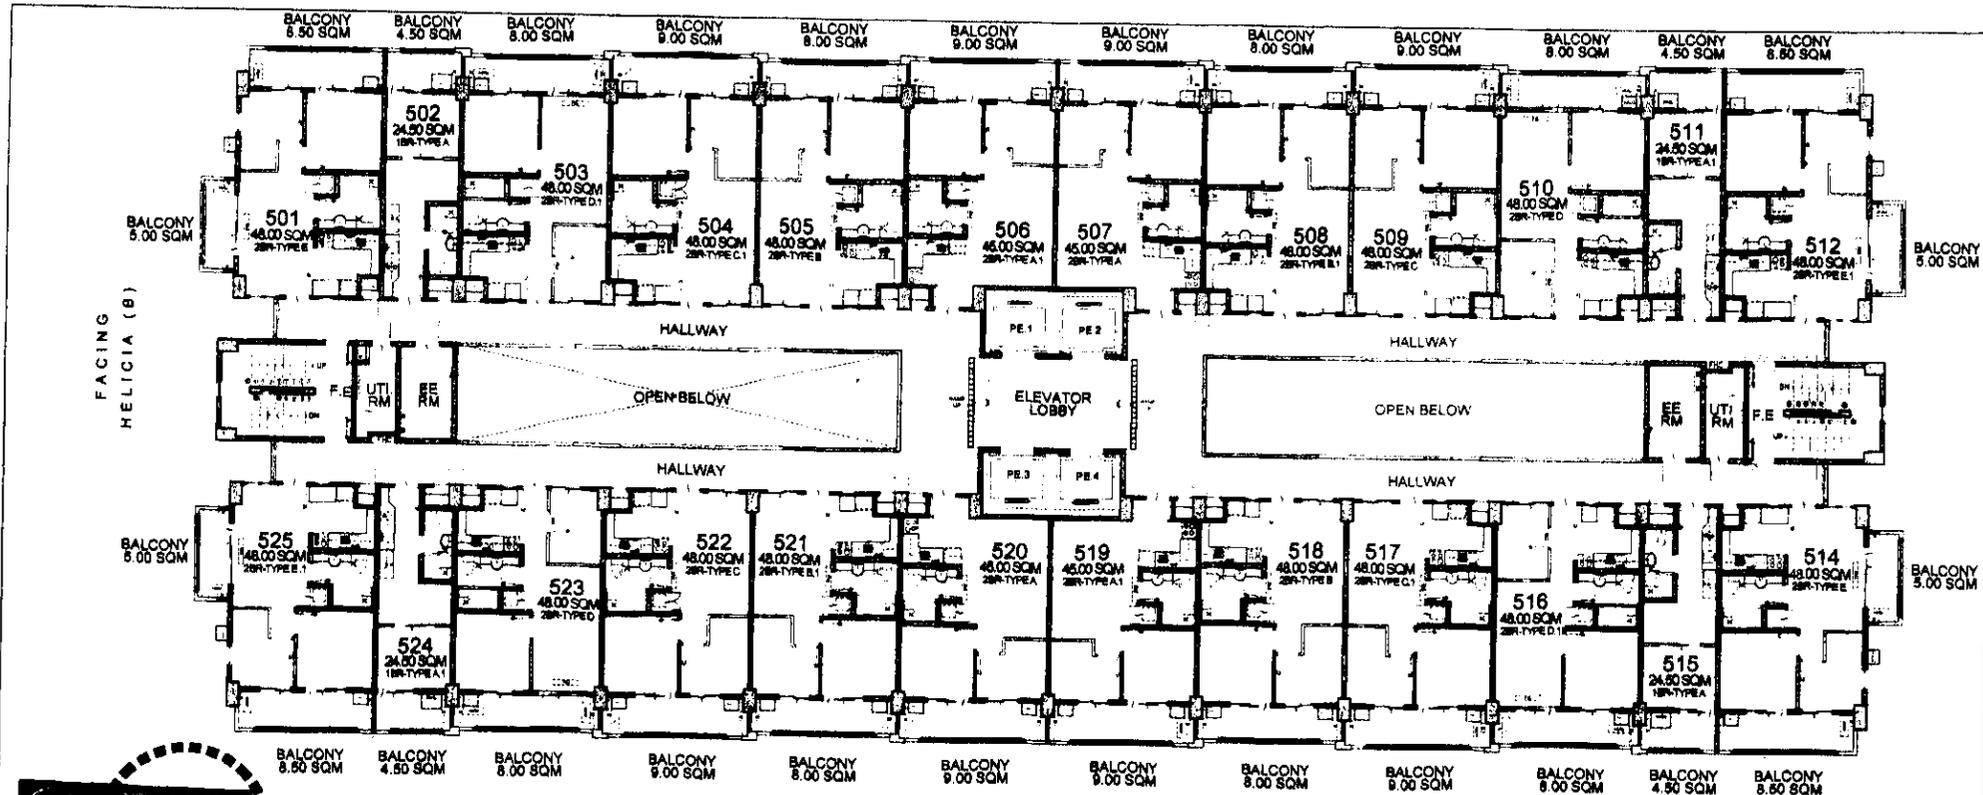

FACING AMENITIES

**OAK**  
**5TH FLOOR PLAN**  
 MAY 2018

PER MEMO REF. NO. DE-18-05-001

- LIST FOR POSSIBLE TANDEM UNITS:**
- 501 & 502 TANDEM A
  - 504 & 506 TANDEM B
  - 508 & 509 TANDEM B
  - 511 & 512 TANDEM A.1
  - 514 & 515 TANDEM A
  - 517 & 518 TANDEM B
  - 521 & 522 TANDEM B
  - 524 & 525 TANDEM A.1

**NOTE:**  
 Standard company policy regarding request for tandem shall apply.


**KEYPLAN**

DMCI HOMES  
*Feels real good to be home*

STEPH [Signature] s/s  
 RMS [Signature] s/s  
 AMC [Signature] s/s

THE  
*Atherton*  
**AVAILABILITY PLAN**

Disclaimer: Floor plans depicted in this material are for demonstration purposes only and should not be relied upon as final project plans. For announcement purposes only.

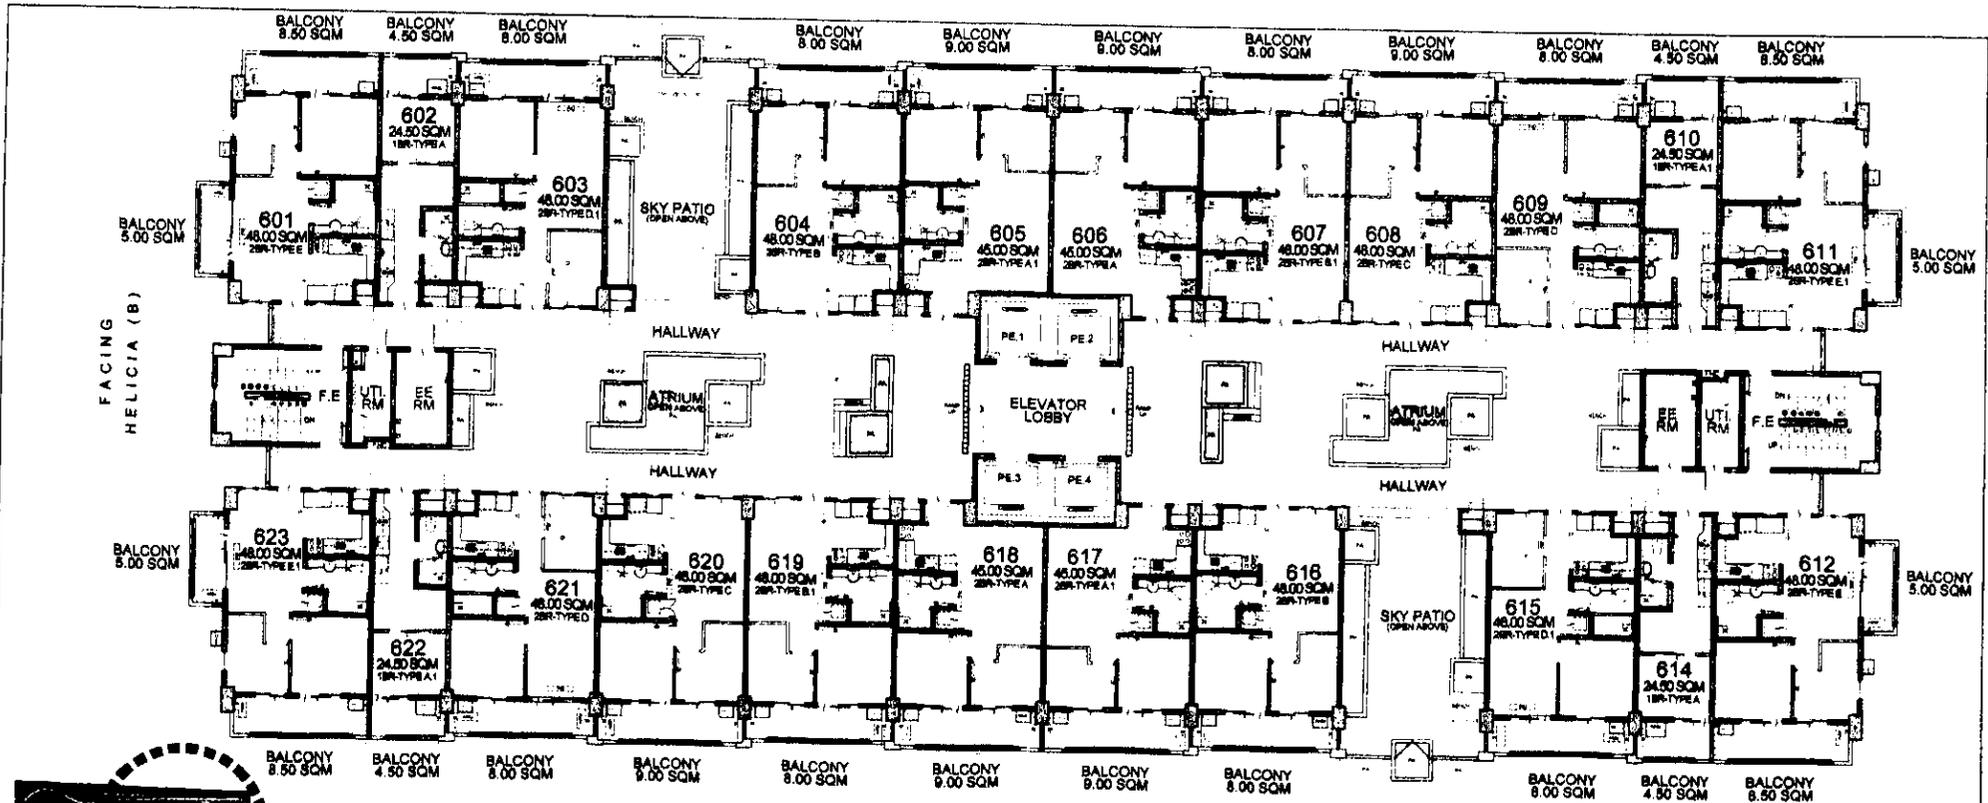


- LIST FOR POSSIBLE TANDEM UNITS:**
- 601 & 602 TANDEM A
  - 607 & 608 TANDEM B
  - 610 & 611 TANDEM A.1
  - 612 & 614 TANDEM A
  - 619 & 620 TANDEM B
  - 622 & 623 TANDEM A.1

**NOTE:**  
Standard company policy regarding request for tandem shall apply.

**OAK**  
**6TH FLOOR PLAN**  
MAY 2018

PER MEMO REF. NO. DE-18-05-001

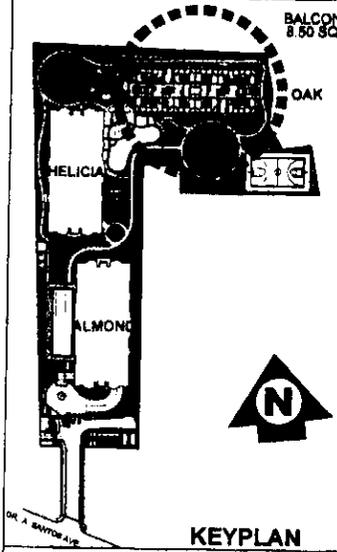


**DMCI HOMES**  
Feels real good to be home

STEPH [Signature] sk  
RMS [Signature] OTWAY  
AMC [Signature] slr

Disclaimer: Floor plans depicted in this material are for demonstration purposes only and should not be relied upon as final project plans. For announcement purposes only.

THE  
*Atherion*  
AVAILABILITY PLAN

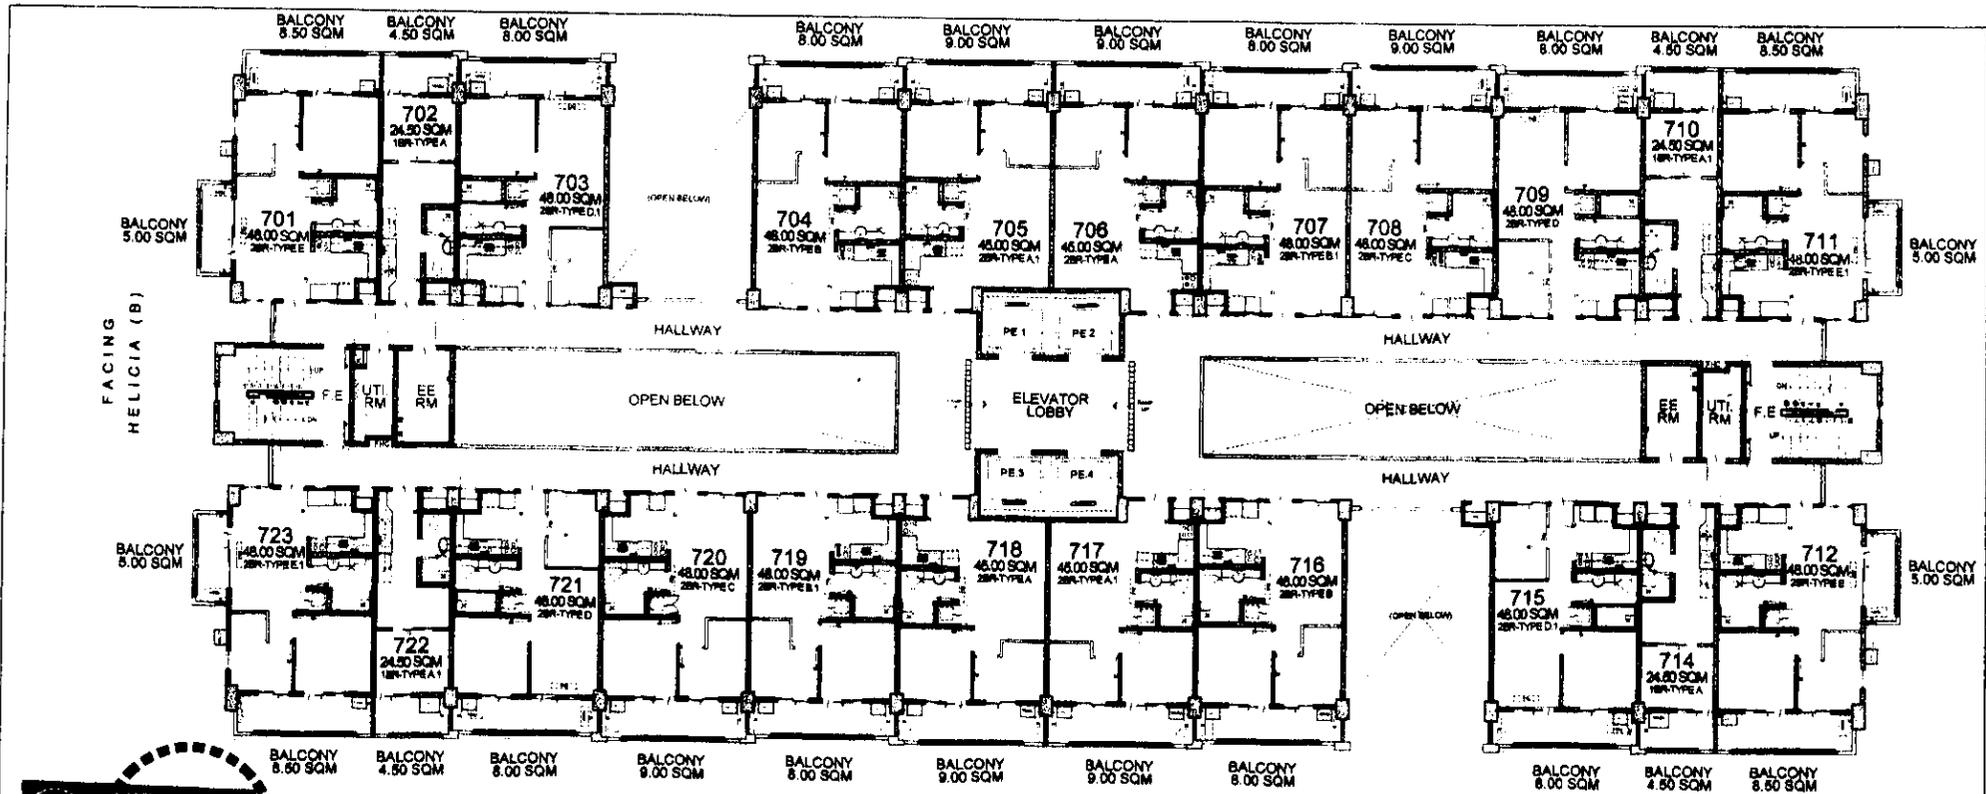


FACING AMENITIES

- LIST FOR POSSIBLE TANDEM UNITS:**
- 701 & 702 TANDEM A
  - 707 & 708 TANDEM B
  - 710 & 711 TANDEM A.1
  - 712 & 714 TANDEM A
  - 719 & 720 TANDEM B
  - 722 & 723 TANDEM A.1

**NOTE:**  
Standard company policy regarding request for tandem shall apply.

**OAK**  
**7TH FLOOR PLAN**  
MAY 2018

PER MEMO REF. NO. DE-18-05-001

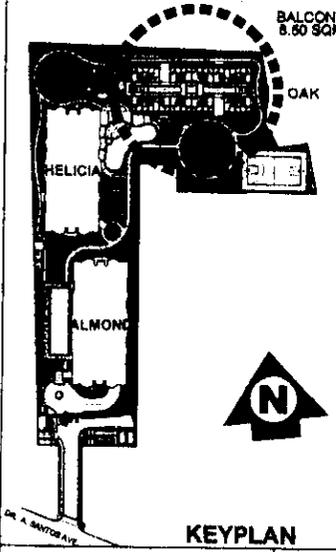


**KEYPLAN**

DMCI HOMES  
Feels real good to be home

STEPH [Signature] 5/3  
RMS [Signature] 07 MAY  
AMC [Signature] 07/17



THE  
*Atherton*  
AVAILABILITY PLAN

Disclaimer: Floor plans depicted in this material are for demonstration purposes only and should not be relied upon as final project plans. For announcement purposes only.

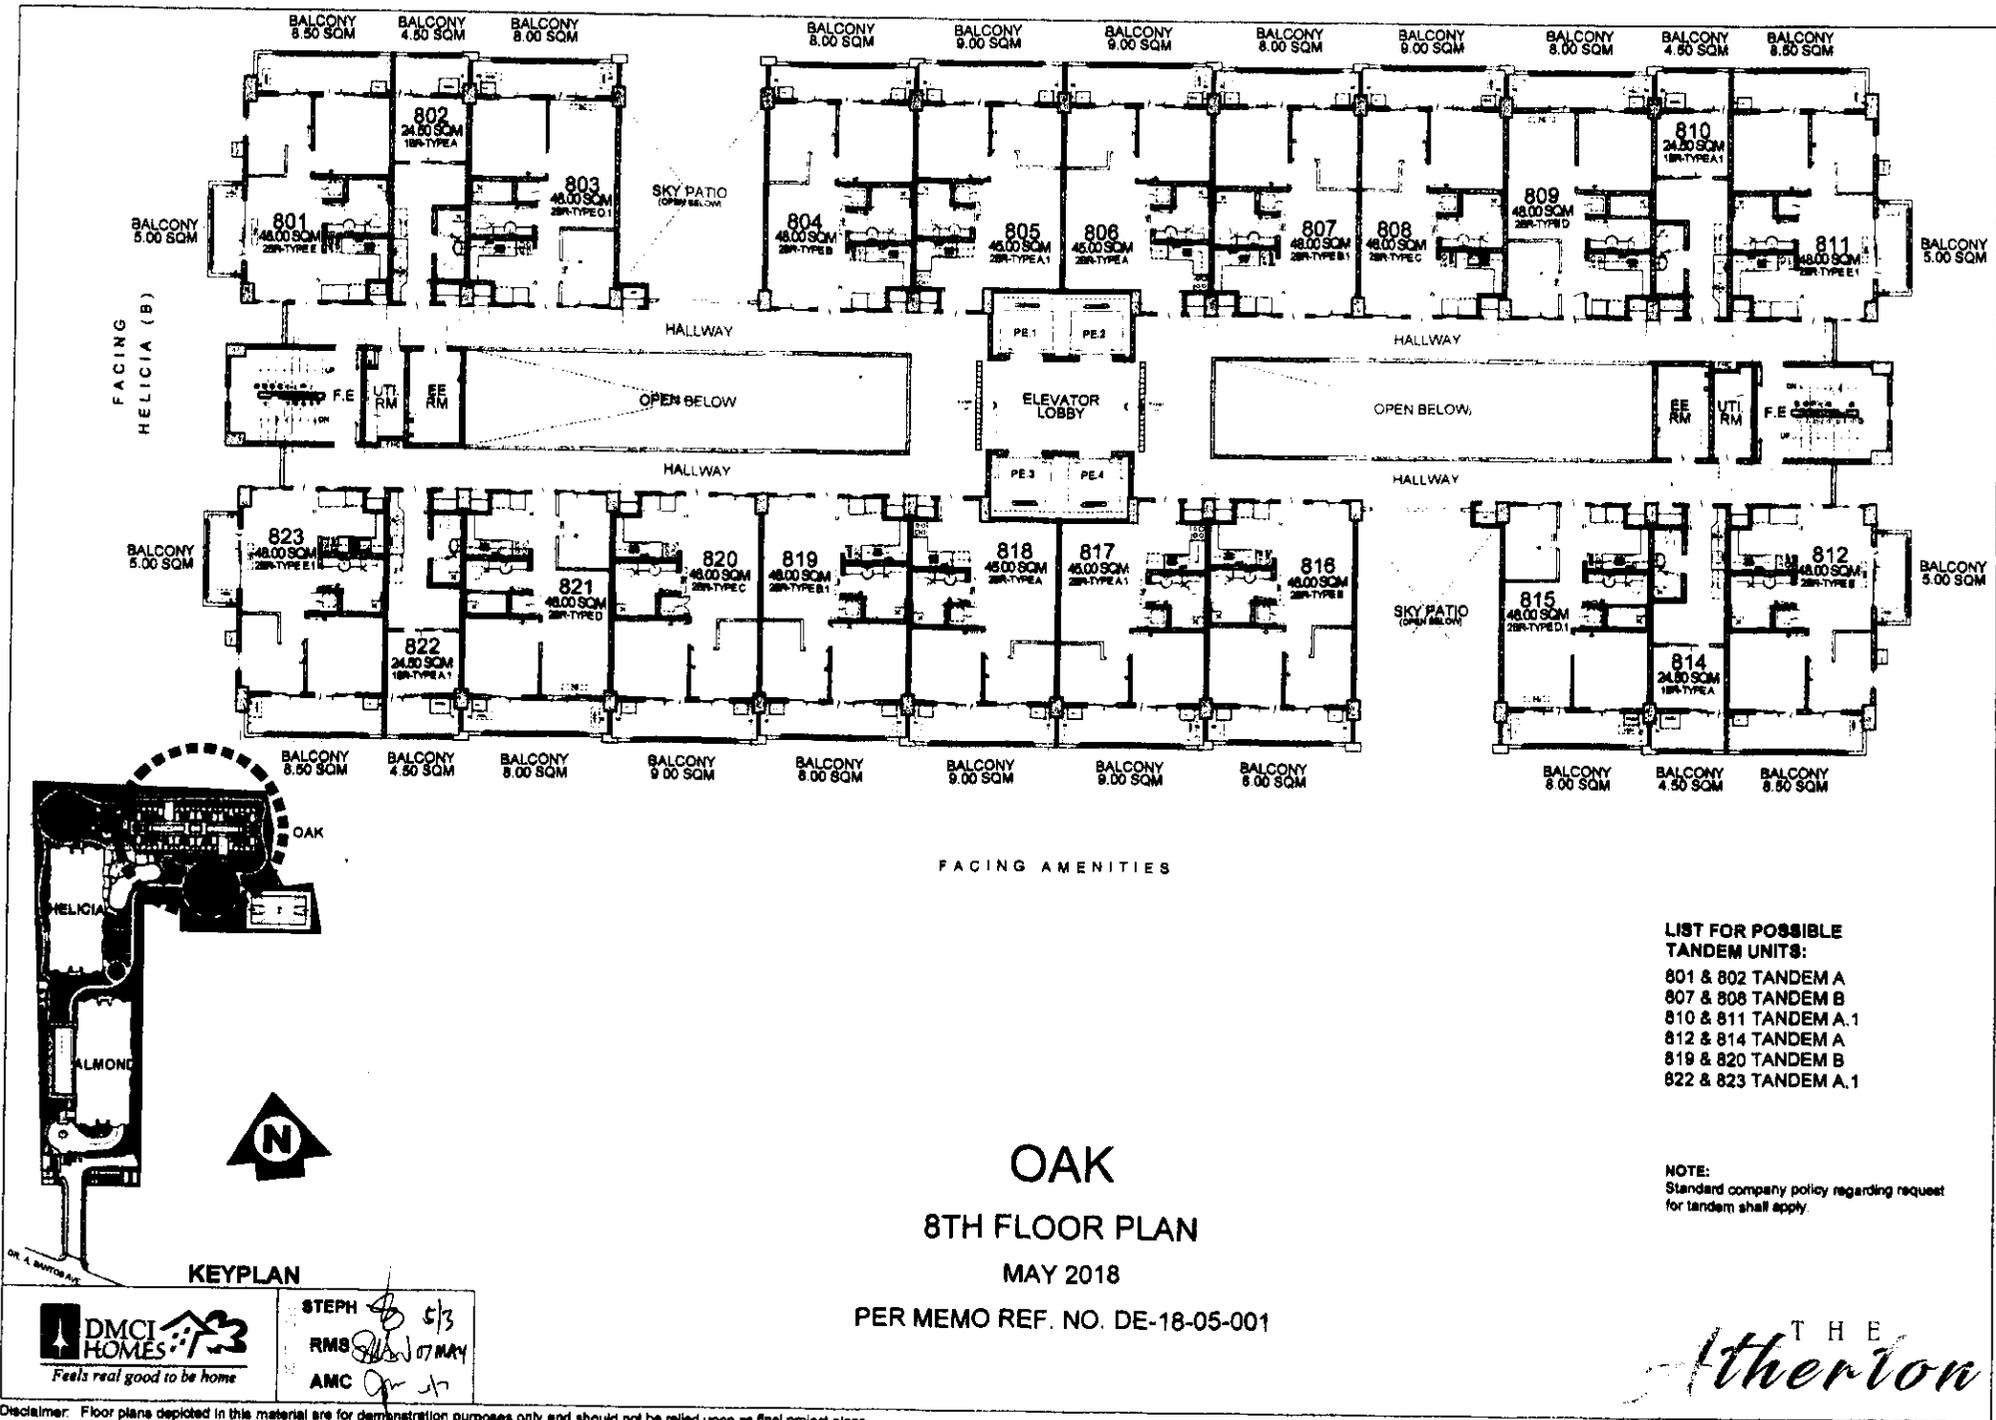

Disclaimer: Floor plans depicted in this material are for demonstration purposes only and should not be relied upon as final project plans. For announcement purposes only.

**AVAILABILITY PLAN**

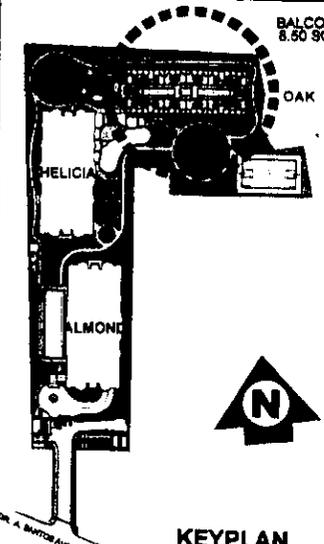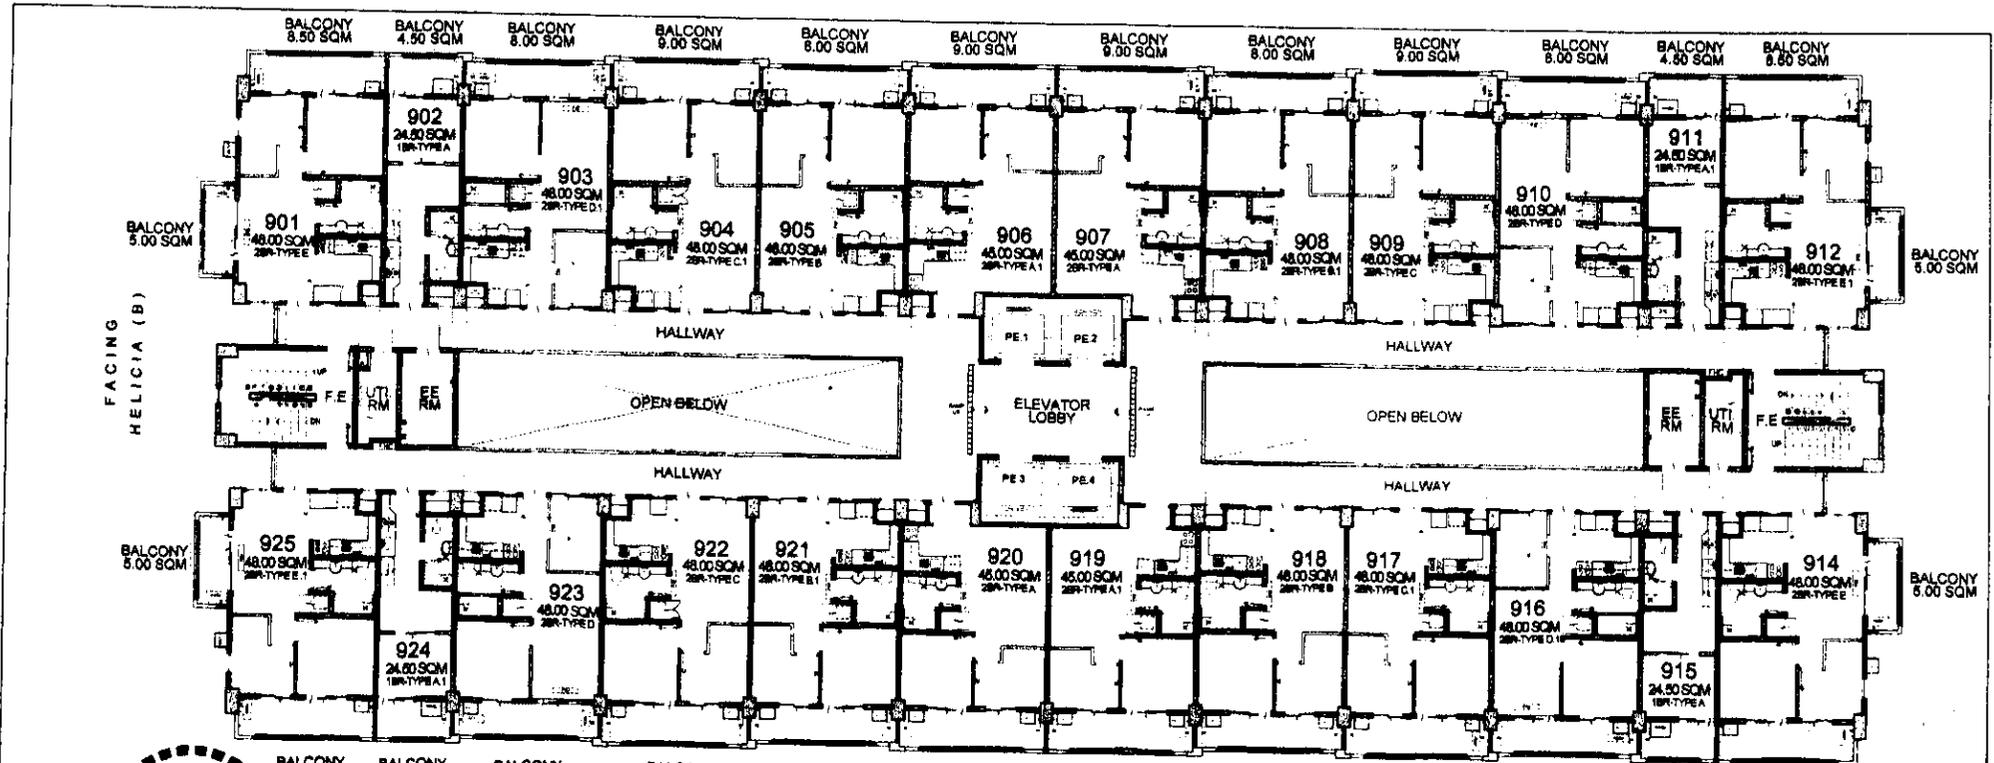

FACING AMENITIES

**LIST FOR POSSIBLE TANDEM UNITS:**

- 901 & 902 TANDEM A
- 904 & 905 TANDEM B
- 908 & 909 TANDEM B
- 911 & 912 TANDEM A.1
- 914 & 915 TANDEM A
- 917 & 918 TANDEM B
- 921 & 922 TANDEM B
- 924 & 925 TANDEM A.1

**NOTE:**  
Standard company policy regarding request for tandem shall apply.

**OAK**  
**9TH FLOOR PLAN**  
MAY 2018



PER MEMO REF. NO. DE-18-05-001



STEPH \$ 5/3  
RMS [Signature]  
AMC [Signature]

Disclaimer: Floor plans depicted in this material are for demonstration purposes only and should not be relied upon as final project plans. For announcement purposes only.

THE  
*therton*  
**AVAILABILITY PLAN**

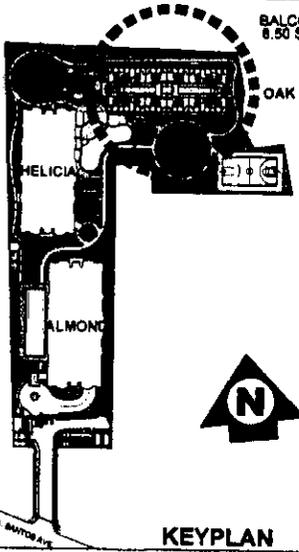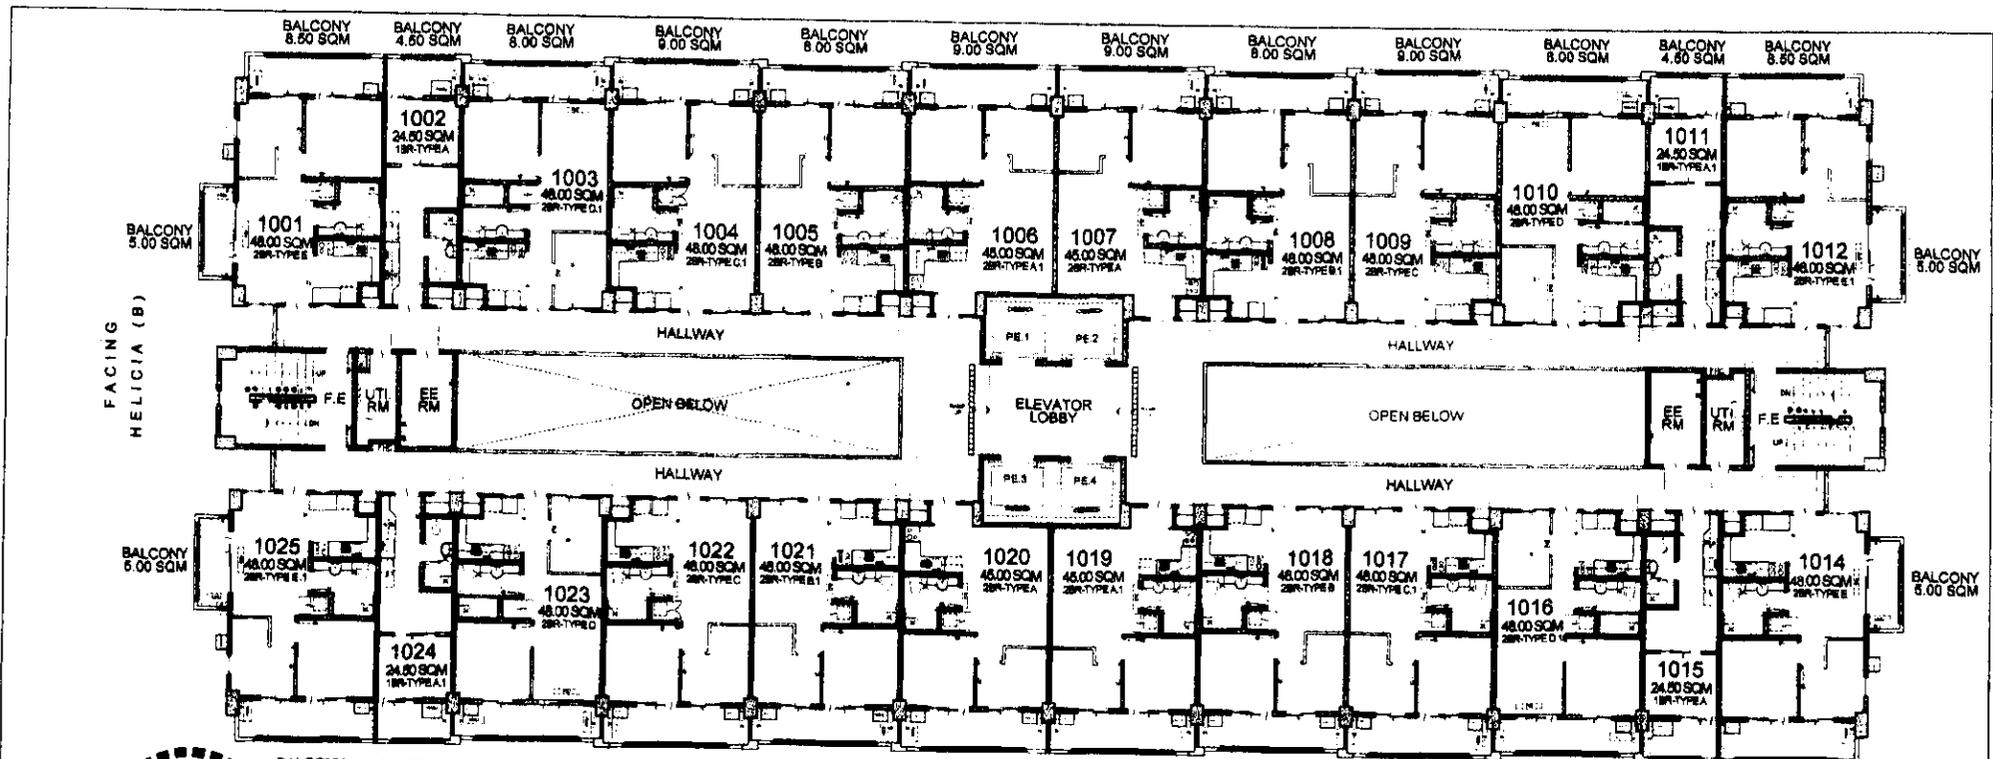

KEYPLAN

STEPH *SB*
  
 RMS *STW*
  
 AMC *sh*

FACING AMENITIES

**OAK**  
**10TH FLOOR PLAN**  
 MAY 2018  
 PER MEMO REF. NO. DE-18-05-001



- LIST FOR POSSIBLE TANDEM UNITS:**
- 1001 & 1002 TANDEM A
  - 1004 & 1005 TANDEM B
  - 1008 & 1009 TANDEM B
  - 1011 & 1012 TANDEM A.1
  - 1014 & 1015 TANDEM A
  - 1017 & 1018 TANDEM B
  - 1021 & 1022 TANDEM B
  - 1024 & 1025 TANDEM A.1

NOTE:  
 Standard company policy regarding request for tandem shall apply.

*[Handwritten signature]*

Disclaimer: Floor plans depicted in this material are for demonstration purposes only and should not be relied upon as final project plans. For announcement purposes only.

**AVAILABILITY PLAN**

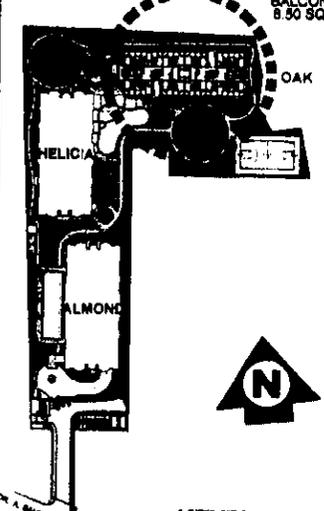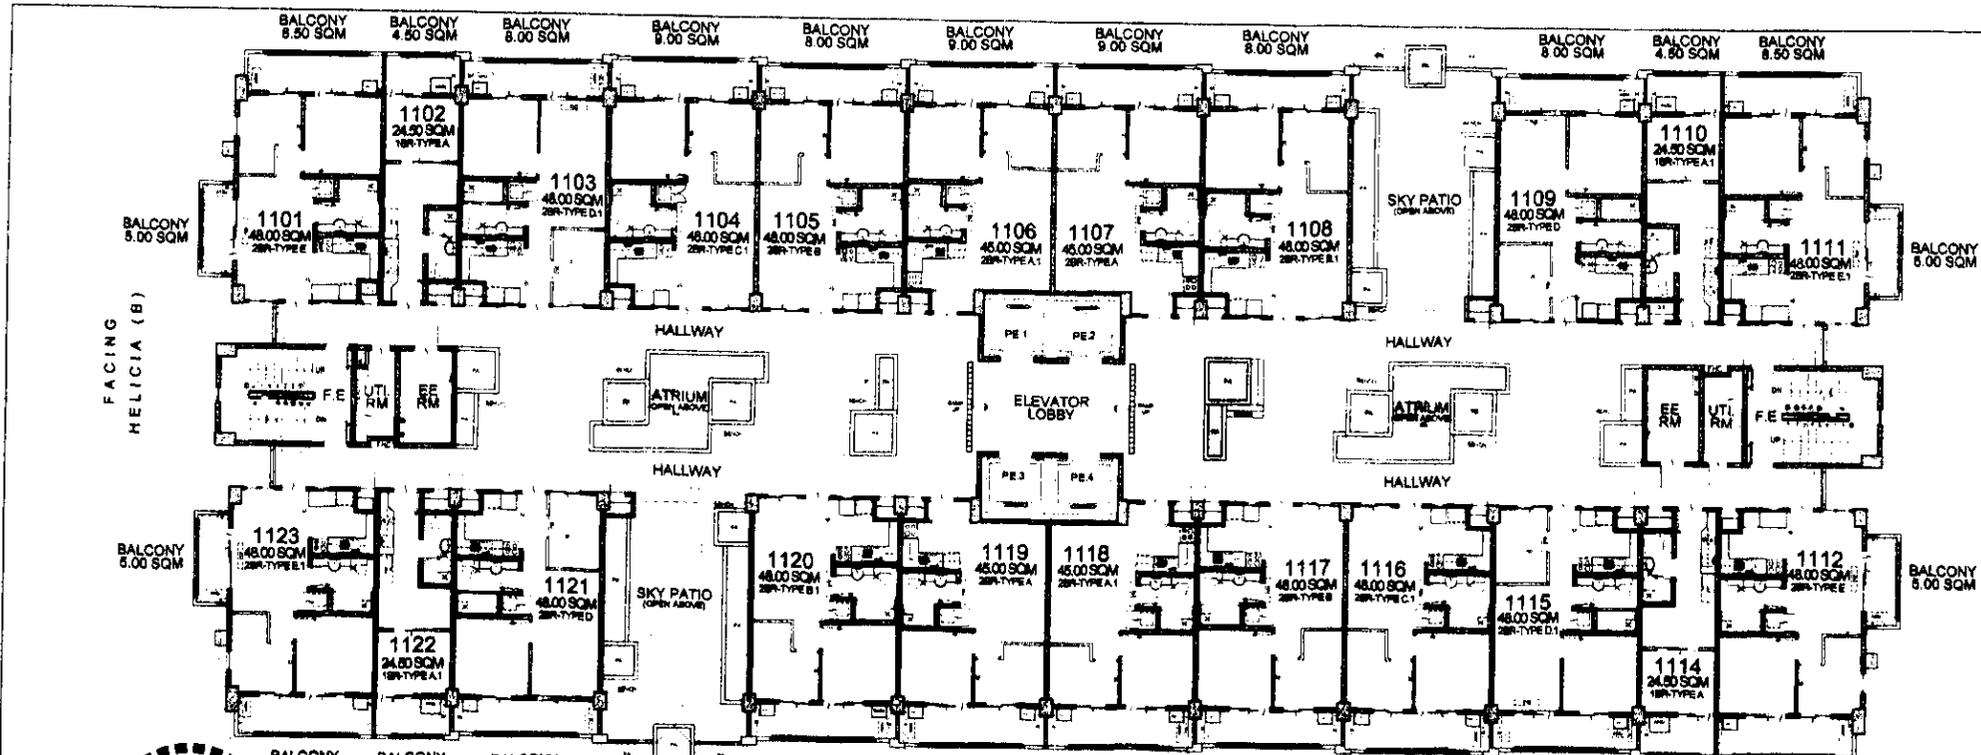

FACING AMENITIES

- LIST FOR POSSIBLE TANDEM UNITS:**
- 1101 & 1102 TANDEM A
  - 1104 & 1105 TANDEM B
  - 1110 & 1111 TANDEM A.1
  - 1112 & 1114 TANDEM A
  - 1116 & 1117 TANDEM B
  - 1122 & 1123 TANDEM A.1

**NOTE:**  
Standard company policy regarding request for tandem shall apply.

# OAK

## 11TH FLOOR PLAN

MAY 2018

PER MEMO REF. NO. DE-18-05-001





STEPH *SPB*  
RMS *SPB*  
AMC *SPB*

THE  
*Atherton*

AVAILABILITY PLAN

Disclaimer: Floor plans depicted in this material are for demonstration purposes only and should not be relied upon as final project plans. For announcement purposes only.

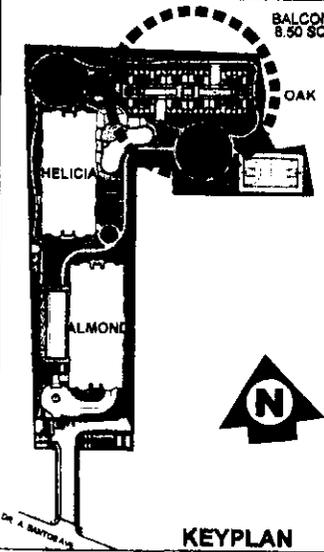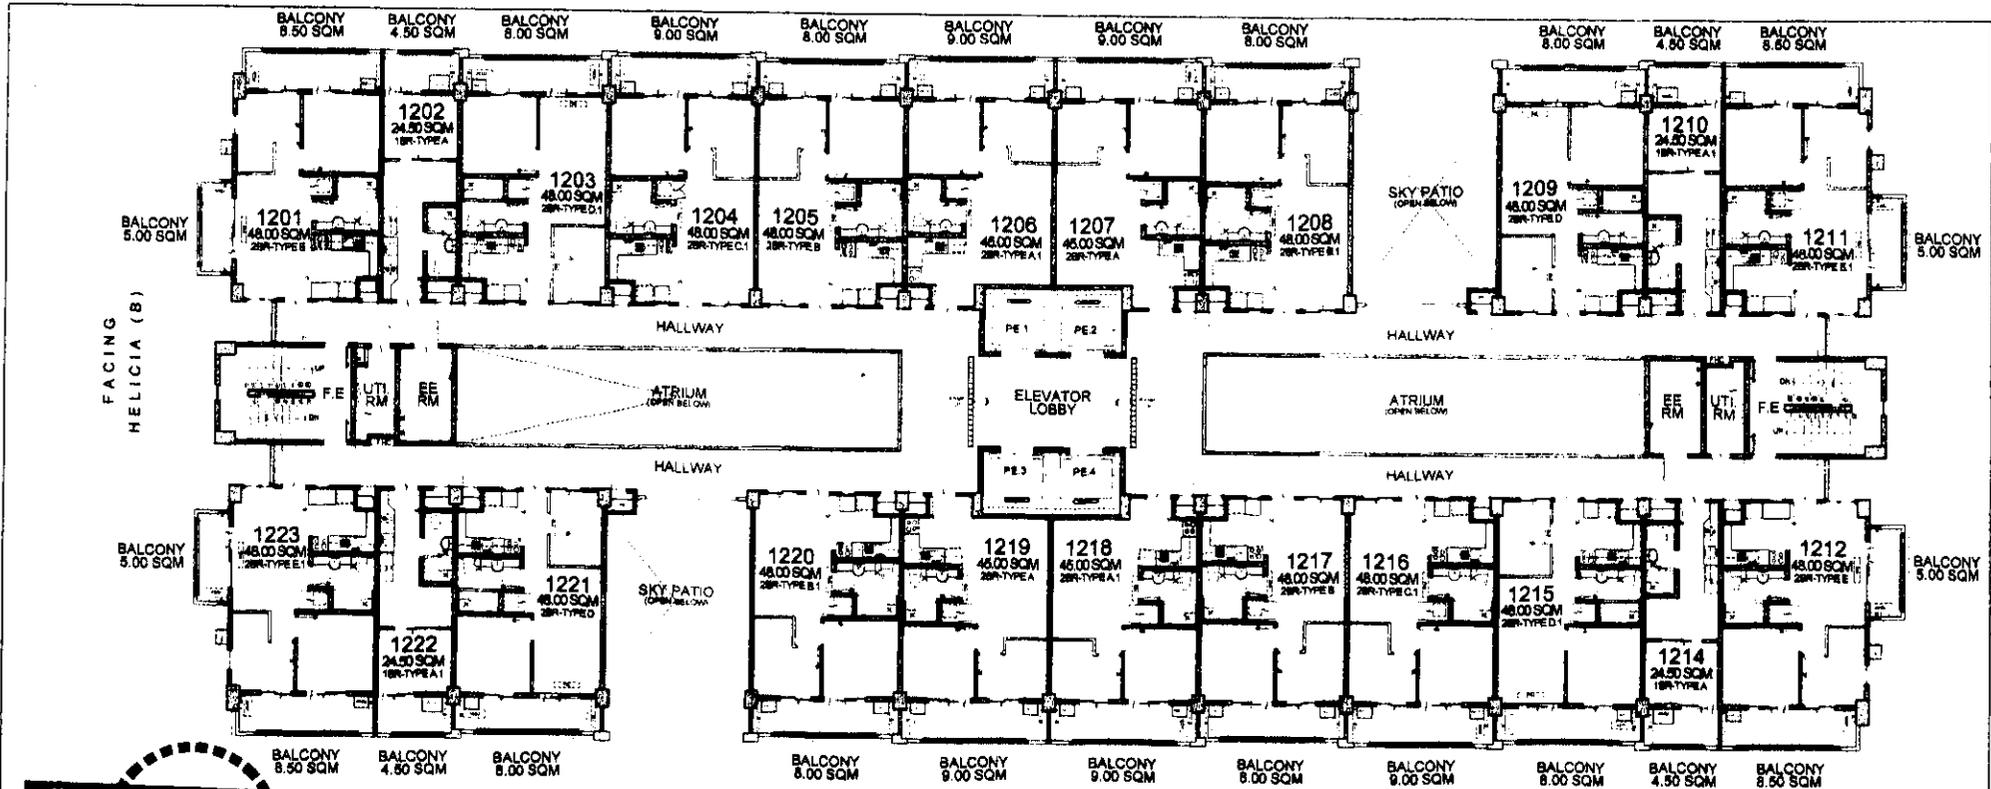

FACING AMENITIES

- LIST FOR POSSIBLE TANDEM UNITS:**
- 1201 & 1202 TANDEM A
  - 1204 & 1205 TANDEM B
  - 1210 & 1211 TANDEM A.1
  - 1212 & 1214 TANDEM A
  - 1216 & 1217 TANDEM B
  - 1222 & 1223 TANDEM A.1

**NOTE:**  
Standard company policy regarding request for tandem shall apply.

**OAK**  
**12TH FLOOR PLAN**  
MAY 2018



PER MEMO REF. NO. DE-18-05-001

**DMCI HOMES**  
*Feels real good to be home*

STEPH [Signature] STB  
RMS [Signature] 07 MAY  
AMC [Signature] sh

THE  
*Atherton*  
AVAILABILITY PLAN

Disclaimer: Floor plans depicted in this material are for demonstration purposes only and should not be relied upon as final project plans. For announcement purposes only.

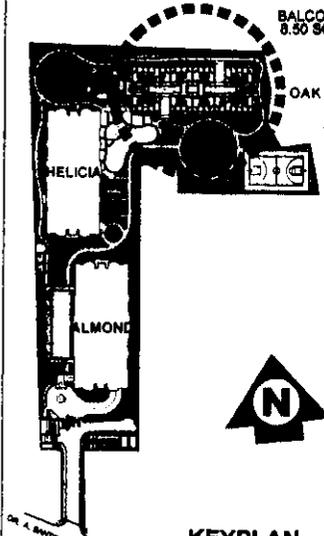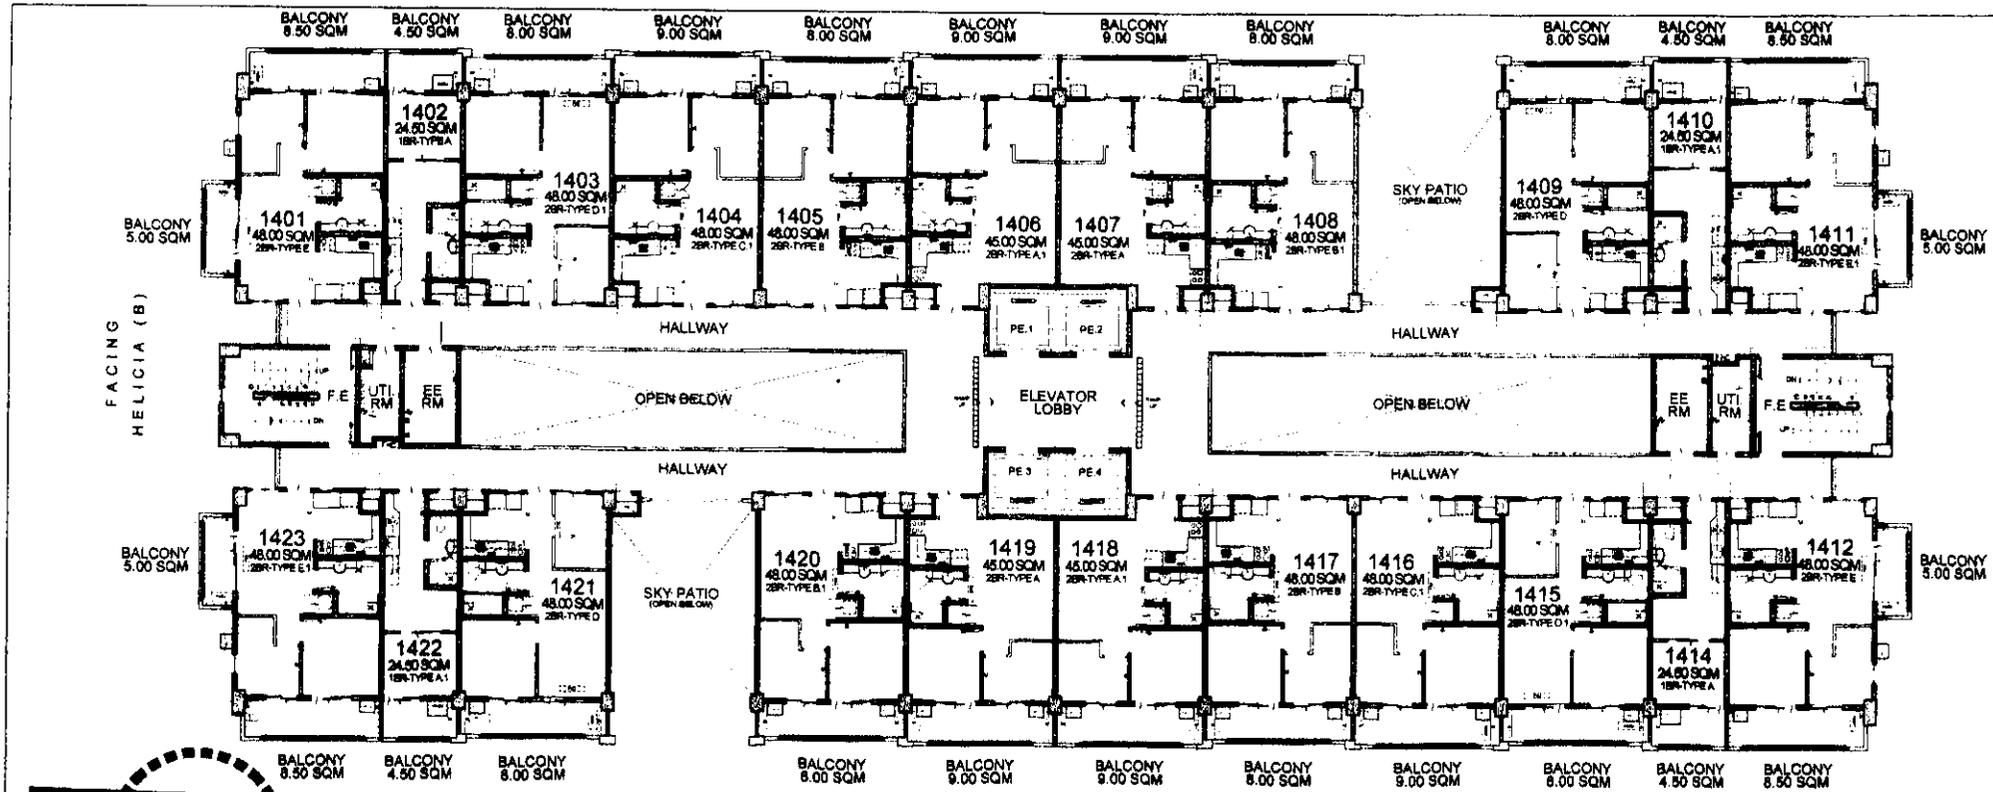

KEYPLAN



STEPH  
RMS  
AMC

OAK  
14TH FLOOR PLAN  
MAY 2018

PER MEMO REF. NO. DE-18-05-001



- LIST FOR POSSIBLE TANDEM UNITS:**
- 1401 & 1402 TANDEM A
  - 1404 & 1405 TANDEM B
  - 1410 & 1411 TANDEM A.1
  - 1412 & 1414 TANDEM A
  - 1416 & 1417 TANDEM B
  - 1422 & 1423 TANDEM A.1

**NOTE:**  
Standard company policy regarding request for tandem shall apply.



AVAILABILITY PLAN

Disclaimer: Floor plans depicted in this material are for demonstration purposes only and should not be relied upon as final project plans. For announcement purposes only.

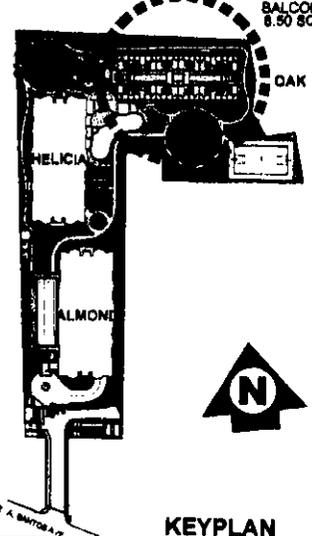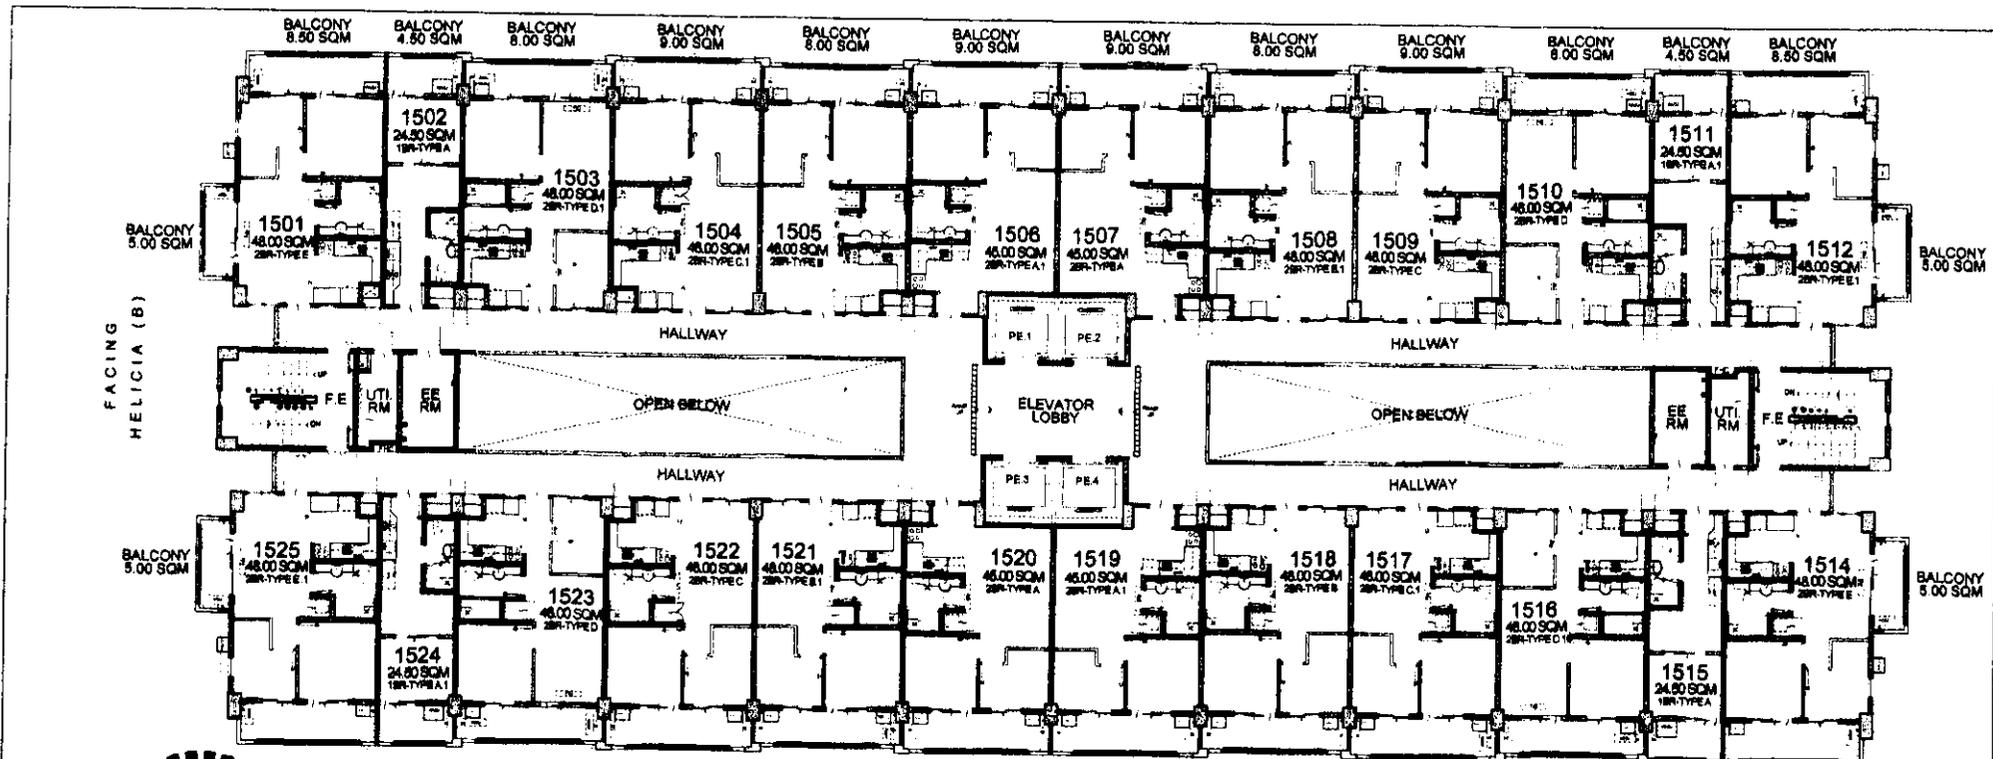

KEYPLAN

FACING AMENITIES

- LIST FOR POSSIBLE TANDEM UNITS:**
- 1501 & 1502 TANDEM A
  - 1504 & 1505 TANDEM B
  - 1508 & 1509 TANDEM B
  - 1511 & 1512 TANDEM A.1
  - 1514 & 1515 TANDEM A
  - 1517 & 1518 TANDEM B
  - 1521 & 1522 TANDEM B
  - 1524 & 1525 TANDEM A.1

**NOTE:**  
Standard company policy regarding request for tandem shall apply.



**OAK**  
**15TH FLOOR PLAN**  
MAY 2018

PER MEMO REF. NO. DE-18-05-001

	STEPH	<i>S</i>	<i>5/3</i>
	RMS	<i>RMS</i>	<i>07 MAY</i>
	AMC	<i>AMC</i>	<i>5/1</i>

Disclaimer: Floor plans depicted in this material are for demonstration purposes only and should not be relied upon as final project plans. For announcement purposes only.

THE  
*Atherton*  
AVAILABILITY PLAN

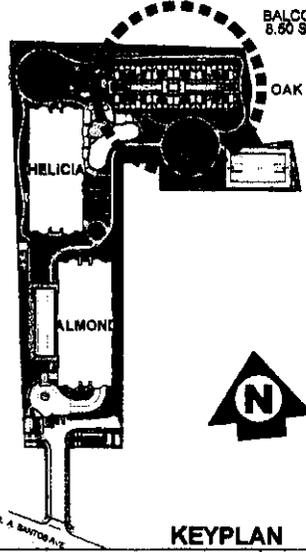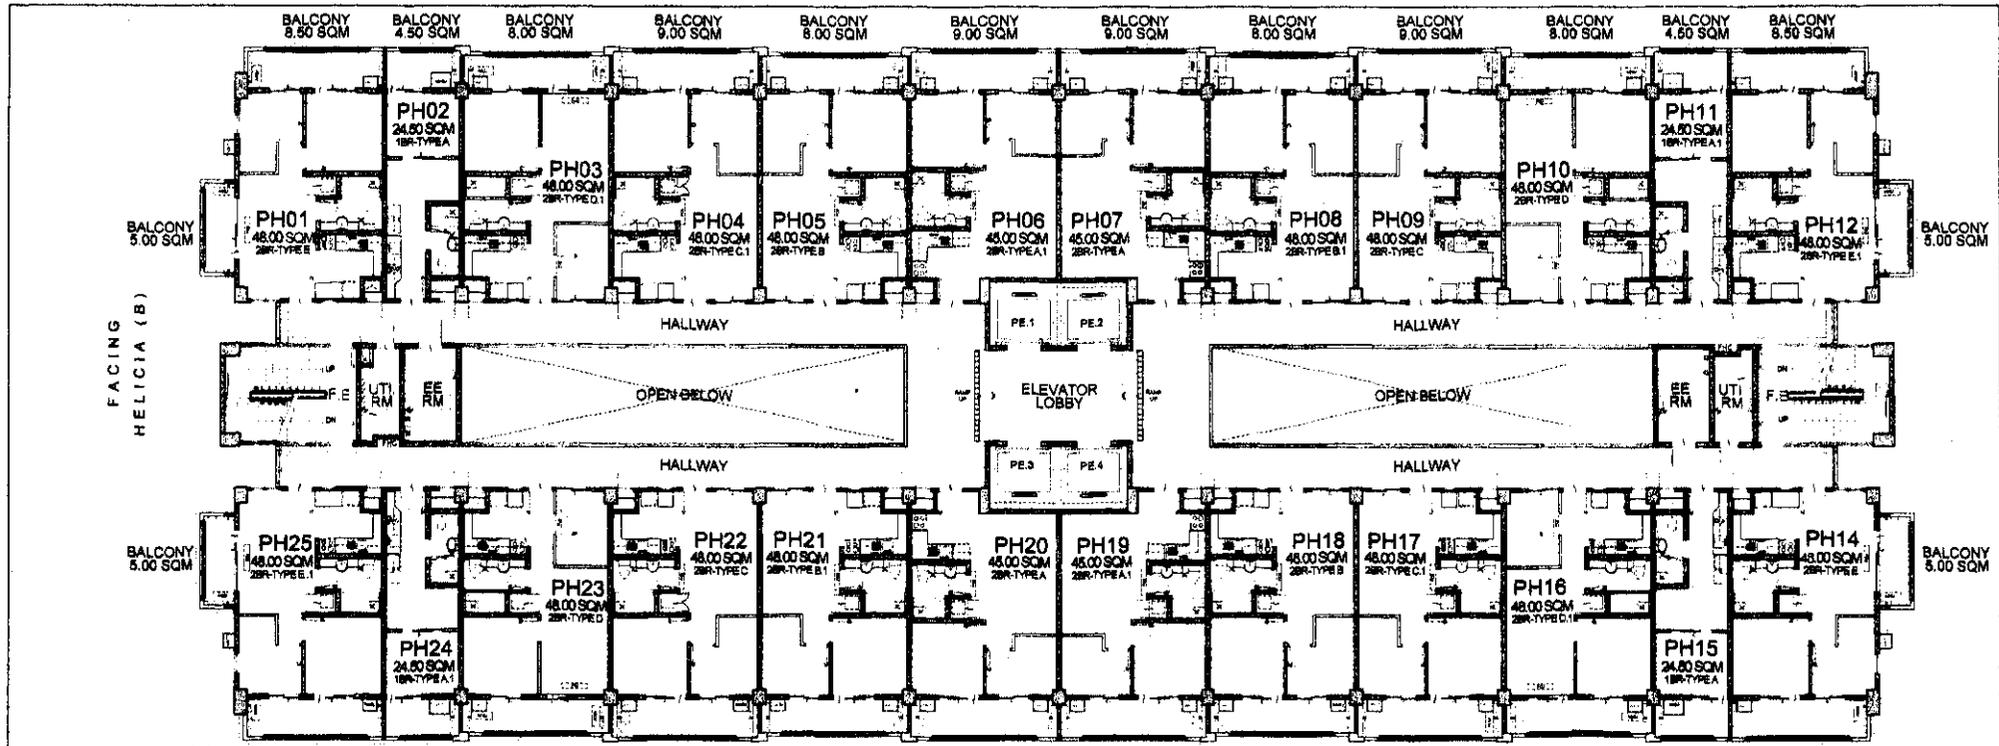

FACING AMENITIES

**LIST FOR POSSIBLE TANDEM UNITS:**

- PH01 & PH02 TANDEM A
- PH04 & PH05 TANDEM B
- PH08 & PH09 TANDEM B
- PH11 & PH12 TANDEM A.1
- PH14 & PH15 TANDEM A
- PH17 & PH18 TANDEM B
- PH21 & PH22 TANDEM B
- PH24 & PH25 TANDEM A.1

**NOTE:**  
Standard company policy regarding request for tandem shall apply.

**OAK**

**PENTHOUSE LEVEL PLAN**

MAY 2018

PER MEMO REF. NO. DE-18-05-001



STEPH [Signature] 5/3  
RMS [Signature] 5/11/18  
AMC [Signature] 5/11/18



Disclaimer: Floor plans depicted in this material are for demonstration purposes only and should not be relied upon as final project plans. For announcement purposes only.

**AVAILABILITY PLAN**