


FACING AMENITIES

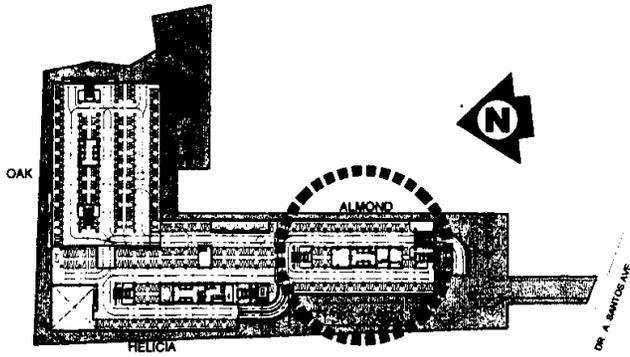

ALMOND

BASEMENT LEVEL 1 FLOOR PLAN

MAY 2018

PER MEMO REF. NO. DE-18-05-001

PARKING SLOTS			
TYPE	DIMENSION	AREA	QTY
TYPE 1	2600 X 5000	13.00	4
TYPE 2	2900 X 5000	14.50	43
TYPE 3	3000 X 5000	15.00	1
TYPE 4	3200 X 5000	16.00	3
MOTORCYCLE	1200 X 2500	3.00	4
TOTAL NO. OF CAR SLOTS			51
TOTAL NO. OF MOTORCYCLE SLOTS			4

KEYPLAN




NOTED BY	STEPH	GS
	RMS	OTAWA
	AMC	IN


THE
Atherton

Disclaimer: Floor plans depicted in this material are for demonstration purposes only and should not be relied upon as final project plans. For announcement purposes only.

AVAILABILITY PLAN

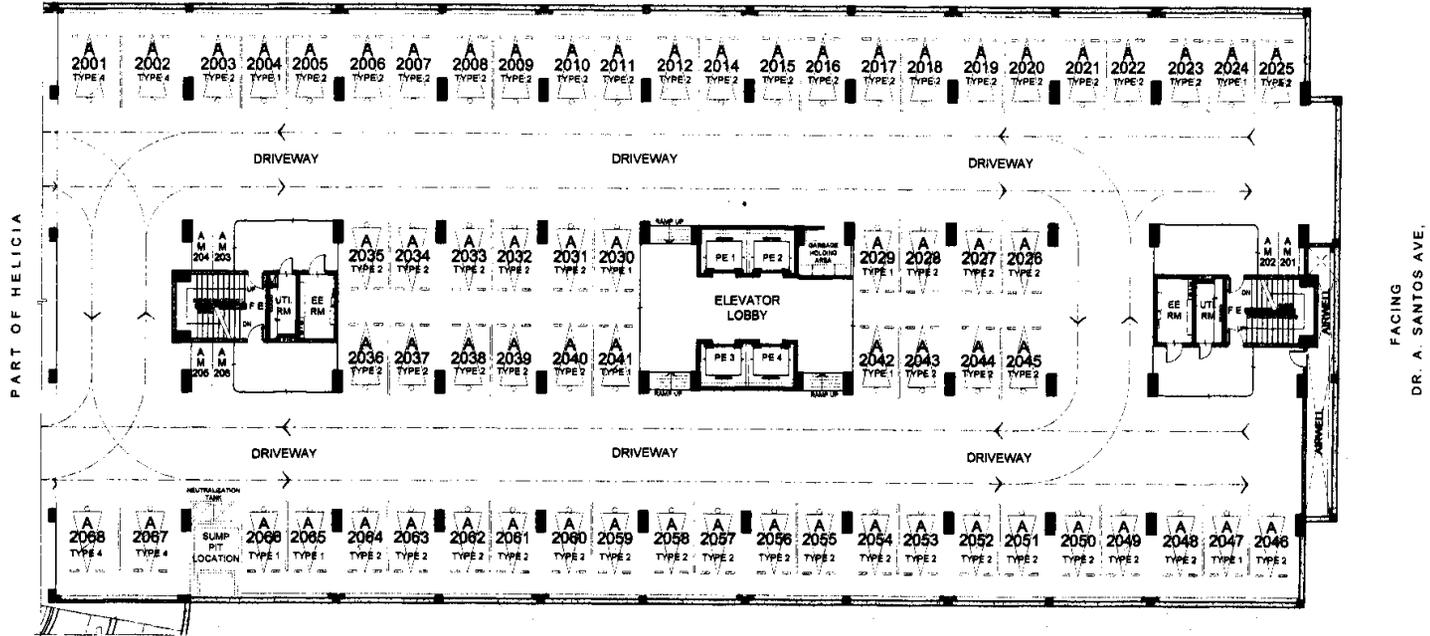

FACING AMENITIES

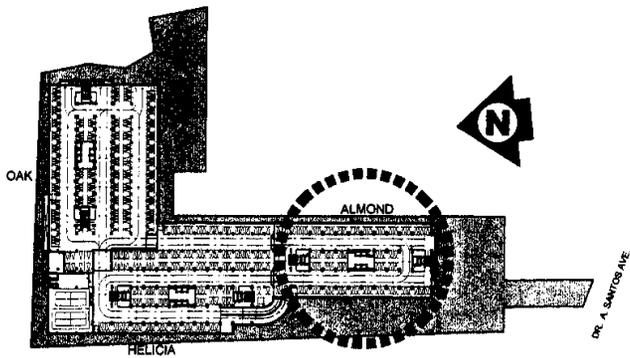

KEYPLAN



NOTED BY
 STEPH [Signature] [Initials]
 RMS [Signature] [Initials]
 AMC [Signature] [Initials]

ALMOND

BASEMENT LEVEL 2 FLOOR PLAN

MAY 2018



PER MEMO REF. NO. DE-18-05-001

PARKING SLOTS			
TYPE	DIMENSION	AREA	QTY
TYPE 1	2800 X 5000	13.00	9
TYPE 2	2900 X 5000	14.50	54
TYPE 4	3200 X 5000	16.00	4
MOTORCYCLE	1200 X 2500	3.00	6
TOTAL NO. OF CAR SLOTS			67
TOTAL NO. OF MOTORCYCLE SLOTS			6

THE
Atherton

AVAILABILITY PLAN

Disclaimer: Floor plans depicted in this material are for demonstration purposes only and should not be relied upon as final project plans. For announcement purposes only.

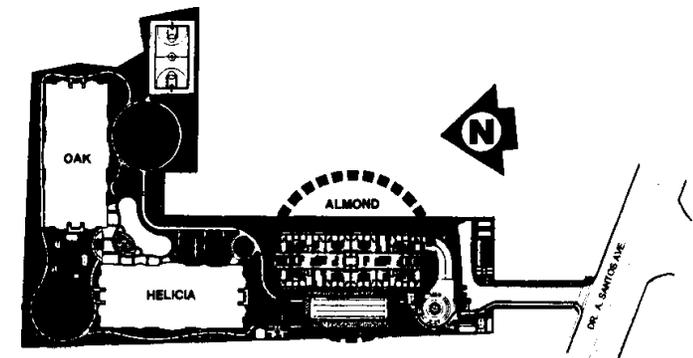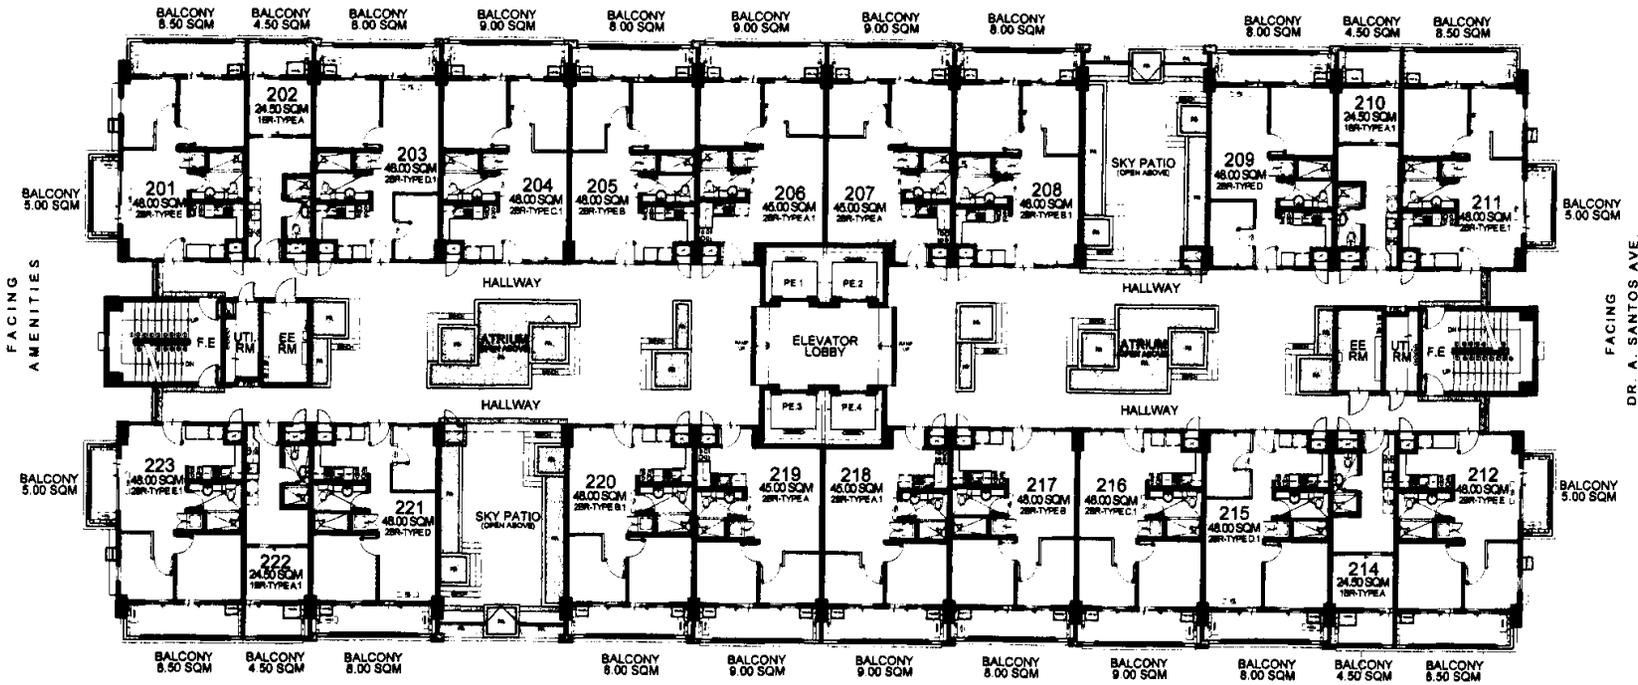

FACING AMENITIES

- LIST FOR POSSIBLE TANDEM UNITS:
- 201 & 202 TANDEM A
 - 204 & 205 TANDEM B
 - 210 & 211 TANDEM A.1
 - 212 & 214 TANDEM A
 - 216 & 217 TANDEM B
 - 222 & 223 TANDEM A.1

NOTE:
Standard company policy regarding request for tandem shall apply.

ALMOND
2ND FLOOR PLAN
MAY 2018



PER MEMO REF. NO. DE-18-05-001

KEYPLAN

	NOTED BY: STEPH	sls
	RMS	STANLEY
	AMC	sls

Disclaimer: Floor plans depicted in this material are for demonstration purposes only and should not be relied upon as final project plans. For announcement purposes only.

THE
Atherton
AVAILABILITY PLAN

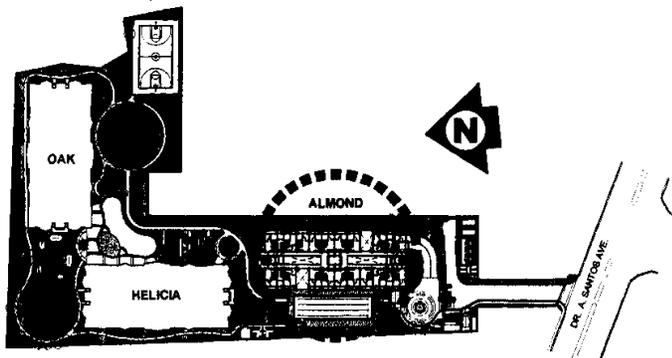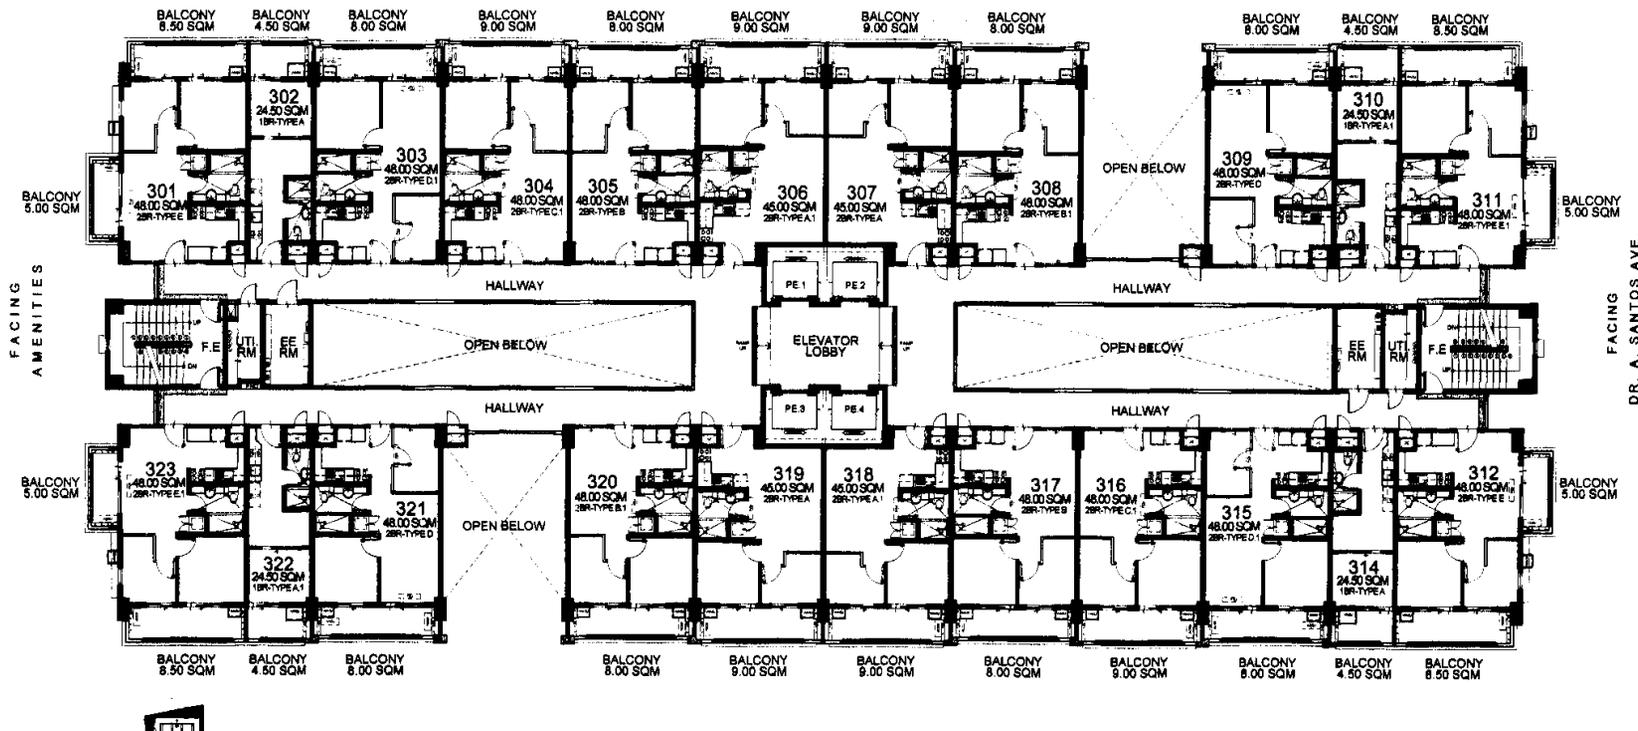

FACING AMENITIES

- LIST FOR POSSIBLE TANDEM UNITS:**
- 301 & 302 TANDEM A
 - 304 & 305 TANDEM B
 - 310 & 311 TANDEM A.1
 - 312 & 314 TANDEM A
 - 316 & 317 TANDEM B
 - 322 & 323 TANDEM A.1

NOTE:
Standard company policy regarding request for tandem shall apply.

ALMOND

3RD FLOOR PLAN

MAY 2018

PER MEMO REF. NO. DE-18-05-001

KEYPLAN




NOTED BY:	STEPH	8/5/18
	RMS	07 MAY
	AMC	

Disclaimer: Floor plans depicted in this material are for demonstration purposes only and should not be relied upon as final project plans. For announcement purposes only.

THE
Atherton

AVAILABILITY PLAN

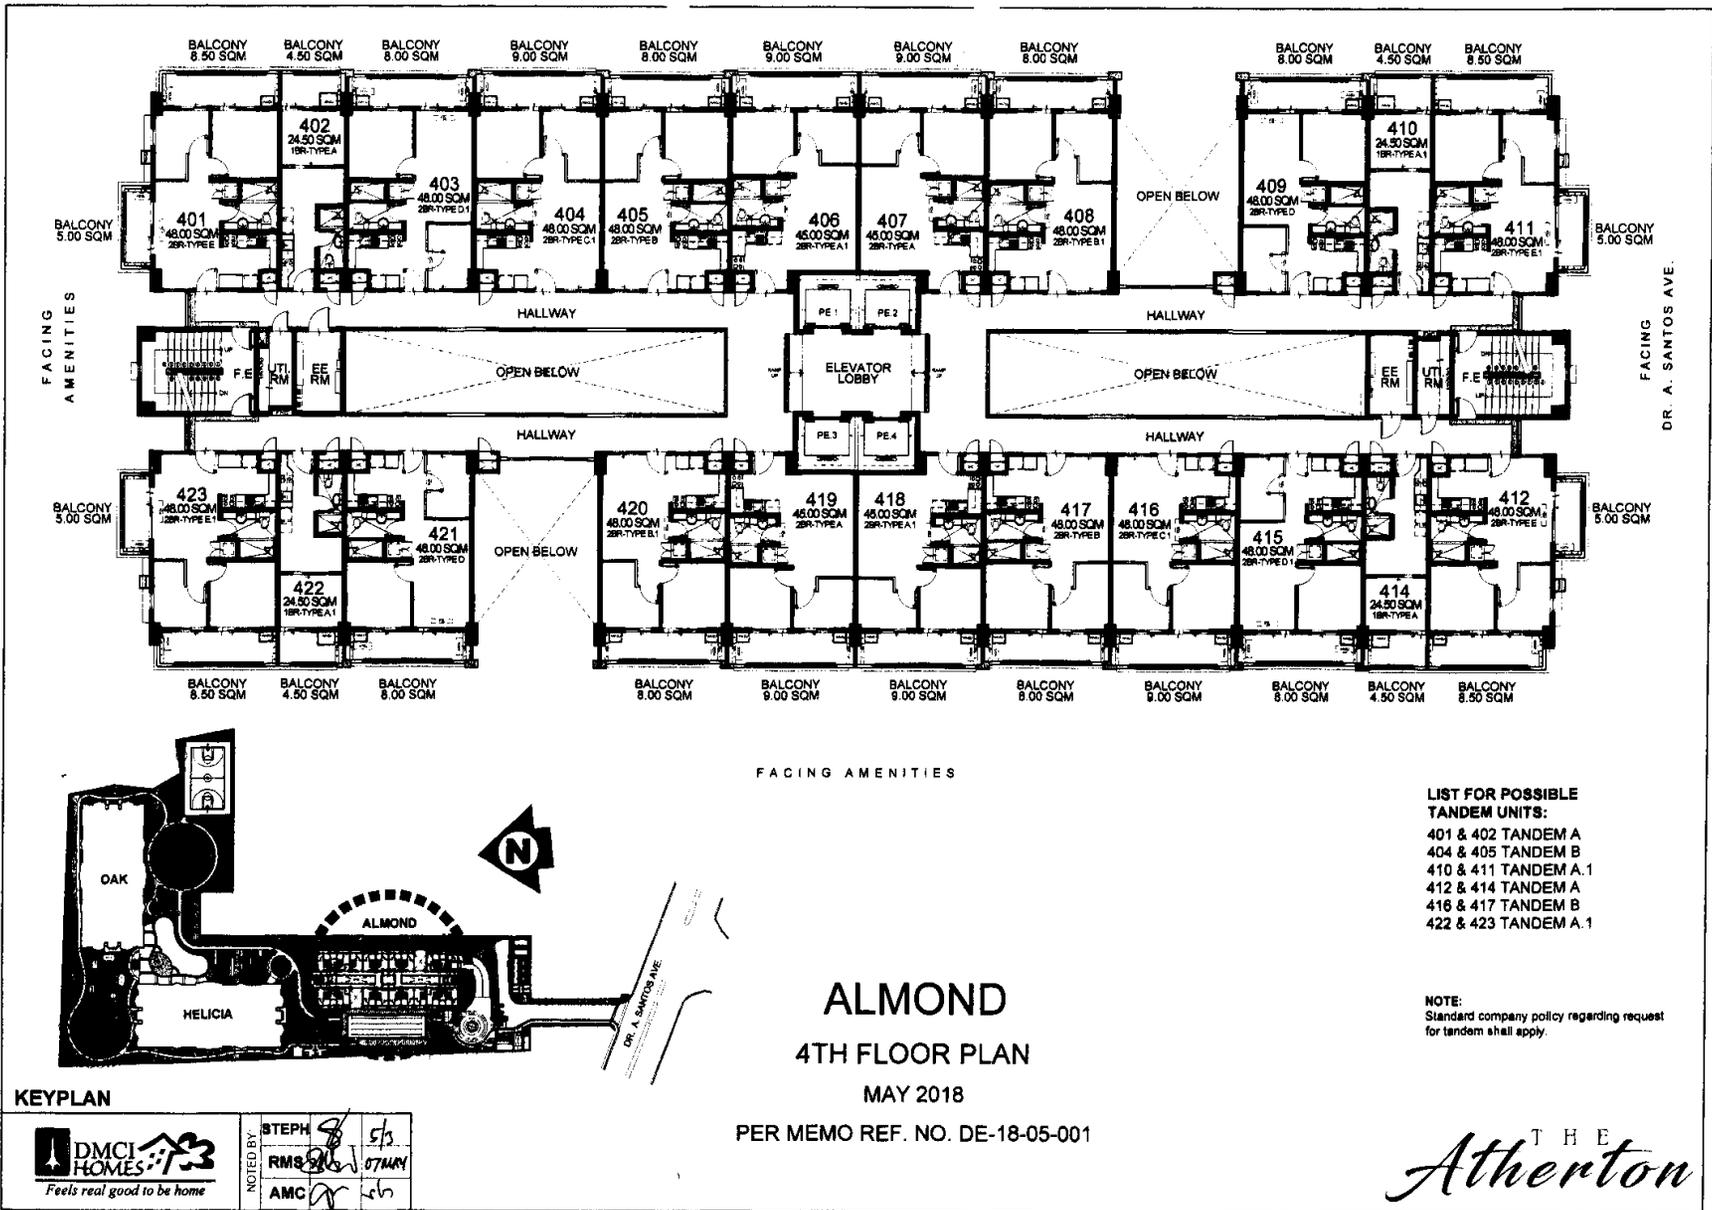

KEYPLAN



NOTED BY:	STEPH	5/3
	RMS	5/14/18
	AMC	5/16



ALMOND
4TH FLOOR PLAN
MAY 2018
PER MEMO REF. NO. DE-18-05-001

- LIST FOR POSSIBLE TANDEM UNITS:**
- 401 & 402 TANDEM A
 - 404 & 405 TANDEM B
 - 410 & 411 TANDEM A.1
 - 412 & 414 TANDEM A
 - 416 & 417 TANDEM B
 - 422 & 423 TANDEM A.1

NOTE:
Standard company policy regarding request for tandem shall apply.

THE Atherton
AVAILABILITY PLAN

Disclaimer: Floor plans depicted in this material are for demonstration purposes only and should not be relied upon as final project plans. For announcement purposes only.

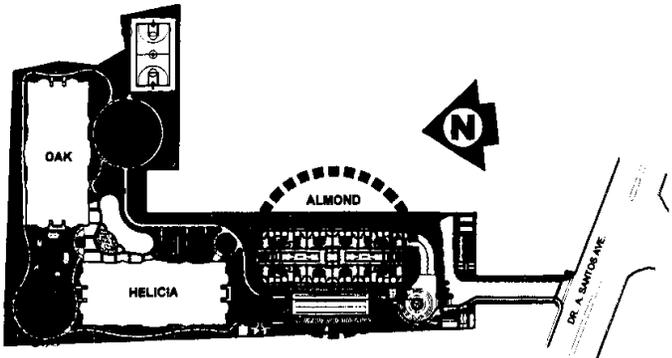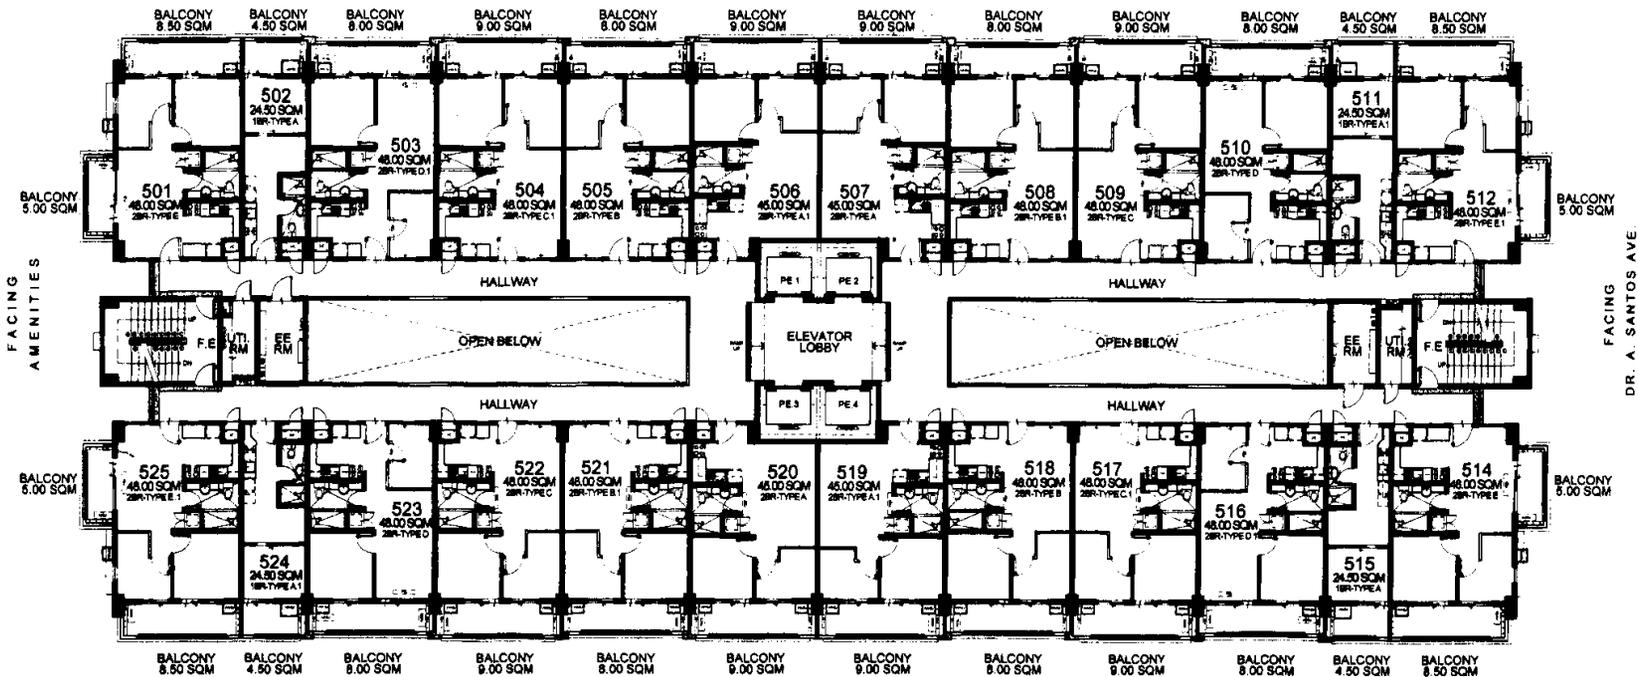

FACING AMENITIES

ALMOND

5TH FLOOR PLAN

MAY 2018

PER MEMO REF. NO. DE-18-05-001

- LIST FOR POSSIBLE TANDEM UNITS:**
- 501 & 502 TANDEM A
 - 504 & 505 TANDEM B
 - 508 & 509 TANDEM B
 - 511 & 512 TANDEM A.1
 - 514 & 515 TANDEM A
 - 517 & 518 TANDEM B
 - 521 & 522 TANDEM B
 - 524 & 525 TANDEM A.1

NOTE:
Standard company policy regarding request for tandem shall apply.

KEYPLAN





NOTED BY:	STEPH	STP
	RMS	OTWAY
	AMC	STP

Disclaimer: Floor plans depicted in this material are for demonstration purposes only and should not be relied upon as final project plans. For announcement purposes only.

THE
Atherton

AVAILABILITY PLAN

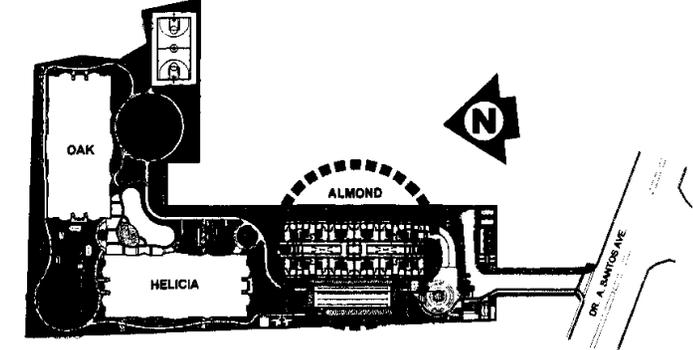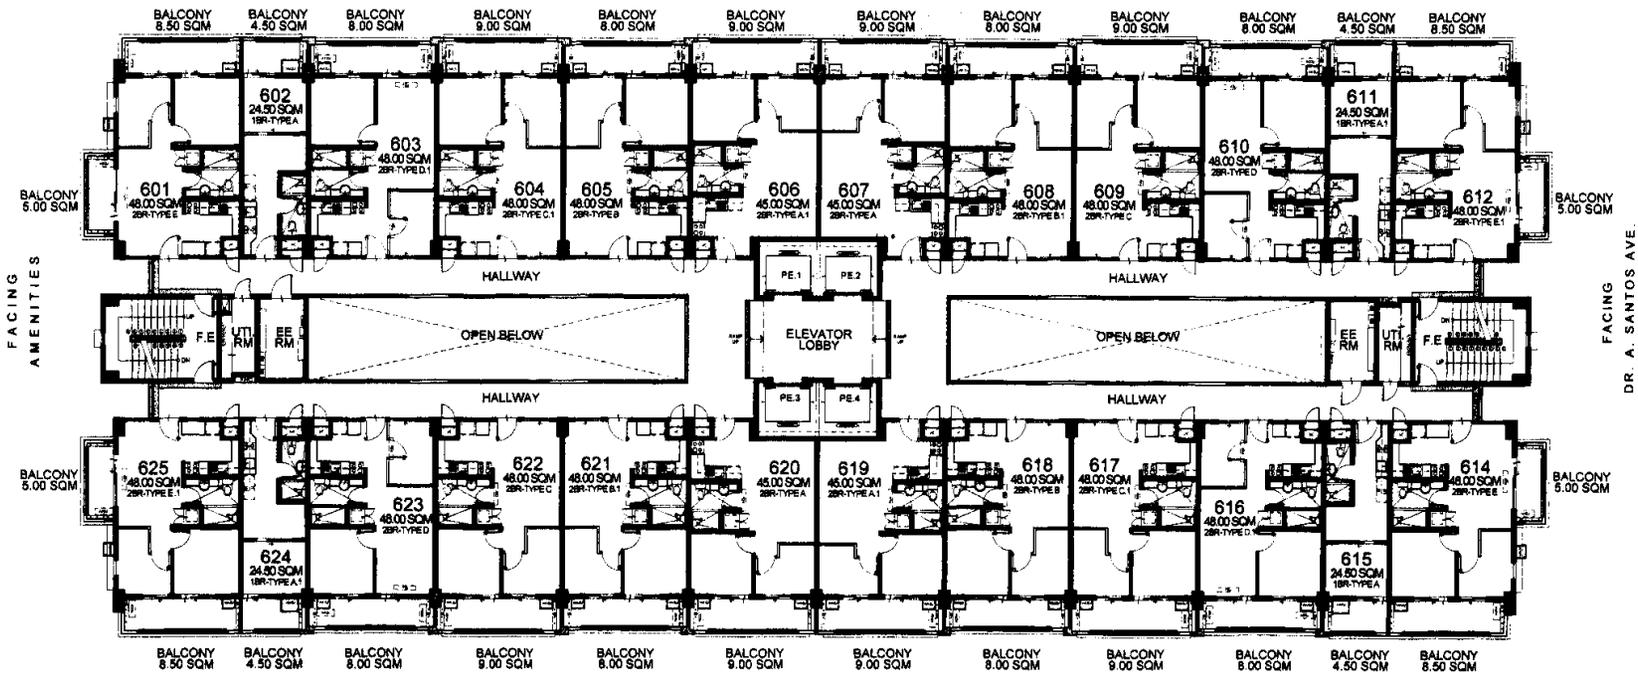

FACING AMENITIES

- LIST FOR POSSIBLE TANDEM UNITS:**
- 601 & 602 TANDEM A
 - 604 & 605 TANDEM B
 - 608 & 609 TANDEM B
 - 611 & 612 TANDEM A.1
 - 614 & 615 TANDEM A
 - 617 & 618 TANDEM B
 - 621 & 622 TANDEM B
 - 624 & 625 TANDEM A.1

NOTE:
Standard company policy regarding request for tandem shall apply.

ALMOND
6TH FLOOR PLAN
MAY 2018

PER MEMO REF. NO. DE-18-05-001



KEYPLAN



NOTED BY:	STEPH	SS	sb
	RMS	07 MAY	
	AMC		sb

Disclaimer: Floor plans depicted in this material are for demonstration purposes only and should not be relied upon as final project plans. For announcement purposes only.

THE
Atherton
AVAILABILITY PLAN

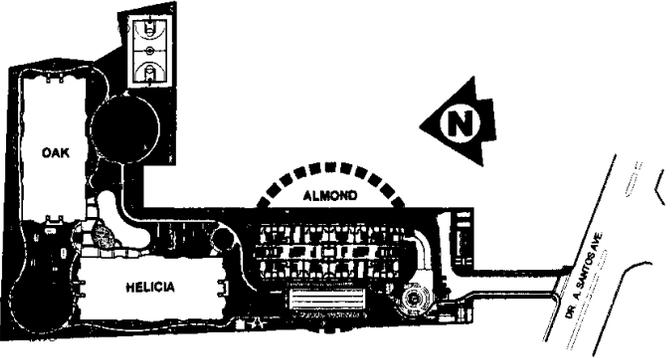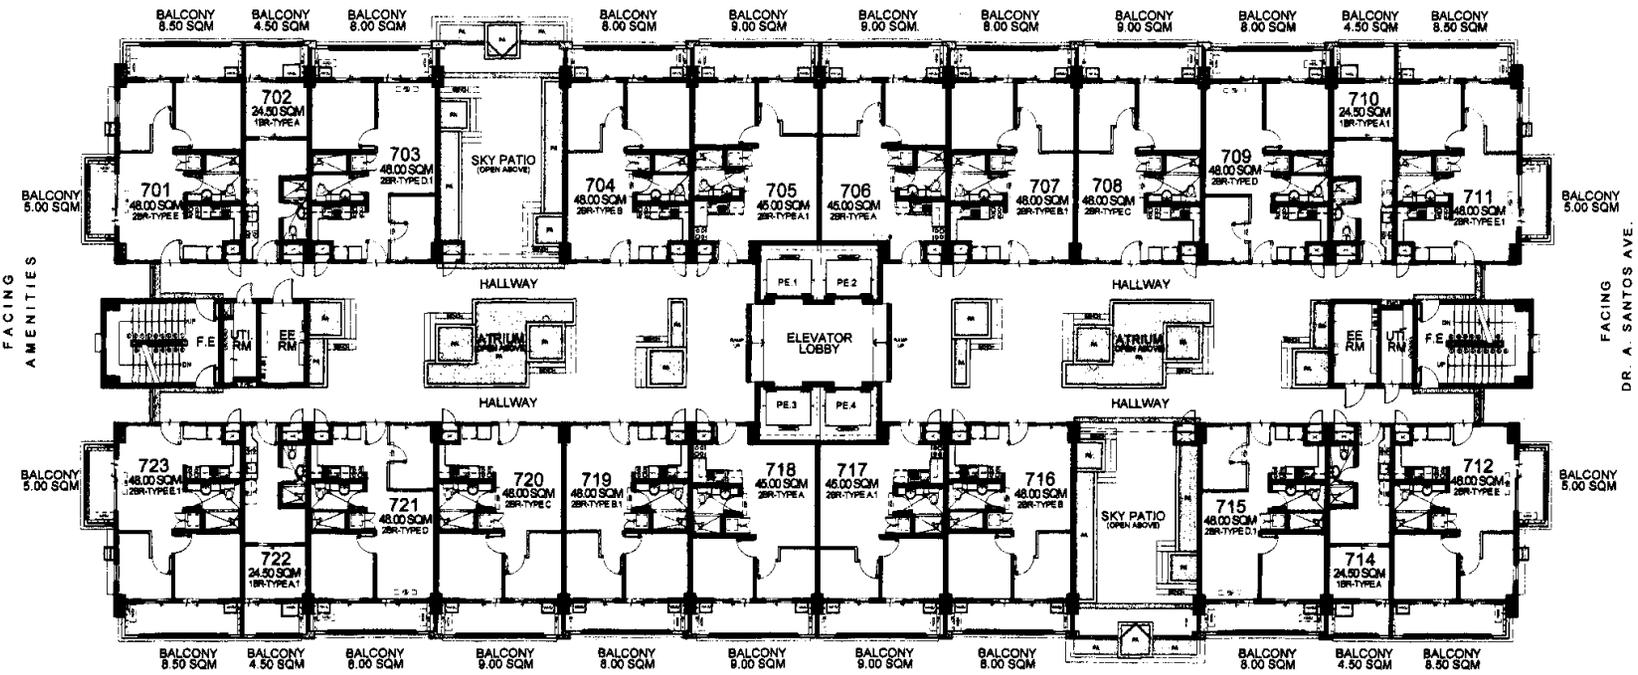

FACING AMENITIES

- LIST FOR POSSIBLE TANDEM UNITS:**
- 701 & 702 TANDEM A
 - 707 & 708 TANDEM B
 - 710 & 711 TANDEM A.1
 - 712 & 714 TANDEM A
 - 719 & 720 TANDEM B
 - 722 & 723 TANDEM A.1

NOTE:
Standard company policy regarding request for tandem shall apply.

ALMOND
7TH FLOOR PLAN
MAY 2018

PER MEMO REF. NO. DE-18-05-001



KEYPLAN



NOTED BY:	STEPH	9/3
	RMS	07/14/18
	AMC	5/3

Disclaimer: Floor plans depicted in this material are for demonstration purposes only and should not be relied upon as final project plans. For announcement purposes only.

THE
Atherton
AVAILABILITY PLAN

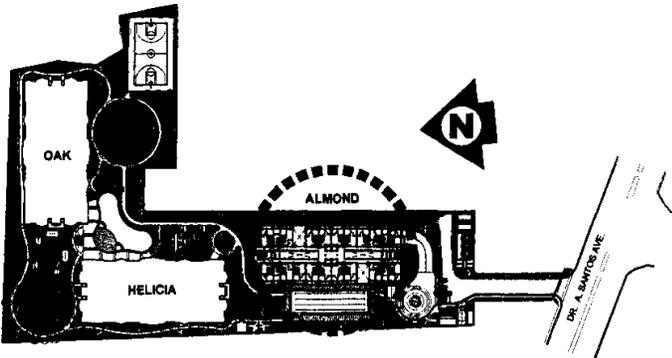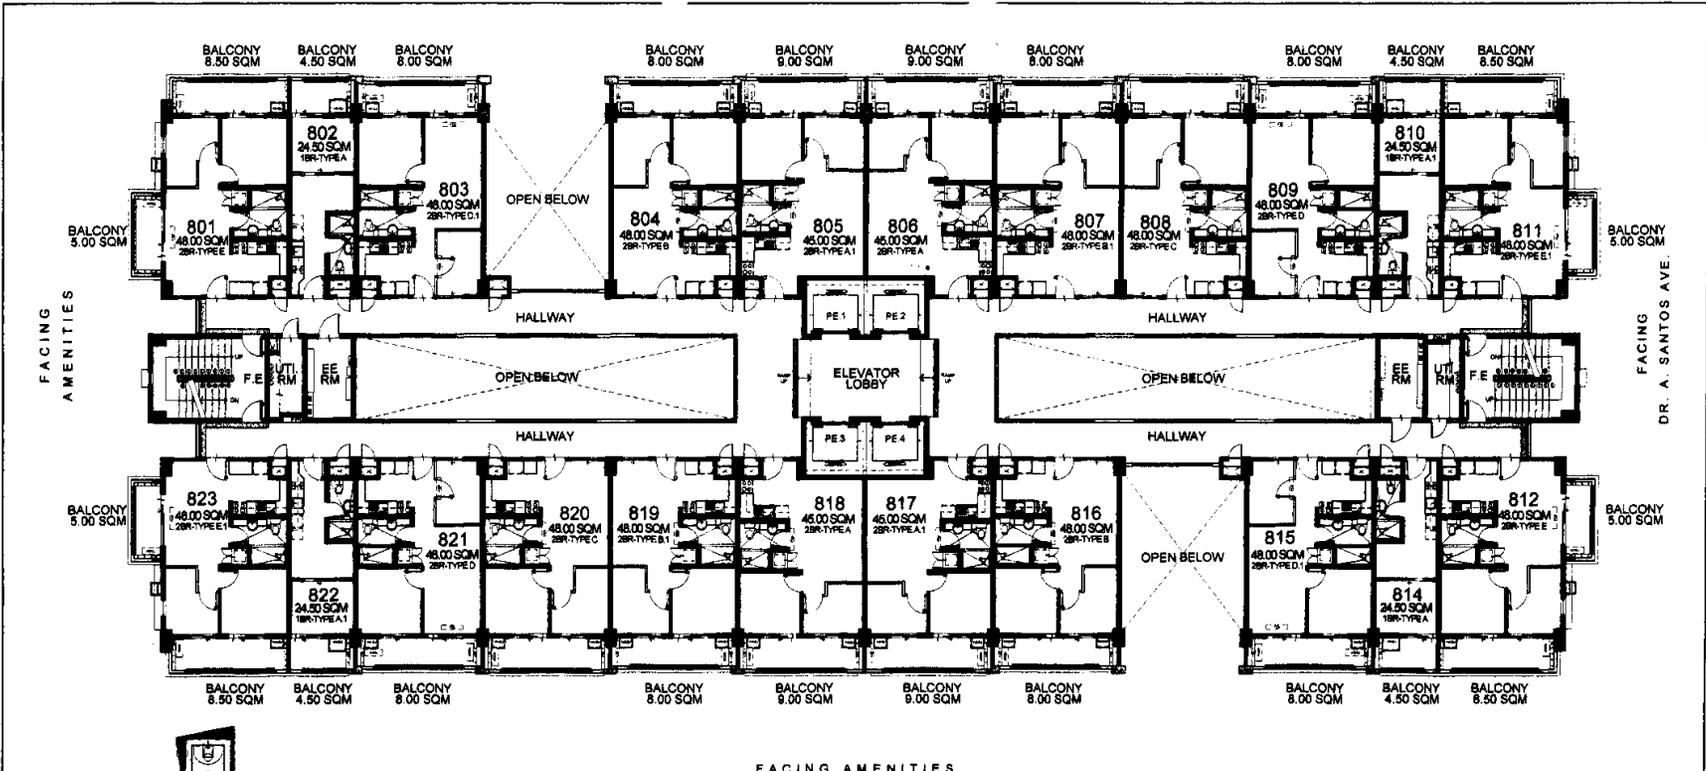

FACING AMENITIES

- LIST FOR POSSIBLE TANDEM UNITS:**
- 801 & 802 TANDEM A
 - 807 & 808 TANDEM B
 - 810 & 811 TANDEM A.1
 - 812 & 814 TANDEM A
 - 819 & 820 TANDEM B
 - 822 & 823 TANDEM A.1

NOTE:
Standard company policy regarding request for tandem shall apply.

ALMOND
8TH FLOOR PLAN
MAY 2018

PER MEMO REF. NO. DE-18-05-001



KEYPLAN



NOTED BY:	STEPH	sh	sh
	RMS	sh	OTHAM
	AMC	sh	sh

Disclaimer: Floor plans depicted in this material are for demonstration purposes only and should not be relied upon as final project plans. For announcement purposes only.

THE
Atherton
AVAILABILITY PLAN

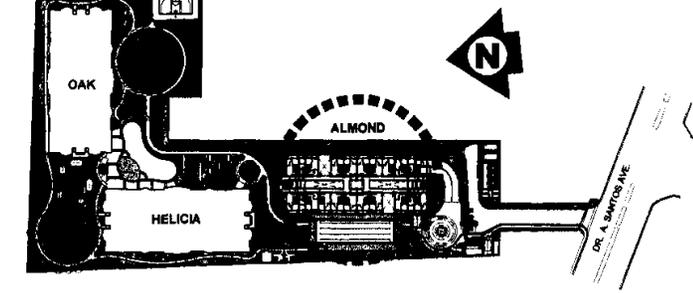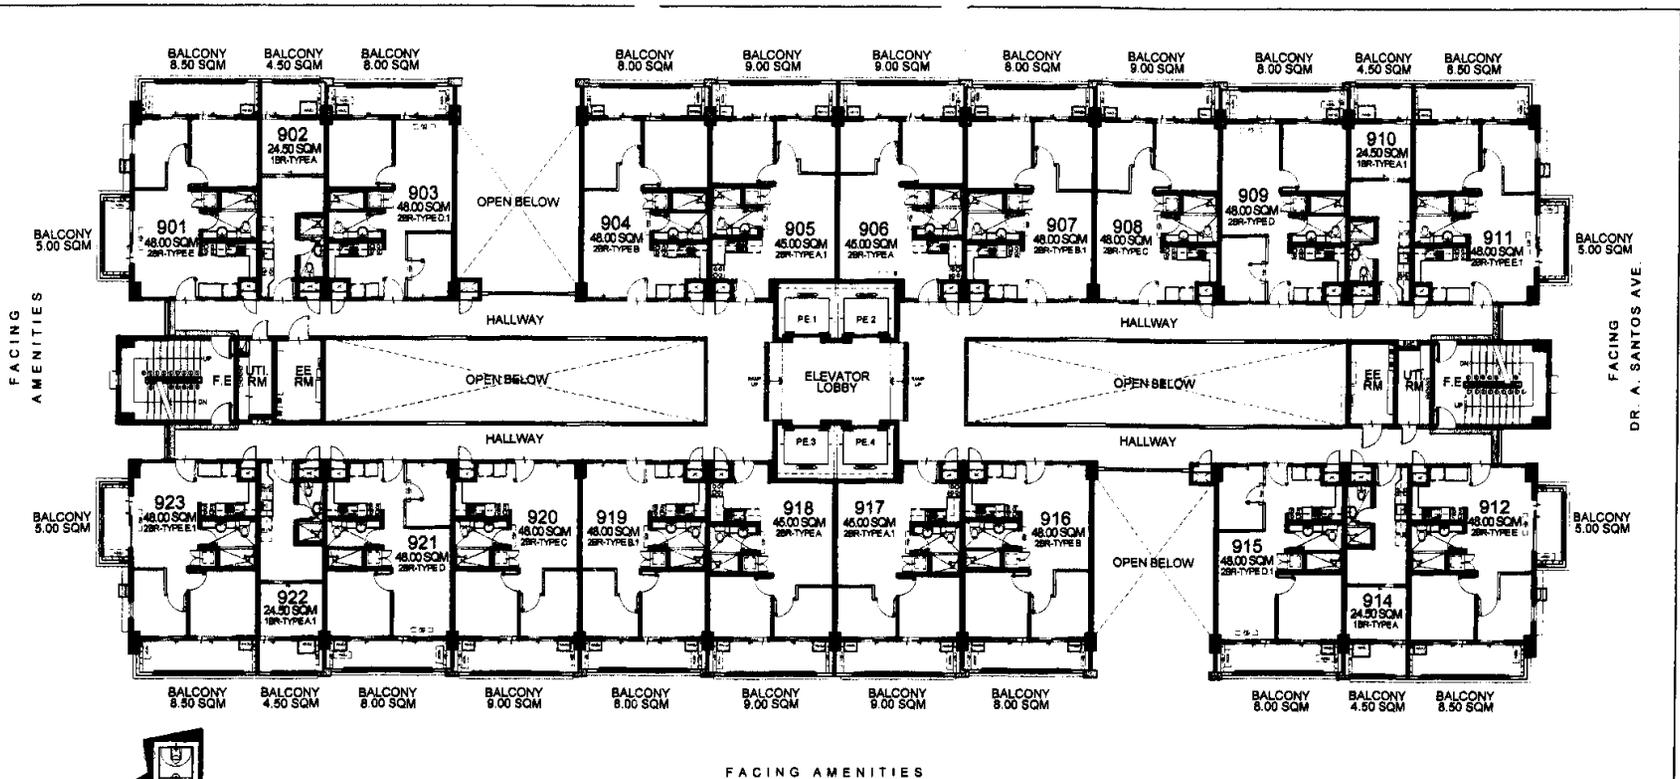

FACING AMENITIES

- LIST FOR POSSIBLE TANDEM UNITS:**
- 901 & 902 TANDEM A
 - 907 & 908 TANDEM B
 - 910 & 911 TANDEM A.1
 - 912 & 914 TANDEM A
 - 919 & 920 TANDEM B
 - 922 & 923 TANDEM A.1

NOTE:
Standard company policy regarding request for tandem shall apply.

ALMOND

9TH FLOOR PLAN

MAY 2018

PER MEMO REF. NO. DE-18-05-001



KEYPLAN



NOTED BY:	STEPH	5/3
	RMS	OTMM
	AMC	5/7

Disclaimer: Floor plans depicted in this material are for demonstration purposes only and should not be relied upon as final project plans. For announcement purposes only.

THE
Atherton
AVAILABILITY PLAN

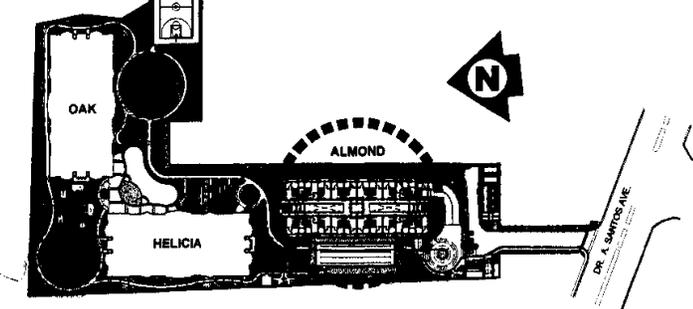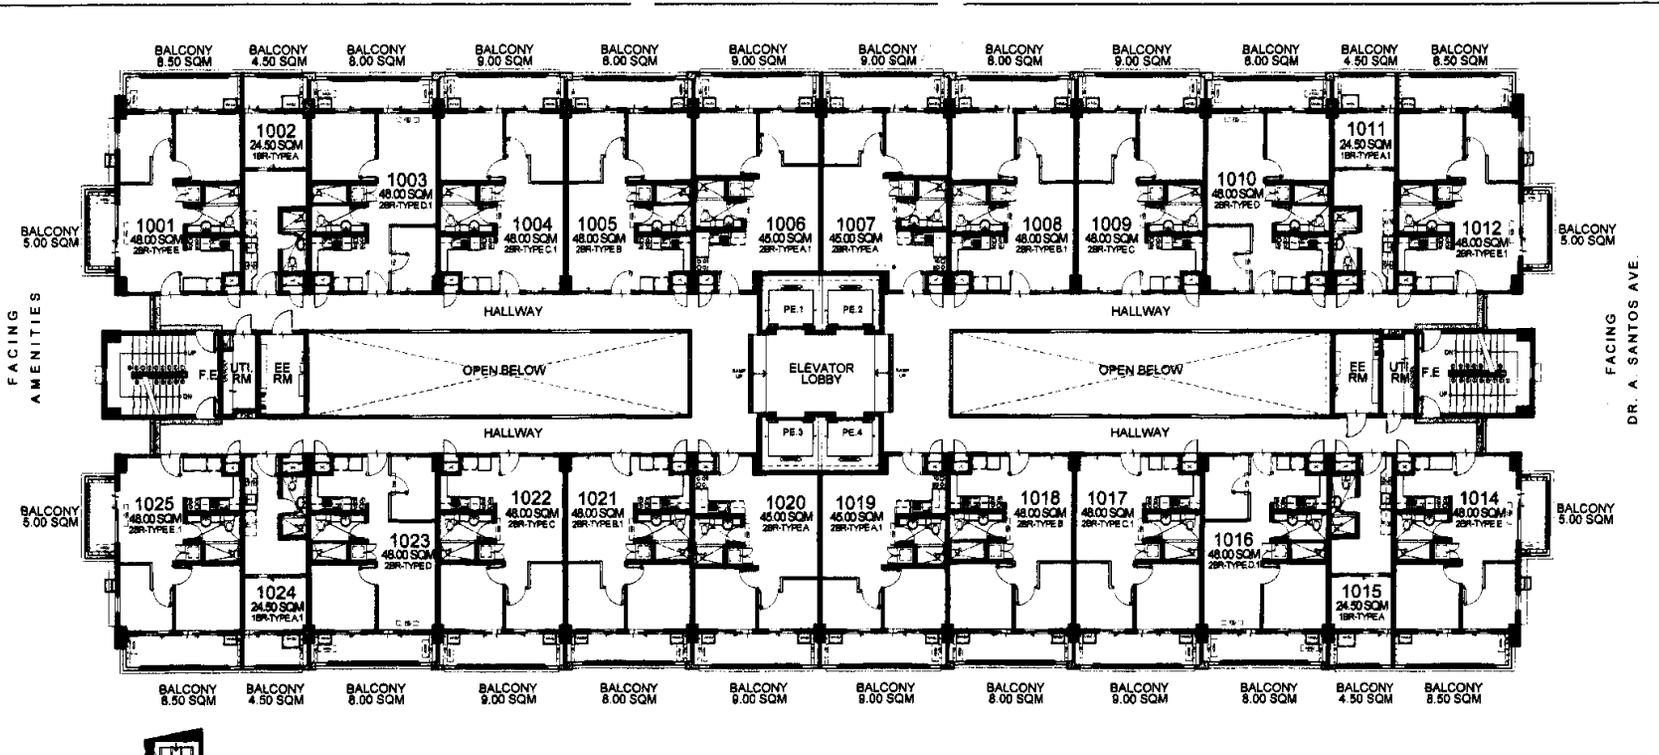

FACING AMENITIES

- LIST FOR POSSIBLE TANDEM UNITS:**
- 1001 & 1002 TANDEM A
 - 1004 & 1005 TANDEM B
 - 1008 & 1009 TANDEM B
 - 1011 & 1012 TANDEM A.1
 - 1014 & 1015 TANDEM A
 - 1017 & 1018 TANDEM B
 - 1021 & 1022 TANDEM B
 - 1024 & 1025 TANDEM A.1

NOTE:
Standard company policy regarding request for tandem shall apply.

ALMOND
10TH FLOOR PLAN
MAY 2018

PER MEMO REF. NO. DE-18-05-001



KEYPLAN



NOTED BY	STEPH	SJS
	RMS	07/14/18
	AMC	5/7

Disclaimer: Floor plans depicted in this material are for demonstration purposes only and should not be relied upon as final project plans. For announcement purposes only.

THE
Atherton
AVAILABILITY PLAN

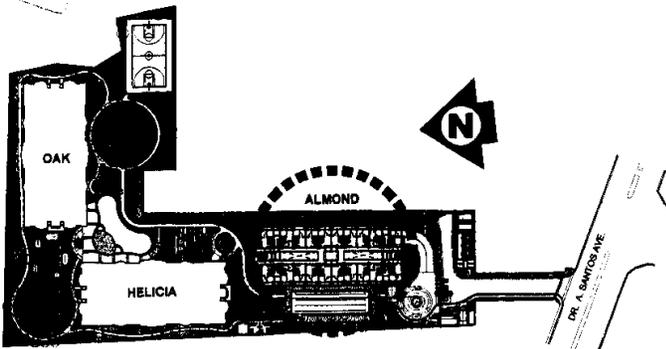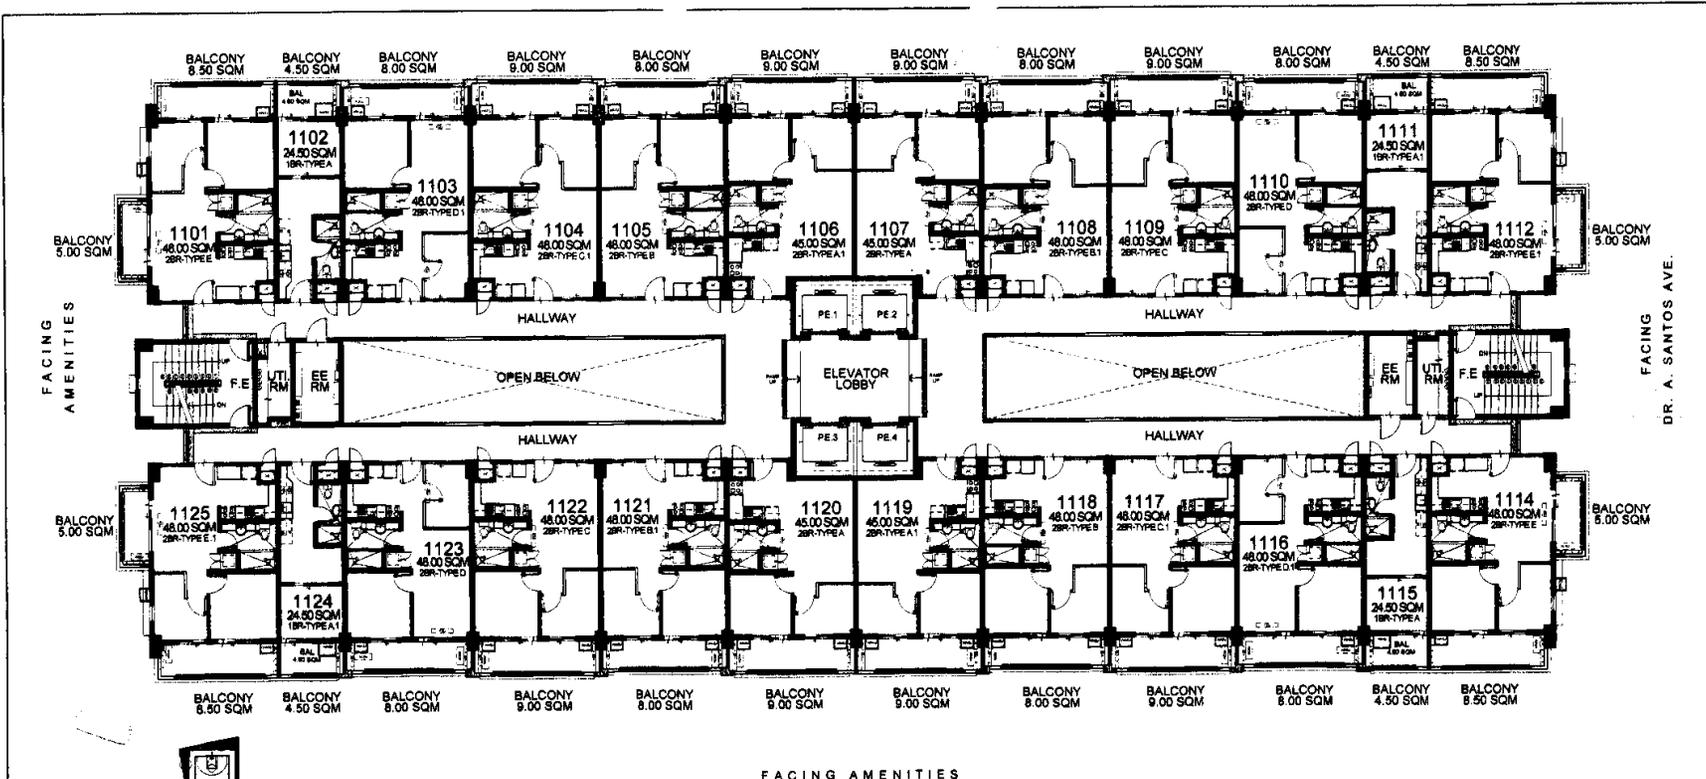

FACING AMENITIES

- LIST FOR POSSIBLE TANDEM UNITS:**
- 1101 & 1102 TANDEM A
 - 1104 & 1105 TANDEM B
 - 1108 & 1109 TANDEM B
 - 1111 & 1112 TANDEM A.1
 - 1114 & 1115 TANDEM A
 - 1117 & 1118 TANDEM B
 - 1121 & 1122 TANDEM B
 - 1124 & 1125 TANDEM A.1

NOTE:
Standard company policy regarding request for tandem shall apply.

ALMOND
11TH FLOOR PLAN
MAY 2018

PER MEMO REF. NO. DE-18-05-001



KEYPLAN



NOTED BY:	STEPH	SB
	RMS	07 MAY
	AMC	5/7

Disclaimer: Floor plans depicted in this material are for demonstration purposes only and should not be relied upon as final project plans. For announcement purposes only.

THE
Atherton
AVAILABILITY PLAN

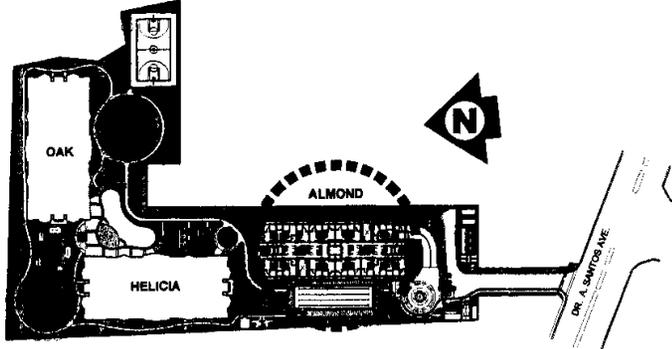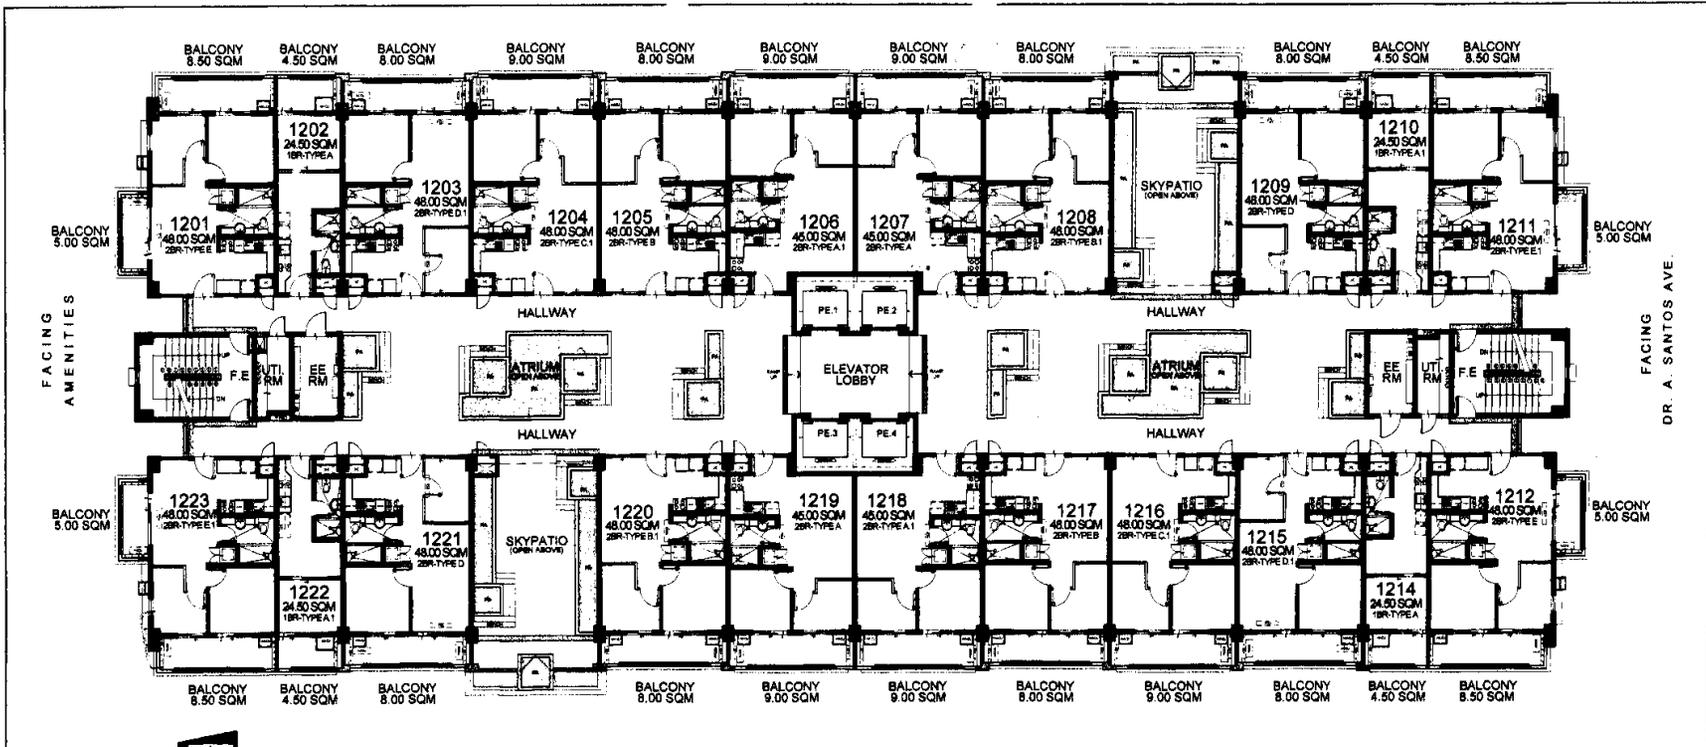

FACING AMENITIES

- LIST FOR POSSIBLE TANDEM UNITS:**
- 1201 & 1202 TANDEM A
 - 1204 & 1205 TANDEM B
 - 1210 & 1211 TANDEM A.1
 - 1212 & 1214 TANDEM A
 - 1216 & 1217 TANDEM B
 - 1222 & 1223 TANDEM A.1

NOTE:
Standard company policy regarding request for tandem shall apply.

ALMOND
12TH FLOOR PLAN
MAY 2018

PER MEMO REF. NO. DE-18-05-001

KEYPLAN





NOTED BY:	STEPH	sts
	RMS	TRACY
	AMC	AMC

Disclaimer: Floor plans depicted in this material are for demonstration purposes only and should not be relied upon as final project plans. For announcement purposes only.



AVAILABILITY PLAN

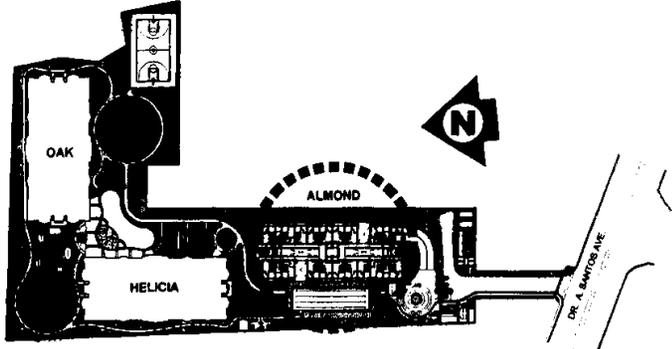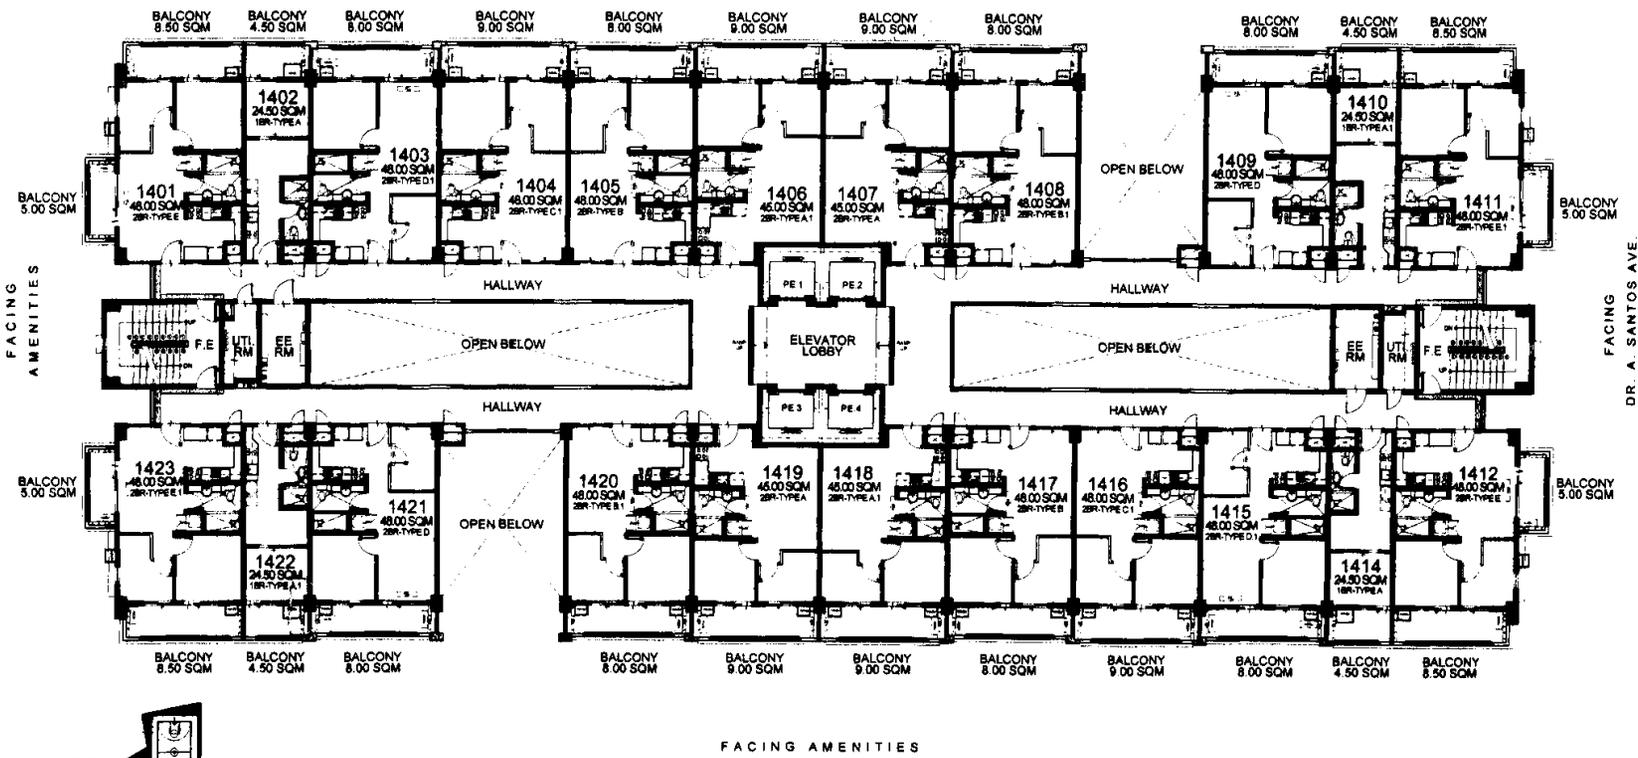

FACING AMENITIES

- LIST FOR POSSIBLE TANDEM UNITS:**
- 1401 & 1402 TANDEM A
 - 1404 & 1405 TANDEM B
 - 1410 & 1411 TANDEM A.1
 - 1412 & 1414 TANDEM A
 - 1416 & 1417 TANDEM B
 - 1422 & 1423 TANDEM A.1

NOTE:
Standard company policy regarding request for tandem shall apply.

ALMOND
14TH FLOOR PLAN
MAY 2018

PER MEMO REF. NO. DE-18-05-001



KEYPLAN



NOTED BY:	STEPH	8/13
	RMS	07 MAY
	AMC	07 MAY

Disclaimer: Floor plans depicted in this material are for demonstration purposes only and should not be relied upon as final project plans. For announcement purposes only.

THE
Atherton
AVAILABILITY PLAN

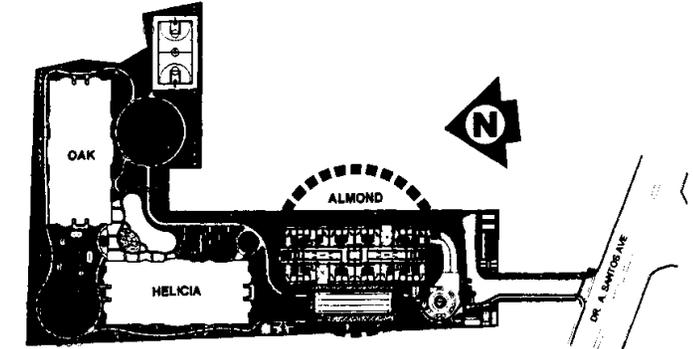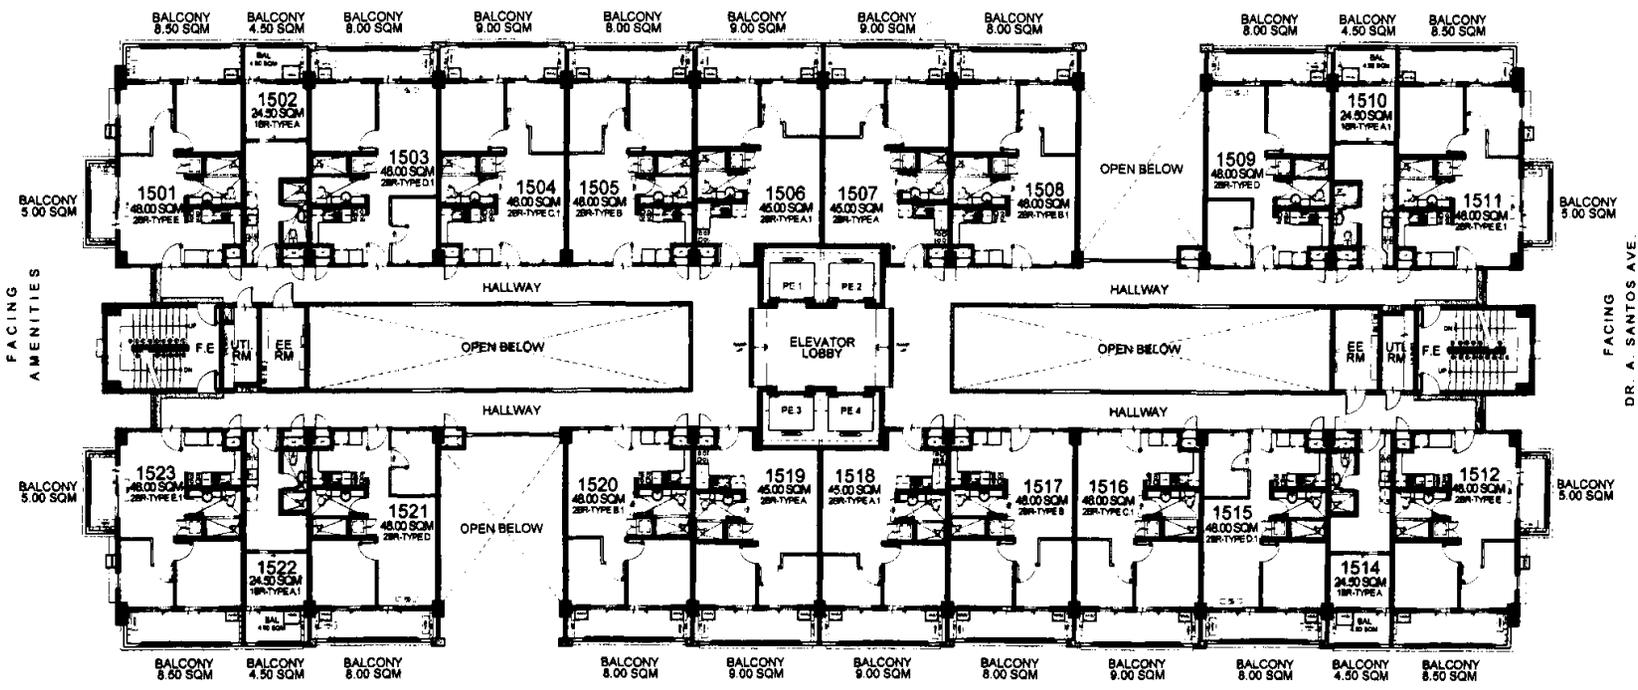

FACING AMENITIES

- LIST FOR POSSIBLE TANDEM UNITS:**
- 1501 & 1502 TANDEM A
 - 1504 & 1505 TANDEM B
 - 1510 & 1511 TANDEM A.1
 - 1512 & 1514 TANDEM A
 - 1516 & 1517 TANDEM B
 - 1522 & 1523 TANDEM A.1

NOTE:
Standard company policy regarding request for tandem shall apply.

ALMOND

15TH FLOOR PLAN

MAY 2018



PER MEMO REF. NO. DE-18-05-001

KEYPLAN

<p>DMCI HOMES Feels real good to be home</p>	NOTED BY: STEPH	8/5/3
	RMR	07/14/18
	AMC	07/14/18

Disclaimer: Floor plans depicted in this material are for demonstration purposes only and should not be relied upon as final project plans. For announcement purposes only.

THE
Atherton
AVAILABILITY PLAN

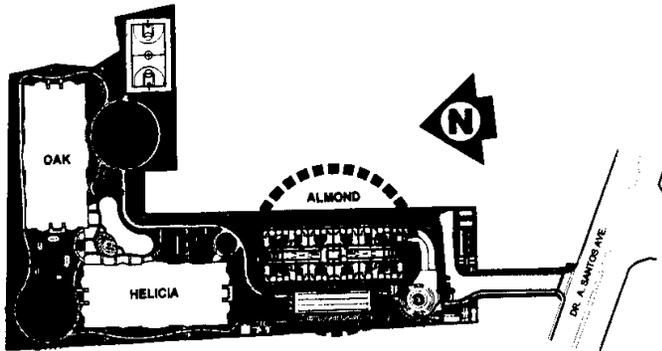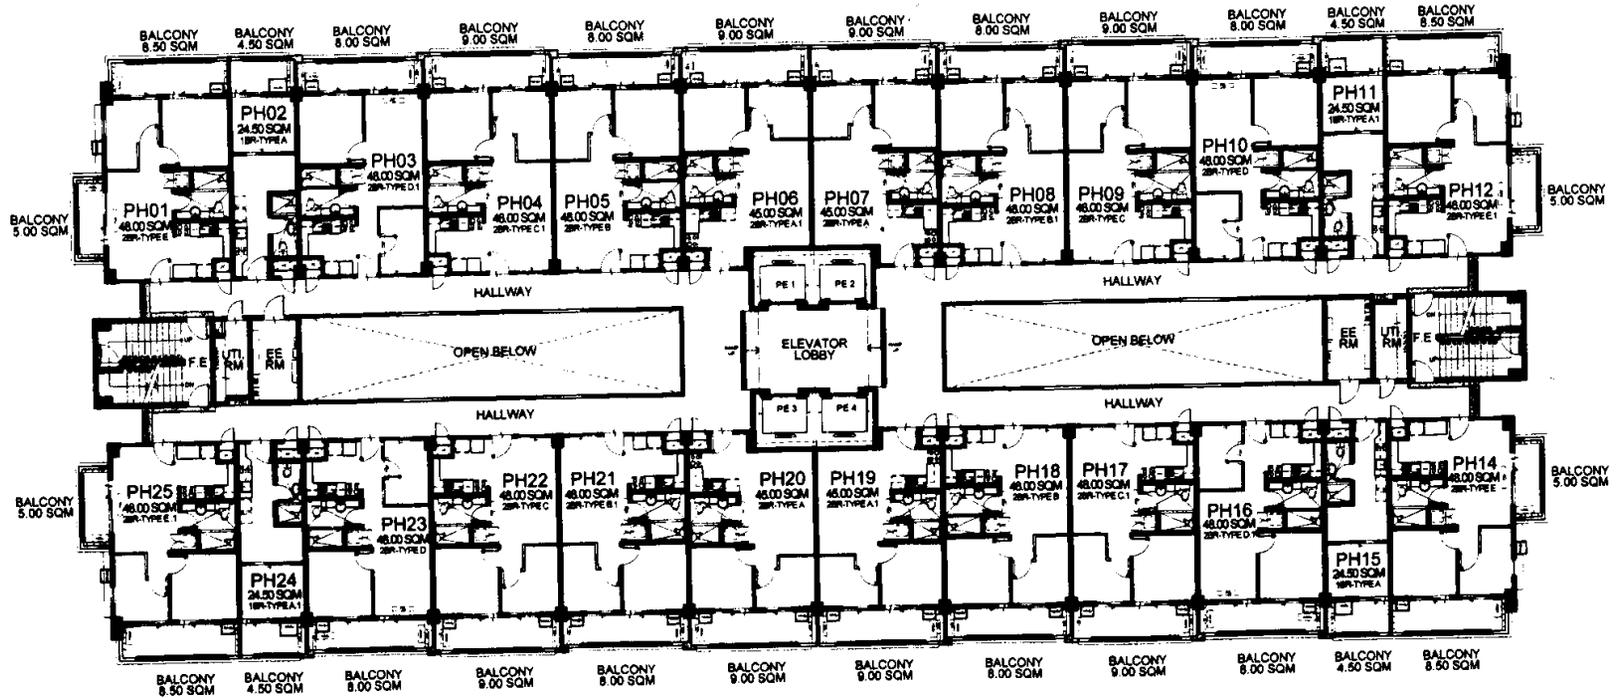

- LIST FOR POSSIBLE TANDEM UNITS:**
- PH01 & PH02 TANDEM A
 - PH04 & PH05 TANDEM B
 - PH08 & PH09 TANDEM B
 - PH11 & PH12 TANDEM A.1
 - PH14 & PH15 TANDEM A
 - PH17 & PH18 TANDEM B
 - PH21 & PH22 TANDEM B
 - PH24 & PH25 TANDEM A.1

NOTE:
Standard company policy regarding request for tandem shall apply.

ALMOND
PENTHOUSE LEVEL PLAN
MAY 2018
PER MEMO REF. NO. DE-18-05-001

KEYPLAN



NOTED BY	STEPH	8	5/3
	RMS	2/11	07/11/18
	AMC	2/11	07/11/18

Disclaimer: Floor plans depicted in this material are for demonstration purposes only and should not be relied upon as final project plans.

THE
Atherton
AVAILABILITY PLAN