


PARKING SLOT			
TYPE	DIMENSION	AREA	QTY.
TYPE A	2800X5000	13.00	23
TYPE B	2800X5000	14.00	7
TYPE C	3000X5000	15.00	2
TYPE D	3100X5000	15.50	-
TYPE E	3250X5000	16.00	3
TYPE F	3400X5000	17.00	4
TYPE G	4000X5000	20.00	-
TOTAL			39


LIST OF TANDEM PARKING SLOTS:

1006 & 1007
1008 & 1009
1010 & 1011

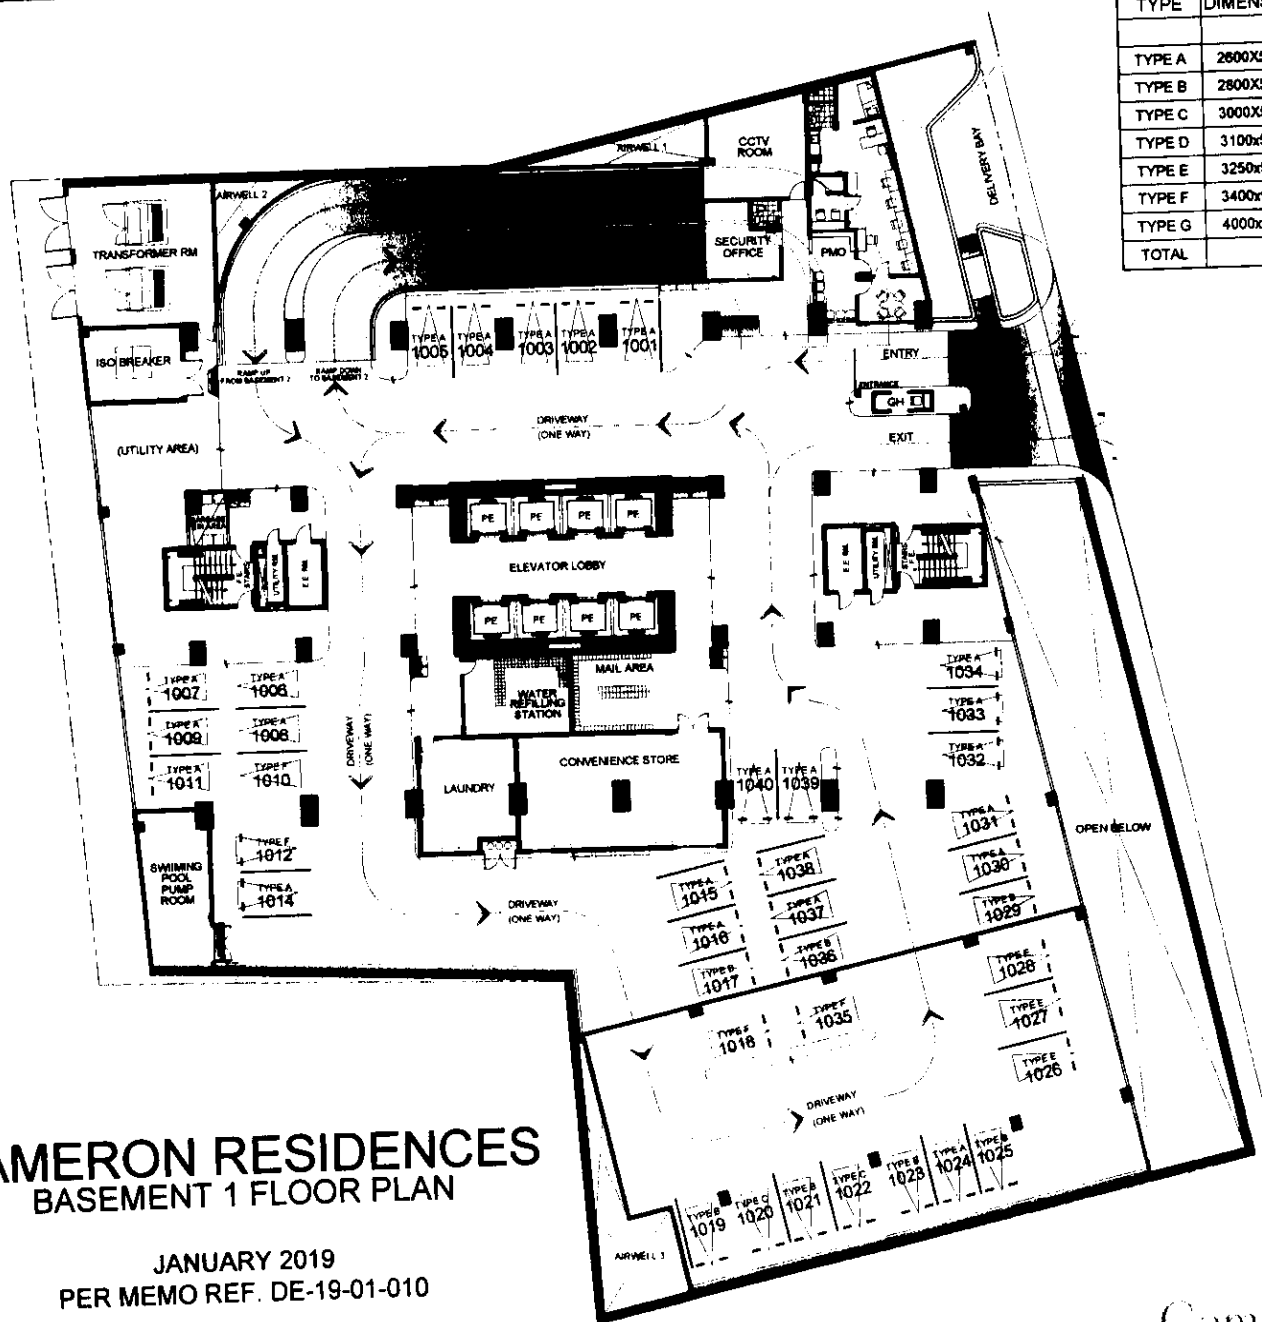

CAMERON RESIDENCES BASEMENT 1 FLOOR PLAN

JANUARY 2019
PER MEMO REF. DE-19-01-010

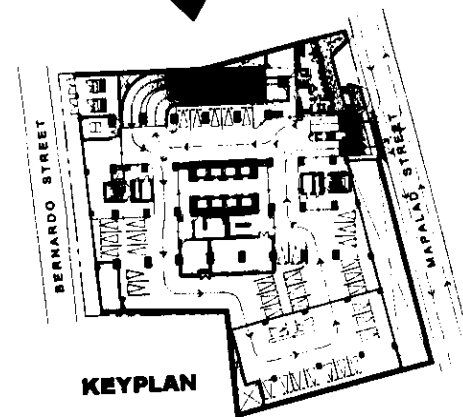

AVAILABILITY PLAN


	NOTED BY:	FeM	1/23
		RMS	2/23
		AMC	1/21

Disclaimer: Floor plans depicted in this material are for demonstration purposes only and should not be relied upon as final project plans. For announcement purposes only.

PARKING SLOT			
TYPE	DIMENSION	AREA	QTY.
TYPE A	2600X5000	13.00	22
TYPE B	2800X5000	14.00	14
TYPE C	3000X5000	15.00	12
TYPE D	3100X5000	15.50	4
TYPE E	3250X5000	16.00	3
TYPE F	3400X5000	17.00	3
TYPE G	4000X5000	20.00	1
TOTAL			59

LIST OF TANDEM PARKING SLOTS

2009 & 2010
2011 & 2012
2014 & 2015
2034 & 2035
2036 & 2037
2038 & 2039
2040 & 2041

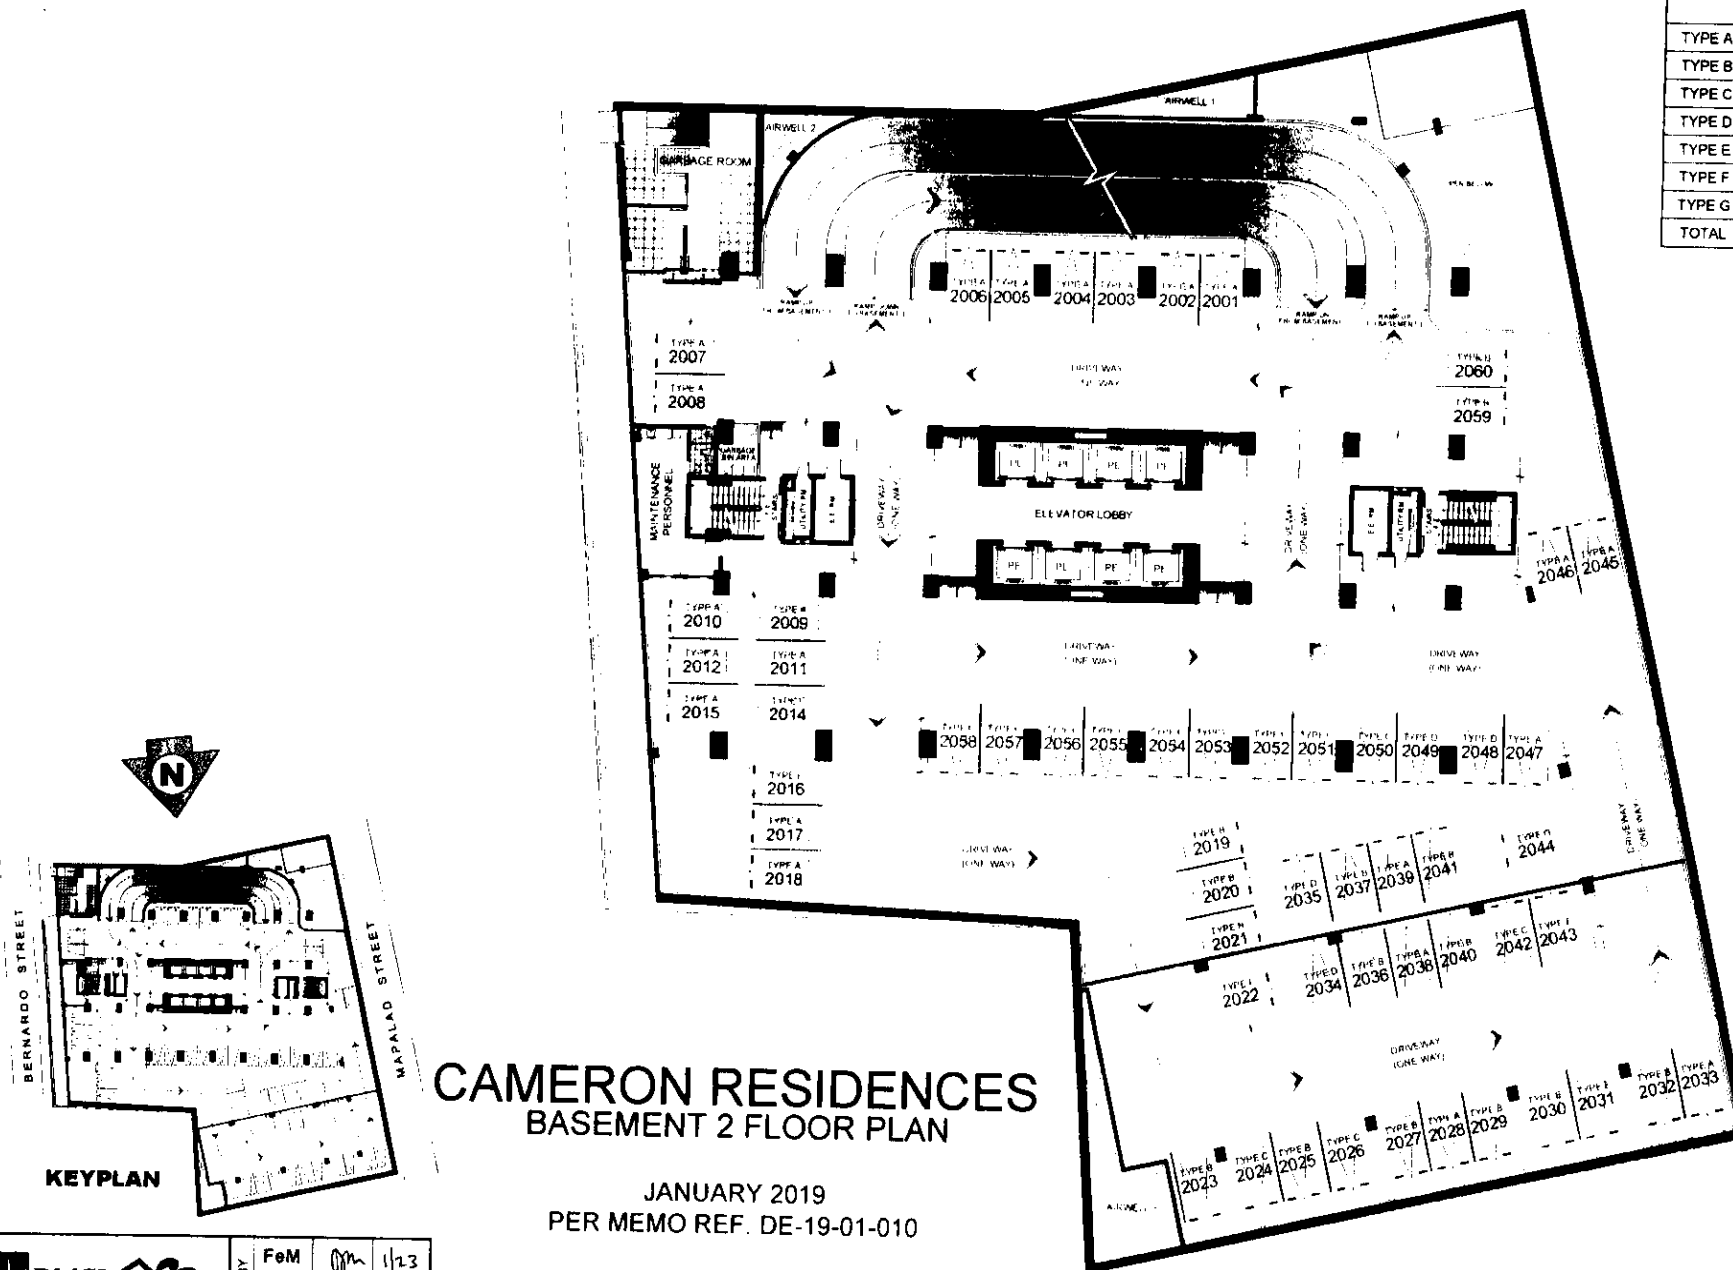

CAMERON RESIDENCES BASEMENT 2 FLOOR PLAN

JANUARY 2019
PER MEMO REF. DE-19-01-010



NOTED BY	FoM	Am	1/23
	RMS	Am	2/23
	AMC	Am	1/23


Disclaimer: Floor plans depicted in this material are for demonstration purposes only and should not be relied upon as final project plans
For announcement purposes only

AVAILABILITY PLAN

PARKING SLOT			
TYPE	DIMENSION	AREA	QTY.
TYPE A	2800X5000	13.00	21
TYPE B	2800X5000	14.00	12
TYPE C	3000X5000	15.00	22
TYPE D	3100X5000	15.50	8
TYPE E	3250X5000	16.00	5
TYPE F	3400X5000	17.00	1
TYPE G	4000X5000	20.00	3
TOTAL			72

LIST OF TANDEM PARKING SLOTS:

3001 & 3002
3003 & 3004
3011 & 3012
3014 & 3015
3016 & 3017
3024 & 3026
3026 & 3027
3028 & 3029
3030 & 3031
3032 & 3033
3034 & 3035
3063 & 3064
3065 & 3066
3067 & 3068
3069 & 3070

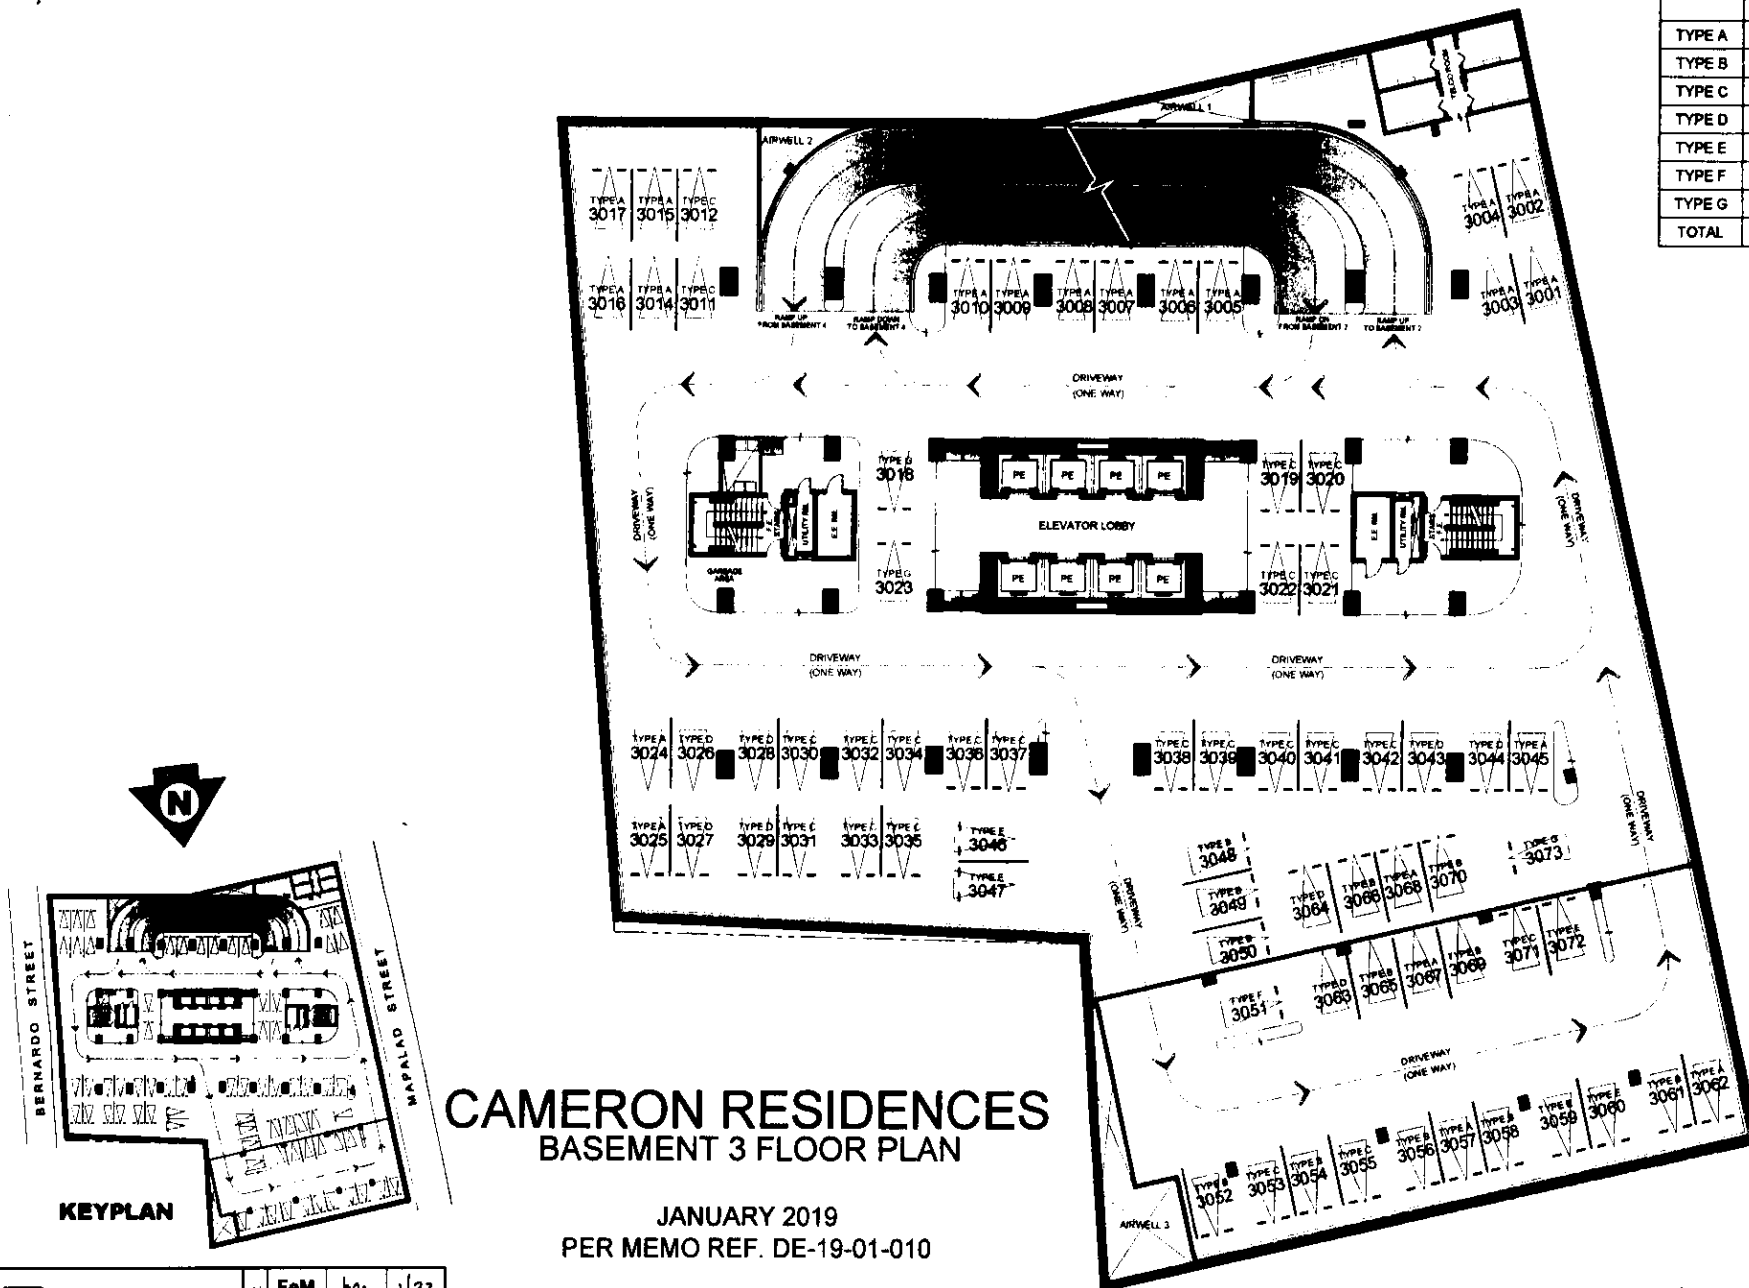

CAMERON RESIDENCES BASEMENT 3 FLOOR PLAN

JANUARY 2019
PER MEMO REF. DE-19-01-010



NOTED BY:	FeM	1/23
	RMS	2/23
	AMC	1/23




Disclaimer: Floor plans depicted in this material are for demonstration purposes only and should not be relied upon as final project plans.

AVAILABILITY PLAN

PARKING SLOT			
TYPE	DIMENSION	AREA	QTY.
TYPE A	2600X5000	13.00	21
TYPE B	2800X5000	14.00	12
TYPE C	3000X5000	15.00	22
TYPE D	3100X5000	15.50	8
TYPE E	3250X5000	16.00	5
TYPE F	3400X5000	17.00	1
TYPE G	4000X5000	20.00	3
TOTAL			72

LIST OF TANDEM PARKING SLOTS:

4001 & 4002
4003 & 4004
4011 & 4012
4014 & 4015
4016 & 4017
4024 & 4025
4026 & 4027
4028 & 4029
4030 & 4031
4032 & 4033
4034 & 4035
4063 & 4064
4065 & 4066
4067 & 4068
4069 & 4070


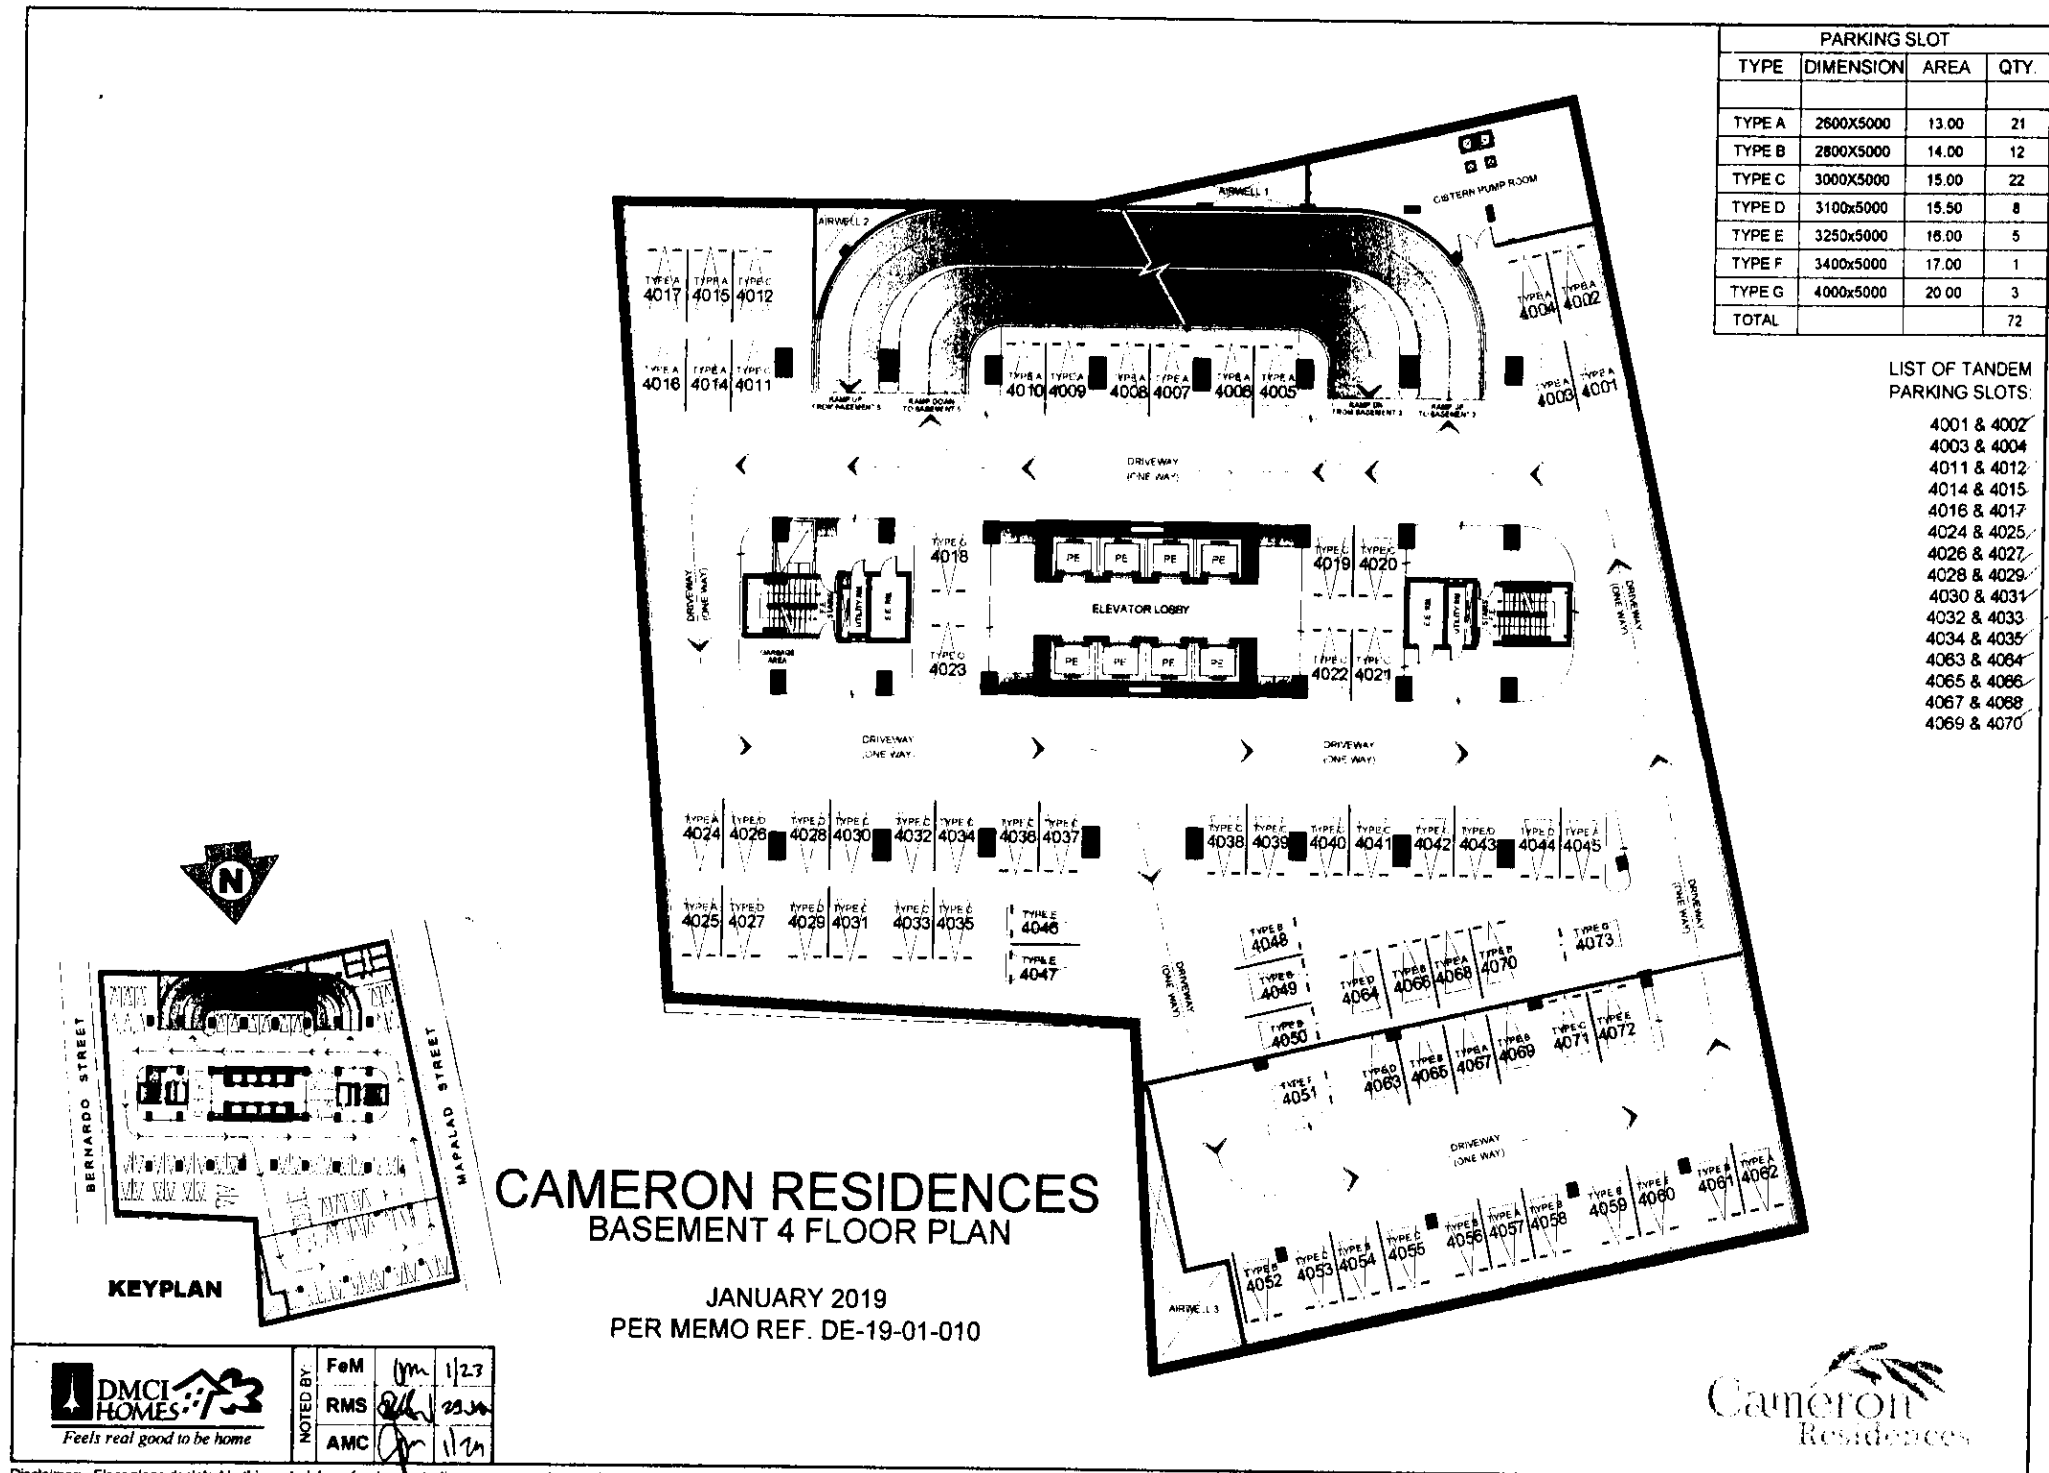


Disclaimer: Floor plans depicted in this material are for demonstration purposes only and should not be relied upon as final project plans. For announcement purposes only.

PARKING SLOT			
TYPE	DIMENSION	AREA	QTY.
TYPE A	2800X5000	13.00	21
TYPE B	2800X5000	14.00	12
TYPE C	3000X5000	15.00	22
TYPE D	3100X5000	15.50	8
TYPE E	3250X5000	16.00	5
TYPE F	3400X5000	17.00	1
TYPE G	4000X5000	20.00	3
TOTAL			72

LIST OF TANDEM PARKING SLOTS:

5001 & 5002
5003 & 5004
5011 & 5012
5014 & 5015
5016 & 5017
5024 & 5025
5026 & 5027
5028 & 5029
5030 & 5031
5032 & 5033
5034 & 5035
5063 & 5064
5065 & 5066
5067 & 5068
5069 & 5070

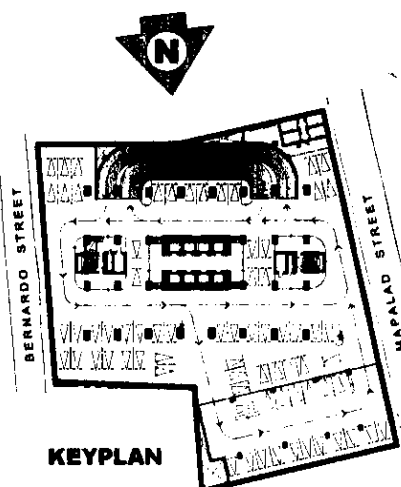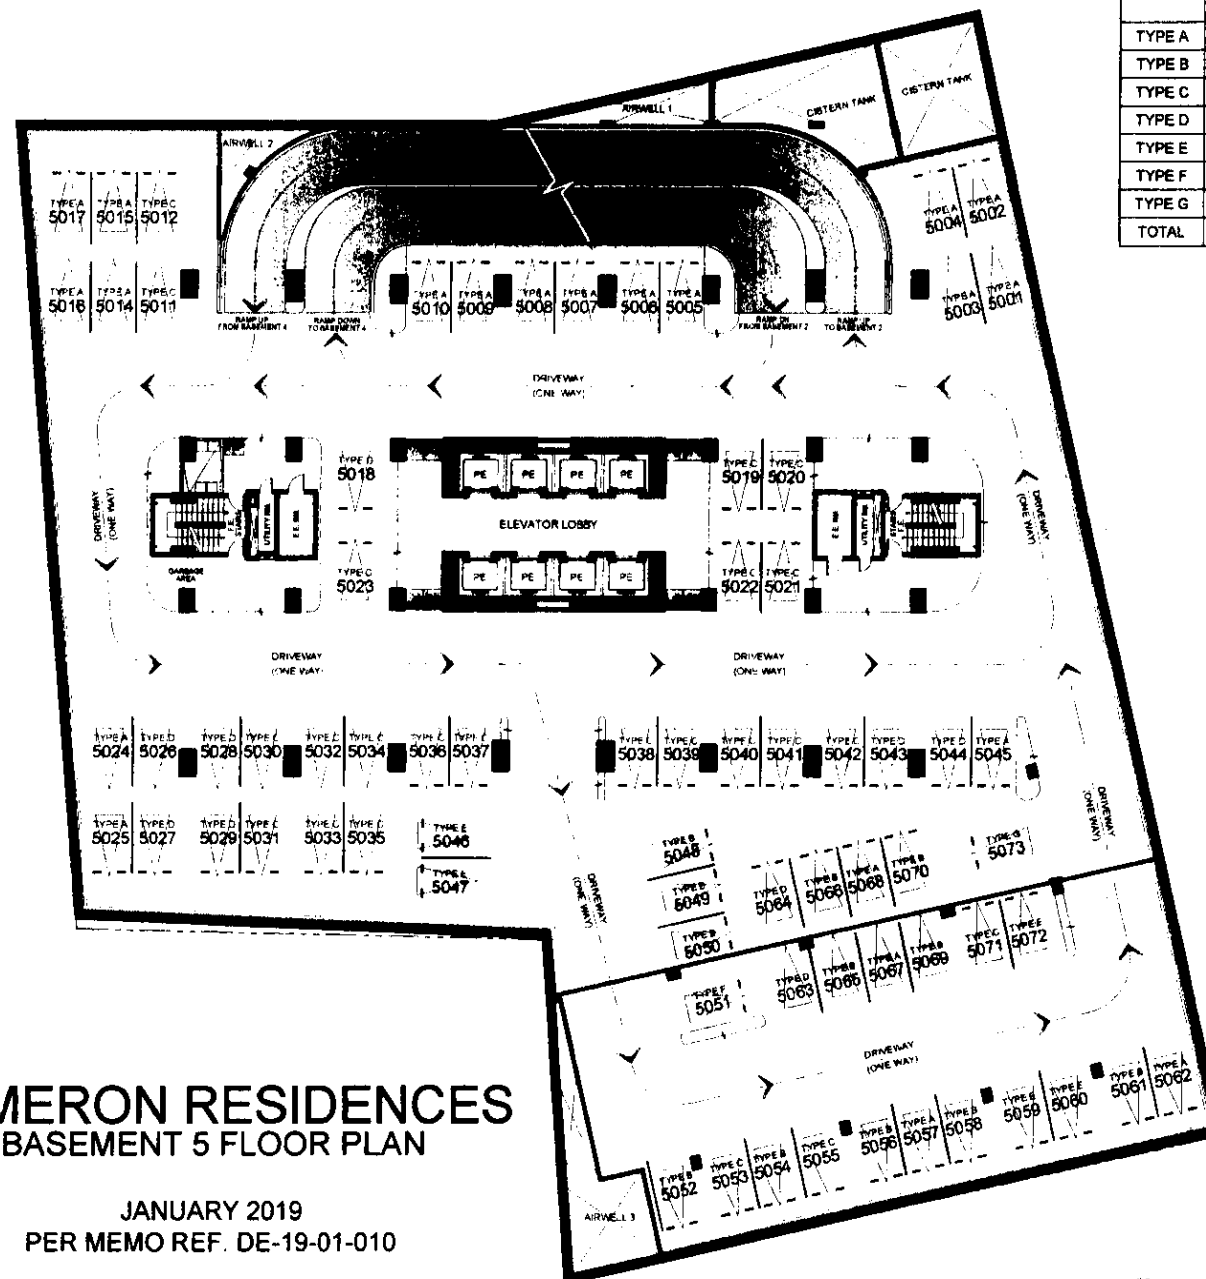

CAMERON RESIDENCES BASEMENT 5 FLOOR PLAN

JANUARY 2019
PER MEMO REF. DE-19-01-010



NOTED BY:	FoM	1/23
	RMS	2/23
	AMC	1/24




Disclaimer: Floor plans depicted in this material are for demonstration purposes only and should not be relied upon as final project plans.
For arrangement purposes only.

AVAILABILITY PLAN

PARKING SLOT			
TYPE	DIMENSION	AREA	QTY.
TYPE A	2800X5000	13.00	19
TYPE B	2800X5000	14.00	14
TYPE C	3000X5000	15.00	24
TYPE D	3100X5000	15.50	8
TYPE E	3250X5000	16.00	3
TYPE F	3400X5000	17.00	1
TYPE G	4000X5000	20.00	3
TOTAL			72


LIST OF TANDEM PARKING SLOTS:

6001 & 6002
6003 & 6004
6024 & 6028
6026 & 6027
6028 & 6029
6030 & 6031
6032 & 6033
6034 & 6035
6063 & 6064
6065 & 6066
6067 & 6068
6069 & 6070

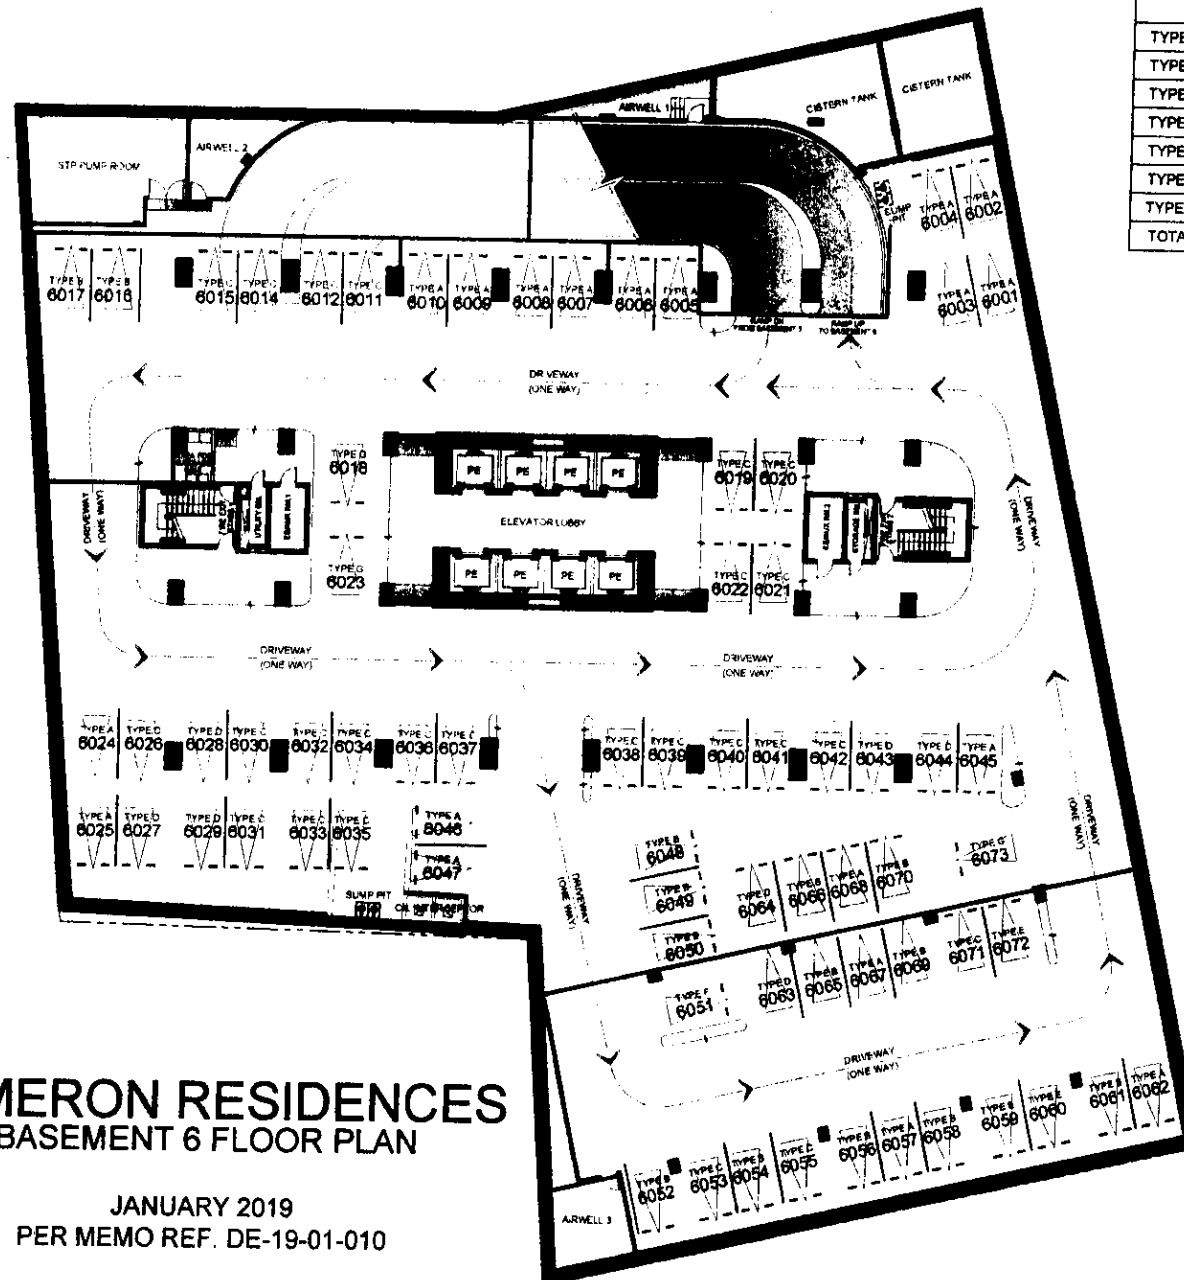

CAMERON RESIDENCES BASEMENT 6 FLOOR PLAN

JANUARY 2019
PER MEMO REF. DE-19-01-010

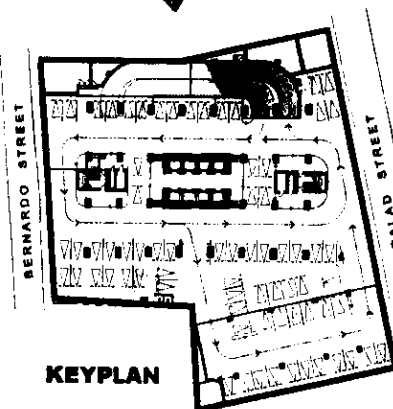

NOTED BY:	FoM	1/23
	RMS	2/23
	AMC	1/23

Disclaimer: Floor plans depicted in this material are for demonstration purposes only and should not be relied upon as final project plans.
For announcement purposes only.



AVAILABILITY PLAN