


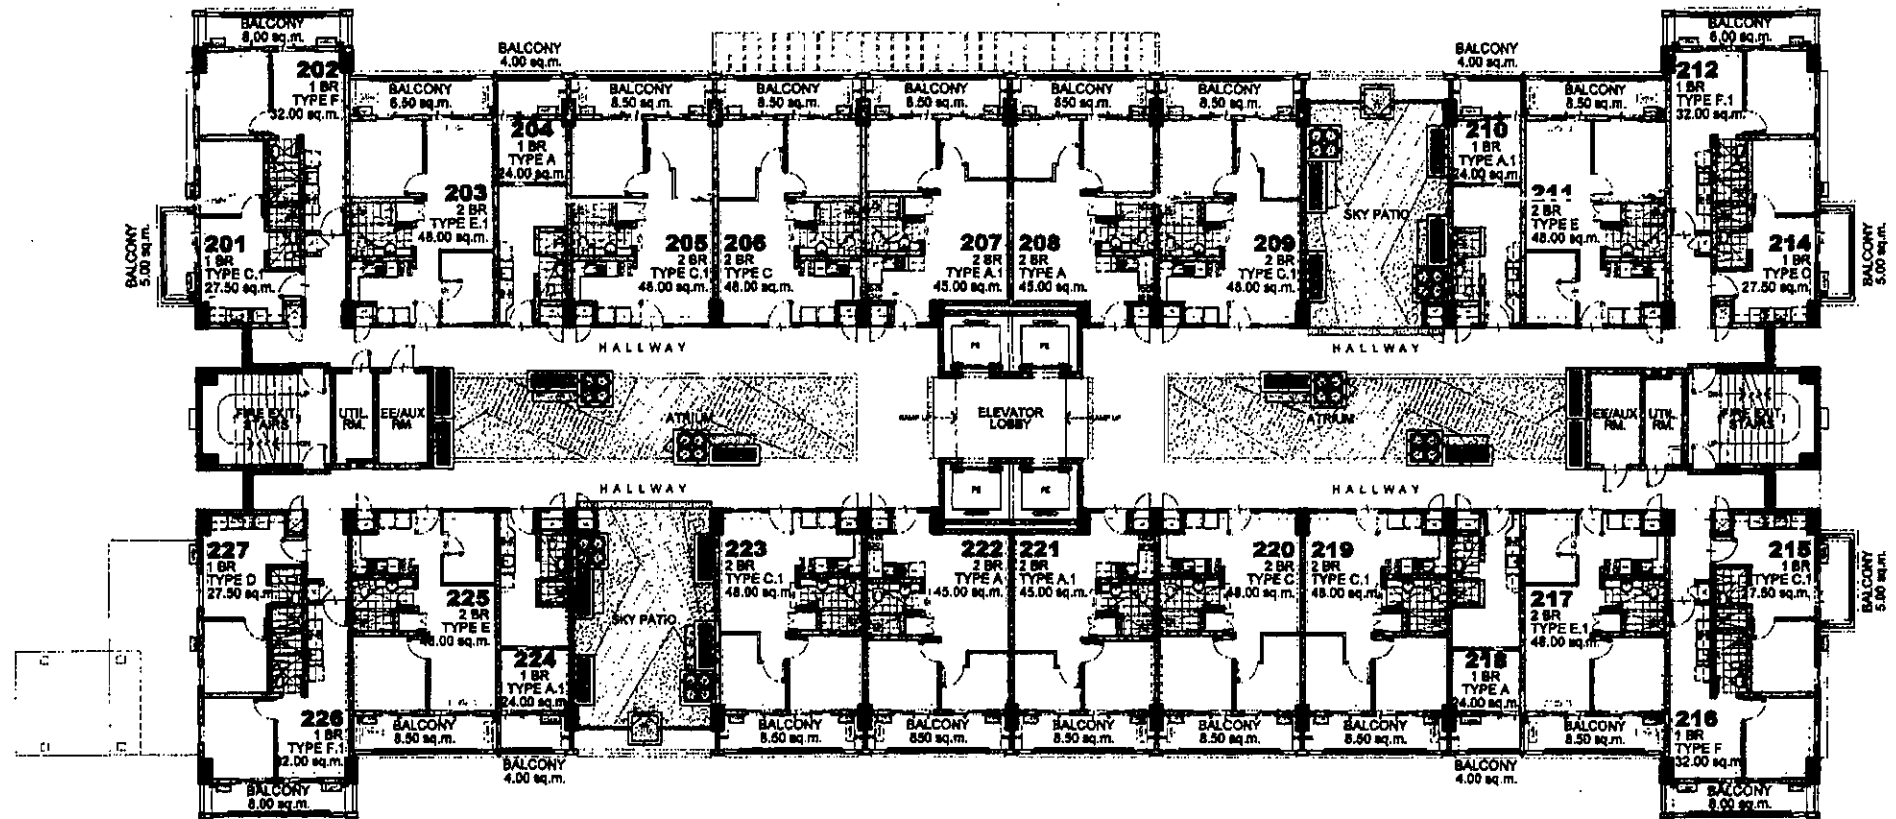


FACING AMENITIES

LIST FOR POSSIBLE TANDEM UNITS:

- 203 & 204 - TANDEM TYPE A.1
- 205 & 206 - TANDEM TYPE C
- 210 & 211 - TANDEM TYPE A
- 217 & 218 - TANDEM TYPE A.1
- 219 & 220 - TANDEM TYPE C
- 224 & 225 - TANDEM TYPE A

NOTE:
Standard company policy regarding request for tandem shall apply.

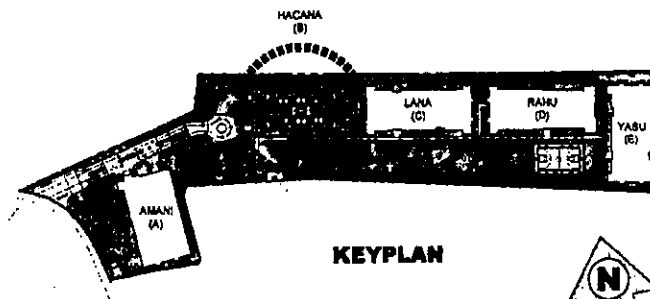

KEYPLAN

HACANA 2ND FLOOR PLAN JULY 2018

PER MEMO REF. DE-18-07-007




NOTED BY	Steph	7/19
	RMS	7/19
	AMC	7/19



SATORI
RESIDENCES

Disclaimer: Floor plans depicted in this material are for demonstration purposes only and should not be relied upon as final project plans.
For announcement purposes only.

AVAILABILITY PLAN

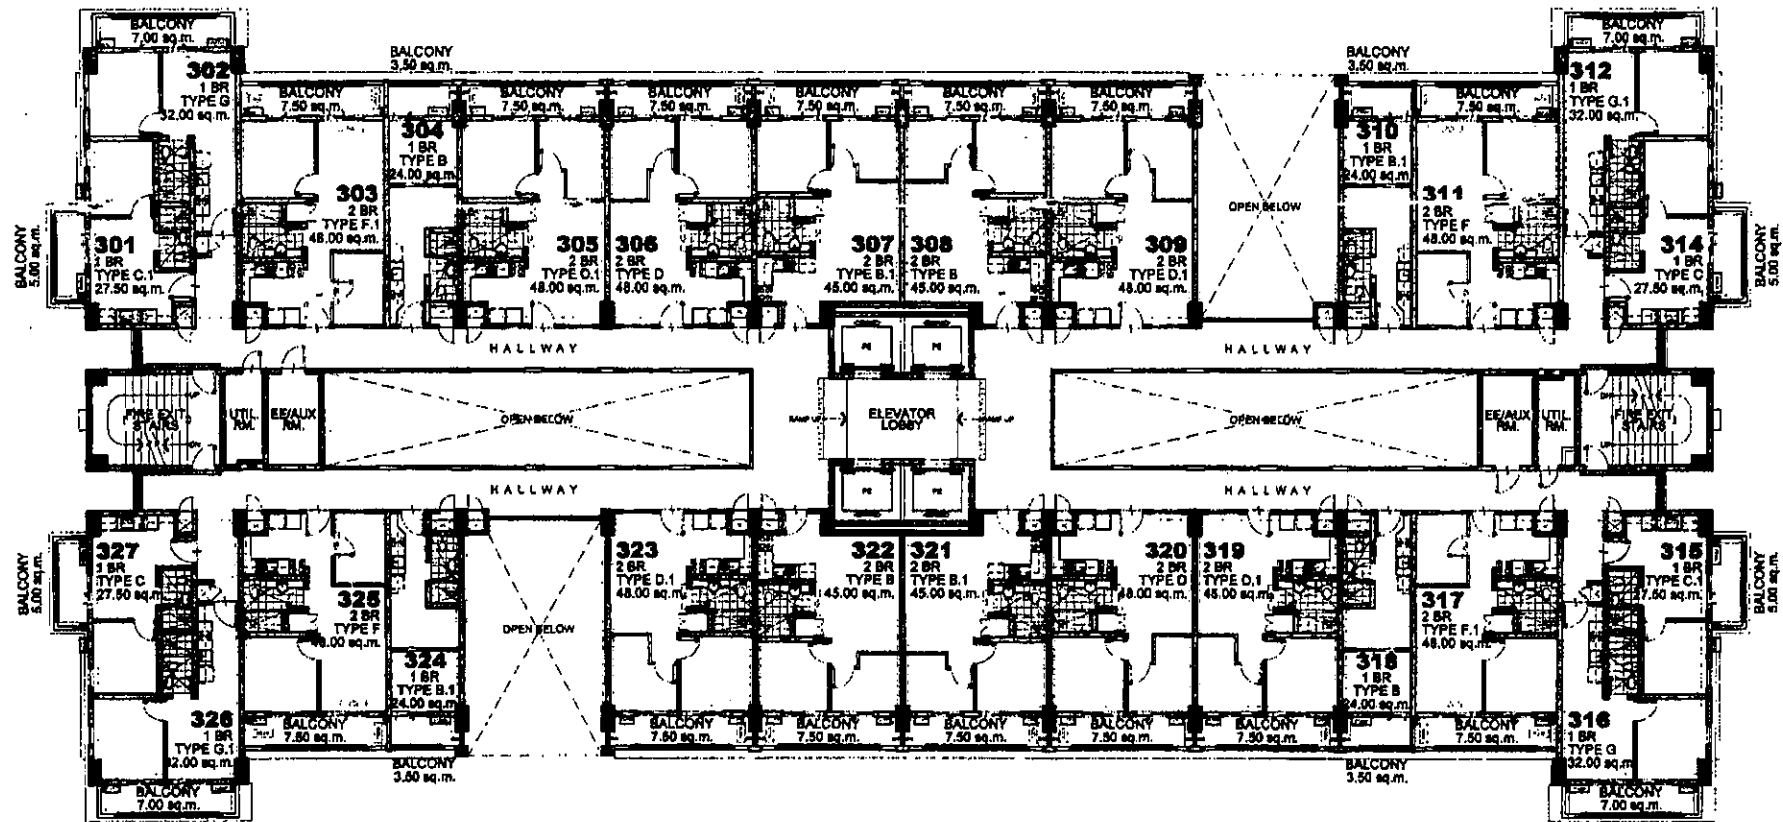


FACING AMENITIES

**LIST FOR POSSIBLE
TANDEM UNITS:**

- 303 & 304 - TANDEM TYPE B.1
- 305 & 306 - TANDEM TYPE D
- 310 & 311 - TANDEM TYPE B
- 317 & 318 - TANDEM TYPE B.1
- 319 & 320 - TANDEM TYPE D
- 324 & 325 - TANDEM TYPE B

NOTE:
Standard company policy regarding
request for tandem shall apply.

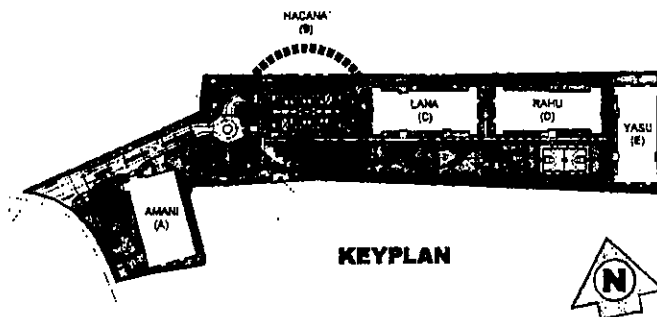

KEYPLAN

HACANA
3RD FLOOR PLAN
JULY 2018
PER MEMO REF. DE-18-07-007




NOTED BY:	Steph
RMS	[Signature]
AMC	[Signature]




SATORI
RESIDENCES

Disclaimer: Floor plans depicted in this material are for demonstration purposes only and should not be relied upon as final project plans.
For announcement purposes only.

AVAILABILITY PLAN

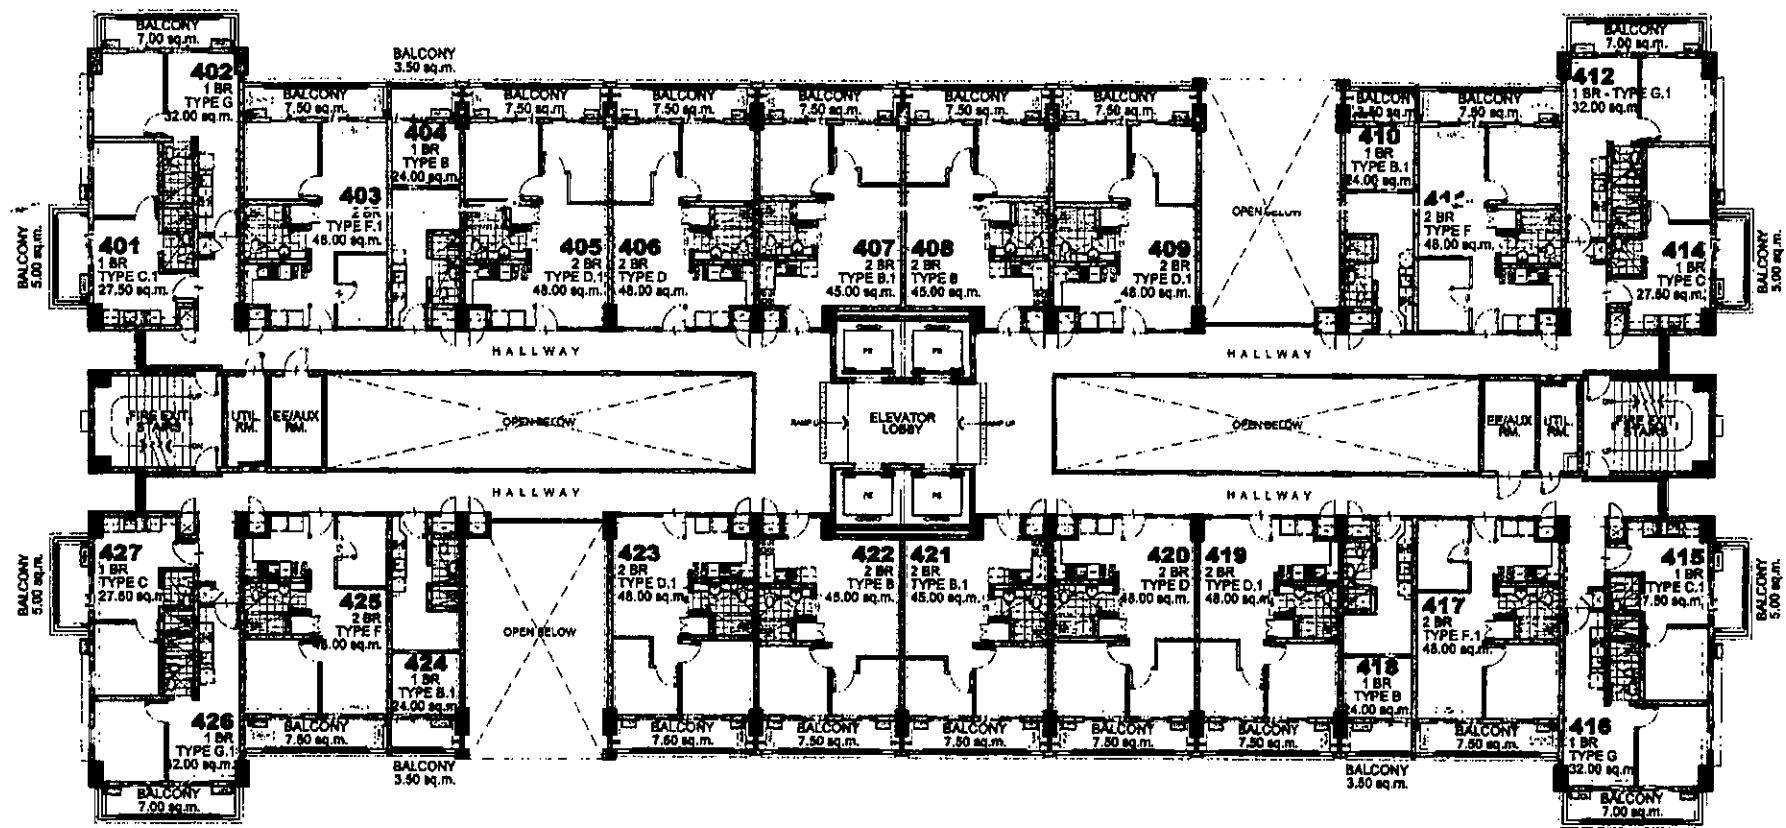

FACING AMENITIES

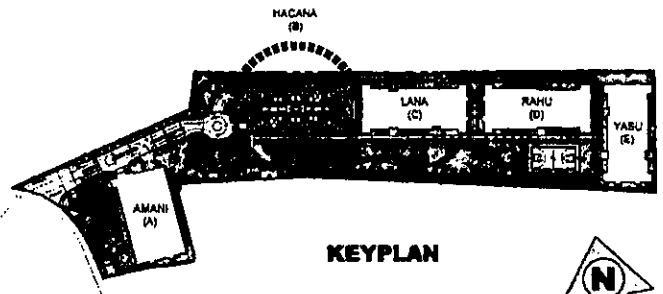

- LIST FOR POSSIBLE TANDEM UNITS:
- 403 & 404 - TANDEM TYPE B.1
 - 405 & 406 - TANDEM TYPE D
 - 410 & 411 - TANDEM TYPE B
 - 417 & 418 - TANDEM TYPE B.1
 - 419 & 420 - TANDEM TYPE D
 - 424 & 425 - TANDEM TYPE B

NOTE:
Standard company policy regarding request for tandem shall apply.


HACANA
4TH FLOOR PLAN
JULY 2018
PER MEMO REF. DE-18-07-007

NOTED BY	Steph	7/19
	RMS	2018
	AMC	2/10




Disclaimer: Floor plans depicted in this material are for demonstration purposes only and should not be relied upon as final project plans. For announcement purposes only.

AVAILABILITY PLAN

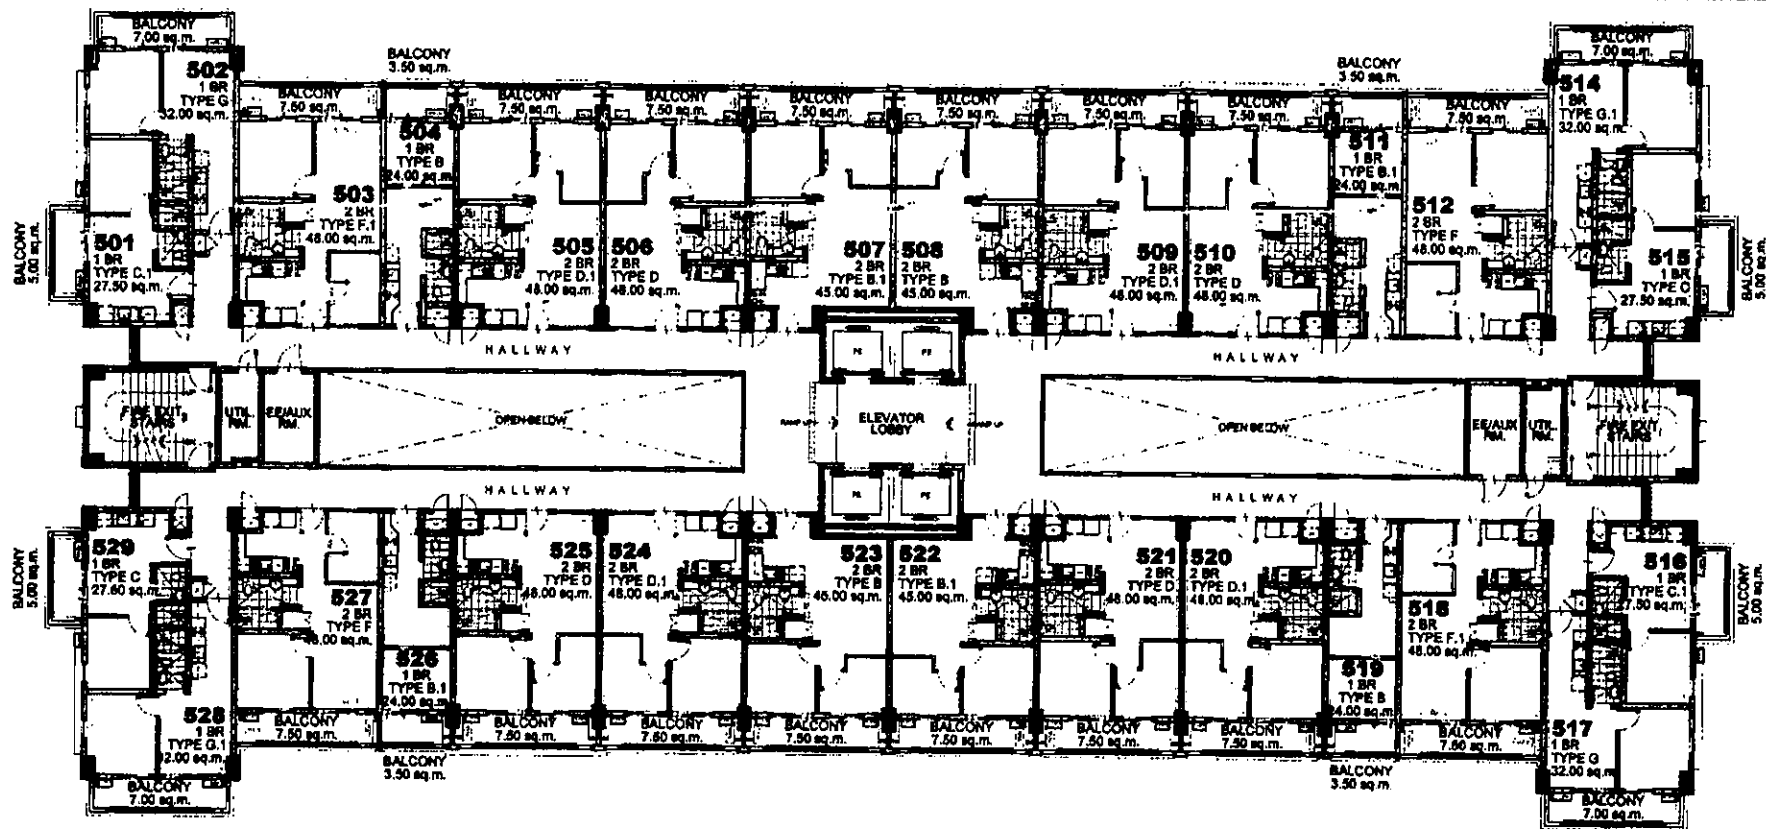

FACING AMENITIES

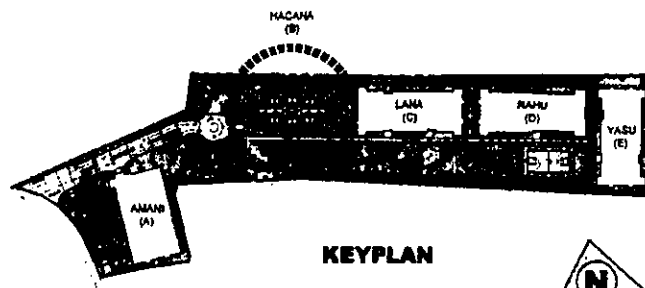

KEYPLAN



HACANA 5TH FLOOR PLAN

JULY 2018

PER MEMO REF. DE-18-07-007

LIST FOR POSSIBLE TANDEM UNITS:

- 503 & 504 - TANDEM TYPE B.1
- 505 & 506 - TANDEM TYPE D
- 509 & 510 - TANDEM TYPE D
- 511 & 512 - TANDEM TYPE B
- 518 & 519 - TANDEM TYPE B.1
- 520 & 521 - TANDEM TYPE D
- 524 & 525 - TANDEM TYPE D
- 526 & 527 - TANDEM TYPE B

NOTE:

Standard company policy regarding request for tandem shall apply.




NOTED BY	Steph	7/19
RMS	7/19	2018
AMC	7/19	




SATORI
RESIDENCES

Disclaimer: Floor plans depicted in this material are for demonstration purposes only and should not be relied upon as final project plans. For announcement purposes only.

AVAILABILITY PLAN

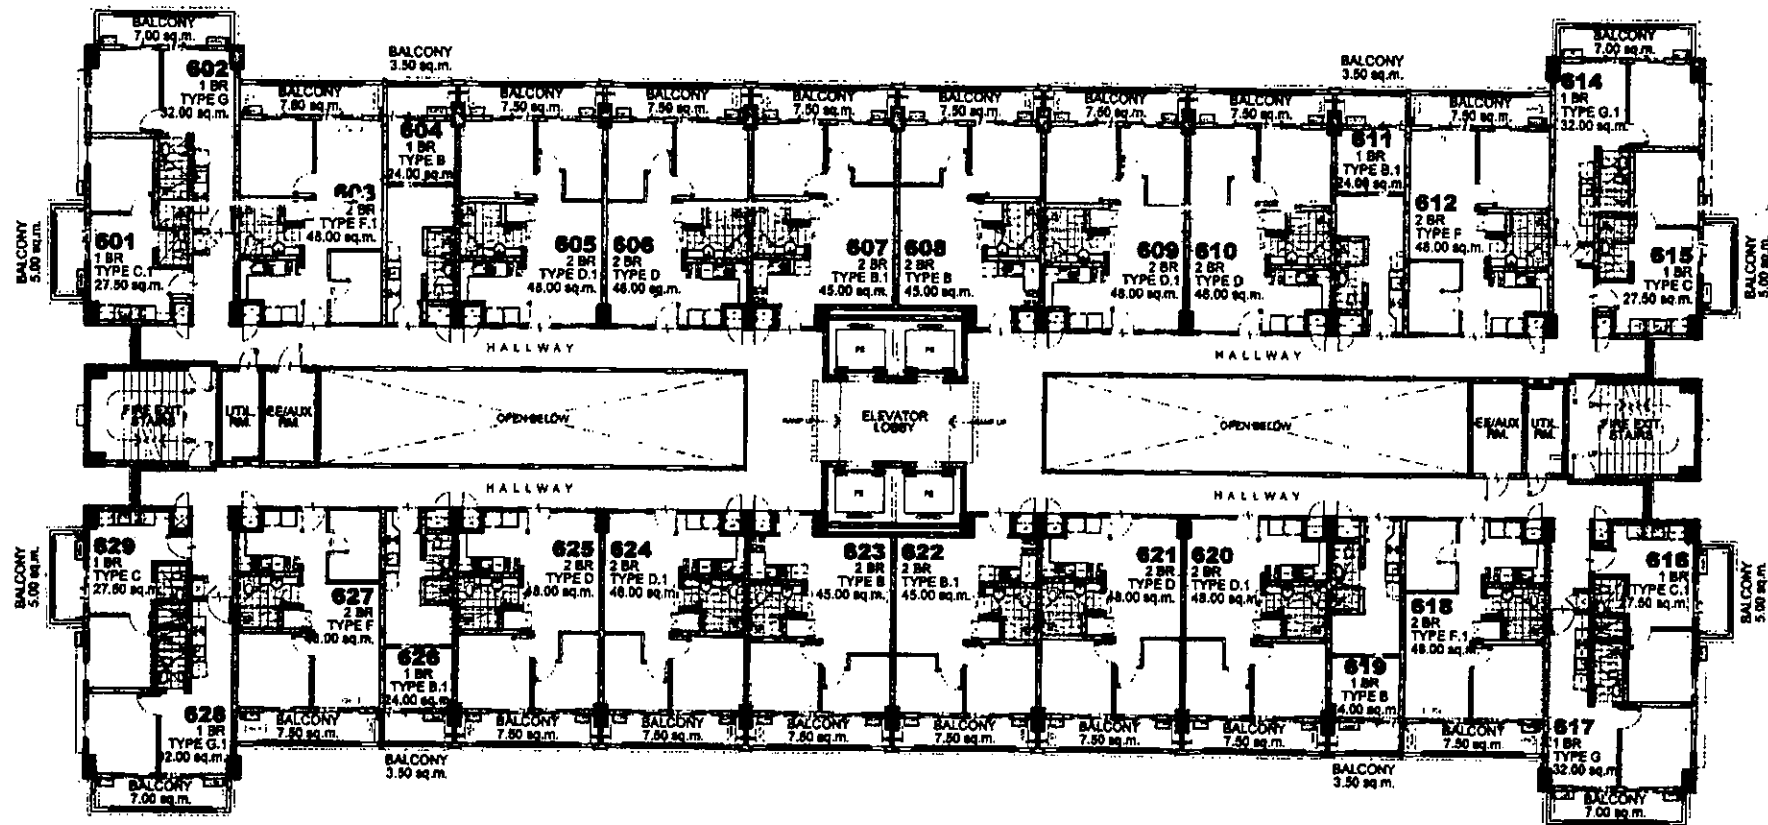

FACING AMENITIES

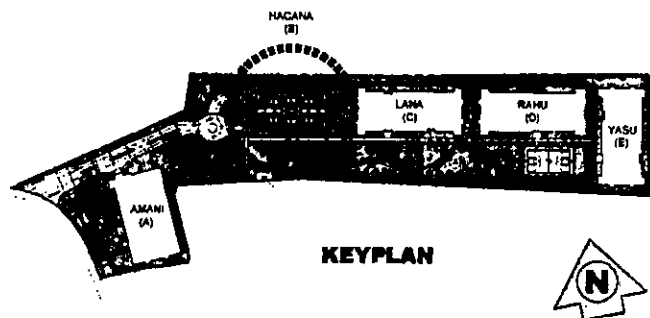

- LIST FOR POSSIBLE TANDEM UNITS:**
- 603 & 604 - TANDEM TYPE B.1
 - 605 & 606 - TANDEM TYPE D
 - 609 & 610 - TANDEM TYPE D
 - 611 & 612 - TANDEM TYPE B
 - 618 & 619 - TANDEM TYPE B.1
 - 620 & 621 - TANDEM TYPE D
 - 624 & 625 - TANDEM TYPE D
 - 626 & 627 - TANDEM TYPE B
- NOTE:**
Standard company policy regarding request for tandem shall apply.

HACANA 6TH FLOOR PLAN JULY 2018

PER MEMO REF. DE-18-07-007




NOTED BY	Steph	7/19
	RMS	7/19
	AMC	7/19



SATORI
RESIDENCES

Disclaimer: Floor plans depicted in this material are for demonstration purposes only and should not be relied upon as final project plans. For announcement purposes only.

AVAILABILITY PLAN

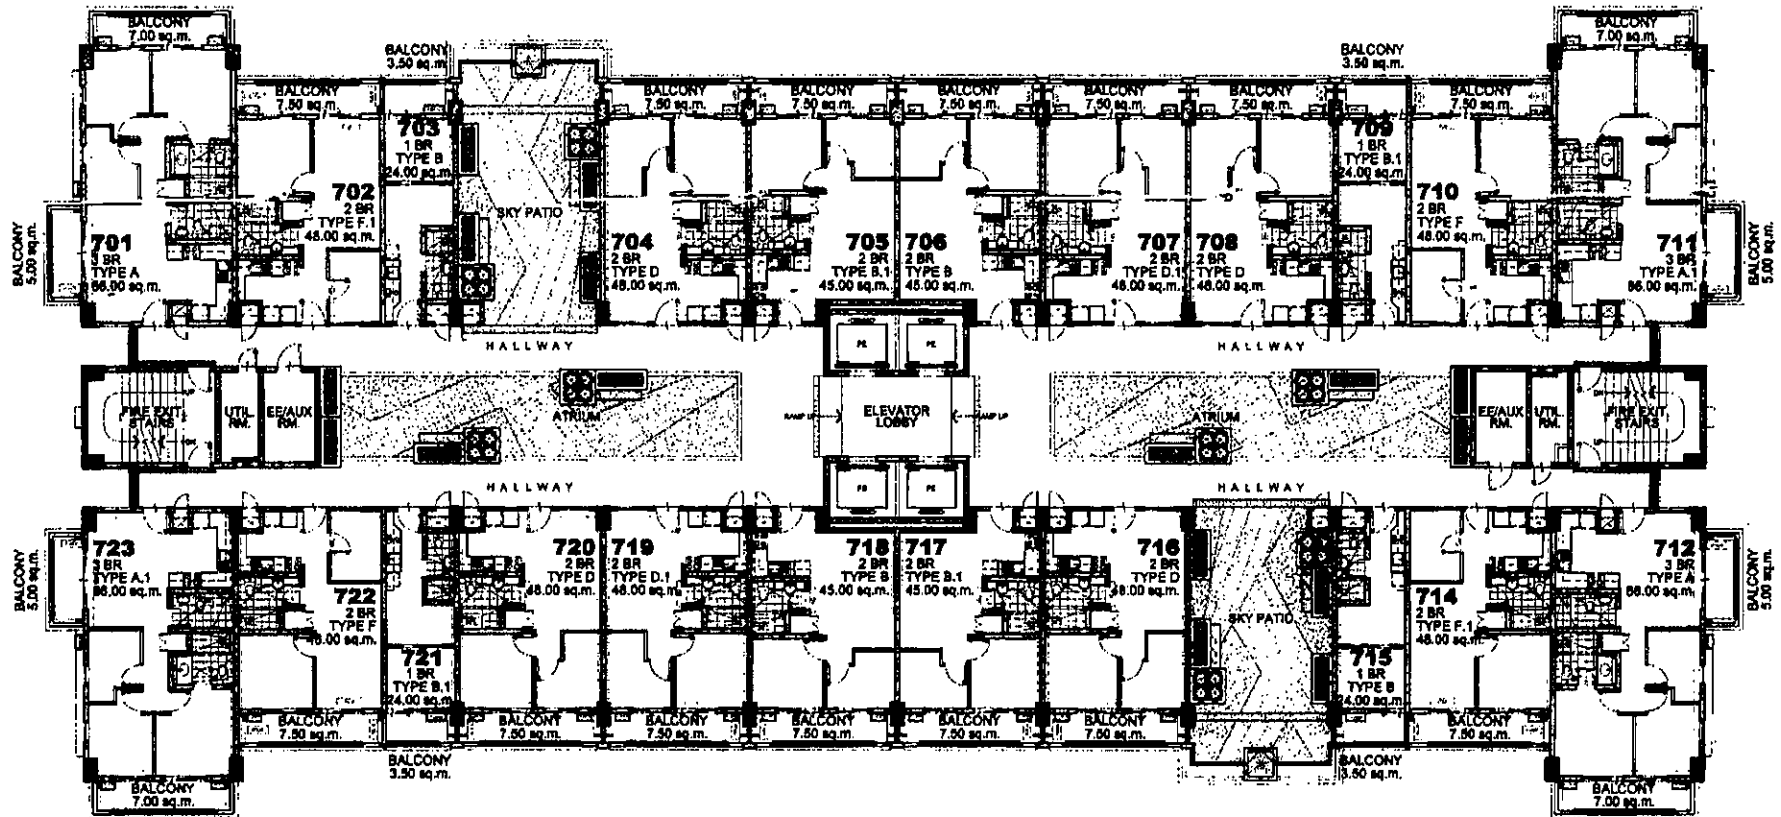


FACING AMENITIES

LIST FOR POSSIBLE TANDEM UNITS:

- 702 & 703 - TANDEM TYPE B.1
- 707 & 708 - TANDEM TYPE D
- 709 & 710 - TANDEM TYPE B
- 714 & 715 - TANDEM TYPE B.1
- 719 & 720 - TANDEM TYPE D
- 721 & 722 - TANDEM TYPE B

NOTE:
Standard company policy regarding
request for tandem shall apply.

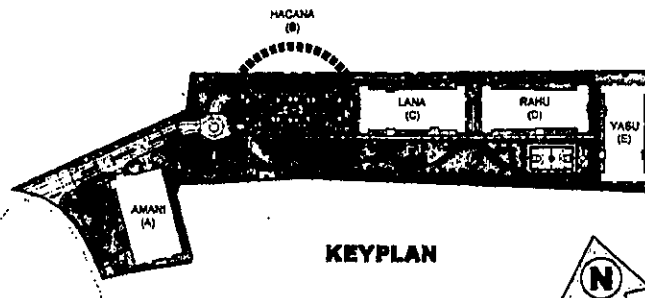

KEYPLAN



HACANA

7TH FLOOR PLAN

JULY 2018
PER MEMO REF. DE-18-07-007




APPROVED BY:	Steph	7/19
	RMS	7/20/18
	AMC	7/10



SATORI
RESIDENCES

Disclaimer: Floor plans depicted in this material are for demonstration purposes only and should not be relied upon as final project plans.
For announcement purposes only.

AVAILABILITY PLAN

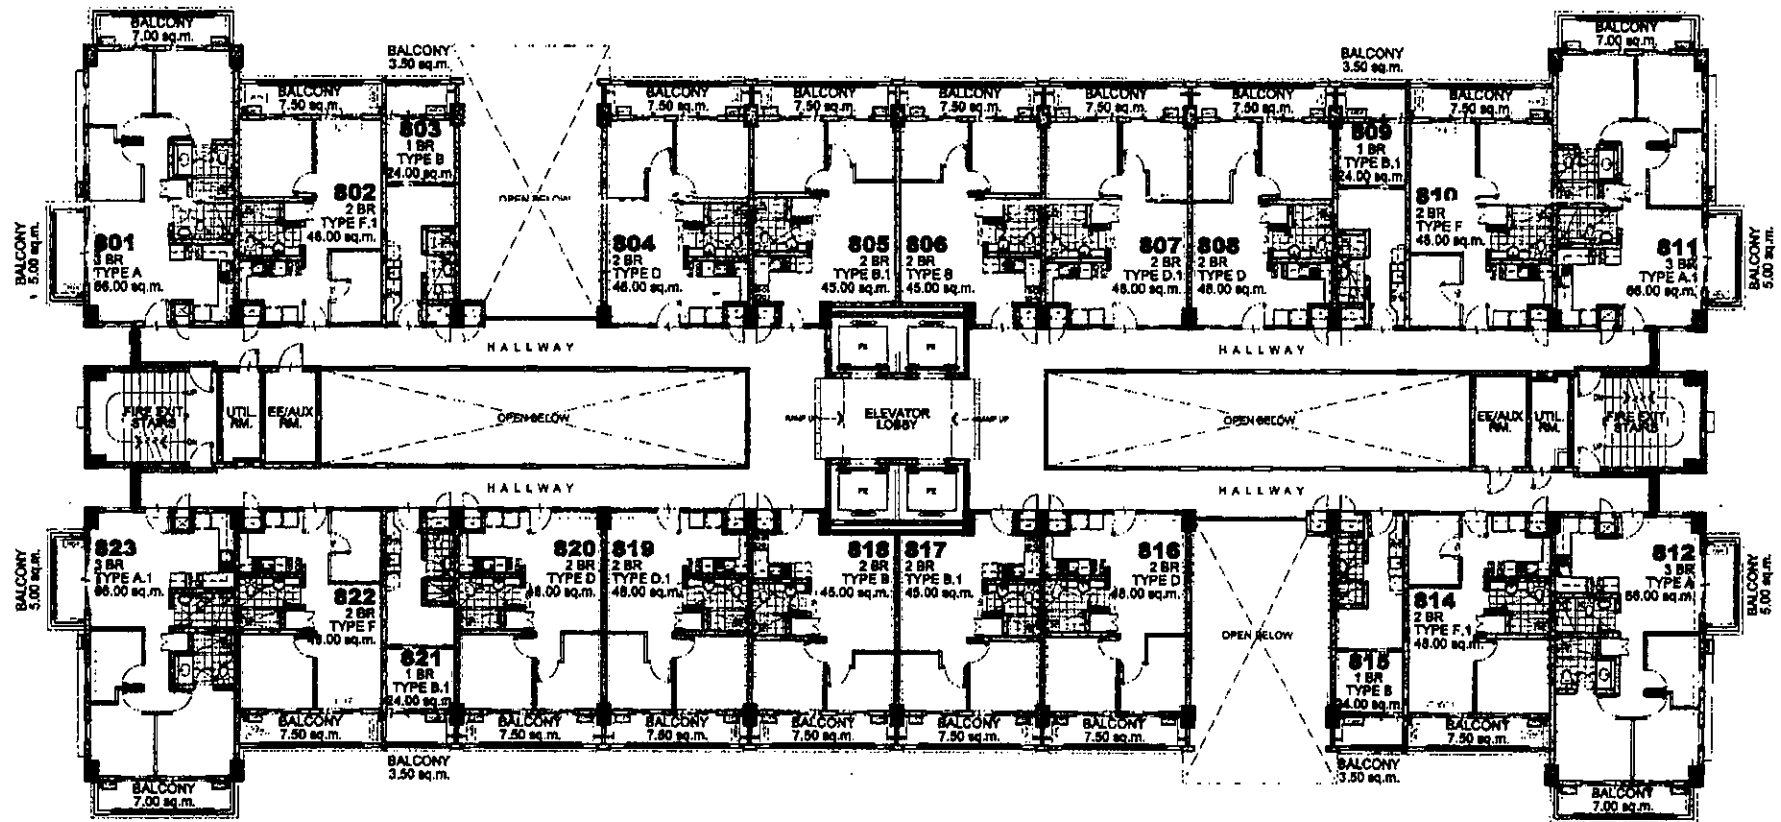


FACING AMENITIES

LIST FOR POSSIBLE
TANDEM UNITS:

- 802 & 803 - TANDEM TYPE B.1
- 807 & 808 - TANDEM TYPE D
- 809 & 810 - TANDEM TYPE B
- 814 & 815 - TANDEM TYPE B.1
- 819 & 820 - TANDEM TYPE D
- 821 & 822 - TANDEM TYPE B

NOTE:
Standard company policy regarding
request for tandem shall apply.

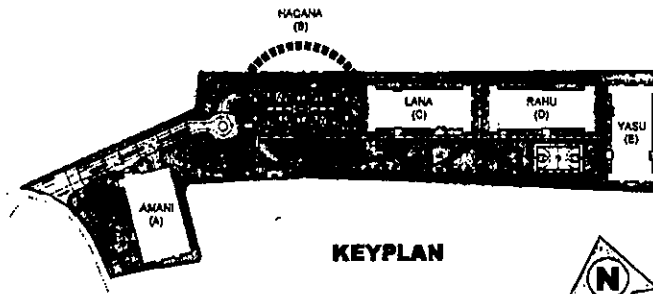

KEYPLAN



HACANA
8TH FLOOR PLAN
JULY 2018
PER MEMO REF. DE-18-07-007




NOTED BY:	Steph	8	7/19
	RMS	20	20/12
	AMC	10	1/1




Disclaimer: Floor plans depicted in this material are for demonstration purposes only and should not be relied upon as final project plans.
For announcement purposes only.

AVAILABILITY PLAN

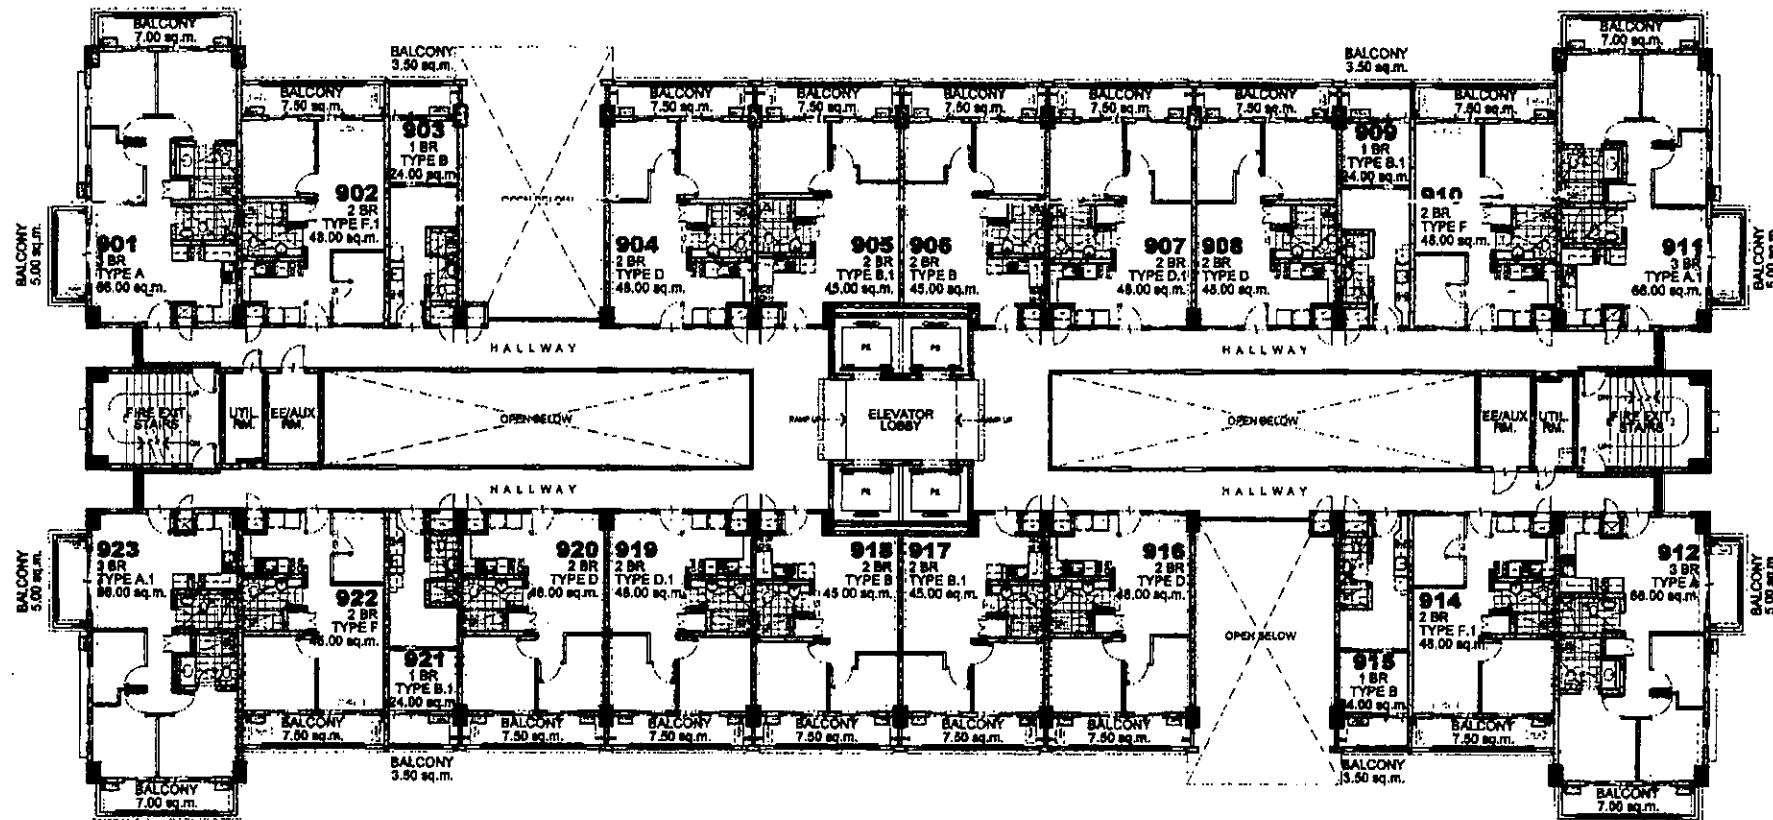

FACING AMENITIES

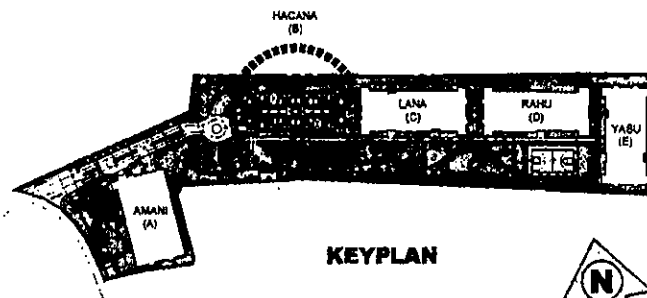

KEYPLAN



HACANA 9TH FLOOR PLAN JULY 2018

PER MEMO REF. DE-18-07-007

LIST FOR POSSIBLE TANDEM UNITS:

902 & 903 - TANDEM TYPE B.1
907 & 908 - TANDEM TYPE D
909 & 910 - TANDEM TYPE B
914 & 915 - TANDEM TYPE B.1
919 & 920 - TANDEM TYPE D
921 & 922 - TANDEM TYPE B

NOTE:
Standard company policy regarding
request for tandem shall apply.




NOTED BY:	Steph	7/19
	RMS	2018
	AMC	7/10



SATORI
RESIDENCES

Disclaimer: Floor plans depicted in this material are for demonstration purposes only and should not be relied upon as final project plans.
For announcement purposes only.

AVAILABILITY PLAN

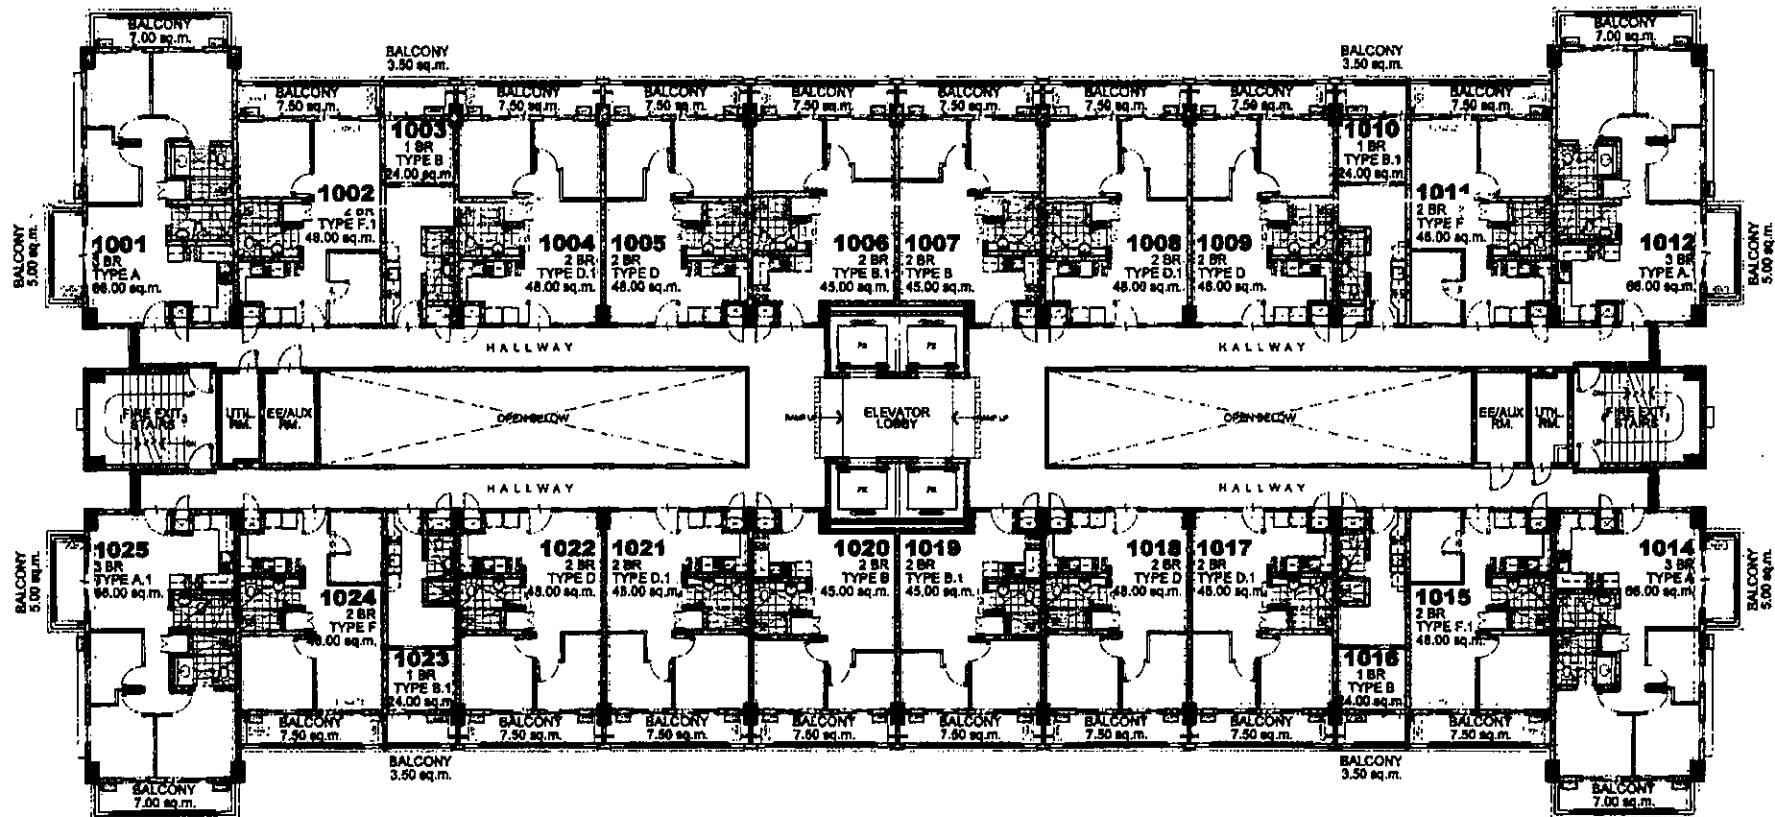


FACING AMENITIES

LIST FOR POSSIBLE TANDEM UNITS:

- 1002 & 1003 - TANDEM TYPE B.1
- 1004 & 1005 - TANDEM TYPE D
- 1008 & 1009 - TANDEM TYPE D
- 1010 & 1011 - TANDEM TYPE B
- 1015 & 1016 - TANDEM TYPE B.1
- 1017 & 1018 - TANDEM TYPE D
- 1021 & 1022 - TANDEM TYPE D
- 1023 & 1024 - TANDEM TYPE B

NOTE:
Standard company policy regarding request for tandem shall apply.

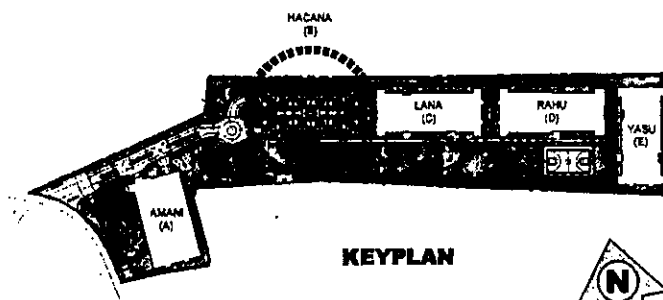

KEYPLAN

HACANA
10TH FLOOR PLAN
JULY 2018
PER MEMO REF. DE-18-07-007




NOTED BY:	Steph	7/19
	RMS	7/19
	AMC	7/19




SATORI
RESIDENCES

Disclaimer: Floor plans depicted in this material are for demonstration purposes only and should not be relied upon as final project plans.
For announcement purposes only.

AVAILABILITY PLAN

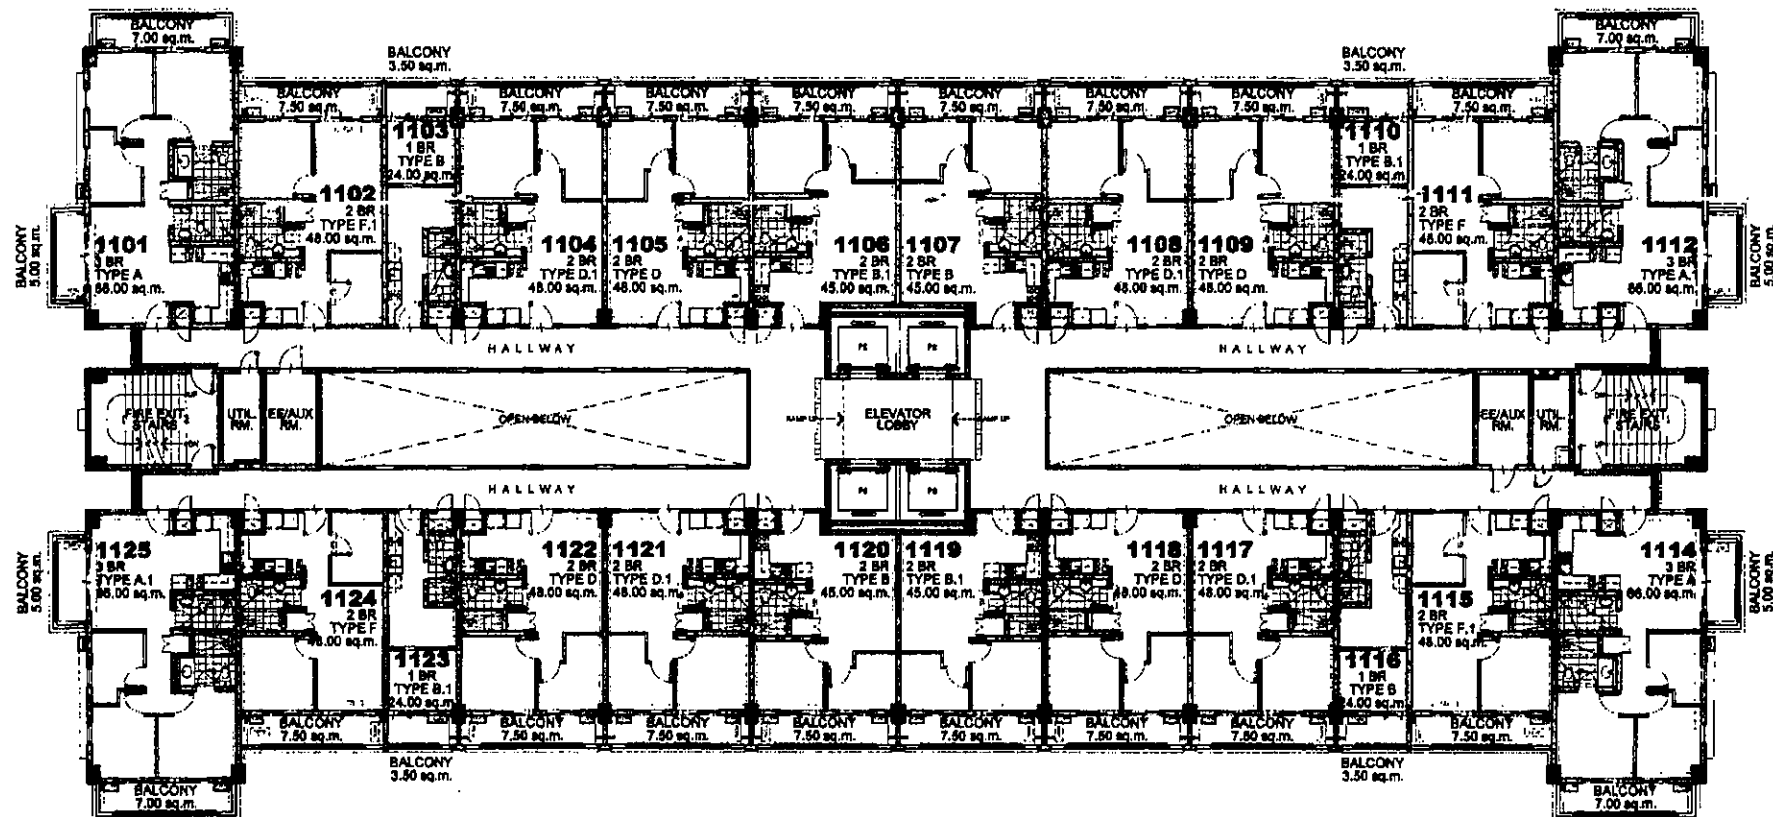

FACING AMENITIES

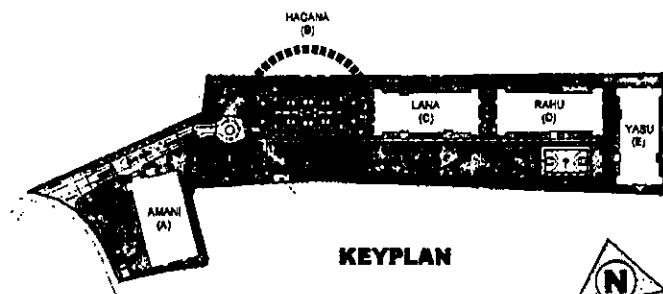

KEYPLAN

HACANA 11TH FLOOR PLAN JULY 2018

PER MEMO REF. DE-18-07-007

LIST FOR POSSIBLE TANDEM UNITS:

- 1102 & 1103 - TANDEM TYPE B.1
- 1104 & 1105 - TANDEM TYPE D
- 1106 & 1109 - TANDEM TYPE D
- 1110 & 1111 - TANDEM TYPE B
- 1115 & 1116 - TANDEM TYPE B.1
- 1117 & 1118 - TANDEM TYPE D
- 1121 & 1122 - TANDEM TYPE D
- 1123 & 1124 - TANDEM TYPE B

NOTE:

Standard company policy regarding request for tandem shall apply.




SATORI
RESIDENCES




NOTED BY:	Steph	7/14
	RMS	20 JUL
	AMC	1/10

Disclaimer: Floor plans depicted in this material are for demonstration purposes only and should not be relied upon as final project plans. For announcement purposes only.

AVAILABILITY PLAN

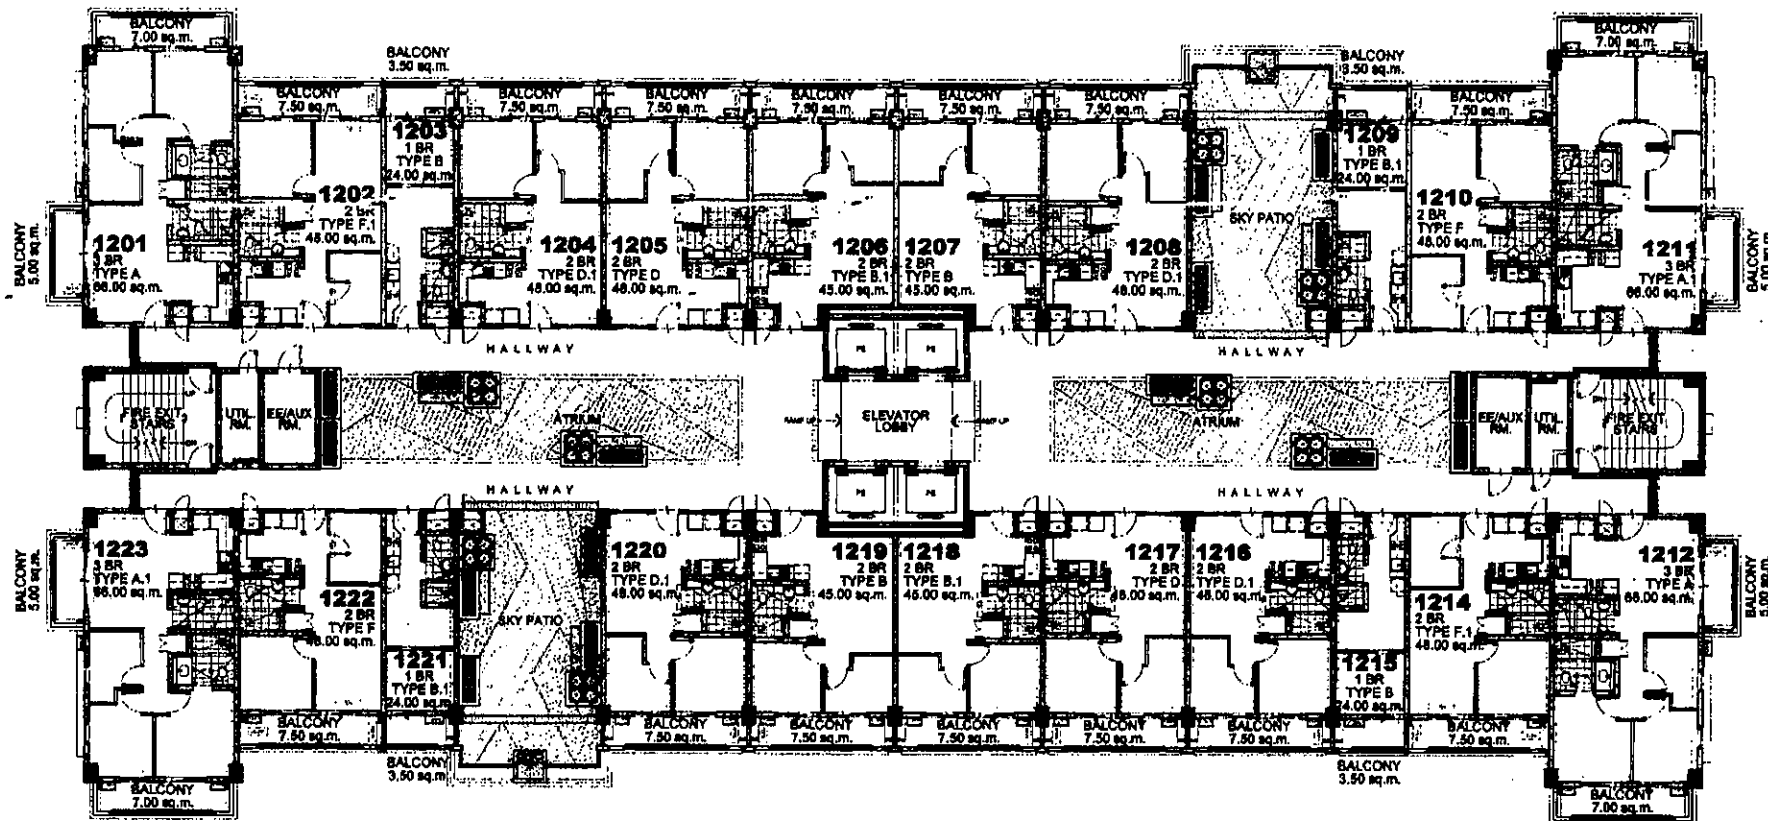

FACING AMENITIES

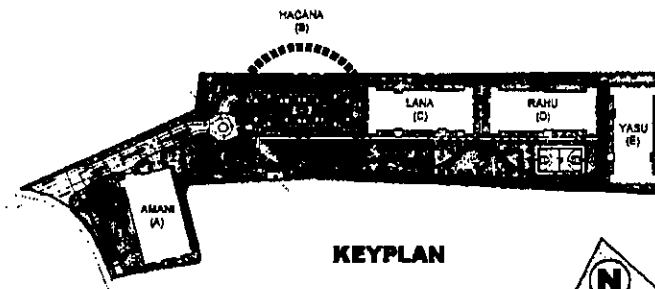

KEYPLAN

LIST FOR POSSIBLE TANDEM UNITS:

- 1202 & 1203 - TANDEM TYPE B.1
- 1204 & 1205 - TANDEM TYPE D
- 1209 & 1210 - TANDEM TYPE B
- 1214 & 1215 - TANDEM TYPE B.1
- 1216 & 1217 - TANDEM TYPE D
- 1221 & 1222 - TANDEM TYPE B

NOTE:
Standard company policy regarding request for tandem shall apply.

HACANA

12TH FLOOR PLAN

JULY 2018

PER MEMO REF. DE-18-07-007




NOTED BY:	Steph	7/19
	RMS	20 JUL
	AMC	1/10




SATORI
RESIDENCES

Disclaimer: Floor plans depicted in this material are for demonstration purposes only and should not be relied upon as final project plans.
For announcement purposes only.

AVAILABILITY PLAN

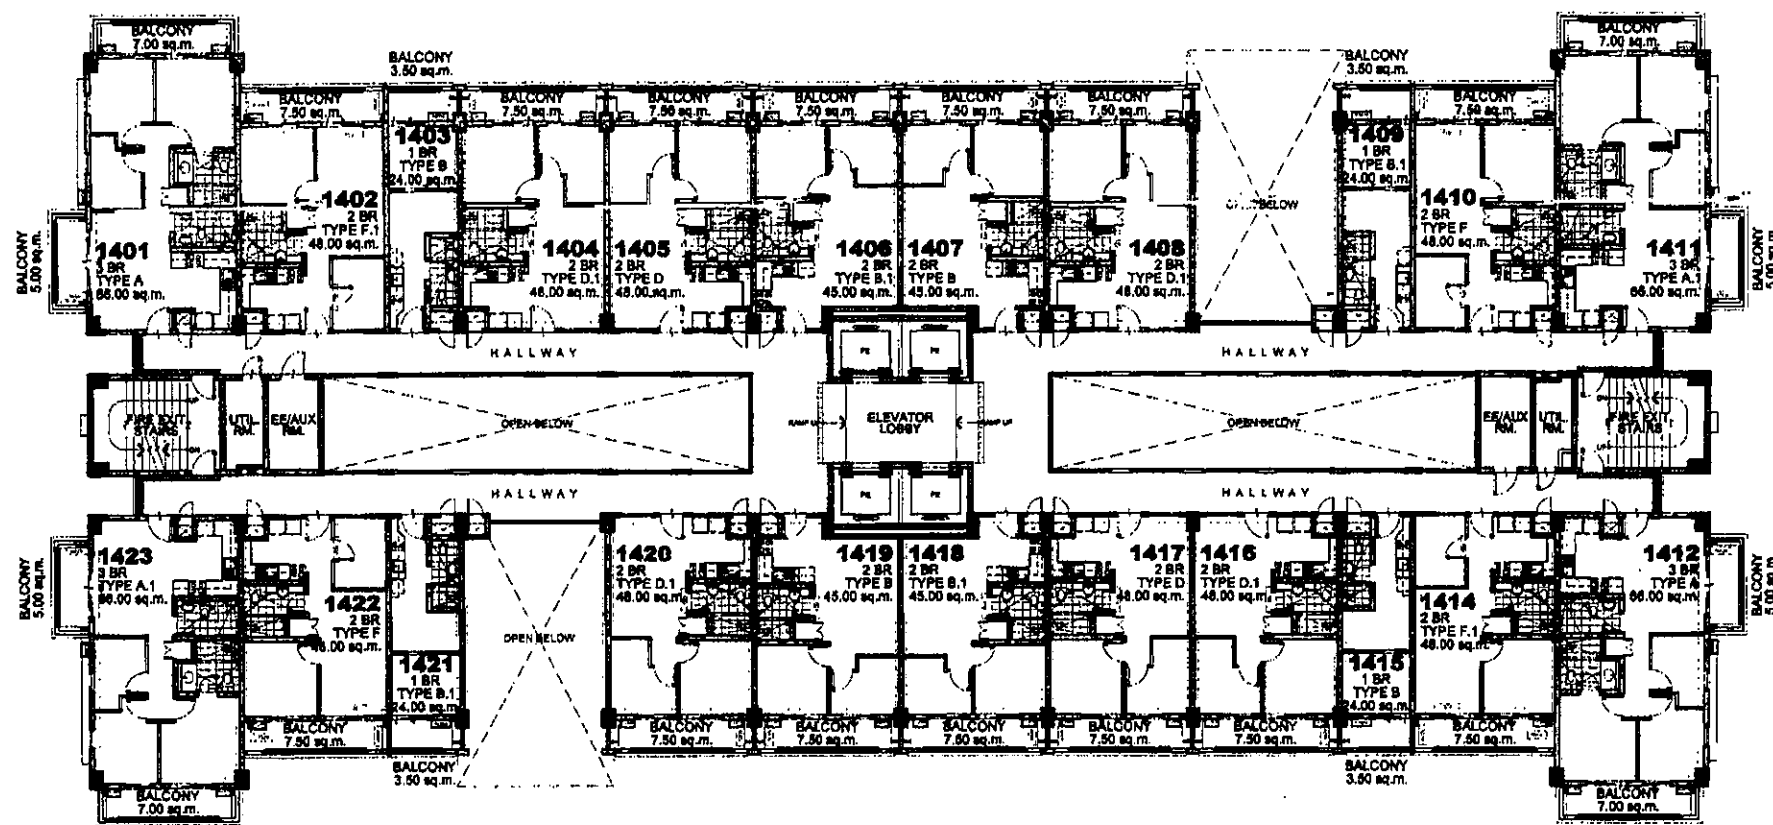

FACING AMENITIES

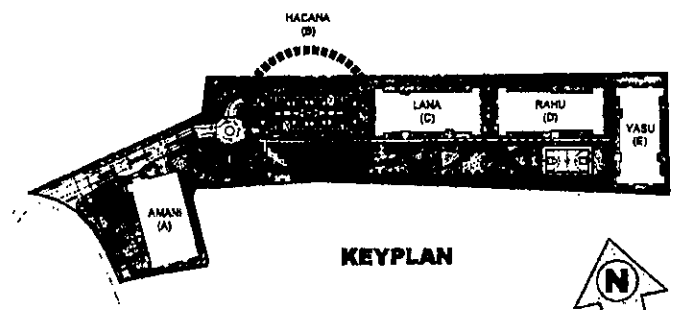

KEYPLAN



HACANA 14TH FLOOR PLAN JULY 2018 PER MEMO REF. DE-18-07-007

- LIST FOR POSSIBLE TANDEM UNITS:
- 1402 & 1403 - TANDEM TYPE B.1
 - 1404 & 1405 - TANDEM TYPE D
 - 1409 & 1410 - TANDEM TYPE B
 - 1414 & 1415 - TANDEM TYPE B.1
 - 1416 & 1417 - TANDEM TYPE D
 - 1421 & 1422 - TANDEM TYPE B

NOTE:
Standard company policy regarding request for tandem shall apply.




NOTED BY:	Steph	7/19
	RMS	20 JUL
	AMC	7/10




SATORI
RESIDENCES

Disclaimer: Floor plans depicted in this material are for demonstration purposes only and should not be relied upon as final project plans. For announcement purposes only.

AVAILABILITY PLAN

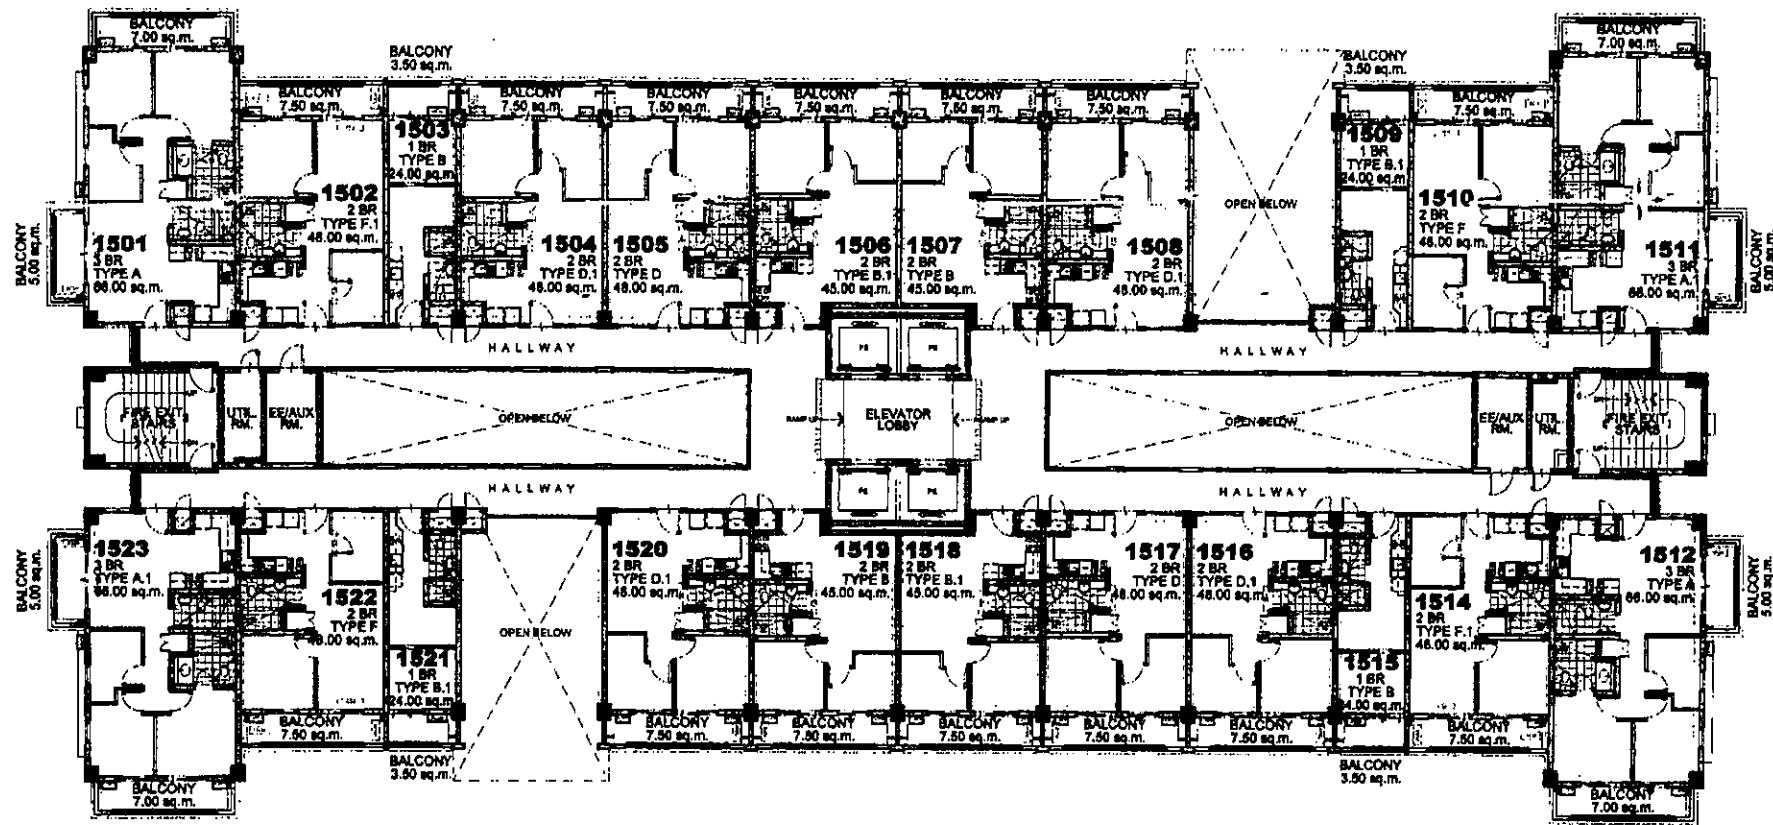

FACING AMENITIES

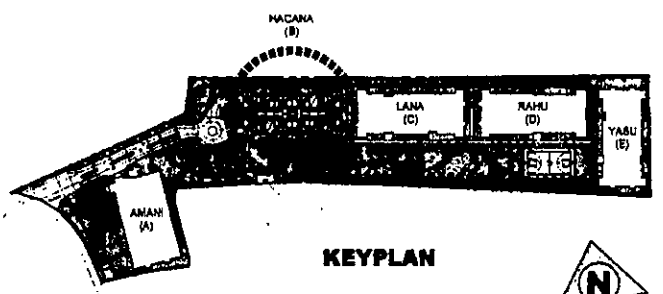

KEYPLAN

- LIST FOR POSSIBLE TANDEM UNITS:**
- 1502 & 1503 - TANDEM TYPE B.1
 - 1504 & 1505 - TANDEM TYPE D
 - 1509 & 1510 - TANDEM TYPE B
 - 1514 & 1515 - TANDEM TYPE B.1
 - 1516 & 1517 - TANDEM TYPE D
 - 1521 & 1522 - TANDEM TYPE B

NOTE:
Standard company policy regarding request for tandem shall apply.

HACANA
15TH FLOOR PLAN
JULY 2018

PER MEMO REF. DE-18-07-007


	NOTED BY:	Steph	7/19
	RMS	RMS	7/19
	AMC	AMC	7/19




SATORI
RESIDENCES

Disclaimer: Floor plans depicted in this material are for demonstration purposes only and should not be relied upon as final project plans. For announcement purposes only.

AVAILABILITY PLAN

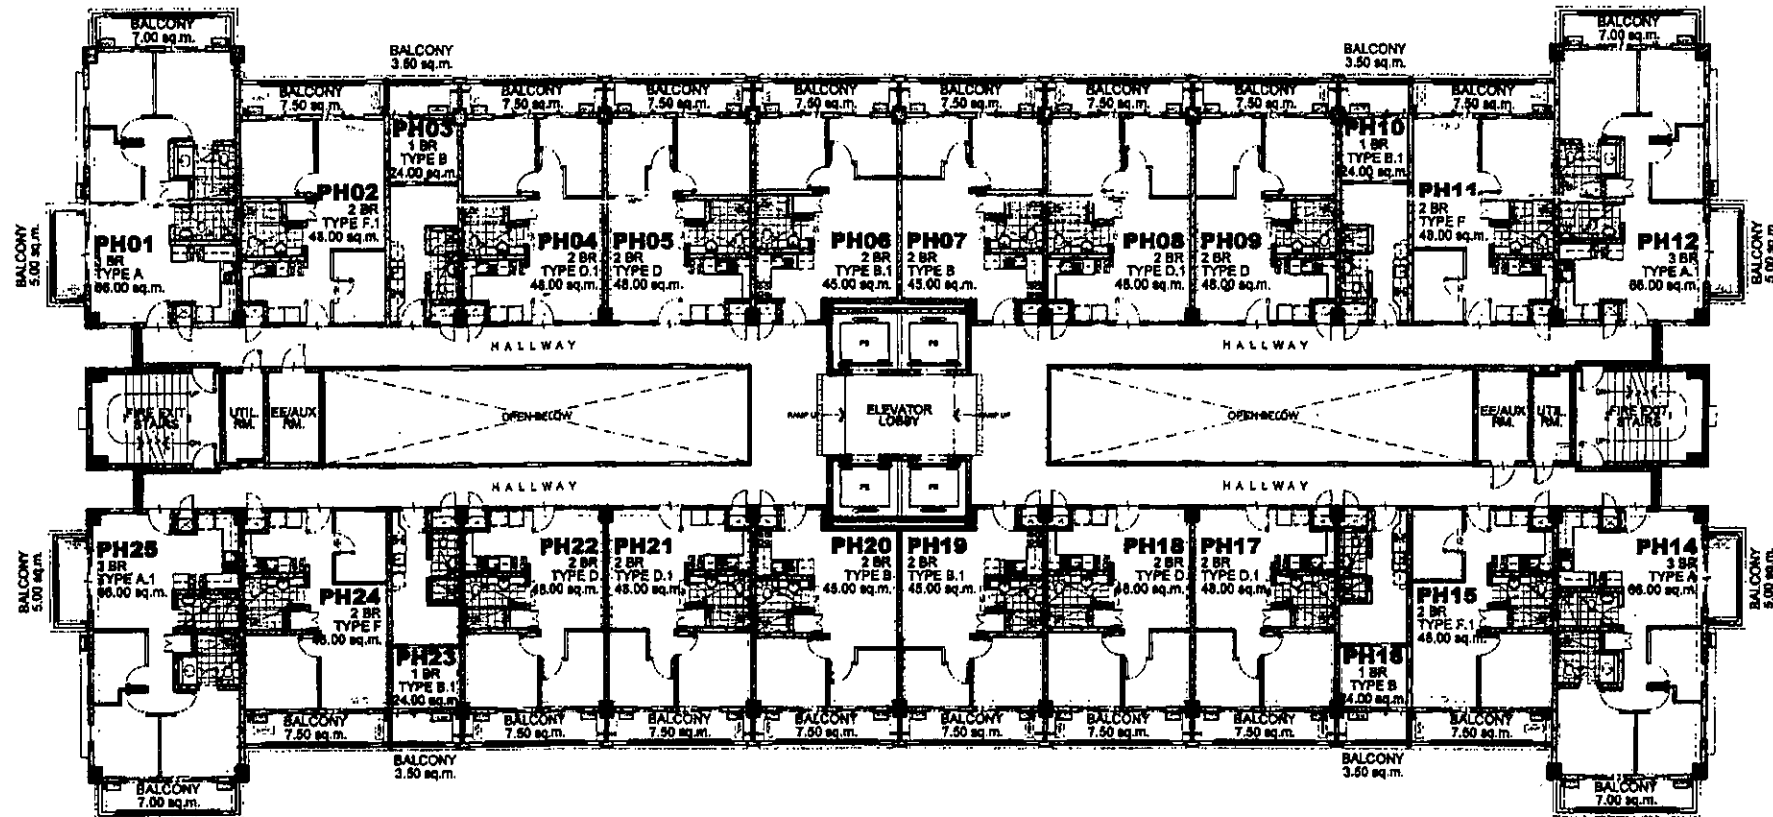

FACING AMENITIES

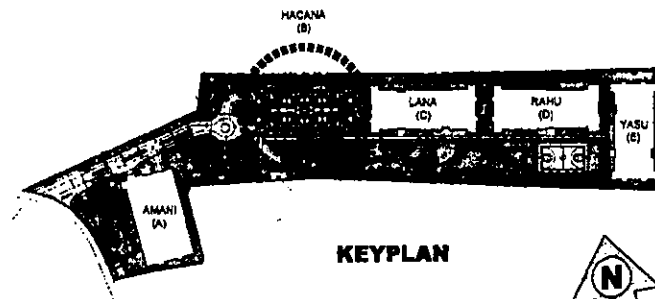

KEYPLAN

HACANA PENTHOUSE FLOOR PLAN JULY 2018 PER MEMO REF. DE-18-07-007

LIST FOR POSSIBLE TANDEM UNITS:

PH02 & PH03 - TANDEM TYPE B.1
PH04 & PH05 - TANDEM TYPE D
PH08 & PH09 - TANDEM TYPE D
PH10 & PH11 - TANDEM TYPE B
PH15 & PH16 - TANDEM TYPE B.1
PH17 & PH18 - TANDEM TYPE D
PH21 & PH22 - TANDEM TYPE D
PH23 & PH24 - TANDEM TYPE B

NOTE:

Standard company policy regarding request for tandem shall apply.





SATORI
RESIDENCES



NOTED BY:	Steph	7/19
	RMS	20 Jul
	AMC	7/10

Disclaimer: Floor plans depicted in this material are for demonstration purposes only and should not be relied upon as final project plans. For announcement purposes only.

AVAILABILITY PLAN

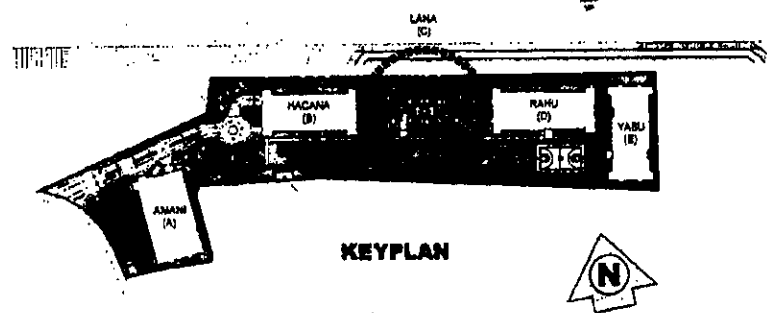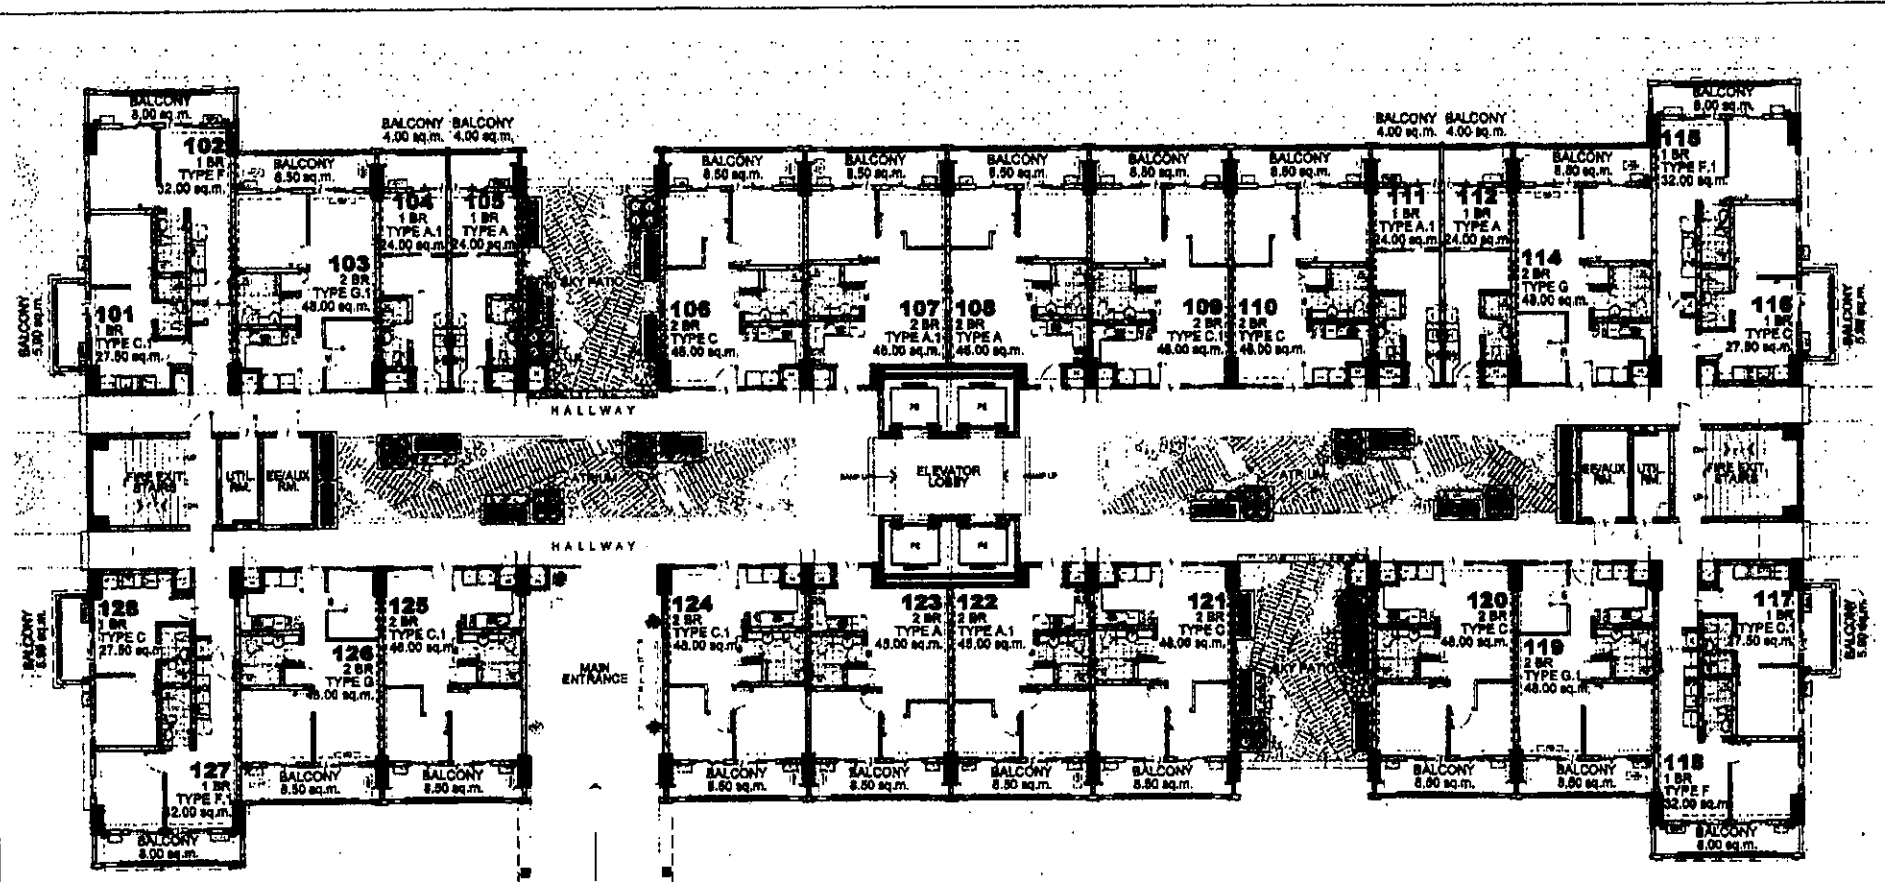

KEYPLAN

PATHWALK
FACING AMENITIES

LANA GROUND FLOOR PLAN JULY 2018 PER MEMO REF. DE-18-07-007

LIST FOR POSSIBLE
TANDEM UNITS:
109 & 110 - TANDEM TYPE C

NOTE:
Standard company policy regarding
request for tandem shall apply.




NOTED BY	Steph	7/19
	RMS	7/20
	AMC	7/20



Disclaimer: Floor plans depicted in this material are for demonstration purposes only and should not be relied upon as final project plans.
For announcement purposes only.


AVAILABILITY PLAN

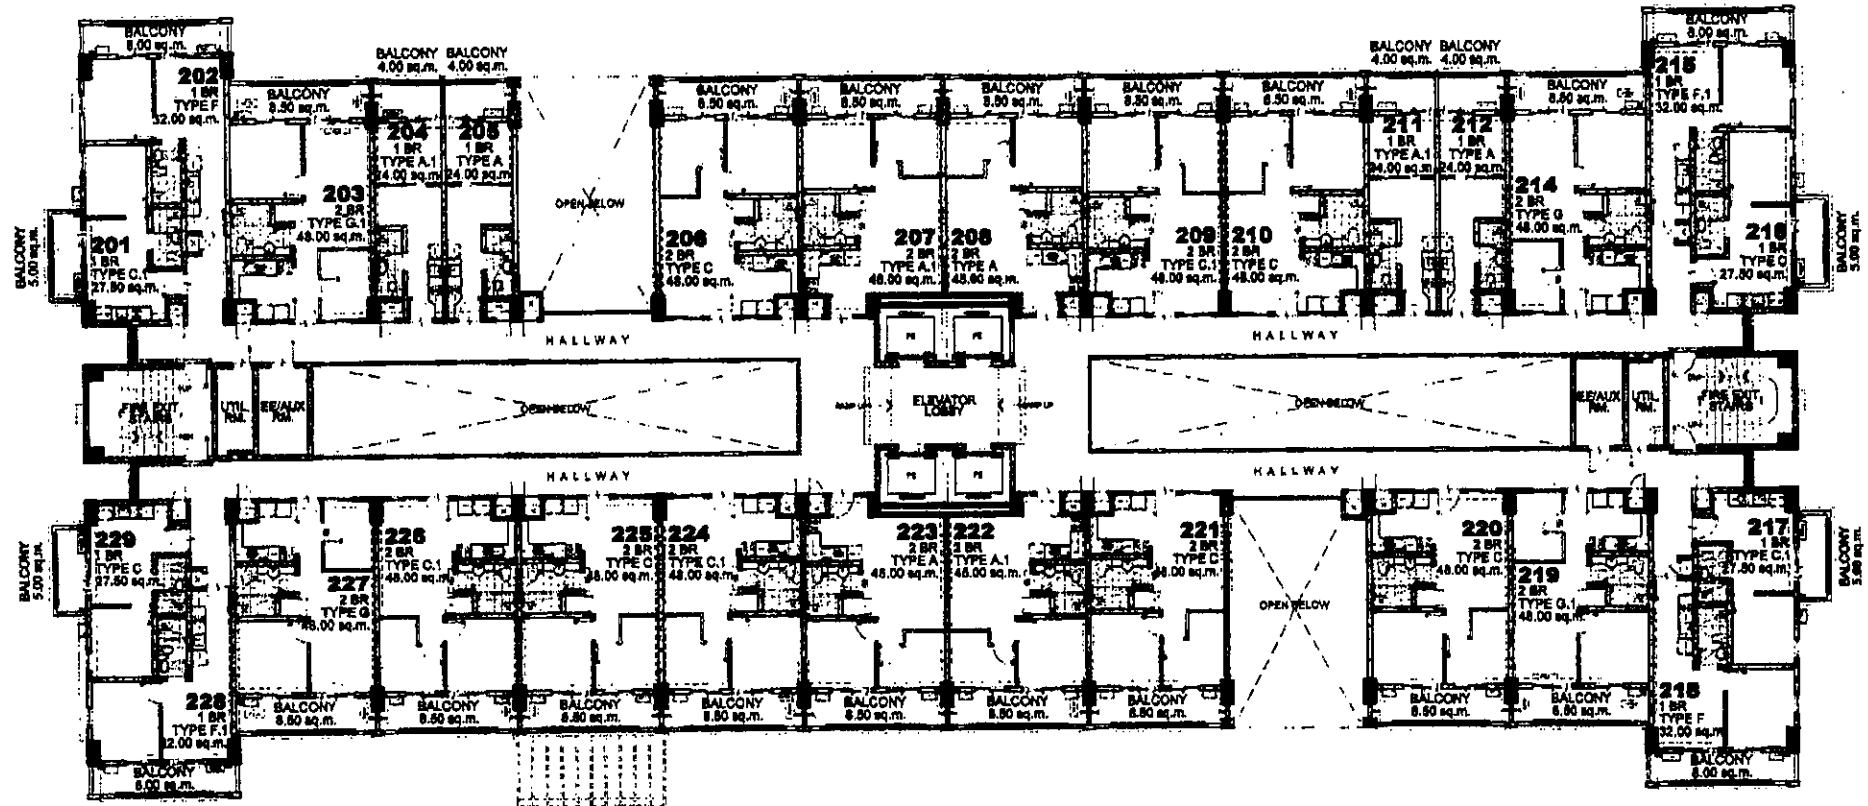

FACING AMENITIES

LIST FOR POSSIBLE
TANDEM UNITS:
209 & 210 - TANDEM TYPE C
224 & 225 - TANDEM TYPE C

NOTE:
Standard company policy regarding
request for tandem shall apply.

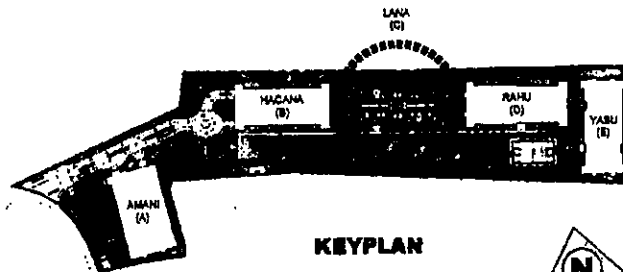

LANA 2ND FLOOR PLAN JULY 2018 PER MEMO REF. DE-18-07-007




NOTED BY	Steph	7/19
RMS	7/19	7/19
AMC	7/19	7/19

Disclaimer: Floor plans depicted in this material are for demonstration purposes only and should not be relied upon as final project plans.
For announcement purposes only.



SATORI
RESIDENCES


AVAILABILITY PLAN

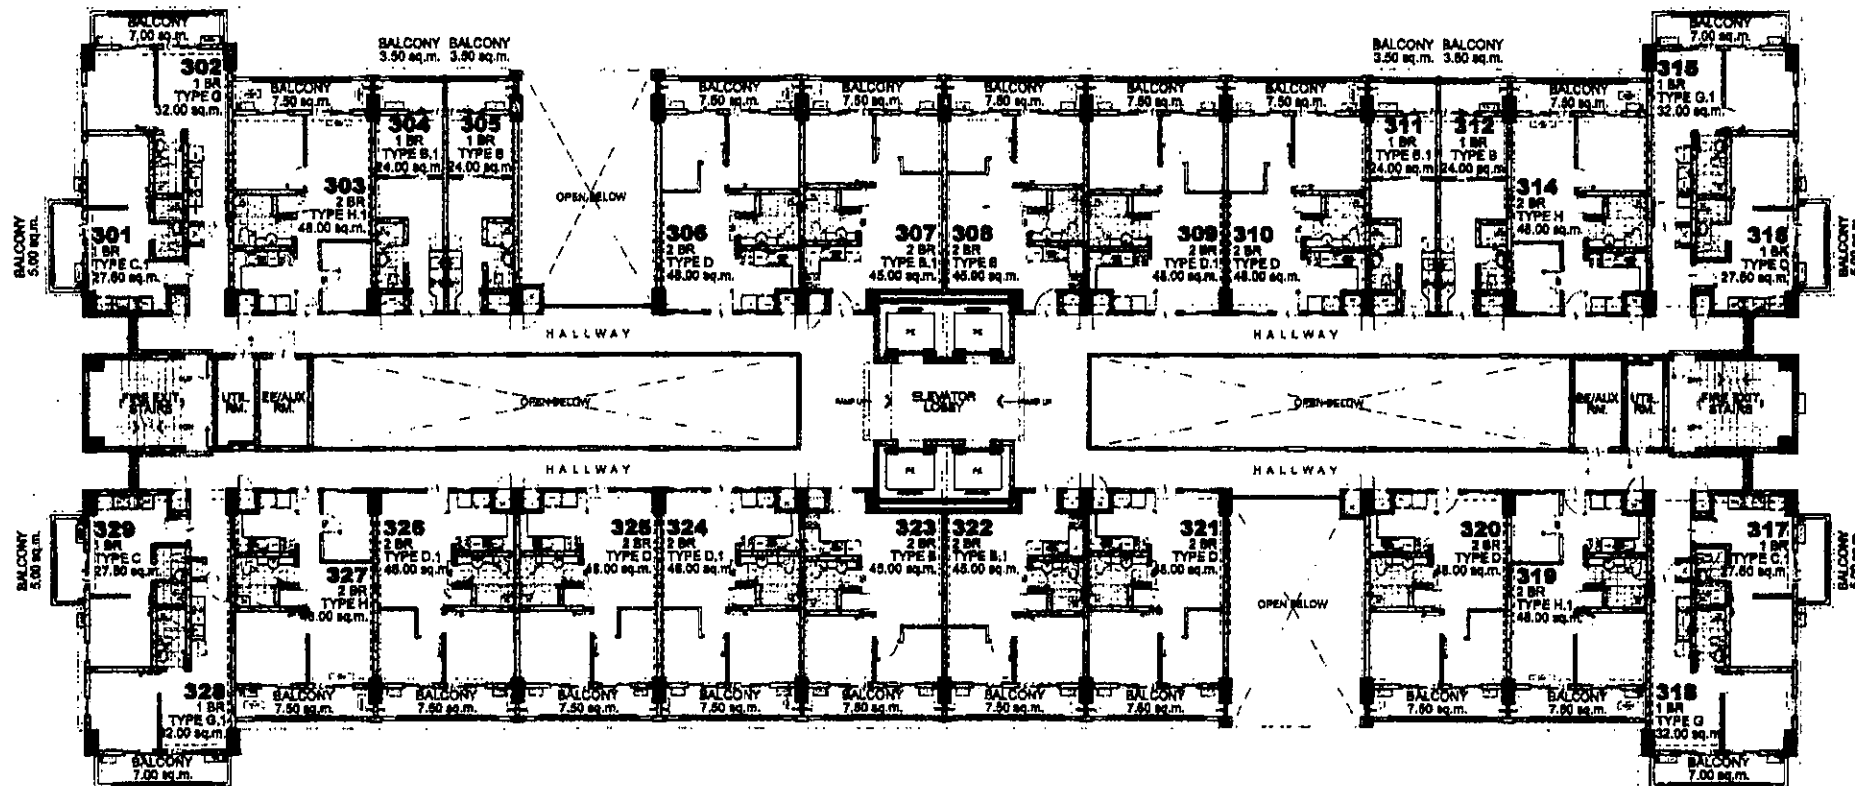

FACING AMENITIES

LIST FOR POSSIBLE
TANDEM UNITS:
309 & 310 - TANDEM TYPE D
324 & 325 - TANDEM TYPE D

NOTE:
Standard company policy regarding
request for tandem shall apply.

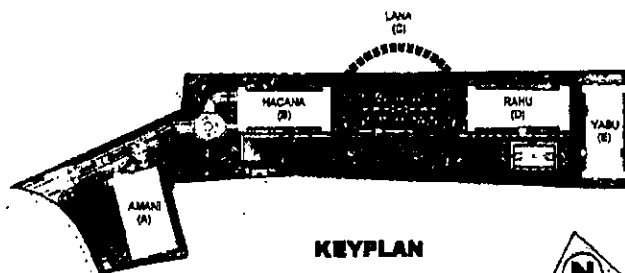

KEYPLAN



LANA
3RD FLOOR PLAN
JULY 2018
PER MEMO REF. DE-18-07-007





Steph
RMS
AMC

Disclaimer: Floor plans depicted in this material are for demonstration purposes only and should not be relied upon as final project plans.
For announcement purposes only.



SATORI
RESIDENCES

AVAILABILITY PLAN

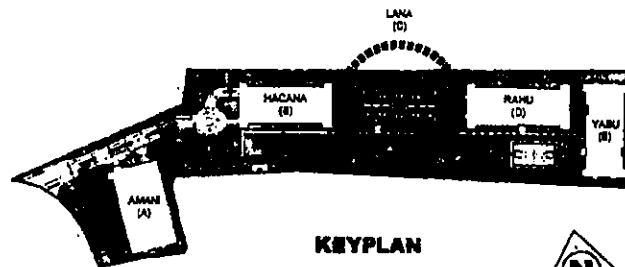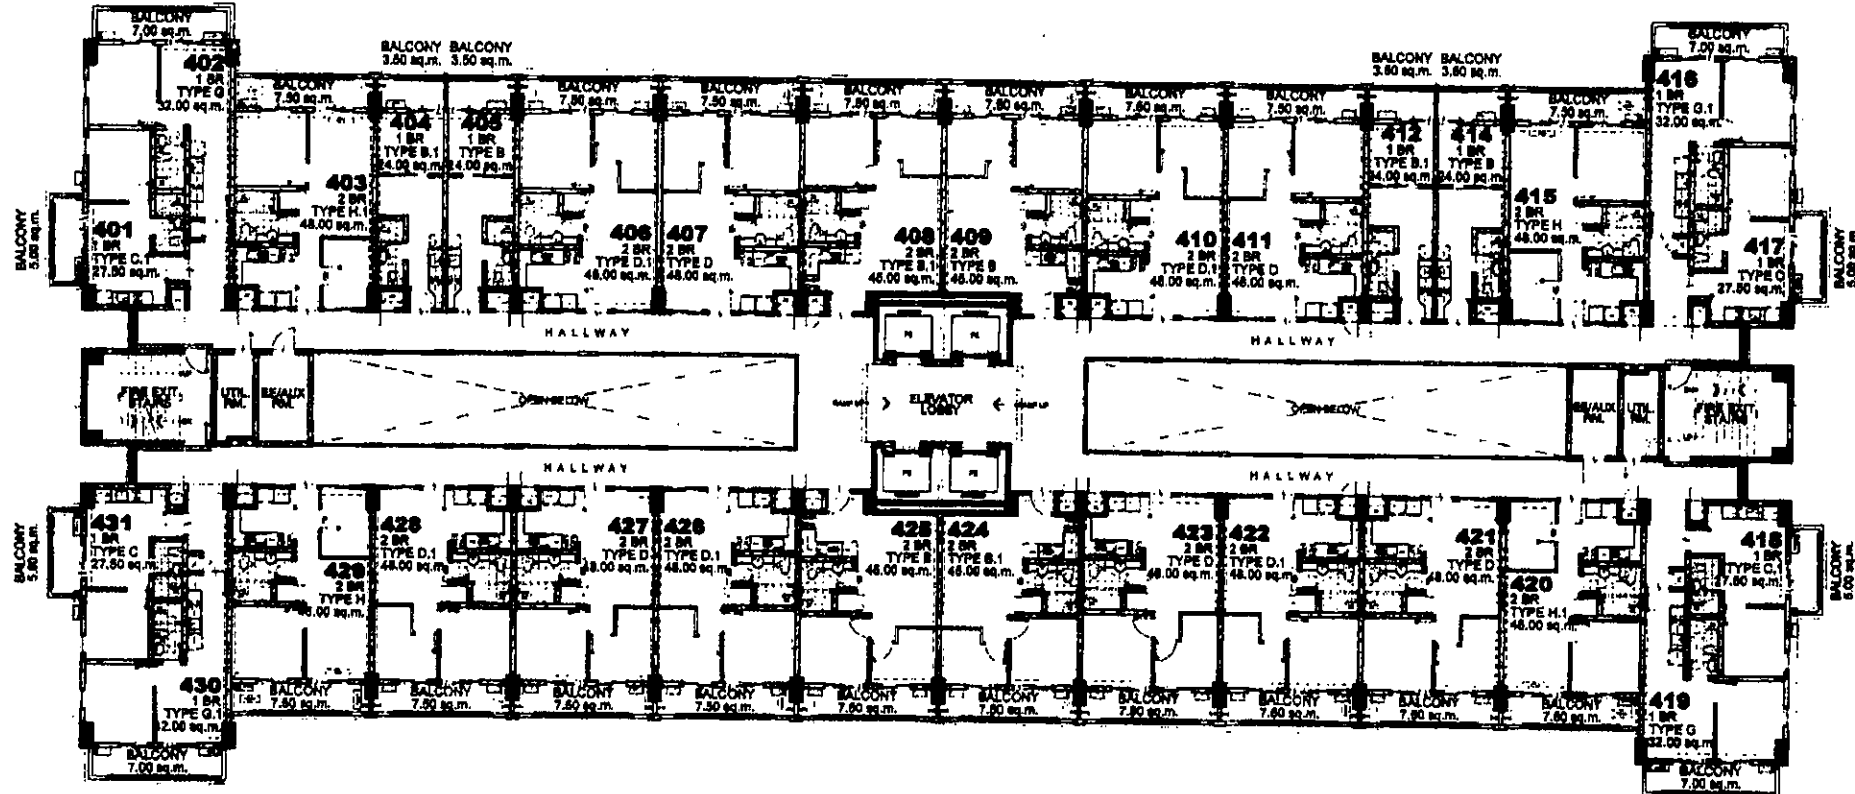

KEYPLAN

FACING AMENITIES

LANA 4TH FLOOR PLAN

JULY 2018

PER MEMO REF. DE-18-07-007

LIST FOR POSSIBLE TANDEM UNITS:

- 406 & 407 - TANDEM TYPE D
- 410 & 411 - TANDEM TYPE D
- 422 & 423 - TANDEM TYPE D
- 426 & 427 - TANDEM TYPE D

NOTE:

Standard company policy regarding request for tandem shall apply.




SATORI
RESIDENCES




Steph 6/7/19
RMS
AMC
Or H10

Disclaimer: Floor plans depicted in this material are for demonstration purposes only and should not be relied upon as final project plans. For announcement purposes only.

AVAILABILITY PLAN

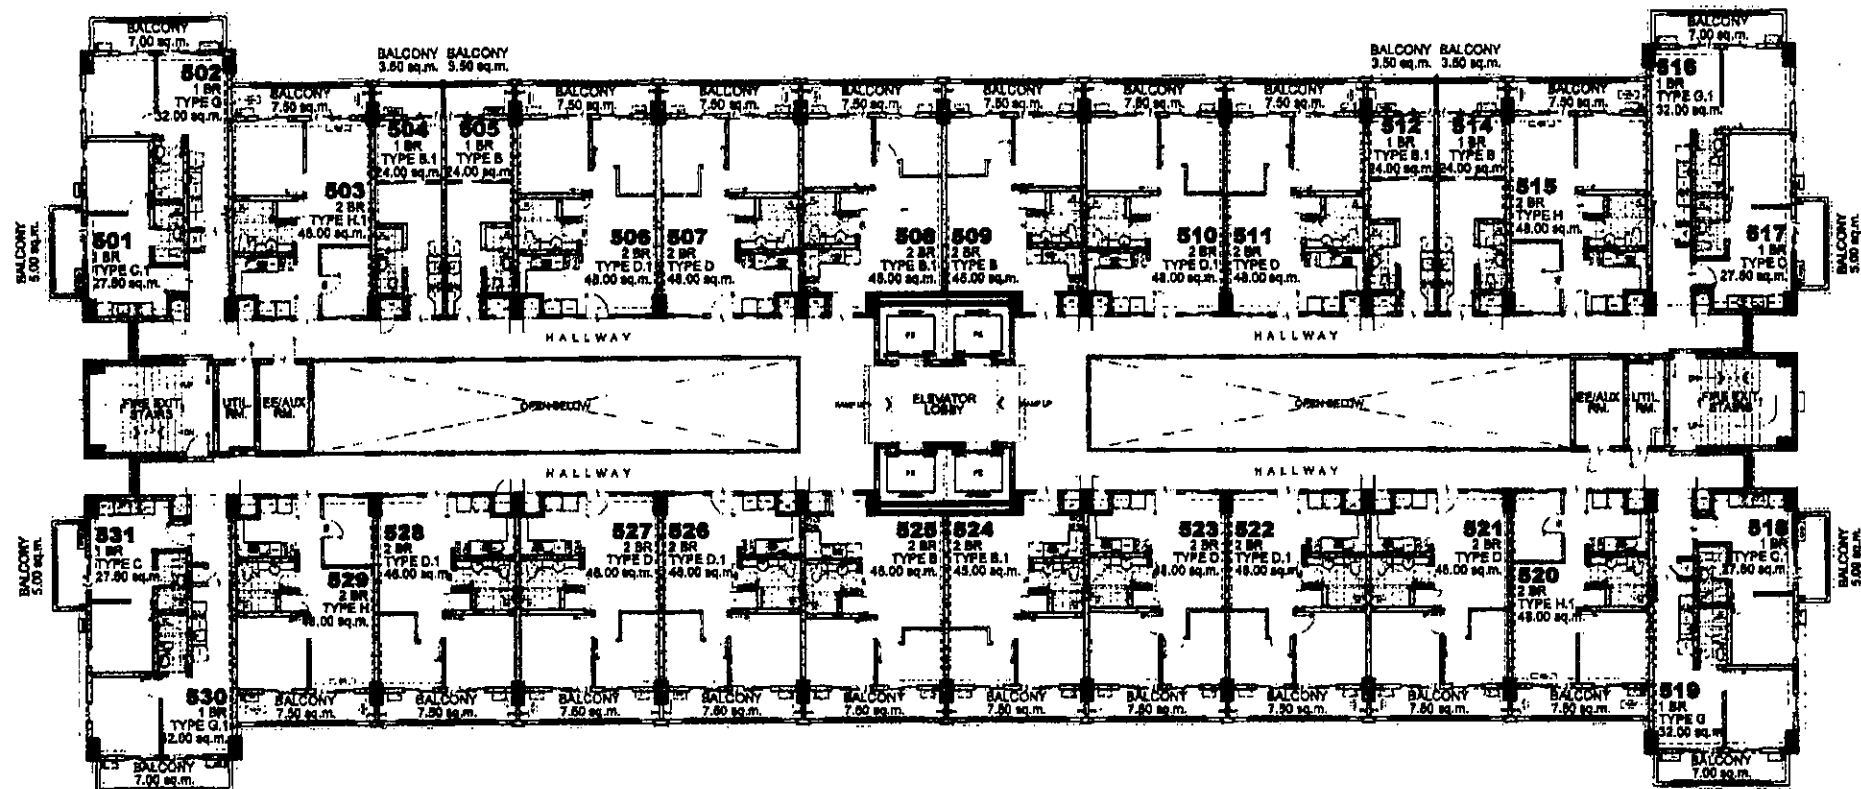

FACING AMENITIES

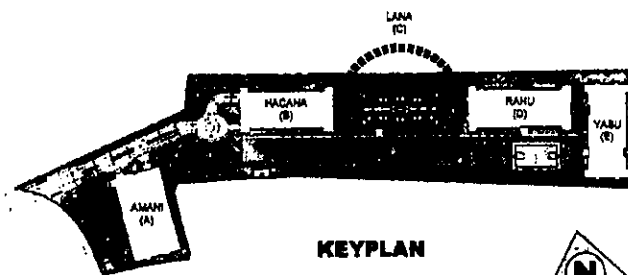

KEYPLAN

LANA 5TH FLOOR PLAN JULY 2018

PER MEMO REF. DE-18-07-007

LIST FOR POSSIBLE TANDEM UNITS:

506 & 507 - TANDEM TYPE D
510 & 511 - TANDEM TYPE D
522 & 523 - TANDEM TYPE D
526 & 527 - TANDEM TYPE D

NOTE:
Standard company policy regarding
request for tandem shall apply.





SATORI
RESIDENCES



NOTED BY: Steph
RMS
AMC

Disclaimer: Floor plans depicted in this material are for demonstration purposes only and should not be relied upon as final project plans.
For announcement purposes only.

AVAILABILITY PLAN

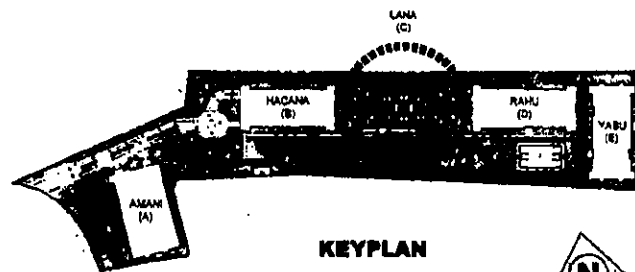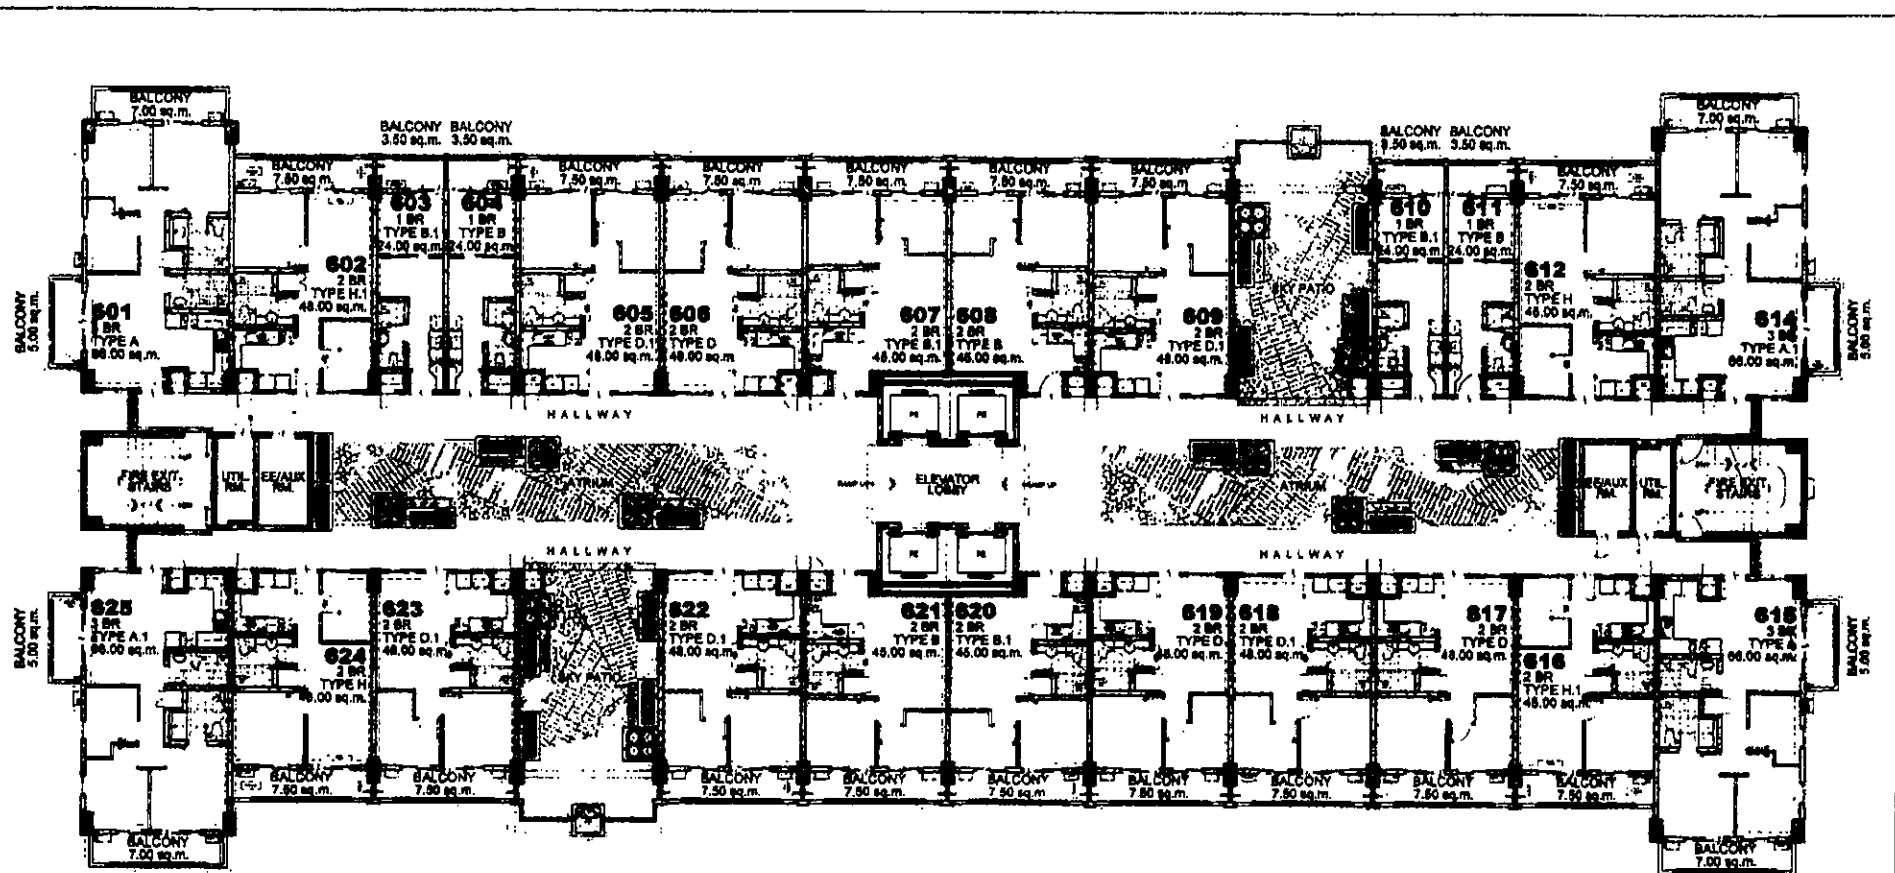

KEYPLAN

FACING AMENITIES

LIST FOR POSSIBLE
TANDEM UNITS:
605 & 606 - TANDEM TYPE D
618 & 619 - TANDEM TYPE D

NOTE:
Standard company policy regarding
request for tandem shall apply.

LANA 6TH FLOOR PLAN

JULY 2018

PER MEMO REF. DE-18-07-007




Steph
RMS
ANC
7/19
2018
110



SATORI
RESIDENCES


Disclaimer: Floor plans depicted in this material are for demonstration purposes only and should not be relied upon as final project plans.
For announcement purposes only.

AVAILABILITY PLAN

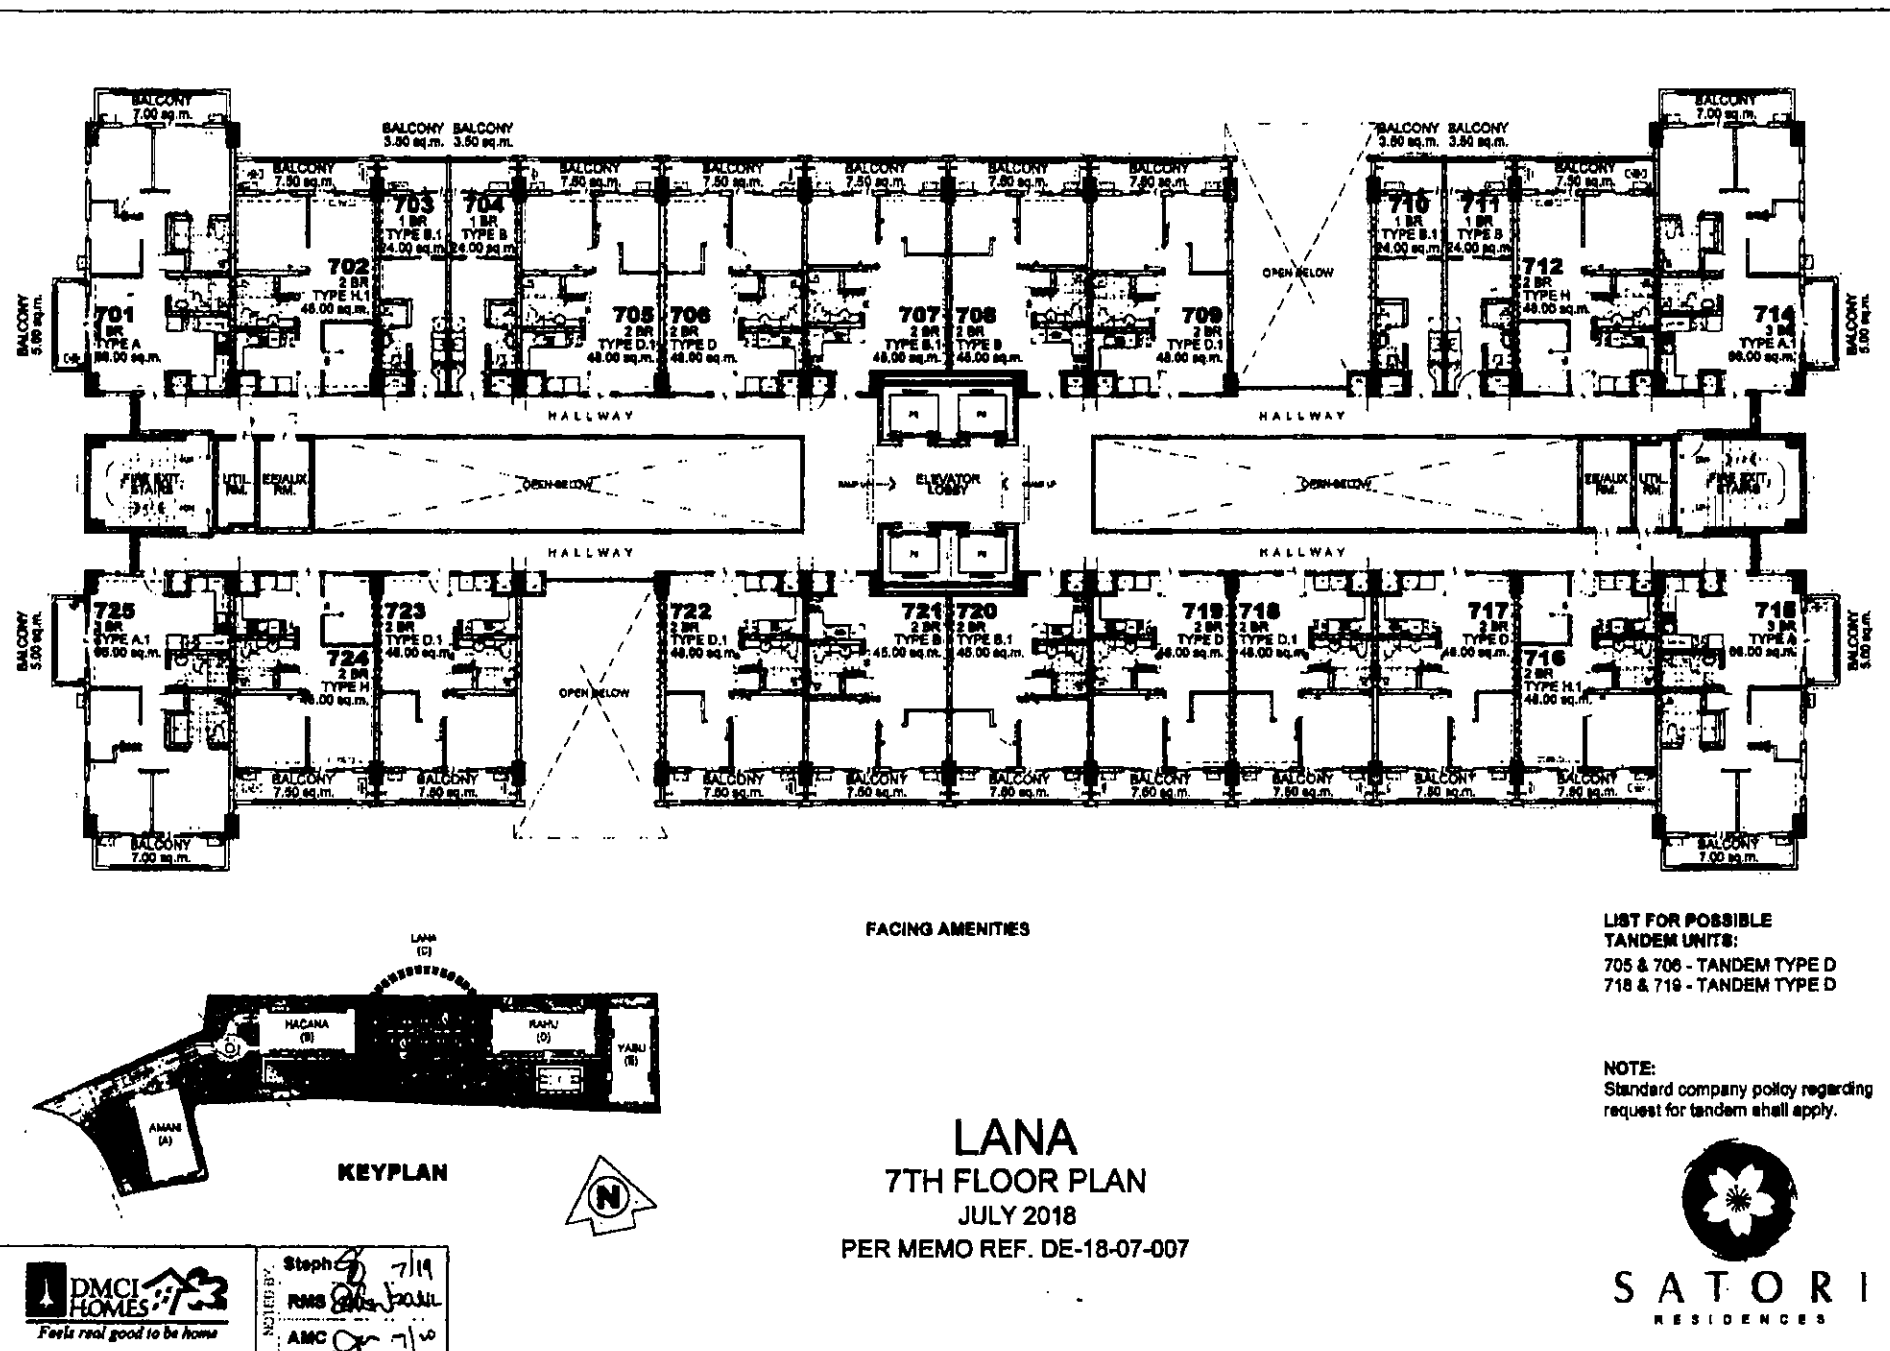

Disclaimer: Floor plans depicted in this material are for demonstration purposes only and should not be relied upon as final project plans. For announcement purposes only.


AVAILABILITY PLAN

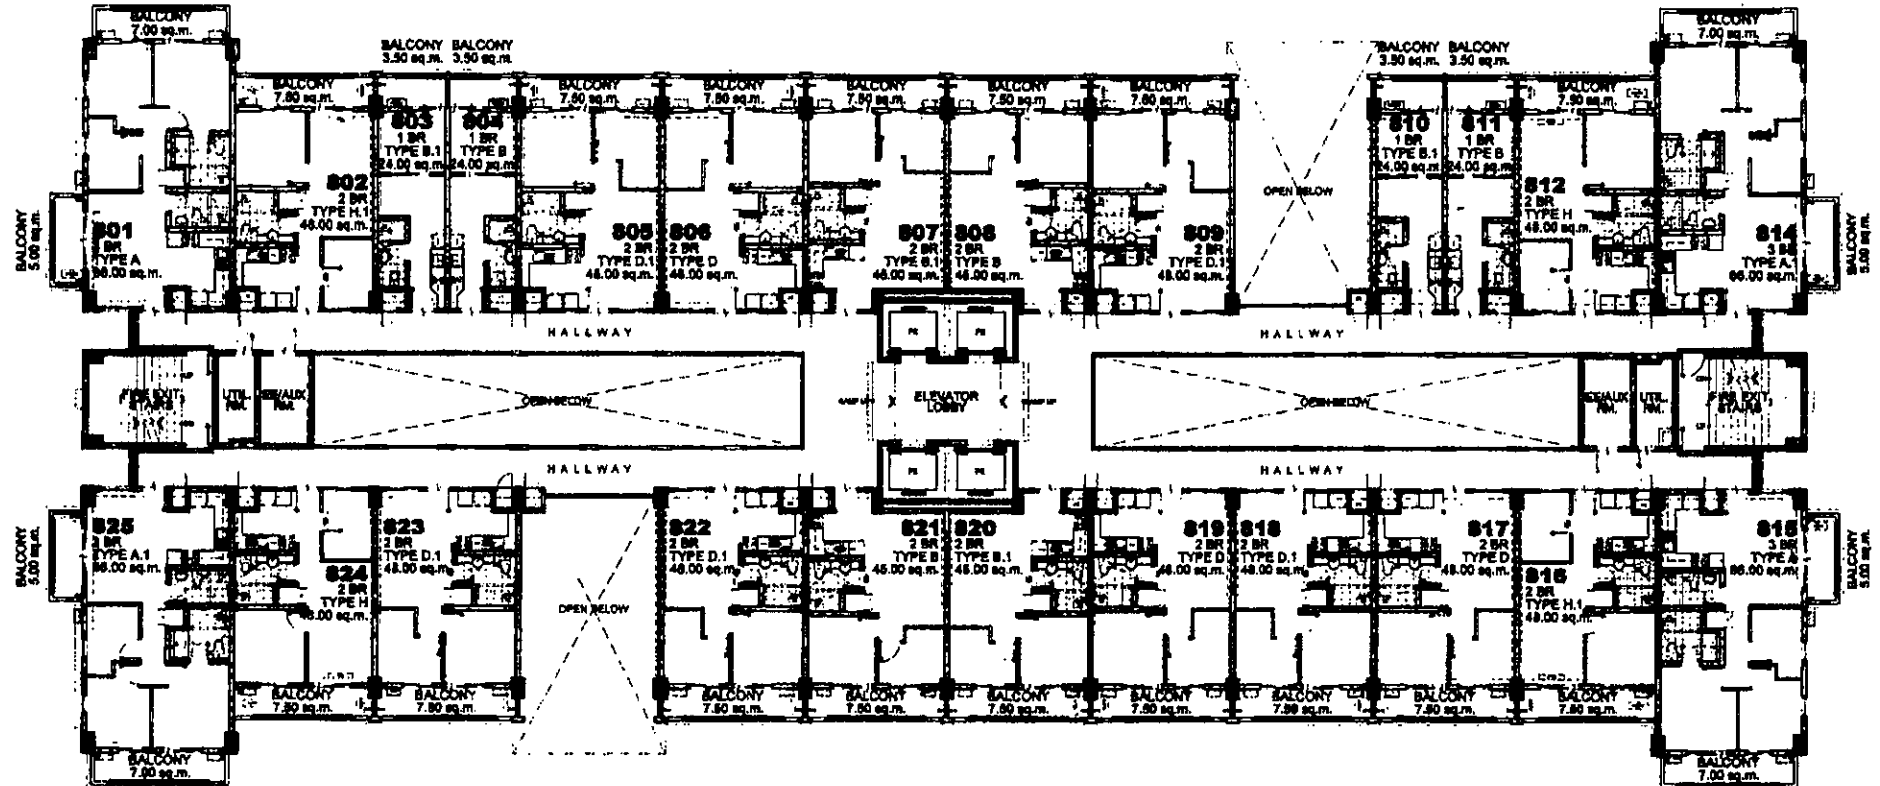

FACING AMENITIES

LIST FOR POSSIBLE
TANDEM UNITS:
805 & 806 - TANDEM TYPE D
816 & 819 - TANDEM TYPE D

NOTE:
Standard company policy regarding
request for tandem shall apply.

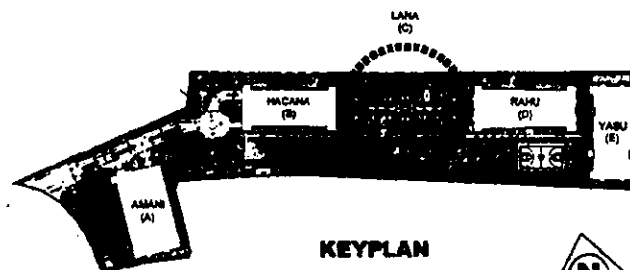

KEYPLAN



LANA
8TH FLOOR PLAN
JULY 2018
PER MEMO REF. DE-18-07-007




Steph 7119
RMS 20 JUL
AMC 10




SATORI
RESIDENCES

Disclaimer: Floor plans depicted in this material are for demonstration purposes only and should not be relied upon as final project plans.
For announcement purposes only.

AVAILABILITY PLAN

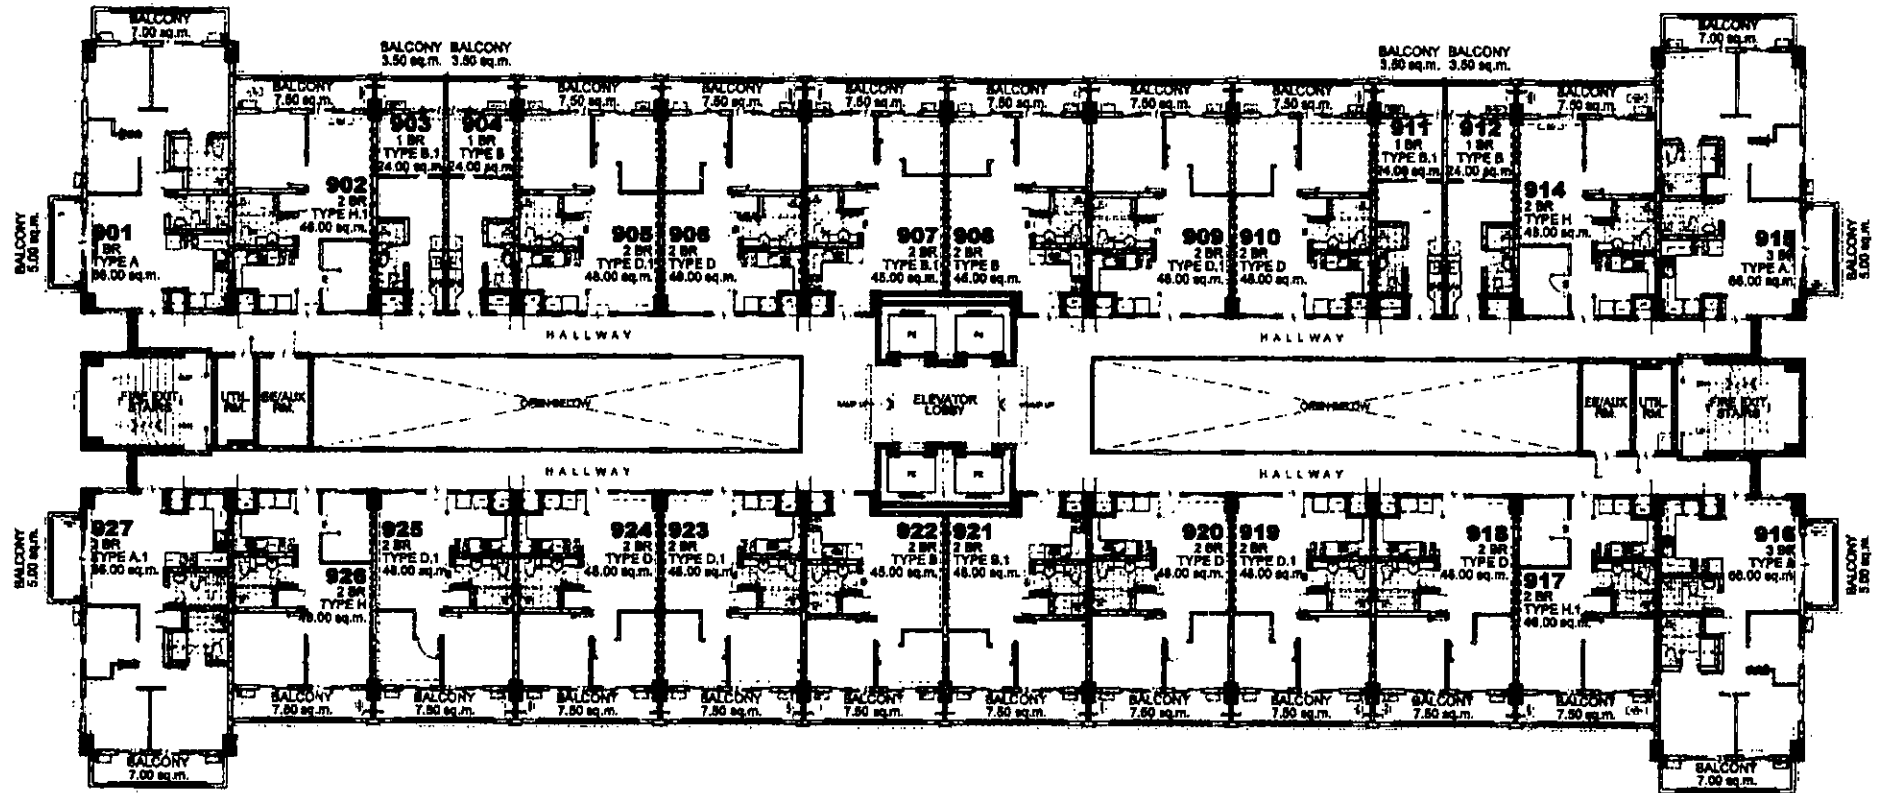

FACING AMENITIES

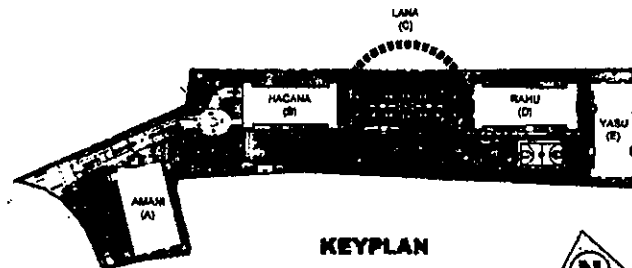

KEYPLAN

LANA 9TH FLOOR PLAN JULY 2018

PER MEMO REF. DE-18-07-007

LIST FOR POSSIBLE TANDEM UNITS:

905 & 906 - TANDEM TYPE D
909 & 910 - TANDEM TYPE D
919 & 920 - TANDEM TYPE D
923 & 924 - TANDEM TYPE D

NOTE:

Standard company policy regarding request for tandem shall apply.




S A T O R I
RESIDENCES




Steph \$ 714
RMS \$ 2044
AMC \$ 710

Disclaimer: Floor plans depicted in this material are for demonstration purposes only and should not be relied upon as final project plans. For announcement purposes only.

AVAILABILITY PLAN

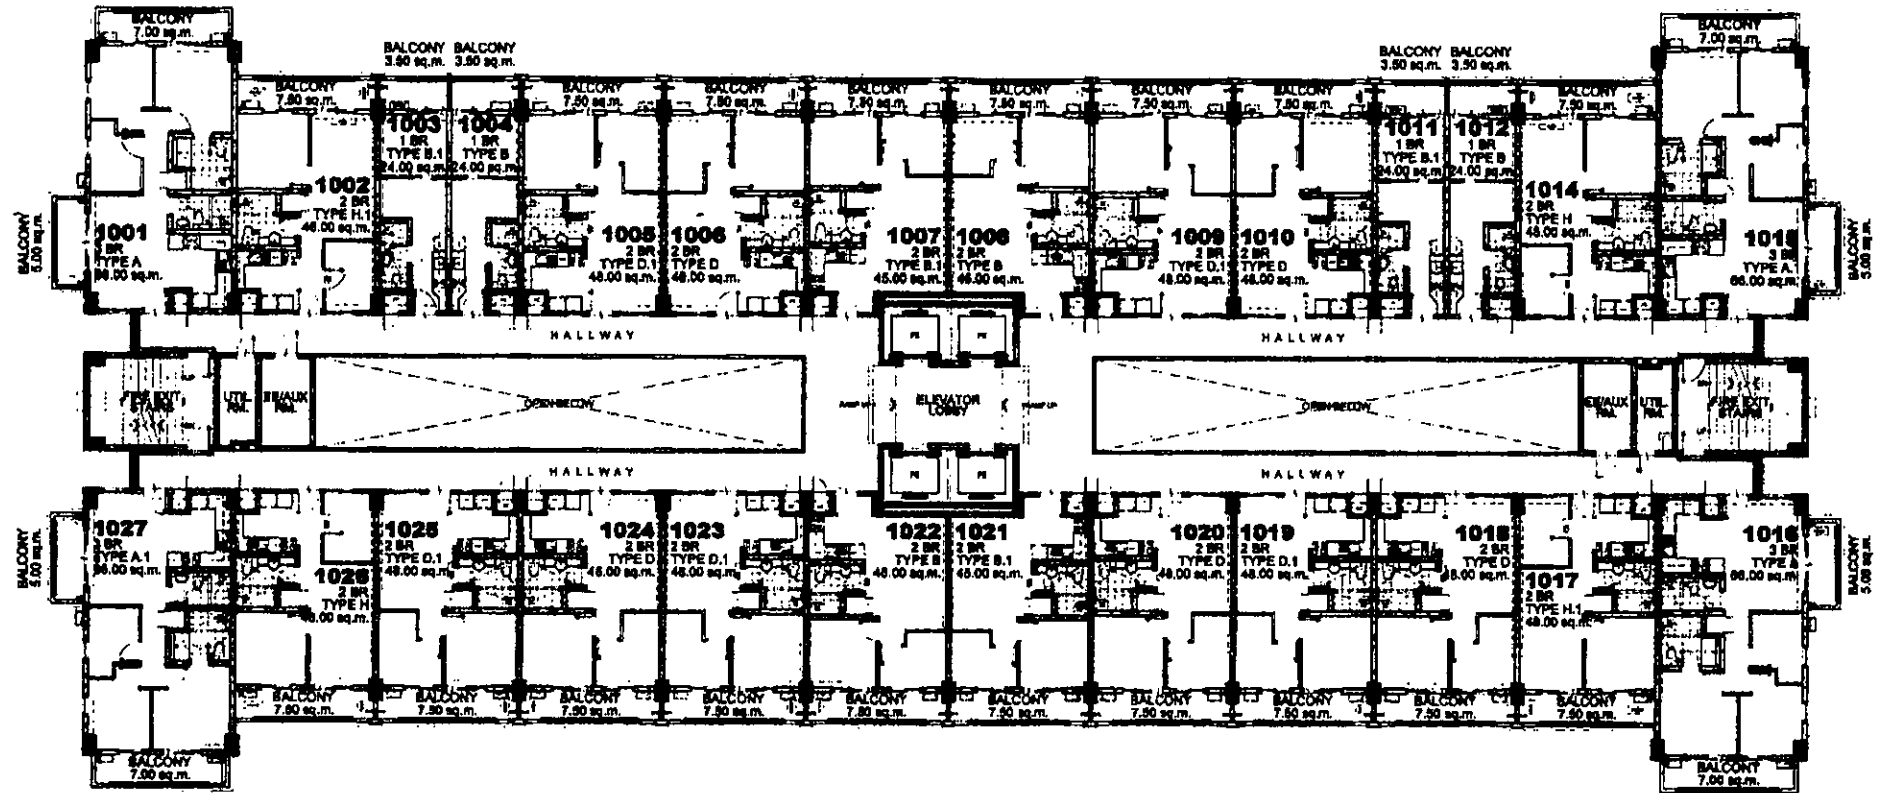

FACING AMENITIES

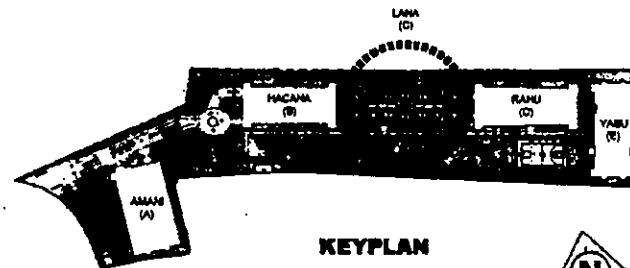

KEYPLAN

LANA
10TH FLOOR PLAN
JULY 2018
PER MEMO REF. DE-18-07-007

LIST FOR POSSIBLE
TANDEM UNITS:

1005 & 1008 - TANDEM TYPE D
1009 & 1010 - TANDEM TYPE D
1019 & 1020 - TANDEM TYPE D
1023 & 1024 - TANDEM TYPE D

NOTE:

Standard company policy regarding
request for tandem shall apply.




S. A T O R I
RESIDENCES



Steph
RMS
AMC

Disclaimer: Floor plans depicted in this material are for demonstration purposes only and should not be relied upon as final project plans.
For announcement purposes only.

AVAILABILITY PLAN

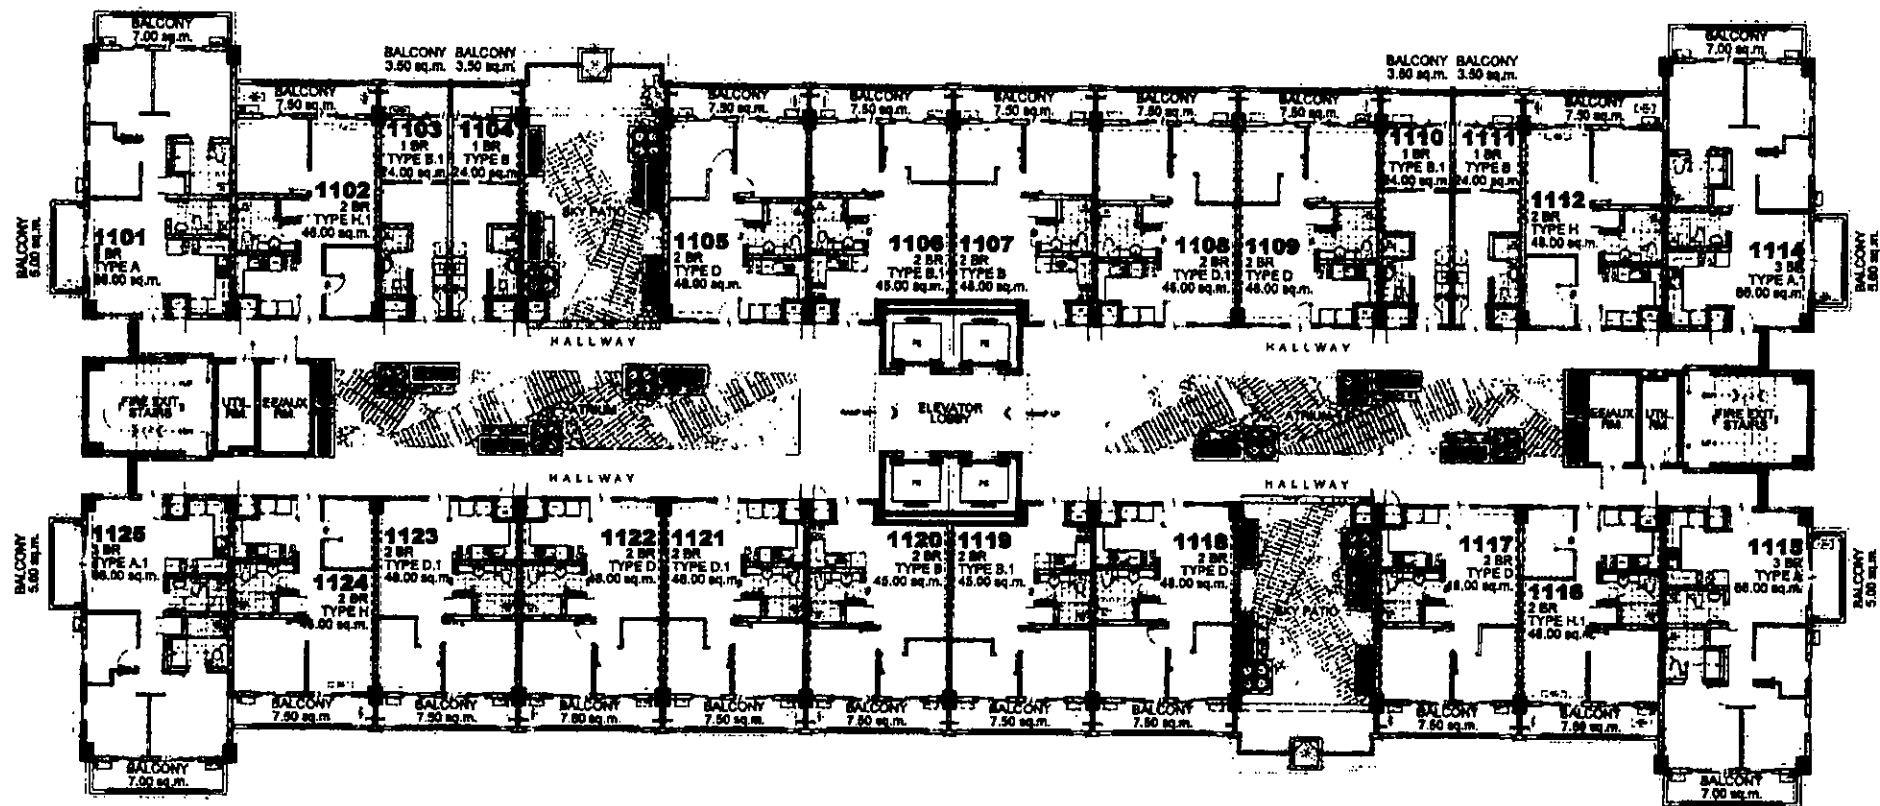


FACING AMENITIES

LIST FOR POSSIBLE
TANDEM UNITS:

1106 & 1109 - TANDEM TYPE D
1121 & 1122 - TANDEM TYPE D

NOTE:
Standard company policy regarding
request for tandem shall apply.

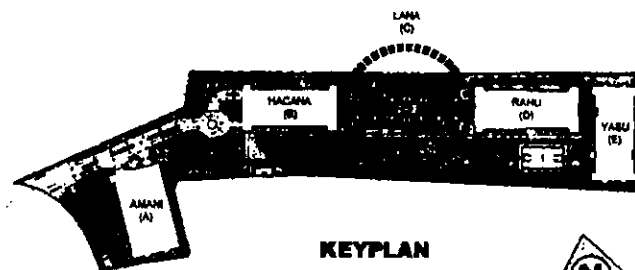

KEYPLAN



LANA

11TH FLOOR PLAN

JULY 2018

PER MEMO REF. DE-18-07-007




Steph B 7/19
RMS 20/24
AMC 2/10



SATORI
RESIDENCES

Disclaimer: Floor plans depicted in this material are for demonstration purposes only and should not be relied upon as final project plans.
For announcement purposes only.


AVAILABILITY PLAN

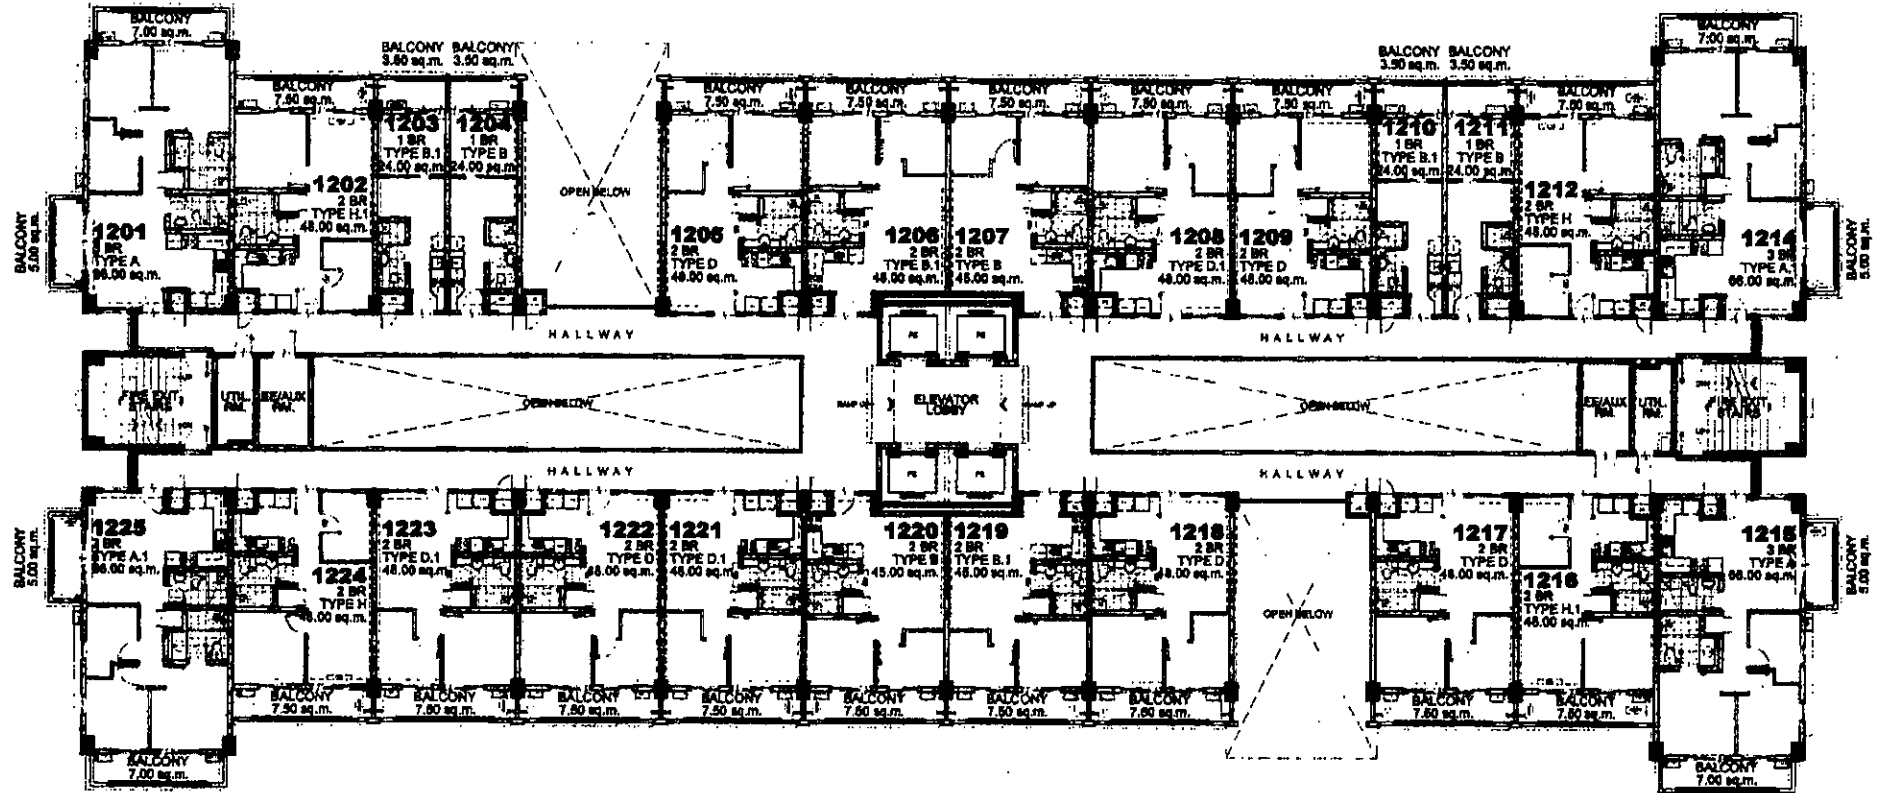

FACING AMENITIES

LIST FOR POSSIBLE TANDEM UNITS:
 1208 & 1209 - TANDEM TYPE D
 1221 & 1222 - TANDEM TYPE D

NOTE:
 Standard company policy regarding request for tandem shall apply.

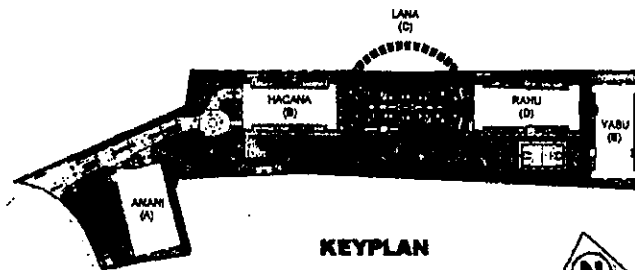

KEYPLAN



LANA
 12TH FLOOR PLAN
 JULY 2018
 PER MEMO REF. DE-18-07-007




Steph 7/19
 RMS 2019
 AMC 2019




SATORI
 RESIDENCES

Disclaimer: Floor plans depicted in this material are for demonstration purposes only and should not be relied upon as final project plans. For announcement purposes only.

AVAILABILITY PLAN

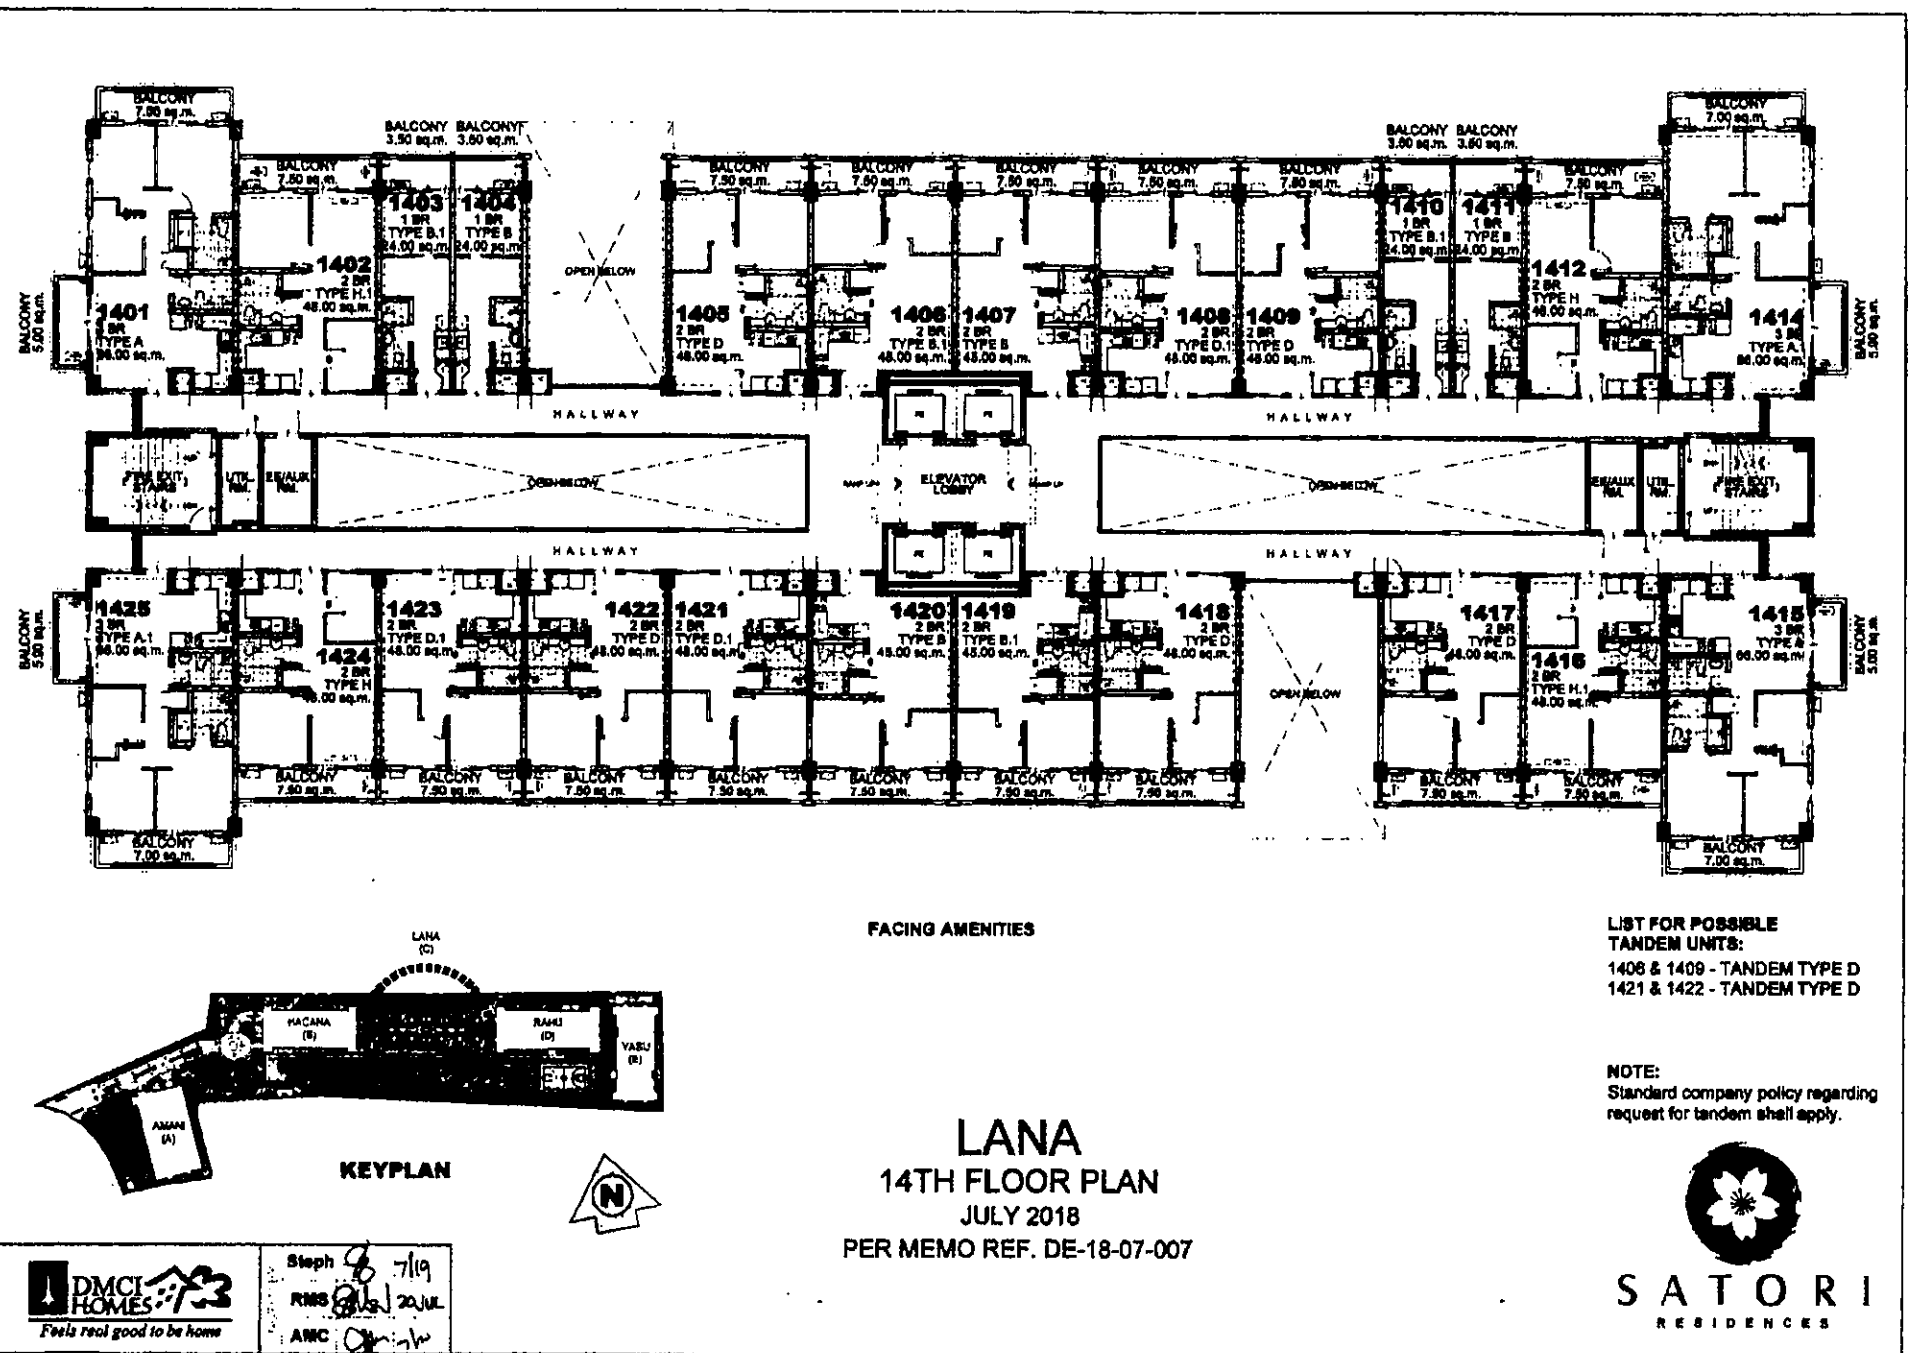

AVAILABILITY PLAN

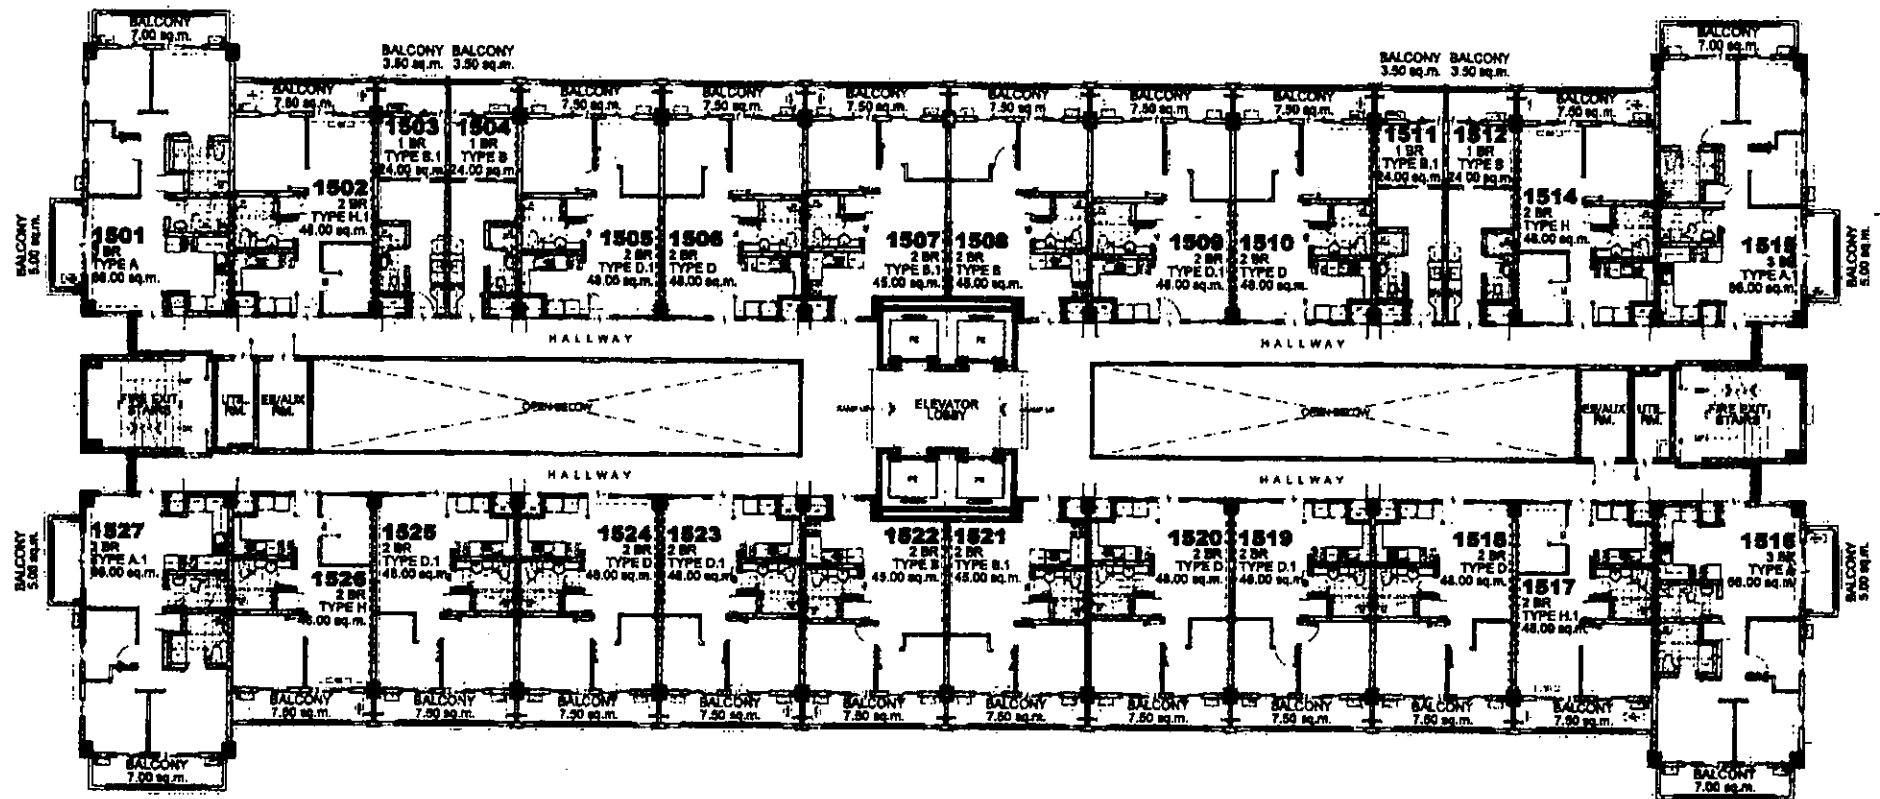


FACING AMENITIES

LIST FOR POSSIBLE
TANDEM UNITS:

1505 & 1506 - TANDEM TYPE D
1508 & 1510 - TANDEM TYPE D
1518 & 1520 - TANDEM TYPE D
1523 & 1524 - TANDEM TYPE D

NOTE:
Standard company policy regarding
request for tandem shall apply.

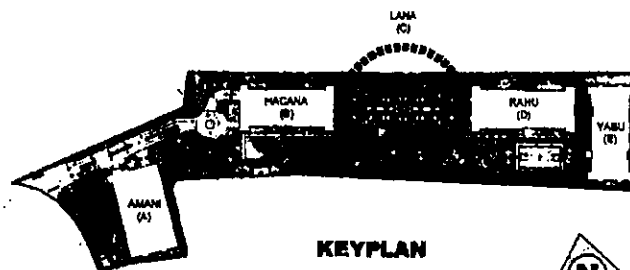

KEYPLAN



LANA
15TH FLOOR PLAN
JULY 2018
PER MEMO REF. DE-18-07-007




Steph 7/19
RMS 7/19
AMC 7/19




SATORI
RESIDENCES

Disclaimer: Floor plans depicted in this material are for demonstration purposes only and should not be relied upon as final project plans.
For announcement purposes only.

AVAILABILITY PLAN

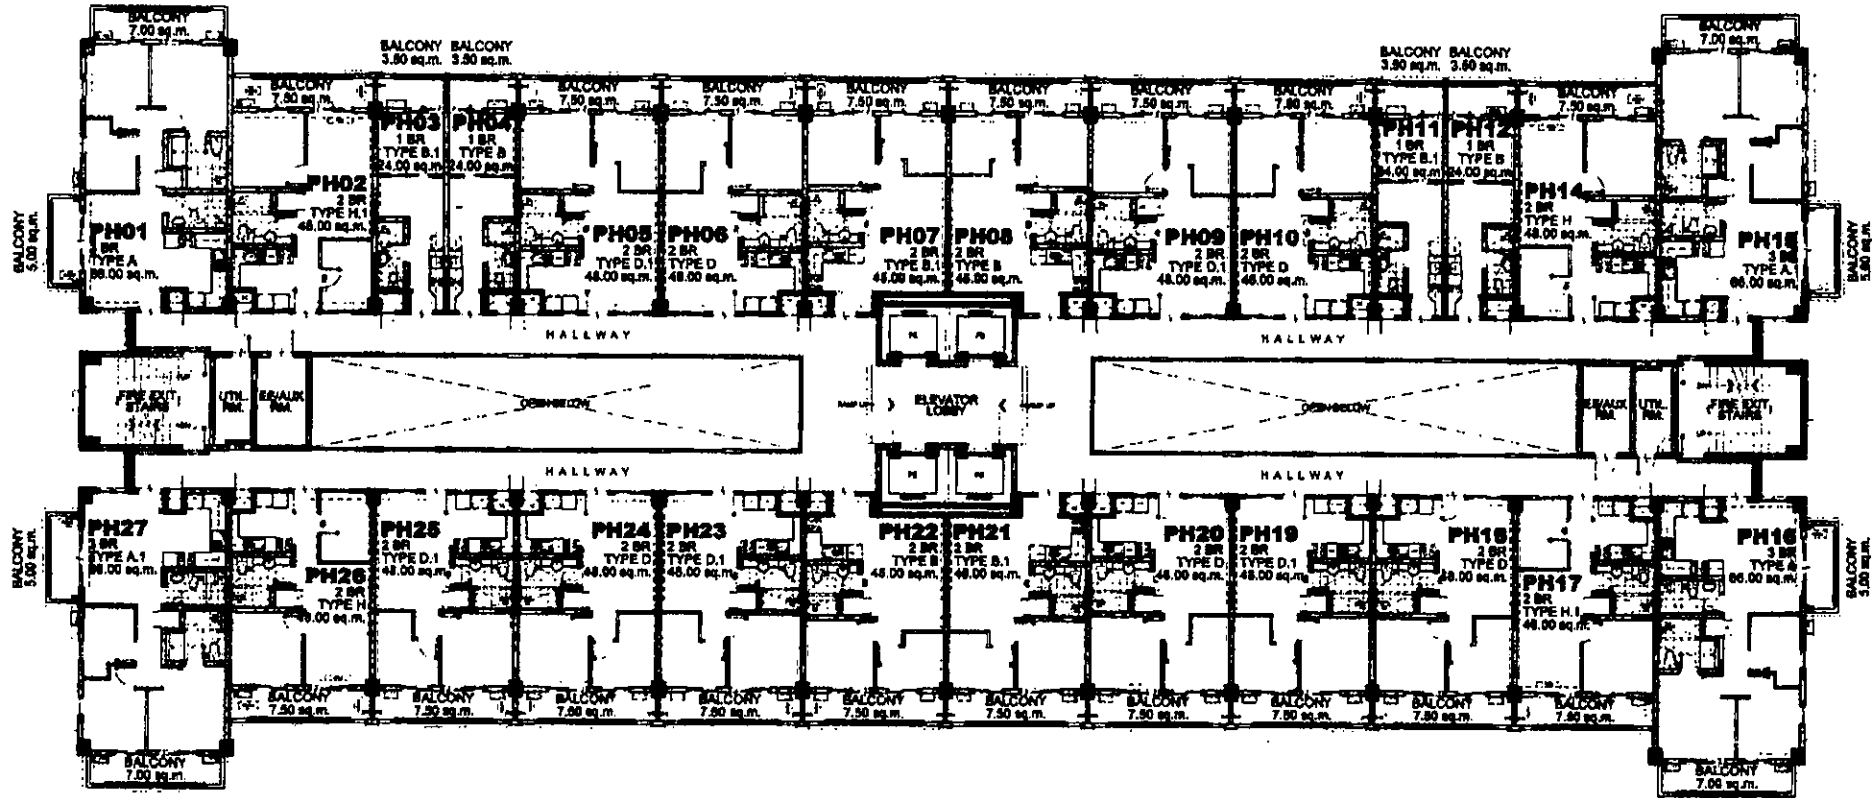

FACING AMENITIES

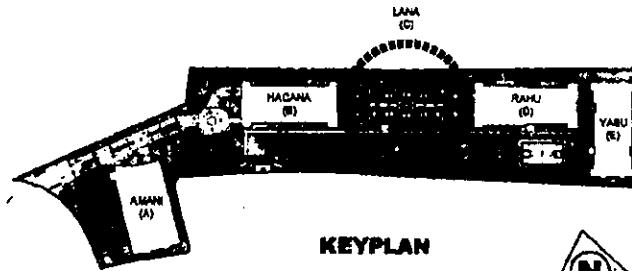

KEYPLAN

LANA **PENTHOUSE FLOOR PLAN** JULY 2018 PER MEMO REF. DE-18-07-007

**LIST FOR POSSIBLE
 TANDEM UNITS:**
 PH05 & PH06 - TANDEM TYPE D
 PH08 & PH10 - TANDEM TYPE D
 PH19 & PH20 - TANDEM TYPE D
 PH23 & PH24 - TANDEM TYPE D

NOTE:
 Standard company policy regarding
 request for tandem shall apply.




Steph 7/19
 RMA
 ANIC




SATORI
 RESIDENCES

Disclaimer: Floor plans depicted in this material are for demonstration purposes only and should not be relied upon as final project plans.
 For announcement purposes only.

AVAILABILITY PLAN

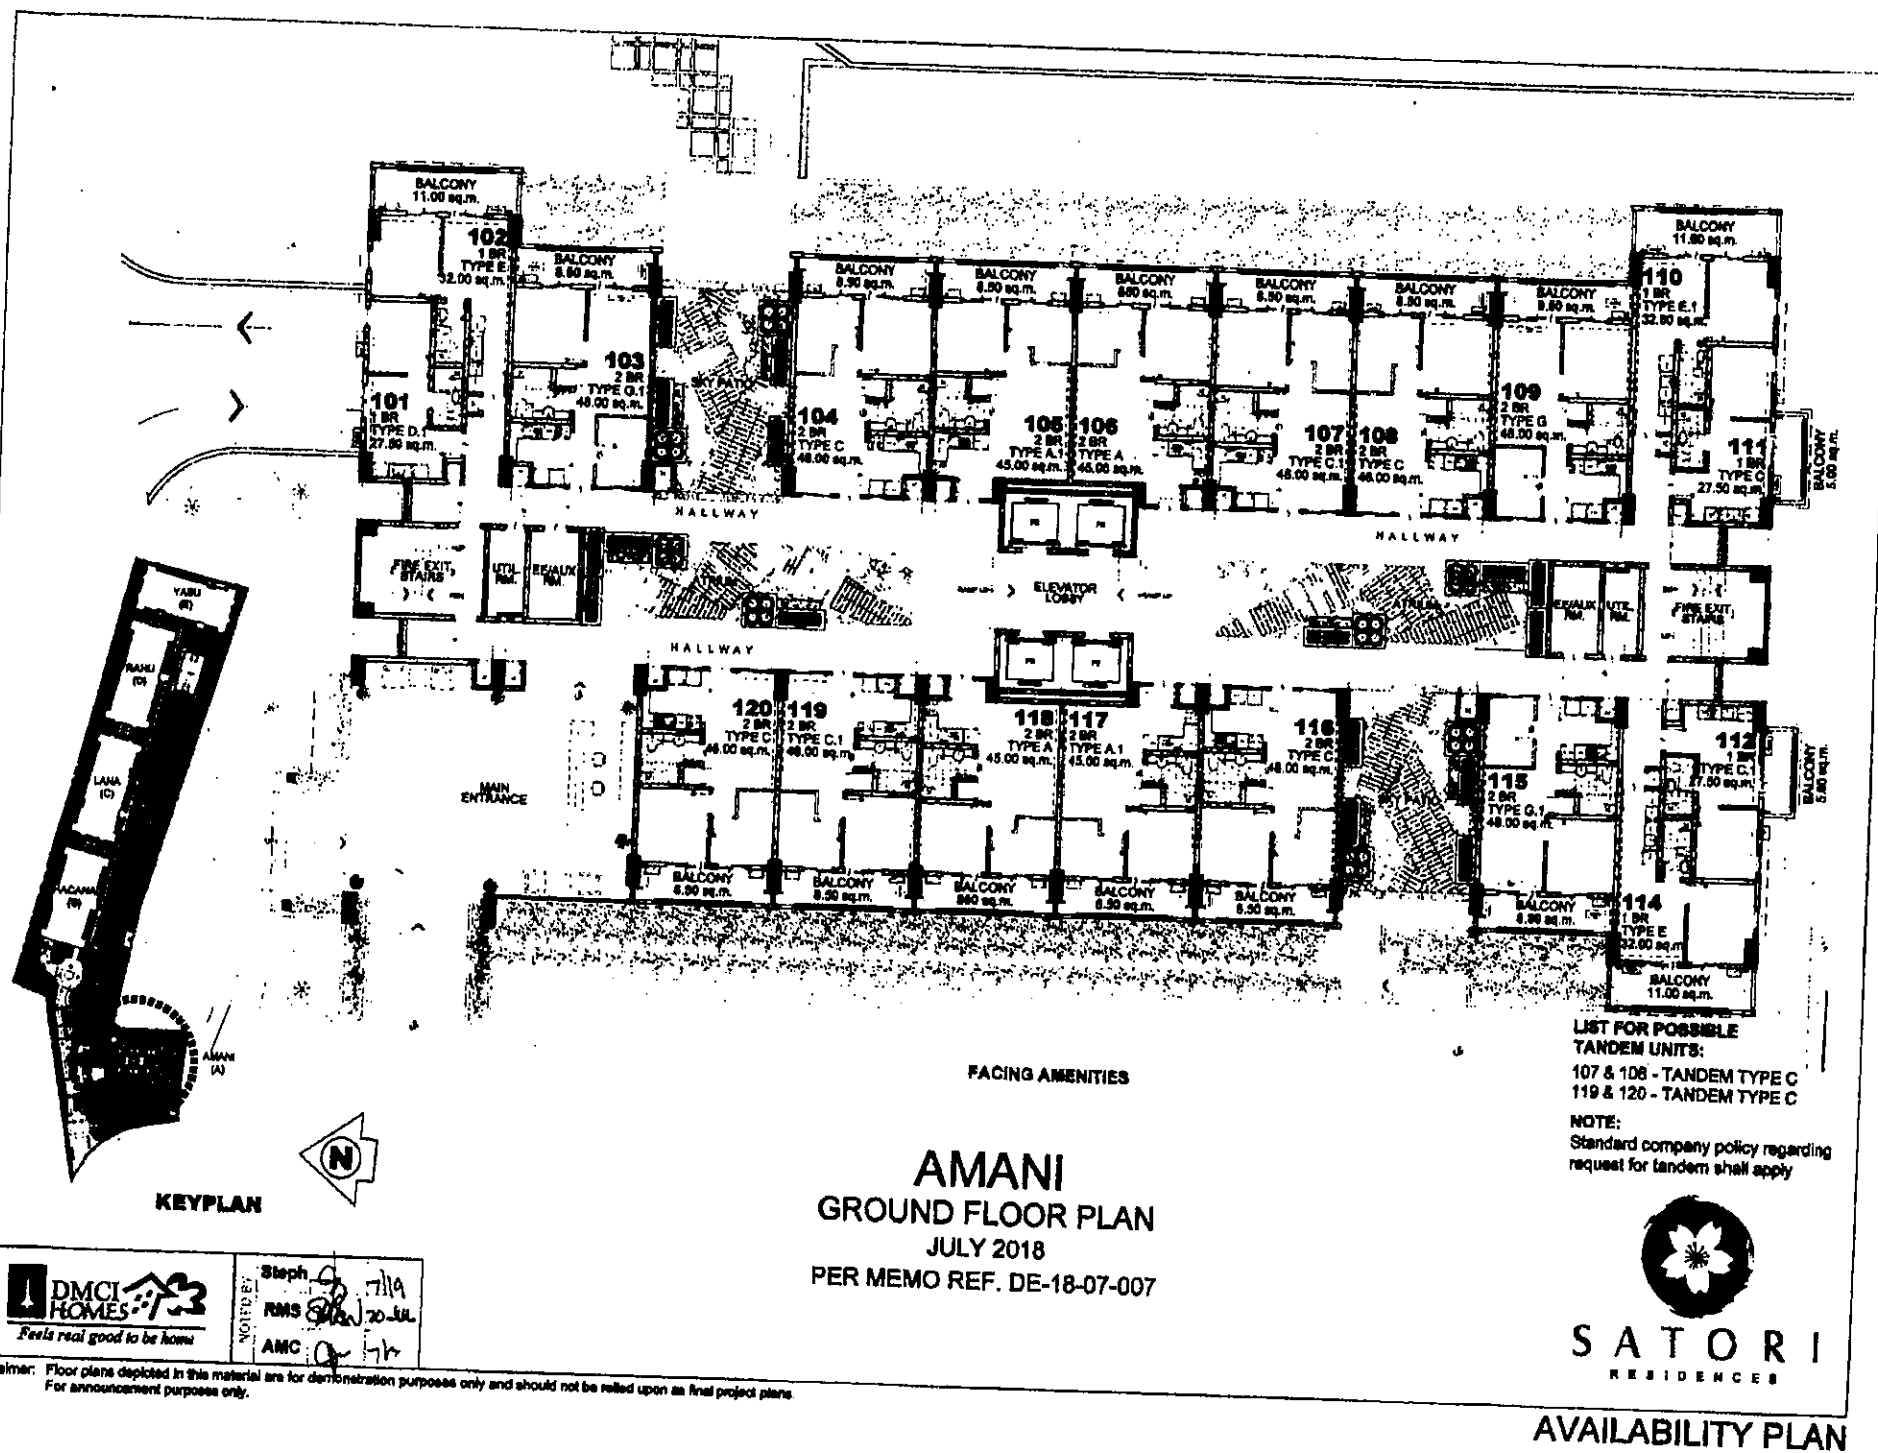

Disclaimer: Floor plans depicted in this material are for demonstration purposes only and should not be relied upon as final project plans. For announcement purposes only.

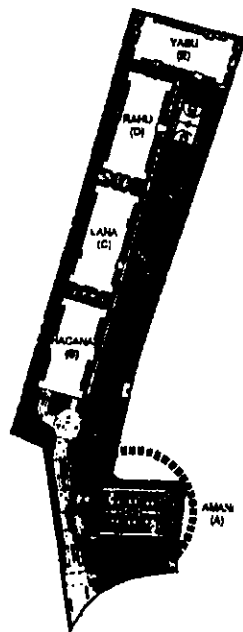


KEYPLAN



Steph
RMS
AMC



Disclaimer: Floor plans depicted in this material are for demonstration purposes only and should not be relied upon as final project plans. For announcement purposes only.

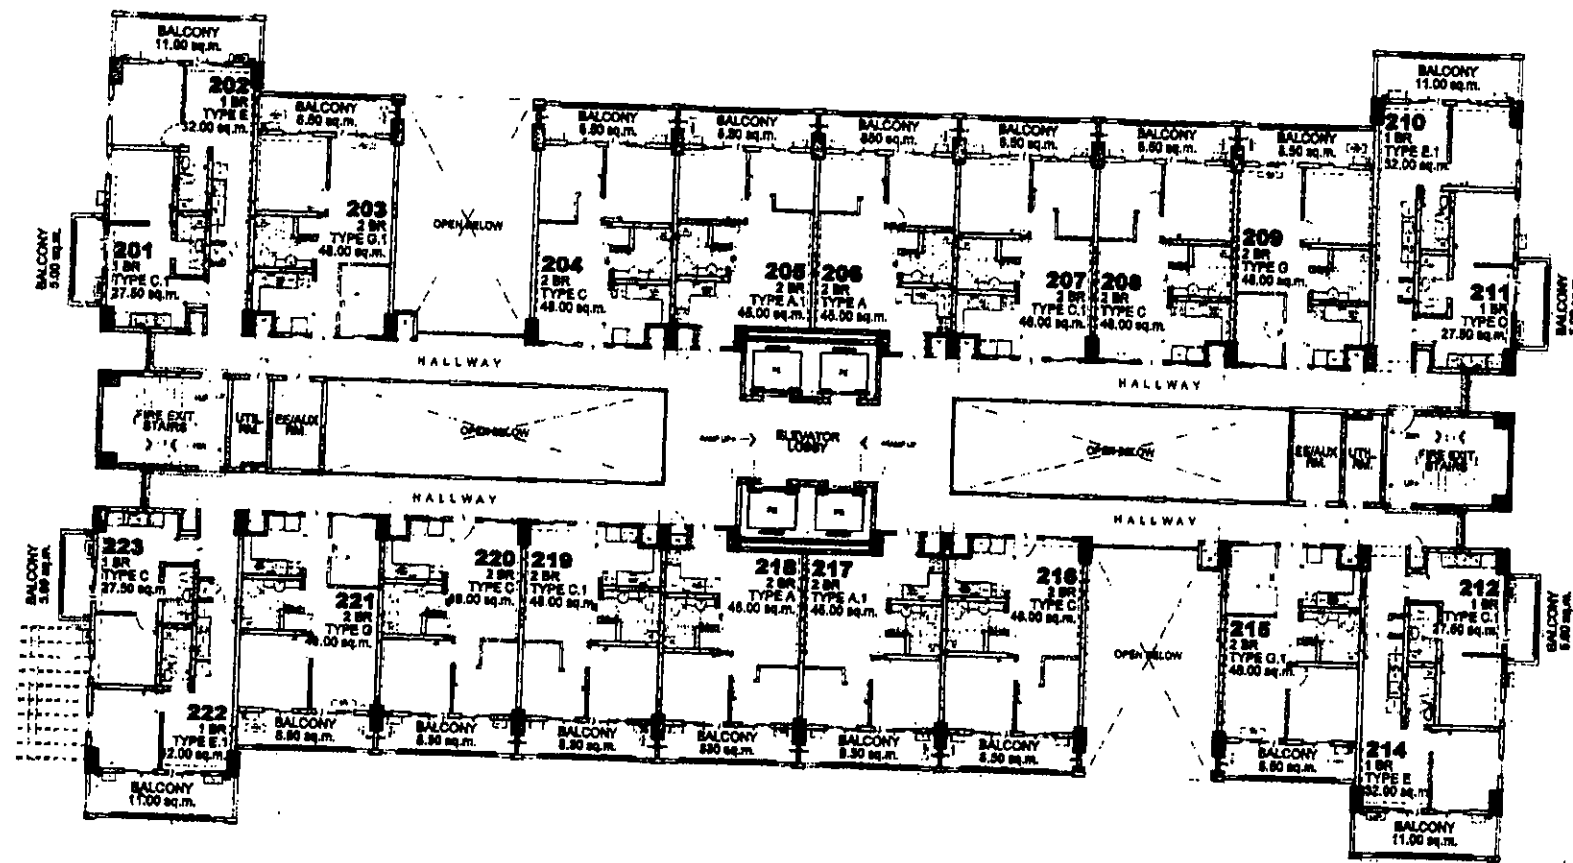

FACING AMENITIES

LIST FOR POSSIBLE
TANDEM UNITS:
207 & 208 - TANDEM TYPE C
219 & 220 - TANDEM TYPE C


NOTE:
Standard company policy regarding
request for tandem shall apply.

AMANI
2ND FLOOR PLAN
JULY 2018
PER MEMO REF. DE-18-07-007



SATORI
RESIDENCES

AVAILABILITY PLAN

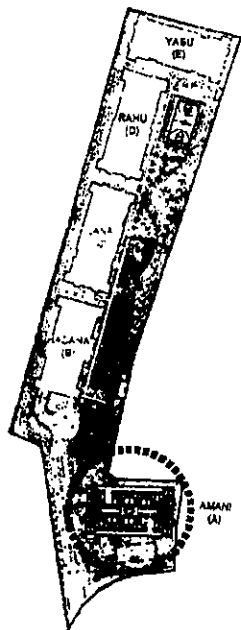


KEYPLAN



Steph *[Signature]* 7/19
RMS *[Signature]* 20/12
AMC *[Signature]* 7/19

Disclaimer: Floor plans depicted in this material are for demonstration purposes only and should not be relied upon as final project plans. For announcement purposes only.

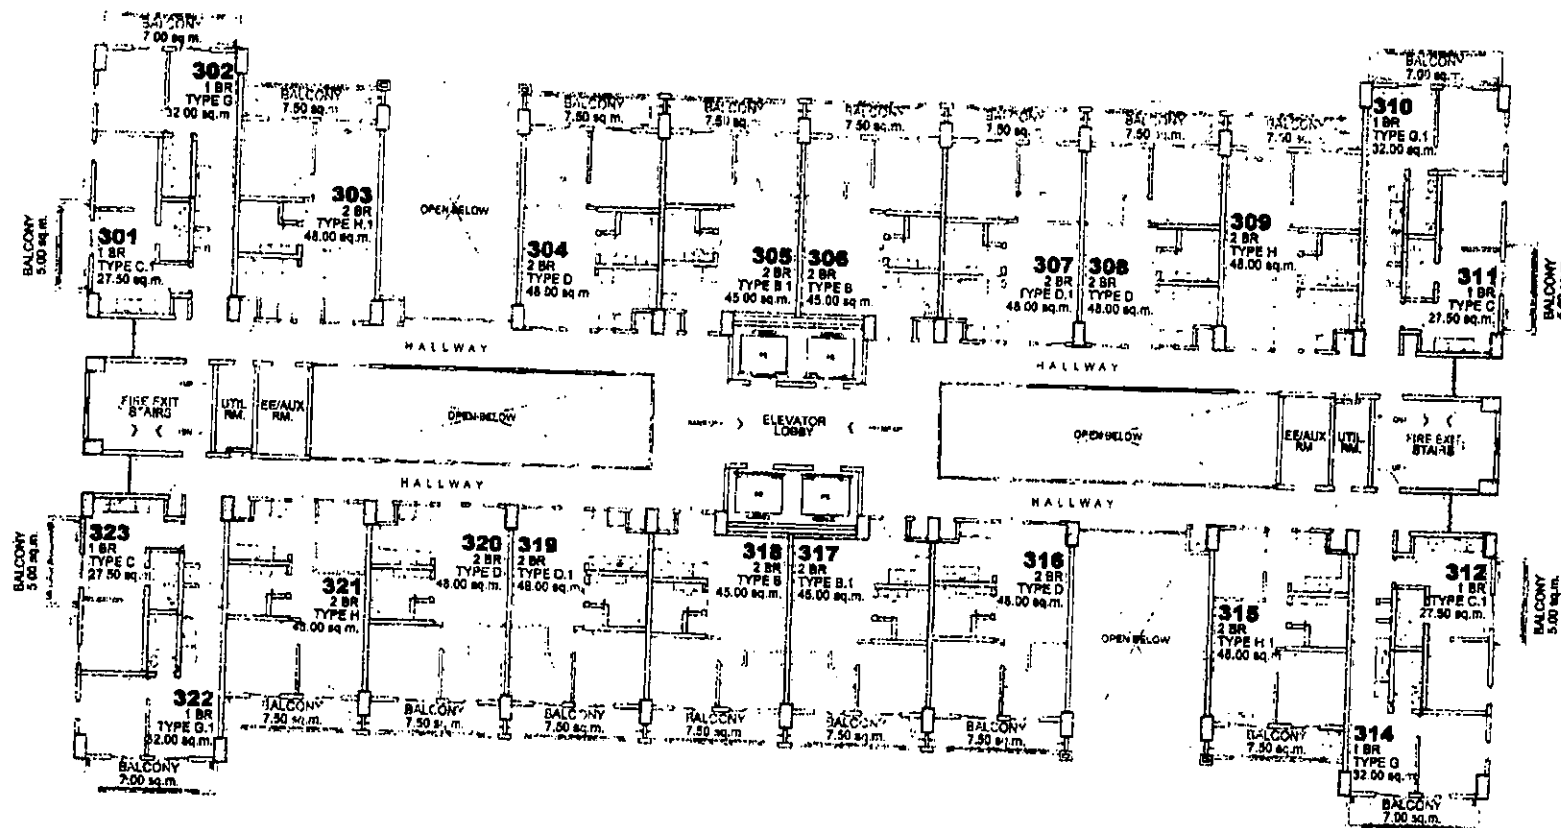

FACING AMENITIES

LIST FOR POSSIBLE
TANDEM UNITS:
307 & 308 - TANDEM TYPE D
319 & 320 - TANDEM TYPE D


NOTE:
Standard company policy regarding
request for tandem shall apply.




SATORI
RESIDENCES

AVAILABILITY PLAN

AMANI
3RD FLOOR PLAN
JULY 2018
PER MEMO REF. DE-18-07-007

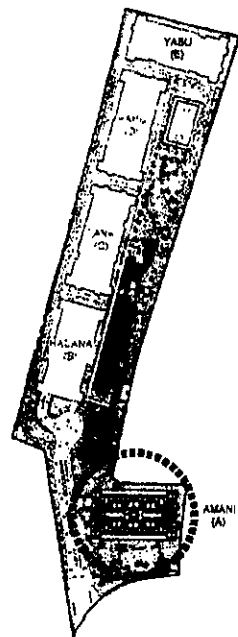

KEYPLAN

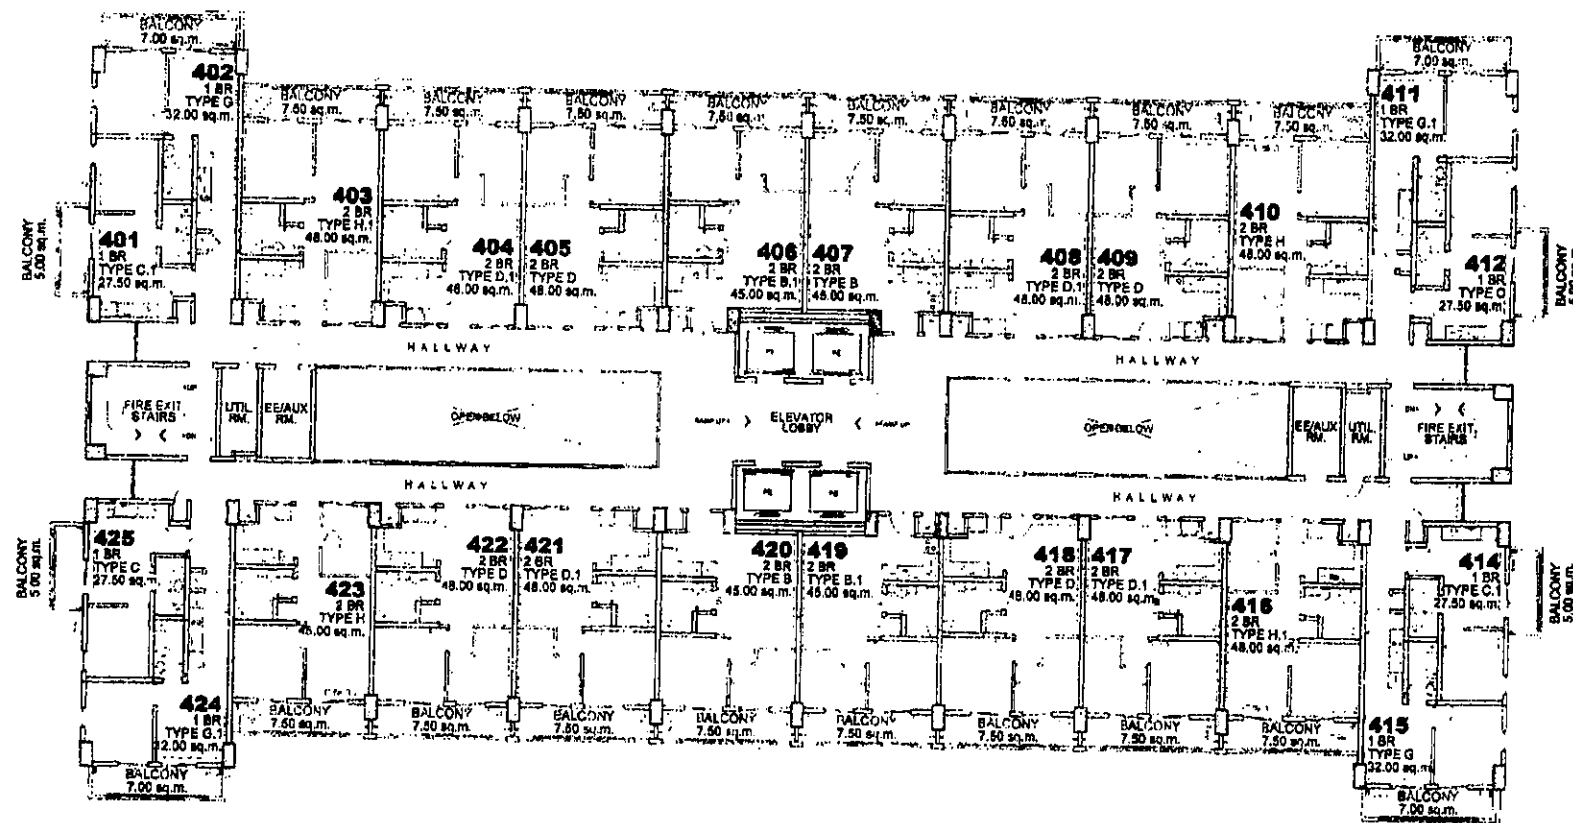

FACING AMENITIES

LIST FOR POSSIBLE
TANDEM UNITS:

- 404 & 405 - TANDEM TYPE D
- 408 & 409 - TANDEM TYPE D
- 417 & 418 - TANDEM TYPE D
- 421 & 422 - TANDEM TYPE D

NOTE:

Standard company policy regarding
request for tandem shall apply

AMANI 4TH FLOOR PLAN JULY 2018

PER MEMO REF. DE-18-07-007




Steph *[Signature]*
RMS *[Signature]*
AMC *[Signature]*




ASTORIA
RESIDENCES

Disclaimer: Floor plans depicted in this material are for demonstration purposes only and should not be relied upon as final project plans.
For announcement purposes only.

AVAILABILITY PLAN

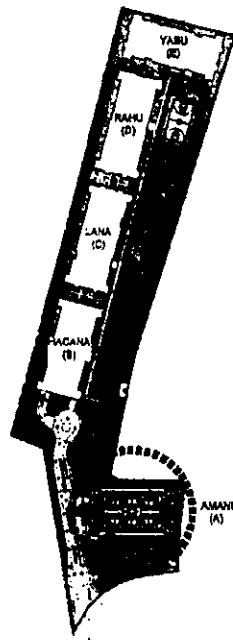

KEYPLAN

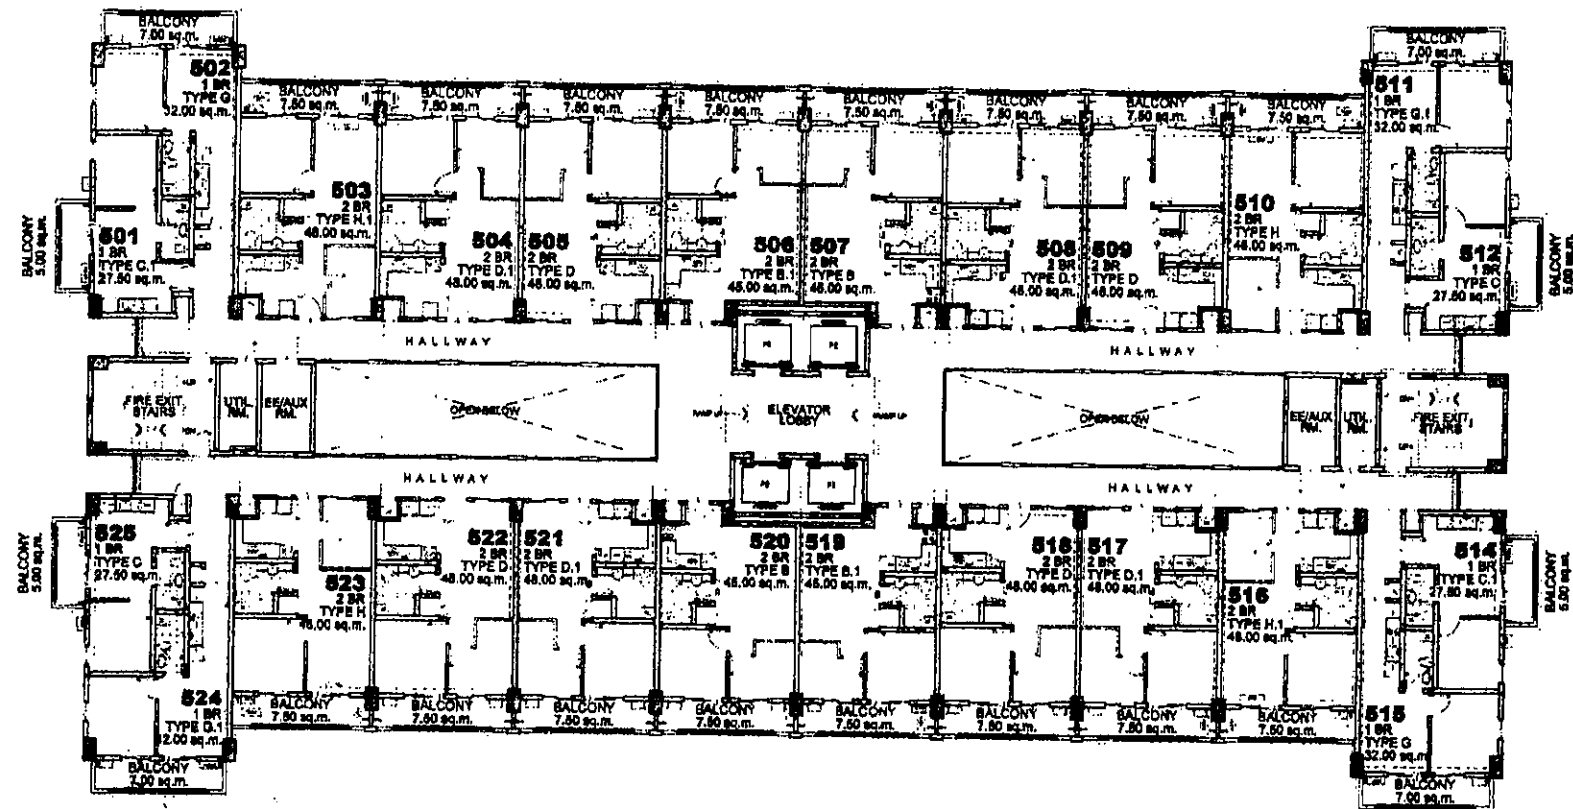

FACING AMENITIES

LIST FOR POSSIBLE
TANDEM UNITS:

504 & 505 - TANDEM TYPE D
508 & 509 - TANDEM TYPE D
517 & 518 - TANDEM TYPE D
521 & 522 - TANDEM TYPE D

NOTE:

Standard company policy regarding
request for tandem shall apply.

AMANI 5TH FLOOR PLAN

JULY 2018

PER MEMO REF. DE-18-07-007




Steph
RMS
AMC




SATORI
RESIDENCES

Disclaimer: Floor plans depicted in this material are for demonstration purposes only and should not be relied upon as final project plans.
For announcement purposes only.

AVAILABILITY PLAN

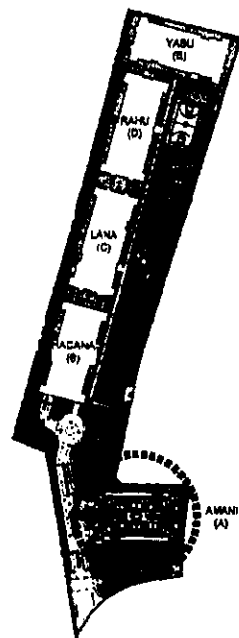

KEYPLAN

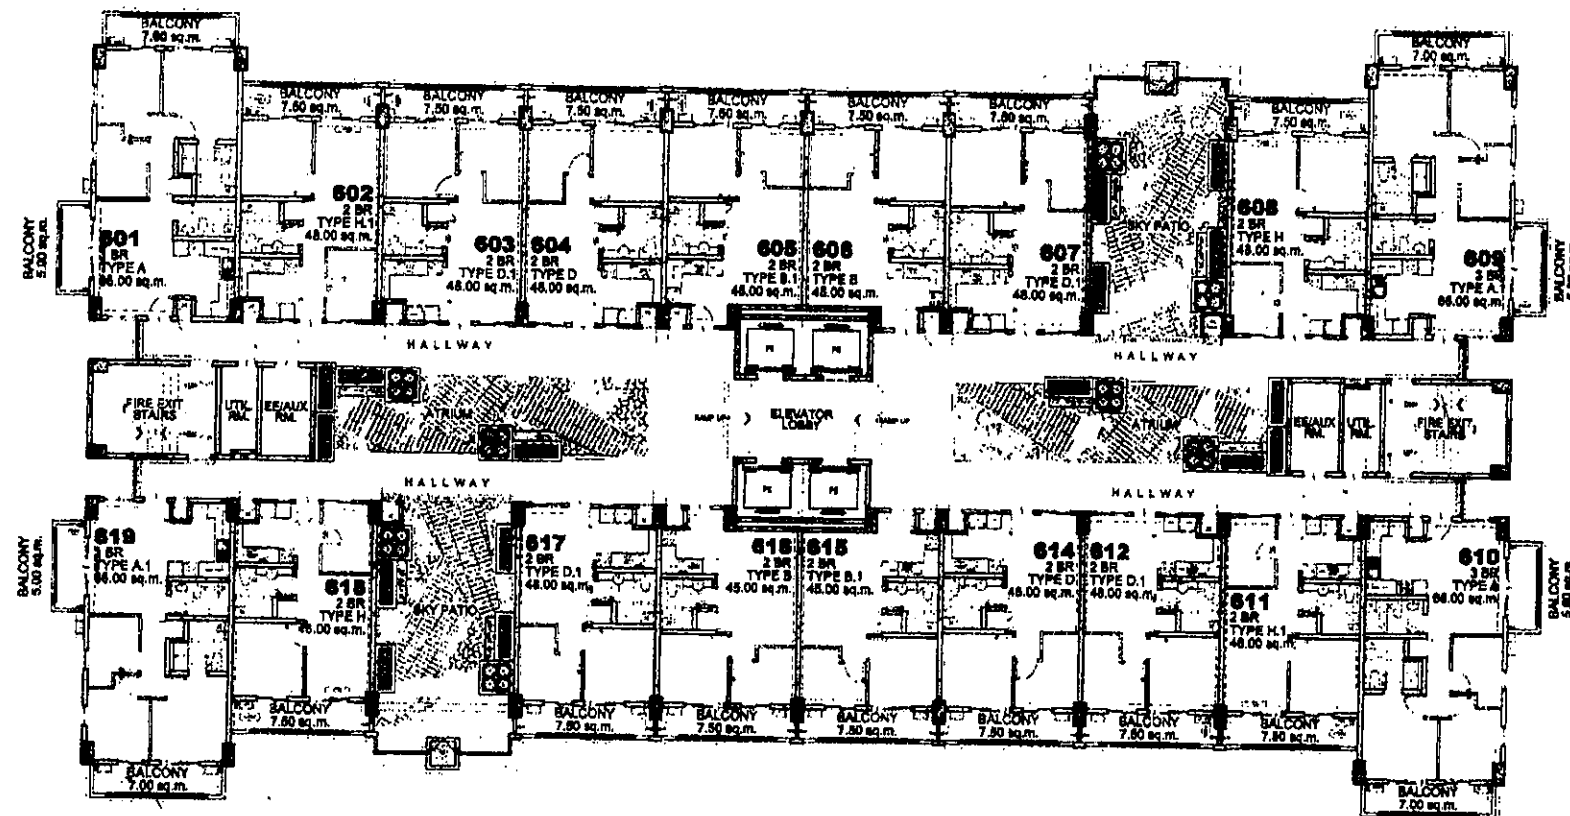

FACING AMENITIES

LIST FOR POSSIBLE
TANDEM UNITS:
603 & 604 - TANDEM TYPE D
612 & 614 - TANDEM TYPE D

NOTE:
Standard company policy regarding
request for tandem shall apply.

AMANI 6TH FLOOR PLAN JULY 2018

PER MEMO REF. DE-18-07-007




Steph	7/19
RMS	2014
AMC	10




SATORI
RESIDENCES

Disclaimer: Floor plans depicted in this material are for demonstration purposes only and should not be relied upon as final project plans.
For announcement purposes only.

AVAILABILITY PLAN

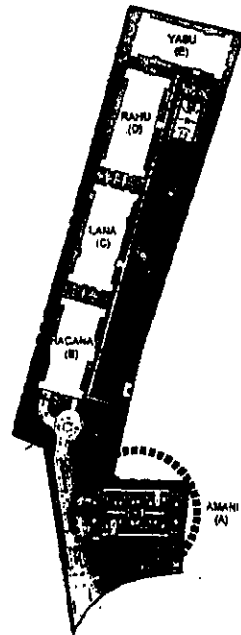

KEYPLAN

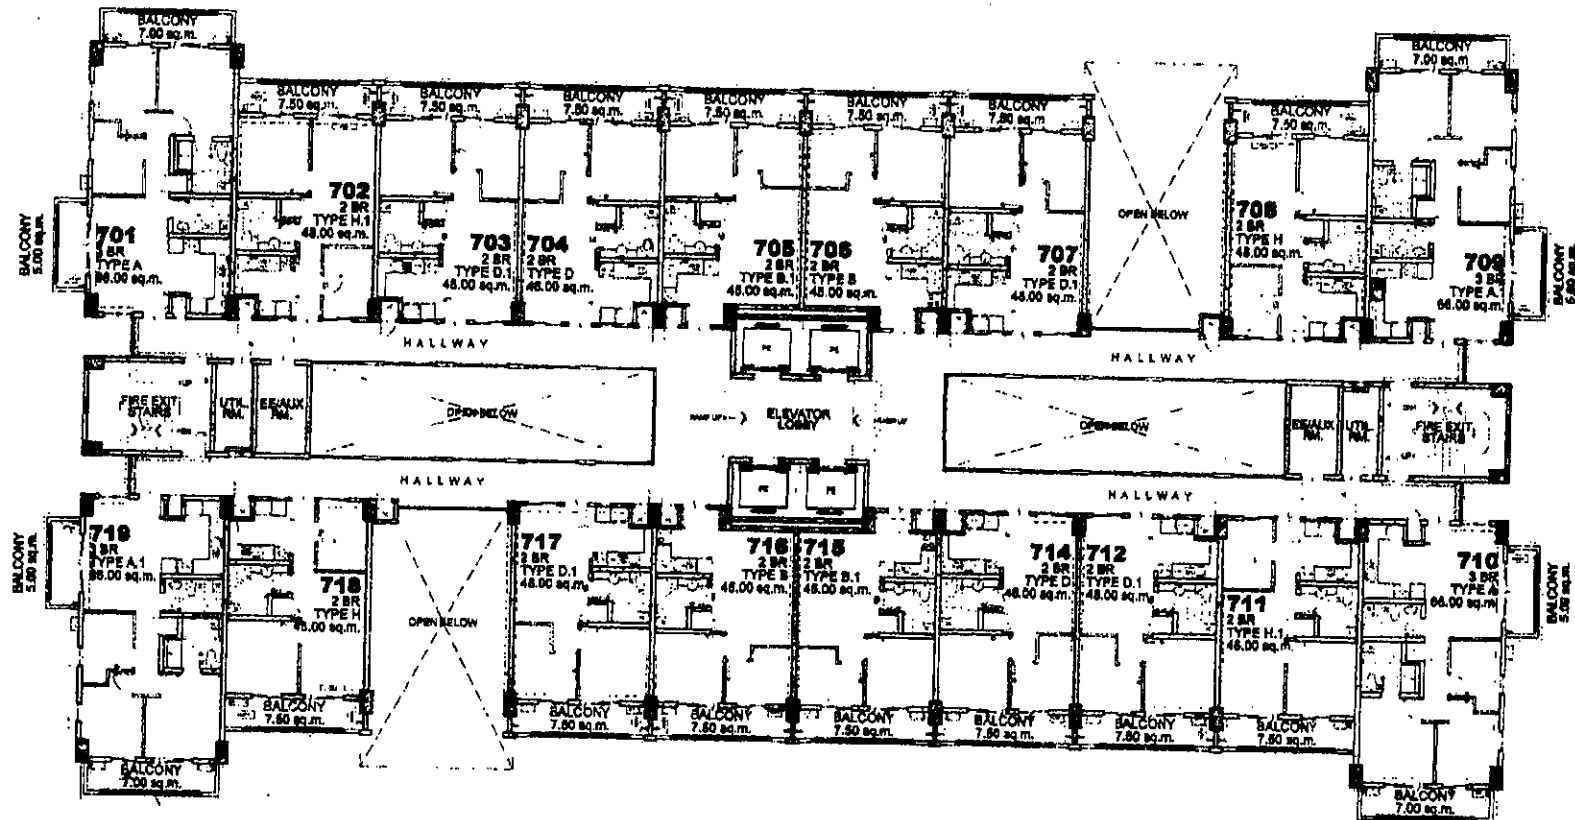

FACING AMENITIES

LIST FOR POSSIBLE
TANDEM UNITS:

703 & 704 - TANDEM TYPE D
712 & 714 - TANDEM TYPE D

NOTE:
Standard company policy regarding
request for tandem shall apply.

AMANI 7TH FLOOR PLAN JULY 2018

PER MEMO REF. DE-18-07-007




Steph: 7119
RMS: 2019
AMC: 2019




SATORI
RESIDENCES

Disclaimer: Floor plans depicted in this material are for demonstration purposes only and should not be relied upon as final project plans.
For announcement purposes only.

AVAILABILITY PLAN

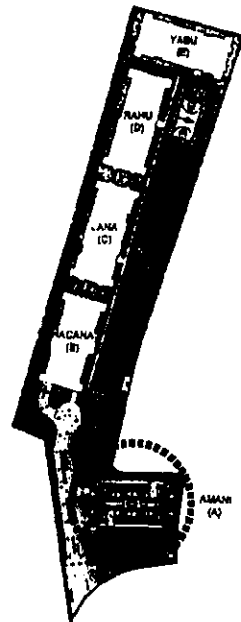

KEYPLAN

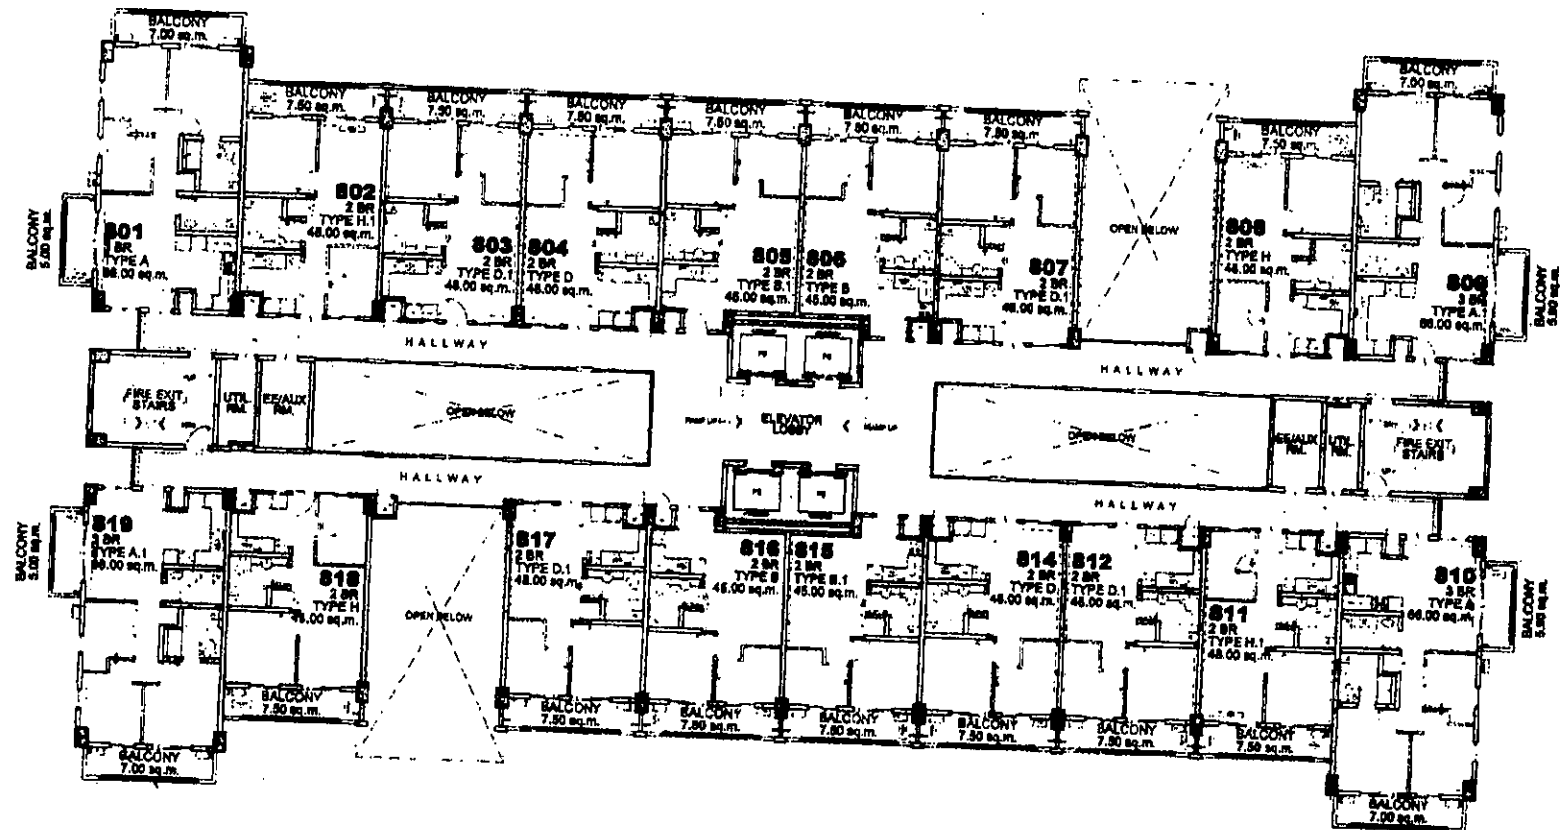

FACING AMENITIES

LIST FOR POSSIBLE
TANDEM UNITS:
803 & 804 - TANDEM TYPE D
812 & 814 - TANDEM TYPE D

NOTE:
Standard company policy regarding
request for tandem shall apply.

AMANI 8TH FLOOR PLAN JULY 2018 PER MEMO REF. DE-18-07-007





Steph 7/19
RMS 20 JUL
AMC 2/10

Disclaimer: Floor plans depicted in this material are for demonstration purposes only and should not be relied upon as final project plans.
For announcement purposes only.



SATORI
RESIDENCES

AVAILABILITY PLAN

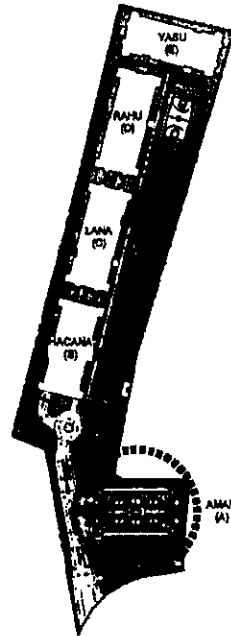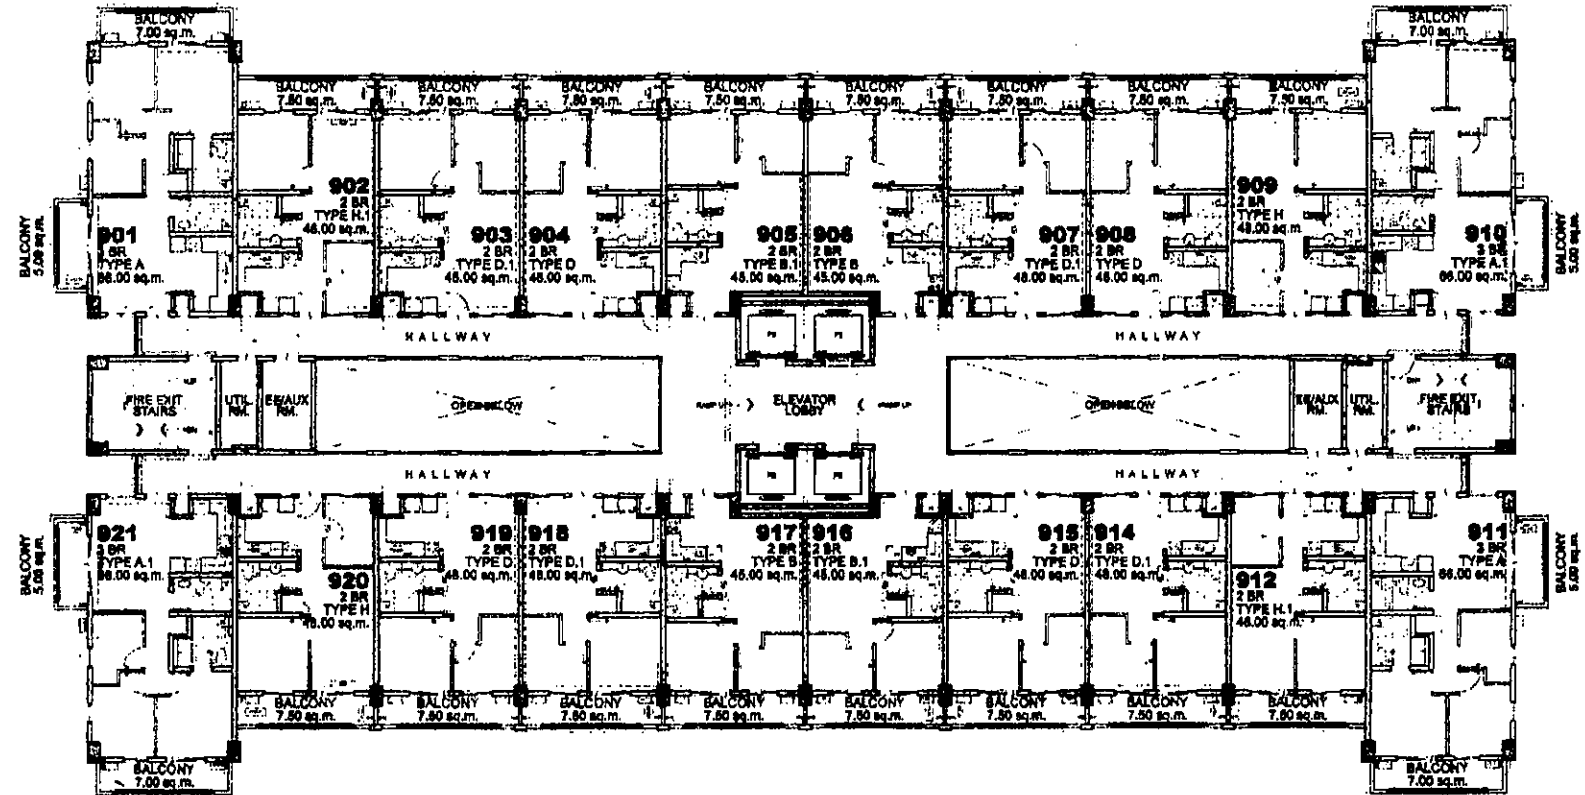

KEYPLAN

FACING AMENITIES

AMANI 9TH FLOOR PLAN JULY 2018

PER MEMO REF. DE-18-07-007

LIST FOR POSSIBLE TANDEM UNITS:

903 & 904 - TANDEM TYPE D
907 & 908 - TANDEM TYPE D
914 & 915 - TANDEM TYPE D
918 & 919 - TANDEM TYPE D

NOTE:

Standard company policy regarding request for tandem shall apply.




SATORI
RESIDENCES




Steph
RMS
AMC
7/19
2018
7/20

Disclaimer: Floor plans depicted in this material are for demonstration purposes only and should not be relied upon as final project plans. For announcement purposes only.

AVAILABILITY PLAN

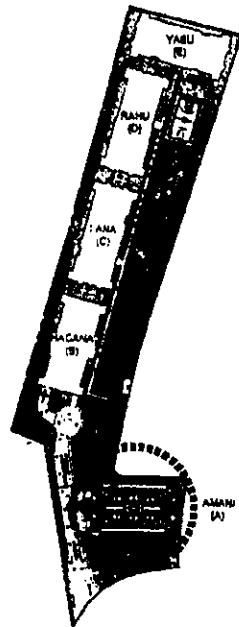

KEYPLAN

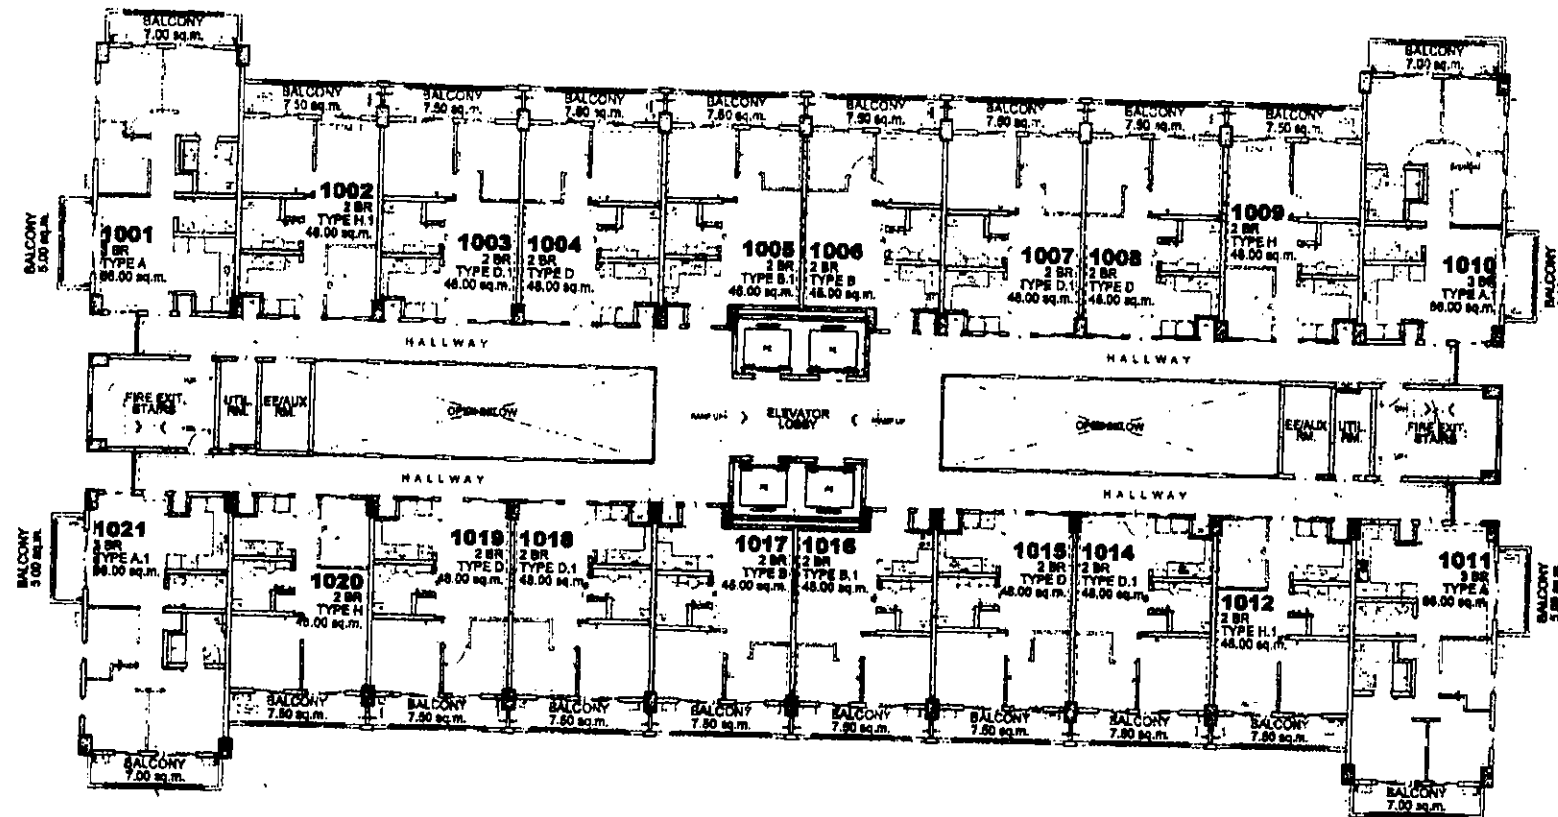

FACING AMENITIES

LIST FOR POSSIBLE
TANDEM UNITS:
1003 & 1004 - TANDEM TYPE D
1007 & 1008 - TANDEM TYPE D
1014 & 1015 - TANDEM TYPE D
1018 & 1019 - TANDEM TYPE D

NOTE:
Standard company policy regarding
request for tandem shall apply.

AMANI
10TH FLOOR PLAN
JULY 2018
PER MEMO REF. DE-18-07-007




Steph 7/19
RMS 2018
AMC 1/10




SATORI
RESIDENCES

Disclaimer: Floor plans depicted in this material are for demonstration purposes only and should not be relied upon as final project plans.
For announcement purposes only.

AVAILABILITY PLAN

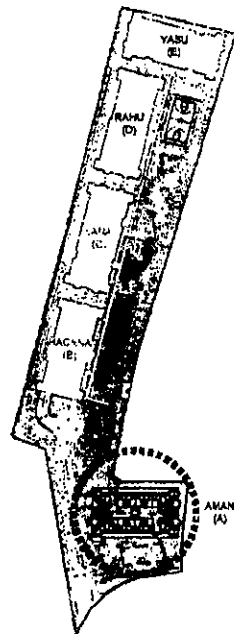

KEYPLAN

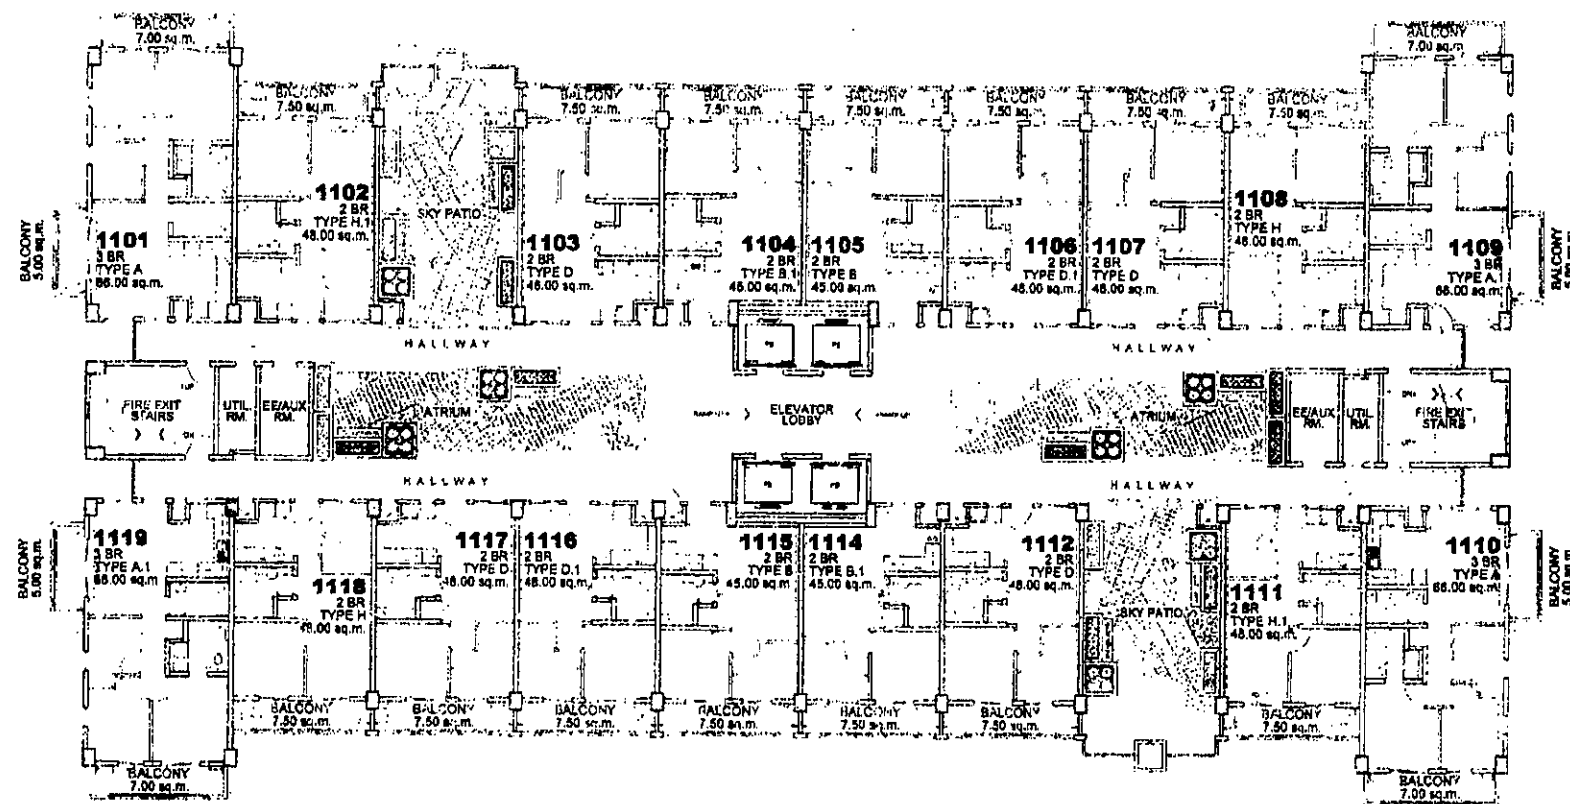

FACING AMENITIES

LIST FOR POSSIBLE
TANDEM UNITS:

1106 & 1107 - TANDEM TYPE D
1116 & 1117 - TANDEM TYPE D

NOTE:
Standard company policy regarding
request for tandem shall apply.

AMANI

11TH FLOOR PLAN

JULY 2018

PER MEMO REF. DE-18-07-007




Steph. 7/19
RMS 20/11/18
AMC 12




SATORI
RESIDENCES

Disclaimer: Floor plans depicted in this material are for demonstration purposes only and should not be relied upon as final project plans.
For announcement purposes only.

AVAILABILITY PLAN

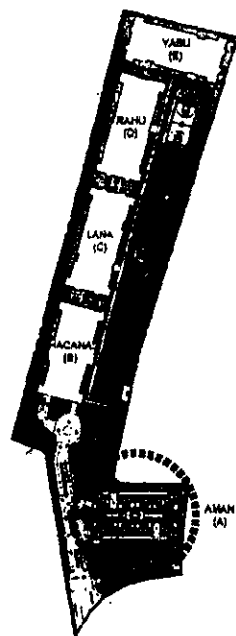

KEYPLAN

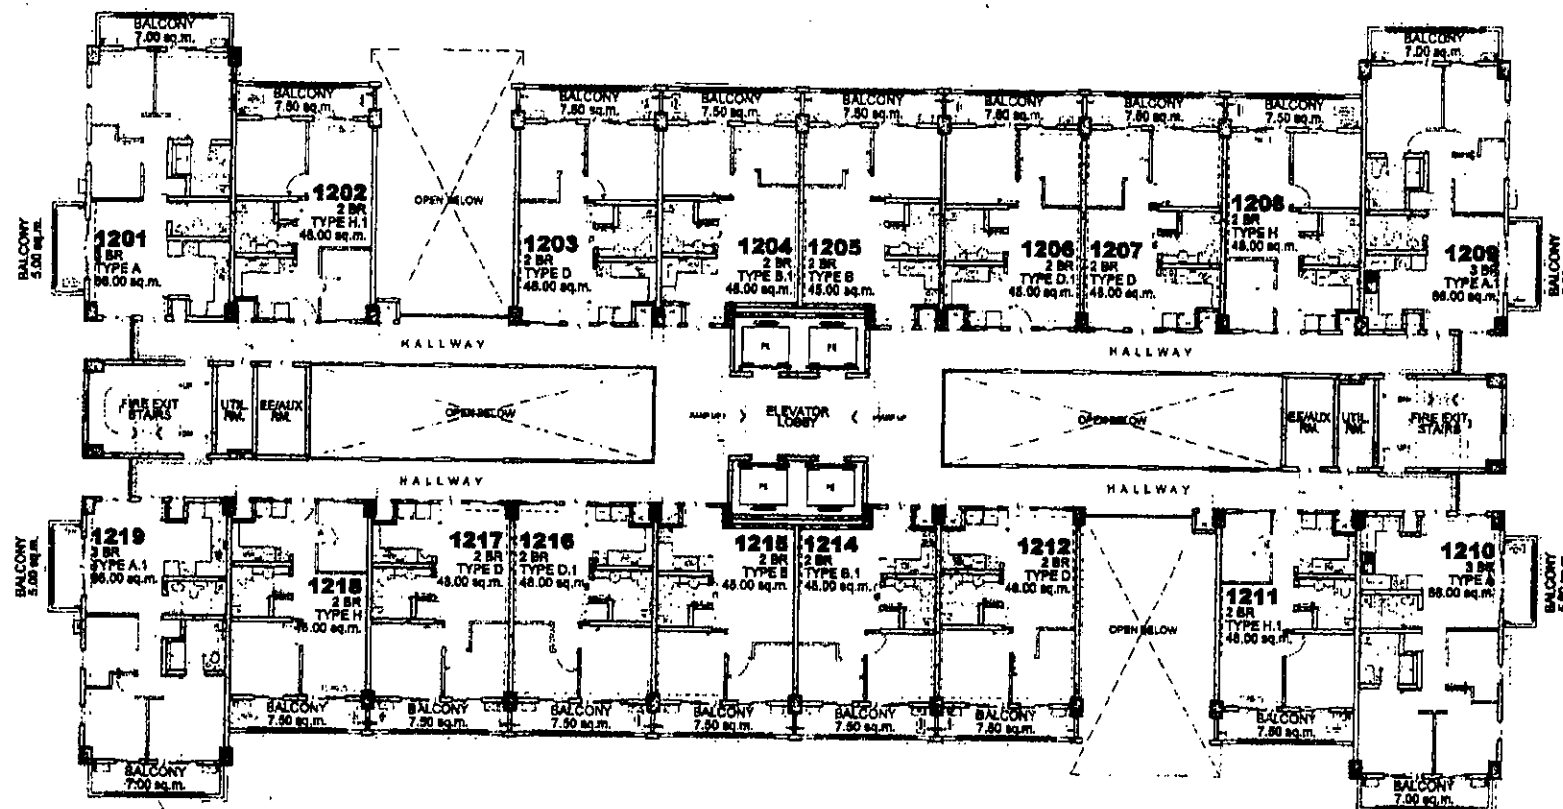

FACING AMENITIES

LIST FOR POSSIBLE
TANDEM UNITS:
1206 & 1207 - TANDEM TYPE D
1216 & 1217 - TANDEM TYPE D

NOTE:
Standard company policy regarding
request for tandem shall apply.

AMANI 12TH FLOOR PLAN JULY 2018

PER MEMO REF. DE-18-07-007




NOTED BY
Steph \$ 7/19
RMS 8/20/2018
AMC 7/1/20




SATORI
RESIDENCES

Disclaimer: Floor plans depicted in this material are for demonstration purposes only and should not be relied upon as final project plans.
For announcement purposes only.

AVAILABILITY PLAN

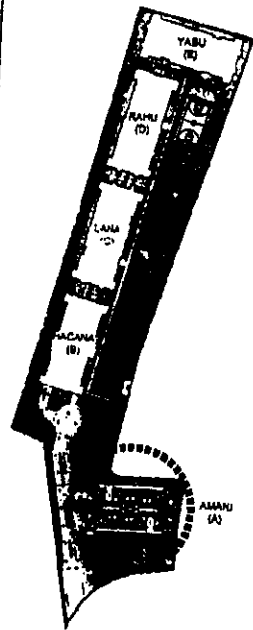

KEYPLAN

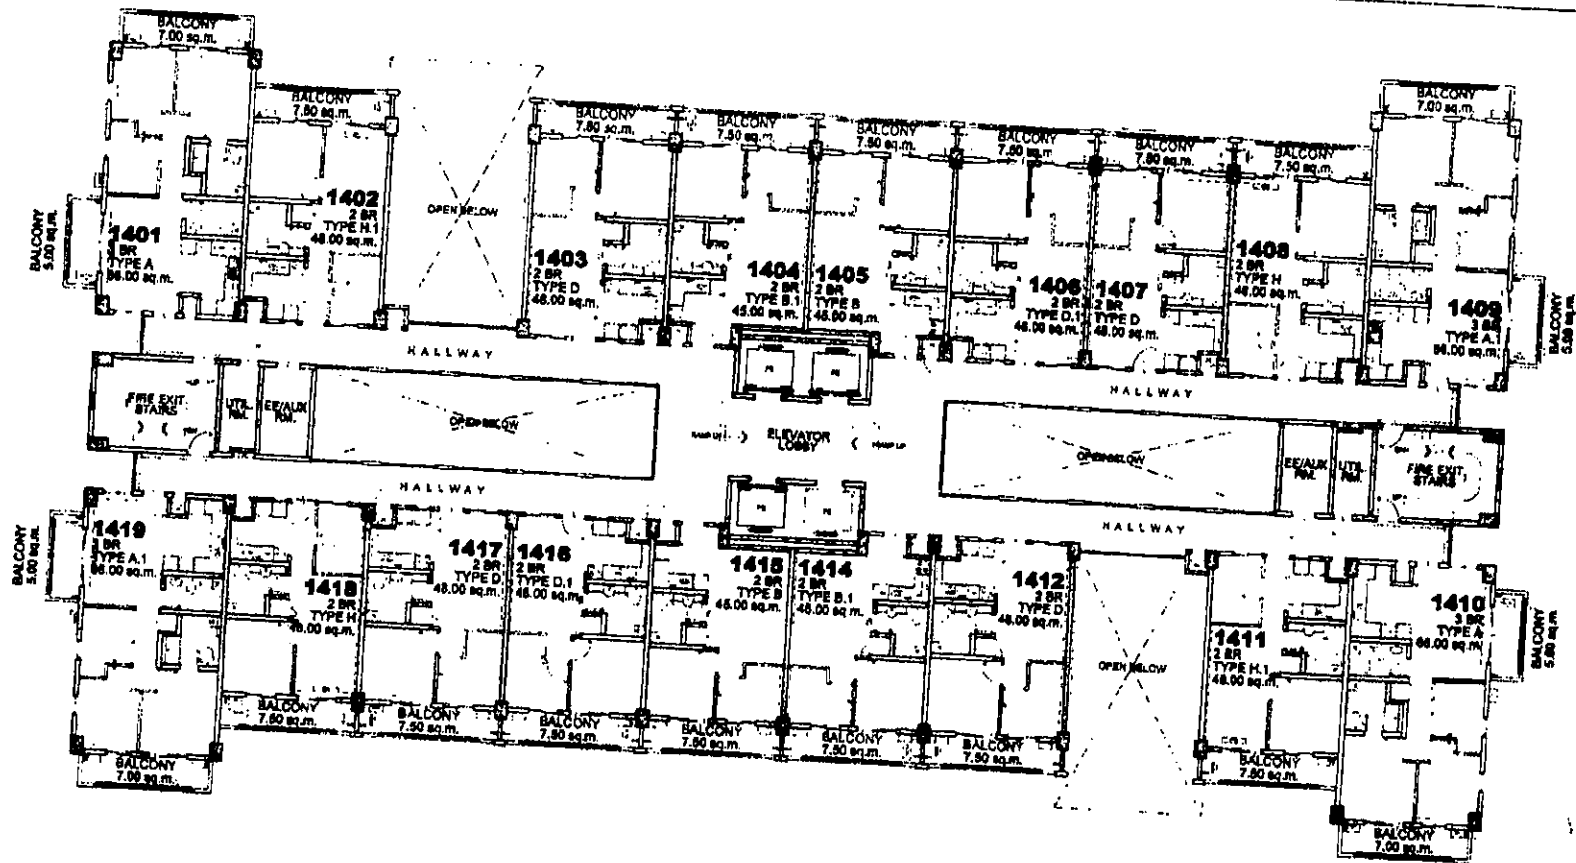

FACING AMENITIES

LIST FOR POSSIBLE
TANDEM UNITS:
1406 & 1407 - TANDEM TYPE D
1416 & 1417 - TANDEM TYPE D

NOTE:
Standard company policy regarding
request for tandem shall apply.

AMANI 14TH FLOOR PLAN JULY 2018 PER MEMO REF. DE-18-07-007




Steph *[Signature]*
RMS *[Signature]*
AMC *[Signature]*


Disclaimer: Floor plans depicted in this material are for demonstration purposes only and should not be relied upon as final project plans.
For announcement purposes only.



SATORI
RESIDENCES

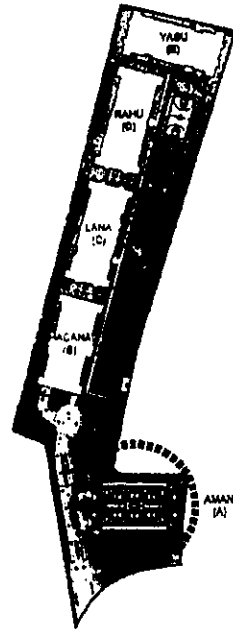

KEYPLAN

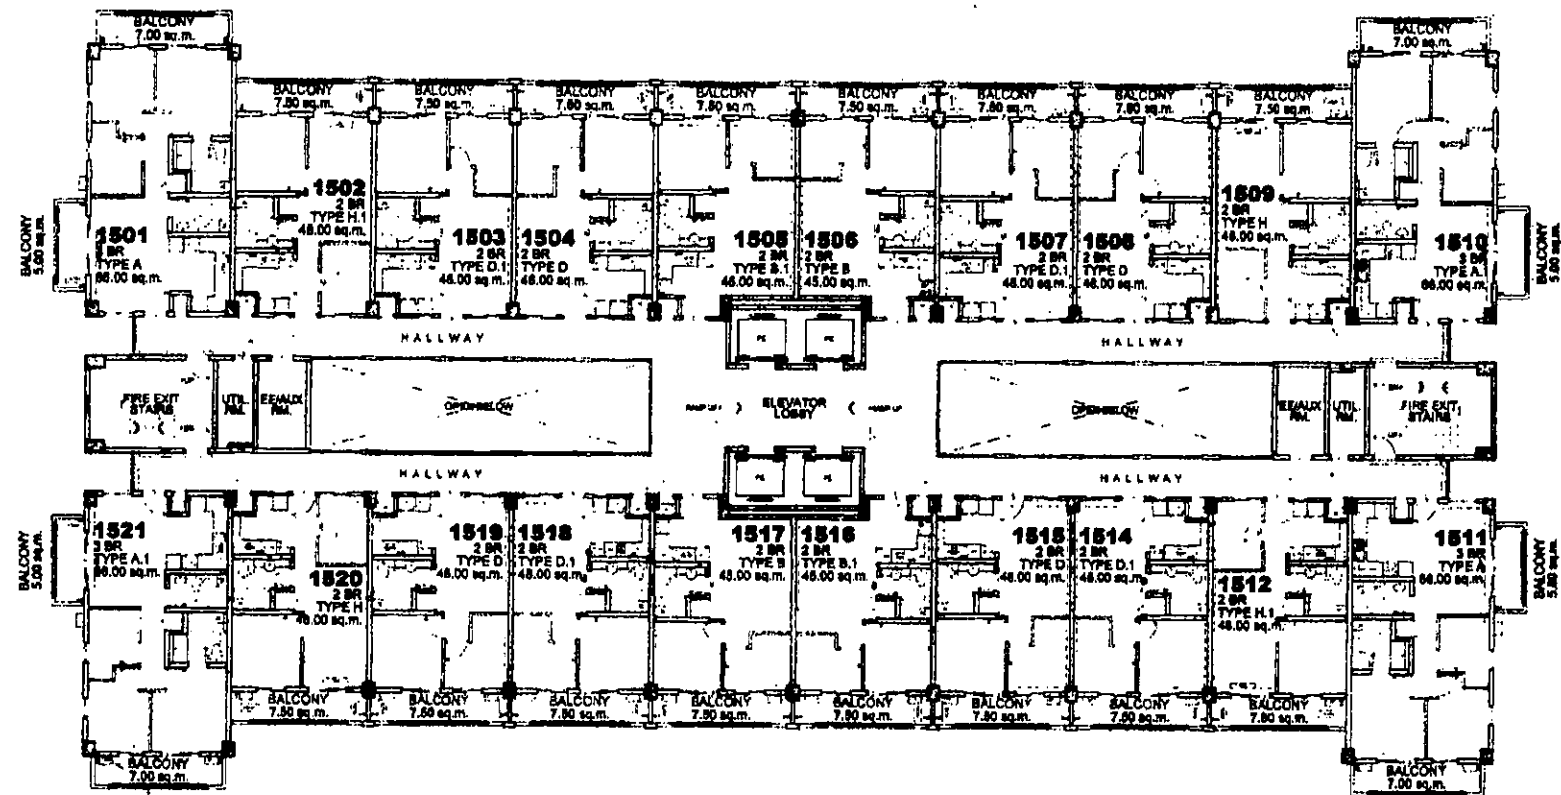

FACING AMENITIES

LIST FOR POSSIBLE
TANDEM UNITS:

- 1503 & 1504 - TANDEM TYPE D
- 1507 & 1508 - TANDEM TYPE D
- 1514 & 1515 - TANDEM TYPE D
- 1518 & 1519 - TANDEM TYPE D

NOTE:
Standard company policy regarding
request for tandem shall apply.

AMANI
15TH FLOOR PLAN
JULY 2018

PER MEMO REF. DE-18-07-007




Steph 7/19
RMS
AMC



SATORI
RESIDENCES

Disclaimer: Floor plans depicted in this material are for demonstration purposes only and should not be relied upon as final project plans.
For announcement purposes only.

AVAILABILITY PLAN

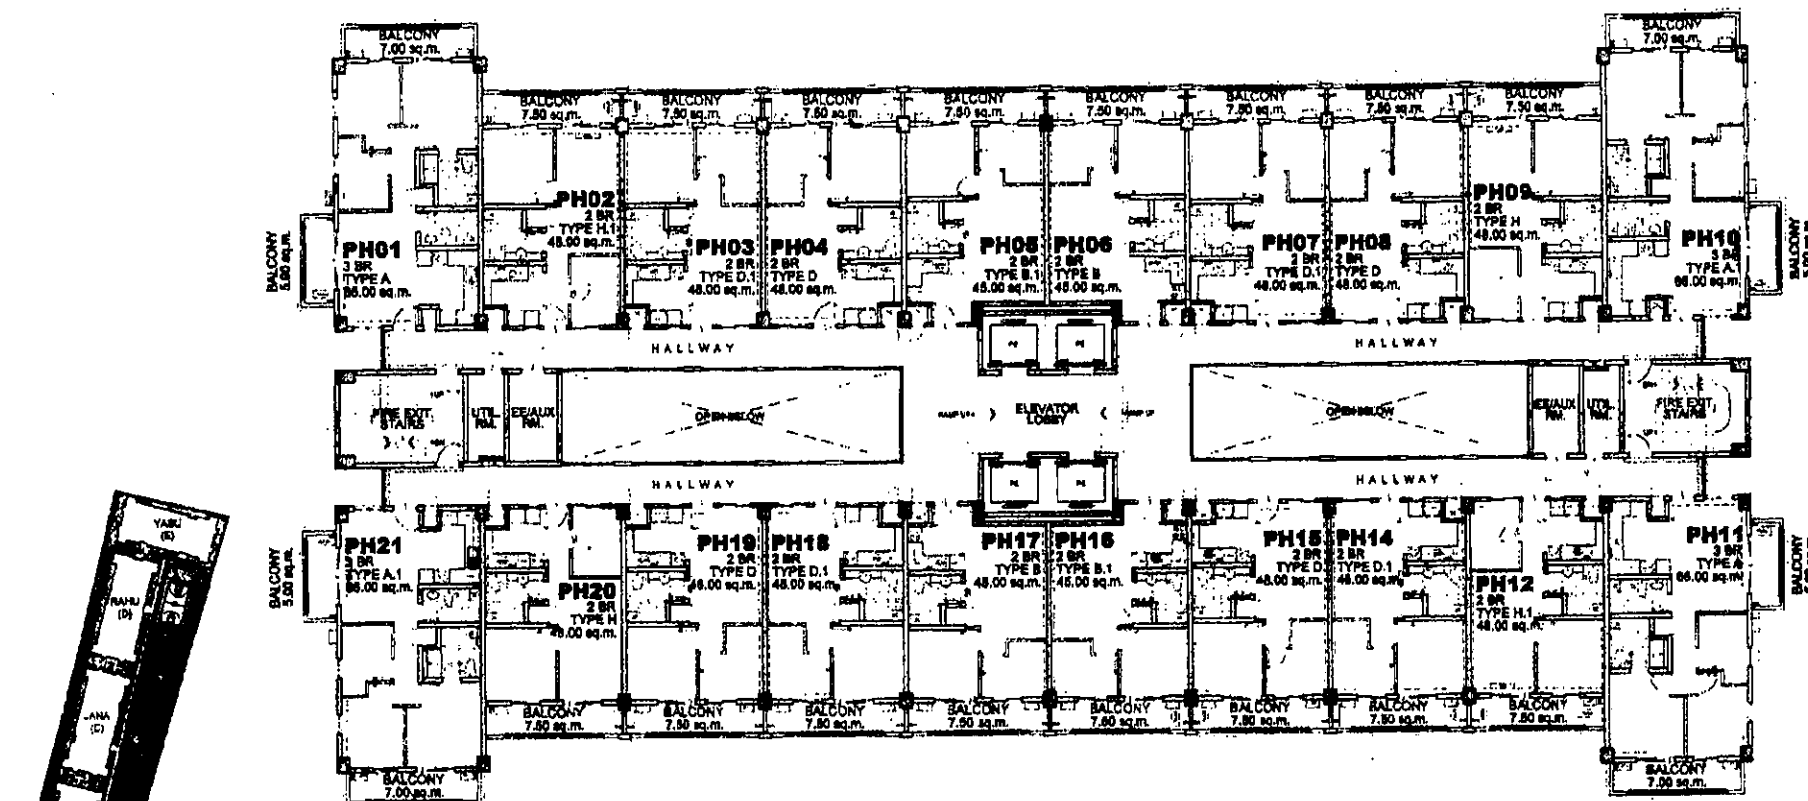

FACING AMENITIES

LIST FOR POSSIBLE
TANDEM UNITS:

PH03 & PH04 - TANDEM TYPE D
PH07 & PH08 - TANDEM TYPE D
PH14 & PH15 - TANDEM TYPE D
PH18 & PH19 - TANDEM TYPE D

NOTE:
Standard company policy regarding
request for tandem shall apply

KEYPLAN



AMANI PENTHOUSE FLOOR PLAN JULY 2018 PER MEMO REF. DE-18-07-007




Steph. 8/7/19
RMS
AMC




SATORI
RESIDENCES

AVAILABILITY PLAN

Disclaimer: Floor plans depicted in this material are for demonstration purposes only and should not be relied upon as final project plans.
For announcement purposes only.

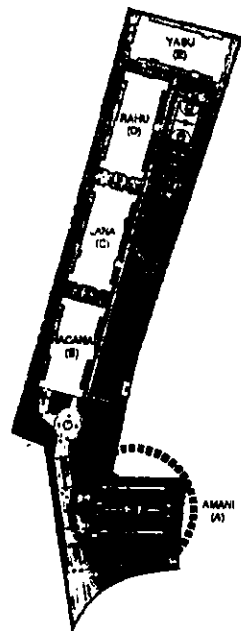

KEYPLAN

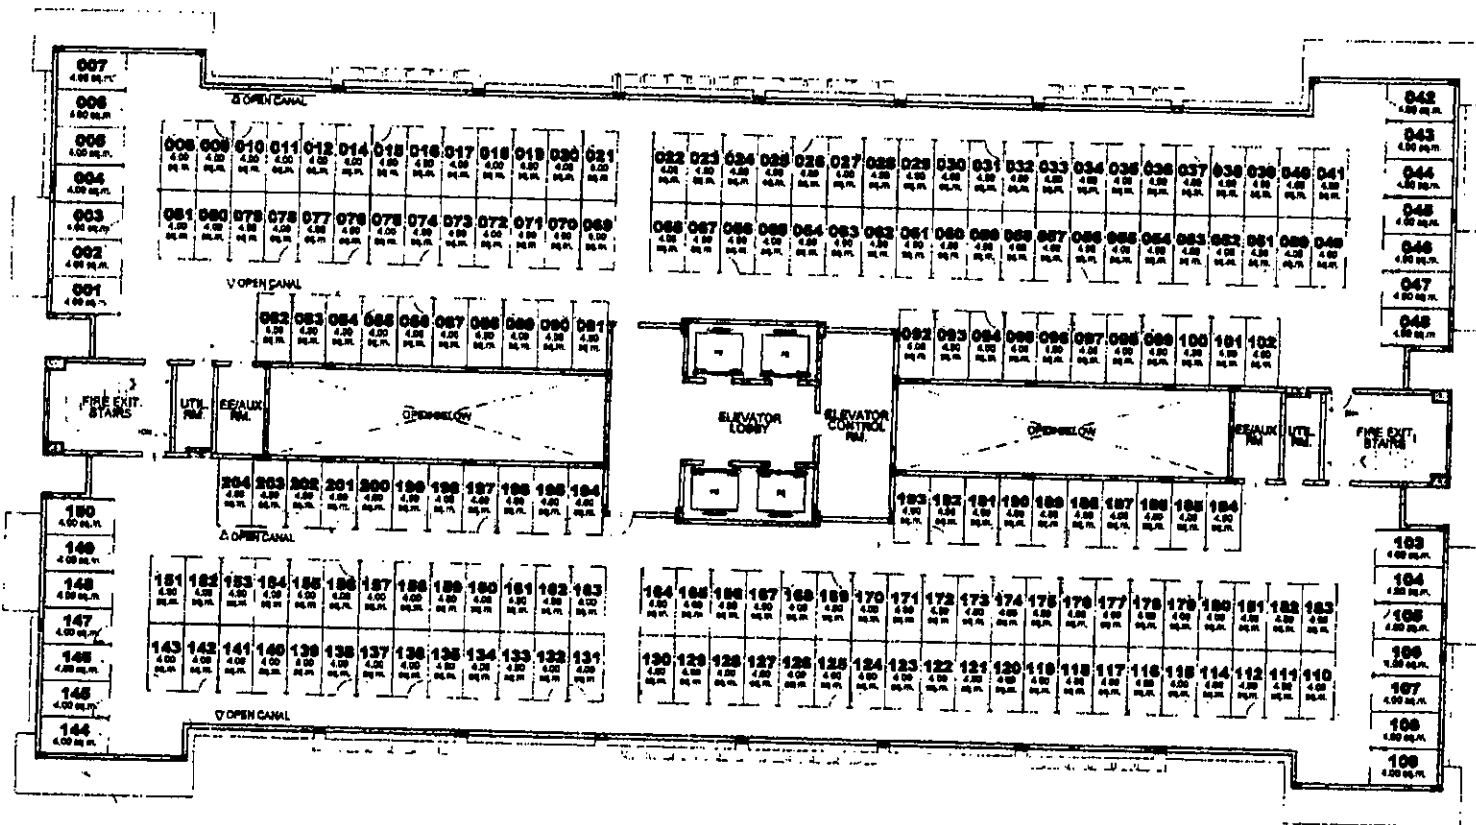

FACING AMENITIES

AMANI ROOFDECK PLAN JULY 2018

PER MEMO REF. DE-18-07-007

NOTE:
Standard company policy regarding
request for tandem shall apply





SATORI
RESIDENCES



Steph 7/19
RMS 2018
AMC

Disclaimer: Floor plans depicted in this material are for demonstration purposes only and should not be relied upon as final project plans.
For announcement purposes only.

AVAILABILITY PLAN

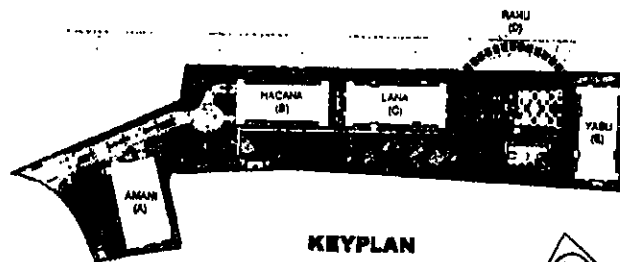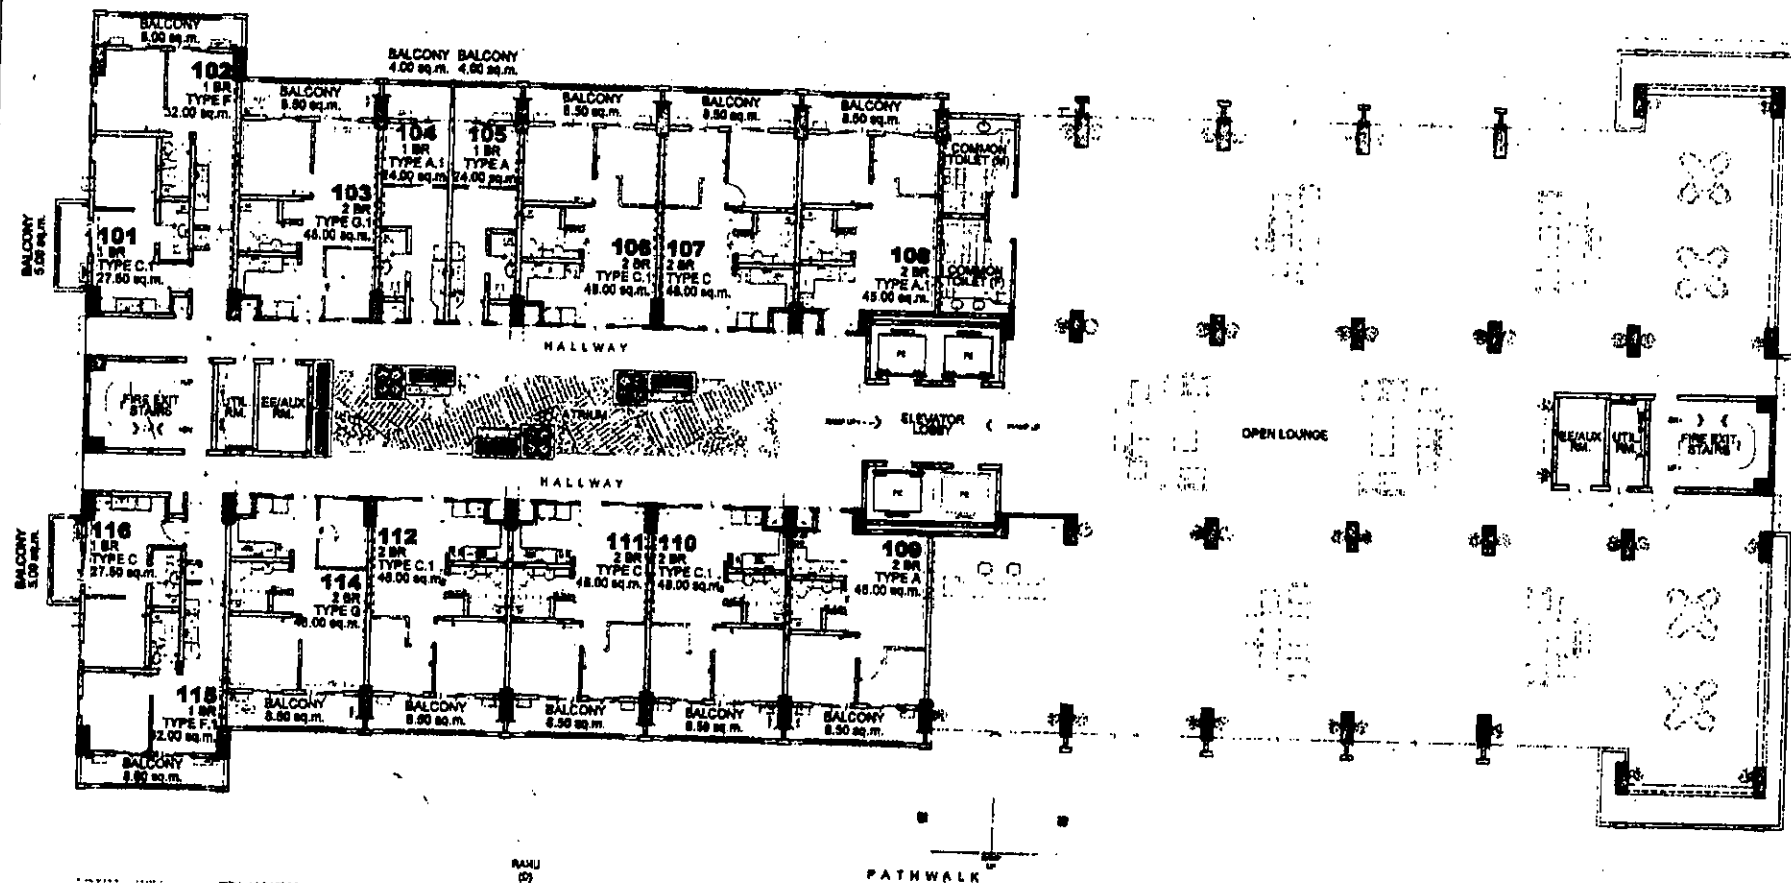

FACING AMENITIES

RAHU GROUND FLOOR PLAN JULY 2018 PER MEMO REF. DE-18-07-007

LIST FOR POSSIBLE
TANDEM UNITS:
106 & 107 - TANDEM TYPE C
110 & 111 - TANDEM TYPE C

NOTE:
Standard company policy regarding
request for tandem shall apply





Steph
RMS
AMO



SATORI
RESIDENCES

Disclaimer: Floor plans depicted in this material are for demonstration purposes only and should not be relied upon as final project plans.
For announcement purposes only.

AVAILABILITY PLAN

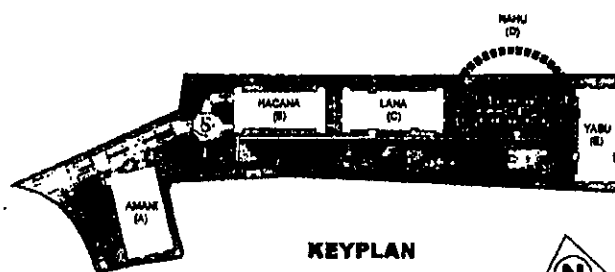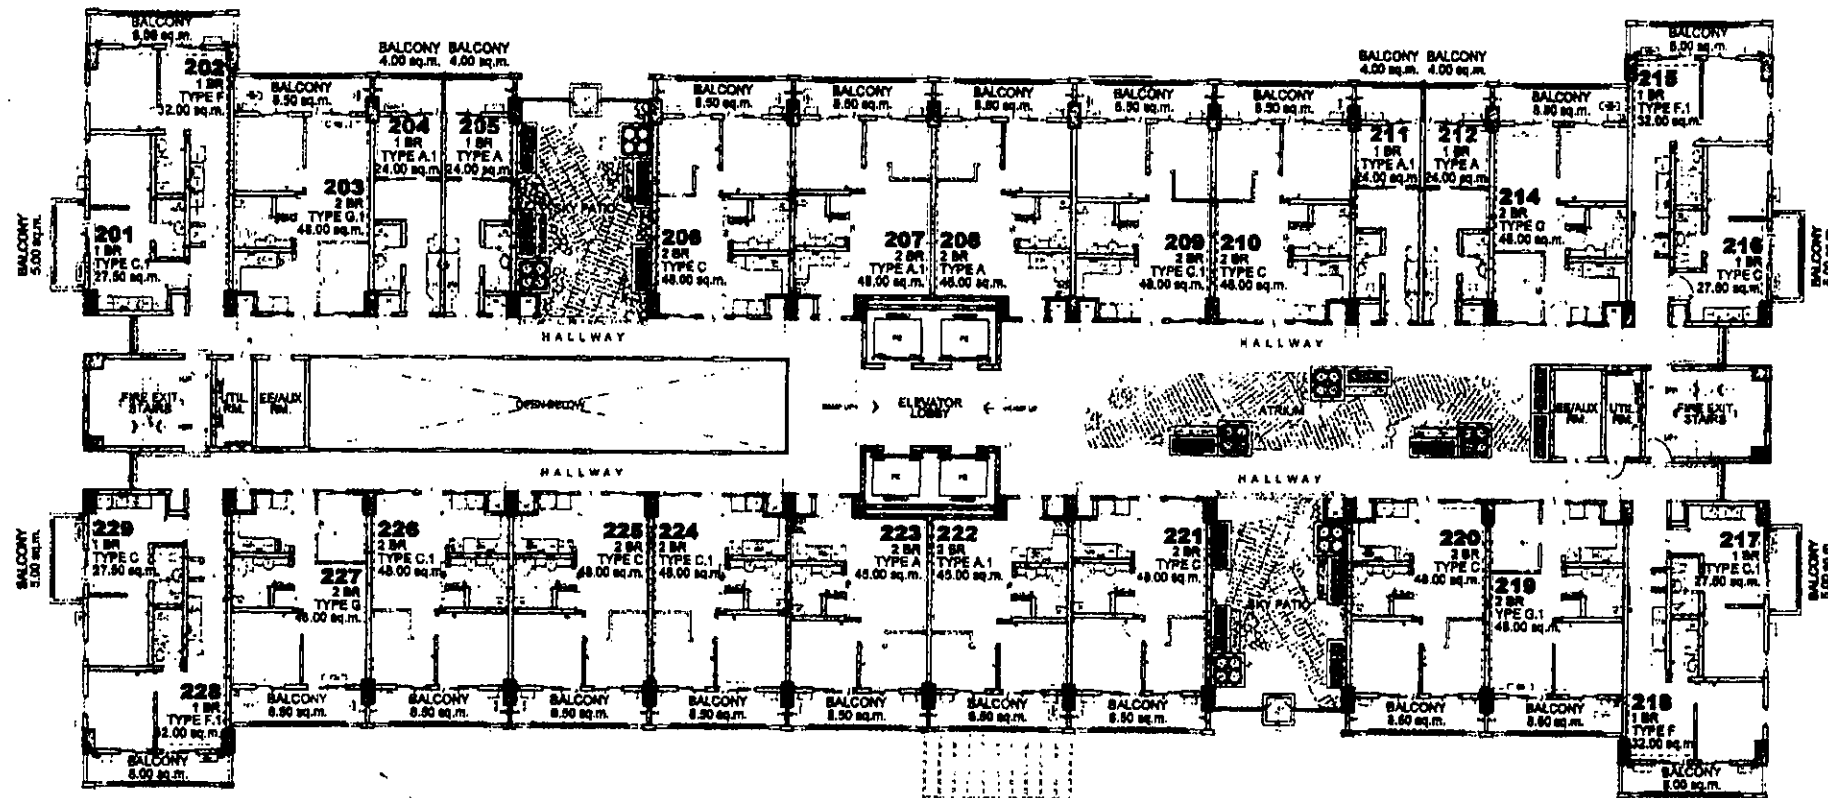

KEYPLAN



RAHU
2ND FLOOR PLAN
 JULY 2018
 PER MEMO REF. DE-18-07-007

LIST FOR POSSIBLE
 TANDEM UNITS:
 209 & 210 - TANDEM TYPE C
 224 & 225 - TANDEM TYPE C

NOTE:
 Standard company policy regarding
 request for tandem shall apply.





Steph
 RMS
 AMC



SATORI
 RESIDENCES

Disclaimer: Floor plans depicted in this material are for demonstration purposes only and should not be relied upon as final project plans.
 For announcement purposes only.

AVAILABILITY PLAN

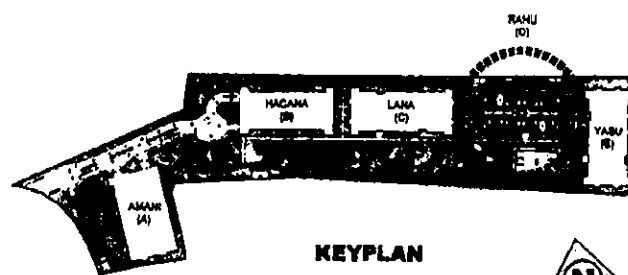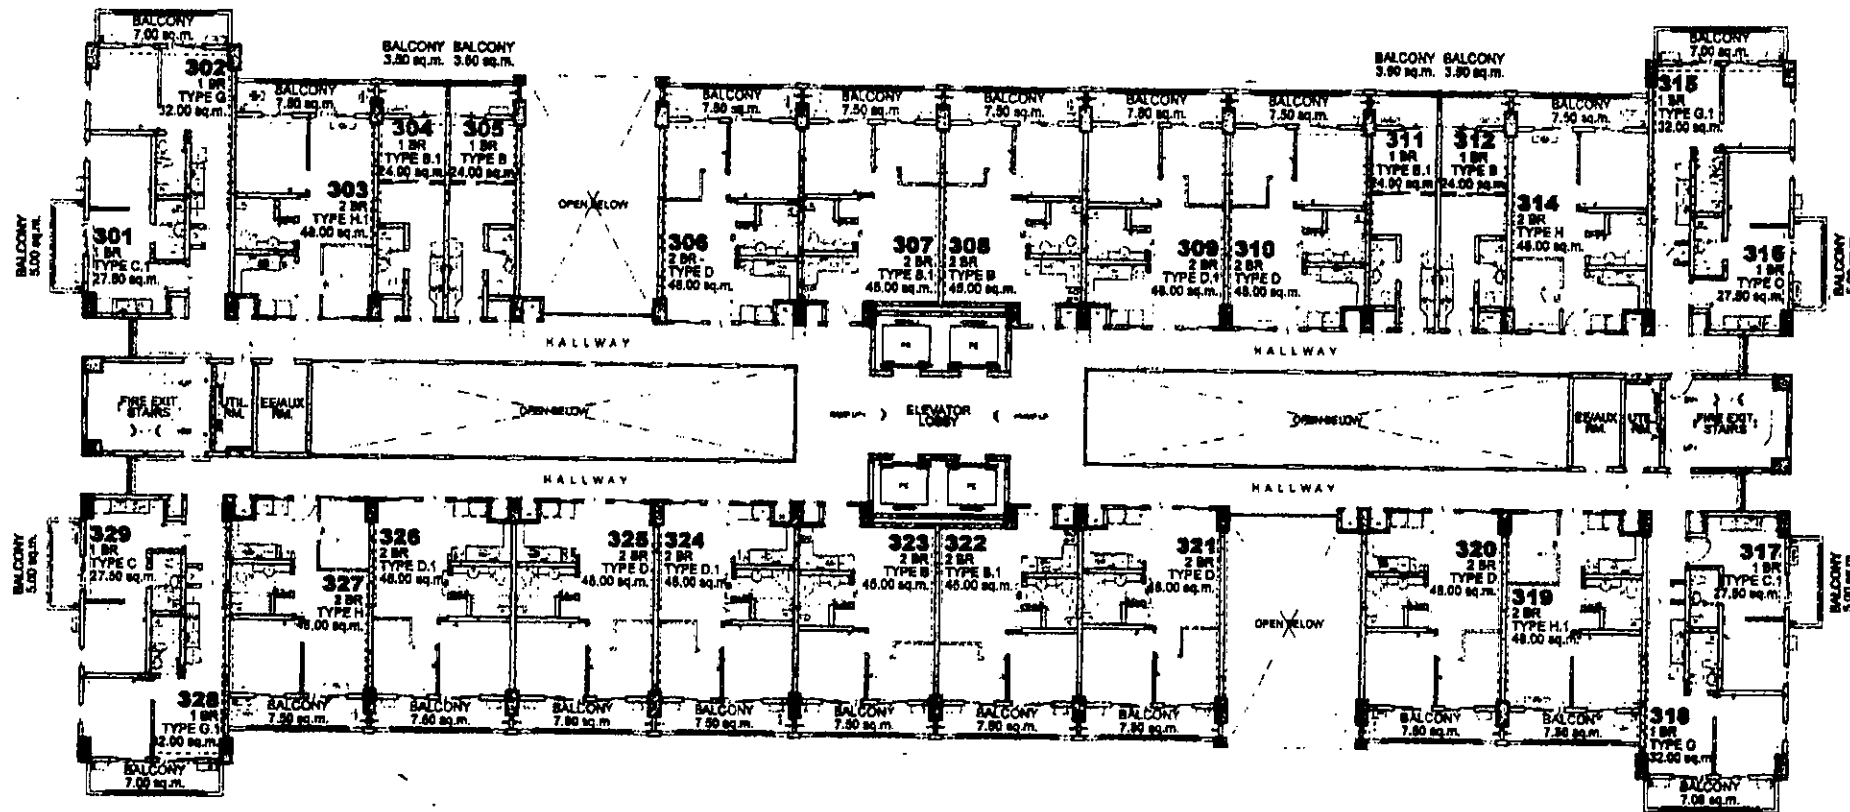

KEYPLAN

FACING AMENITIES

LIST FOR POSSIBLE
TANDEM UNITS:

309 & 310 - TANDEM TYPE D
324 & 325 - TANDEM TYPE D

NOTE:
Standard company policy regarding
request for tandem shall apply.

RAHU 3RD FLOOR PLAN JULY 2018

PER MEMO REF. DE-18-07-007





Steph 7/19
RMS 7/19/2018
AMC 7/19



SATORI
RESIDENCES

Disclaimer: Floor plans depicted in this material are for demonstration purposes only and should not be relied upon as final project plans.
For announcement purposes only.

AVAILABILITY PLAN

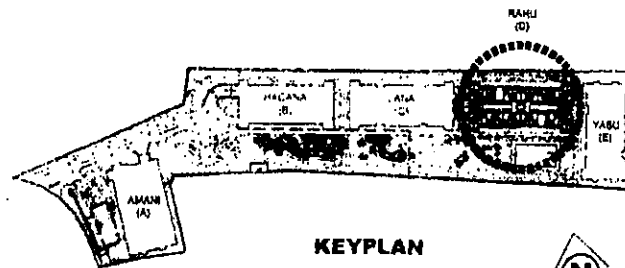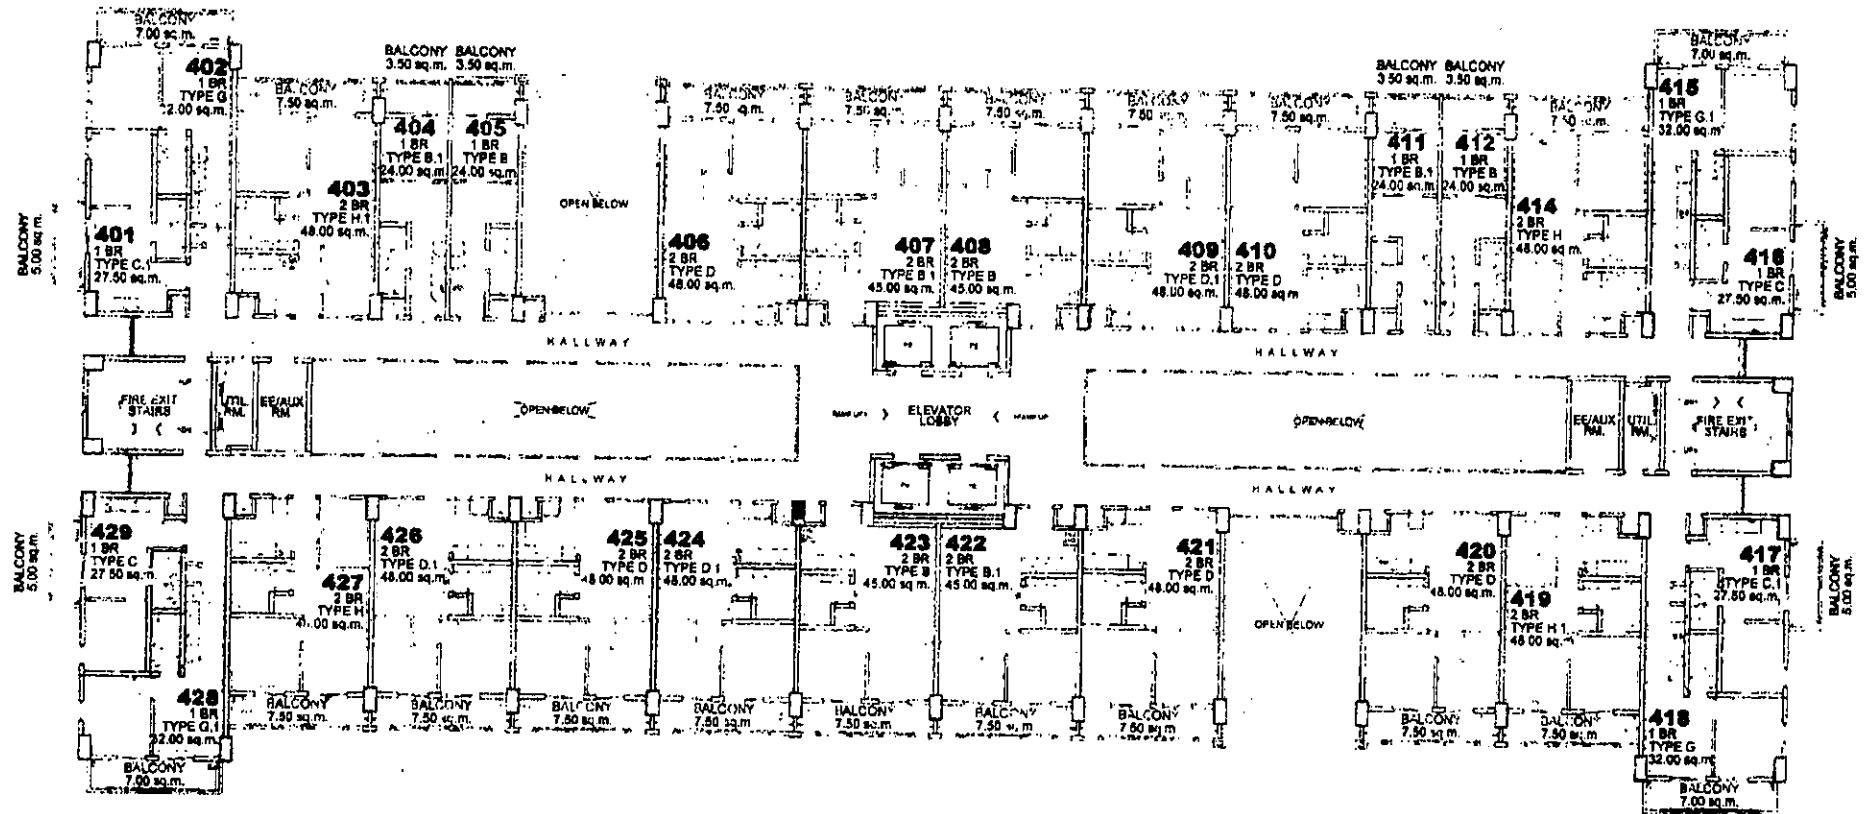

FACING AMENITIES

LIST FOR POSSIBLE
TANDEM UNITS:
409 & 410 - TANDEM TYPE D
424 & 425 - TANDEM TYPE D

NOTE:
Standard company policy regarding
request for tandem shall apply.



Steph
RMS
AMC




RAHU
4TH FLOOR PLAN
JULY 2018
PER MEMO REF. DE-18-07-007




SATORI
RESIDENCES

Disclaimer: Floor plans depicted in this material are for demonstration purposes only and should not be relied upon as final project plans.
For announcement purposes only

AVAILABILITY PLAN

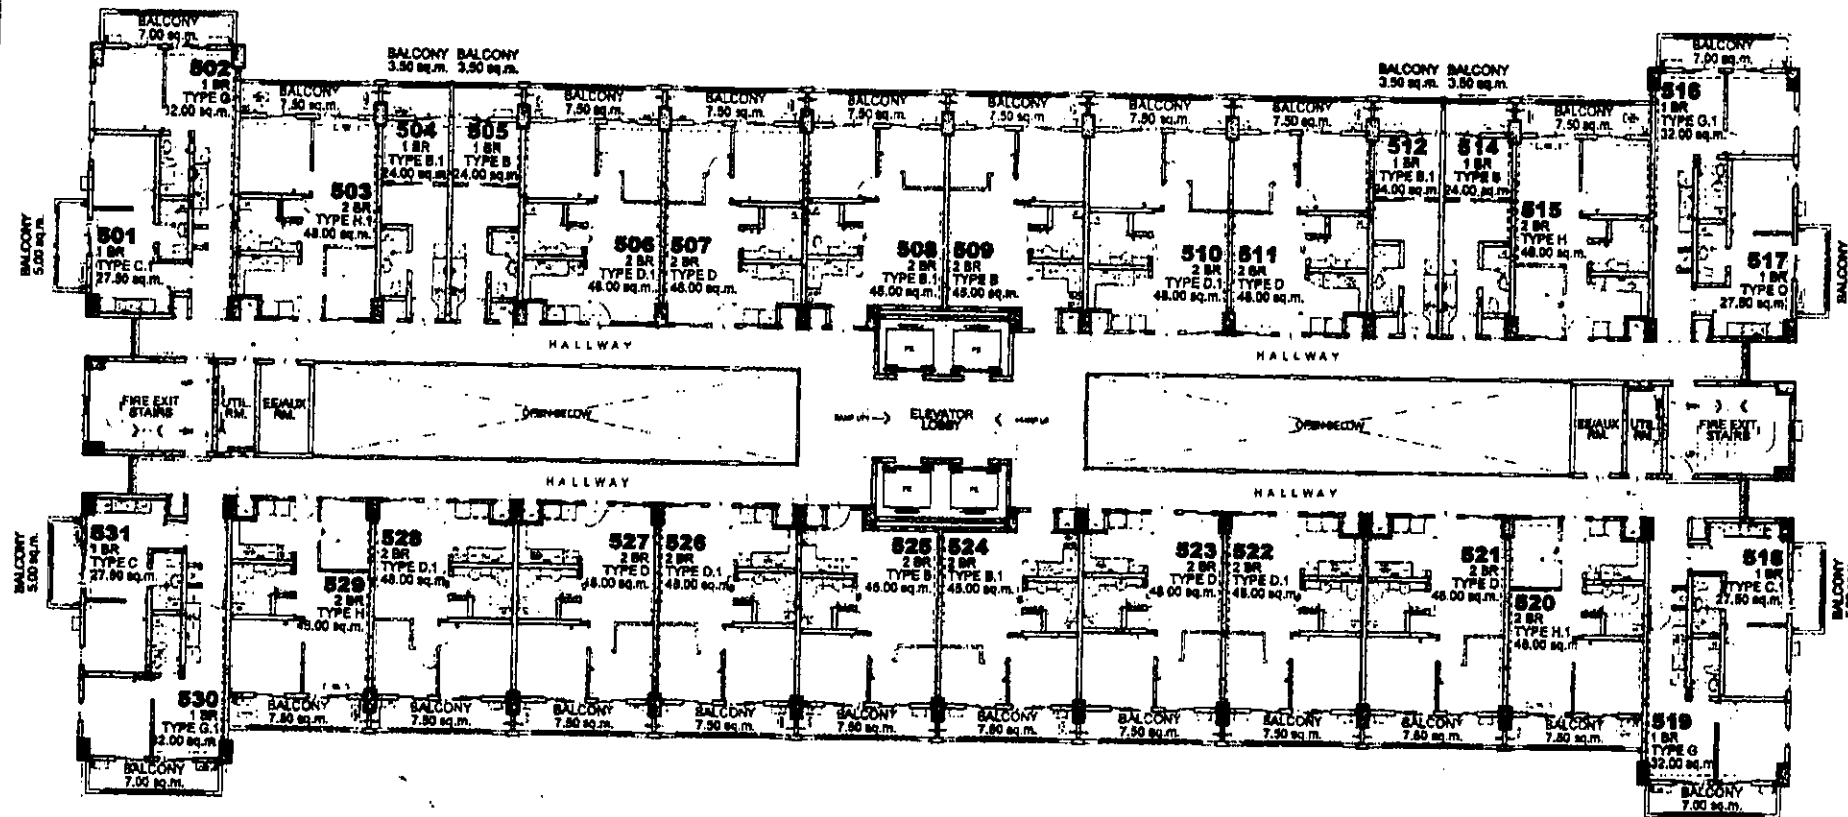

FACING AMENITIES

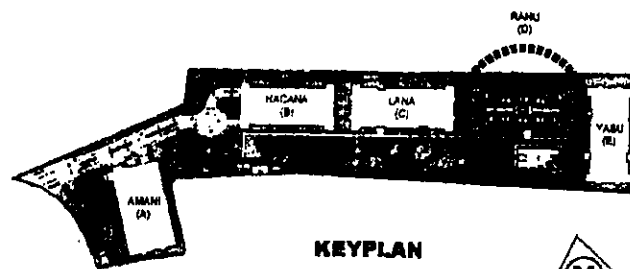

KEYPLAN



RAHU 5TH FLOOR PLAN JULY 2018

PER MEMO REF. DE-18-07-007

LIST FOR POSSIBLE TANDEM UNITS:

506 & 507 - TANDEM TYPE D
510 & 511 - TANDEM TYPE D
522 & 523 - TANDEM TYPE D
526 & 527 - TANDEM TYPE D

NOTE:

Standard company policy regarding request for tandem shall apply.




SATORI
RESIDENCES




Steph. 719
RMS
AMC

Disclaimer: Floor plans depicted in this material are for demonstration purposes only and should not be relied upon as final project plans. For announcement purposes only.

AVAILABILITY PLAN

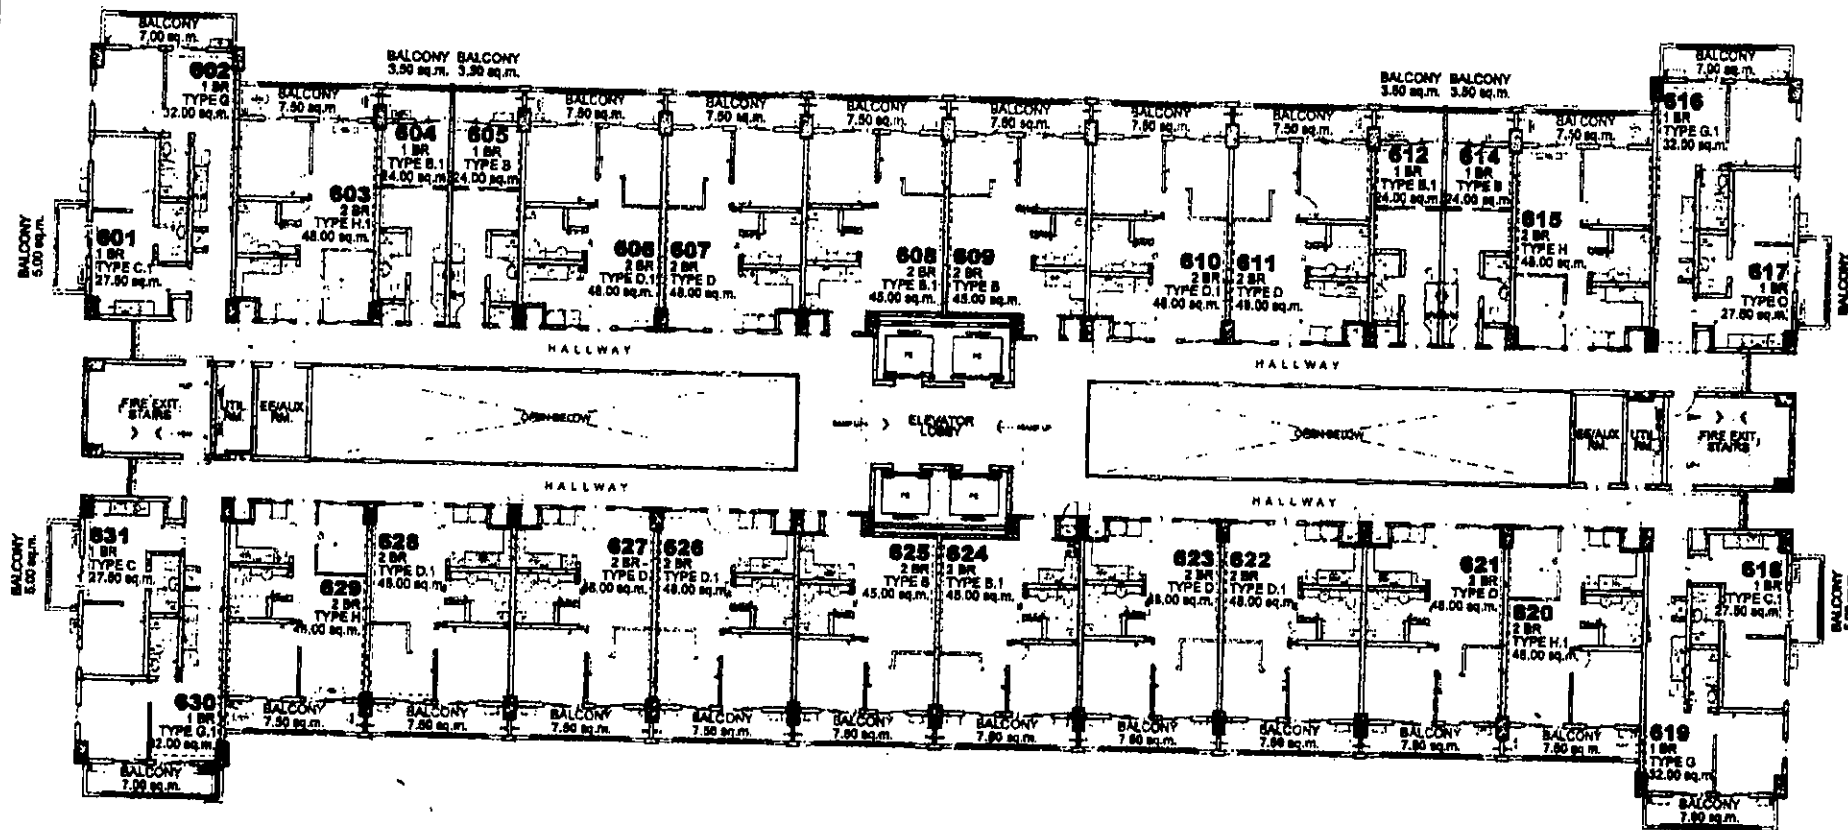

FACING AMENITIES

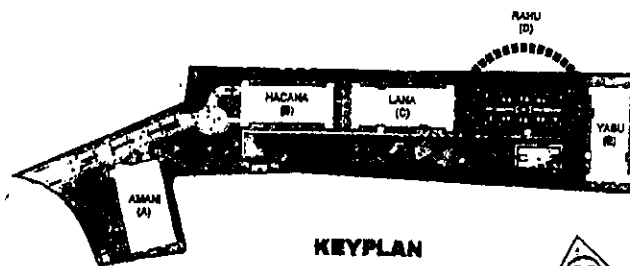

RAHU
6TH FLOOR PLAN
JULY 2018
PER MEMO REF. DE-18-07-007

LIST FOR POSSIBLE
TANDEM UNITS:

606 & 607 - TANDEM TYPE D
610 & 611 - TANDEM TYPE D
622 & 623 - TANDEM TYPE D
626 & 627 - TANDEM TYPE D

NOTE:
Standard company policy regarding
request for tandem shall apply.




Steph 7/19
RMS 8/1/2018
AMC 1/10

Disclaimer: Floor plans depicted in this material are for demonstration purposes only and should not be relied upon as final project plans.
For announcement purposes only.



SATORI
RESIDENCES


AVAILABILITY PLAN

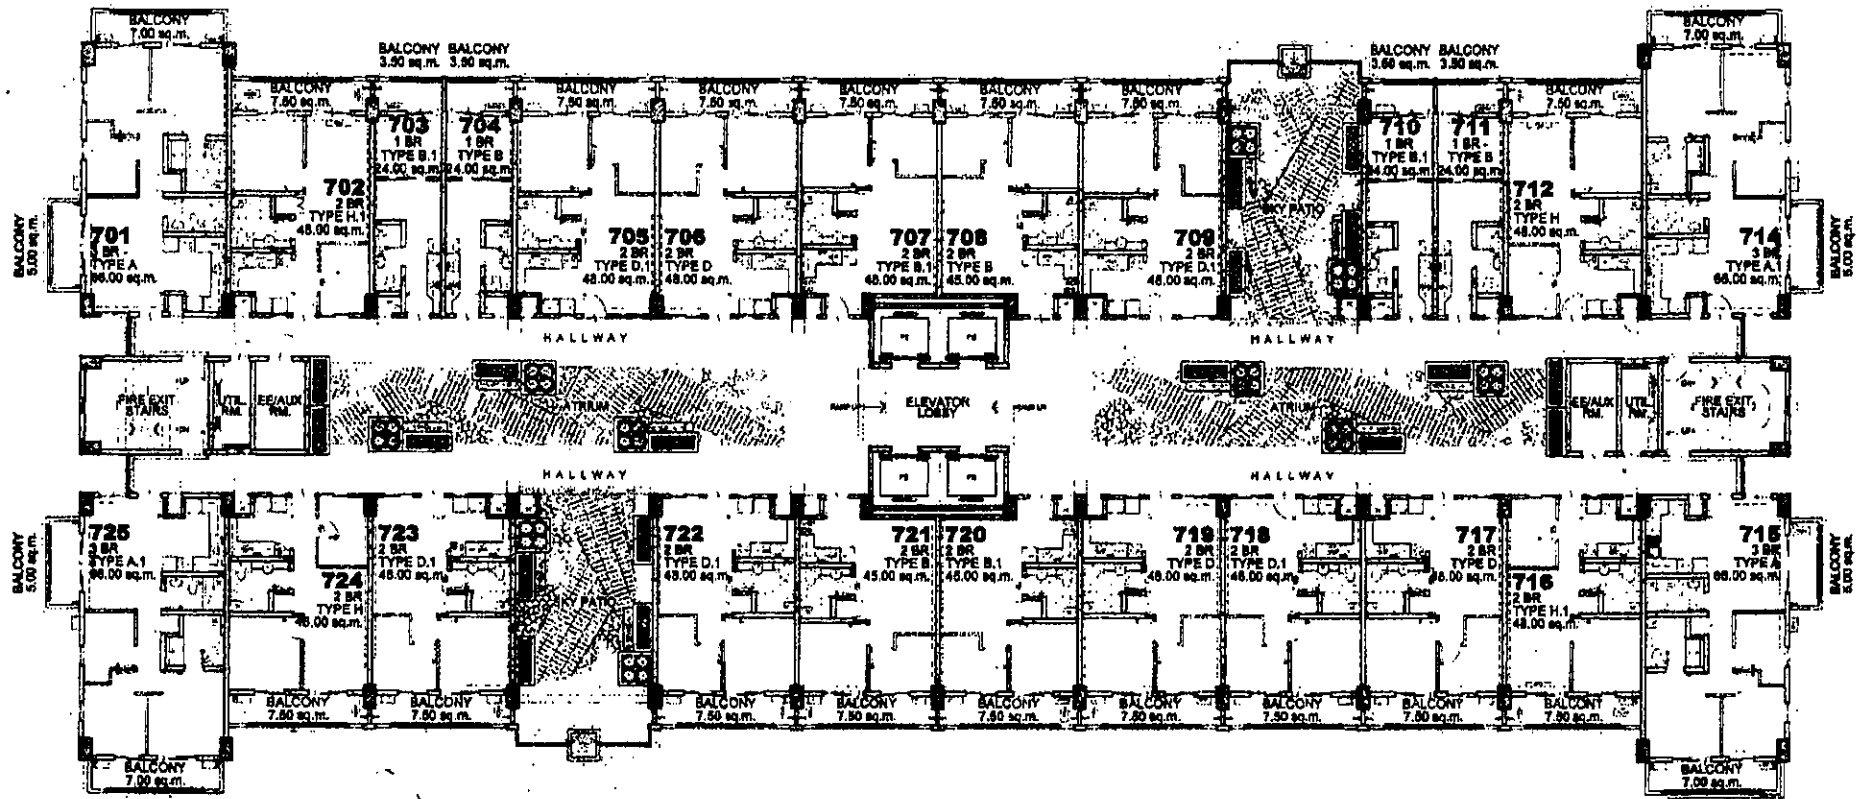

FACING AMENITIES

LIST FOR POSSIBLE
TANDEM UNITS:
705 & 706 - TANDEM TYPE D
718 & 719 - TANDEM TYPE D

NOTE:
Standard company policy regarding
request for tandem shall apply.

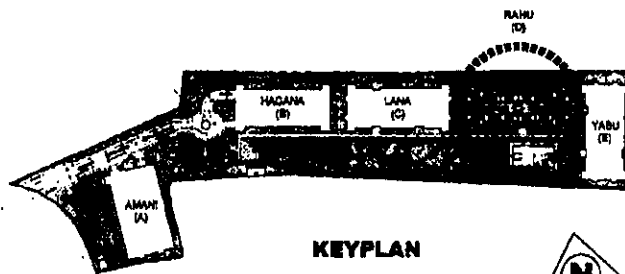

KEYPLAN



RAHU
7TH FLOOR PLAN
JULY 2018
PER MEMO REF. DE-18-07-007





Steph
RMS
AMC



SATORI
RESIDENCES

Disclaimer: Floor plans depicted in this material are for demonstration purposes only and should not be relied upon as final project plans.
For announcement purposes only.

AVAILABILITY PLAN

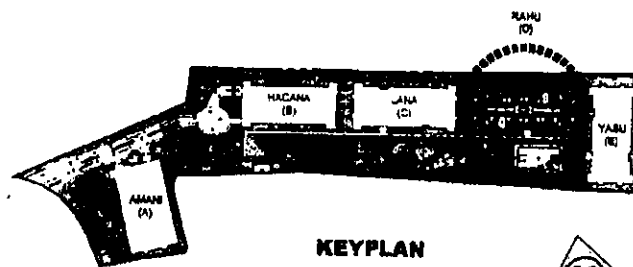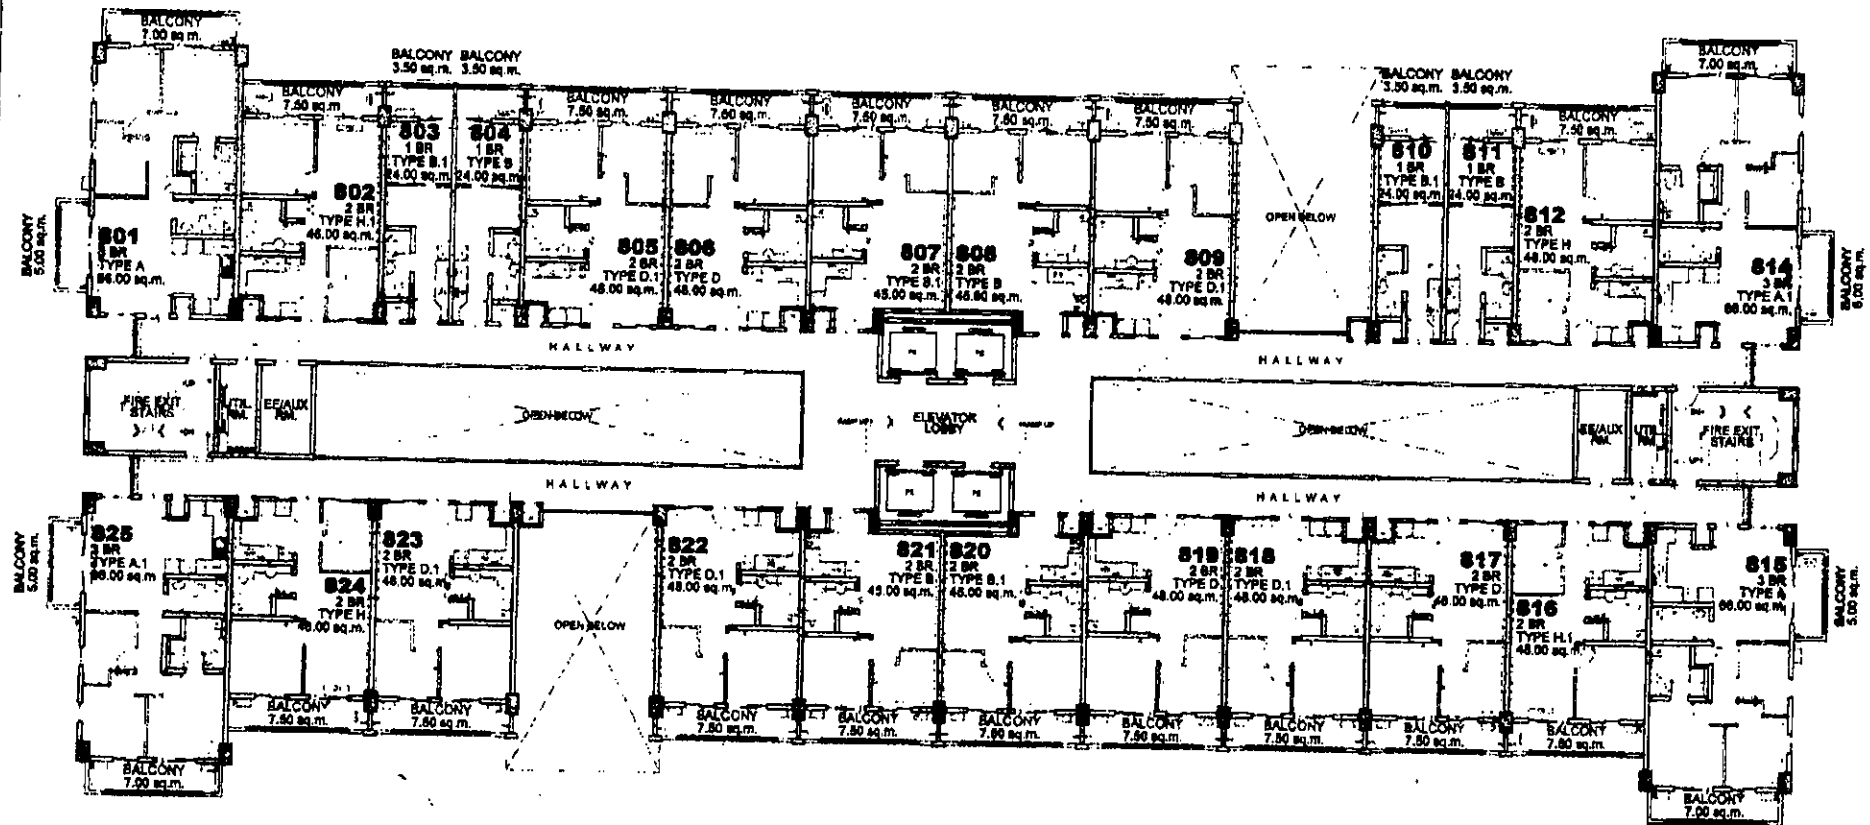

KEYPLAN



FACING AMENITIES

RAHU
8TH FLOOR PLAN
JULY 2018
PER MEMO REF. DE-18-07-007

LIST FOR POSSIBLE
TANDEM UNITS:
805 & 806 - TANDEM TYPE D
818 & 819 - TANDEM TYPE D

NOTE:
Standard company policy regarding
request for tandem shall apply.





Steph 7119
RMS 2020 JUL
AMC 2020 JUL



Disclaimer: Floor plans depicted in this material are for demonstration purposes only and should not be relied upon as final project plans.
For announcement purposes only.

AVAILABILITY PLAN

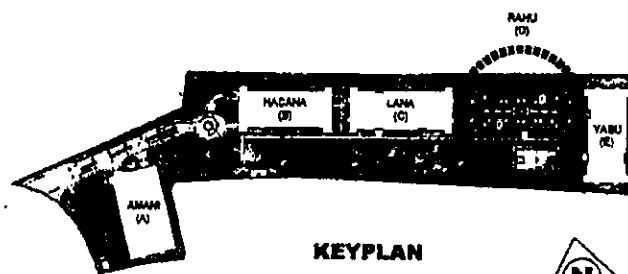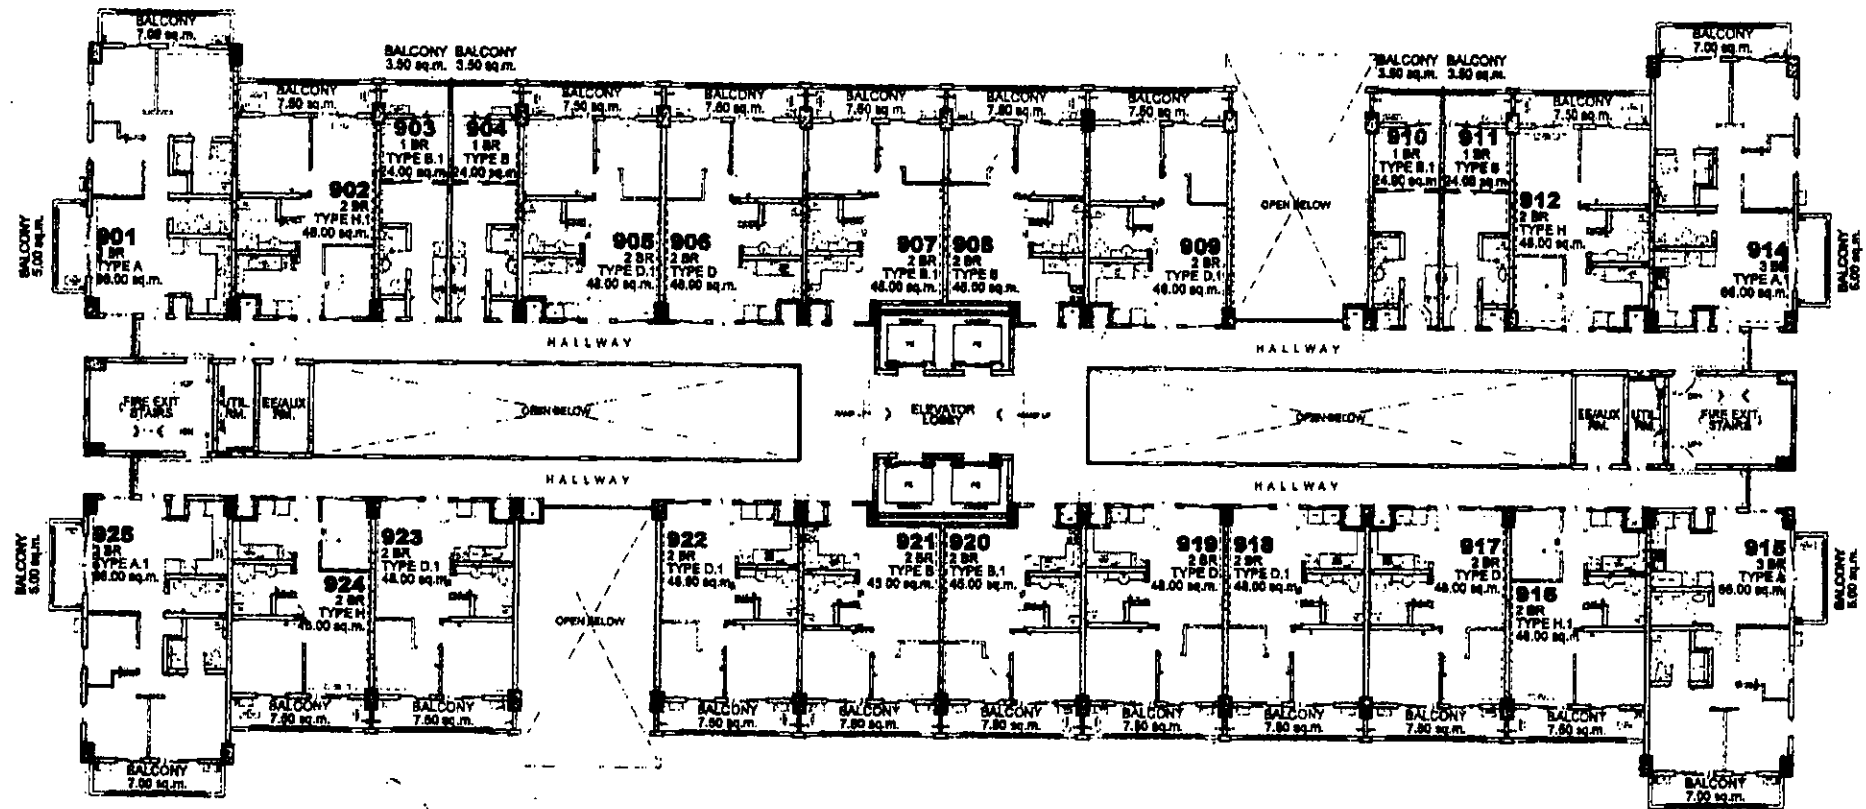

KEYPLAN

FACING AMENITIES

LIST FOR POSSIBLE
TANDEM UNITS:
905 & 906 - TANDEM TYPE D
916 & 919 - TANDEM TYPE D

NOTE:
Standard company policy regarding
request for tandem shall apply.

RAHU 9TH FLOOR PLAN JULY 2018

PER MEMO REF. DE-18-07-007





Steph 8/7/19
RMS 8/6/19
AMC 8/7/19



SATORI
RESIDENCES

Disclaimer: Floor plans depicted in this material are for demonstration purposes only and should not be relied upon as final project plans.
For announcement purposes only.

AVAILABILITY PLAN

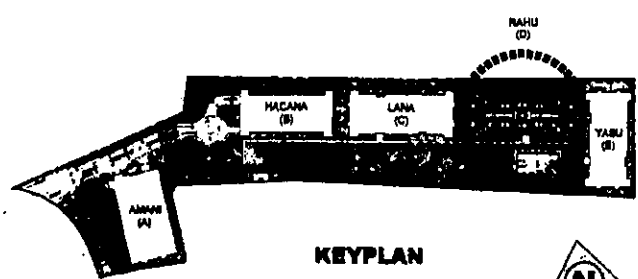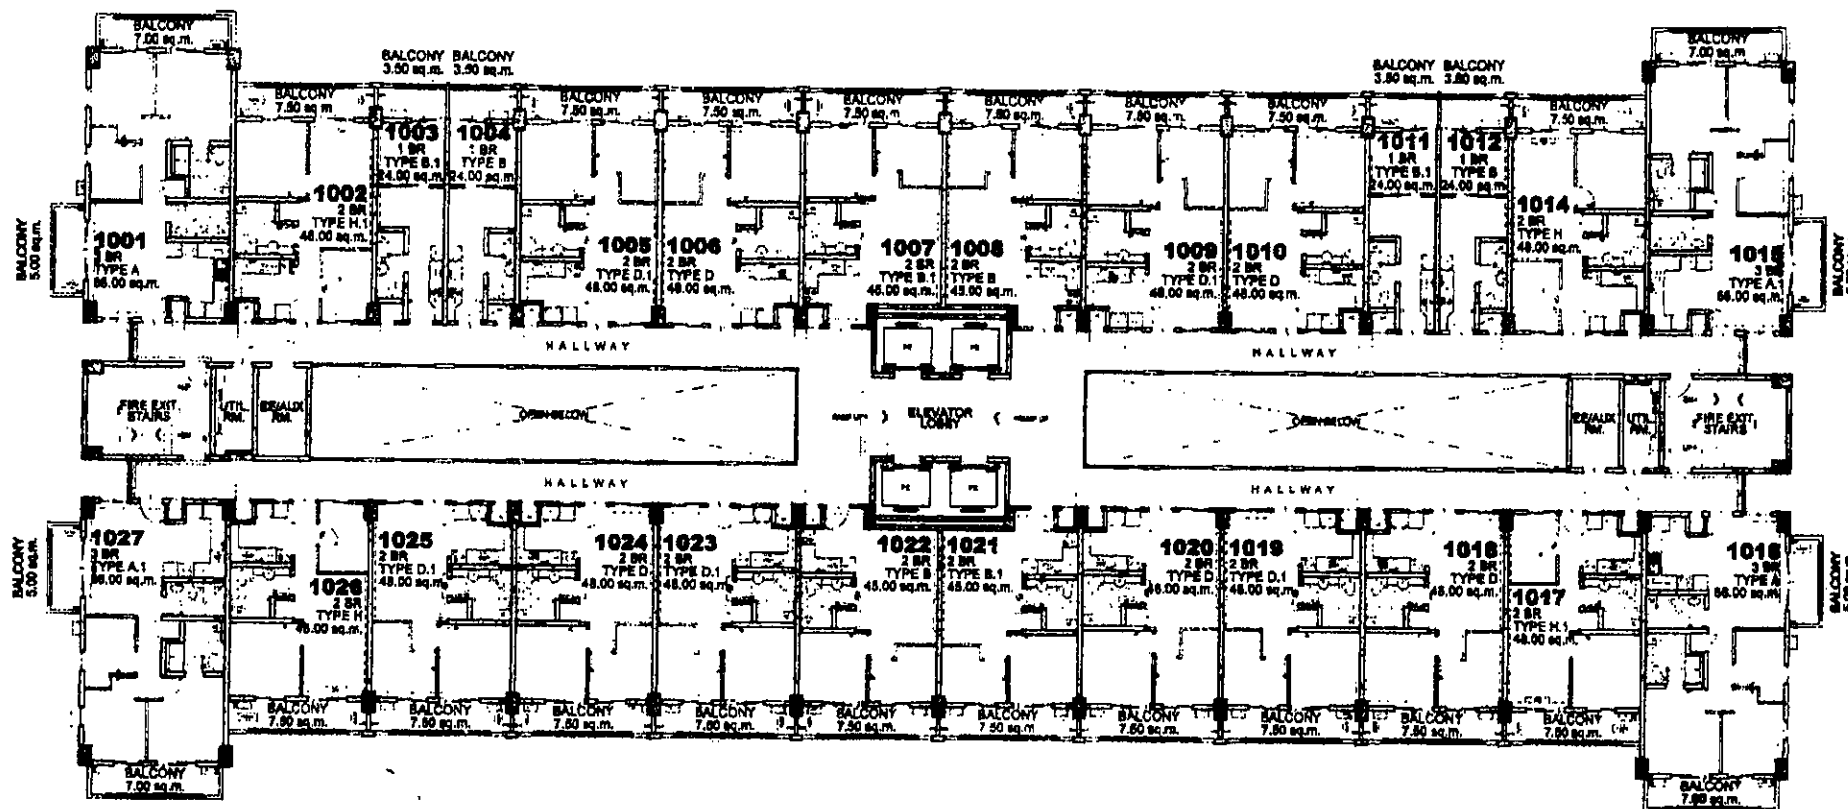

FACING AMENITIES

- LIST FOR POSSIBLE TANDEM UNITS:**
- 1006 & 1008 - TANDEM TYPE D
 - 1009 & 1010 - TANDEM TYPE D
 - 1019 & 1020 - TANDEM TYPE D
 - 1023 & 1024 - TANDEM TYPE D

NOTE:
Standard company policy regarding request for tandem shall apply.

RAHU
10TH FLOOR PLAN
JULY 2018
PER MEMO REF. DE-18-07-007

Steph 8 7/19



RMS 8/1/2018

ANC 8/7/18



Disclaimer: Floor plans depicted in this material are for demonstration purposes only and should not be relied upon as final project plans. For announcement purposes only.

AVAILABILITY PLAN

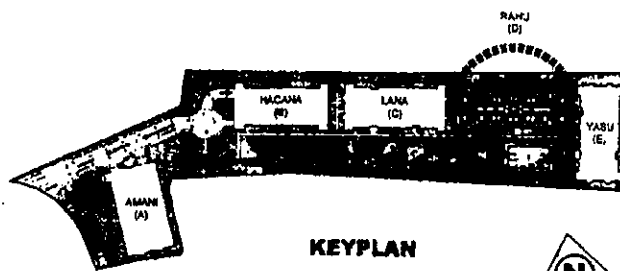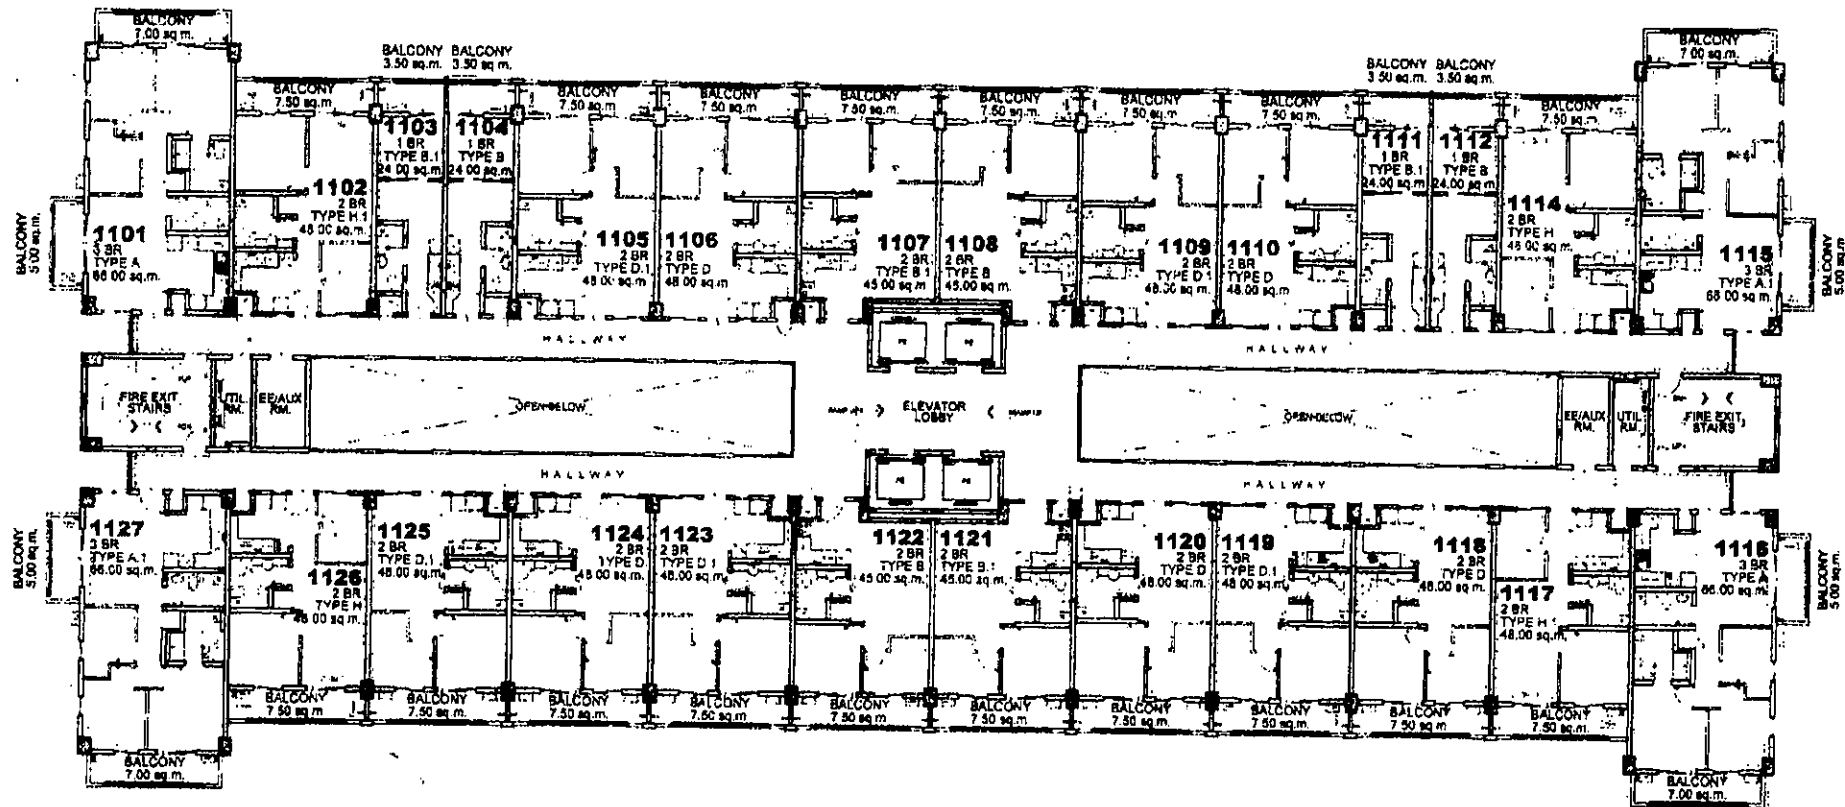

KEYPLAN

FACING AMENITIES

LIST FOR POSSIBLE
TANDEM UNITS:

- 1105 & 1106 - TANDEM TYPE D
- 1109 & 1110 - TANDEM TYPE D
- 1119 & 1120 - TANDEM TYPE D
- 1123 & 1124 - TANDEM TYPE D

NOTE:

Standard company policy regarding
request for tandem shall apply

RAHU 11TH FLOOR PLAN JULY 2018

PER MEMO REF. DE-18-07-007





Steph: 7/19
RMS: 7/19
ANC: 7/19



SATORI
RESIDENCES

Disclaimer: Floor plans depicted in this material are for demonstration purposes only and should not be relied upon as final project plans.
For announcement purposes only.

AVAILABILITY PLAN

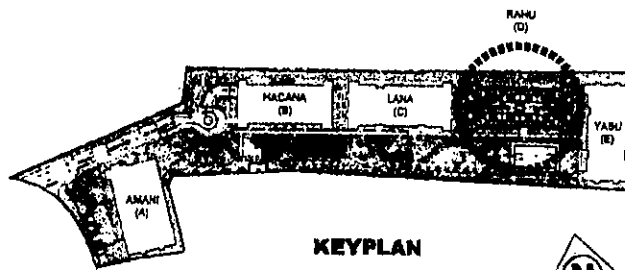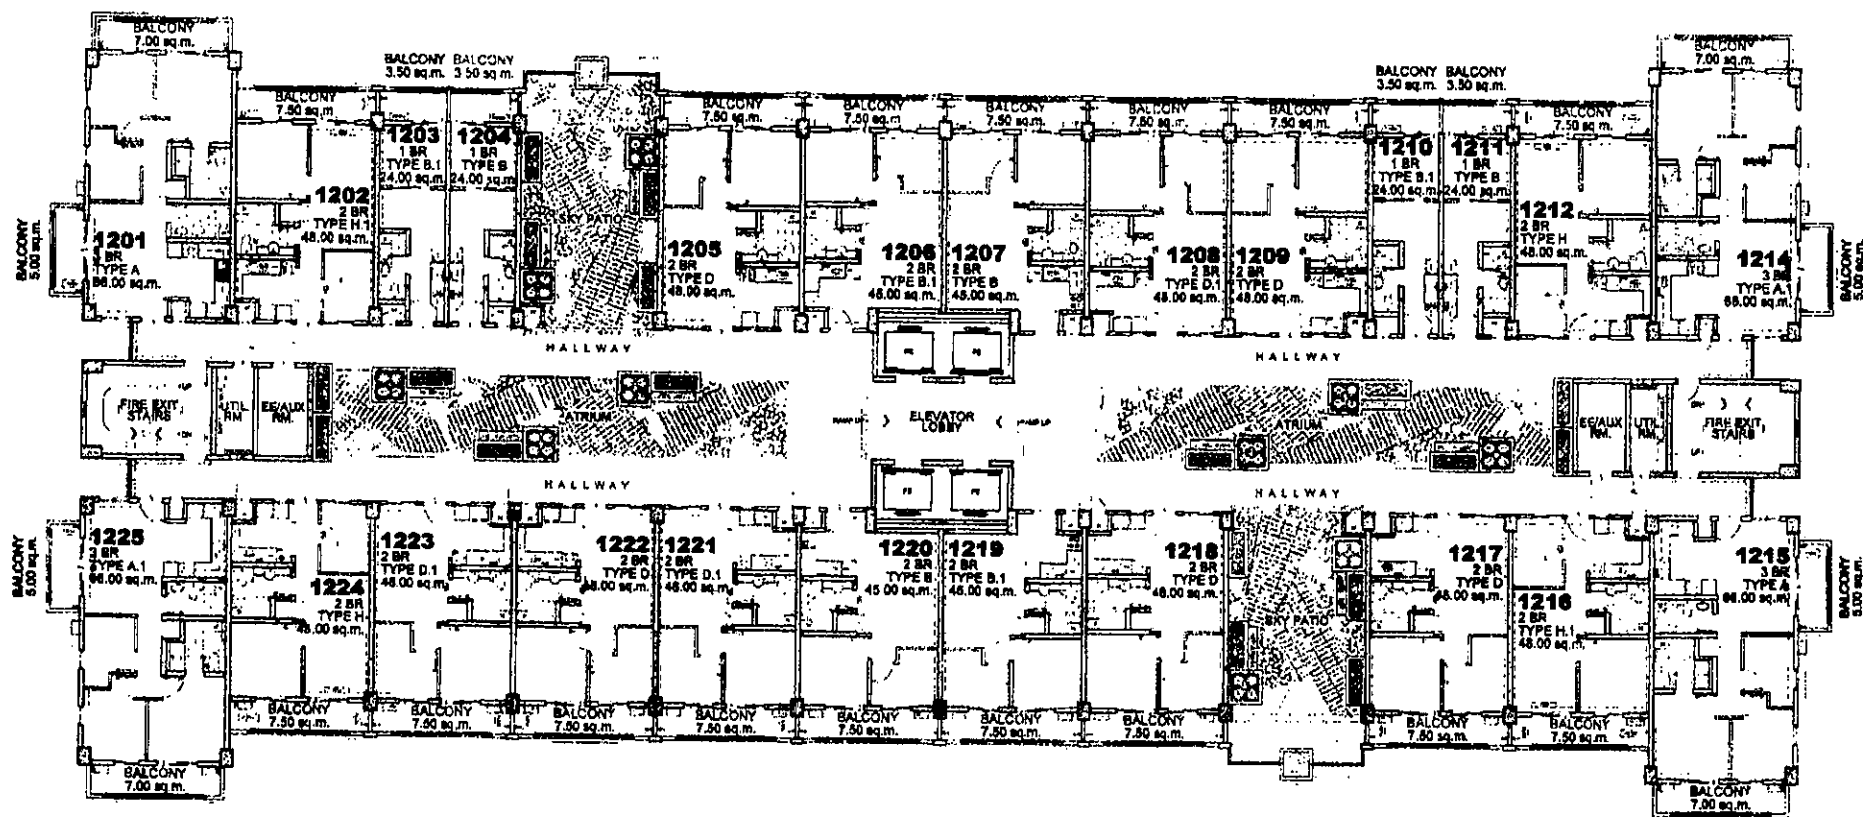

KEYPLAN

FACING AMENITIES

LIST FOR POSSIBLE
TANDEM UNITS:
1208 & 1209 - TANDEM TYPE D
1221 & 1222 - TANDEM TYPE D

NOTE:
Standard company policy regarding
request for tandem shall apply.

RAHU
12TH FLOOR PLAN
JULY 2018
PER MEMO REF. DE-18-07-007





Steph 7/19
RMS
AMC



SATORI
RESIDENCES

Disclaimer: Floor plans depicted in this material are for demonstration purposes only and should not be relied upon as final project plans.
For announcement purposes only.

AVAILABILITY PLAN

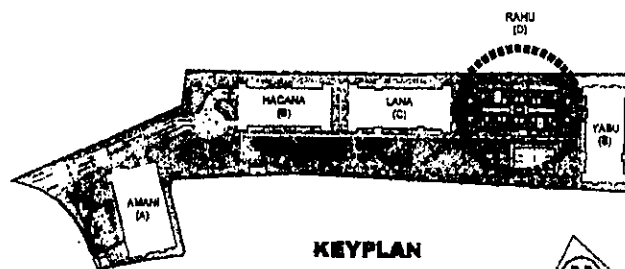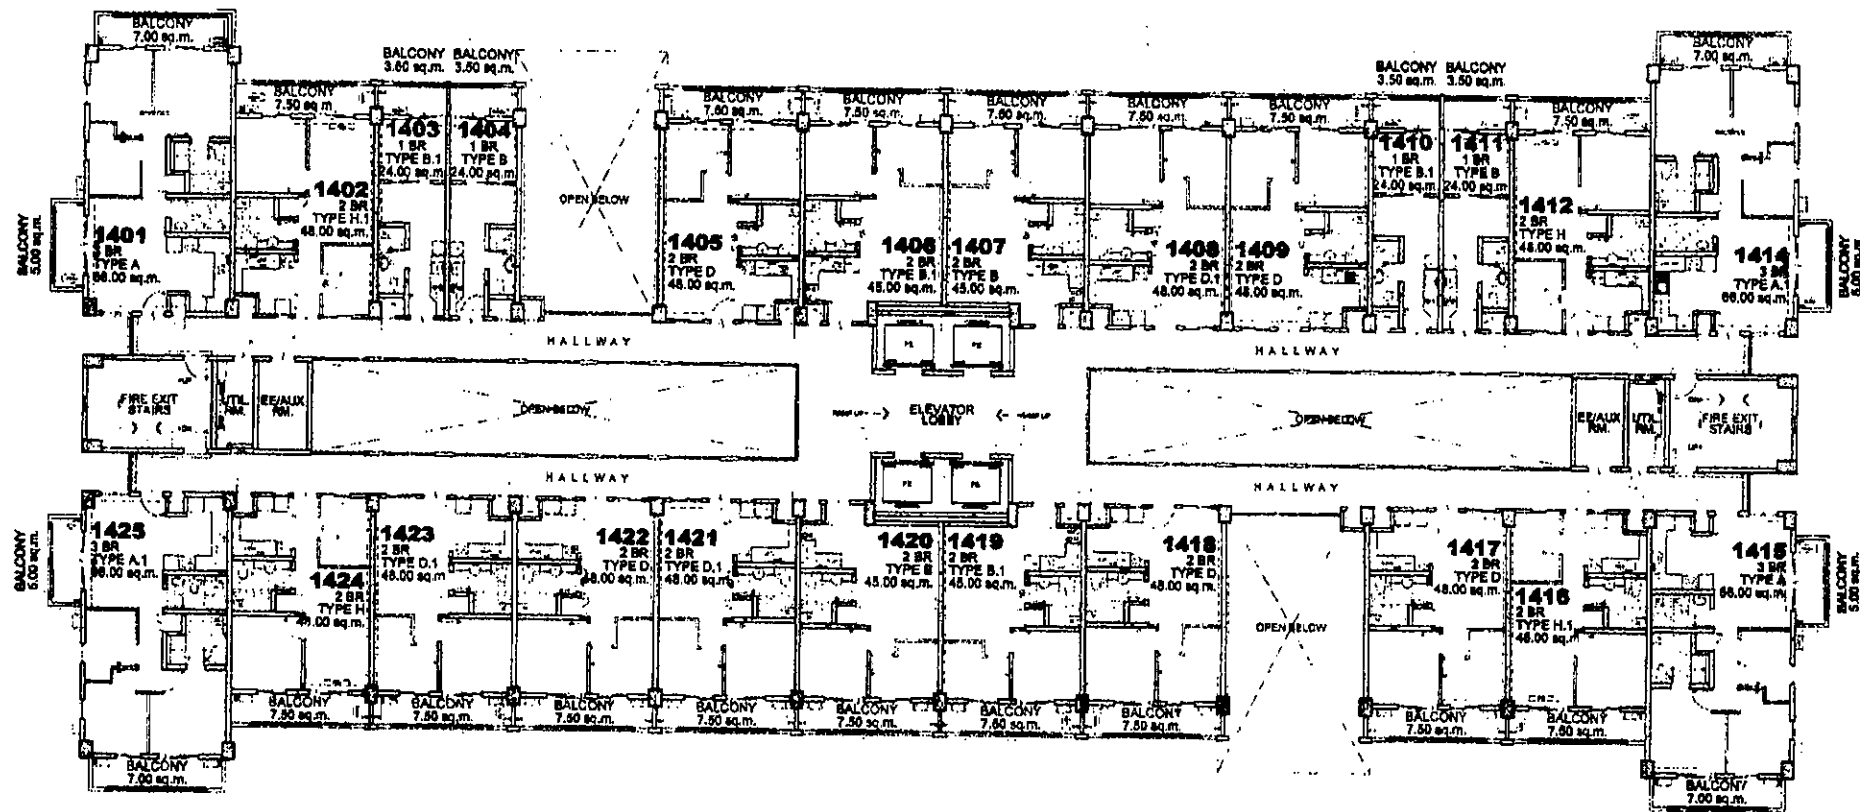

KEYPLAN



FACING AMENITIES

LIST FOR POSSIBLE
TANDEM UNITS:

1408 & 1409 - TANDEM TYPE D
1421 & 1422 - TANDEM TYPE D

NOTE:
Standard company policy regarding
request for tandem shall apply.

RAHU

14TH FLOOR PLAN

JULY 2018

PER MEMO REF. DE-18-07-007





Steph 7/19
RMS [Signature]
AMC [Signature]



SATORI
RESIDENCES

Disclaimer: Floor plans depicted in this material are for demonstration purposes only and should not be relied upon as final project plans.
For announcement purposes only.

AVAILABILITY PLAN

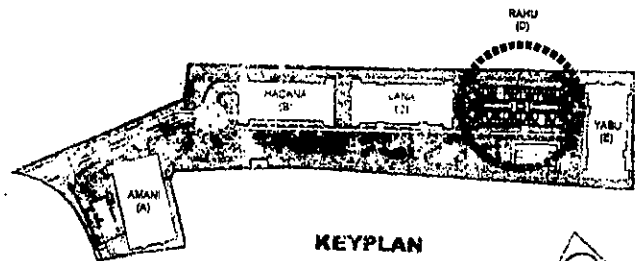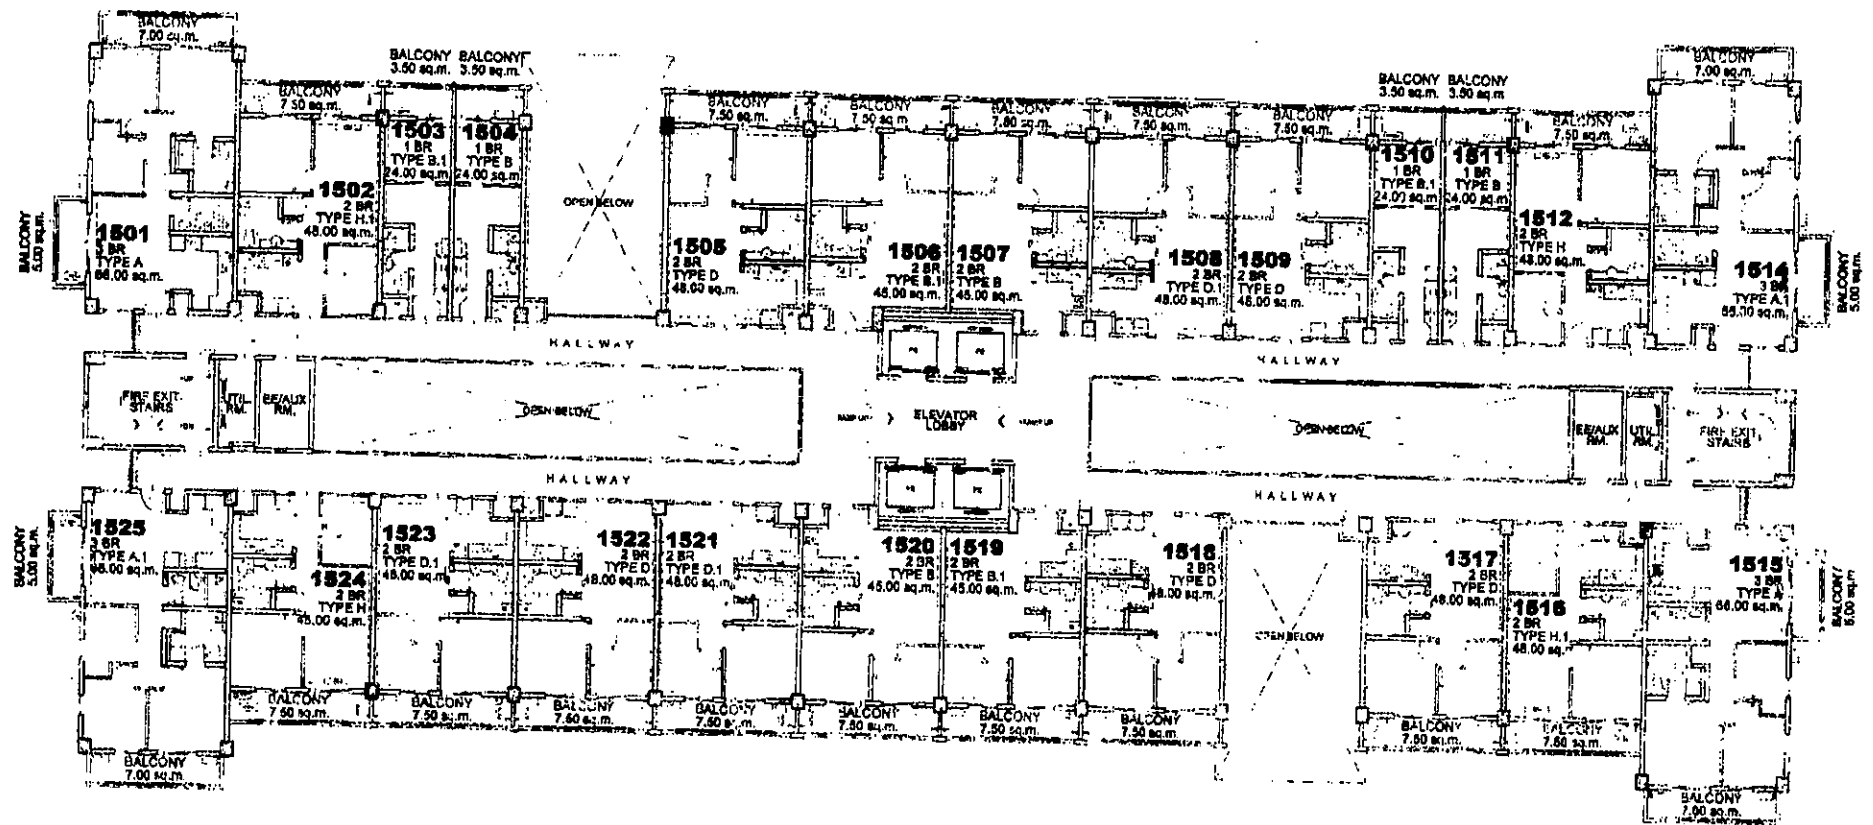

FACING AMENITIES

LIST FOR POSSIBLE
TANDEM UNITS:
1509 & 1508 - TANDEM TYPE D
1521 & 1522 - TANDEM TYPE D

NOTE:
Standard company policy regarding
request for tandem shall apply

RAHU
15TH FLOOR PLAN
JULY 2018
PER MEMO REF. DE-18-07-007





Steph
RMS
AMC



SATORI
RESIDENCES

Disclaimer: Floor plans depicted in this material are for demonstration purposes only and should not be relied upon as final project plans.
For announcement purposes only.

AVAILABILITY PLAN

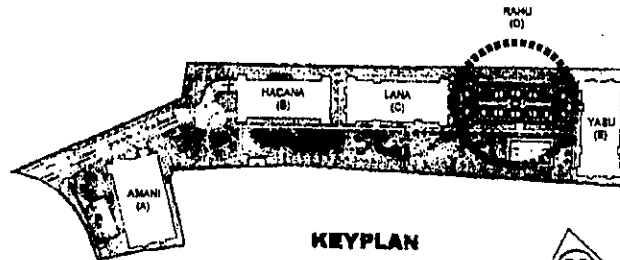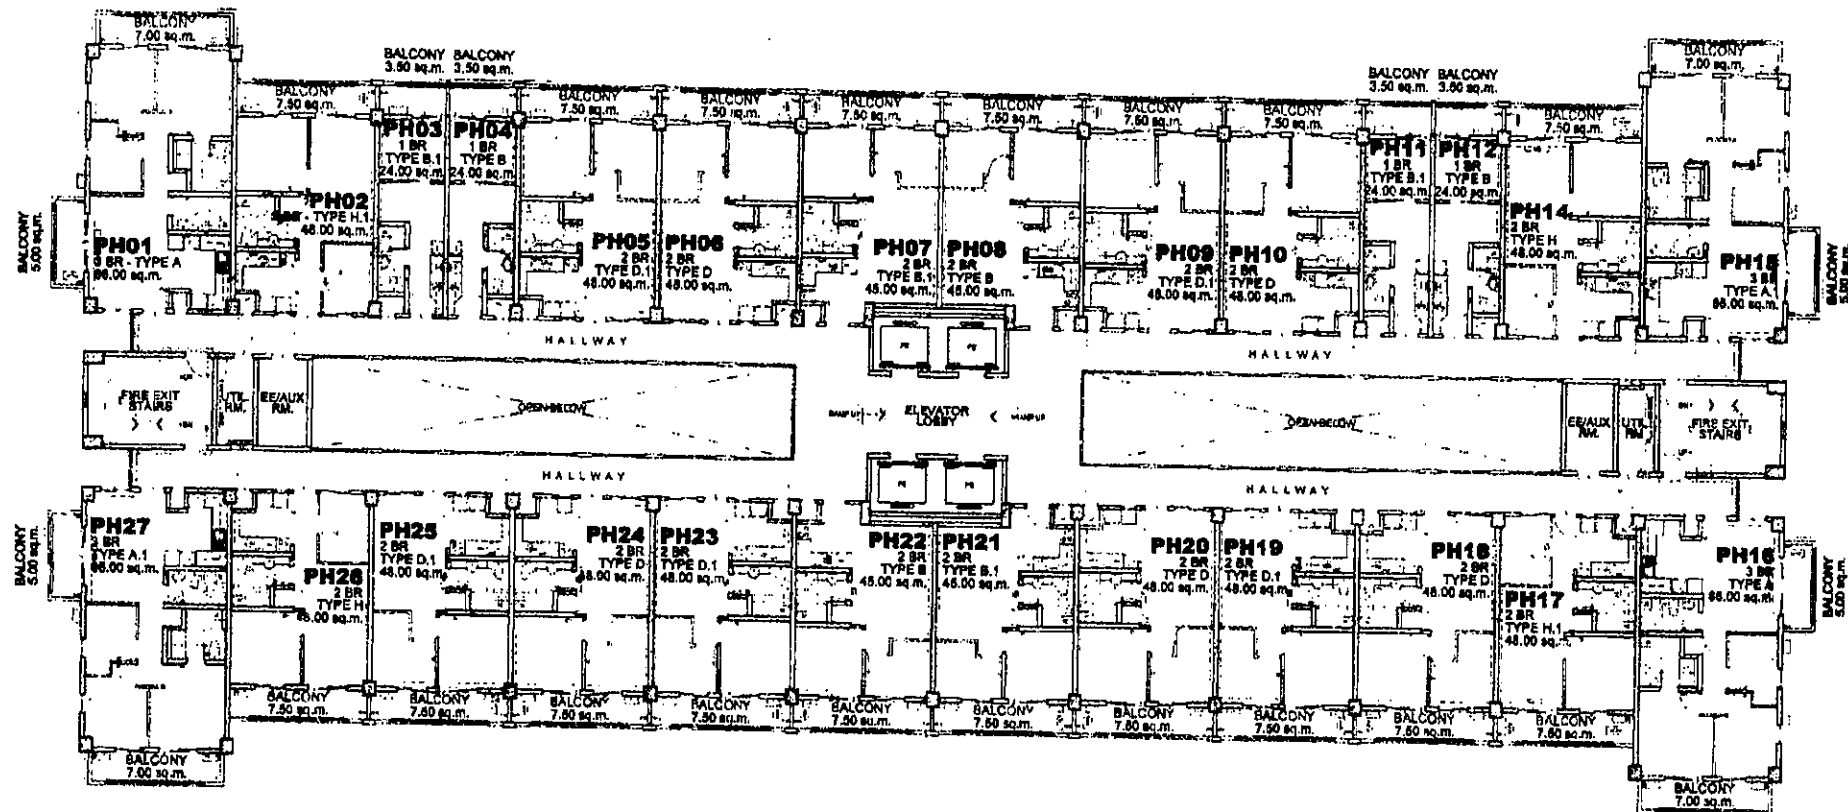

FACING AMENITIES

**LIST FOR POSSIBLE
TANDEM UNITS:**

PH05 & PH06 - TANDEM TYPE D
PH09 & PH10 - TANDEM TYPE D
PH19 & PH20 - TANDEM TYPE D
PH23 & PH24 - TANDEM TYPE D

NOTE:

Standard company policy regarding request for tandem shall apply

RAHU
PENTHOUSE FLOOR PLAN
JULY 2018
PER MEMO REF. DE-18-07-007




SATORI
RESIDENCES




Steph 7/19
RMS 8/2/2018
AMC 8/1/18

Disclaimer: Floor plans depicted in this material are for demonstration purposes only and should not be relied upon as final project plans. For announcement purposes only.


AVAILABILITY PLAN

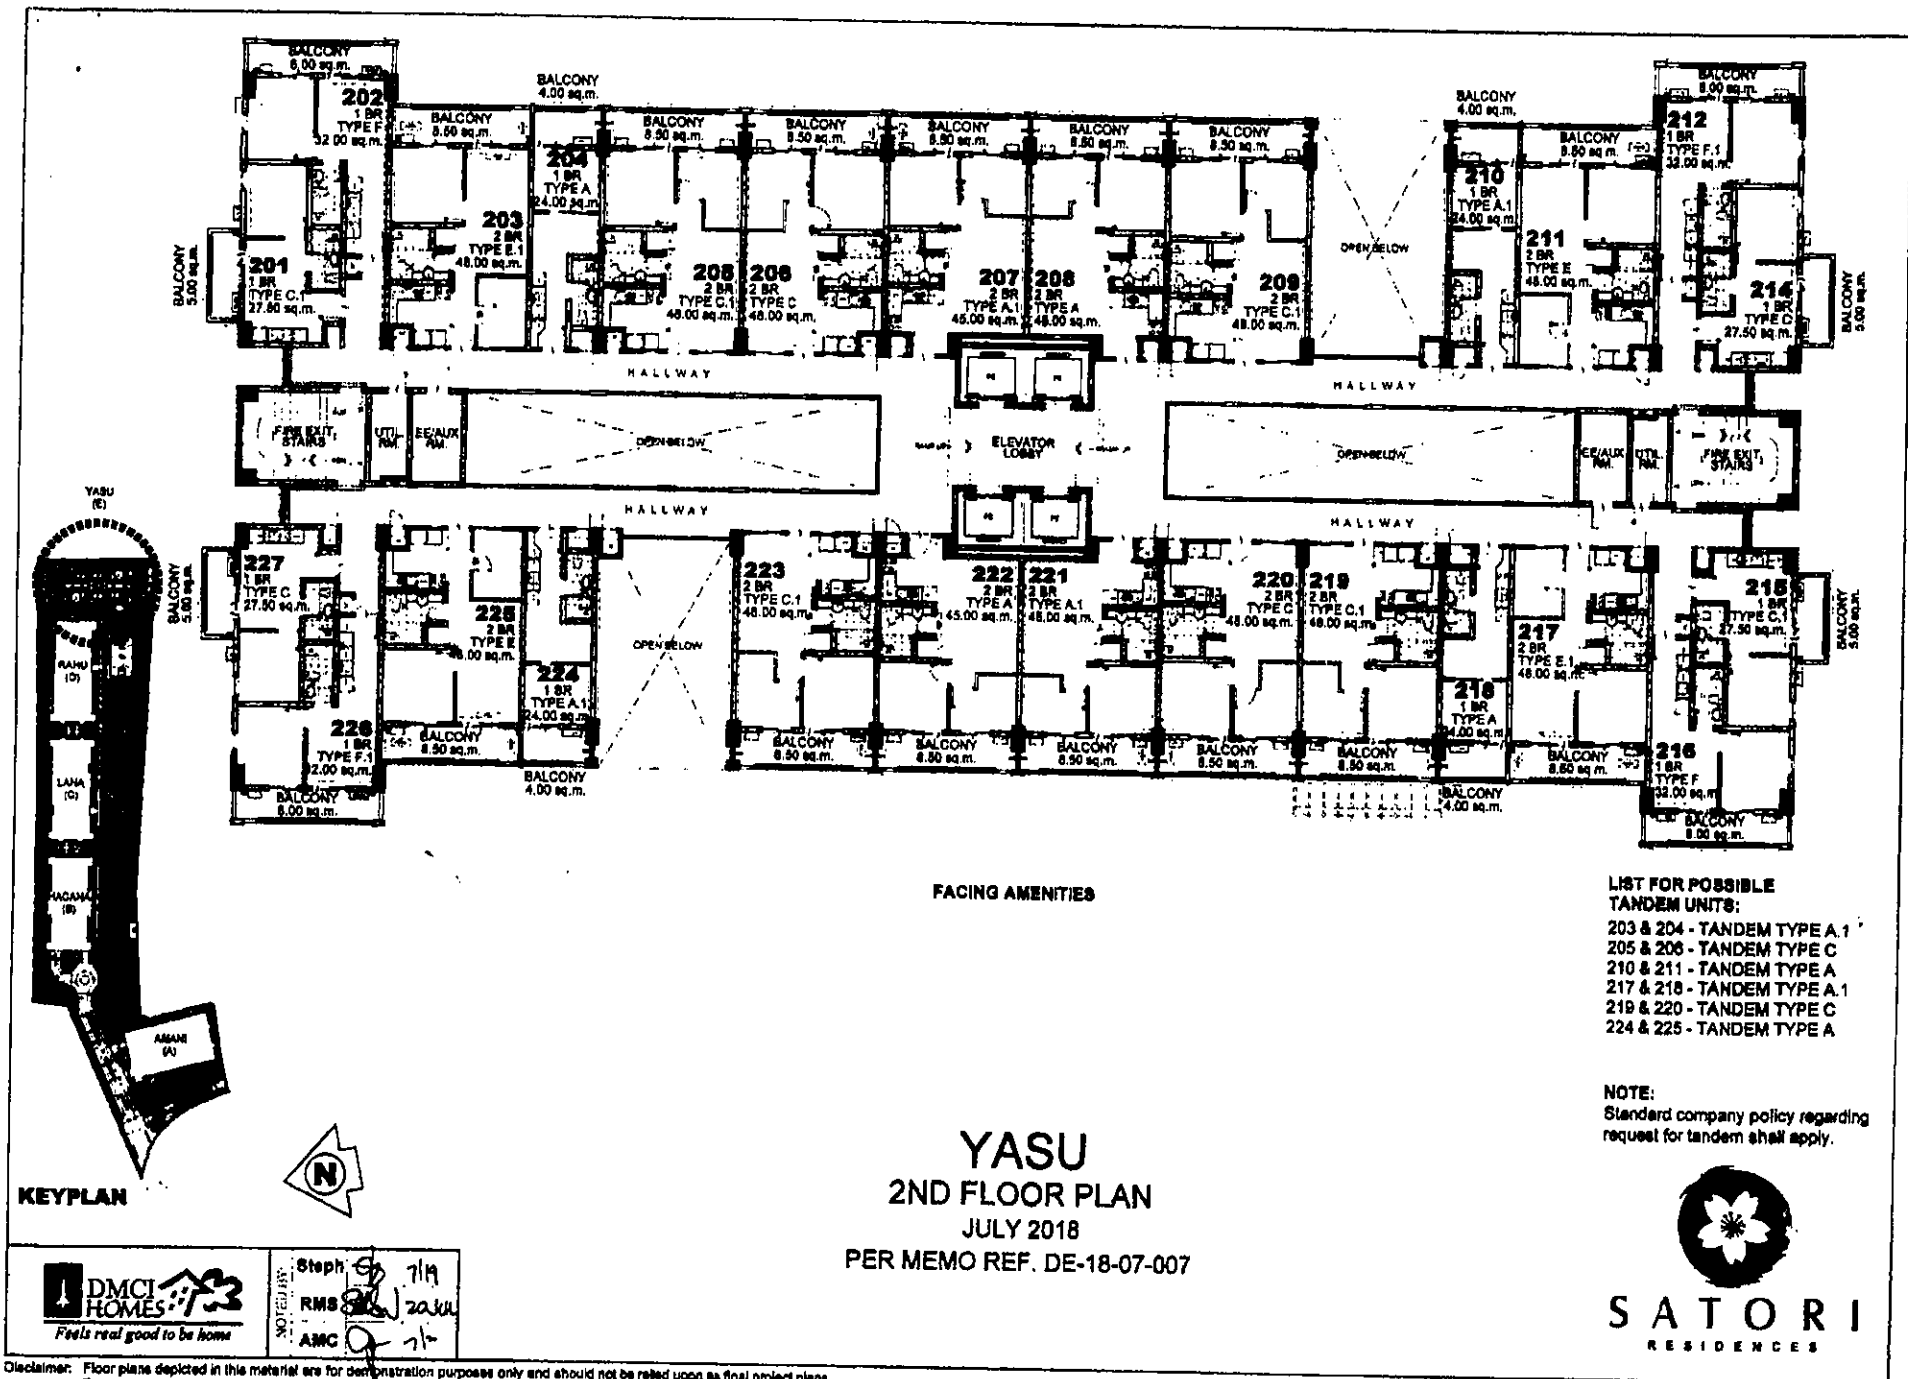

Disclaimer: Floor plans depicted in this material are for demonstration purposes only and should not be relied upon as final project plans. For announcement purposes only.

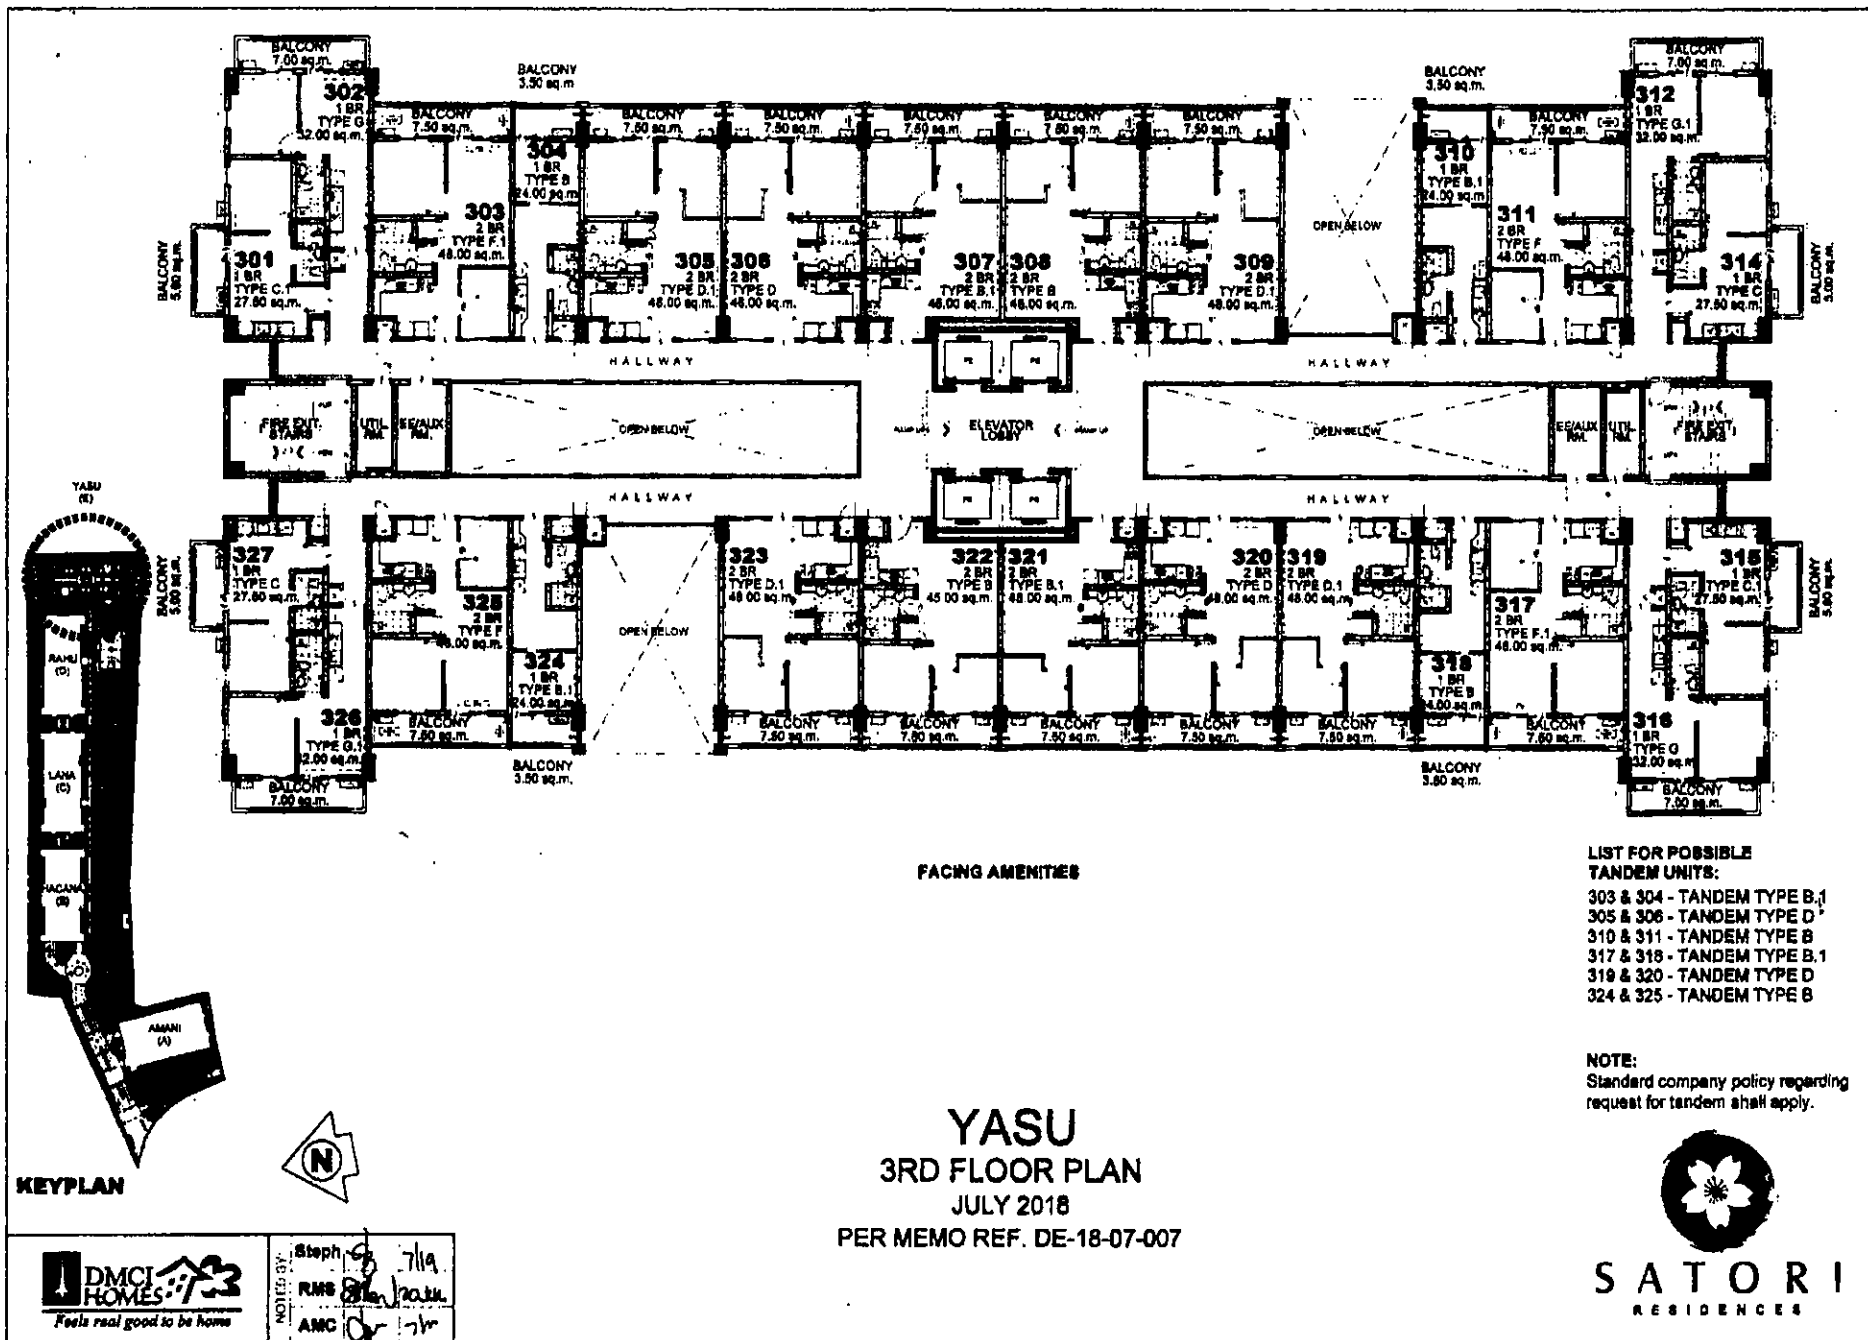


AVAILABILITY PLAN

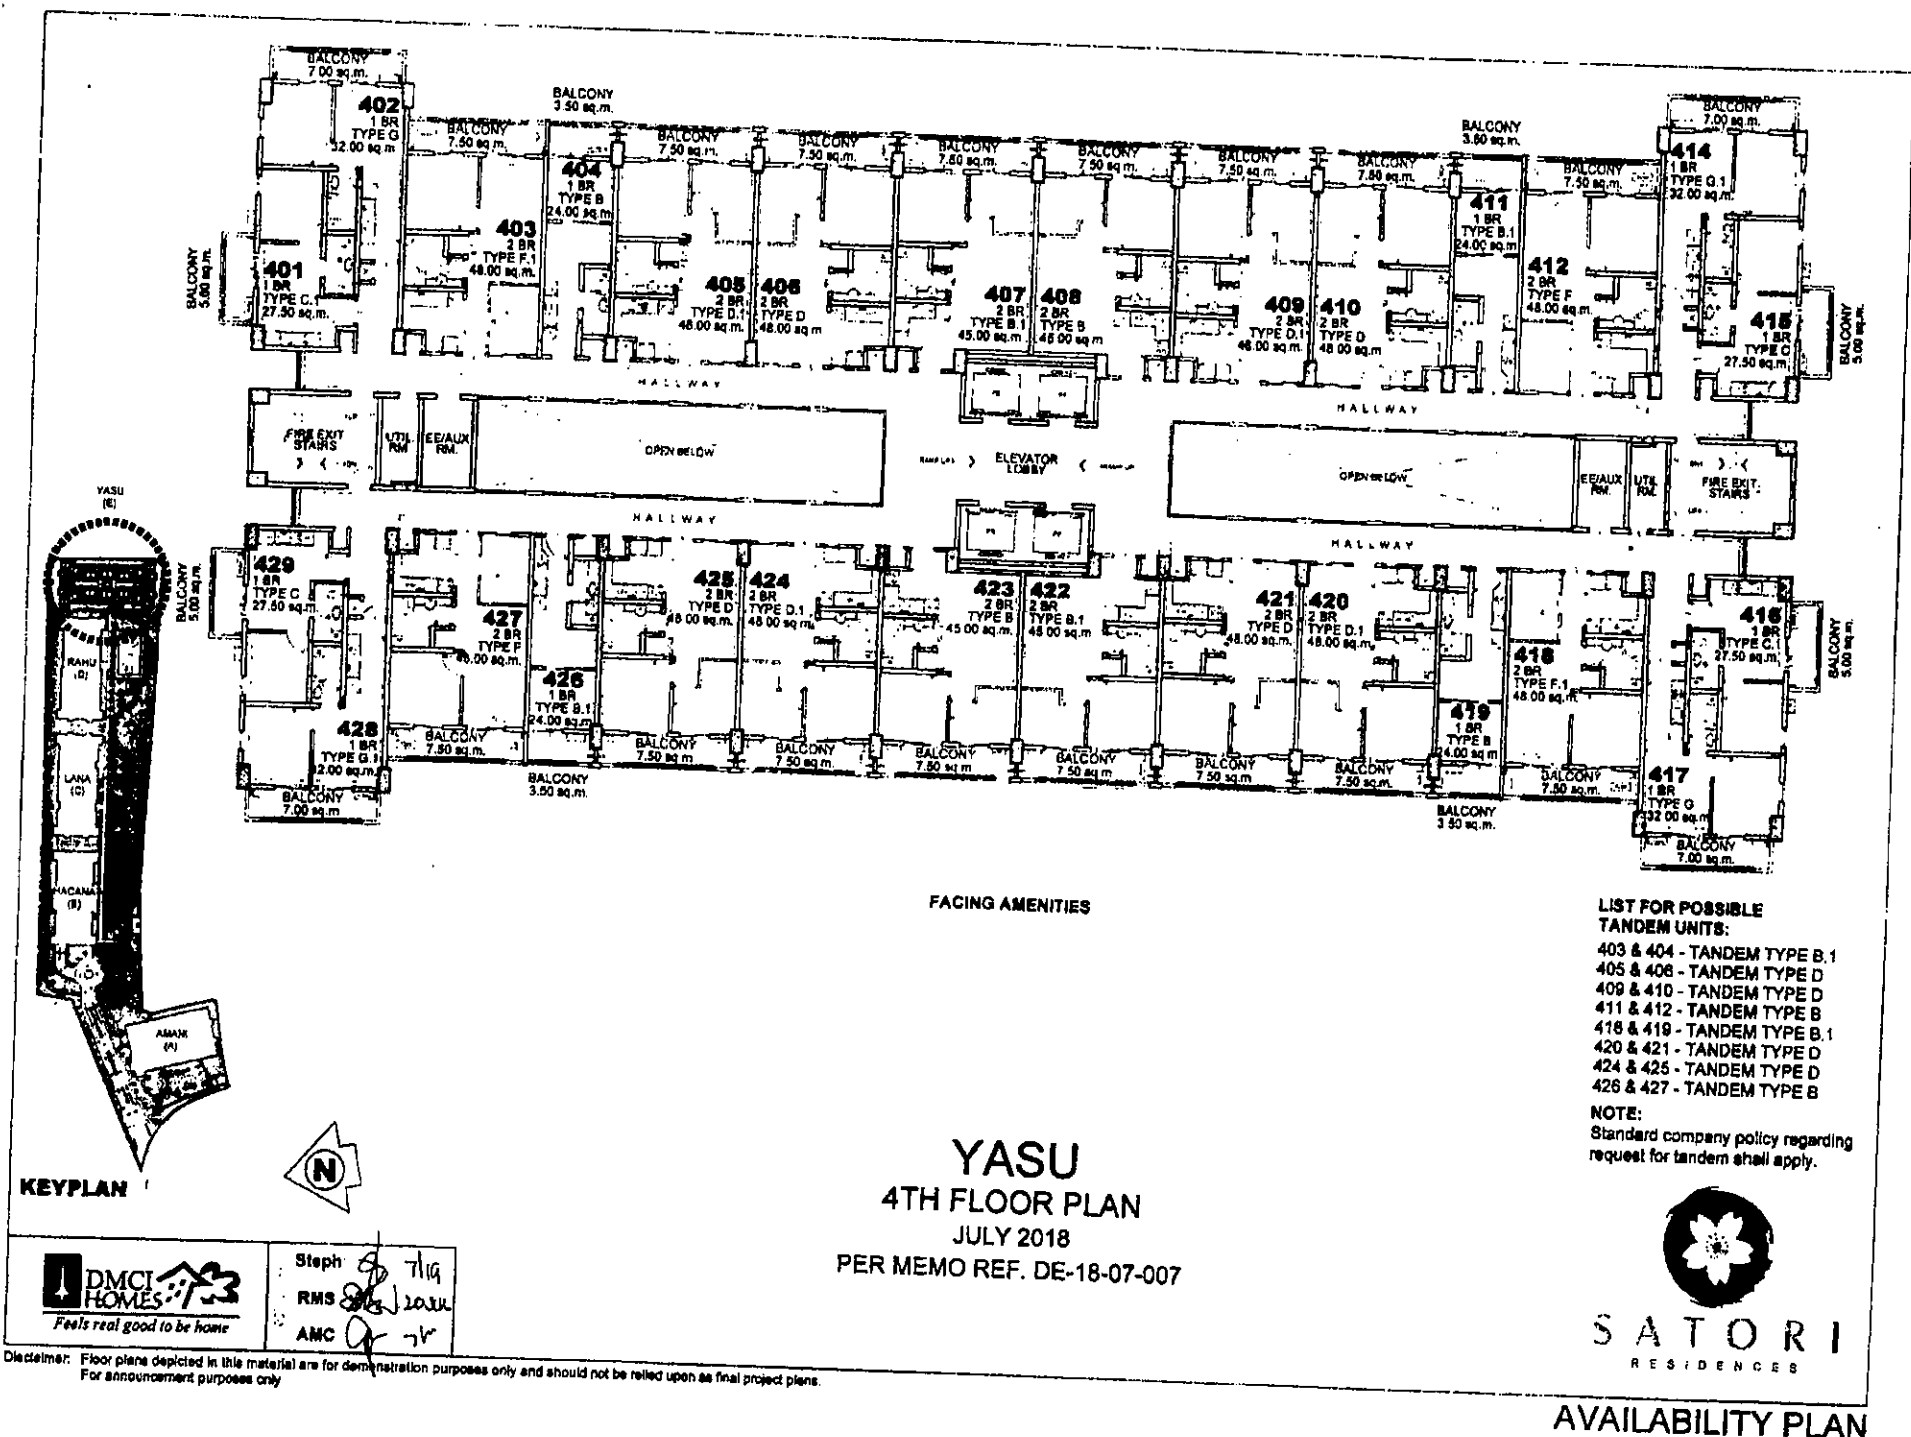


Steph
RMS
AMC

Disclaimer: Floor plans depicted in this material are for demonstration purposes only and should not be relied upon as final project plans. For announcement purposes only.

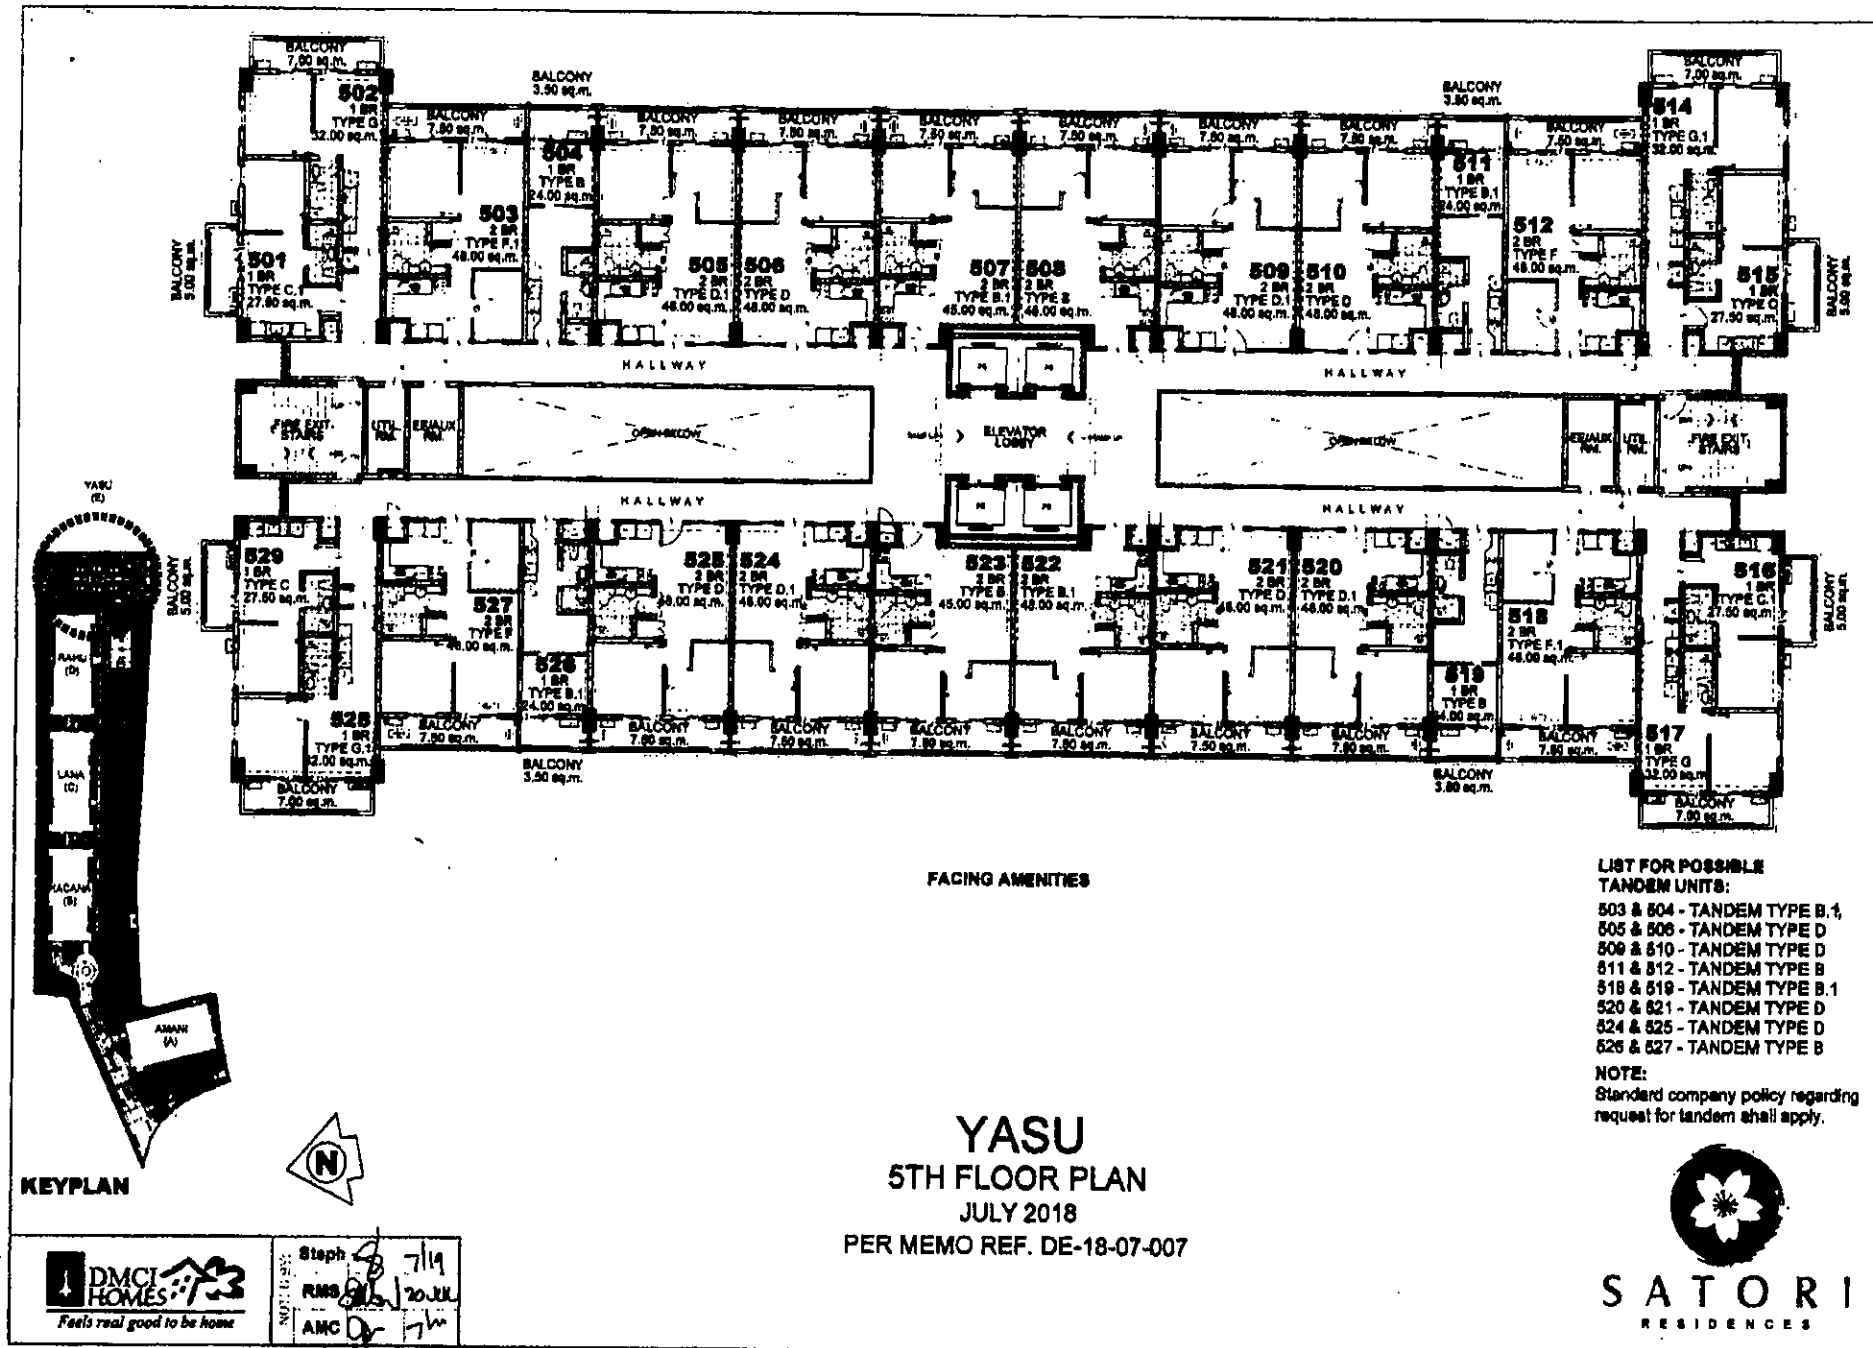


Disclaimer: Floor plans depicted in this material are for demonstration purposes only and should not be relied upon as final project plans. For announcement purposes only.

AVAILABILITY PLAN

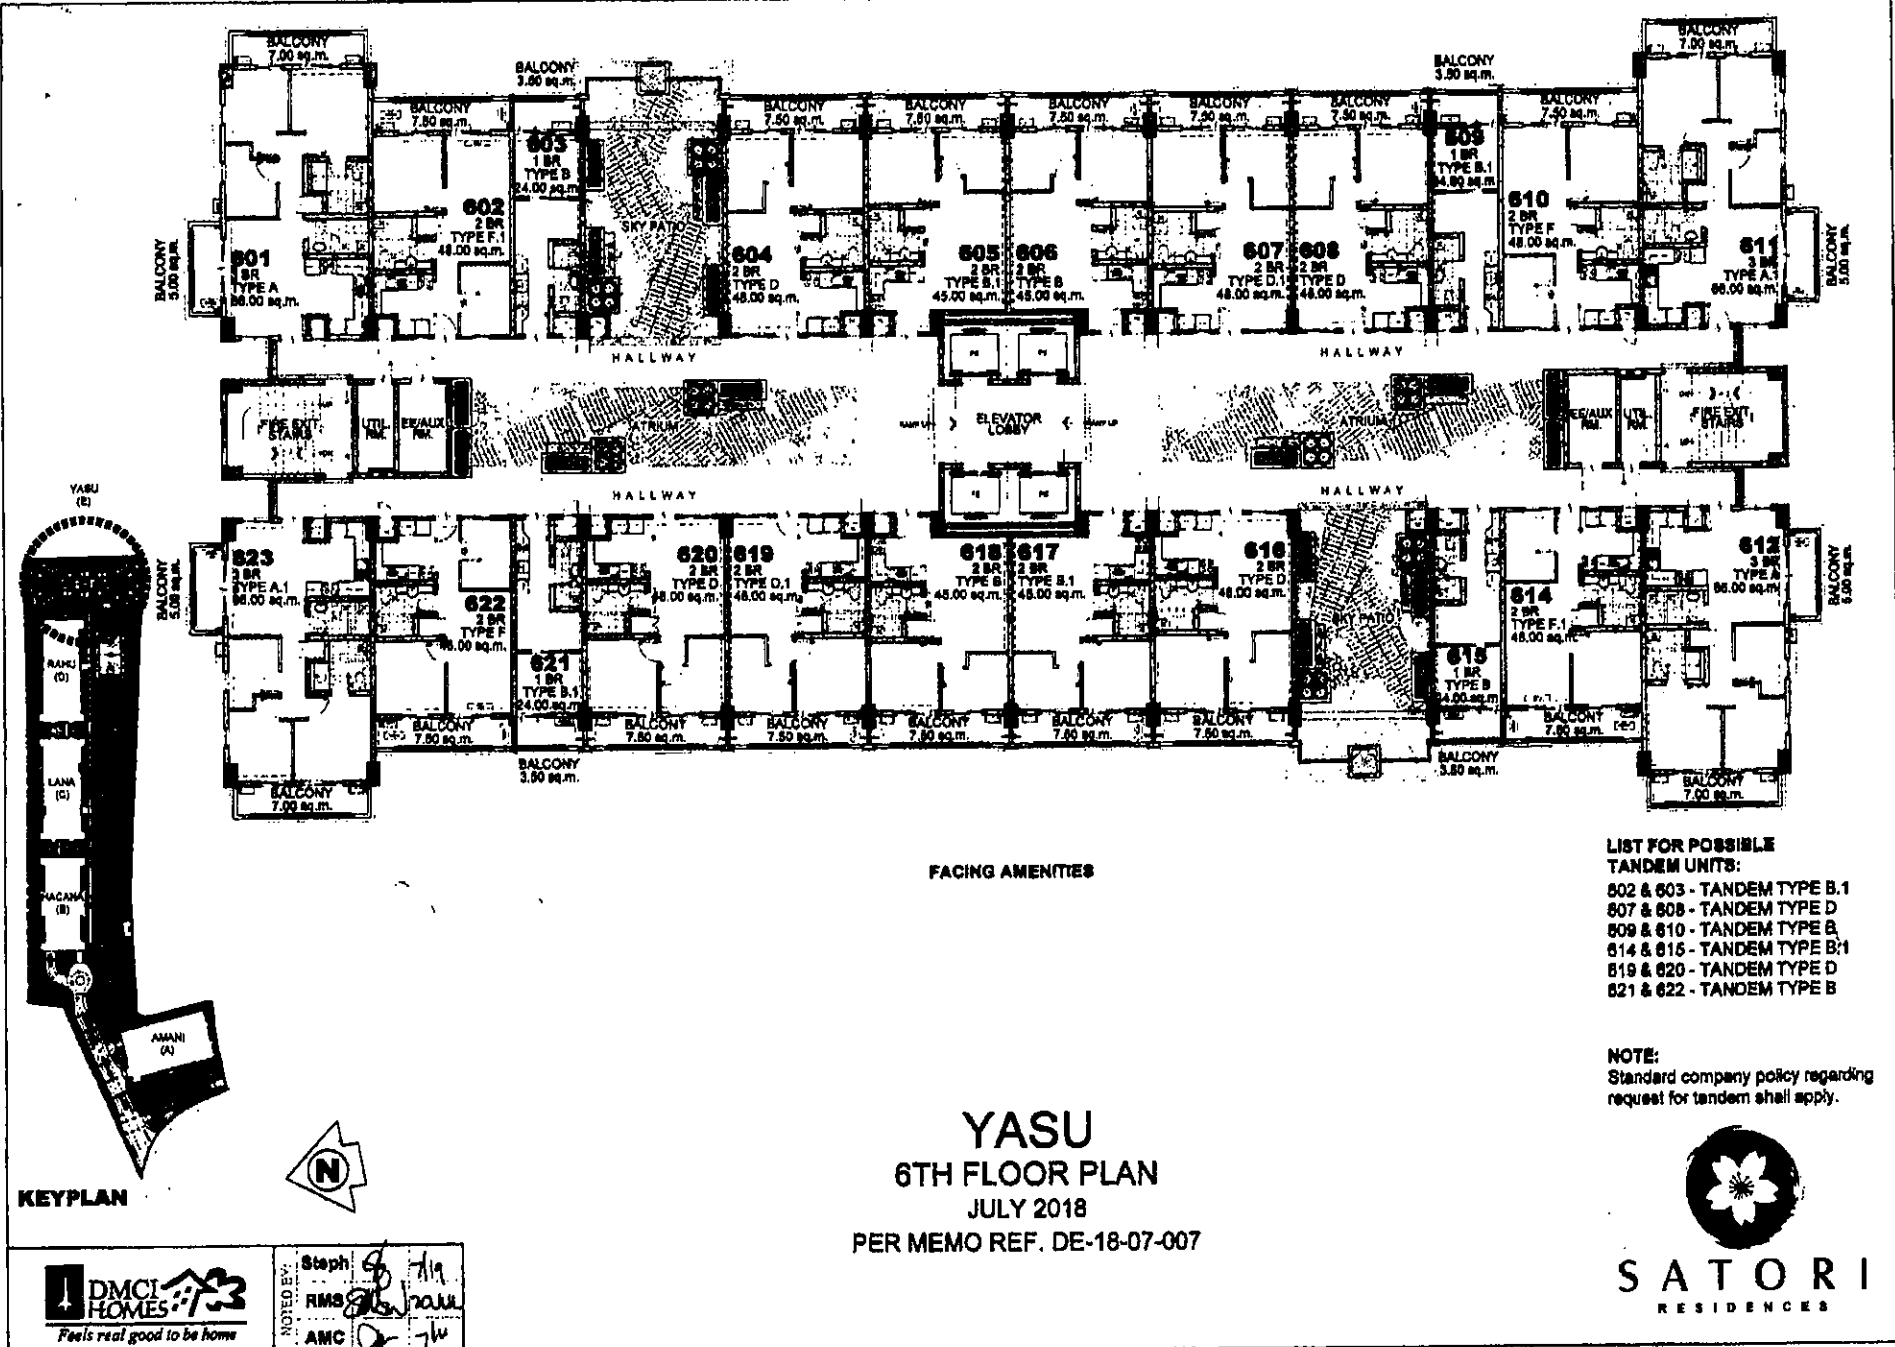


Disclaimer: Floor plans depicted in this material are for demonstration purposes only and should not be relied upon as final project plans. For announcement purposes only.

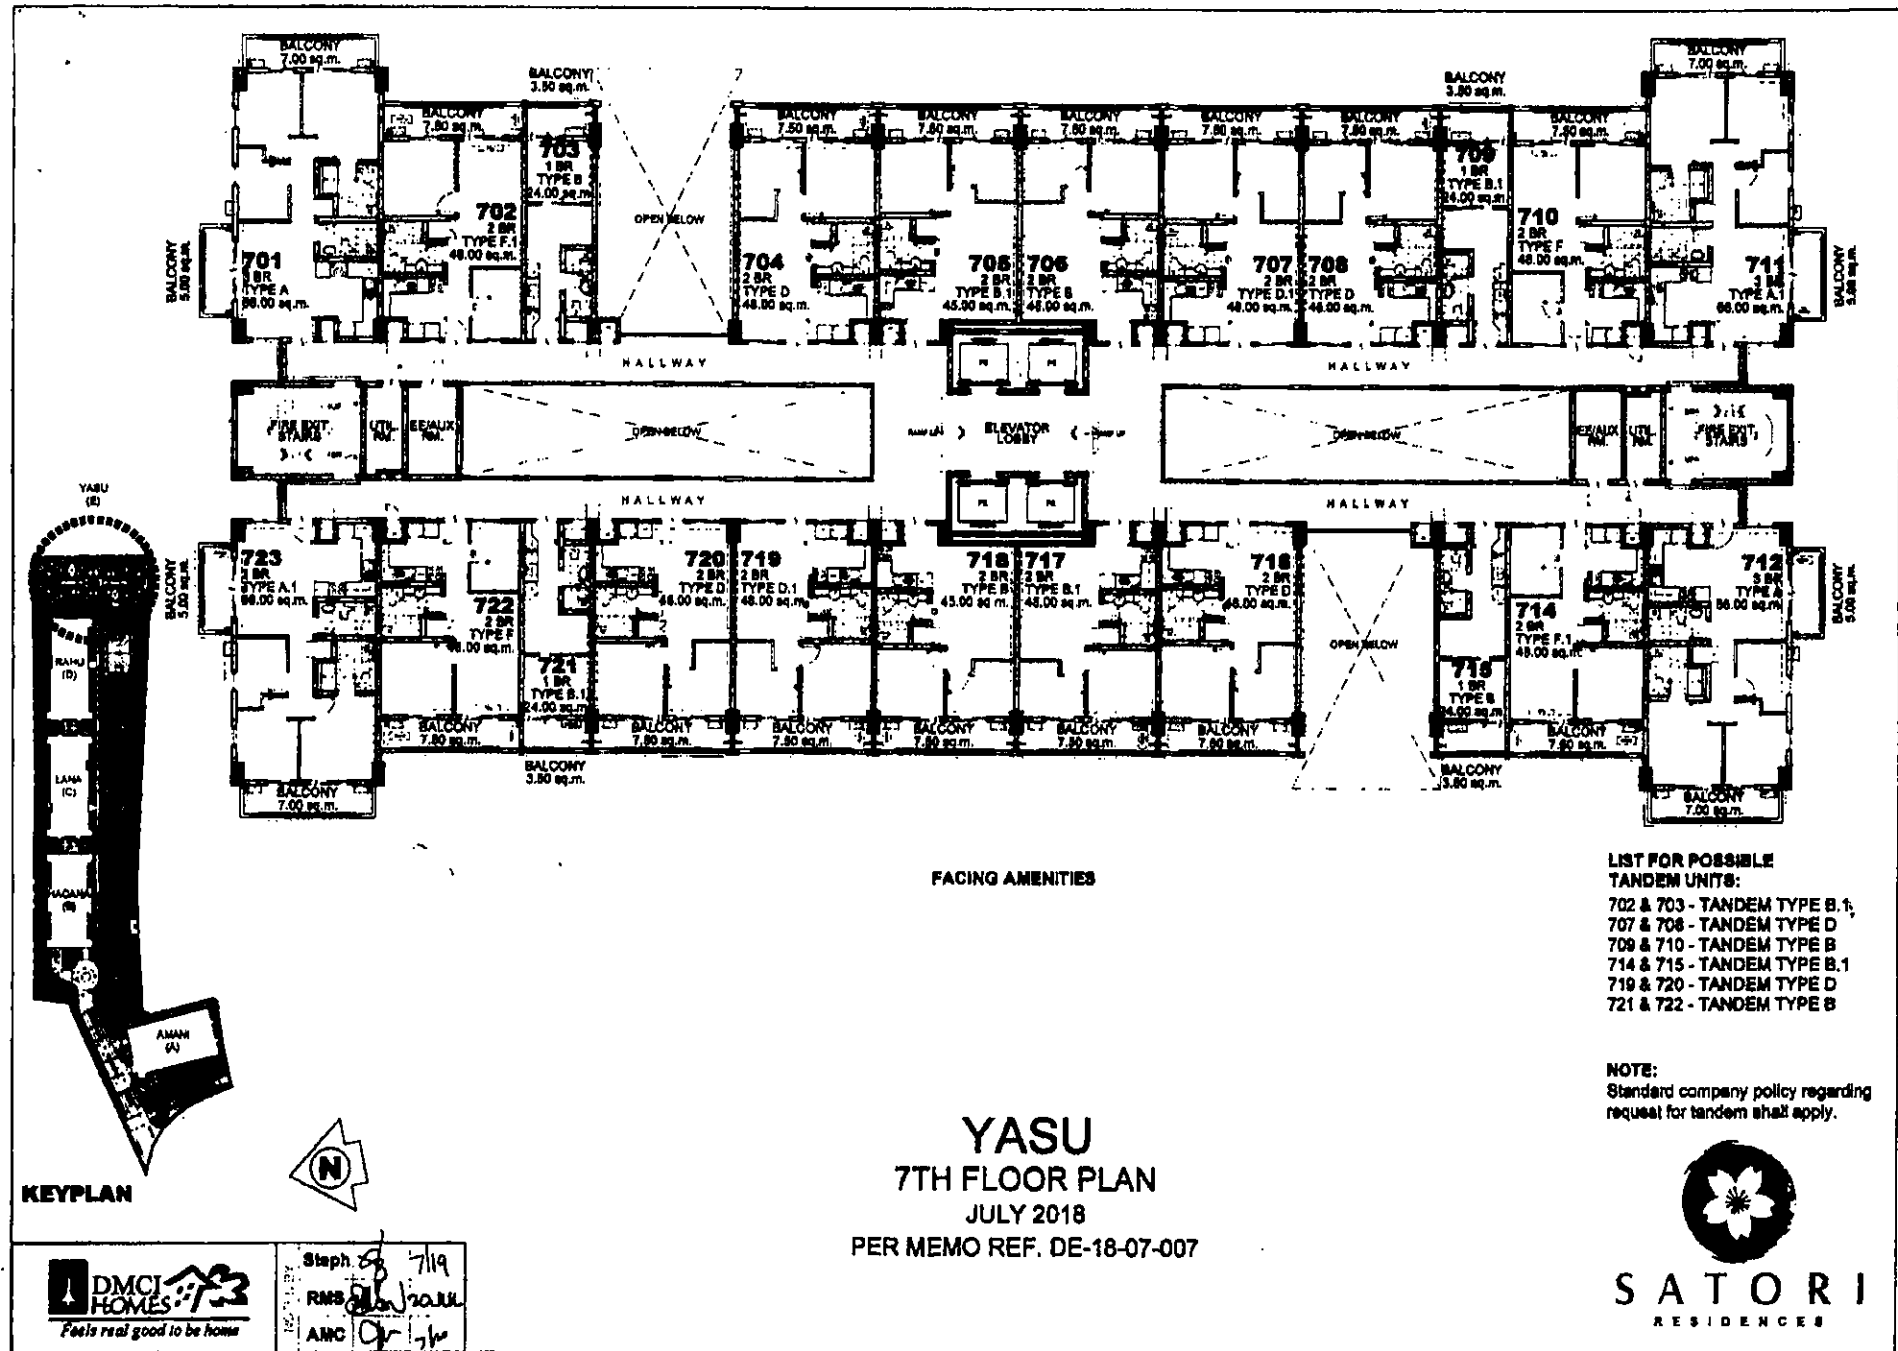


Disclaimer: Floor plans depicted in this material are for demonstration purposes only and should not be relied upon as final project plans.
For announcement purposes only.

AVAILABILITY PLAN

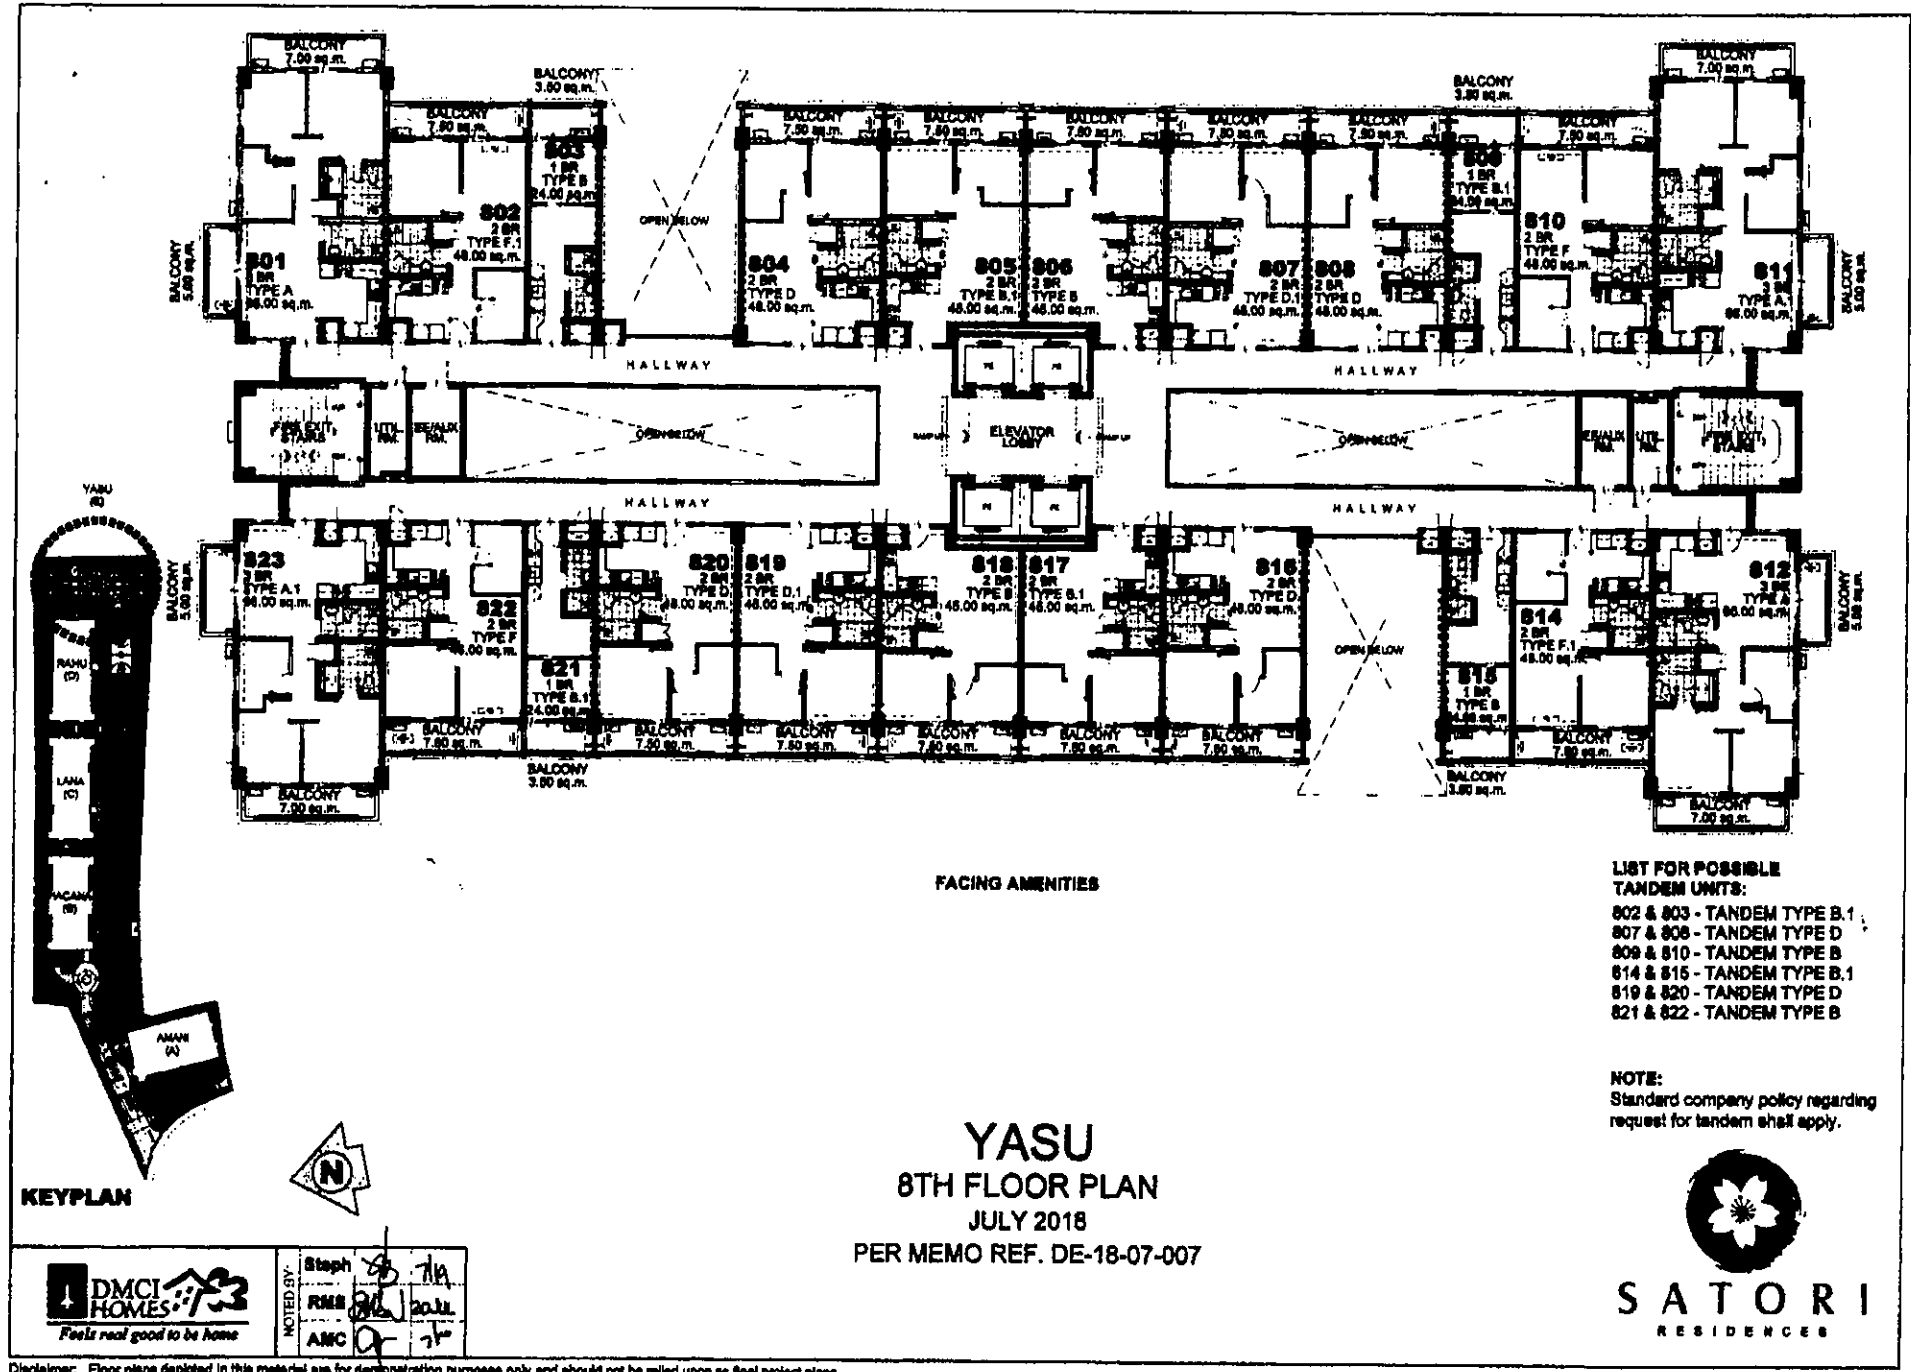


Disclaimer: Floor plans depicted in this material are for demonstration purposes only and should not be relied upon as final project plans. For announcement purposes only.

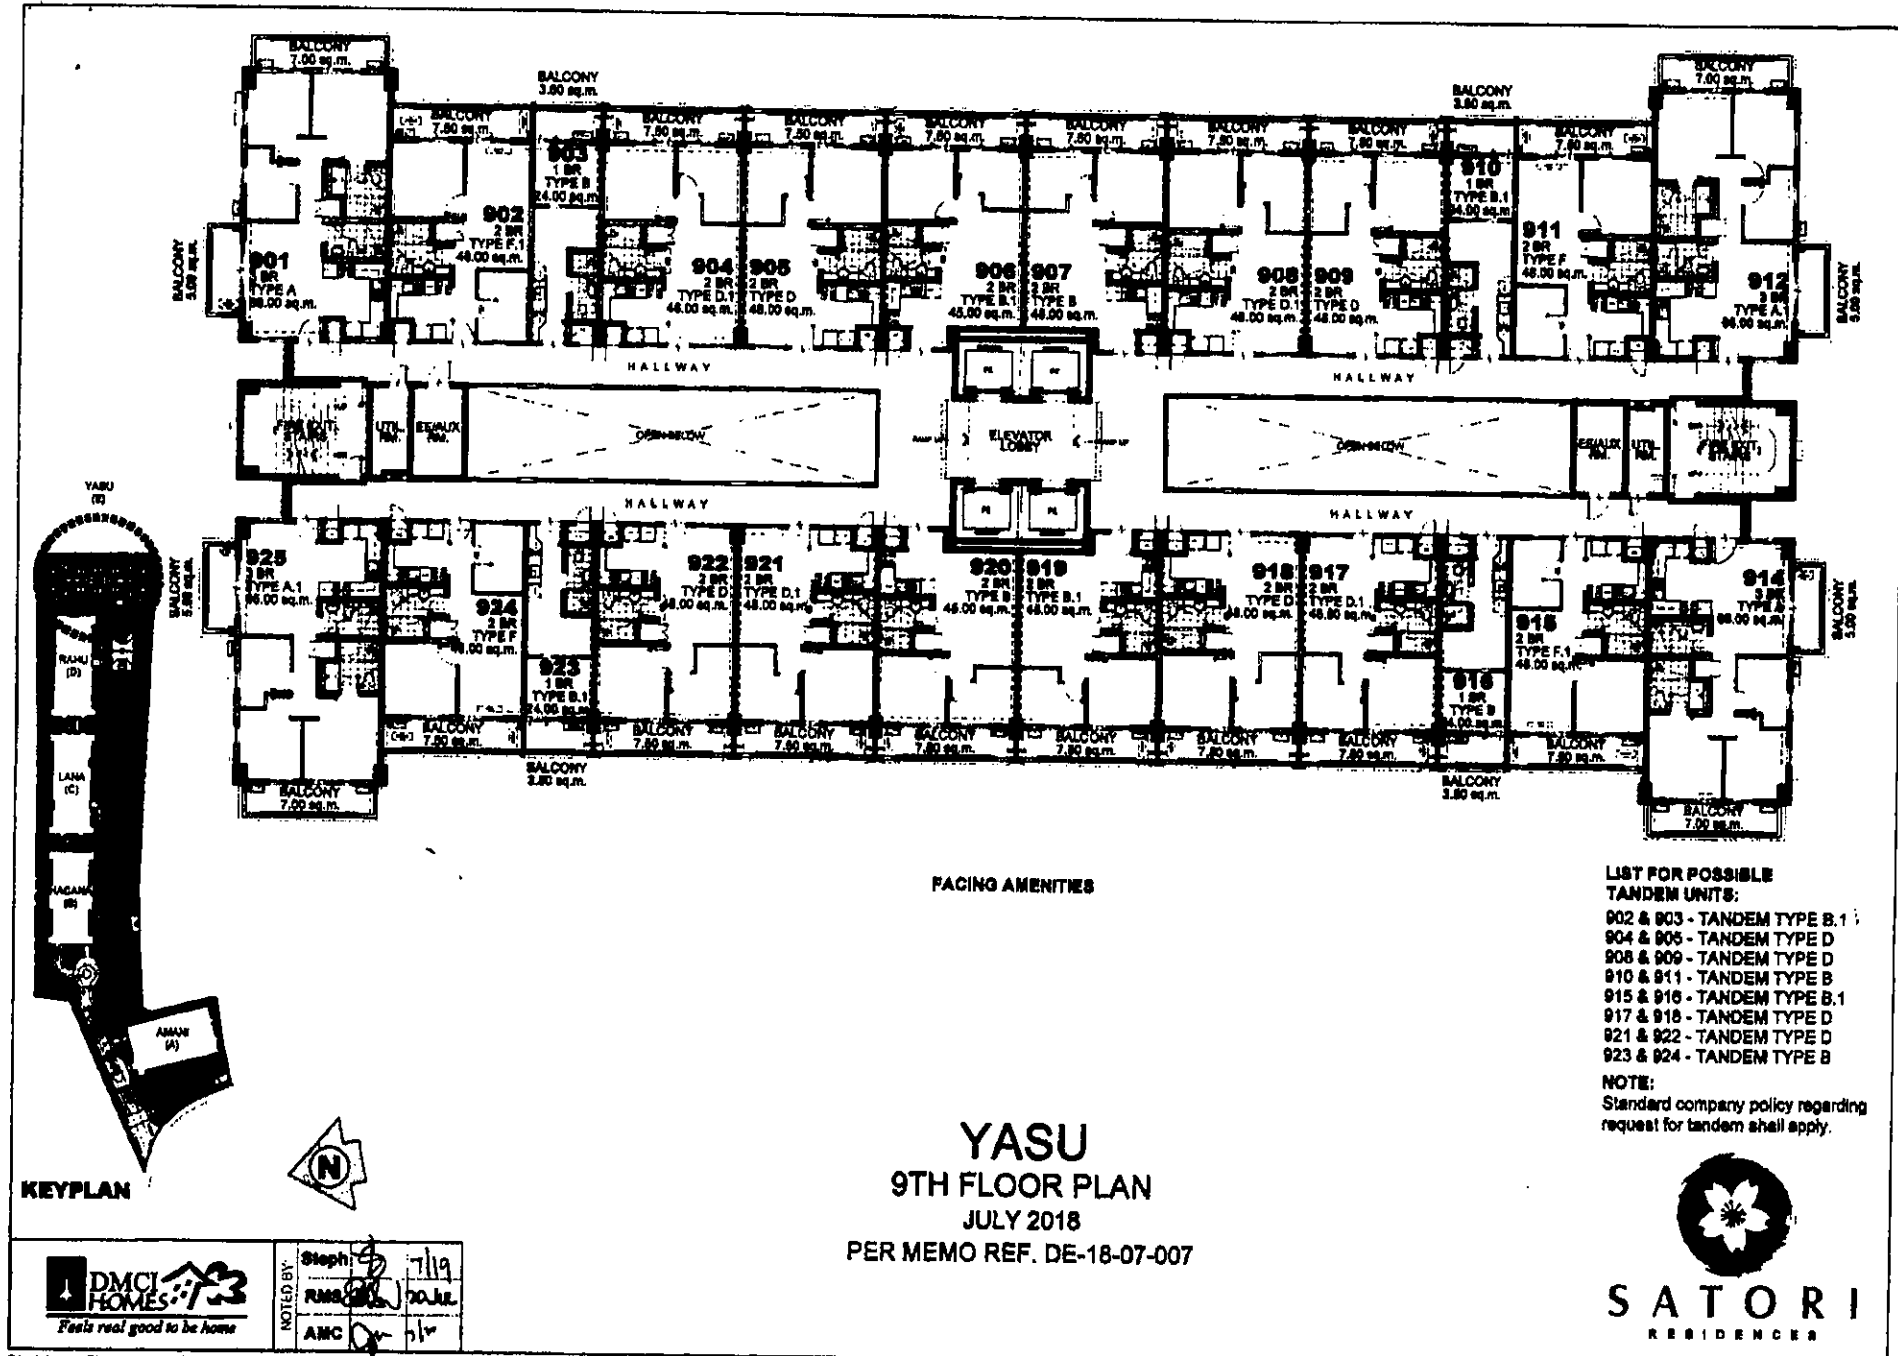


Disclaimer: Floor plans depicted in this material are for demonstration purposes only and should not be relied upon as final project plans. For announcement purposes only.


AVAILABILITY PLAN

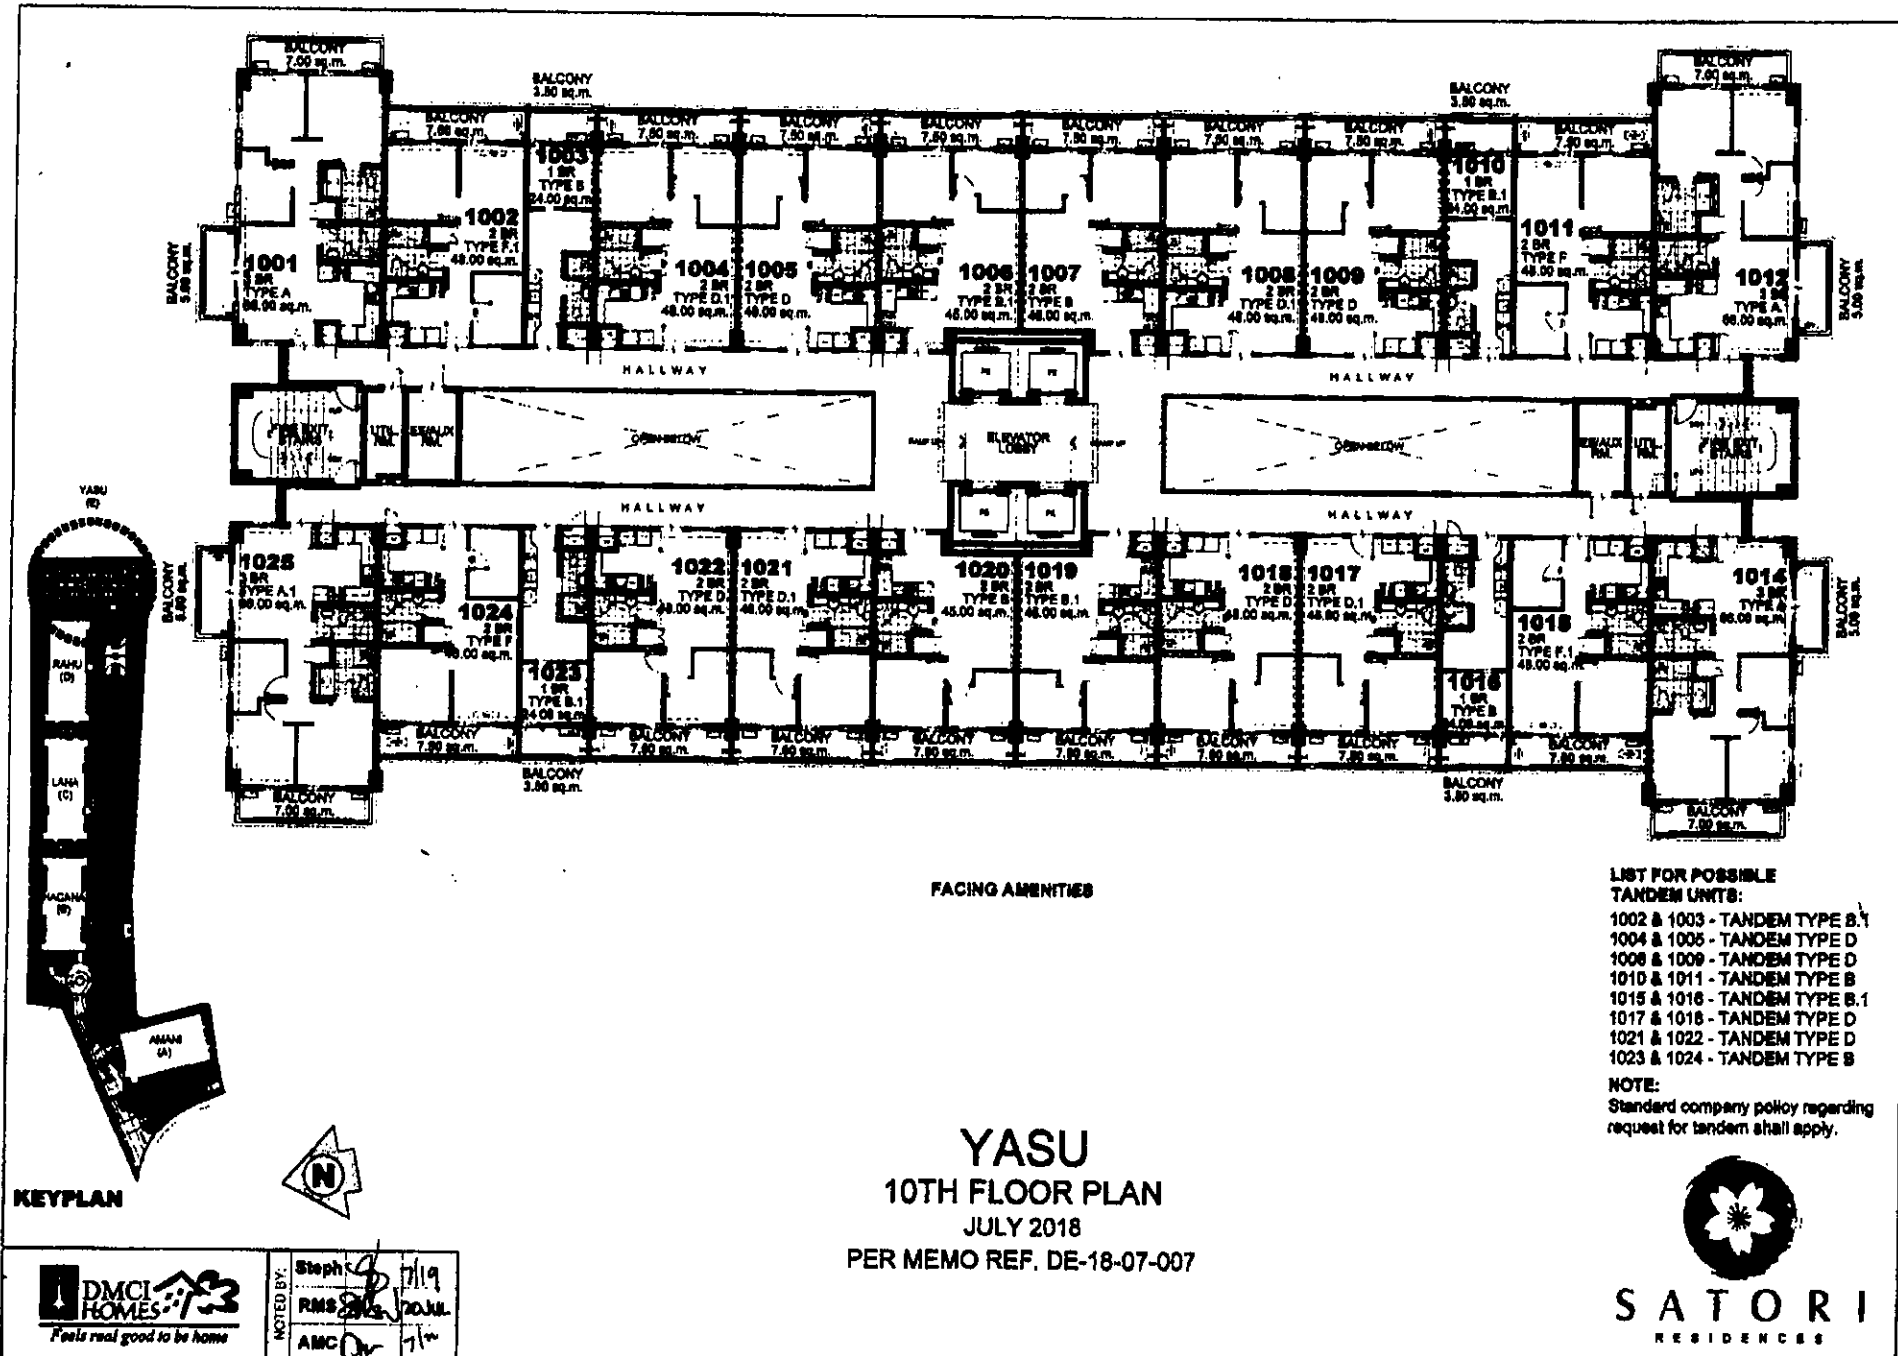

Disclaimer: Floor plans depicted in this material are for demonstration purposes only and should not be relied upon as final project plans. For announcement purposes only.

AVAILABILITY PLAN

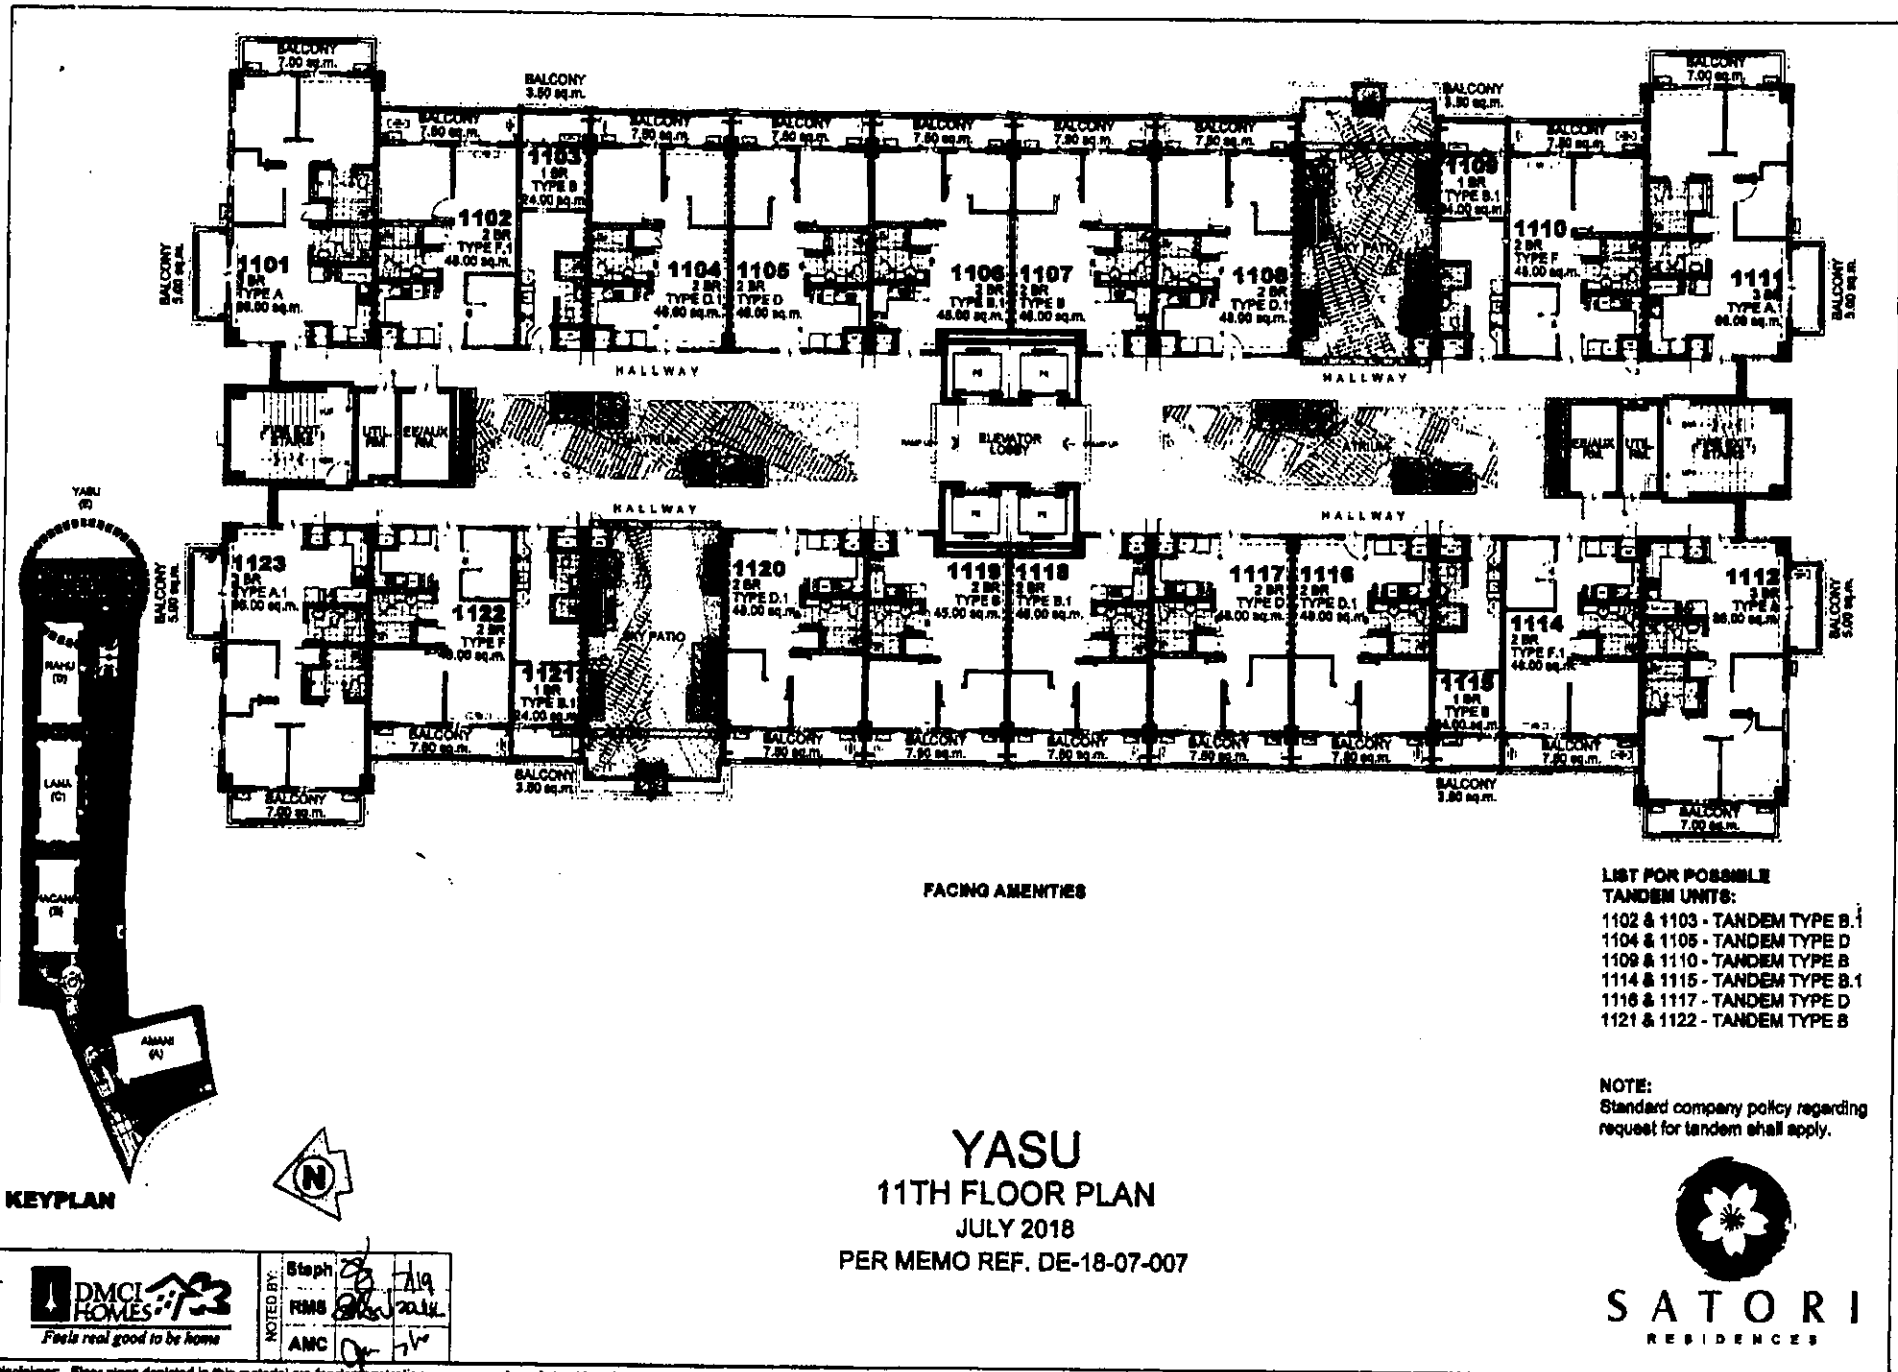

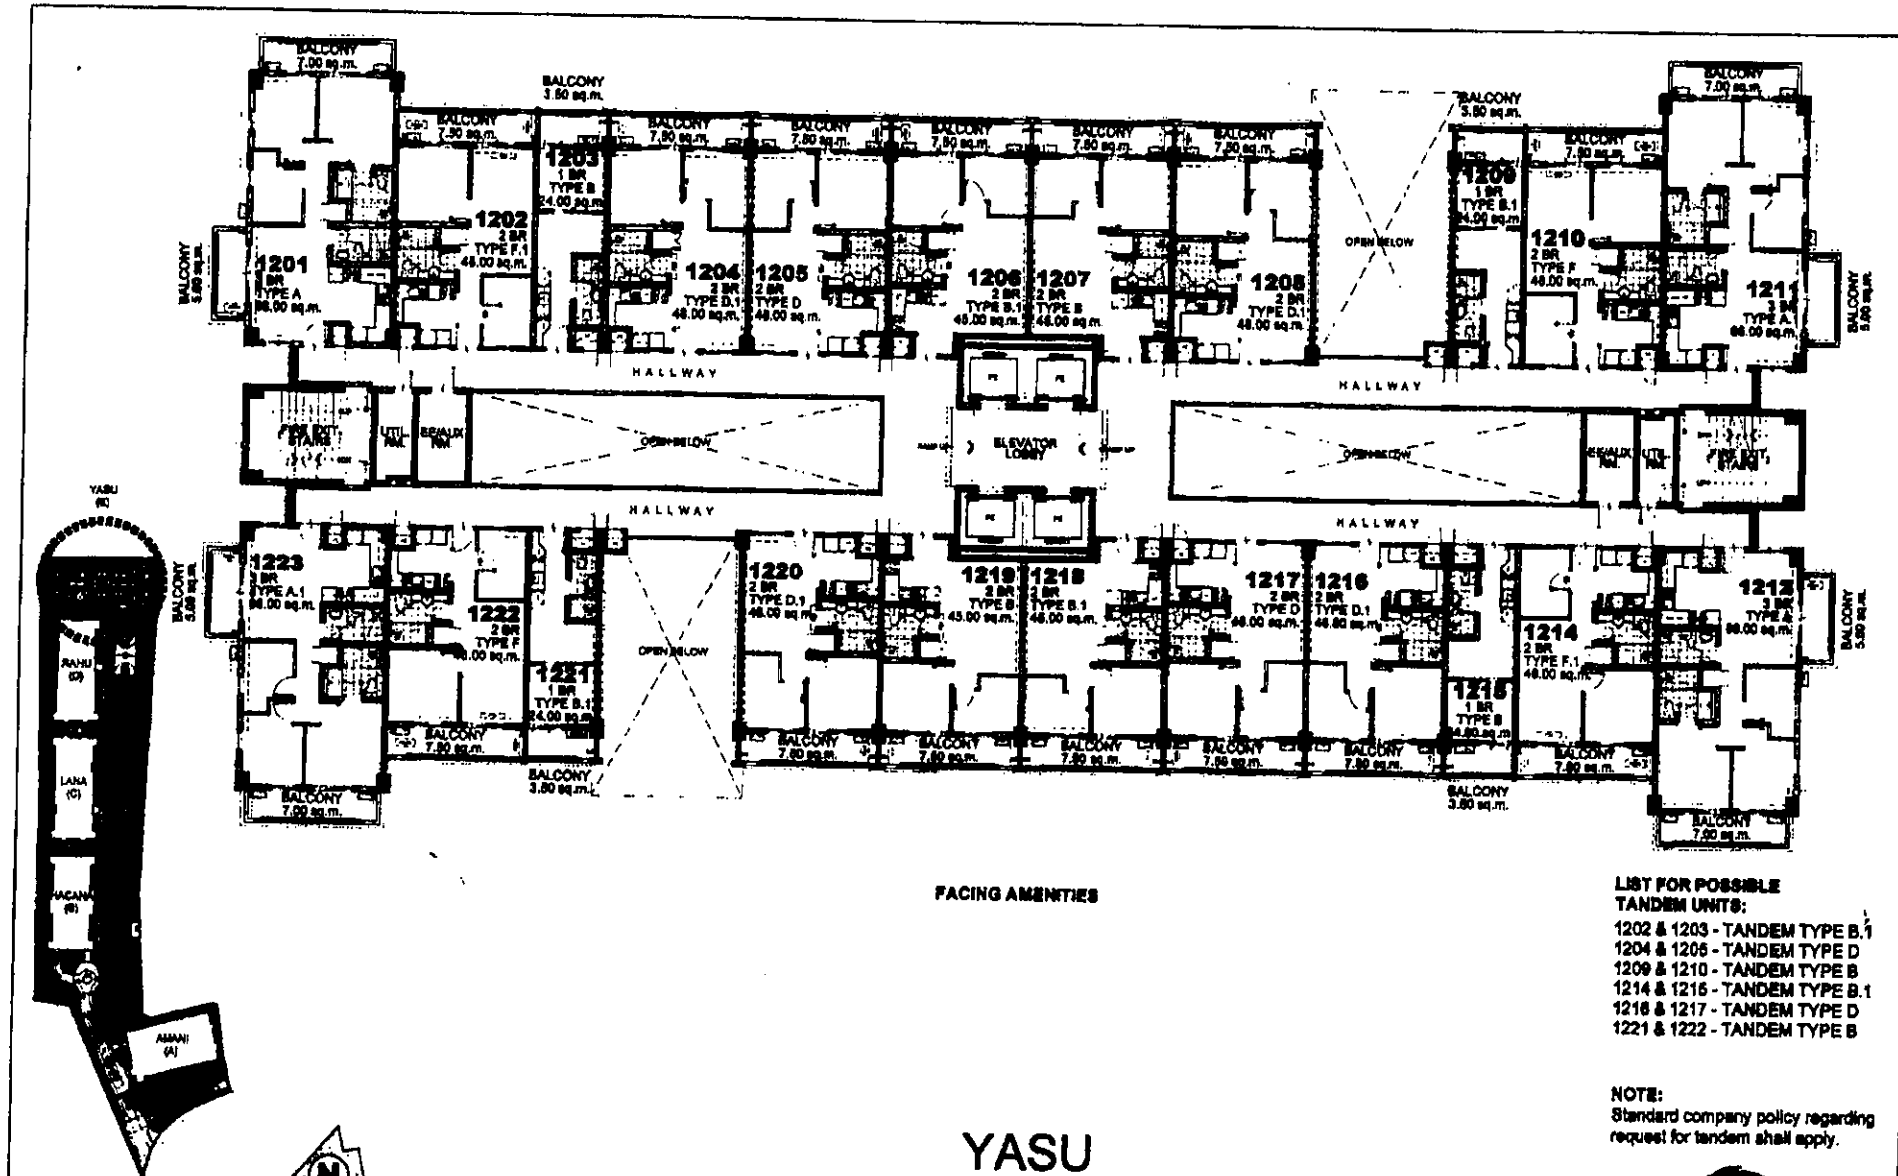

FACING AMENITIES

**LIST FOR POSSIBLE
TANDEM UNITS:**

- 1202 & 1203 - TANDEM TYPE B.1
- 1204 & 1206 - TANDEM TYPE D
- 1209 & 1210 - TANDEM TYPE B
- 1214 & 1216 - TANDEM TYPE B.1
- 1216 & 1217 - TANDEM TYPE D
- 1221 & 1222 - TANDEM TYPE B

NOTE:
Standard company policy regarding
request for tandem shall apply.

KEYPLAN




NOTED BY	Steph	h/m
RMS	h/m	2018
AMC	h/m	h/m


Disclaimer: Floor plans depicted in this material are for demonstration purposes only and should not be relied upon as final project plans.
For announcement purposes only.

YASU
12TH FLOOR PLAN
JULY 2018
PER MEMO REF. DE-18-07-007



AVAILABILITY PLAN

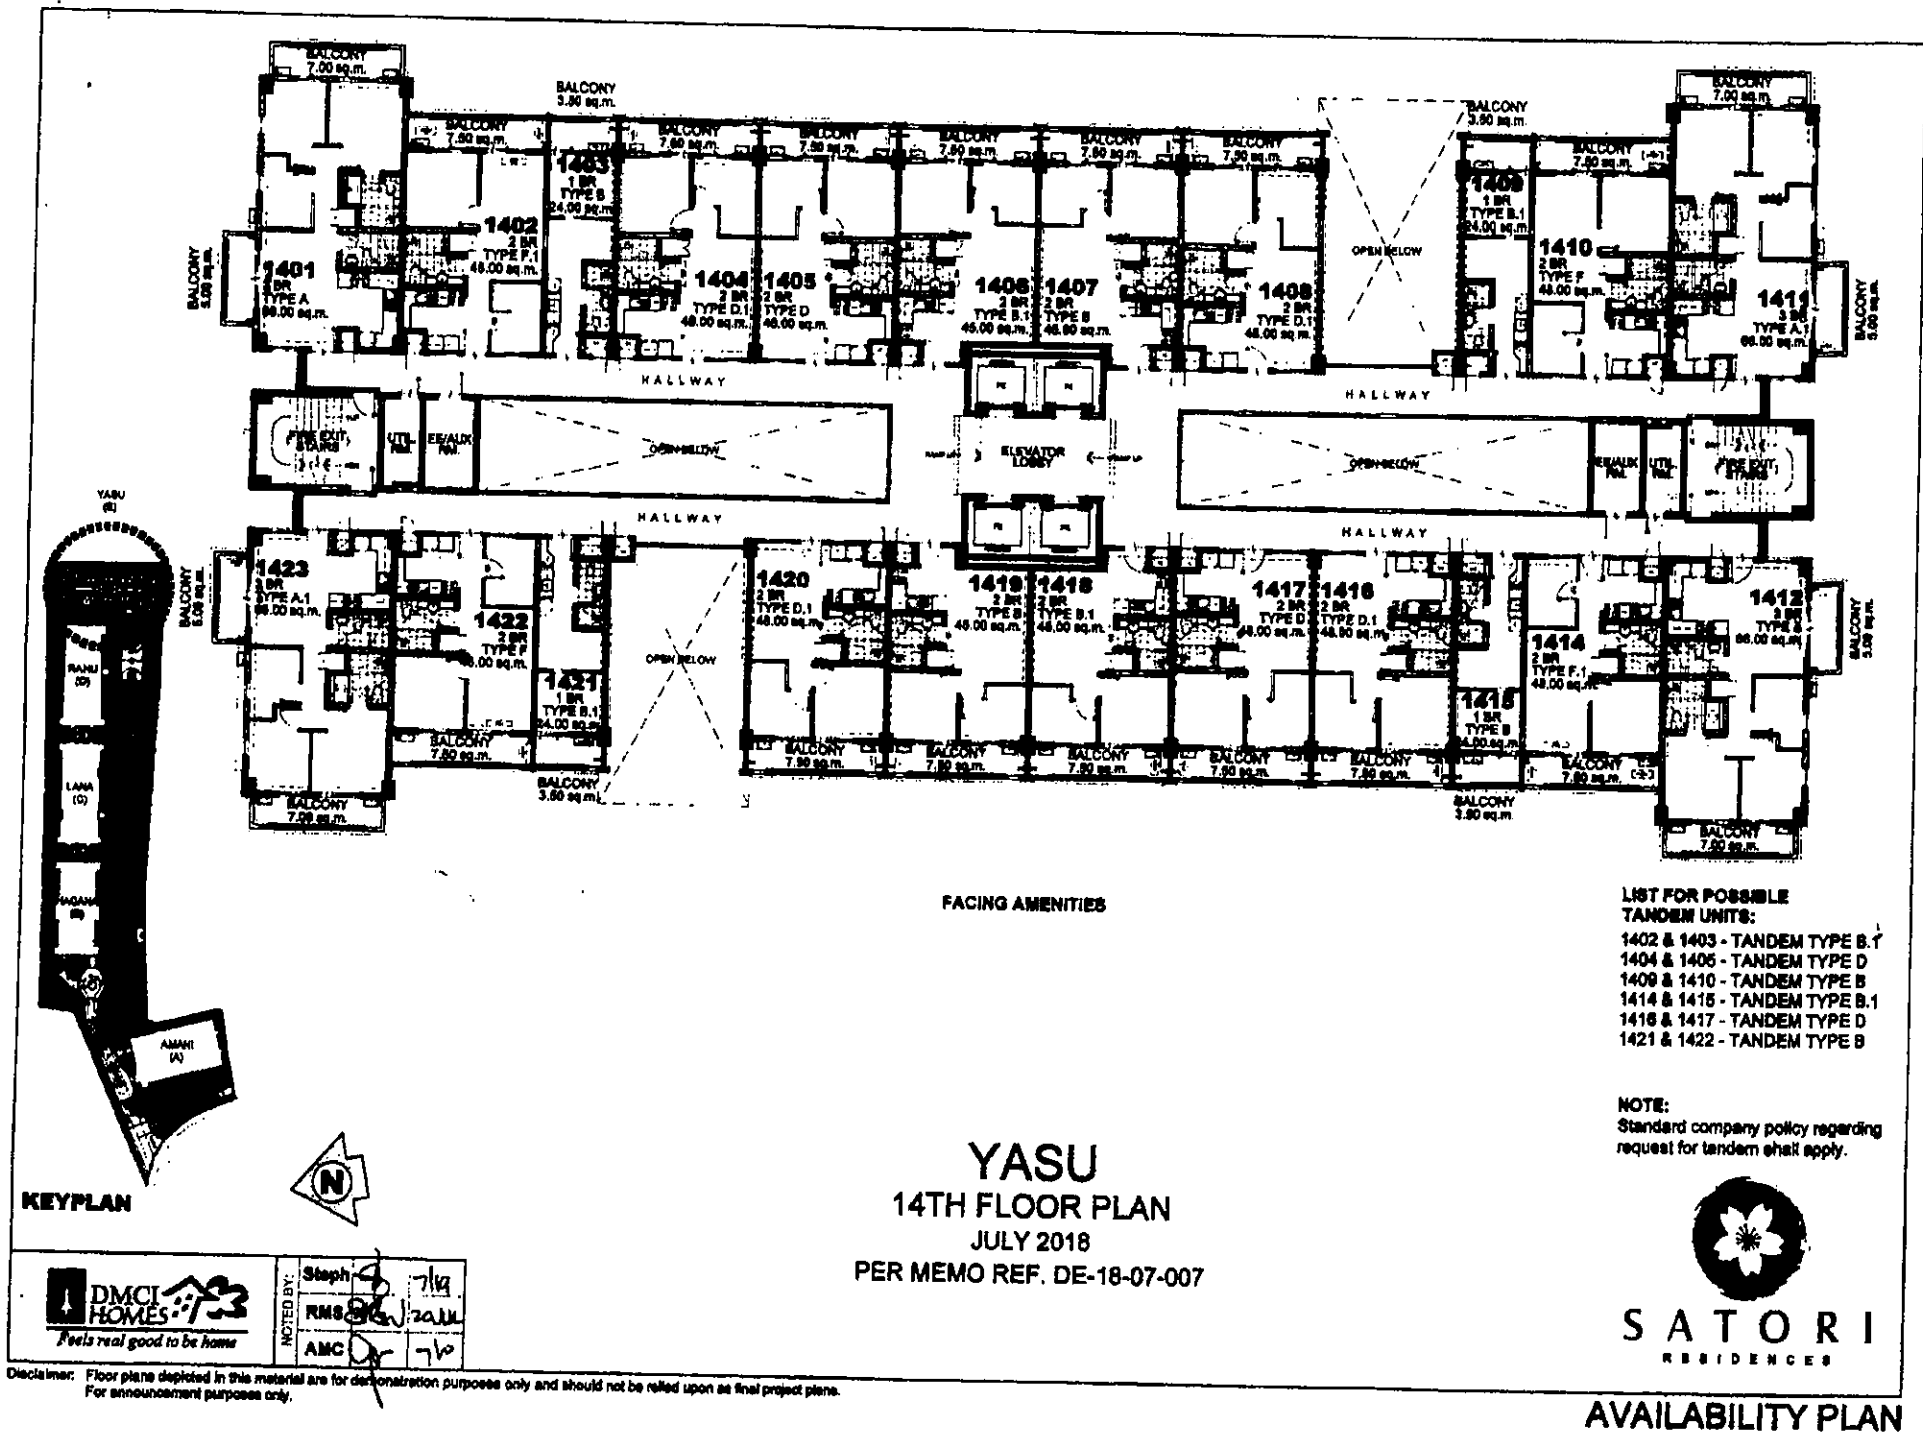

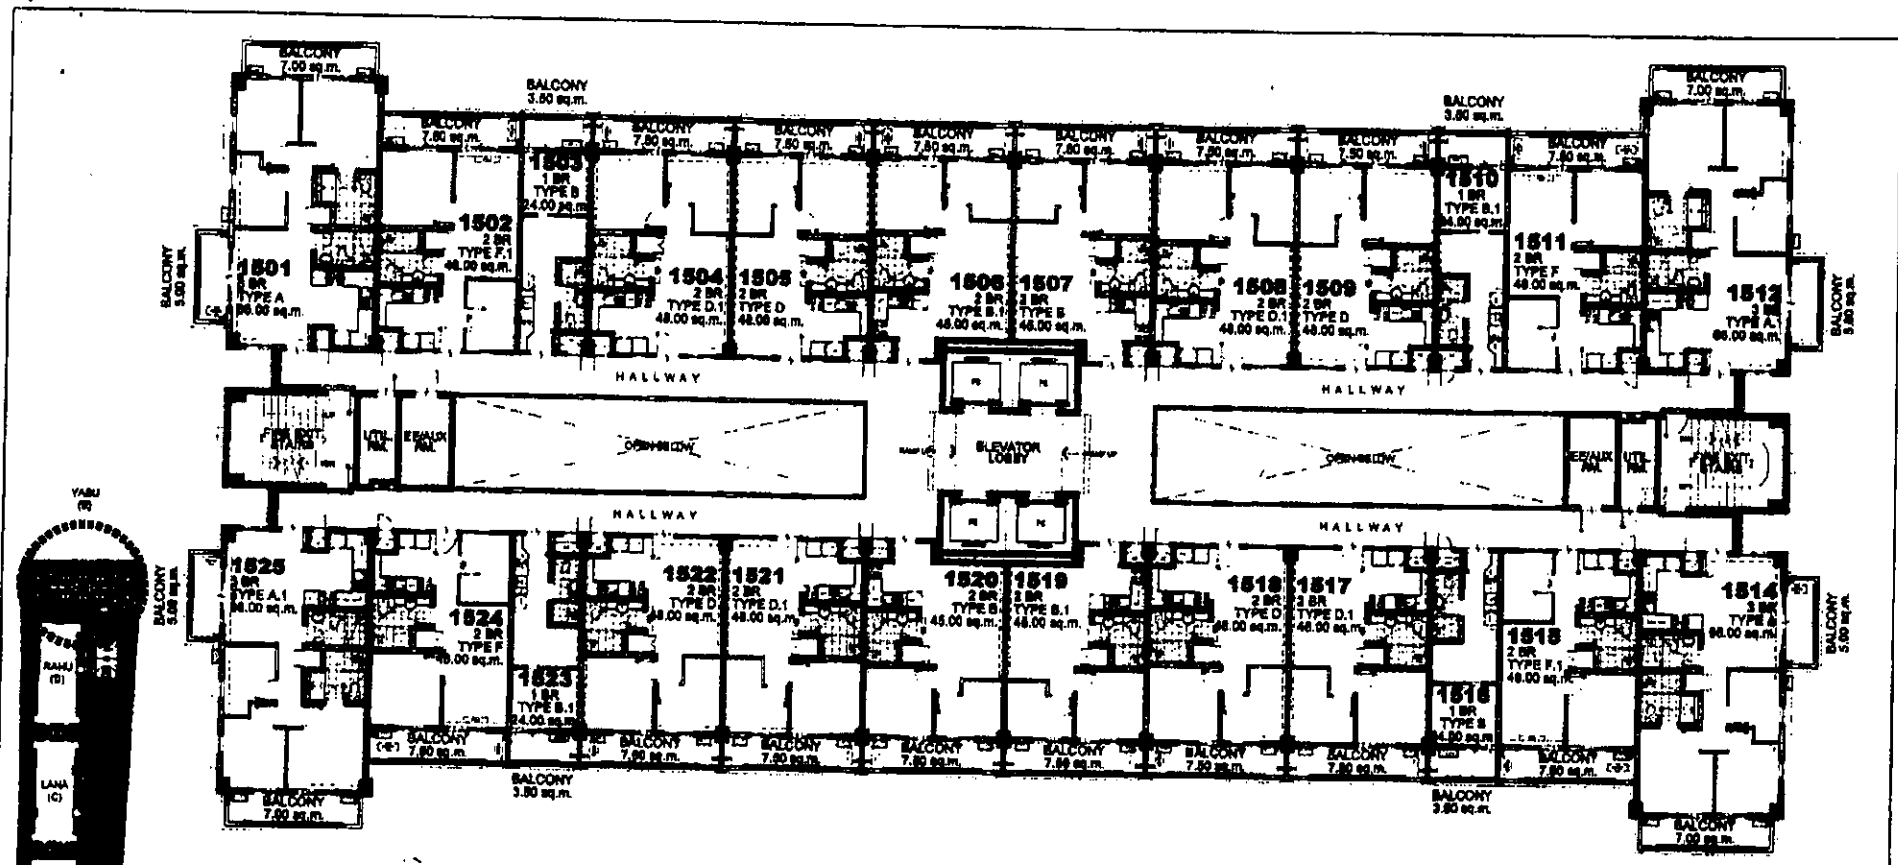

FACING AMENITIES

- LIST FOR POSSIBLE TANDEM UNITS:**
- 1502 & 1503 - TANDEM TYPE B.1
 - 1504 & 1505 - TANDEM TYPE D
 - 1508 & 1509 - TANDEM TYPE D
 - 1510 & 1511 - TANDEM TYPE B
 - 1515 & 1516 - TANDEM TYPE B.1
 - 1517 & 1518 - TANDEM TYPE D
 - 1521 & 1522 - TANDEM TYPE D
 - 1523 & 1524 - TANDEM TYPE B.1
- NOTE:**
Standard company policy regarding request for tandem shall apply.

YASU
15TH FLOOR PLAN
 JULY 2018
 PER MEMO REF. DE-18-07-007




NOTED BY:	Steph	7/19
RMS	7/19	2018
AMC	7/19	



SATORI
 RESIDENCES

Disclaimer: Floor plans depicted in this material are for demonstration purposes only and should not be relied upon as final project plans. For announcement purposes only.

AVAILABILITY PLAN

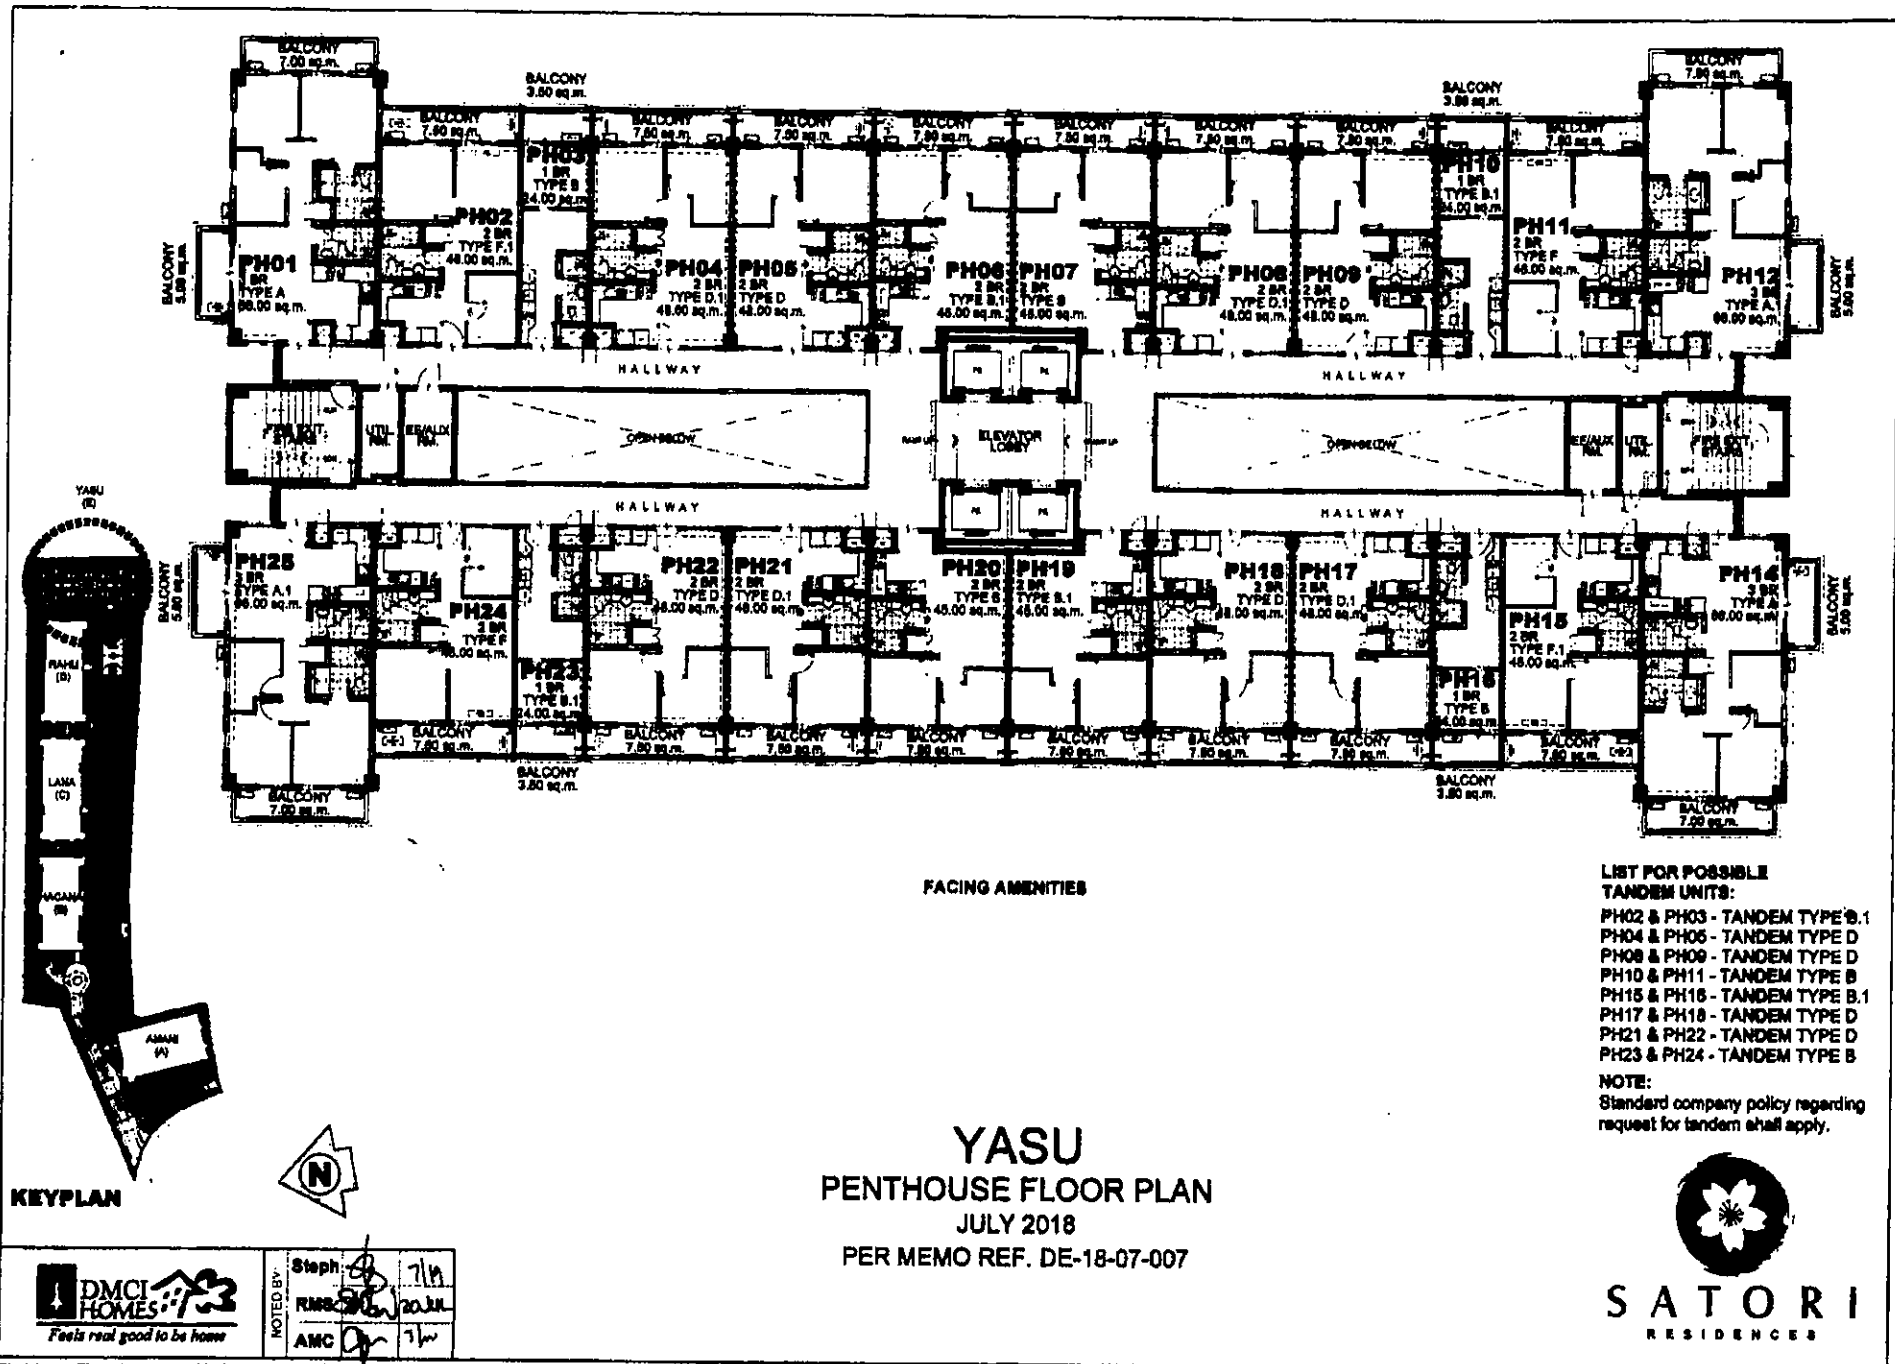

Disclaimer: Floor plans depicted in this material are for demonstration purposes only and should not be relied upon as final project plans. For announcement purposes only.

