


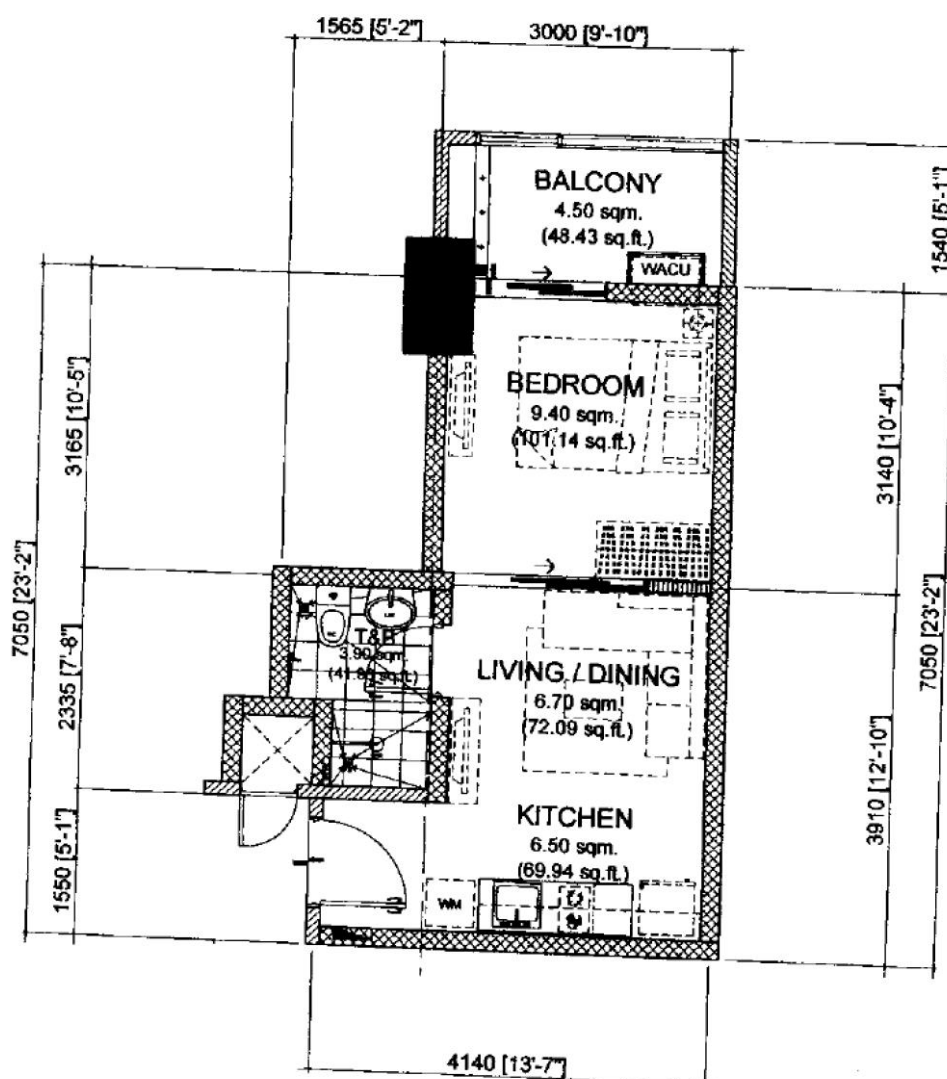

NOTED BY:

Mike	<i>[Signature]</i>	27 JAN 2017
RMS	<i>[Signature]</i>	27 JAN 2017
AMC	<i>[Signature]</i>	


26.50 sq.m. 1-BR TYPE - A
 INNER UNIT - 26.50 sq.m. / 285.13 sq.ft.
 WITH 1 BALCONY - 4.50 / 48.43 sq.ft.
 GROSS FLOOR AREA - 31.00 sq.m. / 333.56 sq.ft.

SCALE: 1 : 80 mtrs.

NOTE:

- DIMENSIONS & AREAS MAY VARY BASED ON ACTUAL SITE CONDITION.
- FURNITURE & APPLIANCES ARE NOT INCLUDED.
- FLOOR PLANS DEPICTED IN THIS MATERIAL ARE FOR DEMONSTRATION PURPOSES ONLY AND SHOULD NOT BE RELIED UPON AS FINAL PROJECT PLANS.
- FOR ANNOUNCEMENT PURPOSES ONLY.

INNER UNIT	AREA	
	SQ. MTR.	SQ. FT.
LIVING/DINING	6.70	72.09
KITCHEN	6.50	69.94
BEDROOM	9.40	101.14
T&B	3.90	41.96
UNIT AREA	26.50	285.13
BALCONY	4.50	48.43
GR. FLR. AREA	31.00	333.56

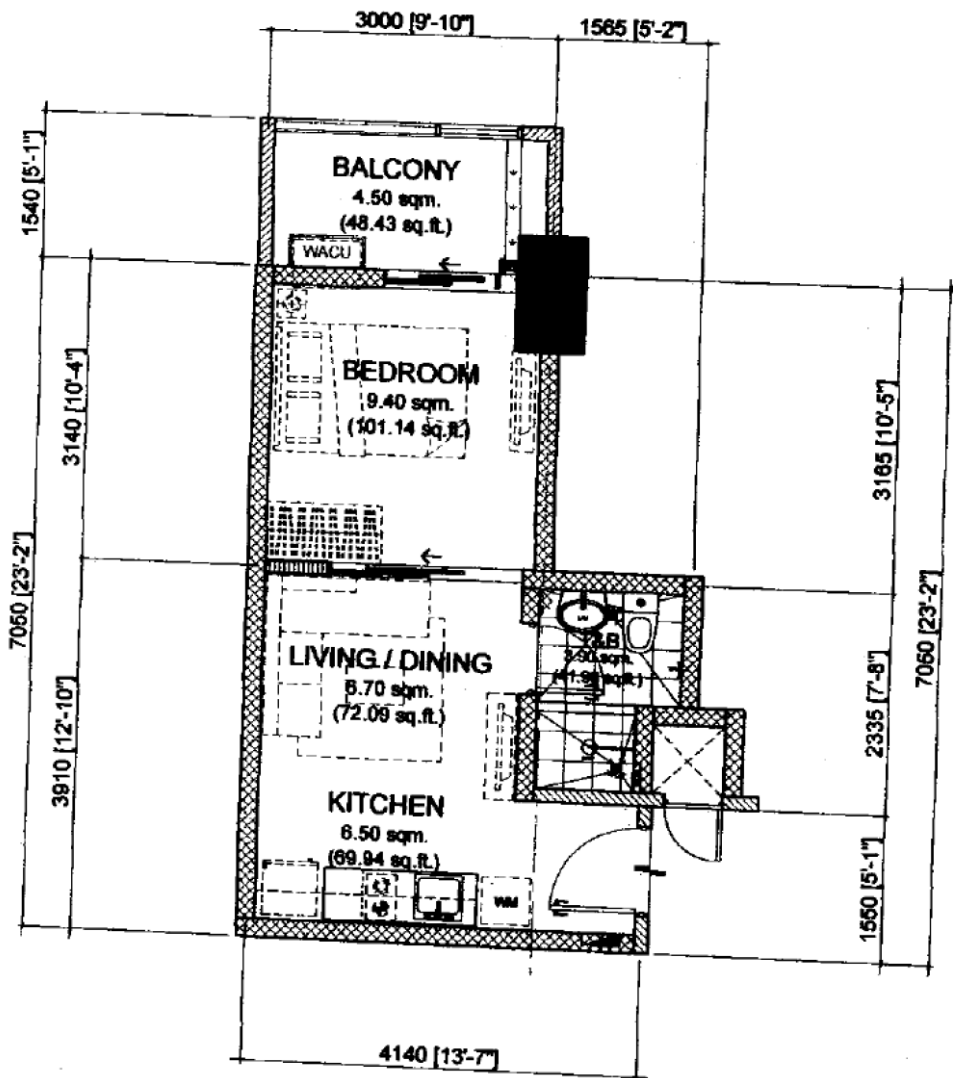

NOEL 2/2/2017

NOTED BY:		
Mike	Mike	2/3/2017
RMS	RMS	07 FEB
AMC	AMC	2/0

26.50 sq.m. 1-BR TYPE - A.1
INNER UNIT - 26.50 sq.m. / 285.13 sq.ft.
WITH 1 BALCONY - 4.50 / 48.43 sq.ft.
GROSS FLOOR AREA - 31.00 sq.m. / 333.56 sq.ft.

SCALE:


1 : 80 mtrs.

NOTE:

- DIMENSIONS & AREAS MAY VARY BASED ON ACTUAL SITE CONDITION.
- FURNITURE & APPLIANCES ARE NOT INCLUDED.
- FLOOR PLANS DEPICTED IN THIS MATERIAL ARE FOR DEMONSTRATION PURPOSES ONLY AND SHOULD NOT BE RELIED UPON AS FINAL PROJECT PLANS.
- FOR ANNOUNCEMENT PURPOSES ONLY.

INNER UNIT	AREA	
	SQ. MTR.	SQ. FT.
LIVING/DINING	6.70	72.09
KITCHEN	6.50	69.94
BEDROOM	9.40	101.14
T&B	3.90	41.96
UNIT AREA	26.50	285.13
BALCONY	4.50	48.43
GR. FLR. AREA	31.00	333.56



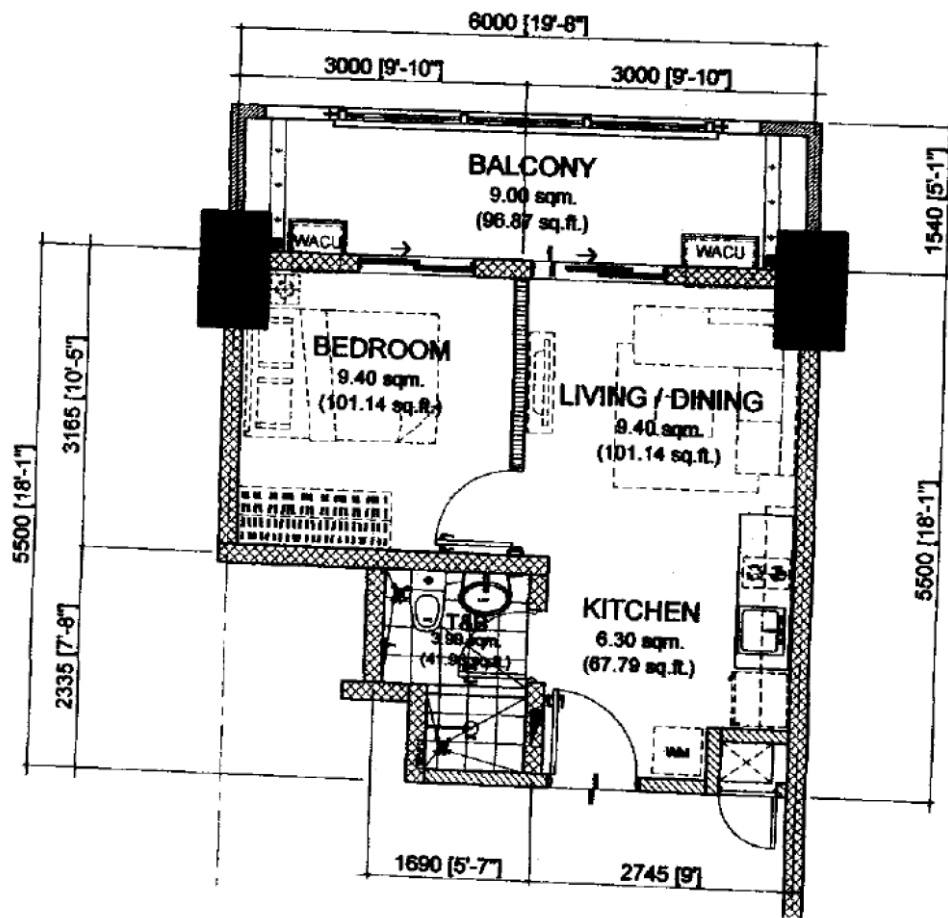

Noted by Mike 2/2/2017

NOTED BY:		
Mike	Mike	2/3/2017
RMS	Mike	07 FEB
AMC	Mike	2/2


29.00 sq.m. 1-BR TYPE - B
INNER UNIT - 29.00 sq.m. / 312.03 sq.ft.
WITH 1 BALCONY - 9.00 sq.m. / 96.87 sq.ft.
GROSS FLOOR AREA - 38.00 sq.m. / 408.90 sq.ft.

SCALE: 1 : 80 mtrs.

- NOTE:
- DIMENSIONS & AREAS MAY VARY BASED ON ACTUAL SITE CONDITION.
 - FURNITURE & APPLIANCES ARE NOT INCLUDED.
 - FLOOR PLANS DEPICTED IN THIS MATERIAL ARE FOR DEMONSTRATION PURPOSES ONLY AND SHOULD NOT BE RELIED UPON AS FINAL PROJECT PLANS.
 - FOR ANNOUNCEMENT PURPOSES ONLY.

INNER UNIT	AREA	
	SQ. MTR.	SQ. FT.
LIVING/DINING	9.40	101.14
KITCHEN	6.30	67.79
BEDROOM	9.40	101.14
T&B	3.90	41.96
UNIT AREA	29.00	312.03
BALCONY	9.00	96.87
GR. FLR. AREA	38.00	408.90



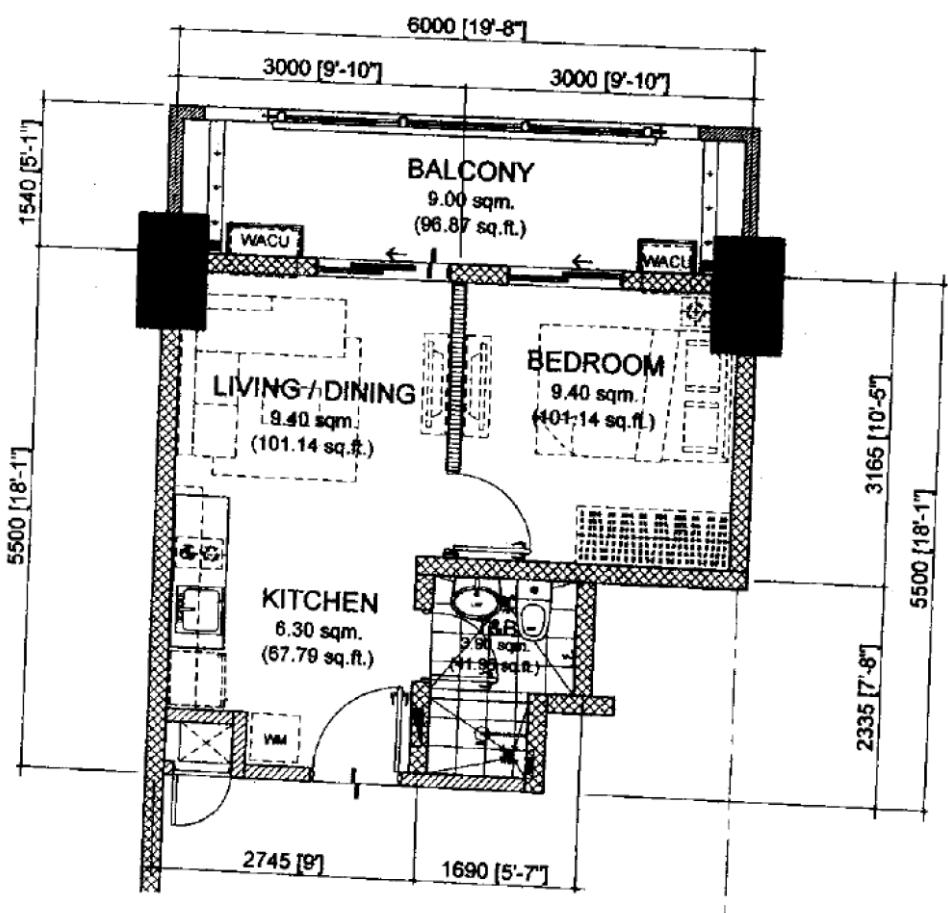

NOEL 1/31/2017

NOTED BY:	
Mike	27 Jan 2017
RMS	27 Jan 2017
AMC	27 Jan 2017


29.00 sq.m. 1-BR TYPE - B.1
INNER UNIT - 29.00 sq.m. / 312.03 sq.ft.
WITH 1 BALCONY - 9.00 sq.m. / 96.87 sq.ft.
GROSS FLOOR AREA - 38.00 sq.m. / 408.90 sq.ft.

SCALE: 1 : 80 mtrs.

NOTE:

- DIMENSIONS & AREAS MAY VARY BASED ON ACTUAL SITE CONDITION.
- FURNITURE & APPLIANCES ARE NOT INCLUDED.
- FLOOR PLANS DEPICTED IN THIS MATERIAL ARE FOR DEMONSTRATION PURPOSES ONLY AND SHOULD NOT BE RELIED UPON AS FINAL PROJECT PLANS.
- FOR ANNOUNCEMENT PURPOSES ONLY.

INNER UNIT	AREA	
	SQ. MTR.	SQ. FT.
LIVING/DINING	9.40	101.14
KITCHEN	6.30	67.79
BEDROOM 1	9.40	101.14
T&B	3.90	41.96
UNIT AREA	29.00	312.03
BALCONY	9.00	96.87
GR. FLR. AREA	38.00	408.90

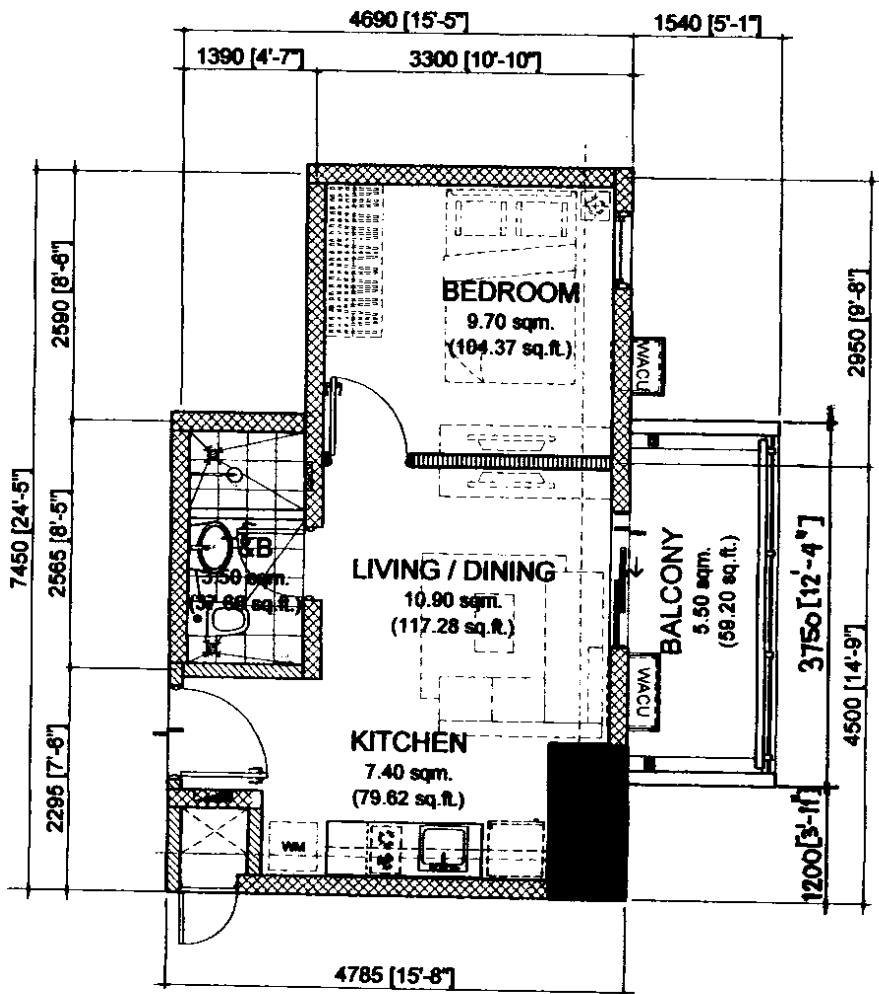

NOTED BY: 07/13/2018

NOTED BY:		
PINKY	gpa	13 June '18
RMS	gpa	16 Jul
AMC	gpa	17

31.50 sq.m. 1-BR TYPE - C

END UNIT - 31.50 sq.m. / 338.93 sq.ft.

WITH 1 BALCONY - 5.50 / 59.20 sq.ft.

GROSS FLOOR AREA - 37.00 sq.m. / 398.13 sq.ft.

SCALE:

1 : 80 mtrs.

NOTE:

- DIMENSIONS & AREAS MAY VARY BASED ON ACTUAL SITE CONDITION.
- FURNITURE & APPLIANCES ARE NOT INCLUDED.
- FLOOR PLANS DEPICTED IN THIS MATERIAL ARE FOR DEMONSTRATION PURPOSES ONLY AND SHOULD NOT BE RELIED UPON AS FINAL PROJECT PLANS.
- FOR ANNOUNCEMENT PURPOSES ONLY.

END UNIT	AREA	
	SQ. MTR.	SQ. FT.
LIVING/DINING	10.90	117.28
KITCHEN	7.40	79.62
BEDROOM	9.70	104.37
T&B	3.50	37.66
UNIT AREA	31.50	338.93
BALCONY	5.50	59.20
GR. FLR. AREA	37.00	398.13



NOTED BY:		
PINKY	<i>[Signature]</i>	13 June 11
RMS	<i>[Signature]</i>	16 June
AMC	<i>[Signature]</i>	7/17

31.50 sq.m. 1-BR TYPE - C.1
END UNIT - 31.50 sq.m. / 338.93 sq.ft.
WITH 1 BALCONY - 5.50 / 59.20 sq.ft.
GROSS FLOOR AREA - 37.00 sq.m. / 398.13 sq.ft.


SCALE: 1 : 80 mtrs.

NOTE:

- DIMENSIONS & AREAS MAY VARY BASED ON ACTUAL SITE CONDITION.
- FURNITURE & APPLIANCES ARE NOT INCLUDED.
- FLOOR PLANS DEPICTED IN THIS MATERIAL ARE FOR DEMONSTRATION PURPOSES ONLY AND SHOULD NOT BE RELIED UPON AS FINAL PROJECT PLANS.
- FOR ANNOUNCEMENT PURPOSES ONLY.

END UNIT	AREA	
	SQ. MTR.	SQ. FT.
LIVING/DINING	10.90	117.28
KITCHEN	7.40	79.62
BEDROOM	9.70	104.37
T&B	3.50	37.66
UNIT AREA	31.50	338.93
BALCONY	5.50	59.20
GR. FLR. AREA	37.00	398.13



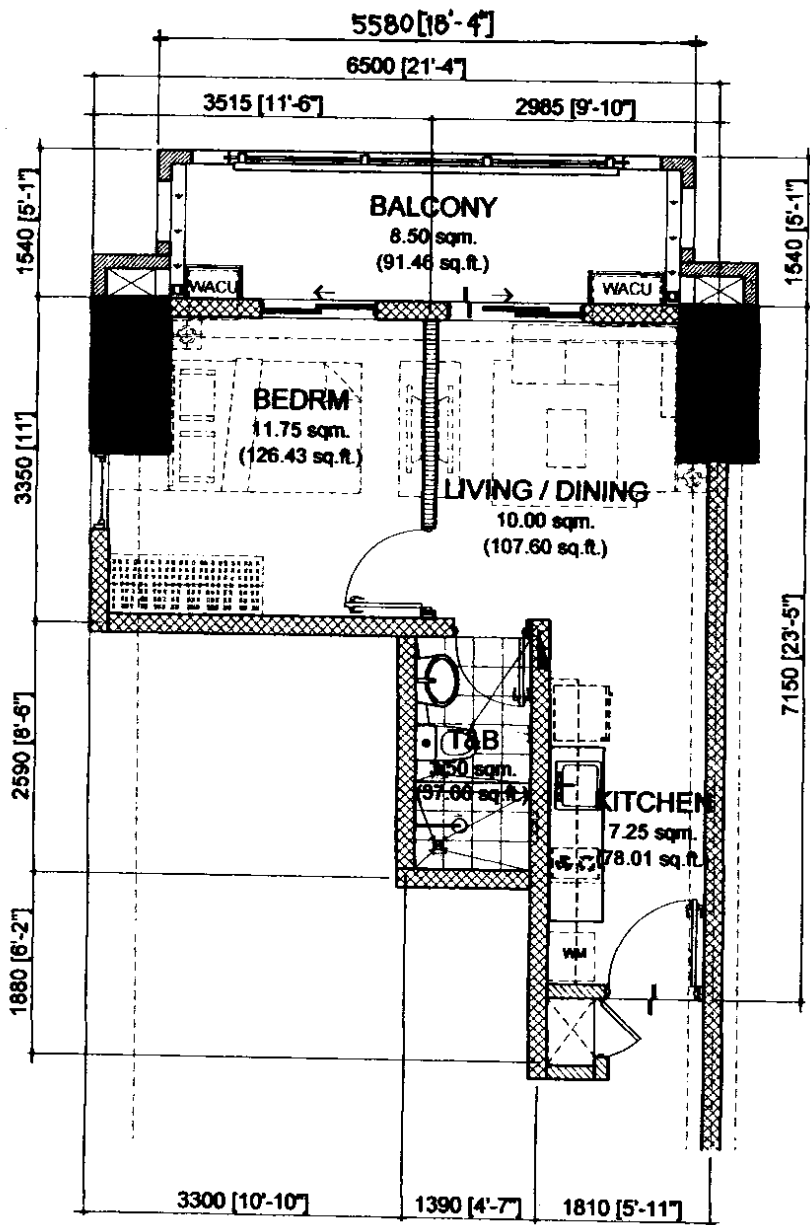

07/13/2018

NOTED BY:		
INKY	<i>[Signature]</i>	<i>[Signature]</i>
RMS	<i>[Signature]</i>	<i>[Signature]</i>
AMC	<i>[Signature]</i>	<i>[Signature]</i>

32.50 sq.m. 1-BR TYPE - D

END UNIT - 32.50 sq.m. / 349.70 sq.ft.

WITH 1 BALCONY - 8.50 sq.m. / 91.46 sq.ft.

GROSS FLOOR AREA - 41.00 sq.m. / 441.16 sq.ft.


SCALE: 1 : 80 mtrs.

NOTE:

- DIMENSIONS & AREAS MAY VARY BASED ON ACTUAL SITE CONDITION.
- FURNITURE & APPLIANCES ARE NOT INCLUDED.
- FLOOR PLANS DEPICTED IN THIS MATERIAL ARE FOR DEMONSTRATION PURPOSES ONLY AND SHOULD NOT BE RELIED UPON AS FINAL PROJECT PLANS.
- FOR ANNOUNCEMENT PURPOSES ONLY.

END UNIT	AREA	
	SQ. MTR.	SQ. FT.
LIVING/DINING	10.00	107.60
KITCHEN	7.25	78.01
BEDROOM	11.75	126.43
T&B	3.50	37.66
UNIT AREA	32.50	349.70
BALCONY	8.50	91.46
GR. FLR. AREA	41.00	441.16



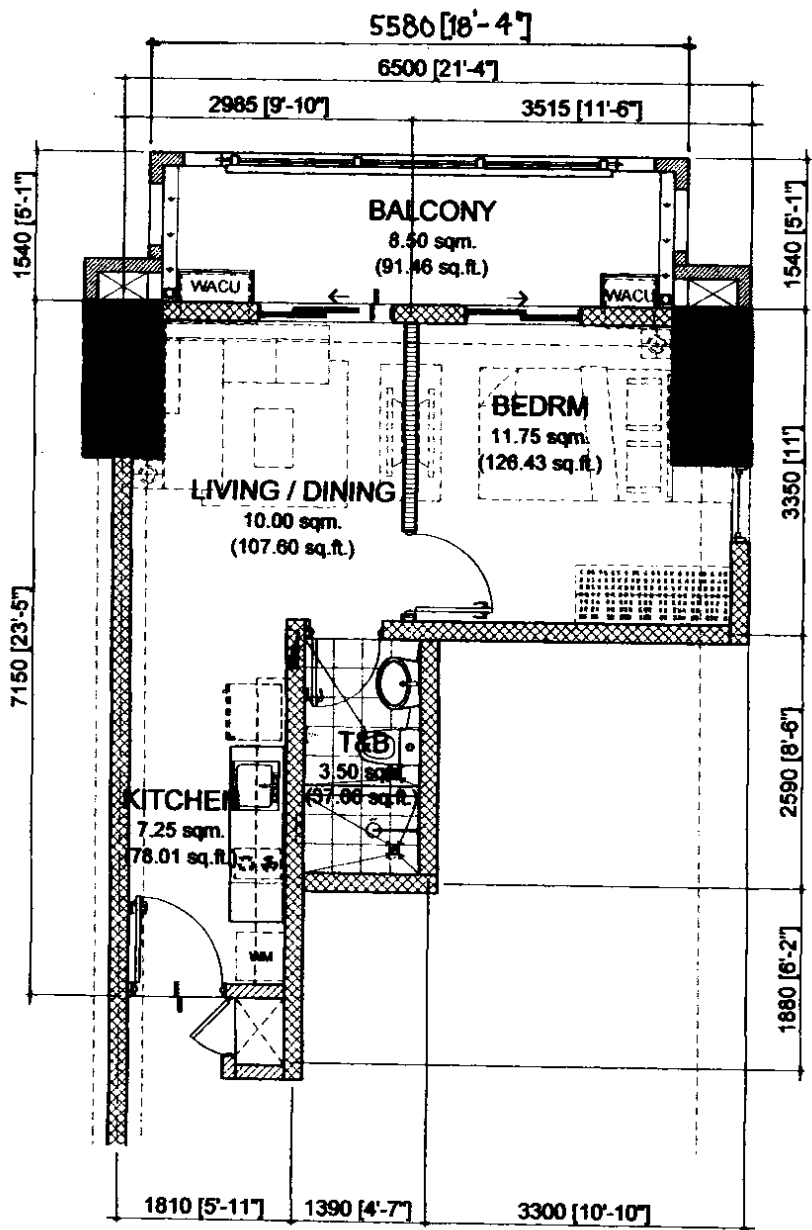

1001 07/13/2018

NOTED BY:		
INKY	<i>[Signature]</i>	12 JUN 18
RMS	<i>[Signature]</i>	16 JUL 18
AMC	<i>[Signature]</i>	7/17

32.50 sq.m. 1-BR TYPE - D.1

END UNIT - 32.50 sq.m. / 349.70 sq.ft.

WITH 1 BALCONY - 8.50 sq.m. / 91.46 sq.ft.

GROSS FLOOR AREA - 41.00 sq.m. / 441.16 sq.ft.


SCALE: 1 : 80 mtrs.

NOTE:

- DIMENSIONS & AREAS MAY VARY BASED ON ACTUAL SITE CONDITION.
- FURNITURE & APPLIANCES ARE NOT INCLUDED.
- FLOOR PLANS DEPICTED IN THIS MATERIAL ARE FOR DEMONSTRATION PURPOSES ONLY AND SHOULD NOT BE RELIED UPON AS FINAL PROJECT PLANS.
- FOR ANNOUNCEMENT PURPOSES ONLY.

END UNIT	AREA	
	SQ. MTR.	SQ. FT.
LIVING/DINING	10.00	107.60
KITCHEN	7.25	78.01
BEDROOM	11.75	126.43
T&B	3.50	37.66
UNIT AREA	32.50	349.70
BALCONY	8.50	91.46
GR. FLR. AREA	41.00	441.16



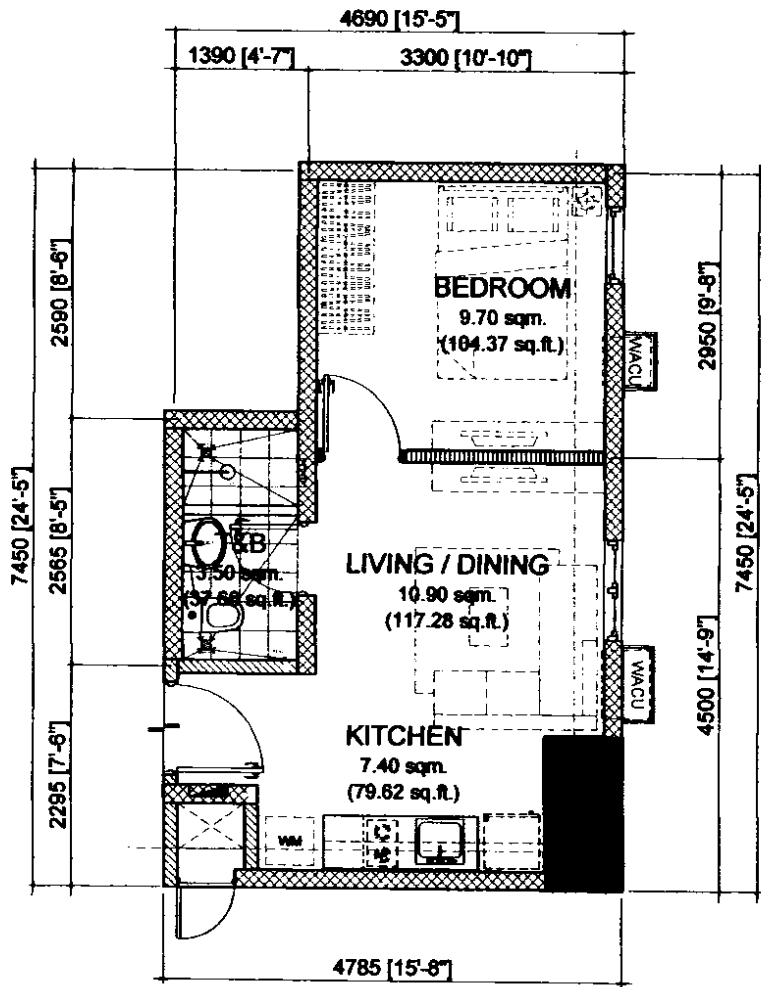

Noted JG/ham 07/13/2018

NOTED BY:		
PINKY	<i>[Signature]</i>	12 Jun 18
RMS	<i>[Signature]</i>	16 Jul 18
AMC	<i>[Signature]</i>	7/17


31.50 sq.m. 1-BR TYPE - E
END UNIT - 31.50 sq.m. / 338.93 sq.ft.

SCALE: 1 : 80 mtrs.

- NOTE:
- DIMENSIONS & AREAS MAY VARY BASED ON ACTUAL SITE CONDITION.
 - FURNITURE & APPLIANCES ARE NOT INCLUDED.
 - FLOOR PLANS DEPICTED IN THIS MATERIAL ARE FOR DEMONSTRATION PURPOSES ONLY AND SHOULD NOT BE RELIED UPON AS FINAL PROJECT PLANS.
 - FOR ANNOUNCEMENT PURPOSES ONLY.



END UNIT	AREA	
	SQ. MTR.	SQ. FT.
LIVING/DINING	10.90	117.28
KITCHEN	7.40	79.62
BEDROOM	9.70	104.37
T&B	3.50	37.66
UNIT AREA	31.50	338.93

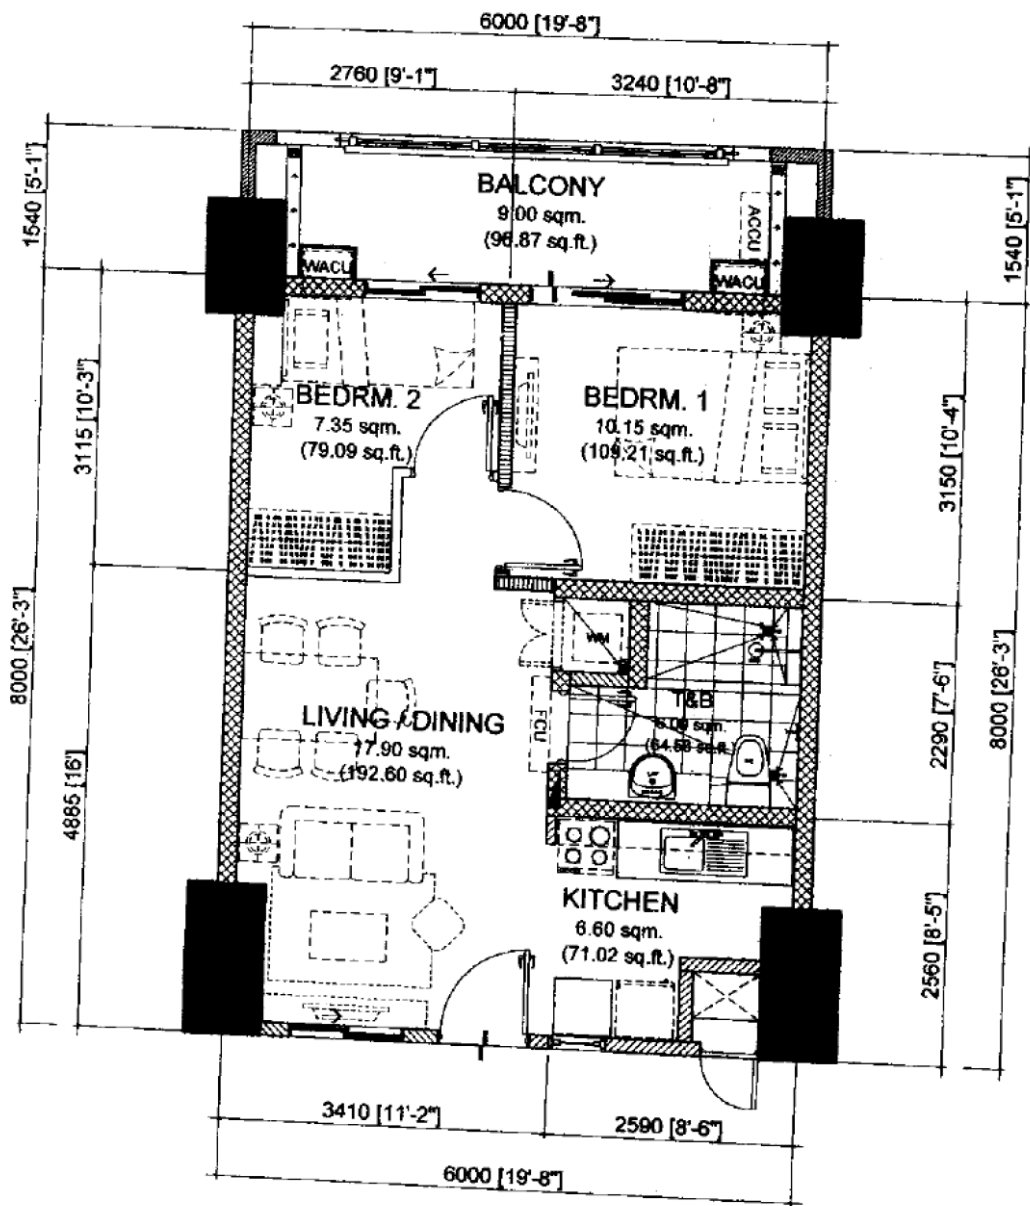

Noted JG/Jan 1/21/2017

NOTED BY:		
Mike	<i>[Signature]</i>	27 Jan 2017
RMS	<i>[Signature]</i>	27 Jan
AMC	<i>[Signature]</i>	<i>[Signature]</i>


48.00 sq.m. 2-BR TYPE - A
INNER UNIT - 48.00 sq.m. / 516.48 sq.ft.
WITH 1 BALCONY - 9.00 sq.m. / 96.87 sq.ft.
GROSS FLOOR AREA - 57.00 sq.m. / 613.35 sq.ft.

SCALE: 1 : 80 mtrs.

- NOTE:
- DIMENSIONS & AREAS MAY VARY BASED ON ACTUAL SITE CONDITION.
 - FURNITURE & APPLIANCES ARE NOT INCLUDED.
 - FLOOR PLANS DEPICTED IN THIS MATERIAL ARE FOR DEMONSTRATION PURPOSES ONLY AND SHOULD NOT BE RELIED UPON AS FINAL PROJECT PLANS.
 - FOR ANNOUNCEMENT PURPOSES ONLY.

INNER UNIT	AREA	
	SQ. MTR.	SQ. FT.
LIVING/DINING	17.90	192.60
KITCHEN	6.60	71.02
BEDROOM 1	10.15	109.21
BEDROOM 2	7.35	79.09
T&B	6.00	64.56
UNIT AREA	48.00	516.48
BALCONY	9.00	96.87
GR. FLR. AREA	57.00	613.35



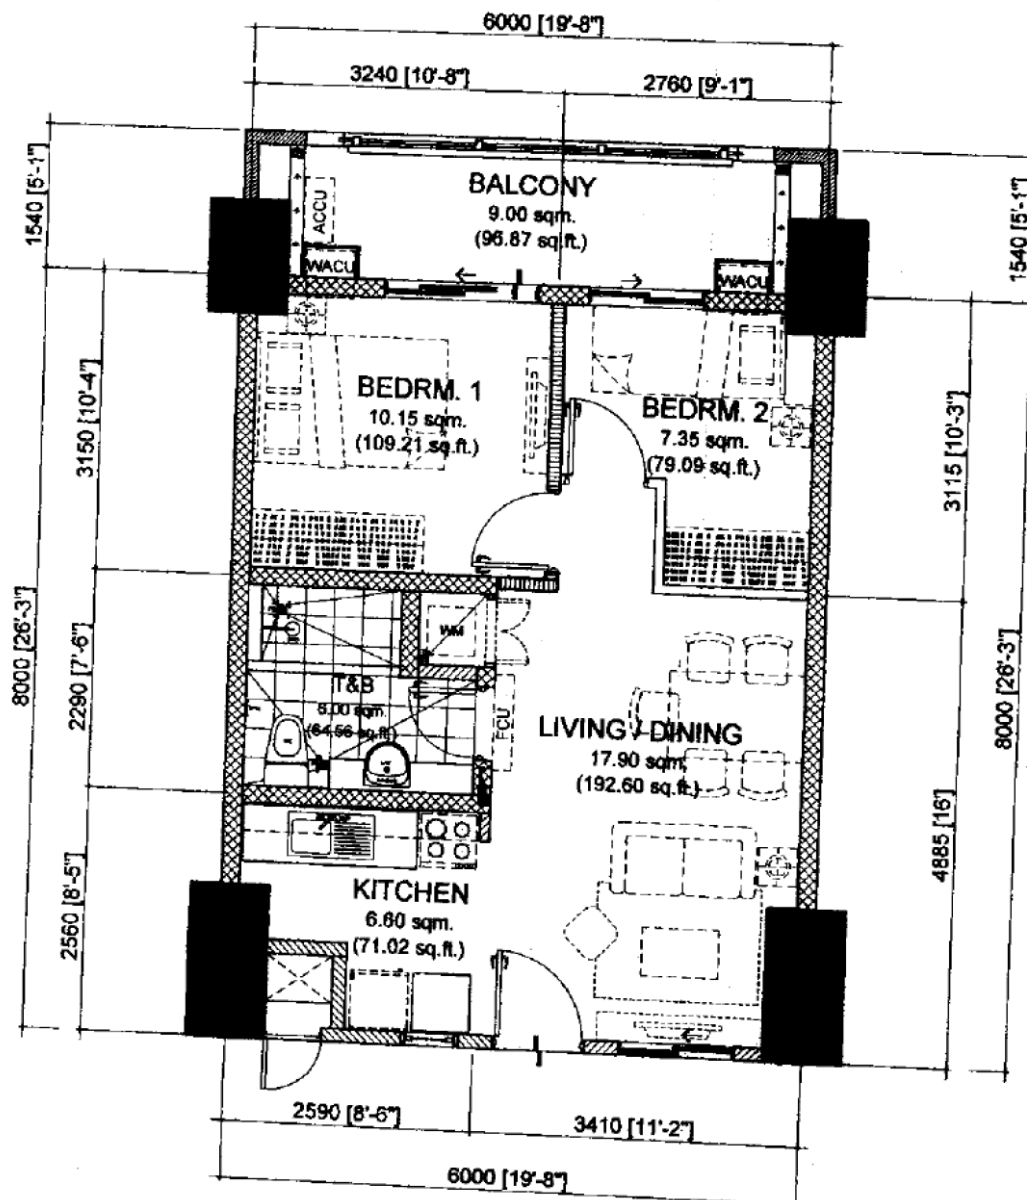

NOEL J. G. / 1/31/2017

NOTED BY:			
Mike	<i>[Signature]</i>	JAN	2017
RMS	<i>[Signature]</i>	JAN	
AMC	<i>[Signature]</i>		

48.00 sq.m. 2-BR TYPE - A.1
INNER UNIT - 48.00 sq.m. / 516.48 sq.ft.
WITH 1 BALCONY - 9.00 sq.m. / 96.87 sq.ft.
GROSS FLOOR AREA - 57.00 sq.m. / 613.35 sq.ft.

SCALE:


1 : 80 mtrs.

NOTE:

- DIMENSIONS & AREAS MAY VARY BASED ON ACTUAL SITE CONDITION.
- FURNITURE & APPLIANCES ARE NOT INCLUDED.
- FLOOR PLANS DEPICTED IN THIS MATERIAL ARE FOR DEMONSTRATION PURPOSES ONLY AND SHOULD NOT BE RELIED UPON AS FINAL PROJECT PLANS.
- FOR ANNOUNCEMENT PURPOSES ONLY.

INNER UNIT	AREA	
	SQ. MTR.	SQ. FT.
LIVING/DINING	17.90	192.60
KITCHEN	6.60	71.02
BEDROOM 1	10.15	109.21
BEDROOM 2	7.35	79.09
T&B	6.00	64.56
UNIT AREA	48.00	516.48
BALCONY	9.00	96.87
GR. FLR. AREA	57.00	613.35



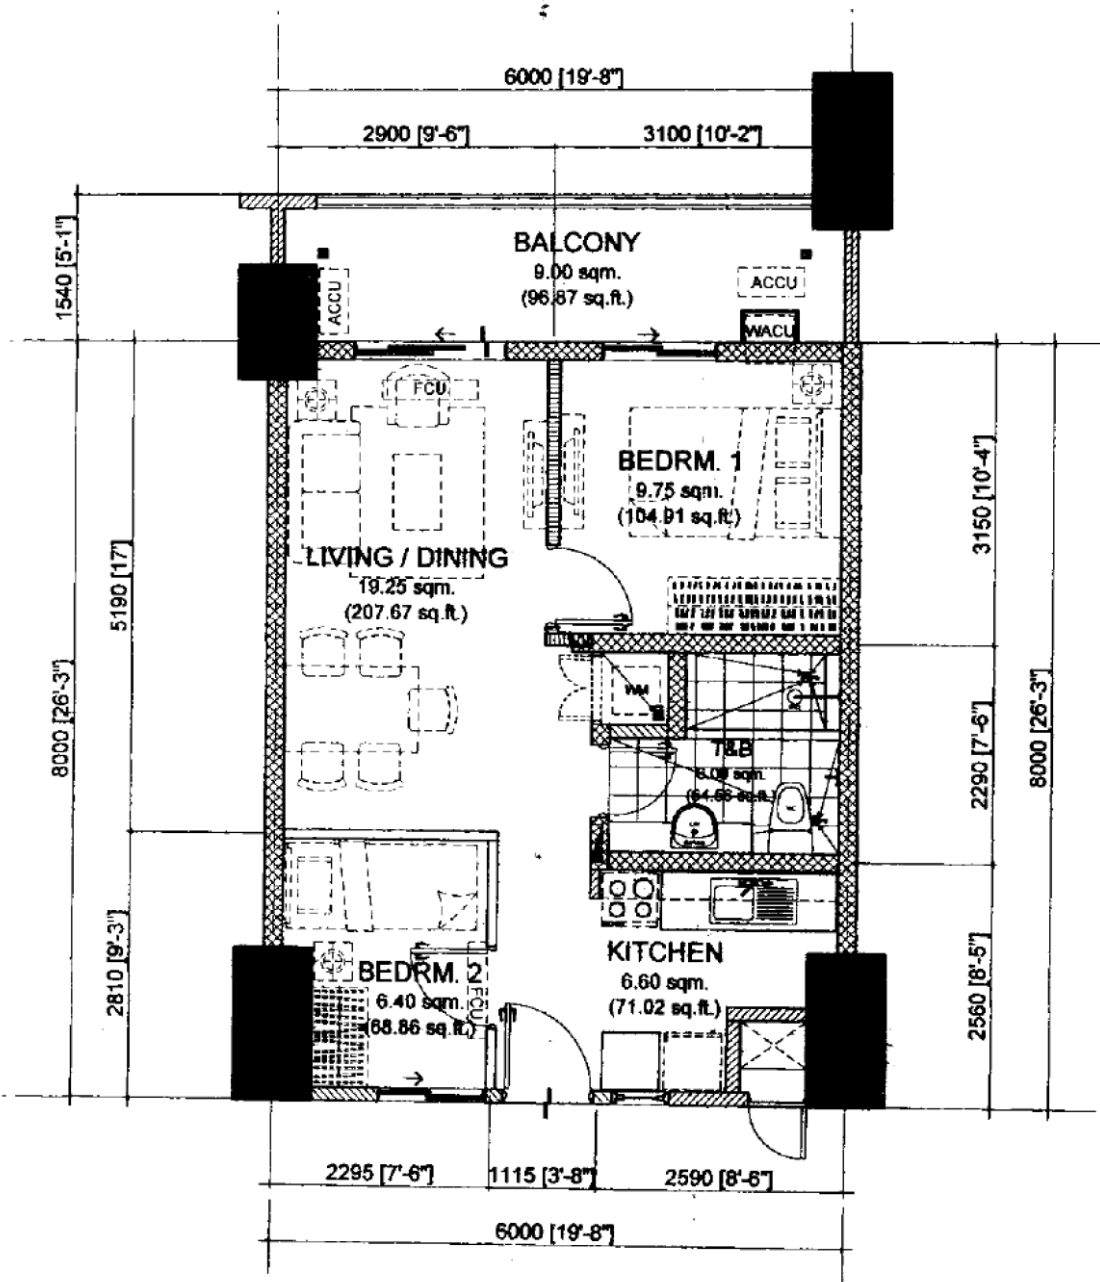

NOEL 28/04/2017 3/13/2017

NOTED BY:	
Mike	03/17
RMS	17 MAR
AMC	2/17

48.00 sq.m. 2-BR TYPE - B
INNER UNIT - 48.00 sq.m. / 516.48 sq.ft.
WITH 1 BALCONY - 9.00 sq.m. / 96.87 sq.ft.
GROSS FLOOR AREA - 57.00 sq.m. / 613.35 sq.ft.

SCALE: 1 : 80 mtrs.

- NOTE:
- DIMENSIONS & AREAS MAY VARY BASED ON ACTUAL SITE CONDITION.
 - FURNITURE & APPLIANCES ARE NOT INCLUDED.
 - FLOOR PLANS DEPICTED IN THIS MATERIAL ARE FOR DEMONSTRATION PURPOSES ONLY AND SHOULD NOT BE RELIED UPON AS FINAL PROJECT PLANS.
 - FOR ANNOUNCEMENT PURPOSES ONLY.


INNER UNIT	AREA	
	SQ. MTR.	SQ. FT.
LIVING/DINING	19.25	207.13
KITCHEN	6.60	71.02
BEDROOM 1	9.75	104.91
BEDROOM 2	6.40	68.86
T&B	6.00	64.56
UNIT AREA	48.00	516.48
BALCONY	9.00	96.87
GR. FLR. AREA	57.00	613.35

FOR REFERENCE ONLY



THE
ORABELLA

FEB 2017 - DE-17-02-007

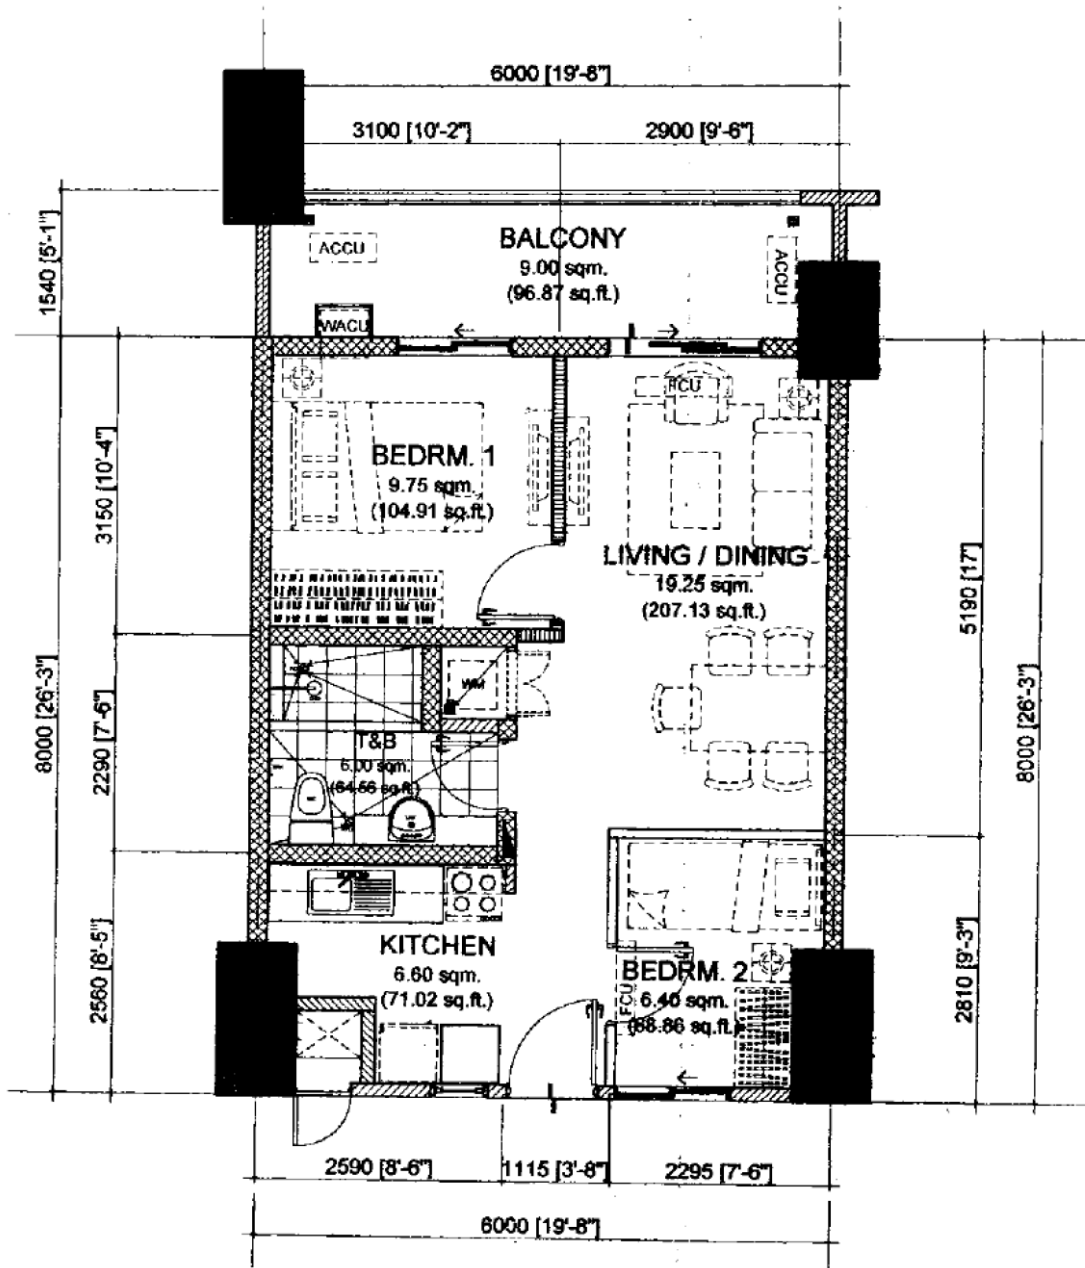

NOEL 78-1000 3/13/2017

NOTED BY:	
Mike	05/17/2017
RMS	05/17/2017
AMC	05/17/2017

48.00 sq.m. 2-BR TYPE - B.1
INNER UNIT - 48.00 sq.m. / 516.48 sq.ft.
WITH 1 BALCONY - 9.00 sq.m. / 96.87 sq.ft.
GROSS FLOOR AREA - 57.00 sq.m. / 613.35 sq.ft.

SCALE:

1 : 80 mtrs.

NOTE:


- DIMENSIONS & AREAS MAY VARY BASED ON ACTUAL SITE CONDITION.
- FURNITURE & APPLIANCES ARE NOT INCLUDED.
- FLOOR PLANS DEPICTED IN THIS MATERIAL ARE FOR DEMONSTRATION PURPOSES ONLY AND SHOULD NOT BE RELIED UPON AS FINAL PROJECT PLANS.
- FOR ANNOUNCEMENT PURPOSES ONLY

INNER UNIT	AREA	
	SQ. MTR.	SQ. FT.
LIVING/DINING	19.25	207.13
KITCHEN	6.60	71.02
BEDROOM 1	9.75	104.91
BEDROOM 2	6.40	68.86
T&B	6.00	64.56
UNIT AREA	48.00	516.48
BALCONY	9.00	96.87
GR. FLR. AREA	57.00	613.35

DMCI
HOMES

3

Feels real good to be home

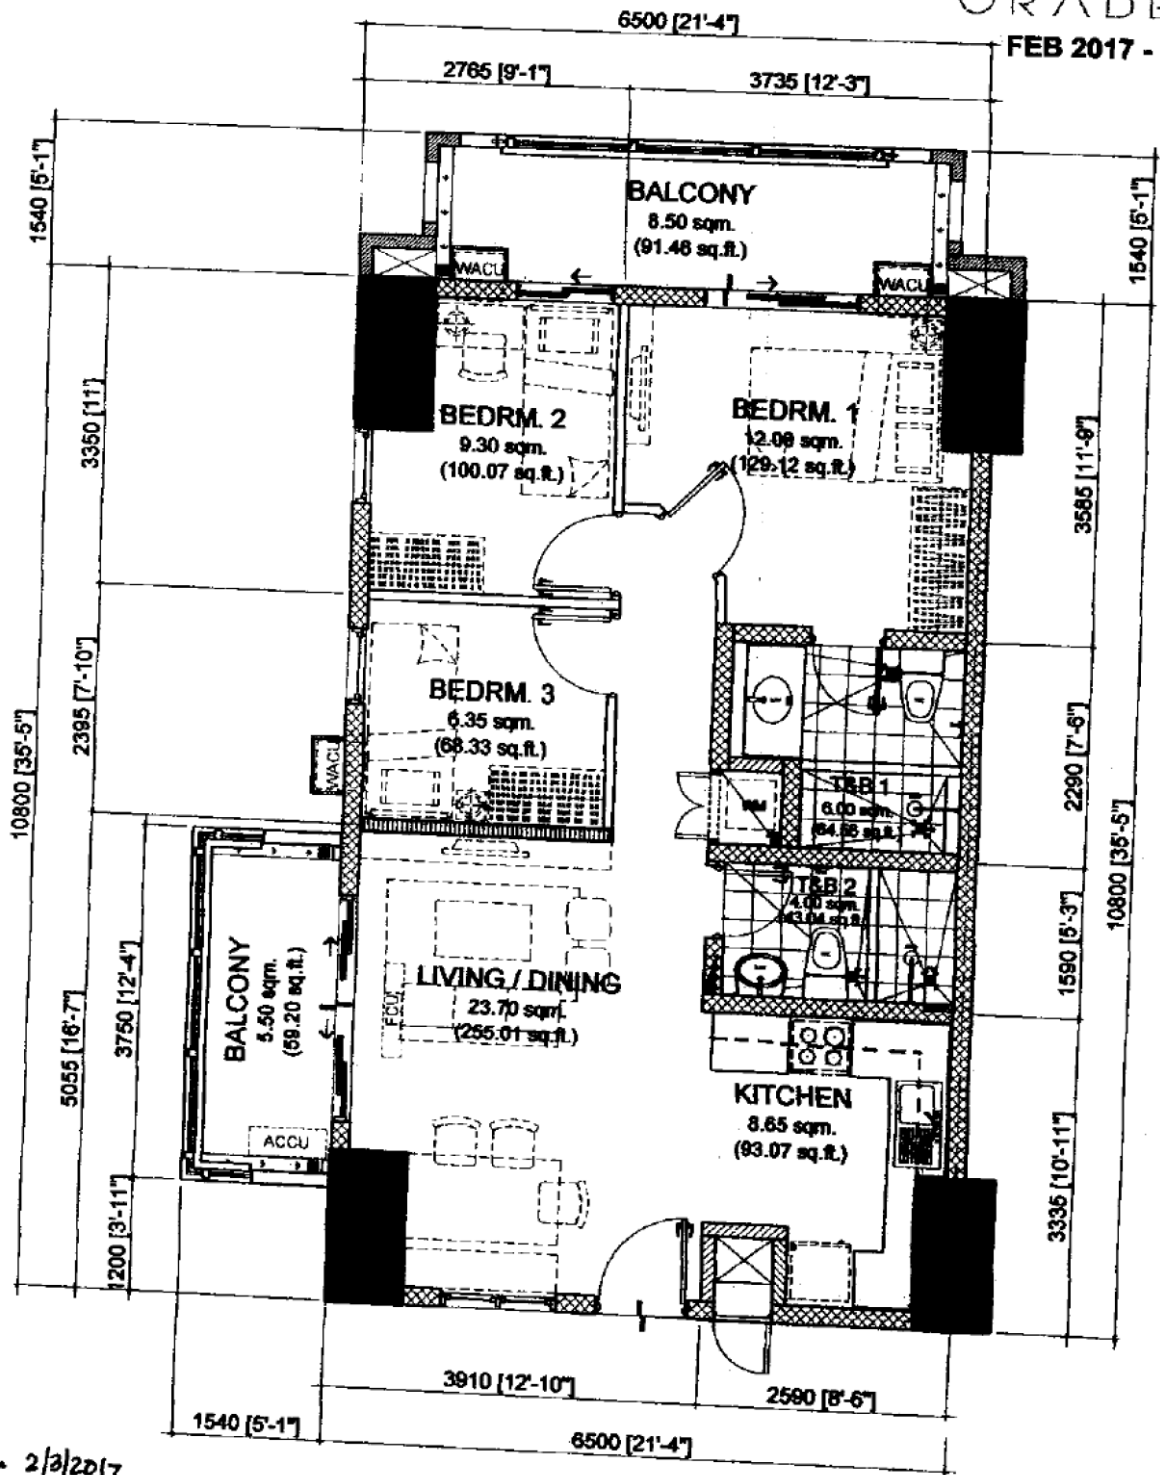

1001 JF/2/2017

NOTED BY:	
Mike	<i>[Signature]</i> 02/03/2017
RMS	<i>[Signature]</i> 06 FEB
AMC	<i>[Signature]</i> 10


70.00 sq.m. 3-BR TYPE - A
END UNIT - 70.00 sq.m. / 753.20 sq.ft.
BALCONY 1 - 8.50 sq.m. / 91.46 sq.ft.
BALCONY 2 - 5.50 sq.m. / 59.20 sq.ft.
GROSS FLOOR AREA - 84.00 sq.m. / 903.86 sq.ft.

SCALE: 1 : 80 mtrs.

- NOTE:
- DIMENSIONS & AREAS MAY VARY BASED ON ACTUAL SITE CONDITION.
 - FURNITURE & APPLIANCES ARE NOT INCLUDED.
 - FLOOR PLANS DEPICTED IN THIS MATERIAL ARE FOR DEMONSTRATION PURPOSES ONLY AND SHOULD NOT BE RELIED UPON AS FINAL PROJECT PLANS.
 - FOR ANNOUNCEMENT PURPOSES ONLY.

END UNIT	AREA	
	SQ. MTR.	SQ. FT.
LIVING/DINING	23.70	255.01
KITCHEN	8.65	93.07
BEDROOM 1	12.00	129.12
BEDROOM 2	9.30	100.07
BEDROOM 3	6.35	68.33
T&B 1	6.00	64.56
T&B 2	4.00	43.04
UNIT AREA	70.00	753.20
BALCONY 1	8.50	91.46
BALCONY 2	5.50	59.20
GR. FLR. AREA	84.00	903.86



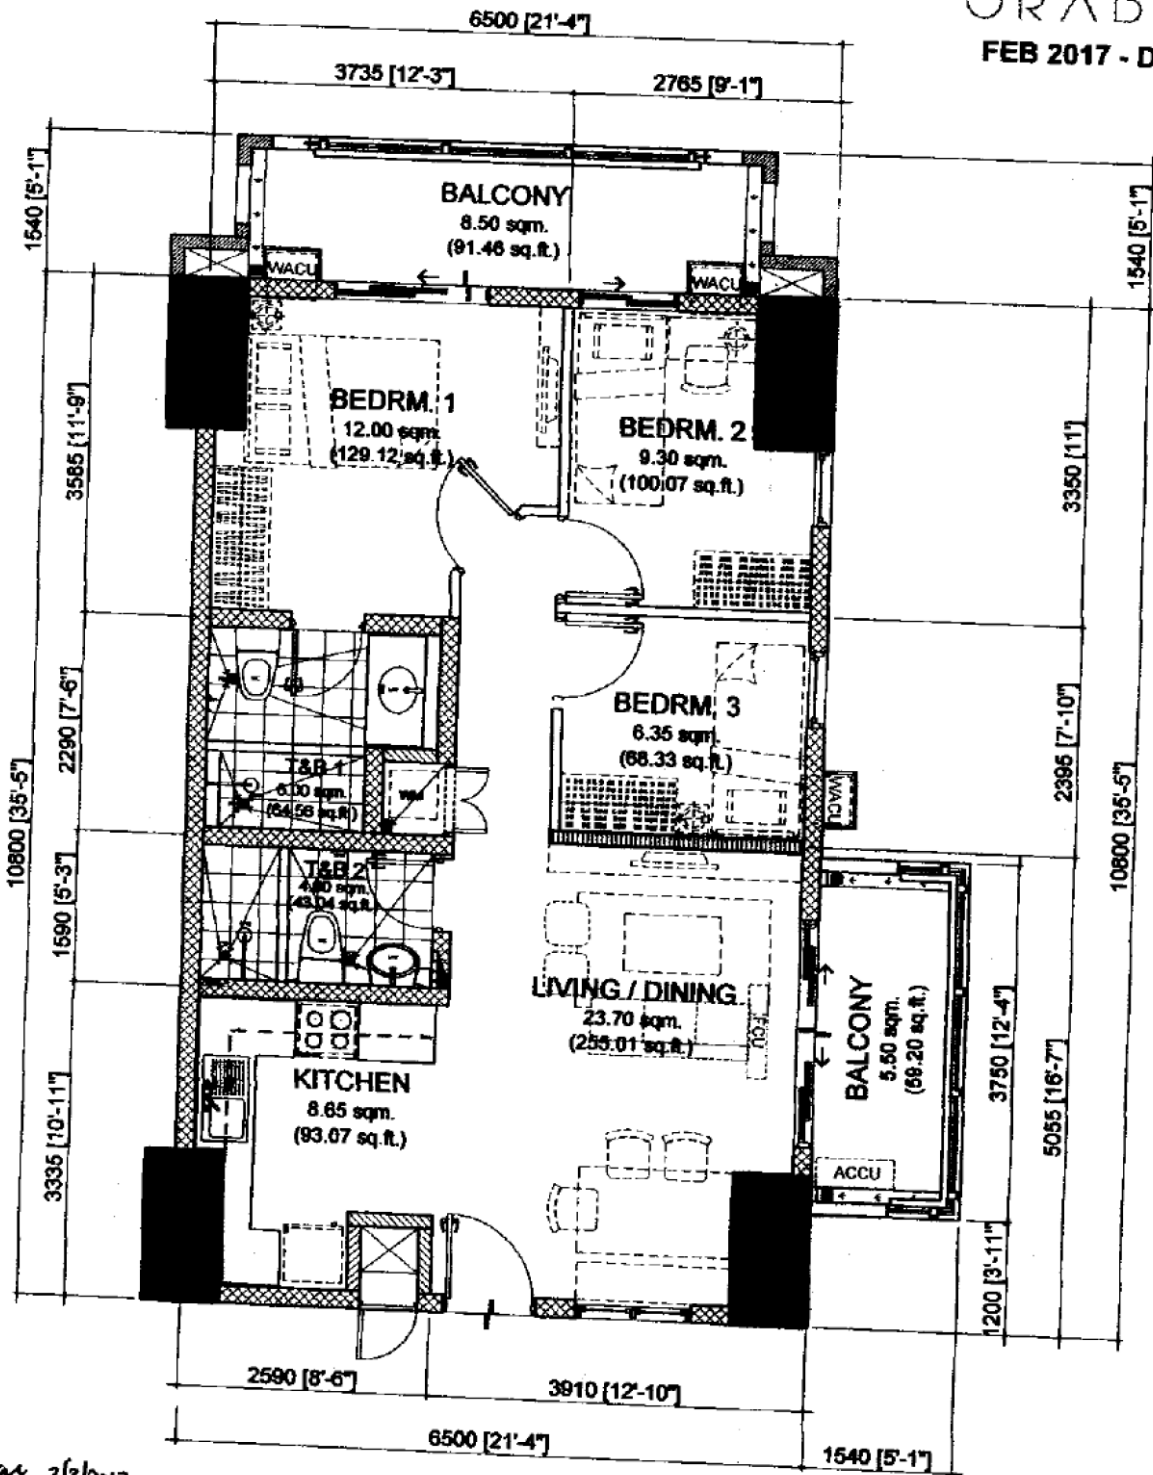

NOTED BY: 2/3/2017

NOTED BY:	
Mike	02/03/2017
RMS	06 FEB
AMC	10

70.00 sq.m. 3-BR TYPE - A.1
END UNIT - 70.00 sq.m. / 753.20 sq.ft.
BALCONY 1 - 8.50 sq.m. / 91.46 sq.ft.
BALCONY 2 - 5.50 sq.m. / 59.20 sq.ft.
GROSS FLOOR AREA - 84.00 sq.m. / 903.86 sq.ft.


SCALE:

1 : 80 mtrs.

NOTE:

- DIMENSIONS & AREAS MAY VARY BASED ON ACTUAL SITE CONDITION.
- FURNITURE & APPLIANCES ARE NOT INCLUDED.
- FLOOR PLANS DEPICTED IN THIS MATERIAL ARE FOR DEMONSTRATION PURPOSES ONLY AND SHOULD NOT BE RELIED UPON AS FINAL PROJECT PLANS.
- FOR ANNOUNCEMENT PURPOSES ONLY.

END UNIT	AREA	
	SQ. MTR.	SQ. FT.
LIVING/DINING	23.70	255.01
KITCHEN	8.65	93.07
BEDROOM 1	12.00	129.12
BEDROOM 2	9.30	100.07
BEDROOM 3	6.35	68.33
T&B 1	6.00	64.56
T&B 2	4.00	43.04
UNIT AREA	70.00	753.20
BALCONY 1	8.50	91.46
BALCONY 2	5.50	59.20
GR. FLR. AREA	84.00	903.86

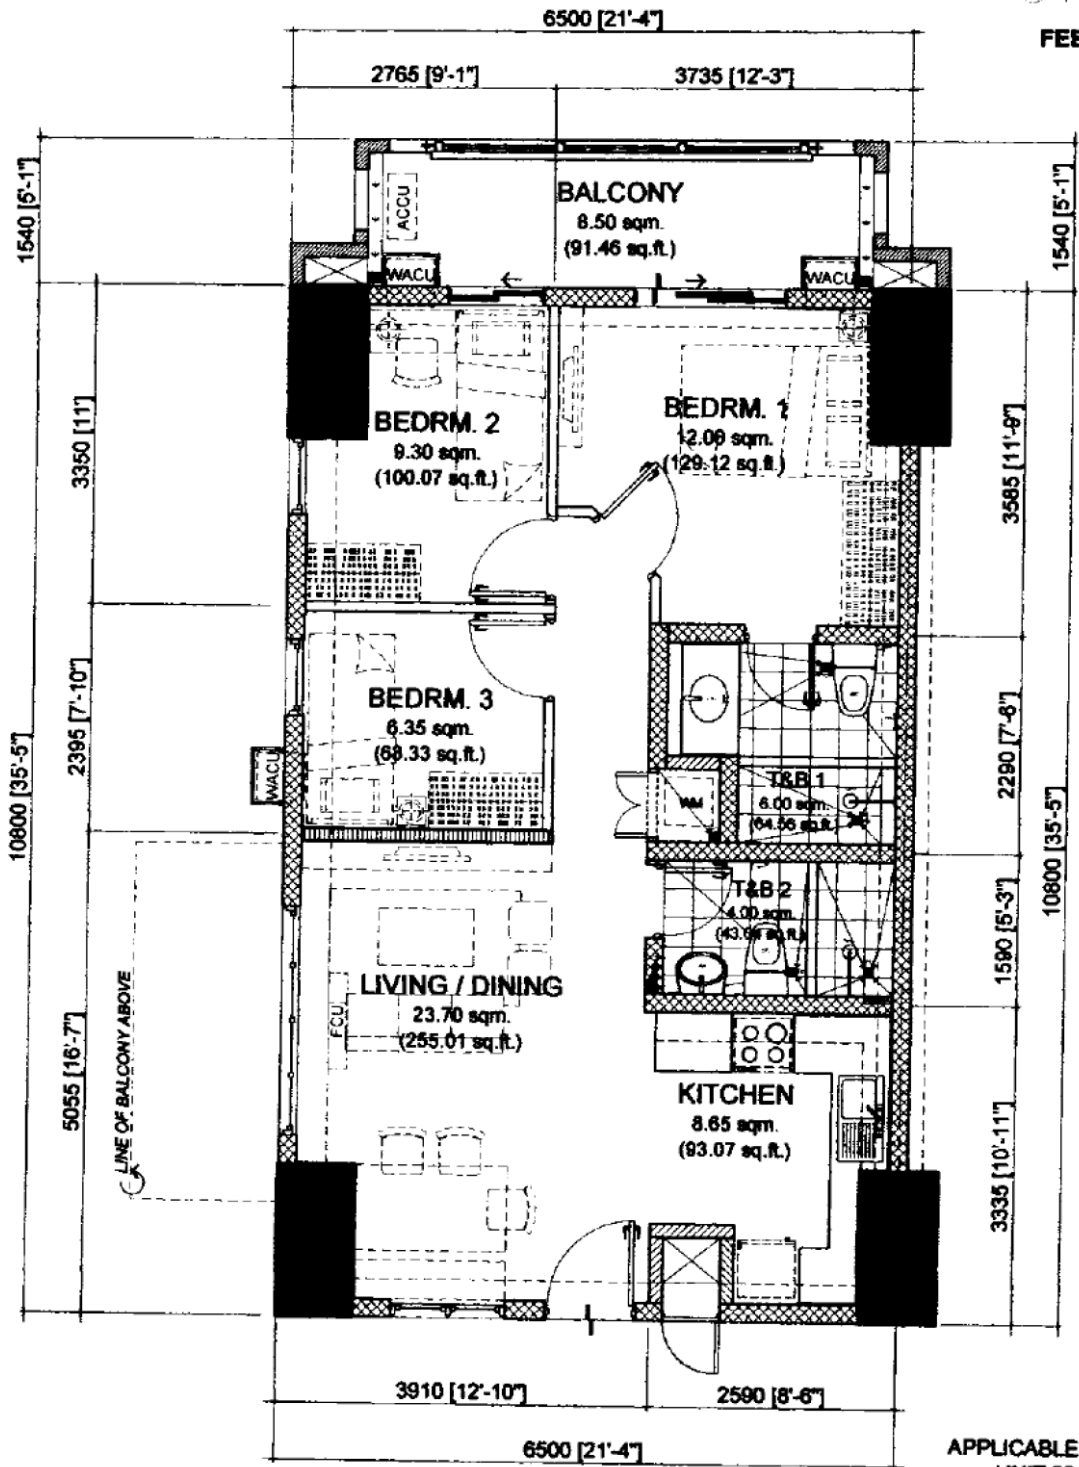

APPLICABLE TO:
- UNIT 221

NOEL 05/29/2017

NOTED BY:	
Mike	29 MAY 2017
RMS	29 MAY 2017
AMC	29 MAY 2017

70.00 sq.m. 3-BR TYPE - B
END UNIT - 70.00 sq.m. / 753.20 sq.ft.
WITH 1 BALCONY - 8.50 sq.m. / 91.46 sq.ft.
GROSS FLOOR AREA - 78.50 sq.m. / 844.66 sq.ft.


SCALE: 1 : 80 mtrs.

- NOTE:
- DIMENSIONS & AREAS MAY VARY BASED ON ACTUAL SITE CONDITION.
 - FURNITURE & APPLIANCES ARE NOT INCLUDED.
 - FLOOR PLANS DEPICTED IN THIS MATERIAL ARE FOR DEMONSTRATION PURPOSES ONLY AND SHOULD NOT BE RELIED UPON AS FINAL PROJECT PLANS.
 - FOR ANNOUNCEMENT PURPOSES ONLY.

END UNIT	AREA	
	SQ. MTR.	SQ. FT.
LIVING/DINING	23.70	255.01
KITCHEN	8.65	93.07
BEDROOM 1	12.00	129.12
BEDROOM 2	9.30	100.07
BEDROOM 3	6.35	68.33
T&B 1	6.00	64.56
T&B 2	4.00	43.04
UNIT AREA	70.00	753.20
BALCONY	8.50	91.46
GR. FLR. AREA	78.50	844.66



FOR REFERENCE ONLY

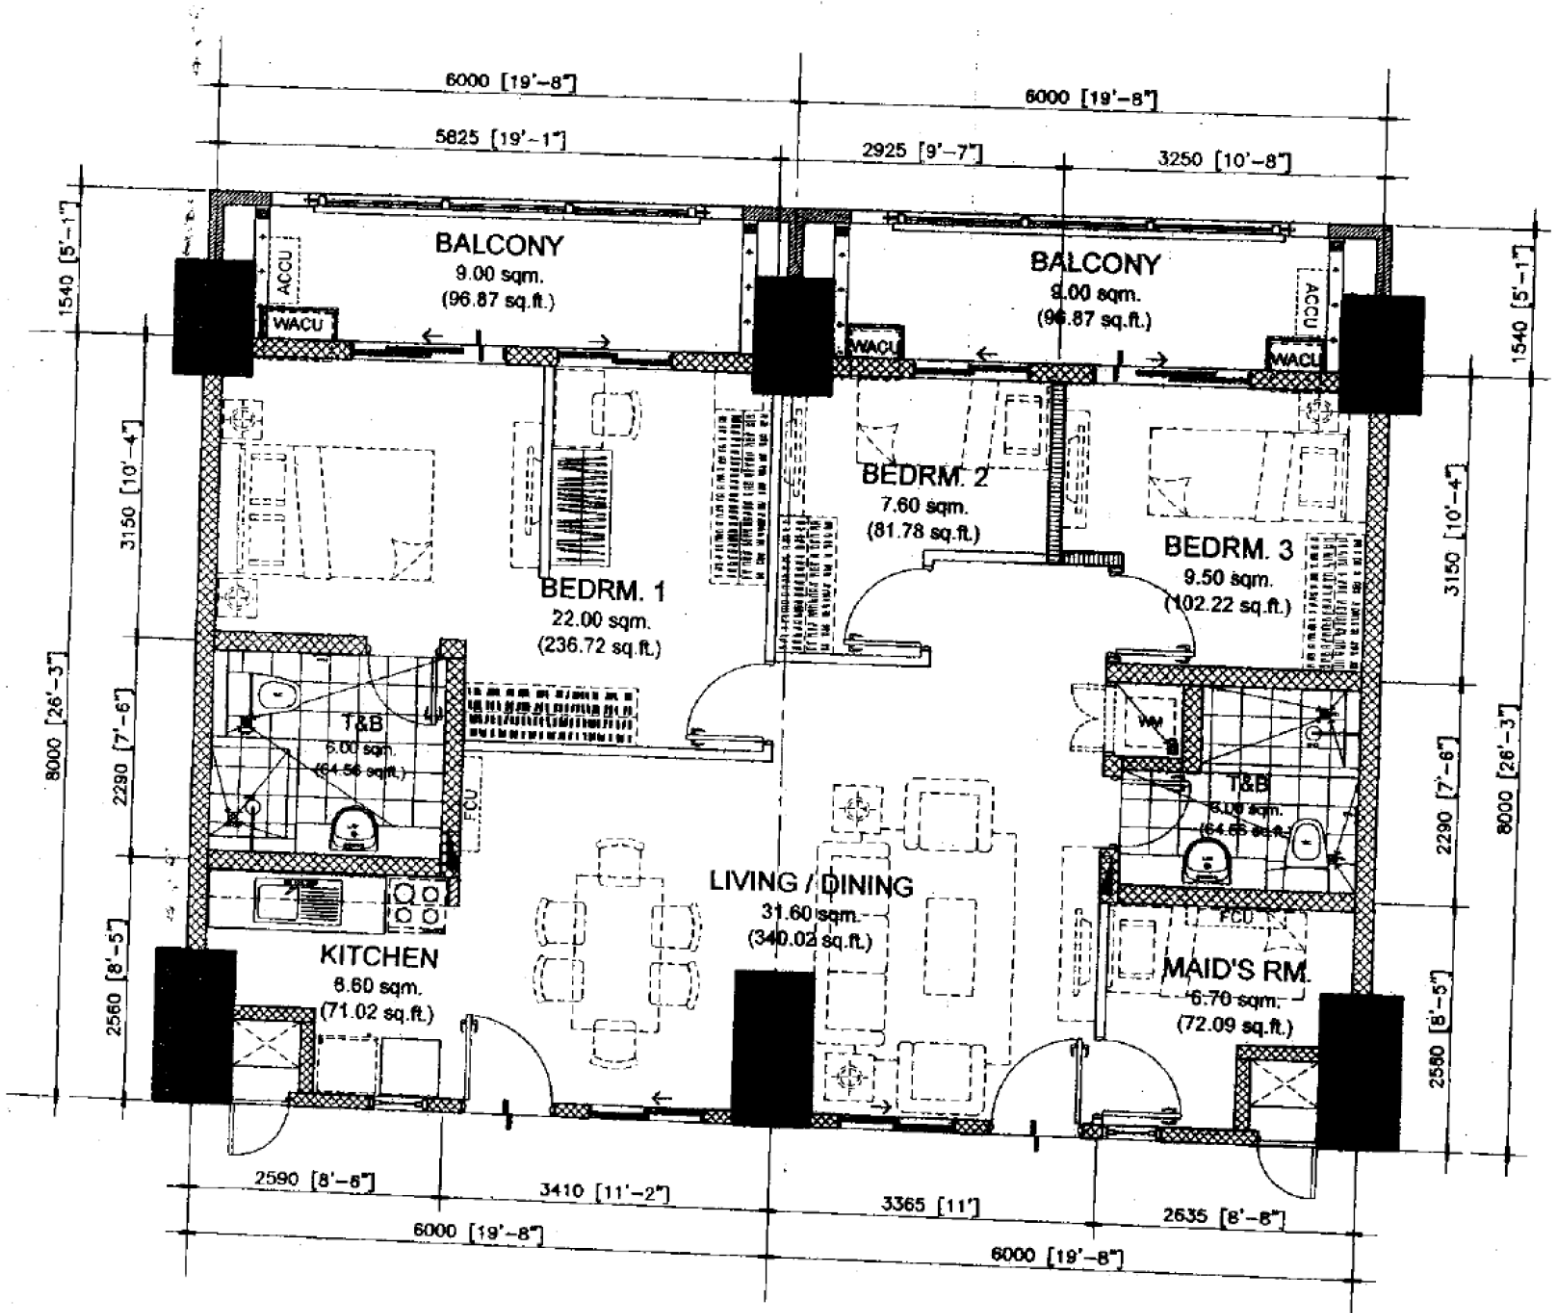

Noted *[Signature]* 1/31/2017

NOTED BY:	
Mike	<i>[Signature]</i> 27 JAN 2017
RMS	<i>[Signature]</i> 06 FEB
AMC	<i>[Signature]</i> 10

96.00 sq.m. 3-BR TANDEM
INNER UNIT - 96.00 sq.m. / 1032.97 sq.ft.
WITH 2 BALCONIES - 9.00 sq.m. / 96.87 sq.ft.
- 9.00 sq.m. / 96.87 sq.ft.
GROSS FLOOR AREA - 114.00 sq.m. / 1226.71 sq.ft.

SCALE: 1 : 80 mtrs.

NOTE:

- DIMENSIONS & AREAS MAY VARY BASED ON ACTUAL SITE CONDITION.
- FURNITURE & APPLIANCES ARE NOT INCLUDED.
- FLOOR PLANS DEPICTED IN THIS MATERIAL ARE FOR DEMONSTRATION PURPOSES ONLY AND SHOULD NOT BE RELIED UPON AS FINAL PROJECT PLANS.
- FOR ANNOUNCEMENT PURPOSES ONLY.



INNER UNIT	AREA	
	SQ. MTR.	SQ. FT.
LIVING/DINING	31.60	340.02
KITCHEN	8.60	71.02
BEDROOM 1	22.00	236.72
BEDROOM 2	7.60	81.78
BEDROOM 3	9.50	102.22
MAID'S RM	6.70	72.09
T&B 1	6.00	64.56
T&B 2	6.00	64.56
UNIT AREA	96.00	1032.97
BALCONY 1	9.00	96.87
BALCONY 2	9.00	96.87
GR. FLR. AREA	114.00	1226.71