

INTEROFFICE MEMORANDUM

Reference #: PD-21-12-029

TO : Sales Mgt. / Sales Admin / PAU / DICD
CC : D&E / Customer Care / Marketing / Construction / BPU / PD File
FROM : Project Development
DATE : December 21, 2021
SUBJECT : The Celandine (CEL)
Basement Level Updated Availability Plans

Please be informed of the updated basement level 1, 2 and 3 availability plans for **THE CELANDINE (CEL)** with reference # DE-21-11-012 dated November 11, 2021. Kindly ensure that old files will be properly replaced and updated by the new plans.

I. Parking Slots Inventory


Basement Level	No. of Car Parking Slots	No. of Motorcycle Parking Slots
	Current Release	Current Release
Basement Level 1	193	11
Basement Level 2	229	35
Basement Level 3	230	35
Basement Level 4	221	37


II. Changes are as follows:

- i. Relocation of Motorcycle Parking Slots M110, M114, M236 and M336

For your information and guidance.

Thank you.

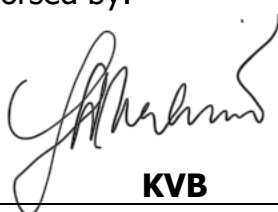Endorsed by:  KVB	Approved by:  DOY
---	--

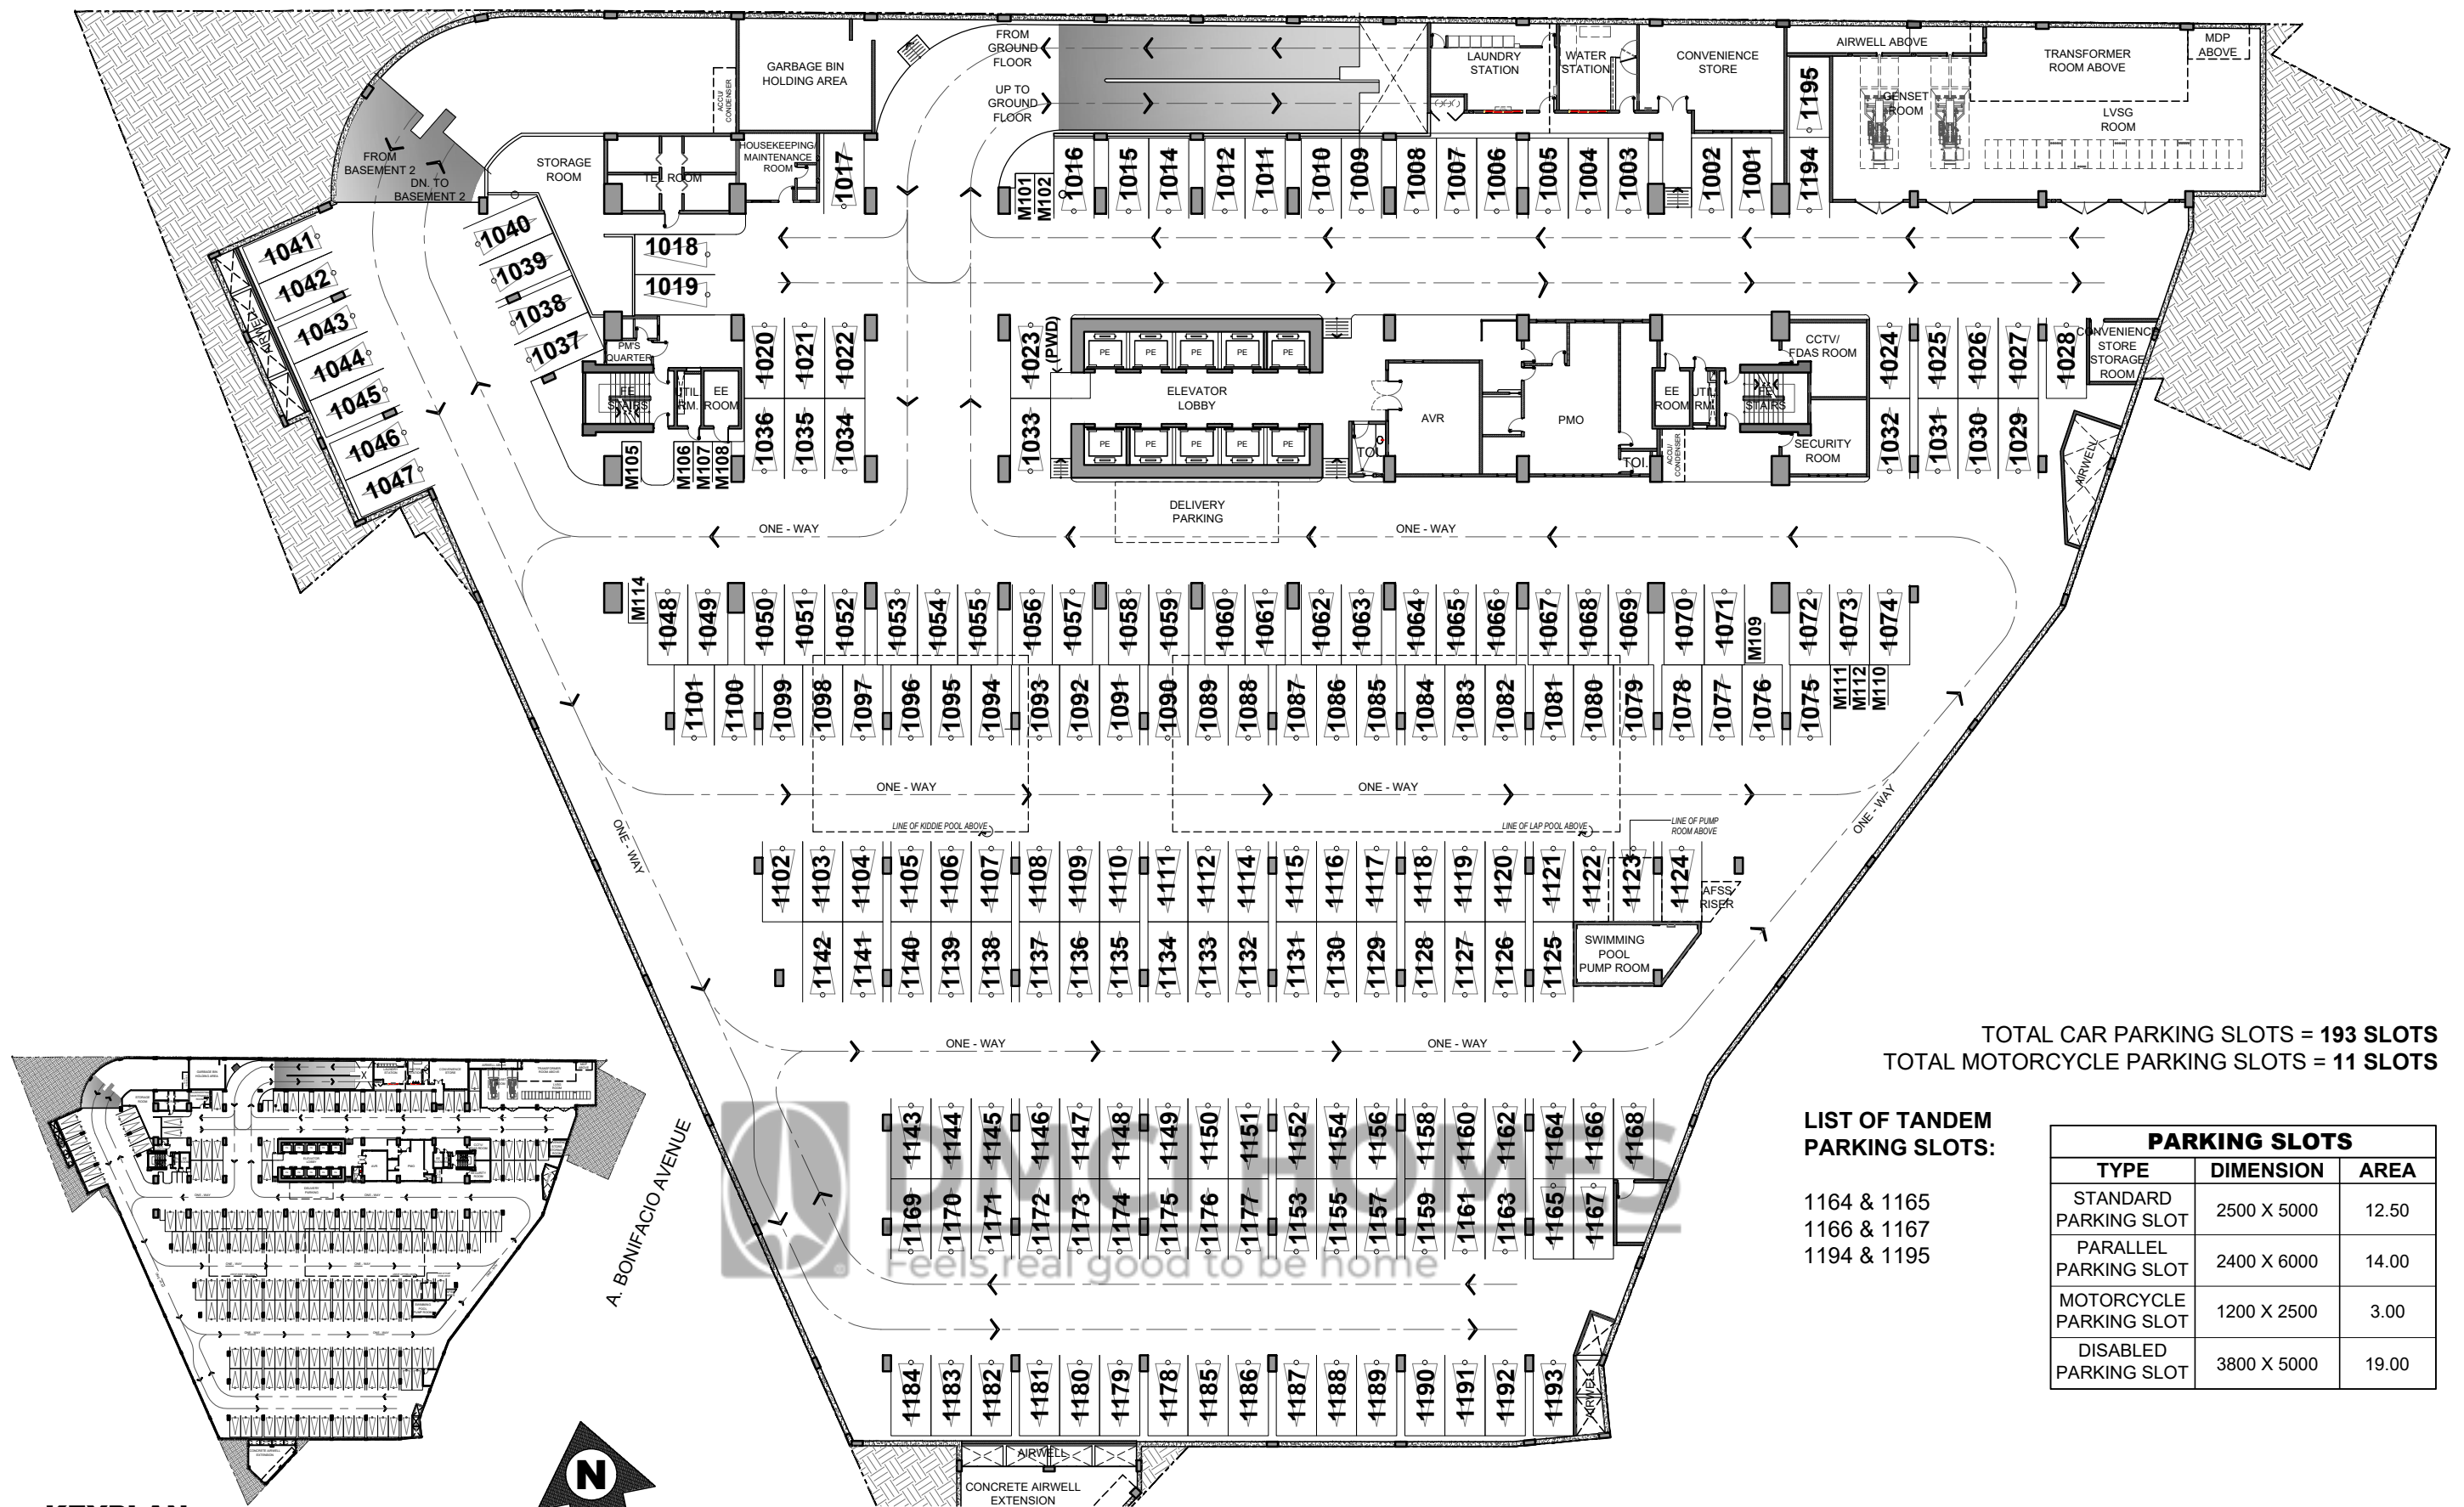

TOTAL CAR PARKING SLOTS = 193 SLOTS
TOTAL MOTORCYCLE PARKING SLOTS = 11 SLOTS

LIST OF TANDEM PARKING SLOTS:

- 1164 & 1165
- 1166 & 1167
- 1194 & 1195

PARKING SLOTS		
TYPE	DIMENSION	AREA
STANDARD PARKING SLOT	2500 X 5000	12.50
PARALLEL PARKING SLOT	2400 X 6000	14.00
MOTORCYCLE PARKING SLOT	1200 X 2500	3.00
DISABLED PARKING SLOT	3800 X 5000	19.00

KEYPLAN




NOTED BY:	TITUS	<i>[Signature]</i>	09Nov21
	NOEL	<i>[Signature]</i>	09NOV21
	ANA	<i>[Signature]</i>	11/12

THE CELANDINE
BASEMENT LEVEL 1 FLOOR PLAN
APRIL 2021
PER MEMO REF. DE-21-04-018



Disclaimer: Floor plans depicted in this material are for demonstration purposes only and should not be relied upon as final project plans.
For announcement purposes only.

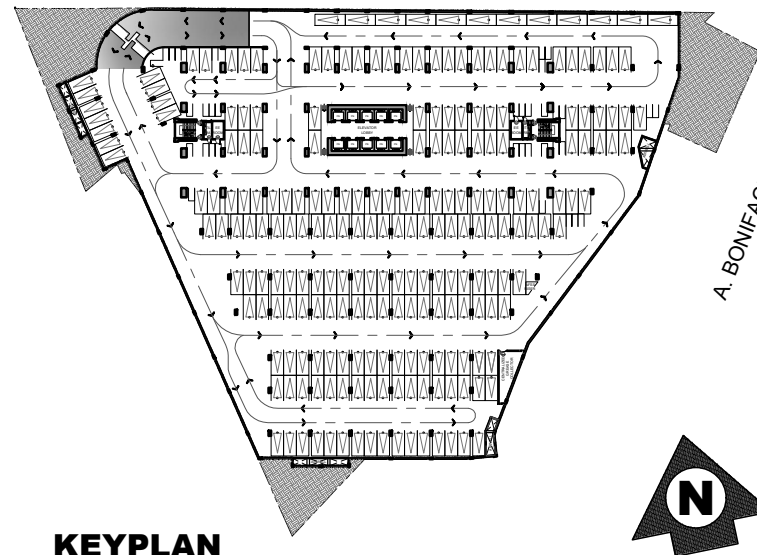


KEYPLAN



NOTED BY:	TITUS	<i>[Signature]</i>	09Nov21
	NOEL	<i>[Signature]</i>	09NOV21
	ANA	<i>[Signature]</i>	11/10

THE CELANDINE BASEMENT LEVEL 2 FLOOR PLAN NOVEMBER 2021 PER MEMO REF. DE-21-11-012

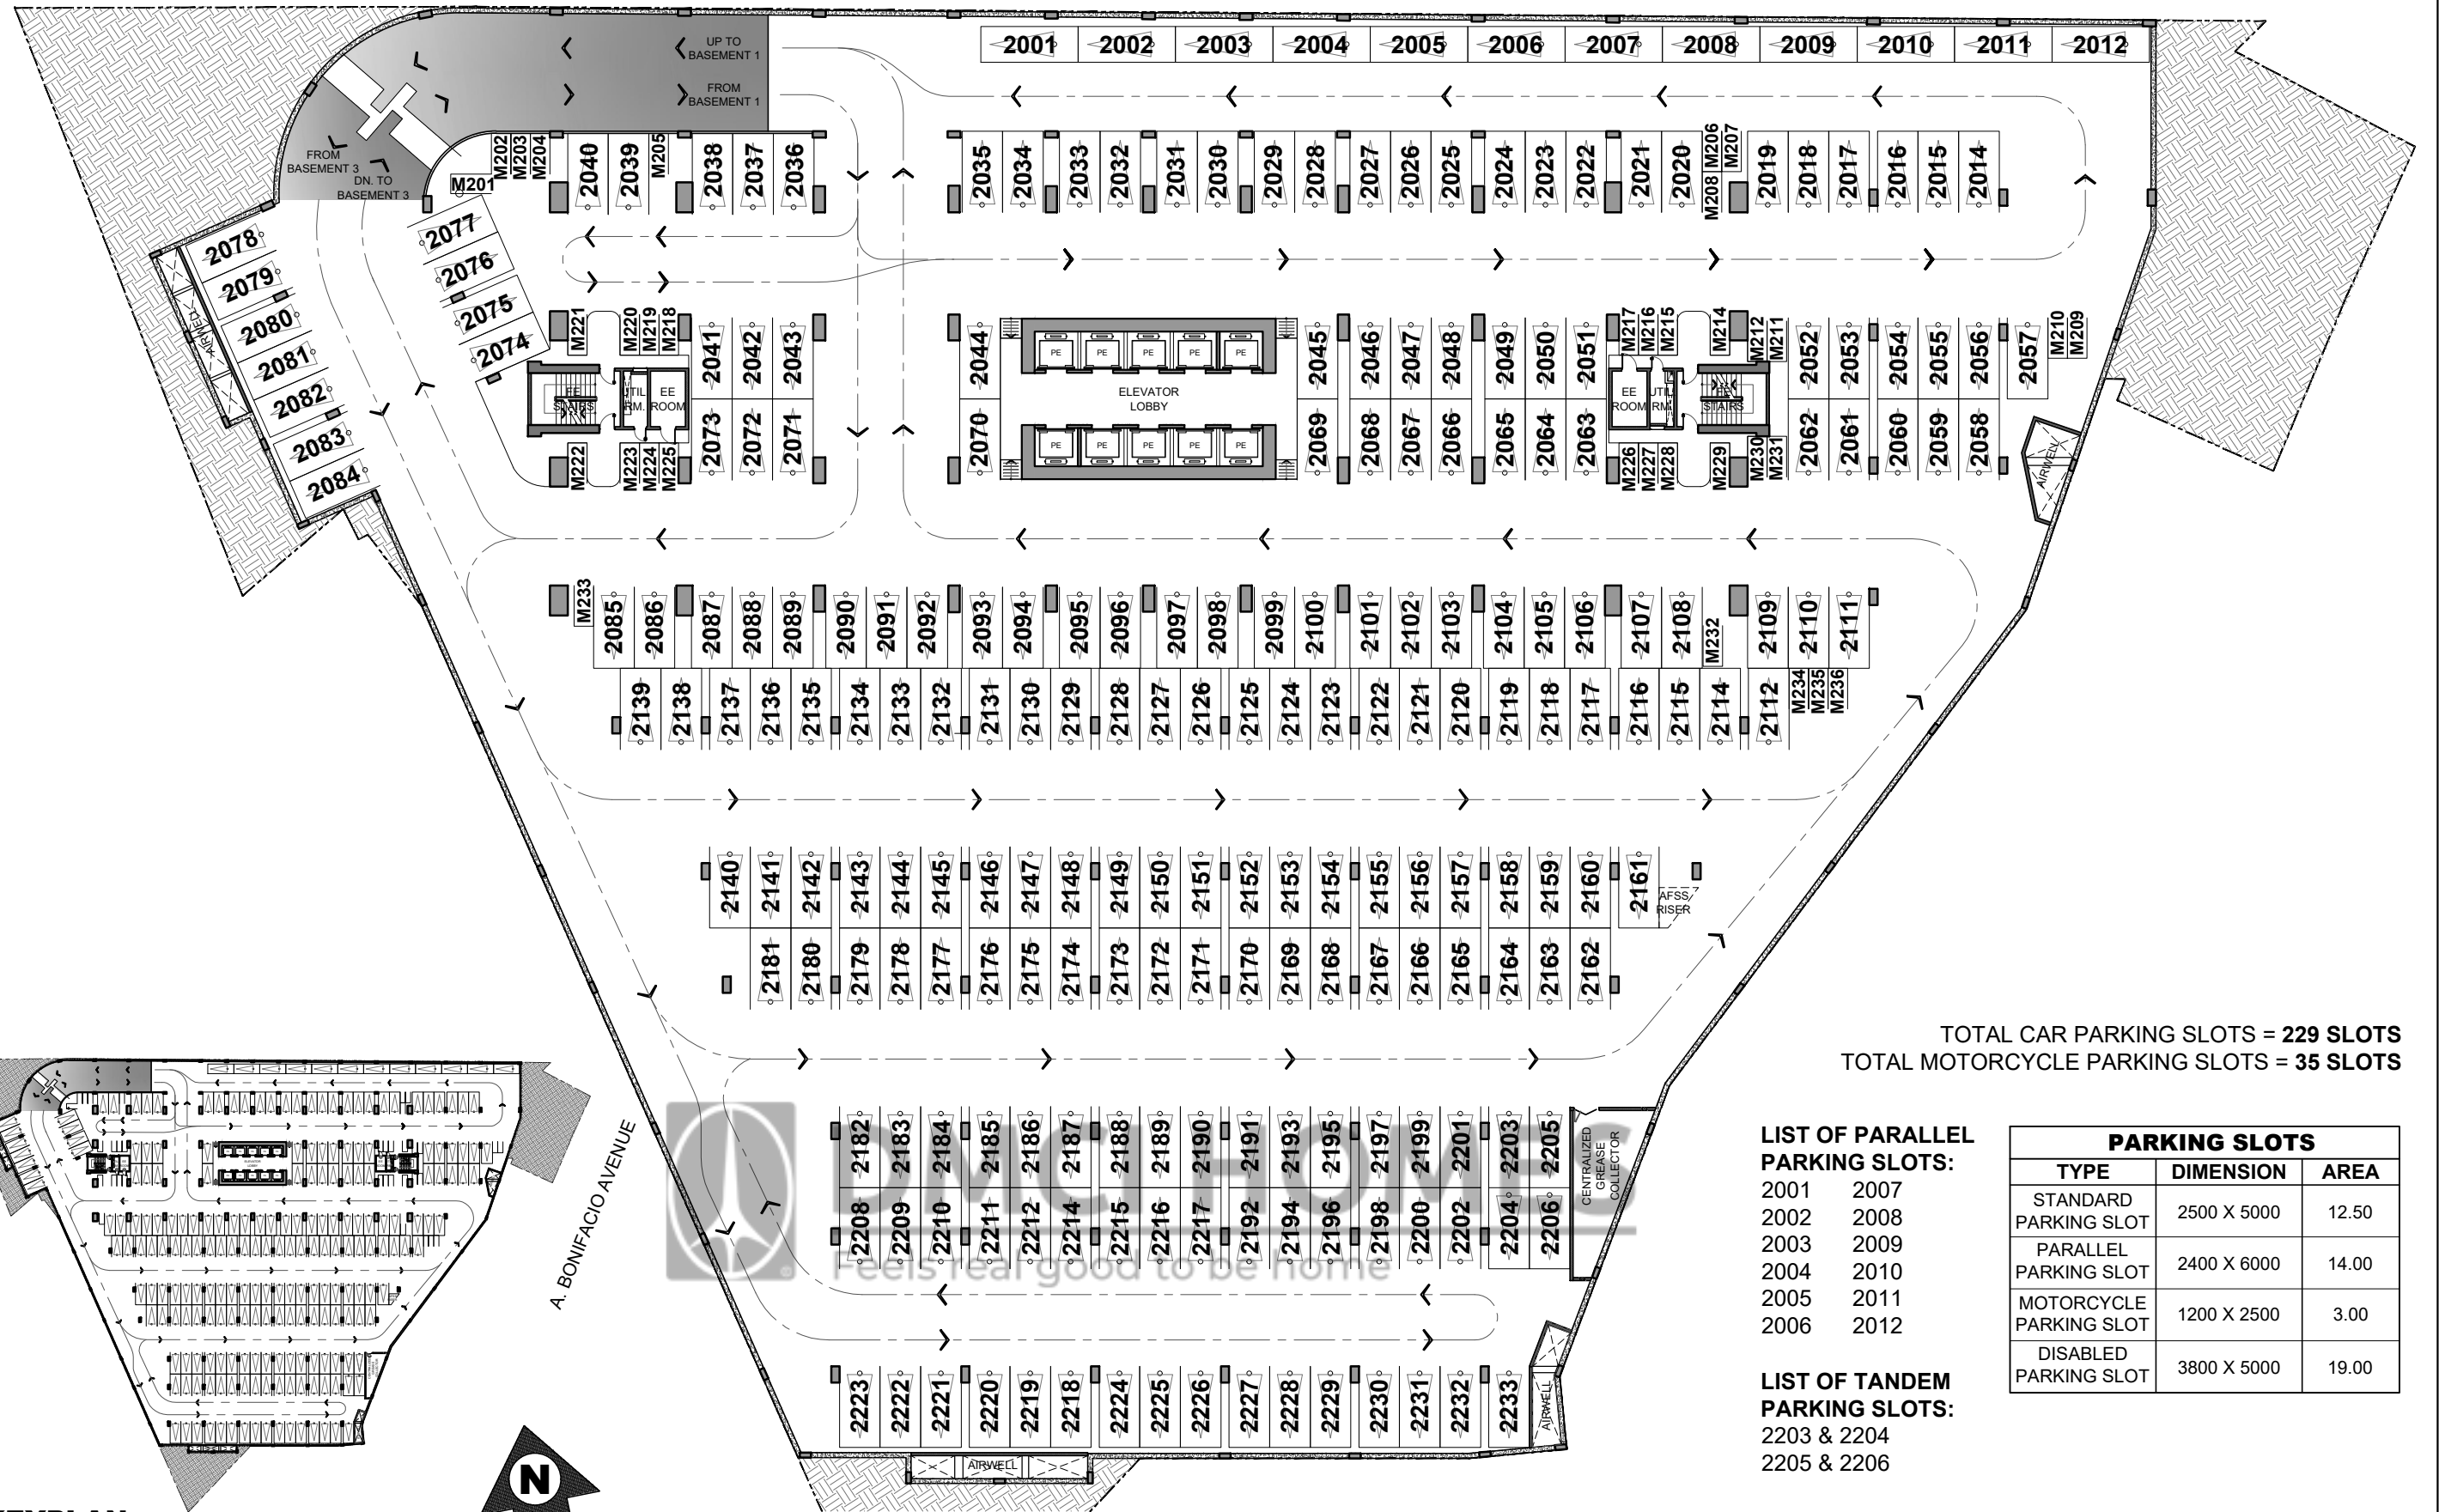

TOTAL CAR PARKING SLOTS = 229 SLOTS
TOTAL MOTORCYCLE PARKING SLOTS = 35 SLOTS

LIST OF PARALLEL PARKING SLOTS:


2001 2007
2002 2008
2003 2009
2004 2010
2005 2011
2006 2012

LIST OF TANDEM PARKING SLOTS:

2203 & 2204
2205 & 2206

PARKING SLOTS

TYPE	DIMENSION	AREA
STANDARD PARKING SLOT	2500 X 5000	12.50
PARALLEL PARKING SLOT	2400 X 6000	14.00
MOTORCYCLE PARKING SLOT	1200 X 2500	3.00
DISABLED PARKING SLOT	3800 X 5000	19.00

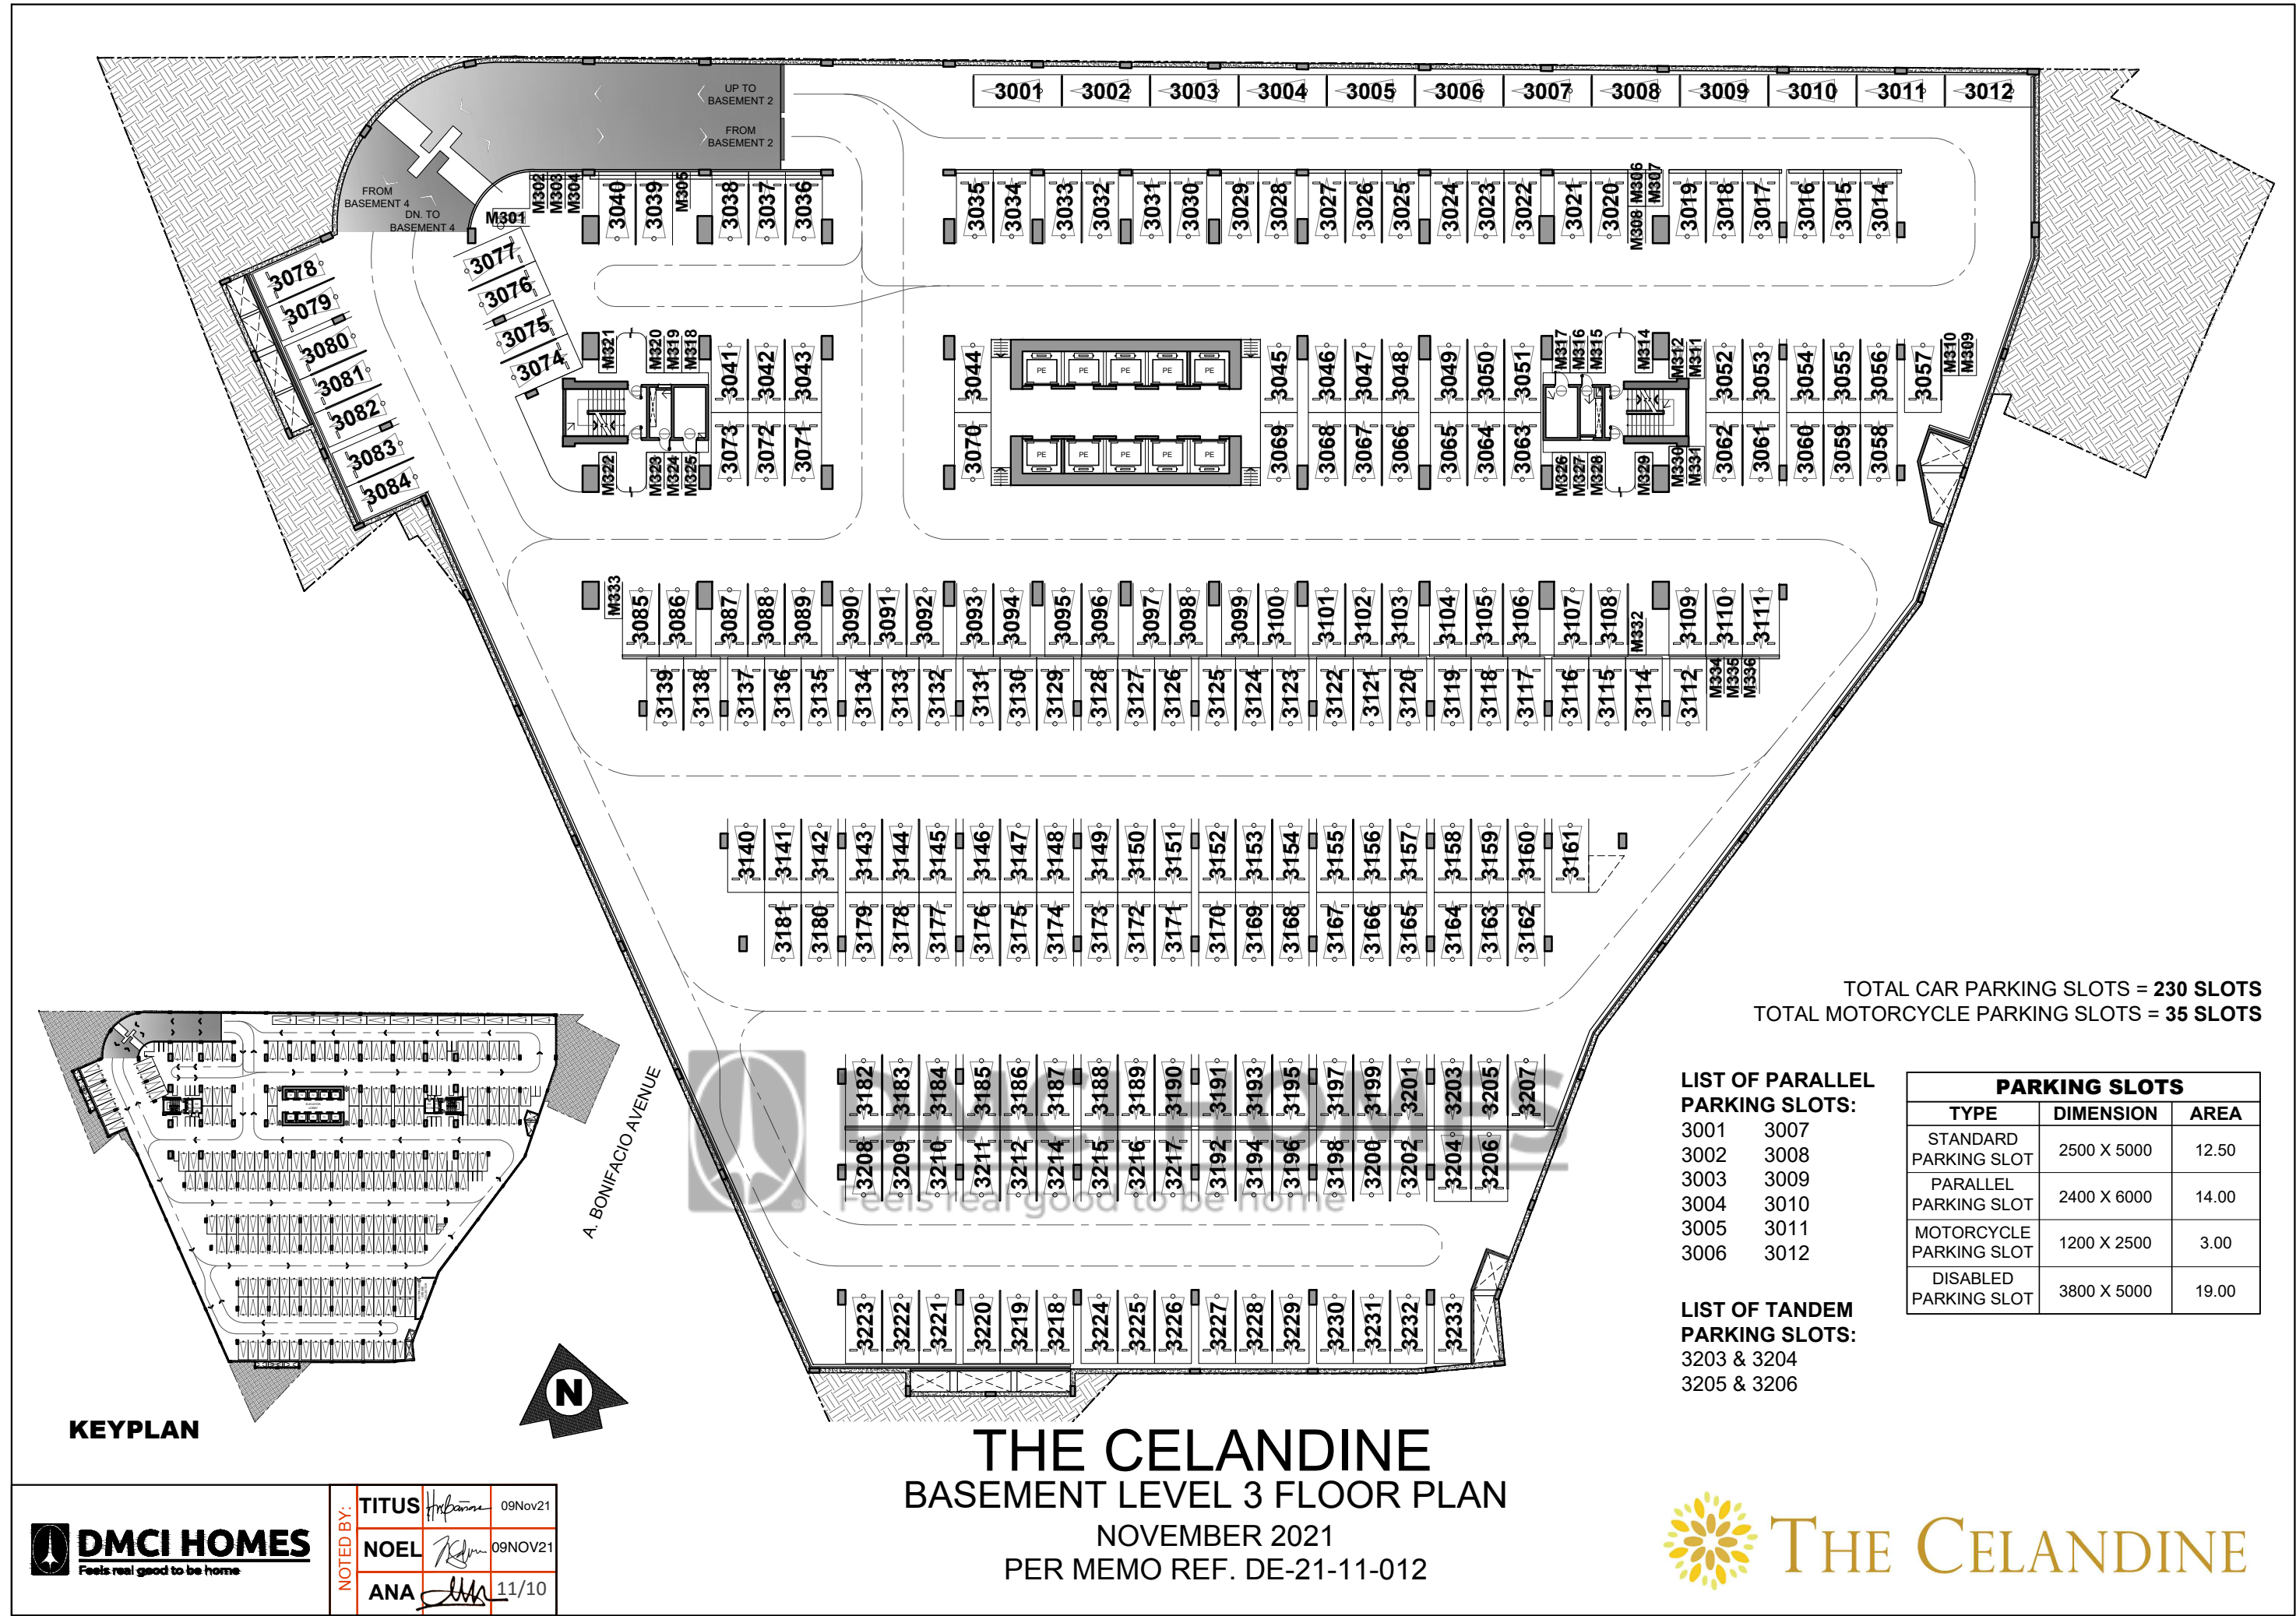

TOTAL CAR PARKING SLOTS = 230 SLOTS
TOTAL MOTORCYCLE PARKING SLOTS = 35 SLOTS

- LIST OF PARALLEL PARKING SLOTS:**
- 3001 3007
 - 3002 3008
 - 3003 3009
 - 3004 3010
 - 3005 3011
 - 3006 3012

- LIST OF TANDEM PARKING SLOTS:**
- 3203 & 3204
 - 3205 & 3206

PARKING SLOTS		
TYPE	DIMENSION	AREA
STANDARD PARKING SLOT	2500 X 5000	12.50
PARALLEL PARKING SLOT	2400 X 6000	14.00
MOTORCYCLE PARKING SLOT	1200 X 2500	3.00
DISABLED PARKING SLOT	3800 X 5000	19.00




NOTED BY:	TITUS	09Nov21
	NOEL	09NOV21
	ANA	11/10

THE CELANDINE
BASEMENT LEVEL 3 FLOOR PLAN
NOVEMBER 2021
PER MEMO REF. DE-21-11-012



Disclaimer: Floor plans depicted in this material are for demonstration purposes only and should not be relied upon as final project plans.
For announcement purposes only.

AVAILABILITY PLAN

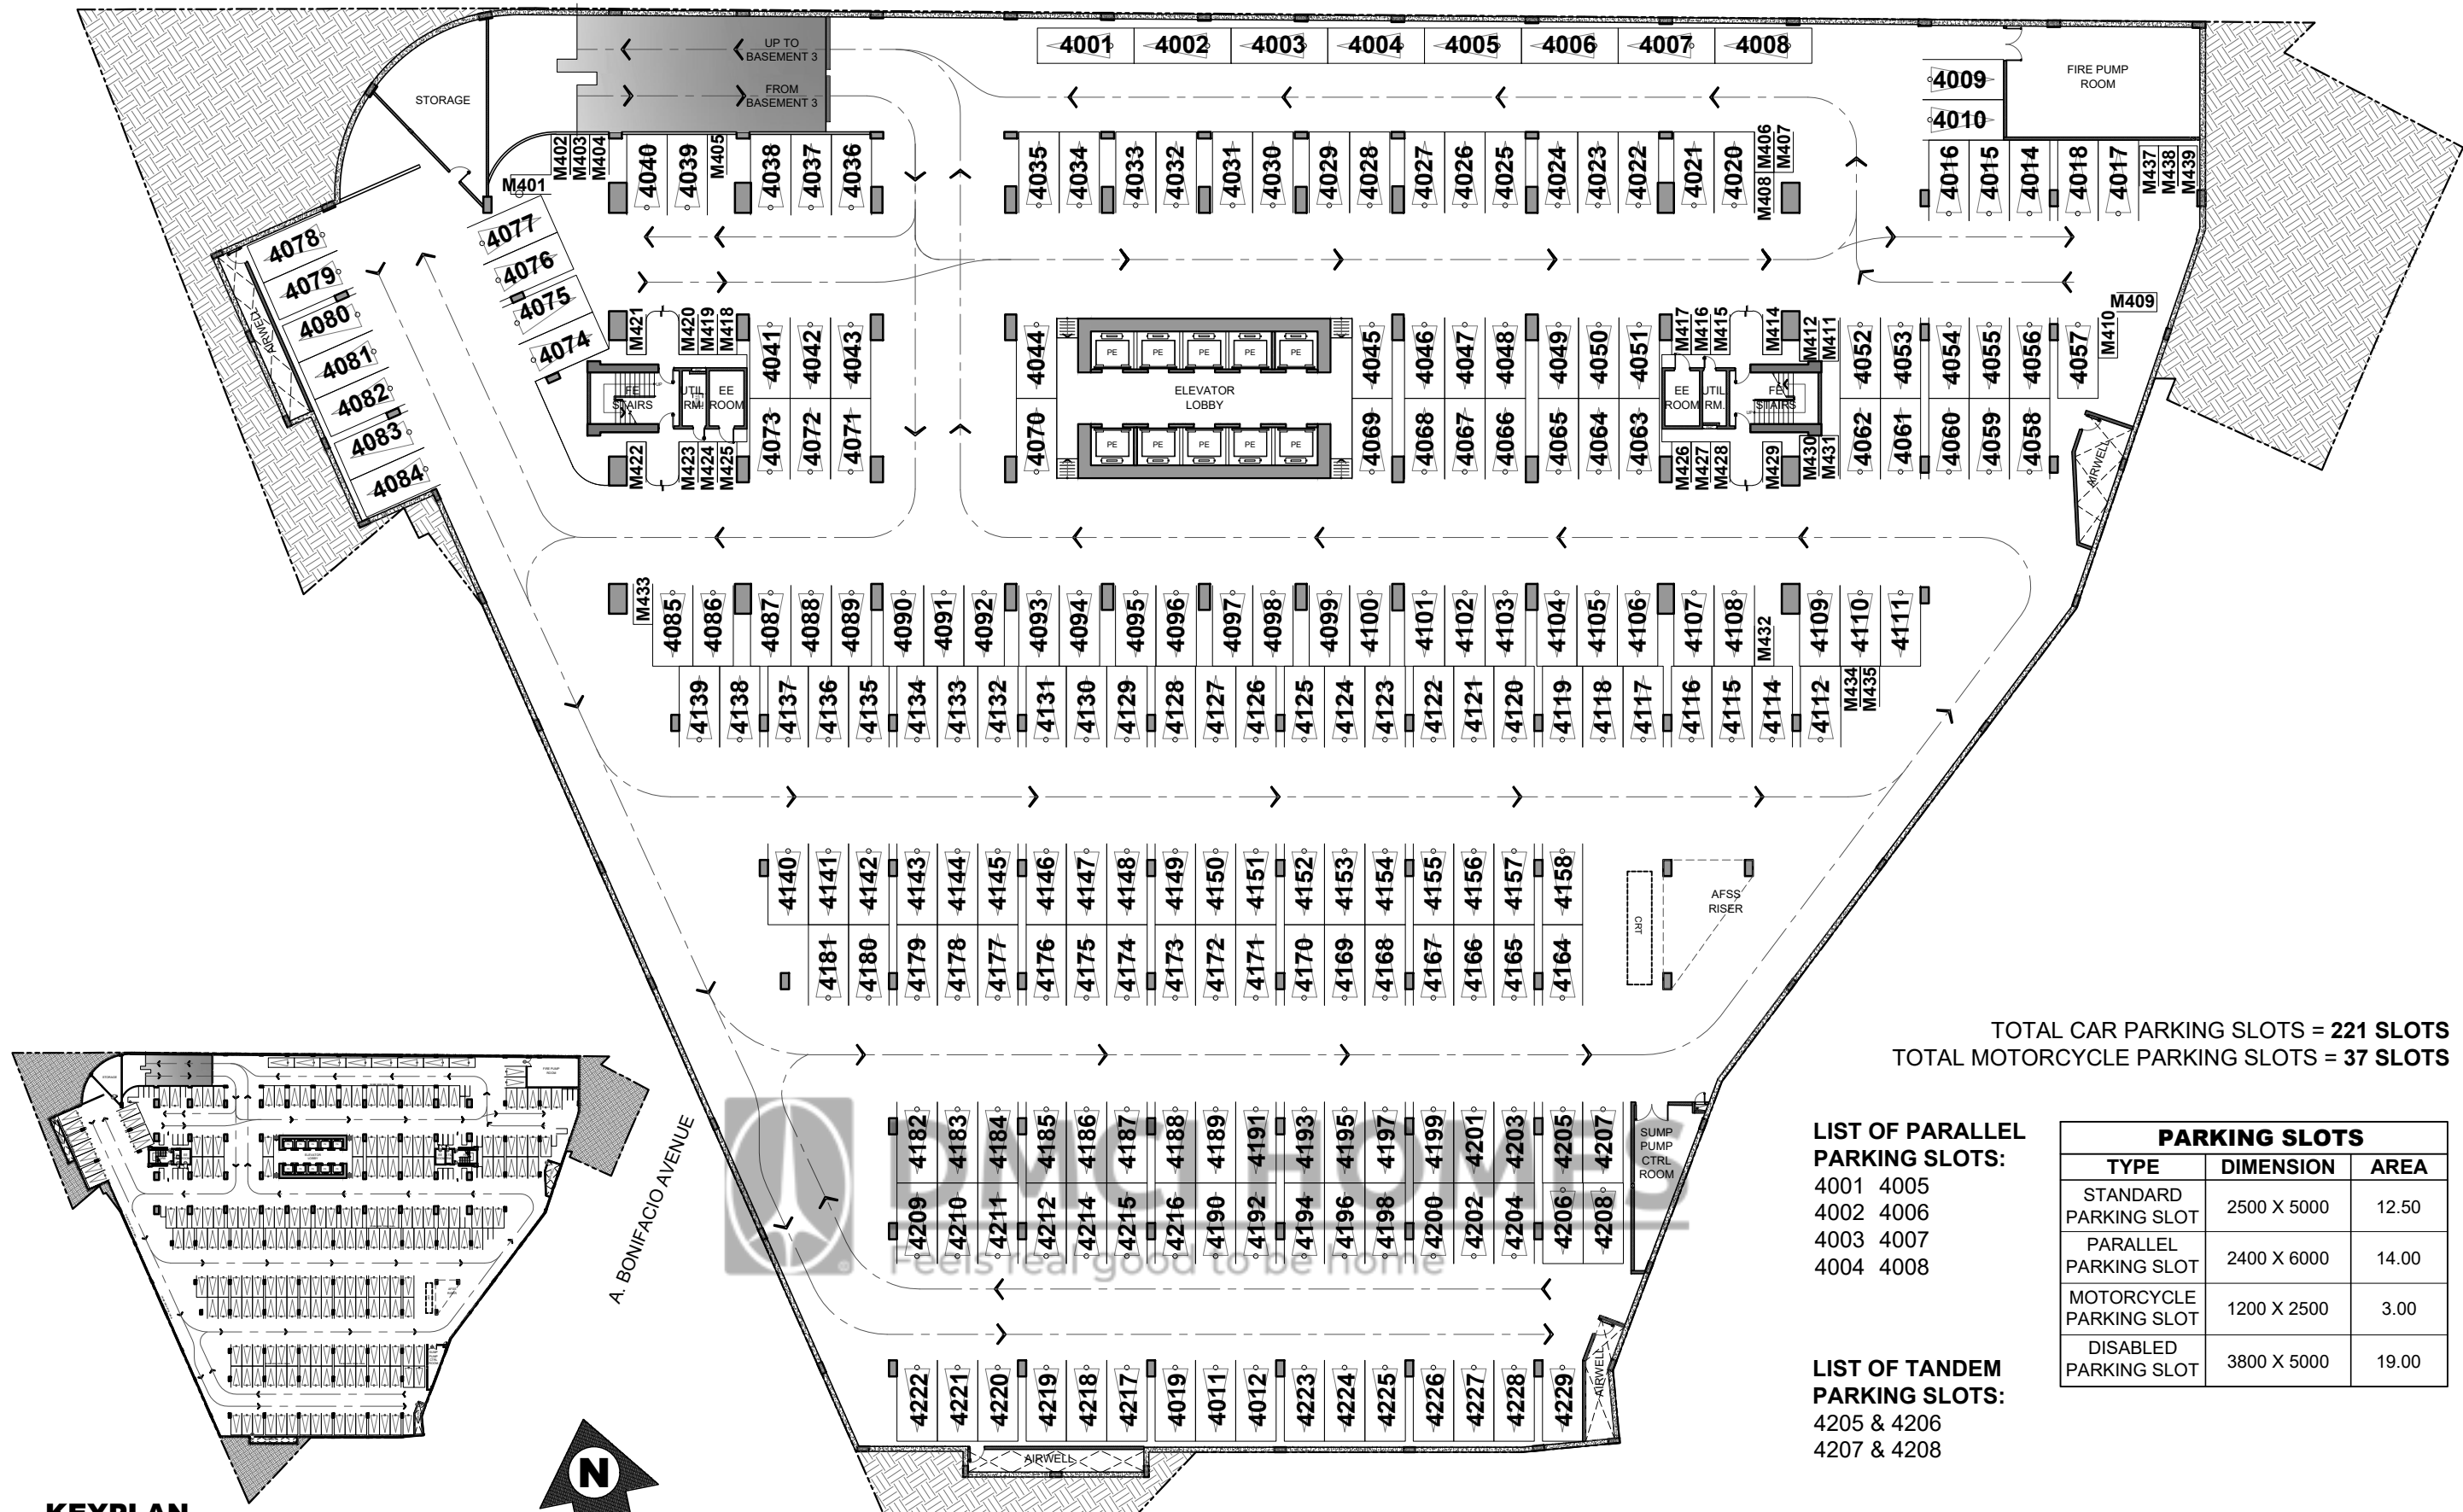

TOTAL CAR PARKING SLOTS = 221 SLOTS
TOTAL MOTORCYCLE PARKING SLOTS = 37 SLOTS

LIST OF PARALLEL
PARKING SLOTS:
4001 4005
4002 4006
4003 4007
4004 4008

LIST OF TANDEM
PARKING SLOTS:
4205 & 4206
4207 & 4208

PARKING SLOTS		
TYPE	DIMENSION	AREA
STANDARD PARKING SLOT	2500 X 5000	12.50
PARALLEL PARKING SLOT	2400 X 6000	14.00
MOTORCYCLE PARKING SLOT	1200 X 2500	3.00
DISABLED PARKING SLOT	3800 X 5000	19.00

KEYPLAN

THE CELANDINE
BASEMENT LEVEL 4 FLOOR PLAN
NOVEMBER 2021
PER MEMO REF. DE-21-11-012



NOTED BY:	TITUS	09Nov21
	NOEL	09NOV21
	ANA	11/10



Disclaimer: Floor plans depicted in this material are for demonstration purposes only and should not be relied upon as final project plans.
For announcement purposes only.

AVAILABILITY PLAN